



lengtedoorsnede _ 1:100

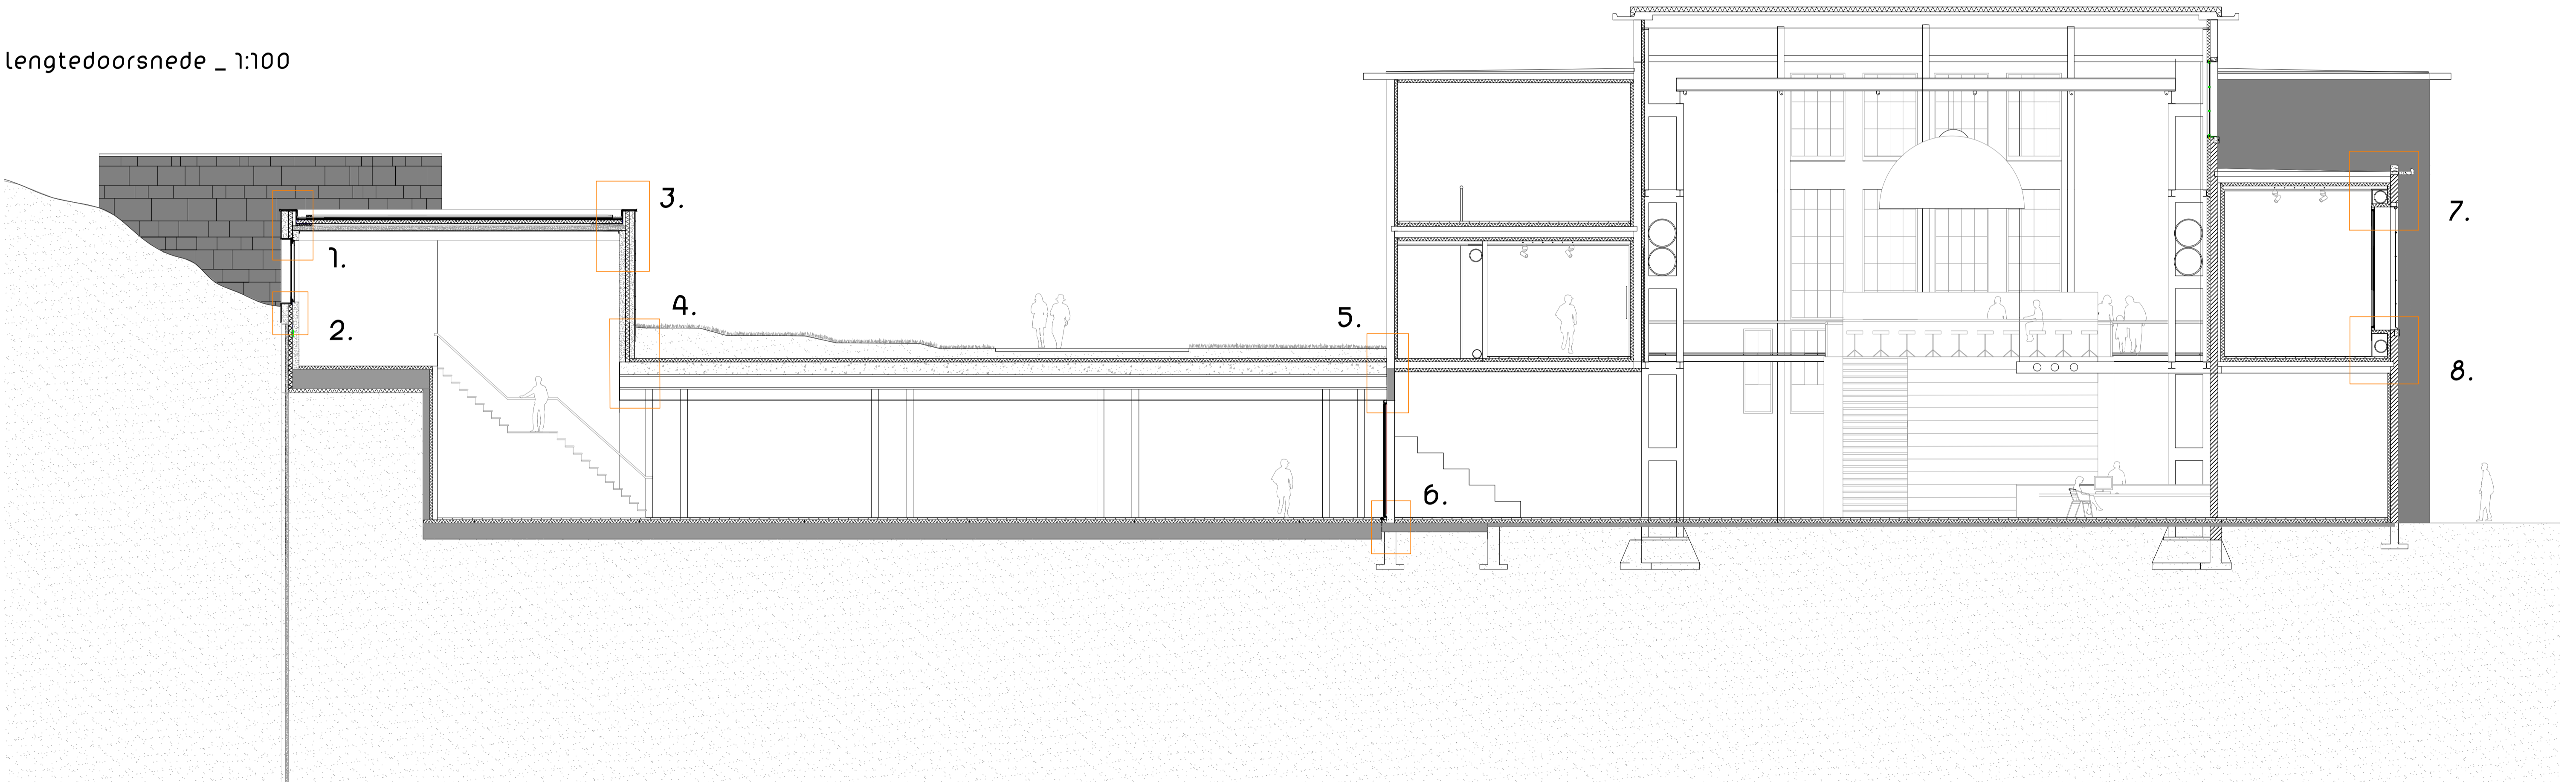


gevelfragment entree _ 1:50





doorsnede entree _ 1:50

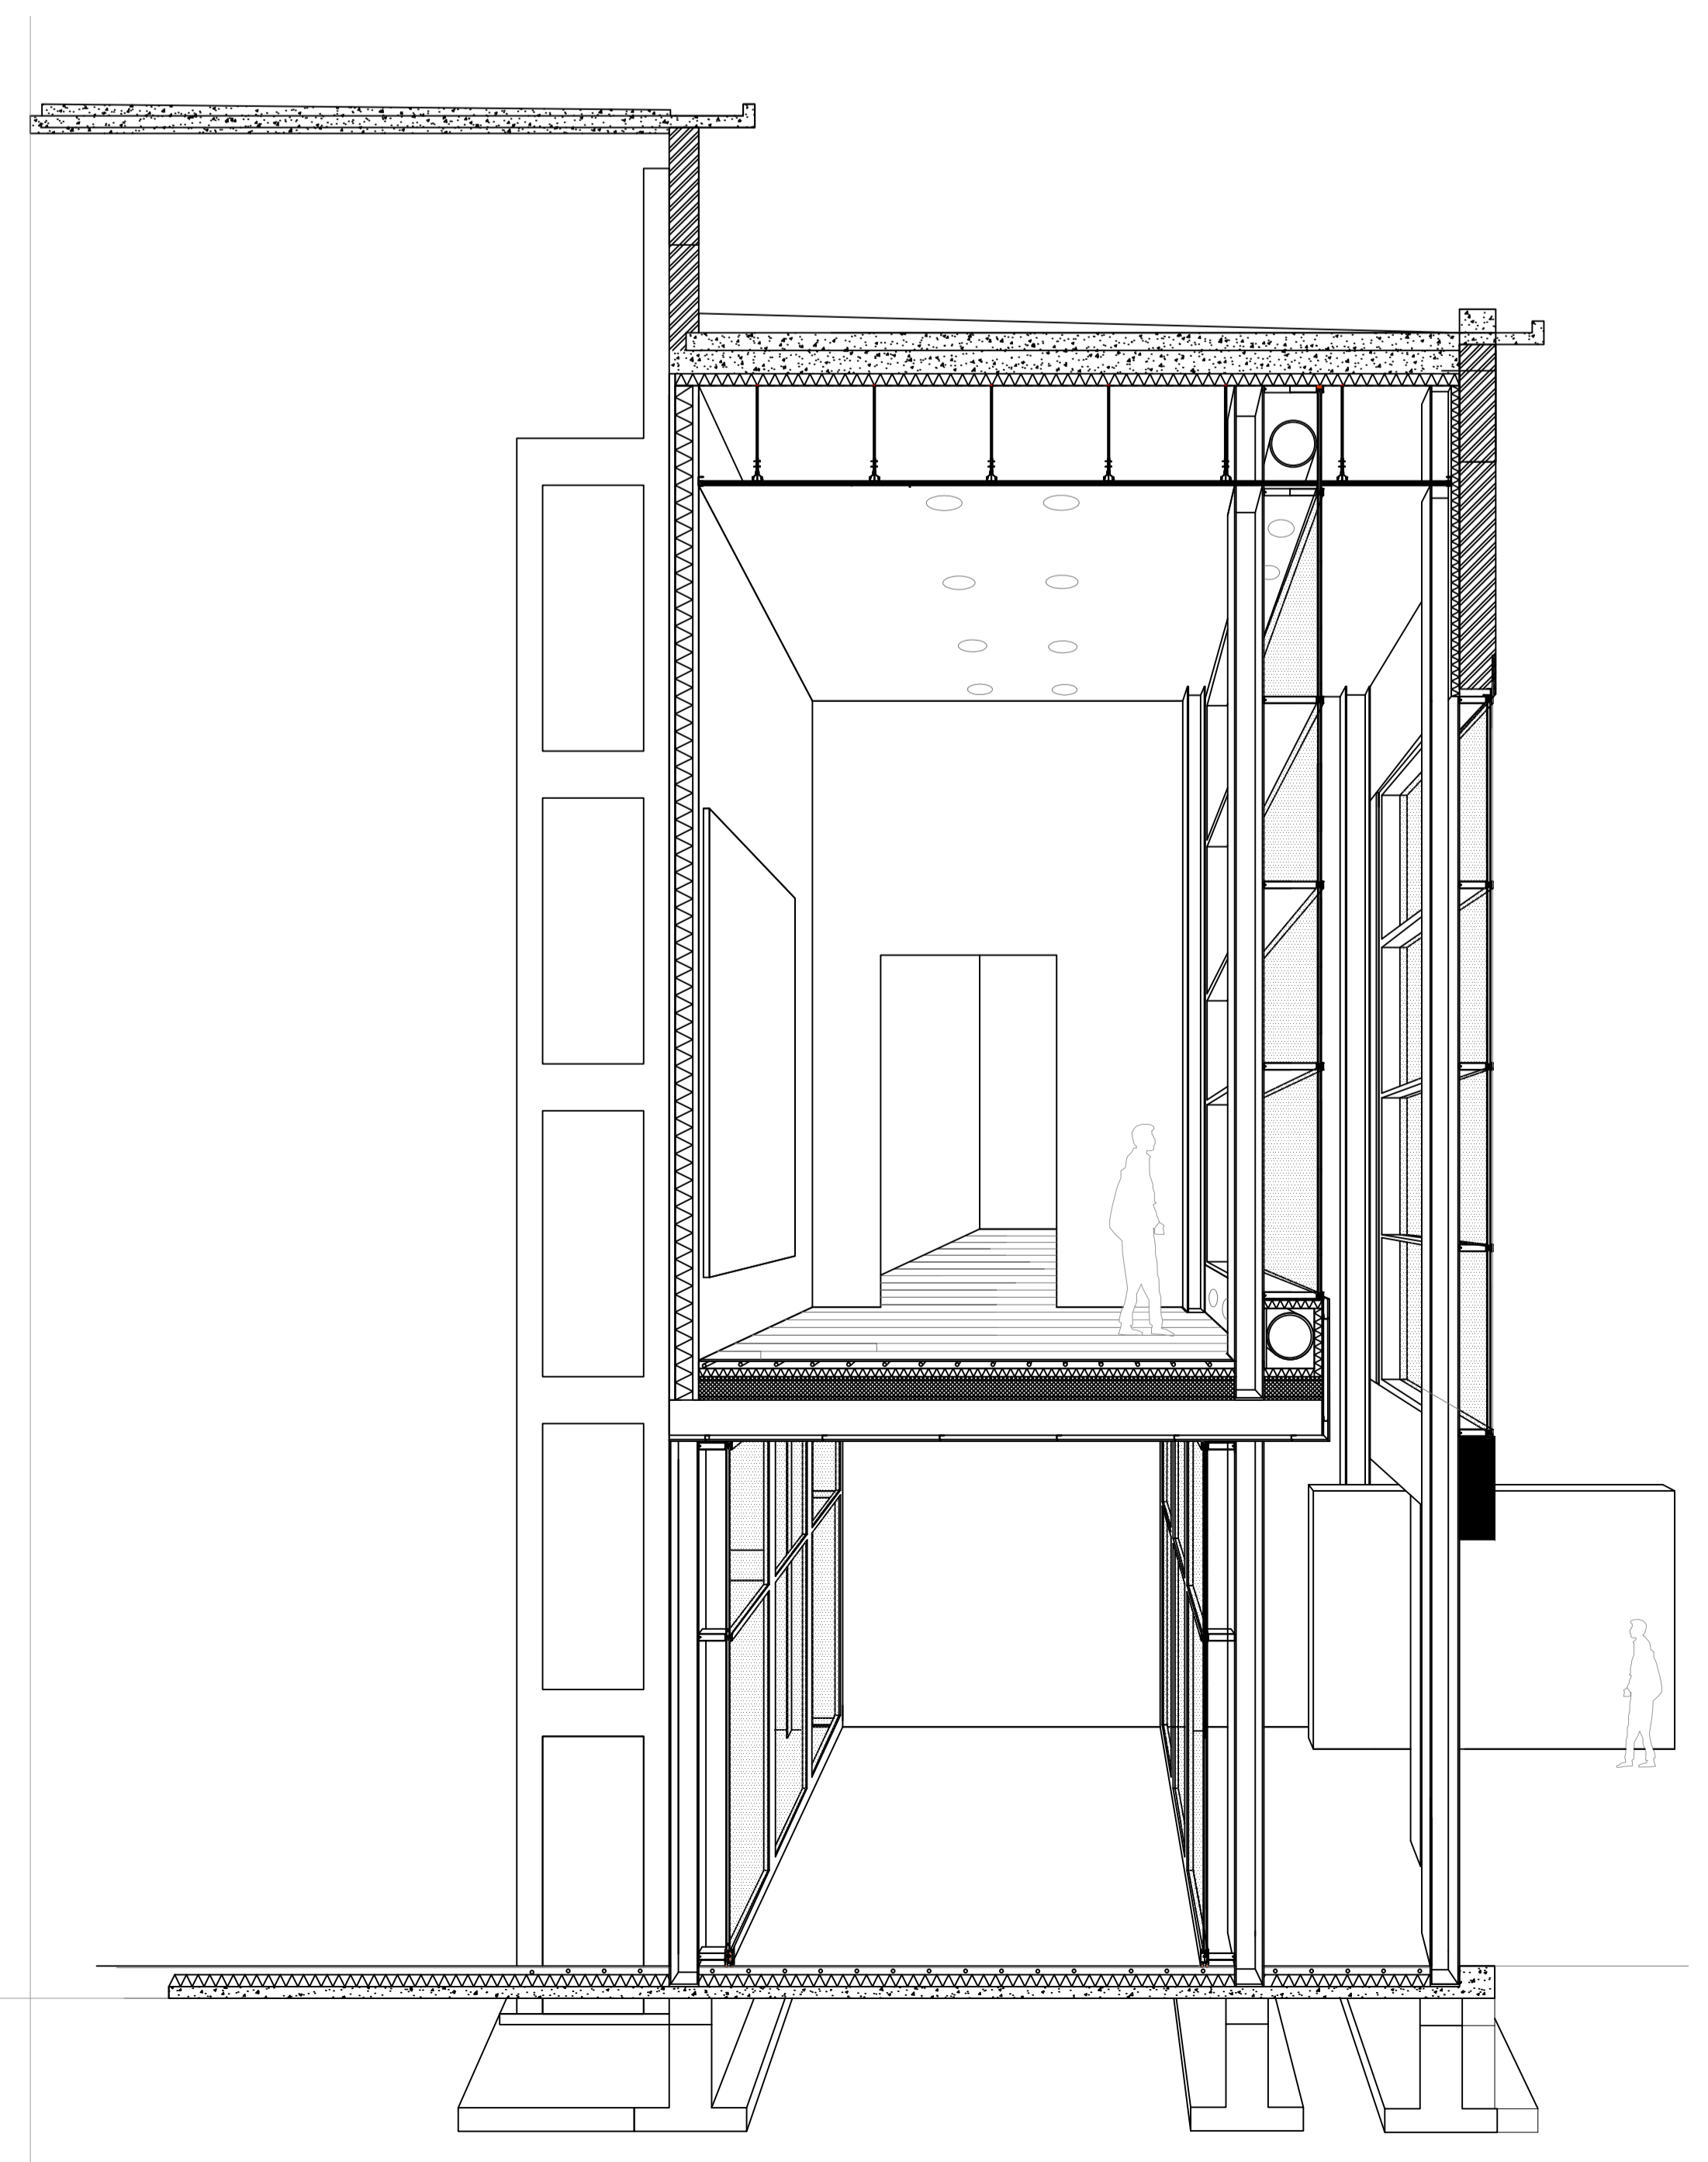


detail 1 en 2. _ 1:5

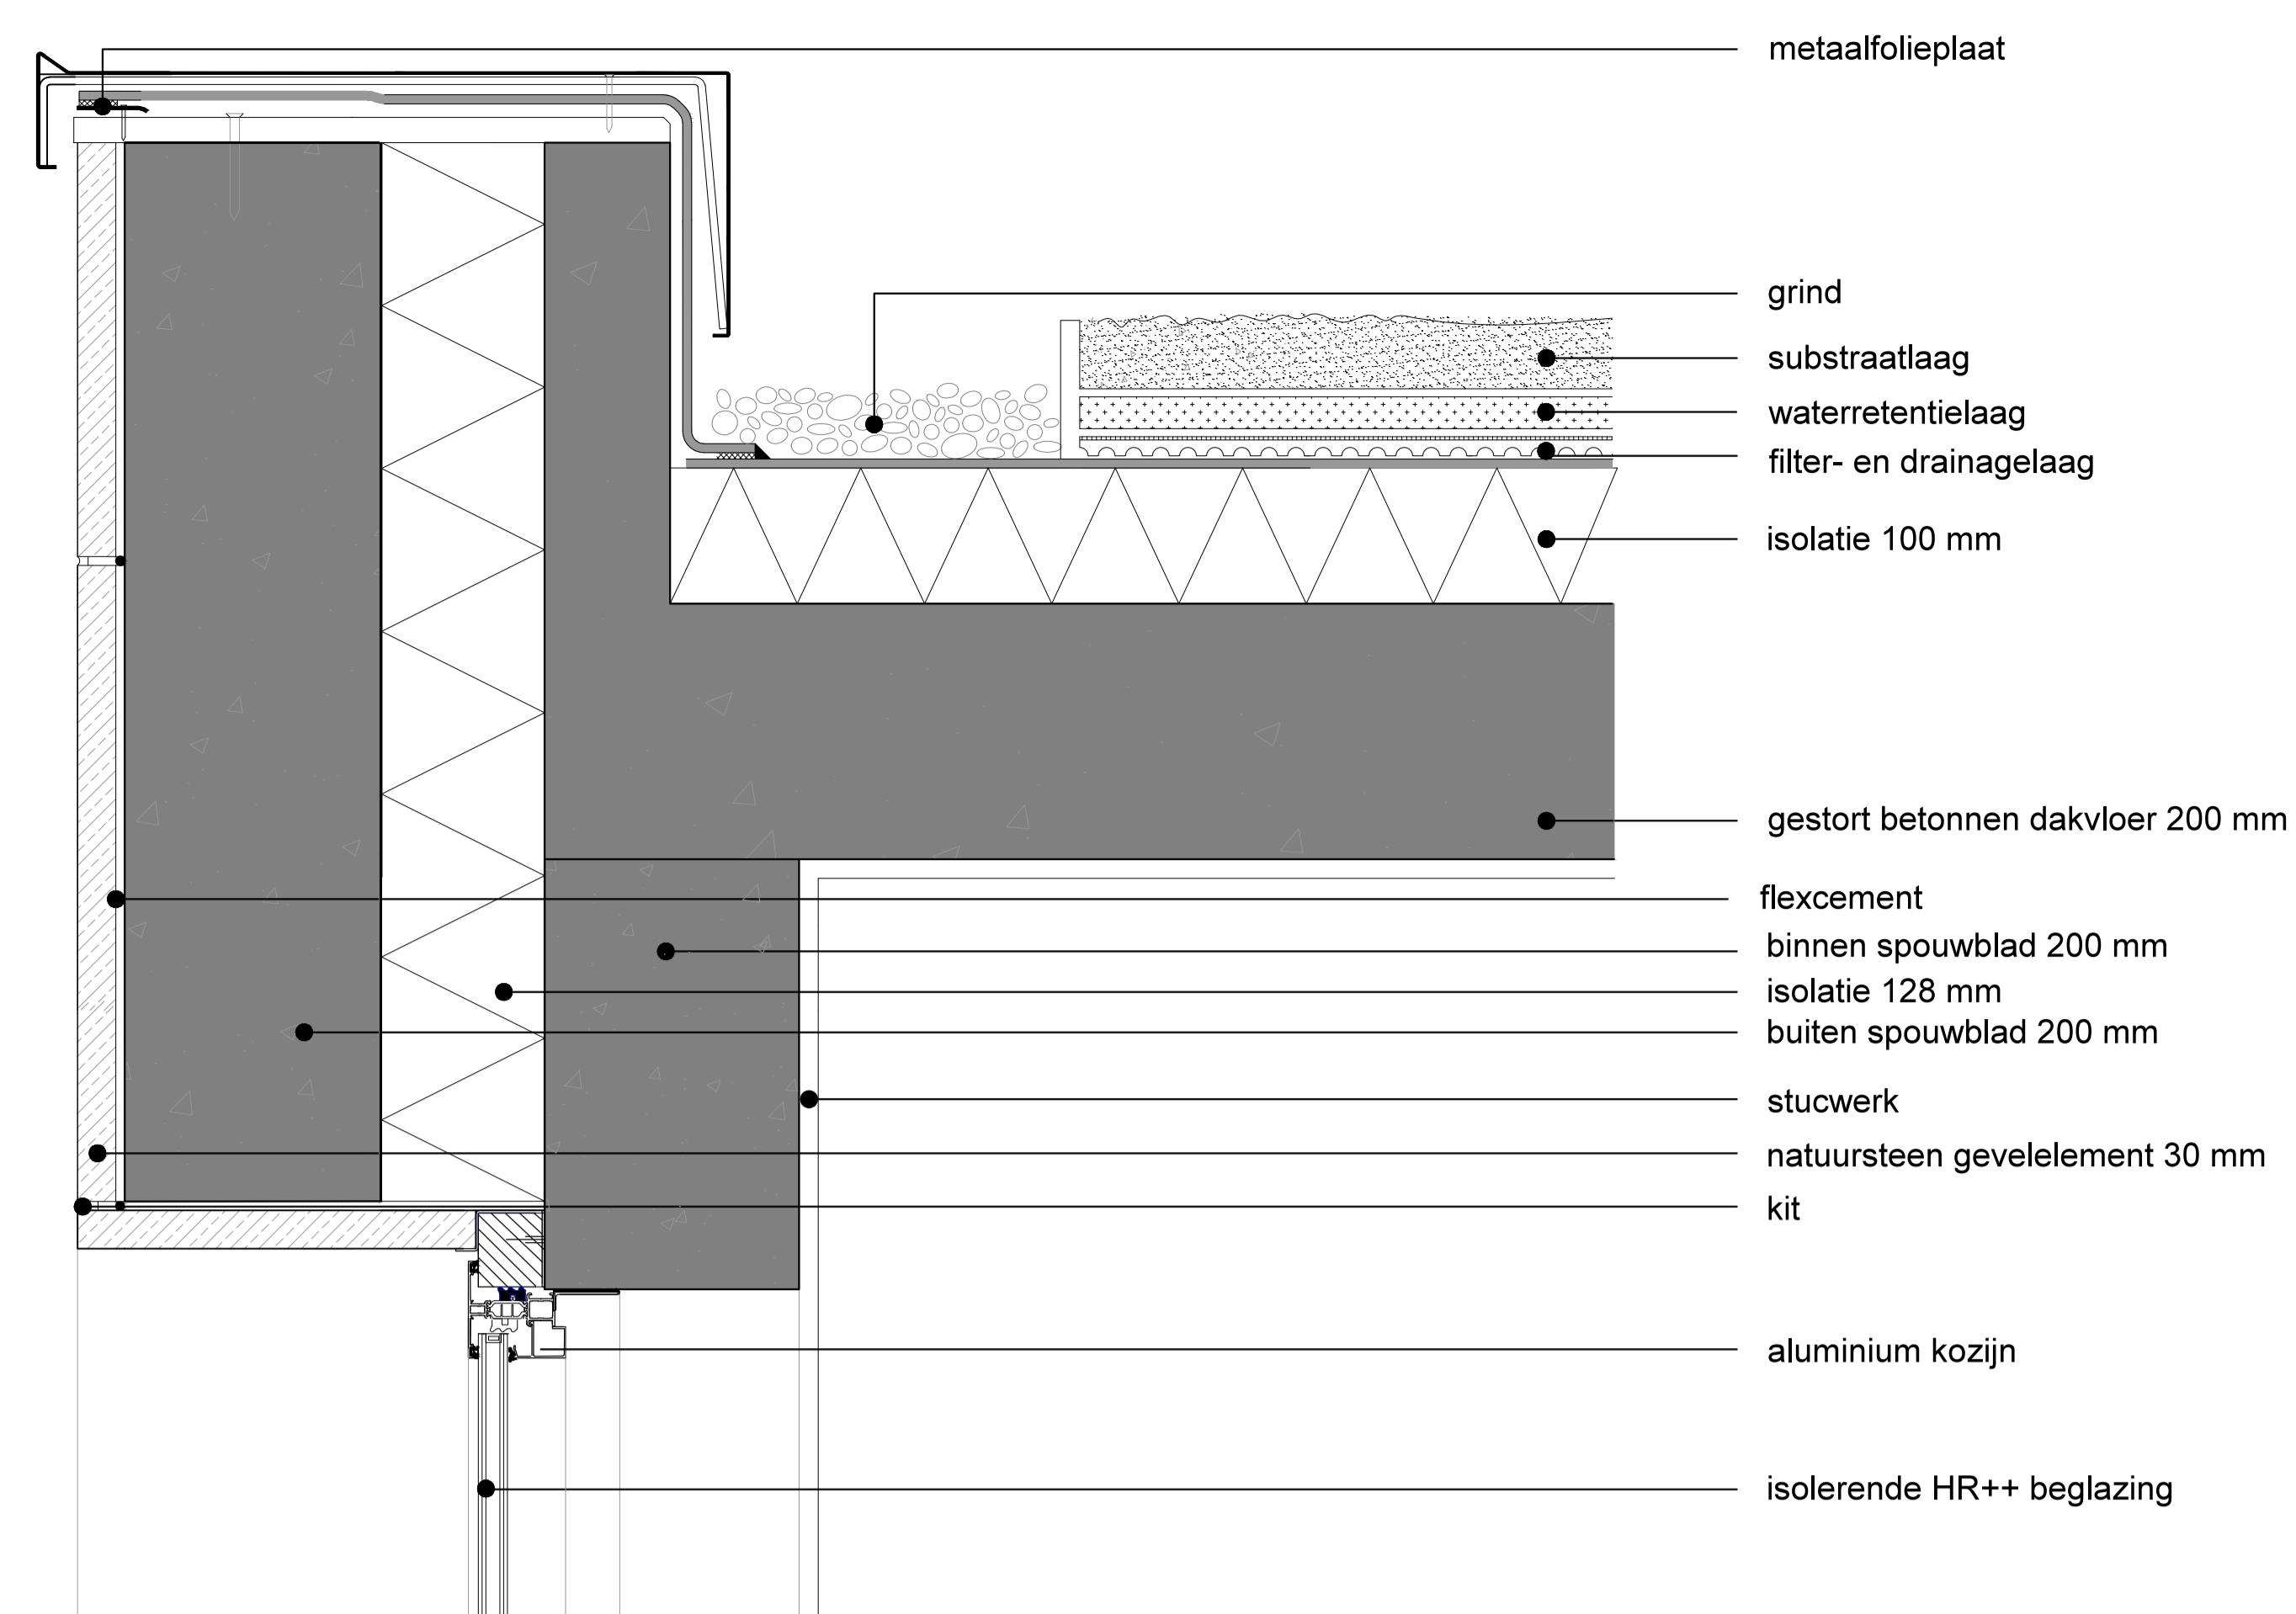

detail 4. _ 1:5

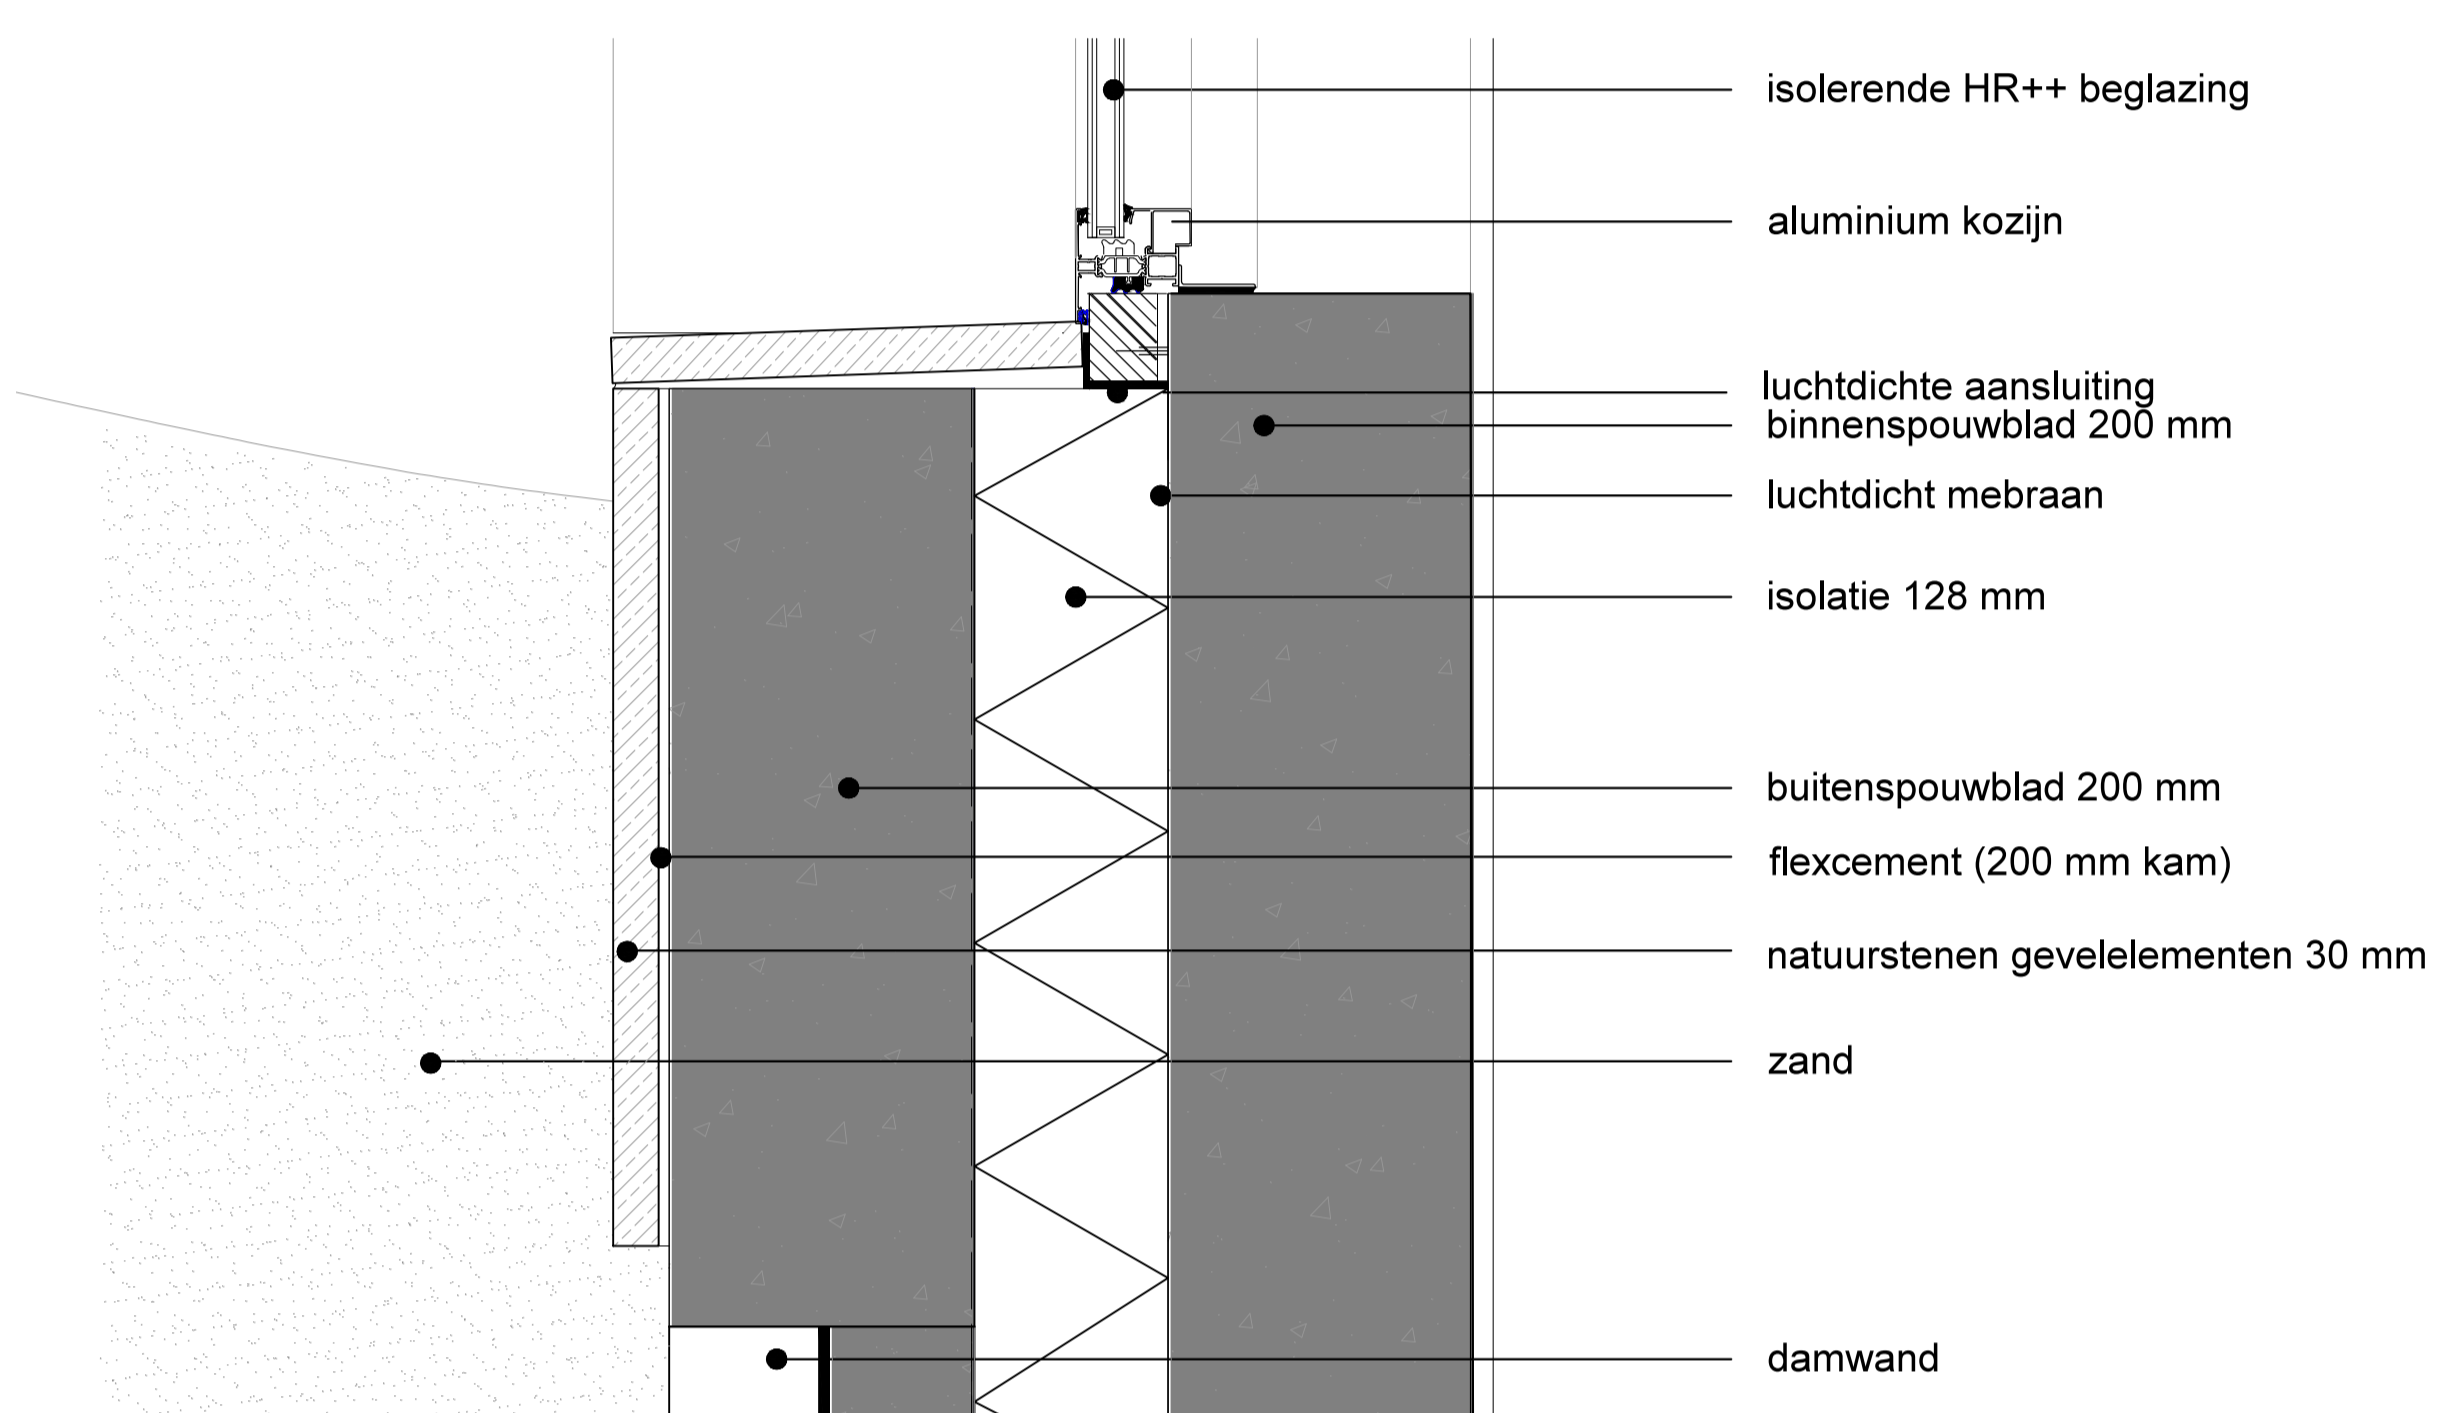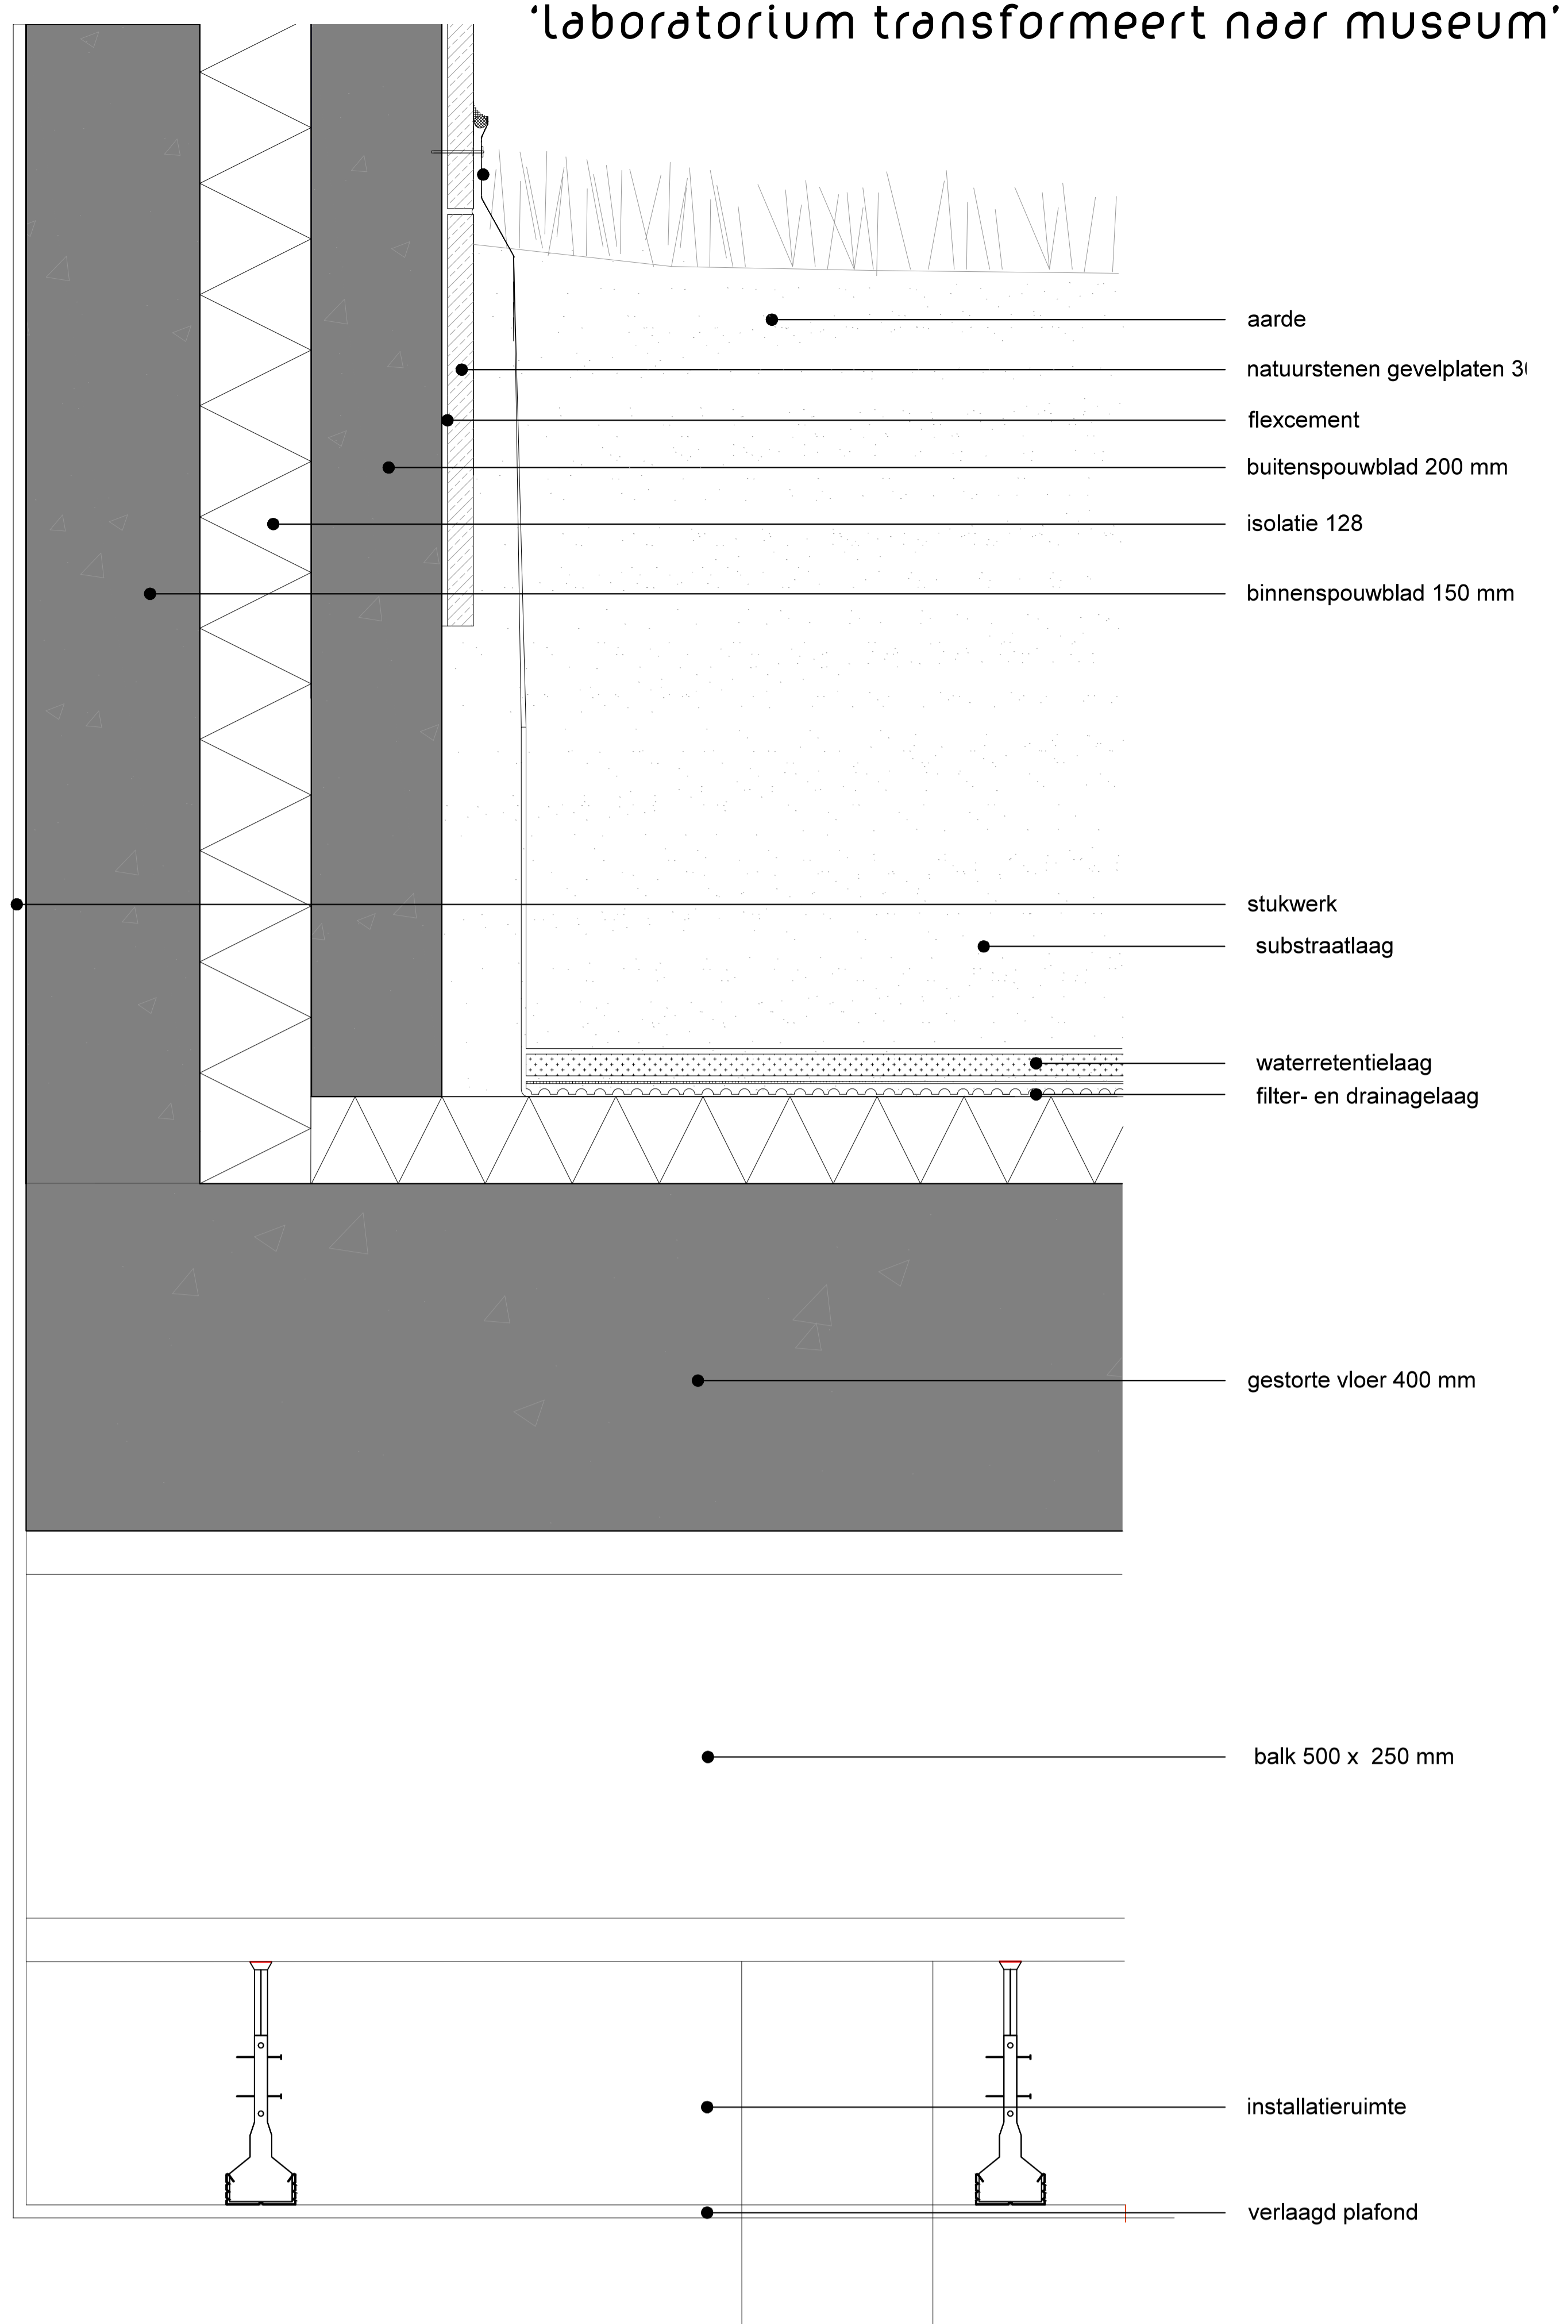

detail 5 en 6. _ 1:5

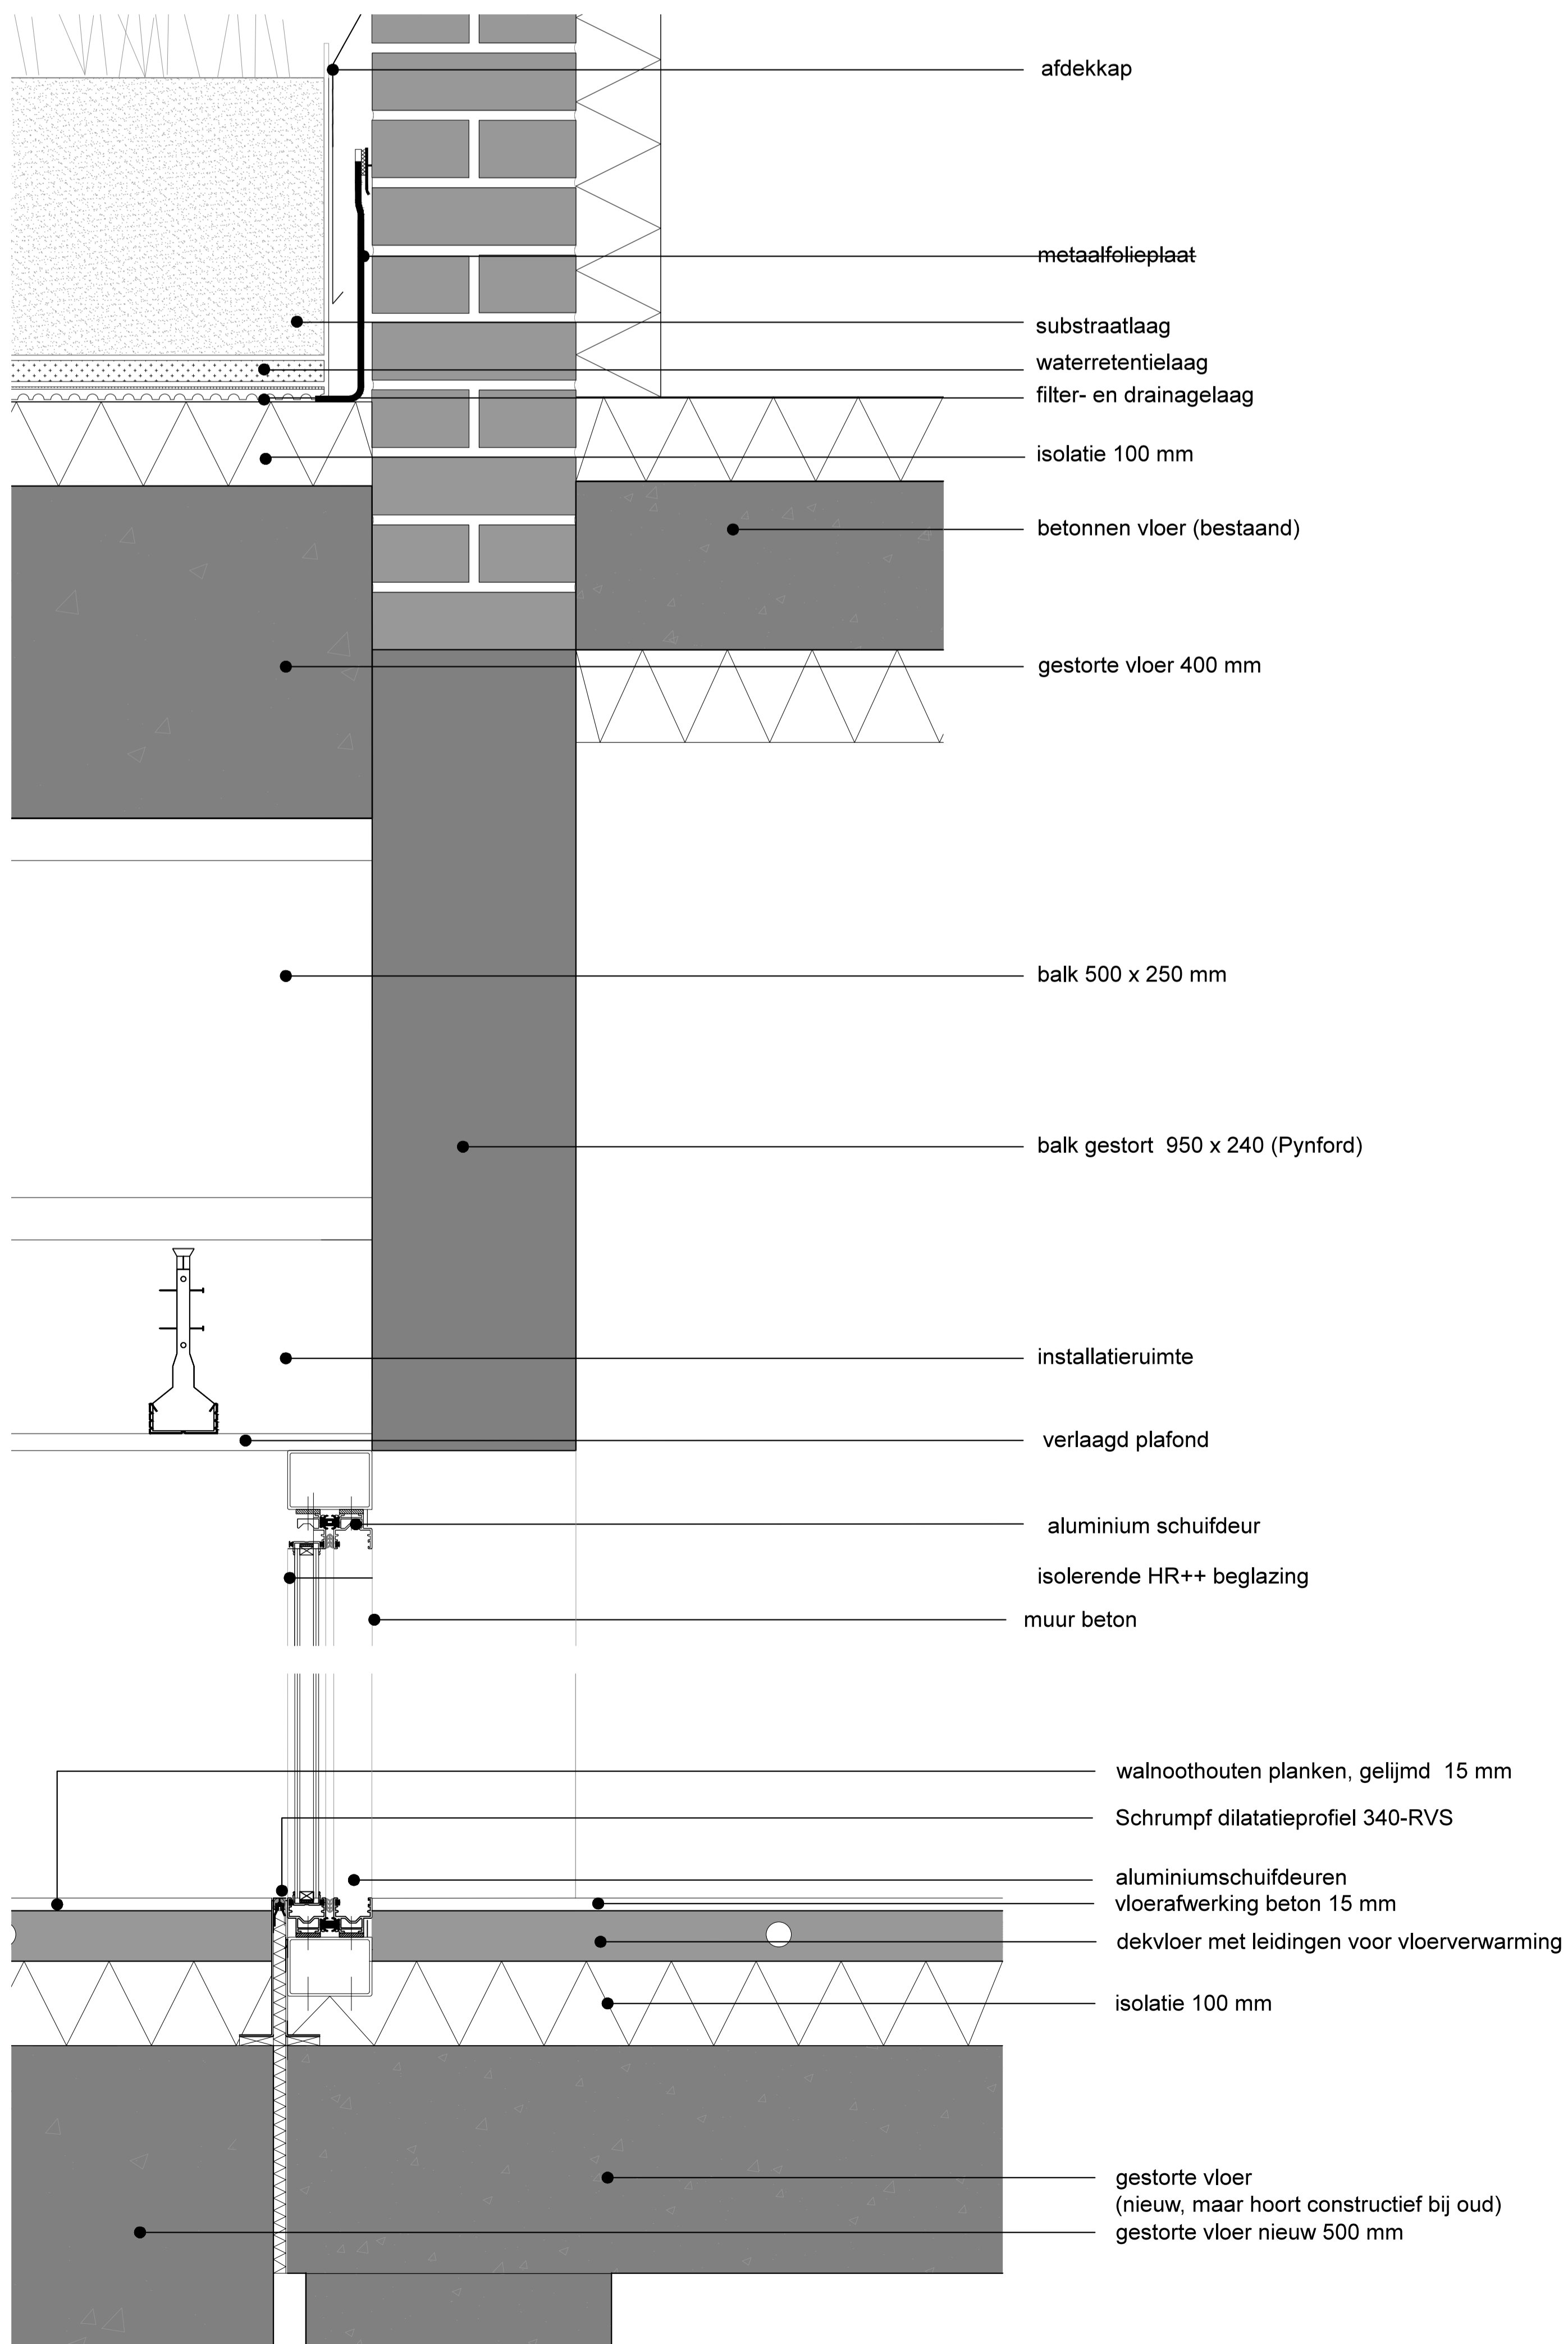

detail 7 en 8. _ 1:5

