






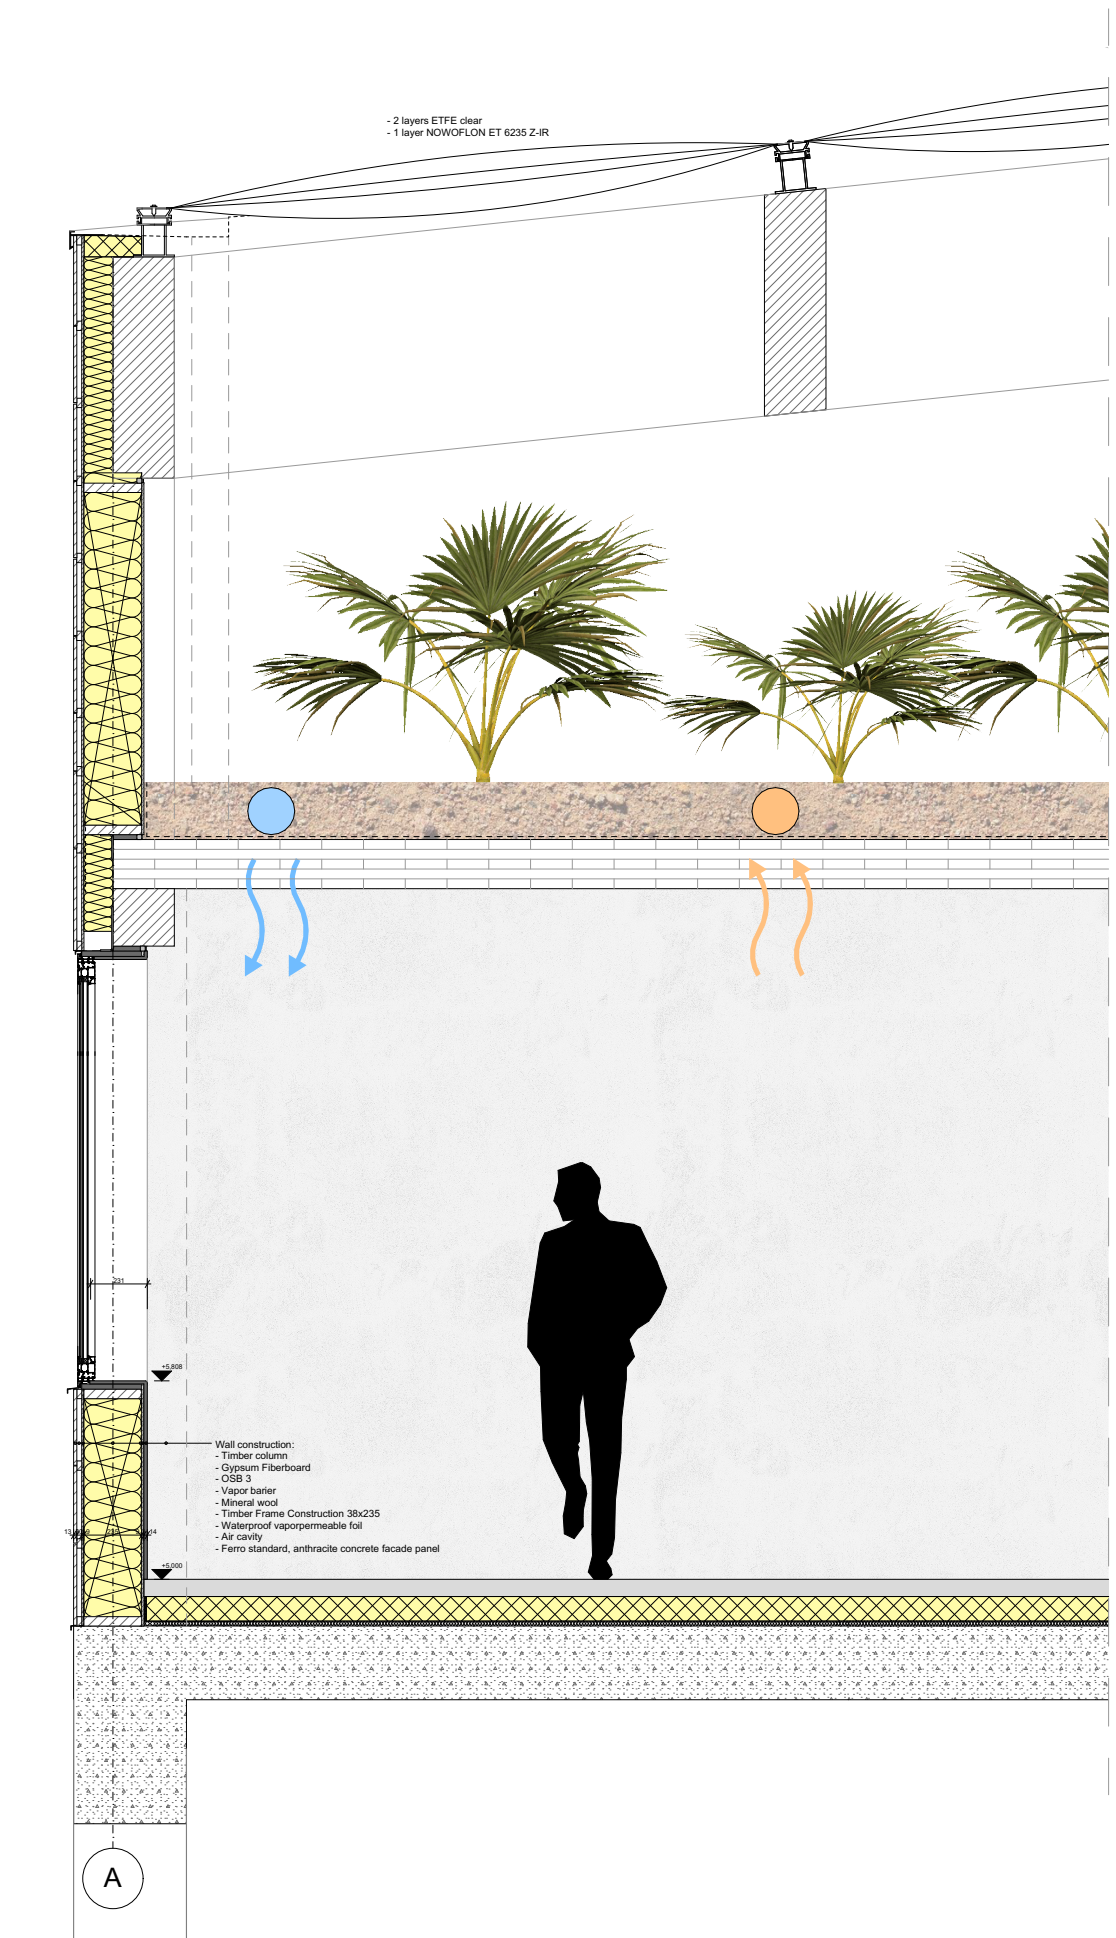



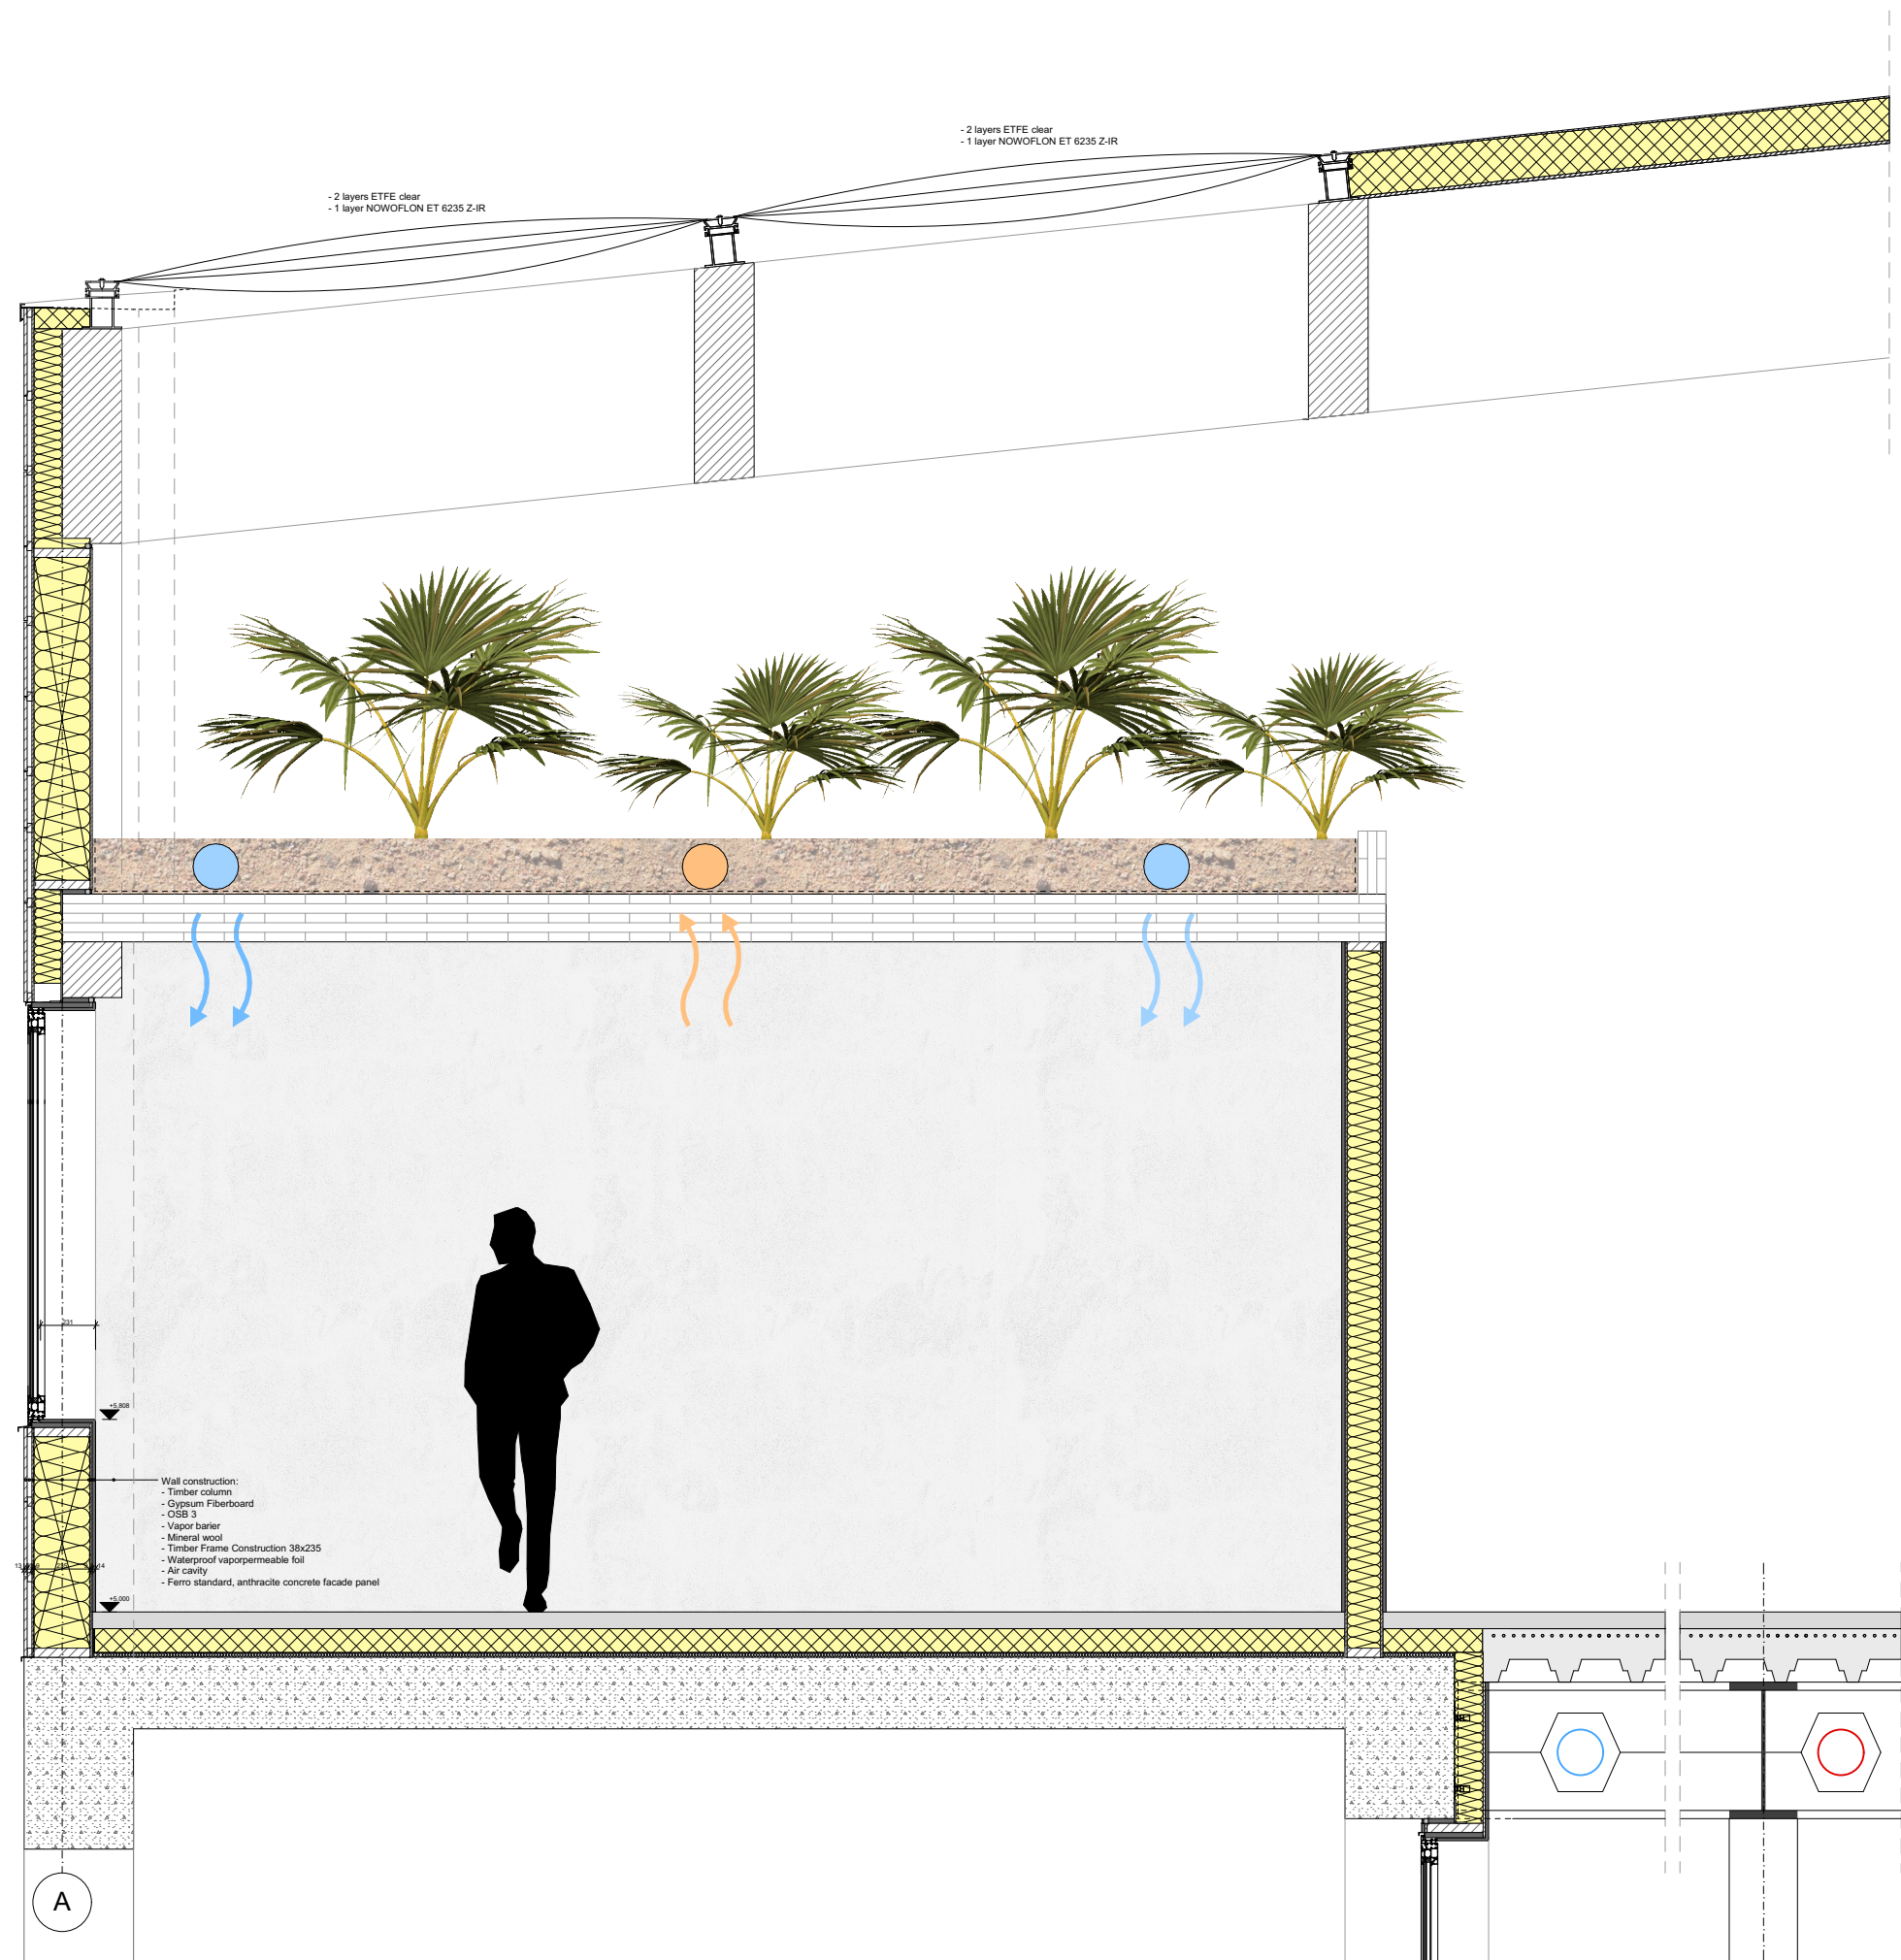


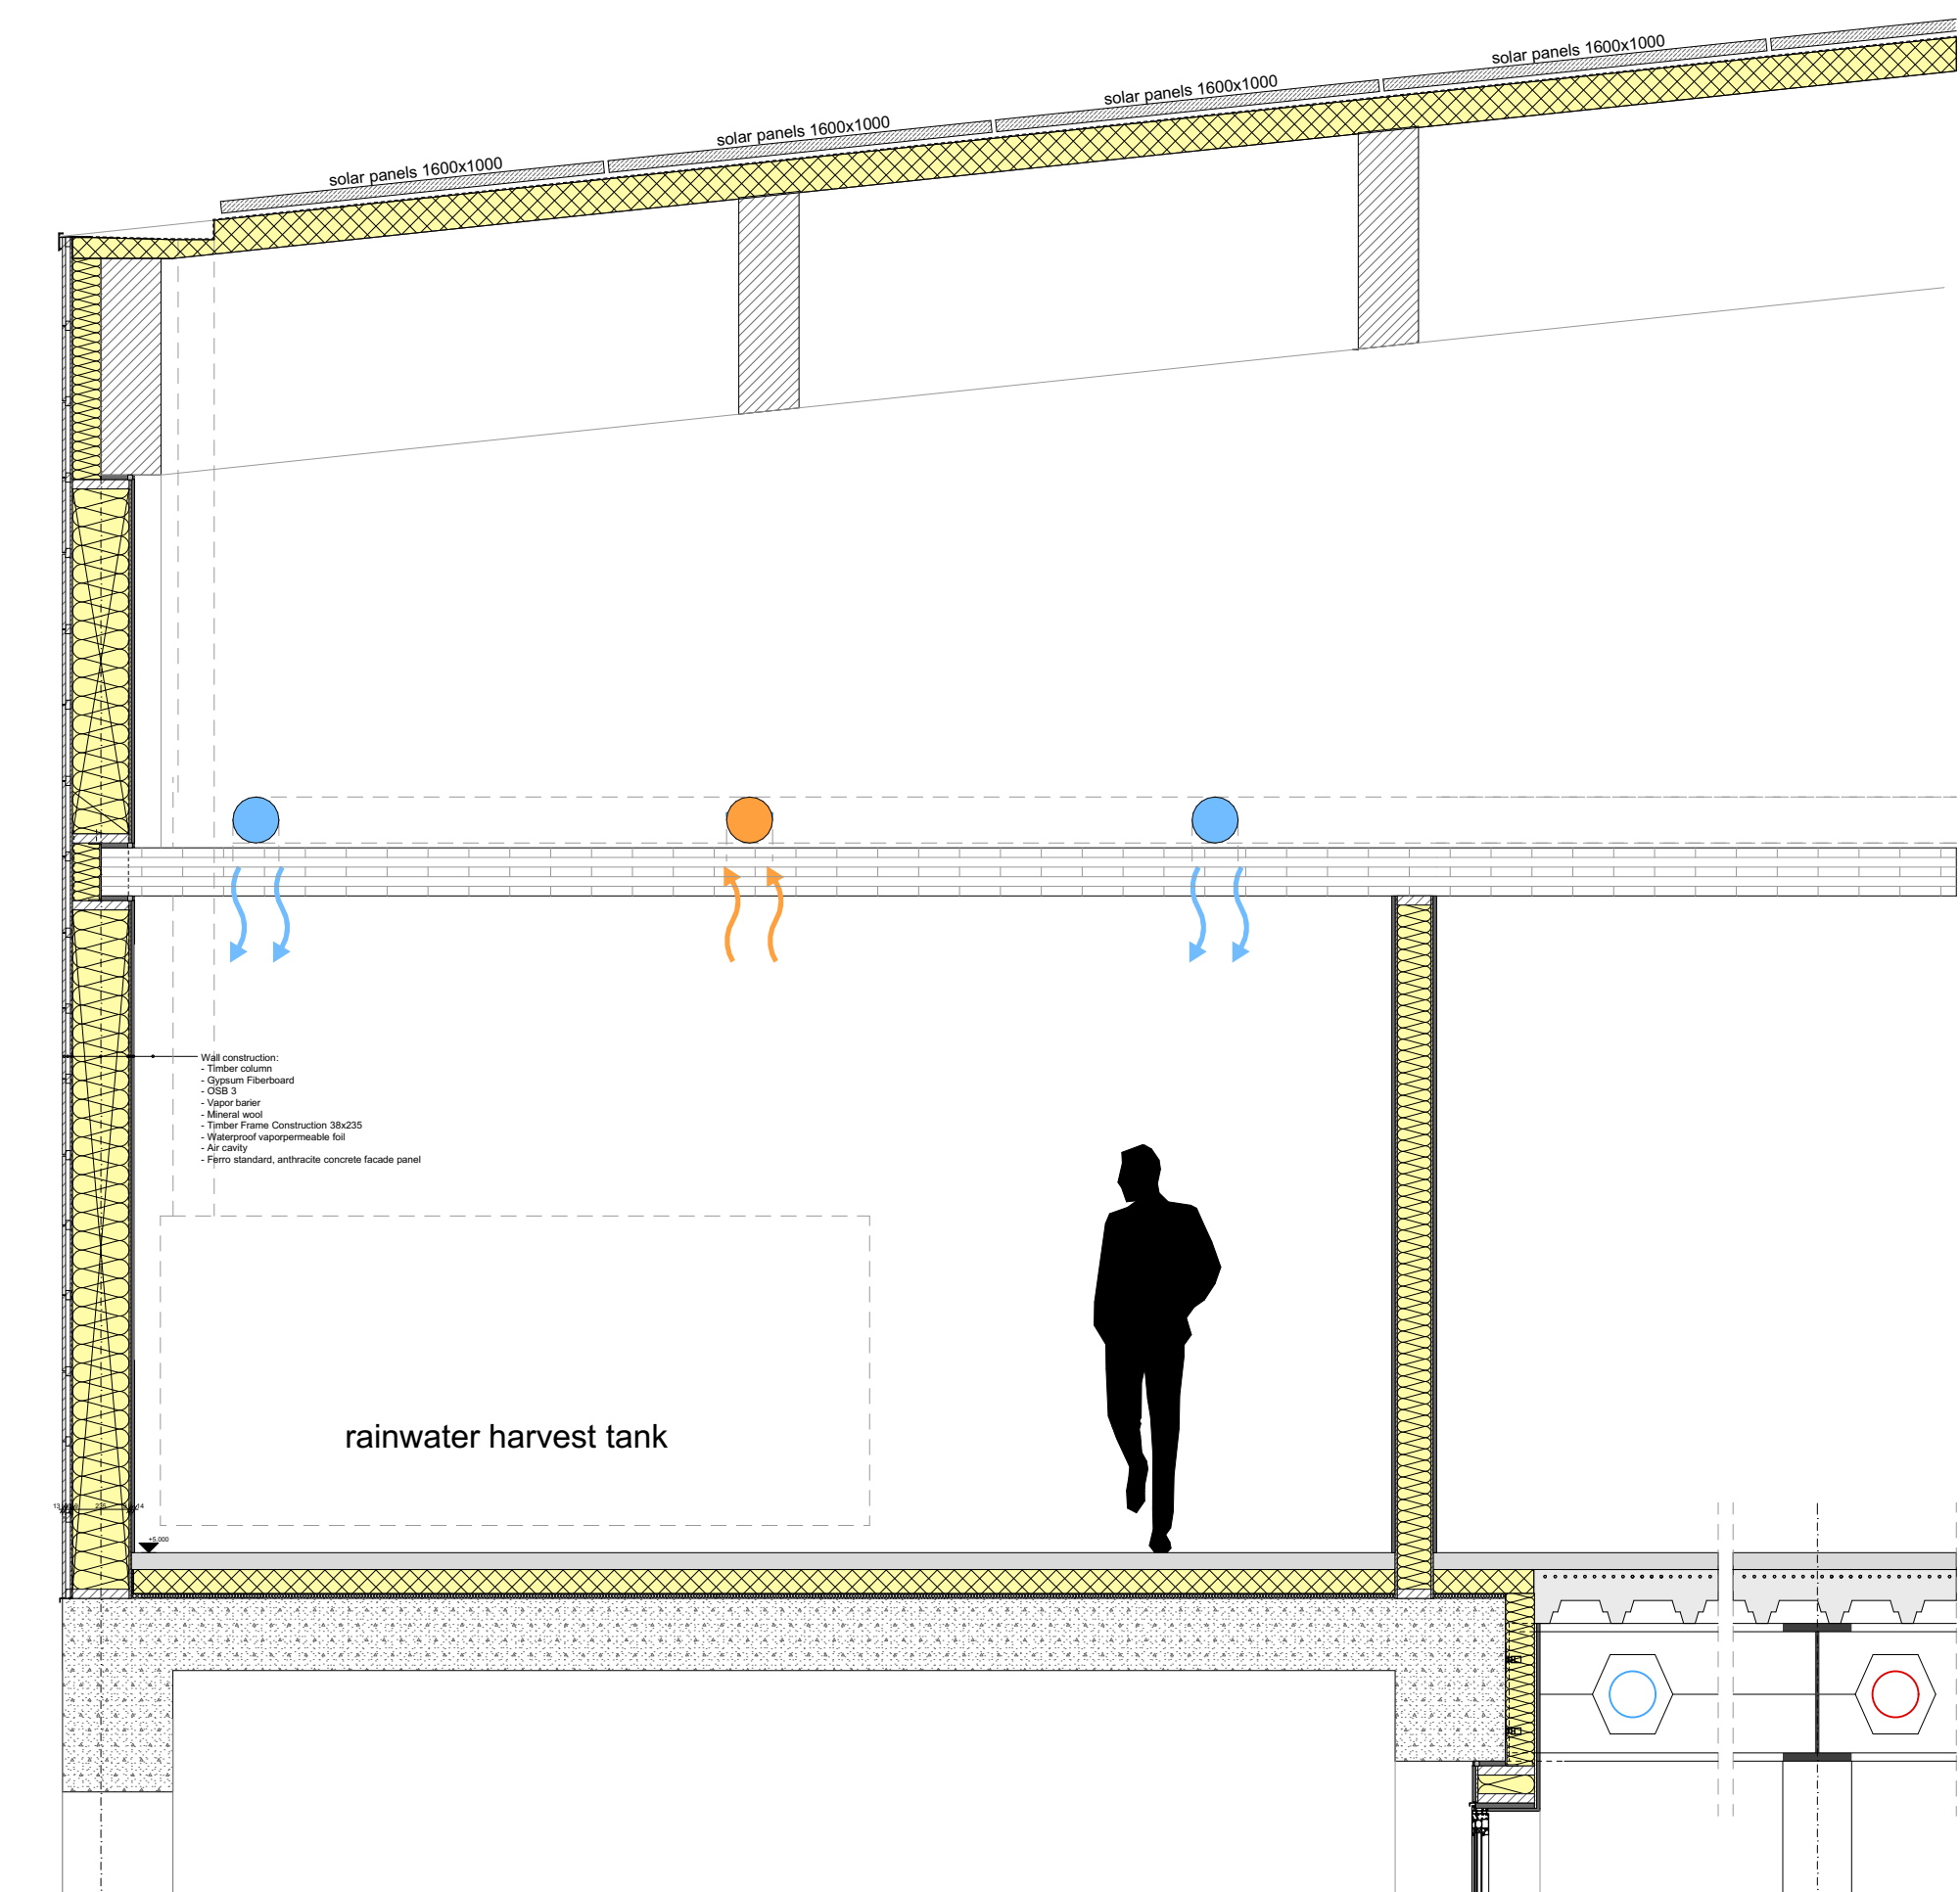

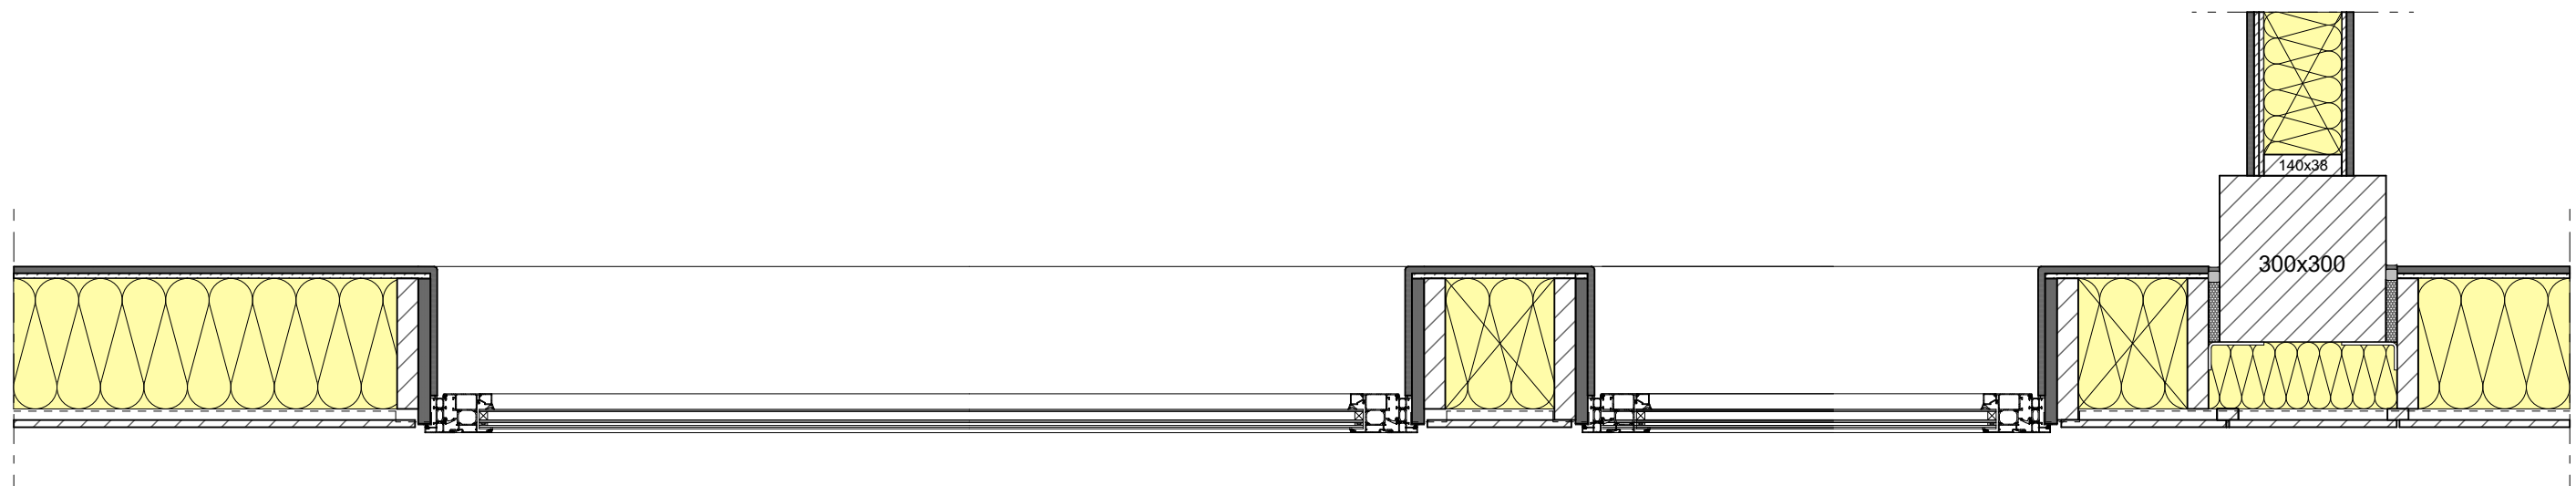


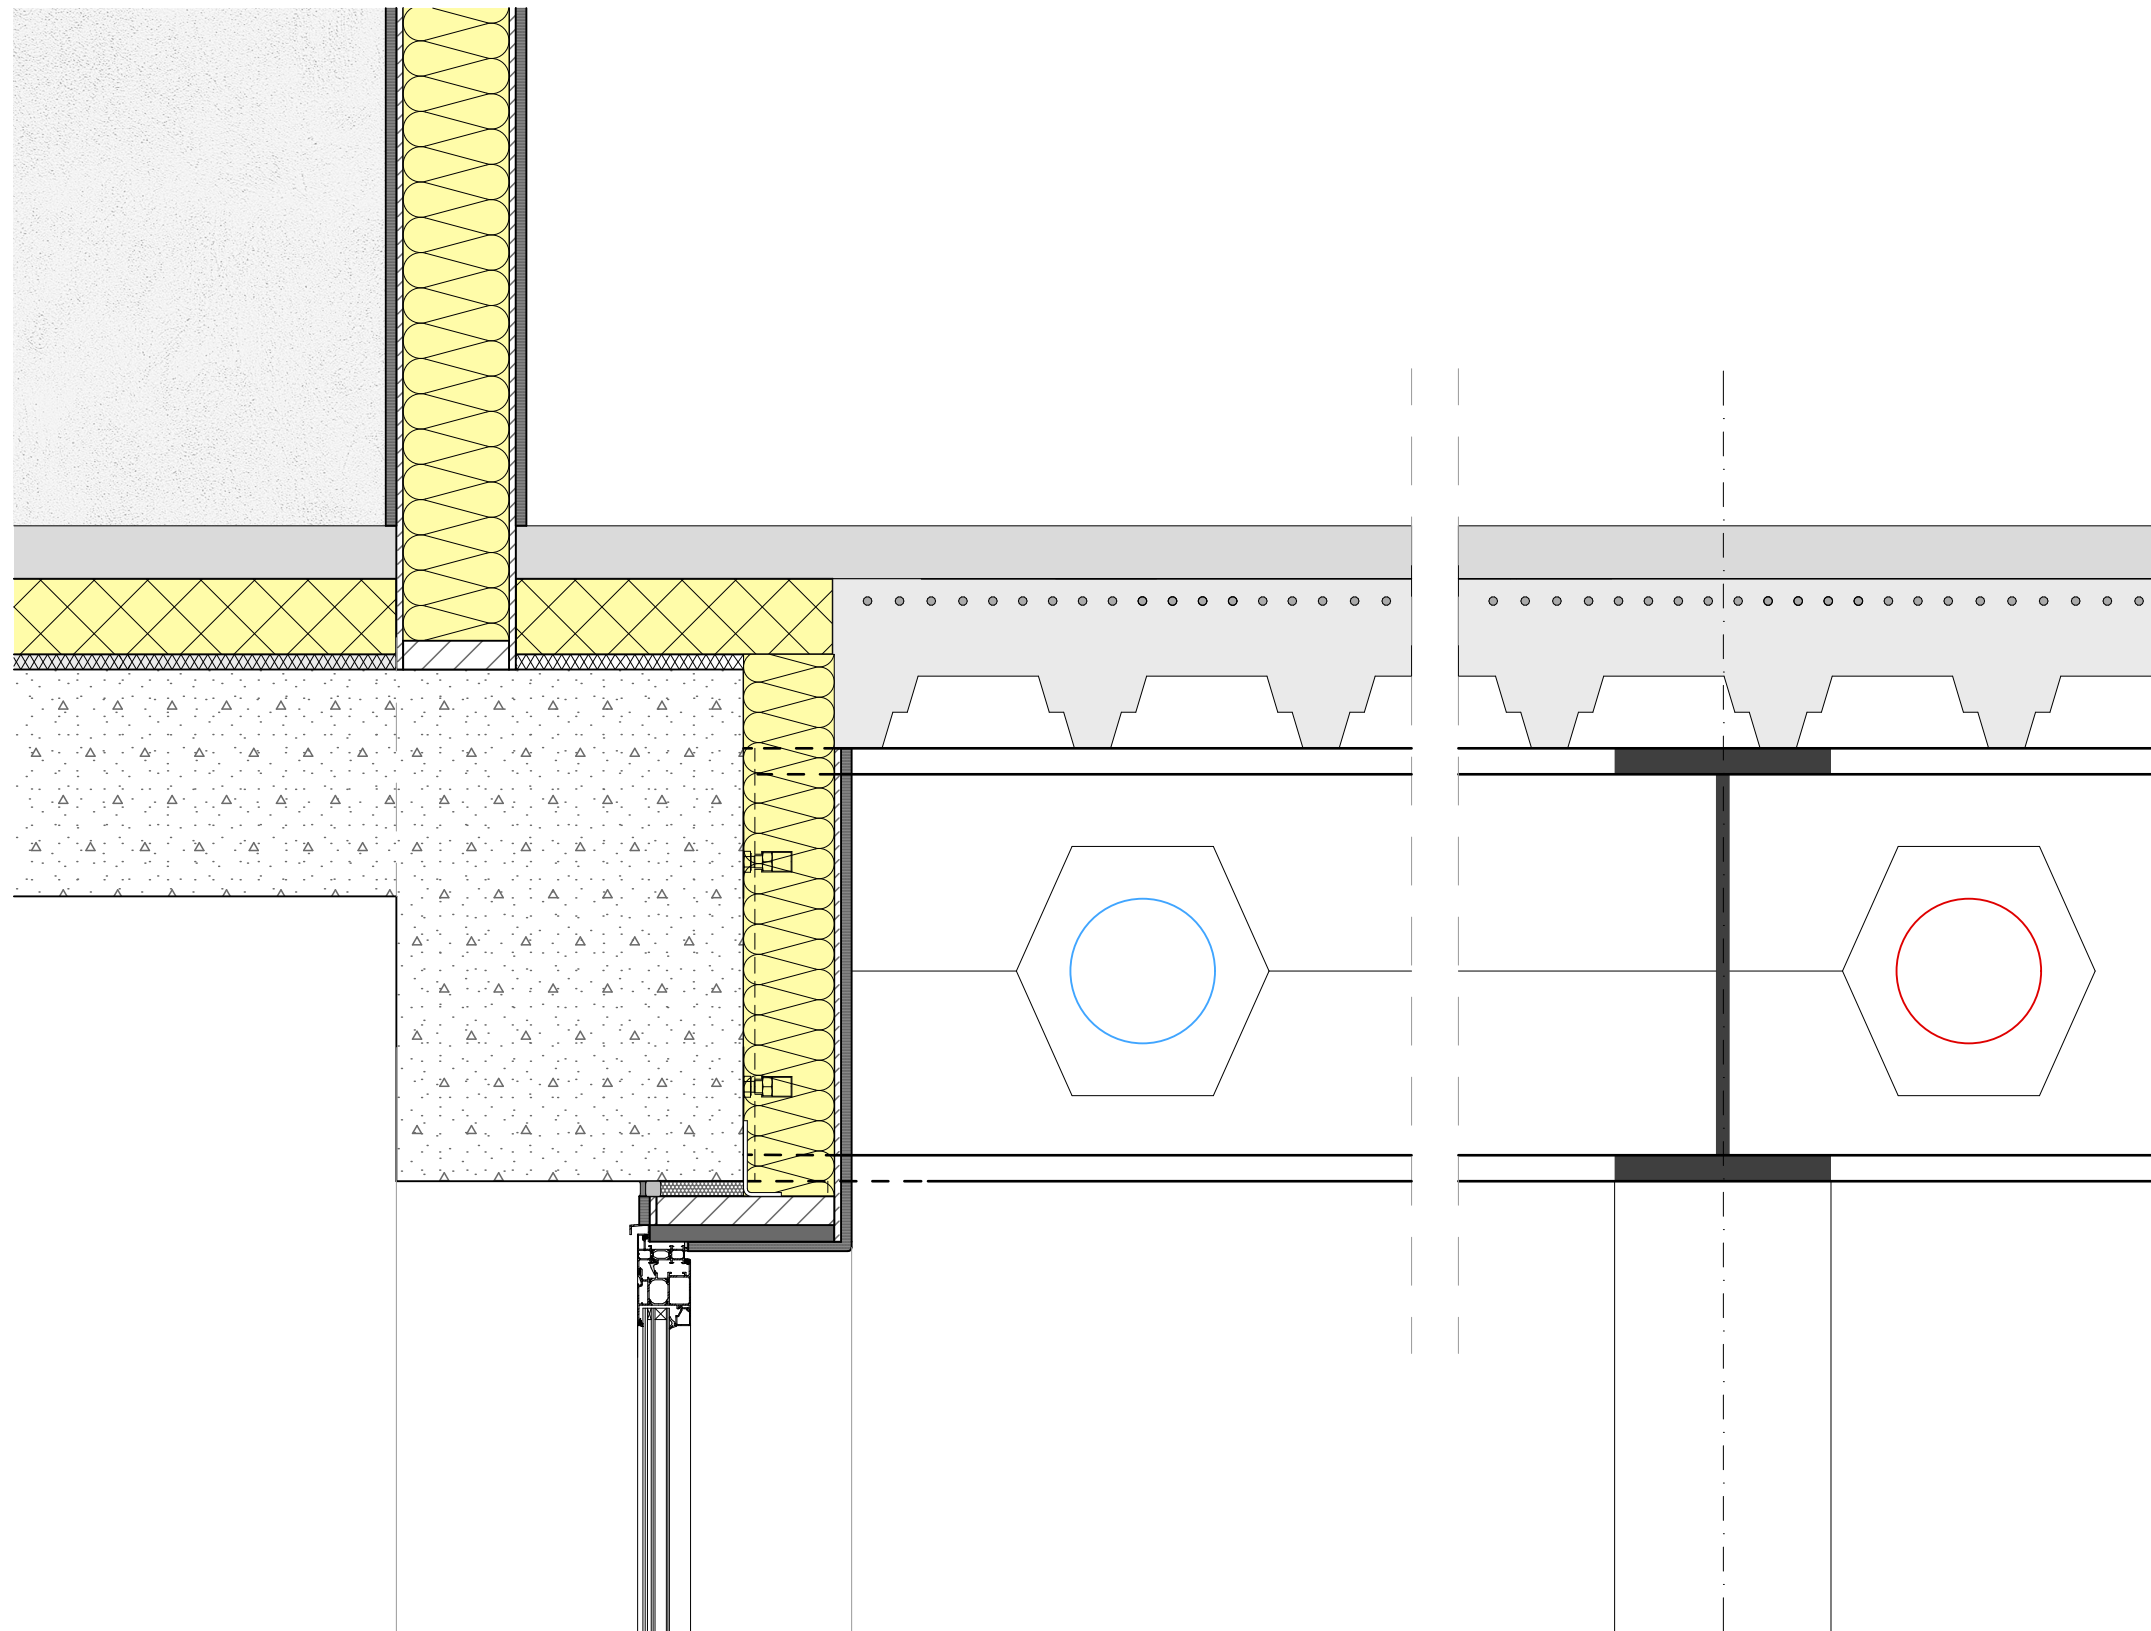


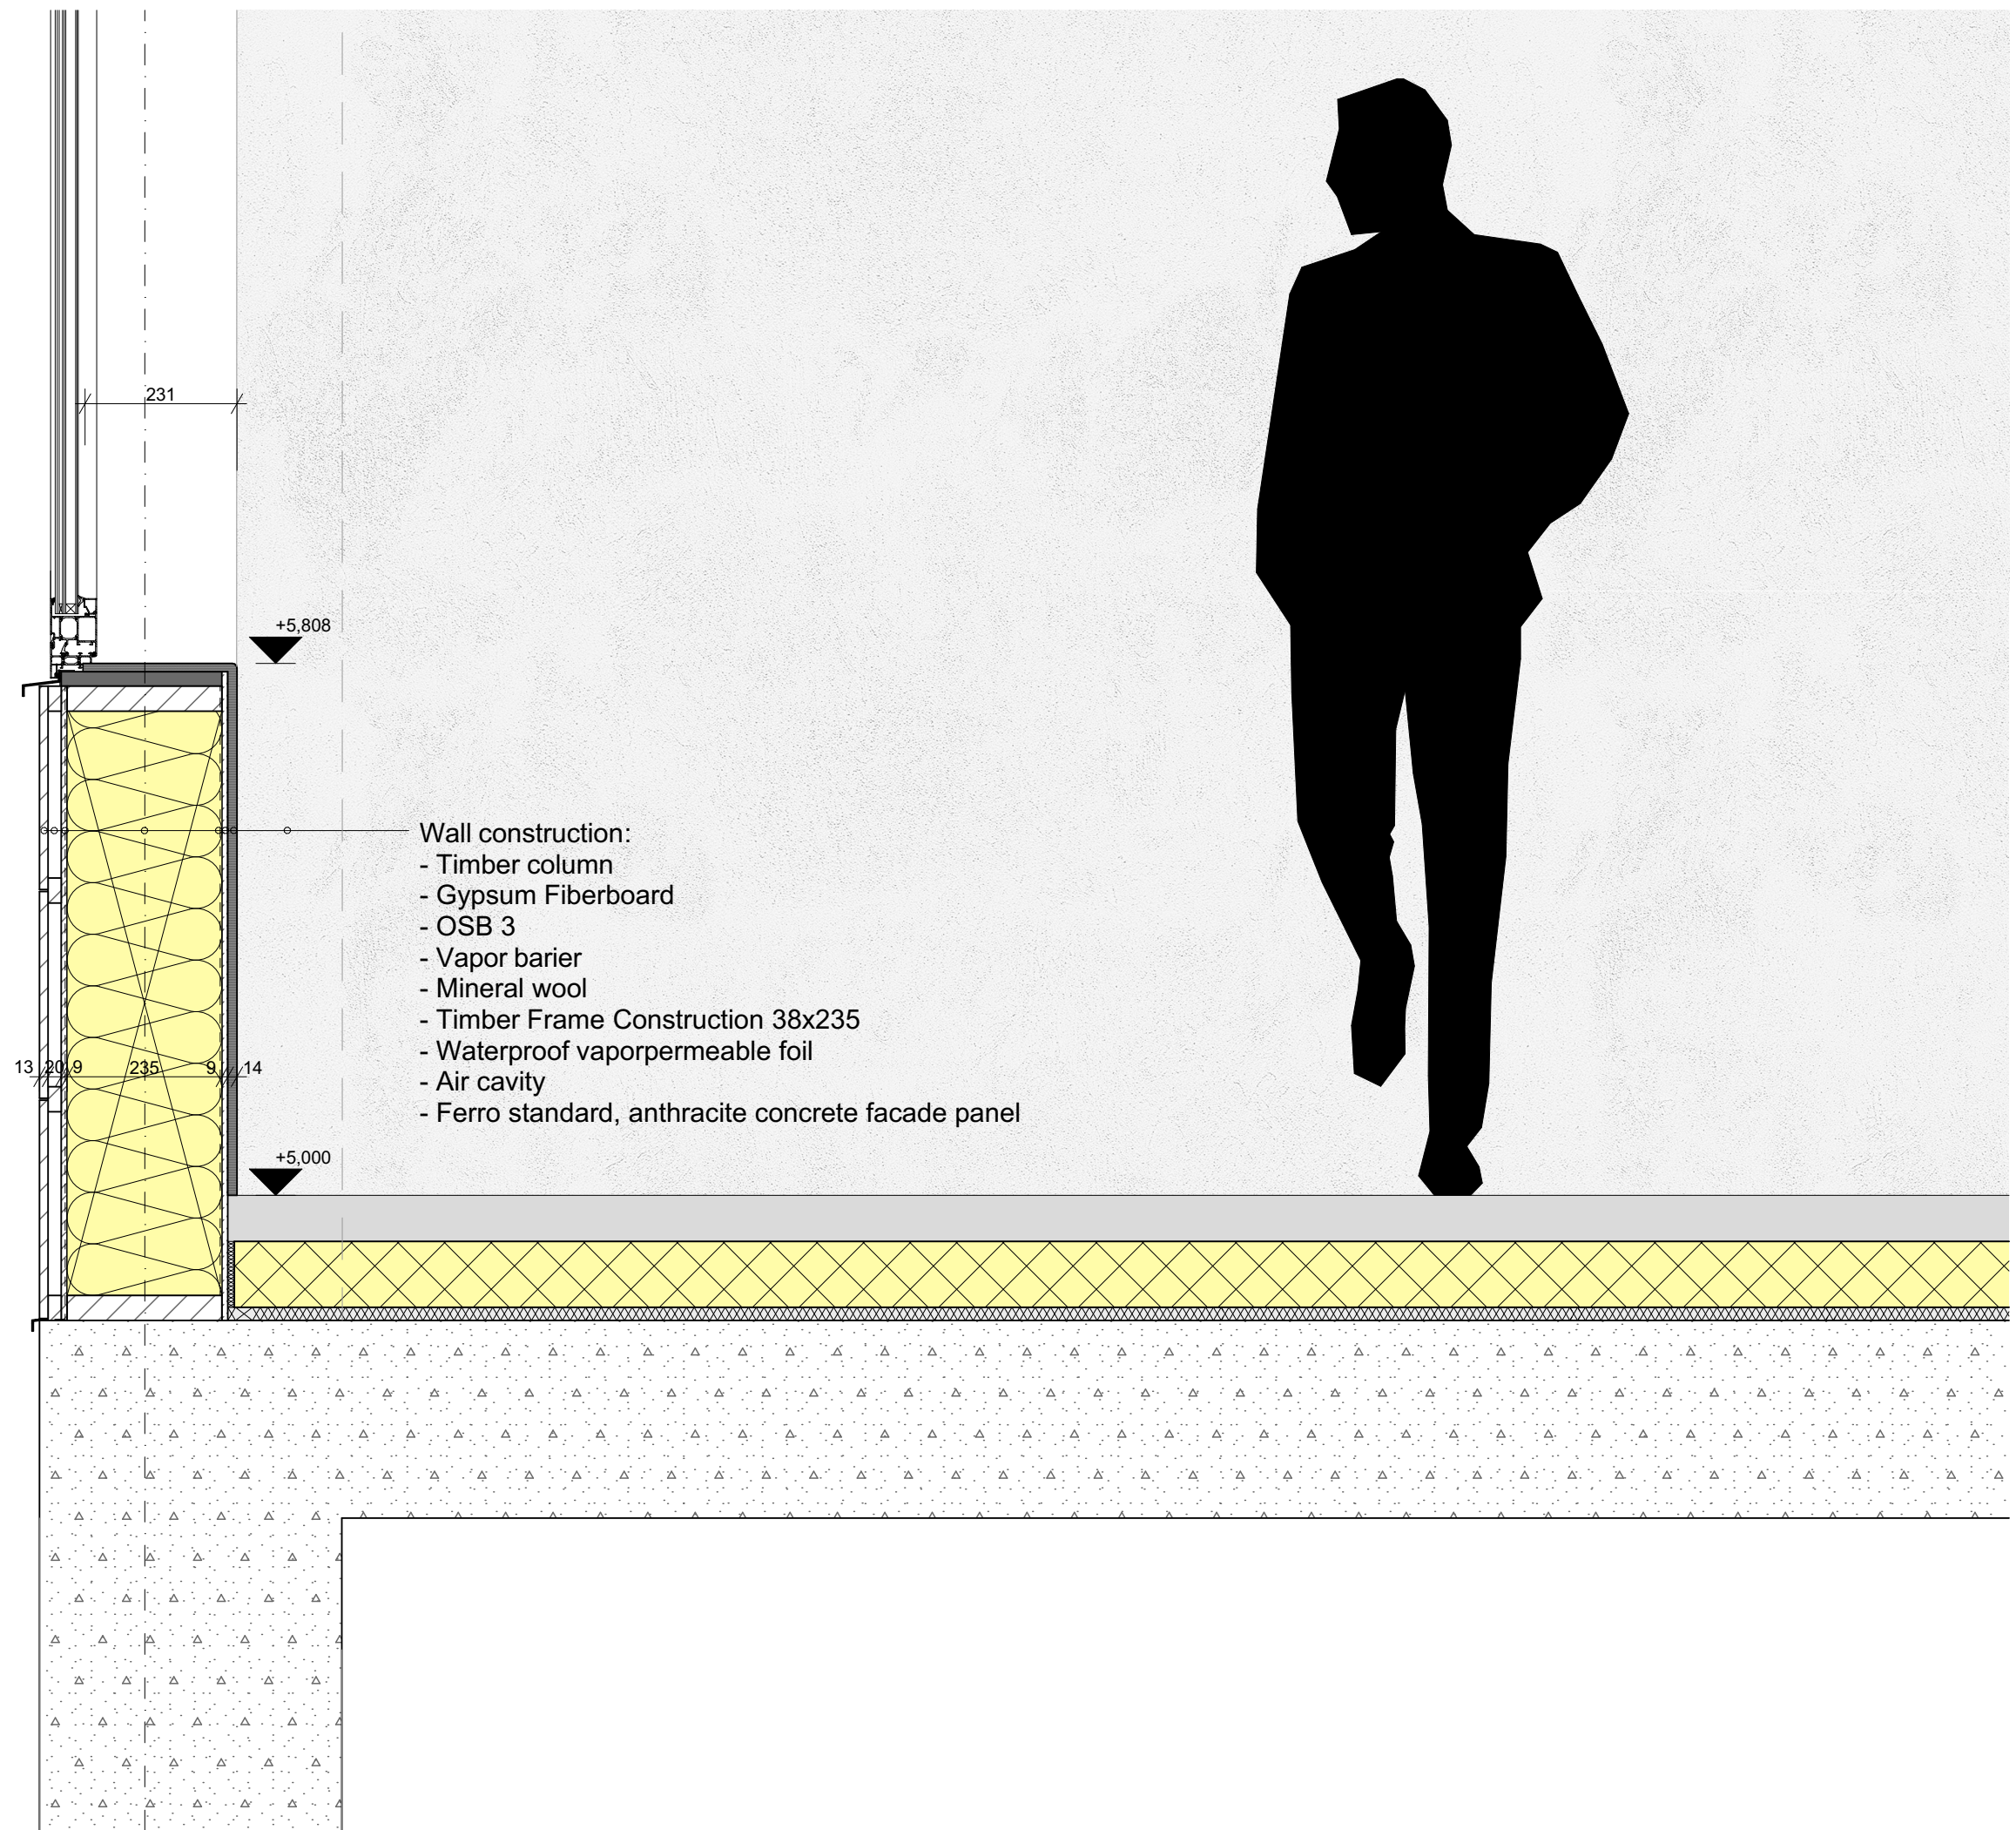

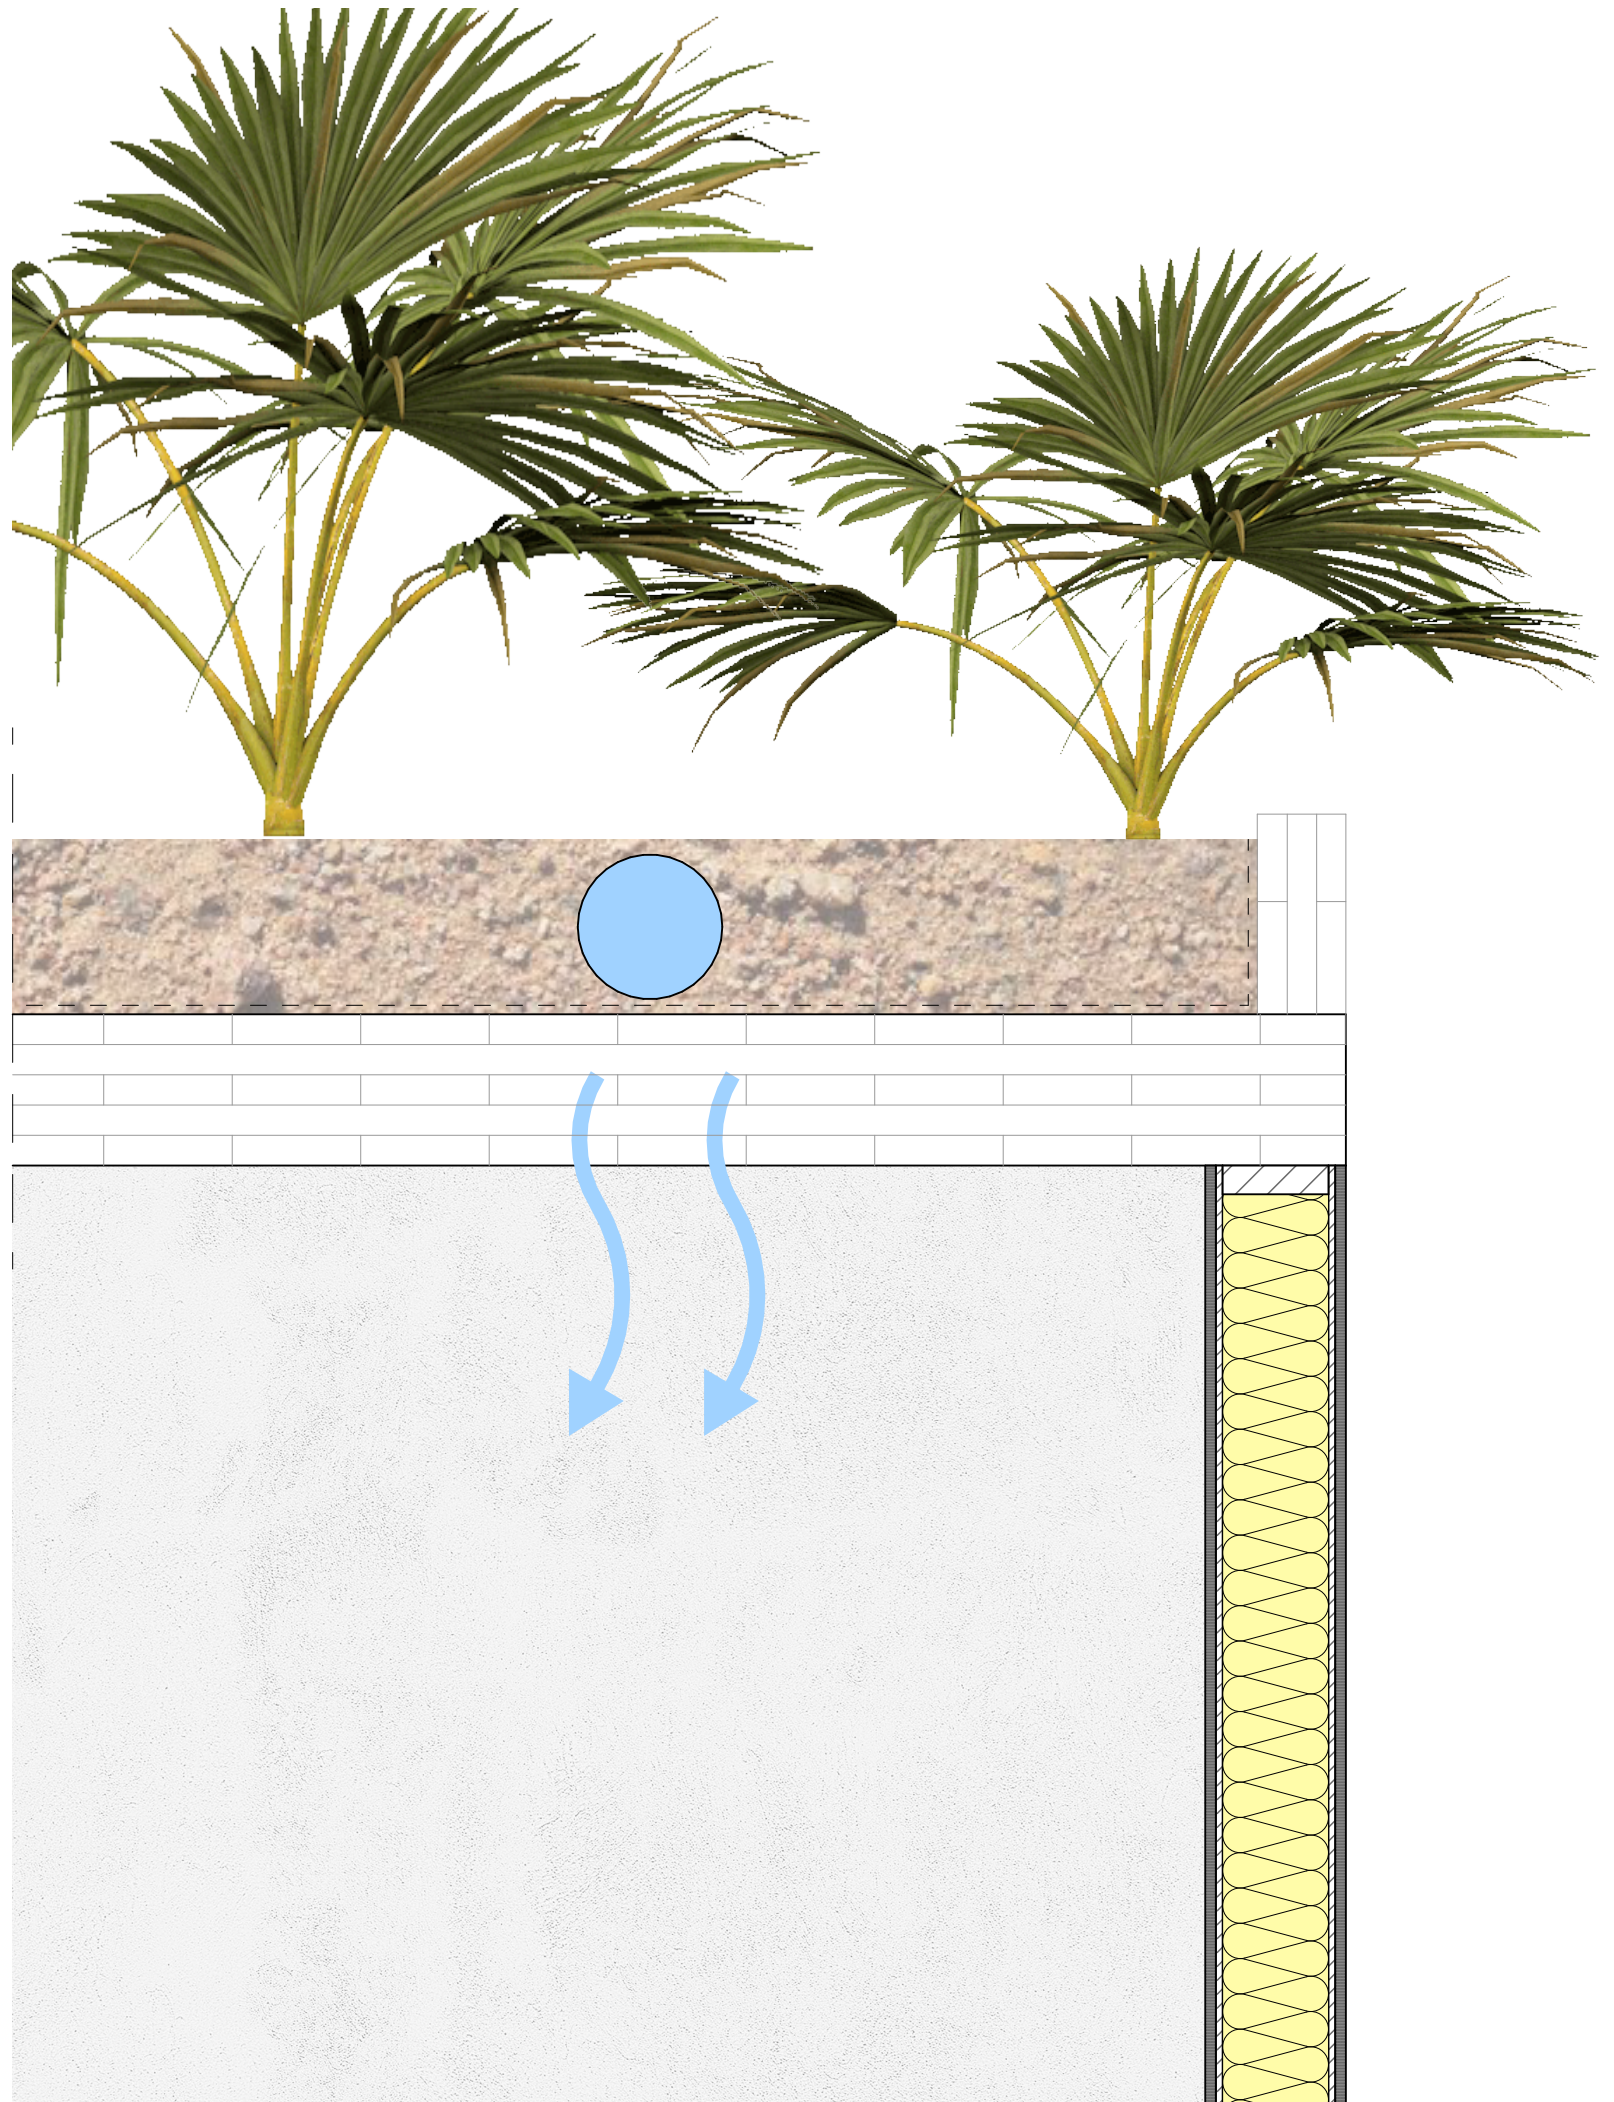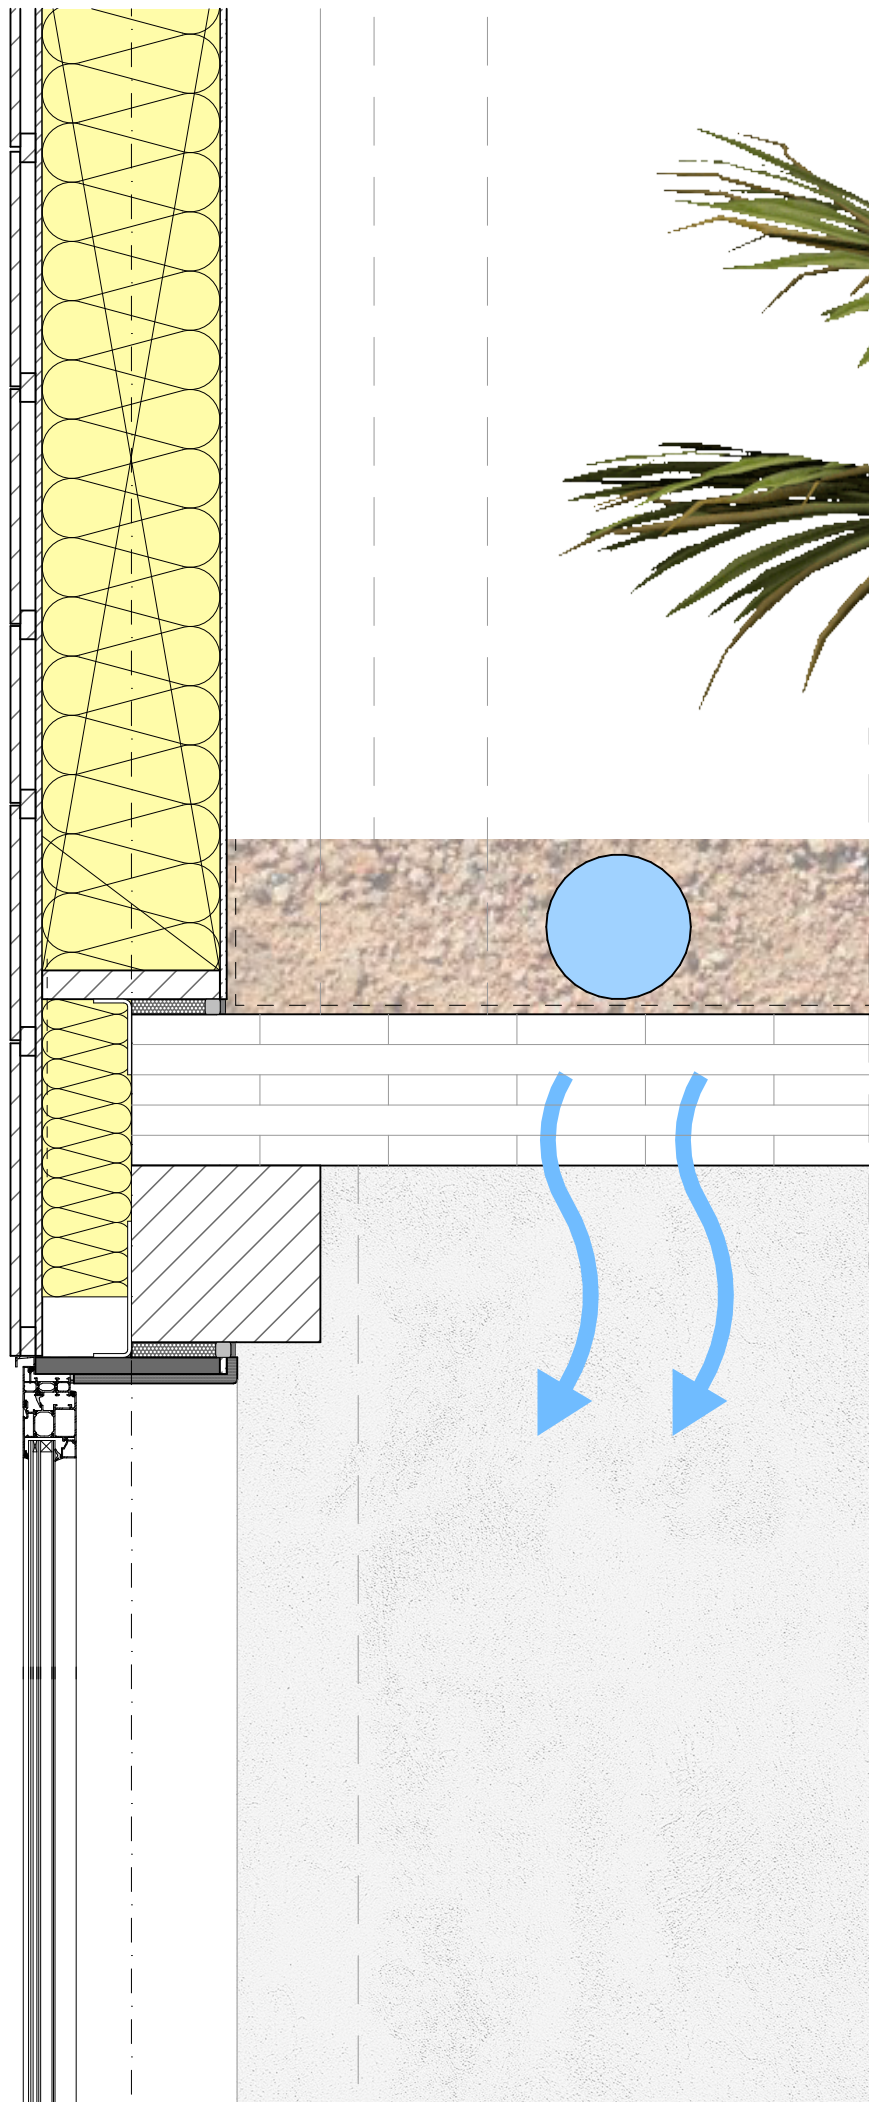

- 2 layers ETFE clear
- 1 layer NOWOFLON ET 6235 Z-IR

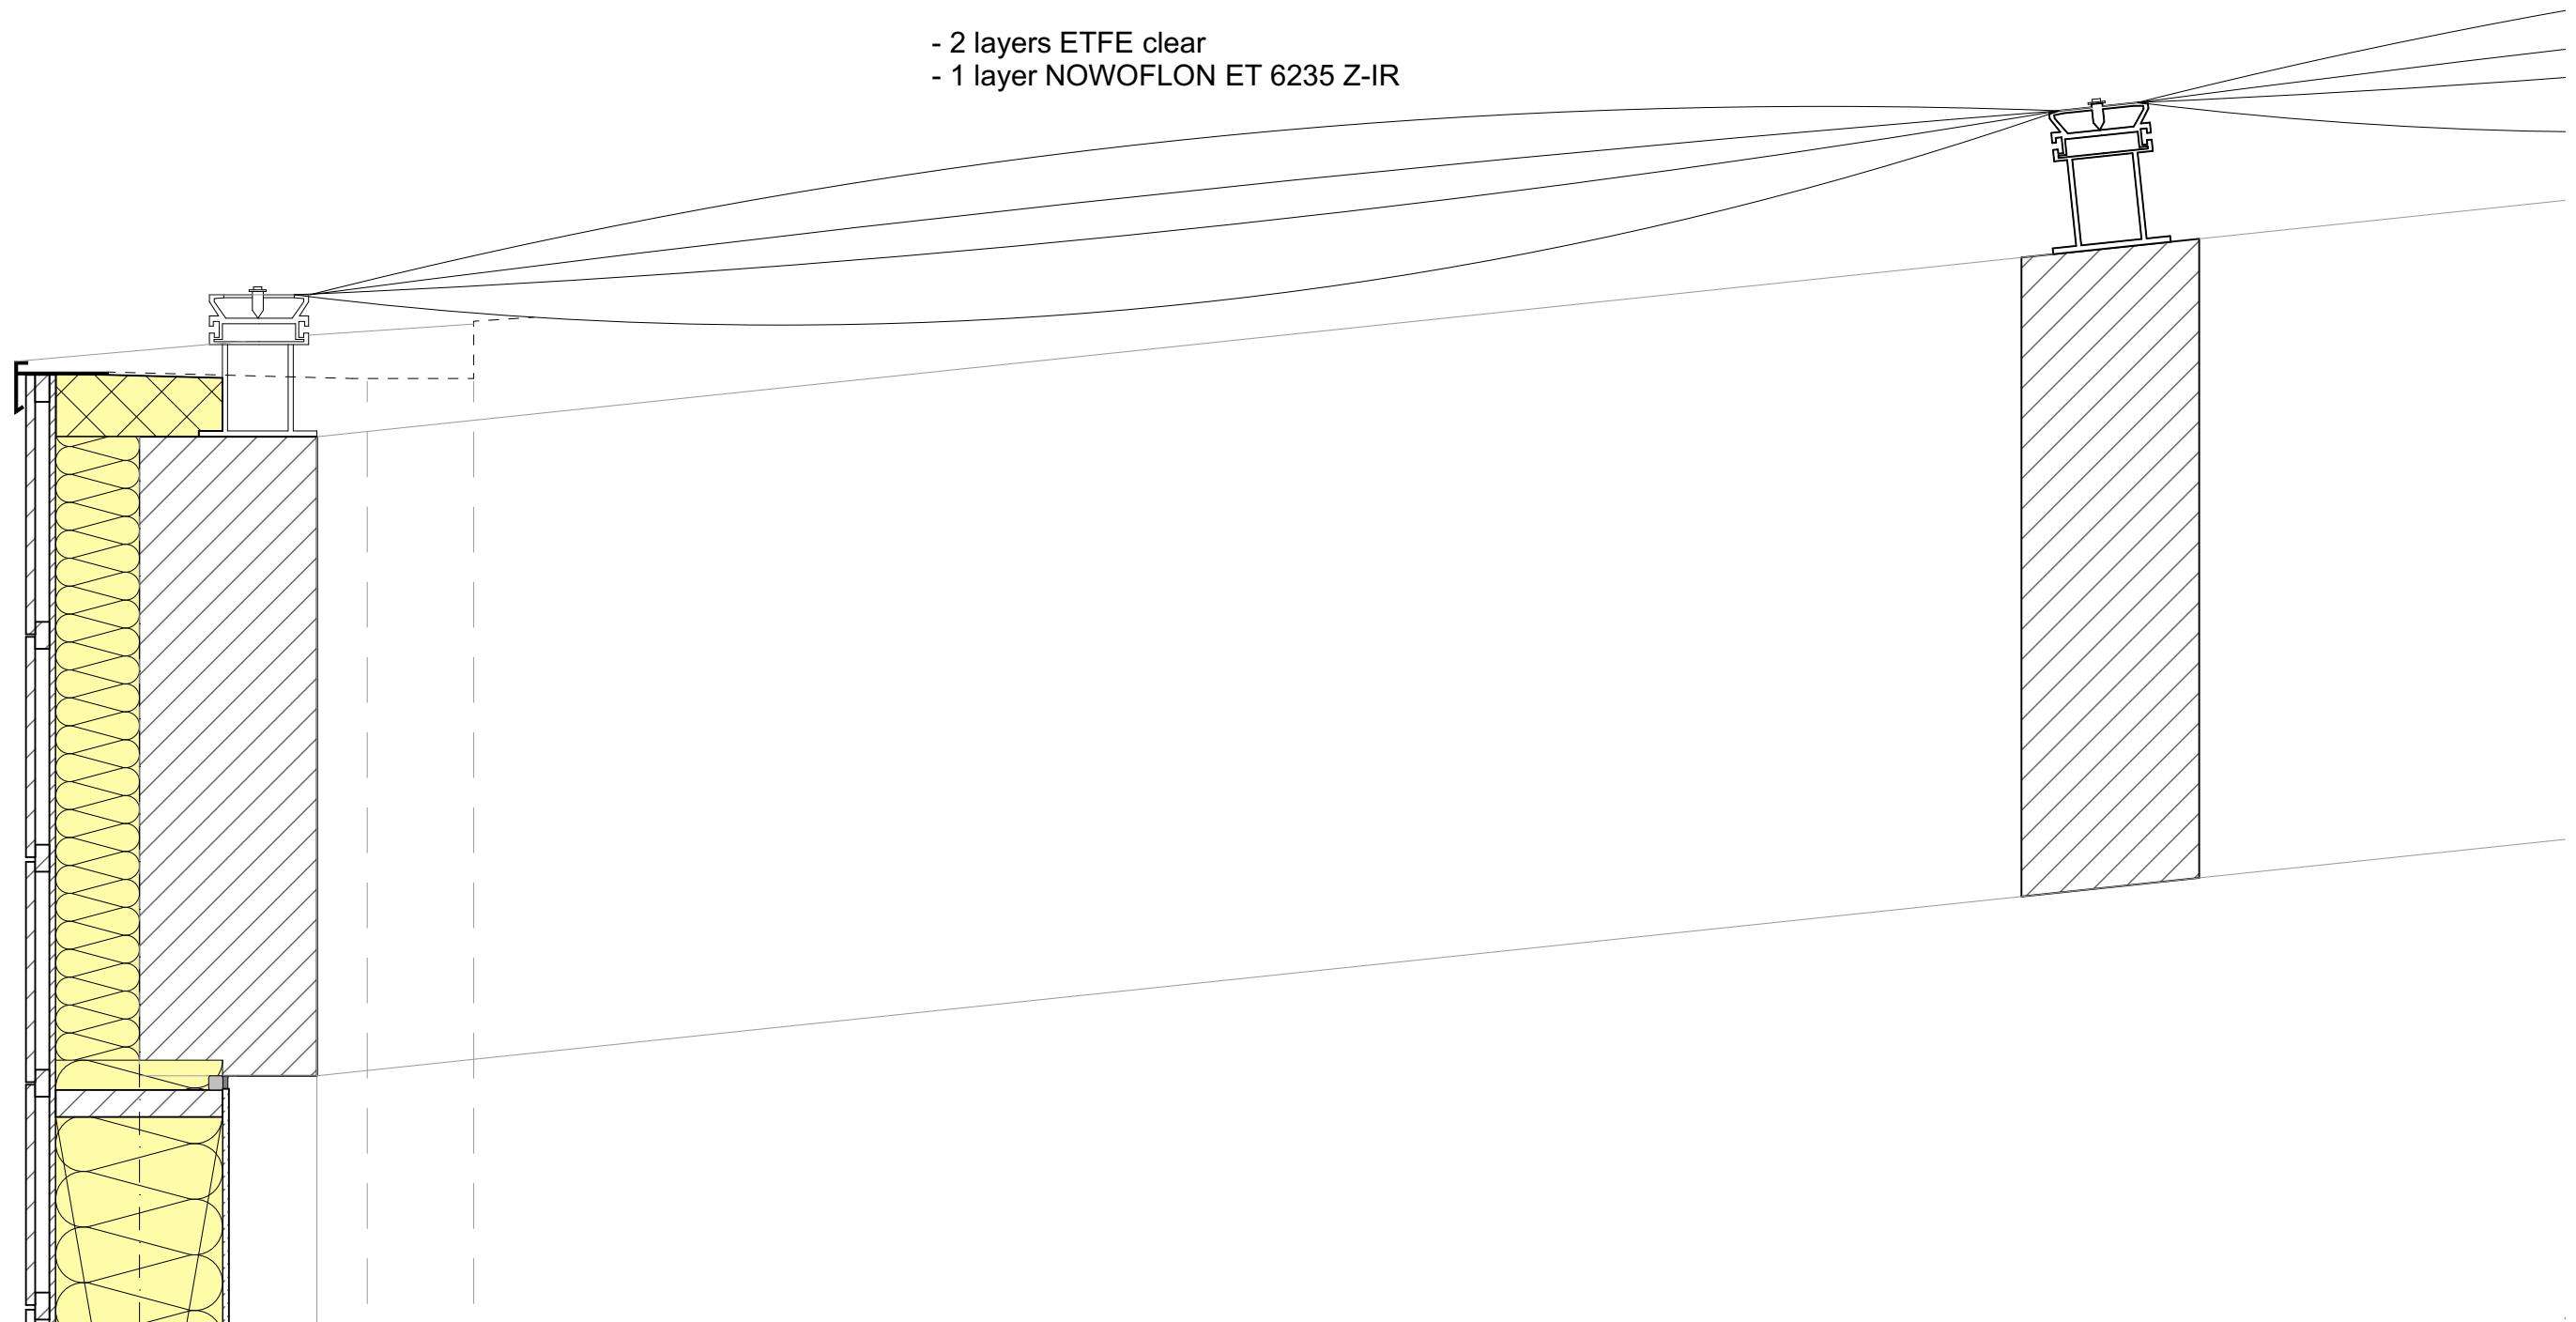

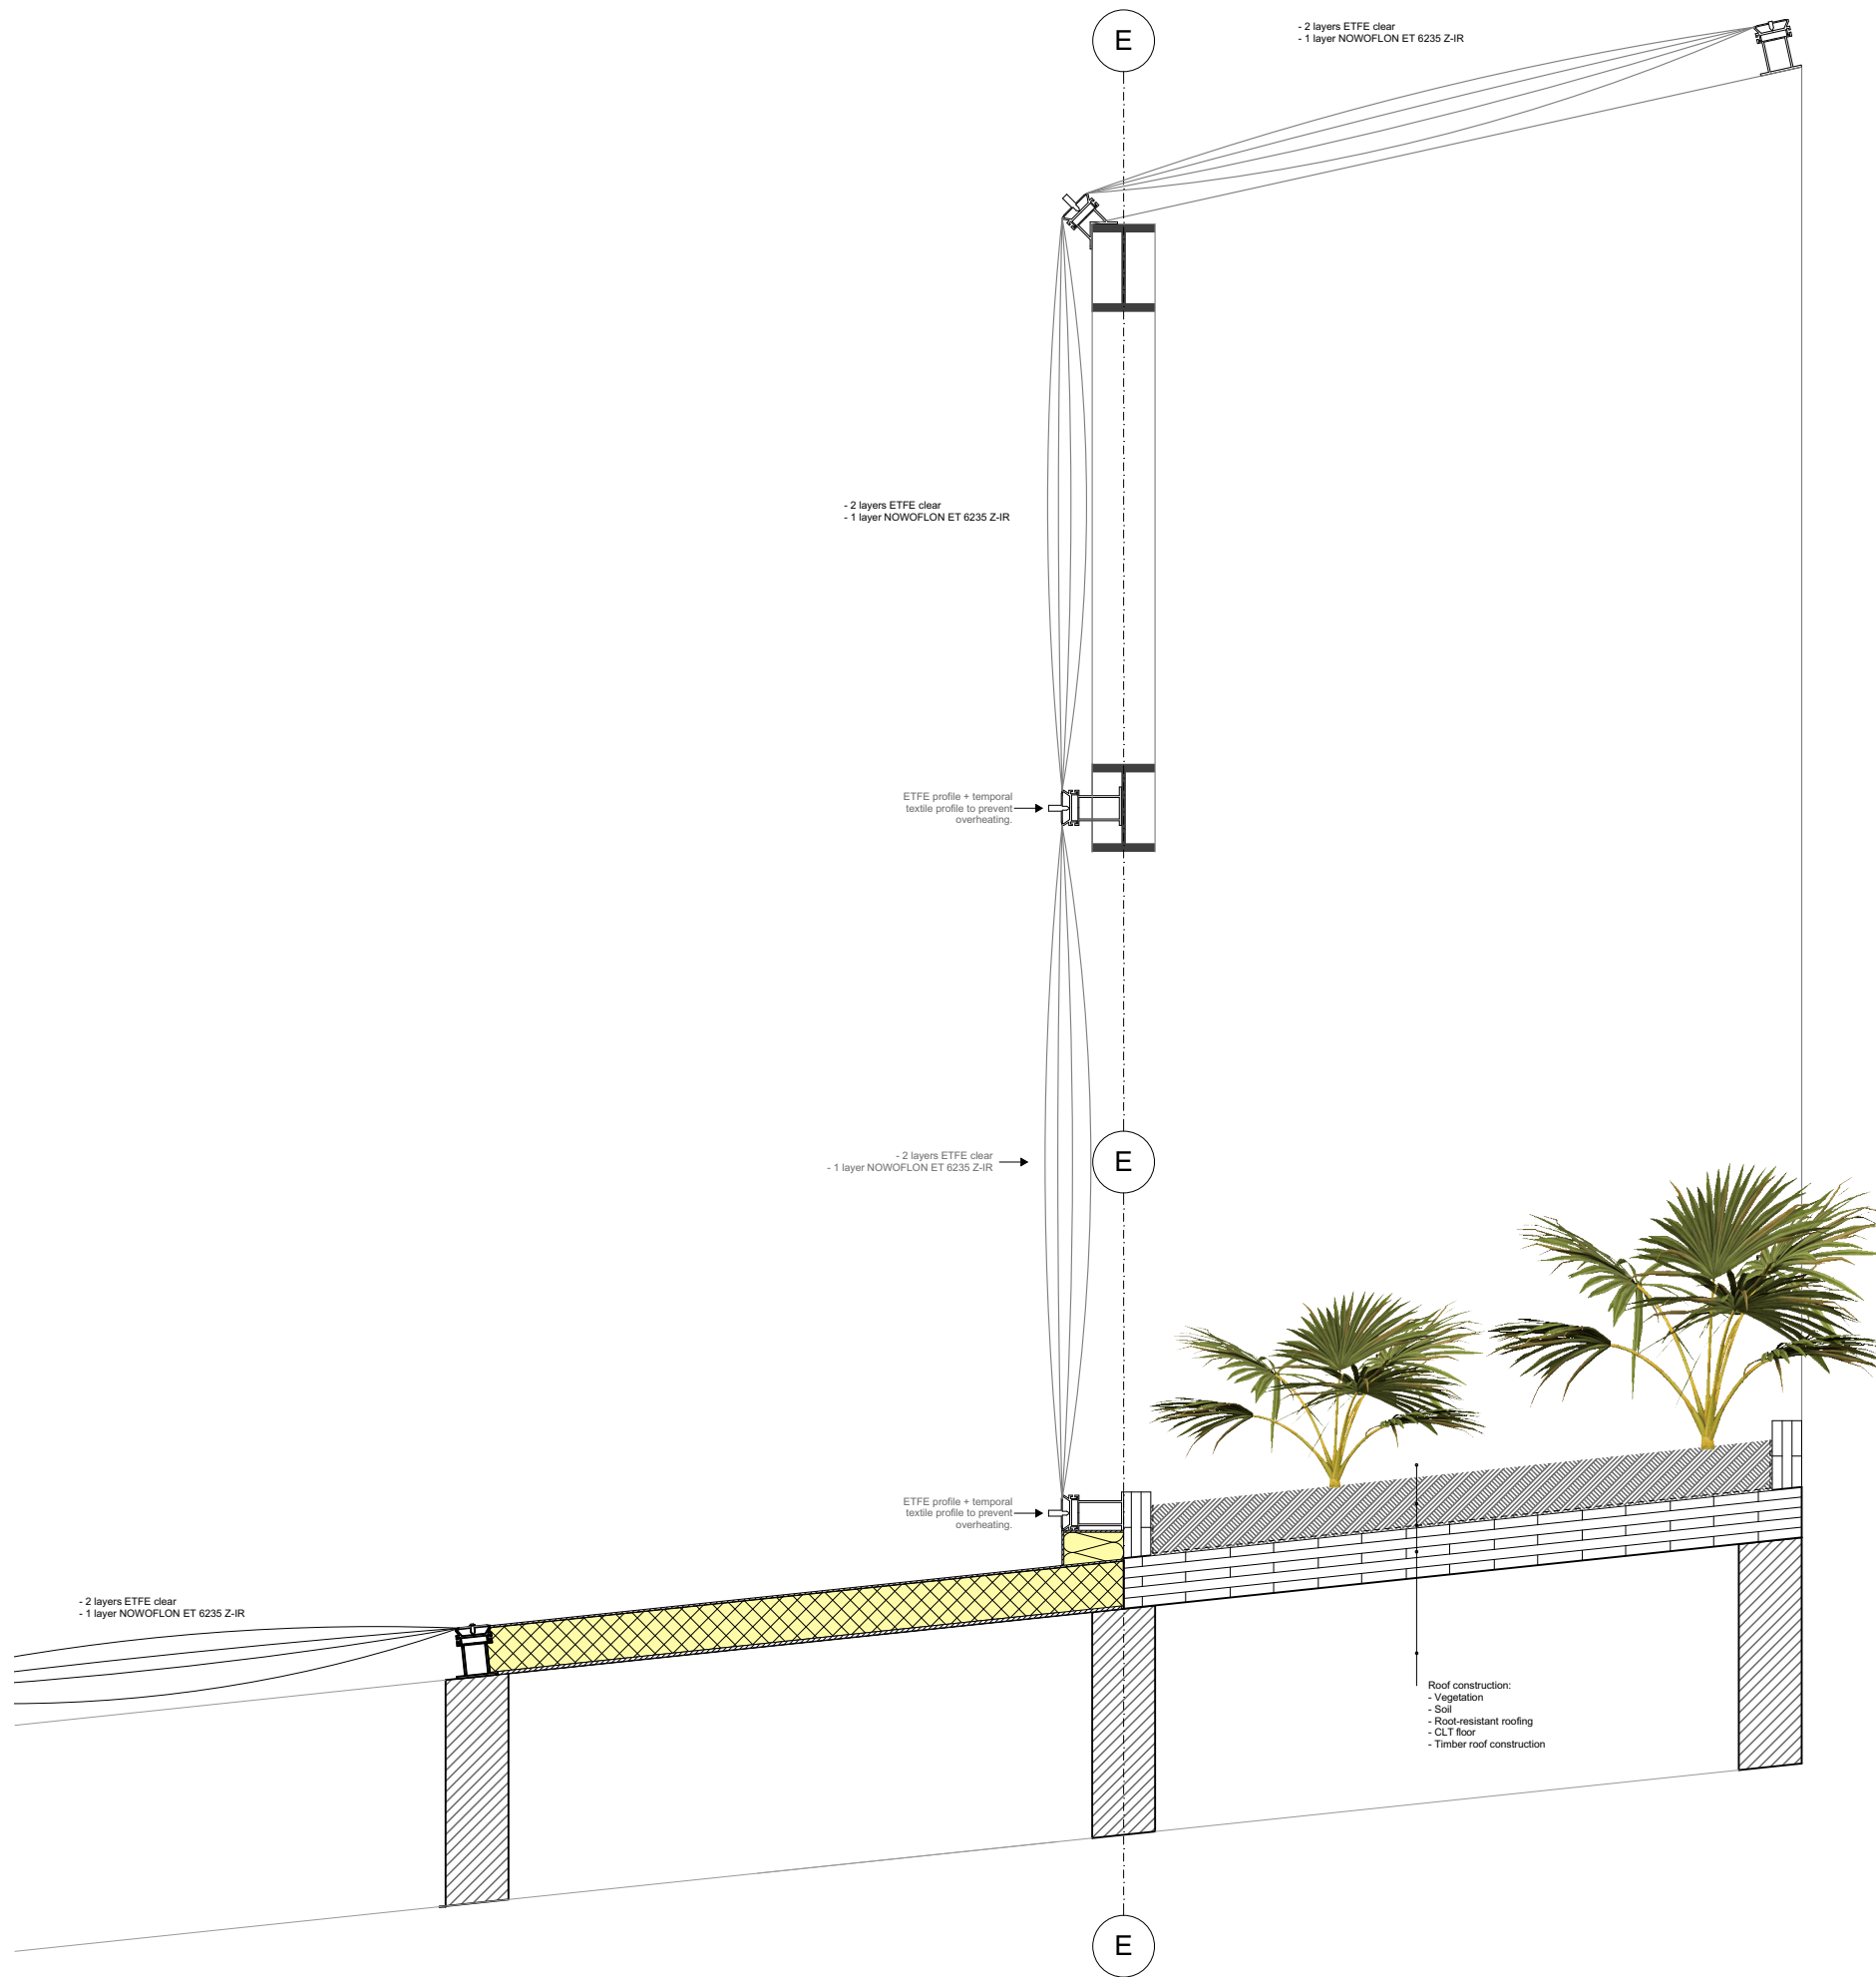



- 2 layers ETFE clear
OWOFLON ET 6235 Z-IR →

E


ETFE profile + temporal
textile profile to prevent
overheating. →

Roof construction:
- Vegetation
- Soil
- Root-resistant roofing
- CLT floor
- Timber roof construction

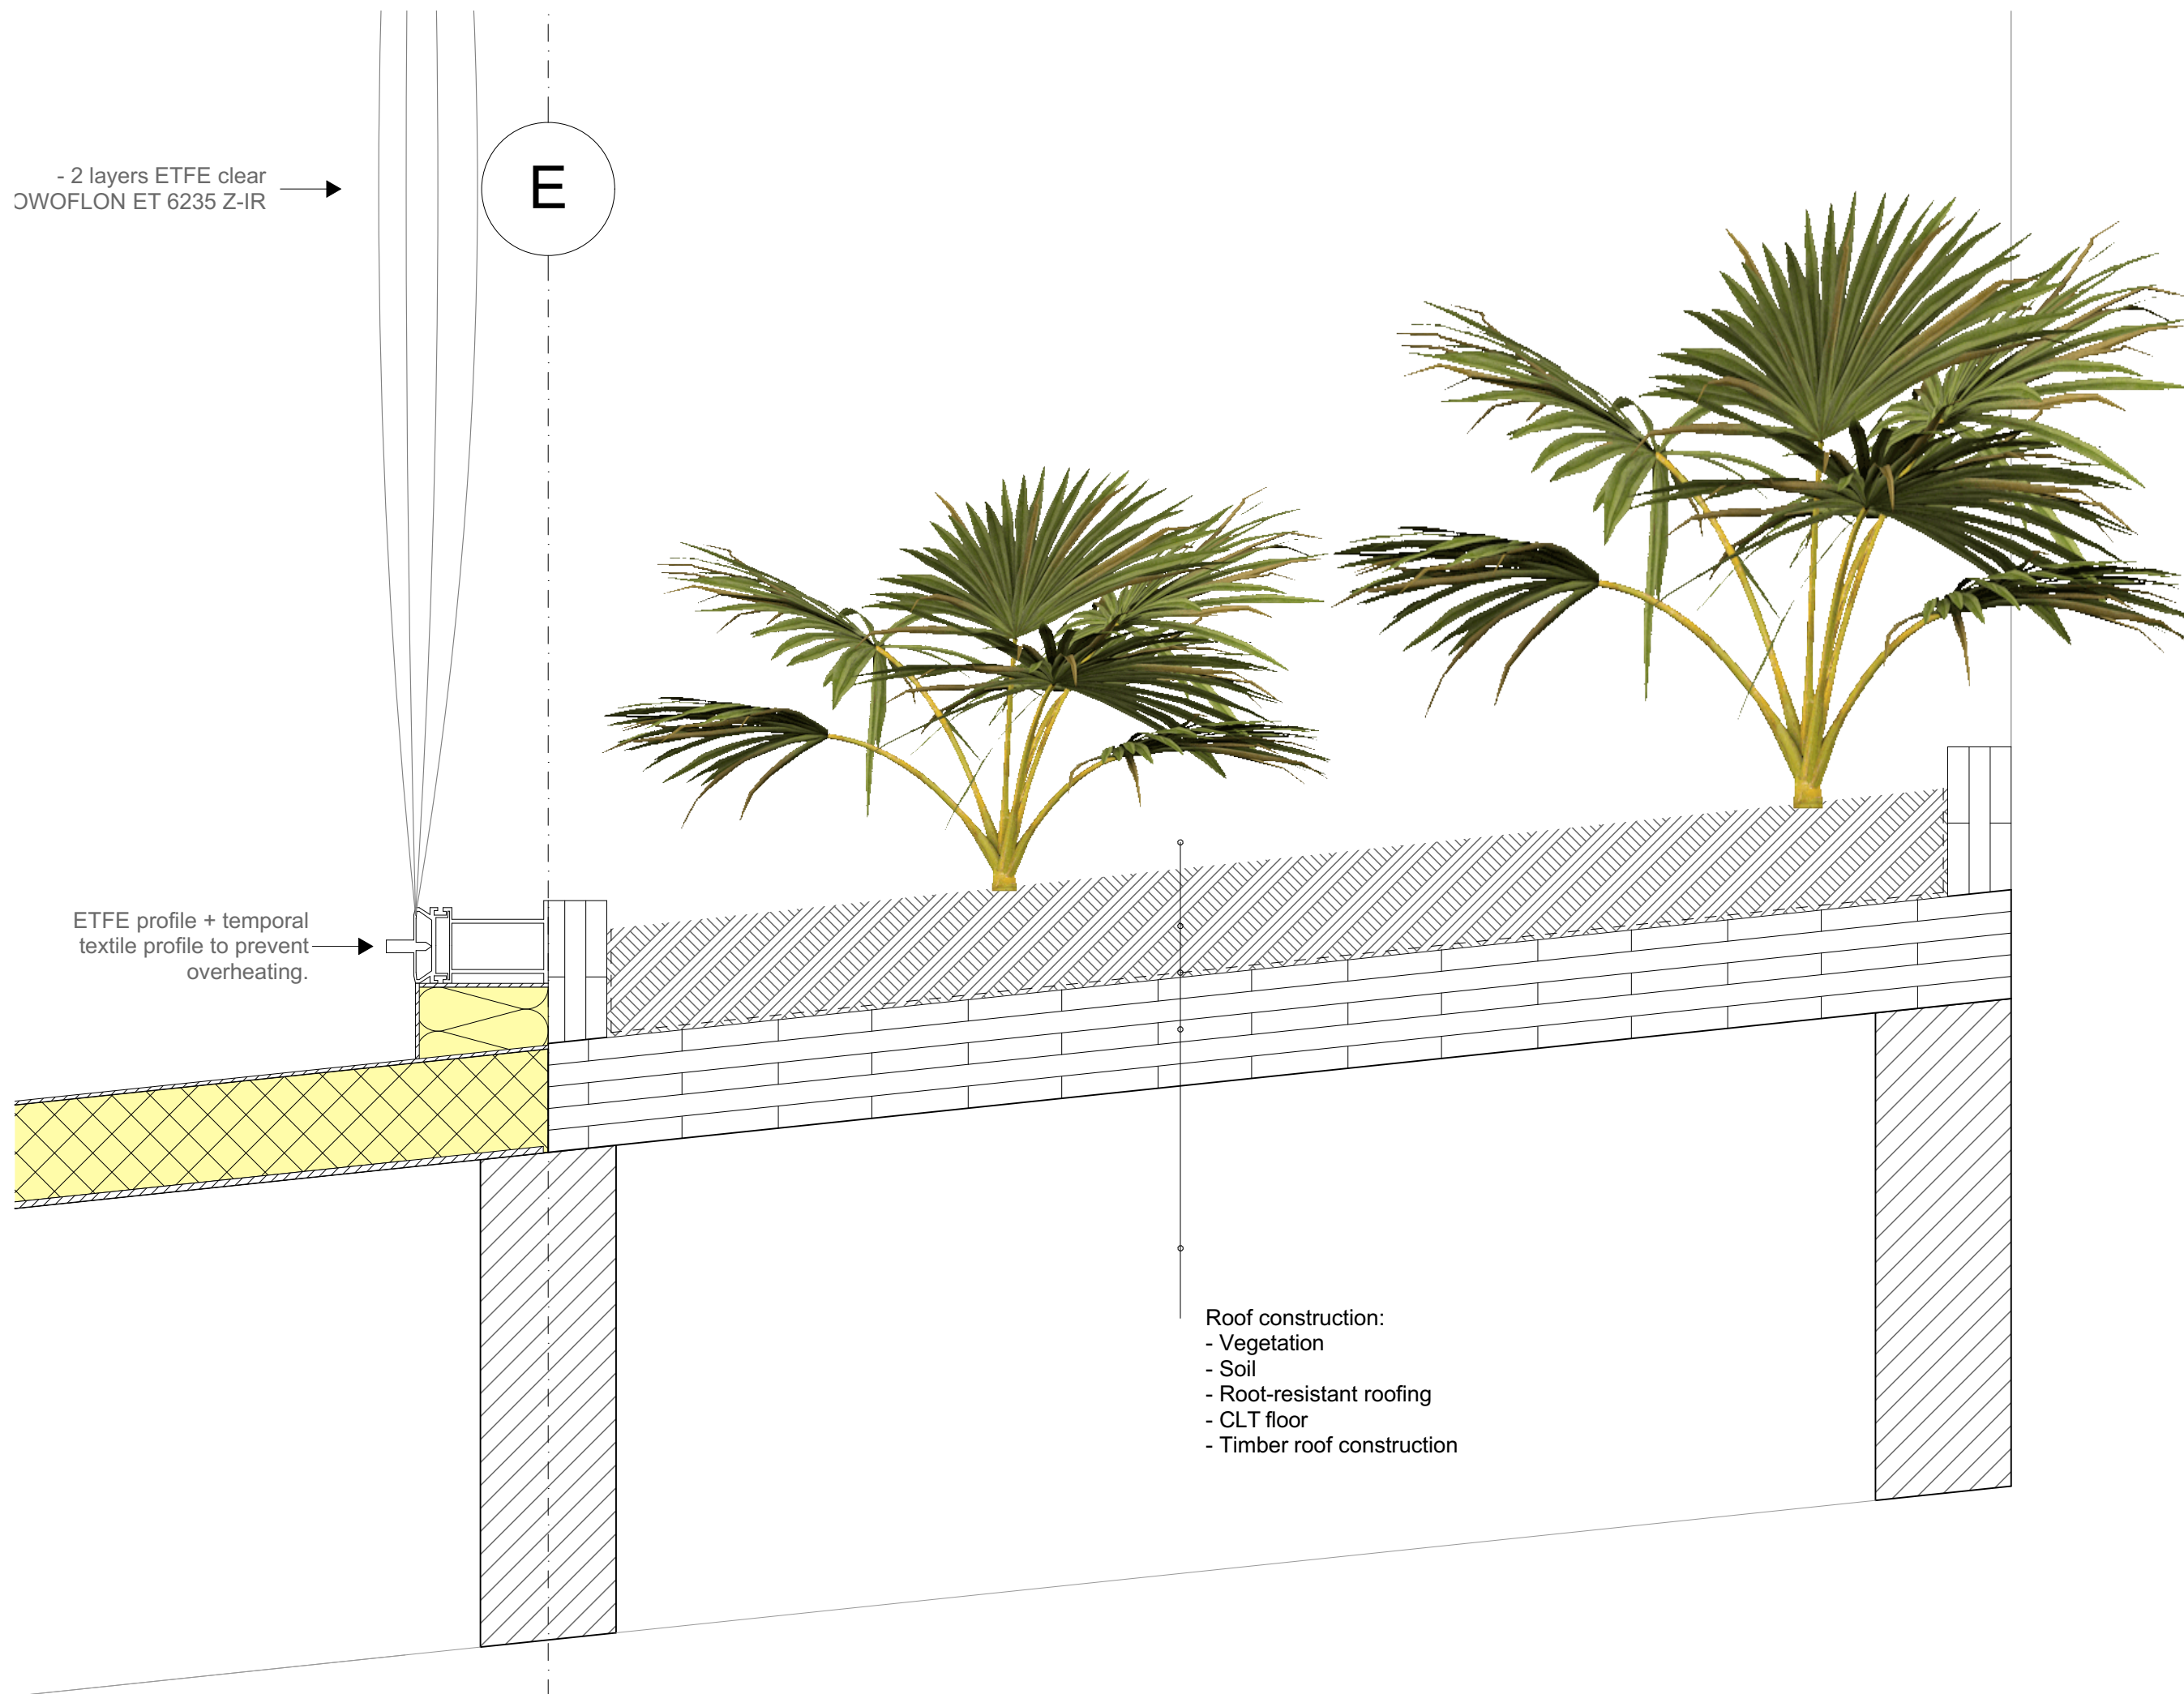

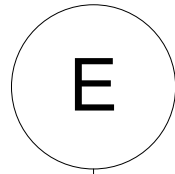

- 2 layers ETFE clear
- 1 layer NOWOFLON ET 6235 Z-IR

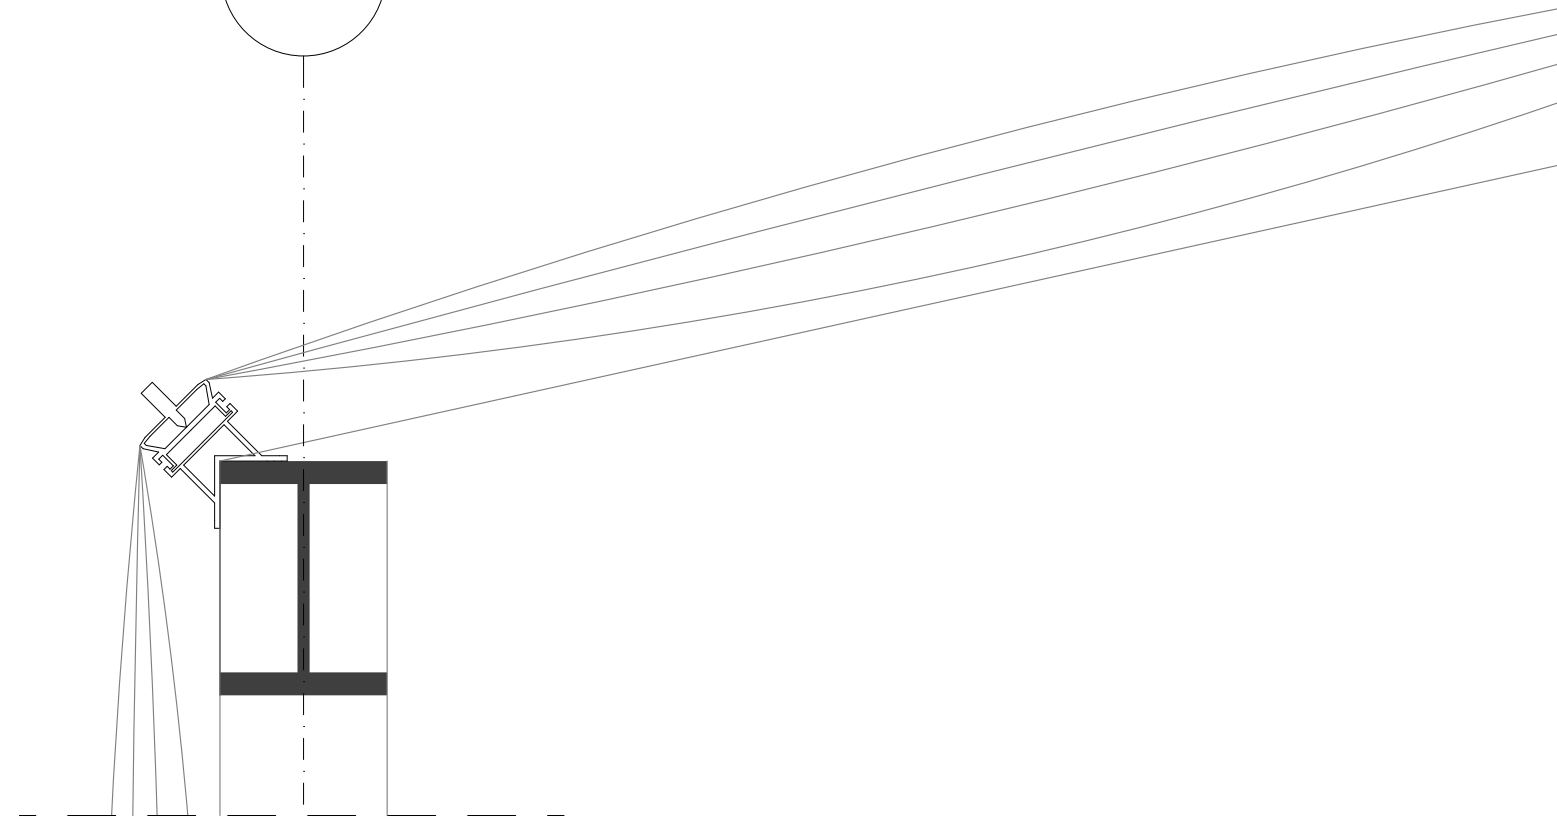

ETFE profile + temporal
textile profile to prevent
overheating.

