



Development of Maastricht-West
1930/1970/2016
scale 1:10000







Design in context
1.1000 Ⓢ

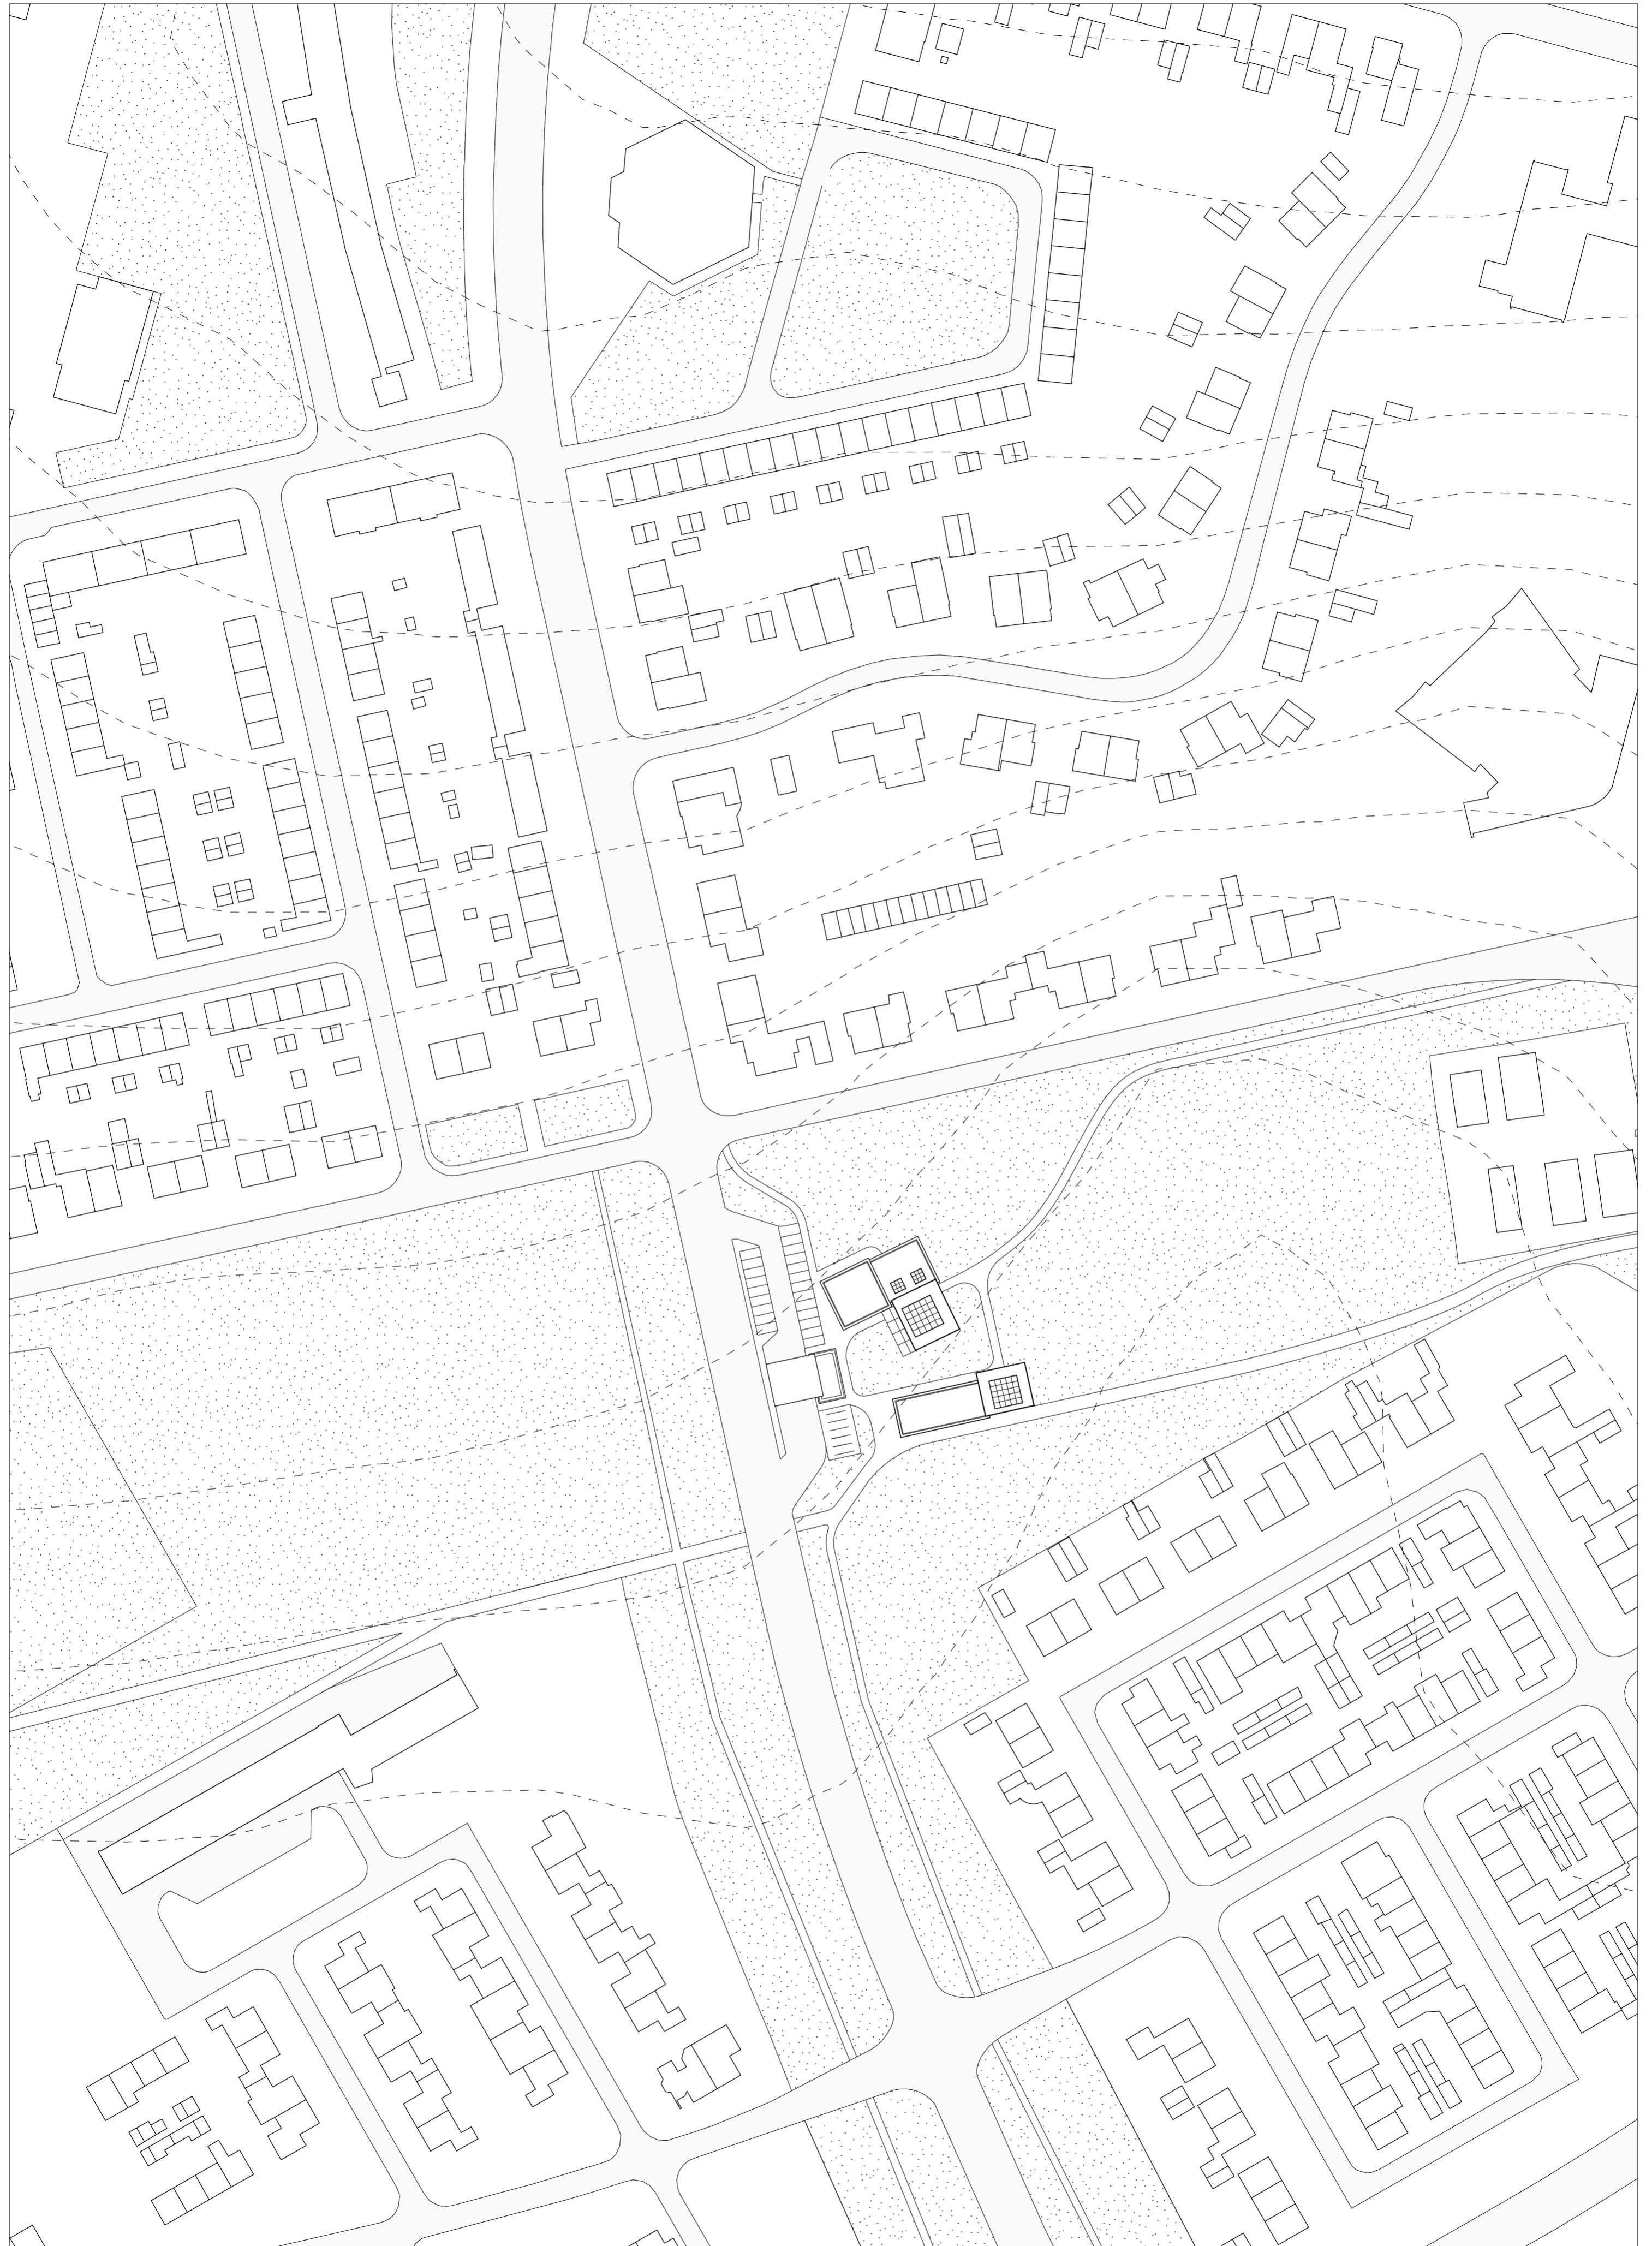


Plan ground floor in context
1:200 ⓒ

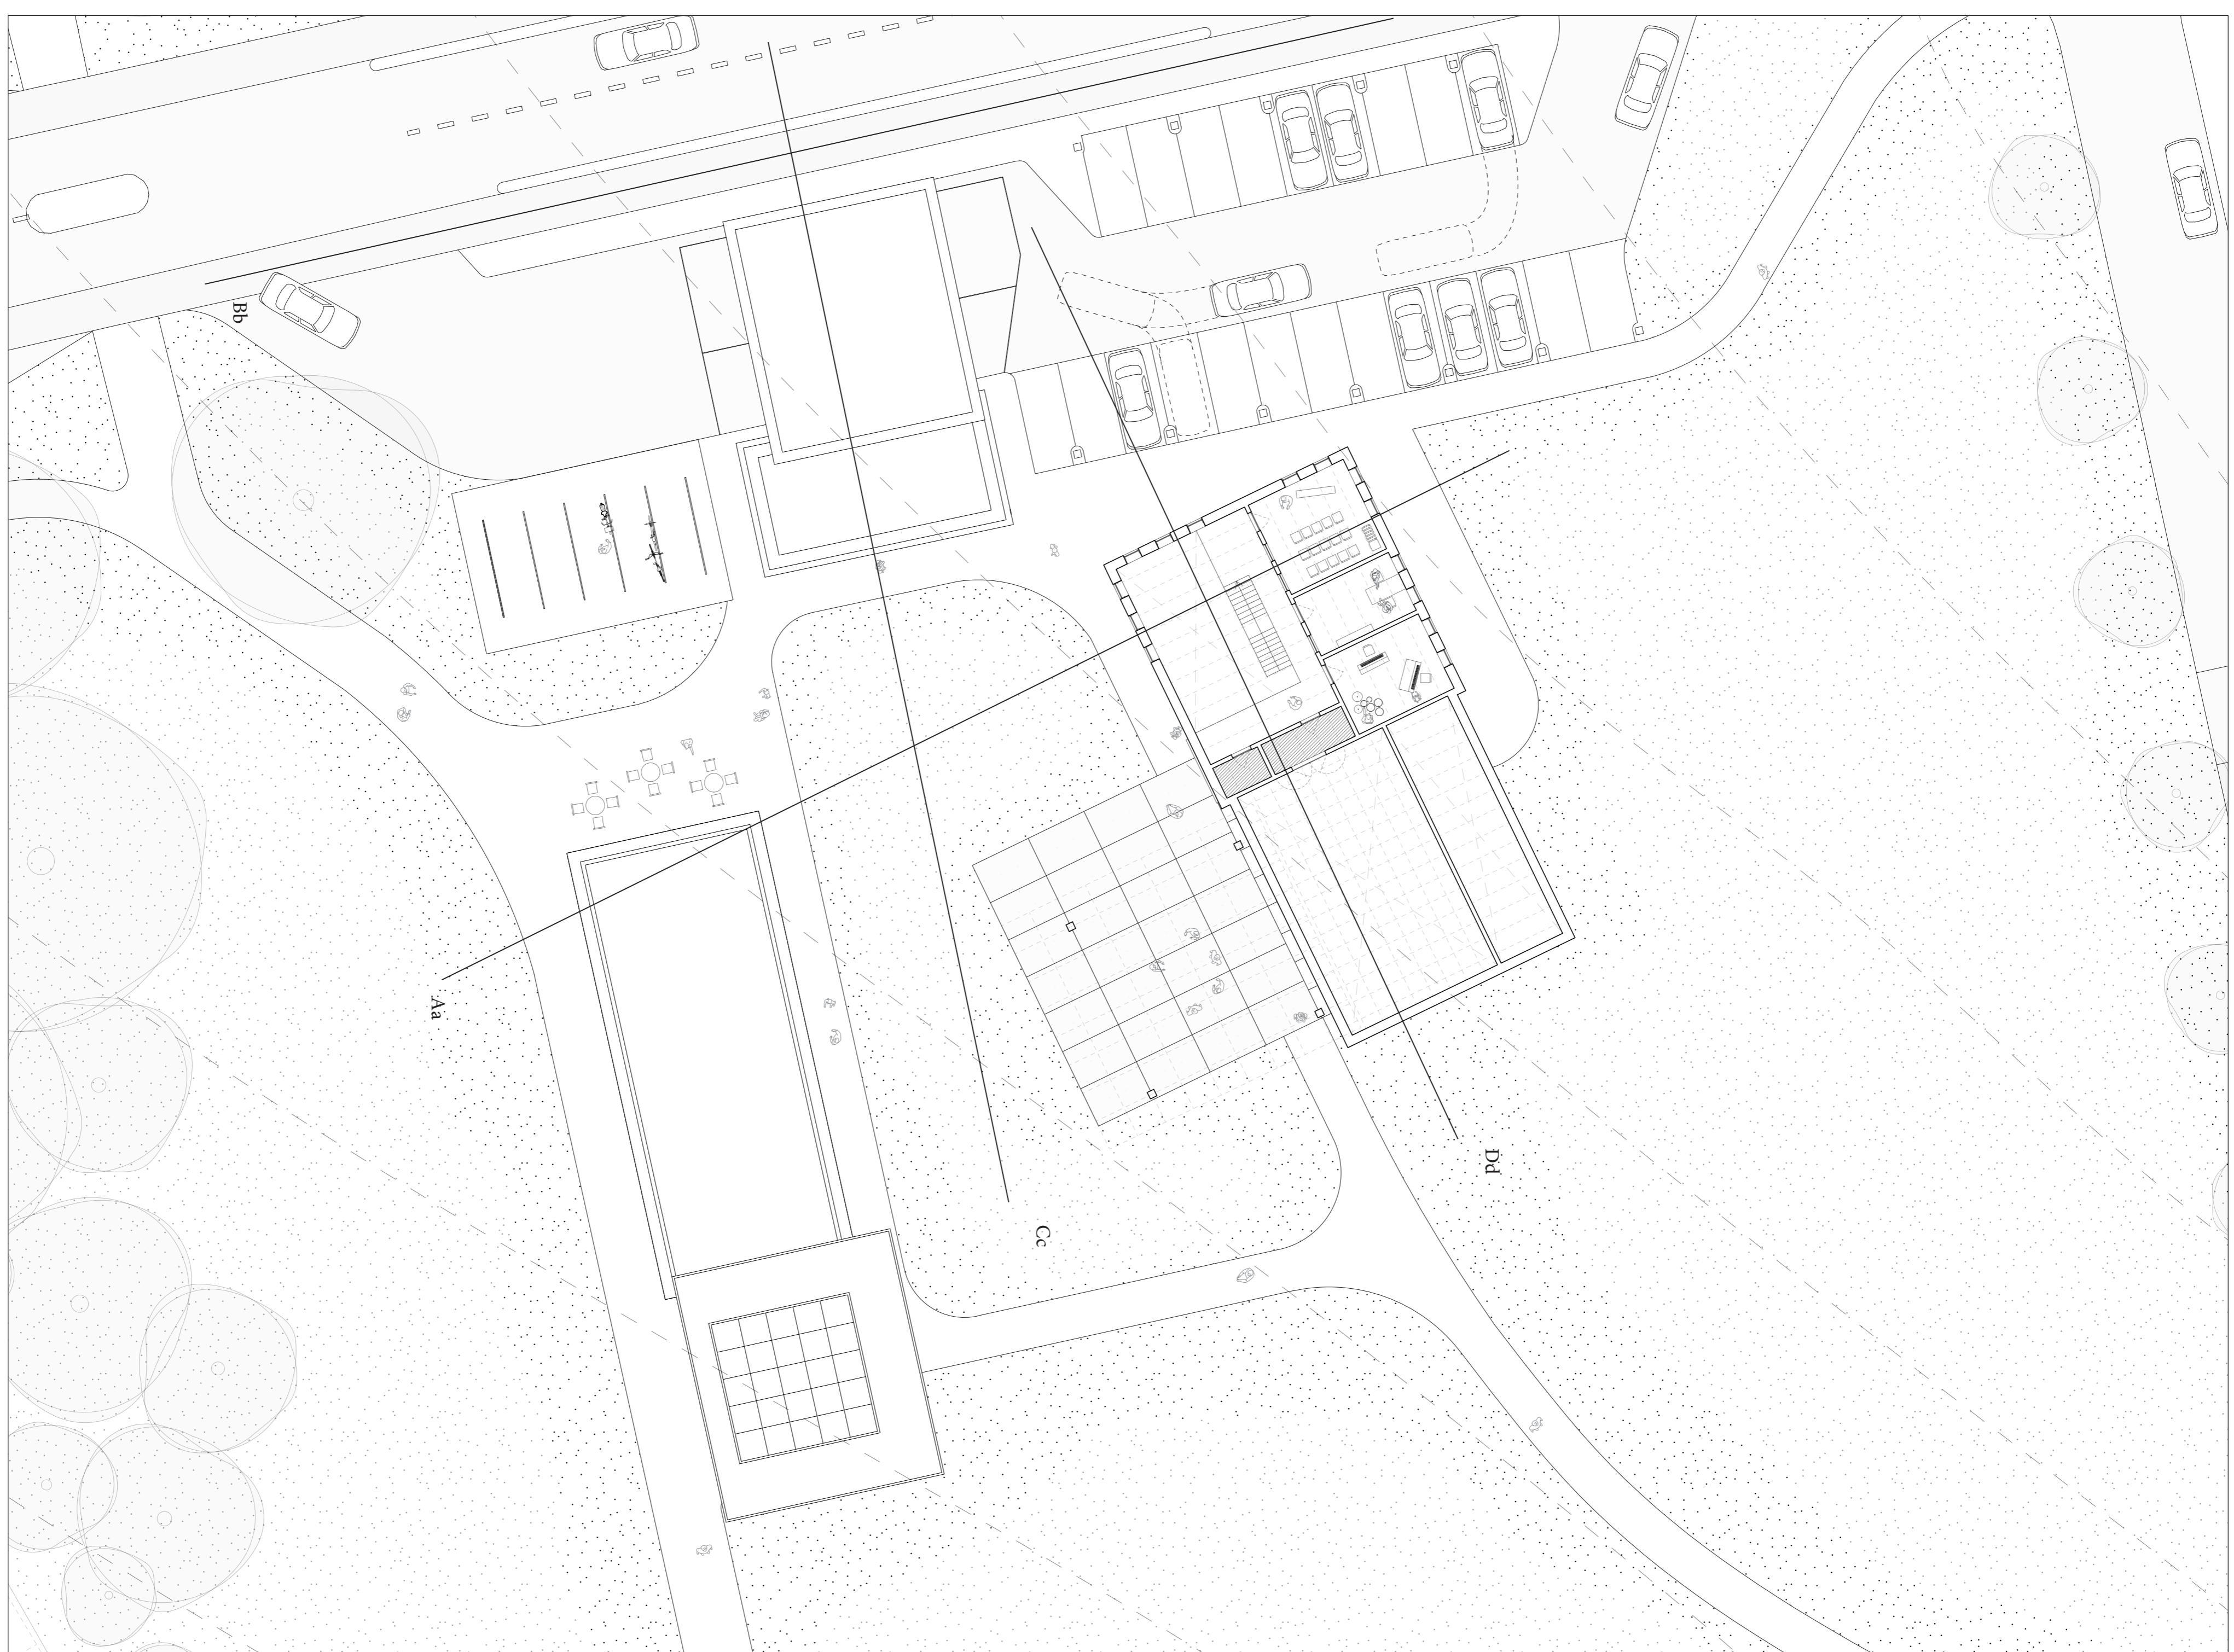

Plan first floor in context
1:200 ⓒ

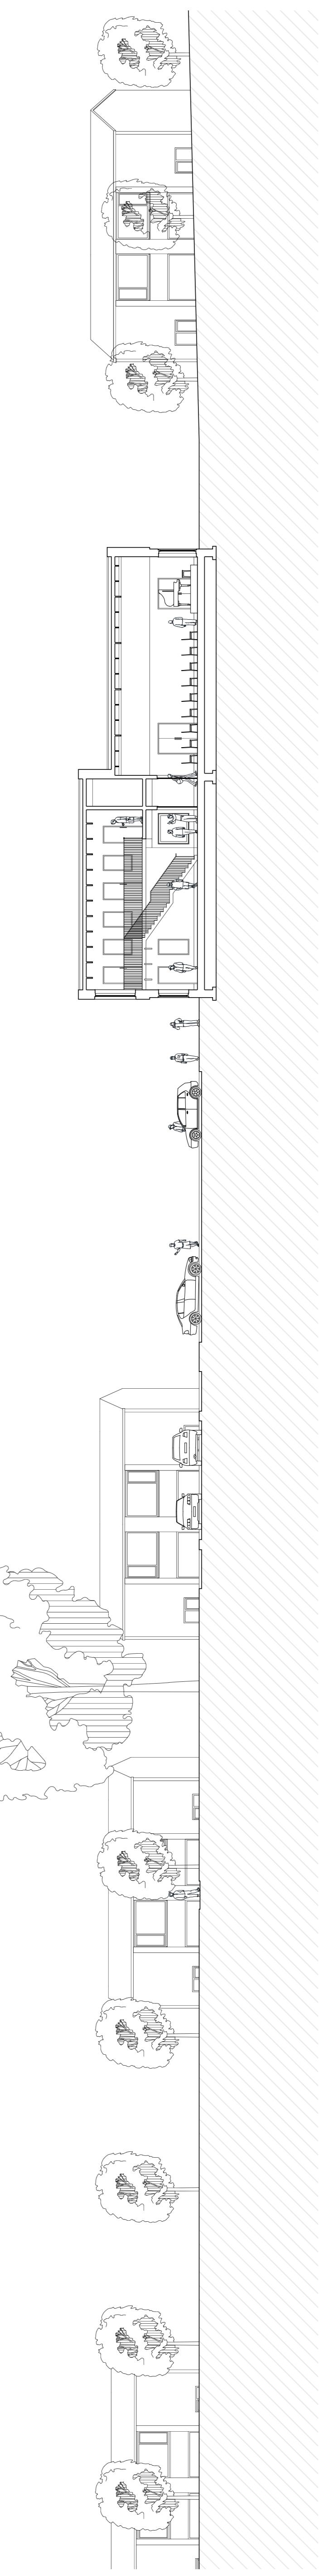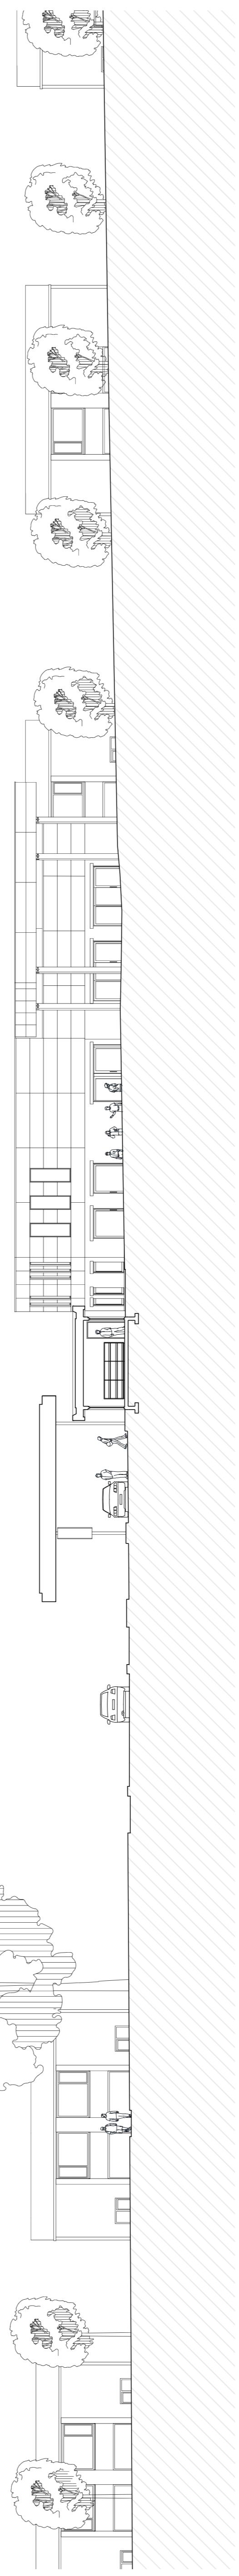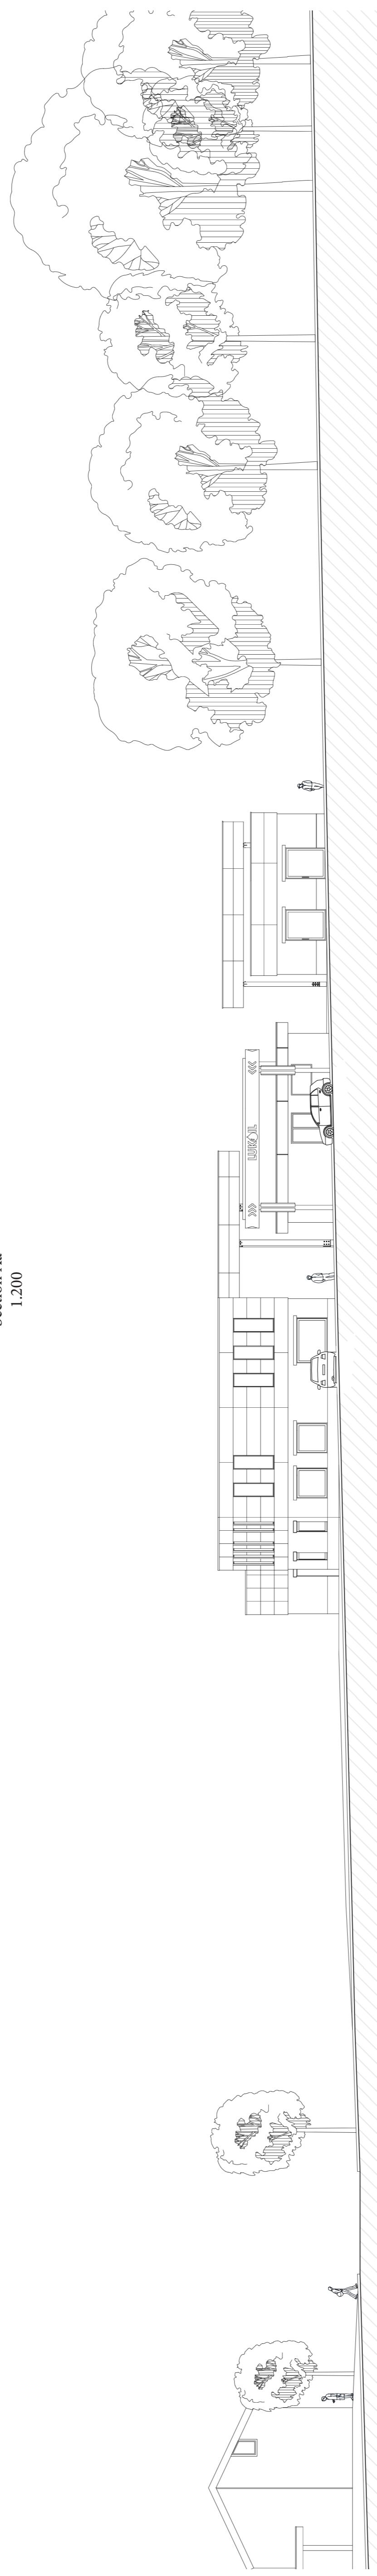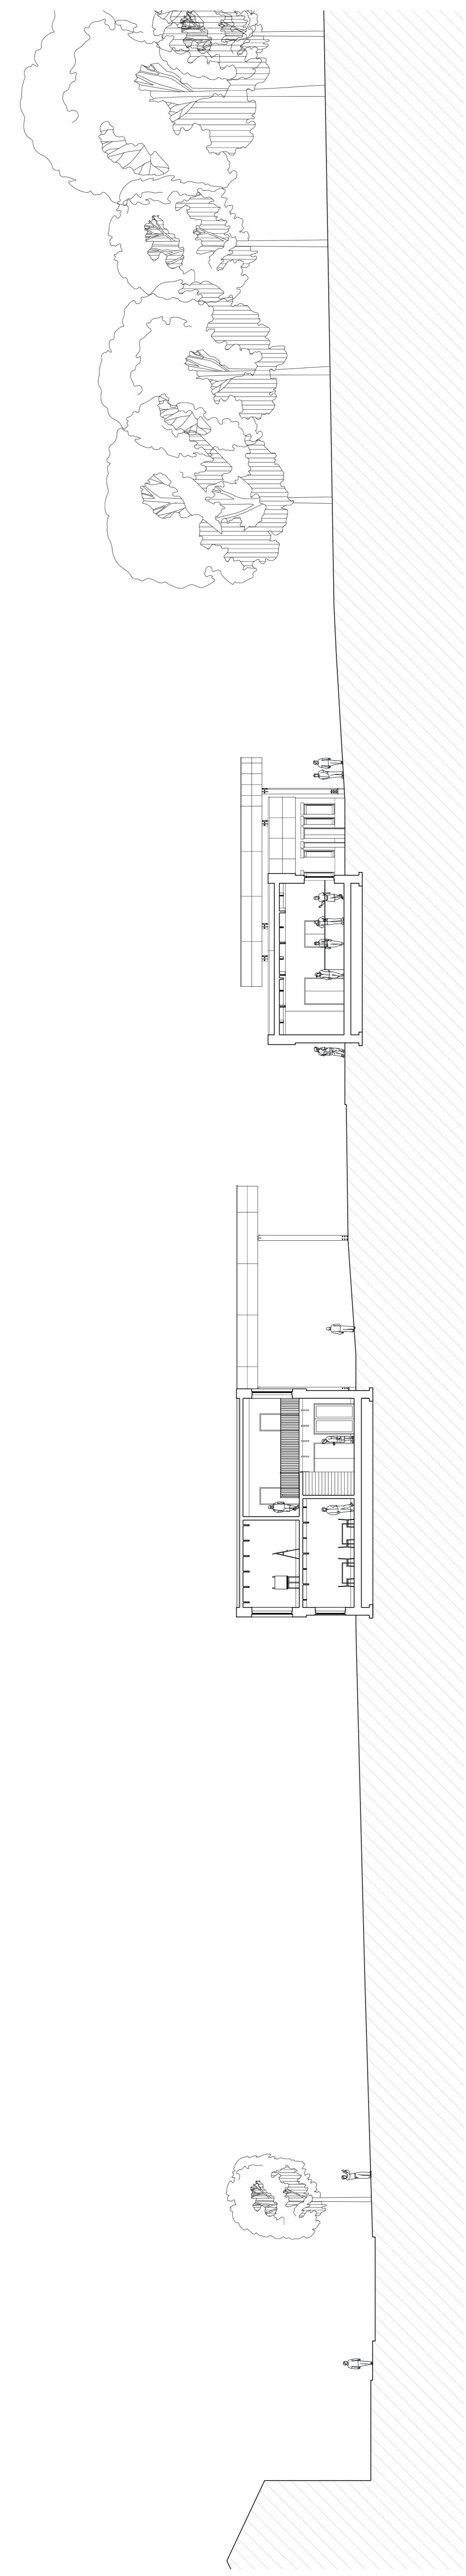

Section Dd
1.200

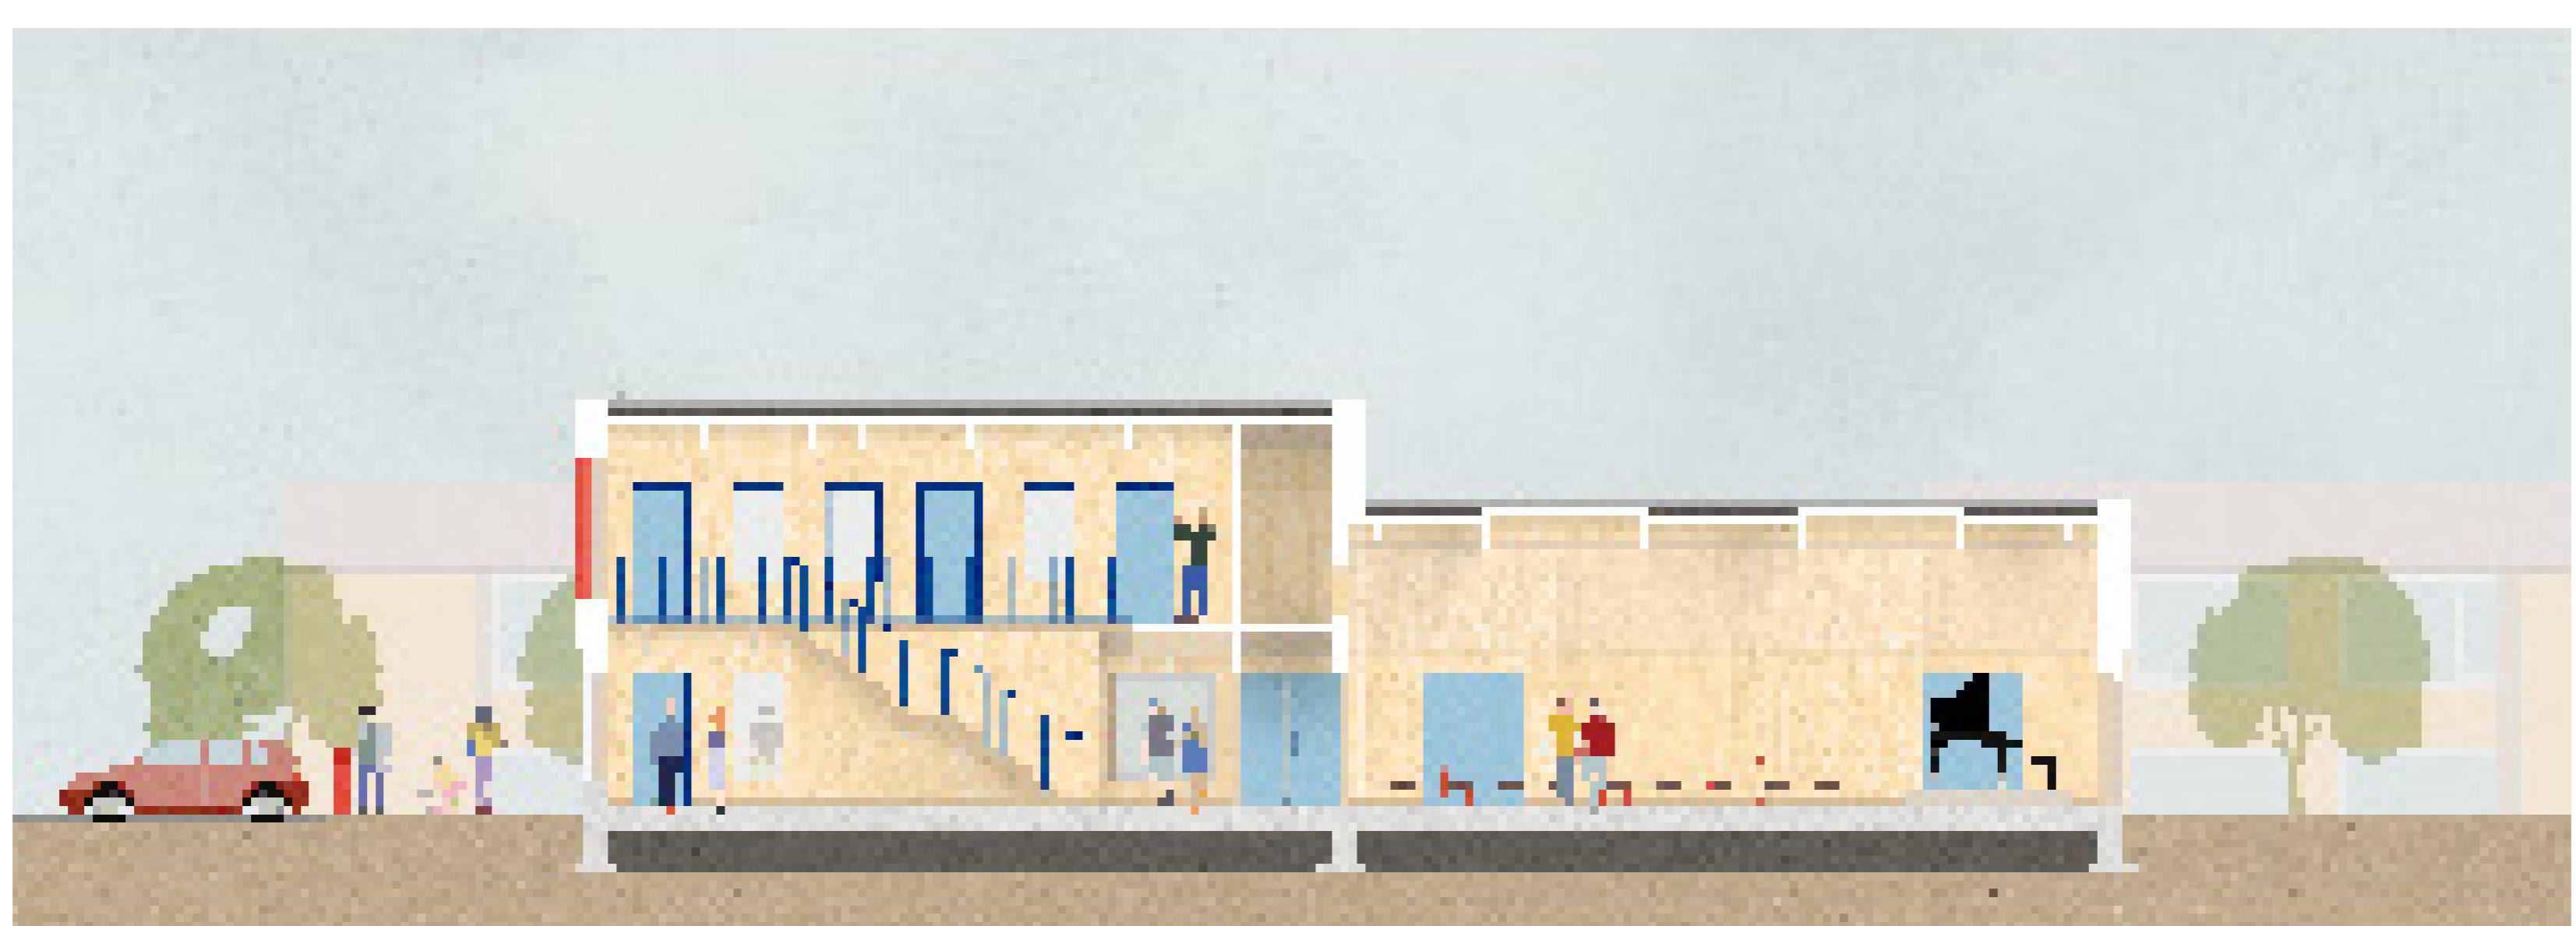


Public rooms along 'Interparochiële weg'
1.100



Impressions exterior and interior
streetside



Impressions exterior and interior
parkside

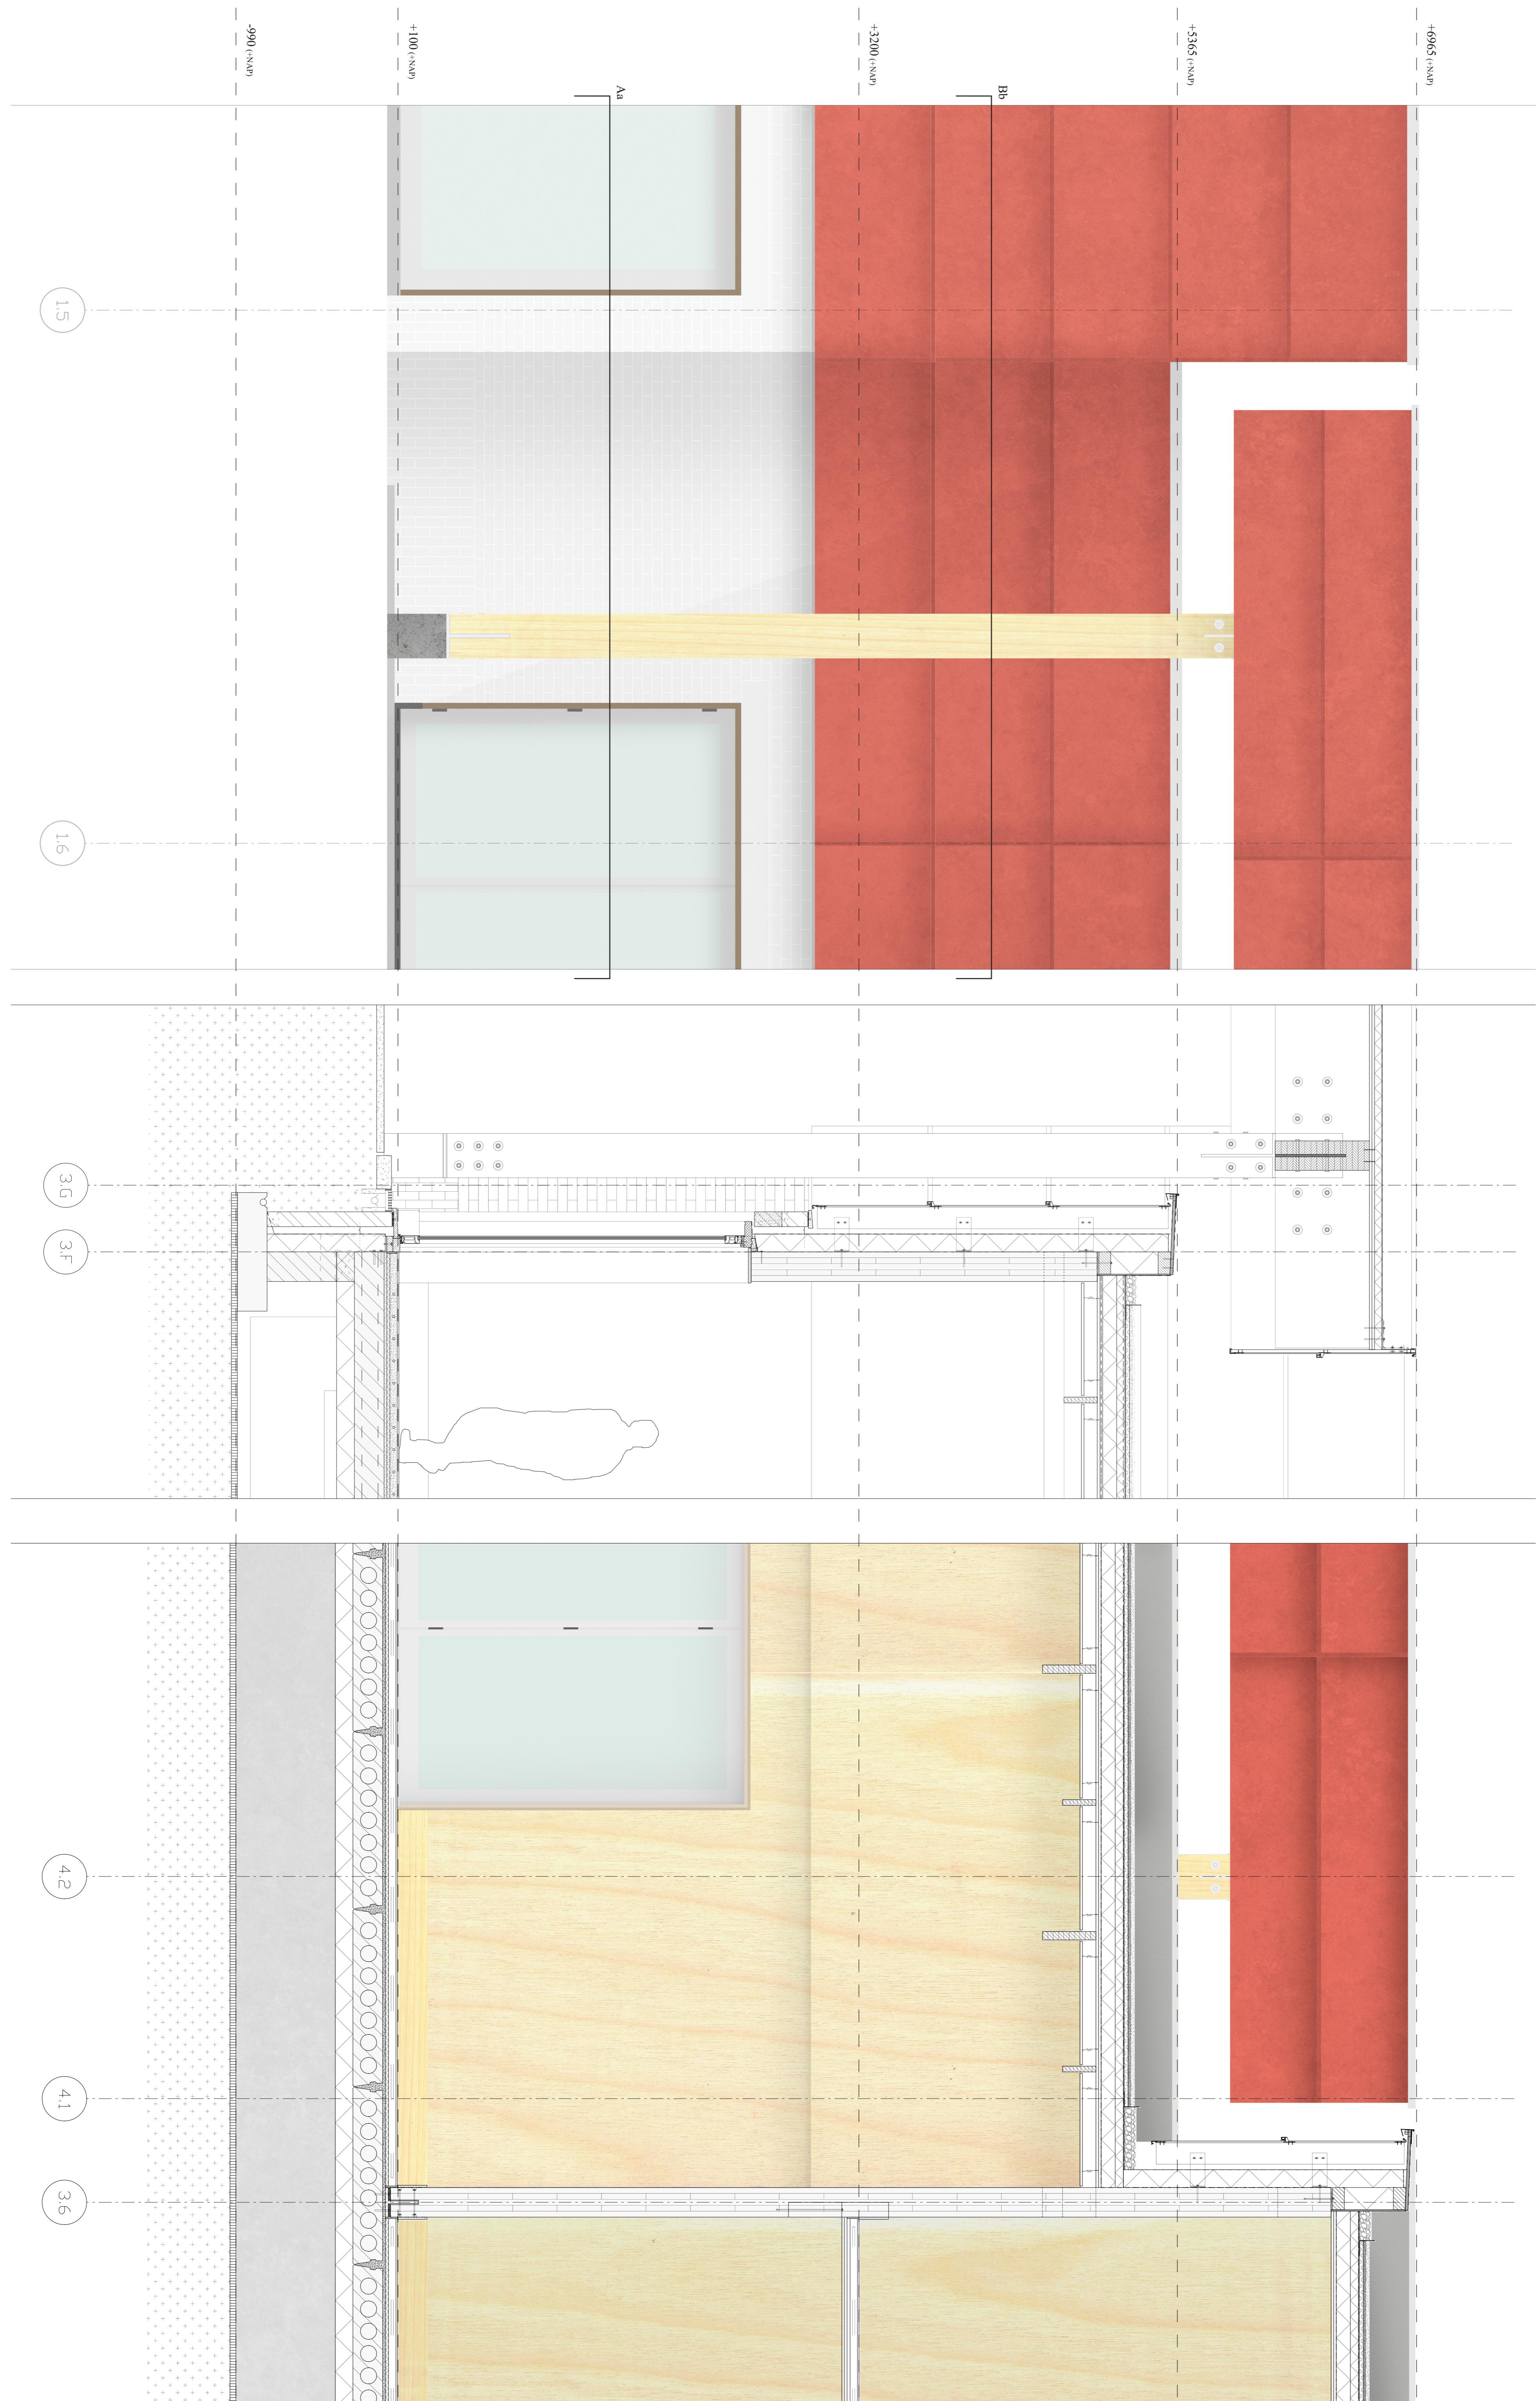

elevations and section of representative facade

1.20

