


LINCOLN FLEX
LOOKING TOWARDS THE
FUTURE OF BOUNDLESS
MULTI-USE COMPLEXES
MIDTOWN MANHATTAN

Adam Hill - 8th July 2020

DRAWING SET


CP

LINCOLN FLEX - THE ADAPTIVE MULTI-USE COMPLEX
WEATHERING THE STORMS OF CRISIS

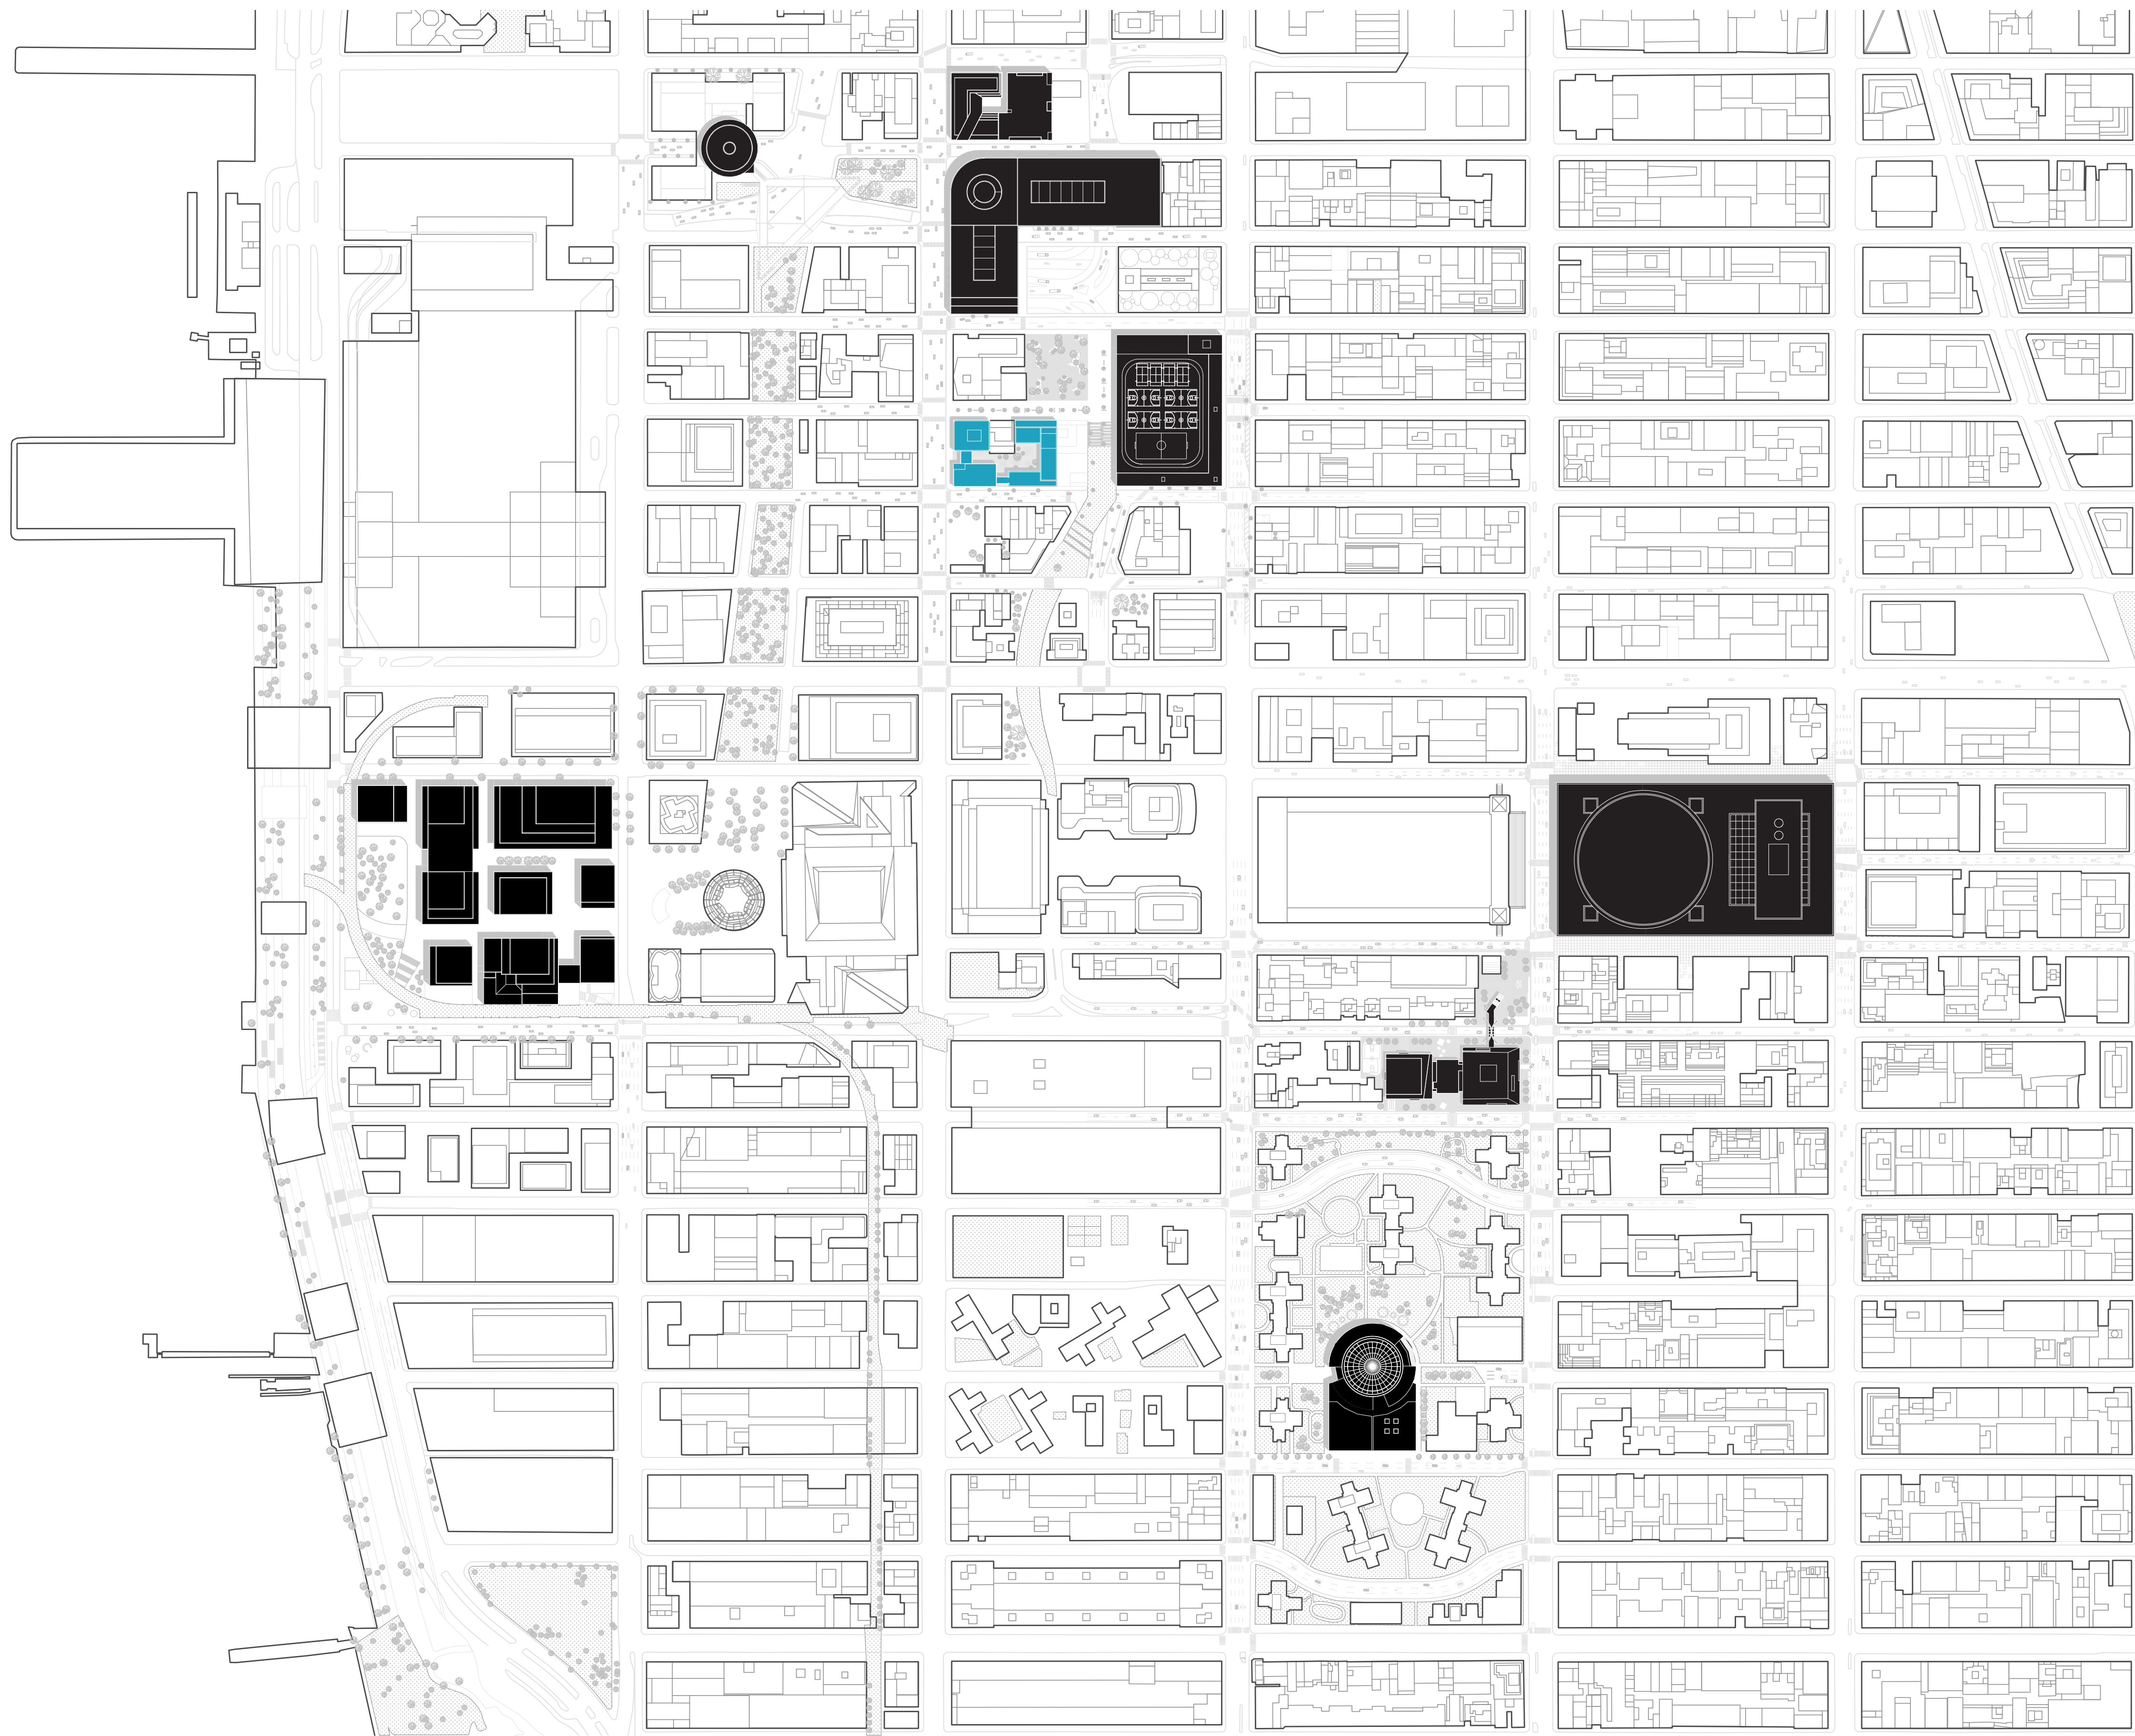


GROUP SITE PLAN - 1:10,000

LINCOLN FLEX - THE ADAPTIVE MULTI-USE COMPLEX
WEATHERING THE STORMS OF CRISIS

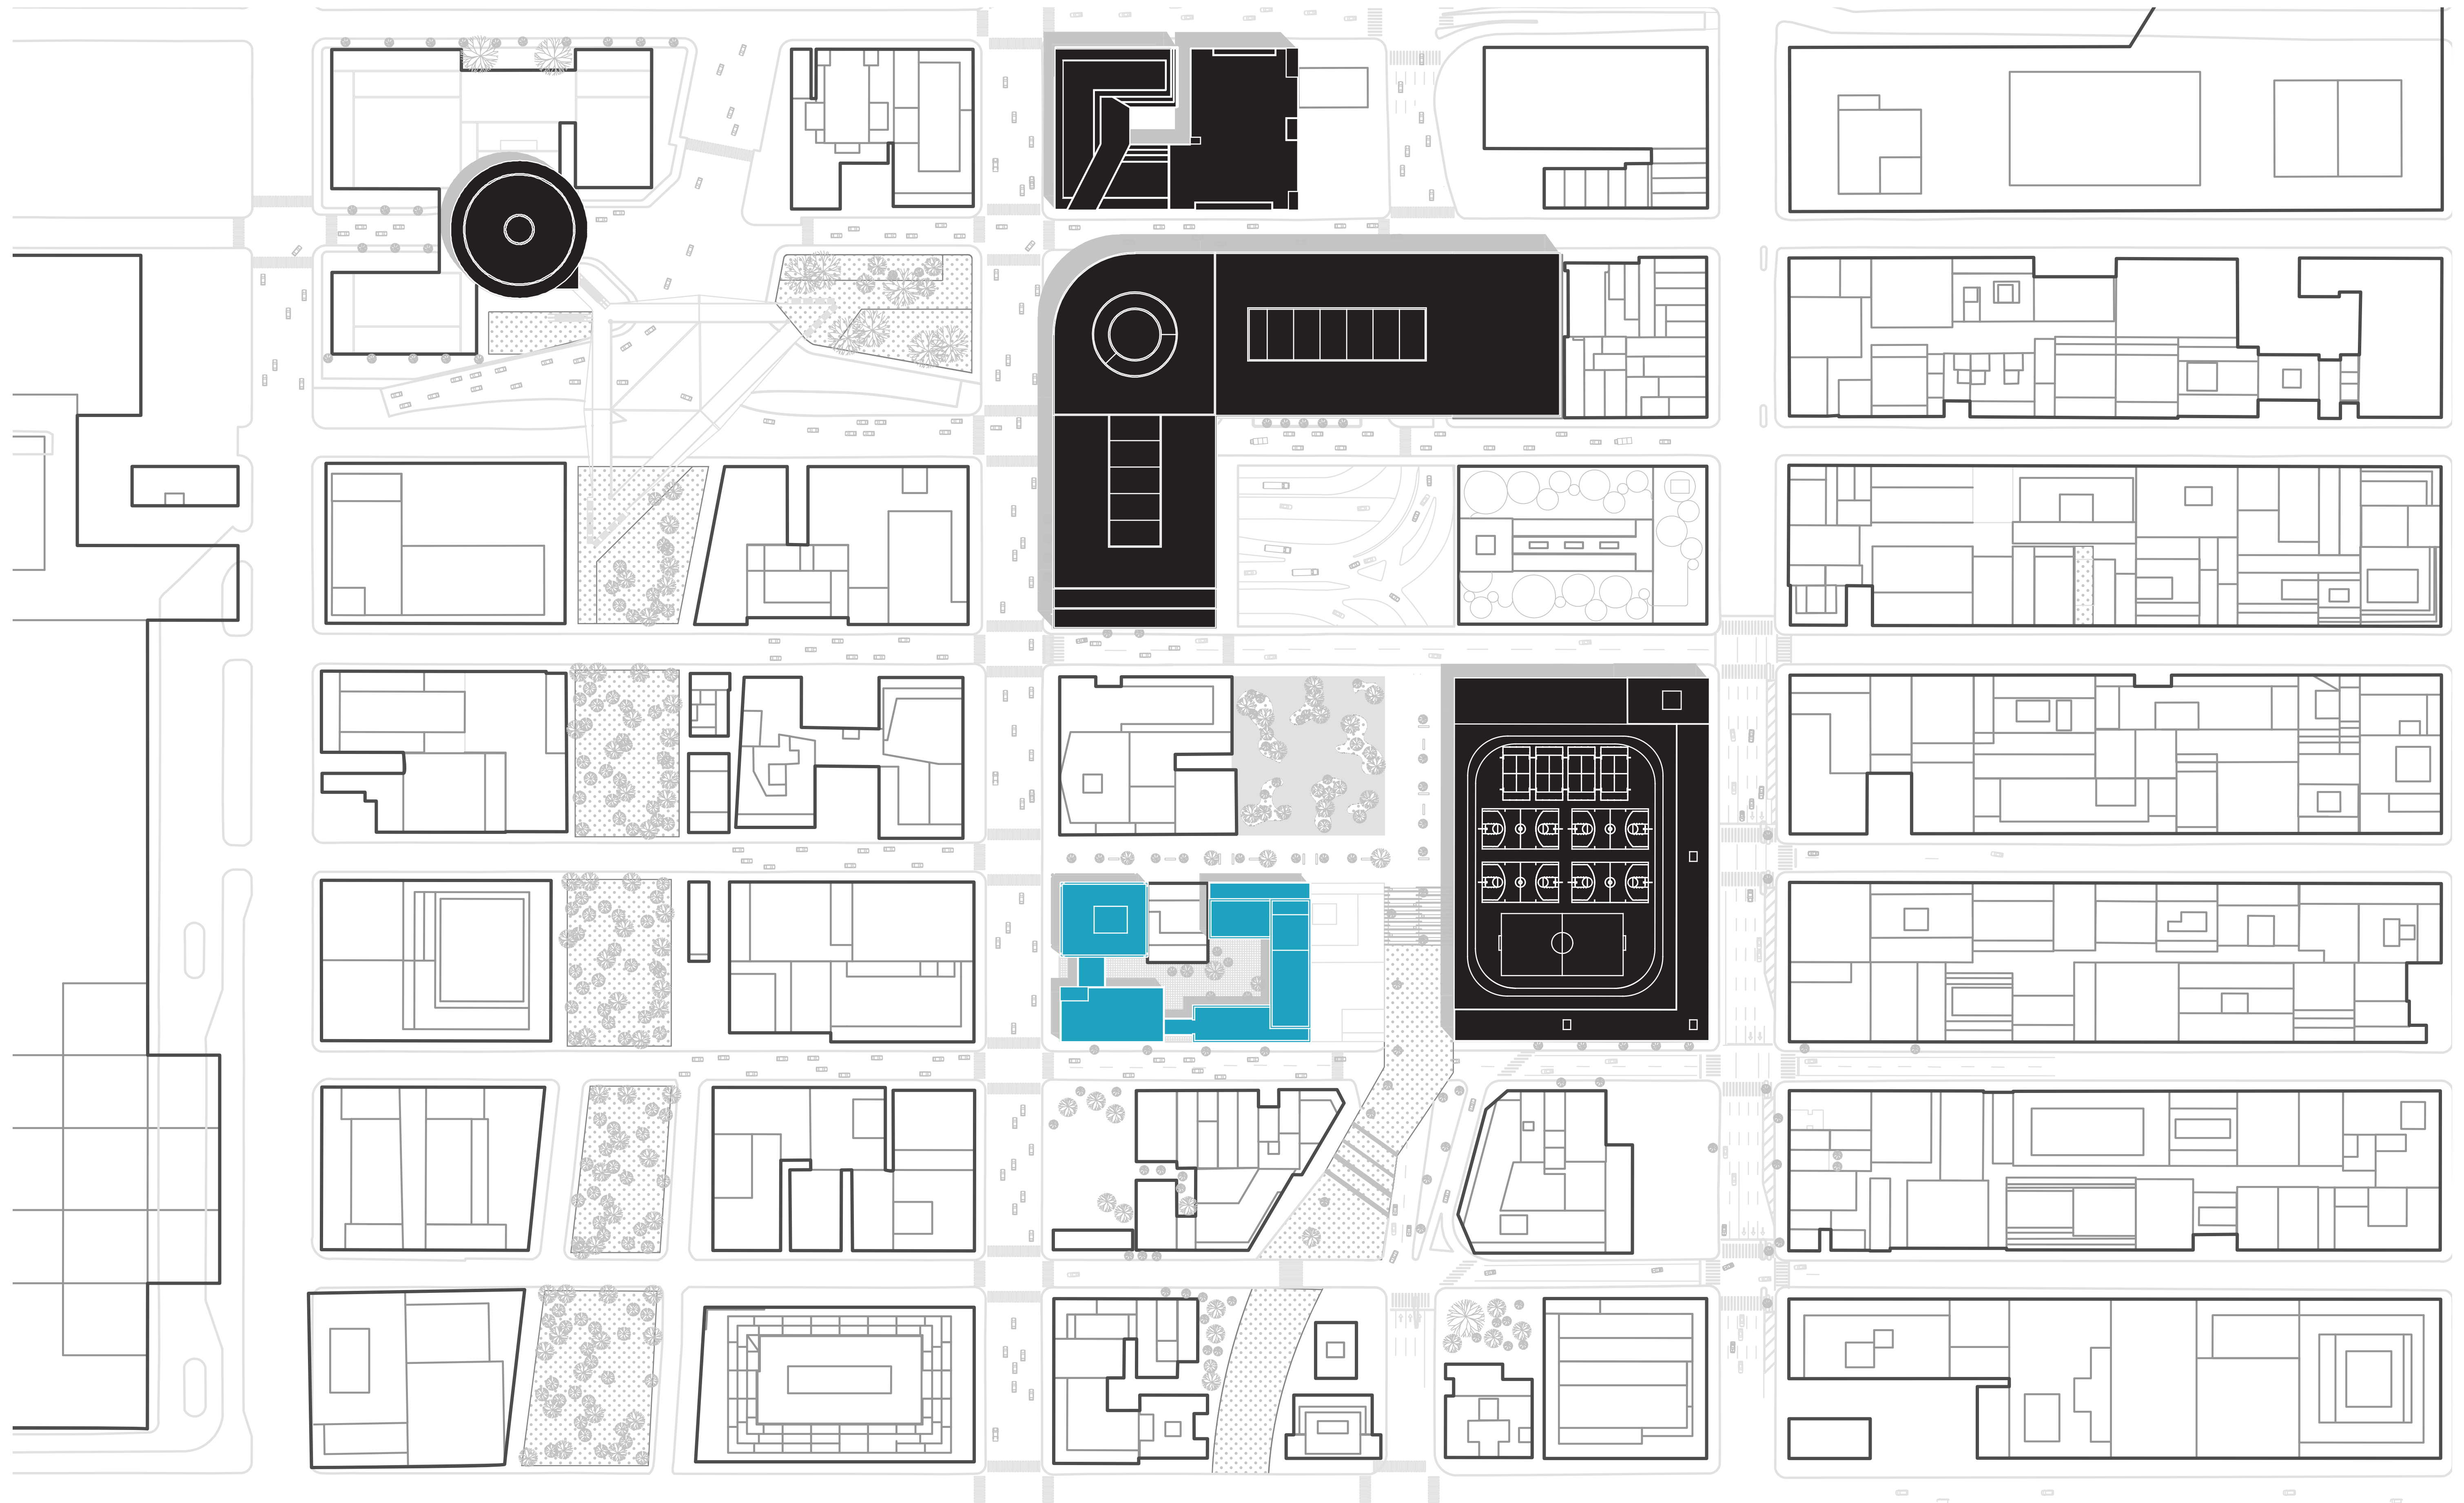


SITE PLAN - 1:1,000

LINCOLN FLEX - THE ADAPTIVE MULTI-USE COMPLEX
WEATHERING THE STORMS OF CRISIS

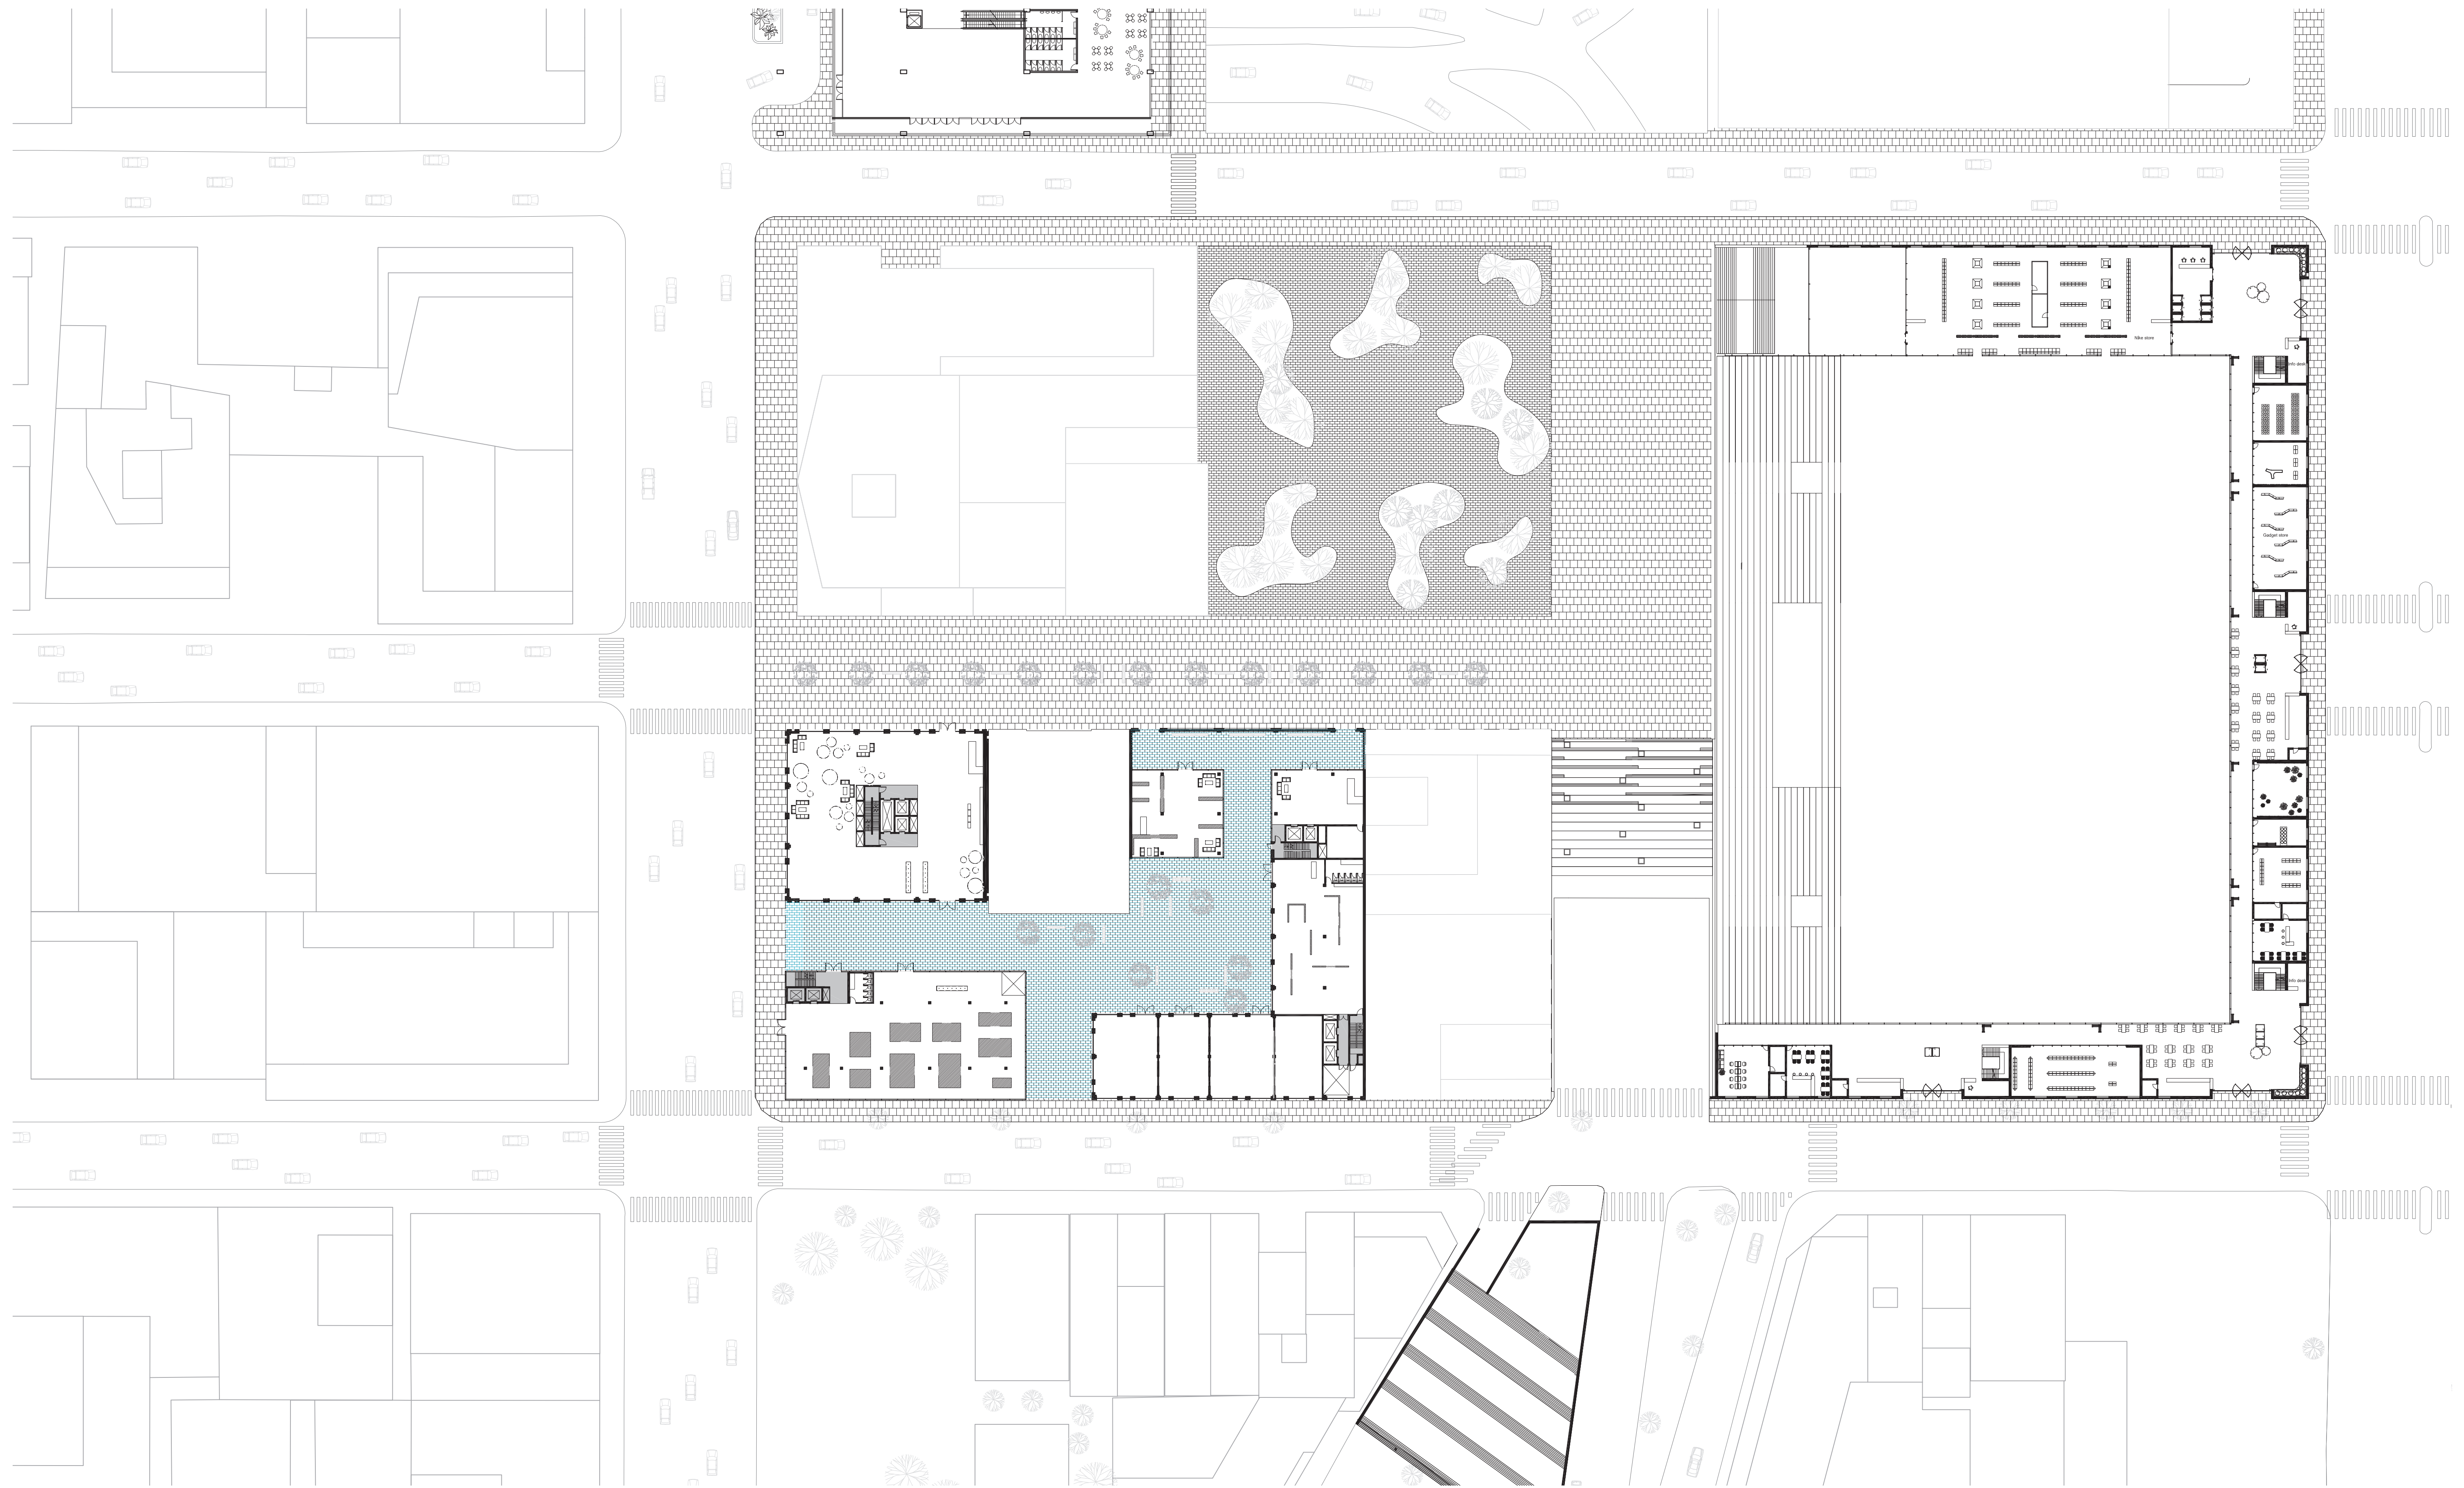


URBAN IMPLEMENTATION - 1:500
0 12.5 25 50

LINCOLN FLEX - THE ADAPTIVE MULTI-USE COMPLEX
WEATHERING THE STORMS OF CRISIS

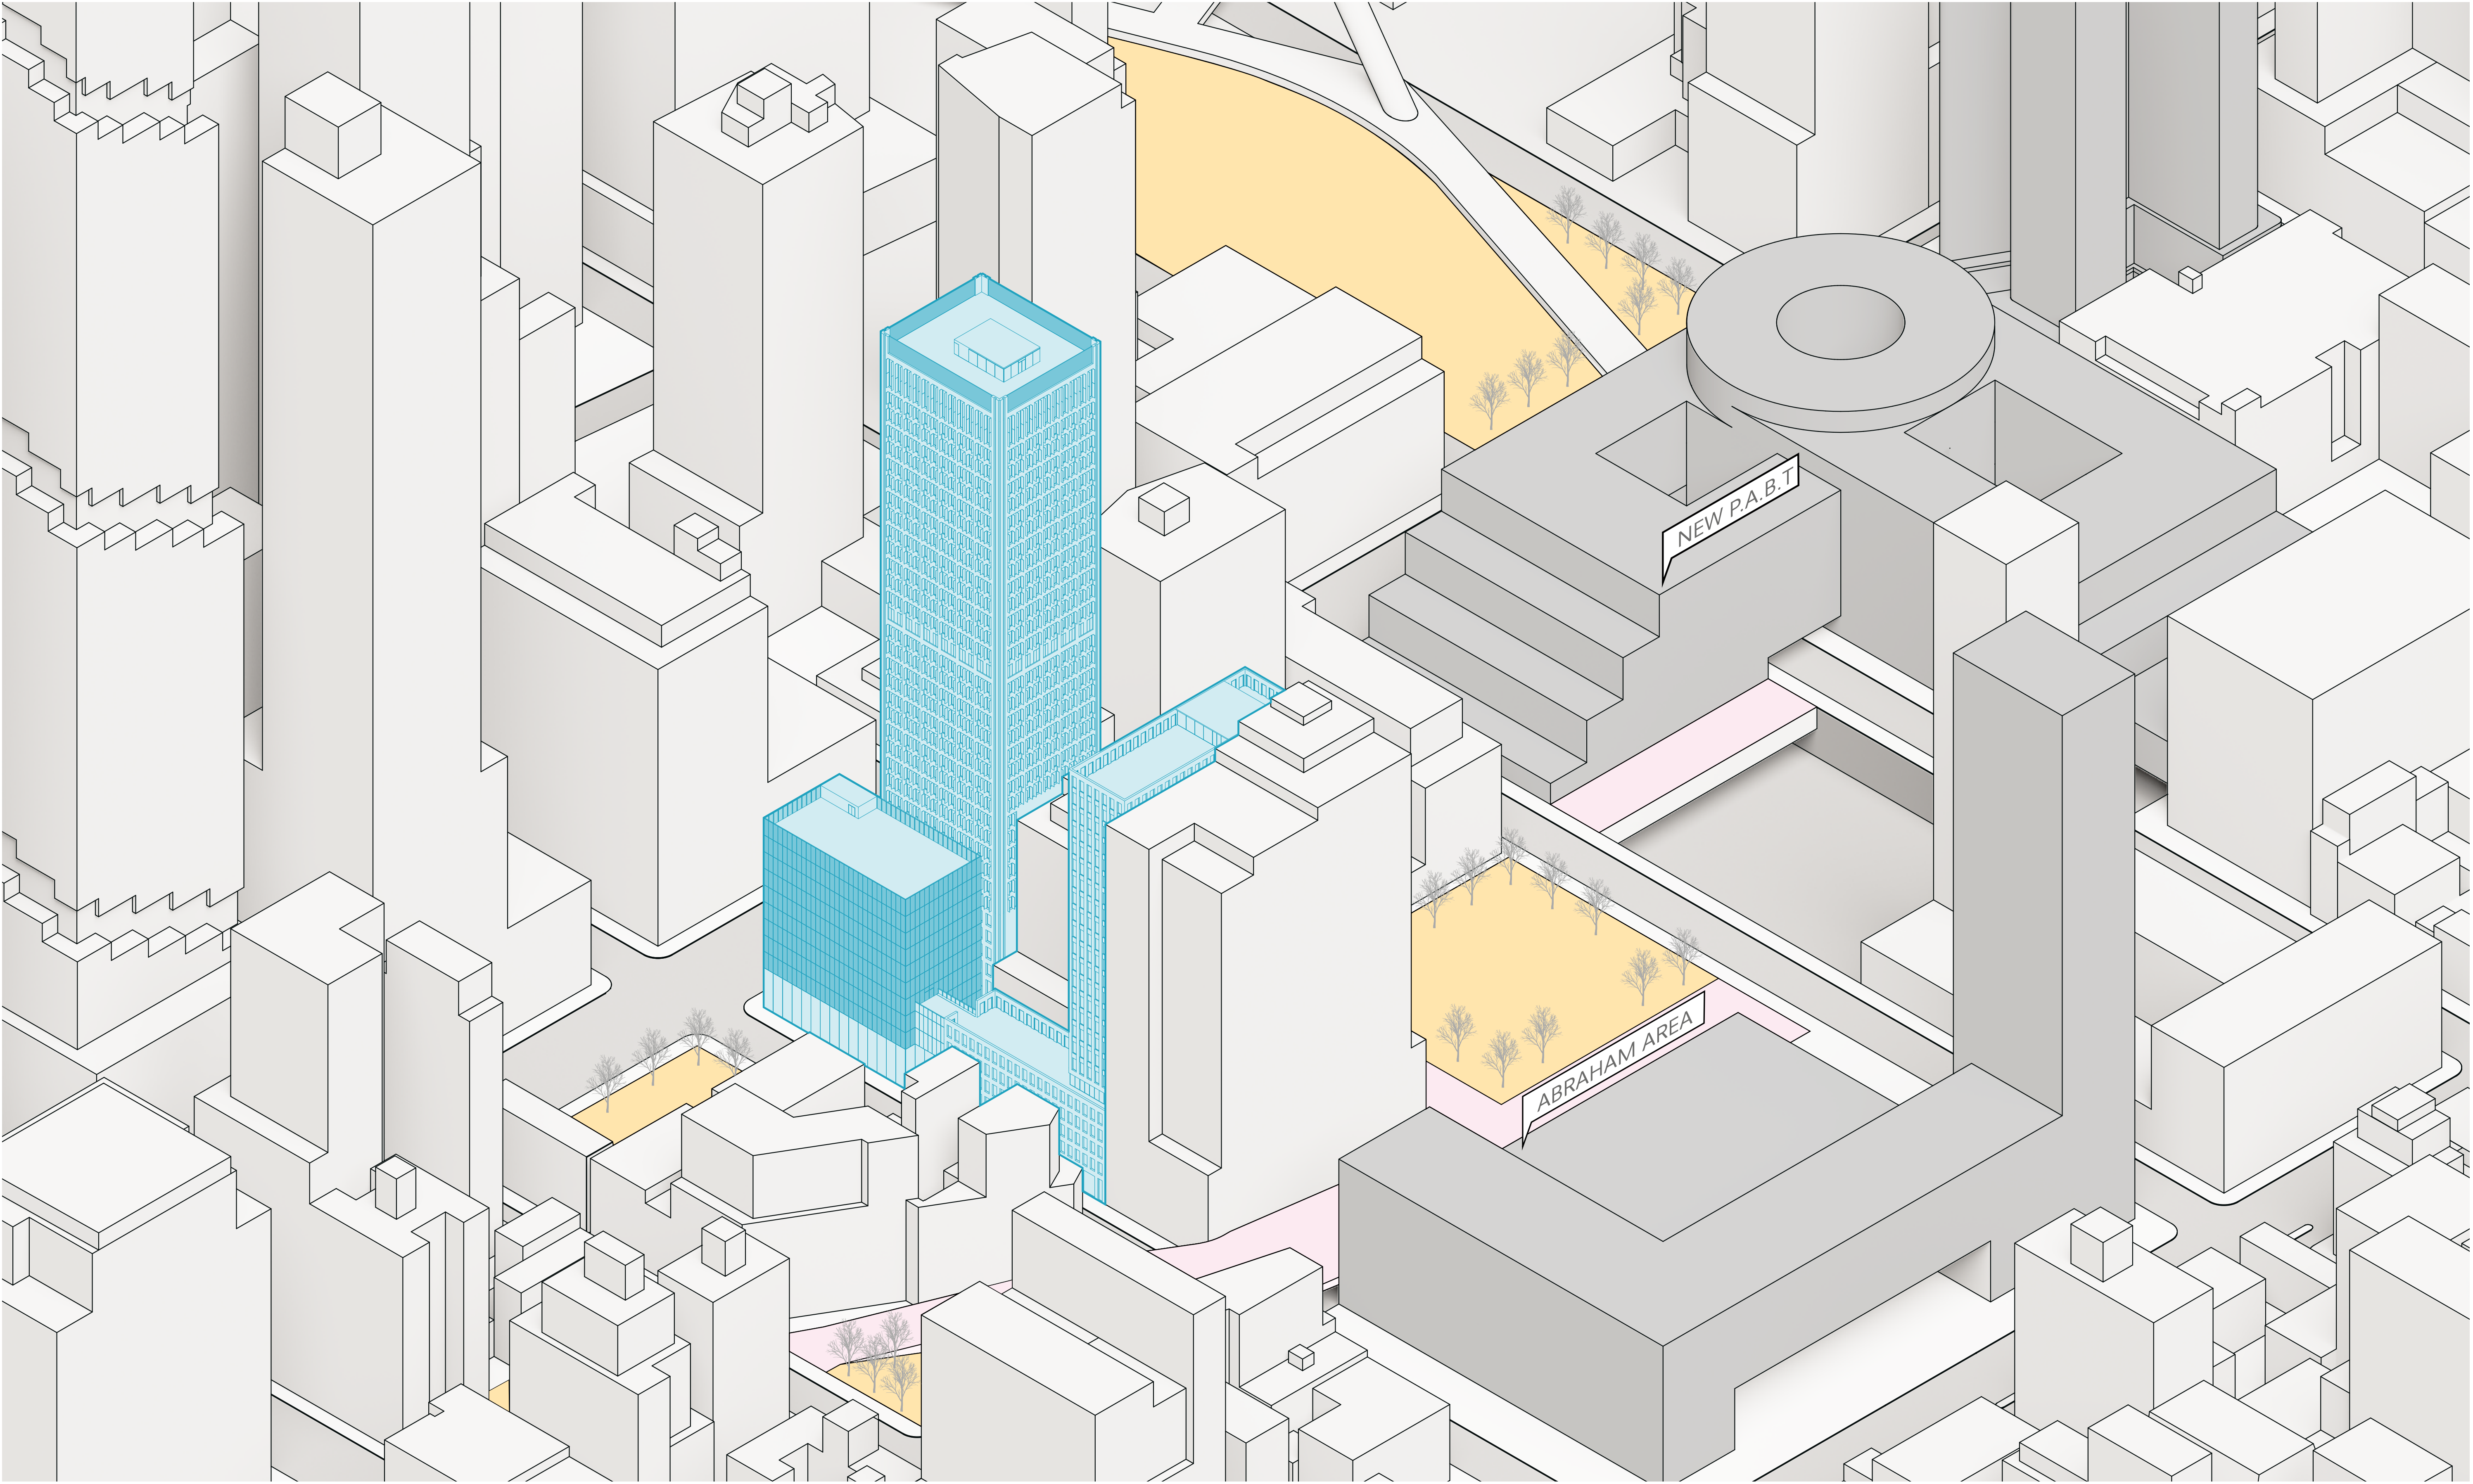


URBAN CONTEXT


LINCOLN FLEX - THE ADAPTIVE MULTI-USE COMPLEX
WEATHERING THE STORMS OF CRISIS

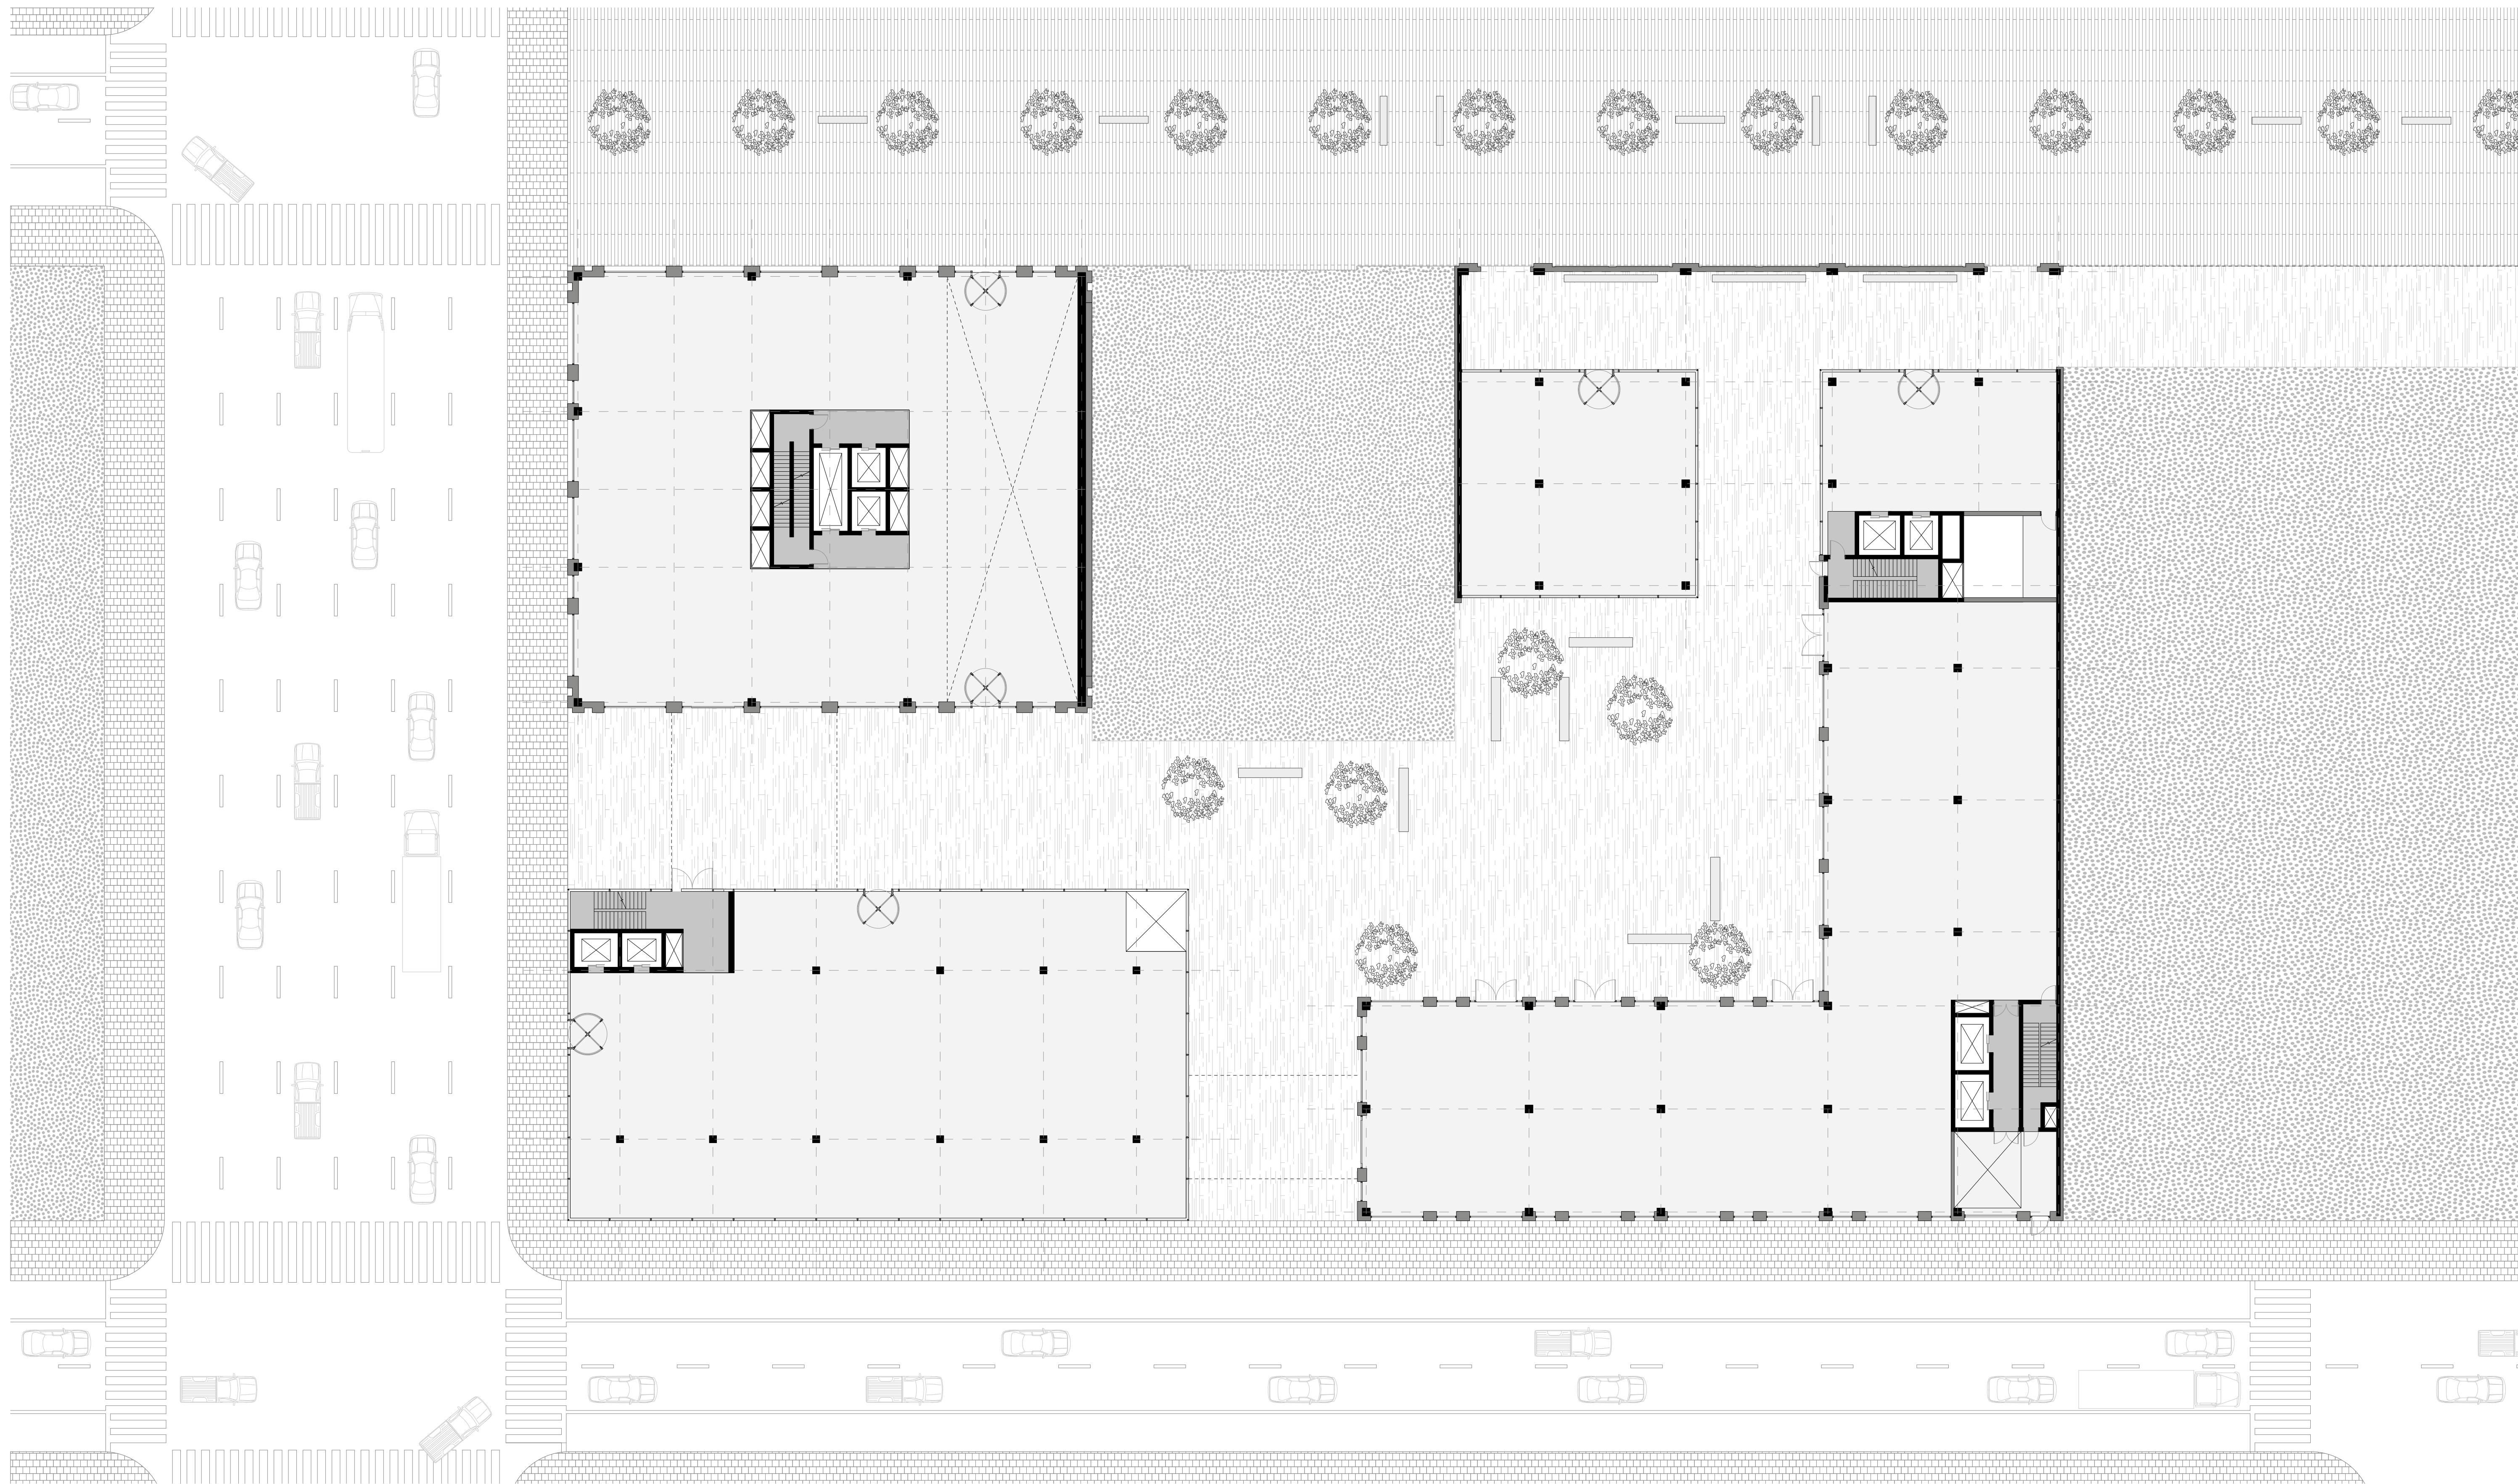

GROUND FLOOR - STRUCTURE - 1:200

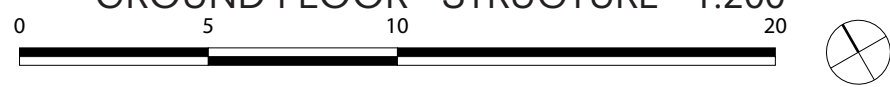


A scale bar with markings at 0, 5, 10, and 20 units. To the right of the scale bar is a north arrow pointing towards the top right of the page.

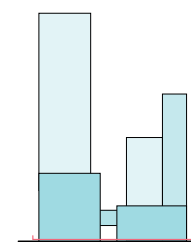


ADAM HILL
4831462
COMPLEX PROJECTS
GRADUATION SPRING 2020


LINCOLN FLEX - THE ADAPTIVE MULTI-USE COMPLEX
WEATHERING THE STORMS OF CRISIS

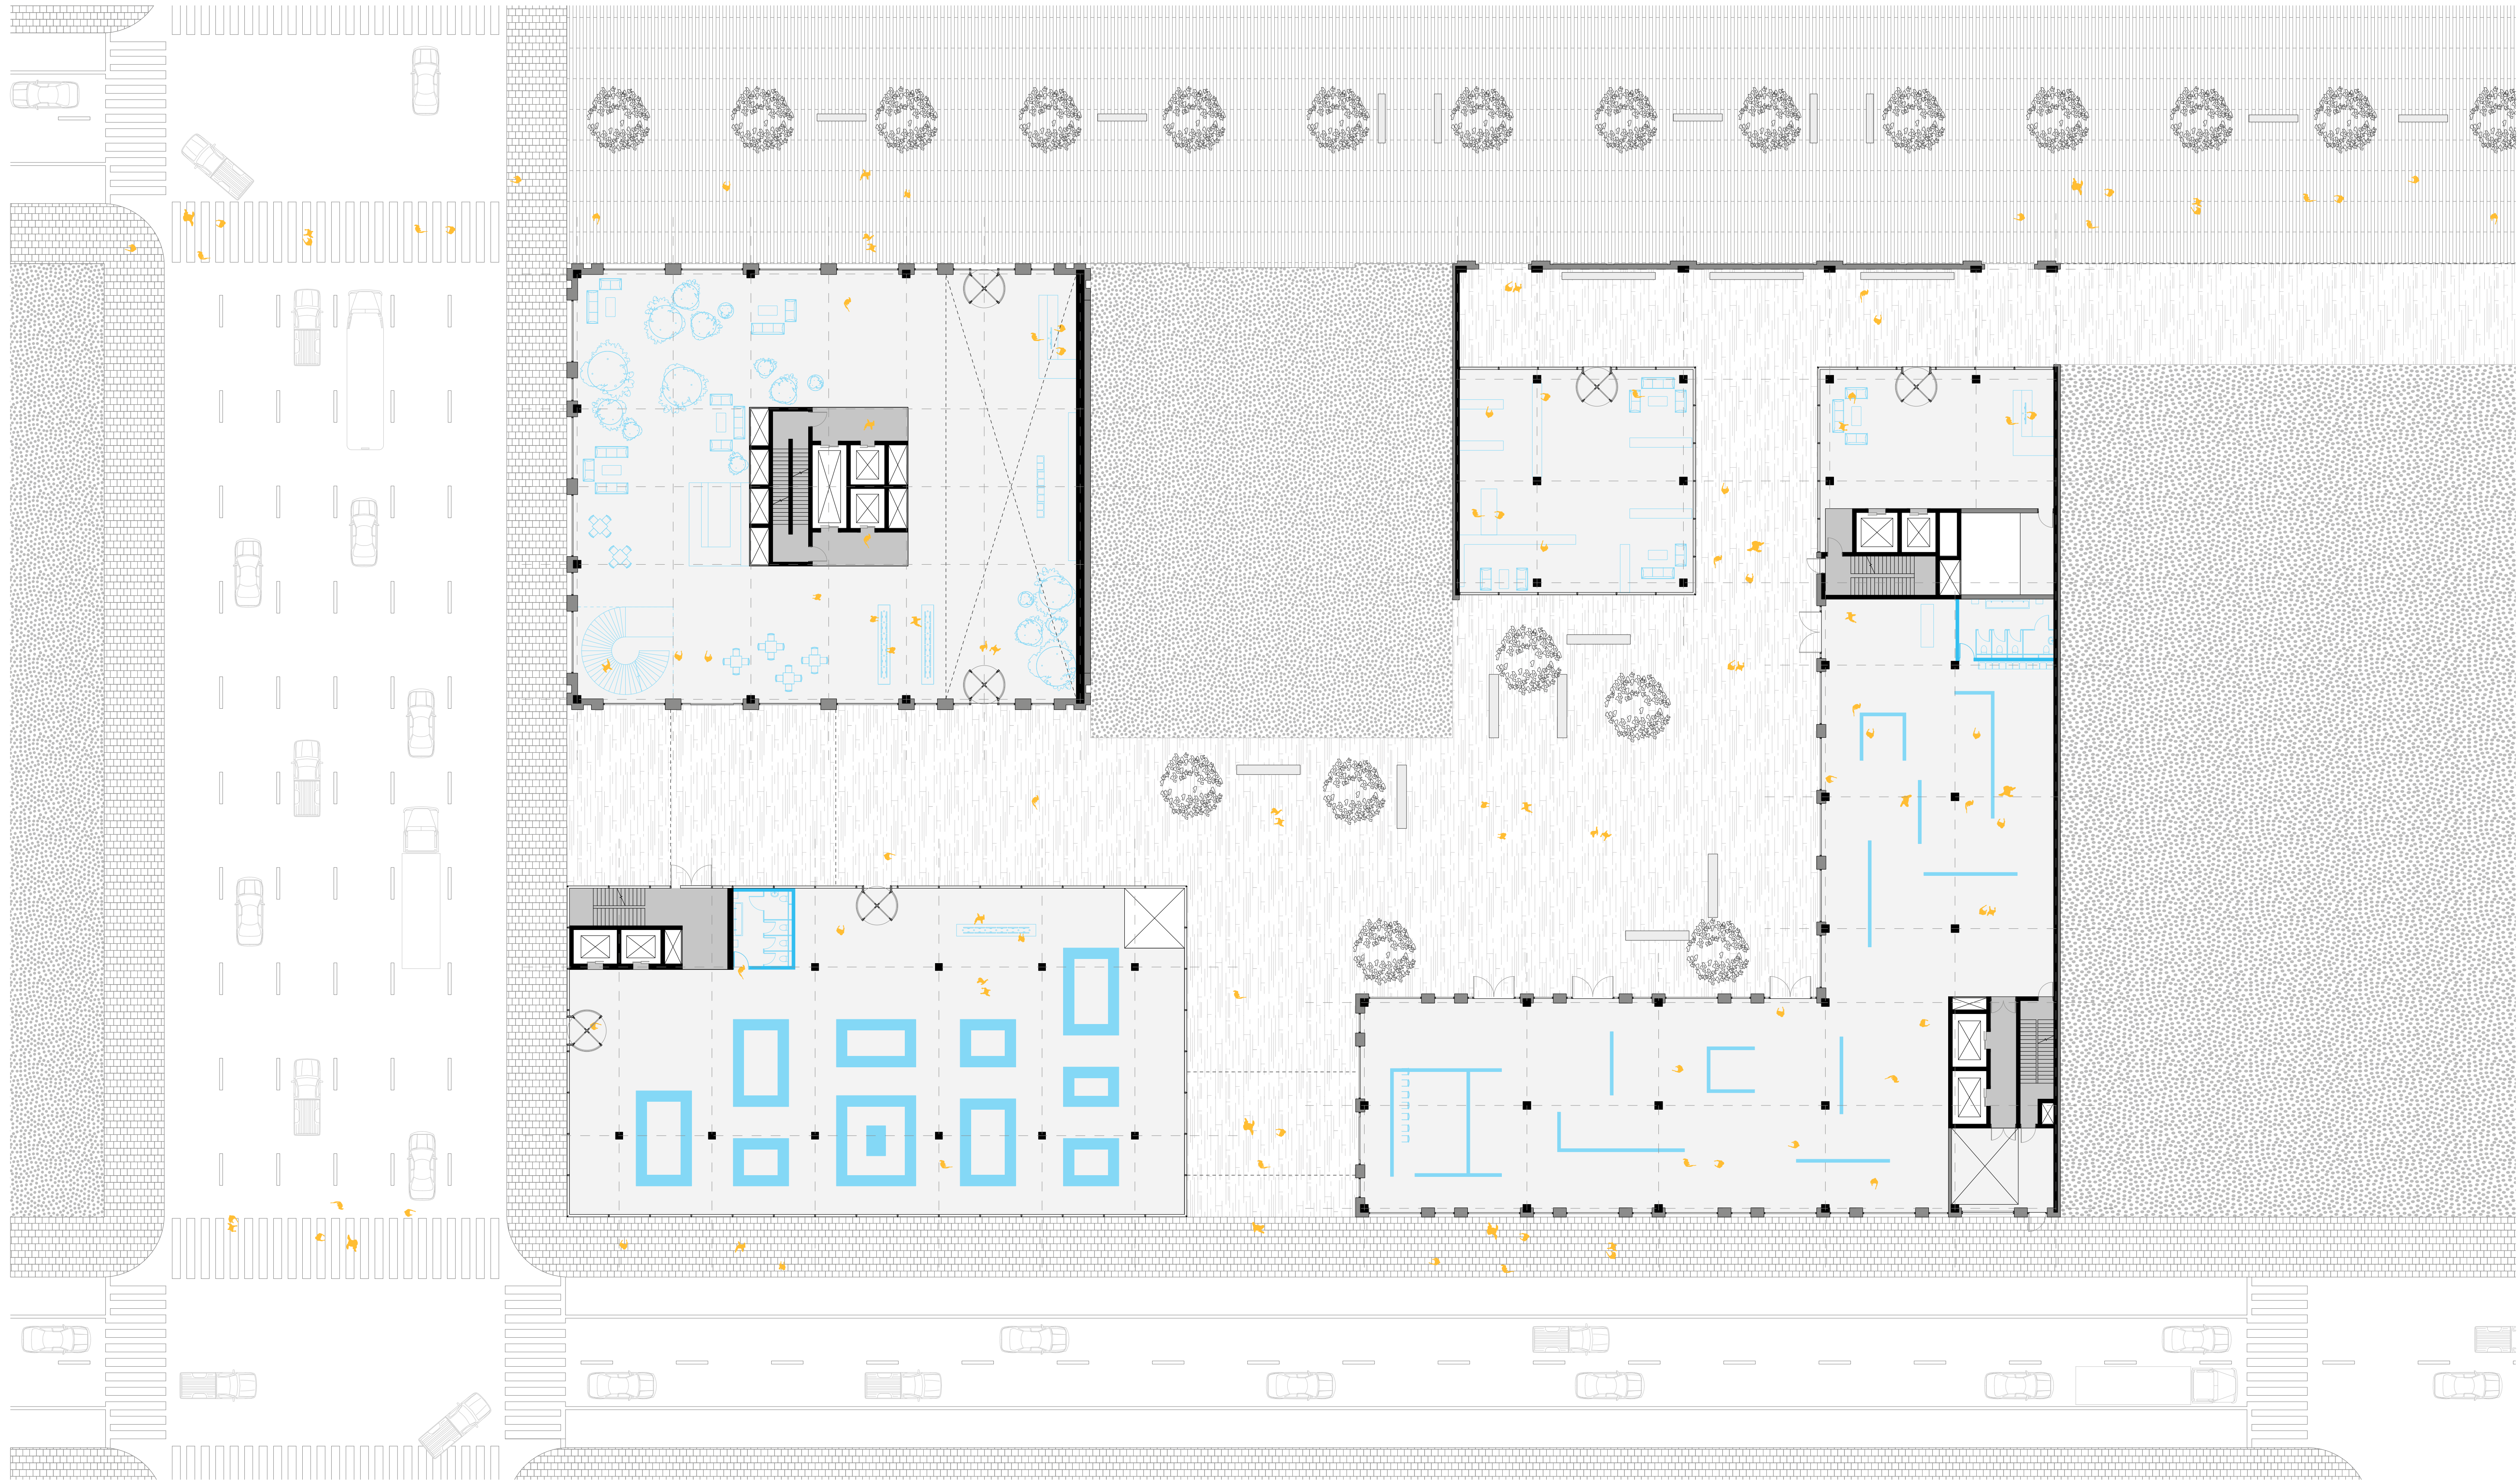


GROUND FLOOR - LOADED - 1:200

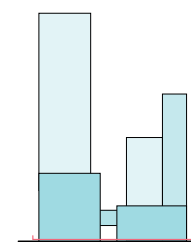A scale bar is positioned below the text, marked with 0, 5, 10, and 20 units. To the right of the scale bar is a north arrow pointing towards the top right of the page.


LINCOLN FLEX - THE ADAPTIVE MULTI-USE COMPLEX
WEATHERING THE STORMS OF CRISIS

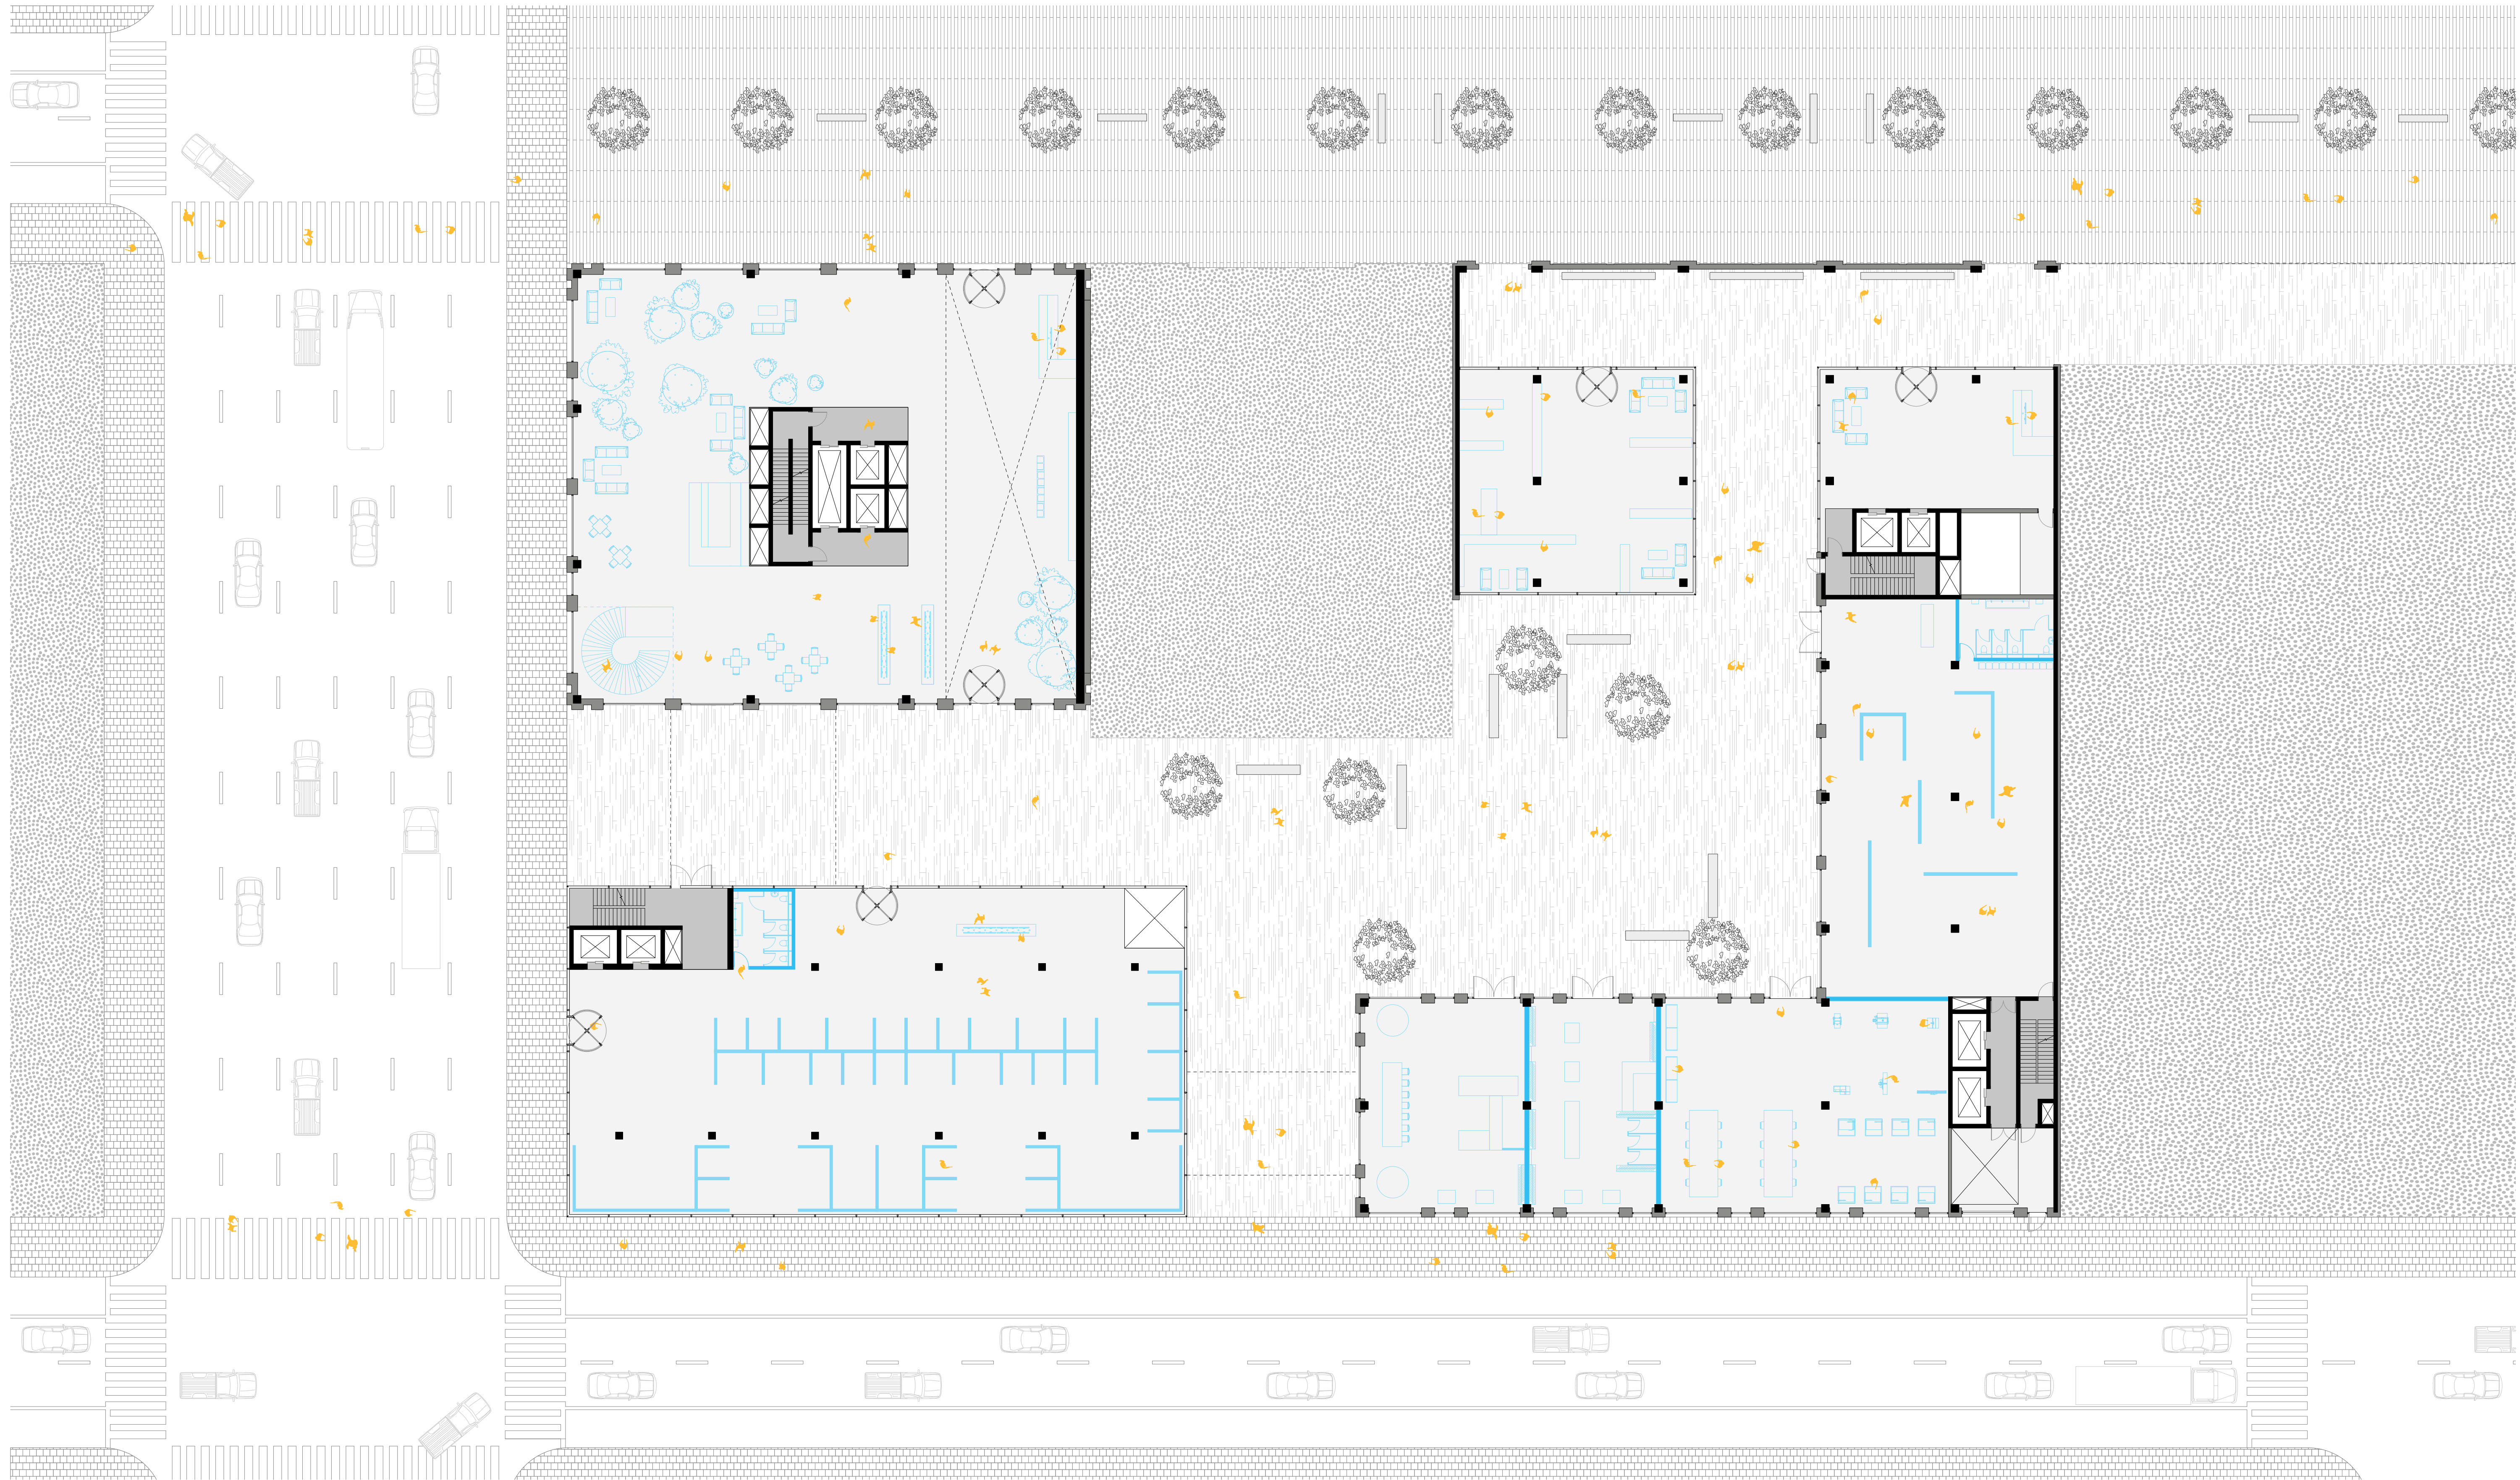


GROUND FLOOR - LOADED - **ALTERNATIVE** 1:200

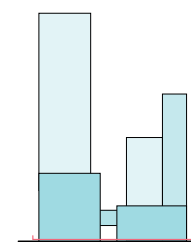


LINCOLN FLEX - THE ADAPTIVE MULTI-USE COMPLEX
WEATHERING THE STORMS OF CRISIS

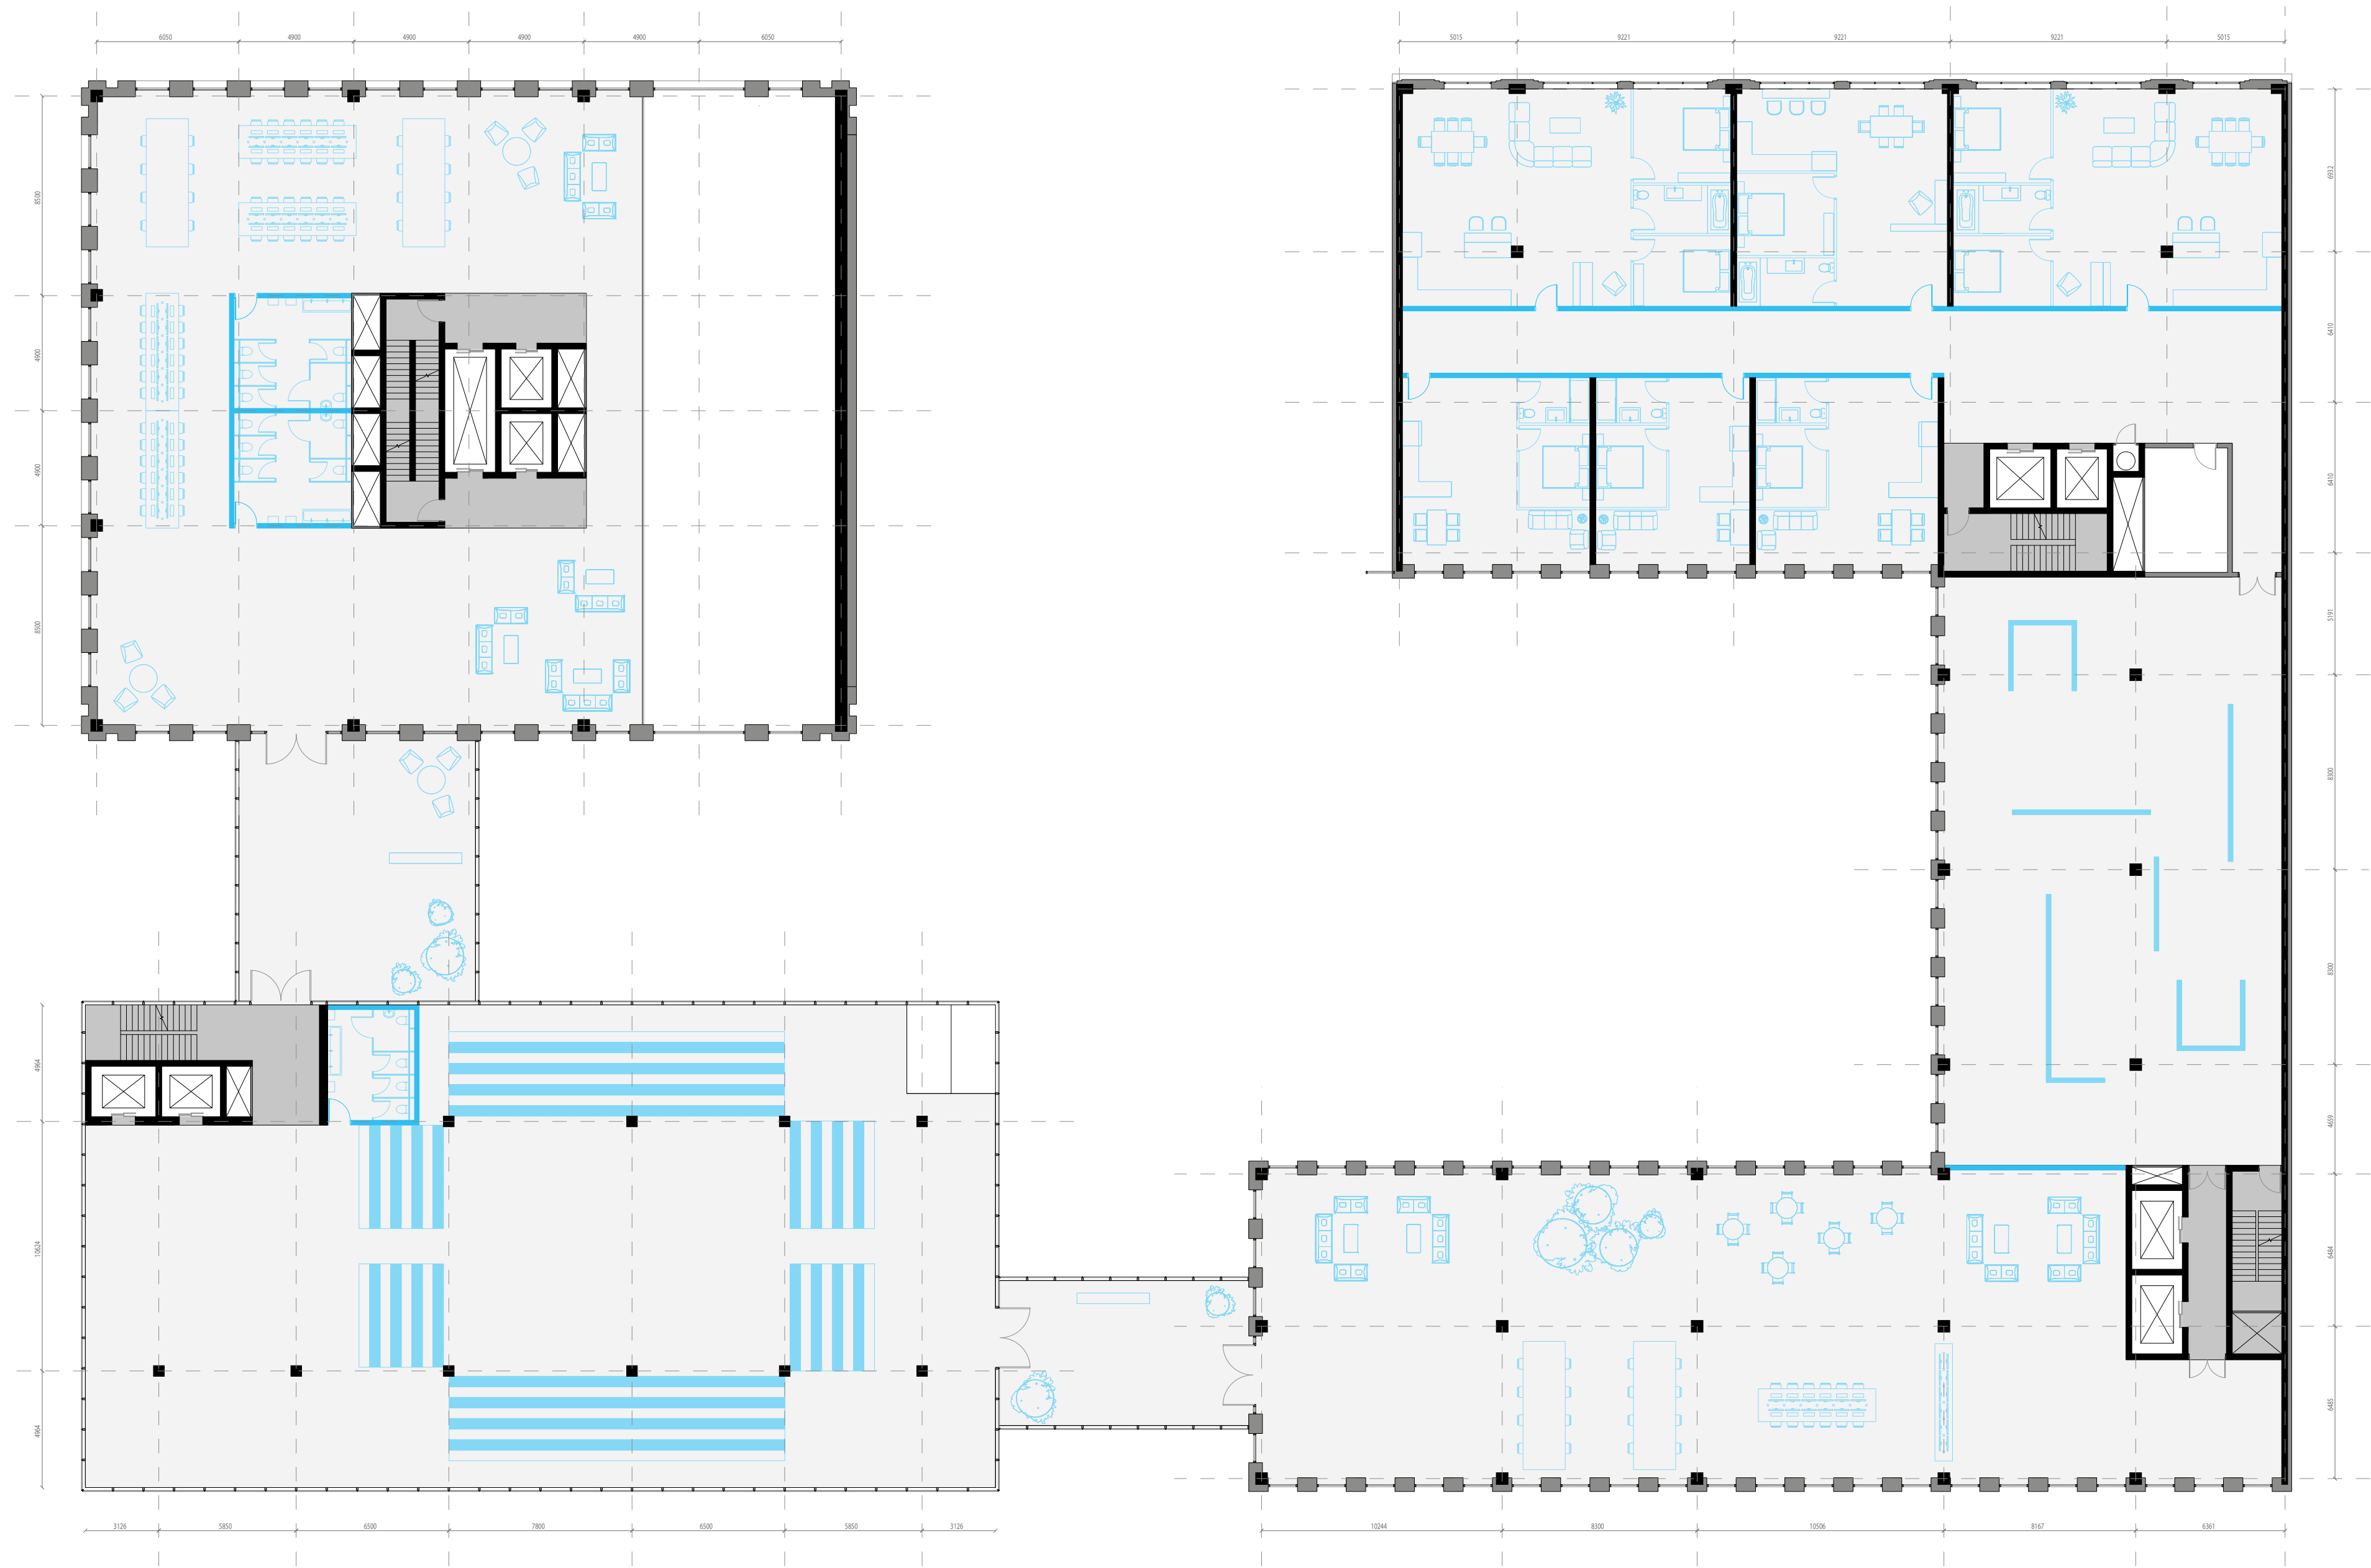


SECOND FLOOR - LOADED - 1:200

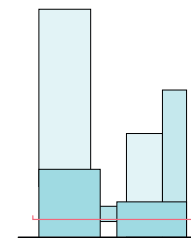



LINCOLN FLEX - THE ADAPTIVE MULTI-USE COMPLEX
WEATHERING THE STORMS OF CRISIS

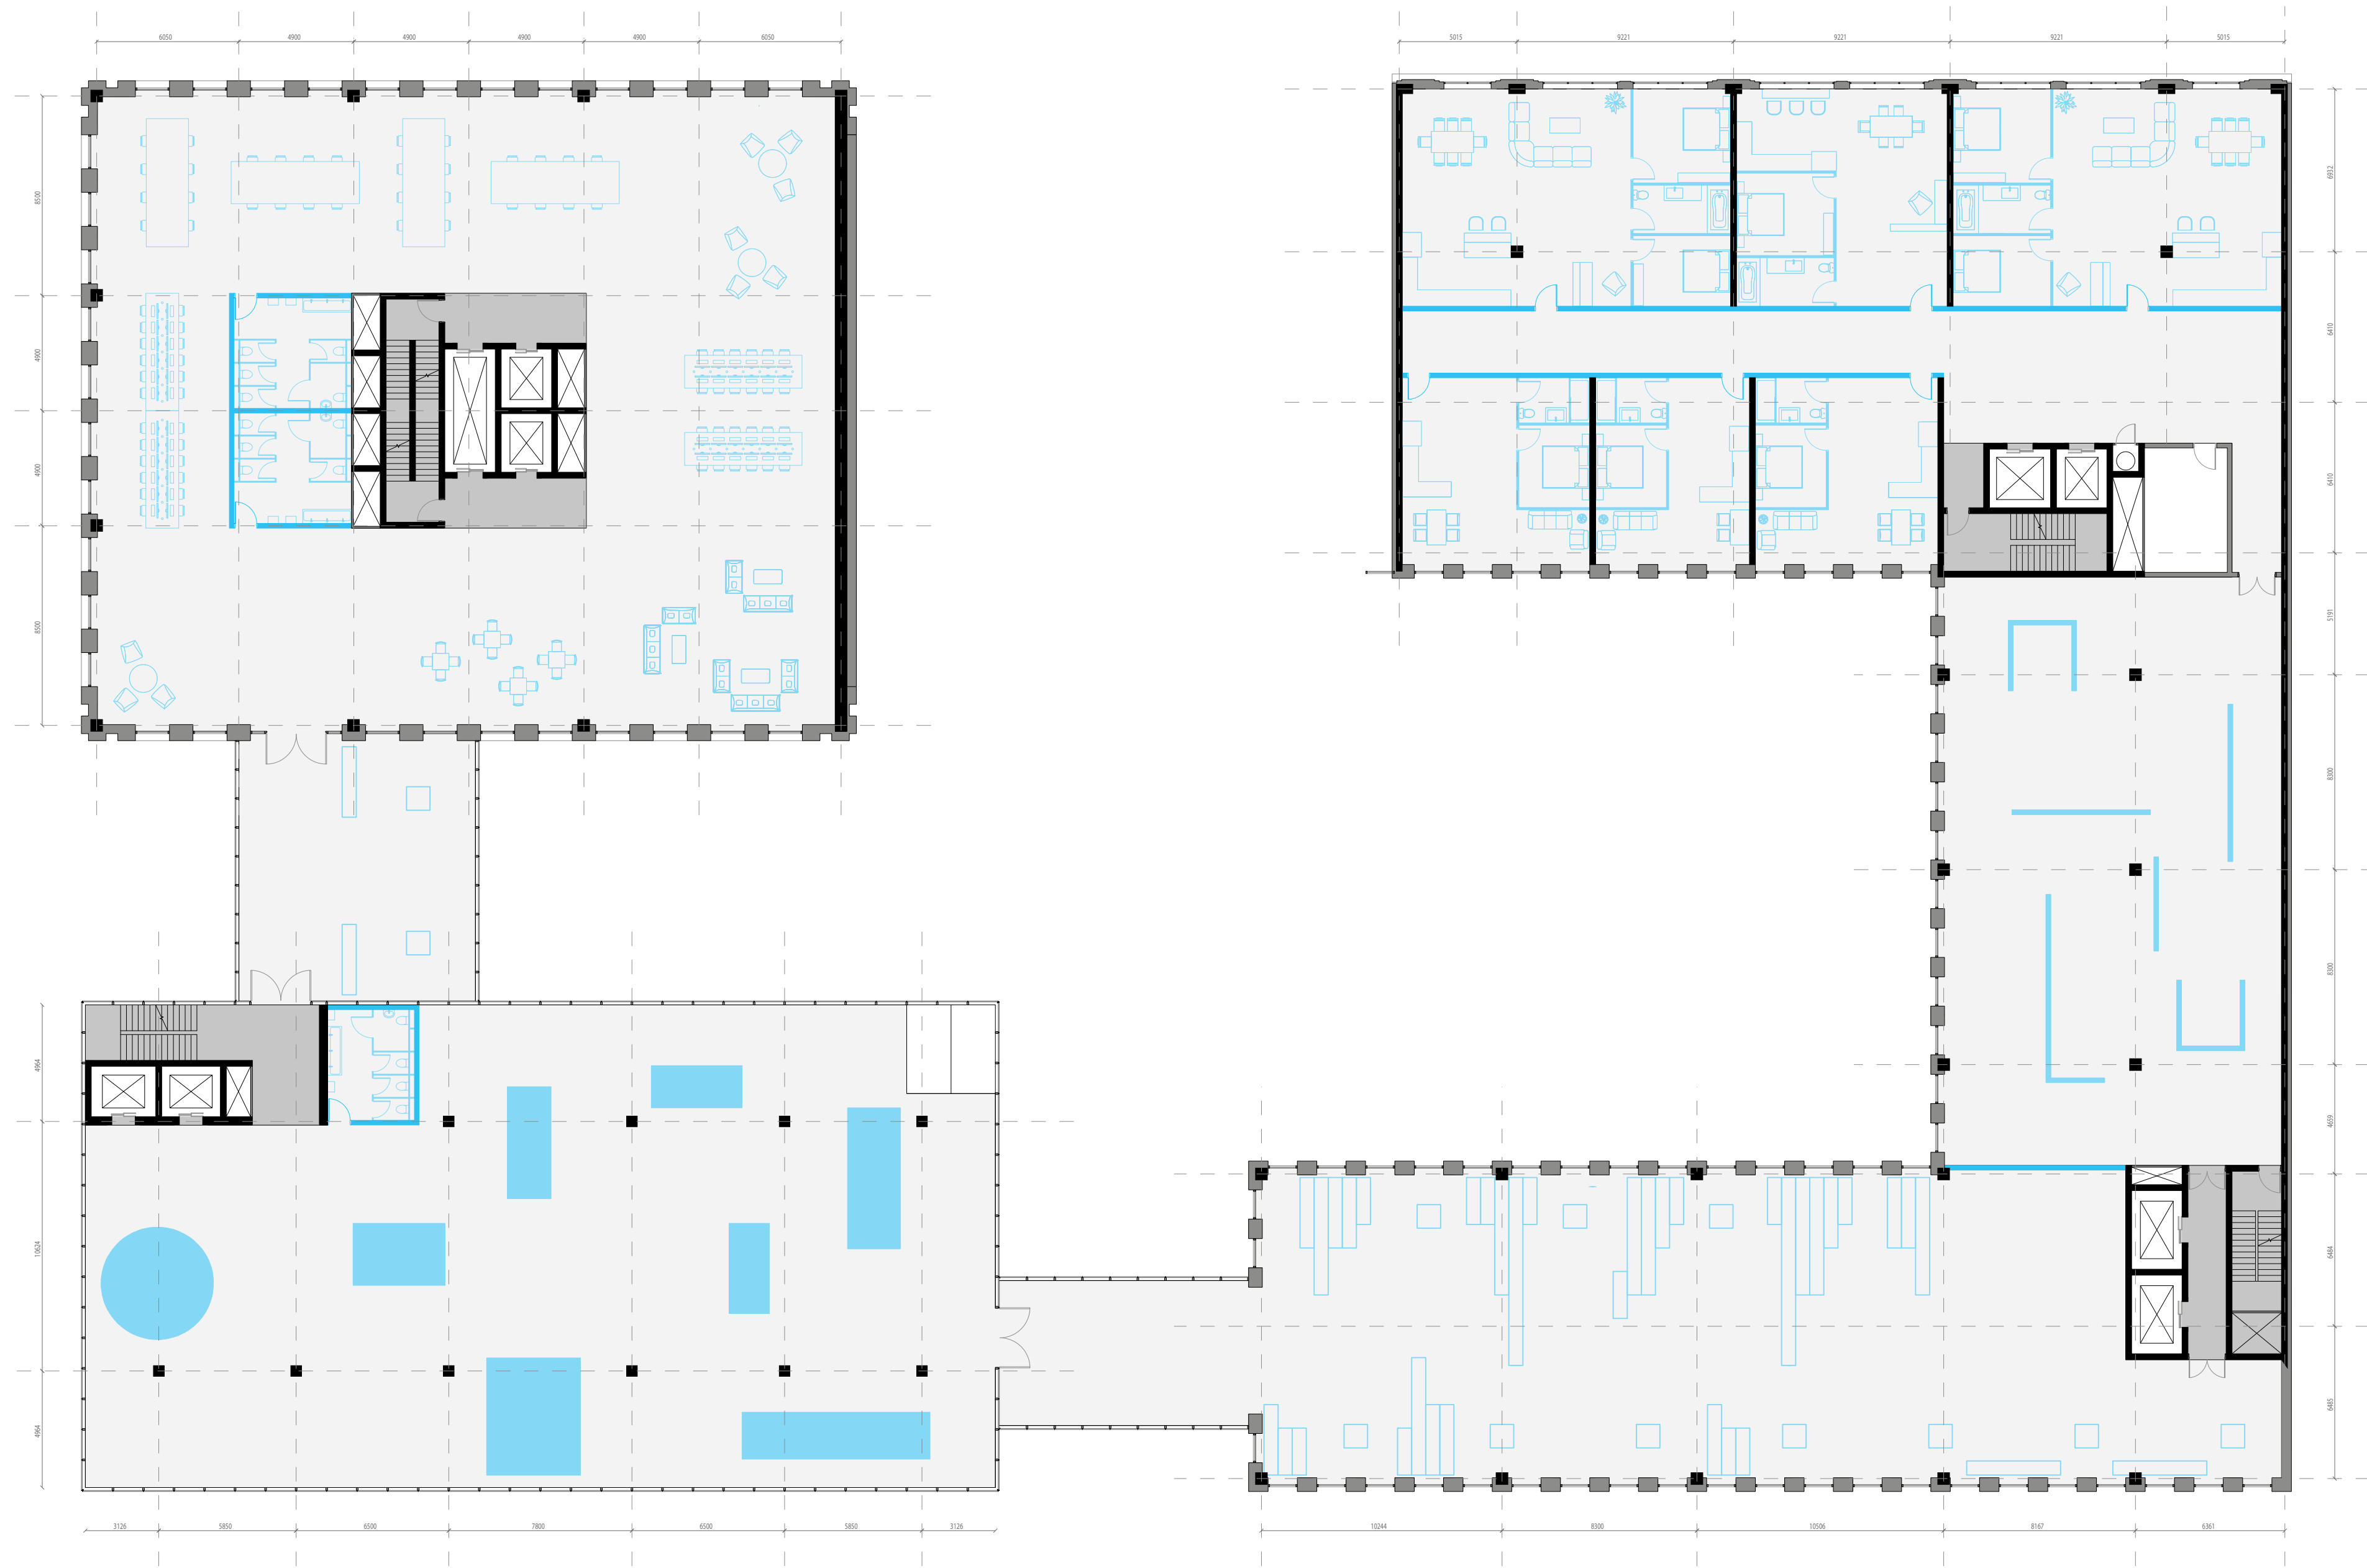


FOURTH FLOOR - LOADED - 1:200

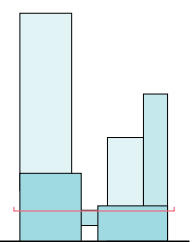



LINCOLN FLEX - THE ADAPTIVE MULTI-USE COMPLEX
WEATHERING THE STORMS OF CRISIS

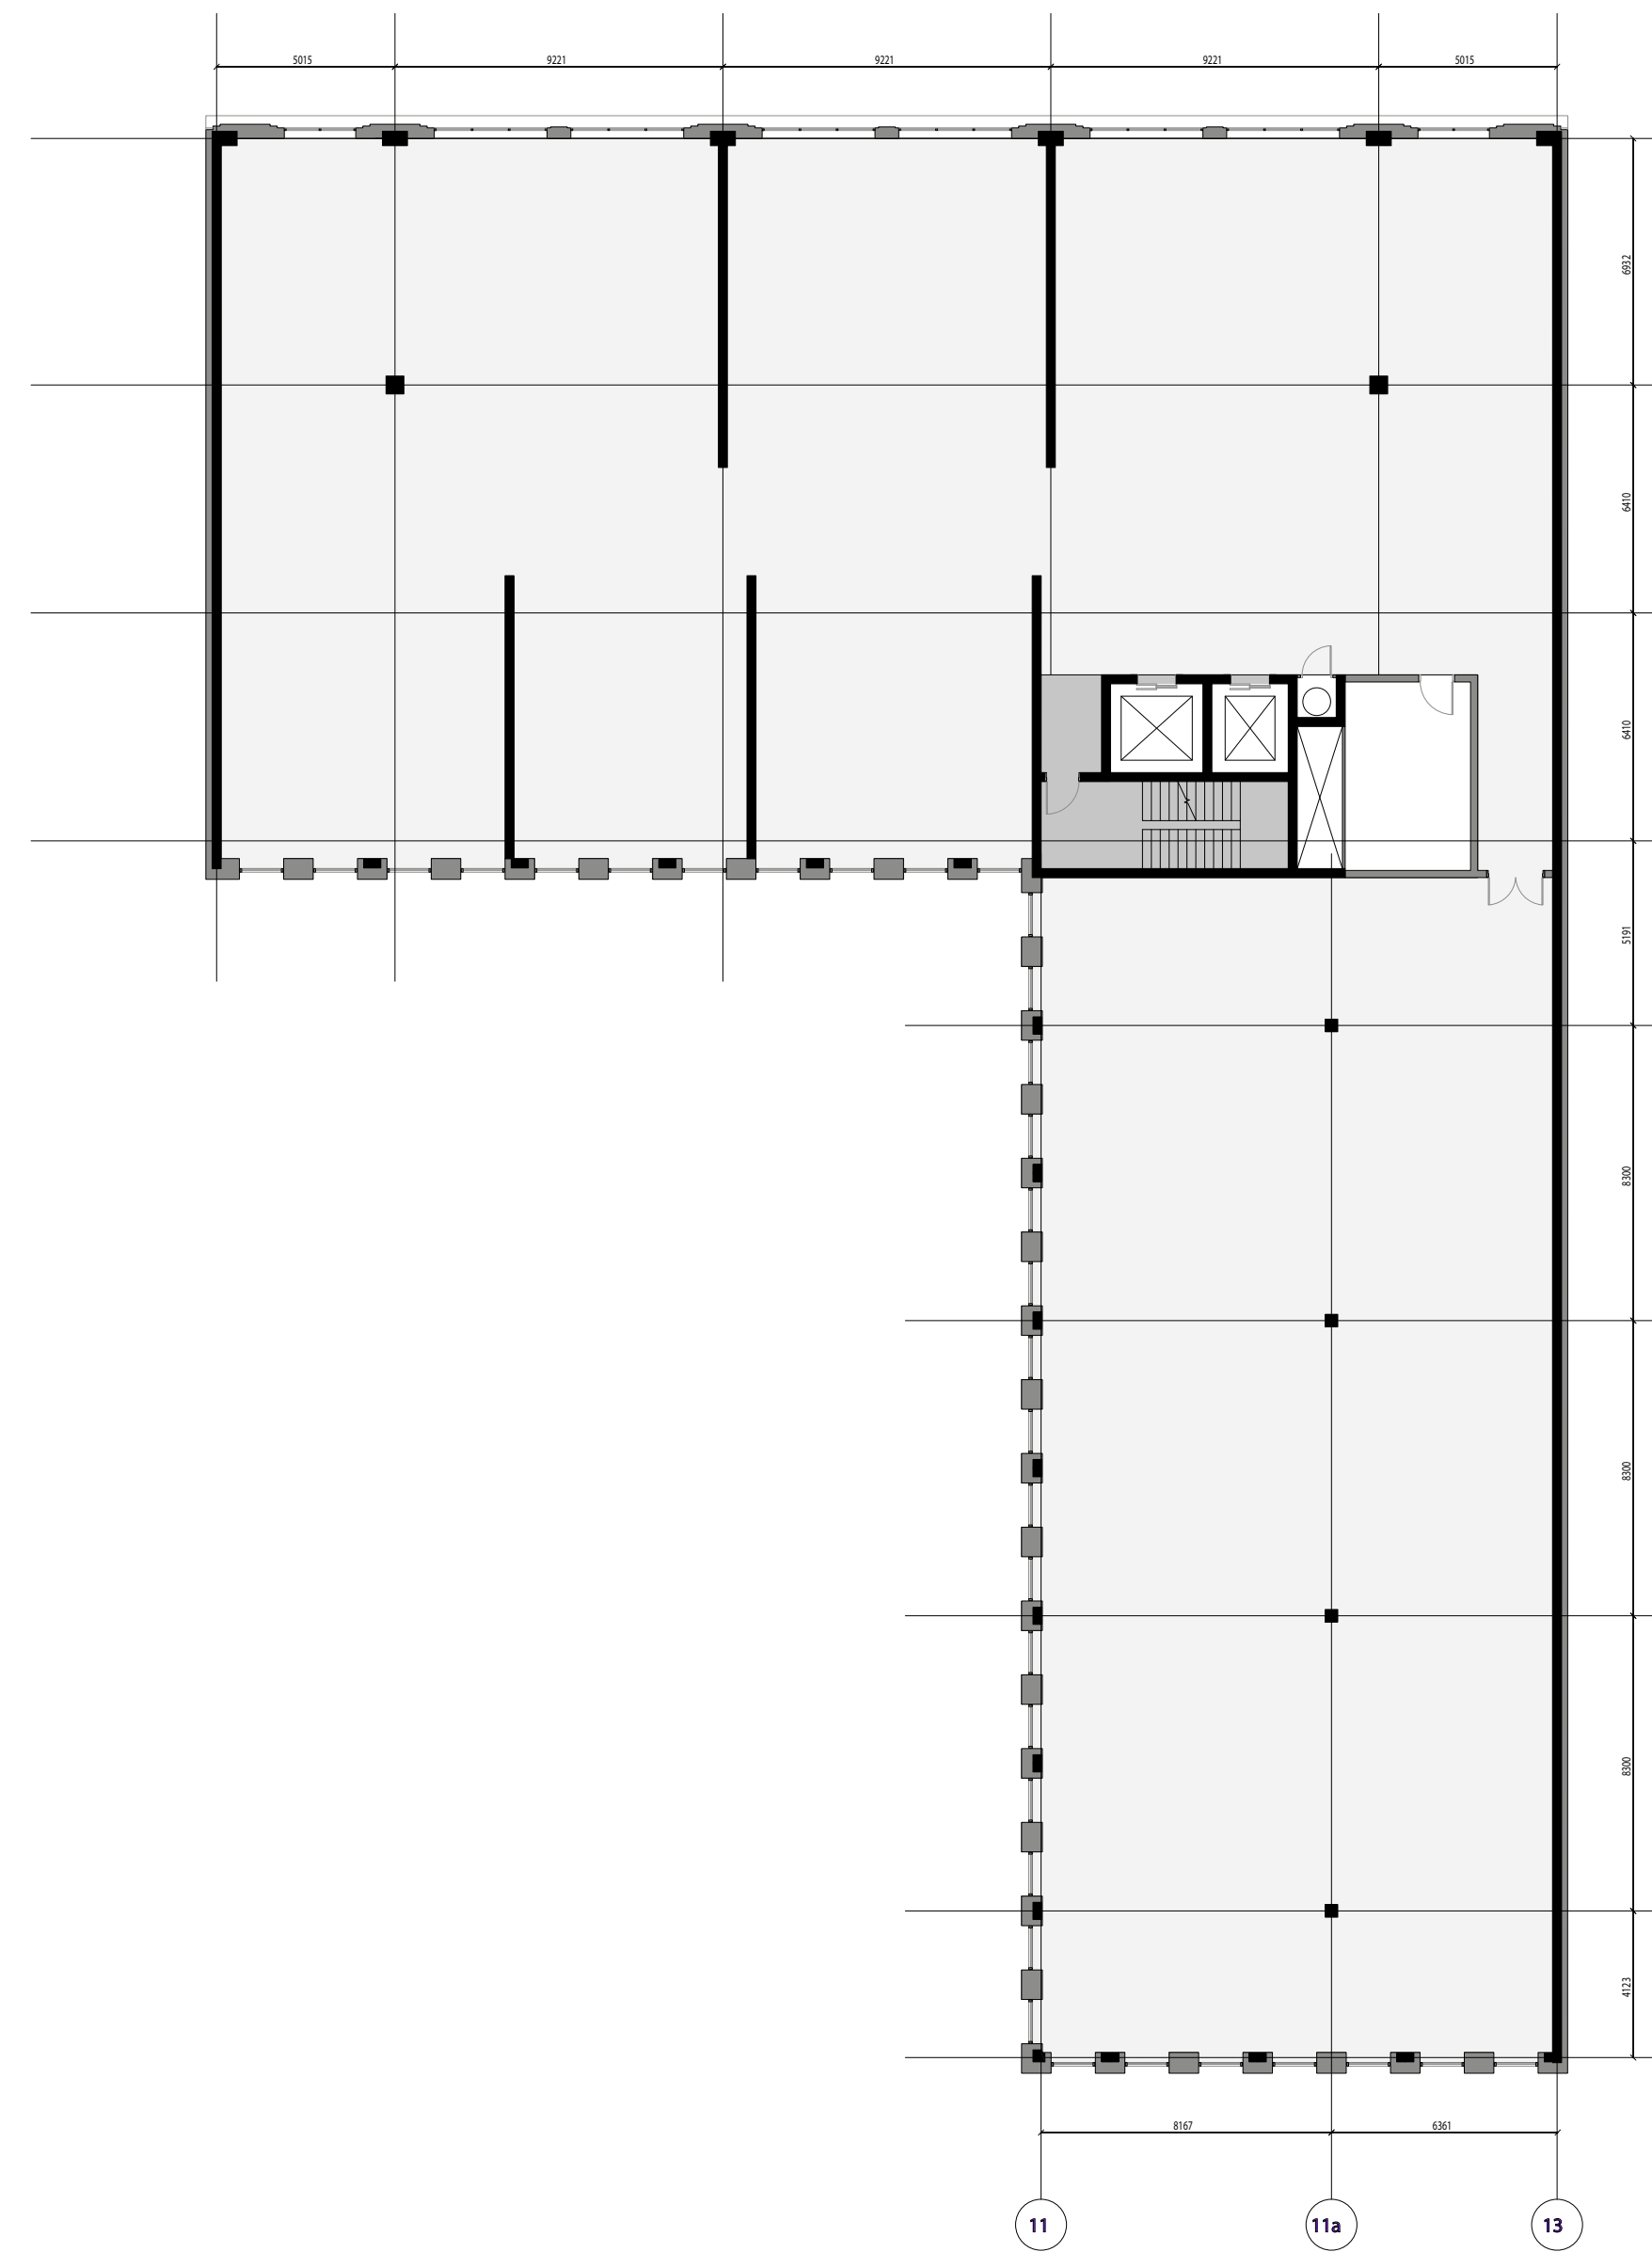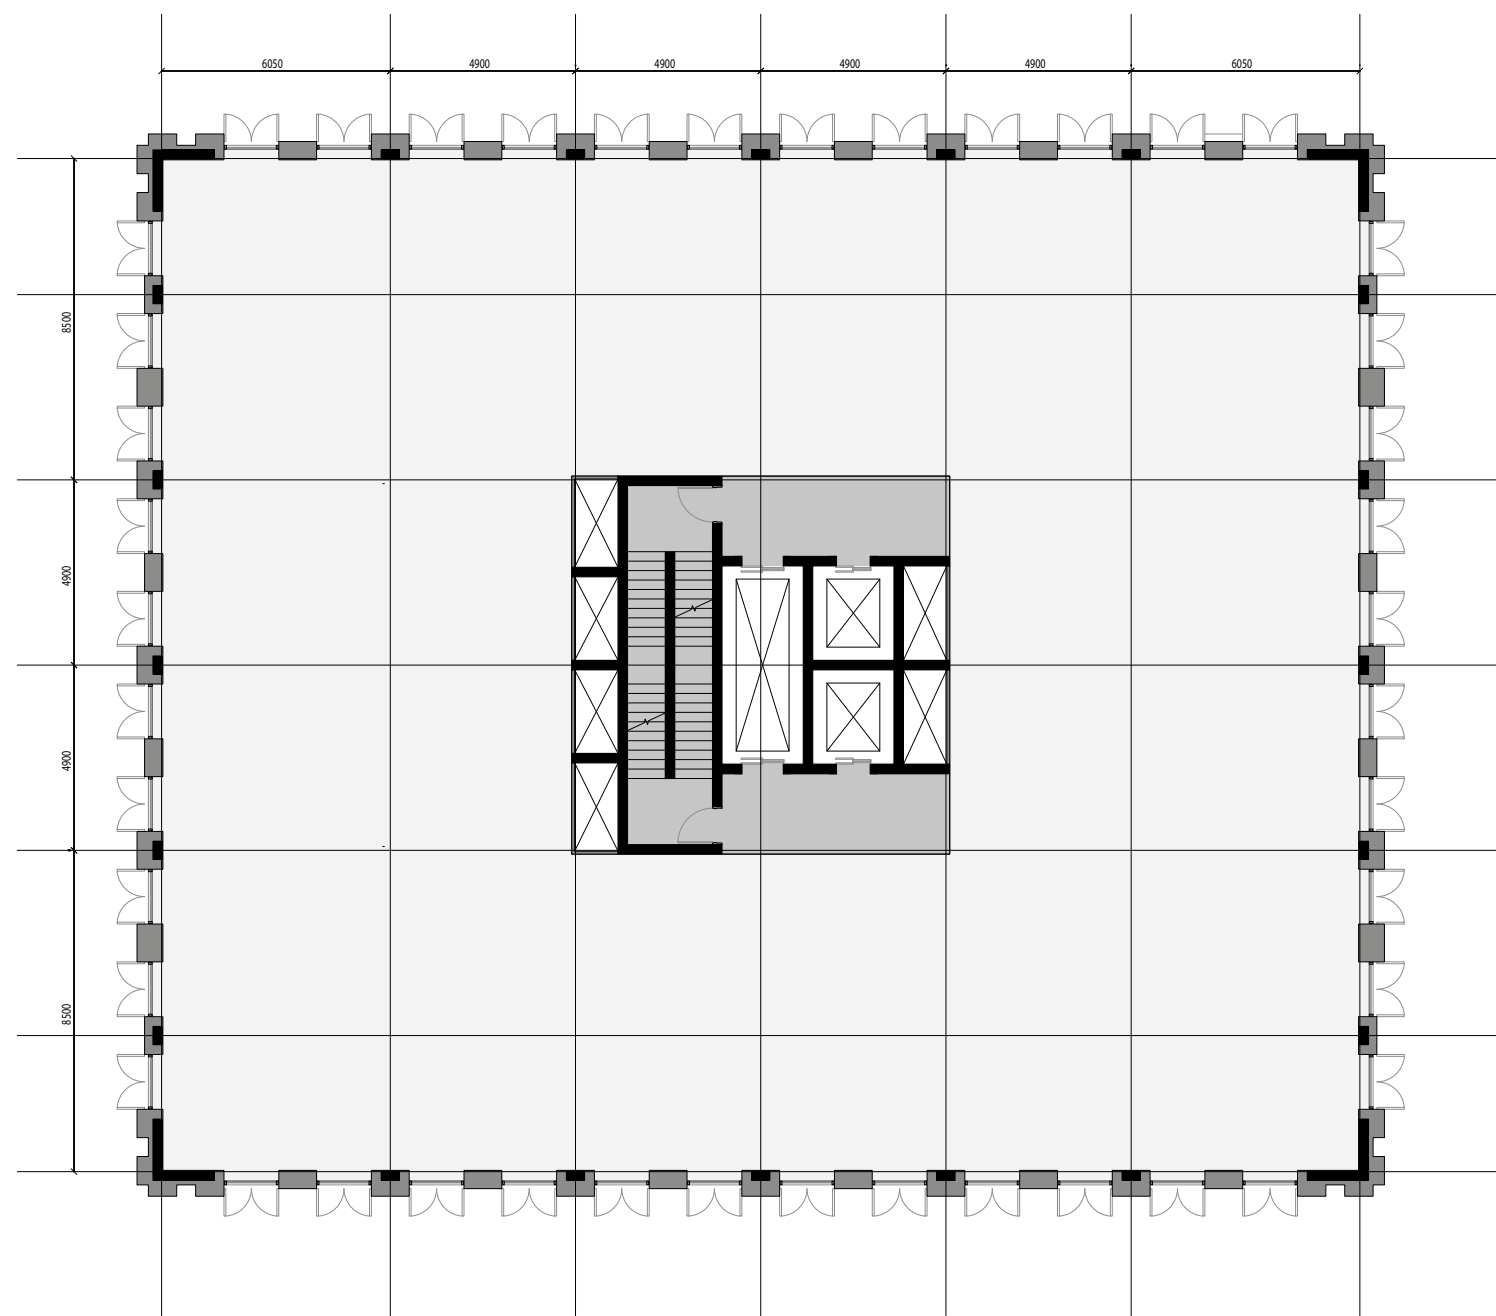



TWELFTH FLOOR - STRUCTURE - 1:200

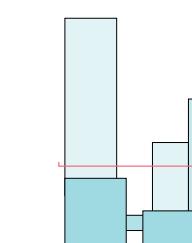


WEATHERING THE STORMS OF CRISIS

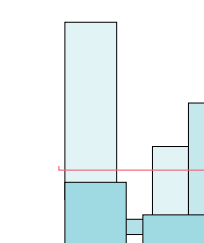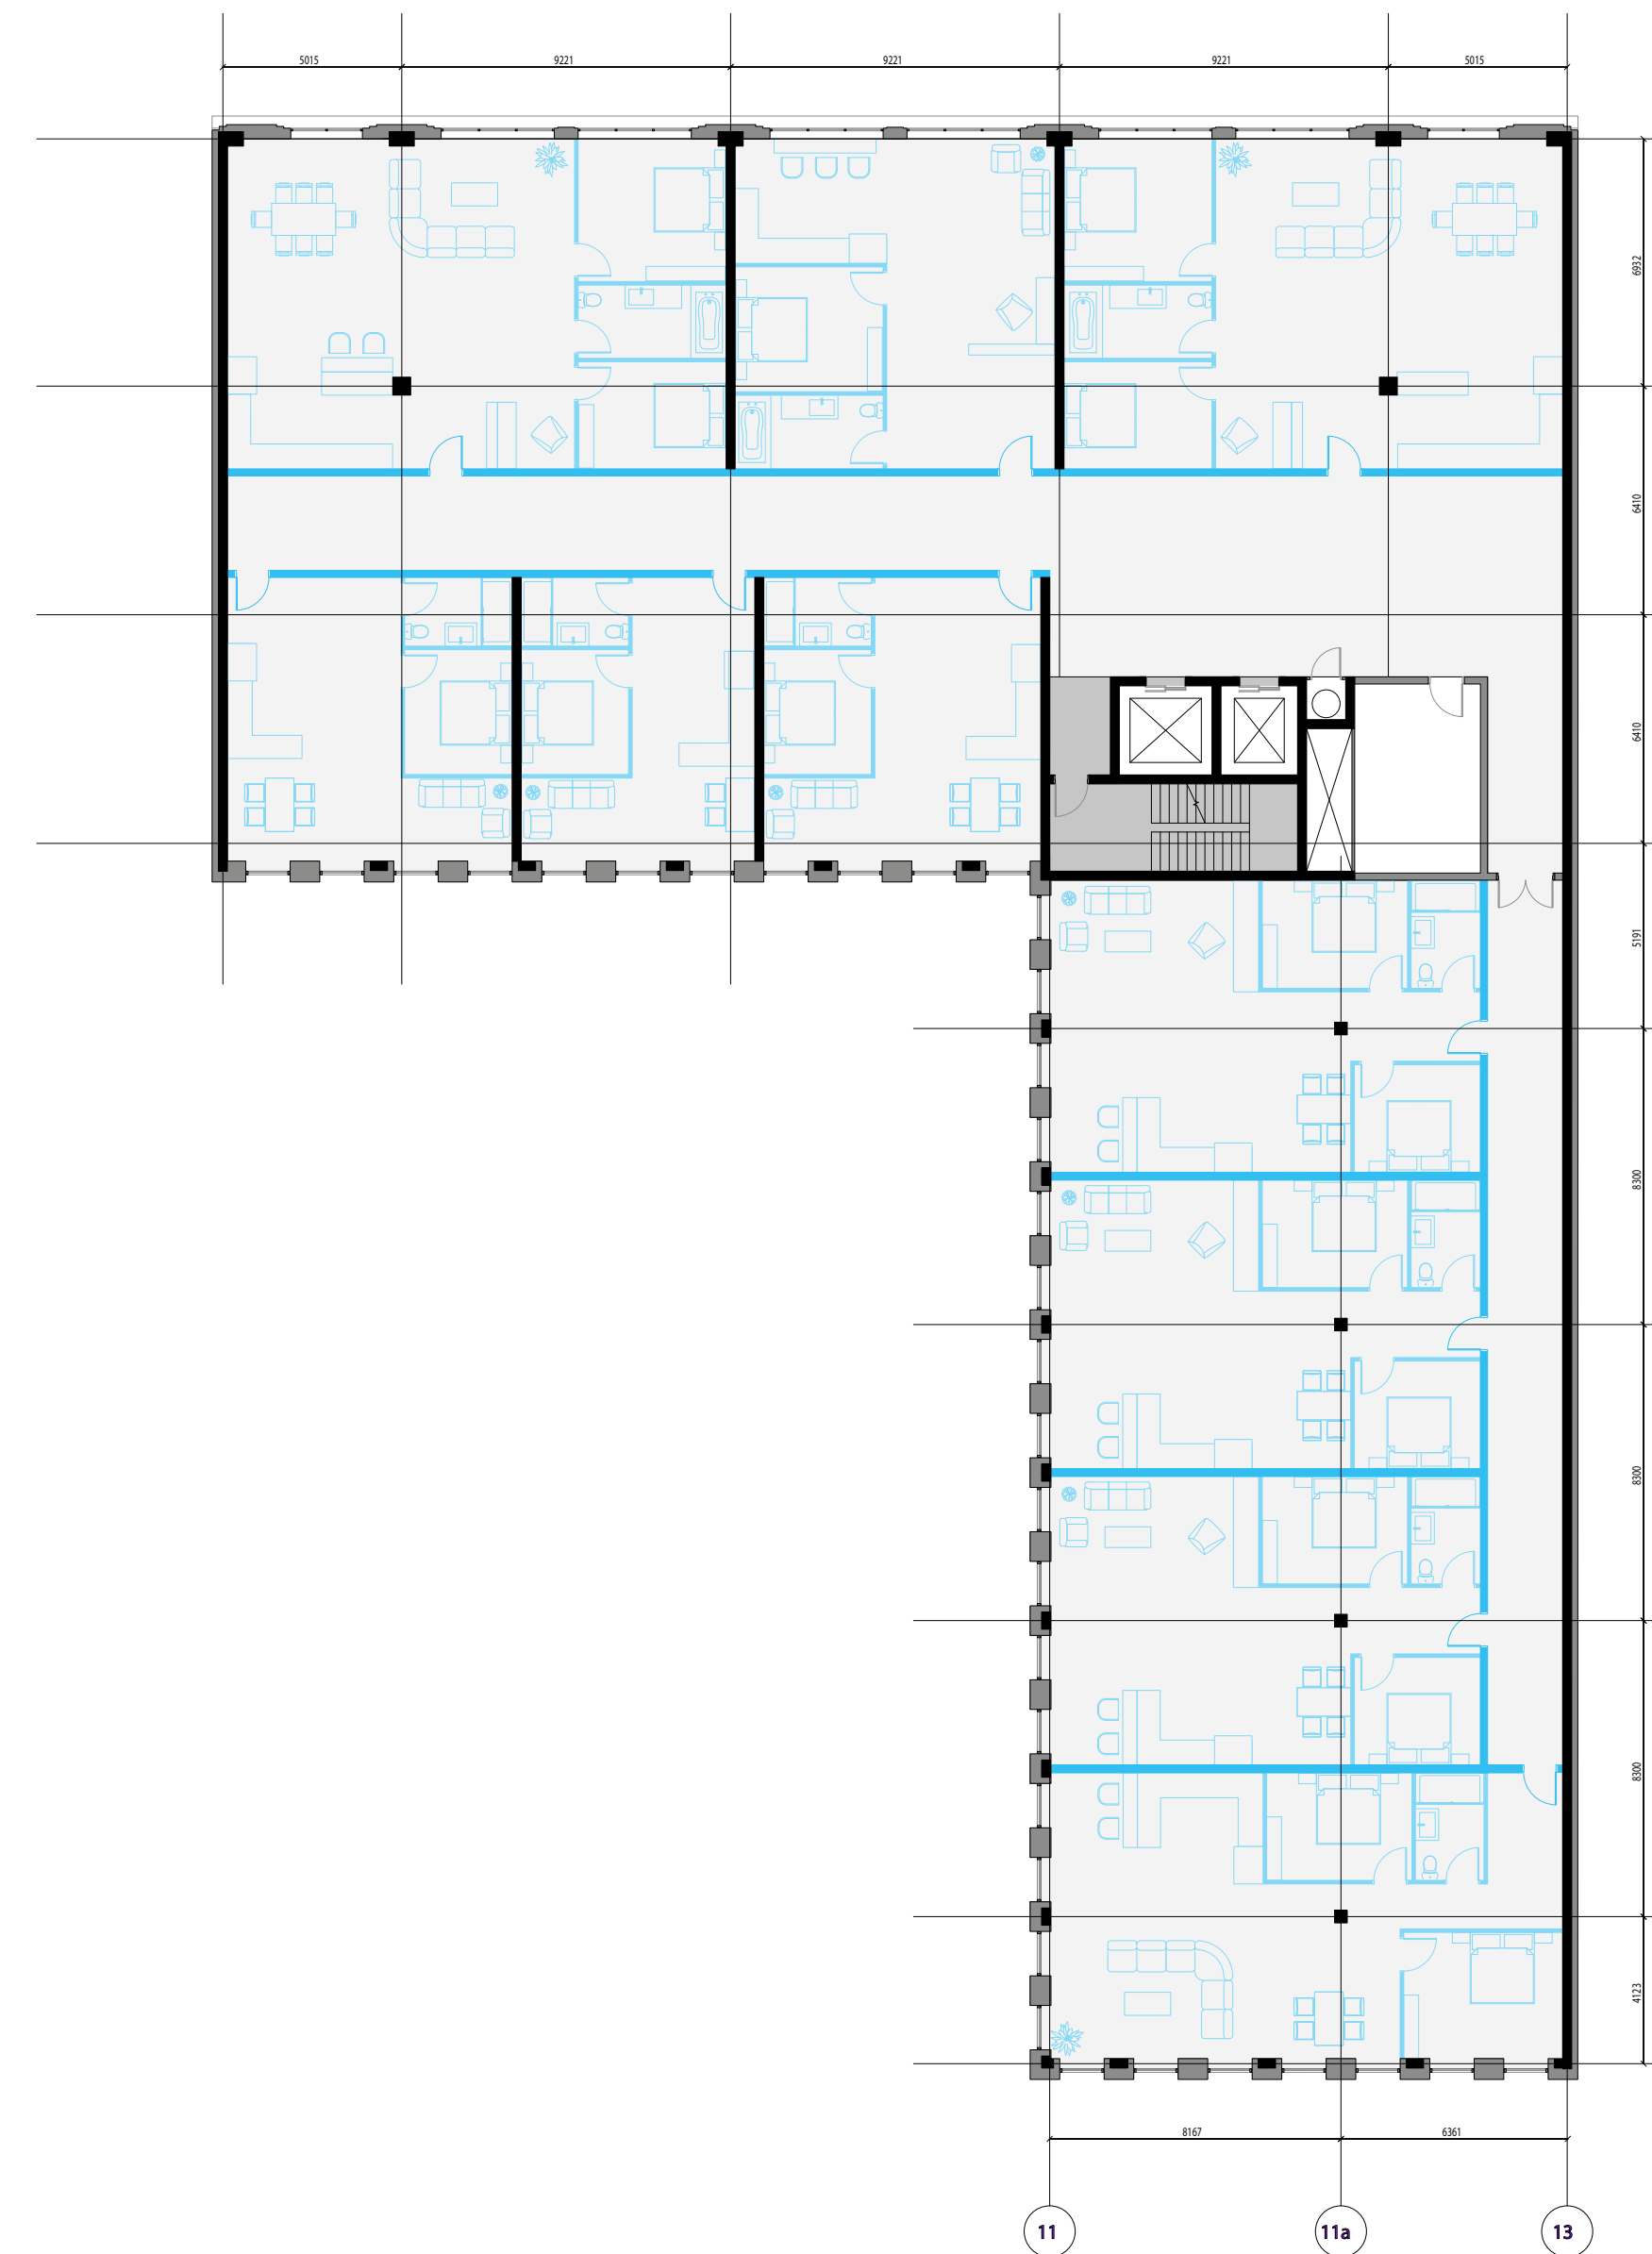


WEATHERING THE STORMS OF CRISIS

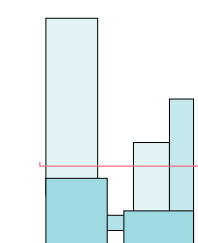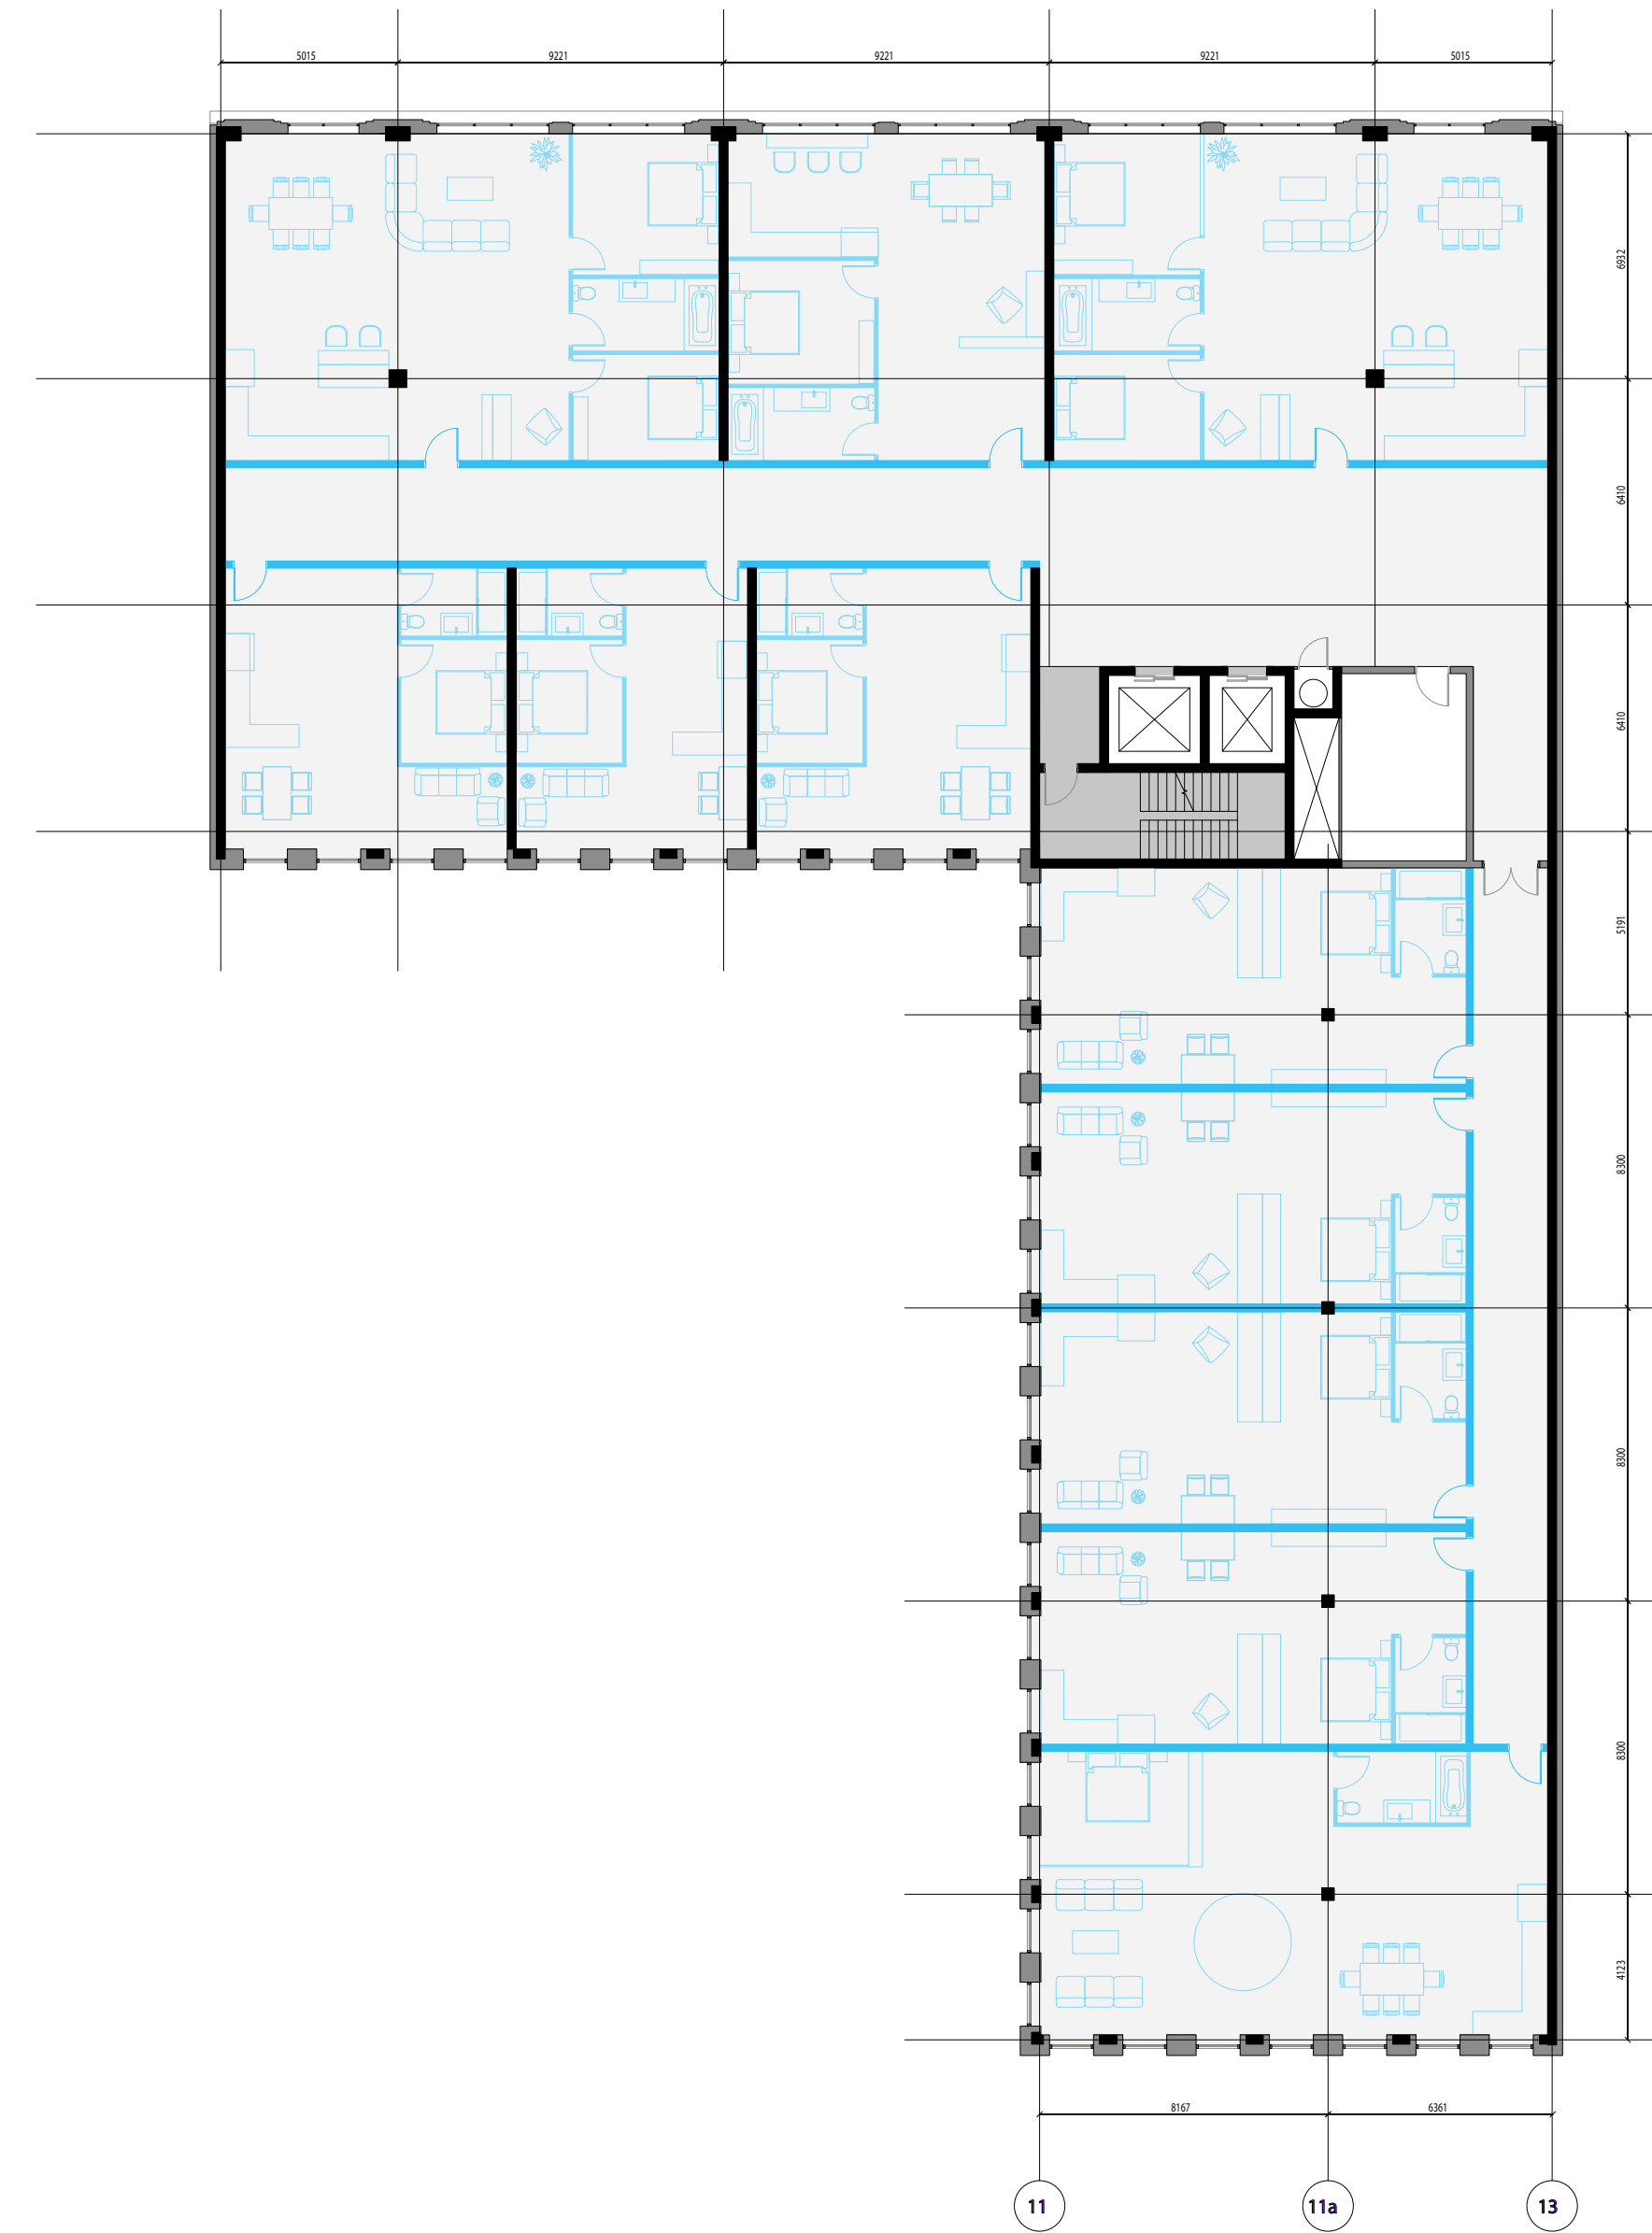

LINCOLN FLEX - THE ADAPTIVE MULTI-USE COMPLEX
WEATHERING THE STORMS OF CRISIS

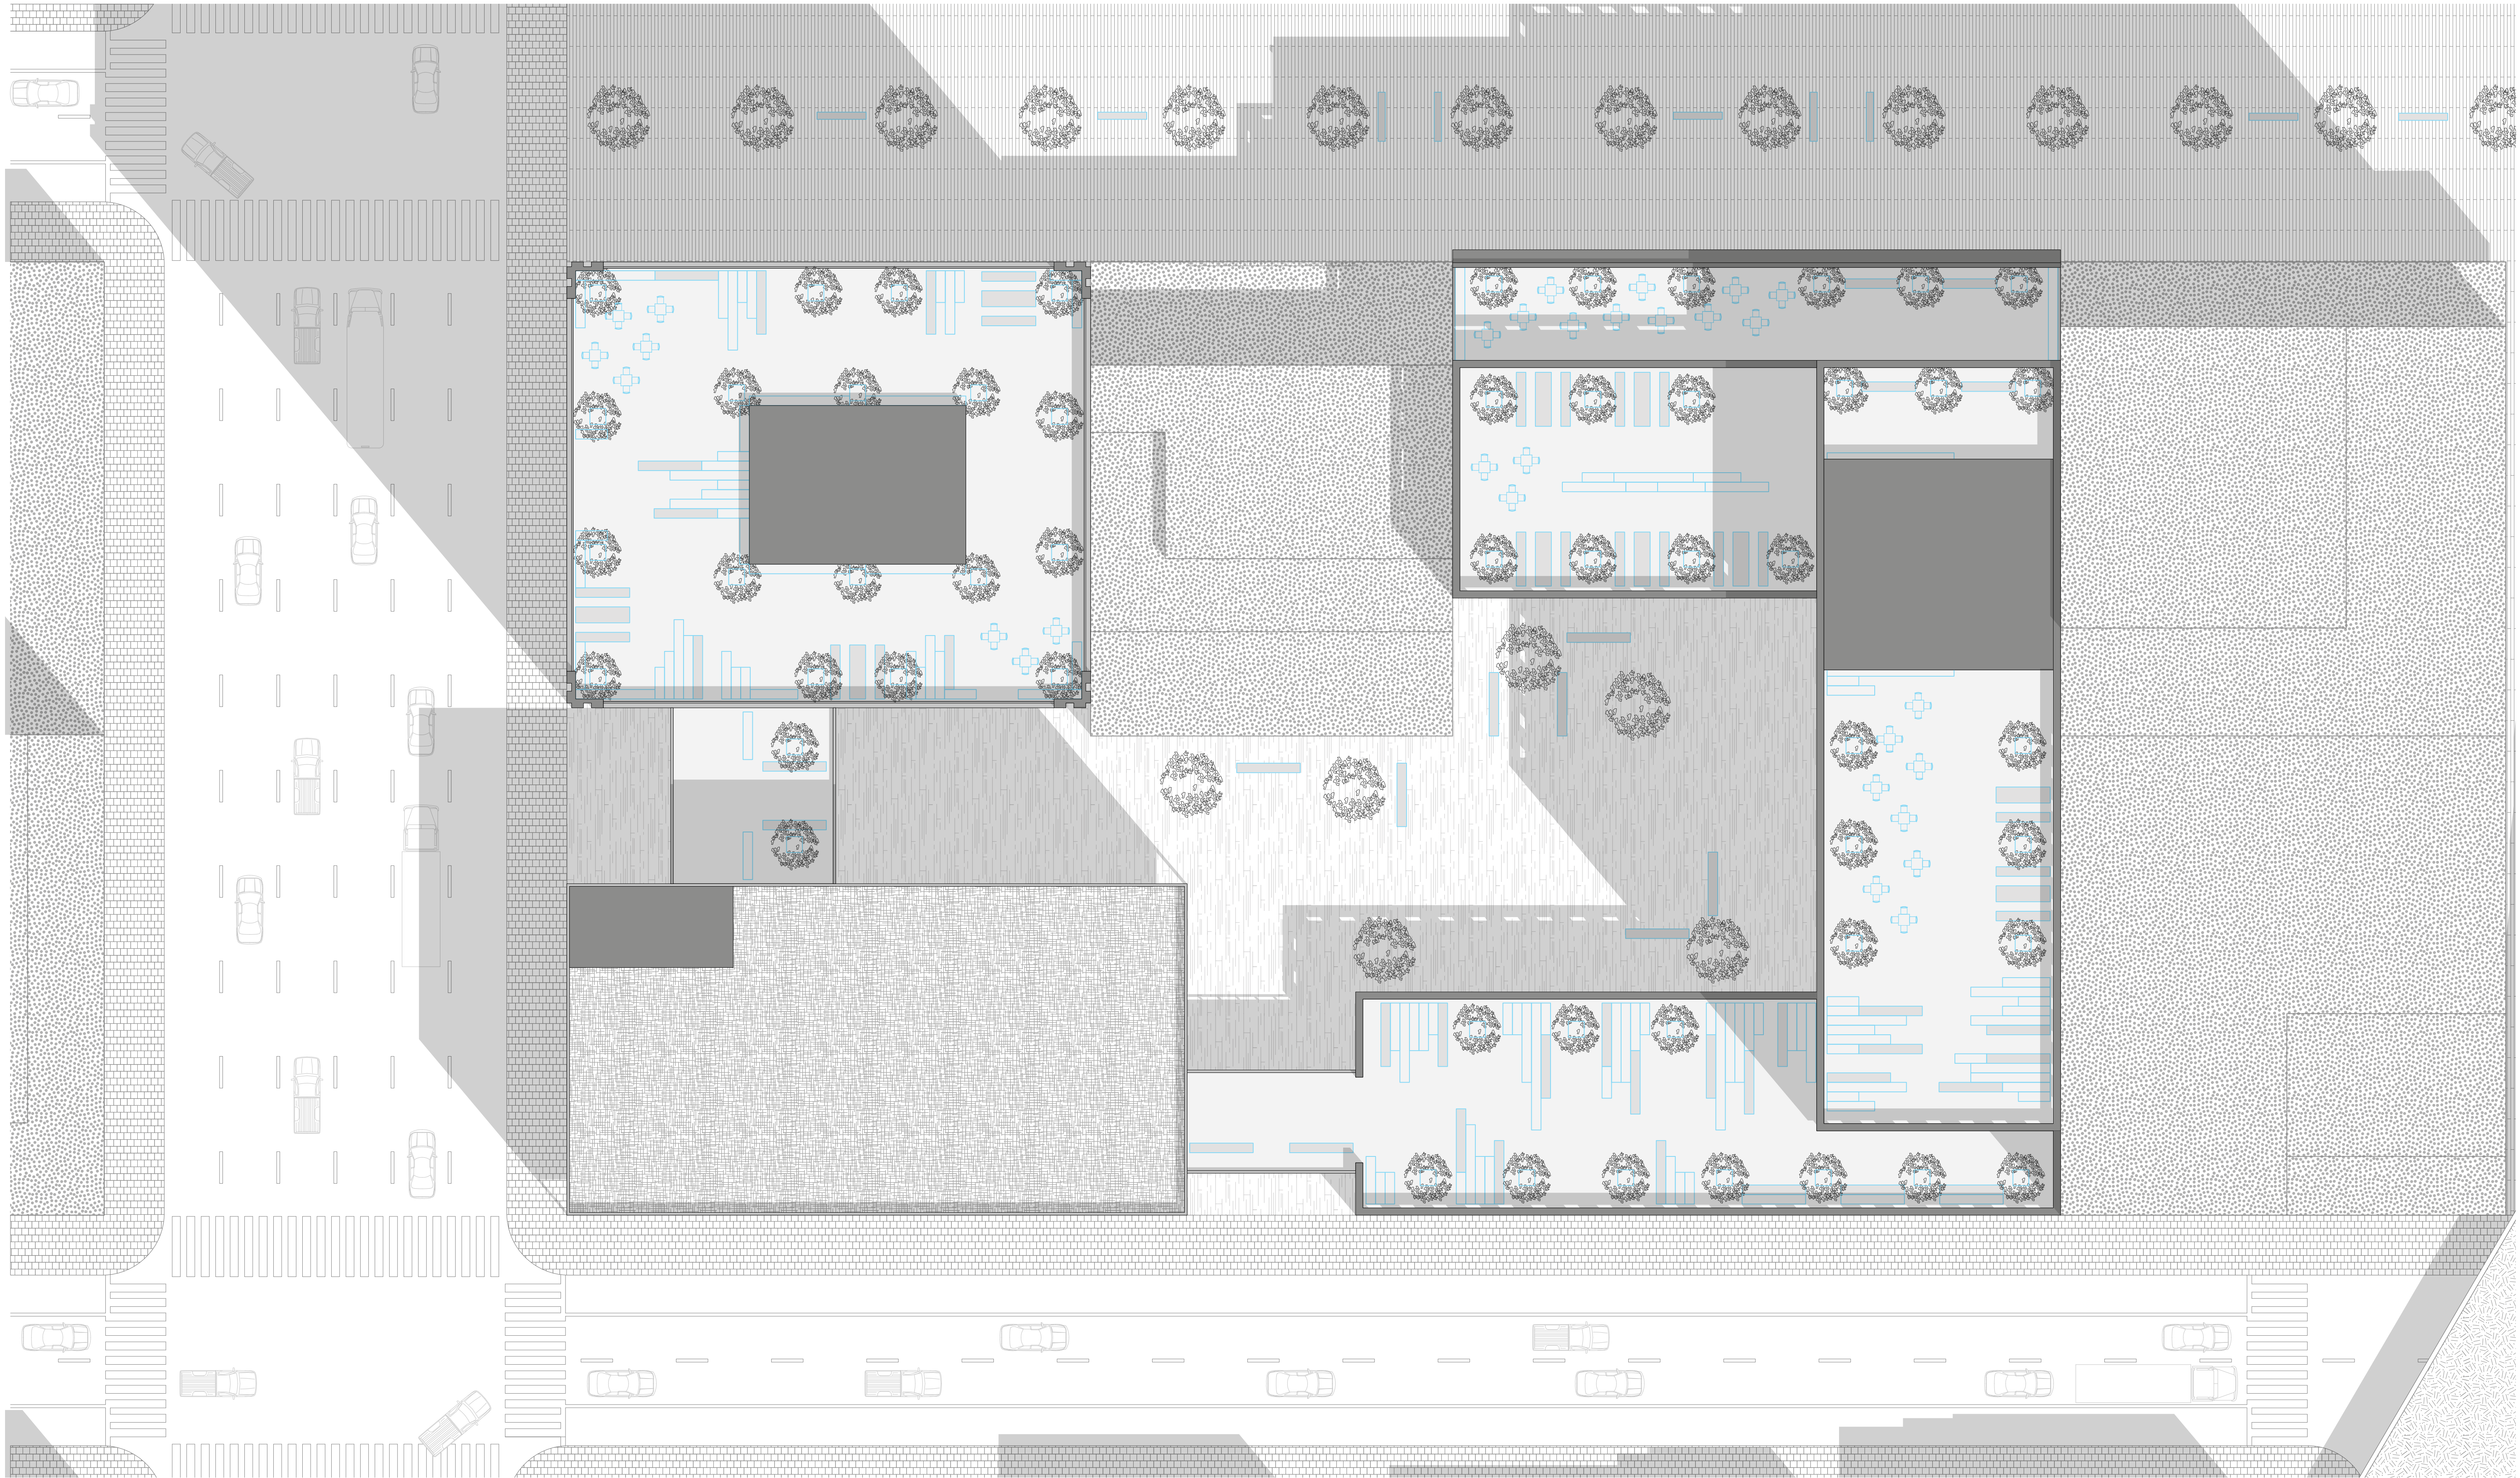


TWELFTH FLOOR - ROOF PLAN- 1:200

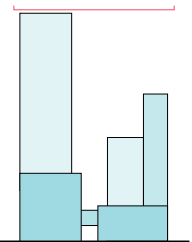


ADAM HILL
4831462
COMPLEX PROJECTS
GRADUATION SPRING 2020

LINCOLN FLEX - THE ADAPTIVE MULTI-USE COMPLEX
WEATHERING THE STORMS OF CRISIS

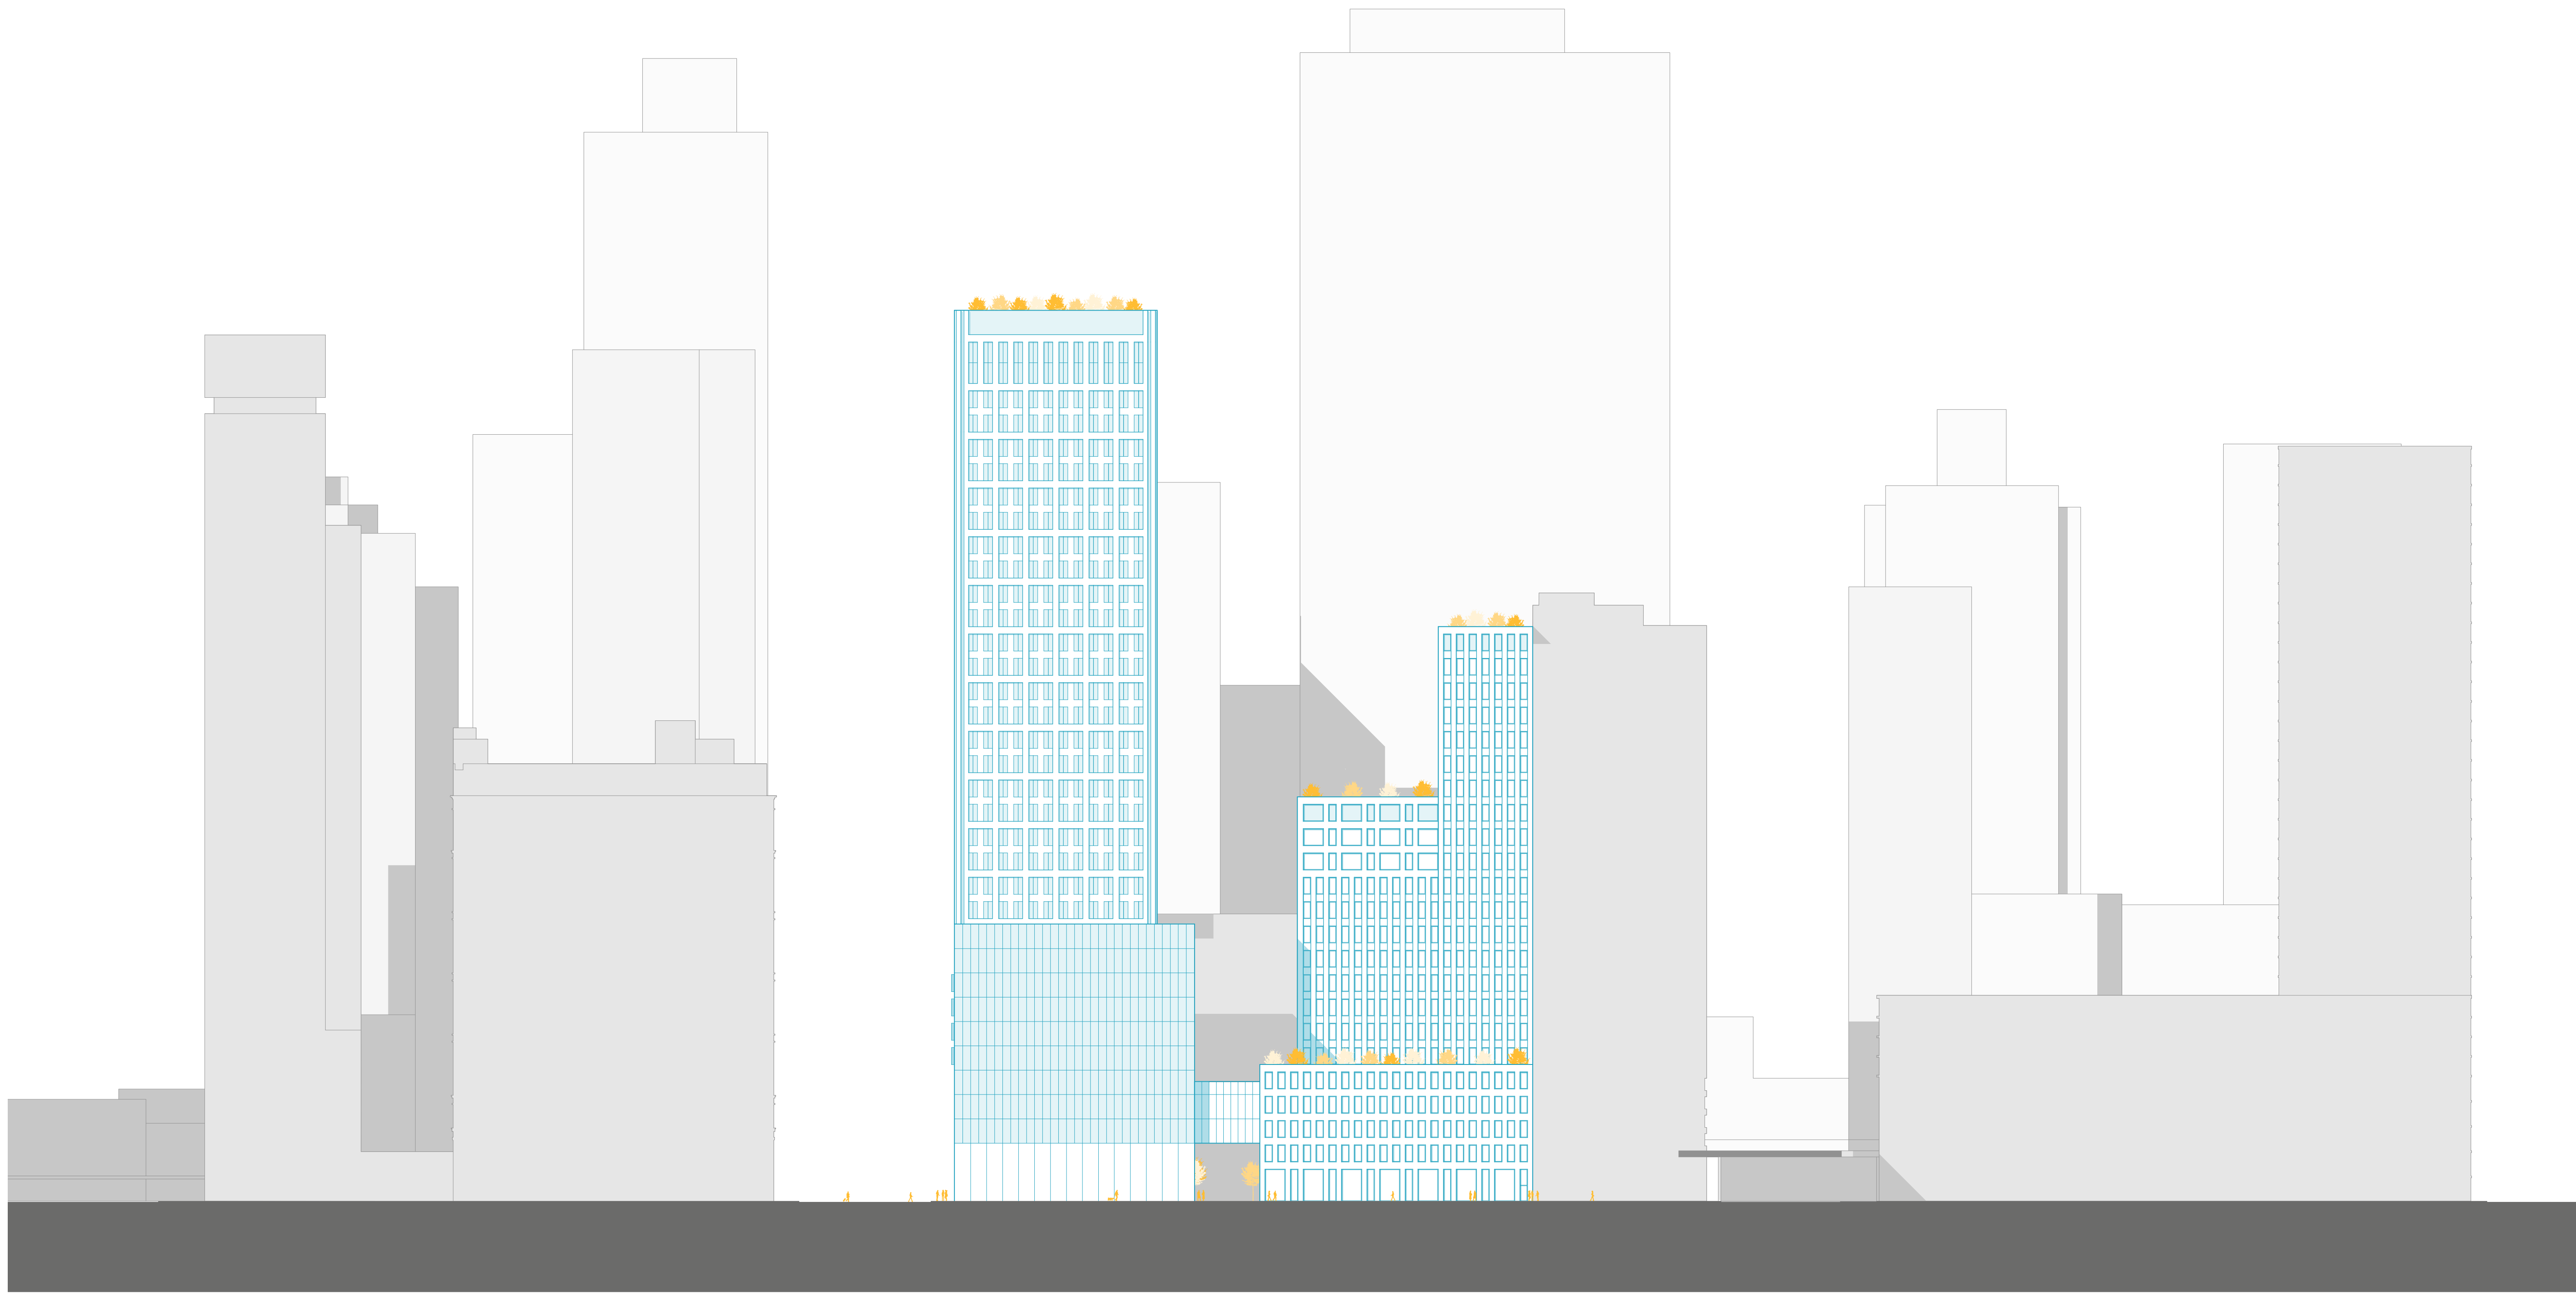


SOUTH ELEVATION

LINCOLN FLEX - THE ADAPTIVE MULTI-USE COMPLEX
WEATHERING THE STORMS OF CRISIS

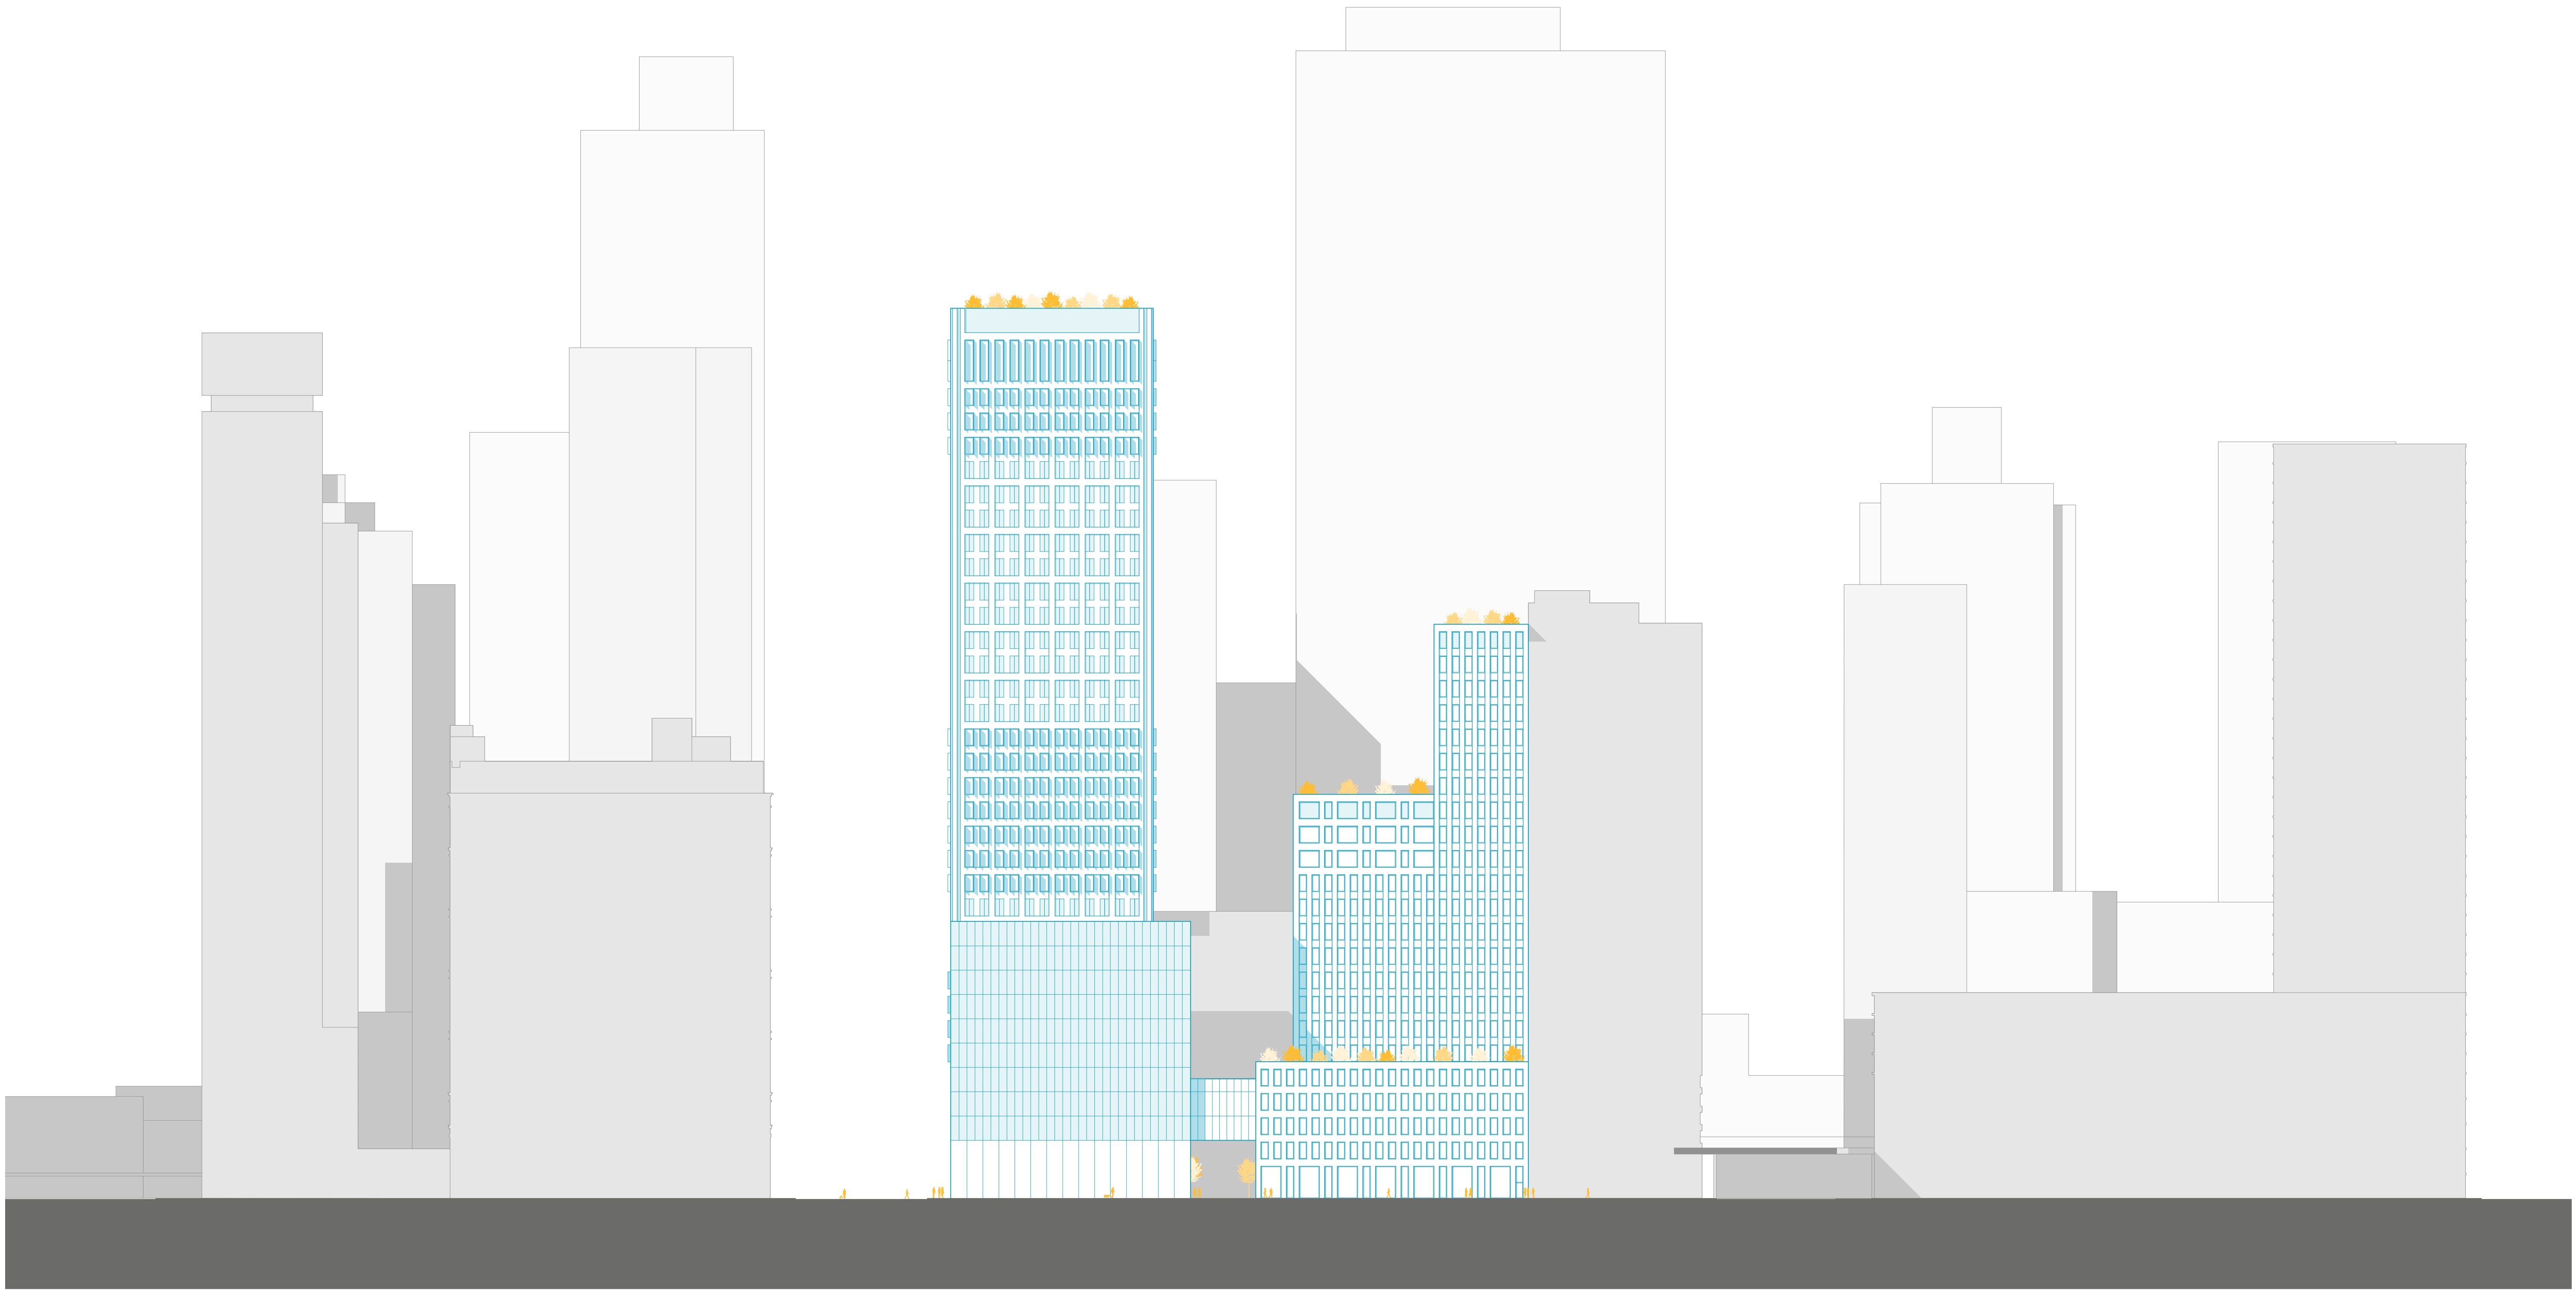

SOUTH ELEVATION - CRISIS

LINCOLN FLEX - THE ADAPTIVE MULTI-USE COMPLEX
WEATHERING THE STORMS OF CRISIS

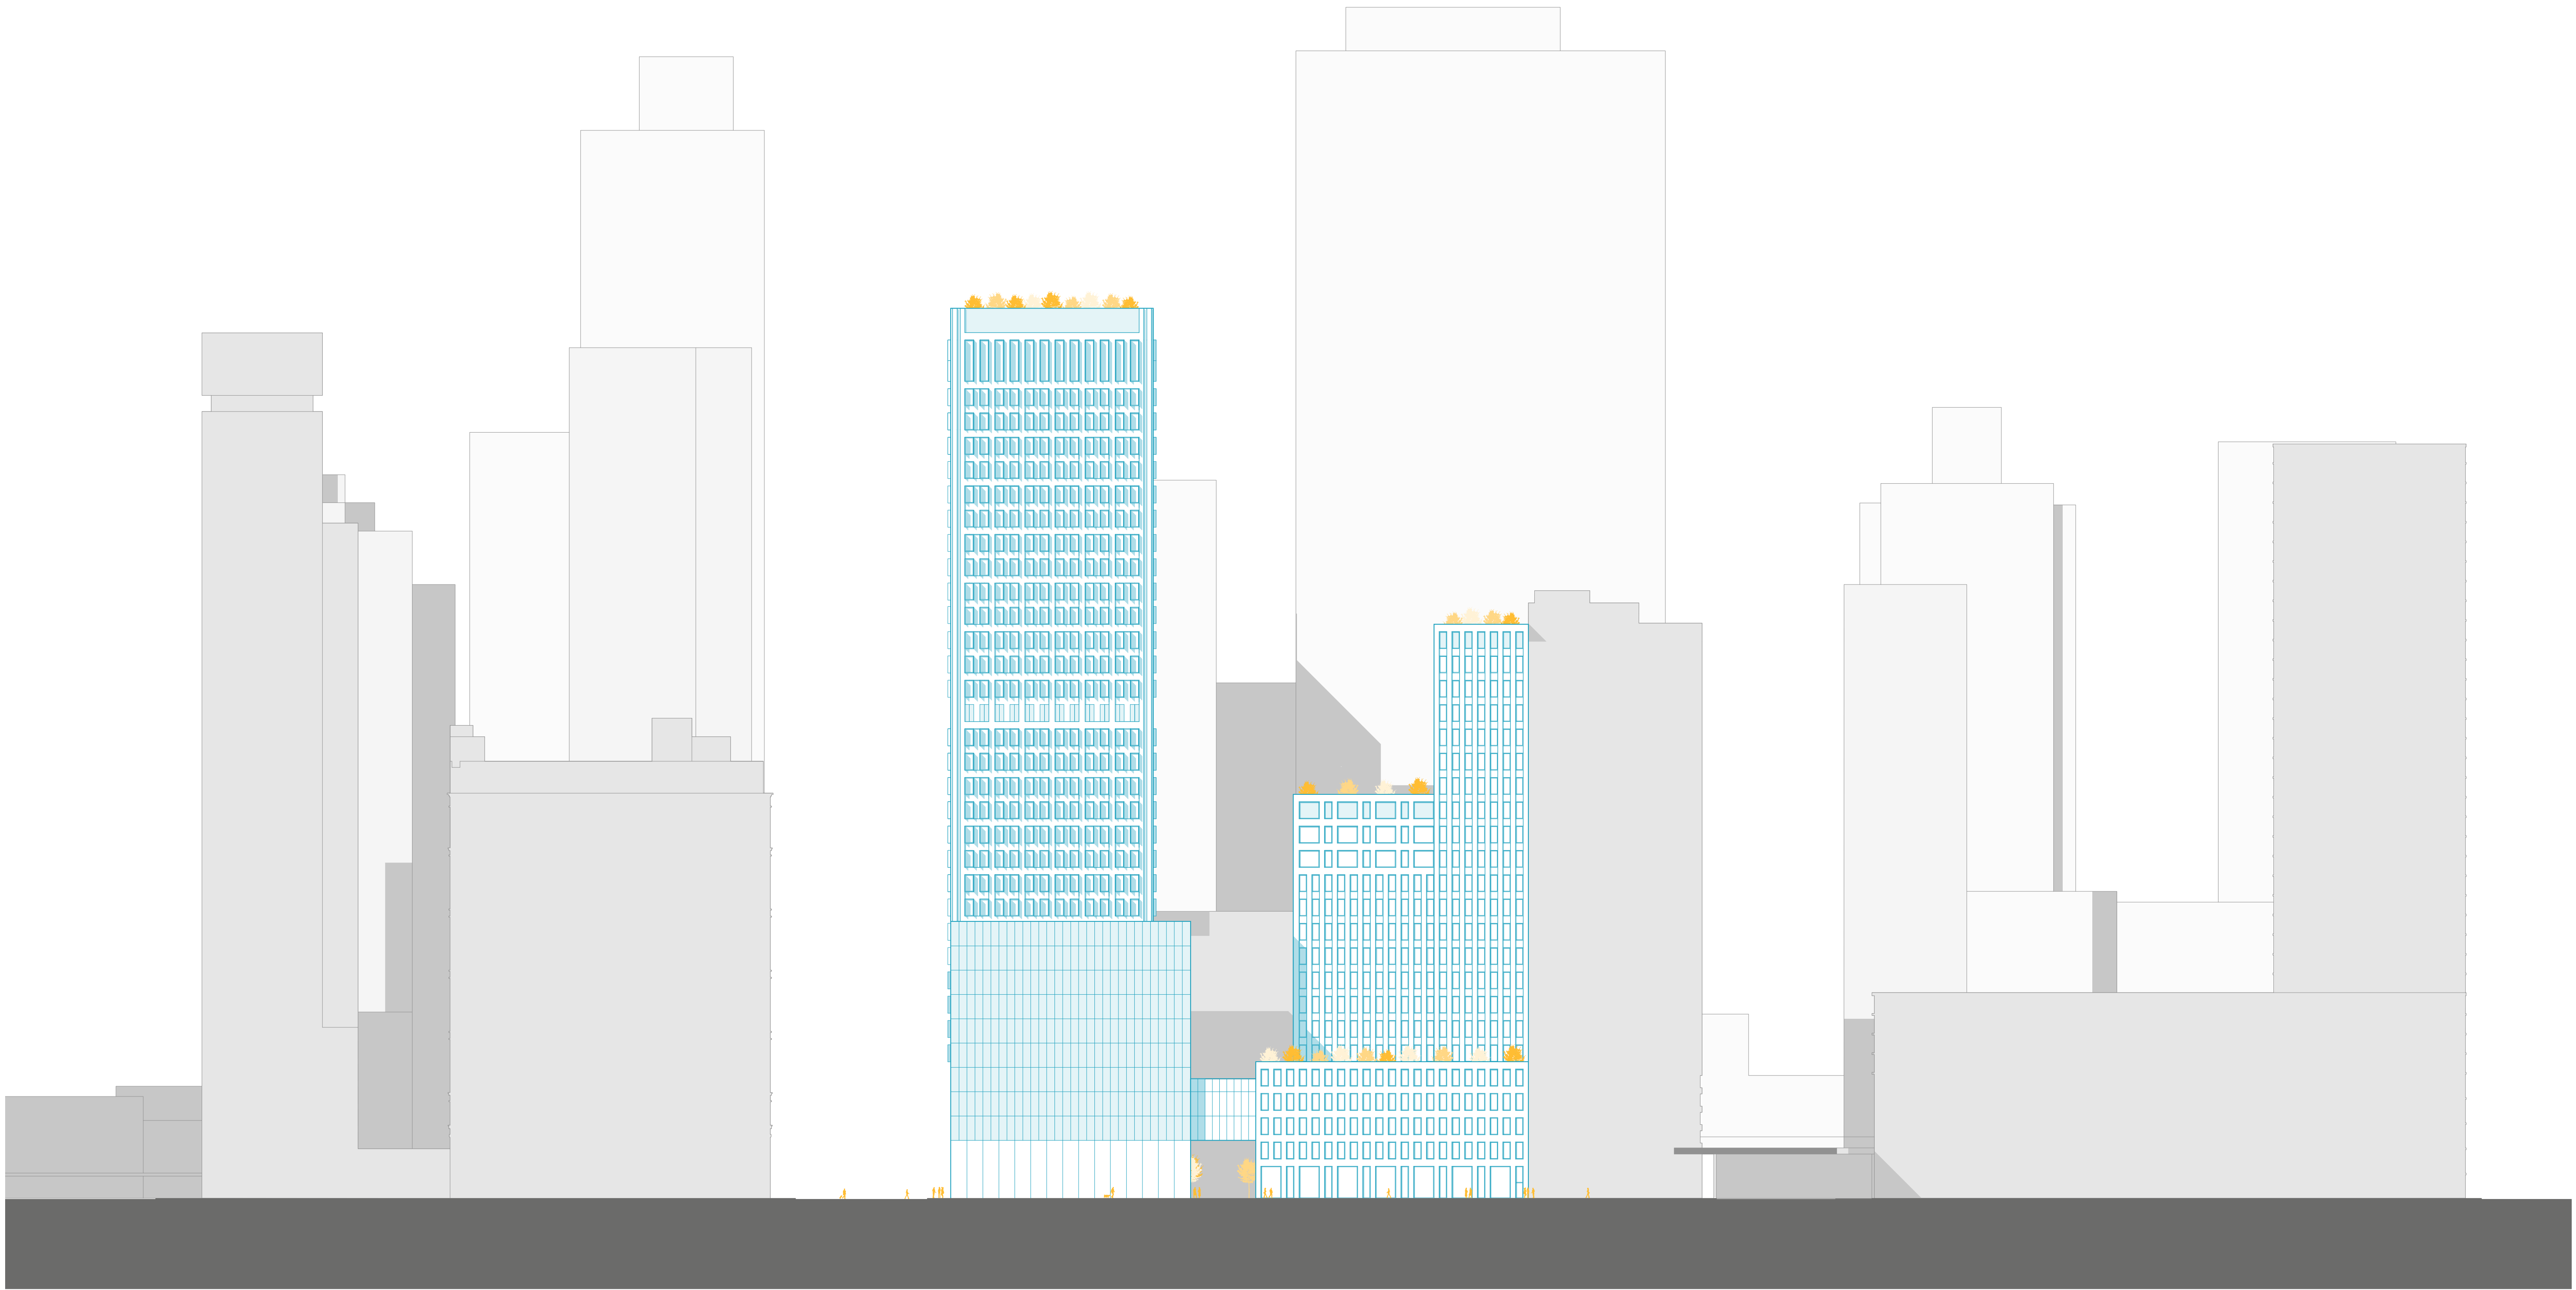

SOUTH ELEVATION - NON CRISIS

LINCOLN FLEX - THE ADAPTIVE MULTI-USE COMPLEX
WEATHERING THE STORMS OF CRISIS




WEST ELEVATION

LINCOLN FLEX - THE ADAPTIVE MULTI-USE COMPLEX
WEATHERING THE STORMS OF CRISIS




NORTH ELEVATION


LINCOLN FLEX - THE ADAPTIVE MULTI-USE COMPLEX
WEATHERING THE STORMS OF CRISIS

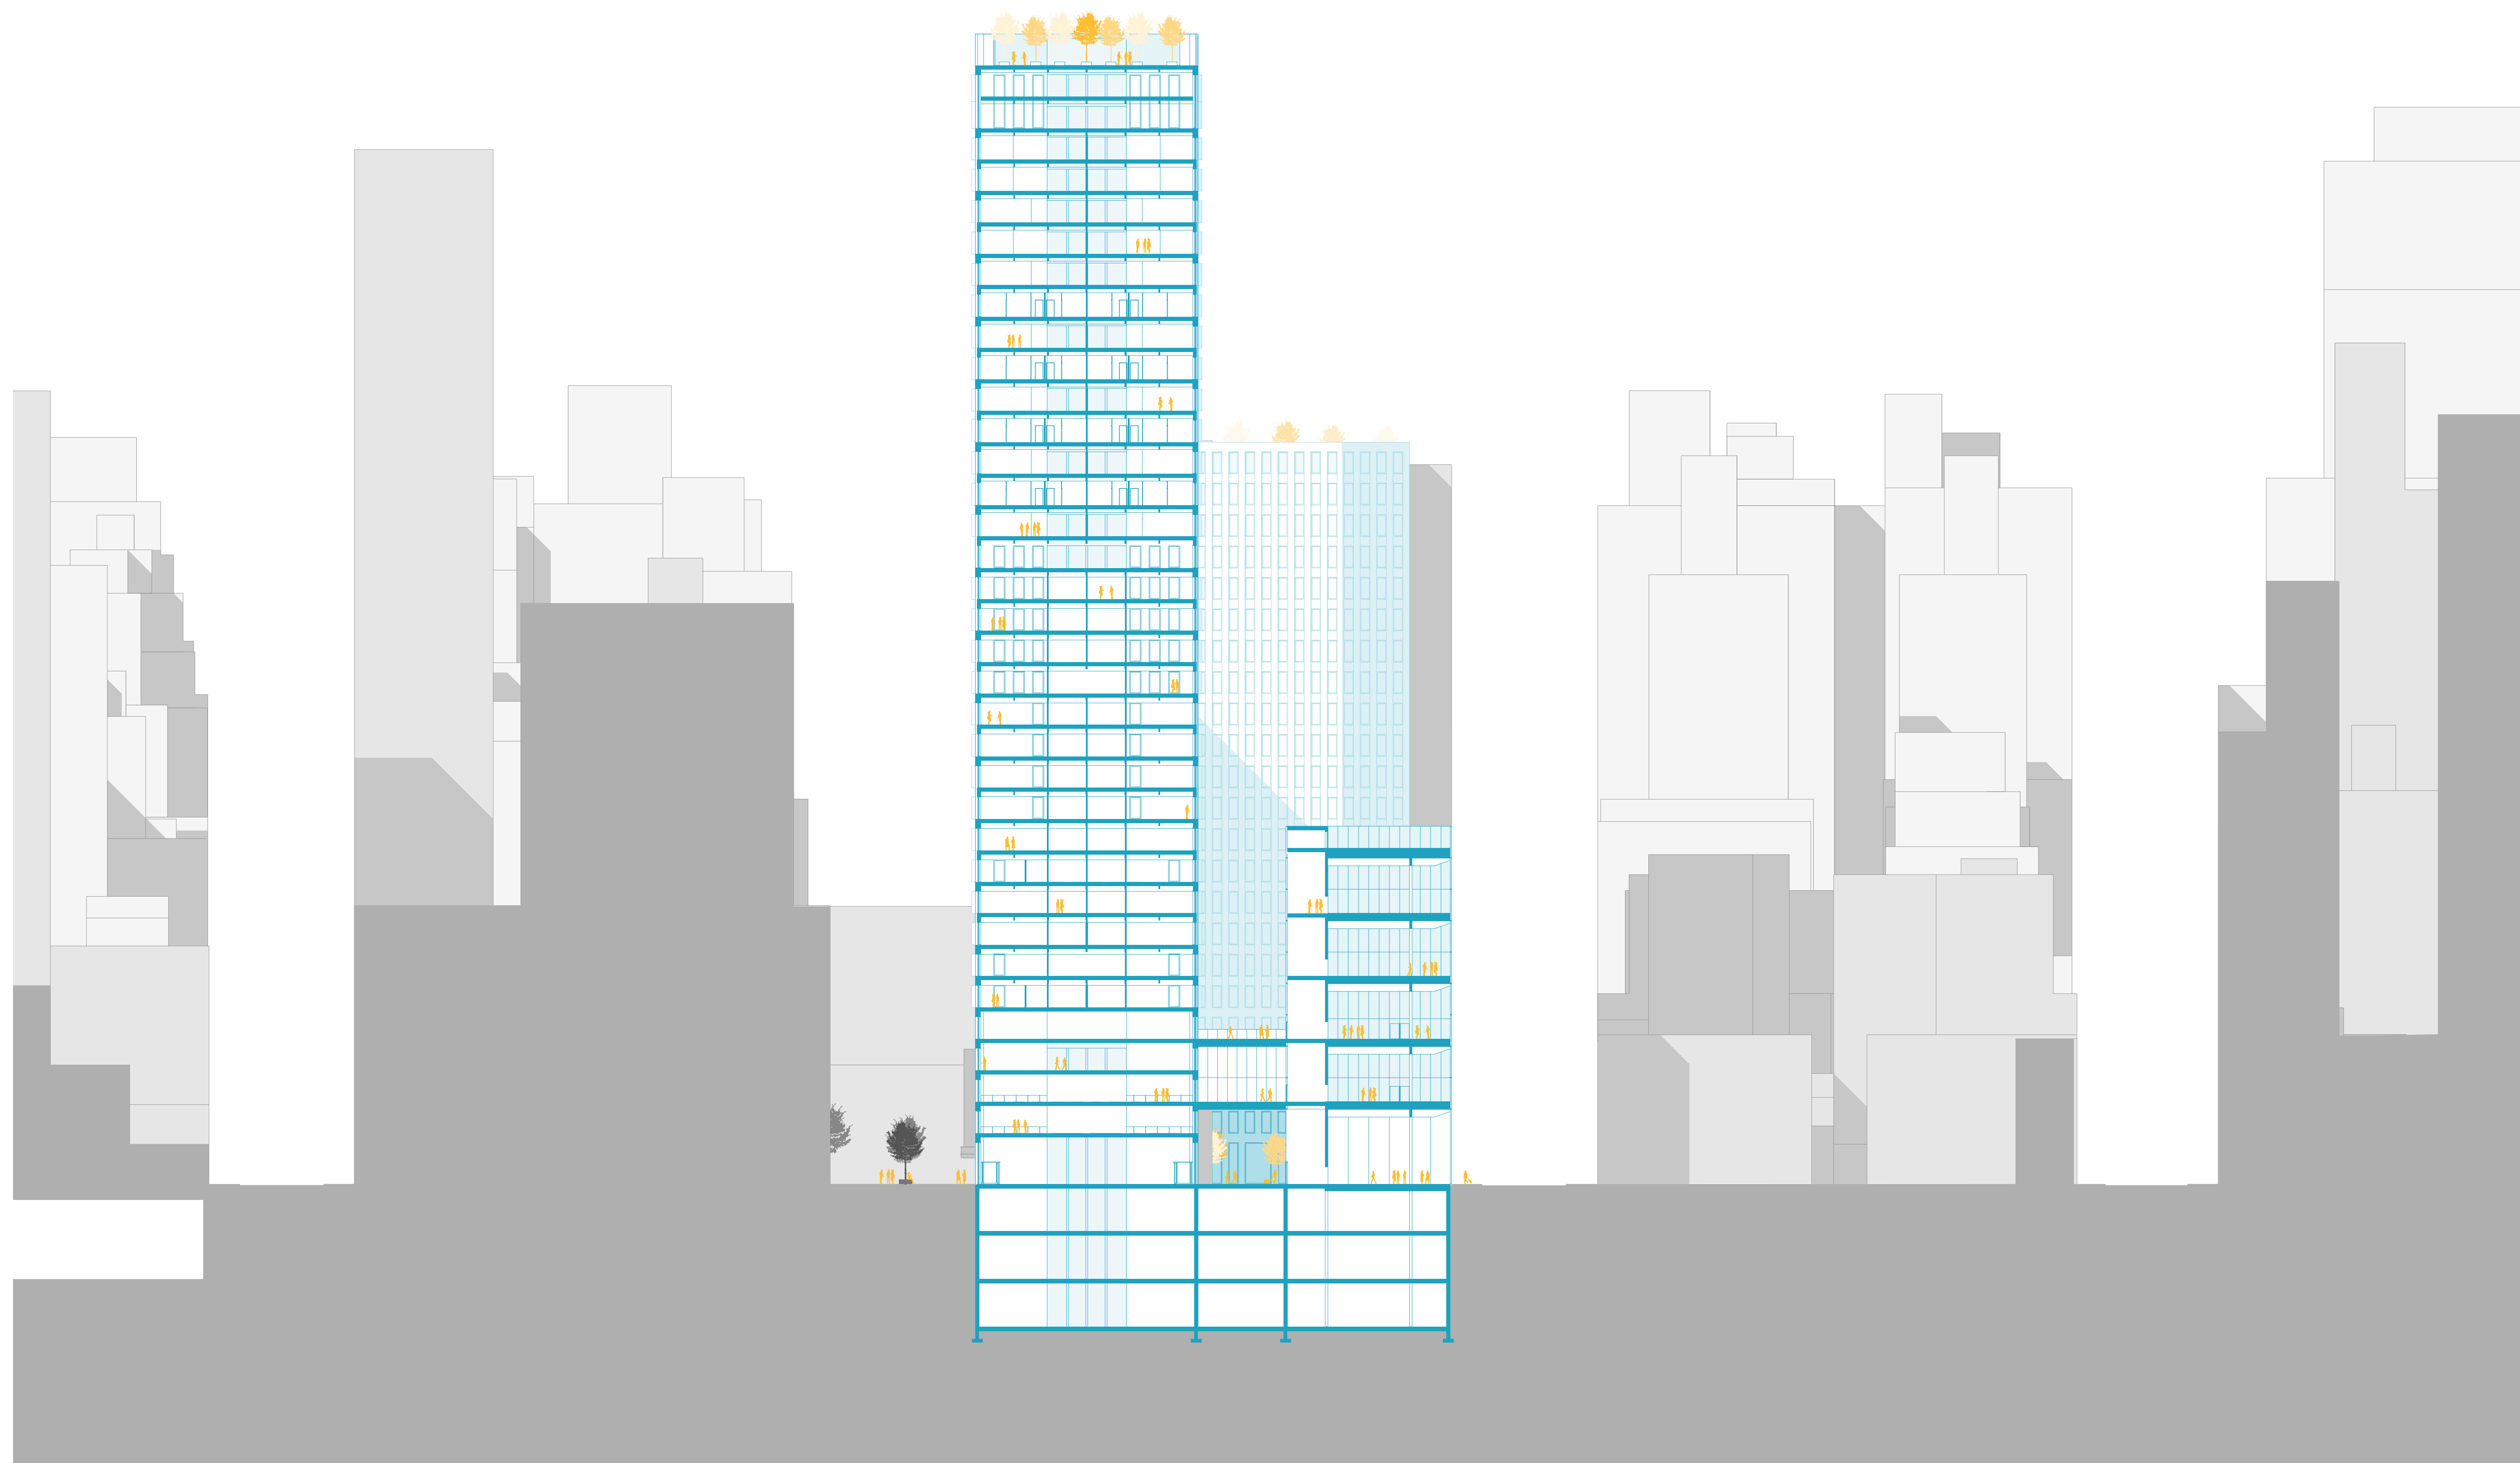


CROSS SECTION

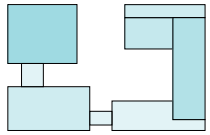


LINCOLN FLEX - THE ADAPTIVE MULTI-USE COMPLEX
WEATHERING THE STORMS OF CRISIS

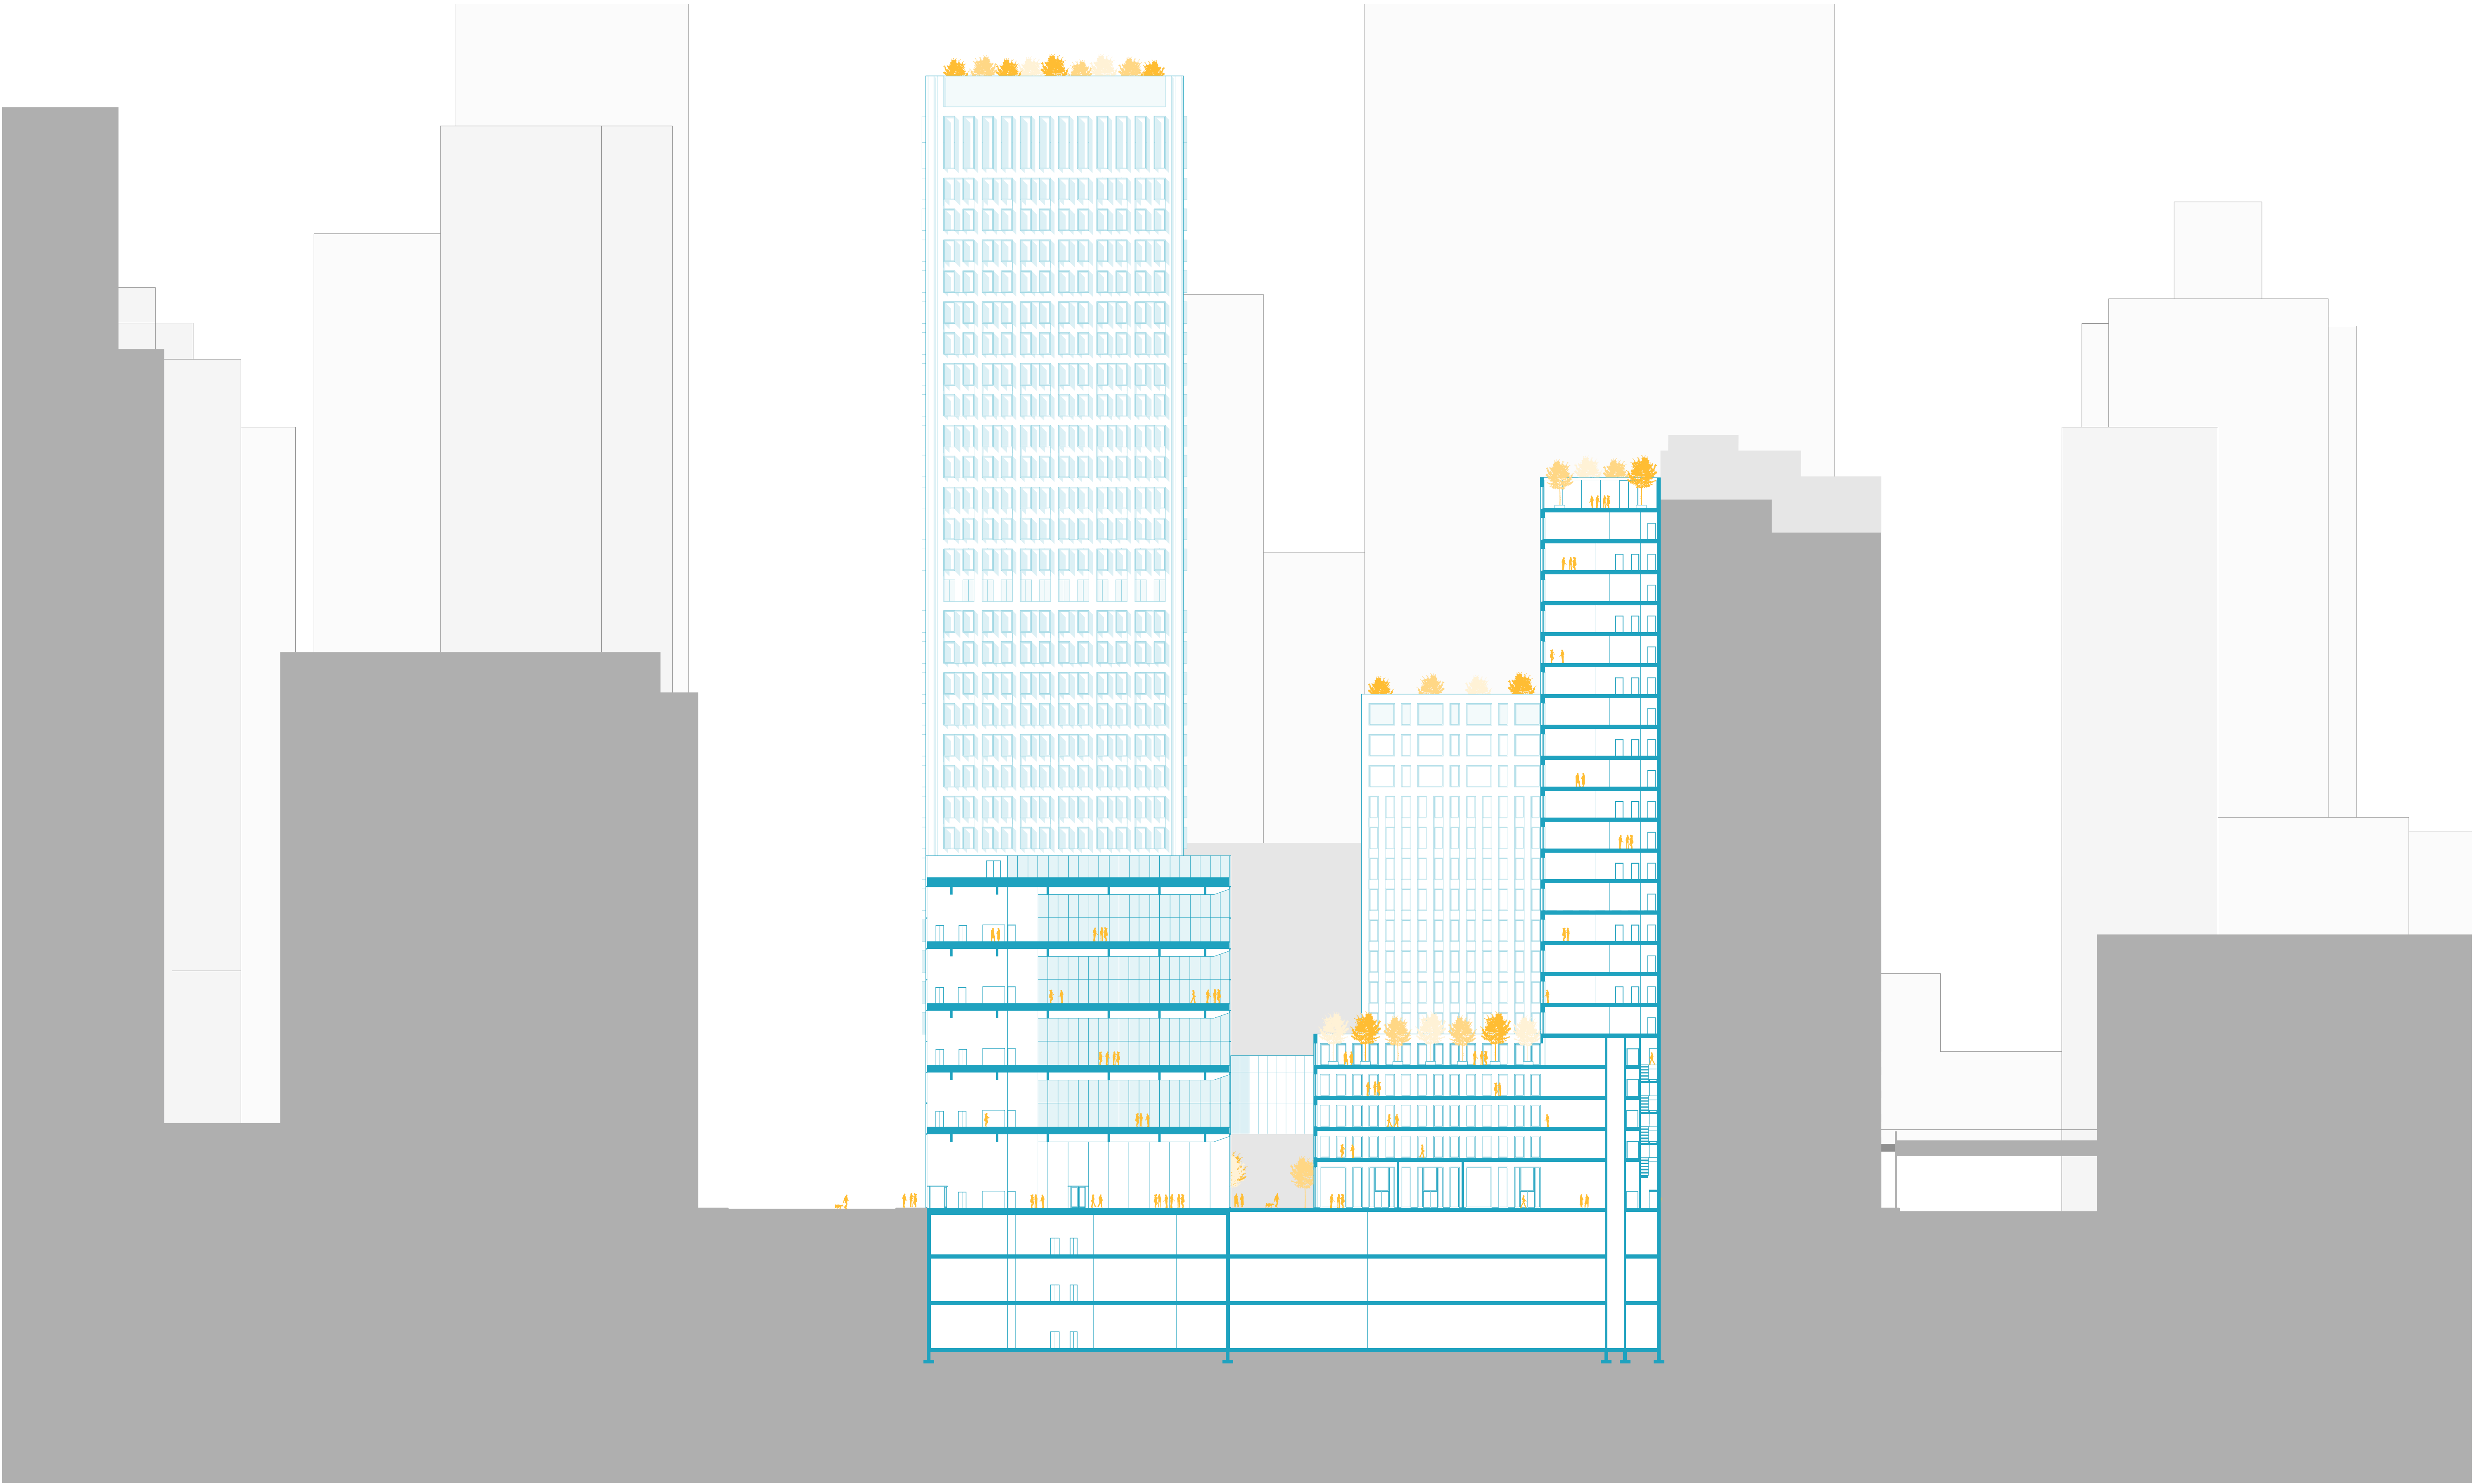

LONGITUDINAL SECTION

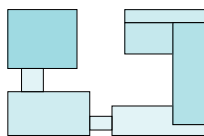


LINCOLN FLEX - THE ADAPTIVE MULTI-USE COMPLEX

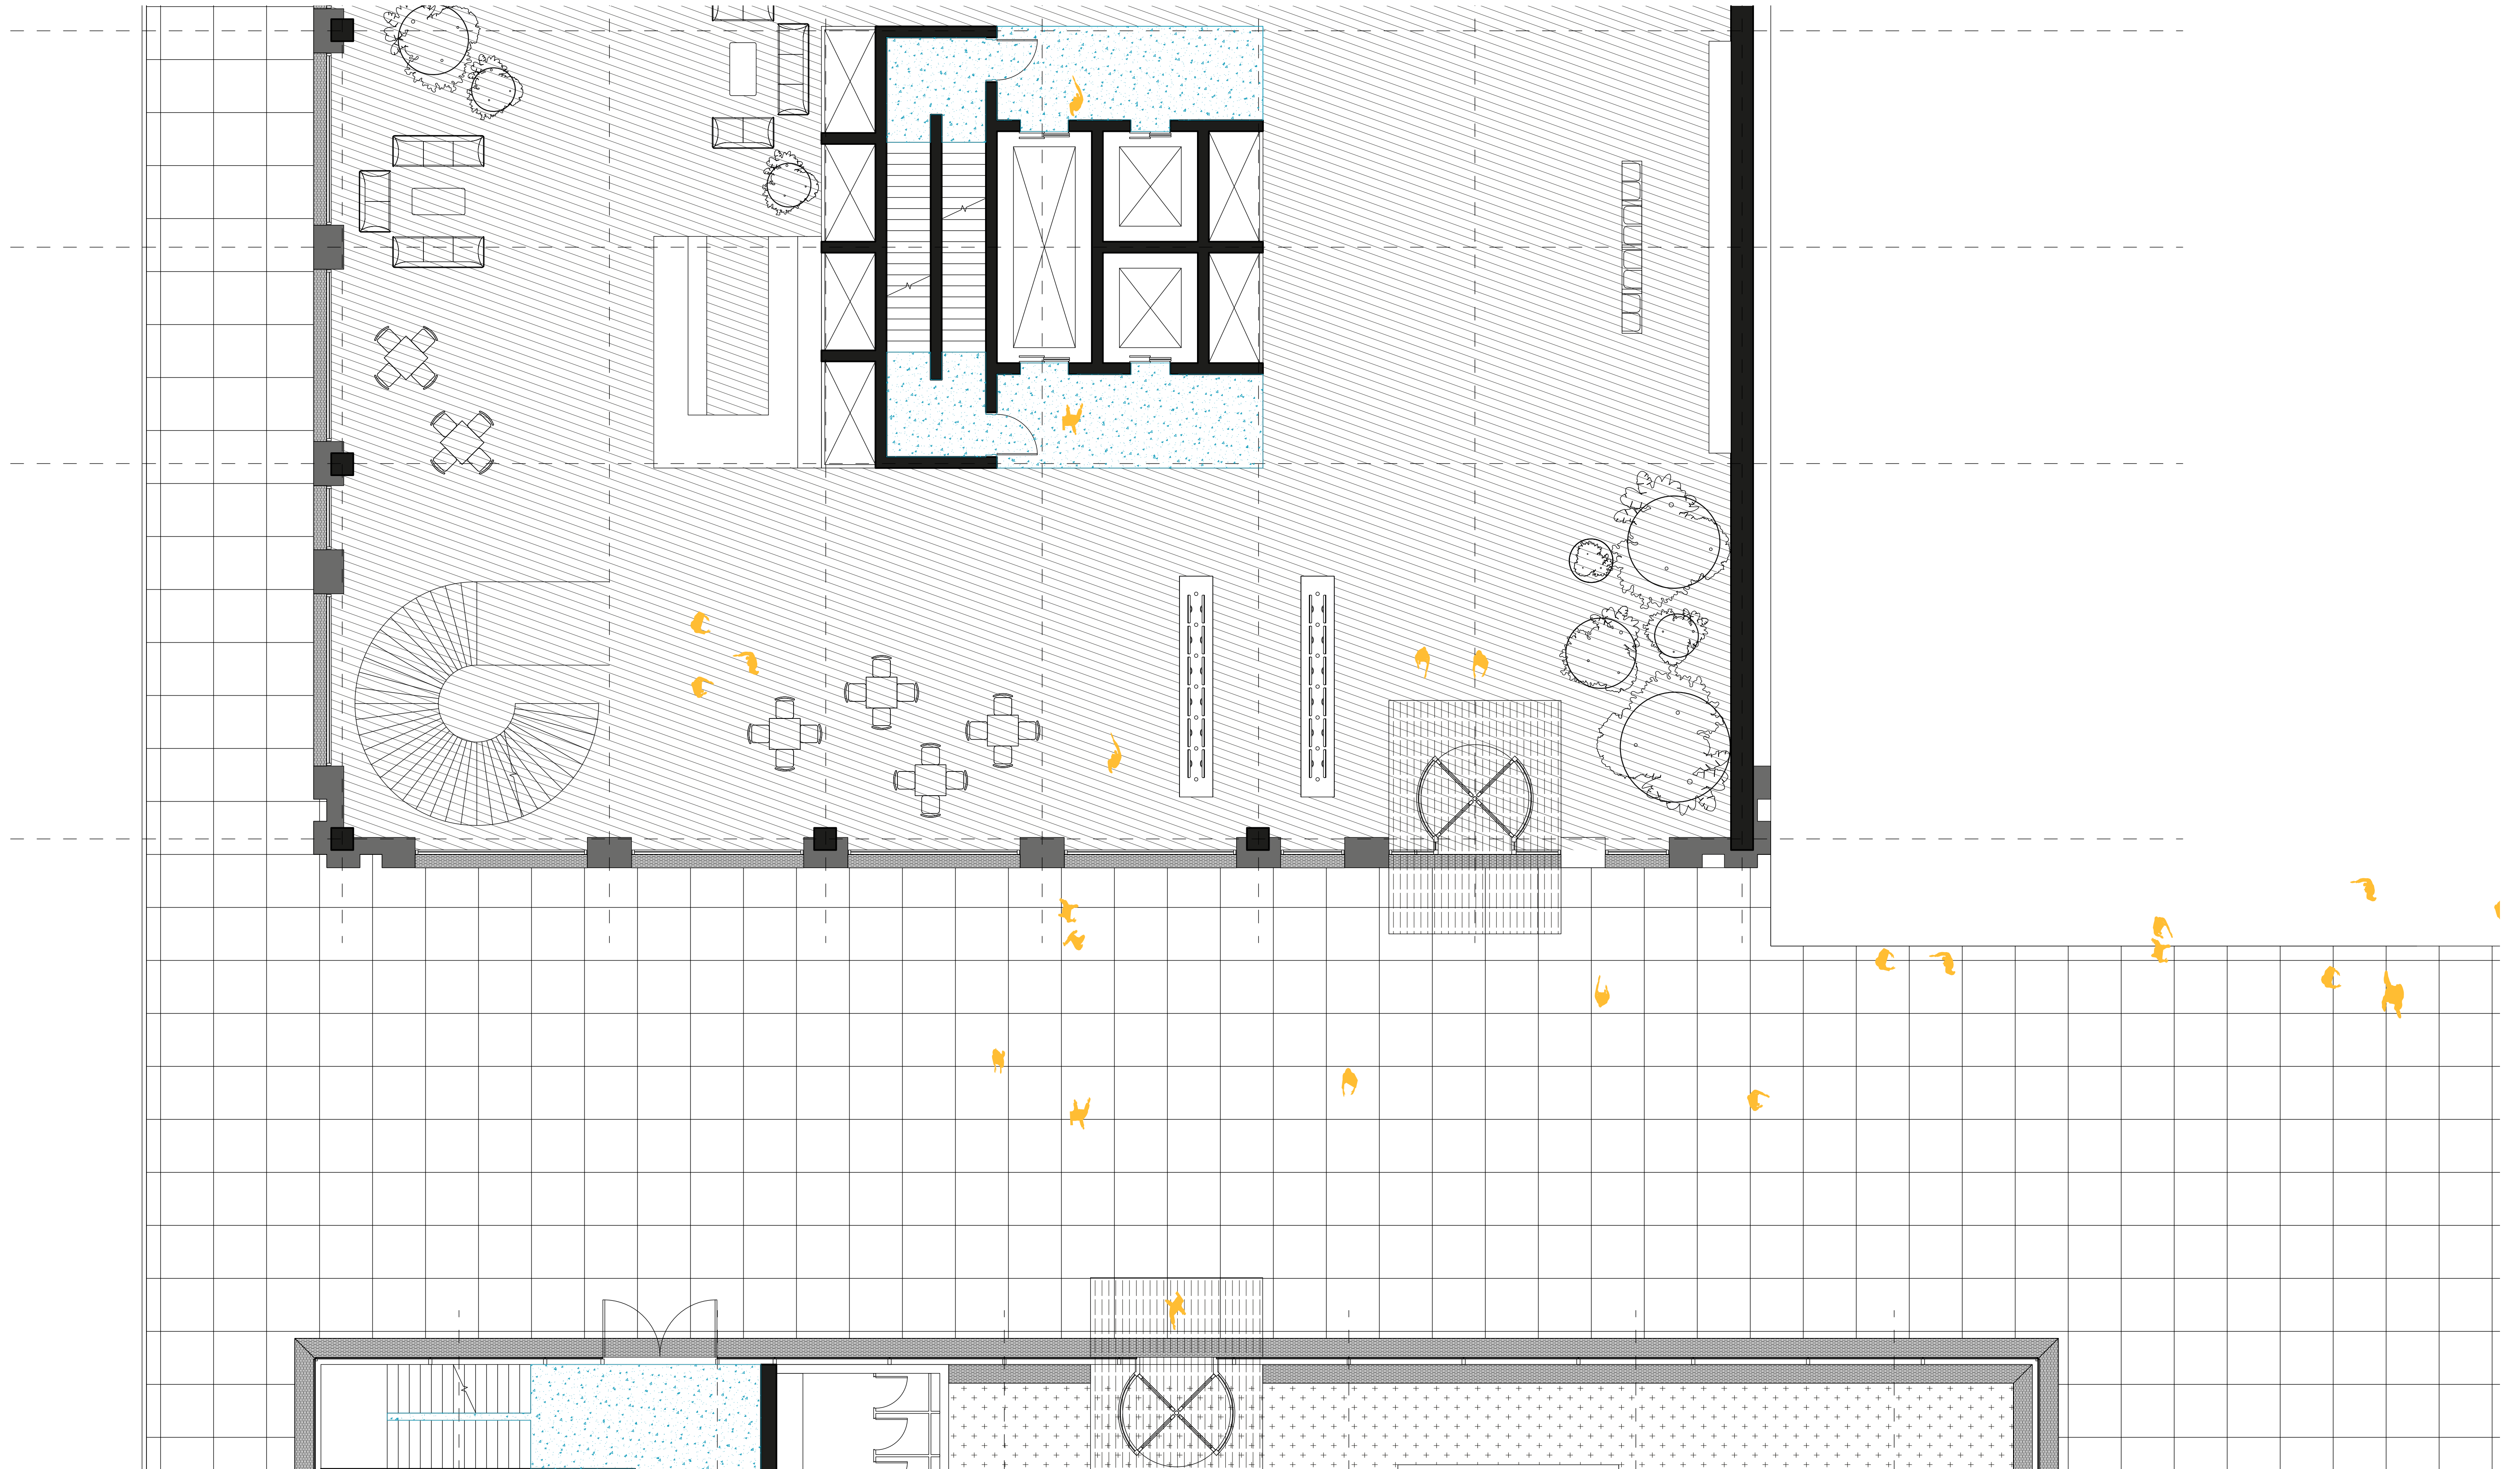


FRAGMENT - LOBBY & COMMUNITY FUNCTION ADJACENCY- 1:50

LINCOLN FLEX - THE ADAPTIVE MULTI-USE COMPLEX
WEATHERING THE STORMS OF CRISIS

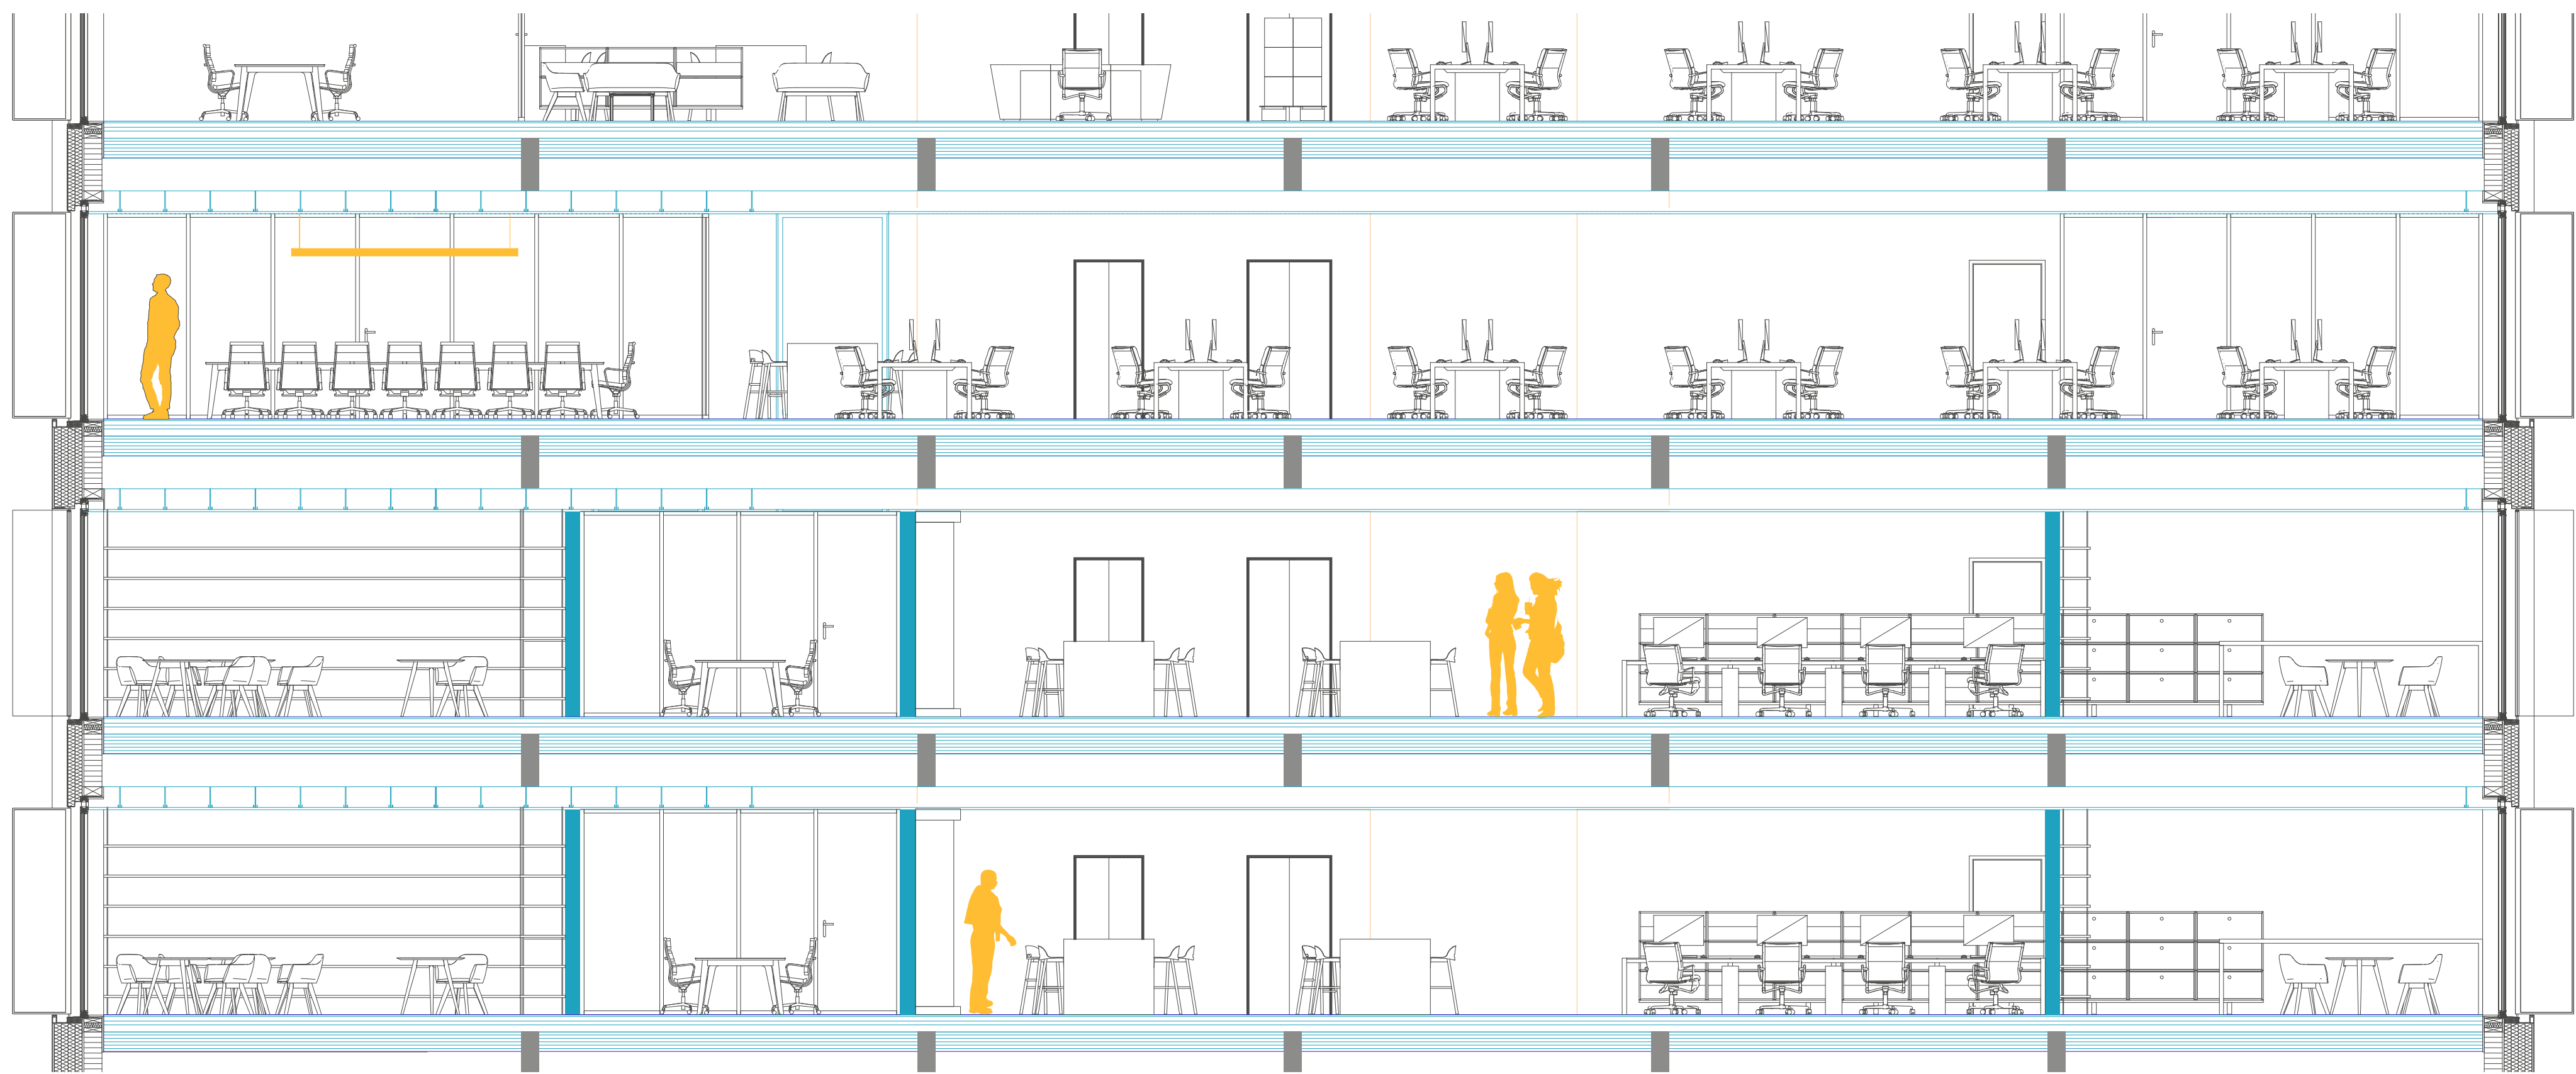


FRAGMENT - LOBBY & FLEXIBLE PROGRAM USAGE - 1:50

LINCOLN FLEX - THE ADAPTIVE MULTI-USE COMPLEX
WEATHERING THE STORMS OF CRISIS

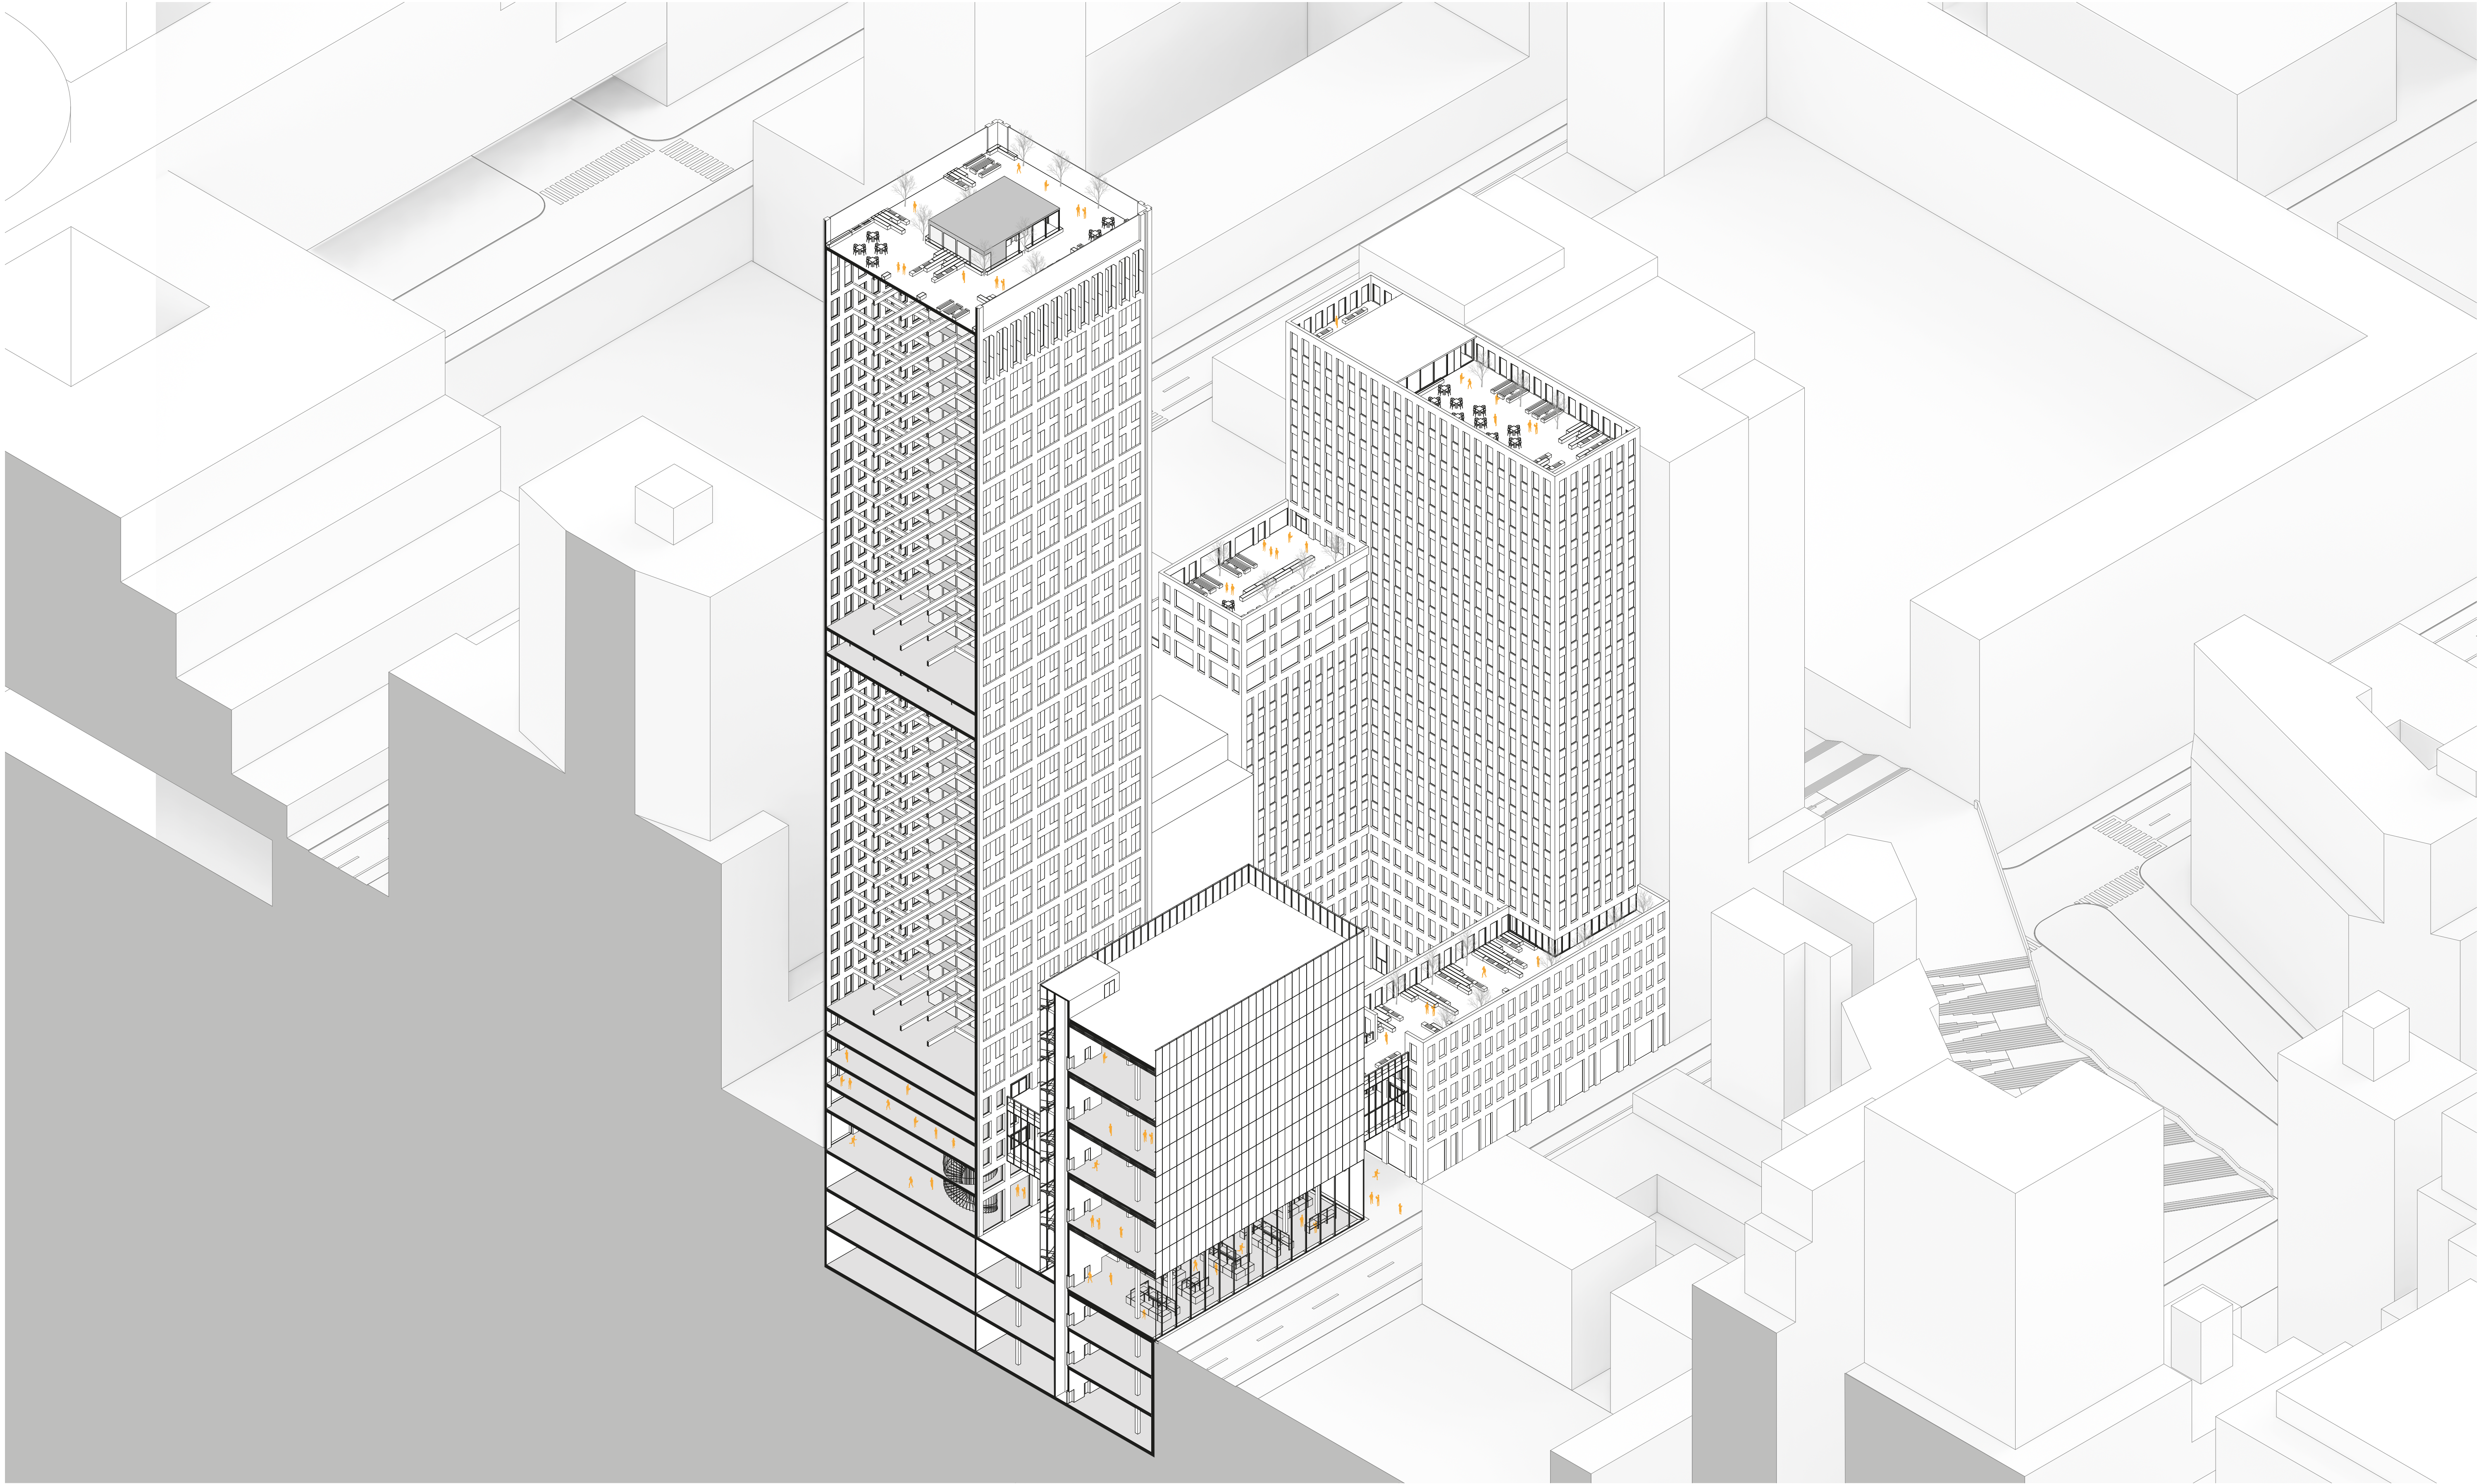

FRAGMENT - LOBBY & FLEXIBLE PROGRAM USAGE - 1:50


LINCOLN FLEX - THE ADAPTIVE MULTI-USE COMPLEX
WEATHERING THE STORMS OF CRISIS

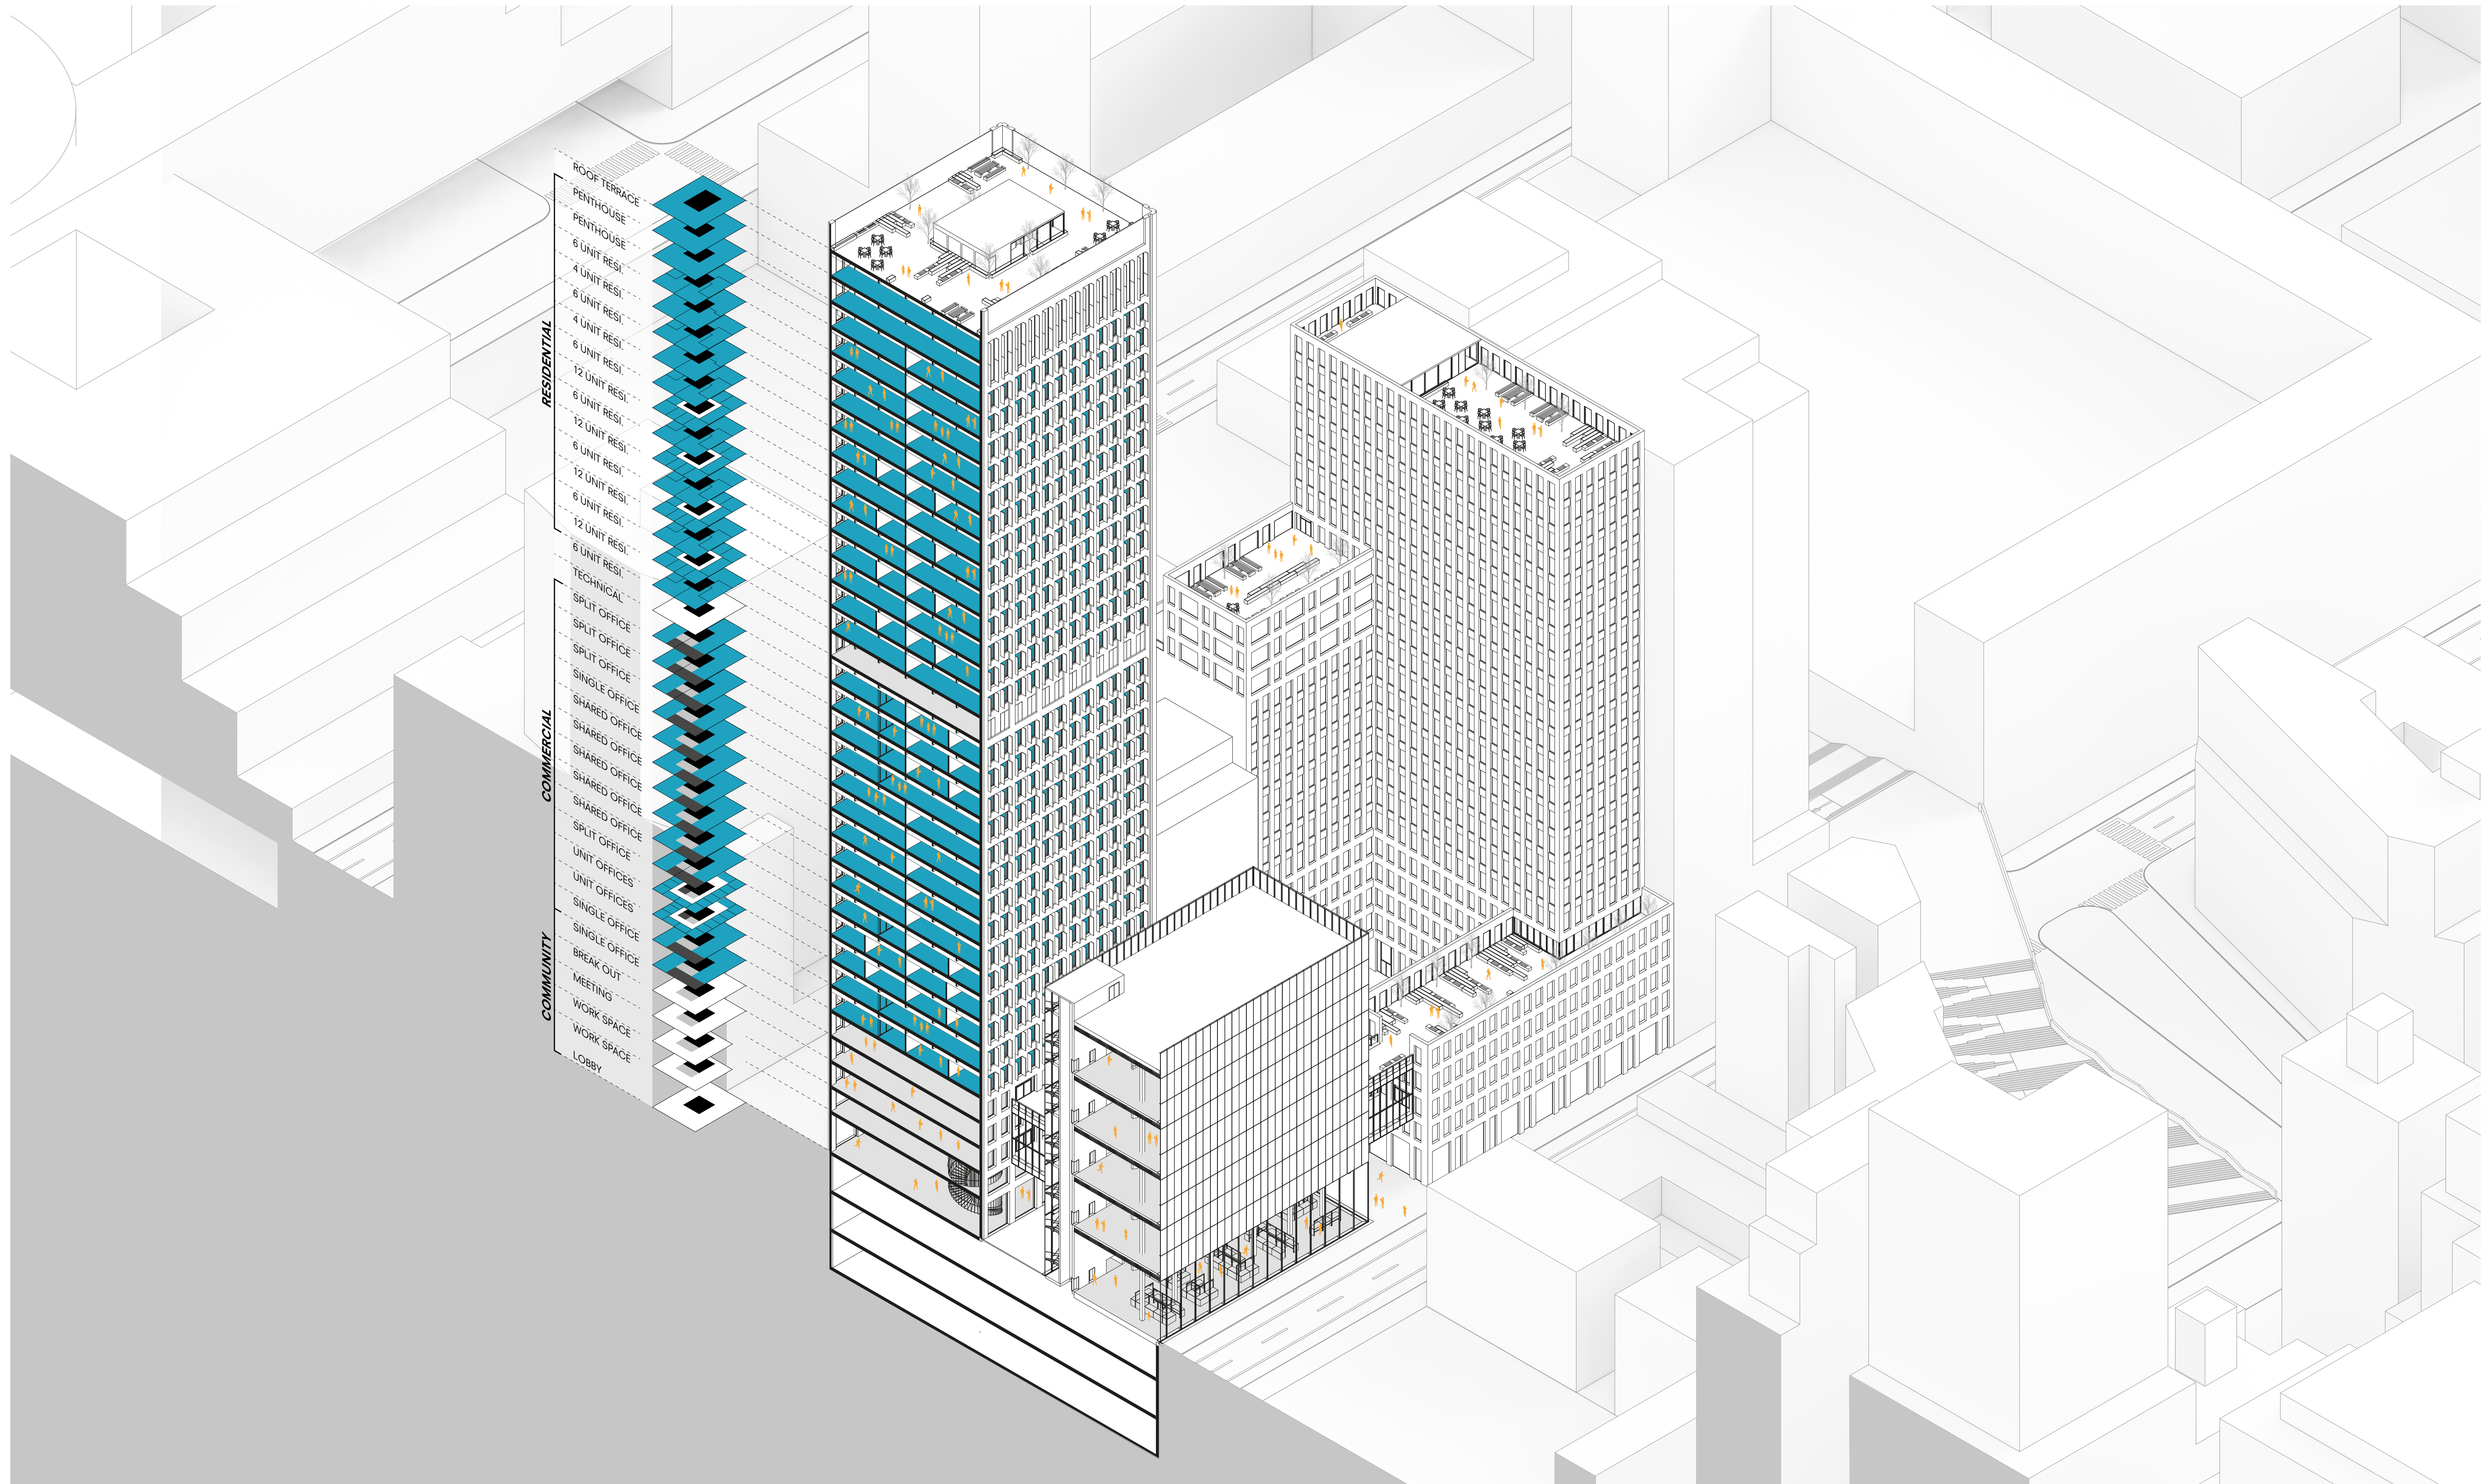

FRAGMENT - LOBBY & FLEXIBLE PROGRAM USAGE - 1:50



LINCOLN FLEX - THE ADAPTIVE MULTI-USE COMPLEX
WEATHERING THE STORMS OF CRISIS

- 1. Modular wall element consisting of pairs of upright supports & pre-installed window modules
- 2. Composite CLT & concrete floor slabs
- 3. Primary Glulam framework
- 4. External Heat sink facade to be installed separately

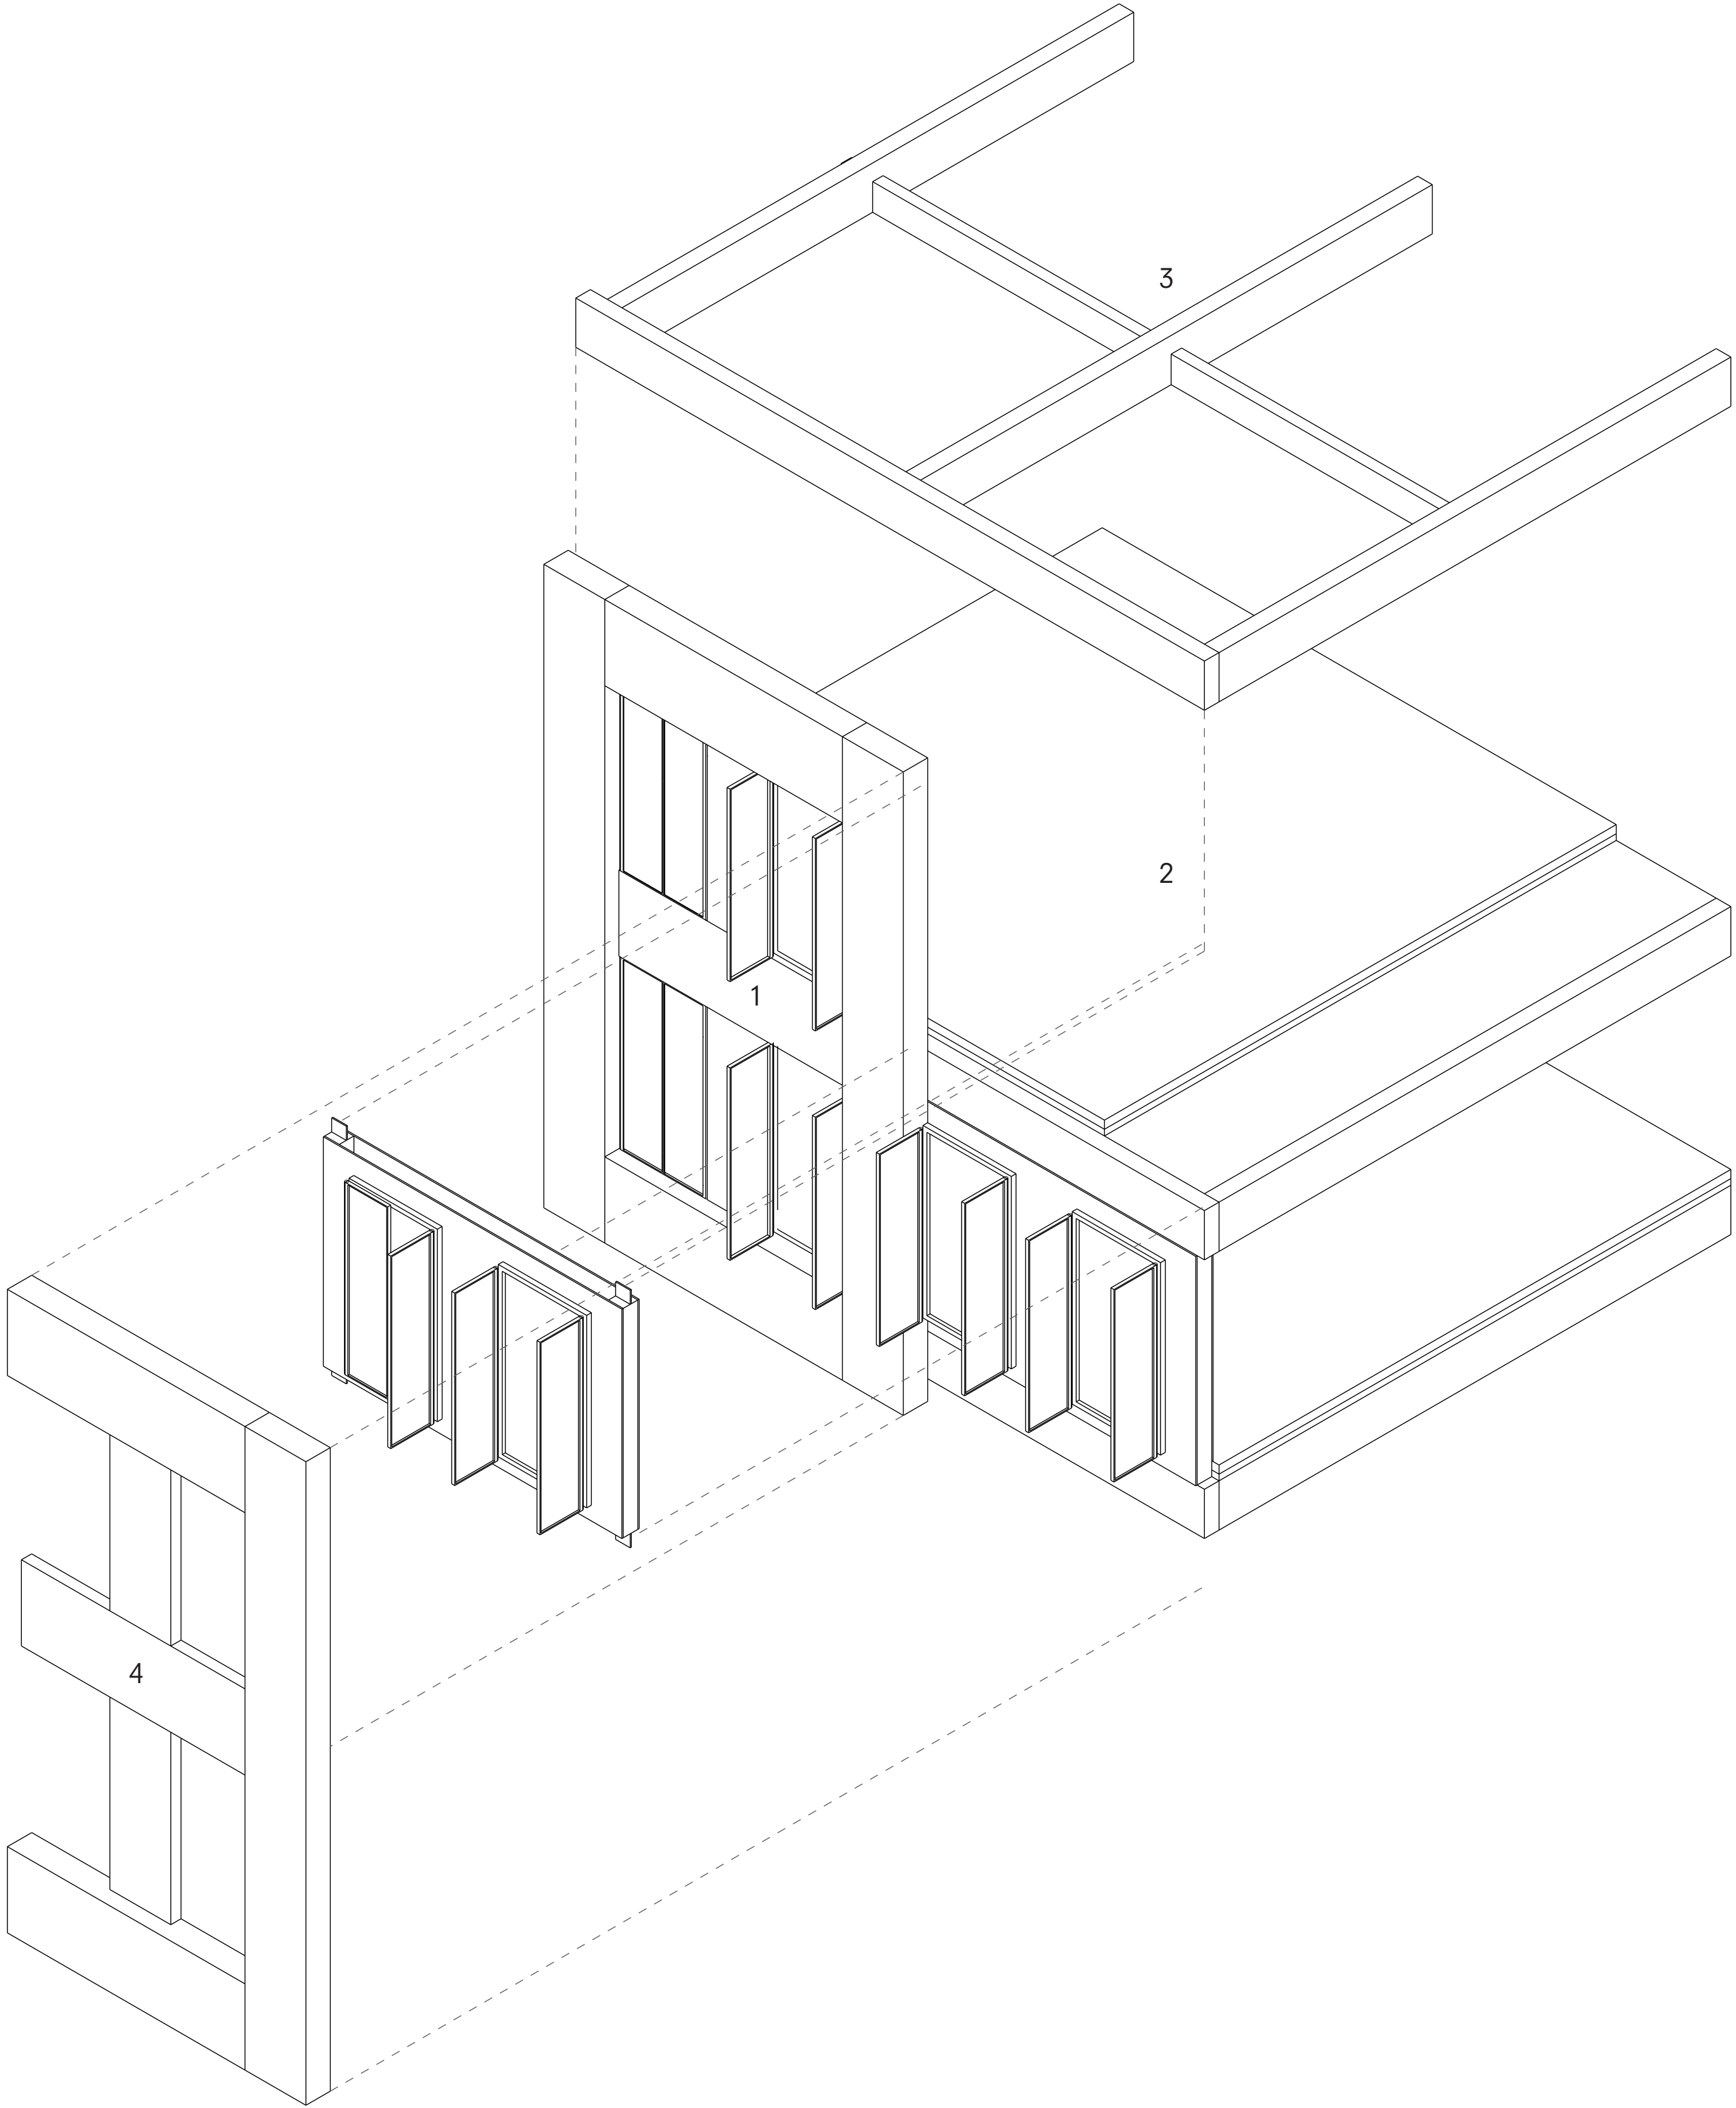


BUILDING ASSEMBLY AXONOMETRIC

LINCOLN FLEX - THE ADAPTIVE MULTI-USE COMPLEX
WEATHERING THE STORMS OF CRISIS

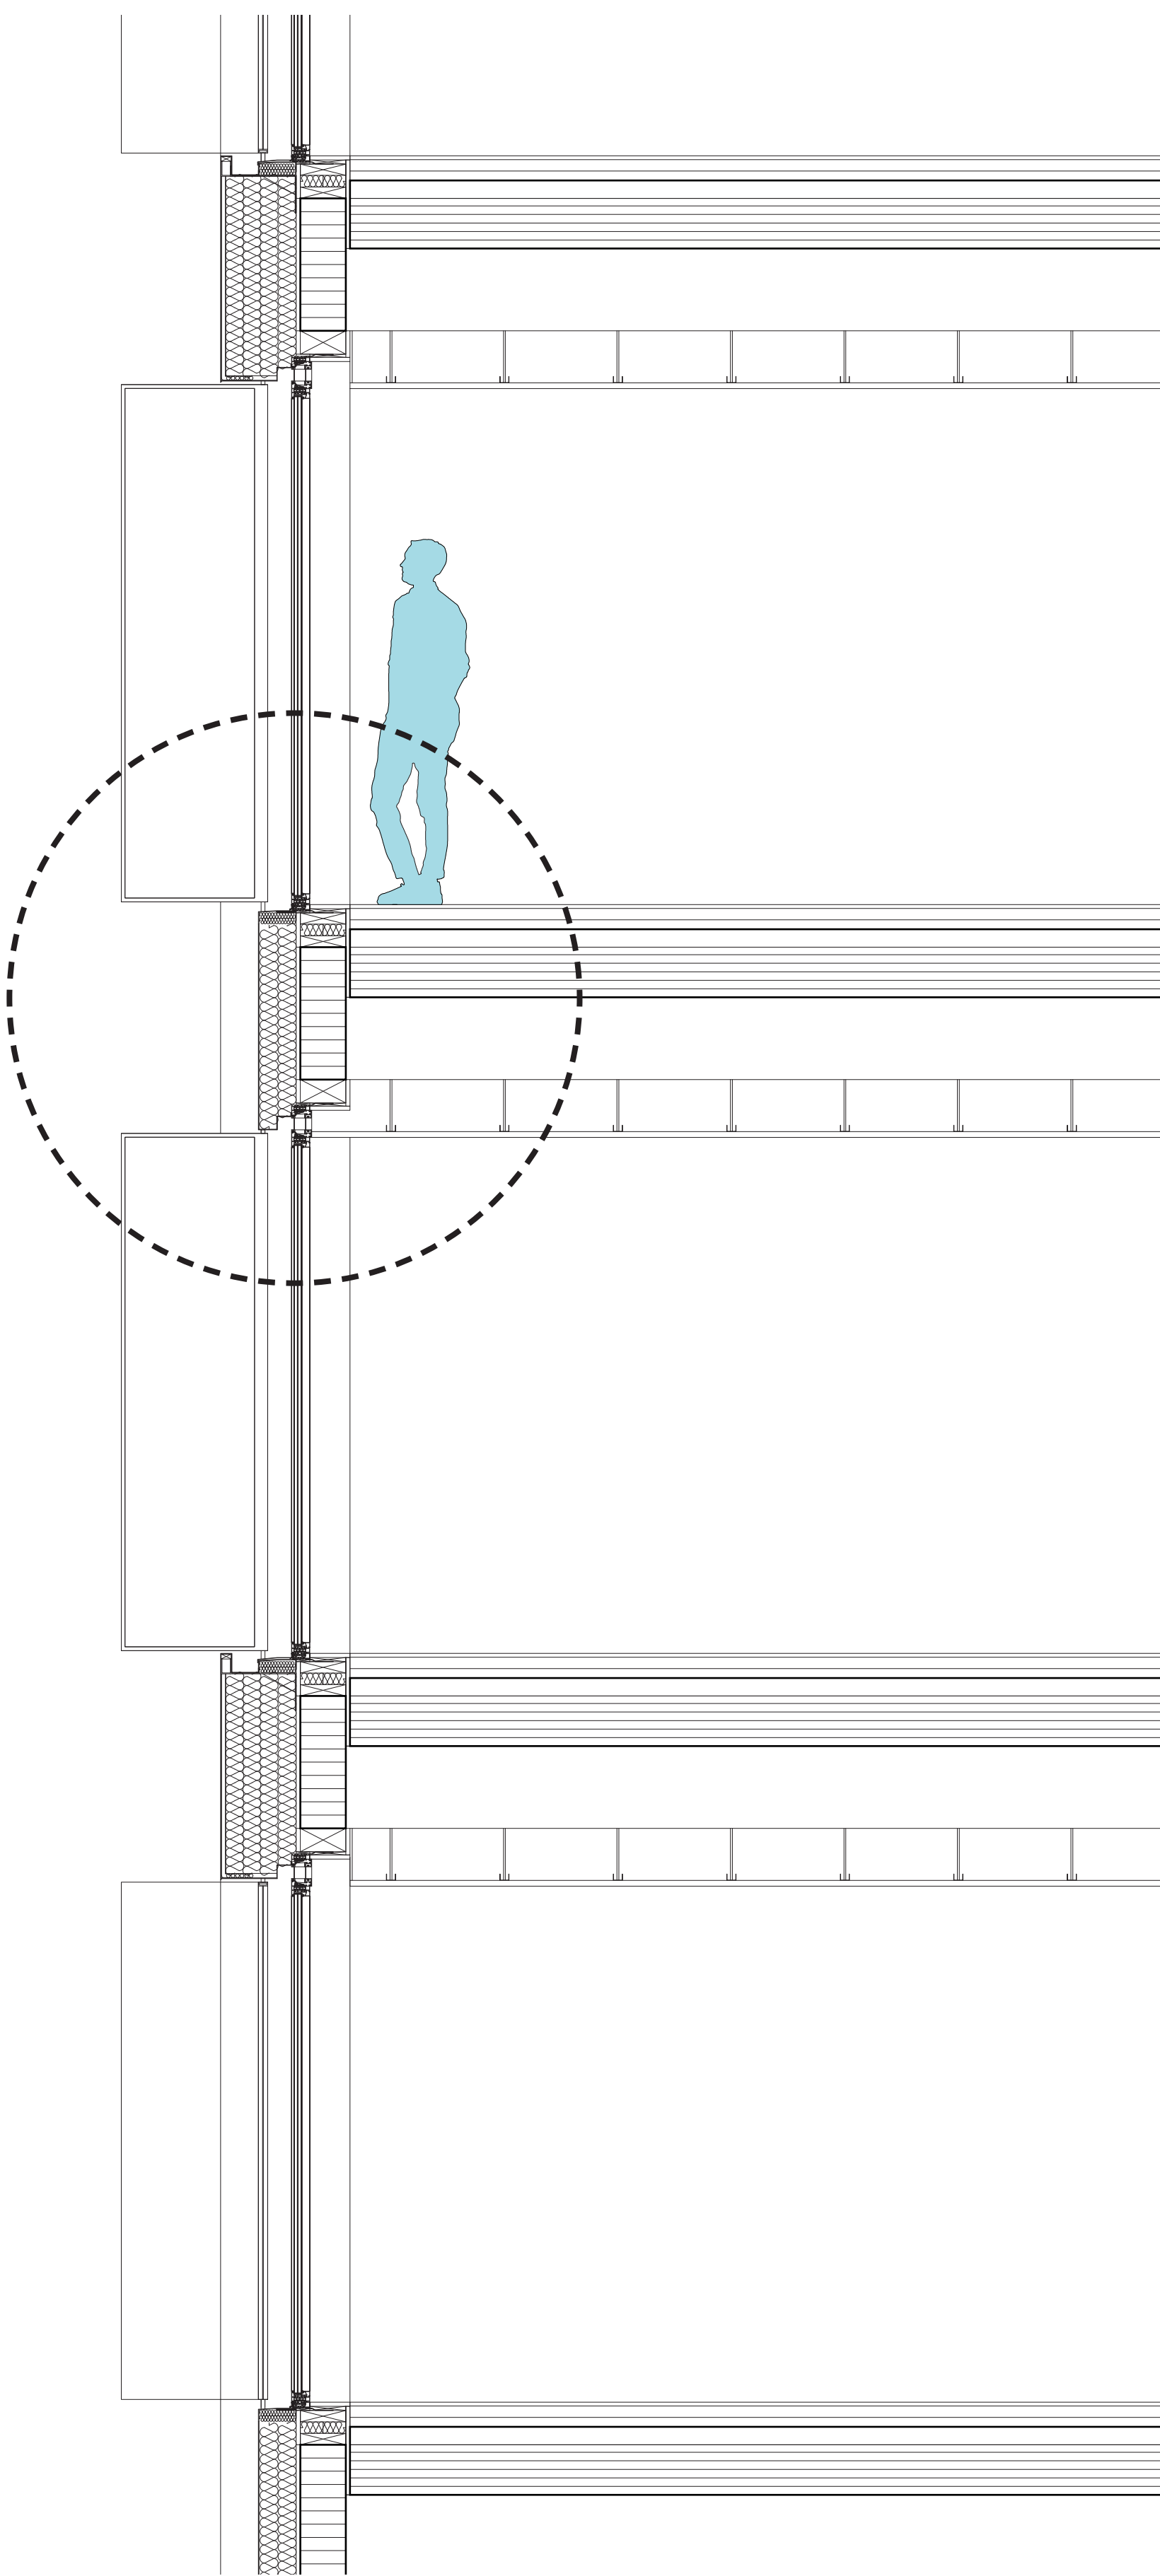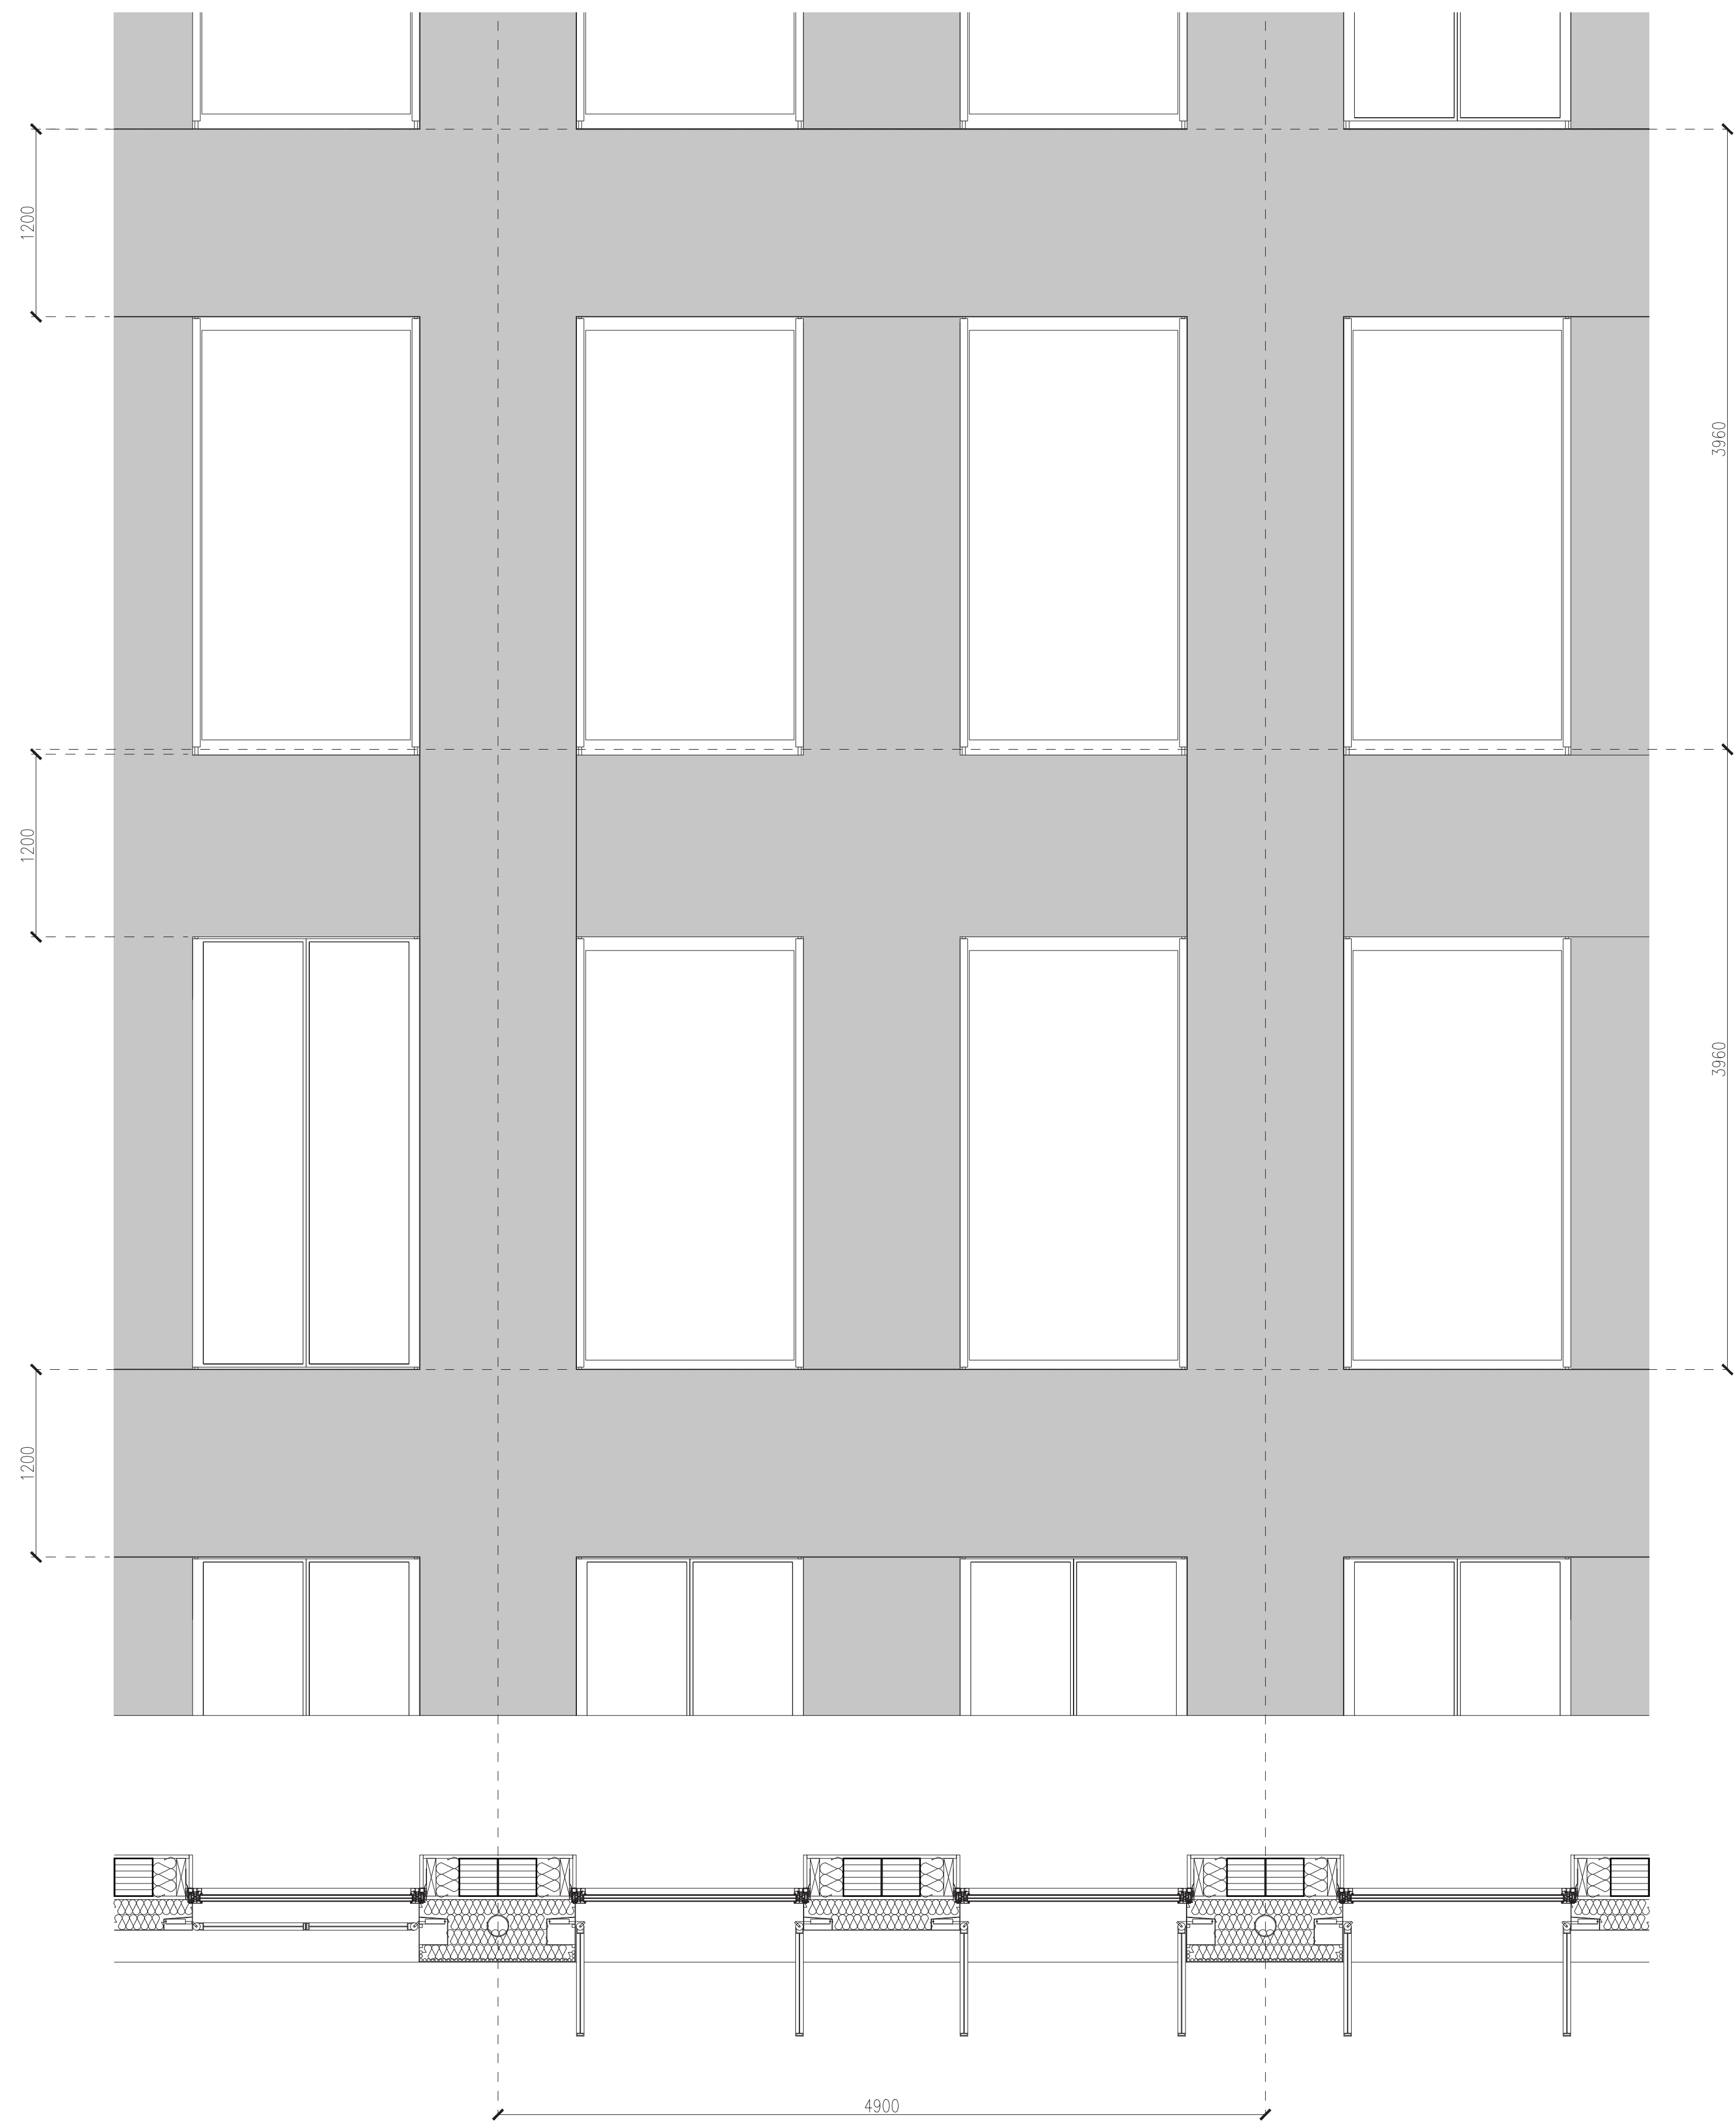



ENVELOPE - TOWER ADAPTABLE FLOORS - 1:20

LINCOLN FLEX - THE ADAPTIVE MULTI-USE COMPLEX
WEATHERING THE STORMS OF CRISIS

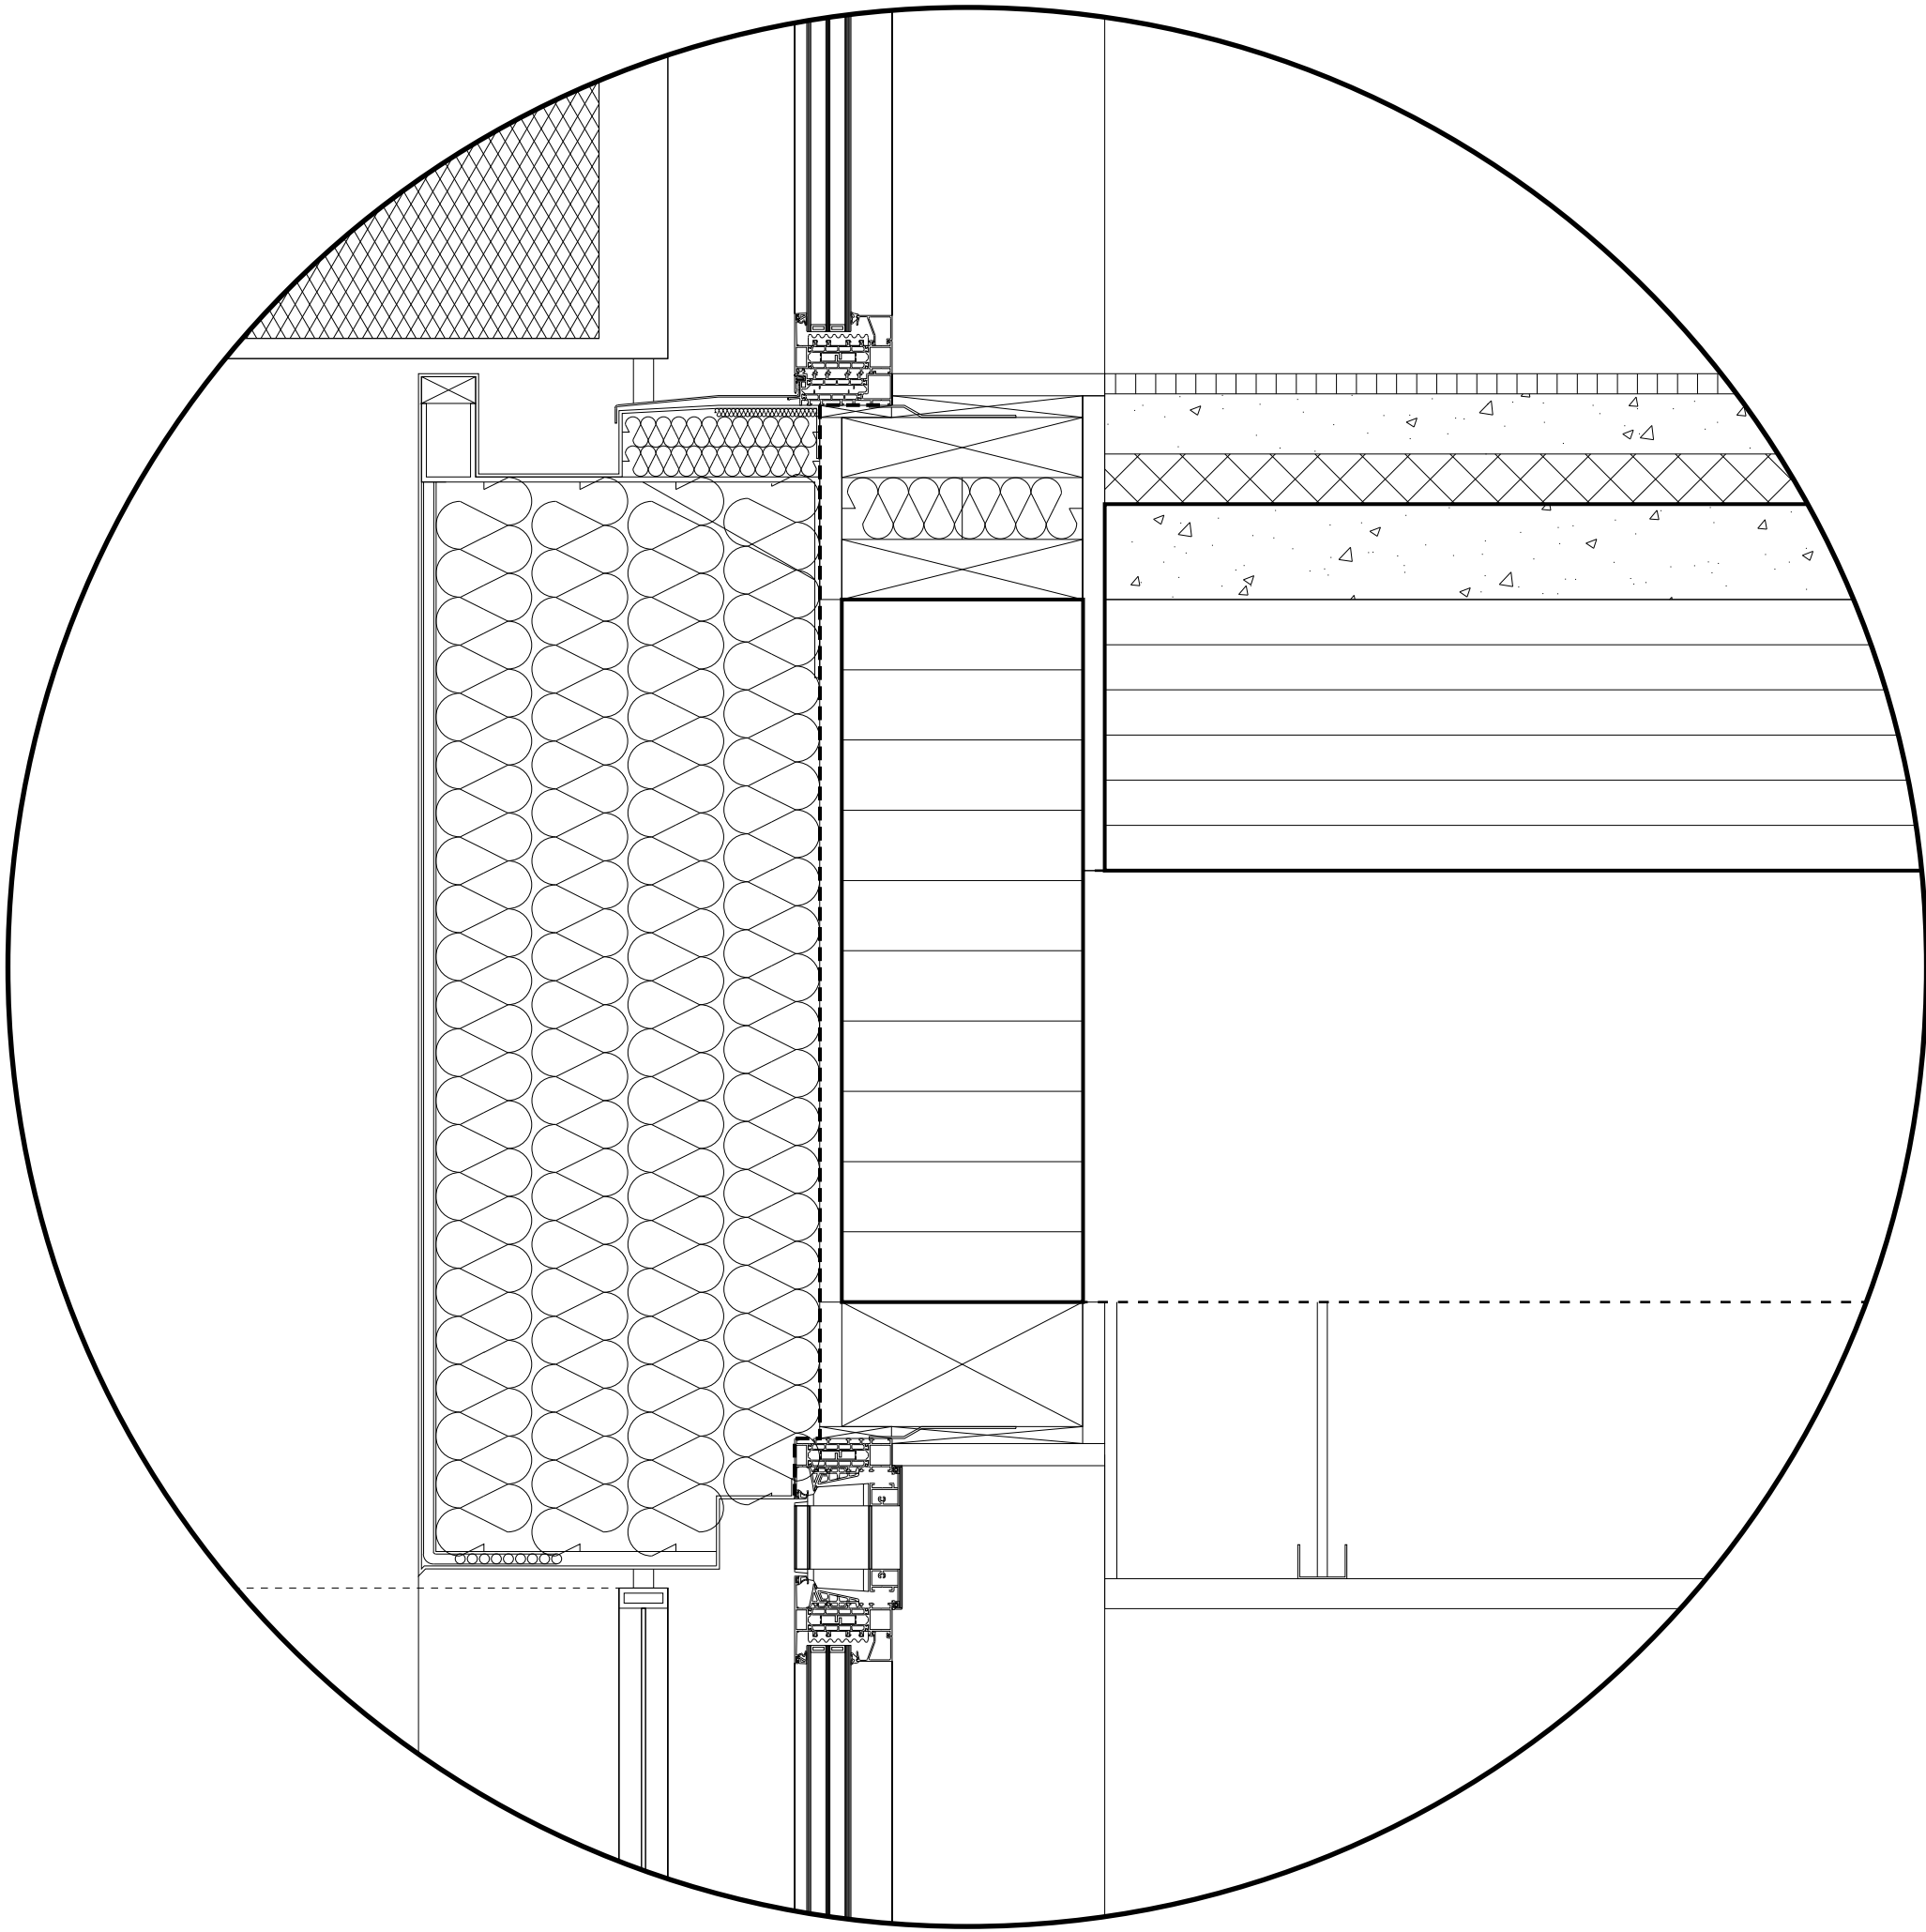



DETAILS

LINCOLN FLEX - THE ADAPTIVE MULTI-USE COMPLEX
WEATHERING THE STORMS OF CRISIS

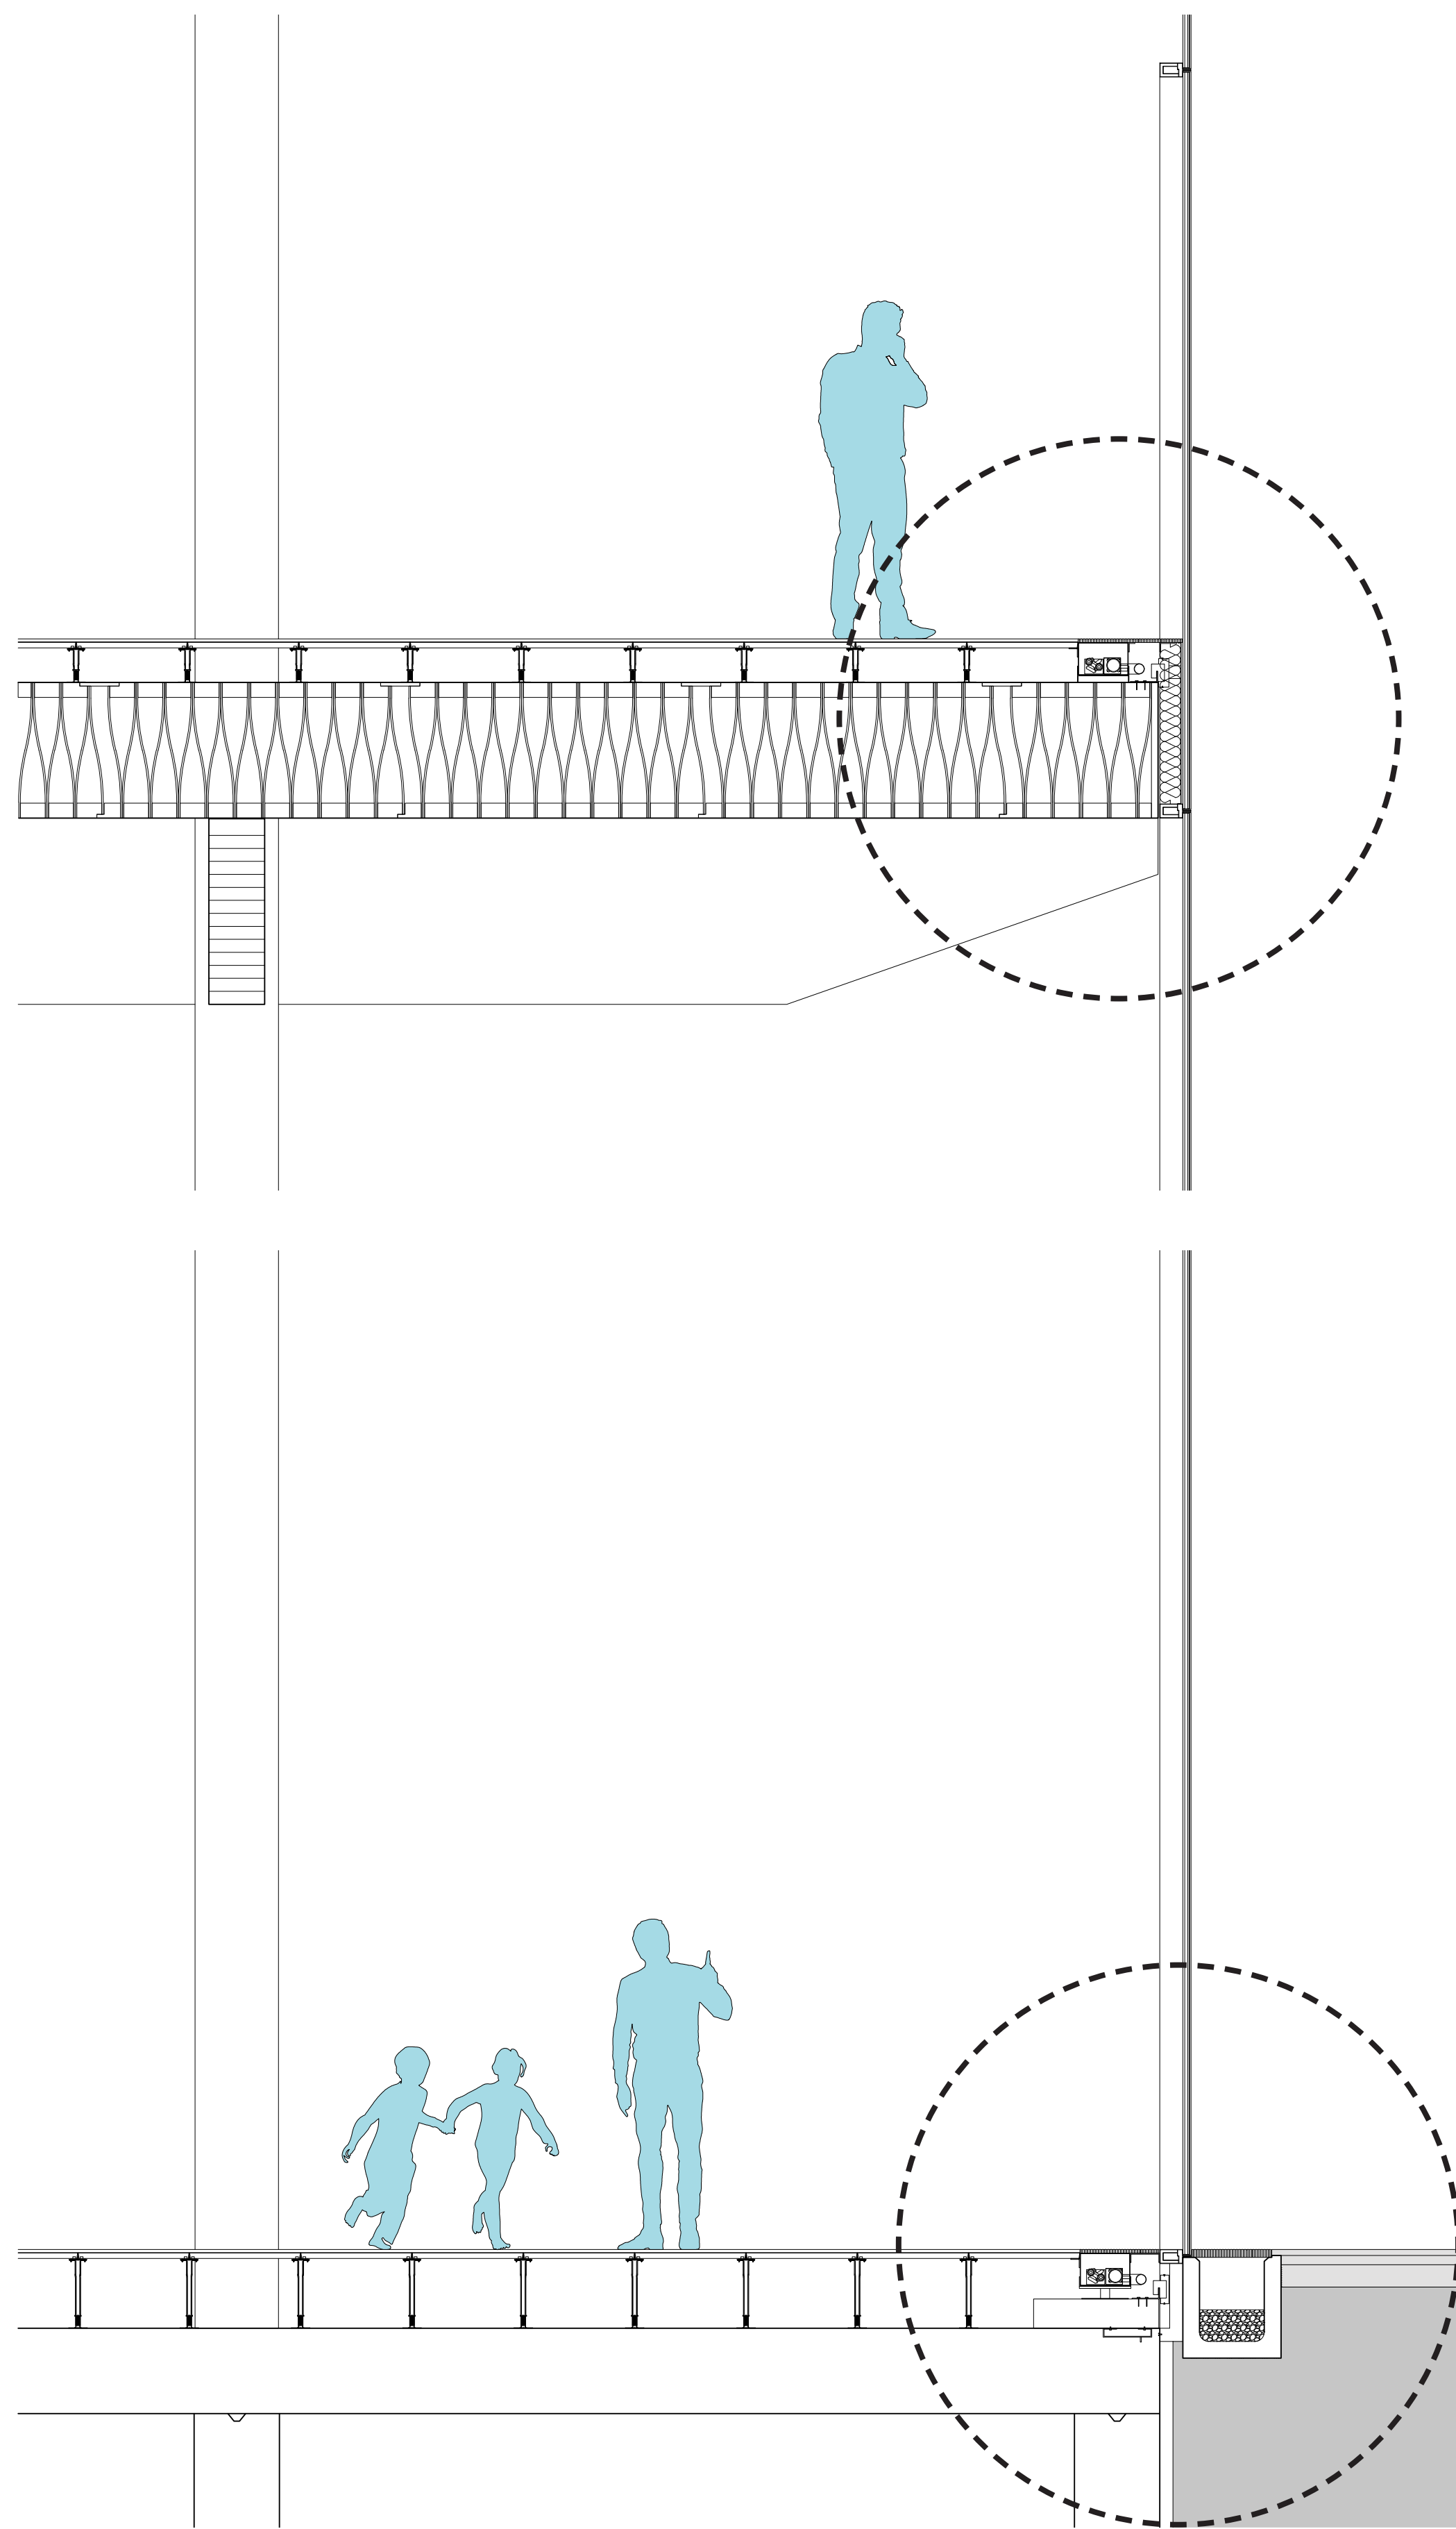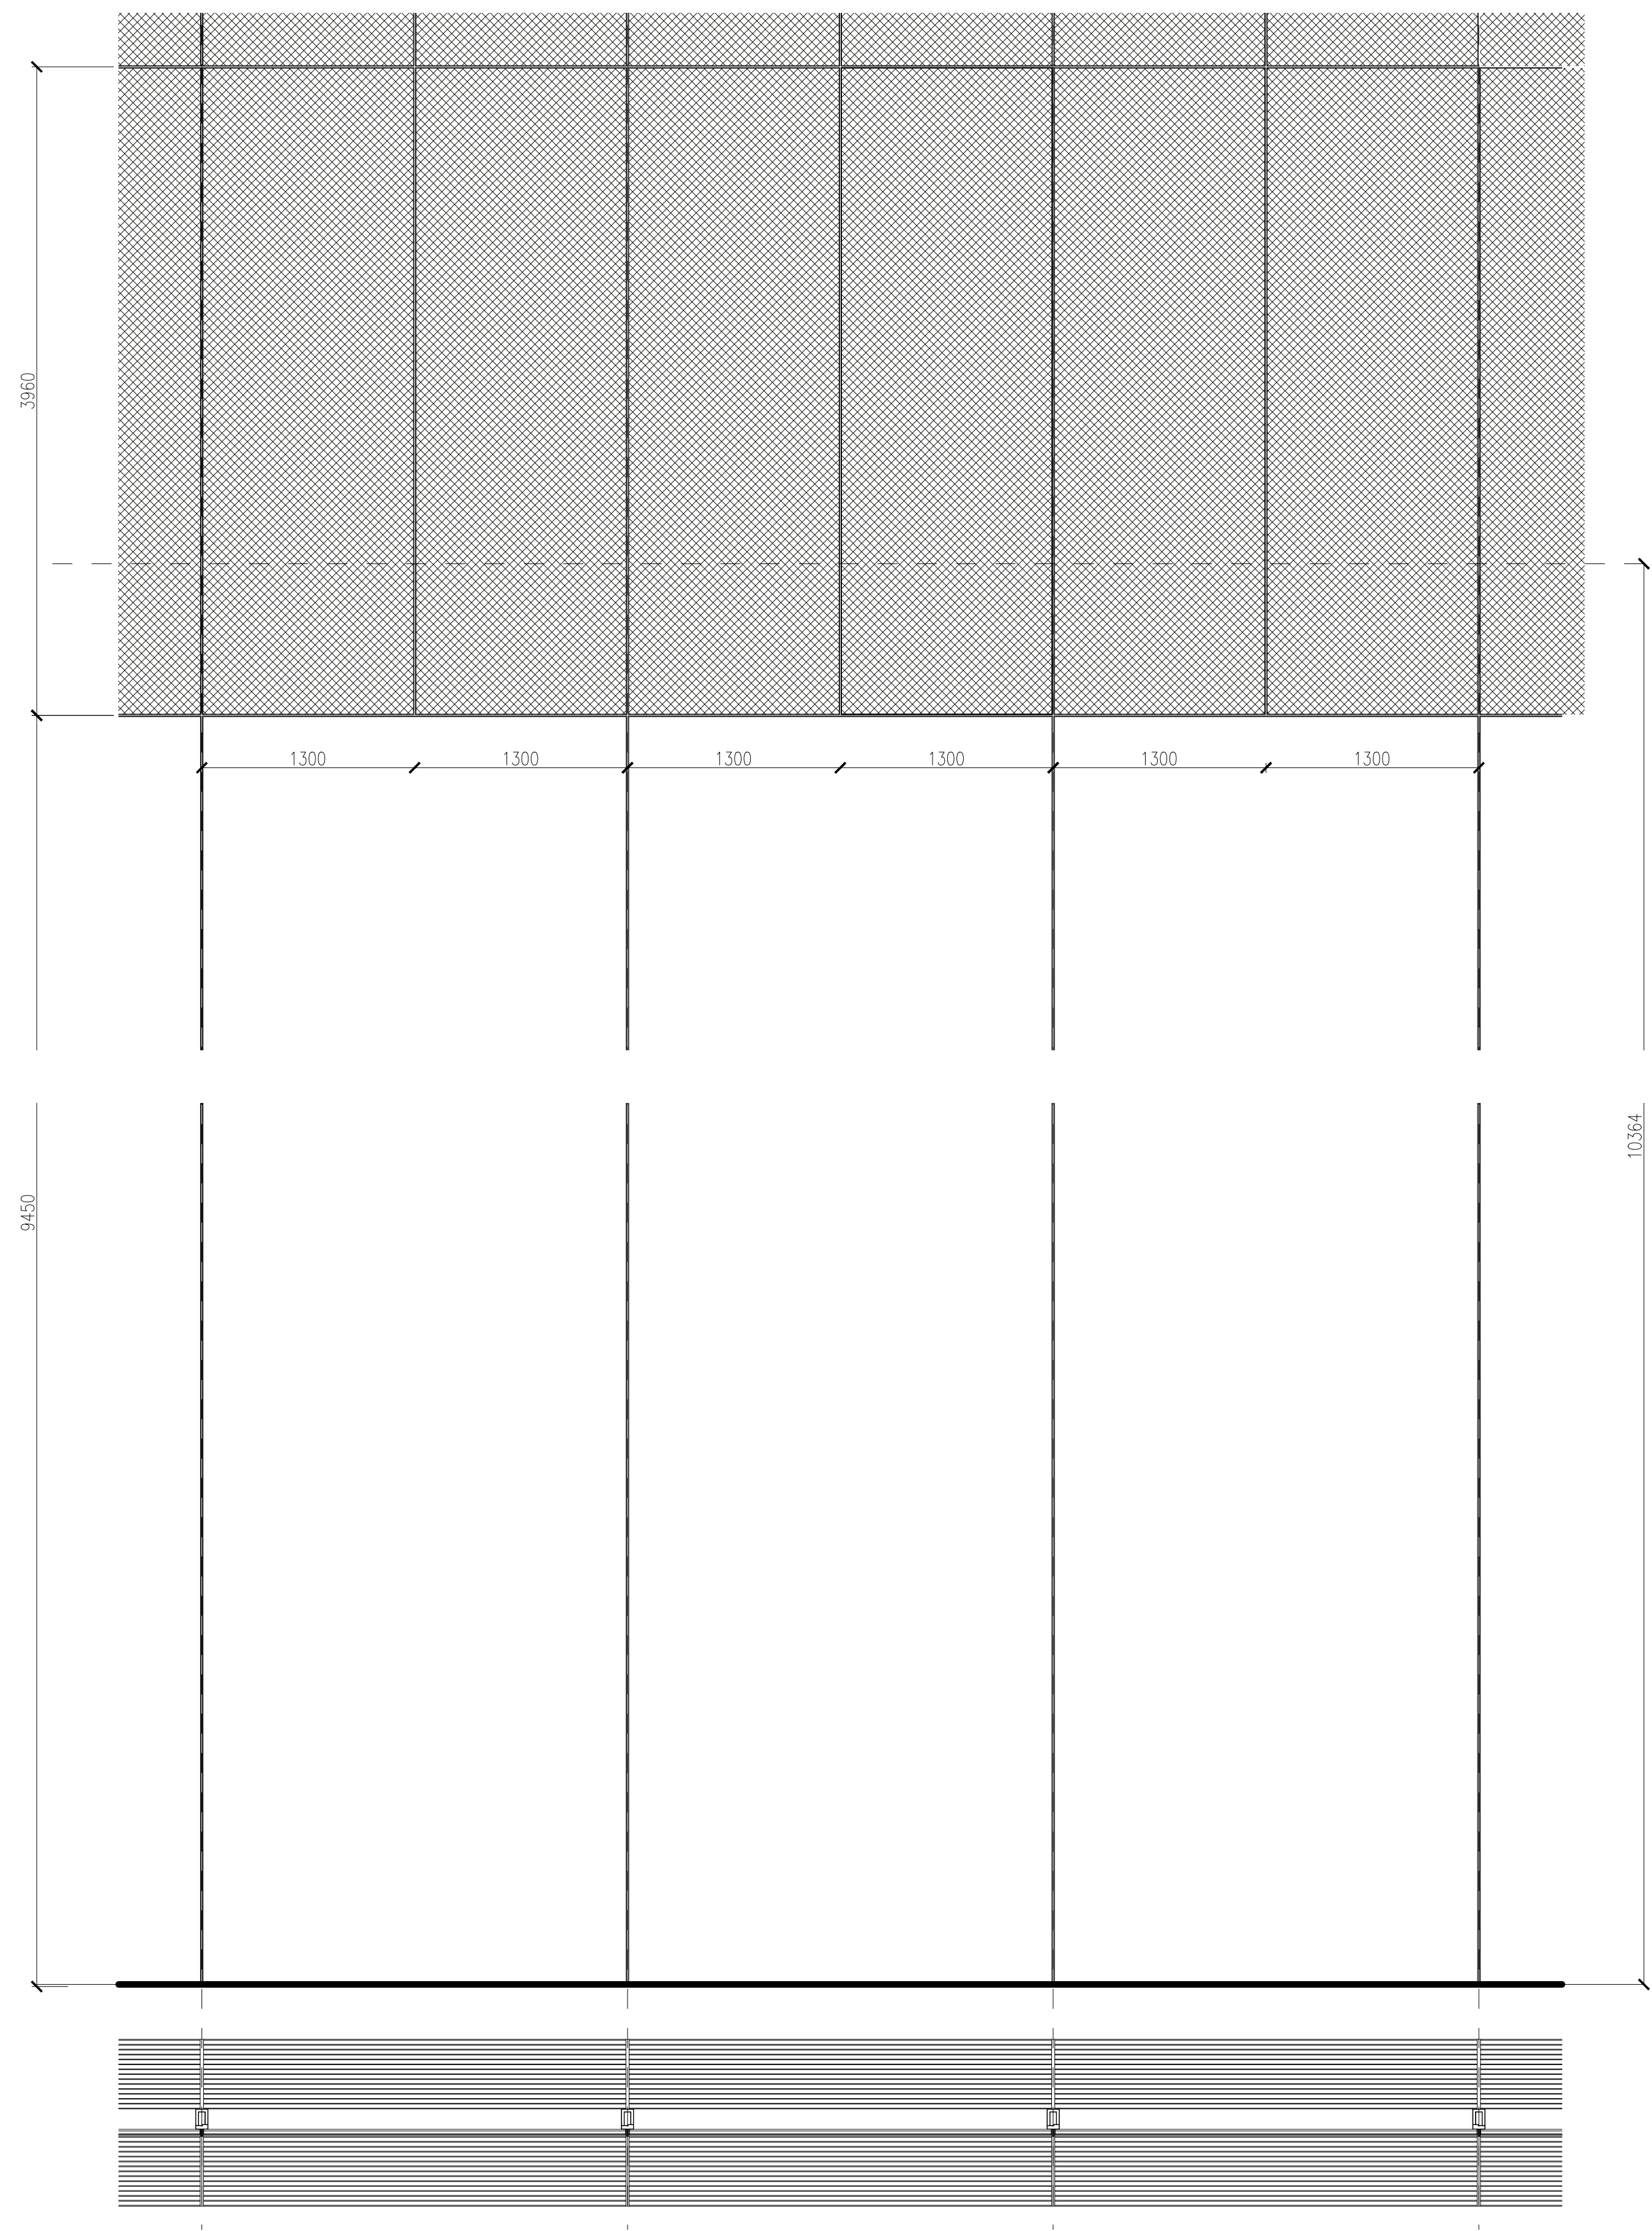

ENVELOPE - COMMUNITY FACADE - 1:20

LINCOLN FLEX - THE ADAPTIVE MULTI-USE COMPLEX
WEATHERING THE STORMS OF CRISIS

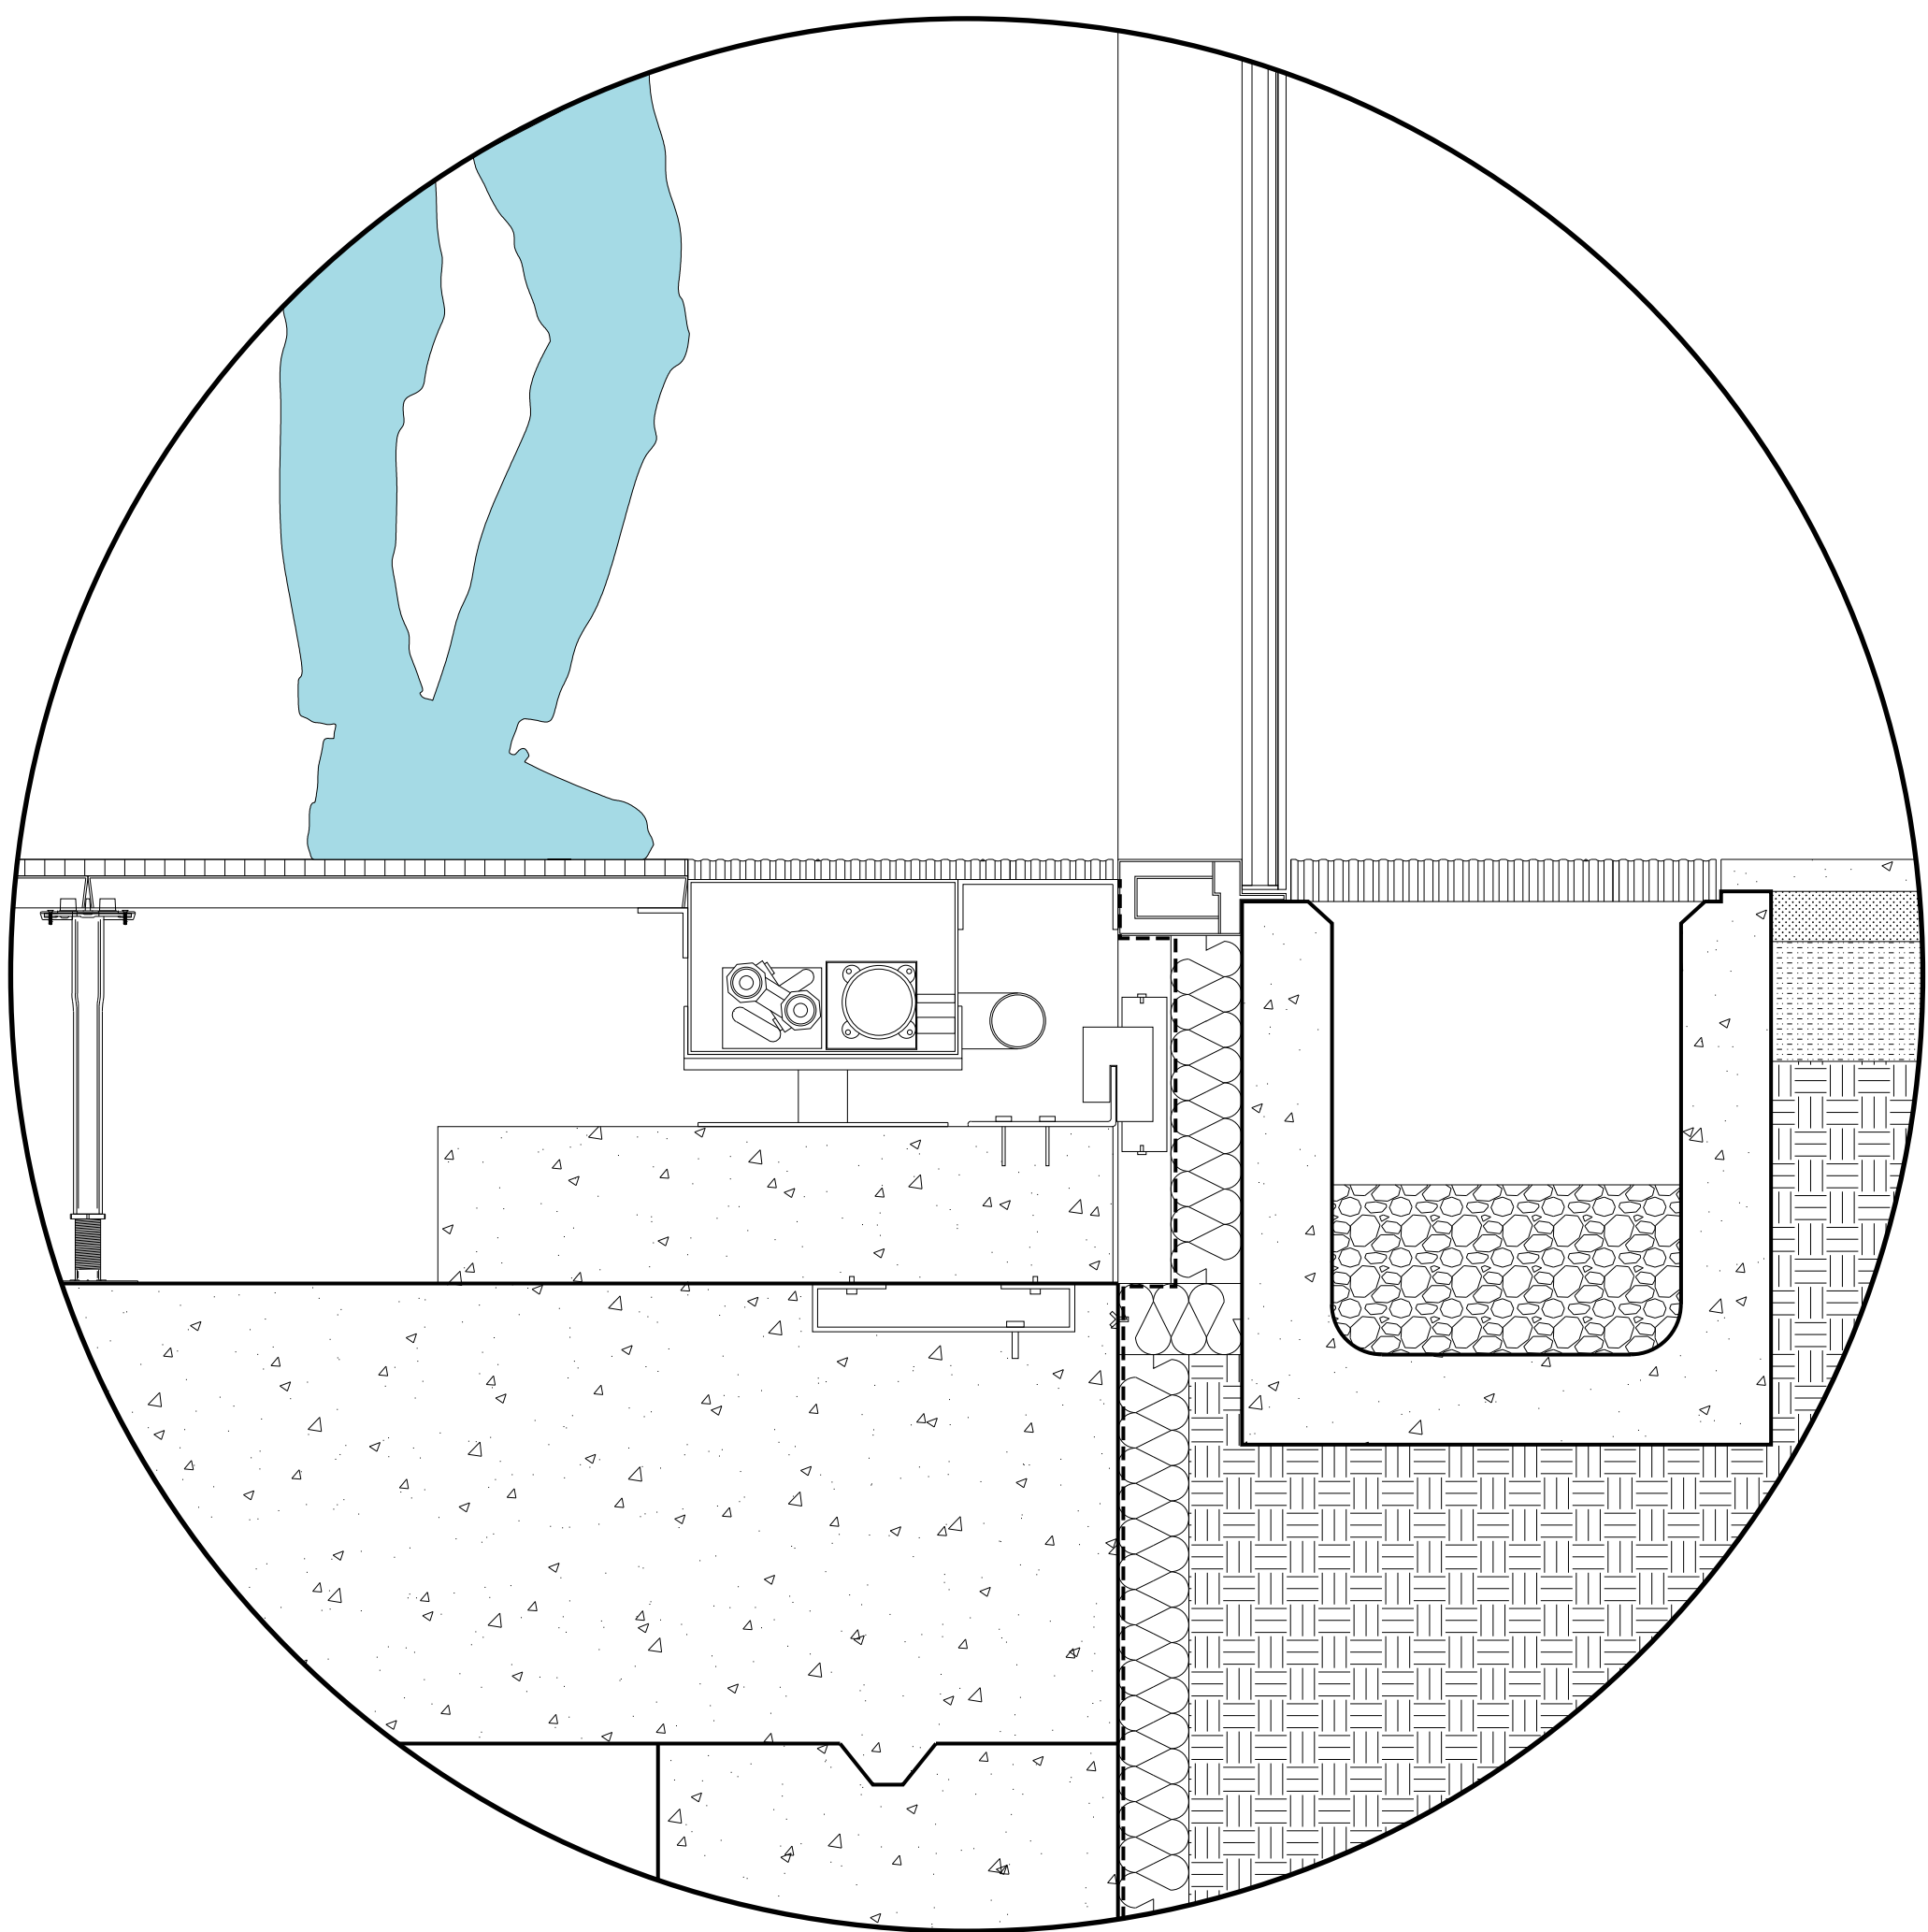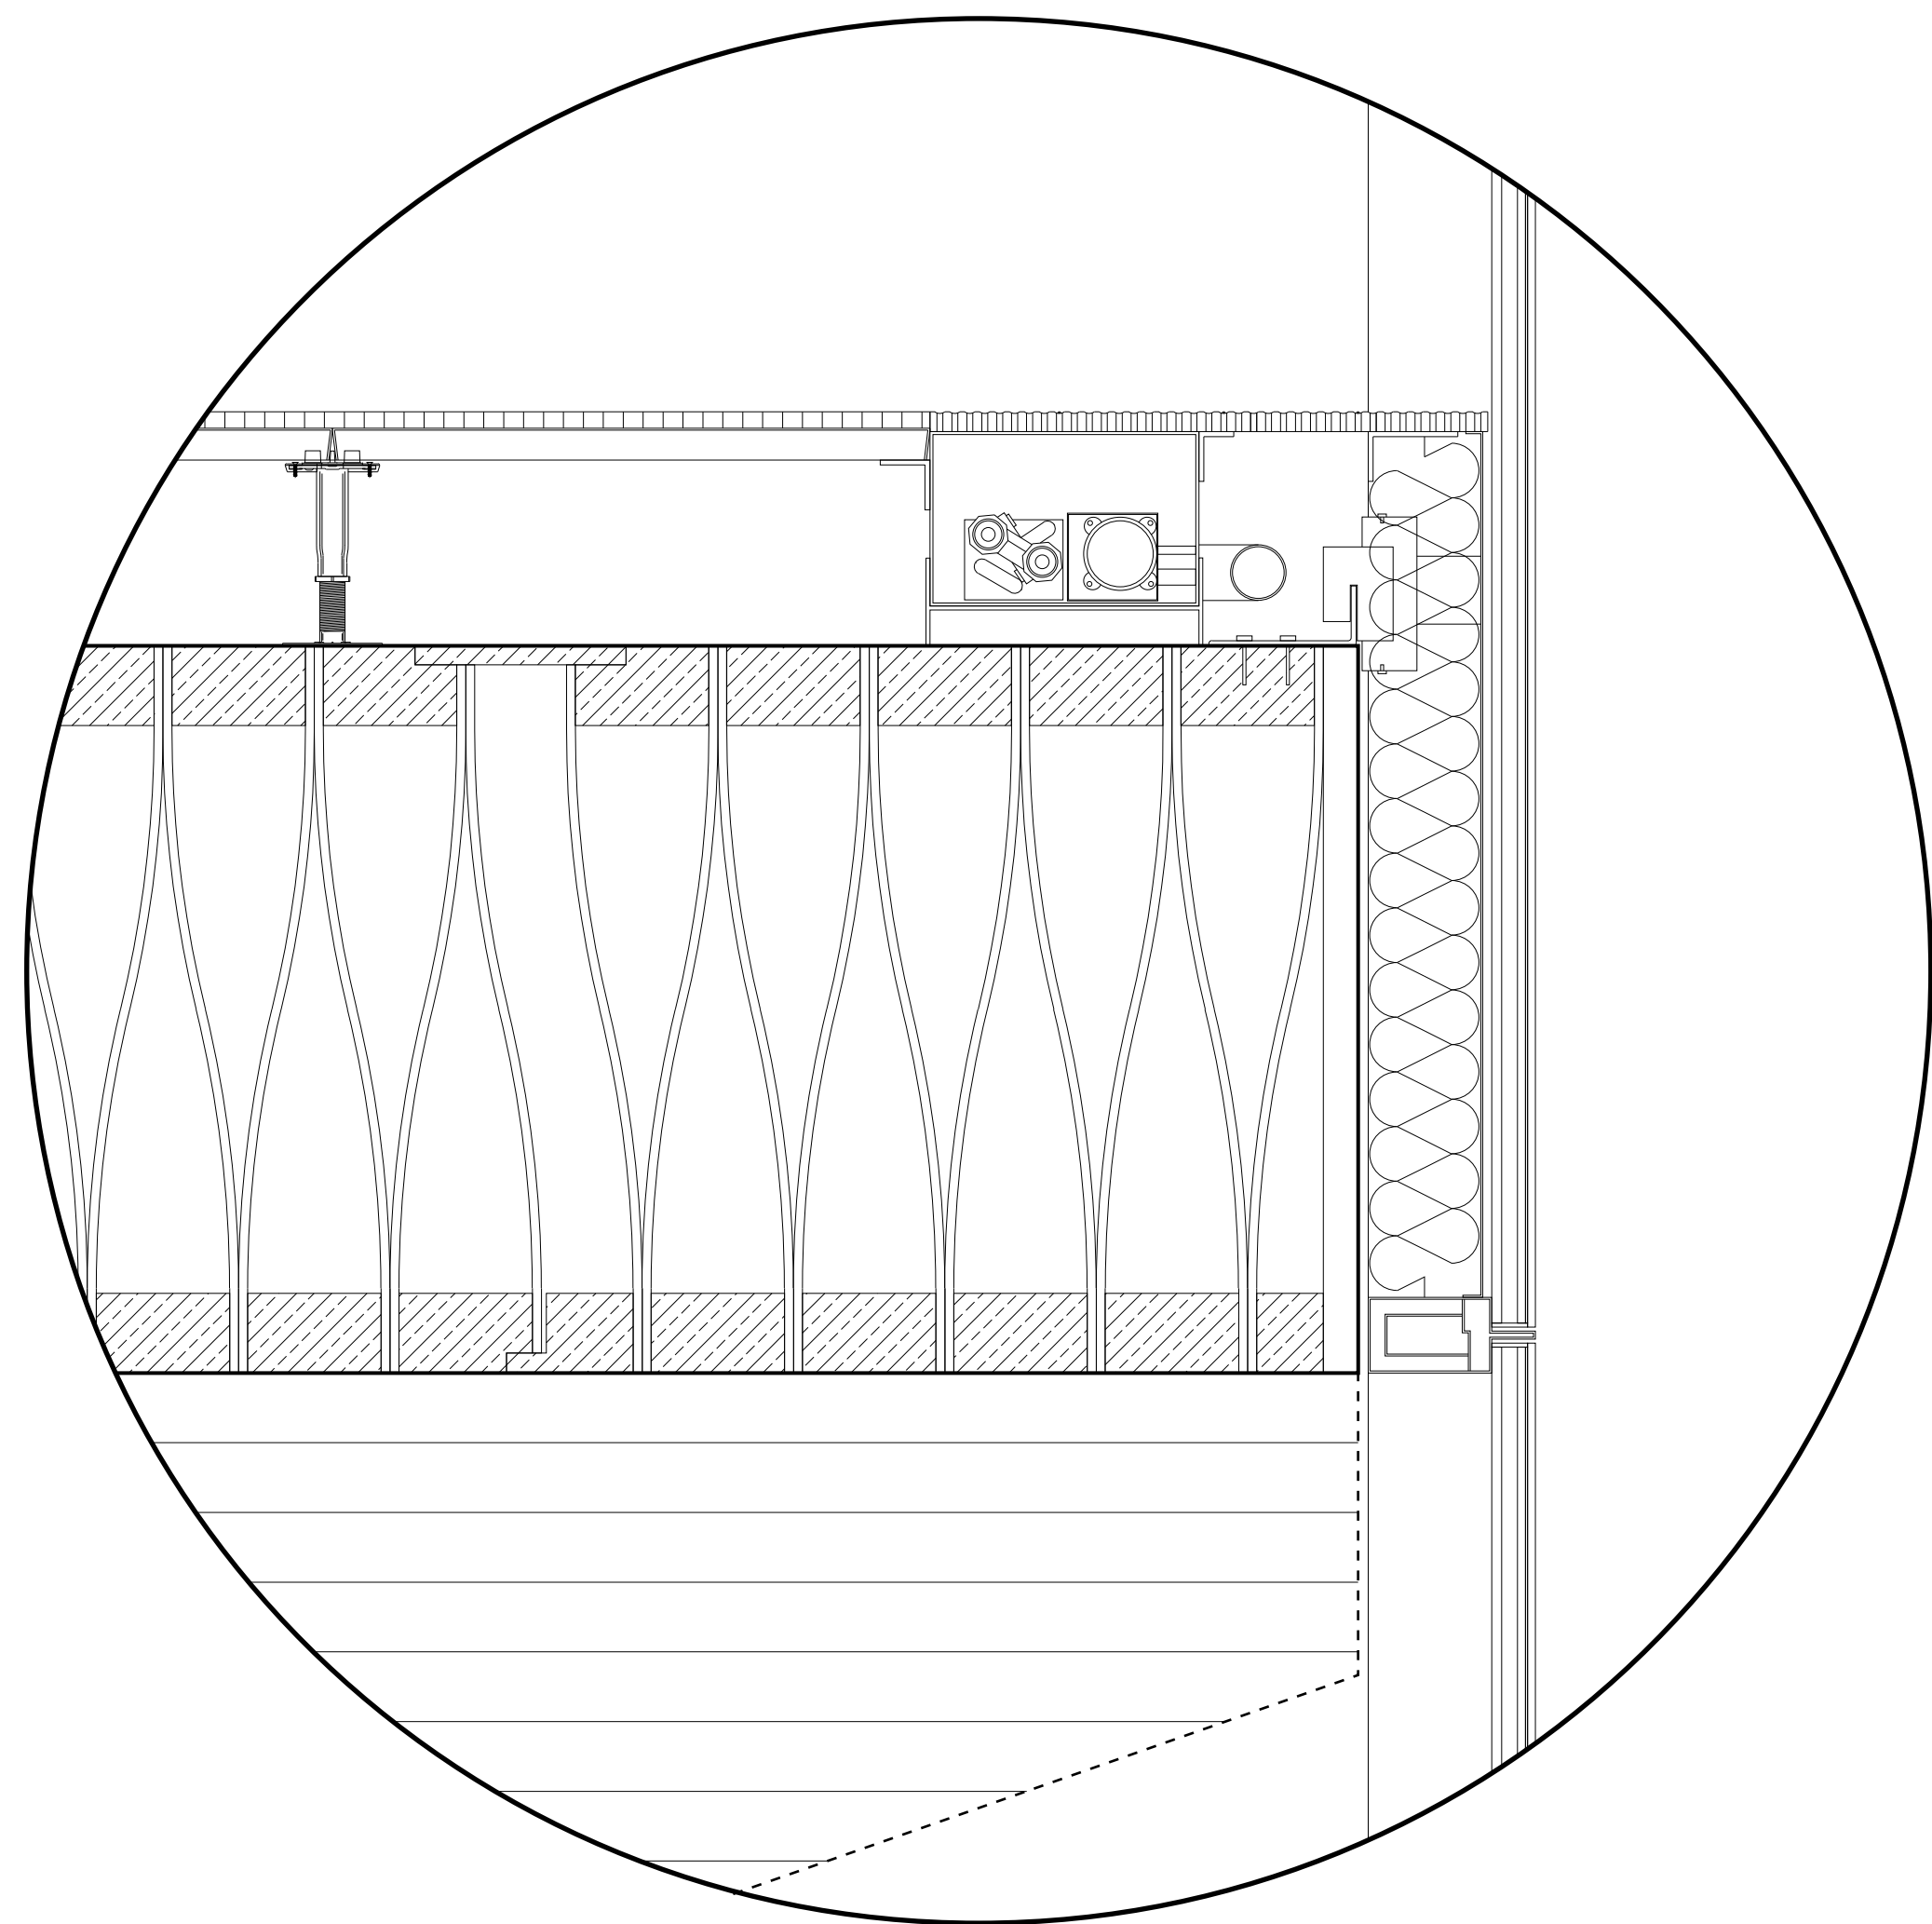


DETAILS



WEST ENTRANCE

LINCOLN FLEX - THE ADAPTIVE MULTI-USE COMPLEX
WEATHERING THE STORMS OF CRISIS

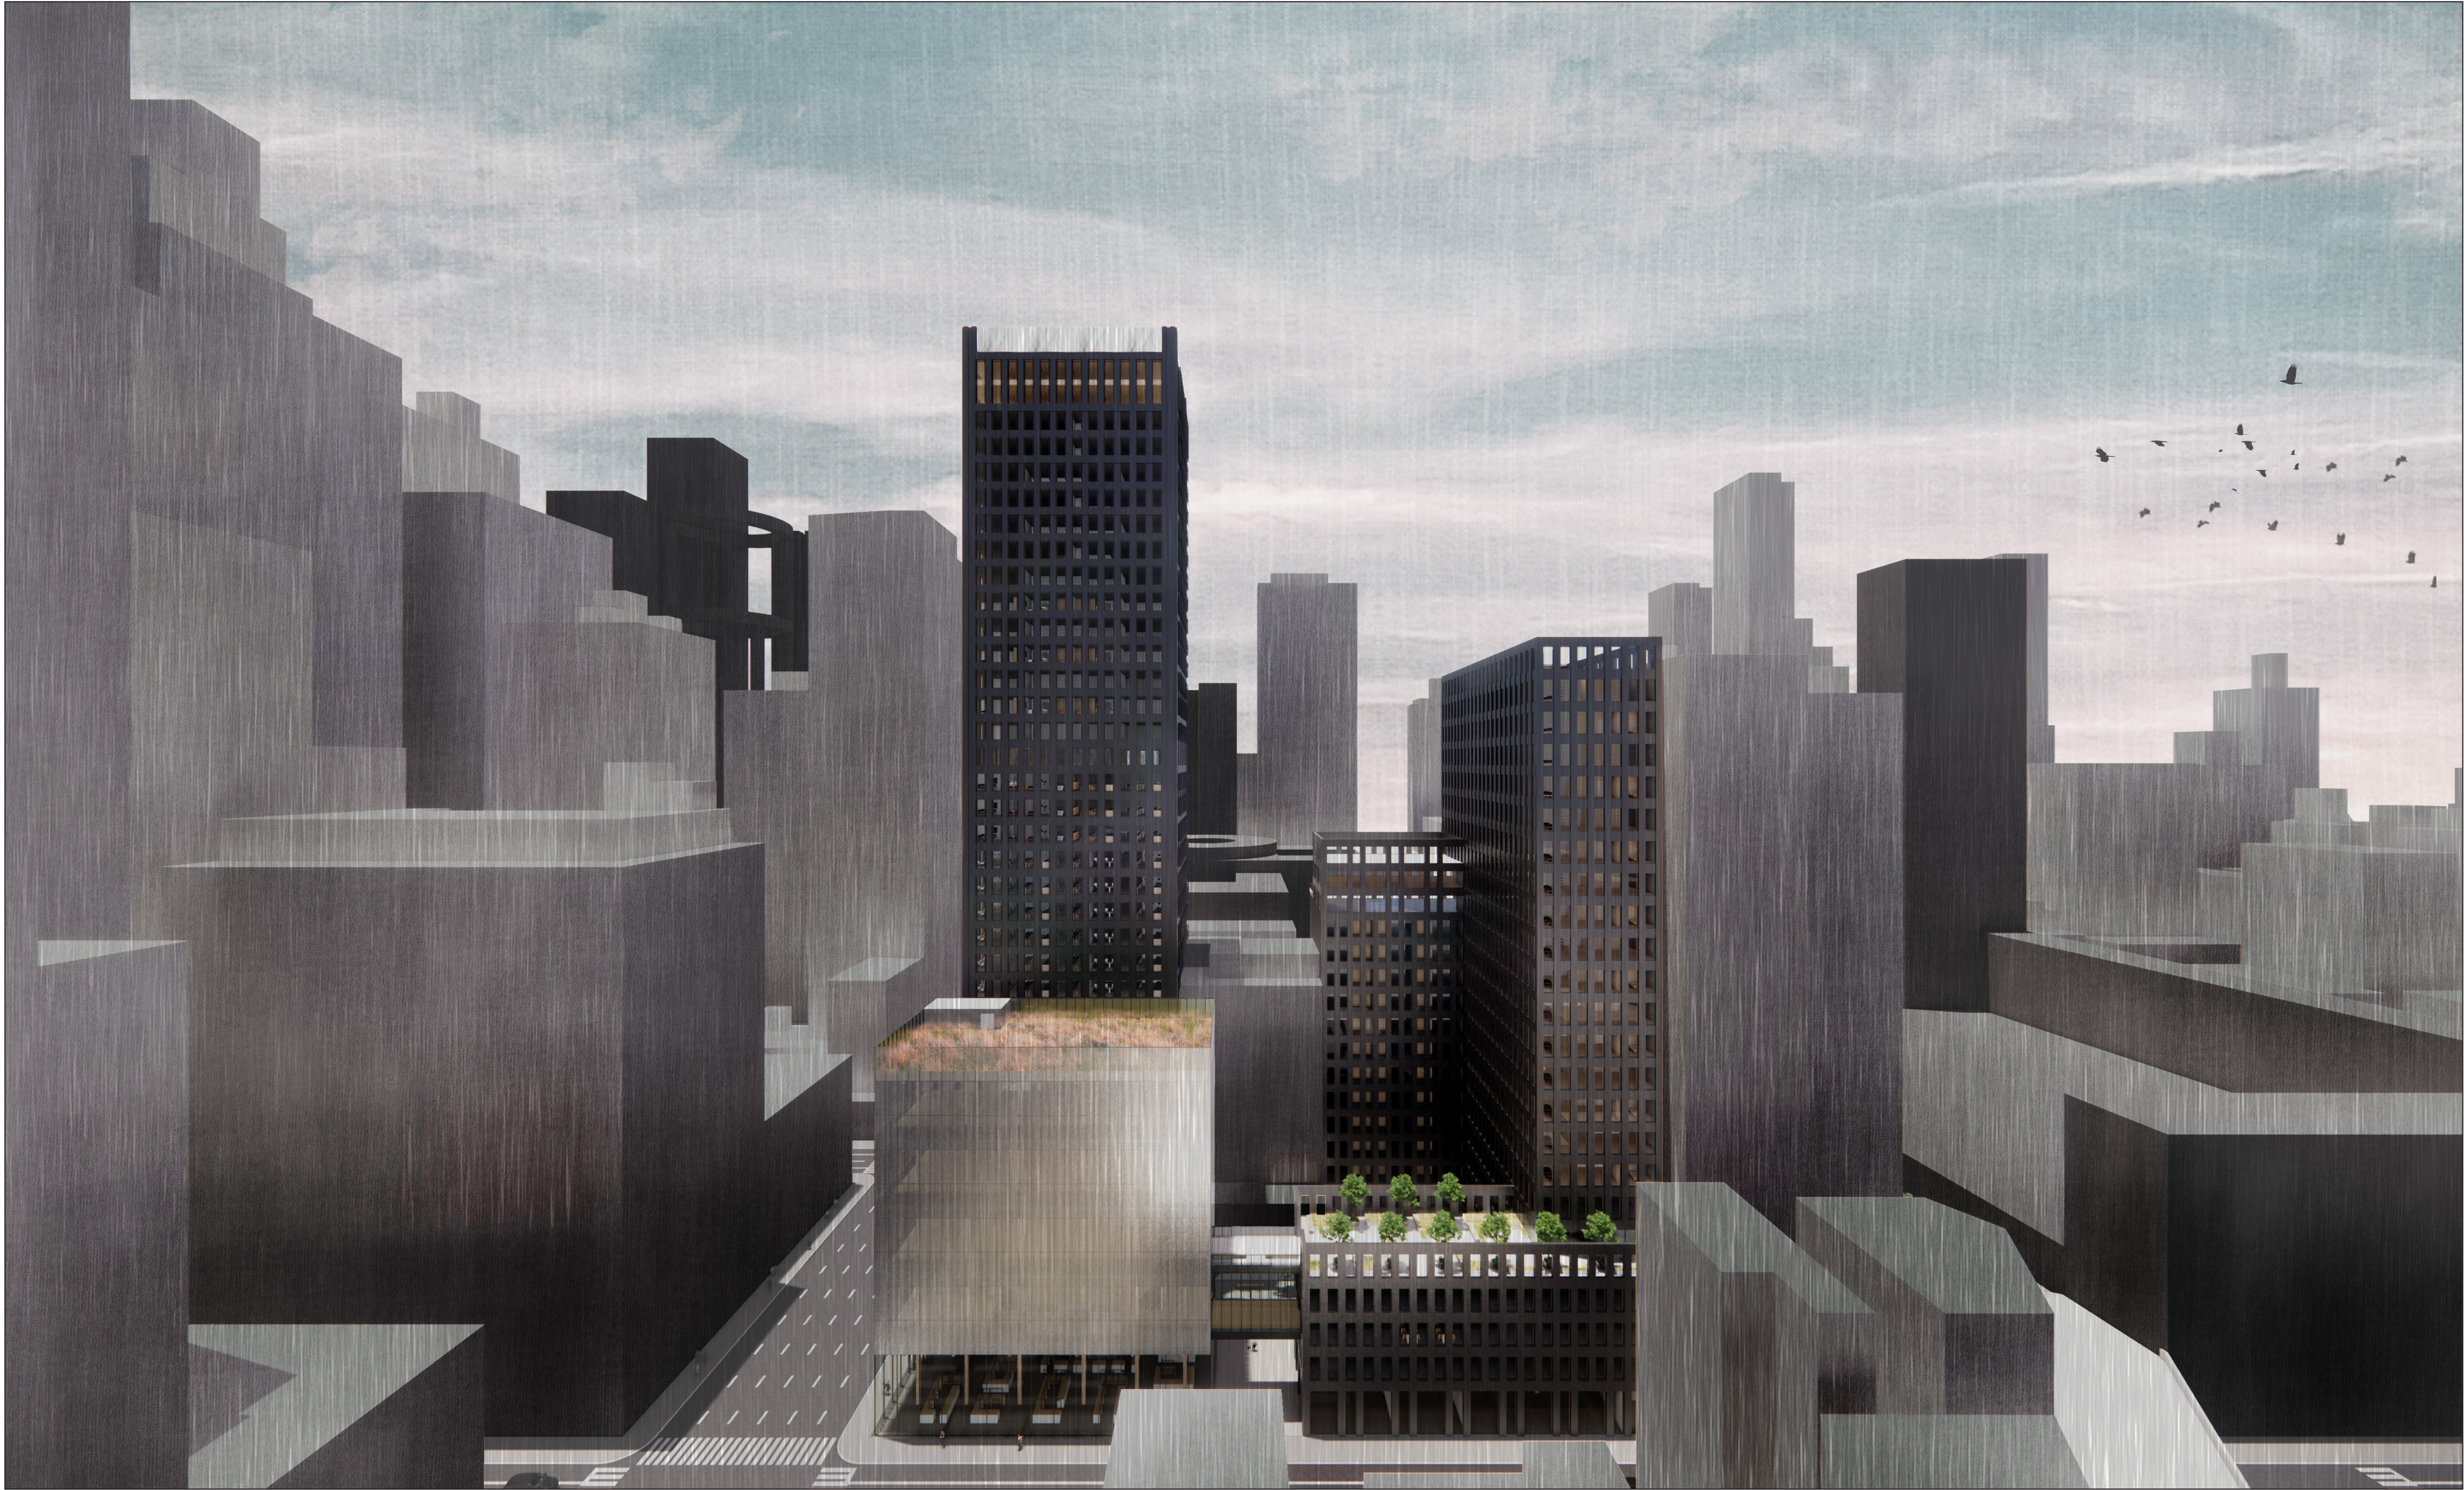

BIRDS EYE VIEW FROM SOUTH