





The Bricolage - Architect:

Healing 1960s and 70s Concrete Buildings


Laura Wiedenhover
aE Graduation Studio

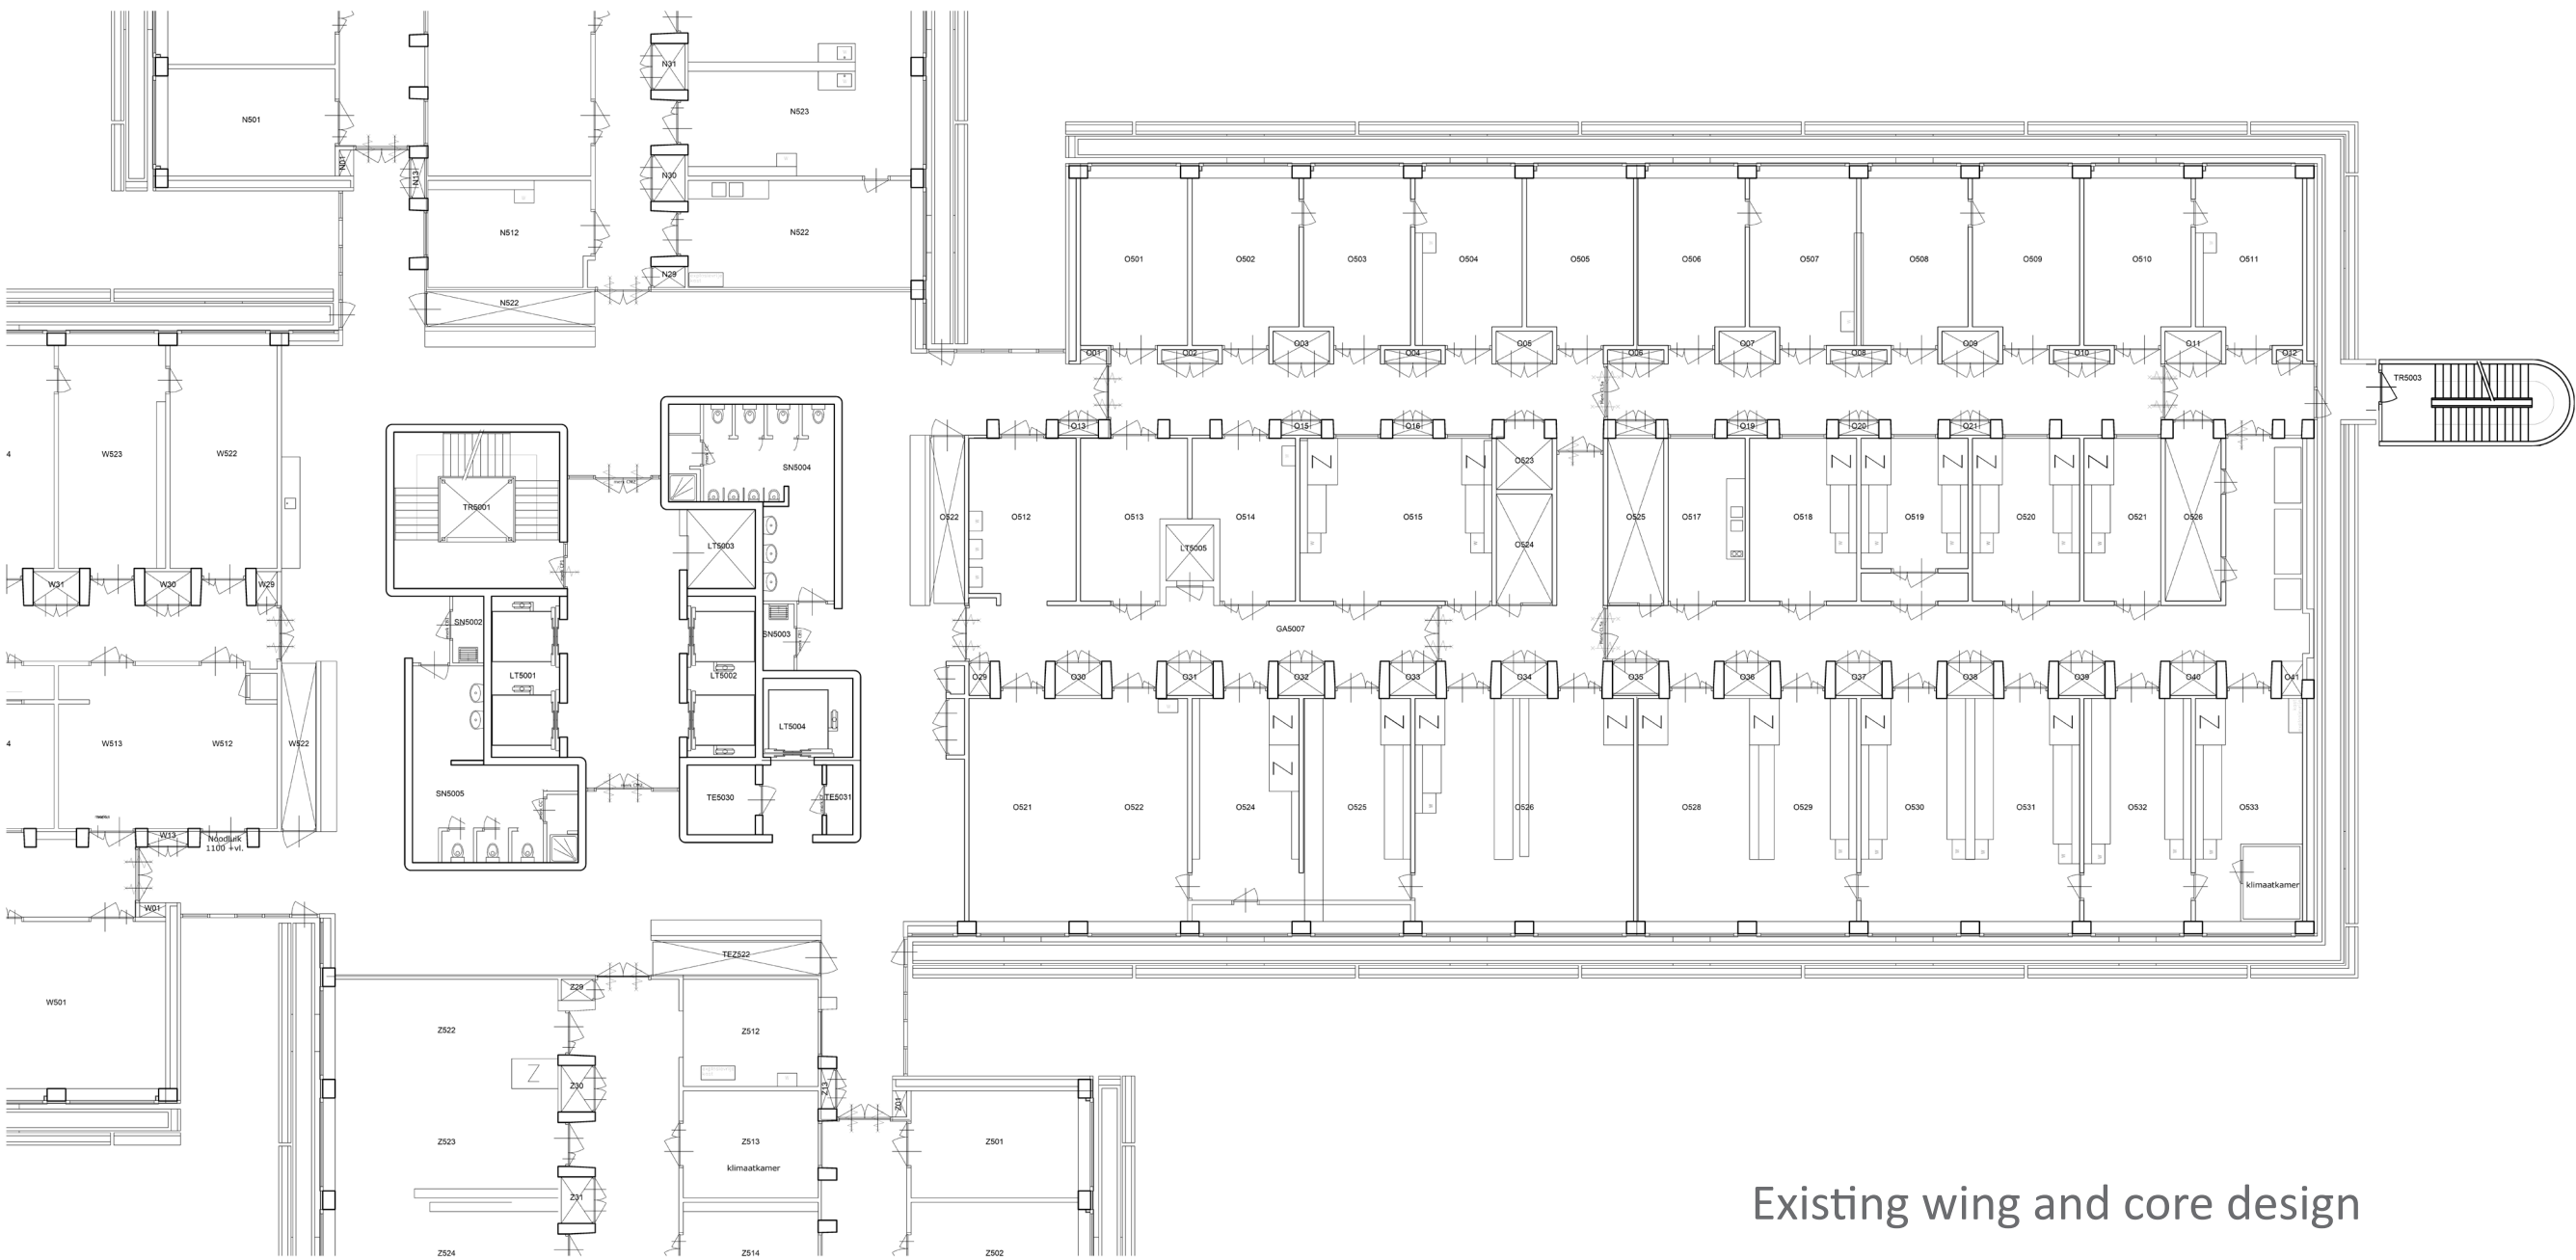


Existing wing and core design

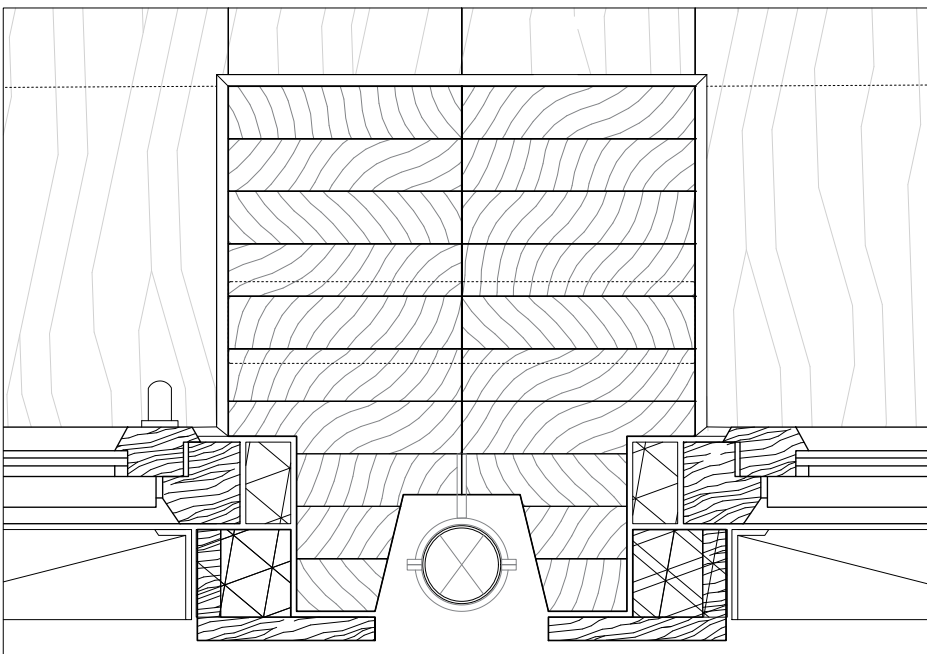

Rain gutter detail

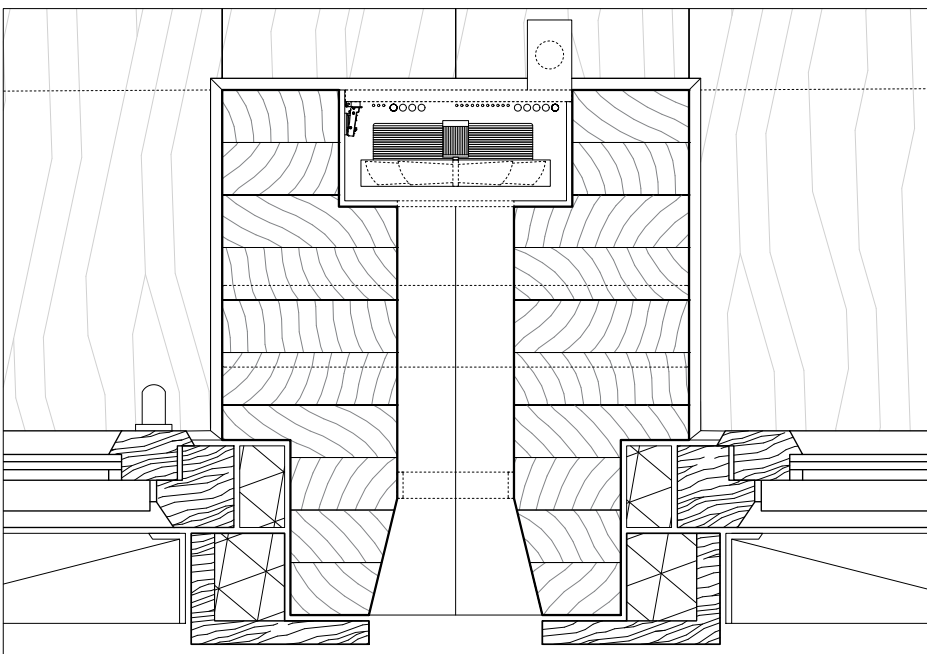


Breathing window detail

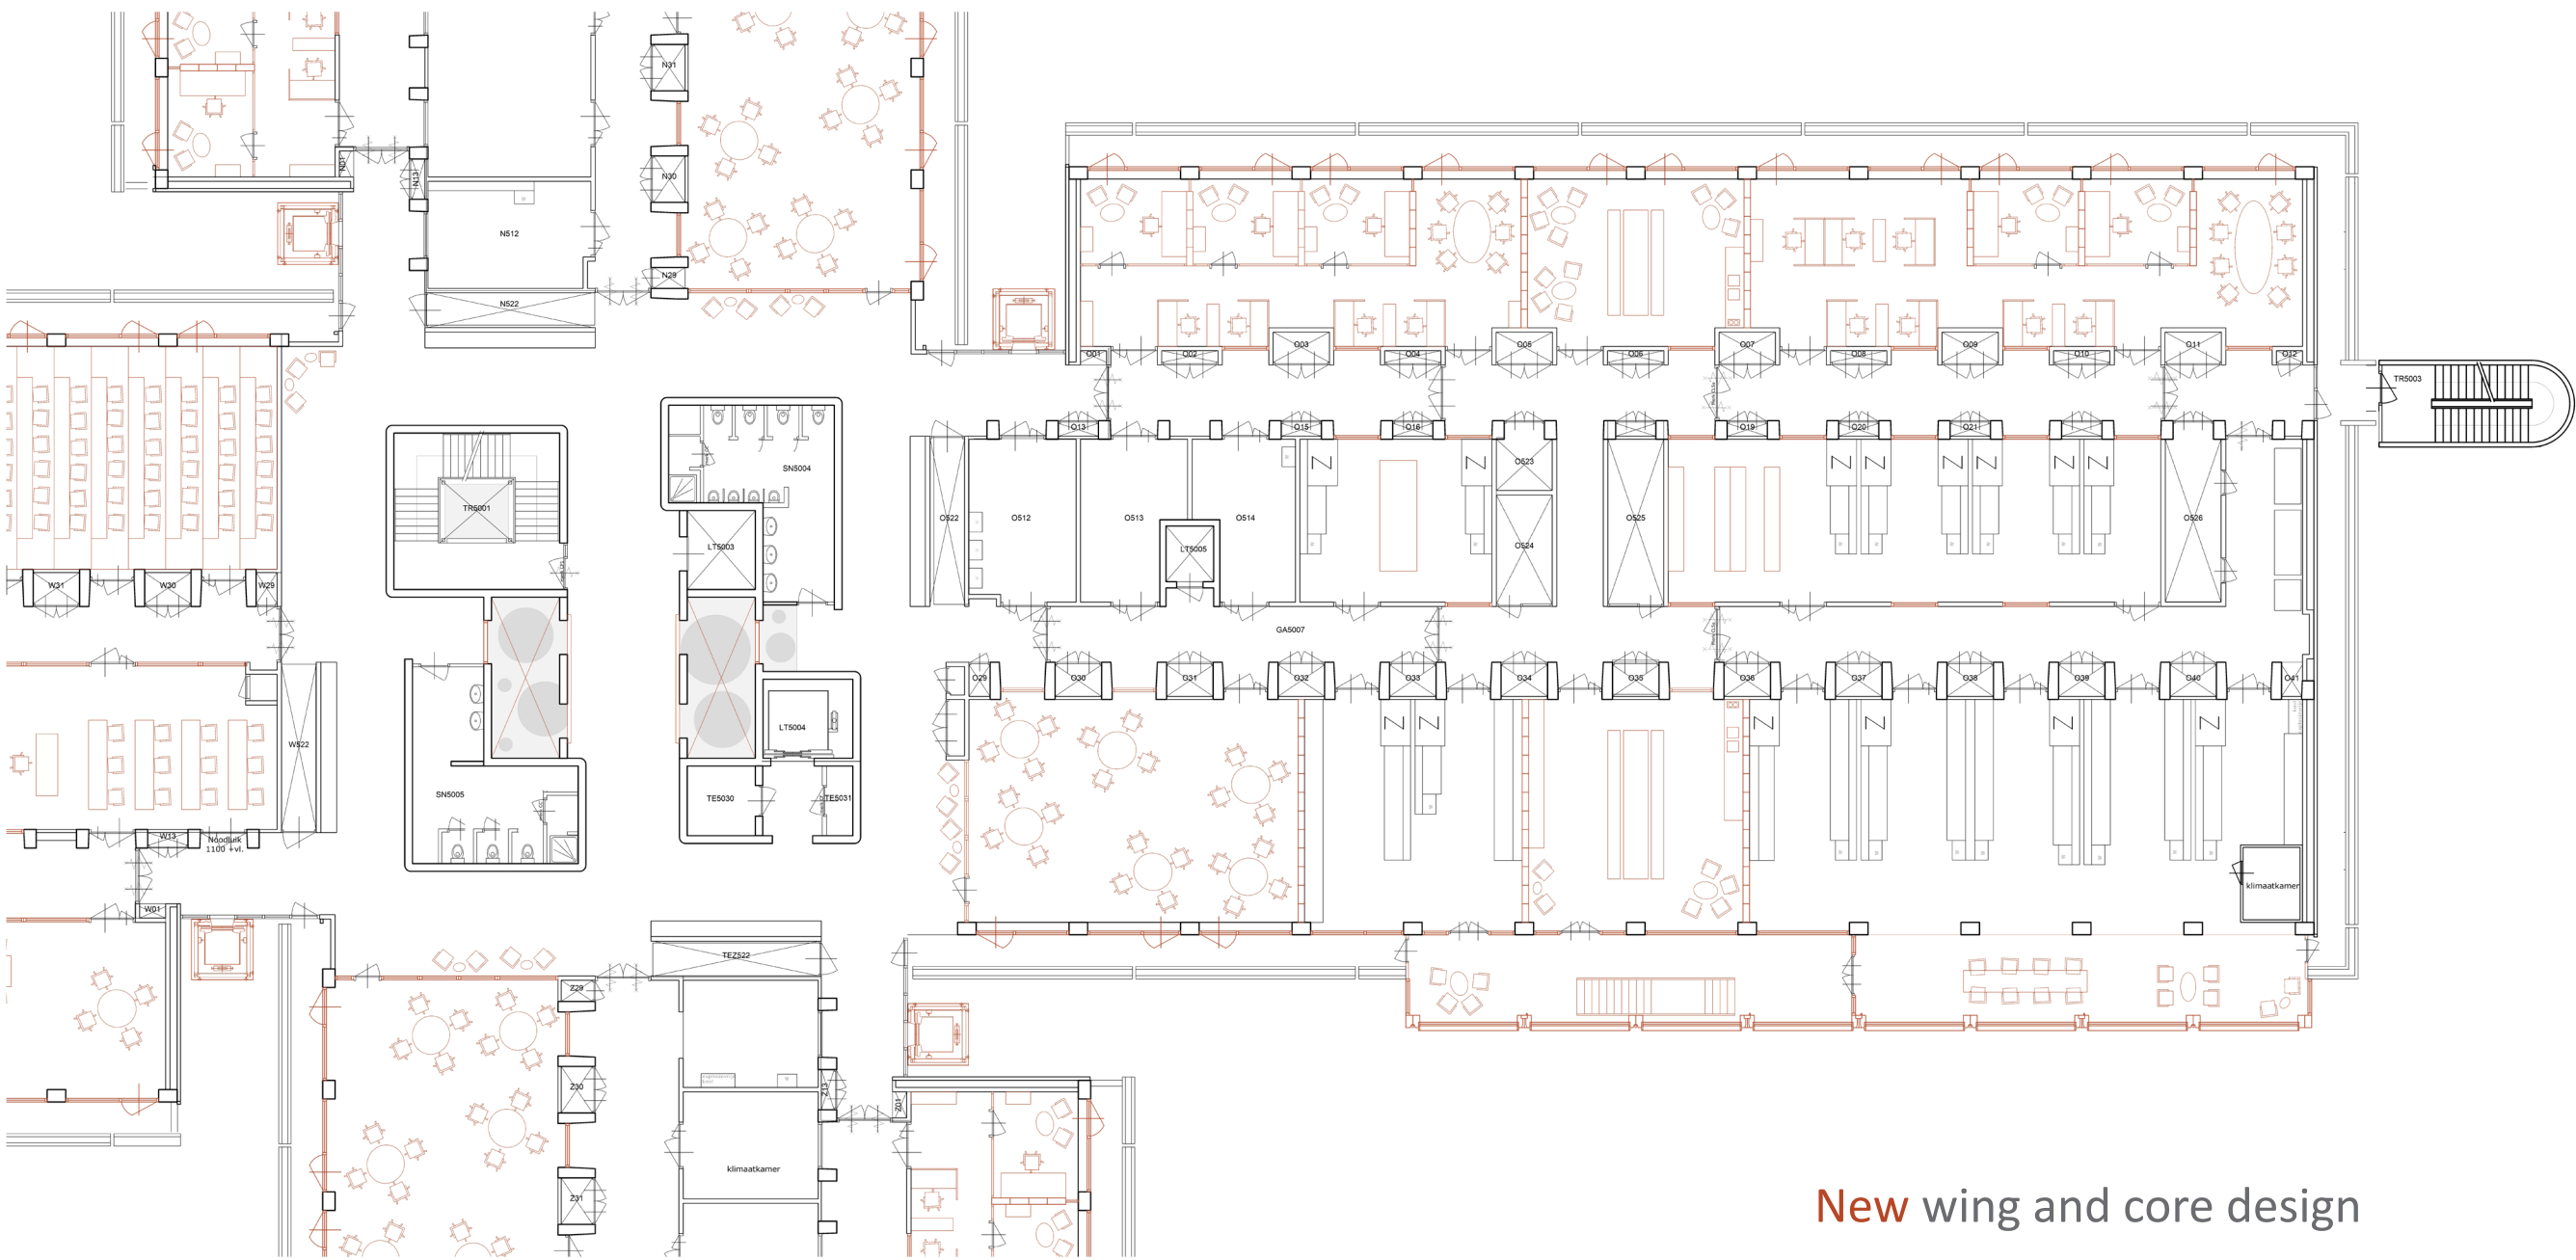


New wing and core design




Looking up from ground floor

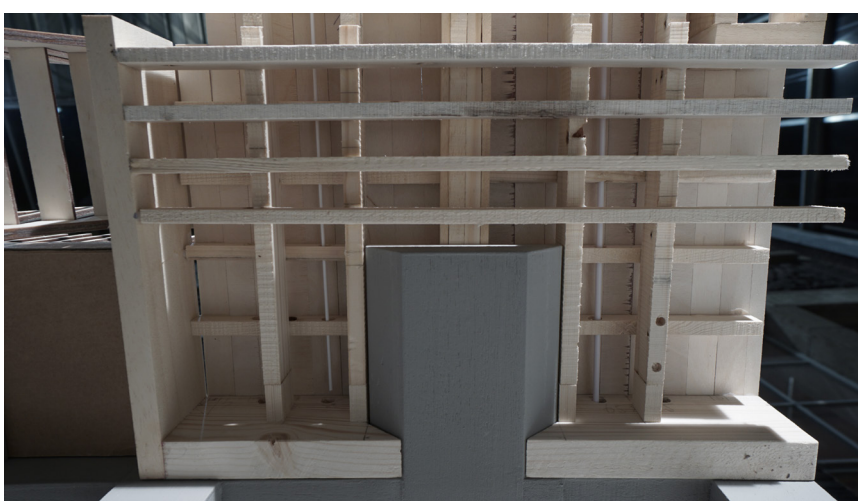


Looking up from laboratory extension

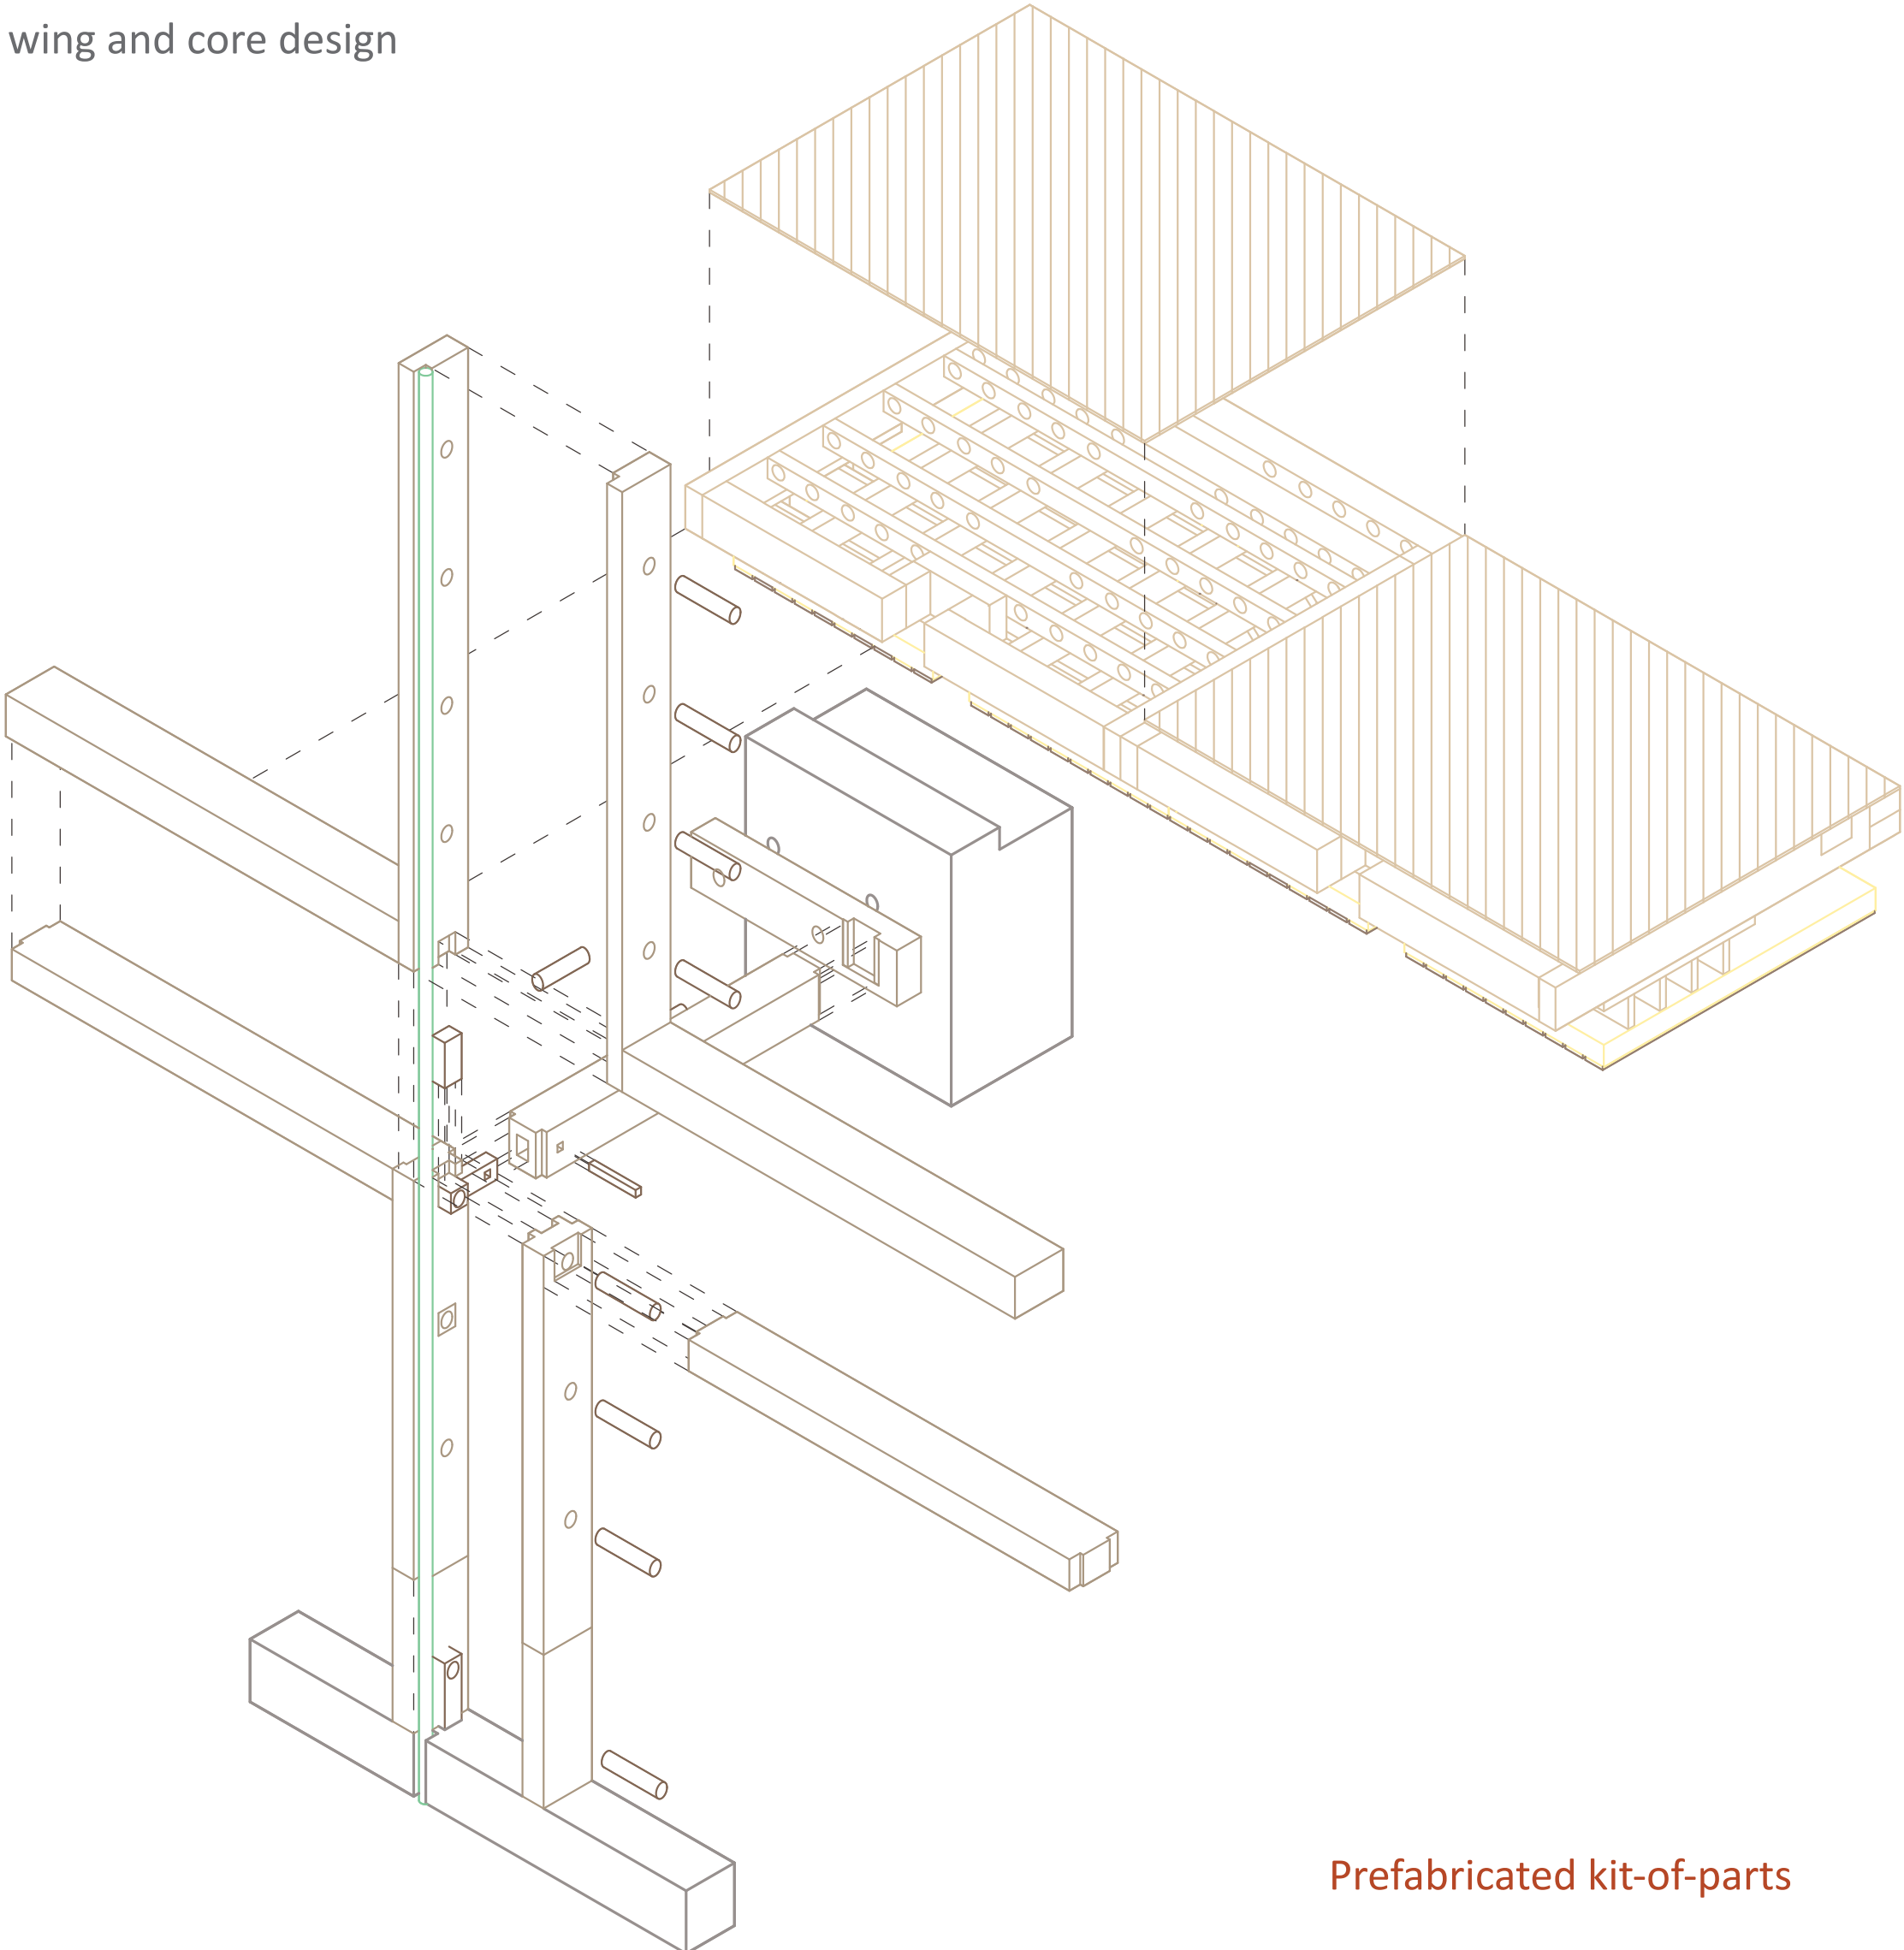


Prefabricated kit-of-parts

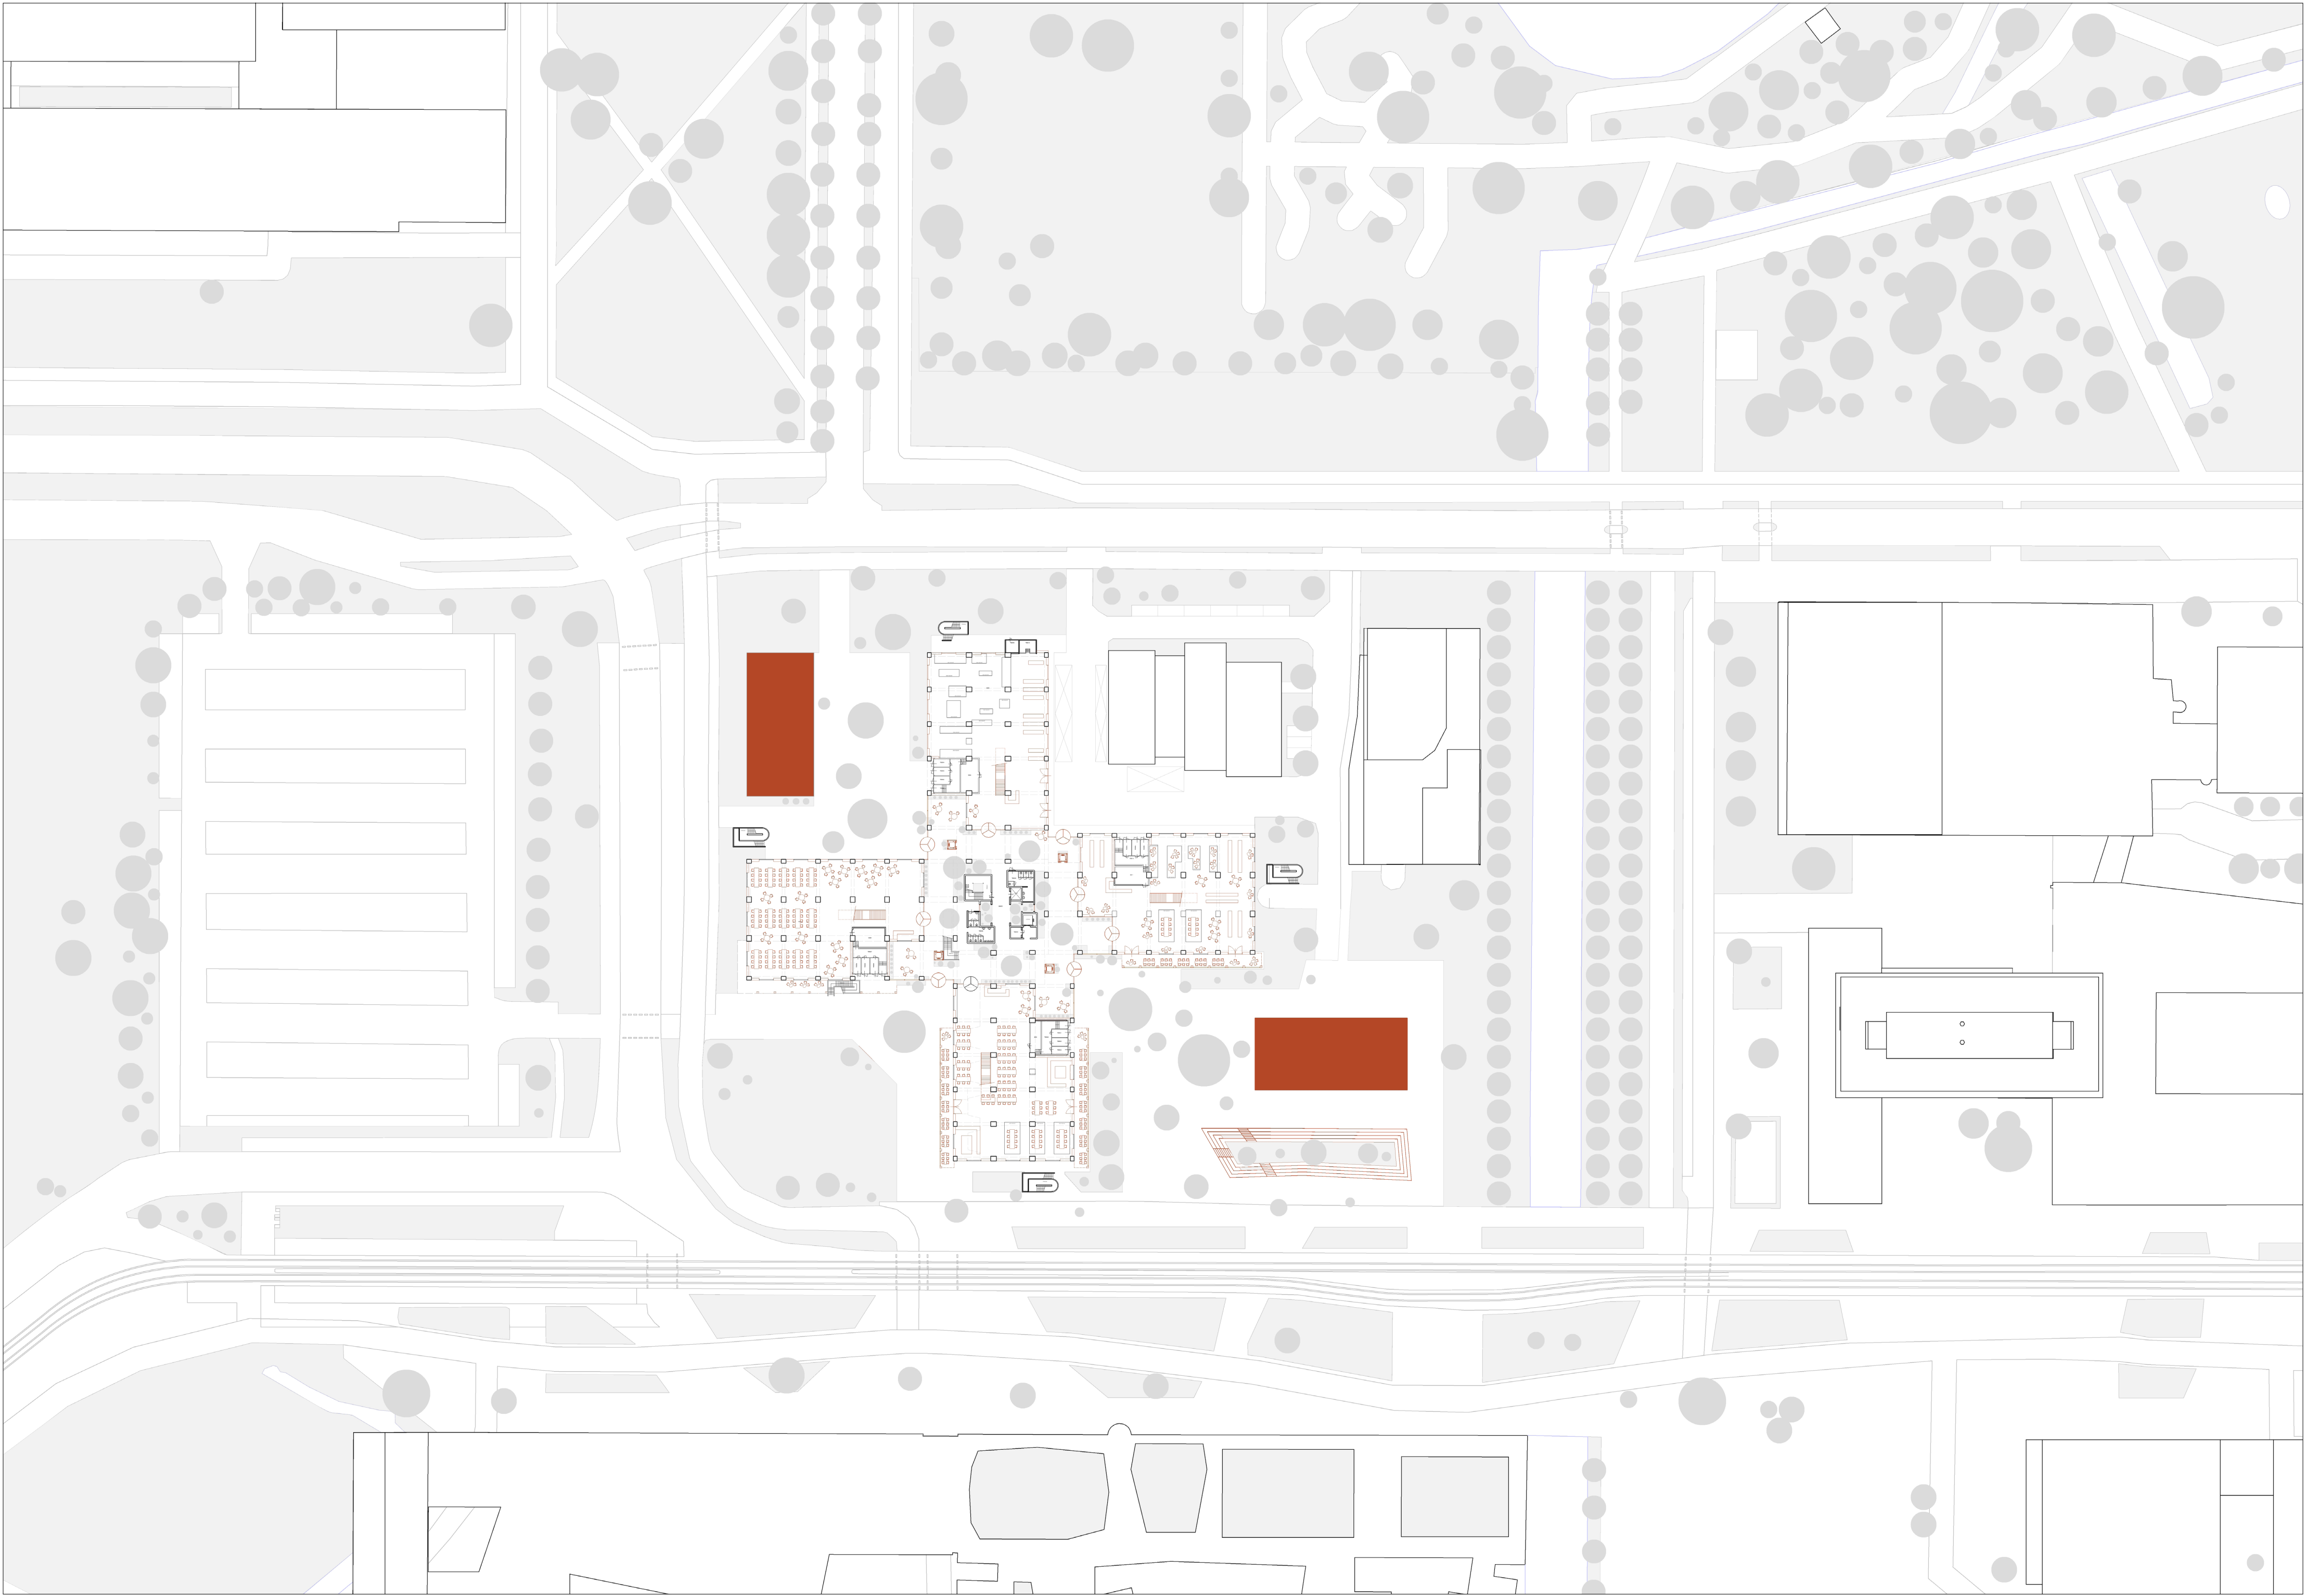


New Kruytgebouw design in surrounding context

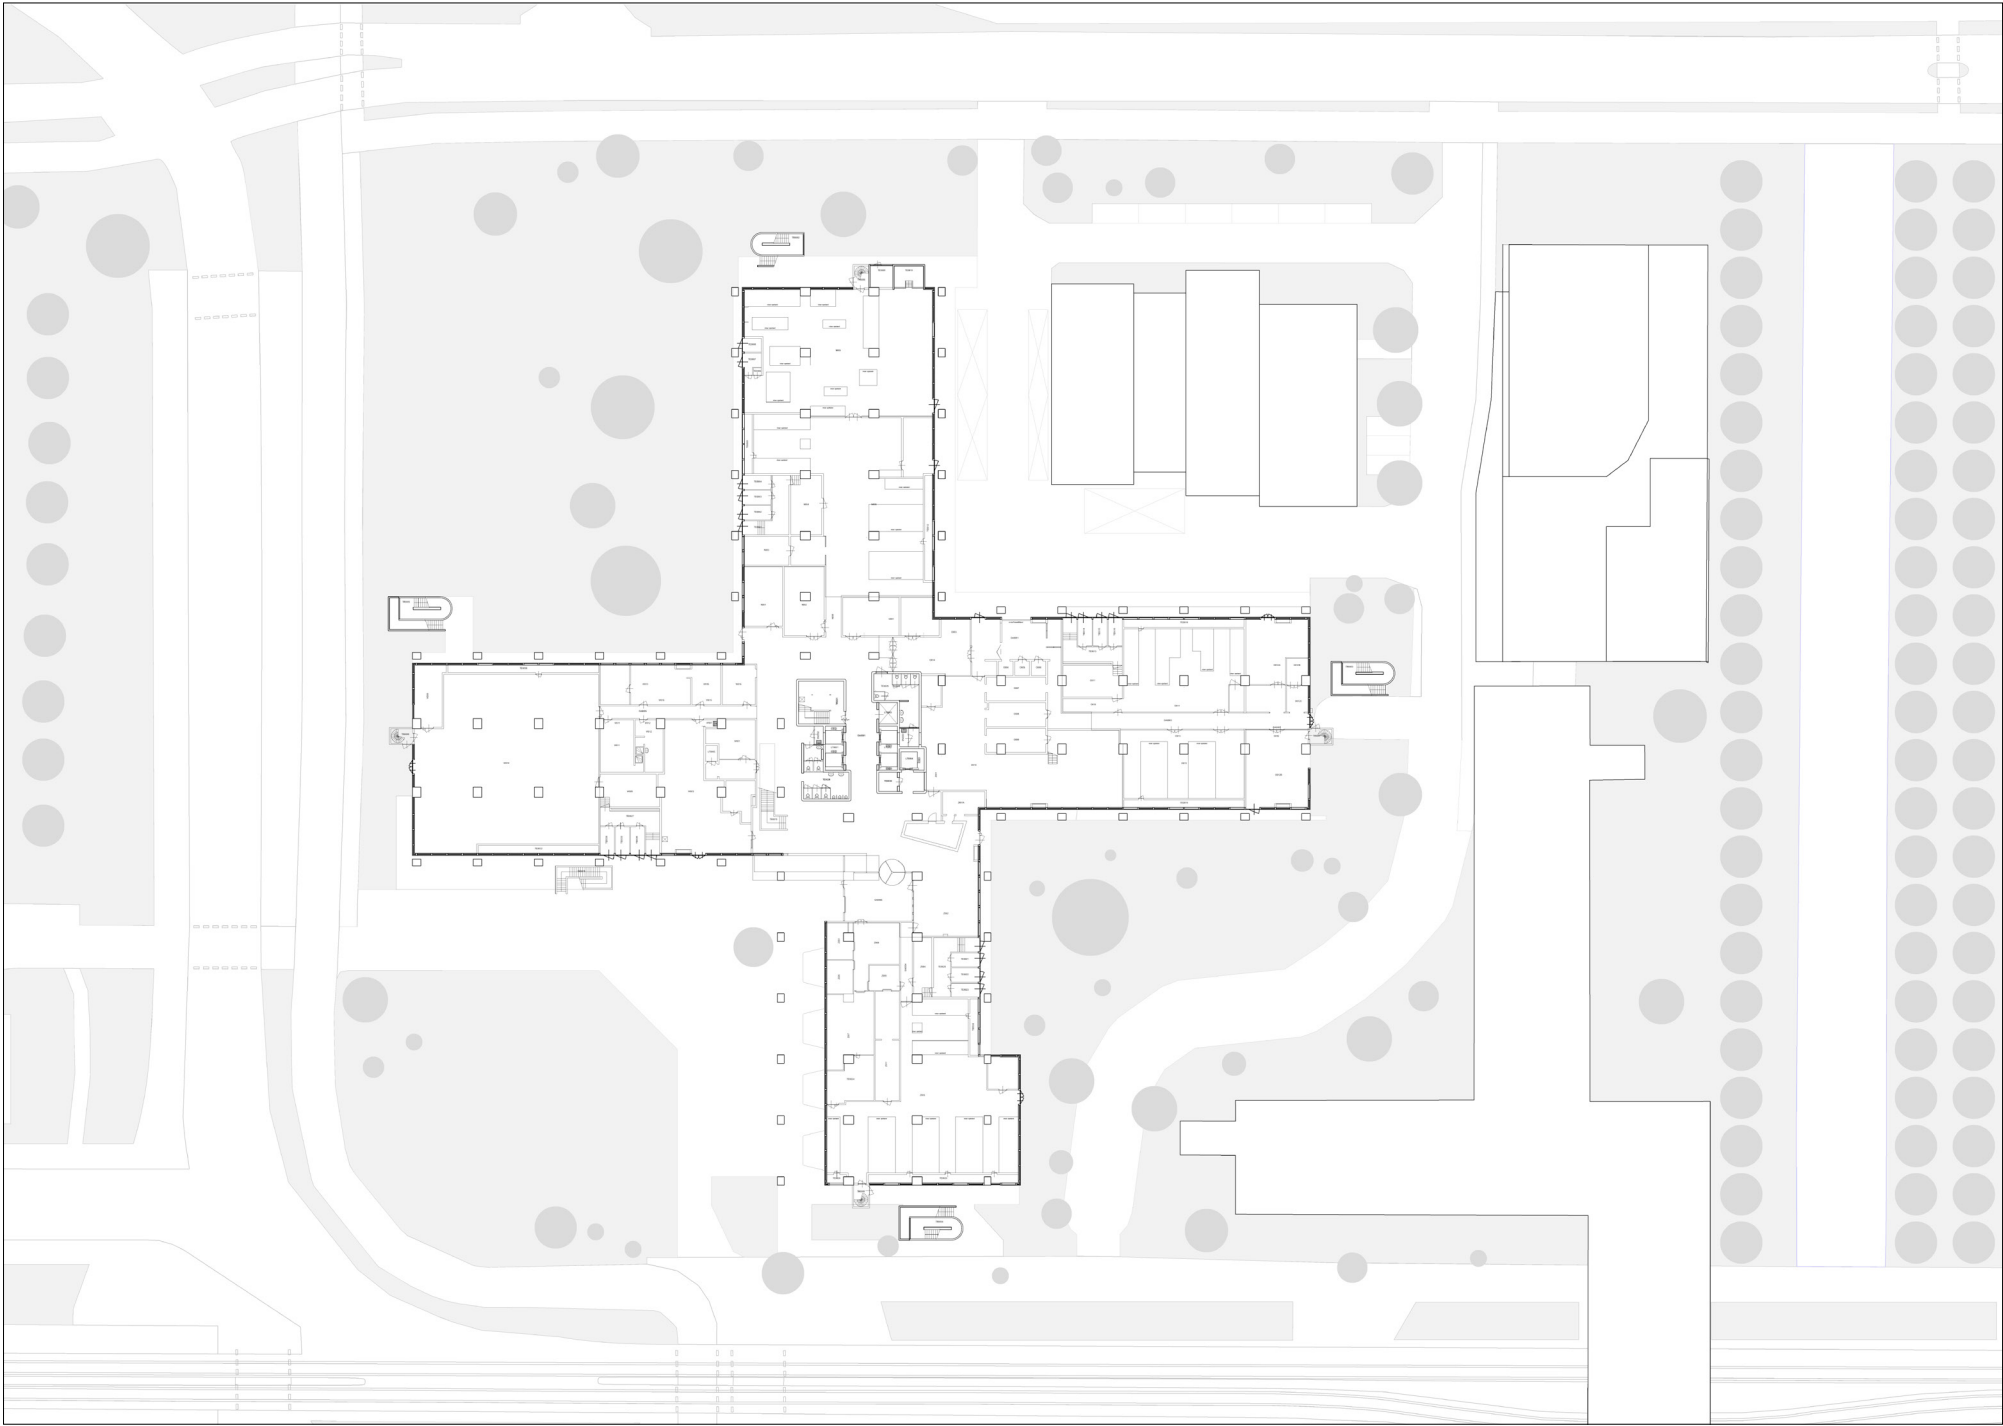

Existing plinth design

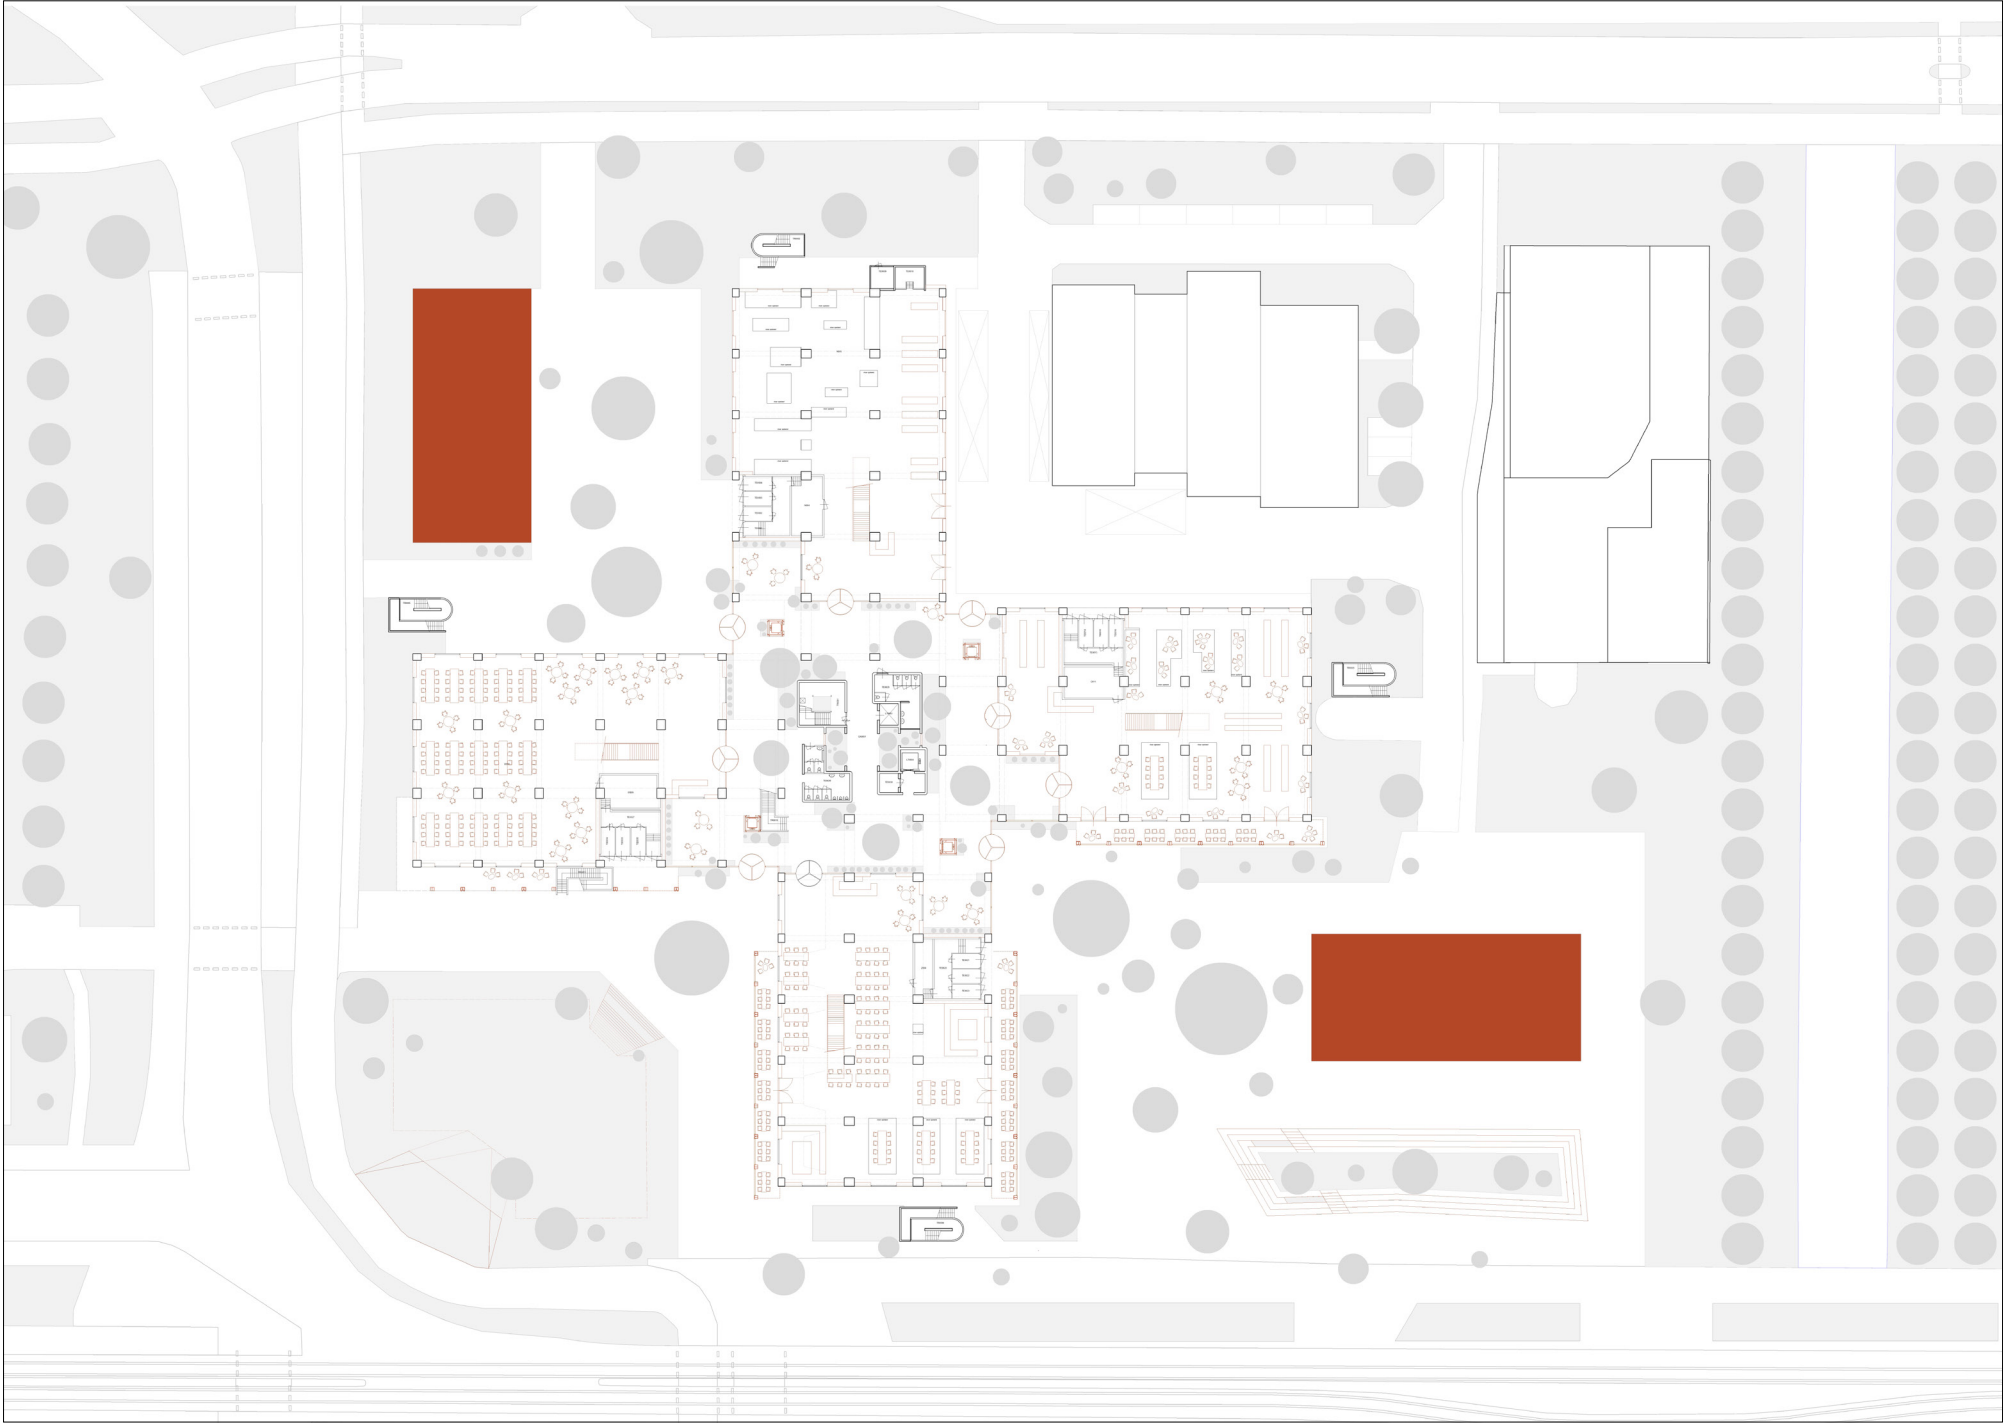

New plinth design with natural corridor

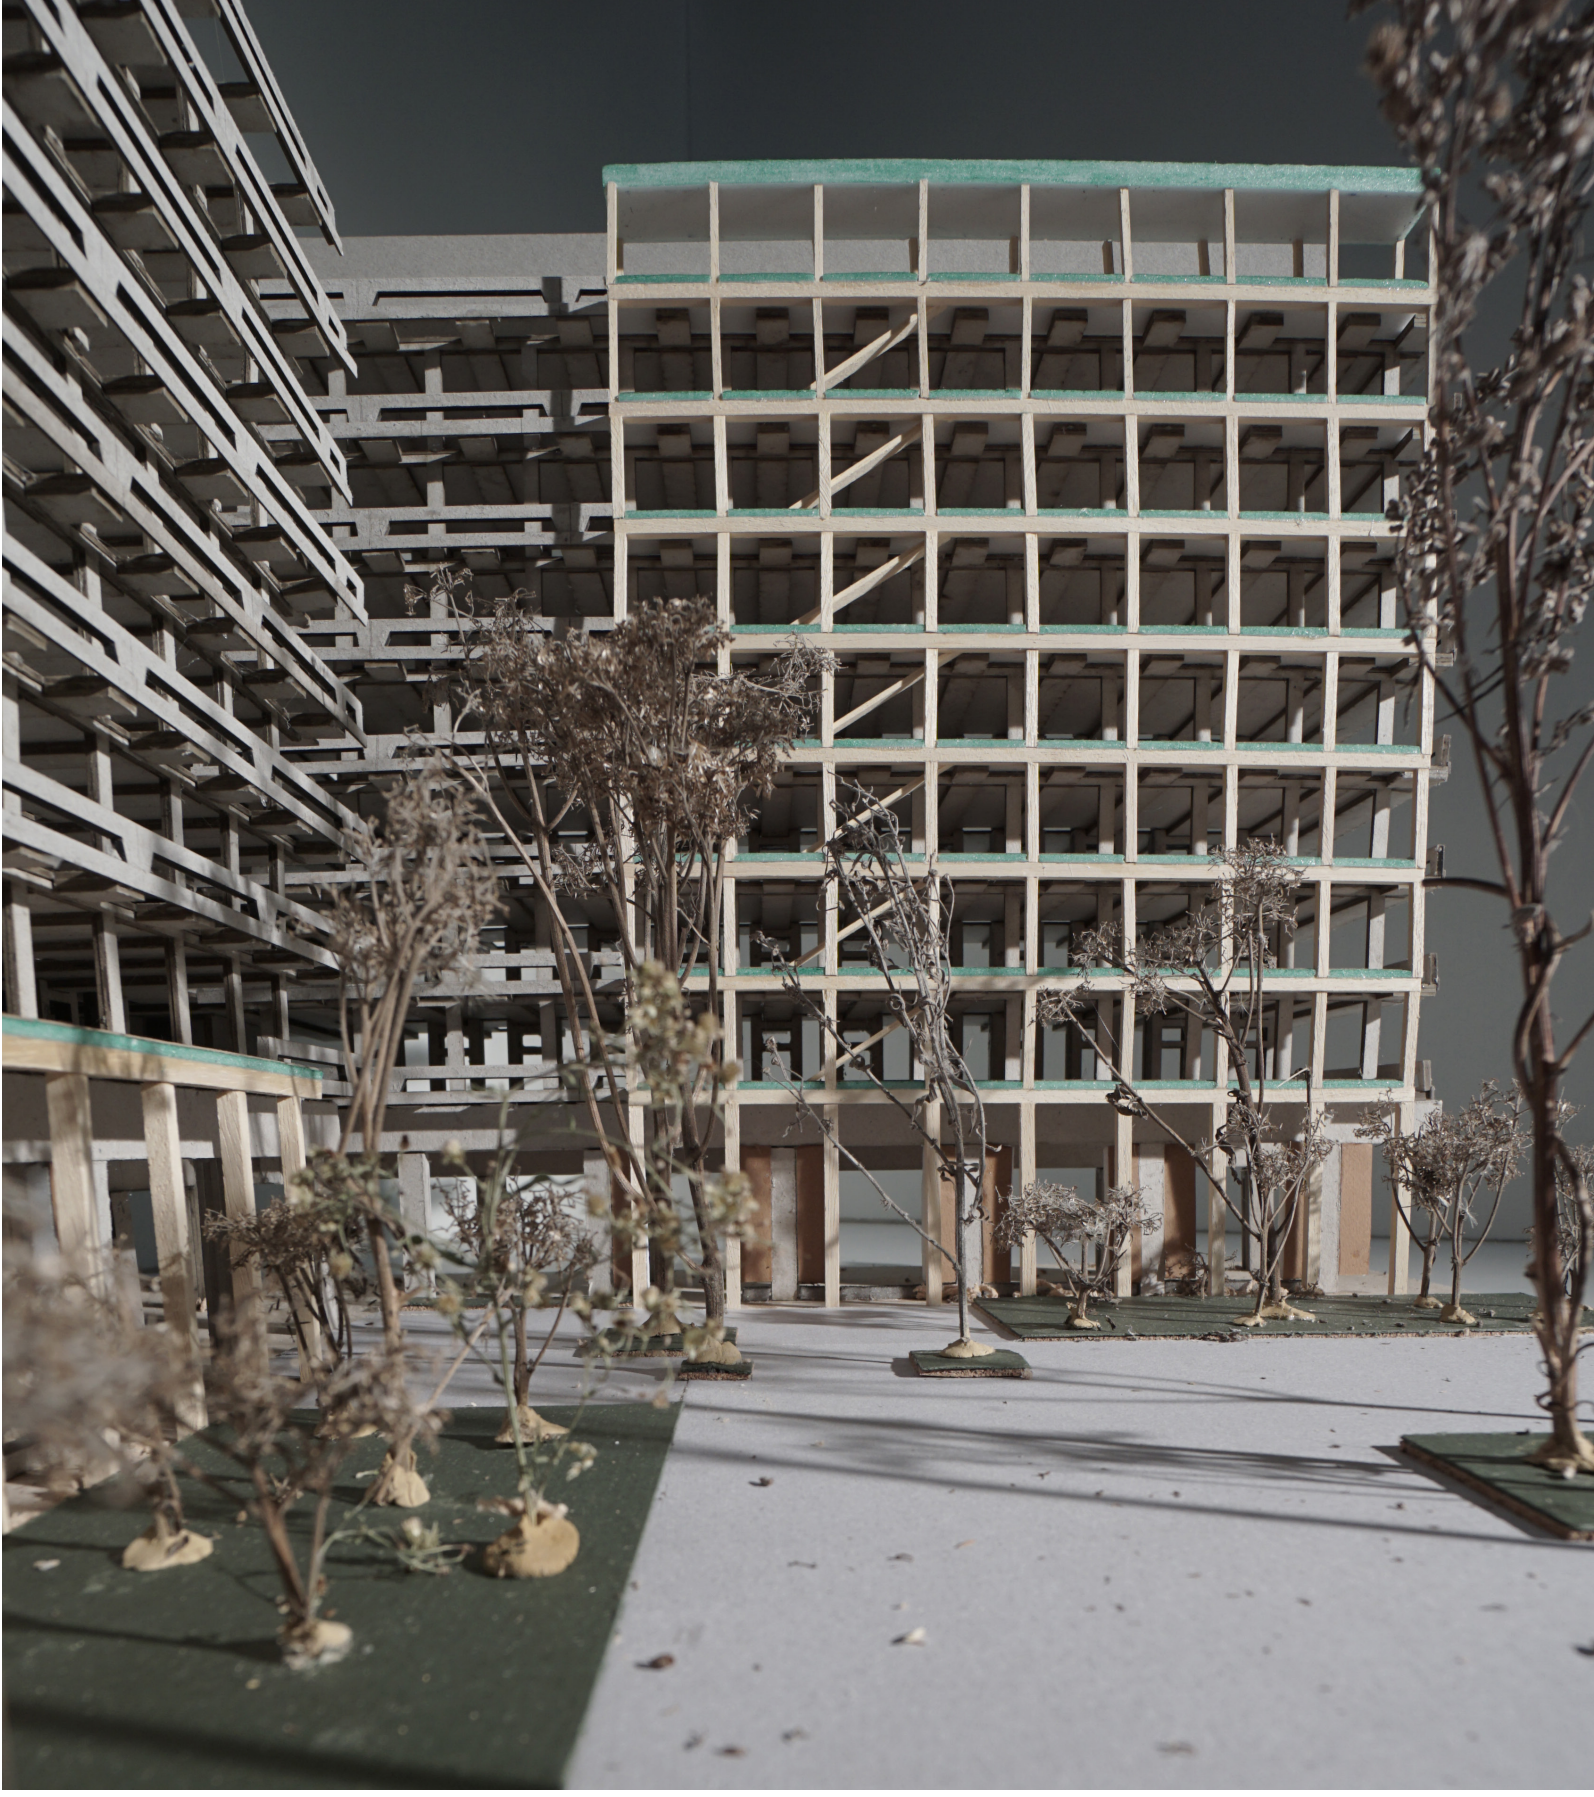

Approach from southern boulevard





Making of wood press-fit connection



Analysis studies



Impression of Kruytgebouw and site interventions

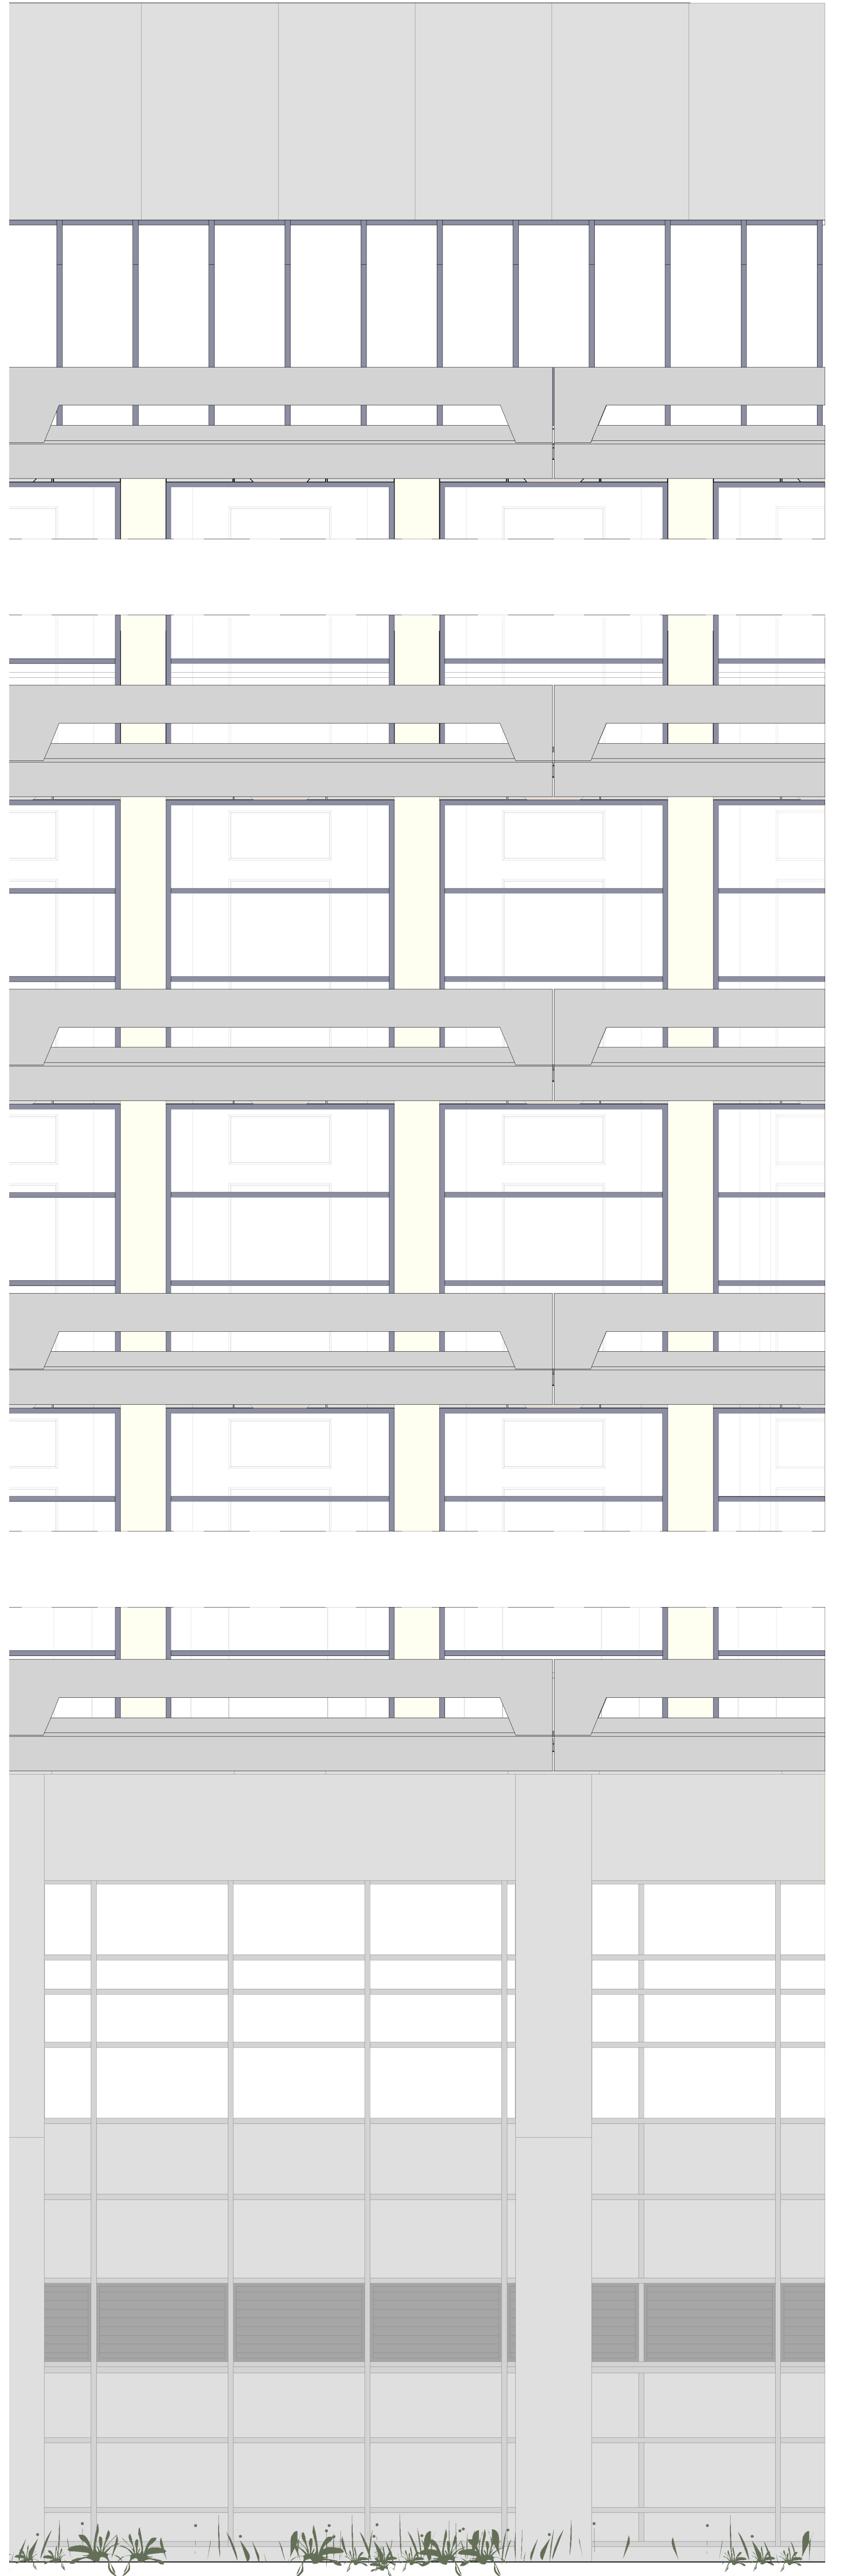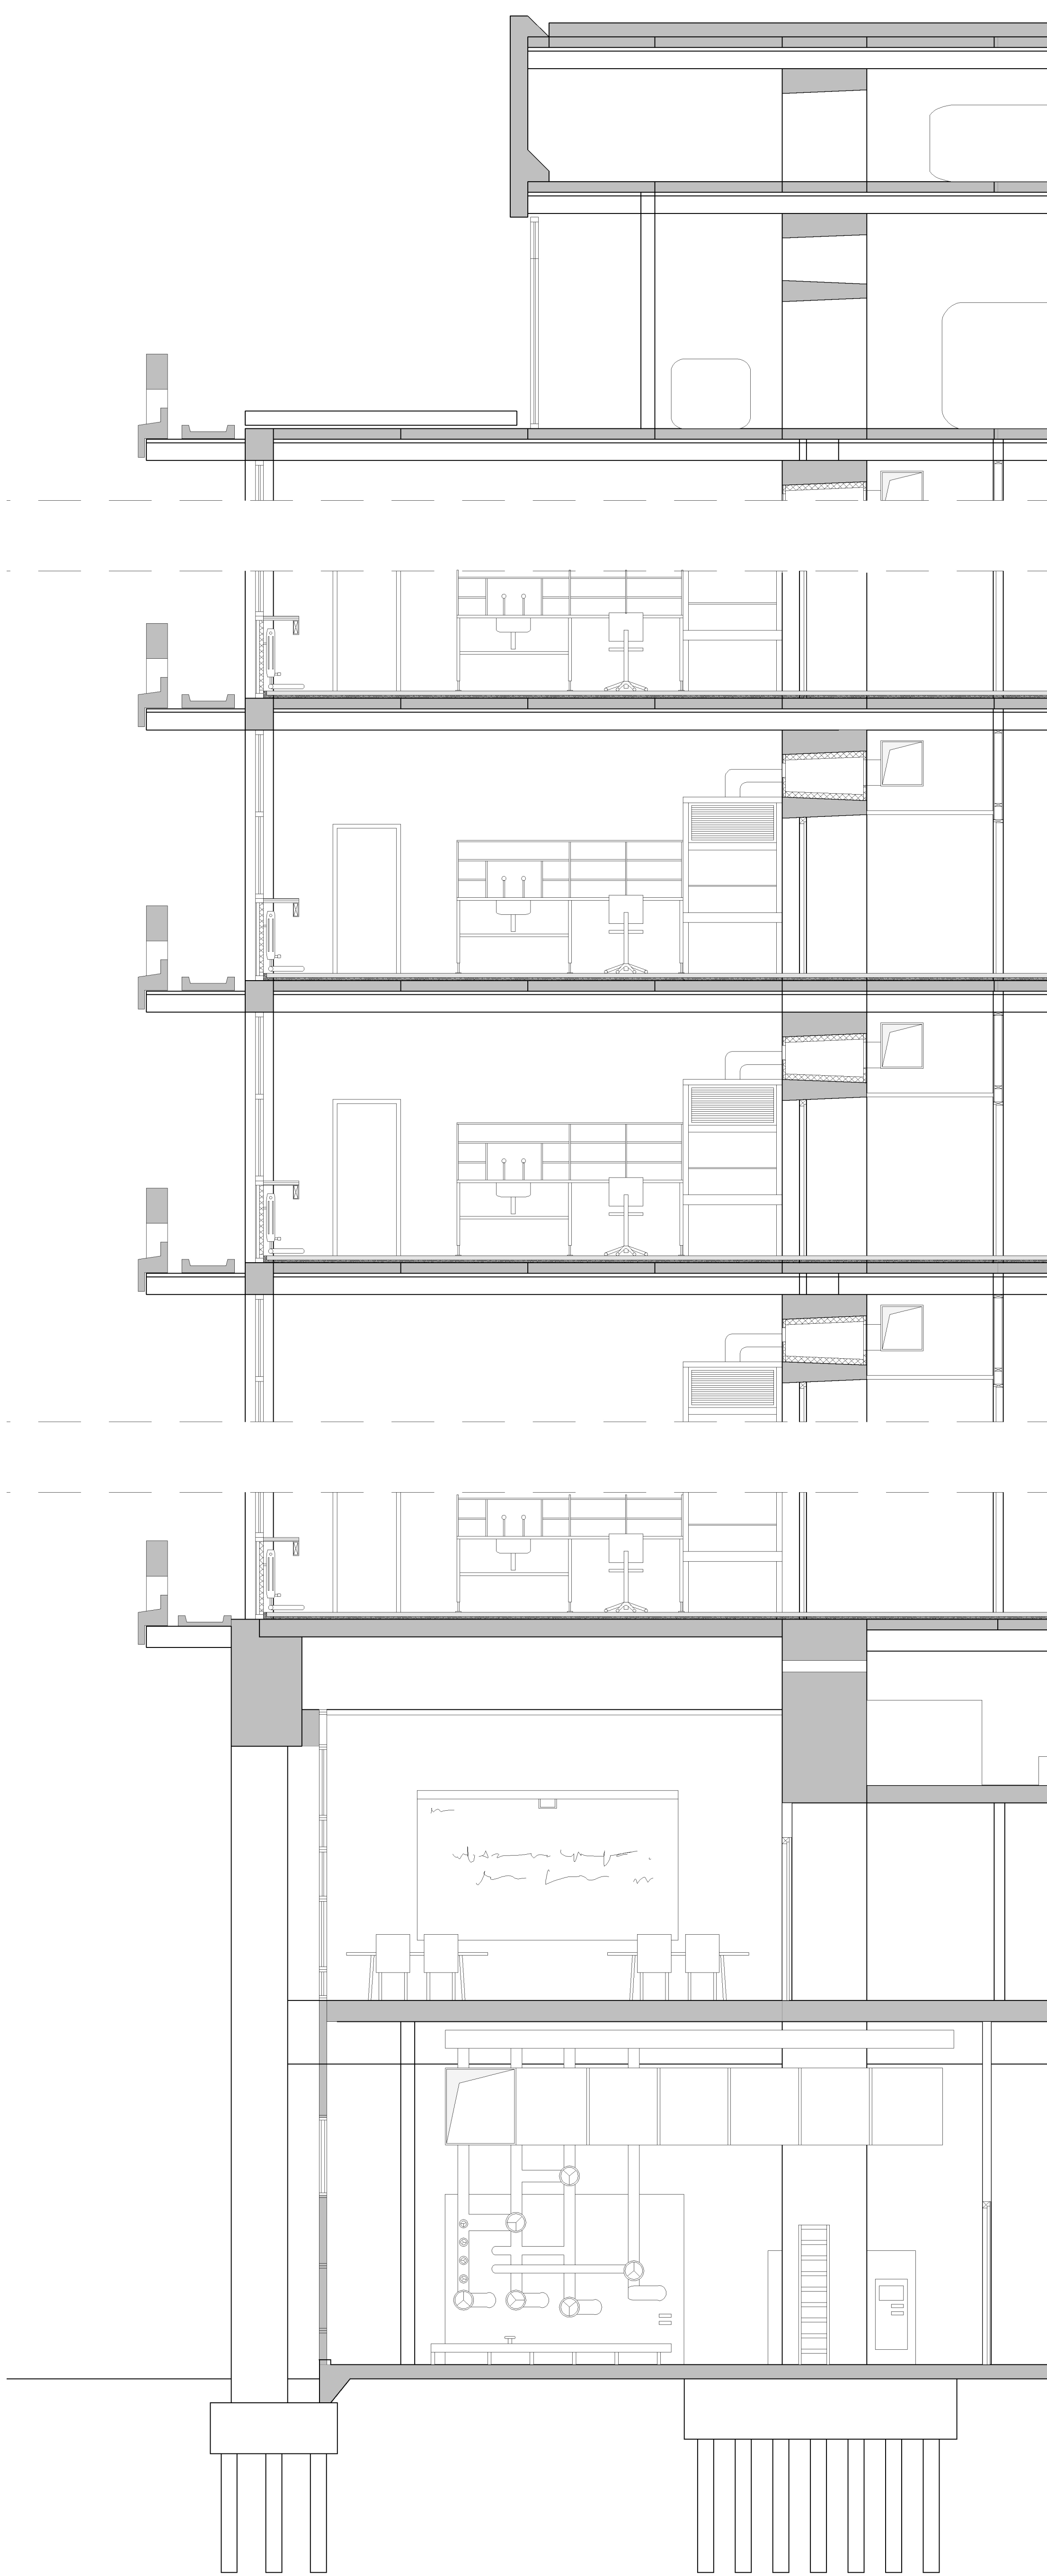

Existing section / facade (1:50)

