




Floorplans 1:500

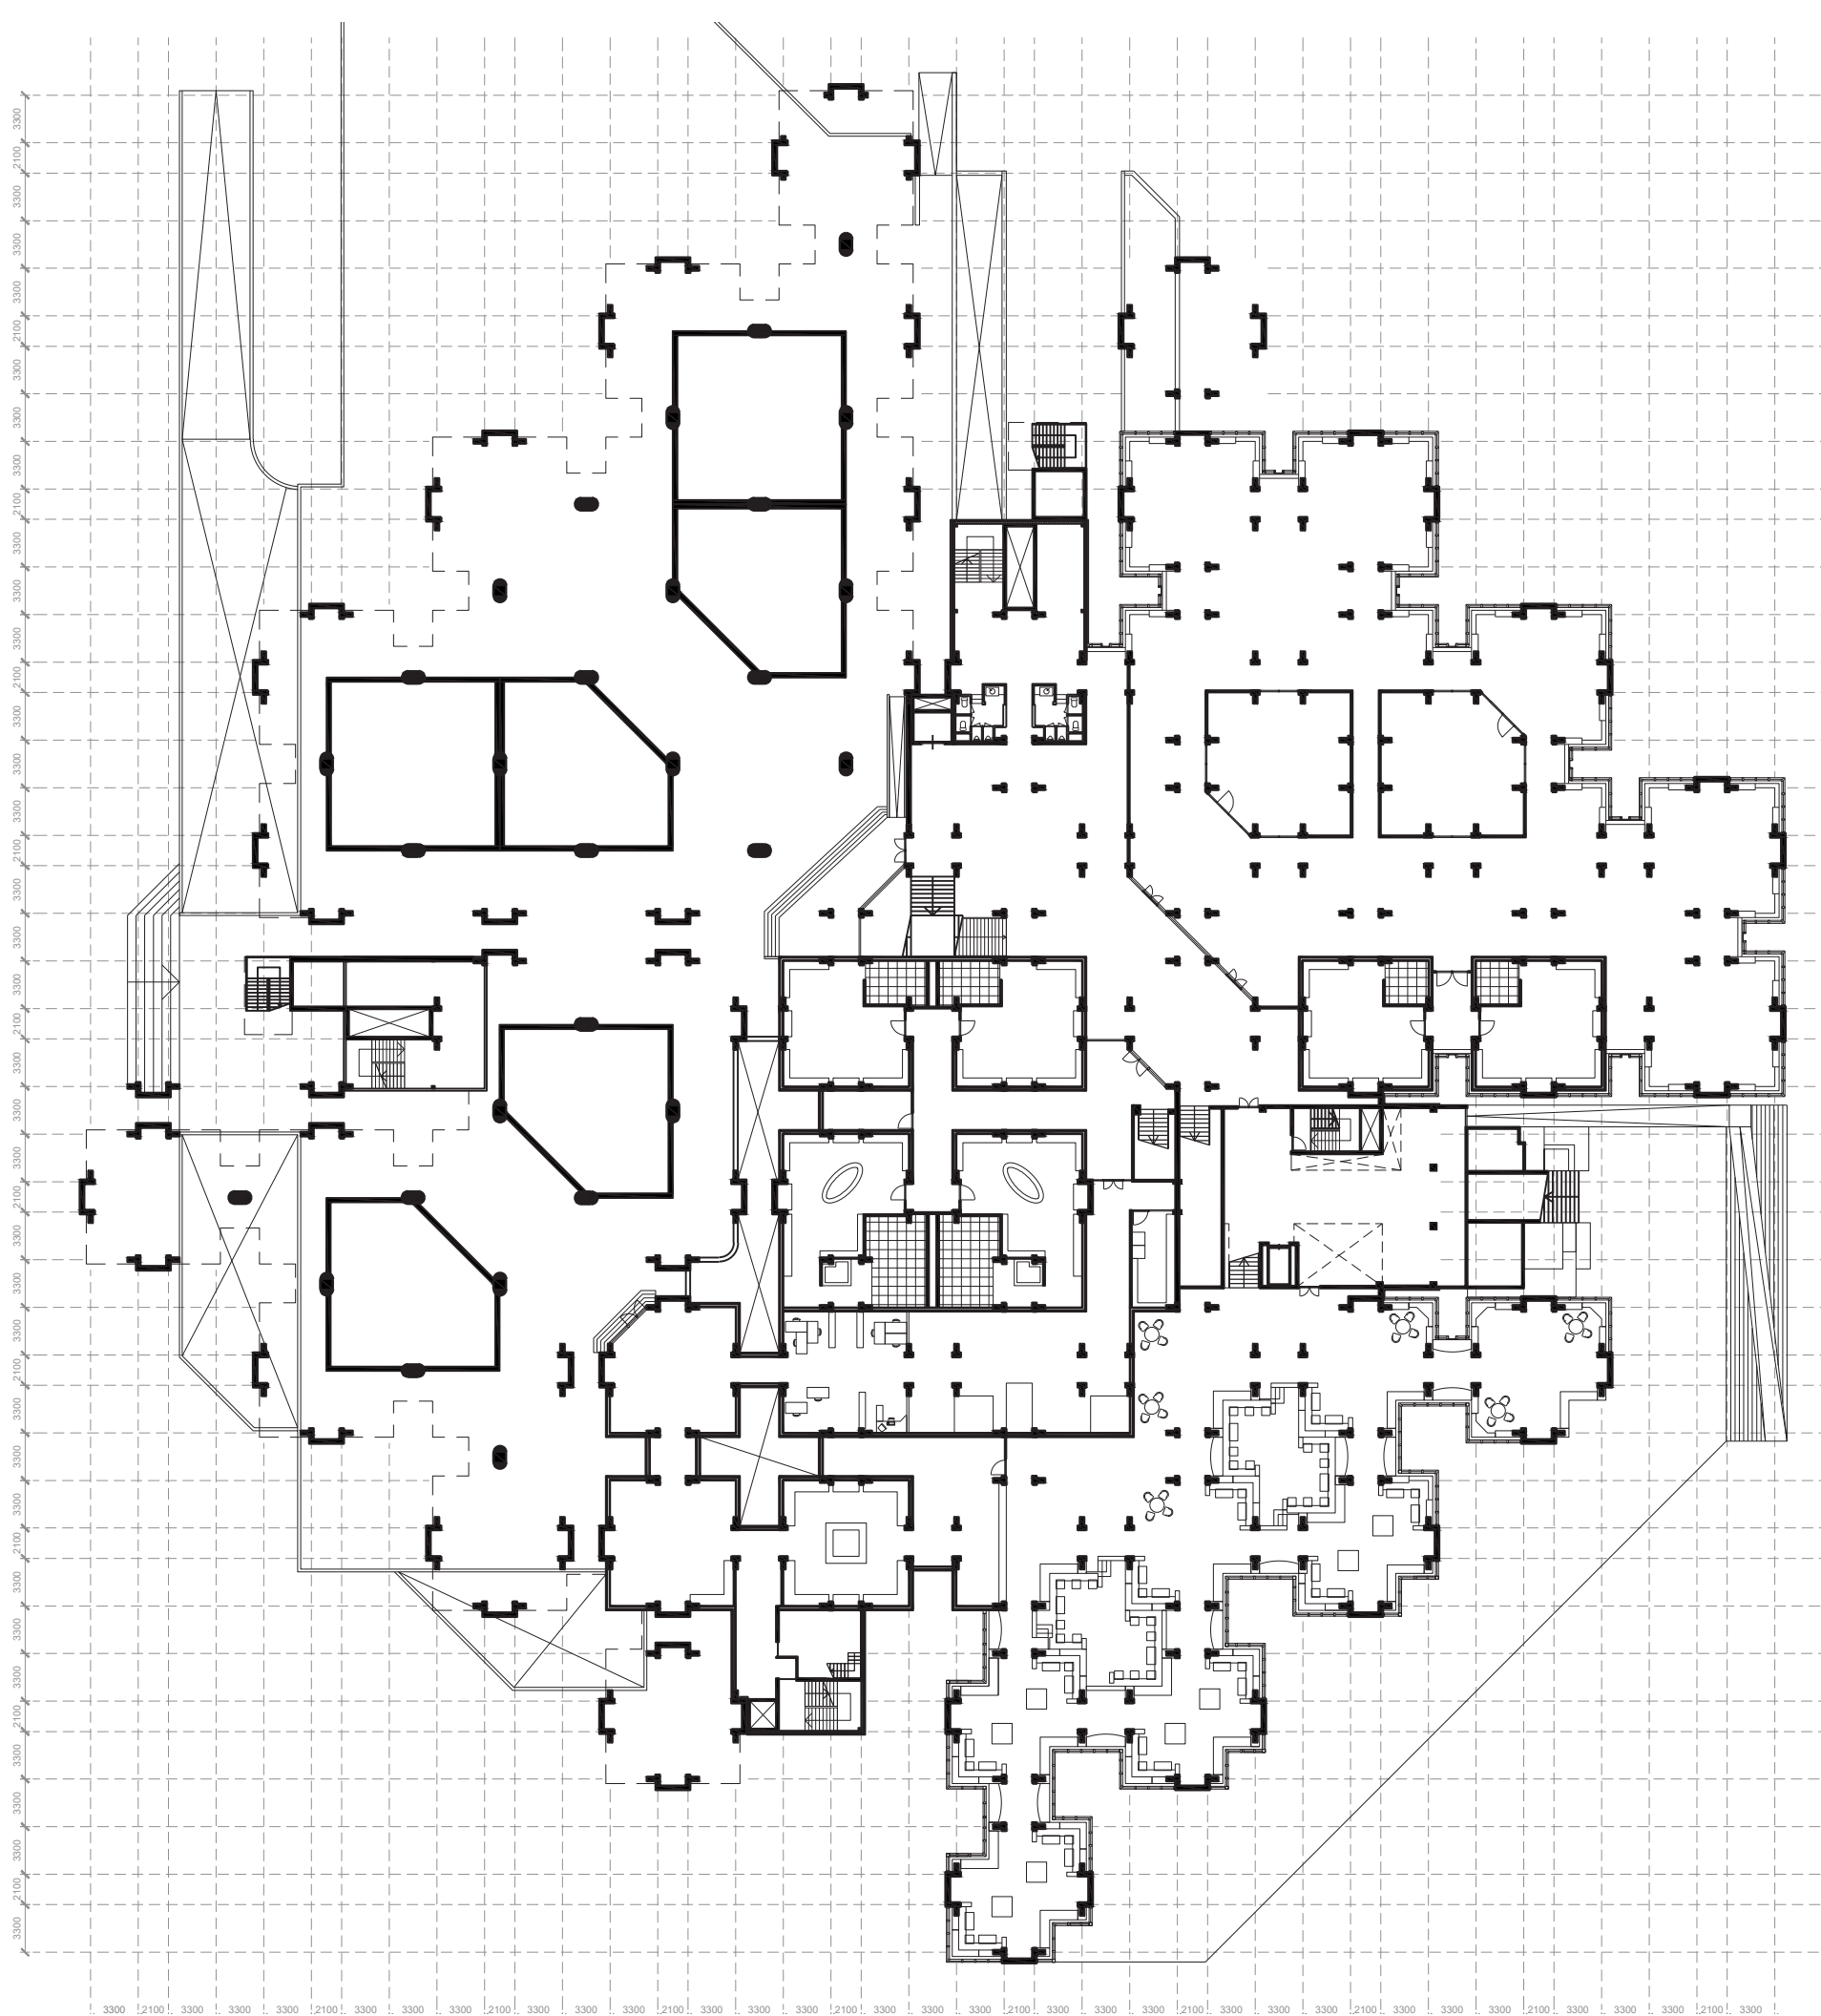


Layer 1

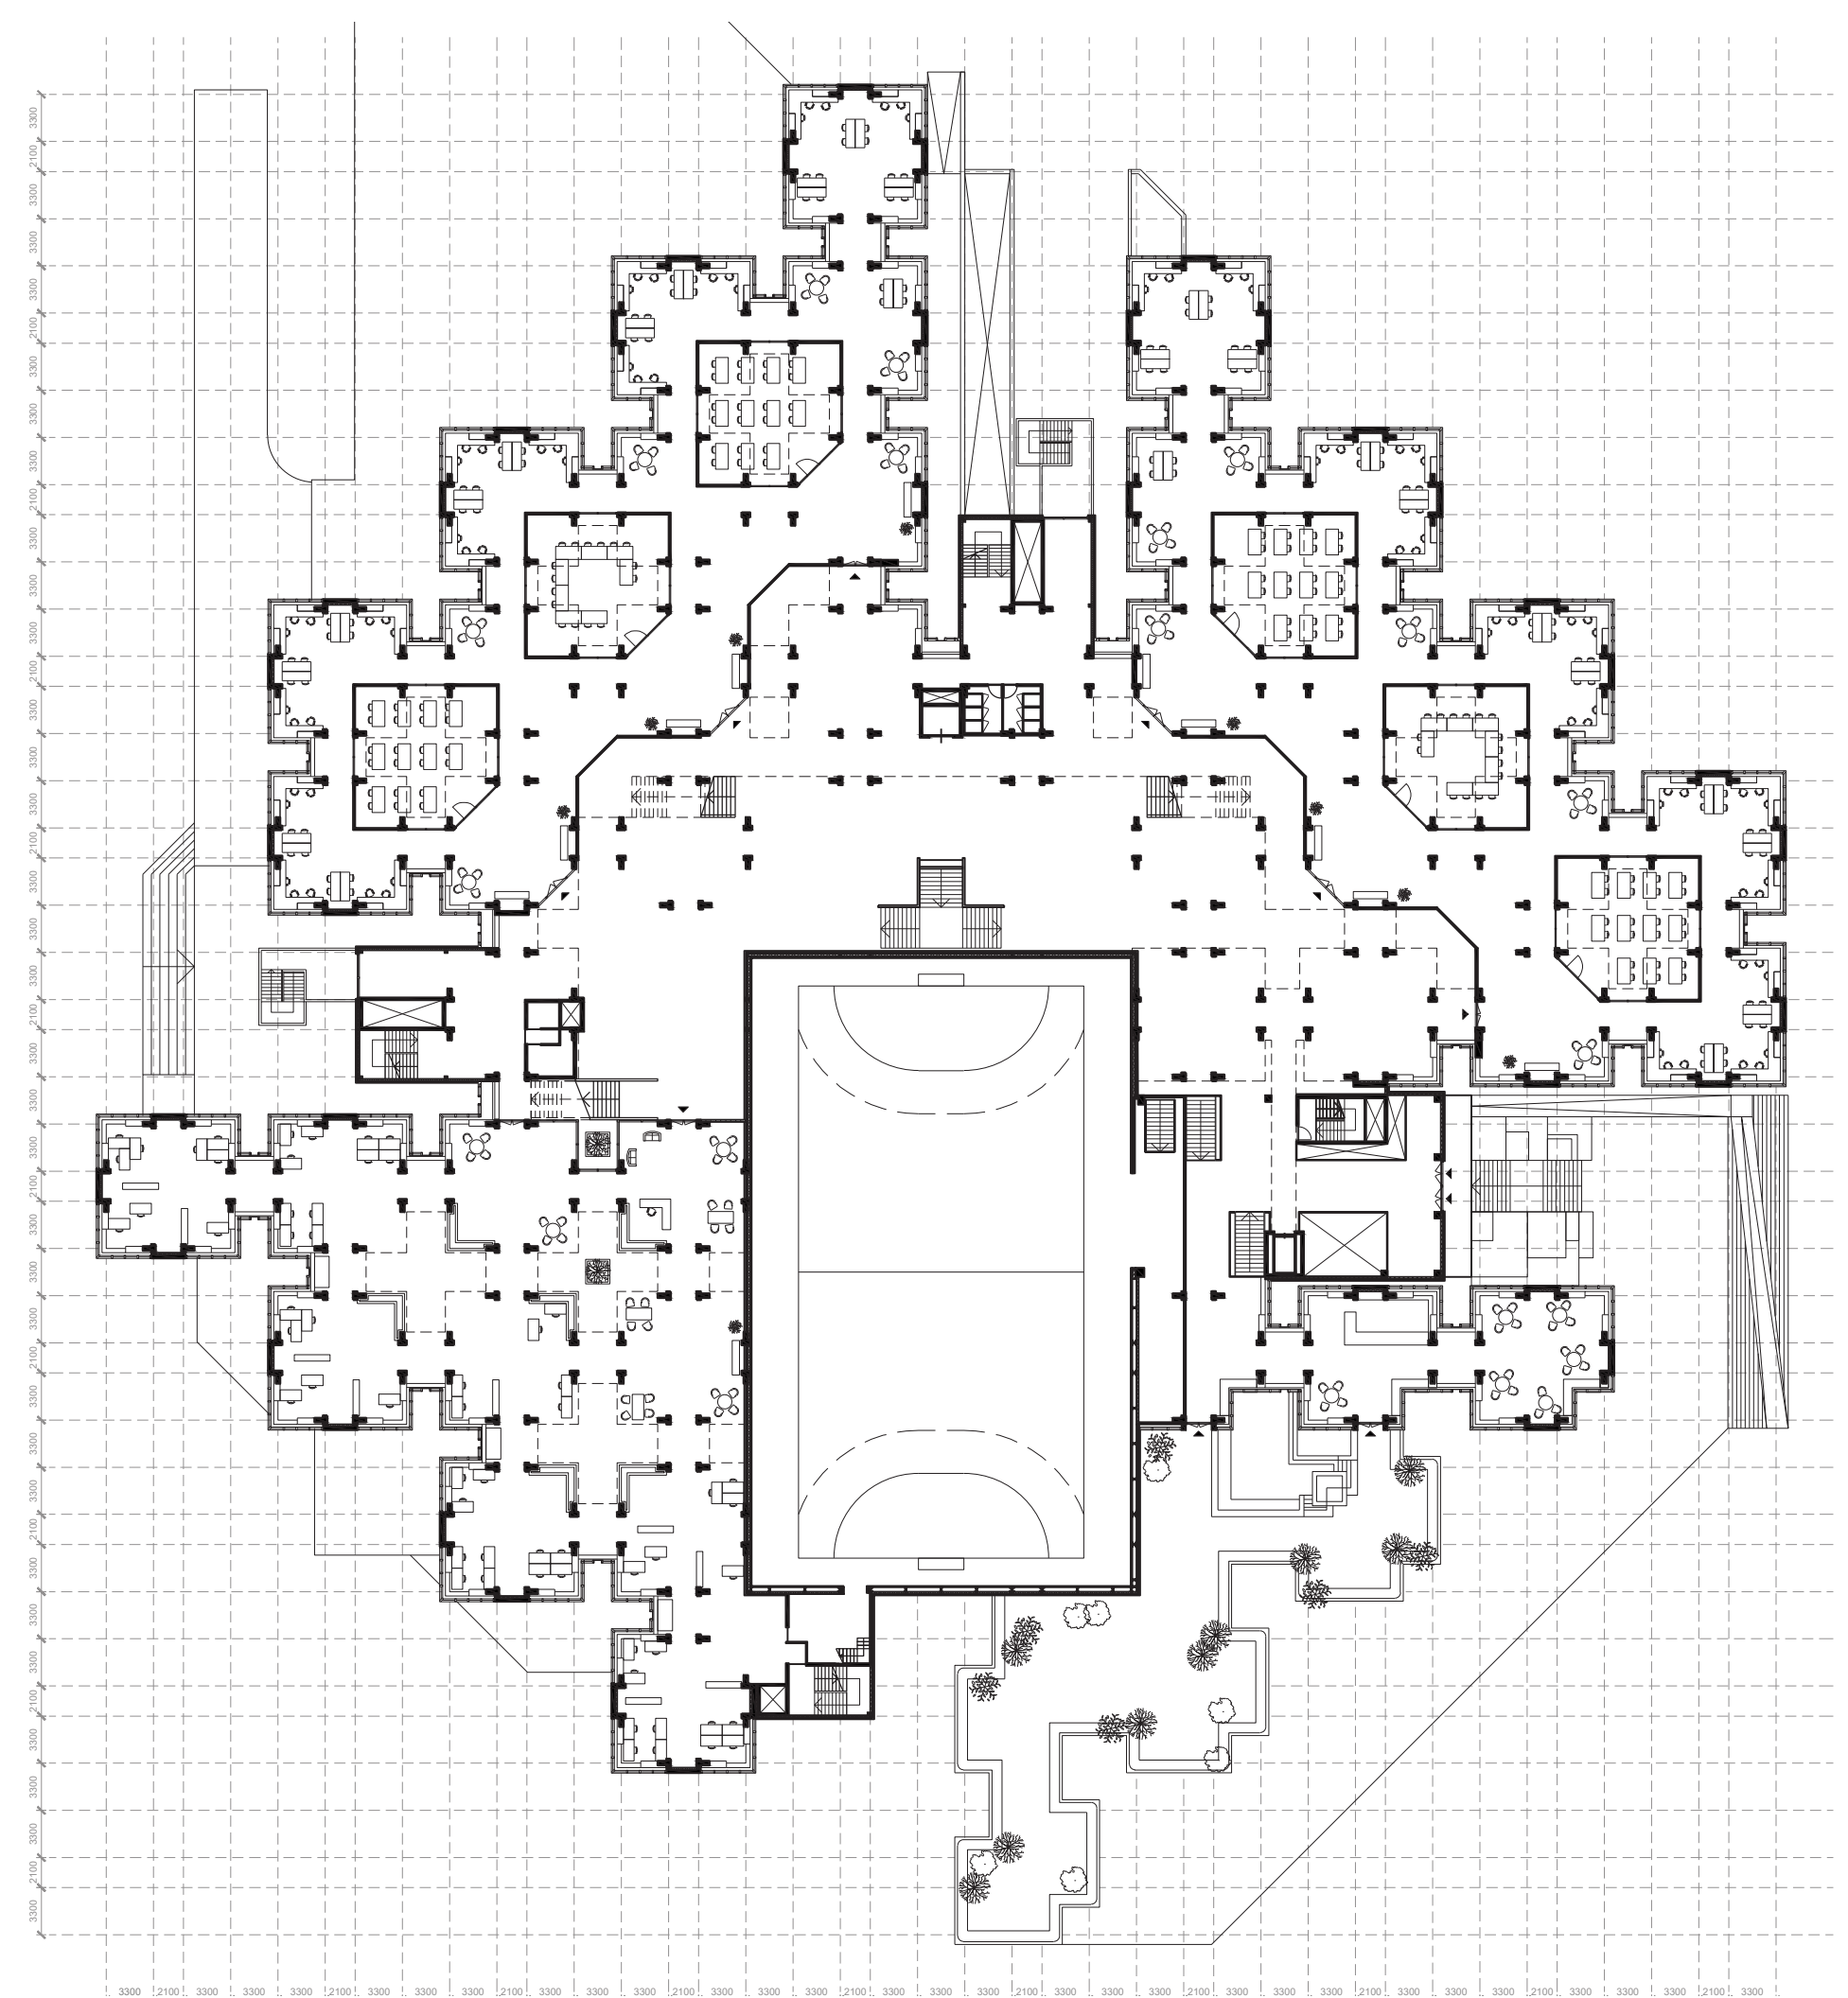

Layer 2

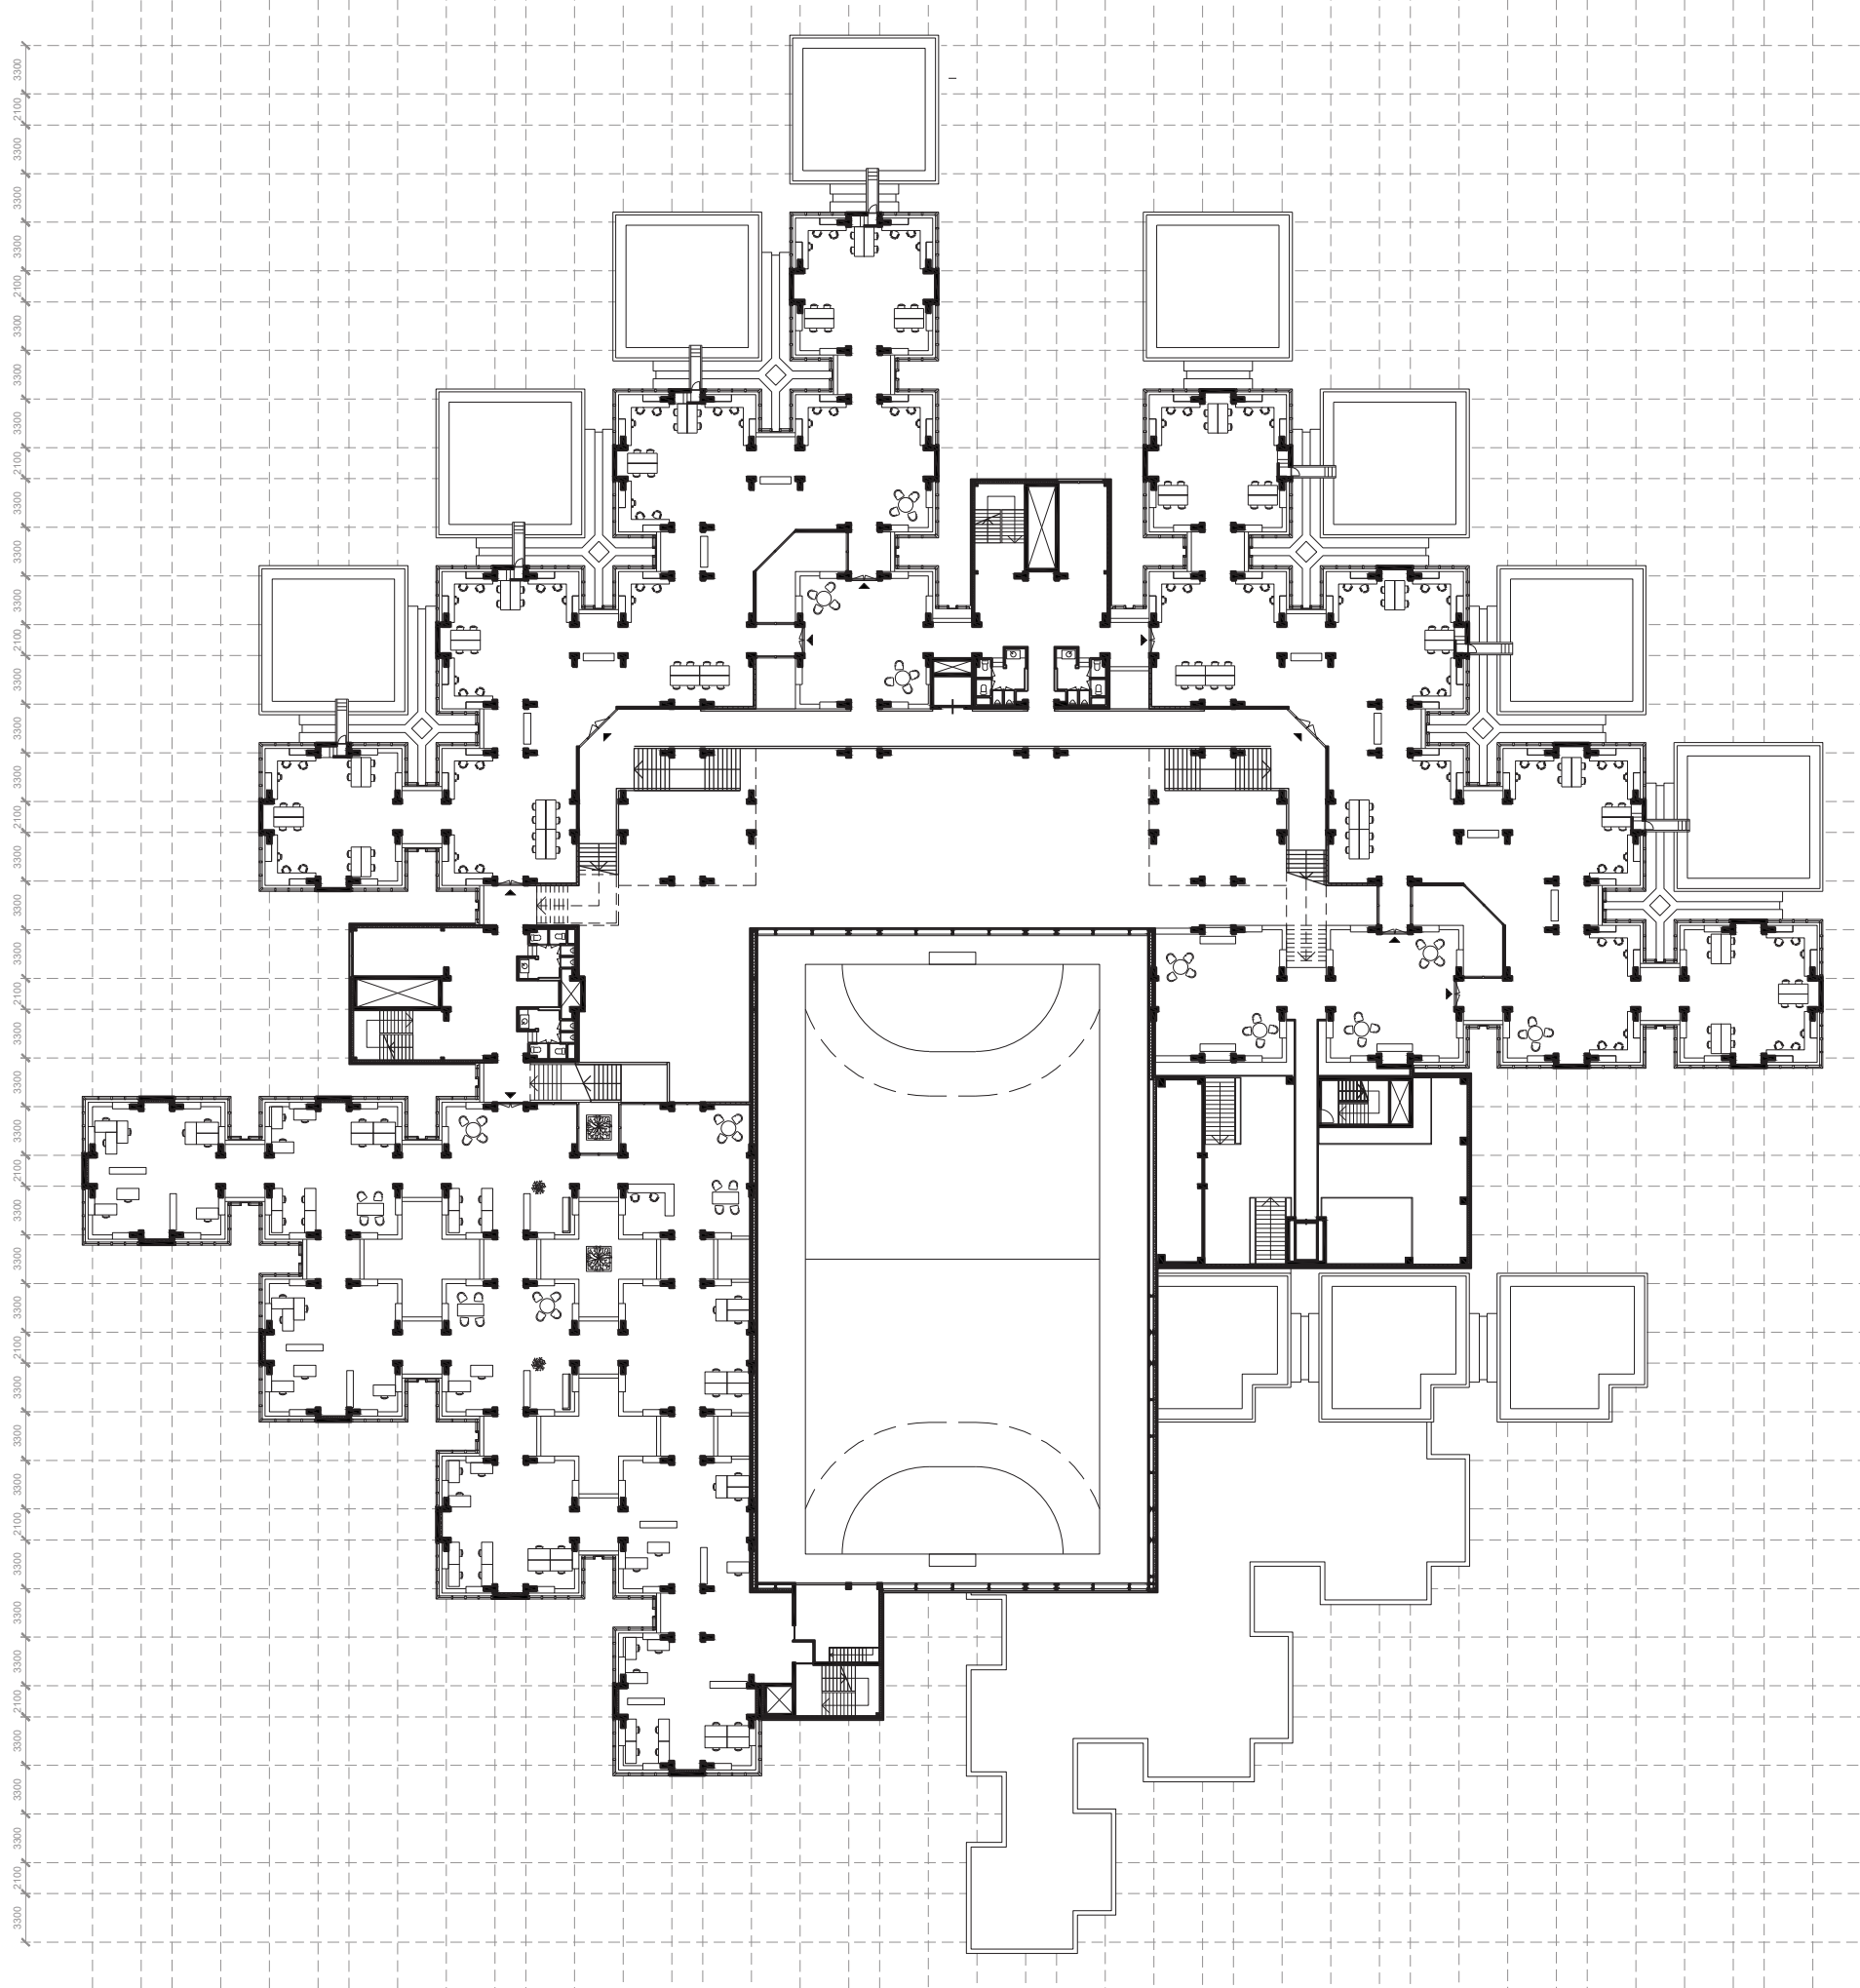

Layer 3

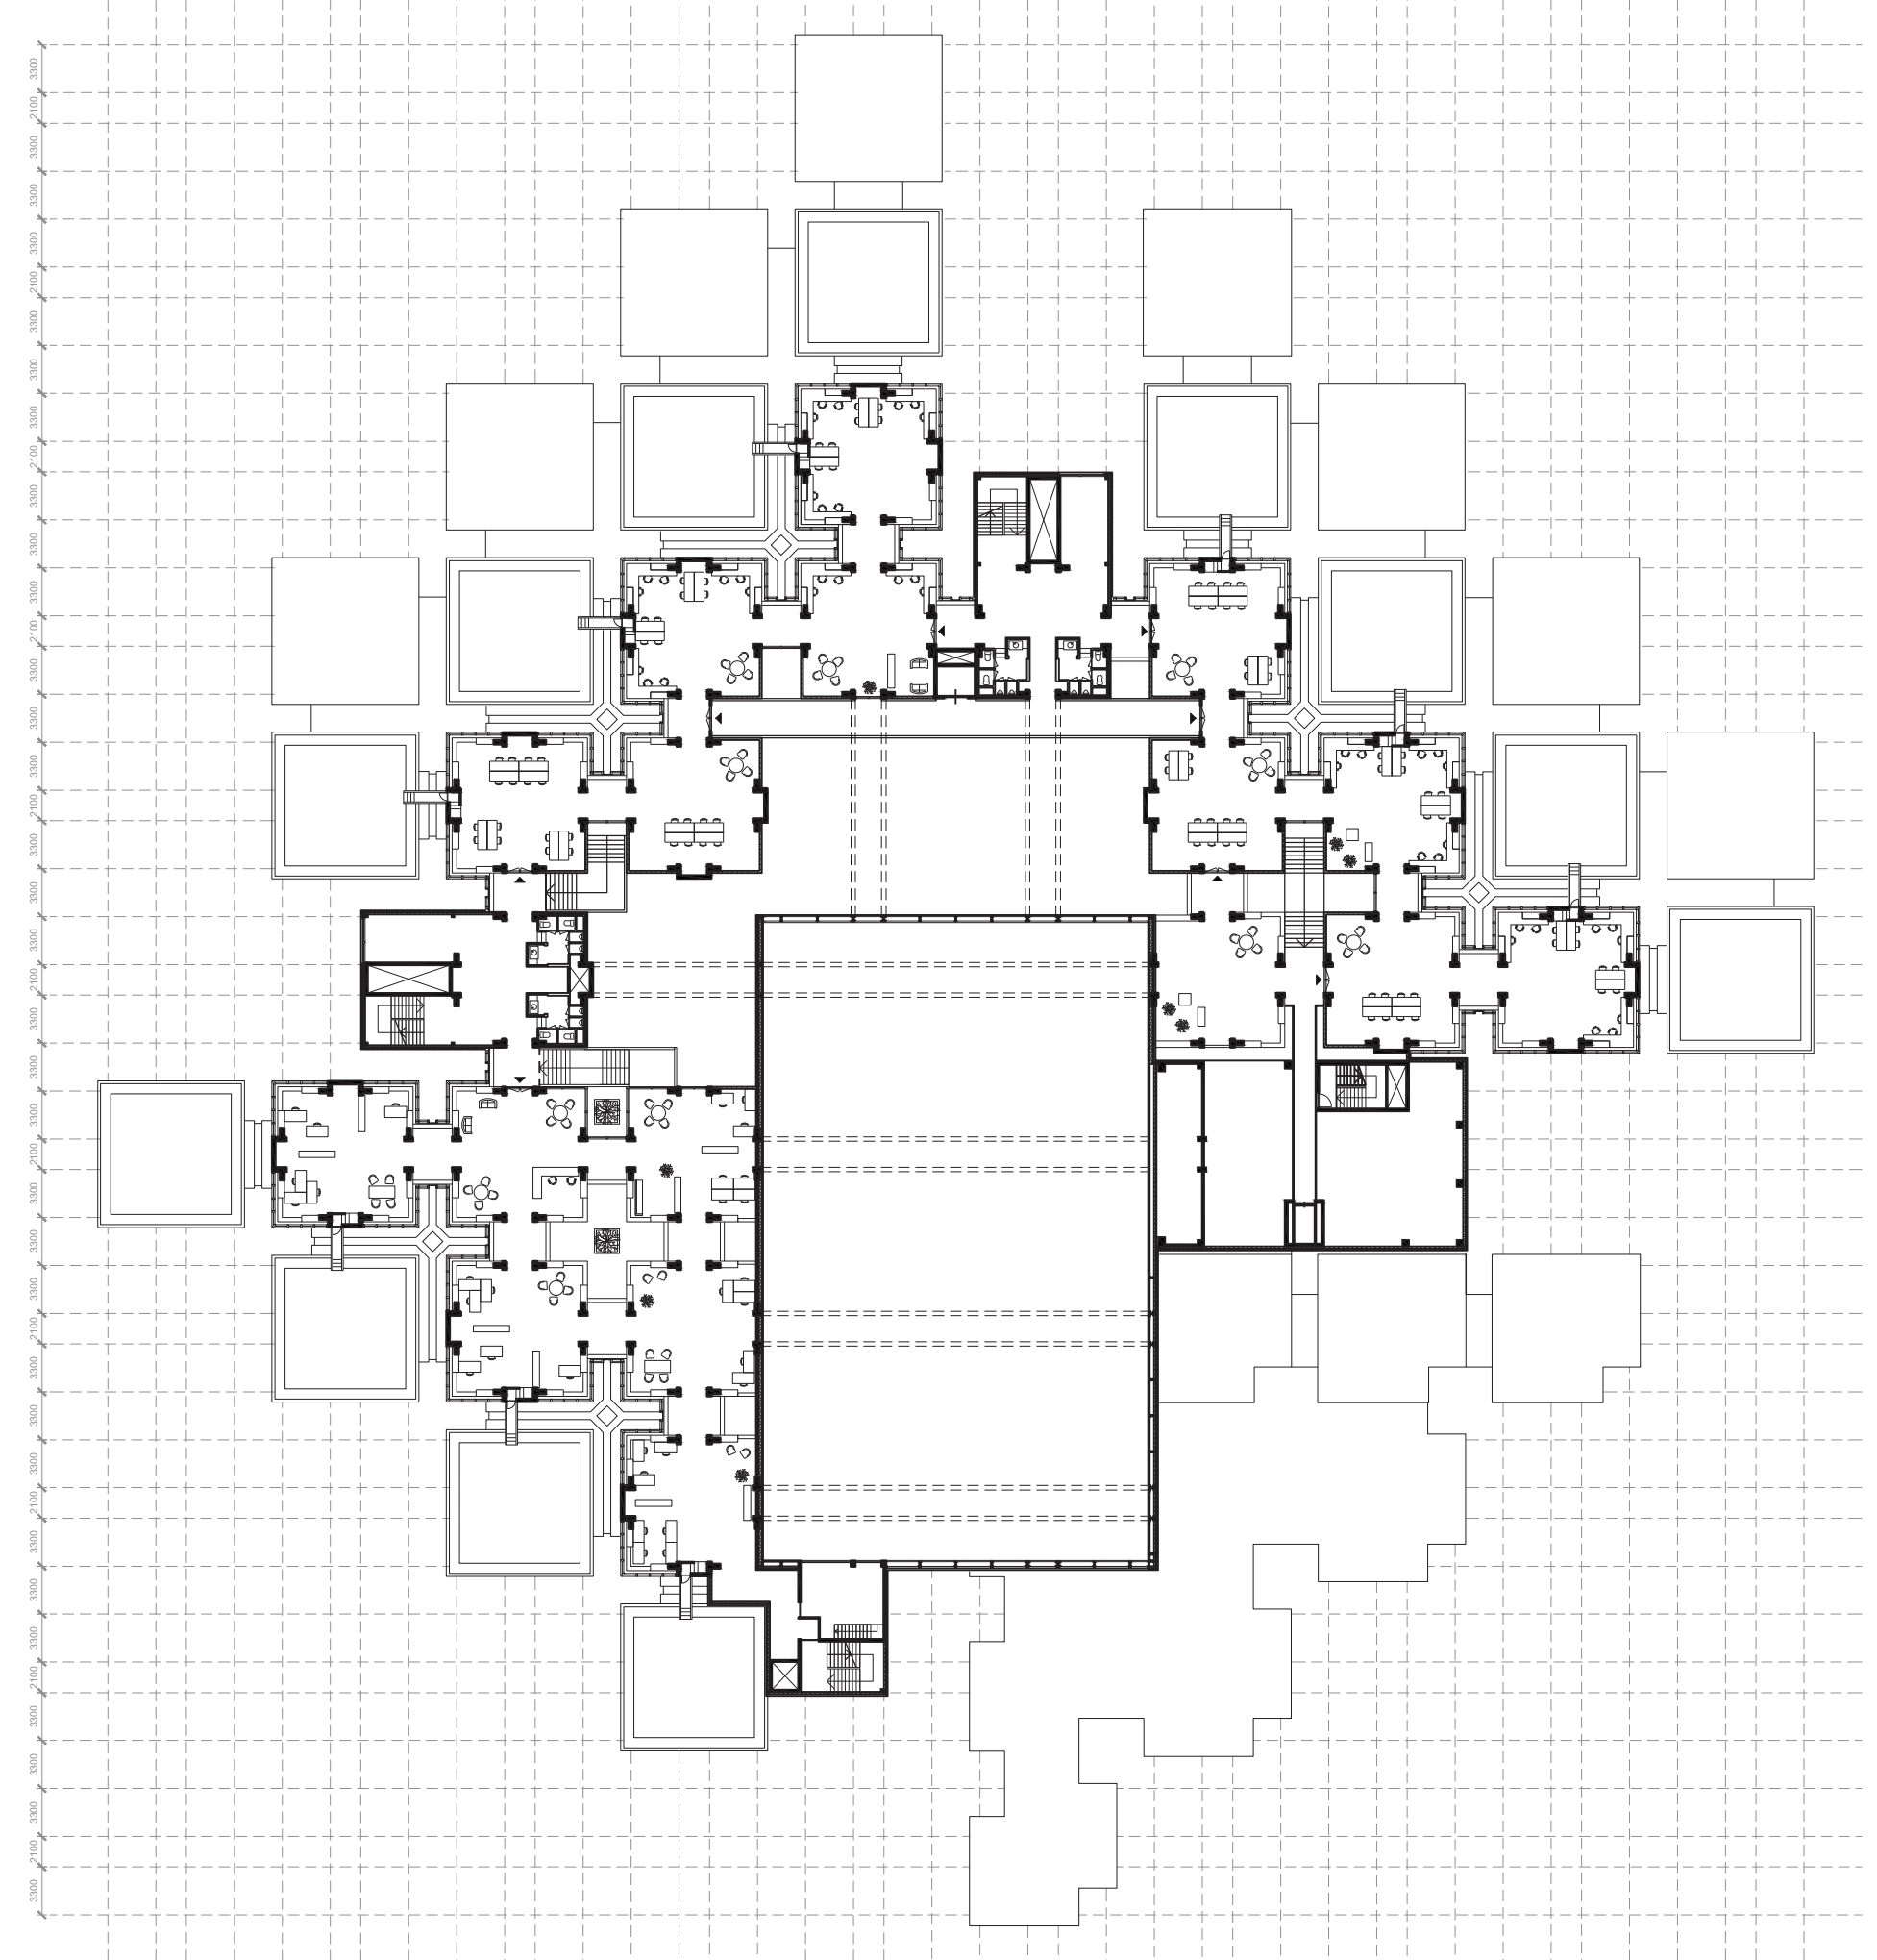

Layer 4






Layer 2



Layer 3

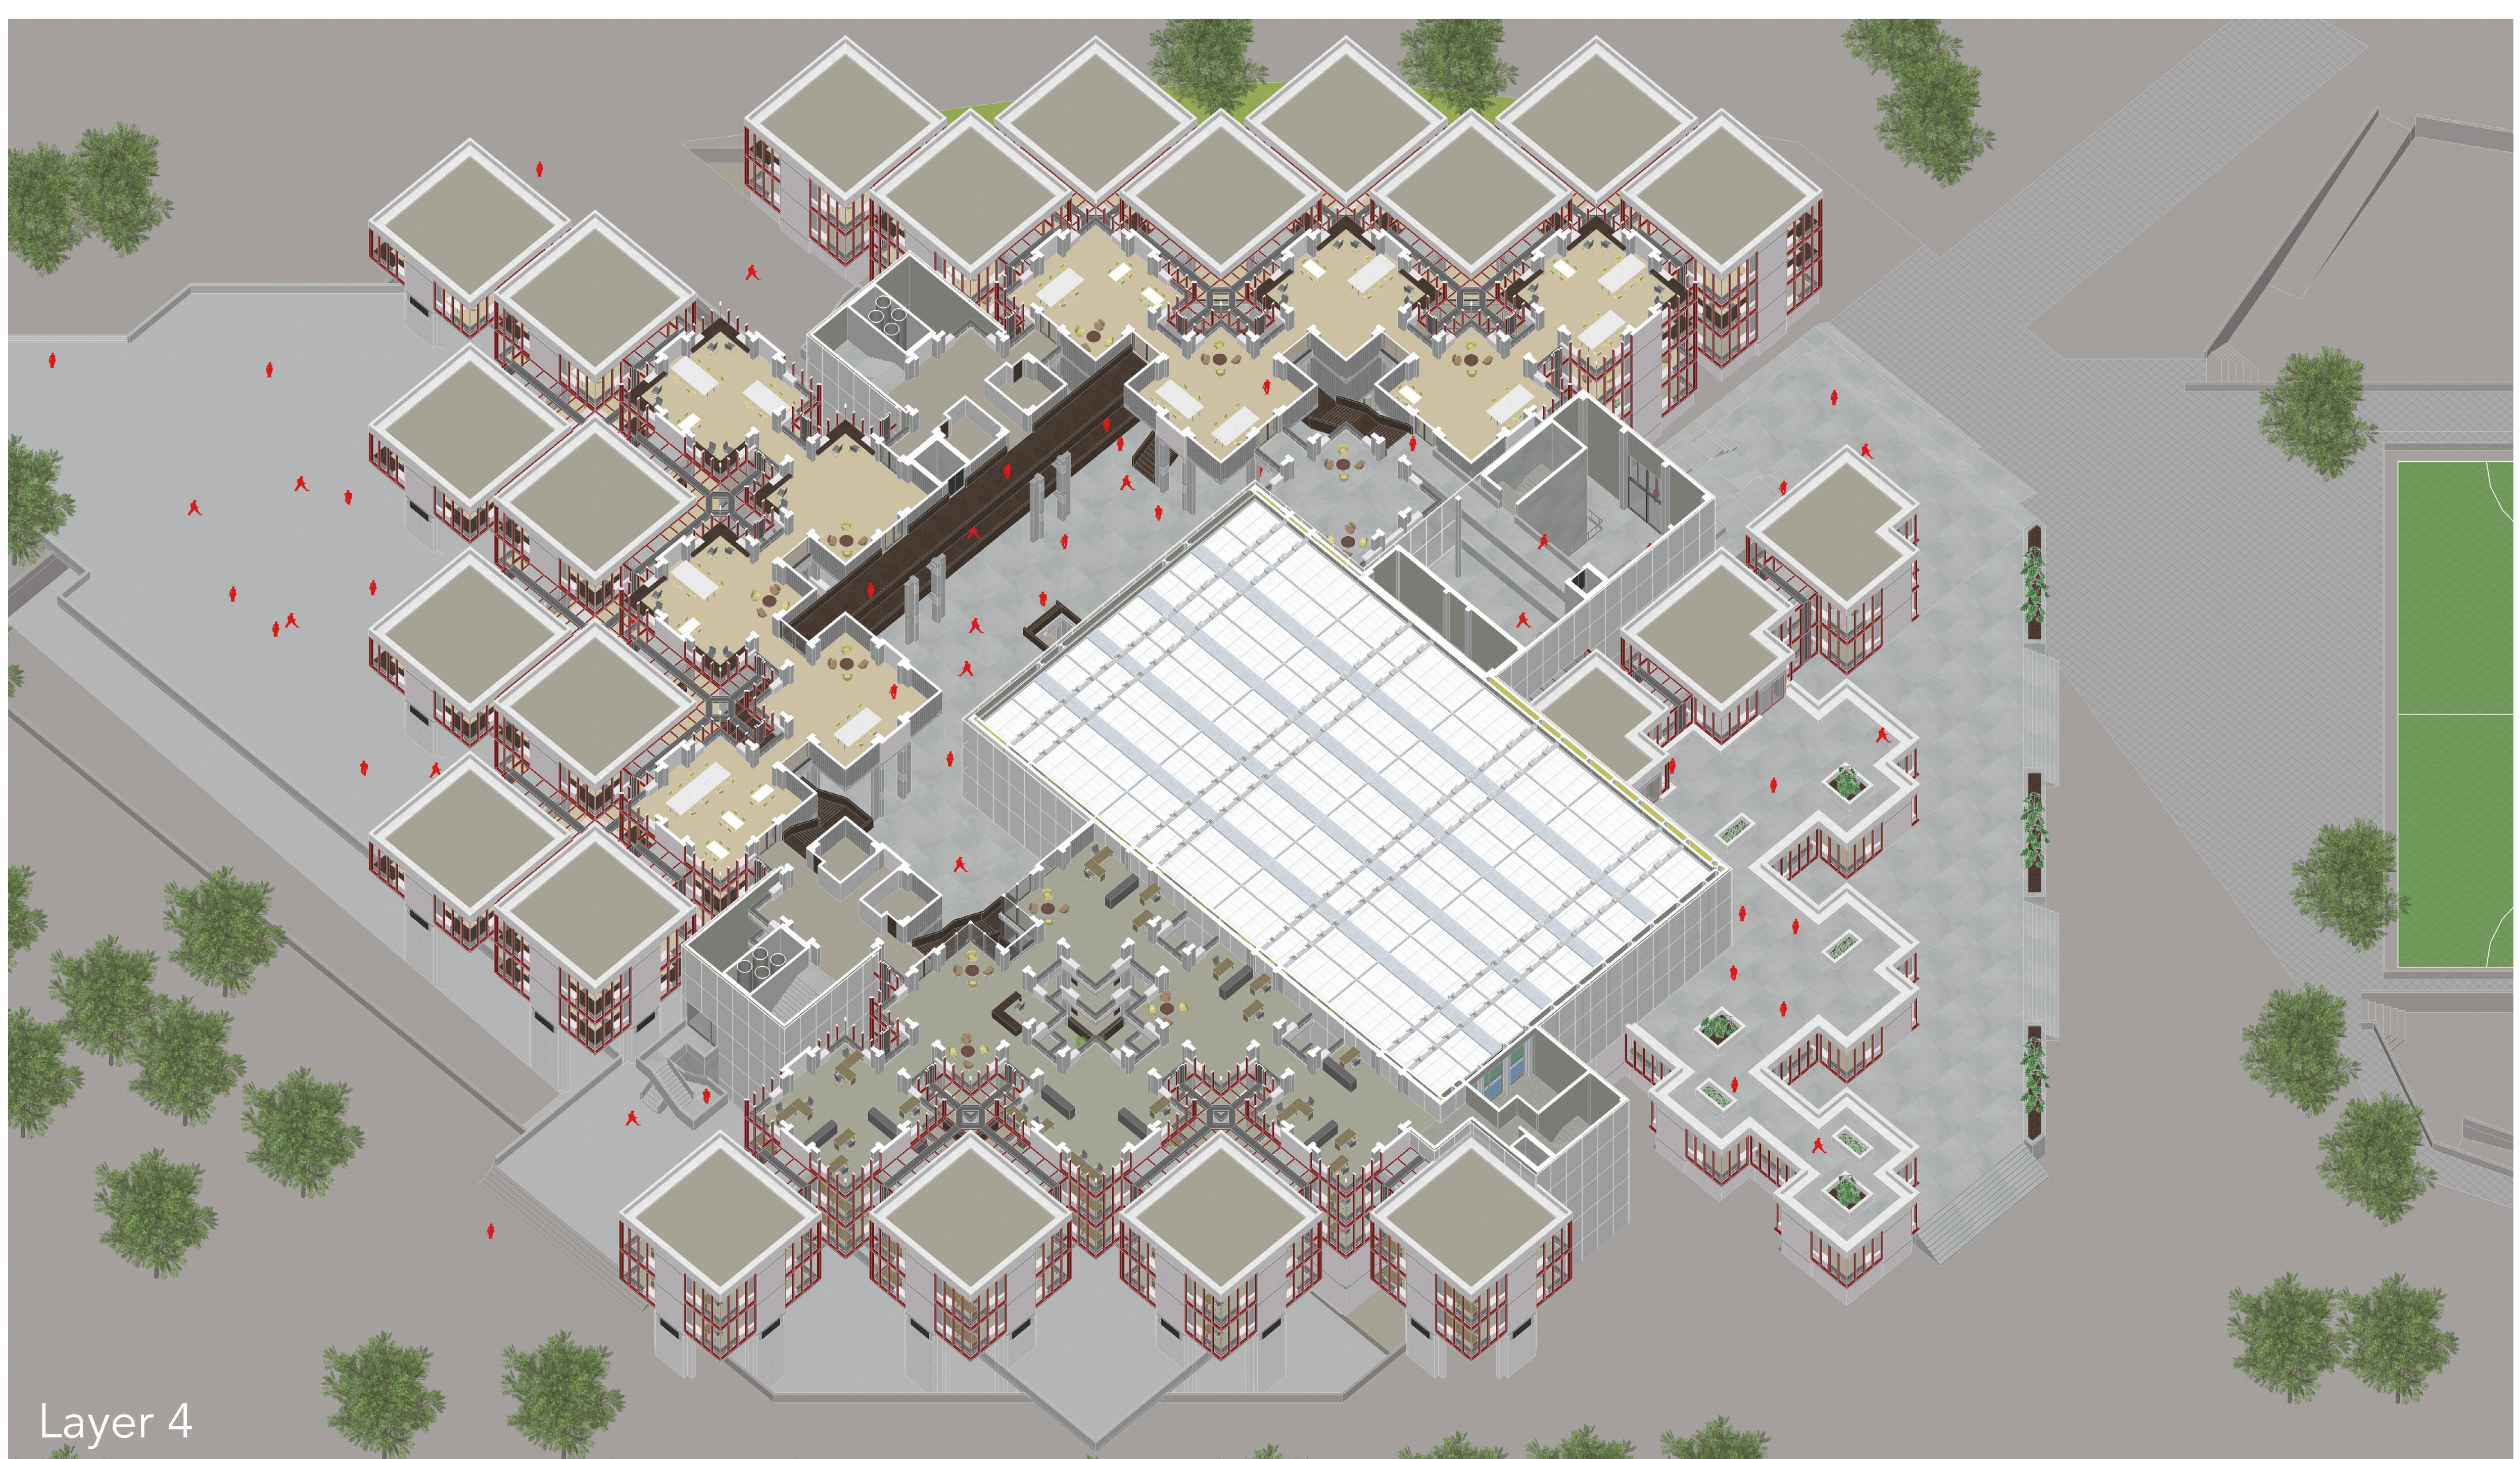

Layer 4



Sections

