



SOUTH ELEVATION | 1:100

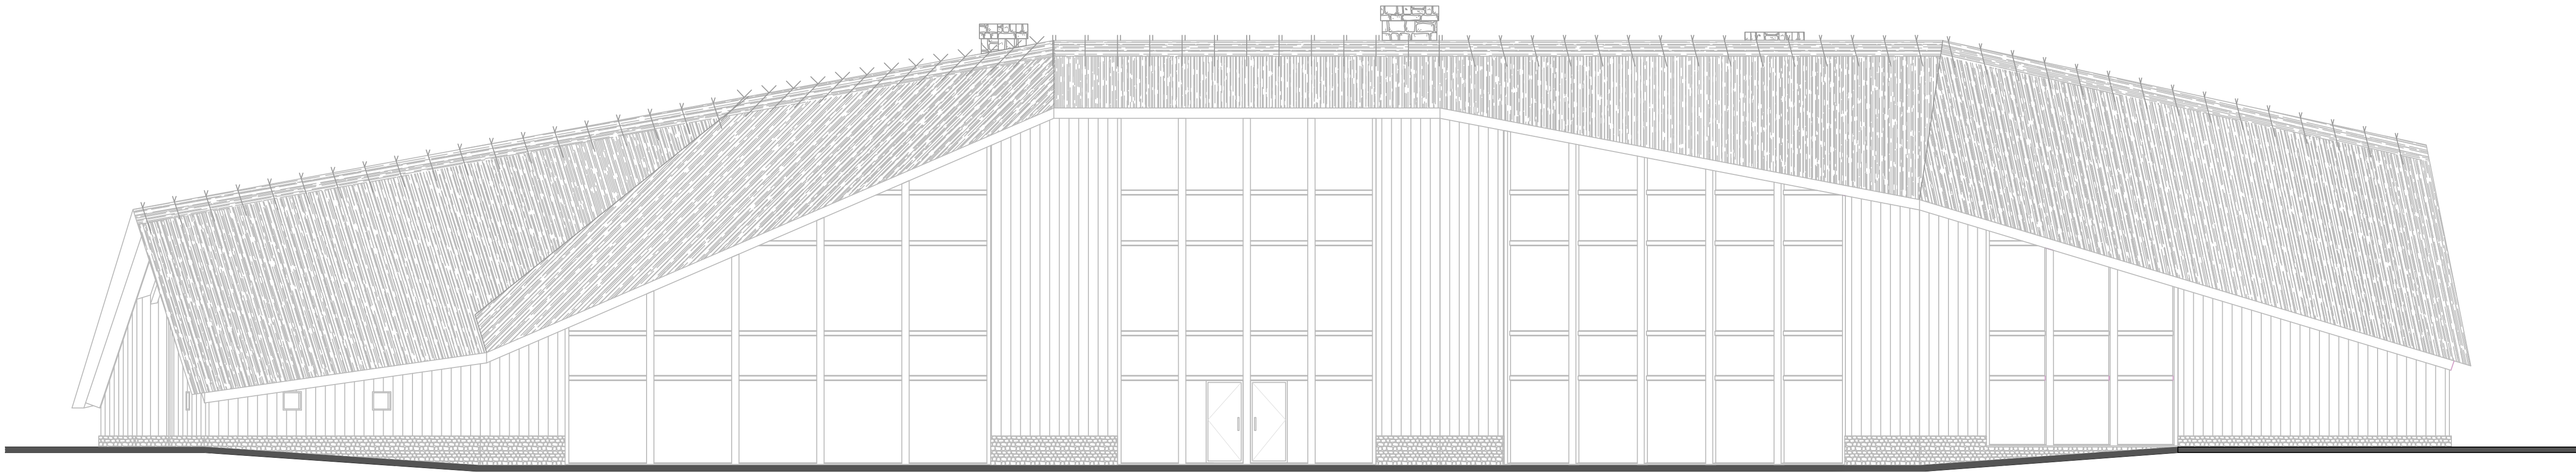

NORTH ELEVATION | 1:100

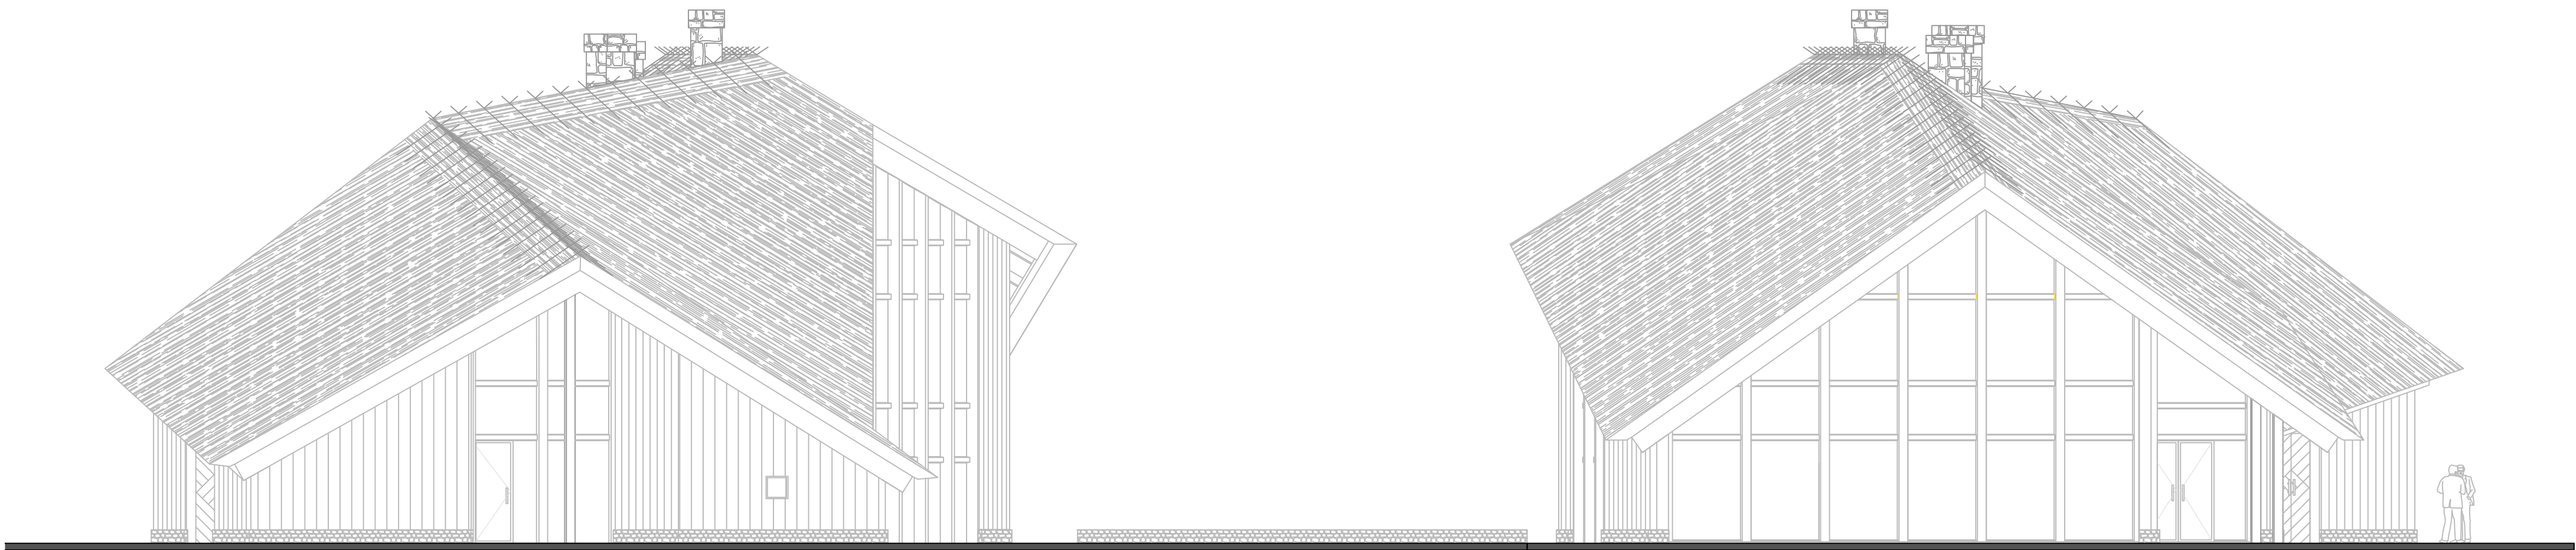


EAST ELEVATION | 1:100


WEST ELEVATION | 1:100

10300

0
- 500

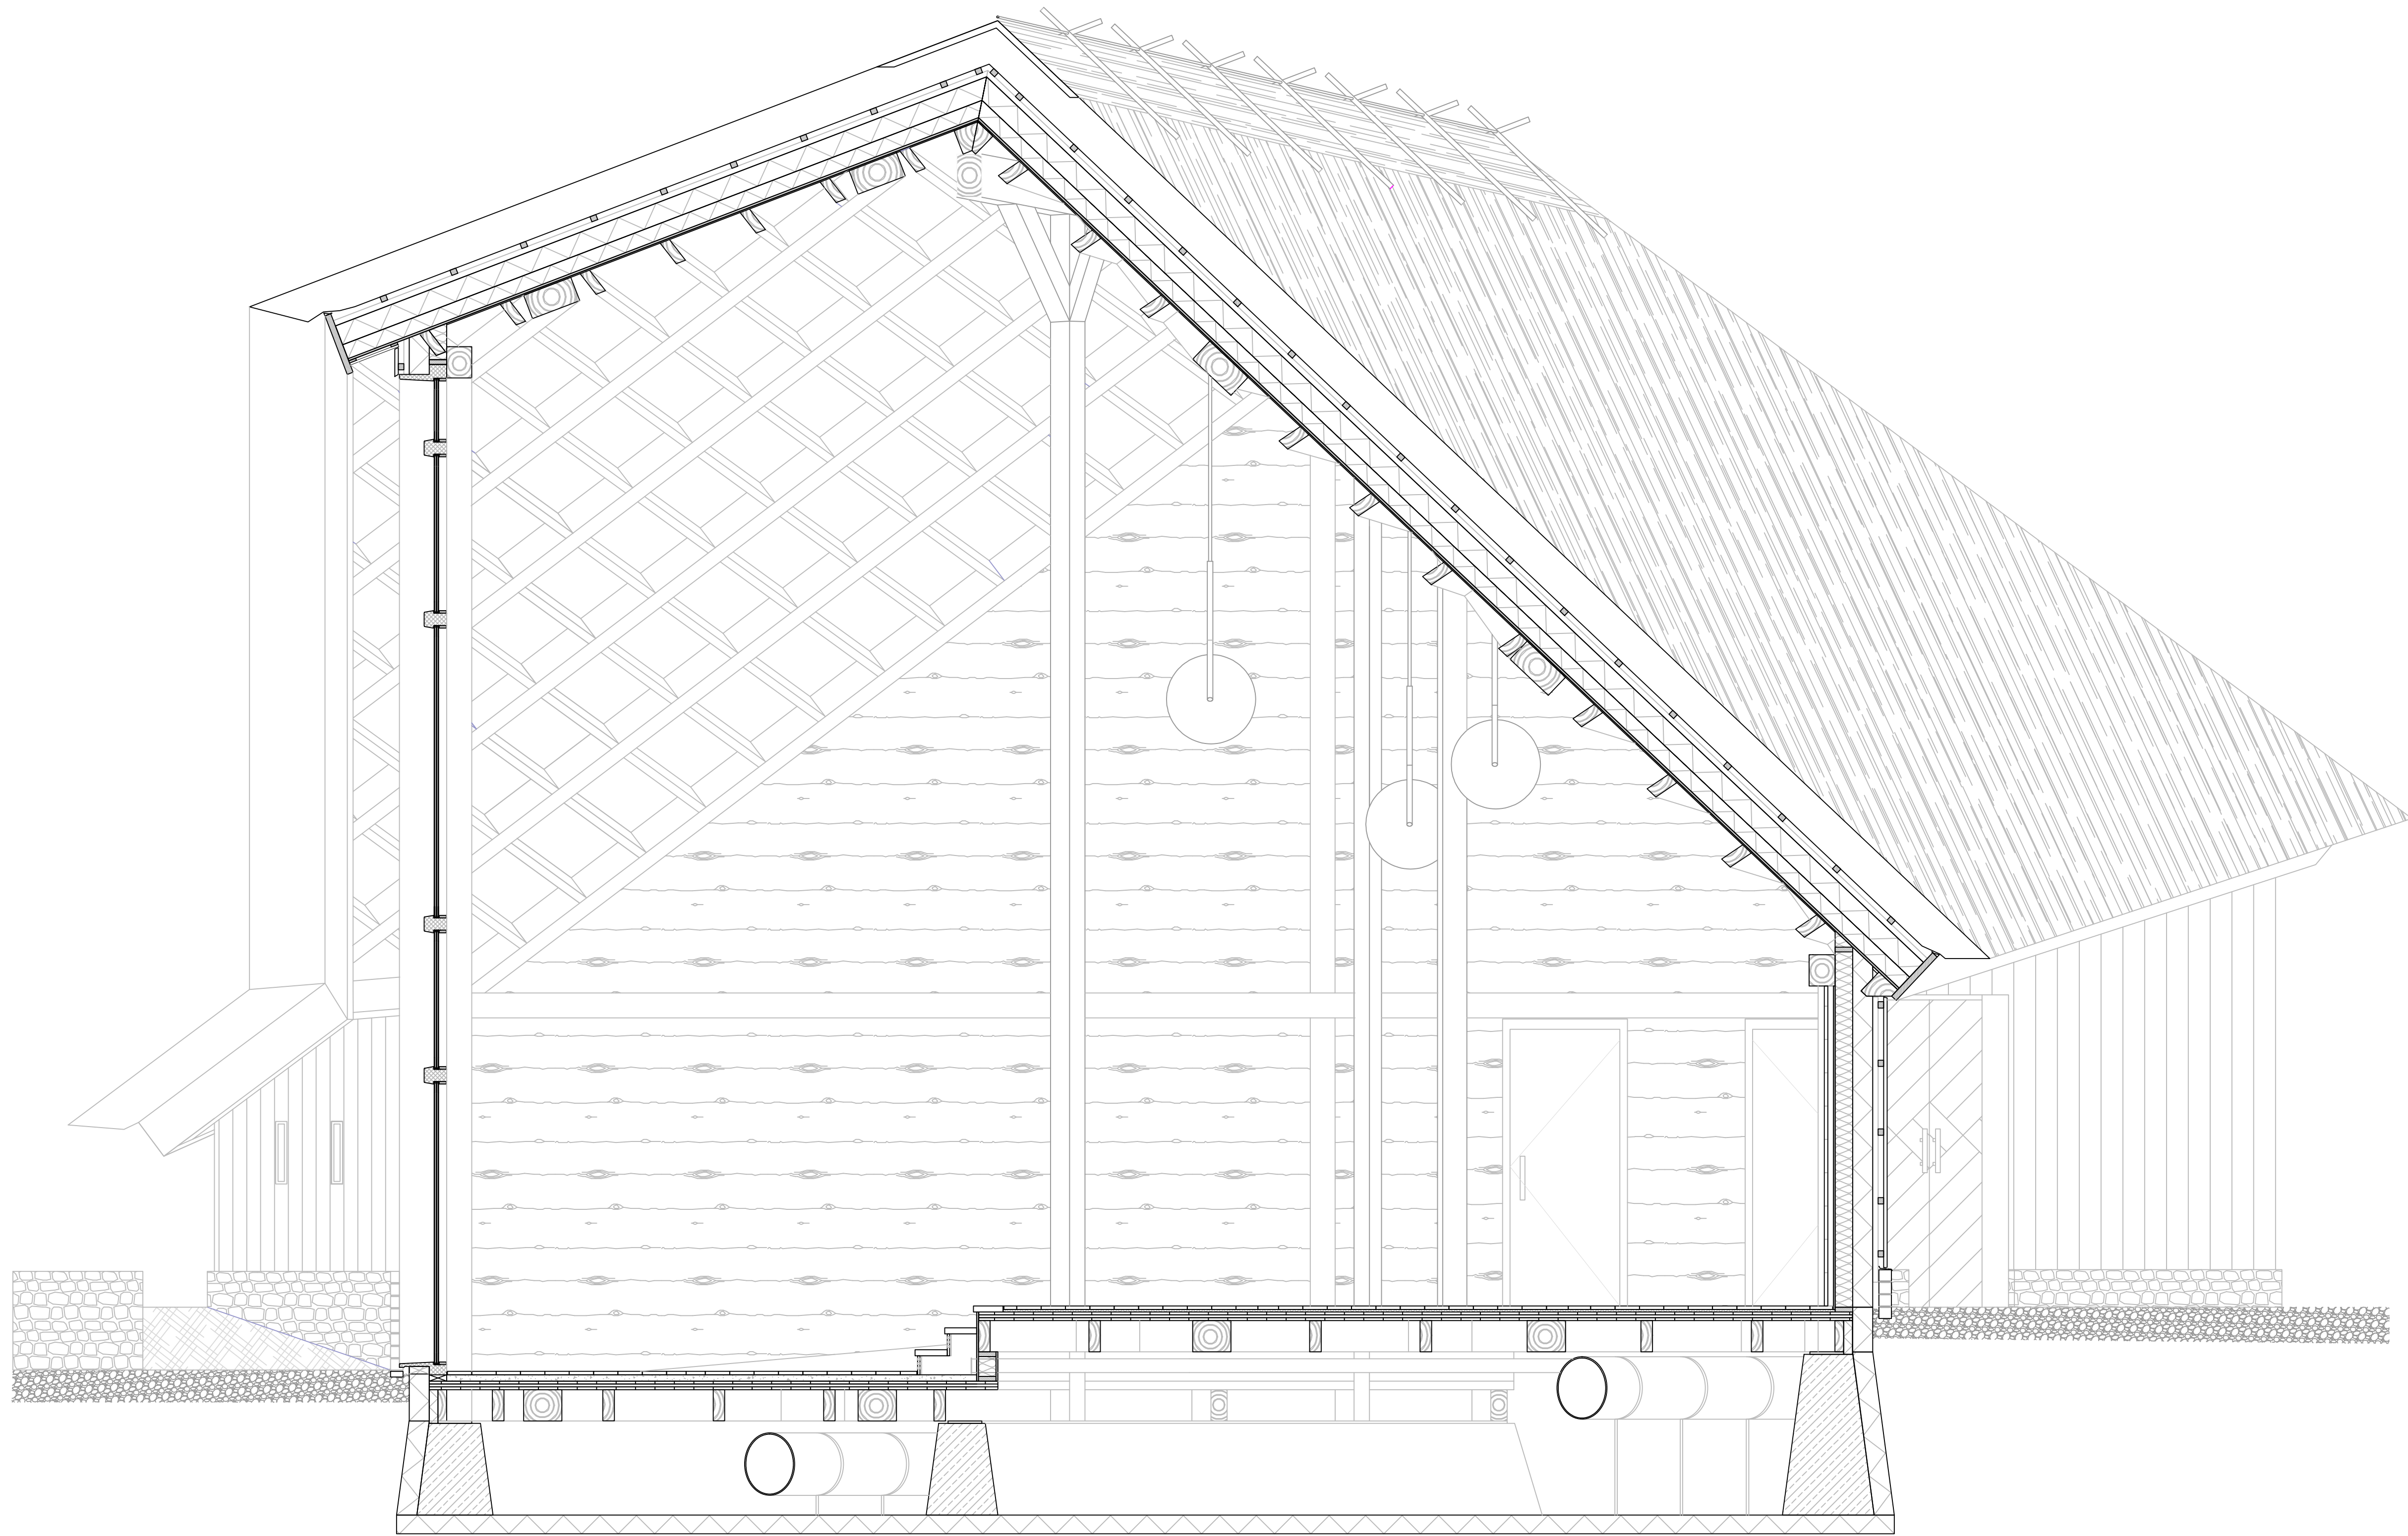

SECTION EVENT HALL | 1:30

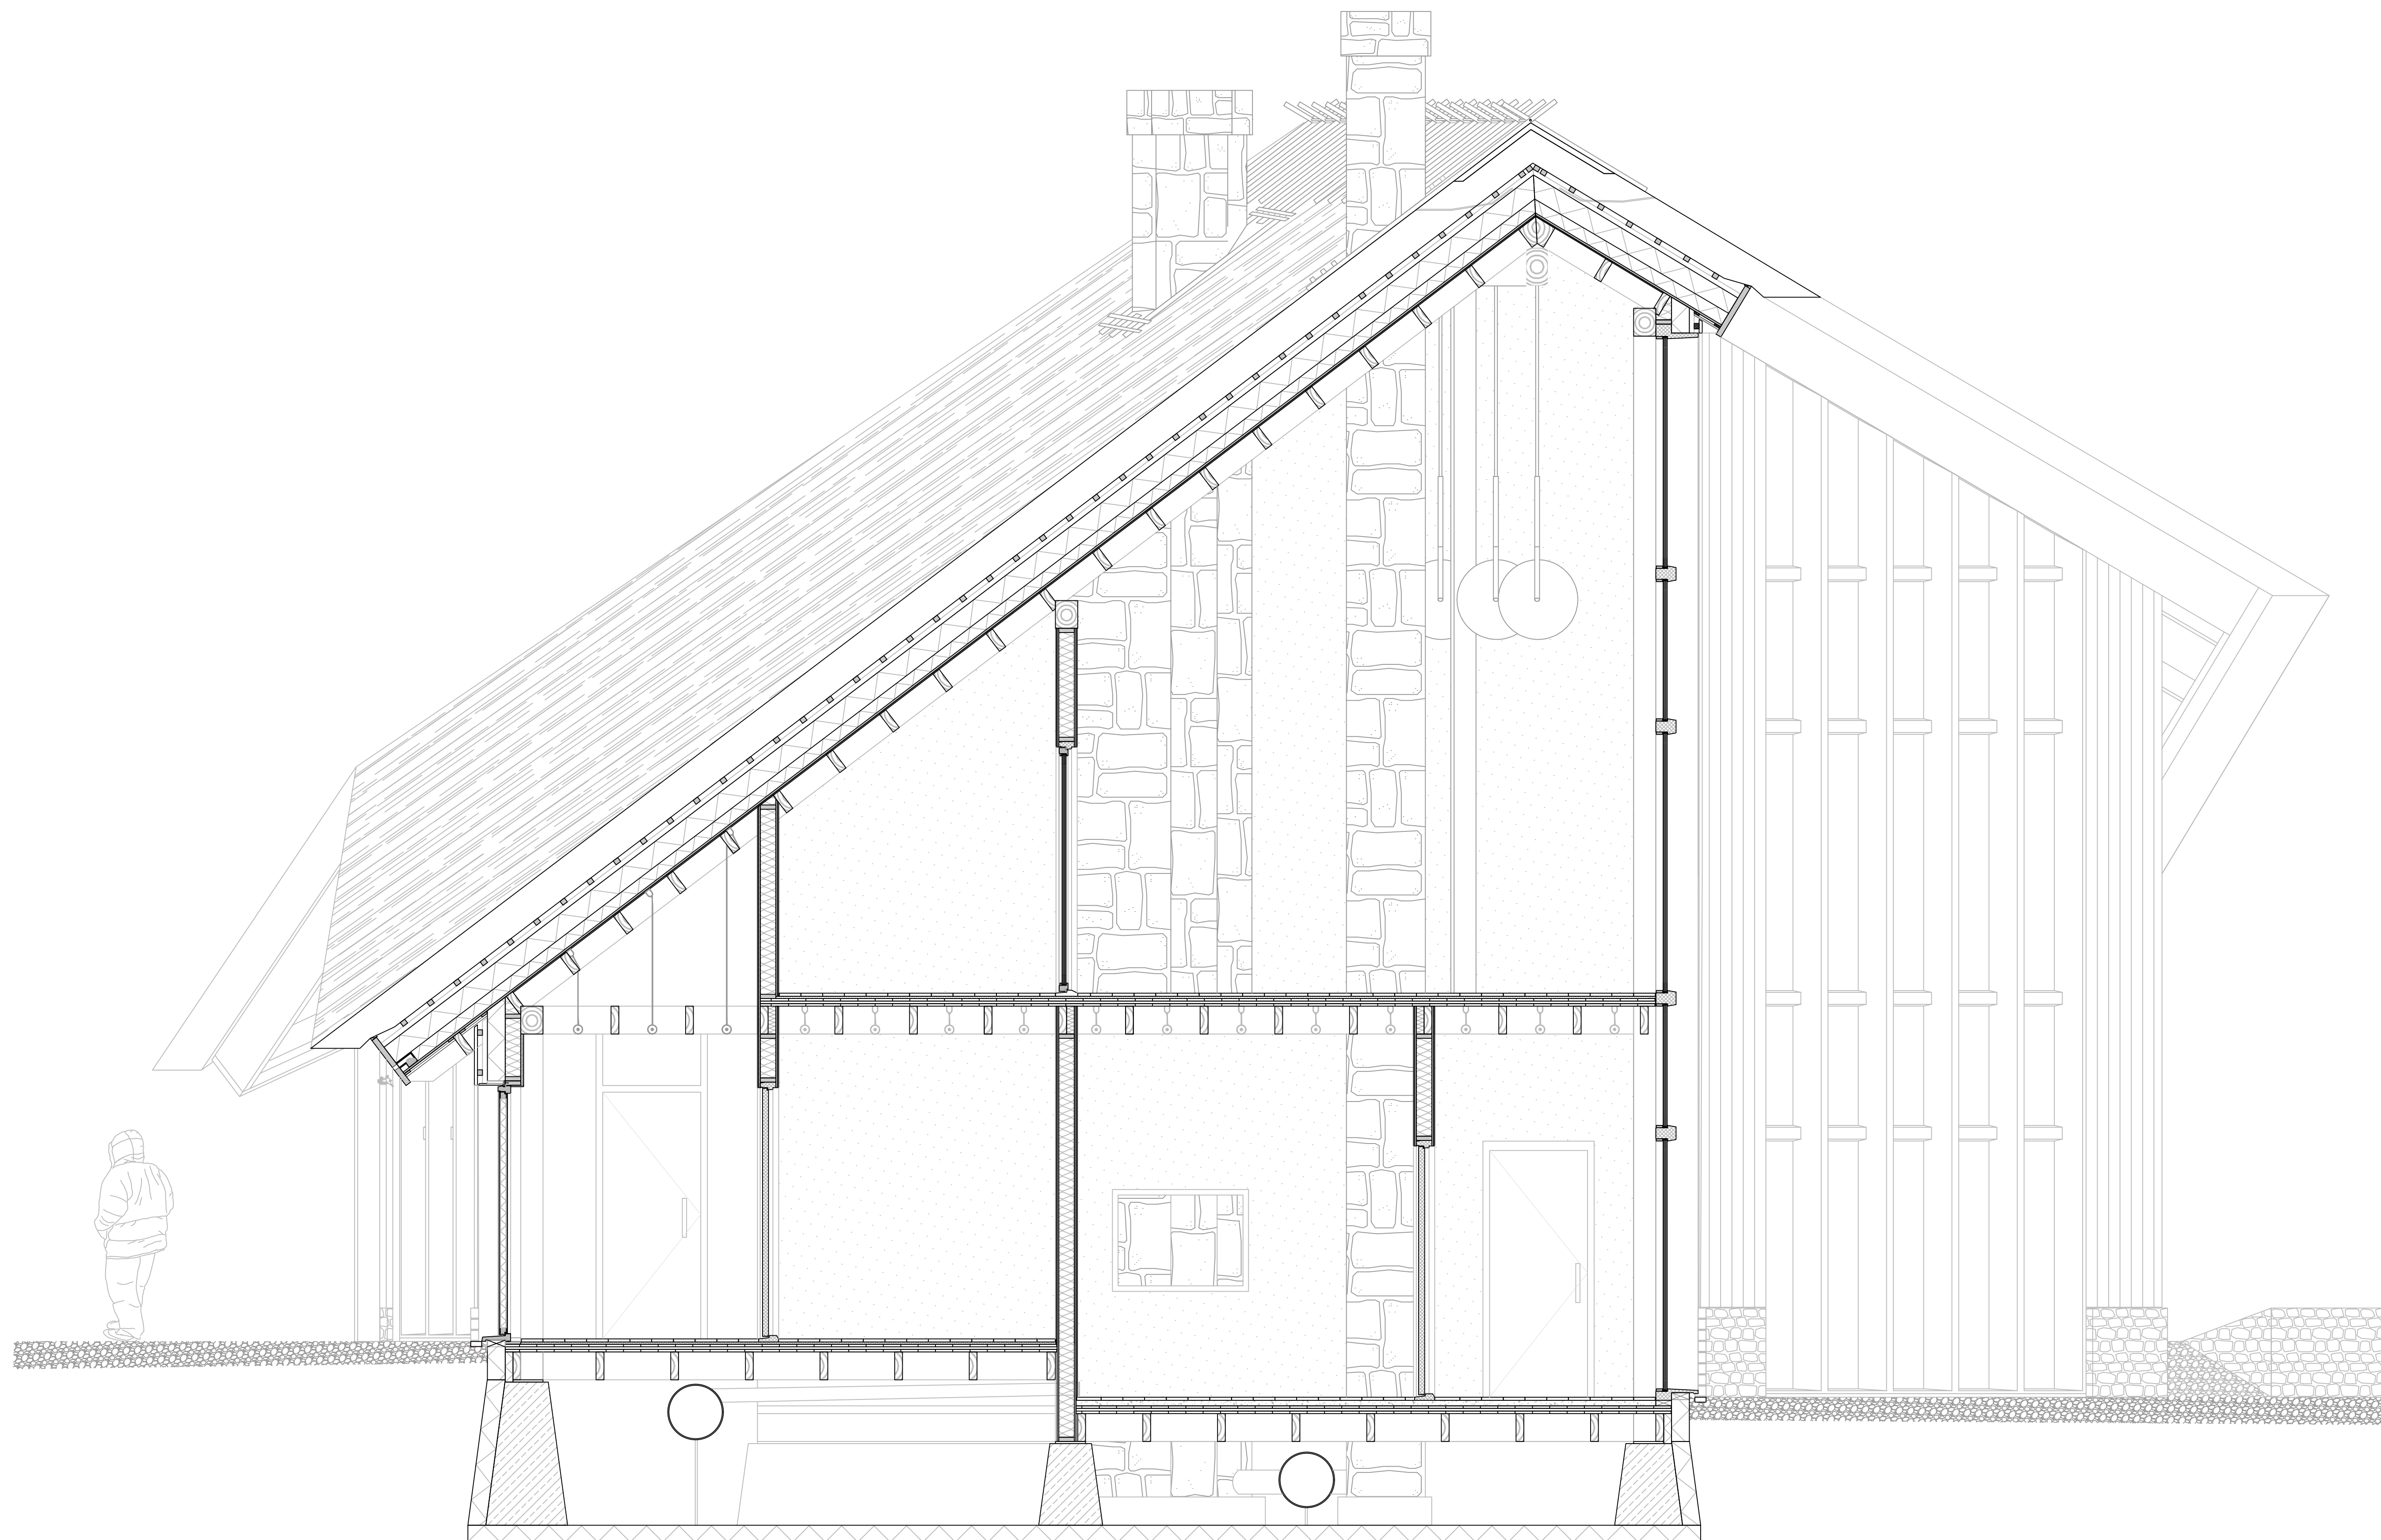

▽ 10900

▽ 0

▽ - 500