




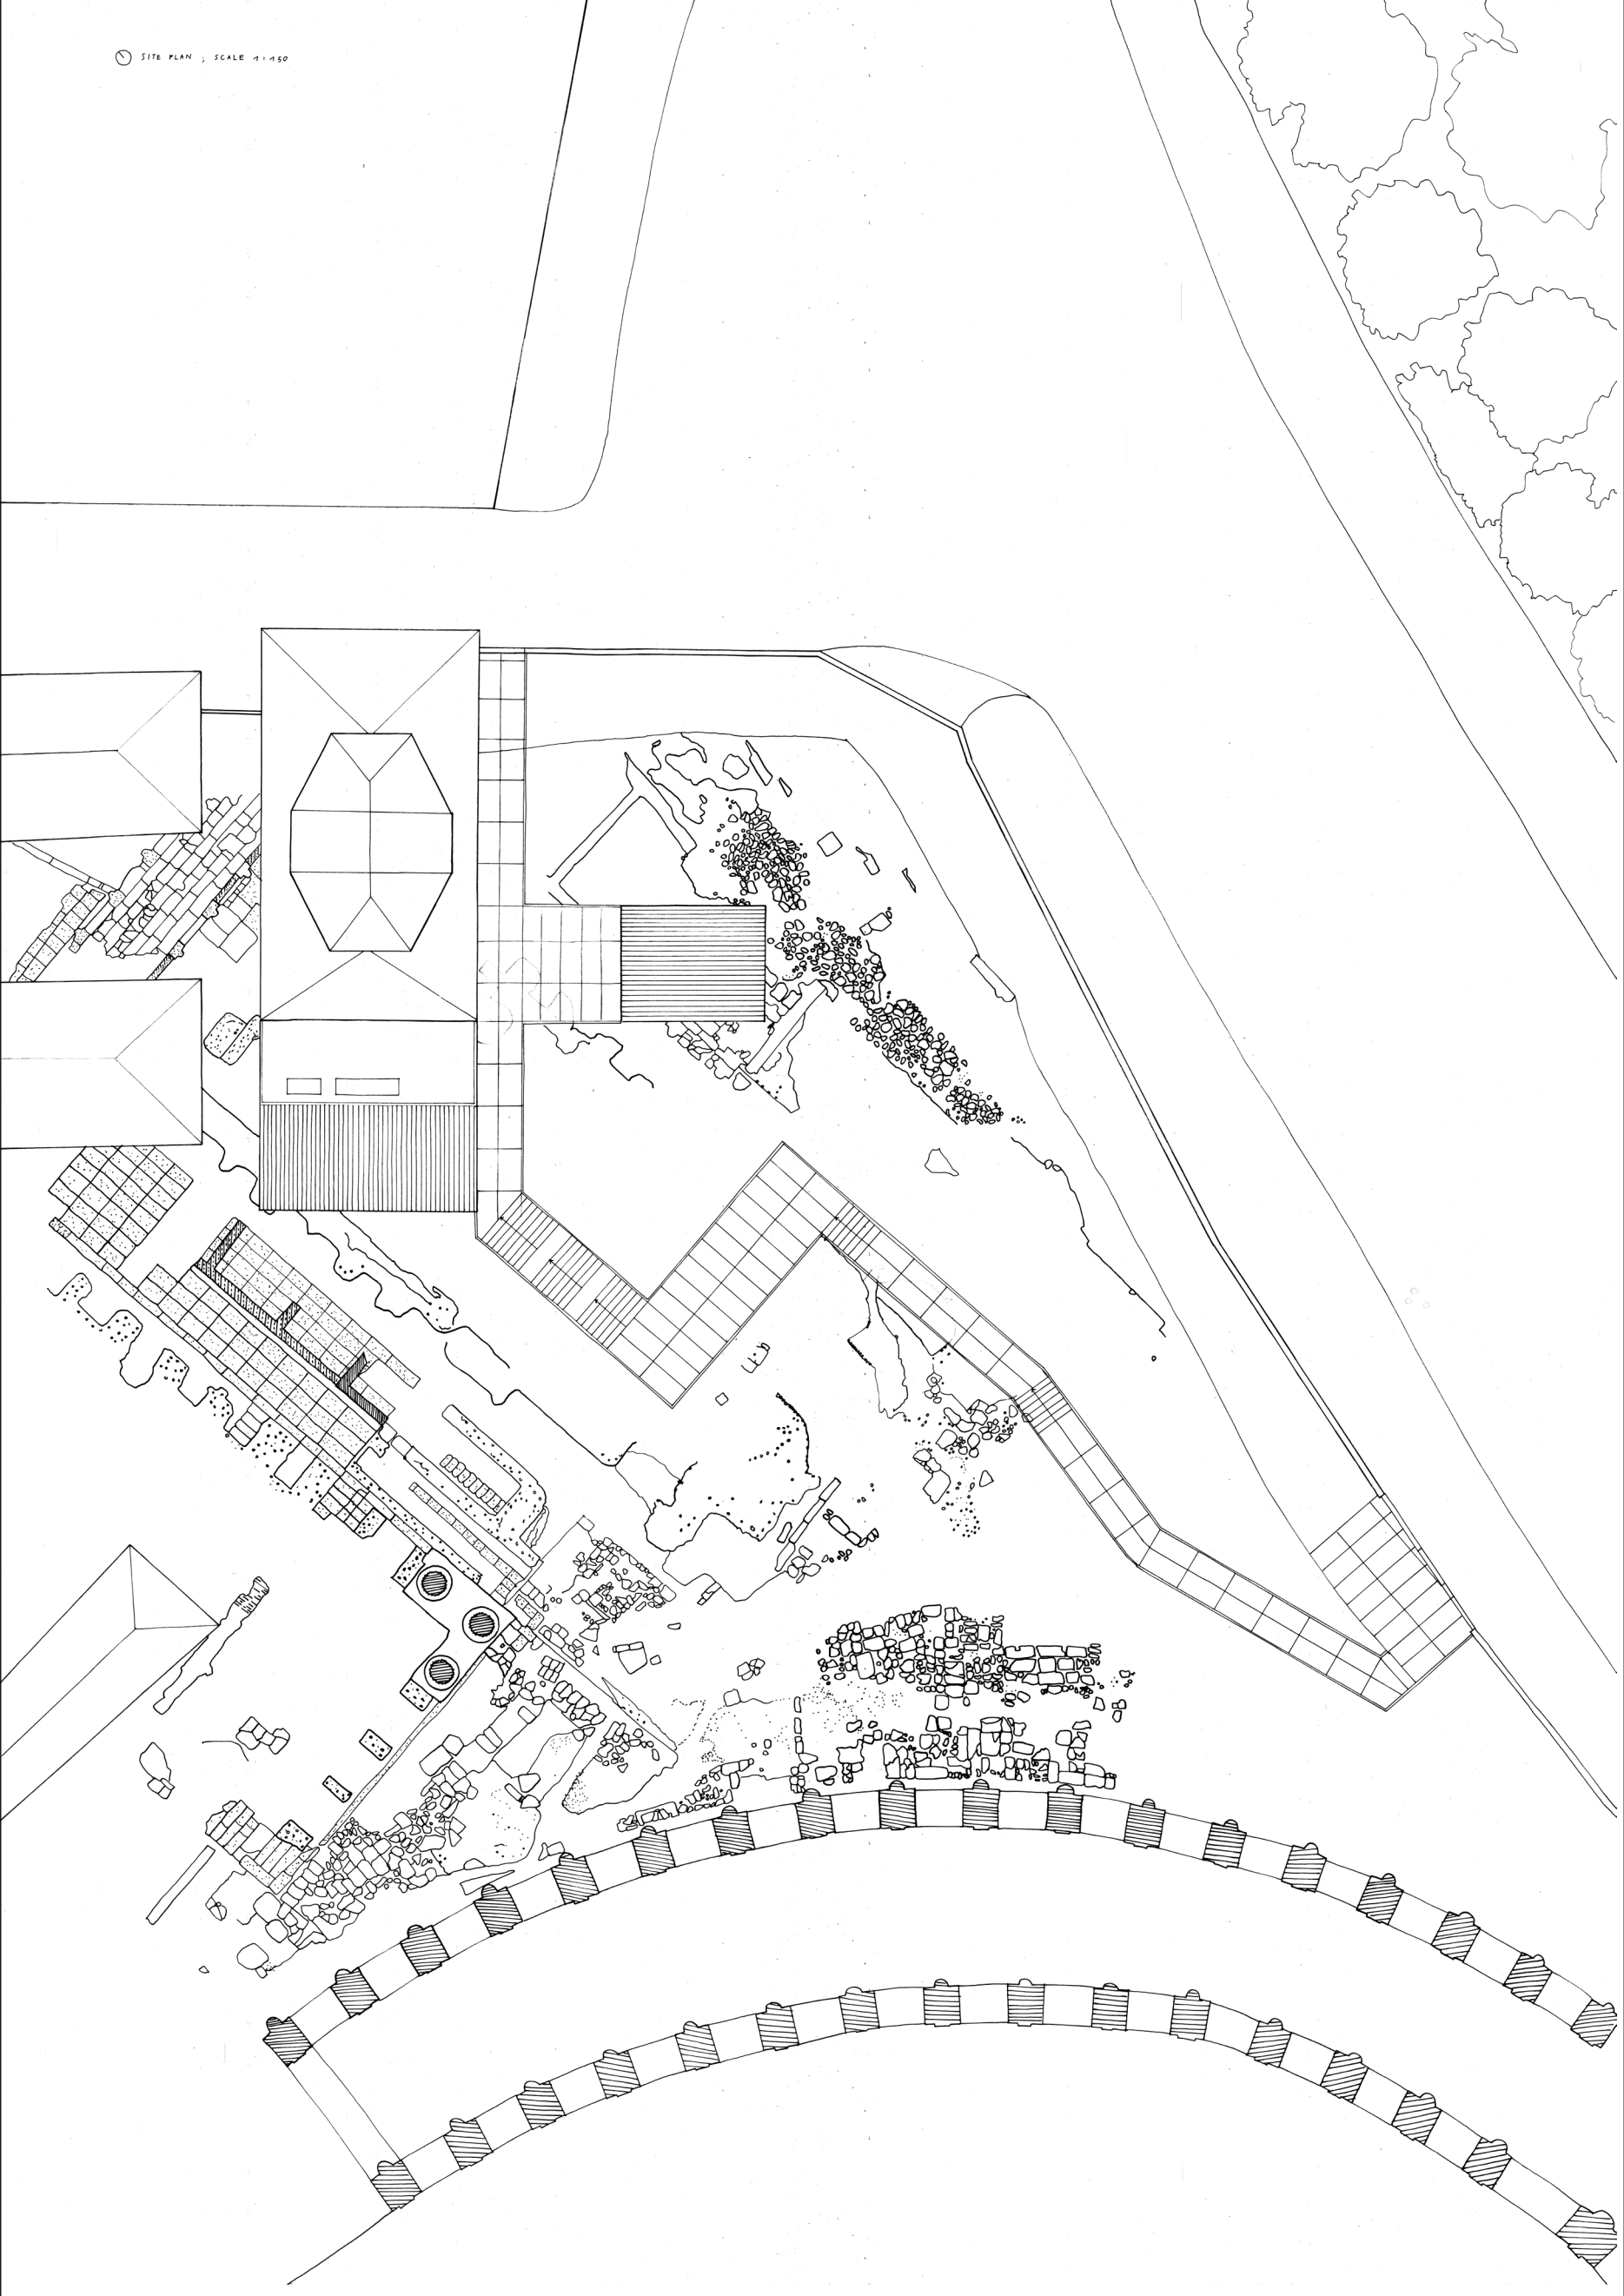


Site 1:150

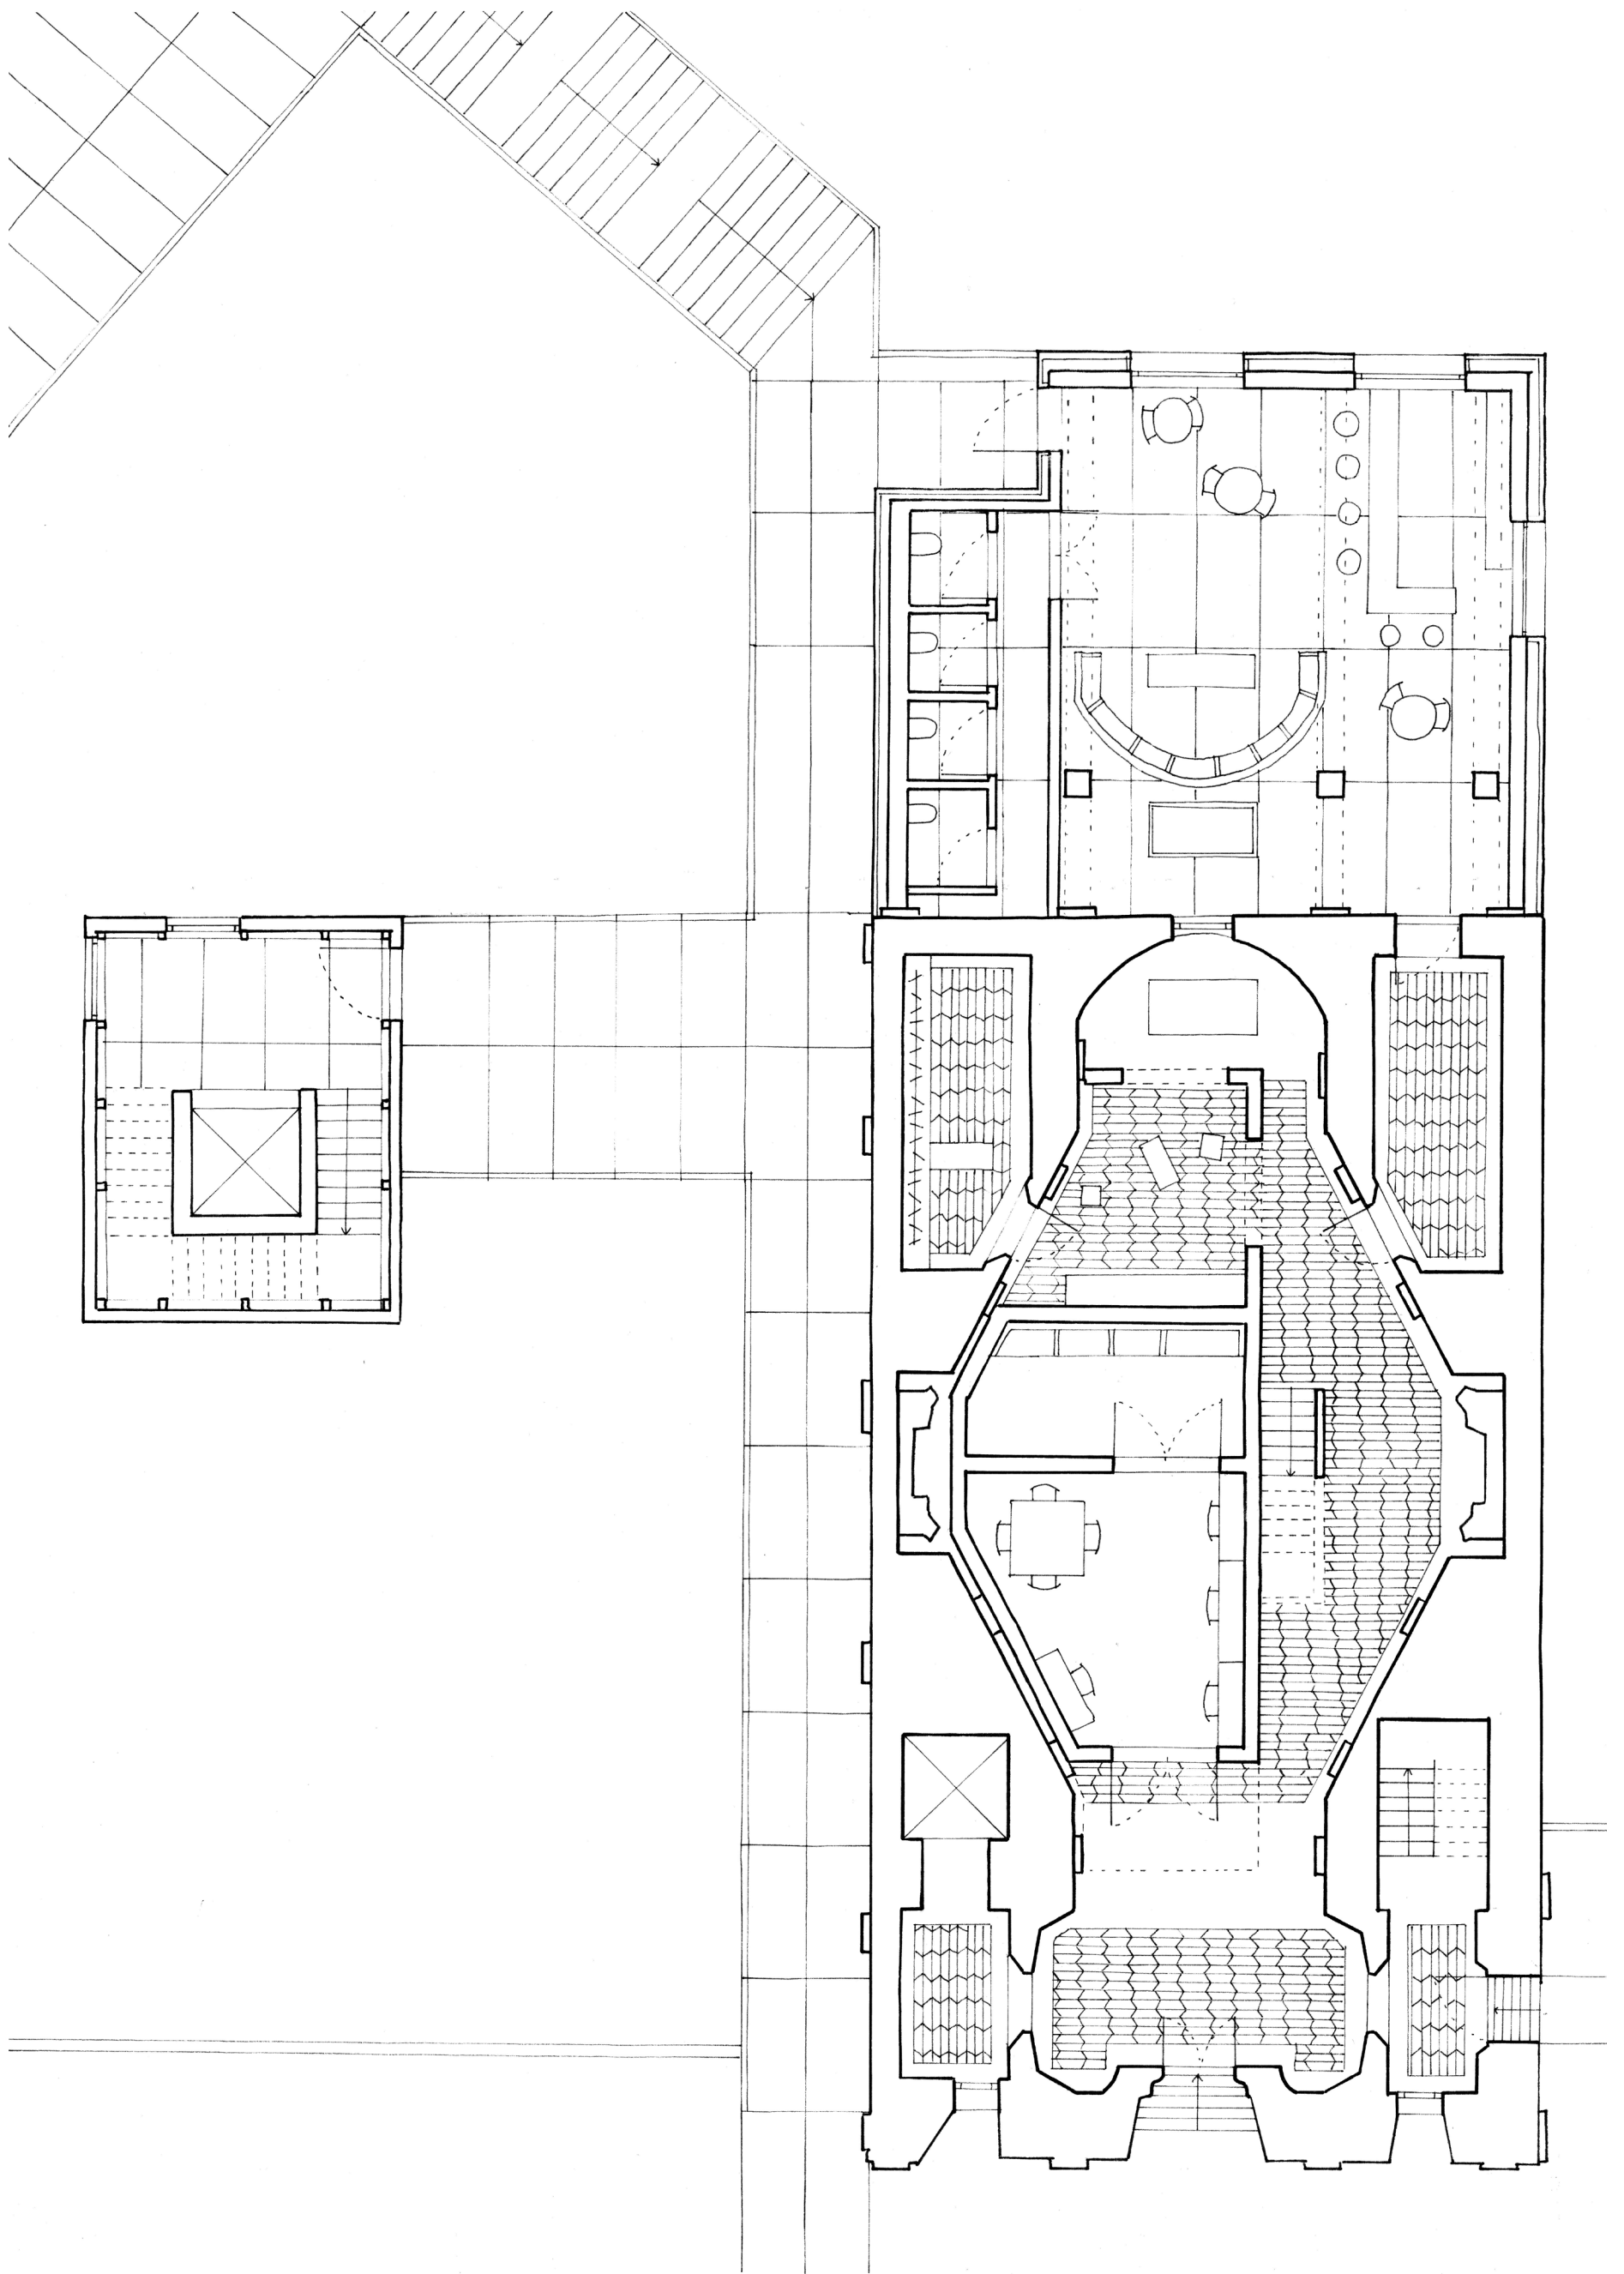


Ground Floor 1:100

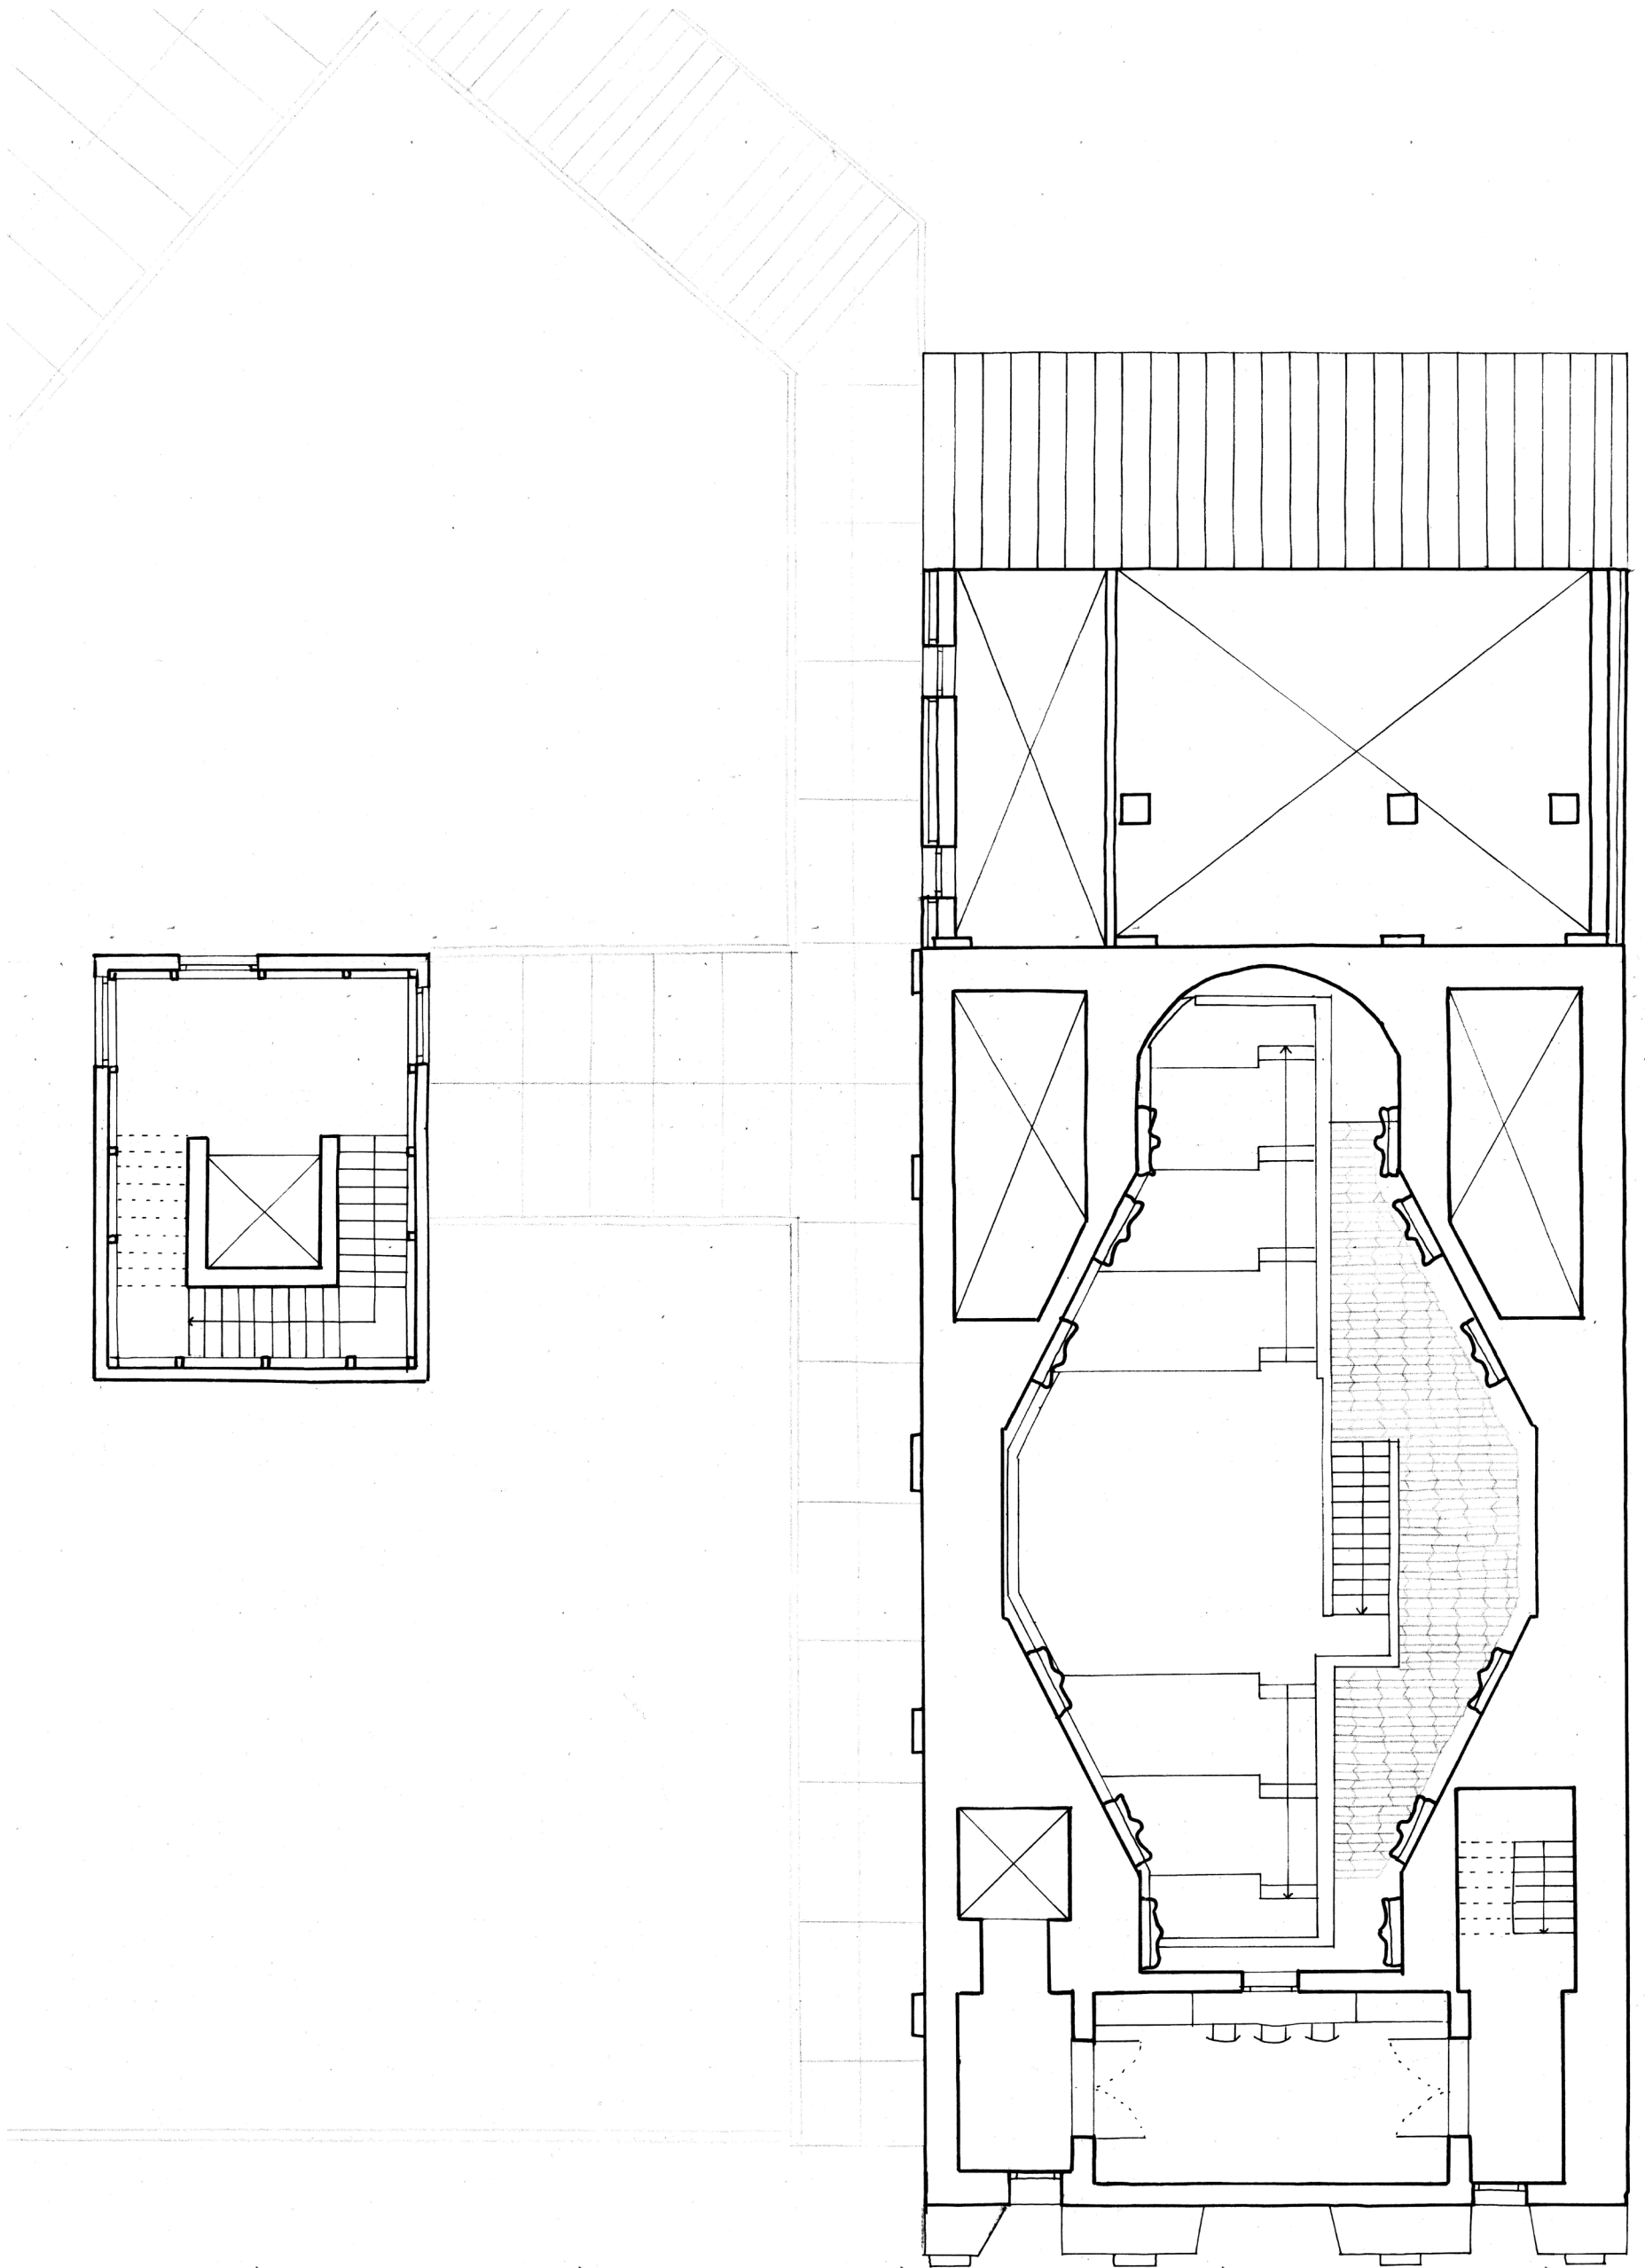


Mezanin Floor 1:100

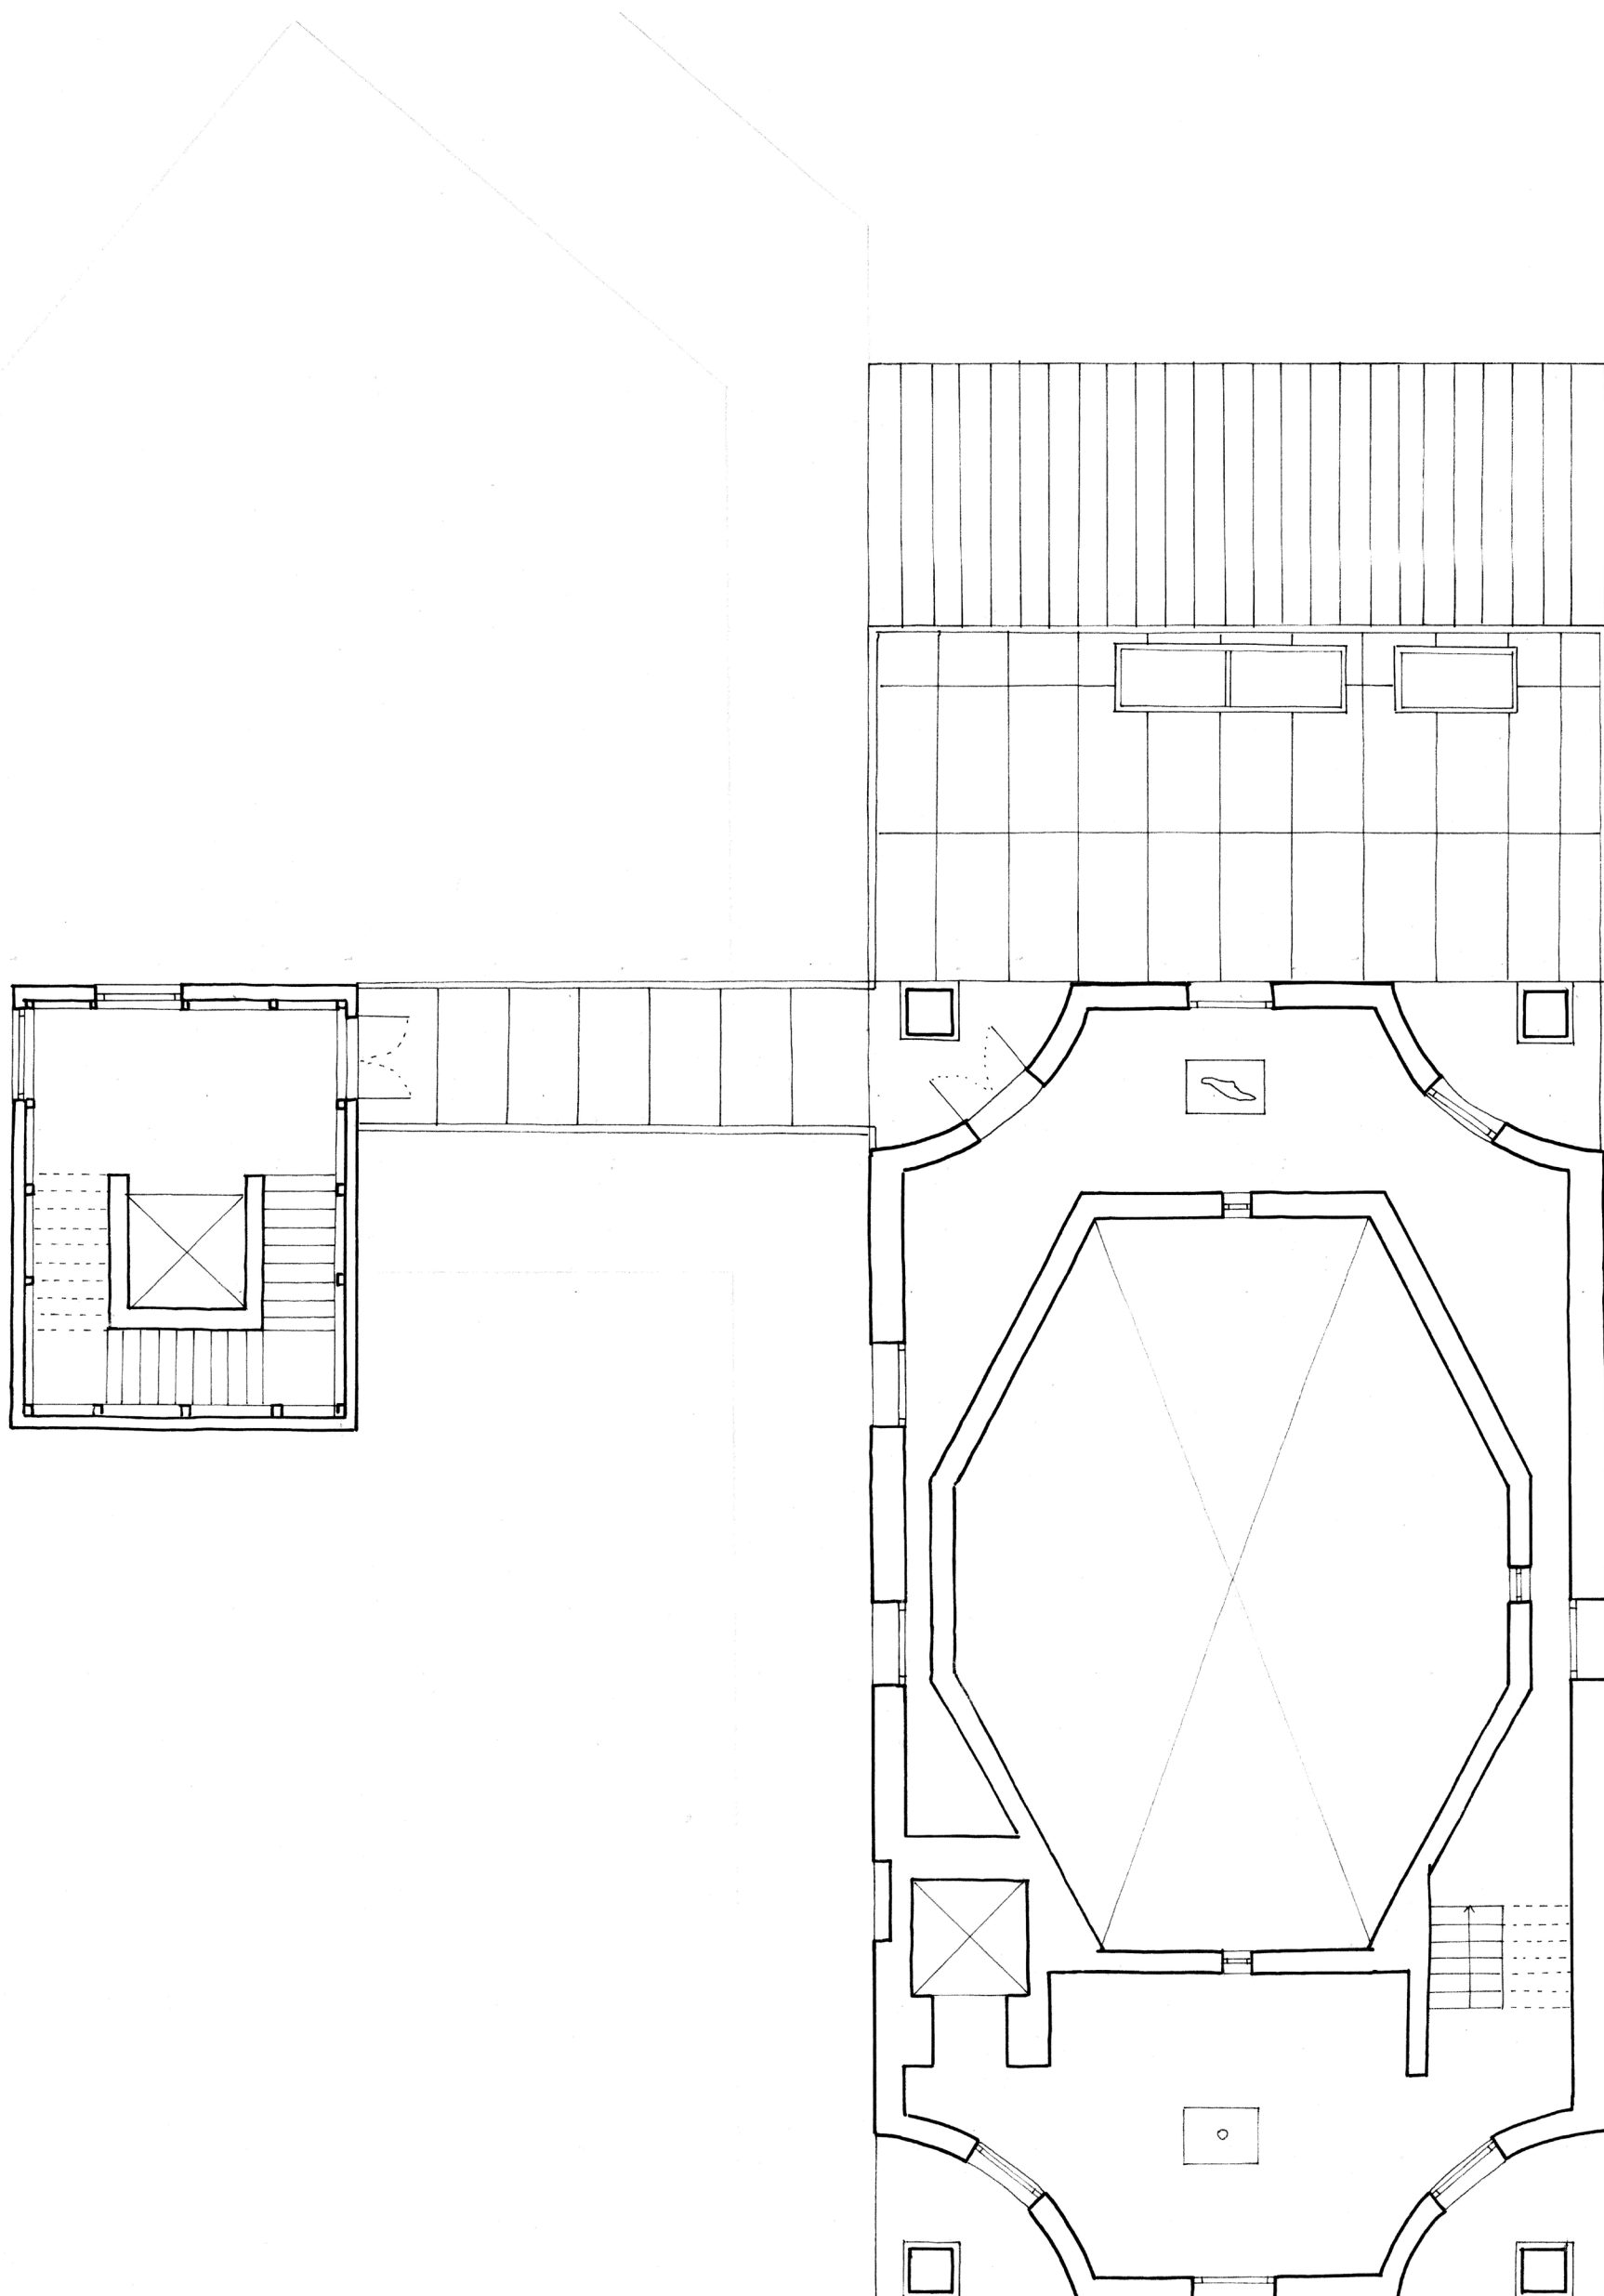


Third Floor 1:100

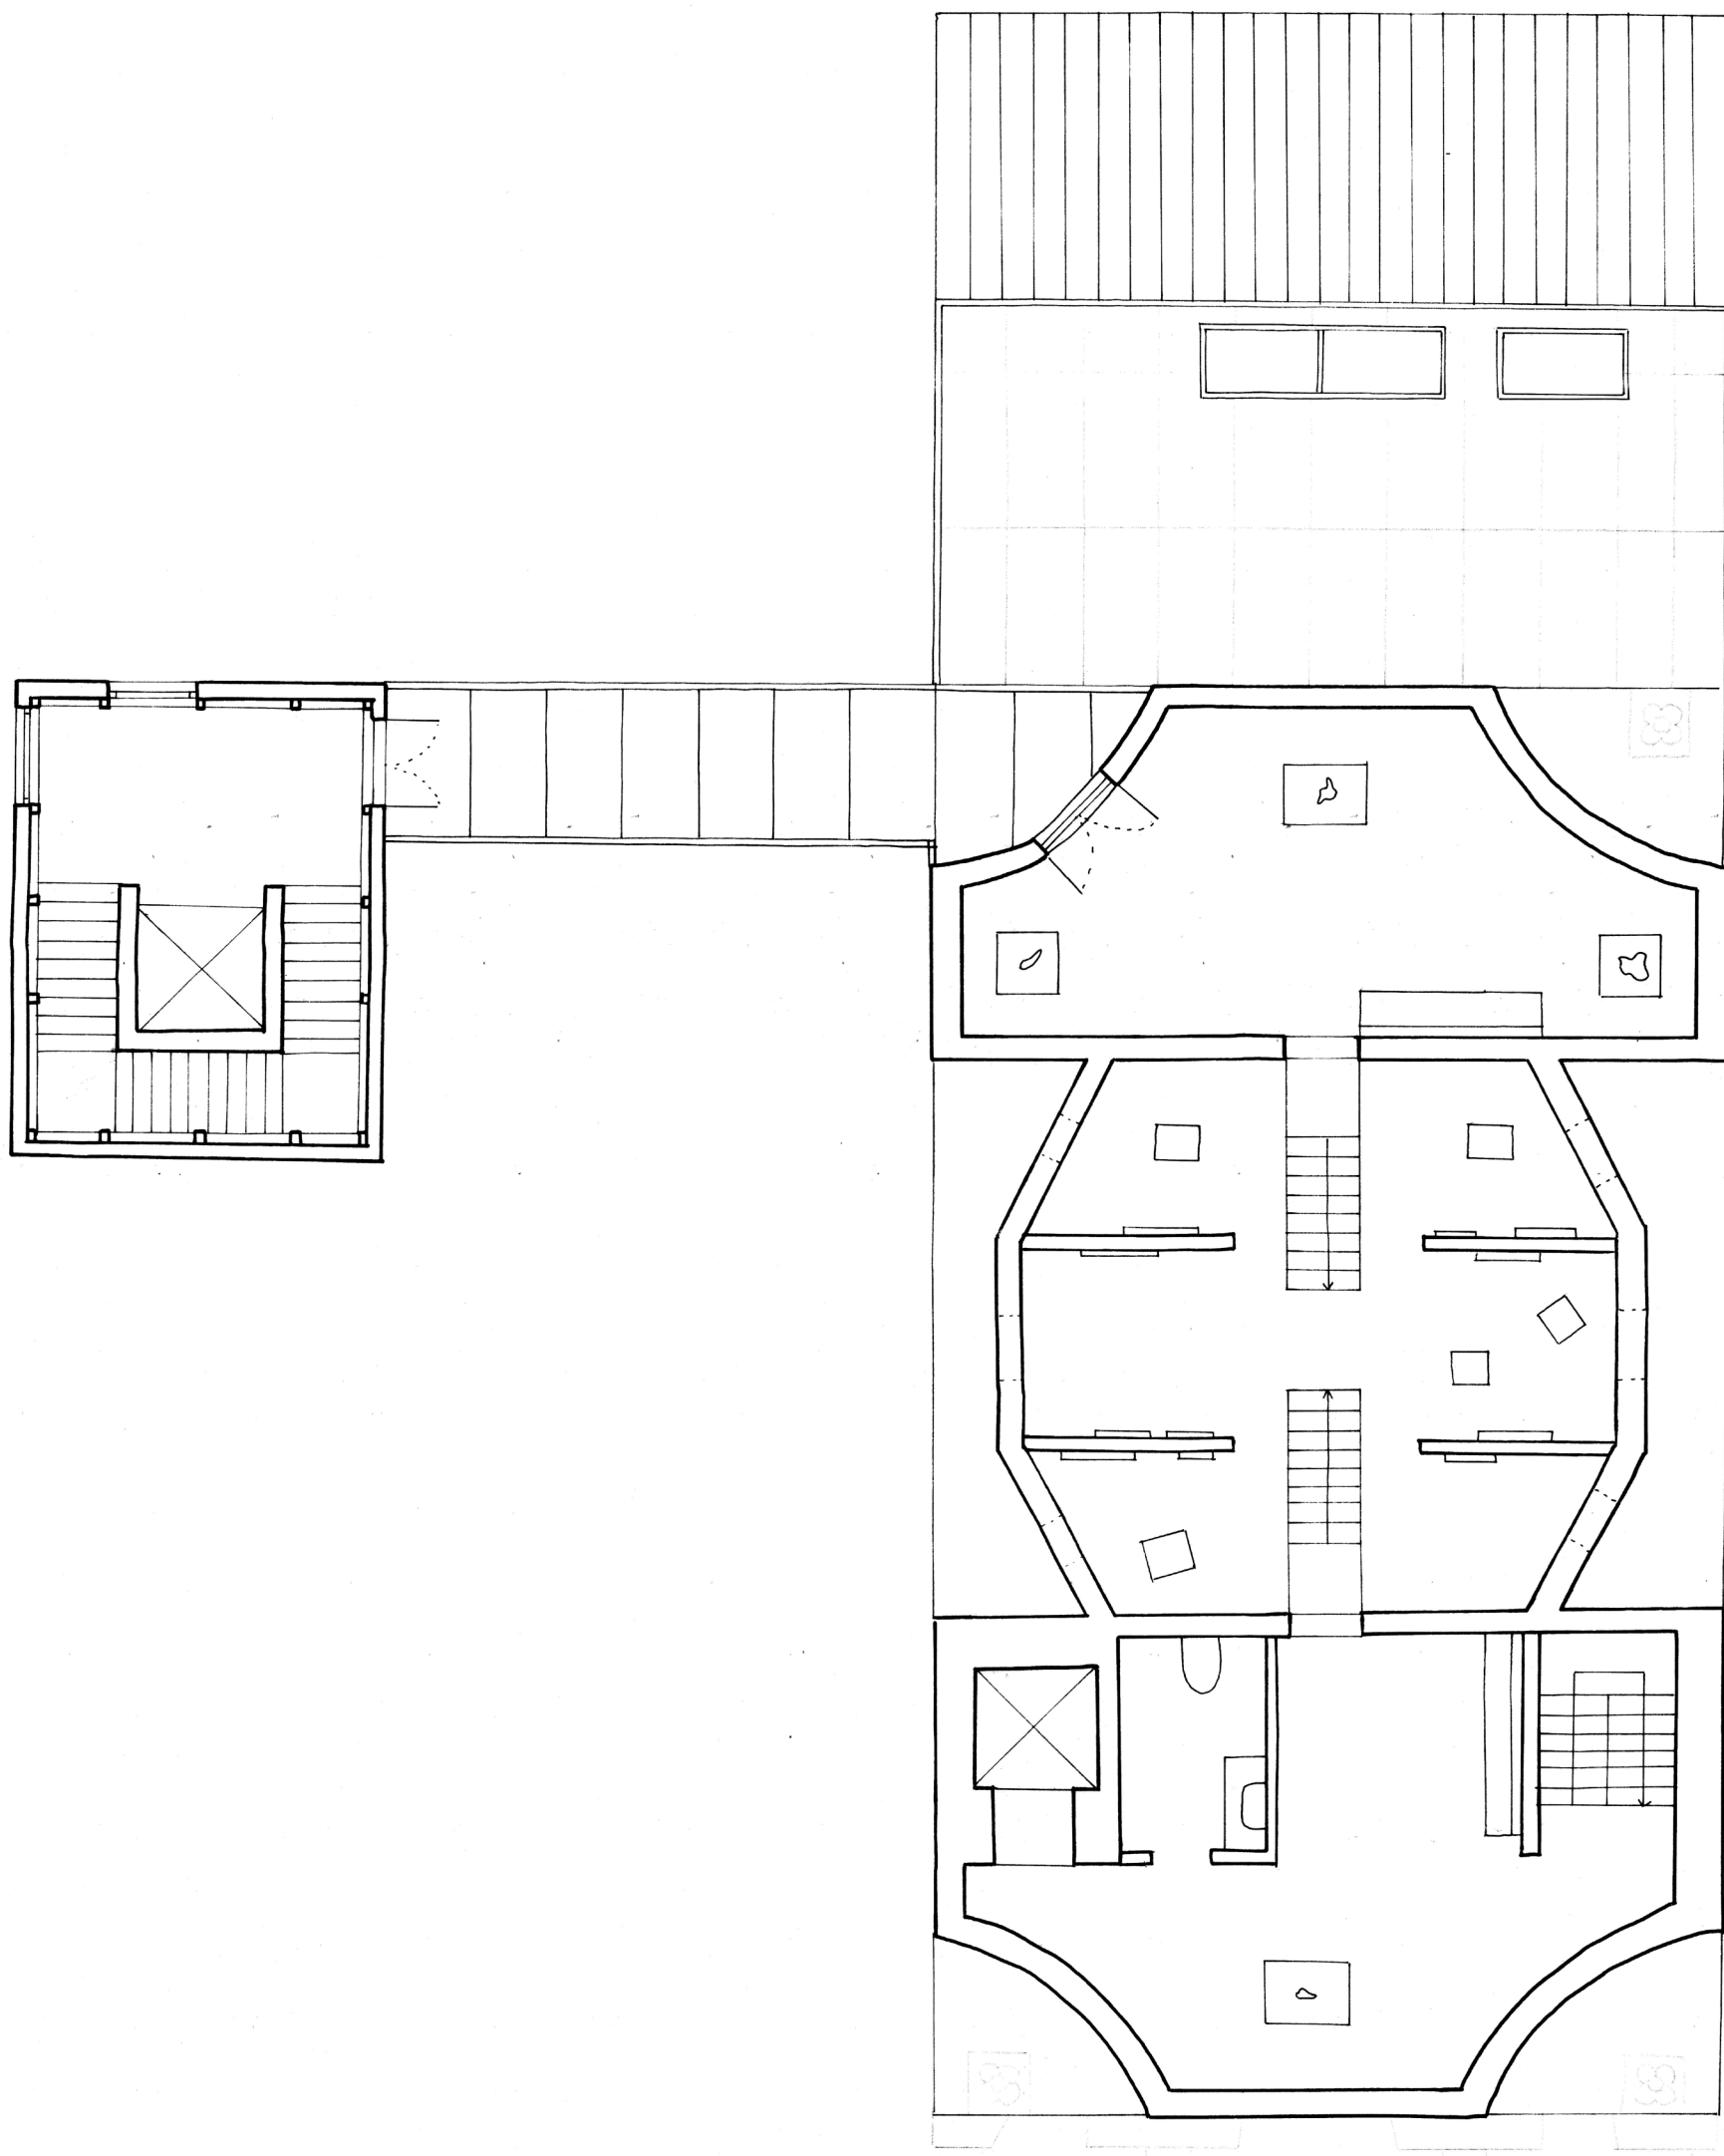


Fourth Floor 1:100

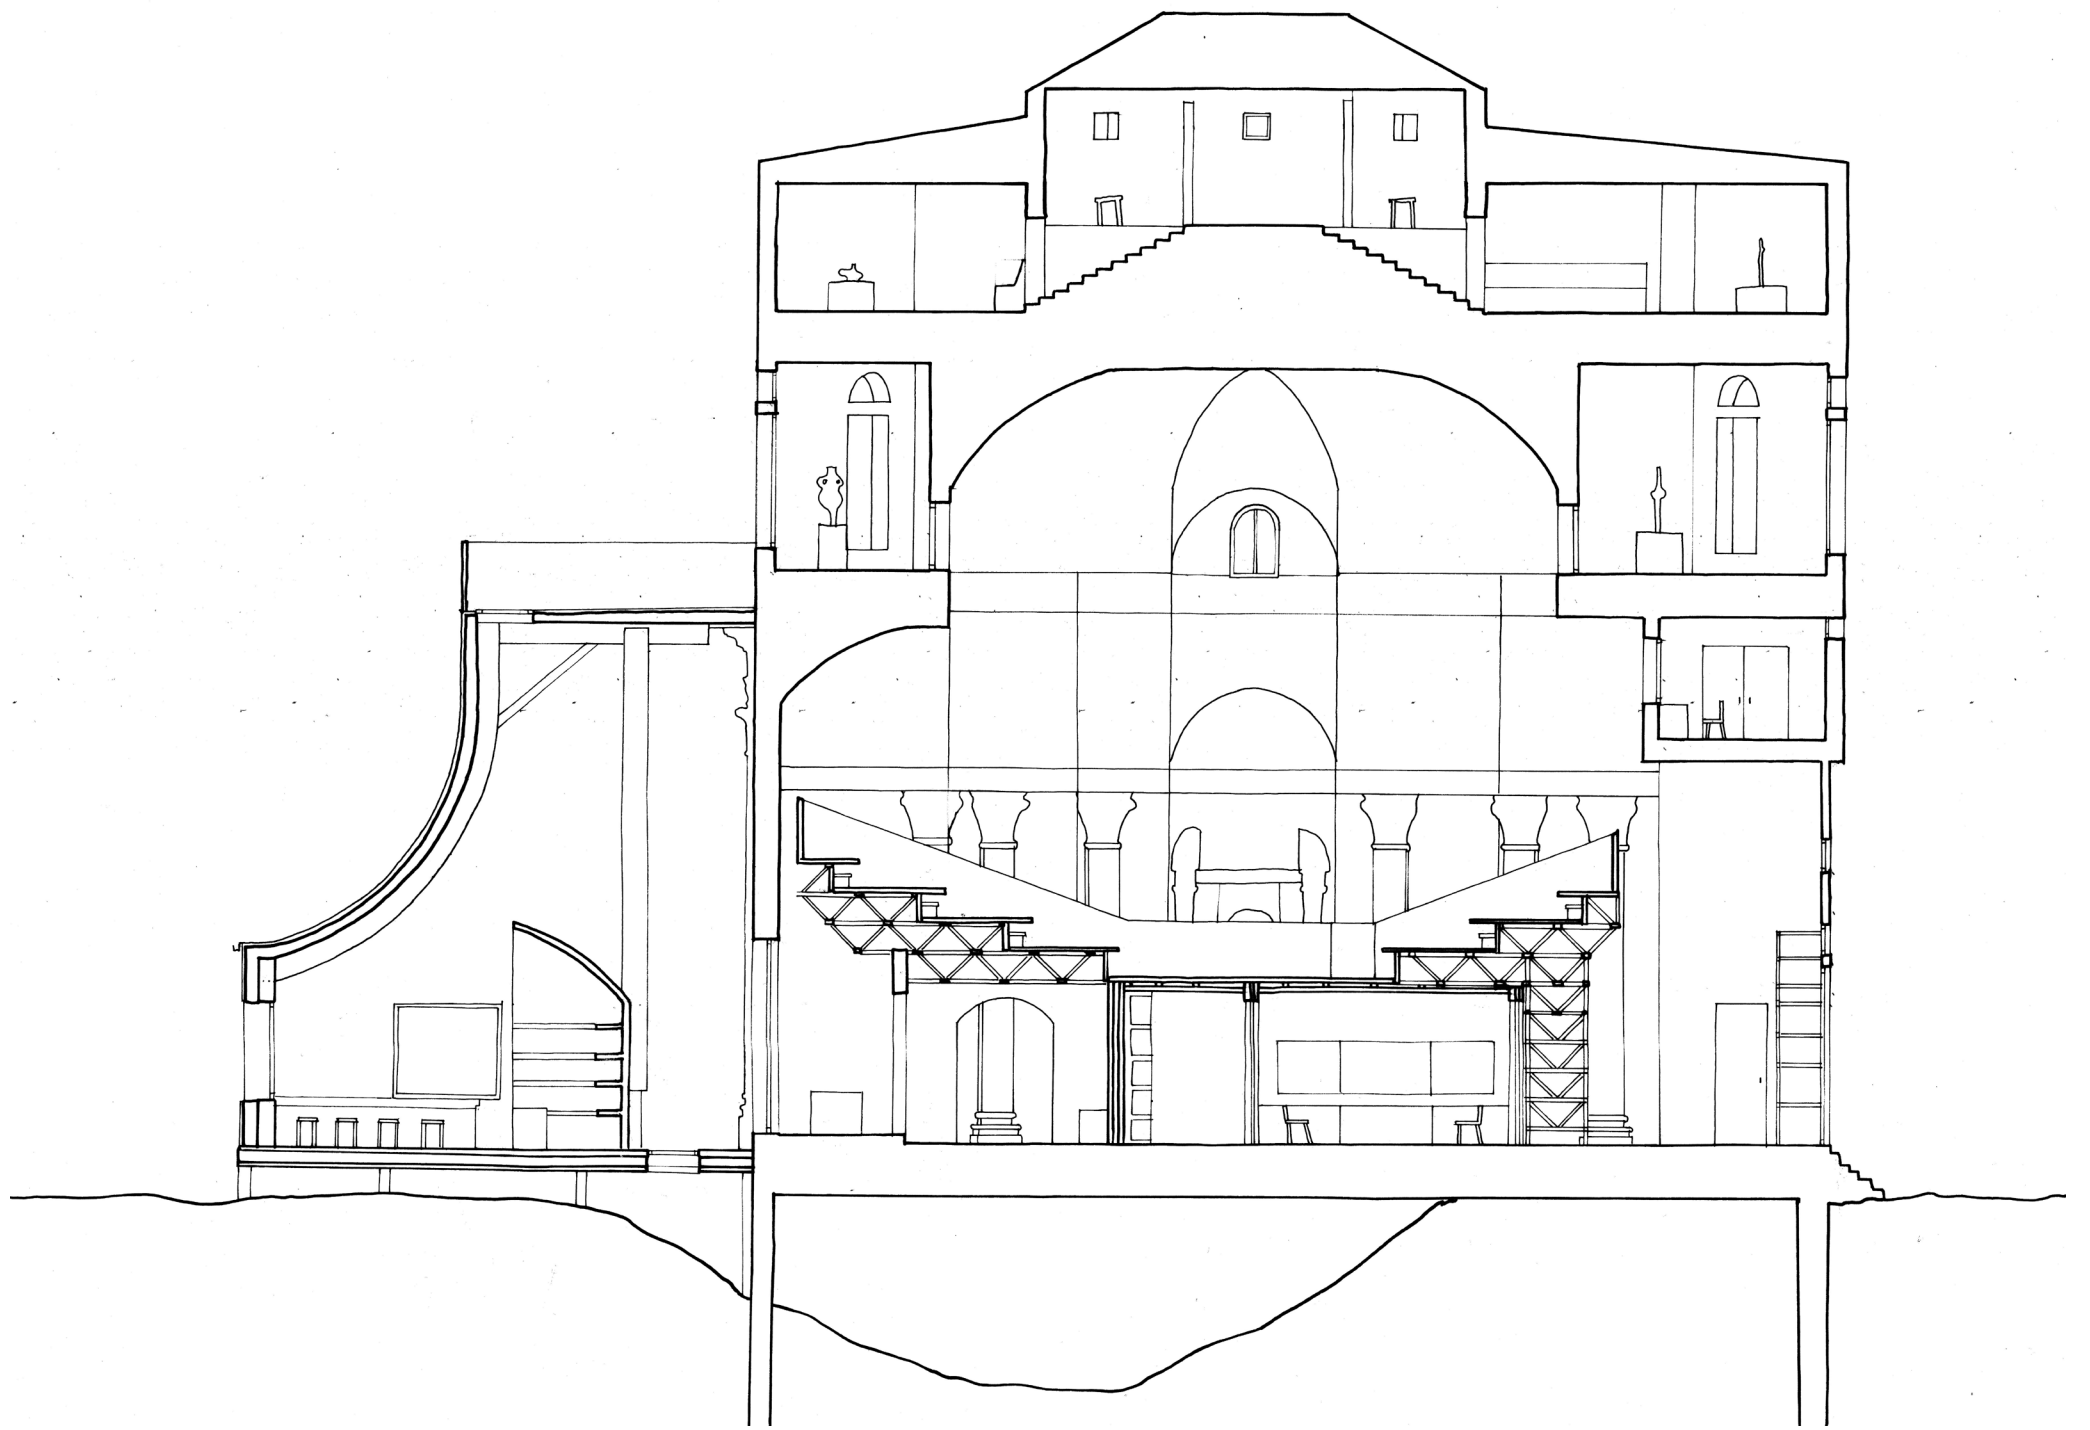


Section 1:100

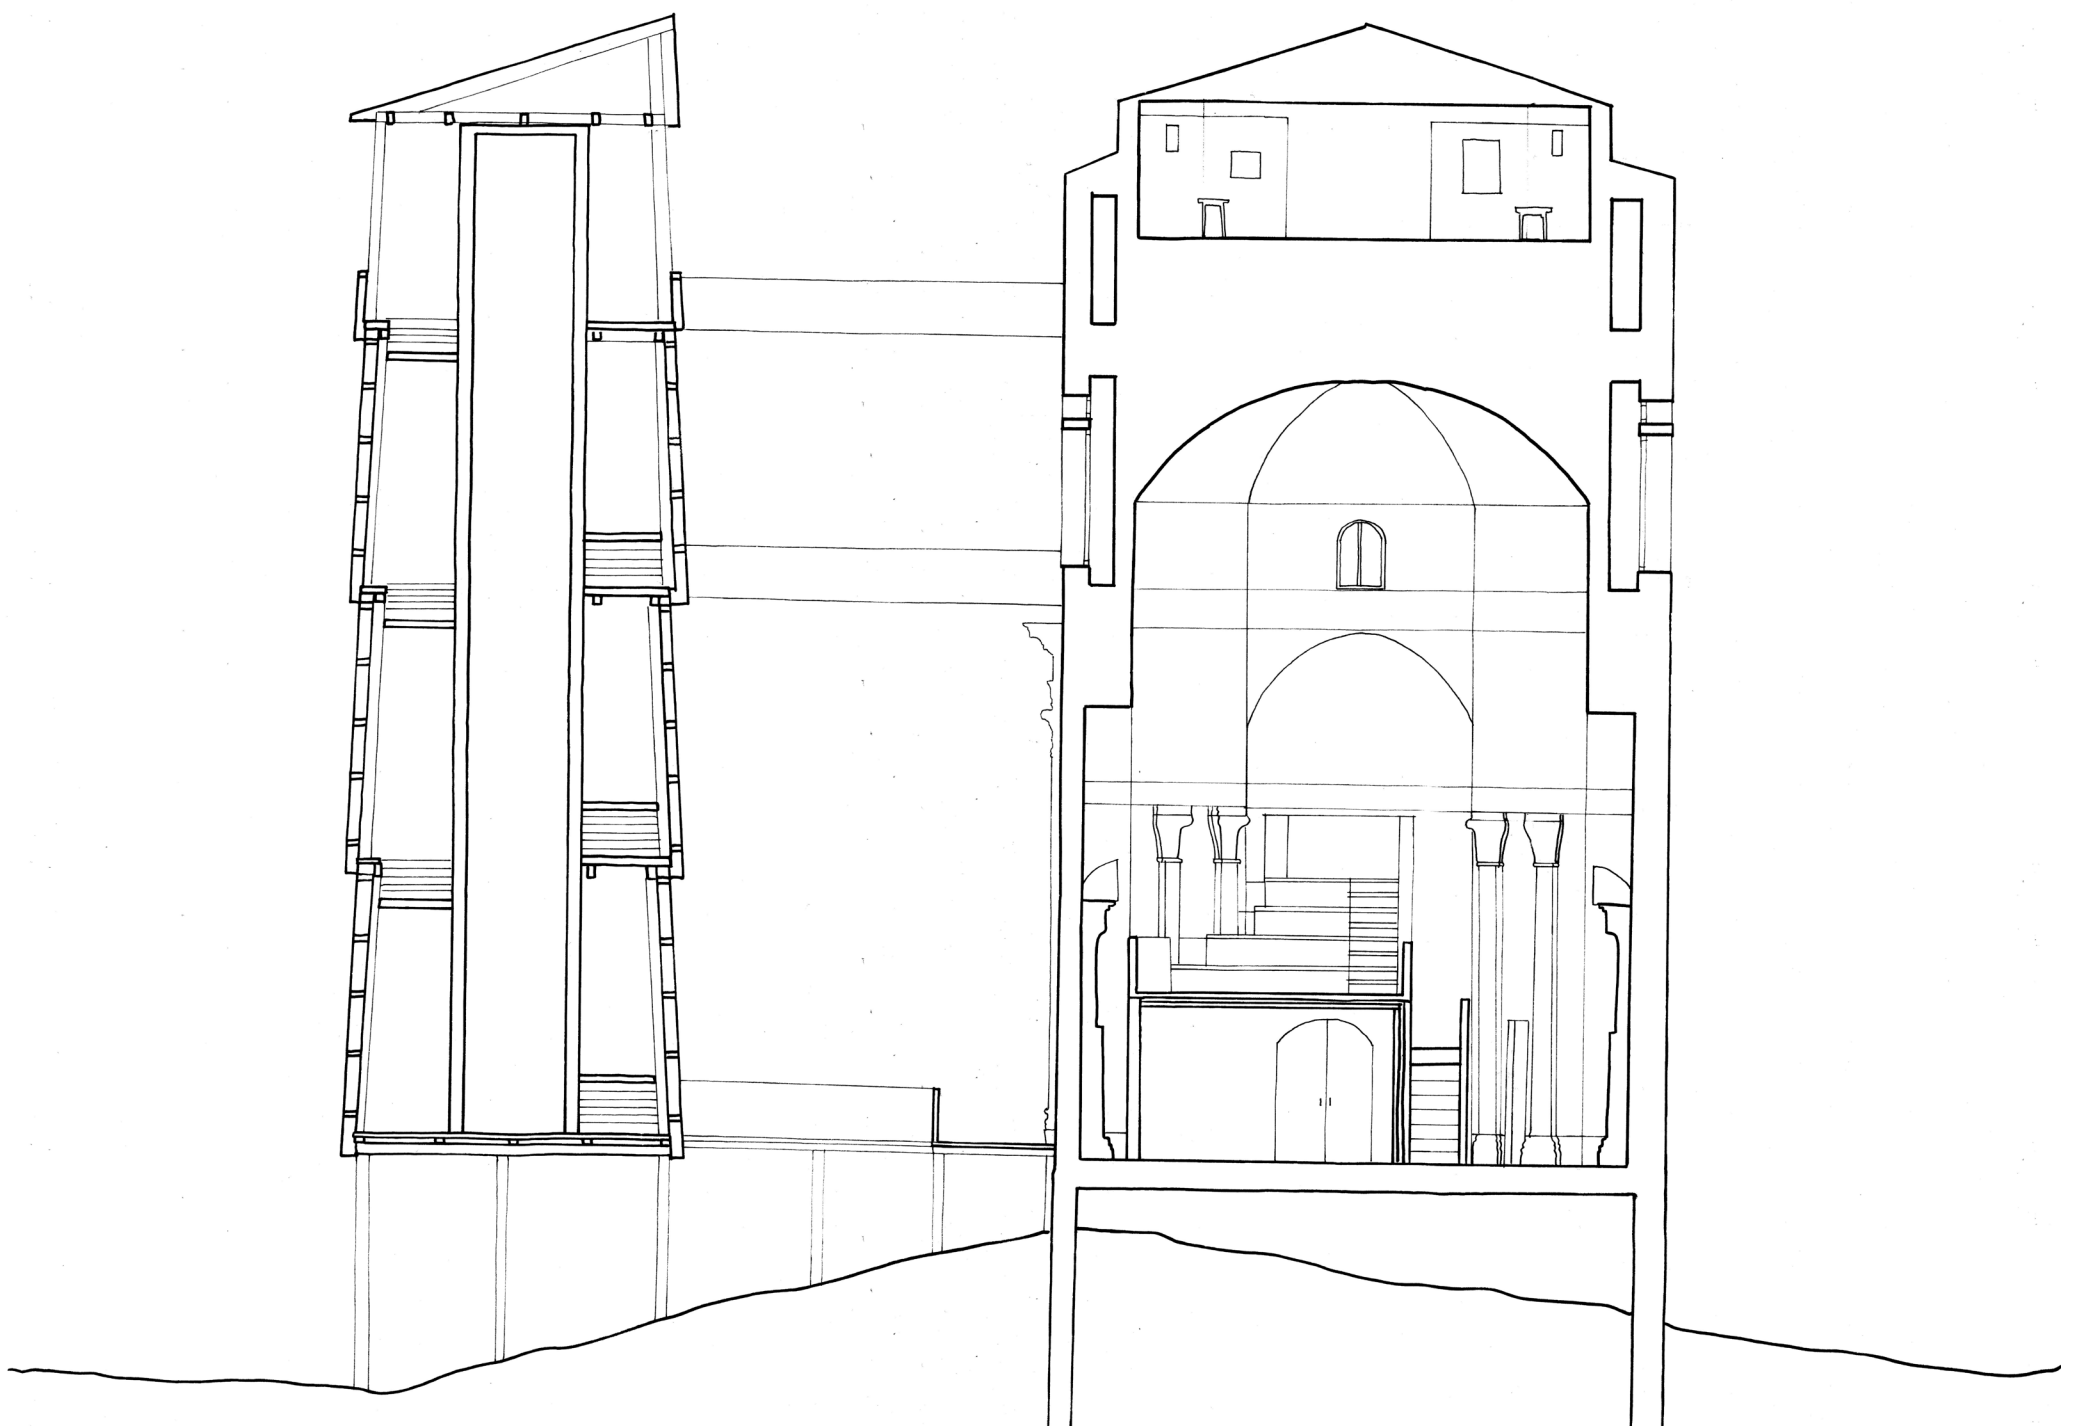

Section 1:100

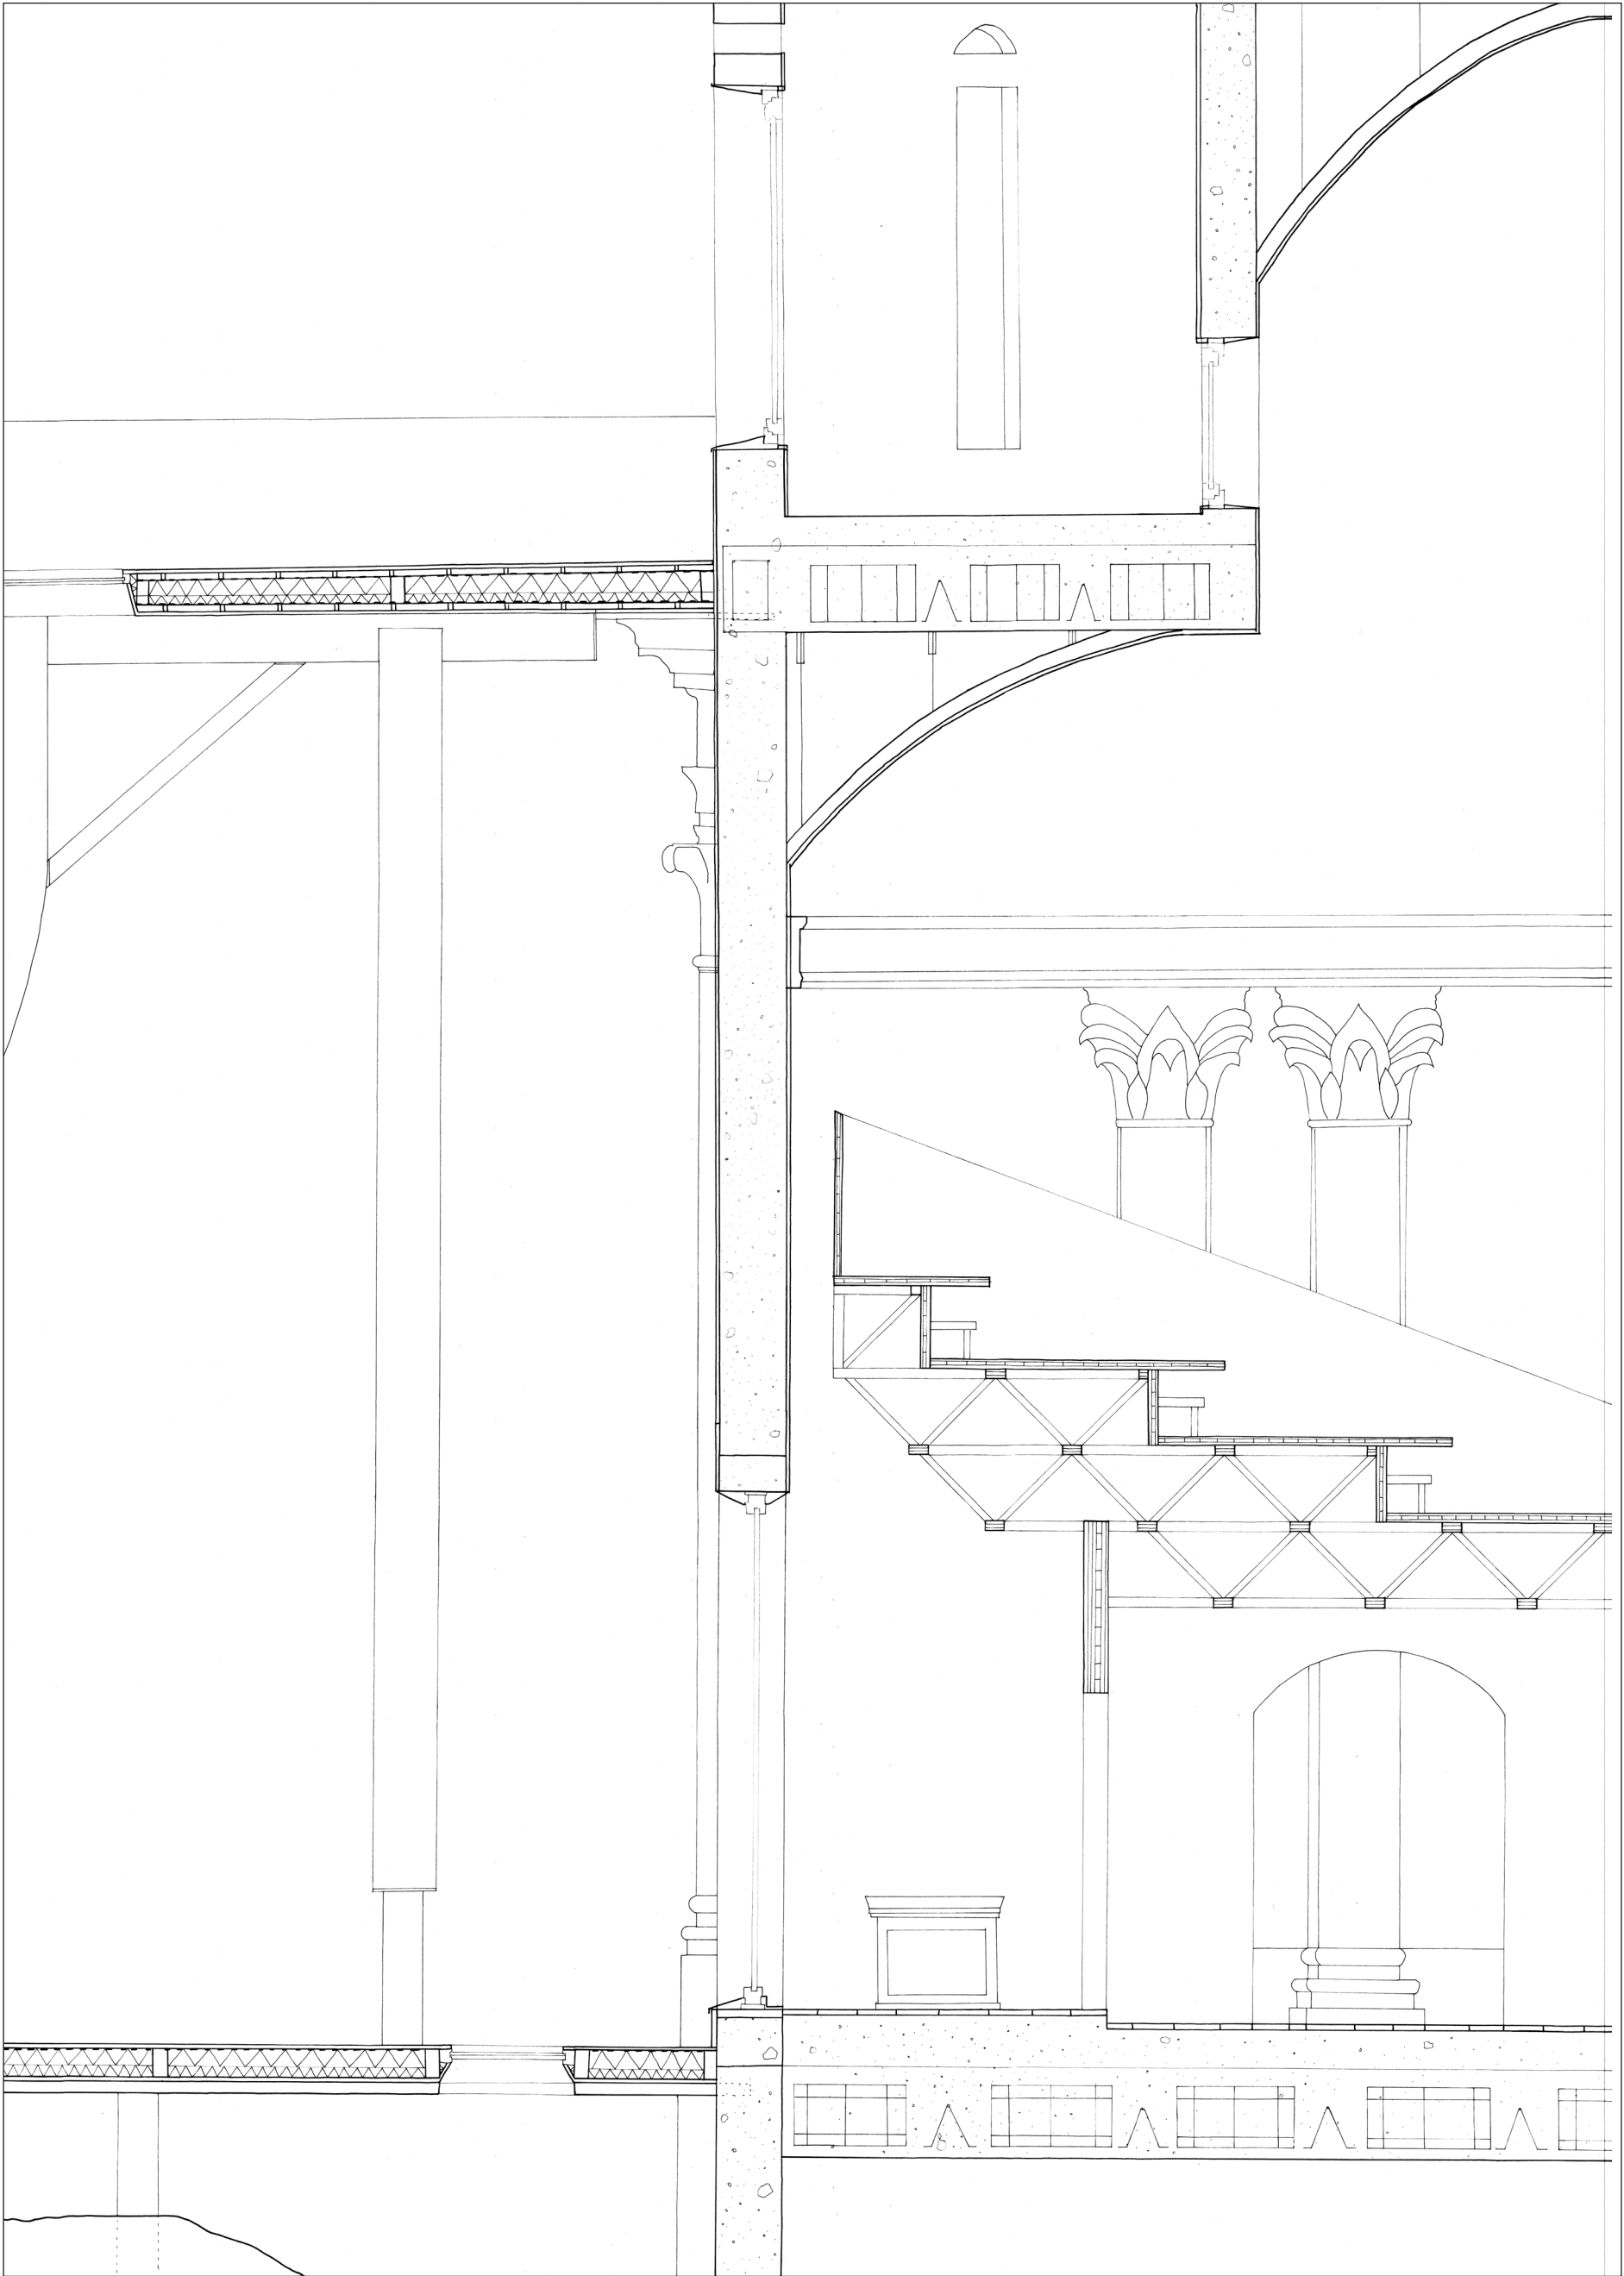

Detail 1:20

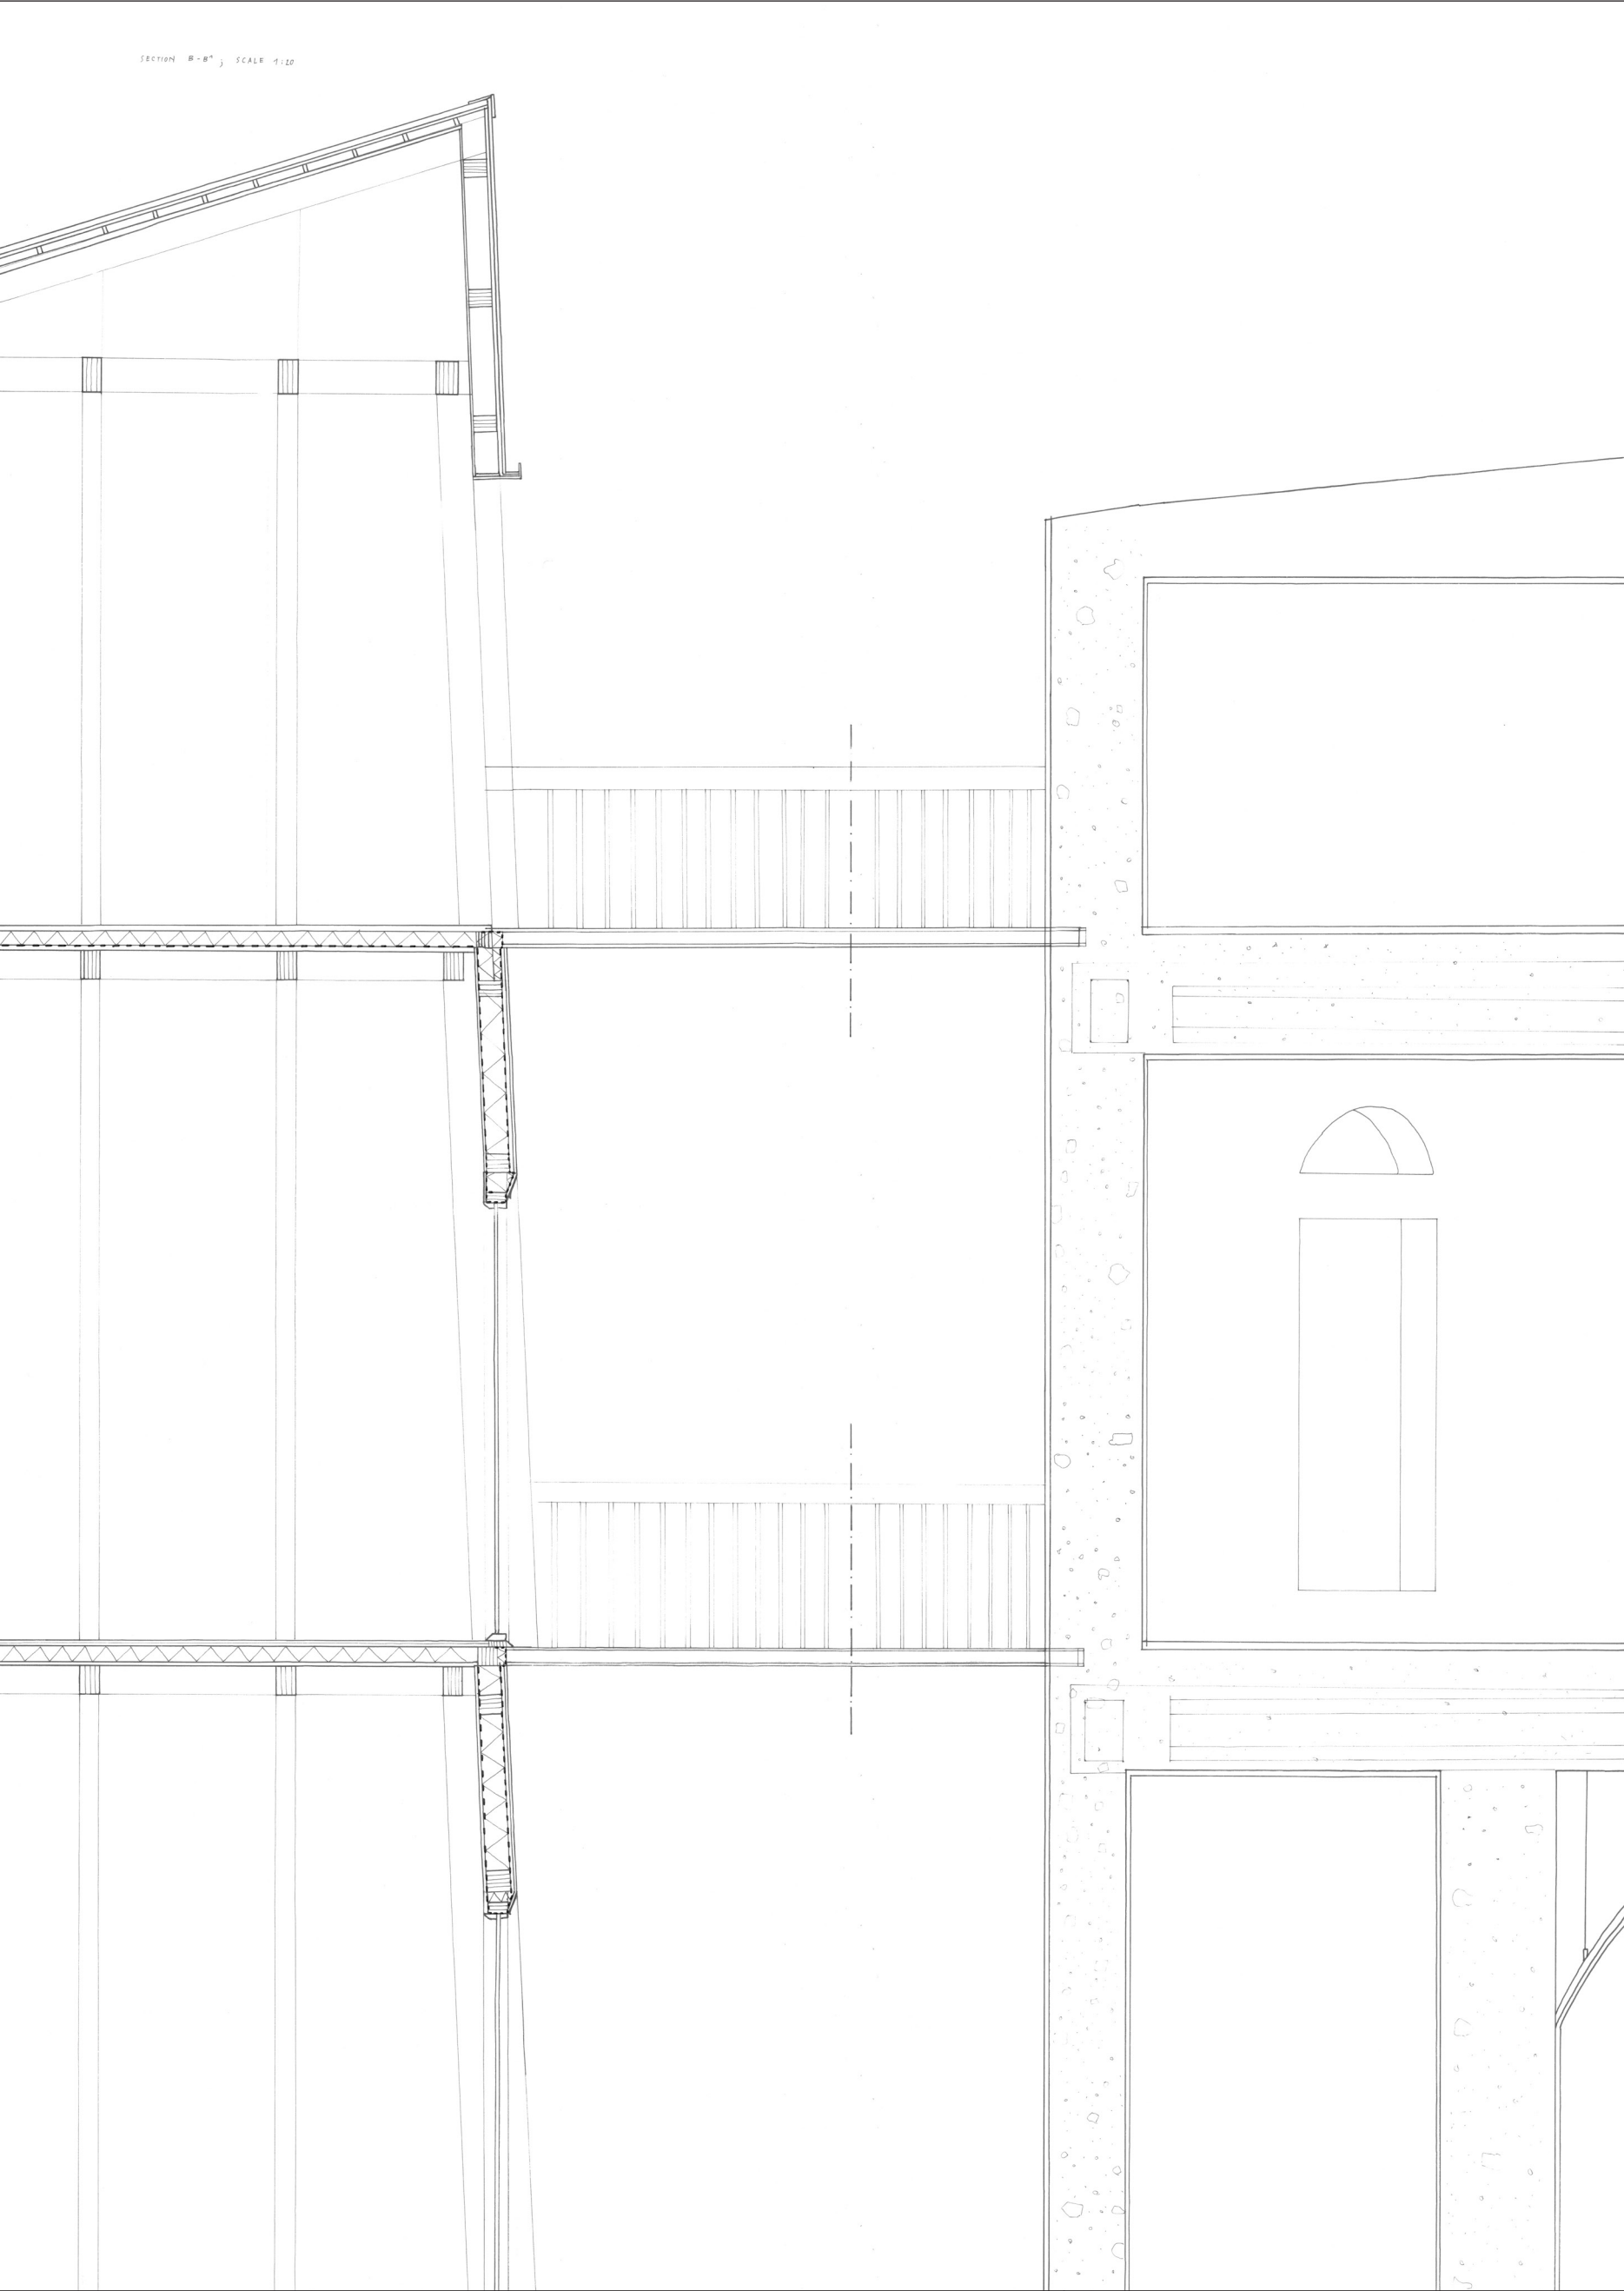

Detail 1:20