

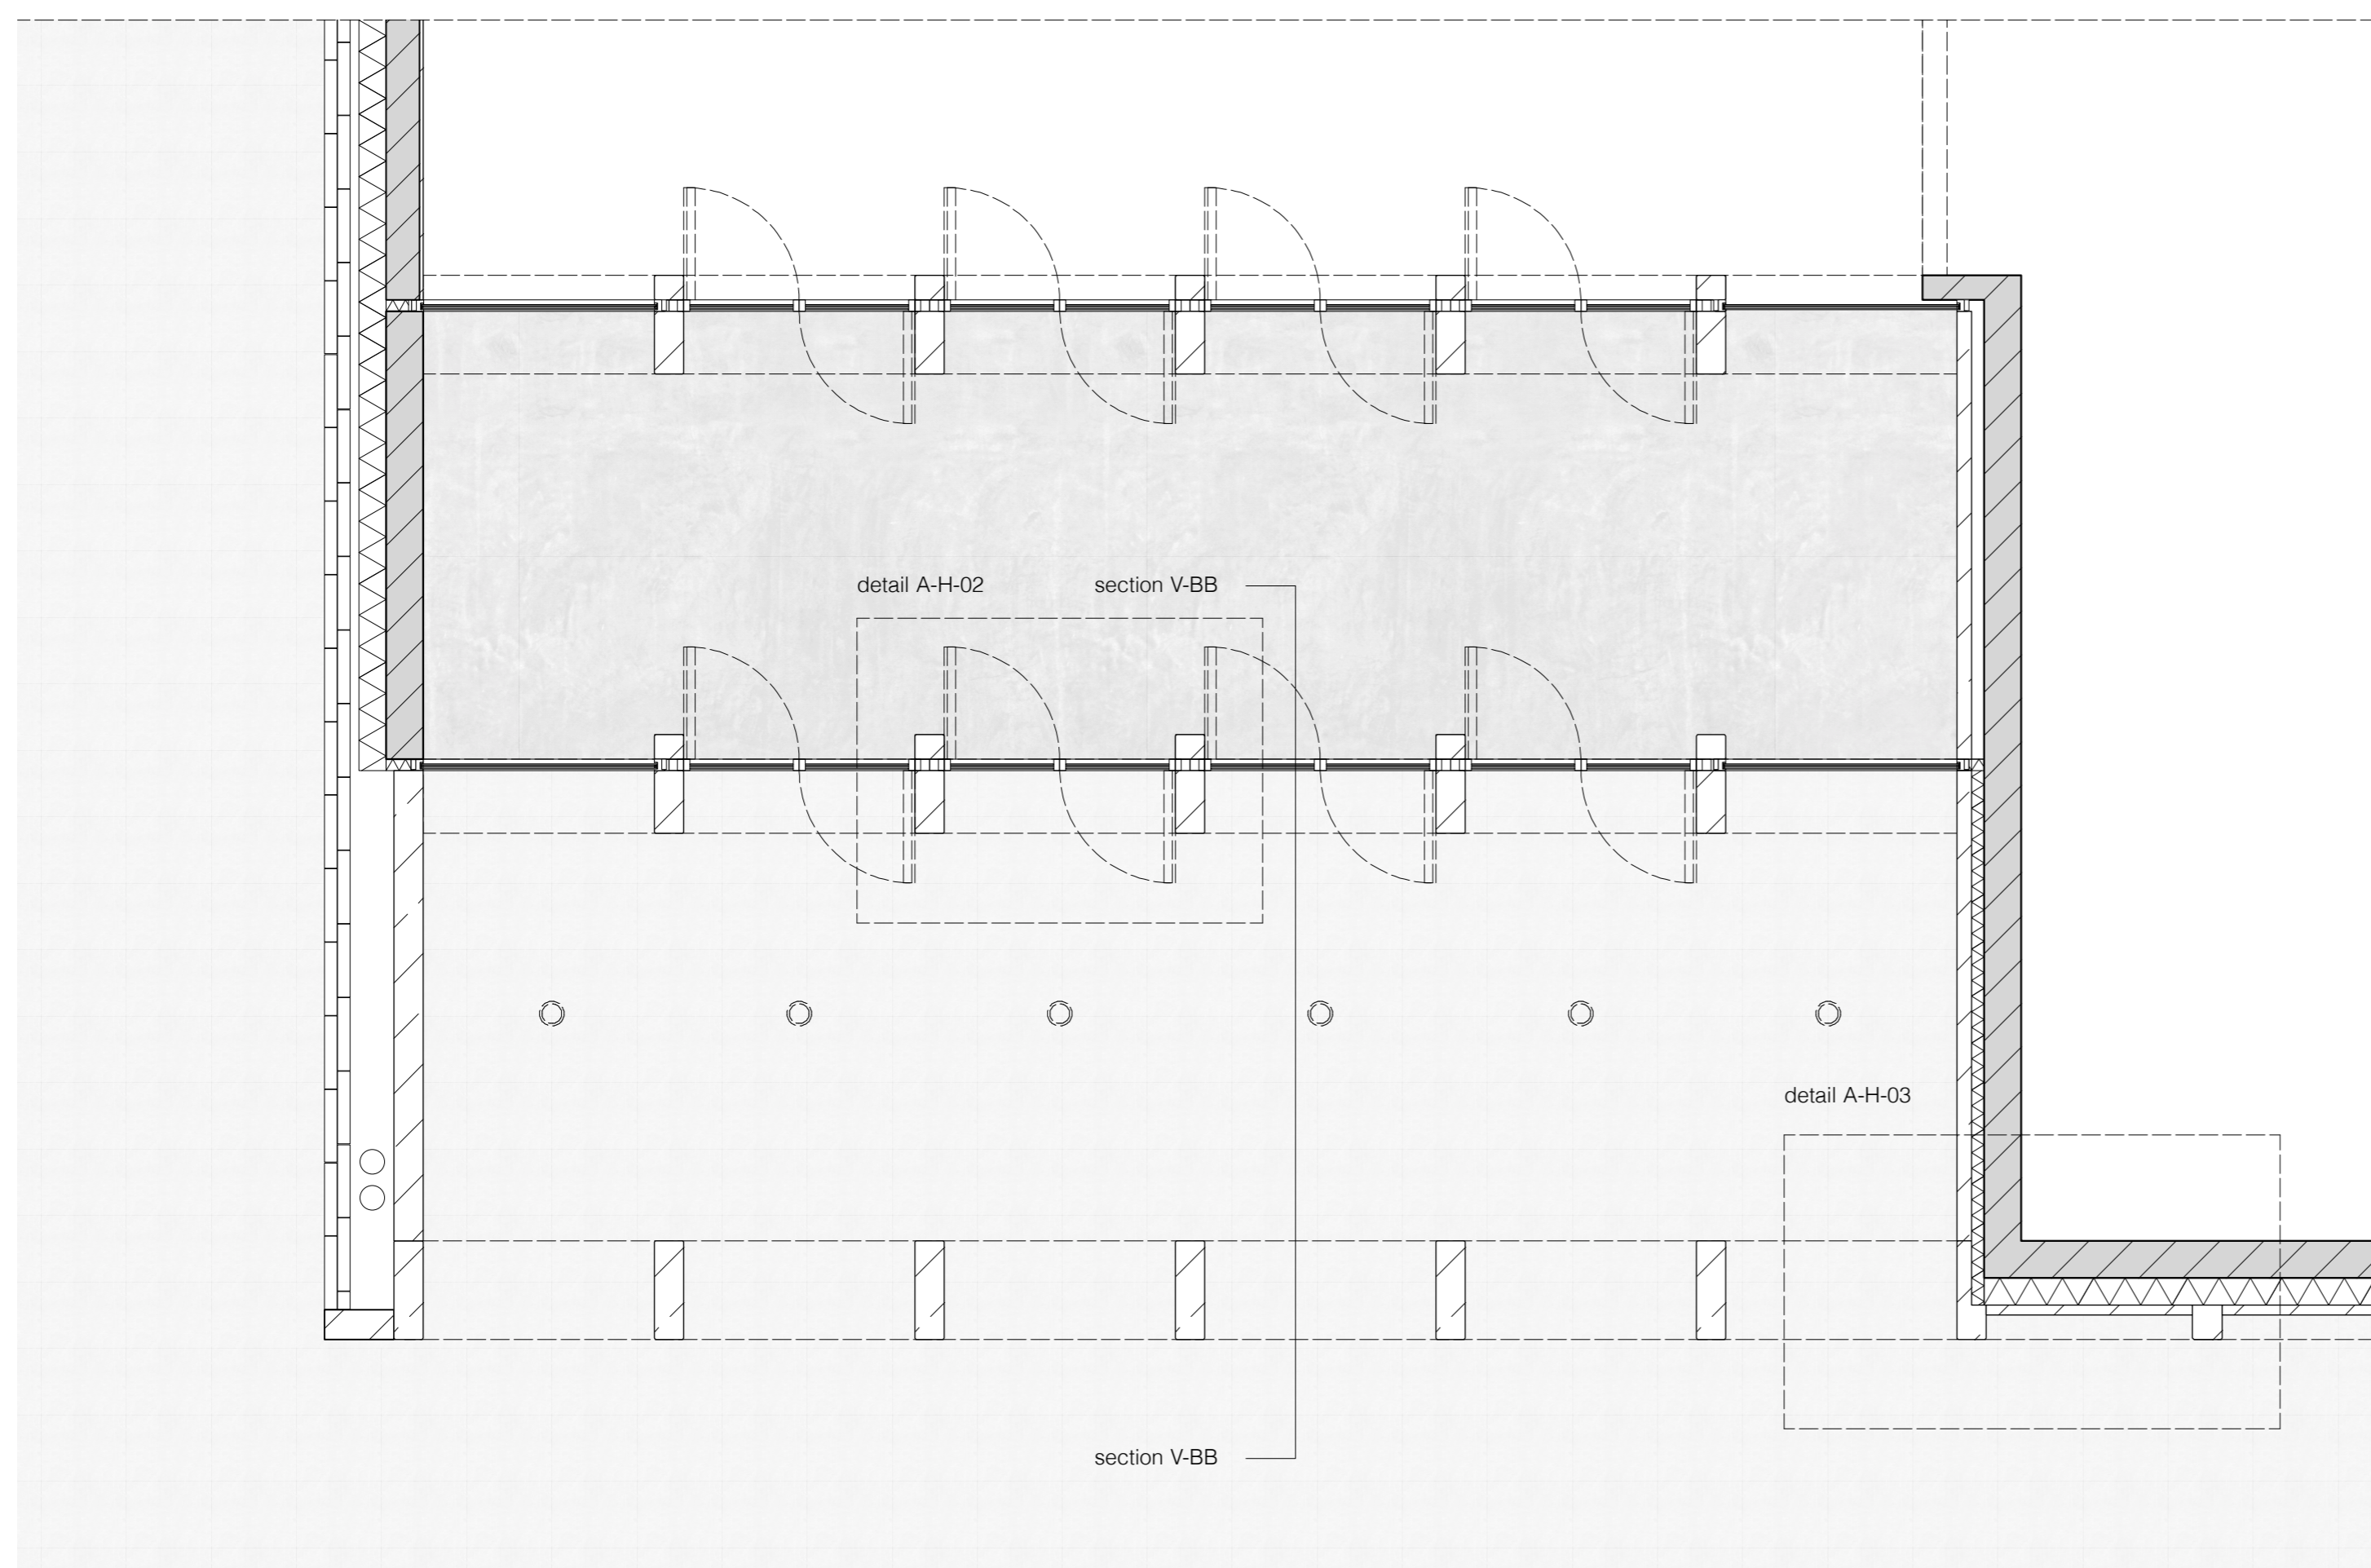
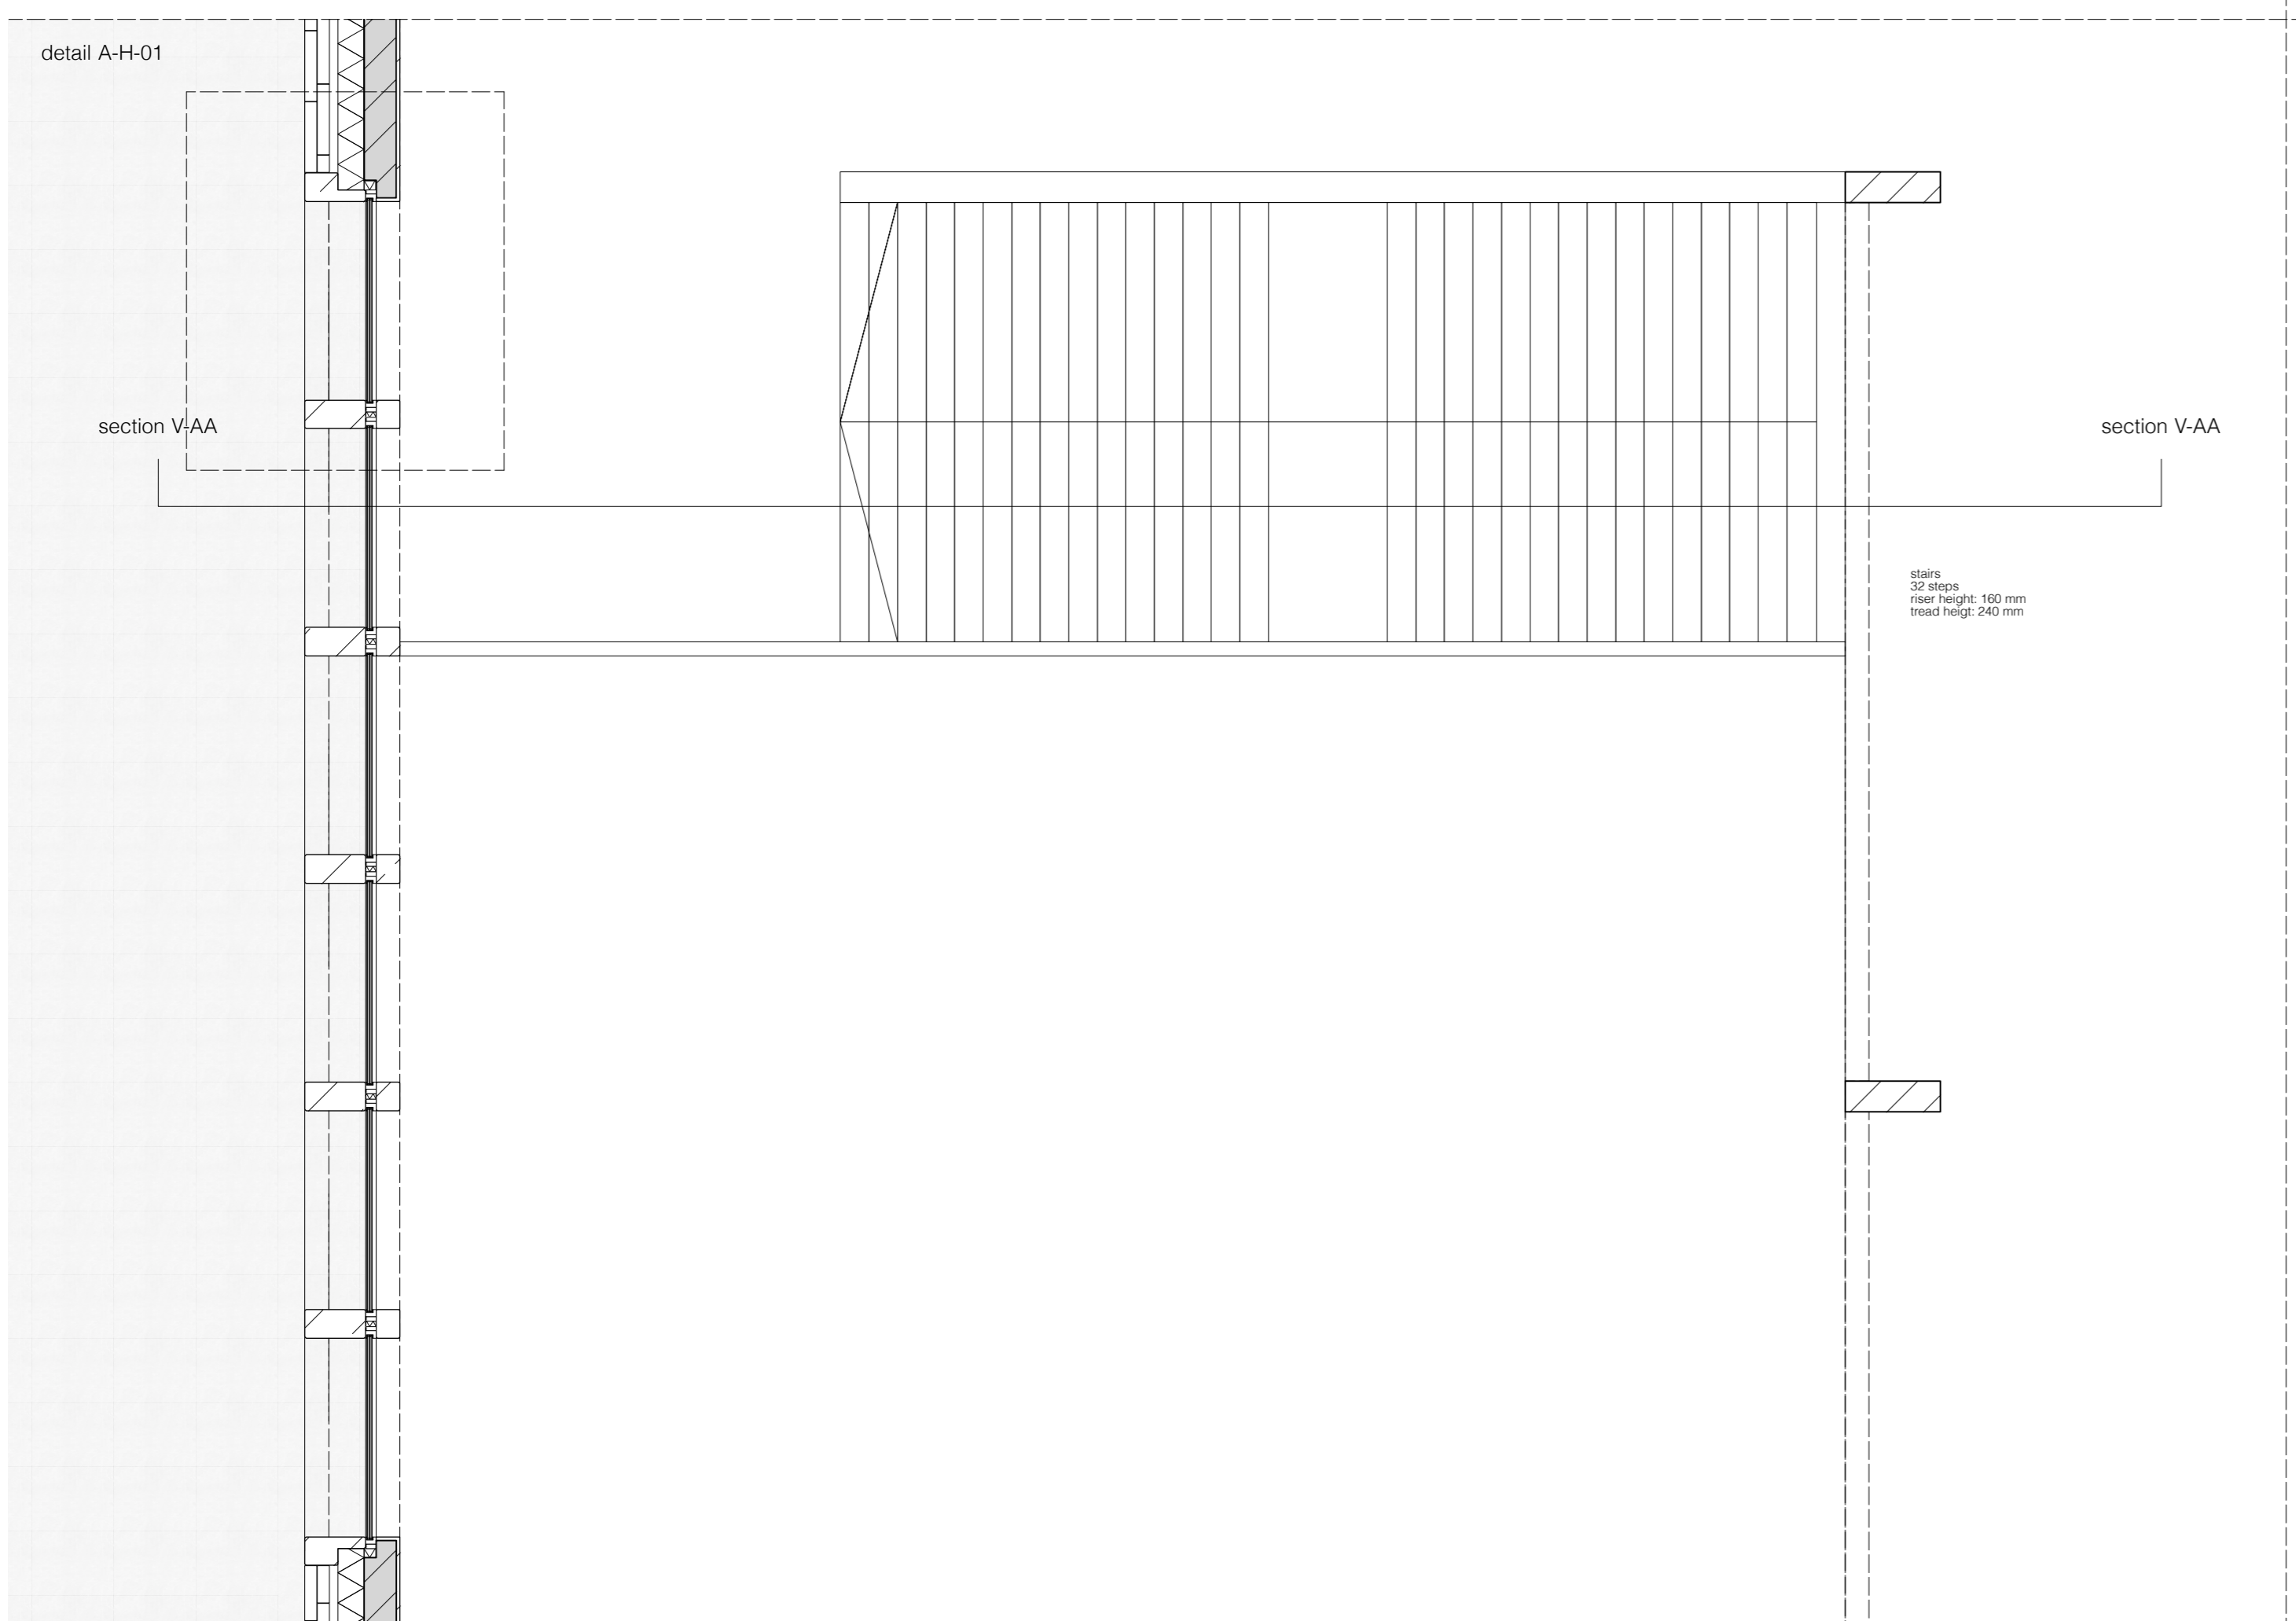



elevation entrance

section V-BB

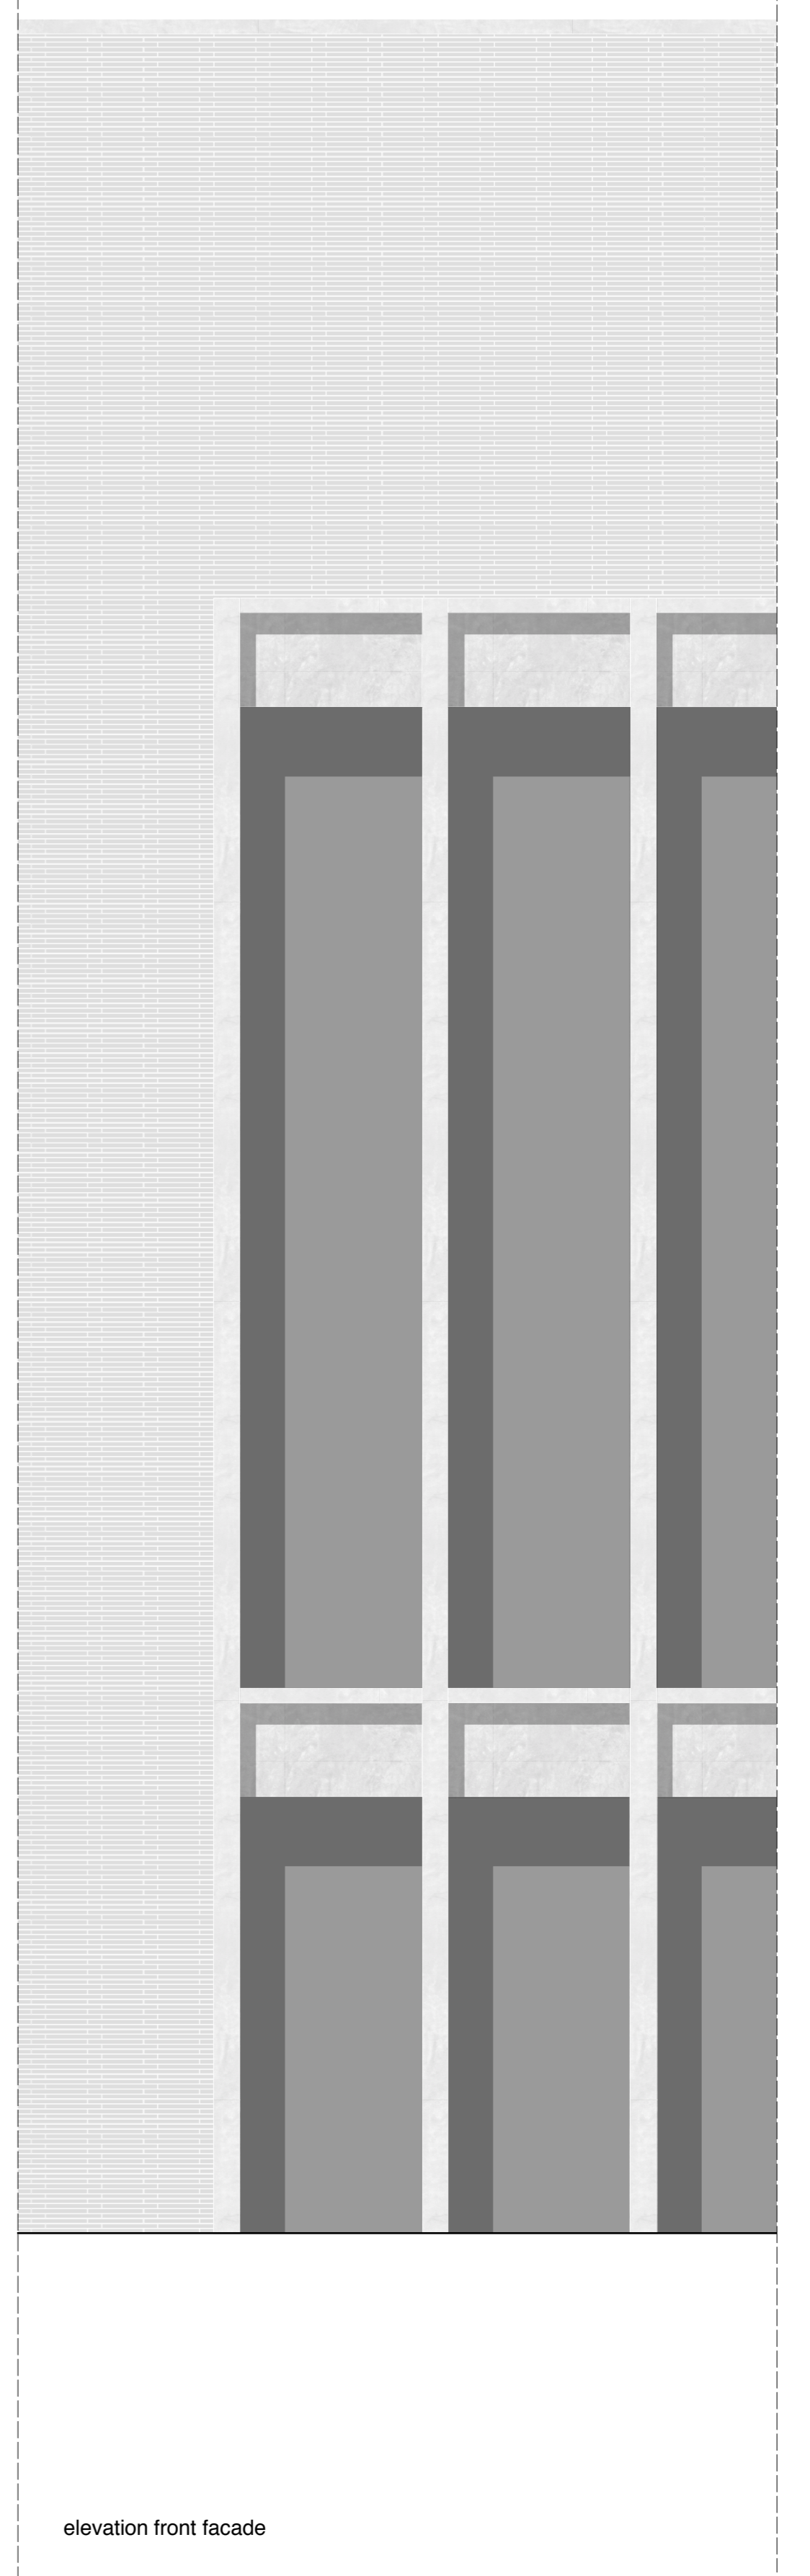


floor plan: ground floor

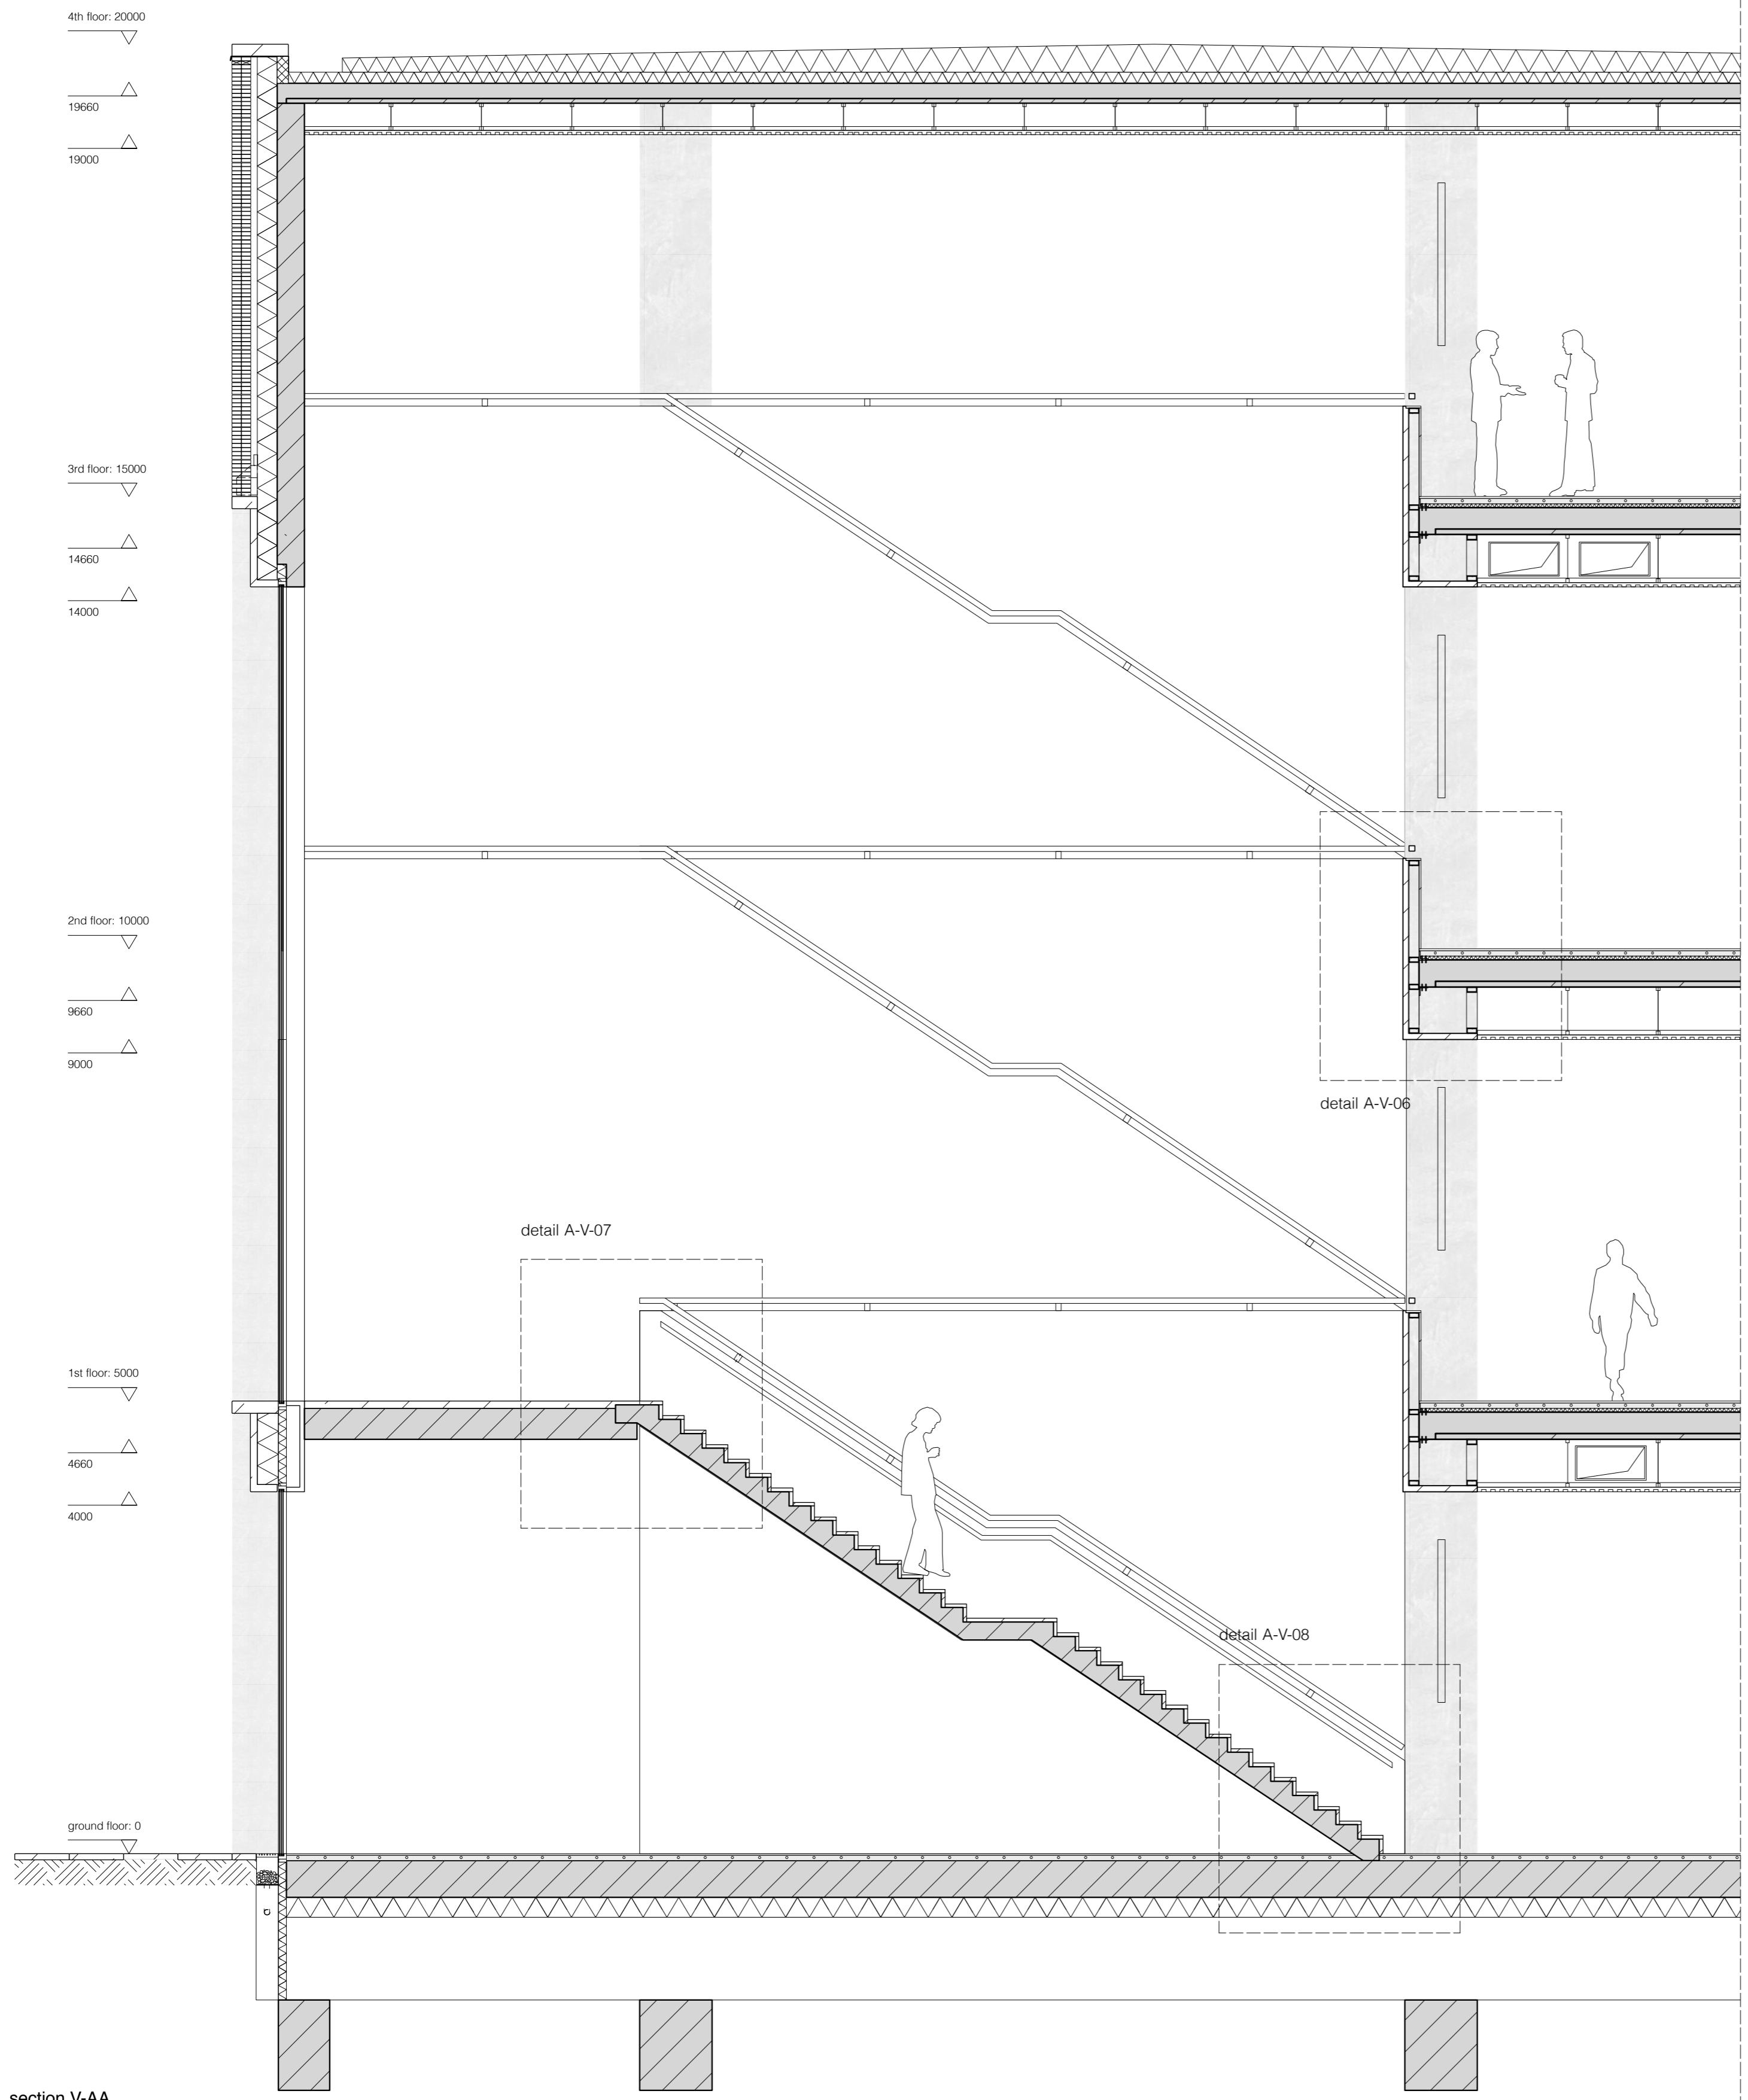

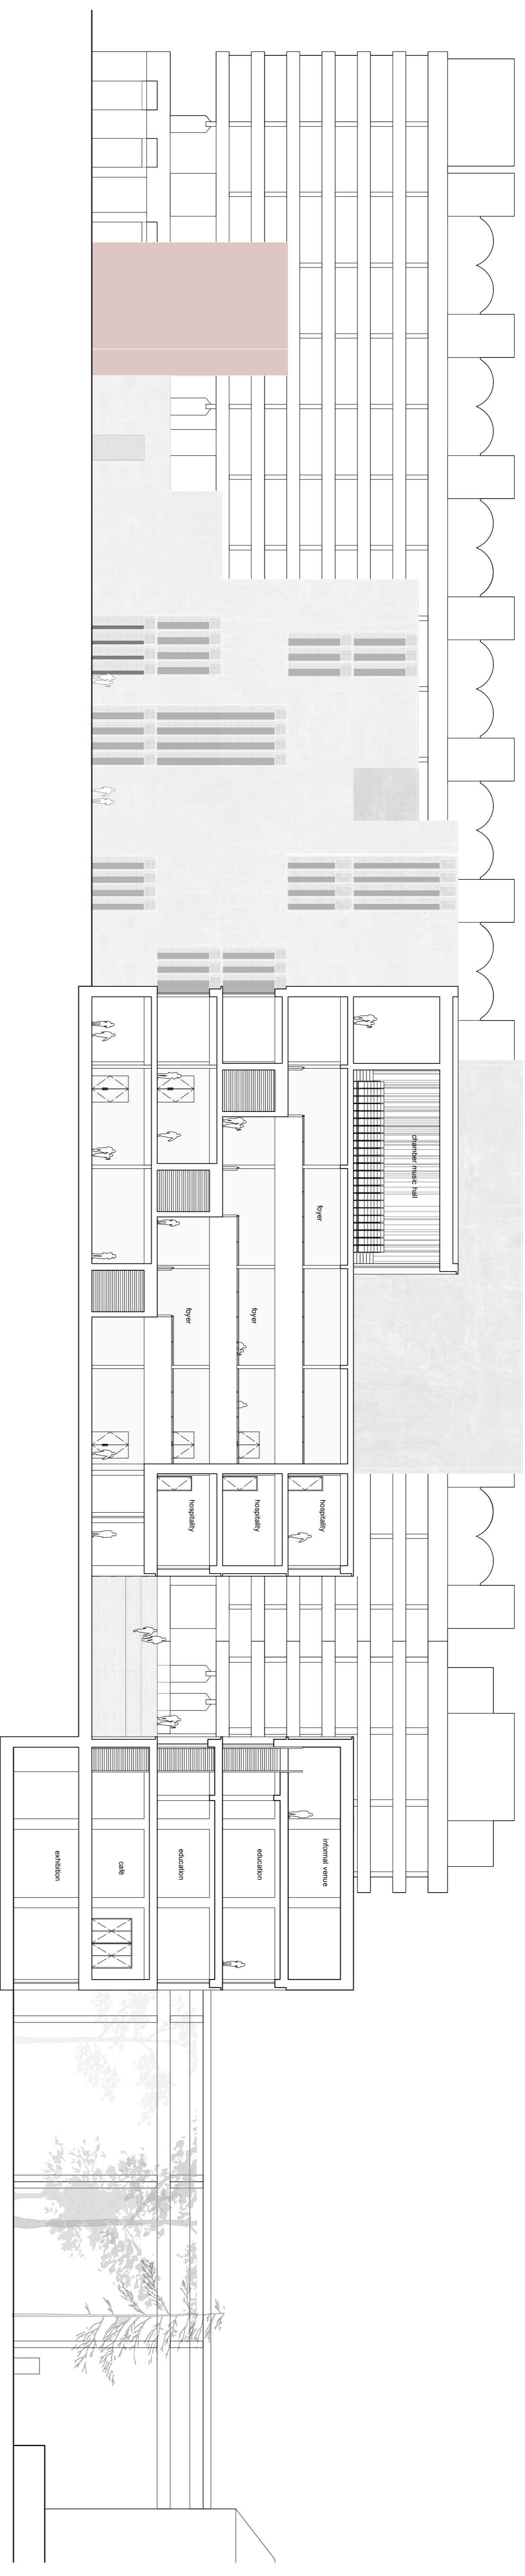

SC I 1:250

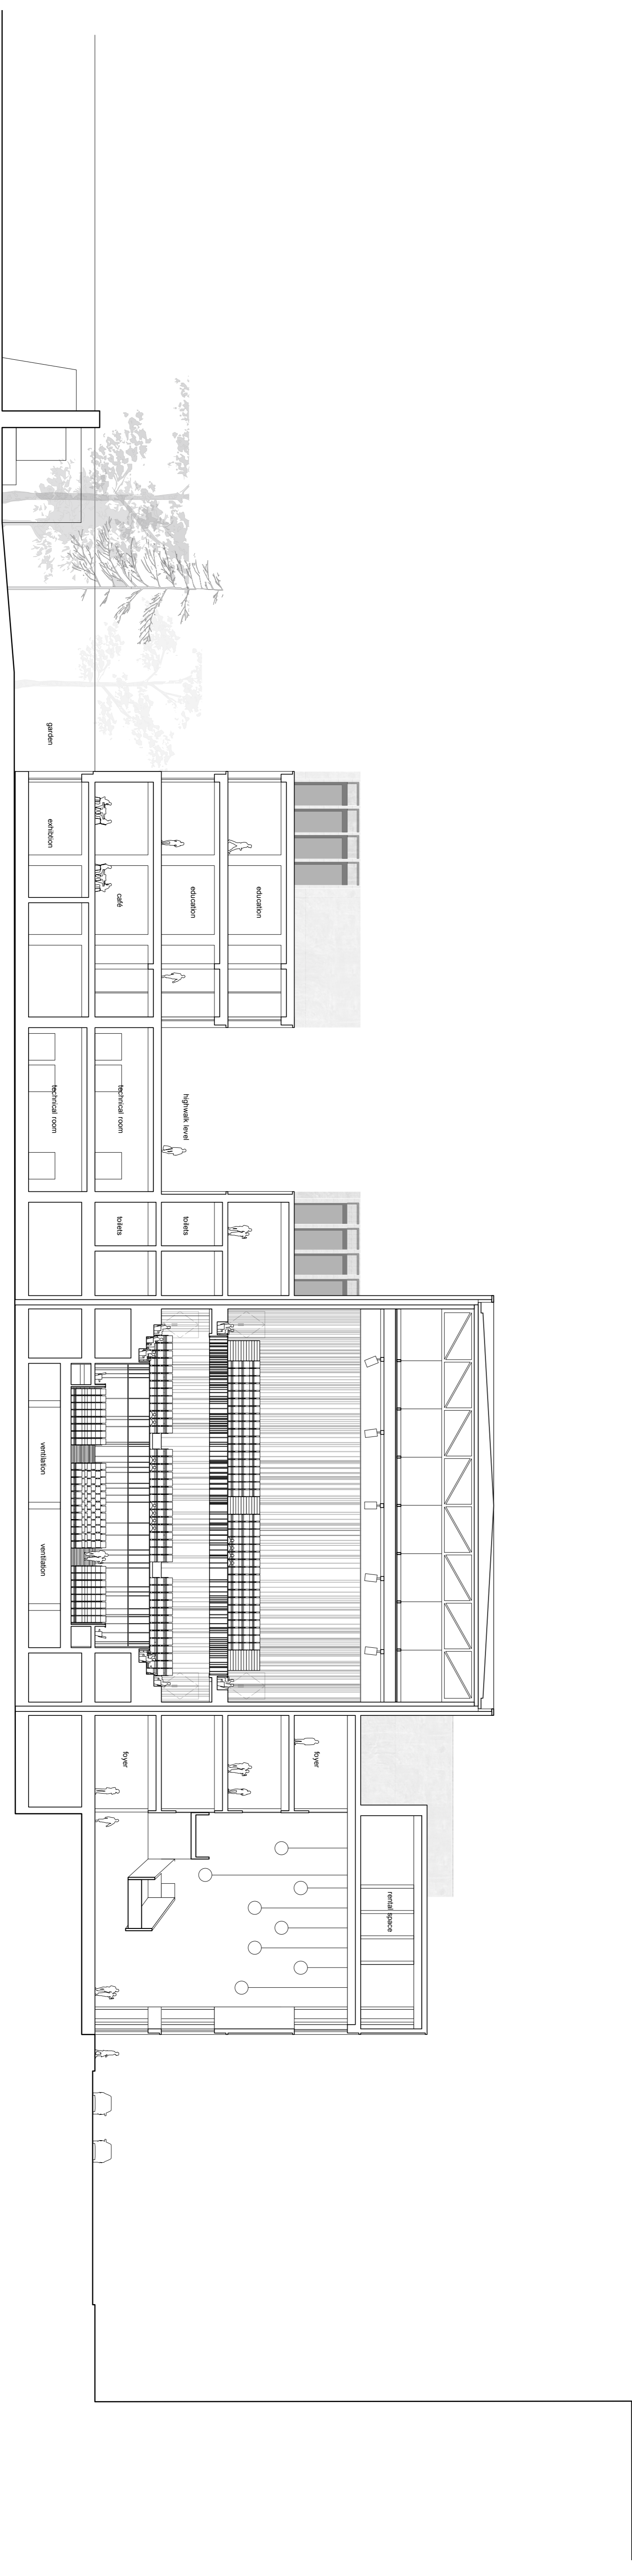


SD I 1:250





South elevation | 1:250

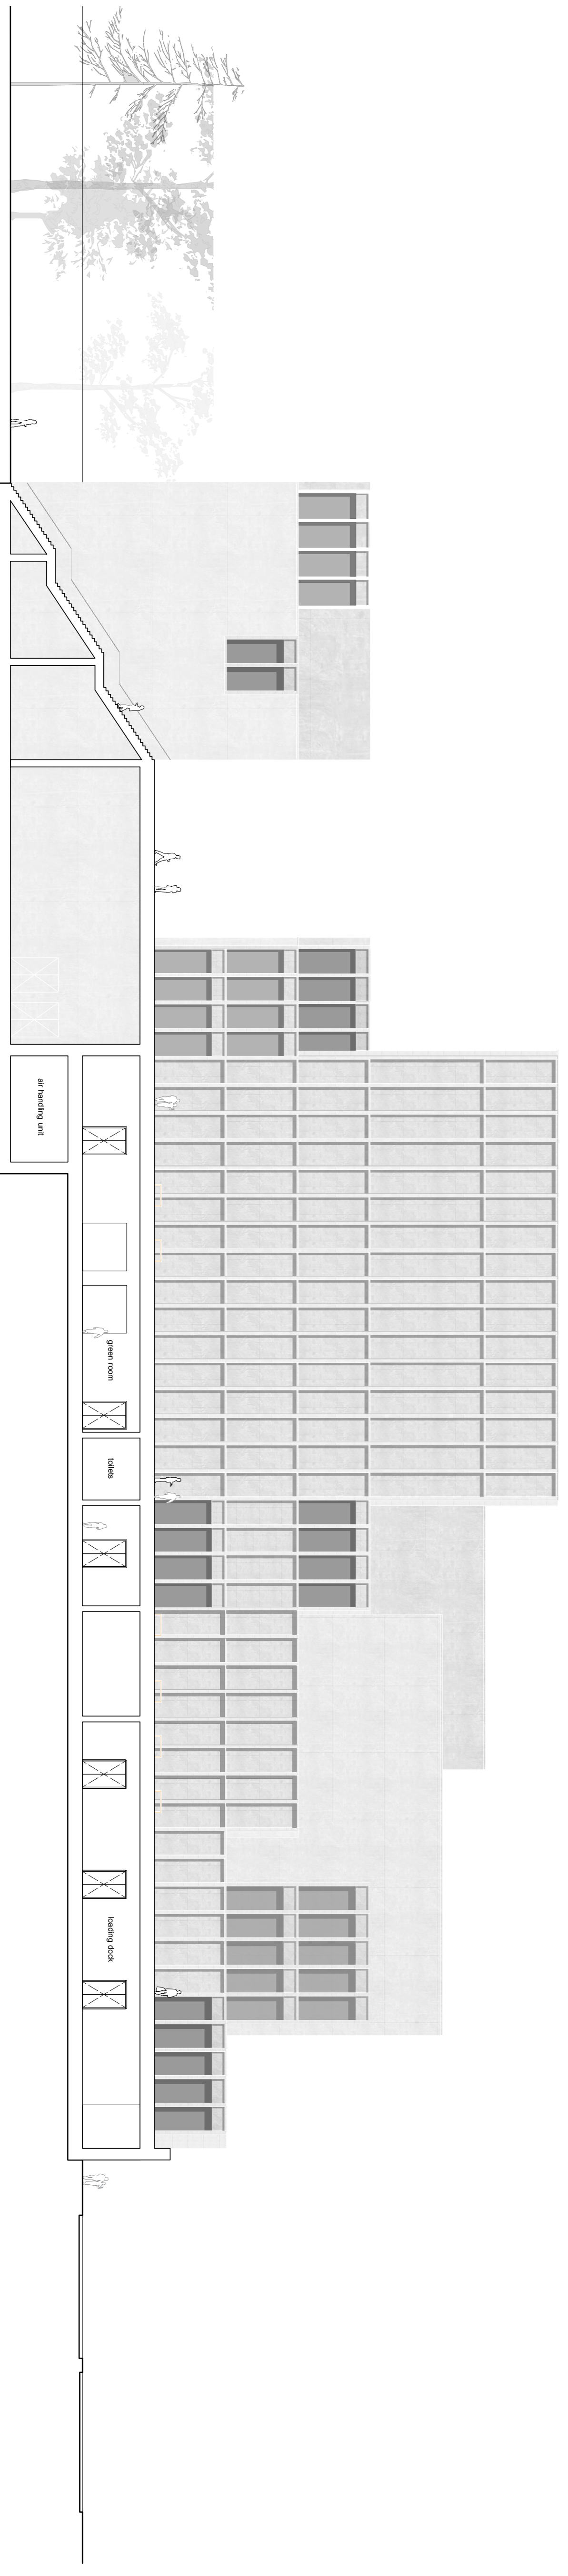

North elevation | 1:250