



Ground floorplan




First floor

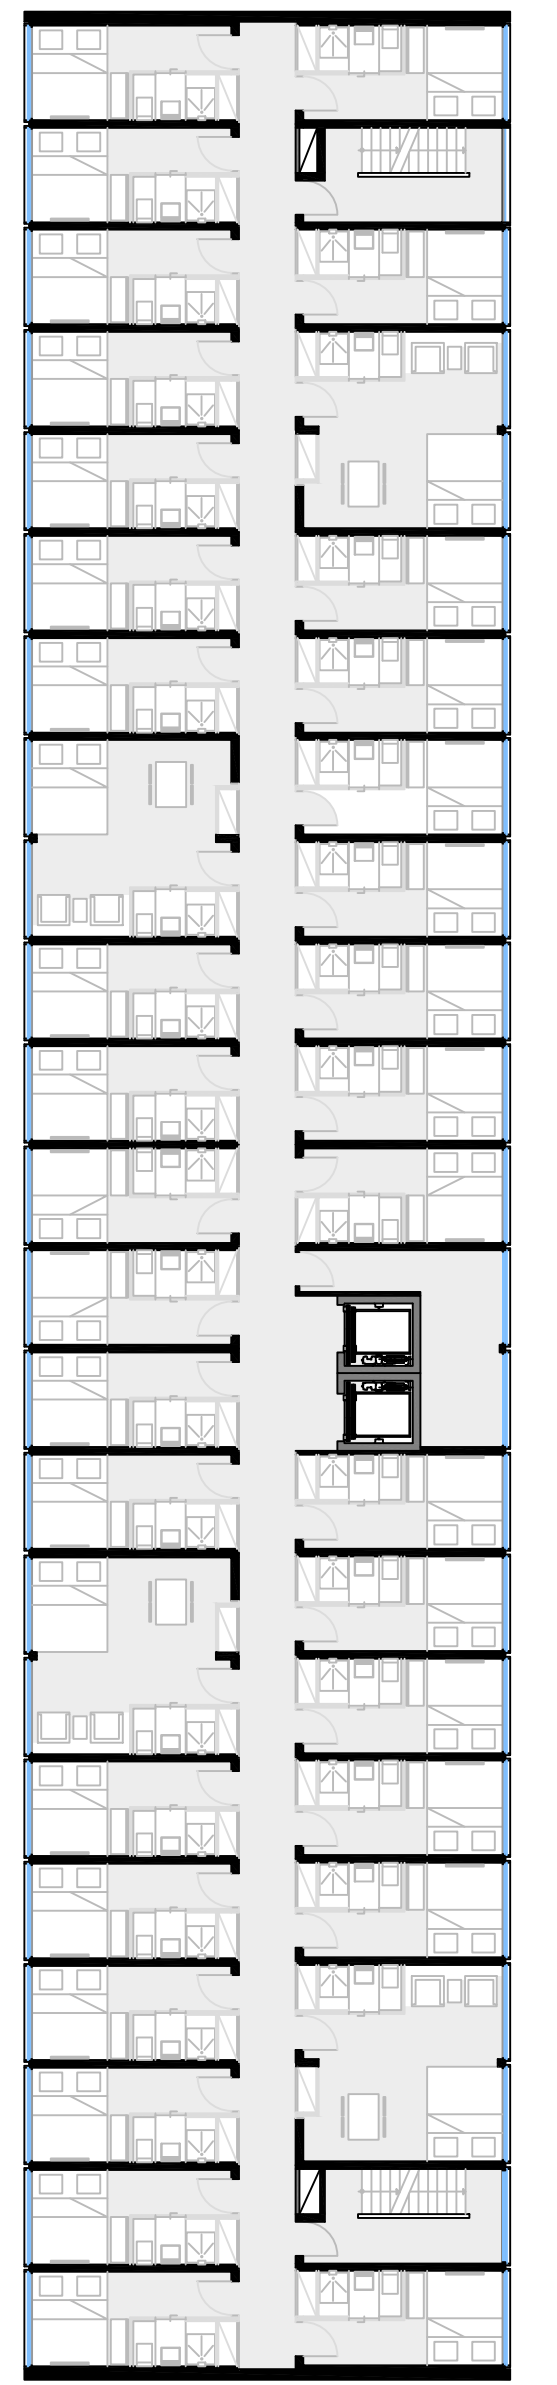


Typical floorplan - hotel

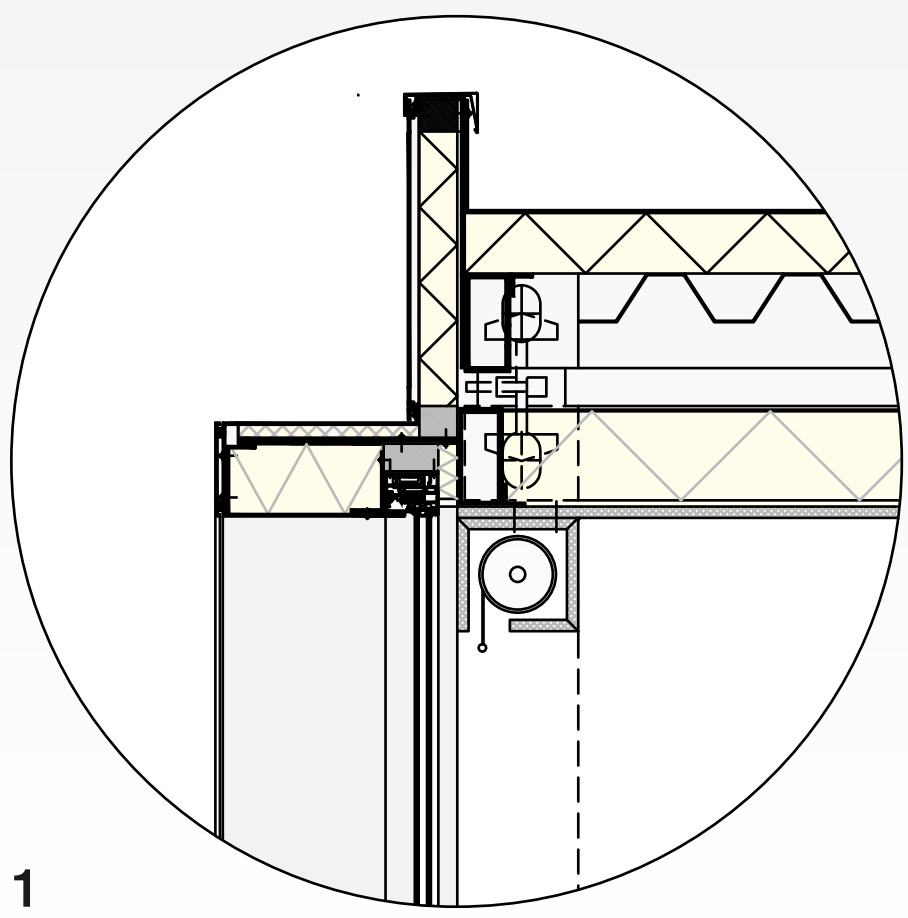


1

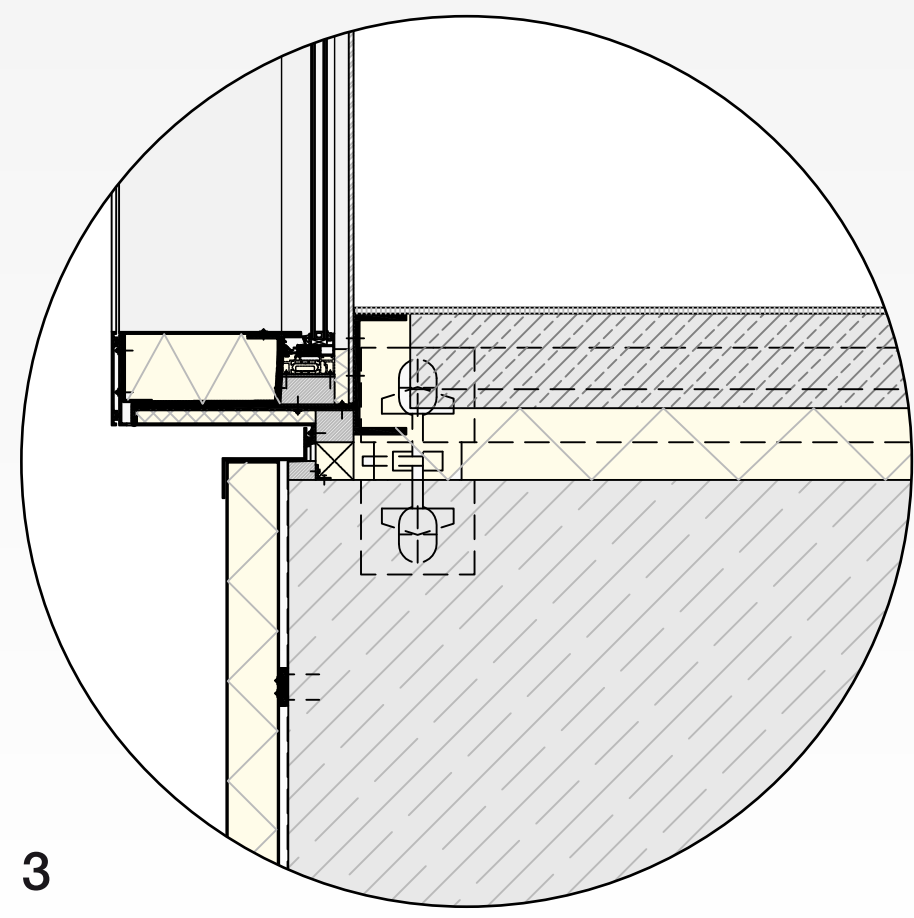


3

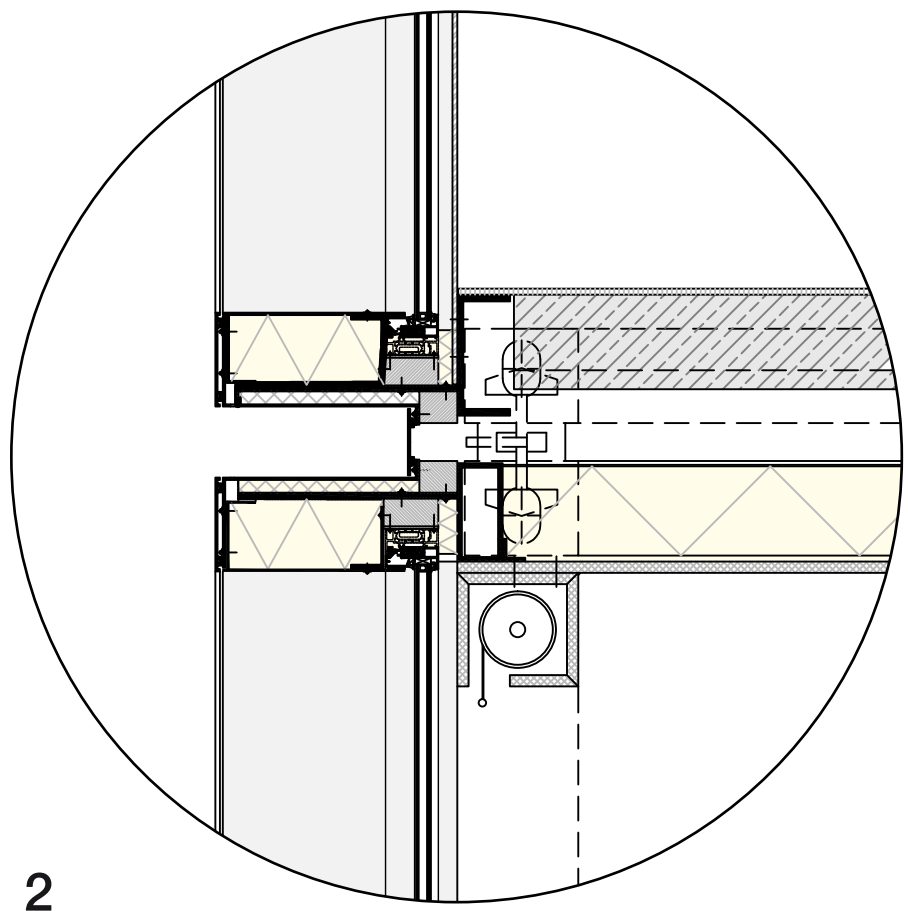

2

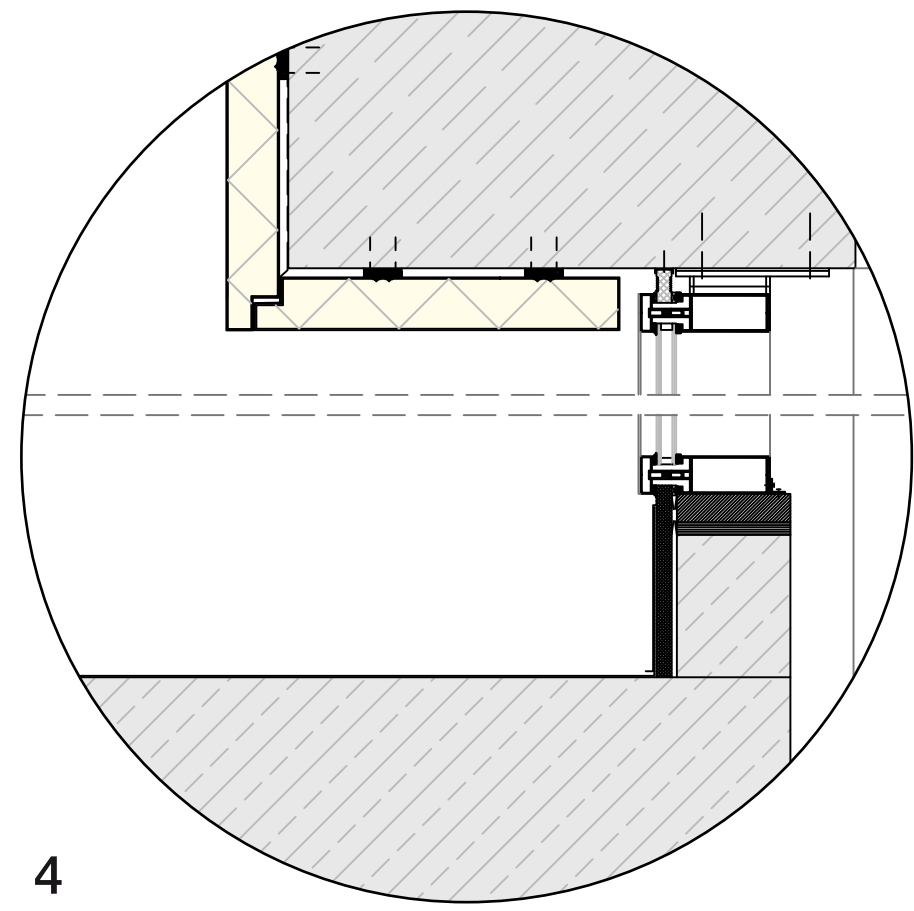

4

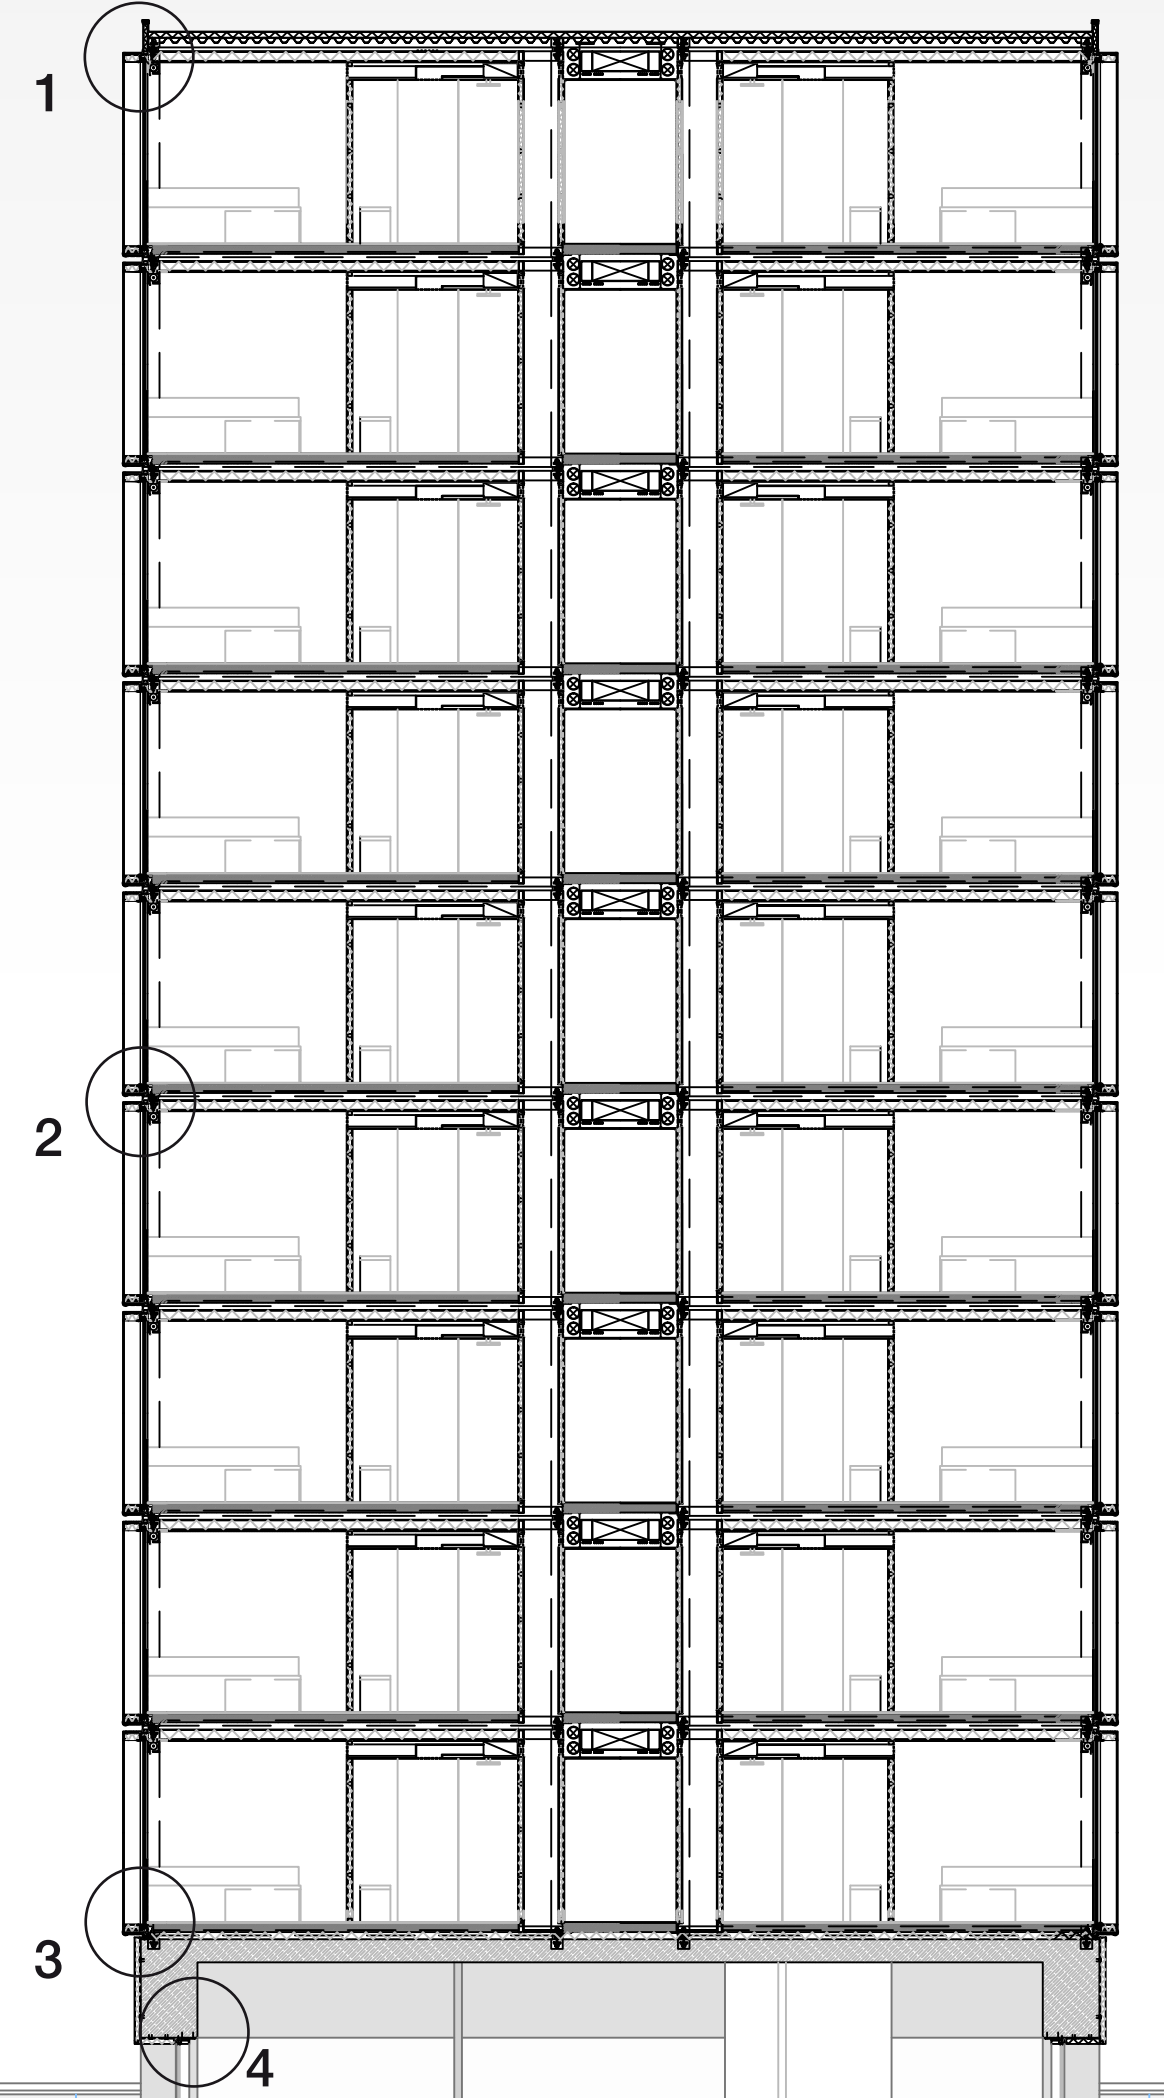

1

2

3

4

