

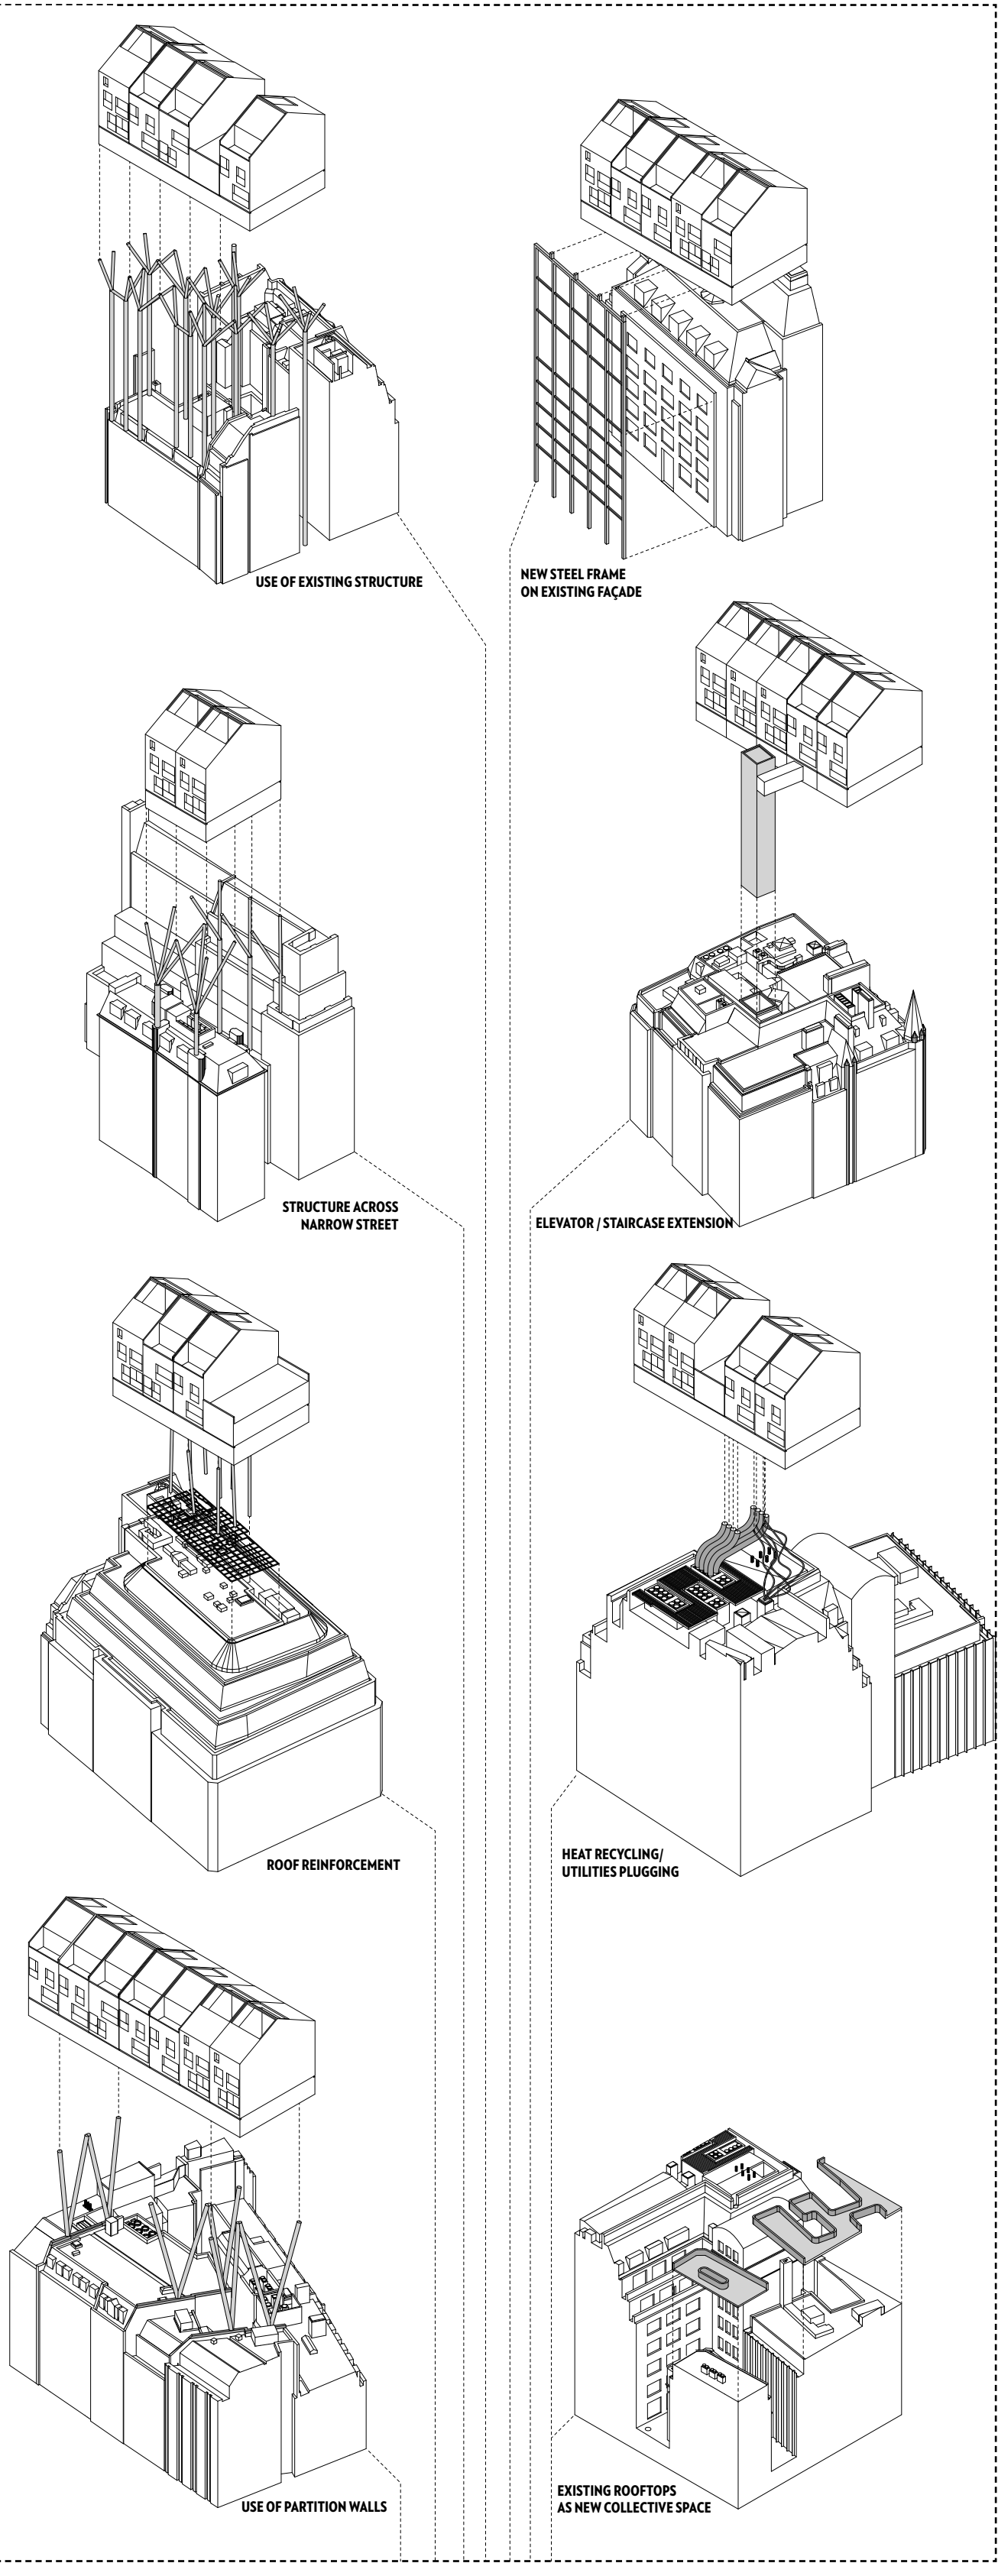
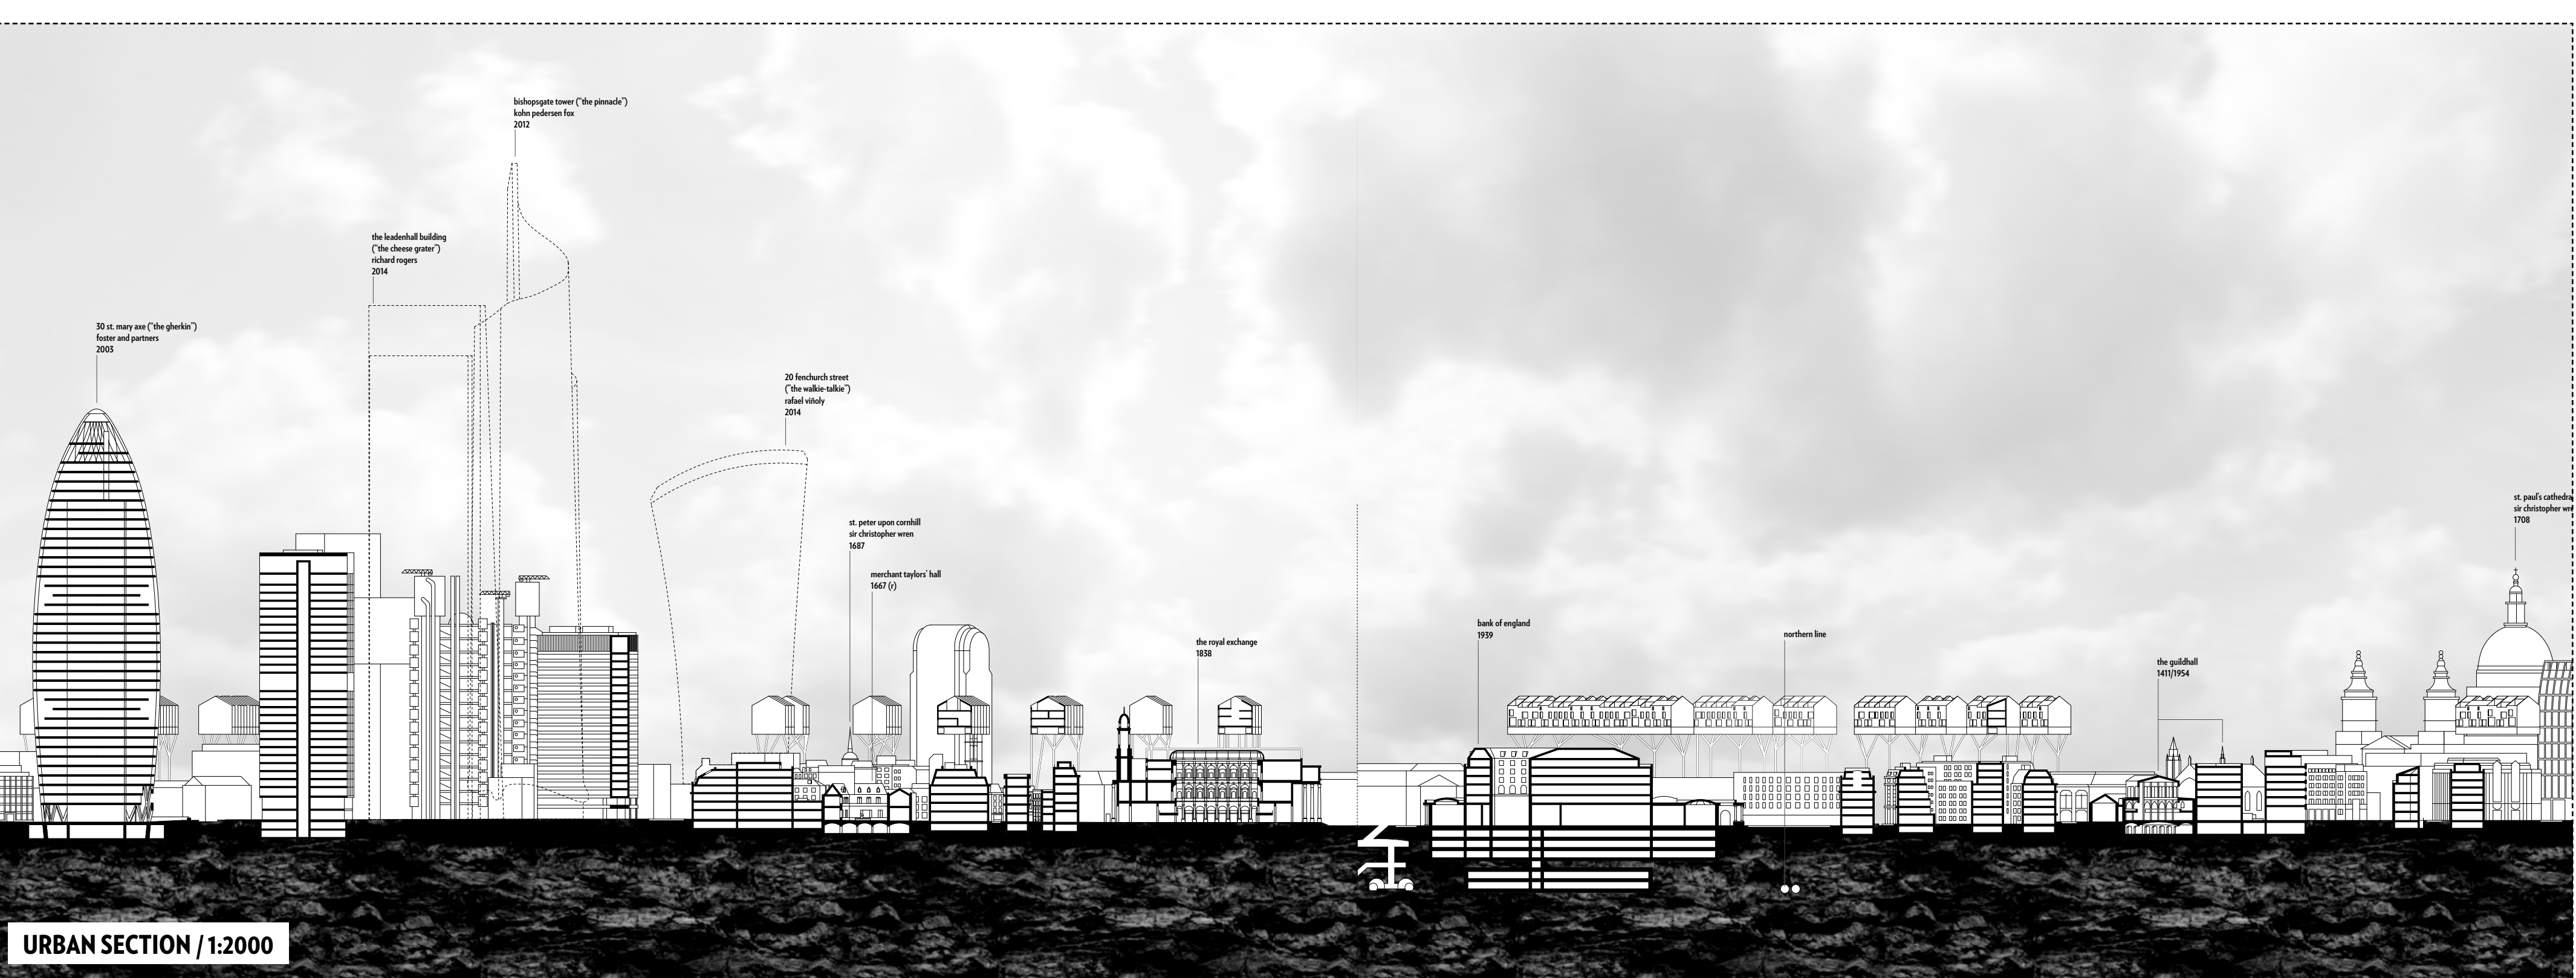


DISTRIBUTION OF DWELLING TYPES

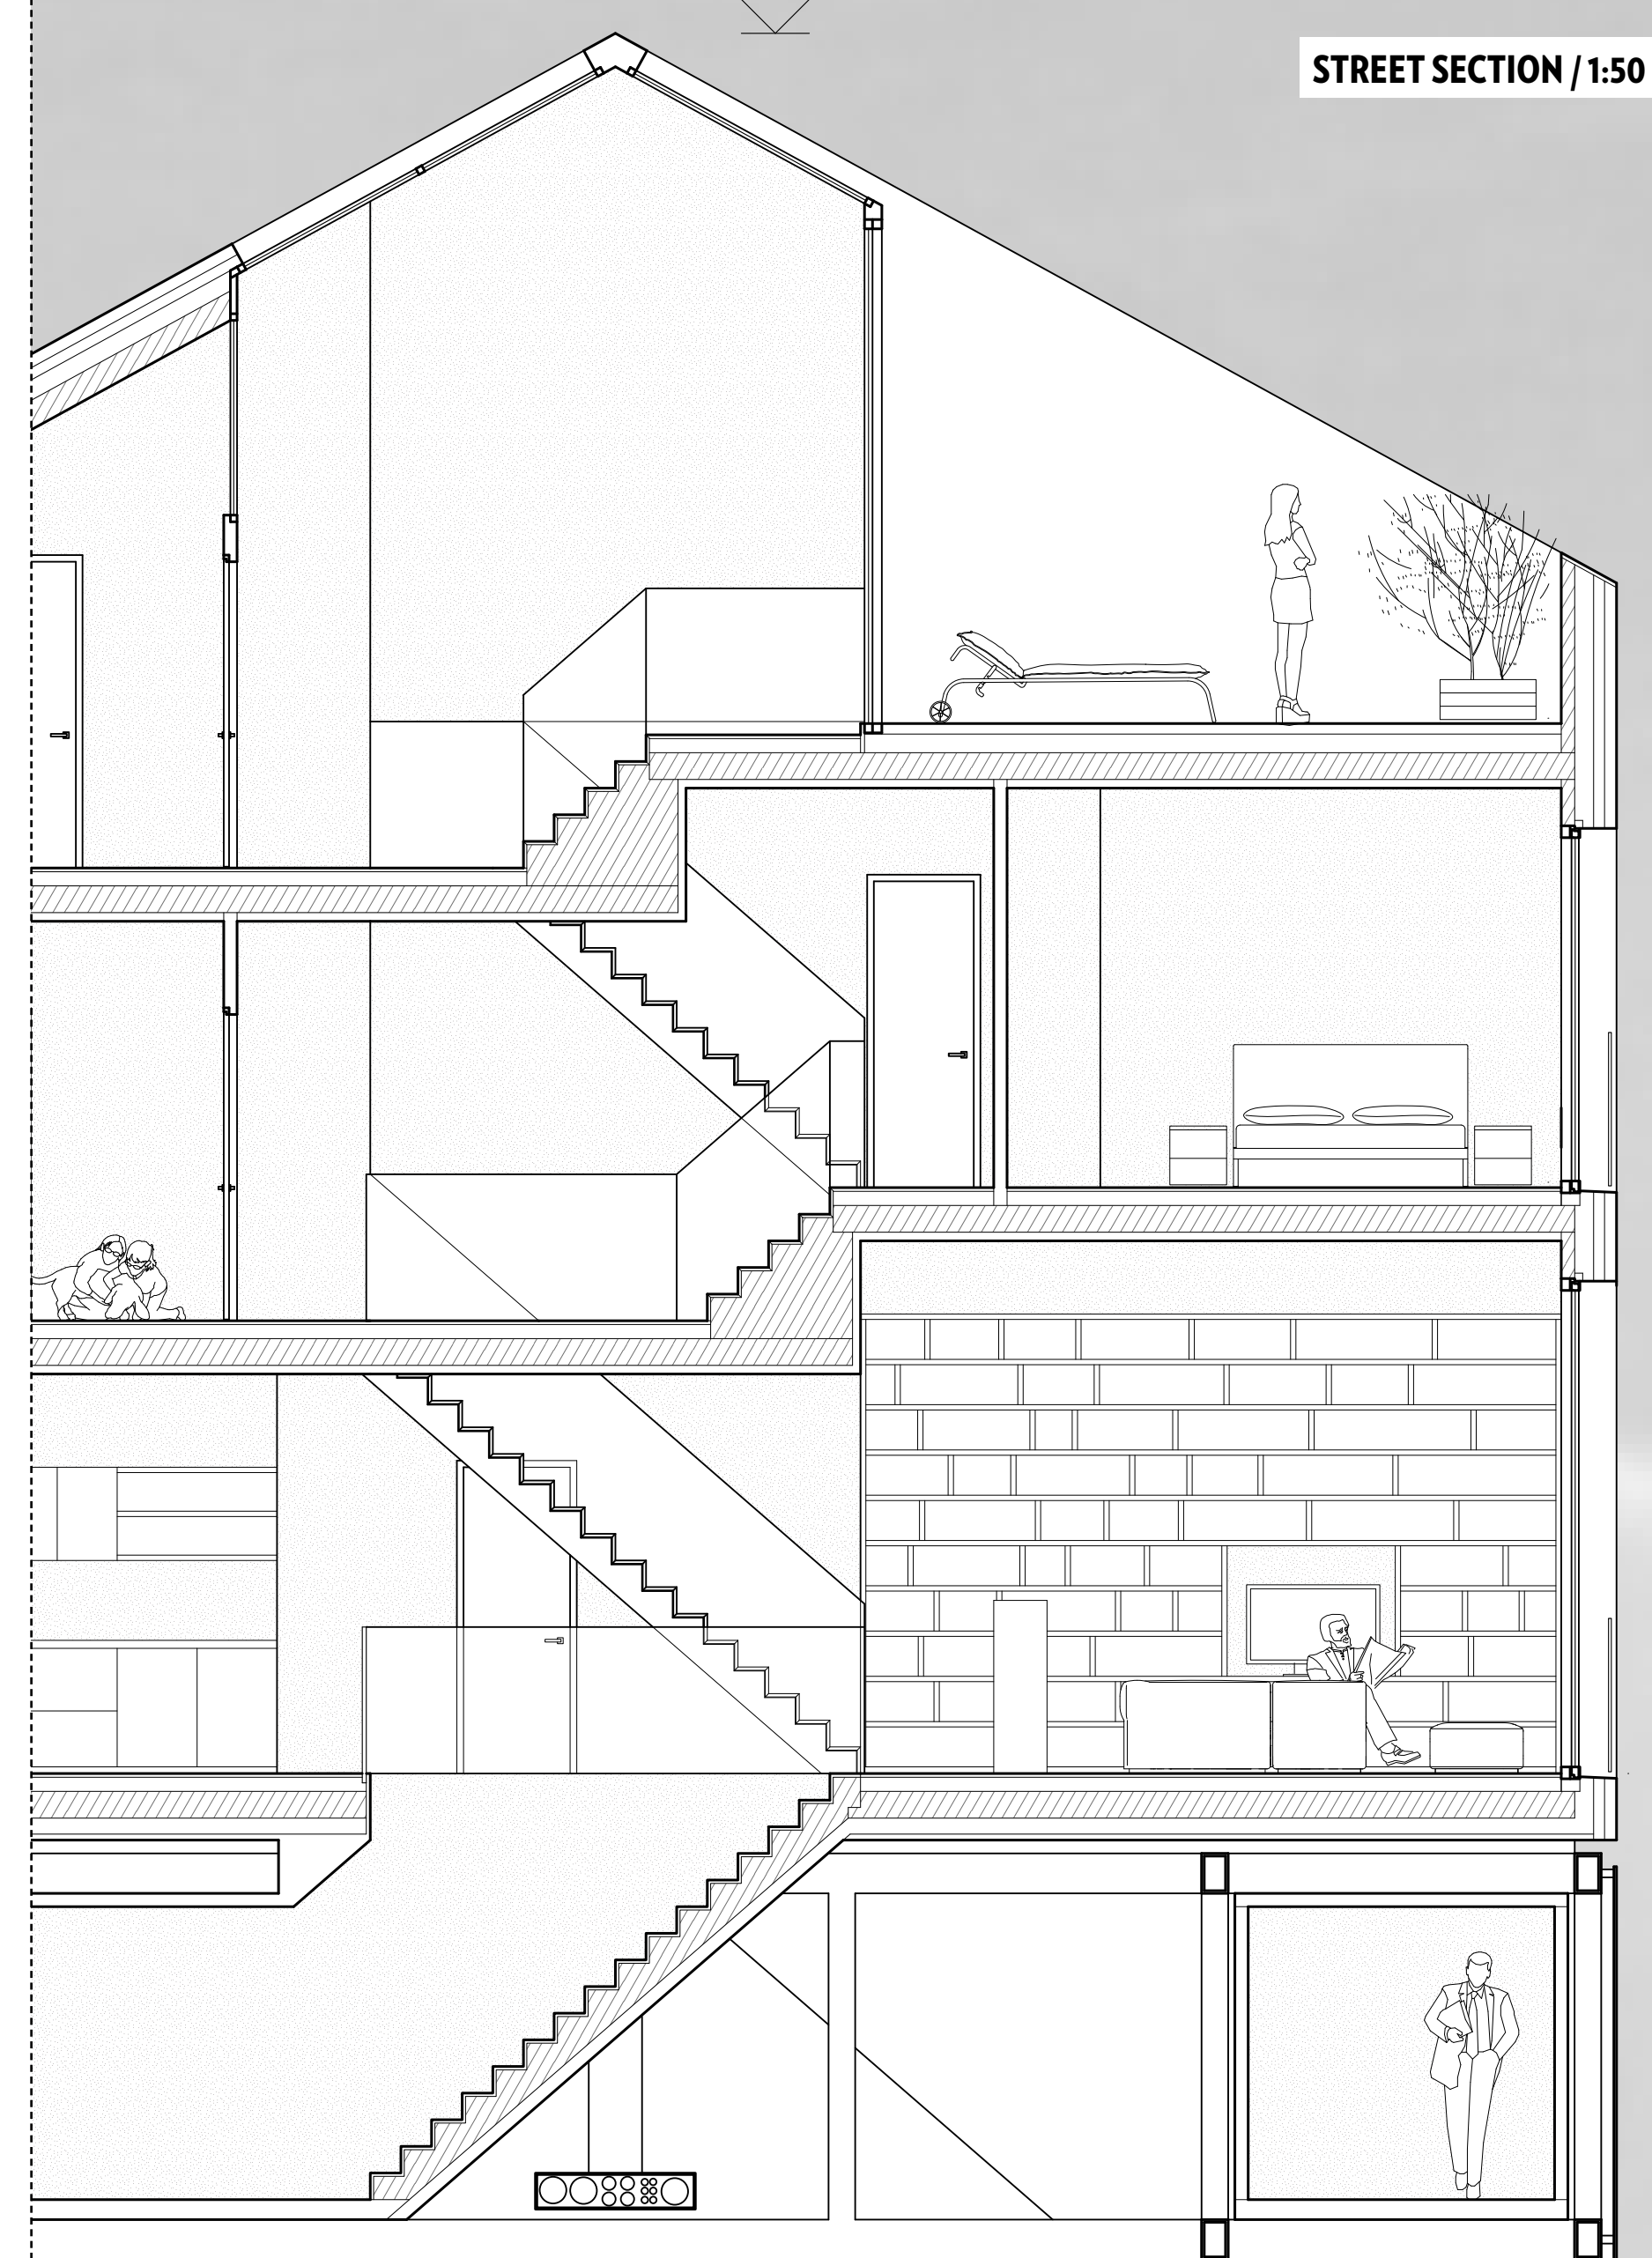

SOLUTIONS FOR ADAPTING TO EXISTING CITY / 1:1000

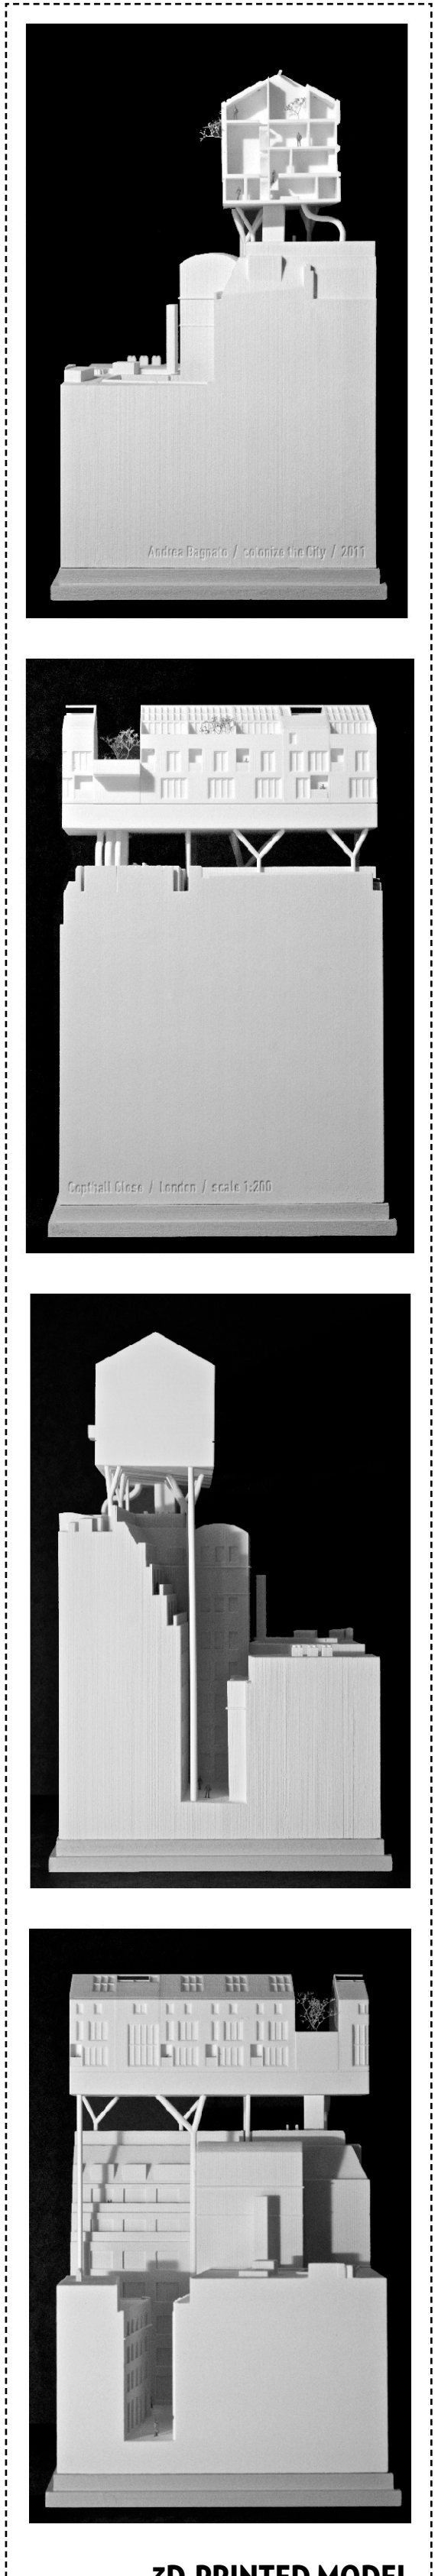

IMPRESSIONS

