




Floor plan of the frame

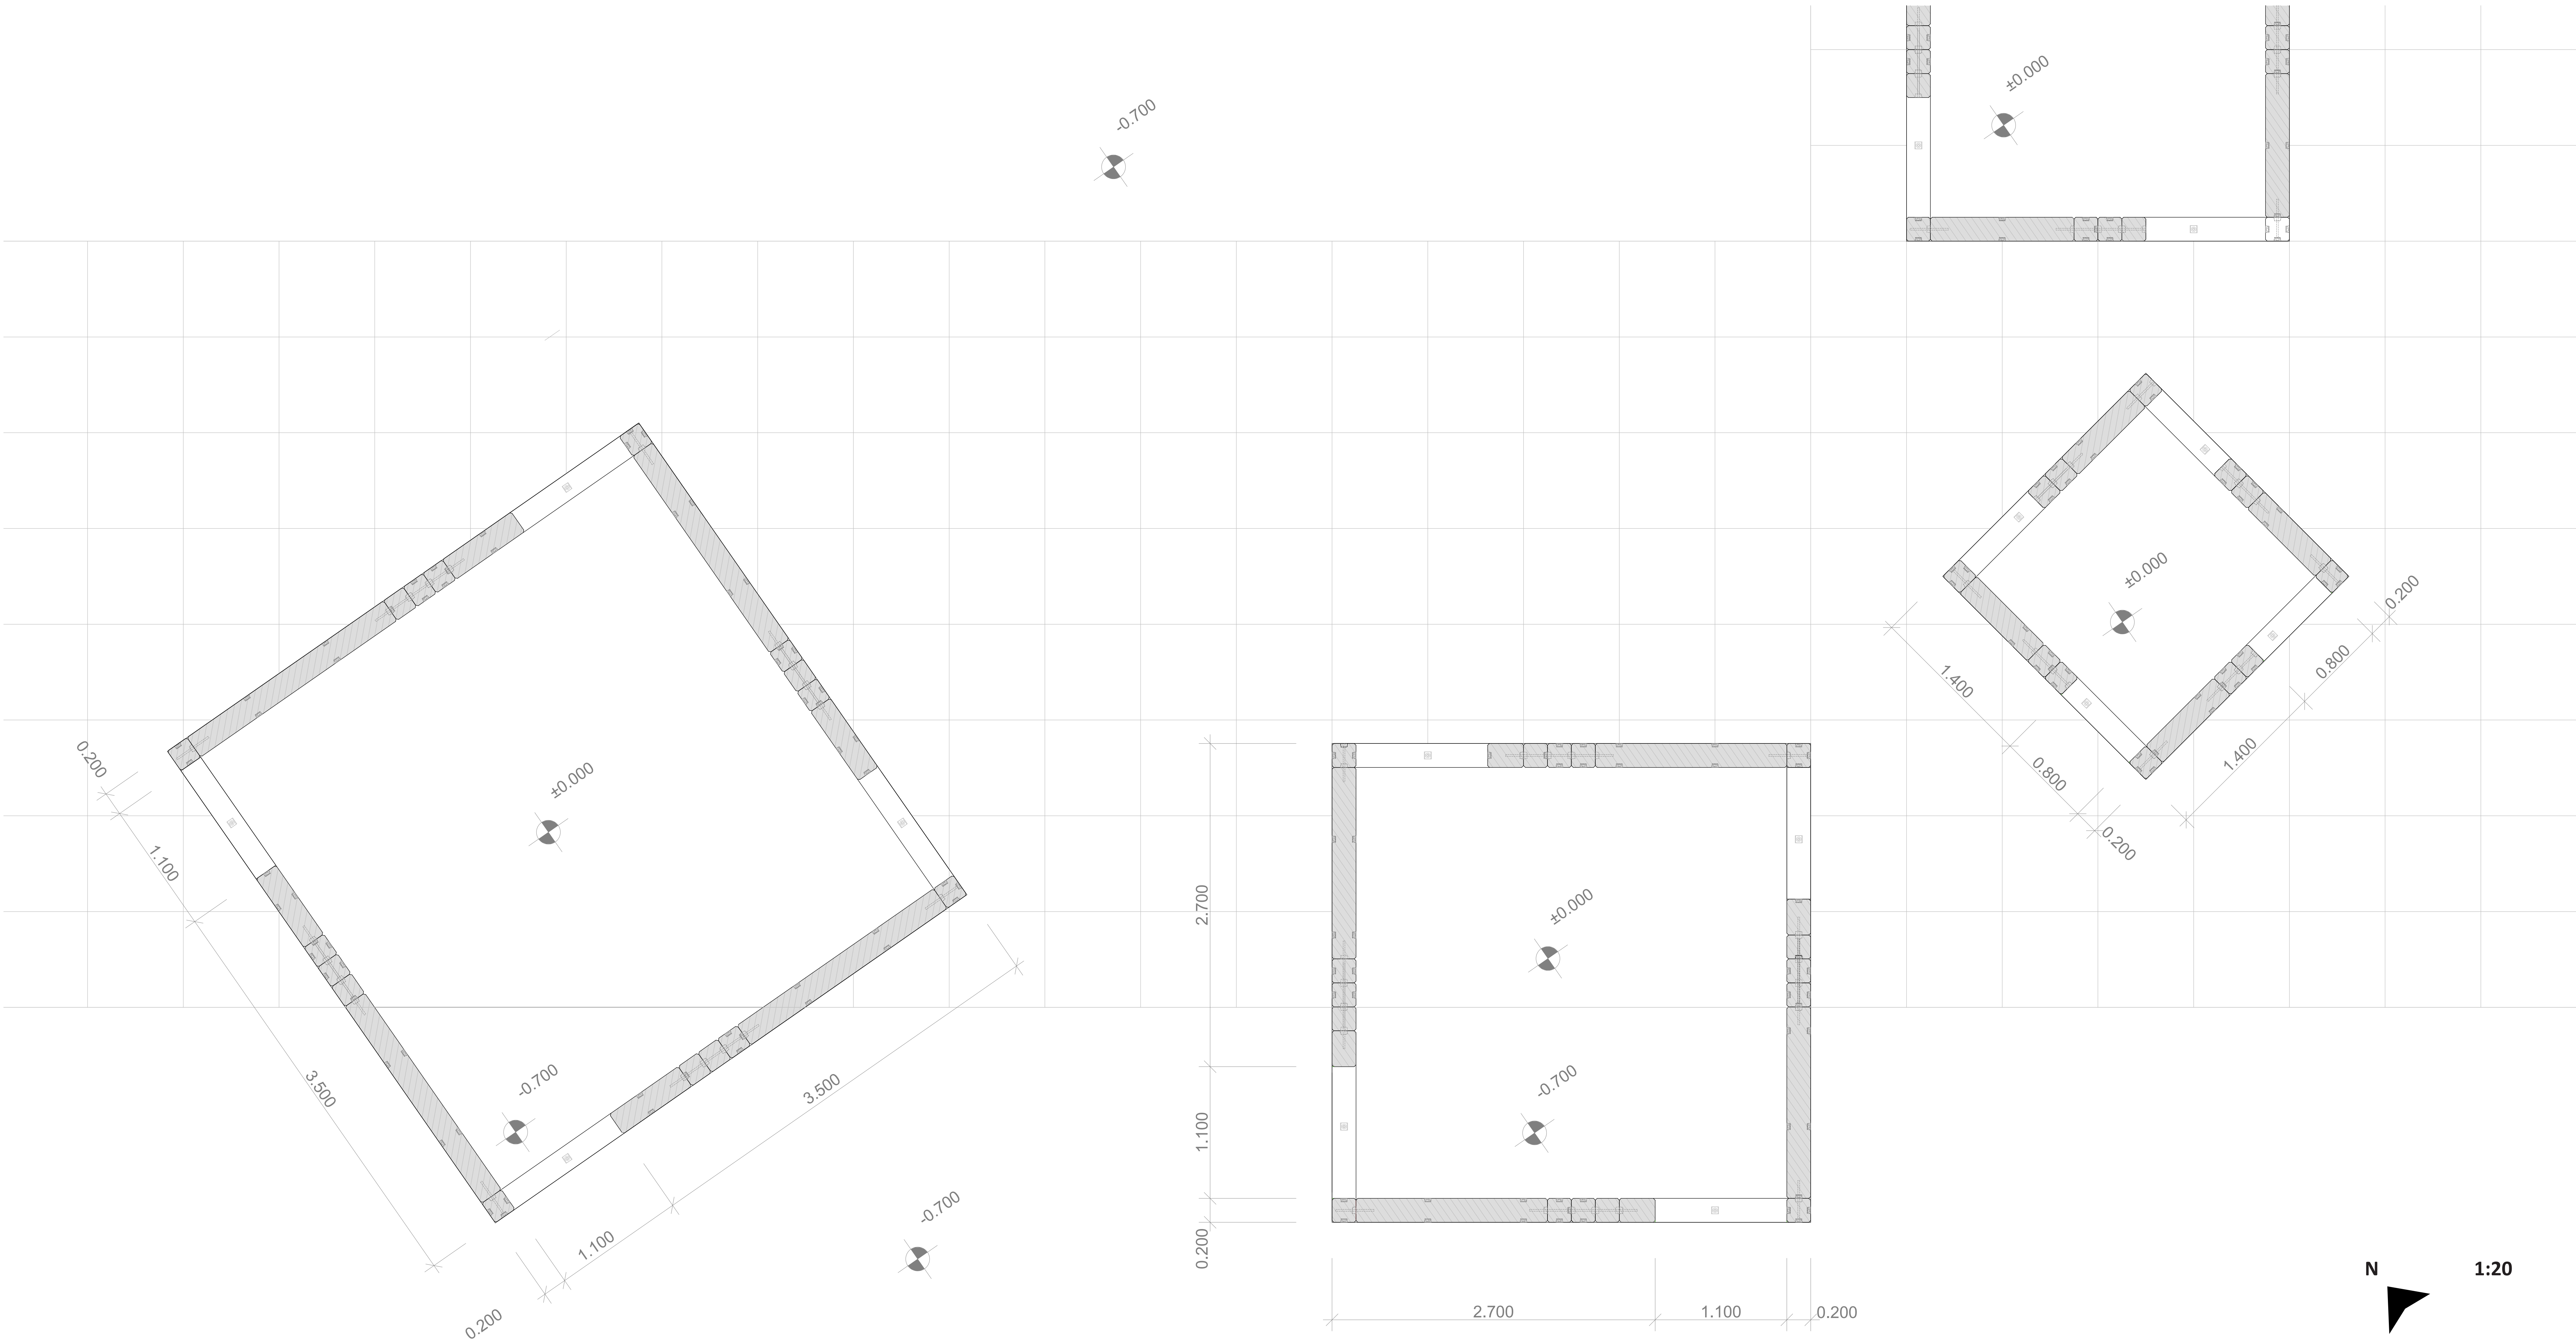


Development of the element

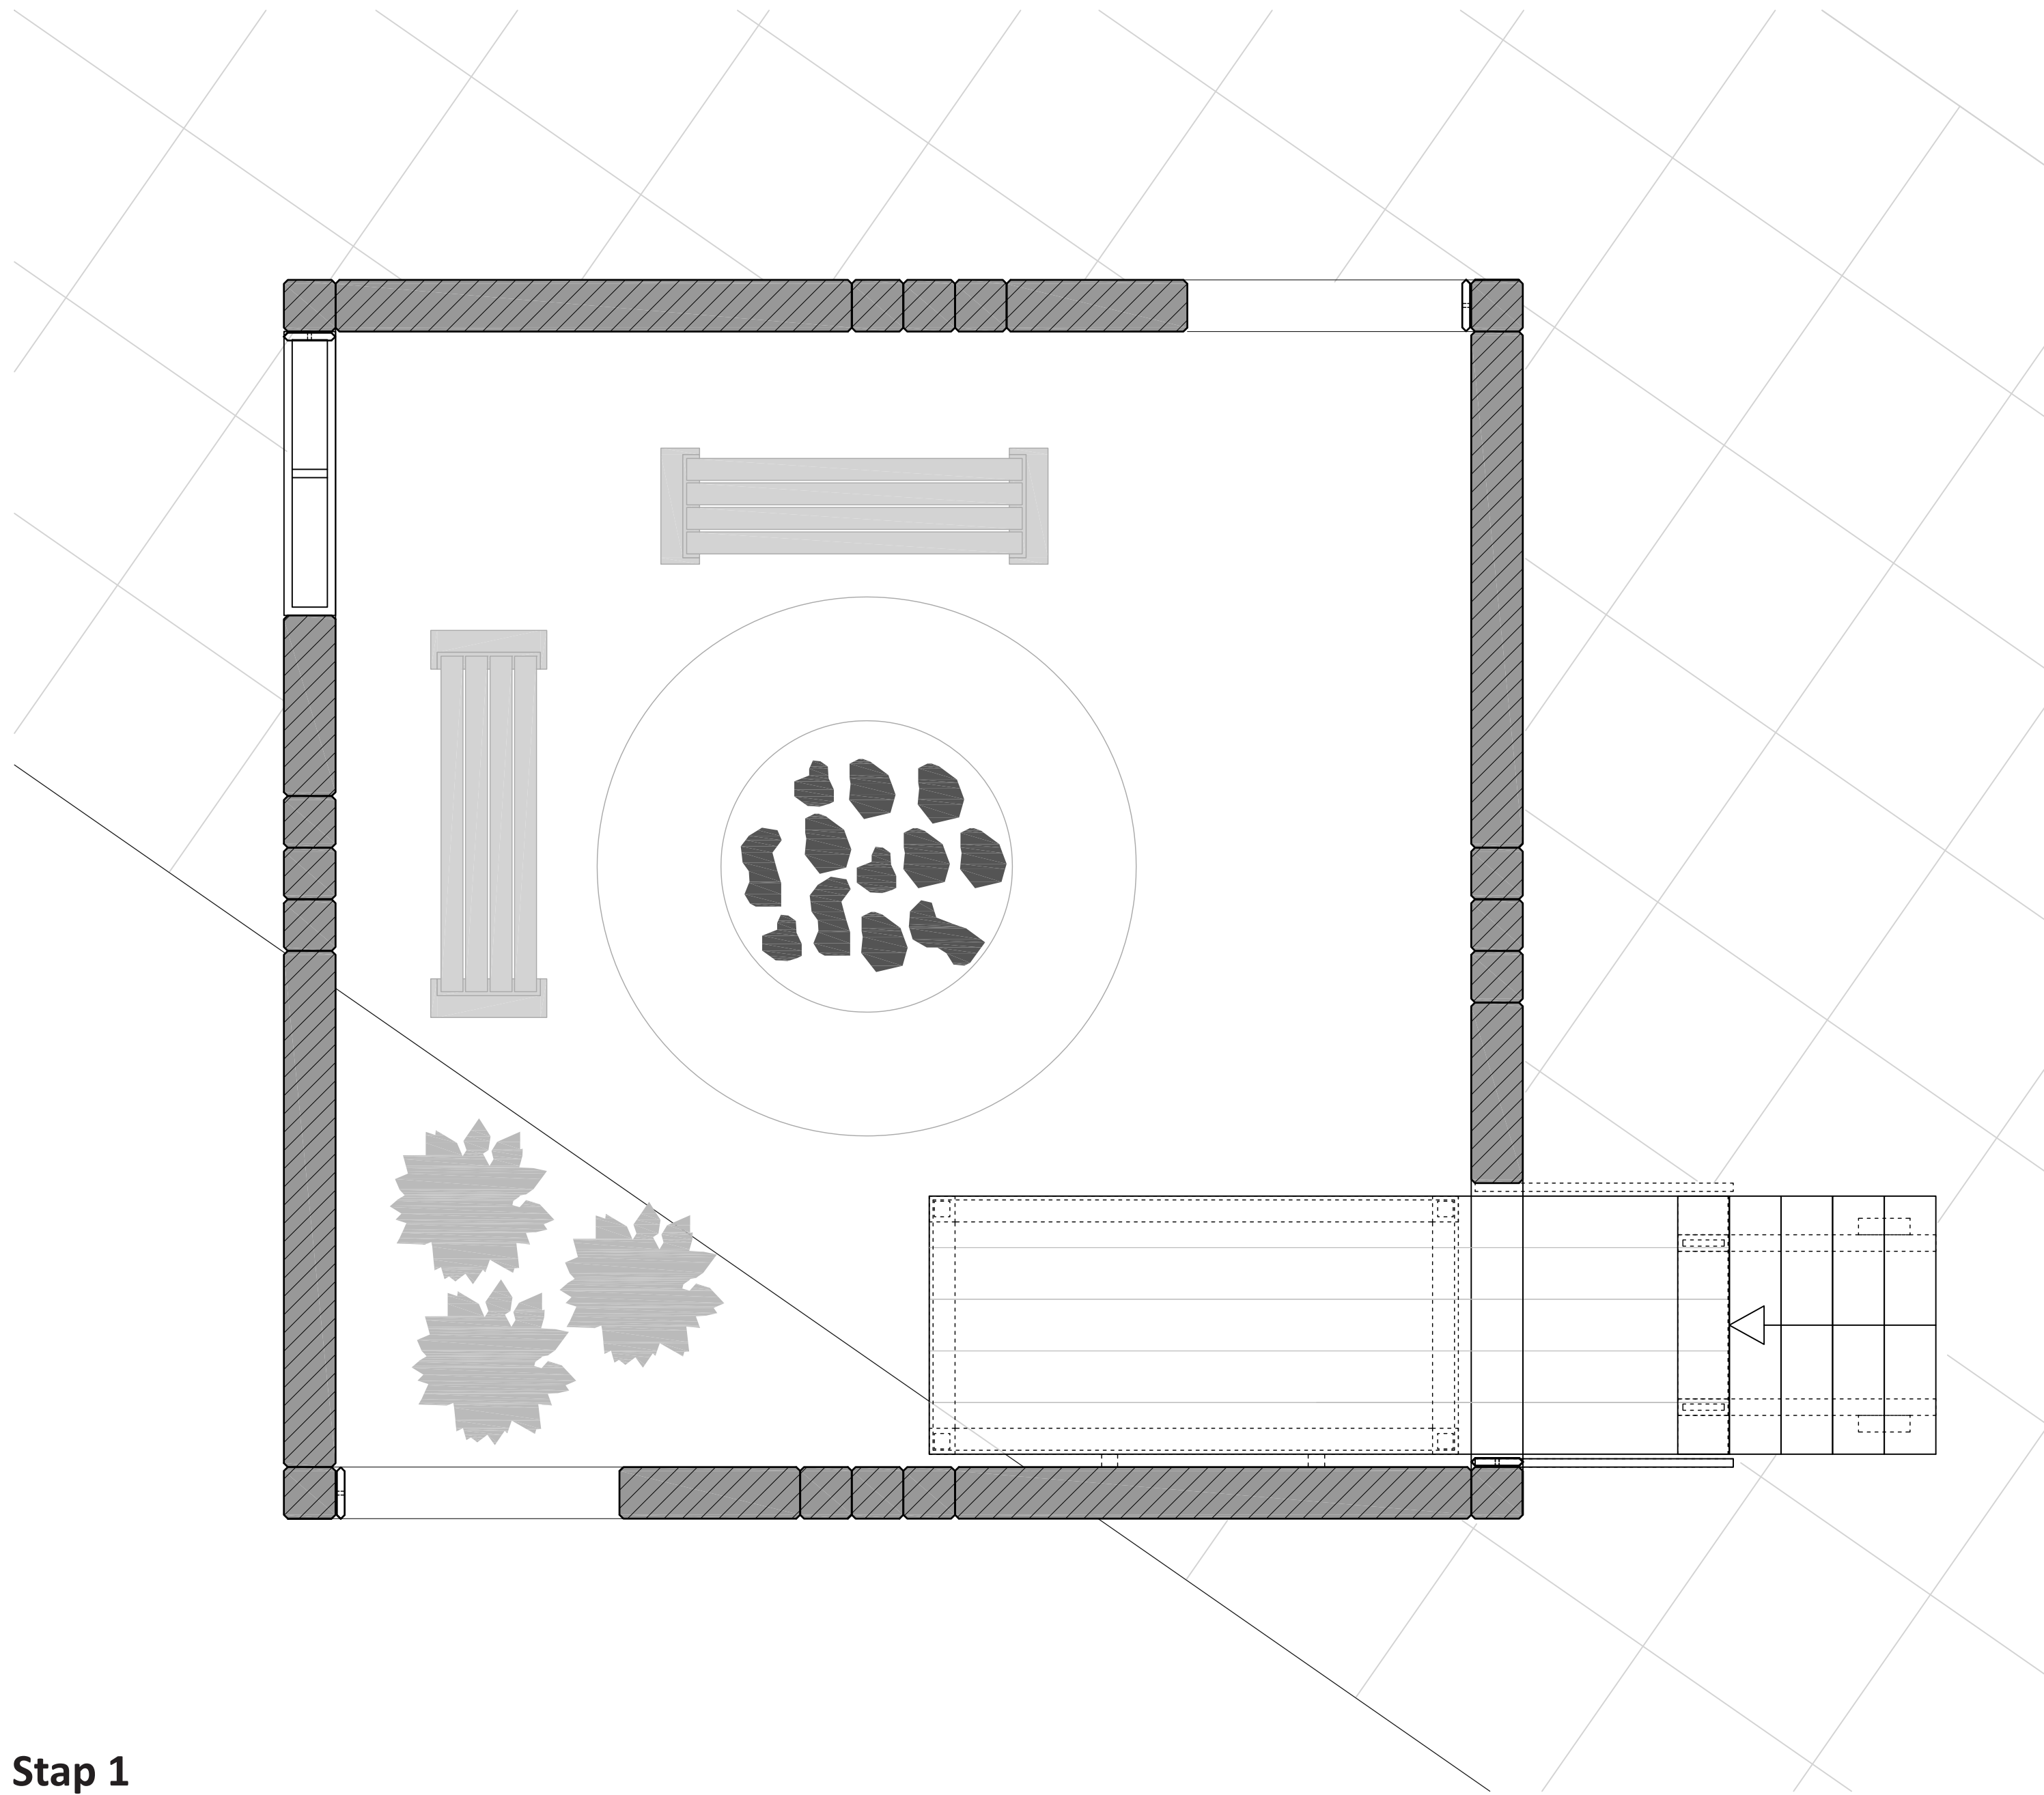


Stap 1

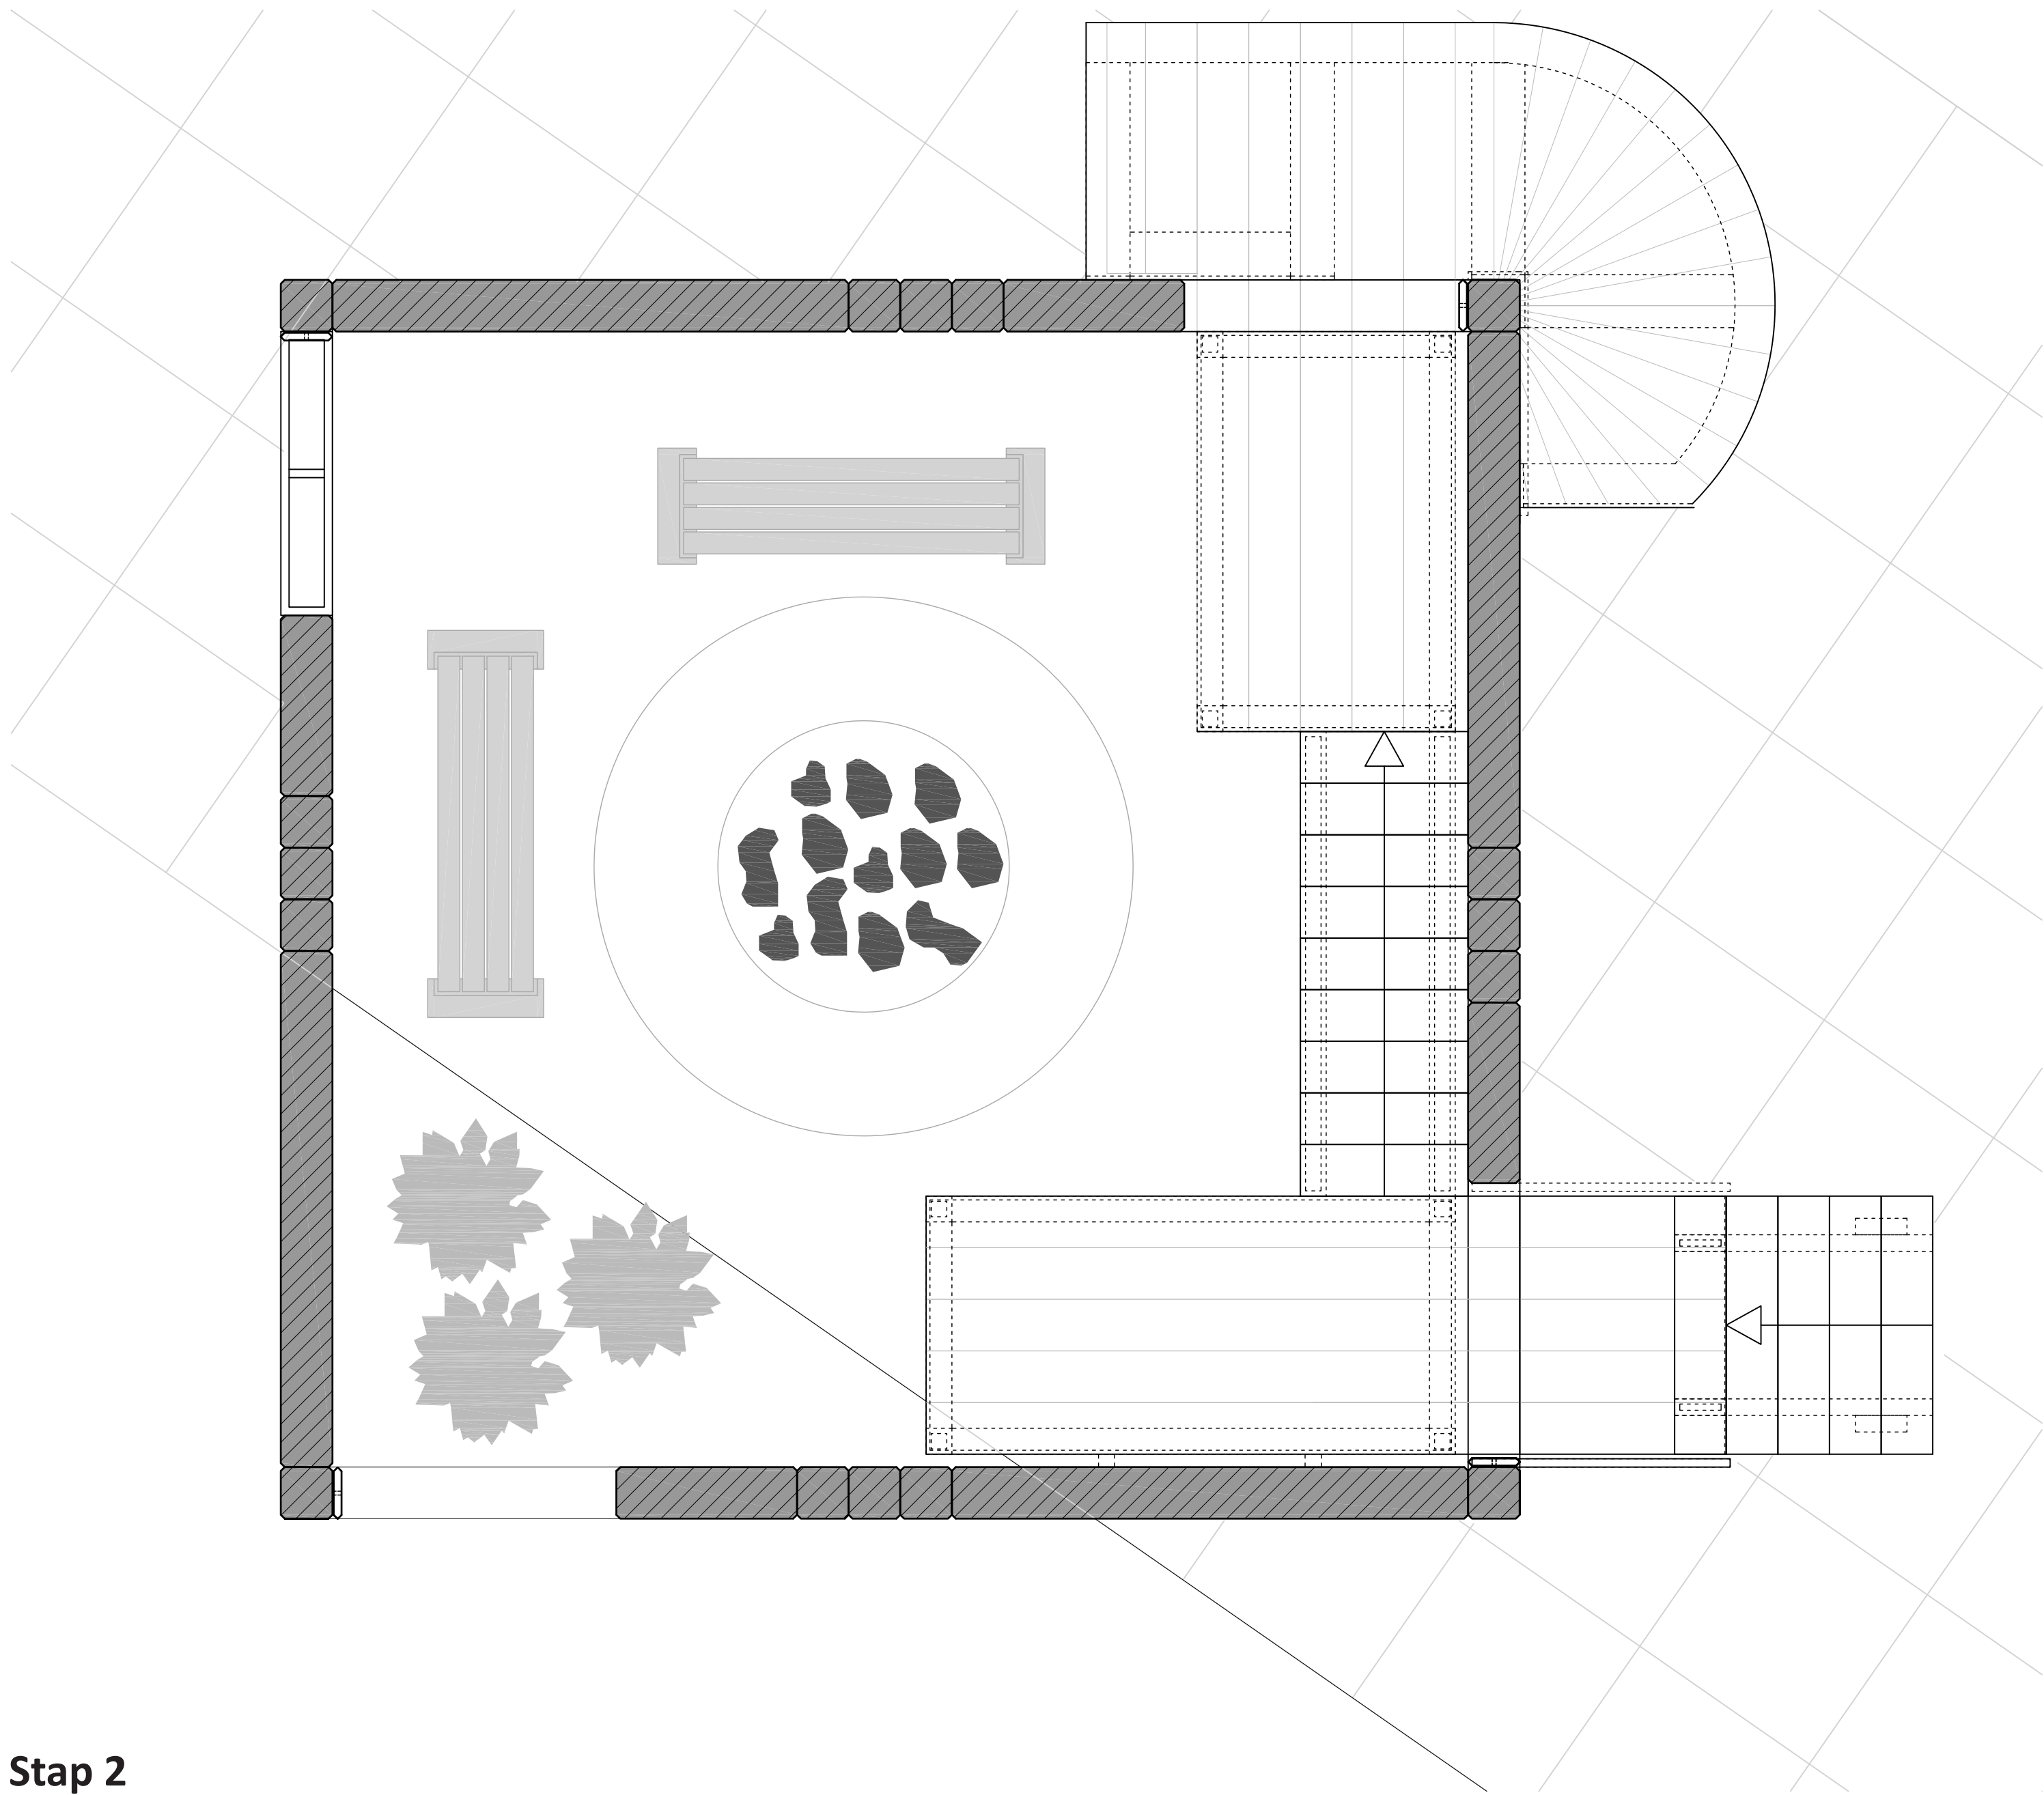


Stap 2

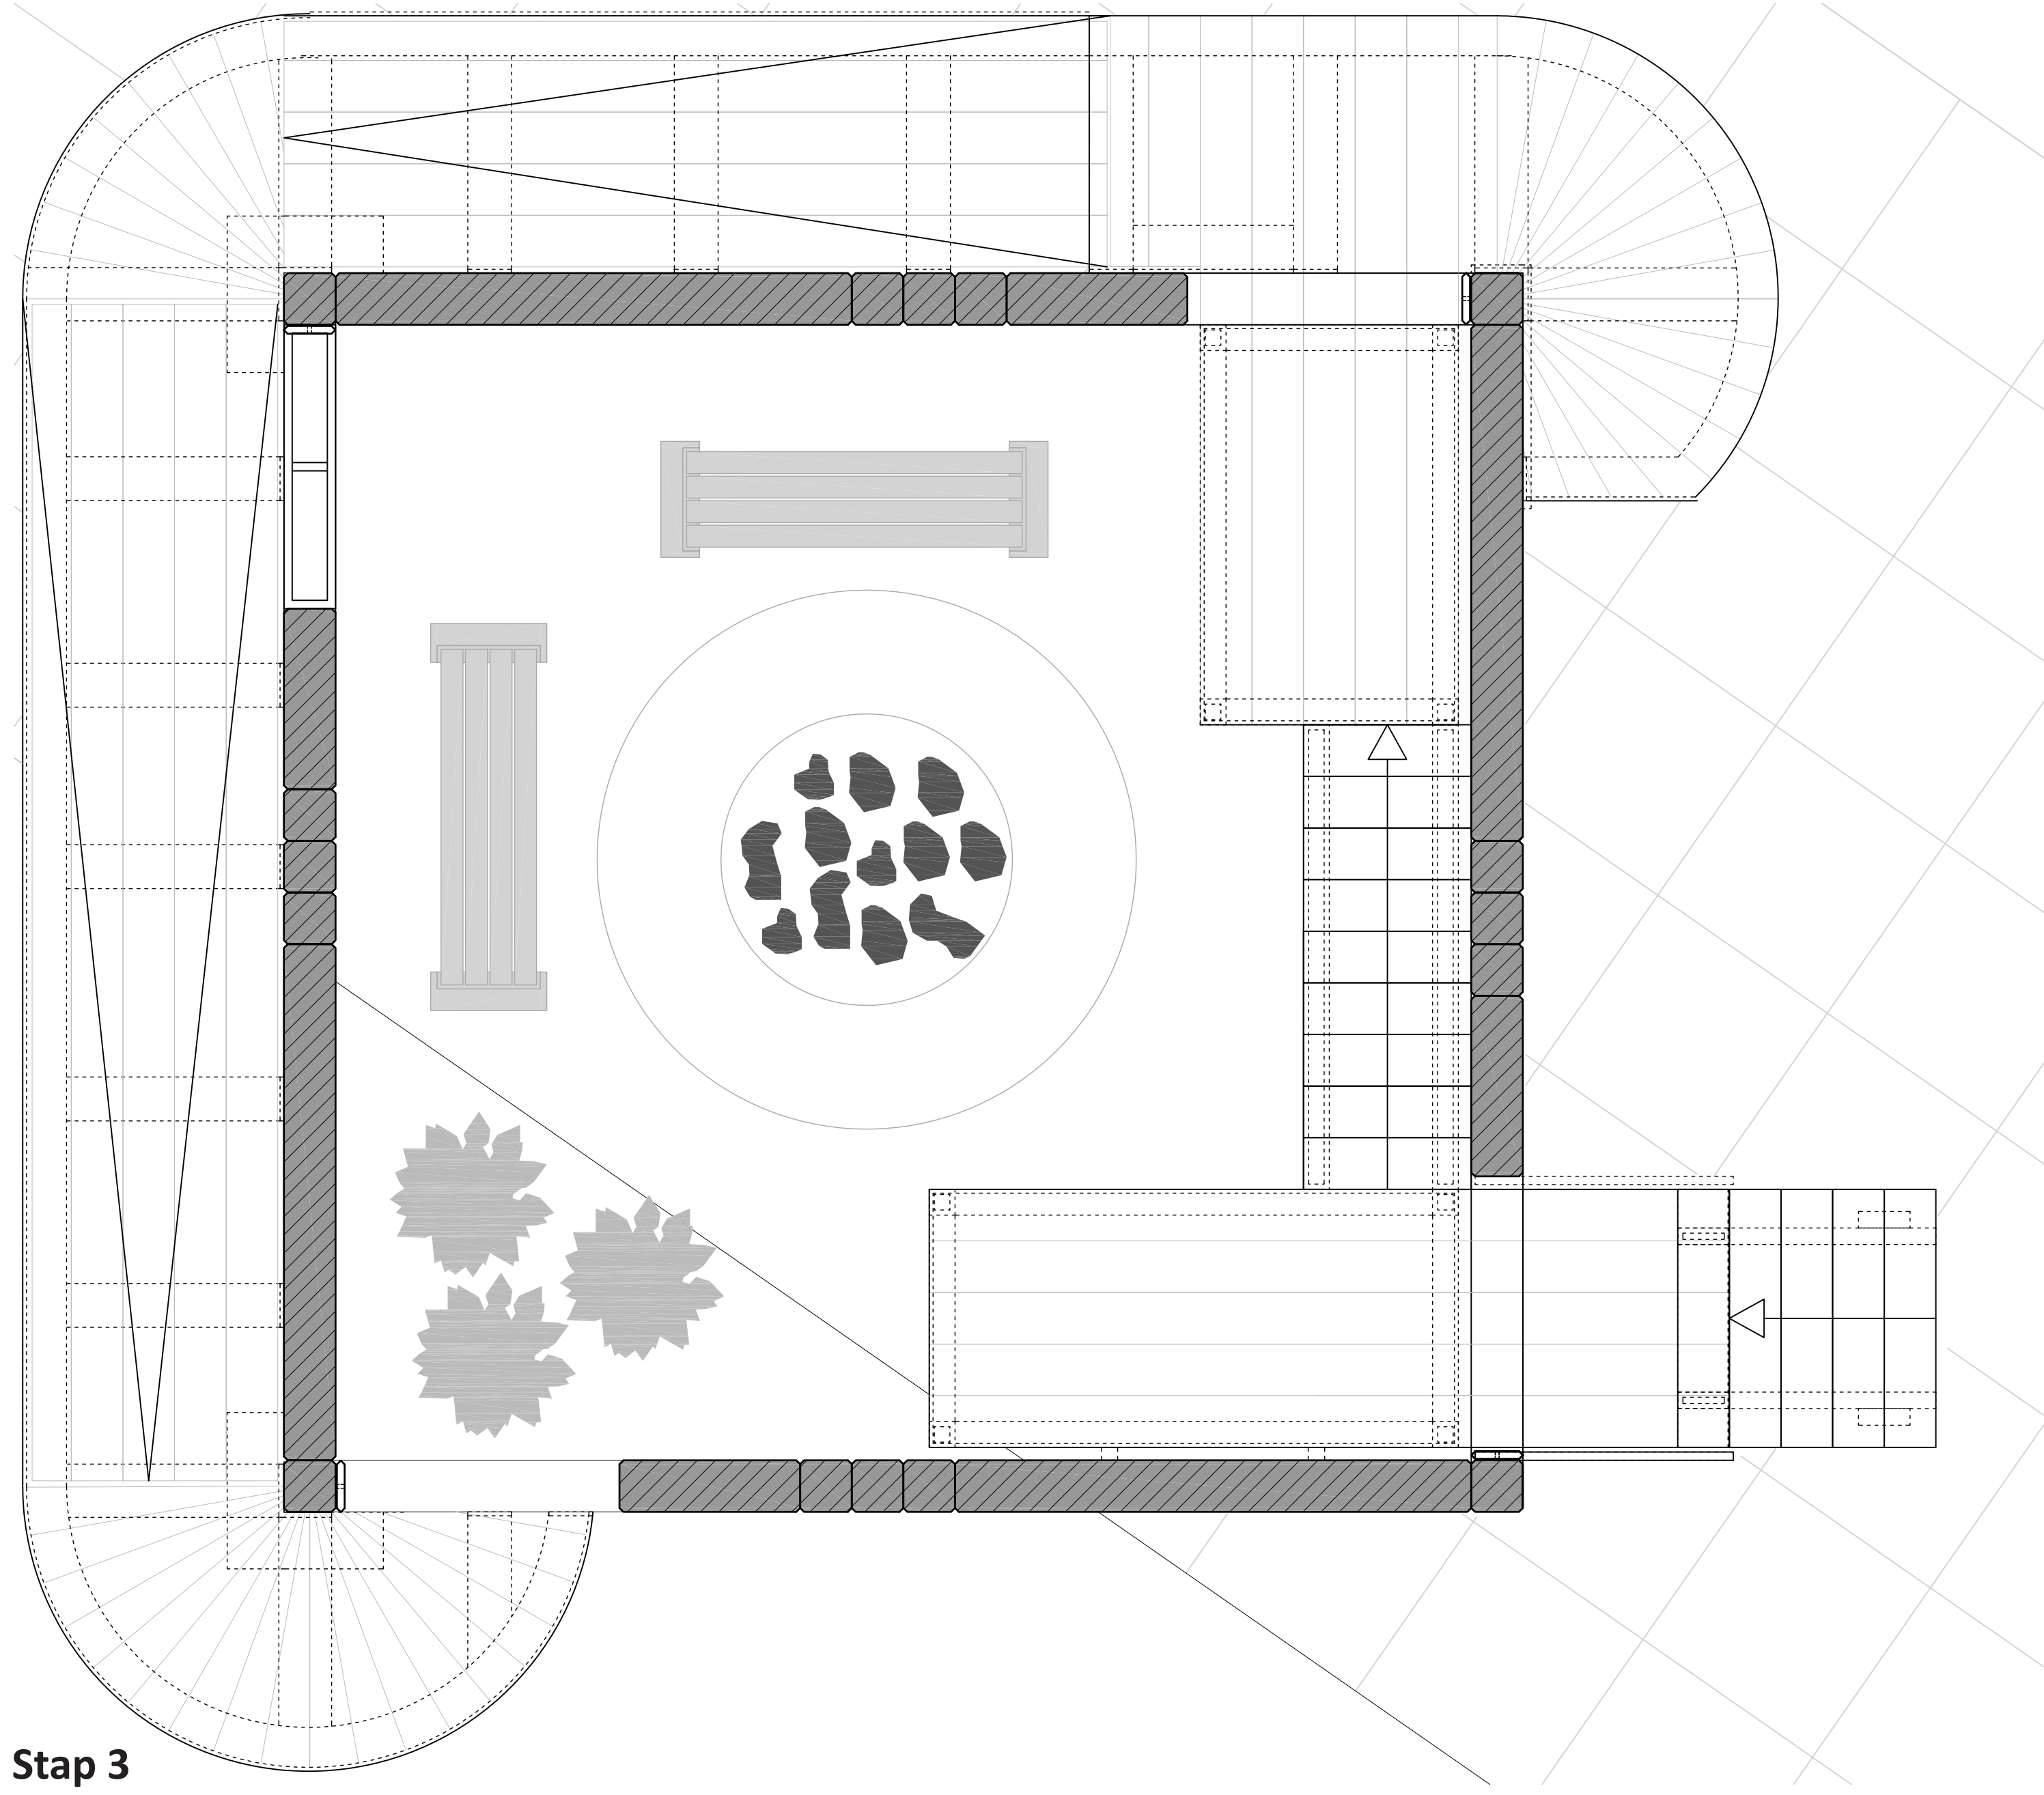



Stap 3

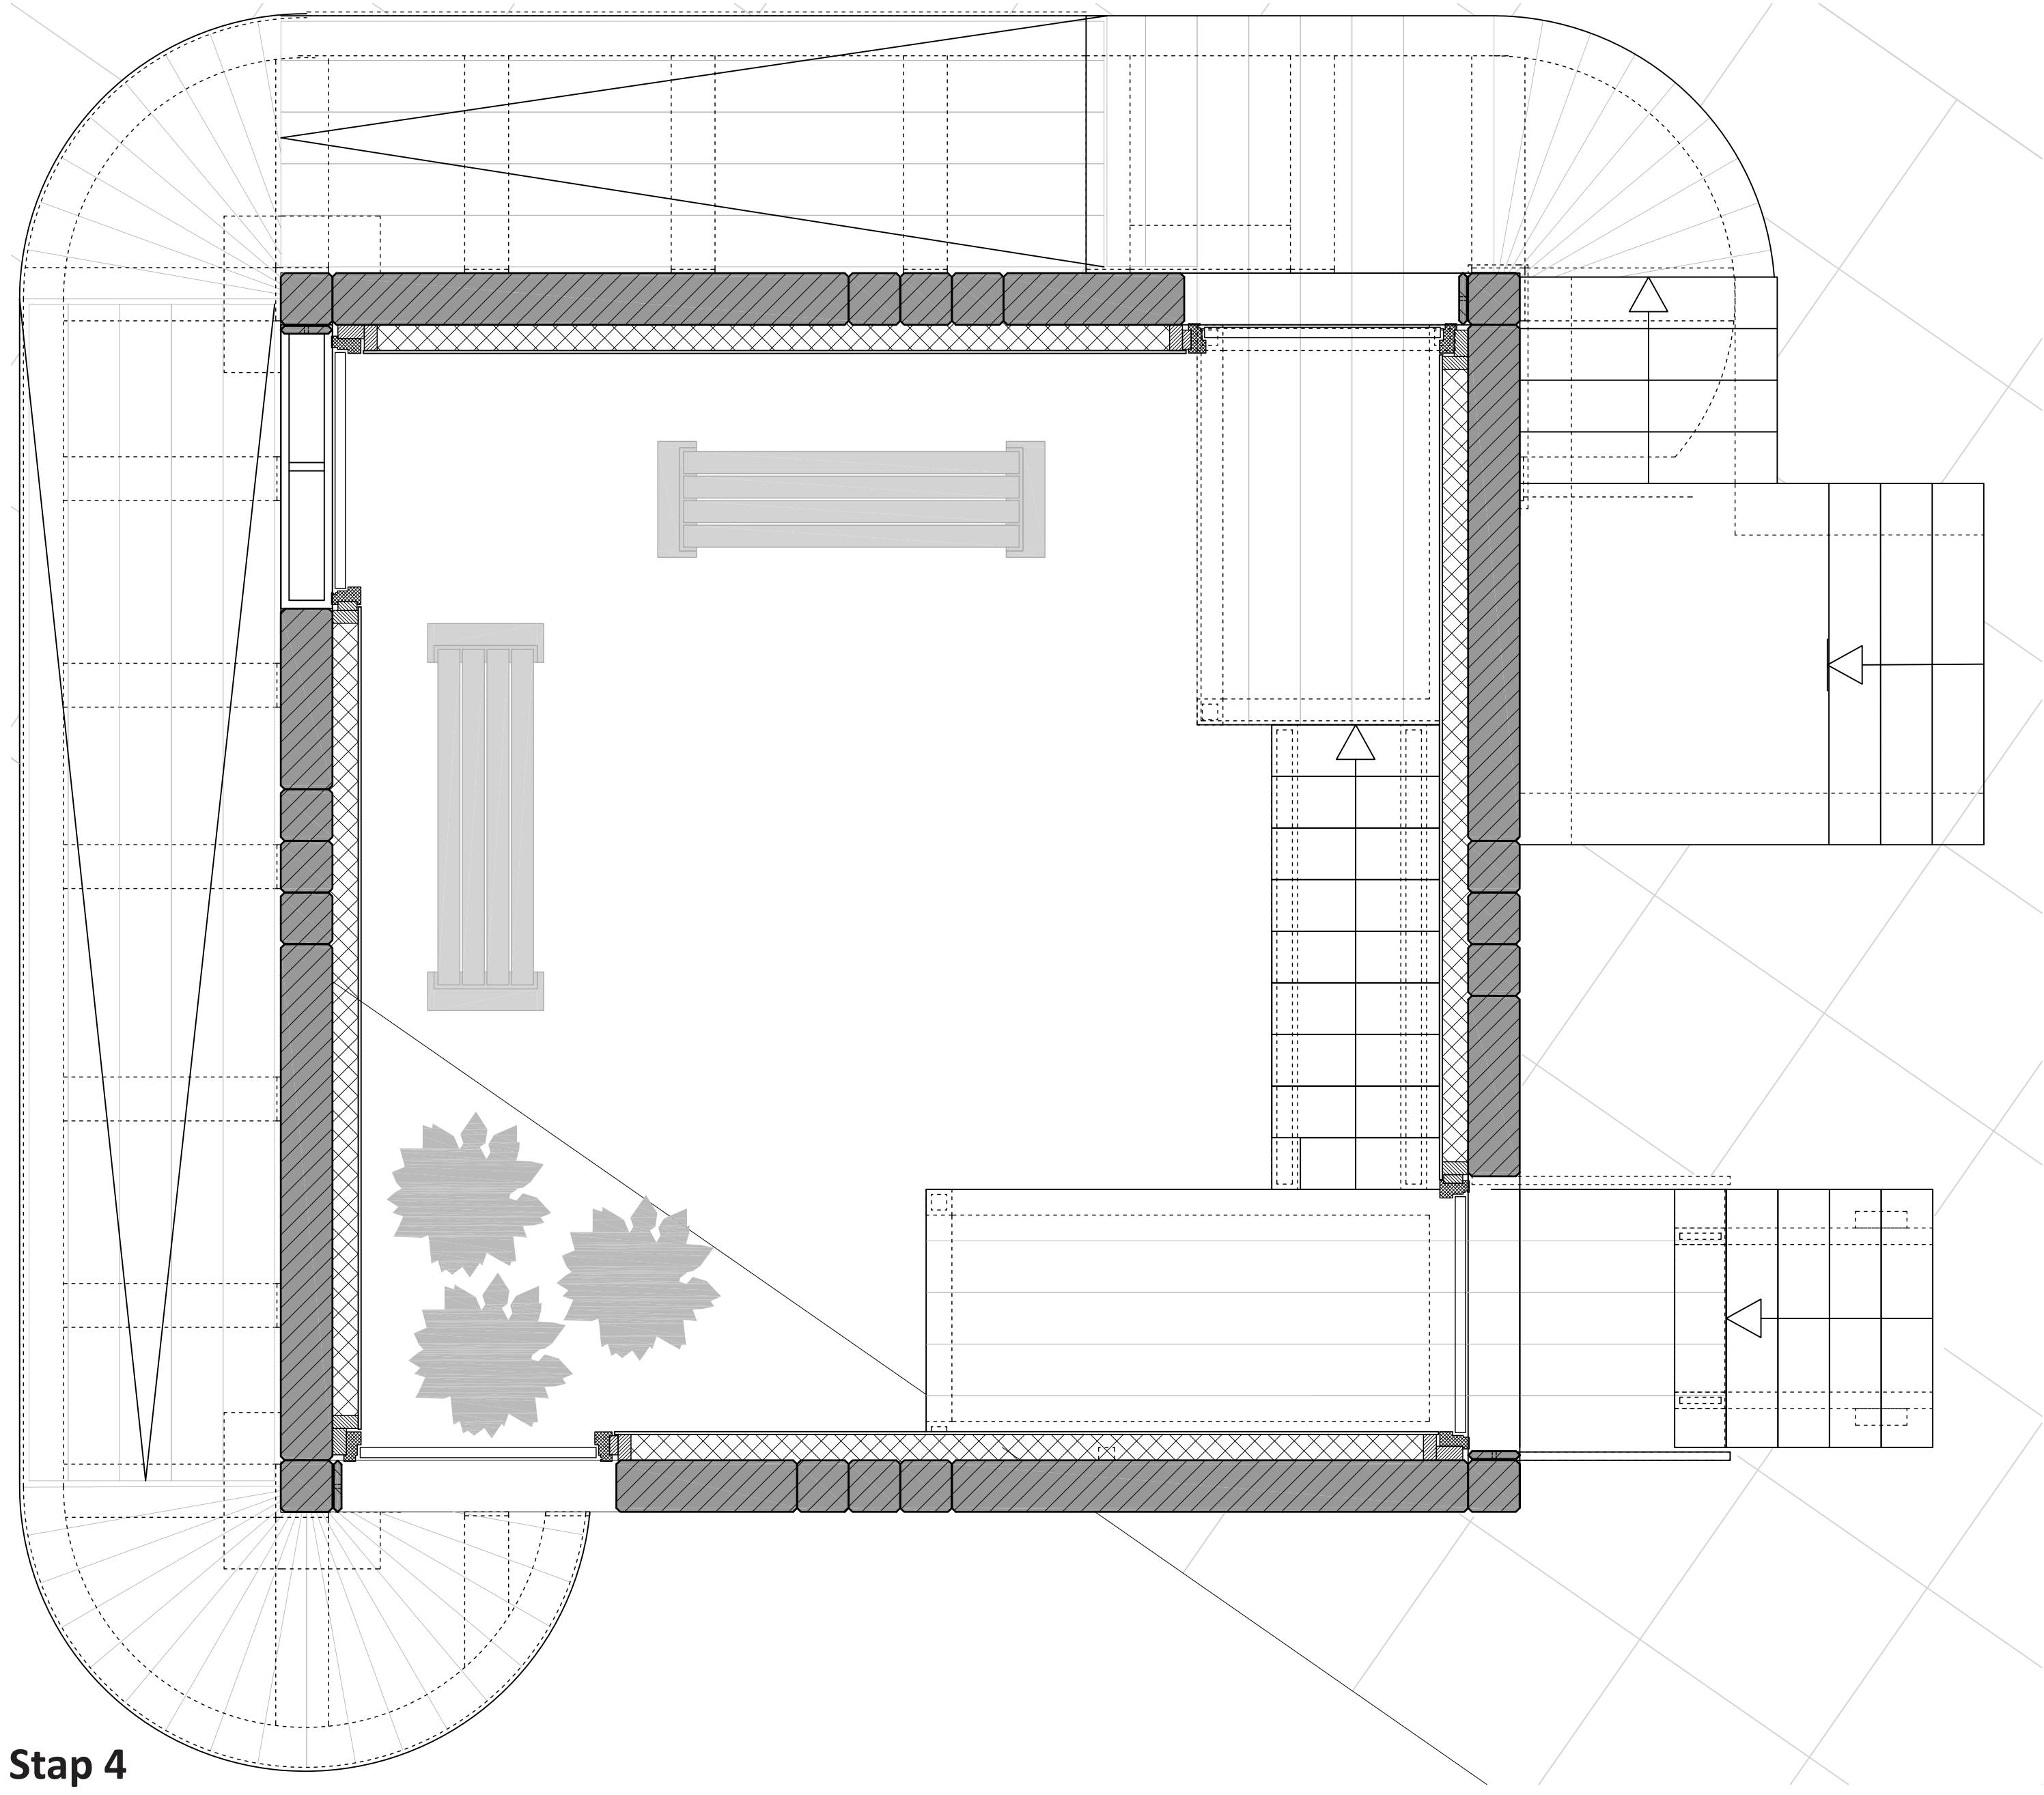


Stap 4

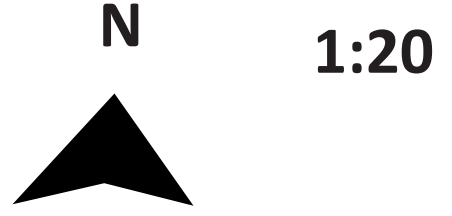

# Section of the frame

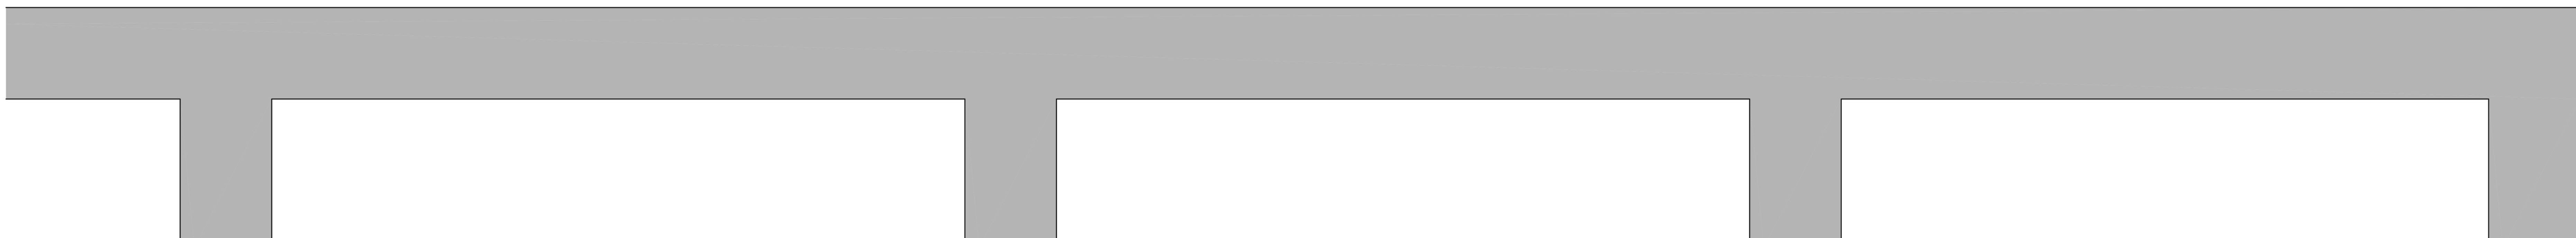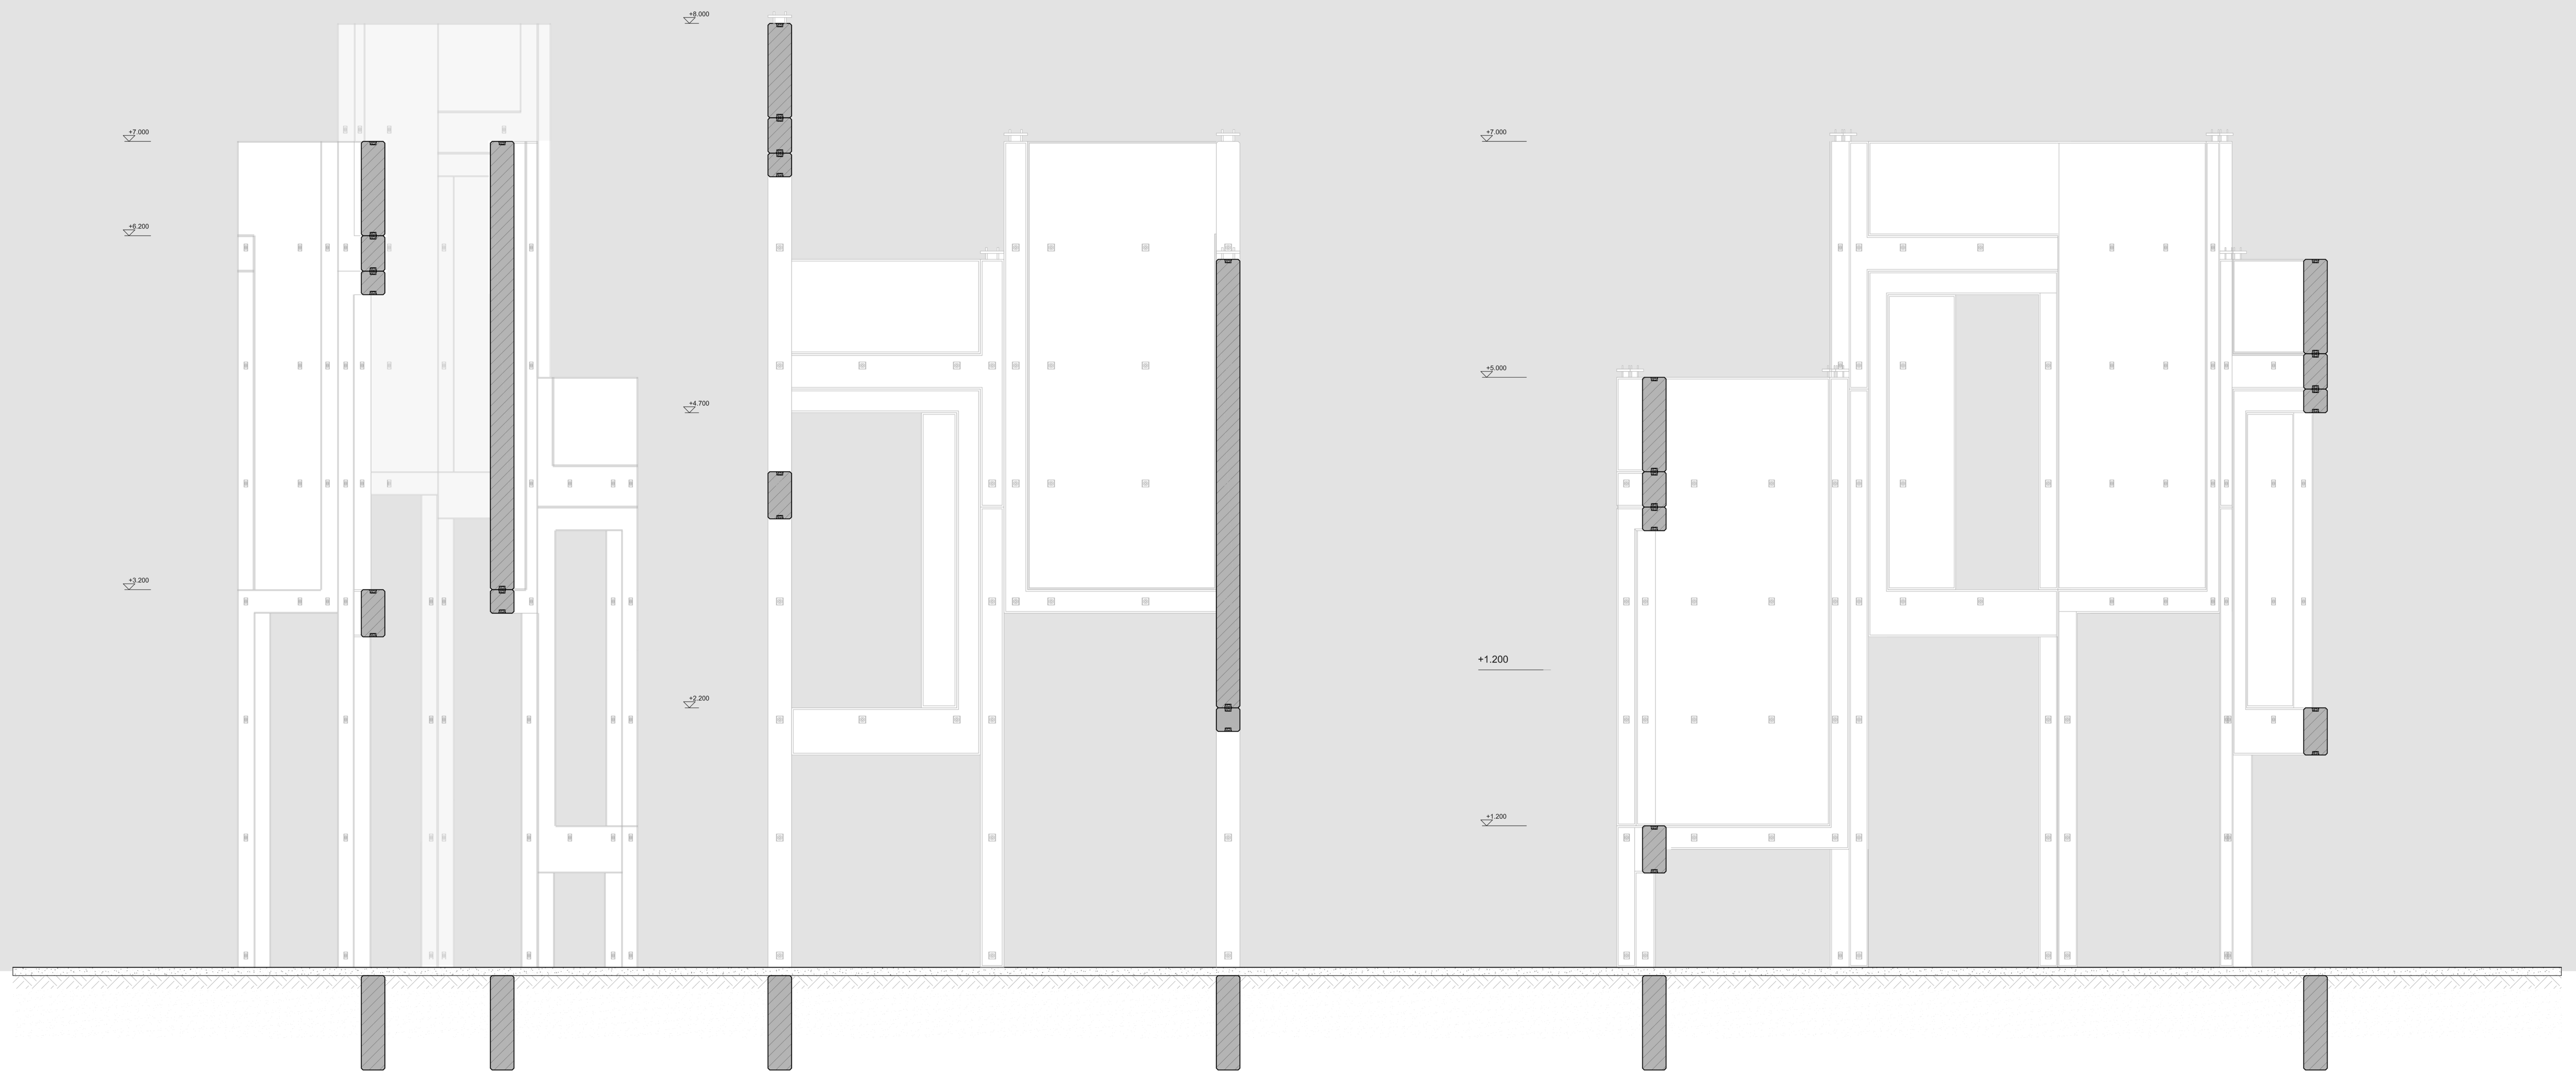

Elevation of the frame

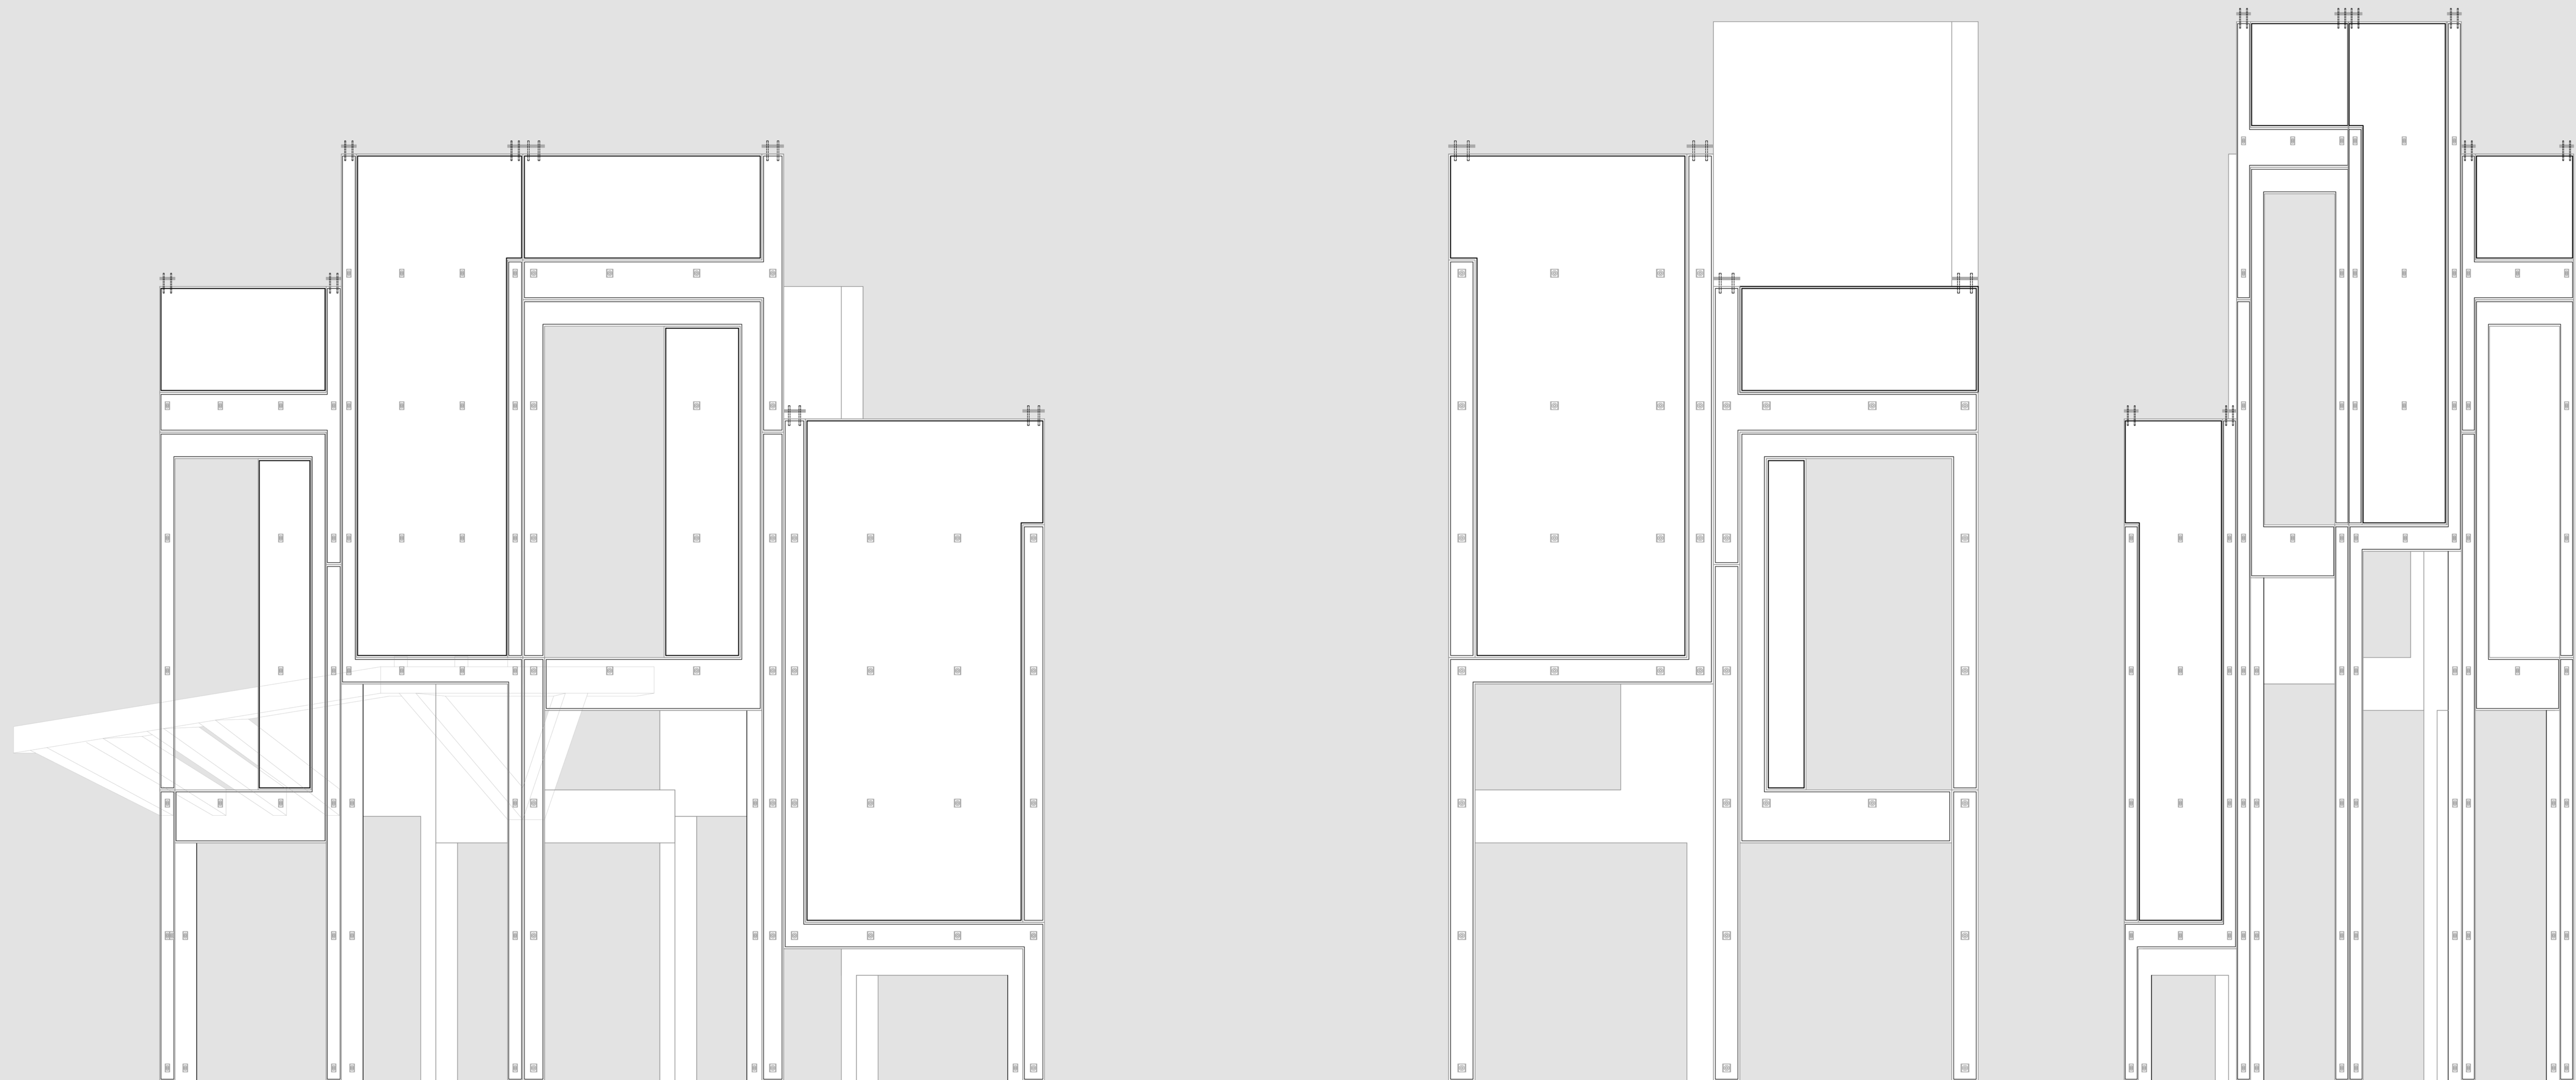

# Element with expansions

