


# The Bloom Junction


Facade Fragment 1:20 building F

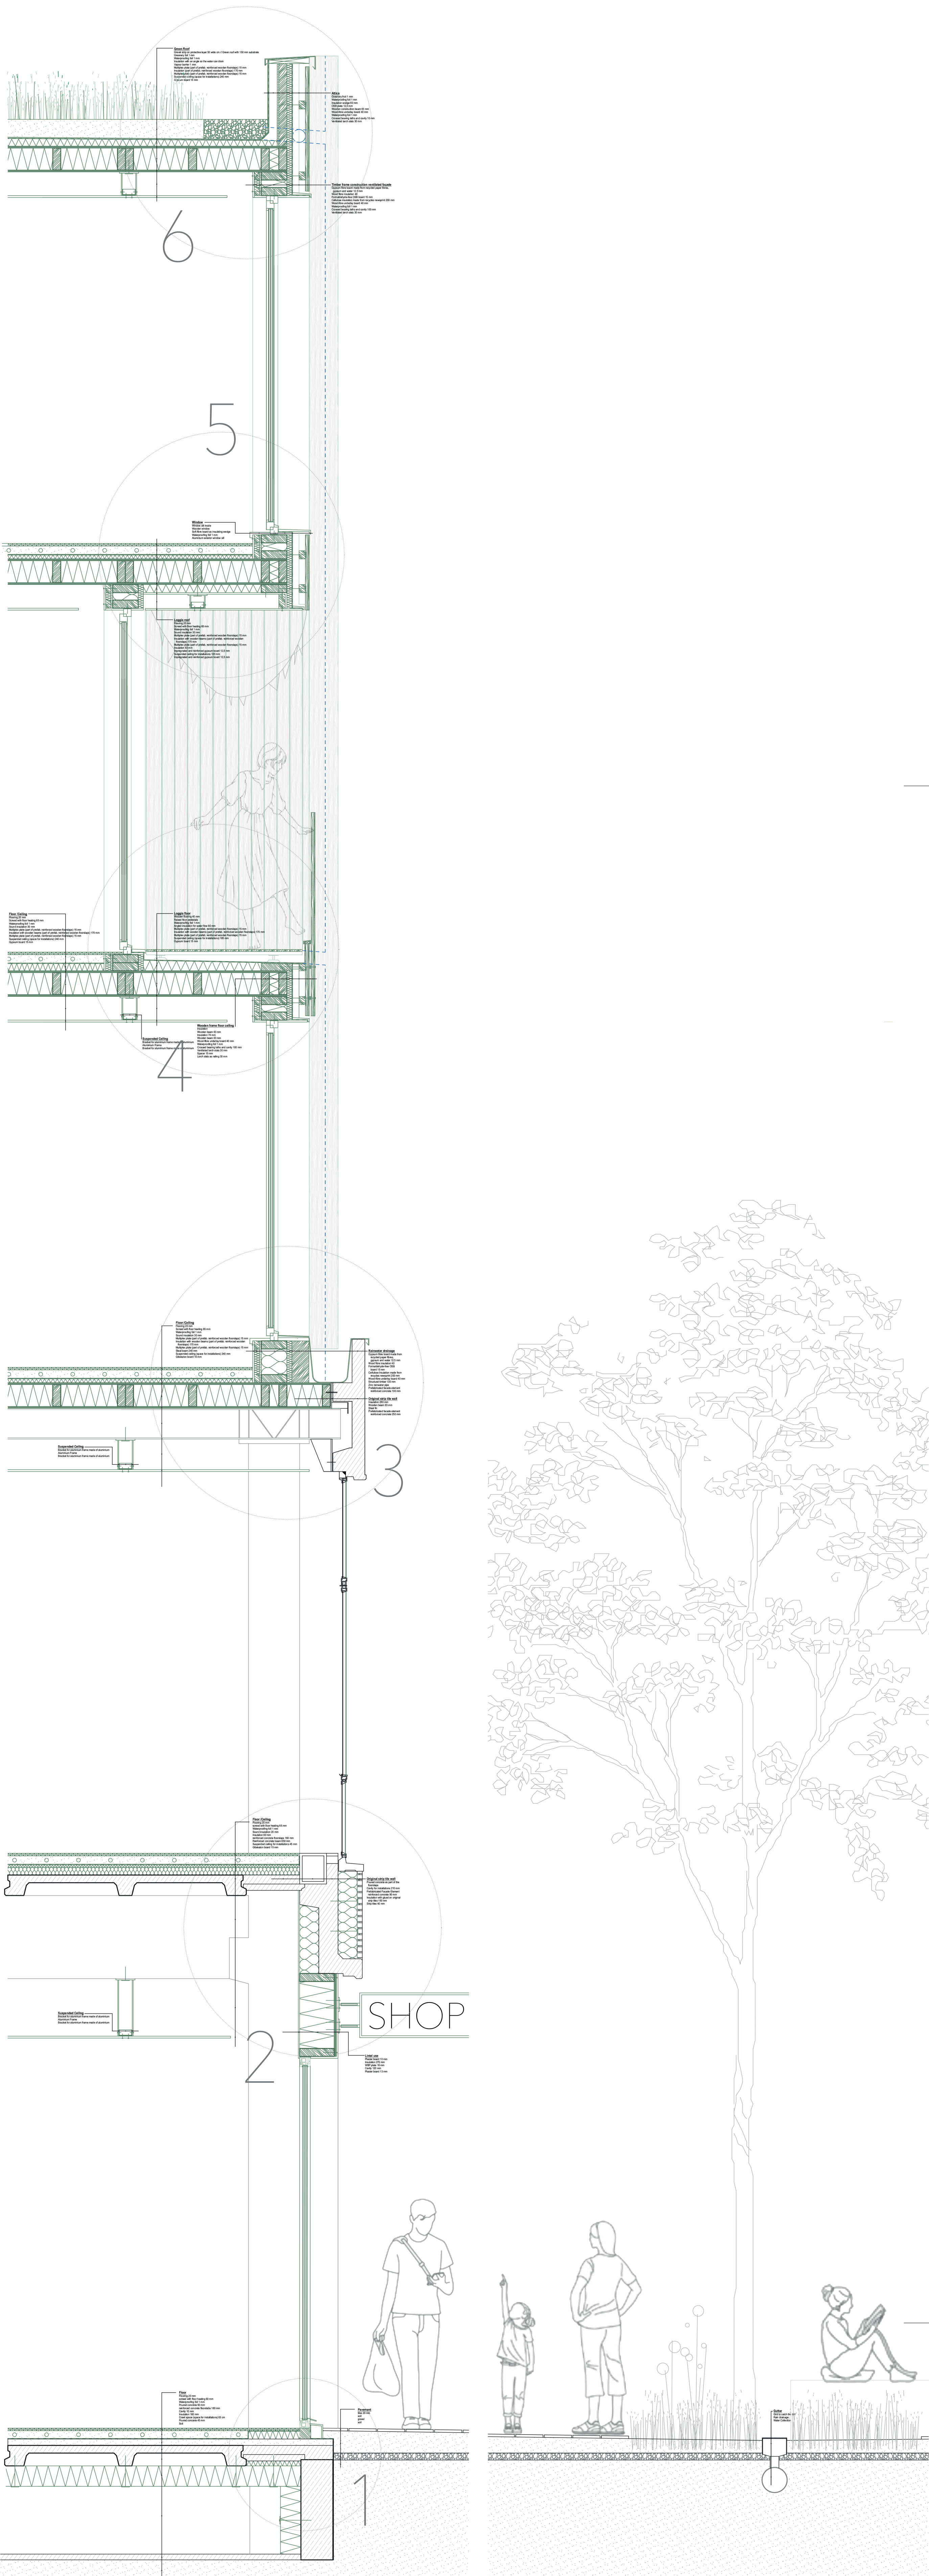



# The Bloom Junction

Urban Redevelopment

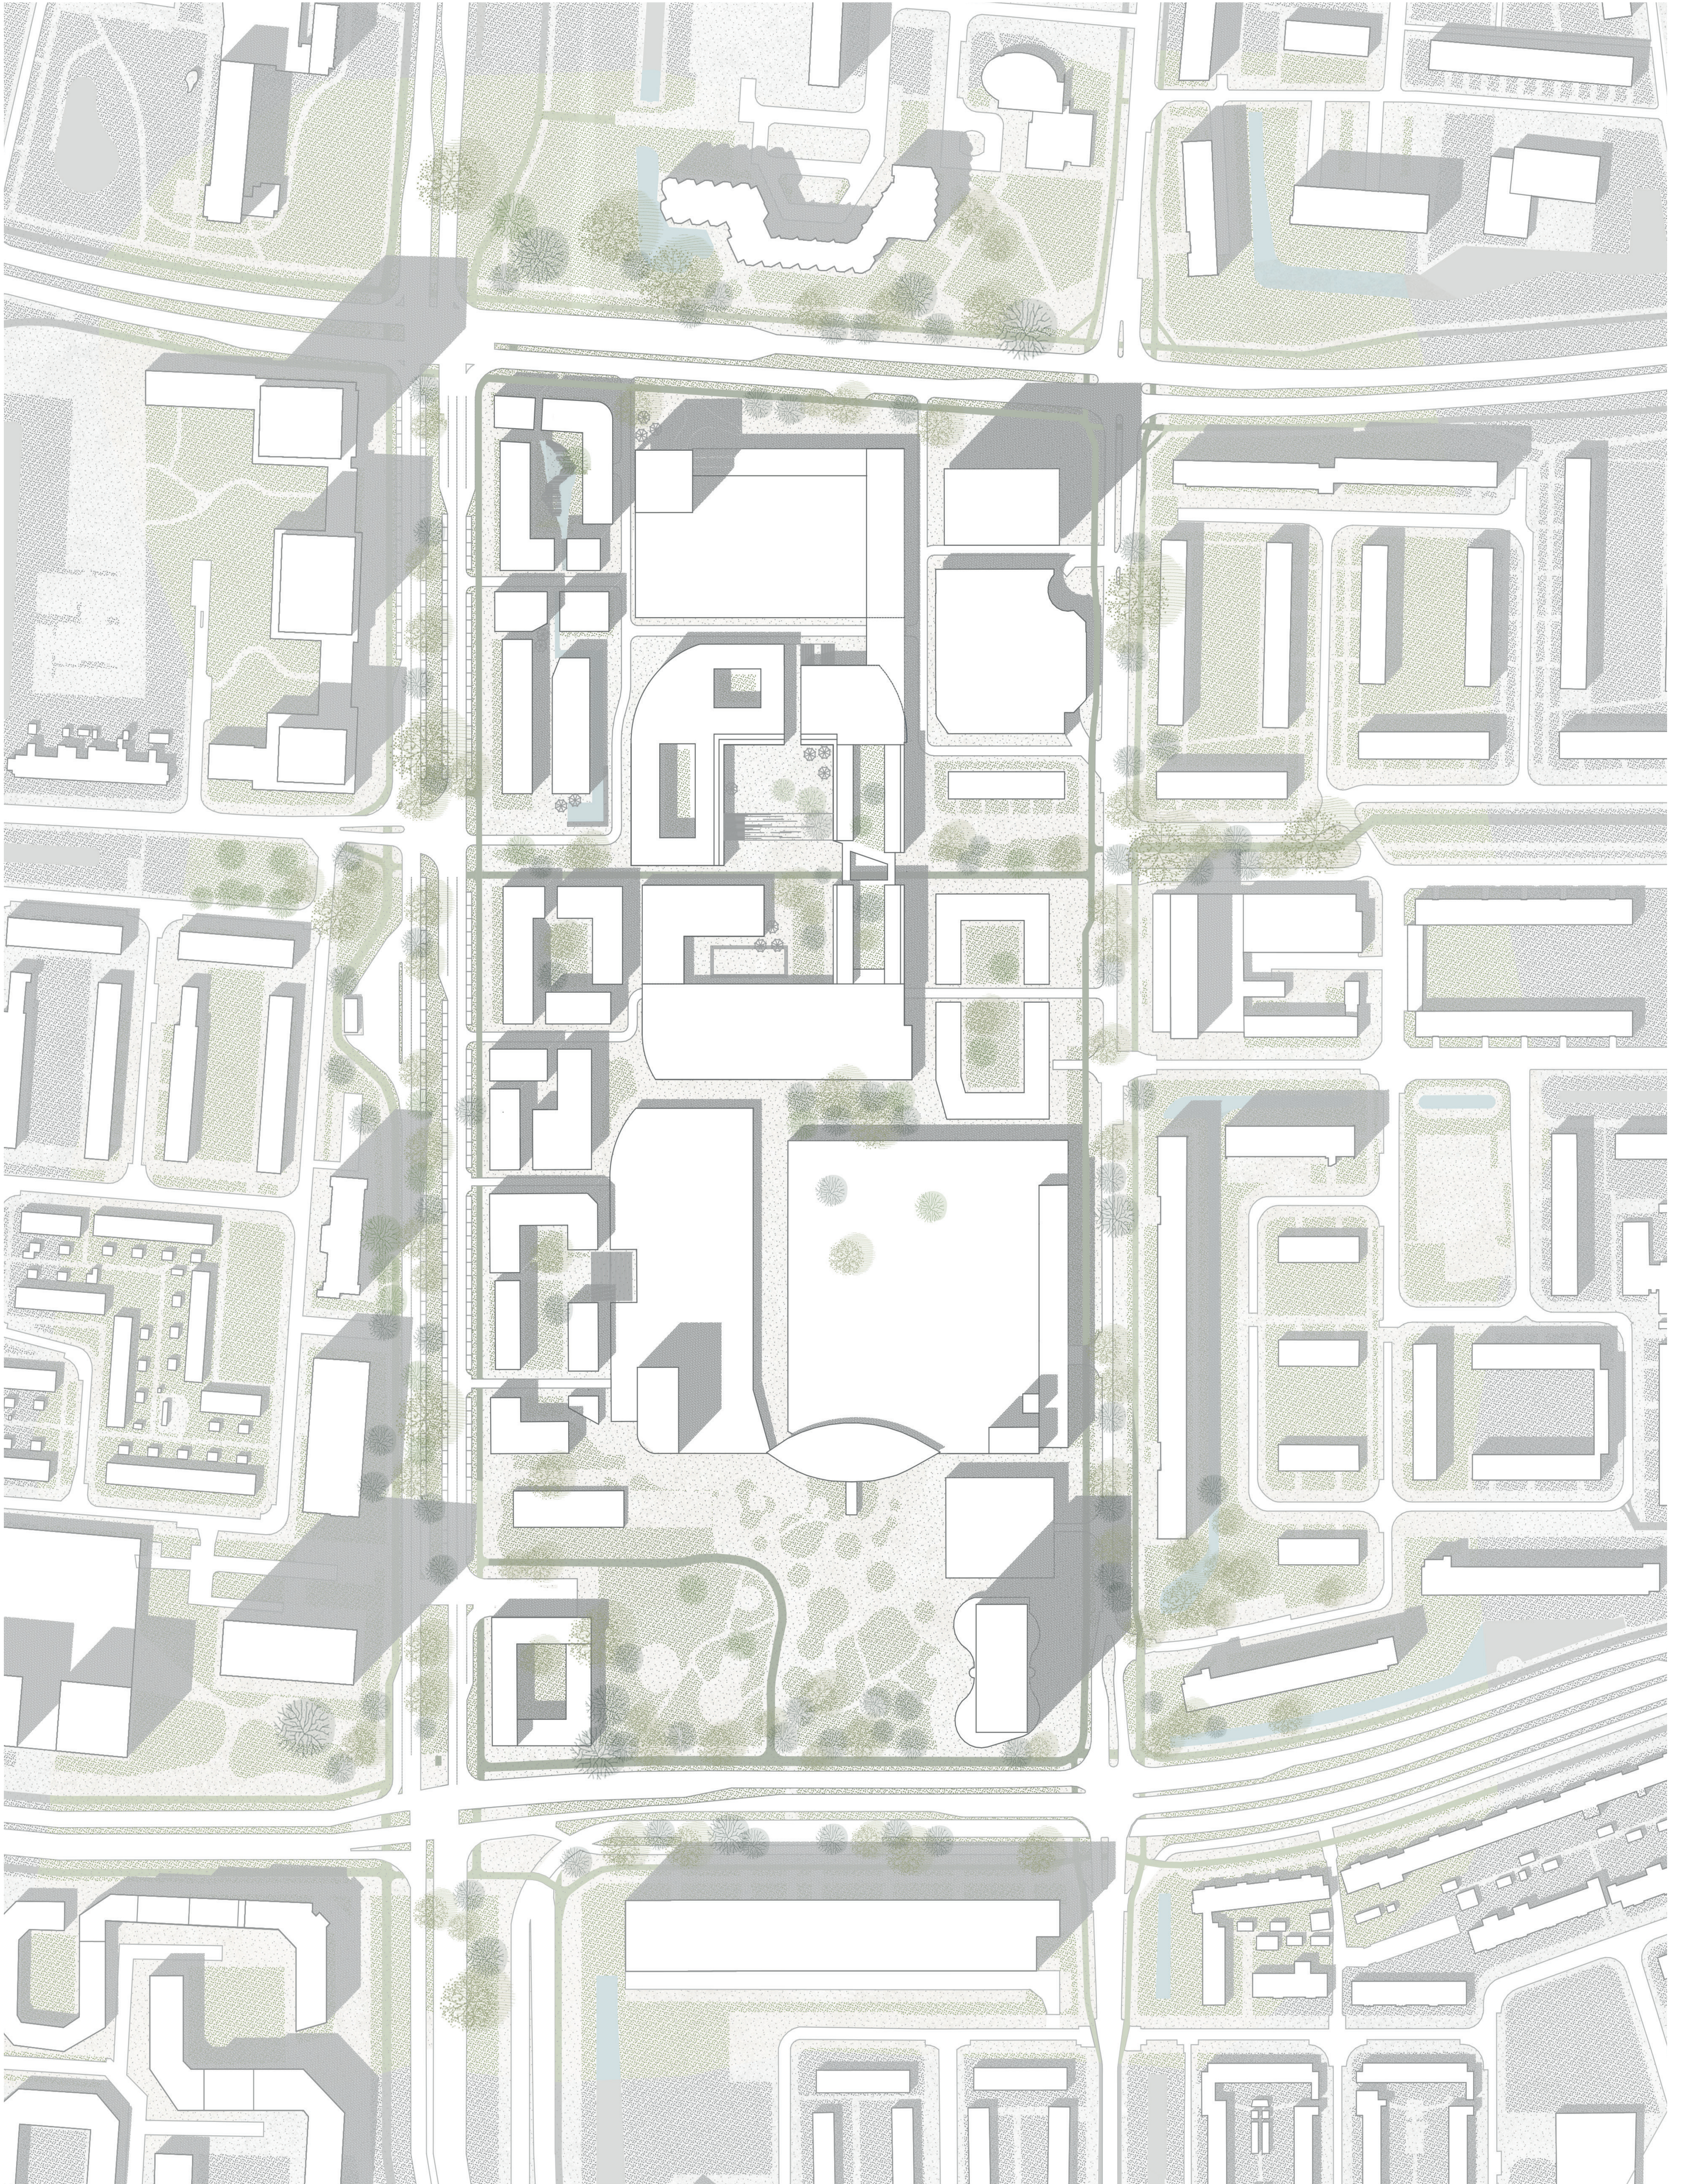



# The Bloom Junction

Urban Redevelopment

