



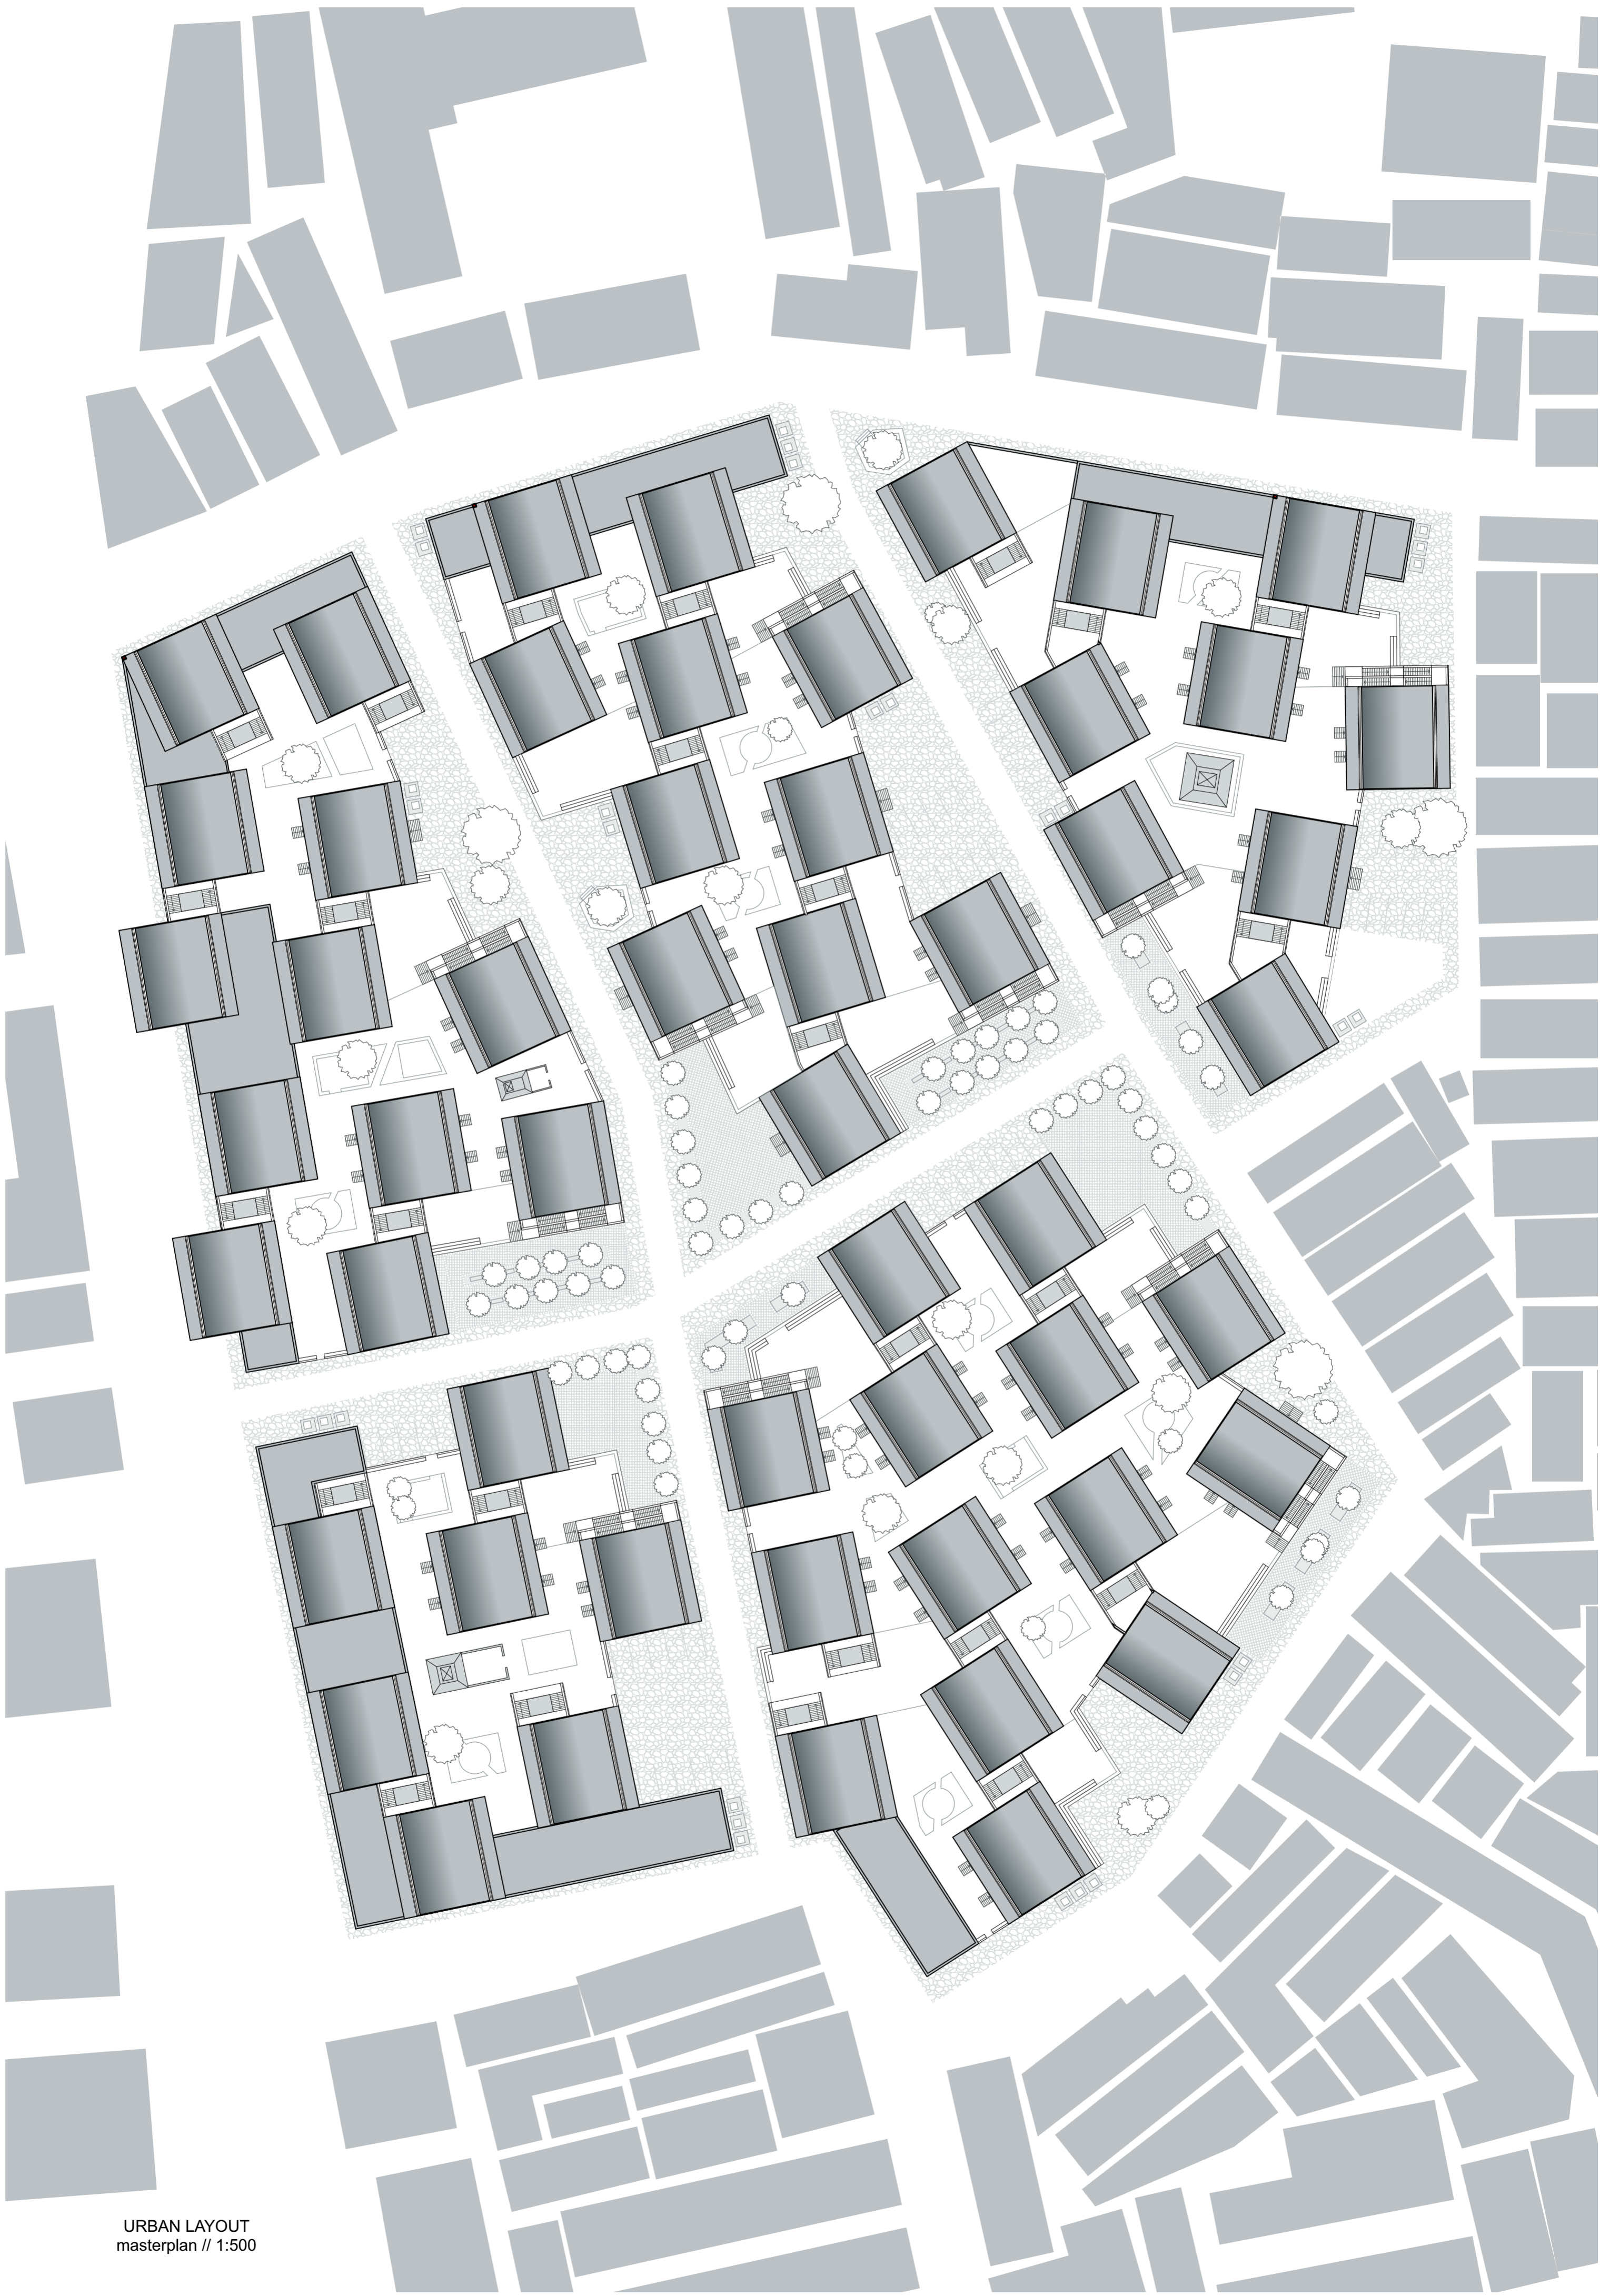
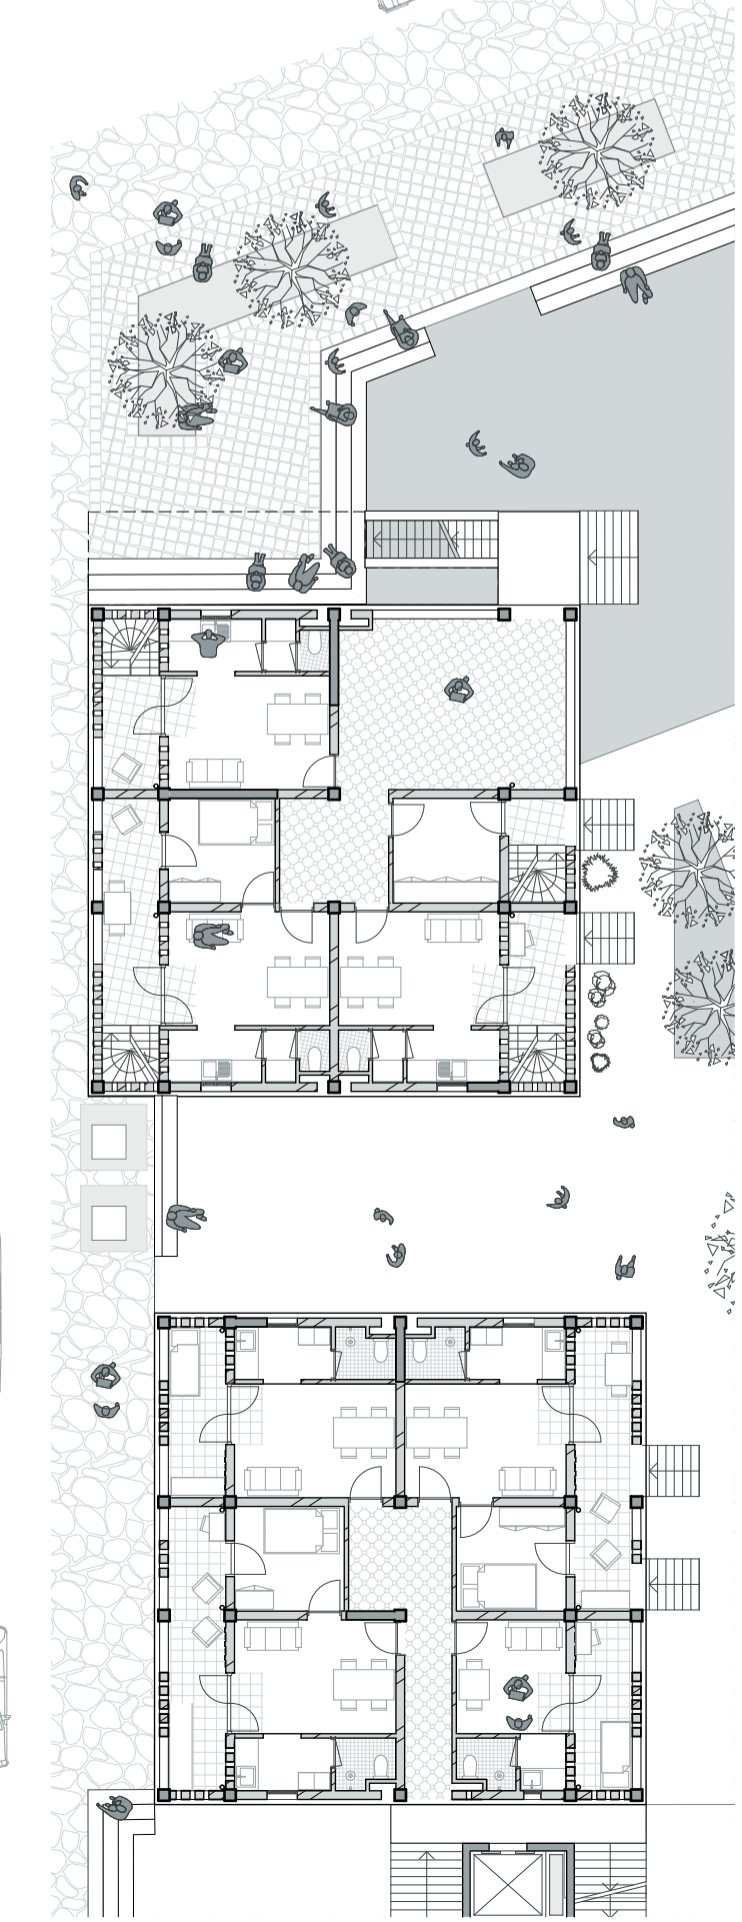
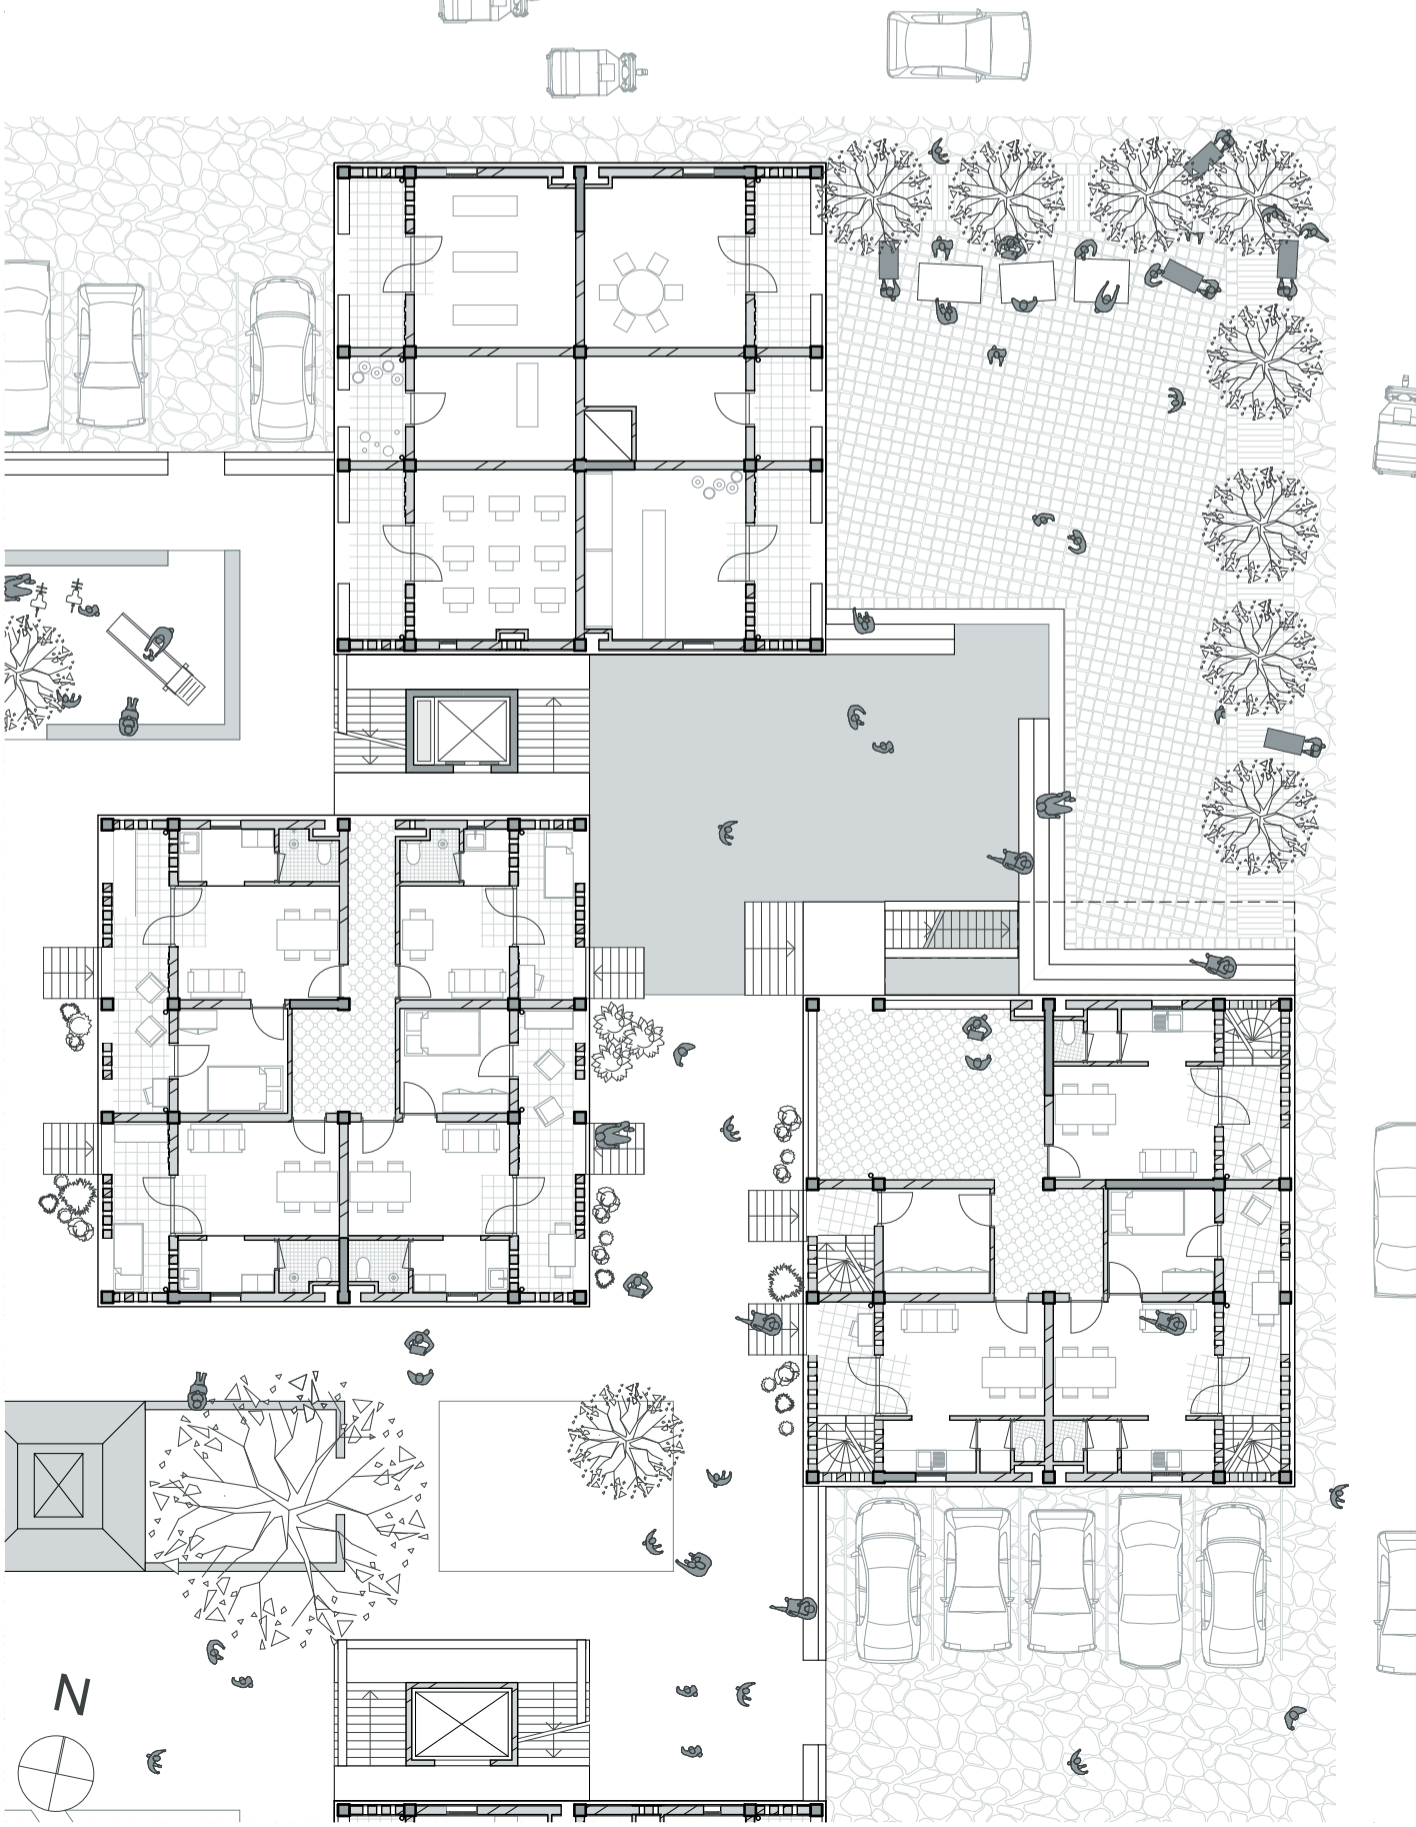
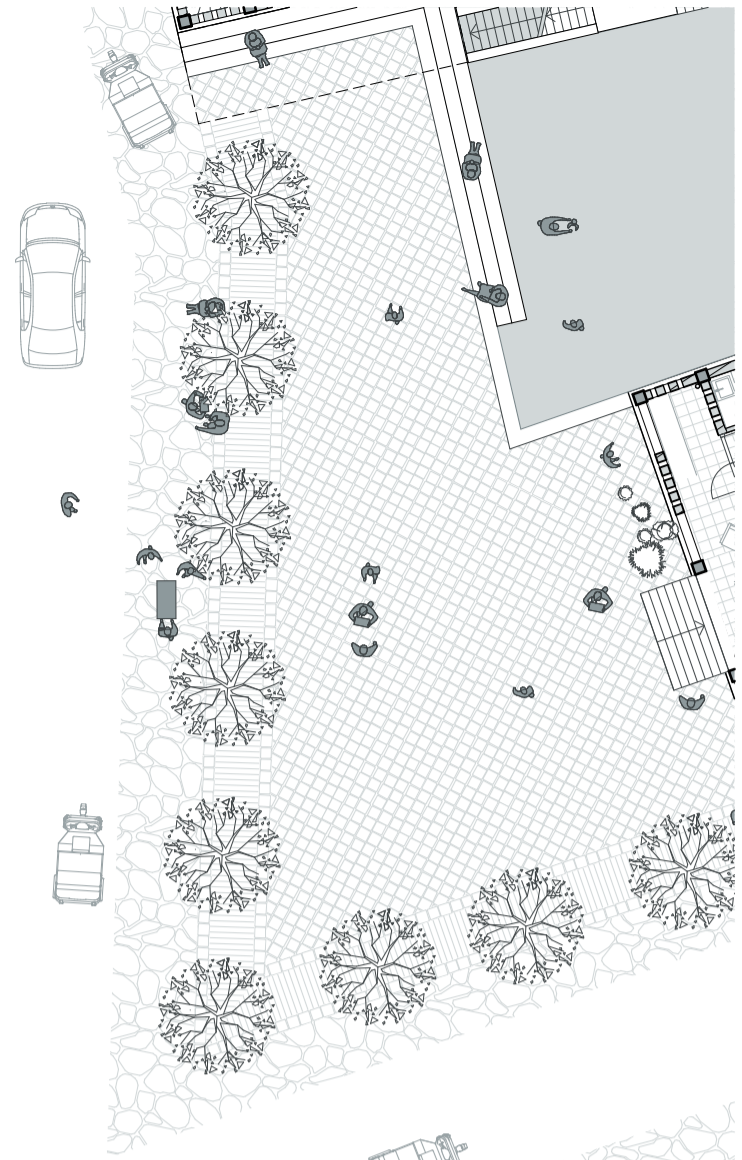
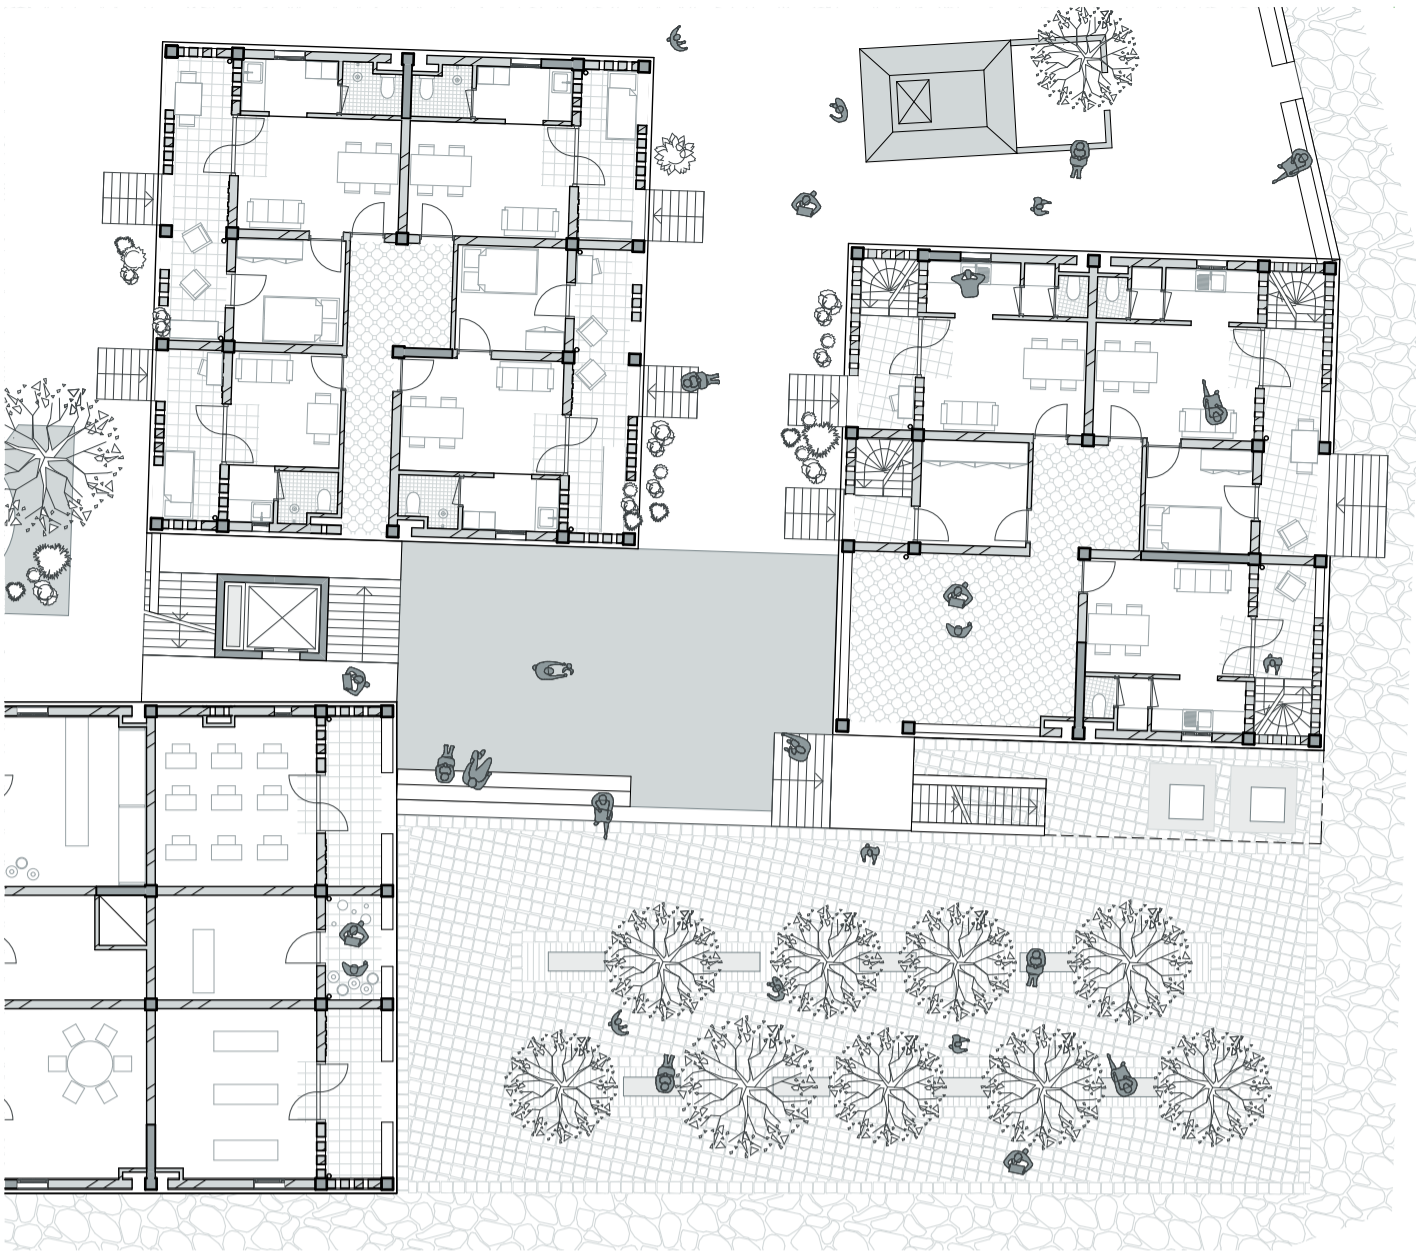


RAHMAT NAGAR AREA
urban strategy // 1:2000

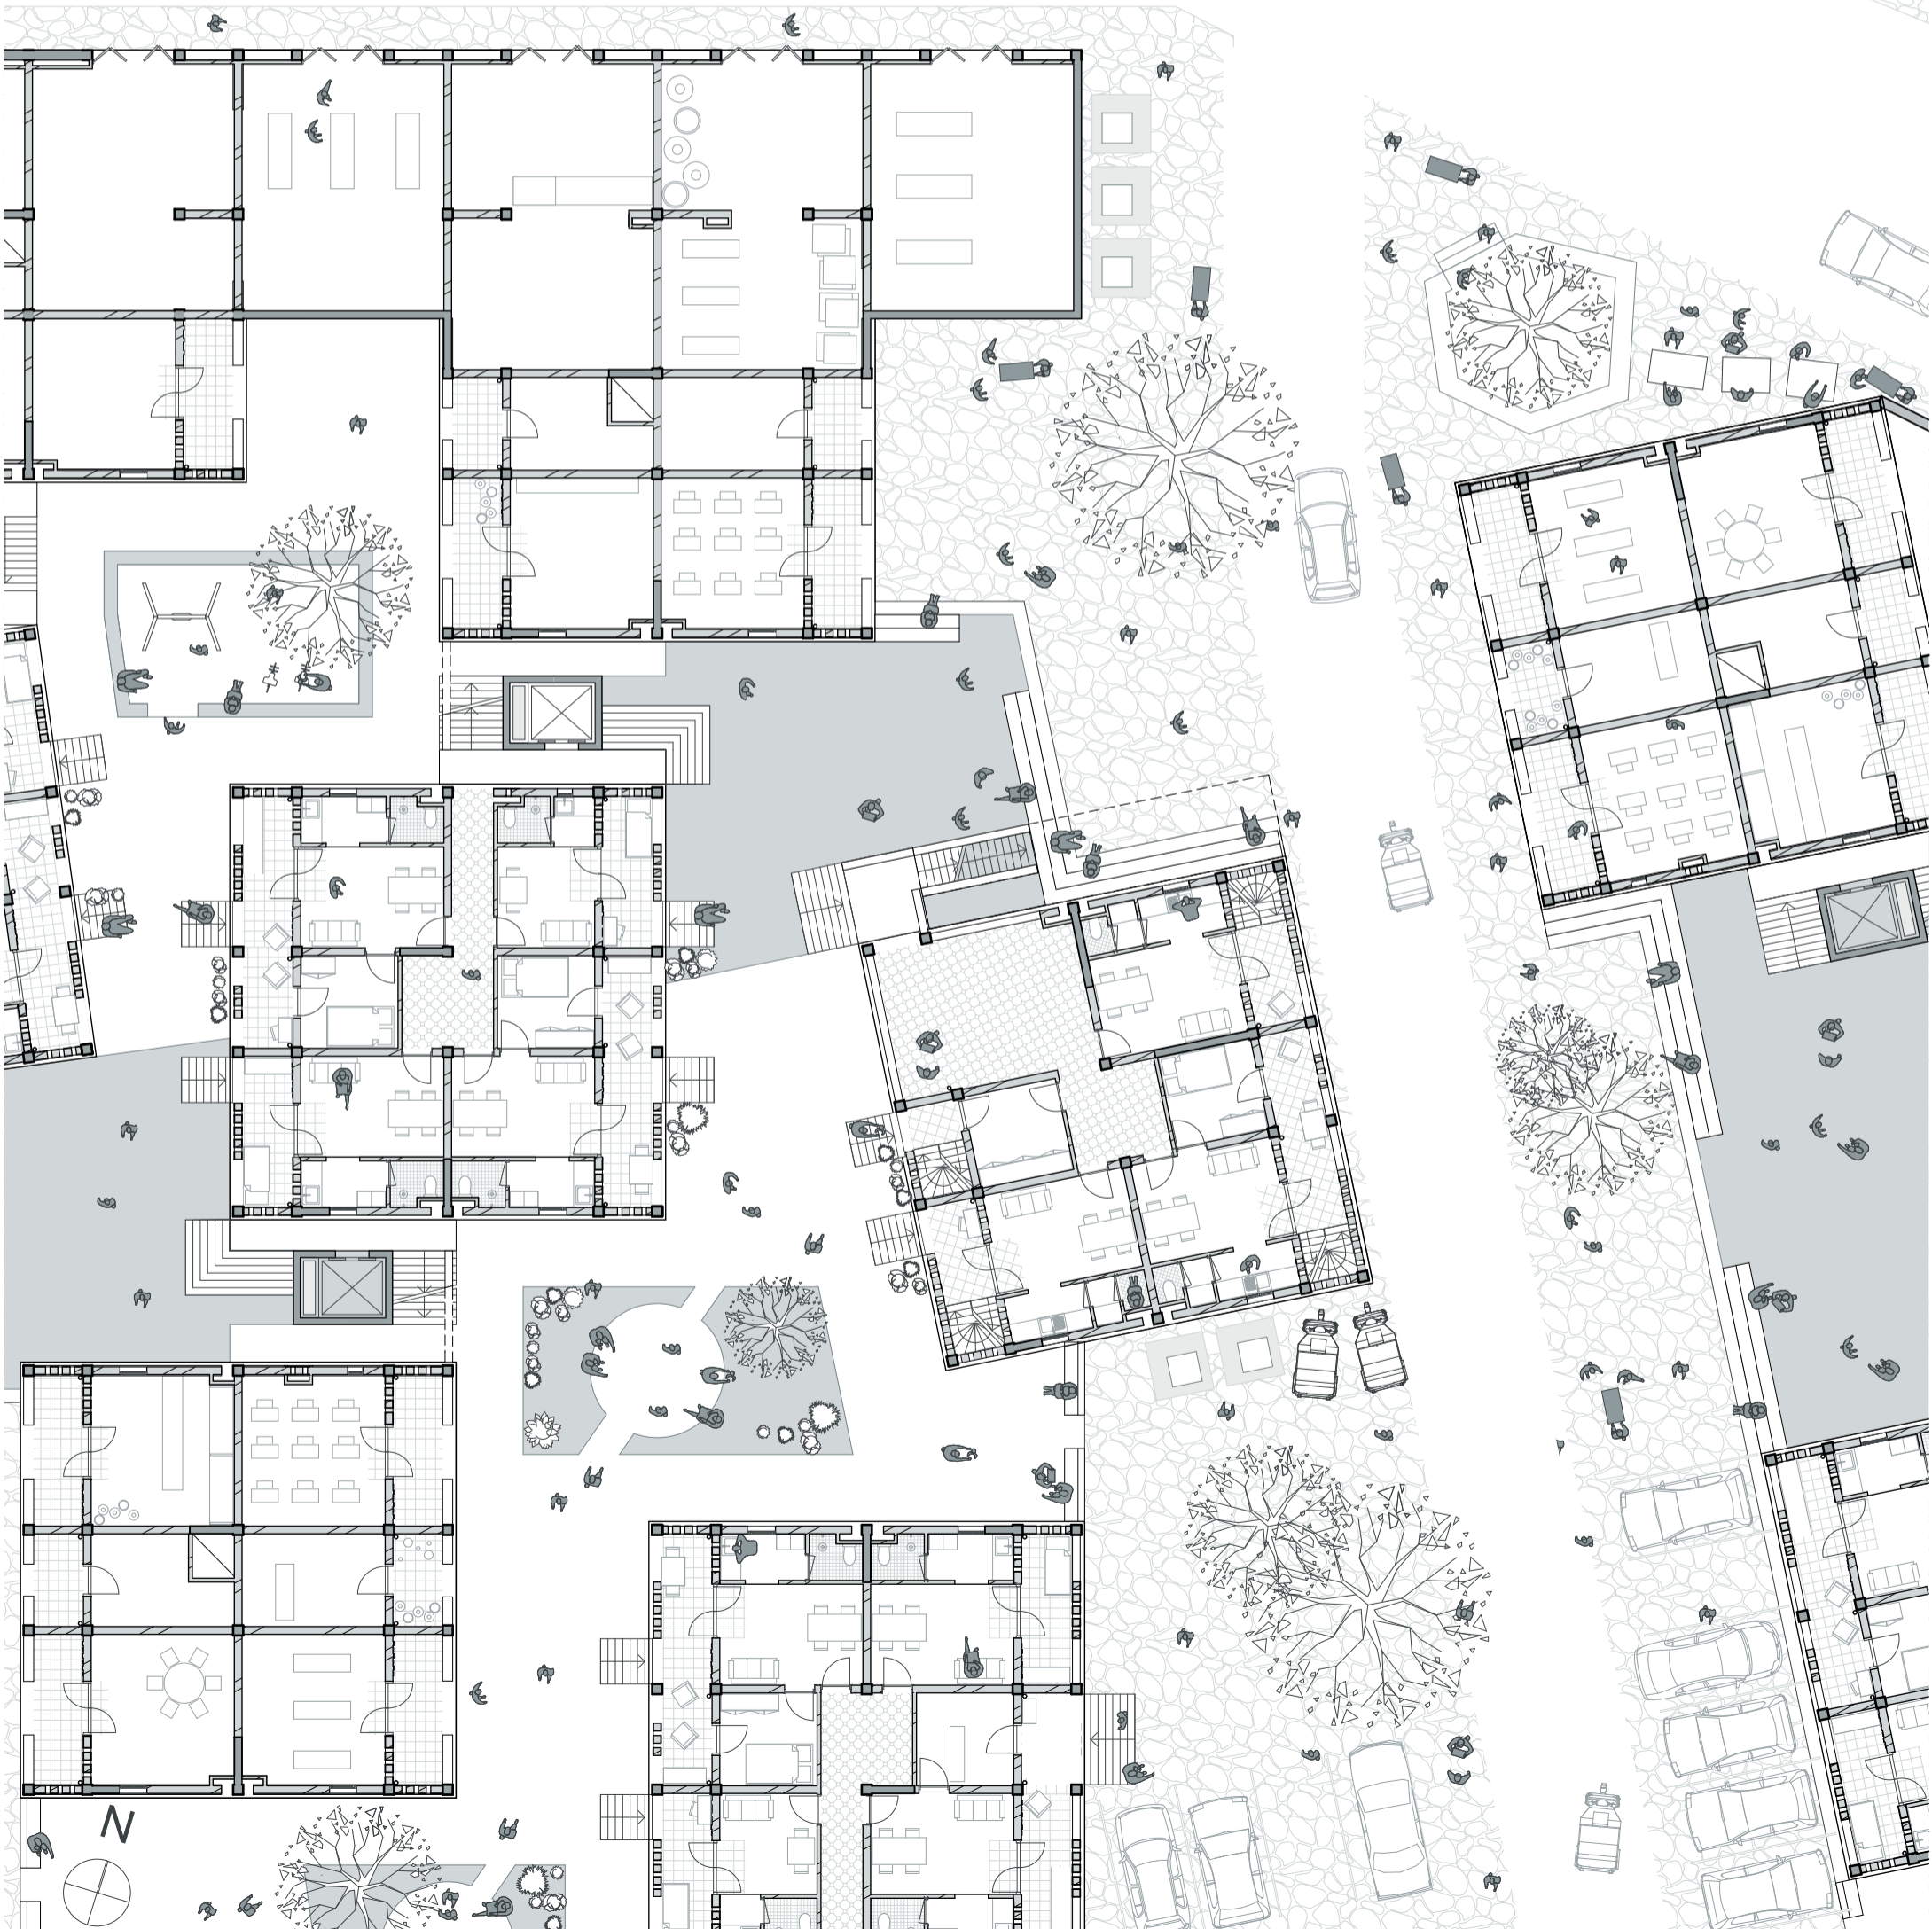


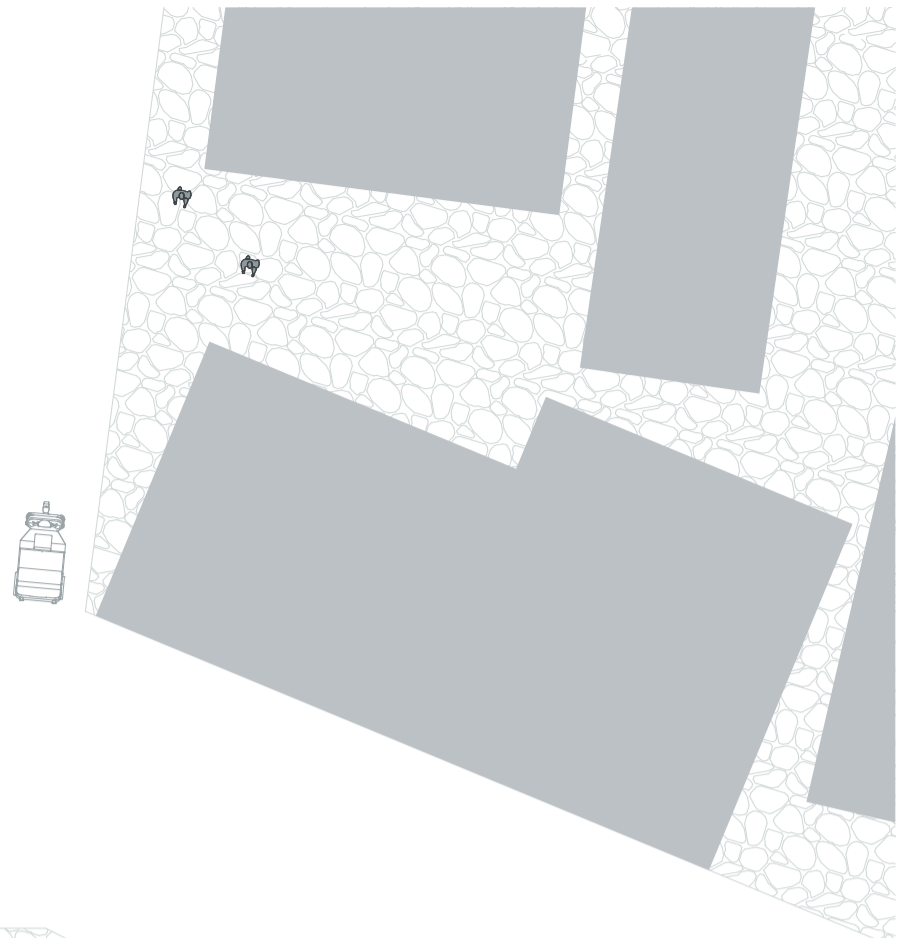

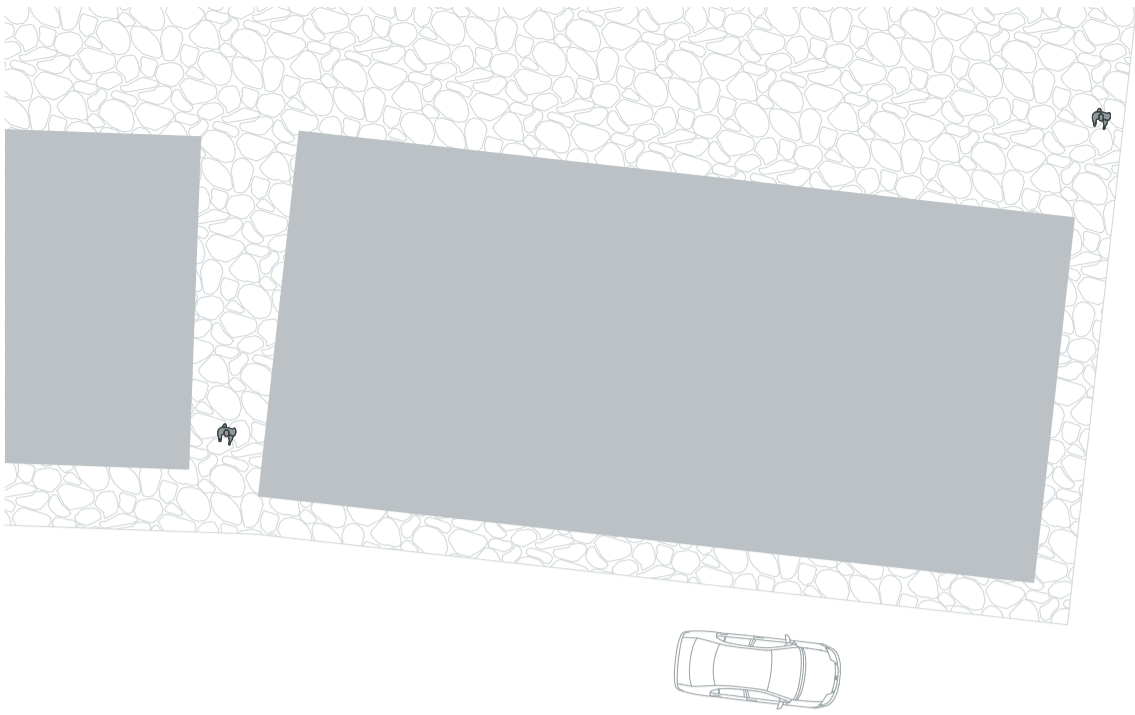

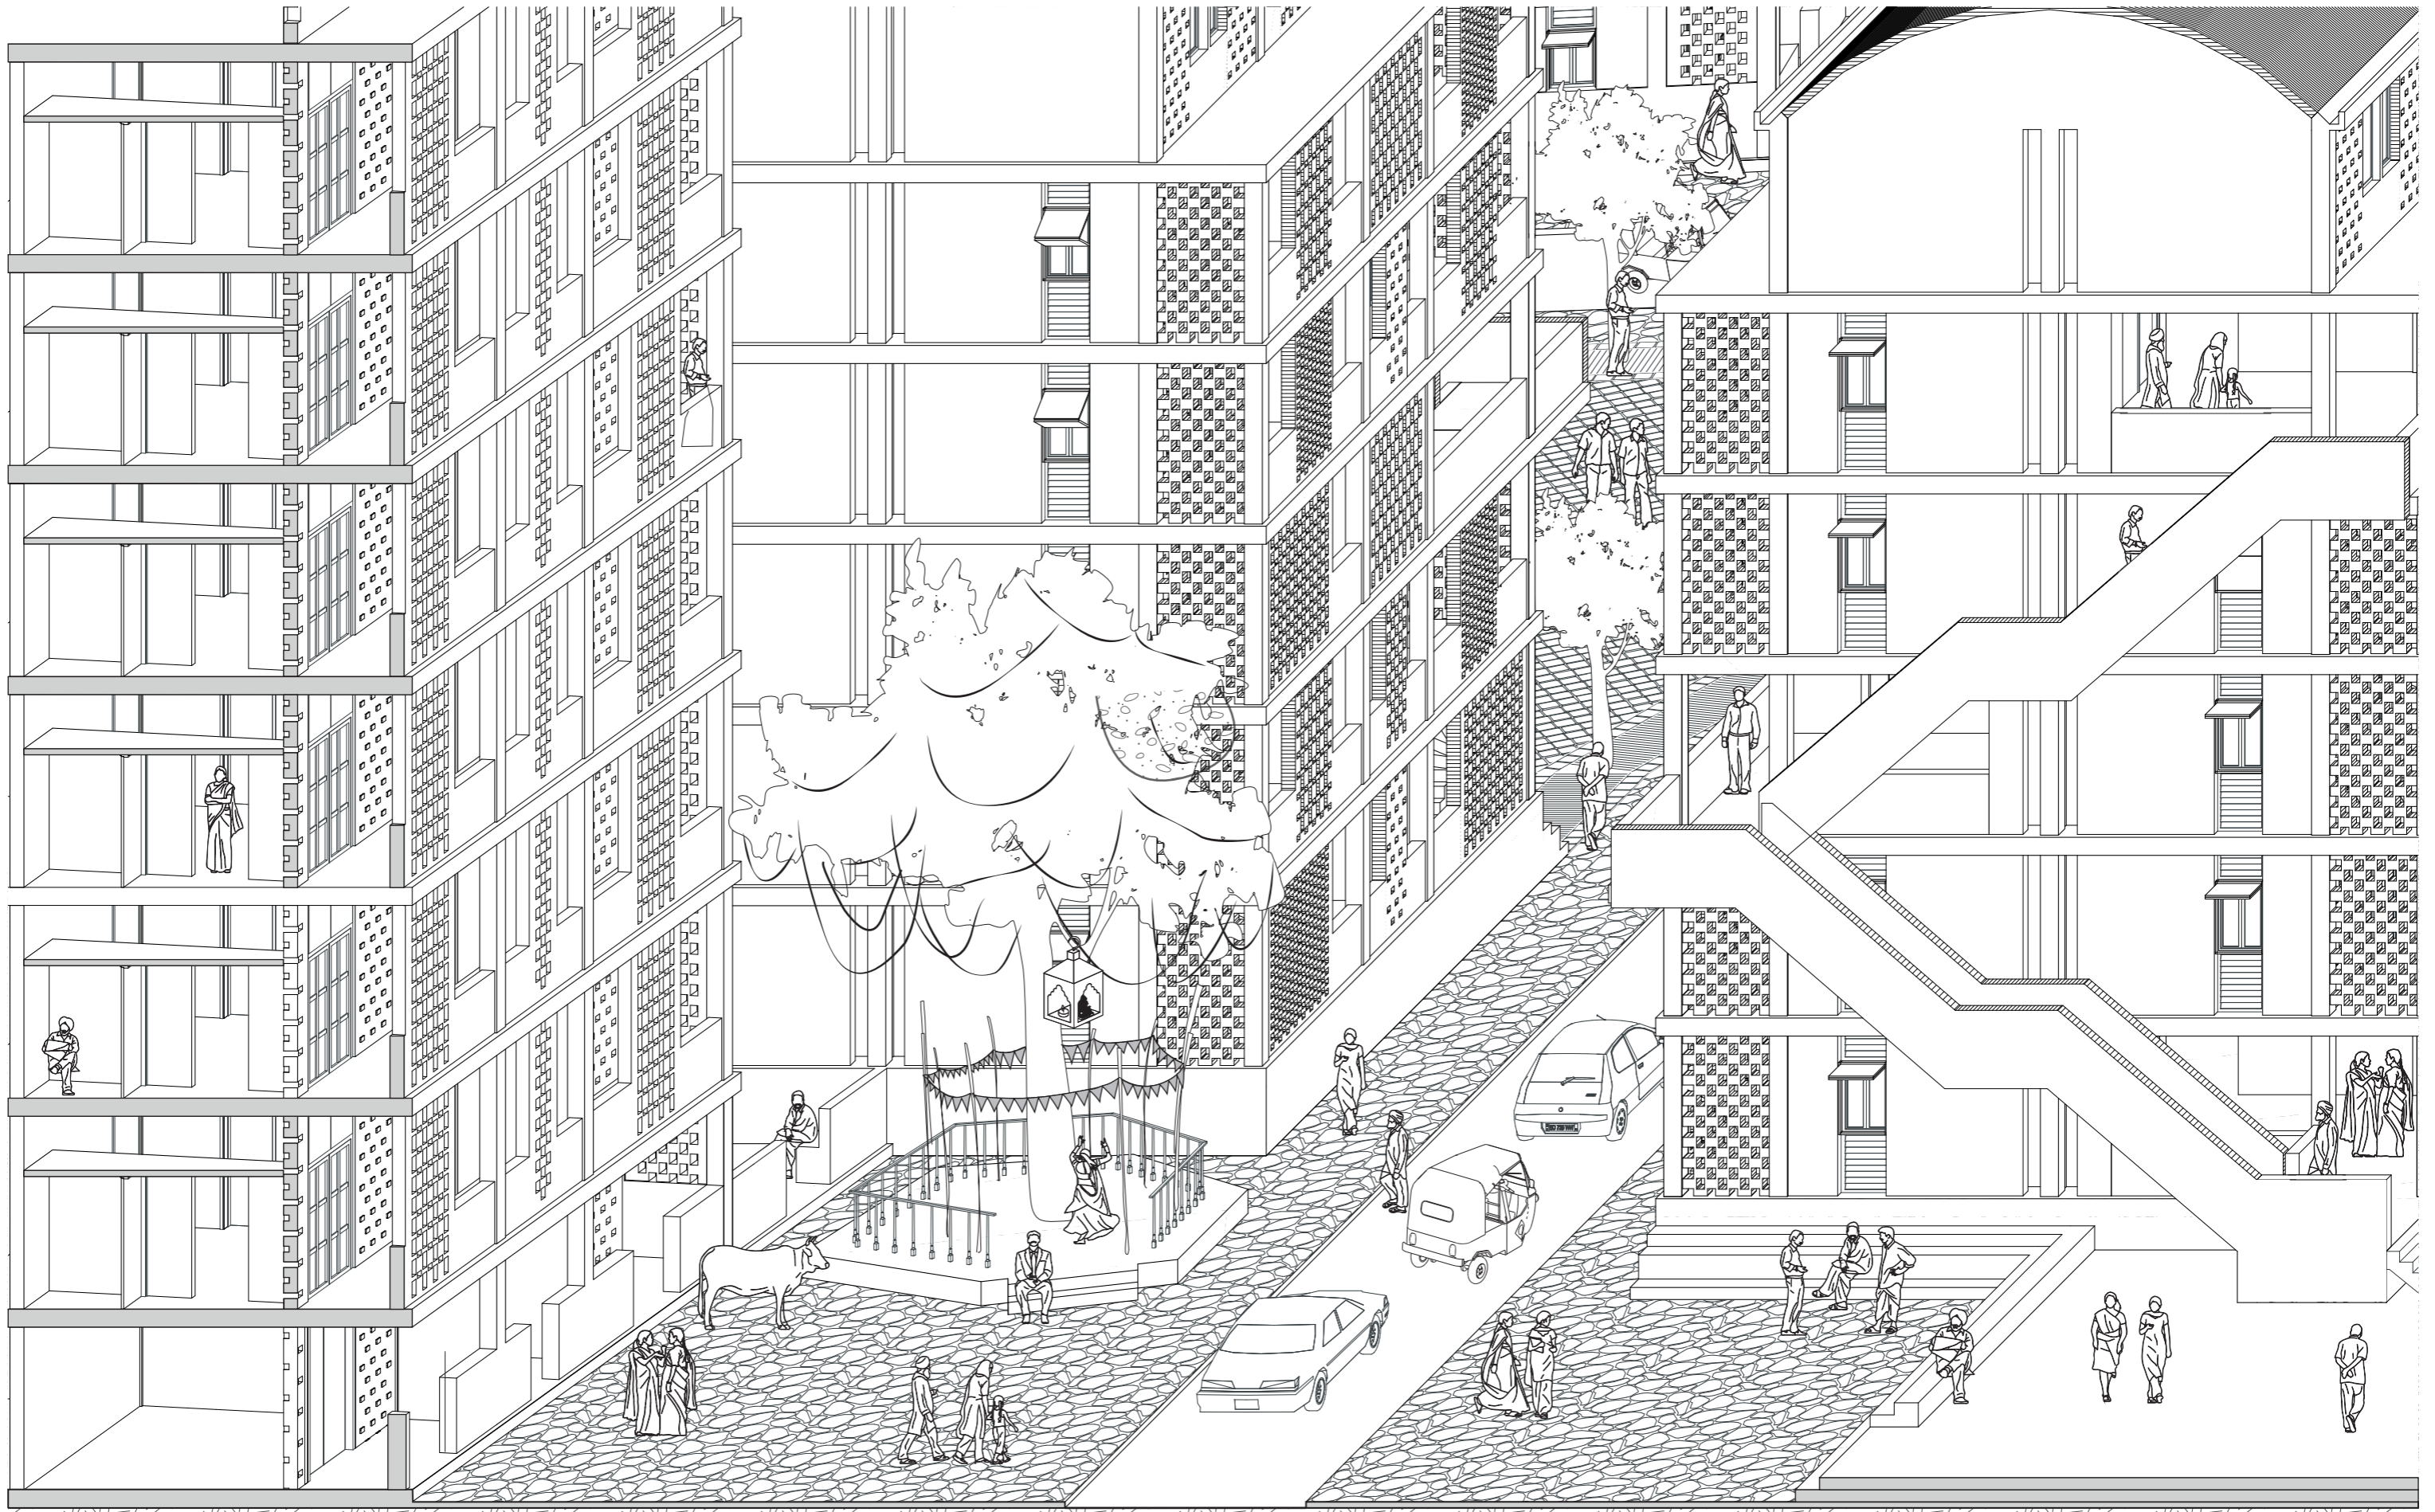

COMMUNITY SPINE
STREET PROFILE // 1:200

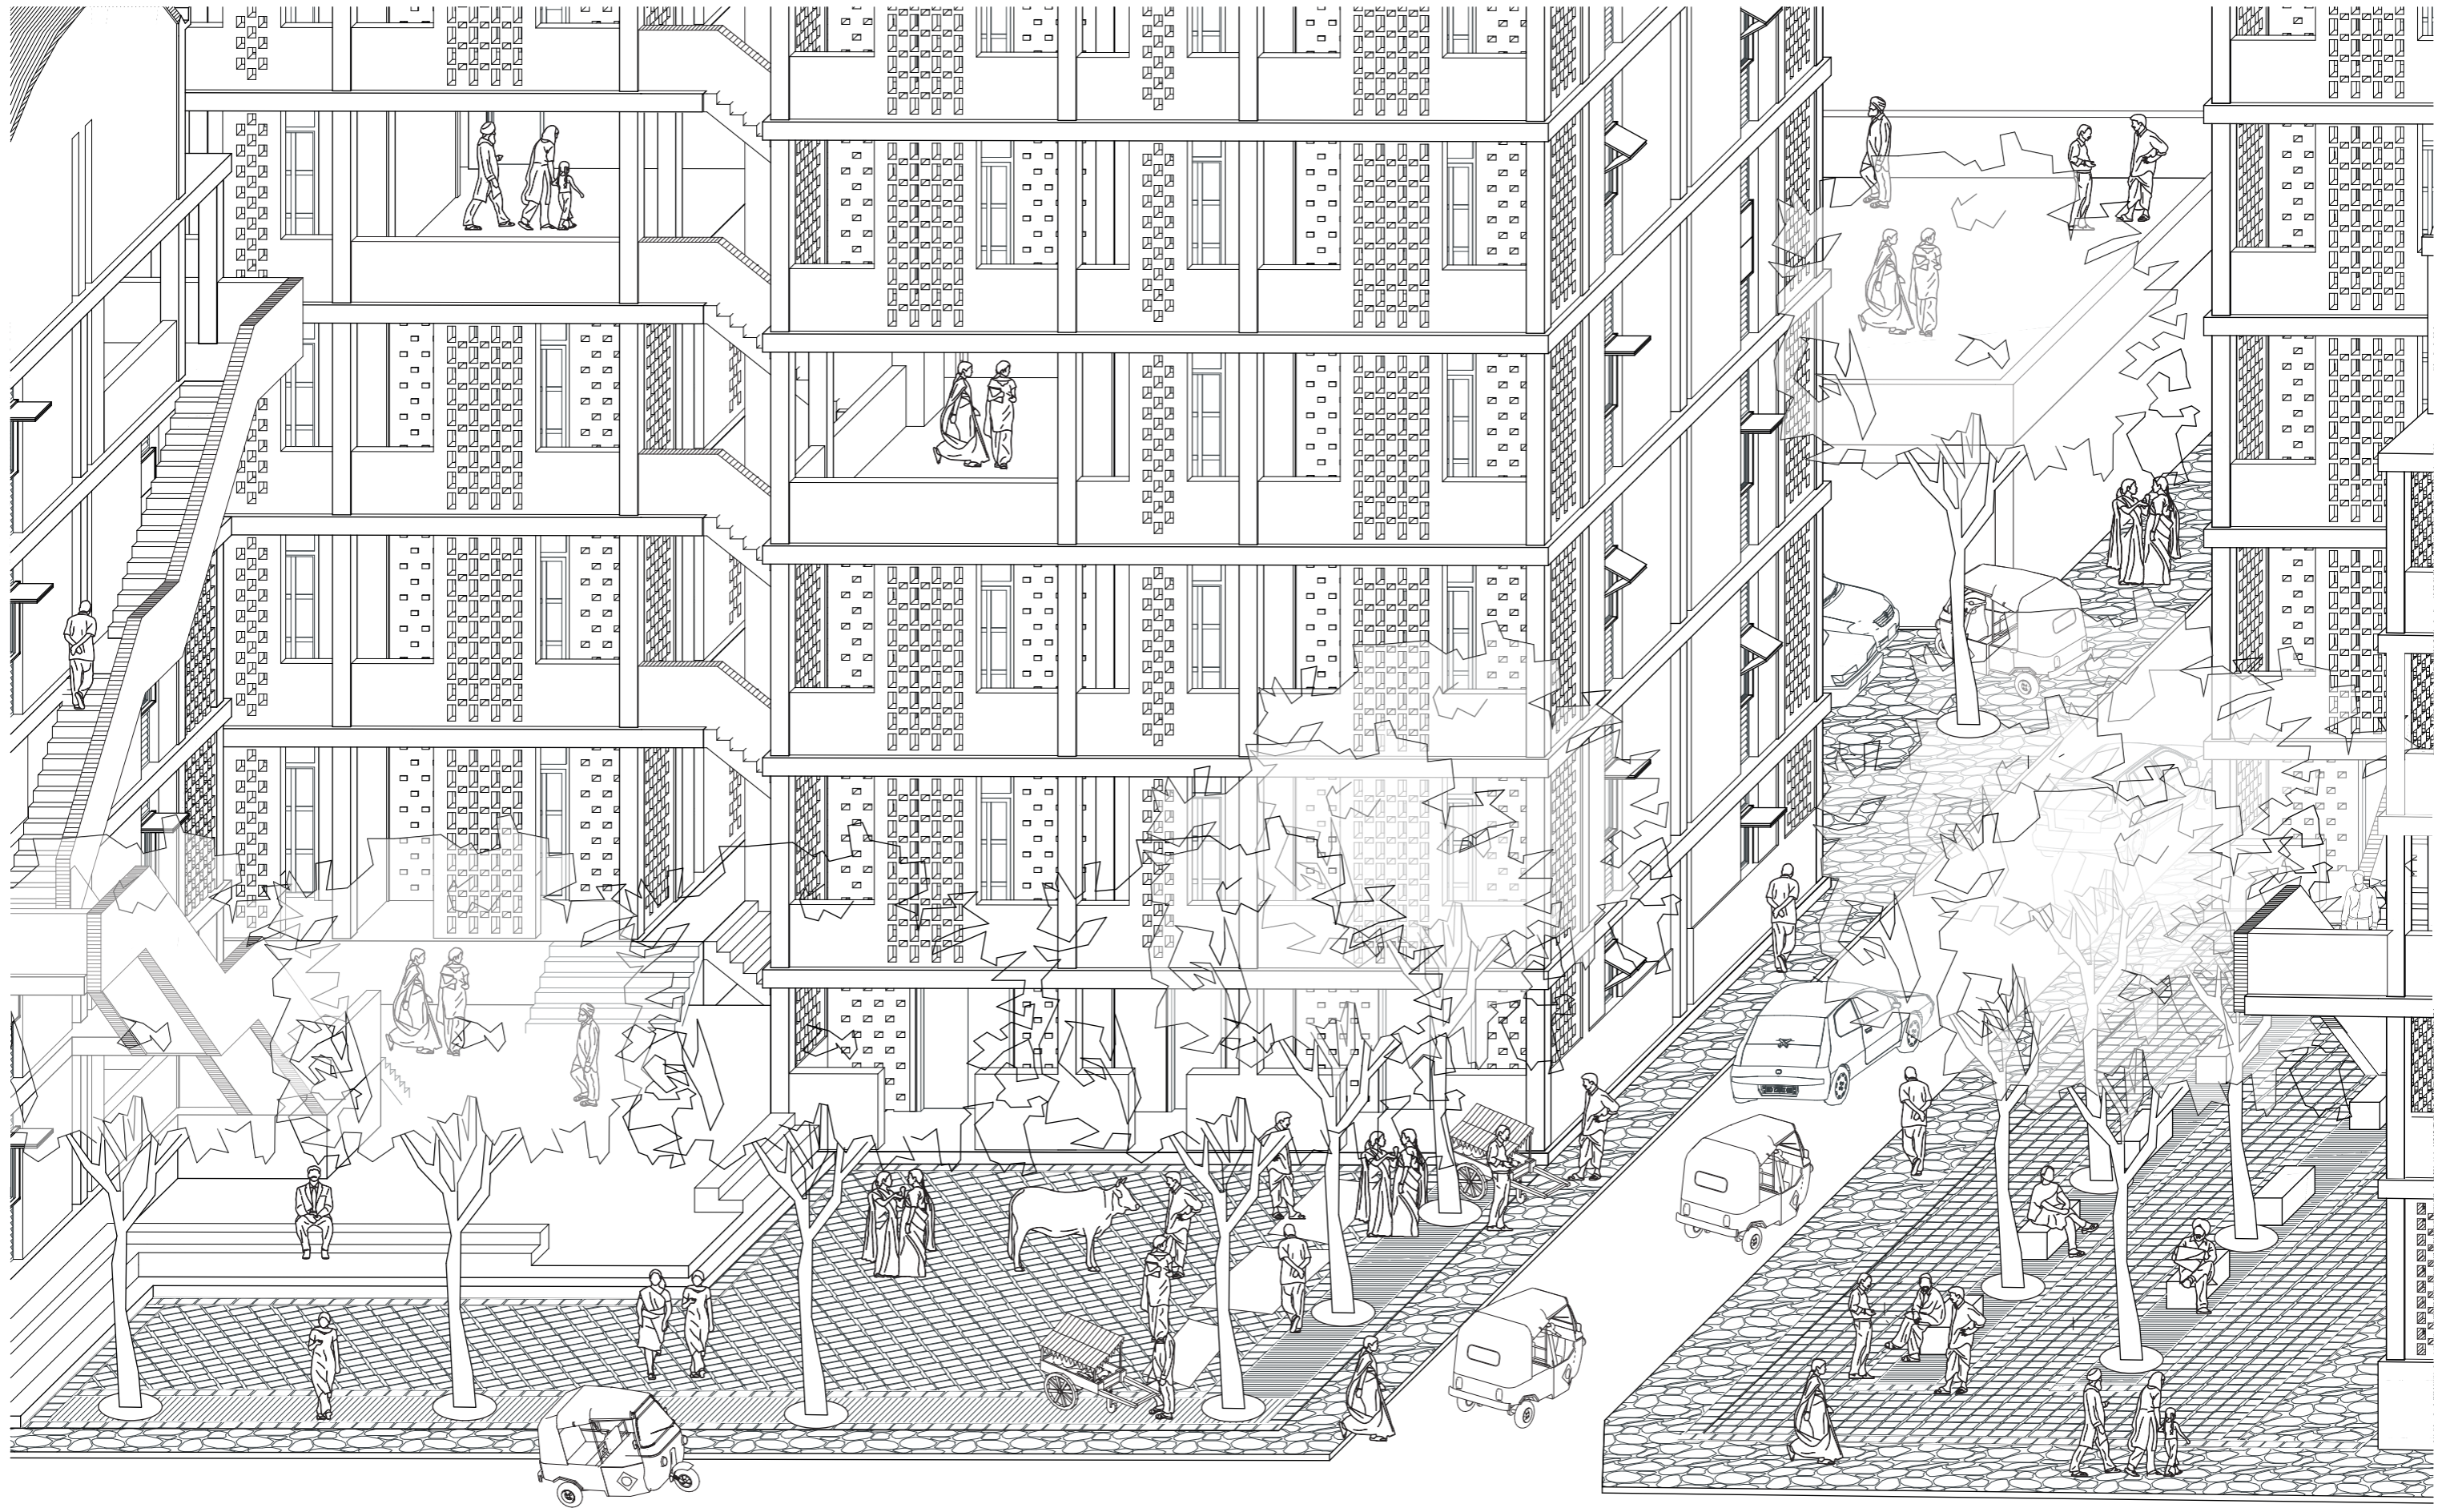

COMMUNITY SPINE
STREET PROFILE // 1:200

