




South-west elevation



North-east elevation

VOLTA



Kultuurikeskus

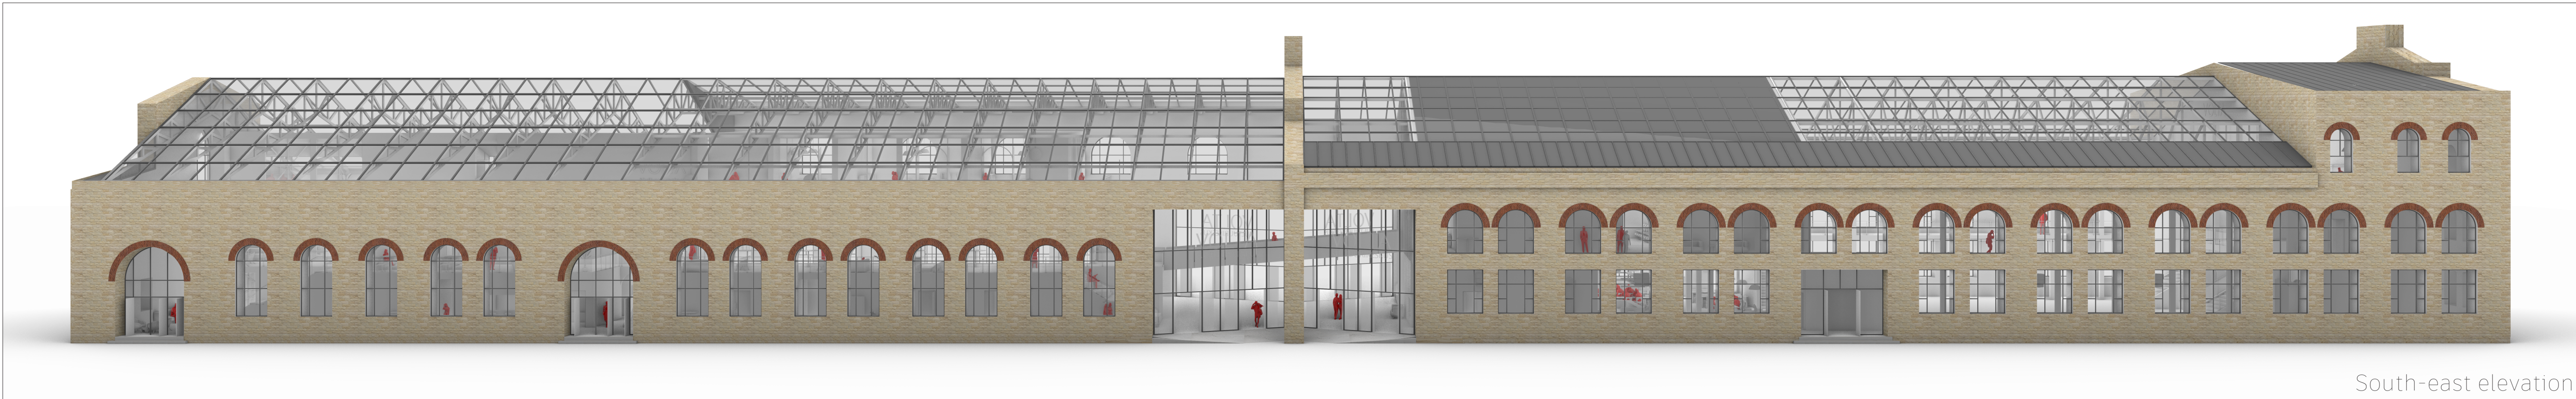

South-east elevation



North-west elevation

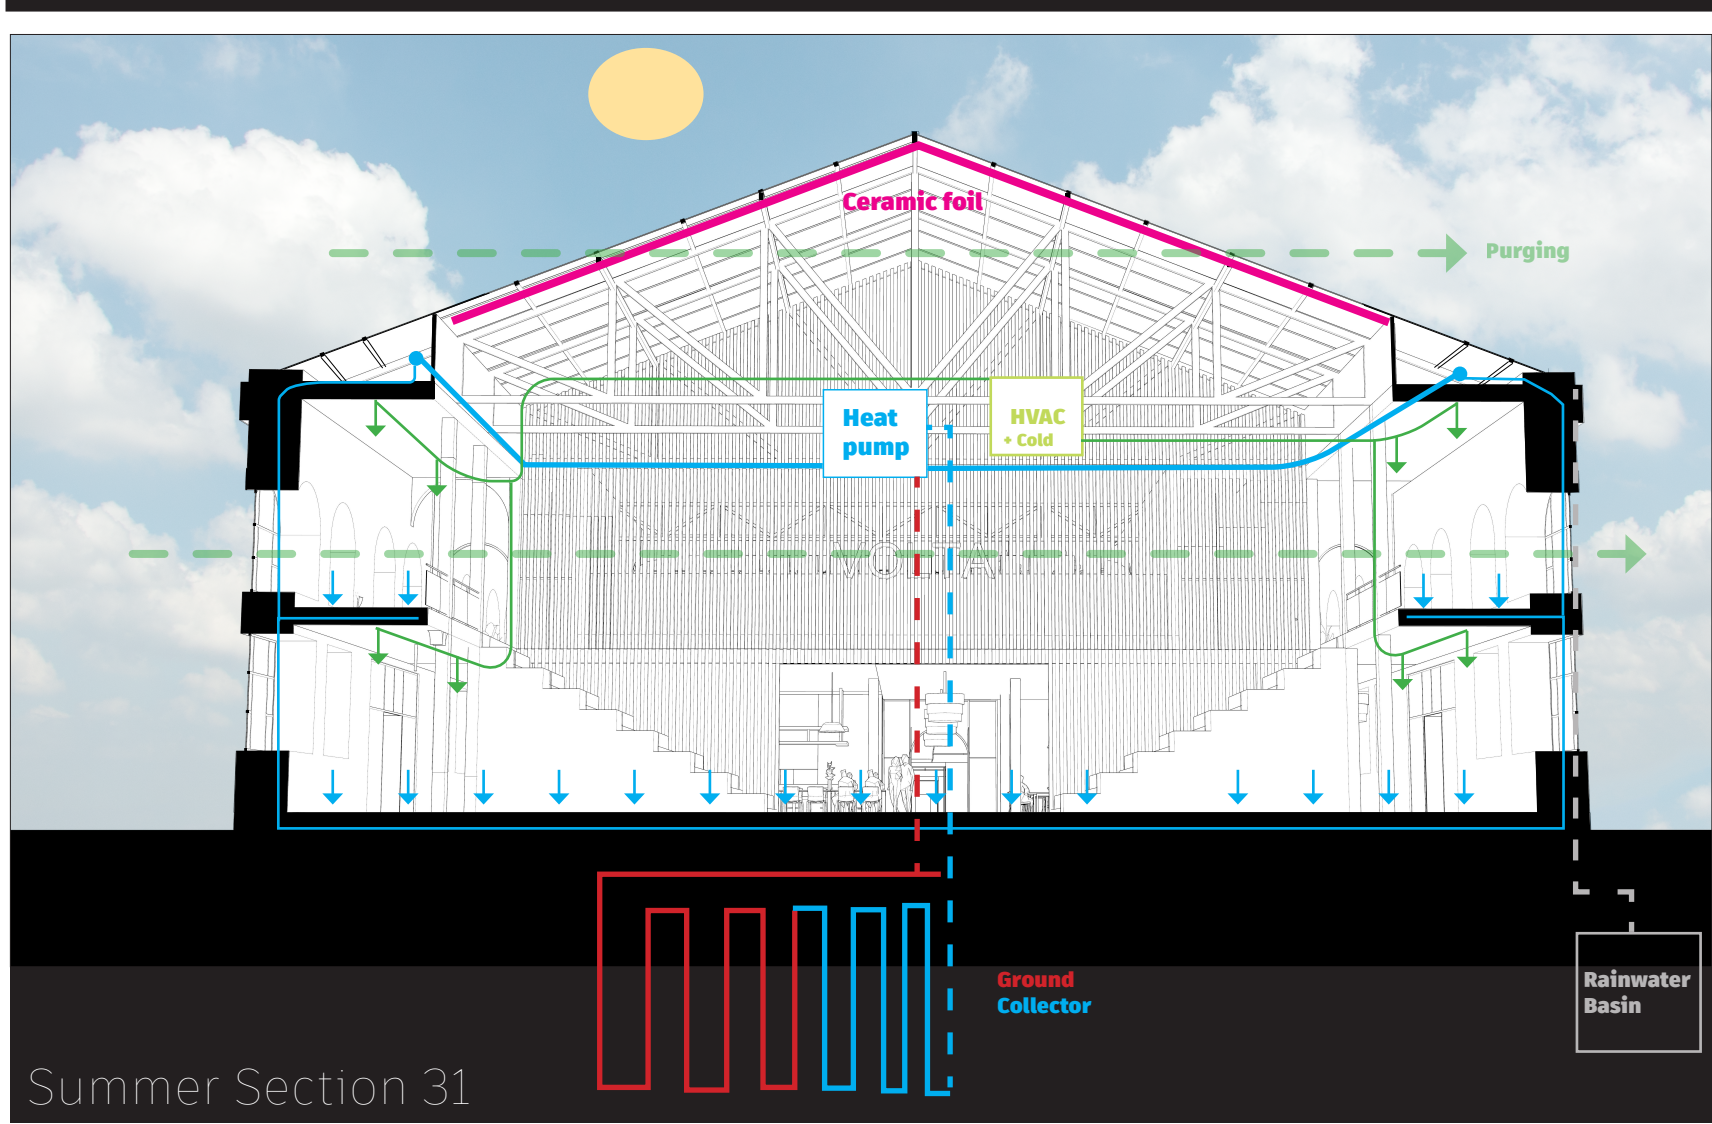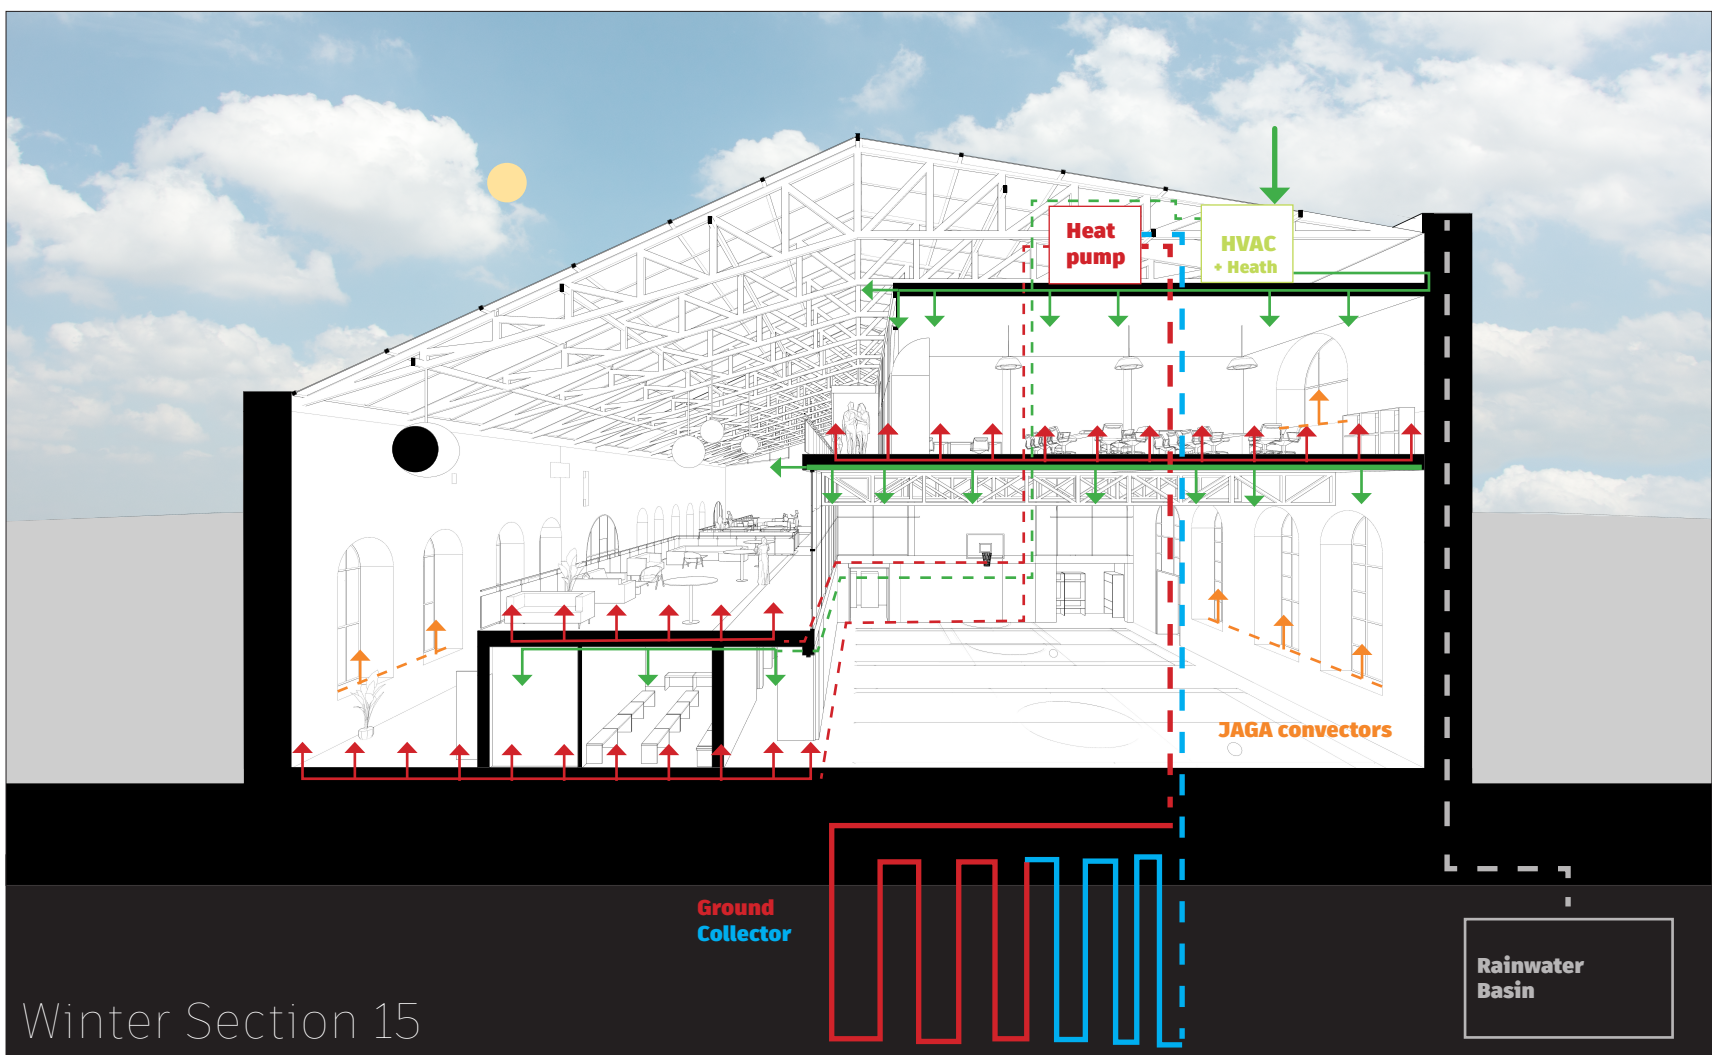

Structural Framework & Climate

HVAC (Heating, Ventilation and Air Conditioning)
Modern system with precise control
Double duct system
Heat pump systems connected with
Ceramic Foils
Multiple types of Connectors
Hydronic systems (water-based)
for heating and cooling -
underfloor heating and cooling
Ventilation through purging

