

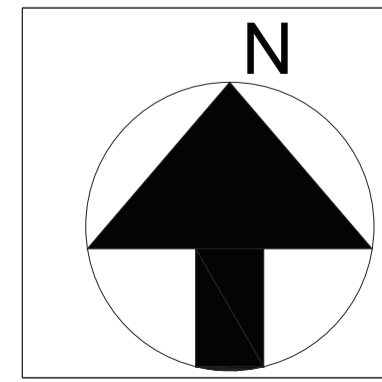
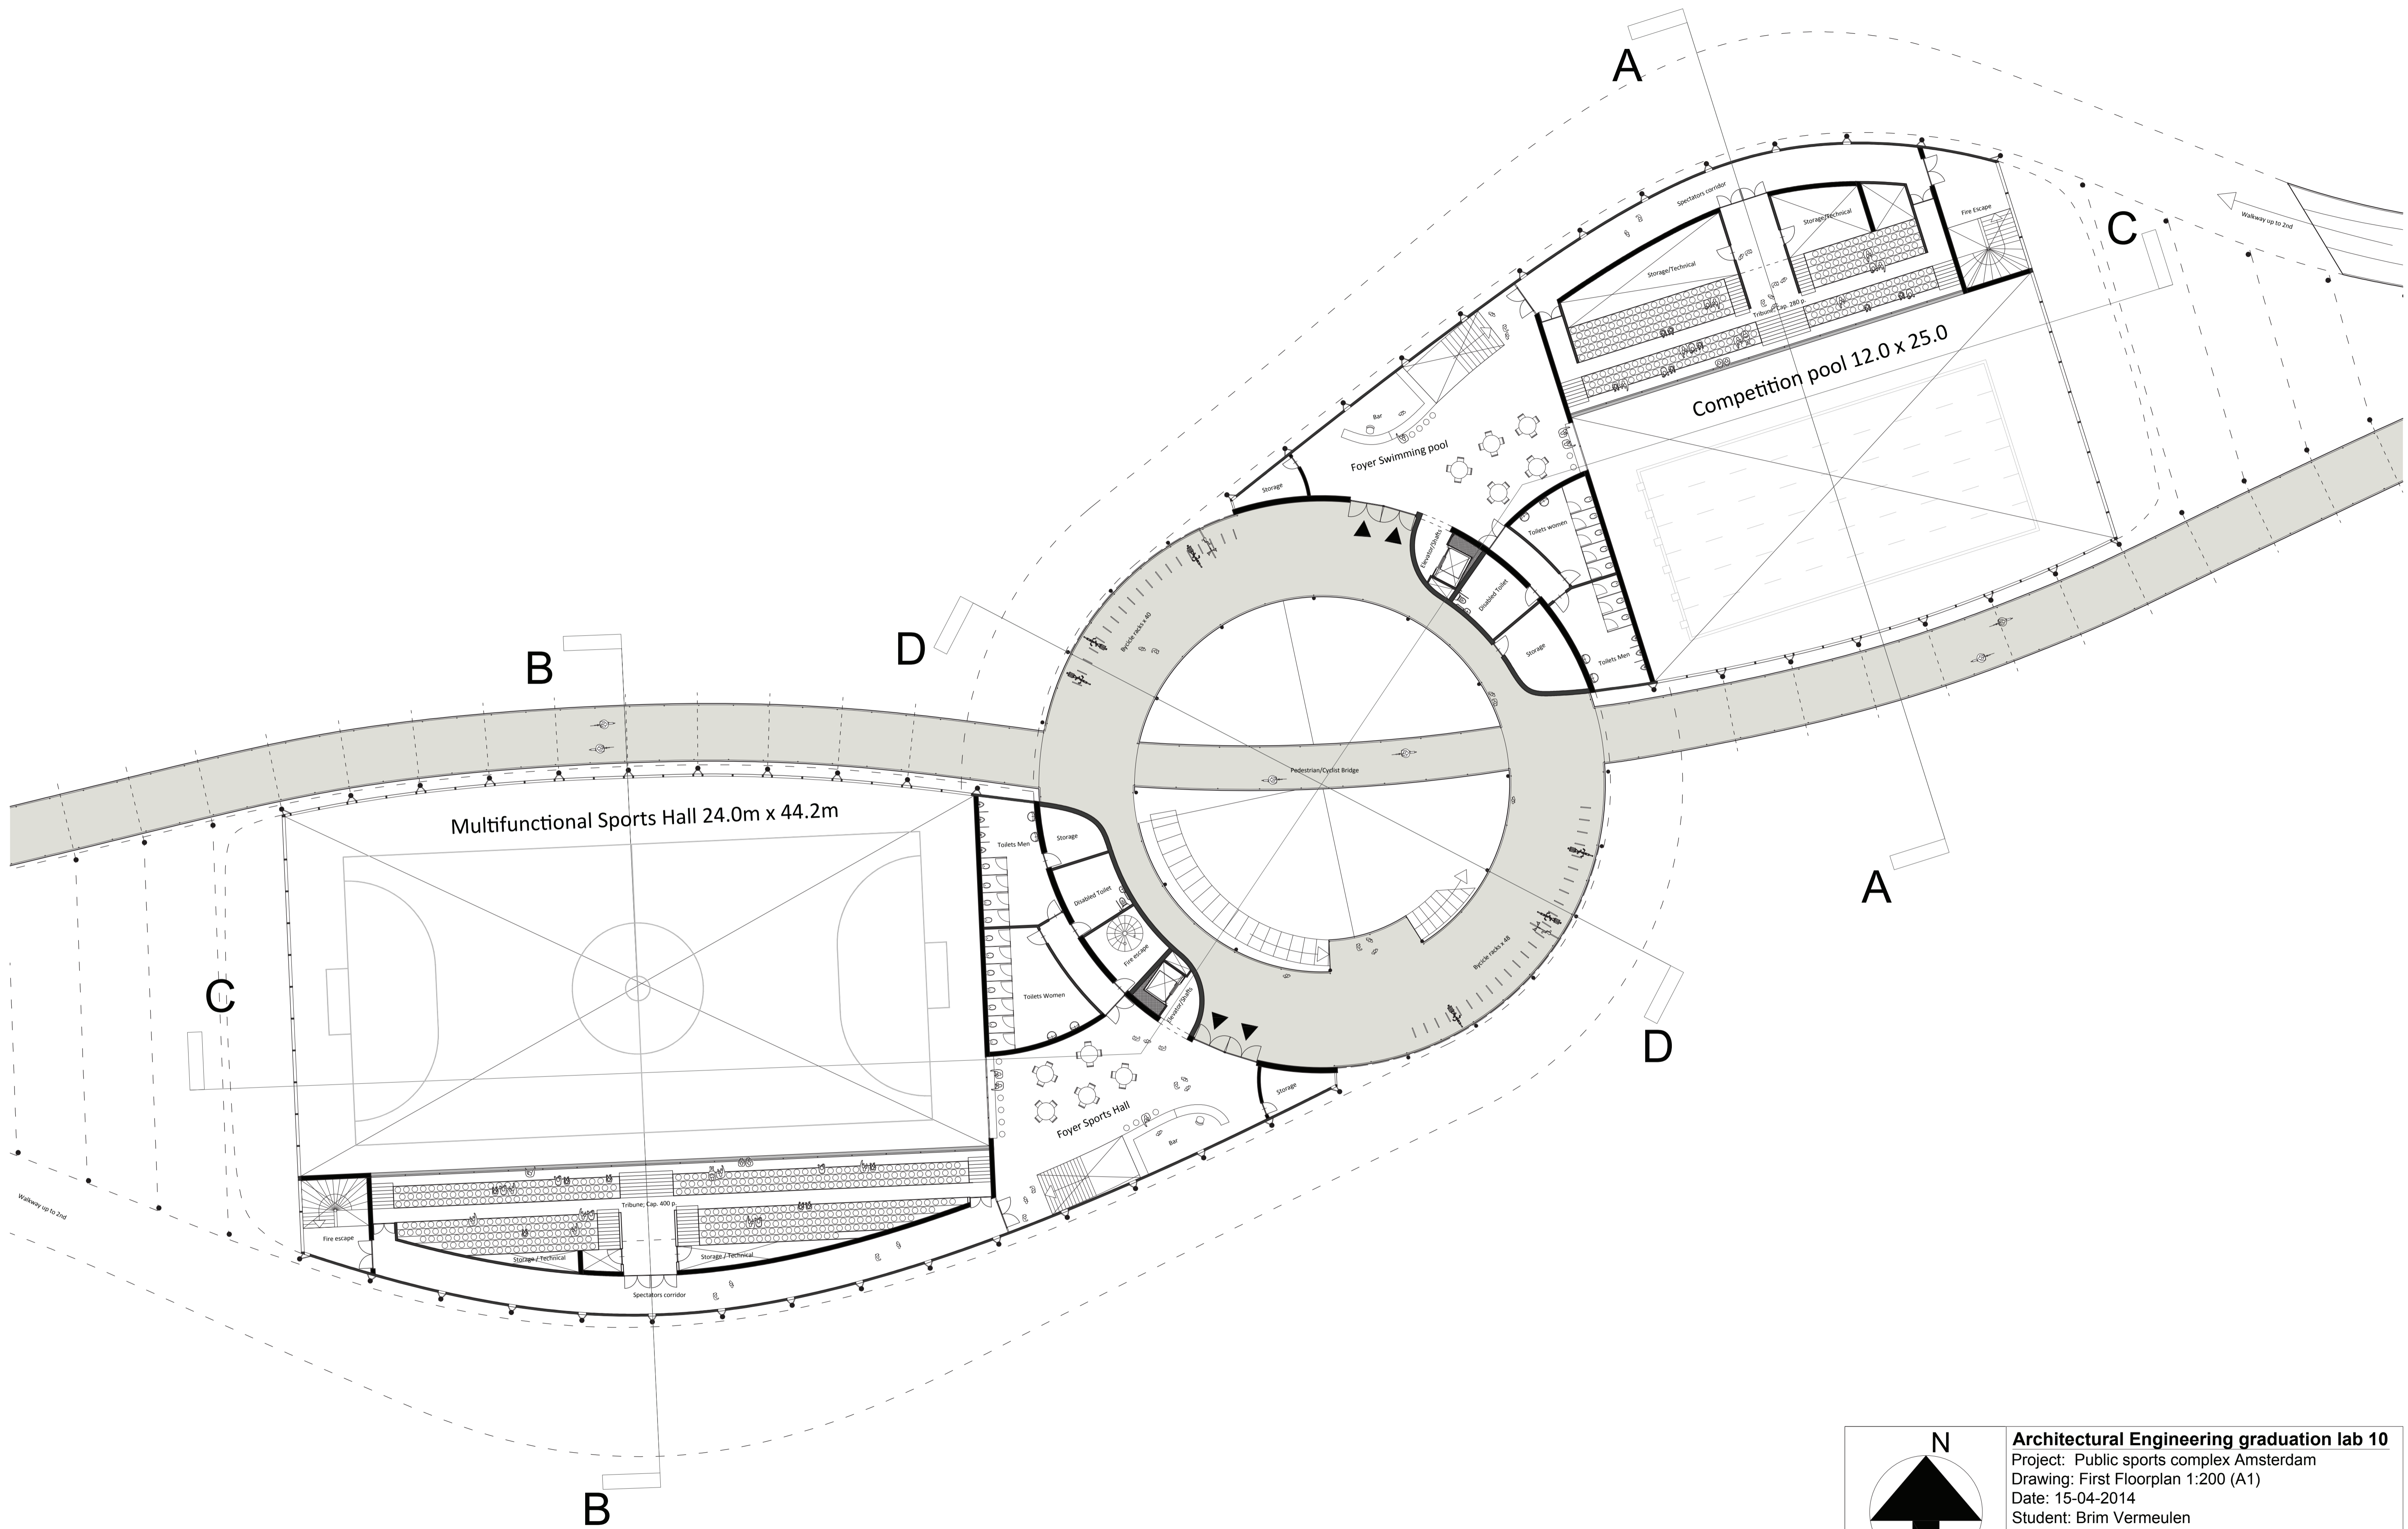




Architectural Engineering graduation lab 10
 Project: Public sports complex Amsterdam
 Drawing: Ground Floorplan 1:200 (A1)
 Date: 15-04-2014
 Student: Brim Vermeulen
 Stud. Nr.: 1353462
 Tutors: Annebregje Snijders; Engebert vd Zaag

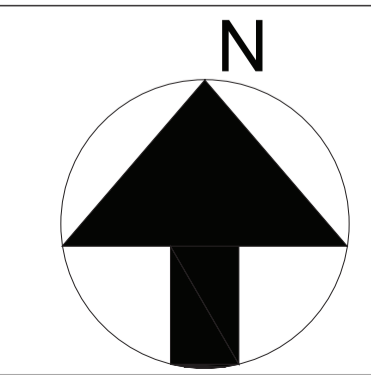


Architectural Engineering graduation lab 10
 Project: Public sports complex Amsterdam
 Drawing: First Floorplan 1:200 (A1)
 Date: 15-04-2014
 Student: Brim Vermeulen
 Stud. Nr.: 1353462
 Tutors: Annebregje Snijders; Engebert vd Zaag

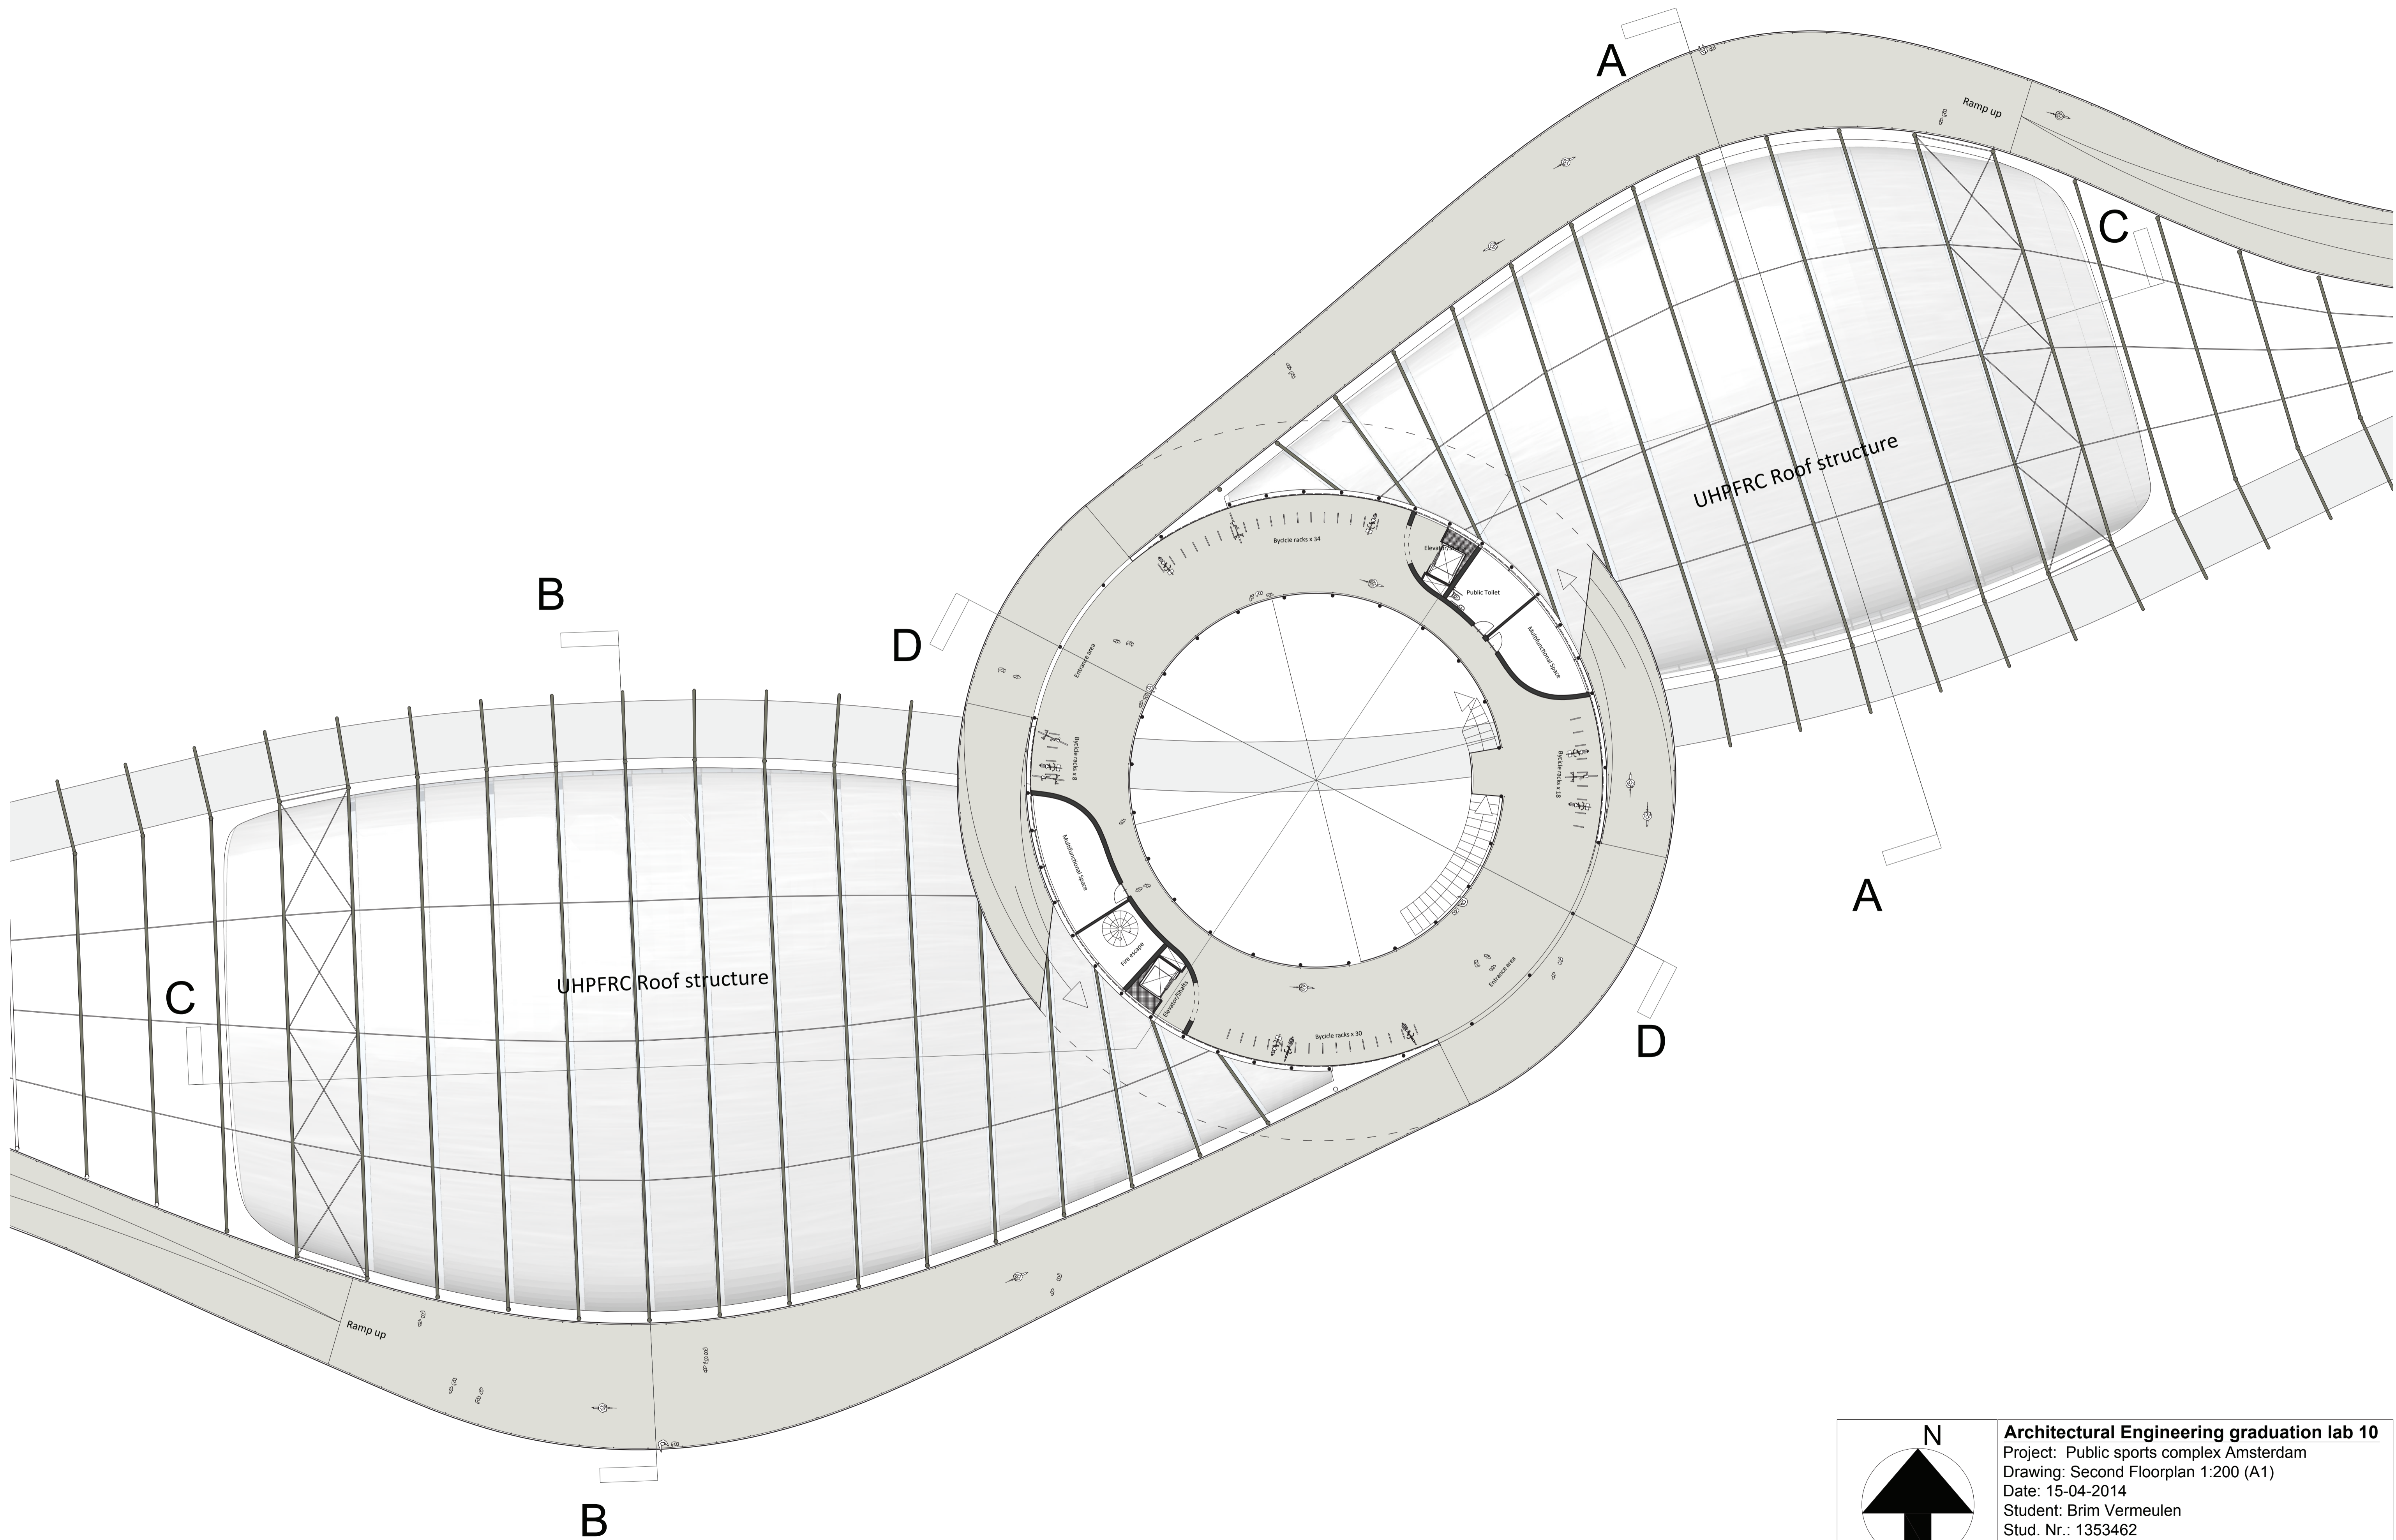

Architectural Engineering graduation lab 10
 Project: Public sports complex Amsterdam
 Drawing: Second Floorplan 1:200 (A1)
 Date: 15-04-2014
 Student: Brim Vermeulen
 Stud. Nr.: 1353462
 Tutors: Annebregje Snijders; Engebert vd Zaag

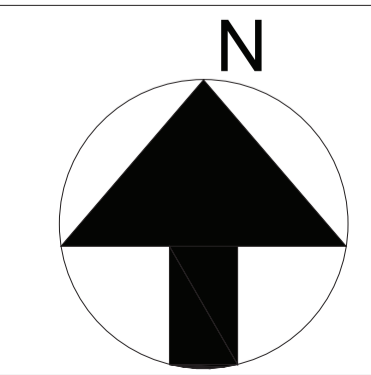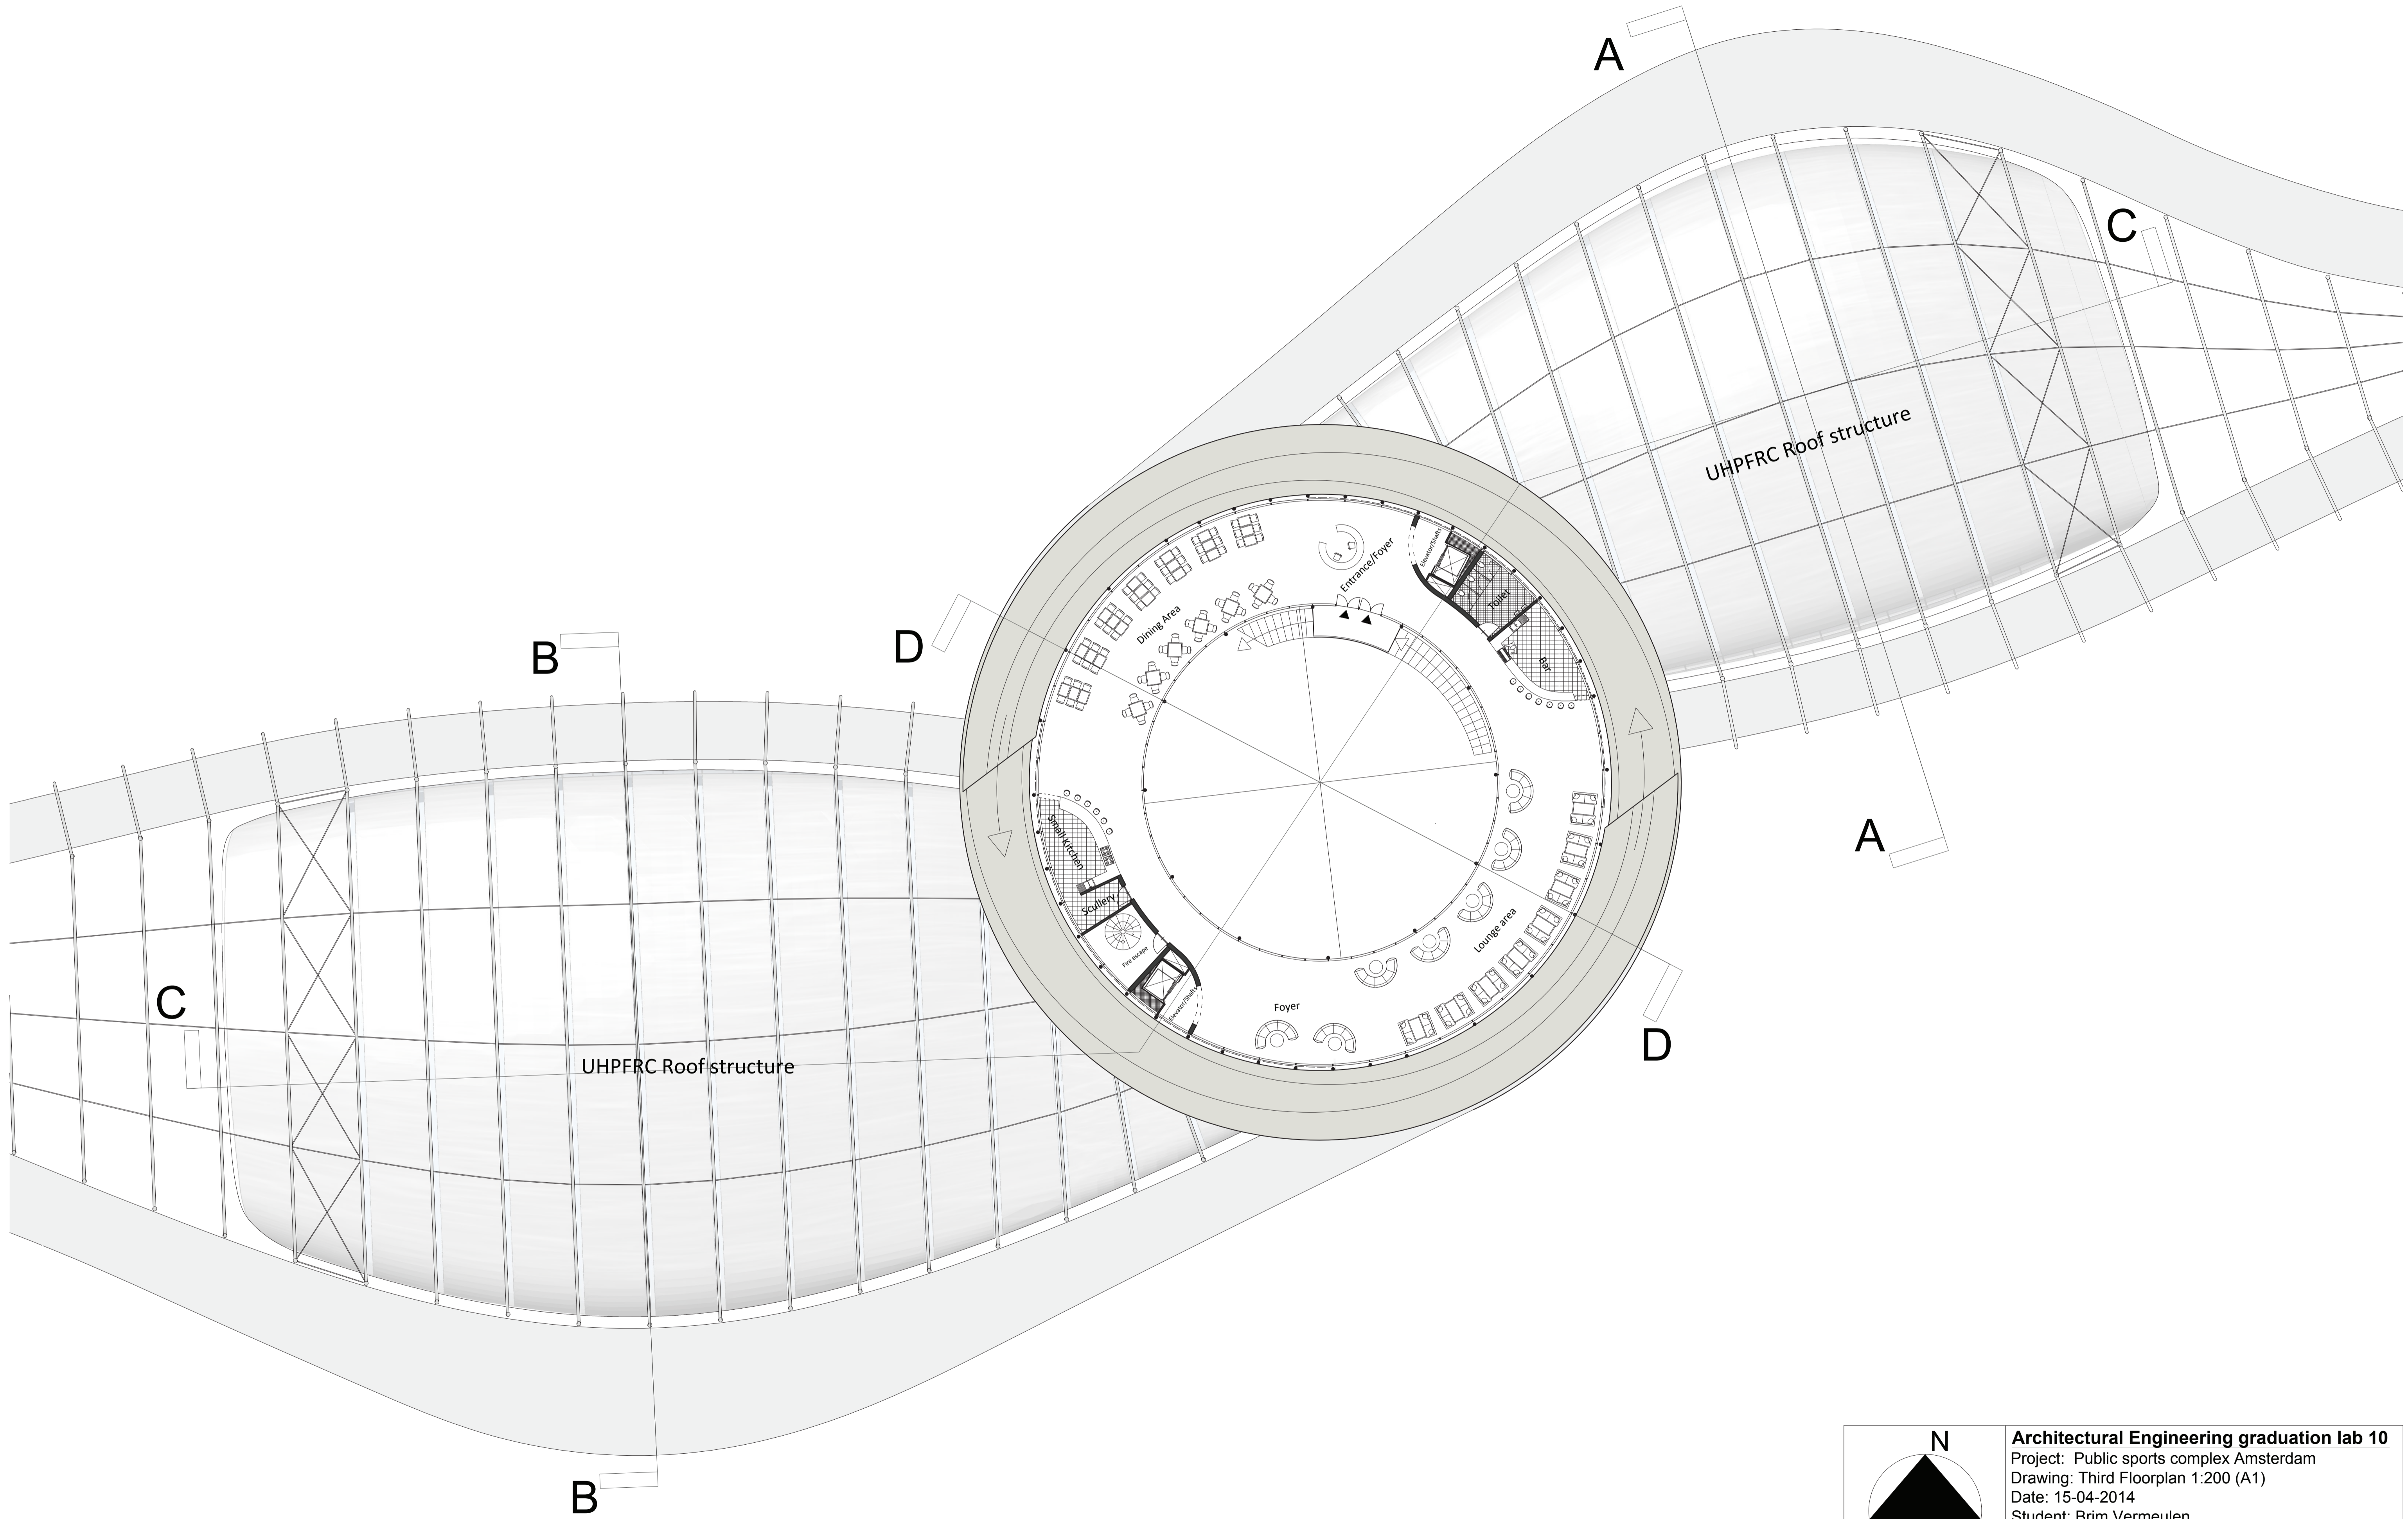


Architectural Engineering graduation lab 10
 Project: Public sports complex Amsterdam
 Drawing: Third Floorplan 1:200 (A1)
 Date: 15-04-2014
 Student: Brim Vermeulen
 Stud. Nr.: 1353462
 Tutors: Annebregje Snijders; Engebert vd Zaag

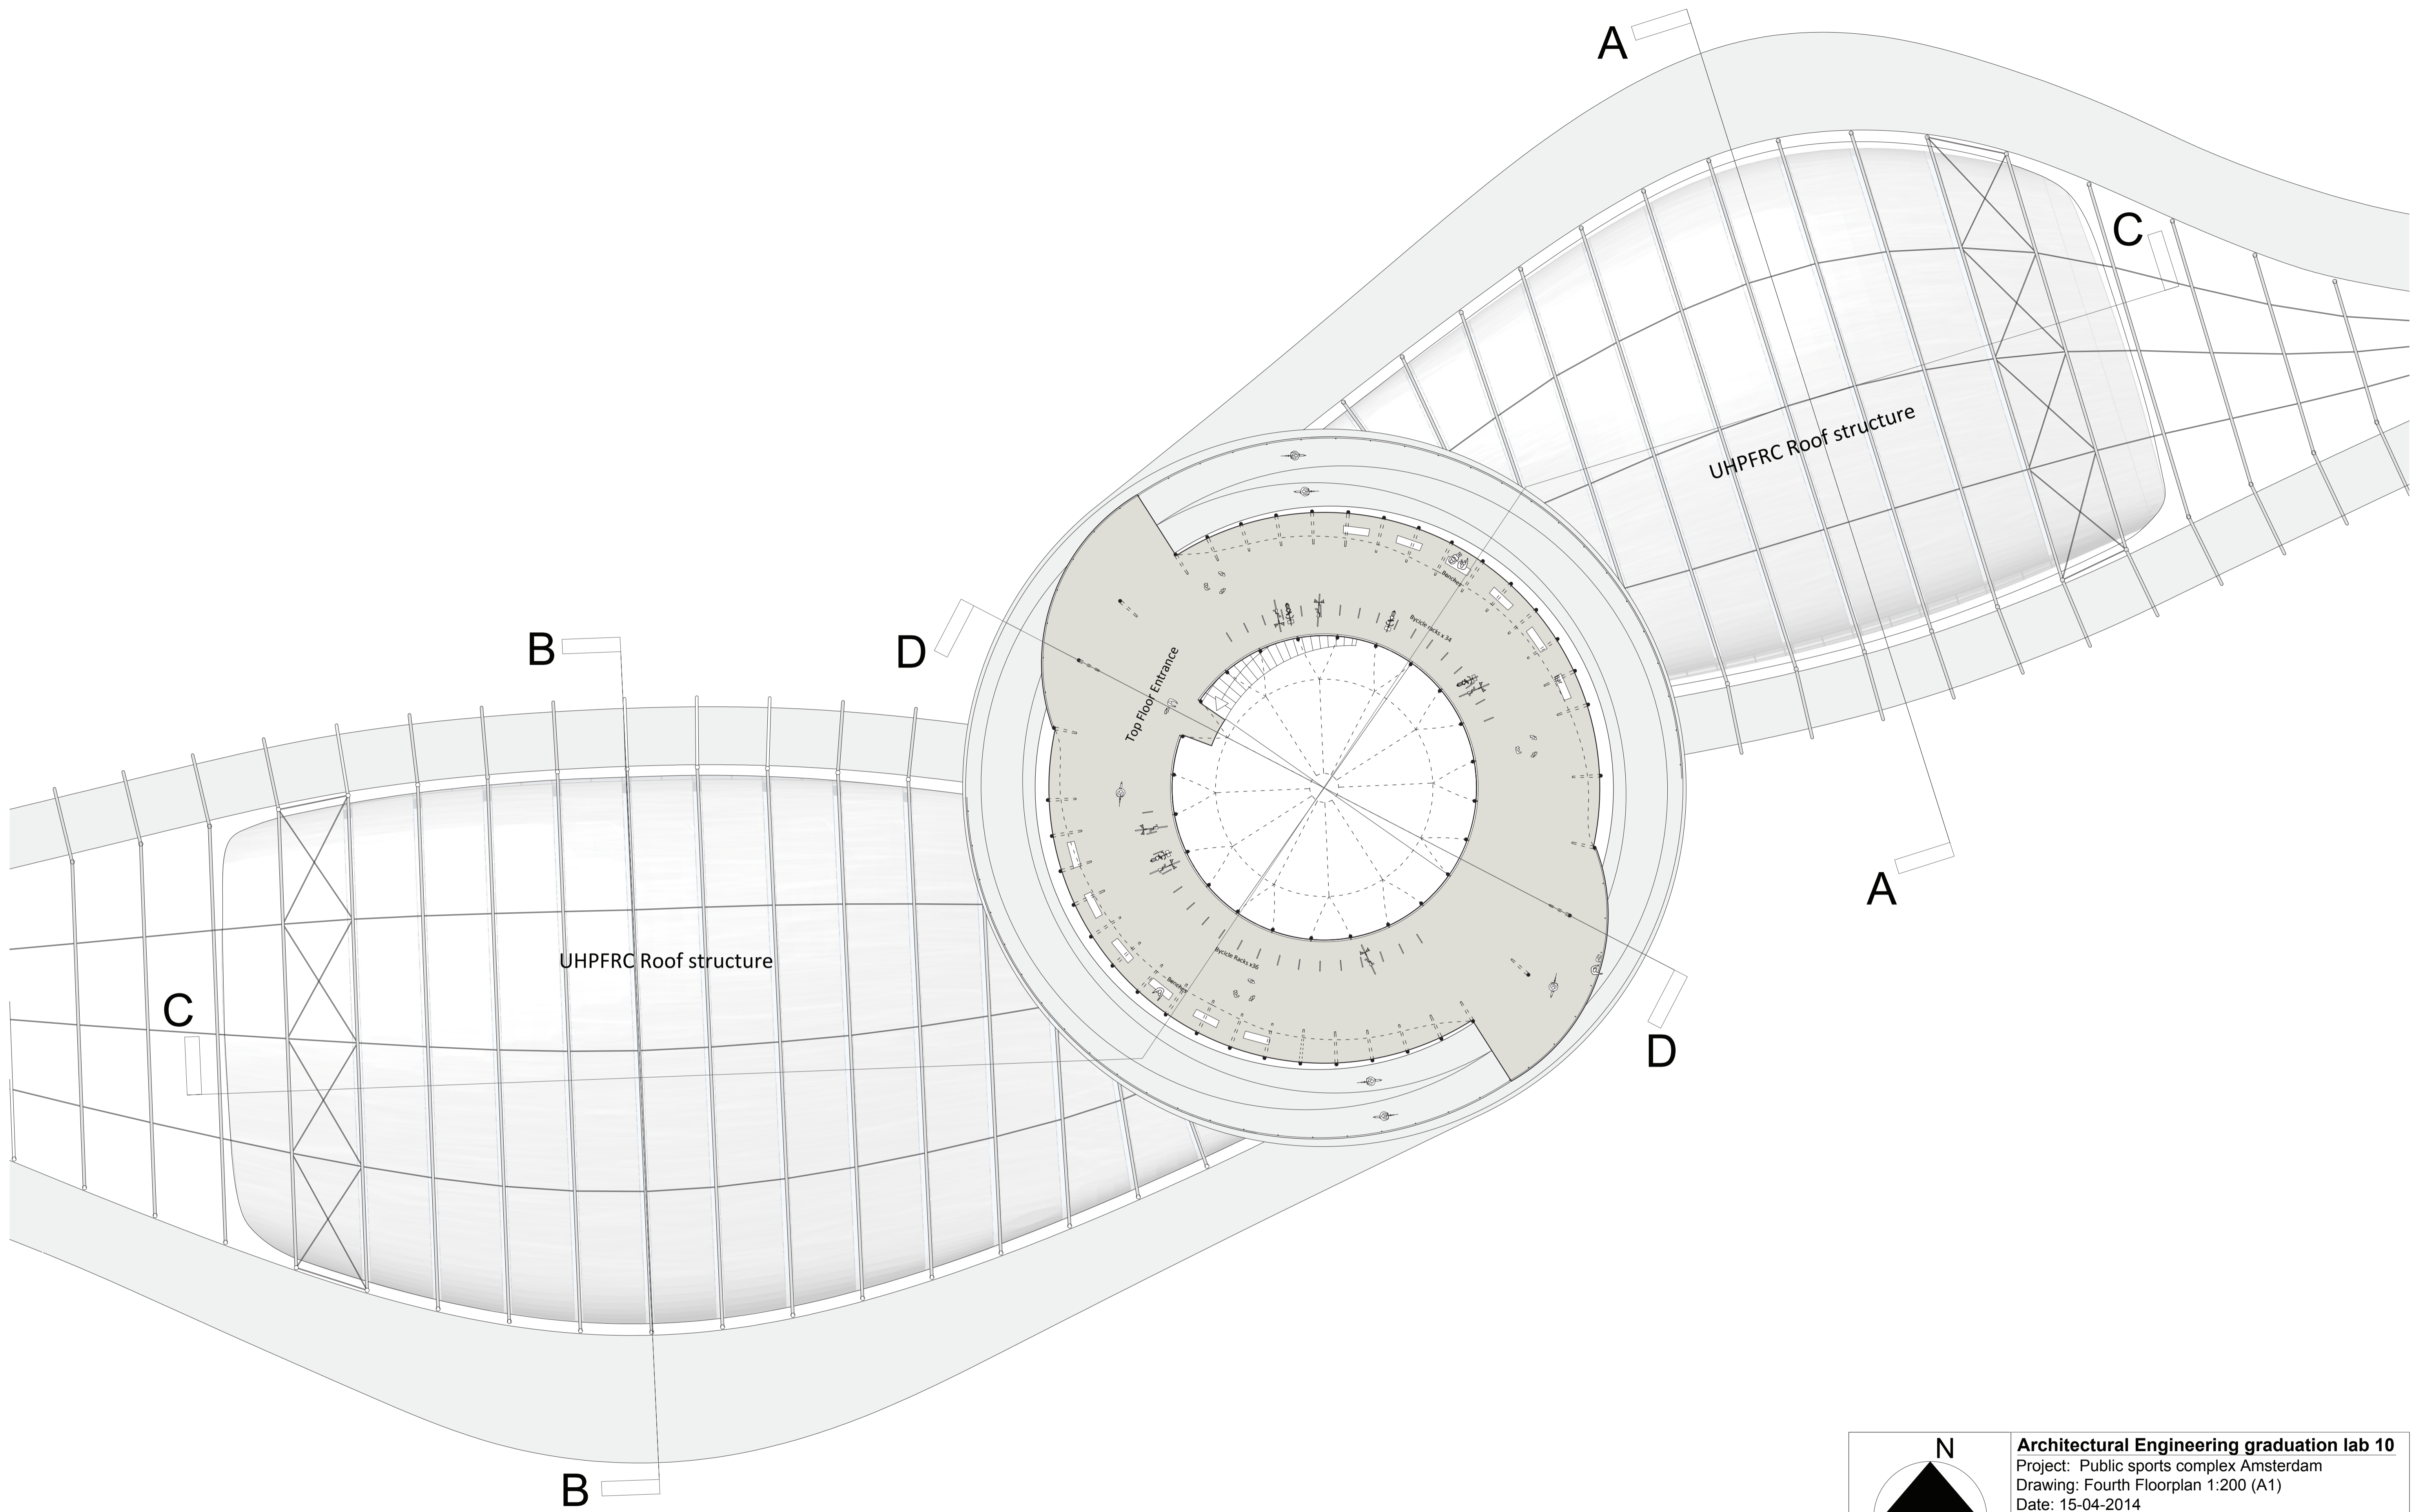


	Architectural Engineering graduation lab 10
	Project: Public sports complex Amsterdam
	Drawing: Fourth Floorplan 1:200 (A1)
	Date: 15-04-2014
	Student: Brim Vermeulen
	Stud. Nr.: 1353462
	Tutors: Annebregje Snijders; Engebert vd Zaag

SOUTH ELEVATION

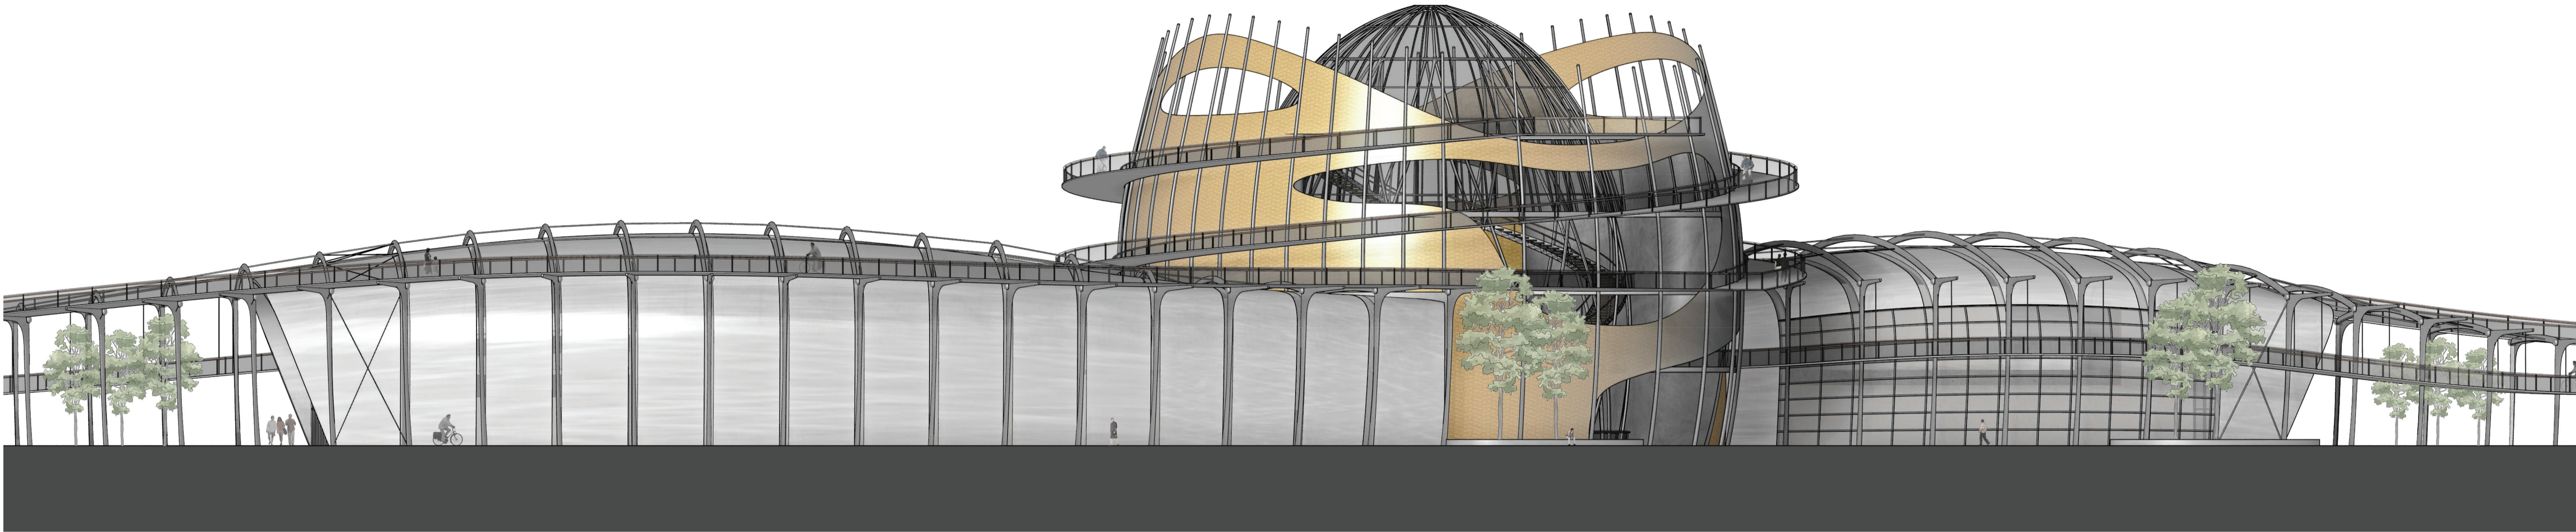


SECTION CC

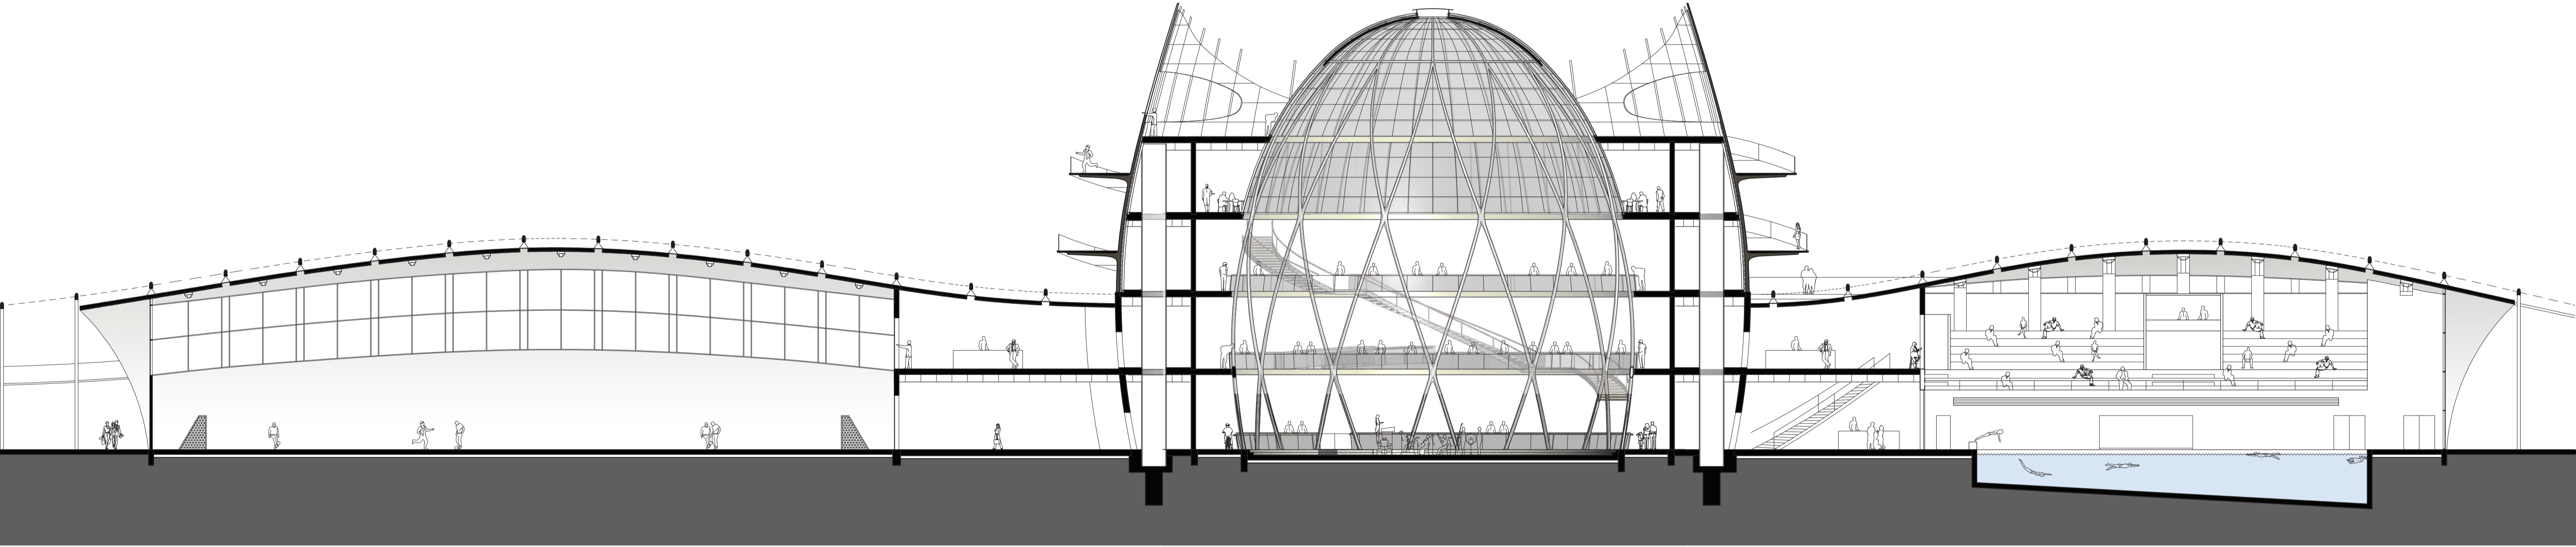


Architectural Engineering graduation lab 10
Project: Public sports complex Amsterdam
Drawing: South Elevation + Longitudal Section 1:200
Date: 15-04-2014
Student: Brim Vermeulen
Stud. Nr.: 1353462
Tutors: Annebregje Snijders; Engebart vd Zaag

SECTION AA

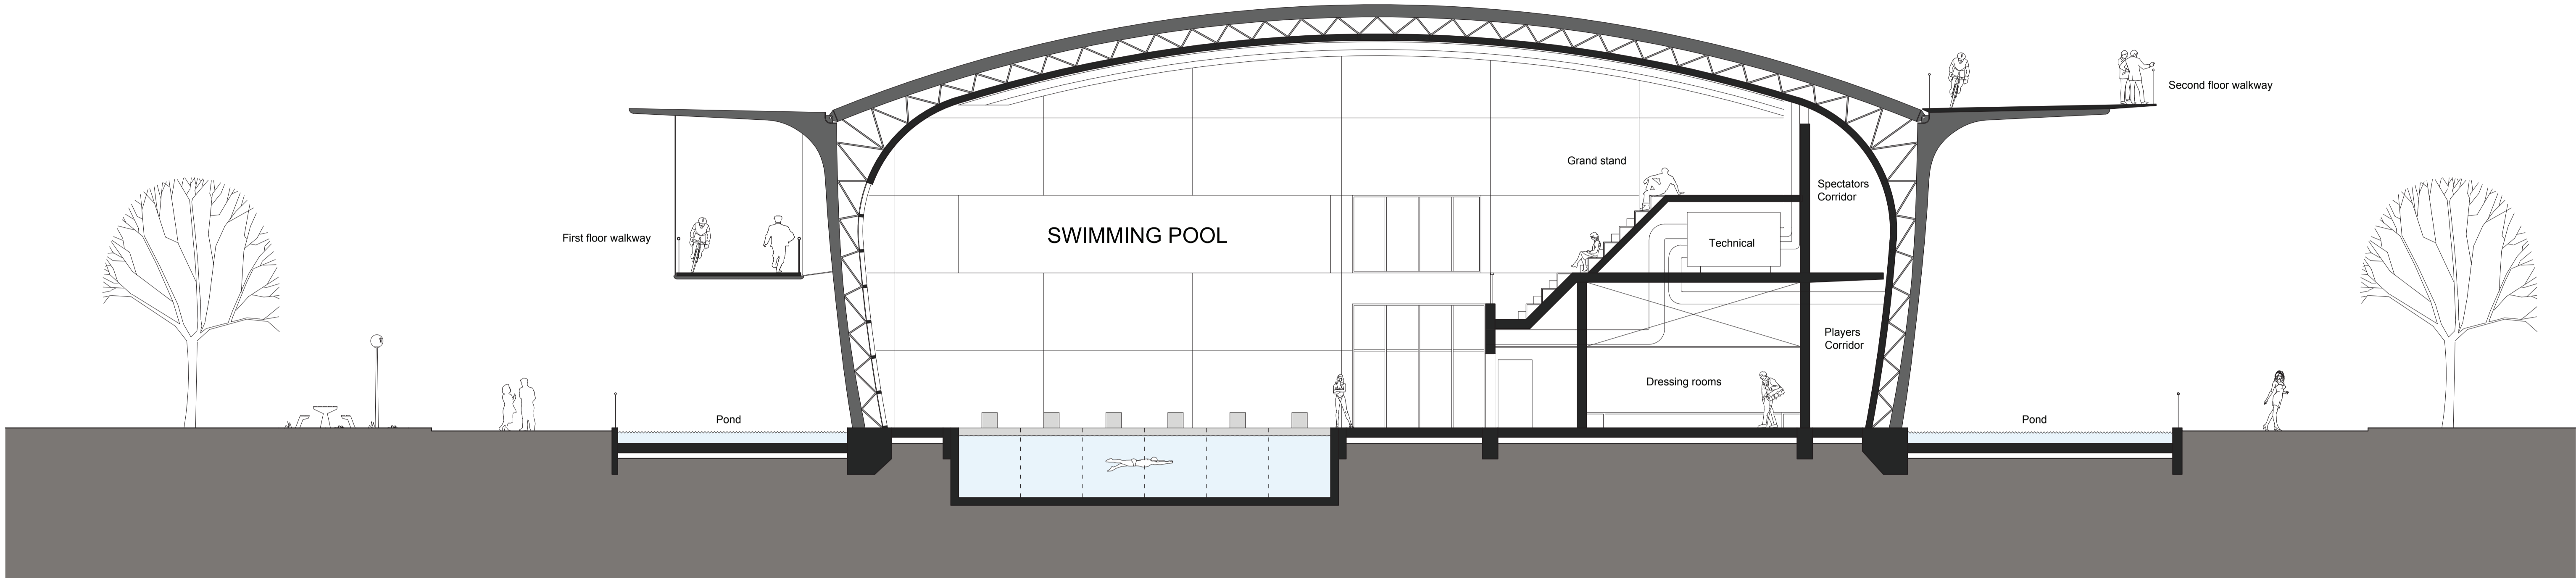


SECTION BB

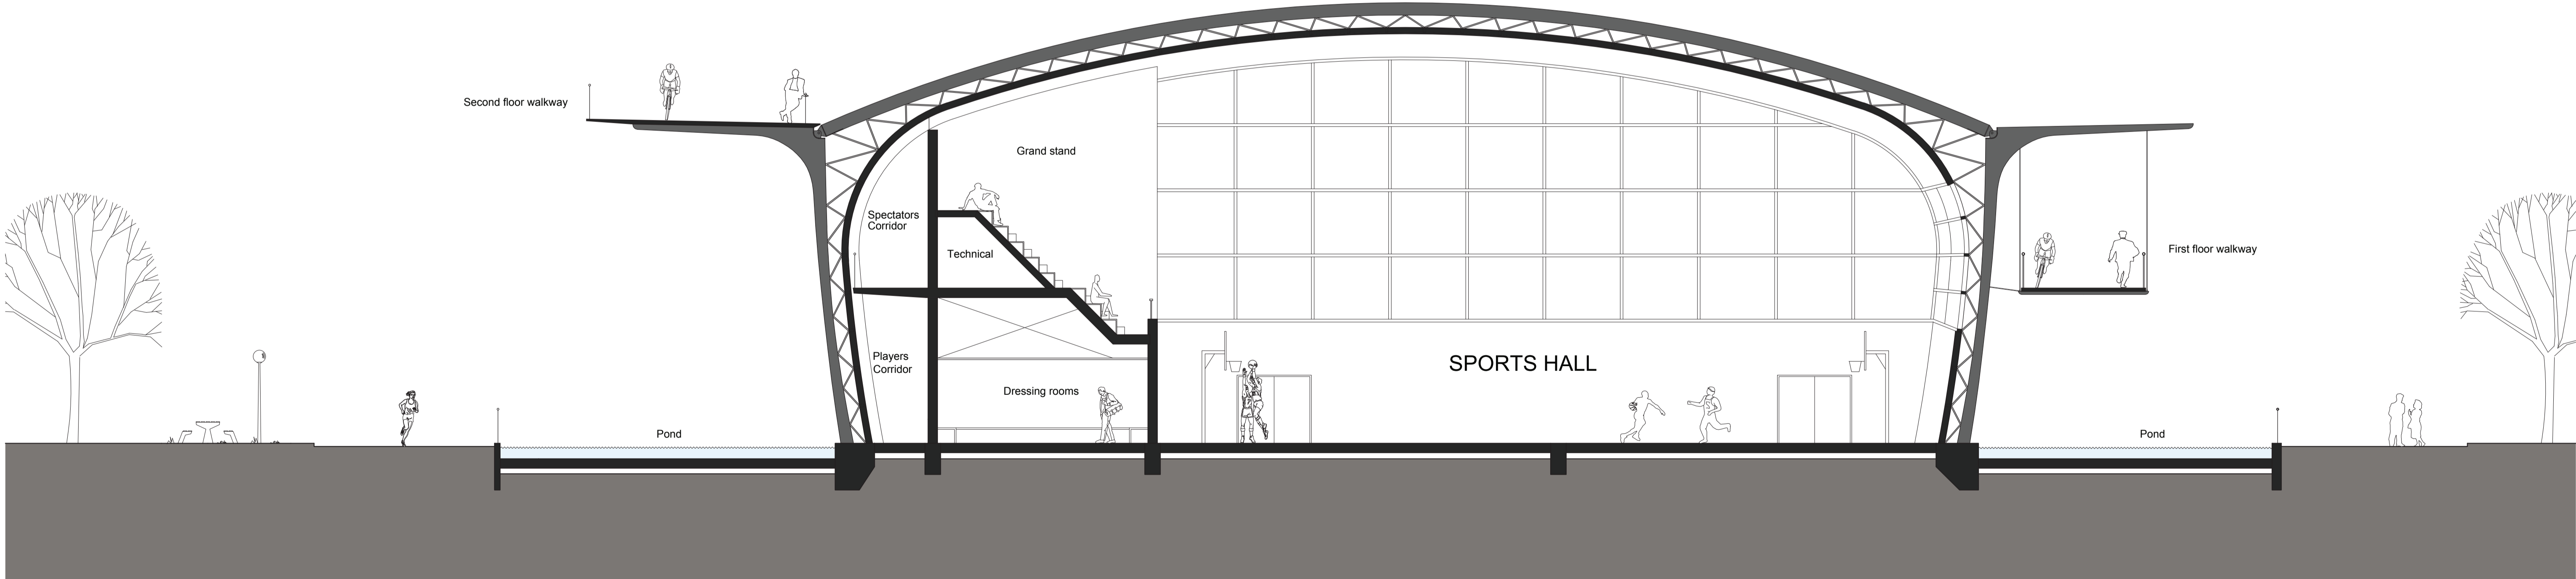


Architectural Engineering graduation lab 10
Project: Public sports complex Amsterdam
Drawing: Section AA + Section BB 1:100 (A1)
Date: 15-04-2014
Student: Brim Vermeulen
Stud. Nr.: 1353462
Tutors: Annebregje Snijders; Engebert vd Zaag


Main Hall Fragment

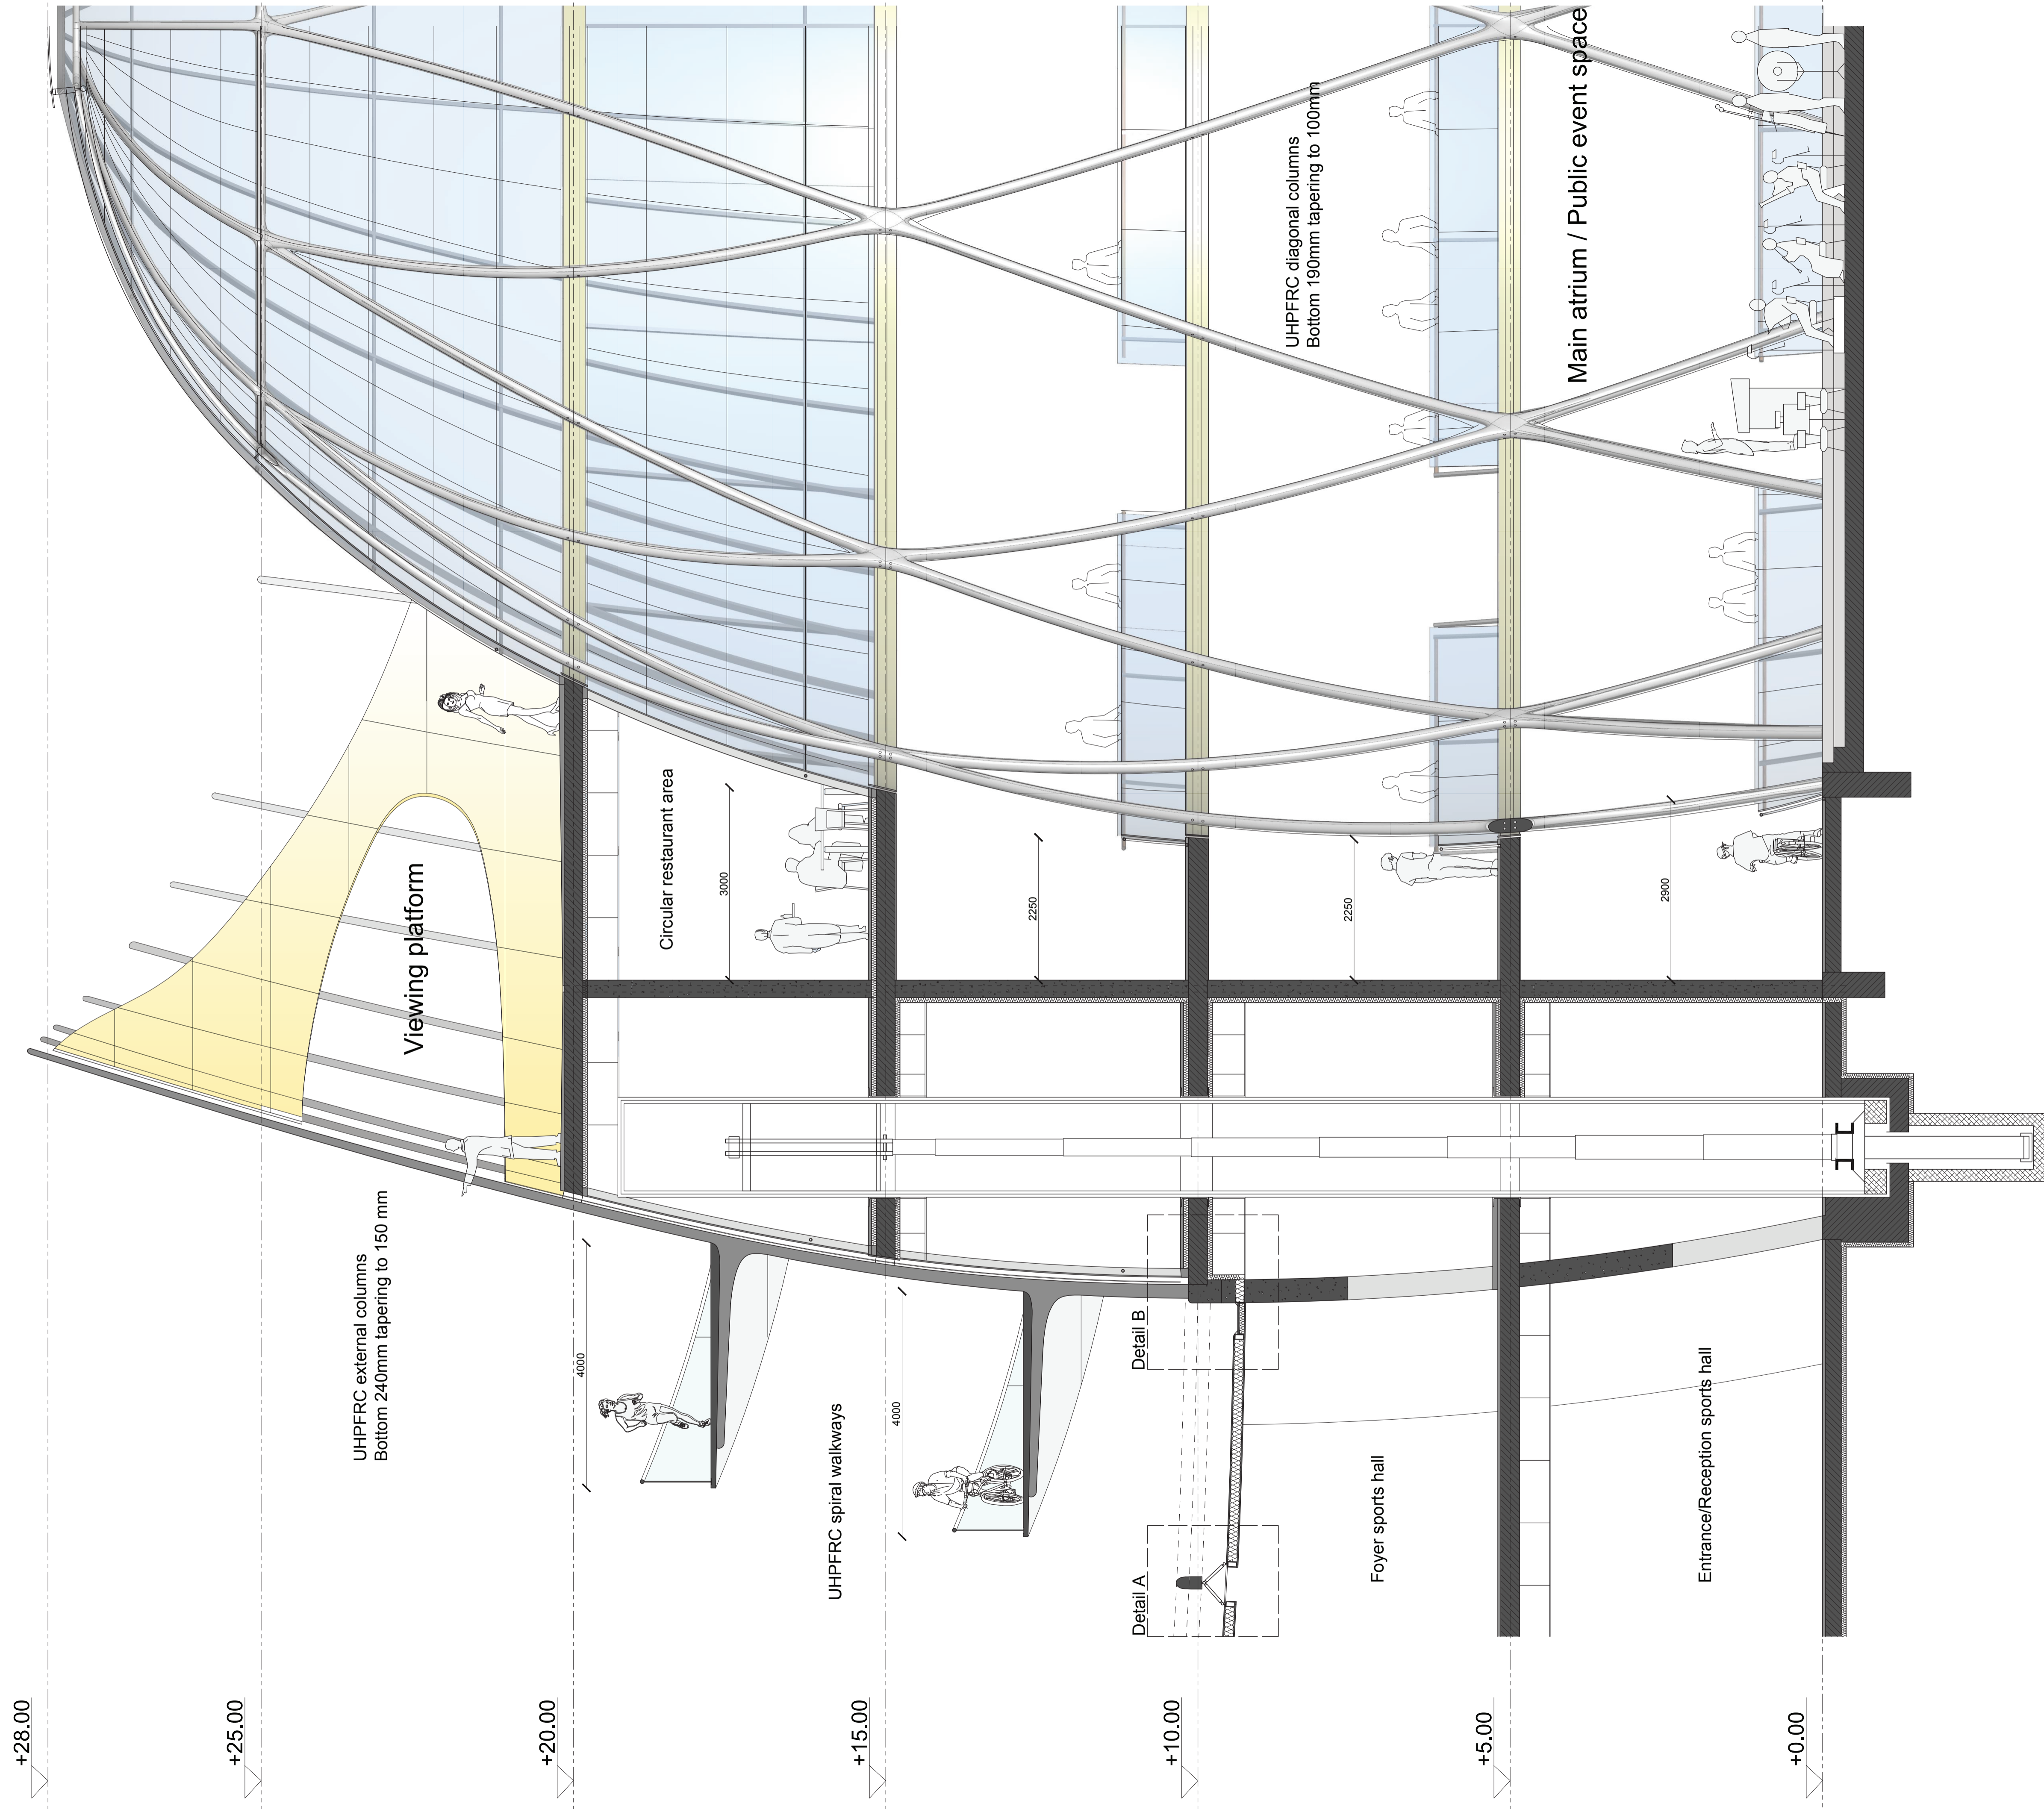


Detail Section sports fragment

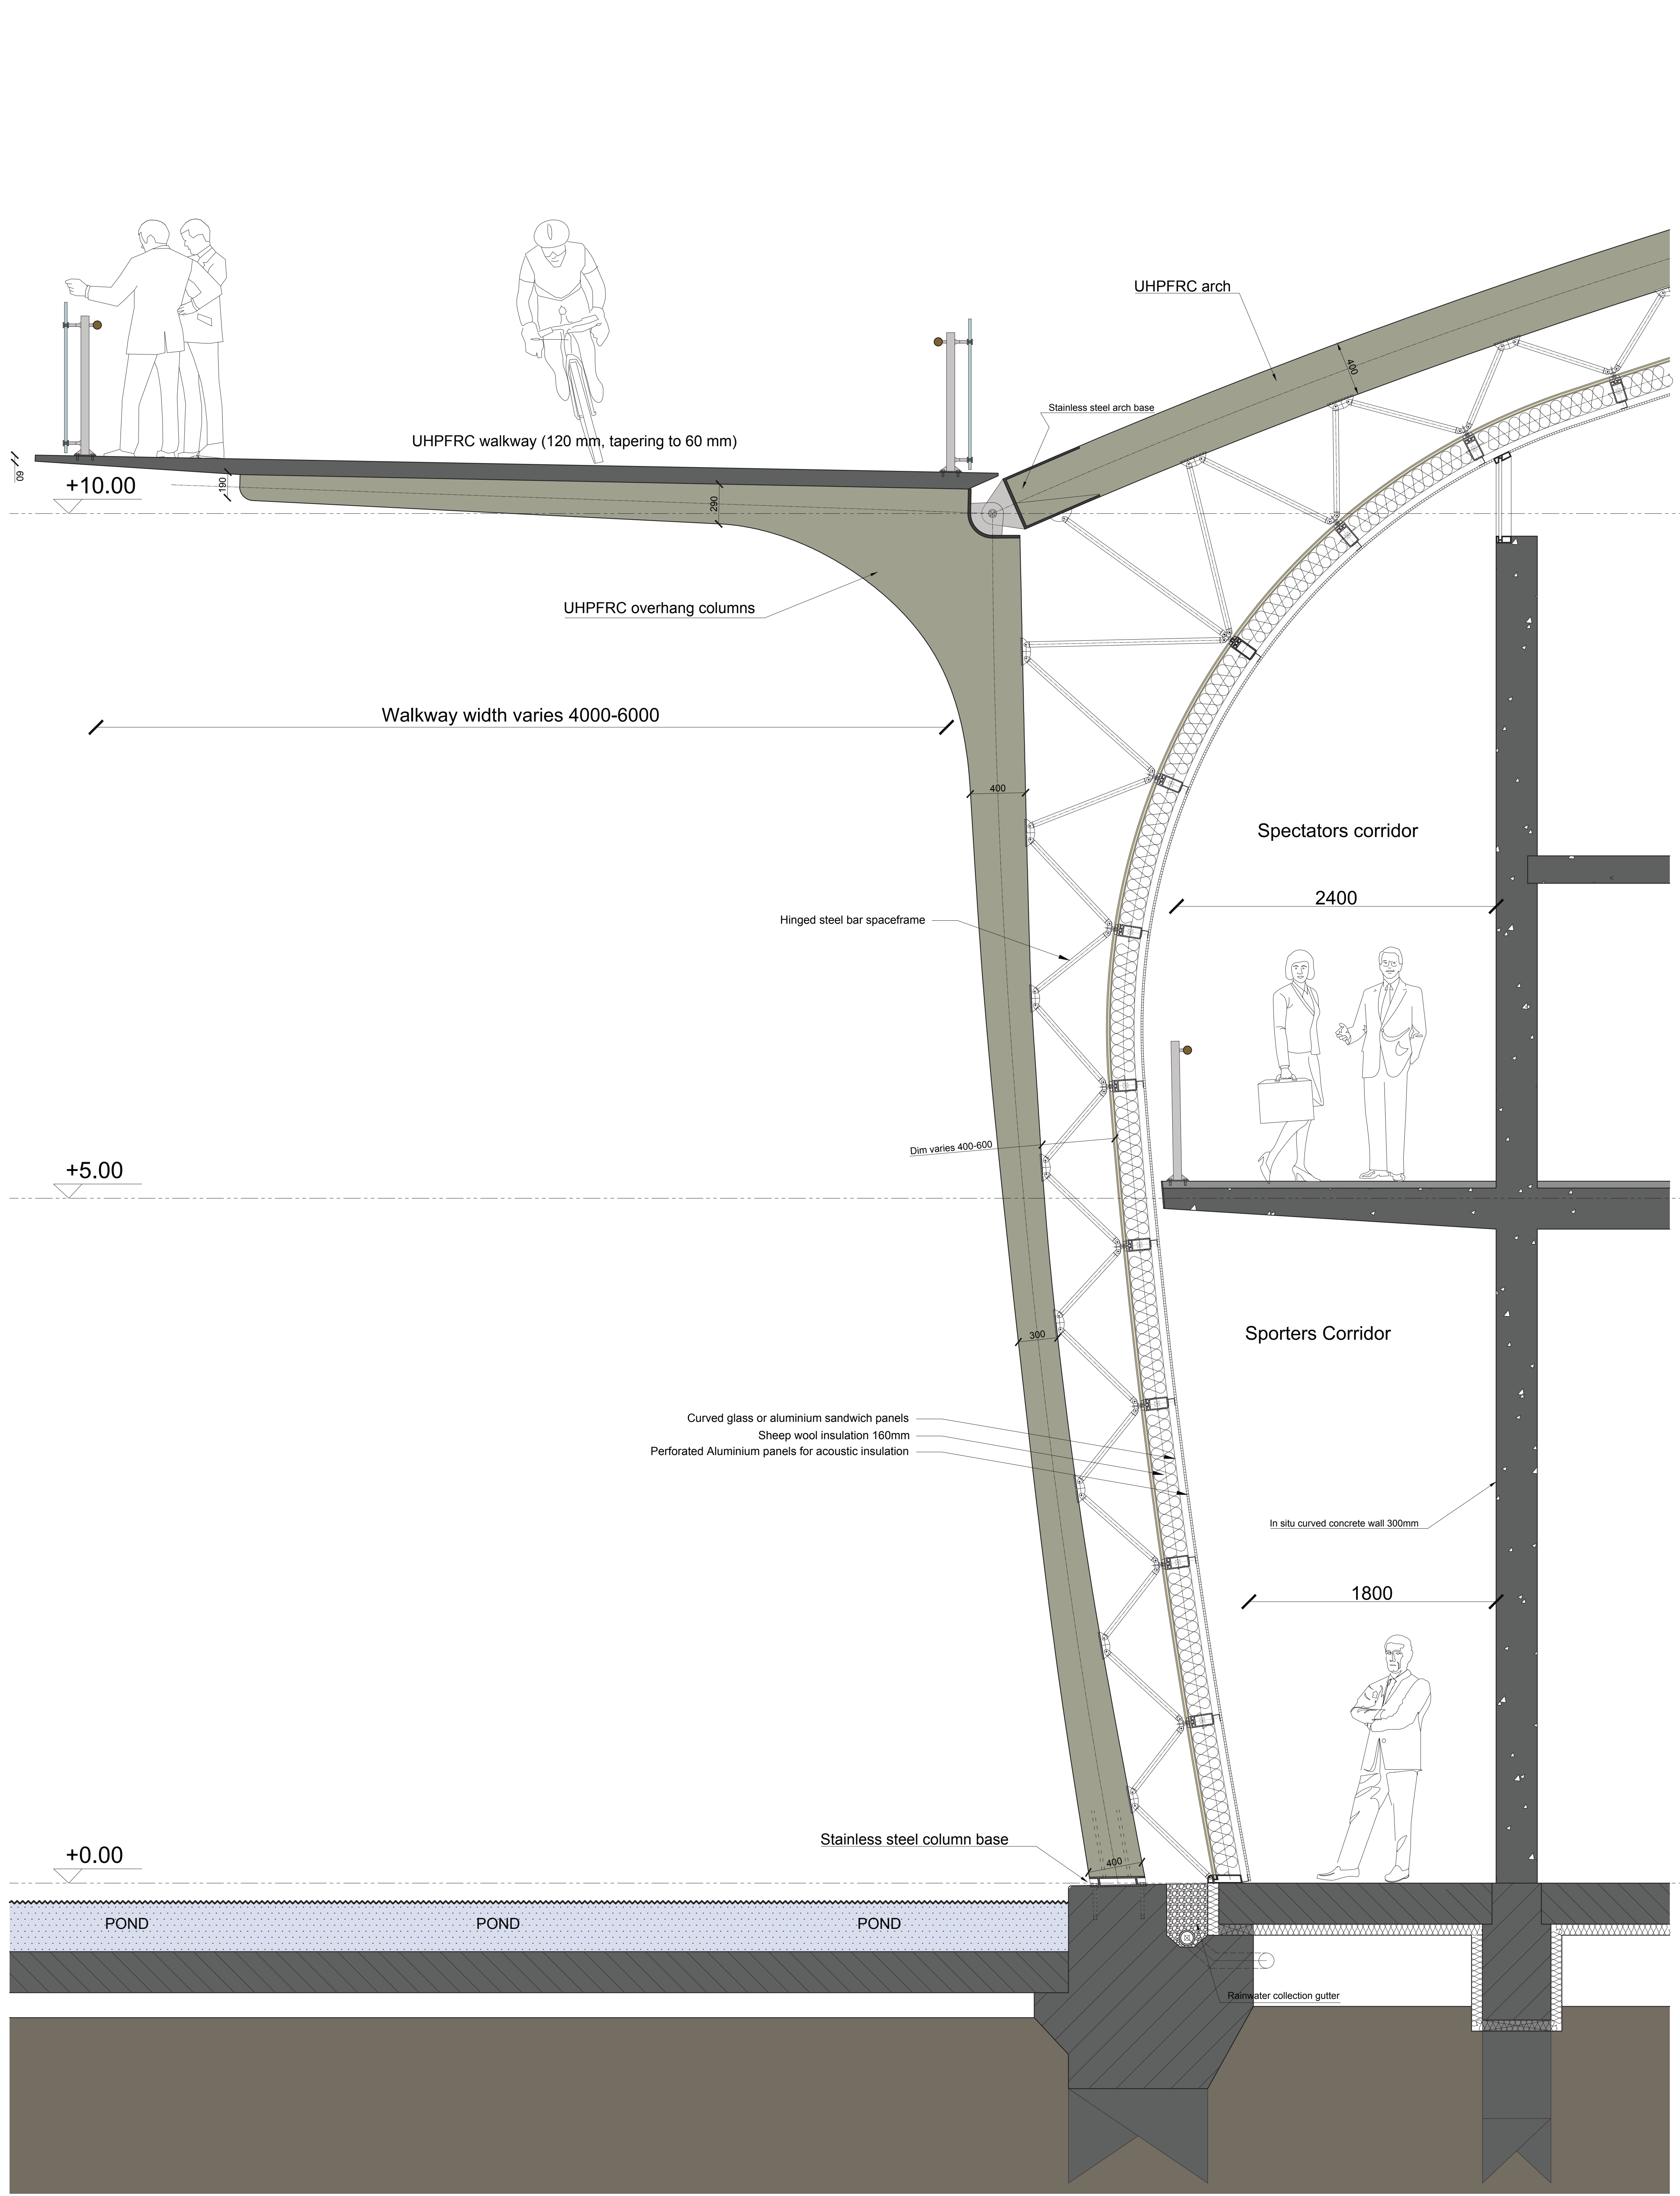

Detail elevation sports fragment

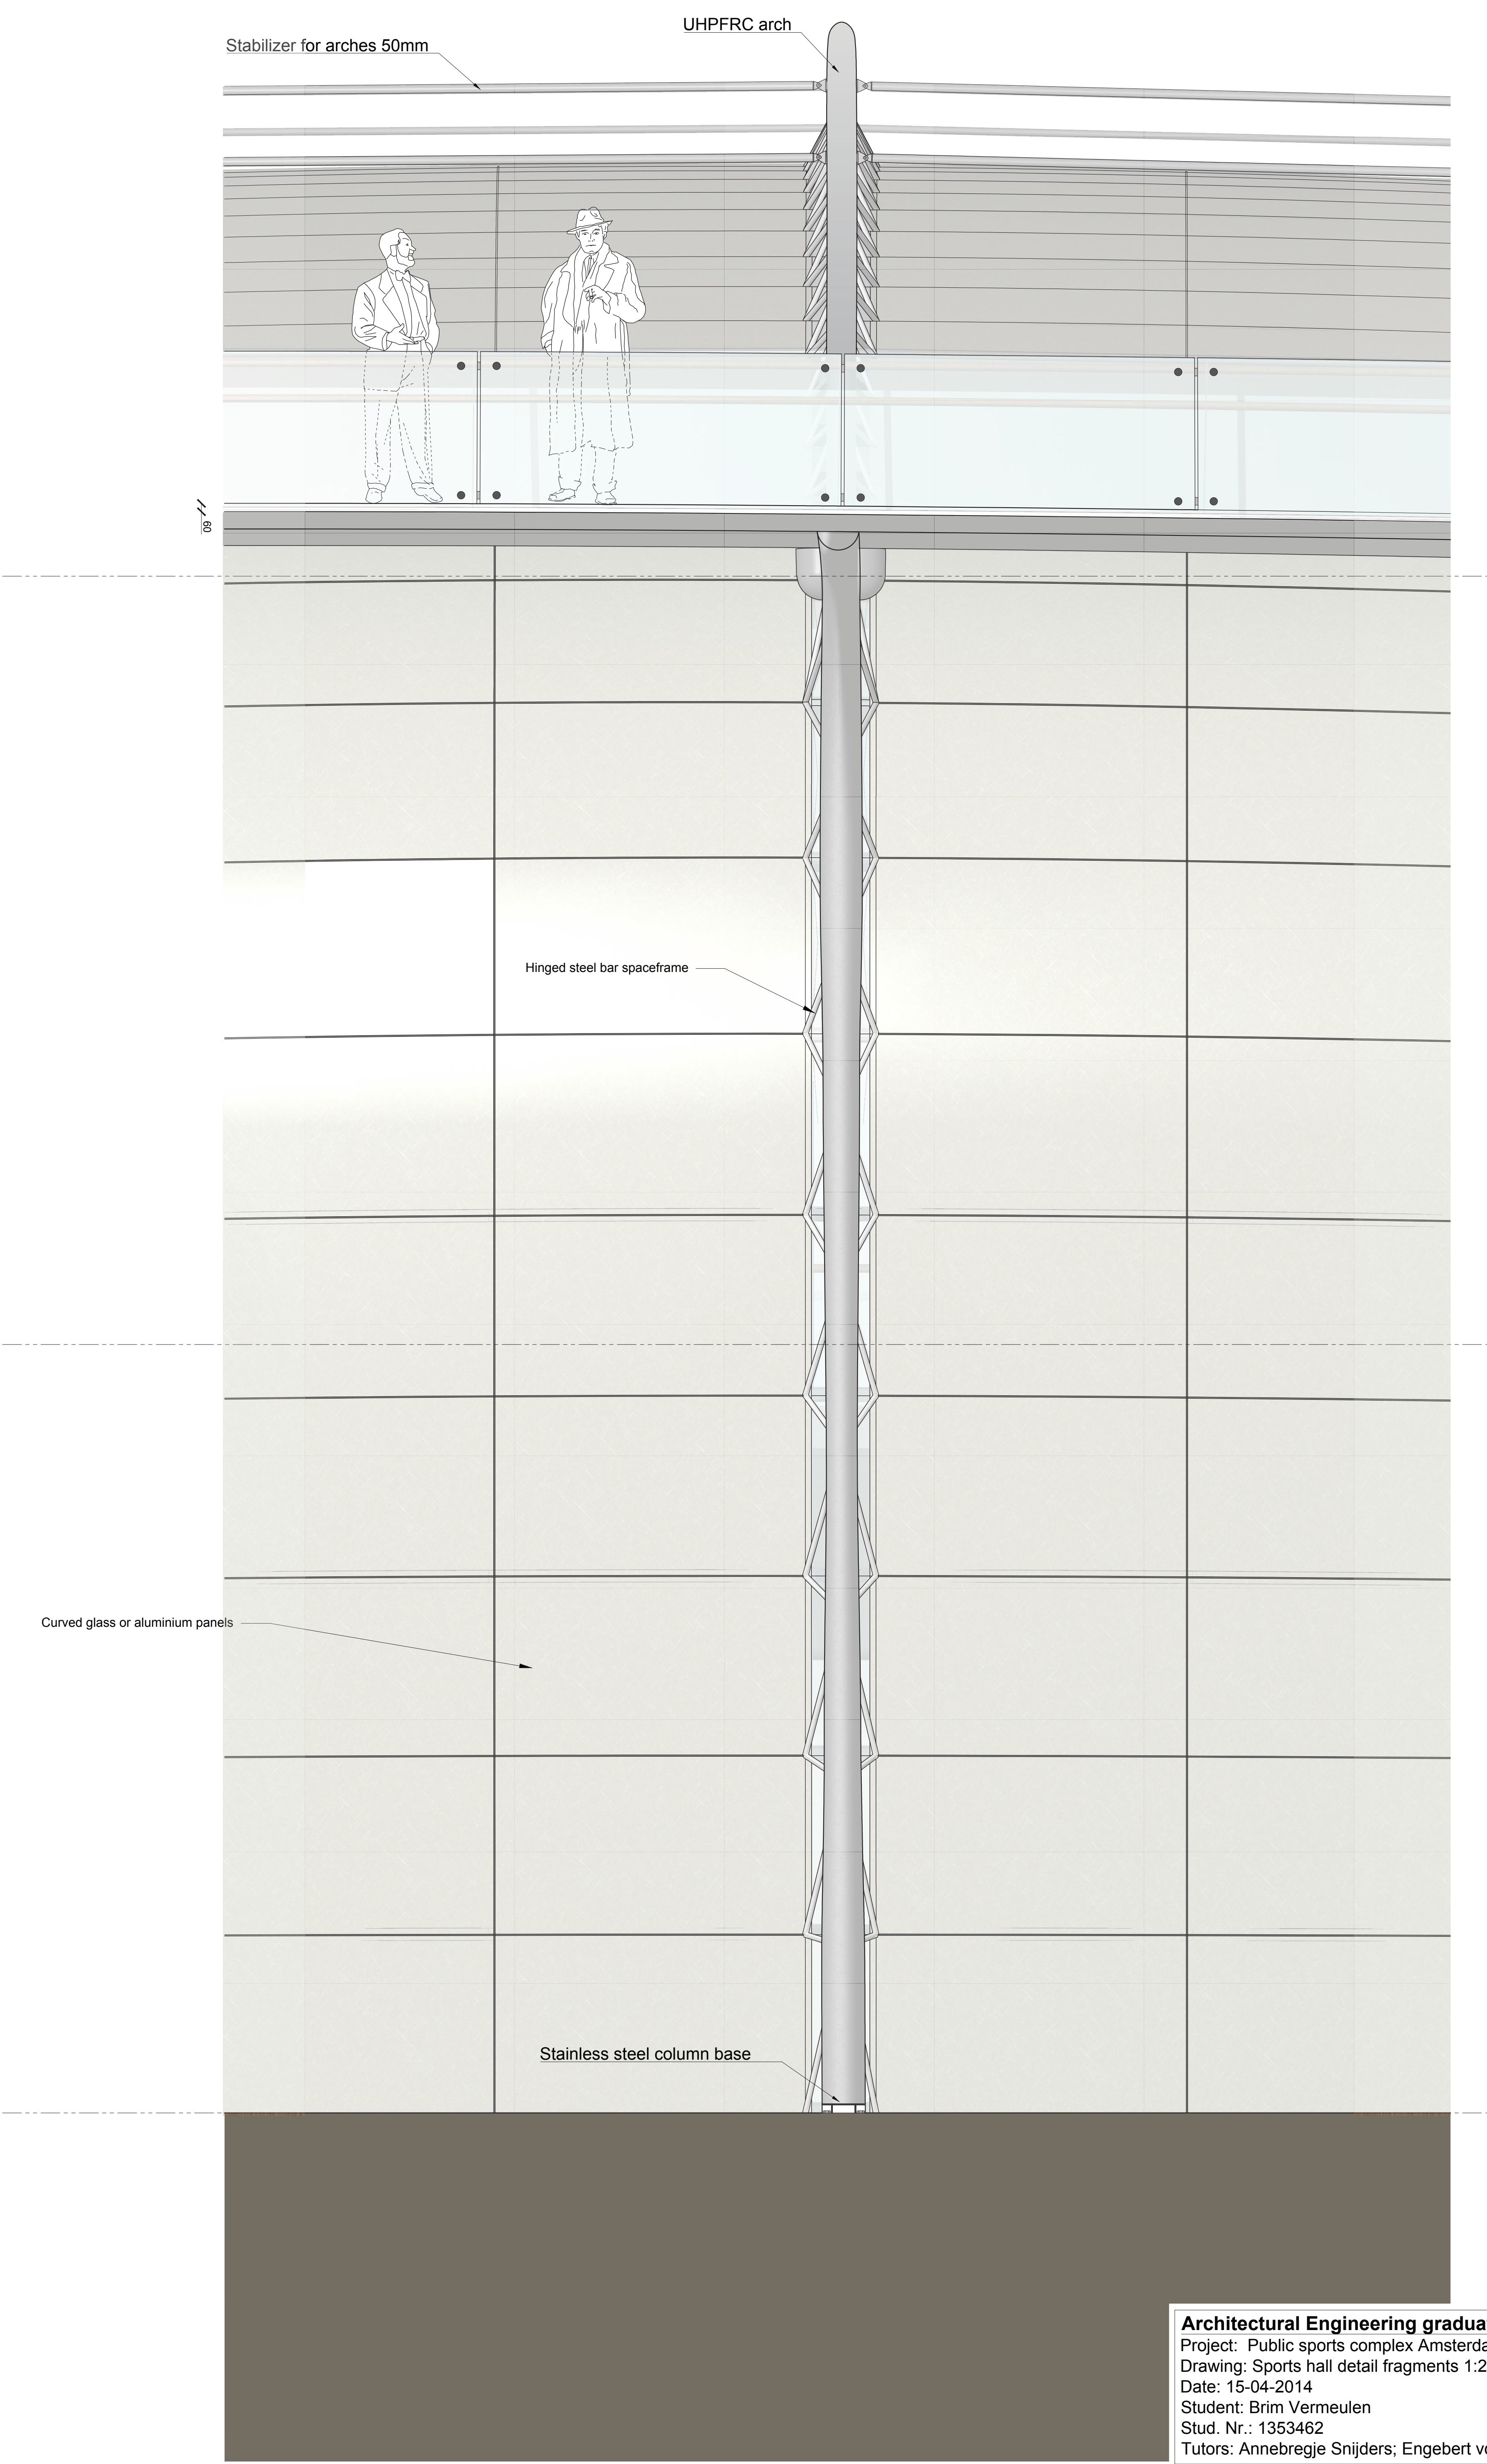

Detail A 1:10

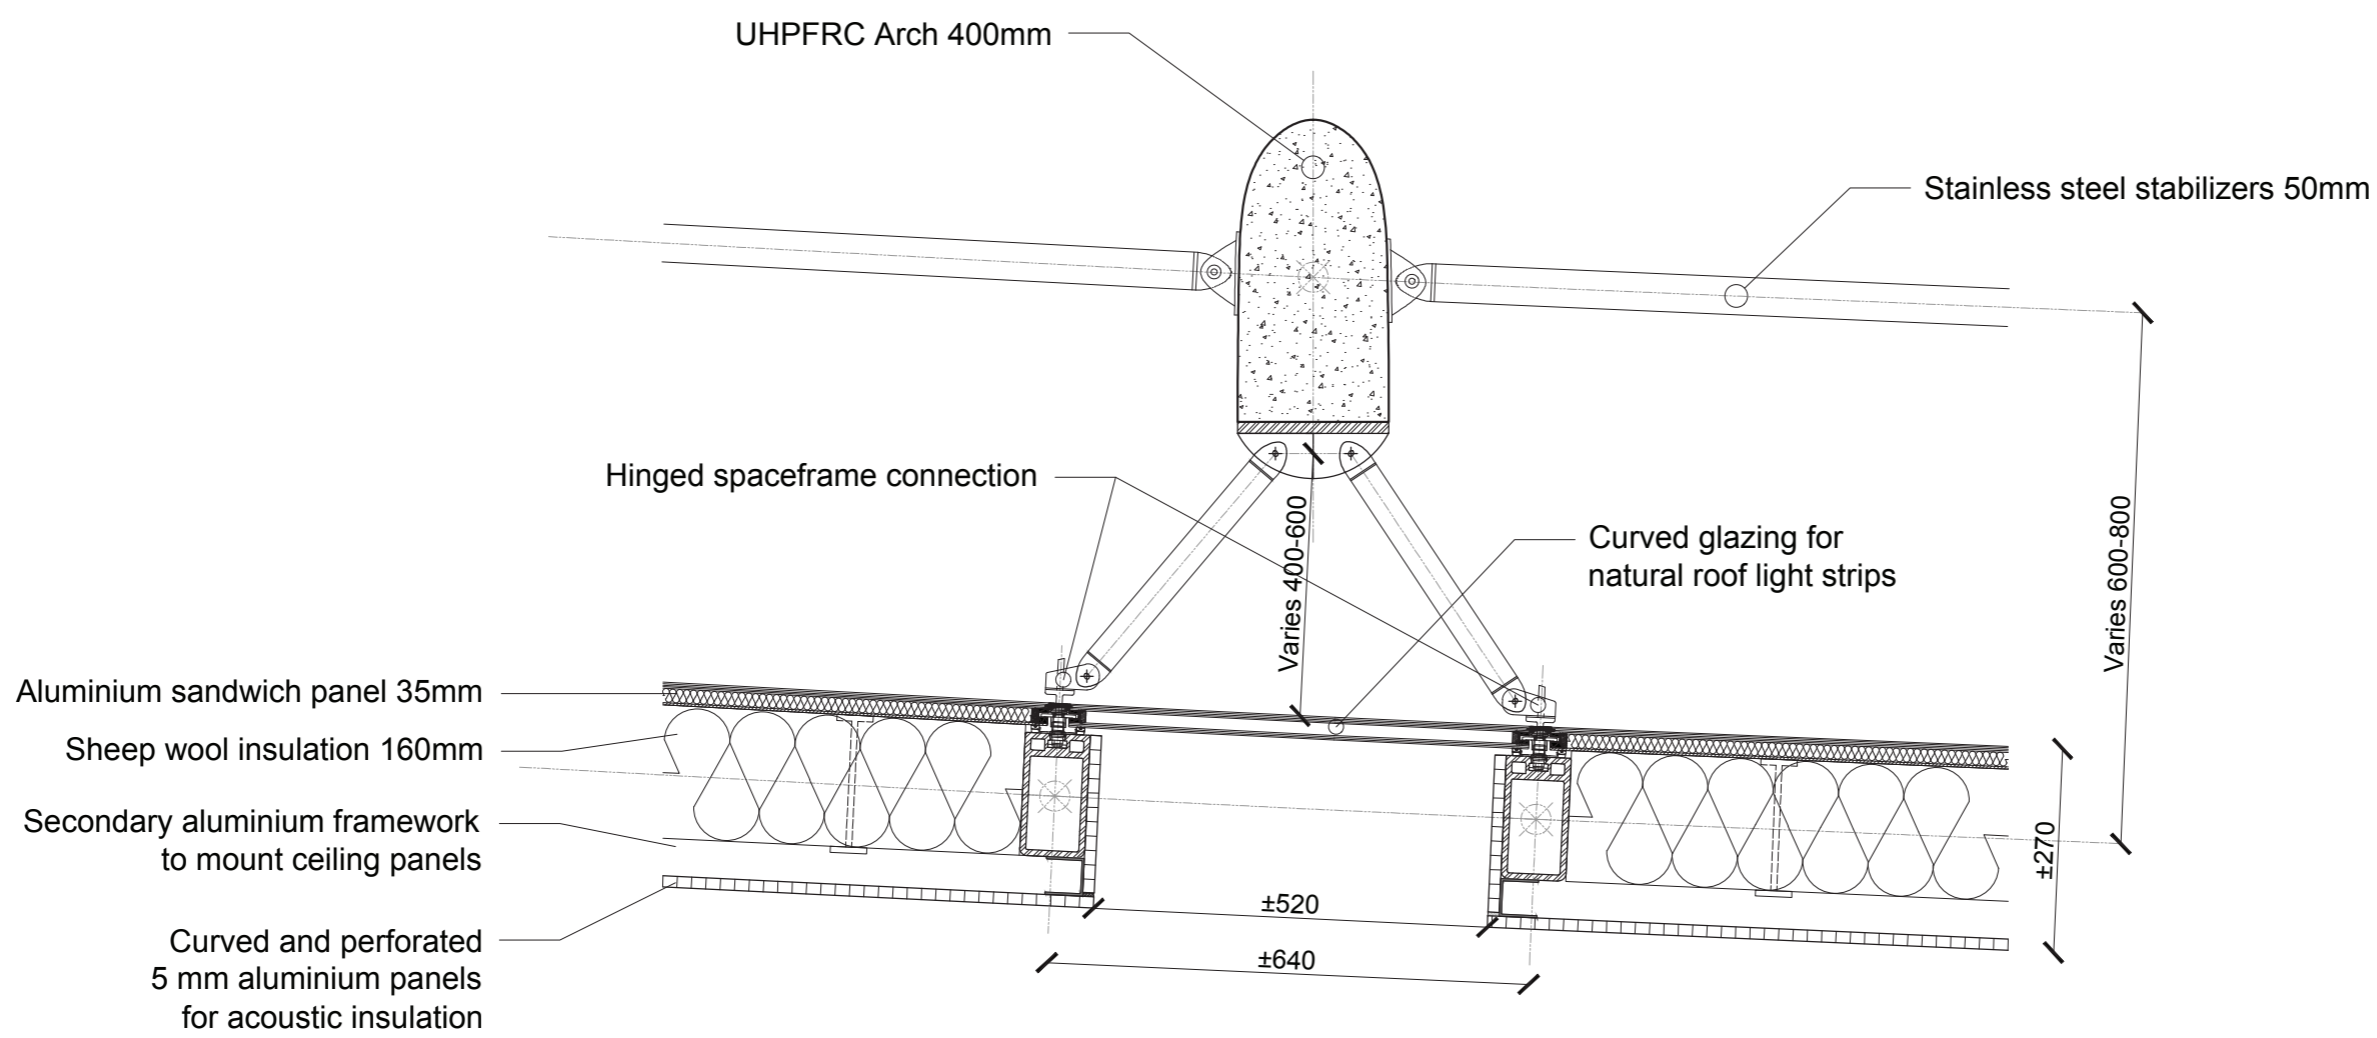

Detail B 1:10

