




d - 1:50 Detail Section

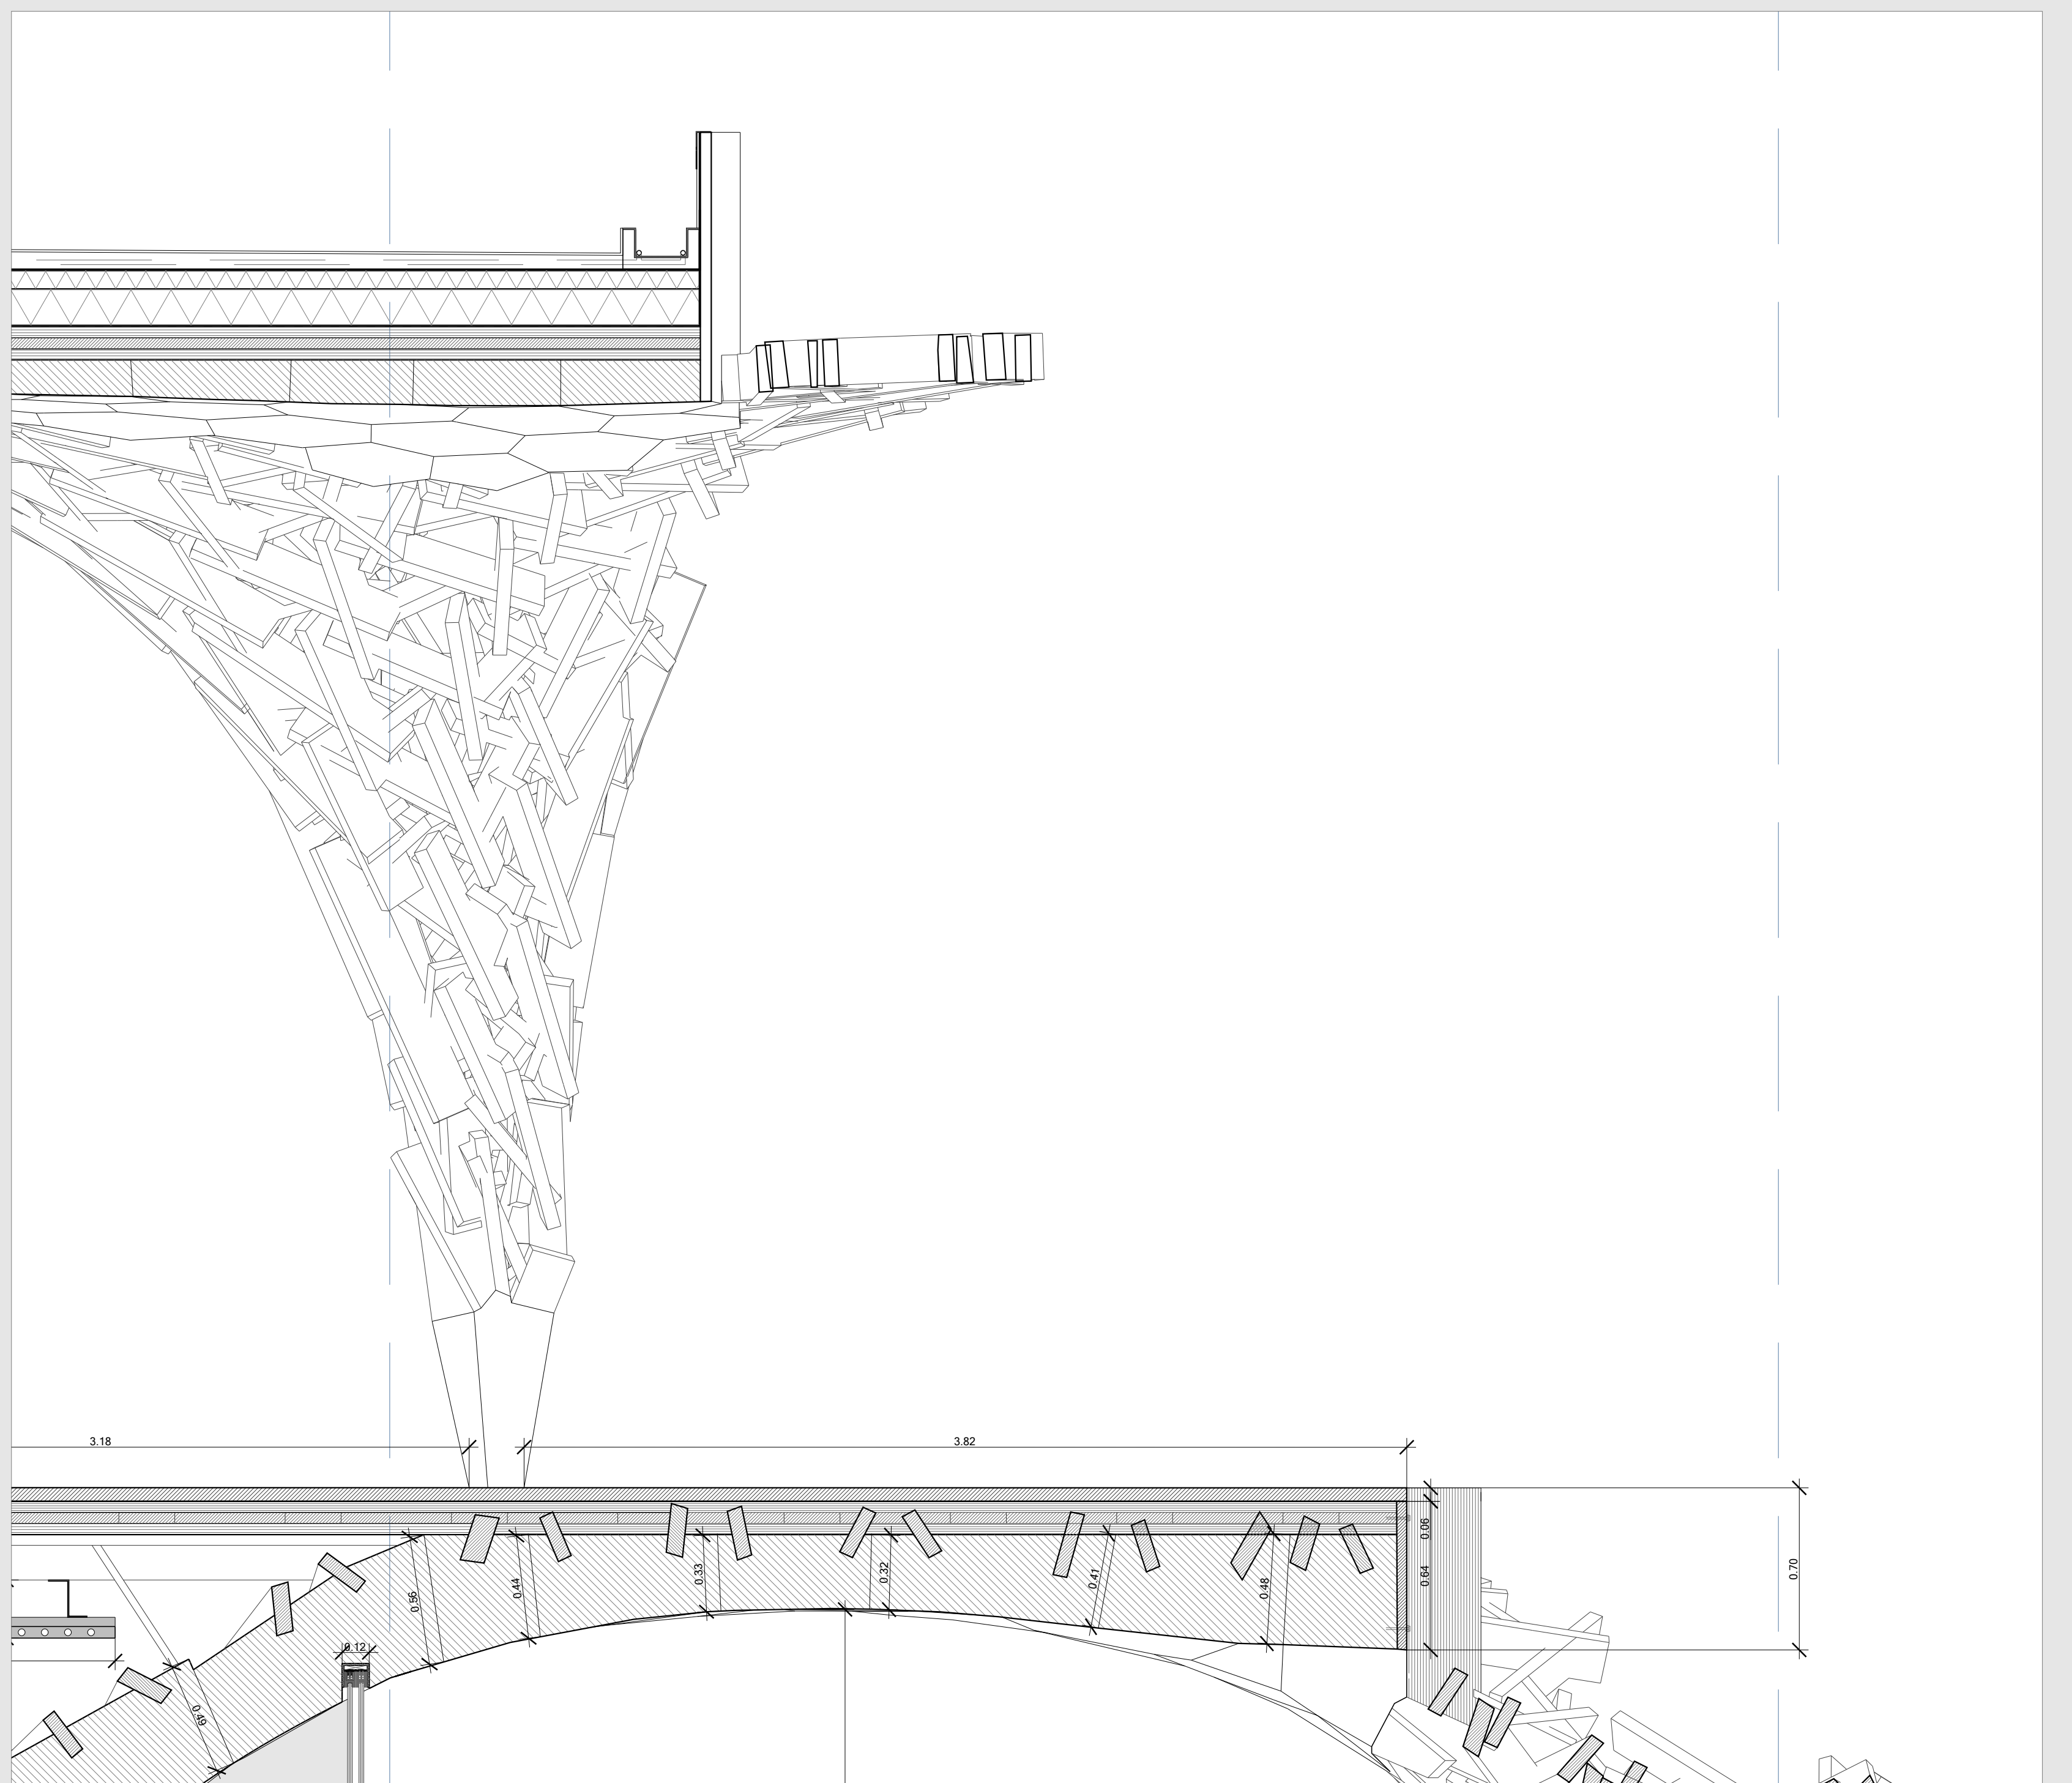


a - 1:20 Detail Section

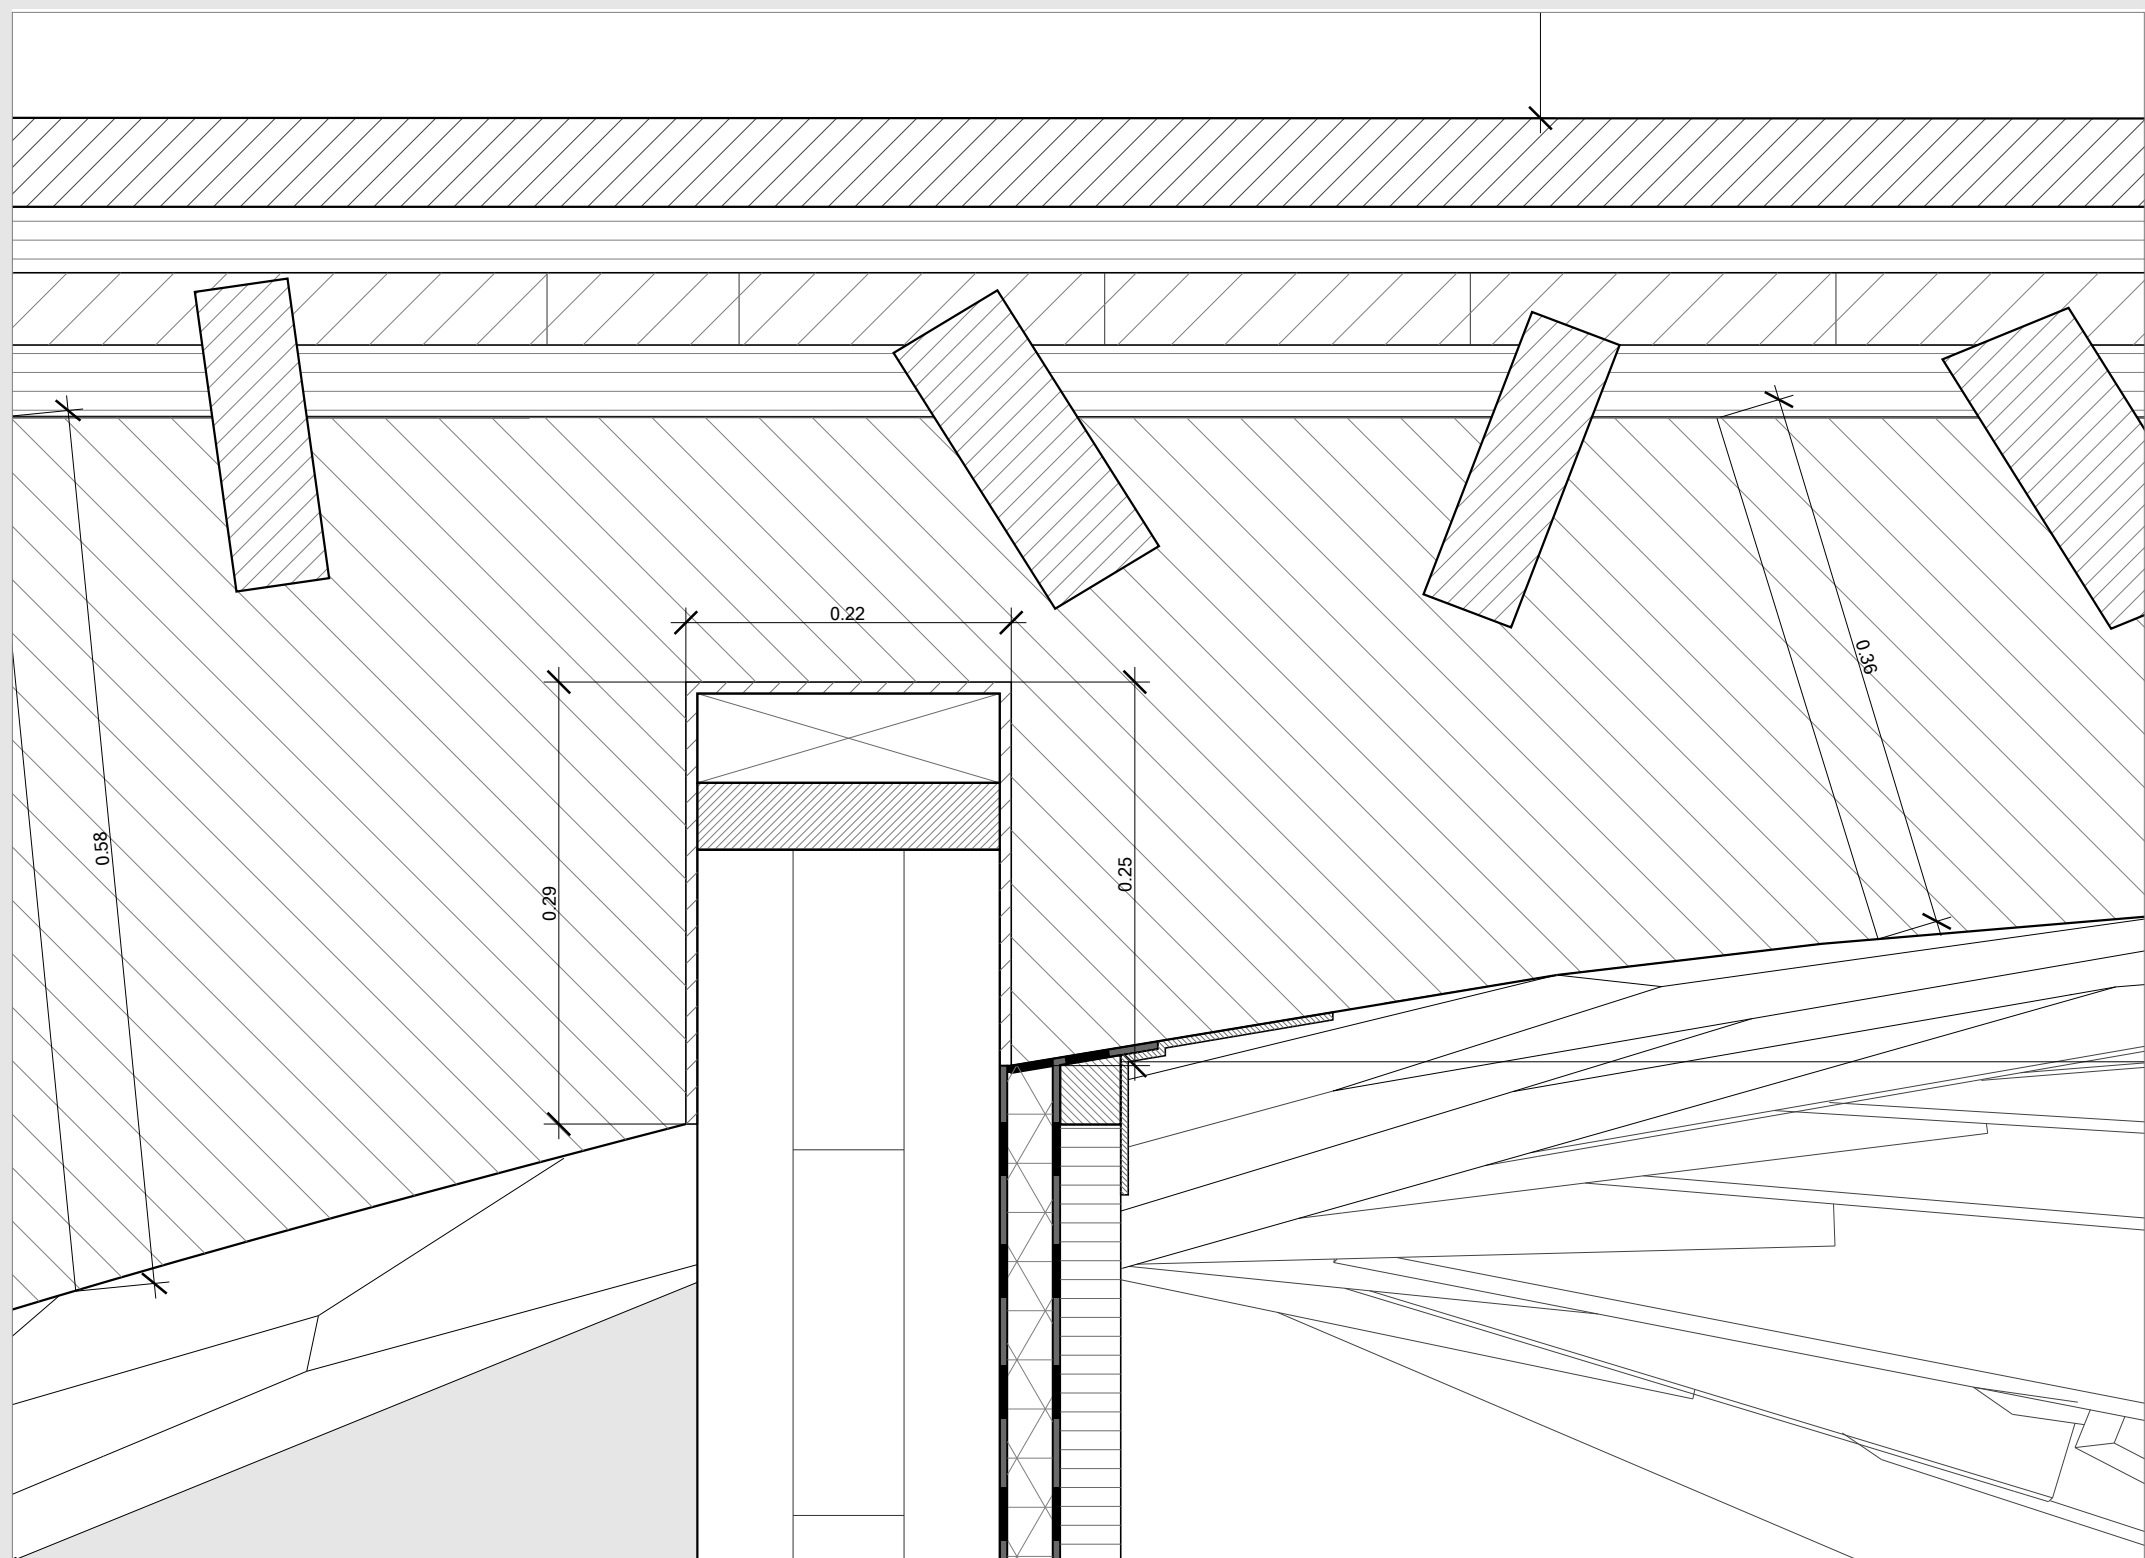


e - 1:50 Detail Section

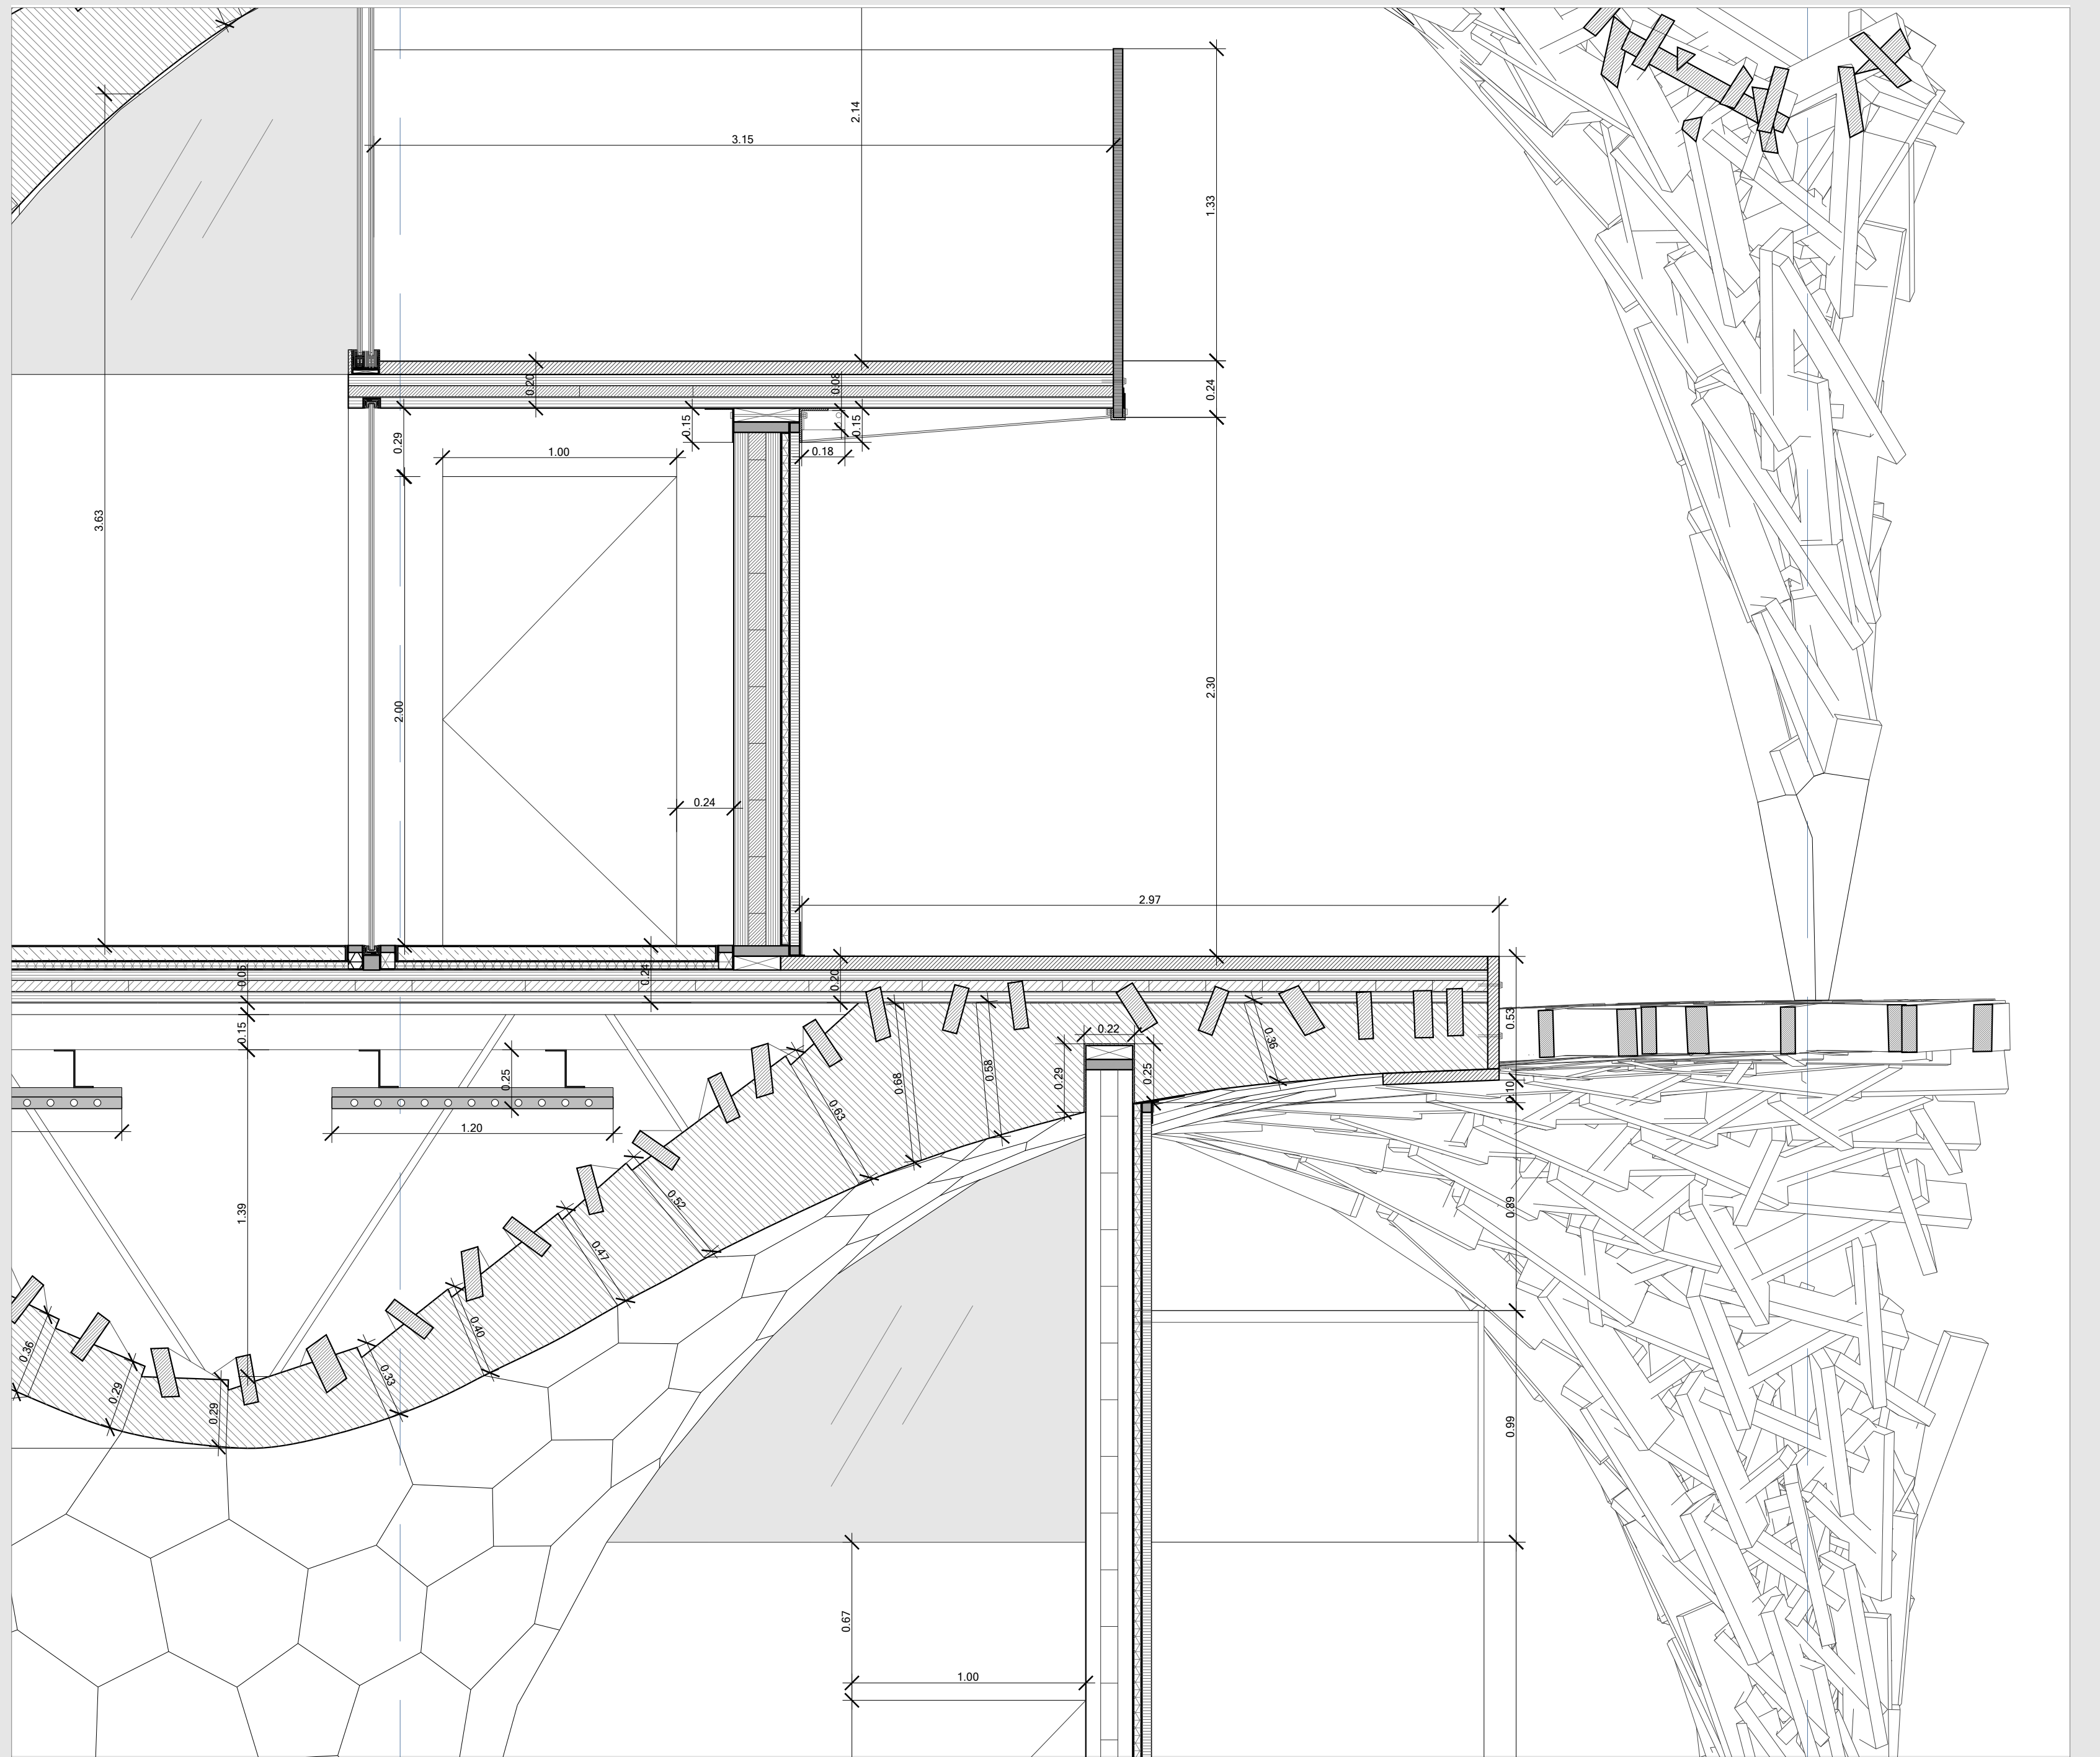


b - 1:20 Detail Section

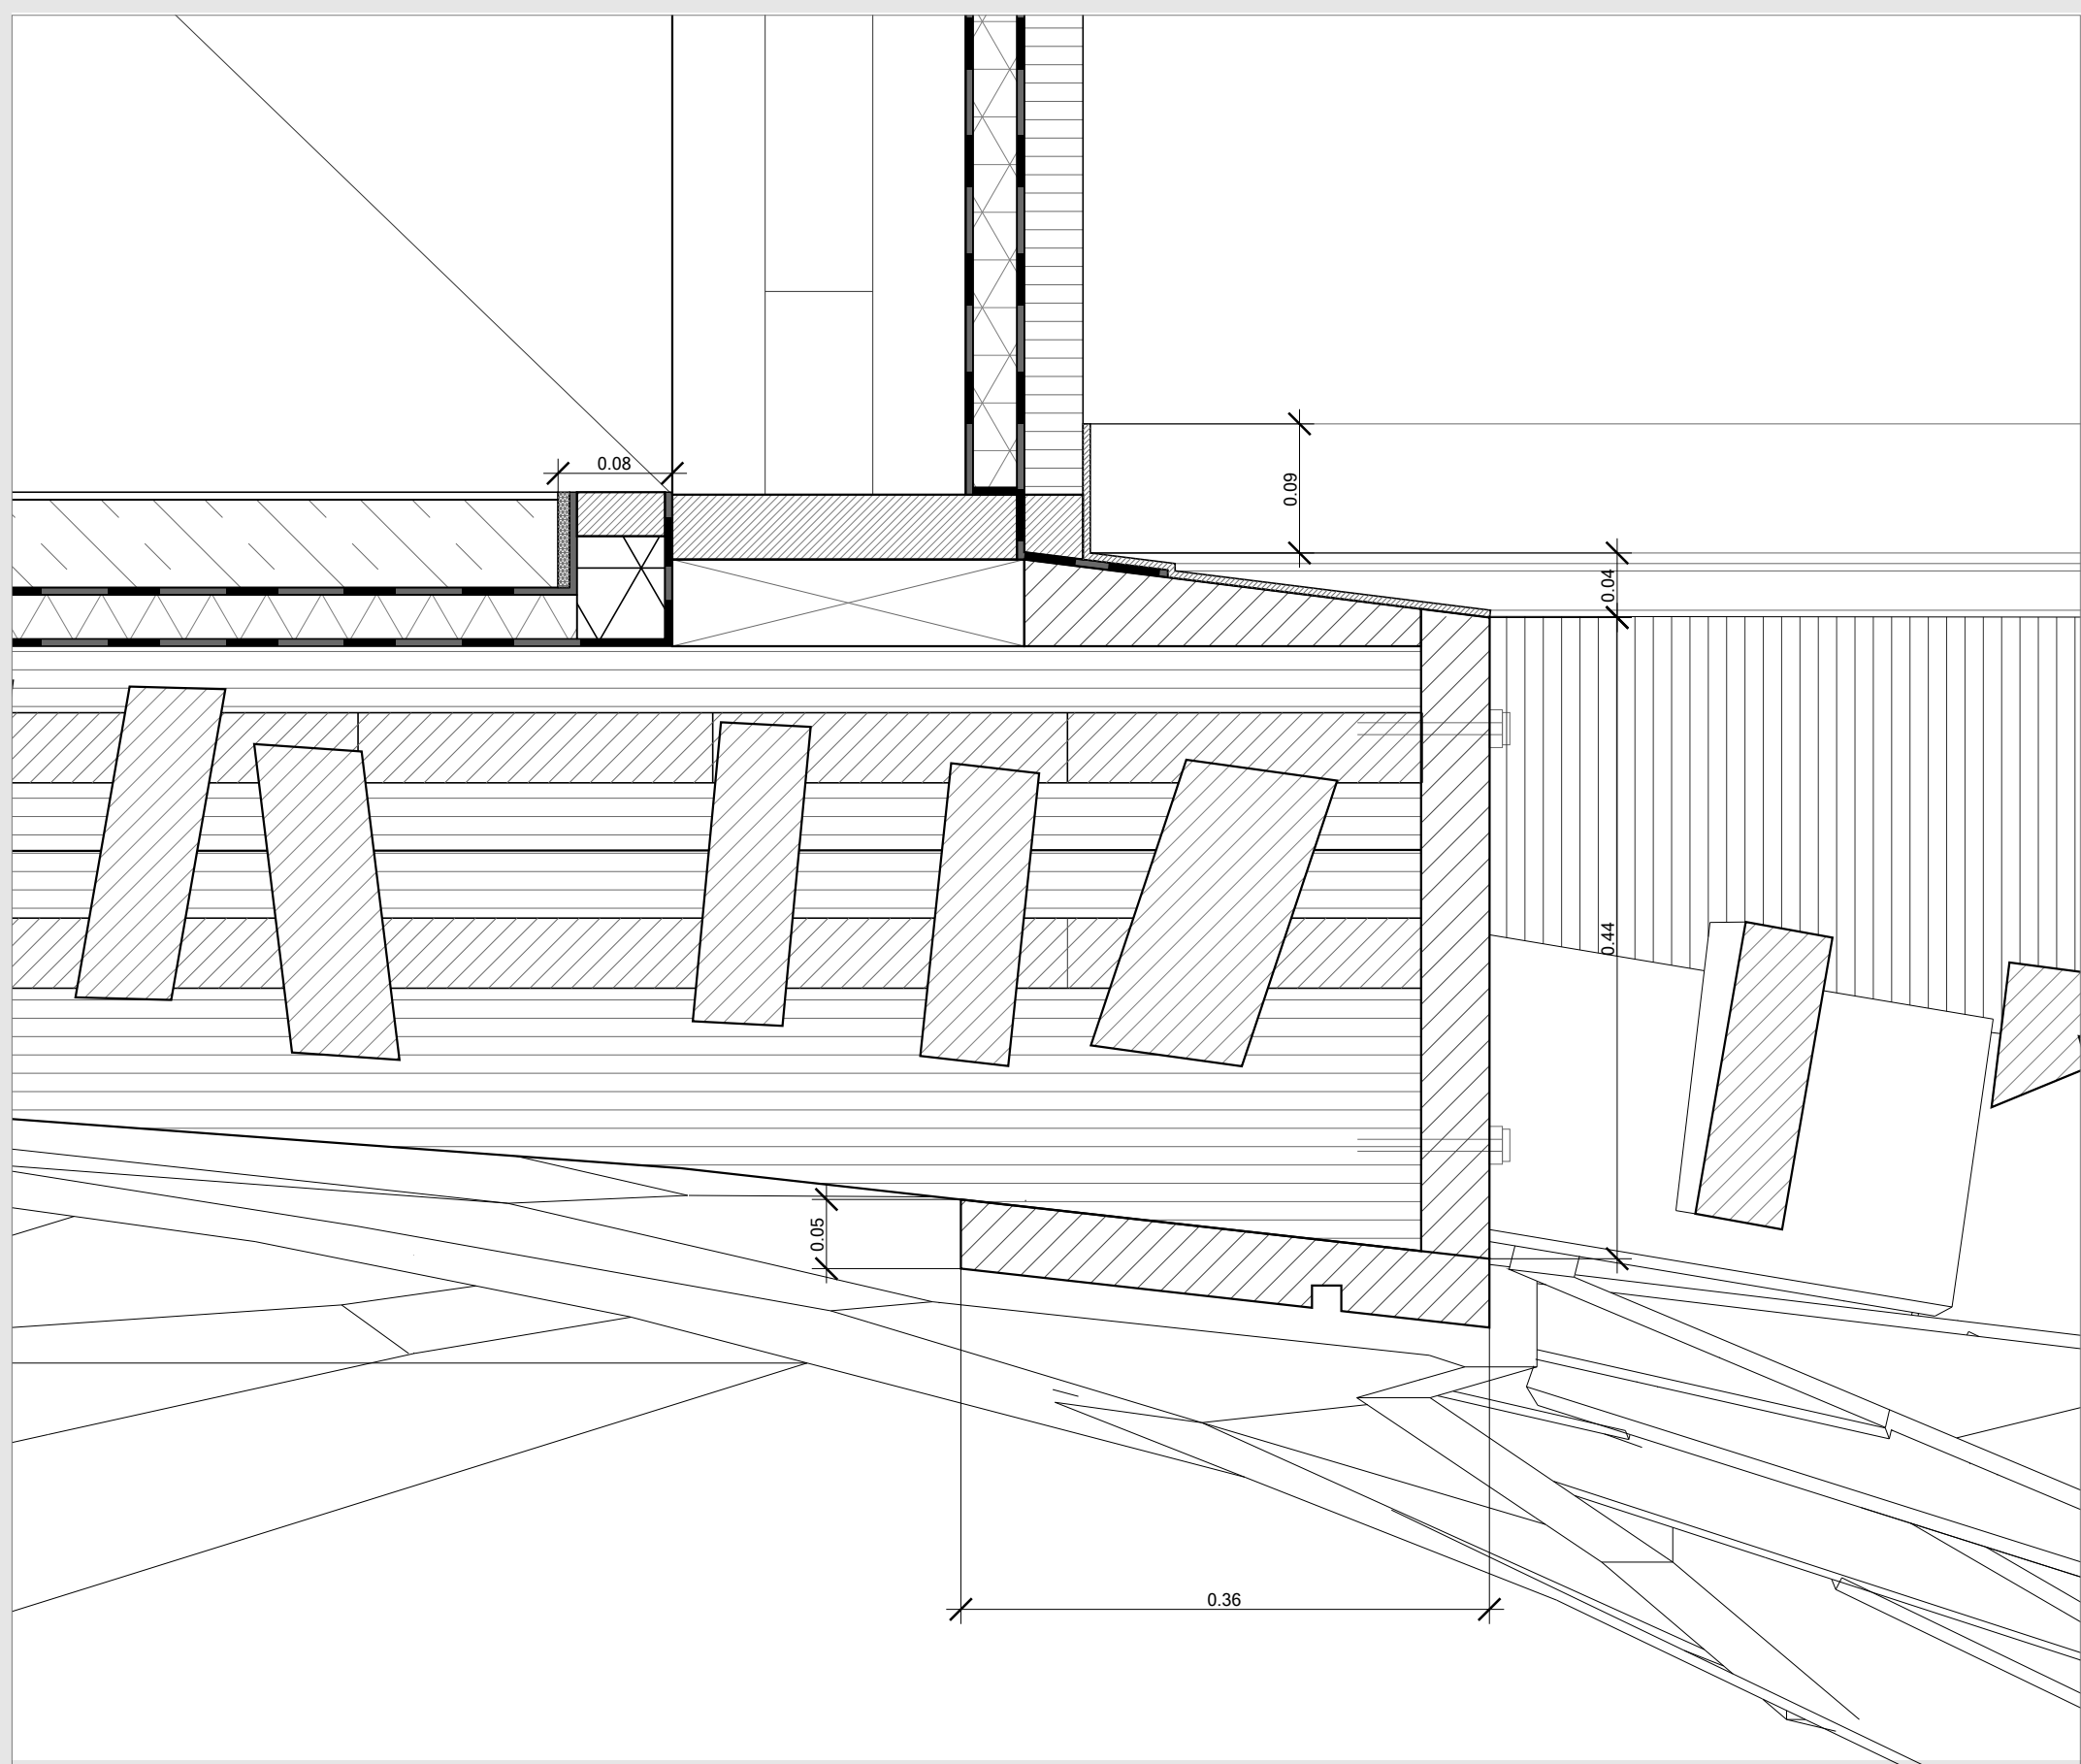

f - 1:50 Detail Section

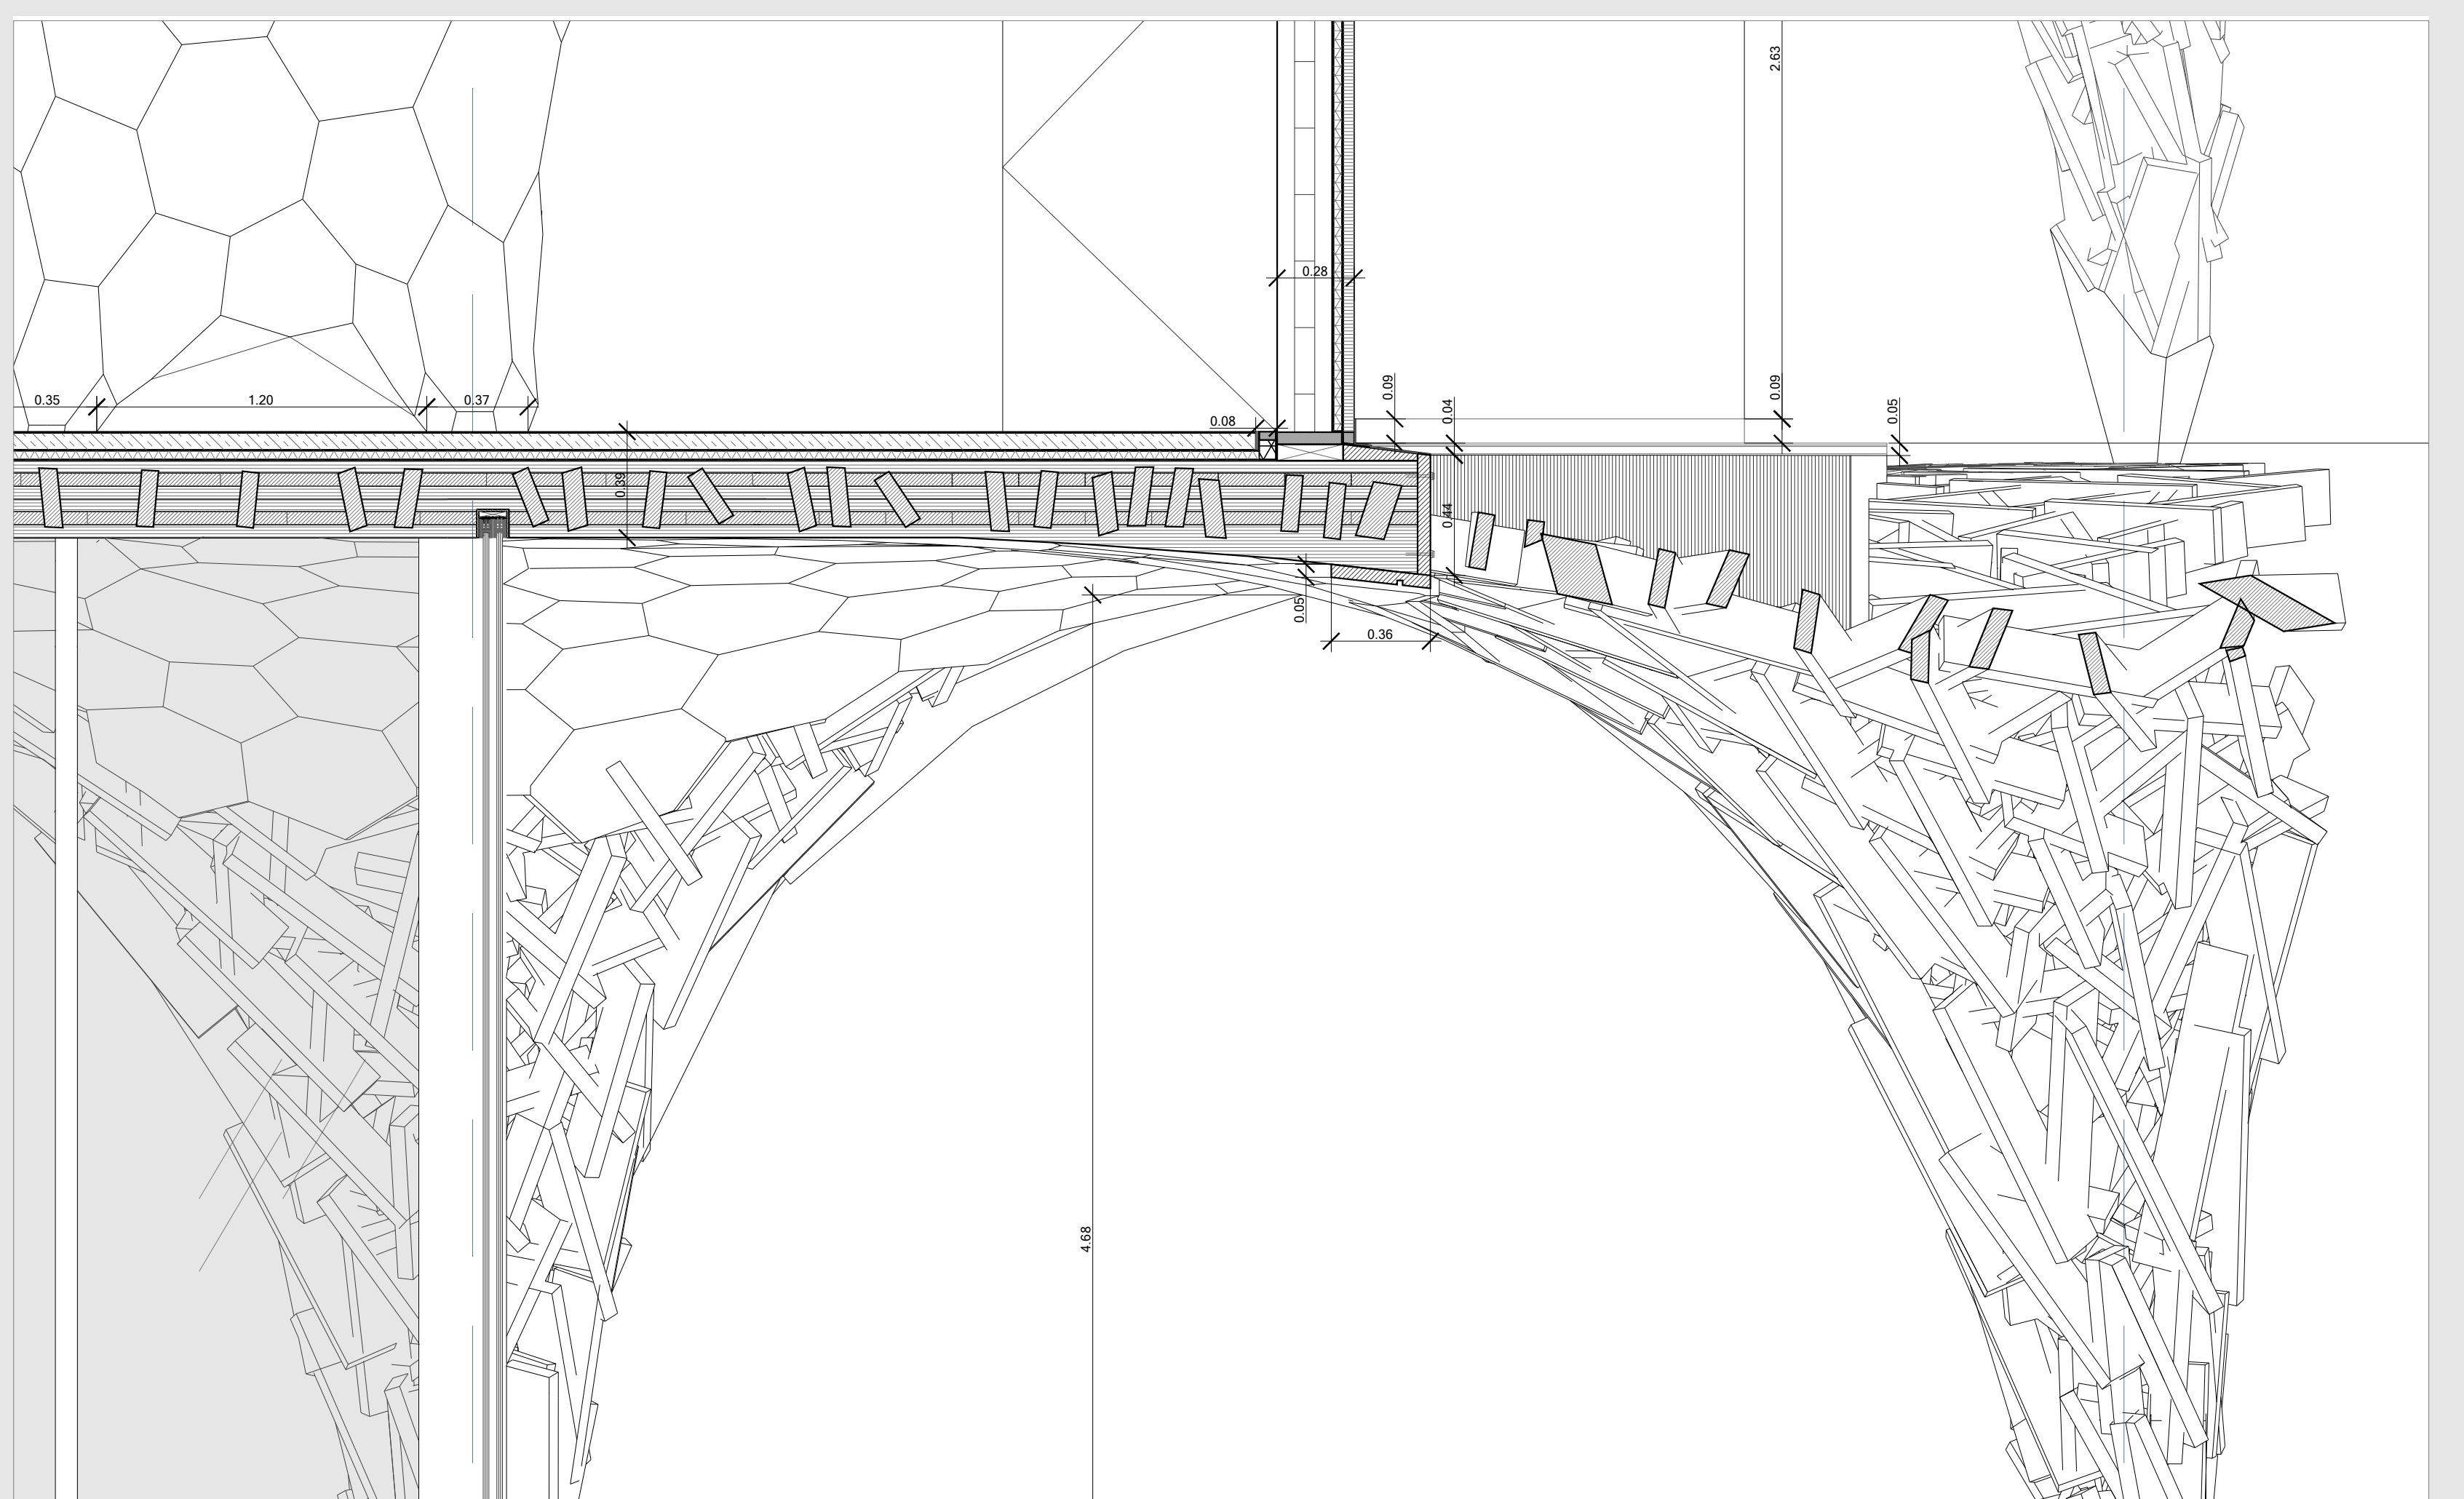

c - 1:20 Detail Section

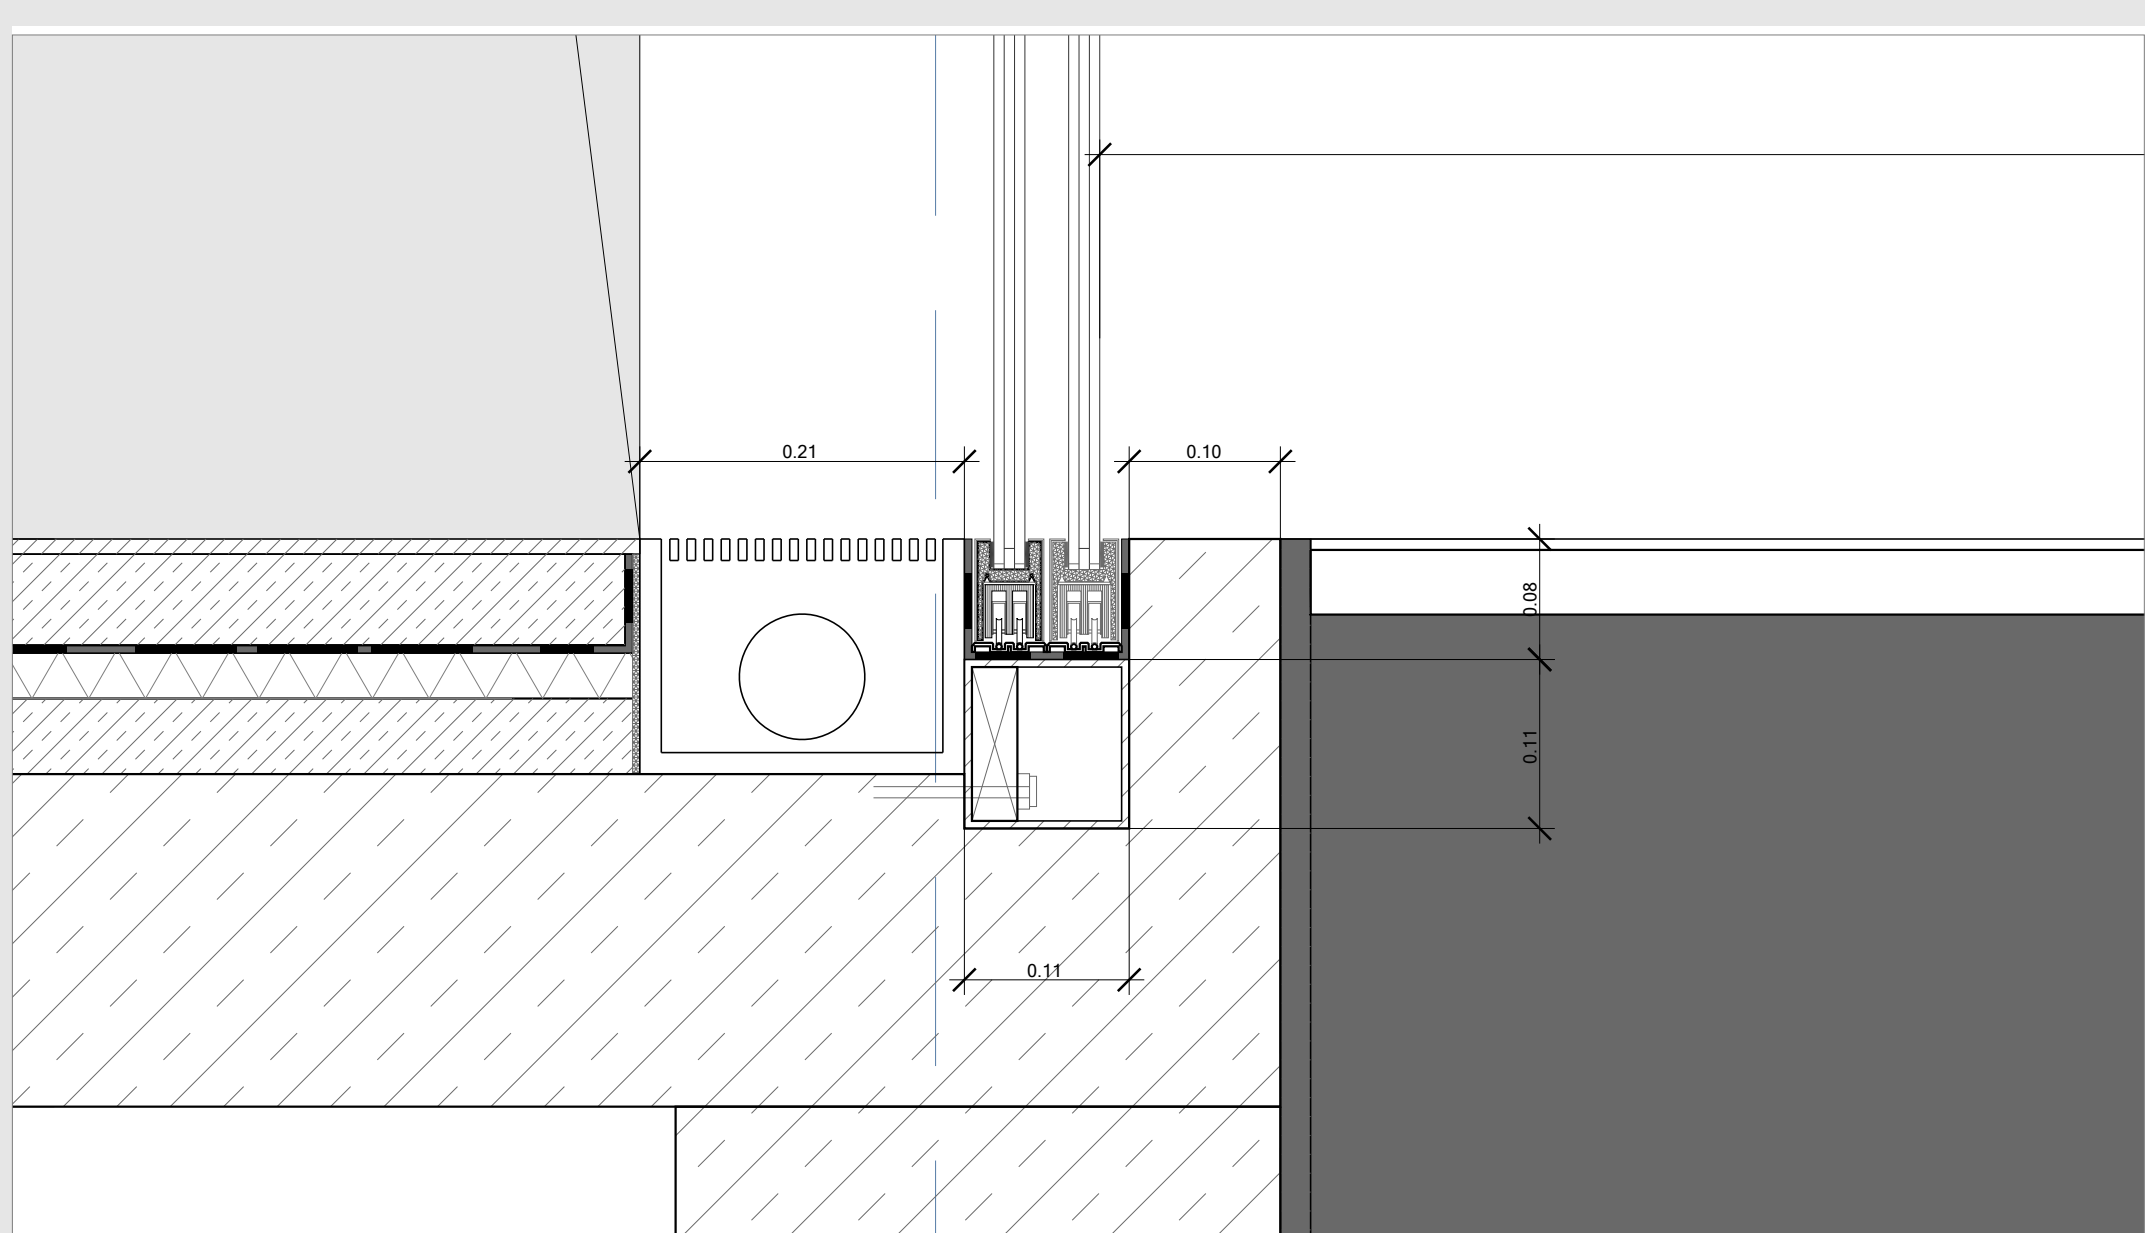

g - 1:50 Detail Section