


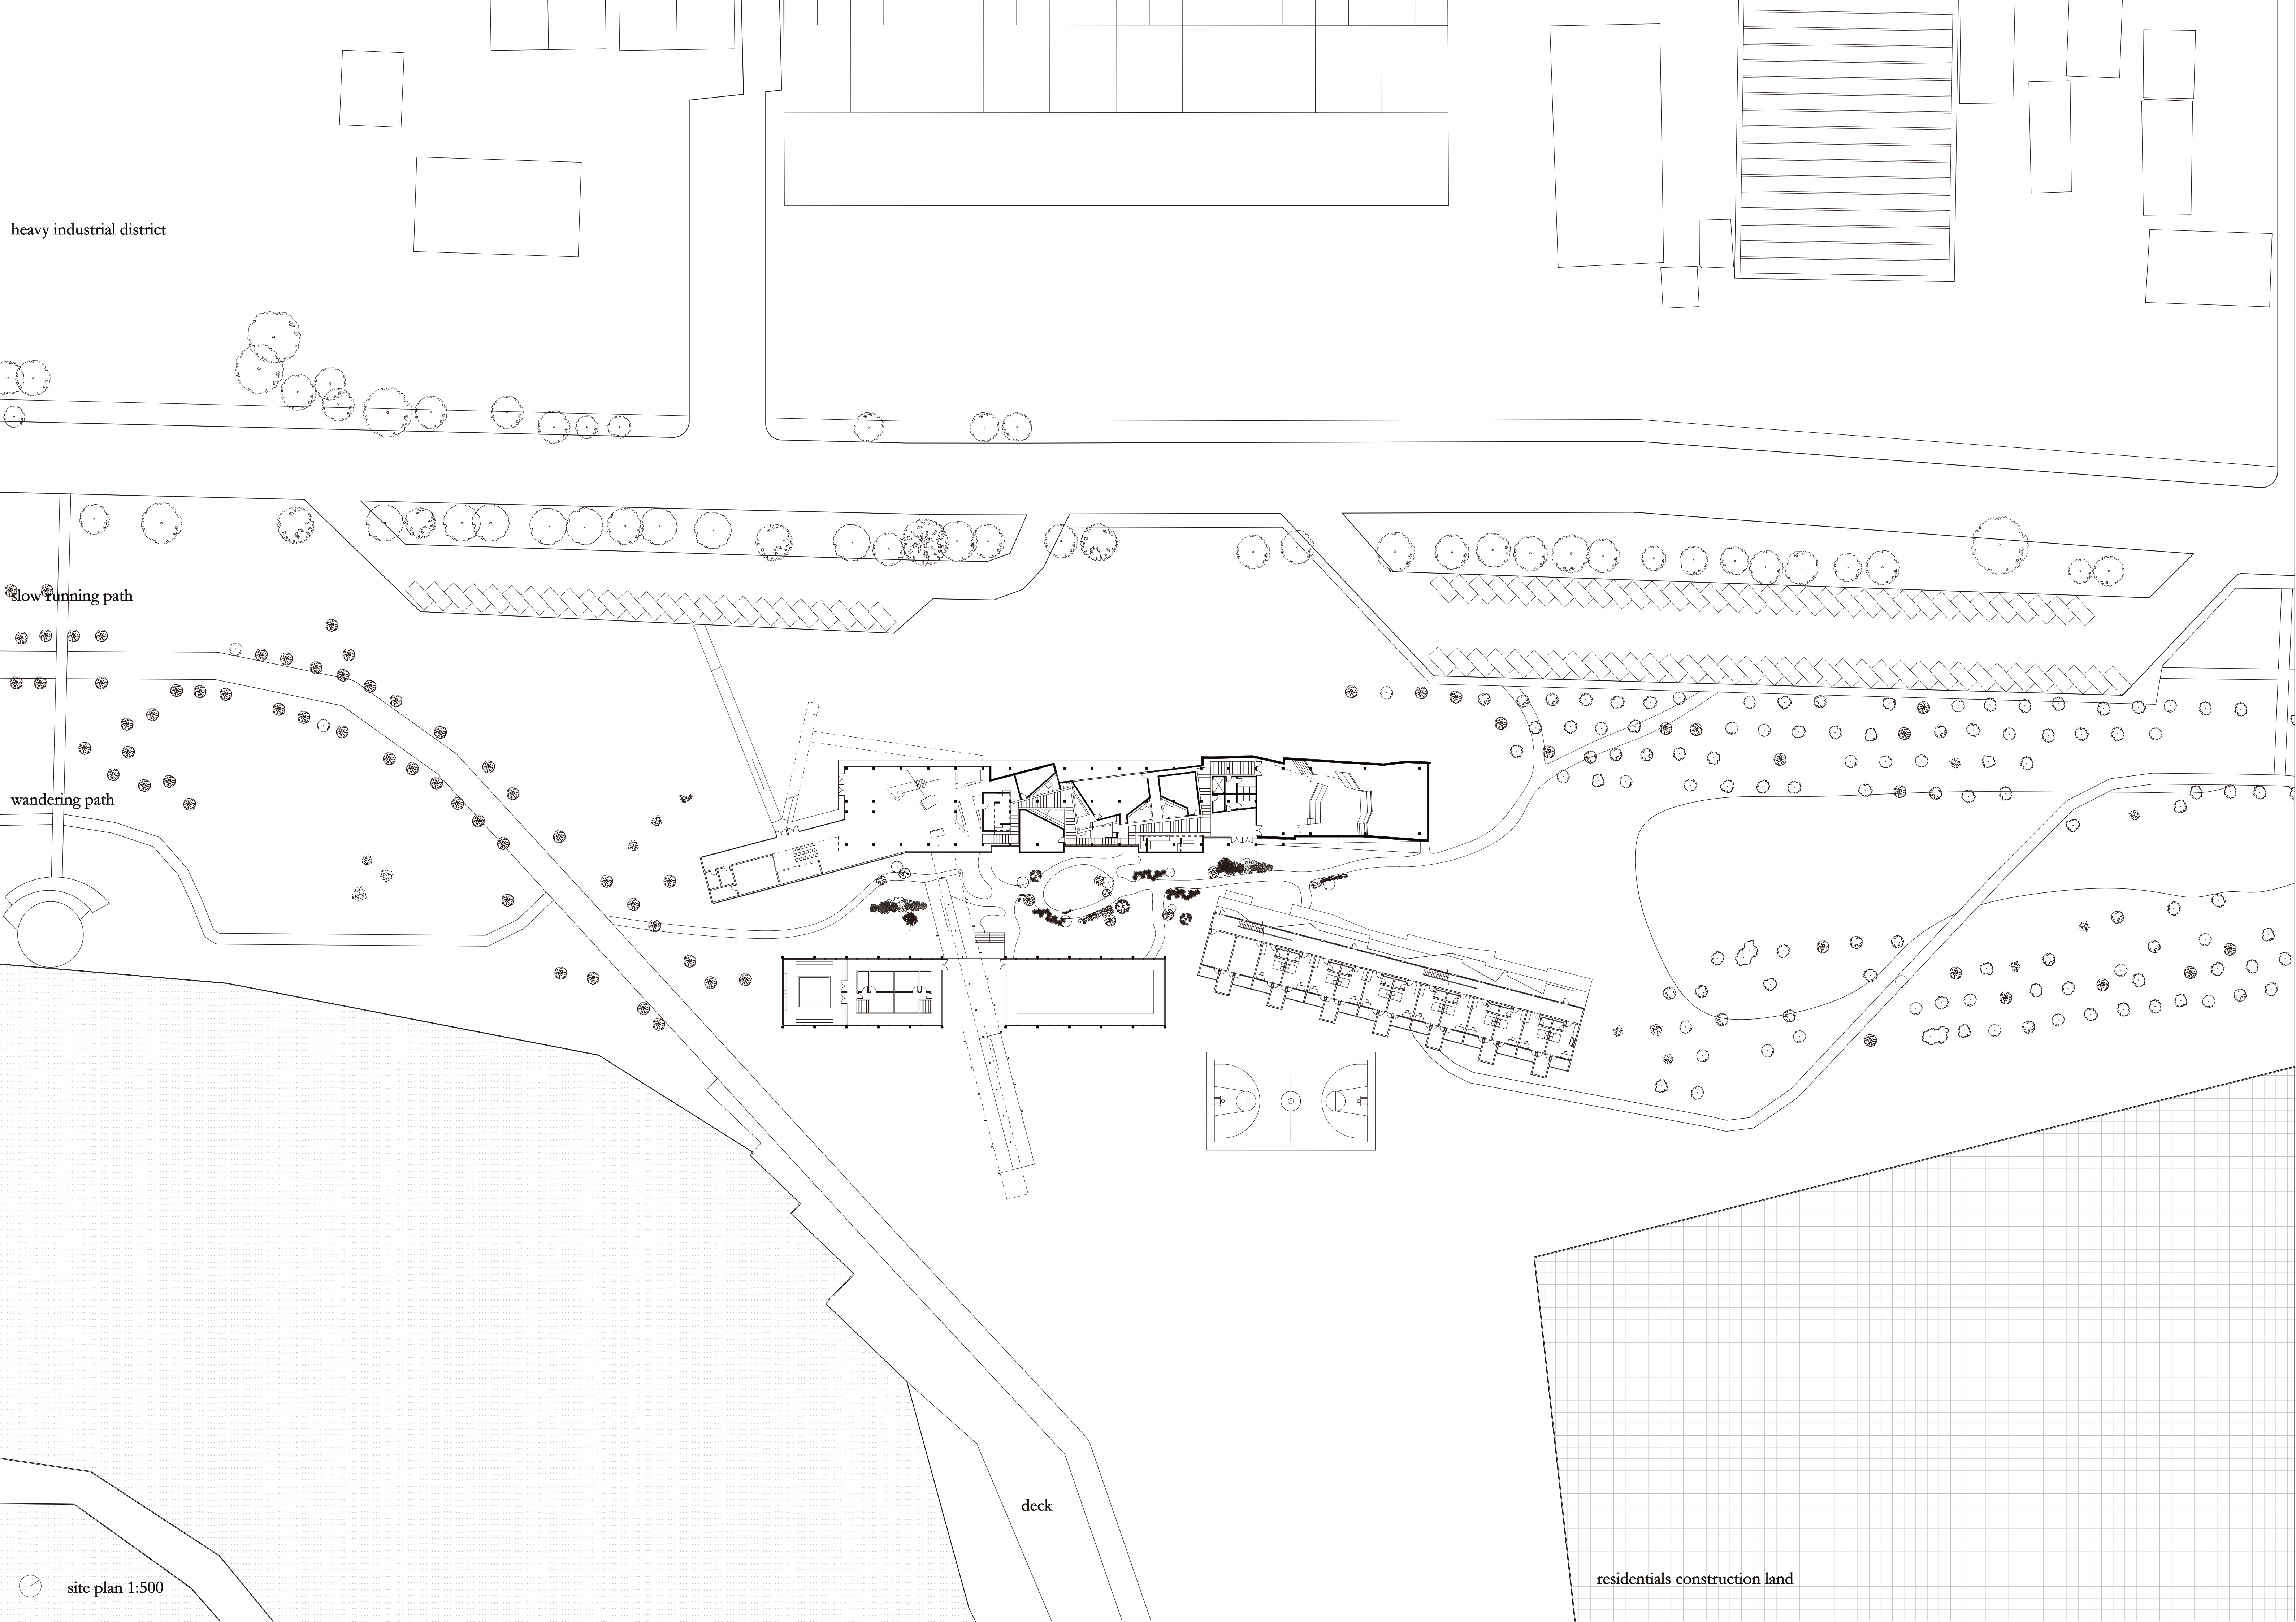

heavy industrial district


slow running path



wandering path

deck


residential construction land

site plan 1:500

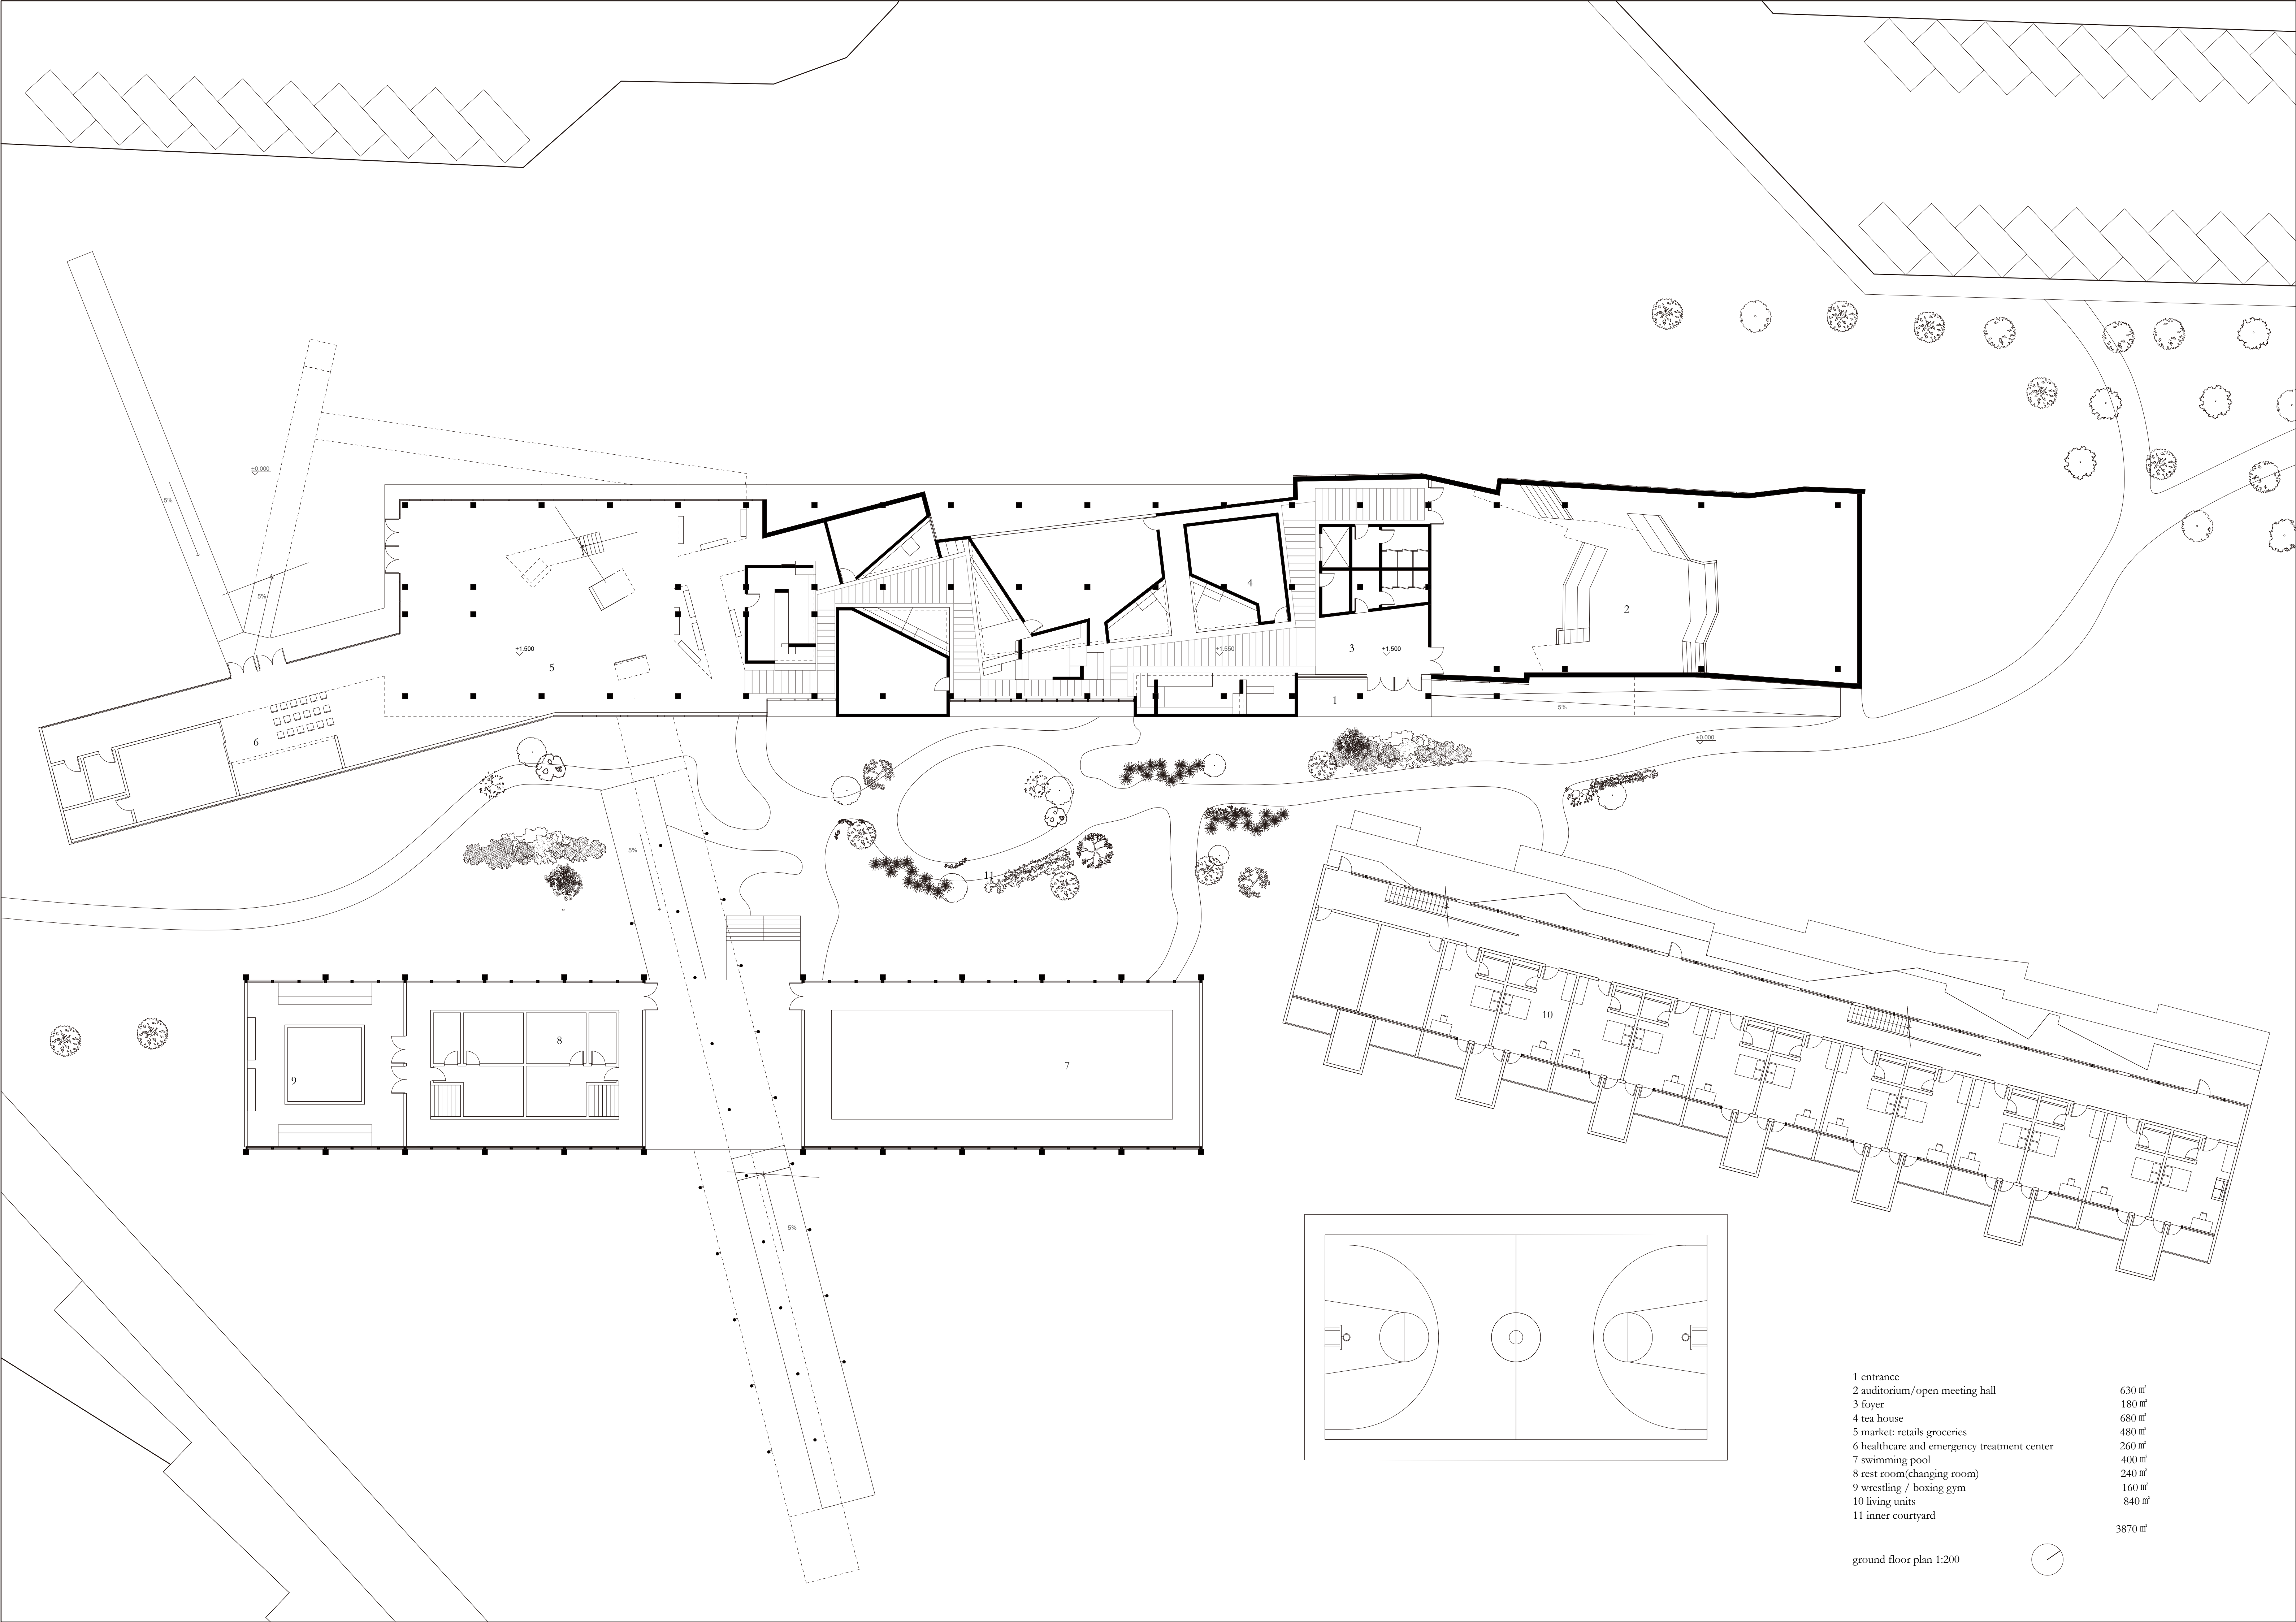


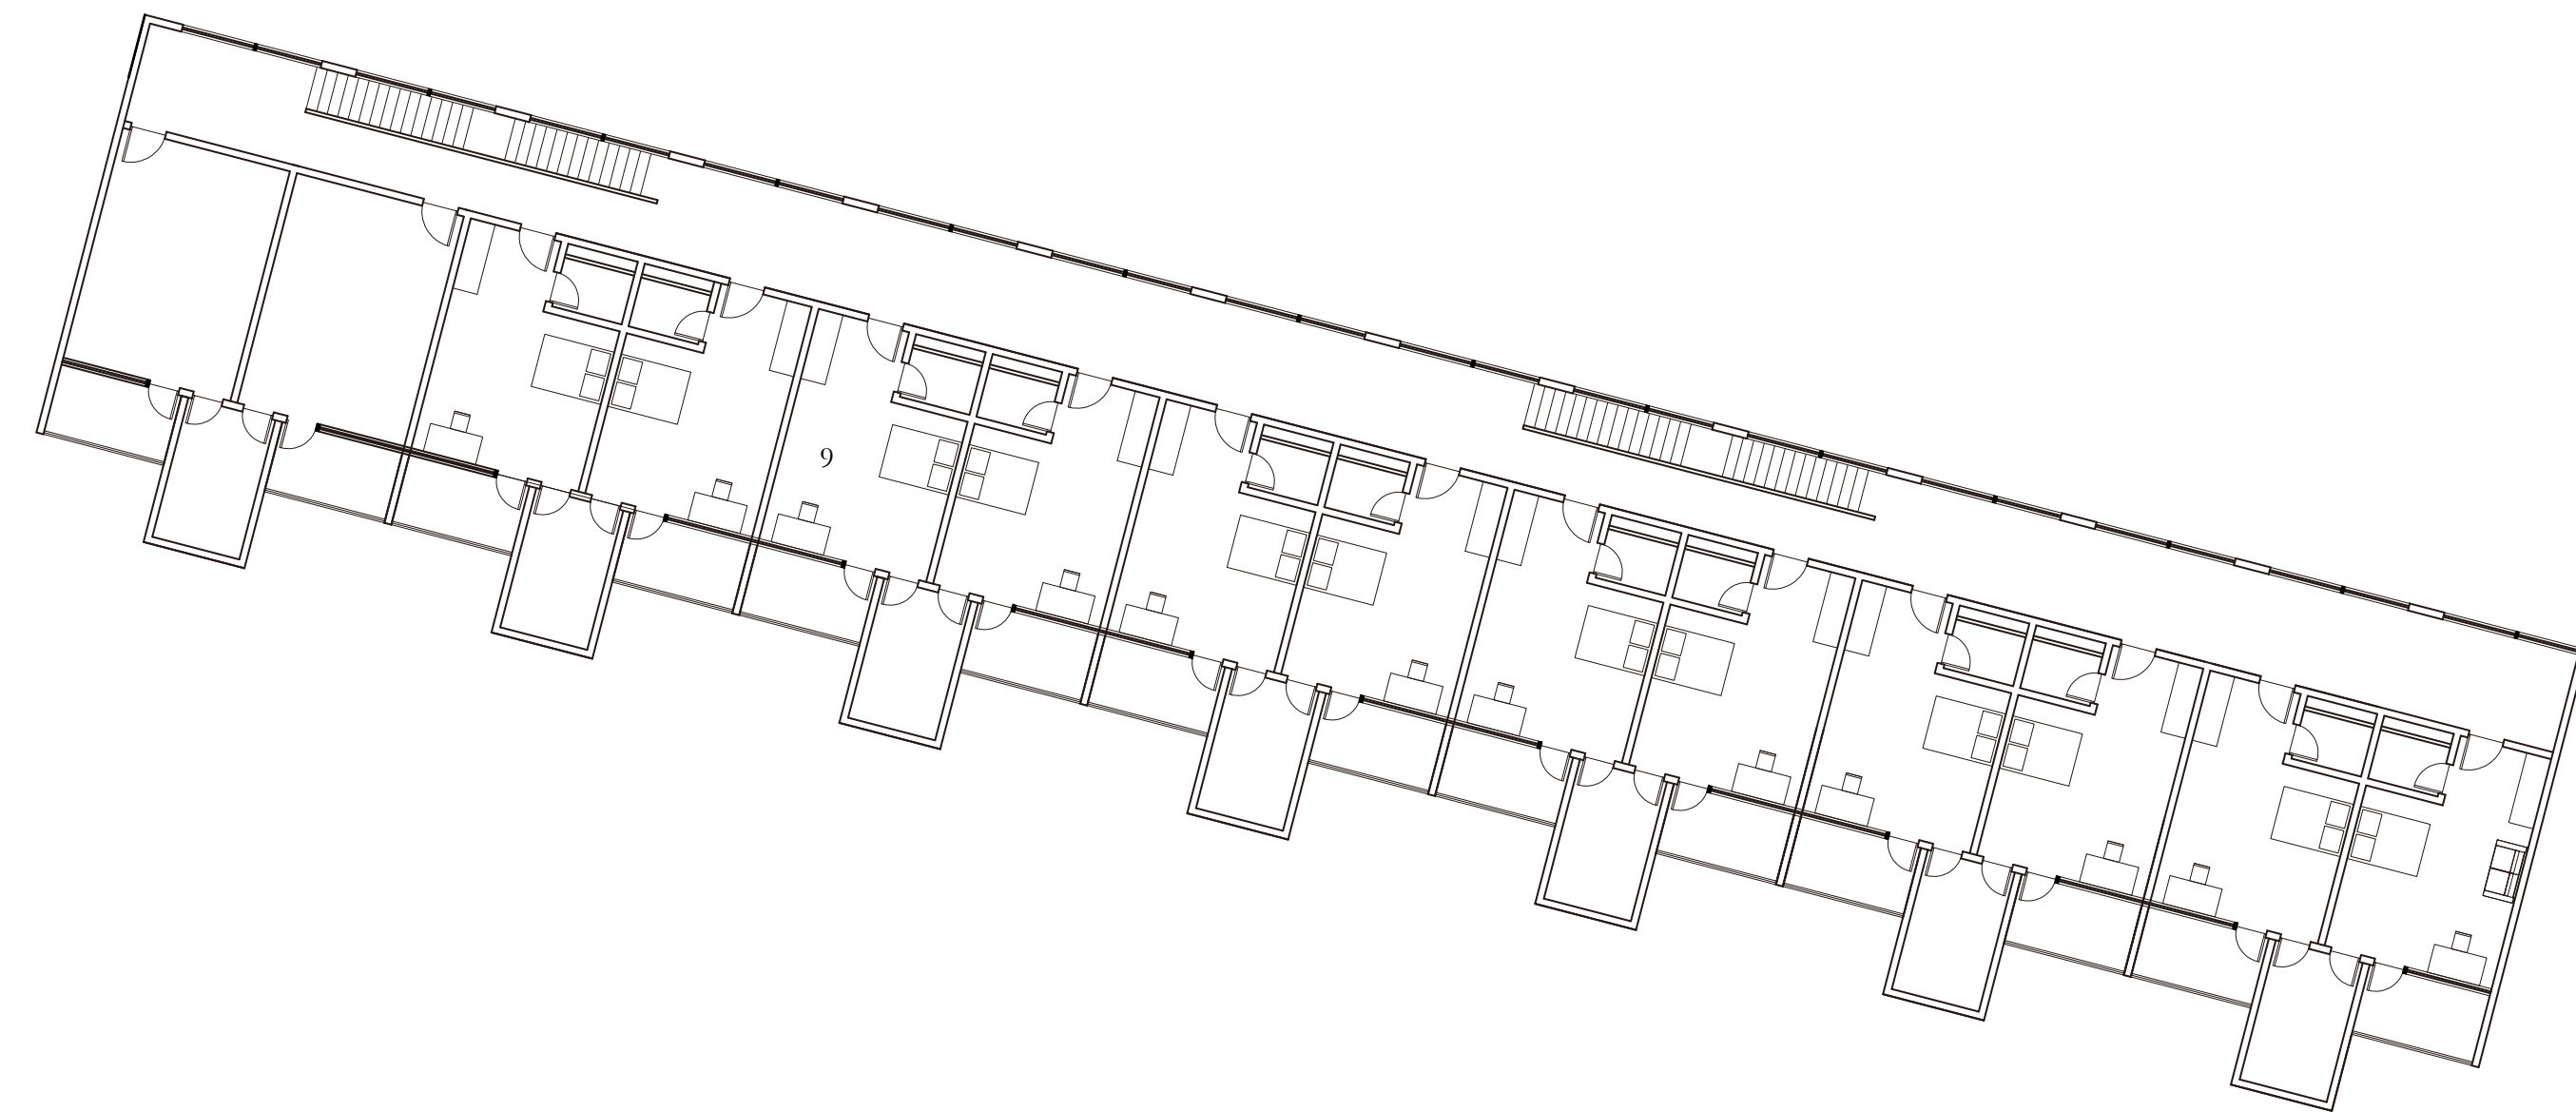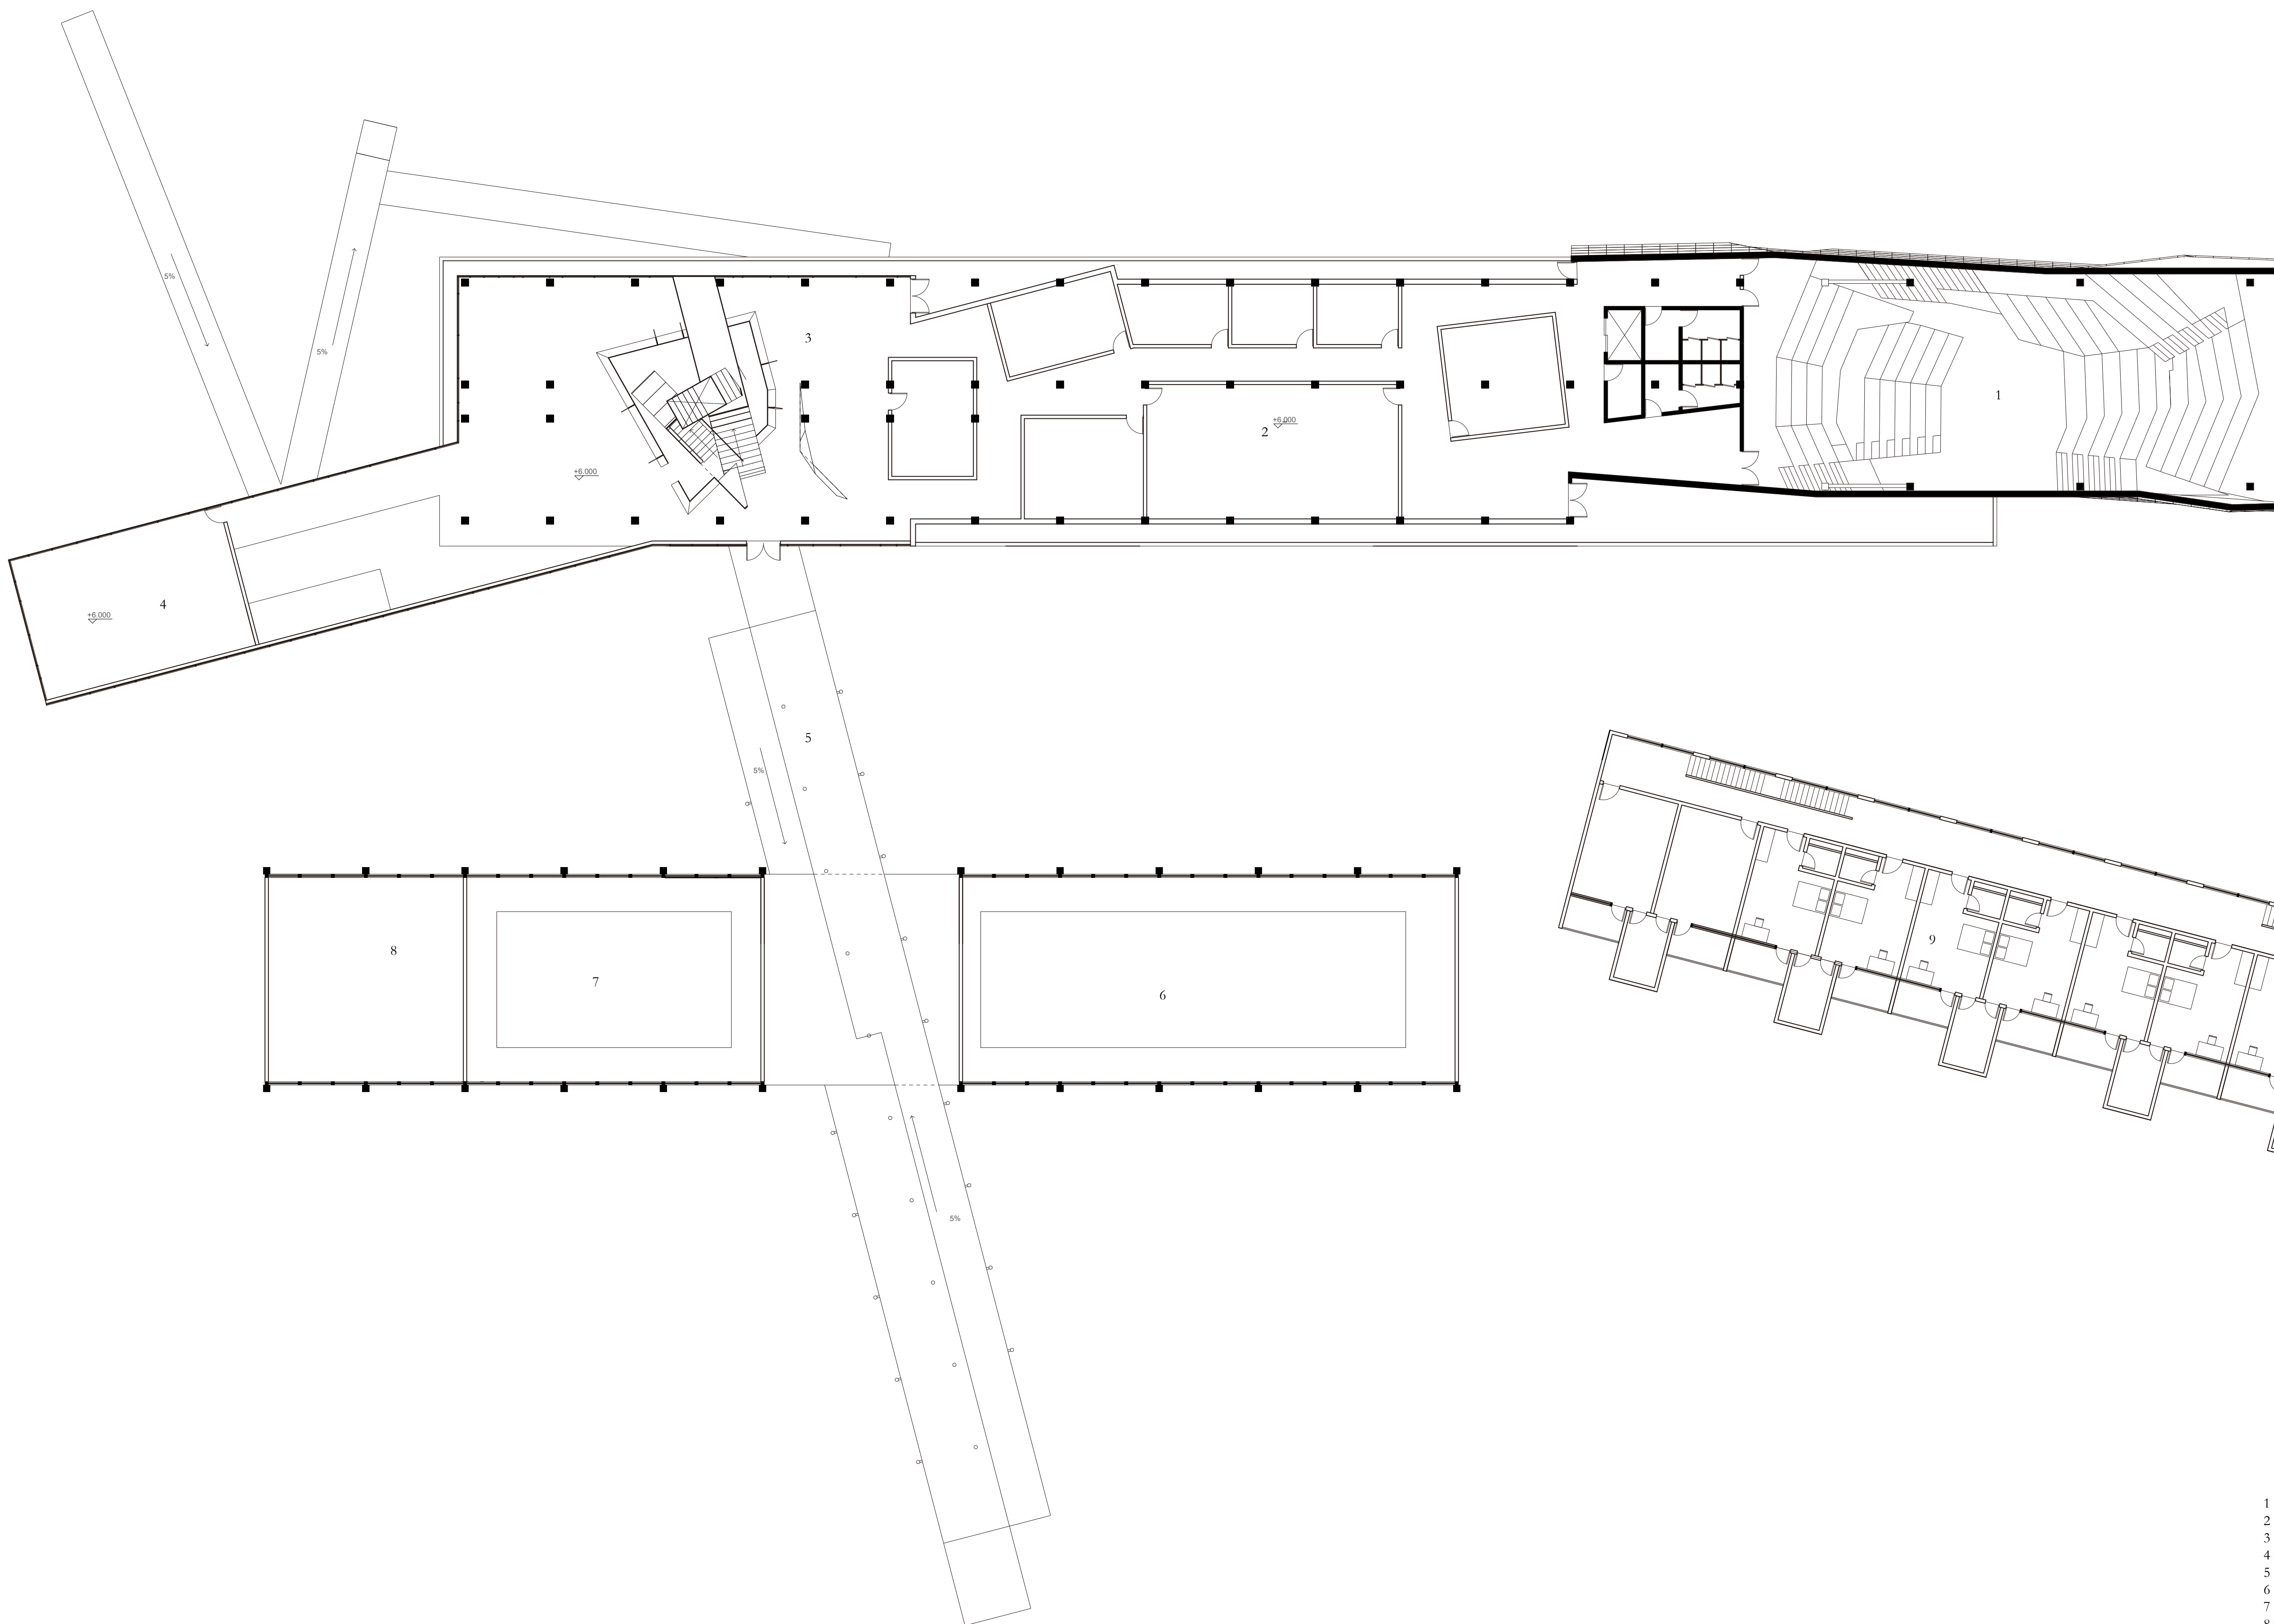

1 auditorium	-
2 offices/meeting hall	680 m ²
3 market: retails groceries	480 m ²
4 watching room	260 m ²
5 slow running ramp	-
6 swimming pool	-
7 rest room(changing room)	-
8 wrestling / boxing gym	-
9 living units	840 m ²
	2260 m ²


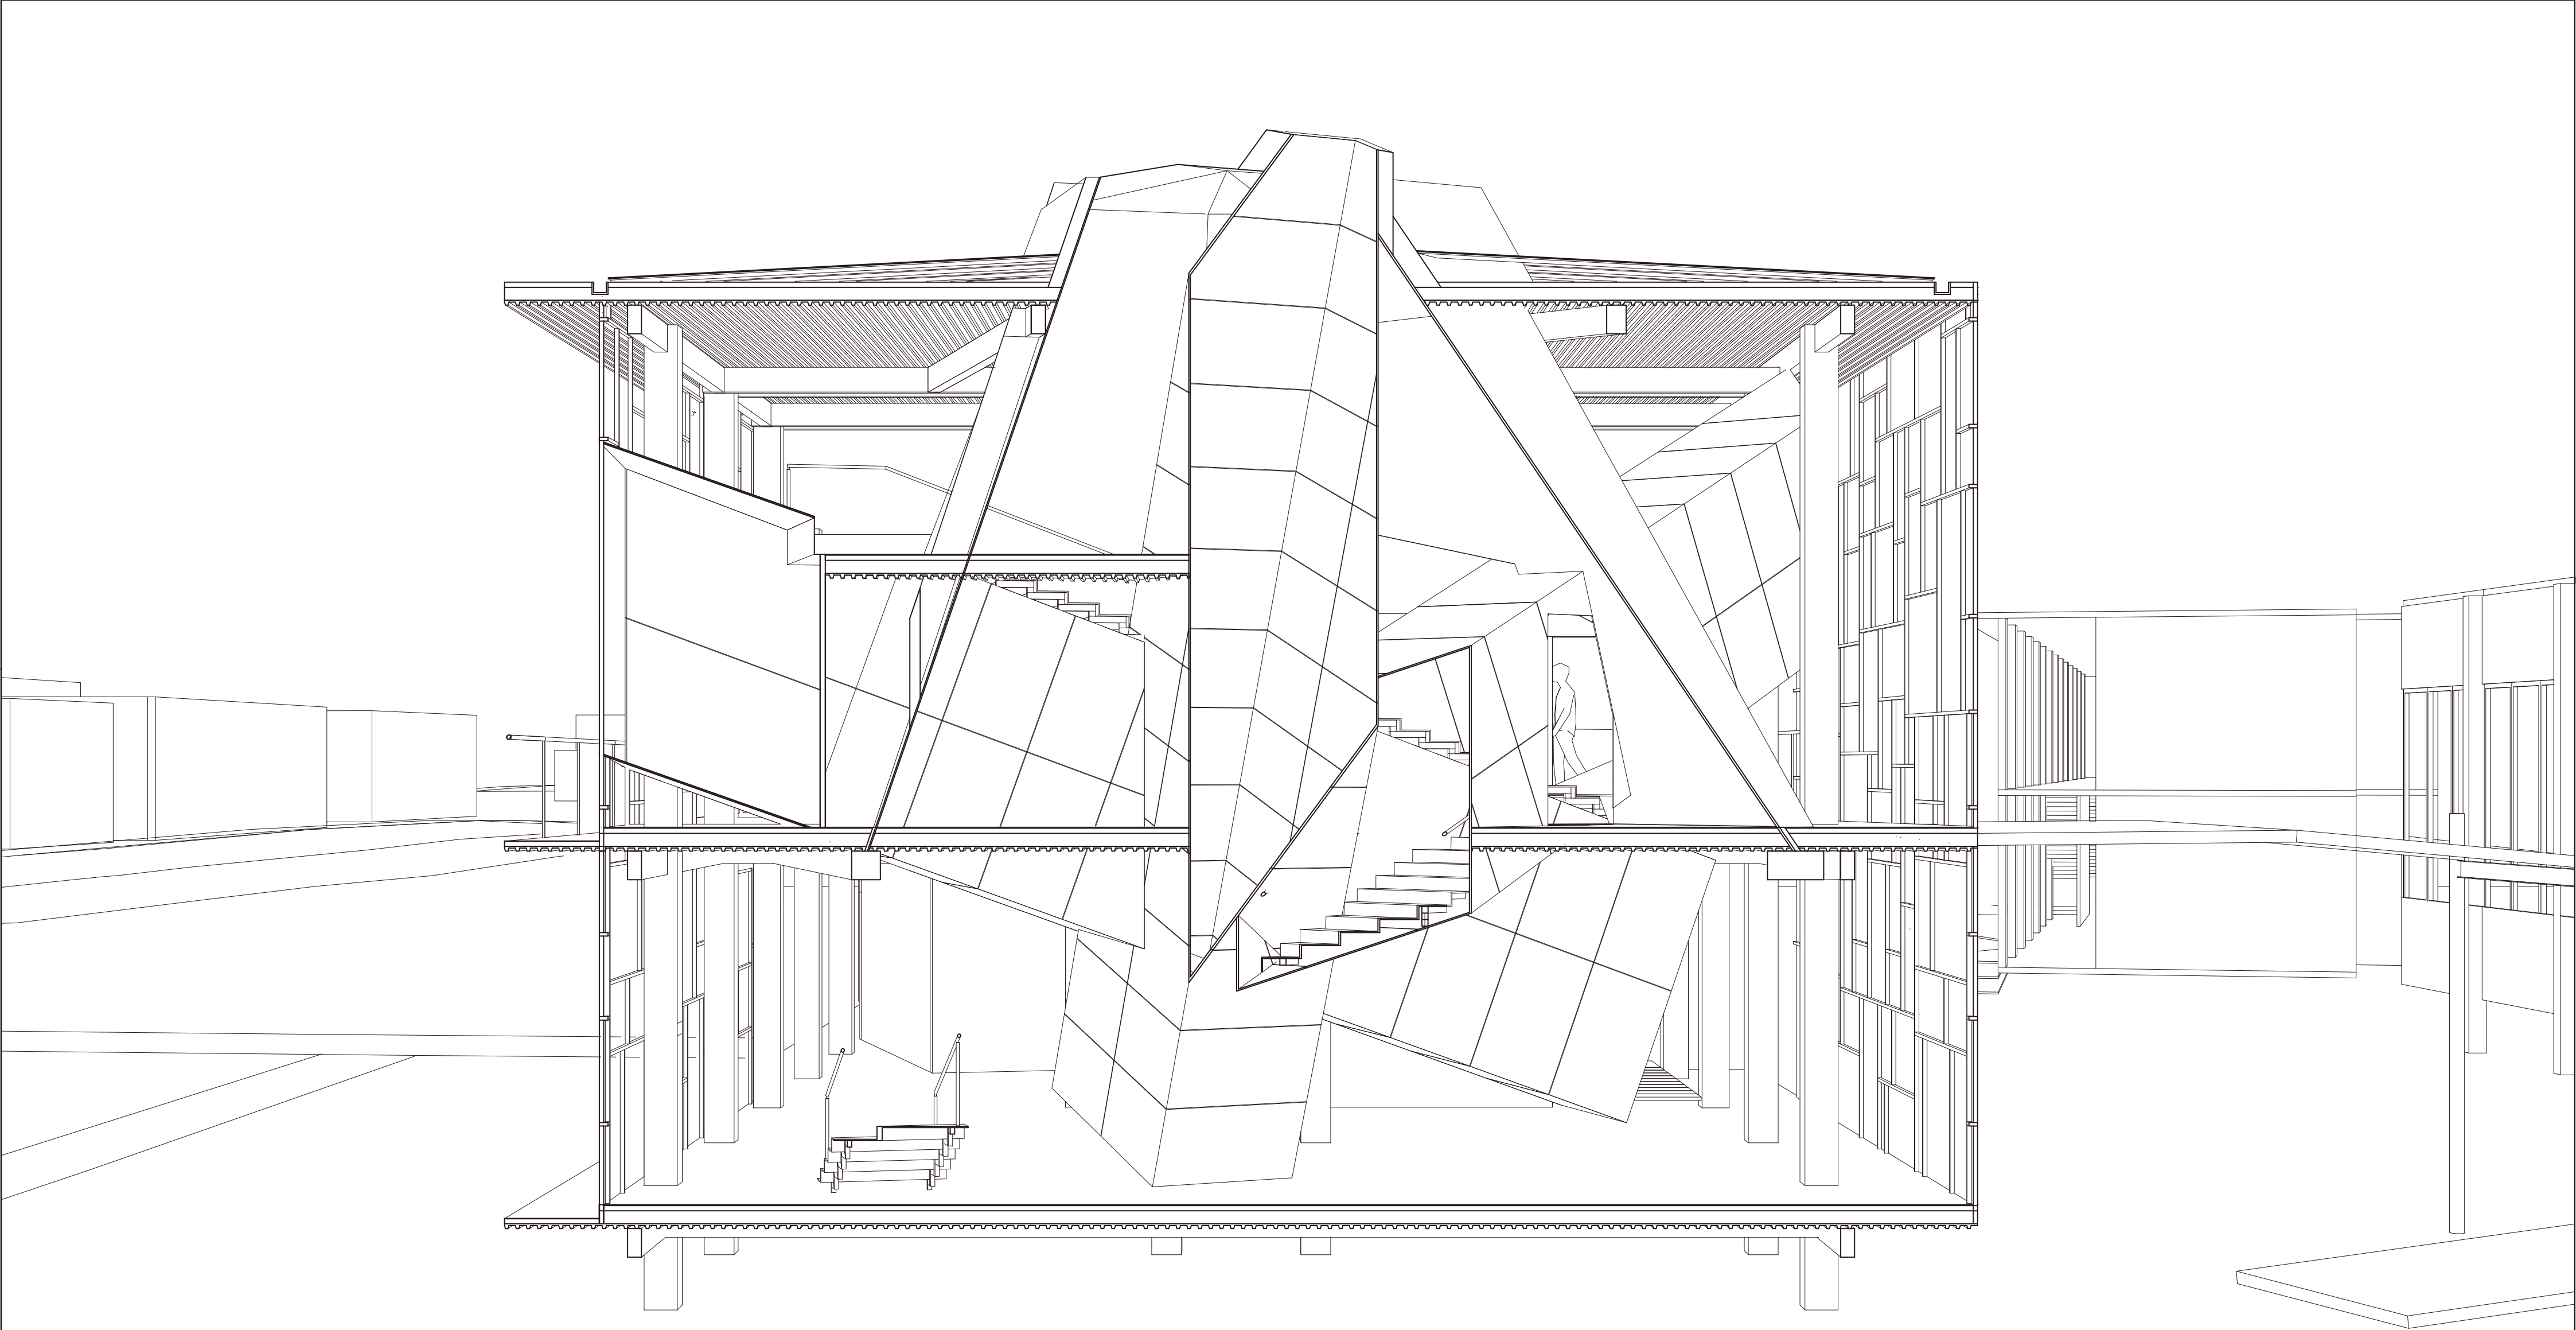


Grocery/Retail
perspective section 1:50

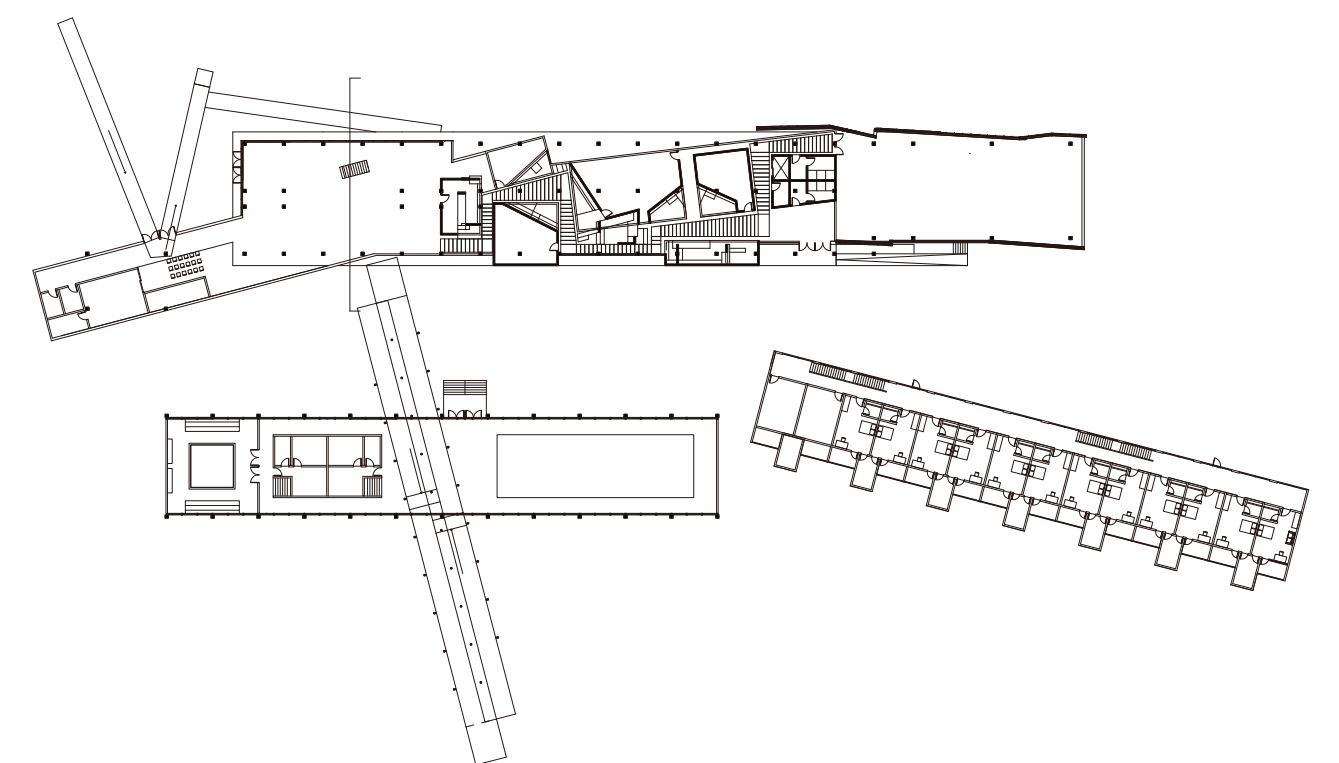




long section 1:100

 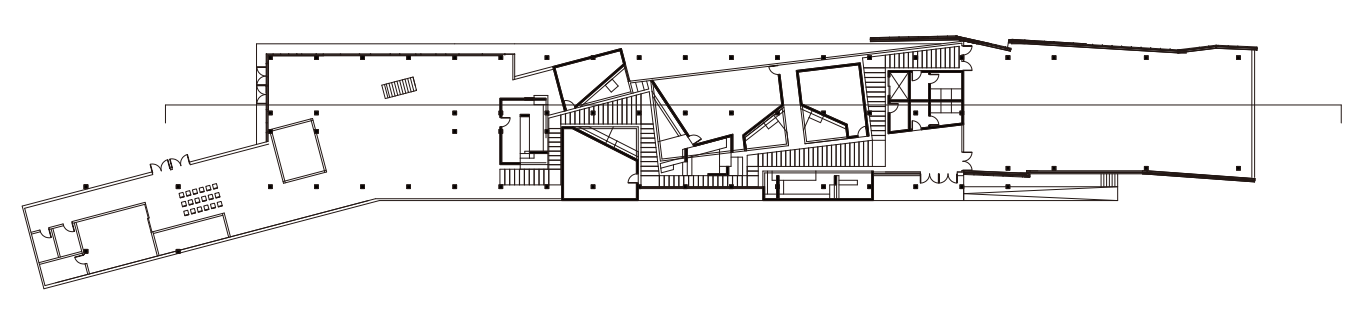

north elevation 1:100

 

south elevation 1:100

+12.000

- Roof
- 1 galvanized steel sheet
 - 2 gutter
 - 3 60mm insulation
 - 4 3mm vapourproof
 - 5 150 rigid insulation
 - 6 steel decking
 - 7 330X160mm glulam timber beam

- Wall
- 1 glass
 - 2 window frame
 - 3 15mm corten steel plate

+6.000

- First floor
- 1 10mm cement finish
 - 2 concrete floor with heating
 - 3 150mm rigid insulation
 - 4 steel decking
 - 5 330X160mm glulam timber beam

+1.500

- Foundation / Ground floor
- 1 cement finish
 - 2 concrete floor with floor heating
 - 3 150mm insulation
 - 4 3mm vapourproof
 - 5 steel decking
 - 6 330X160mm glulam timber beam

+0.000

Grocery/Retail
section 1:20

