


0.7

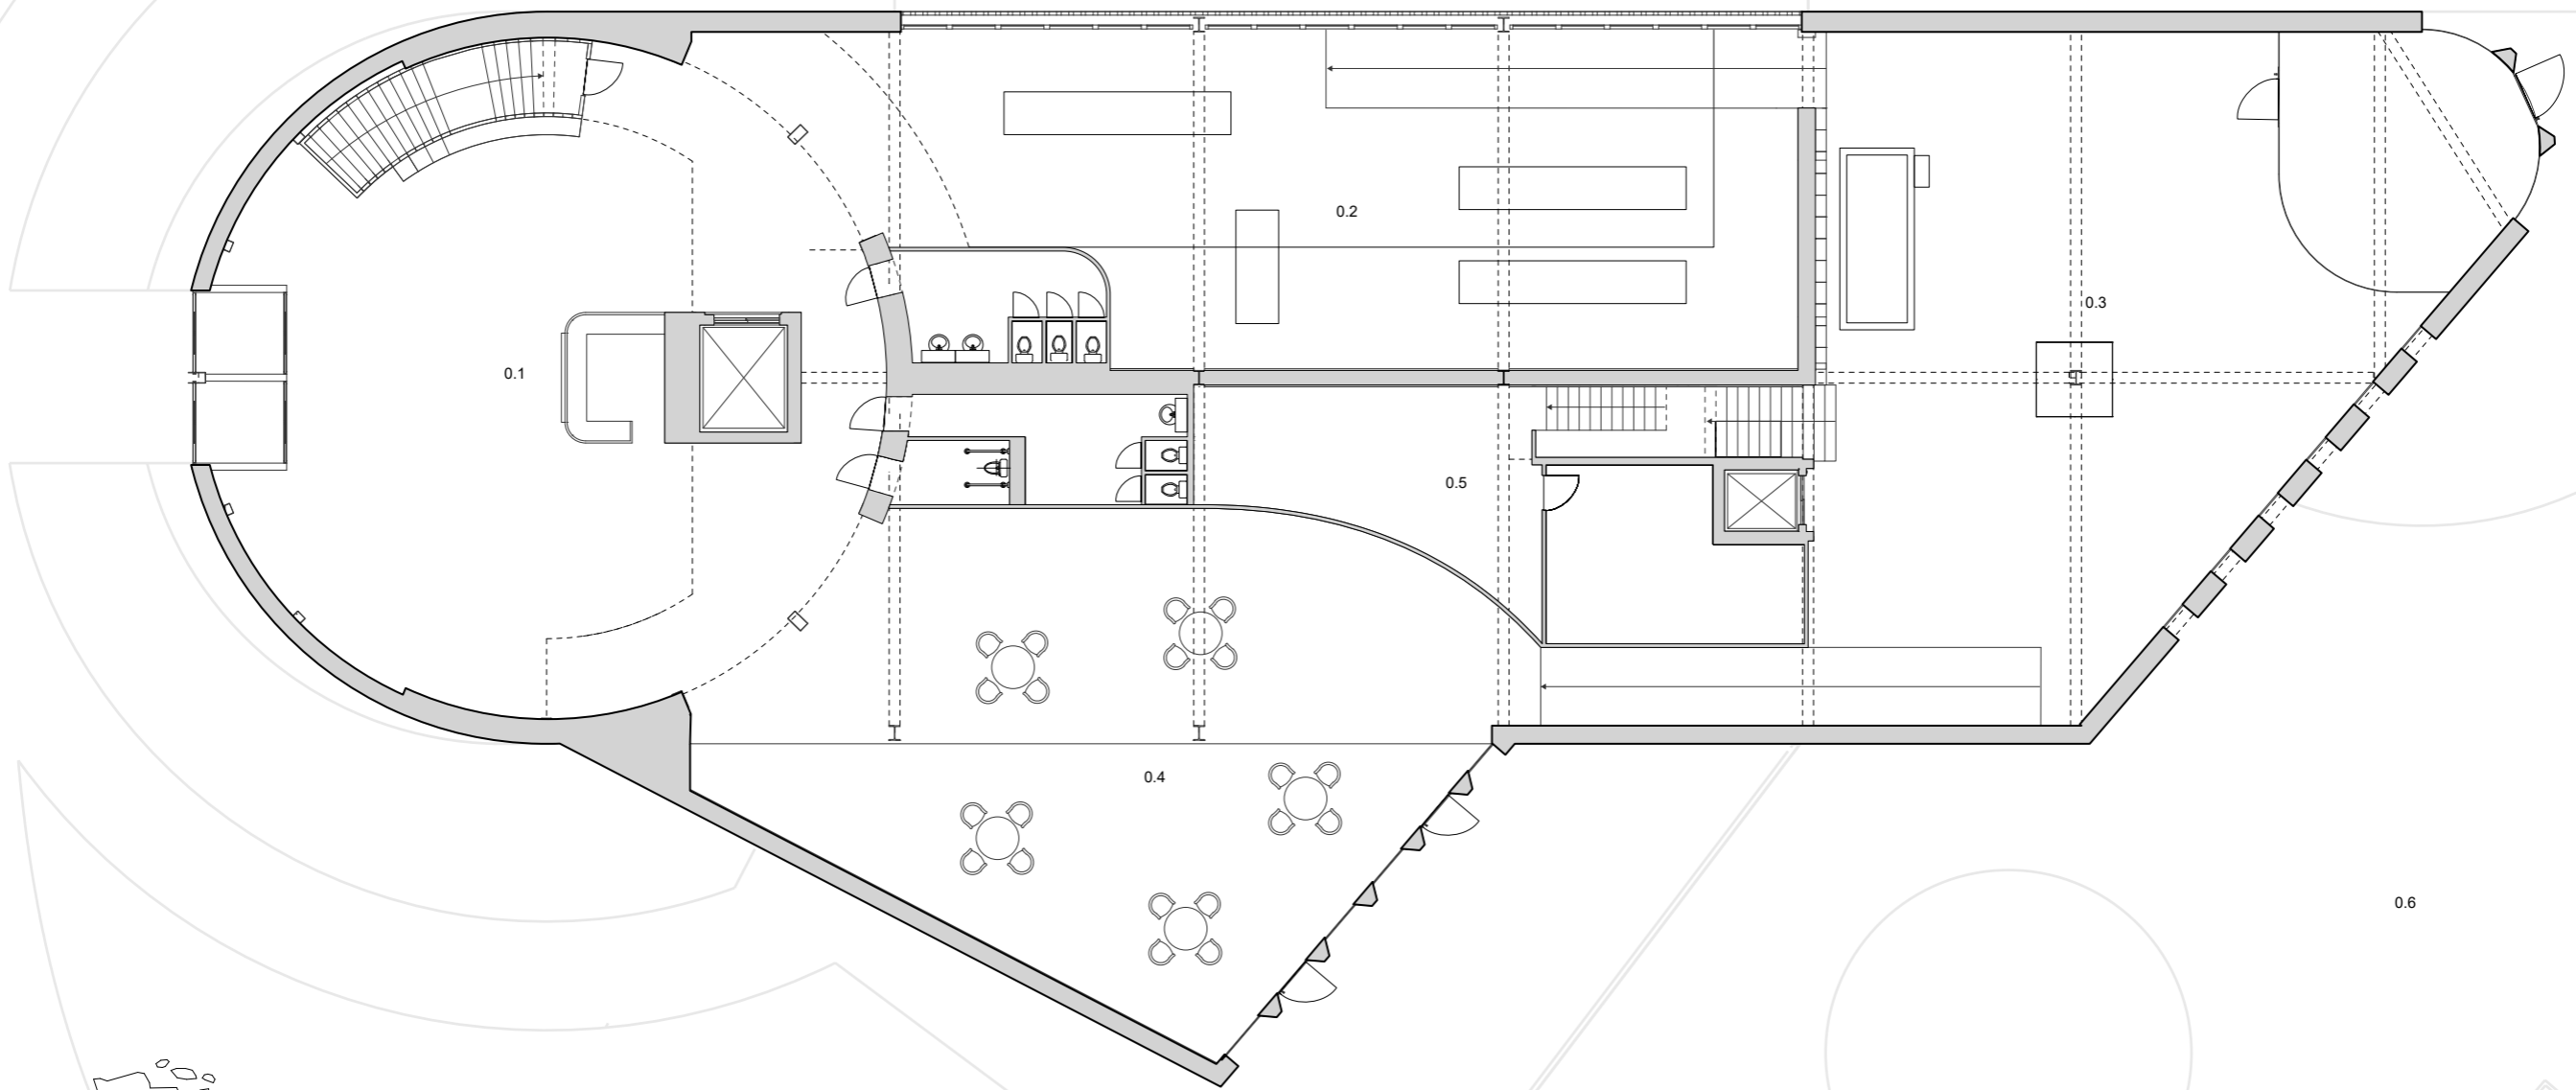

0.1

0.2


0.3


0.5



0.4



0.6



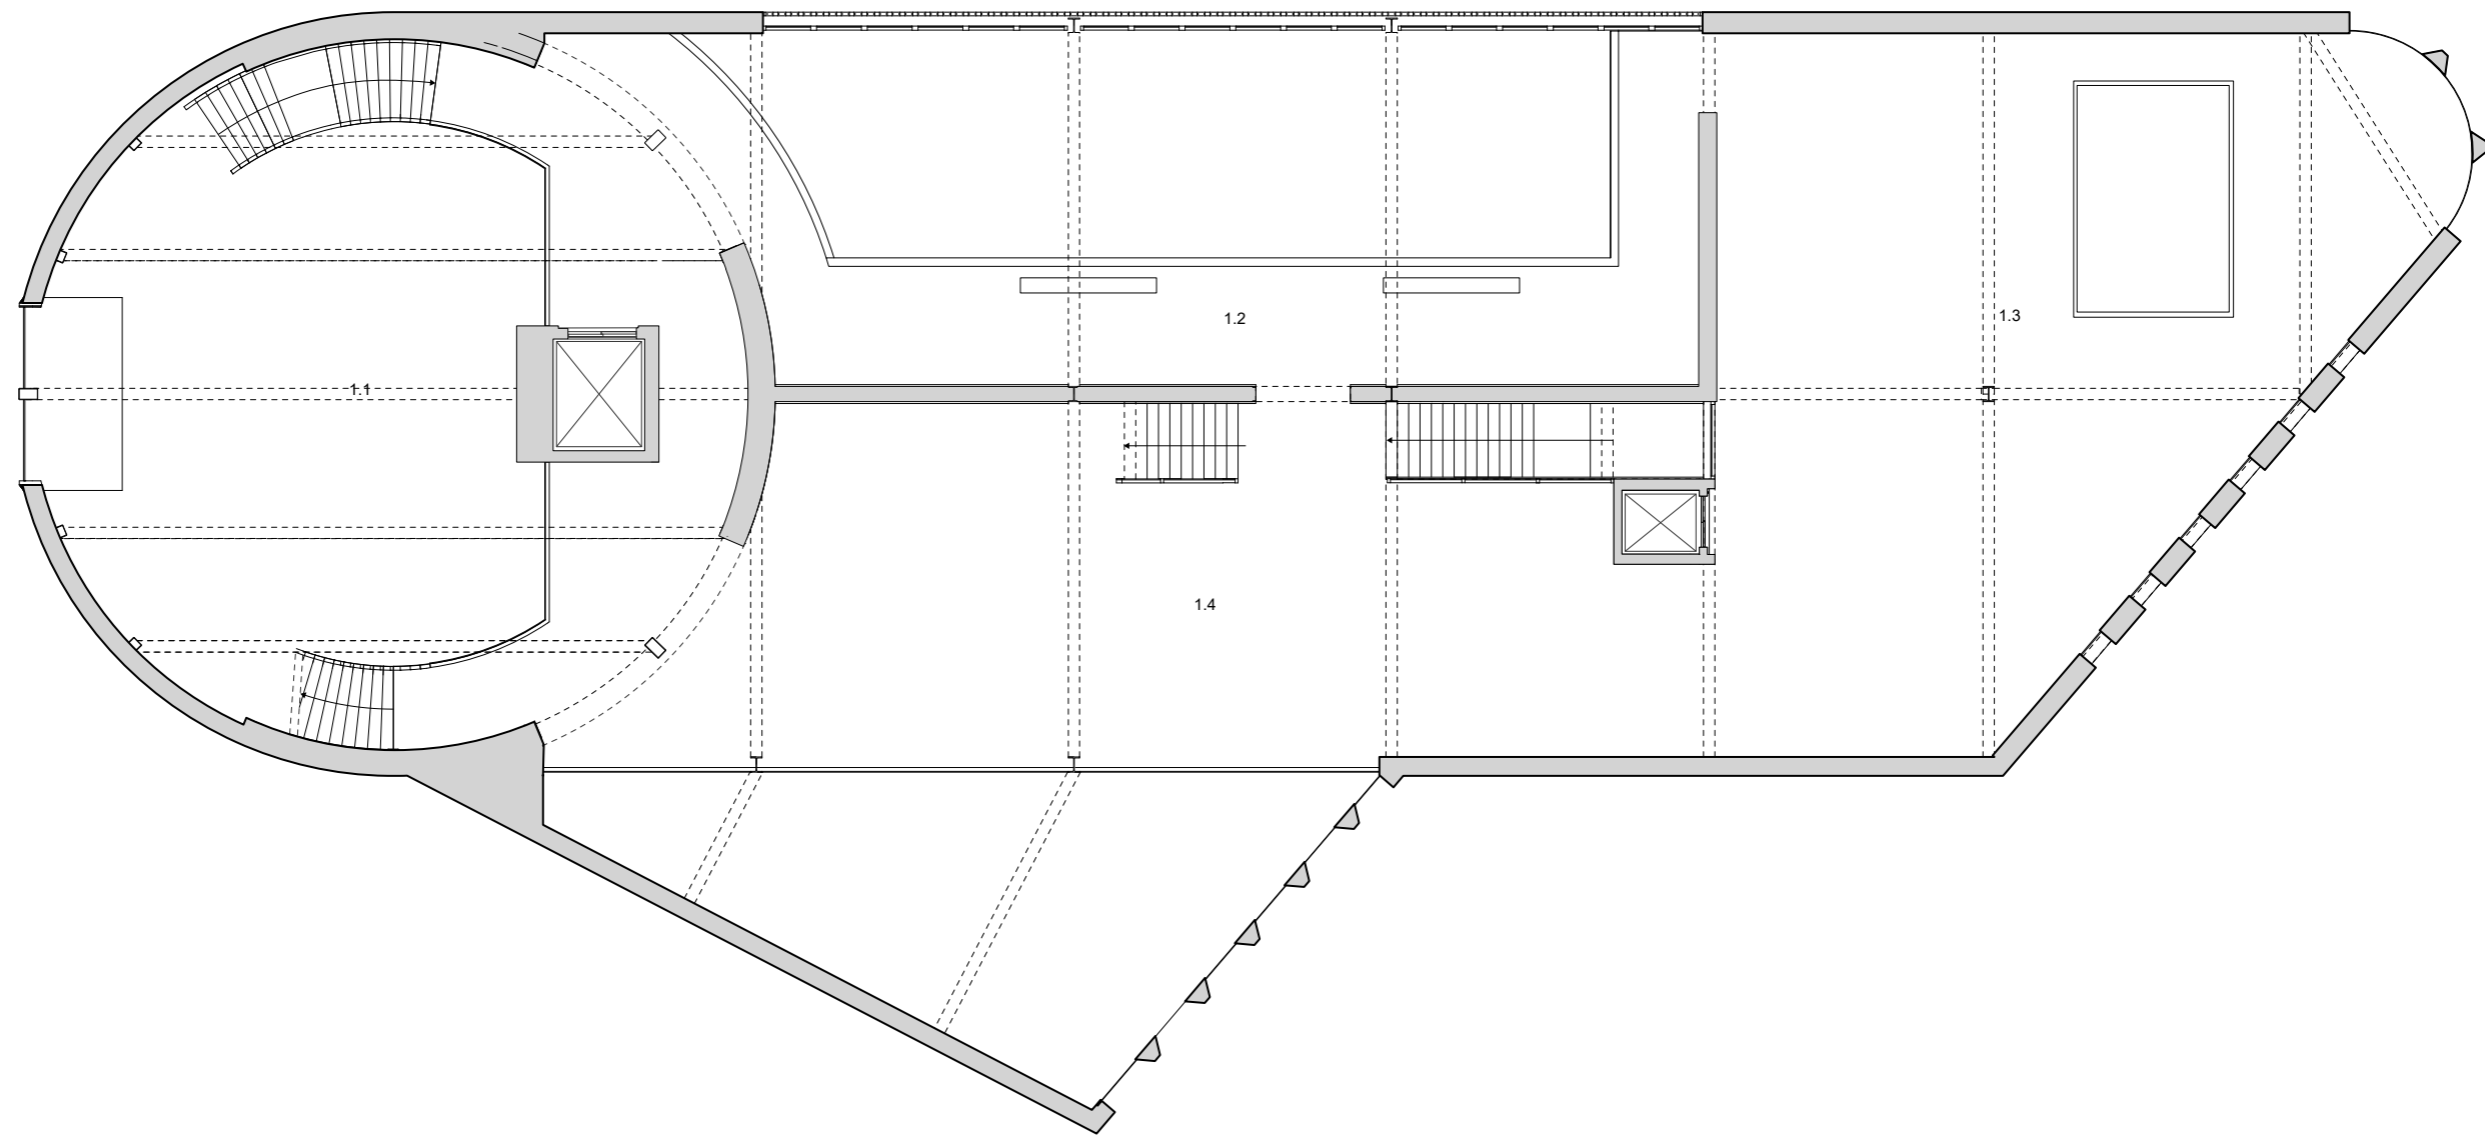

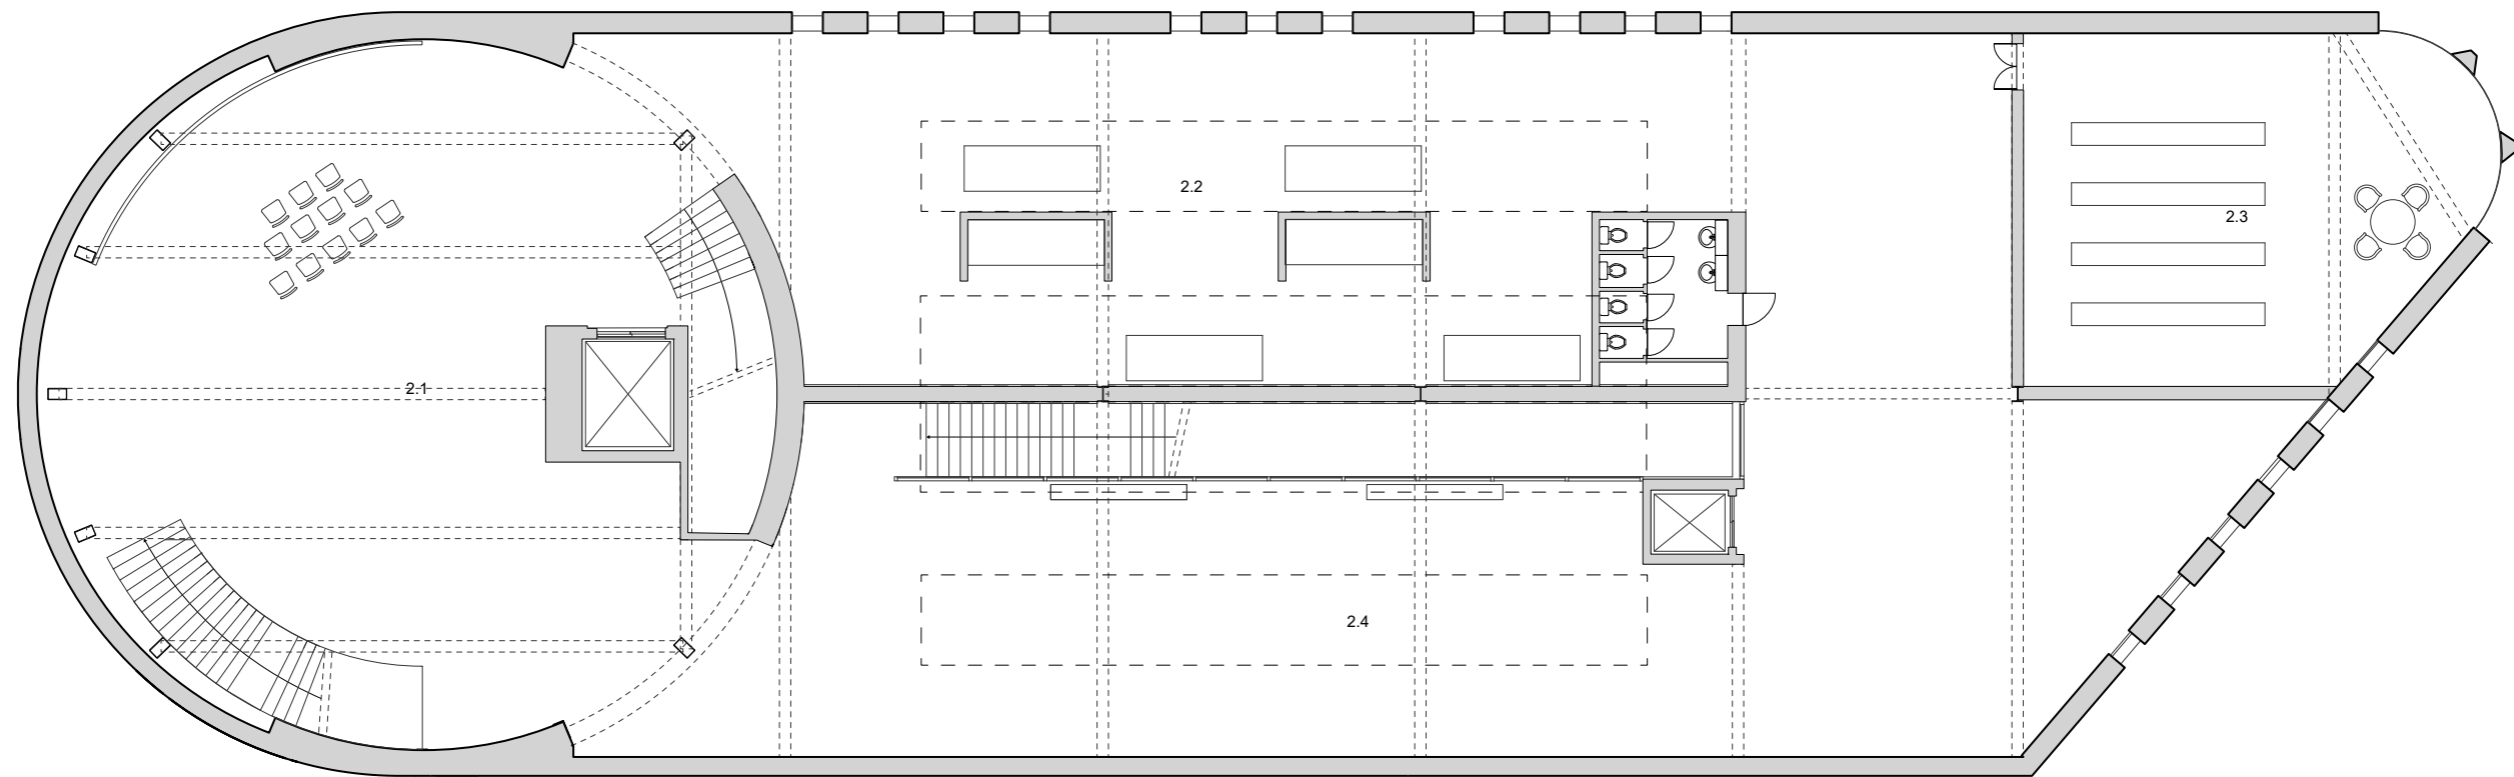

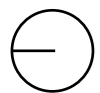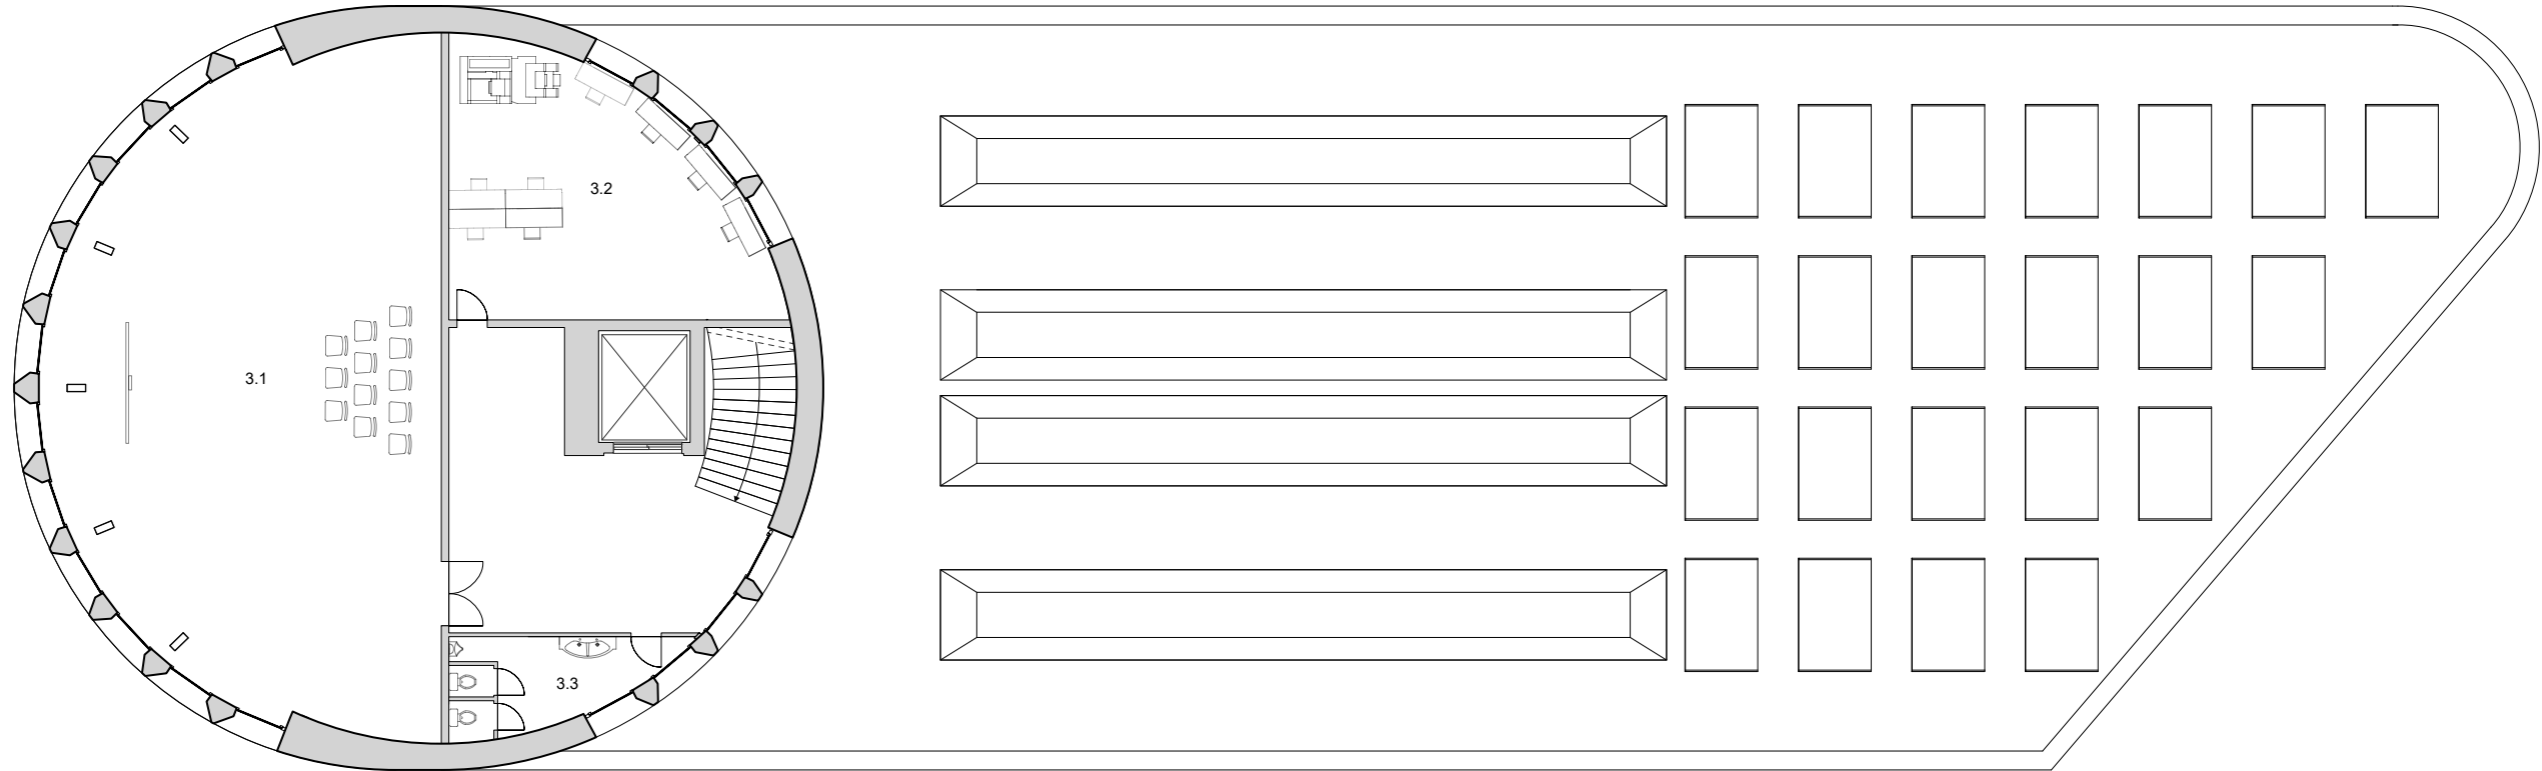


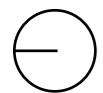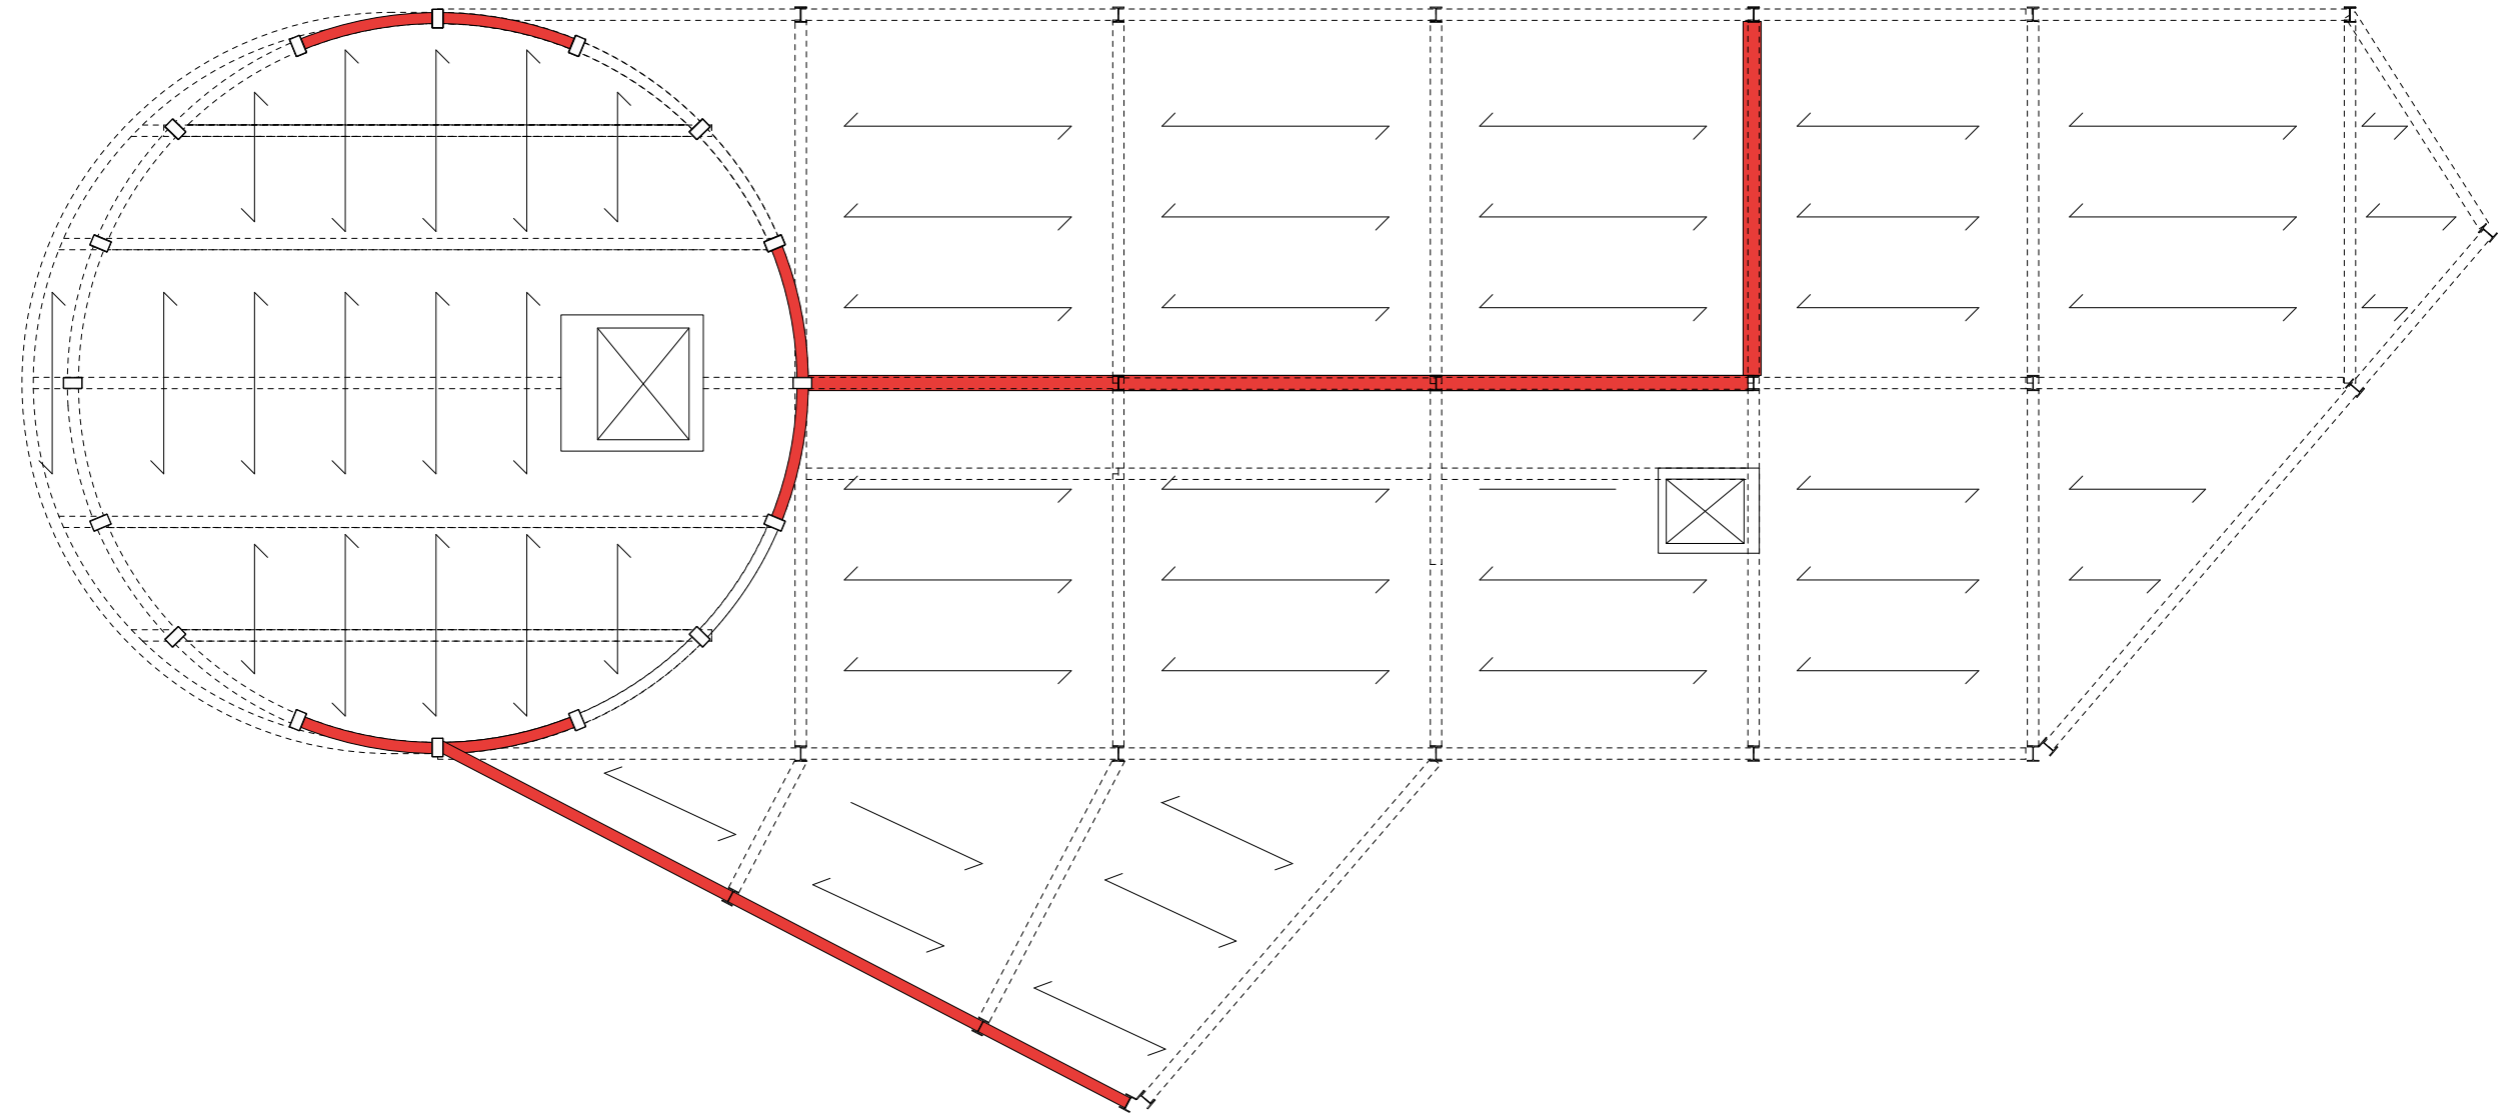




West Elevation 1:200




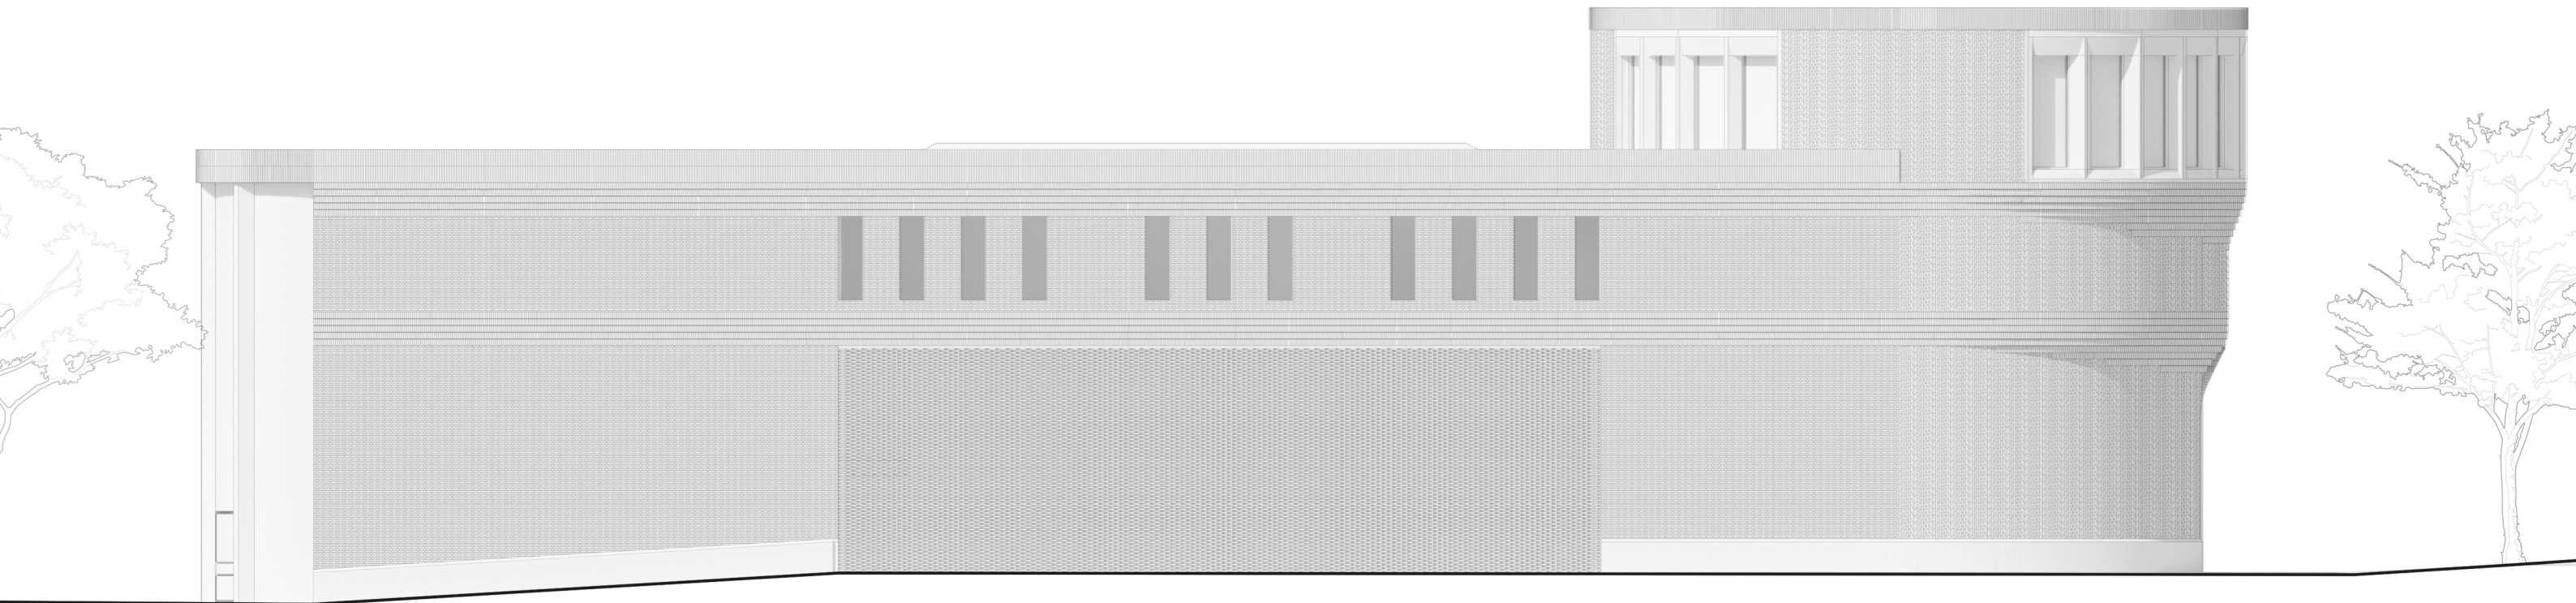


East Elevation 1:200

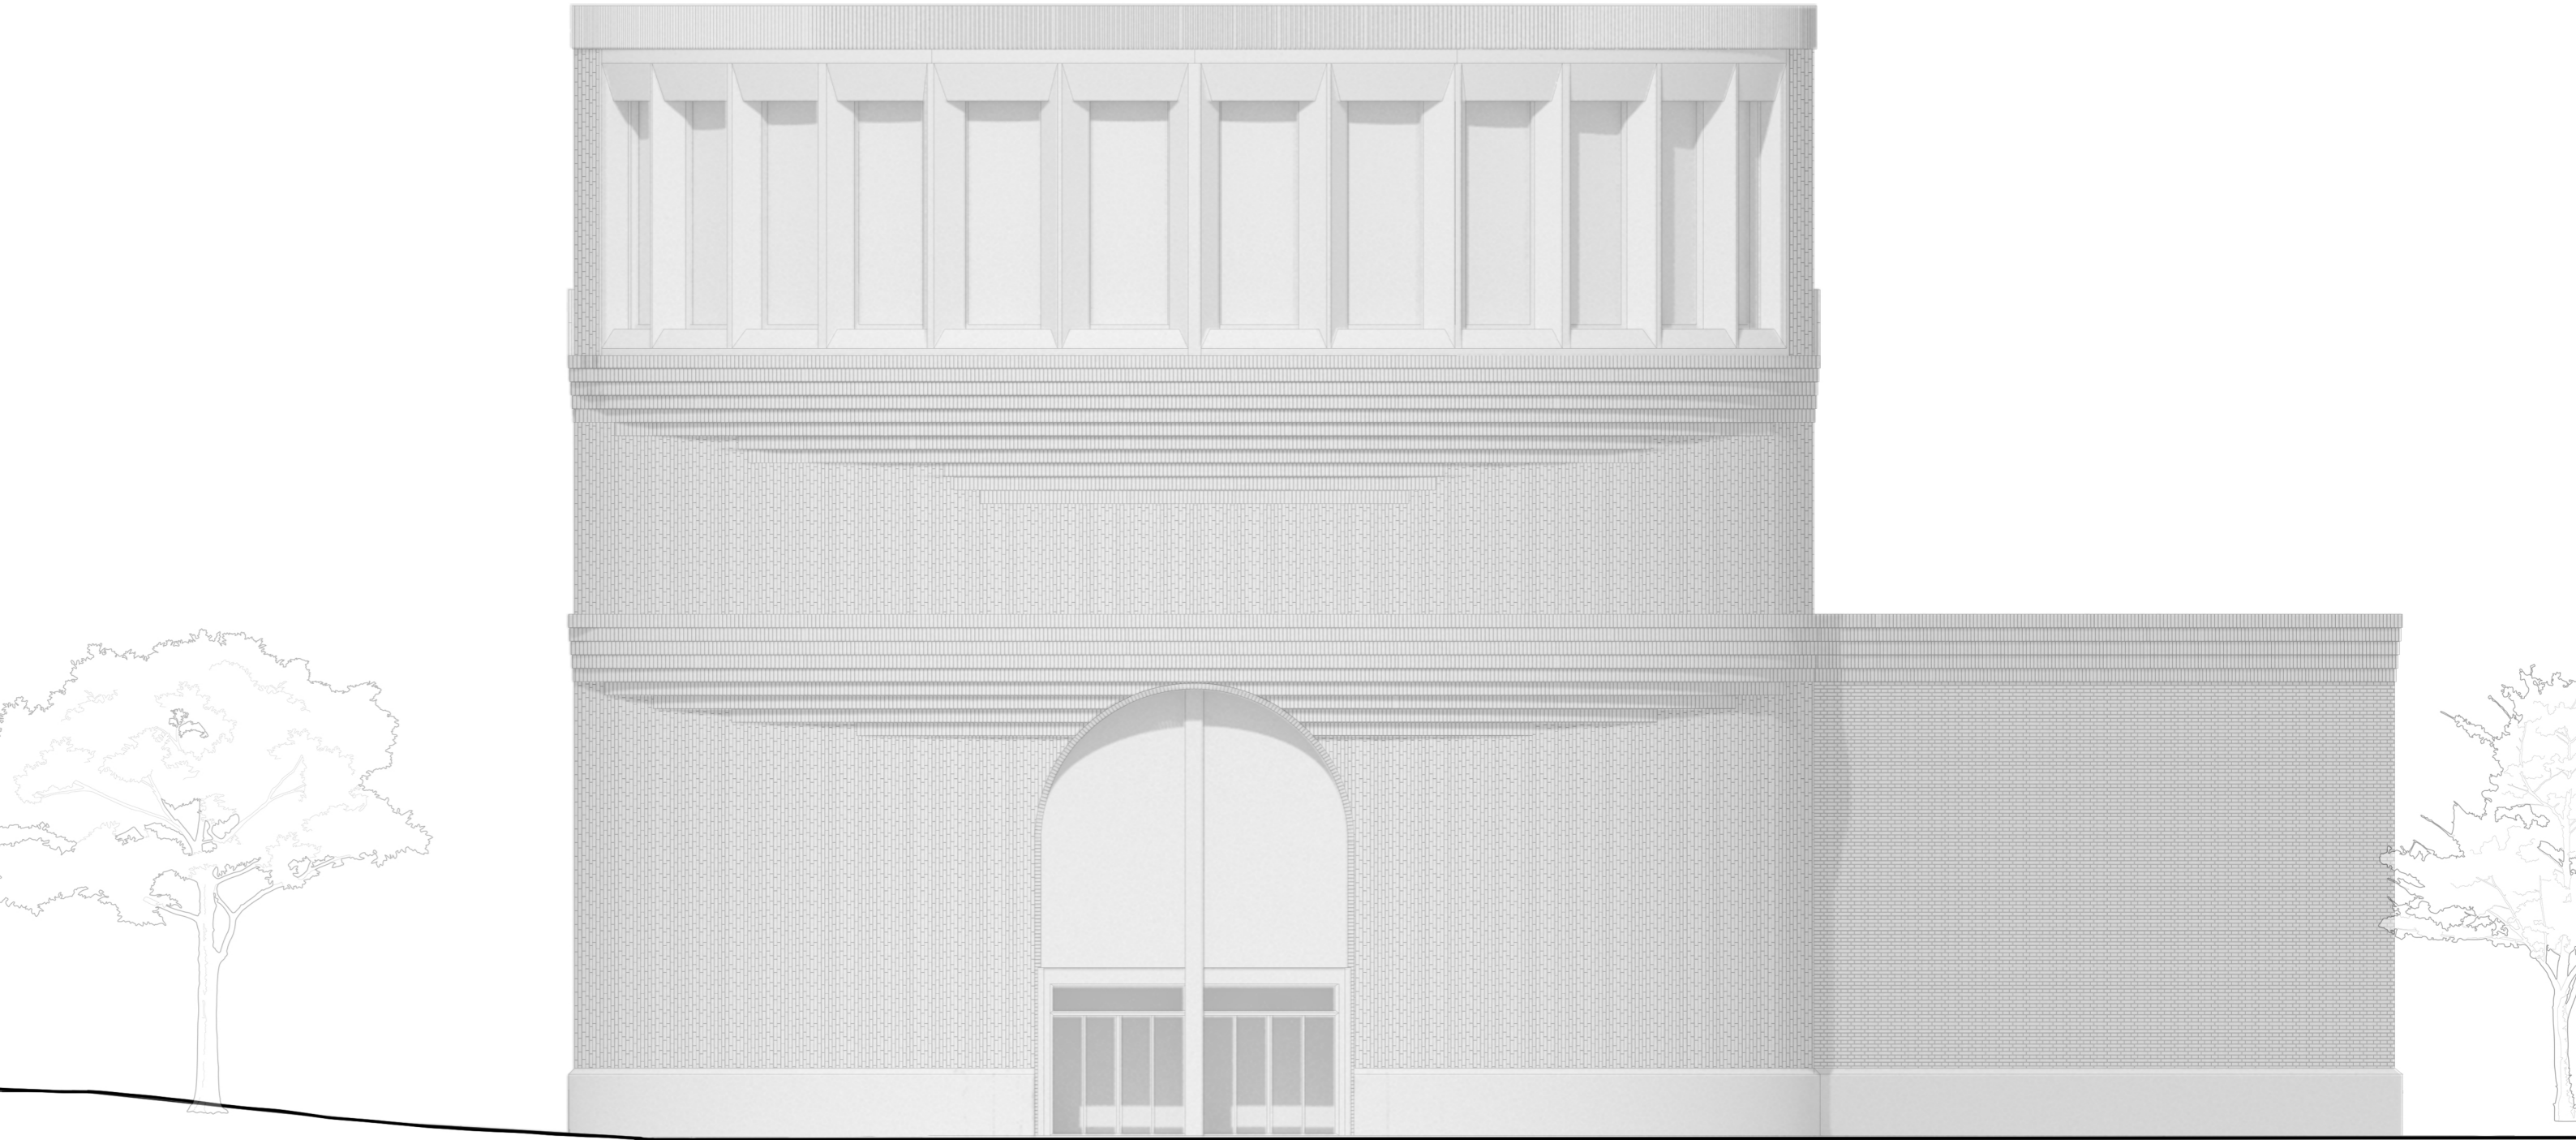


North Elevation 1:100

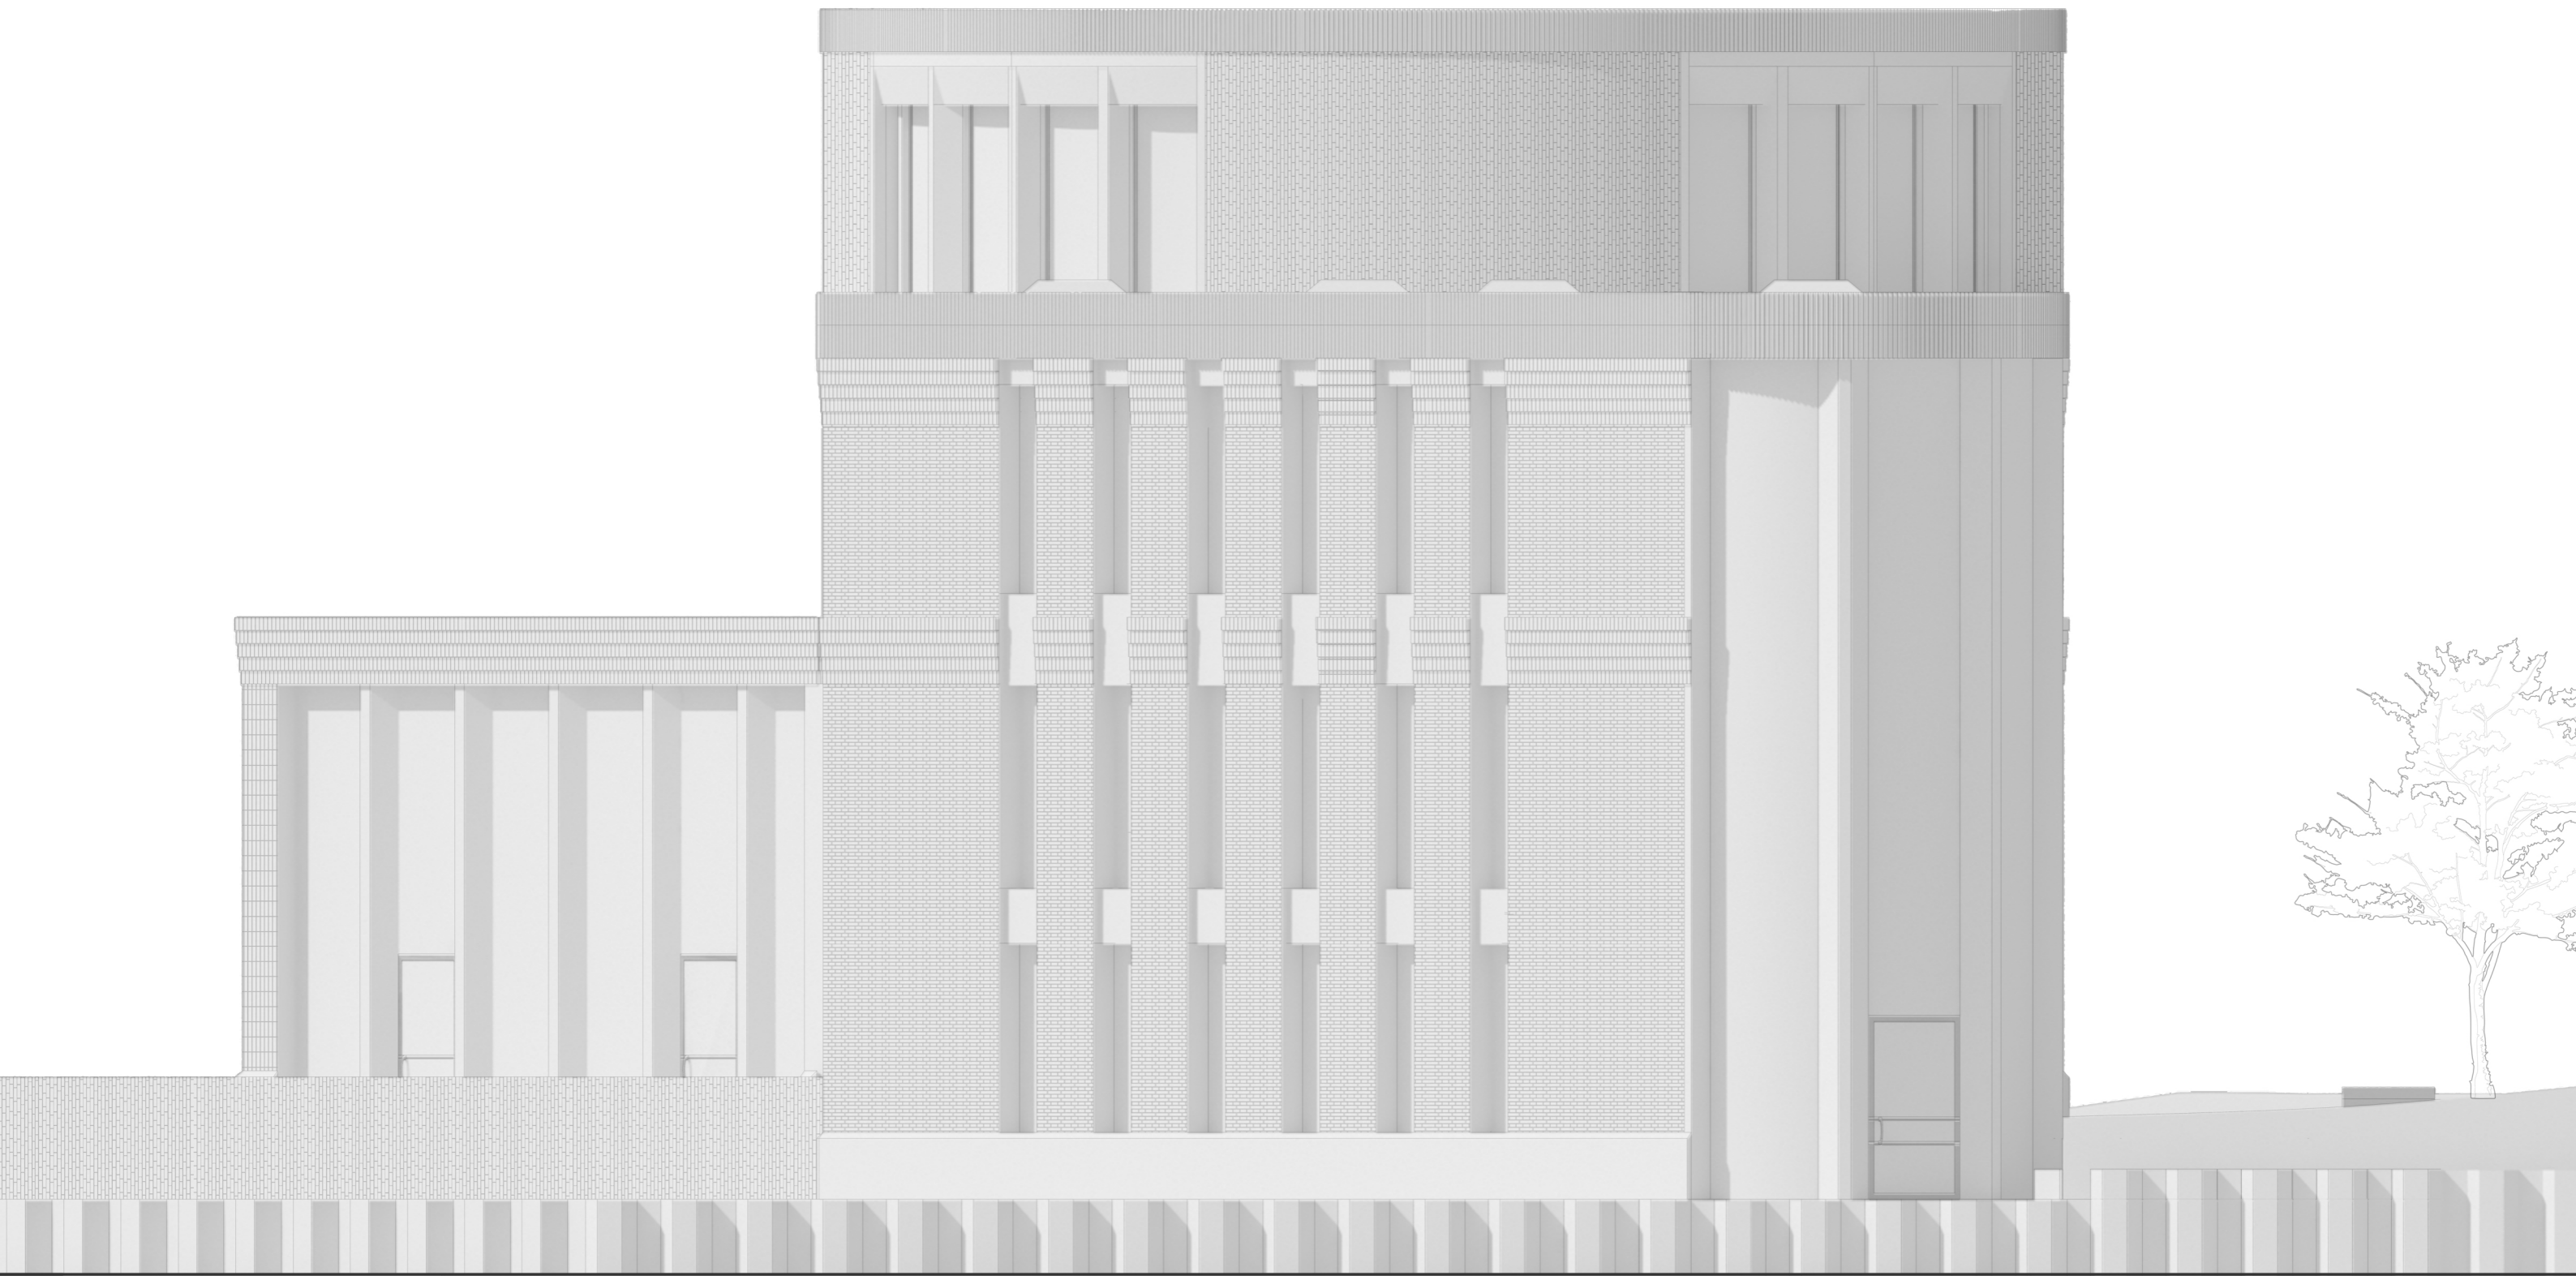


South Elevation 1:100

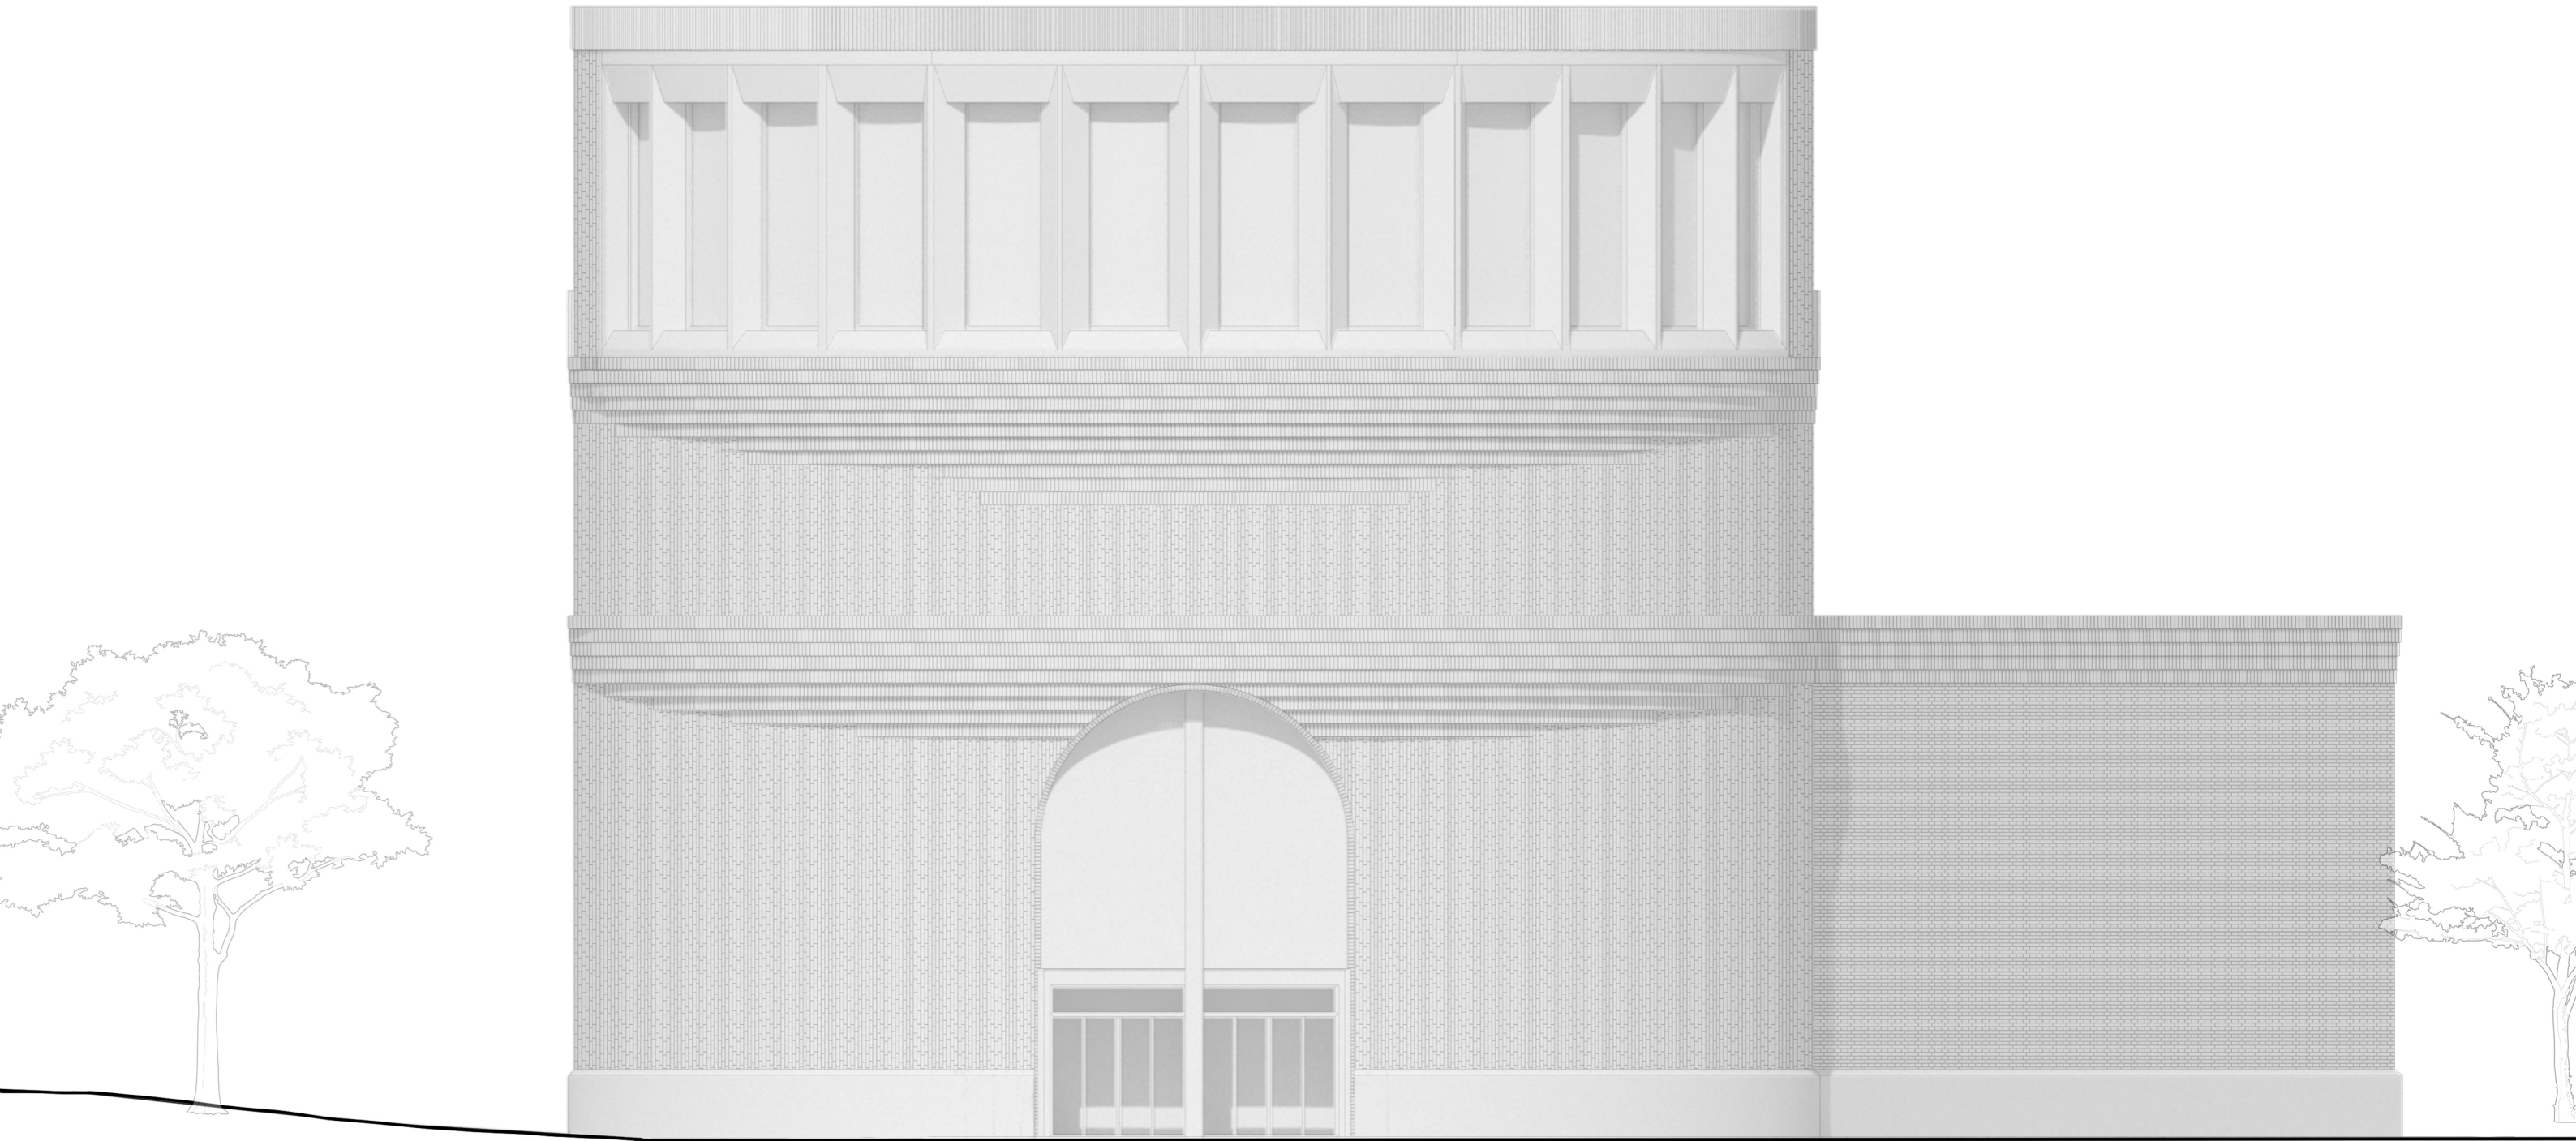


North Elevation 1:100

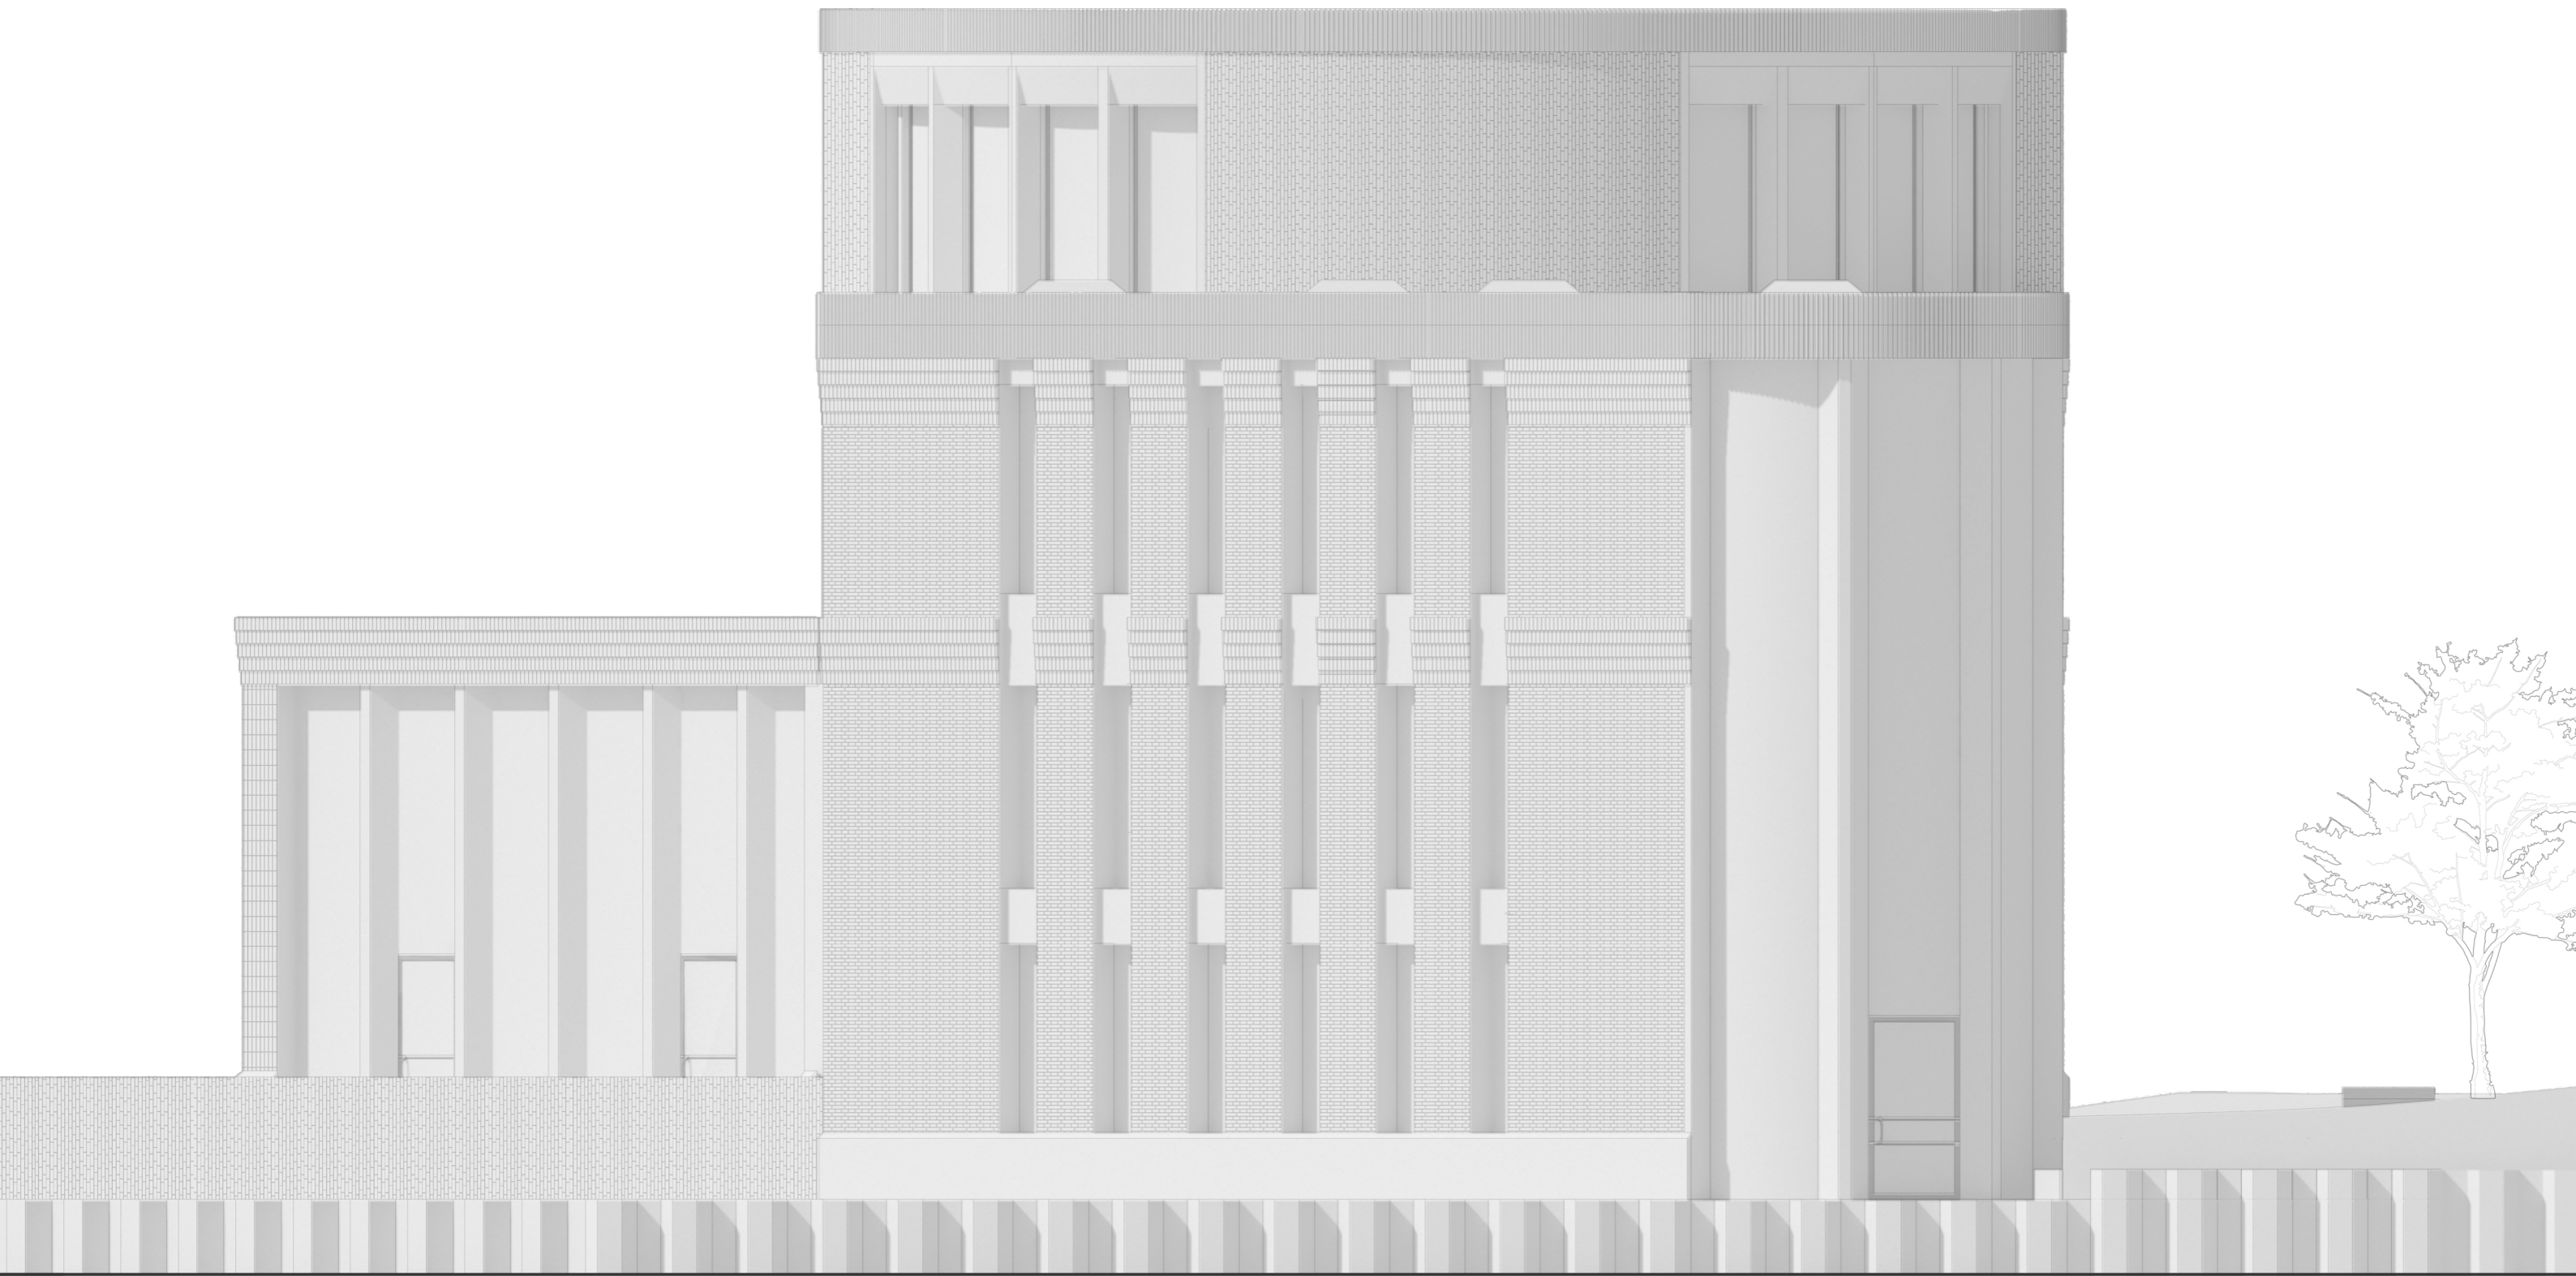


South Elevation 1:100

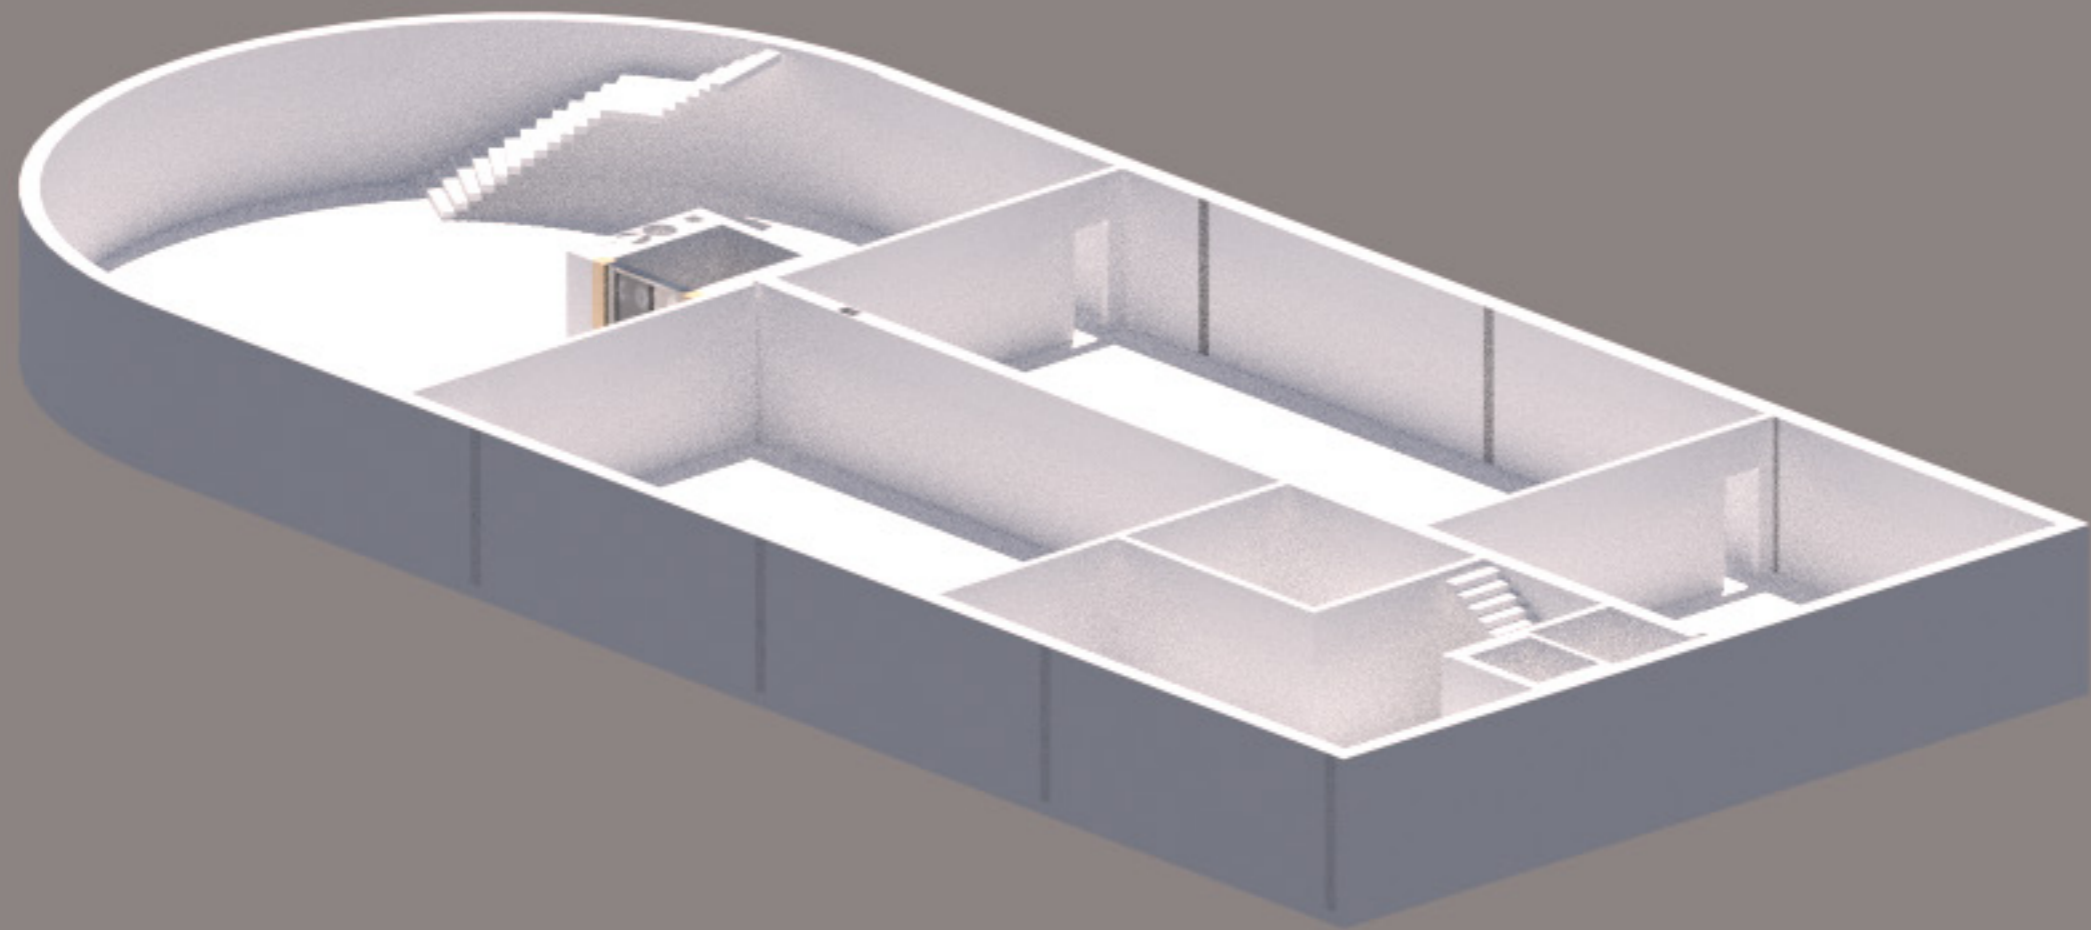

-1 Floor

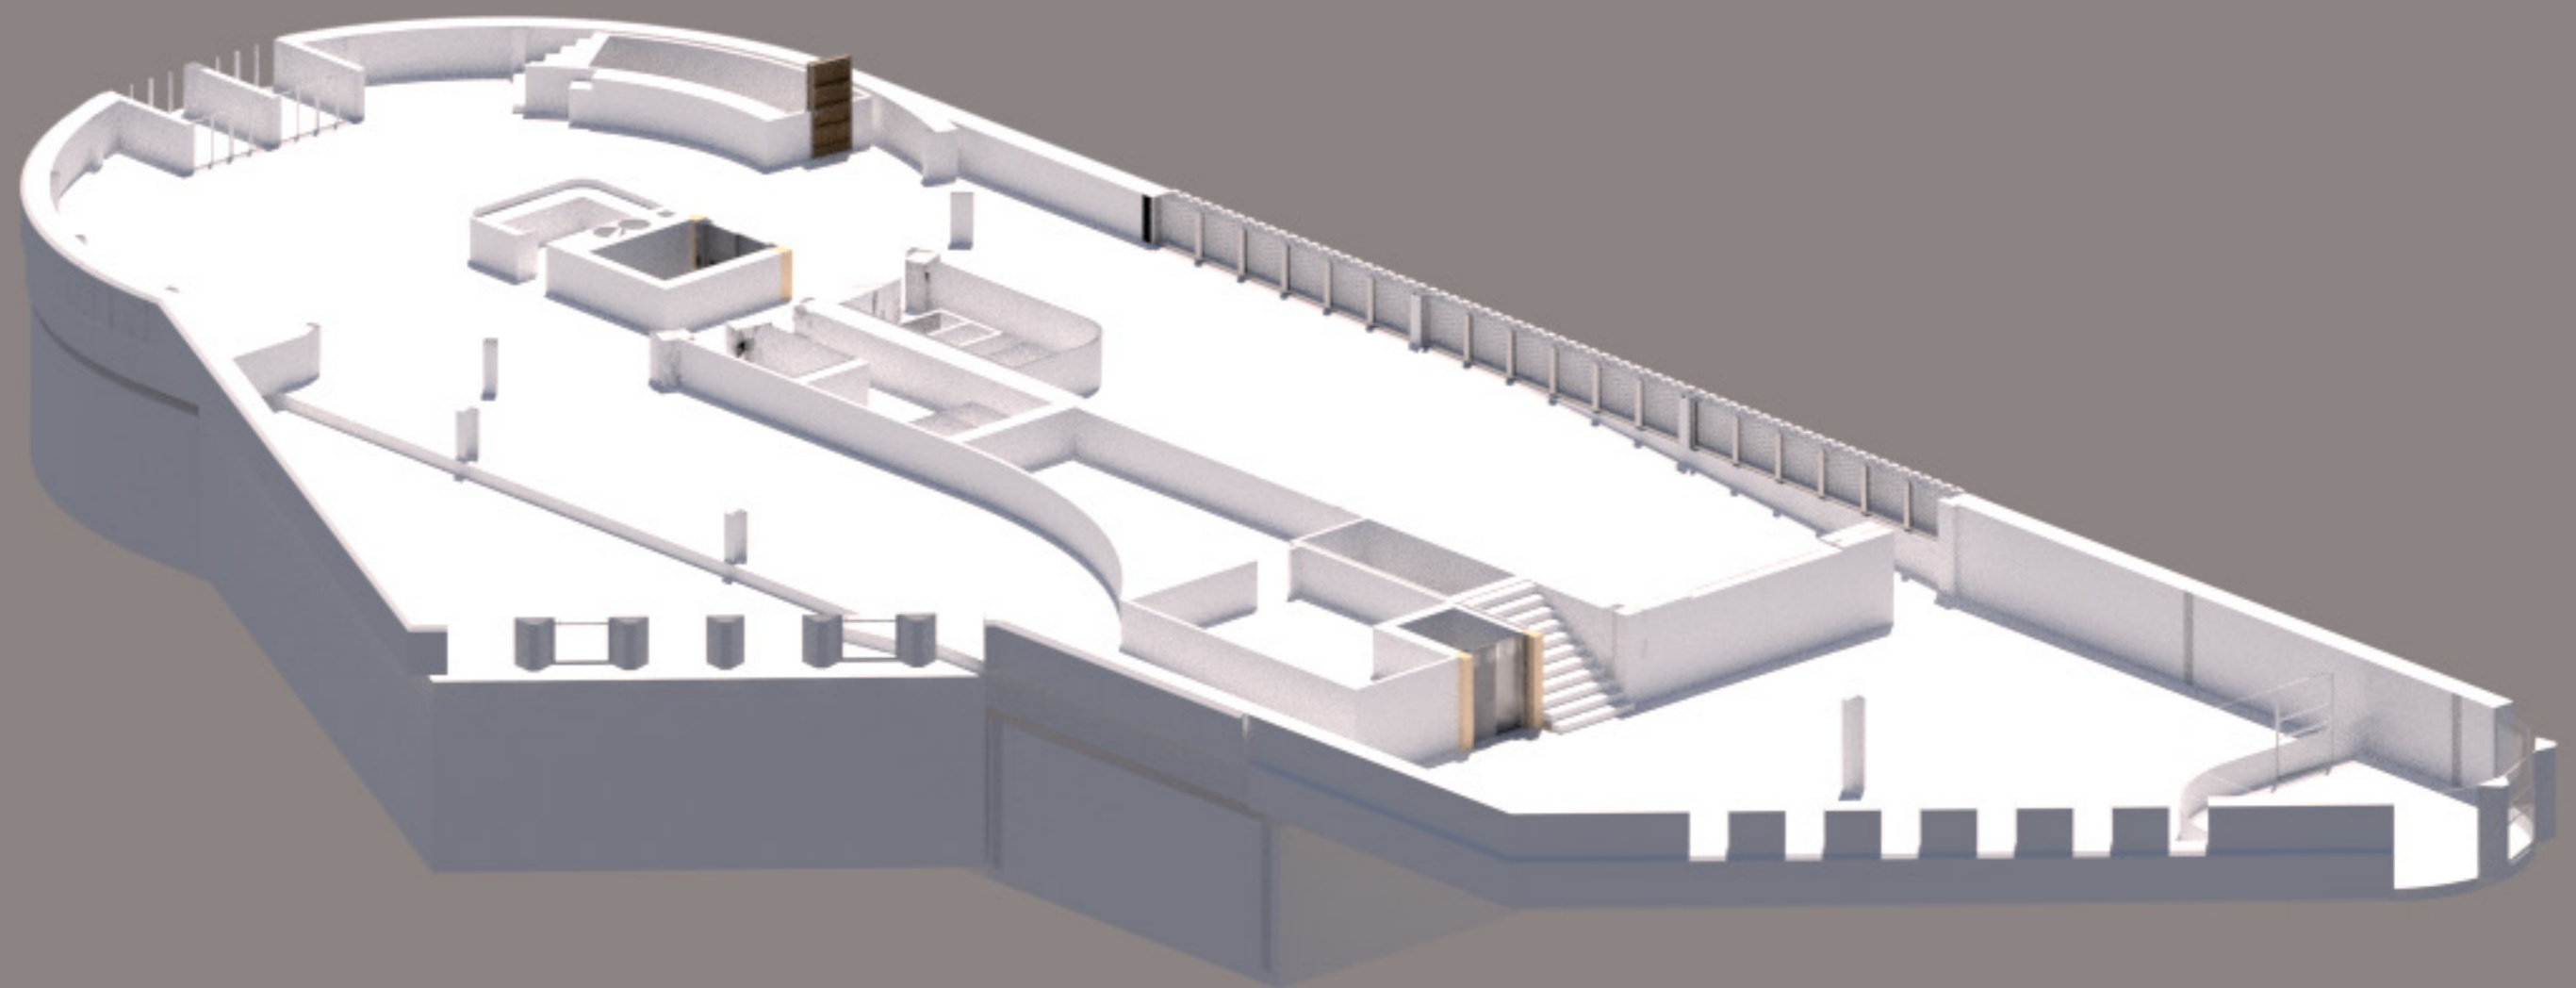


o Floor

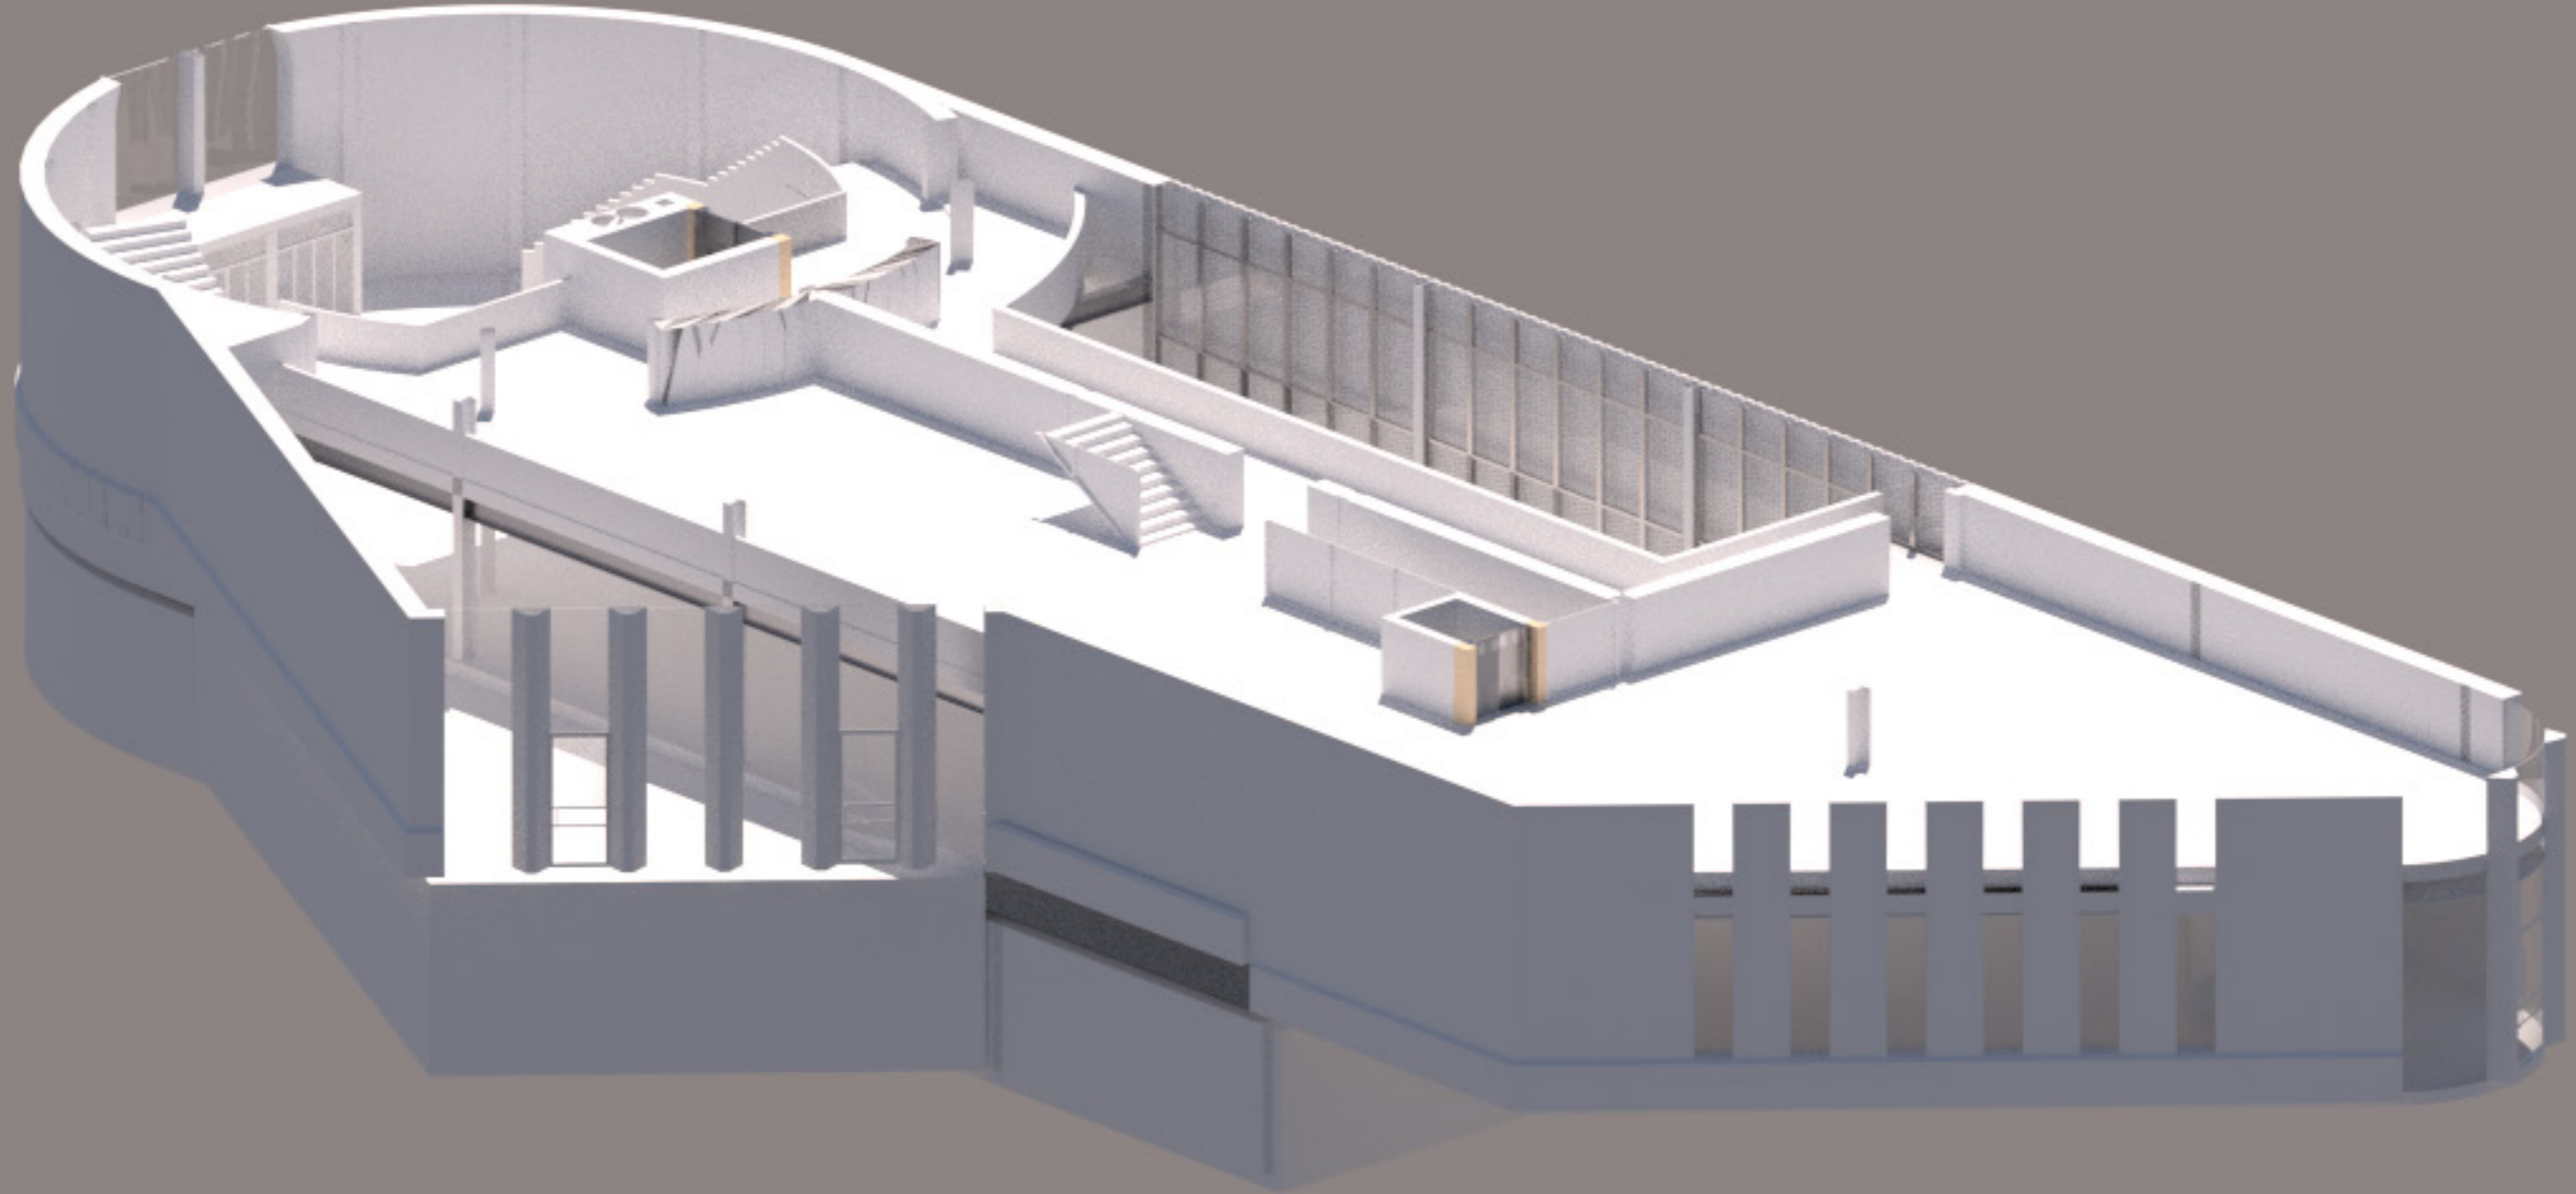


1 Floor




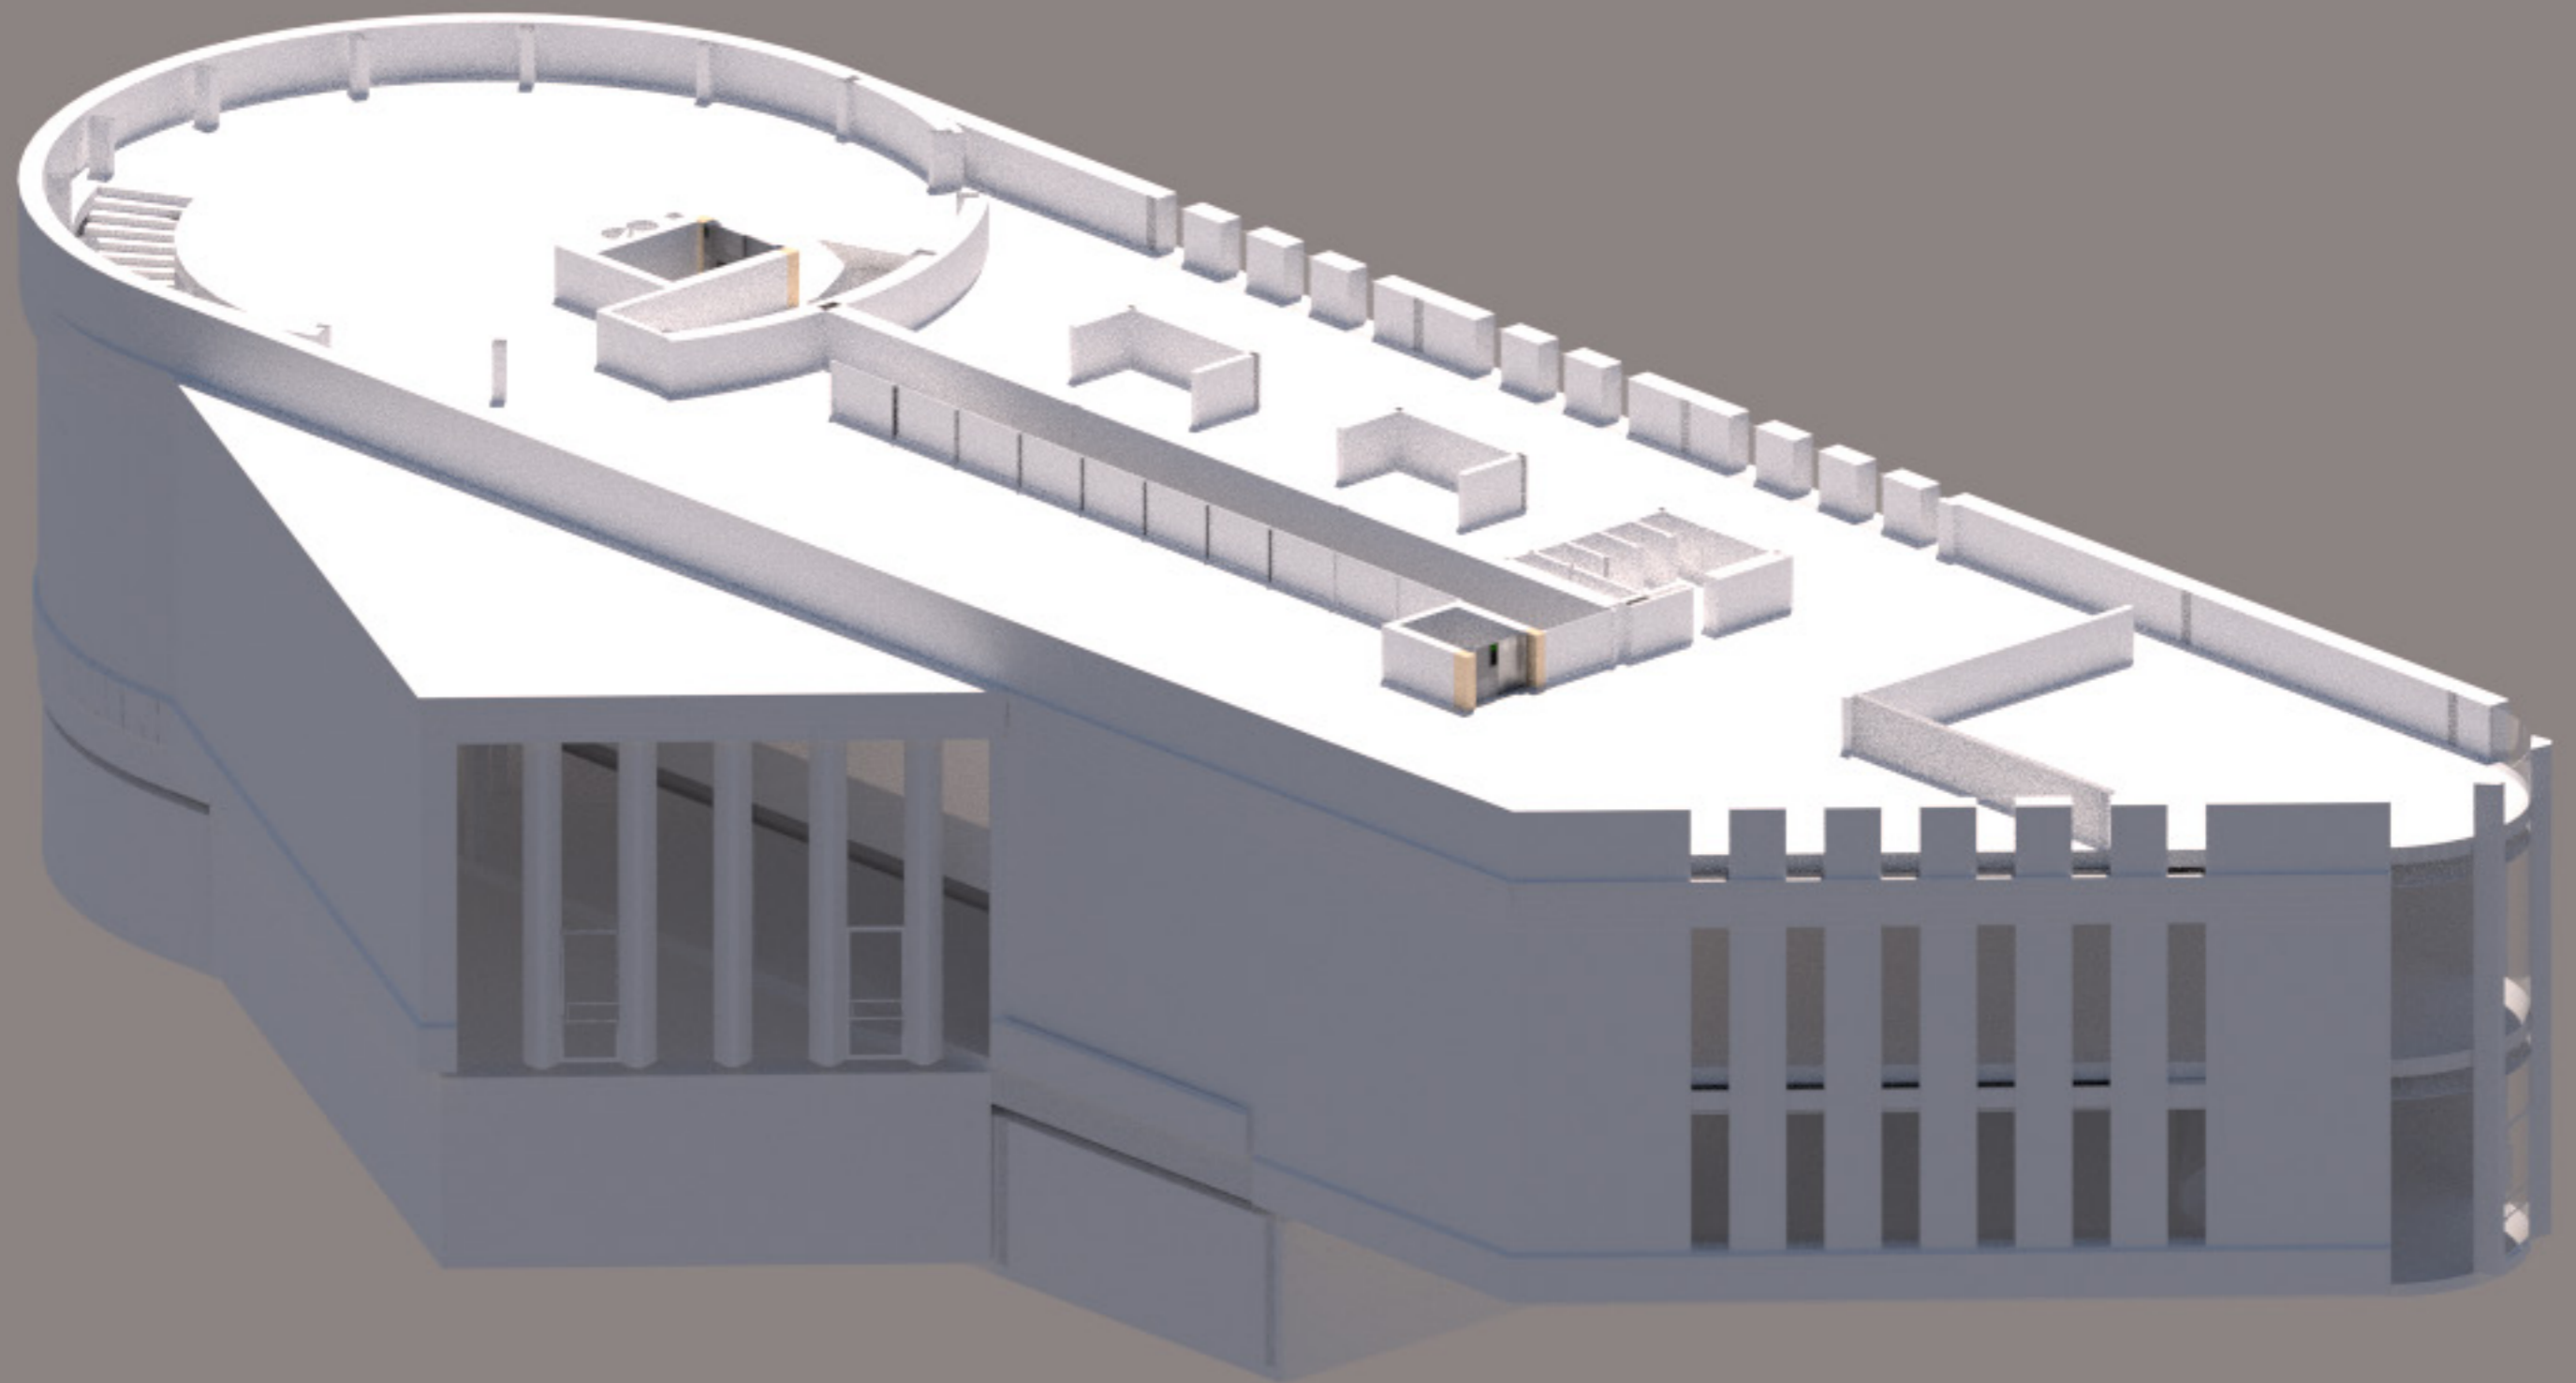


2 Floor

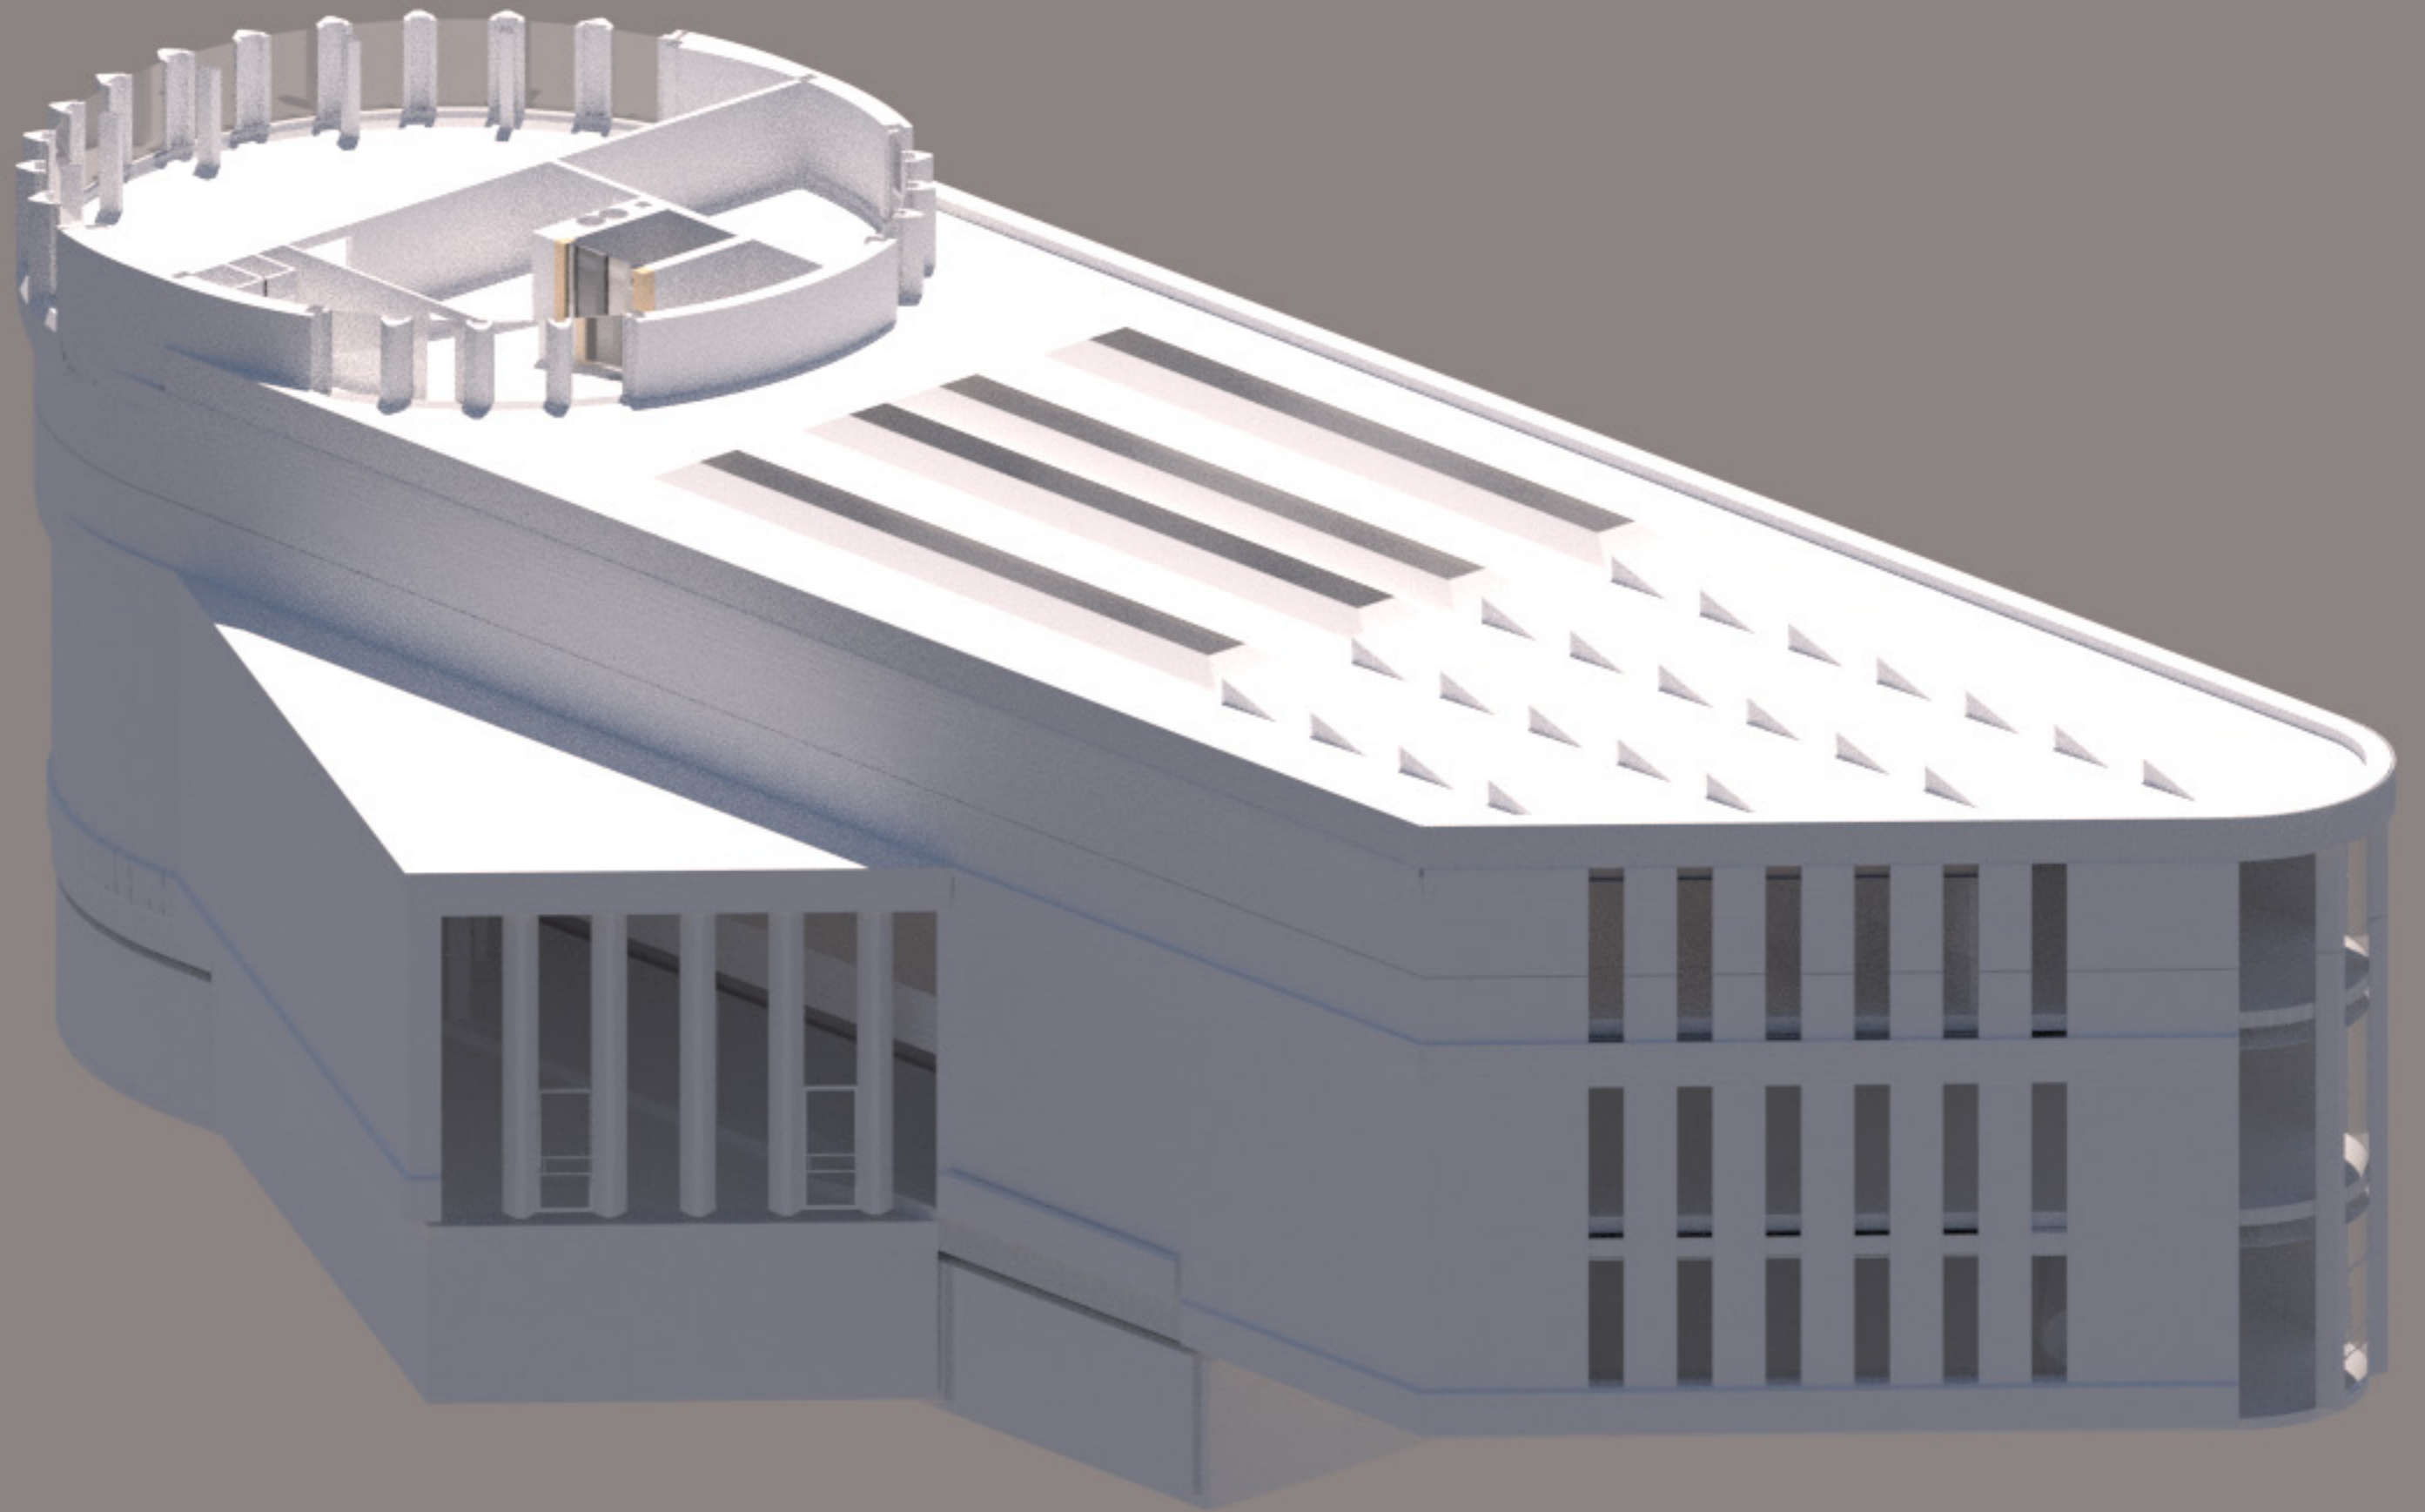


3 Floor

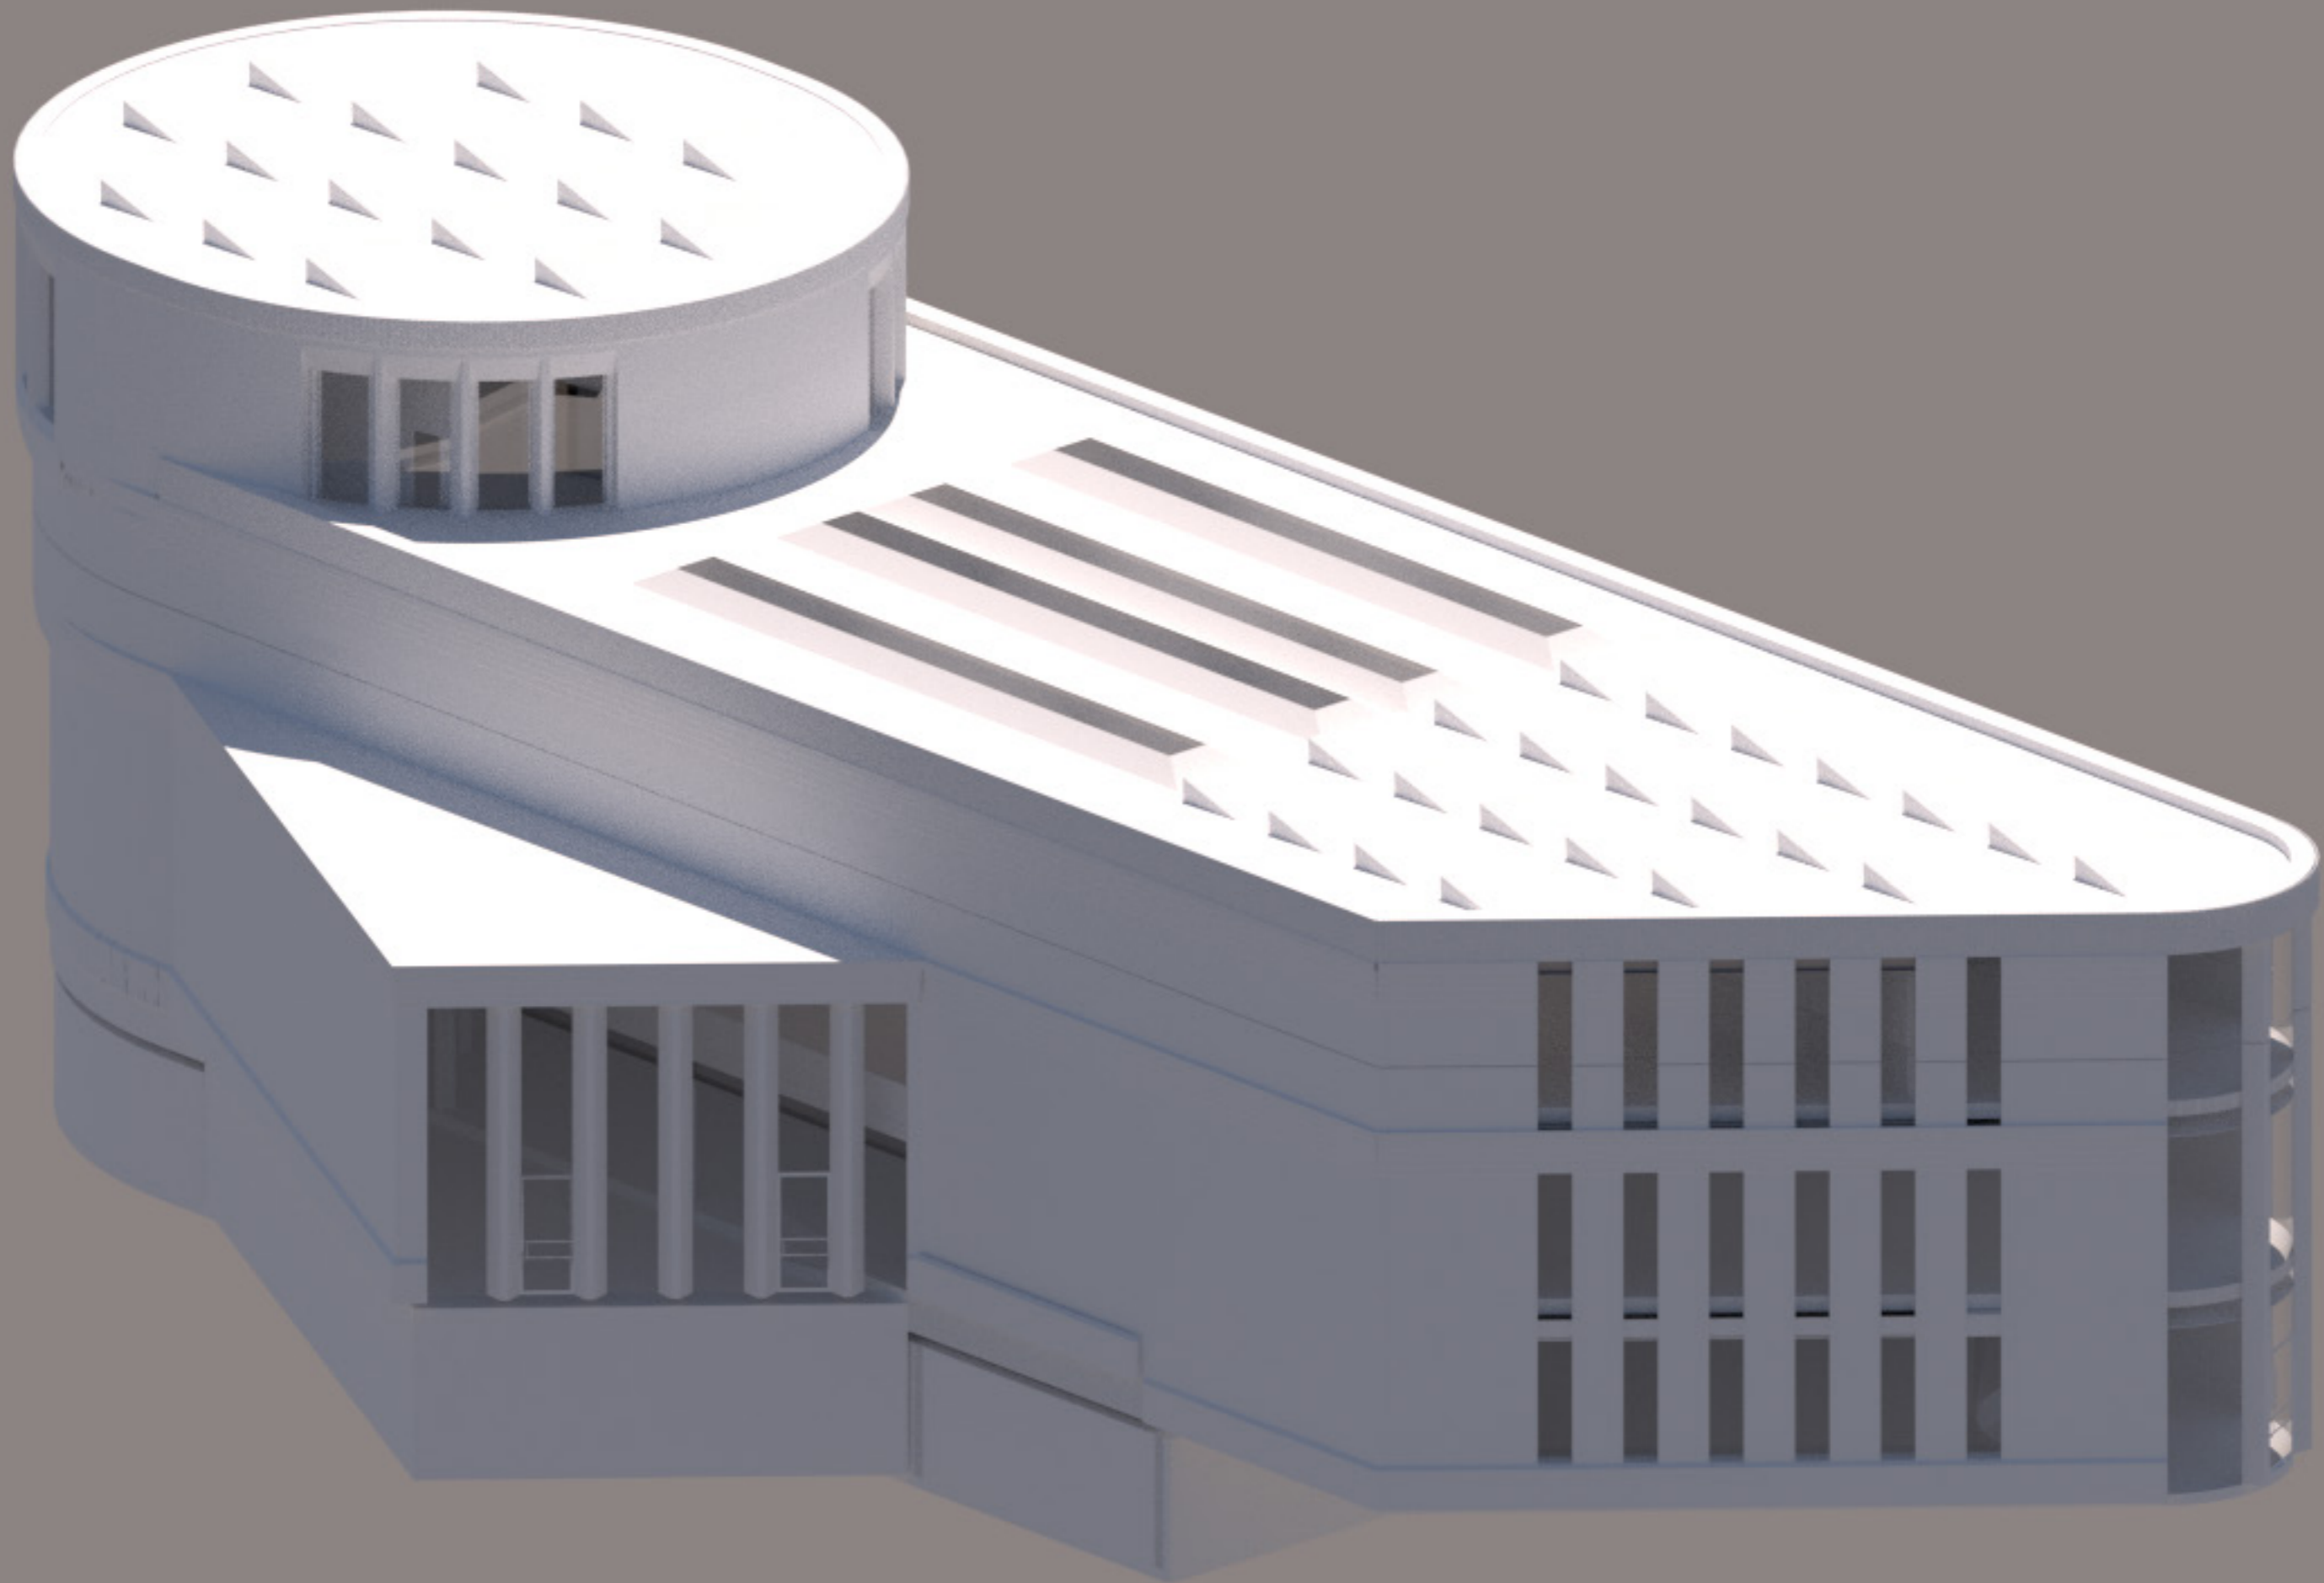


4 Floor

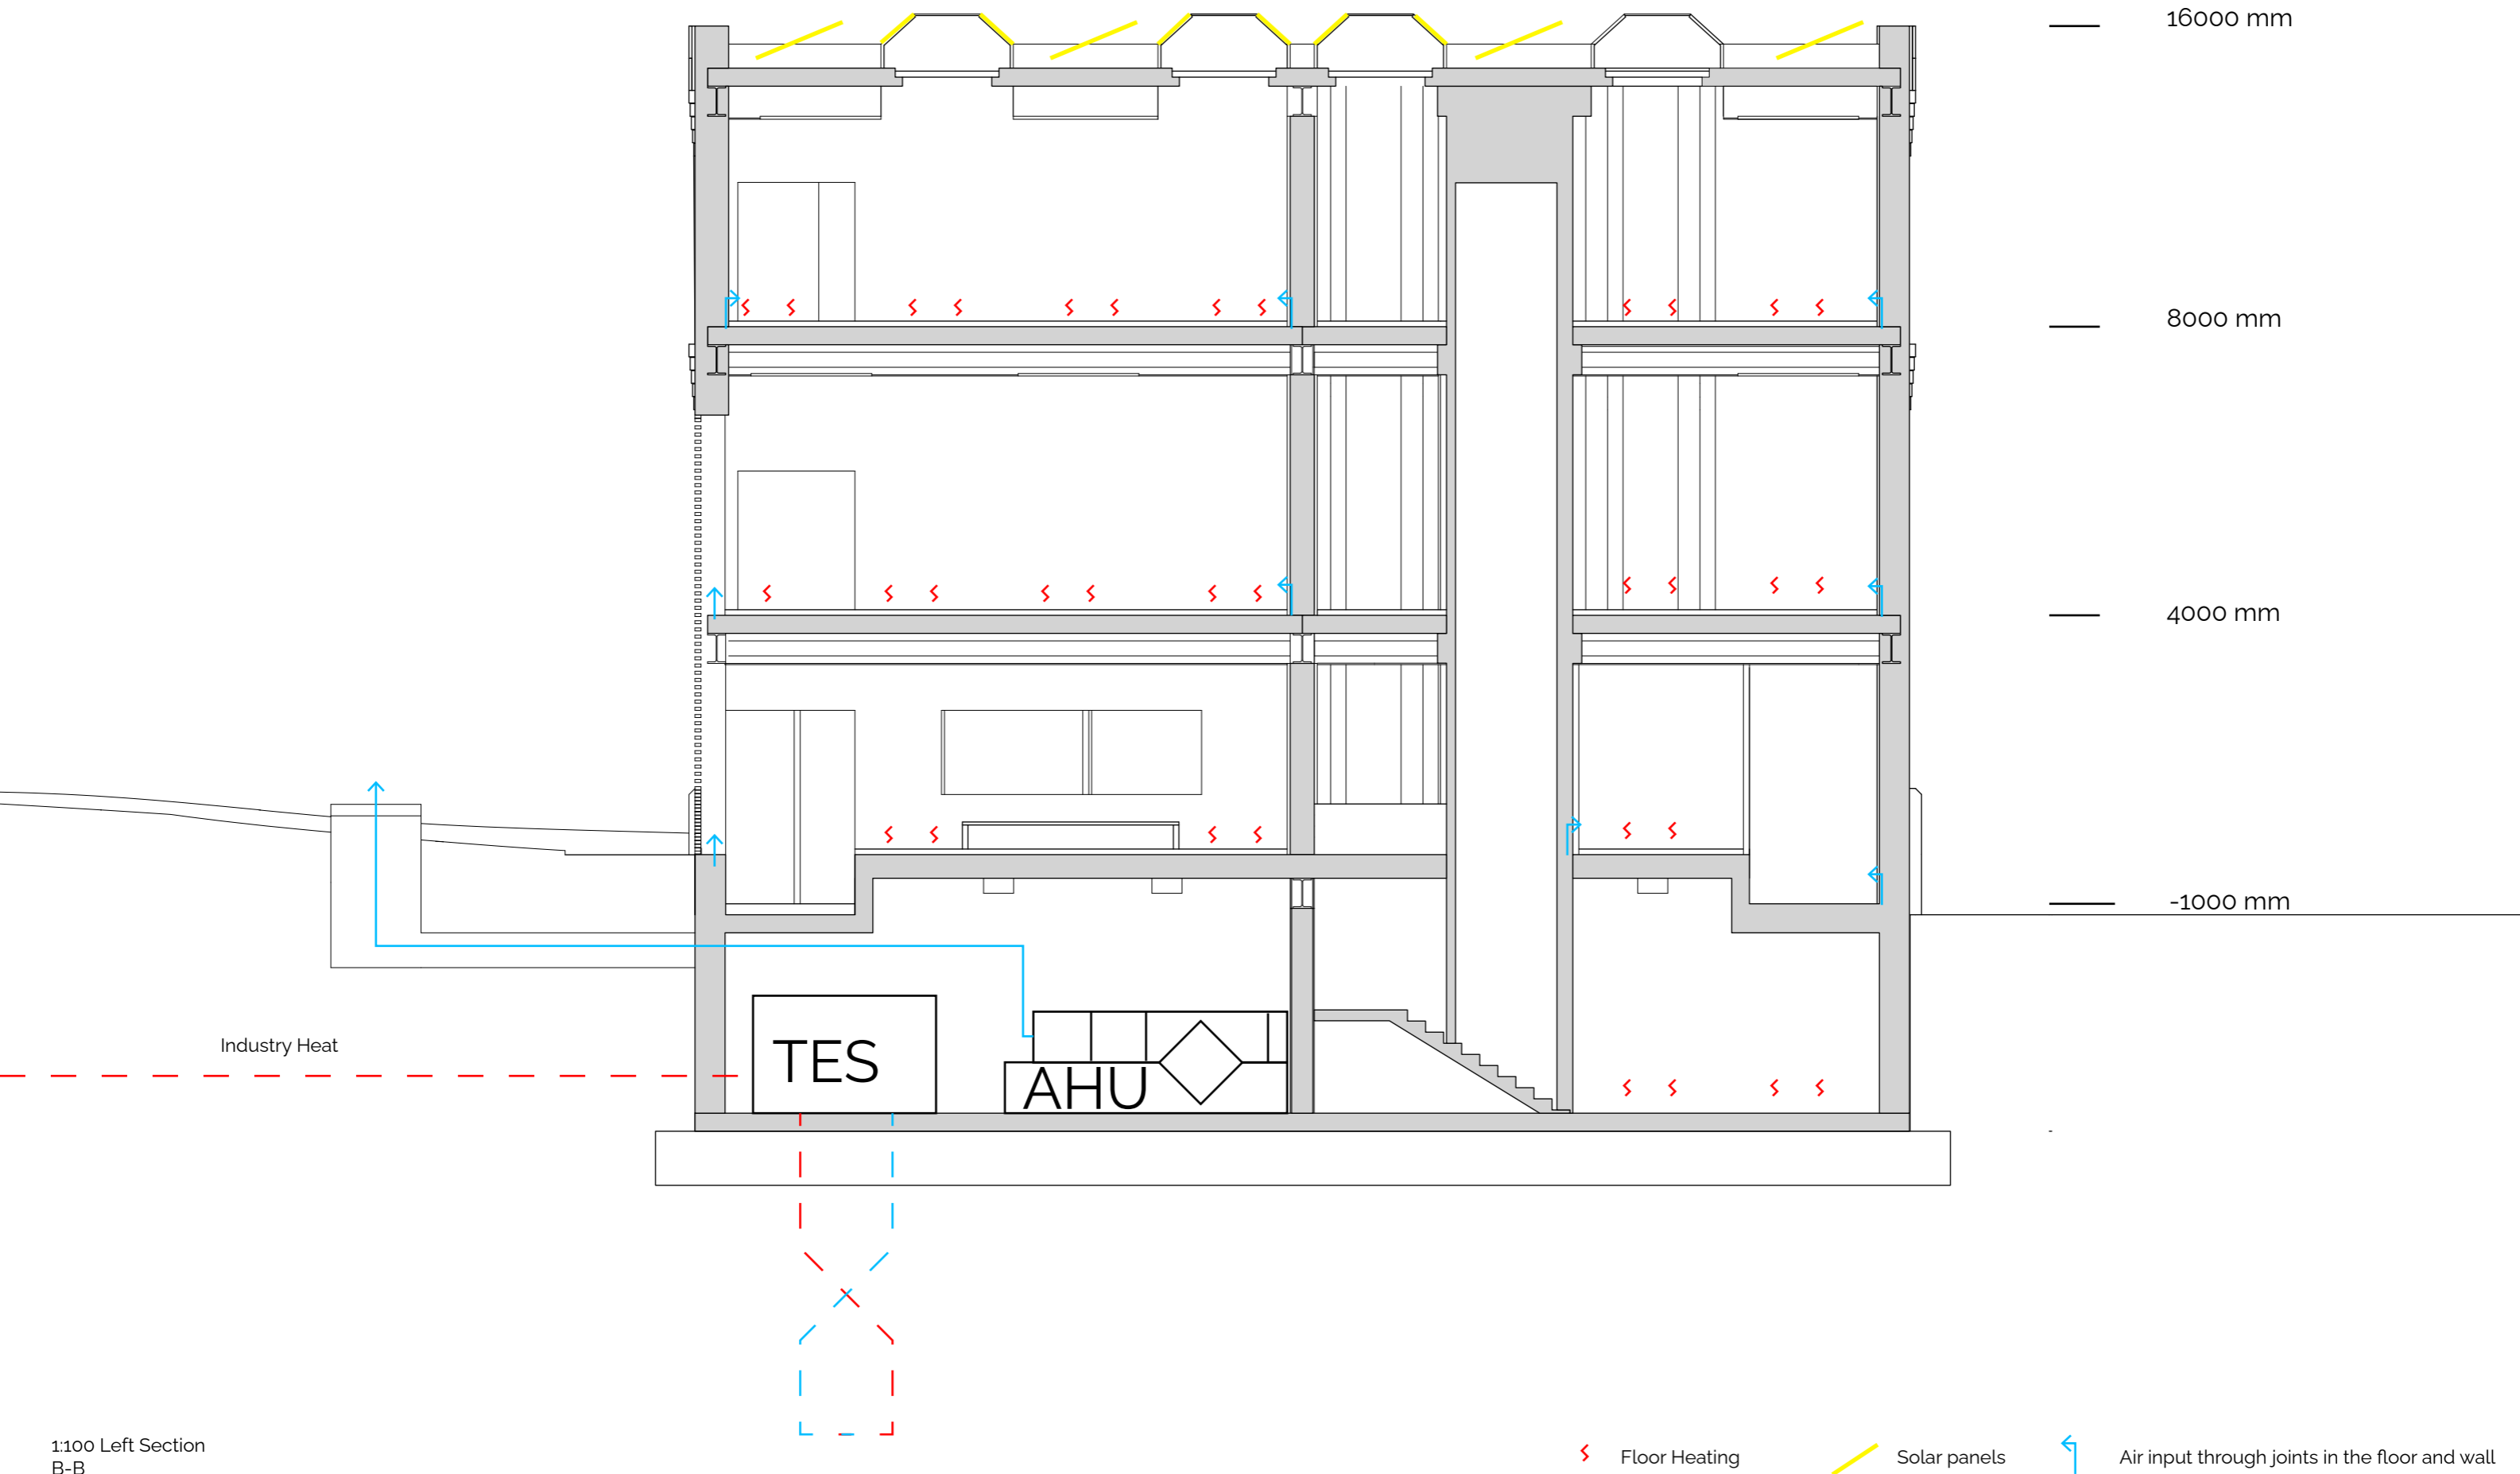



1:100 Left Section  
B-B

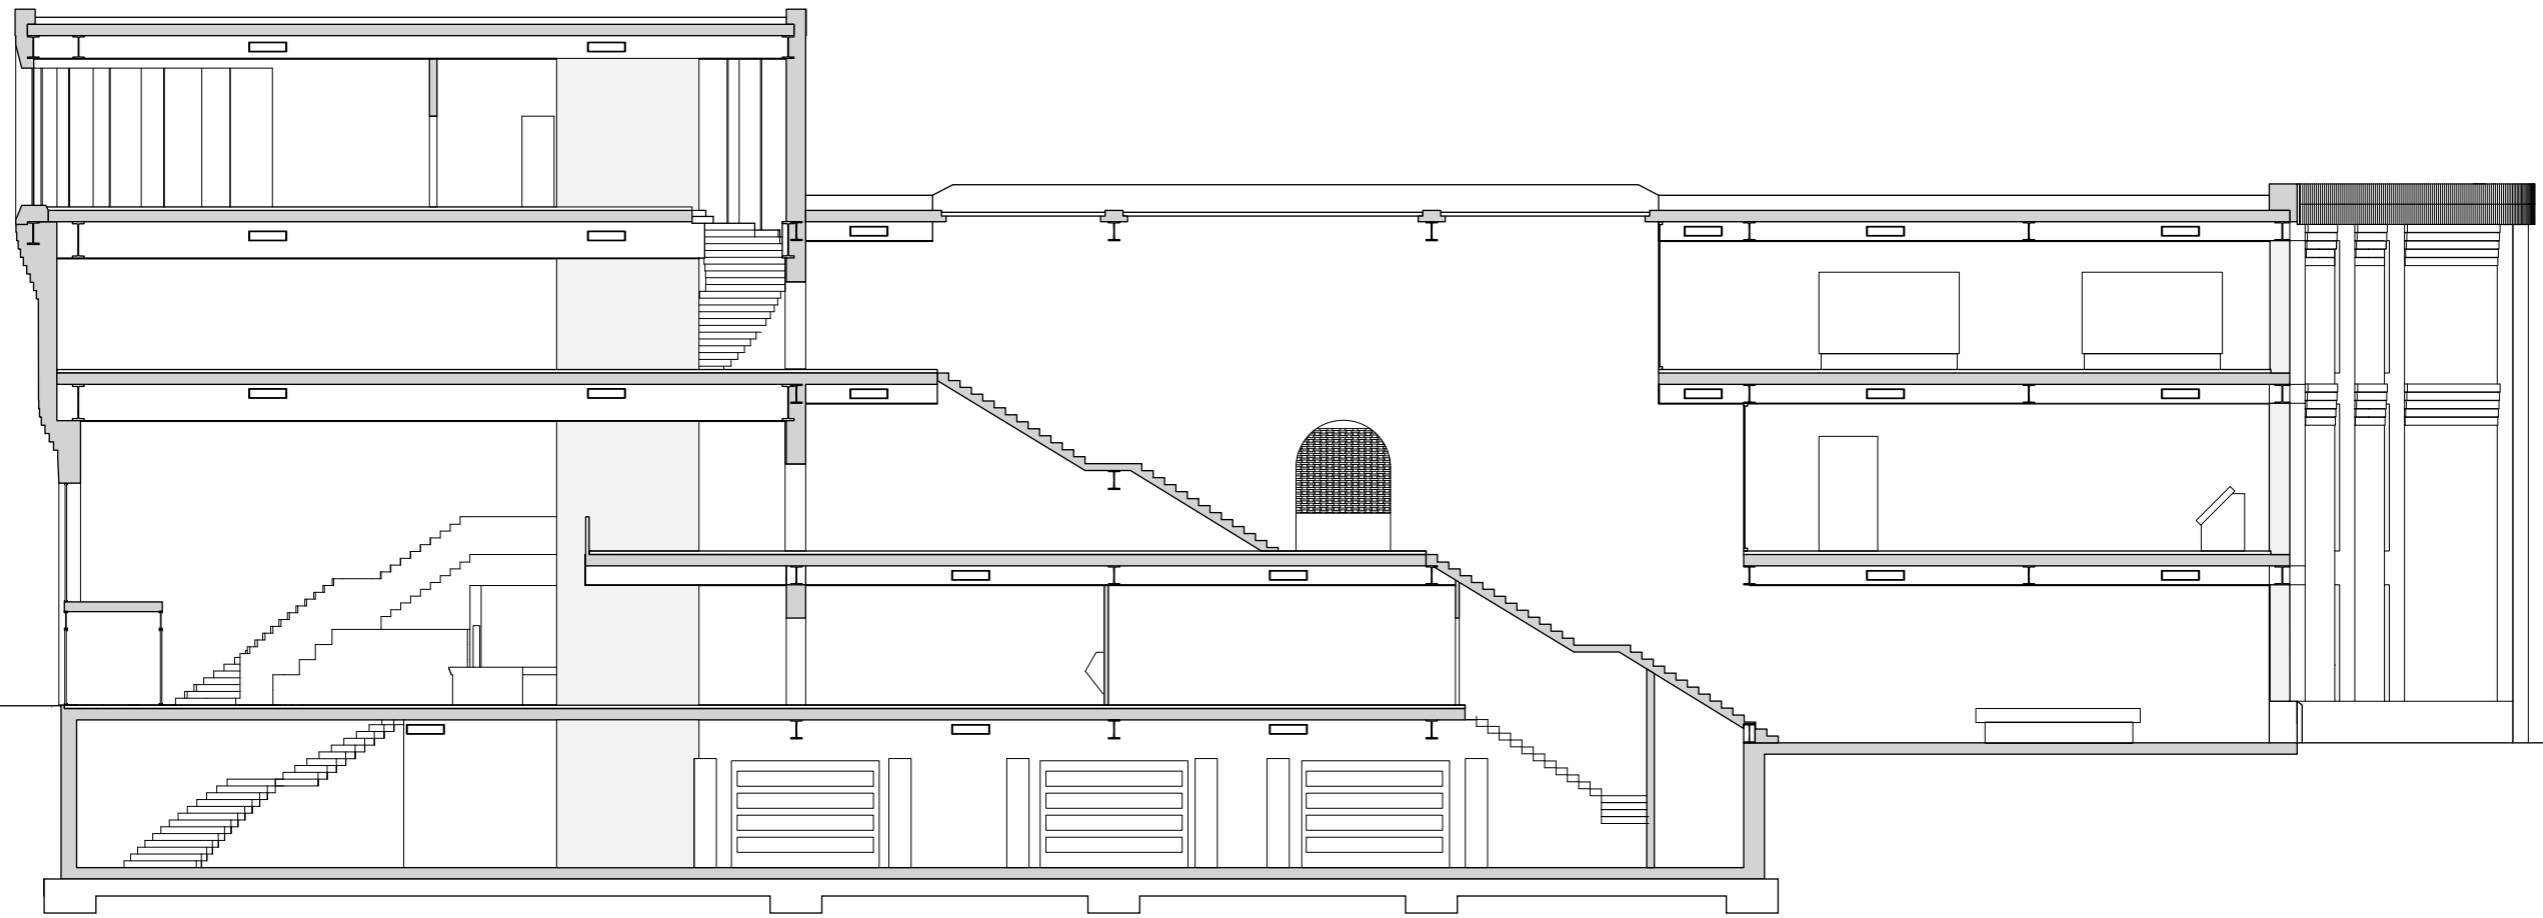


1:200 Front Section  
A-A

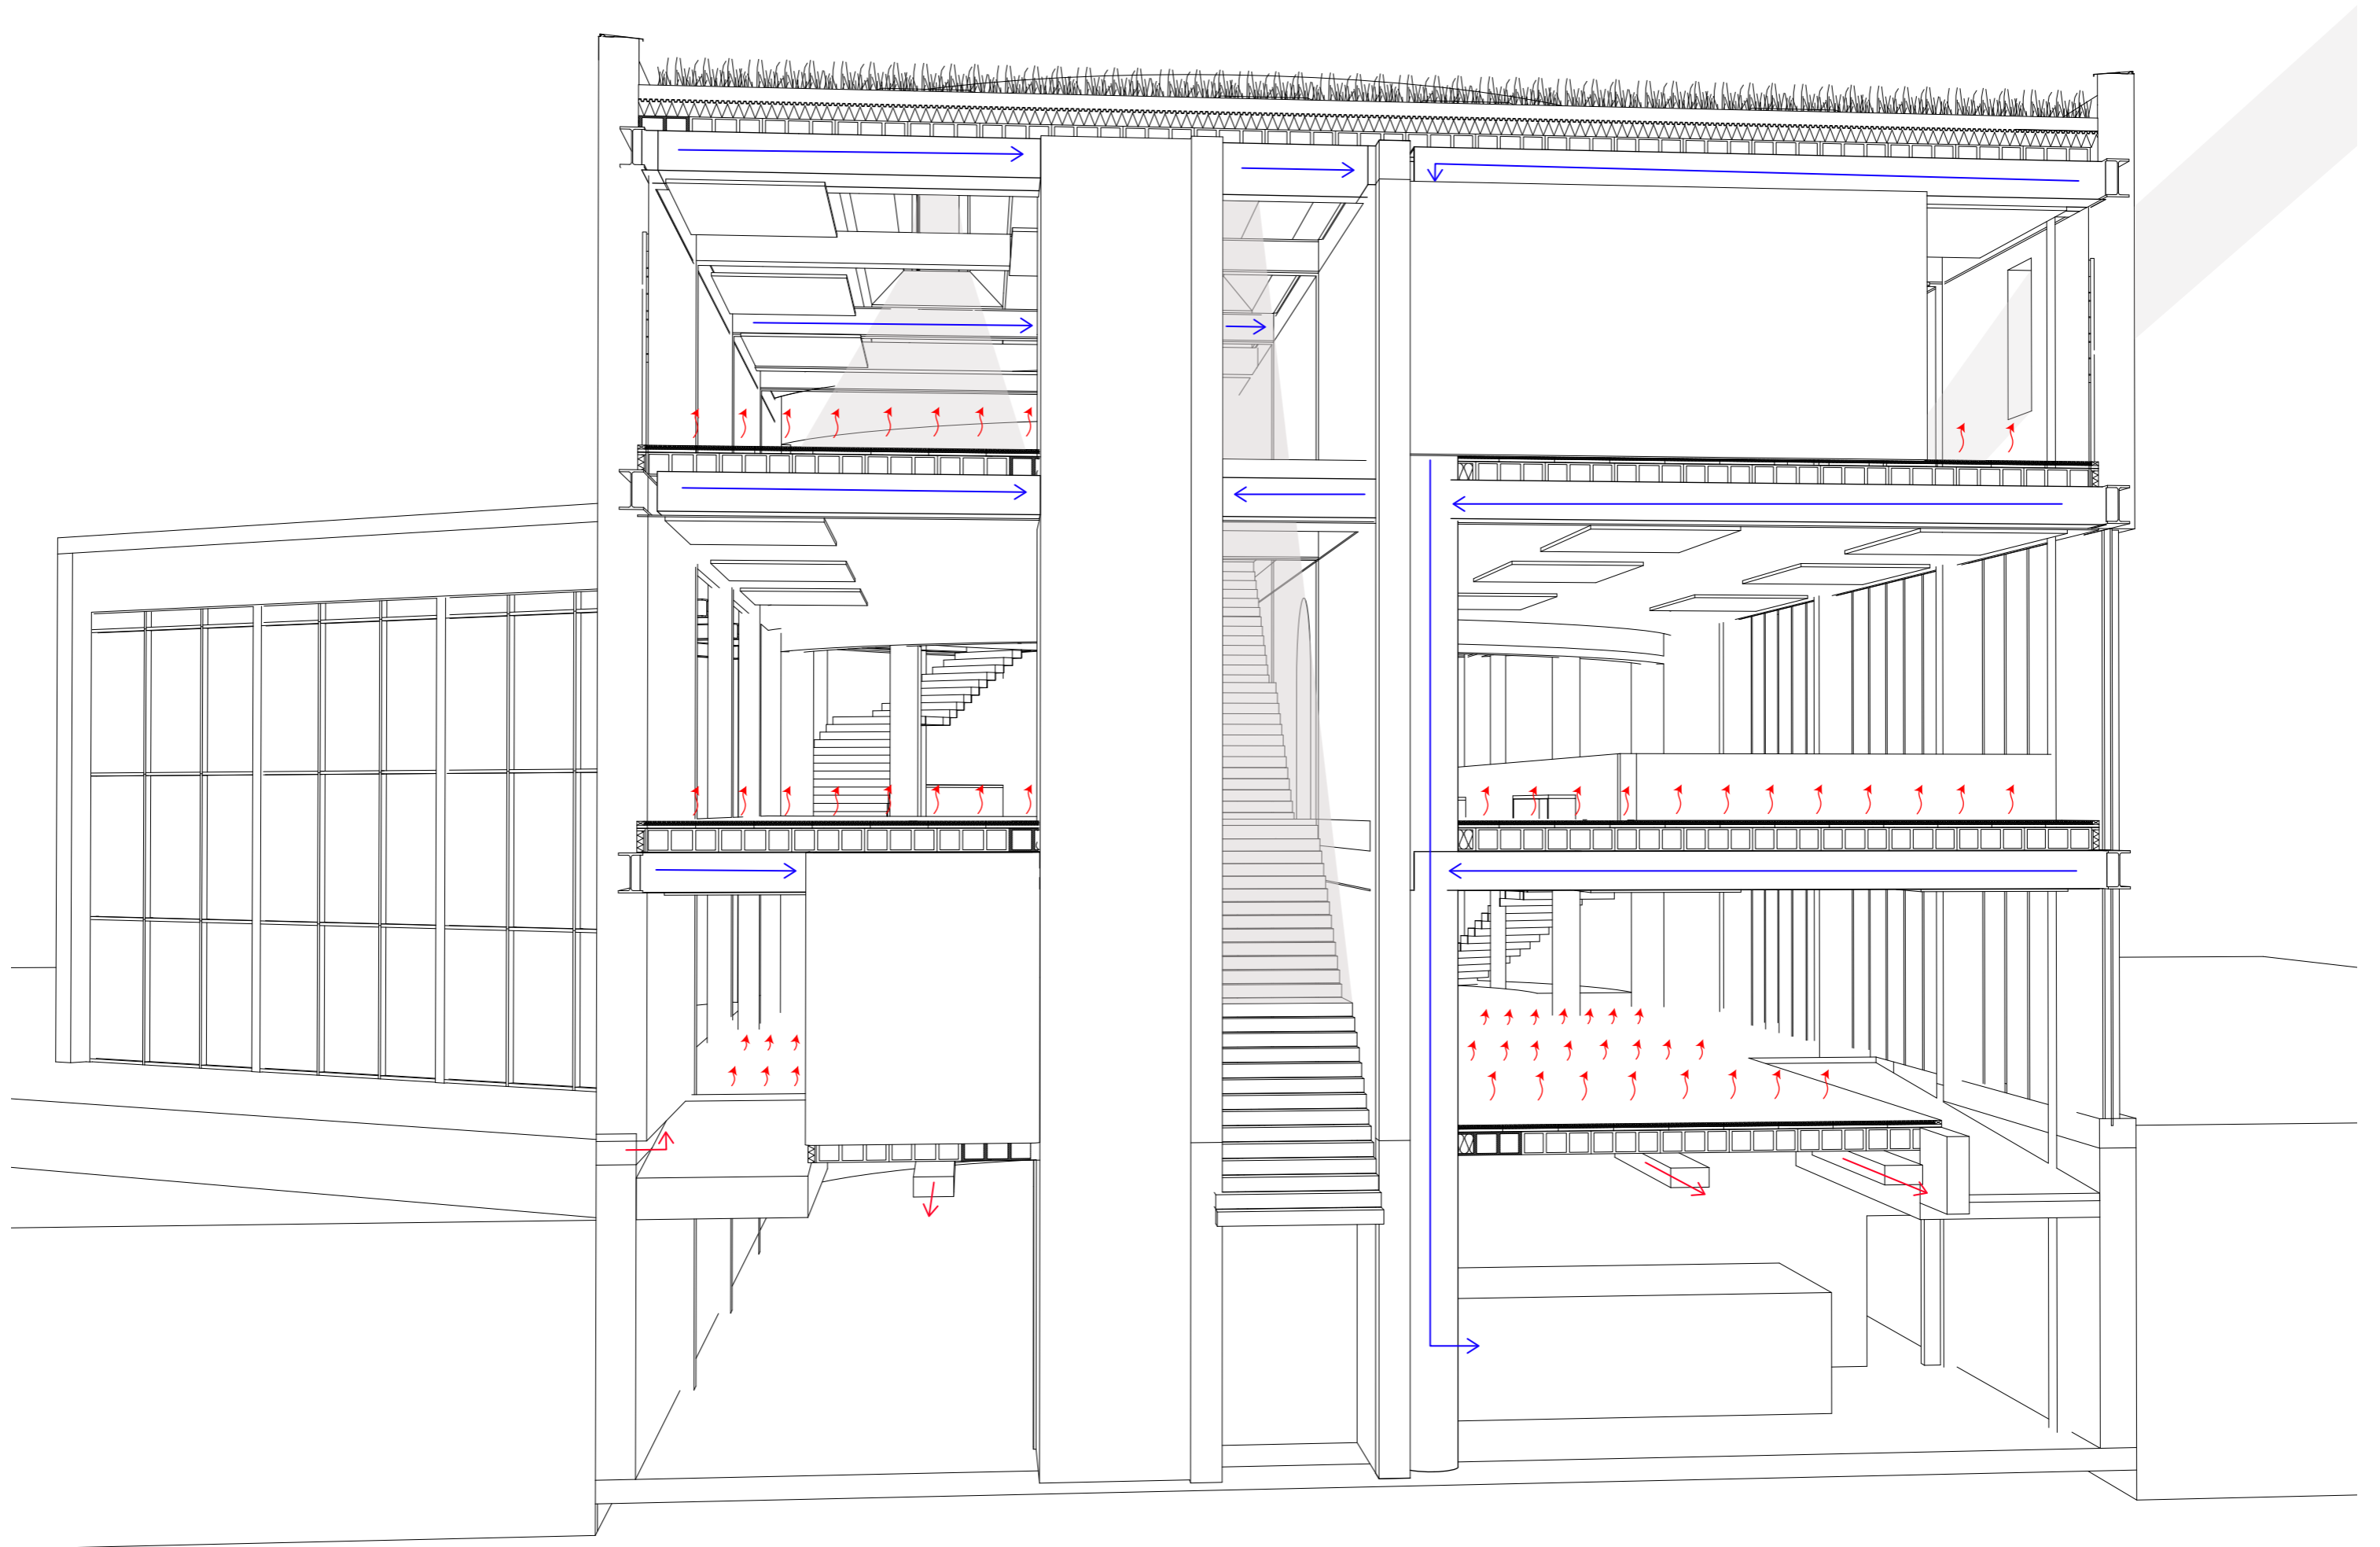


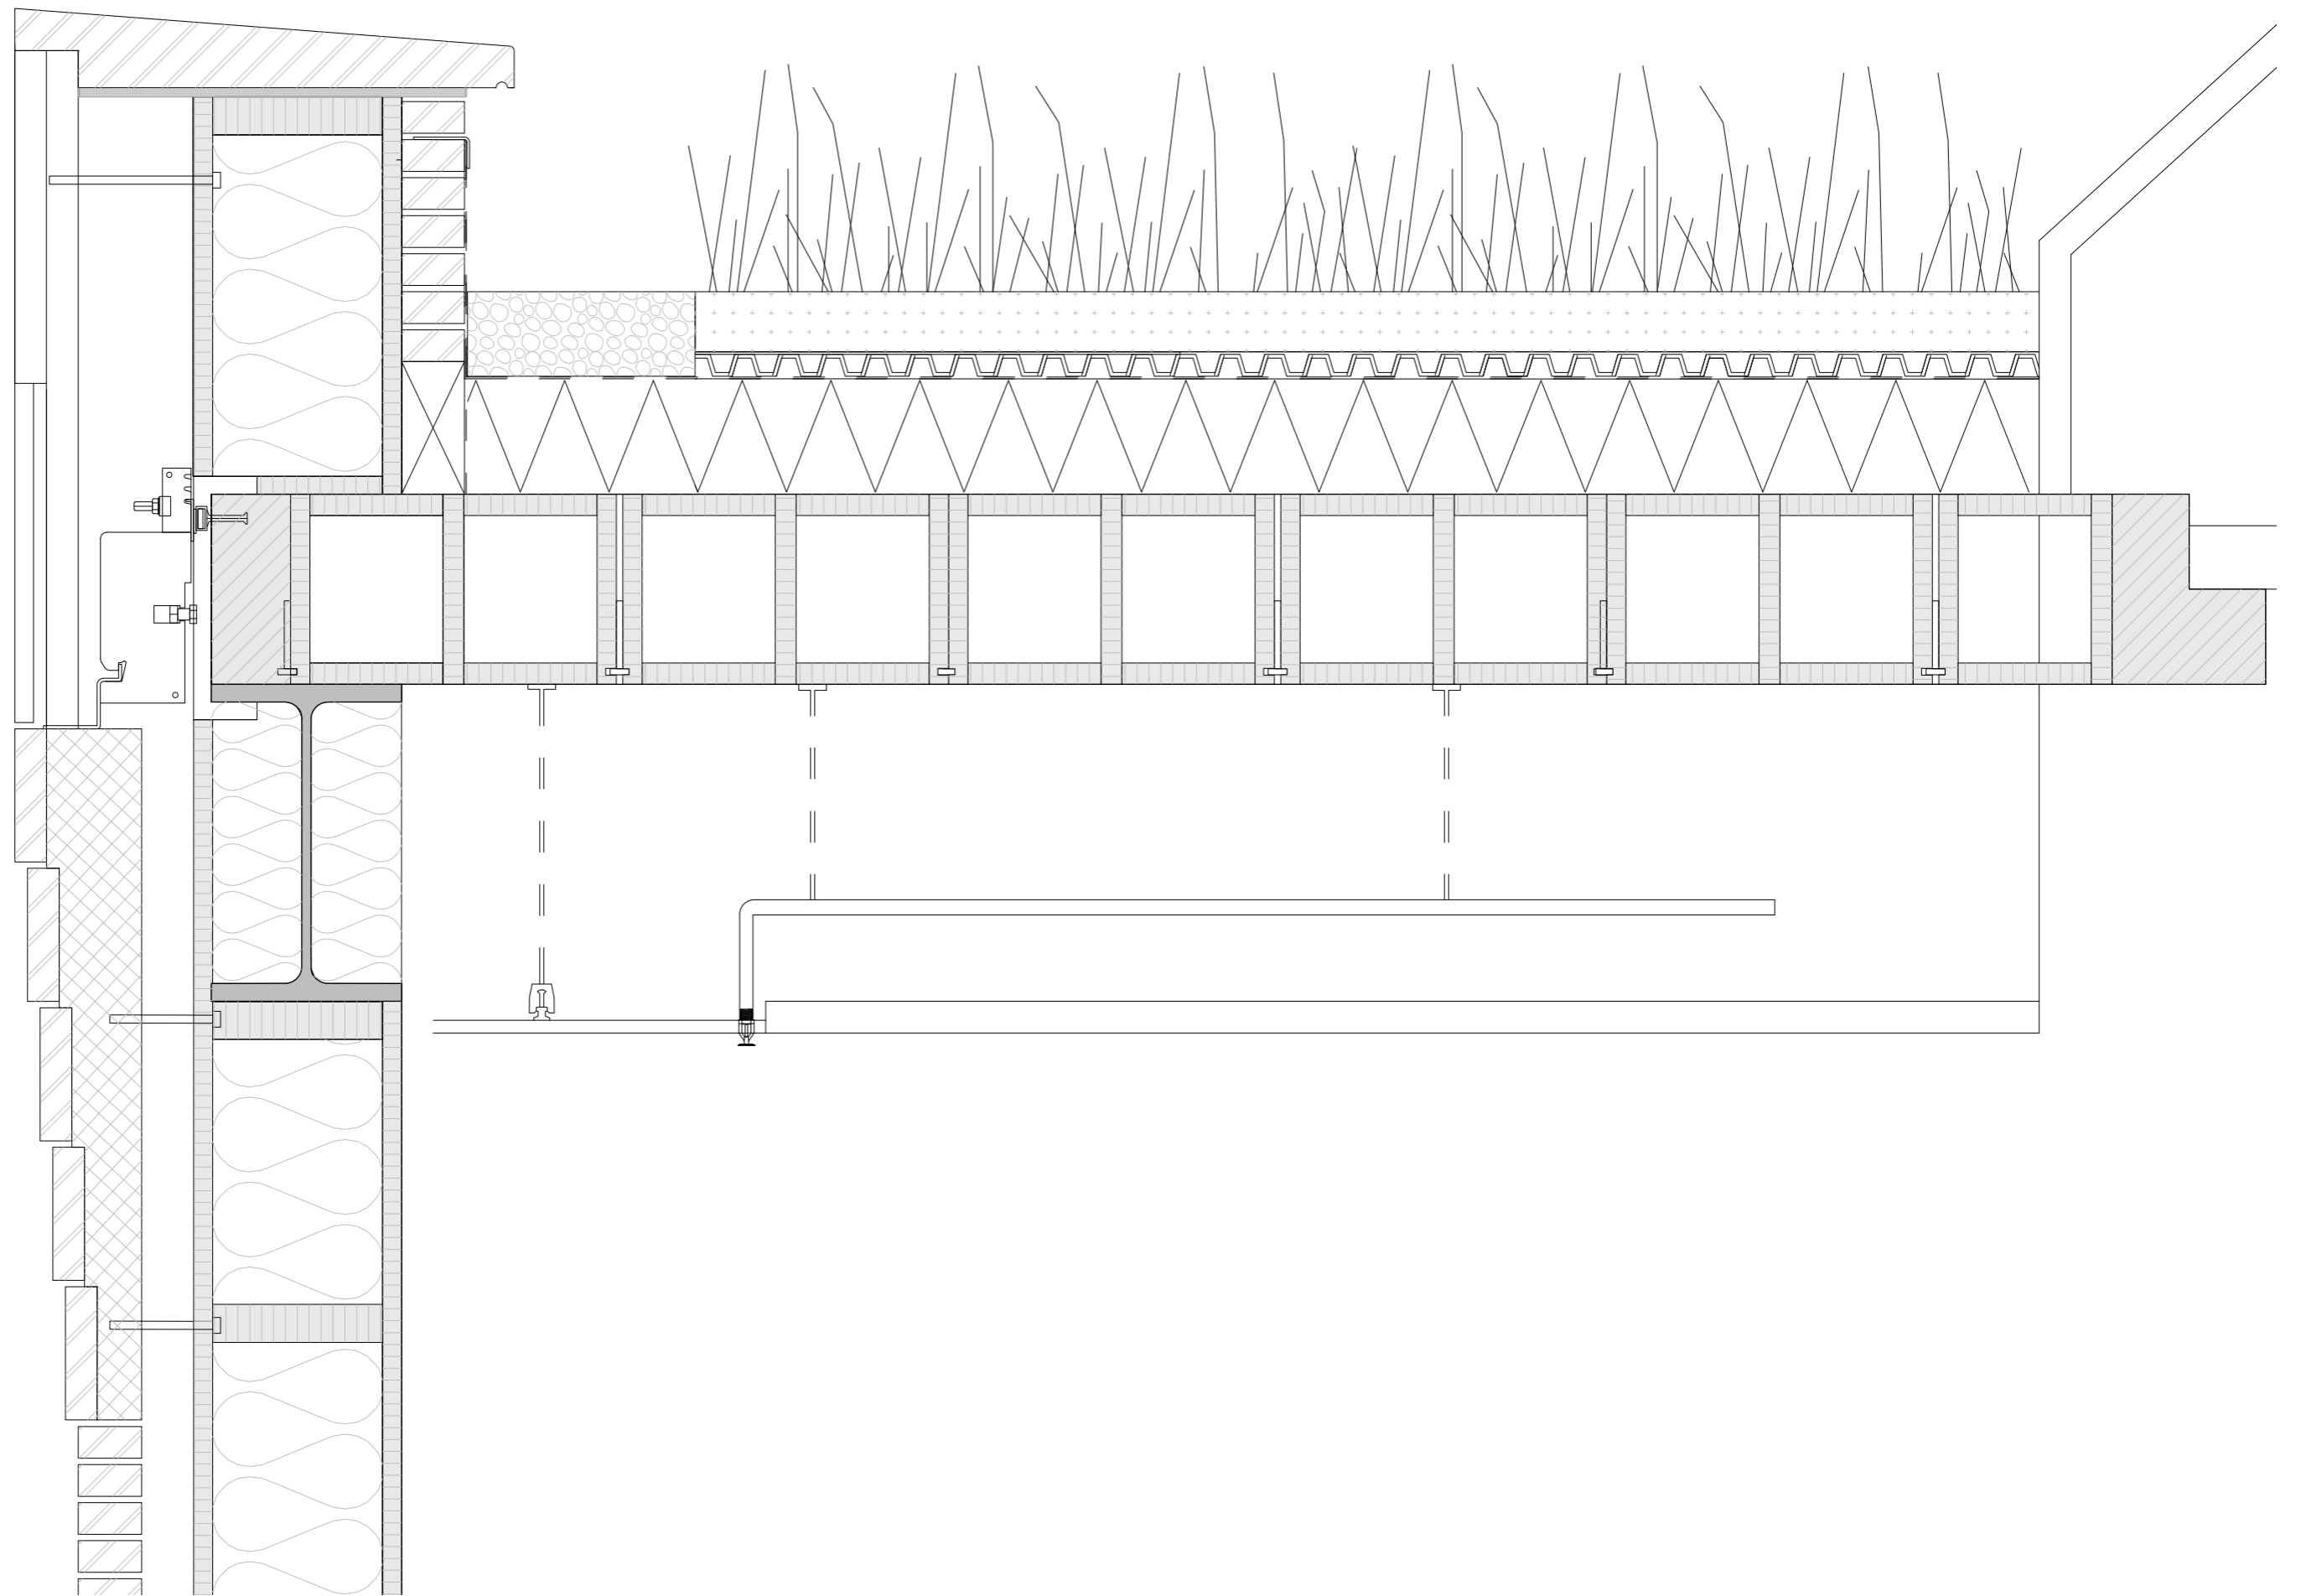

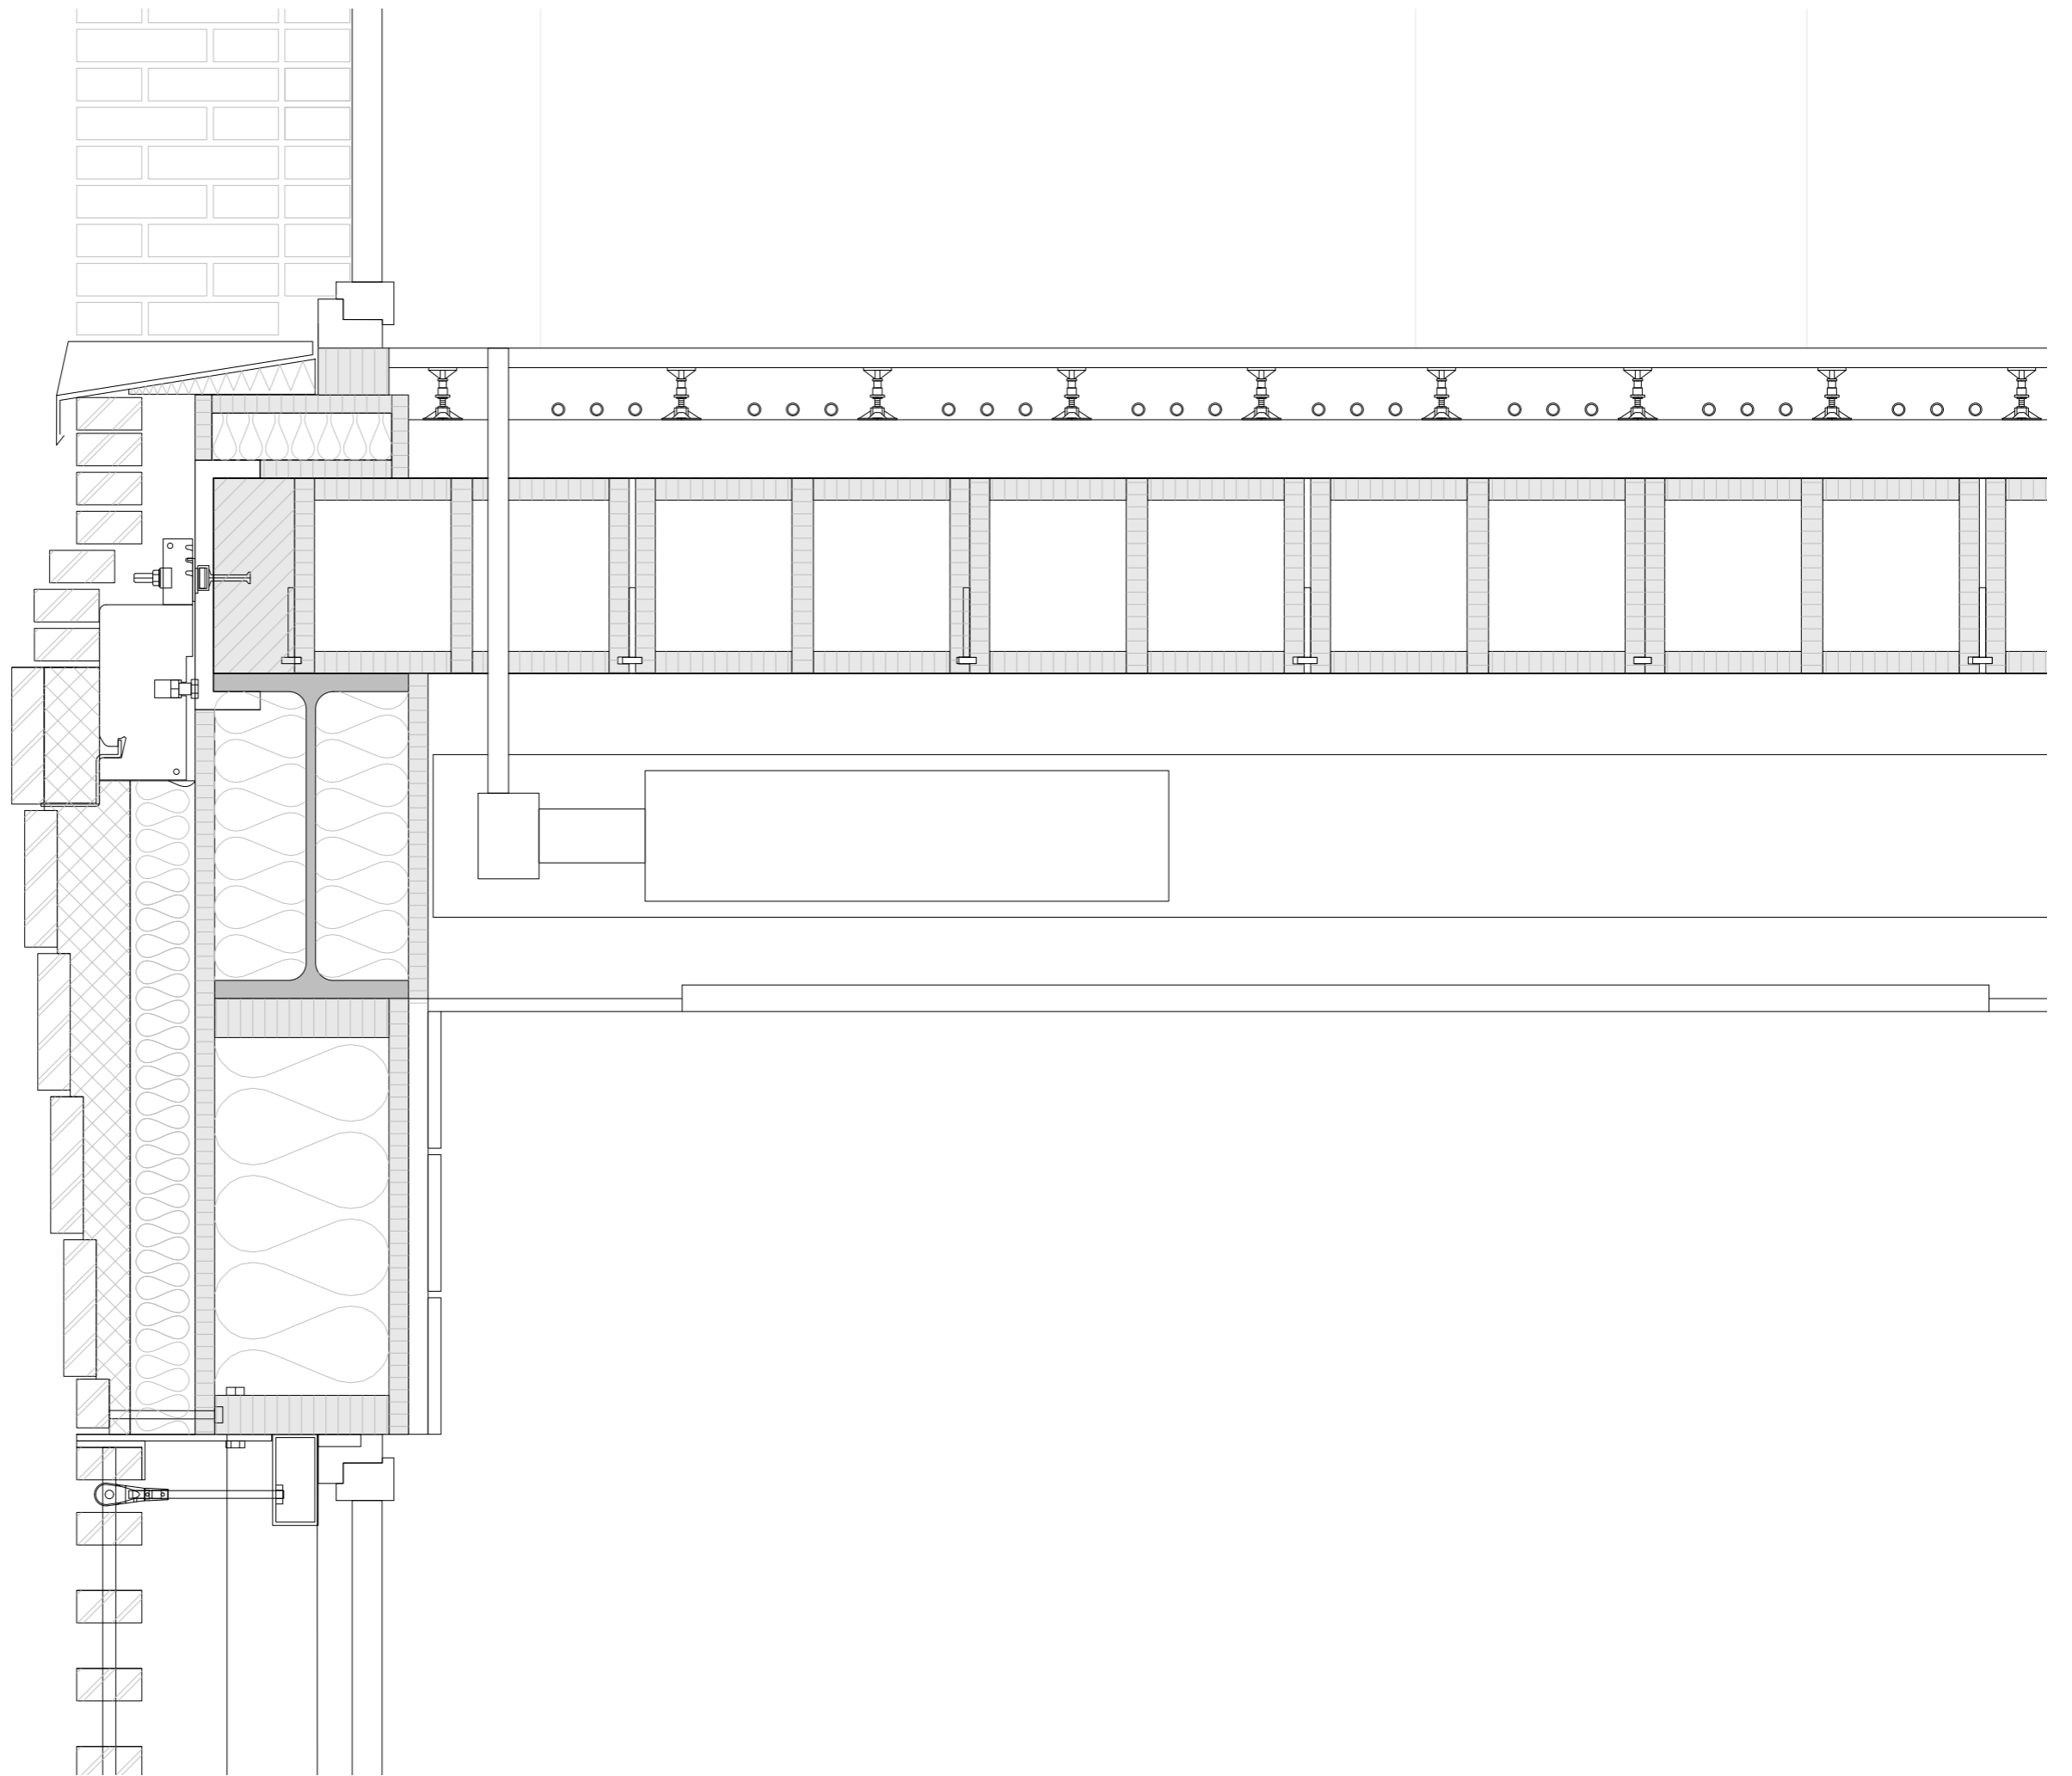



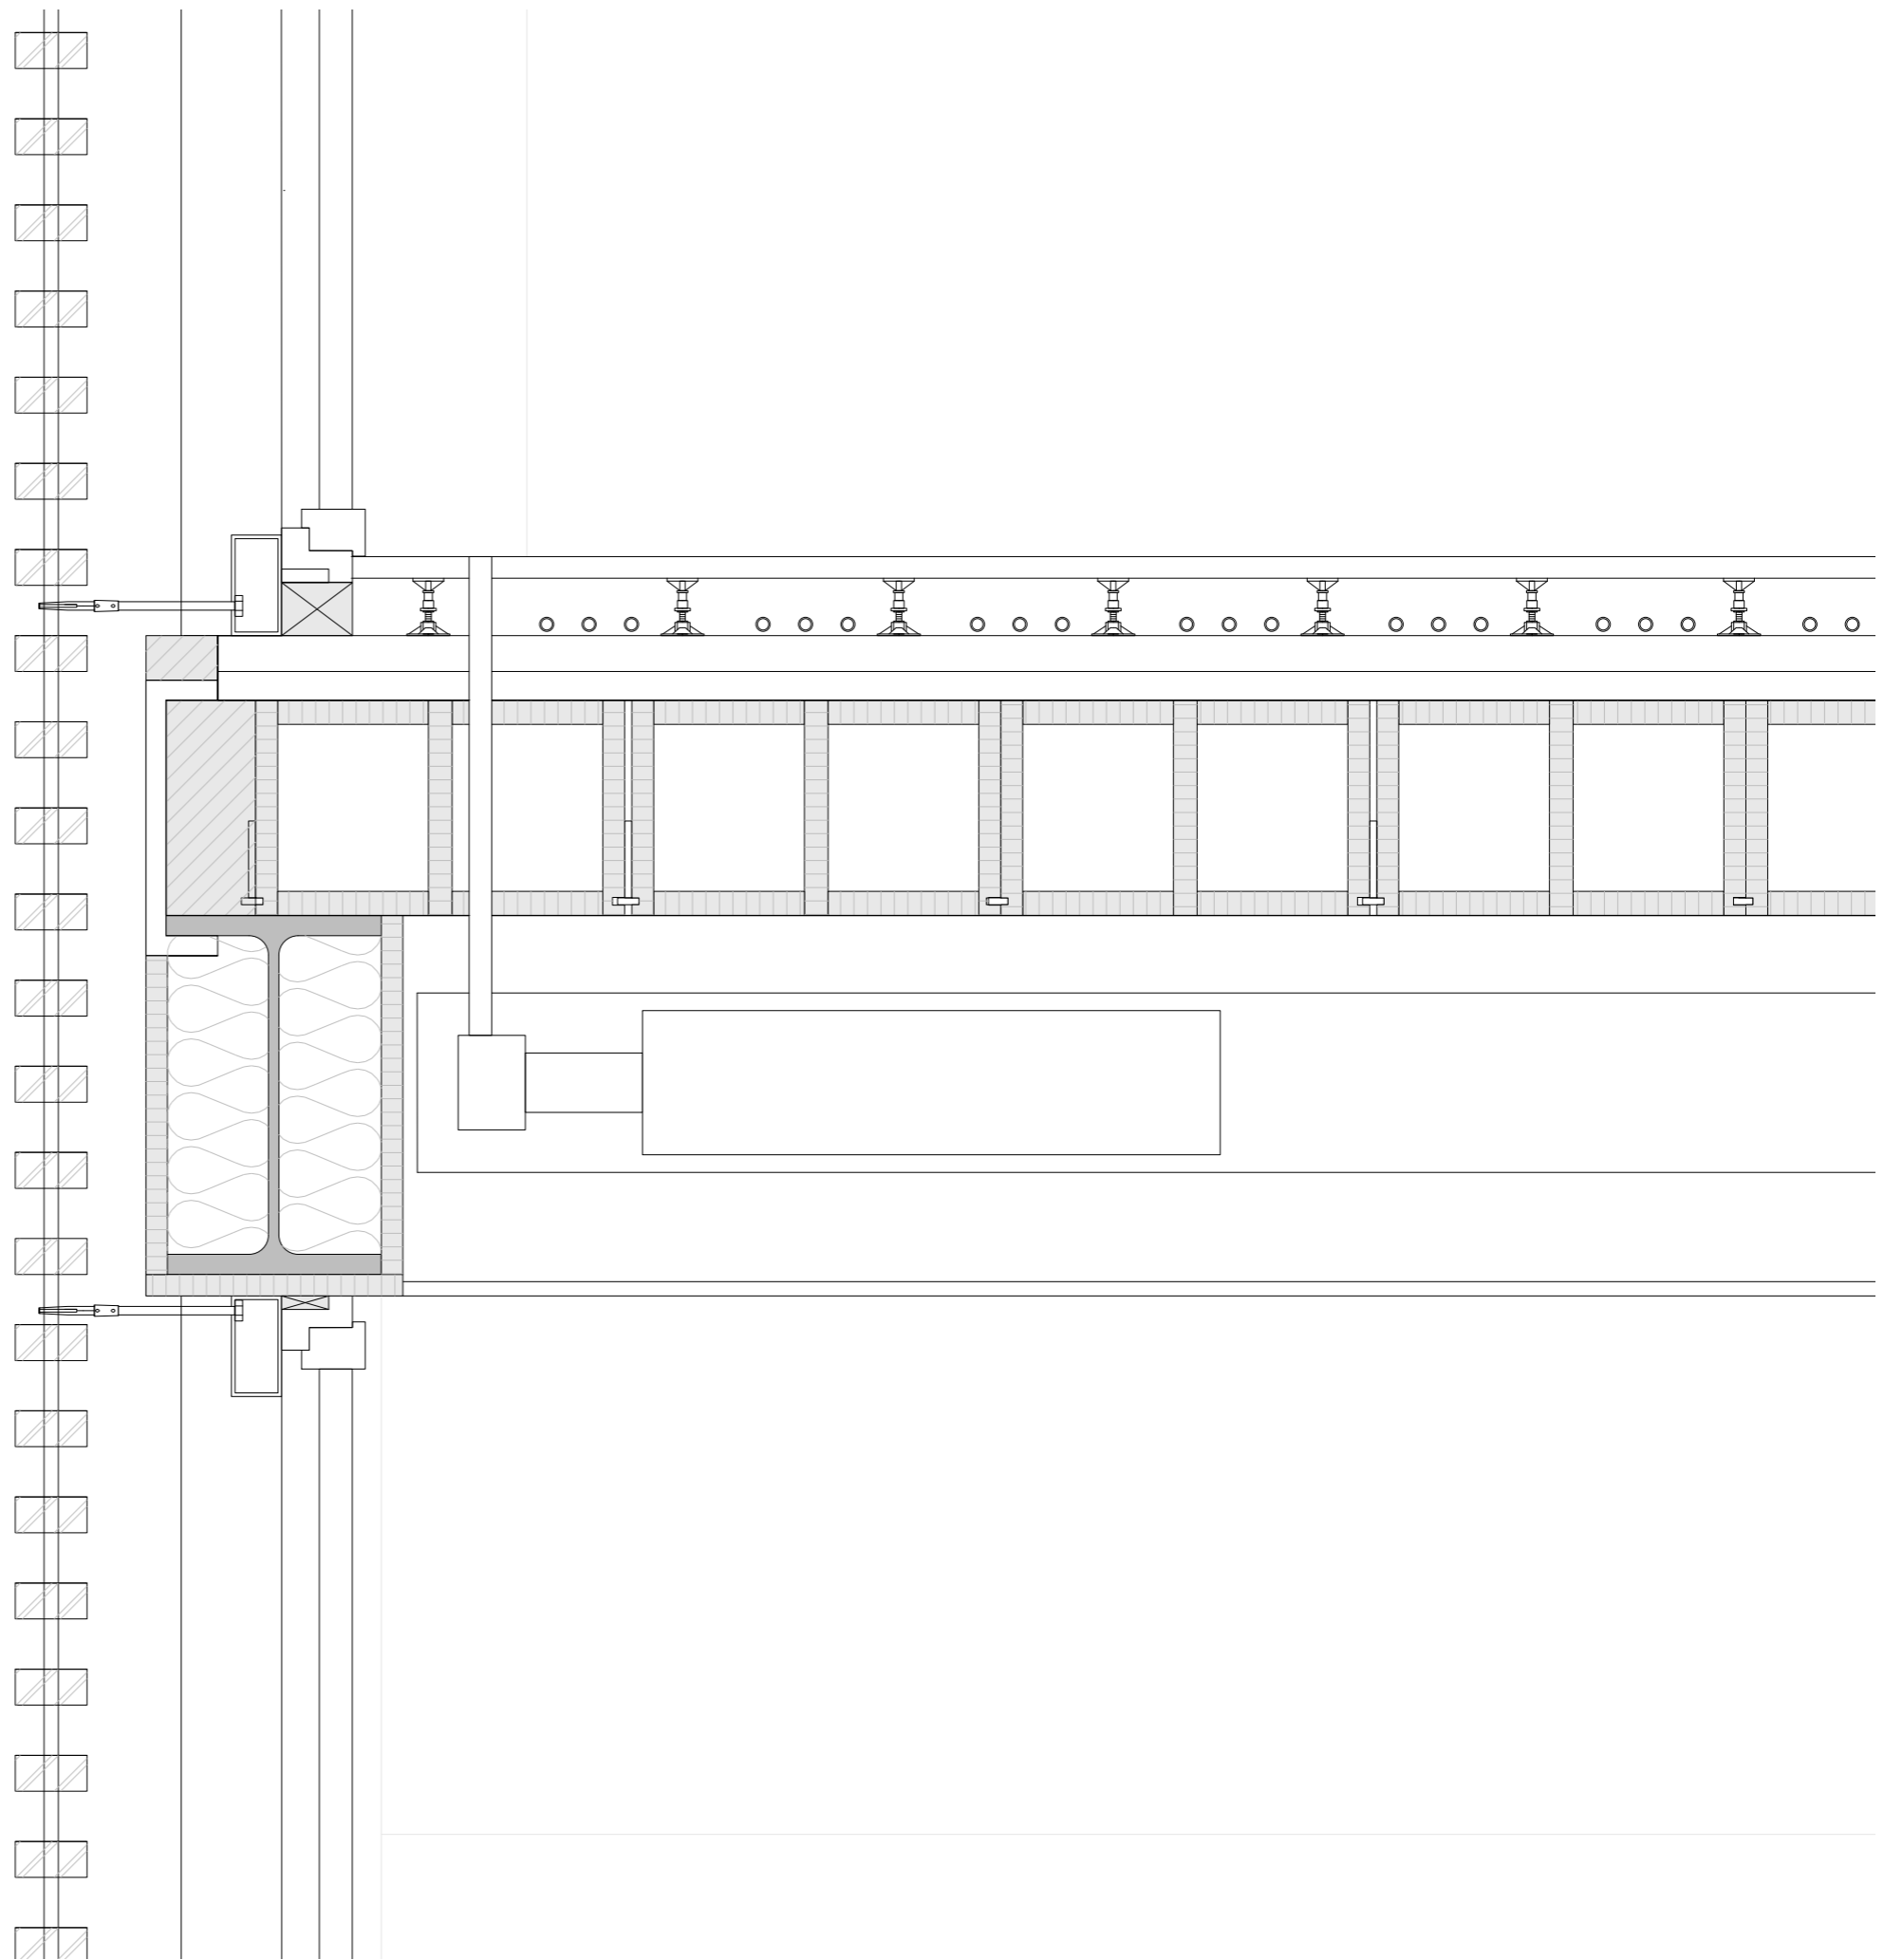

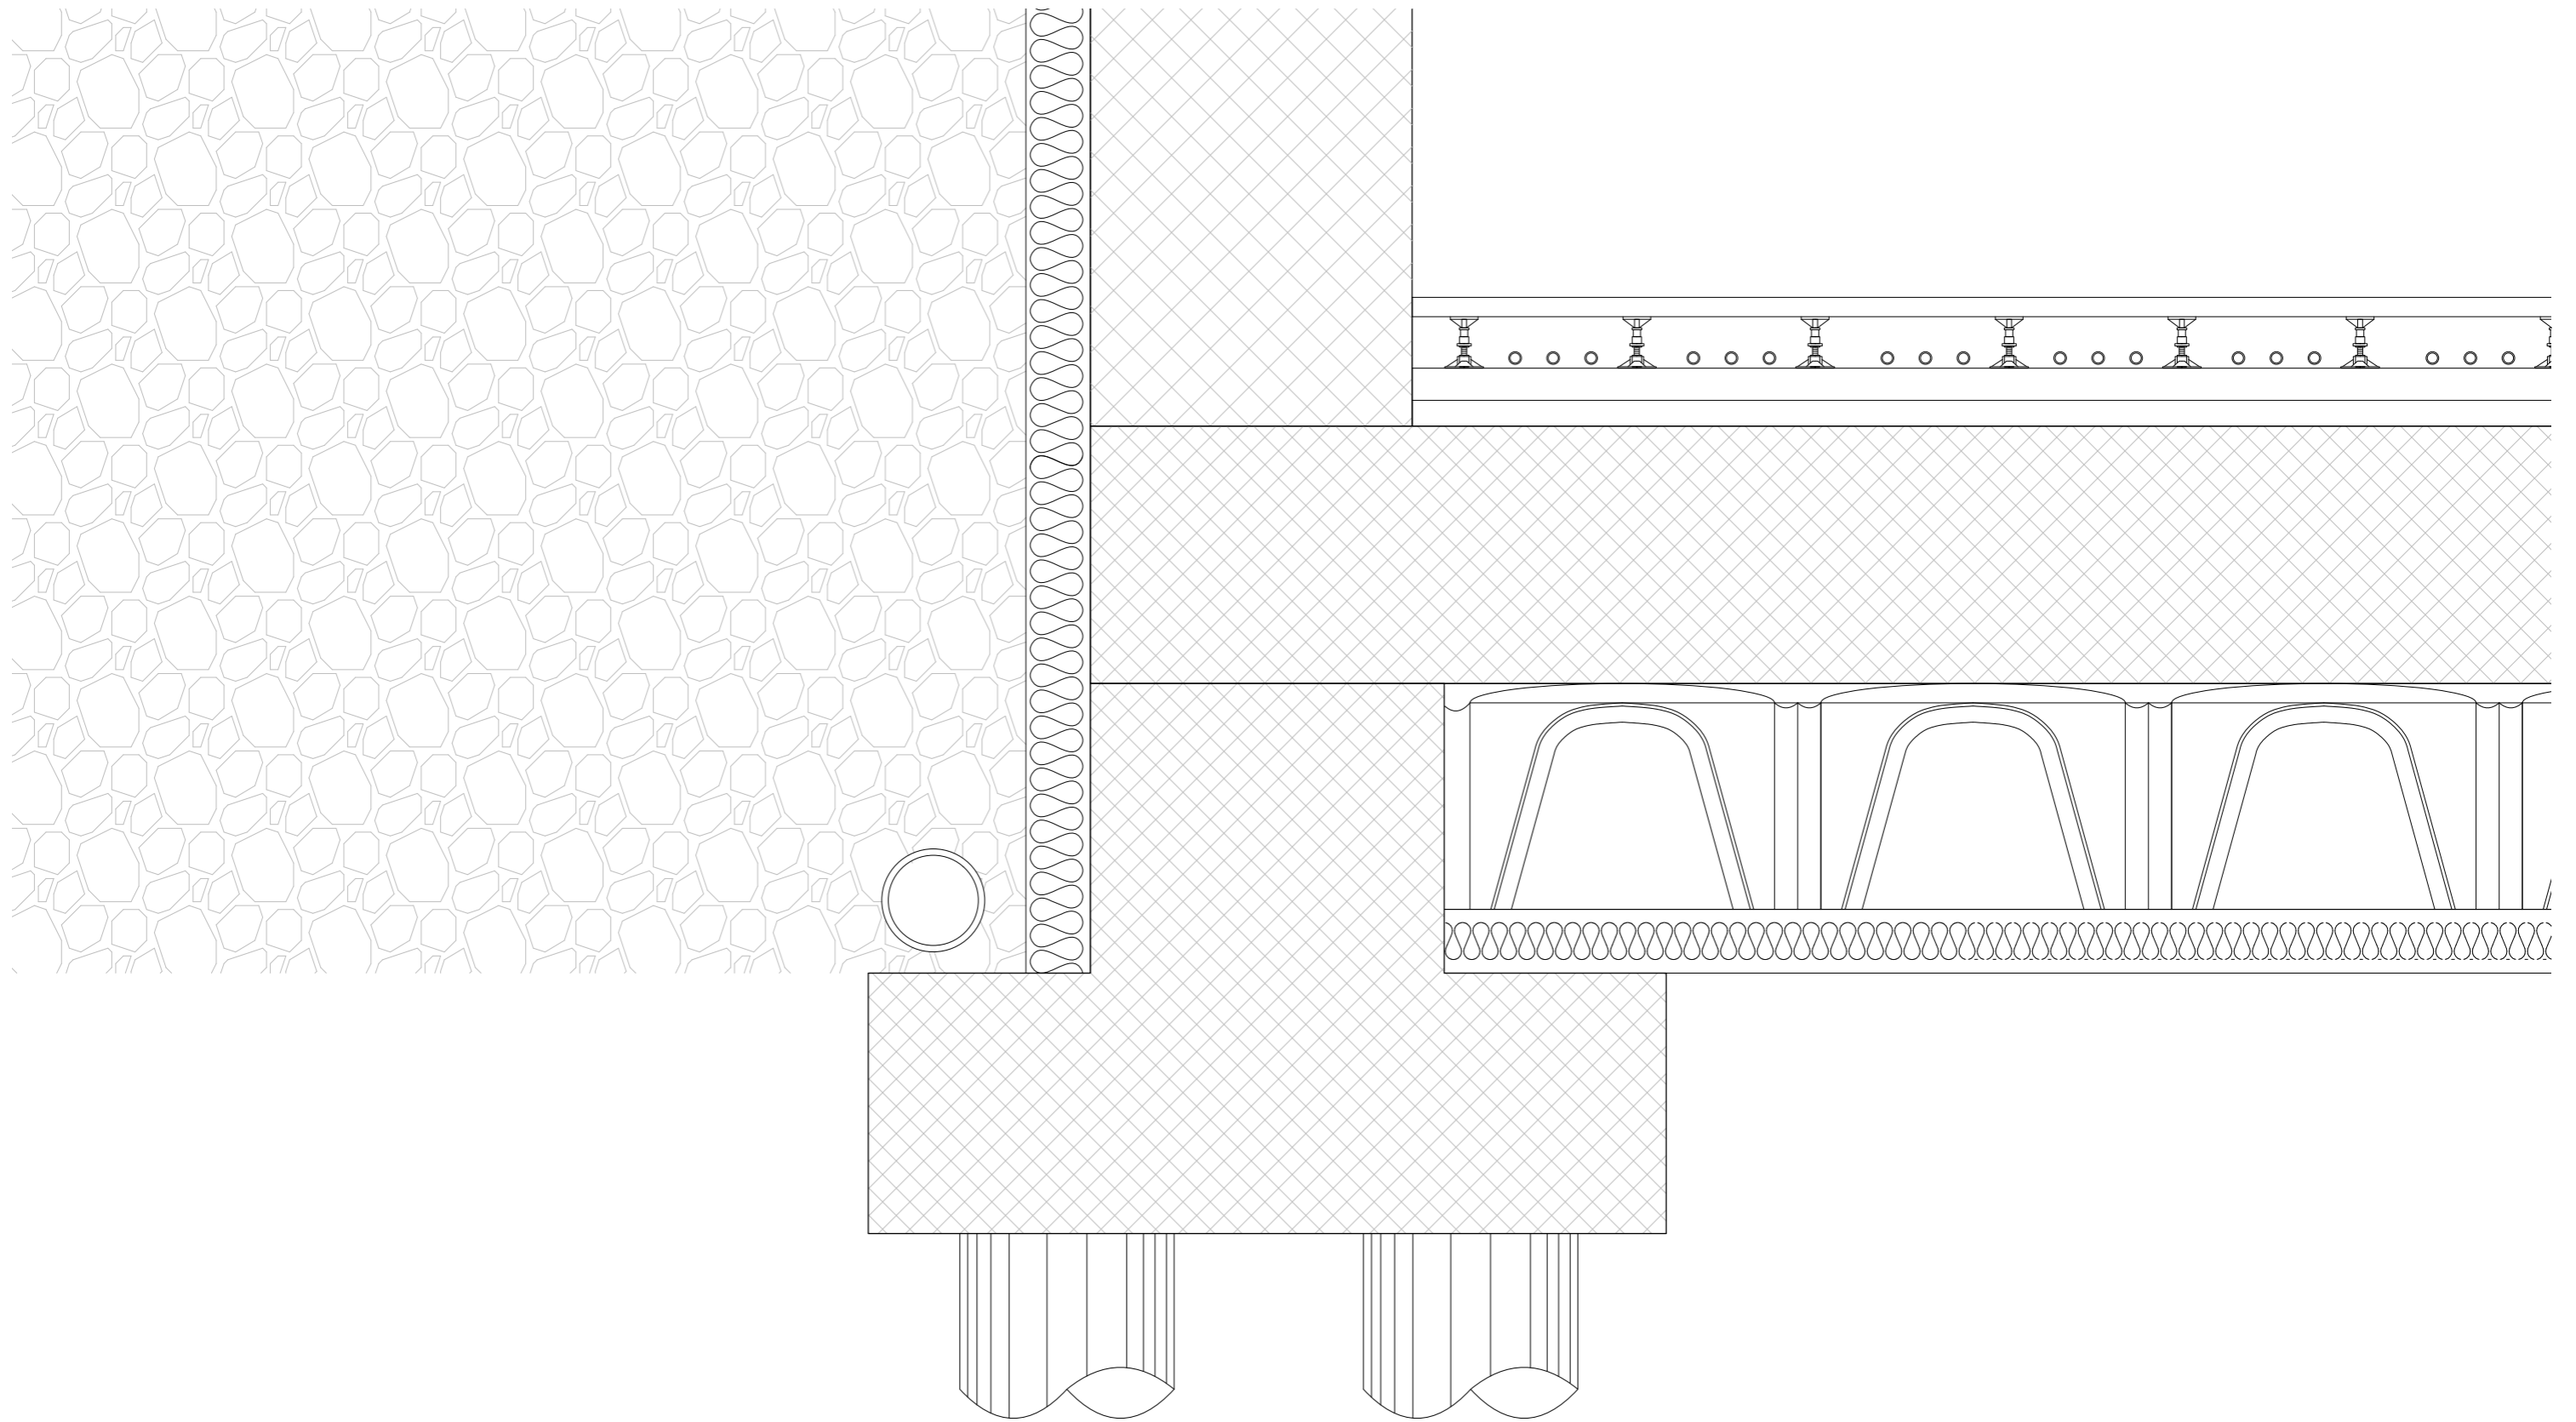

Preforated brick wall  
Wall-formaat

Steel Rod system

Rodholders

Freestanding  
steel  
Load-bearing  
construction

Openable  
FIN-Window\_Slim-  
line\_N\_90\_8\_Aluminium

