


THE BREABURN ENSEMBLE

*A suitable alternative for golden agers in the city centre of Amsterdam.
Green and luxurious.*

DRAWINGS | MSc 4 | DUTCH HOUSNG

LAURENS KAATEE | 4417860

02-11-2017

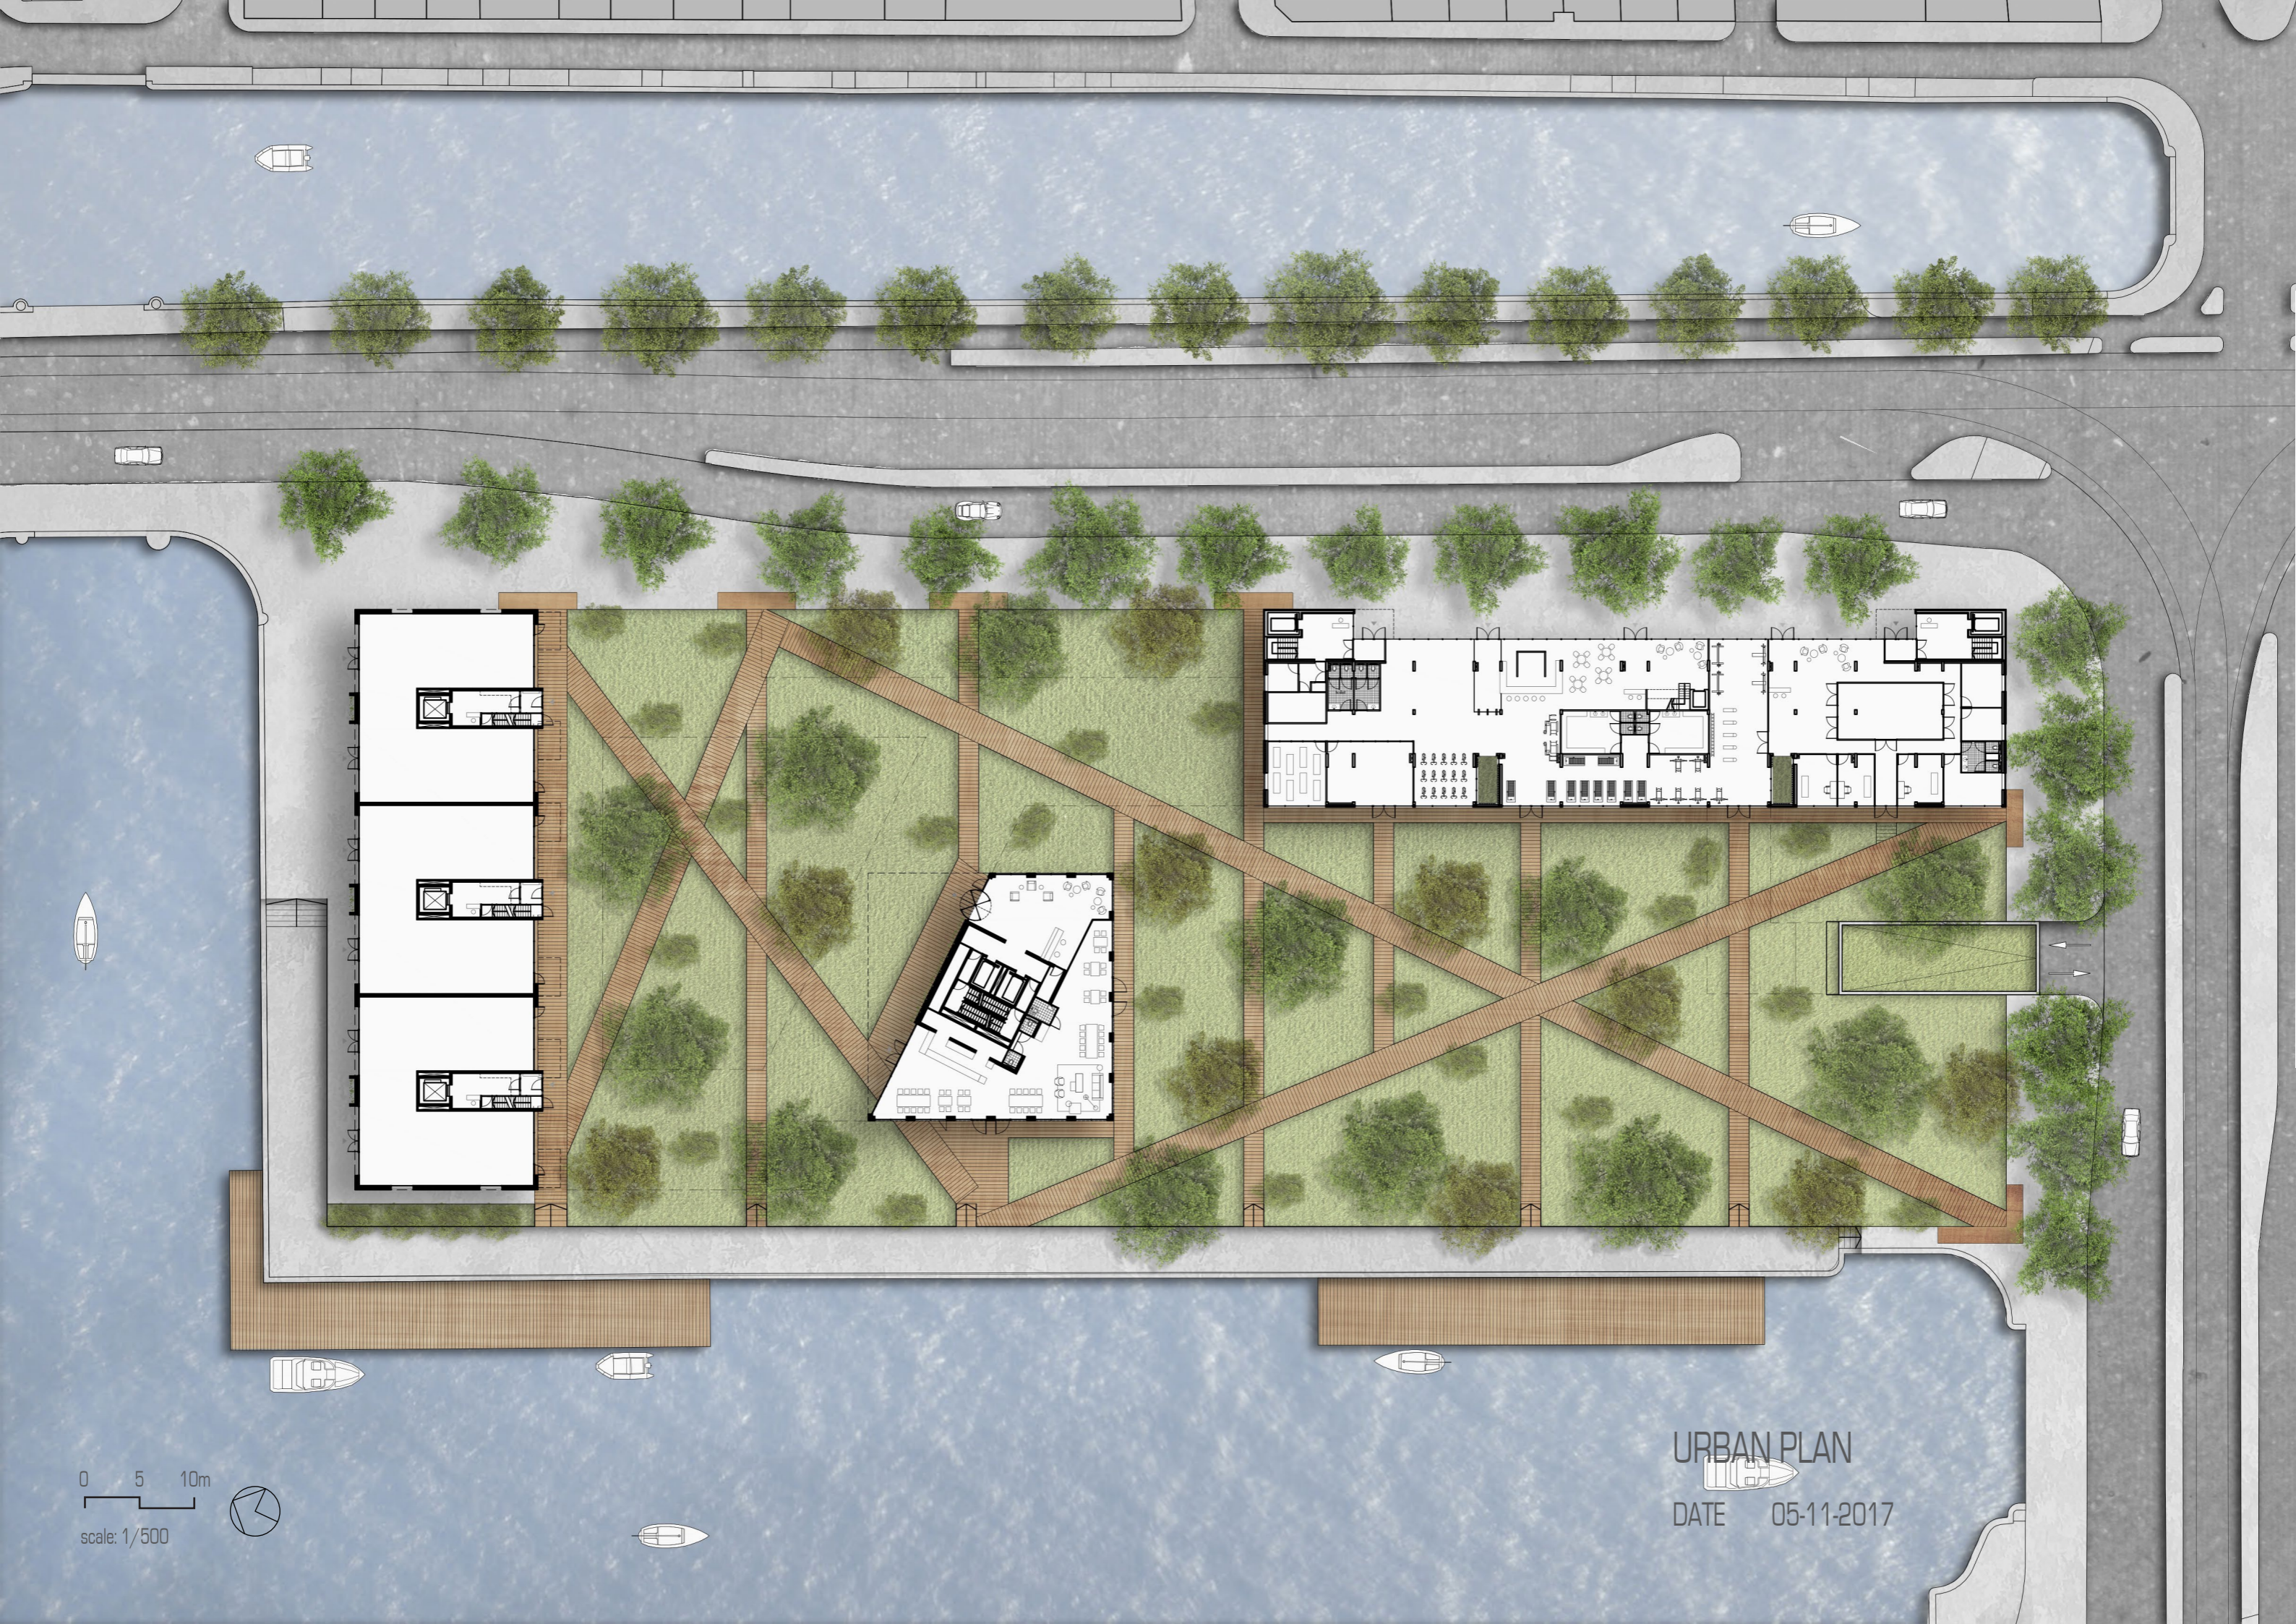

0 5 10m
scale: 1/500



URBAN PLAN
DATE 05-11-2017






N

S

0 10 20m
scale: 1/1000

URBAN SECTION

DATE 05-11-2017

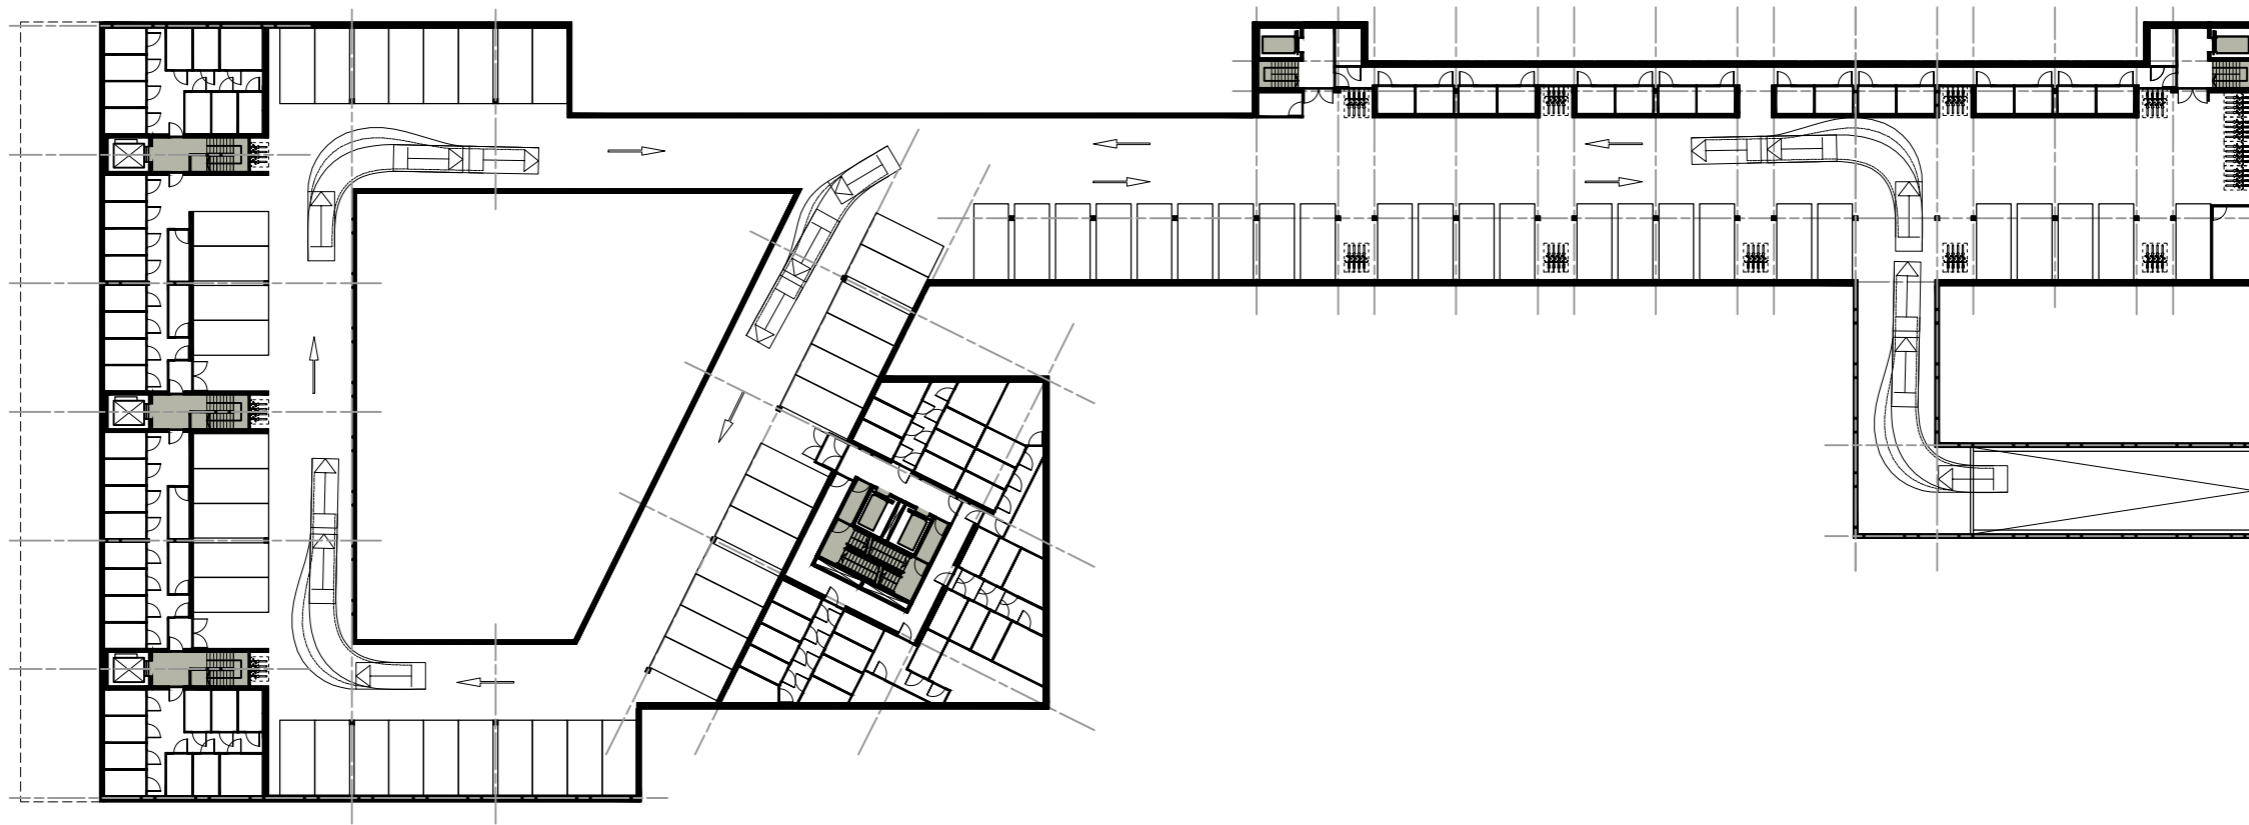

0 5 10m
scale: 1/500



PARKING -1

DATE 05-11-2017



0 5 10m
scale: 1/500

FACADES NORTH & SOUTH

DATE 05-11-2017




0 5 10m
scale: 1/500

FACADES EAST & WEST


DATE 05-11-2017

THE SMITH

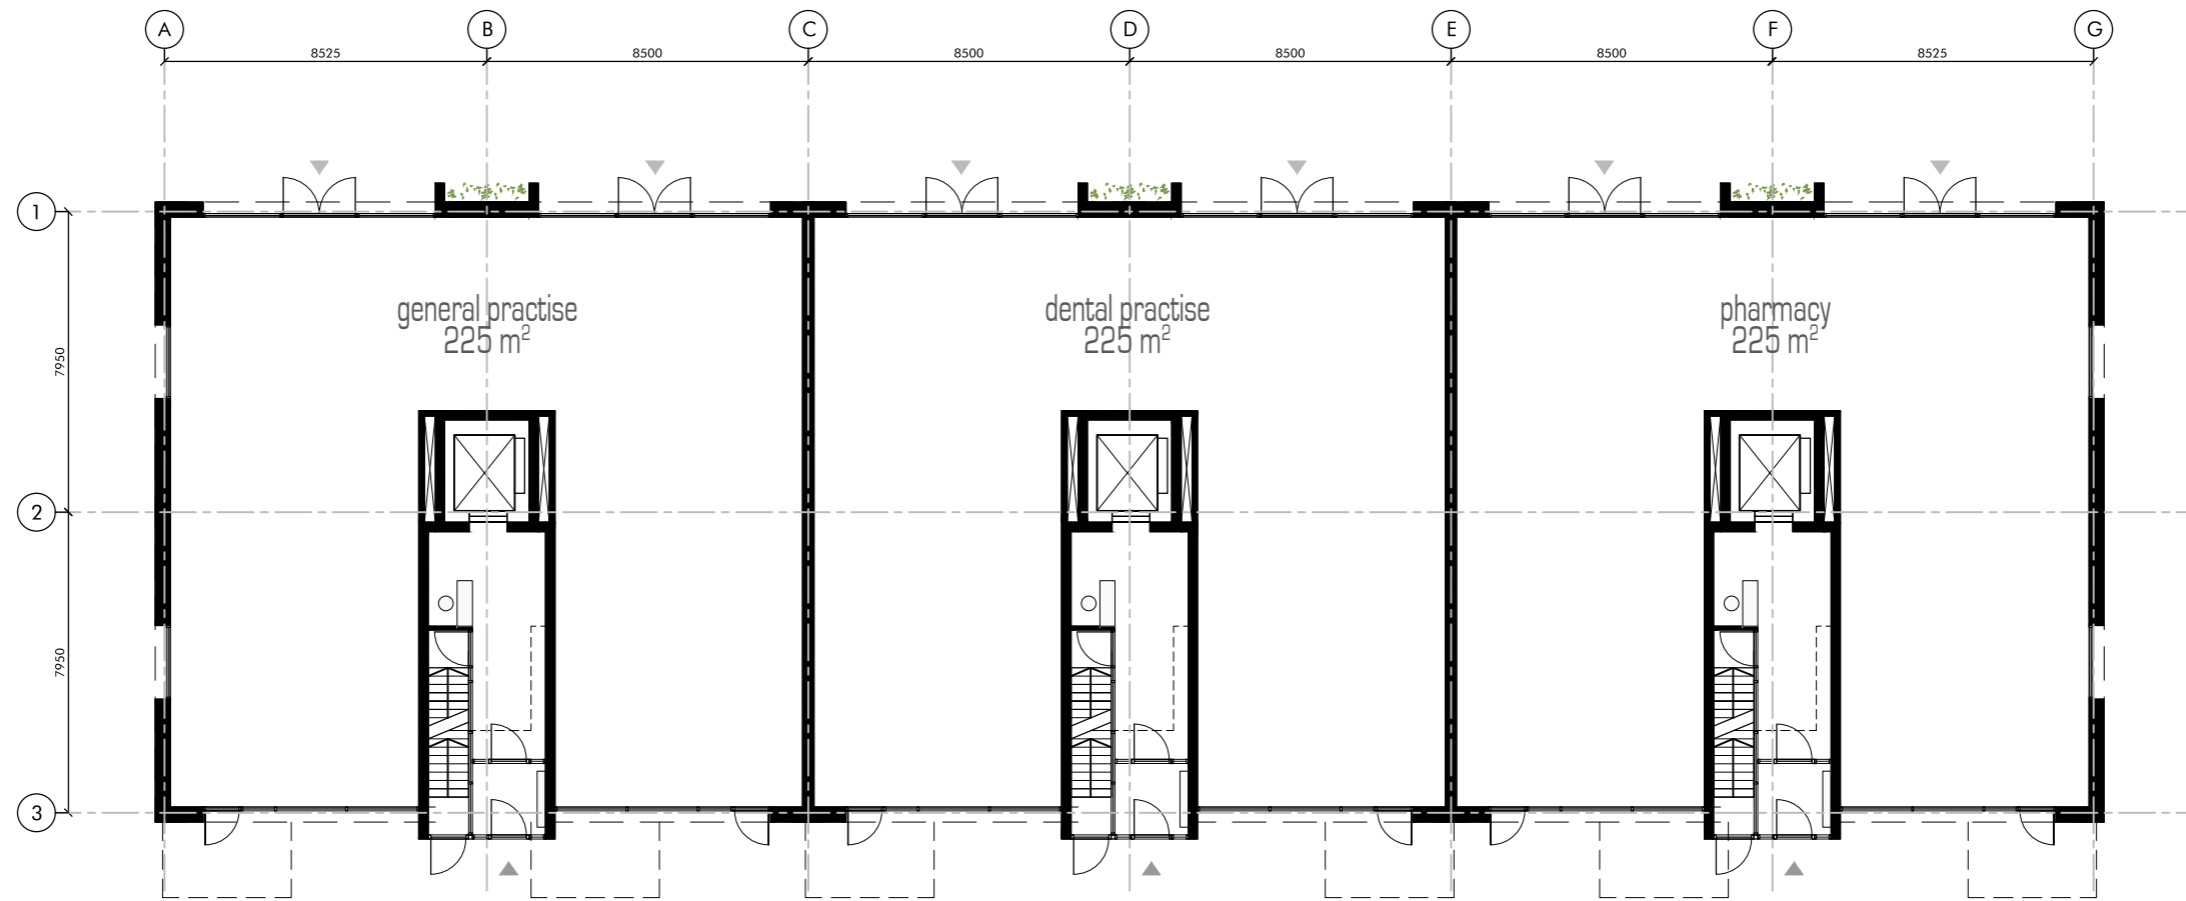


GROUND FLOOR

DATE 05-11-2017

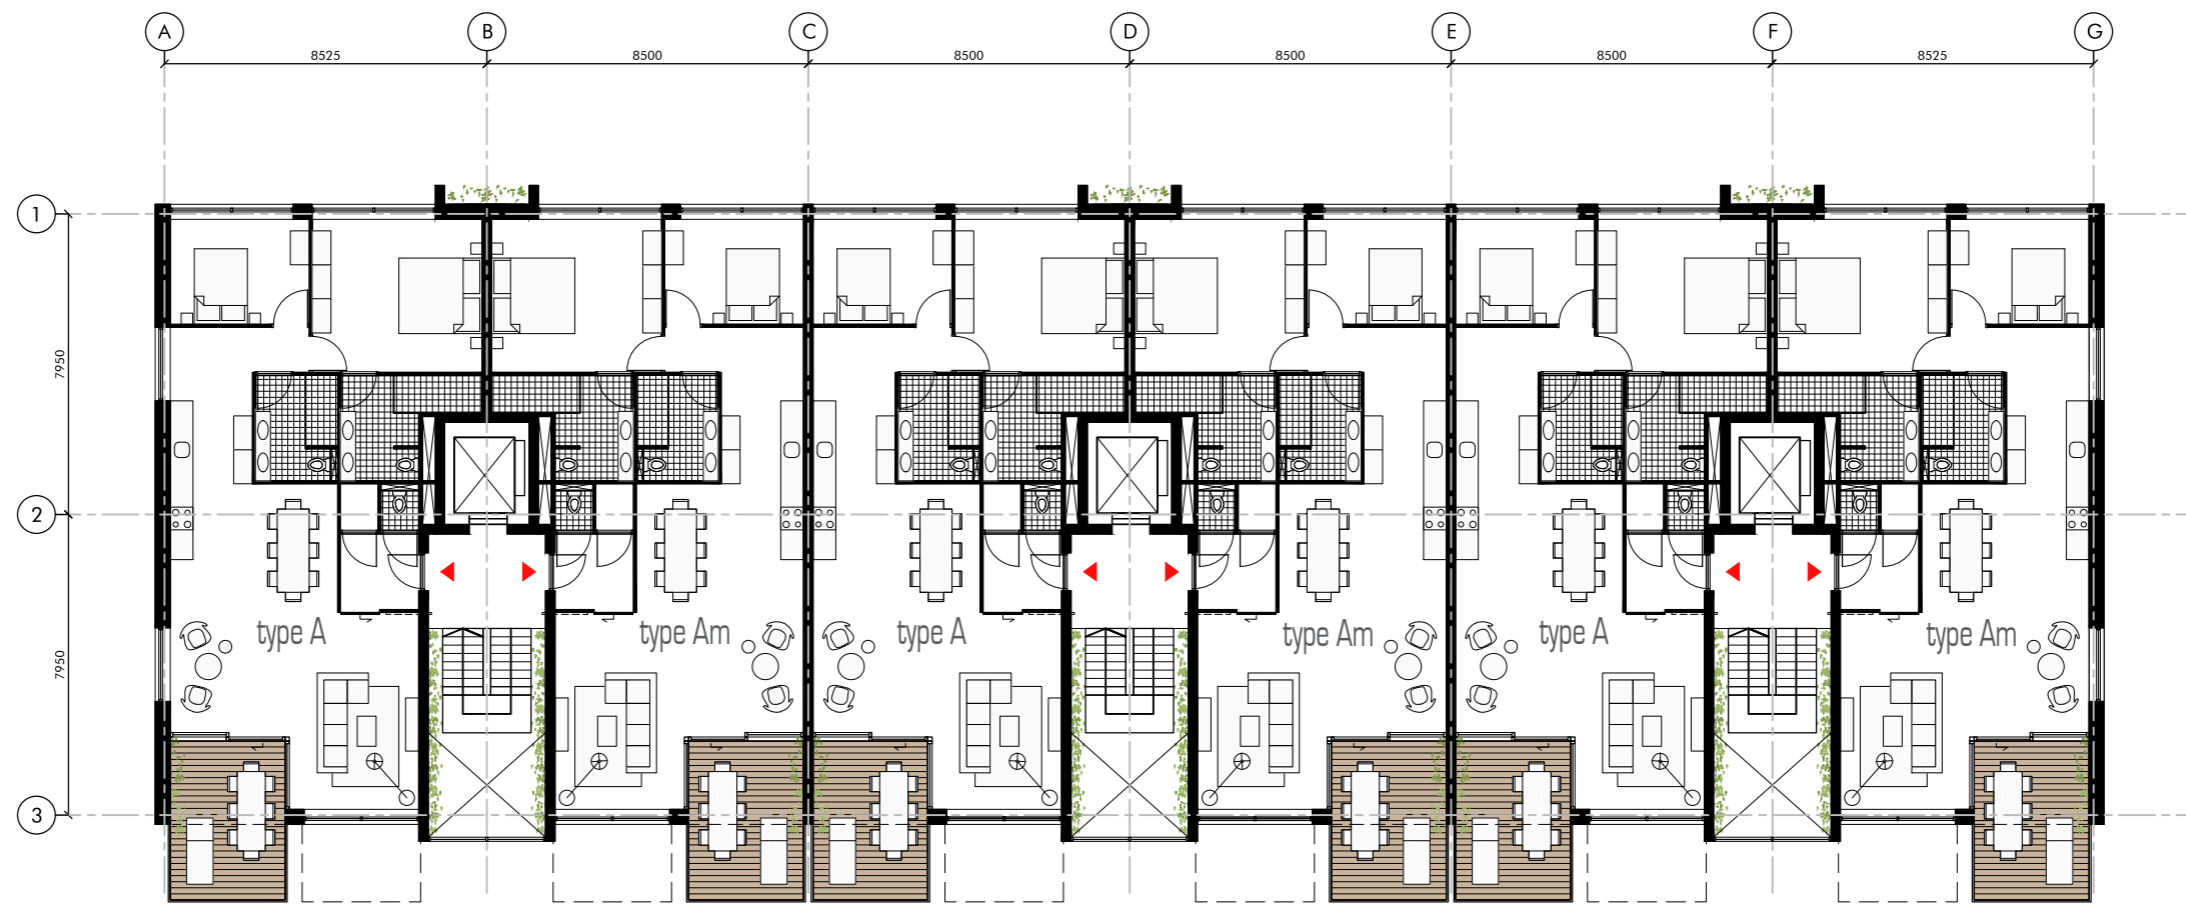


FIRST FLOOR

DATE 05-11-2017

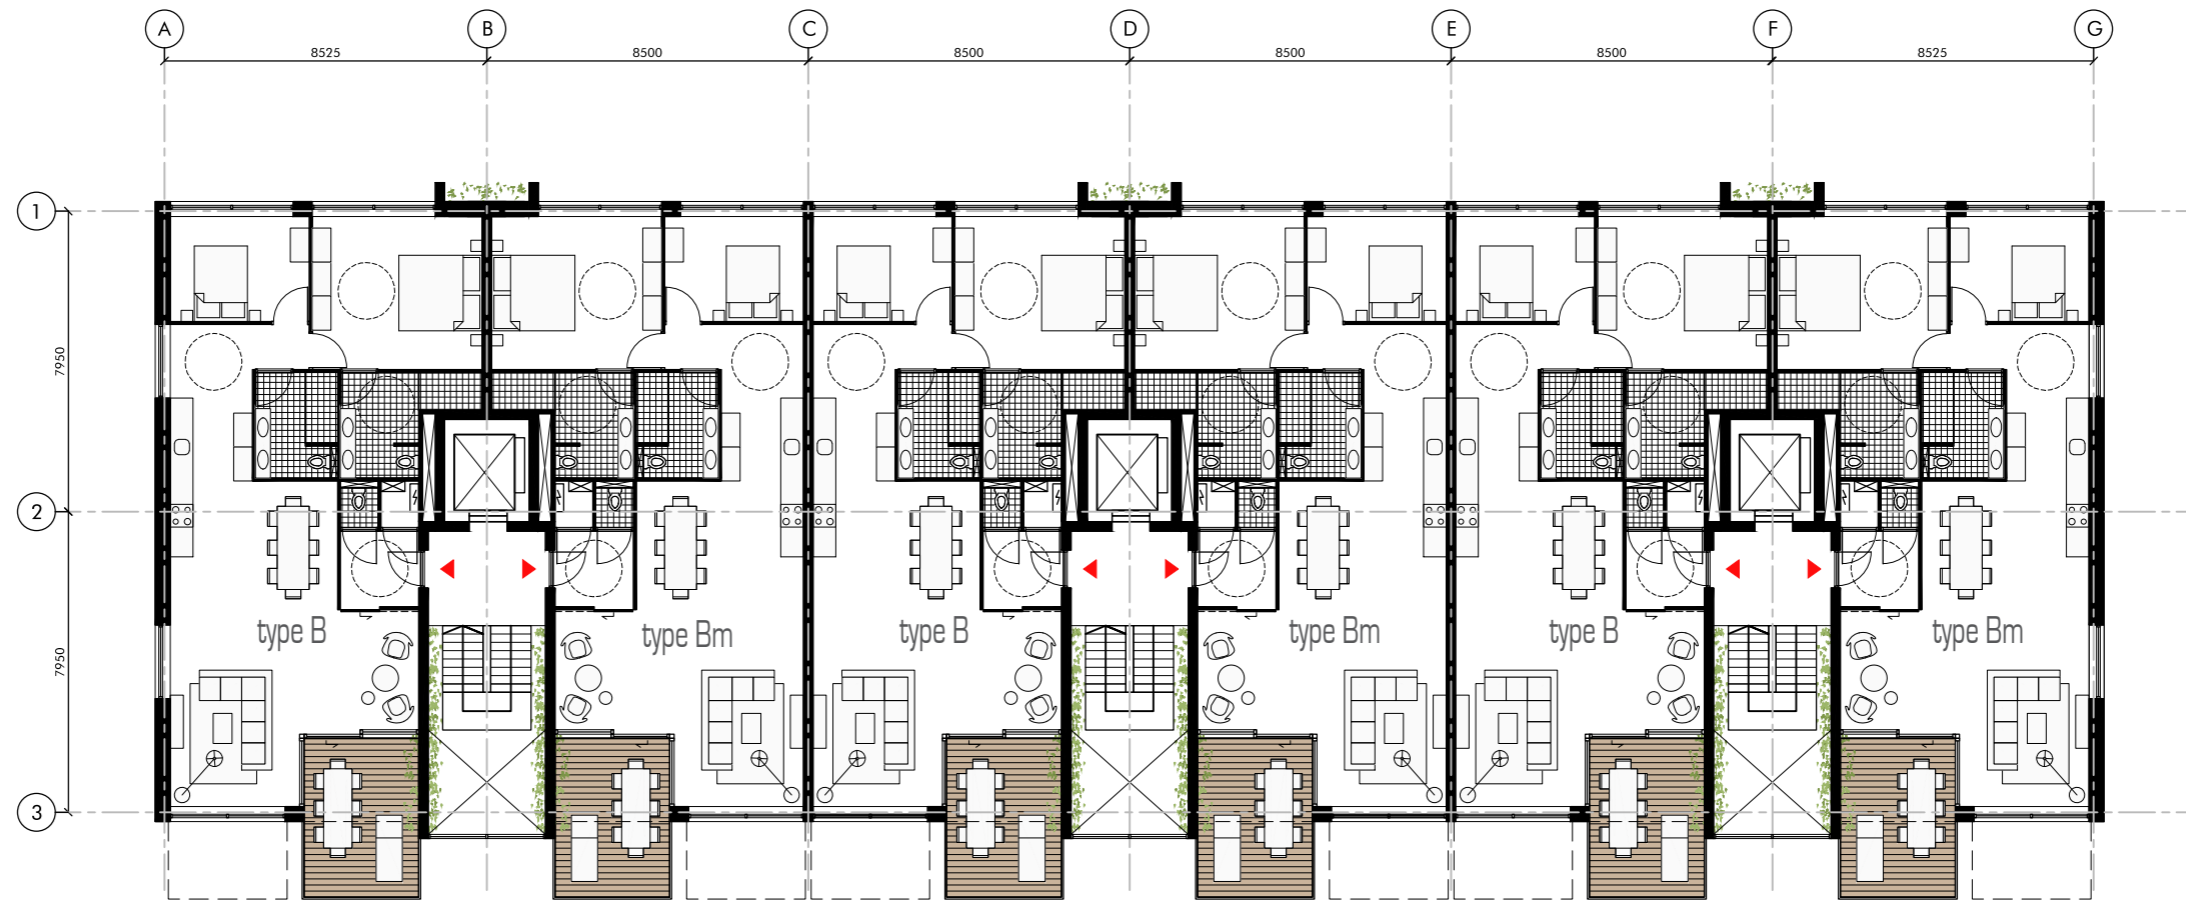


SECOND FLOOR

DATE 05-11-2017

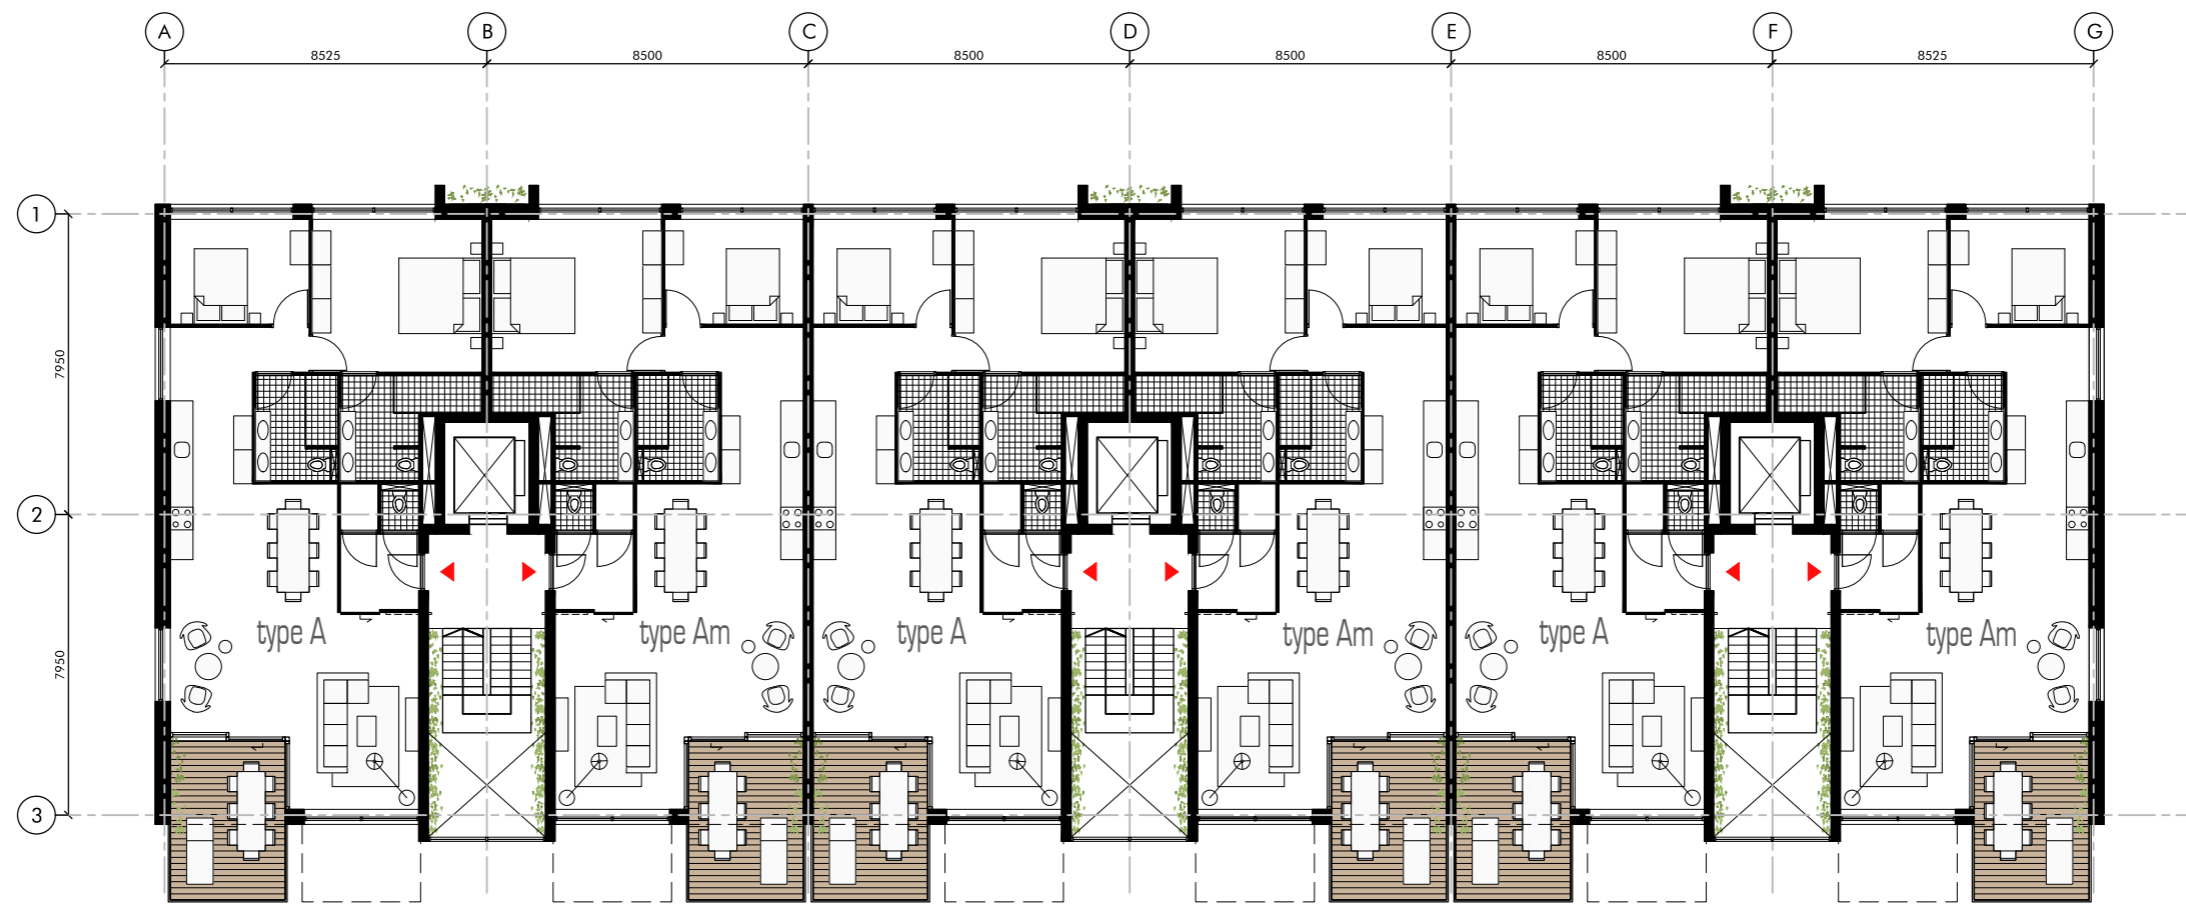


THIRD FLOOR

DATE 05-11-2017

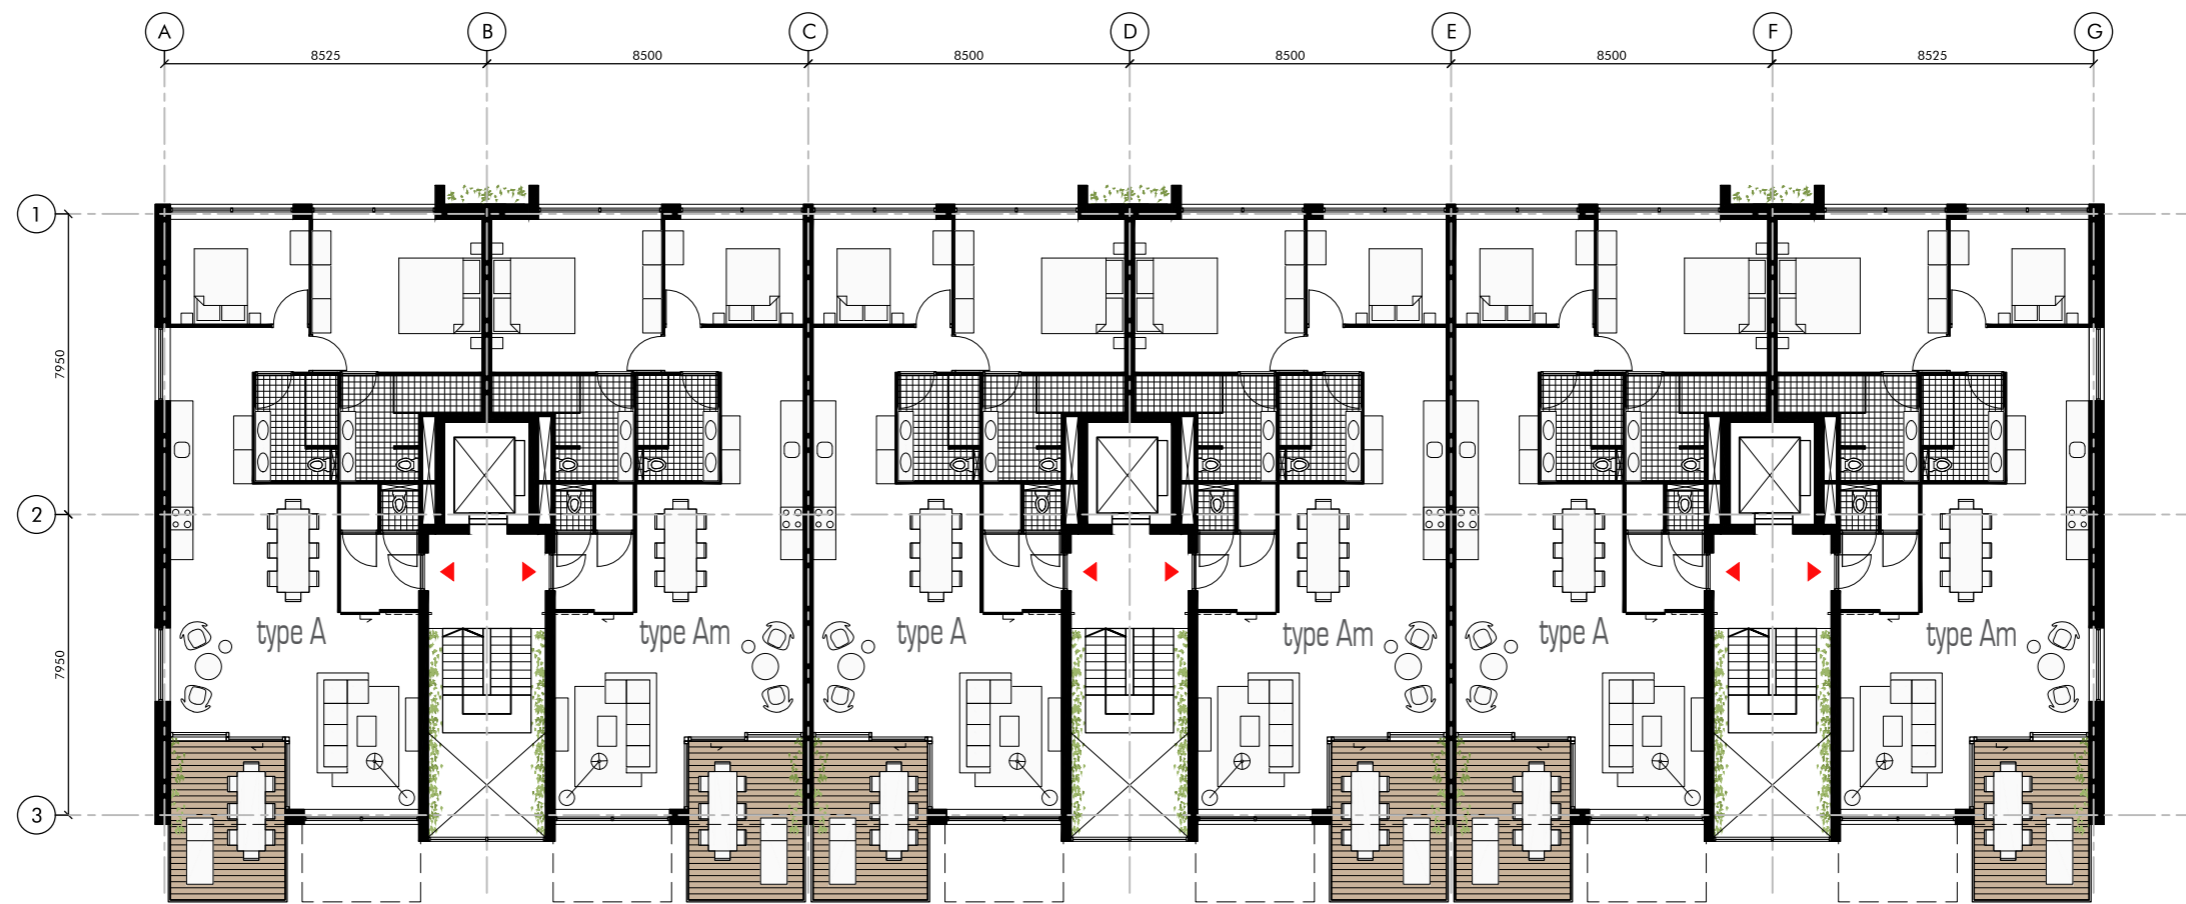


FOURTH FLOOR


DATE 05-11-2017

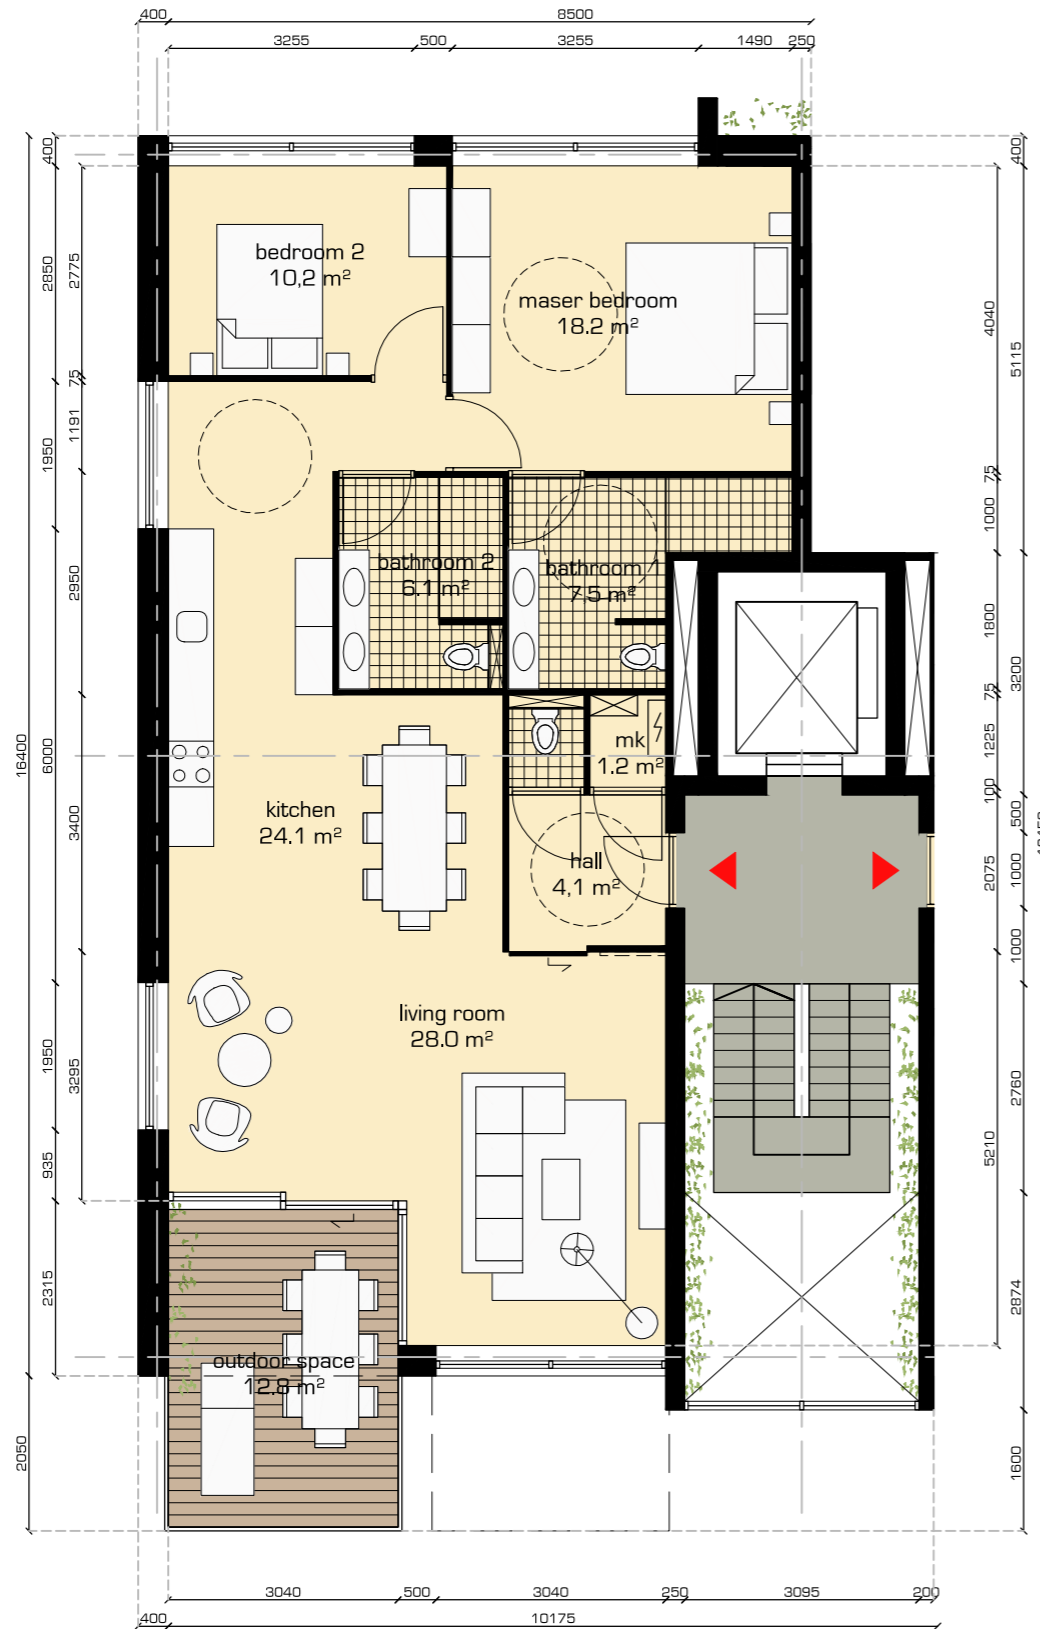

type A floorplan 105 m² (1:100)

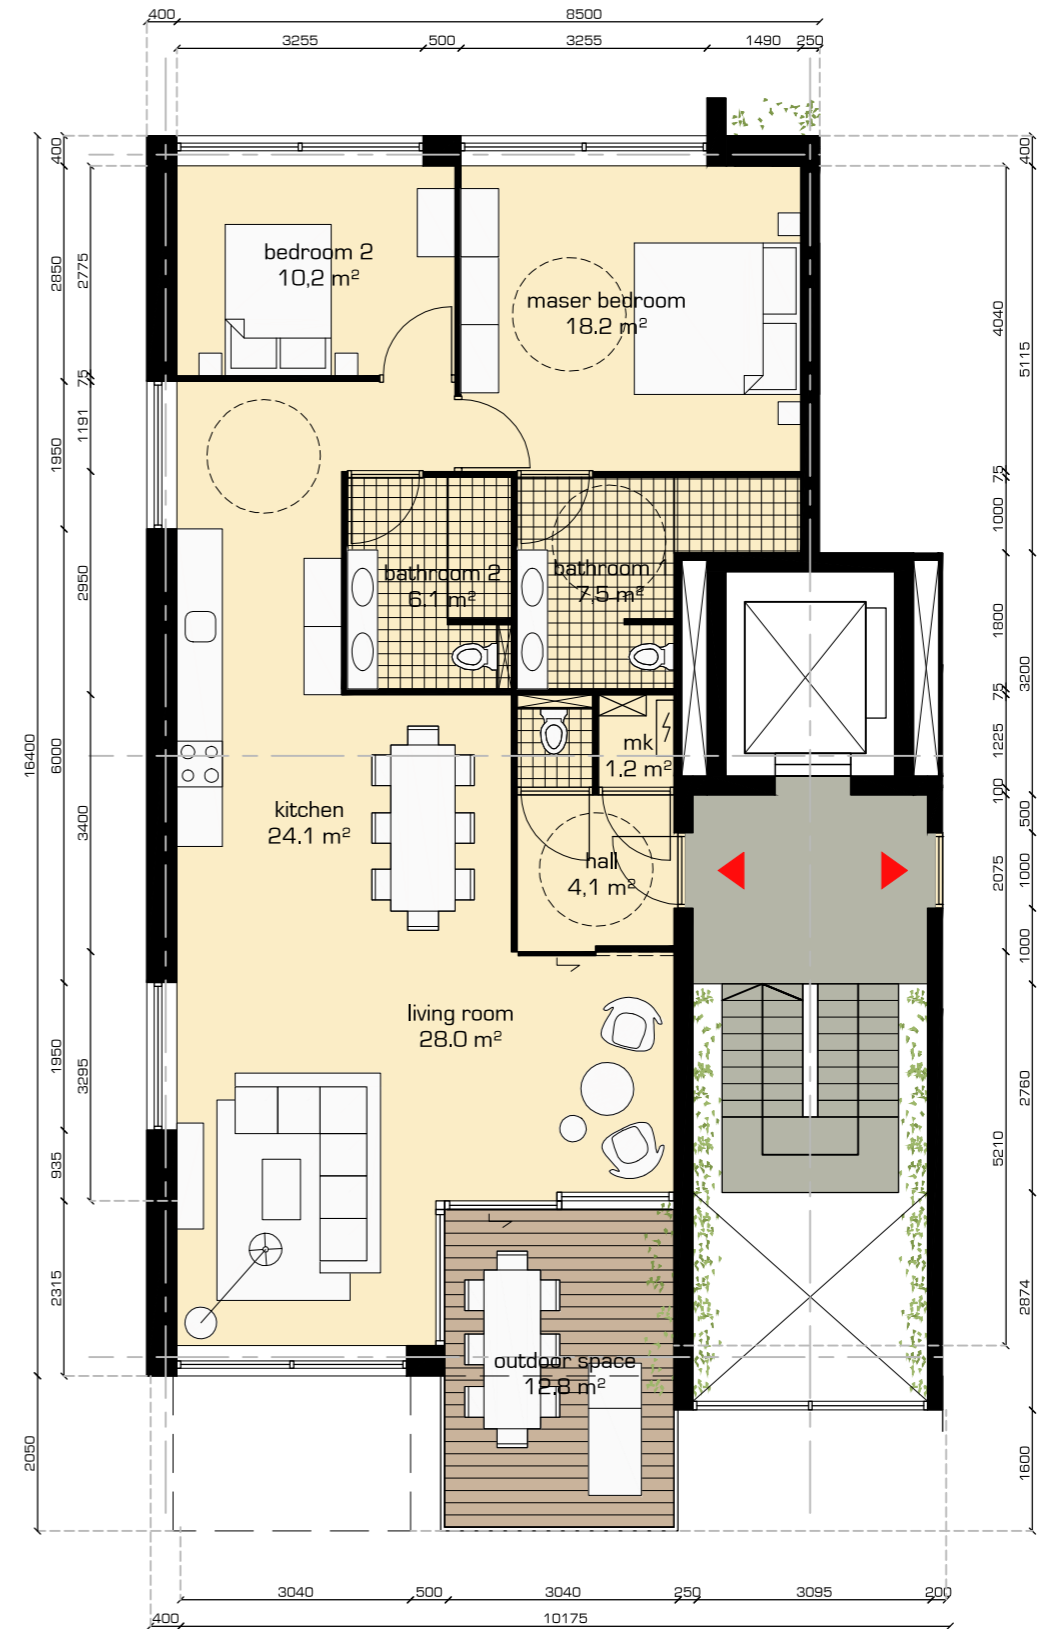


type B floorplan 105 m² (1:100)

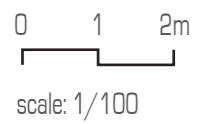

DWELLING TYPES



DATE 05-11-2017

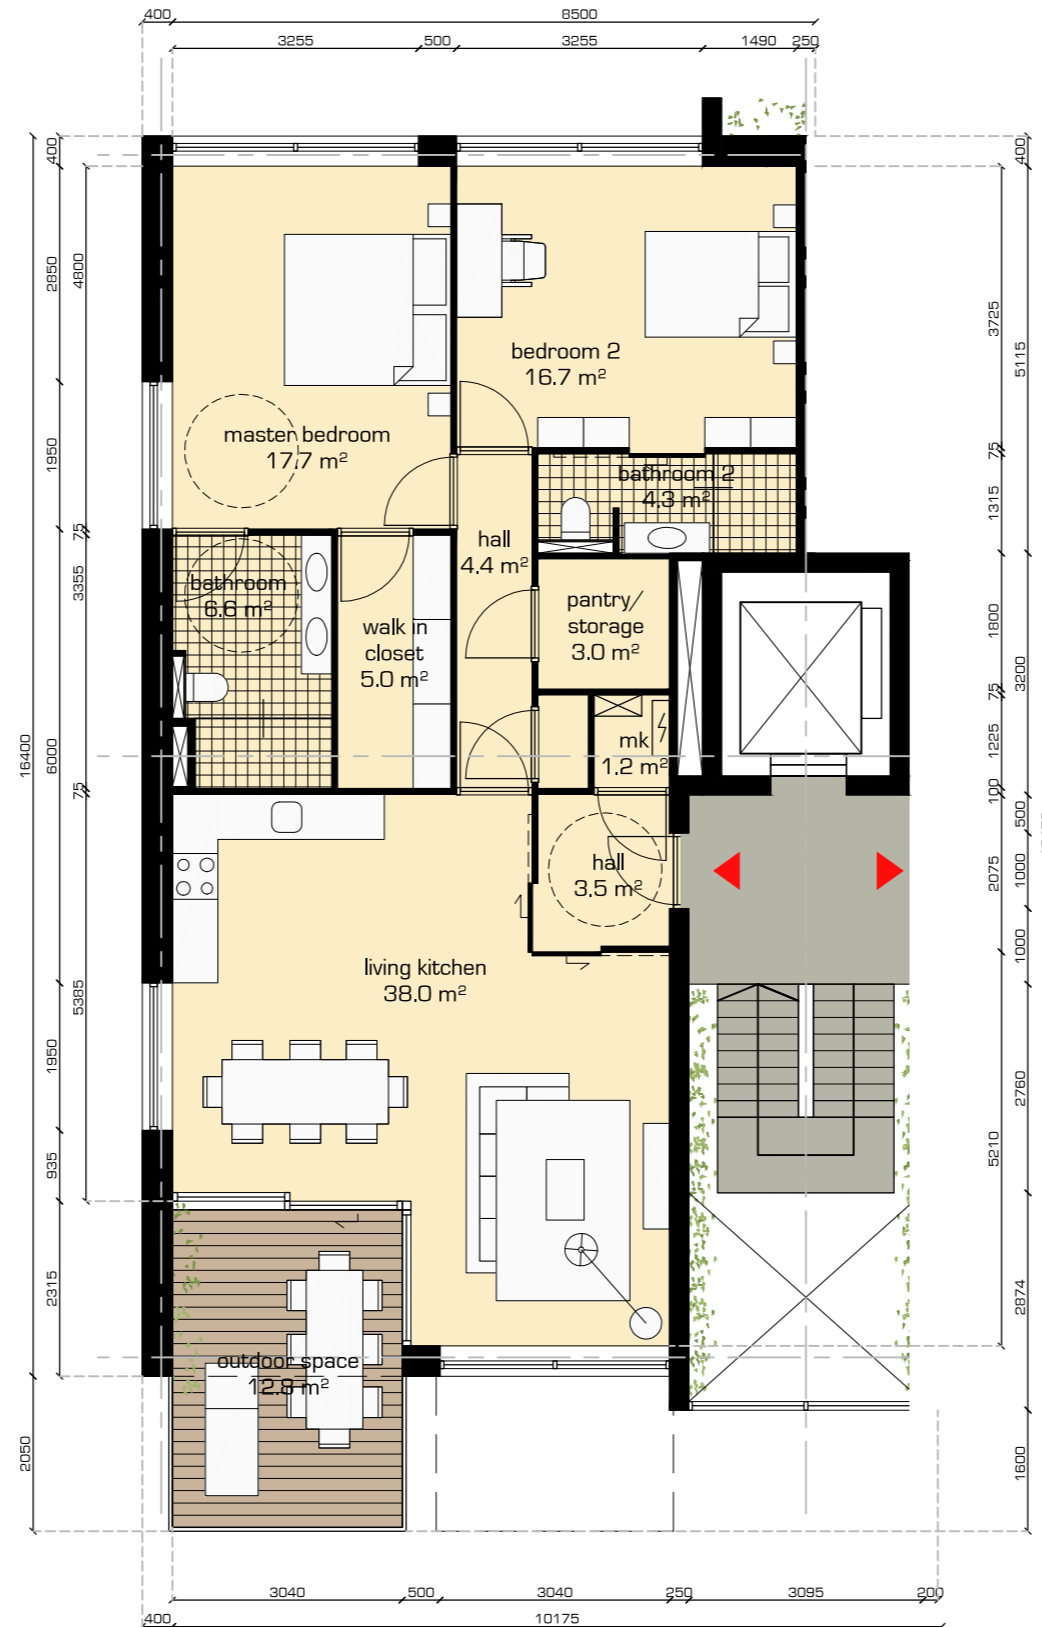

ALTERNATIVE DWELLING TYPE

DATE 05-11-2017

THE JAZZ

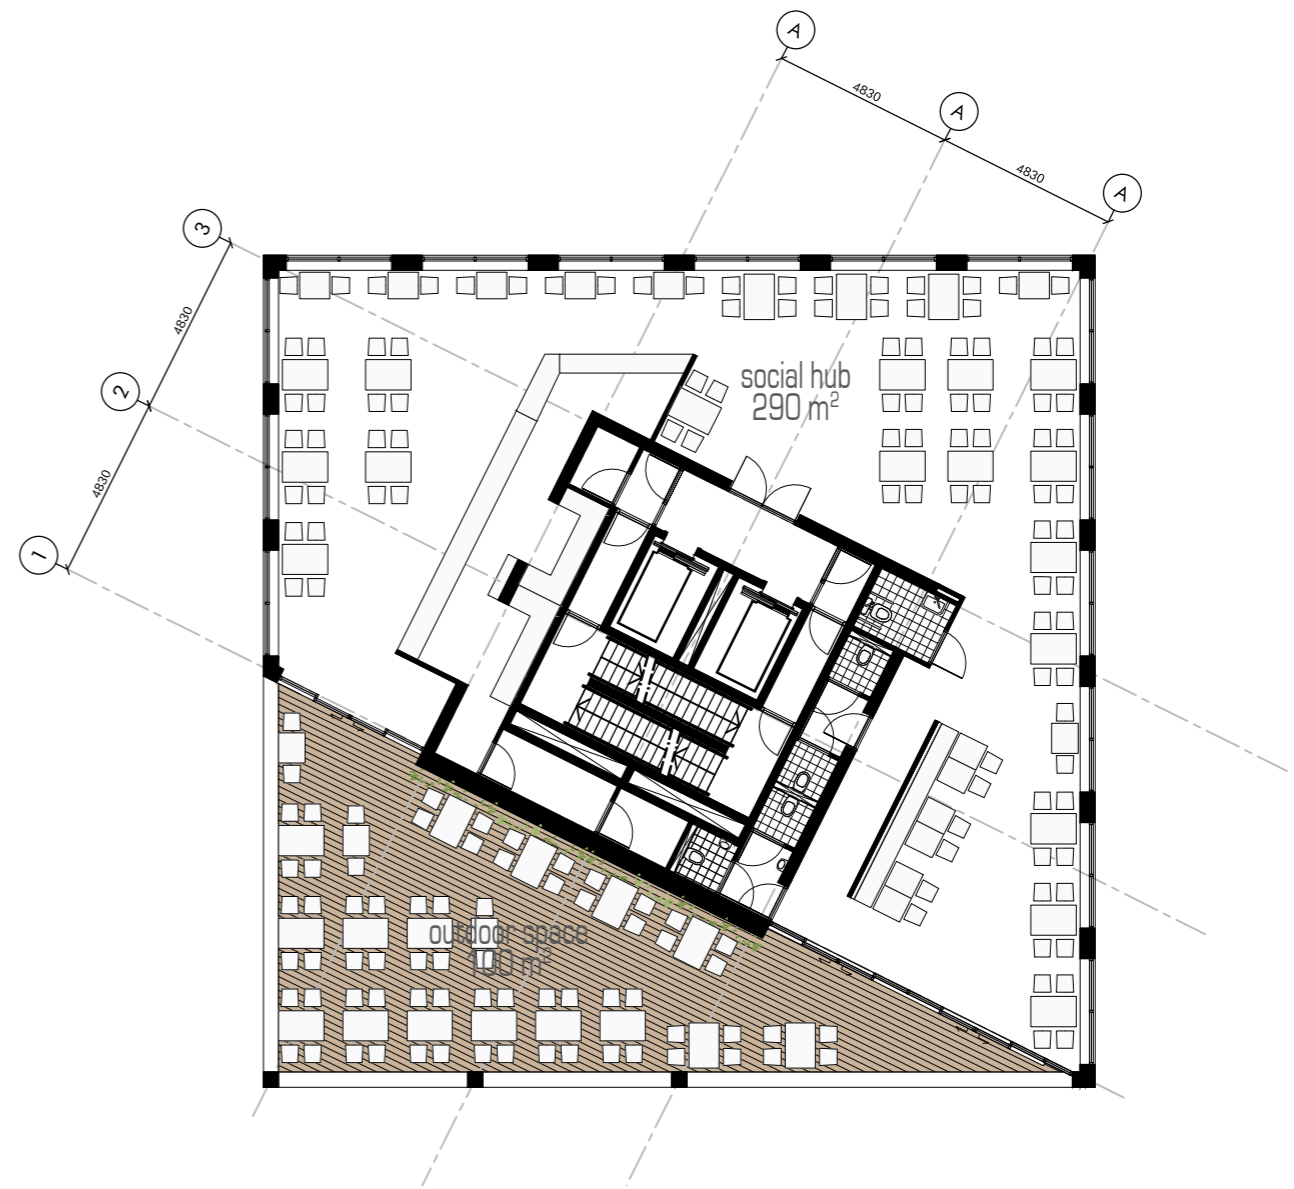
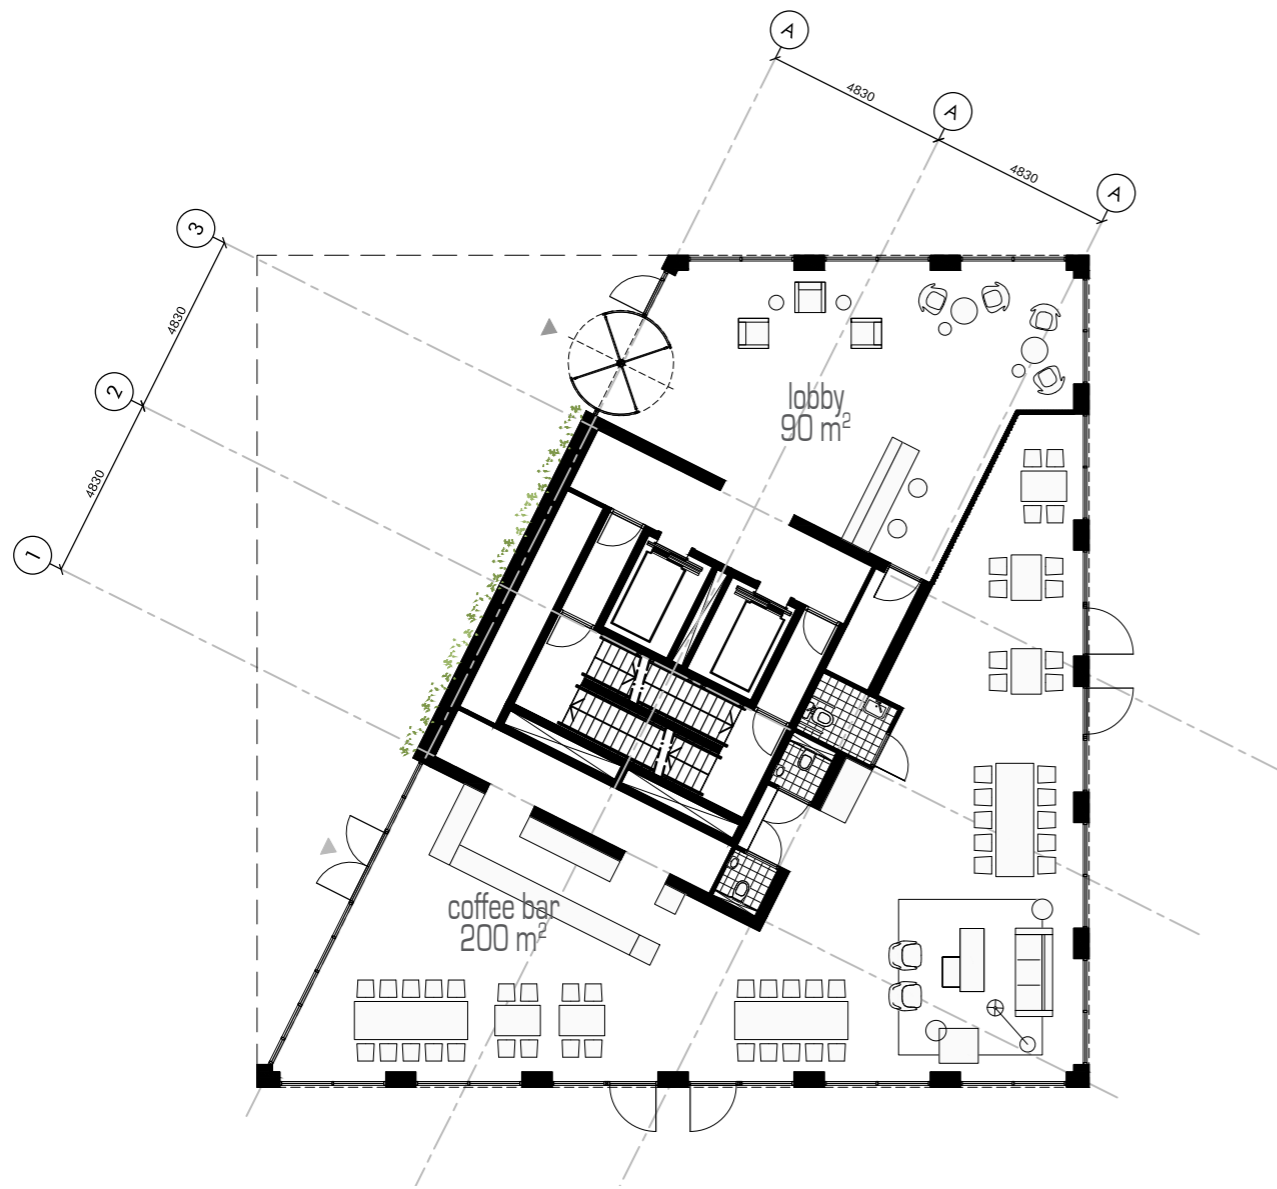


0 2 4m
 scale: 1/200



GROUND & FIRST FLOOR



DATE 05-11-2017

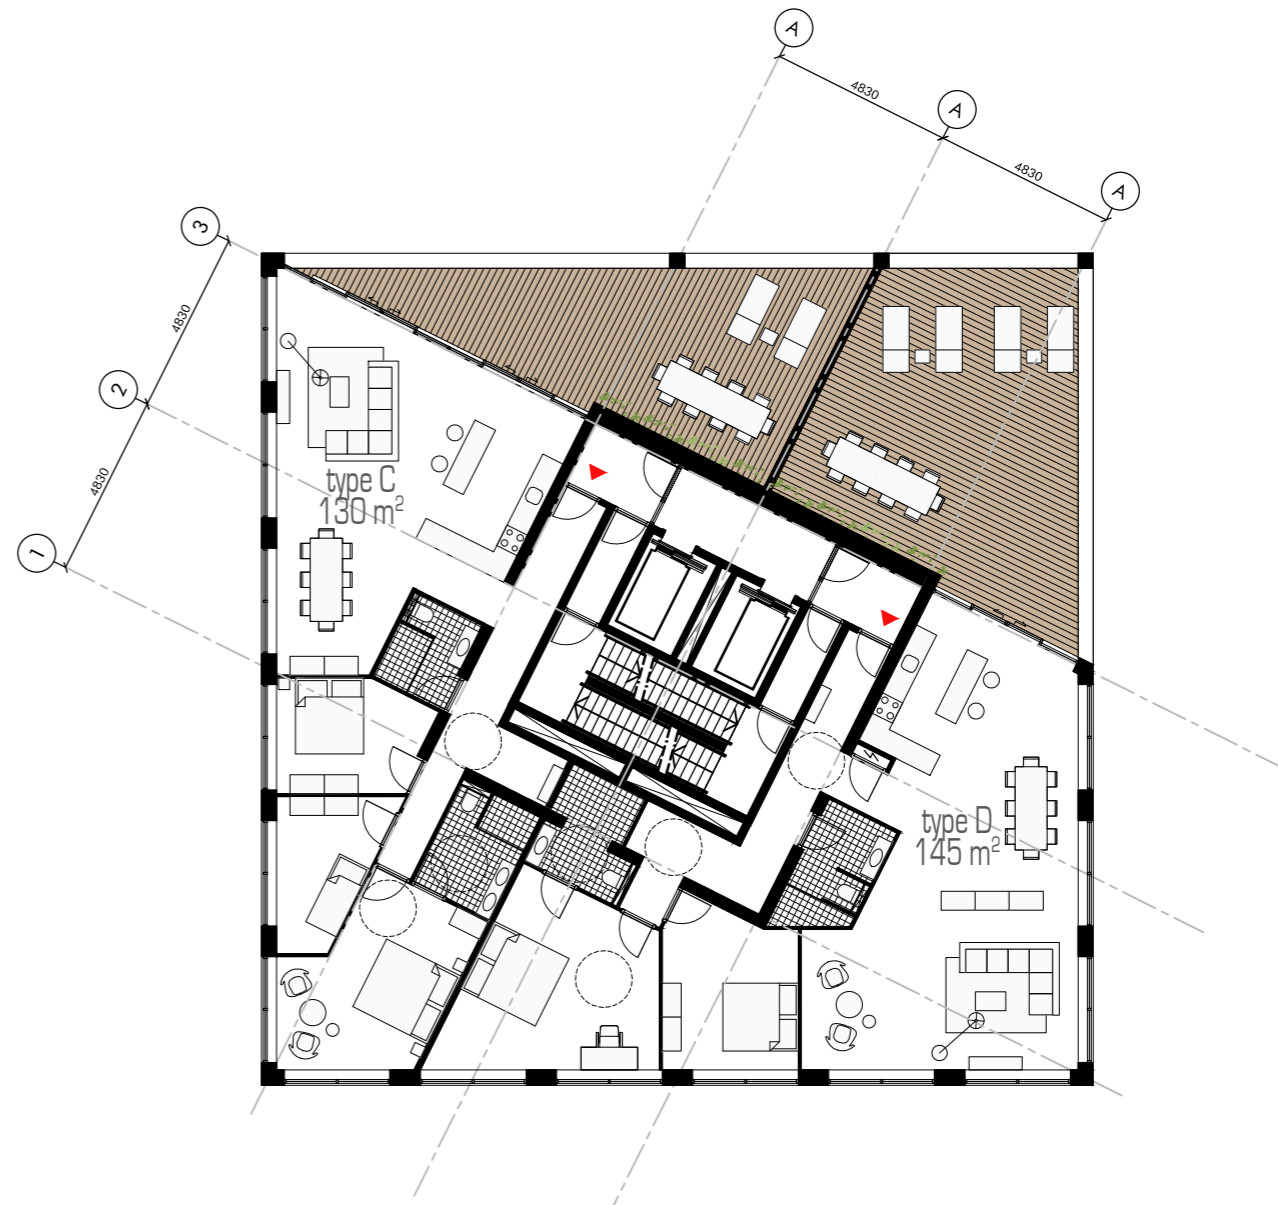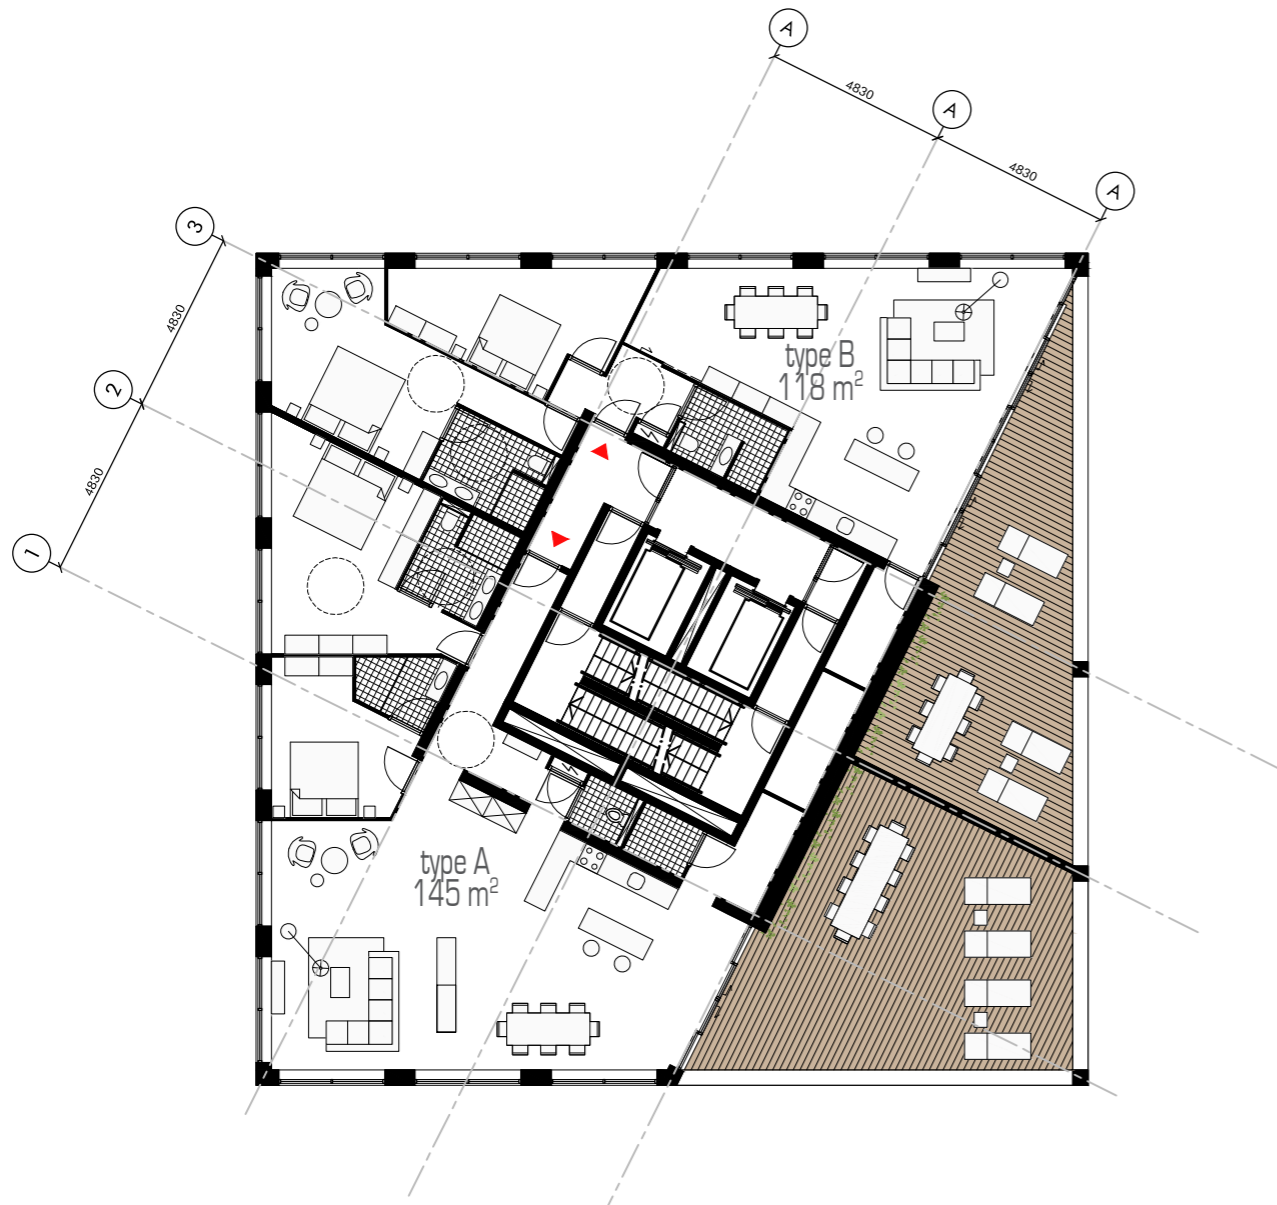


0 2 4m
scale: 1/200



SECOND/SIXTH & THIRD/SEVENTH FLOOR
DATE 05-11-2017

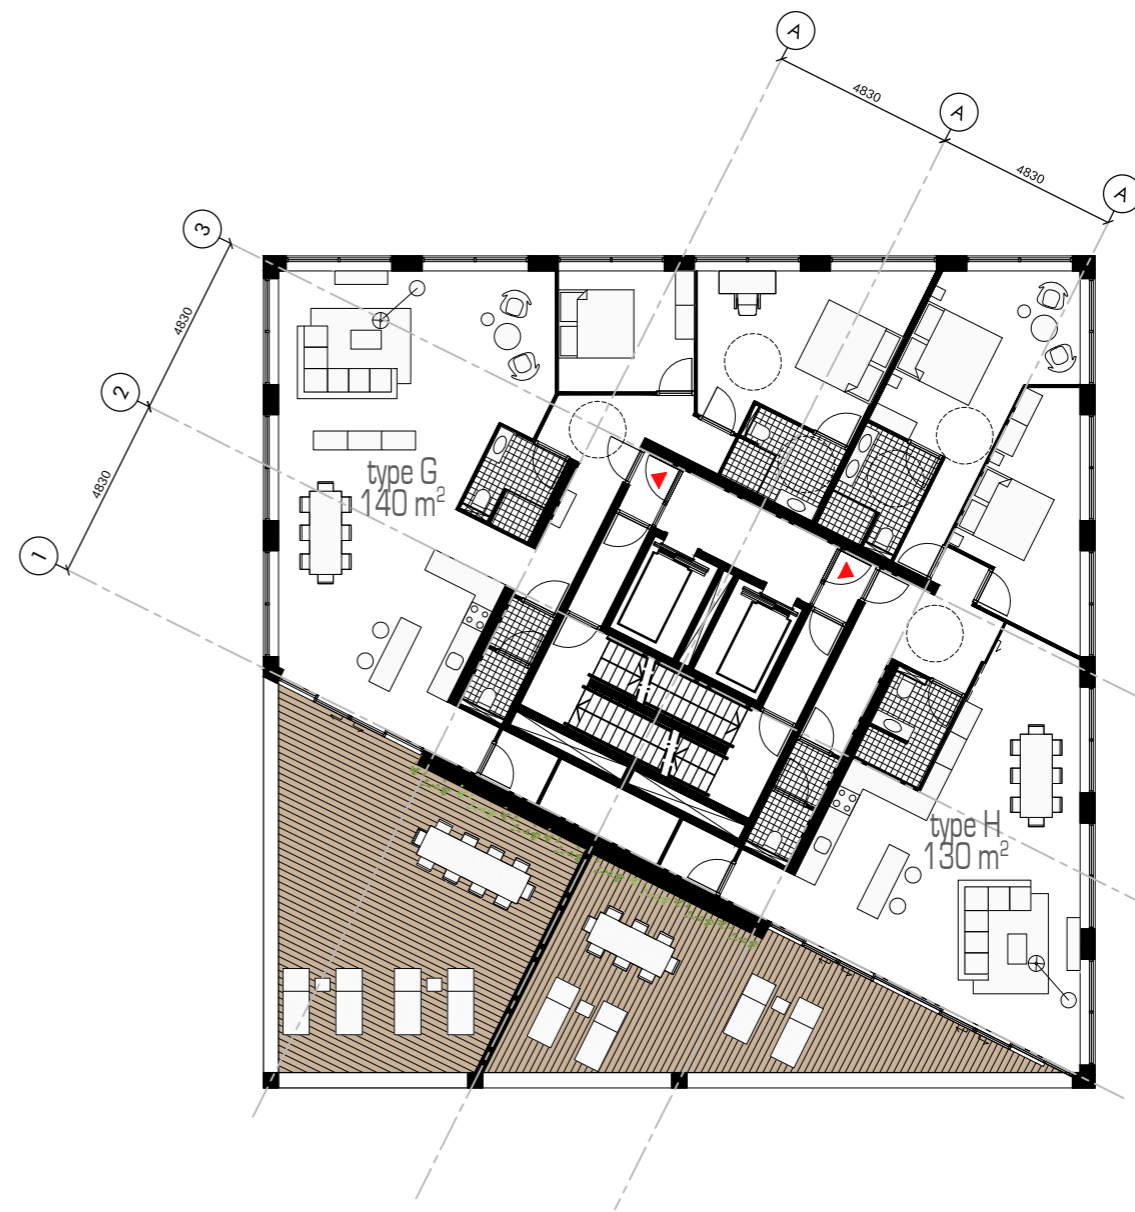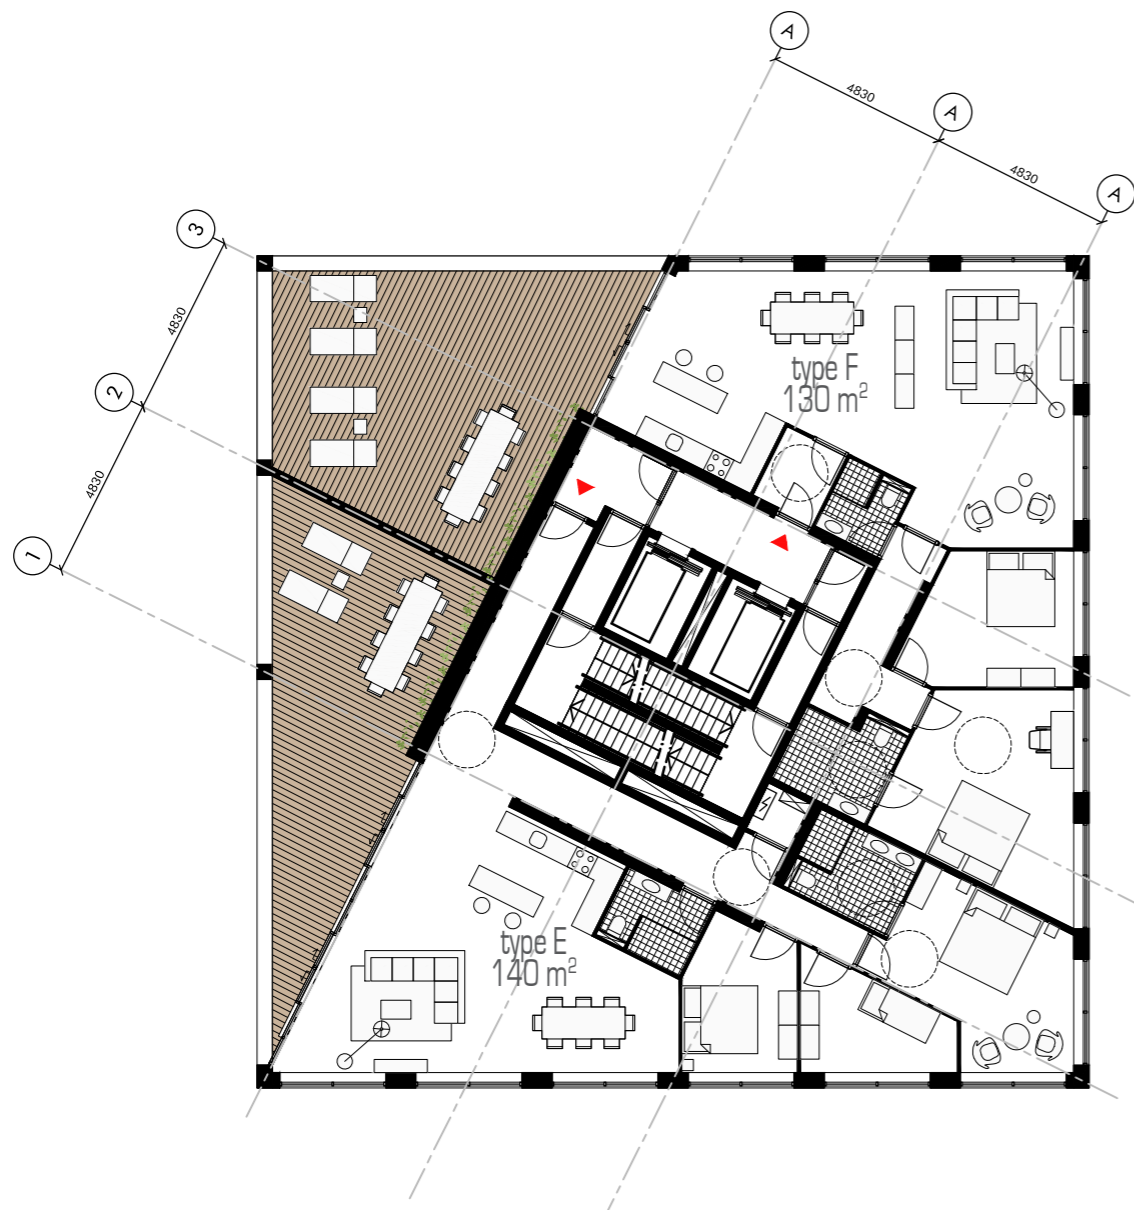

THE GALA

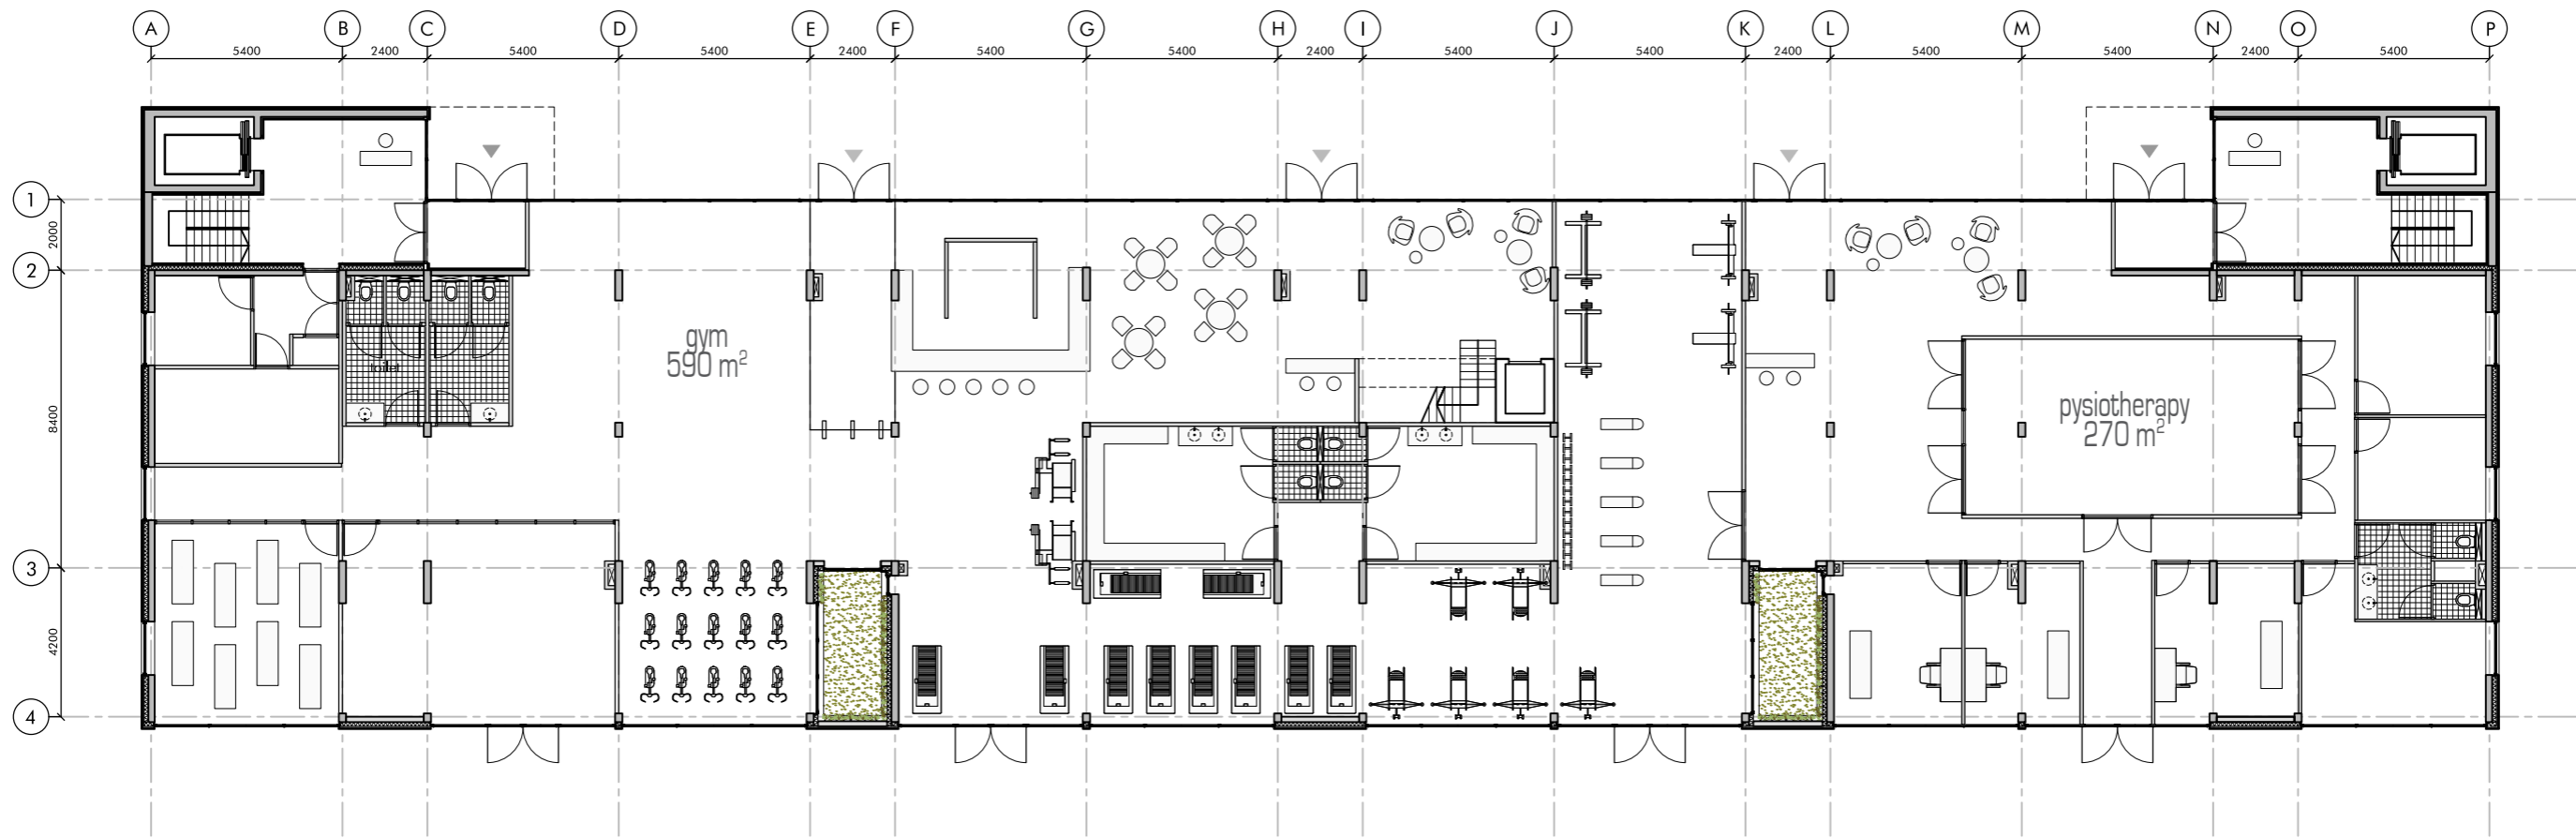


0 2 4m
 scale: 1/200




GROUND FLOOR

DATE 05-11-2017

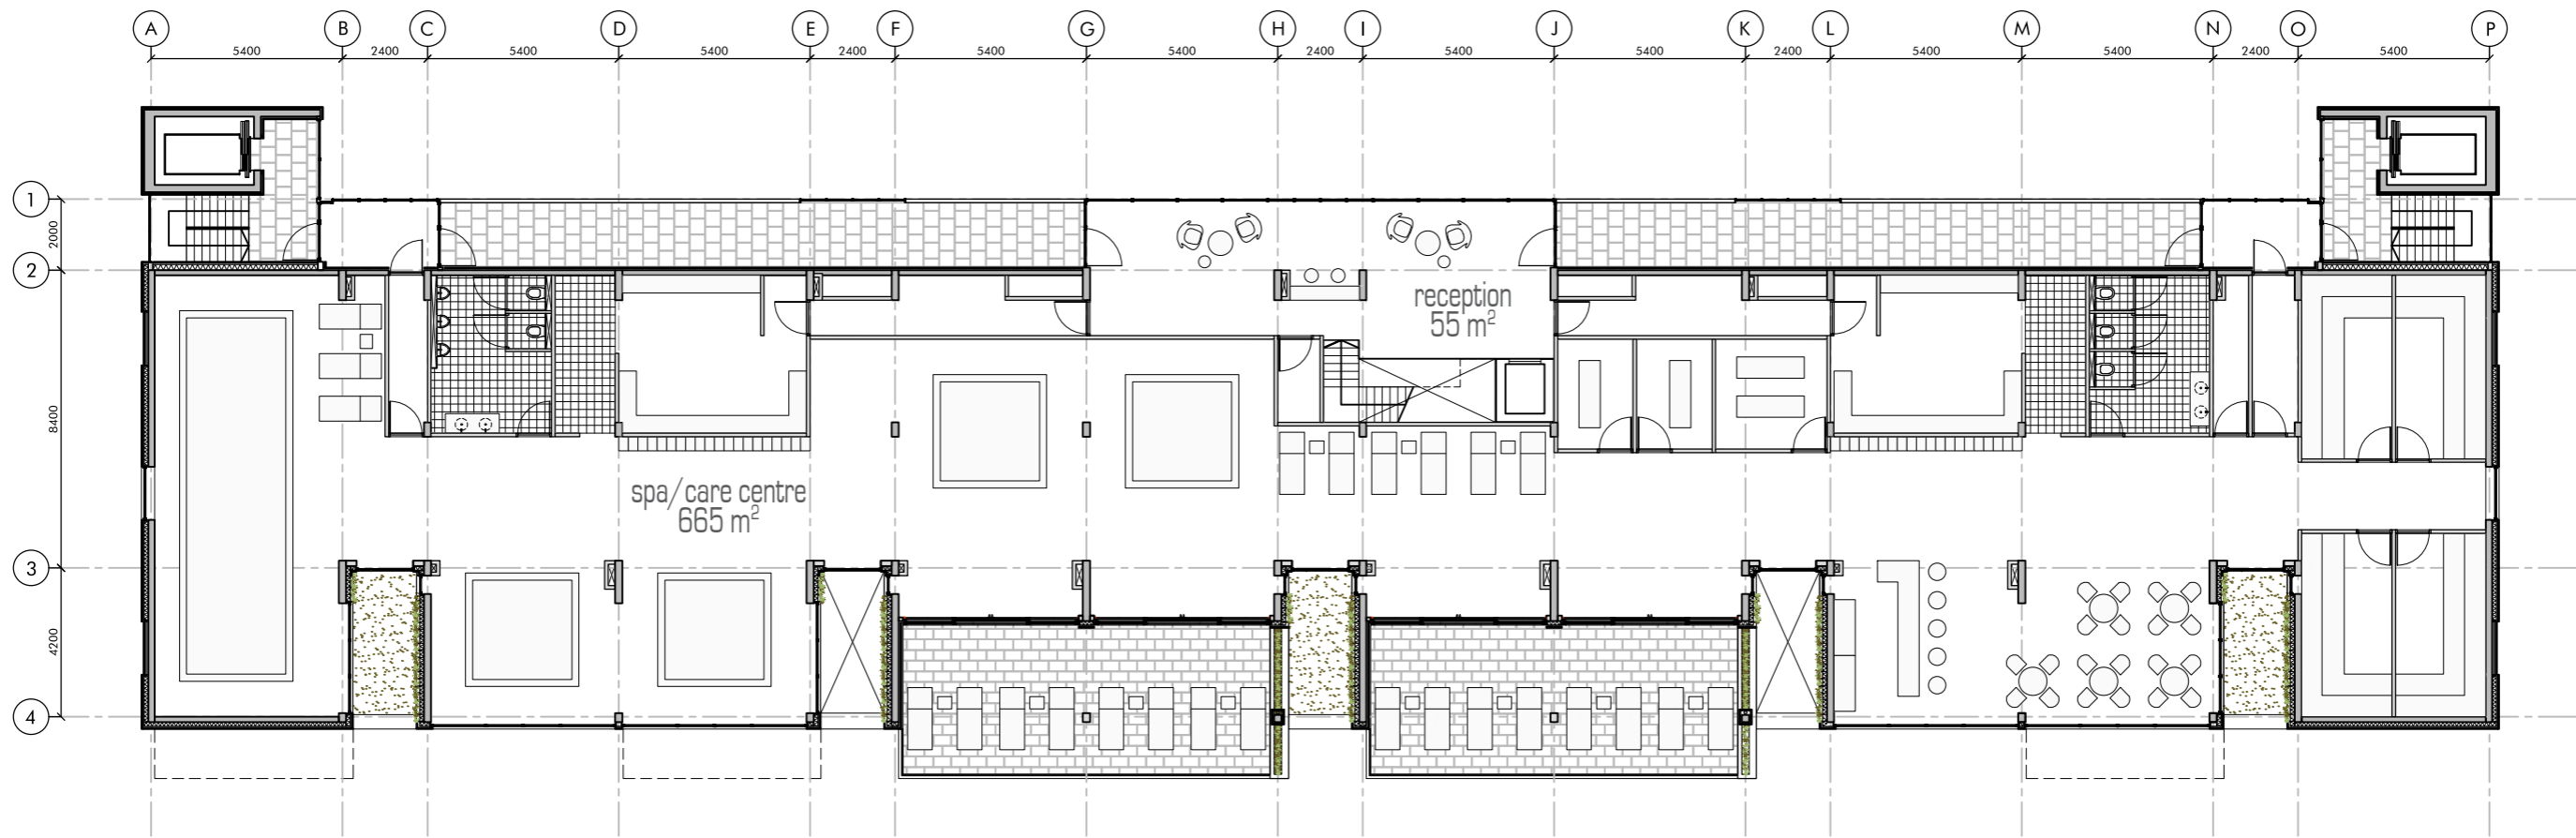


FIRST FLOOR

DATE 05-11-2017

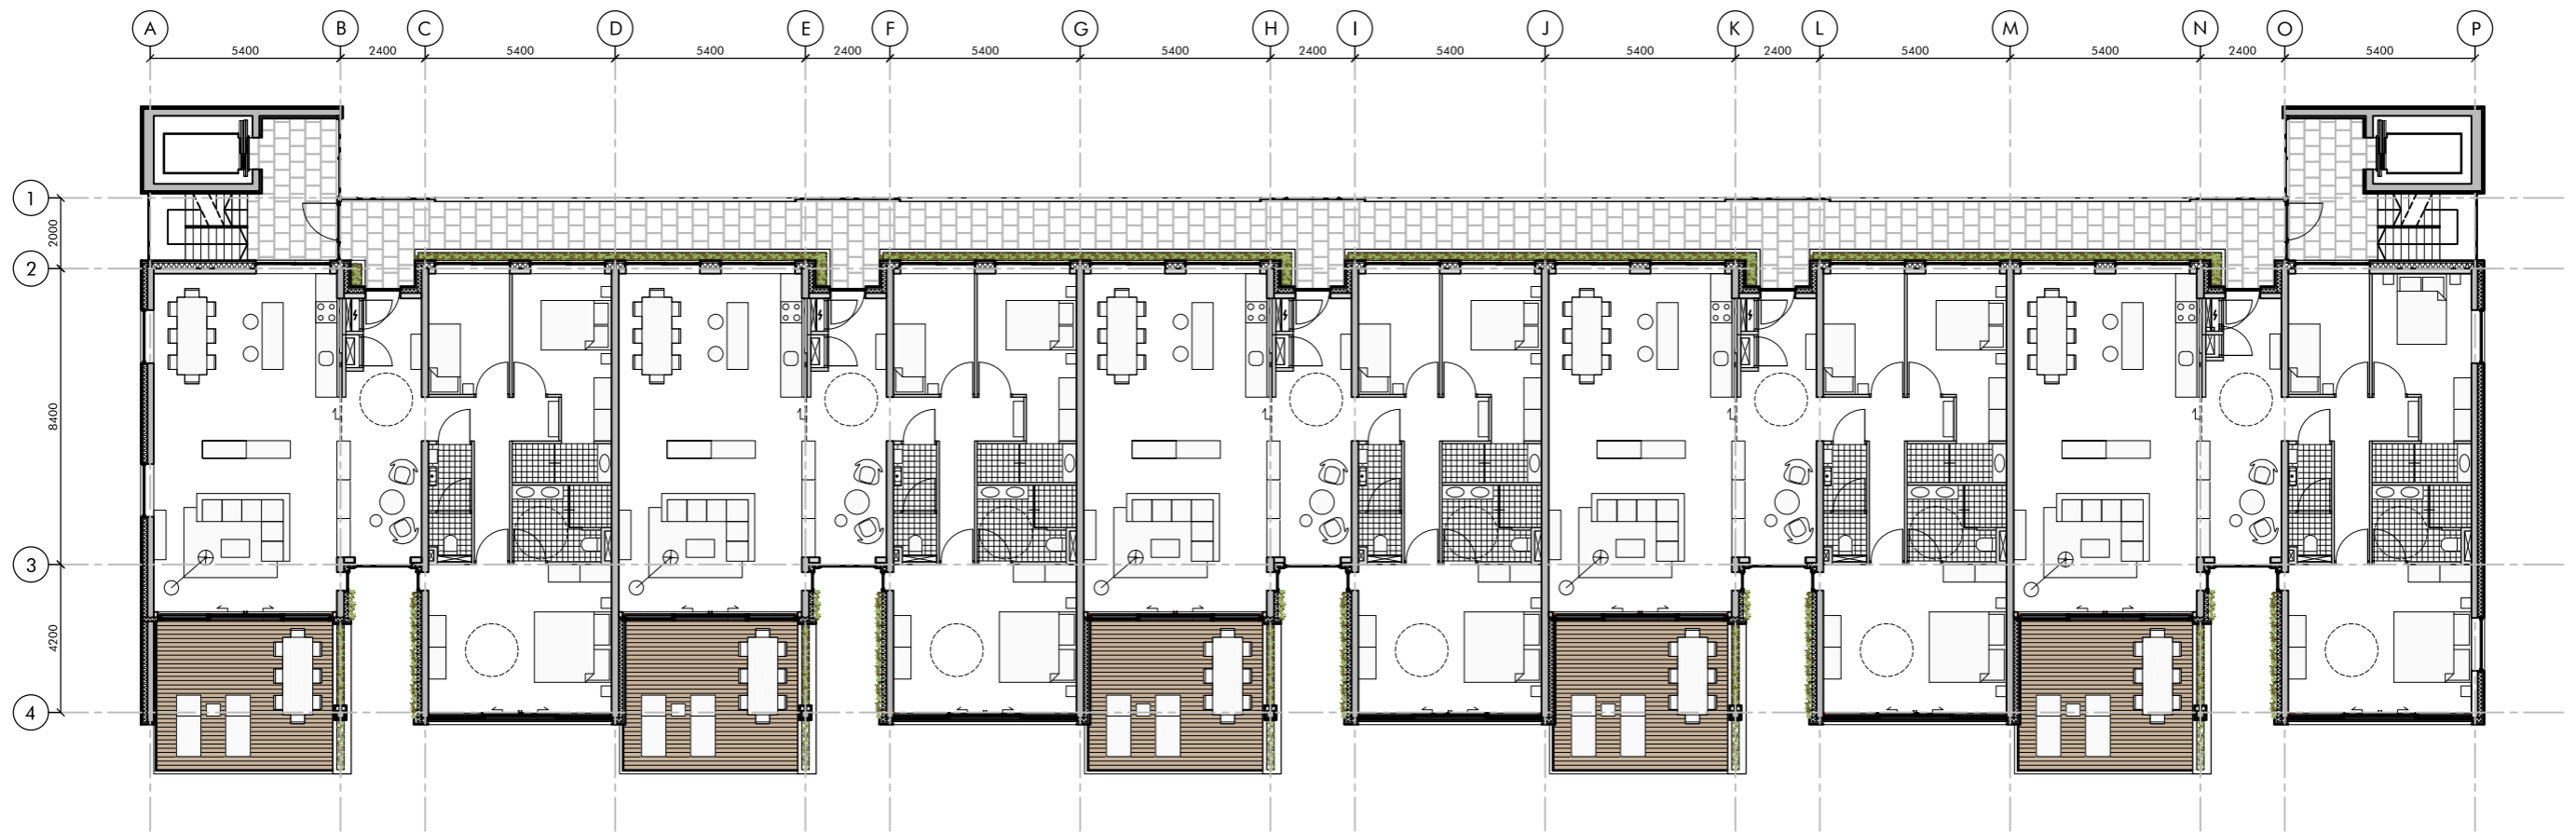



SECOND - FOURTH FLOOR


DATE 05-11-2017

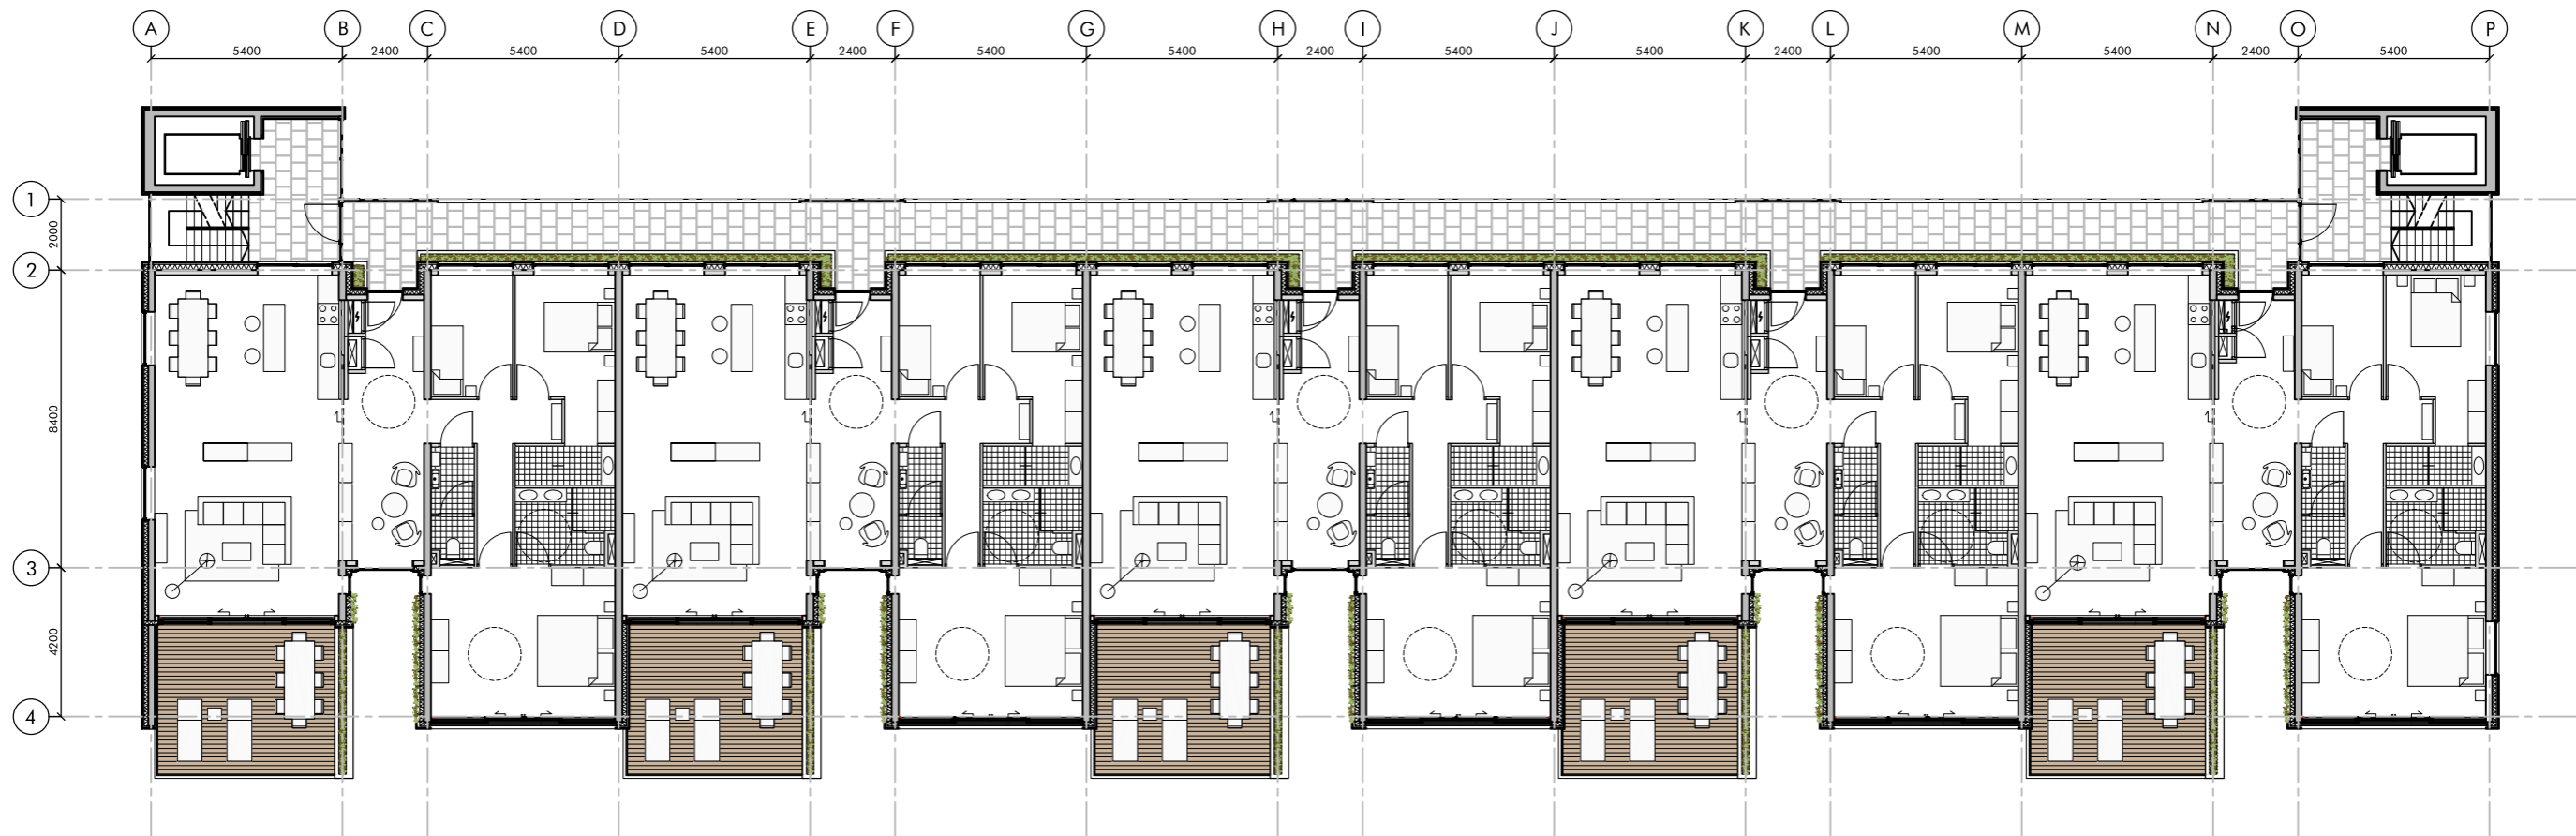

FIFTH FLOOR

DATE 05-11-2017

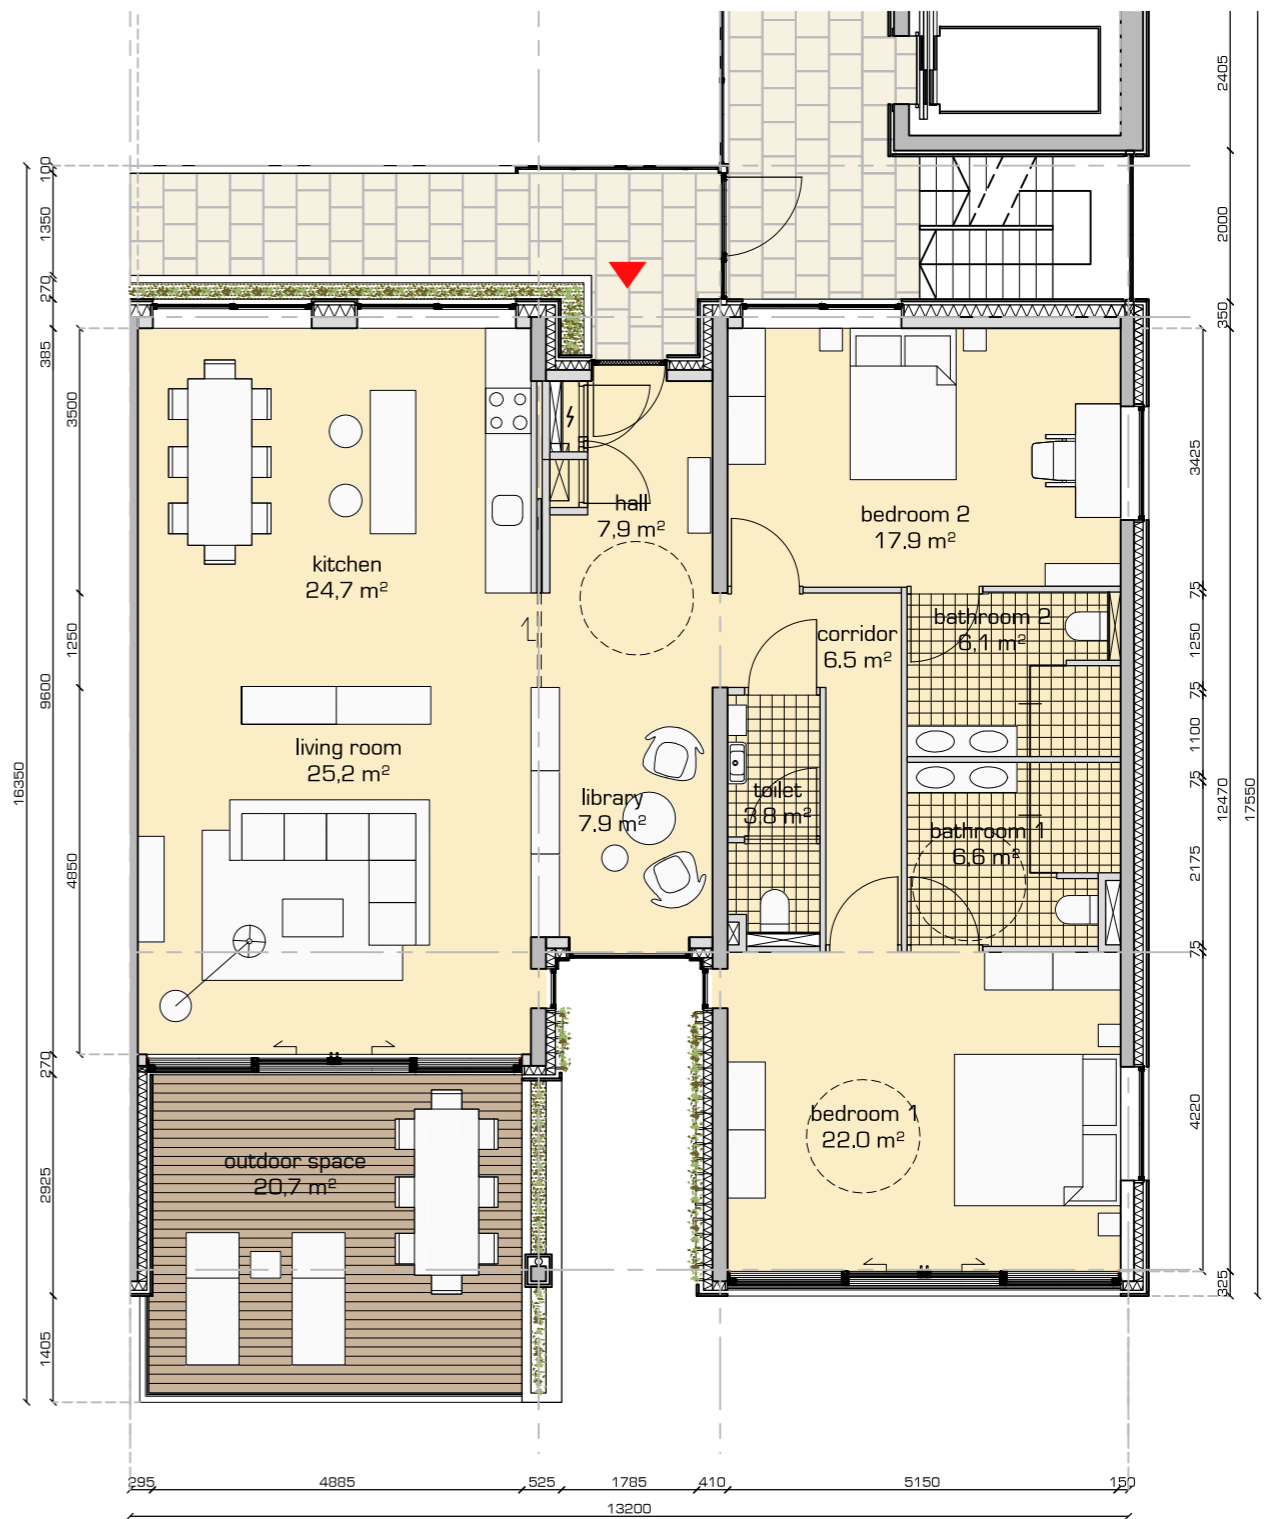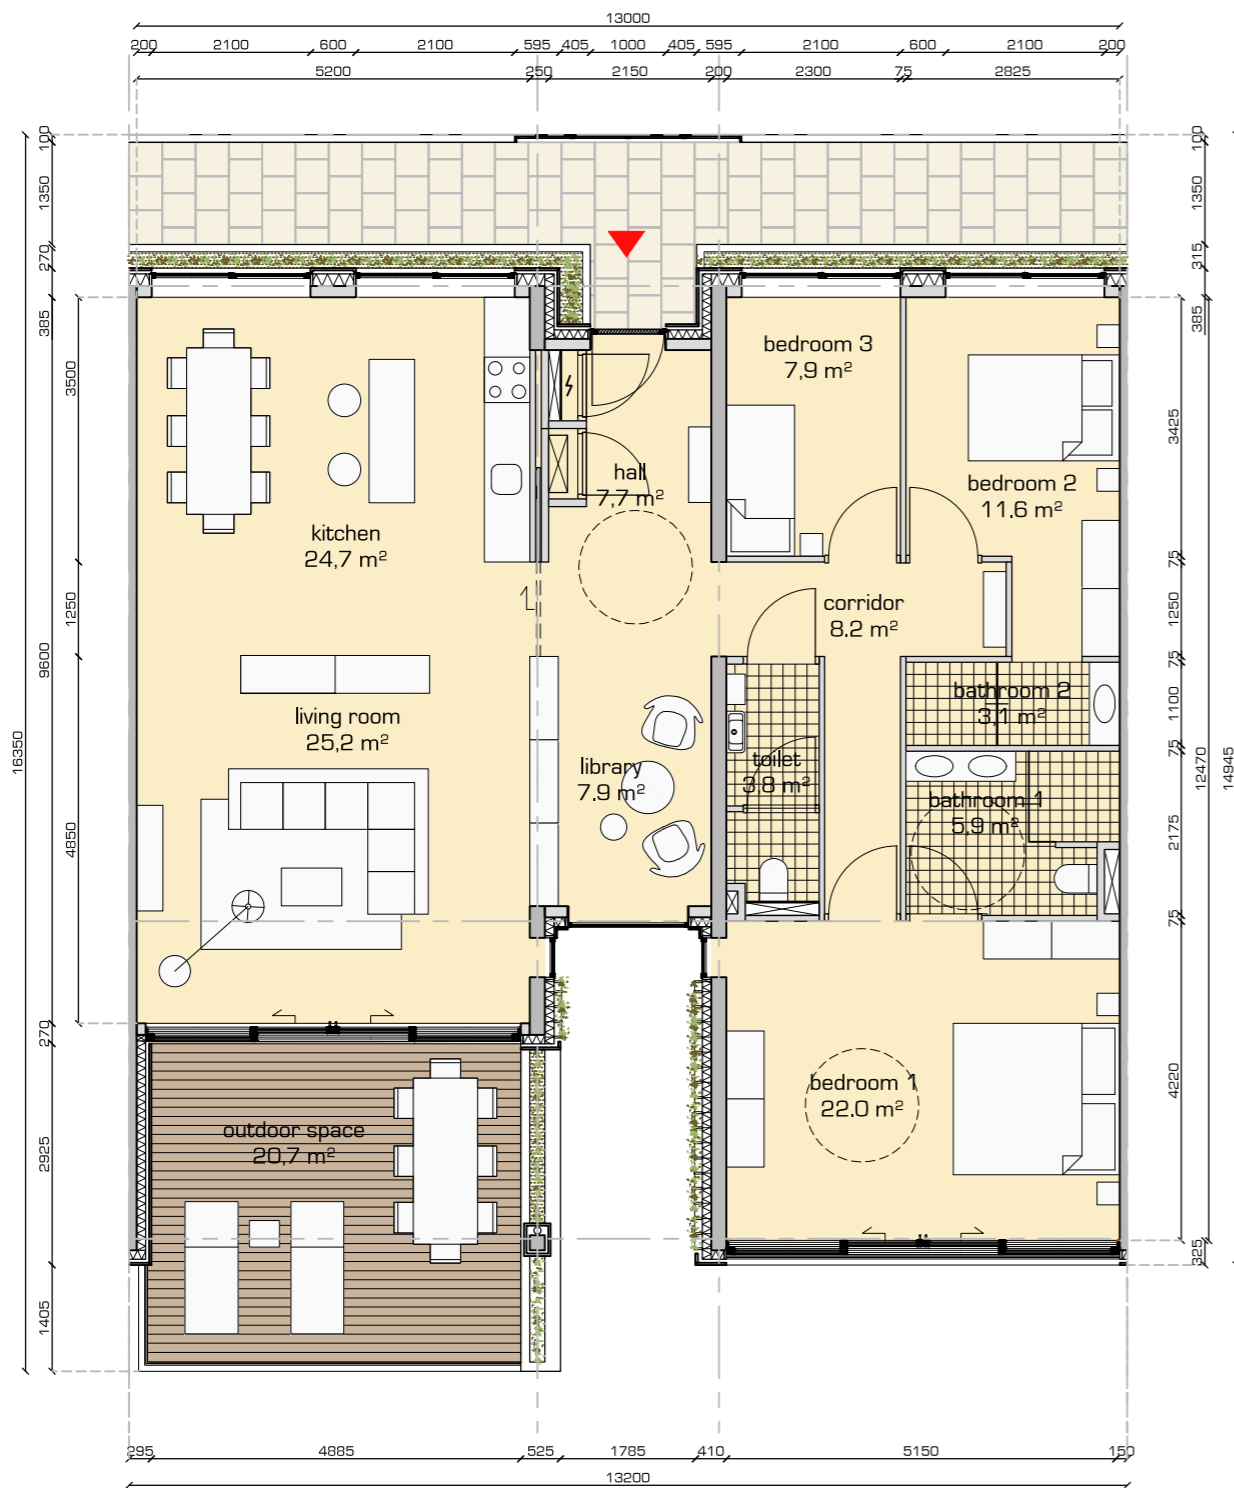

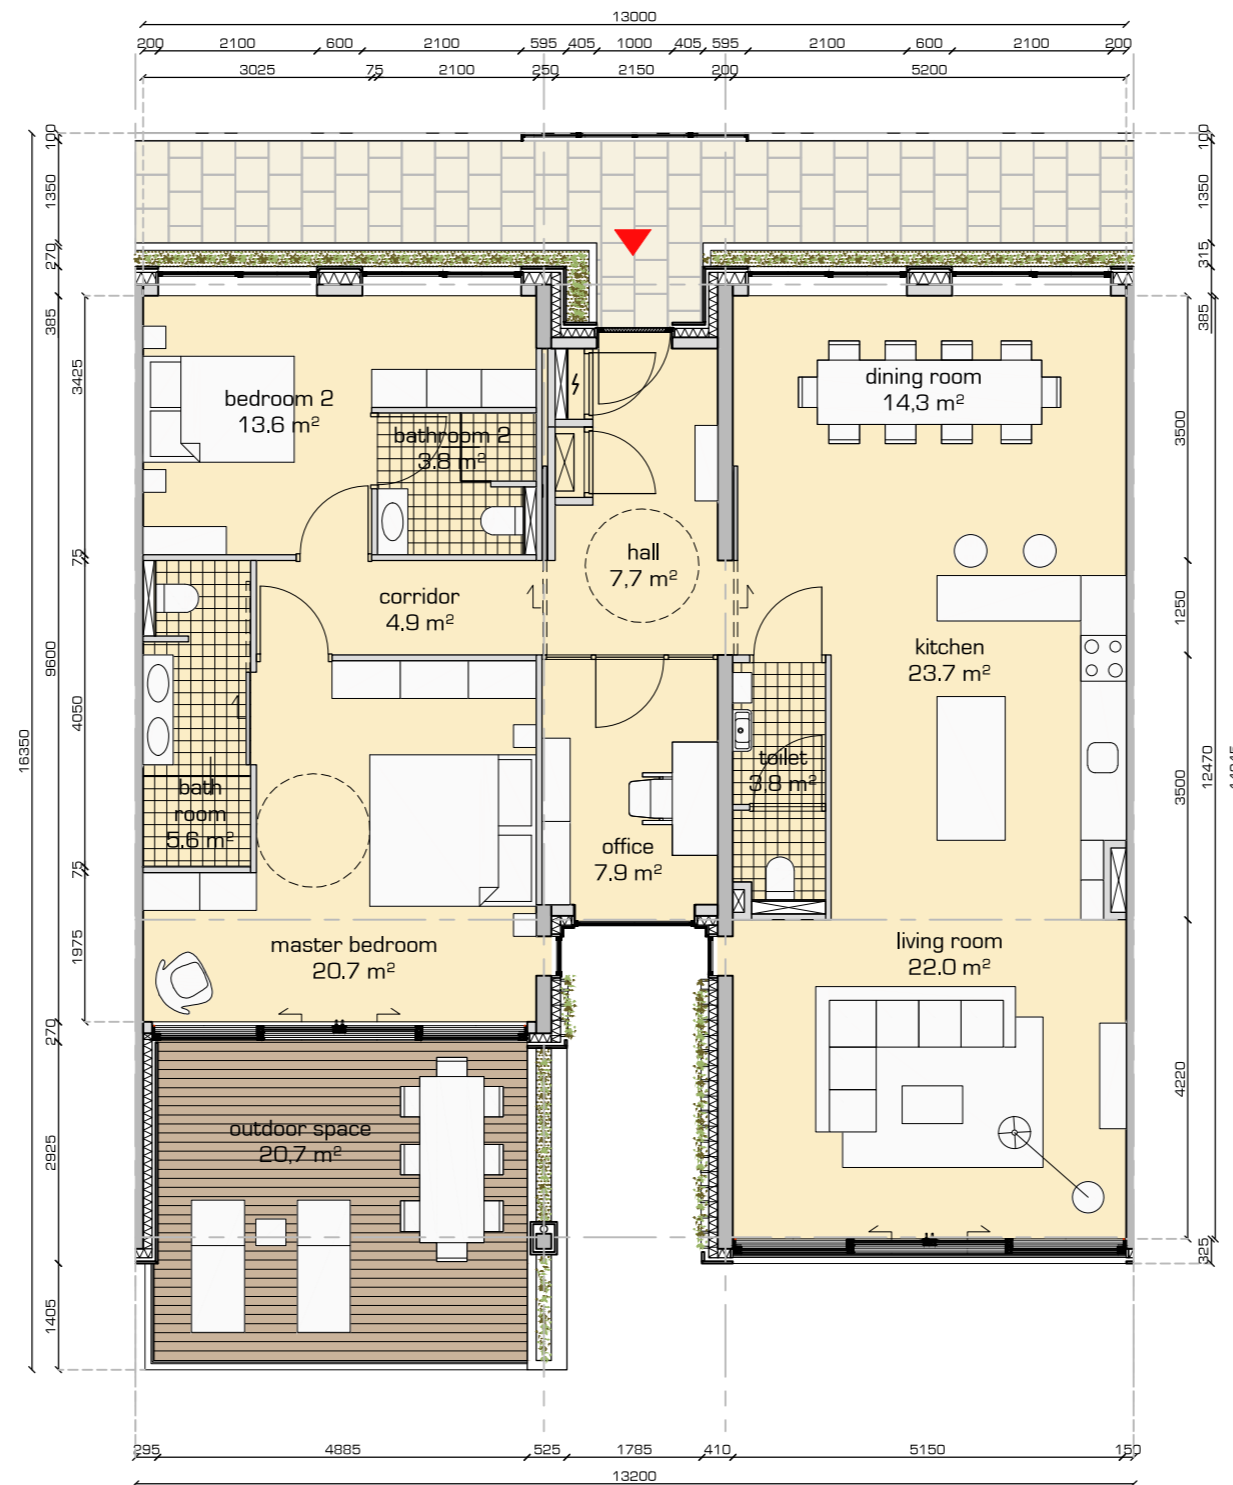

ALTERNATIVE DWELLING TYPE

DATE 05-11-2017



4 3 2 1
4200 8400 2000

22.700+

19.000+

18.650+

15.500+

15.150+

12.000+

11.650+

8.500+

8.150+

5.000+


4.650+

P=0

350-


2.950-

0 1 2m
scale: 1/100

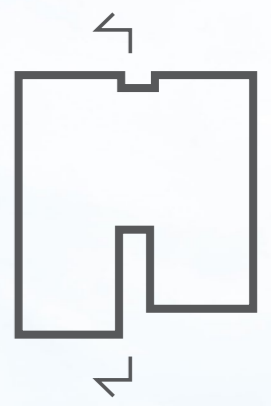

SECTION AA

DATE 05-11-2017

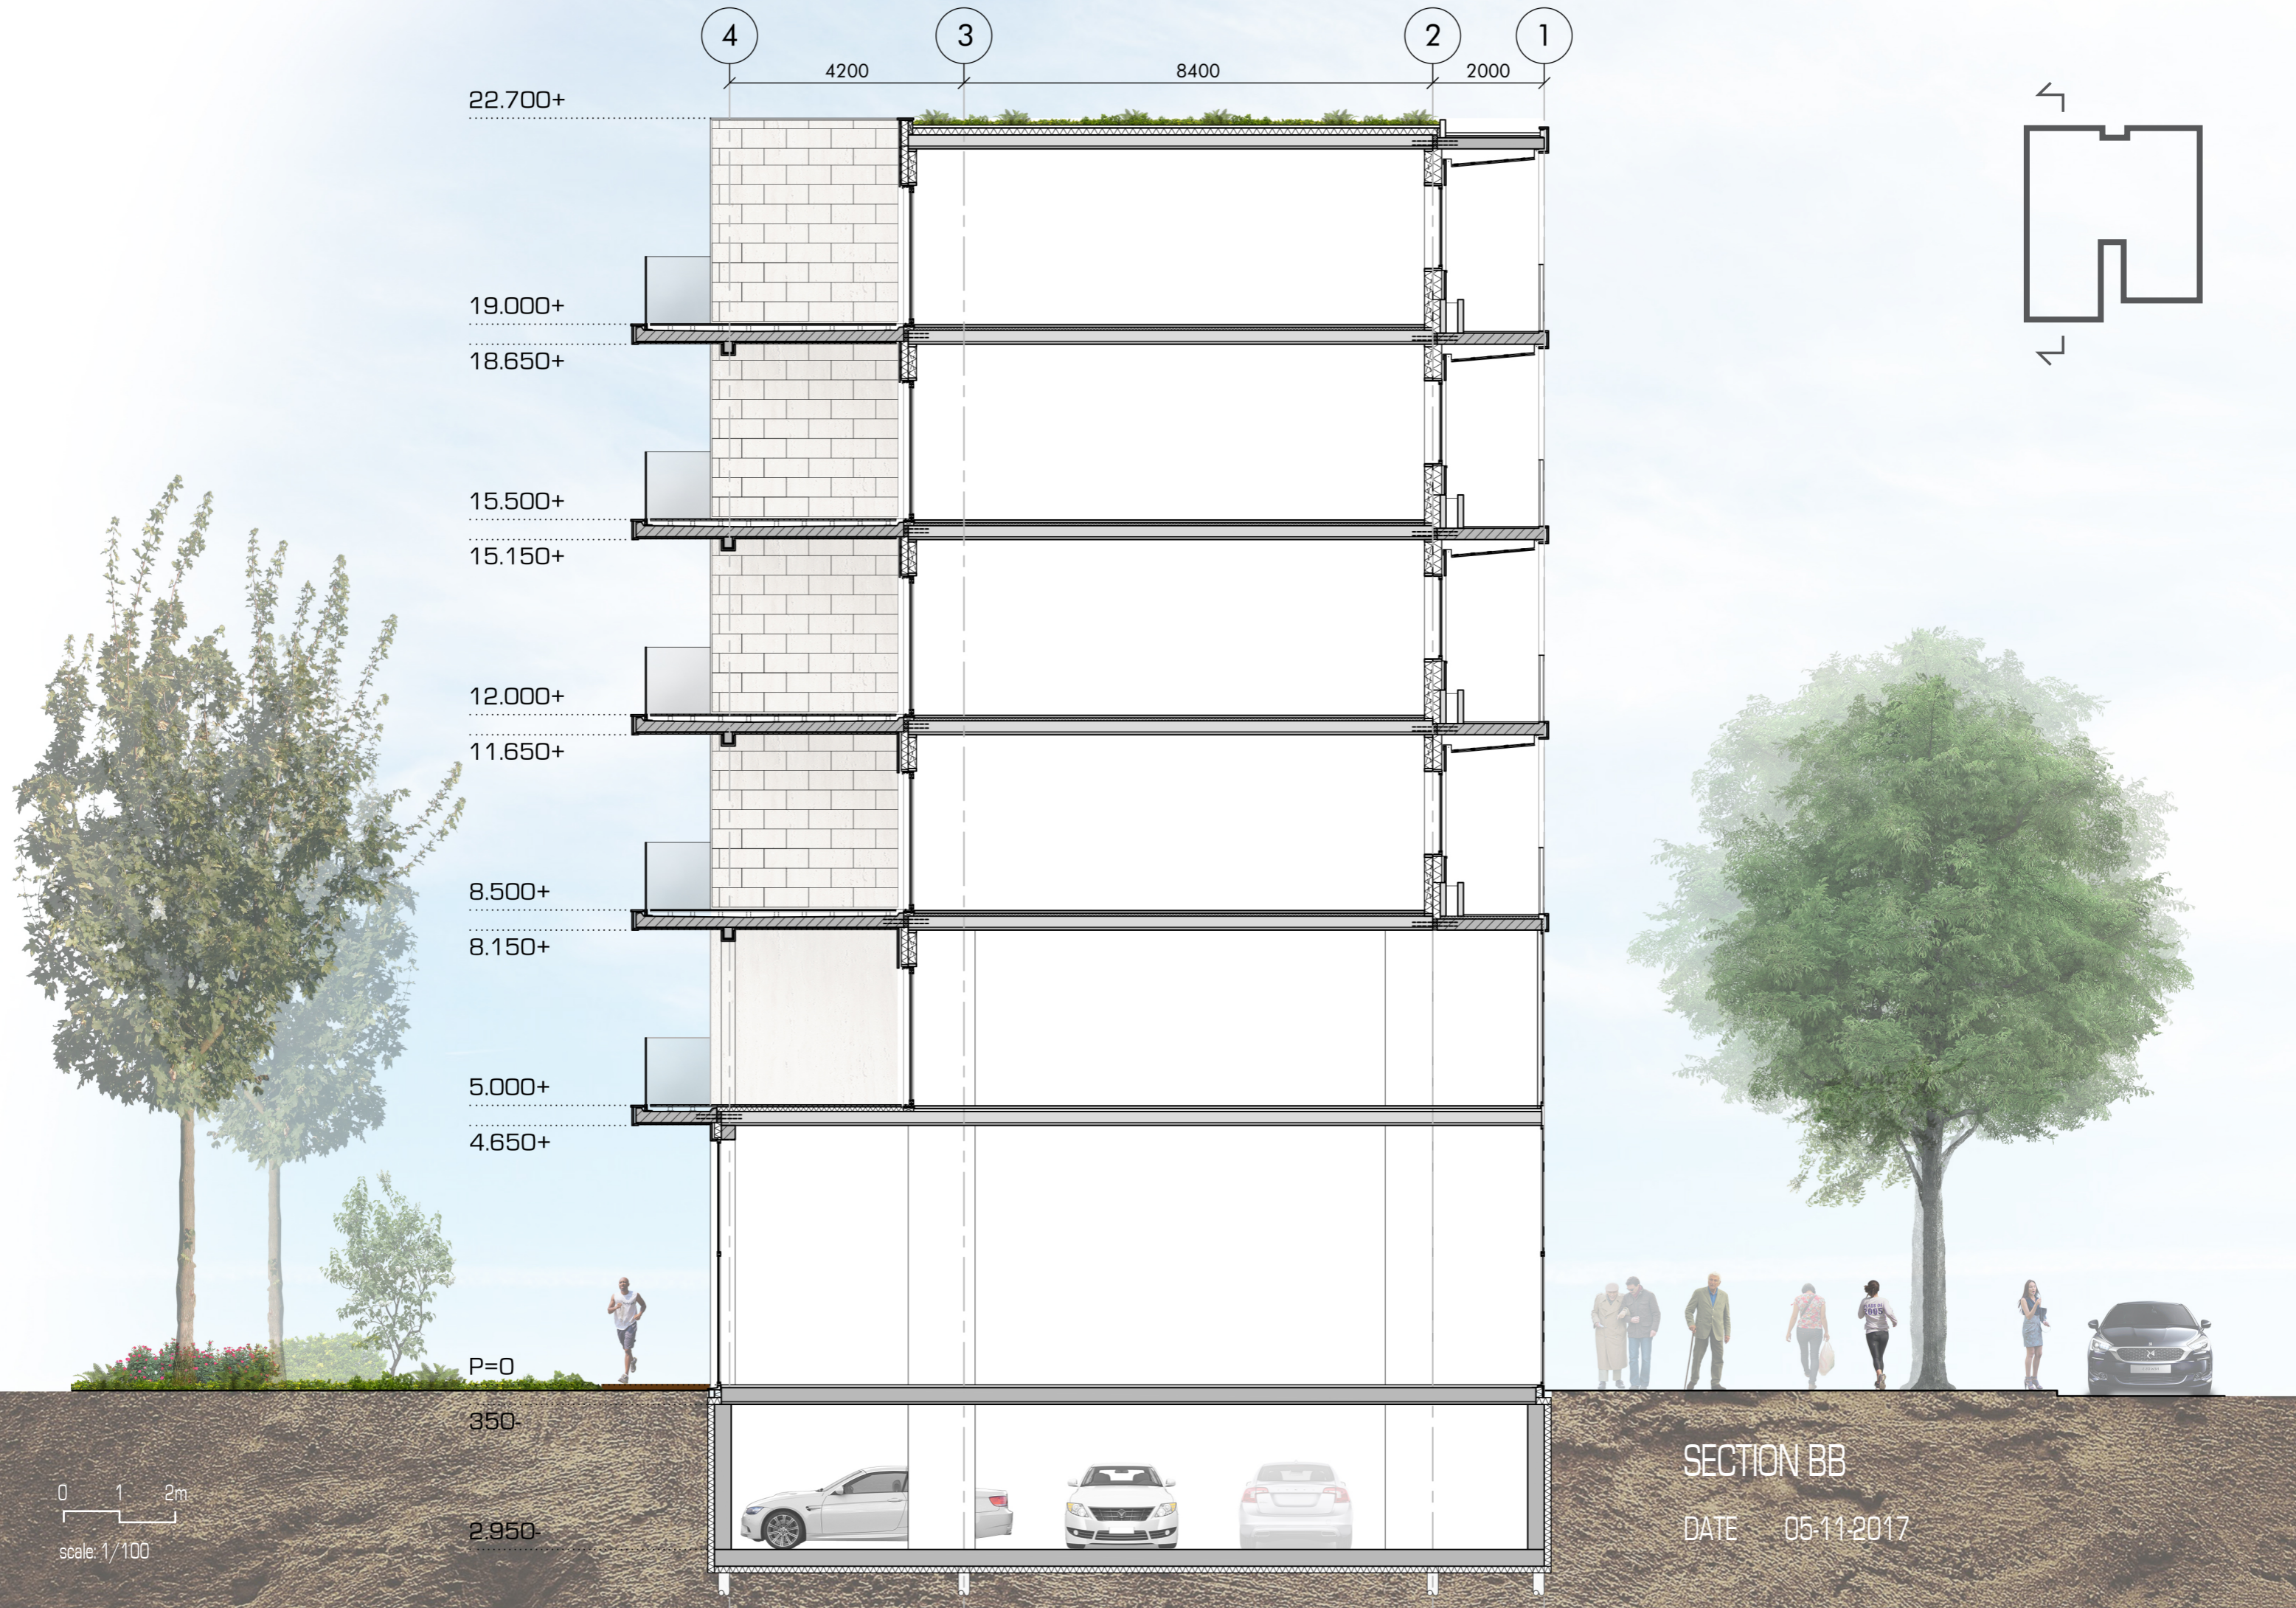

4

3

2

1

4200

8400

2000

22.700+

19.000+

18.650+

15.500+

15.150+

12.000+

11.650+

8.500+

8.150+


5.000+

4.650+

P=0

350-


2.950-

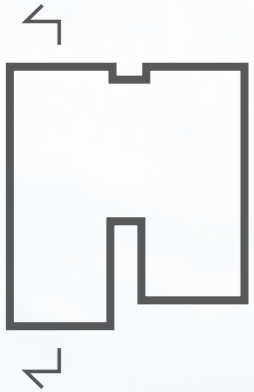


0 1 2m
scale: 1/100

SECTION BB

DATE 05-11-2017


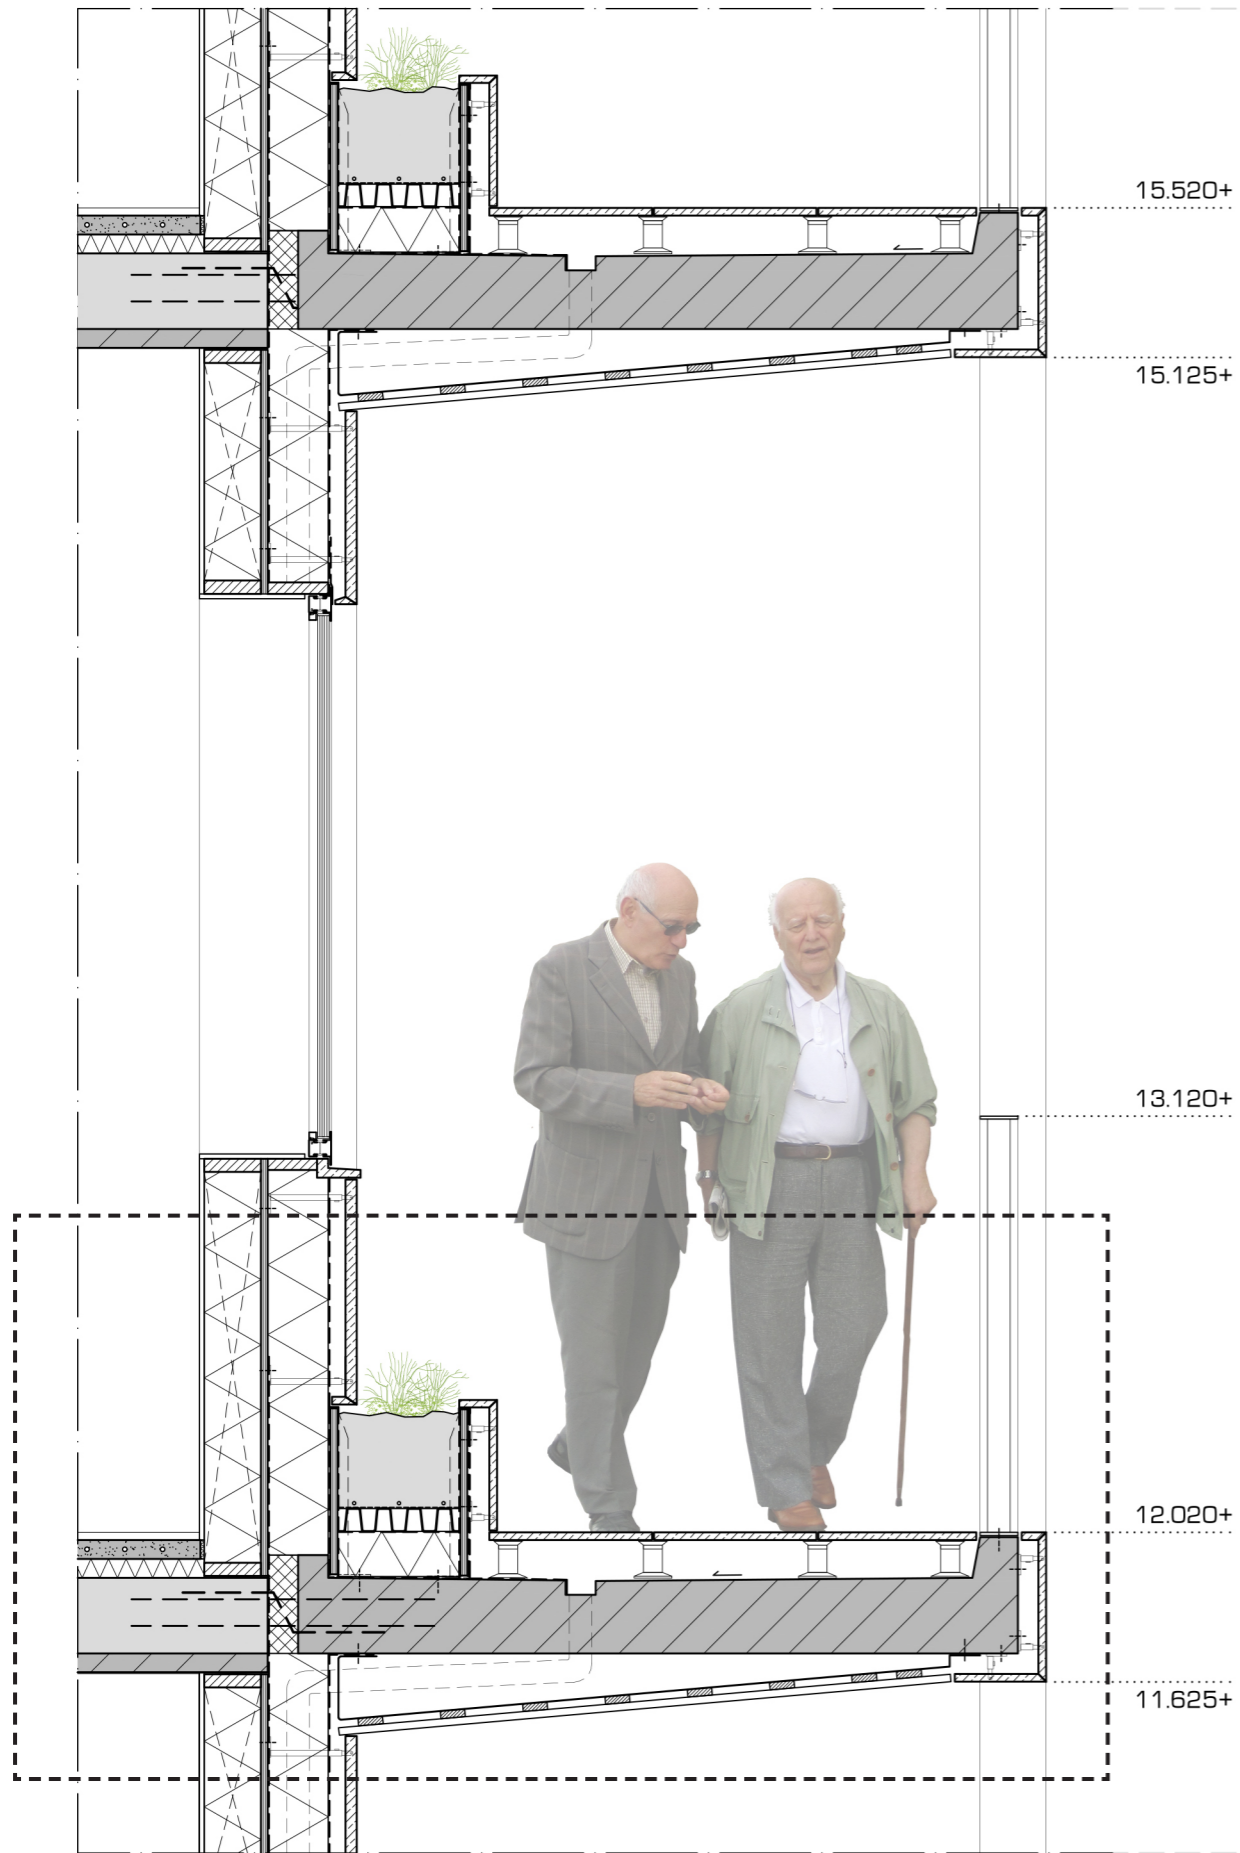


0 0,2 0,4m
 scale: 1/20

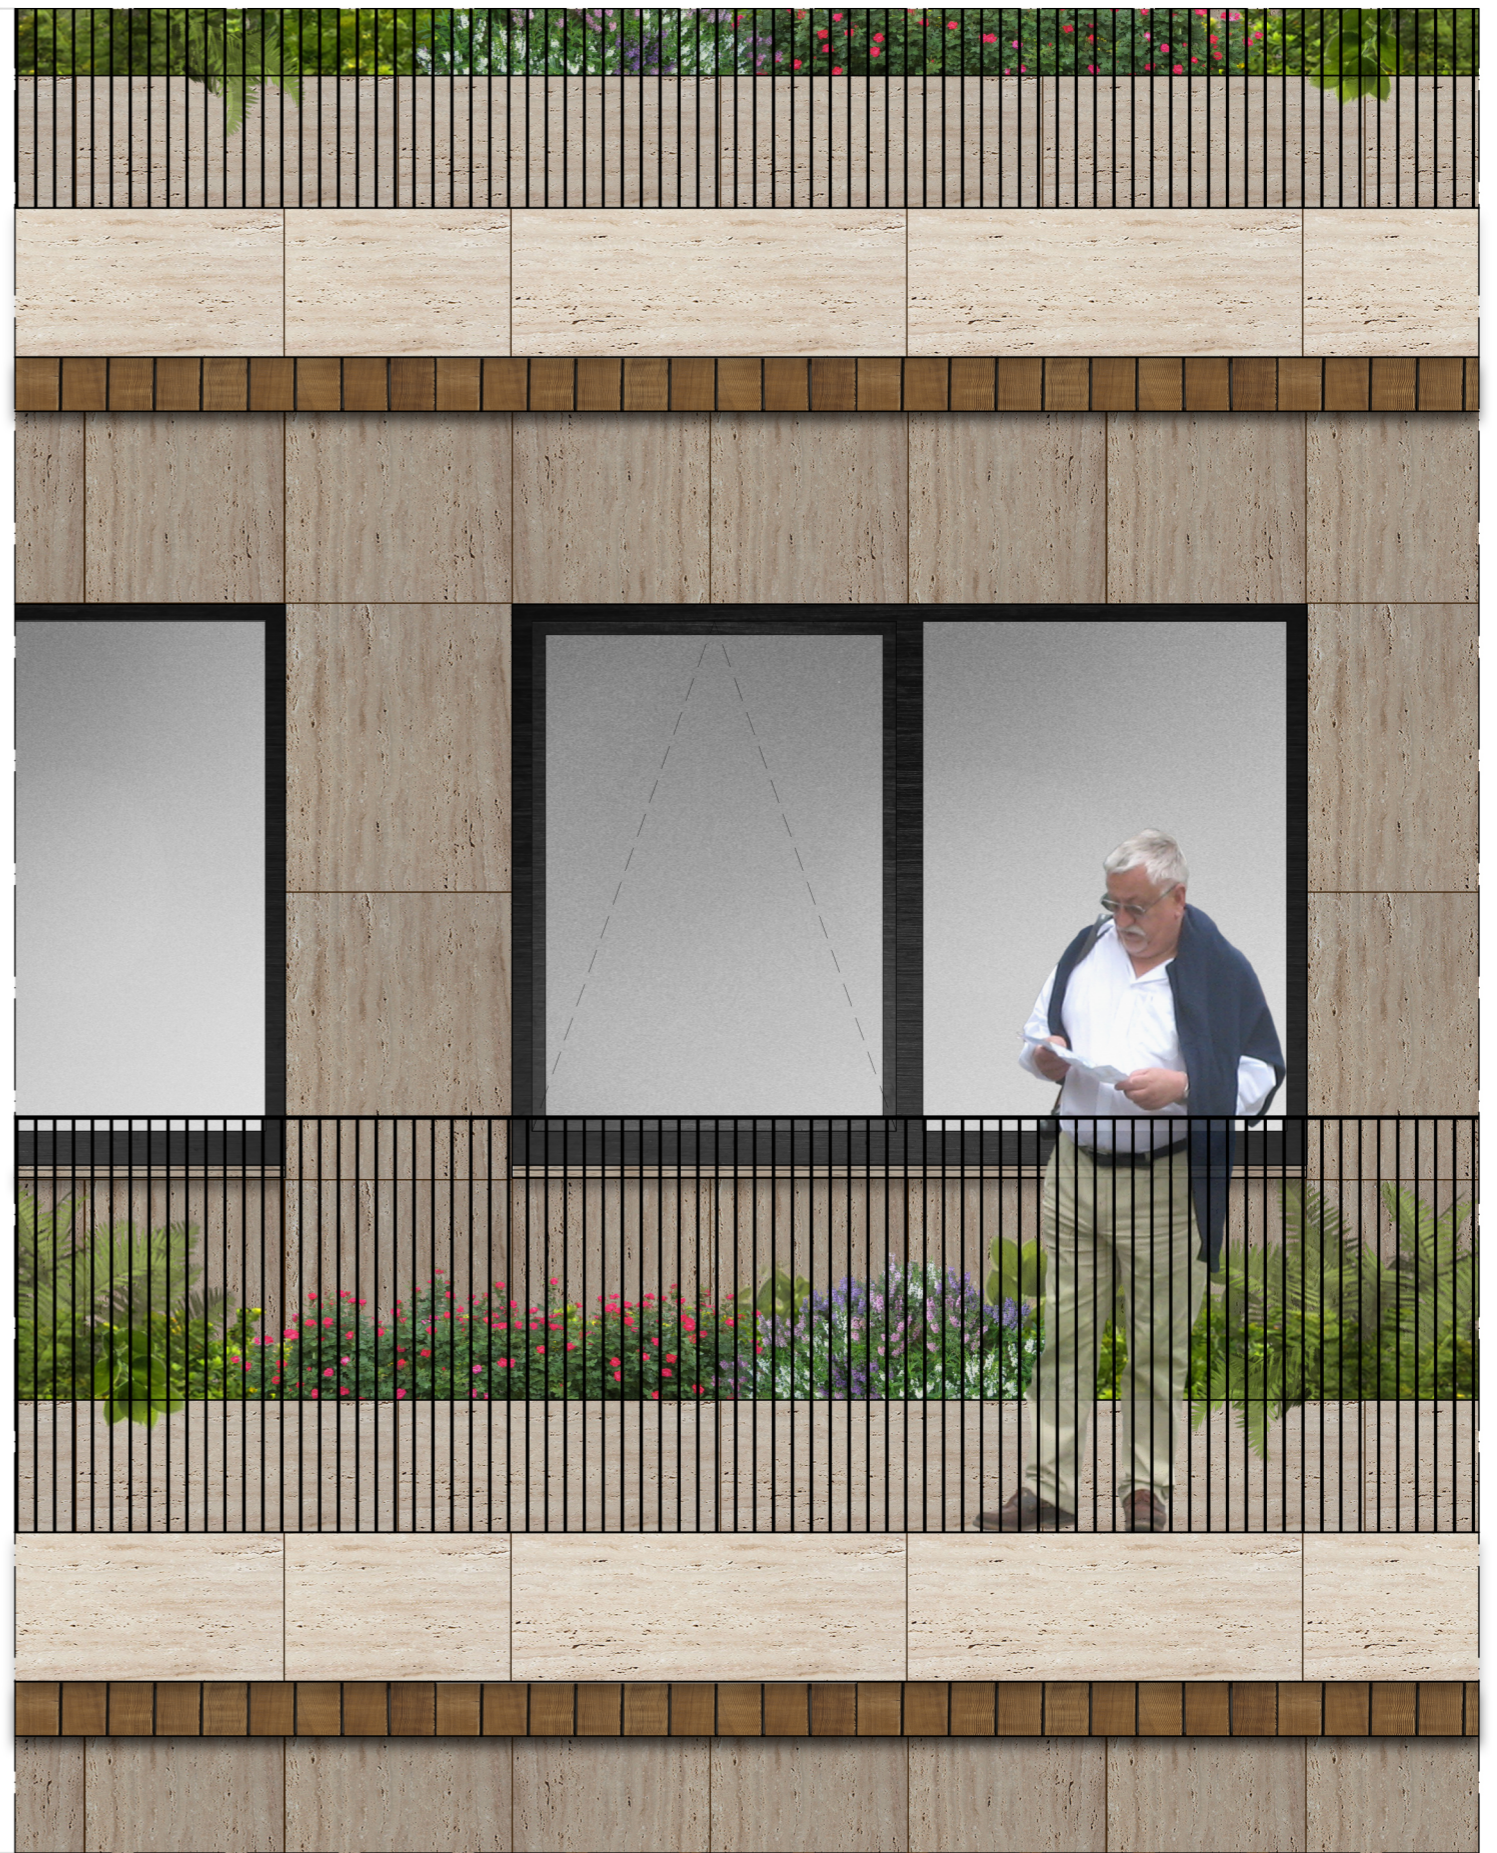

FACADE FRAGMENT GALLERY


DATE 05-11-2017

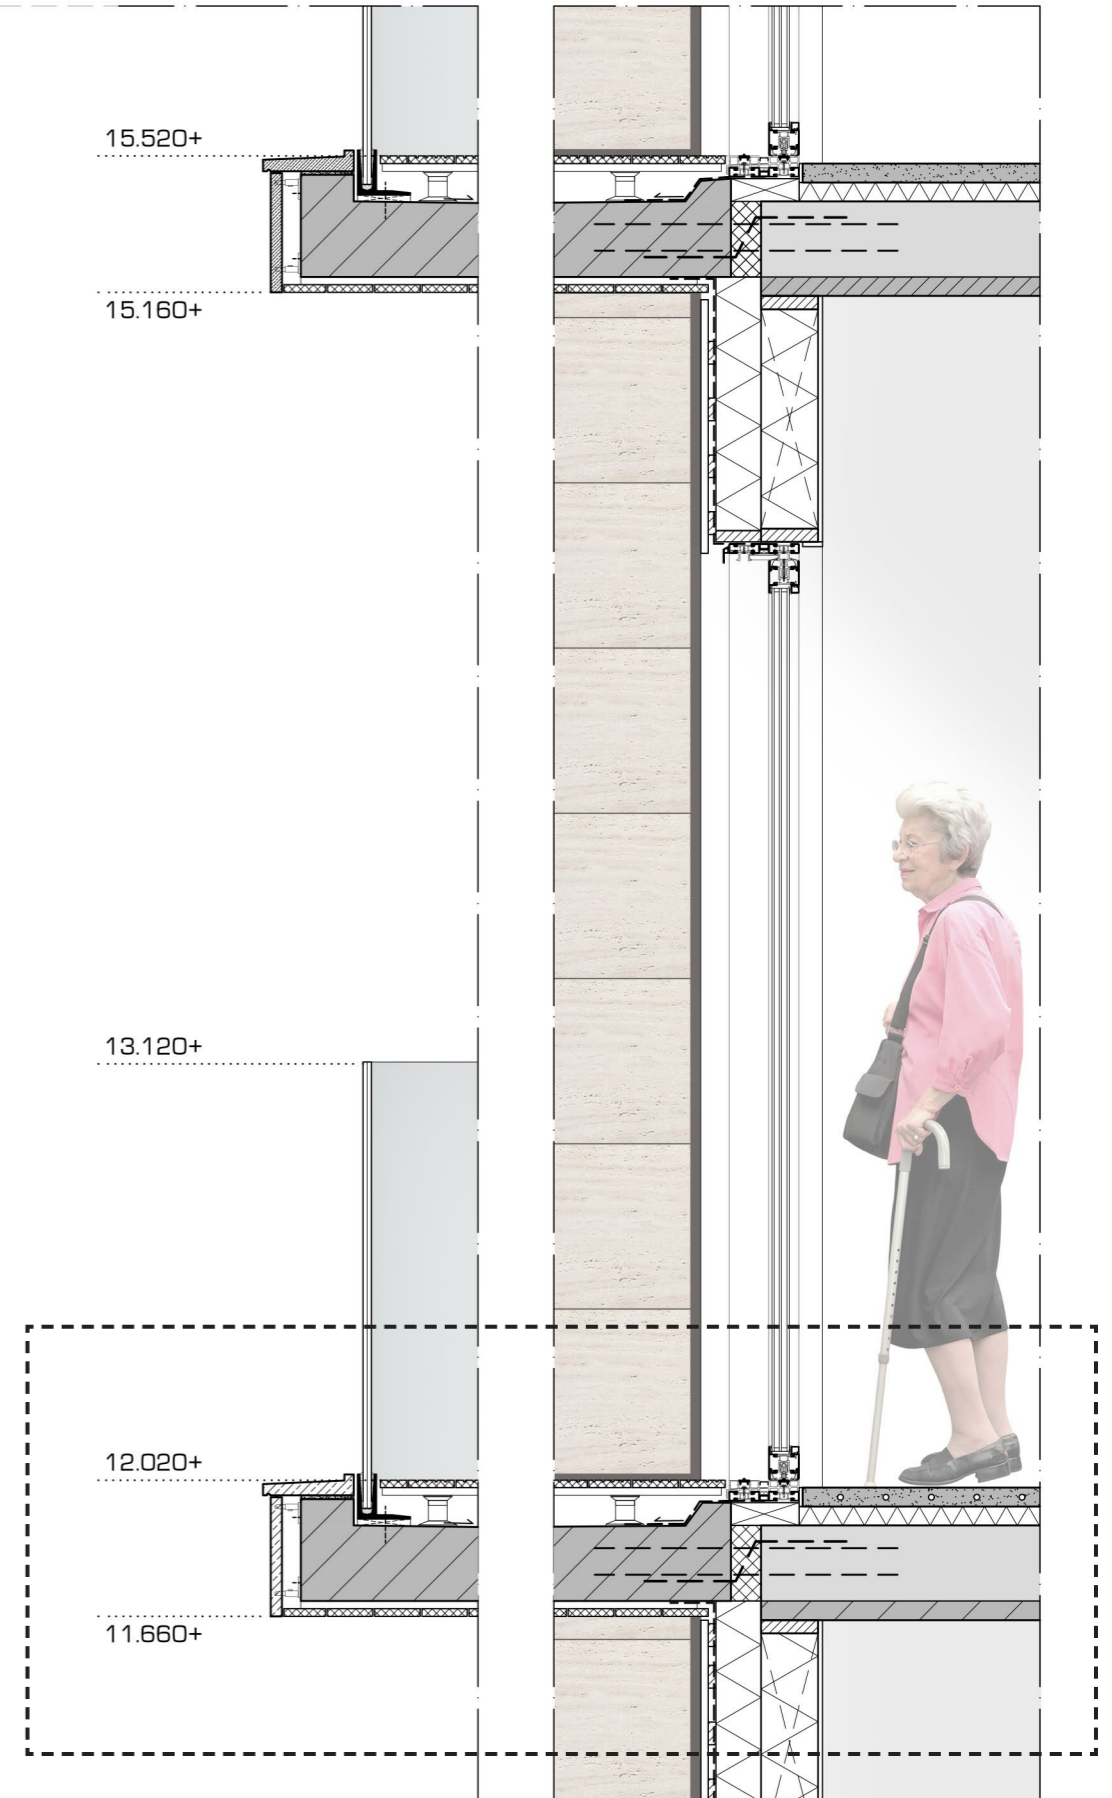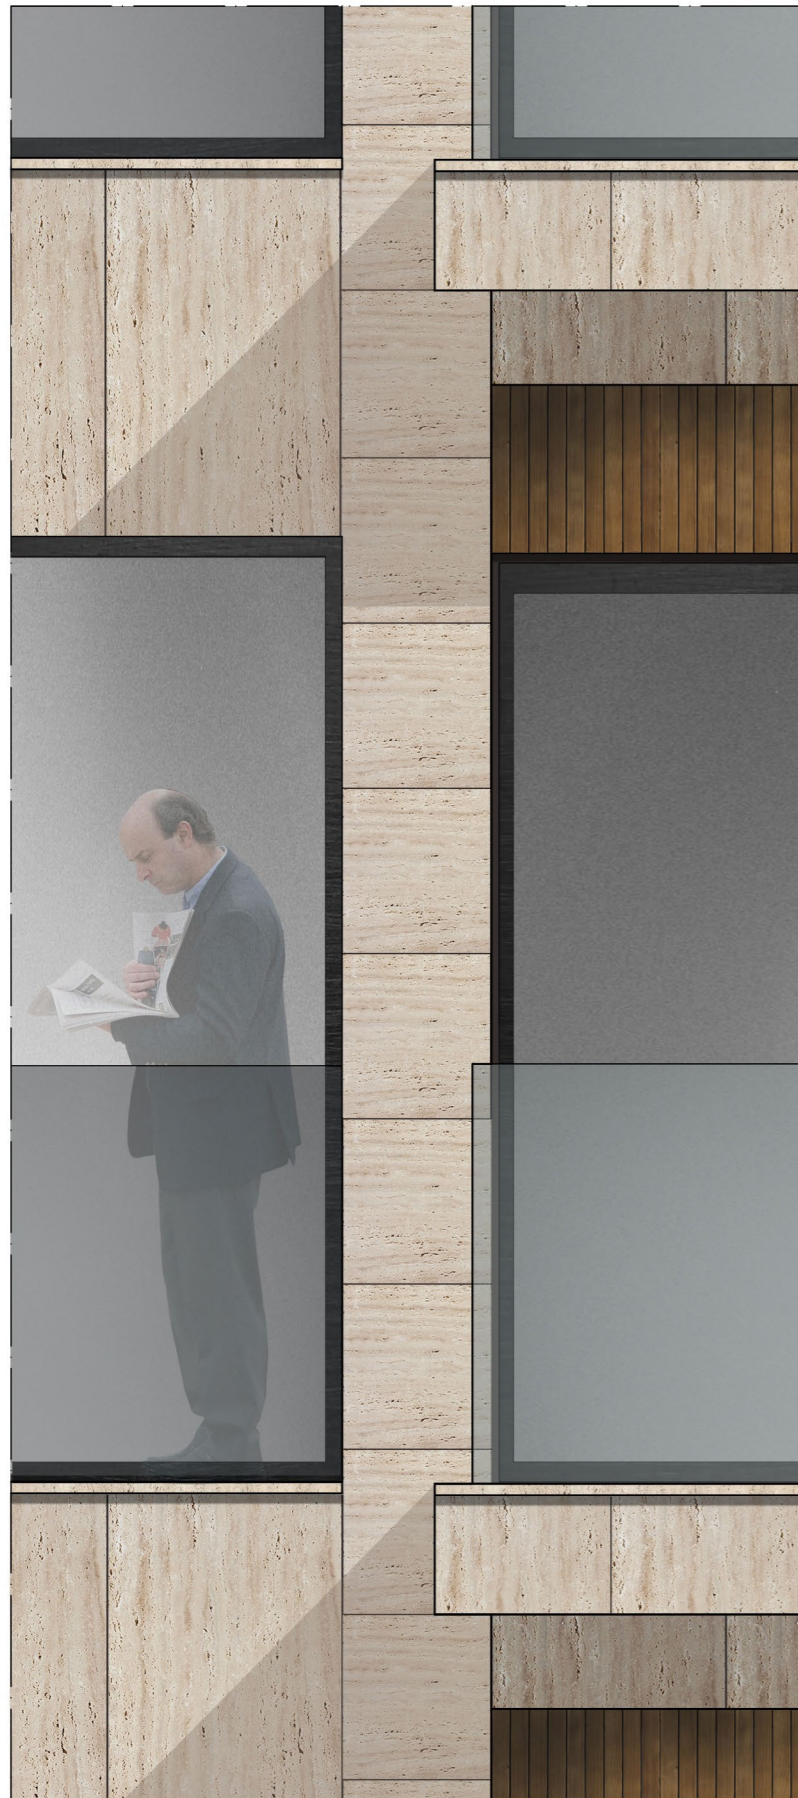

0 0,2 0,4m
scale: 1/20

FACADE FRAGMENT BALCONY


DATE 05-11-2017

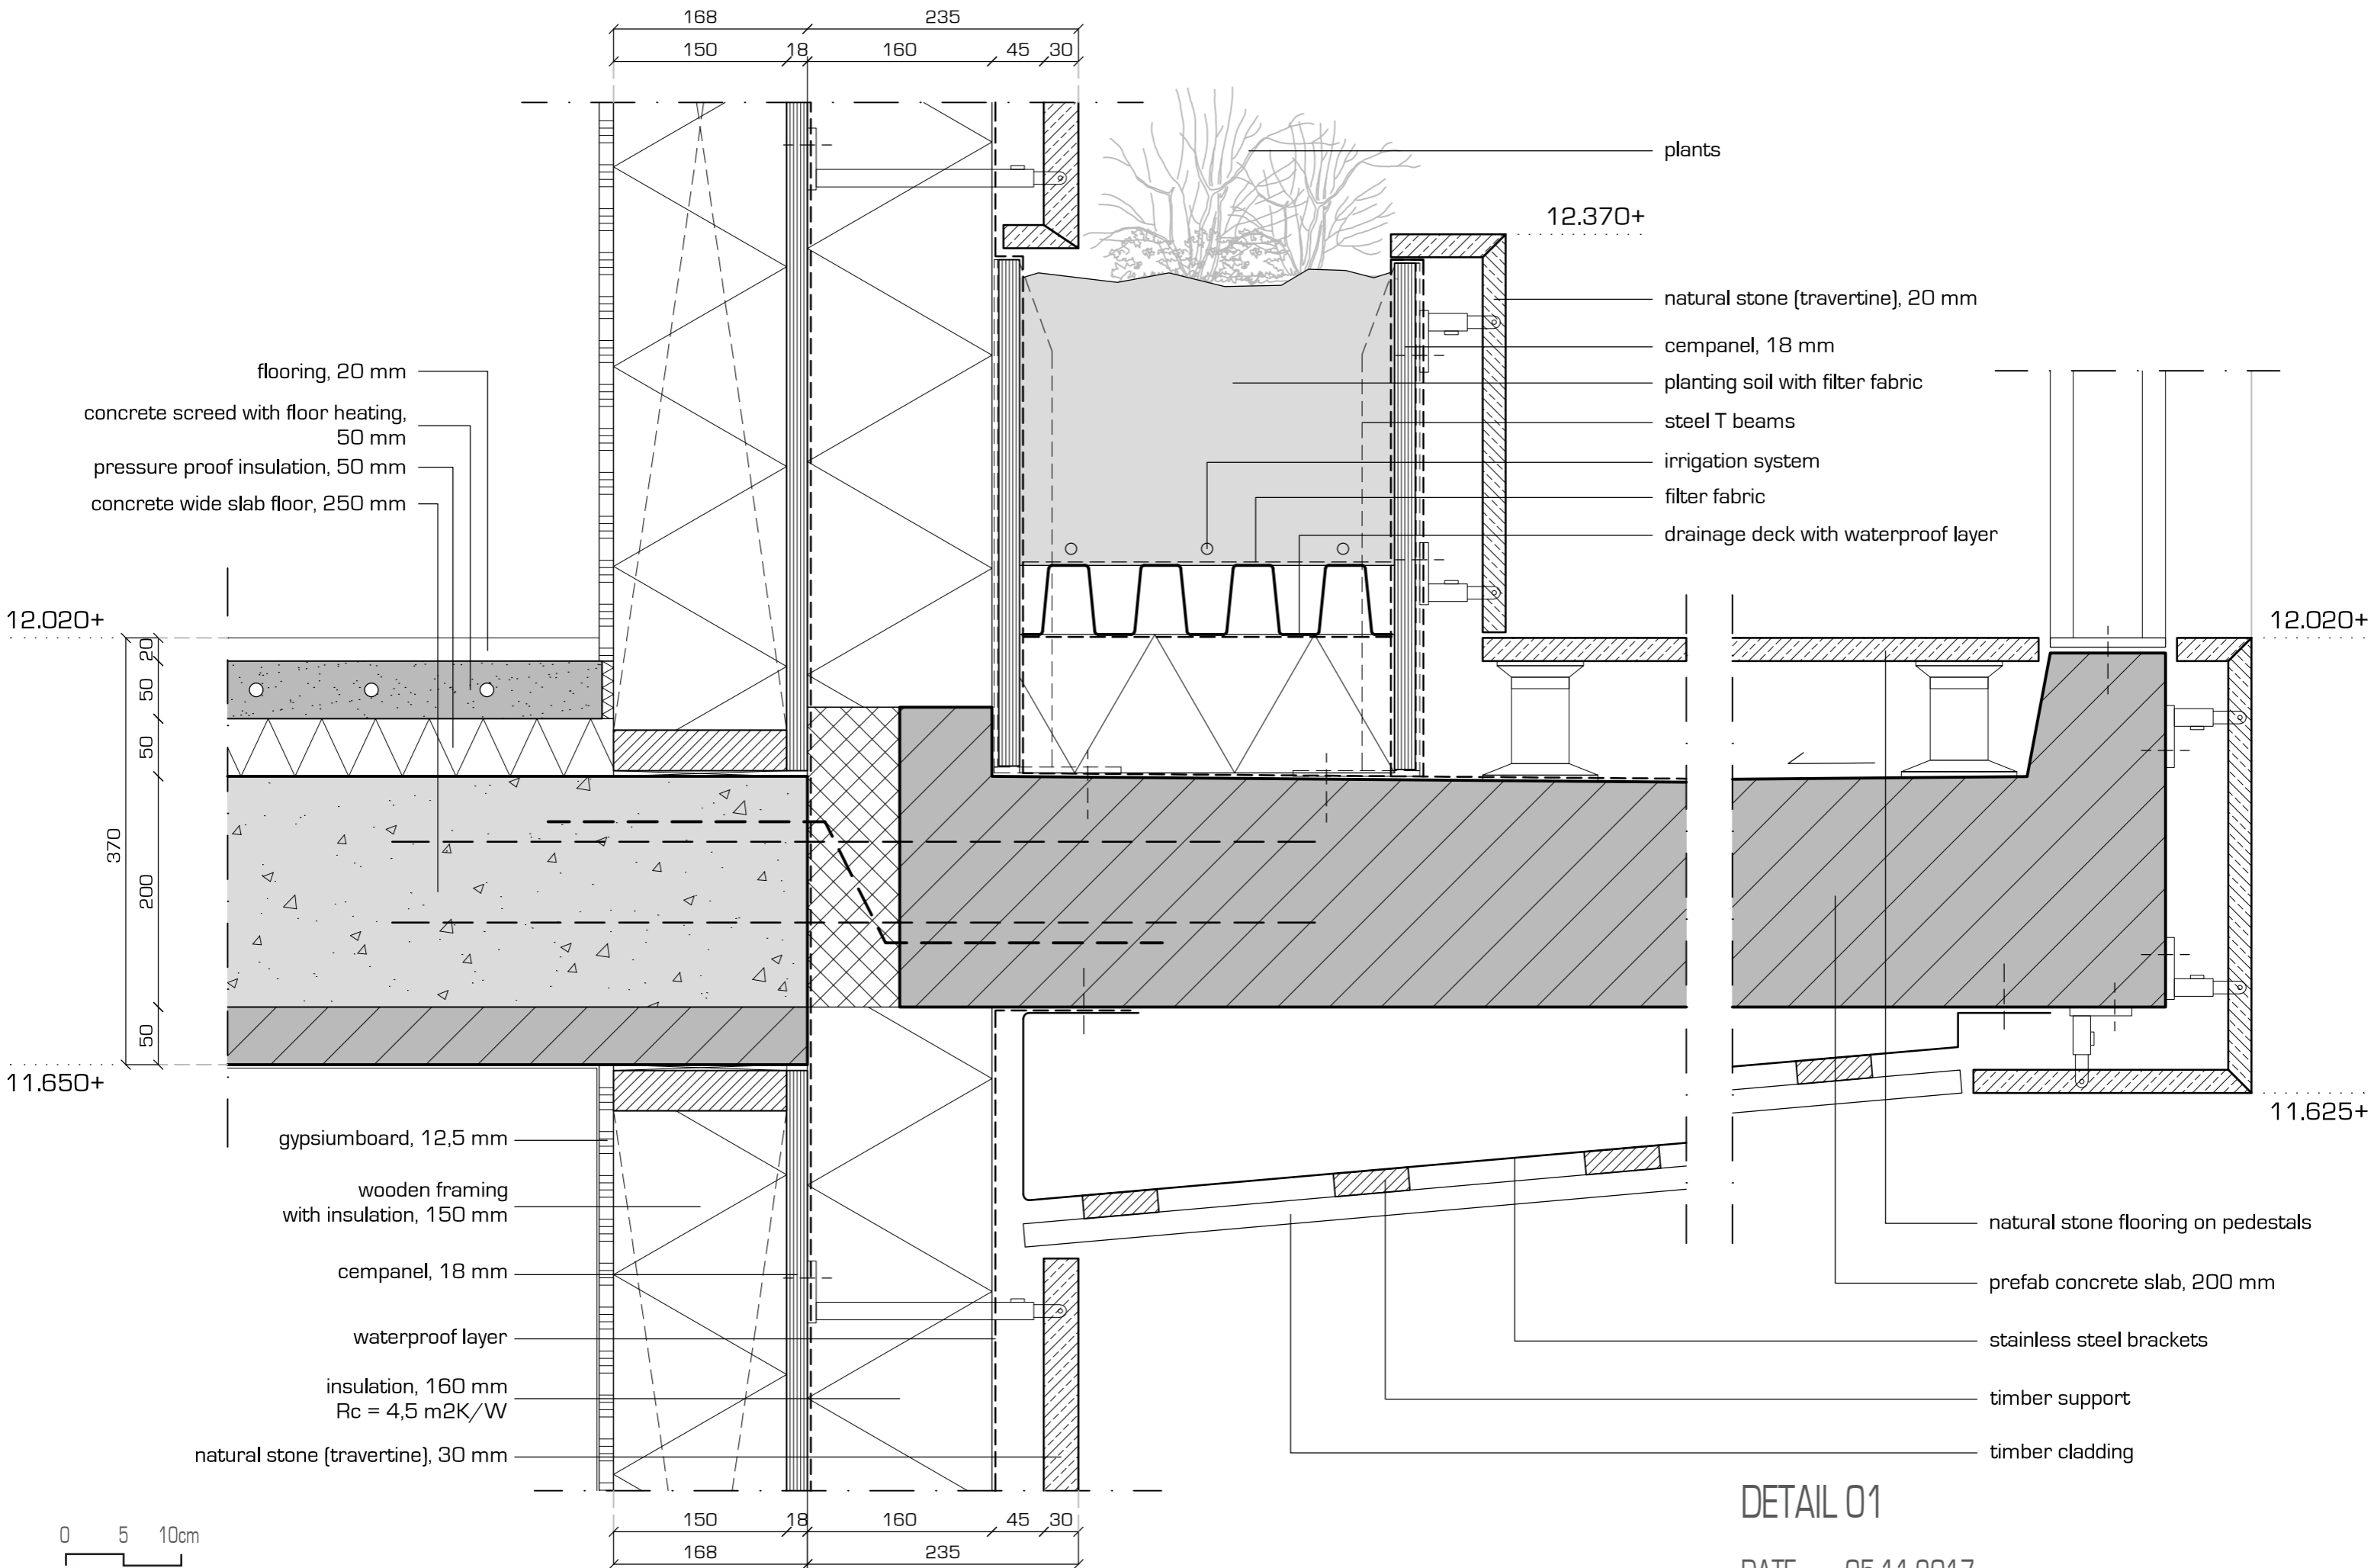

DETAIL 01


DATE 05-11-2017

2

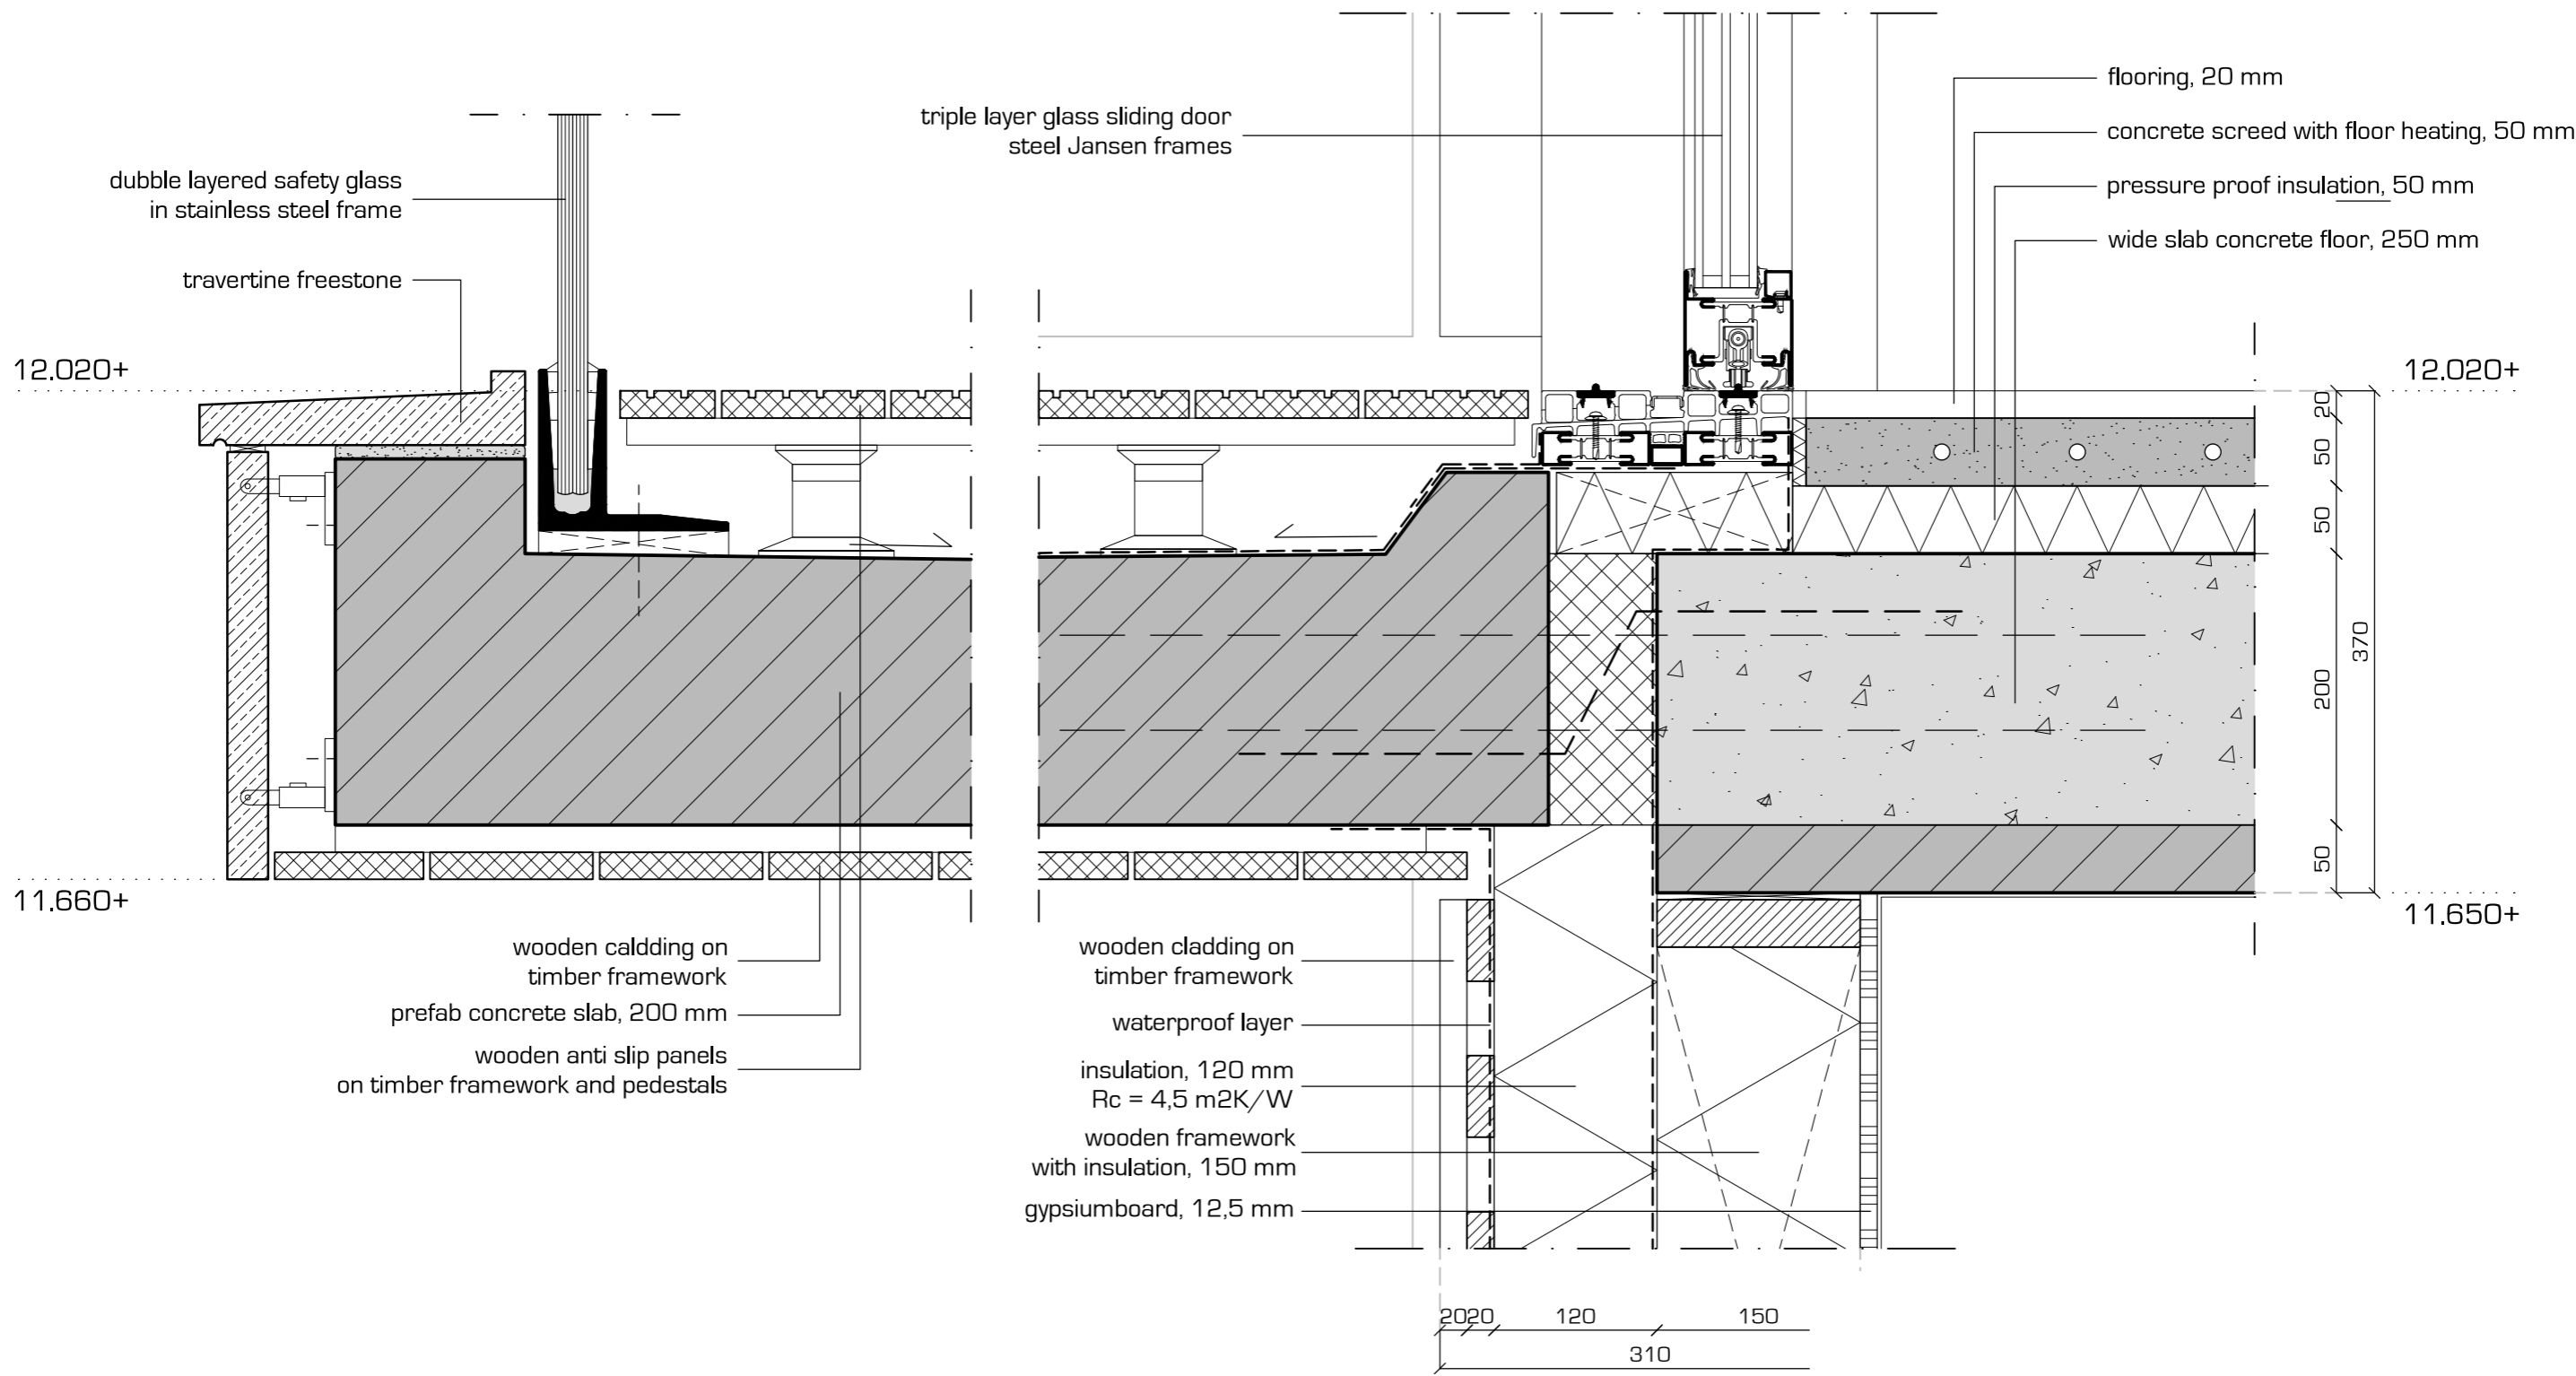

0 5 10cm
 scale: 1/5


DETAIL 02
 DATE 05-11-2017

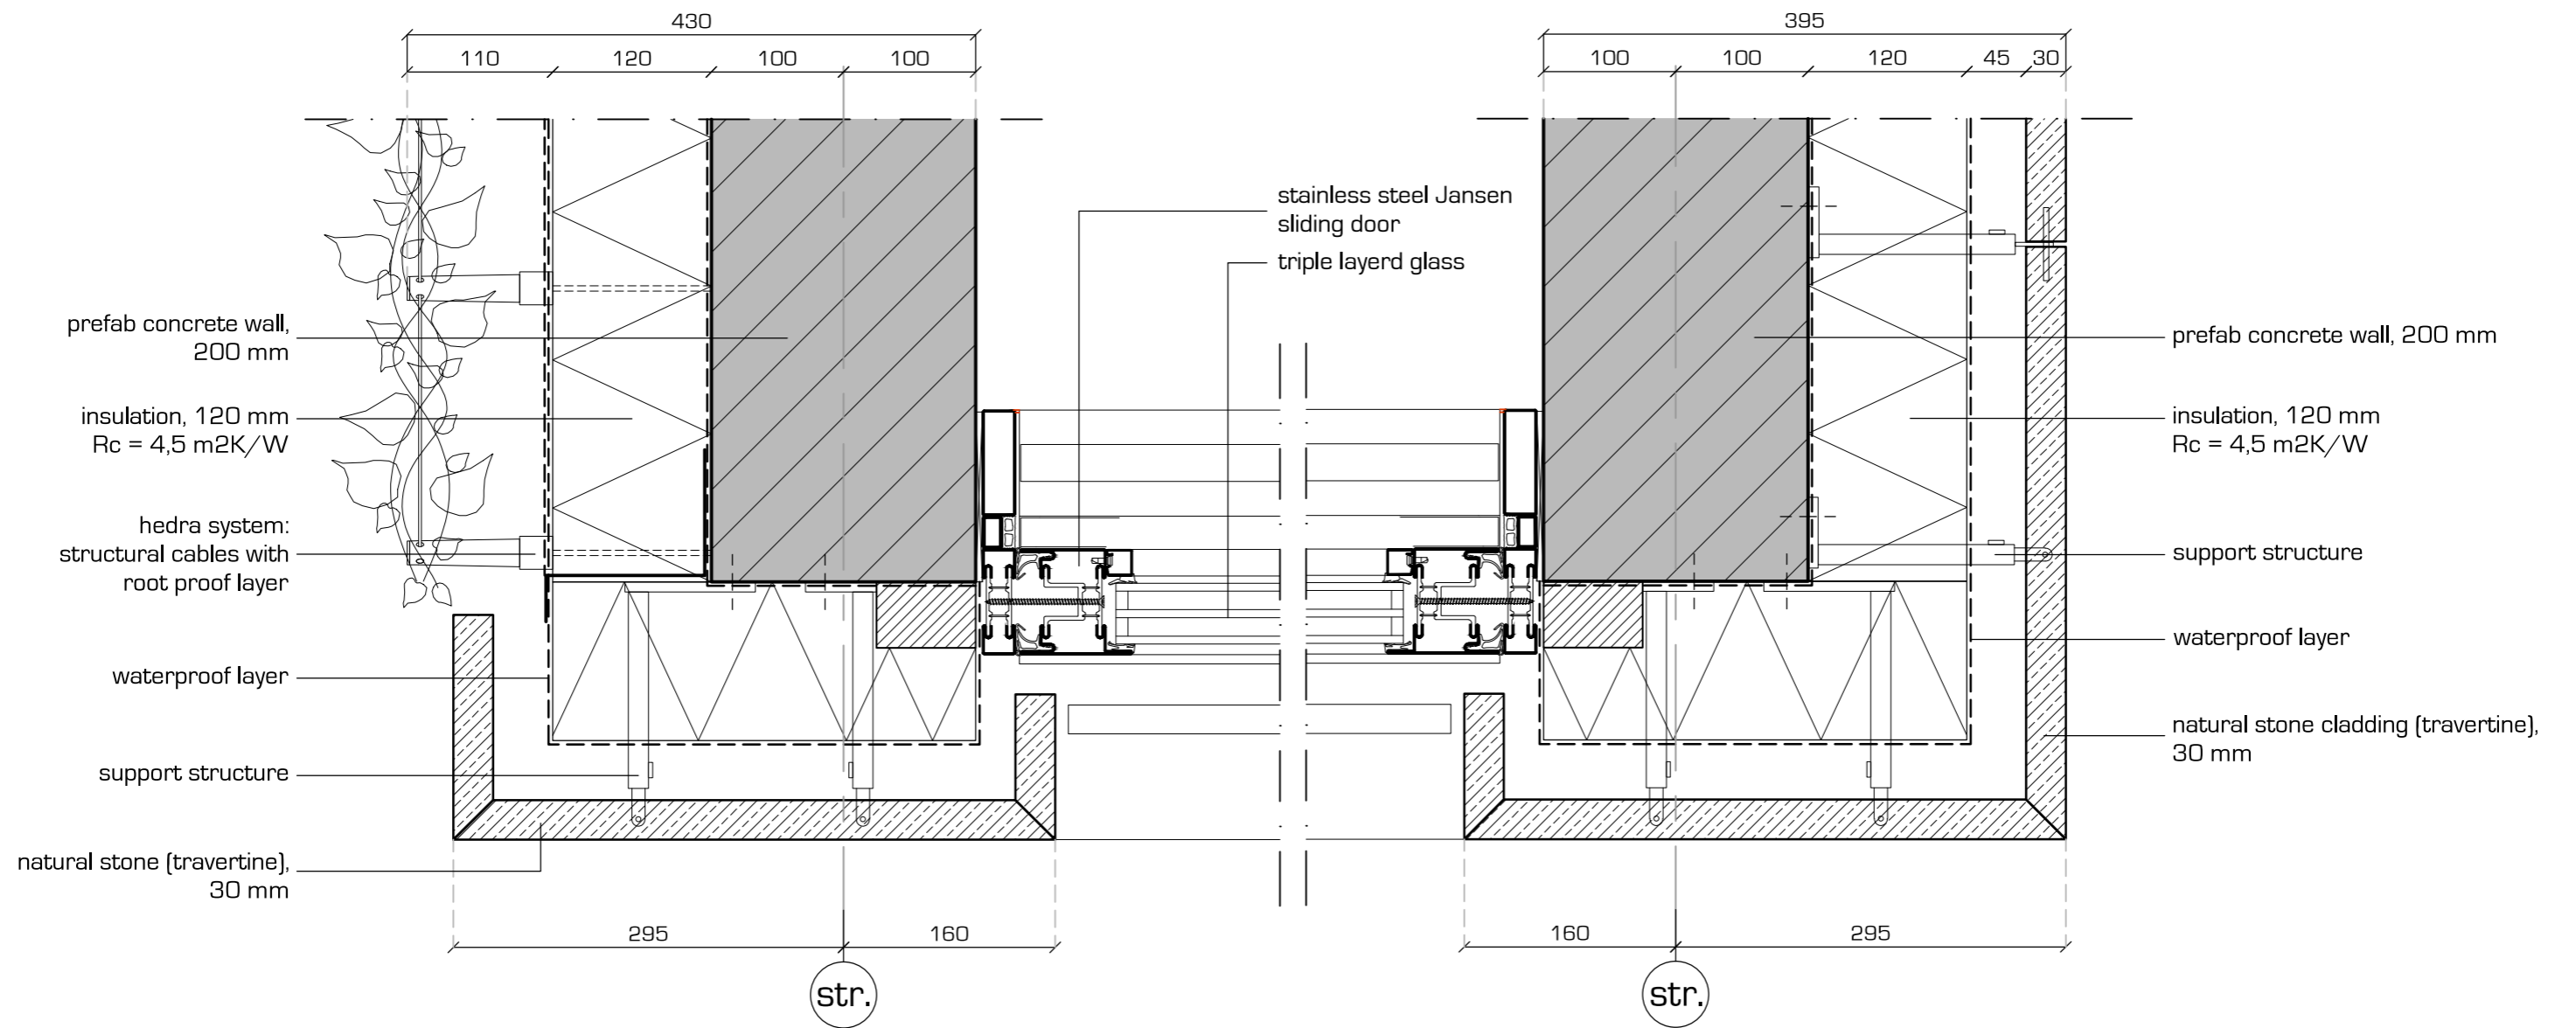

0 5 10cm
scale: 1/5

DETAIL 03-04

DATE 05-11-2017

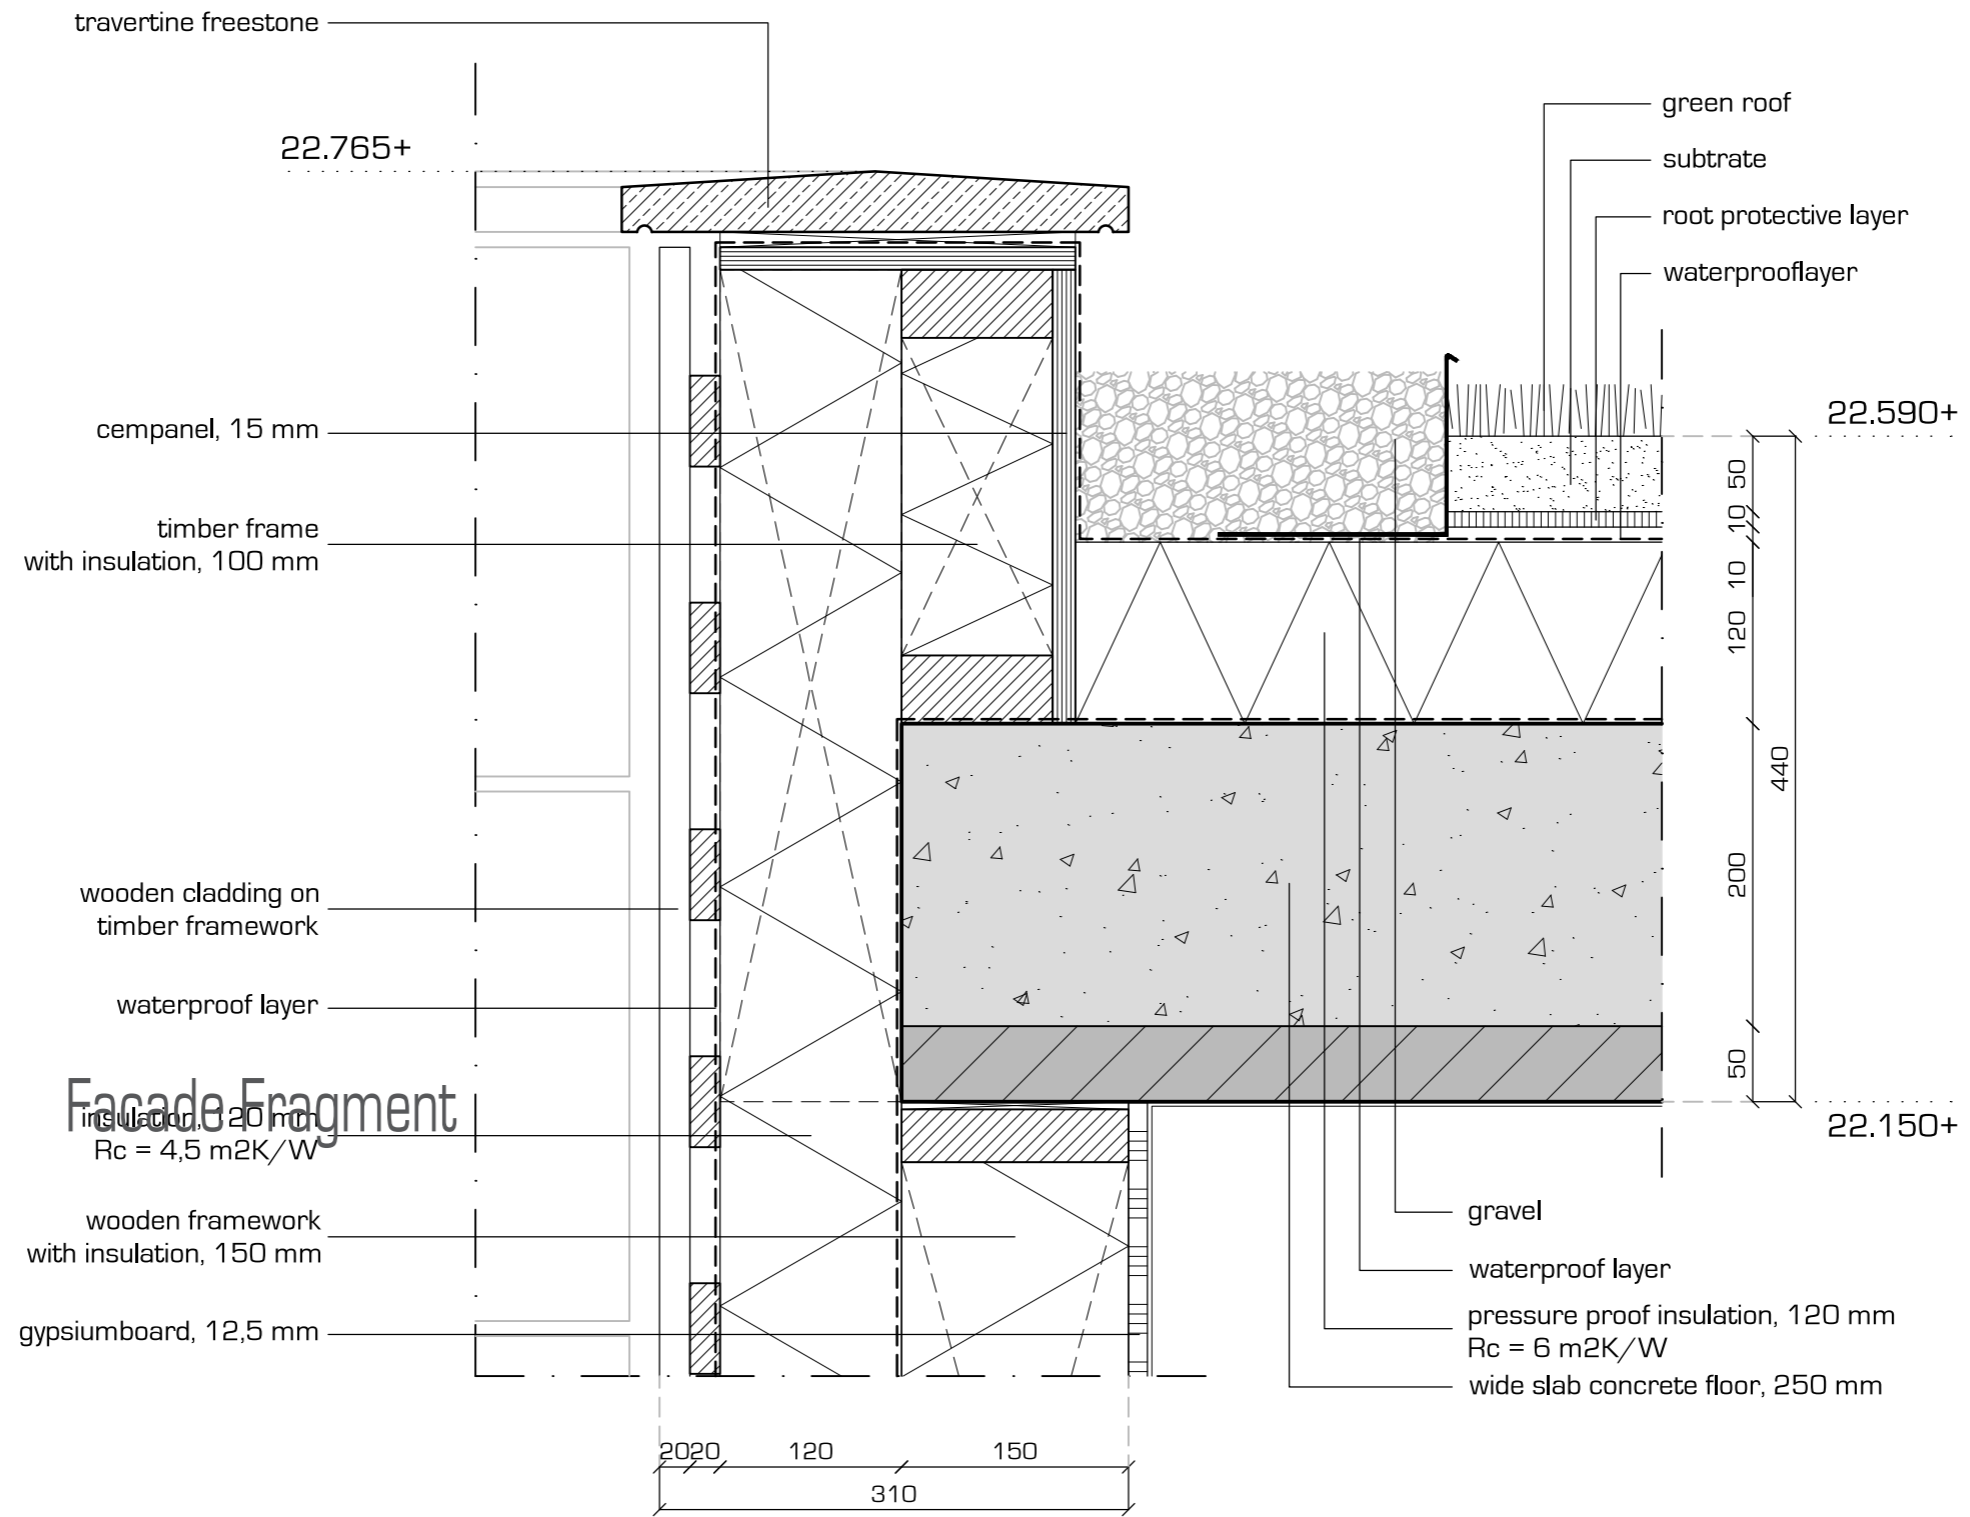

Facade Fragment

DETAIL 05

DATE 05-11-2017

