


TRANSITORY SPACES

Site context

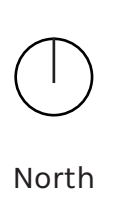

North






Metric scale

Jaap van den Hoogen
4218396

Graduation project
Complex projects
Midtown 2019/2020



TRANSITORY SPACES

Site implementation

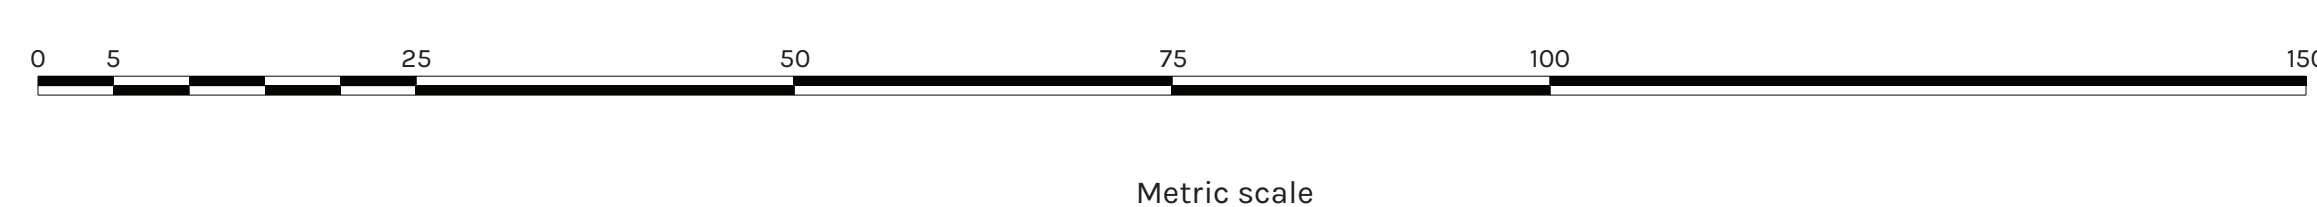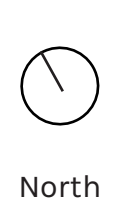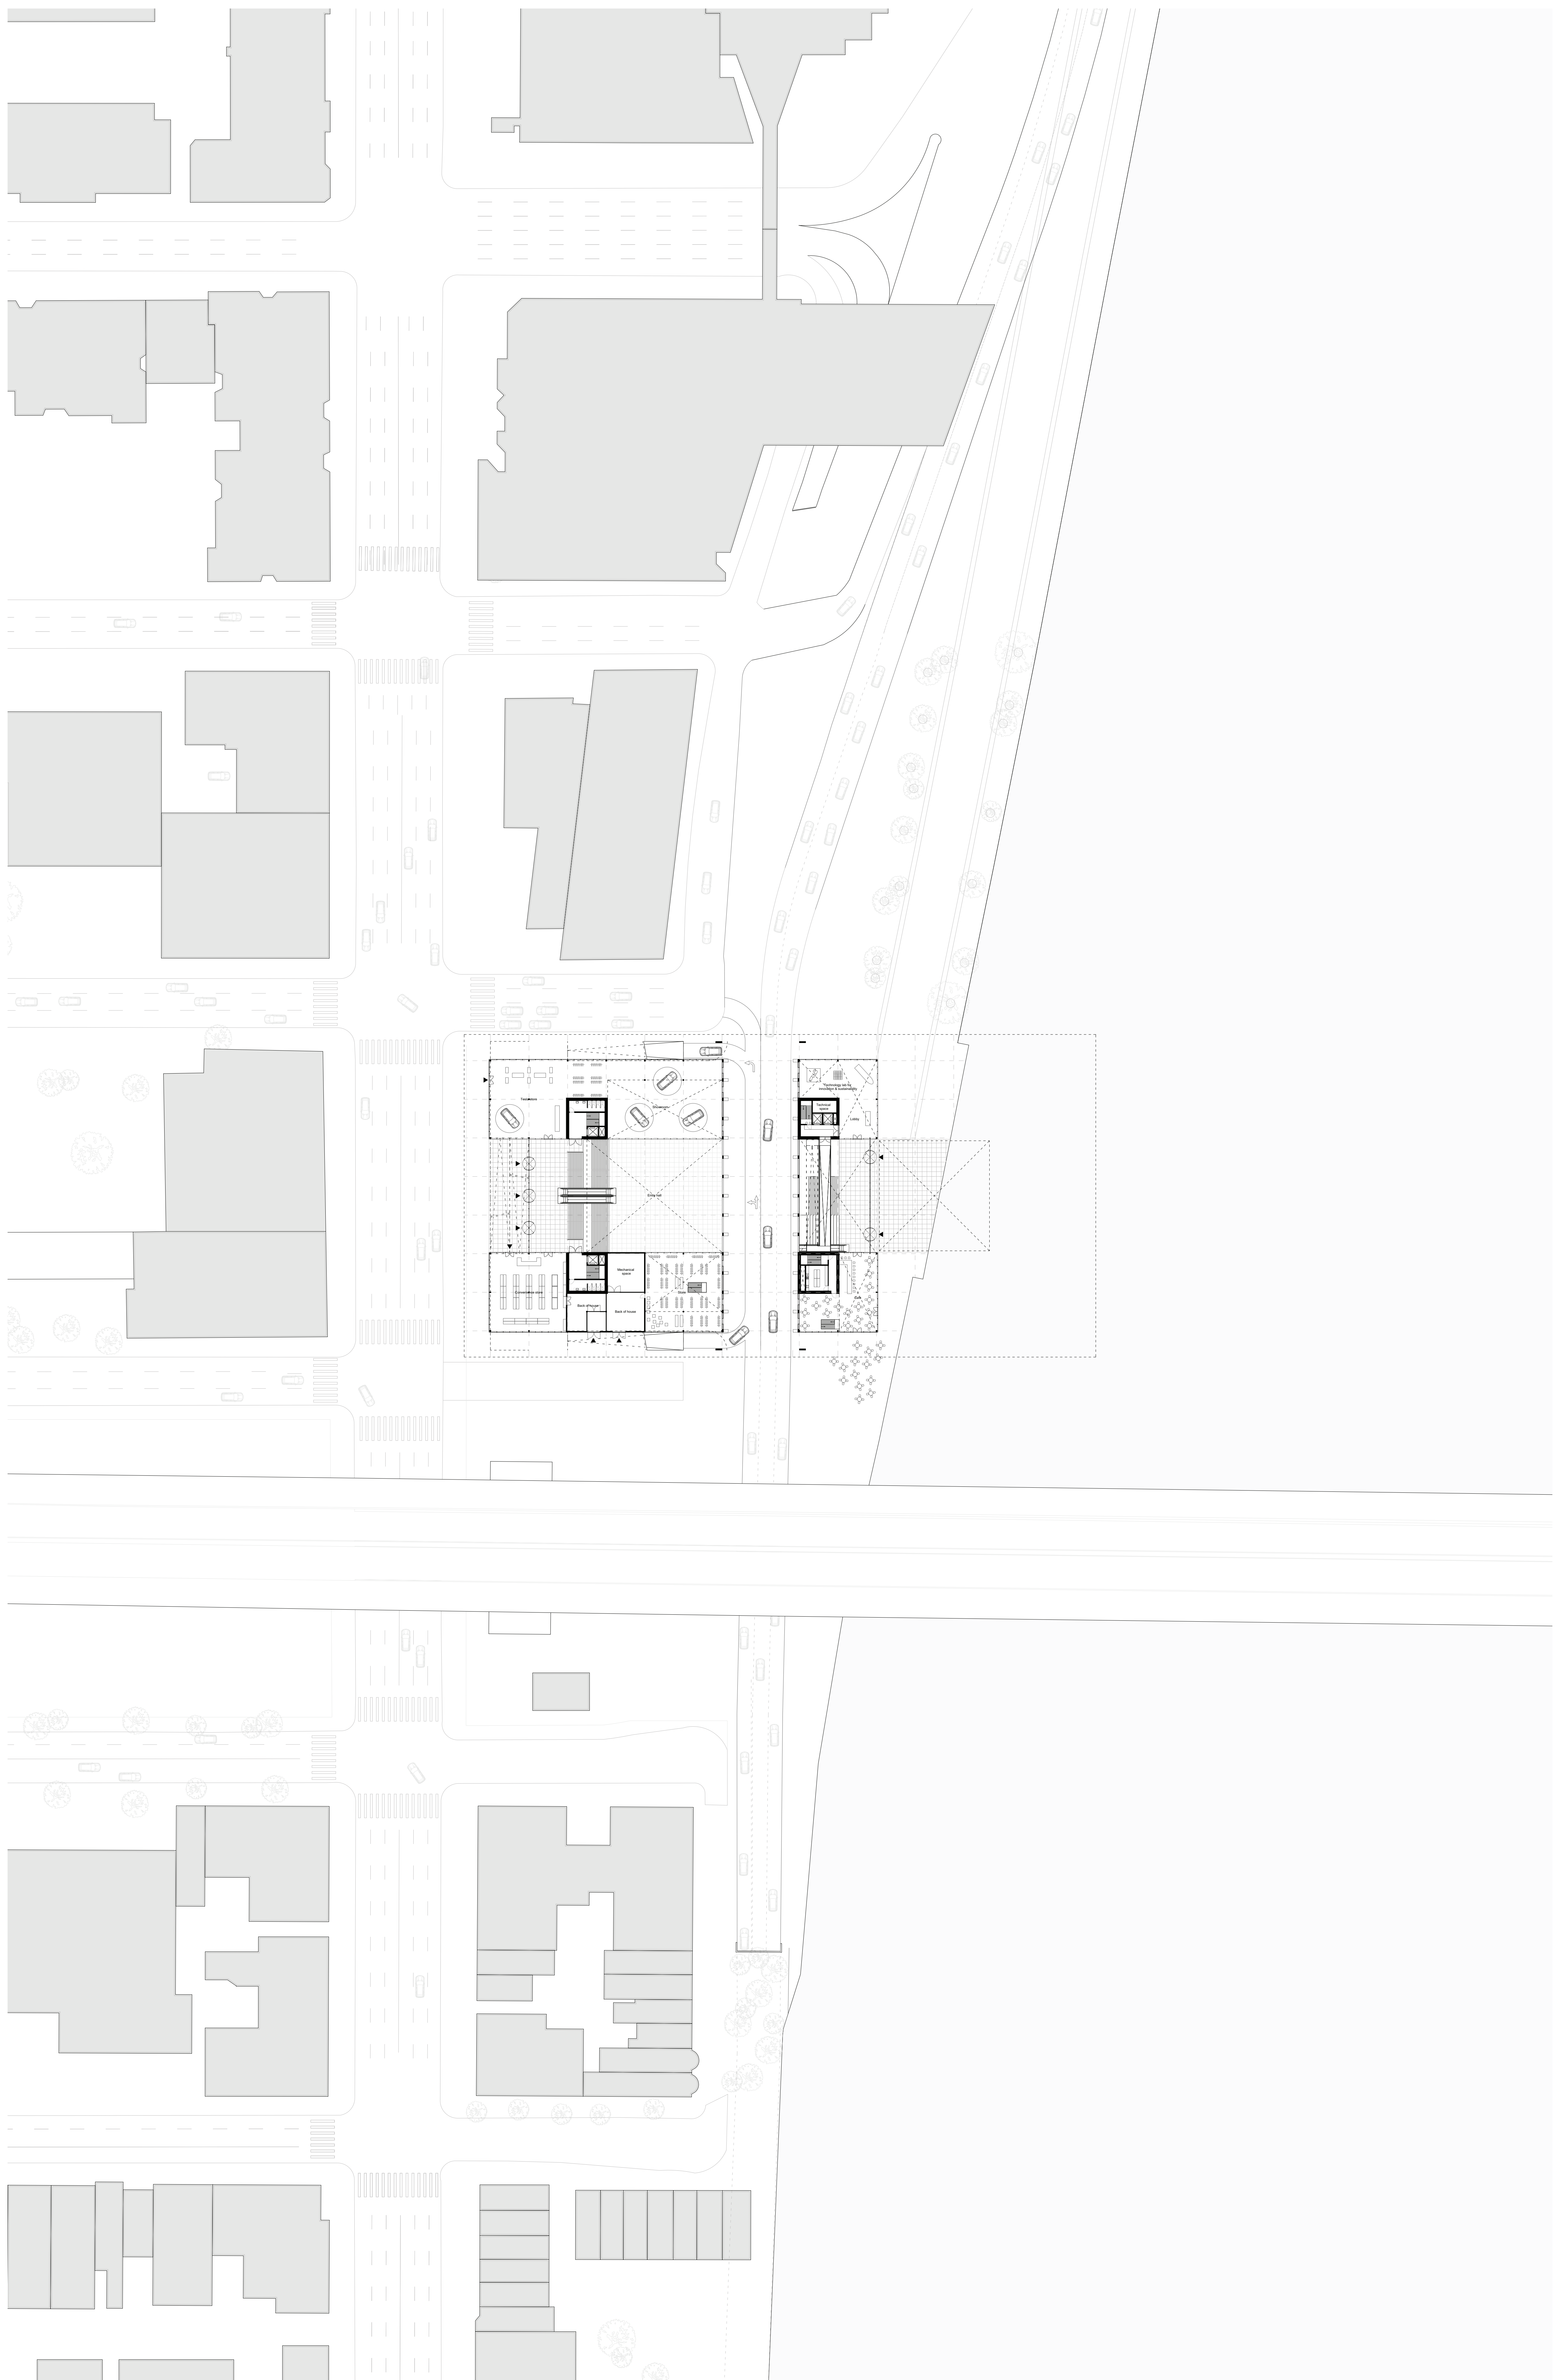

TRANSITORY SPACES

00 Entrance hall

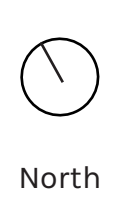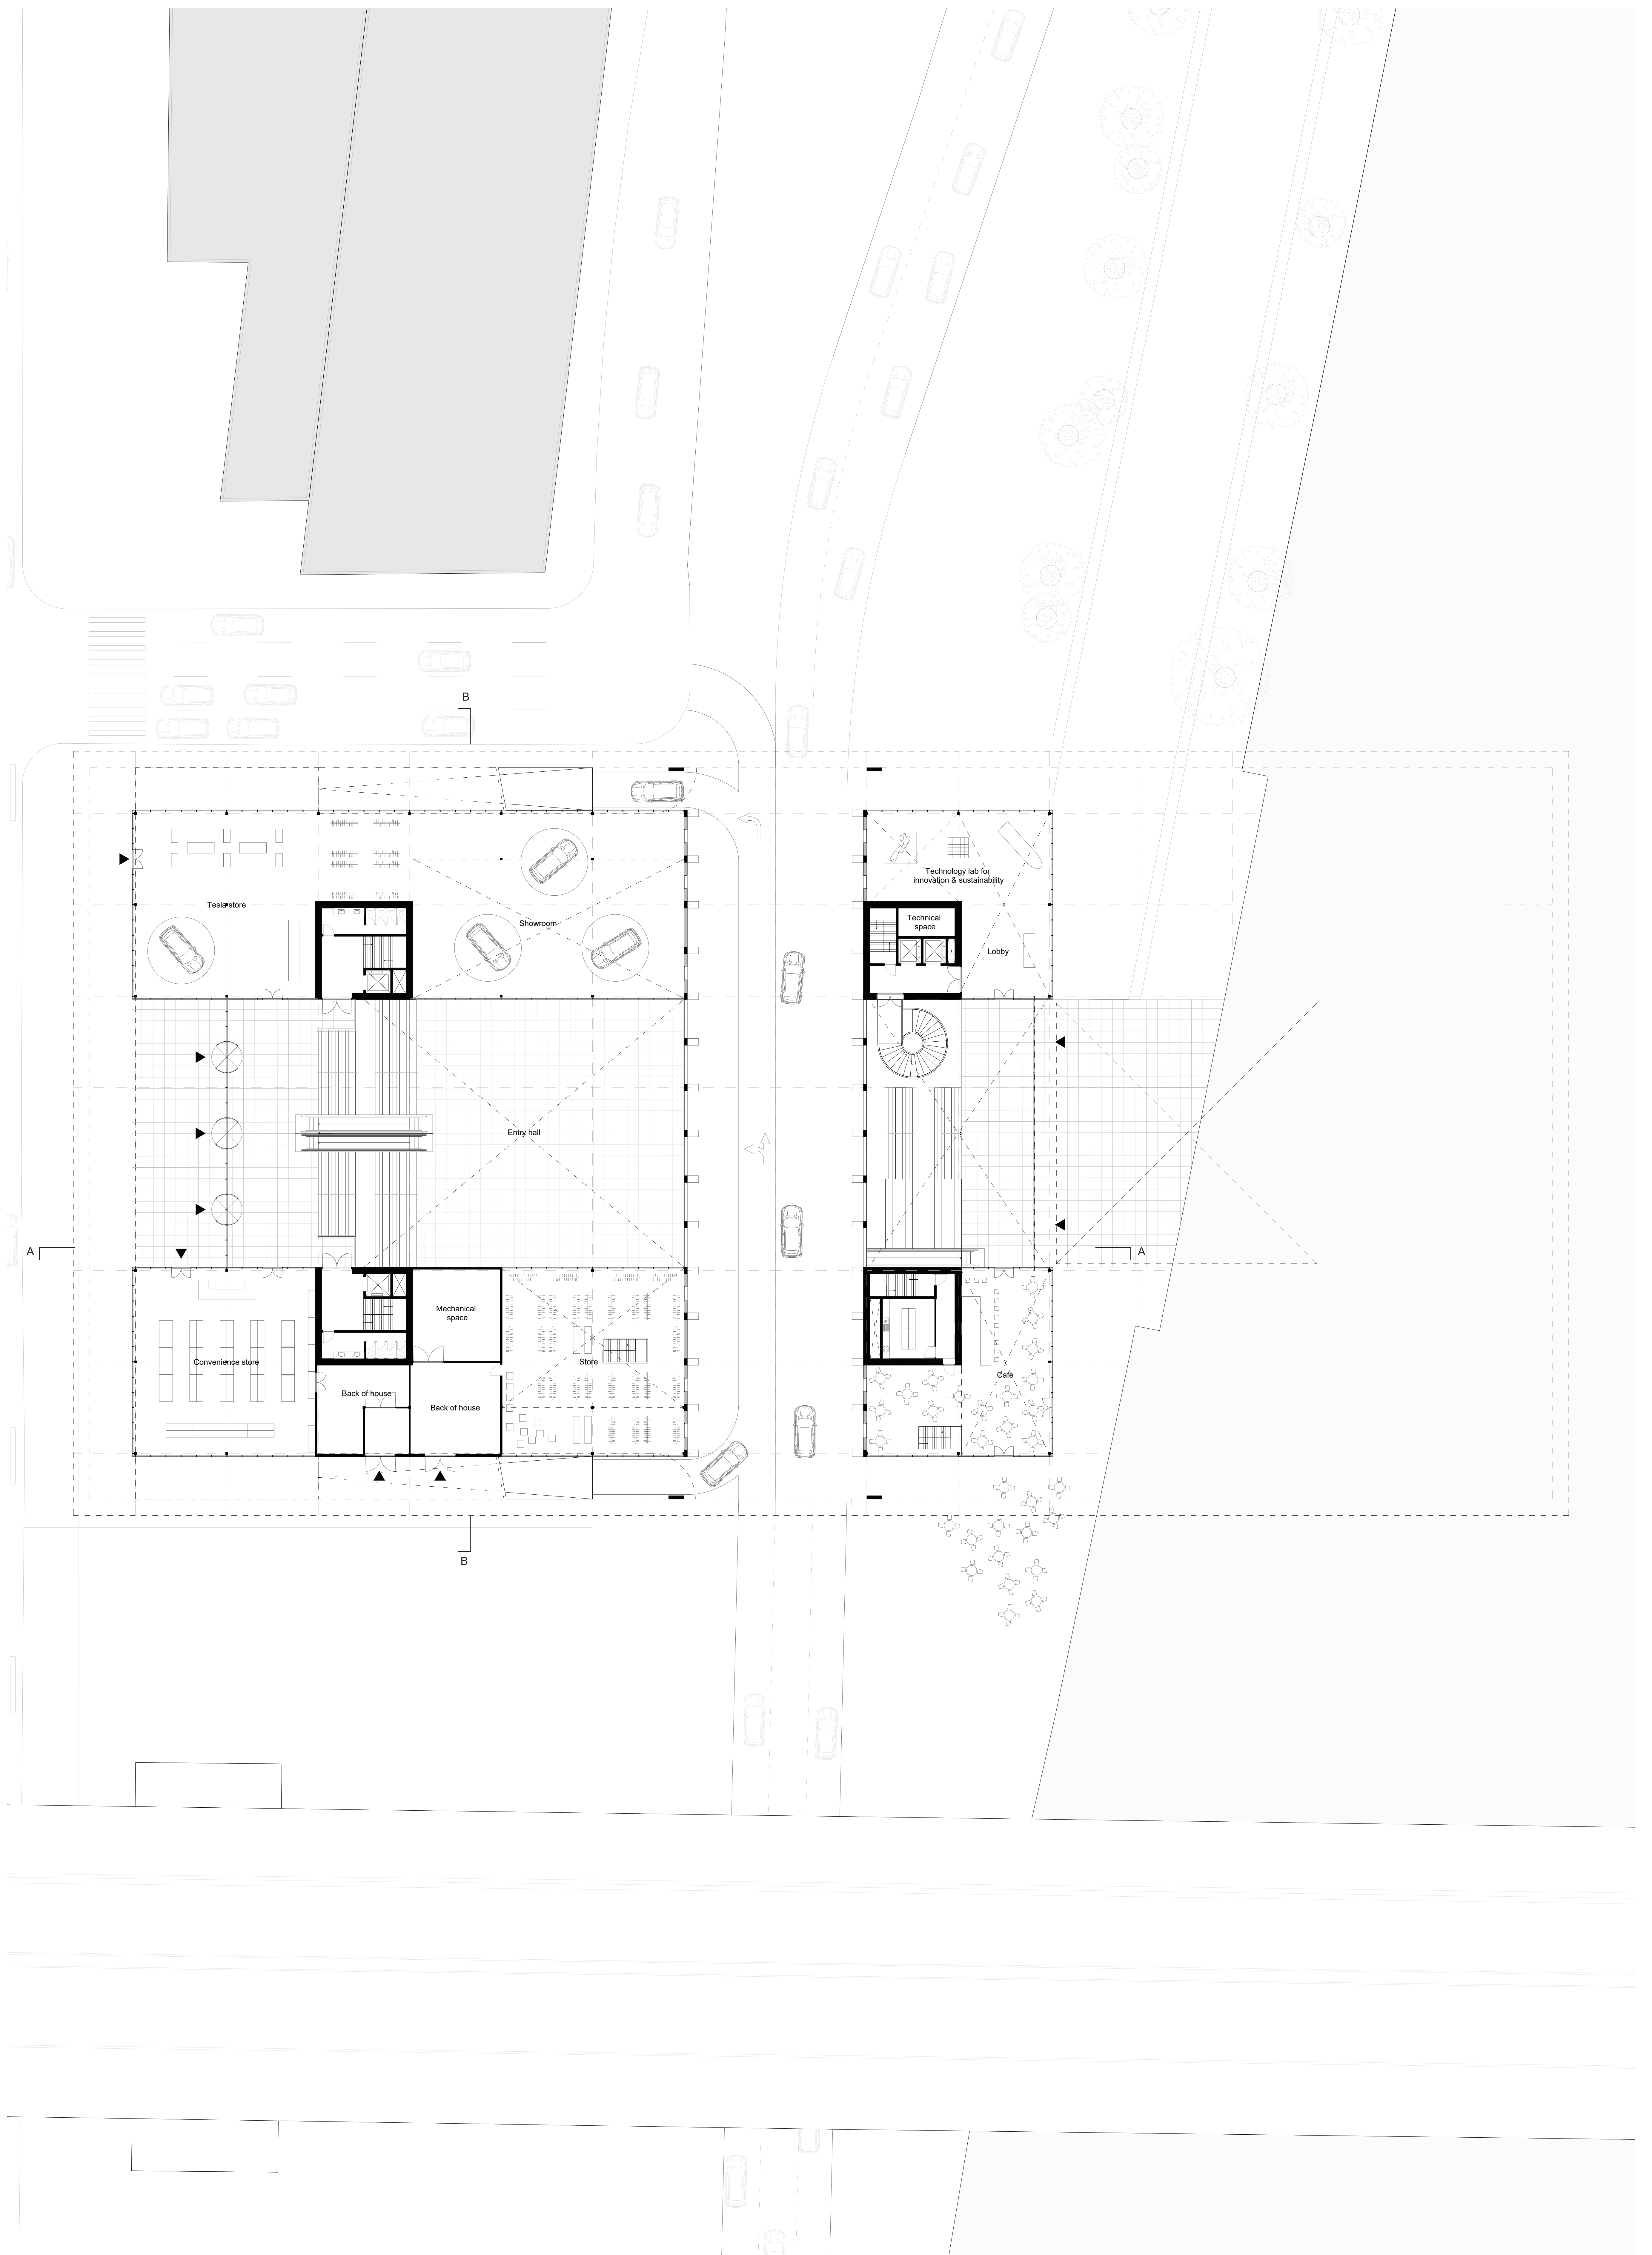

North





Metric scale

Jaap van den Hoogen
4218396

Graduation project
Complex projects
Midtown 2019/2020

TRANSITORY SPACES

01 Carshare

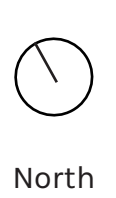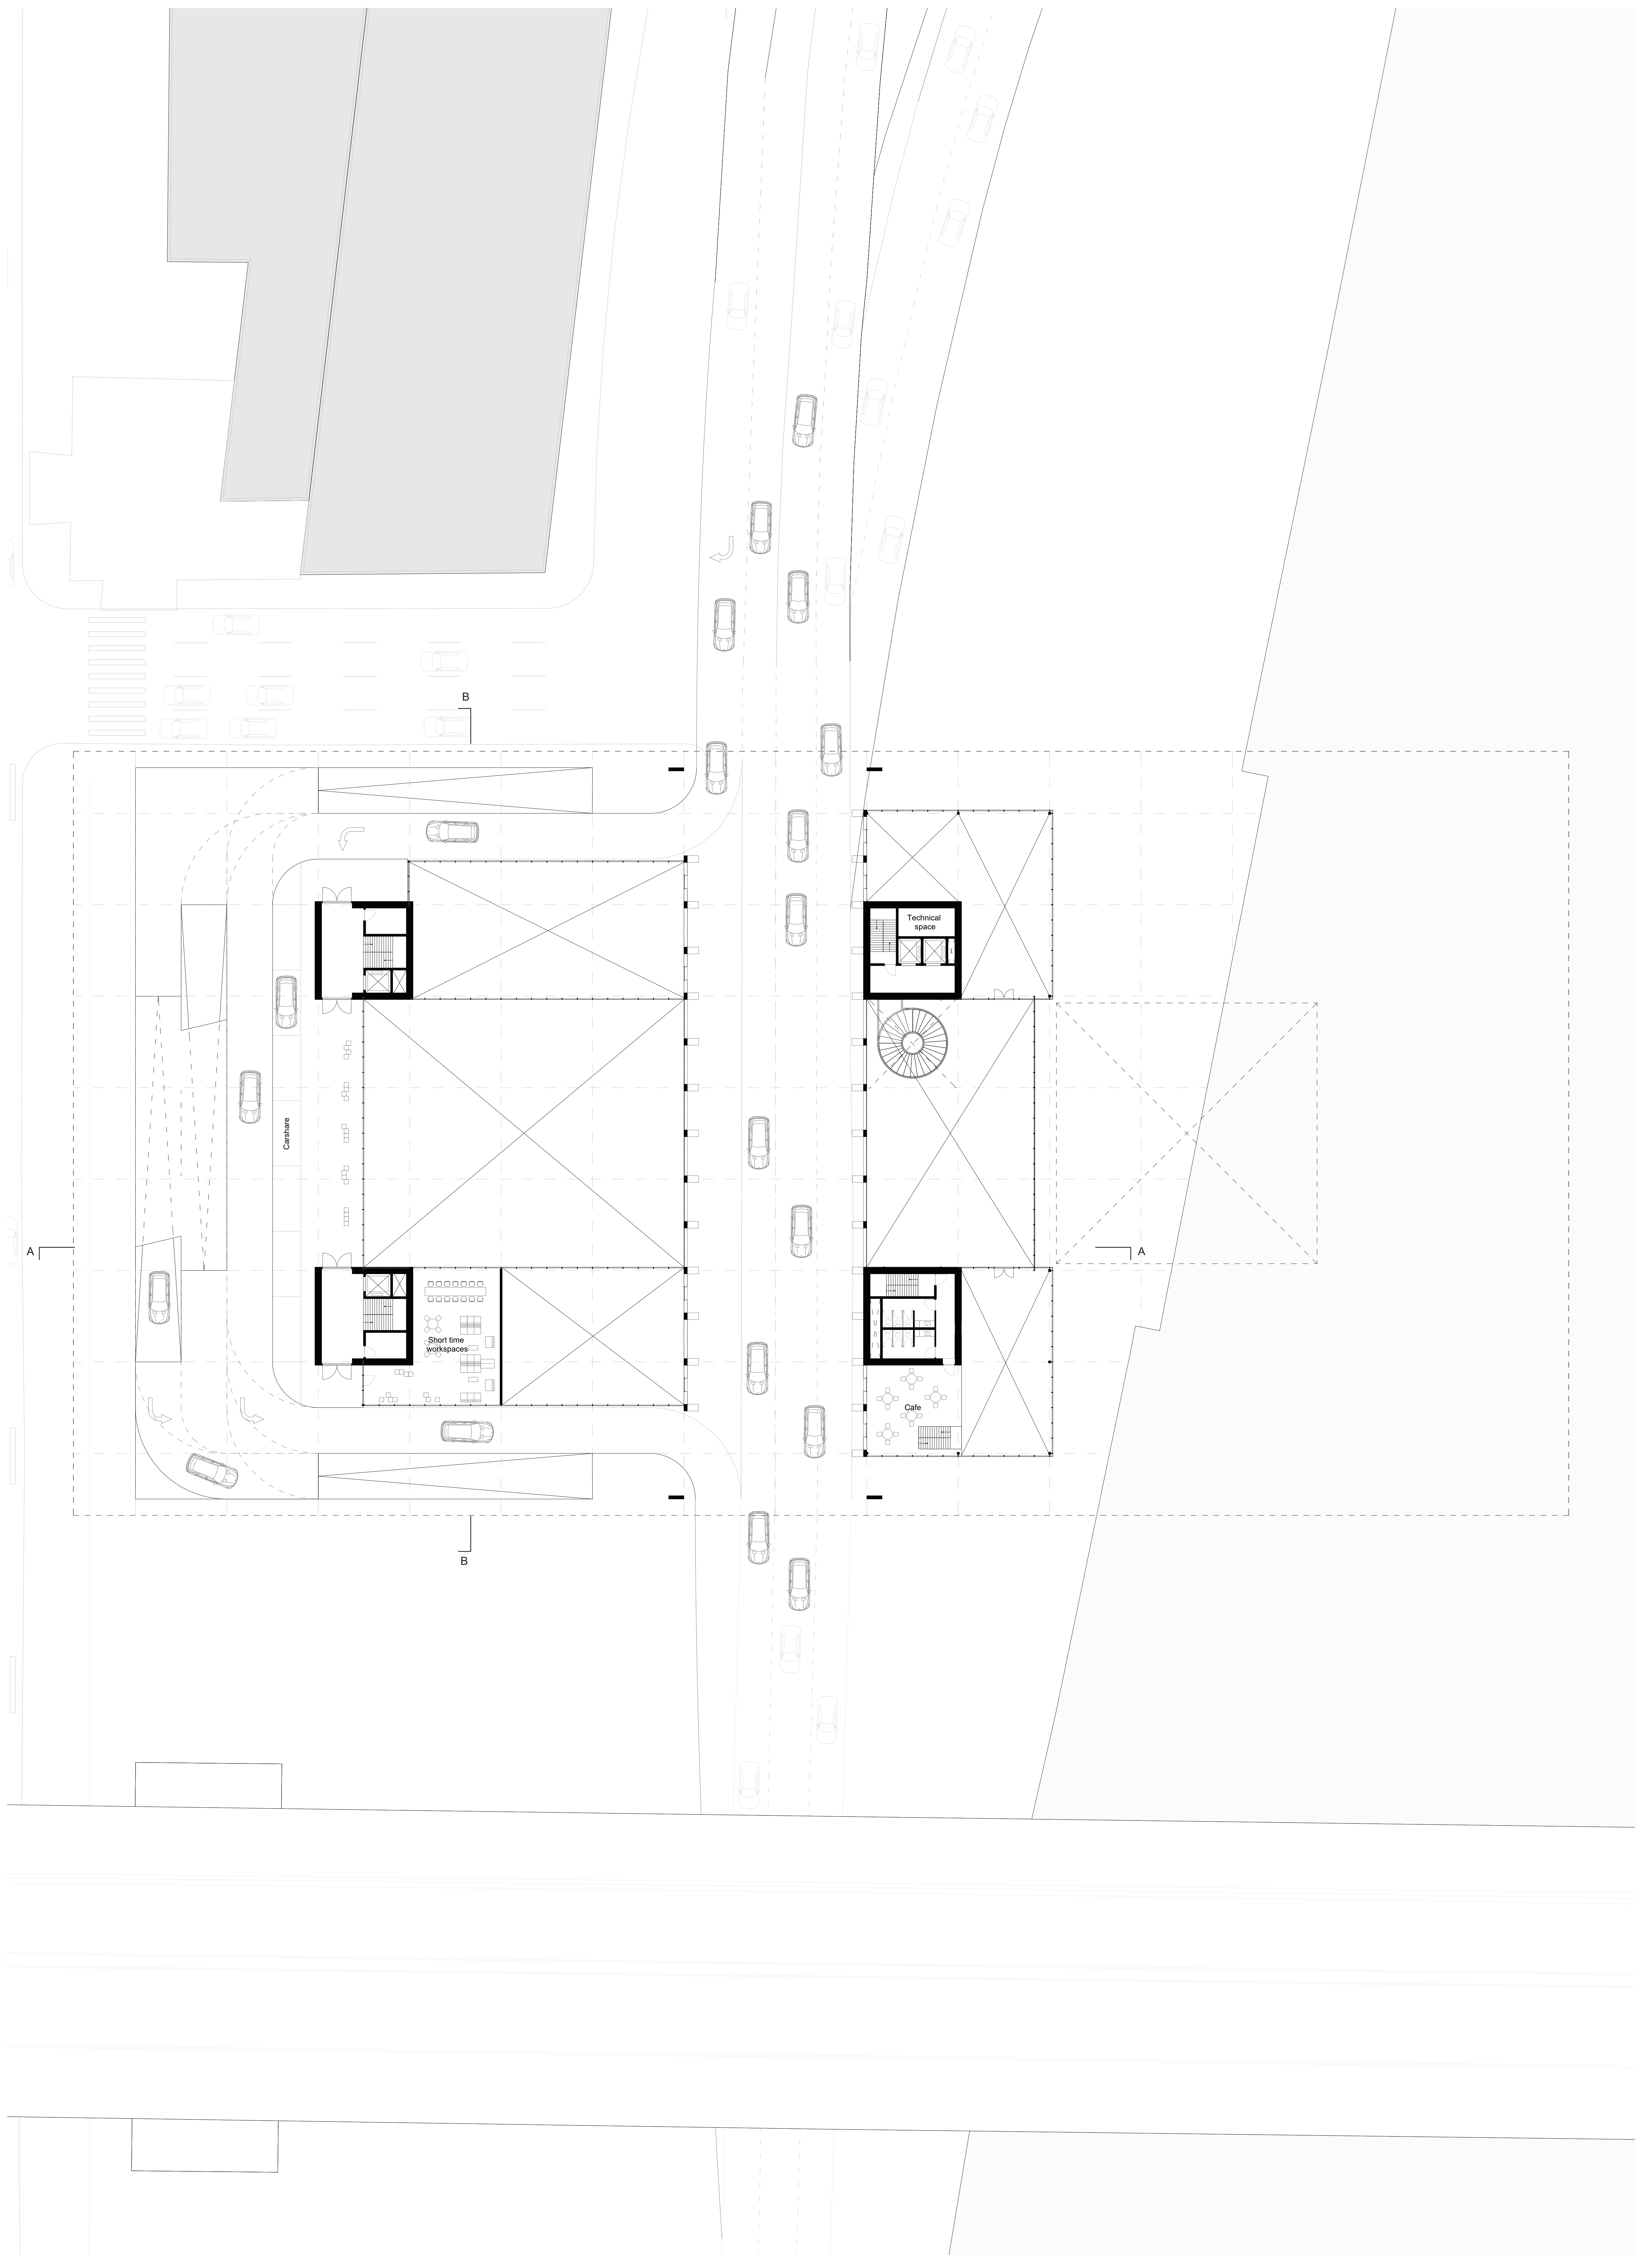

North





Metric scale

Jaap van den Hoogen
4218396


Graduation project
Complex projects
Midtown 2019/2020

TRANSITORY SPACES

02 Parking

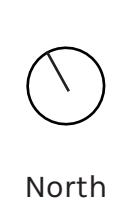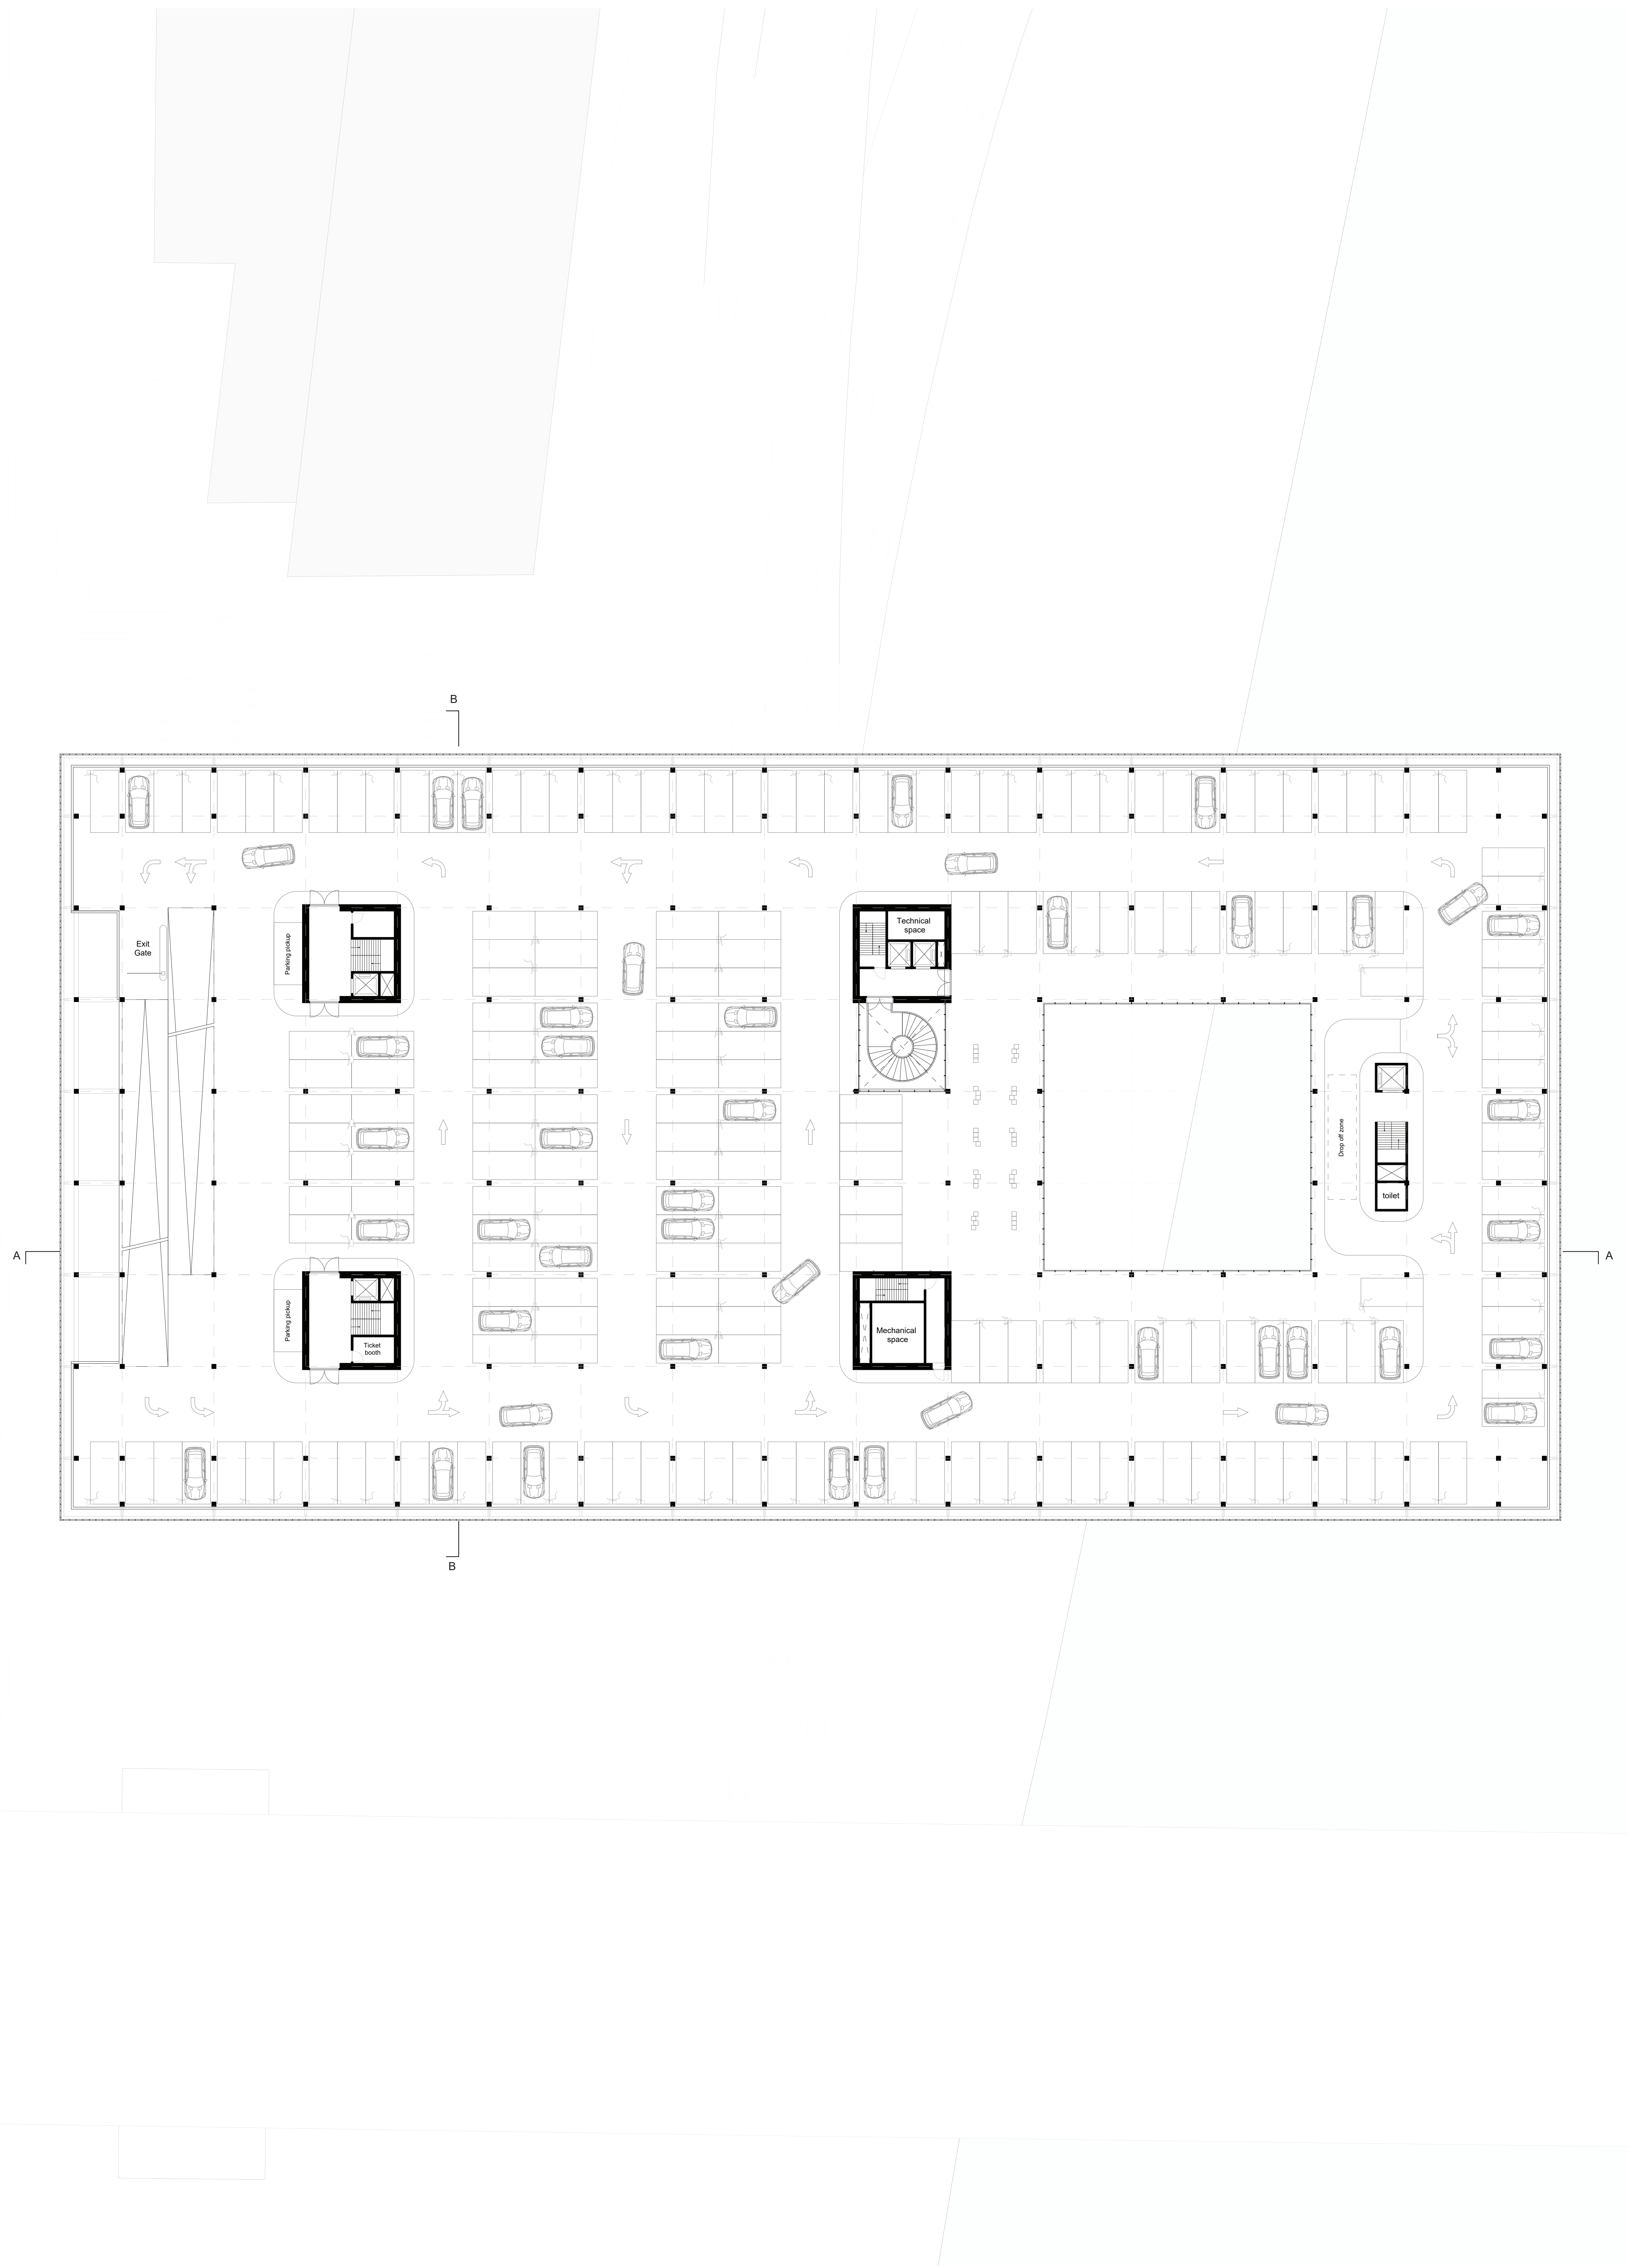



North

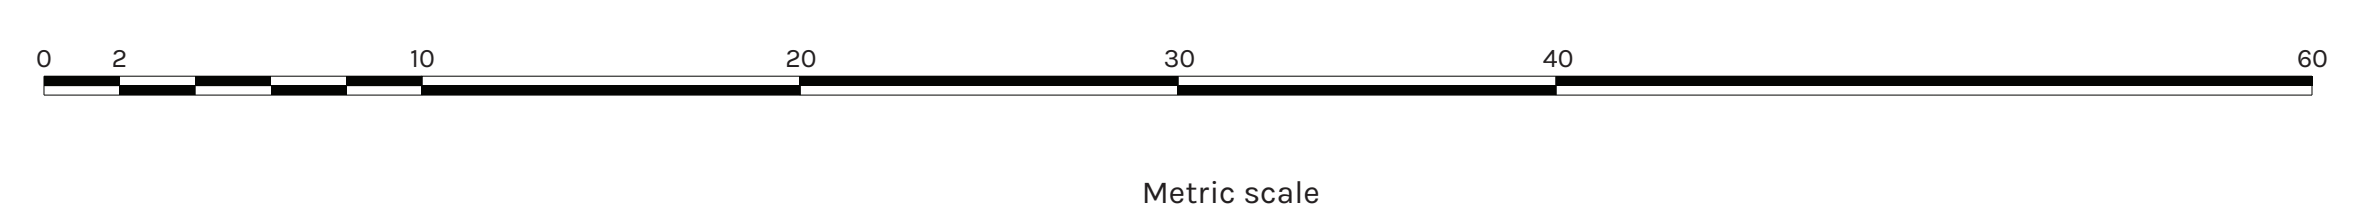

Metric scale

TRANSITORY SPACES

03 Office

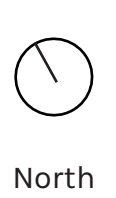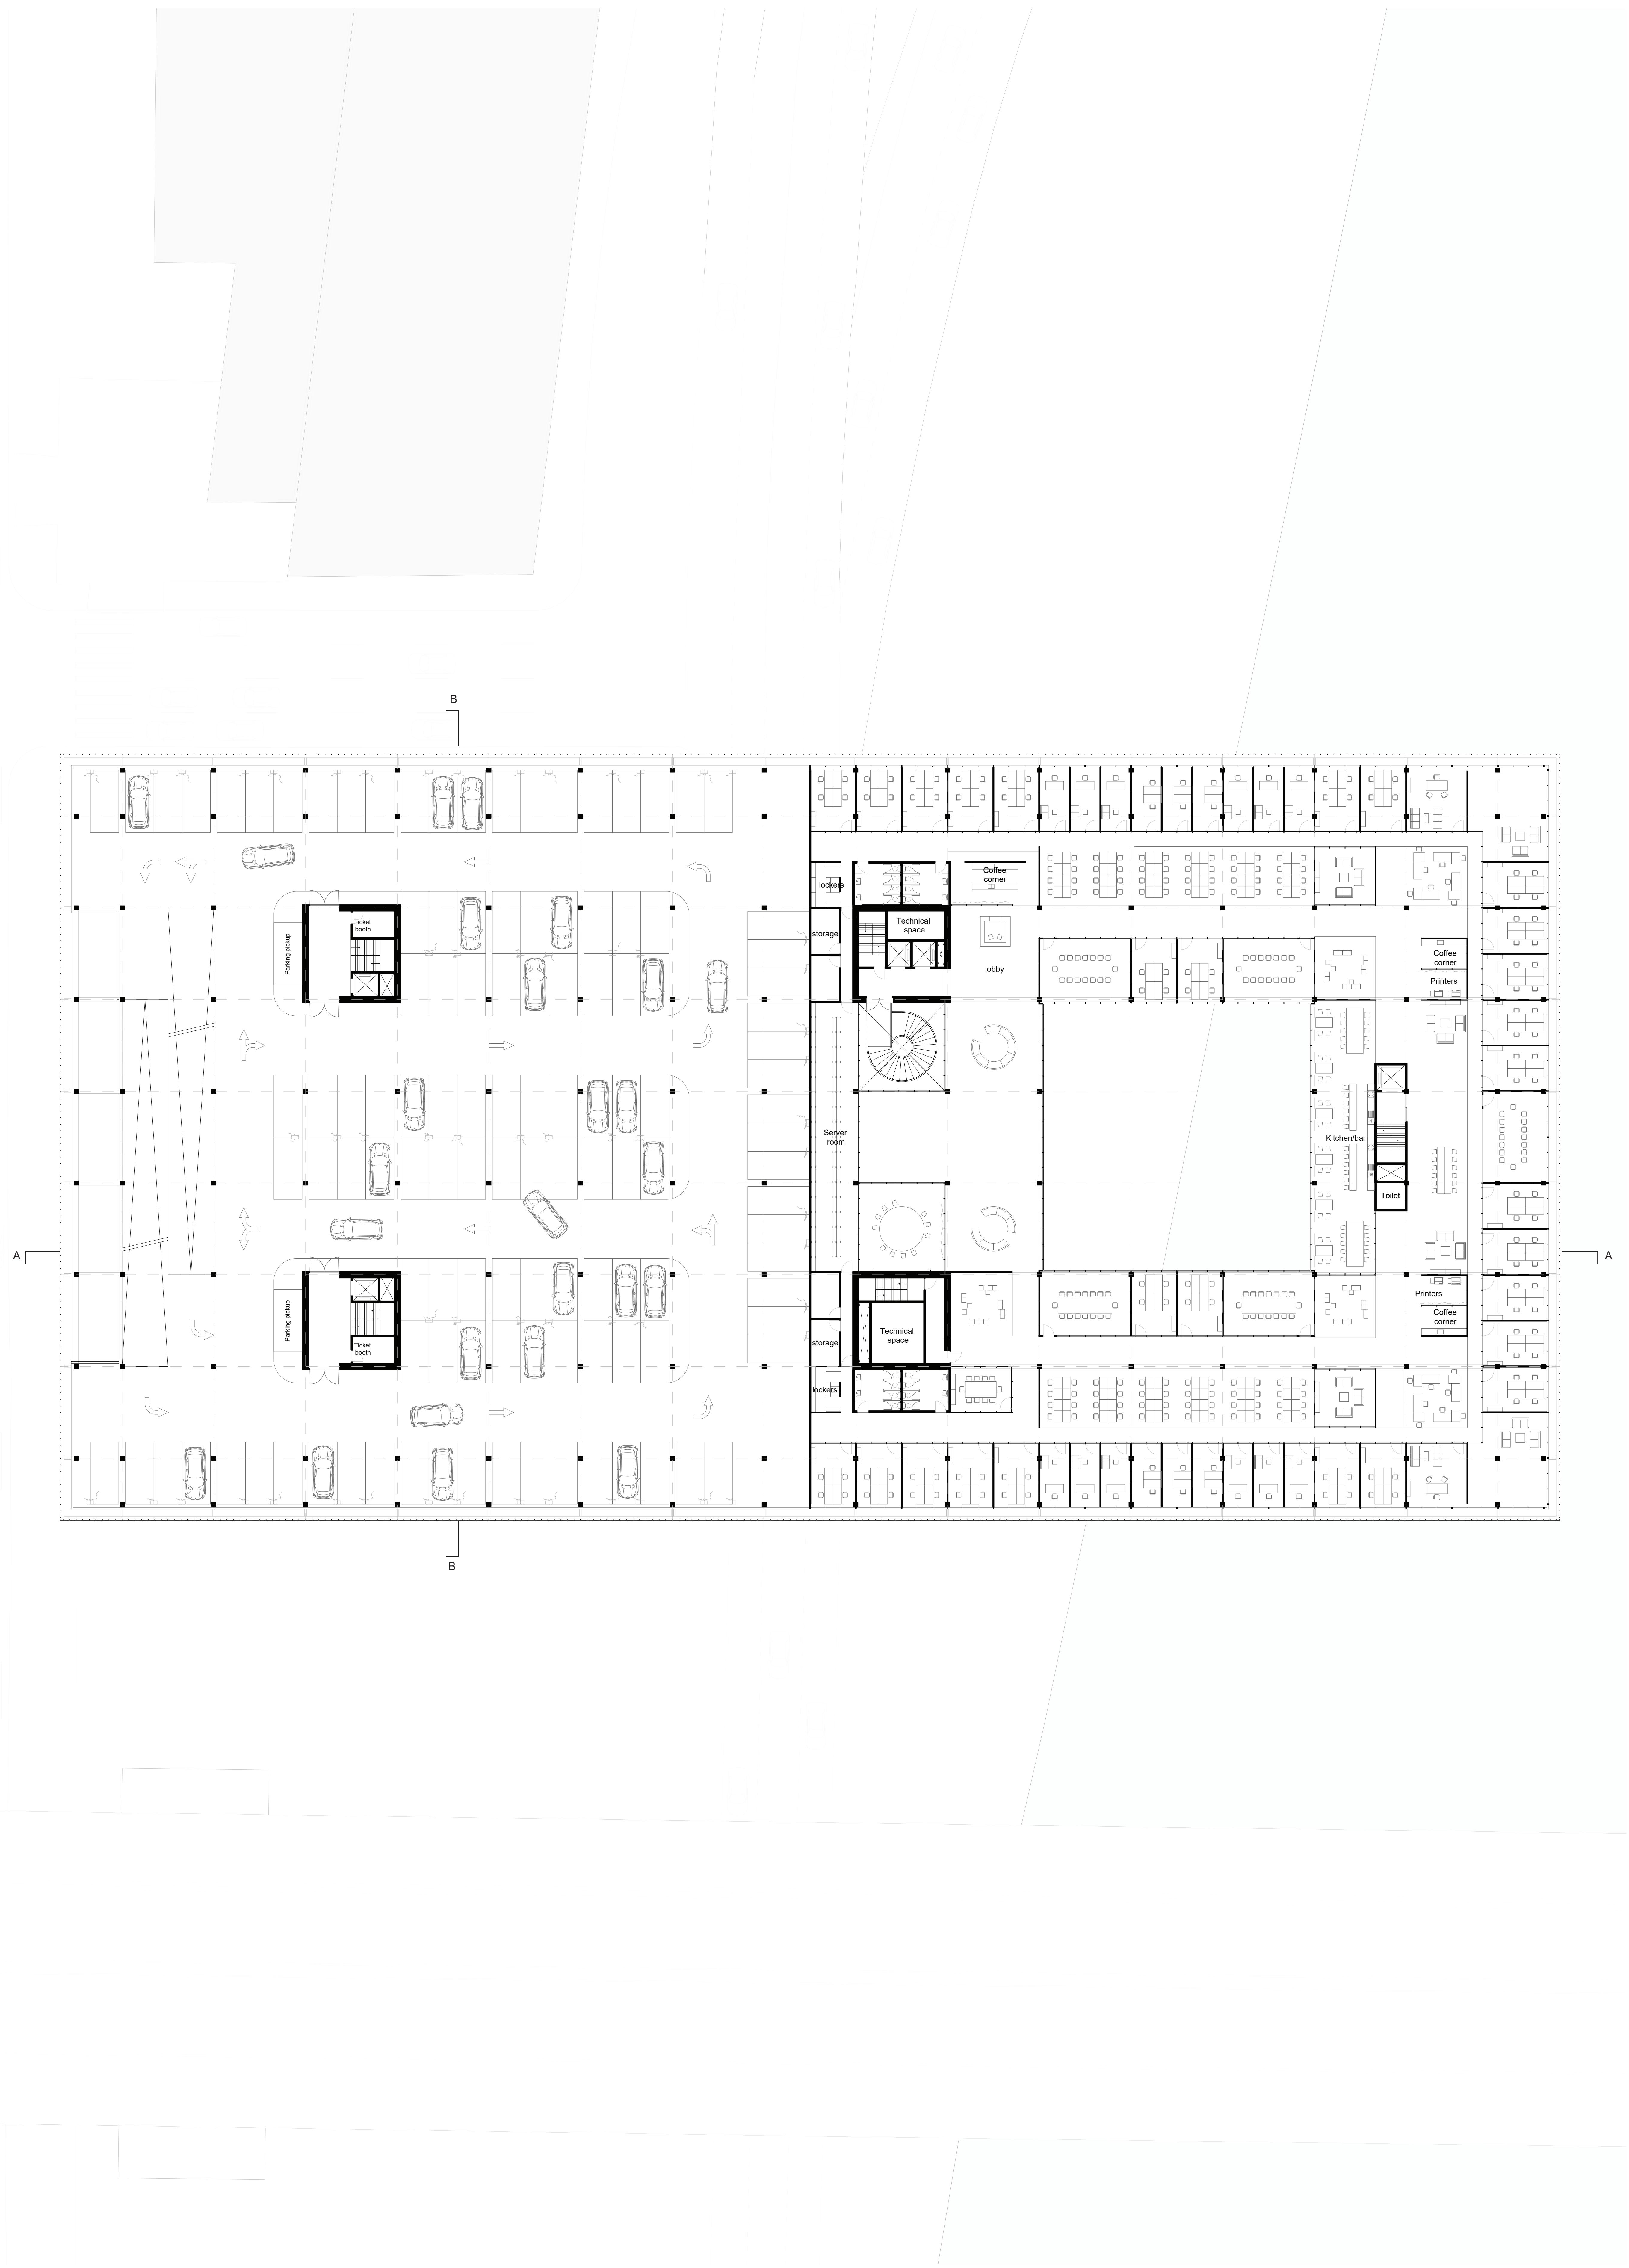

North




Metric scale

Jaap van den Hoogen
4218396

Graduation project
Complex projects
Midtown 2019/2020

TRANSITORY SPACES

04 Tesla Service Center

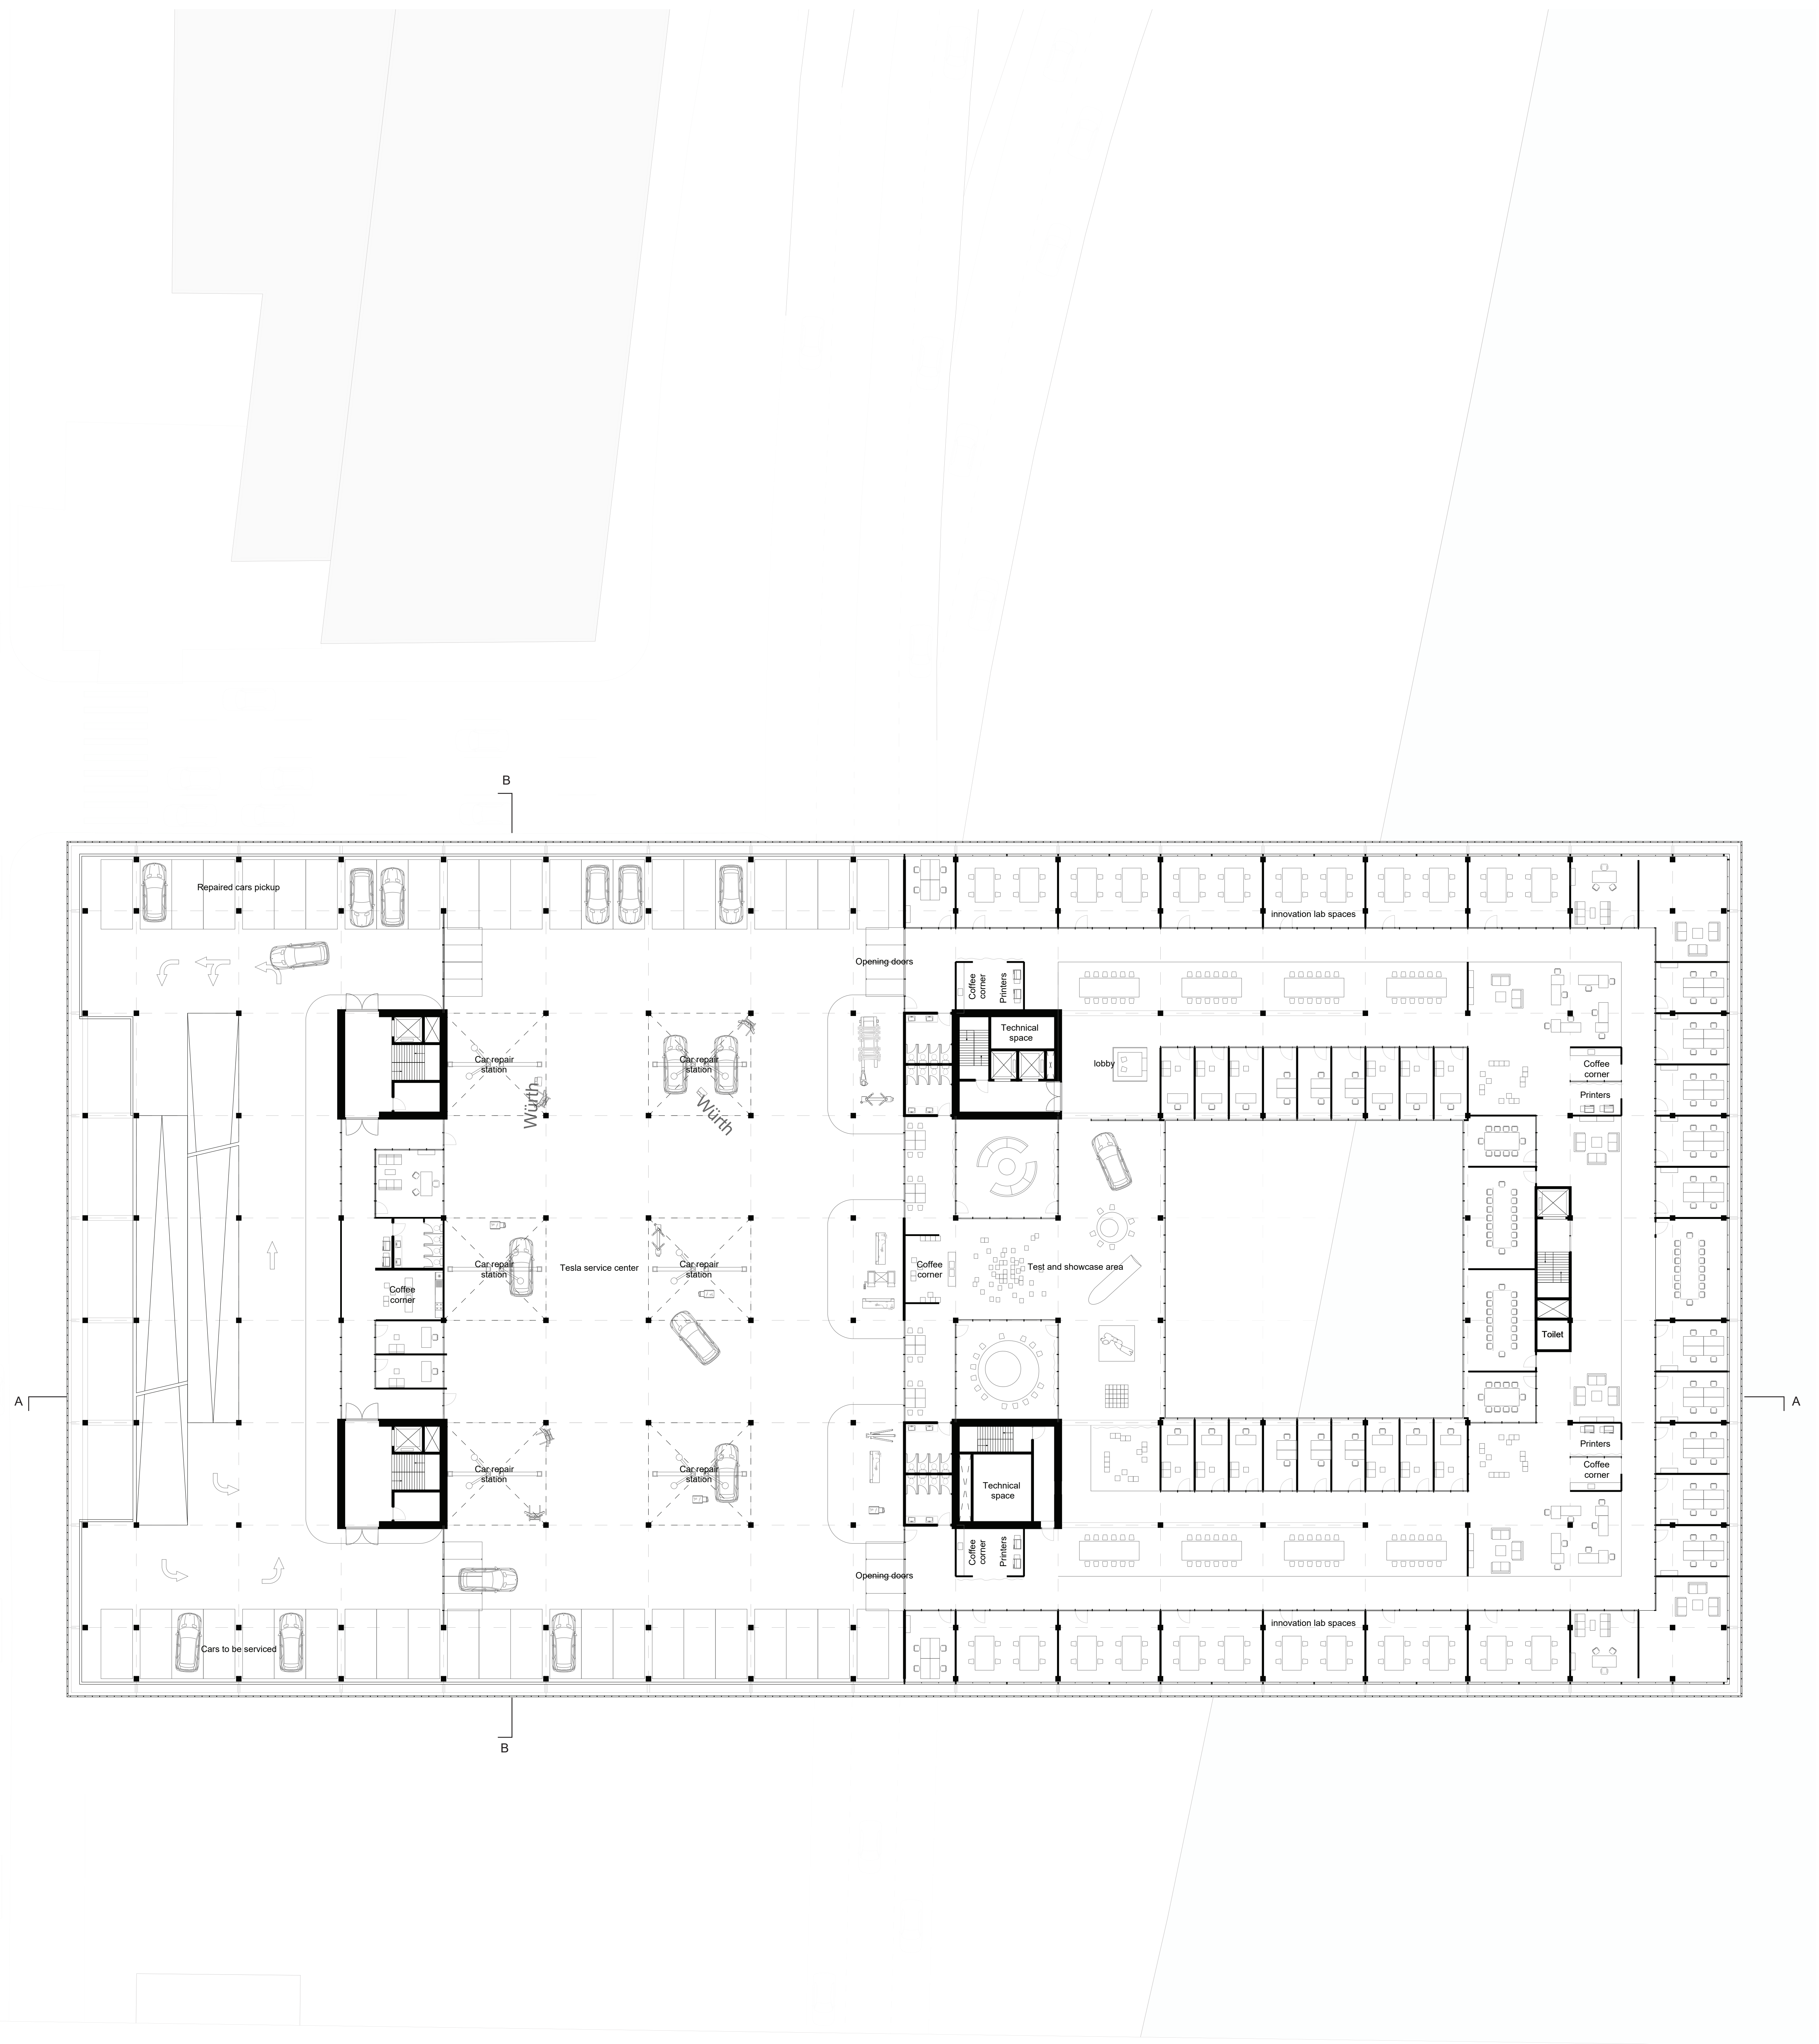

North





Metric scale

Jaap van den Hoogen
4218396


Graduation project
Complex projects
Midtown 2019/2020

TRANSITORY SPACES

05 Office

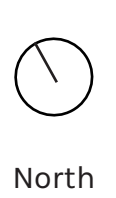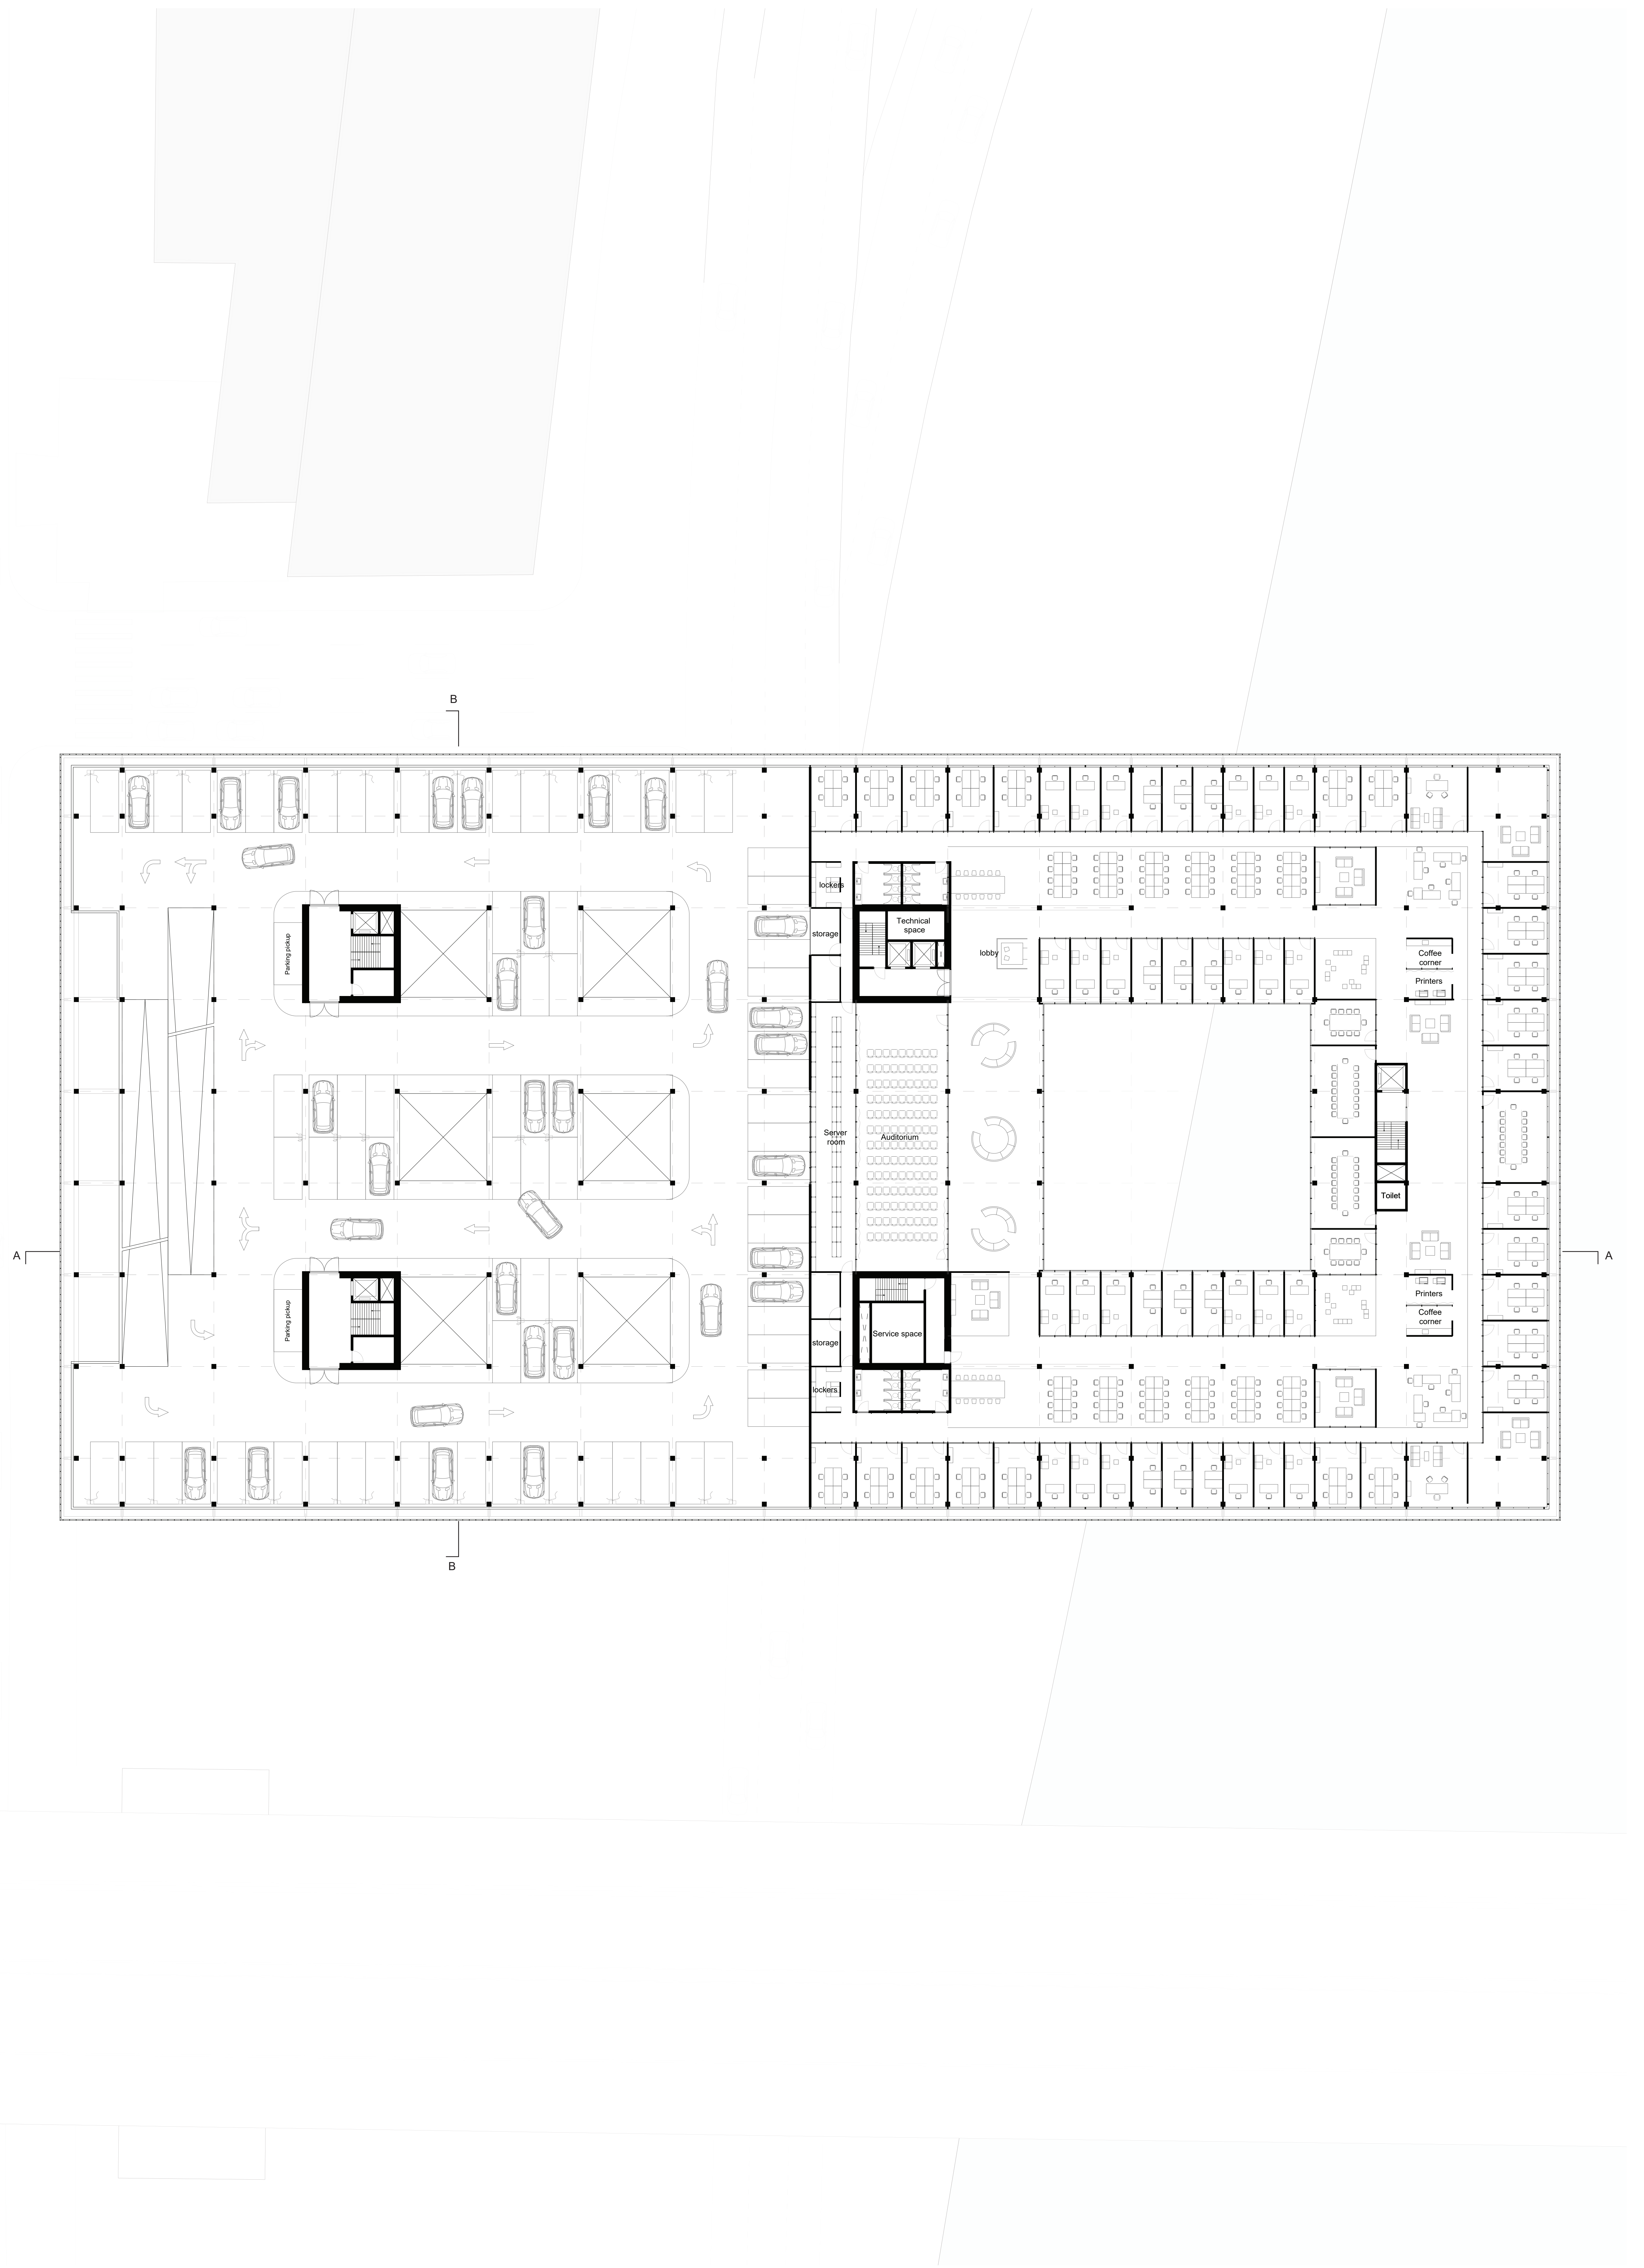

North

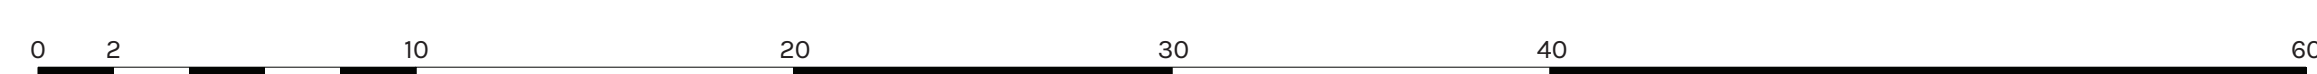



Metric scale

Jaap van den Hoogen
4218396

Graduation project
Complex projects
Midtown 2019/2020

TRANSITORY SPACES

06 Roof

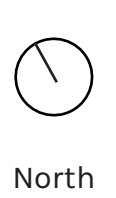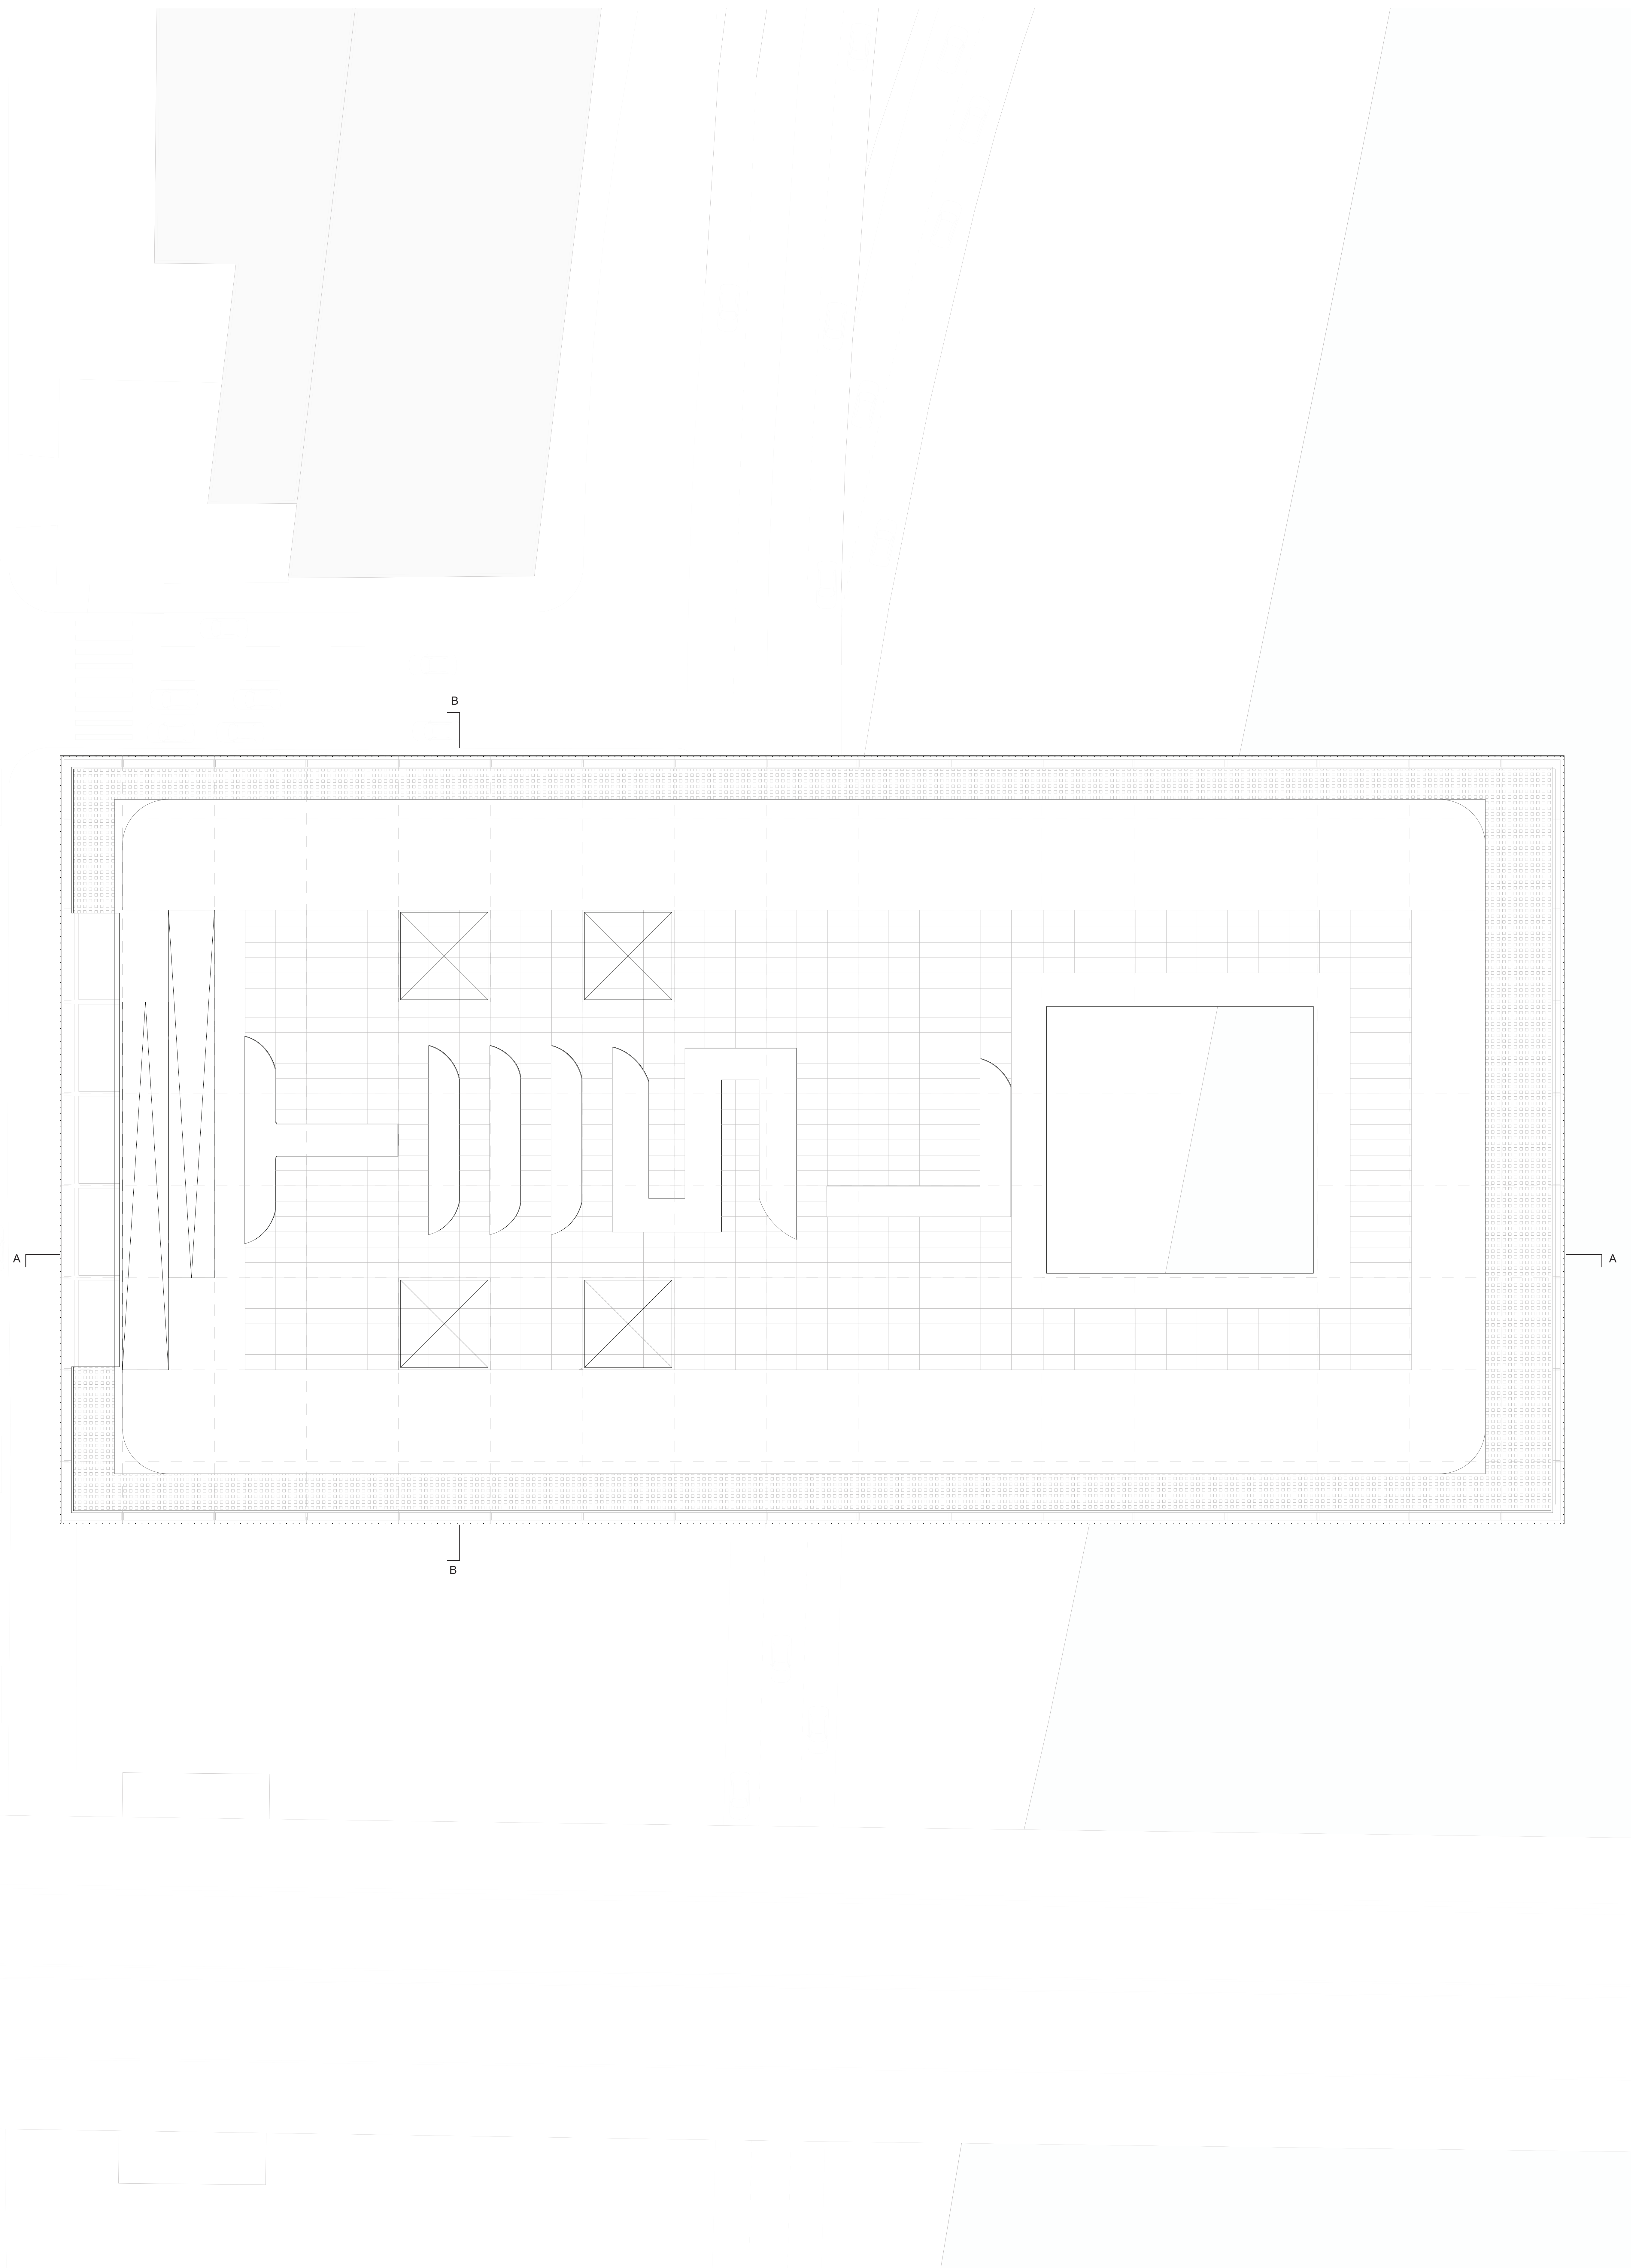

North





Metric scale

Jaap van den Hoogen
4218396


Graduation project
Complex projects
Midtown 2019/2020

TRANSITORY SPACES

-01 Subway

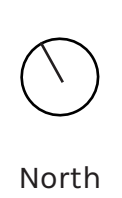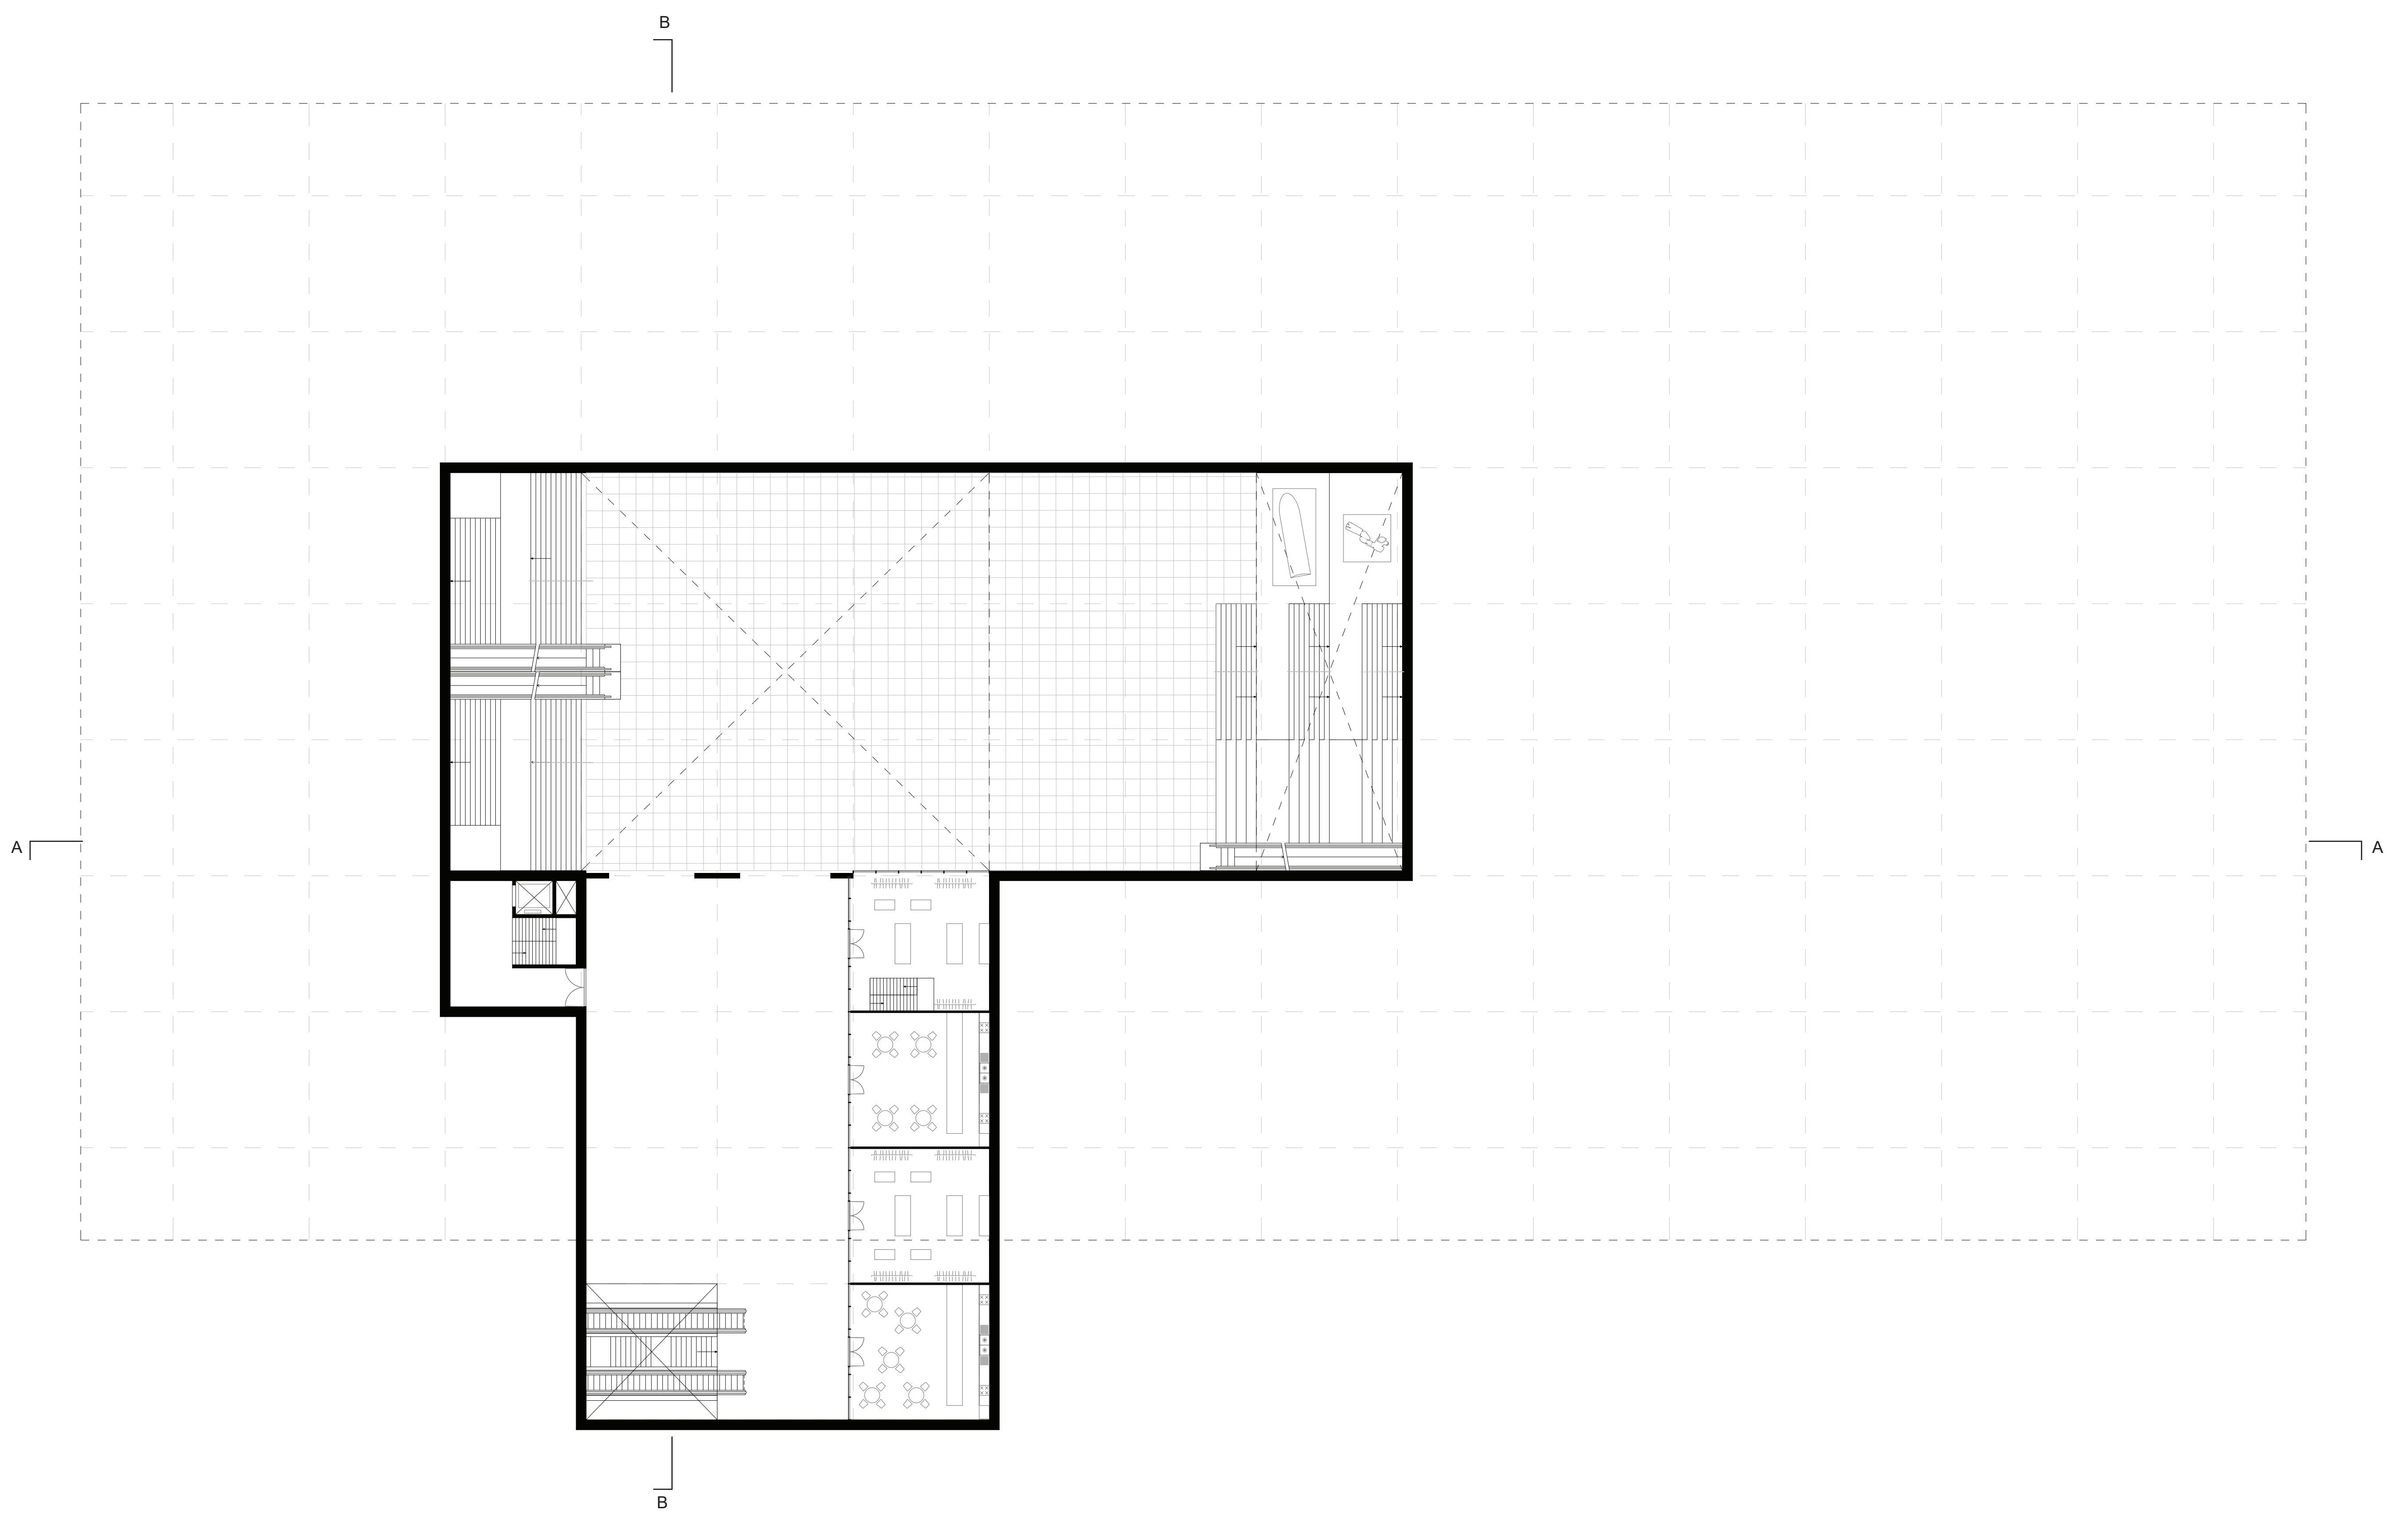

North

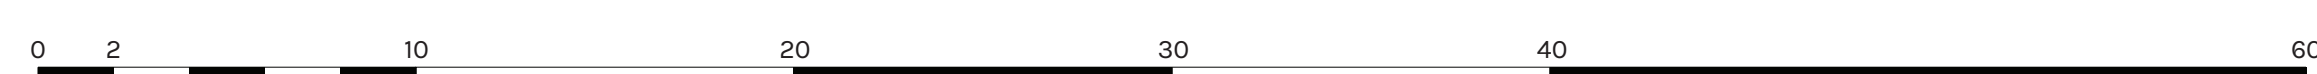




Metric scale

Jaap van den Hoogen
4218396

Graduation project
Complex projects
Midtown 2019/2020




TRANSITORY SPACES

North & East Elevation

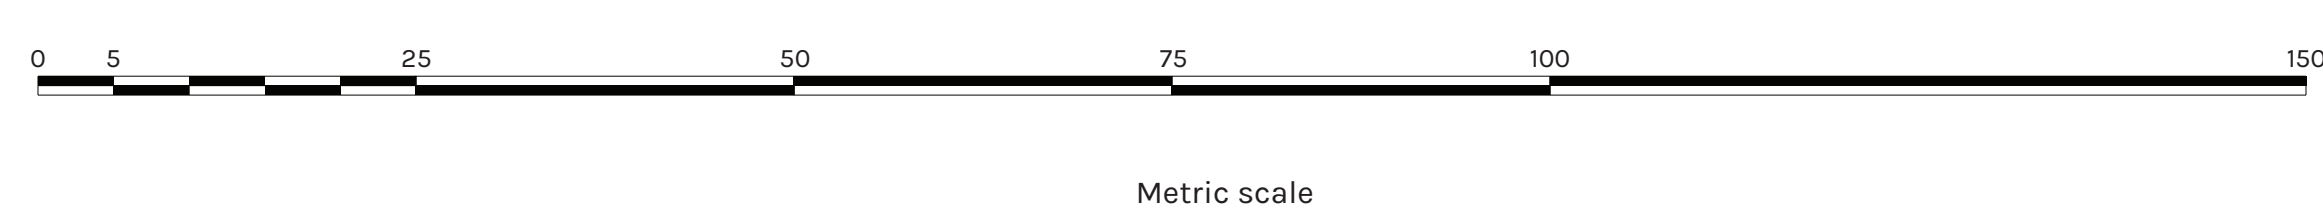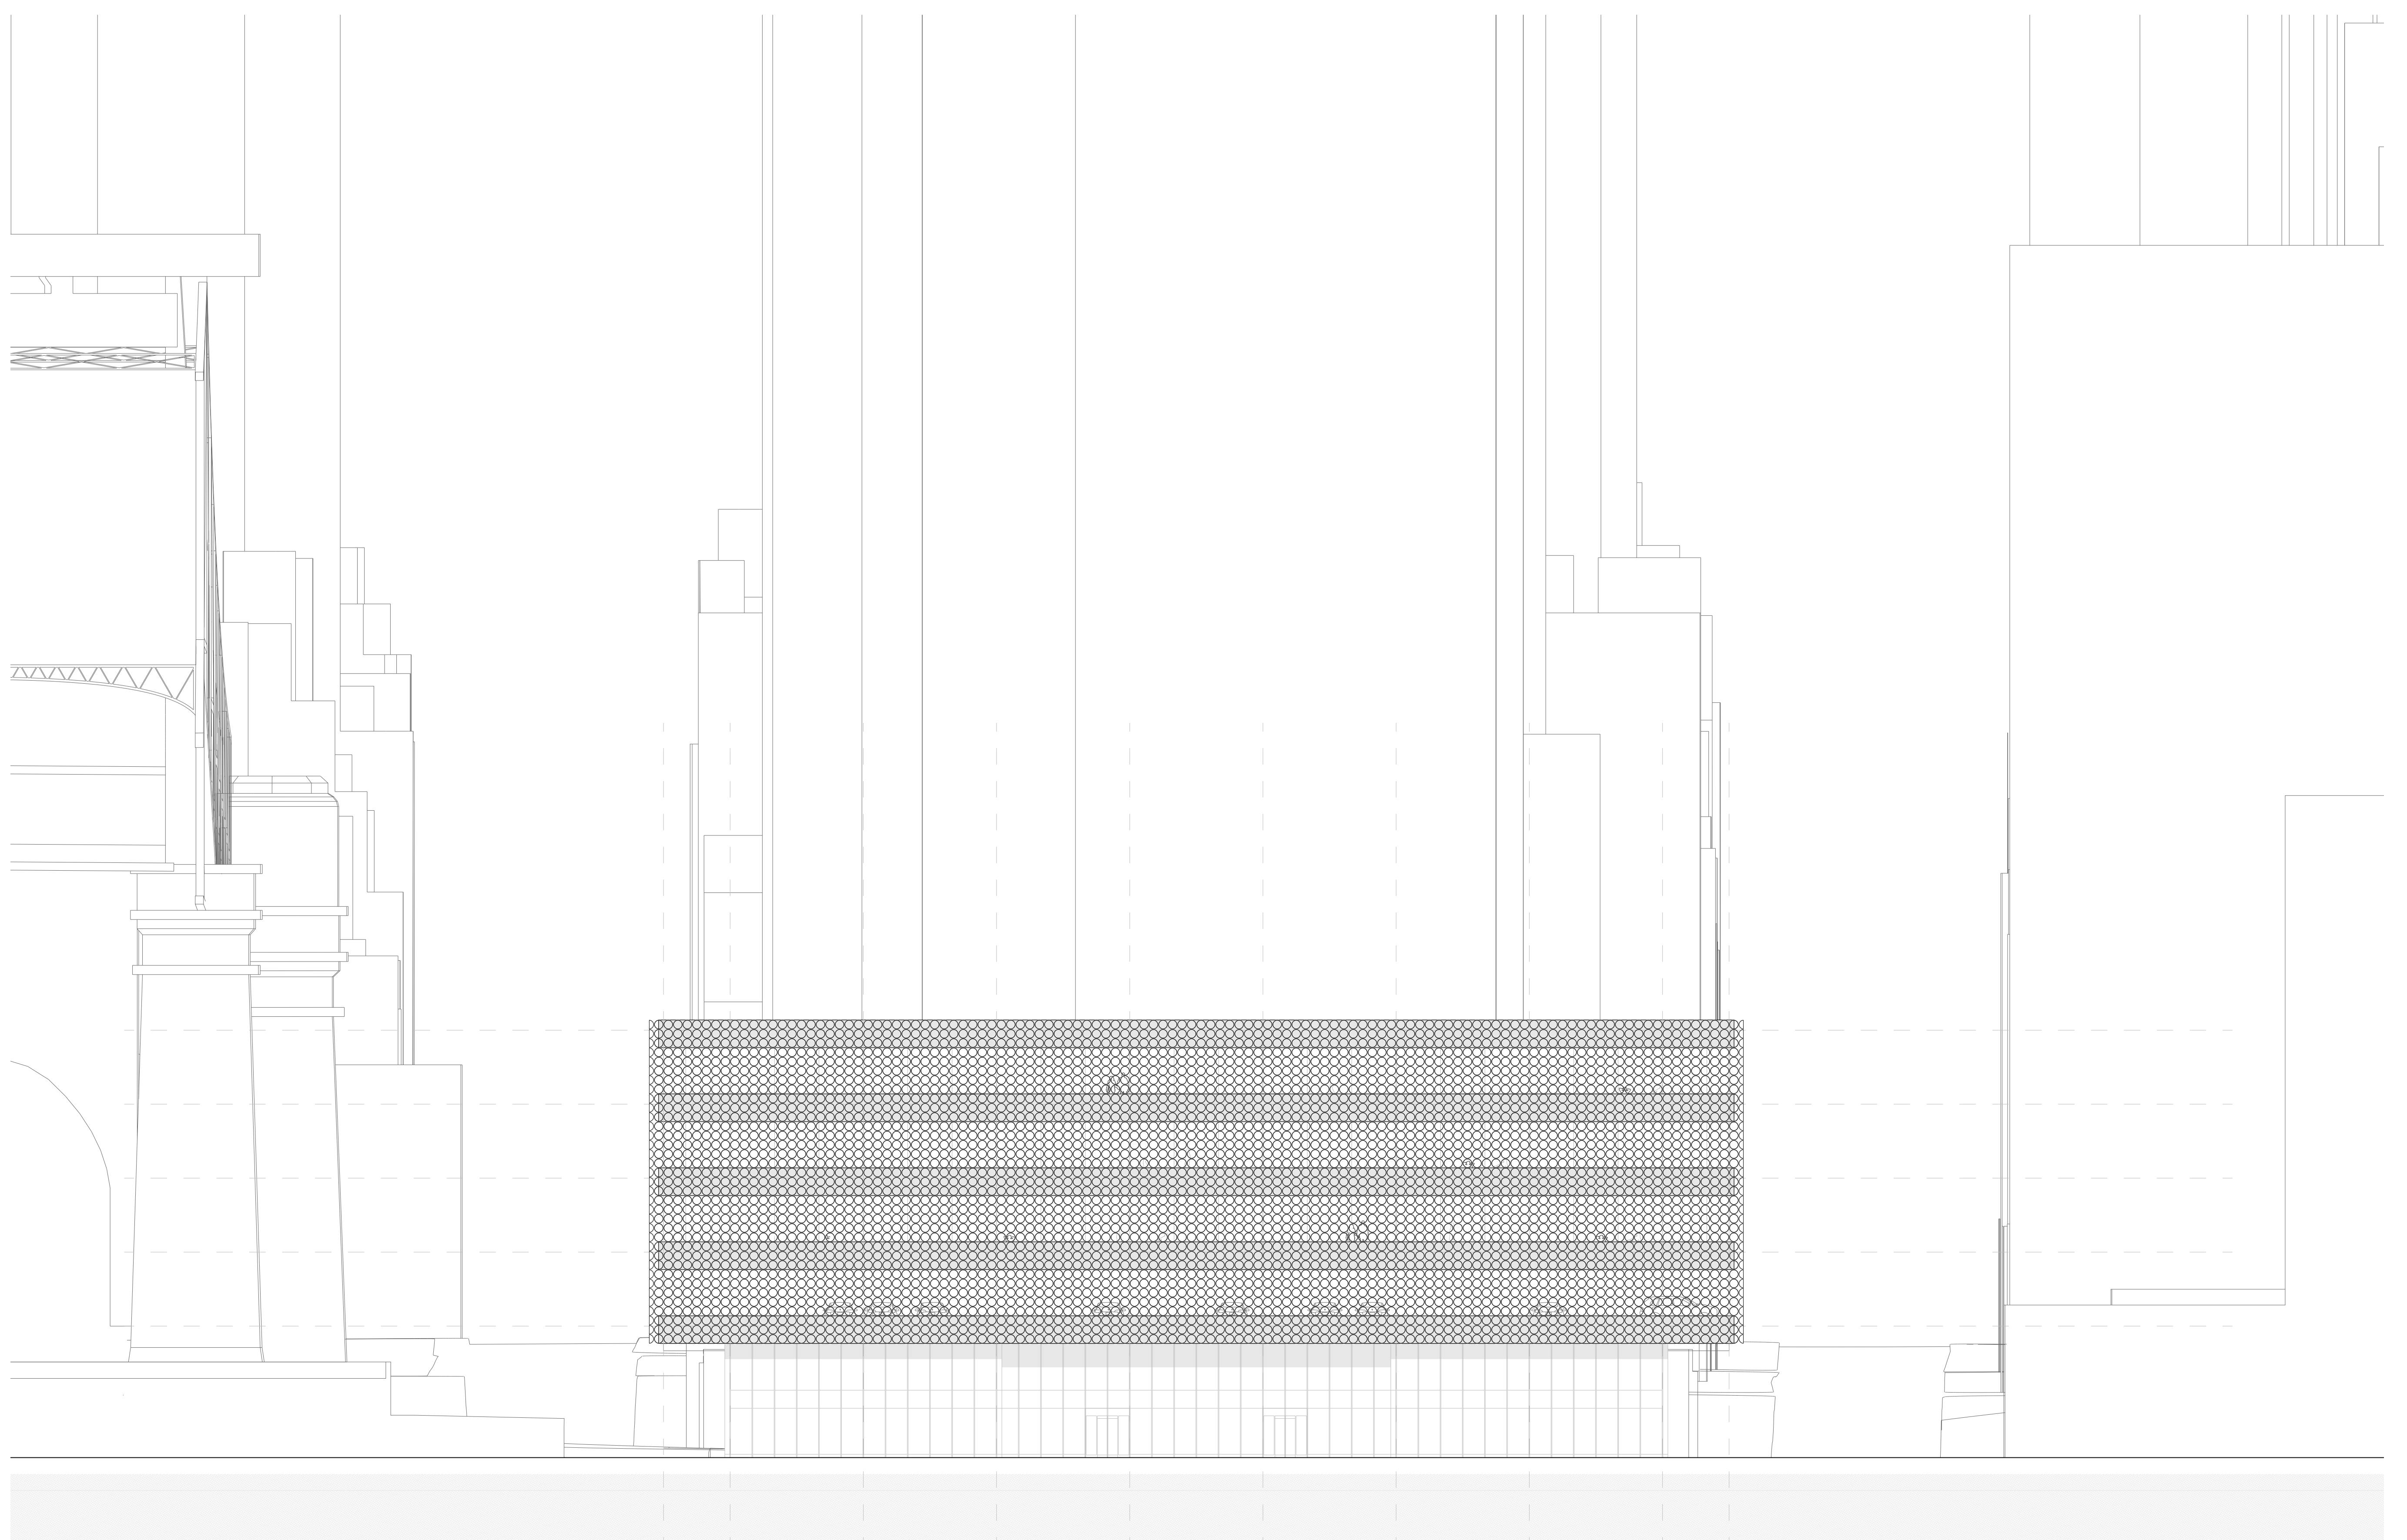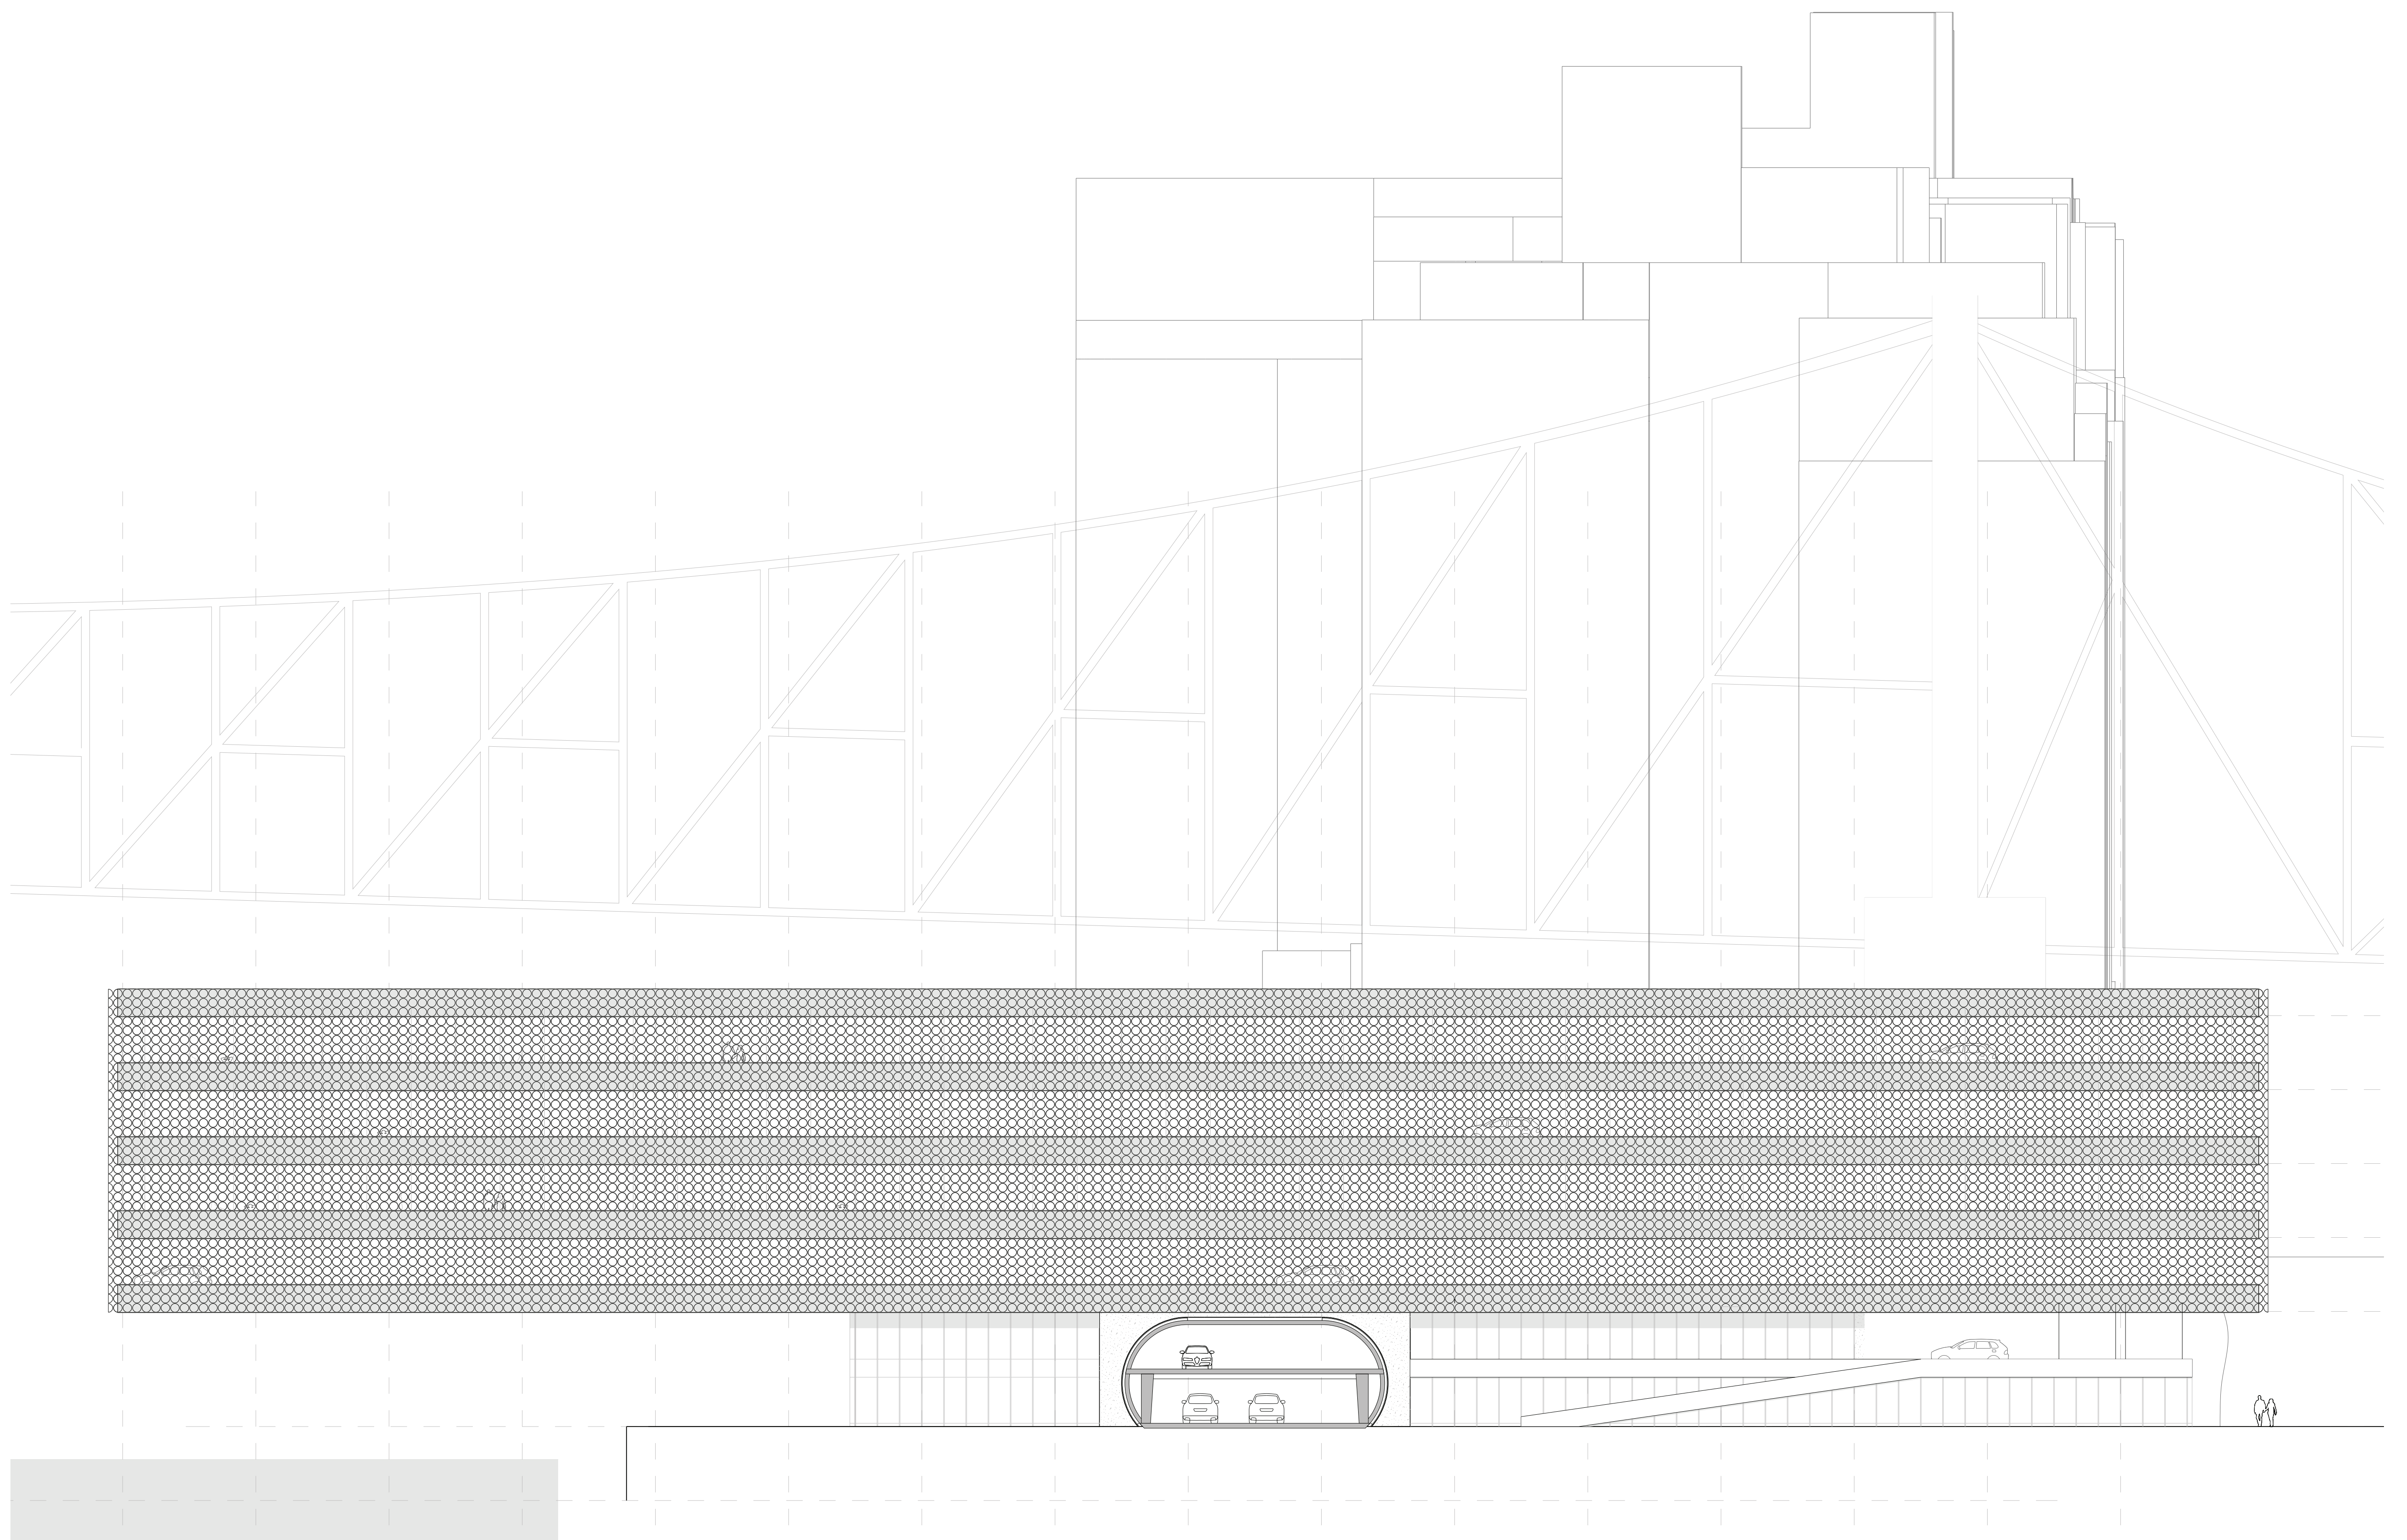




TRANSITORY SPACES

South & West Elevation

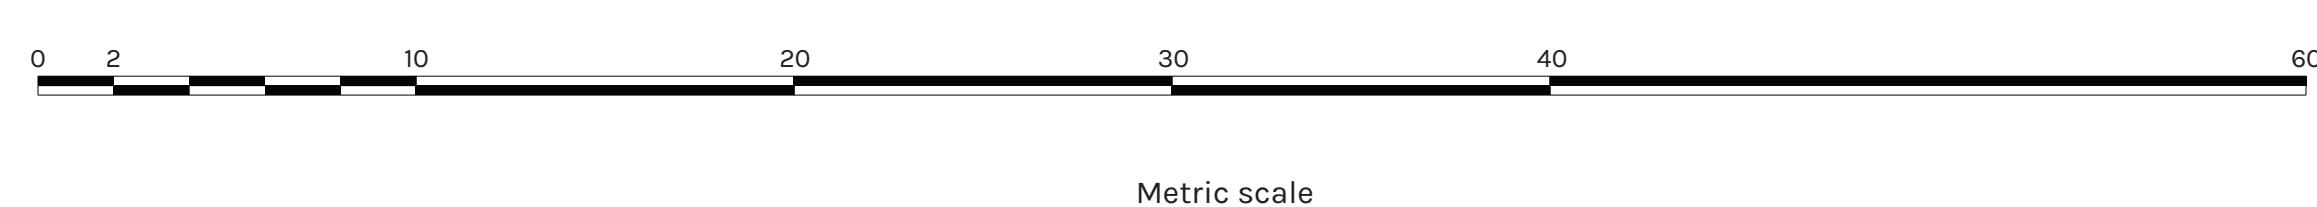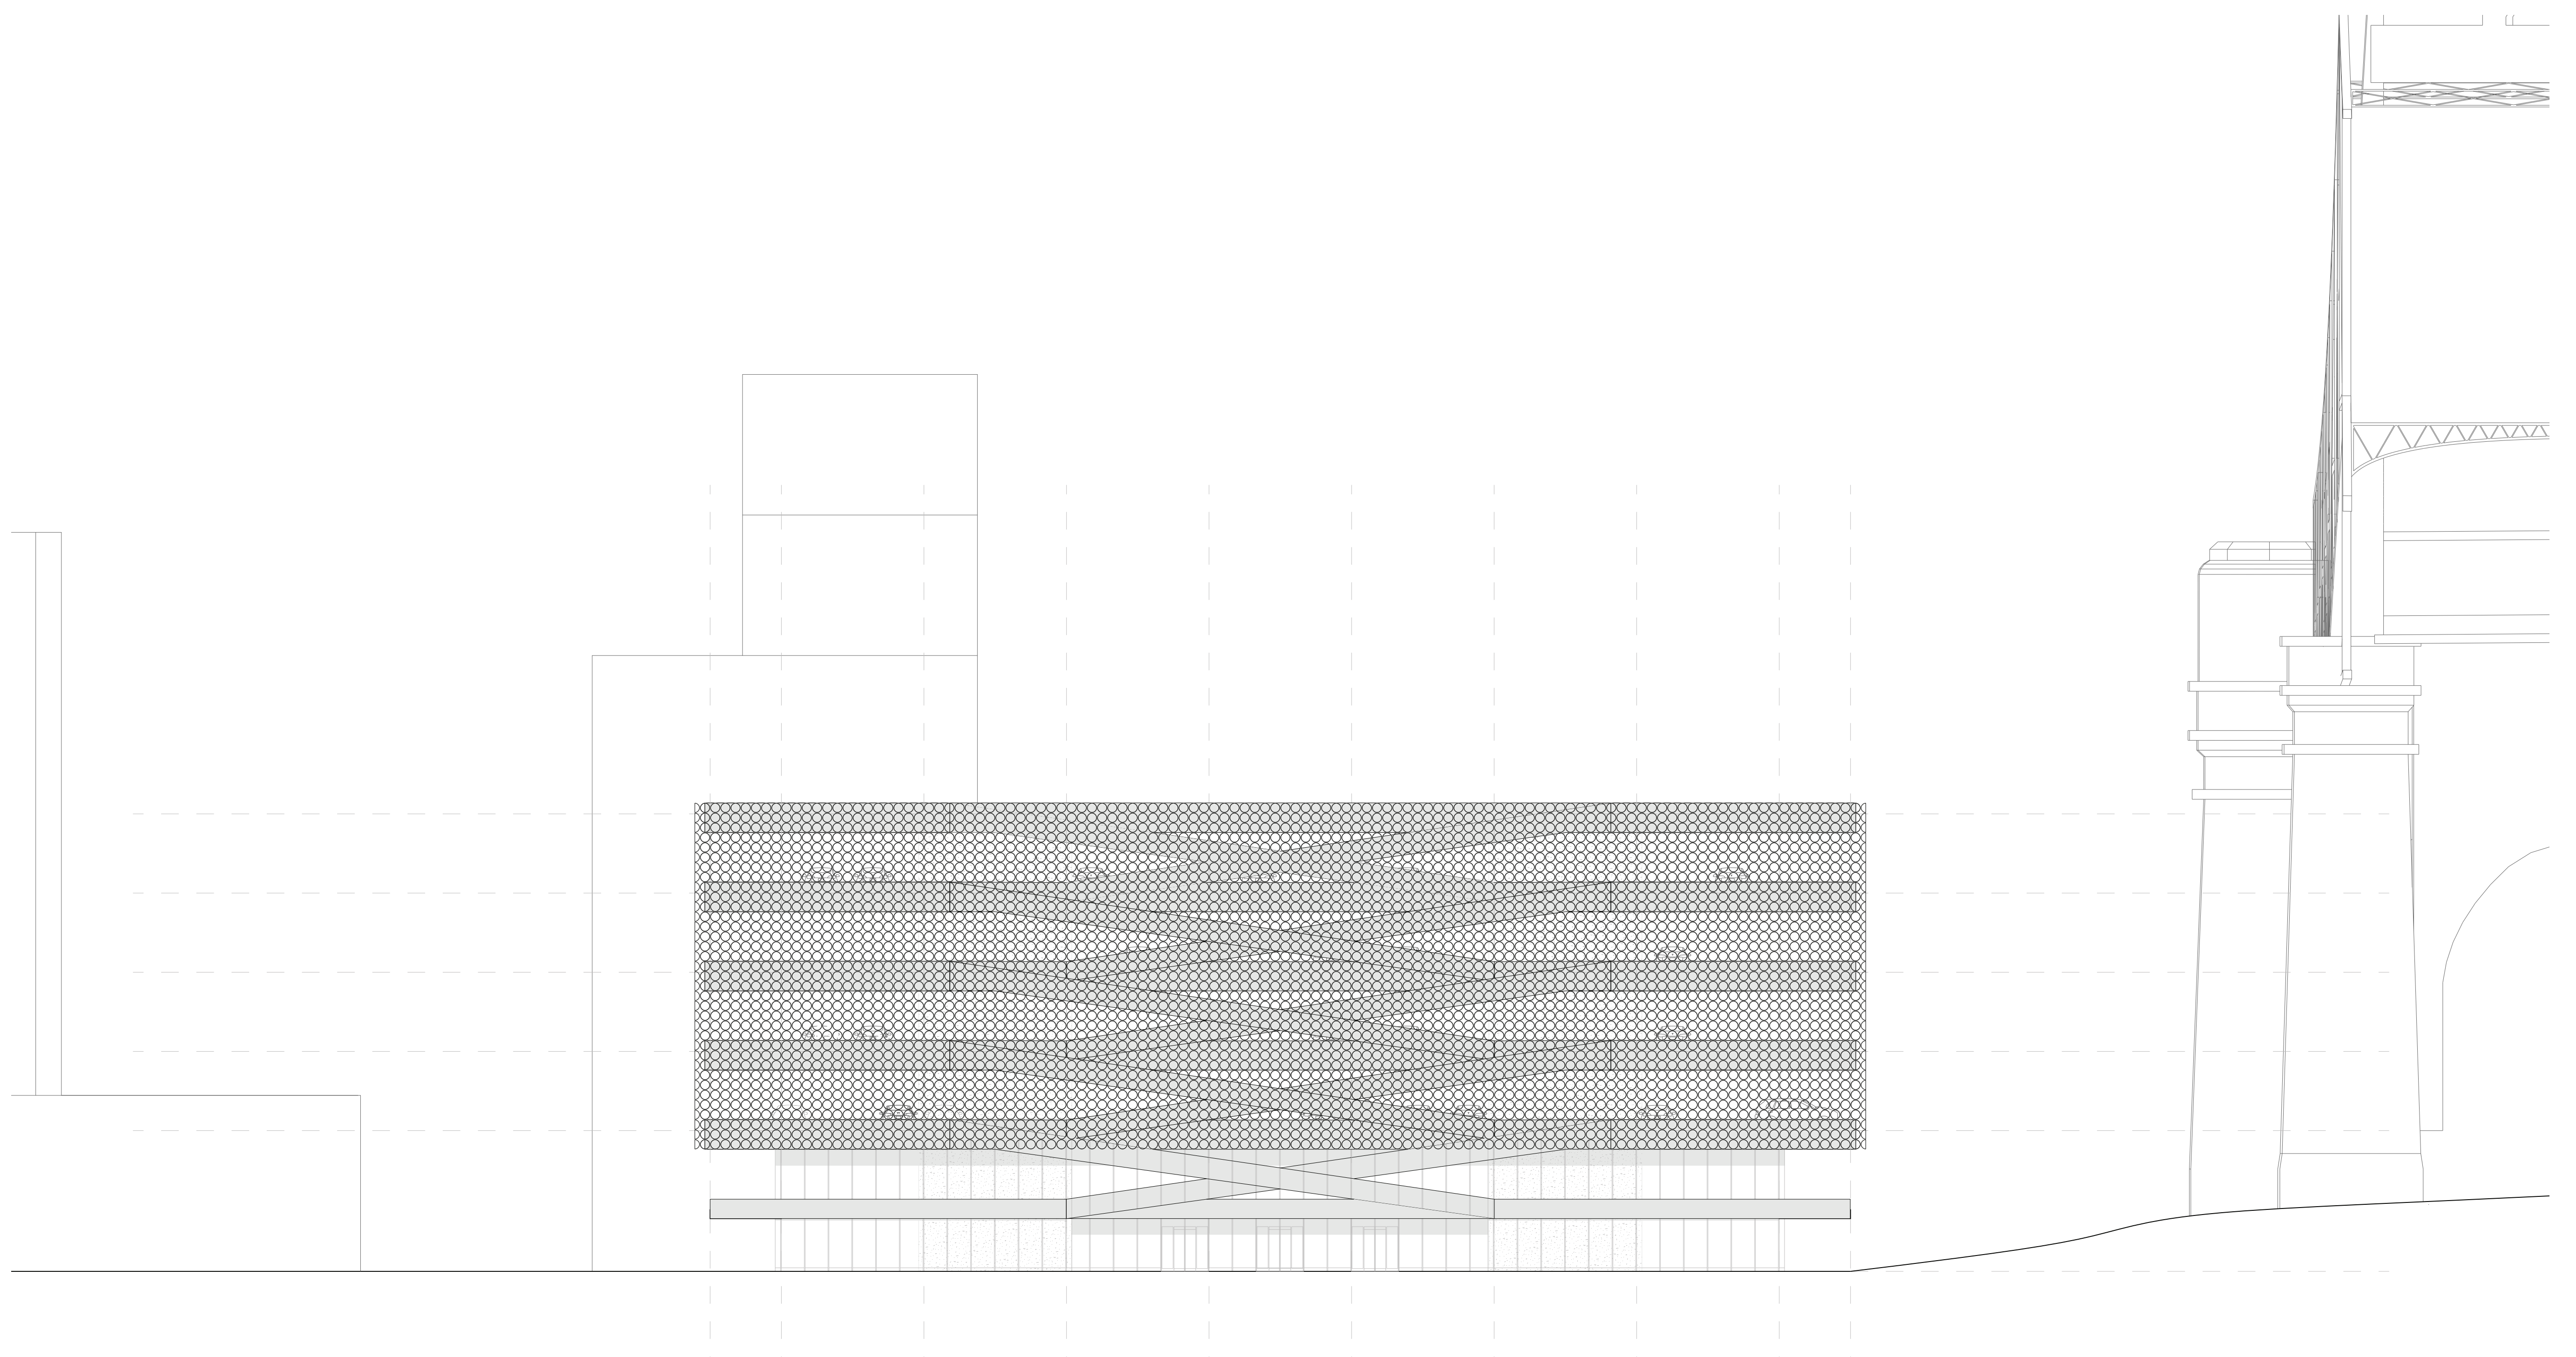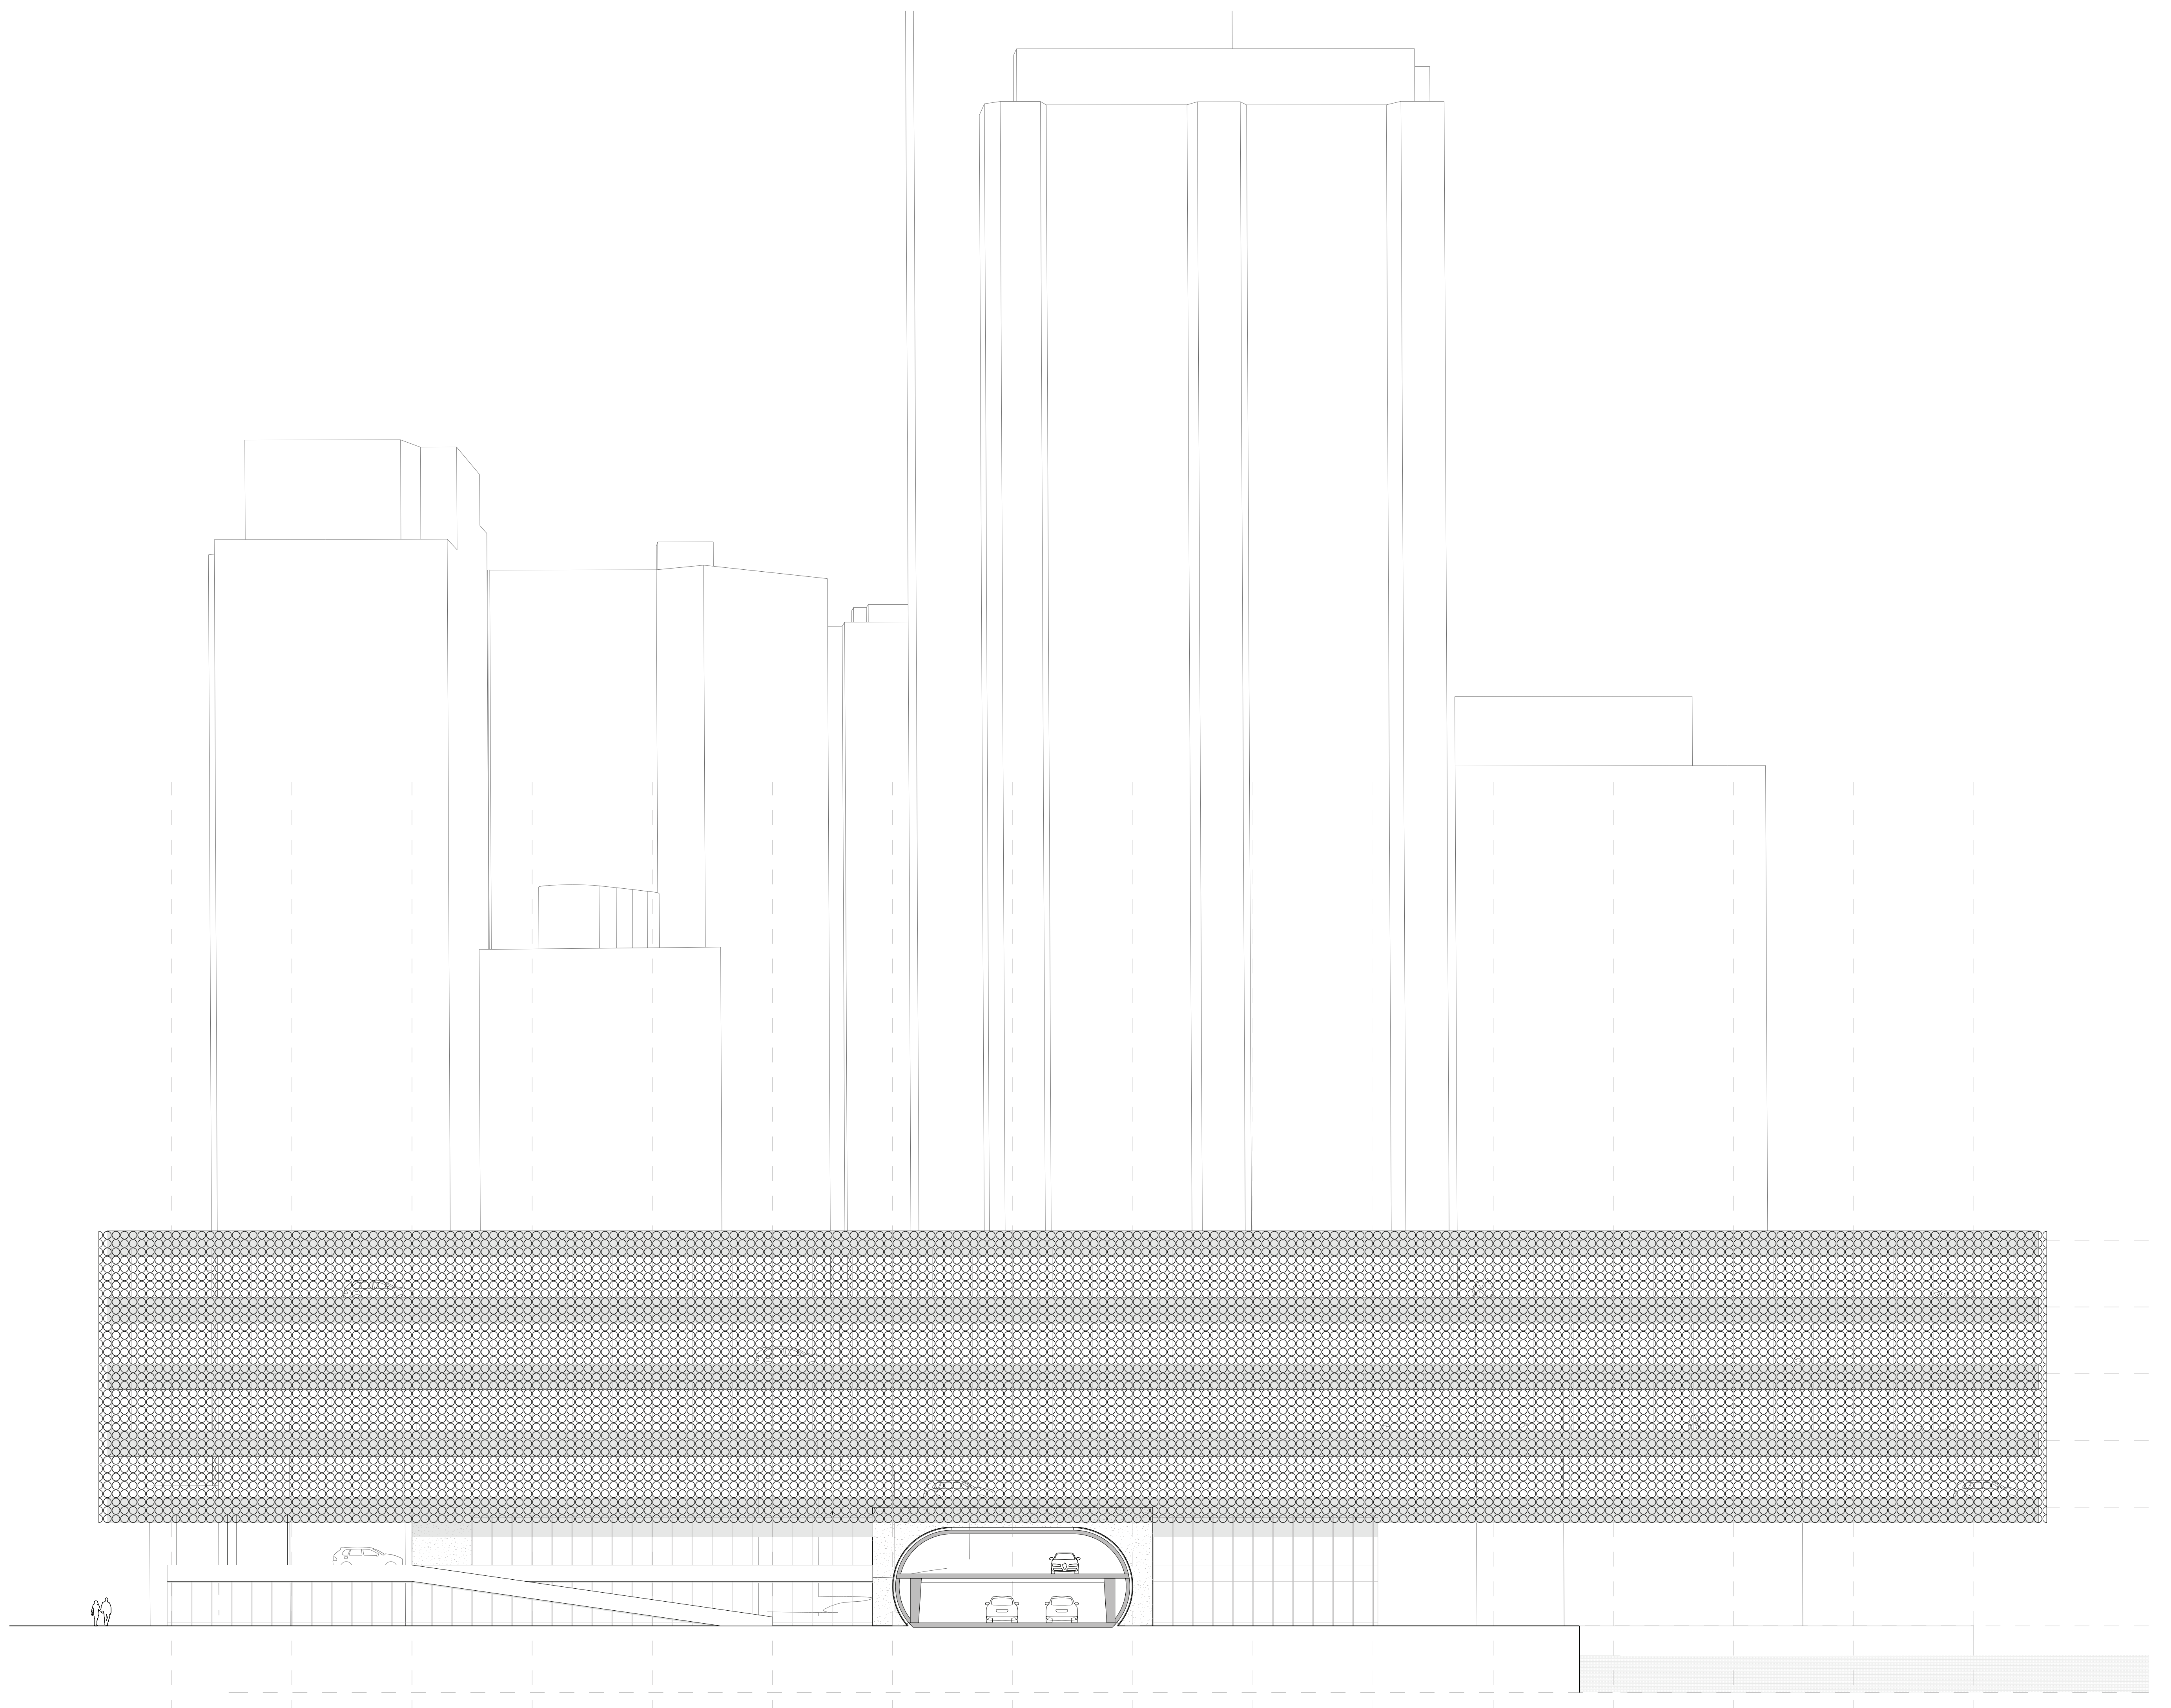





TRANSITORY SPACES

Section A-A & Section B-B

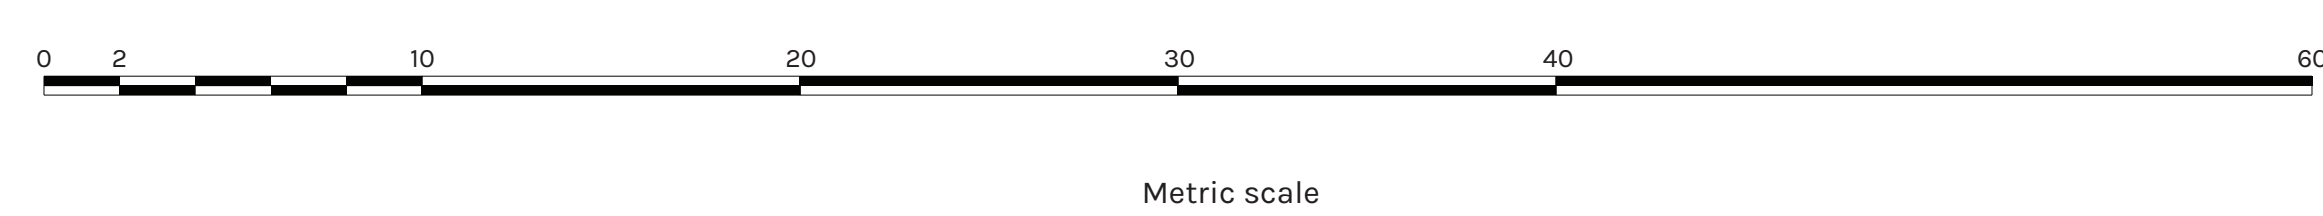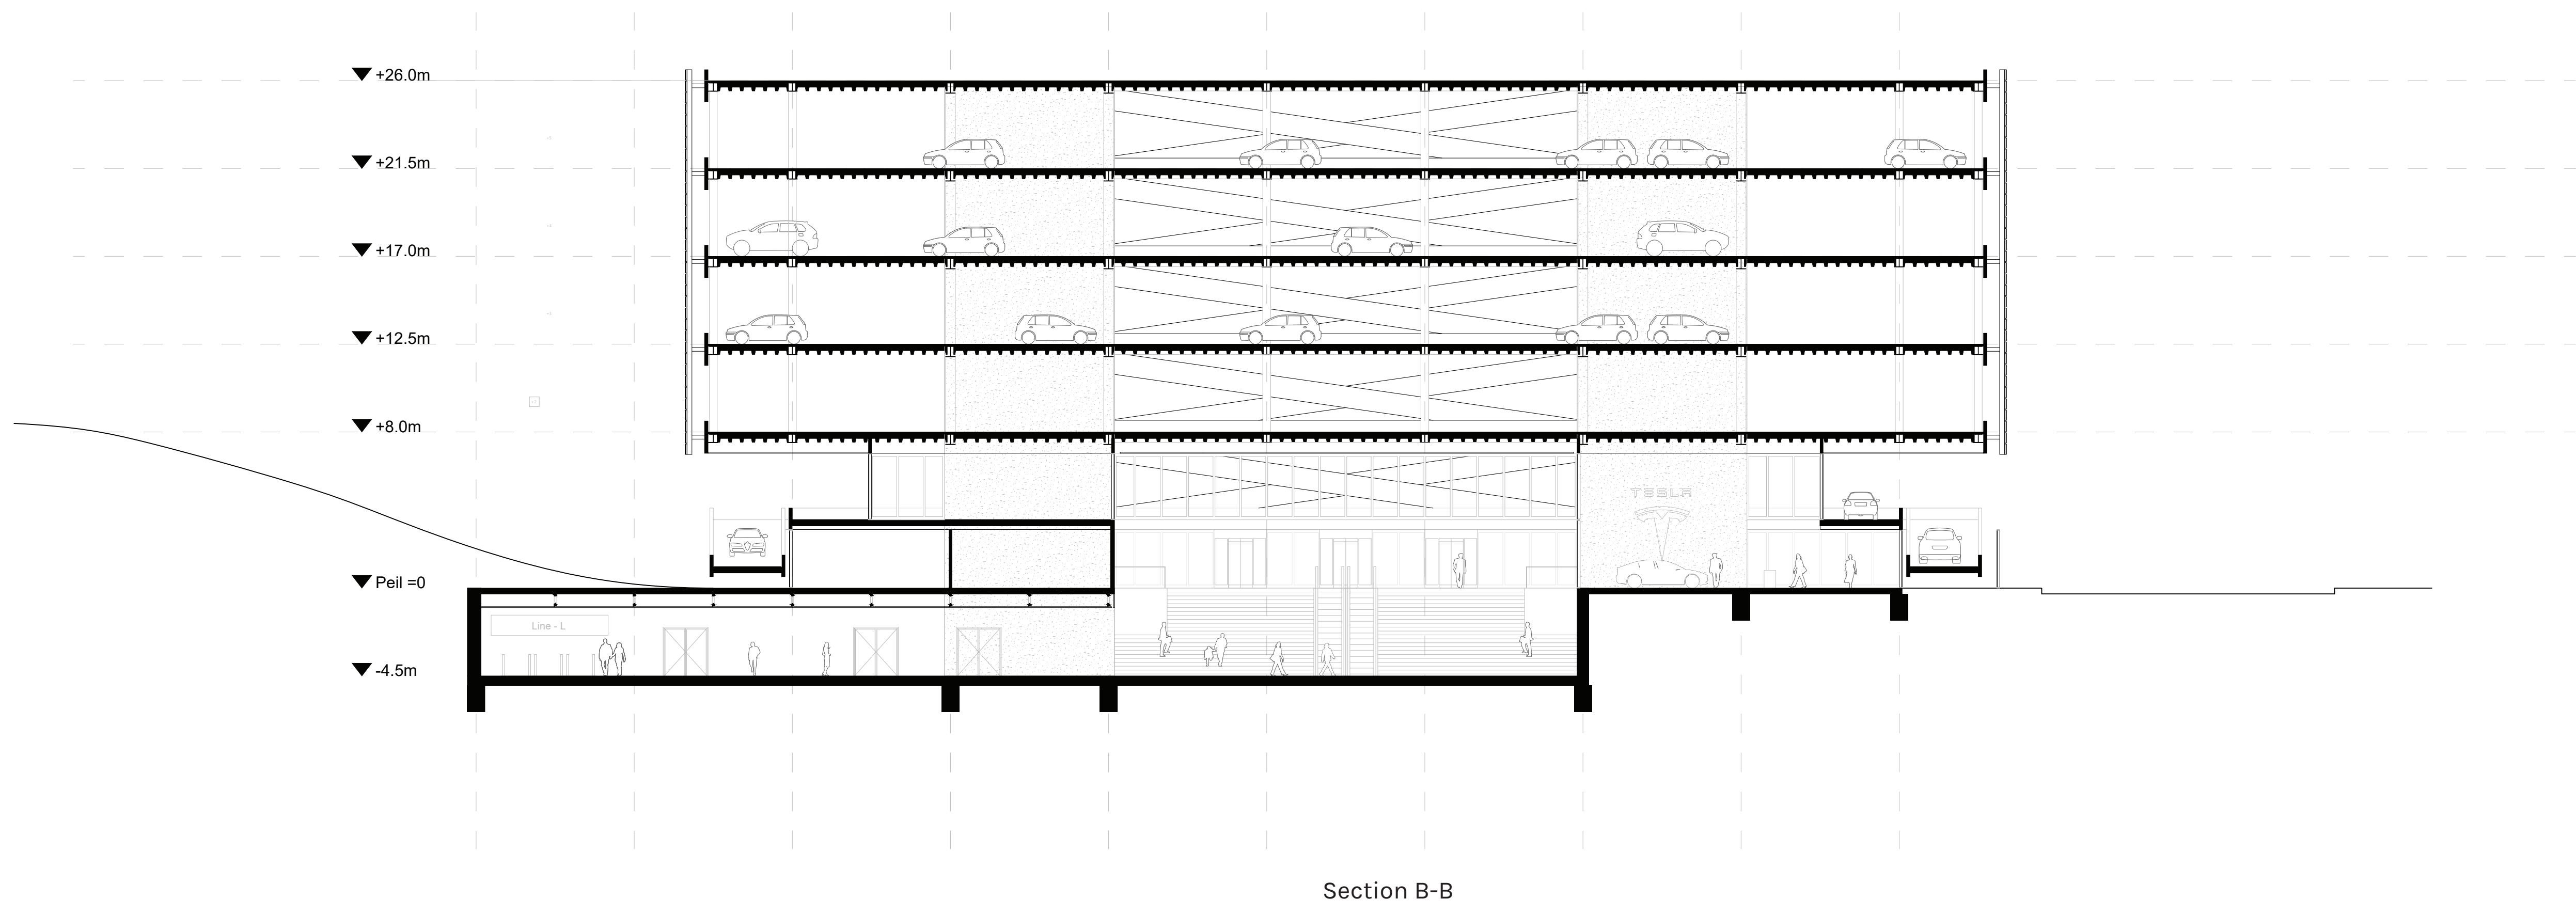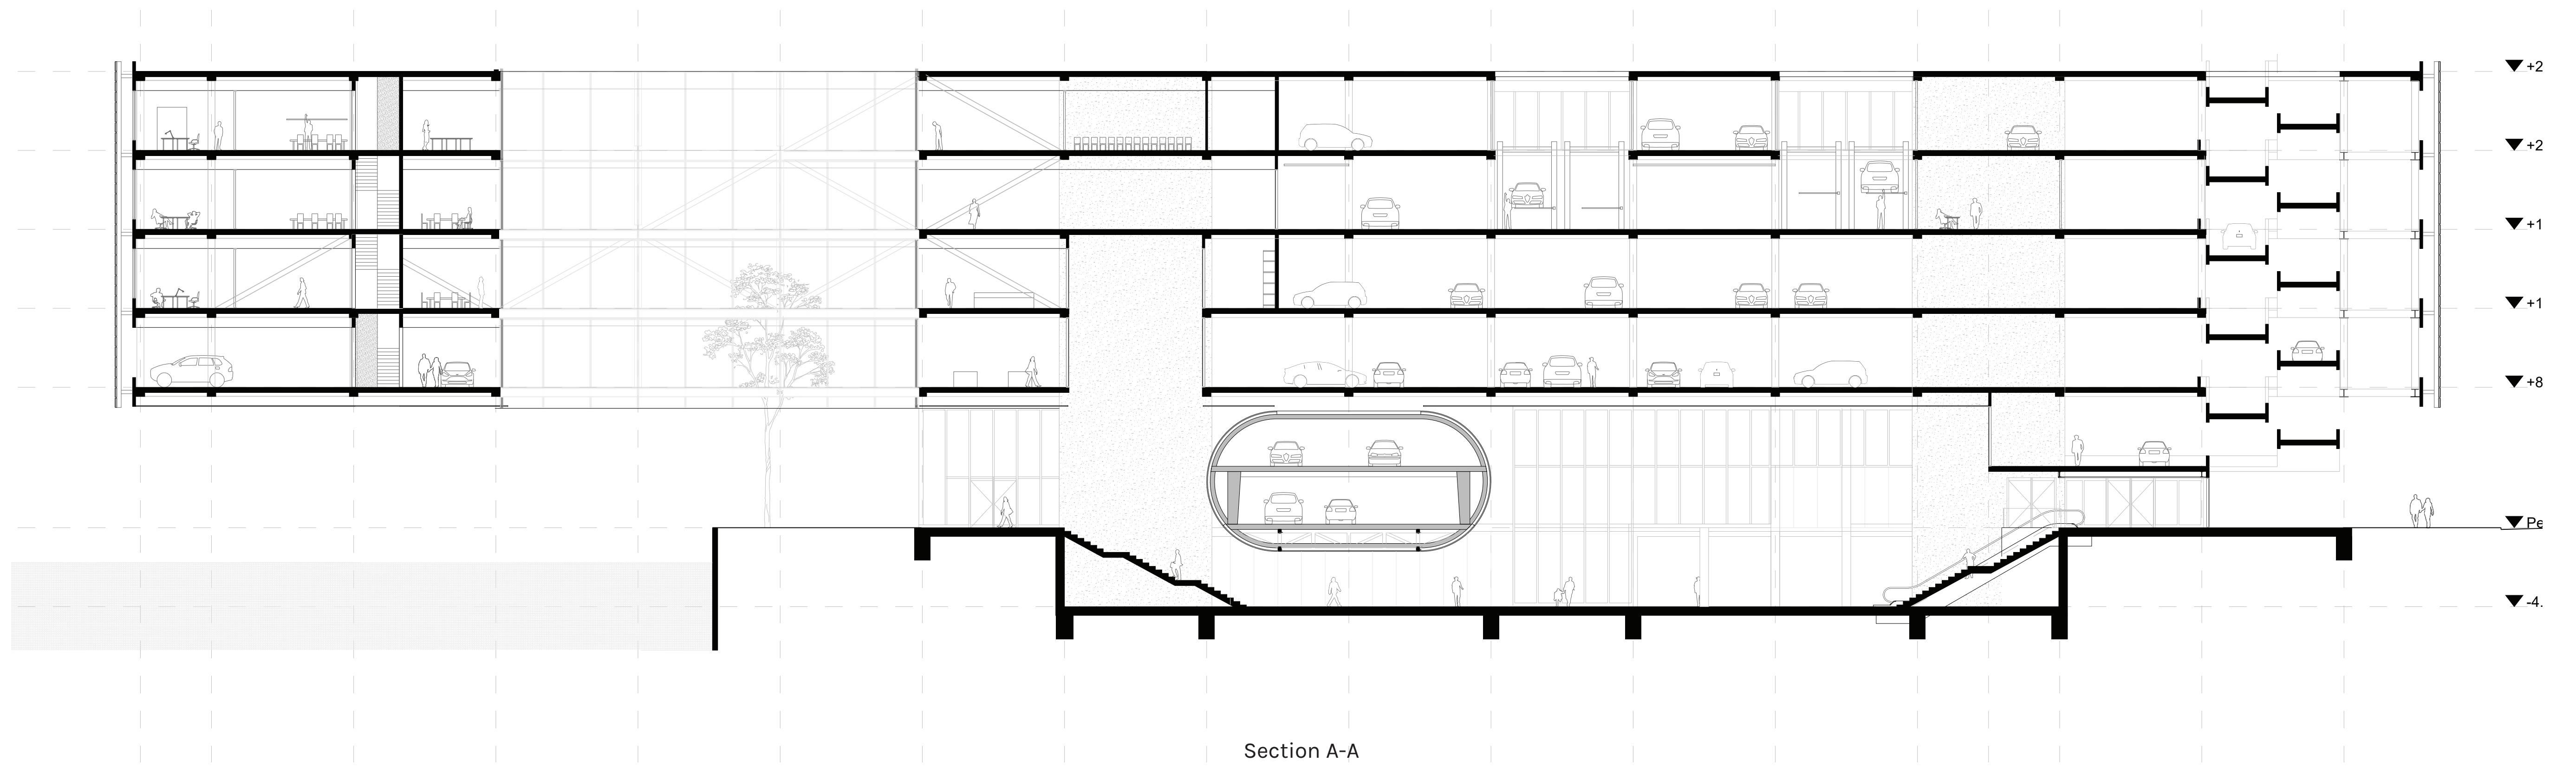


TRANSITORY SPACES

Facade Detail

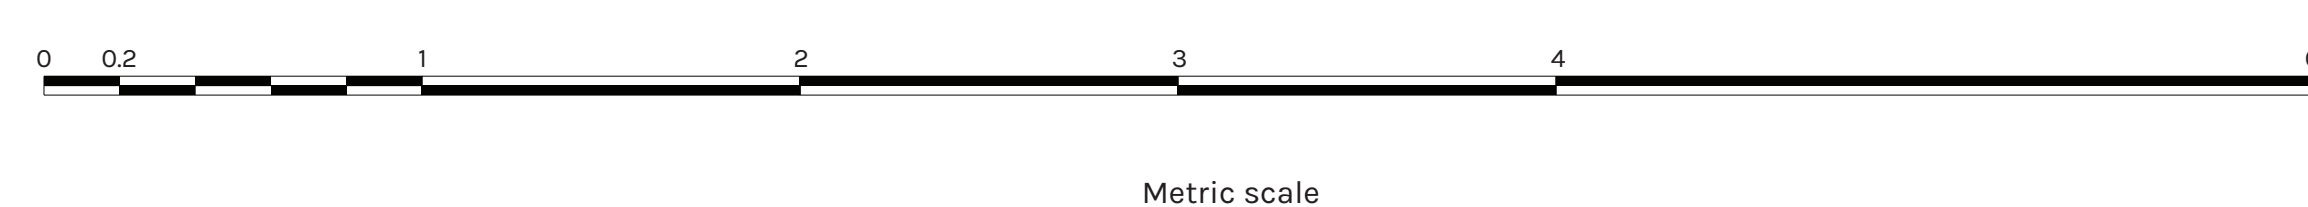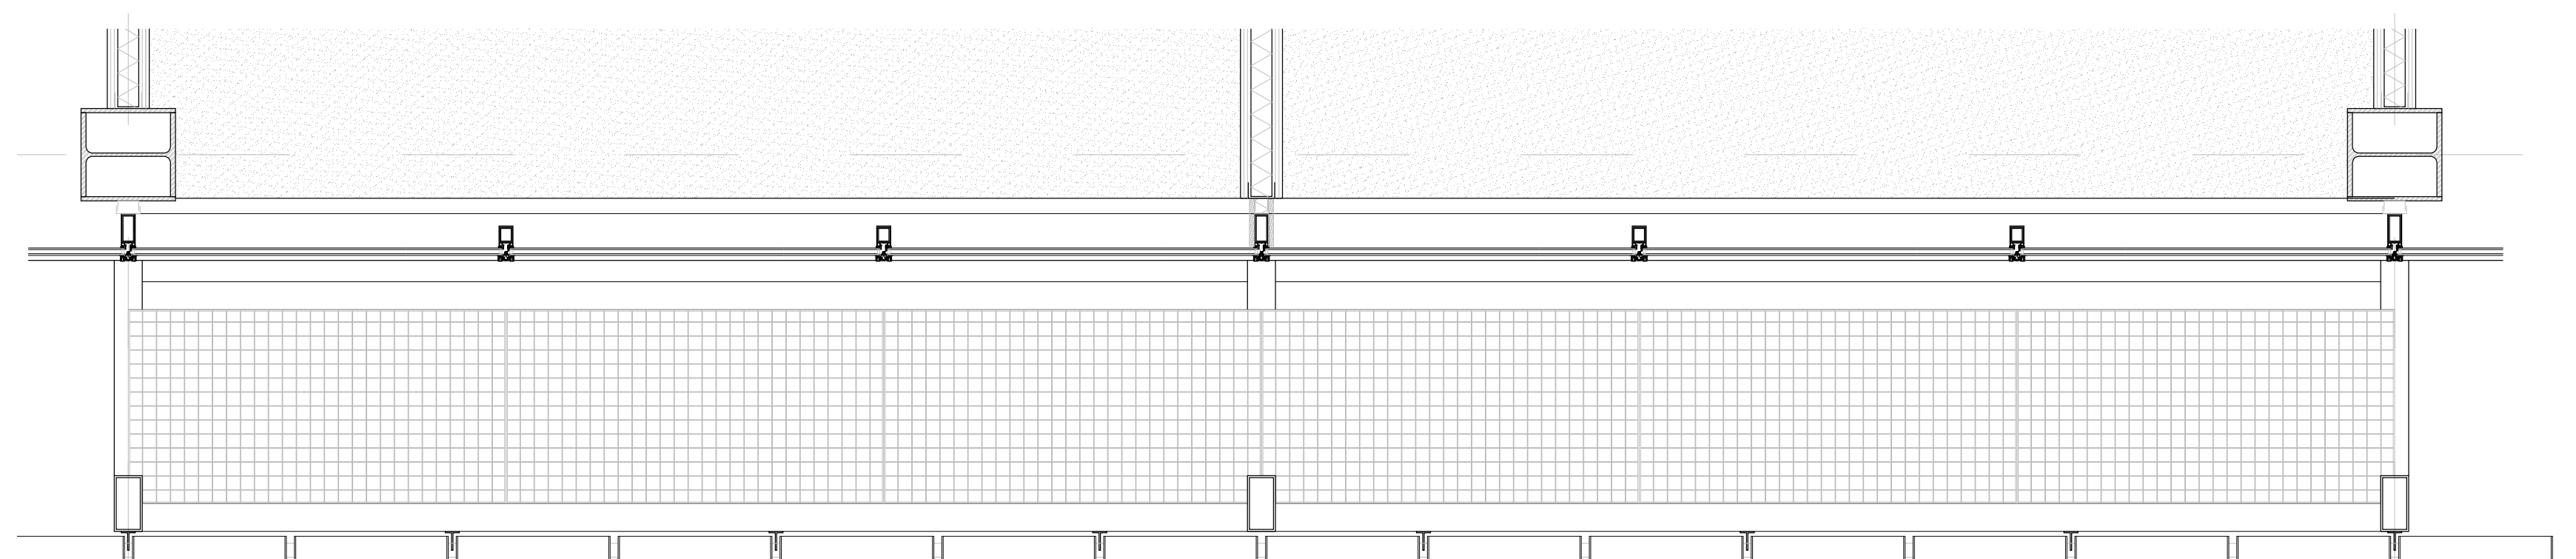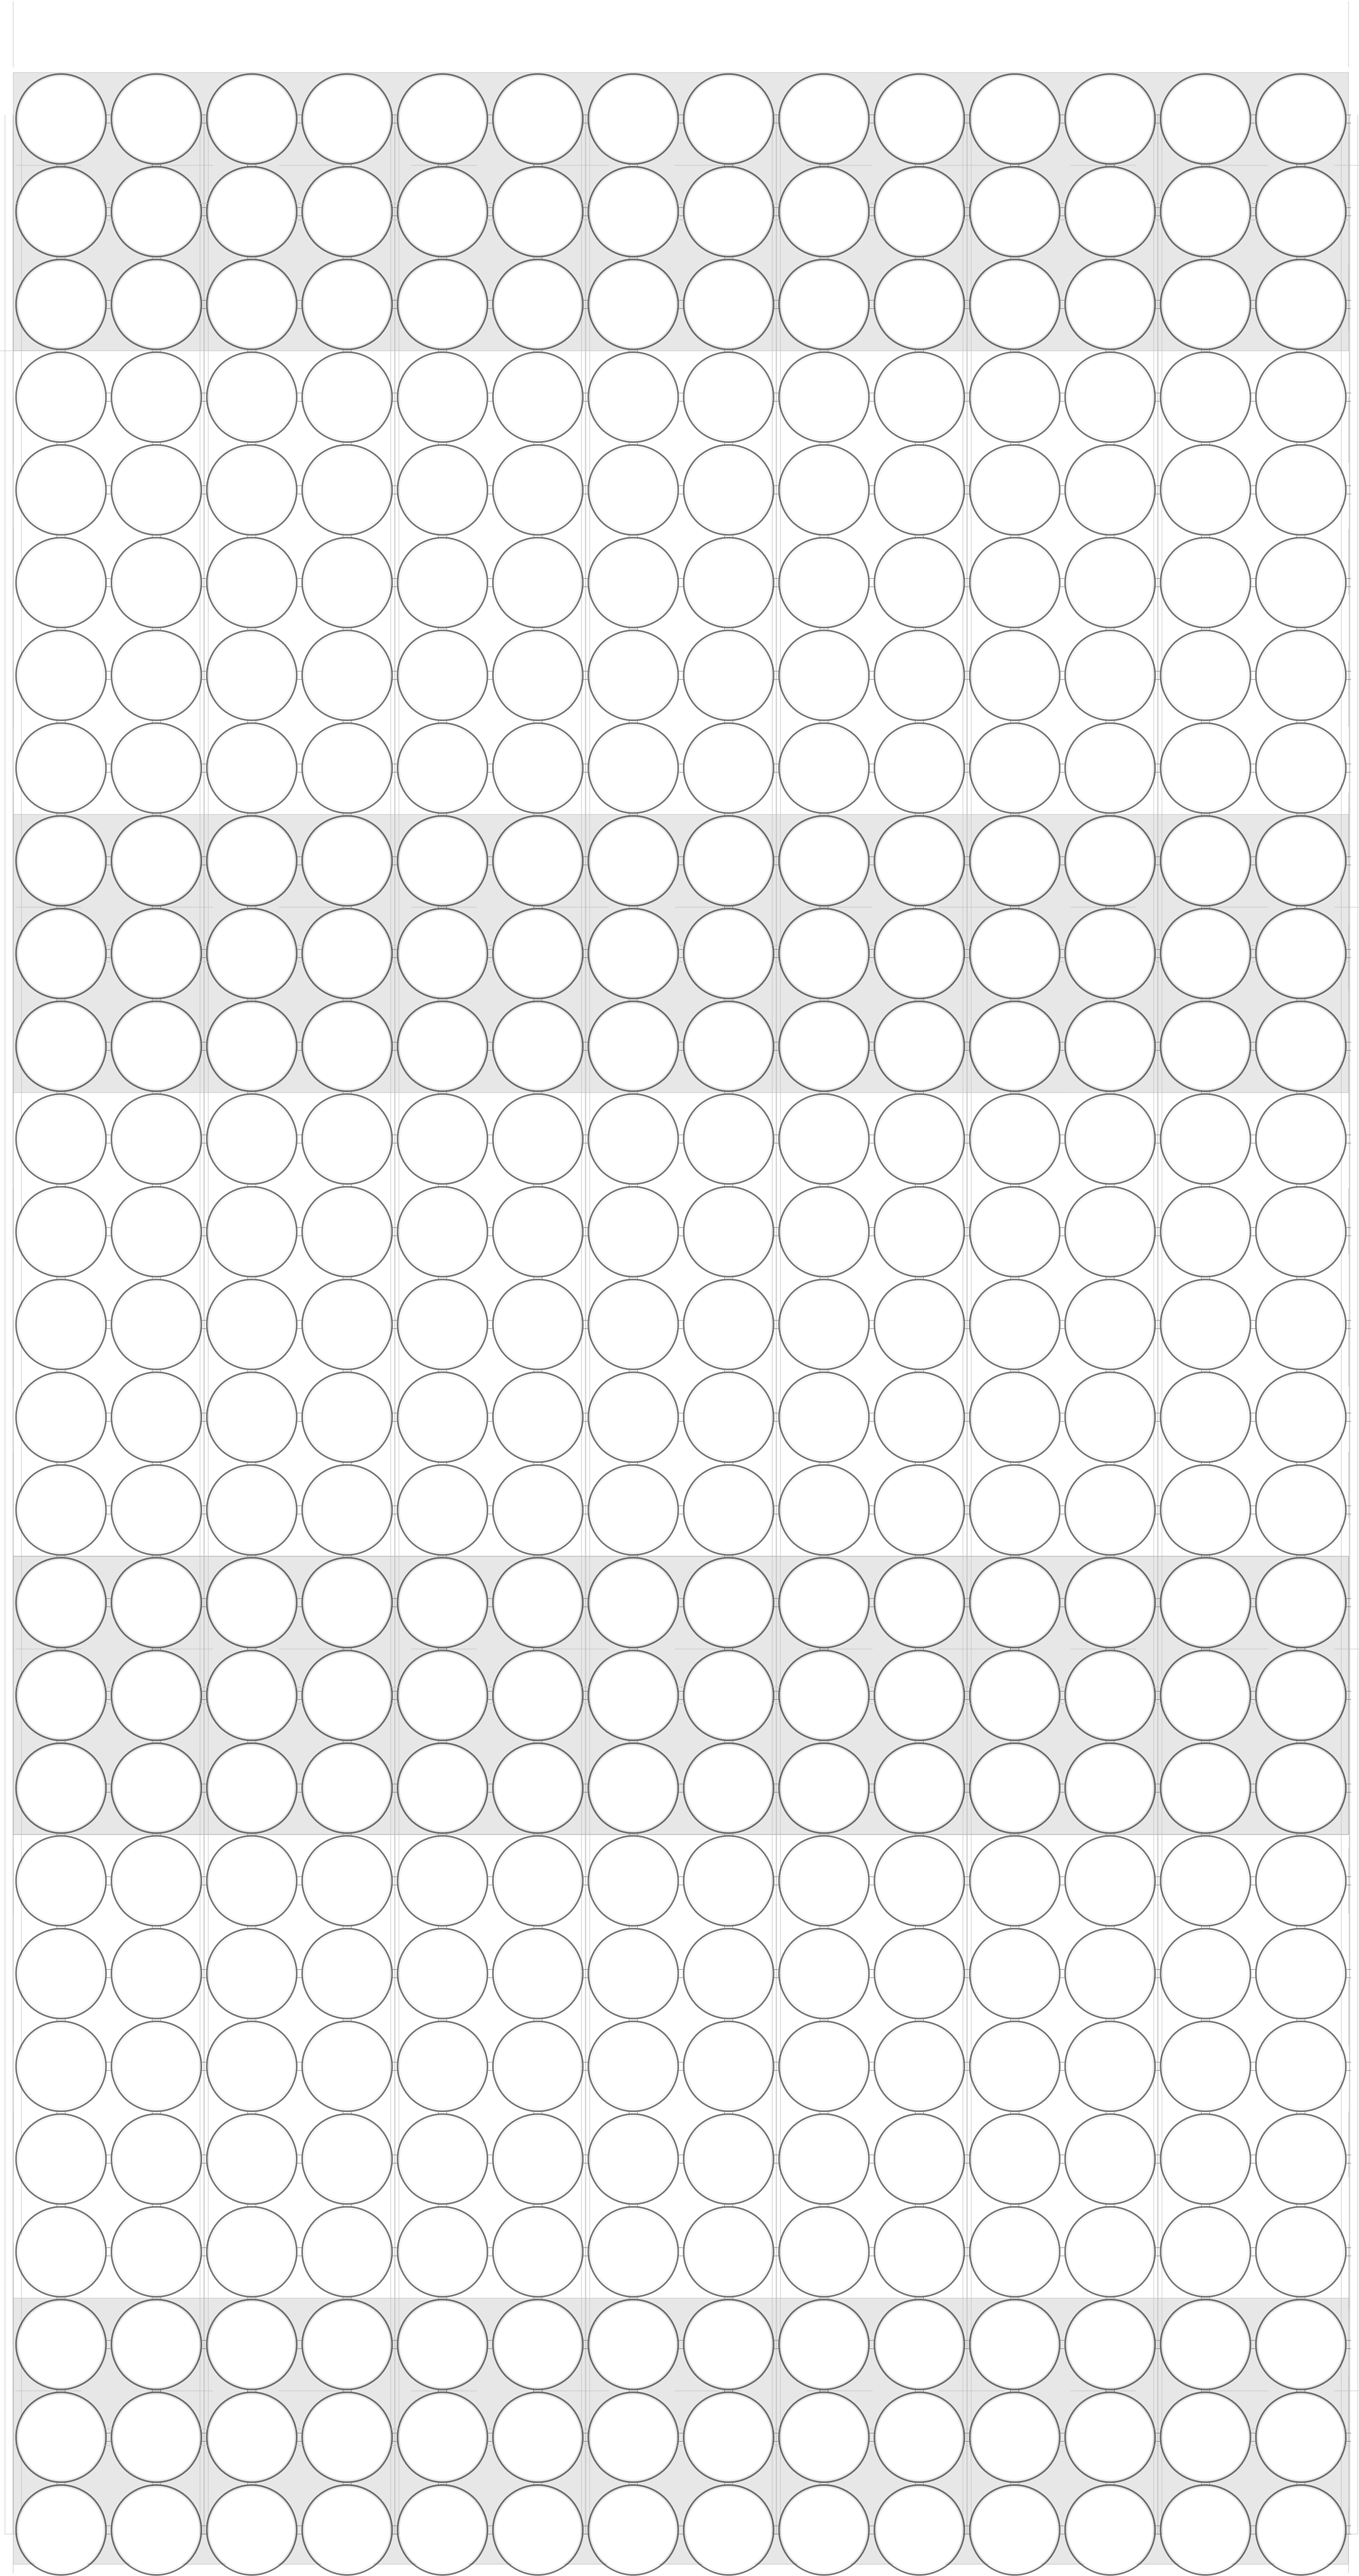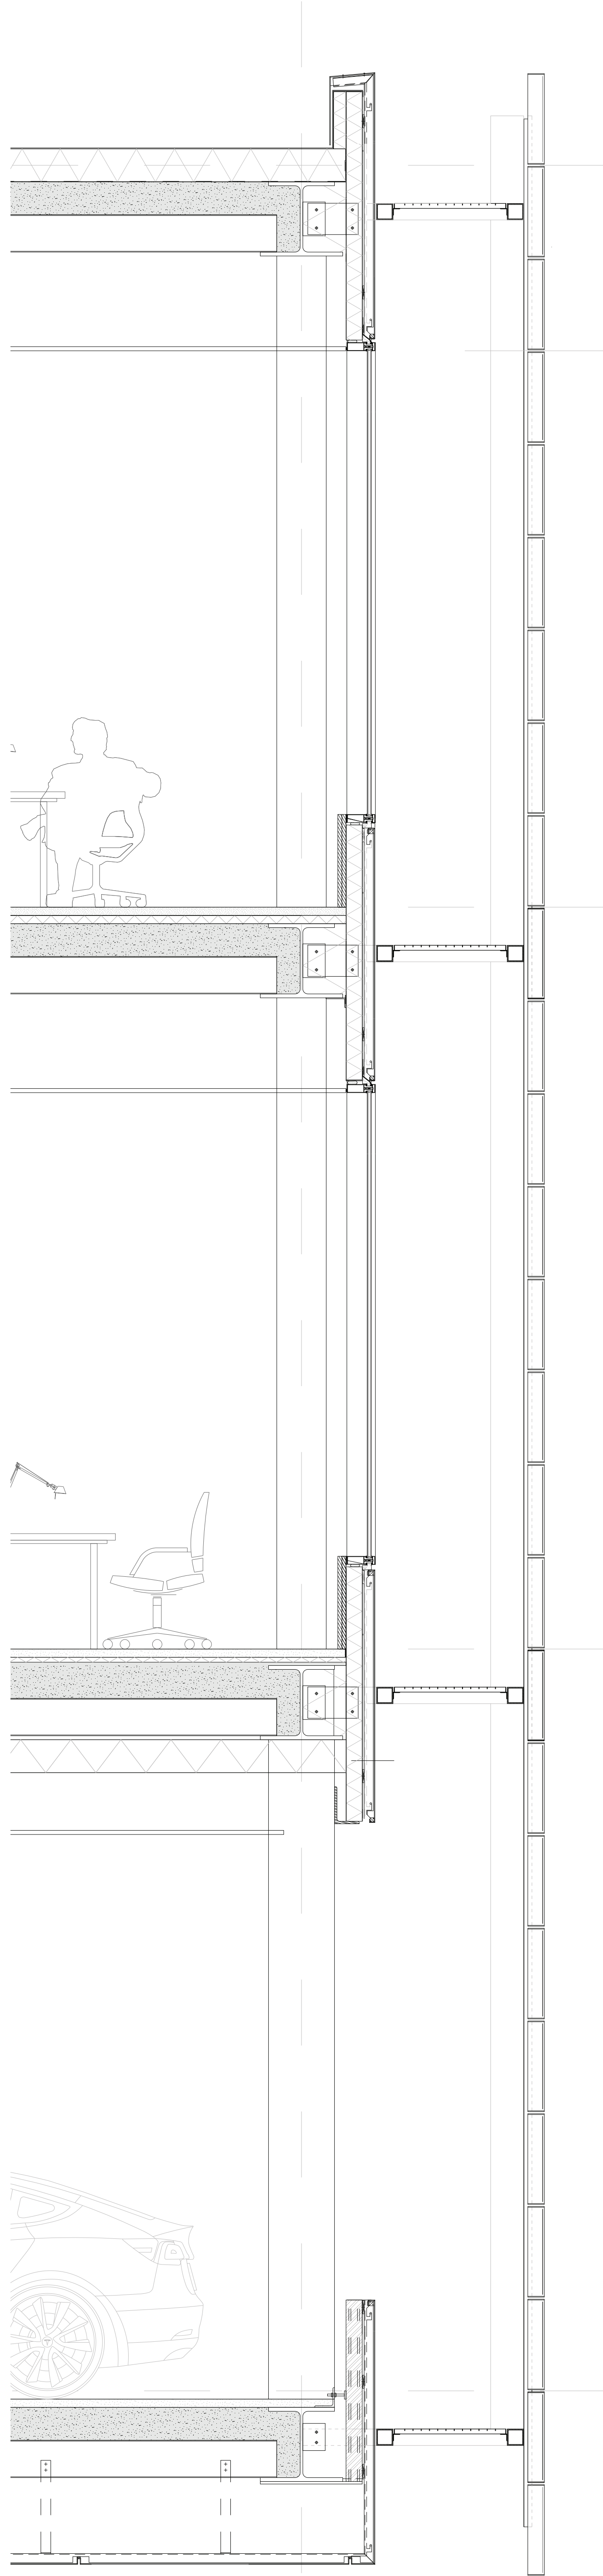


TRANSITORY SPACES

Critical Detail

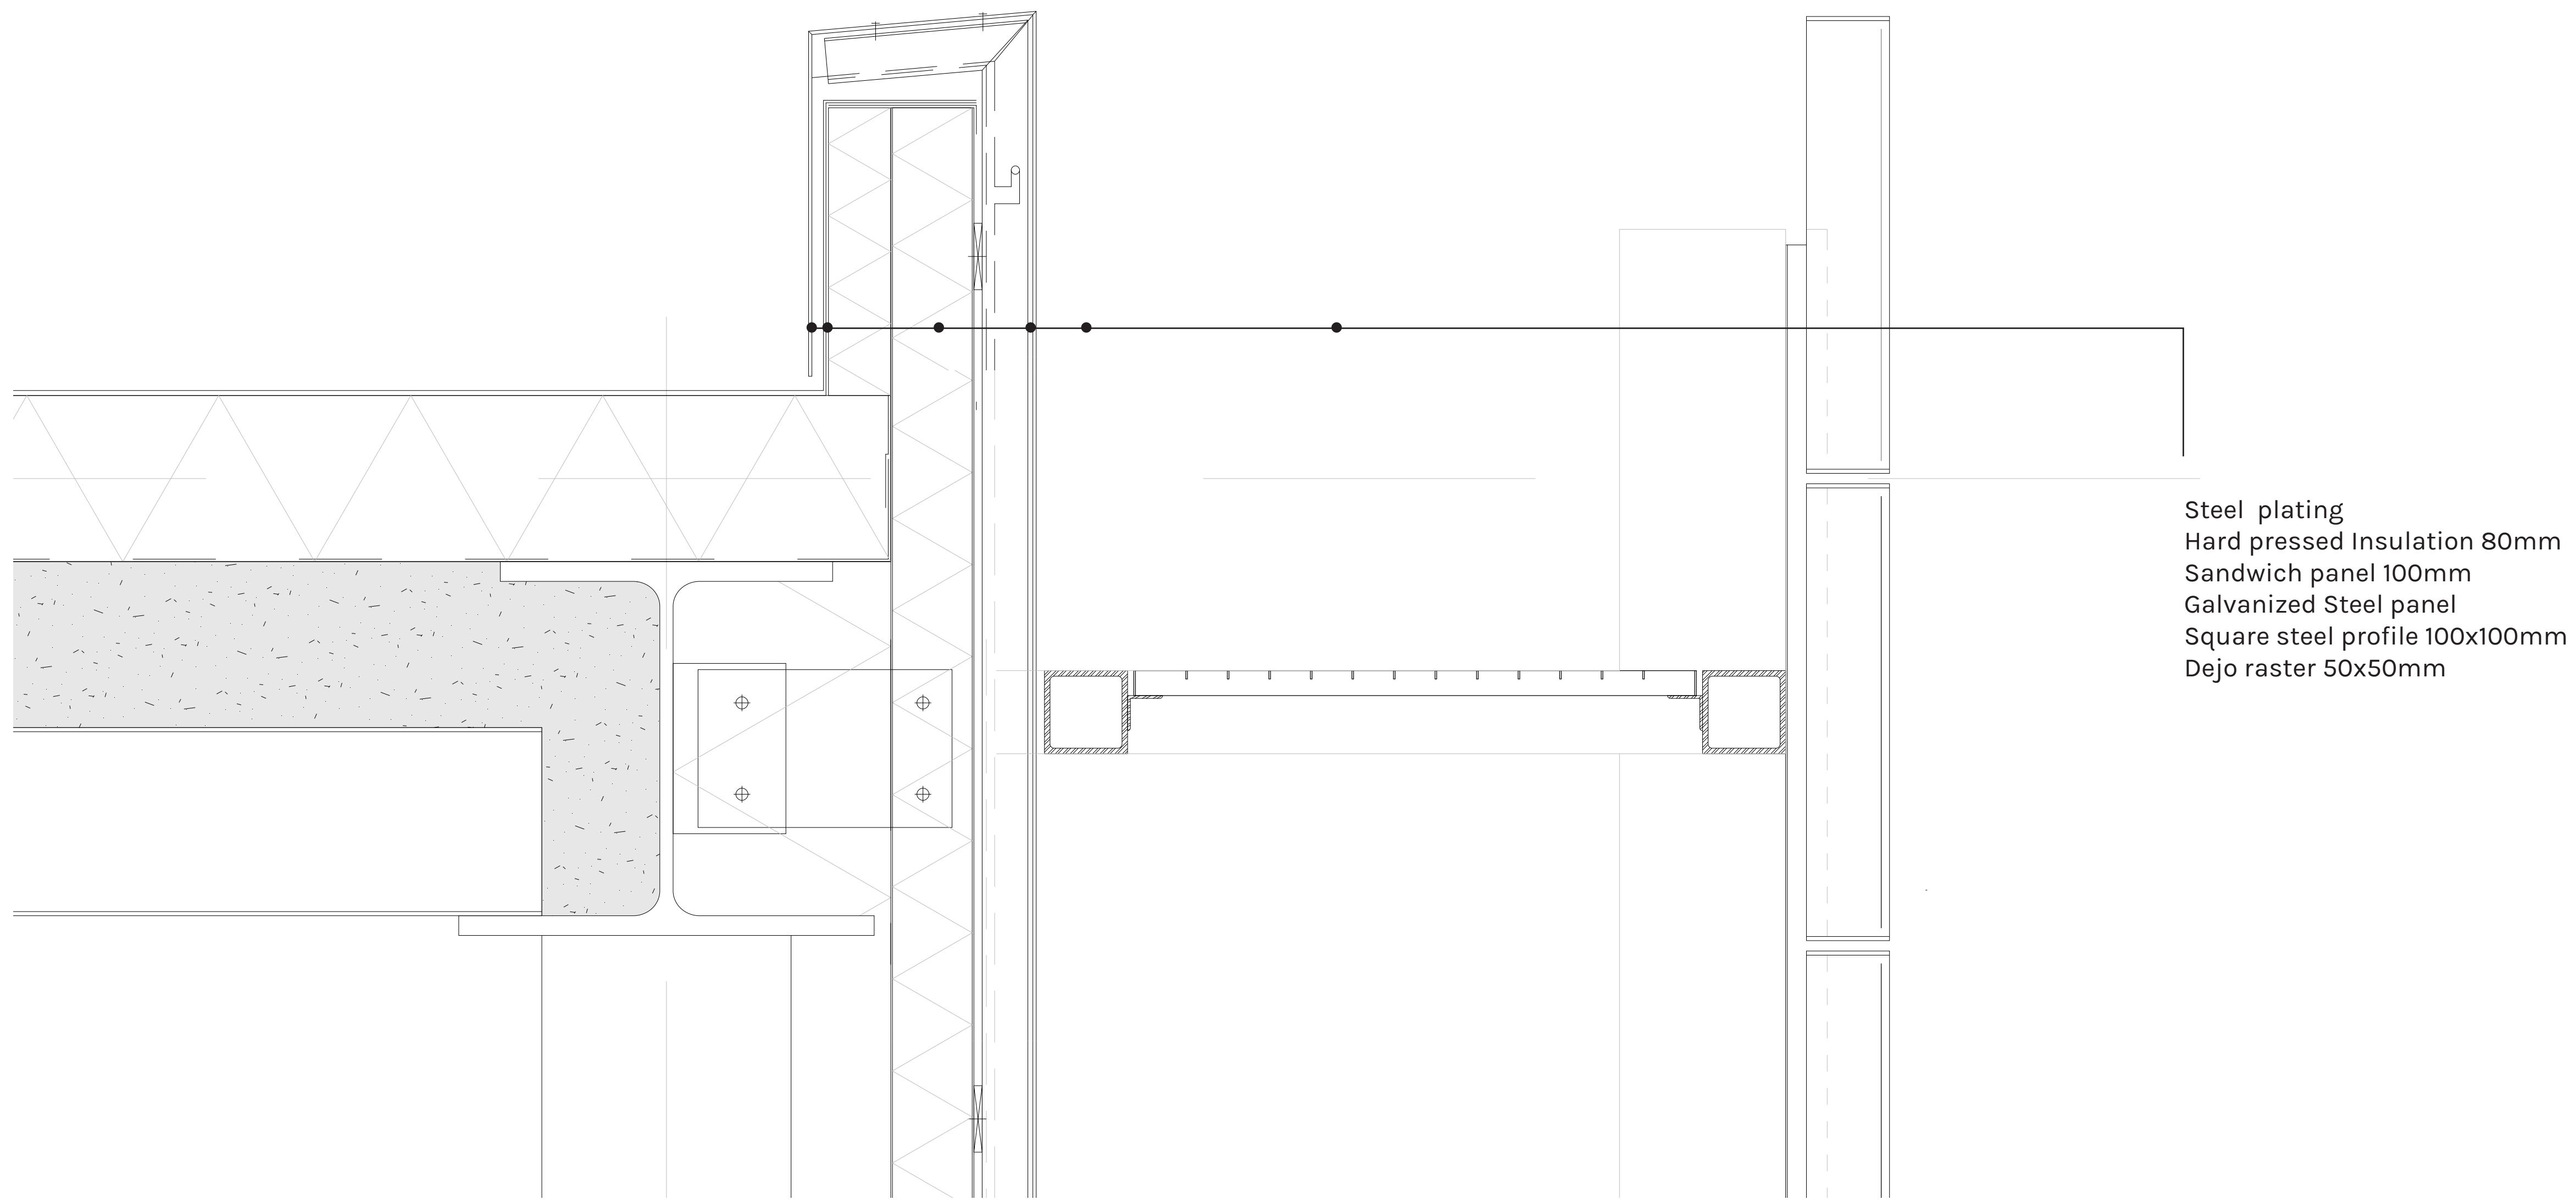


Steel plating
Hard pressed Insulation 80mm
Sandwich panel 100mm
Galvanized Steel panel
Square steel profile 100x100mm
Dejo raster 50x50mm

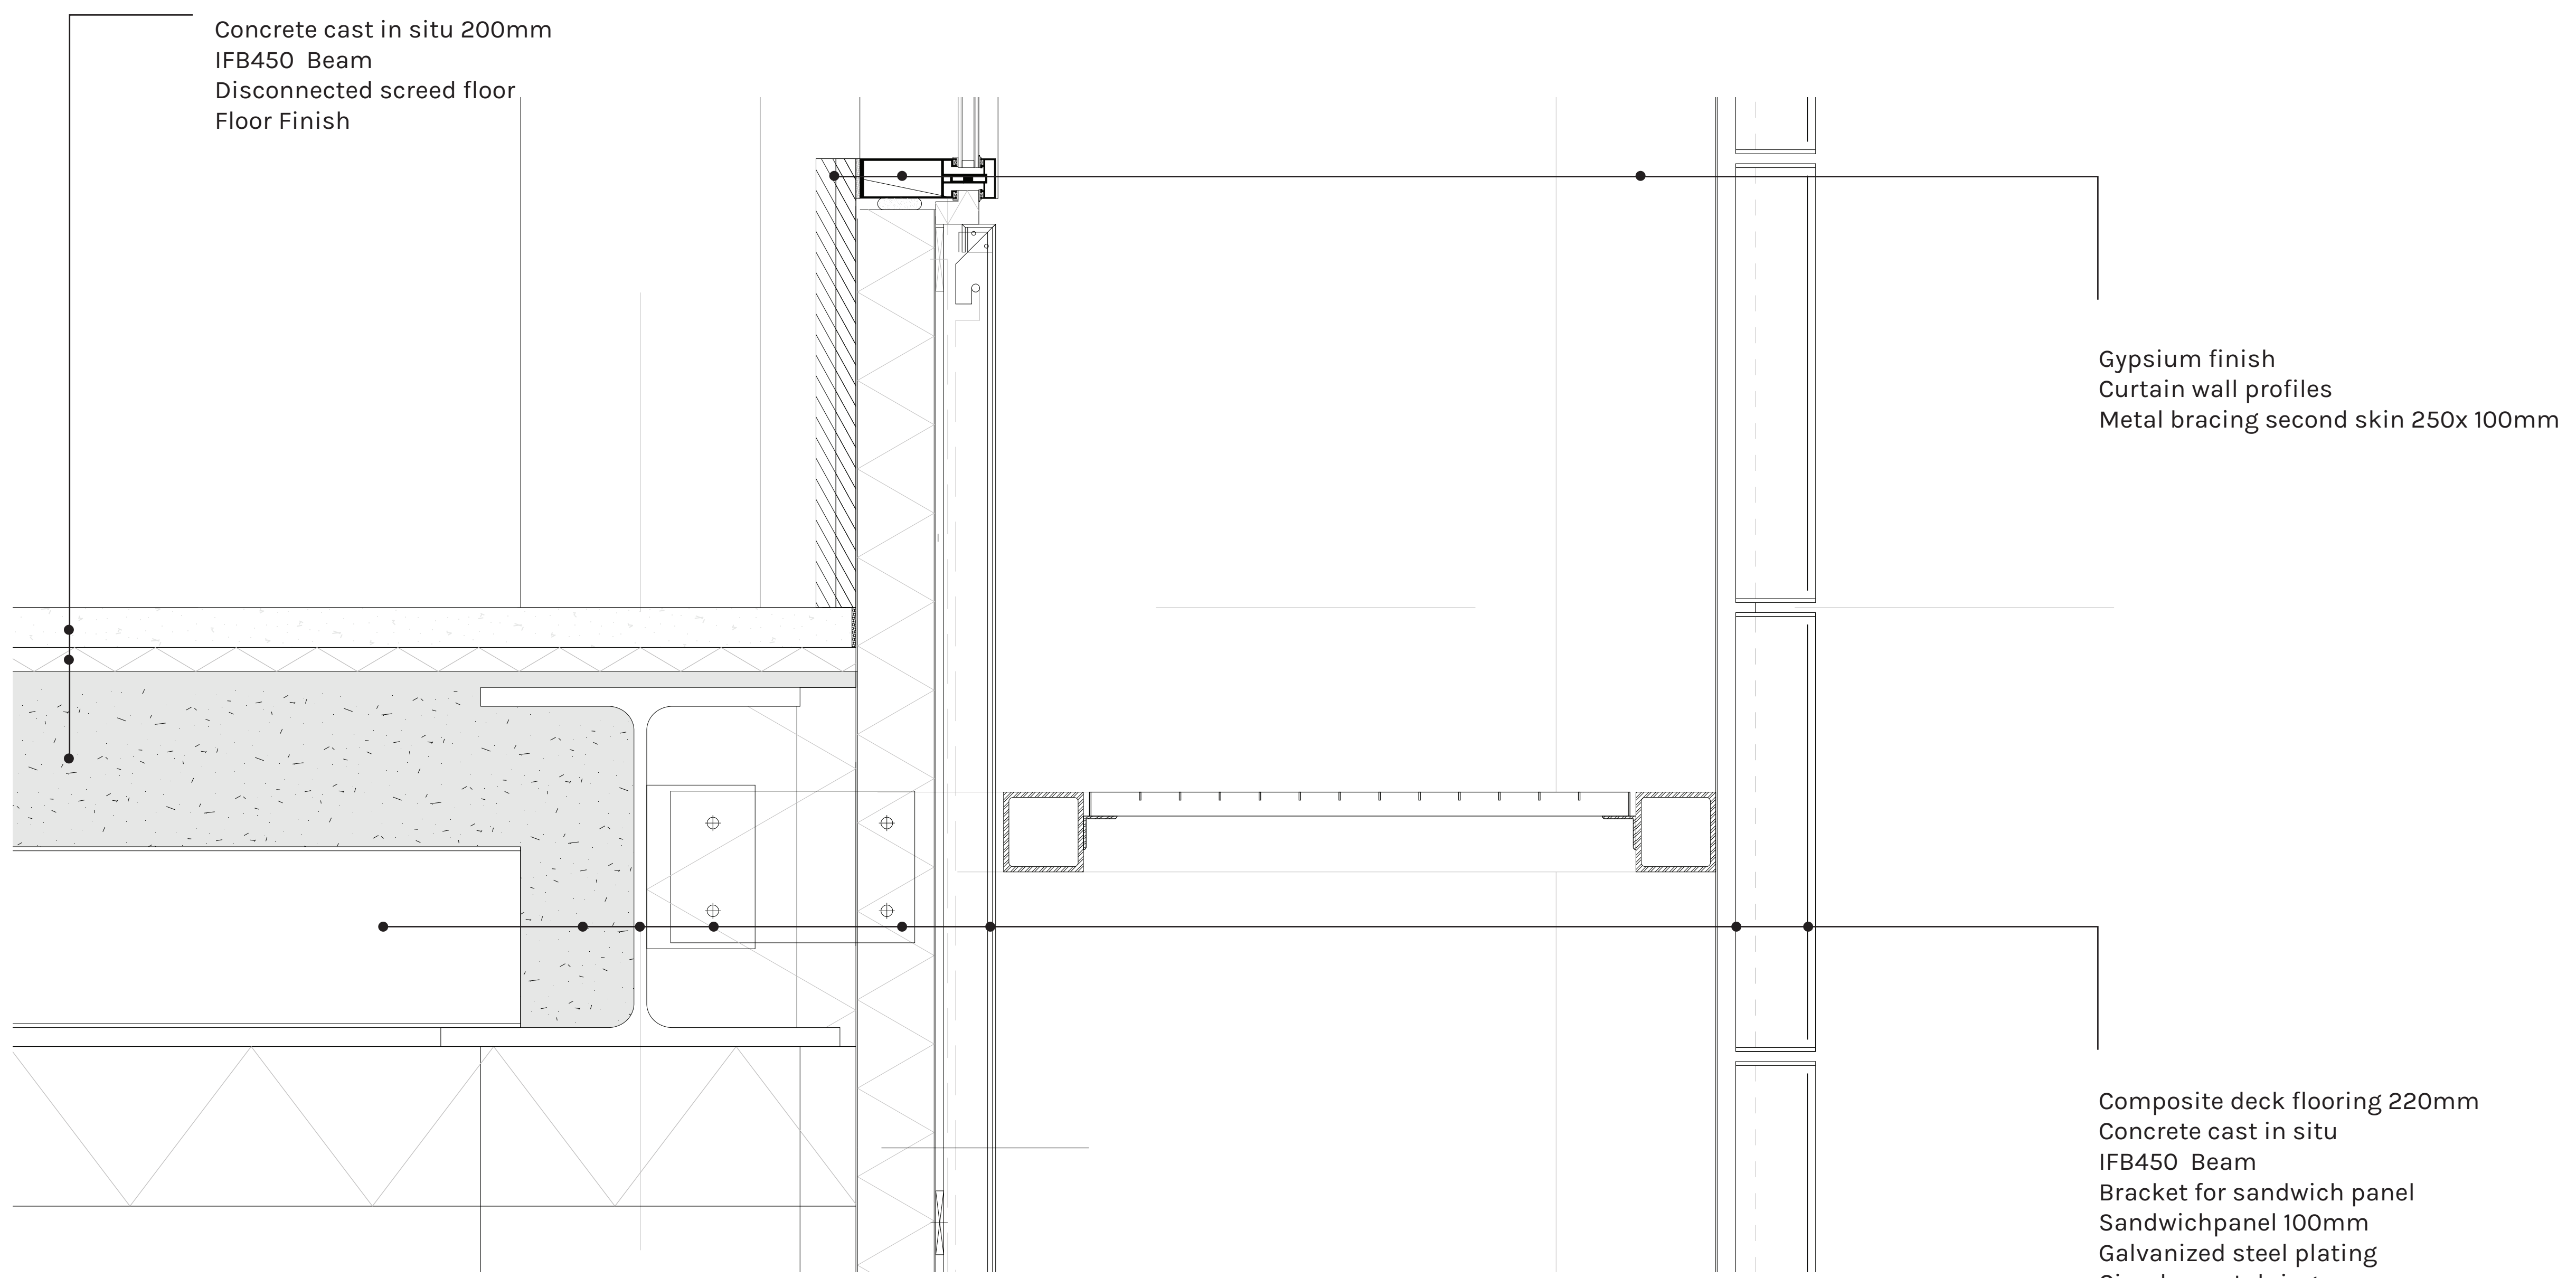

Concrete cast in situ 200mm
IFB450 Beam
Disconnected screed floor
Floor Finish

Gypsum finish
Curtain wall profiles
Metal bracing second skin 250x100mm

Composite deck flooring 220mm
Concrete cast in situ
IFB450 Beam
Bracket for sandwich panel
Sandwichpanel 100mm
Galvanized steel plating
Circular metal ring
Frosted Glas infill panel/ Solar panel

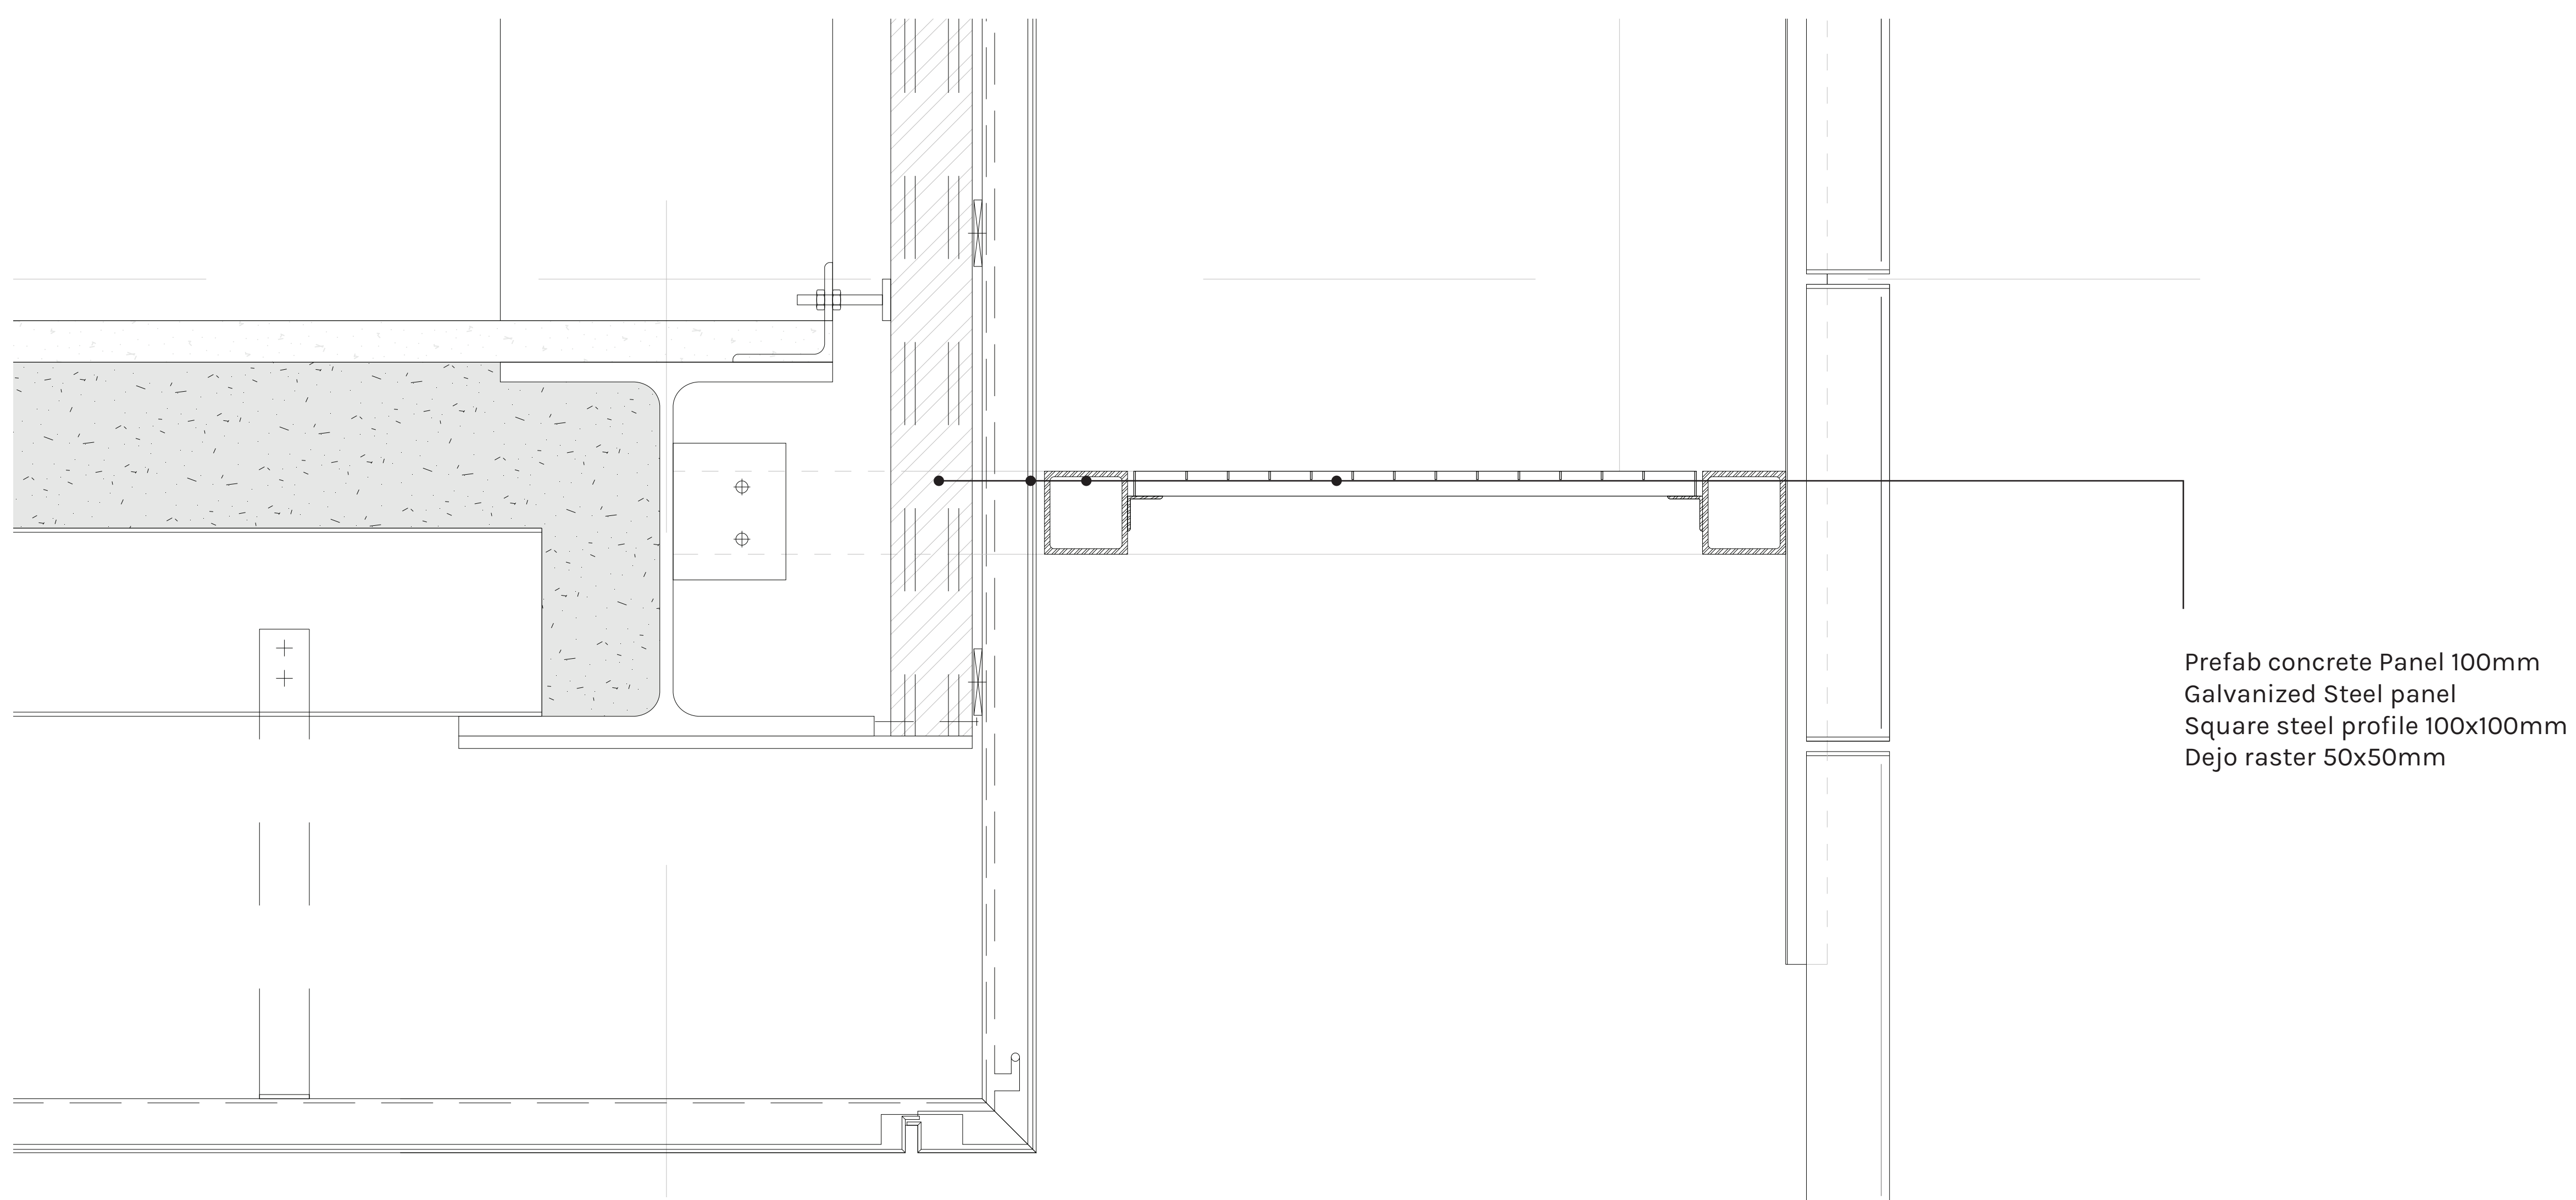

Prefab concrete Panel 100mm
Galvanized Steel panel
Square steel profile 100x100mm
Dejo raster 50x50mm



Metric scale