



NEW

Former V&D building Schalkwijk, Haarlem

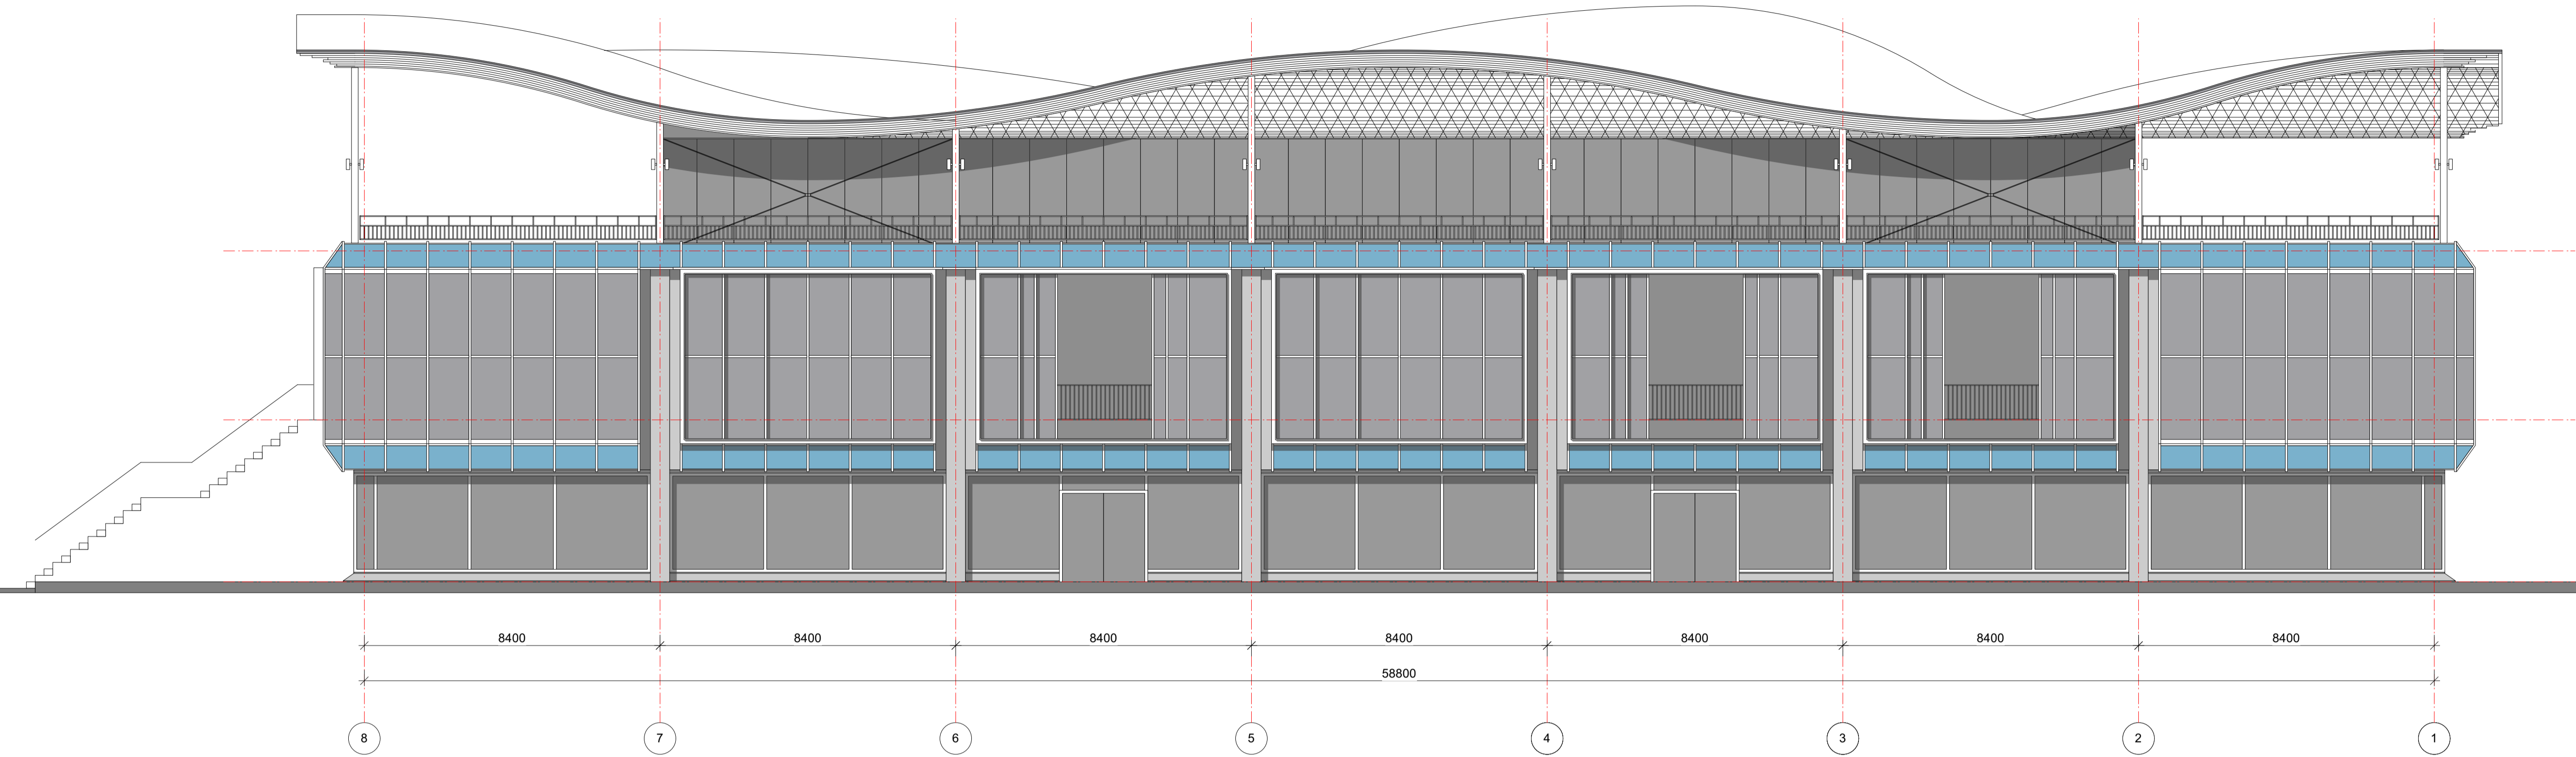


Facade East

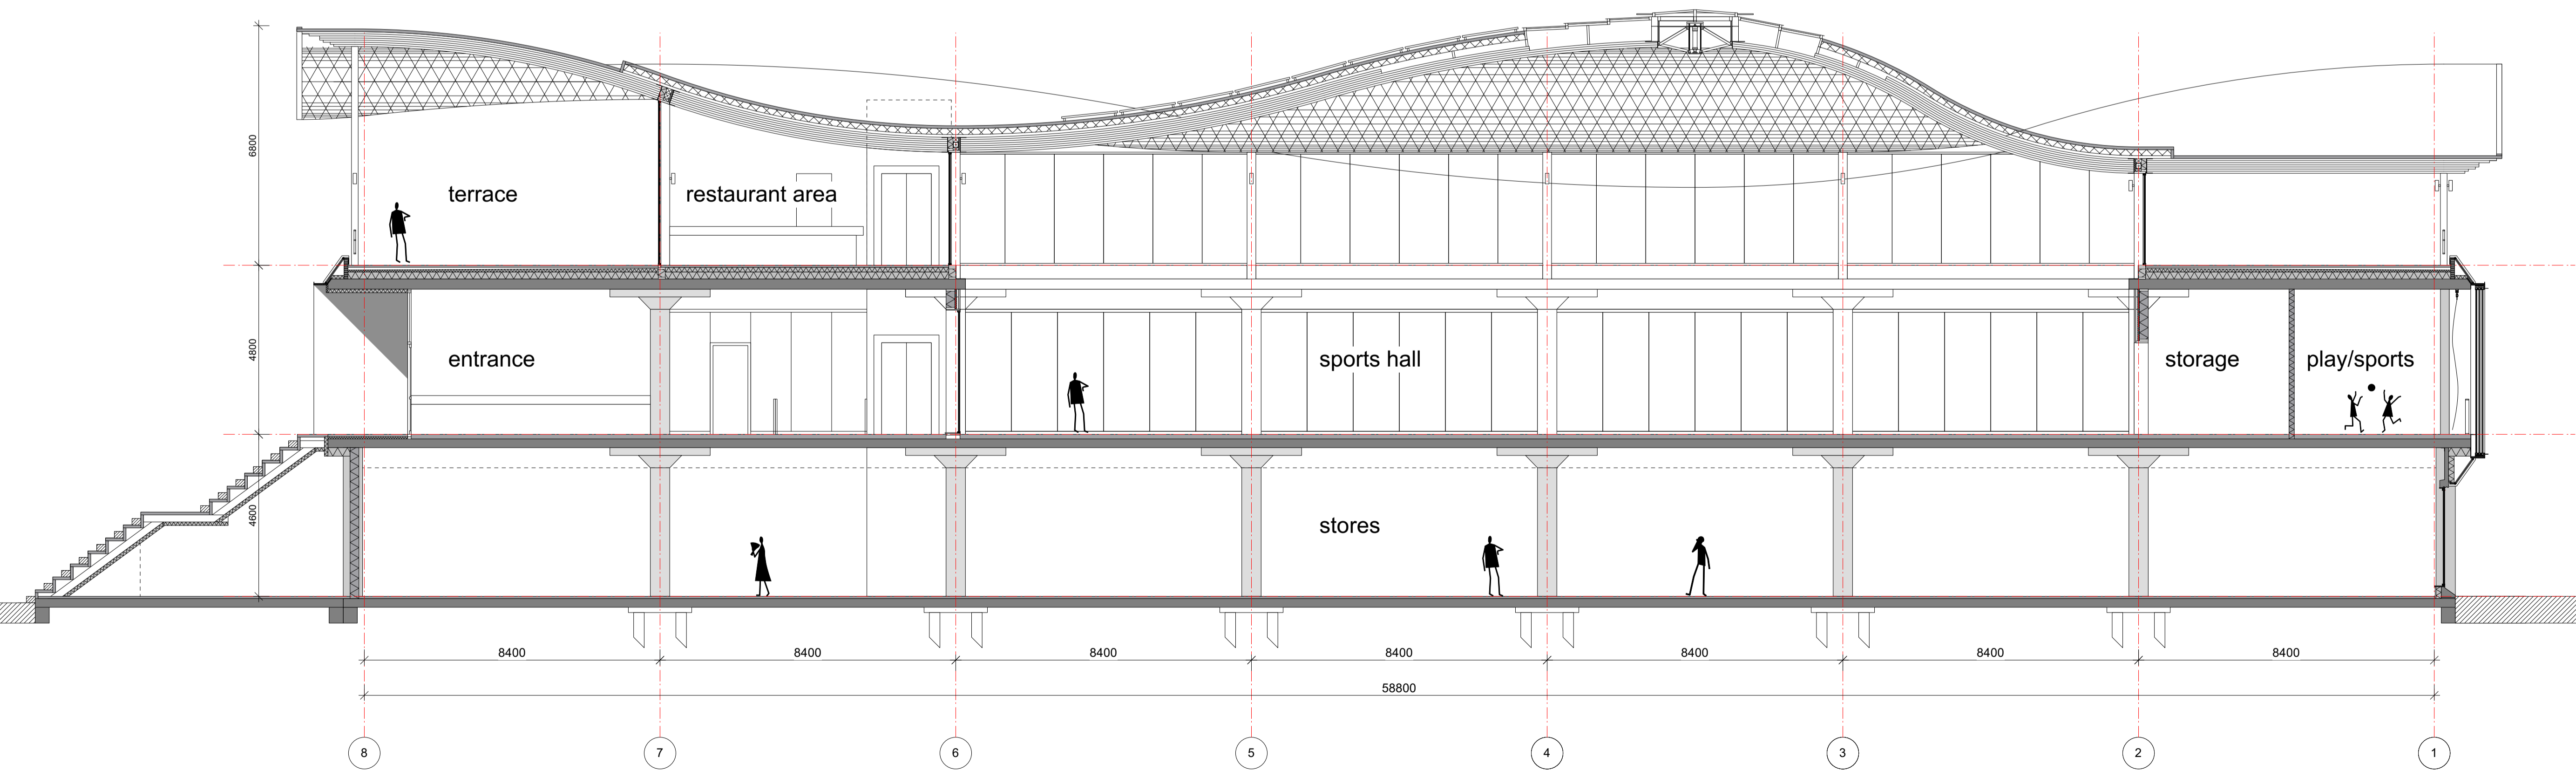


Section AA

OLD

Former V&D building Schalkwijk, Haarlem

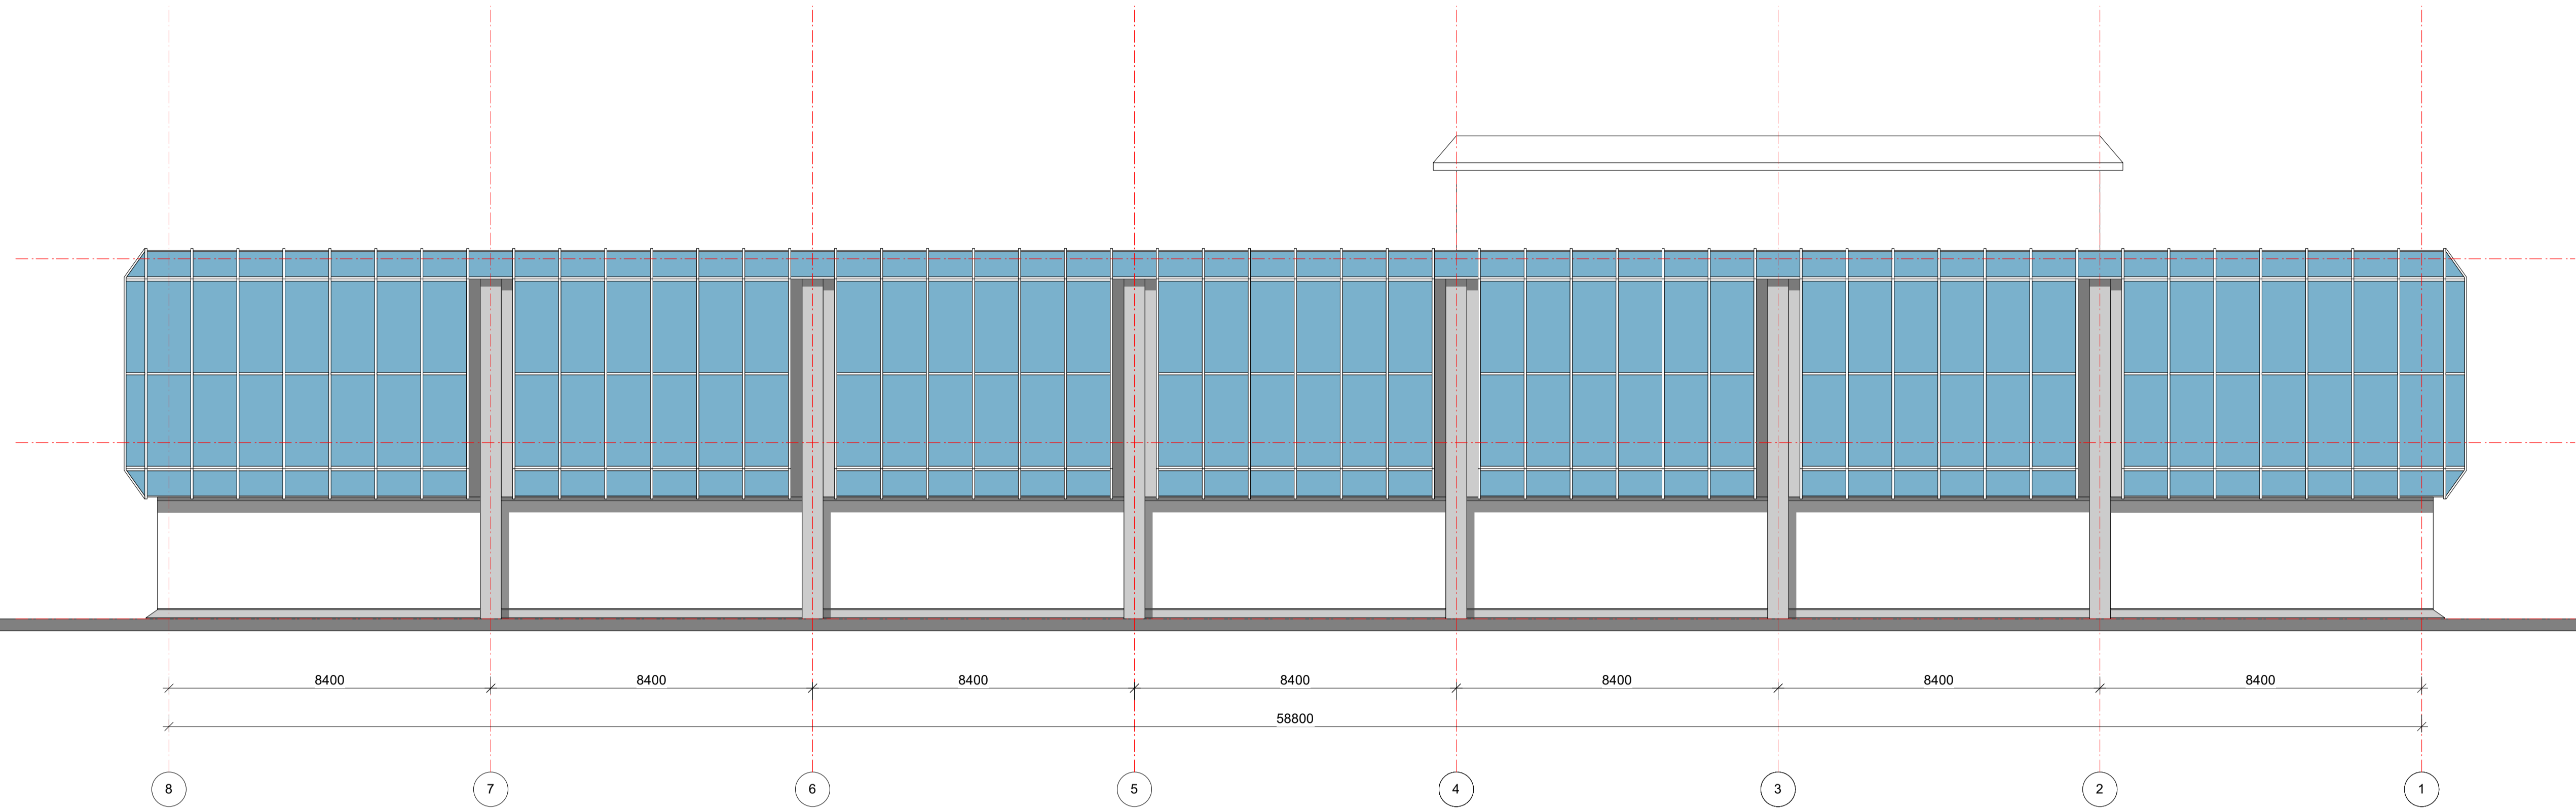


Facade East

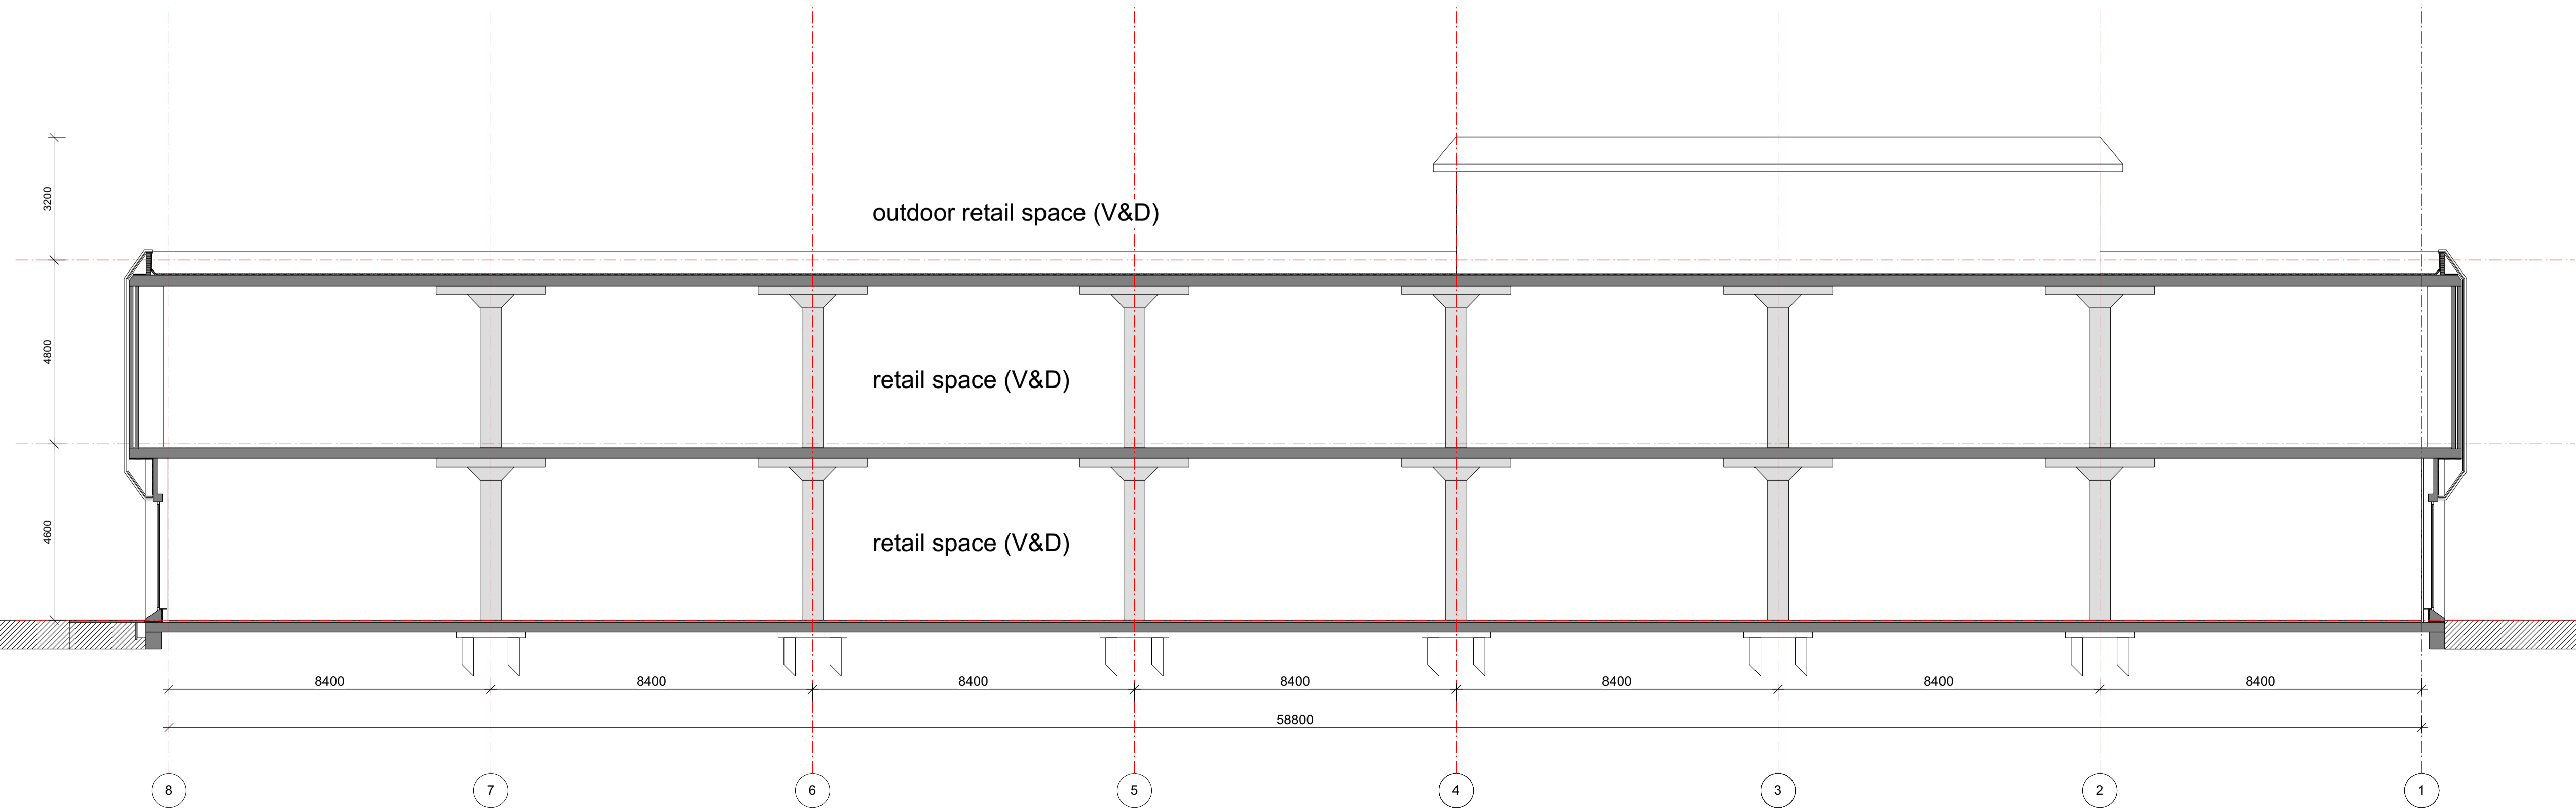


Section AA

NEW

Former V&D building Schalkwijk, Haarlem

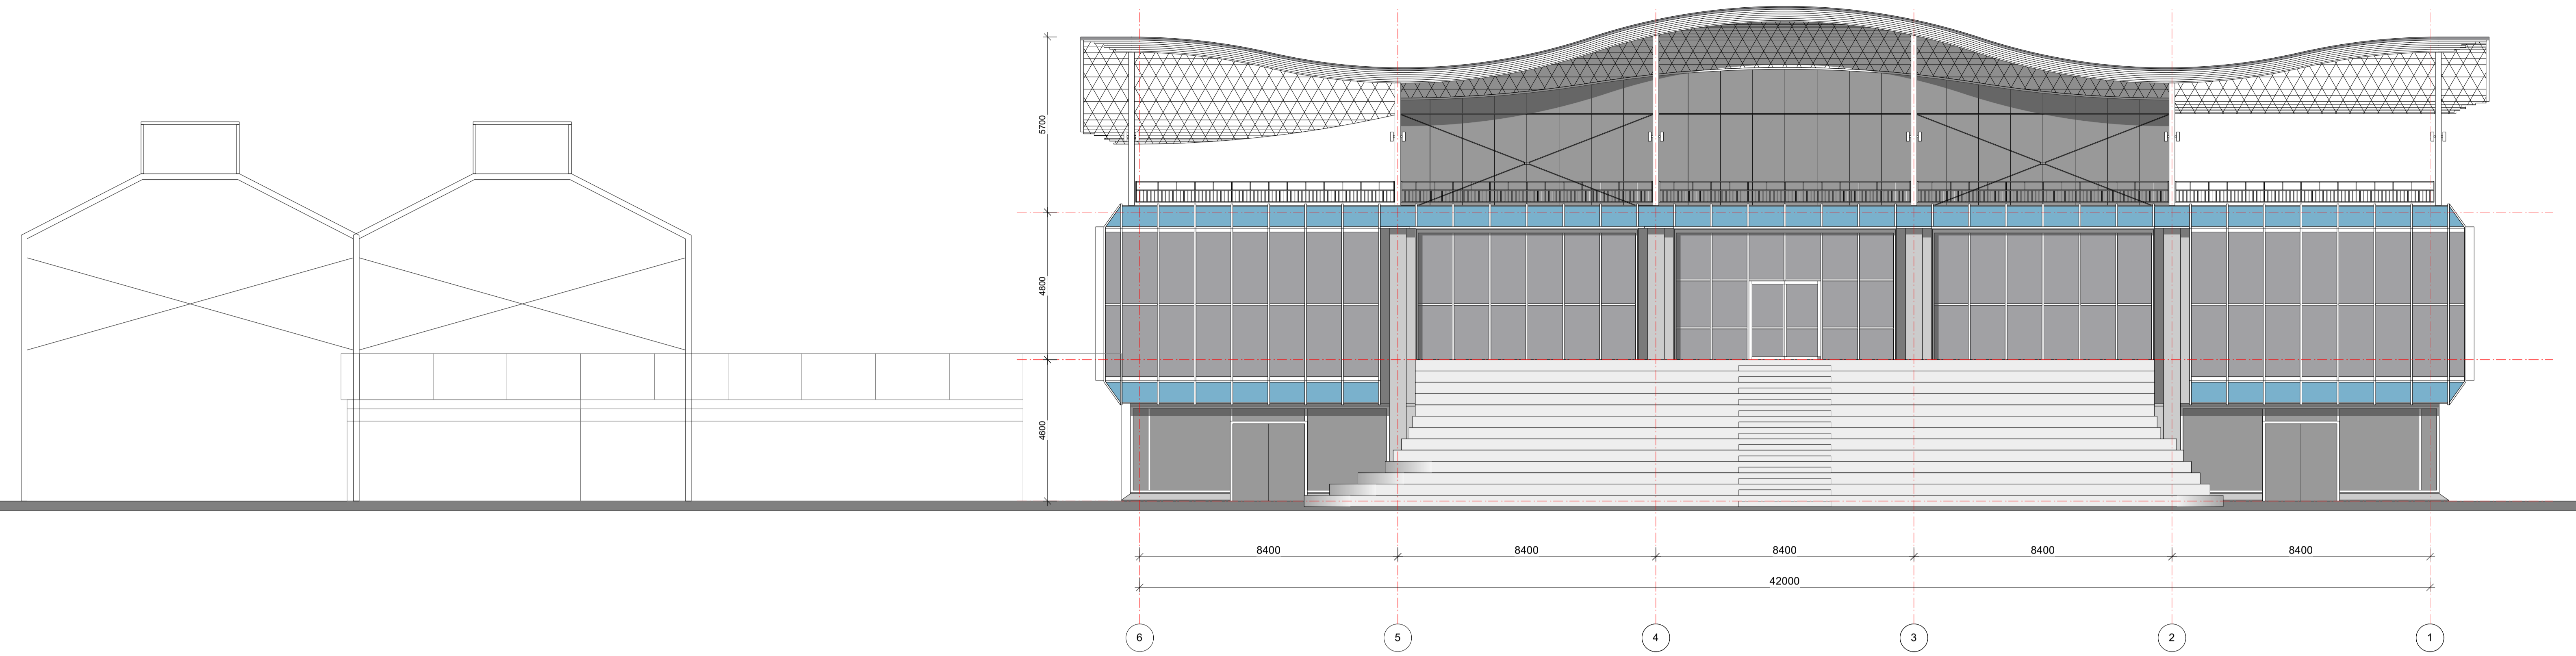


Facade South

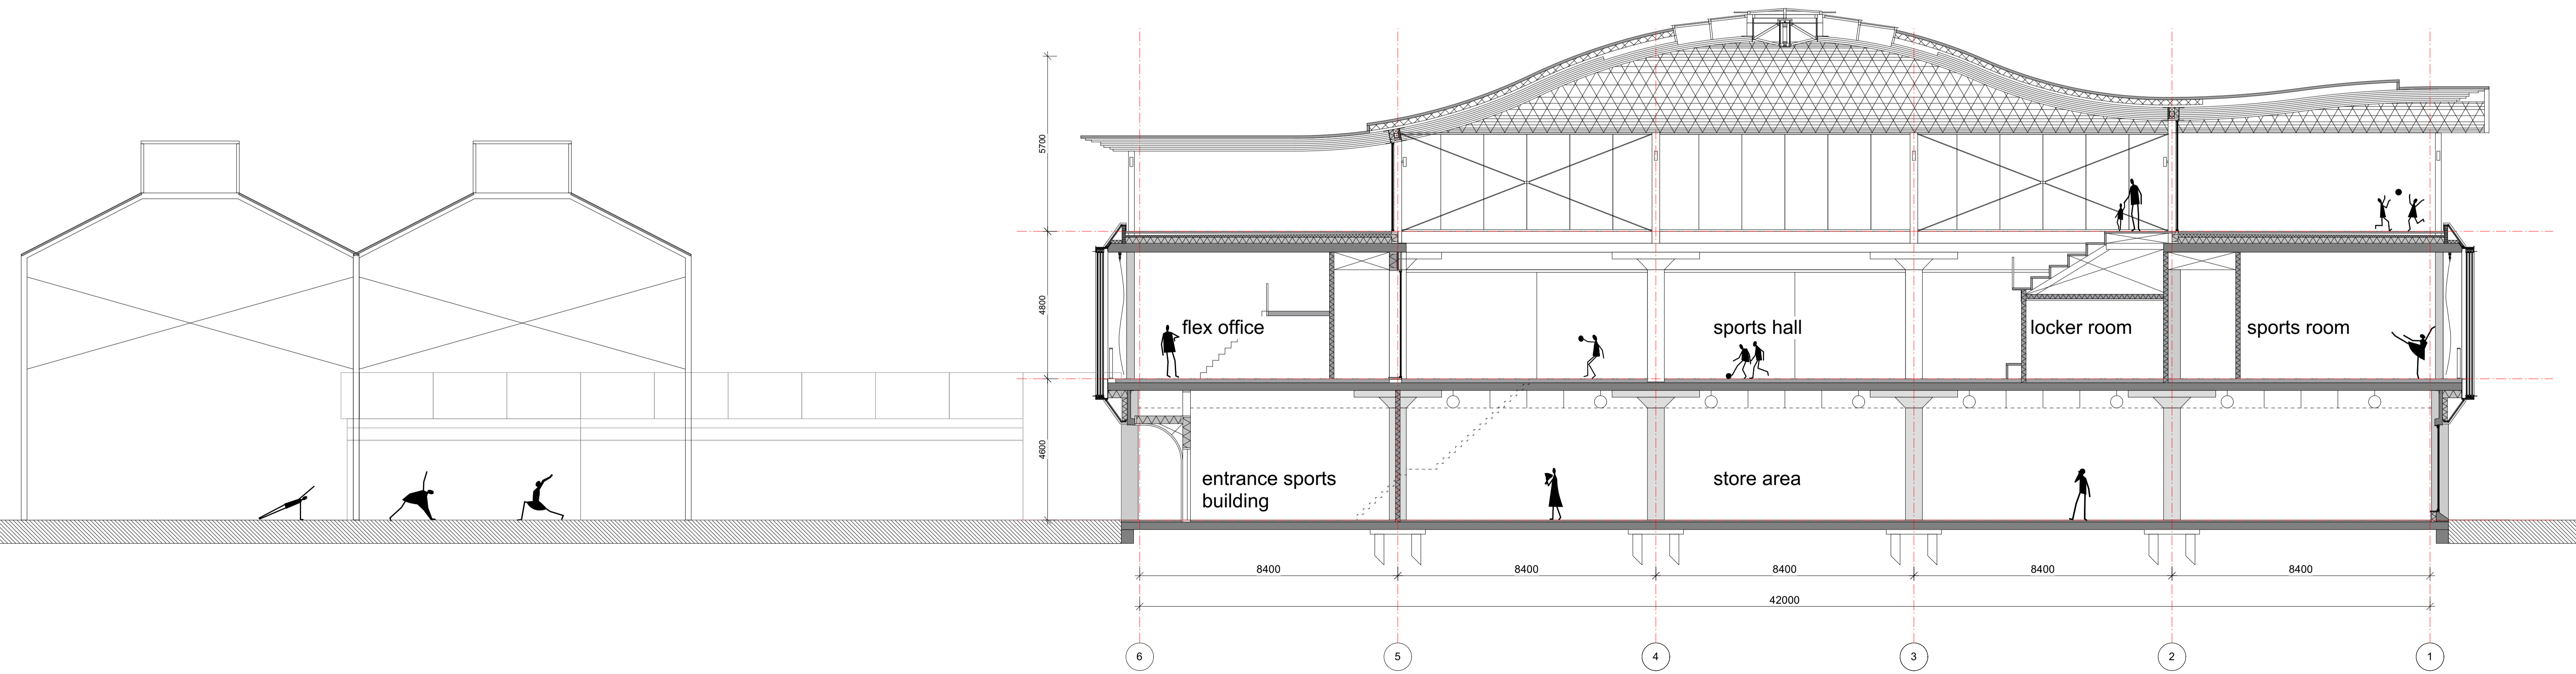


Section BB

OLD

Former V&D building Schalkwijk, Haarlem

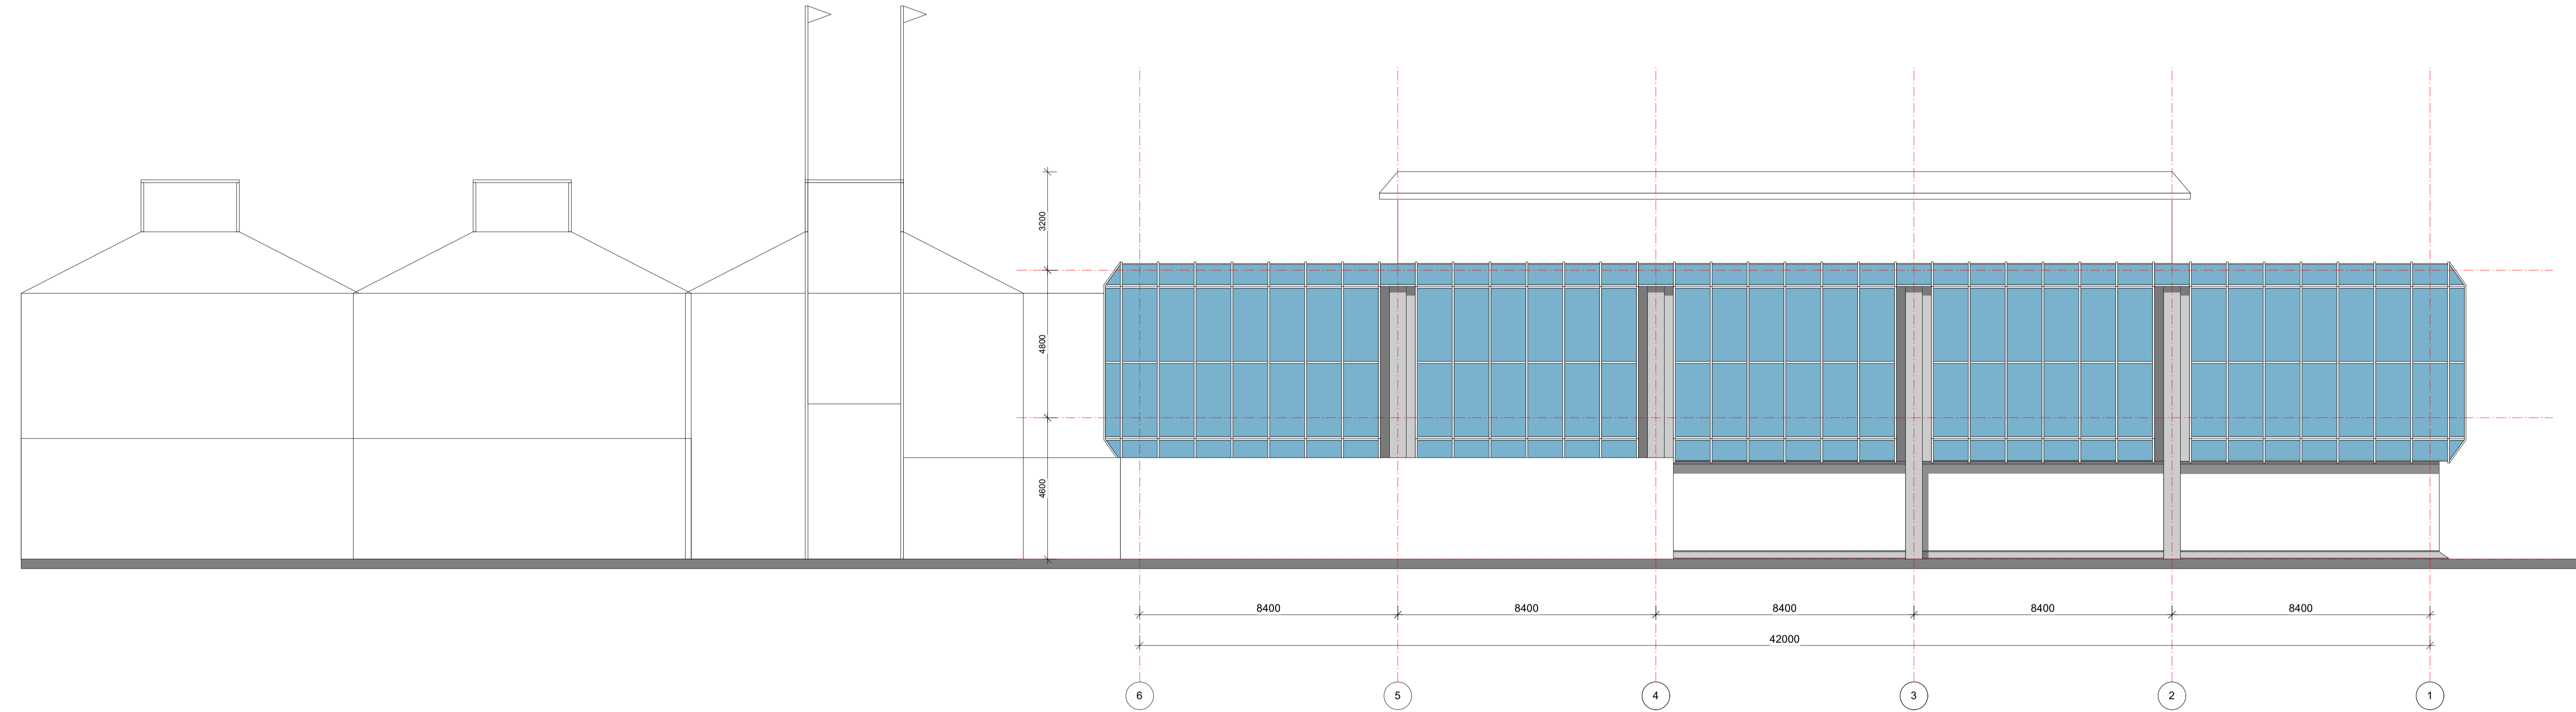

Facade South

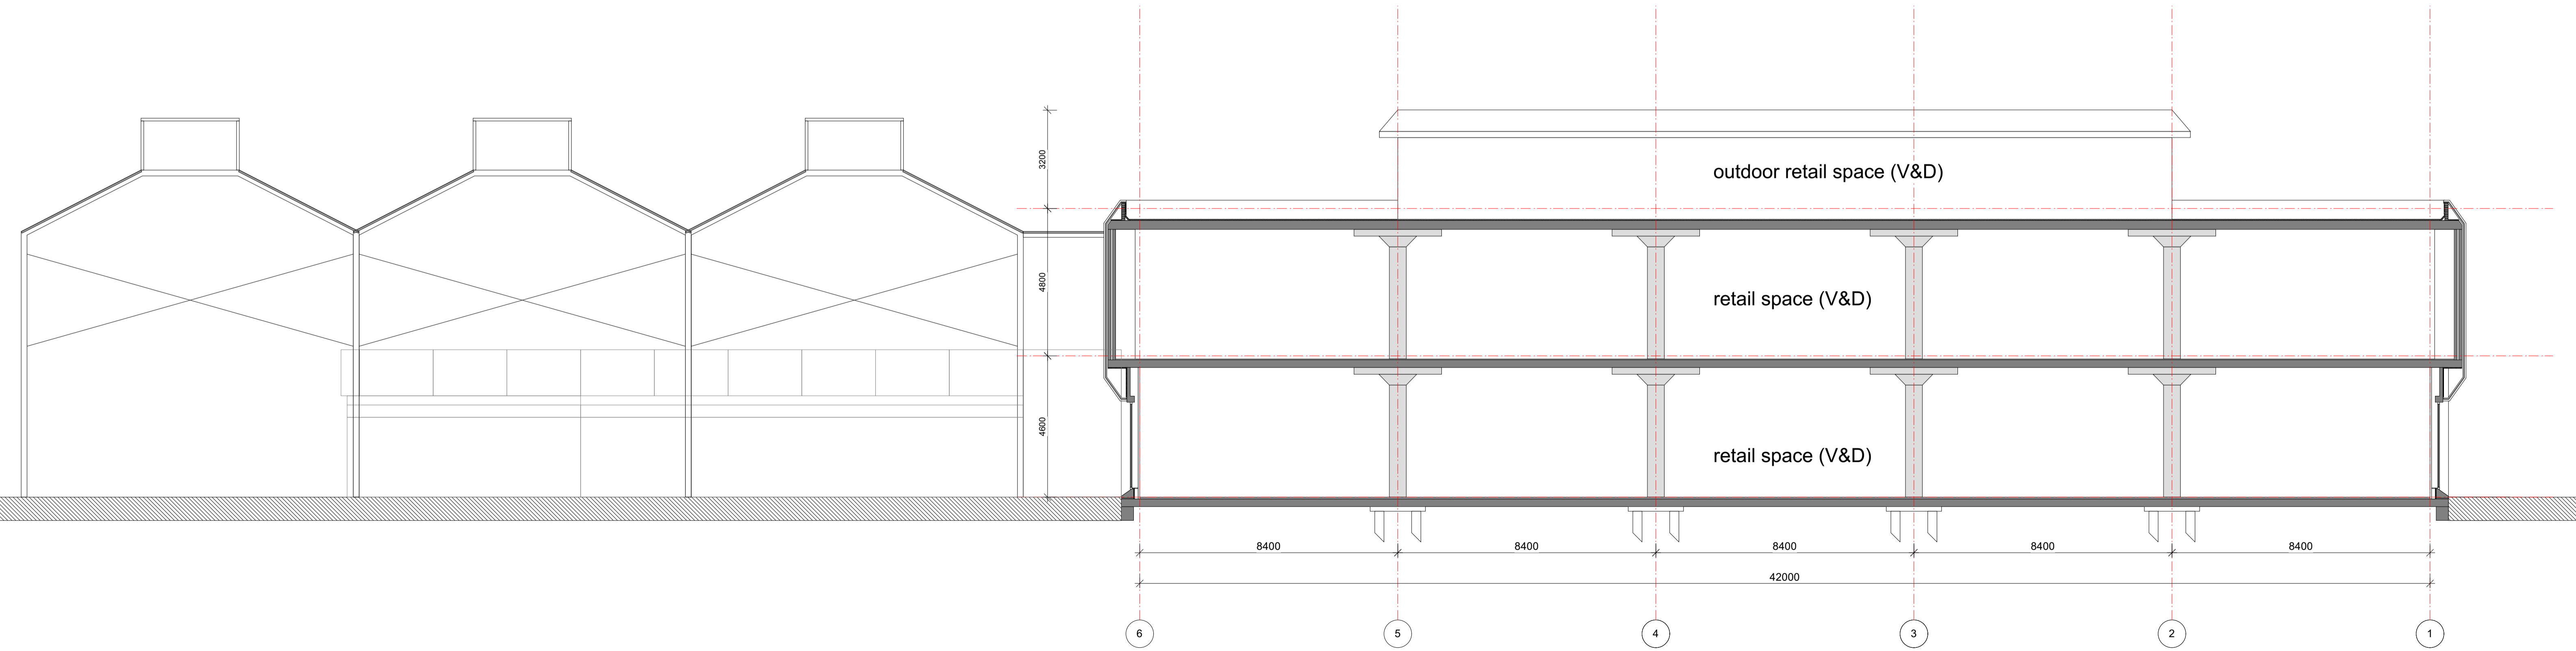

Section BB

