



TWO WORLDS MERGE


ECONOMIC INTEGRATION TO EMPOWER LIVELIHOOD

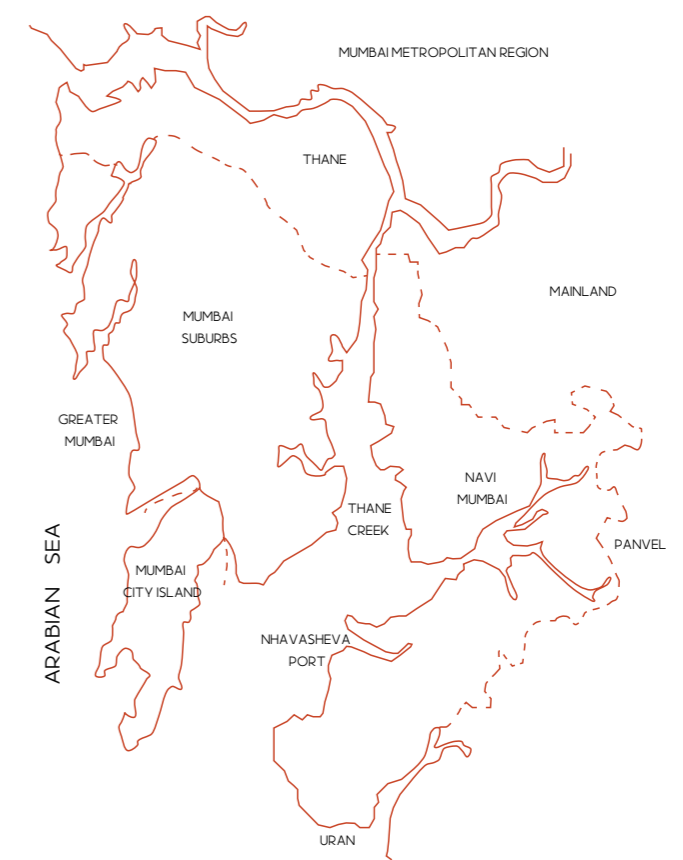


LOCATION

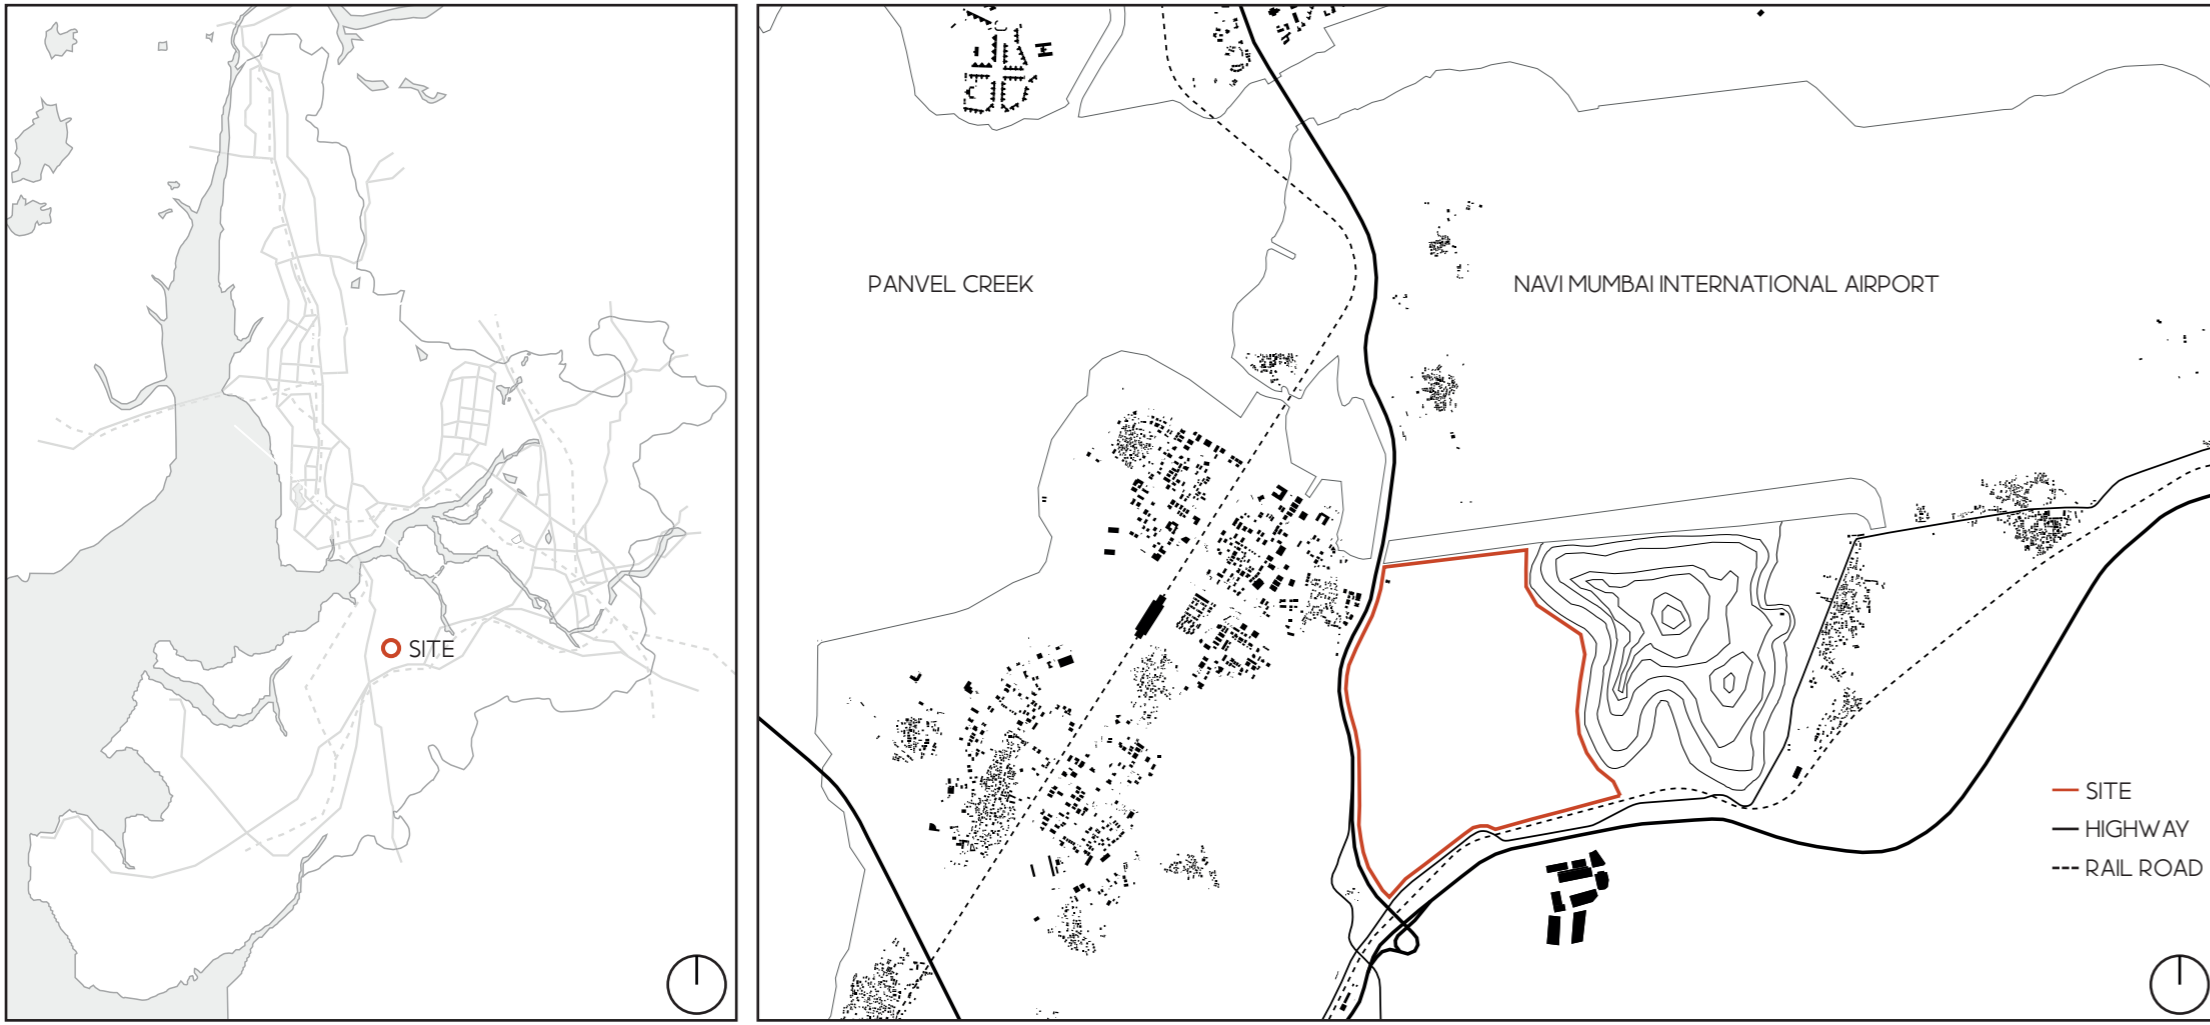


GOAL

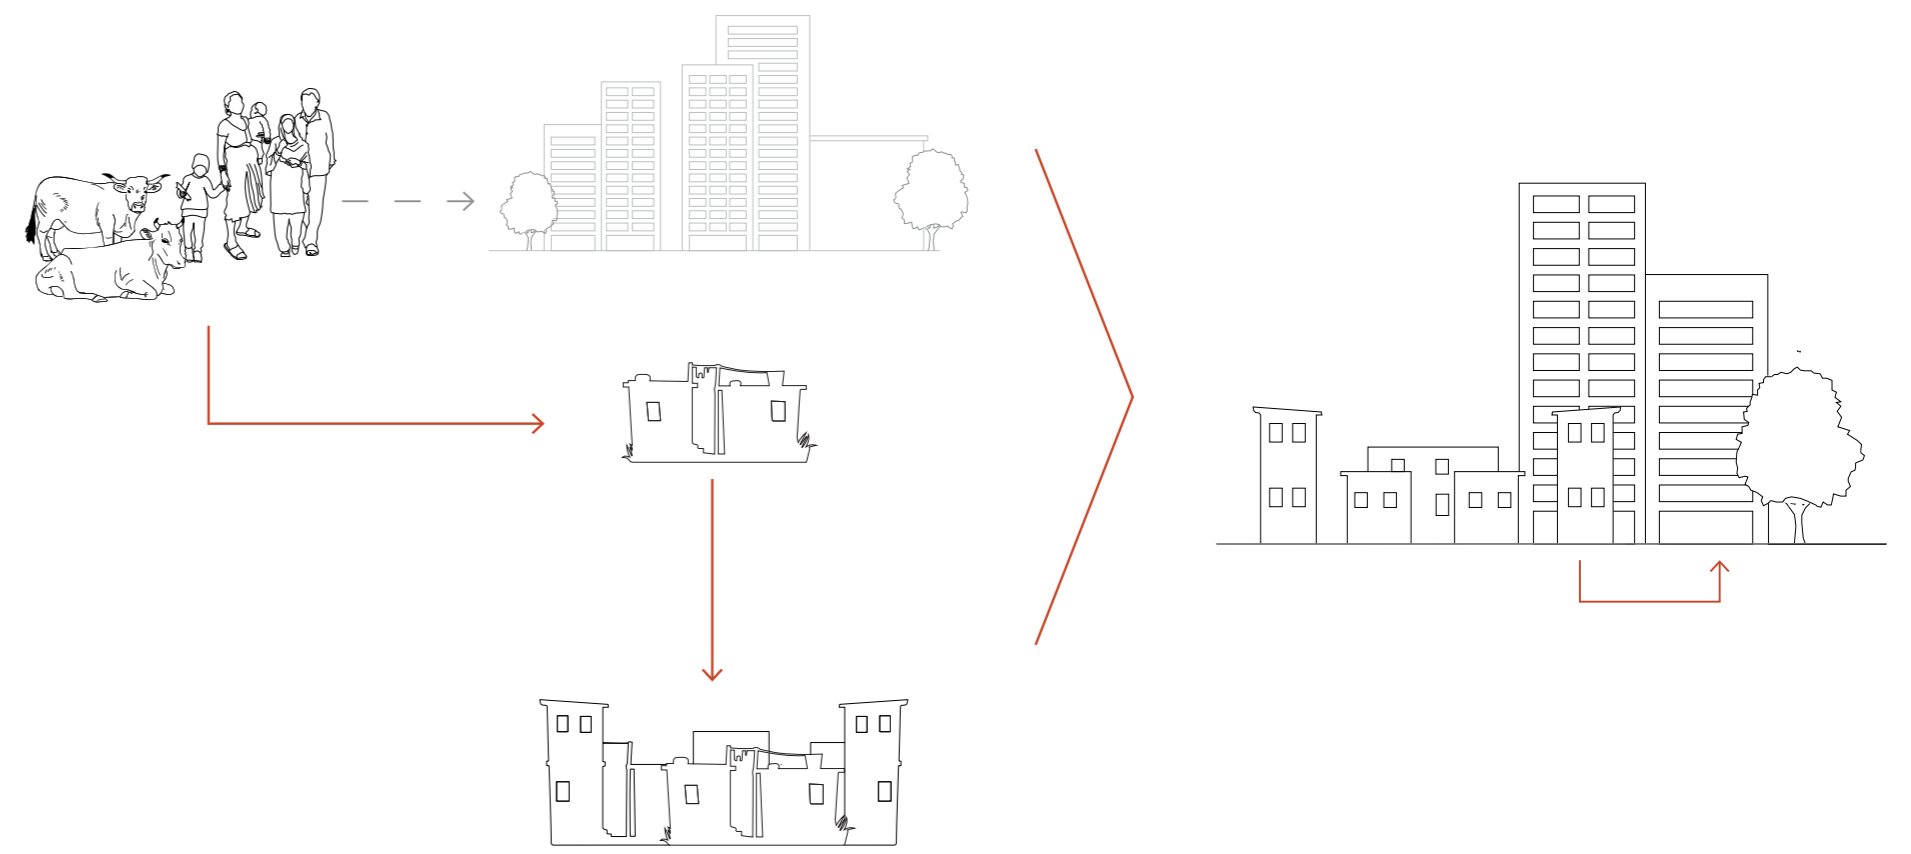


MASTERPLAN CITY SCALE

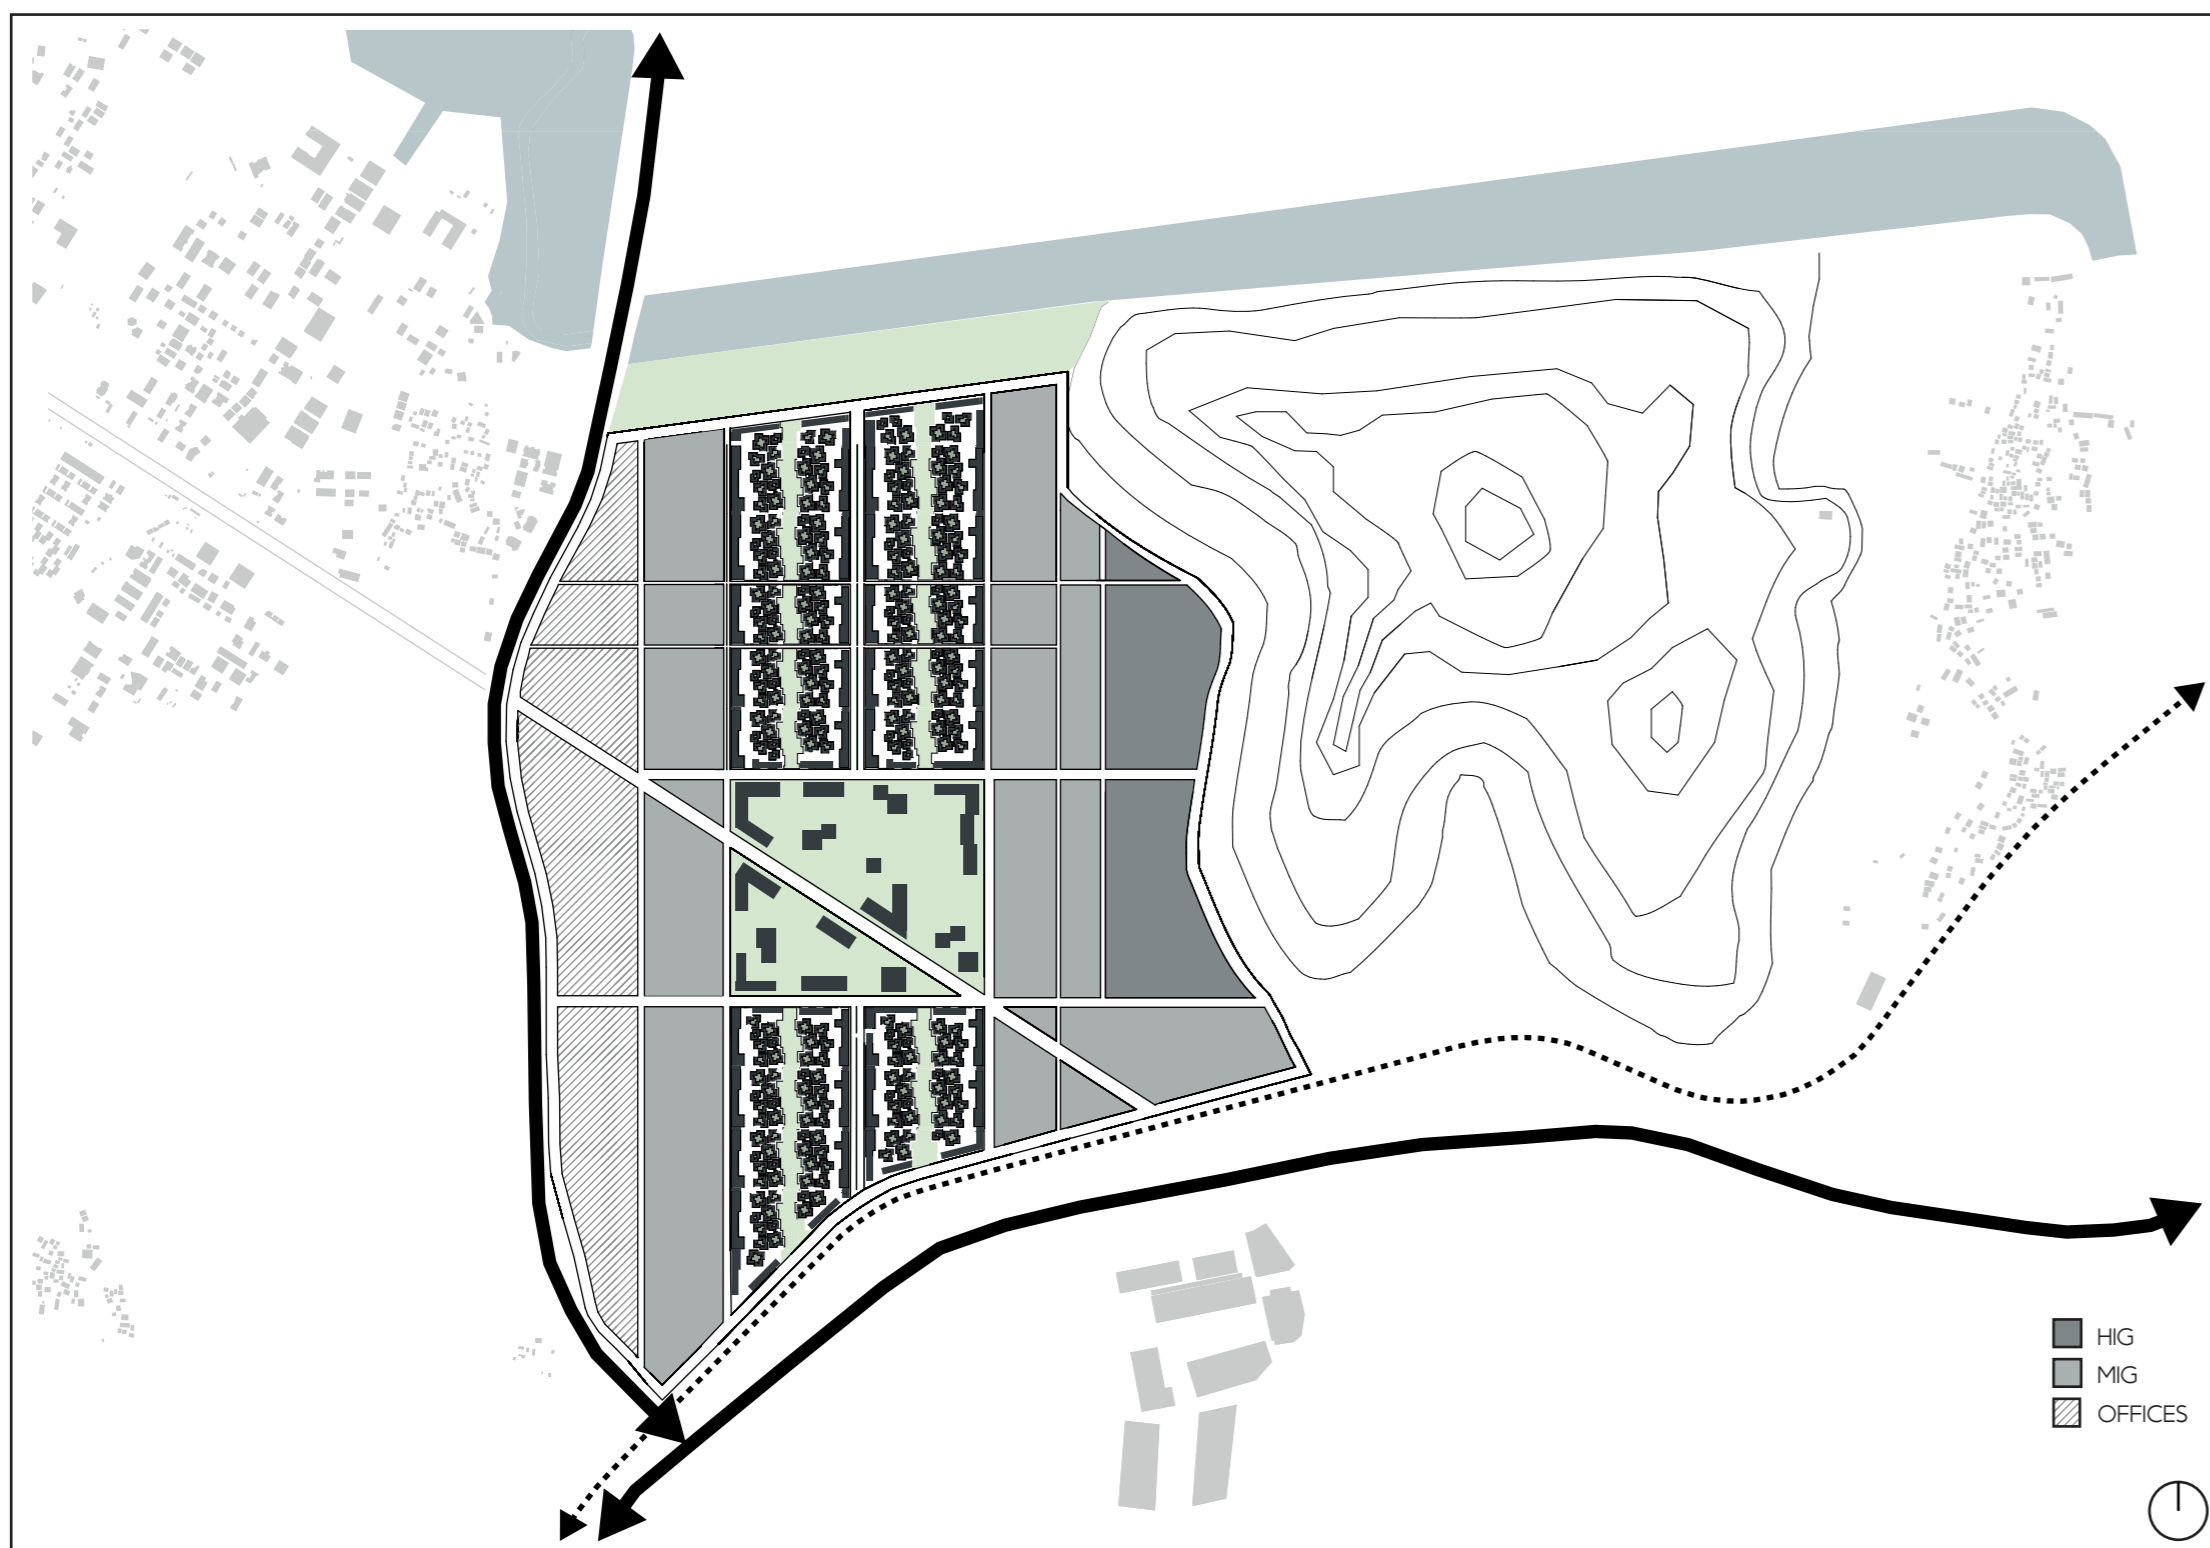

HOME BASED ENTERPRISES

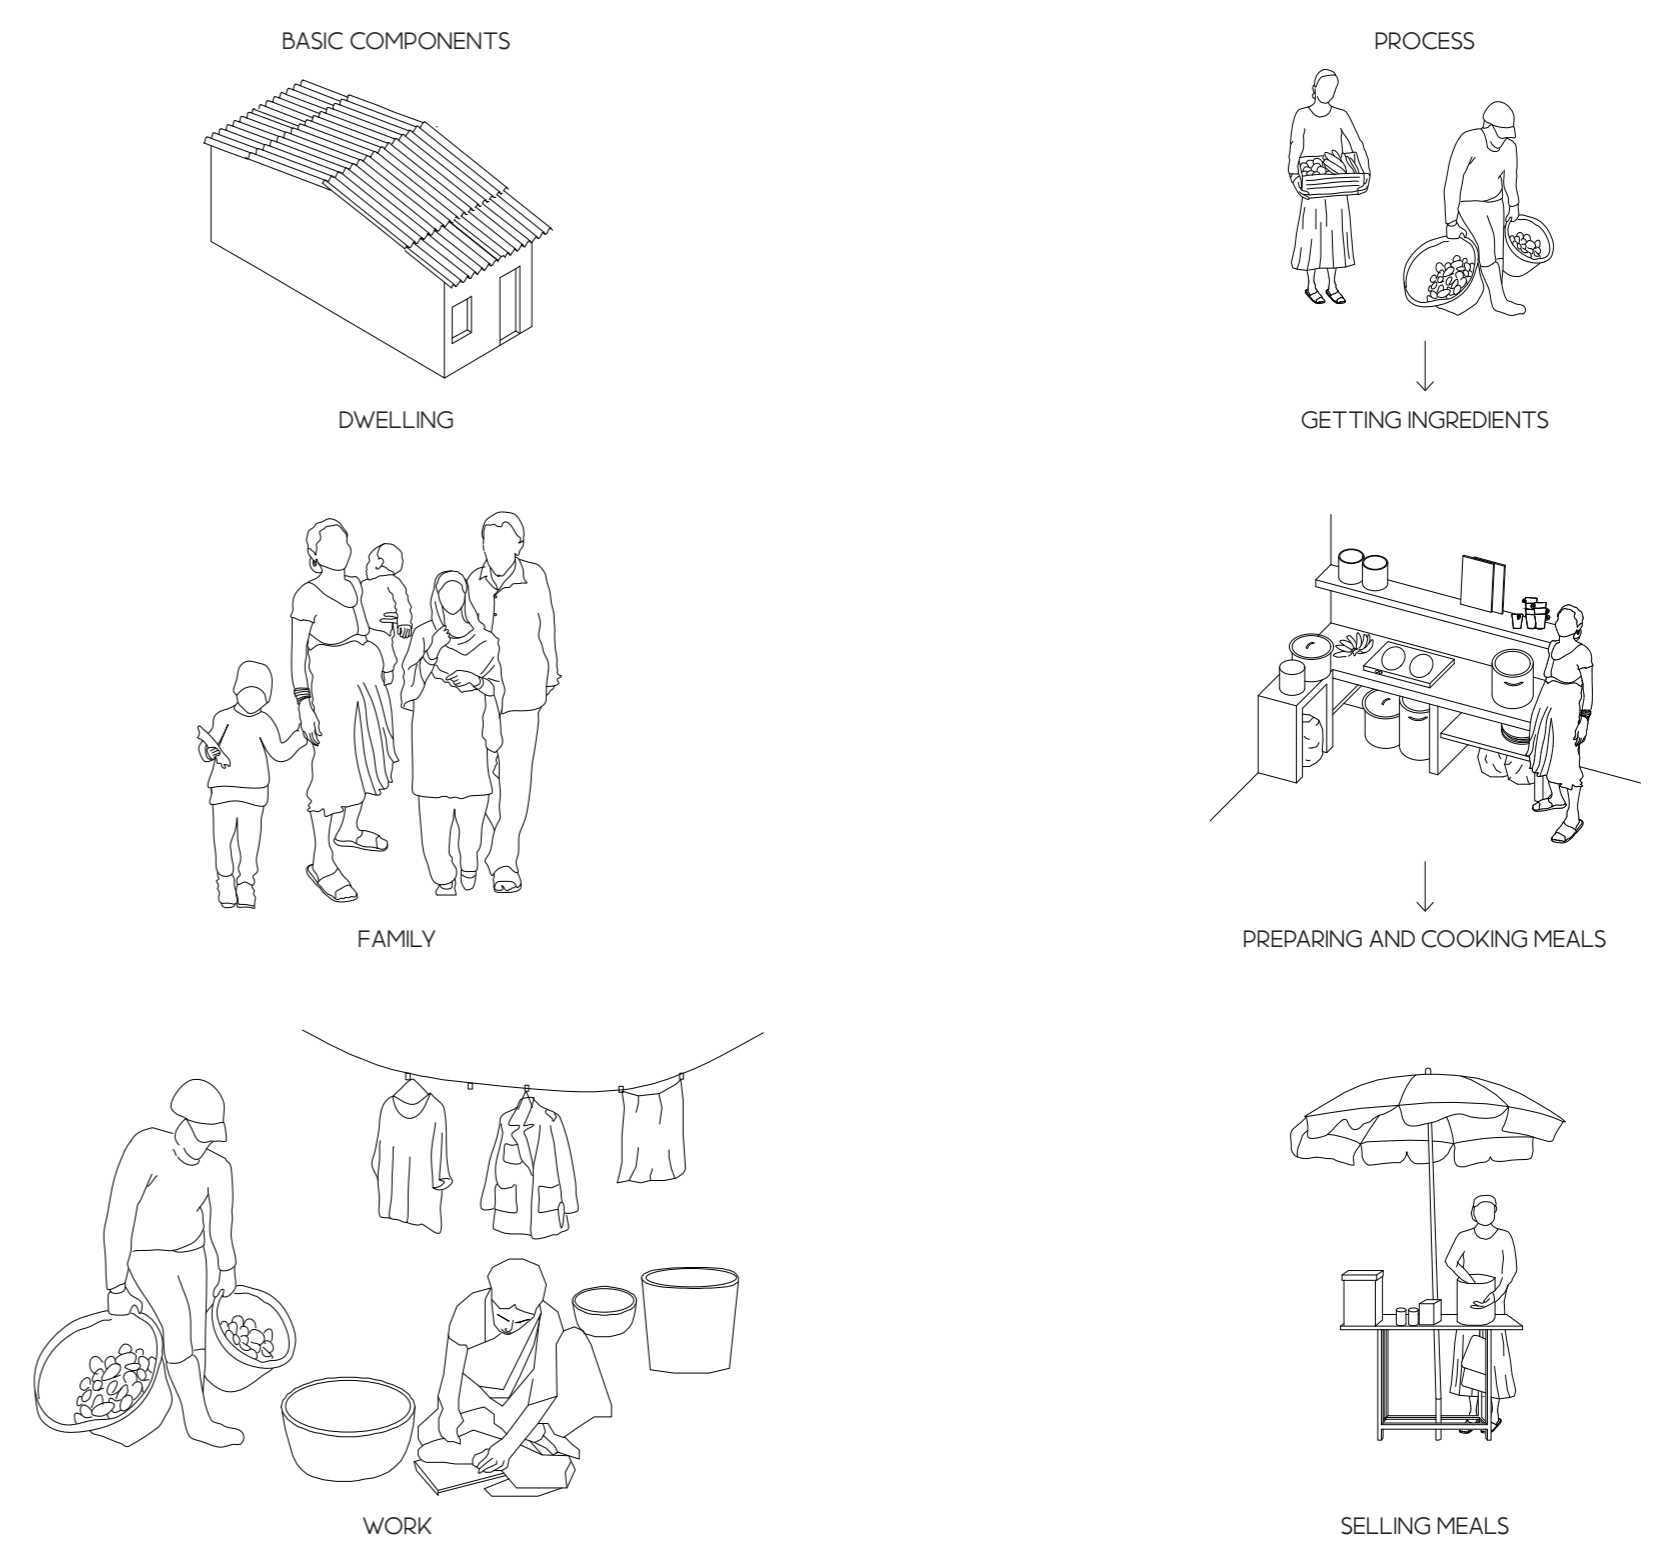


MASTERPLAN

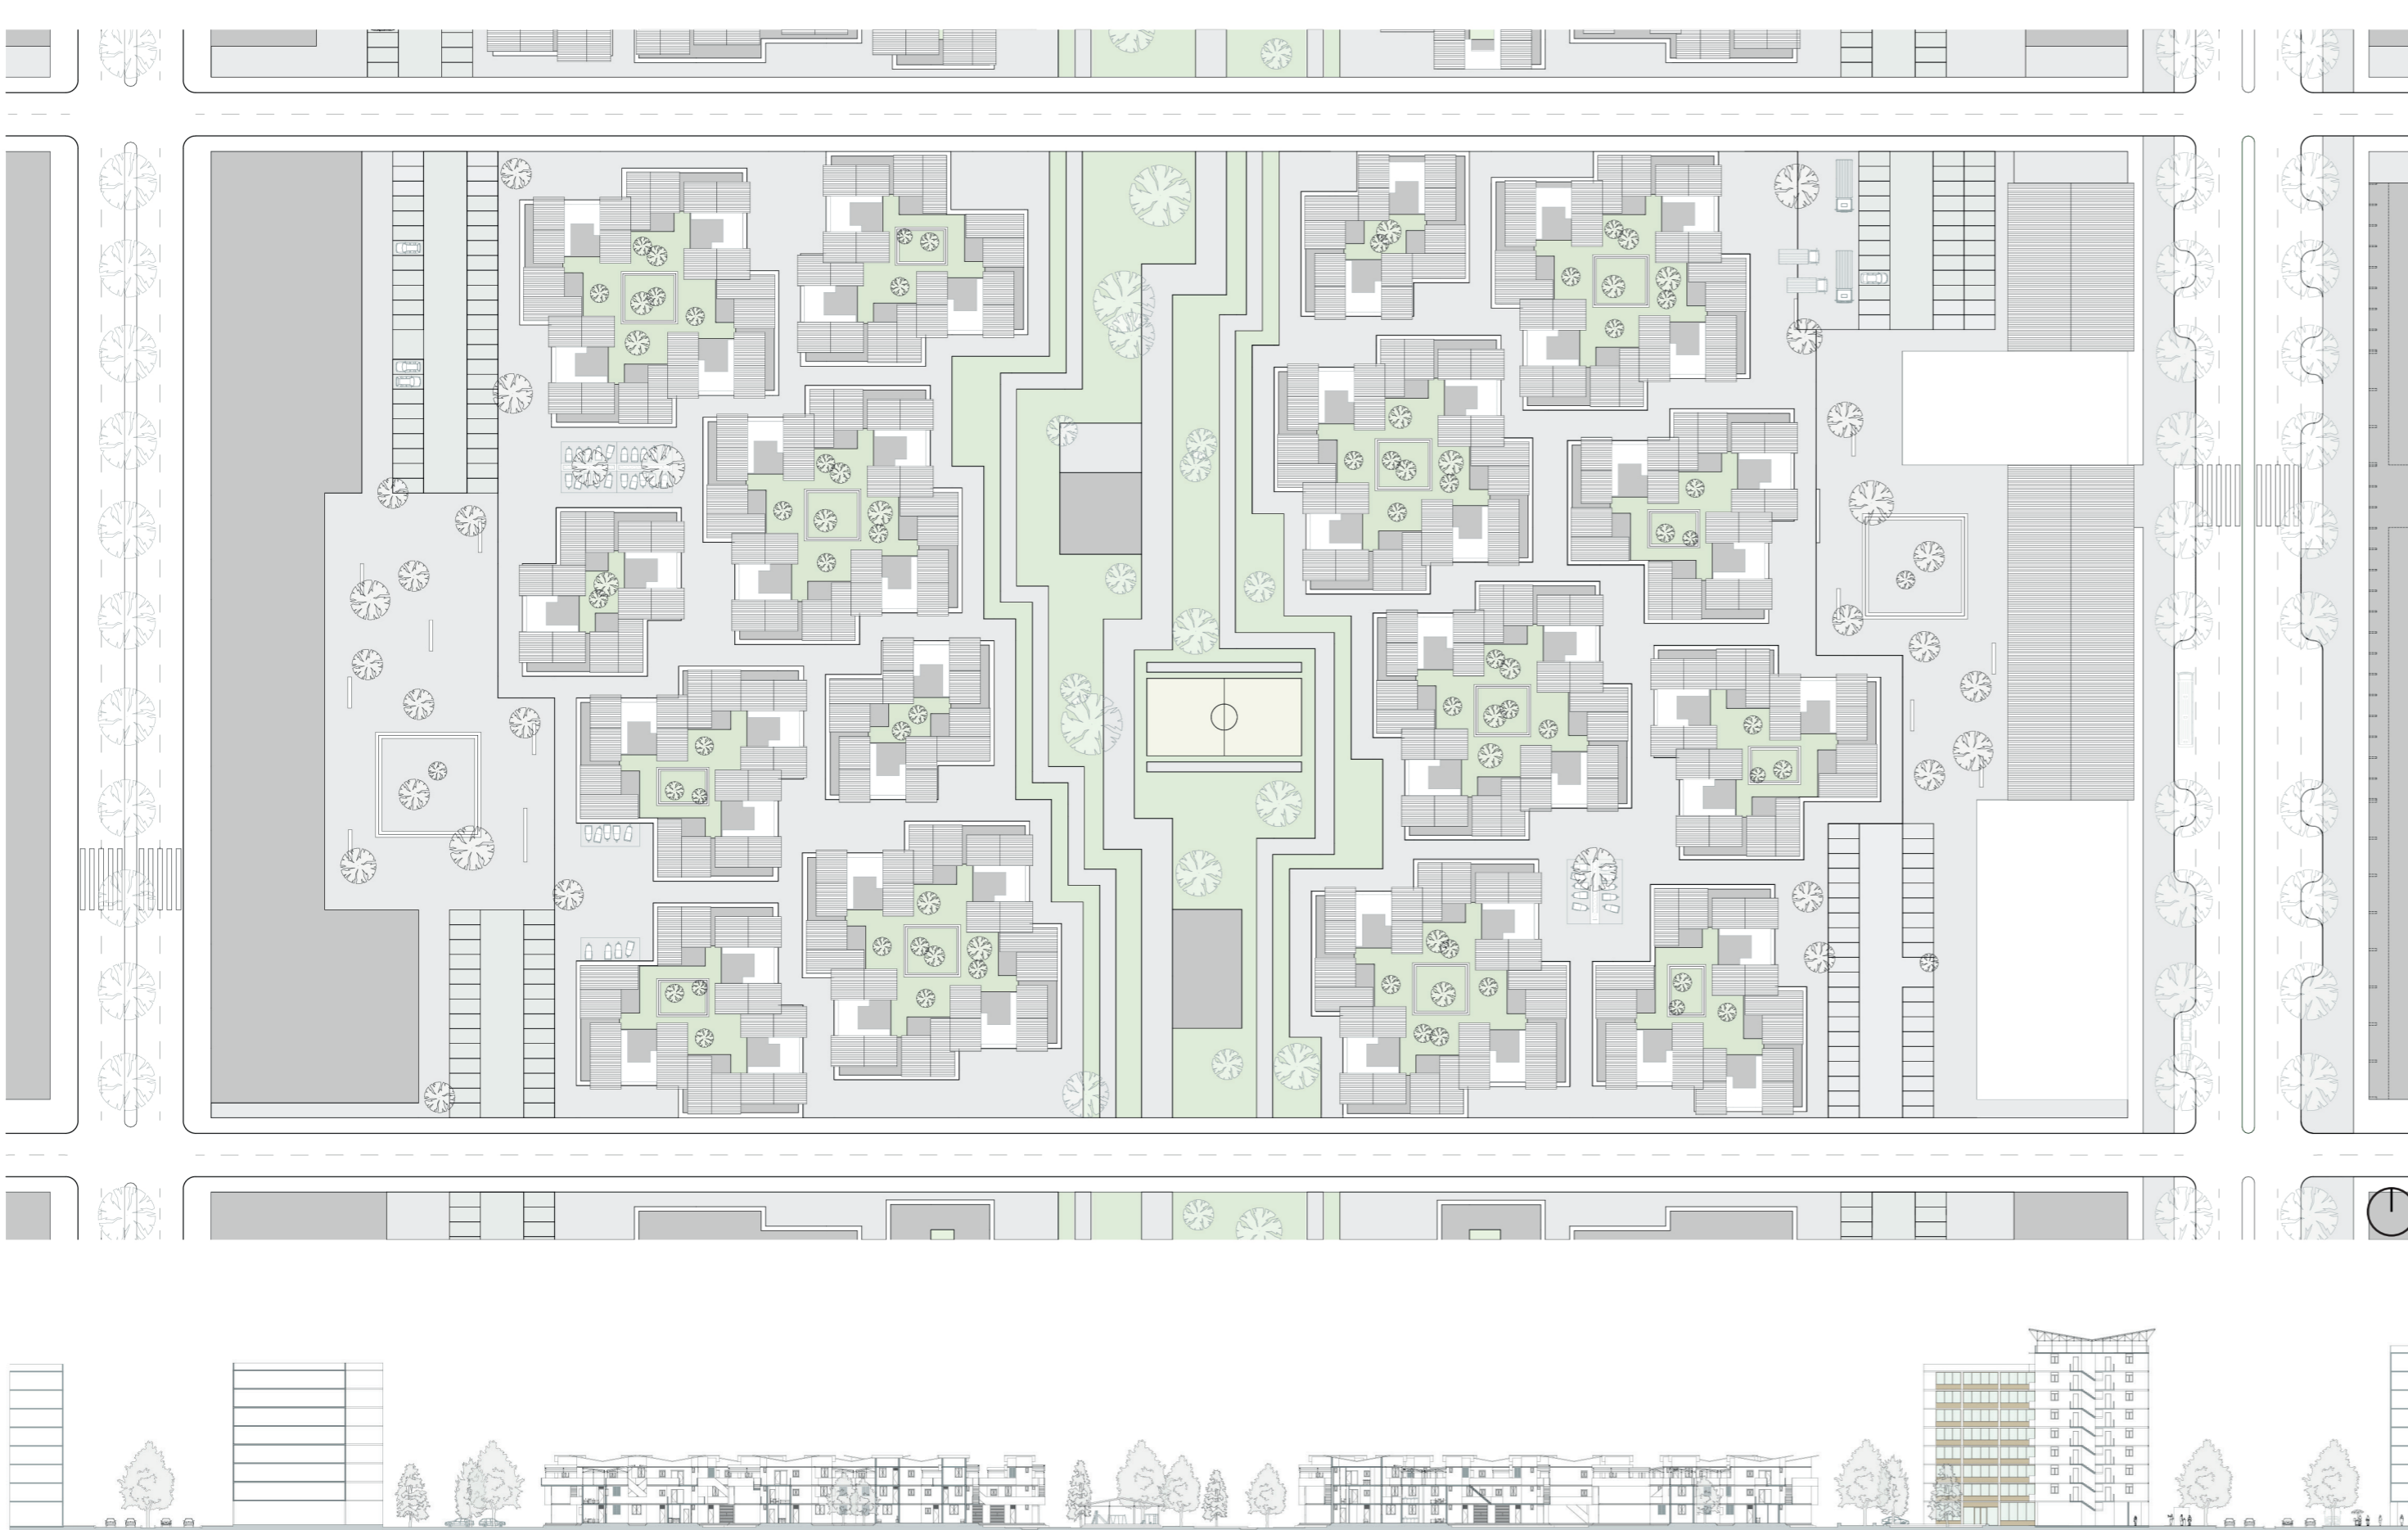


LOWER INCOME GROUP


UNITS

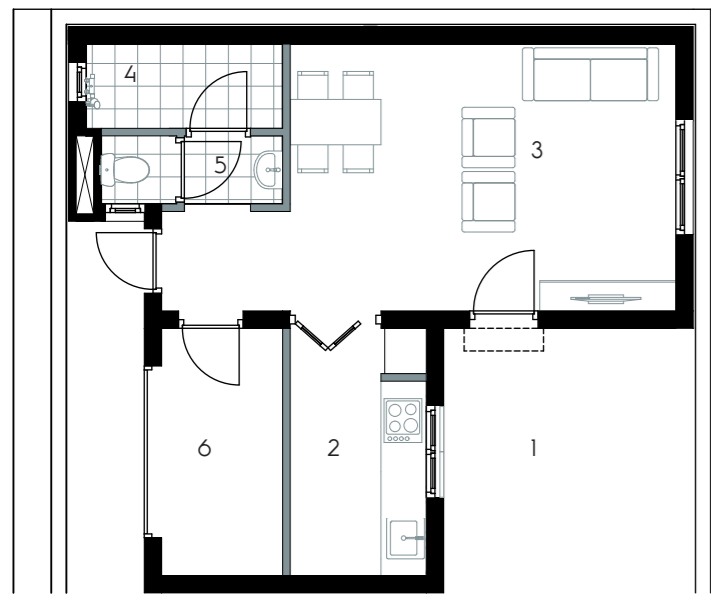

GROUND FLOOR
SIZE: 45 M²

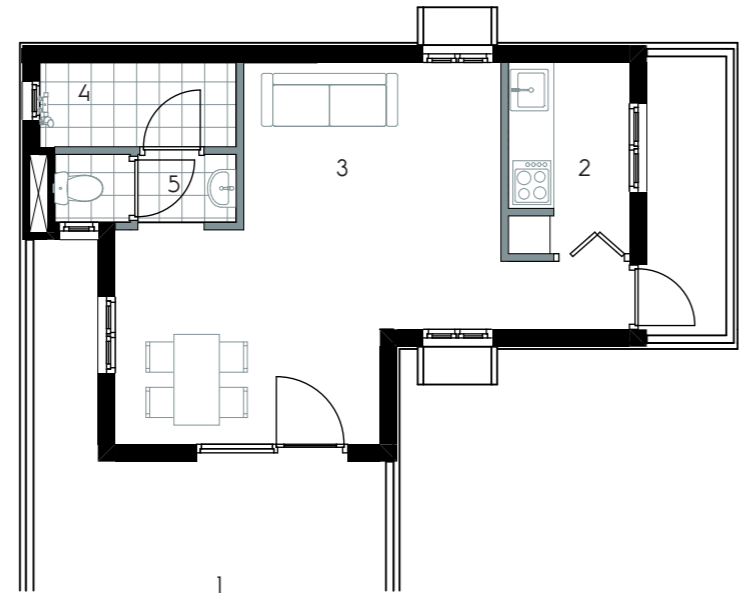

FIRST FLOOR
SIZE: 37,5 M²

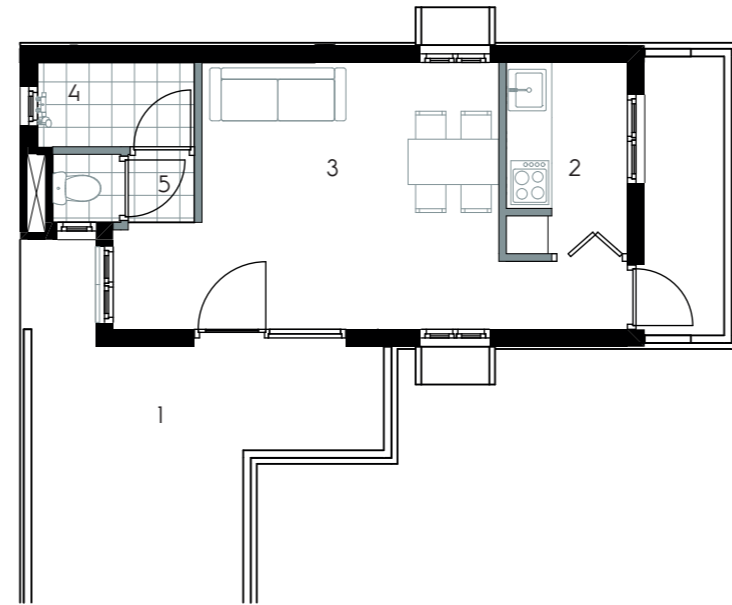


SECOND FLOOR
SIZE: 31,5 M²


- 1. OUTSIDE SPACE
- 2. KITCHEN
- 3. LIVING ROOM
- 4. TOILET / SHOWER
- 5. WASHING AREA
- 6. HBE




CLUSTER

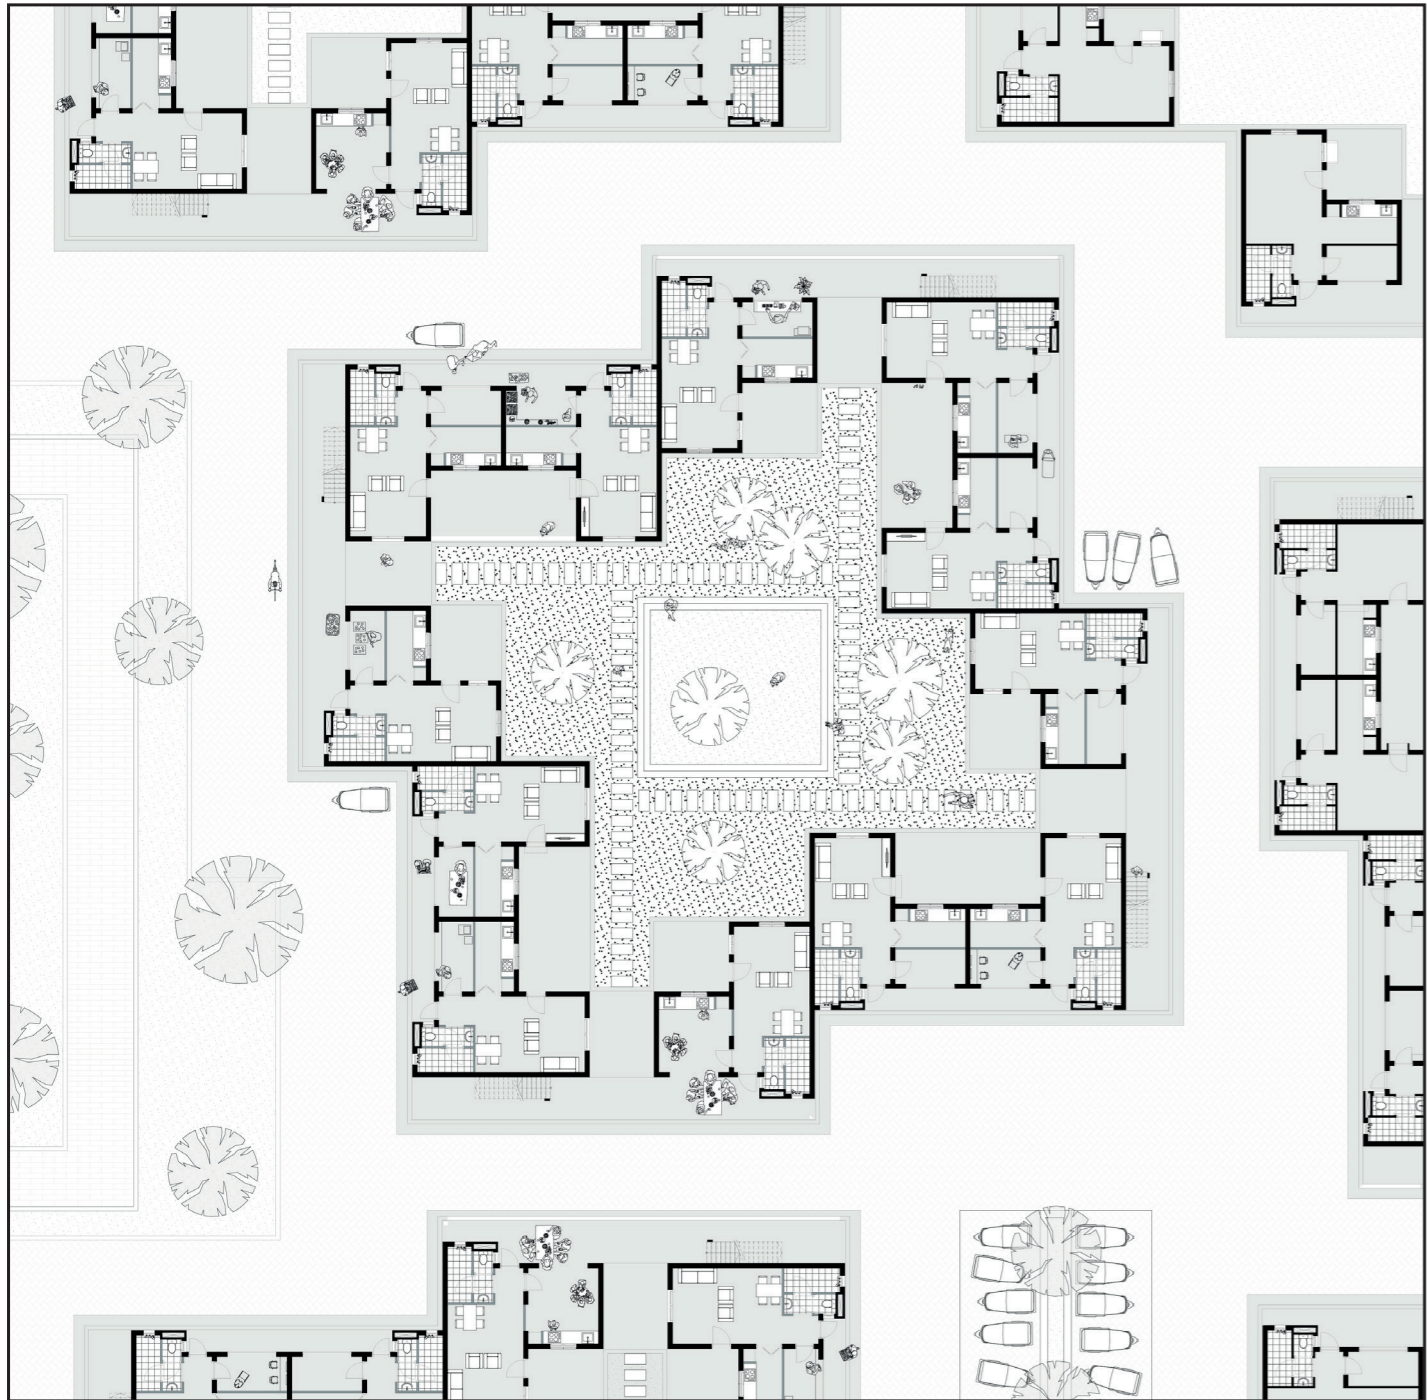

GROUND FLOOR





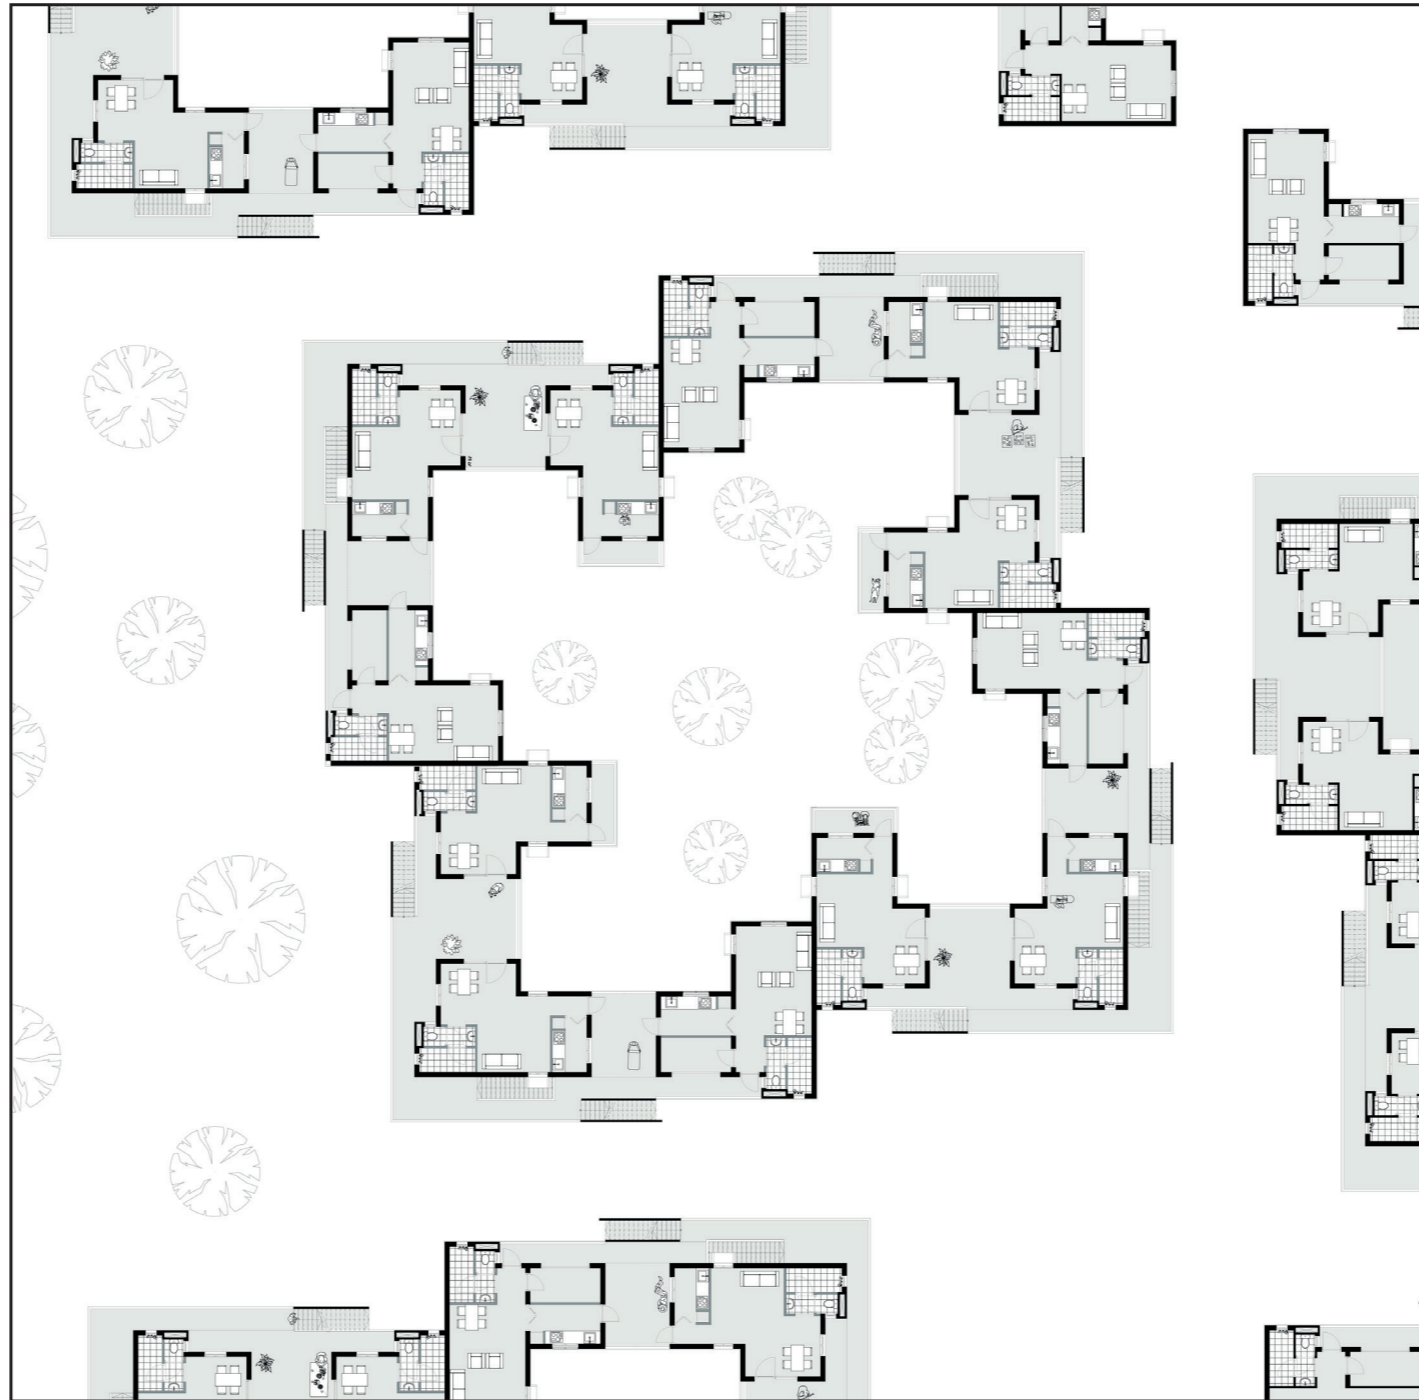


FIRST FLOOR

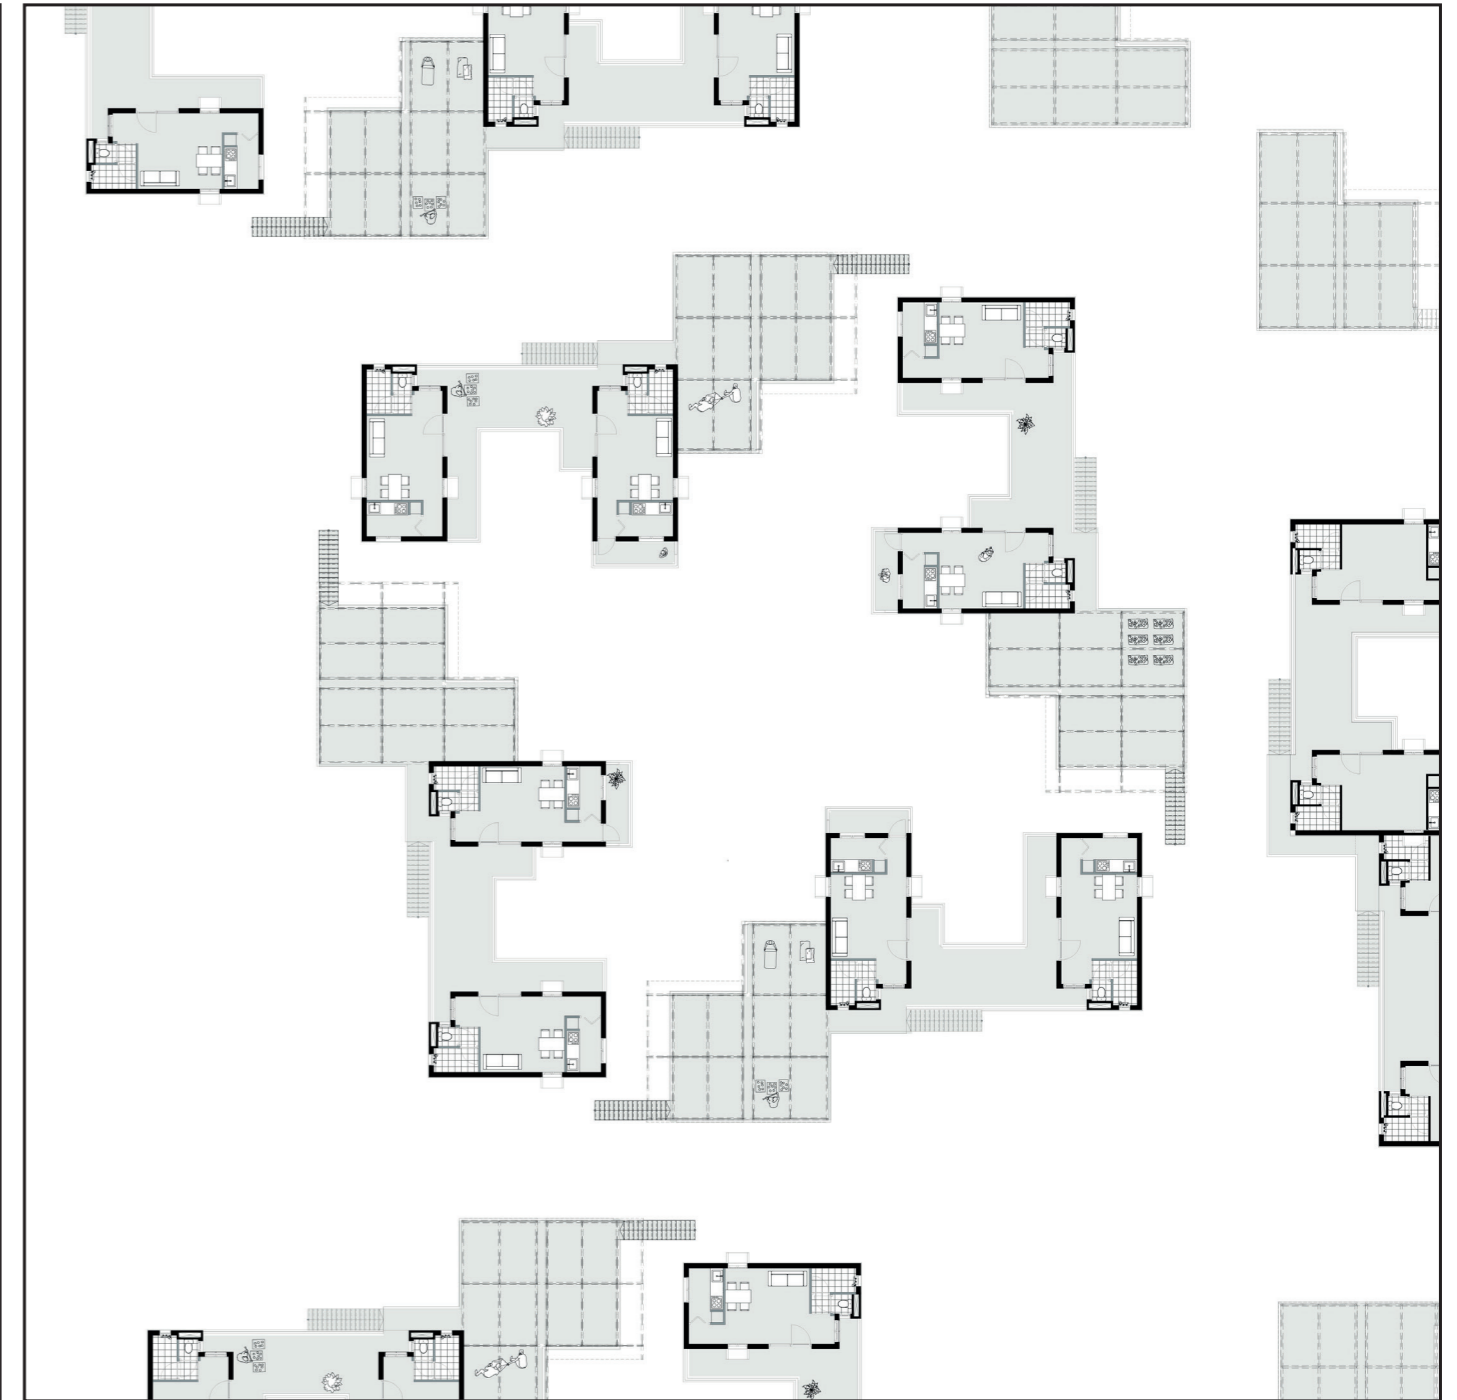


SECOND FLOOR

WORKING AND LIVING SIDE


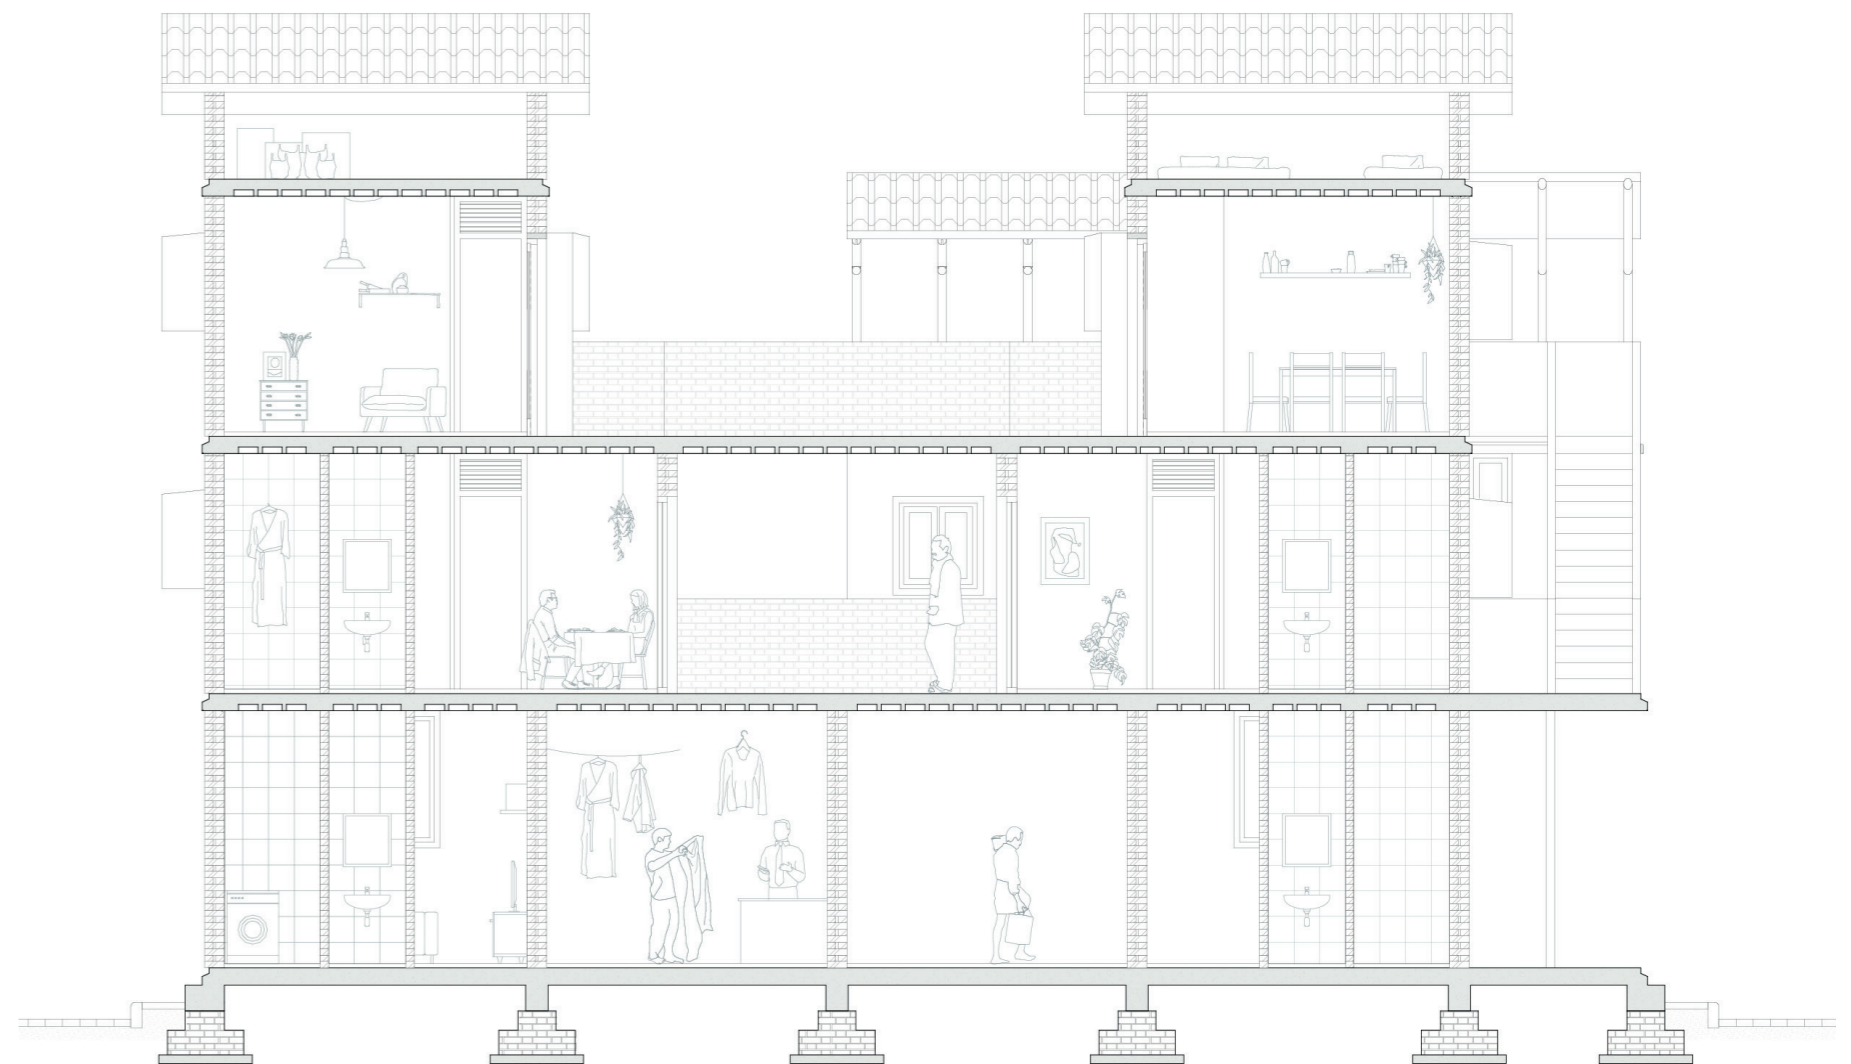
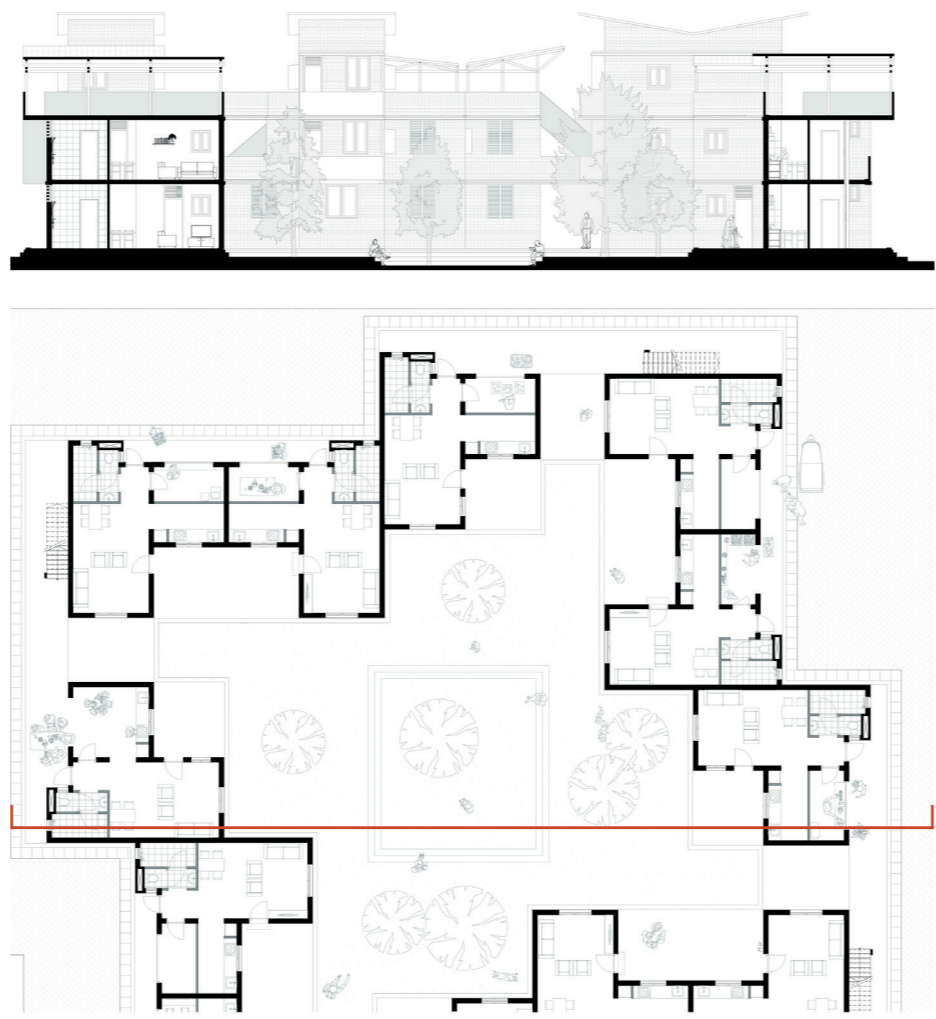
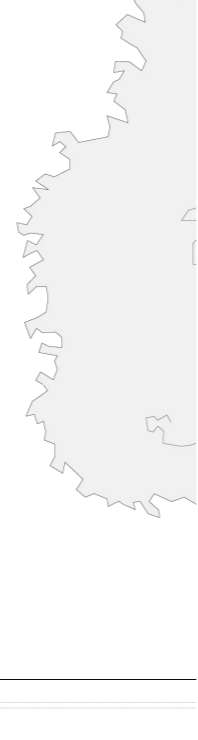
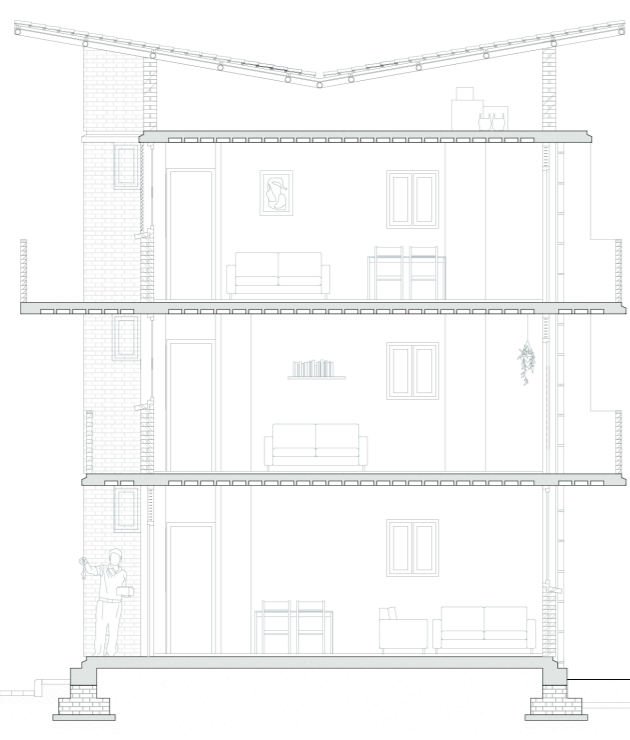
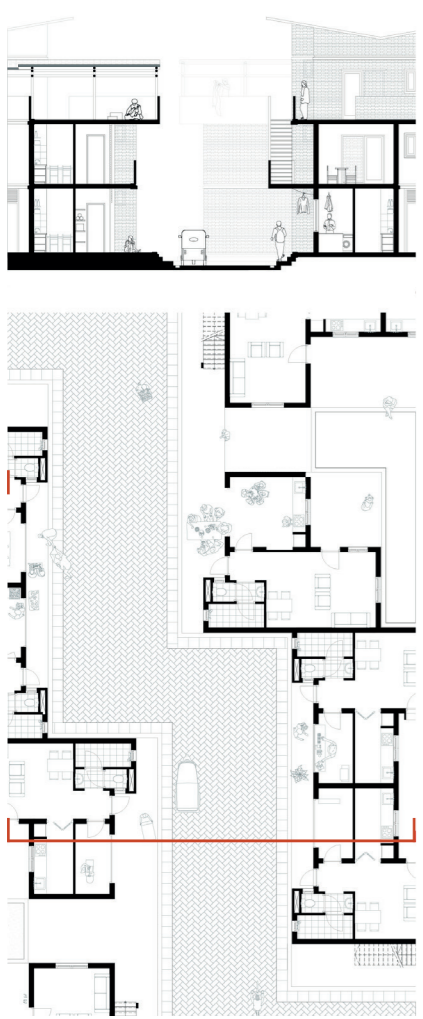


ELEVATIONS




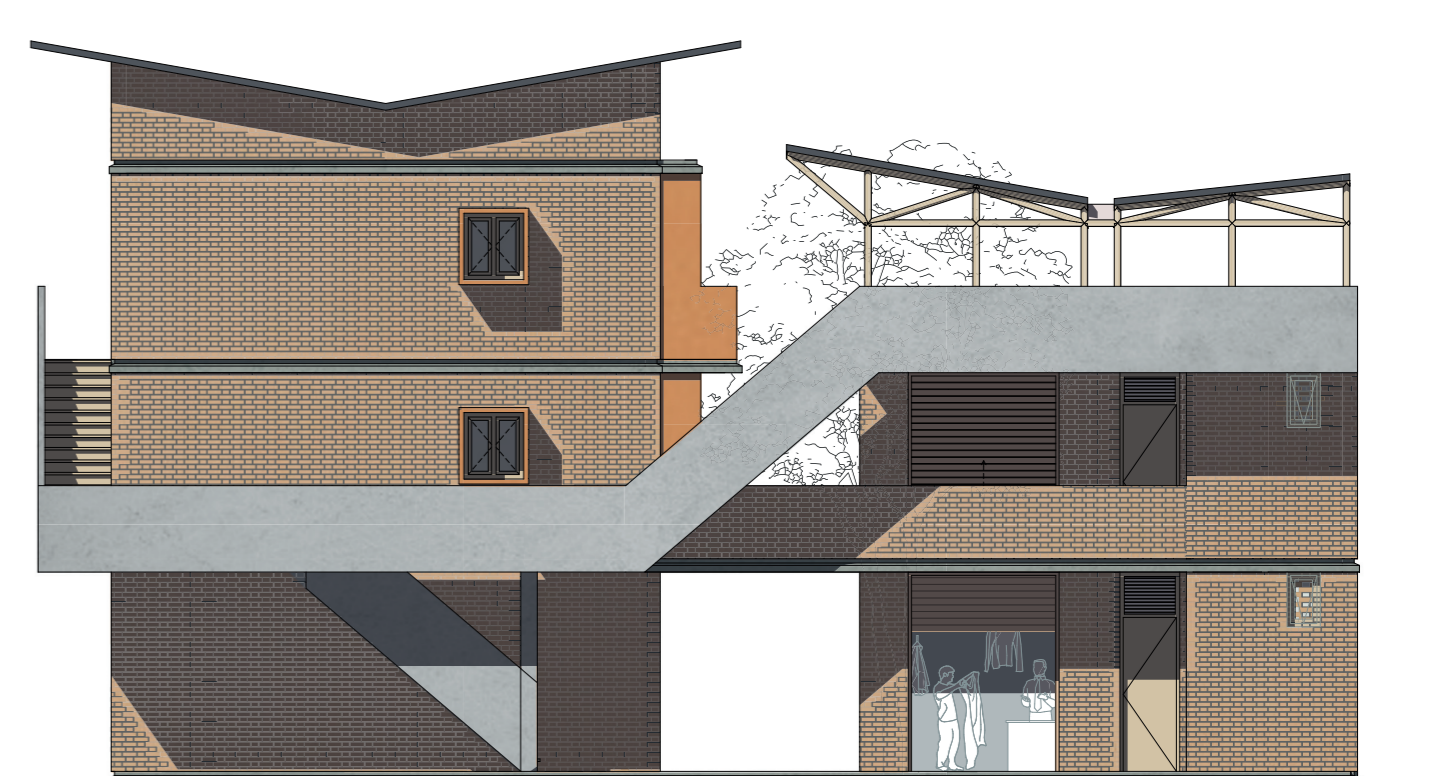


LOWER INCOME GROUP





FRAGMENTS

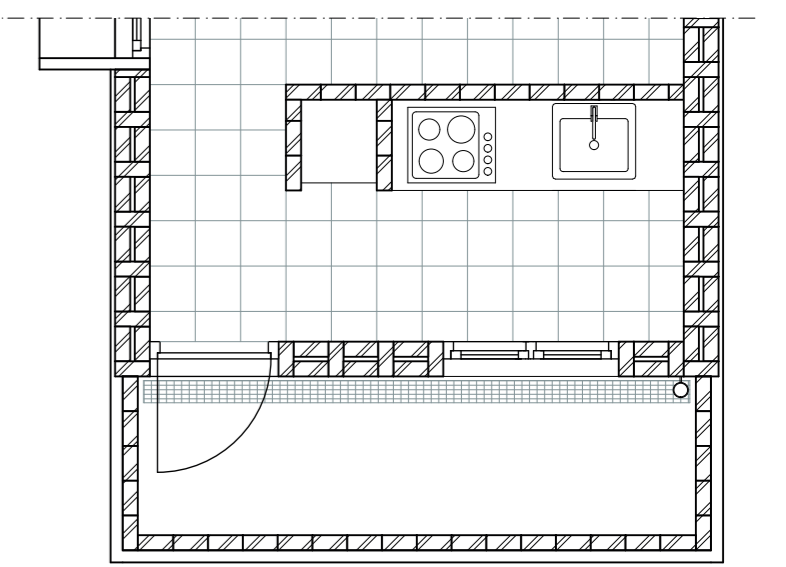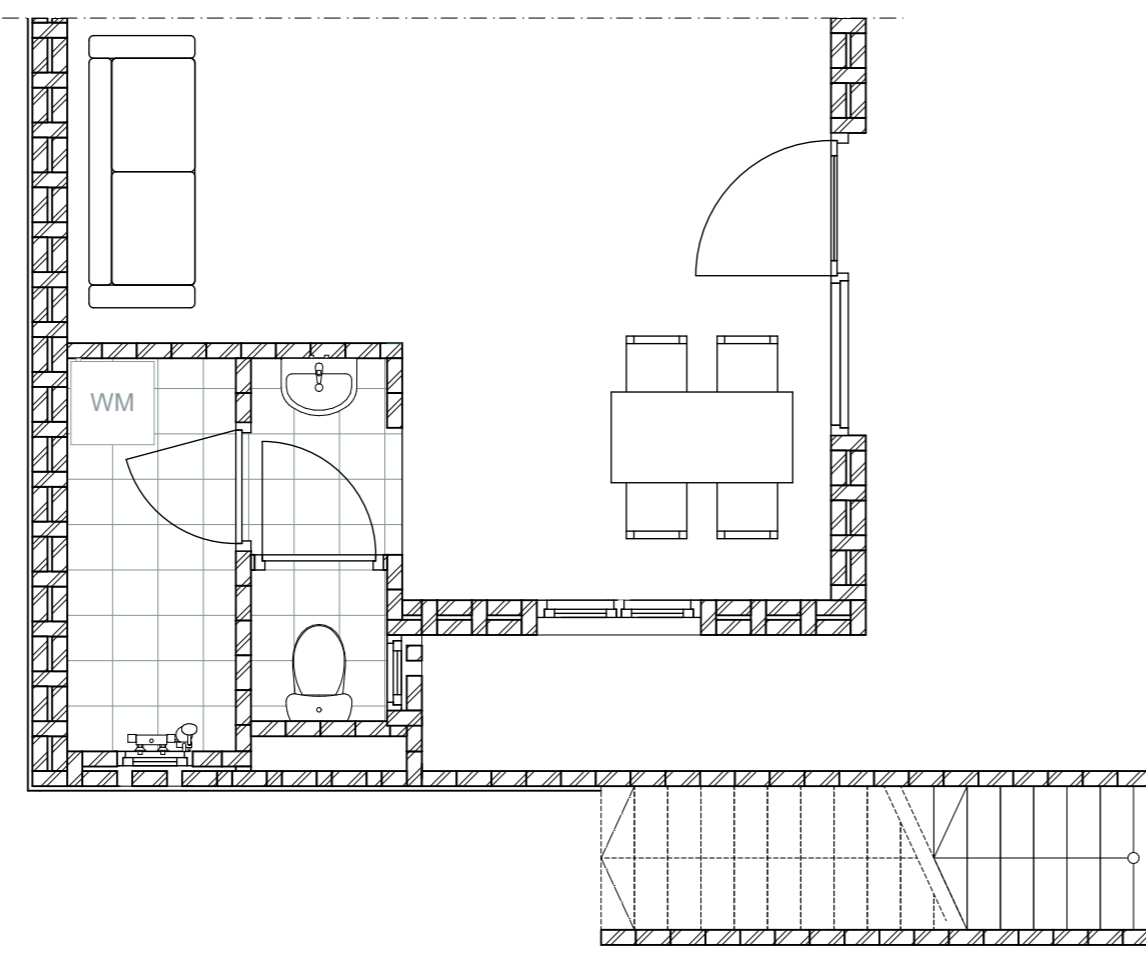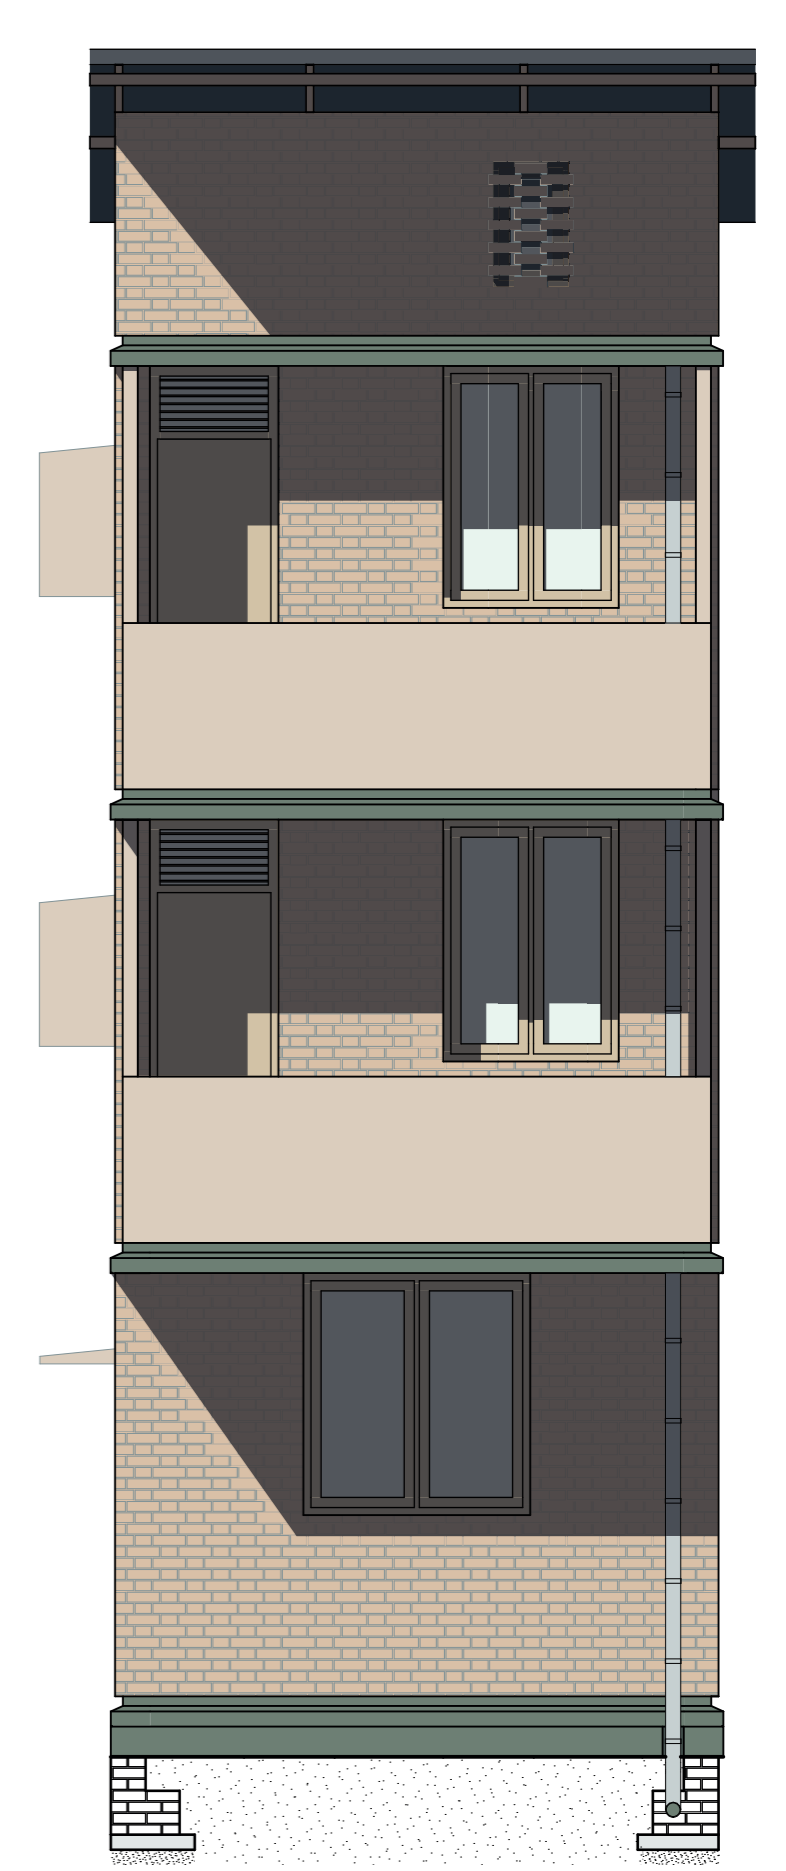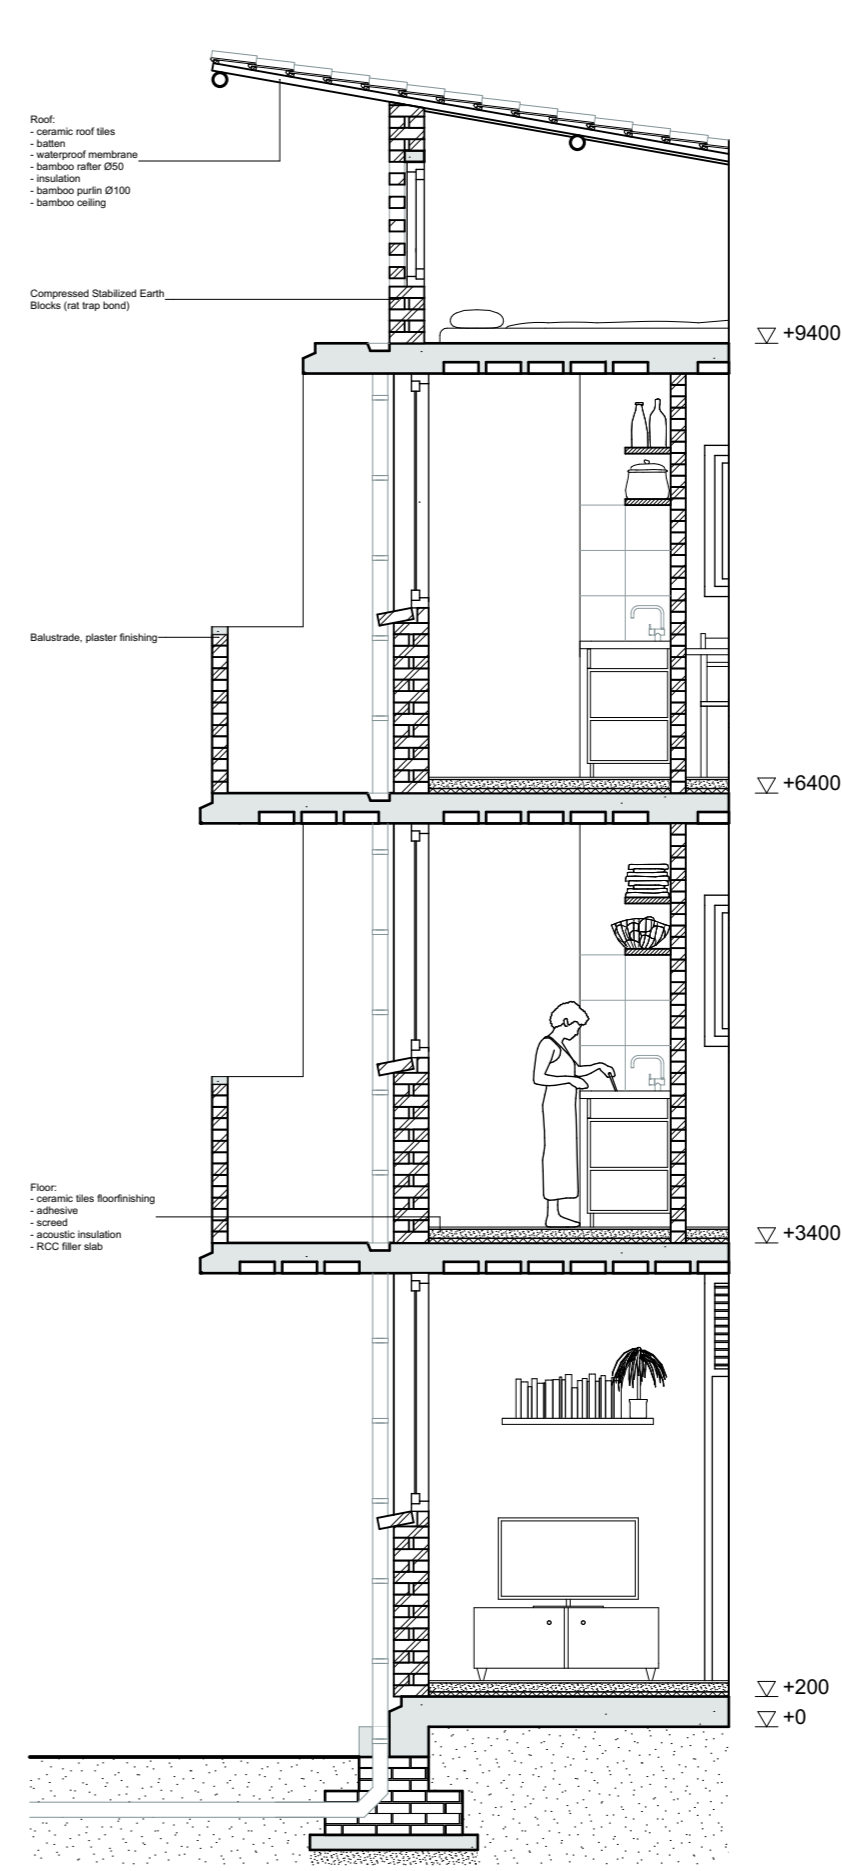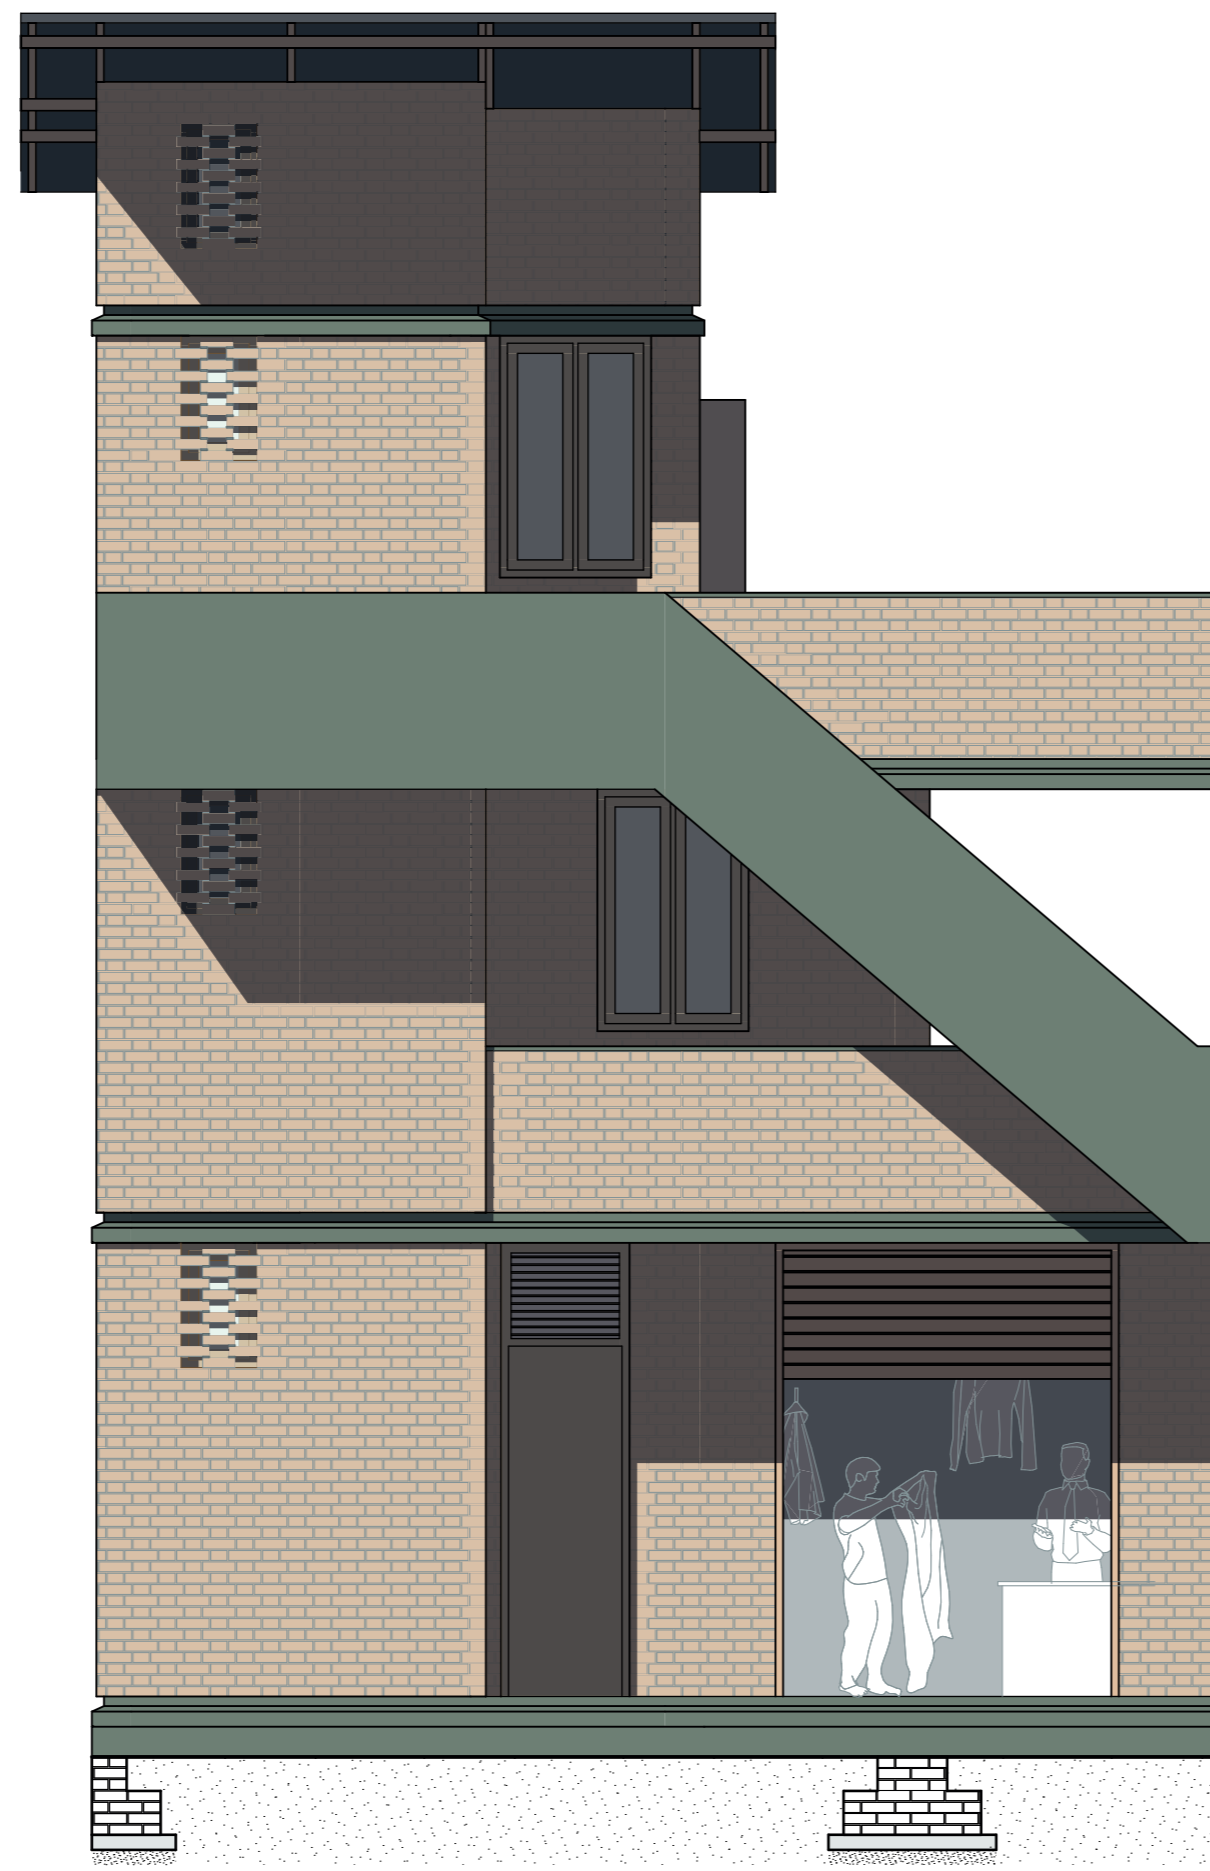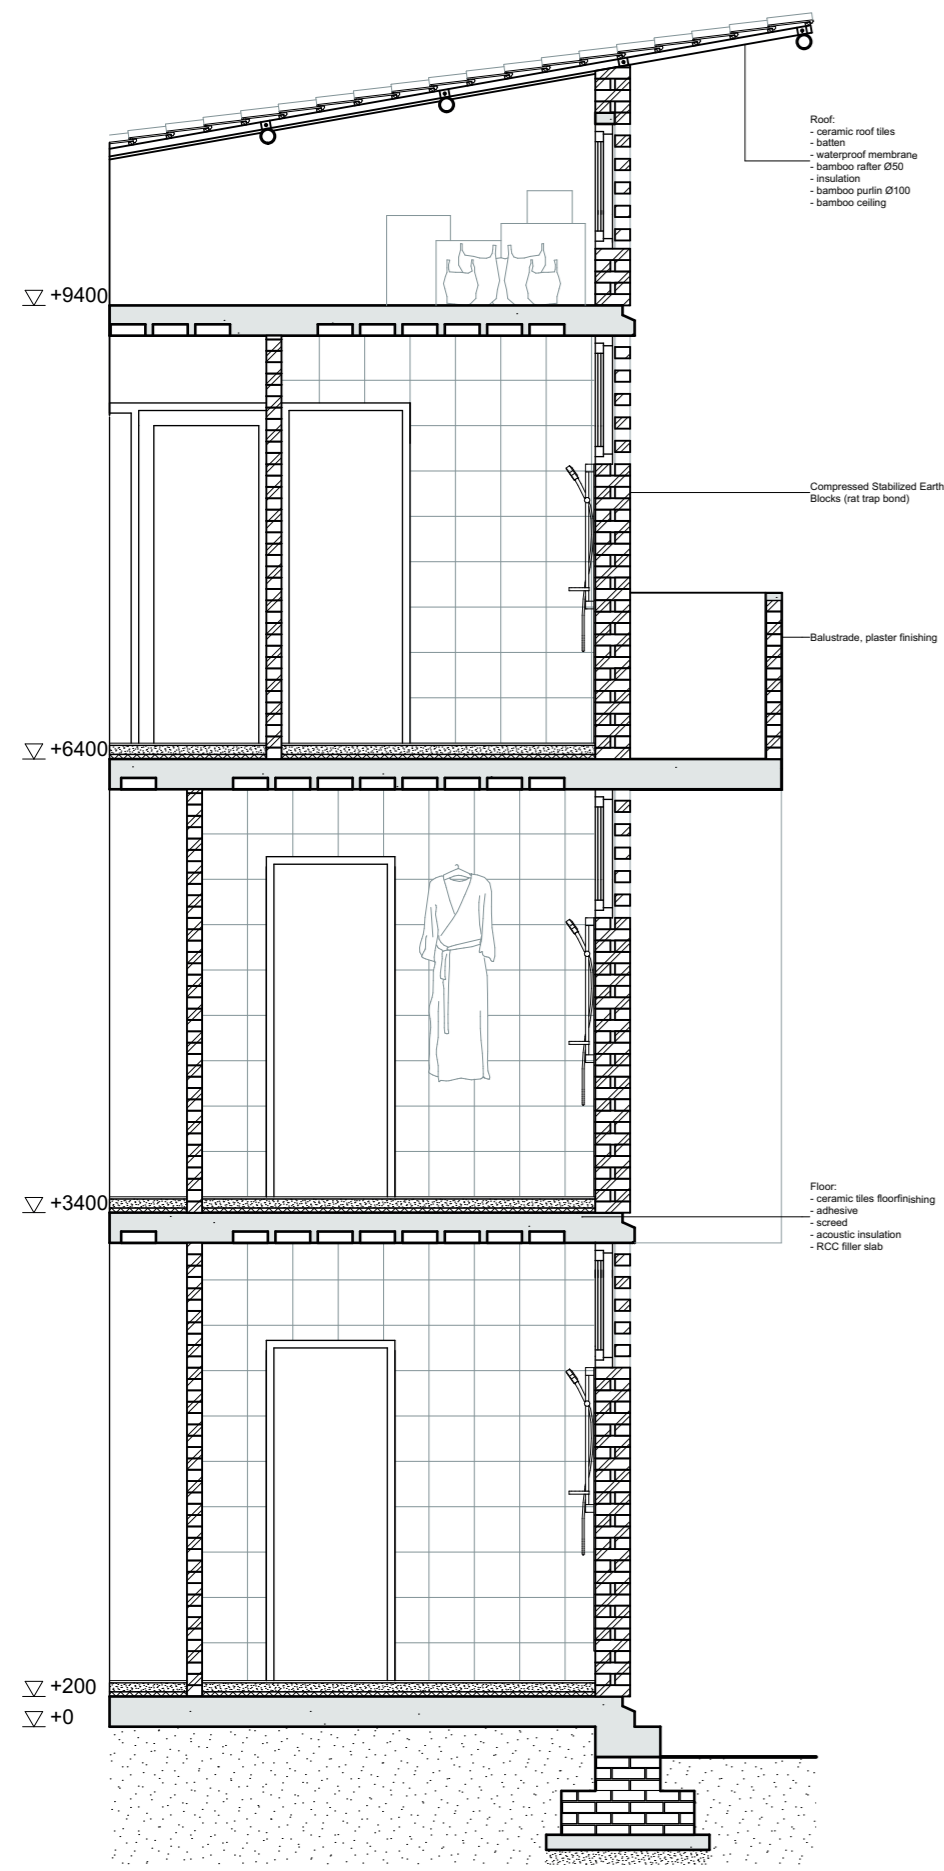

DETAILS

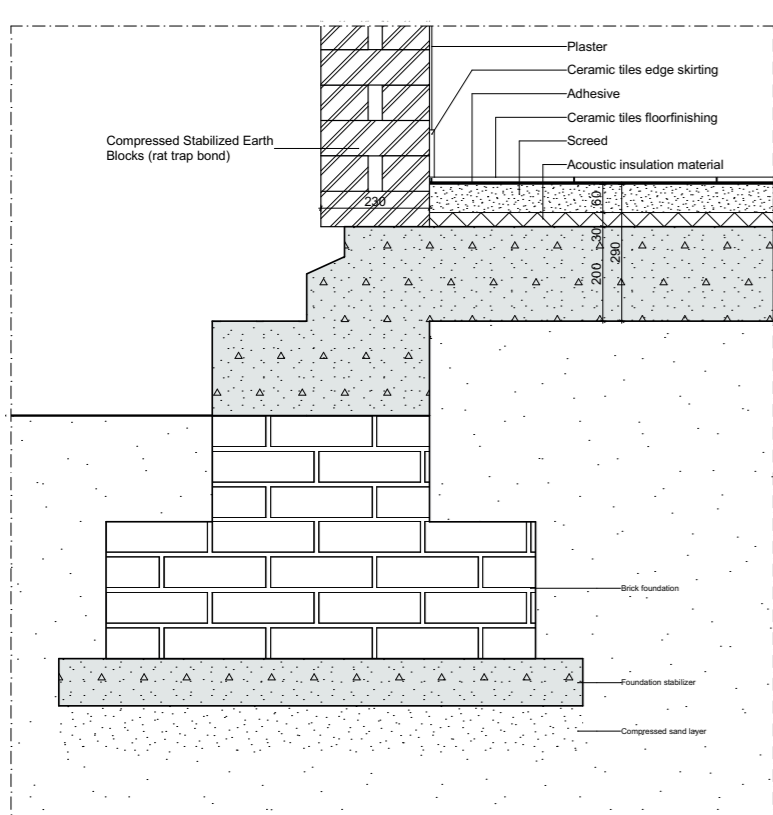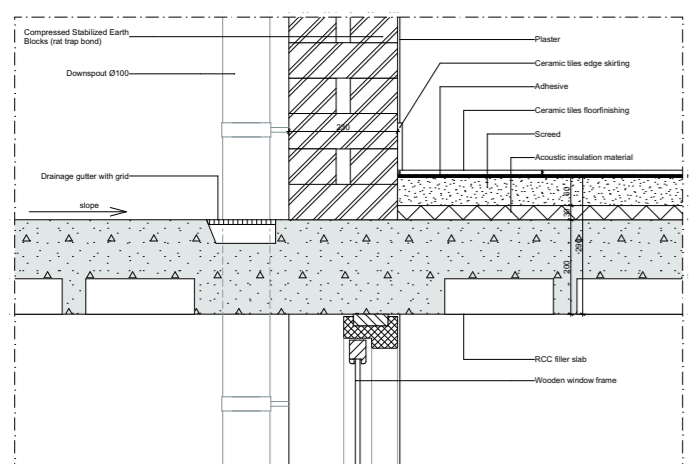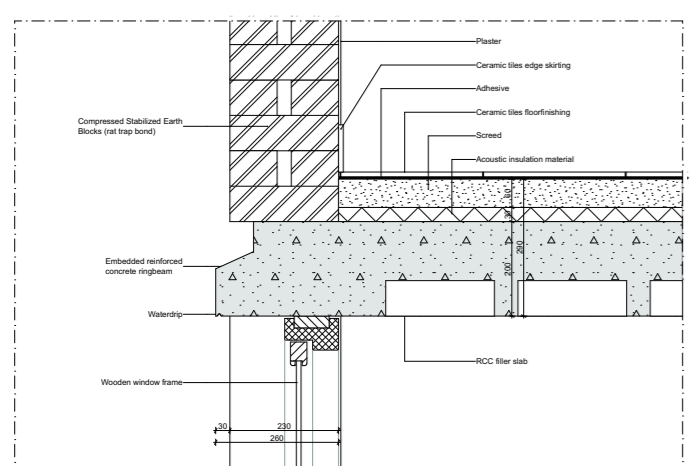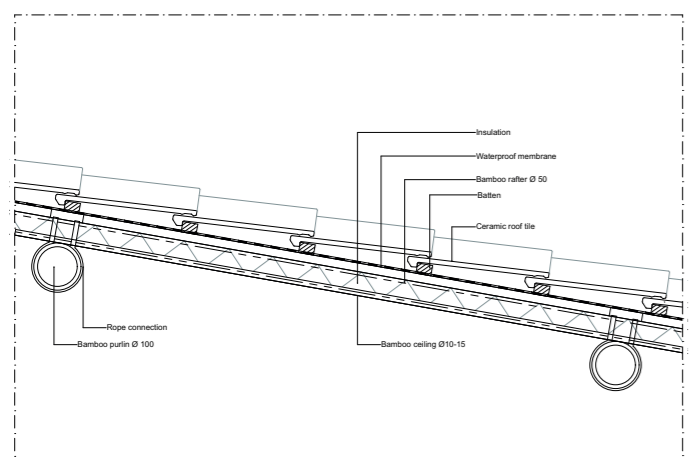

CLIMATE

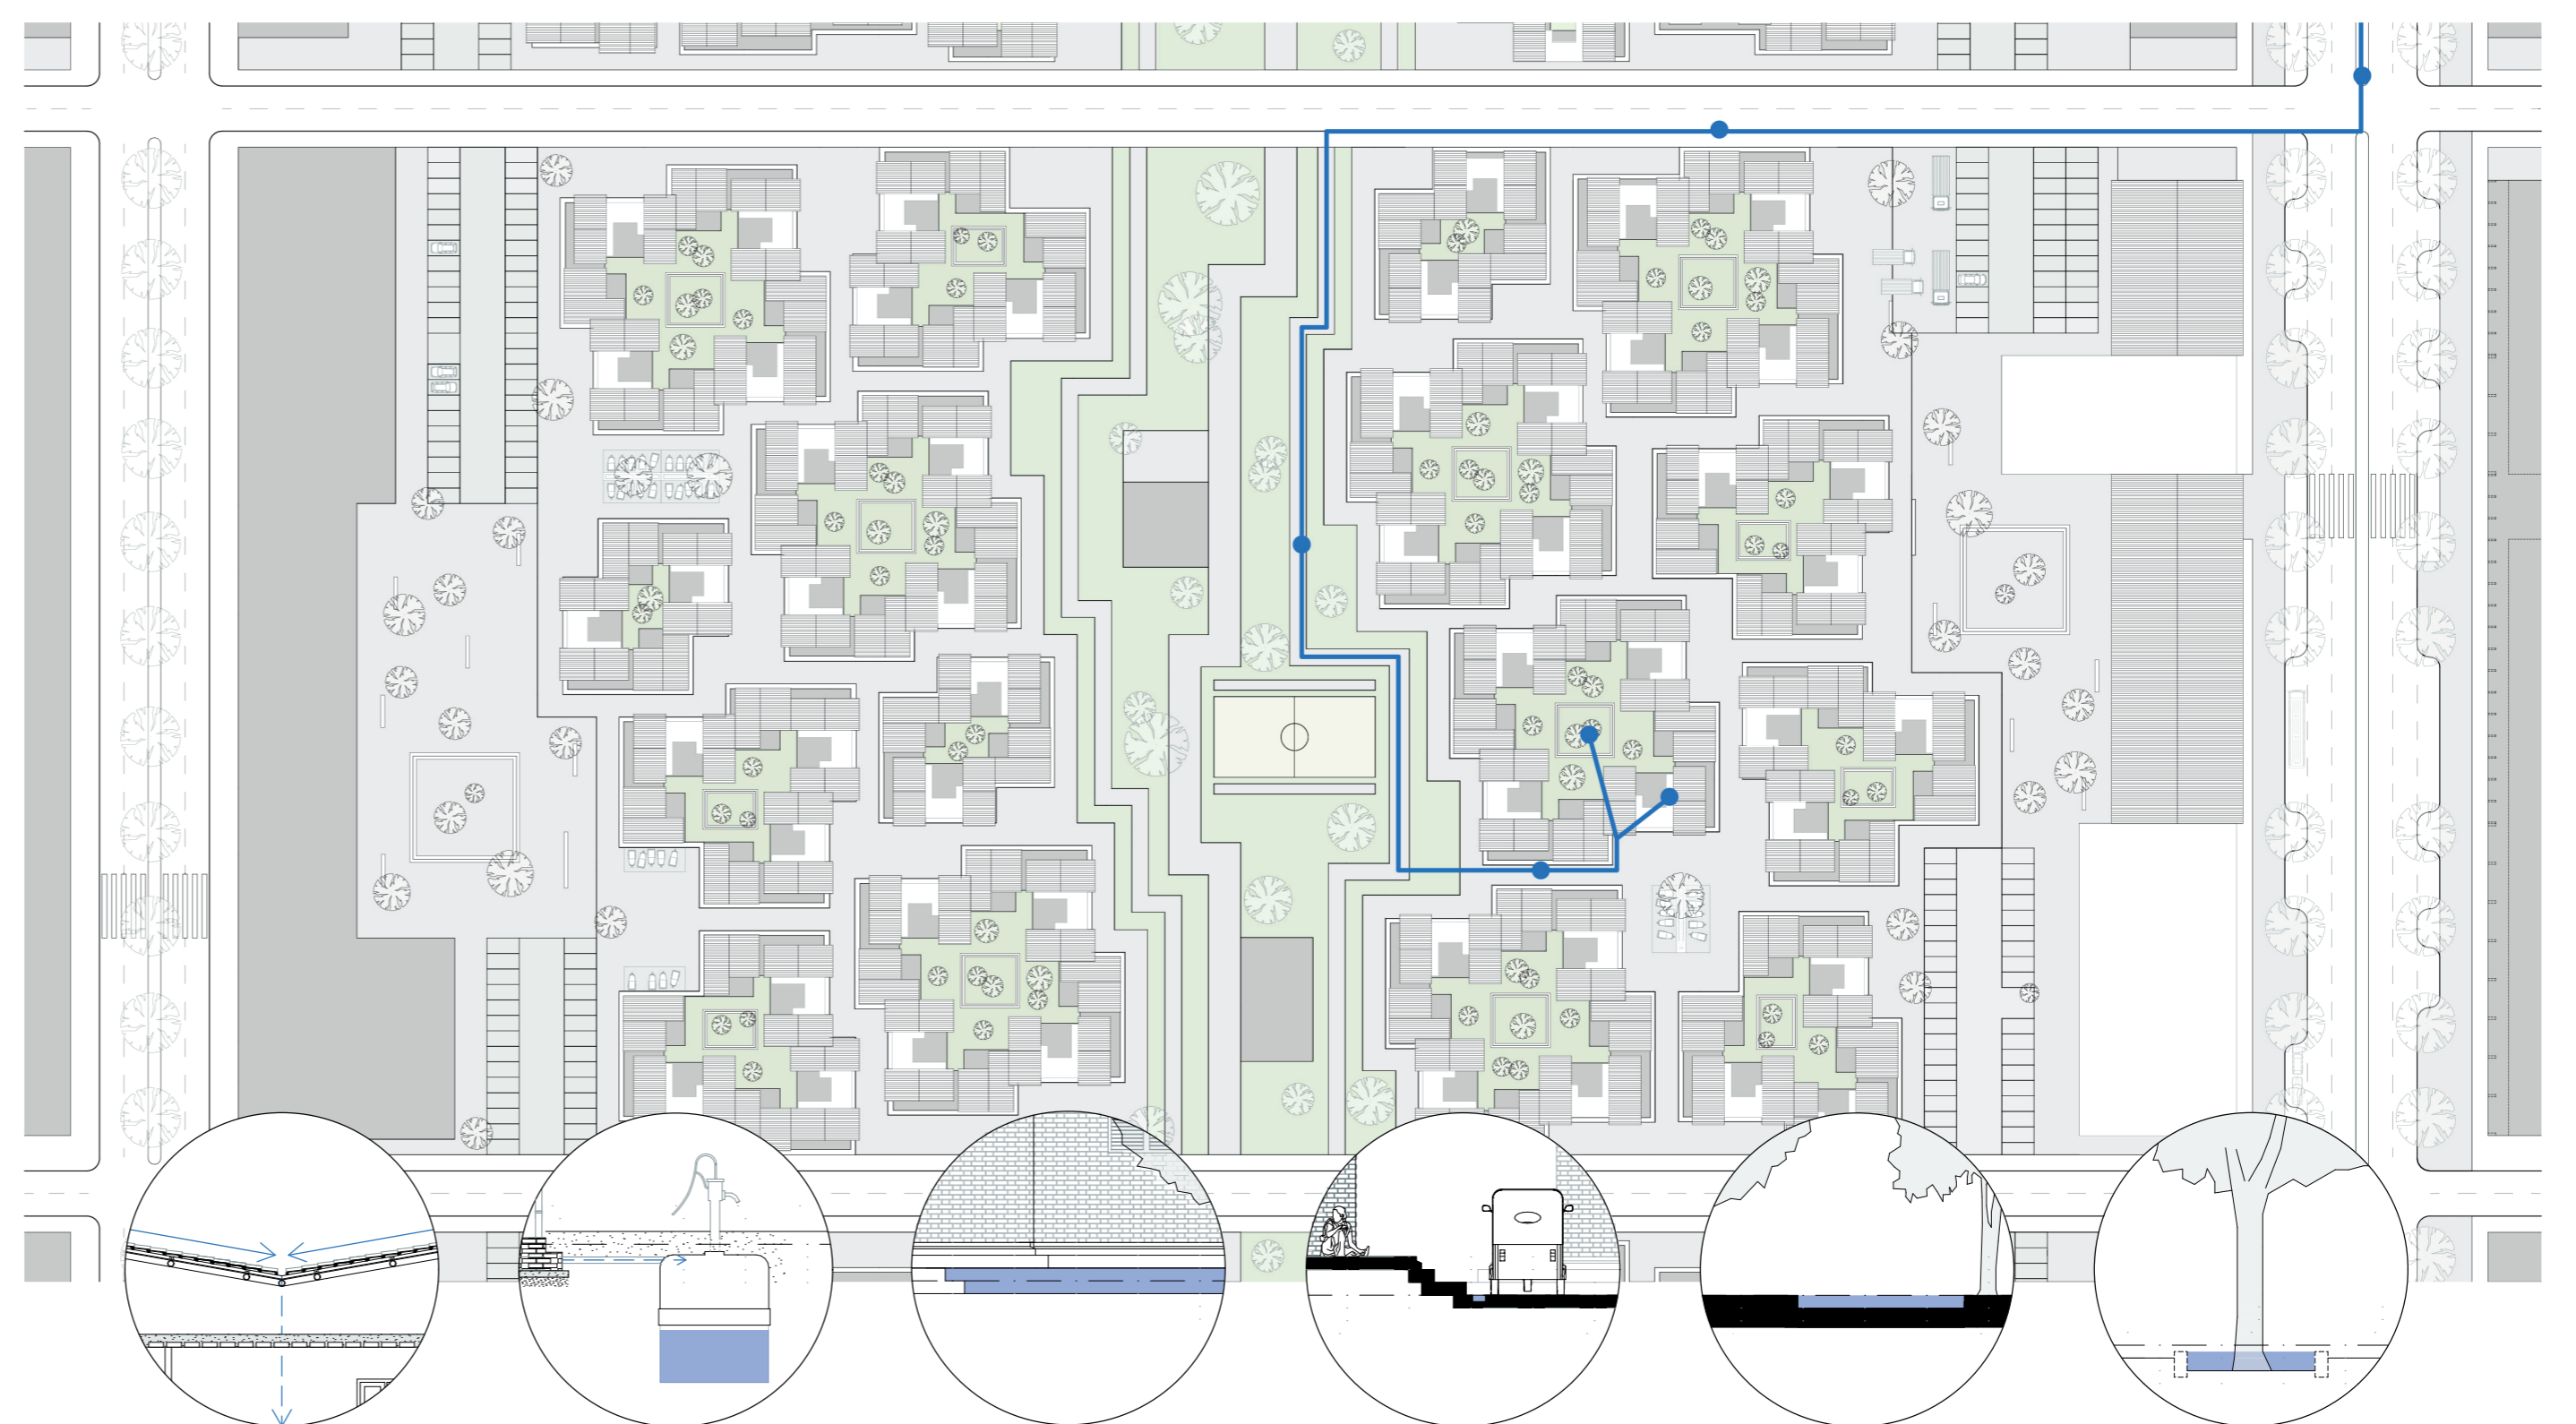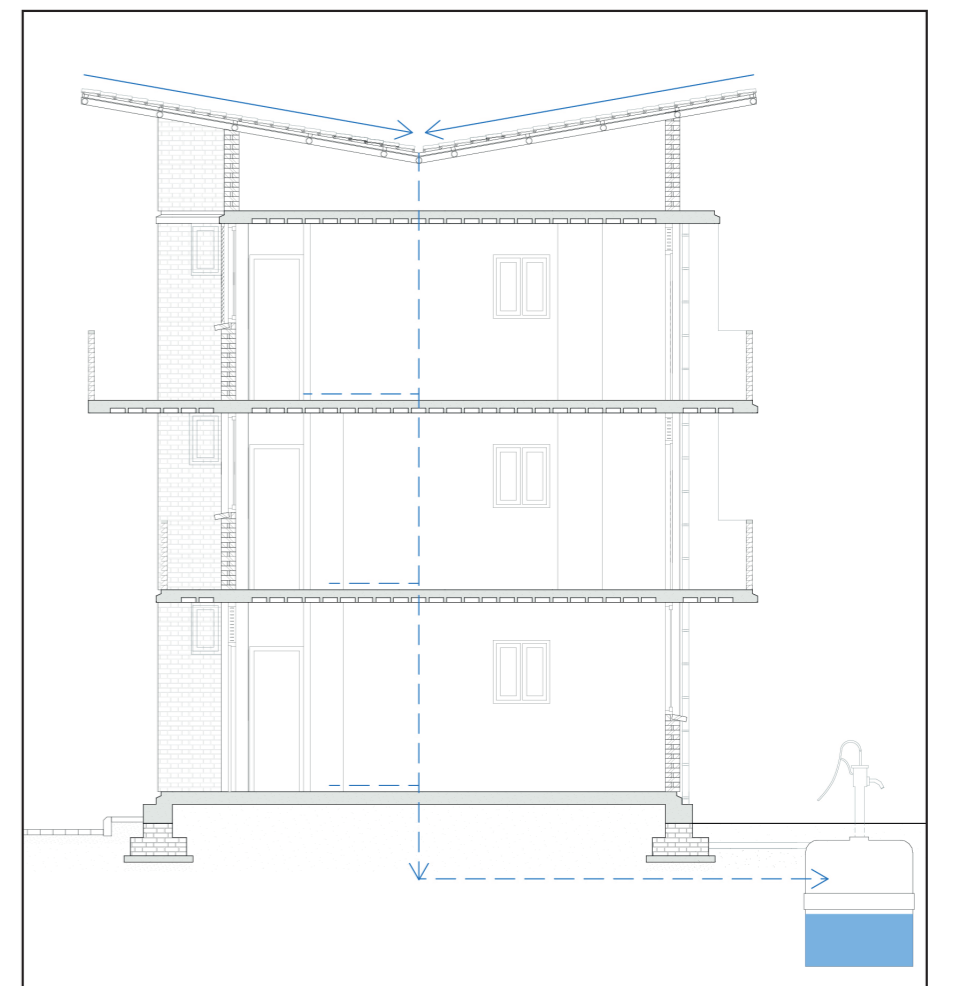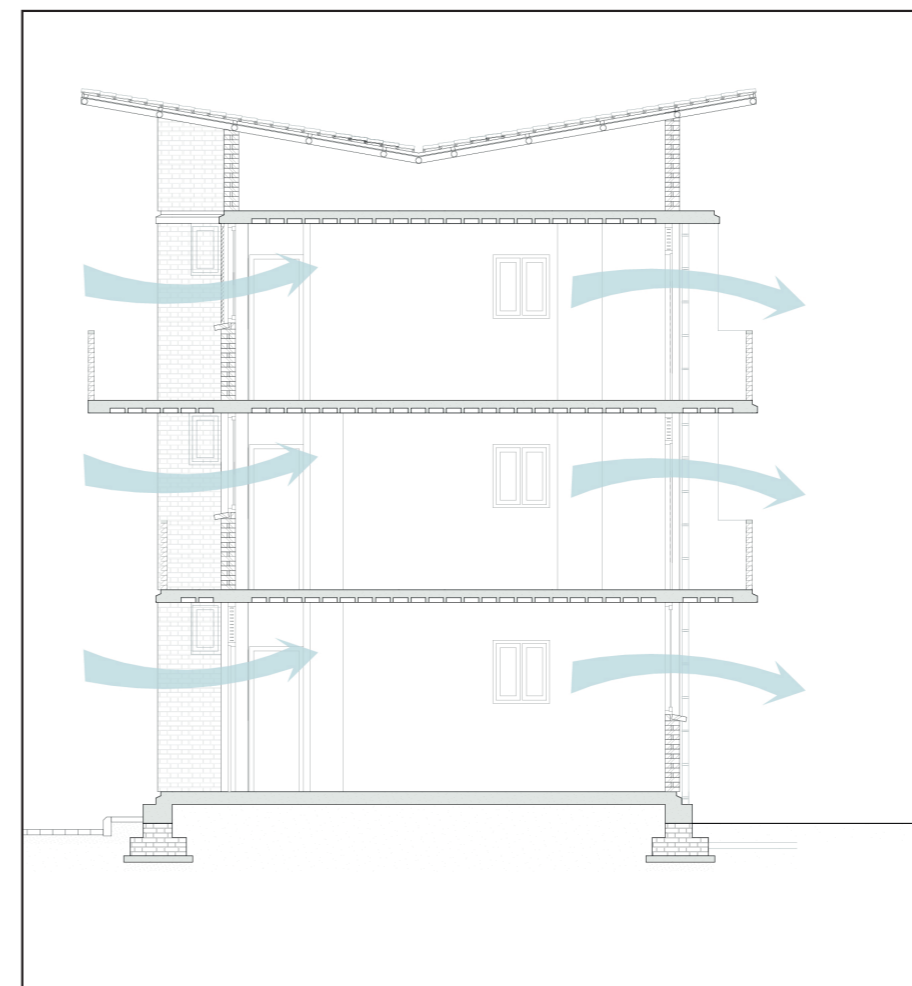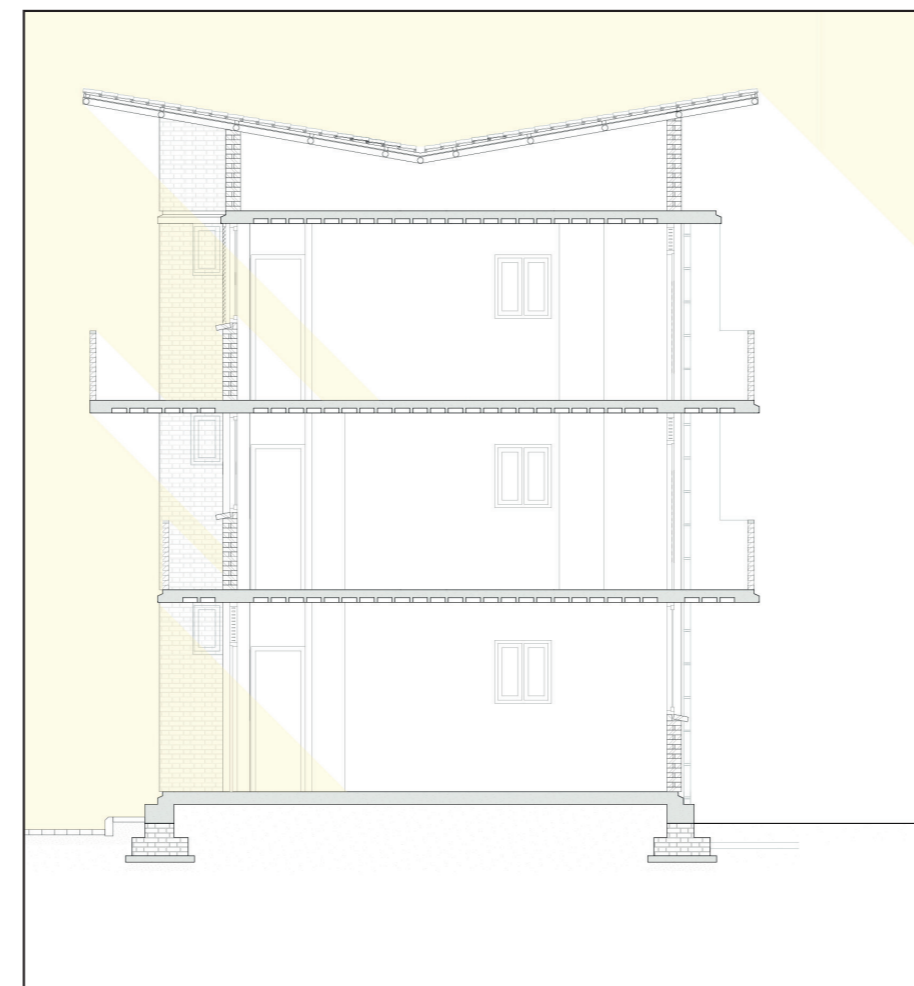


NEIGHBOURHOOD


GROUND FLOORPLAN





MAIN STREET PROFILES

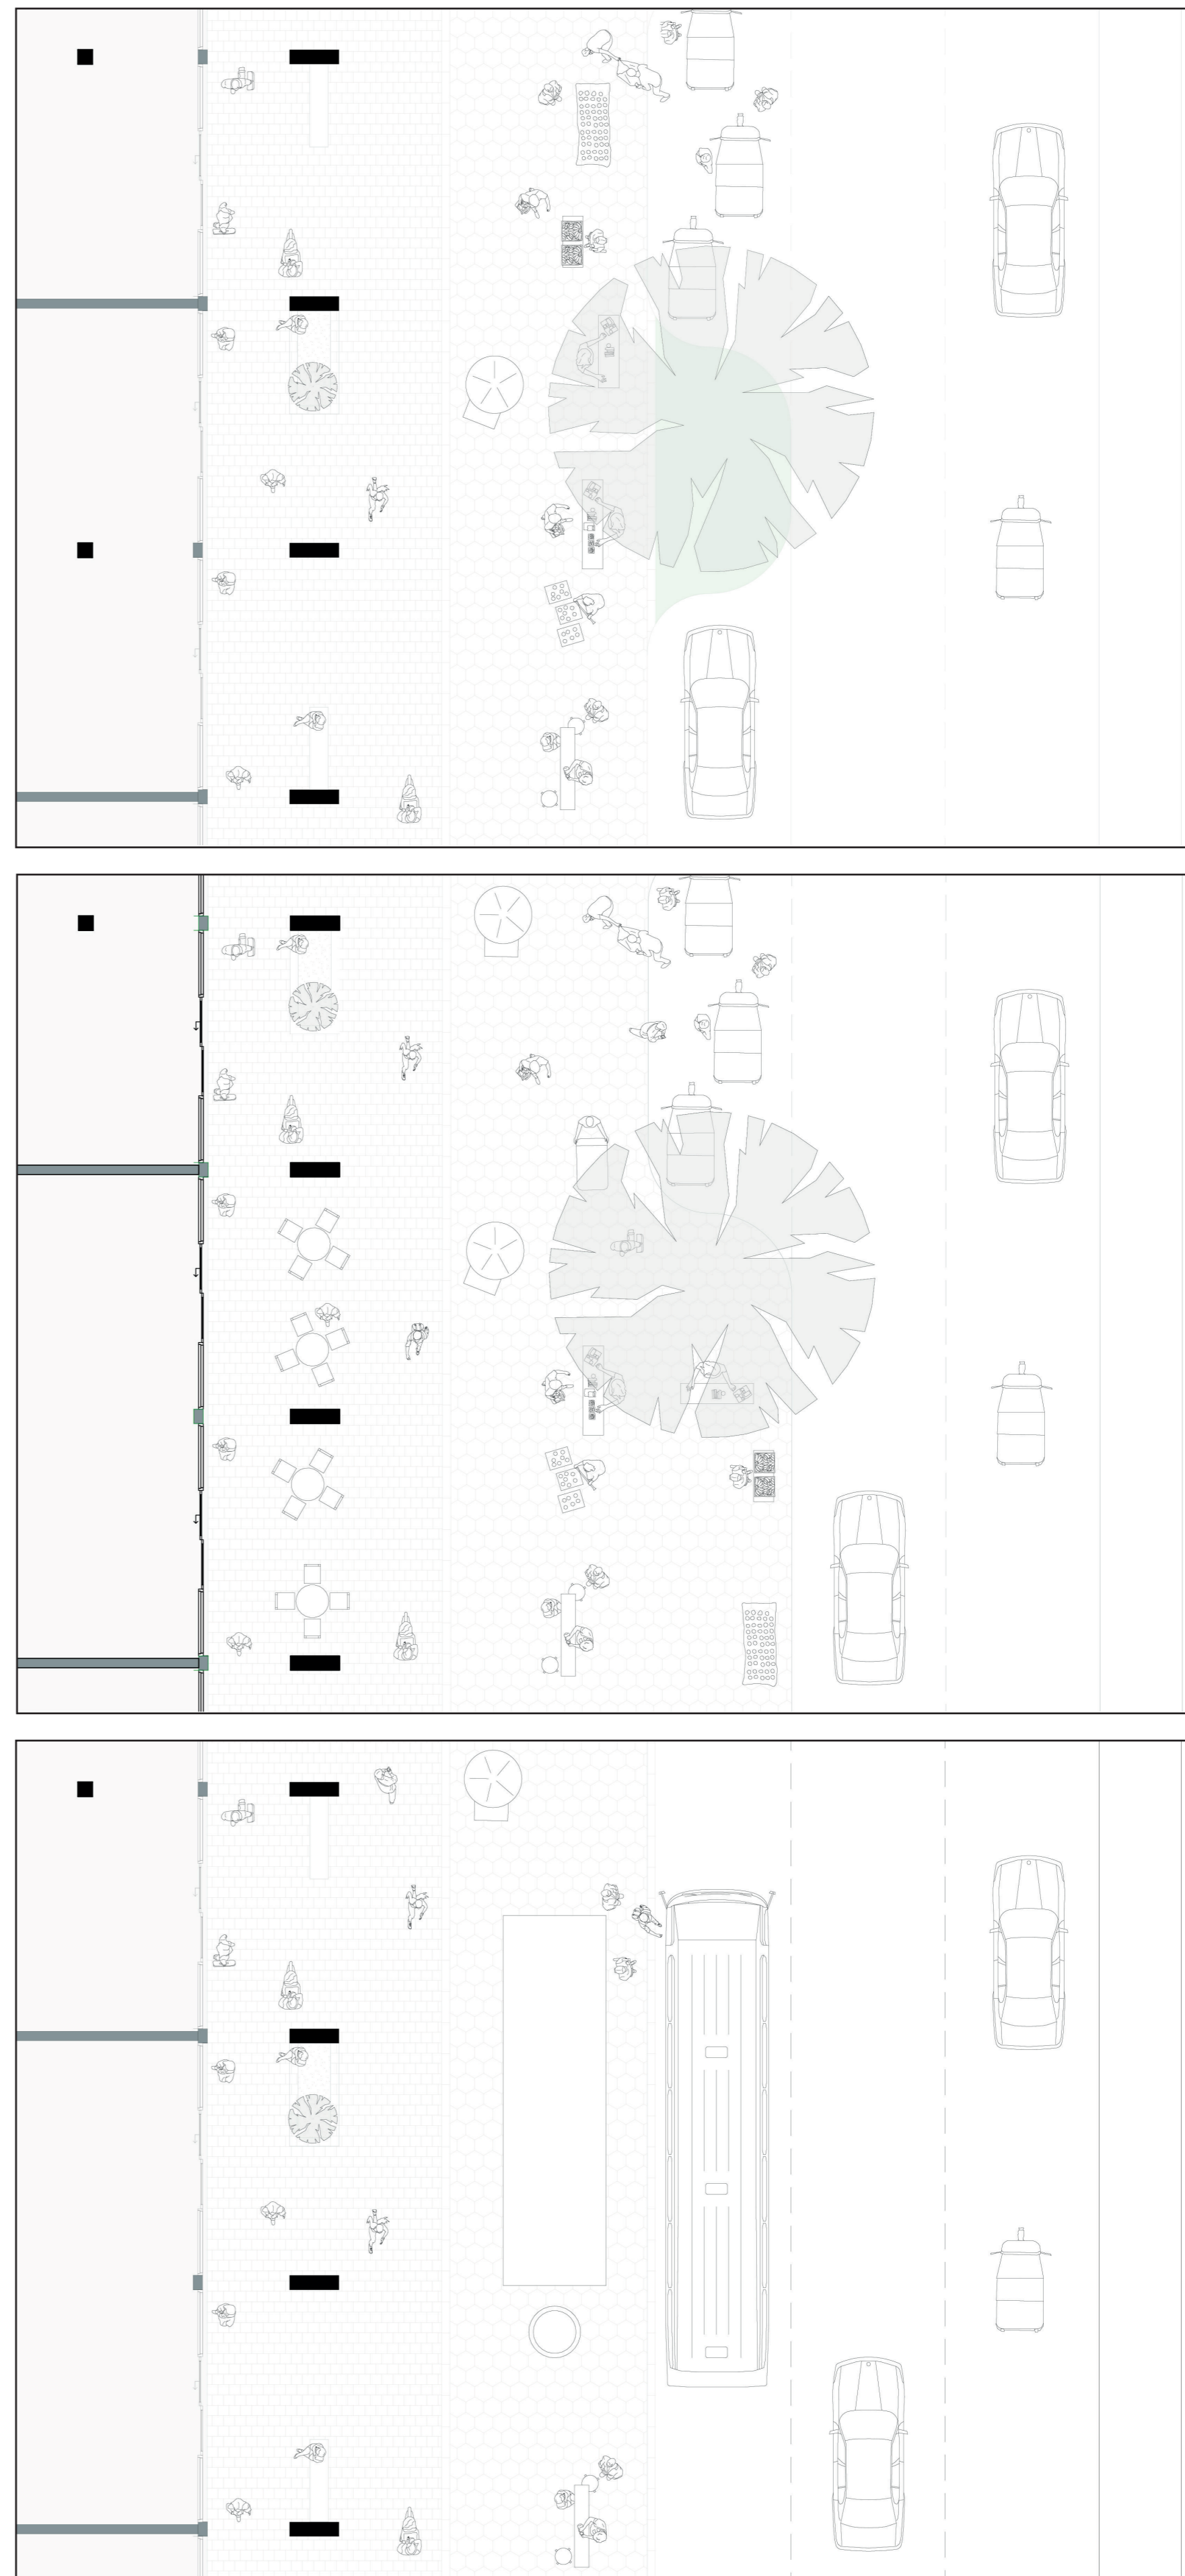

UPPER FLOORPLAN

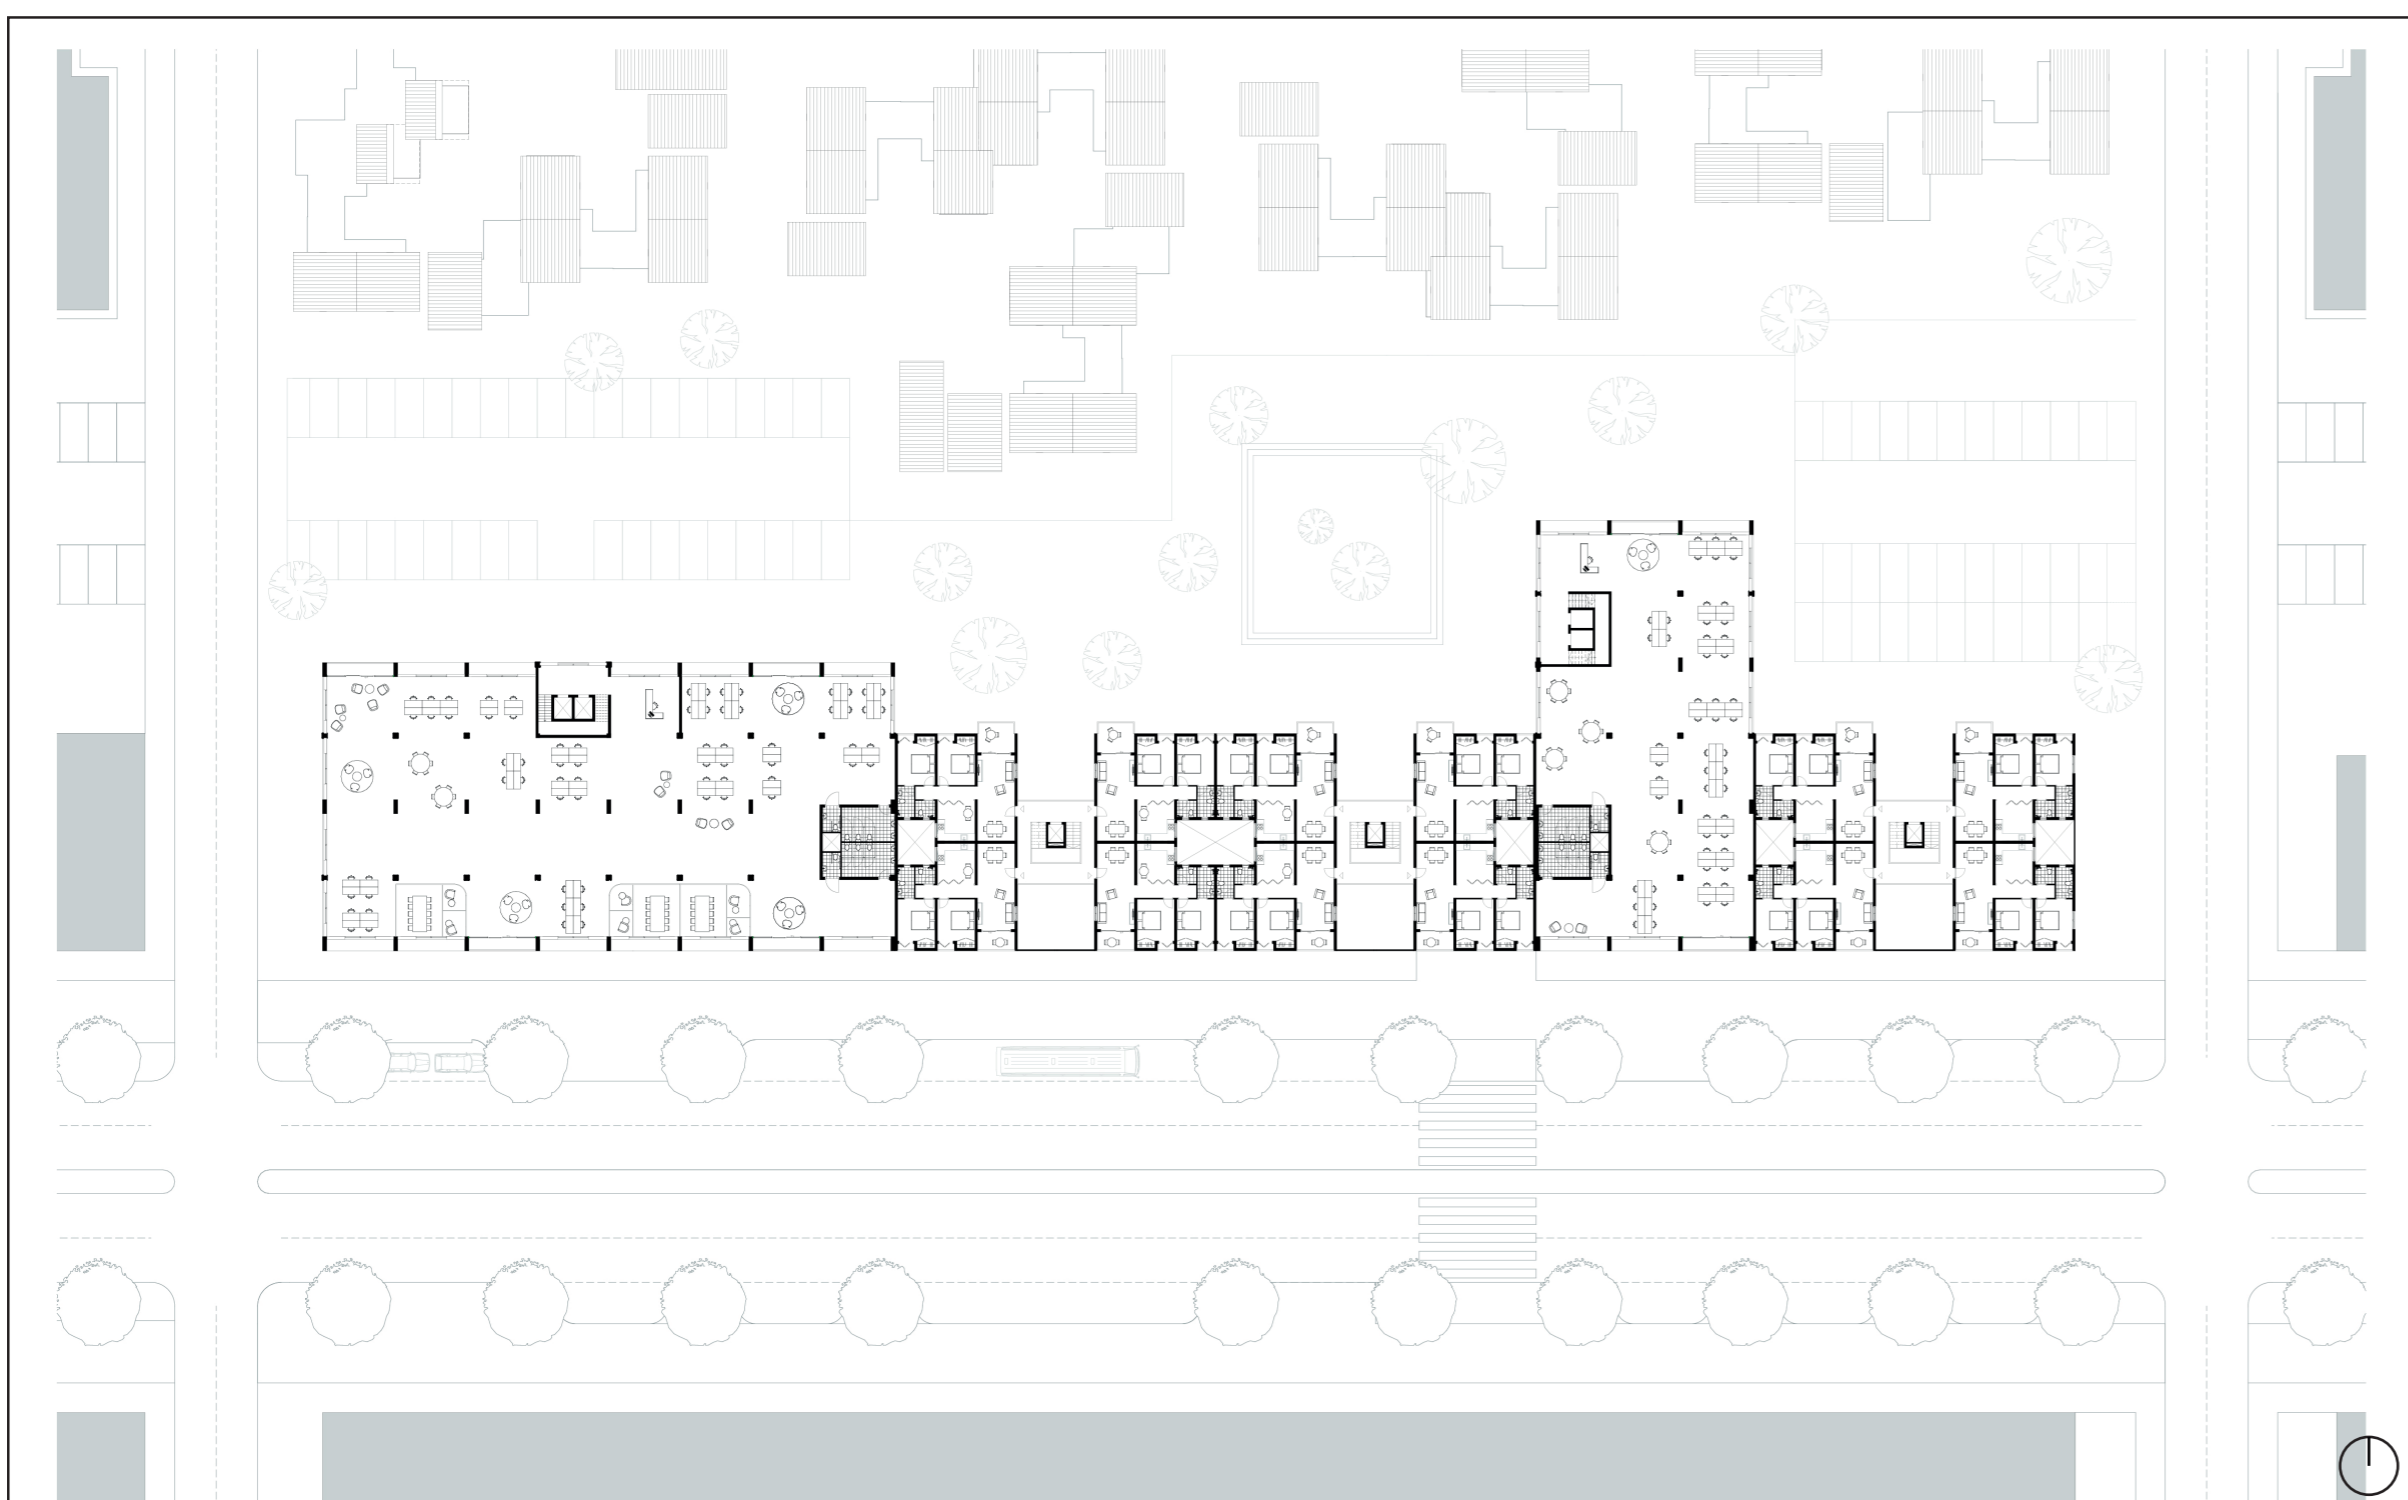


PARK AND SECONDARY ROAD

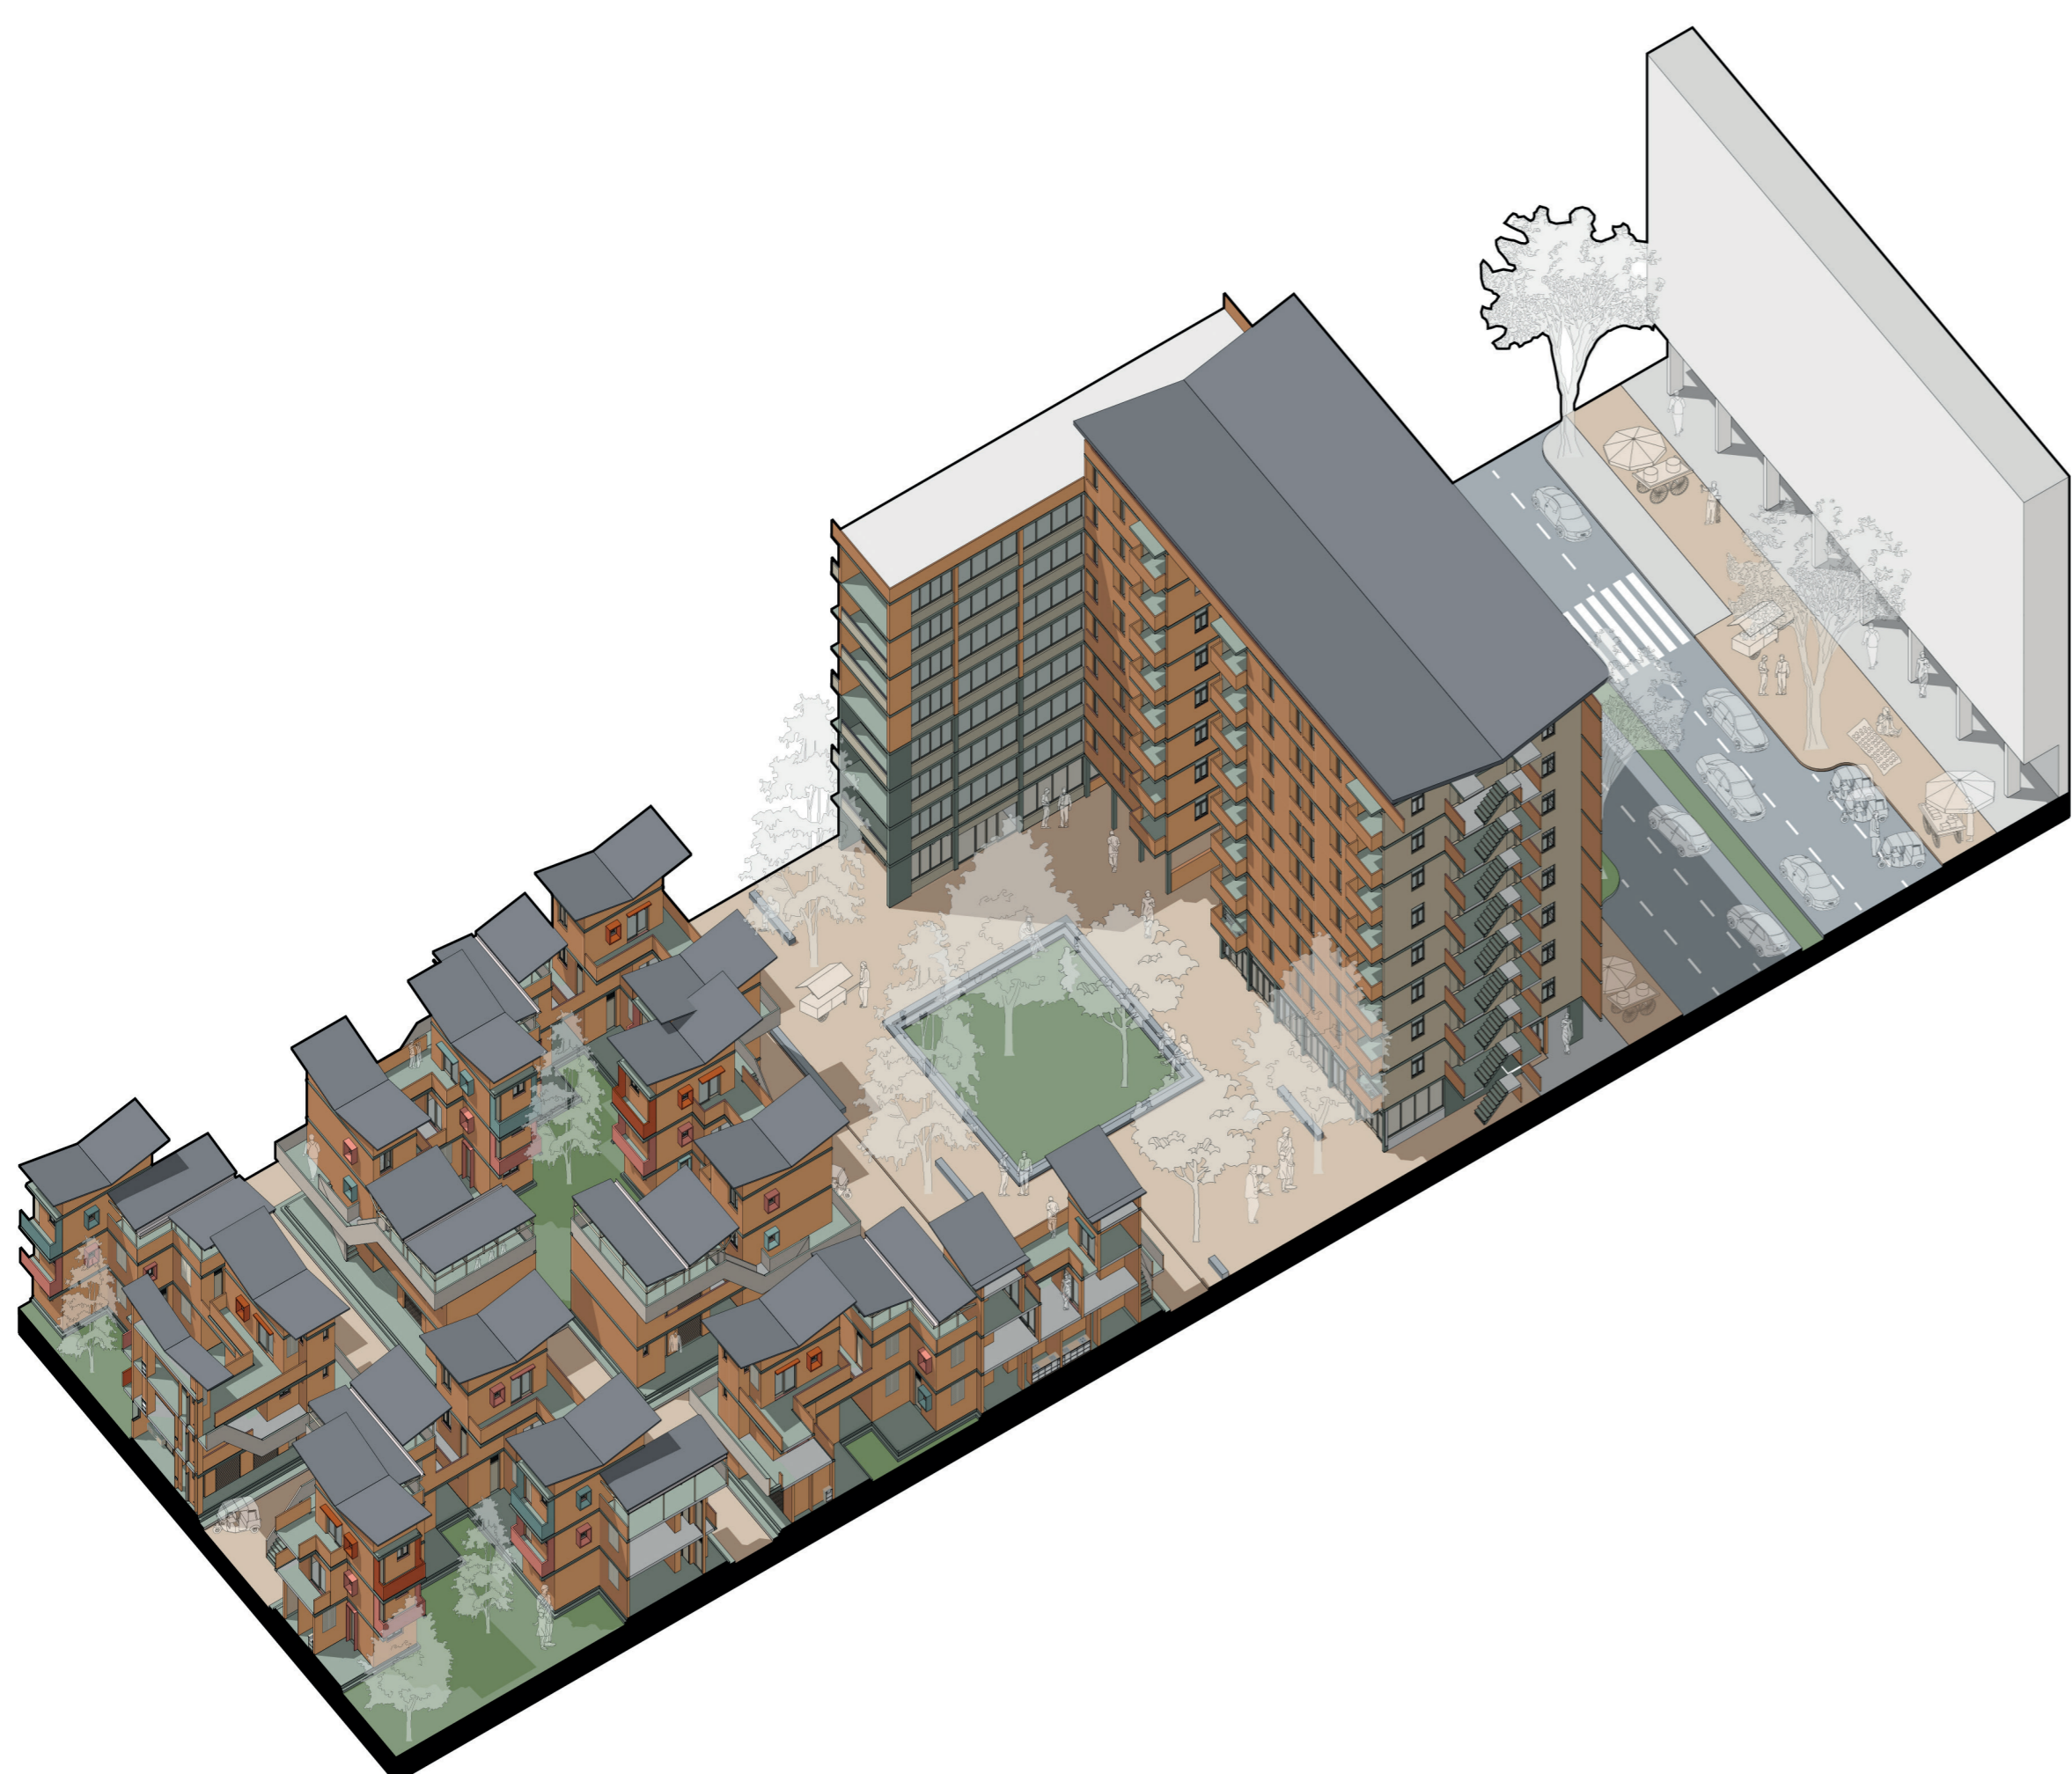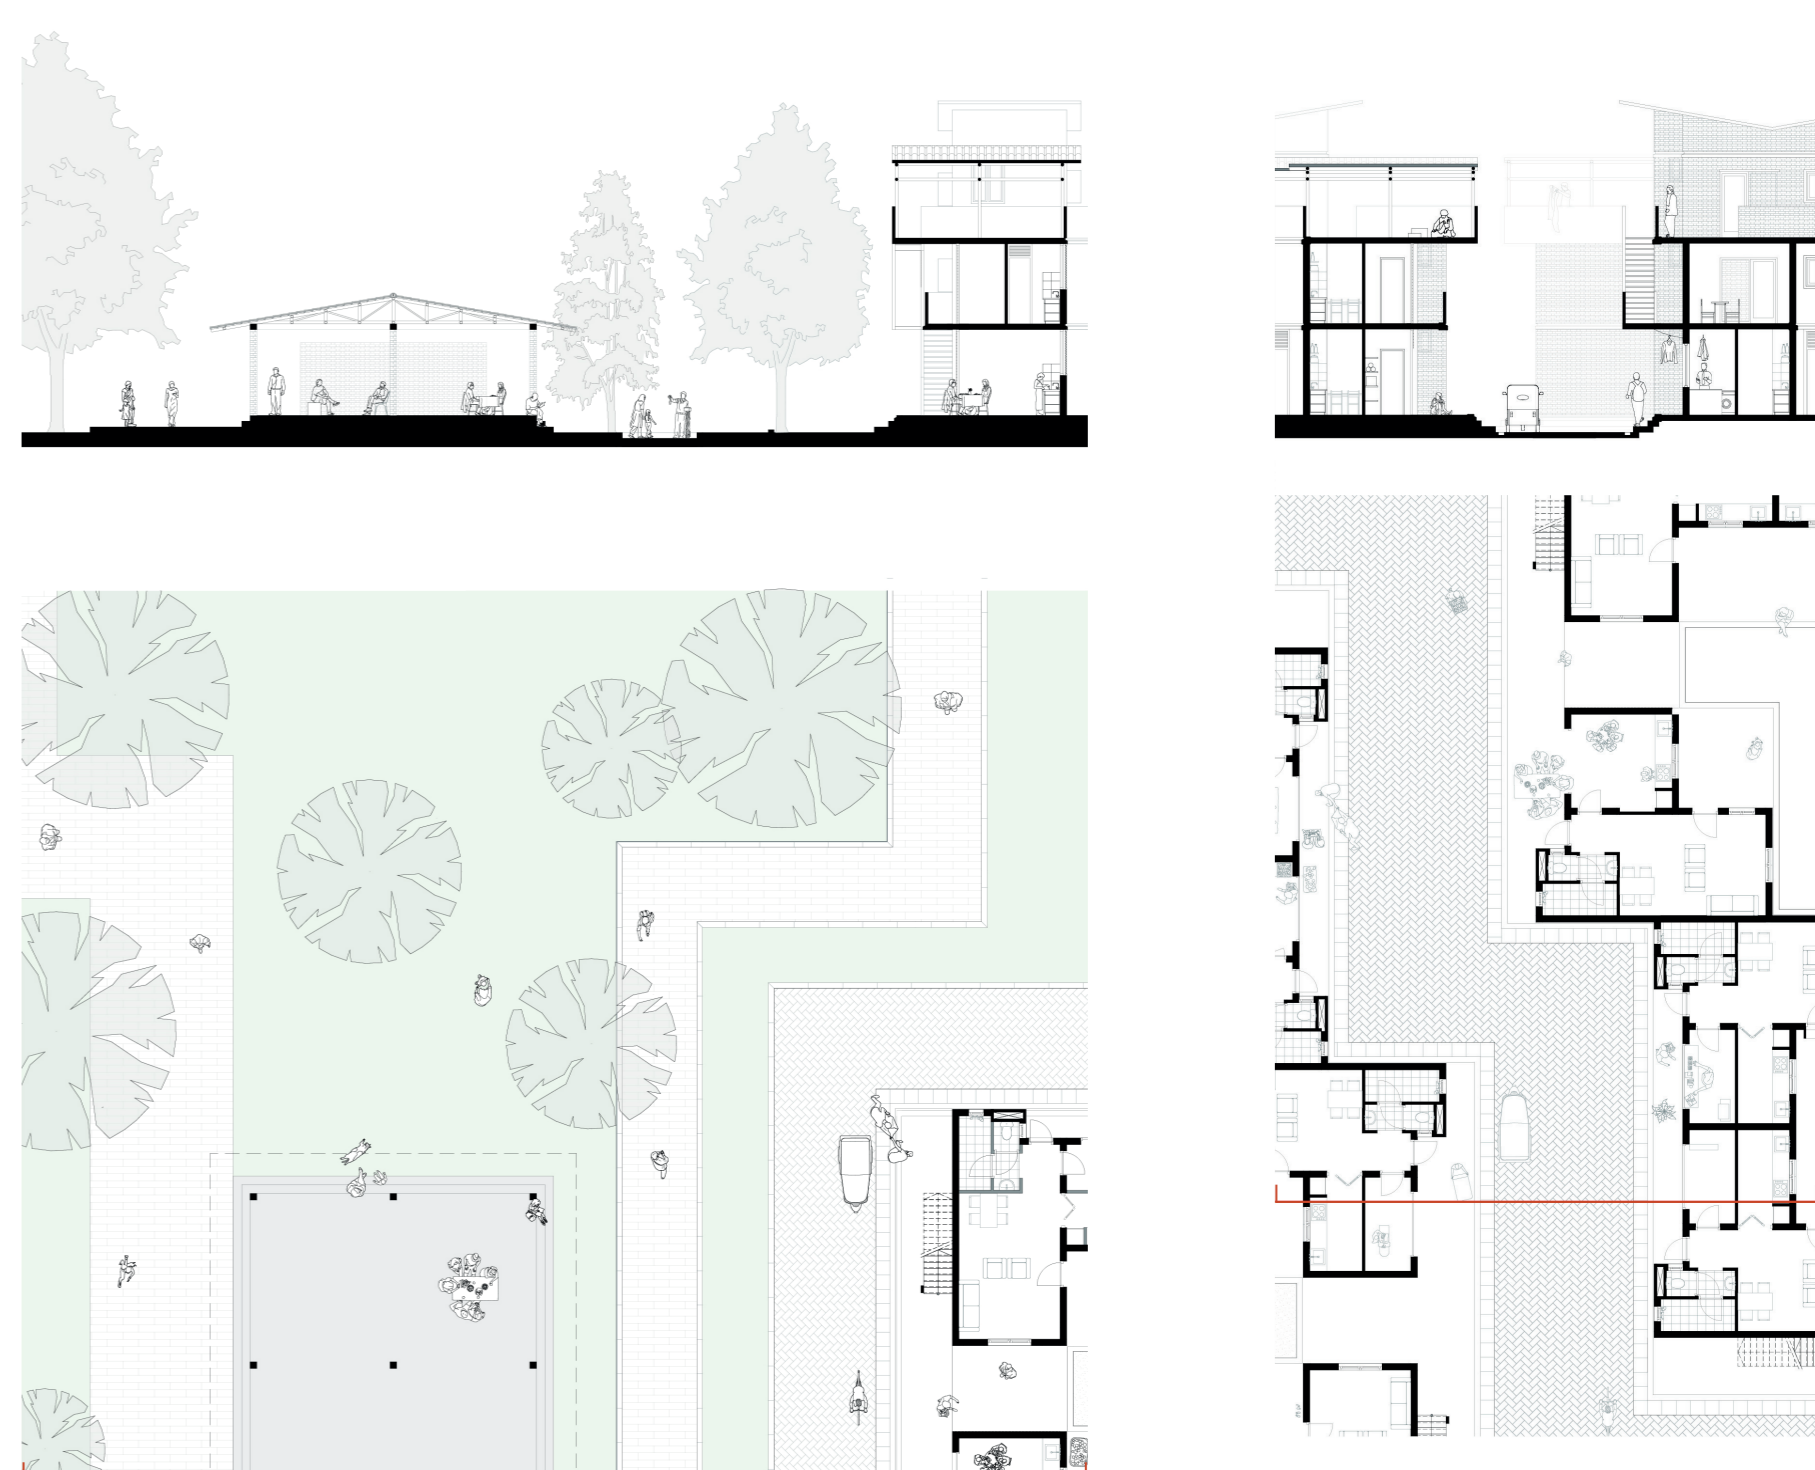

MIDDLE INCOME GROUP

FLOORPLAN

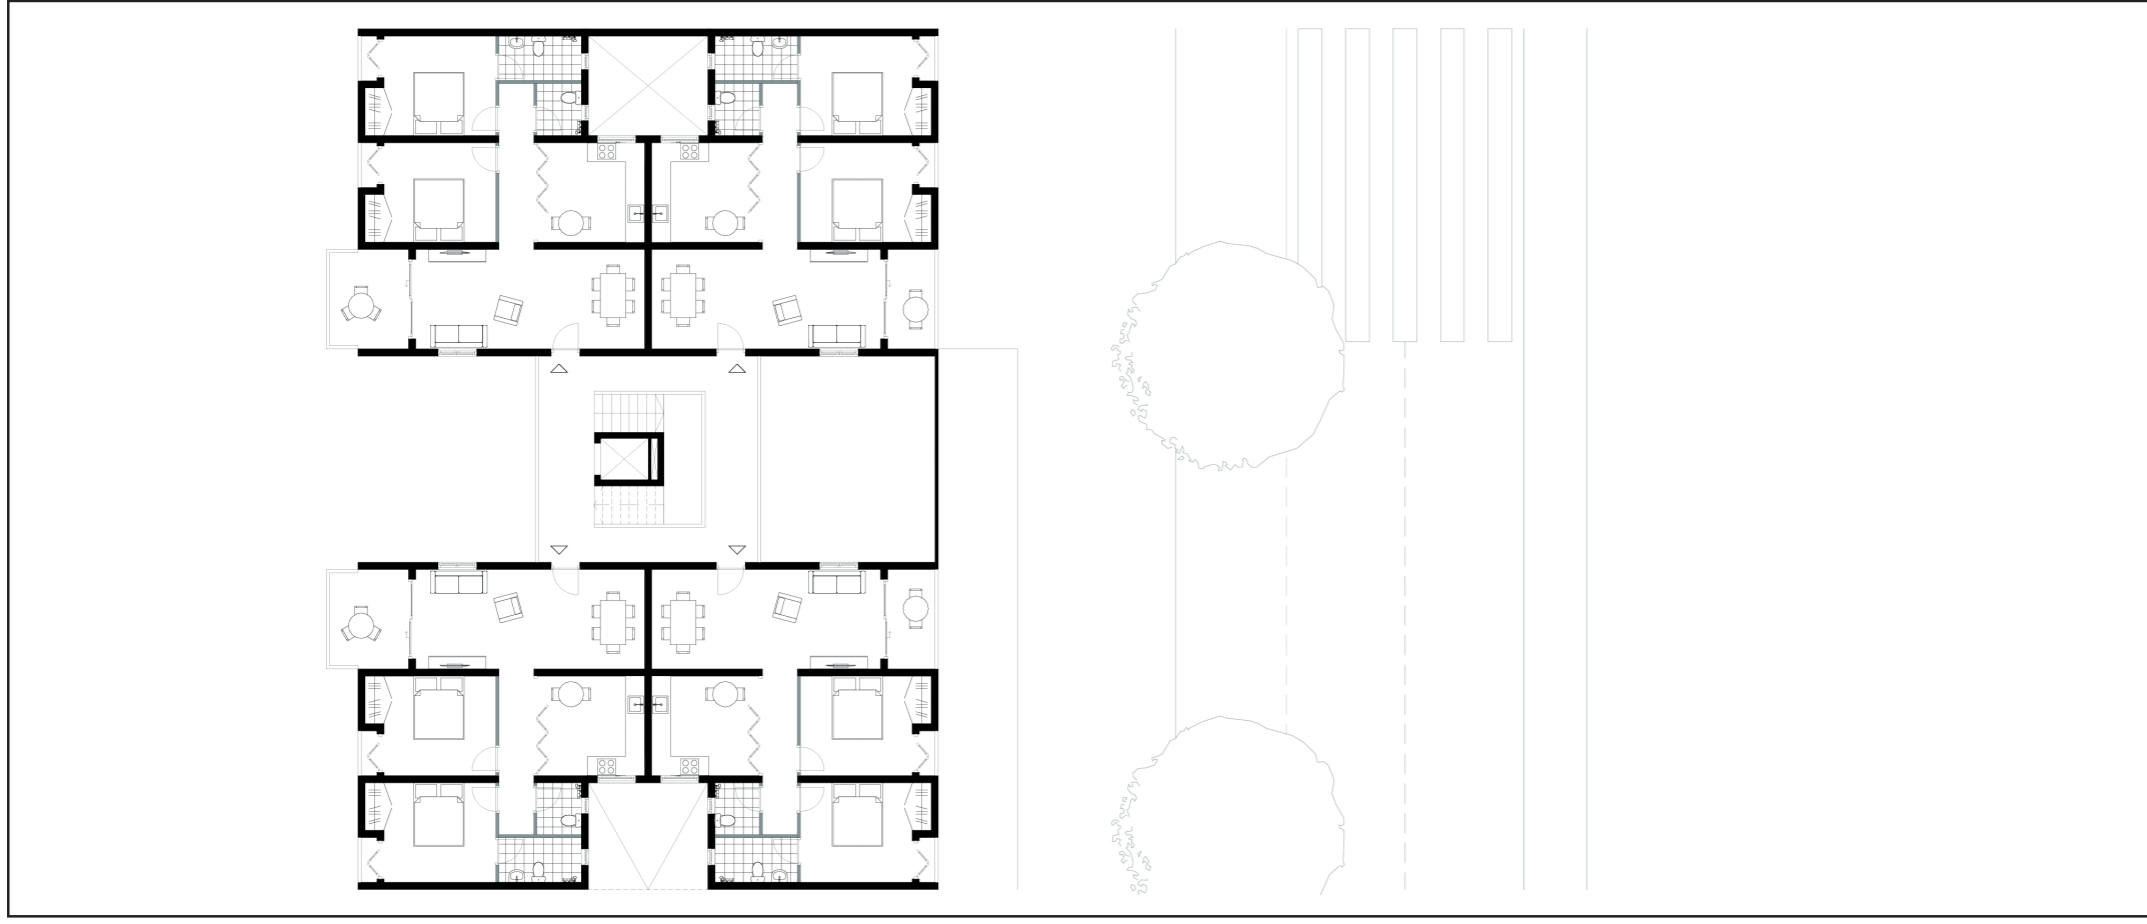


SECTION



ELEVATION



CONSTRUCTION

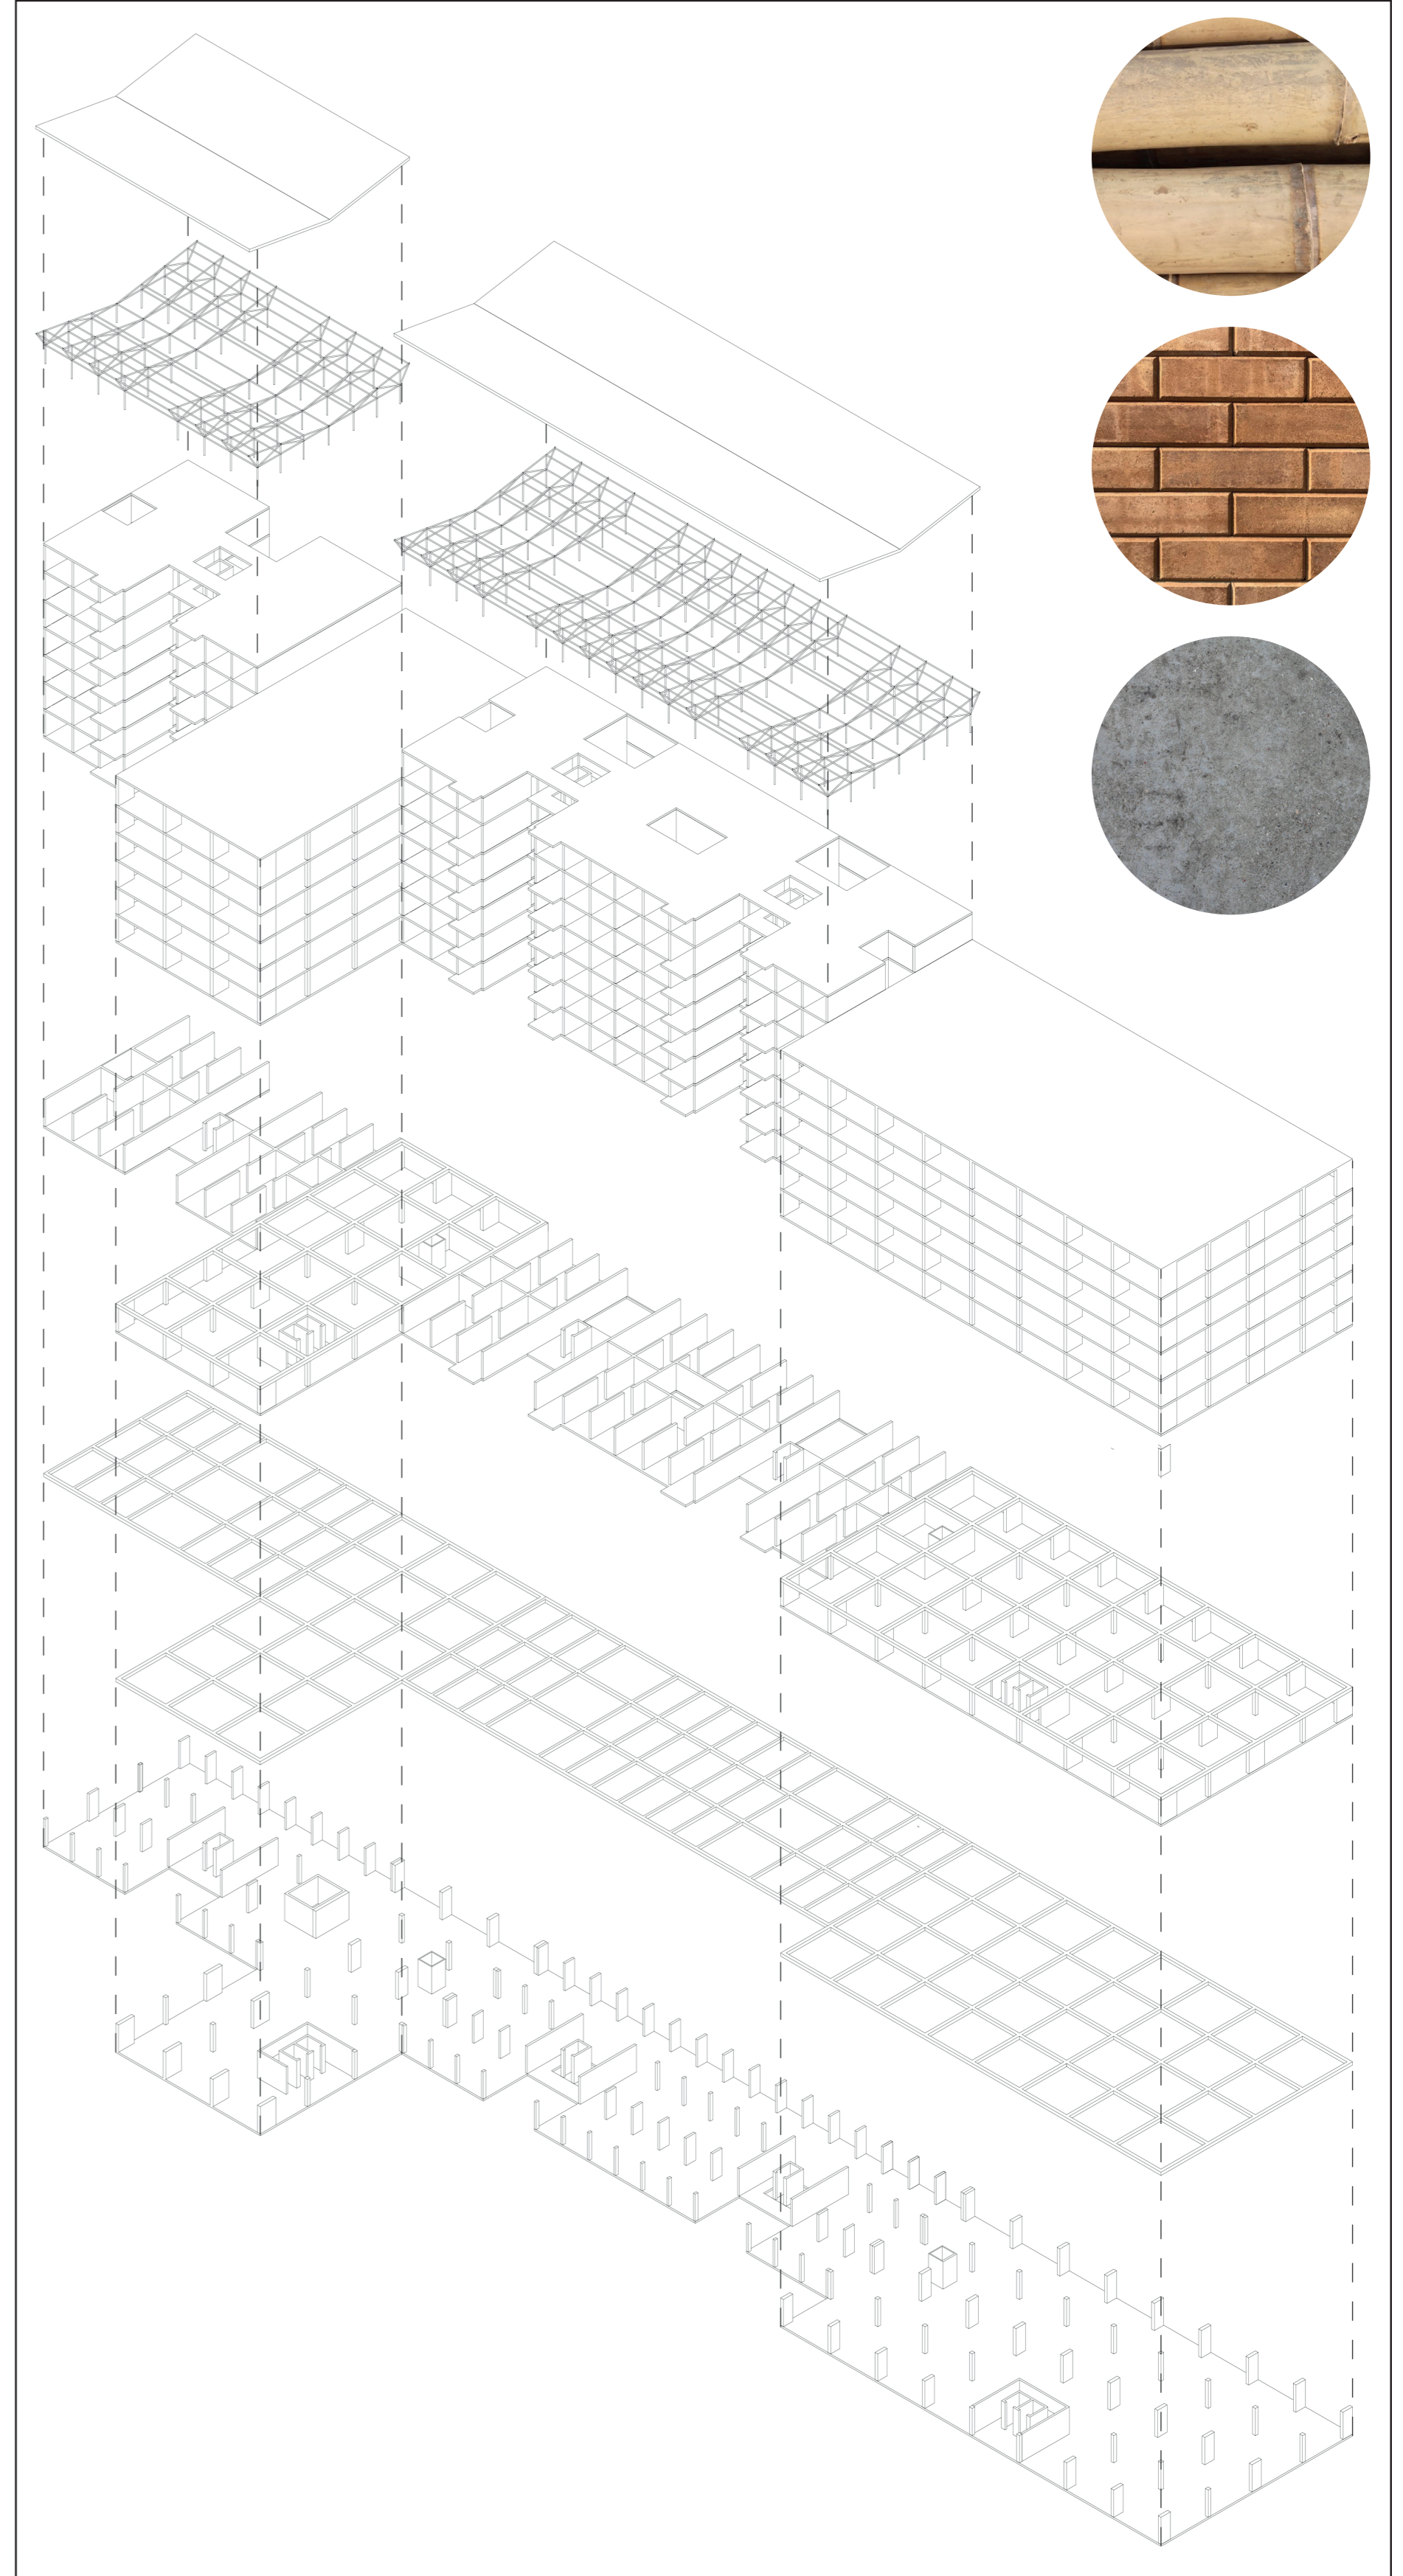

MANAGERIAL STRUCTURE

