





- First floor of the intervention on the eastern portion of the pavilions' cluster -
Scale 1:100



- Ground floor of the intervention on the eastern portion of the pavilions' cluster -
Scale 1:100

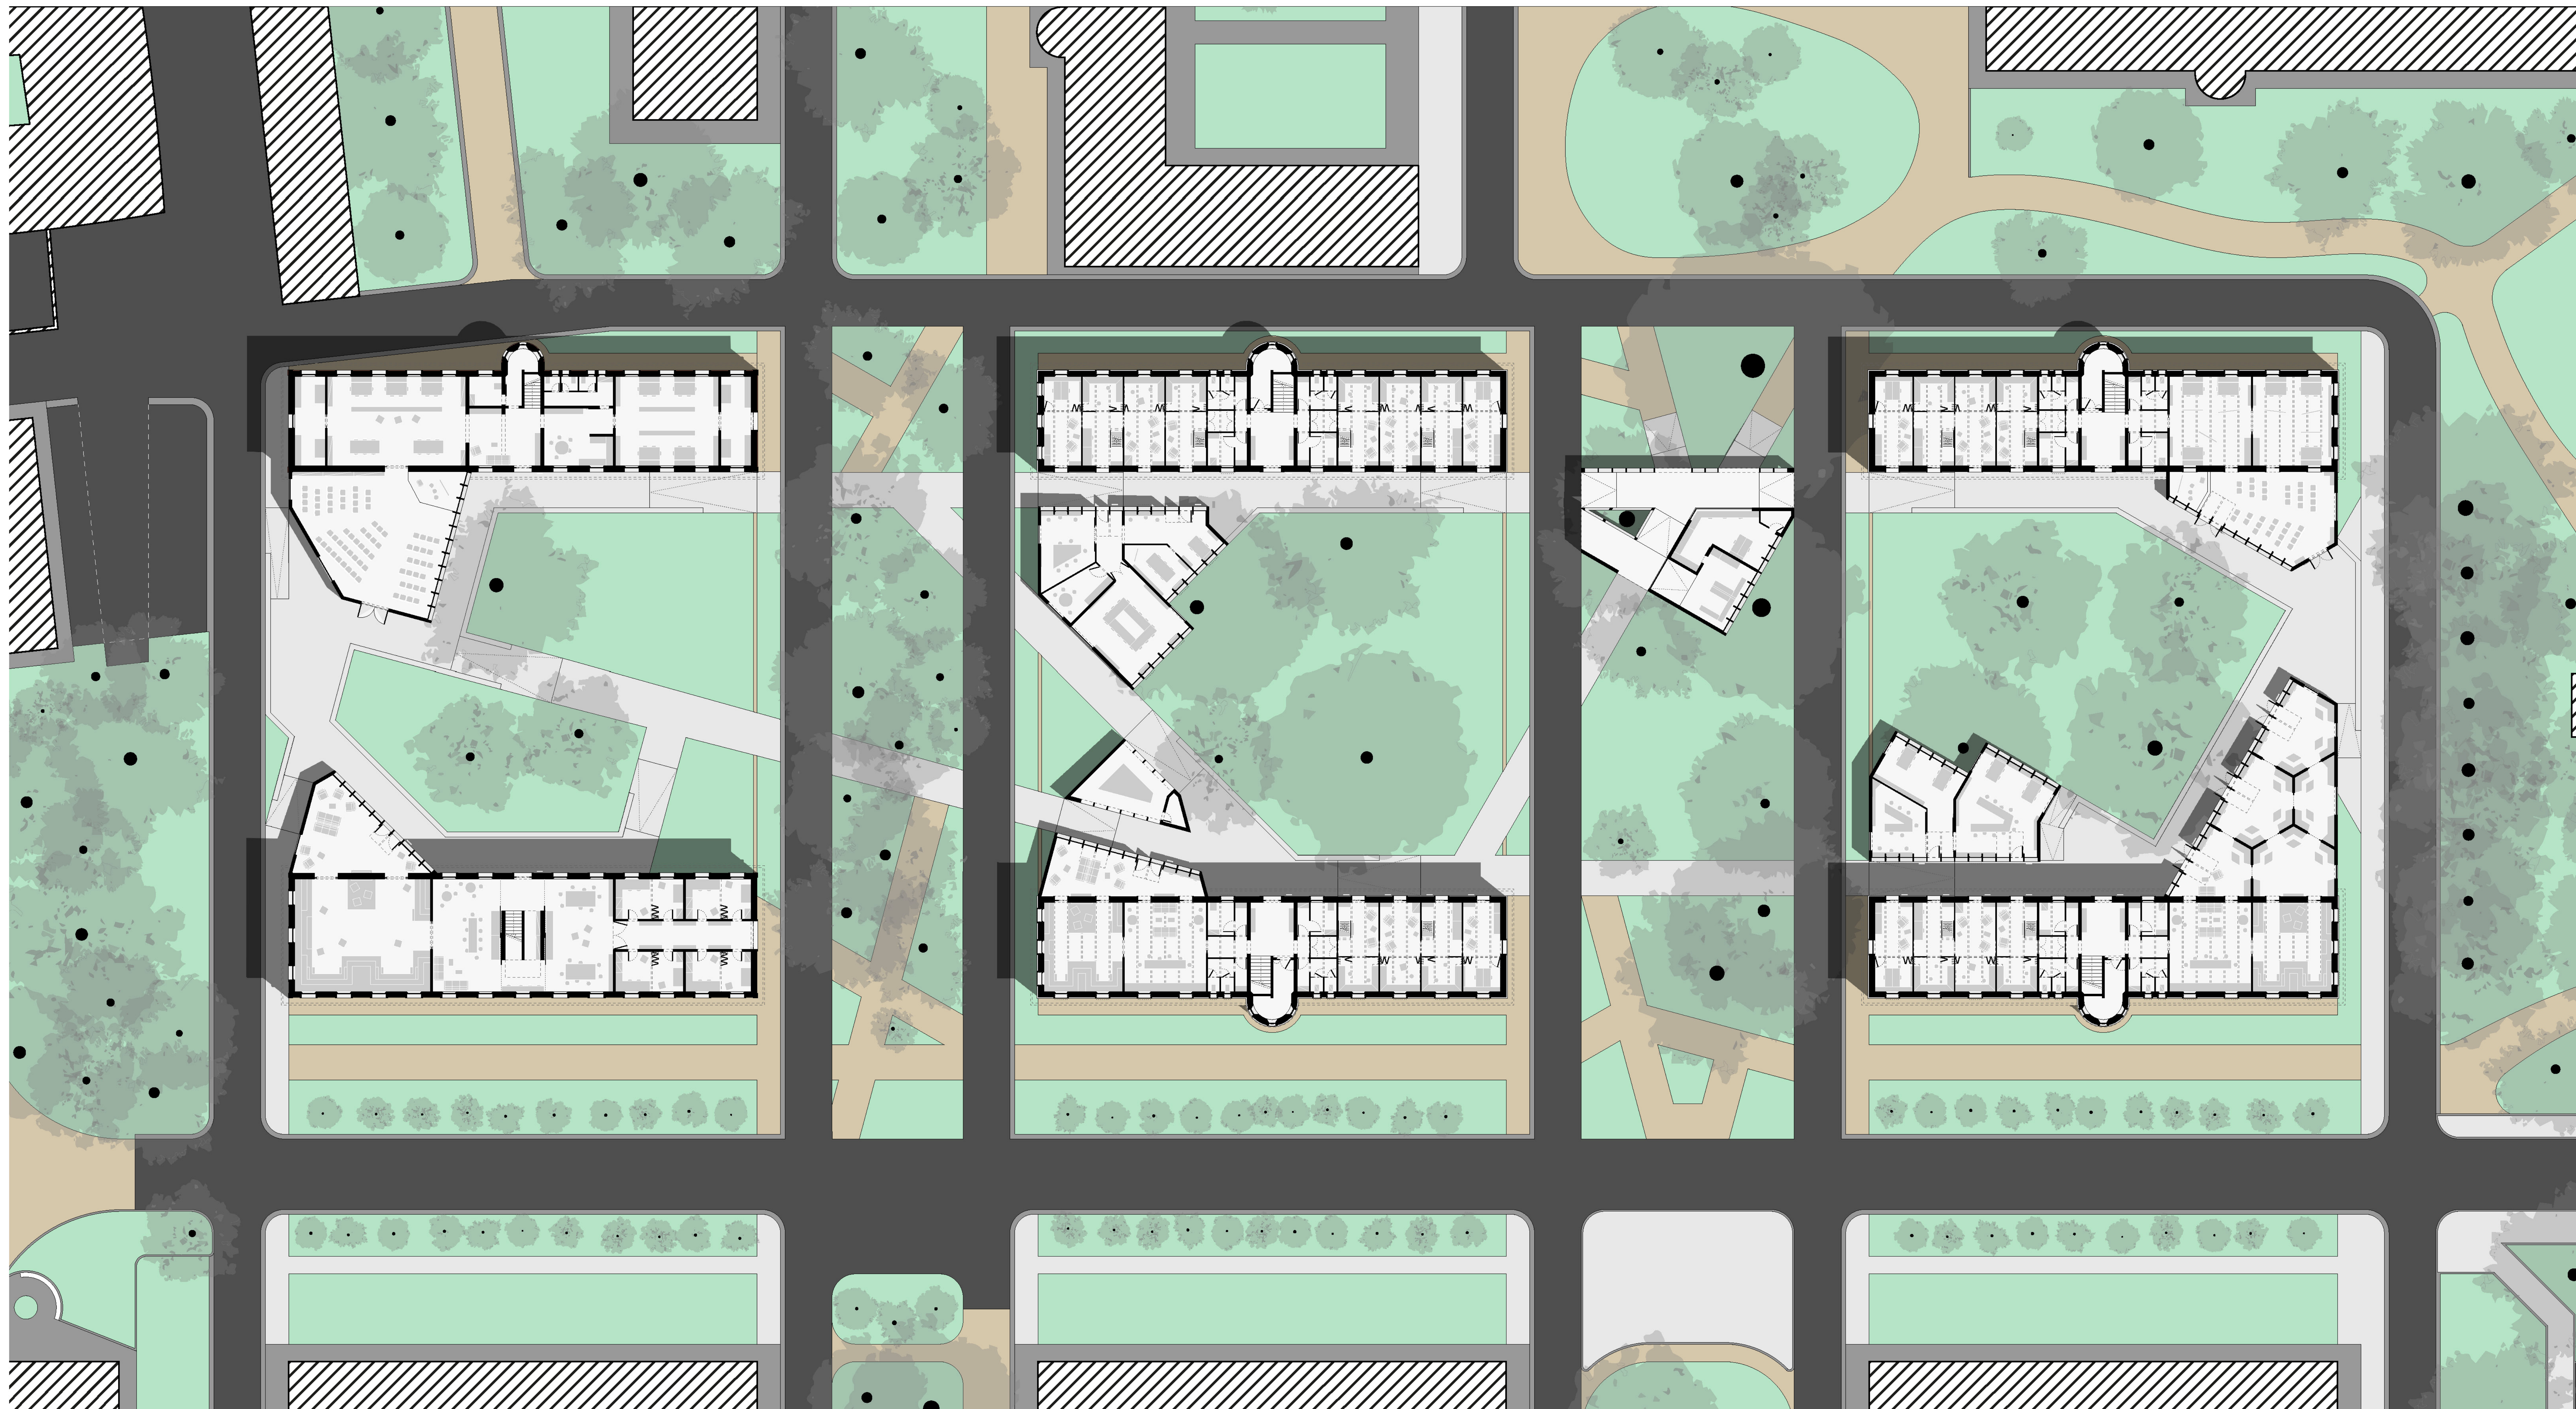

- Ground floor of the intervention -
Scale 1:200

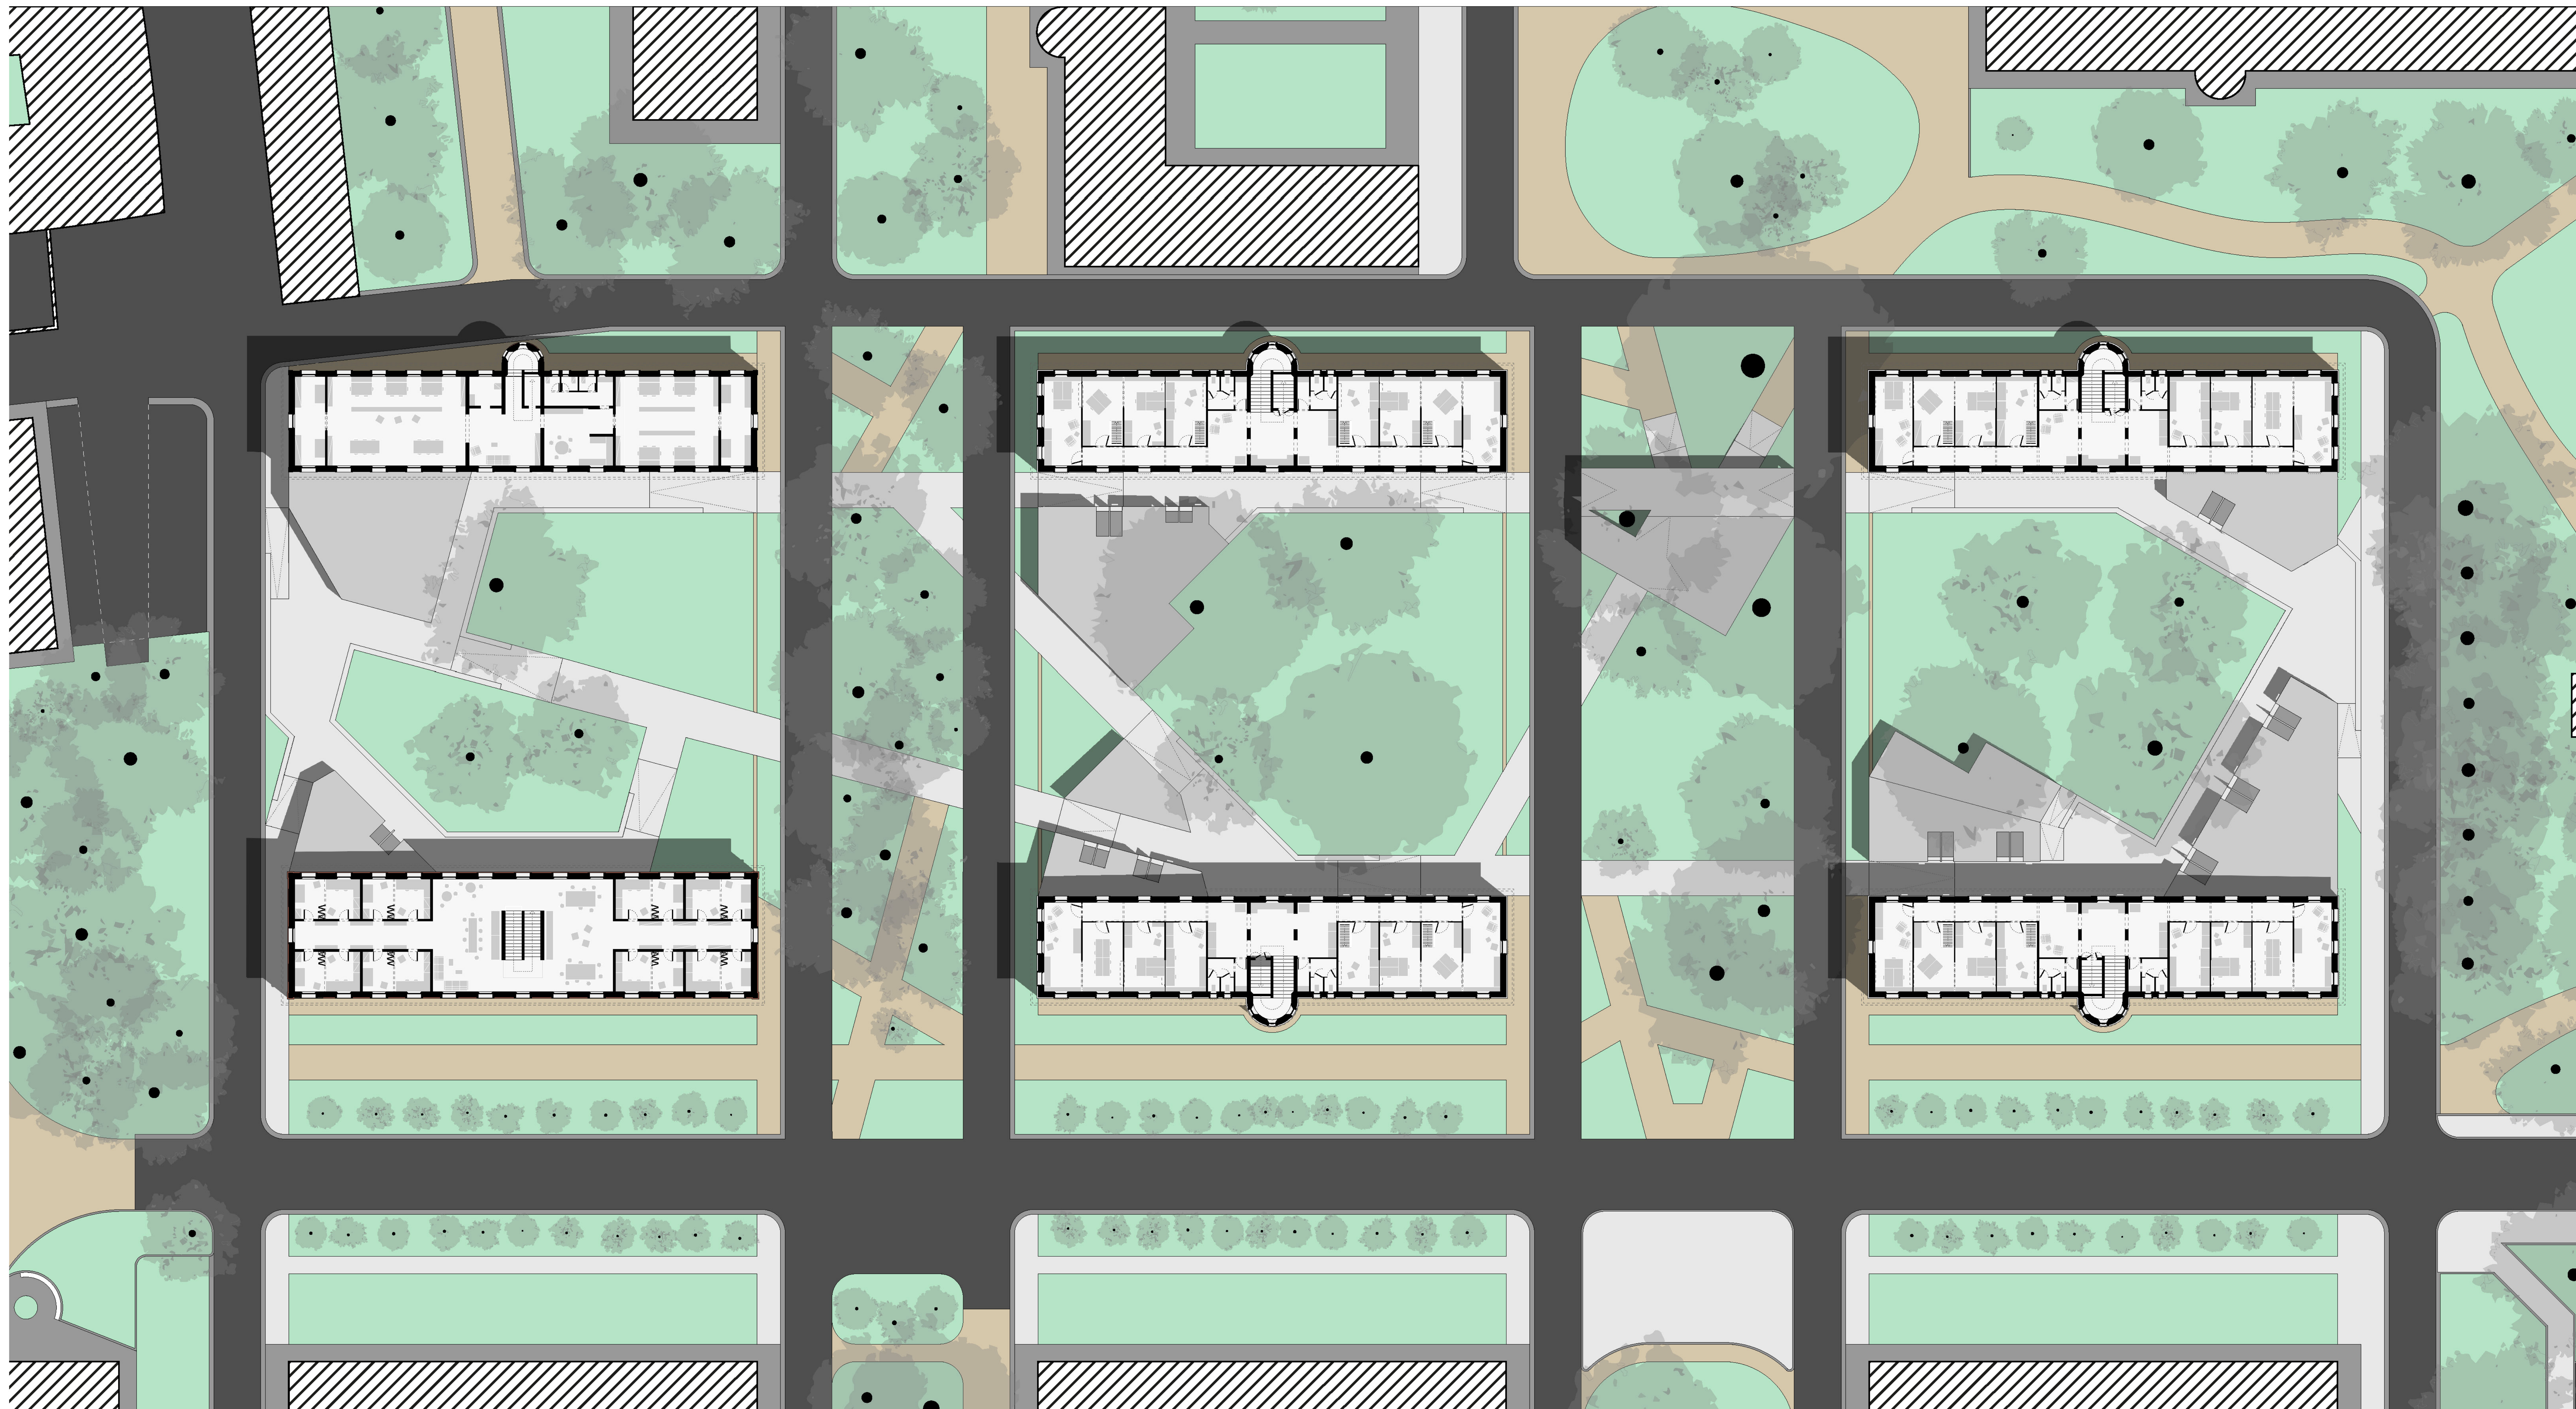

- First floor of the intervention -
Scale 1:200