


High-Speed Berlin

URBAN IMPLEMENTATION

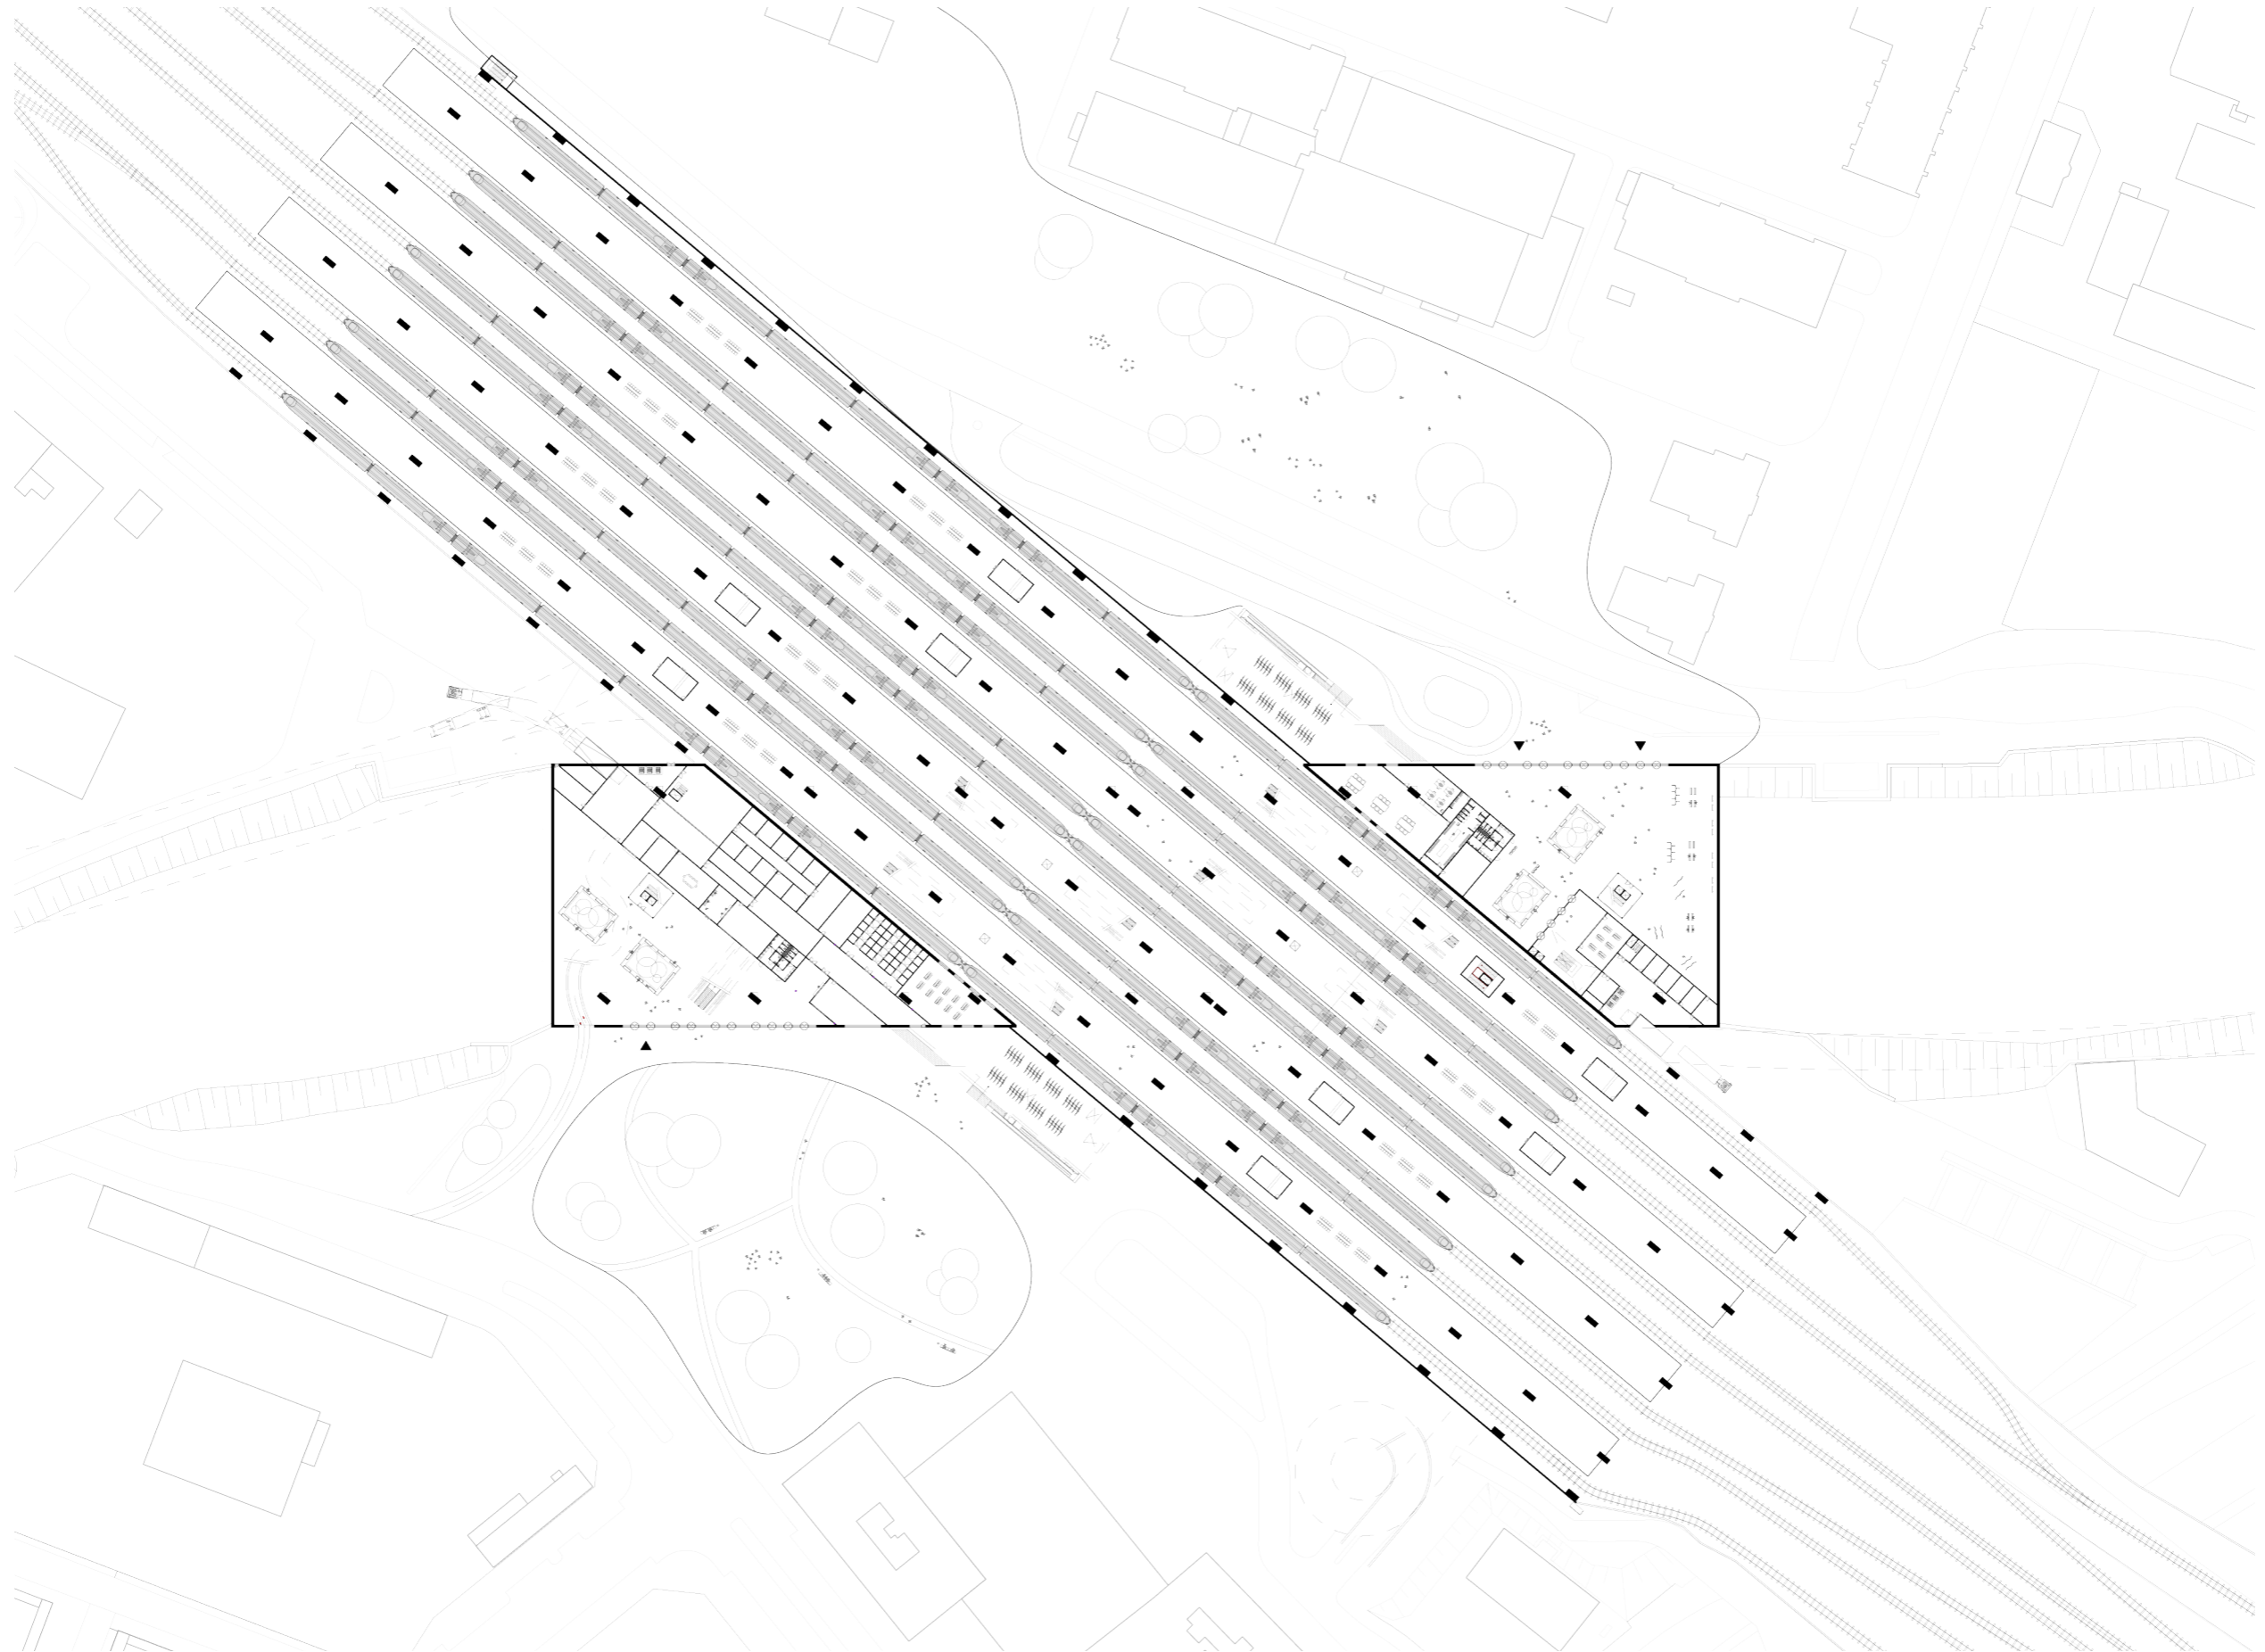


1 : 500 on A1

Pim Smit
Bodies & Buildings 2022/2023



High-Speed Berlin

GROUND FLOOR PLAN 0

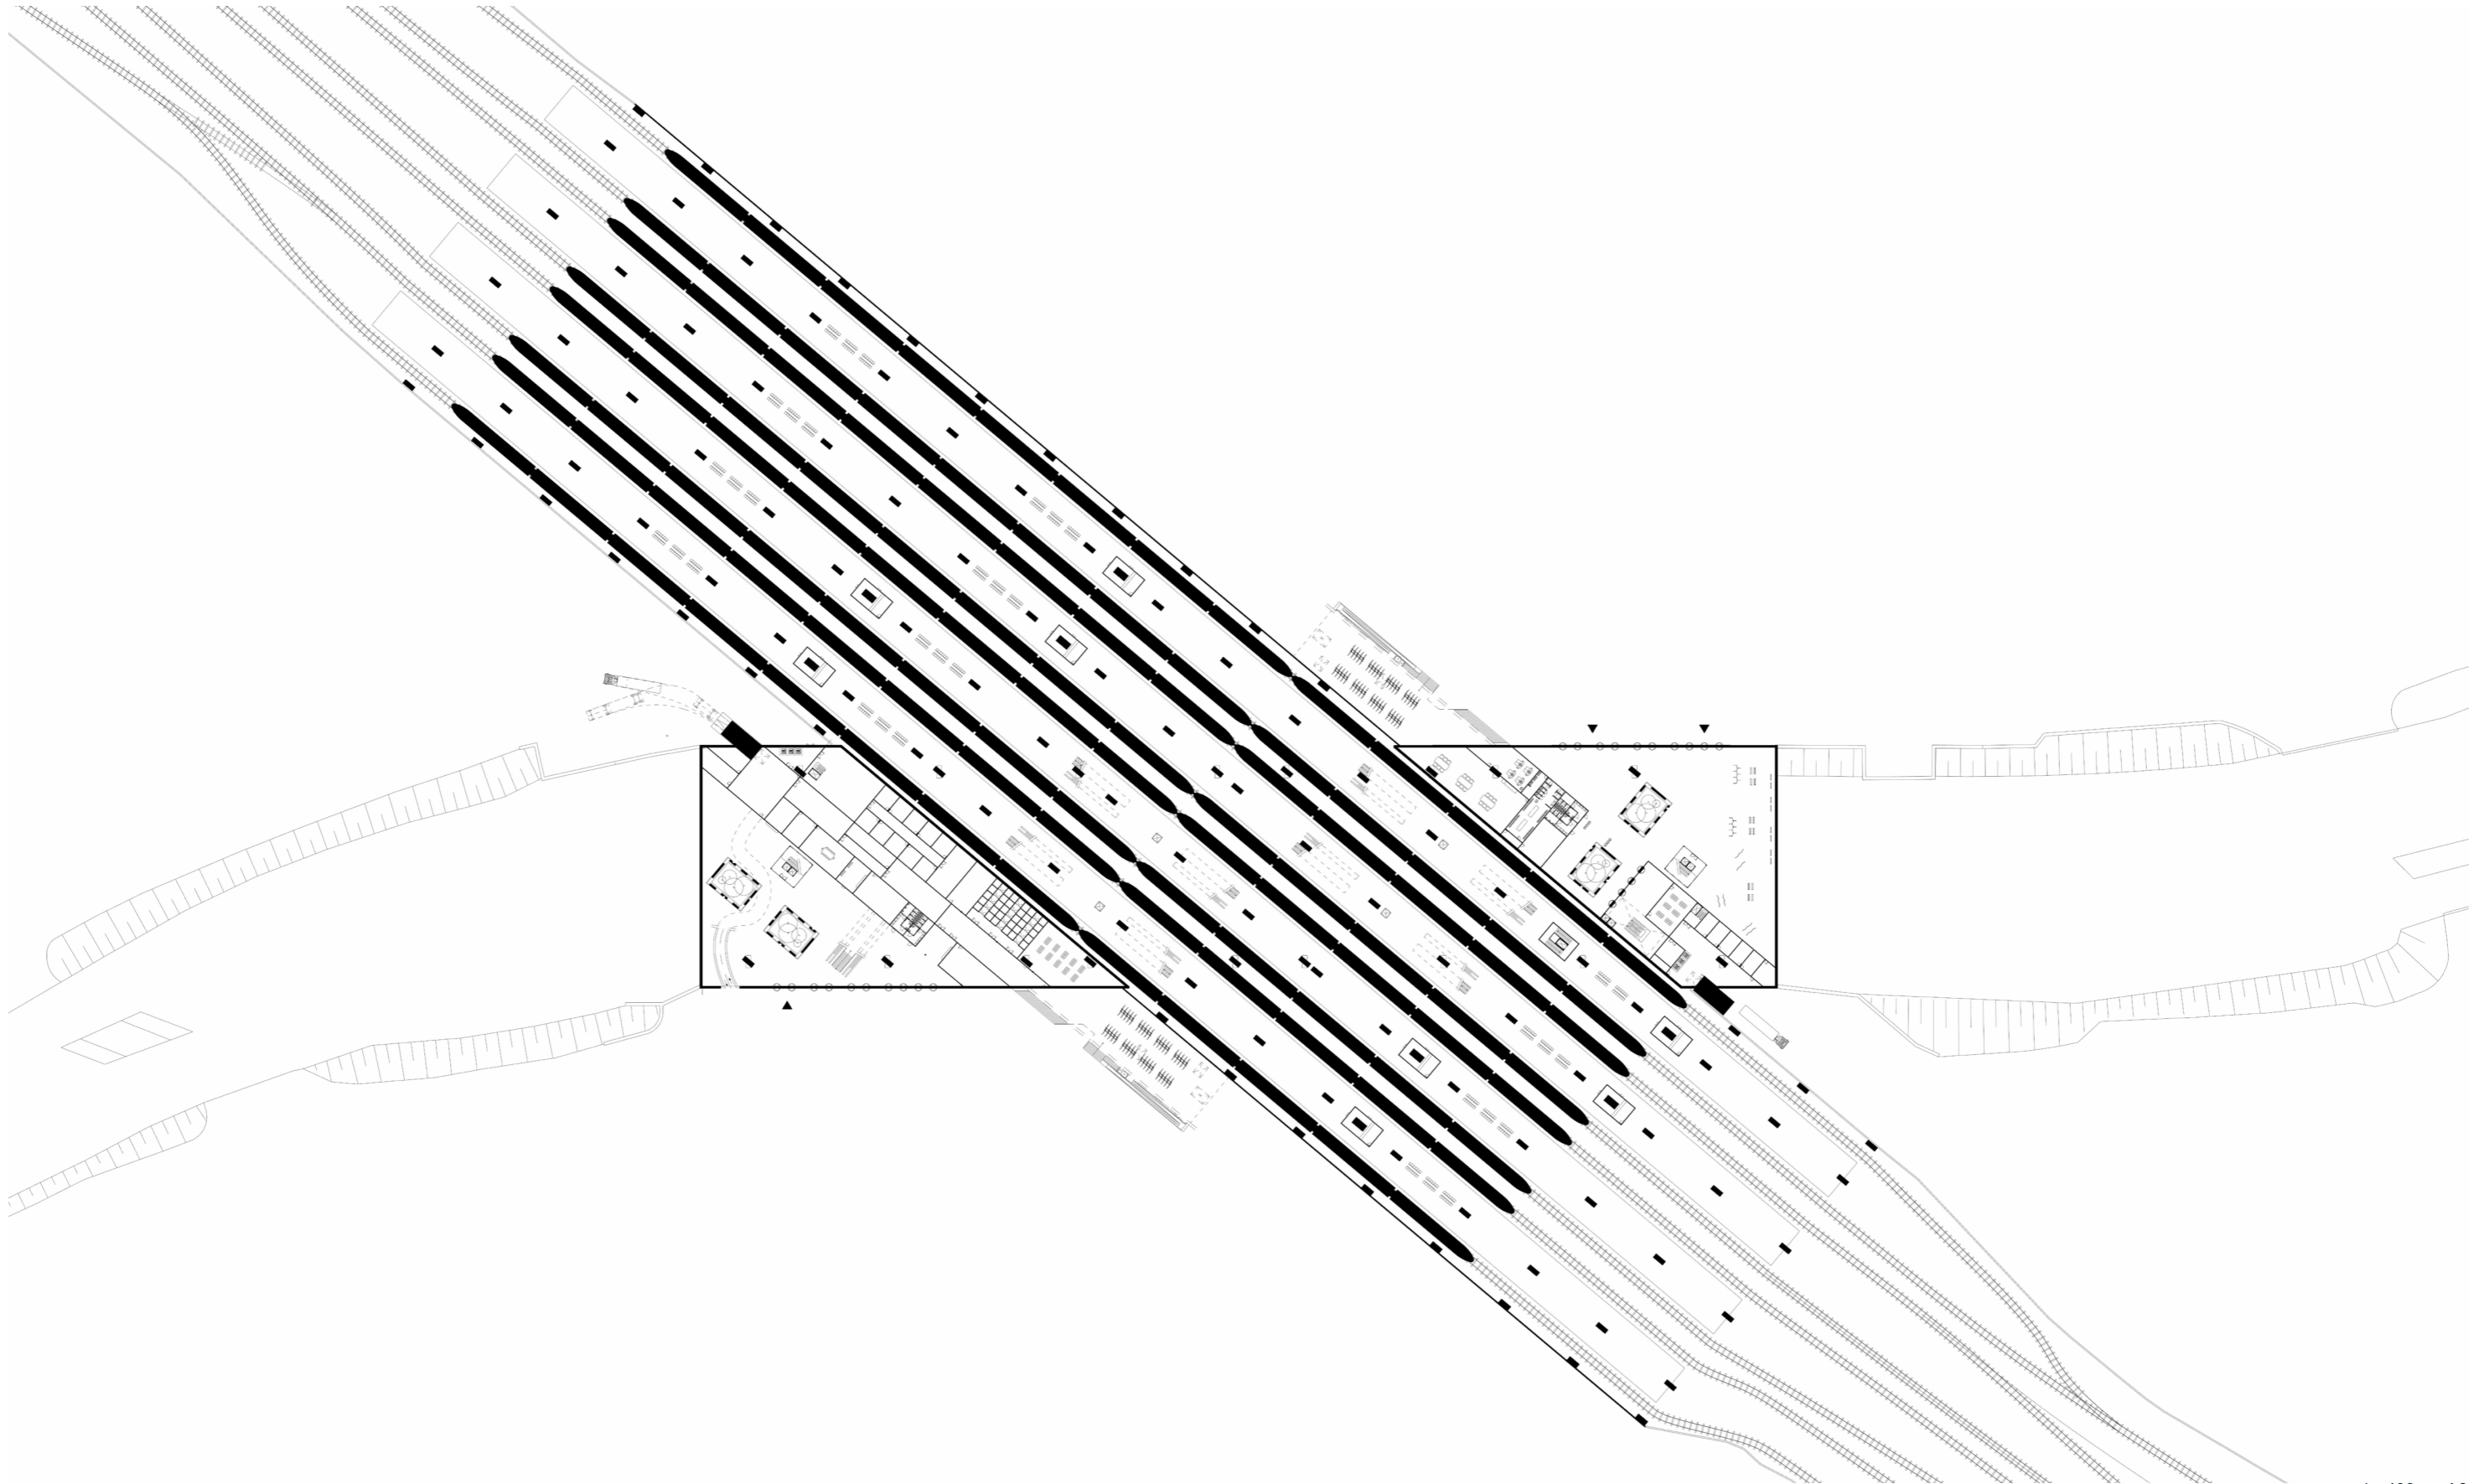


1 : 400 on A0

Pim Smit
Bodies & Buildings 2022/2023



High-Speed Berlin
FLOOR PLAN 0.5

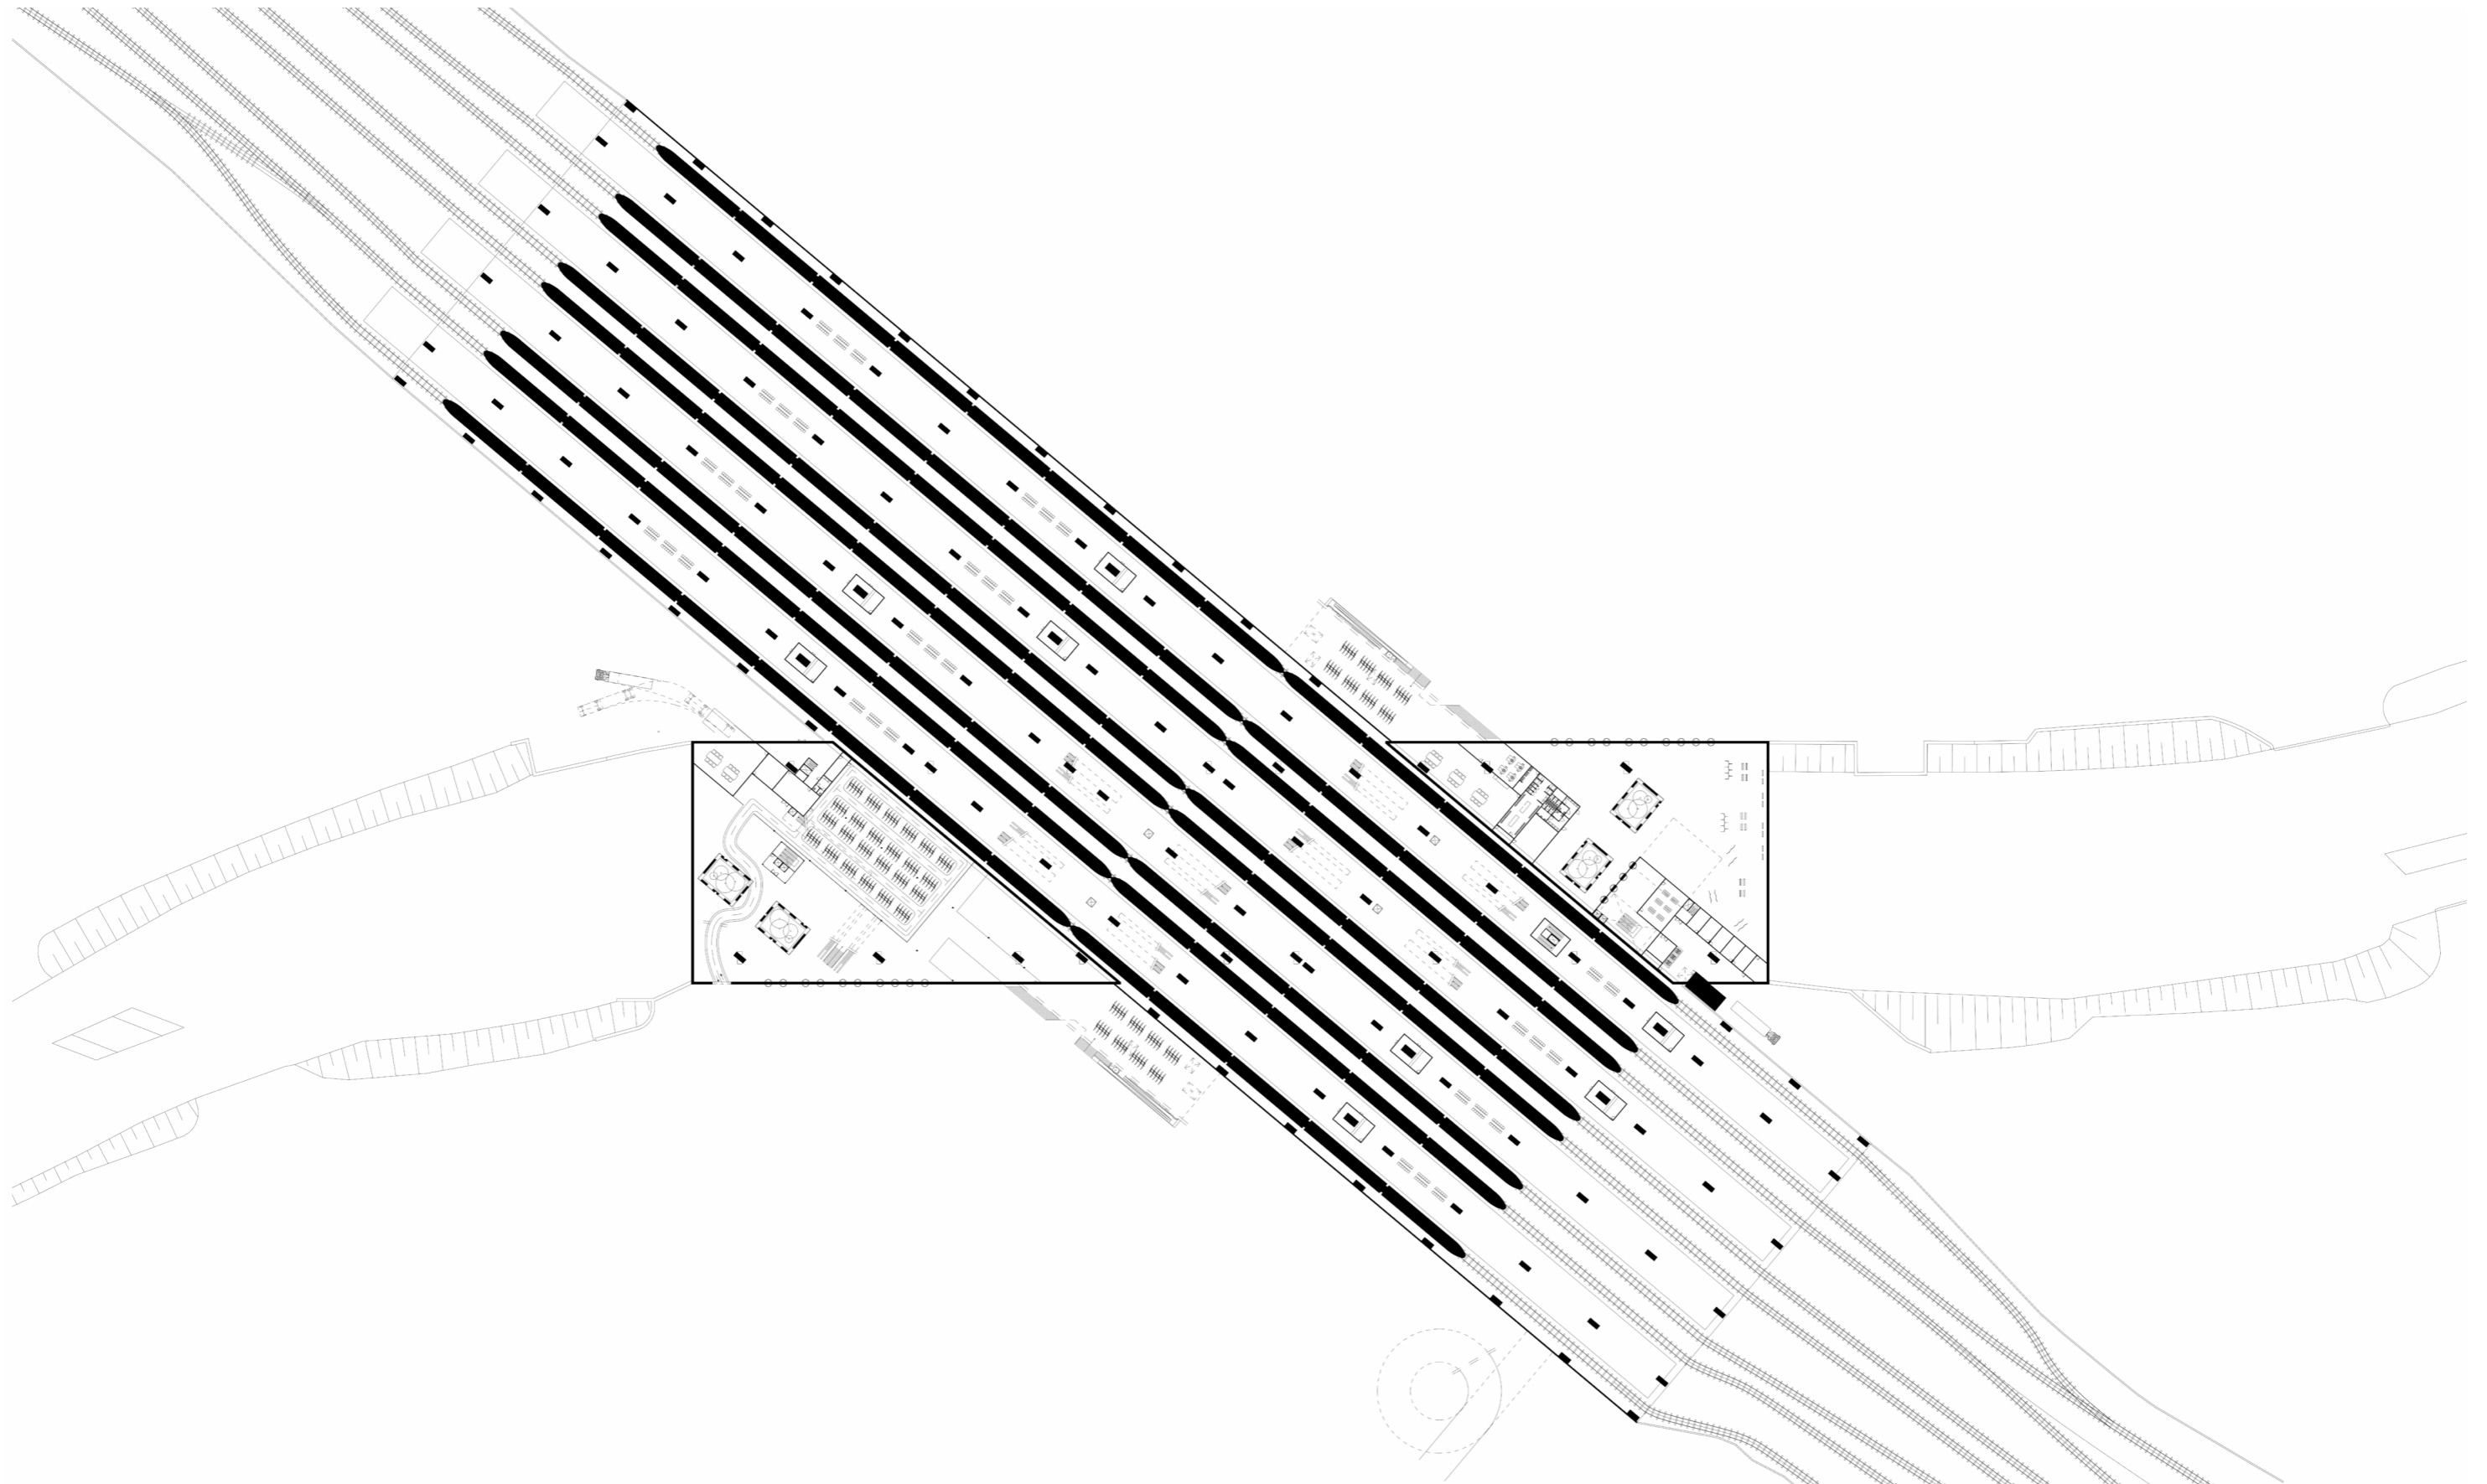


1 : 400 on A0

Pim Smit
Bodies & Buildings 2022/2023

High-Speed Berlin

FIRST FLOOR PLAN +1

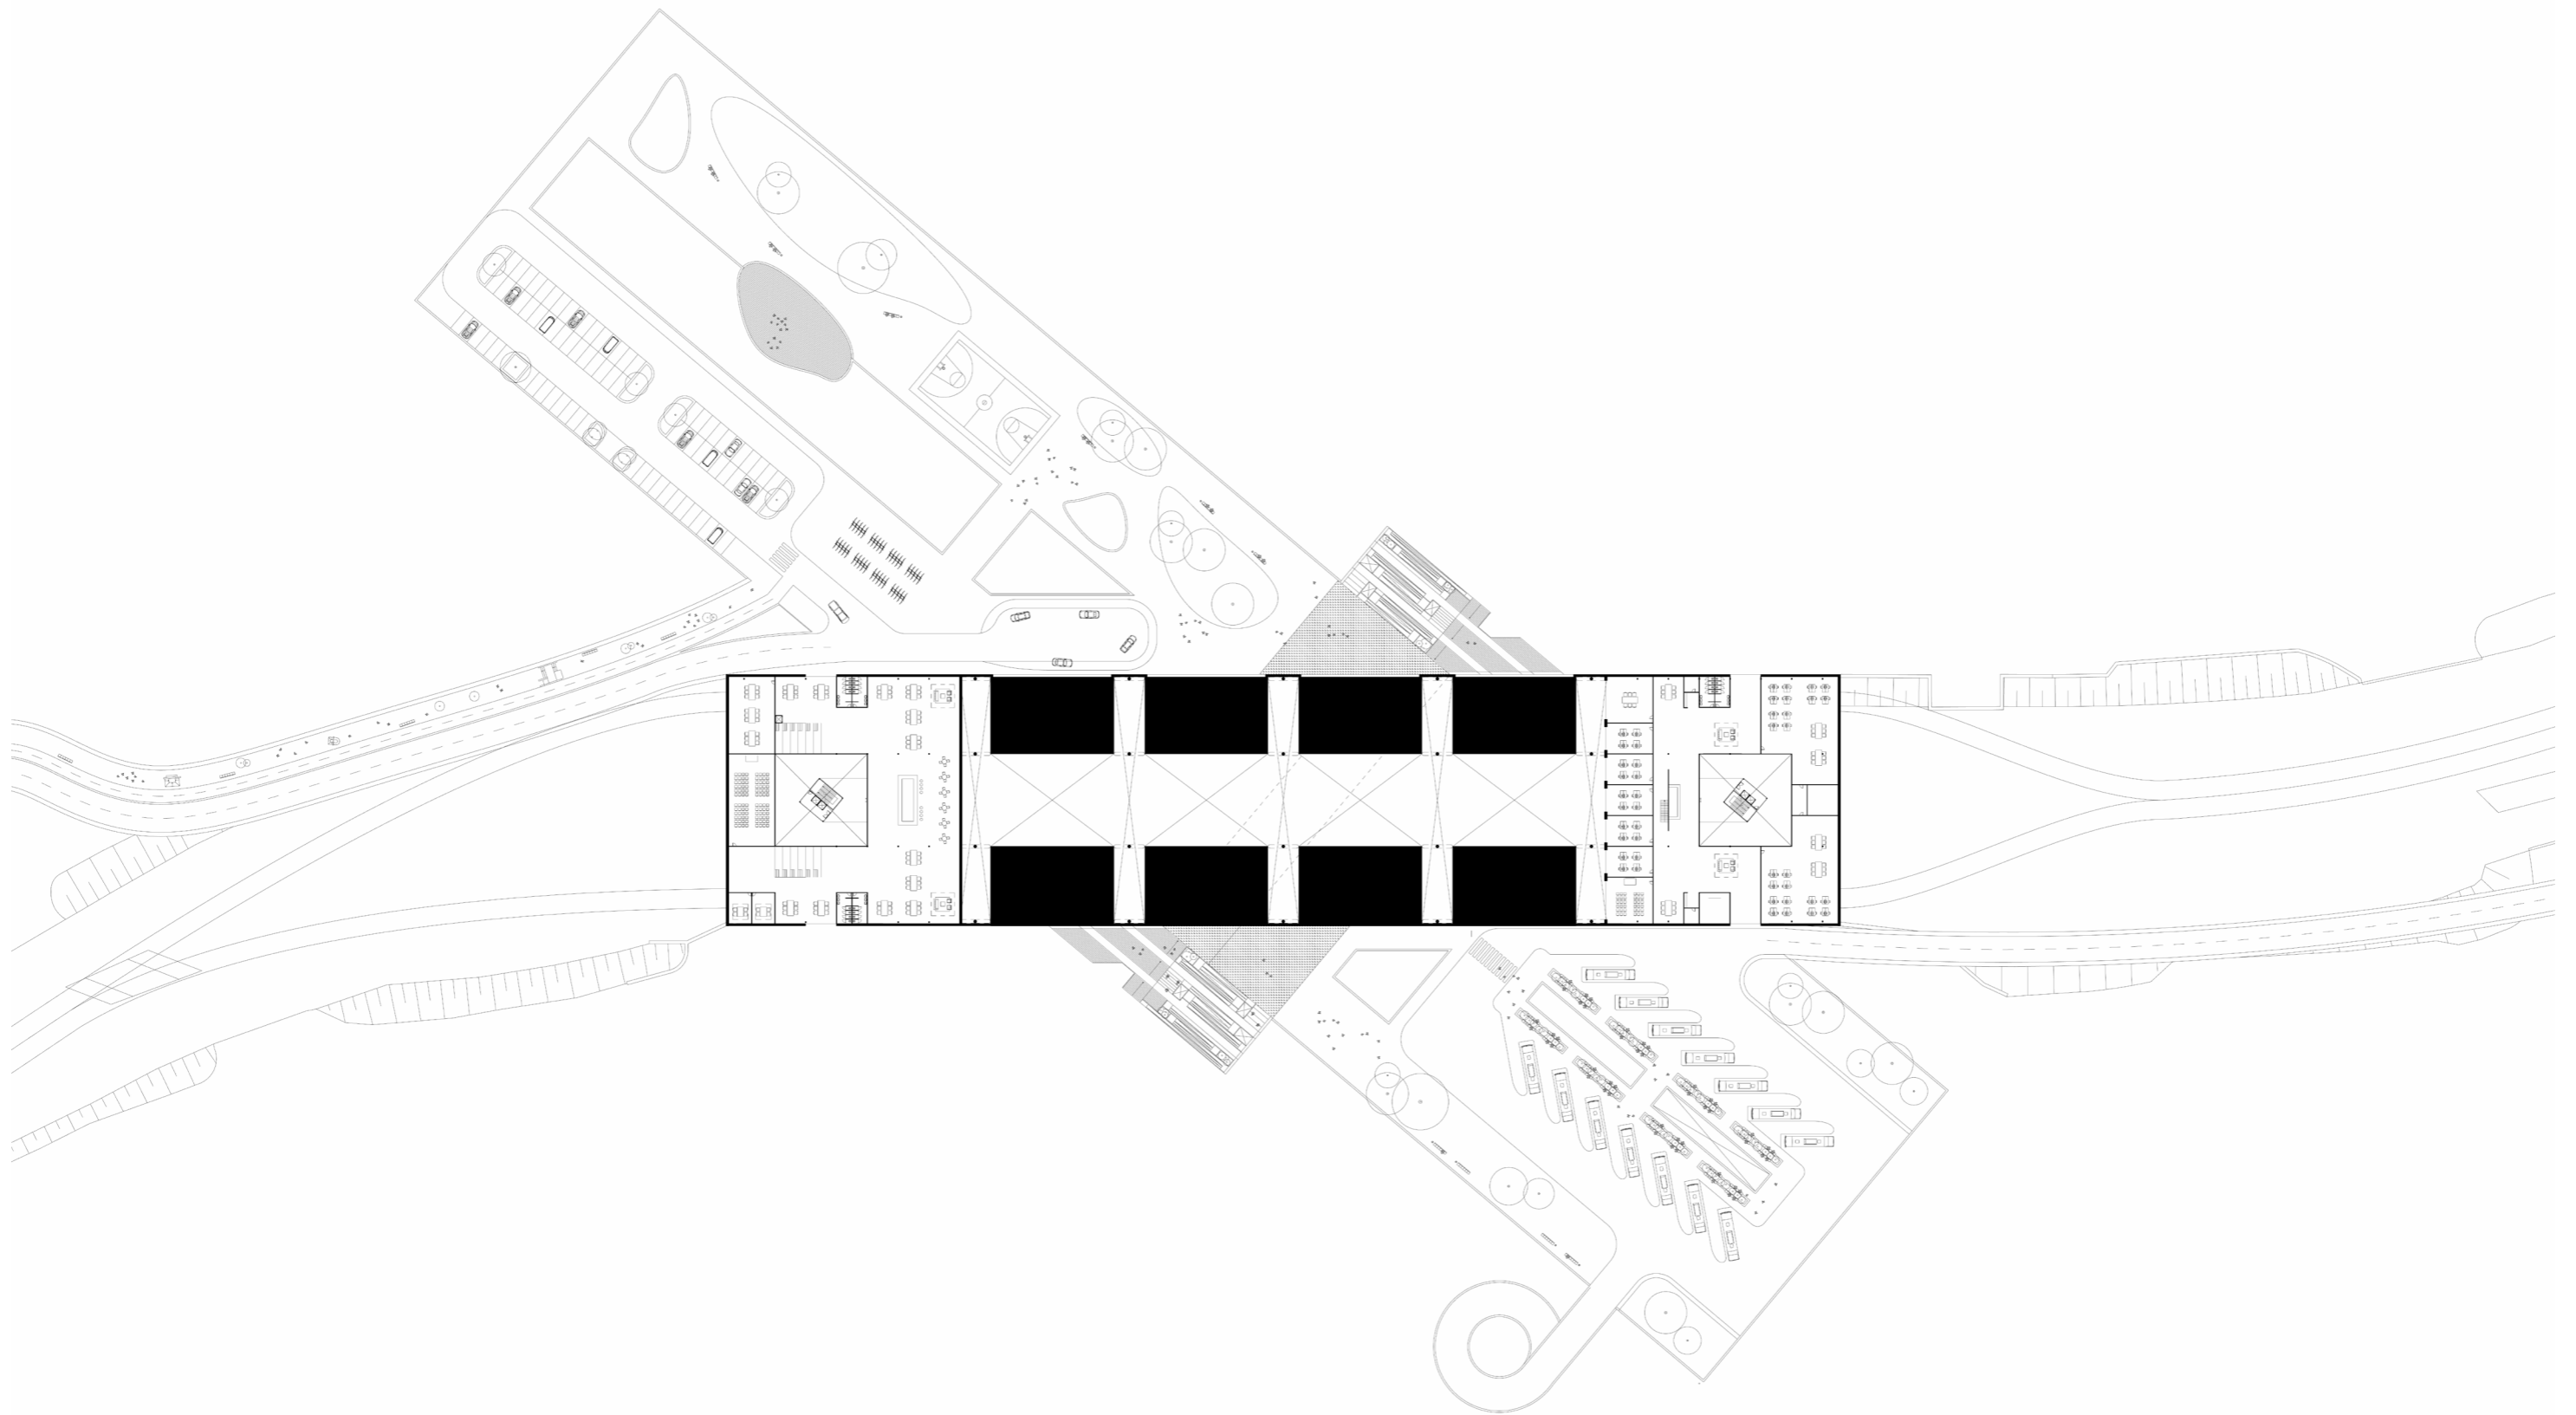


1 : 400 on A0

Pim Smit
Bodies & Buildings 2022/2023



High-Speed Berlin

THIRD FLOOR PLAN +3

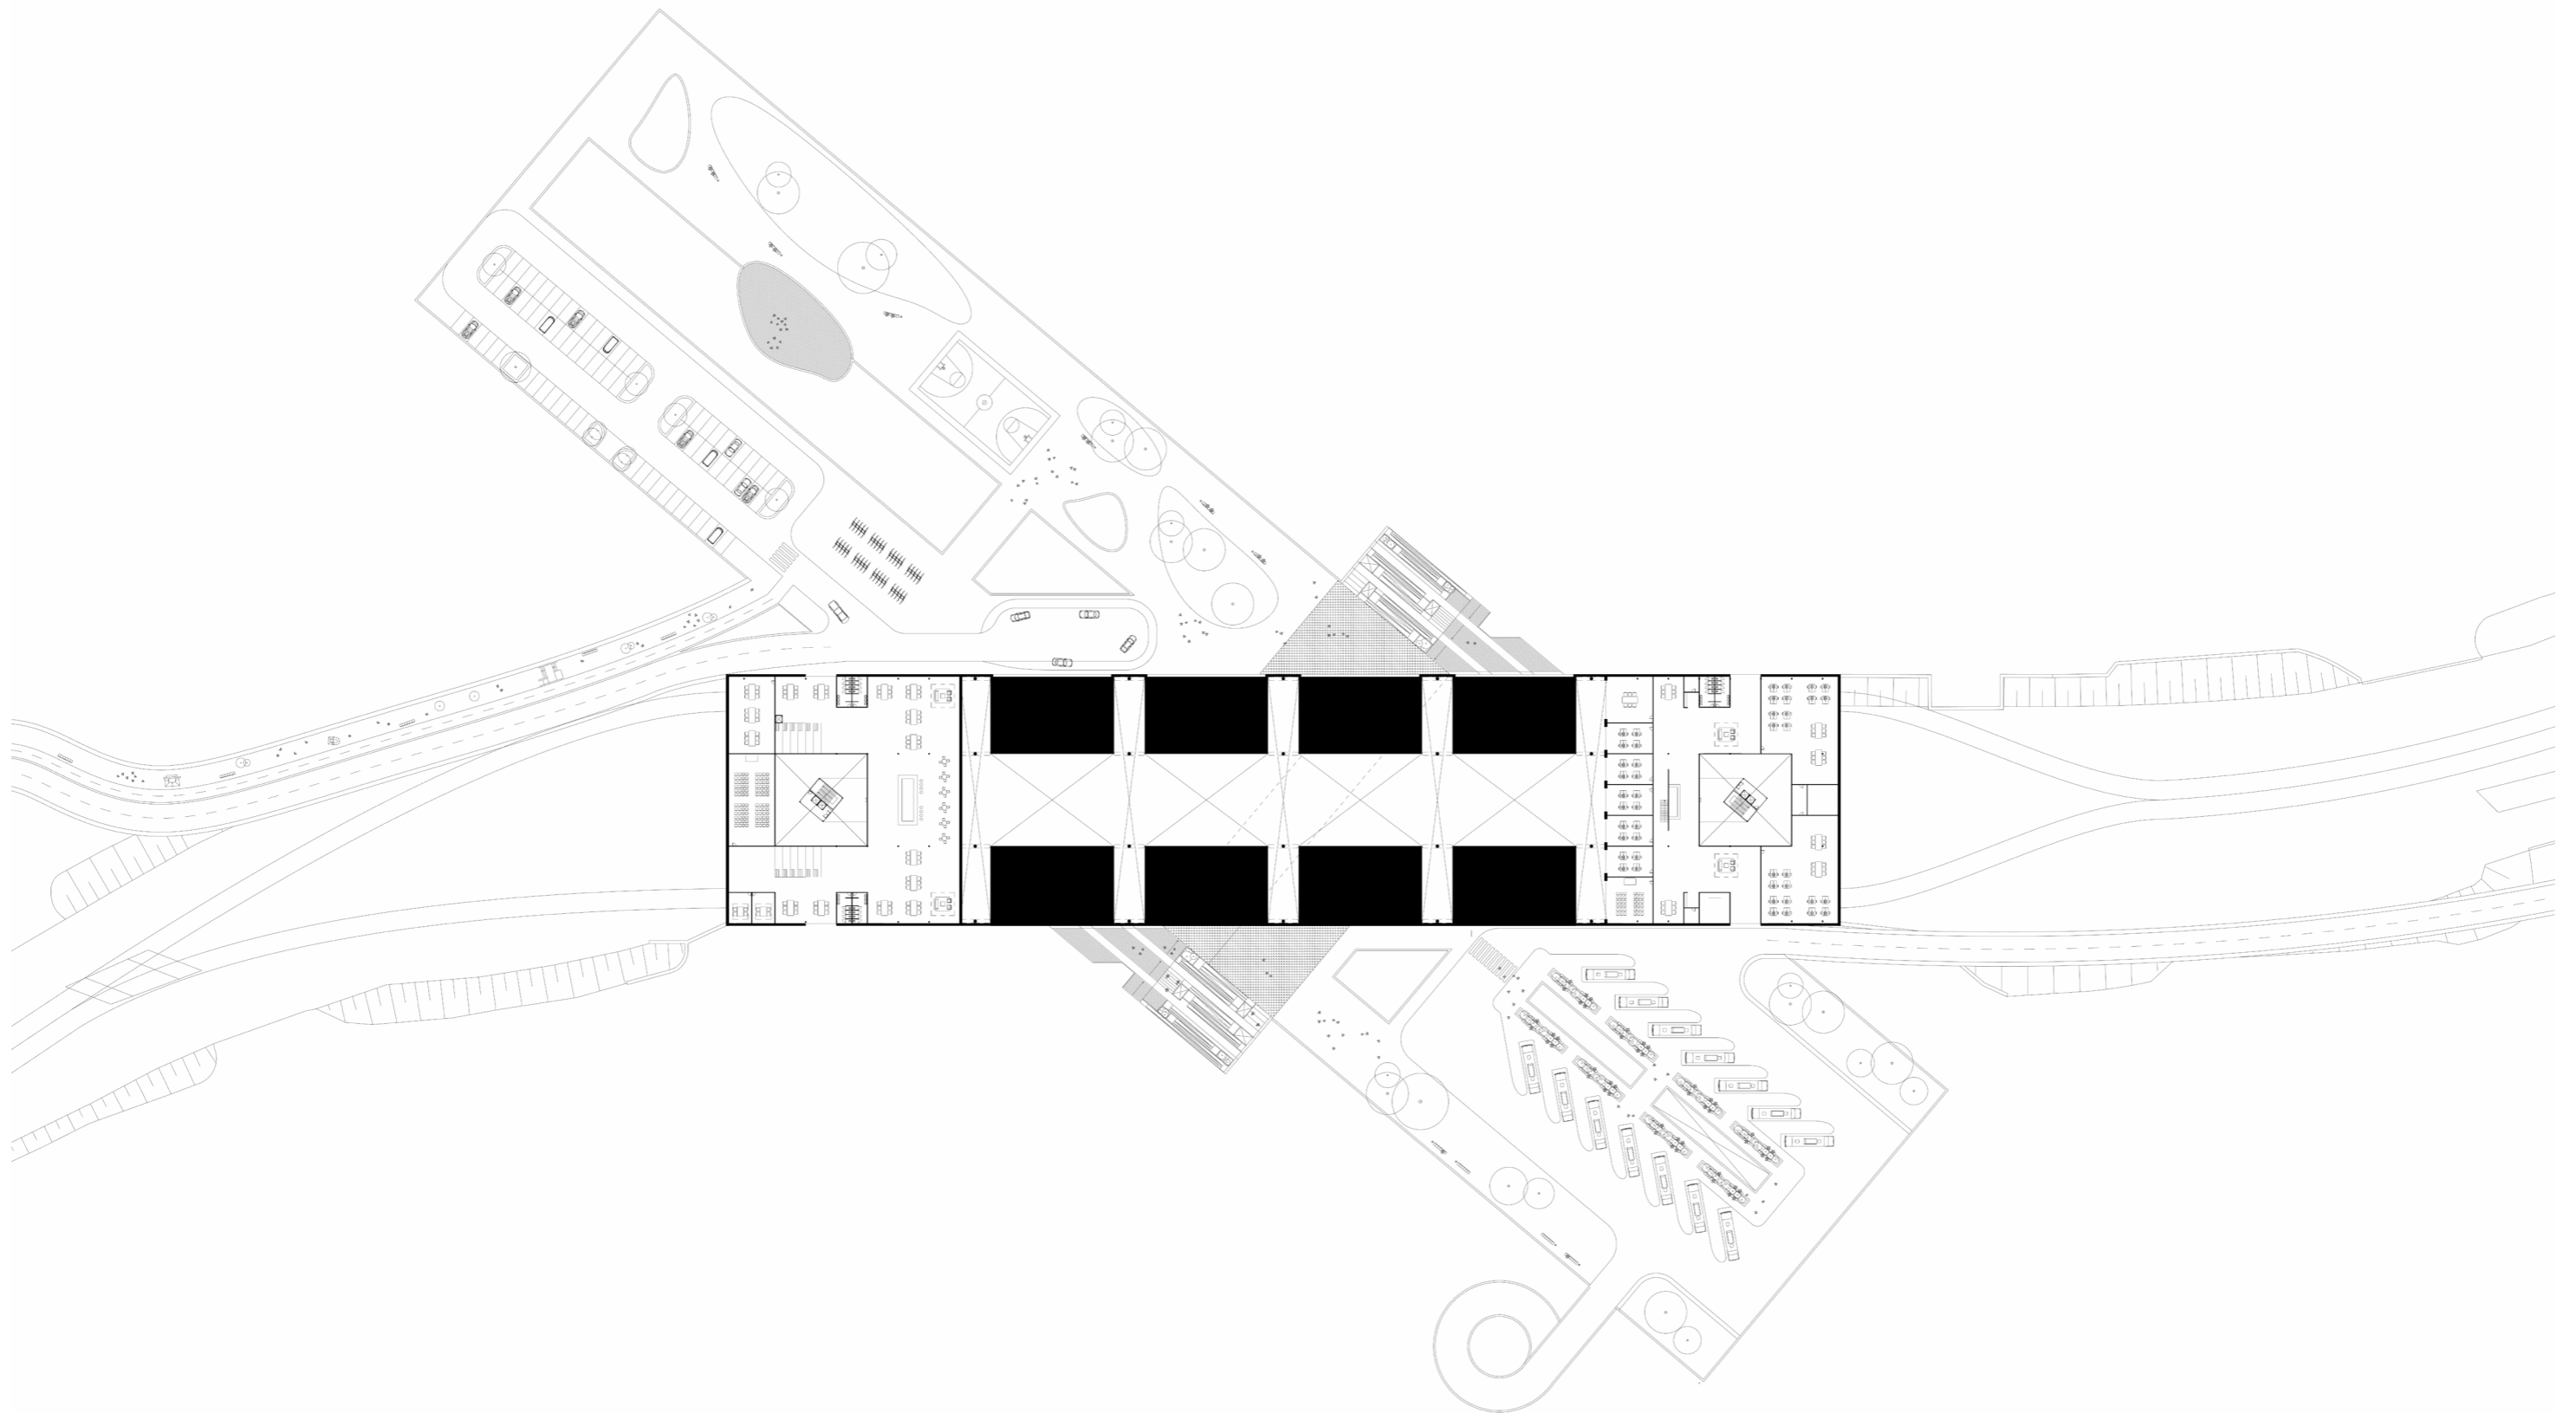


1 : 400 on A0

Pim Smit
Bodies & Buildings 2022/2023





High-Speed Berlin

FOURTH FLOOR PLAN +4

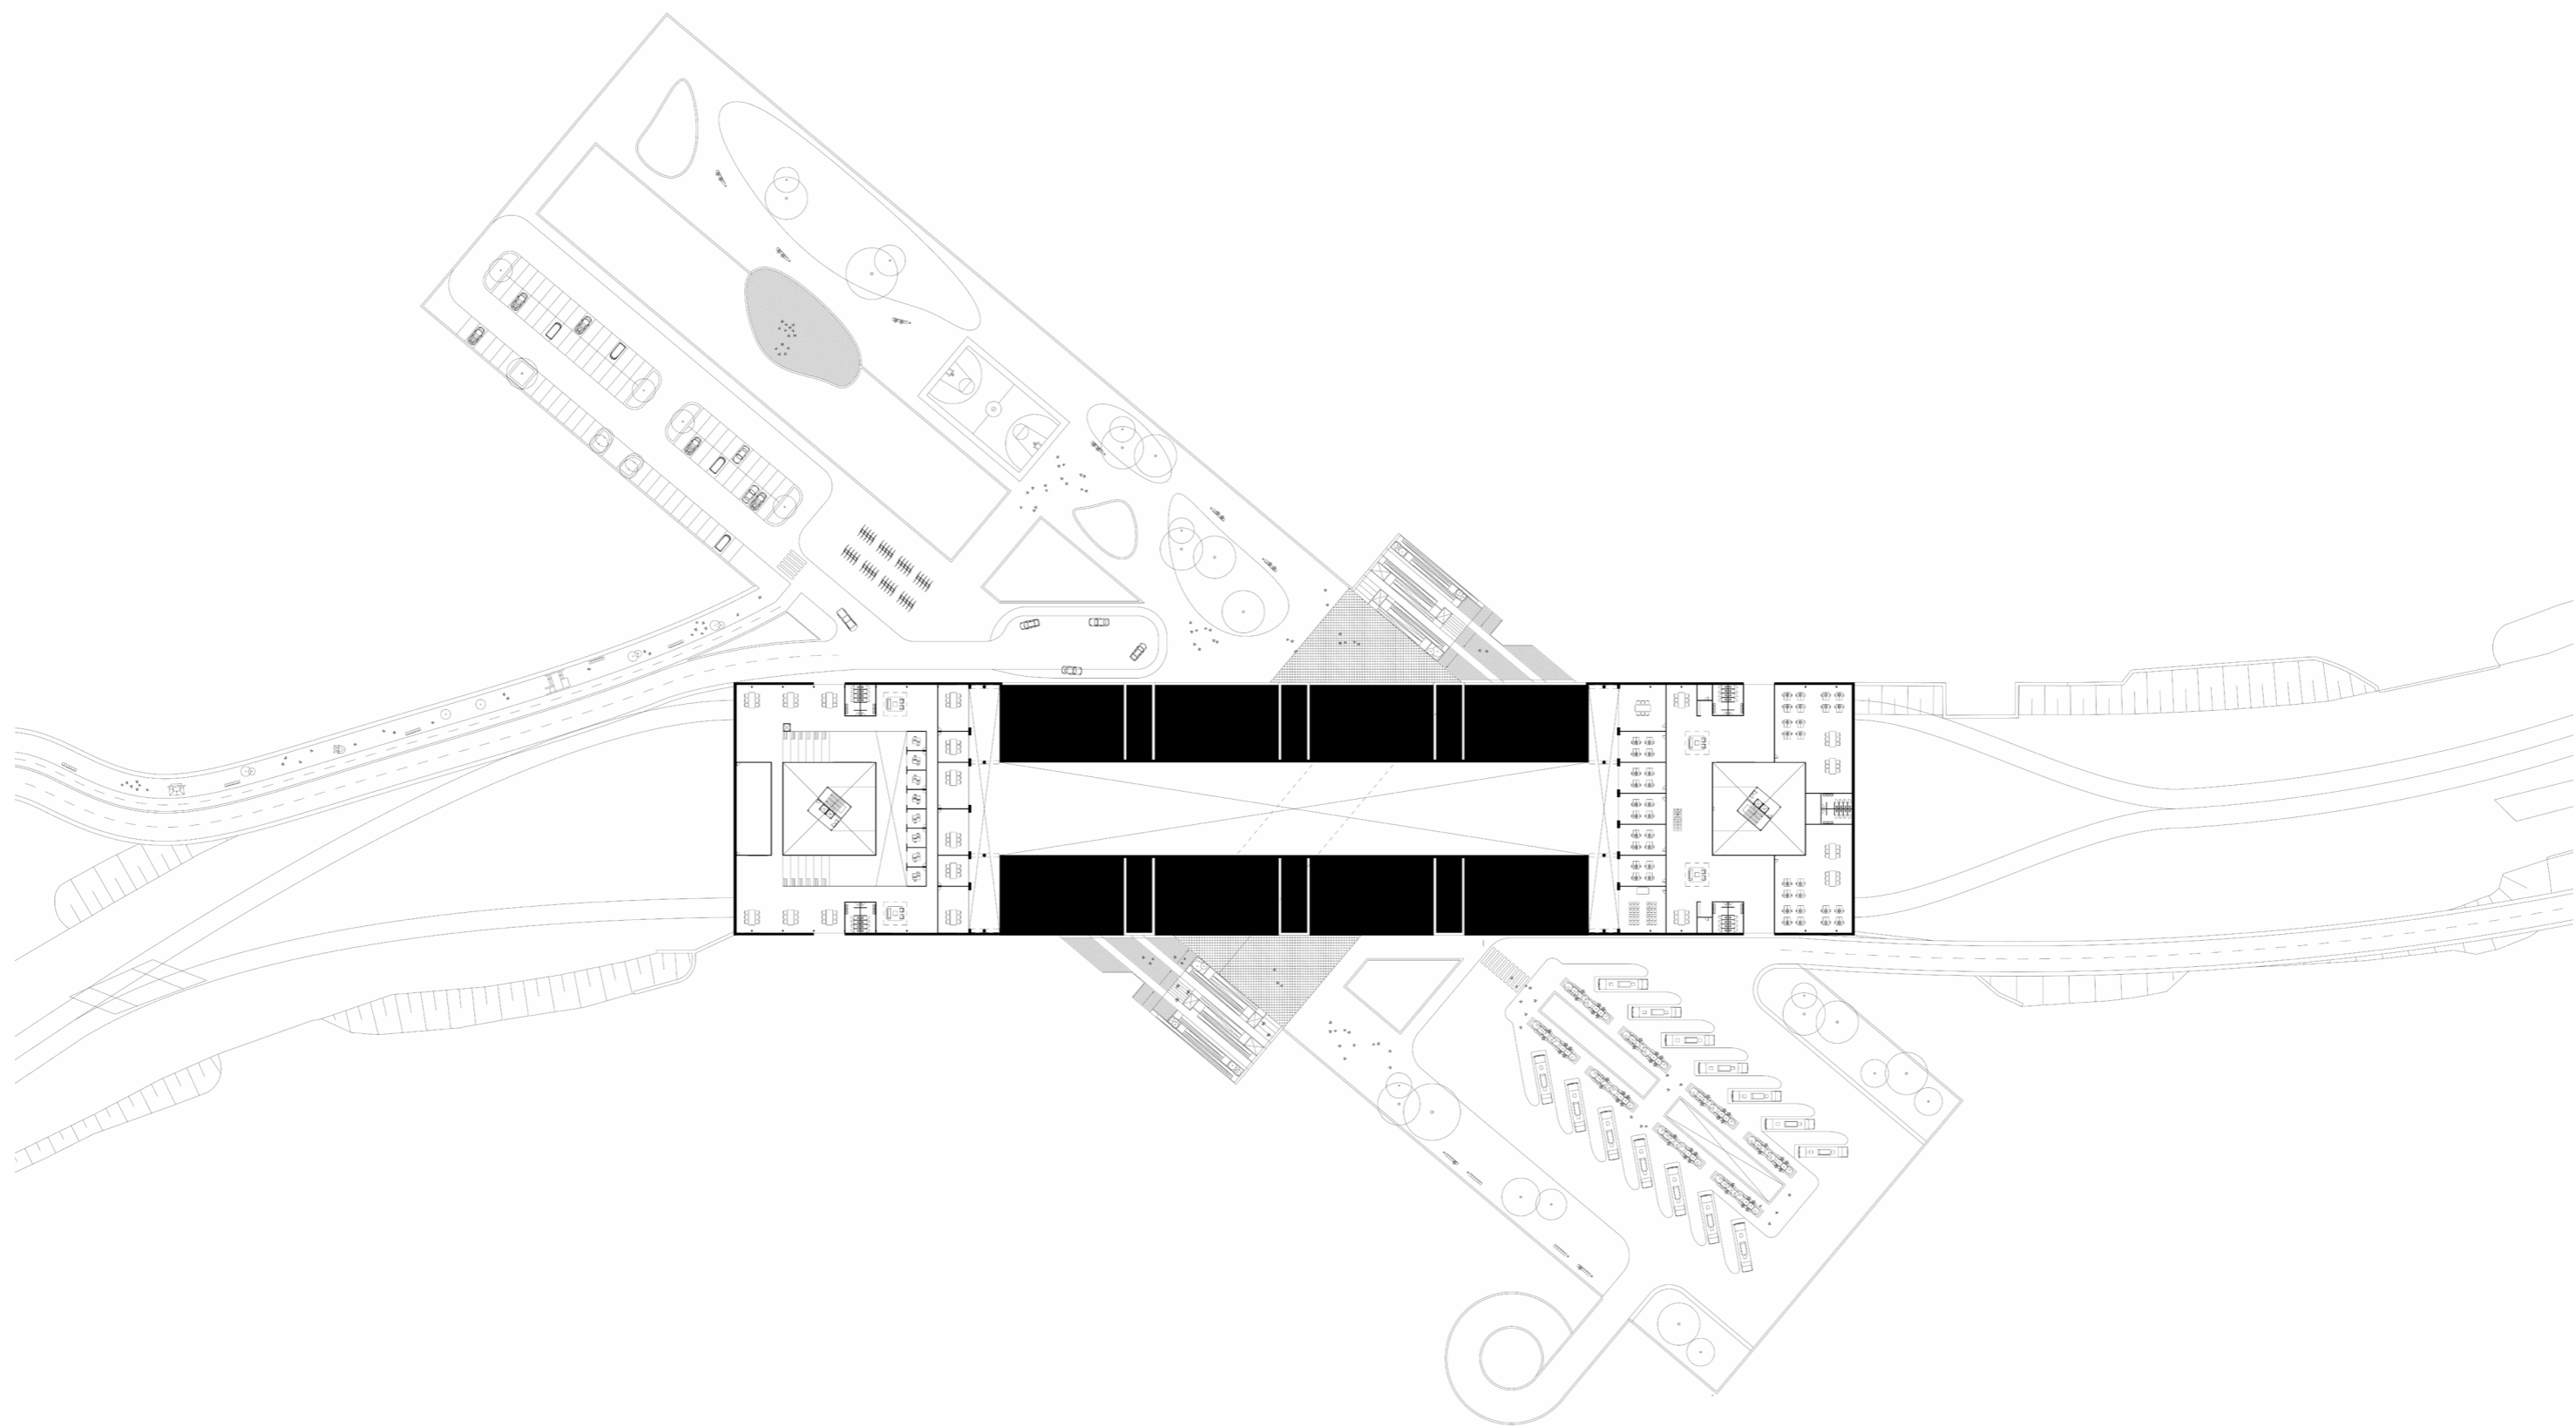


High-Speed Berlin

ELEVATIONS

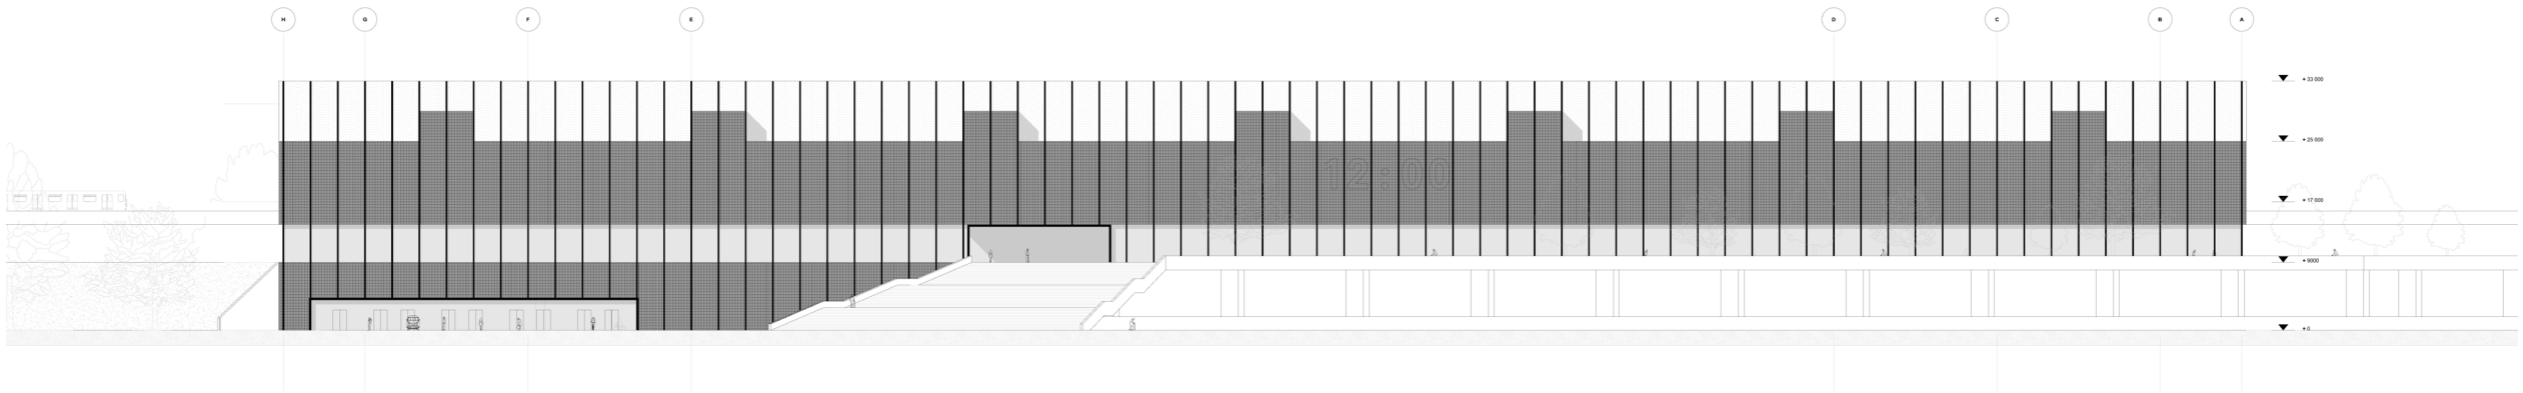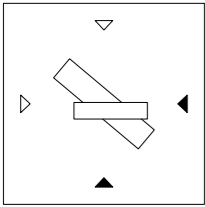



North View

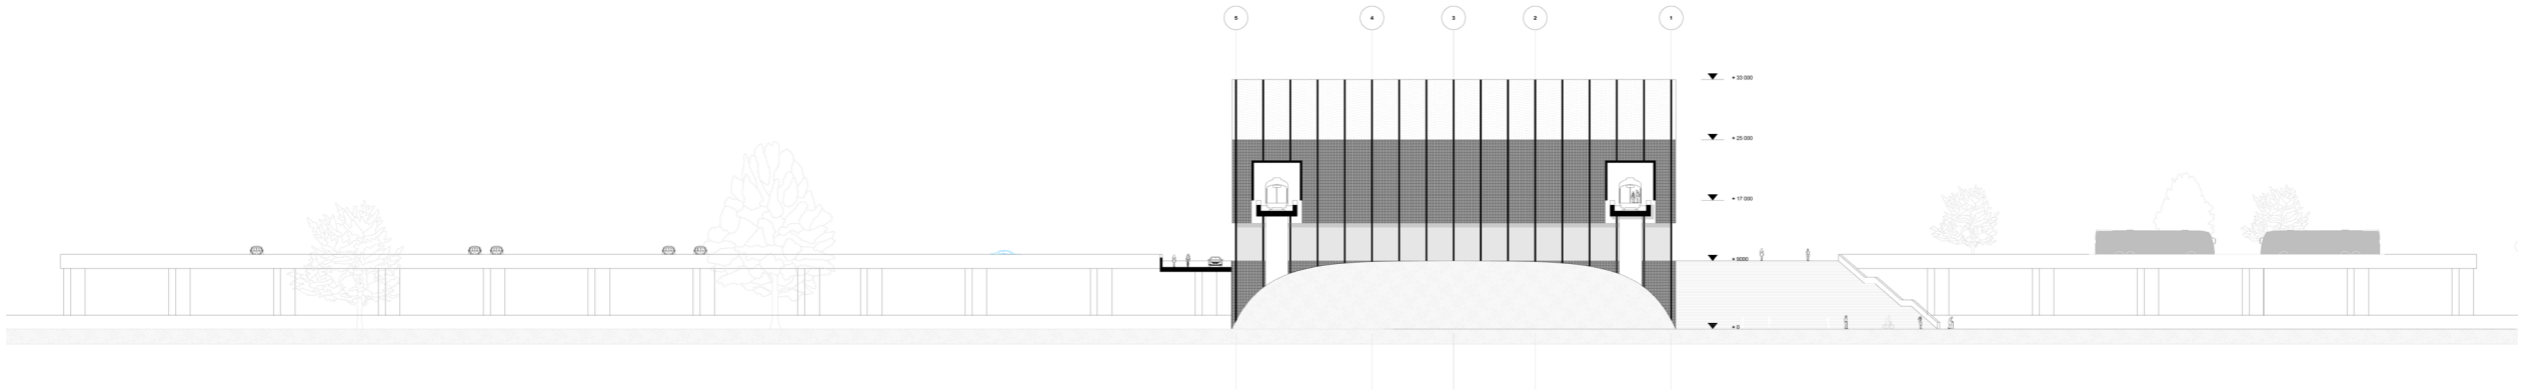


West View

High-Speed Berlin

ELEVATIONS

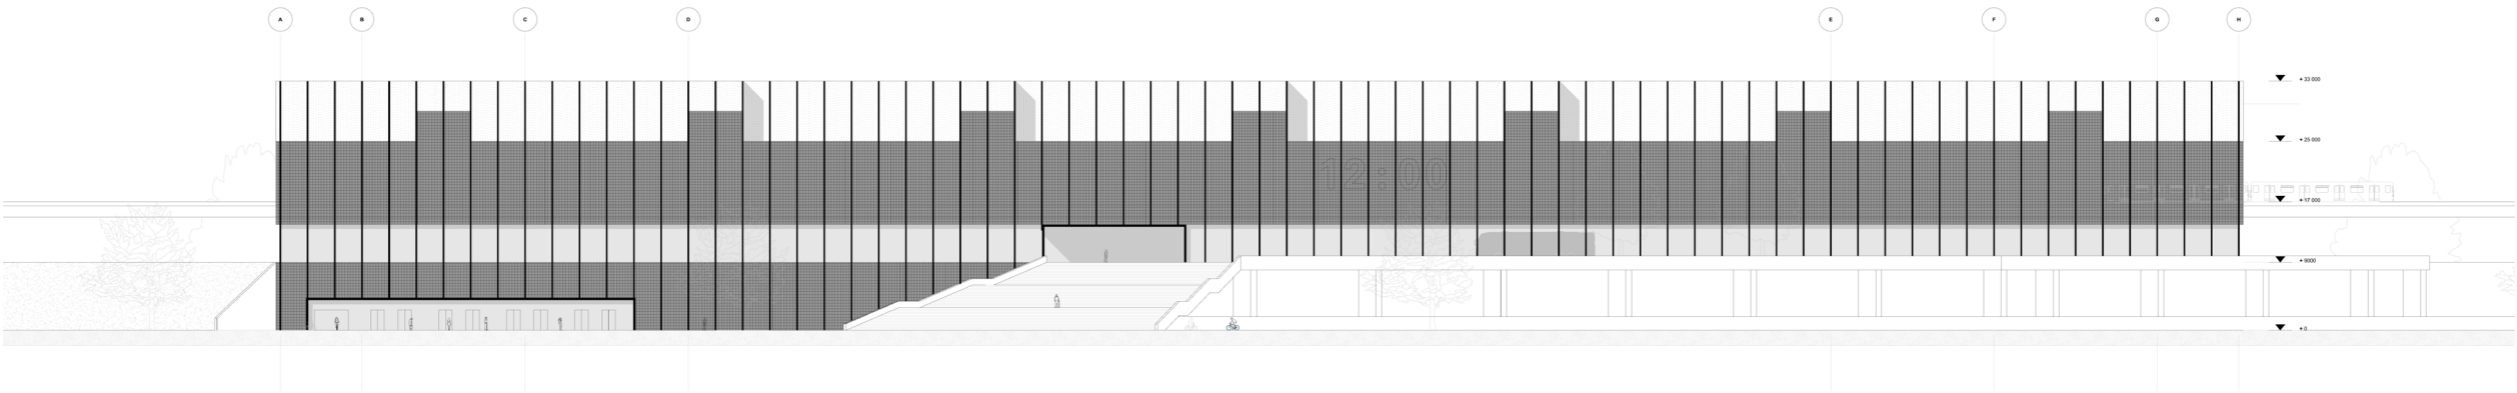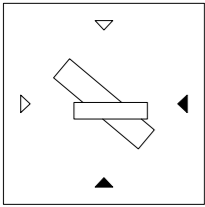



South View

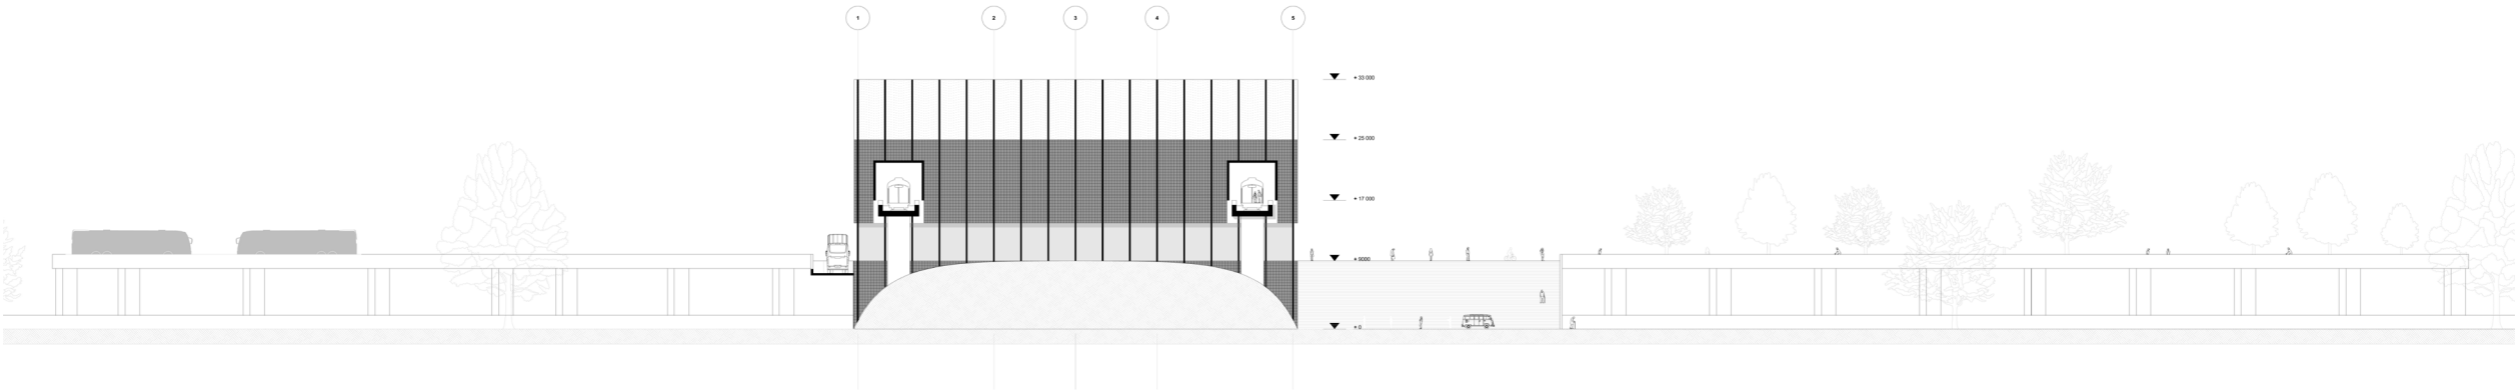

East View

High-Speed Berlin



CROSS SECTION AA

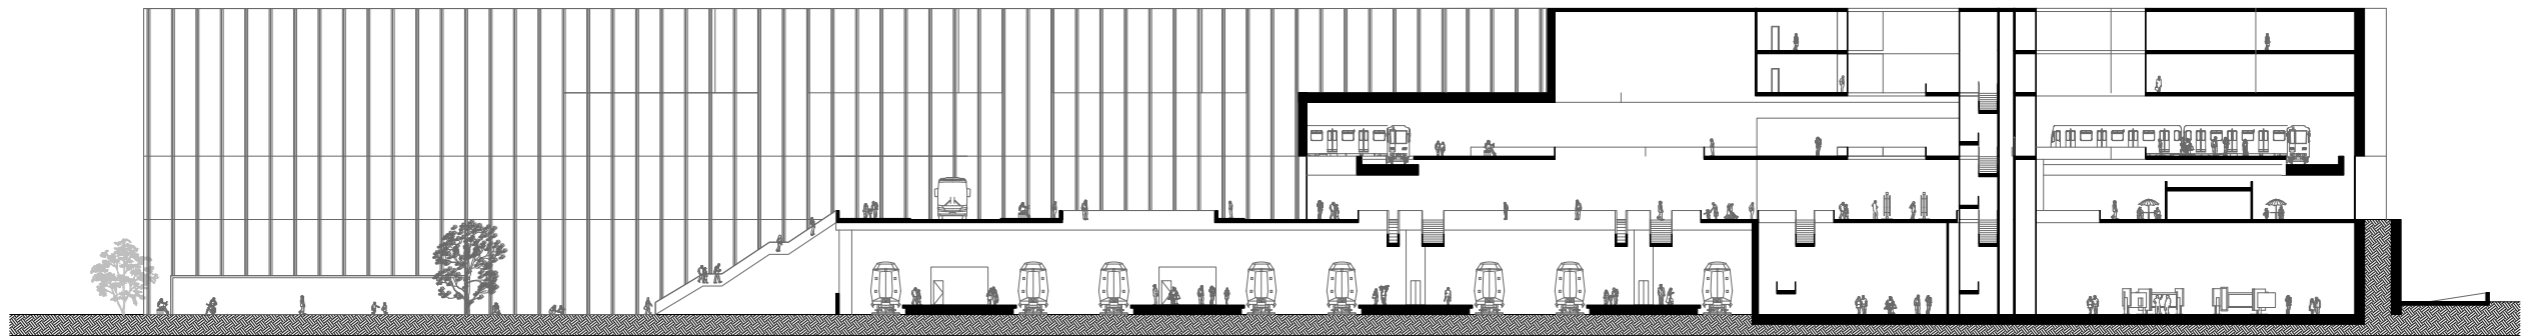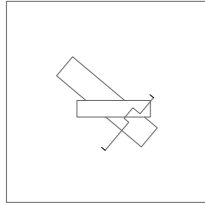

1 : 200 on A0

High-Speed Berlin


CROSS SECTION BB

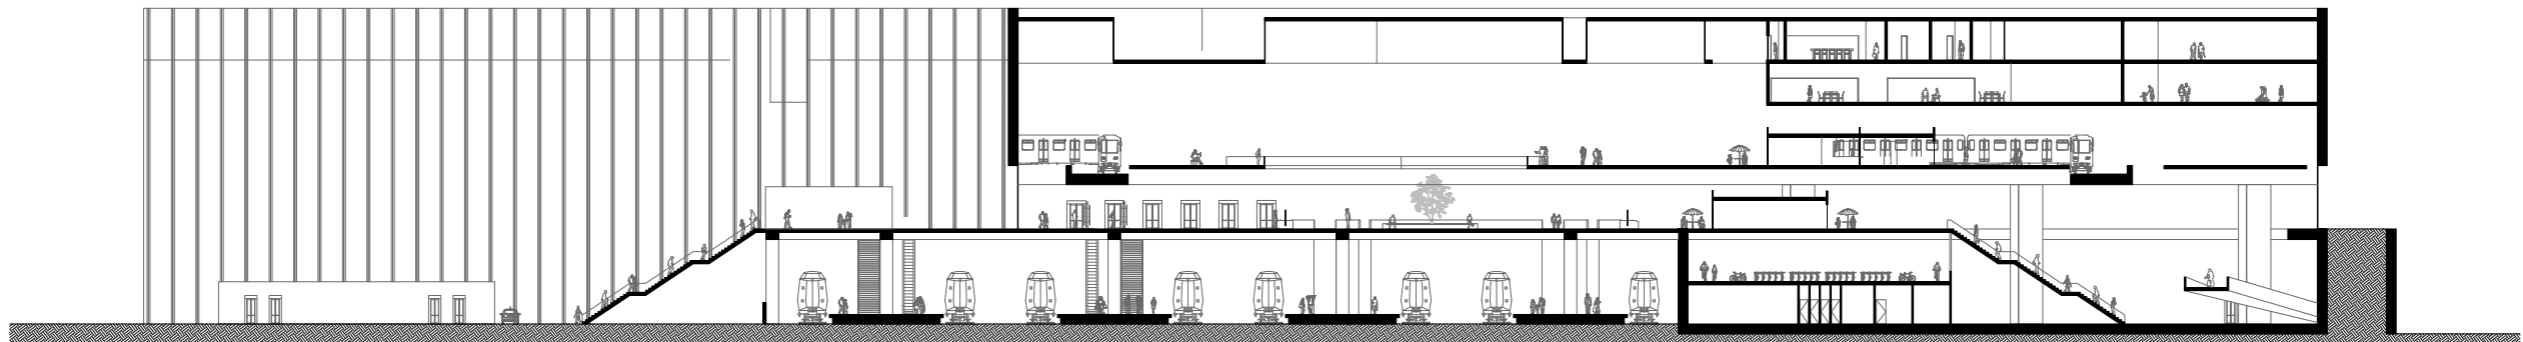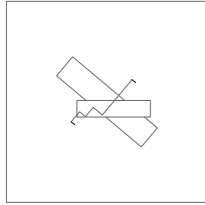

1 : 200 on A0

High-Speed Berlin

ENVELOPE FRAGMENT

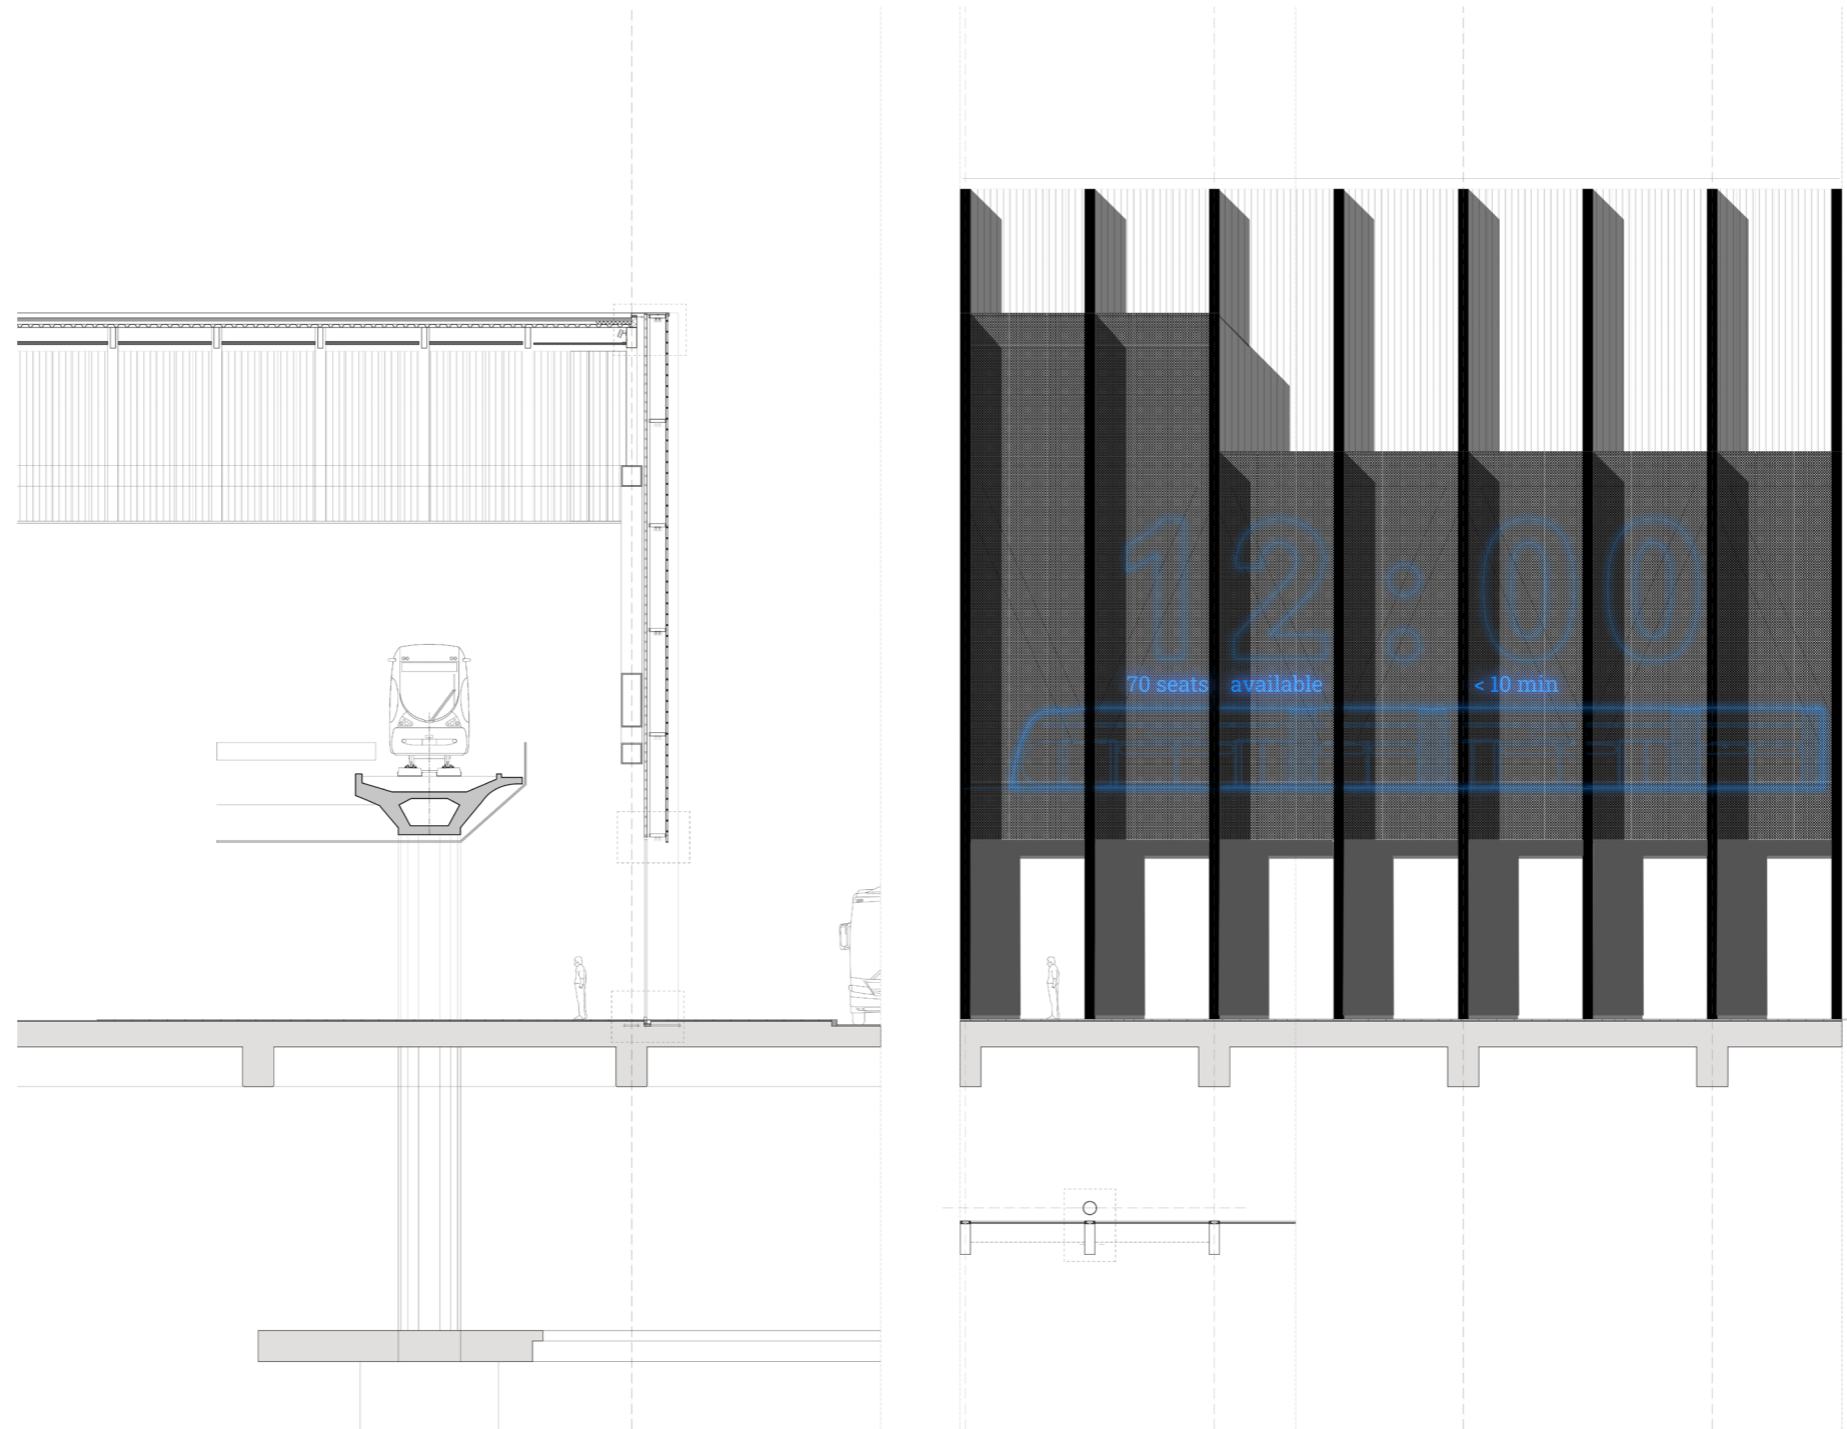

1 : 20 on A0