

**DE-AGING EDEN**

**Elderly School**

Junran Zhao\_5745675




DE-AGING EDEN  
GROUP SITE PLAN



The elderly school




DE-AGING EDEN  
SITE PLAN

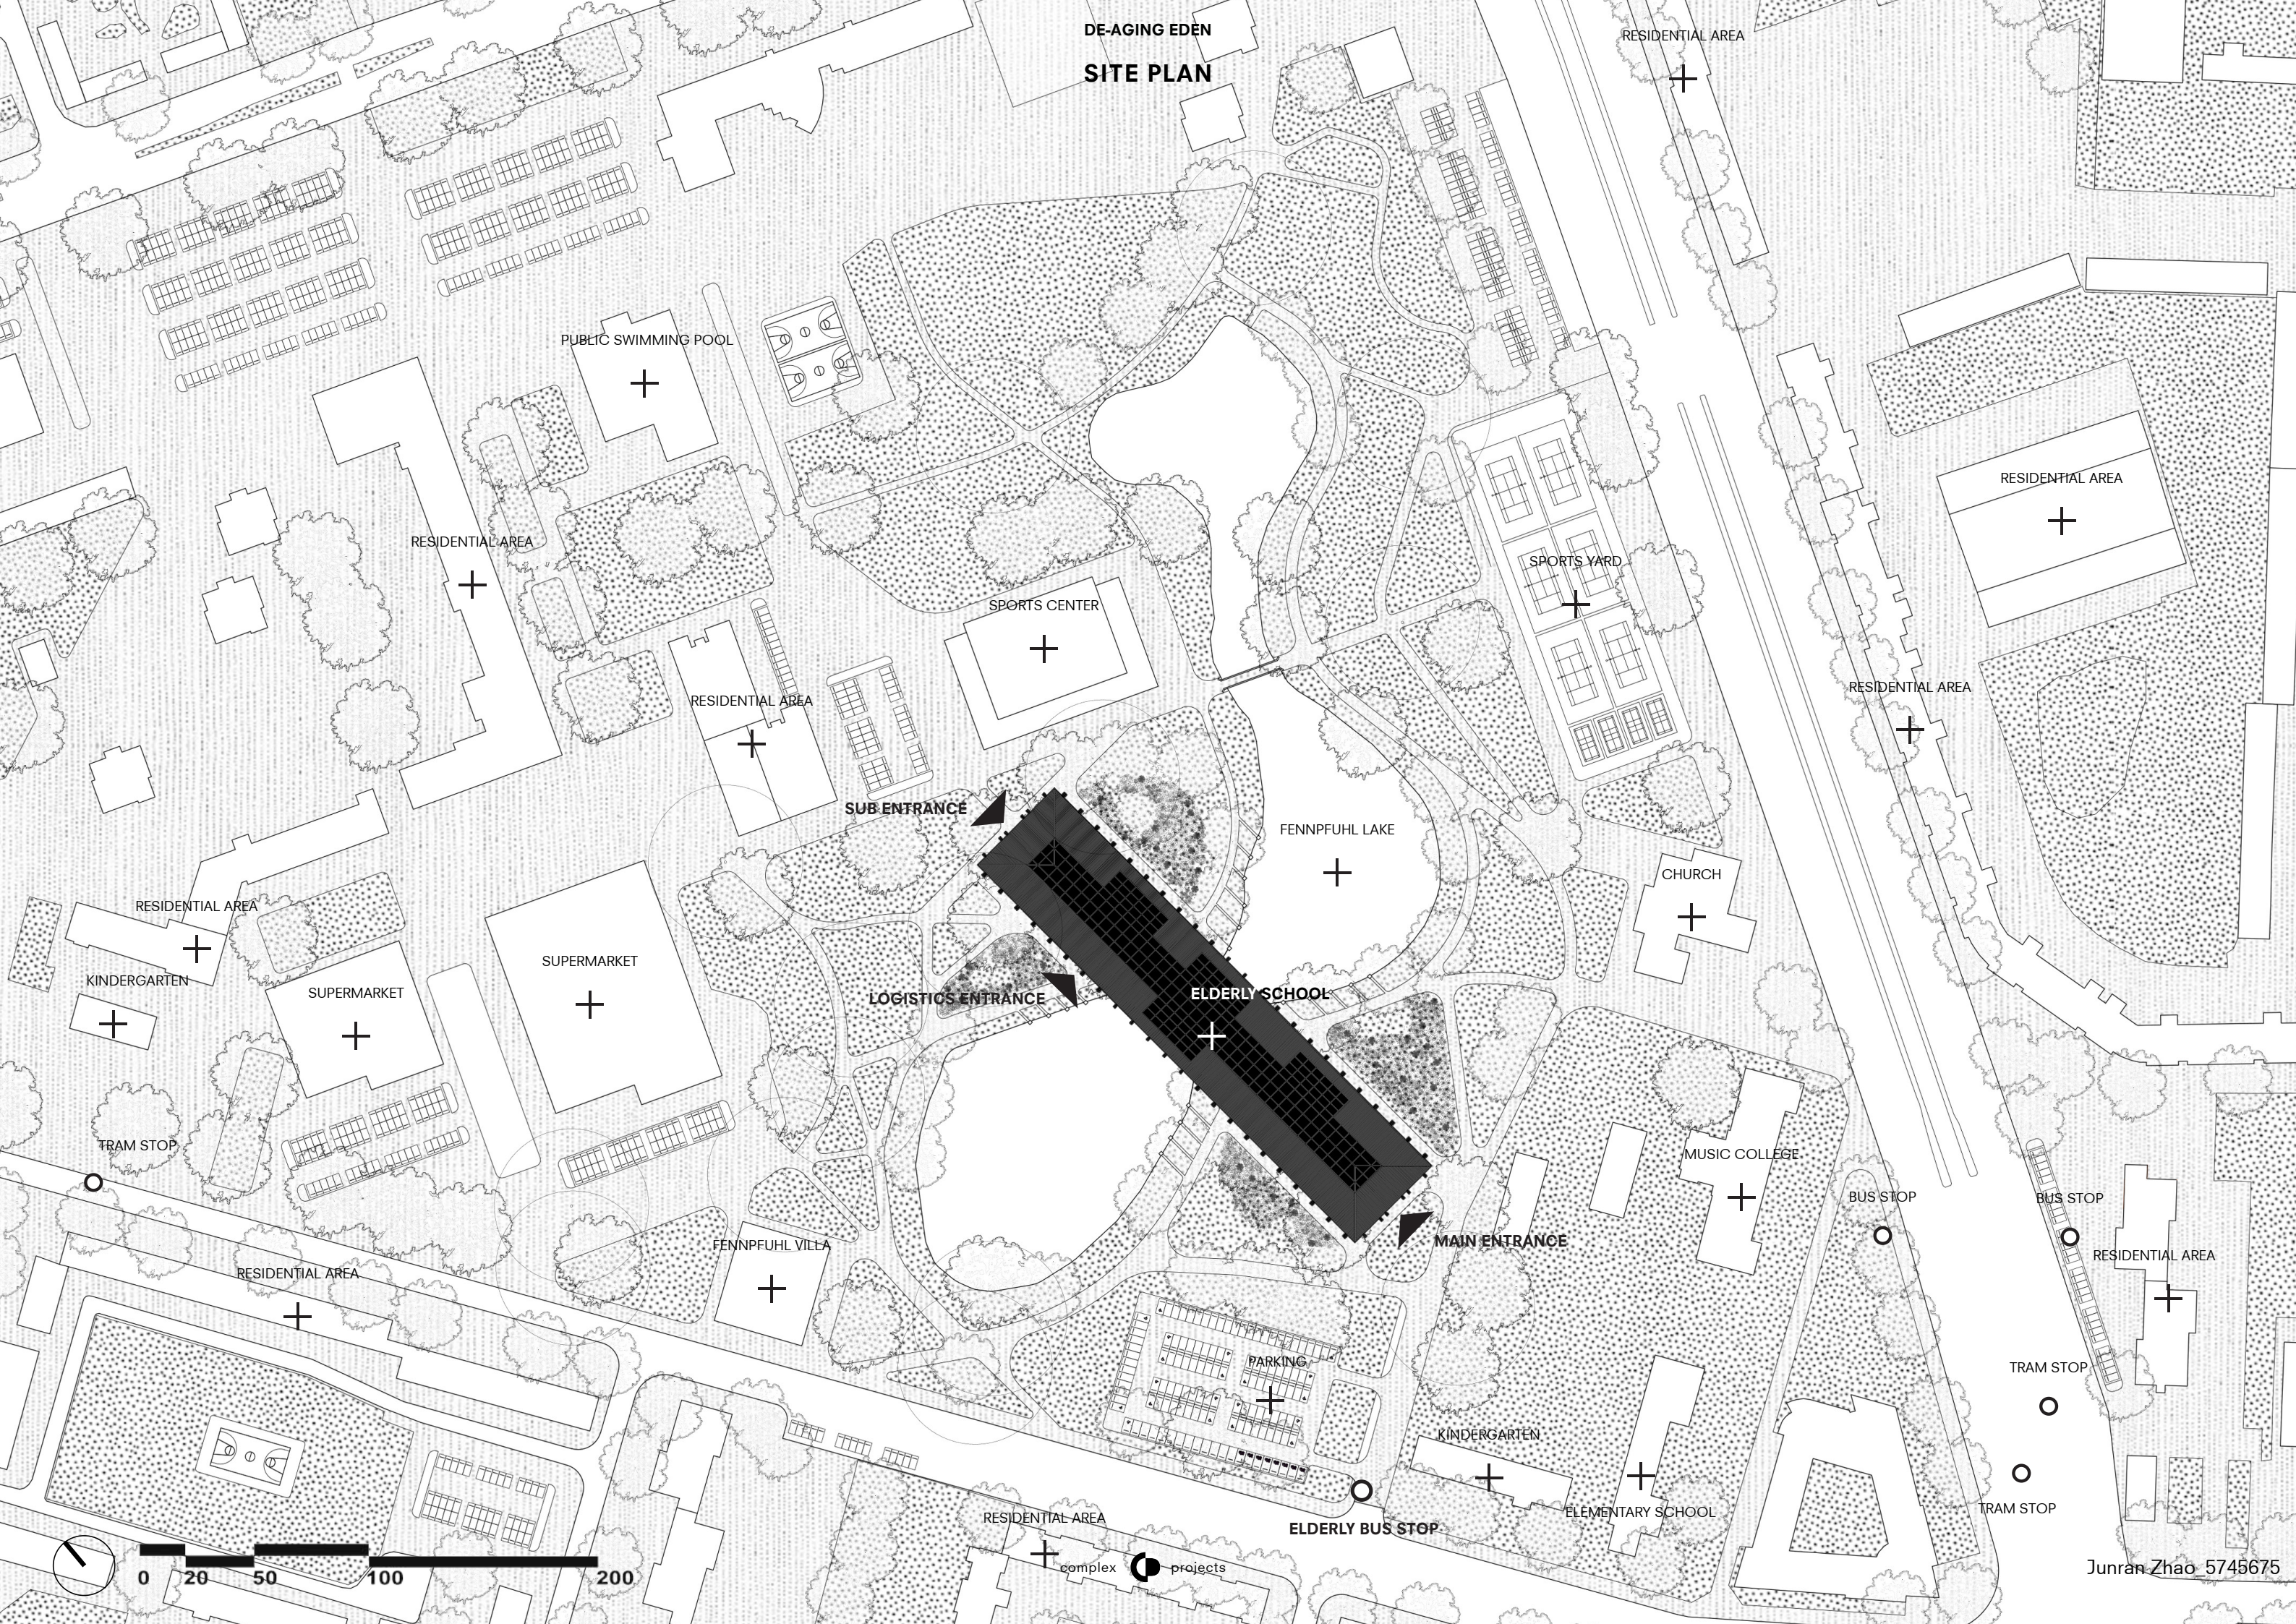




DE-AGING EDEN  
GROUND FLOOR PLAN

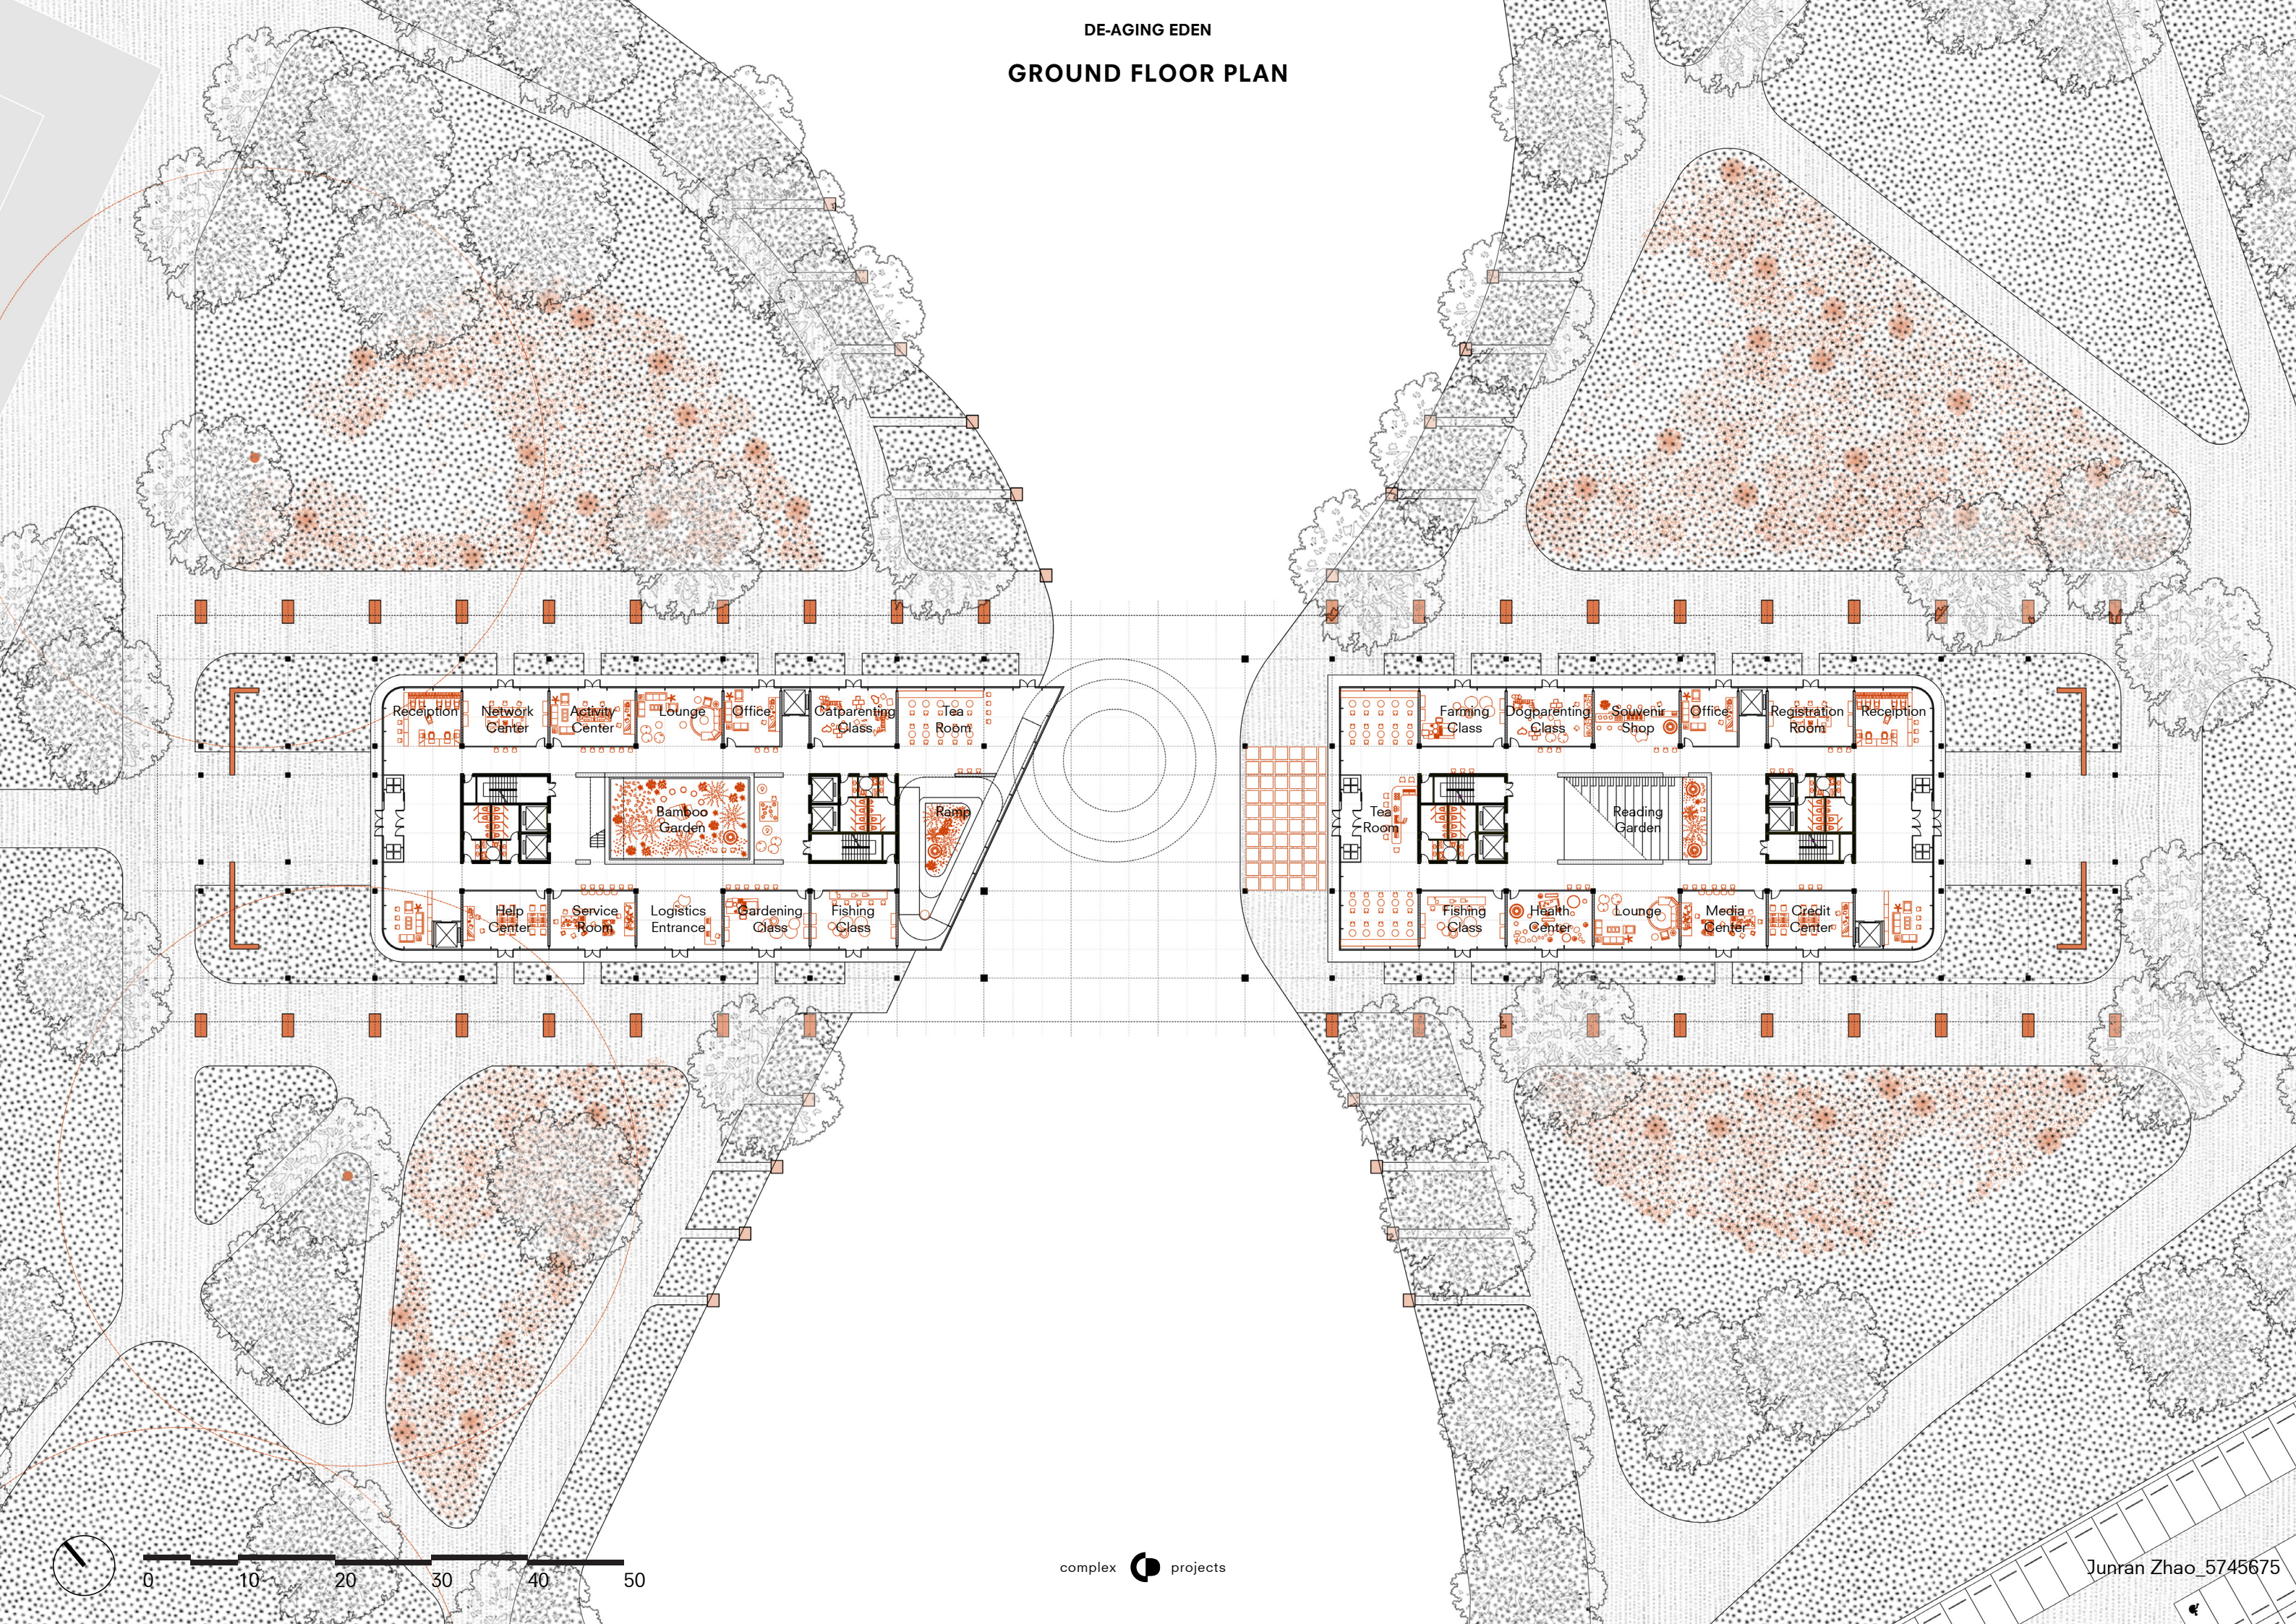



DE-AGING EDEN


FIRST FLOOR PLAN

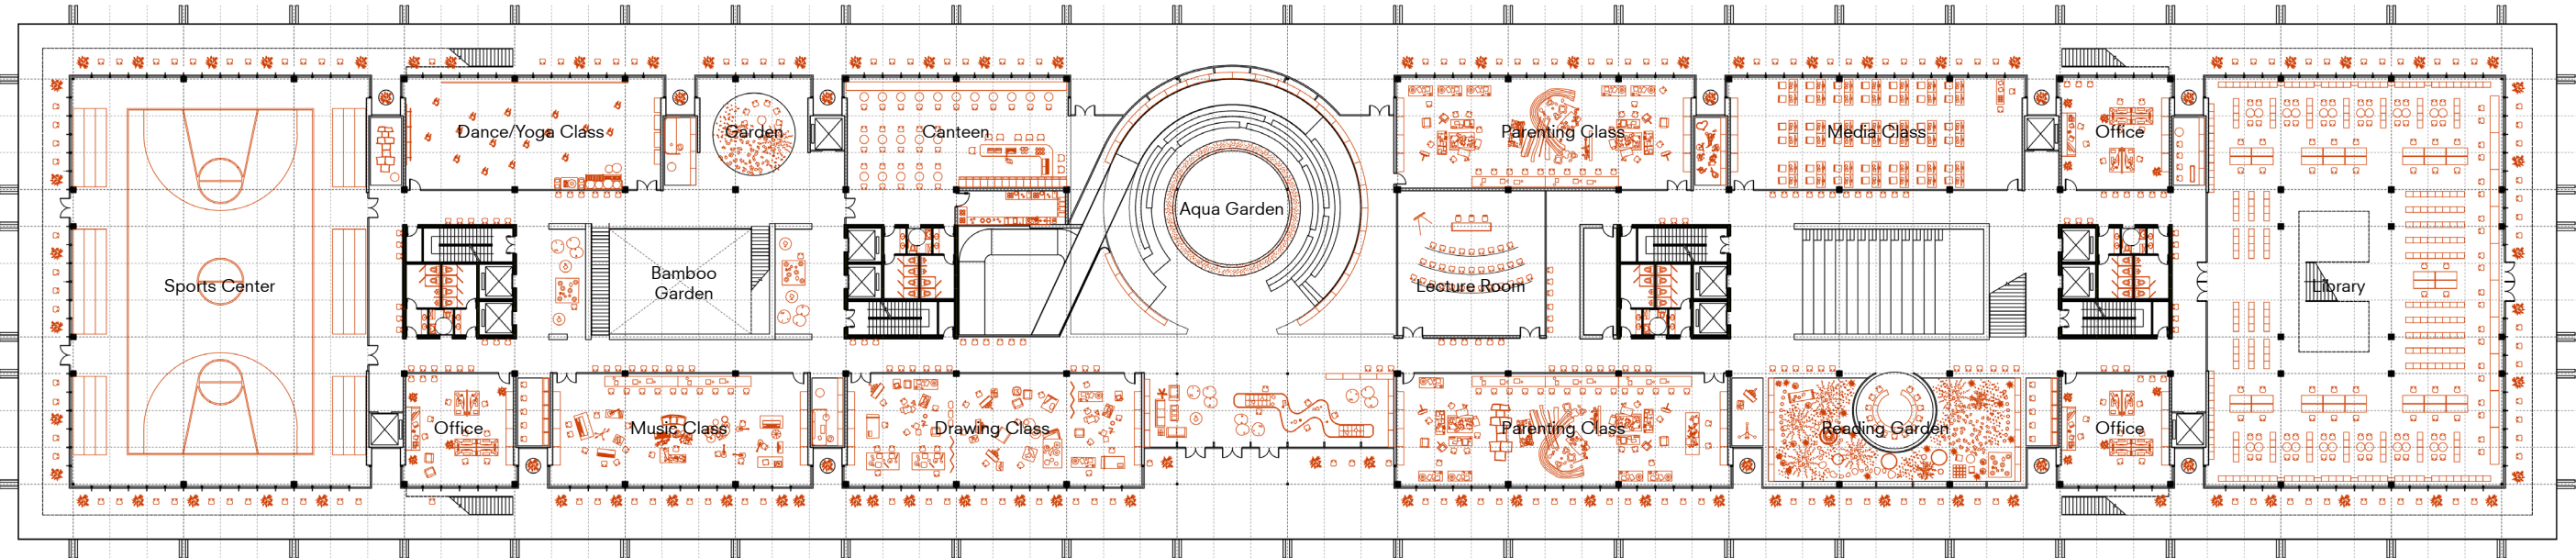



DE-AGING EDEN


SECOND FLOOR PLAN

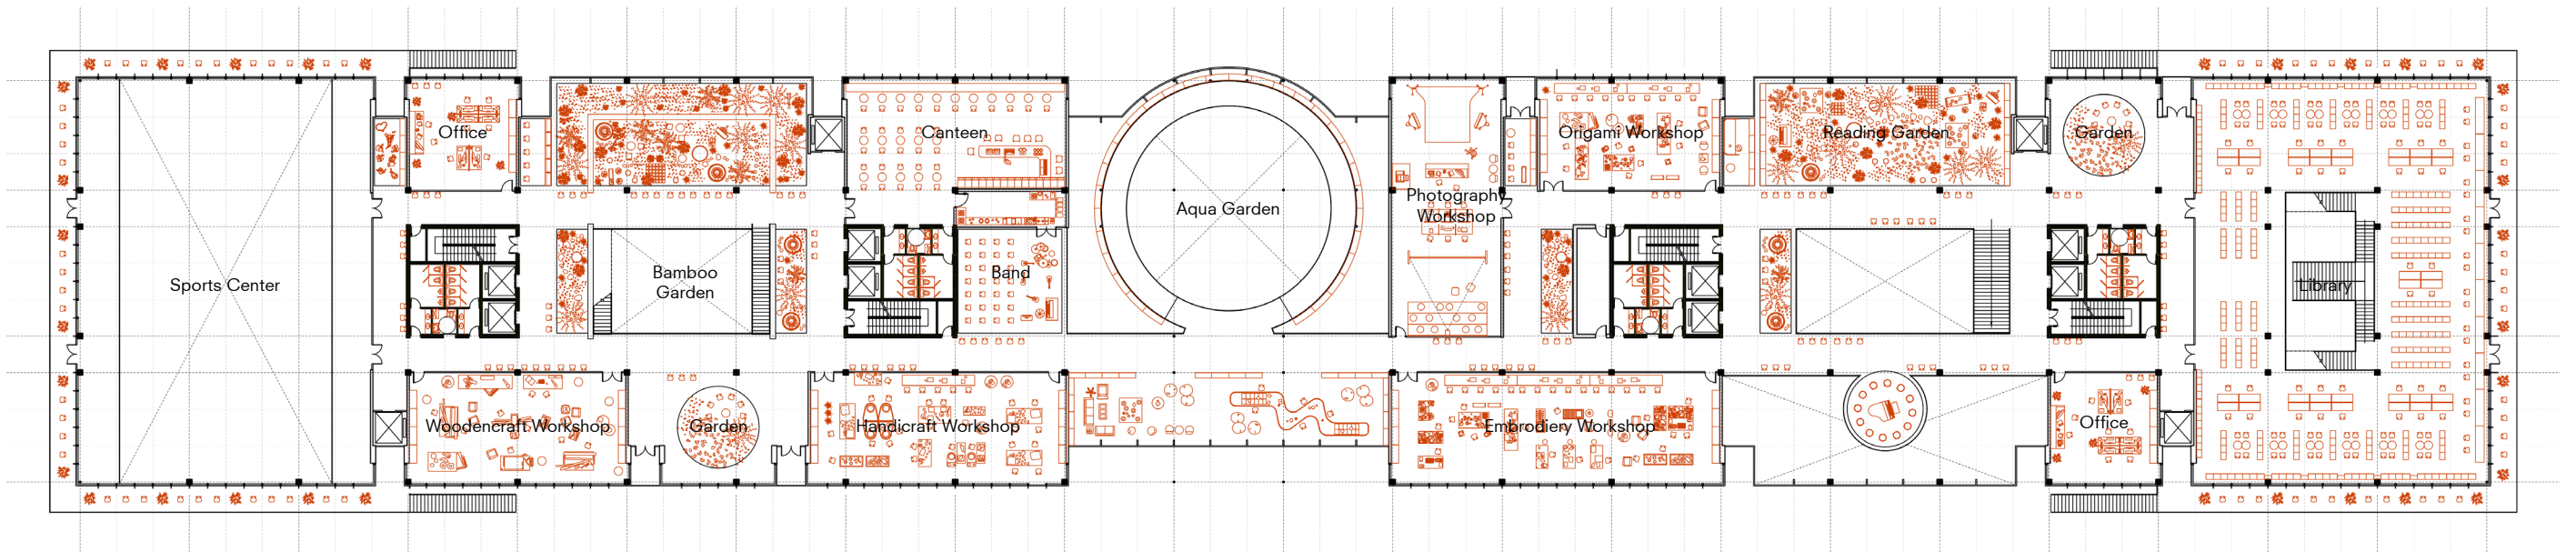




DE-AGING EDEN

THIRD FLOOR PLAN

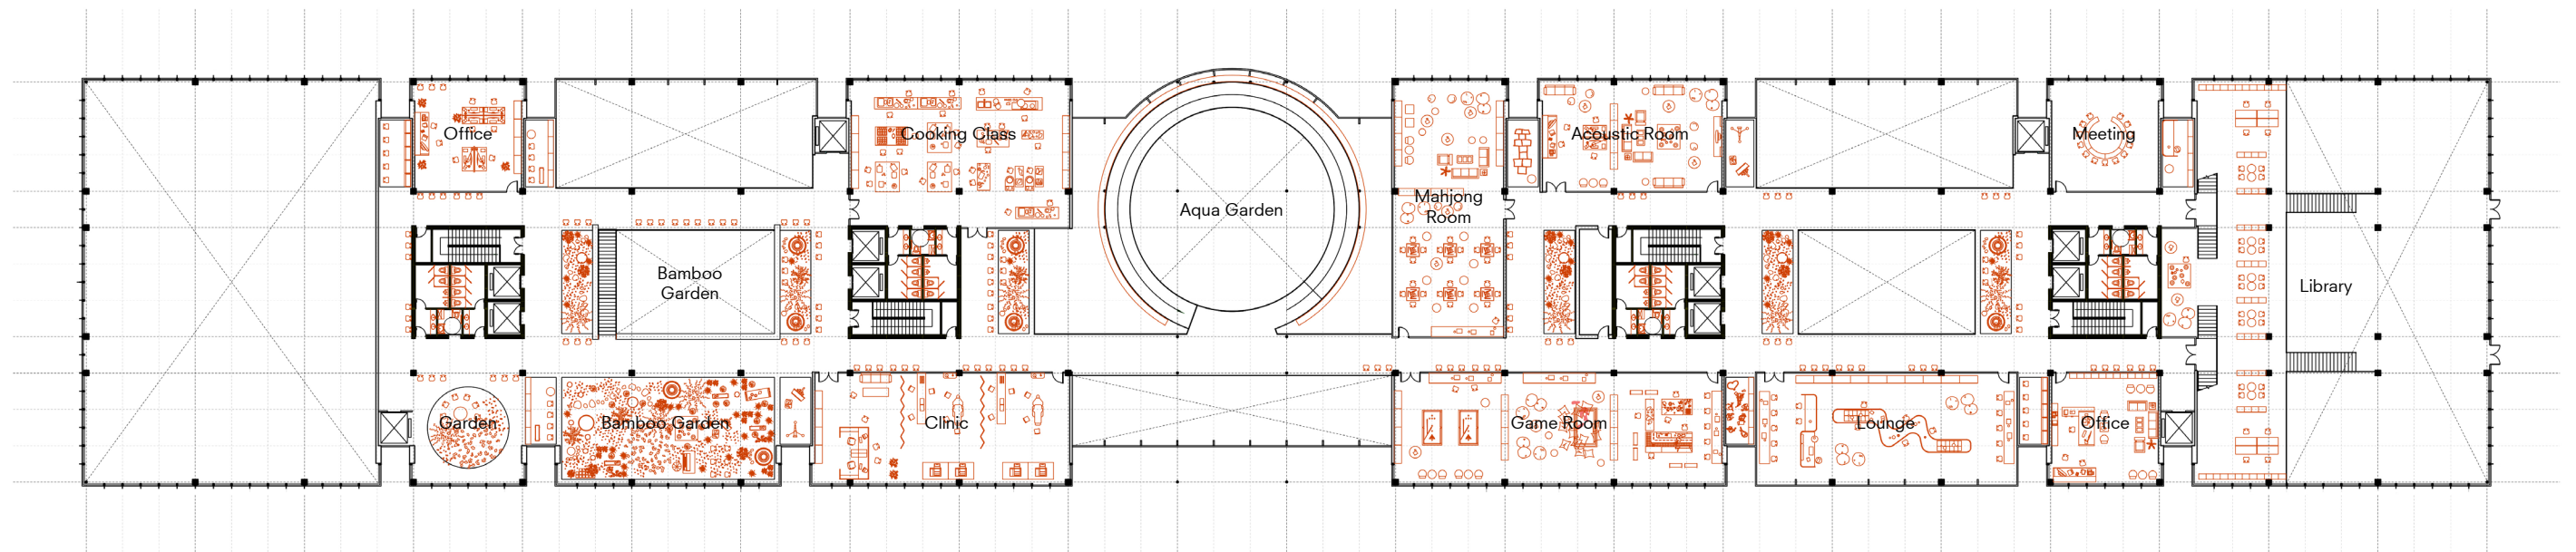




DE-AGING EDEN  
ROOF PLAN

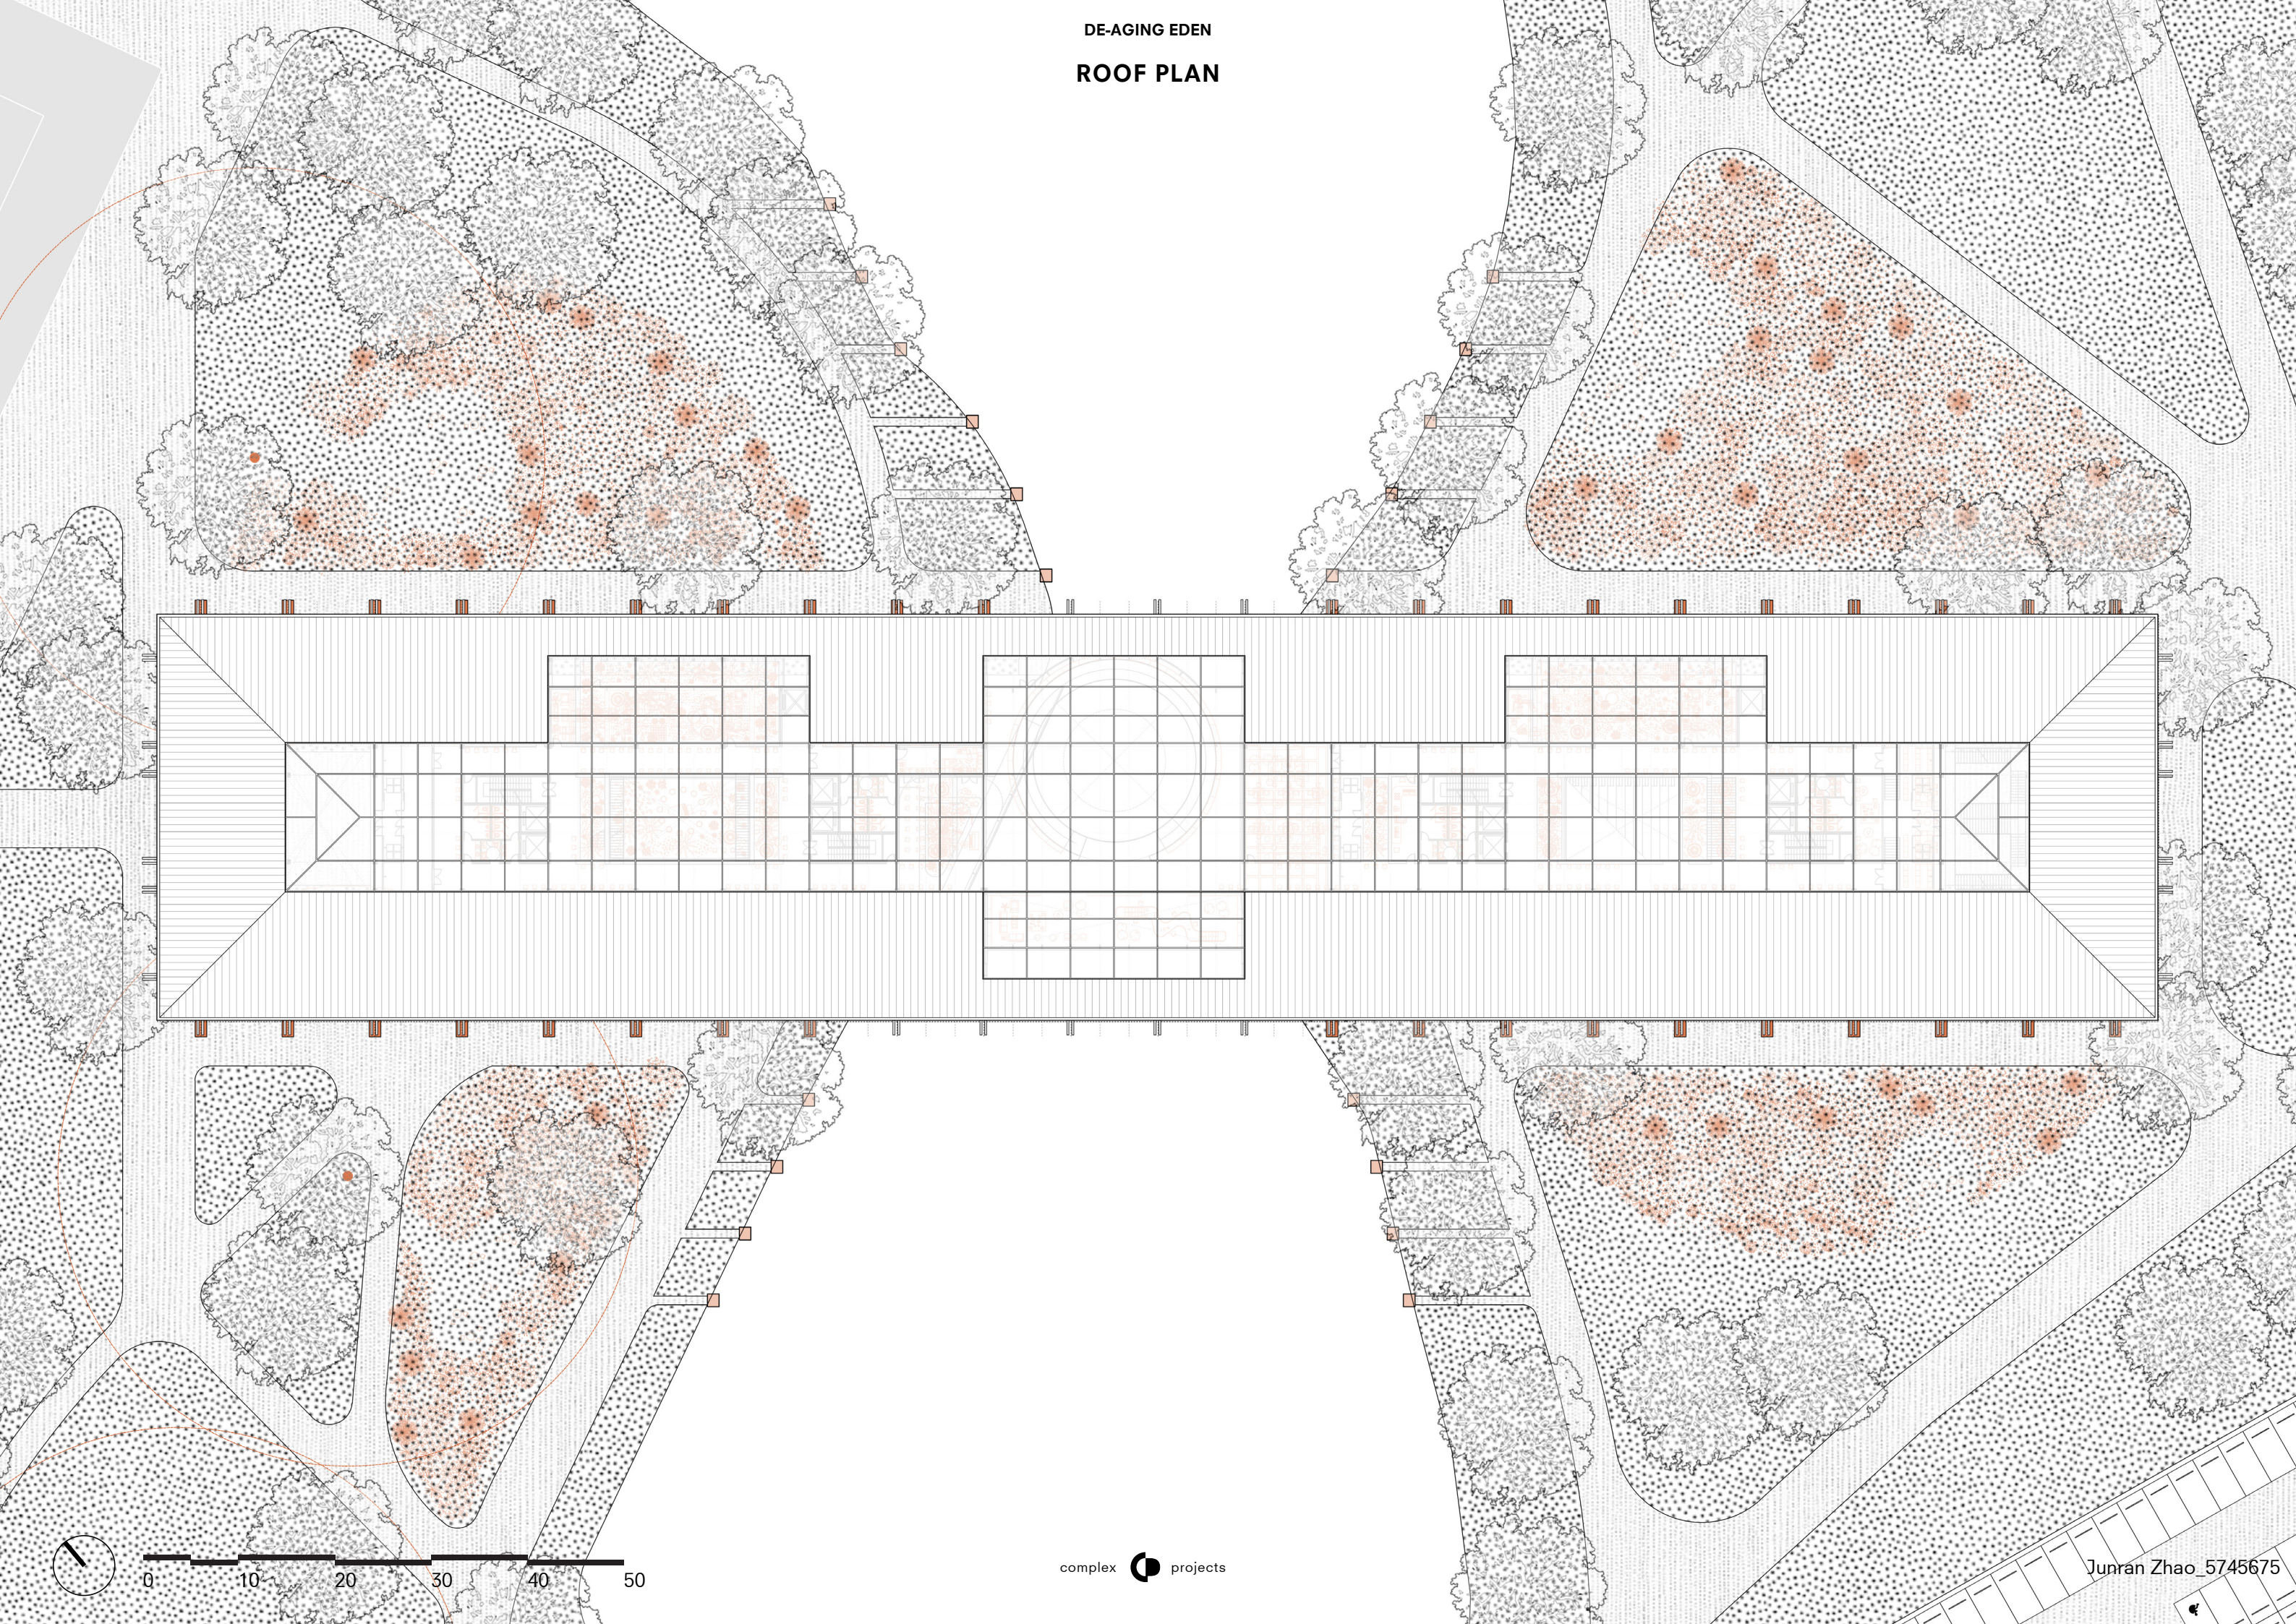




DE-AGING EDEN  
ELEVATION

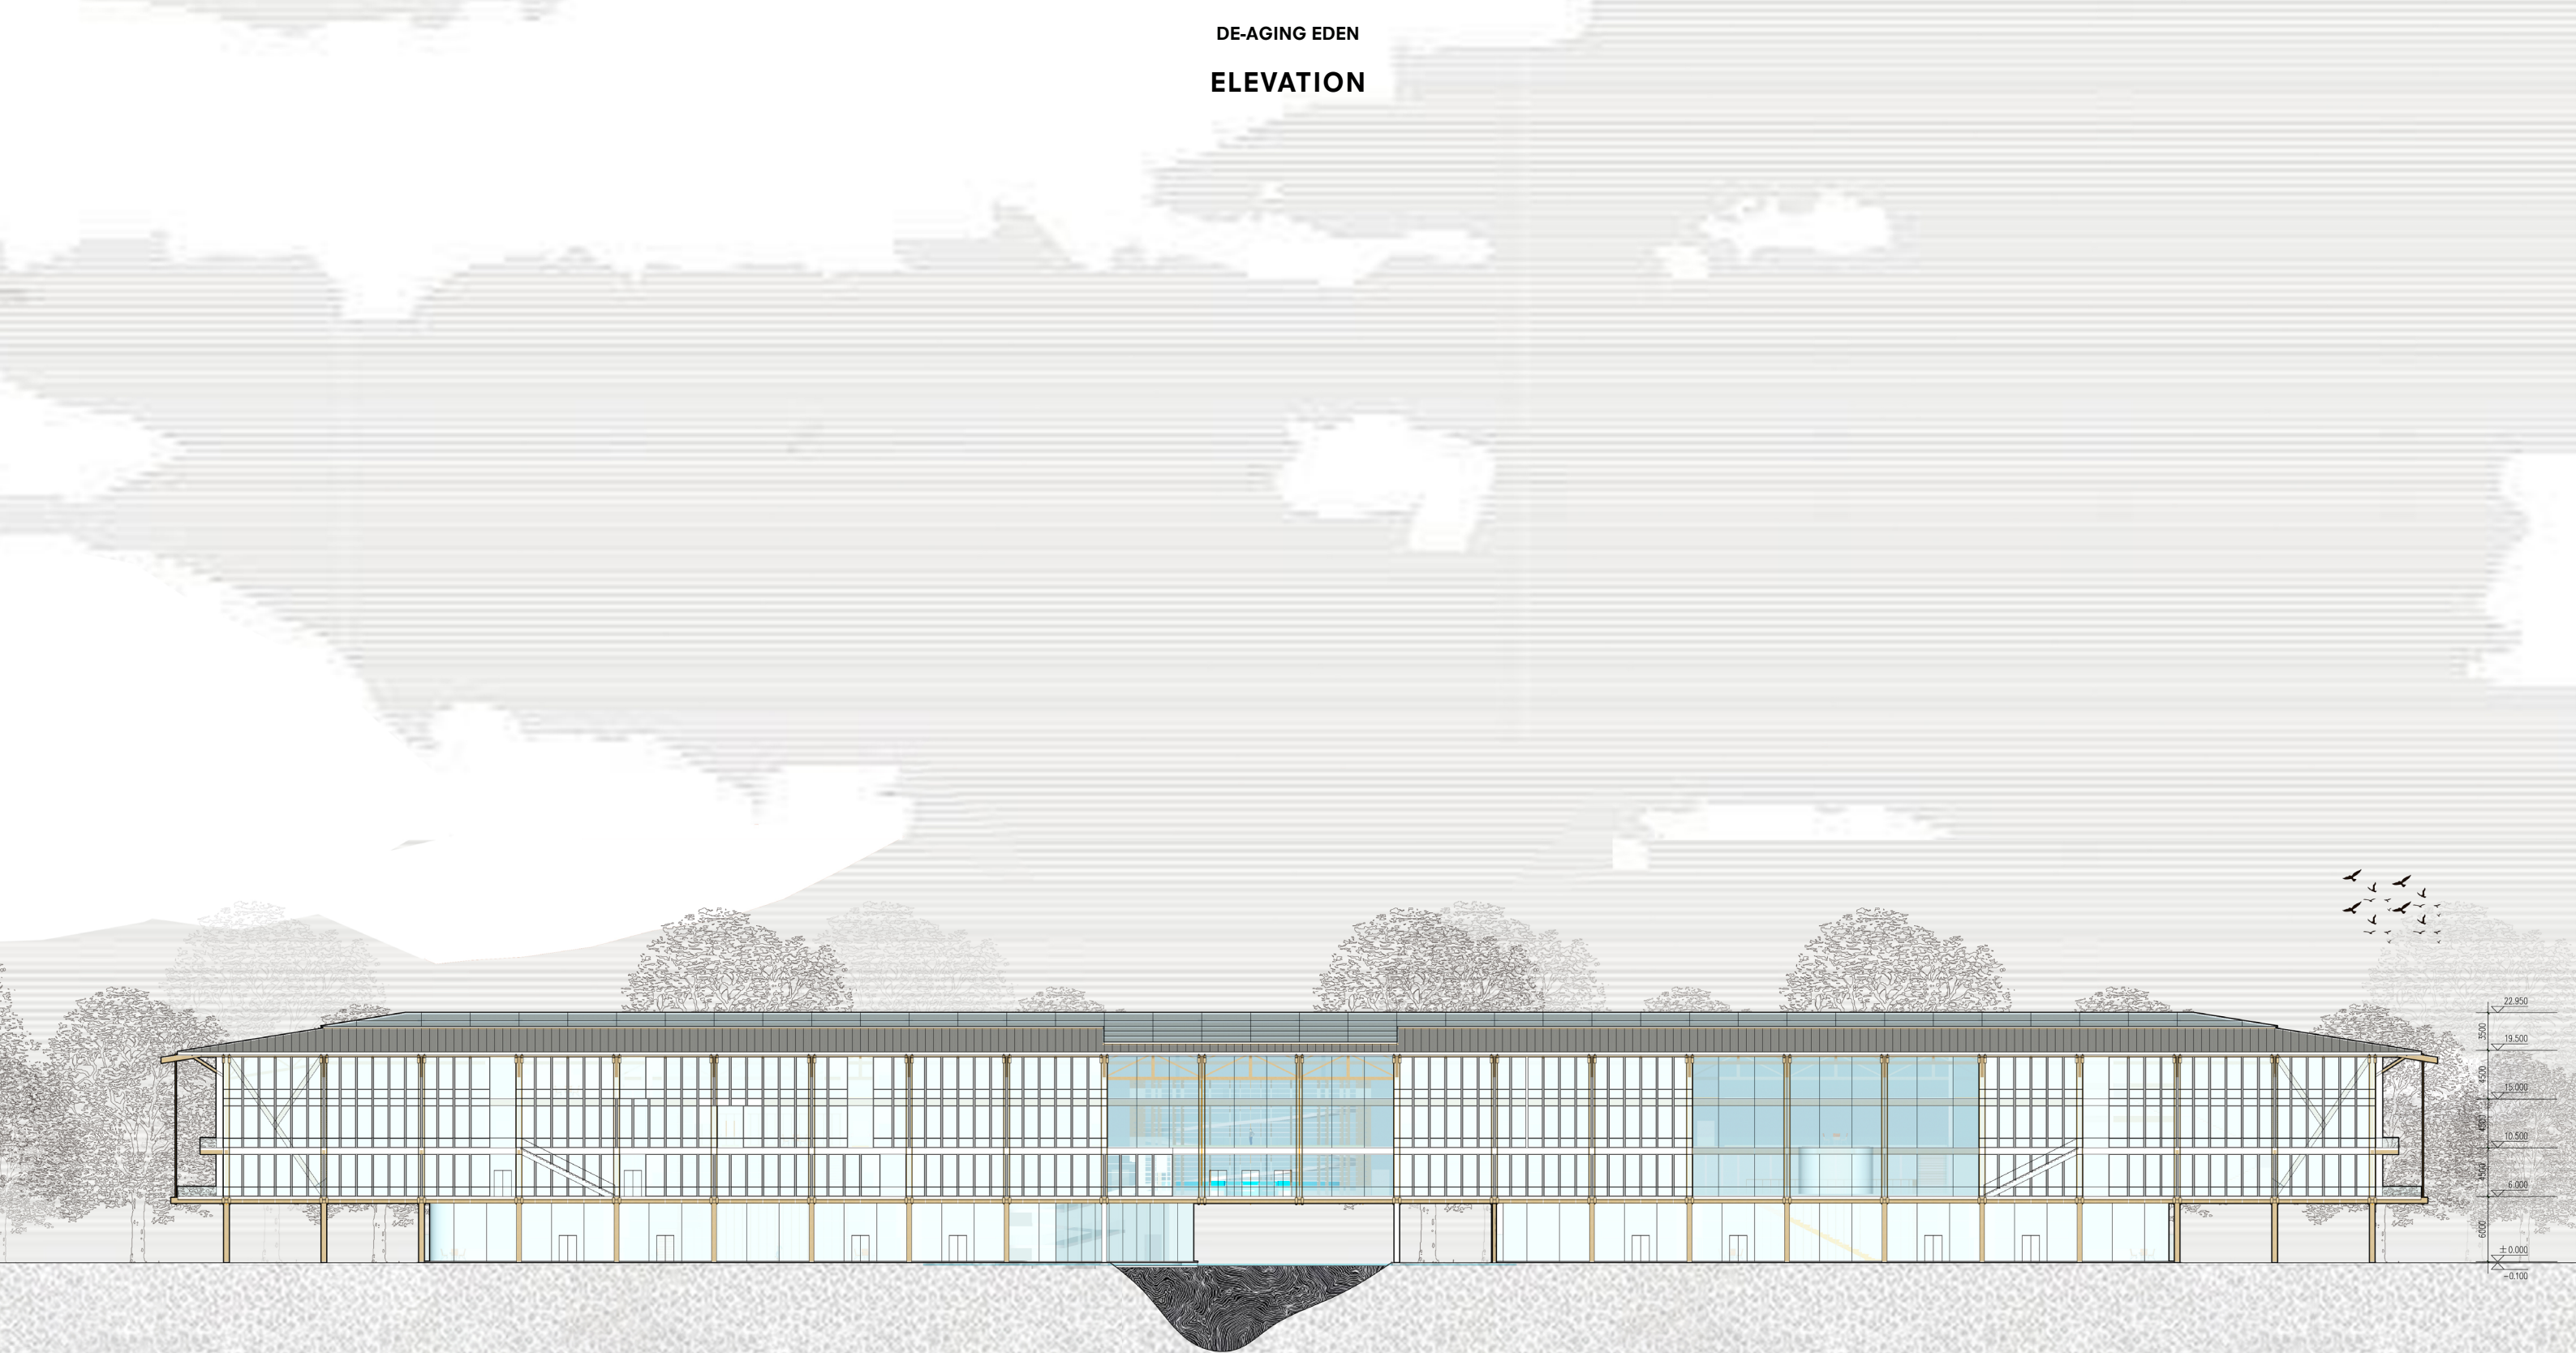



DE-AGING EDEN  
ELEVATION

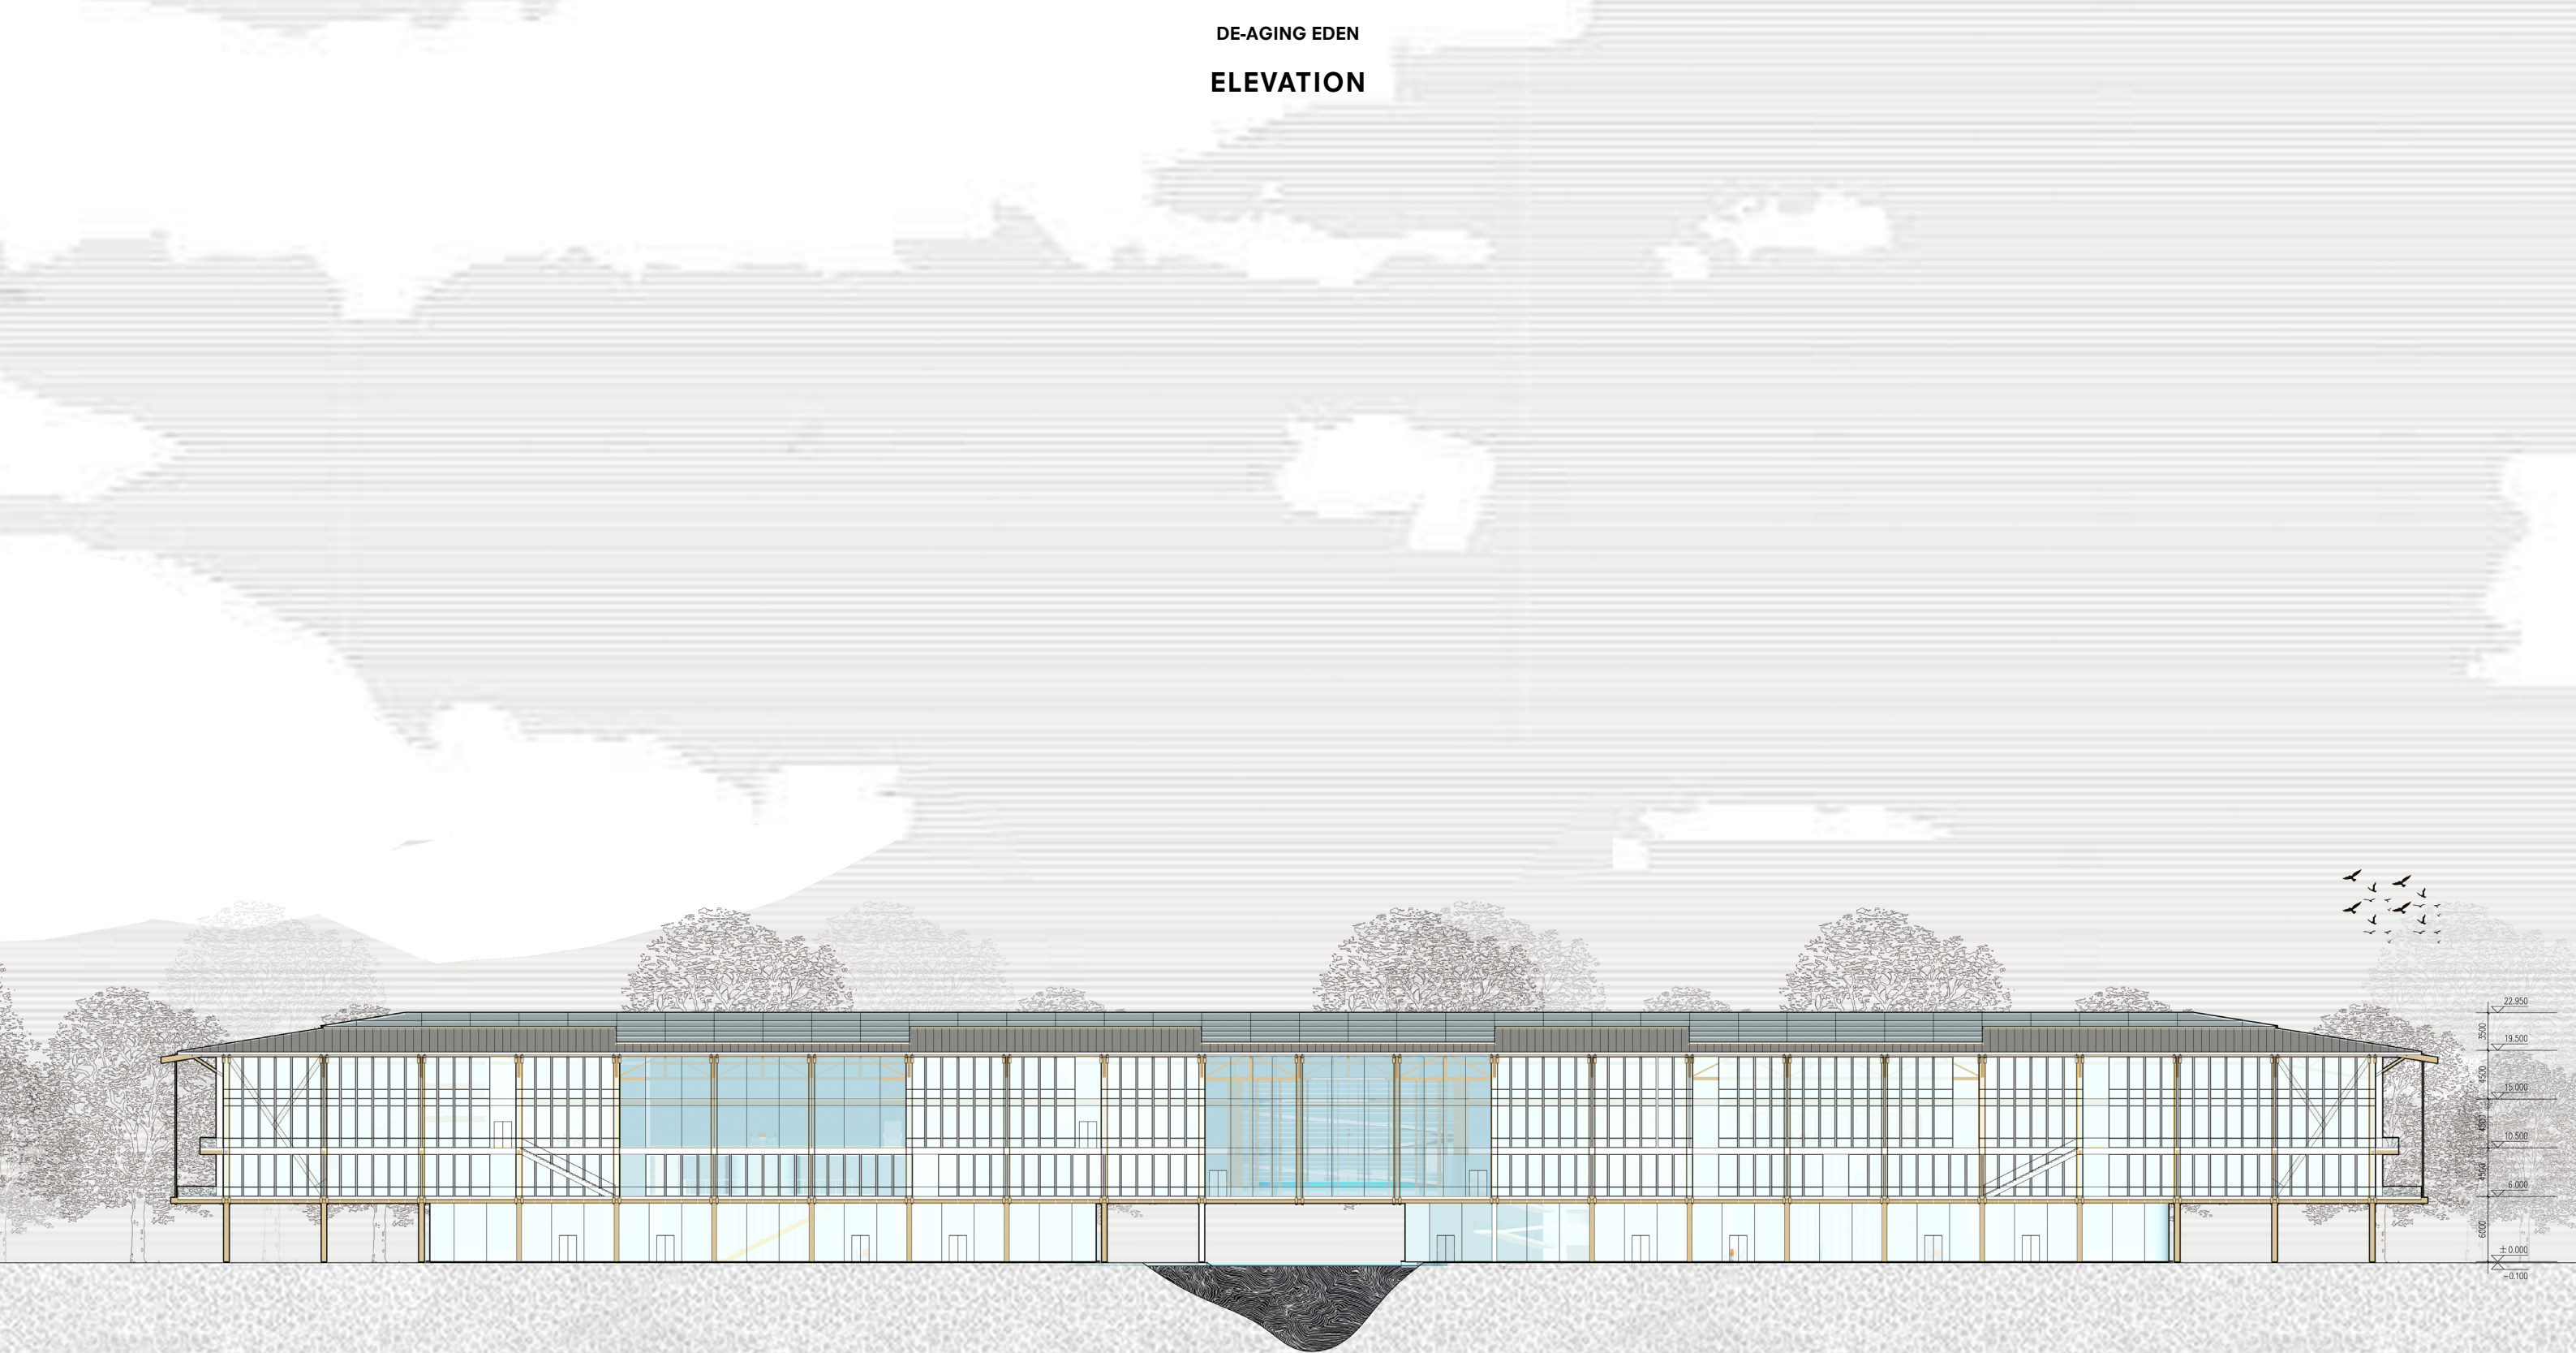





DE-AGING EDEN  
ELEVATION







SECTION 1-1

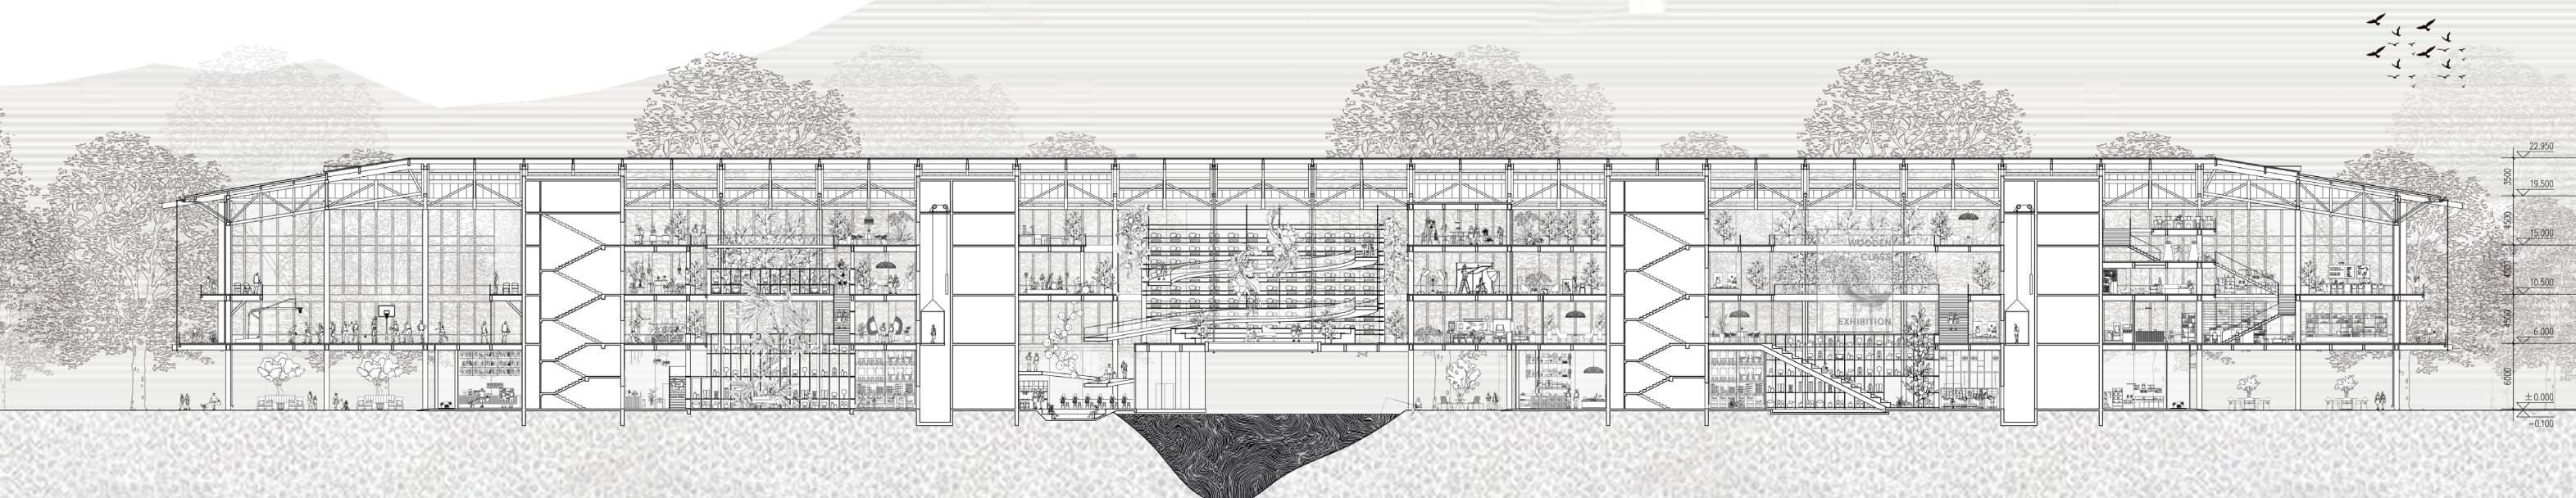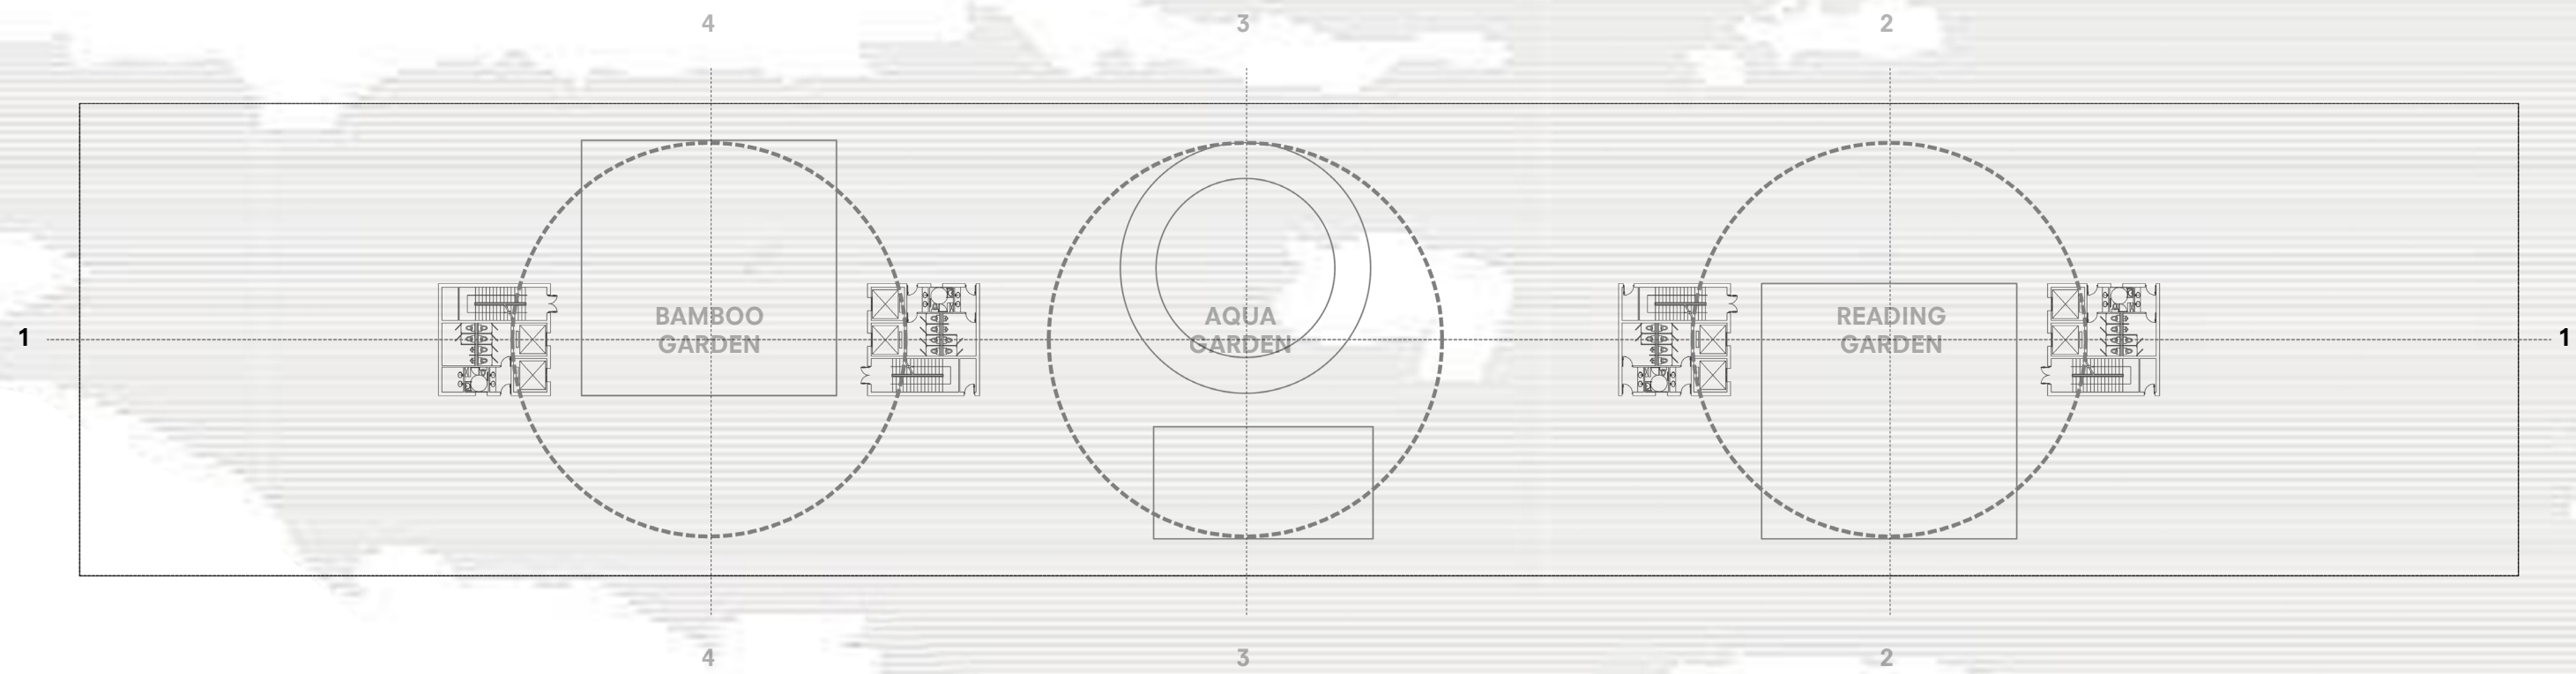




SECTION 2-2

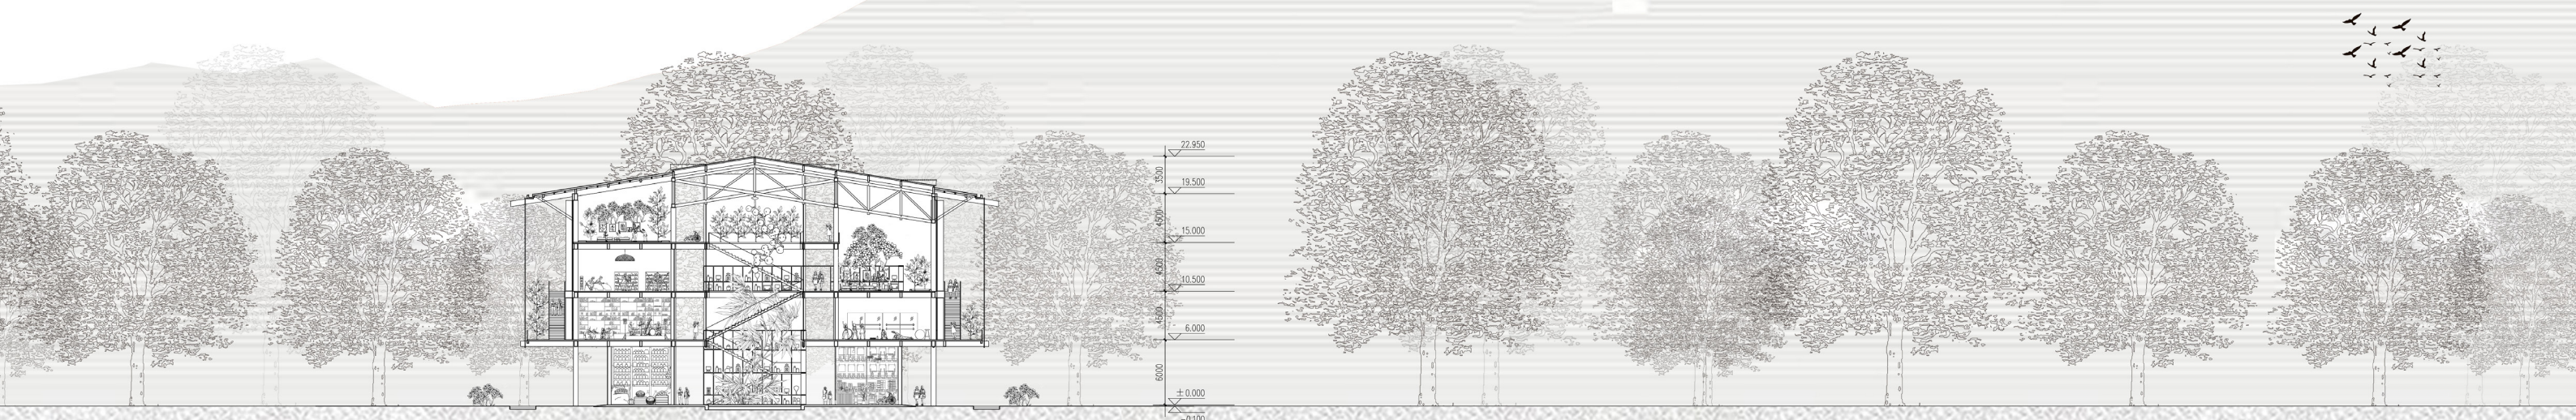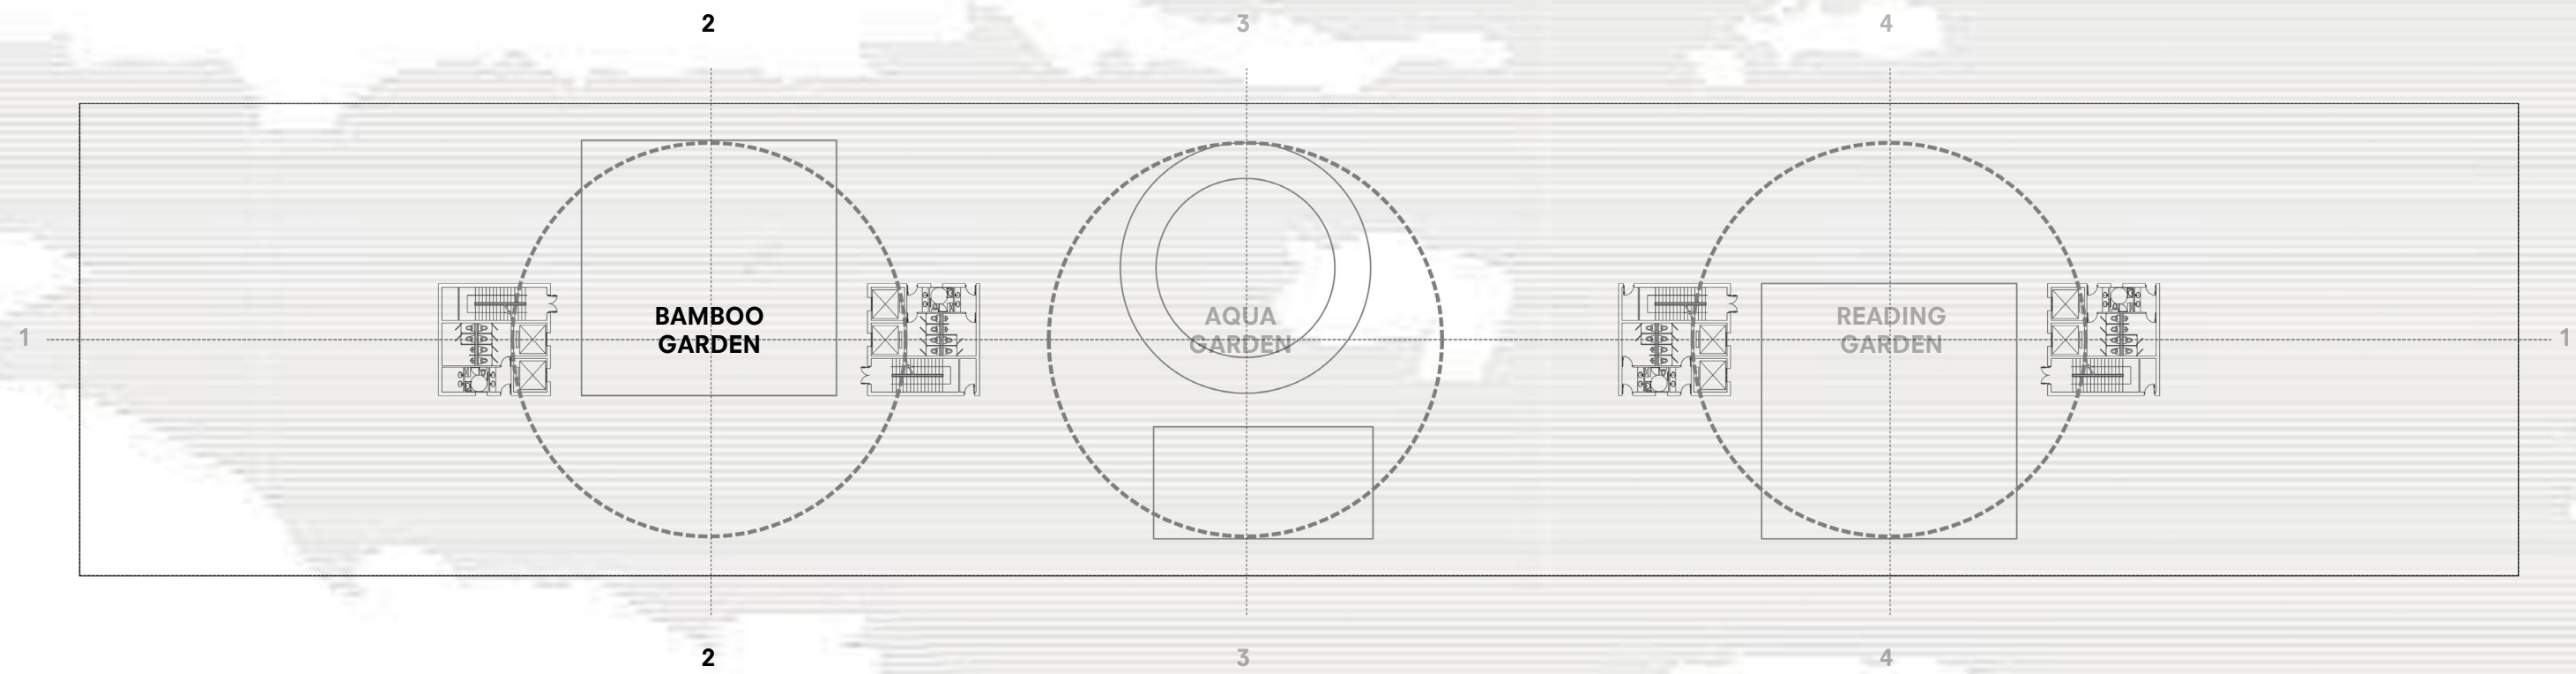




SECTION 3-3

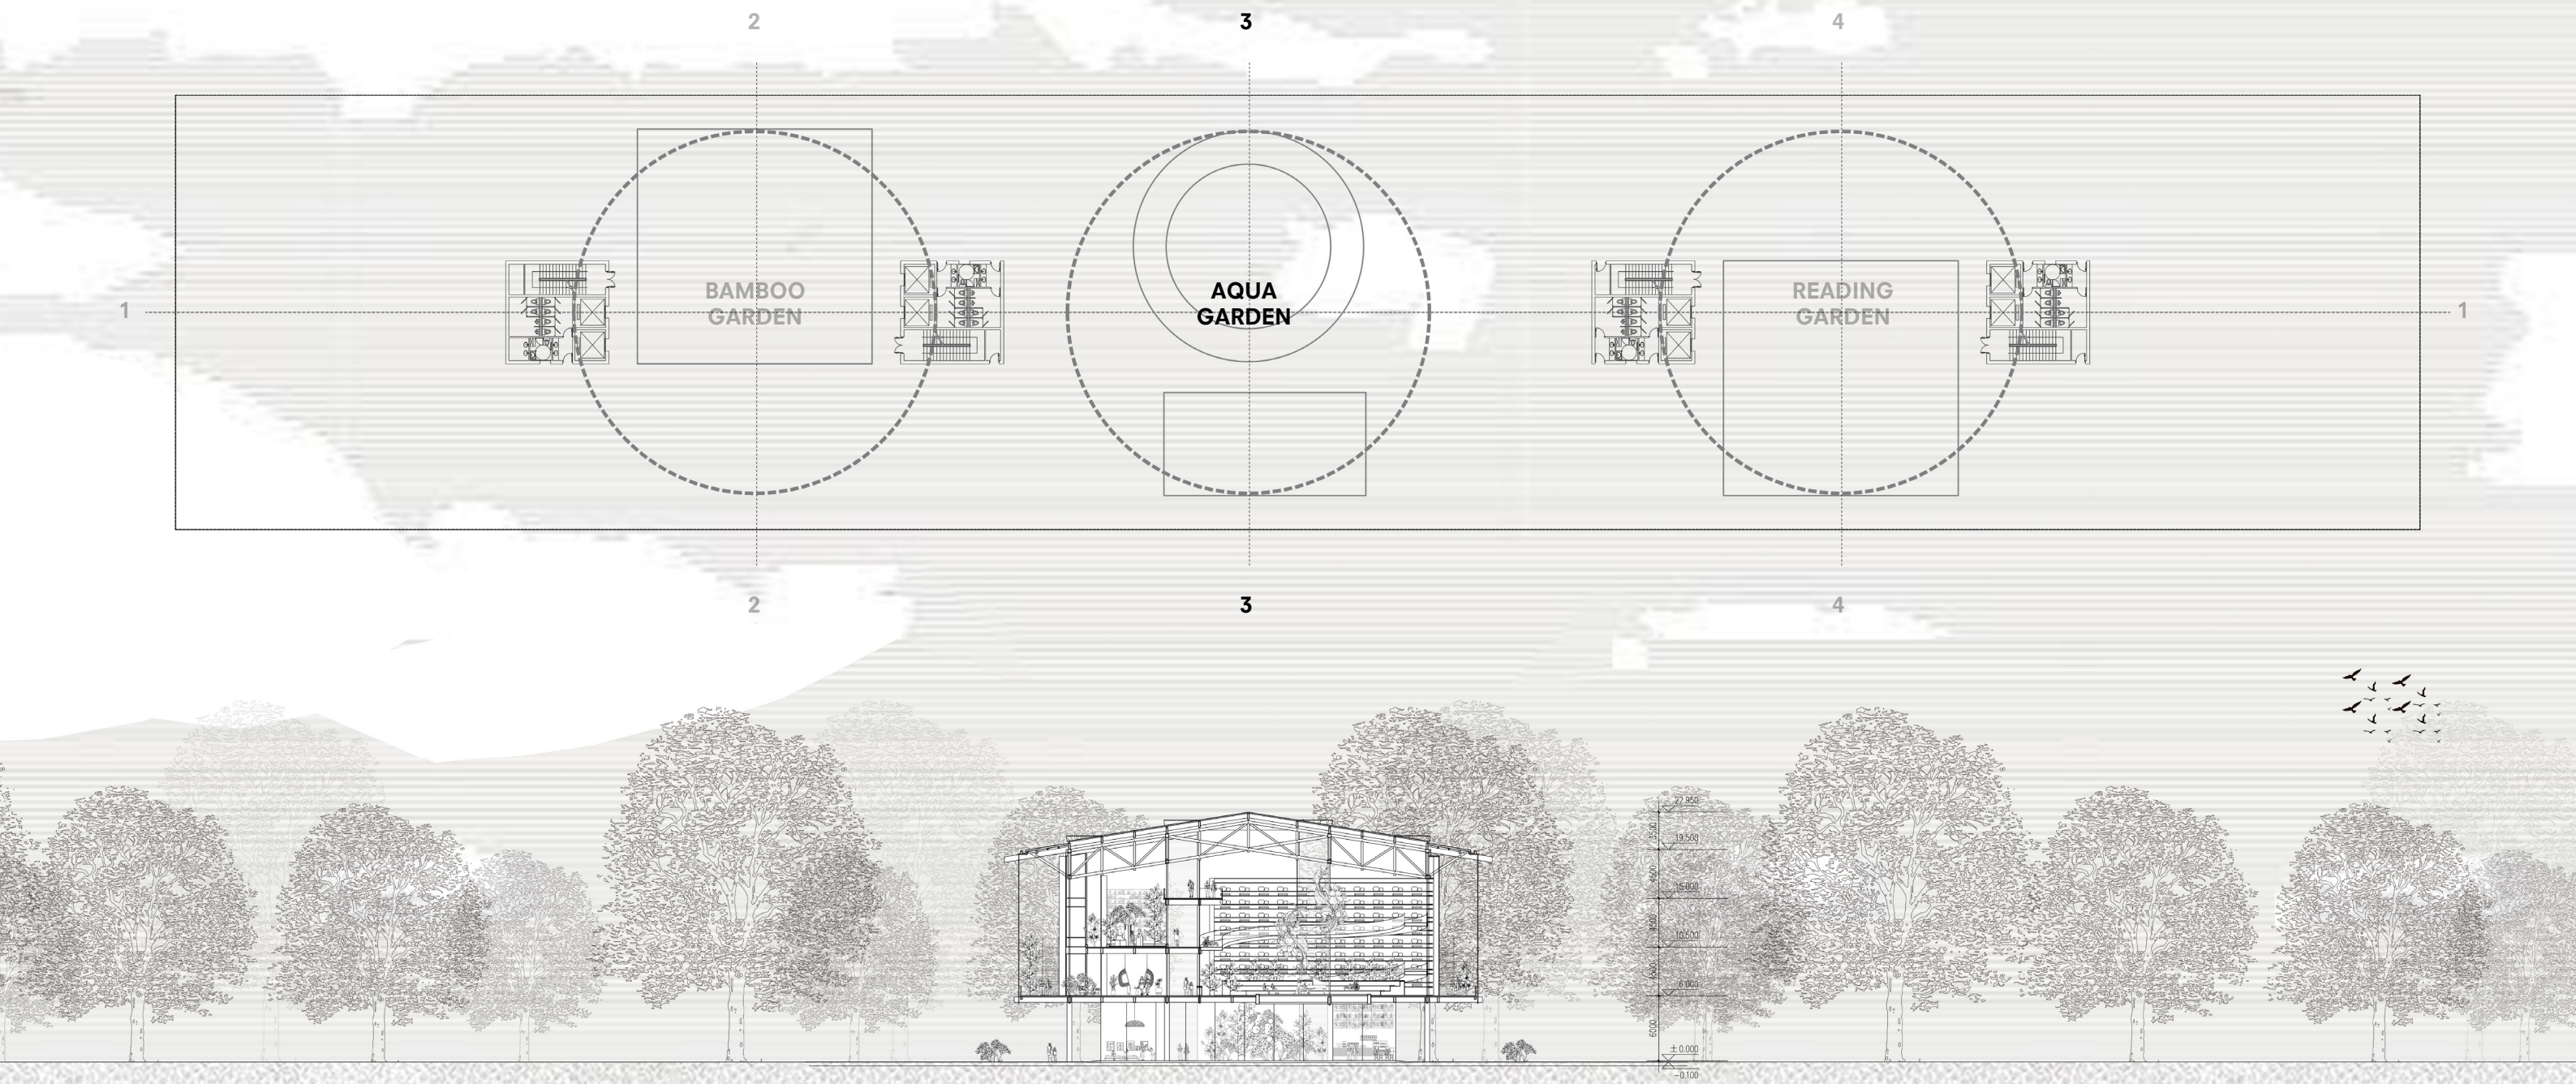




SECTION 4-4

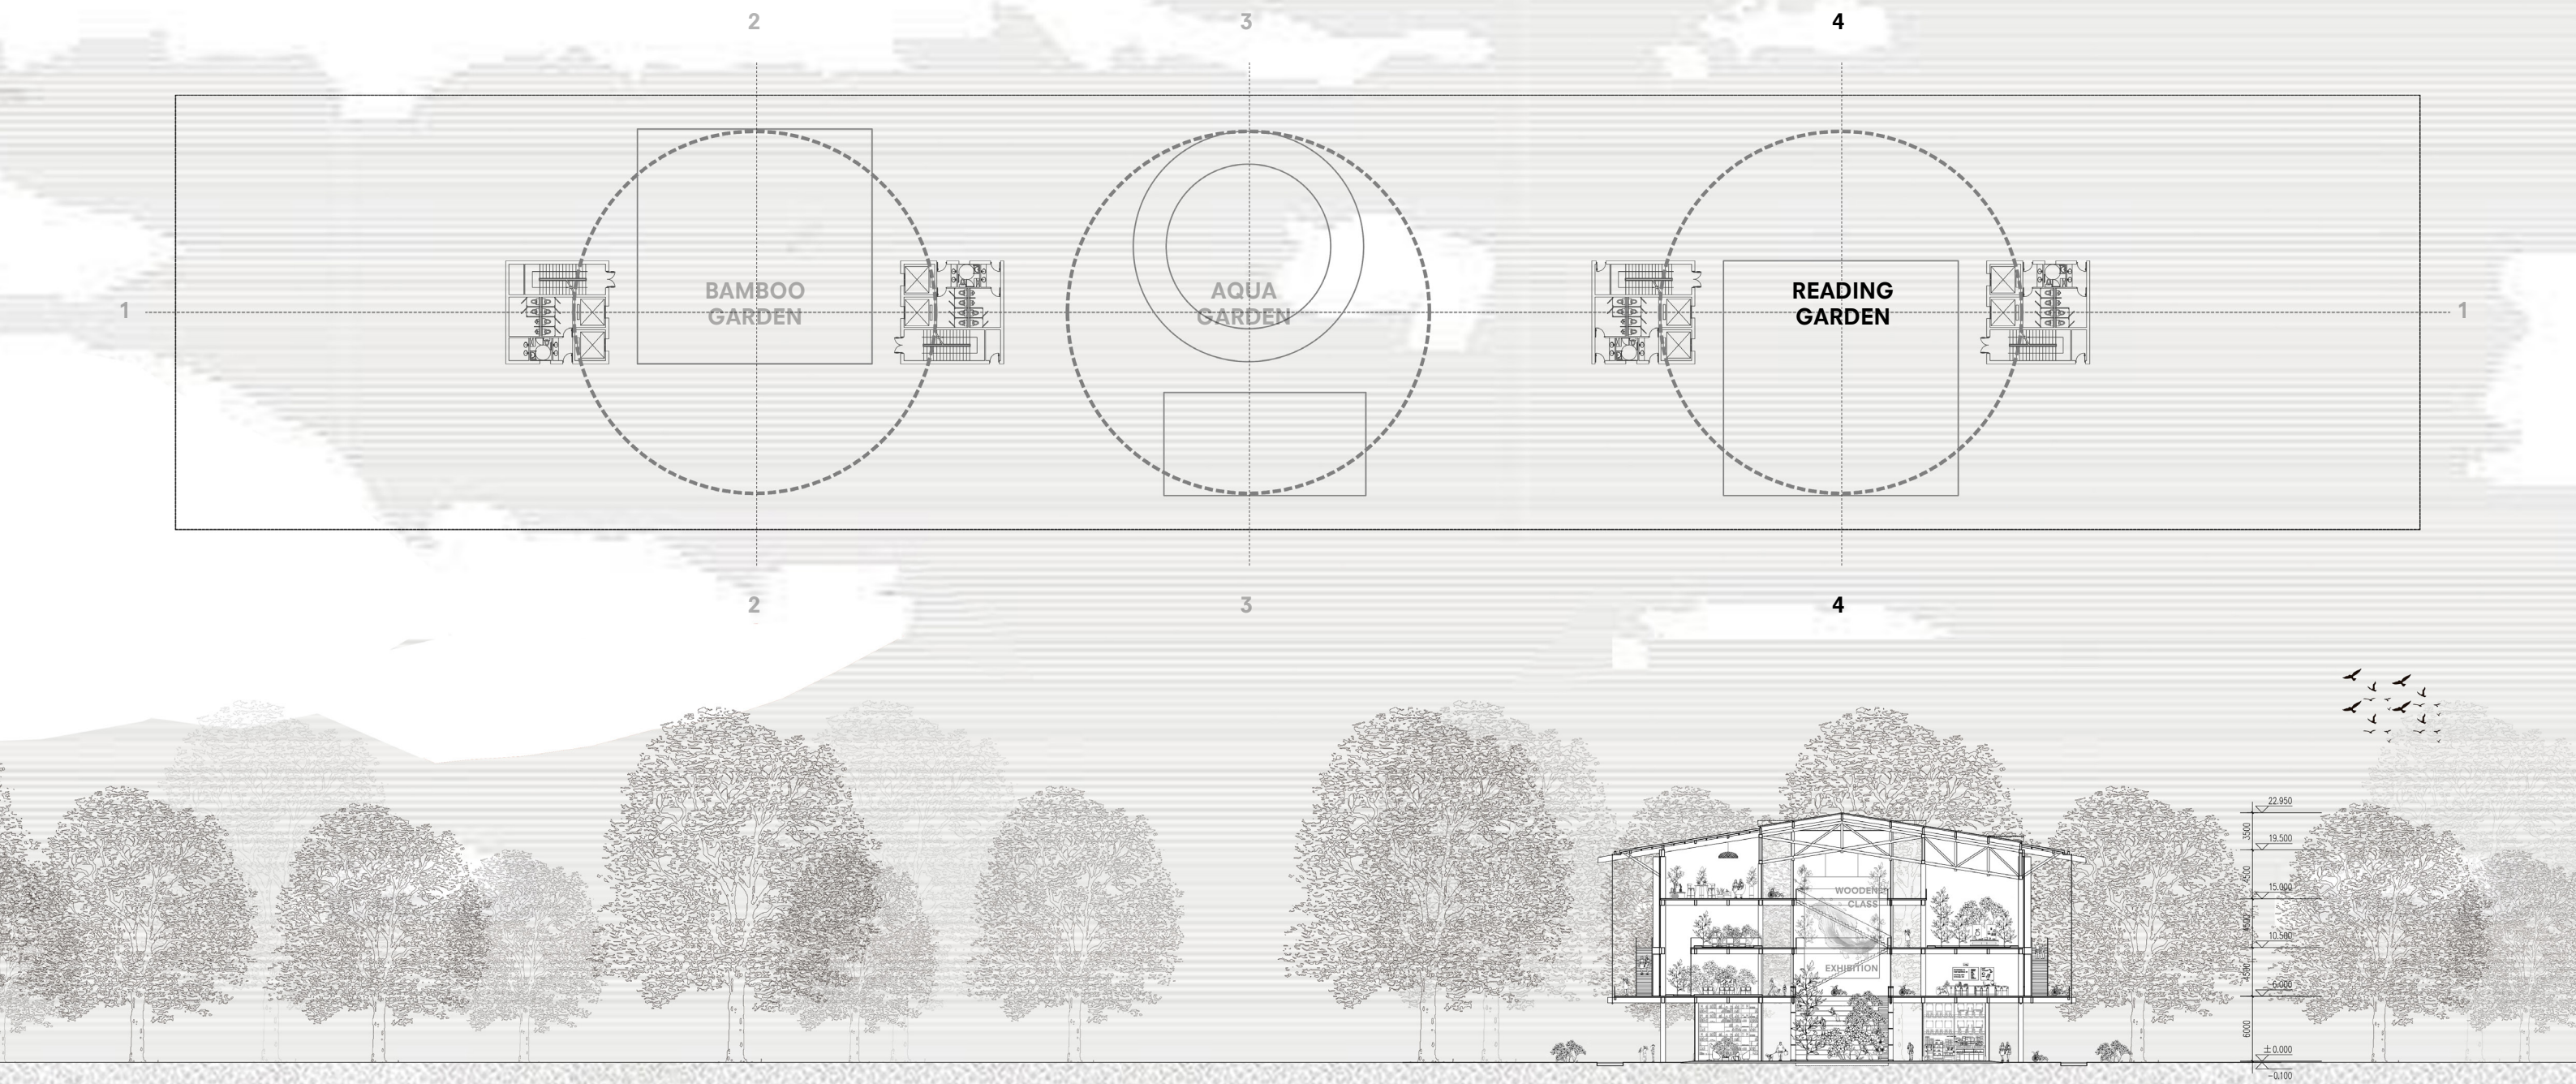




DE-AGING EDEN

KEY DRAWING

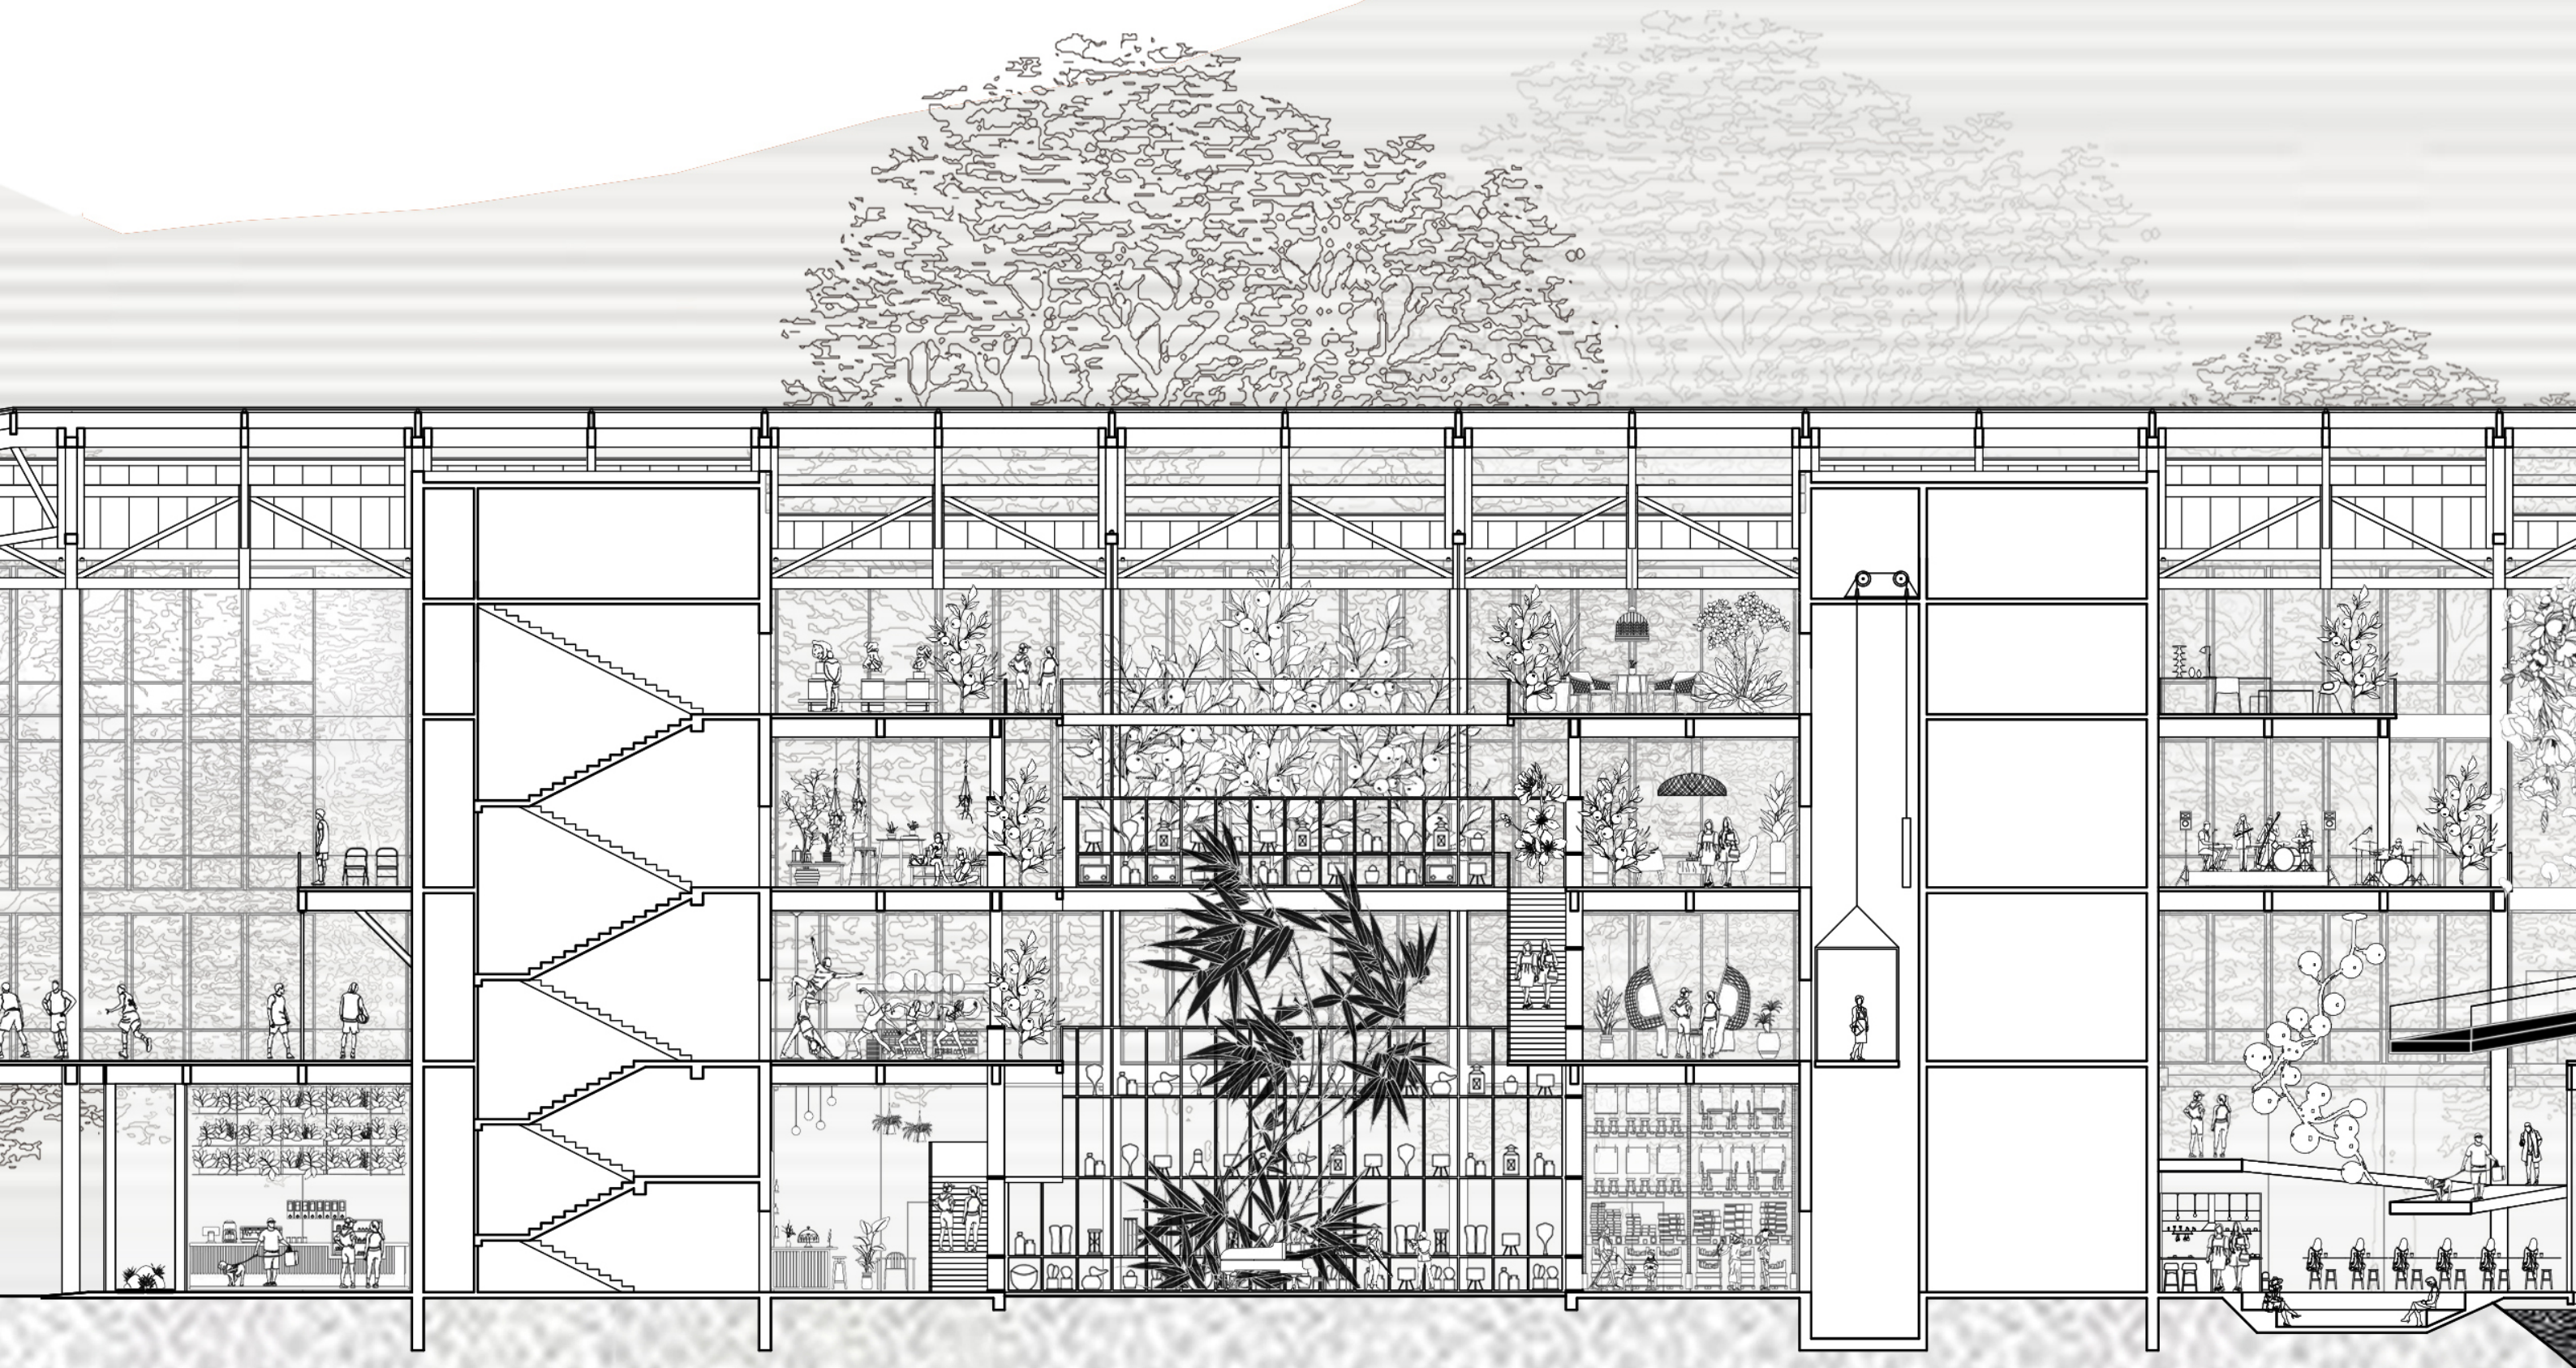




KEY DRAWING

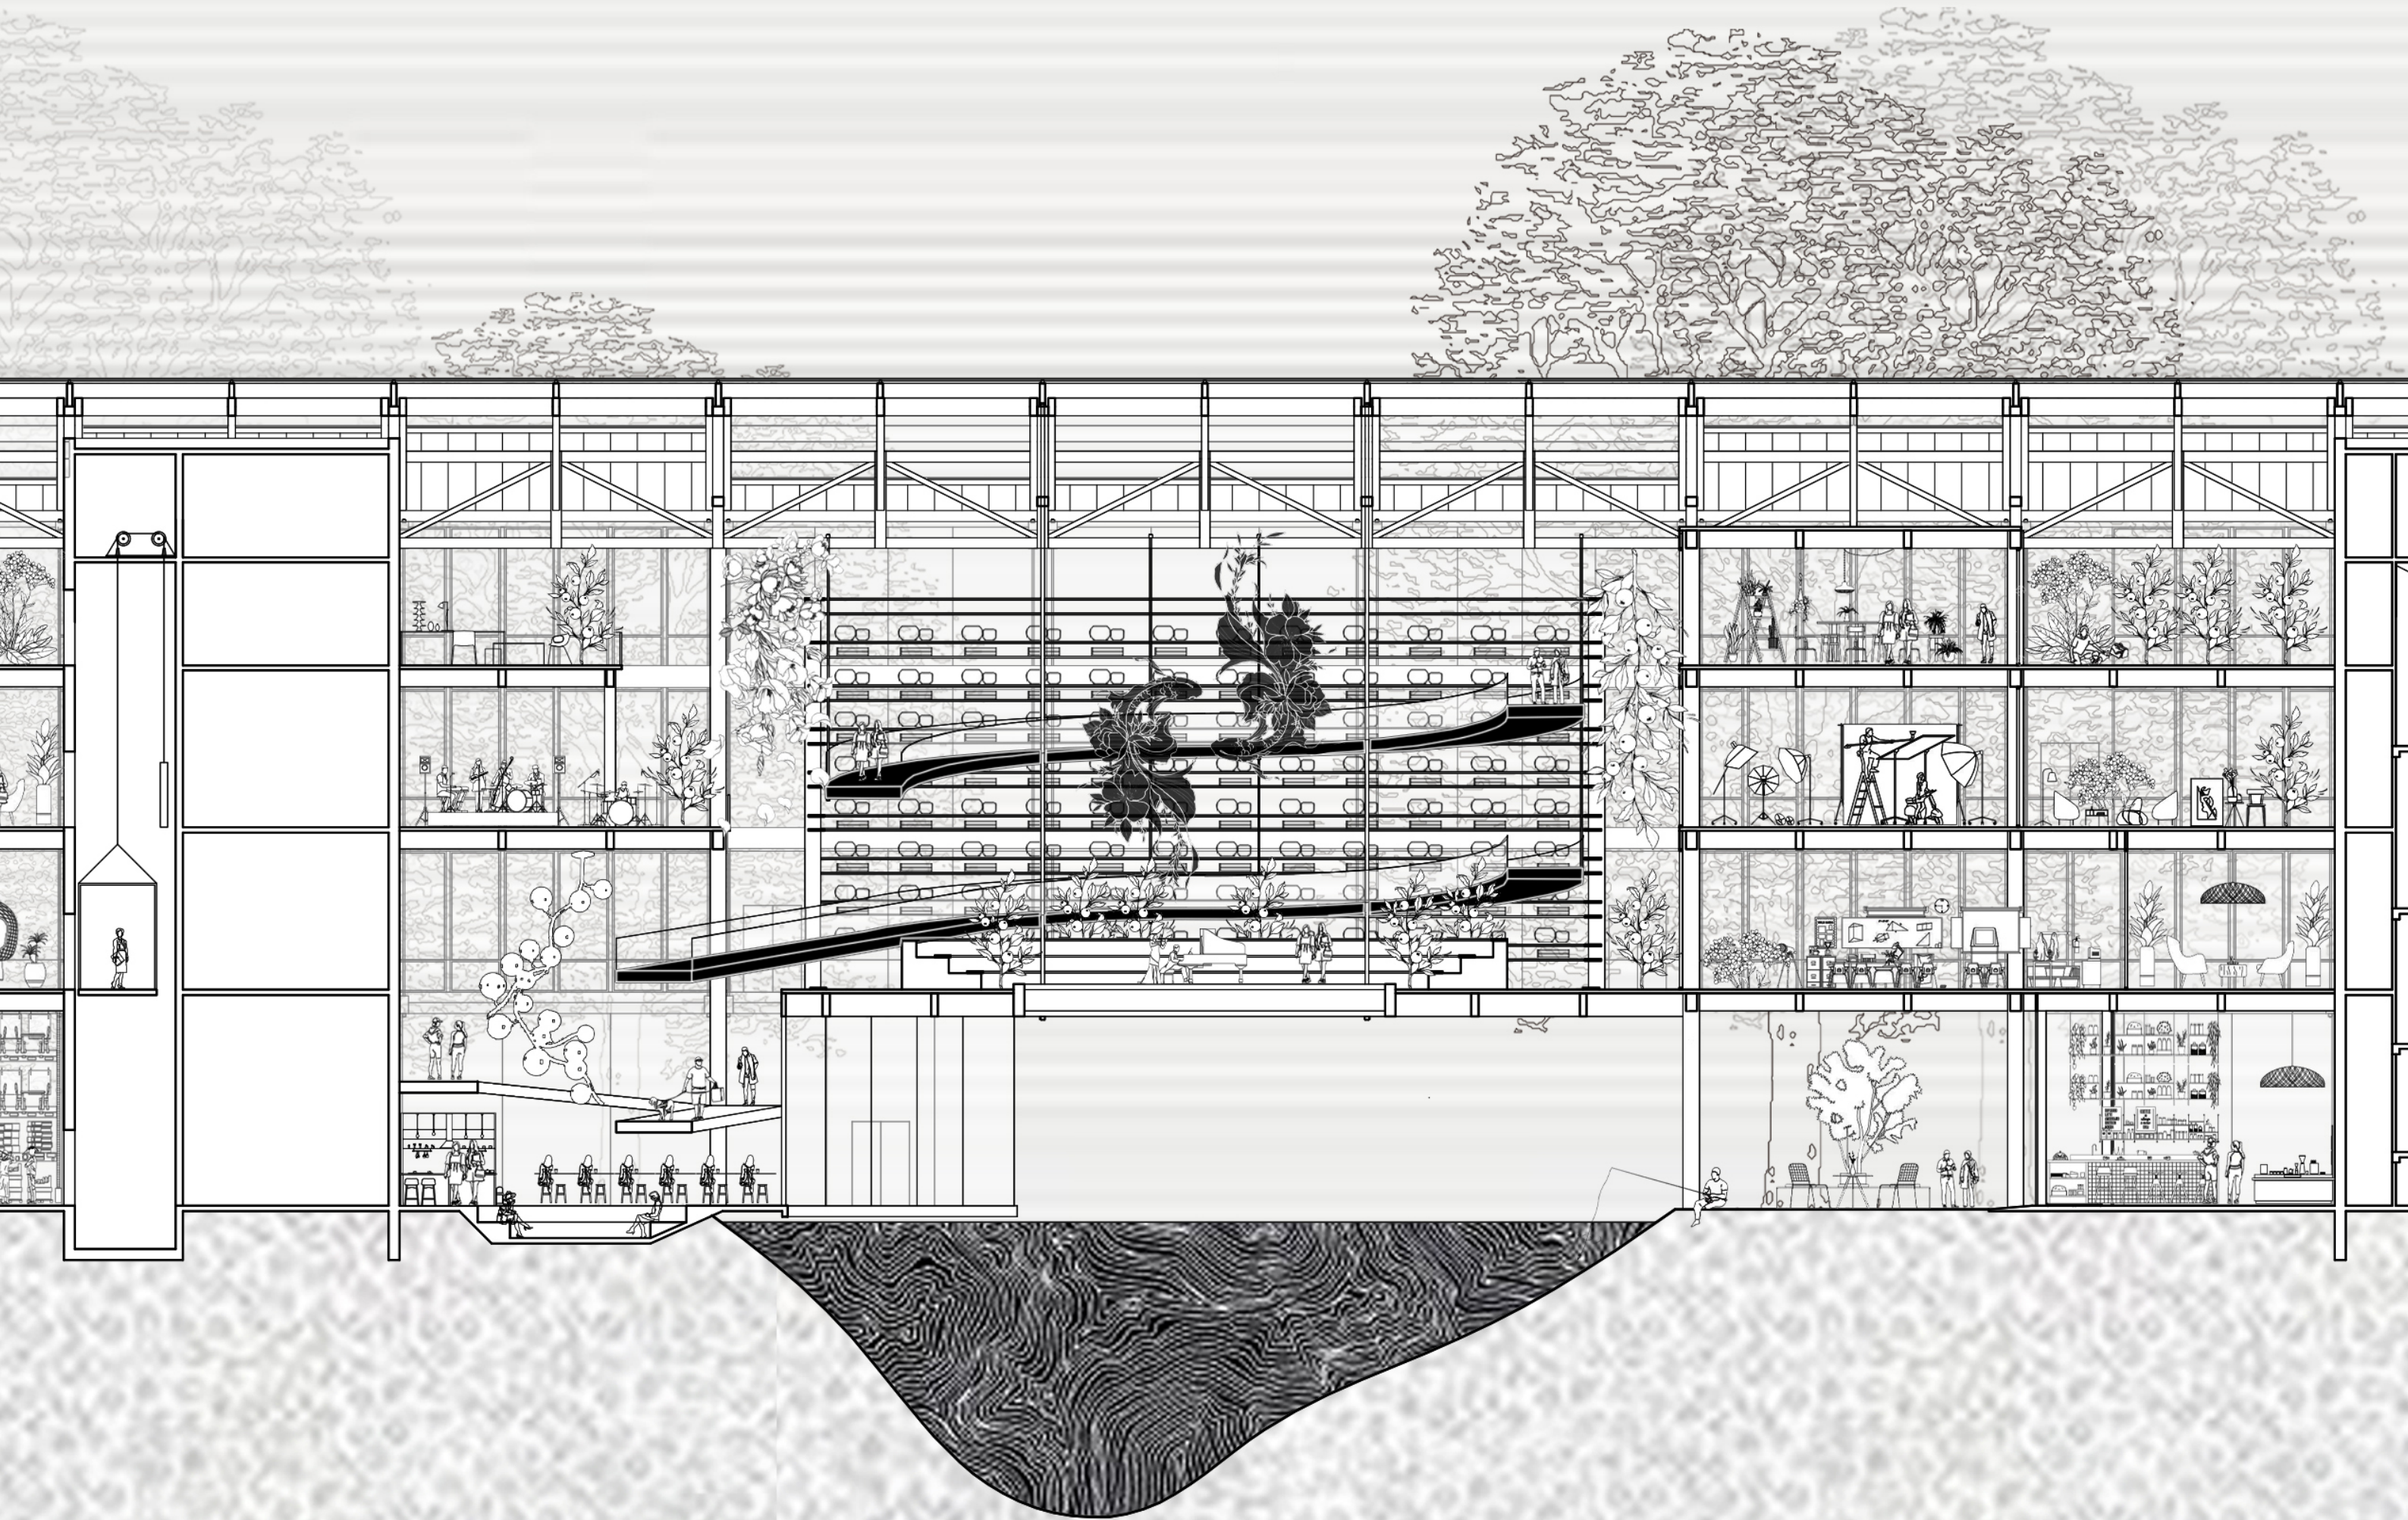




KEY DRAWING

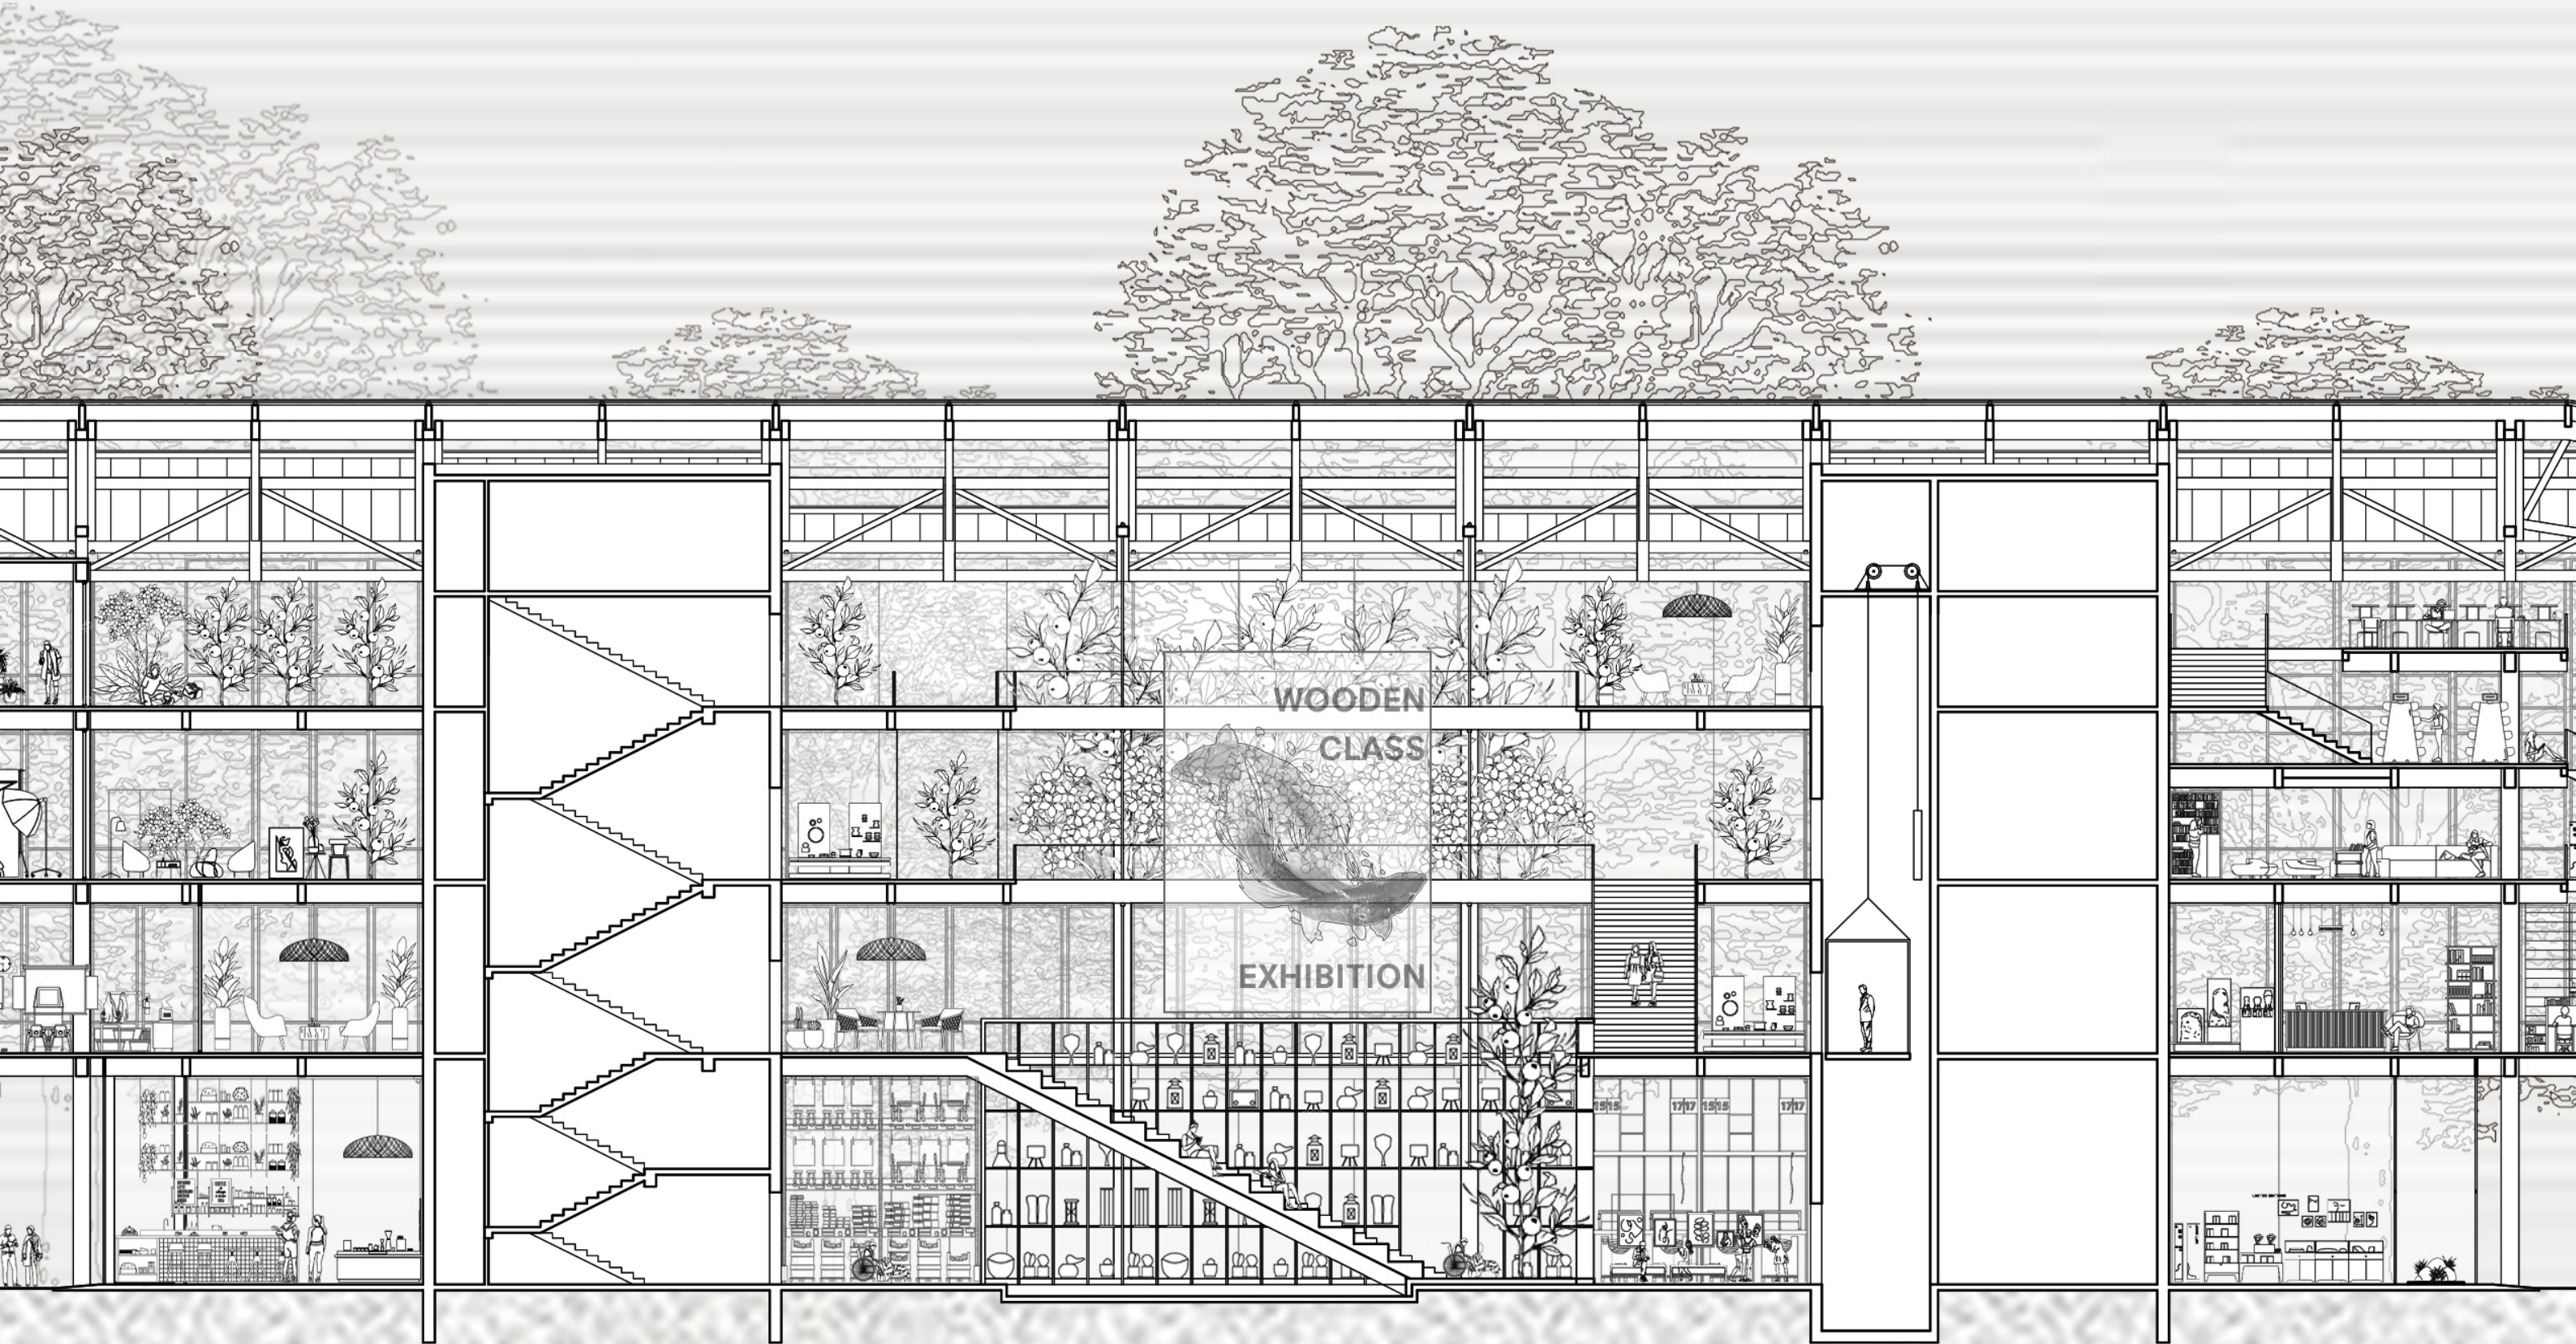



STRUCTURE

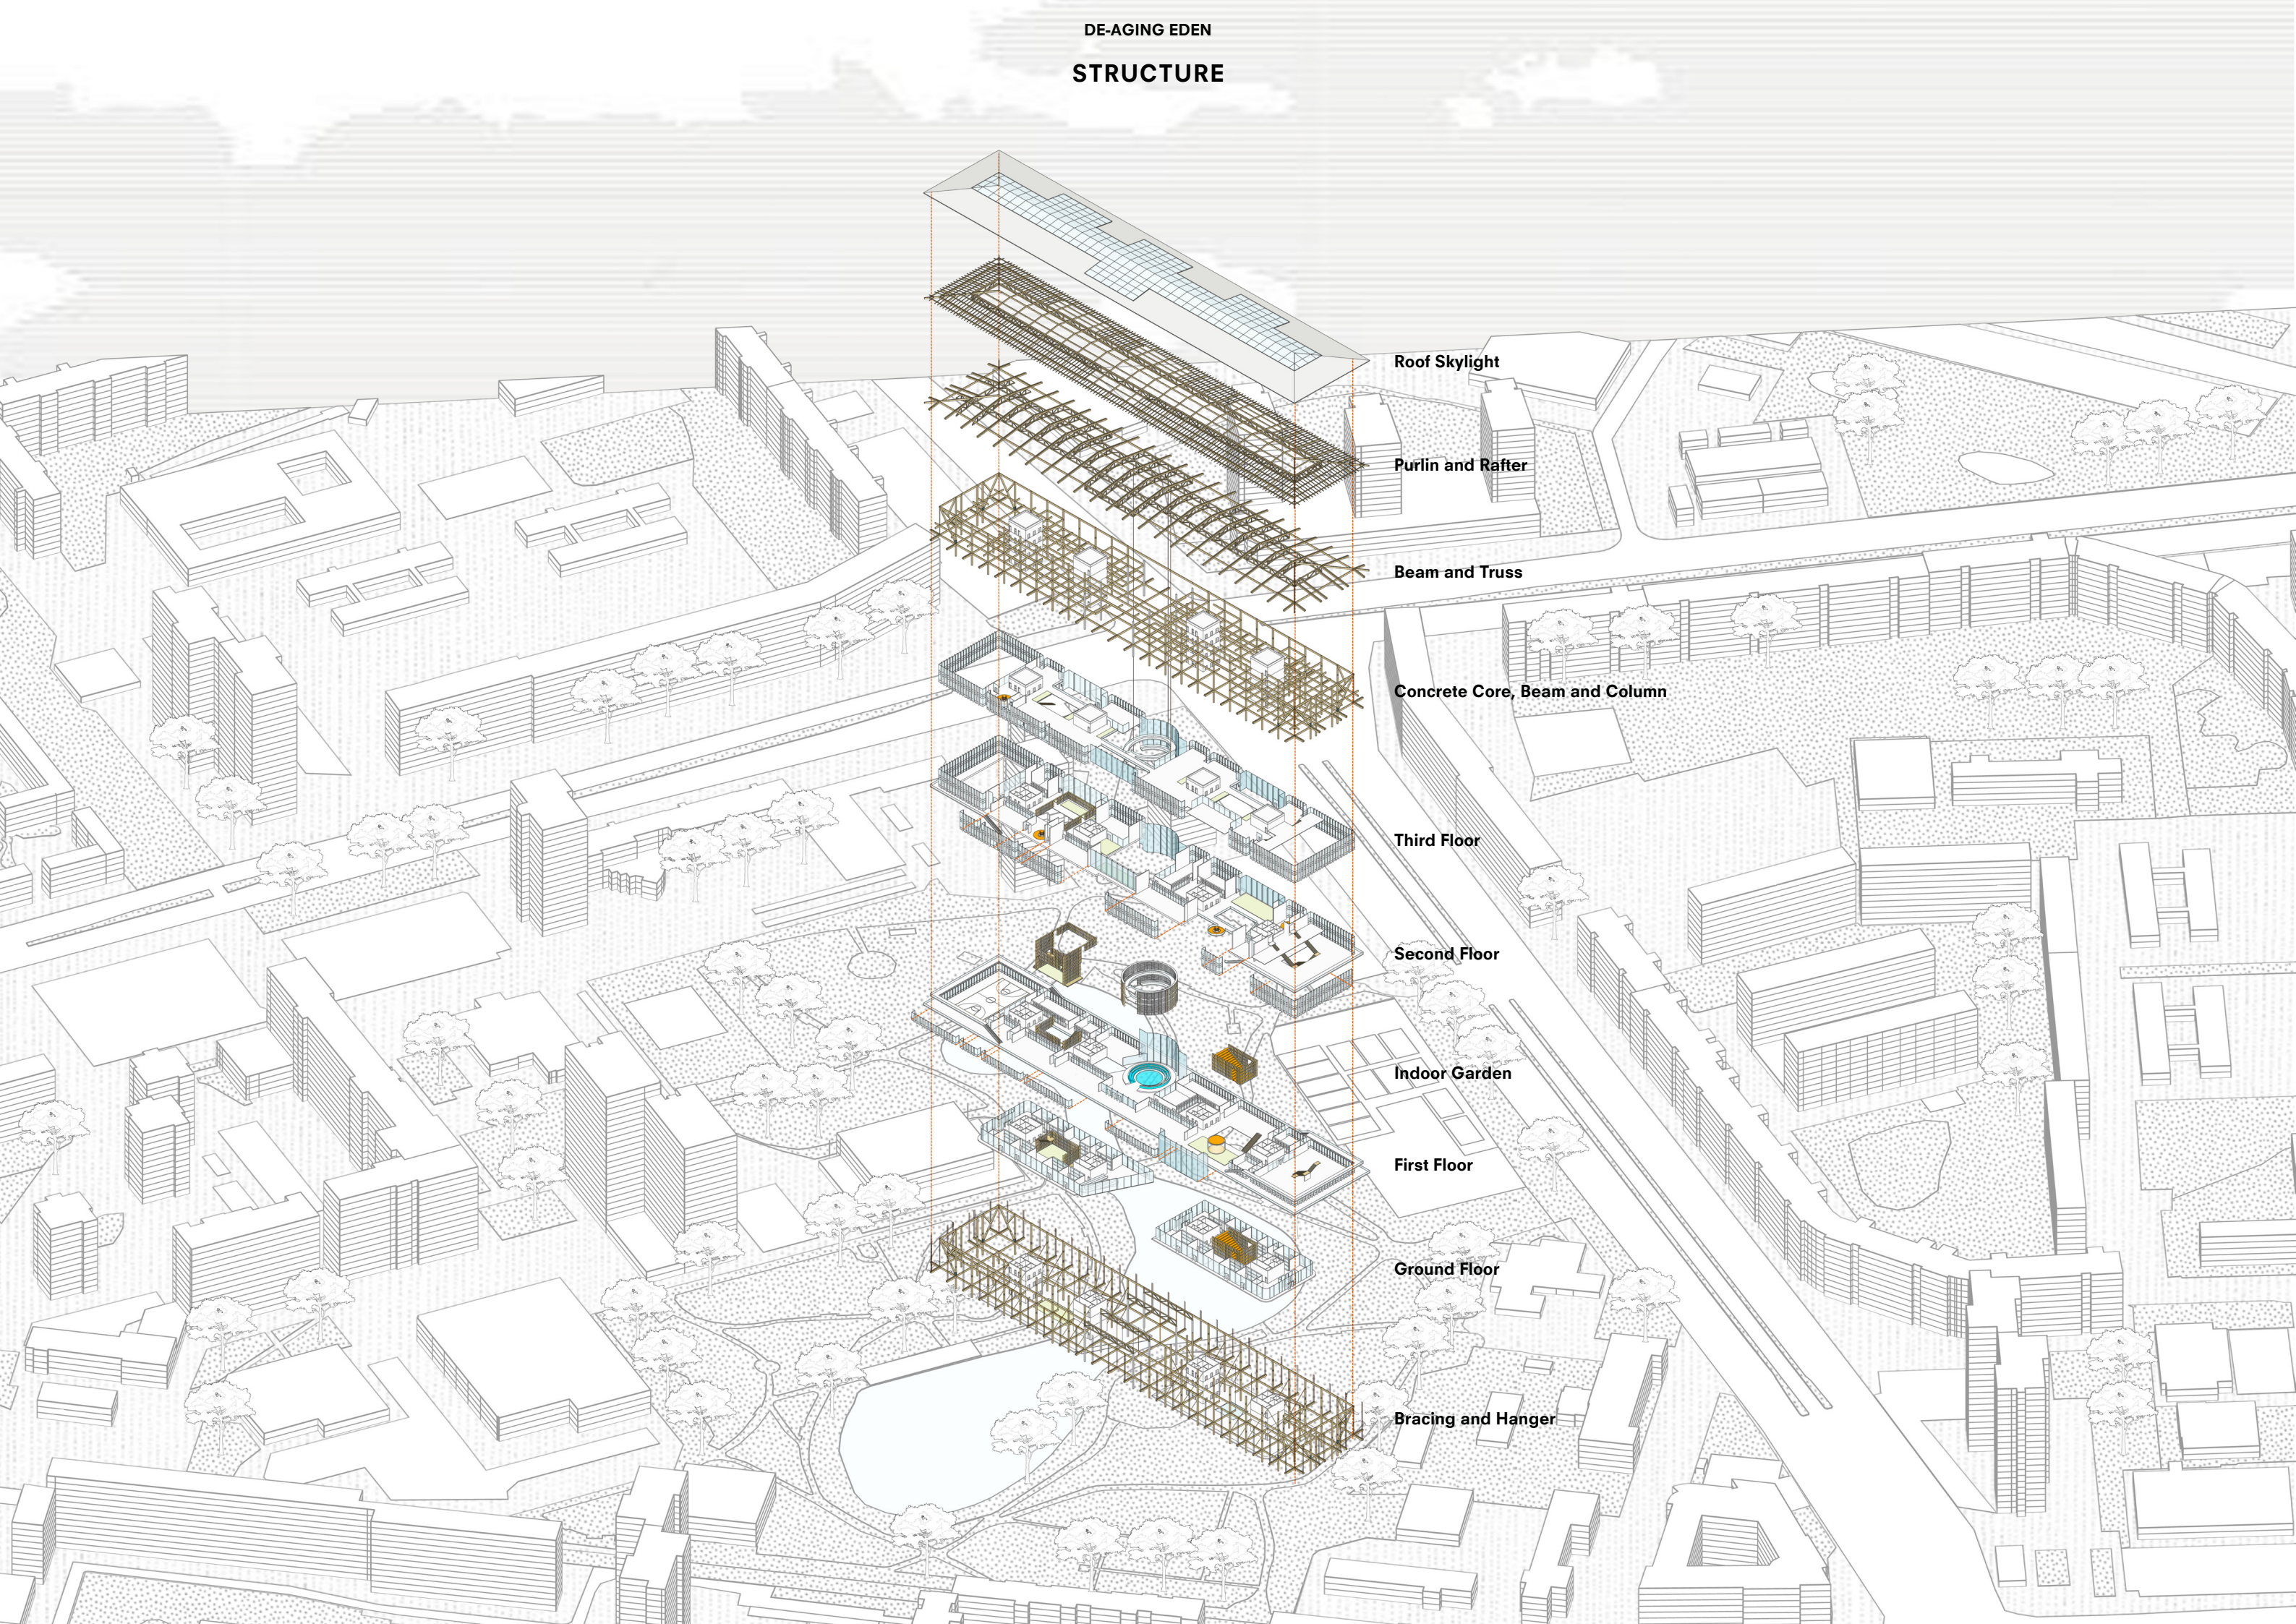

Roof Skylight

Purlin and Rafter

Beam and Truss

Concrete Core, Beam and Column

Third Floor

Second Floor

Indoor Garden



First Floor

Ground Floor

Bracing and Hanger




DE-AGING EDEN  
ENVELOPE DETAIL

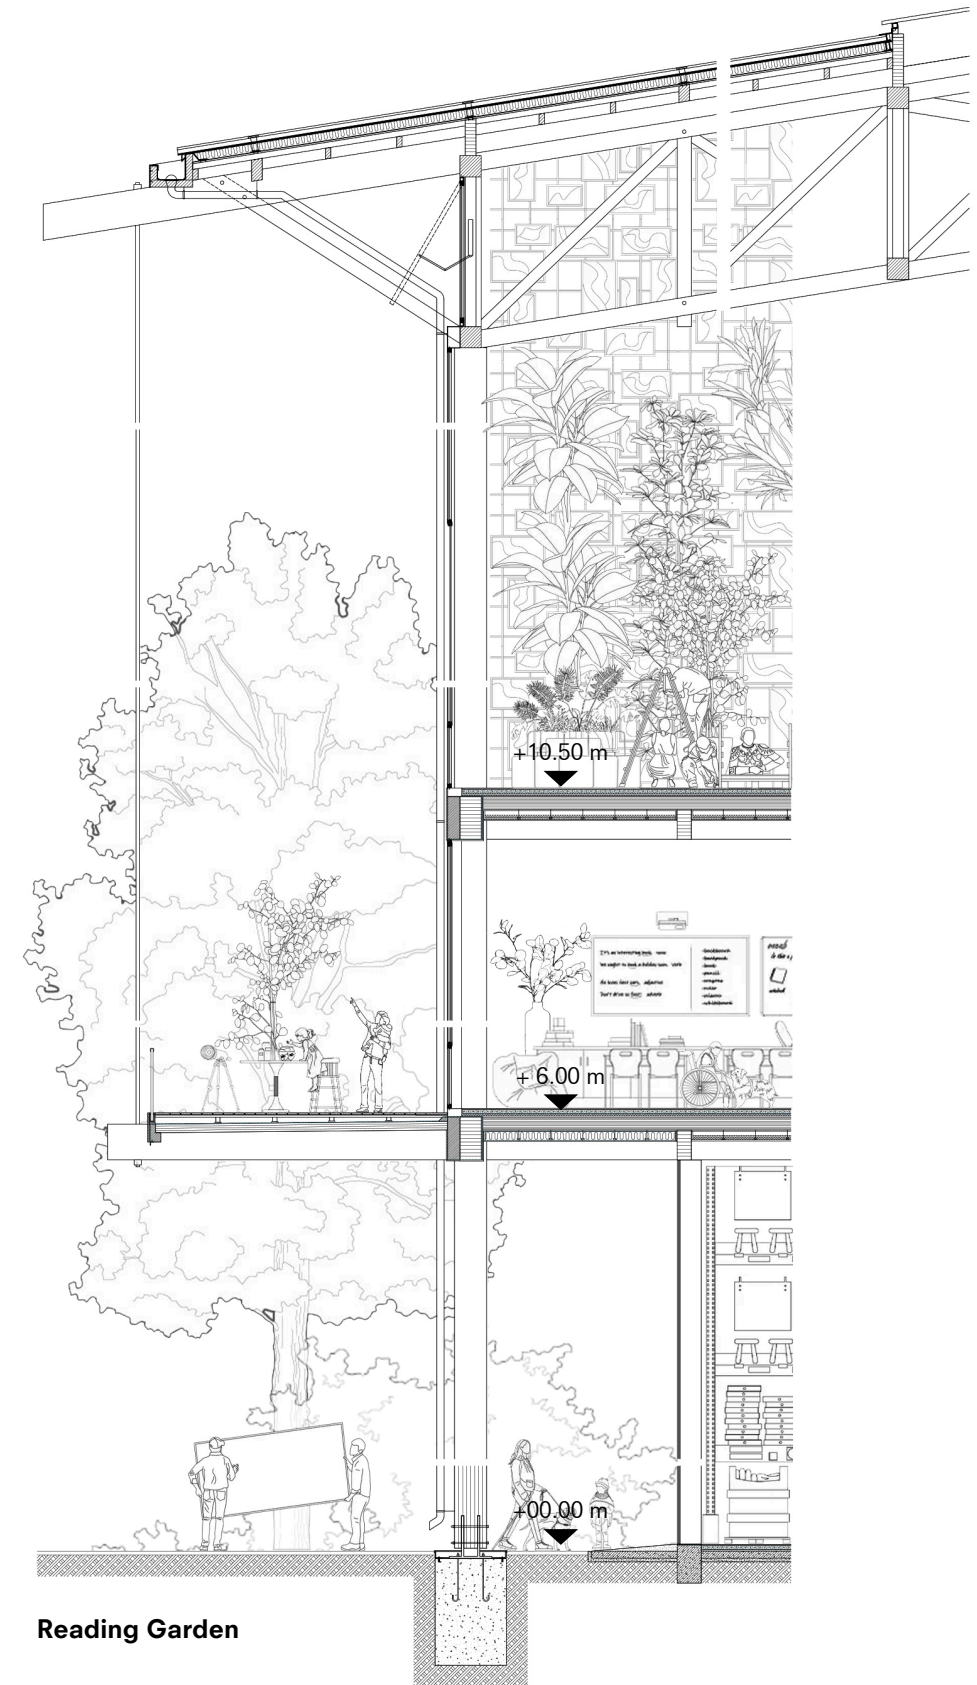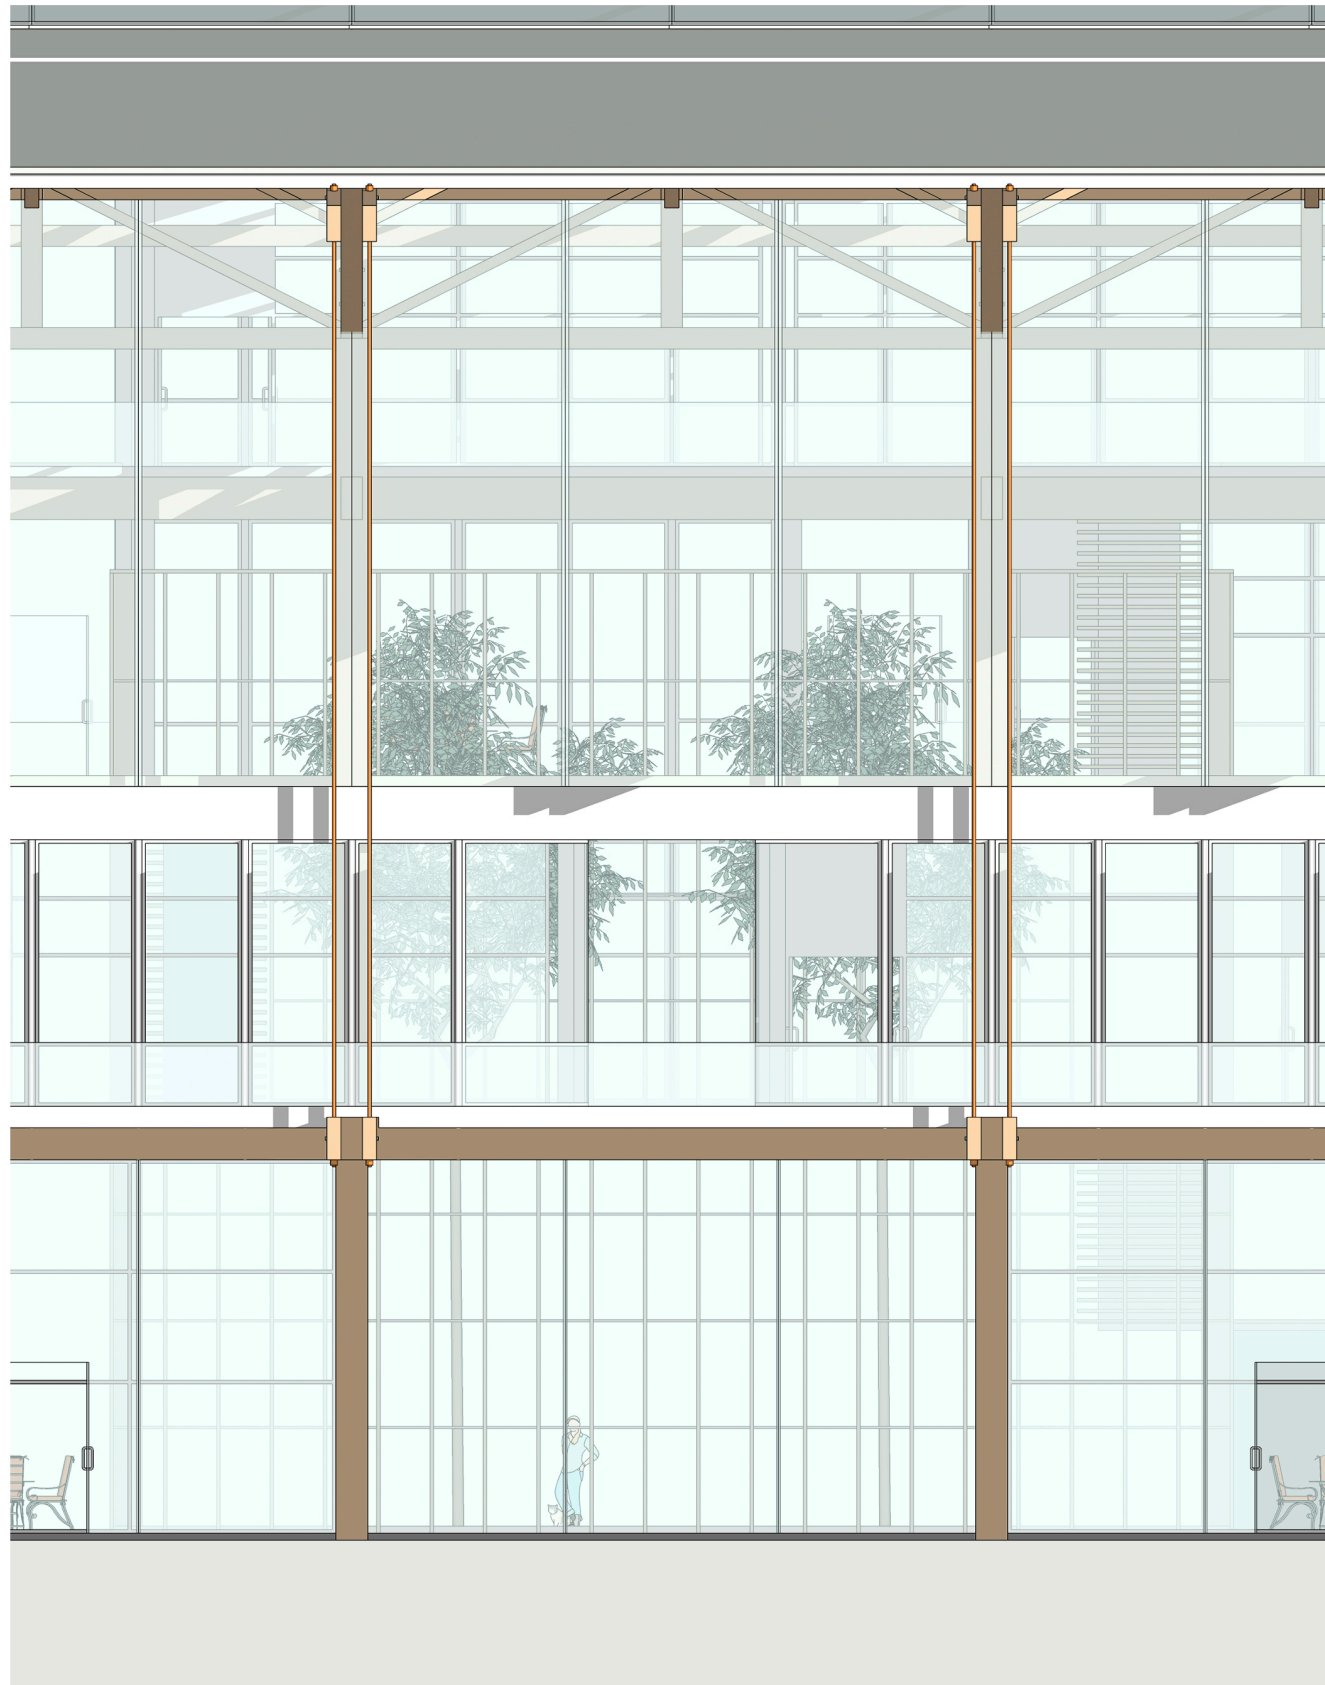



DE-AGING EN  
DETAIL

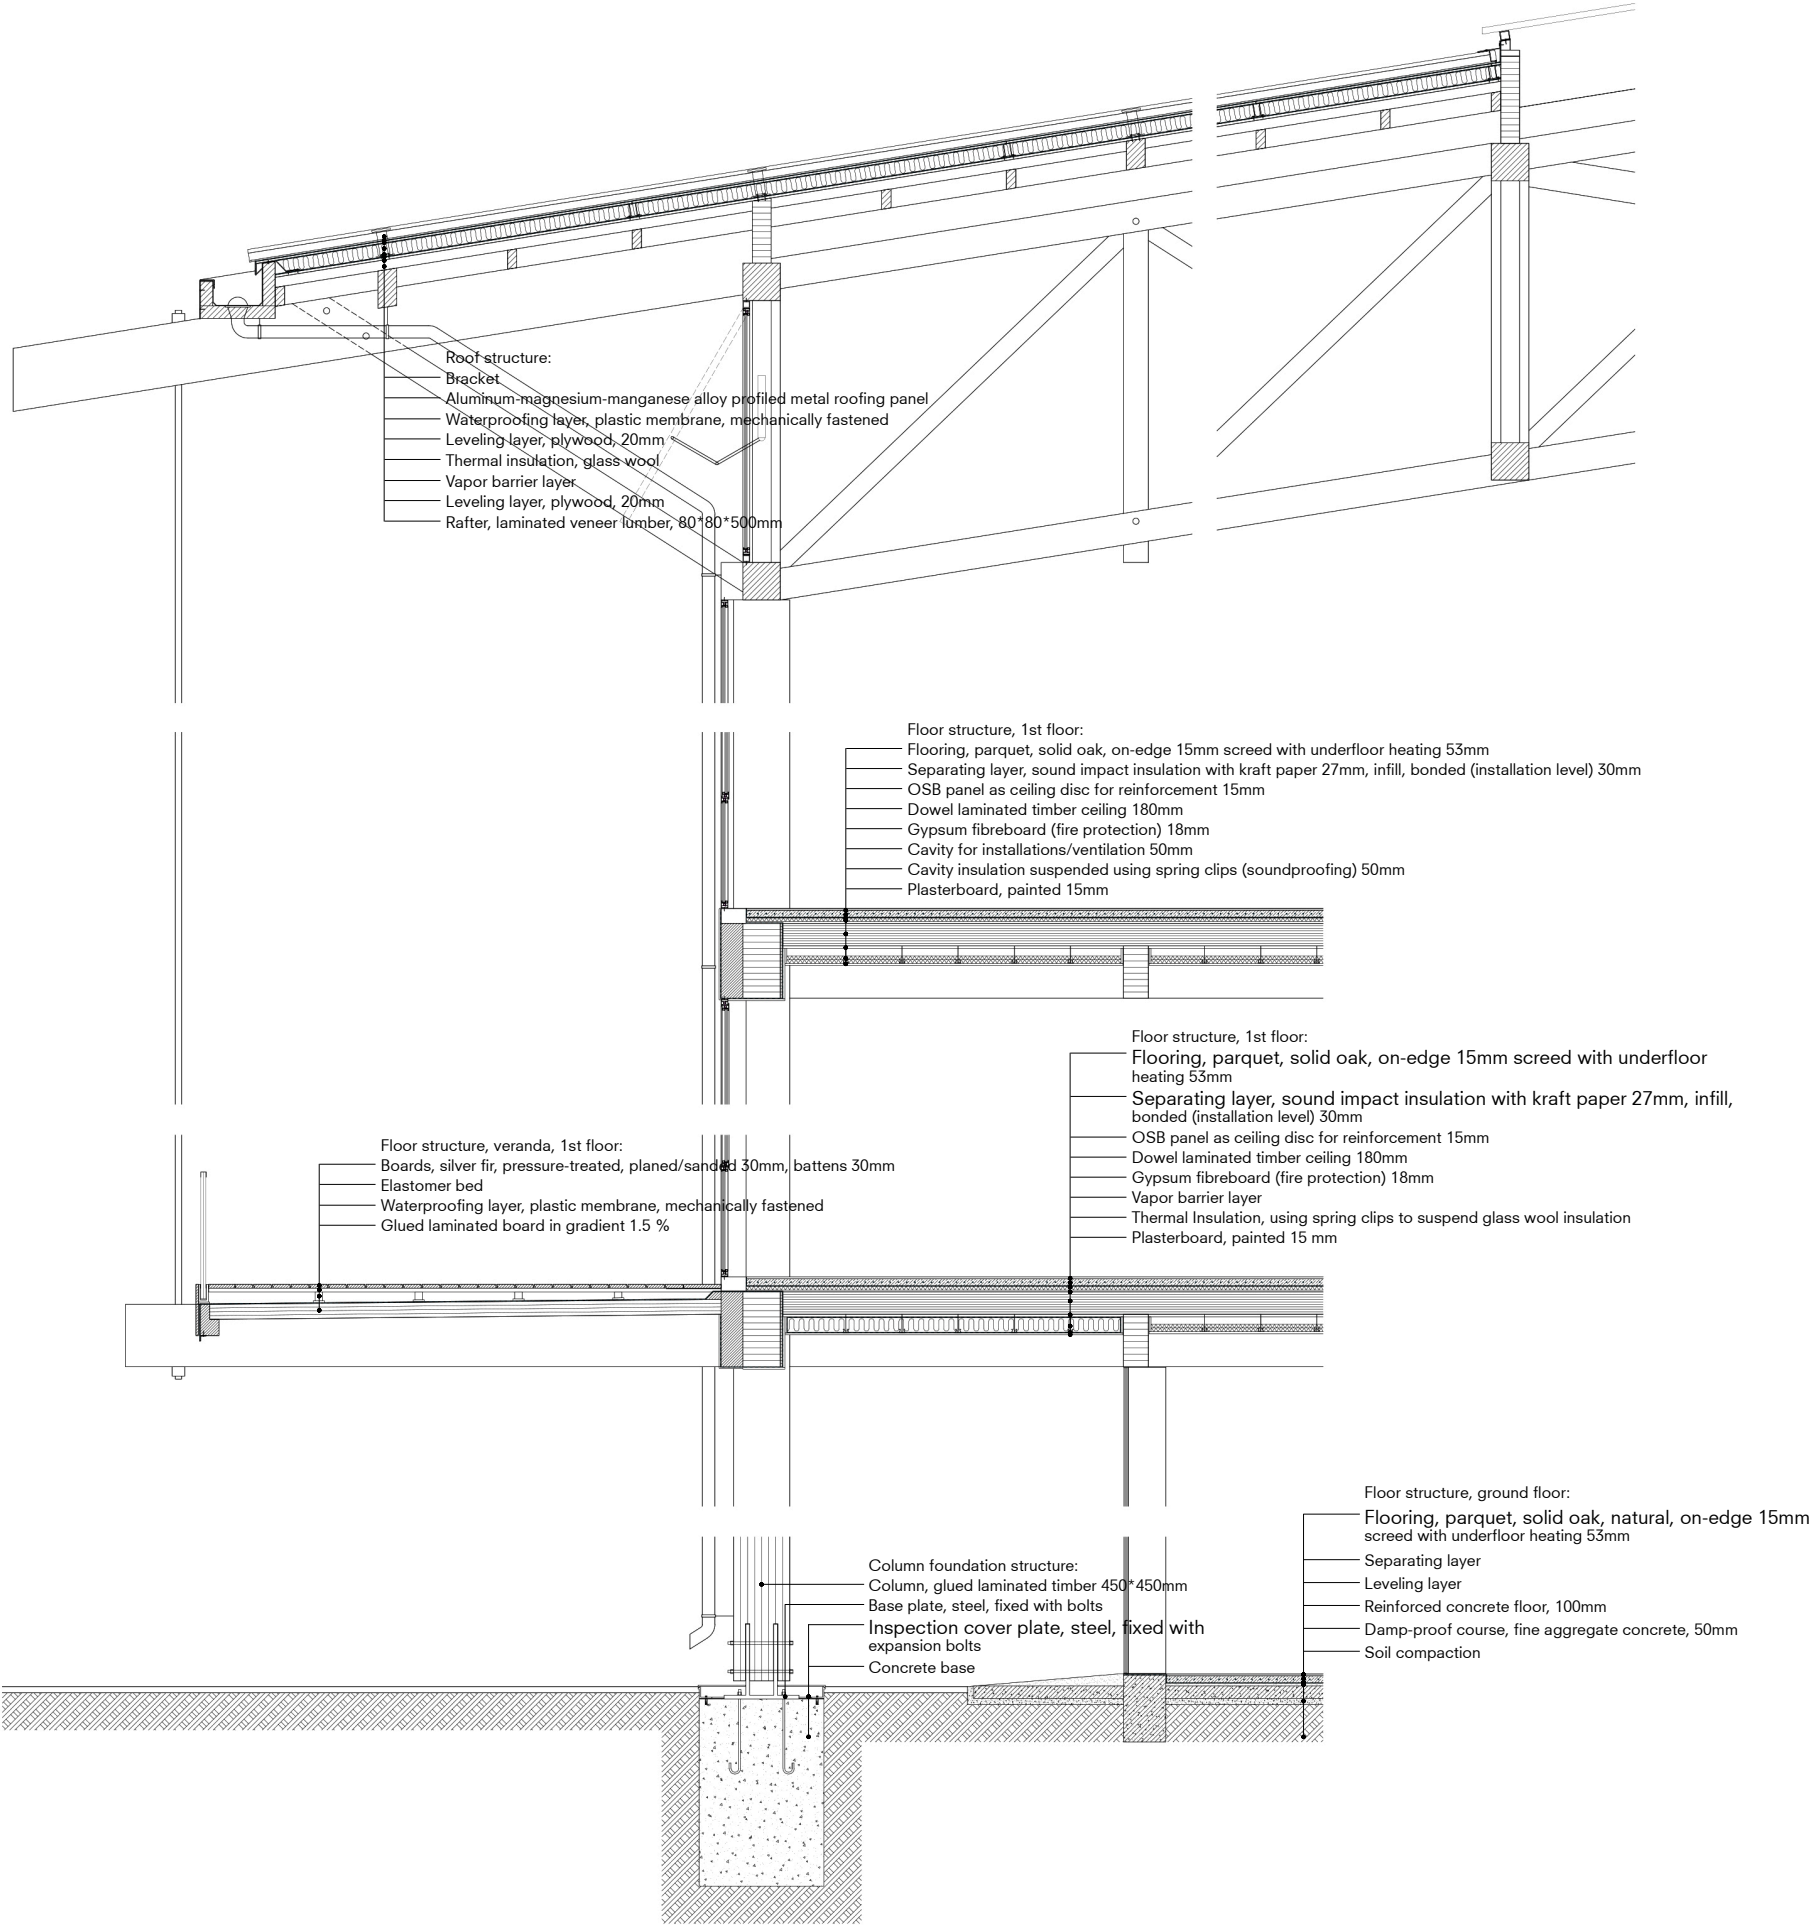



VISTOR MAP

3rd Floor - LEISURE LOUNGE / CLINIC

- |   |   |
|---|---|
|  Mahjong Room      |  Library         |
|  Game Room         |  Meeting Room    |
|  Cooking Classroom |  Dean's Office   |
|  Lounge            |  Clinic Room     |
|  Acoustic Room     |  Doctor's Office |

- |  |
|--|
|  Bamboo Garden  |
|  Aqua Garden    |
|  Reading Garden |

2nd Floor - INTERGENERATIONAL WORKSHOPS

- |   |  |
|---|--|
|  Handicraft Workshop   |  Cafe & Restaurant    |
|  Woodencraft Workshop  |  Library              |
|  Embroidery Workshop   |  Office               |
|  Origami Workshop      |  Sports Room's Stands |
|  Photography Workshop |  |

- |  |
|--|
|  Bamboo Garden  |
|  Aqua Garden    |
|  Reading Garden |

1st Floor - INTERGENERATIONAL CLASSES


- |   |   |
|---|---|
|  Music Classroom         |  Cafe & Restaurant |
|  Dancing Classroom       |  Drawing Classroom |
|  Media Classroom         |  Library           |
|  Parenting Classroom 1&2 |  Office            |
|  Lecture Room            |  Sports Room       |

- |  |
|--|
|  Bamboo Garden  |
|  Aqua Garden    |
|  Reading Garden |

Ground Floor - INFORMATION / PARK RELATED CLASSES

- |  |  |
|--|--|
|  Tea Room               |  Reception Room |
|  Garden Classroom       |  Repair Room    |
|  Fishing Classroom      |  Media Room     |
|  Petparenting Classroom |  Office         |
|  Souvenir Shop          |  |

- |  |
|--|
|  Bamboo Garden  |
|  Aqua Garden    |
|  Reading Garden |

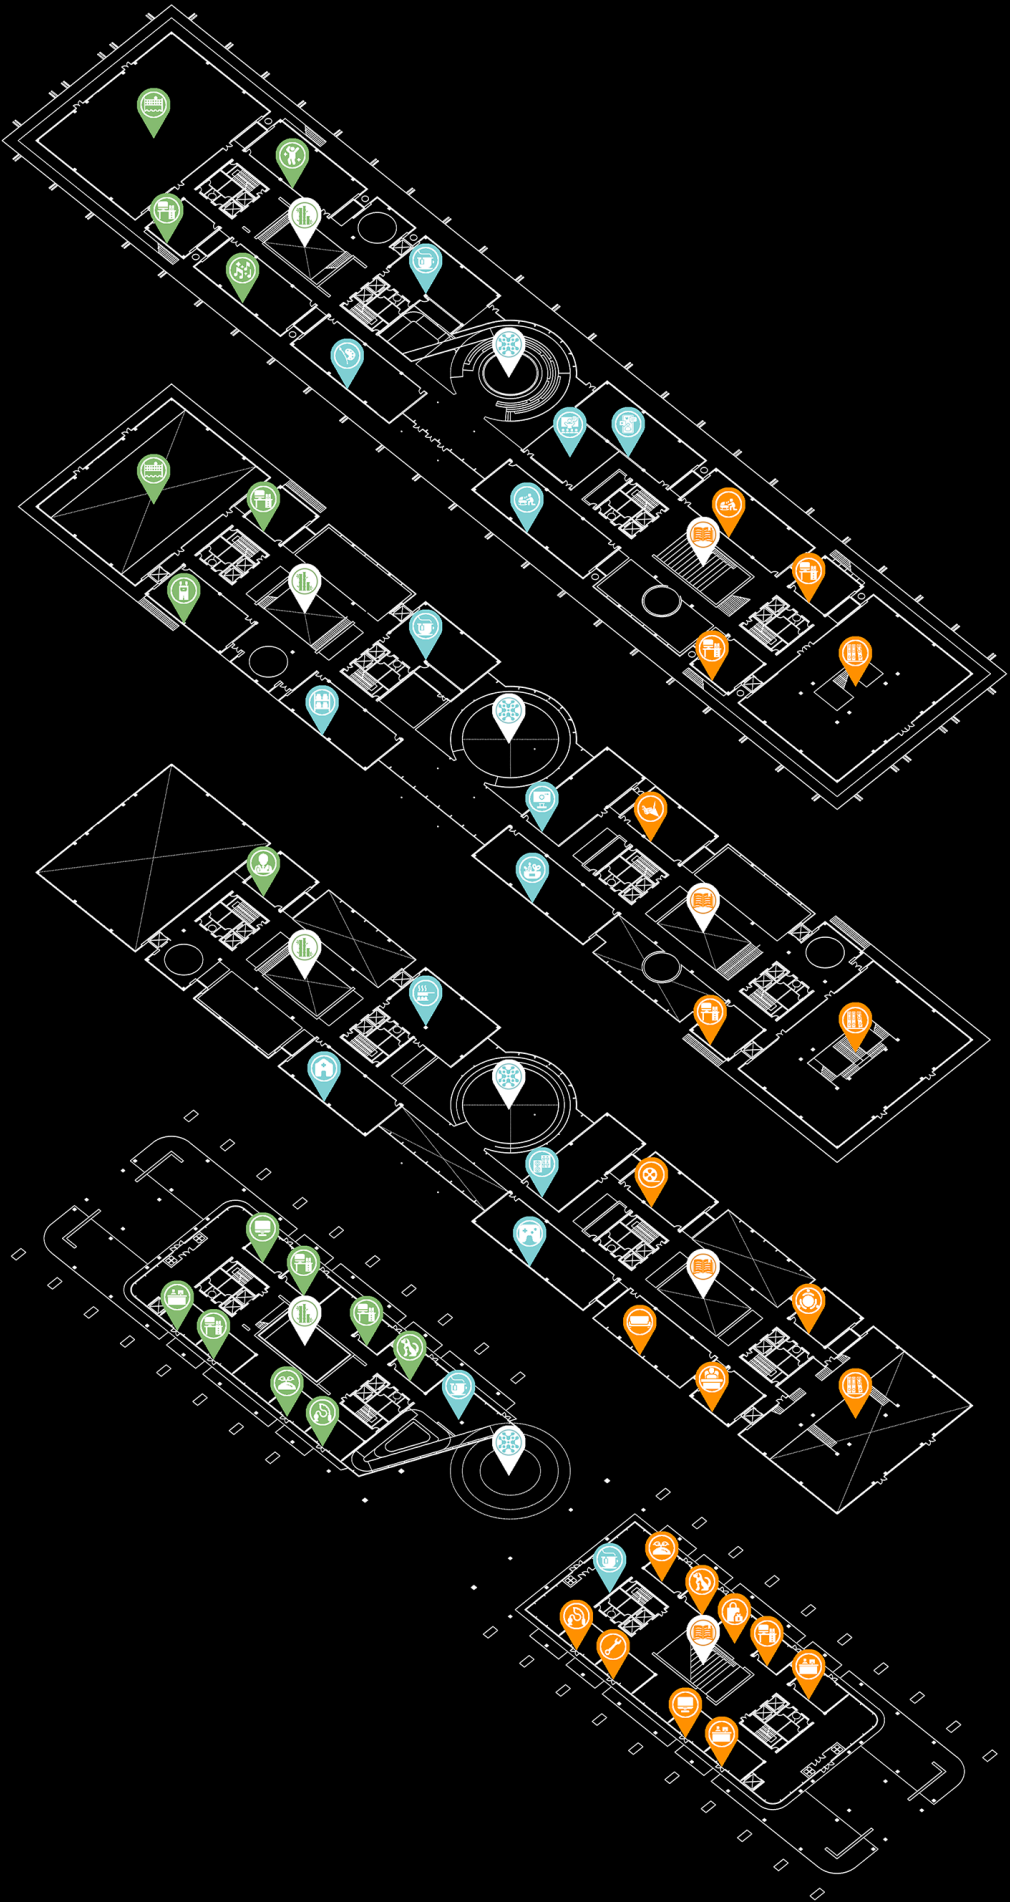



DE-AGING EDEN

KEY RENDERING





DE-AGING EDEN  
KEY RENDERING





DE-AGING EDEN  
KEY RENDERING





DE-AGING EDEN  
KEY RENDERING





DE-AGING EDEN  
KEY RENDERING





DE-AGING EDEN  
KEY RENDERING





DE-AGING EDEN  
KEY RENDERING





DE-AGING EDEN  
KEY RENDERING





DE-AGING EDEN  
KEY RENDERING





DE-AGING EDEN  
KEY RENDERING





DE-AGING EDEN  
MODEL PICTURE





DE-AGING EDEN  
MODEL PICTURE





DE-AGING EDEN  
MODEL PICTURE





DE-AGING EDEN

MODEL PICTURE





DE-AGING EDEN  
MODEL PICTURE









DE-AGING EDEN  
MODEL PICTURE

