



stadsdeelcentrum woensel

a new urban core for Eindhoven's
largest neighborhood

jeroen wiezer


4472160

heritage & architecture

22 may 2023

P5


HERITAGE AS A BASIS FOR ARCHITECTURE

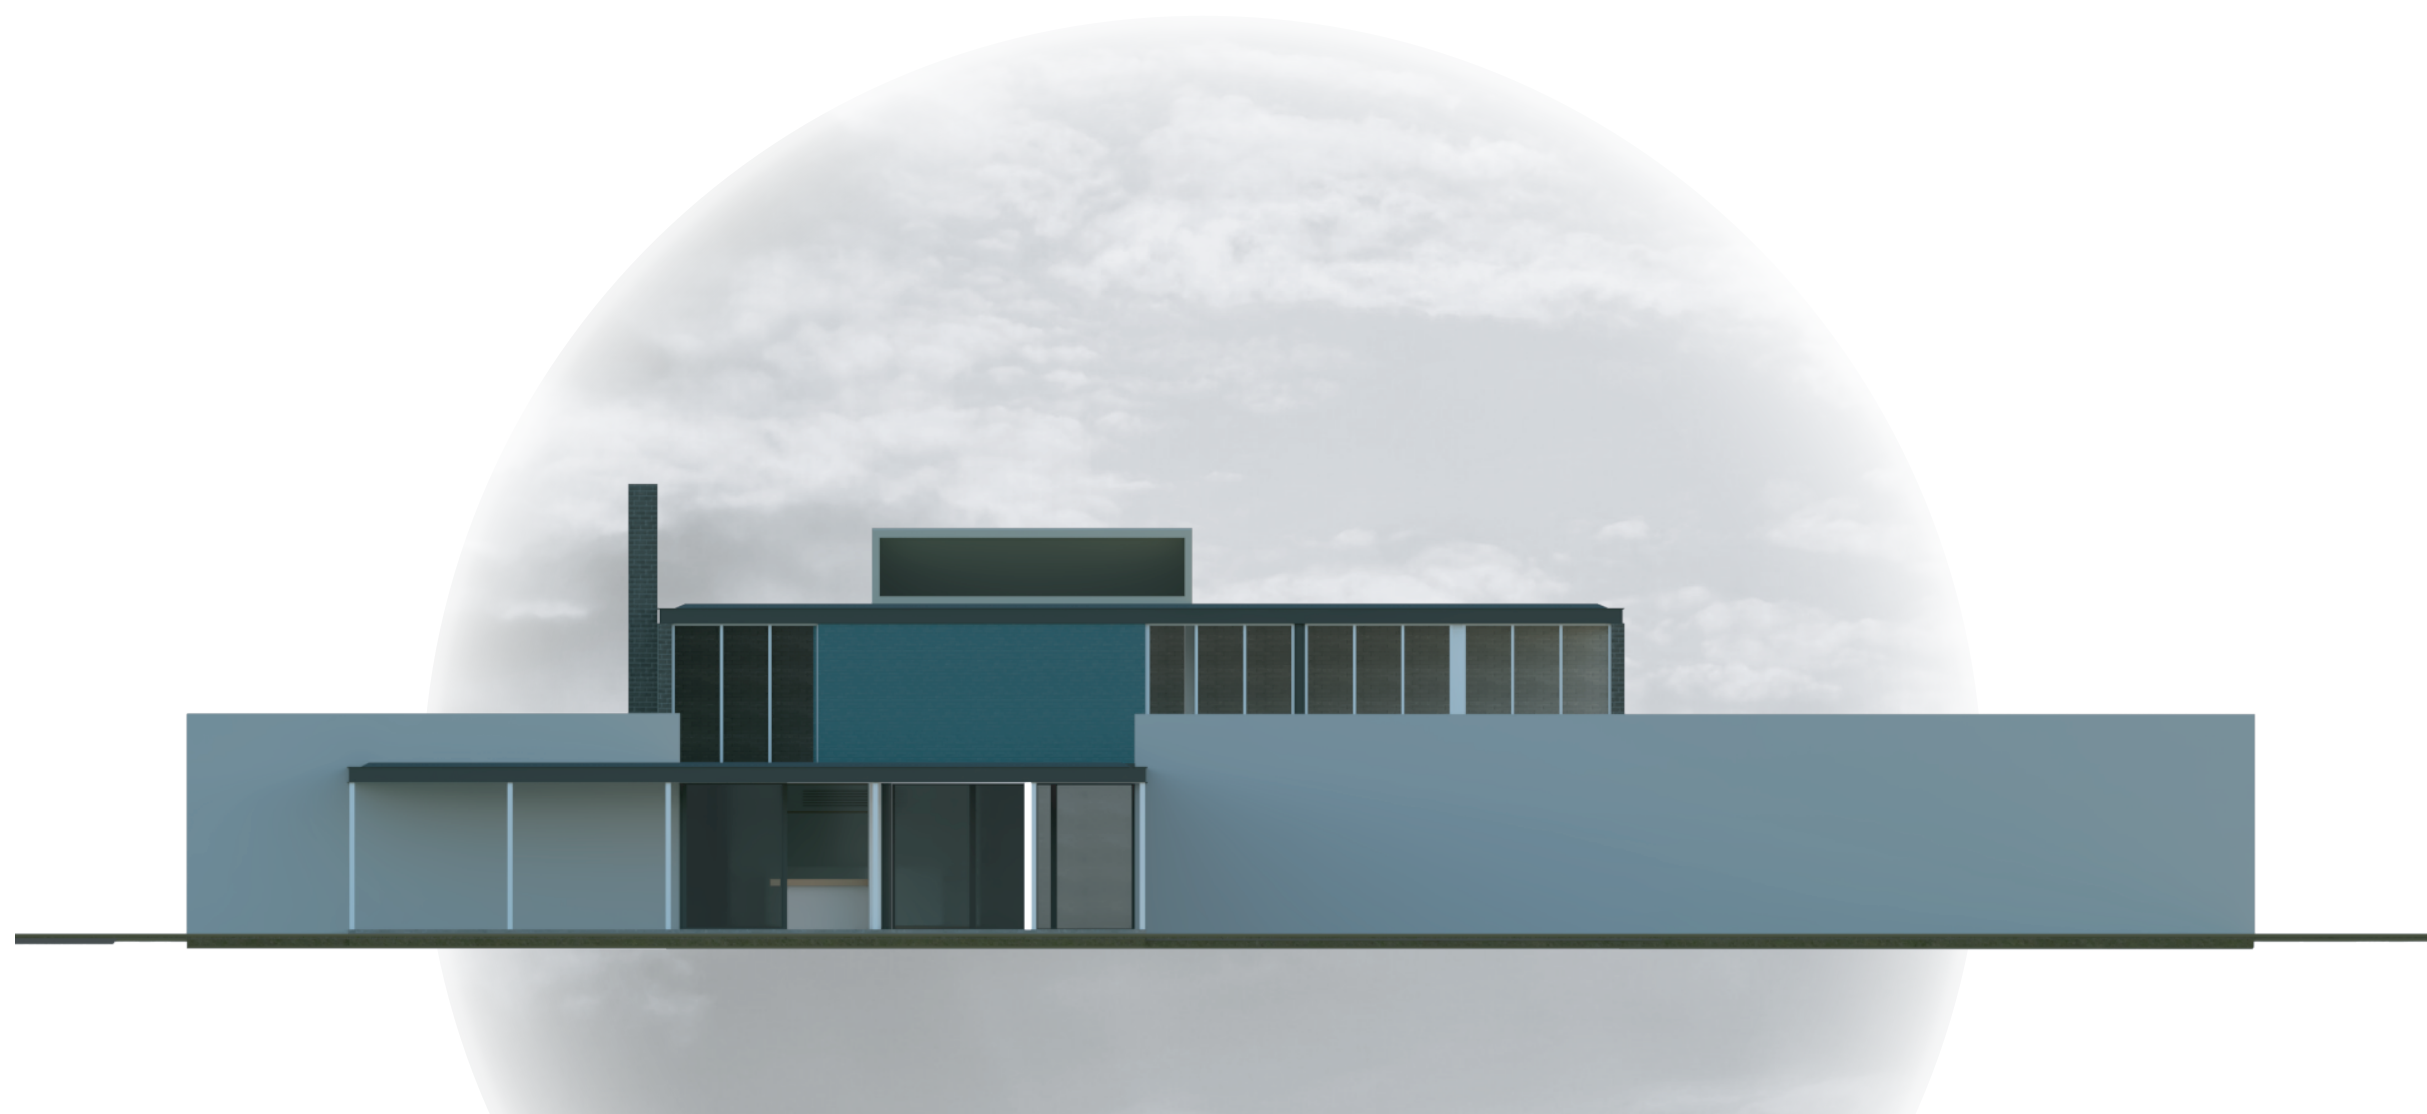


HERITAGE = ARCHITECTURE

**HOW DO WE SUBSTANTIATE
THE CREATIVE PROCESS?**


RESEARCH INTO ARCHITECTURAL ELEMENTS

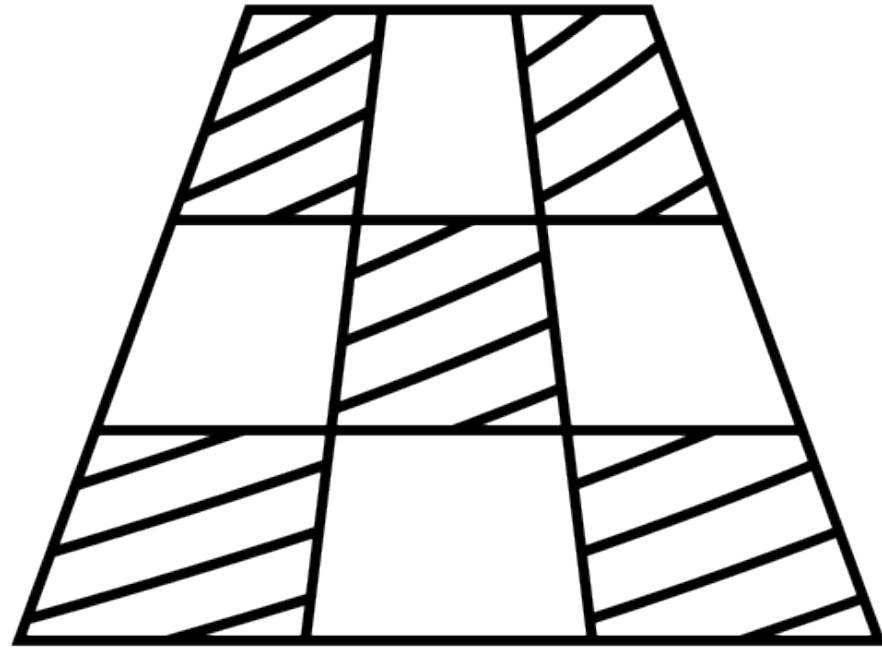


Floor

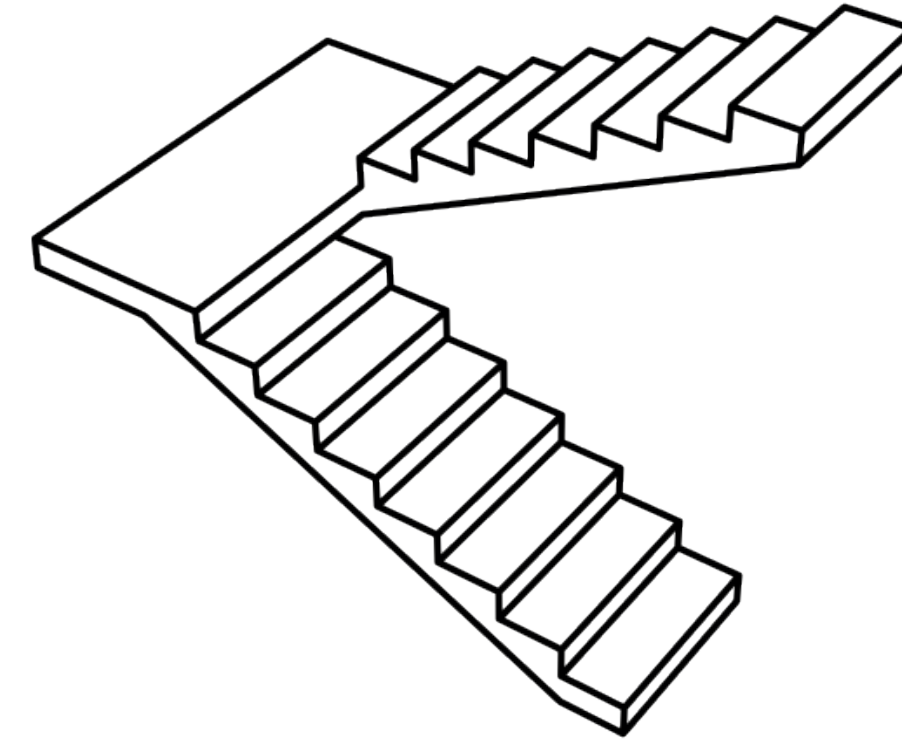

Stairs

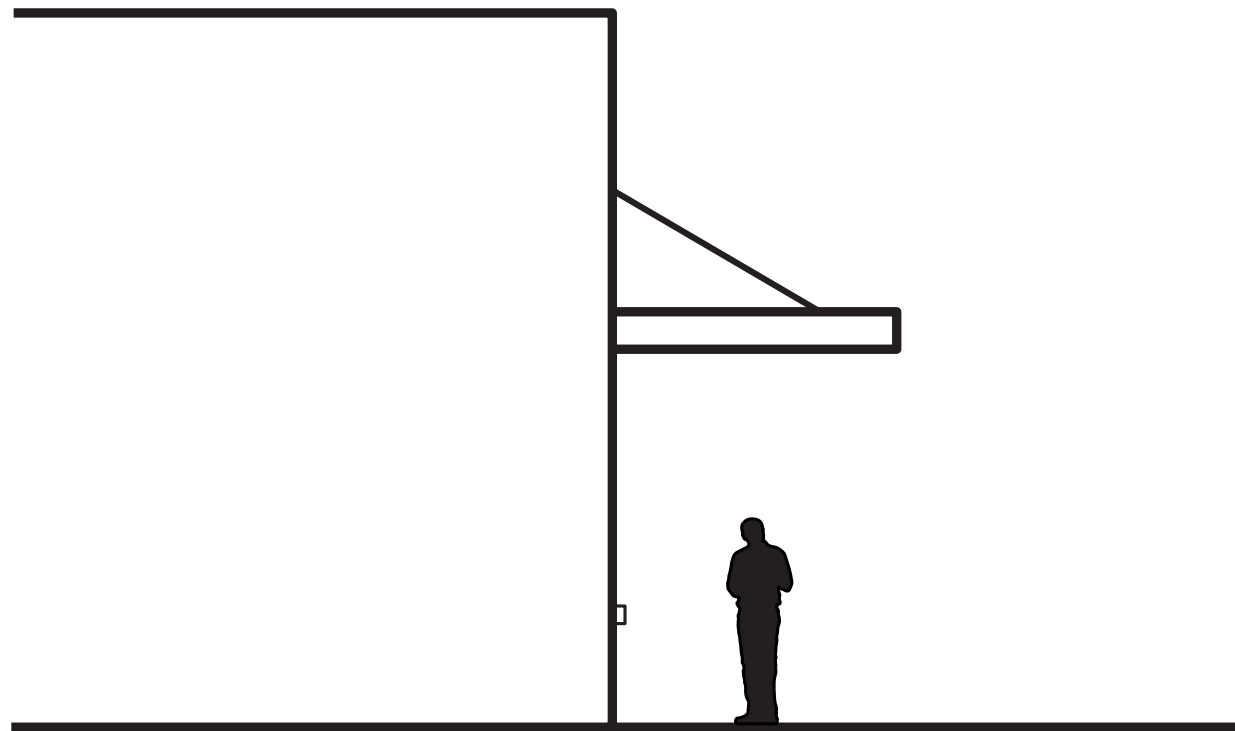

Canopy

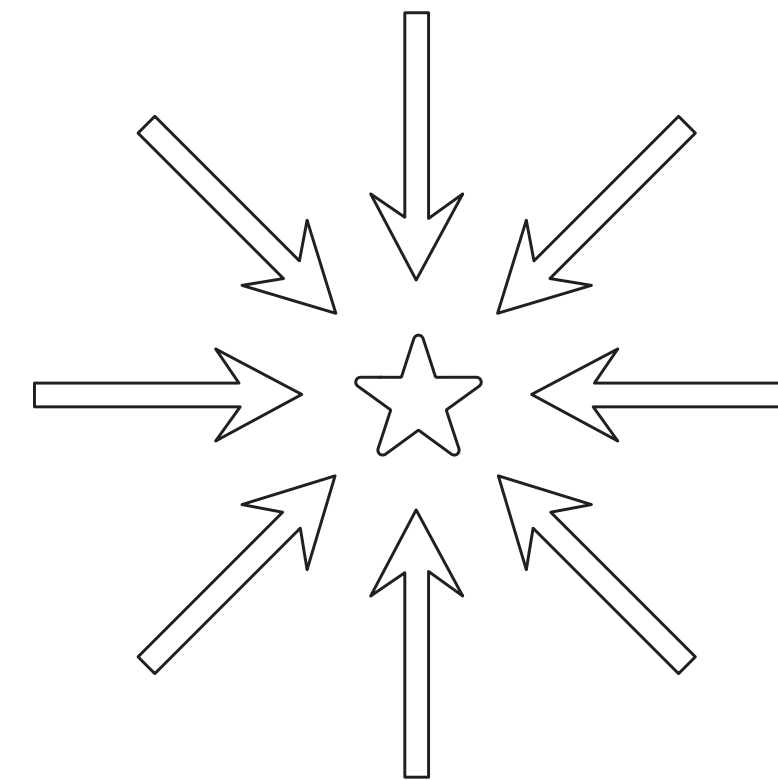

Central element

RESEARCH INTO ARCHITECTURAL ELEMENTS



RESEARCH INTO ARCHITECTURAL ELEMENTS



RESEARCH INTO ARCHITECTURAL ELEMENTS



RESEARCH INTO ARCHITECTURAL ELEMENTS



WINKELCENTRUM WOENSEL



WINKELCENTRUM WOENSEL





WINKELCENTRUM WOENSEL




WINKELCENTRUM WOENSEL




WINKELCENTRUM WOENSEL

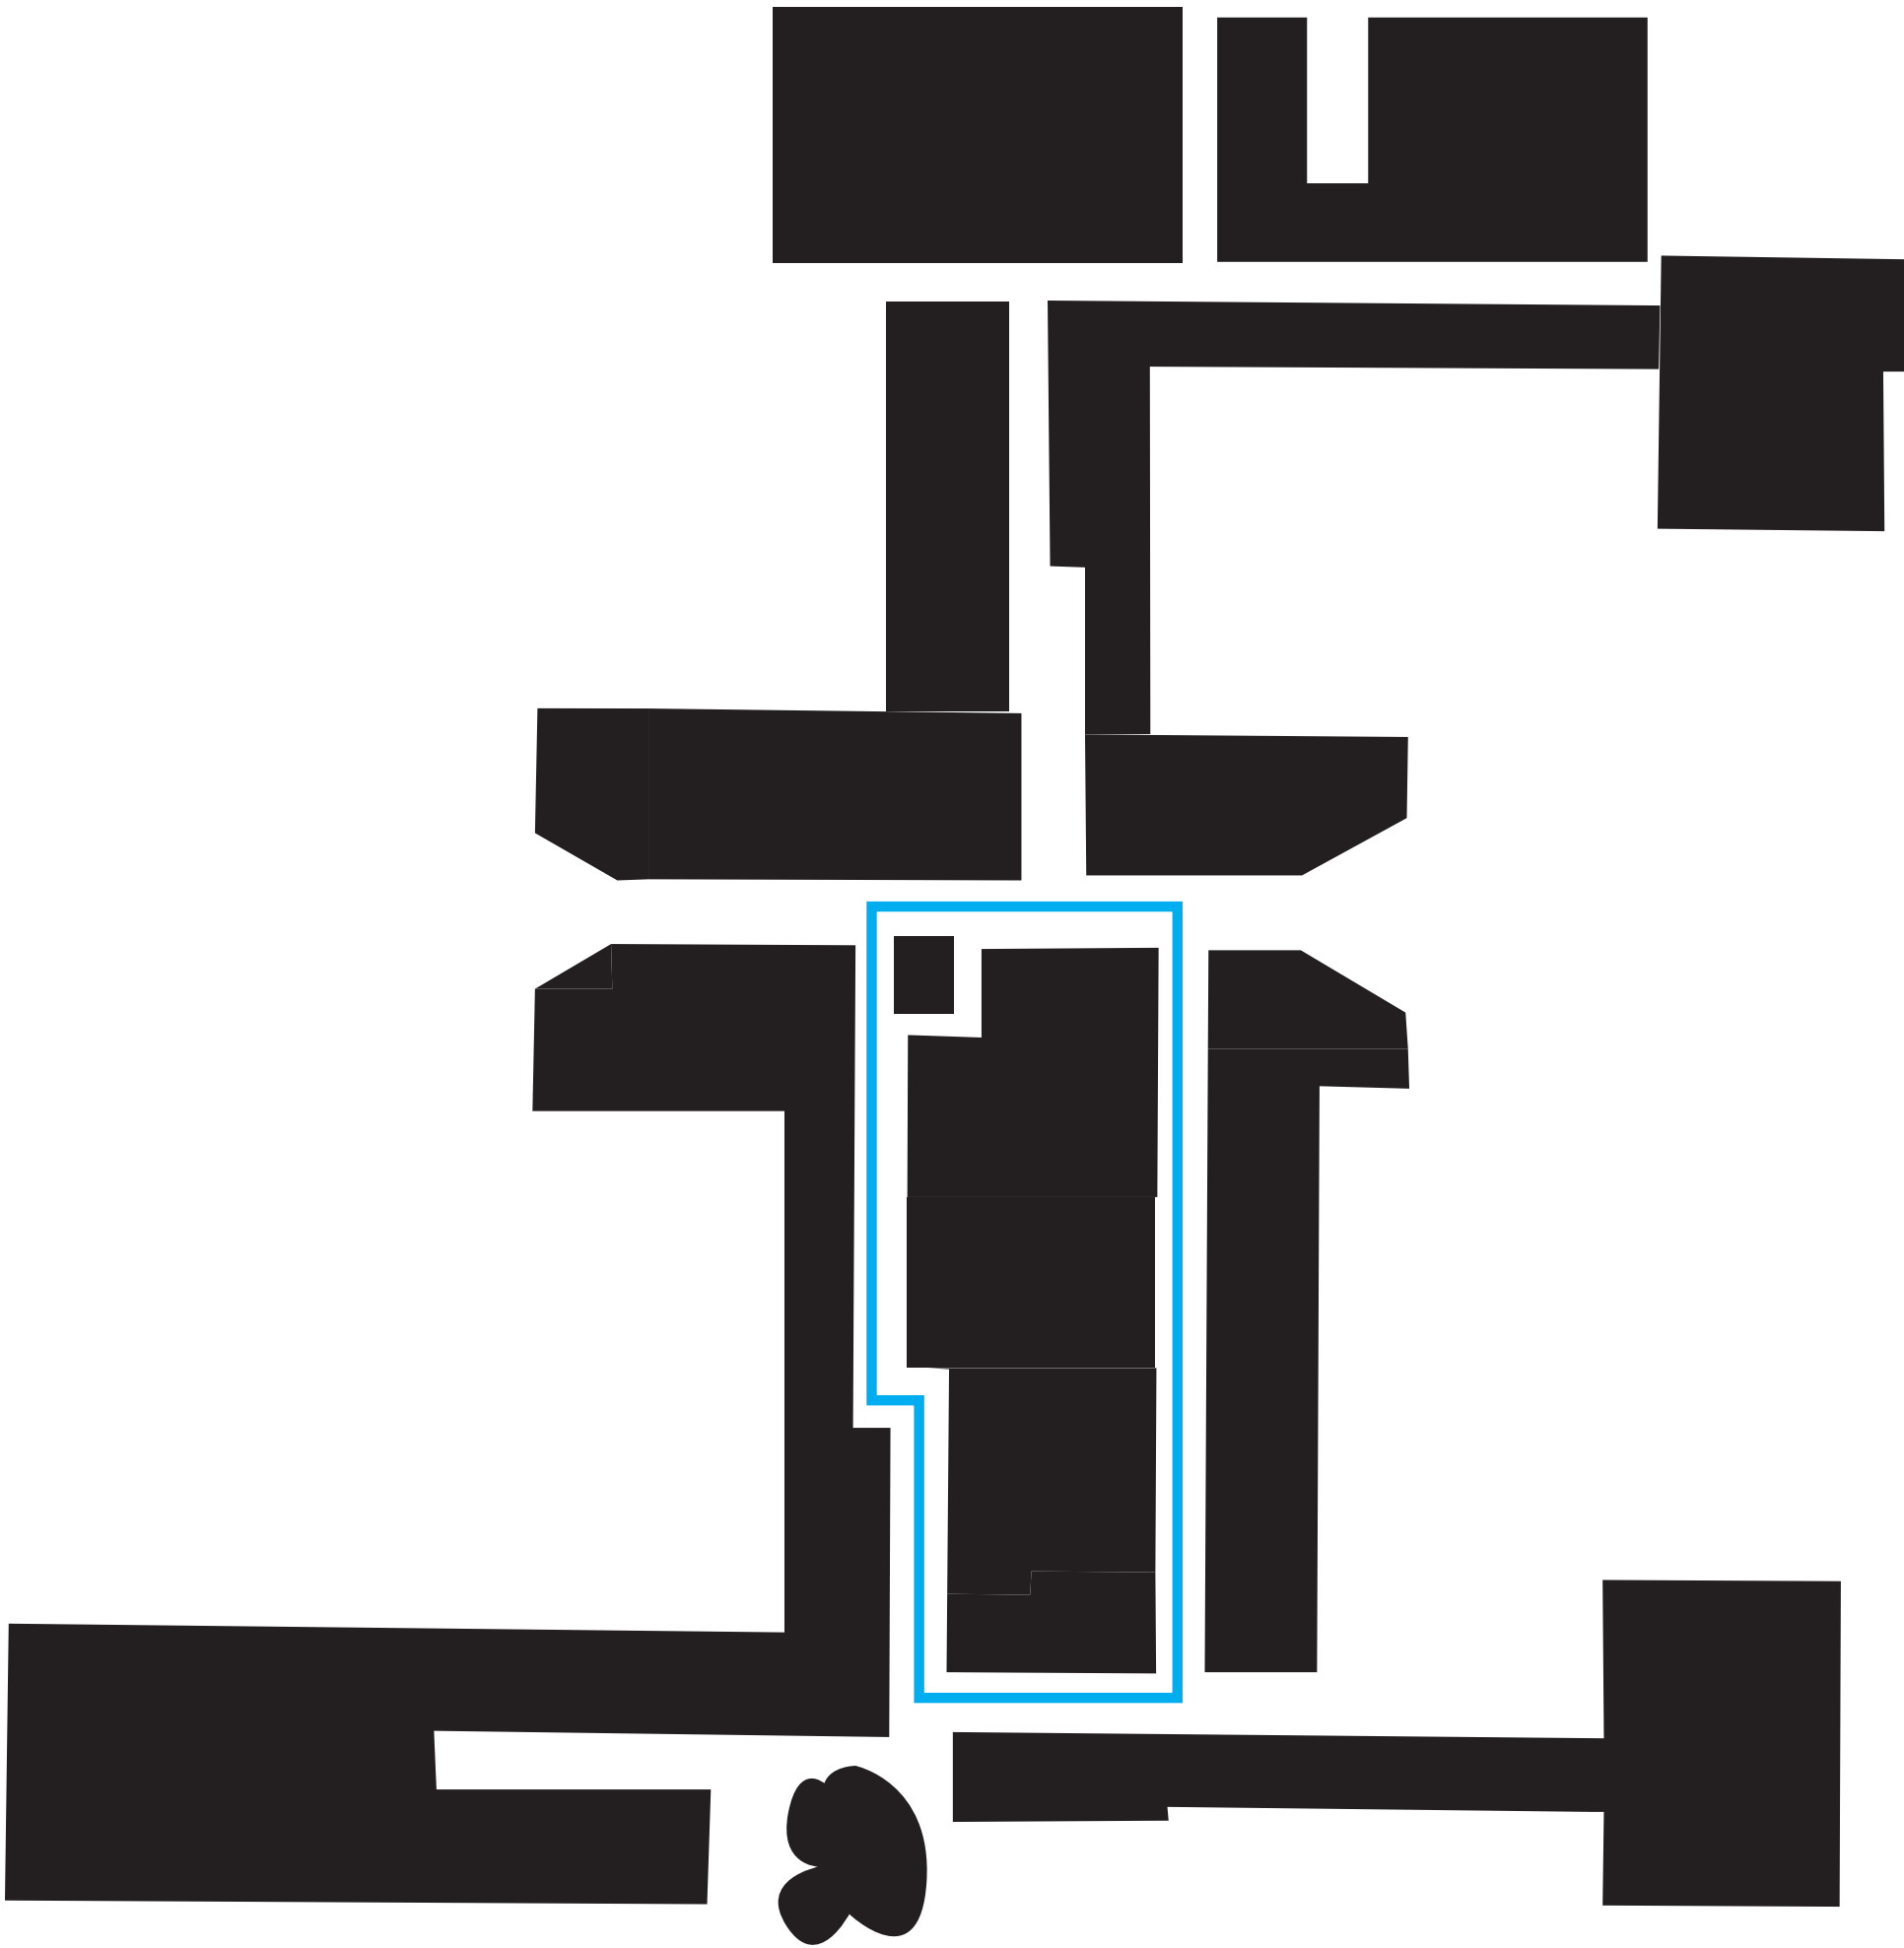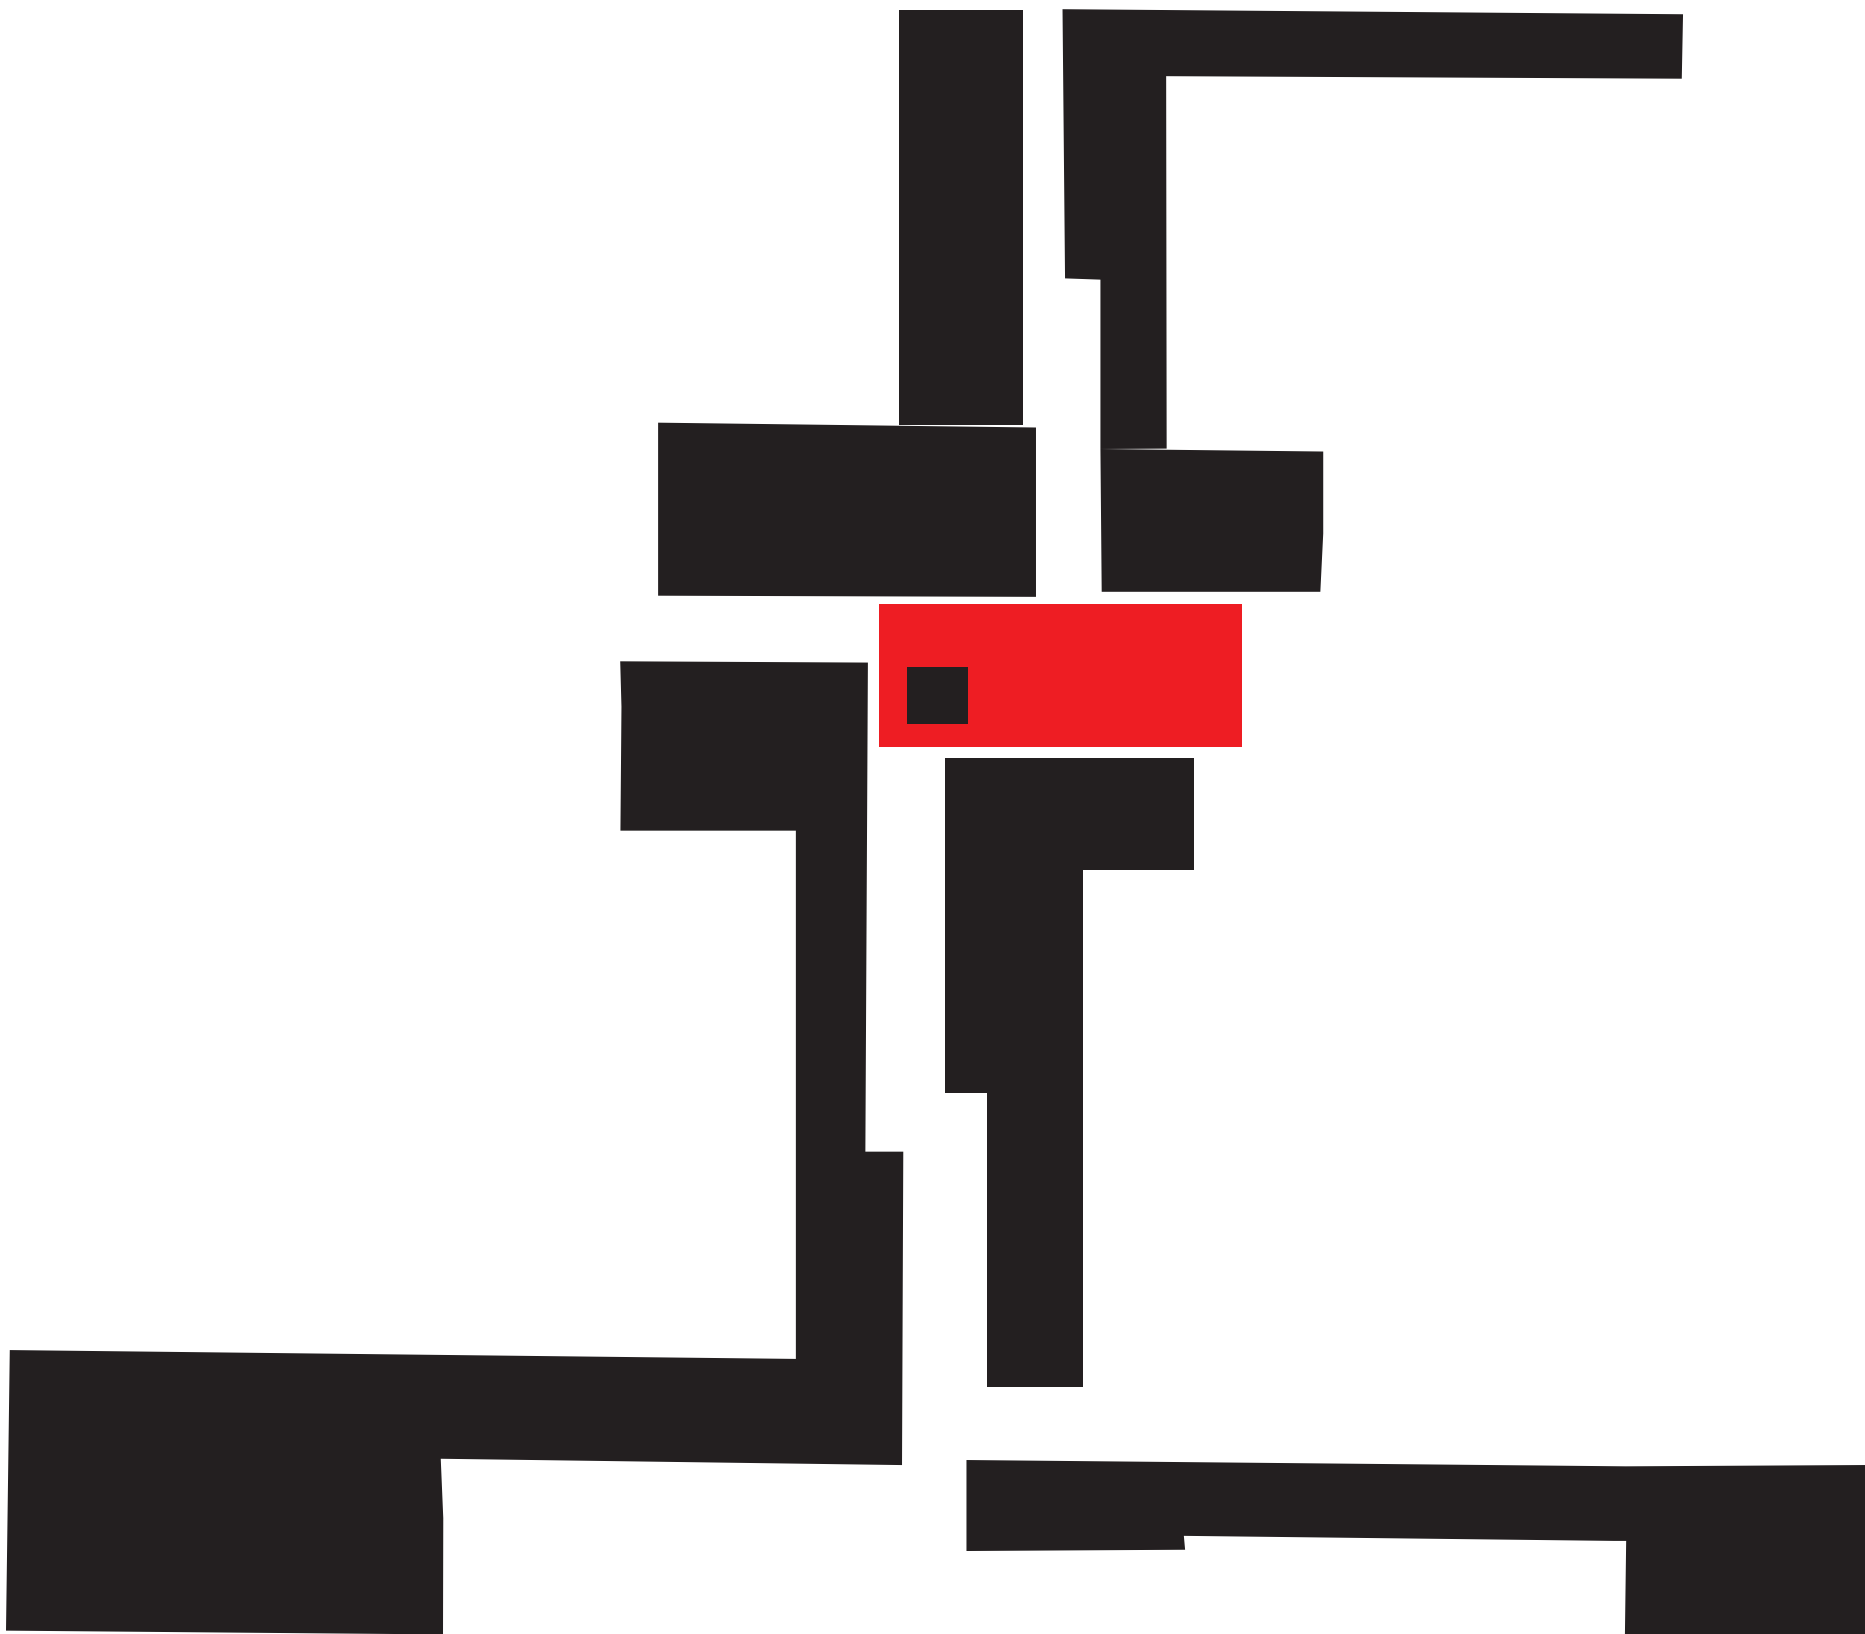


WINKELCENTRUM WOENSEL

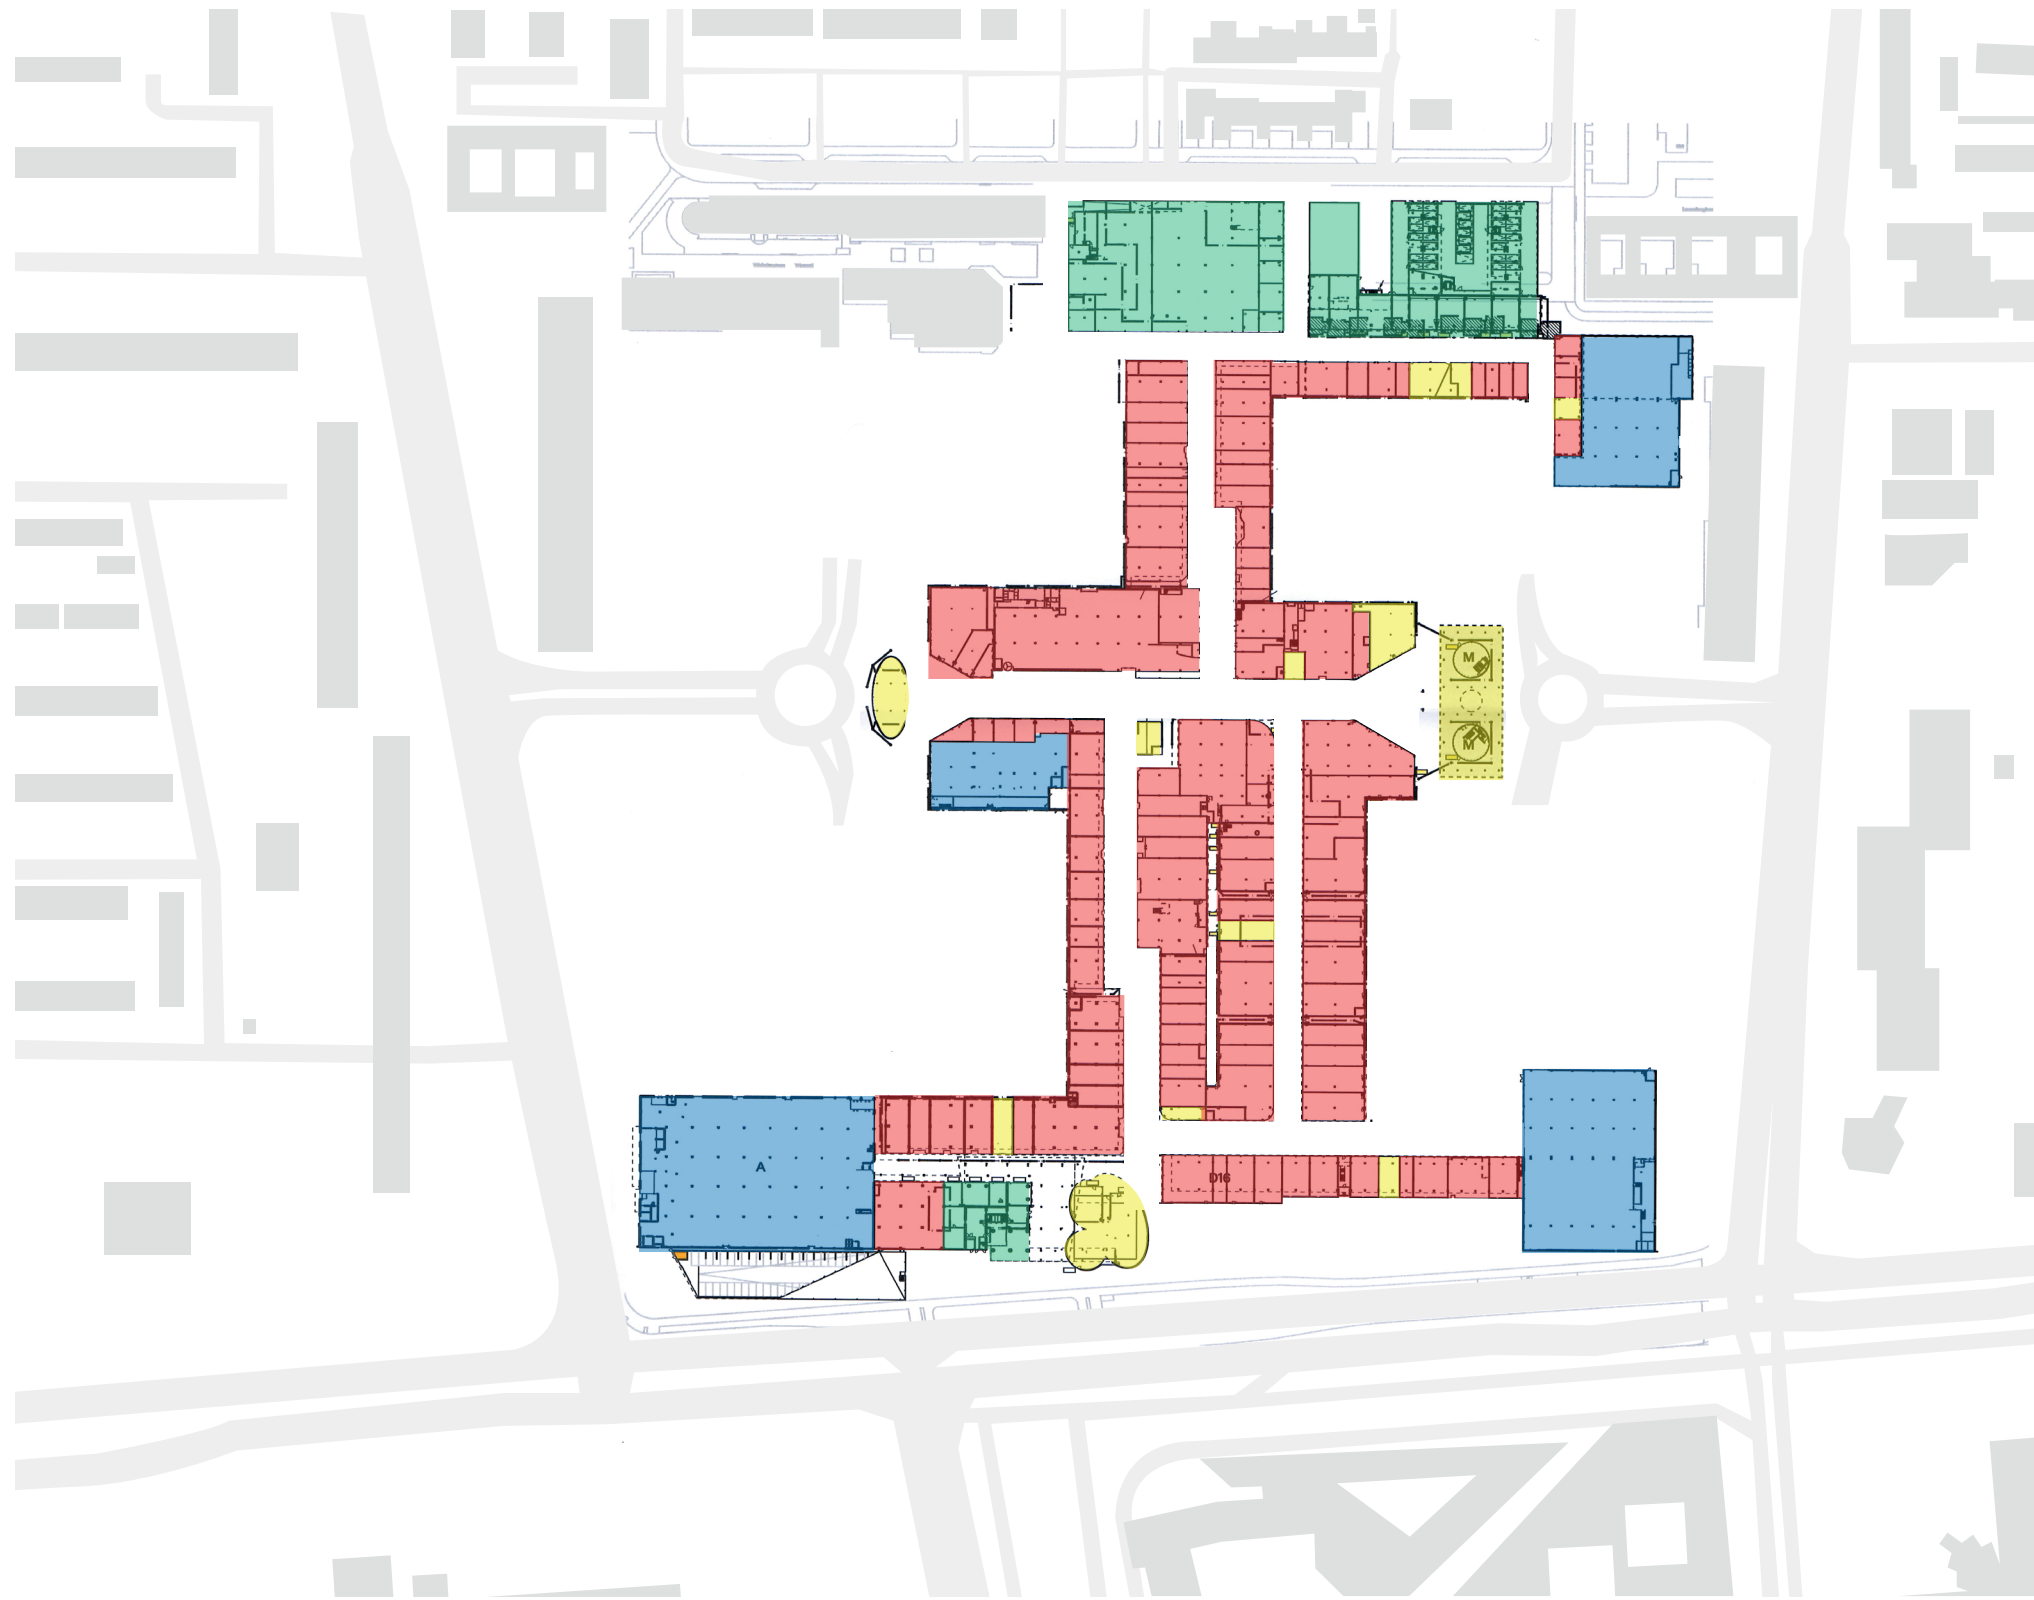

MASTERPLAN

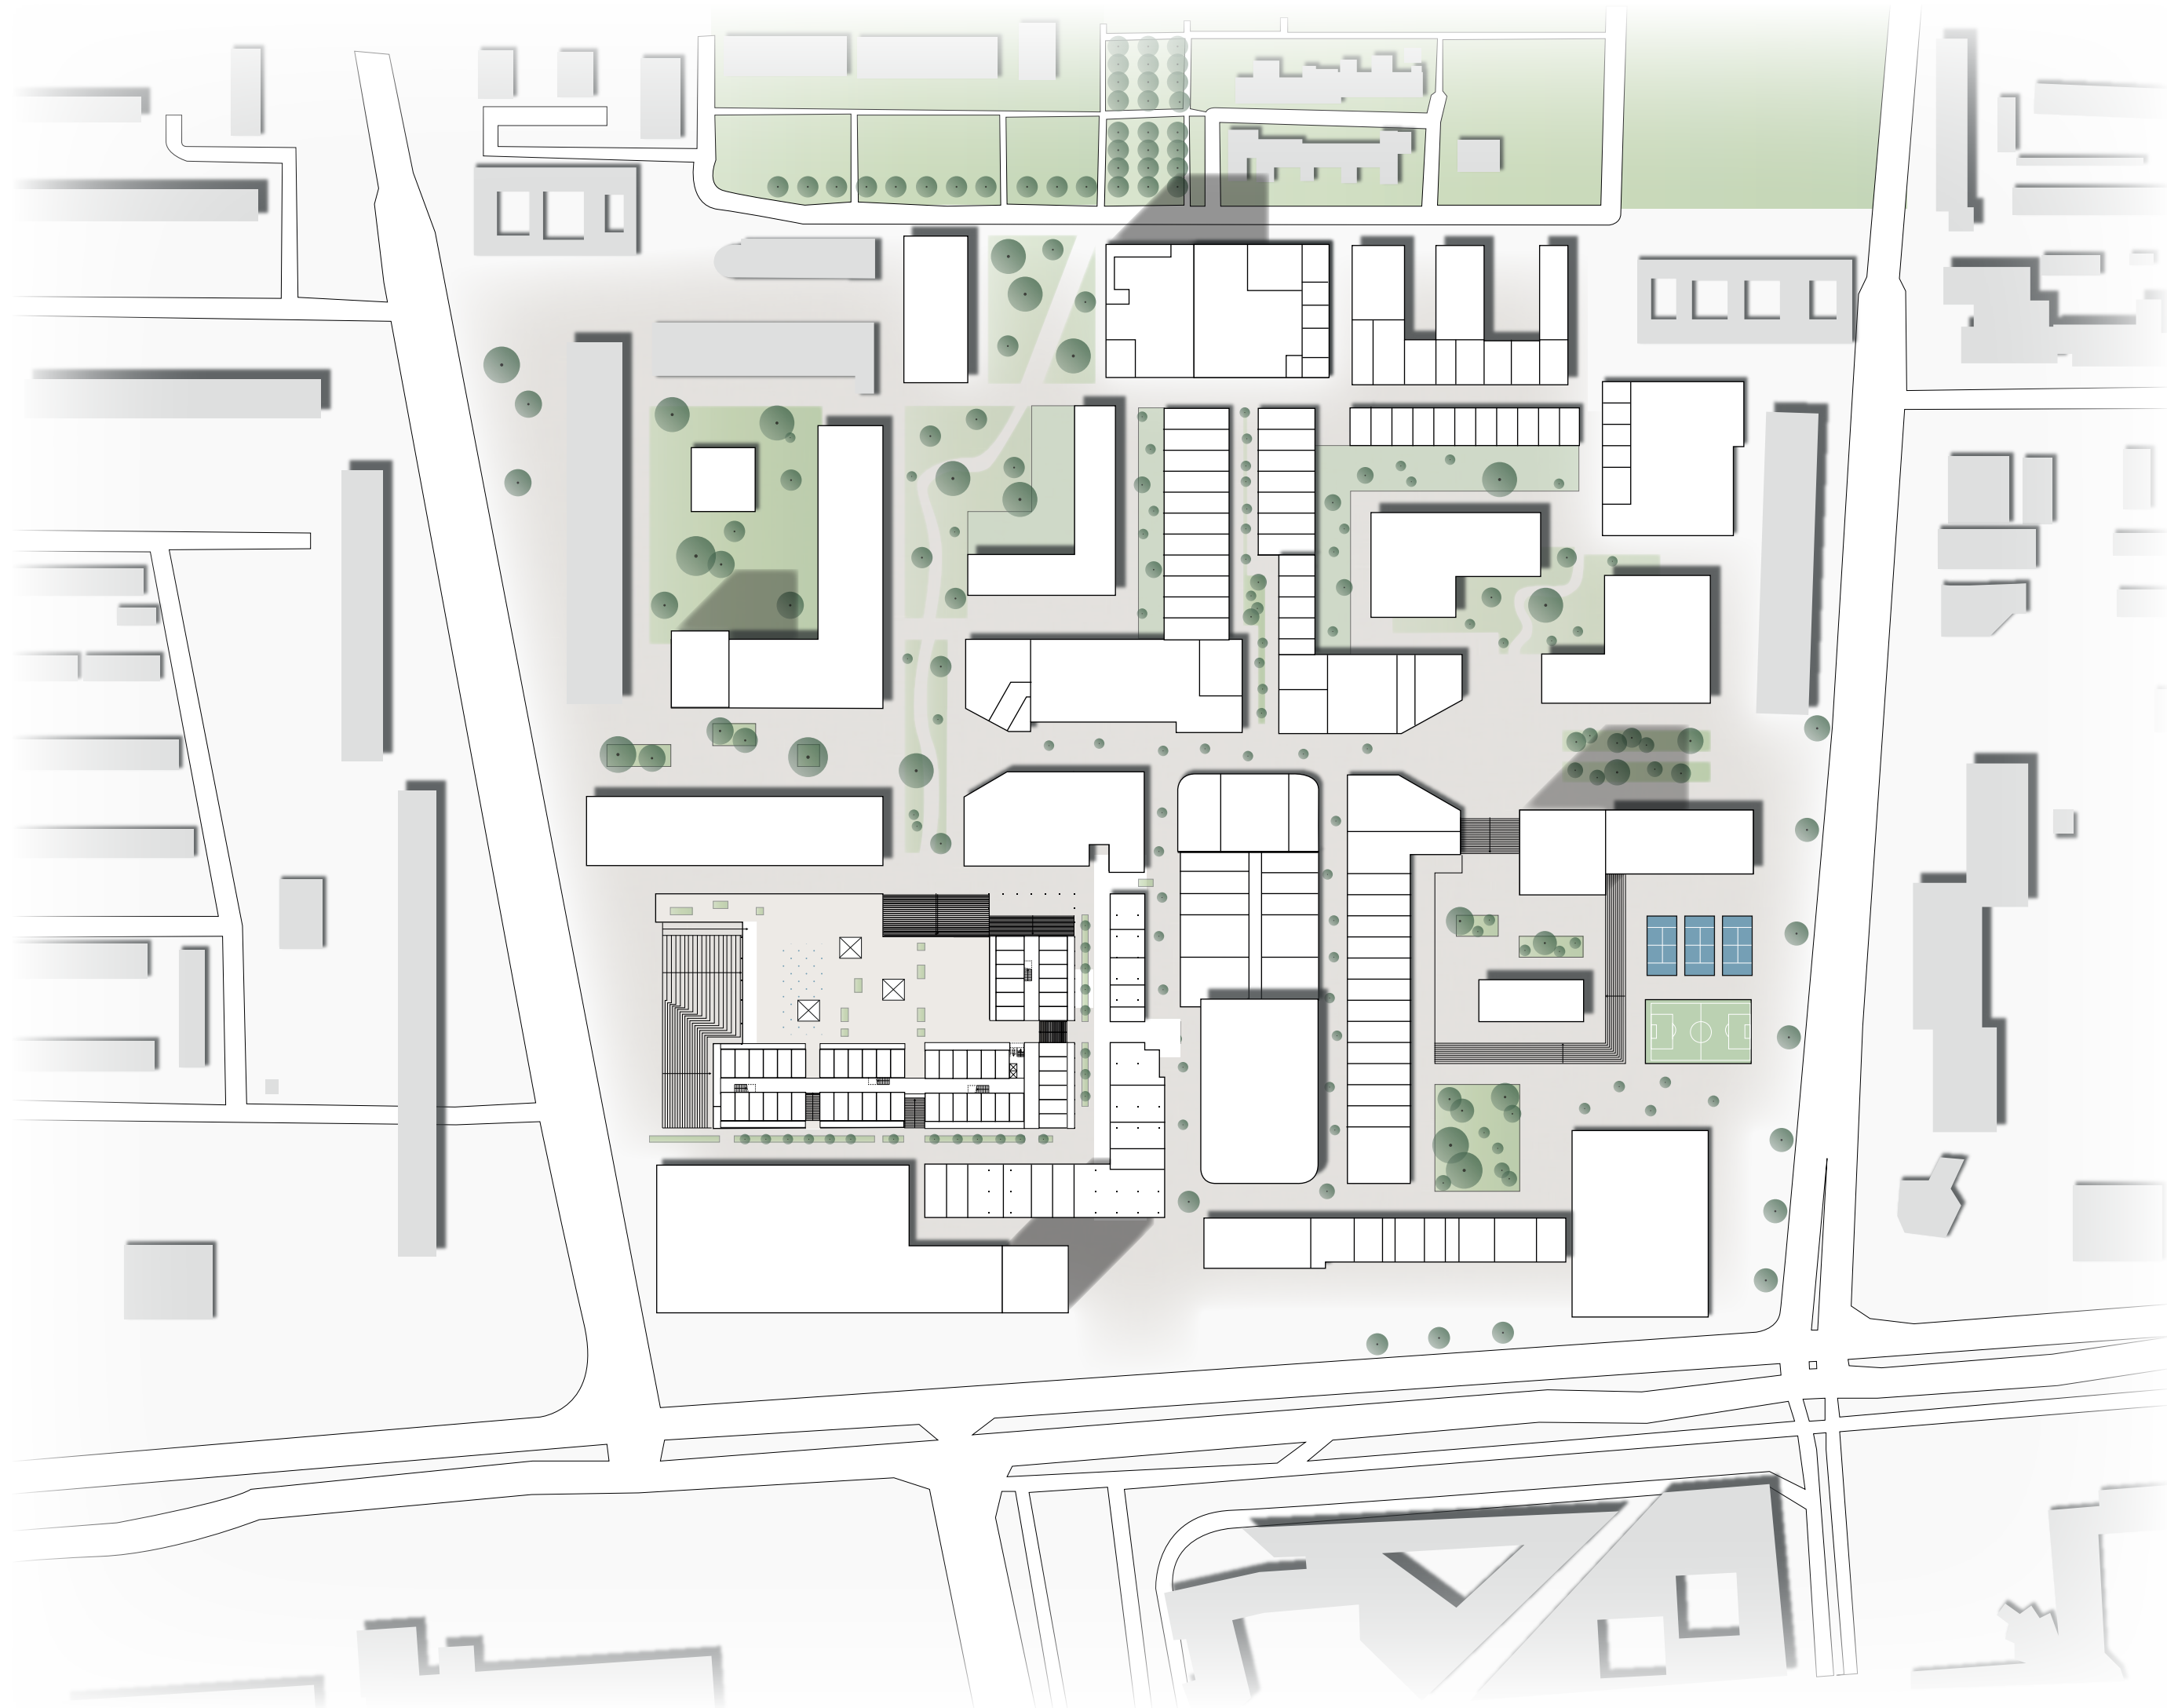

MASTERPLAN

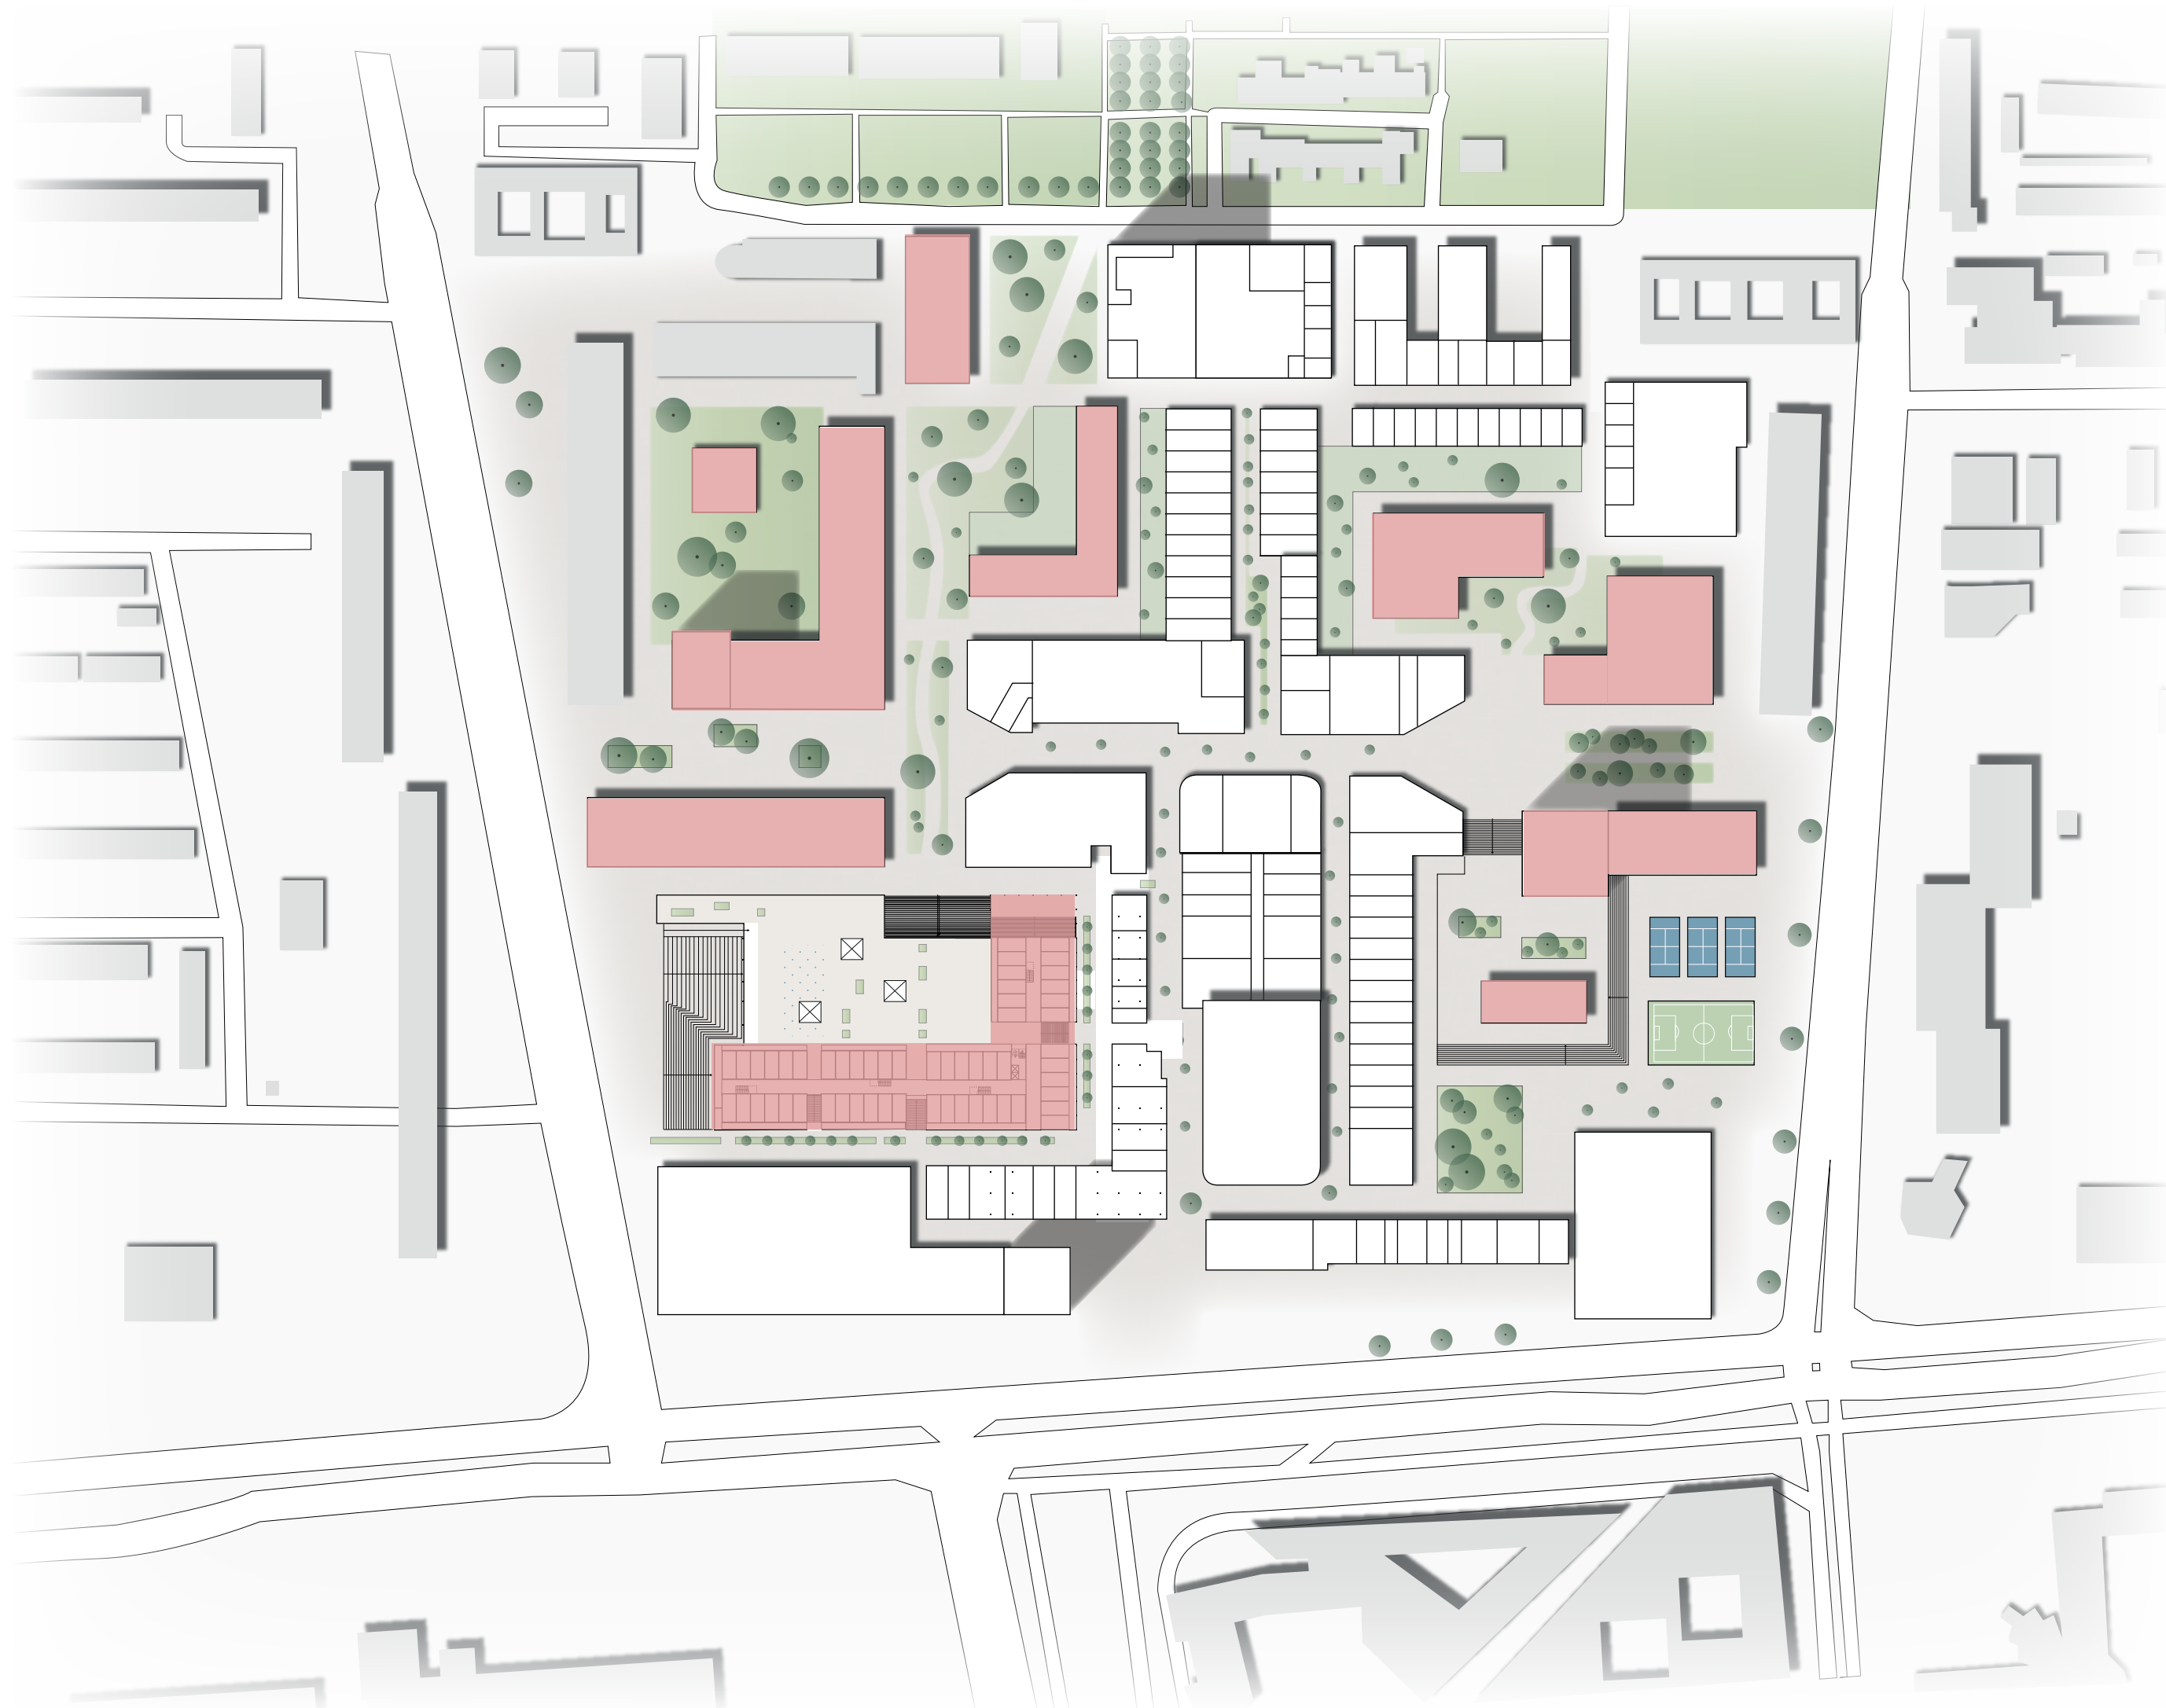

MASTERPLAN




MASTERPLAN




MASTERPLAN




MASTERPLAN

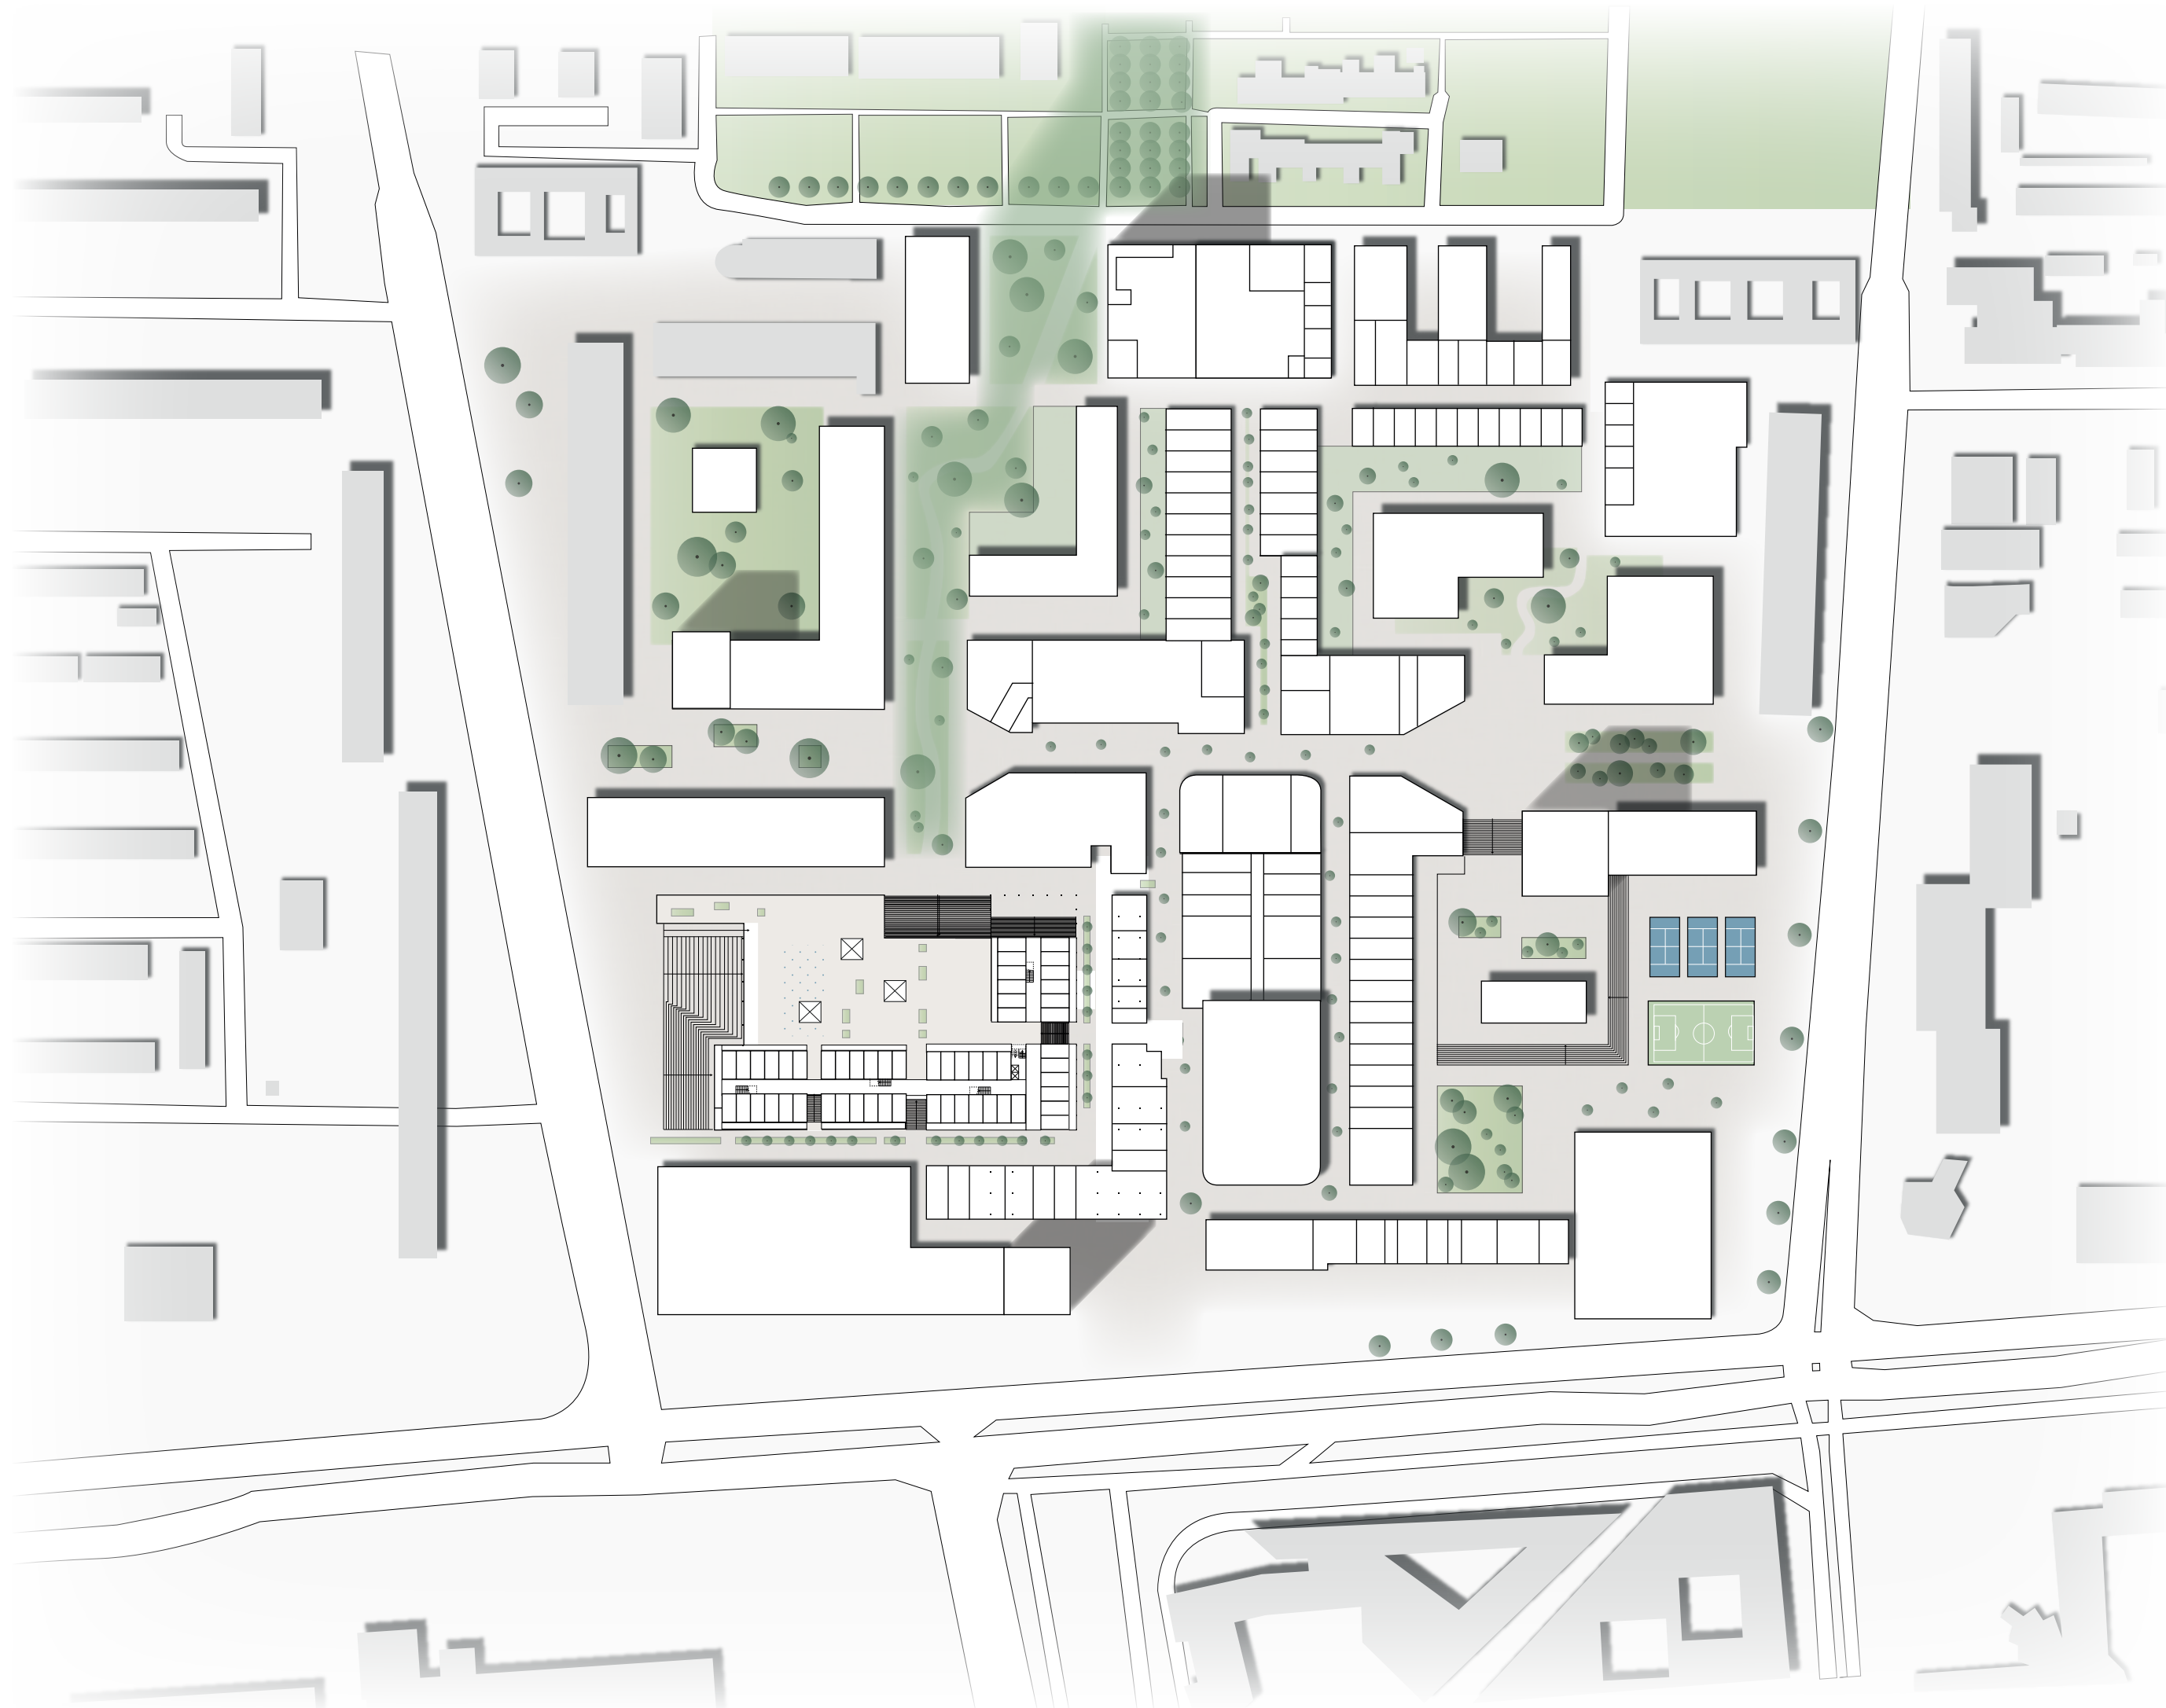


MASTERPLAN

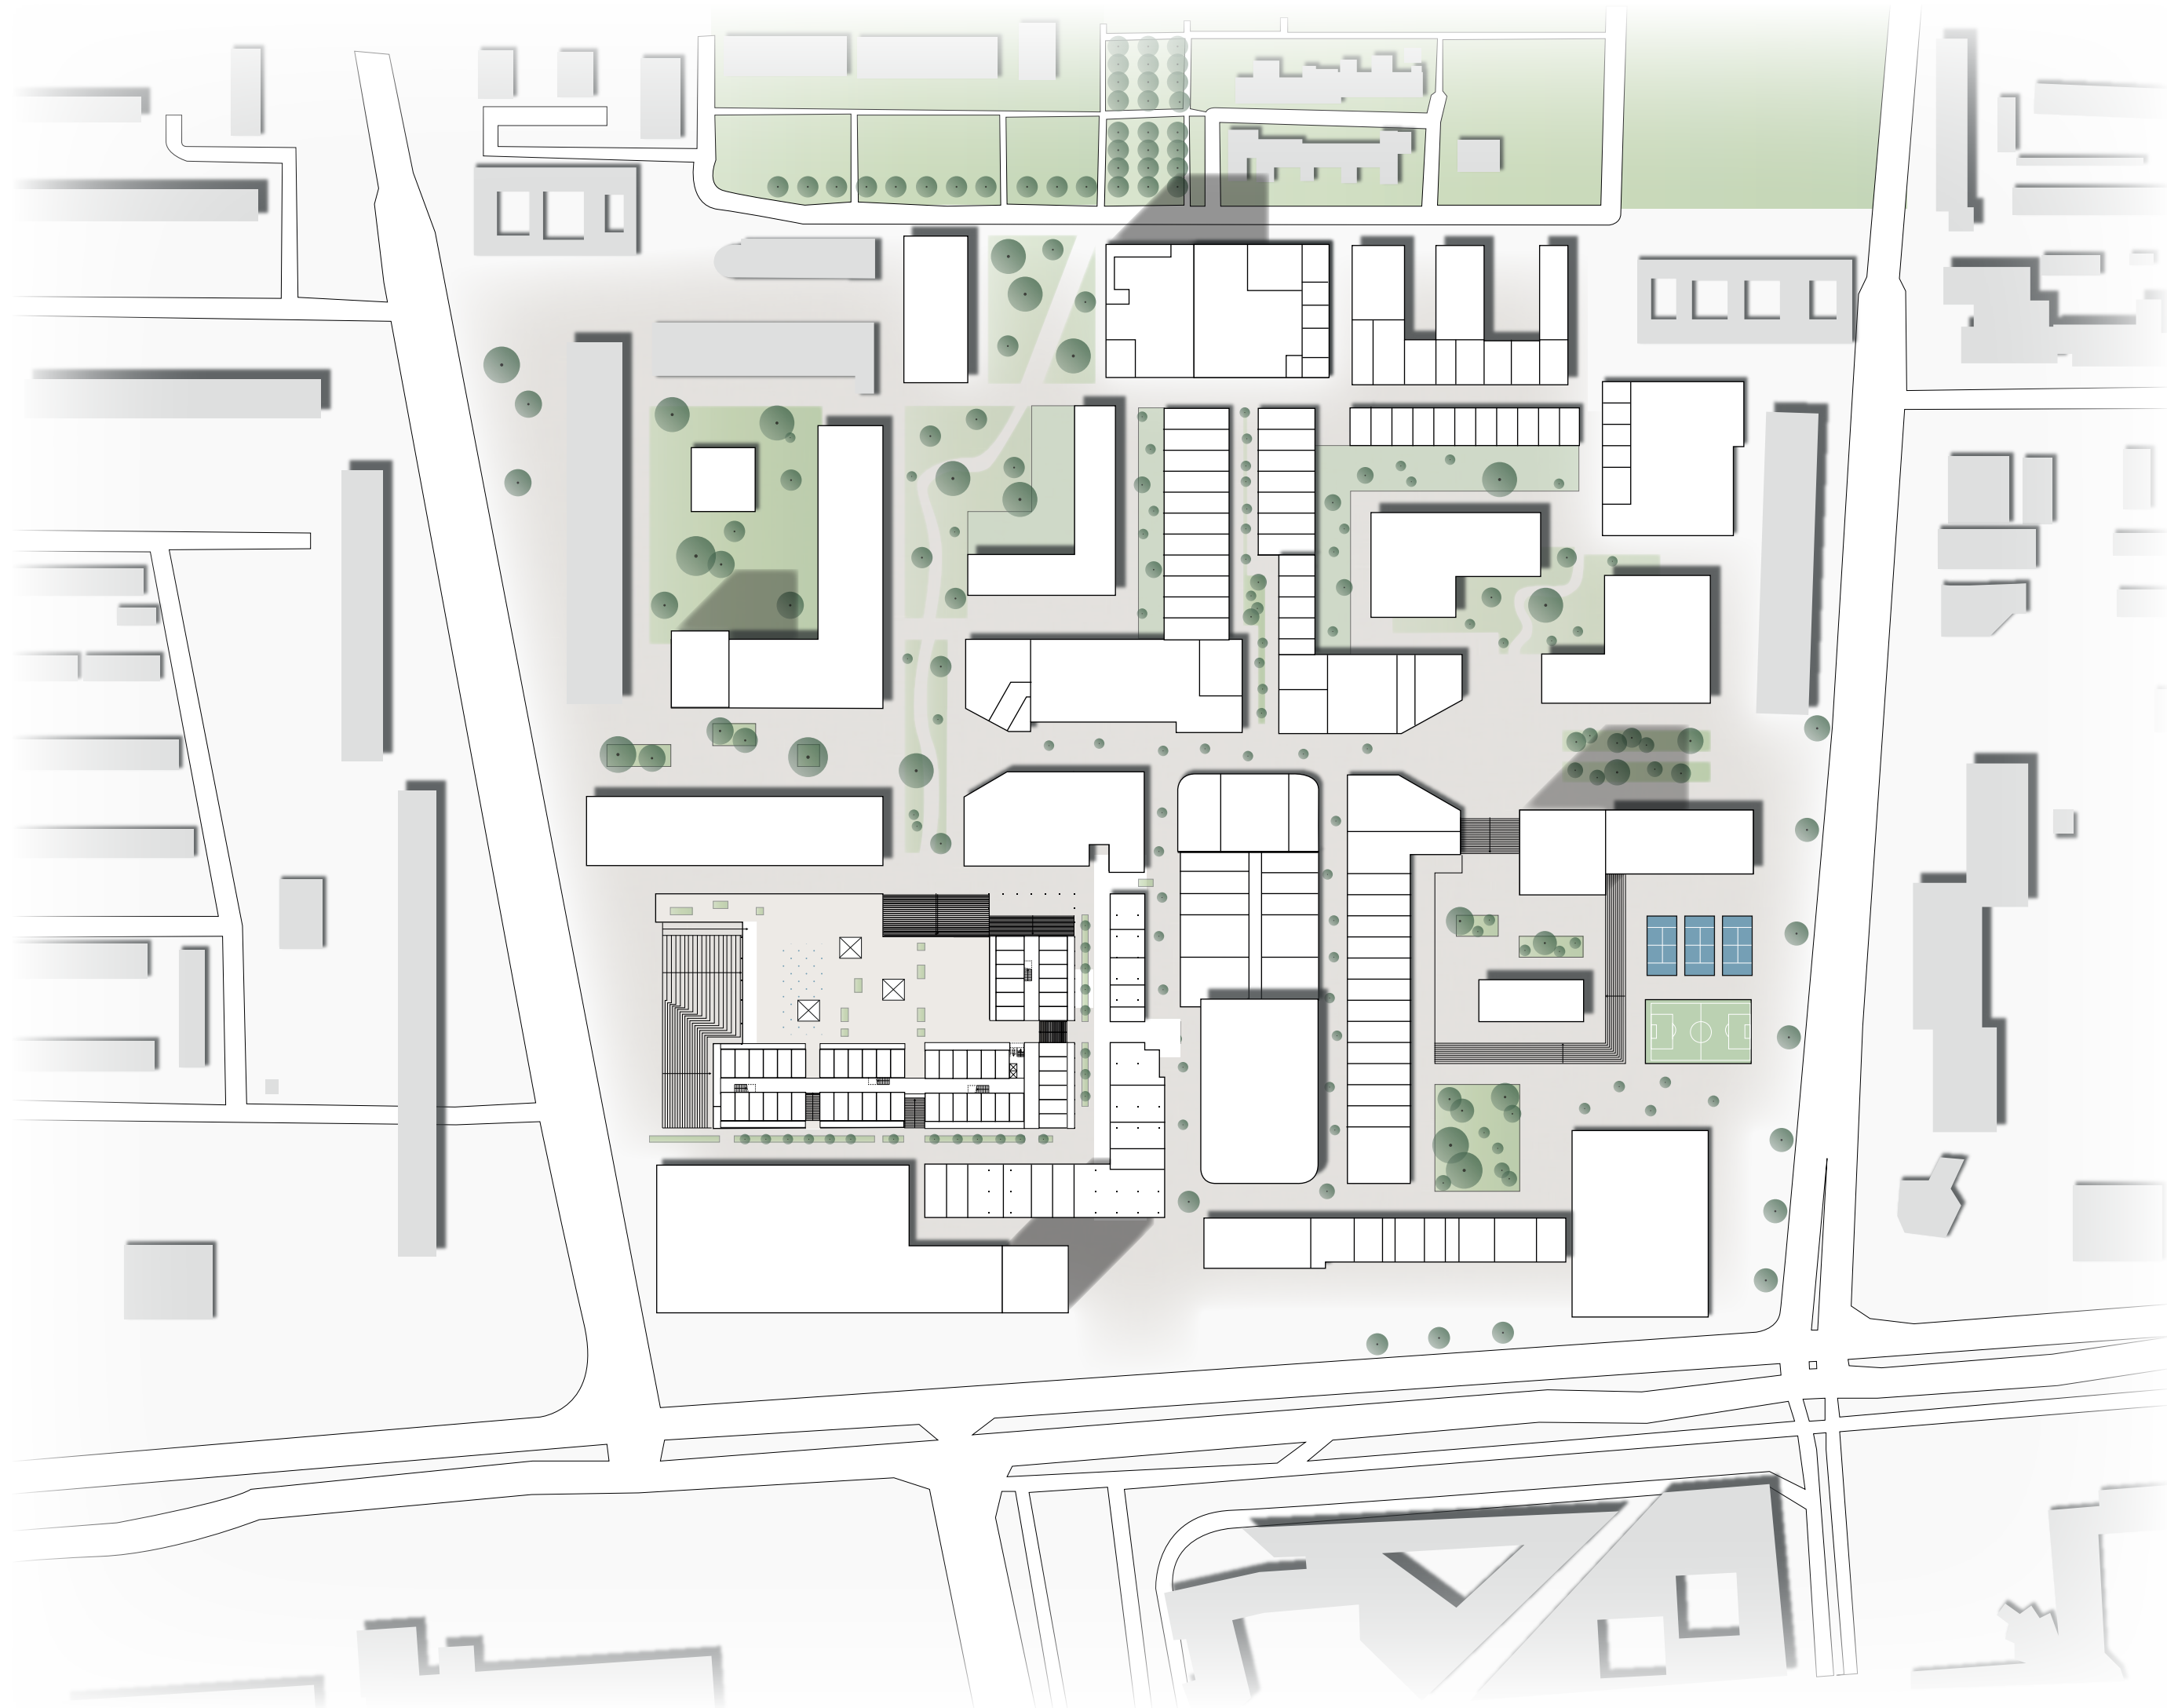

MASTERPLAN

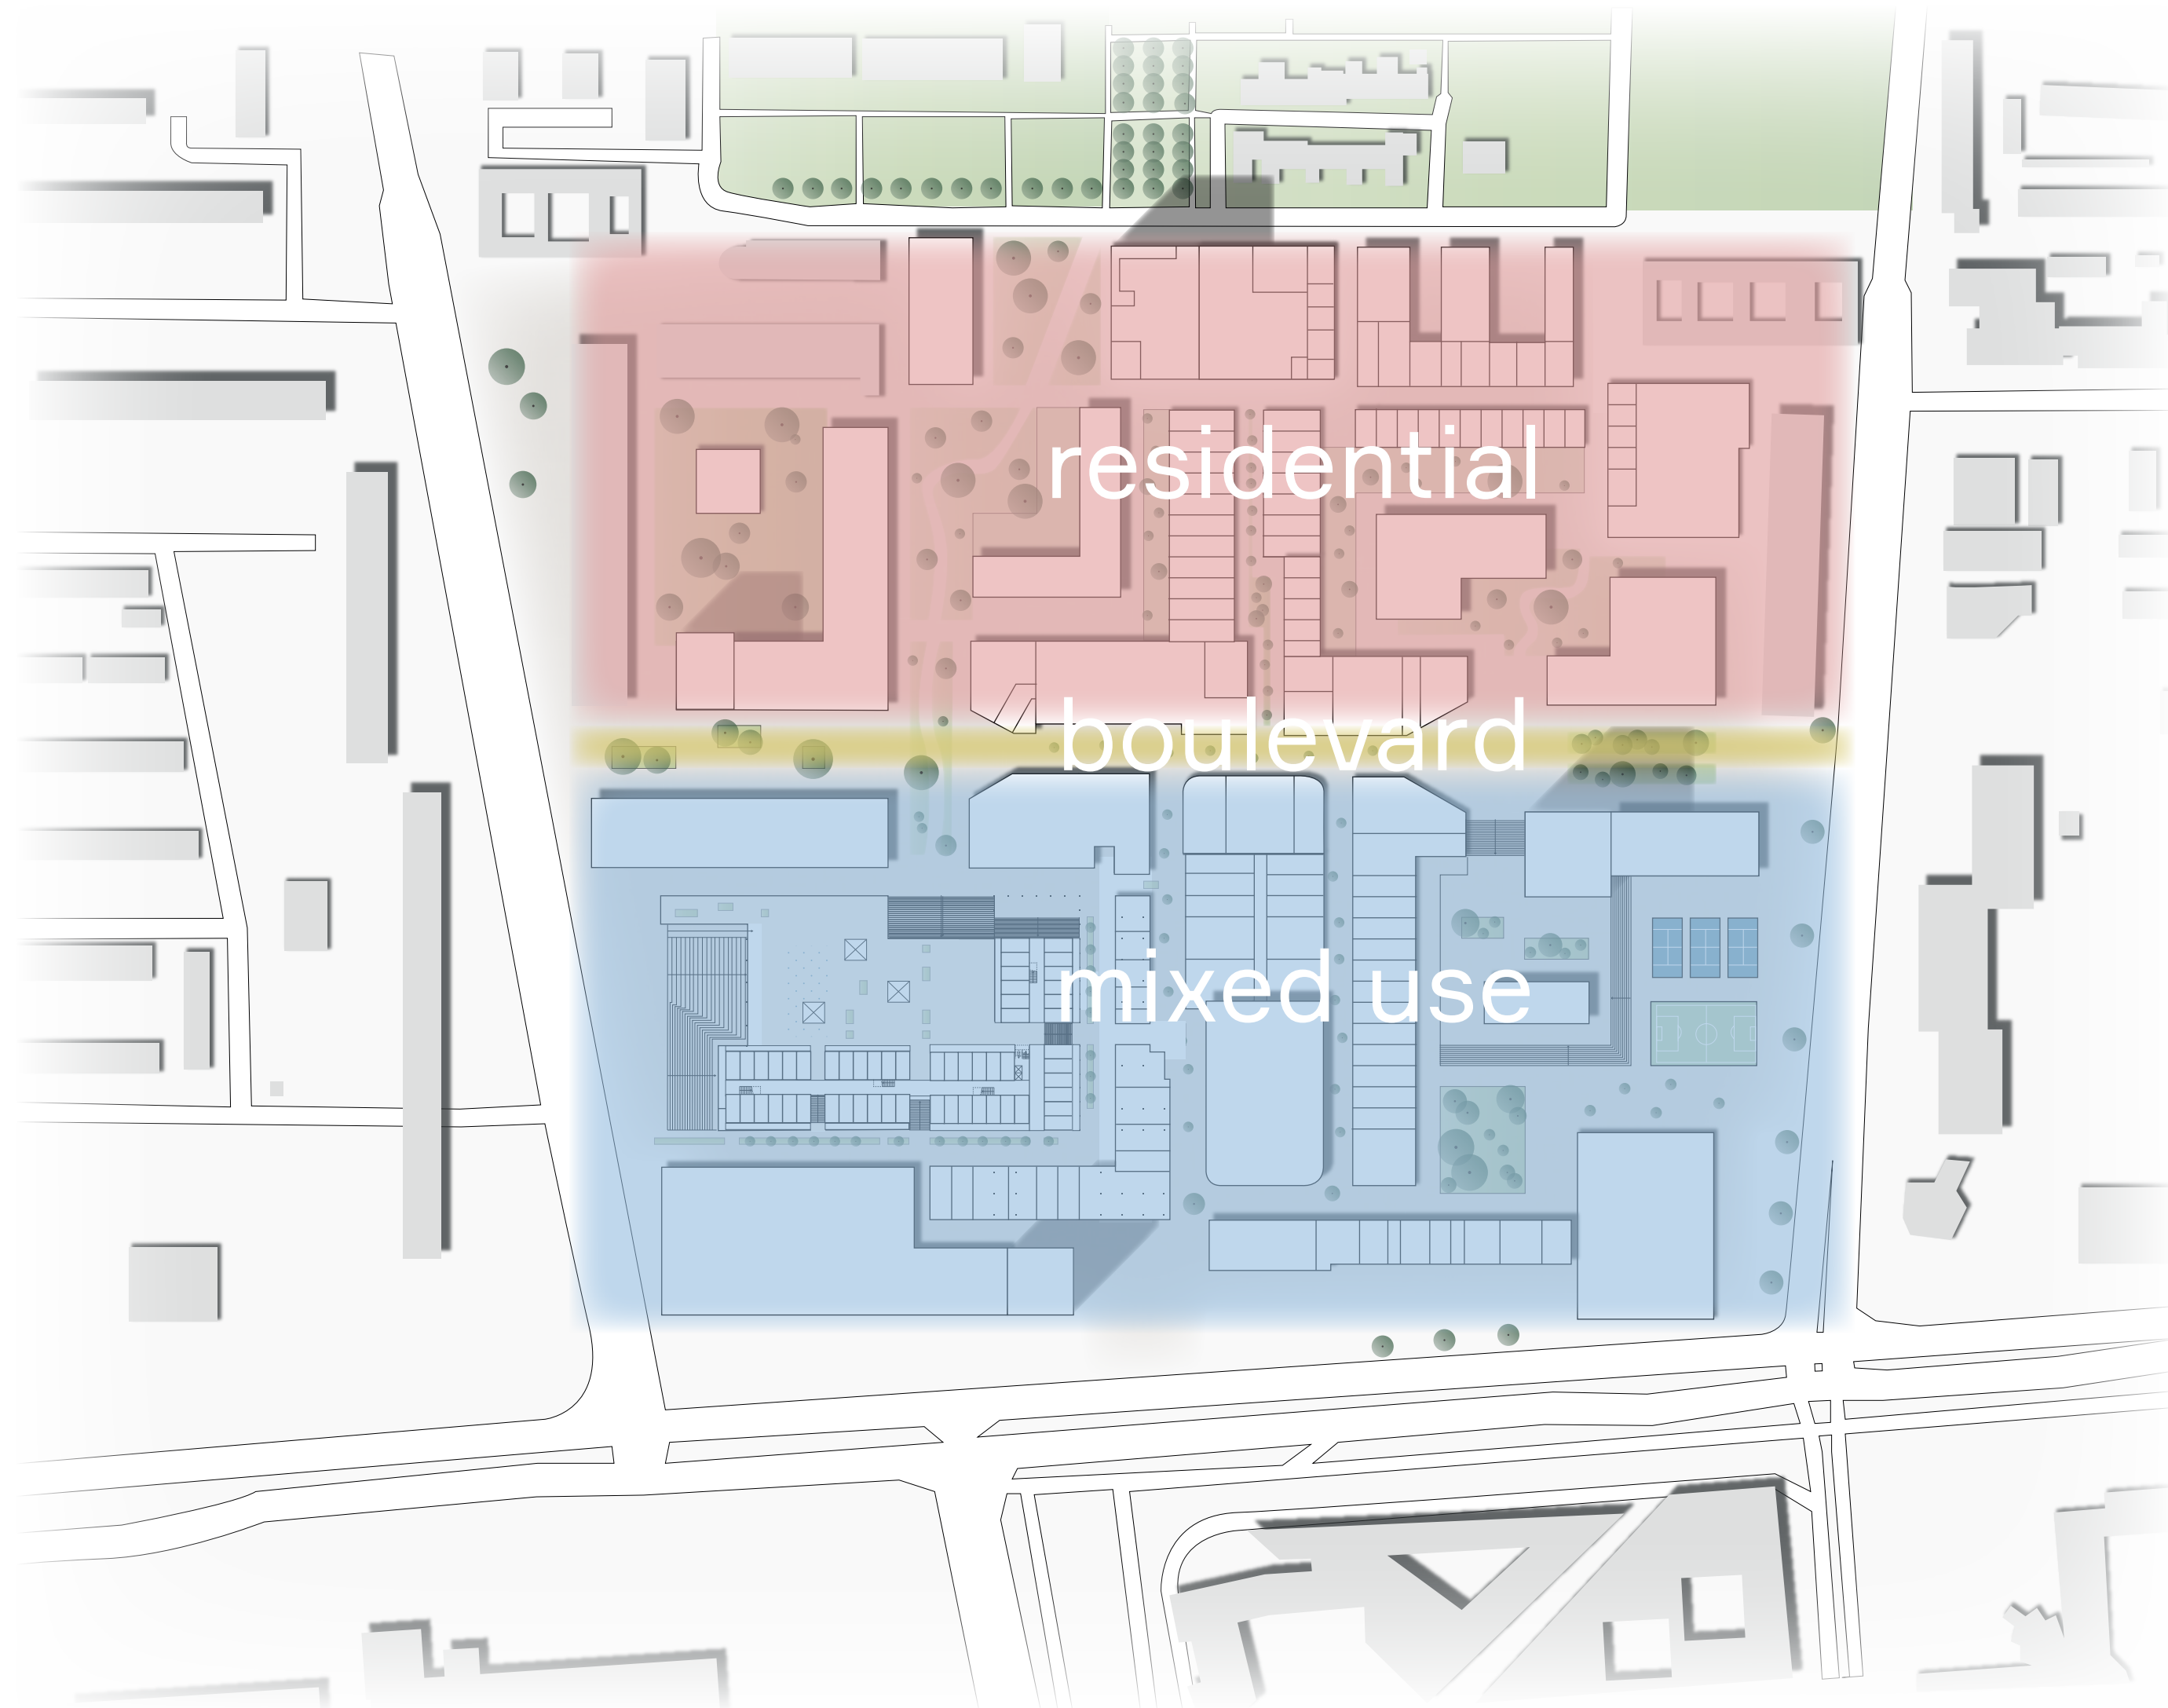


MASTERPLAN

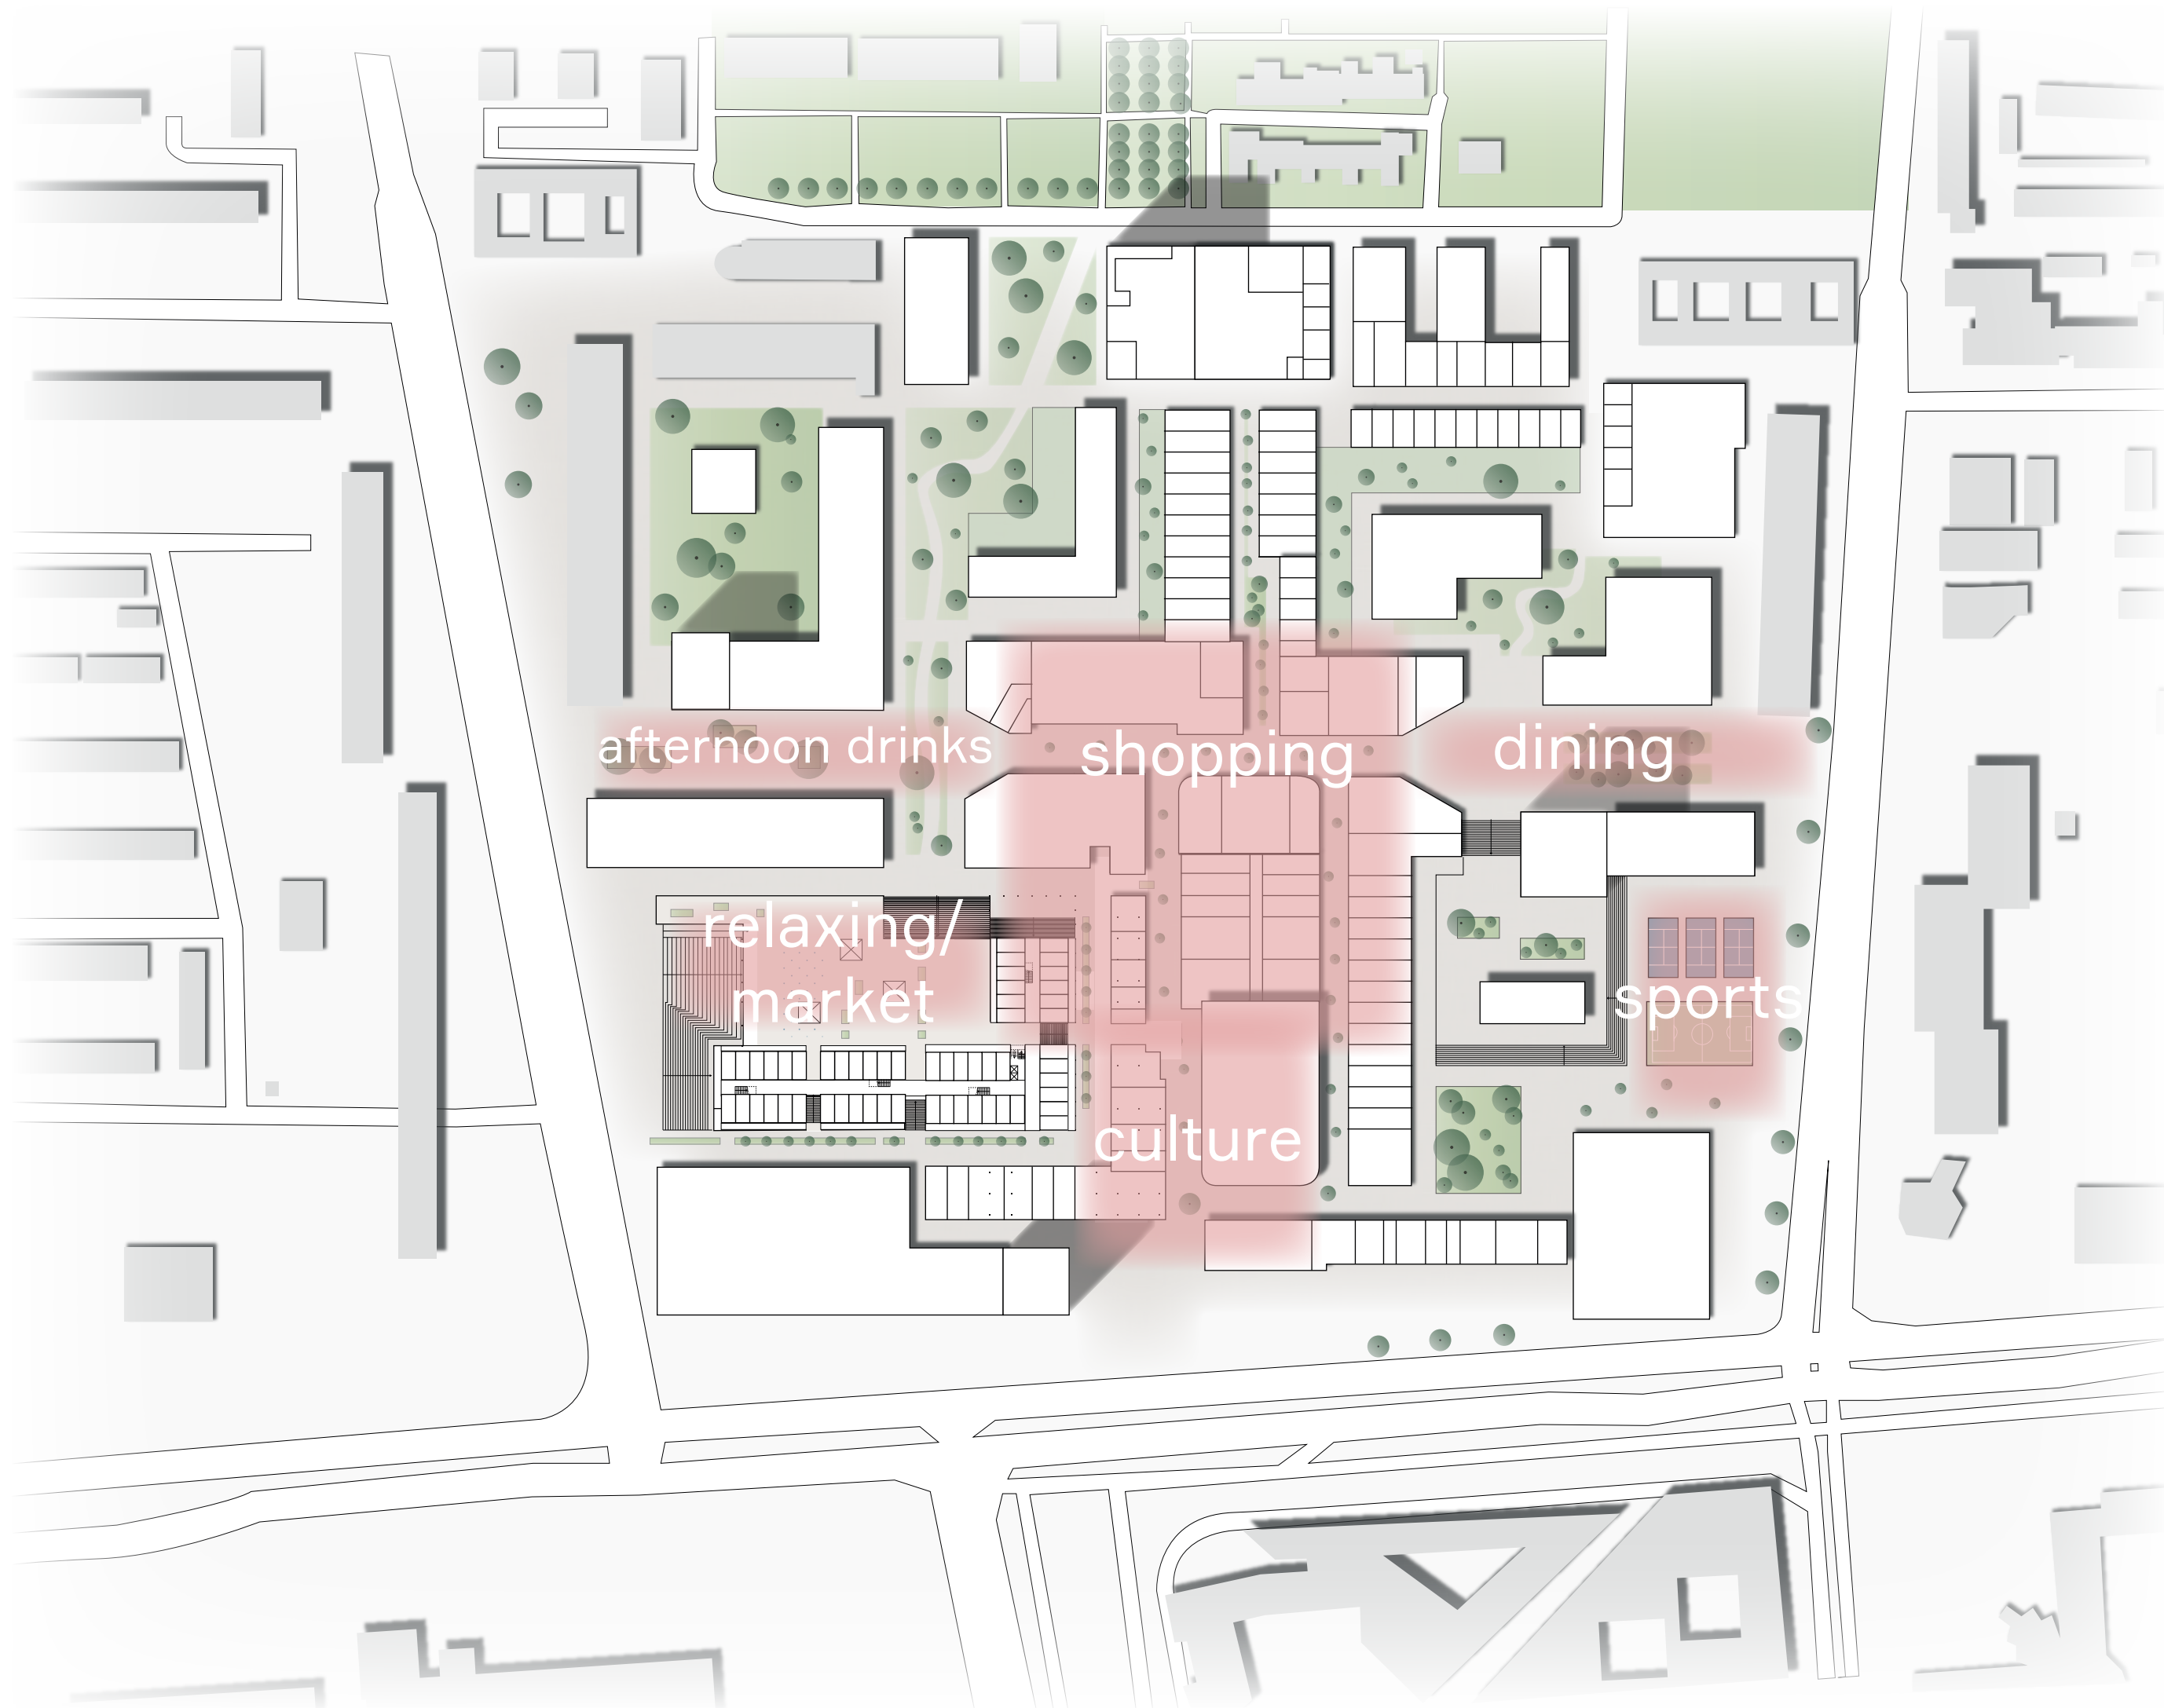


MASTERPLAN




MASTERPLAN

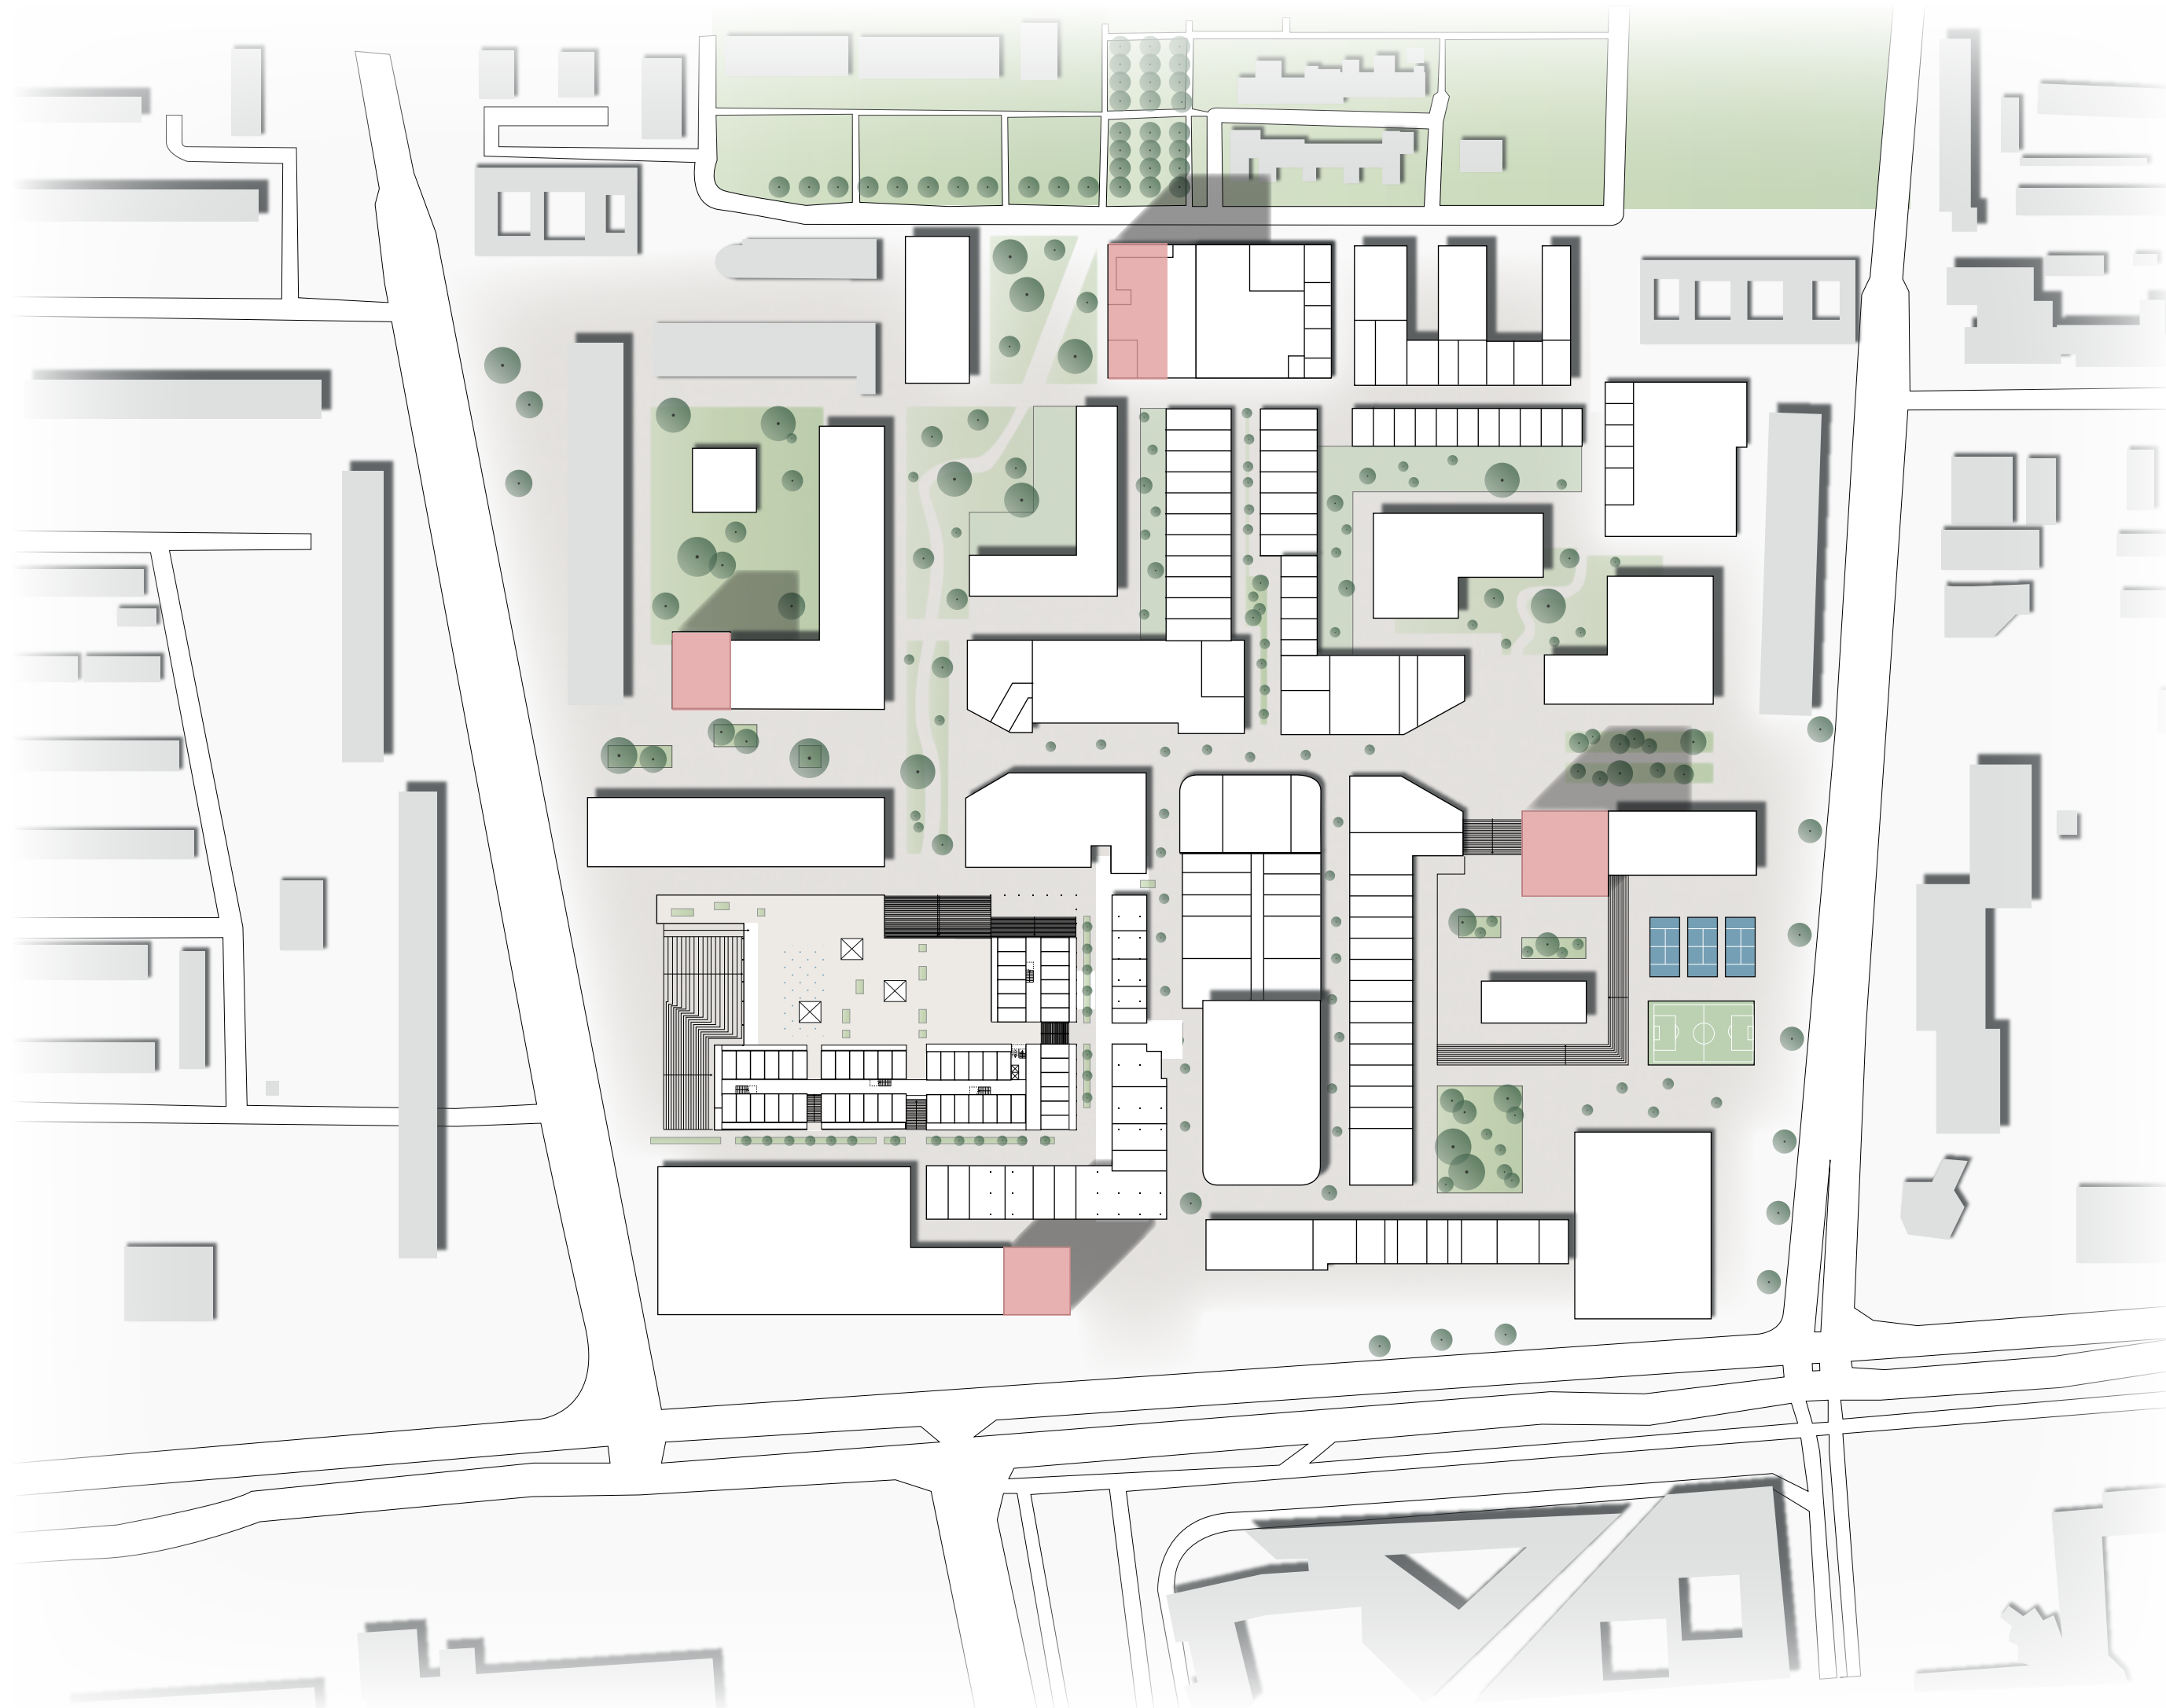


woensL

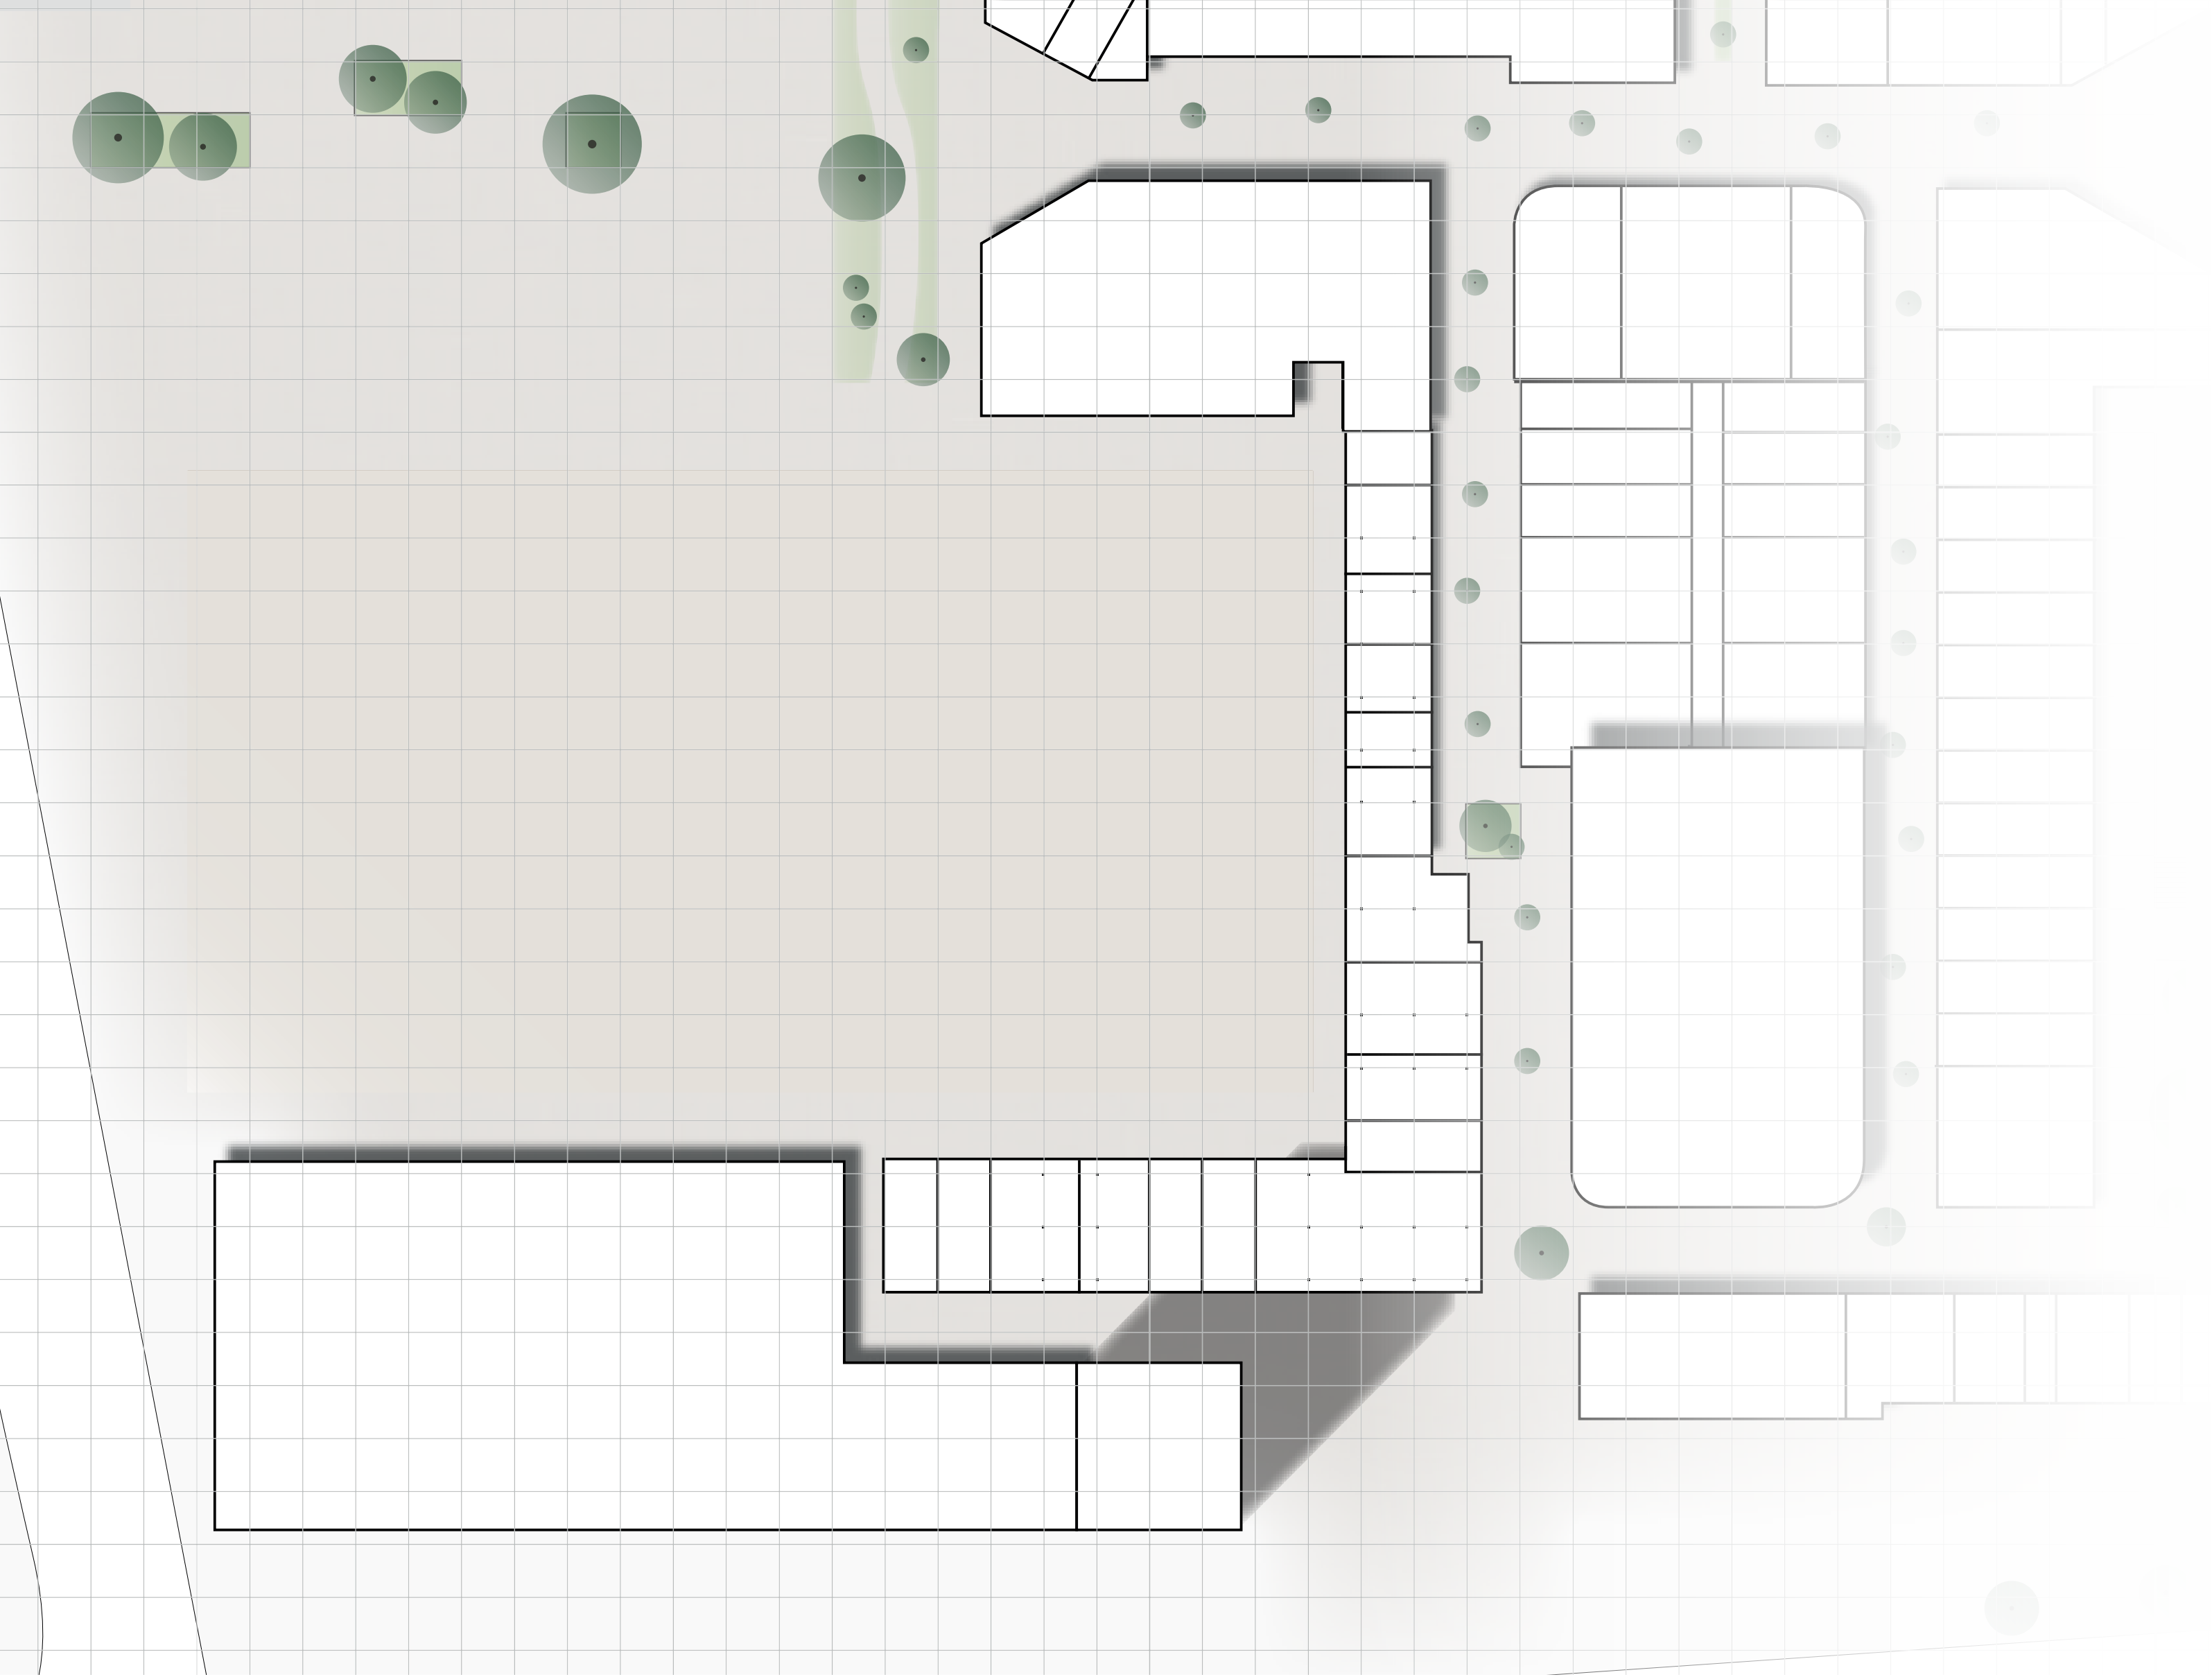


woensL

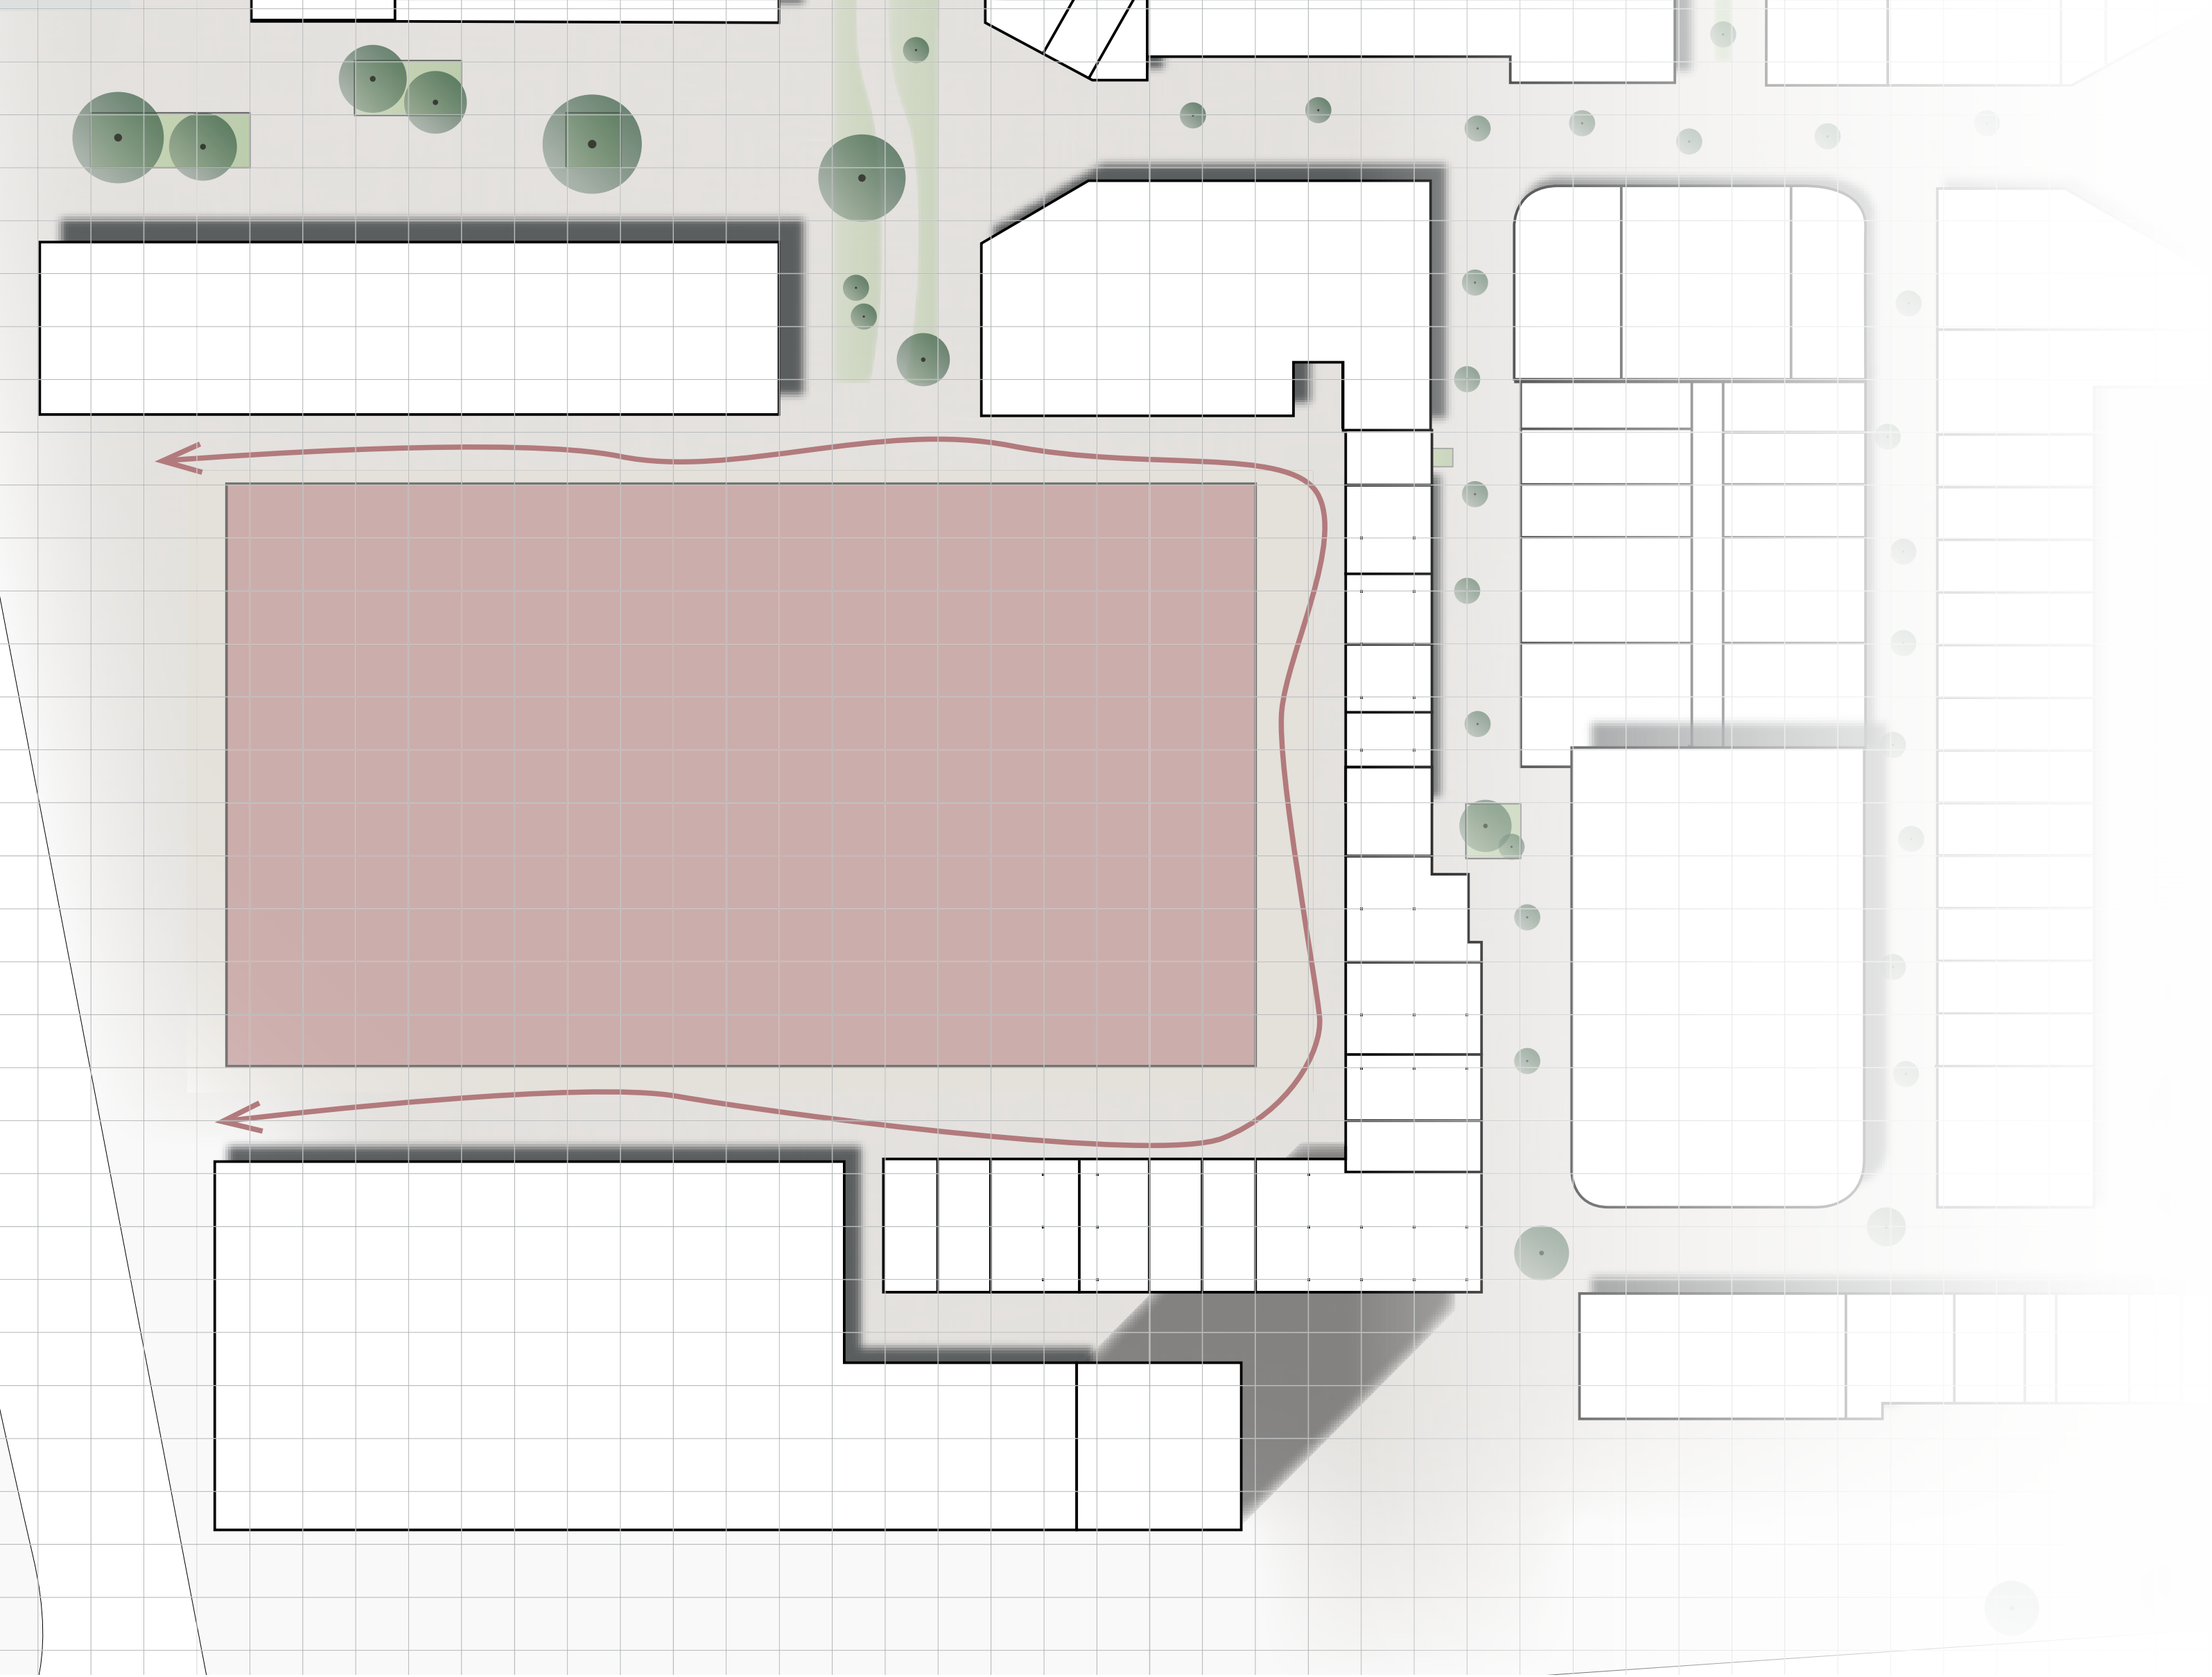


woensL

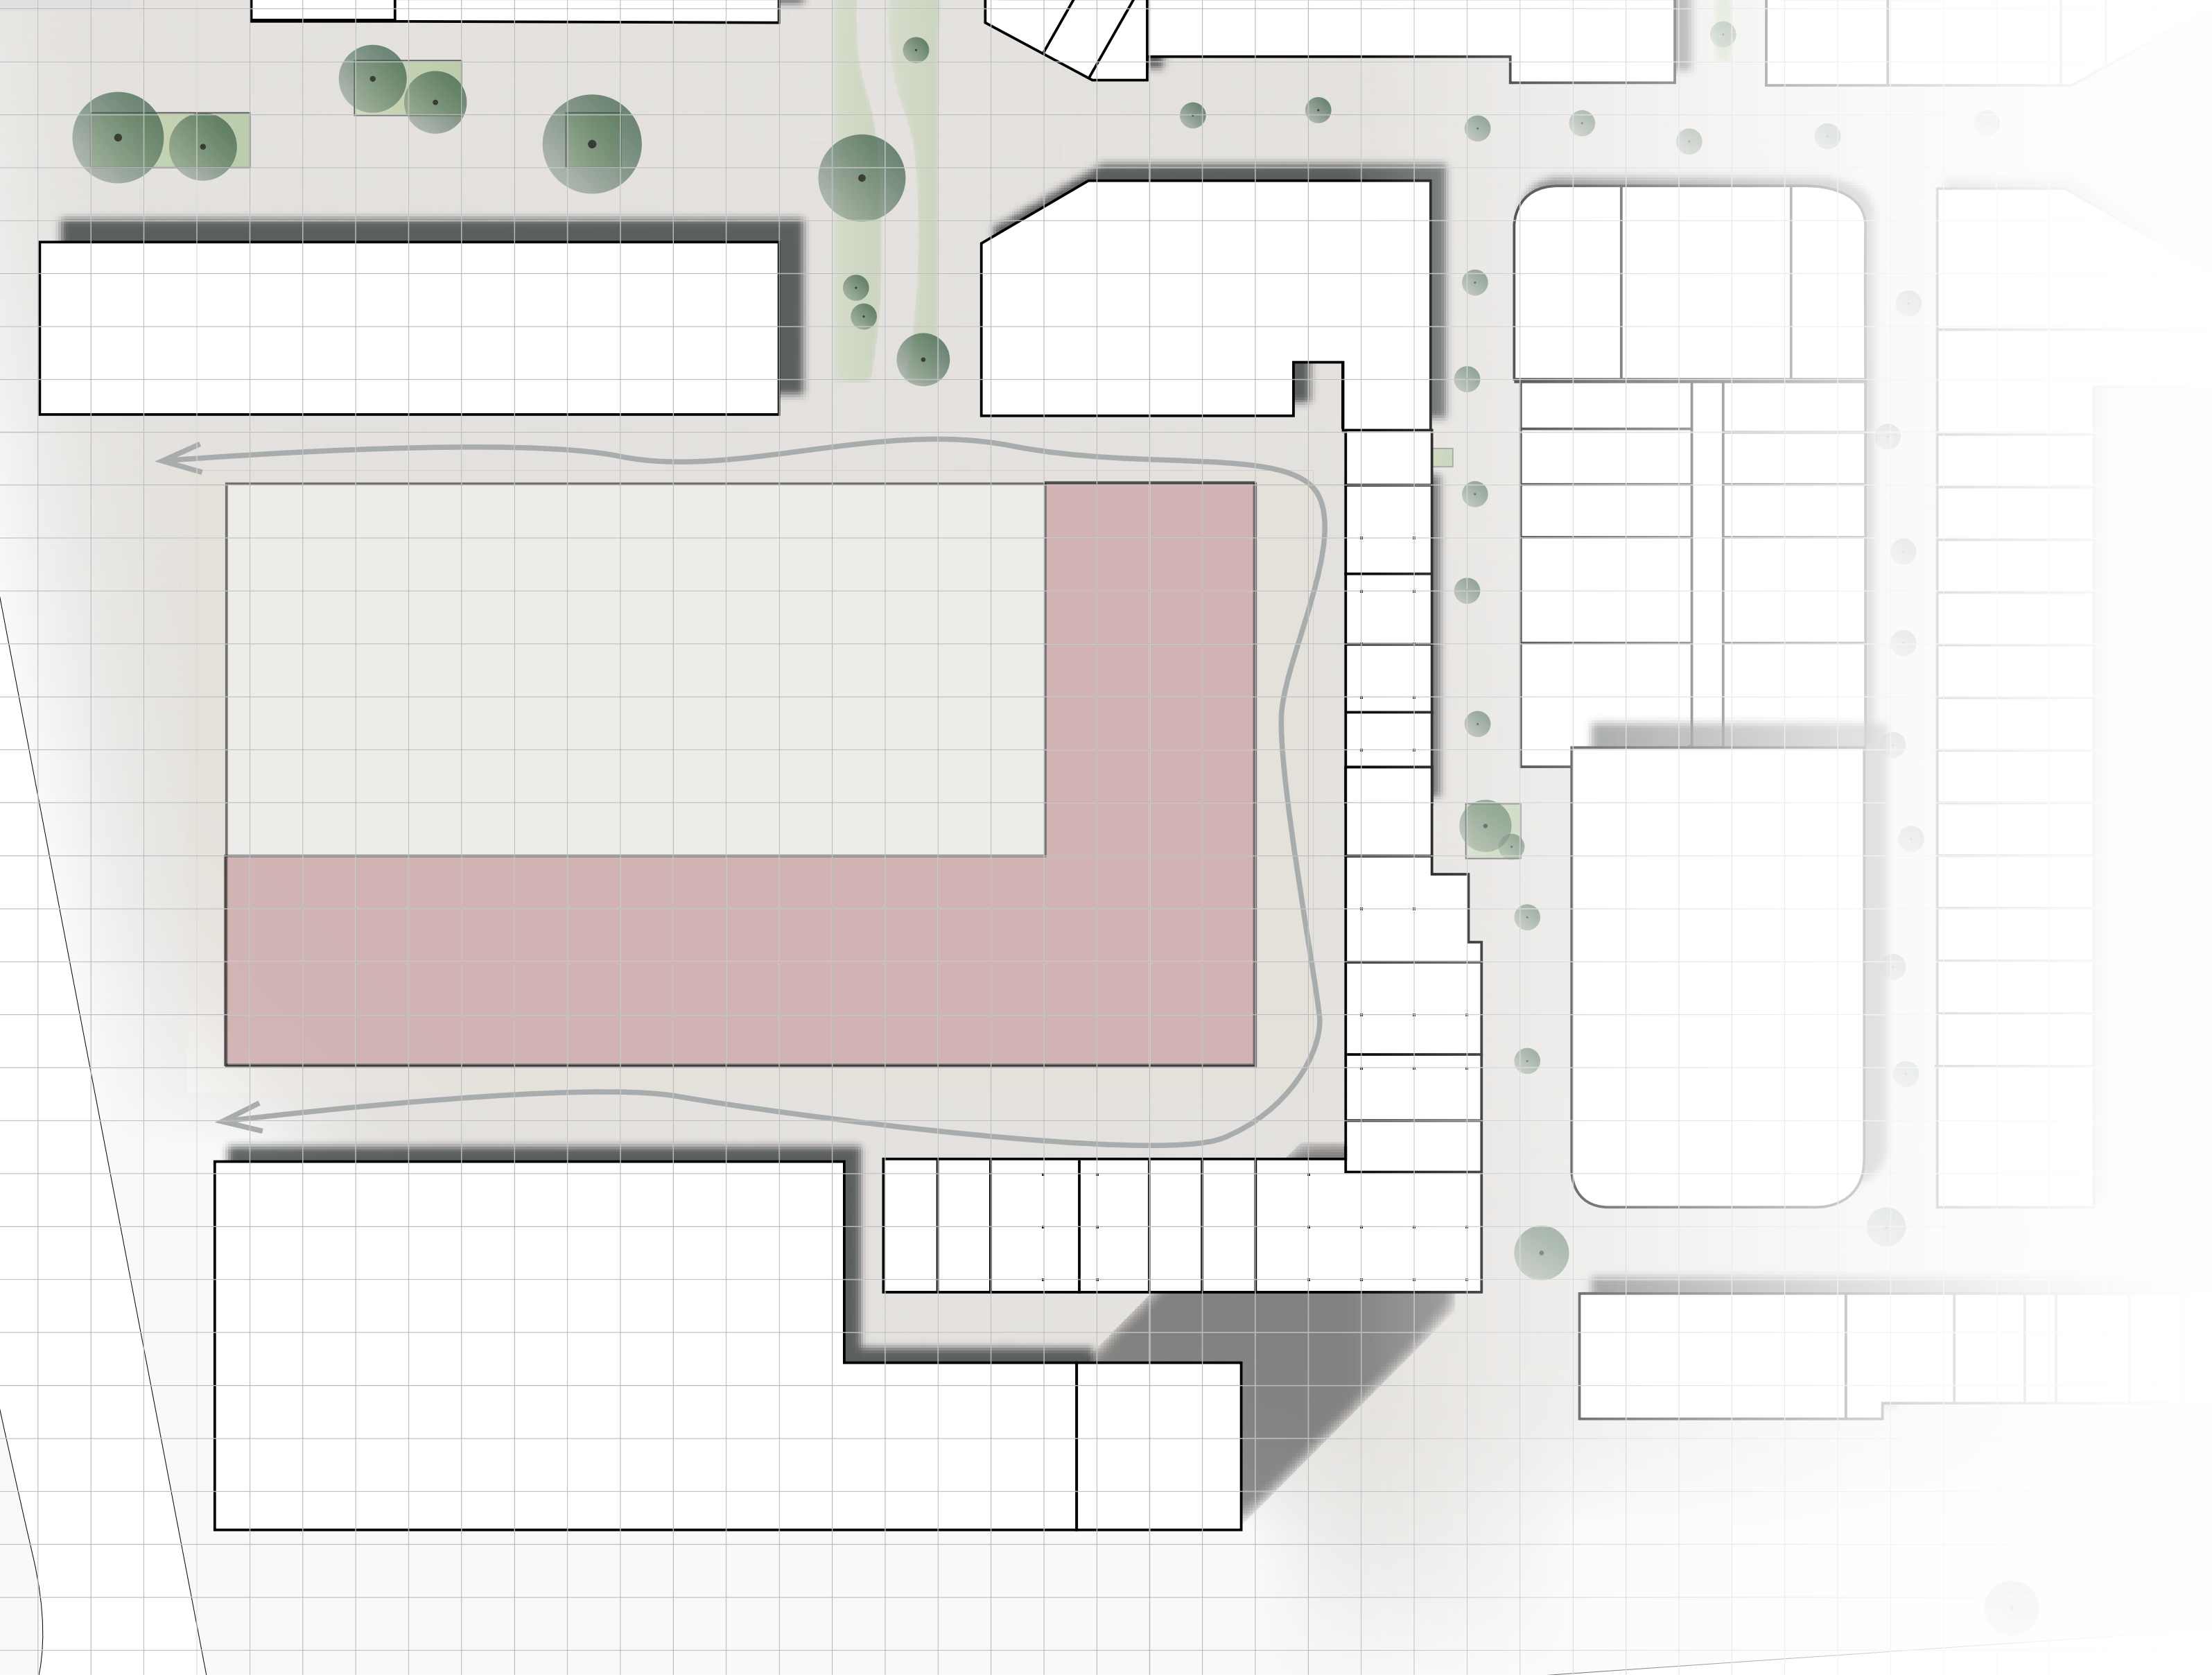


woensL

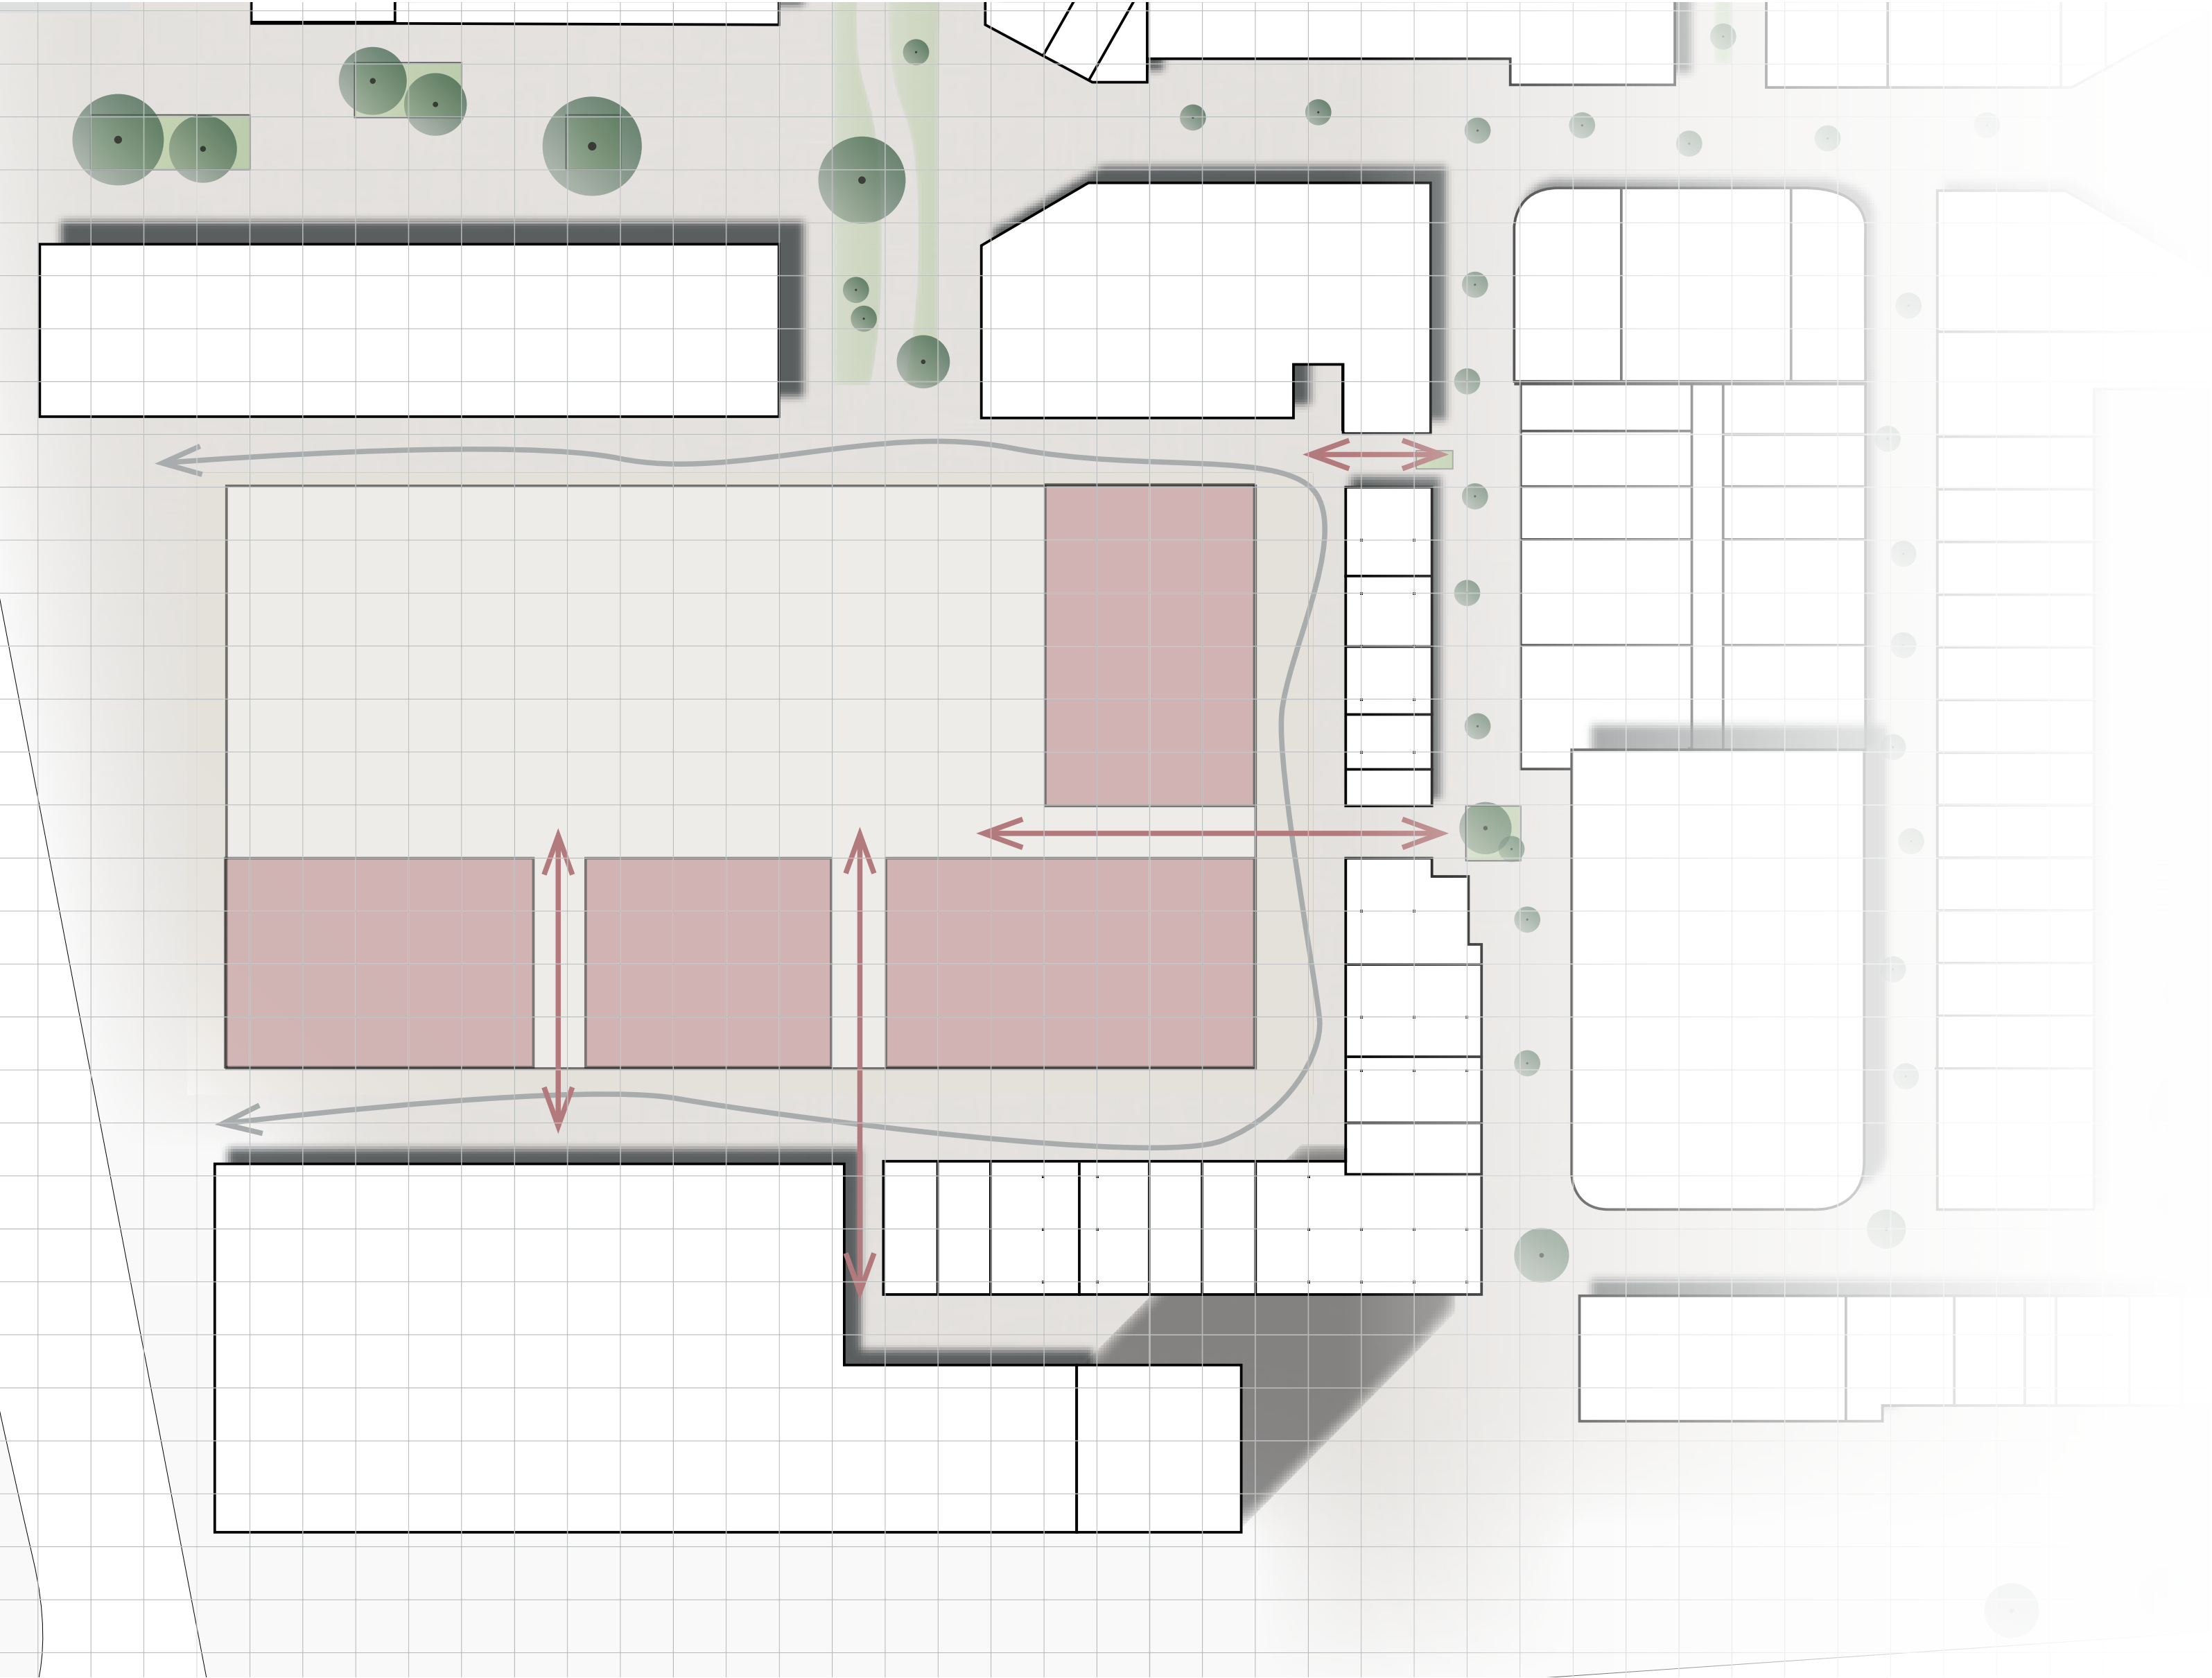


woensL

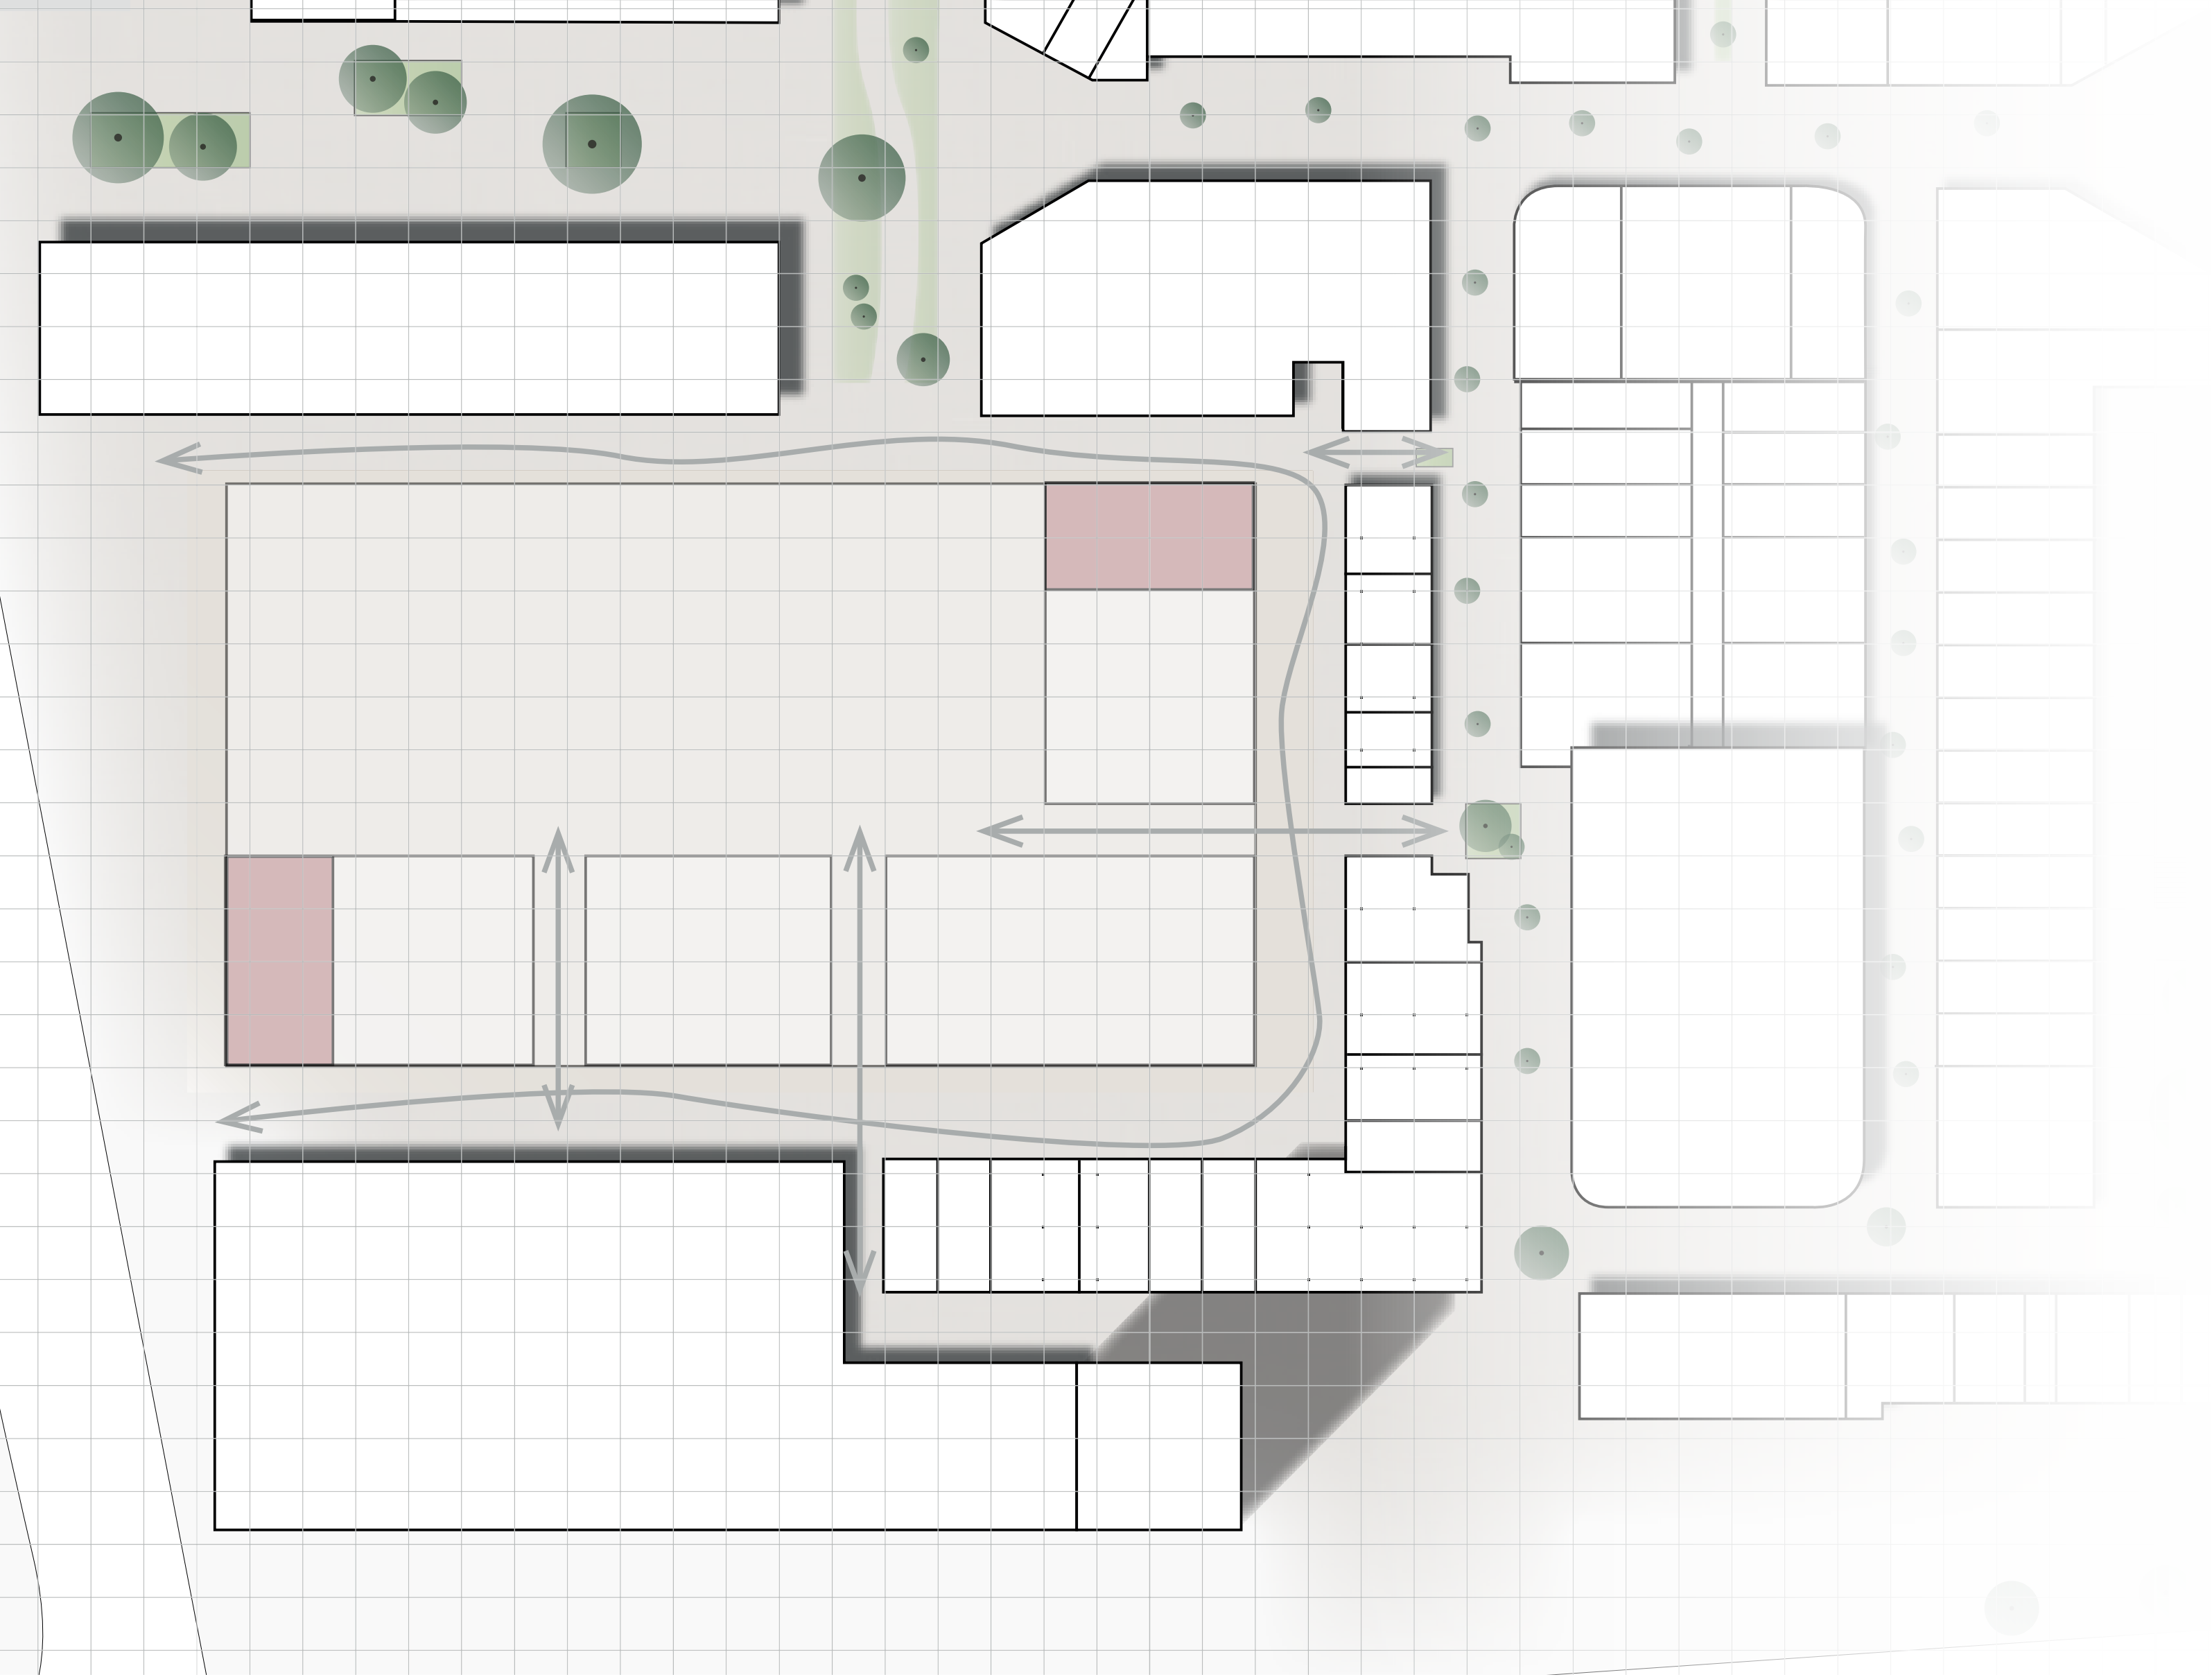


woensL

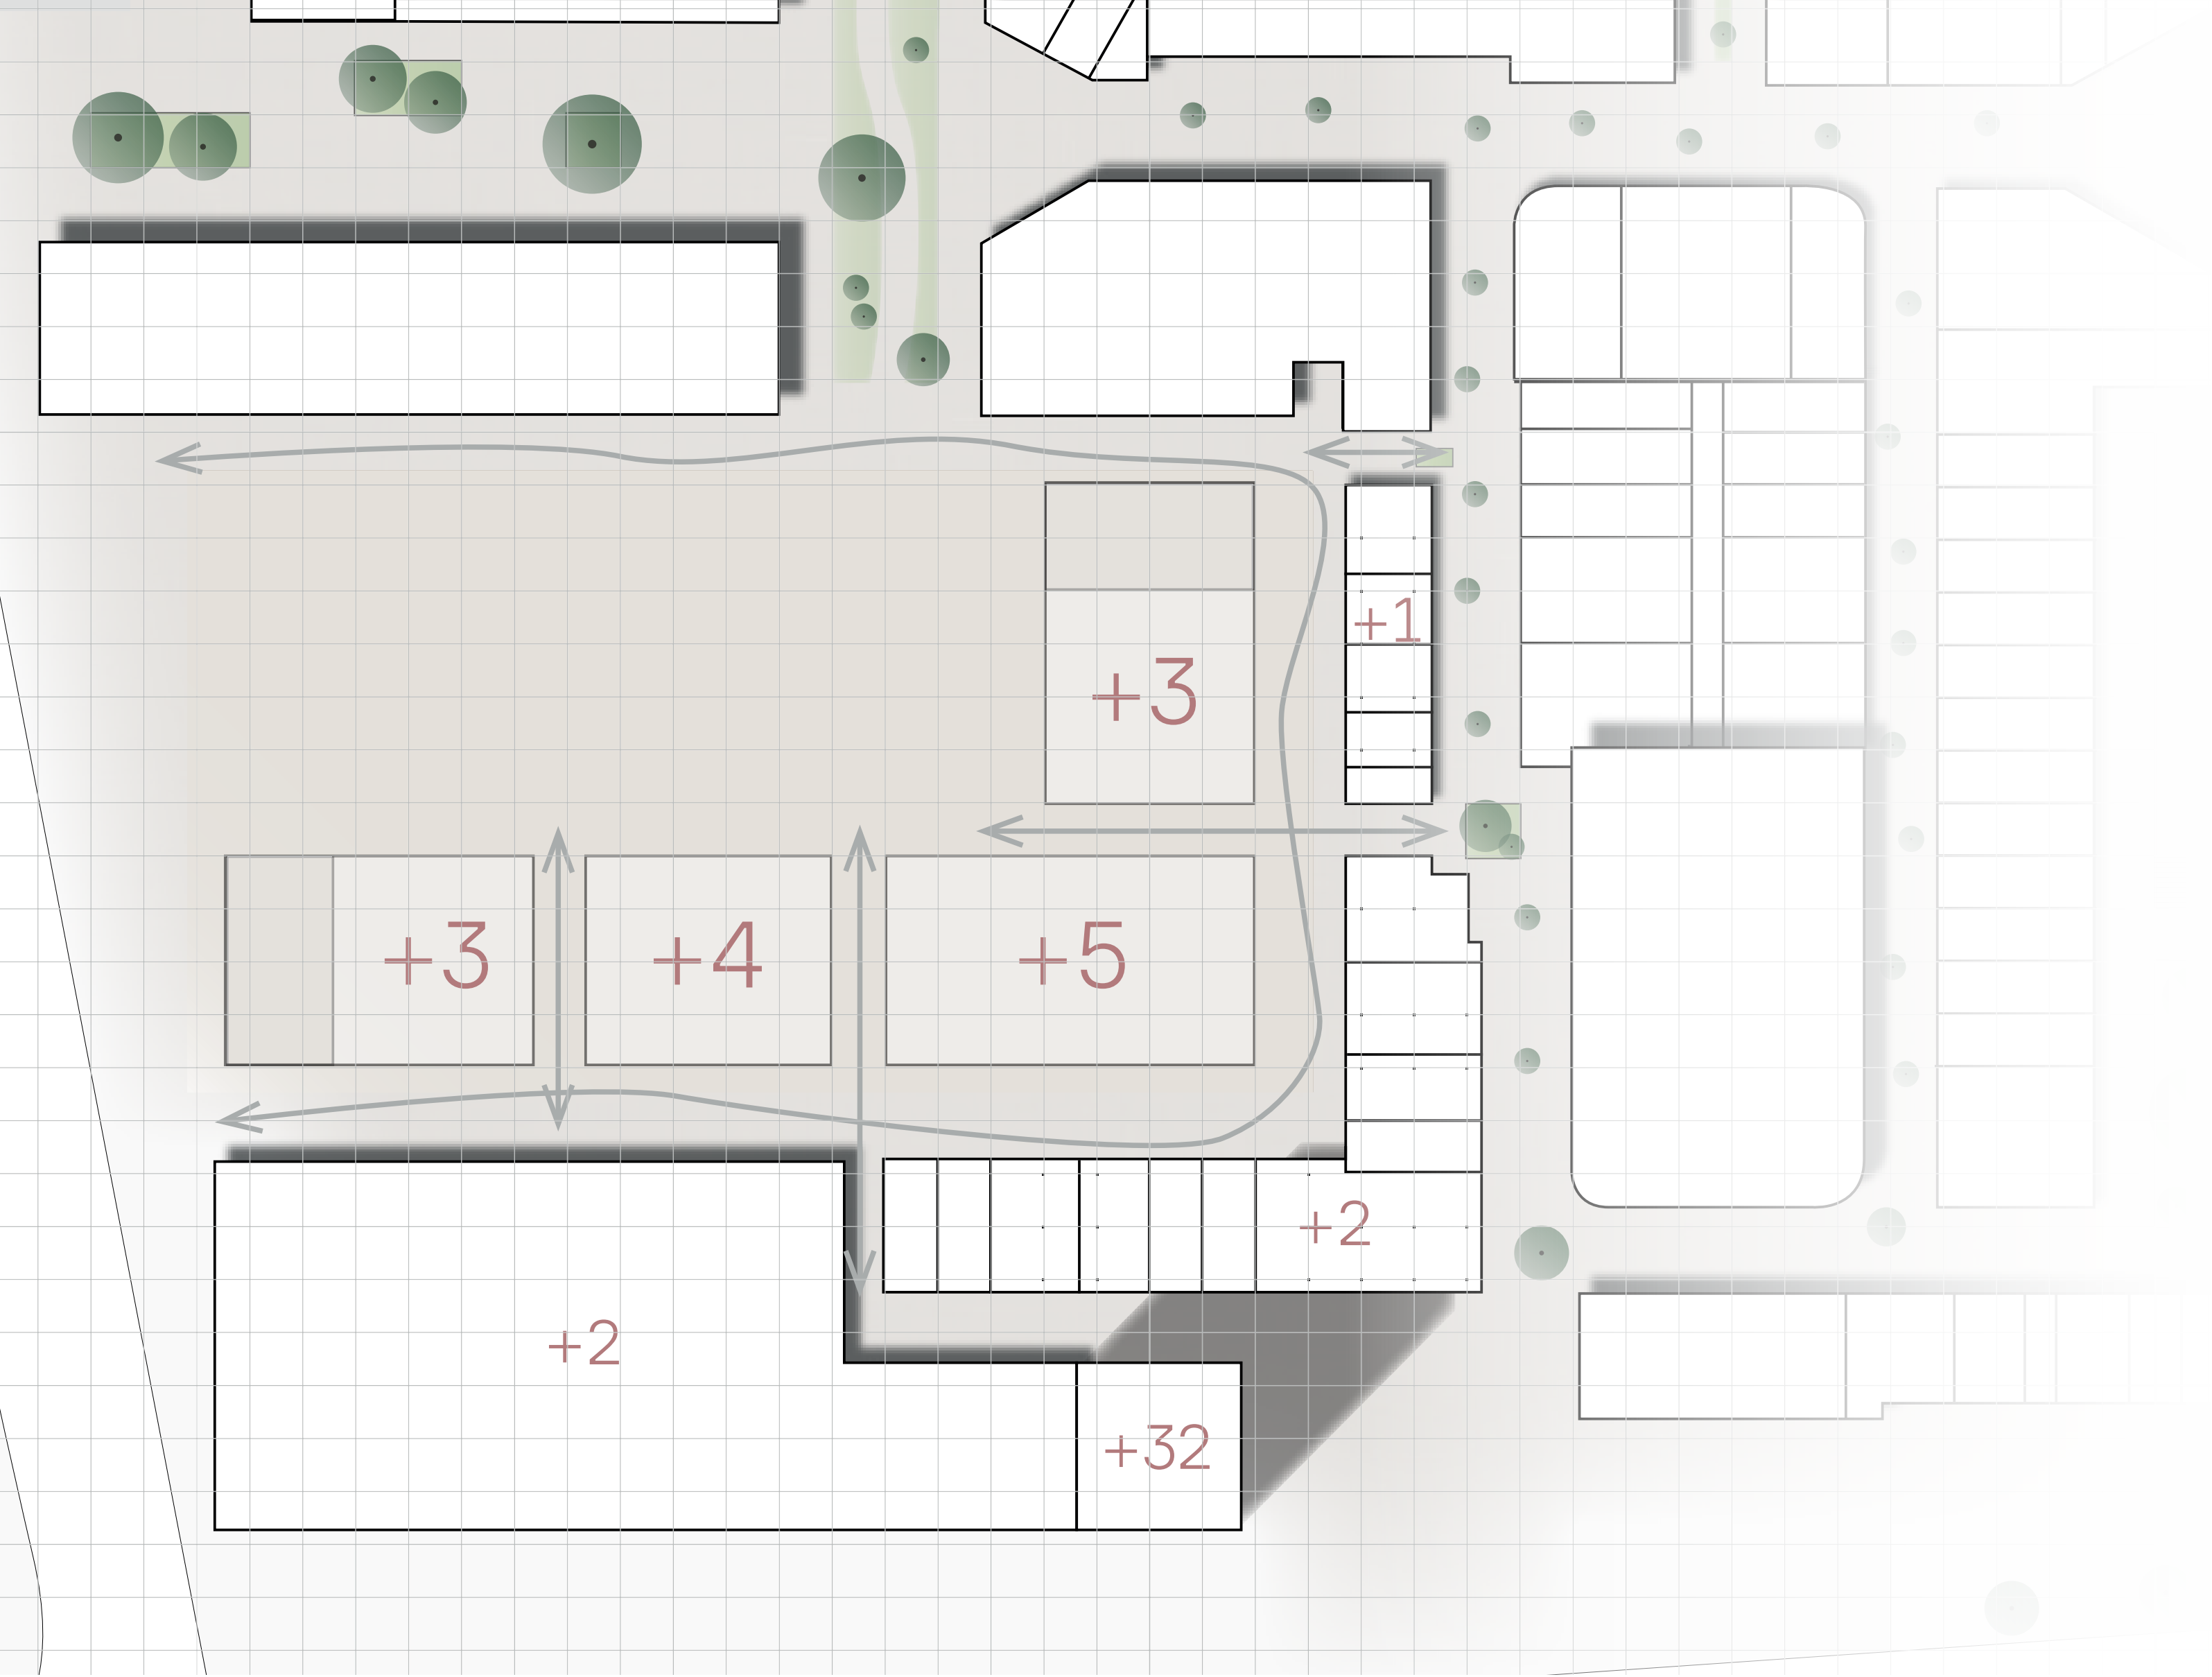


THE DISTRIBUTION STREET

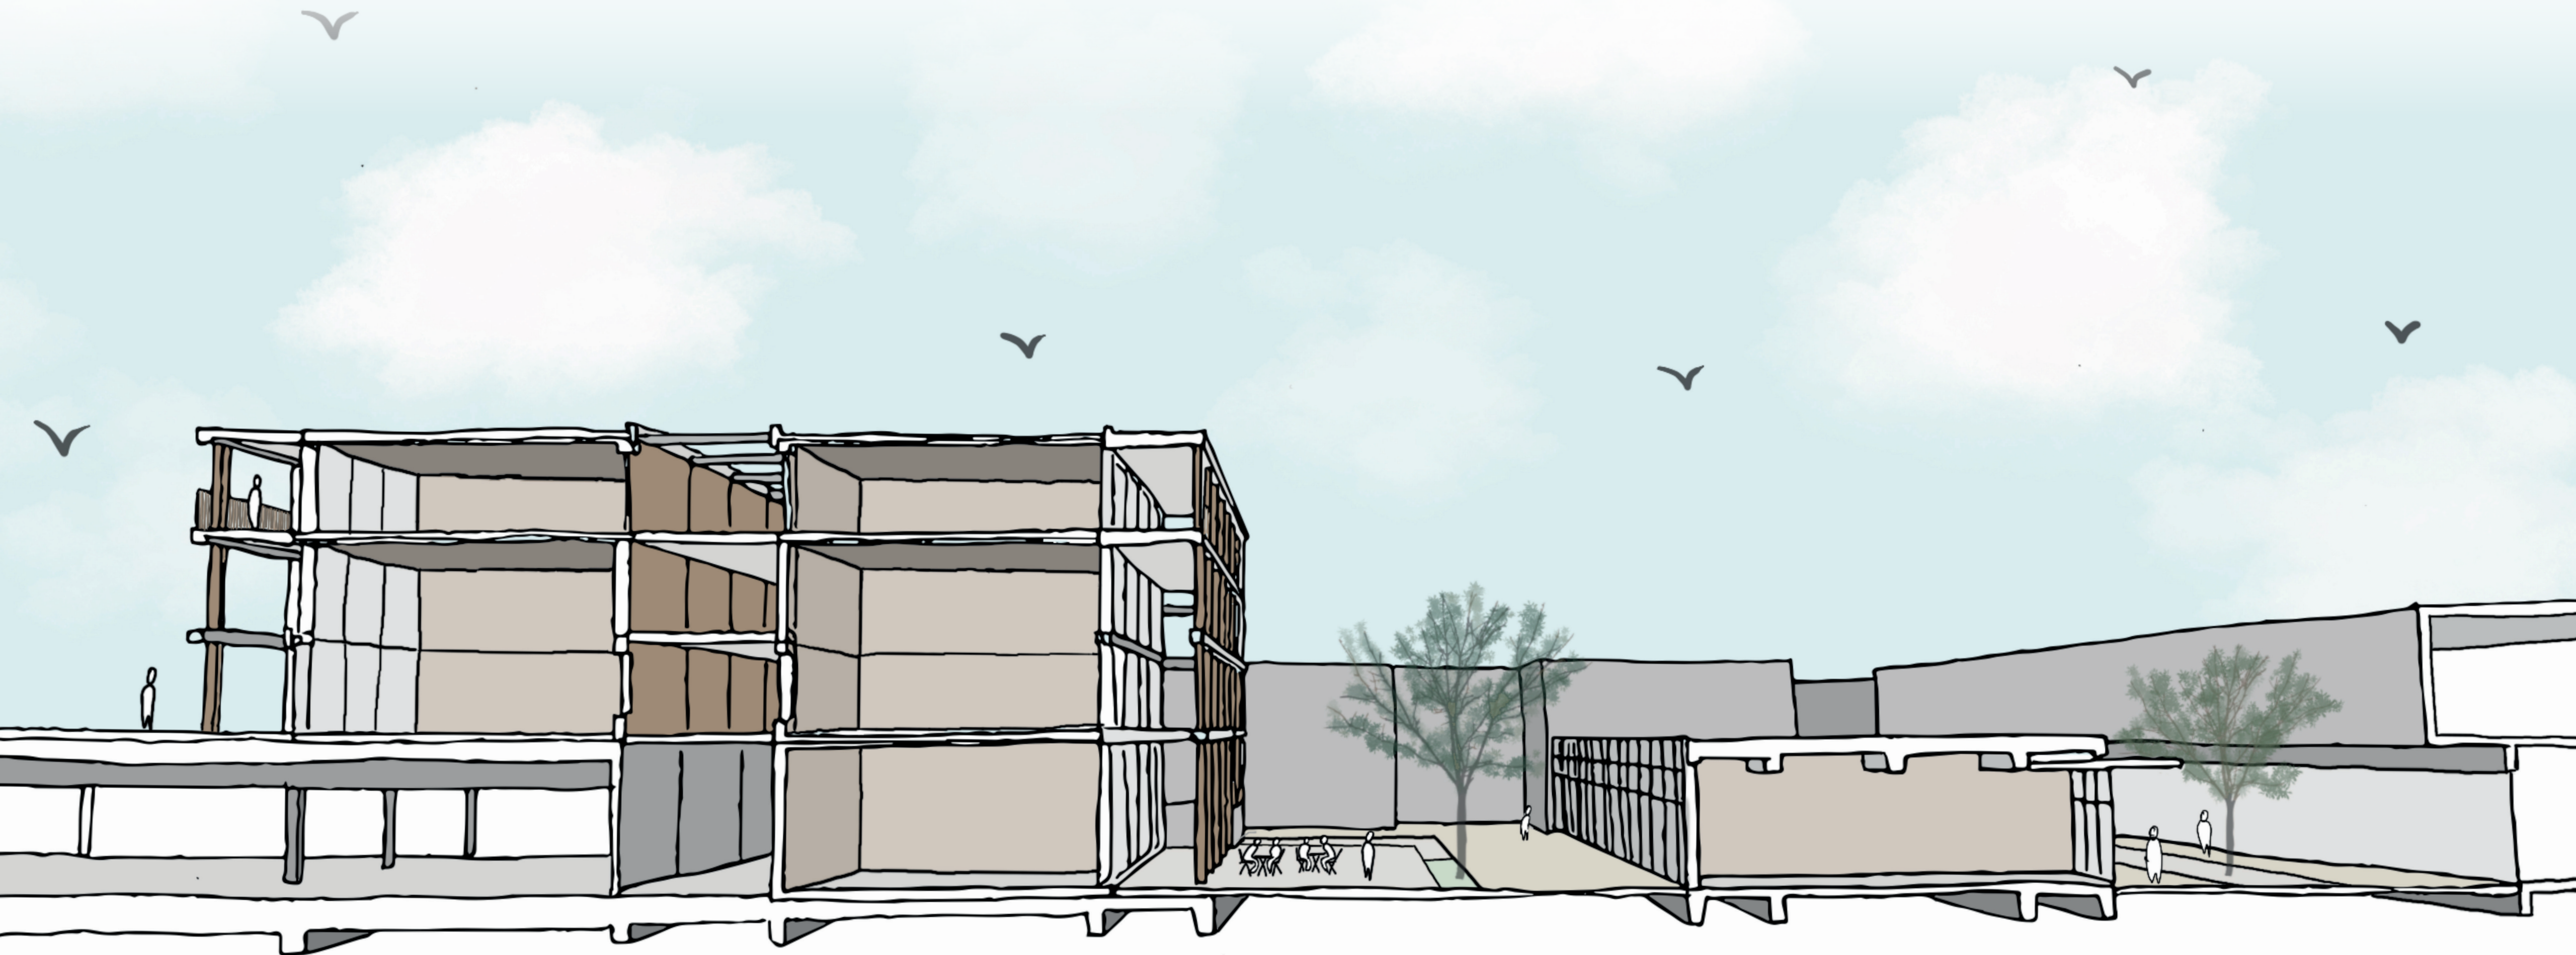


THE DISTRIBUTION STREET

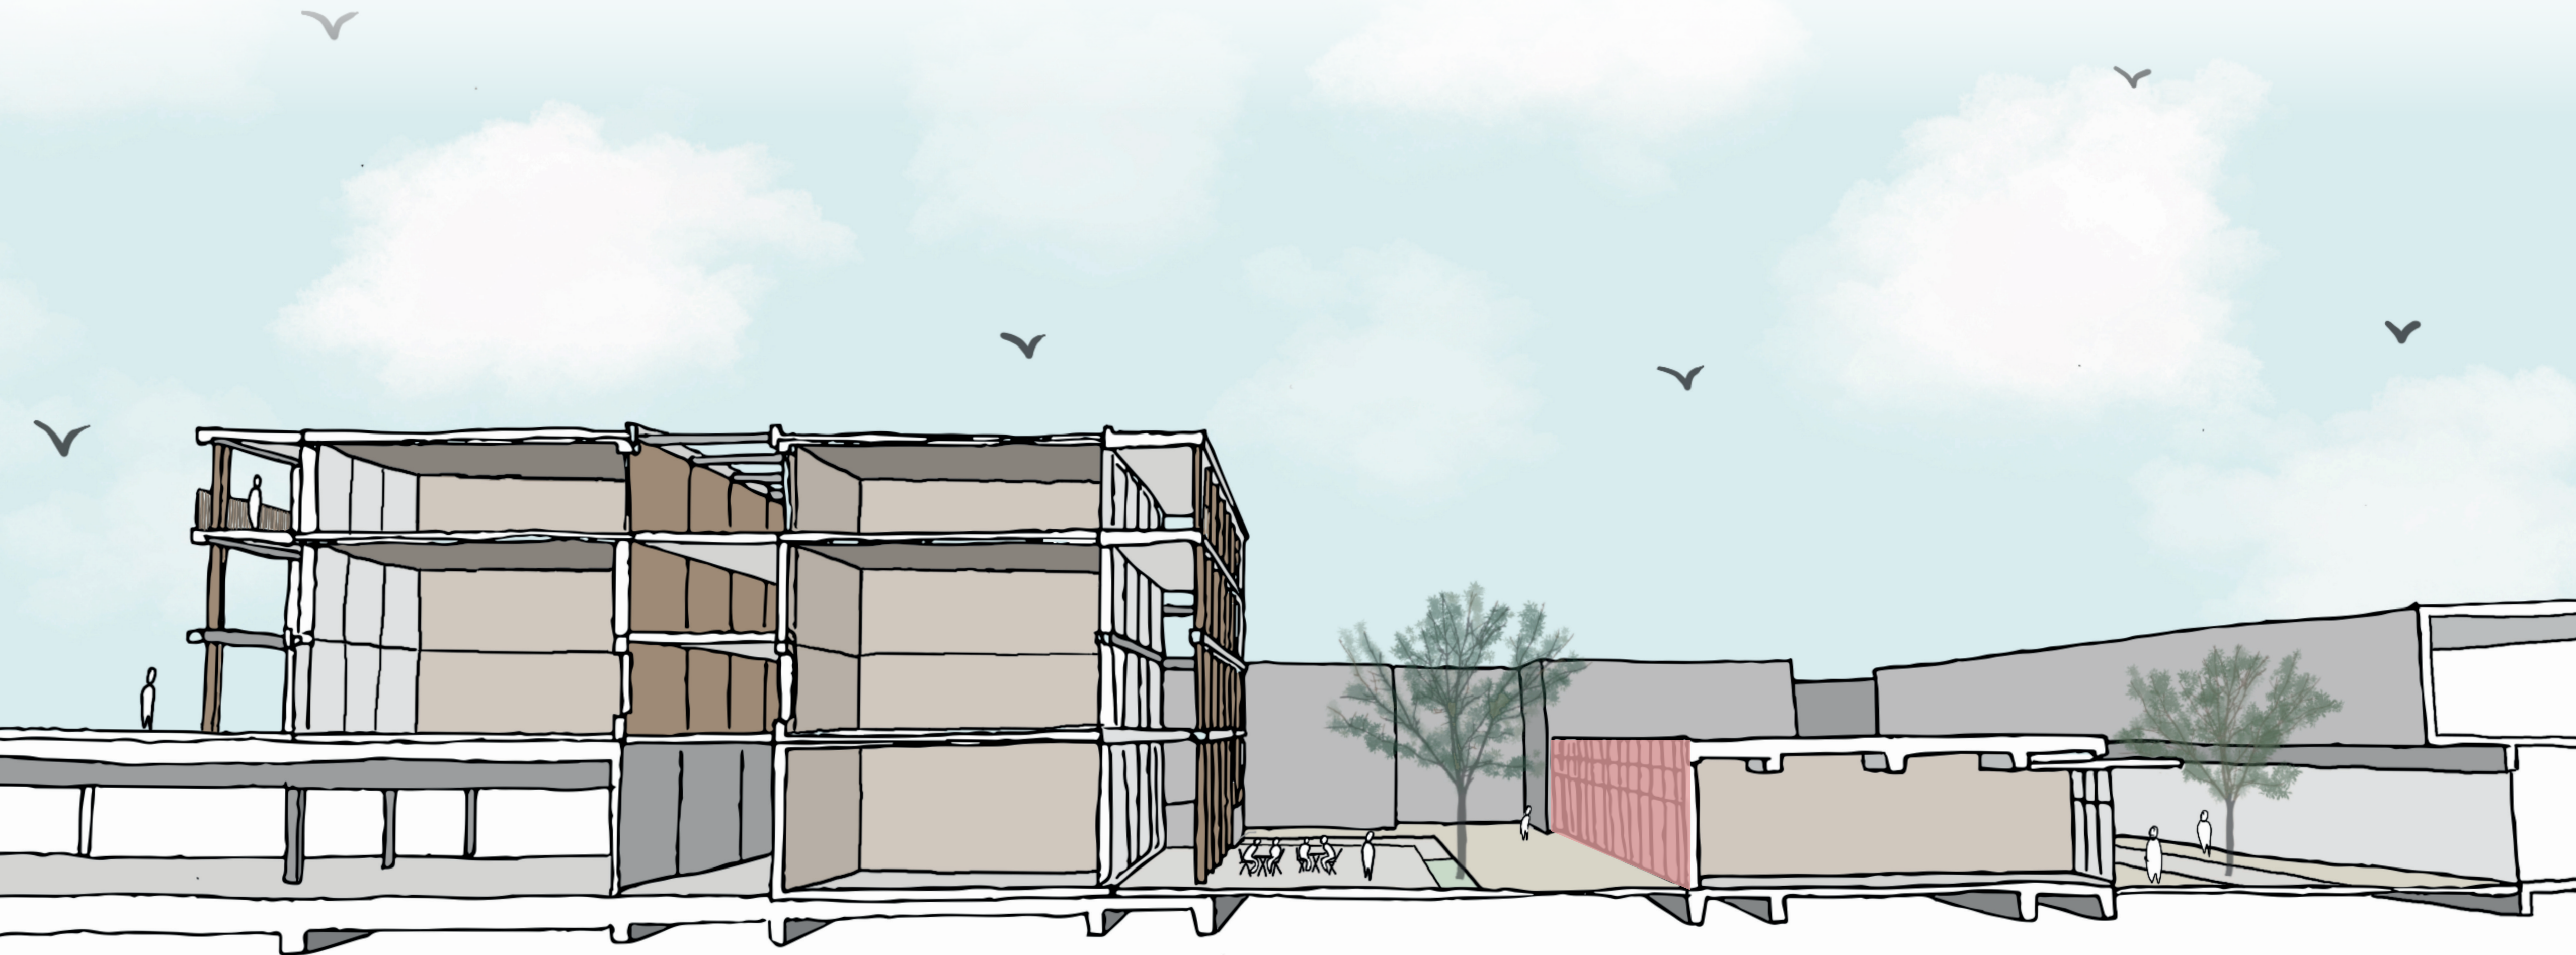

THE DISTRIBUTION STREET

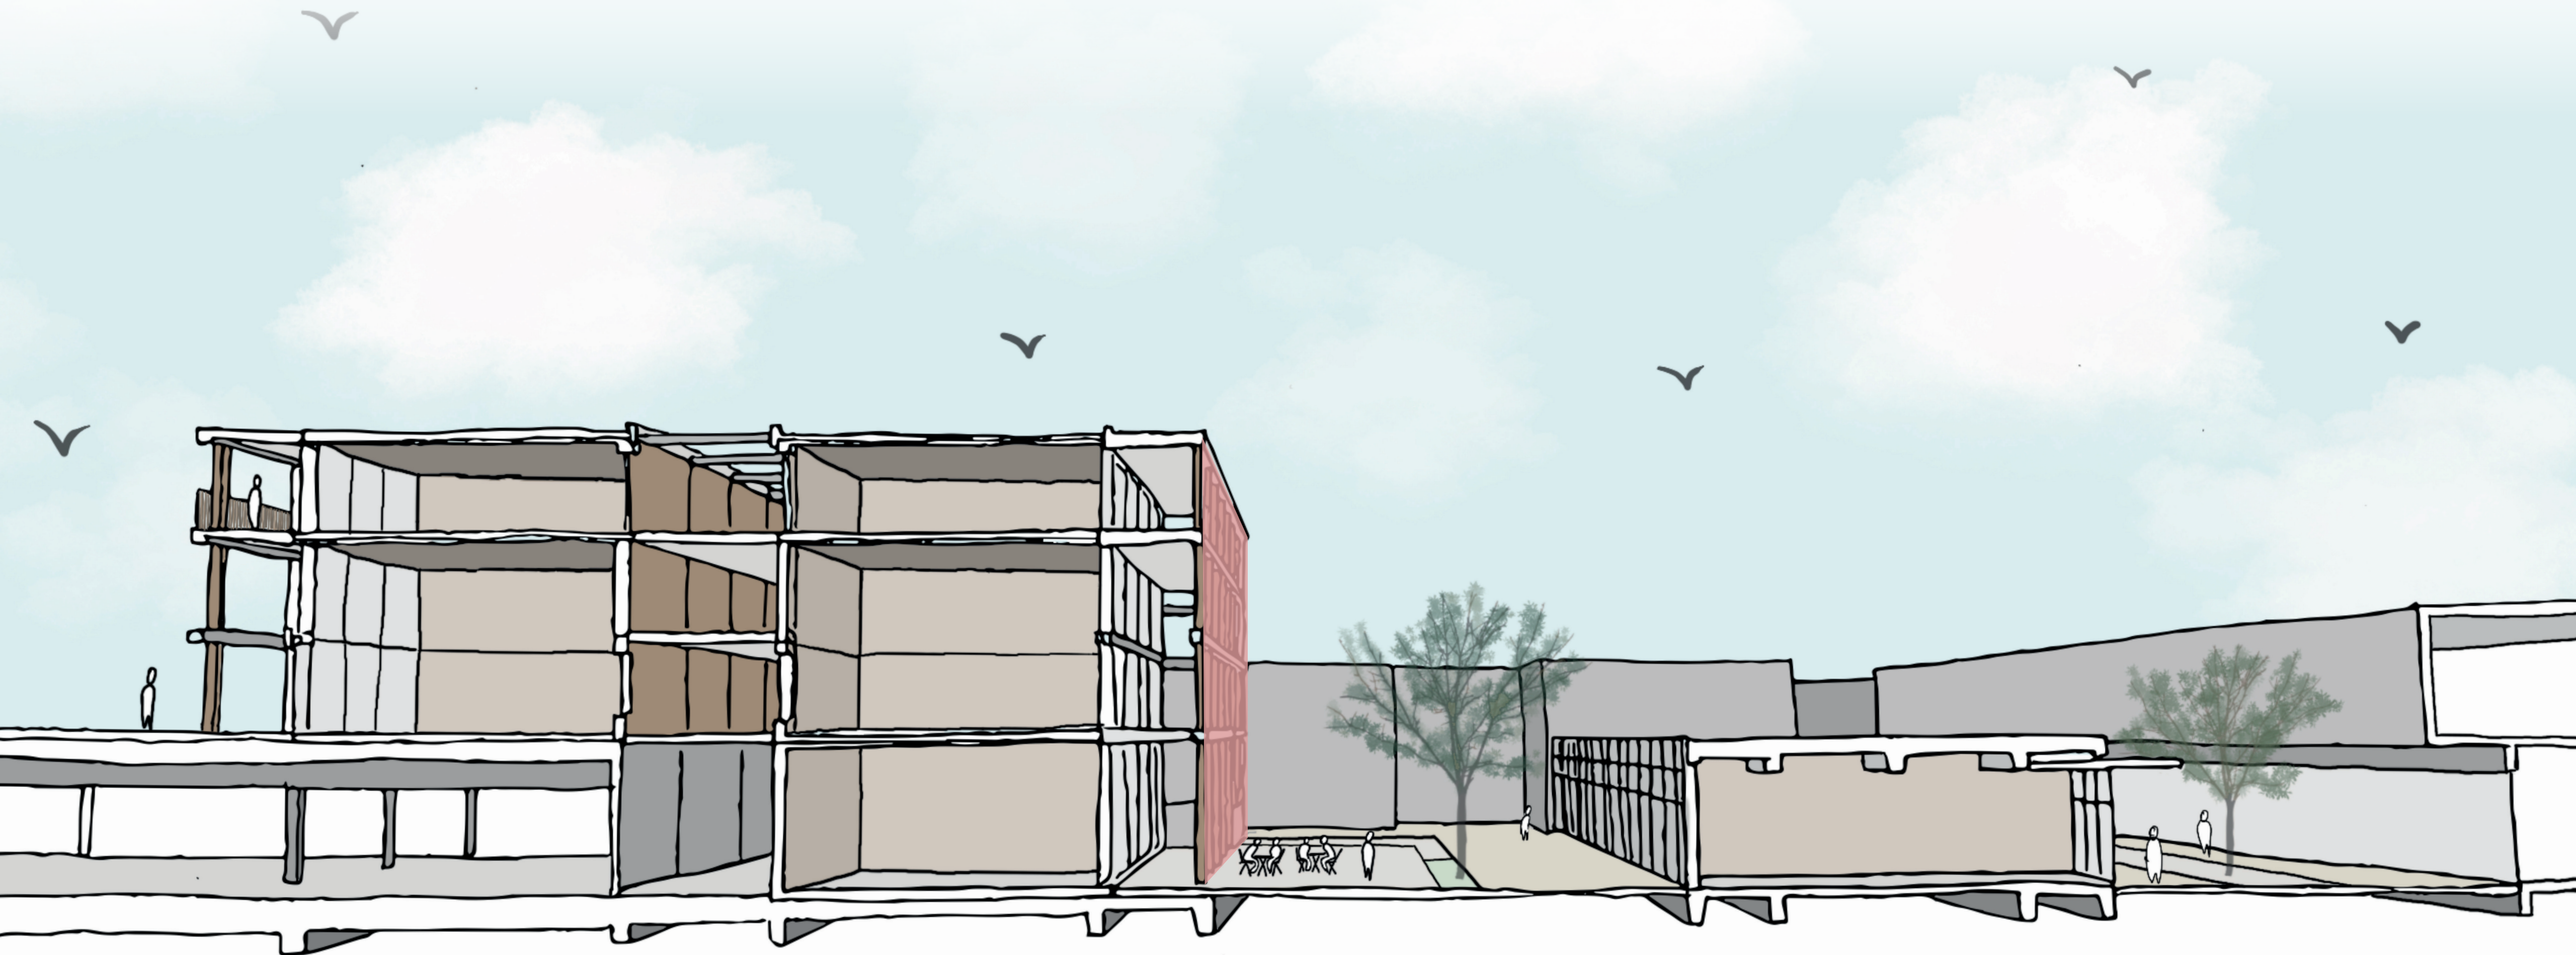


THE DISTRIBUTION STREET

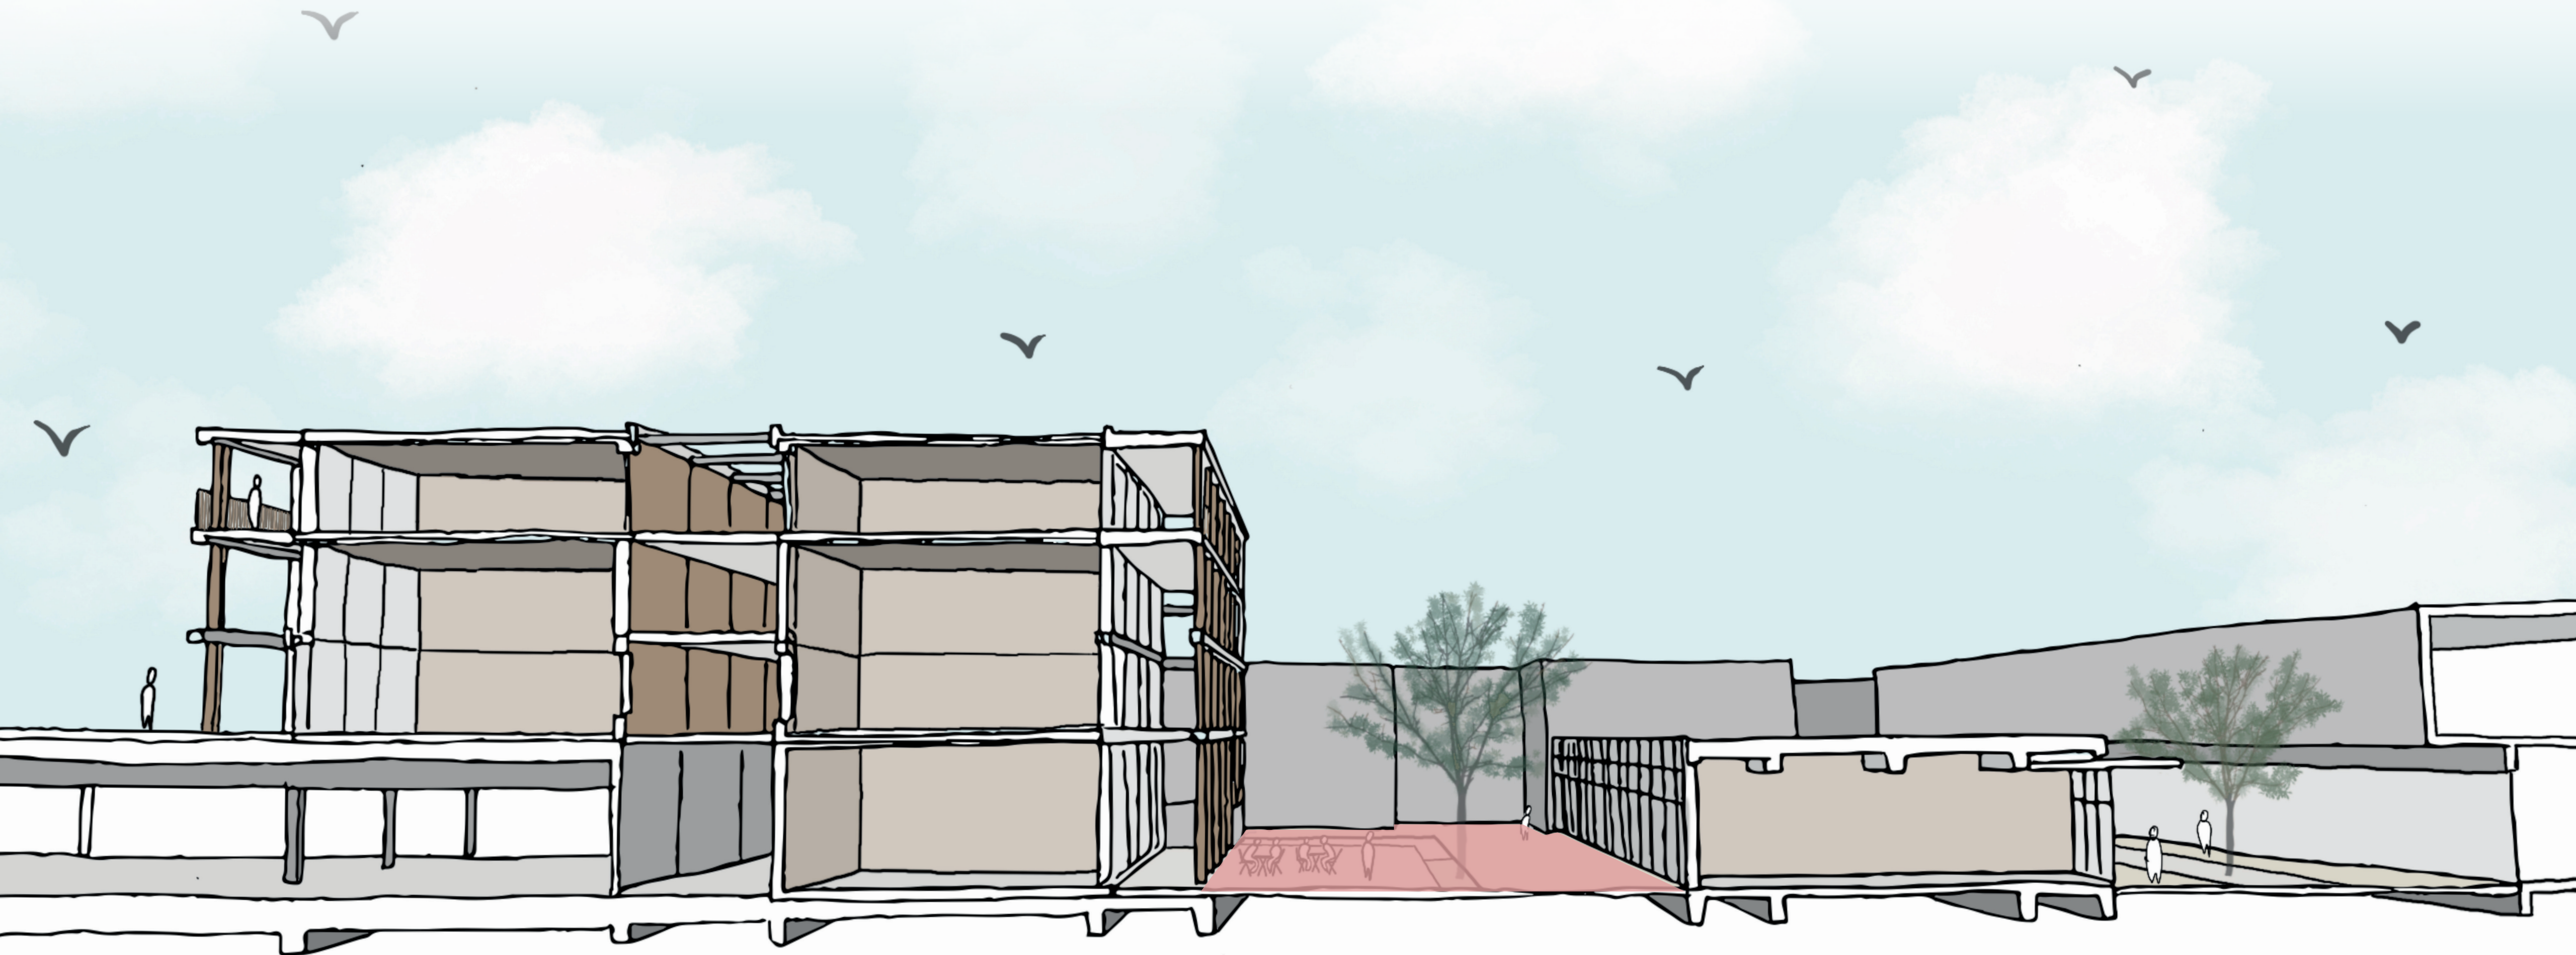

THE DISTRIBUTION STREET

transformation of the existing

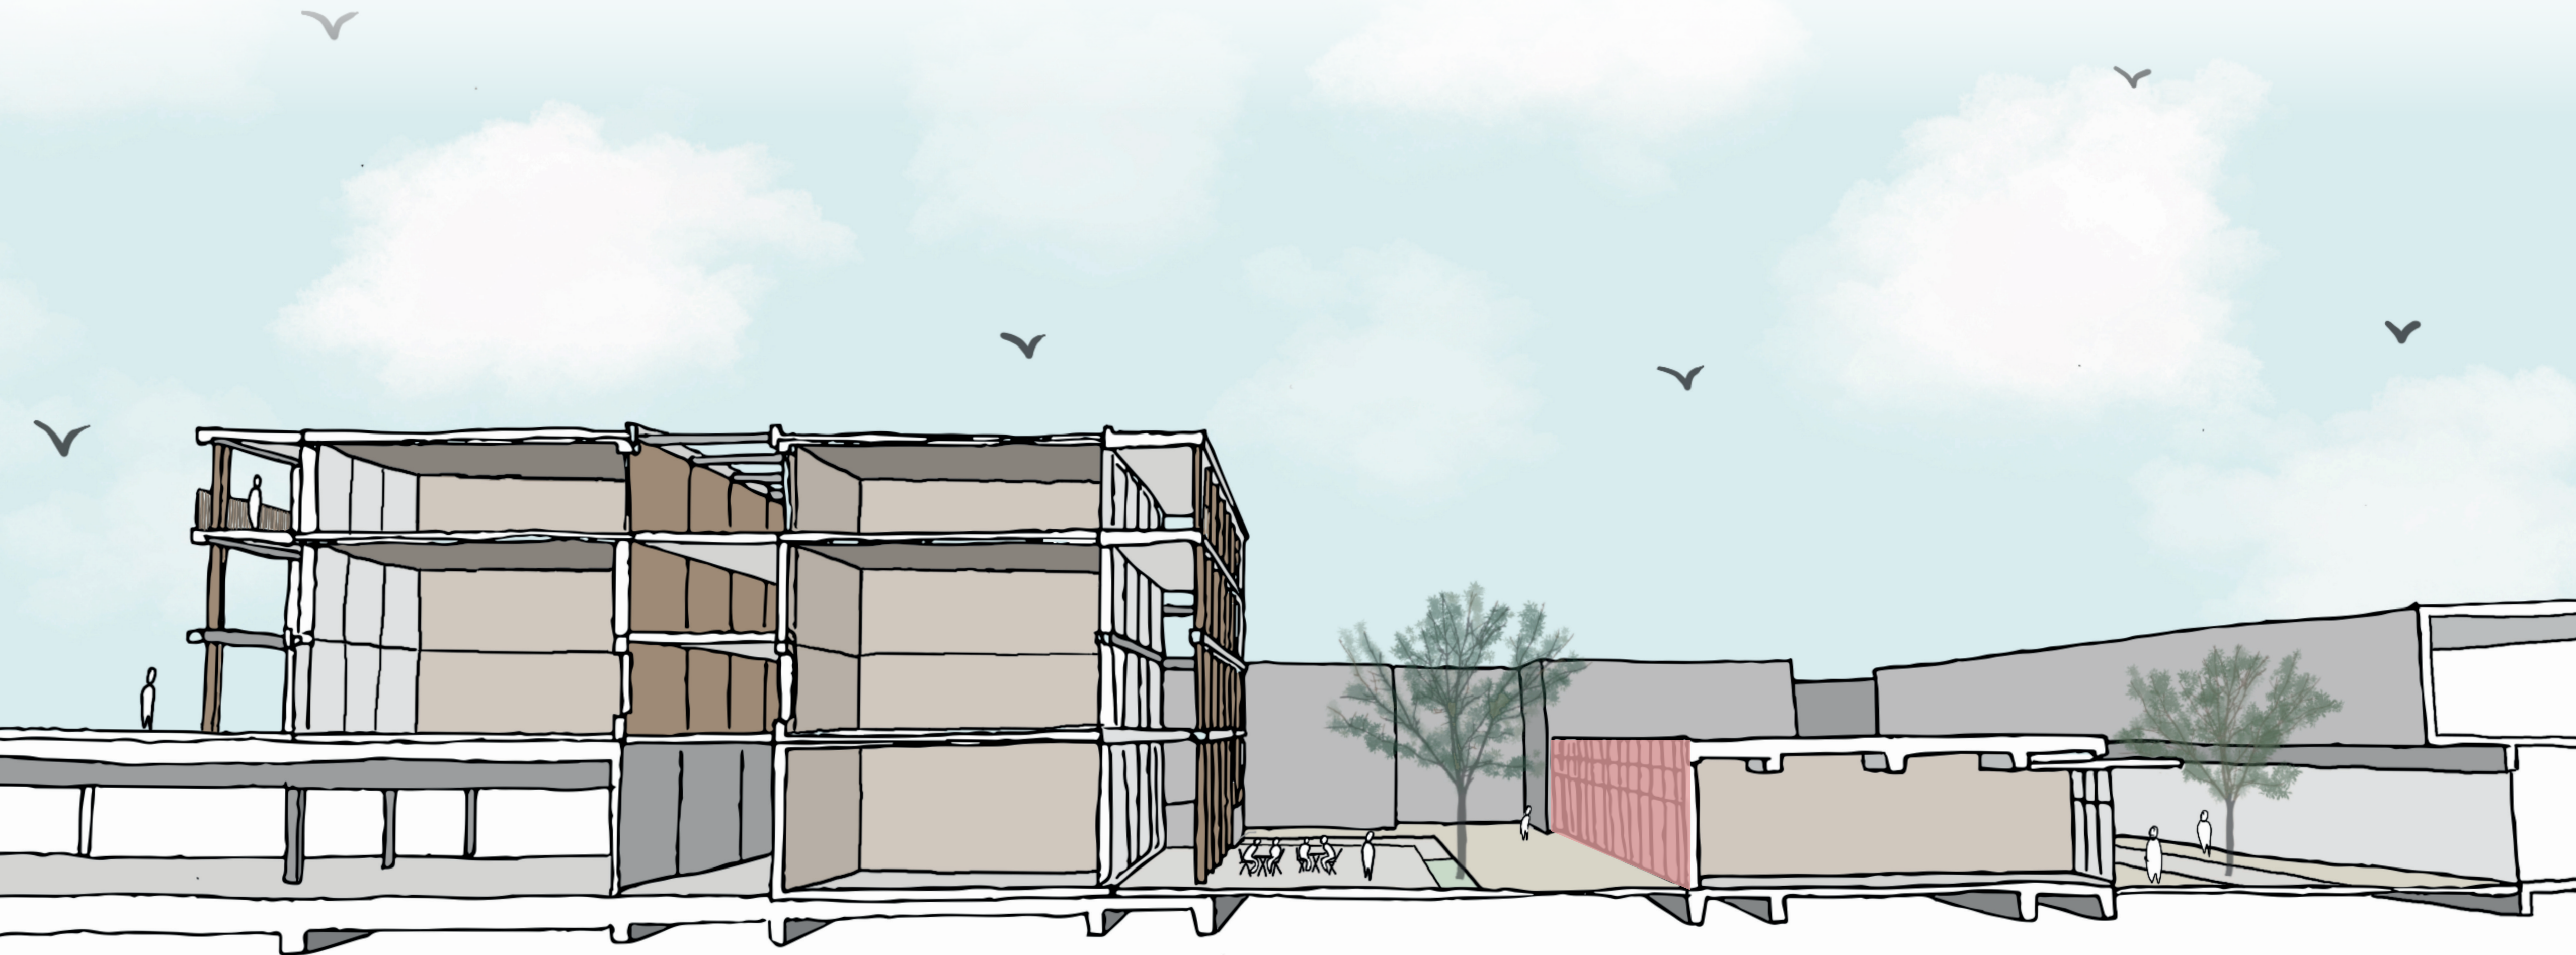


THE DISTRIBUTION STREET

transformation of the existing




THE DISTRIBUTION STREET

transformation of the existing

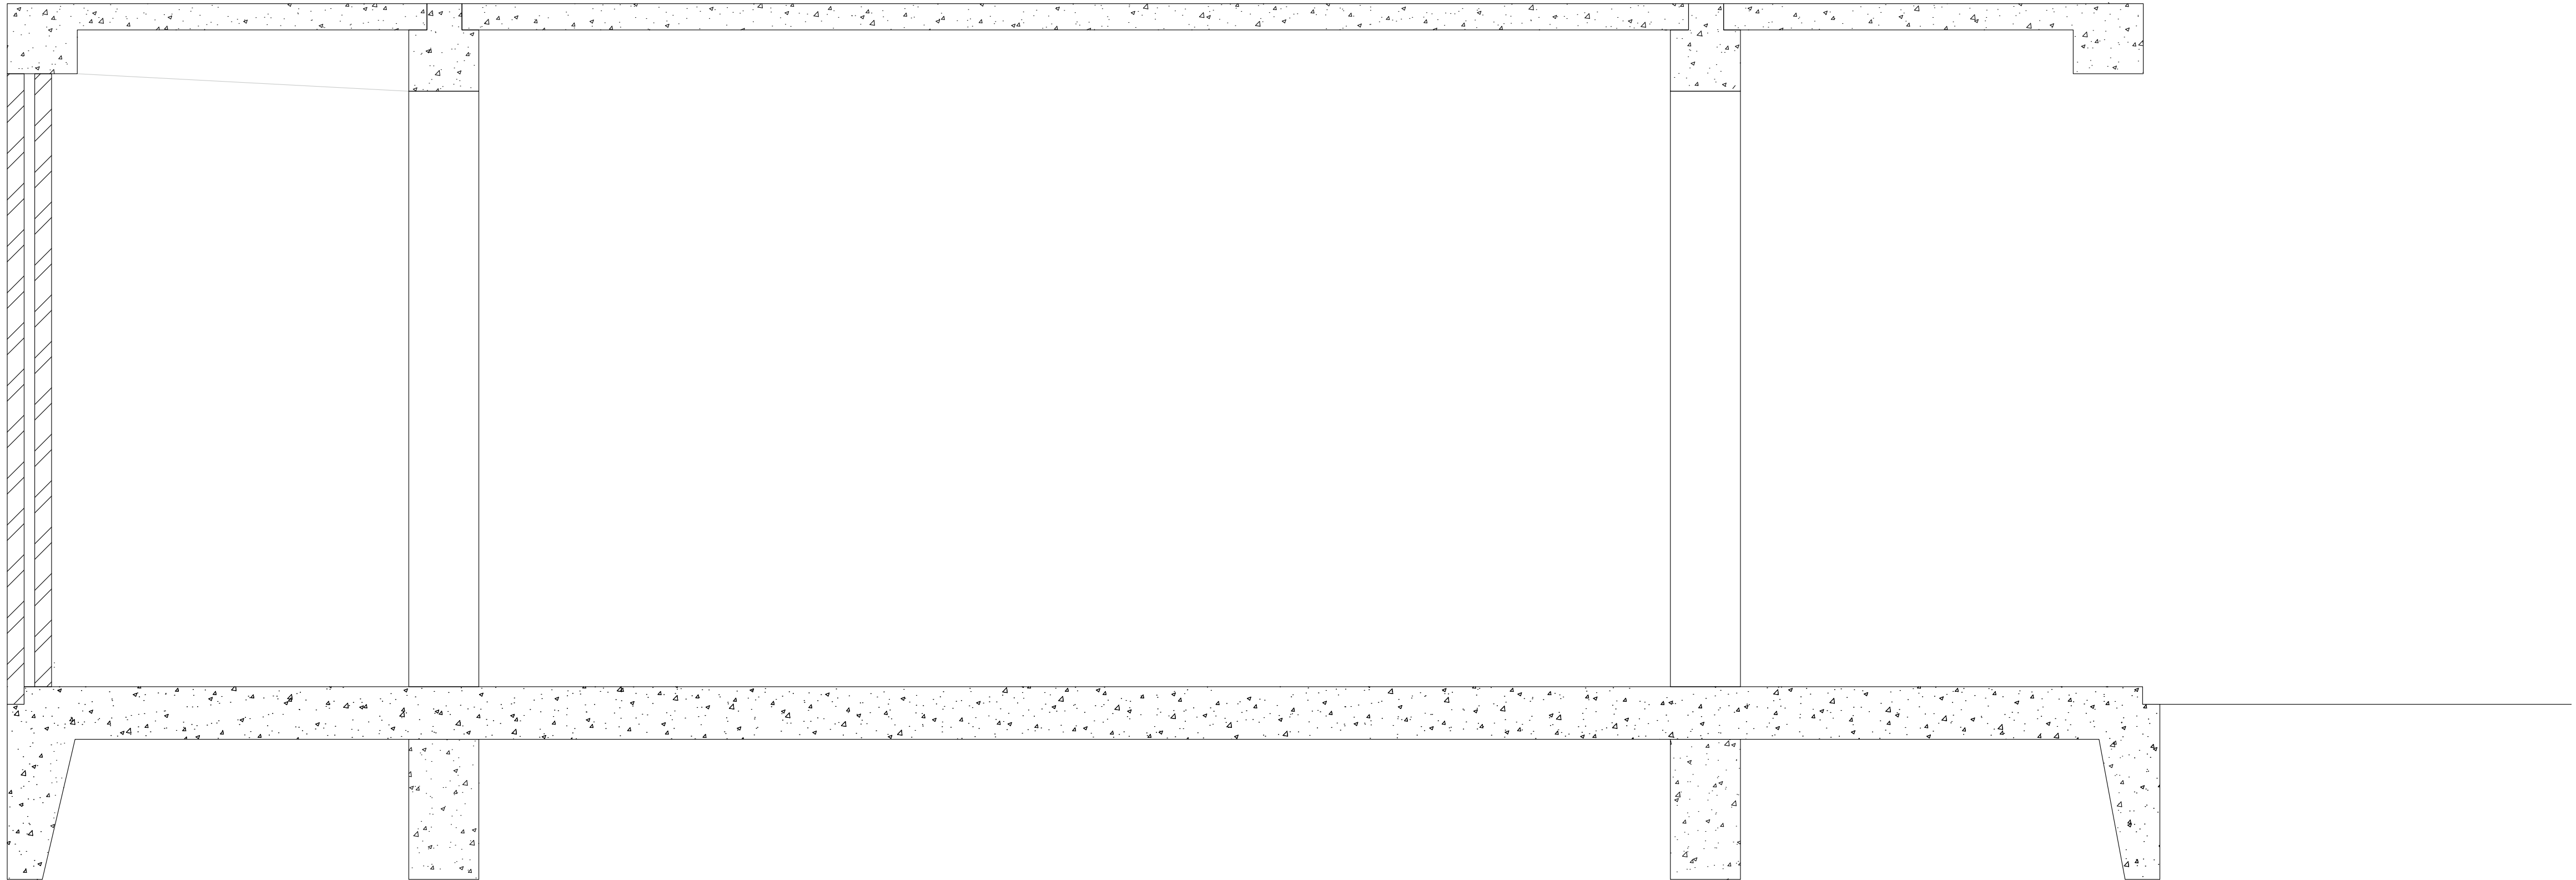


THE DISTRIBUTION STREET

transformation of the
existing

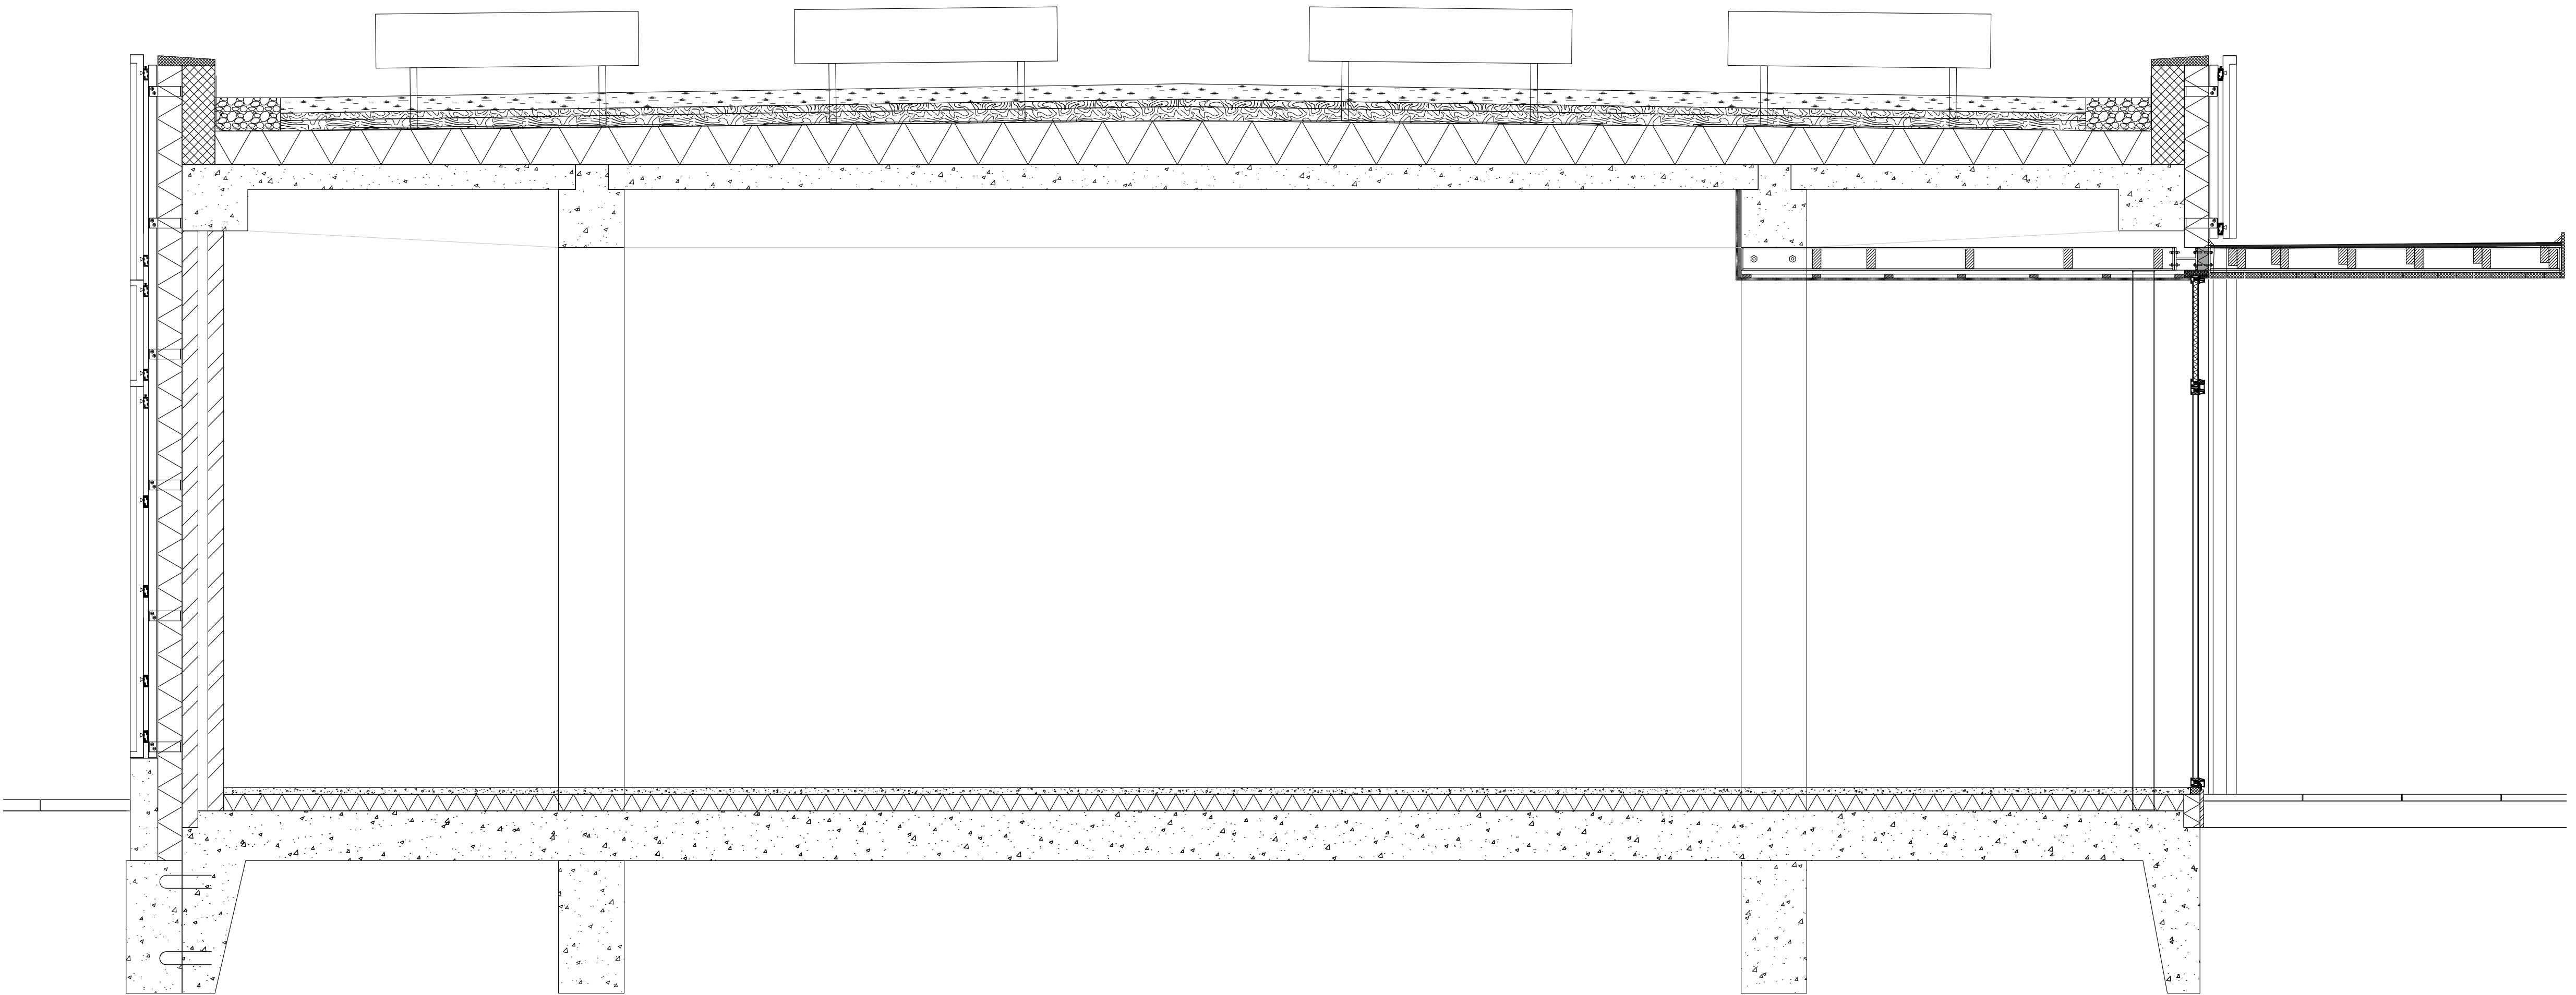


THE DISTRIBUTION STREET

transformation of the
existing

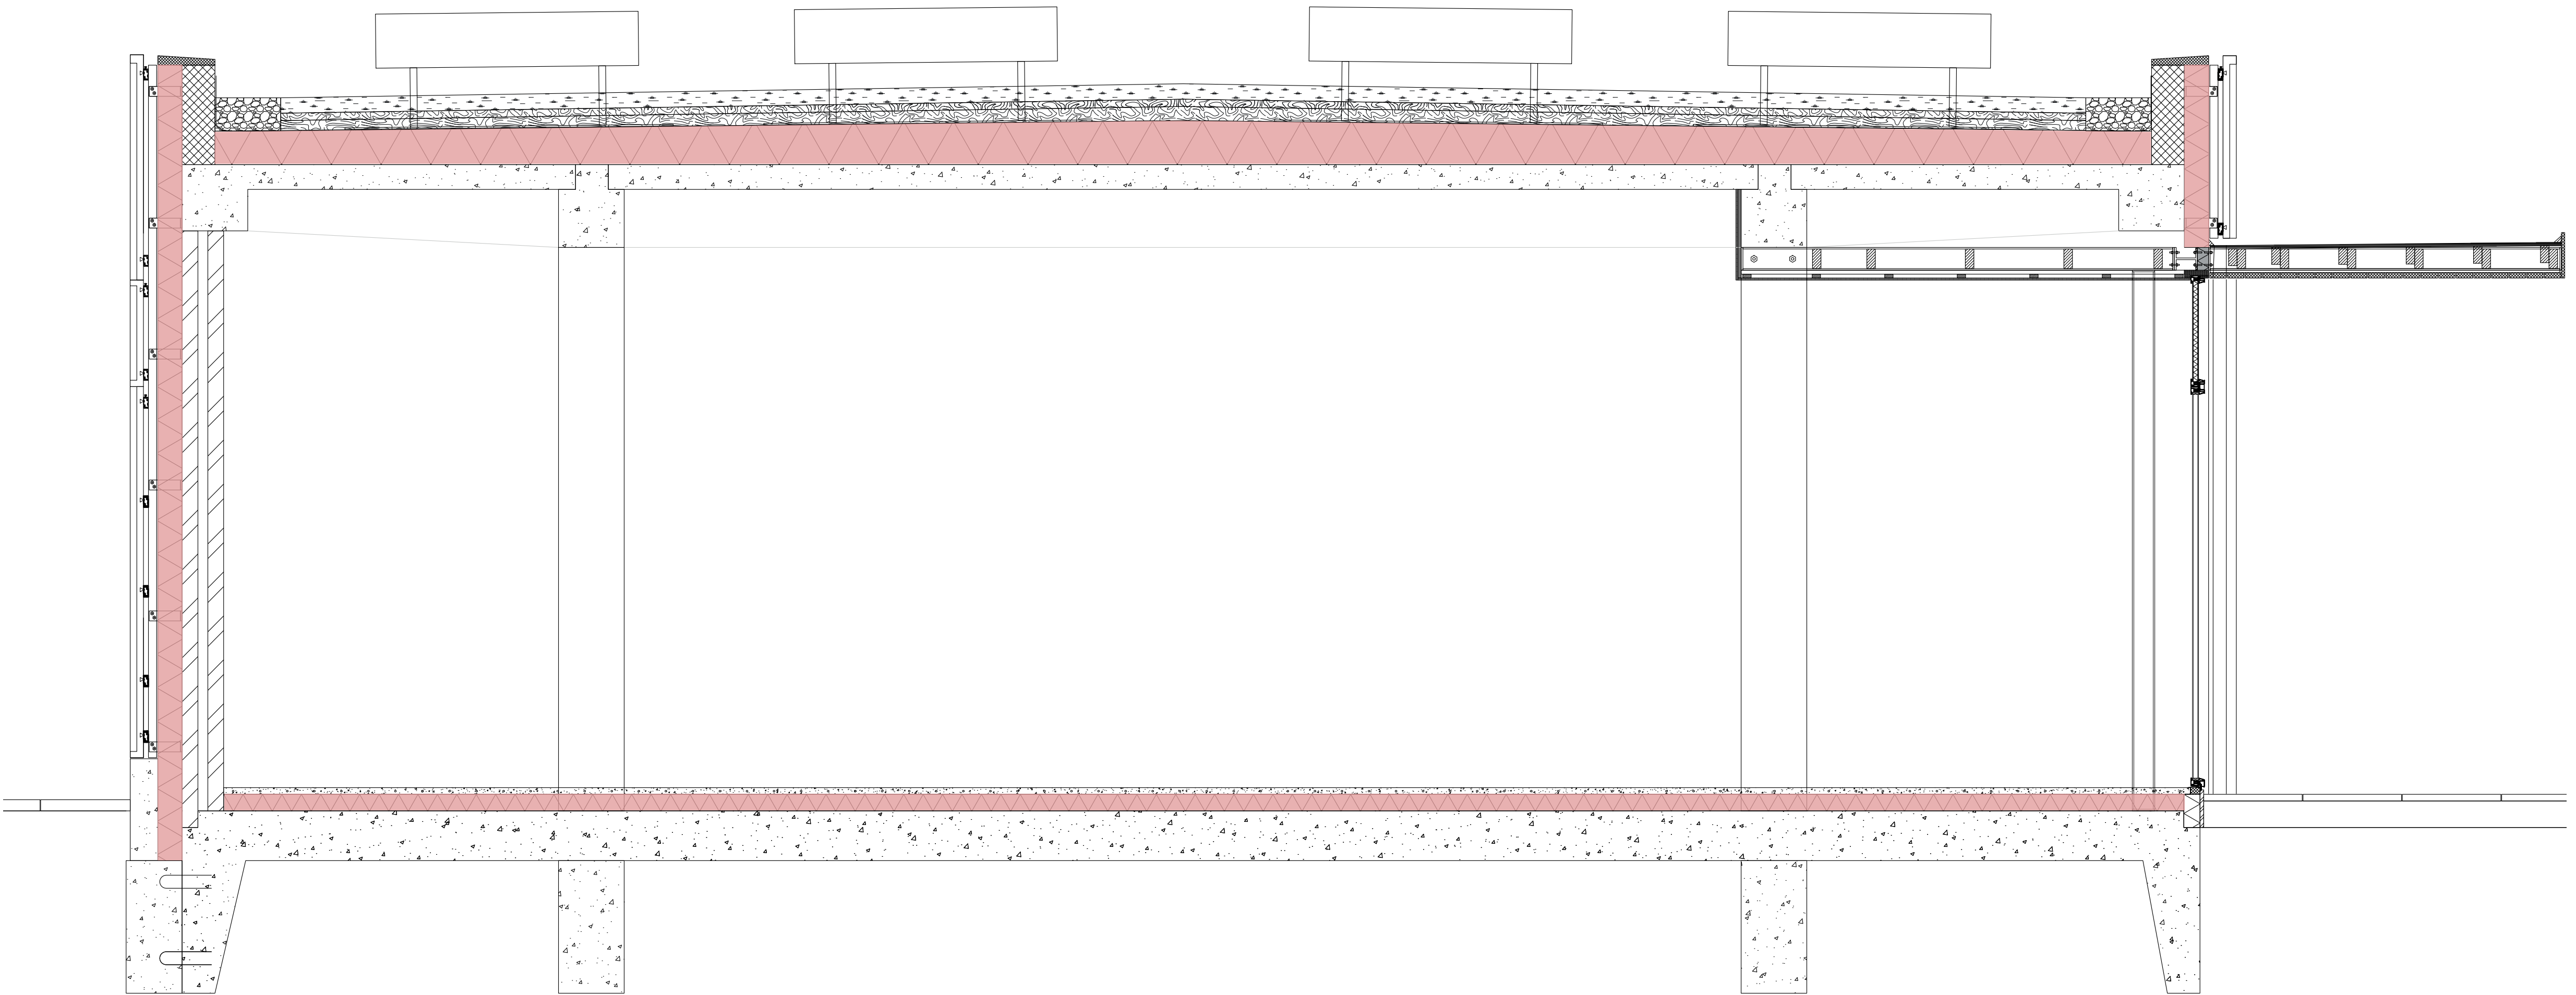


THE DISTRIBUTION STREET

transformation of the
existing

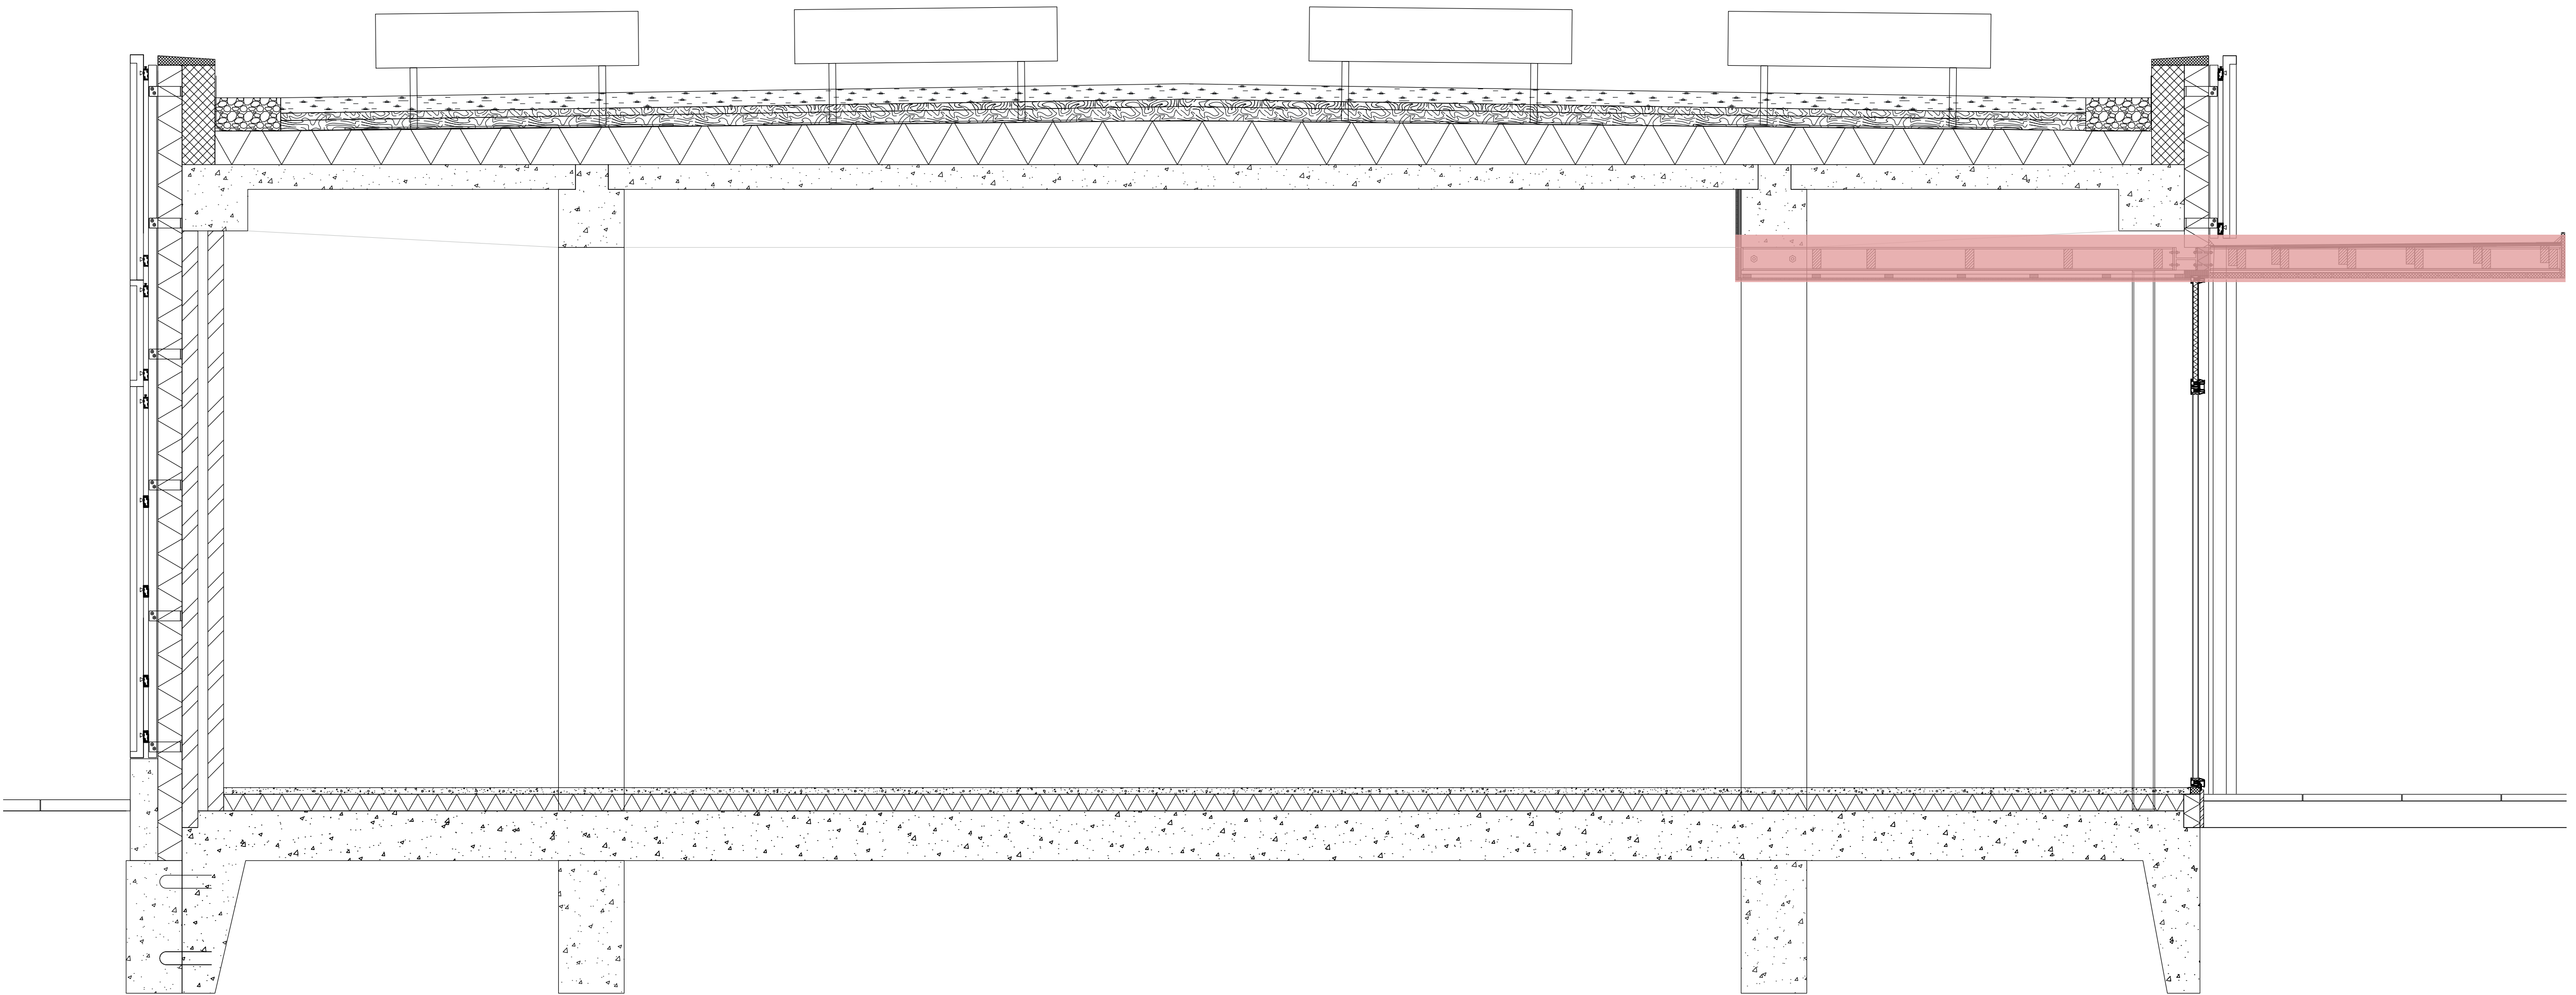


THE DISTRIBUTION STREET

transformation of the
existing

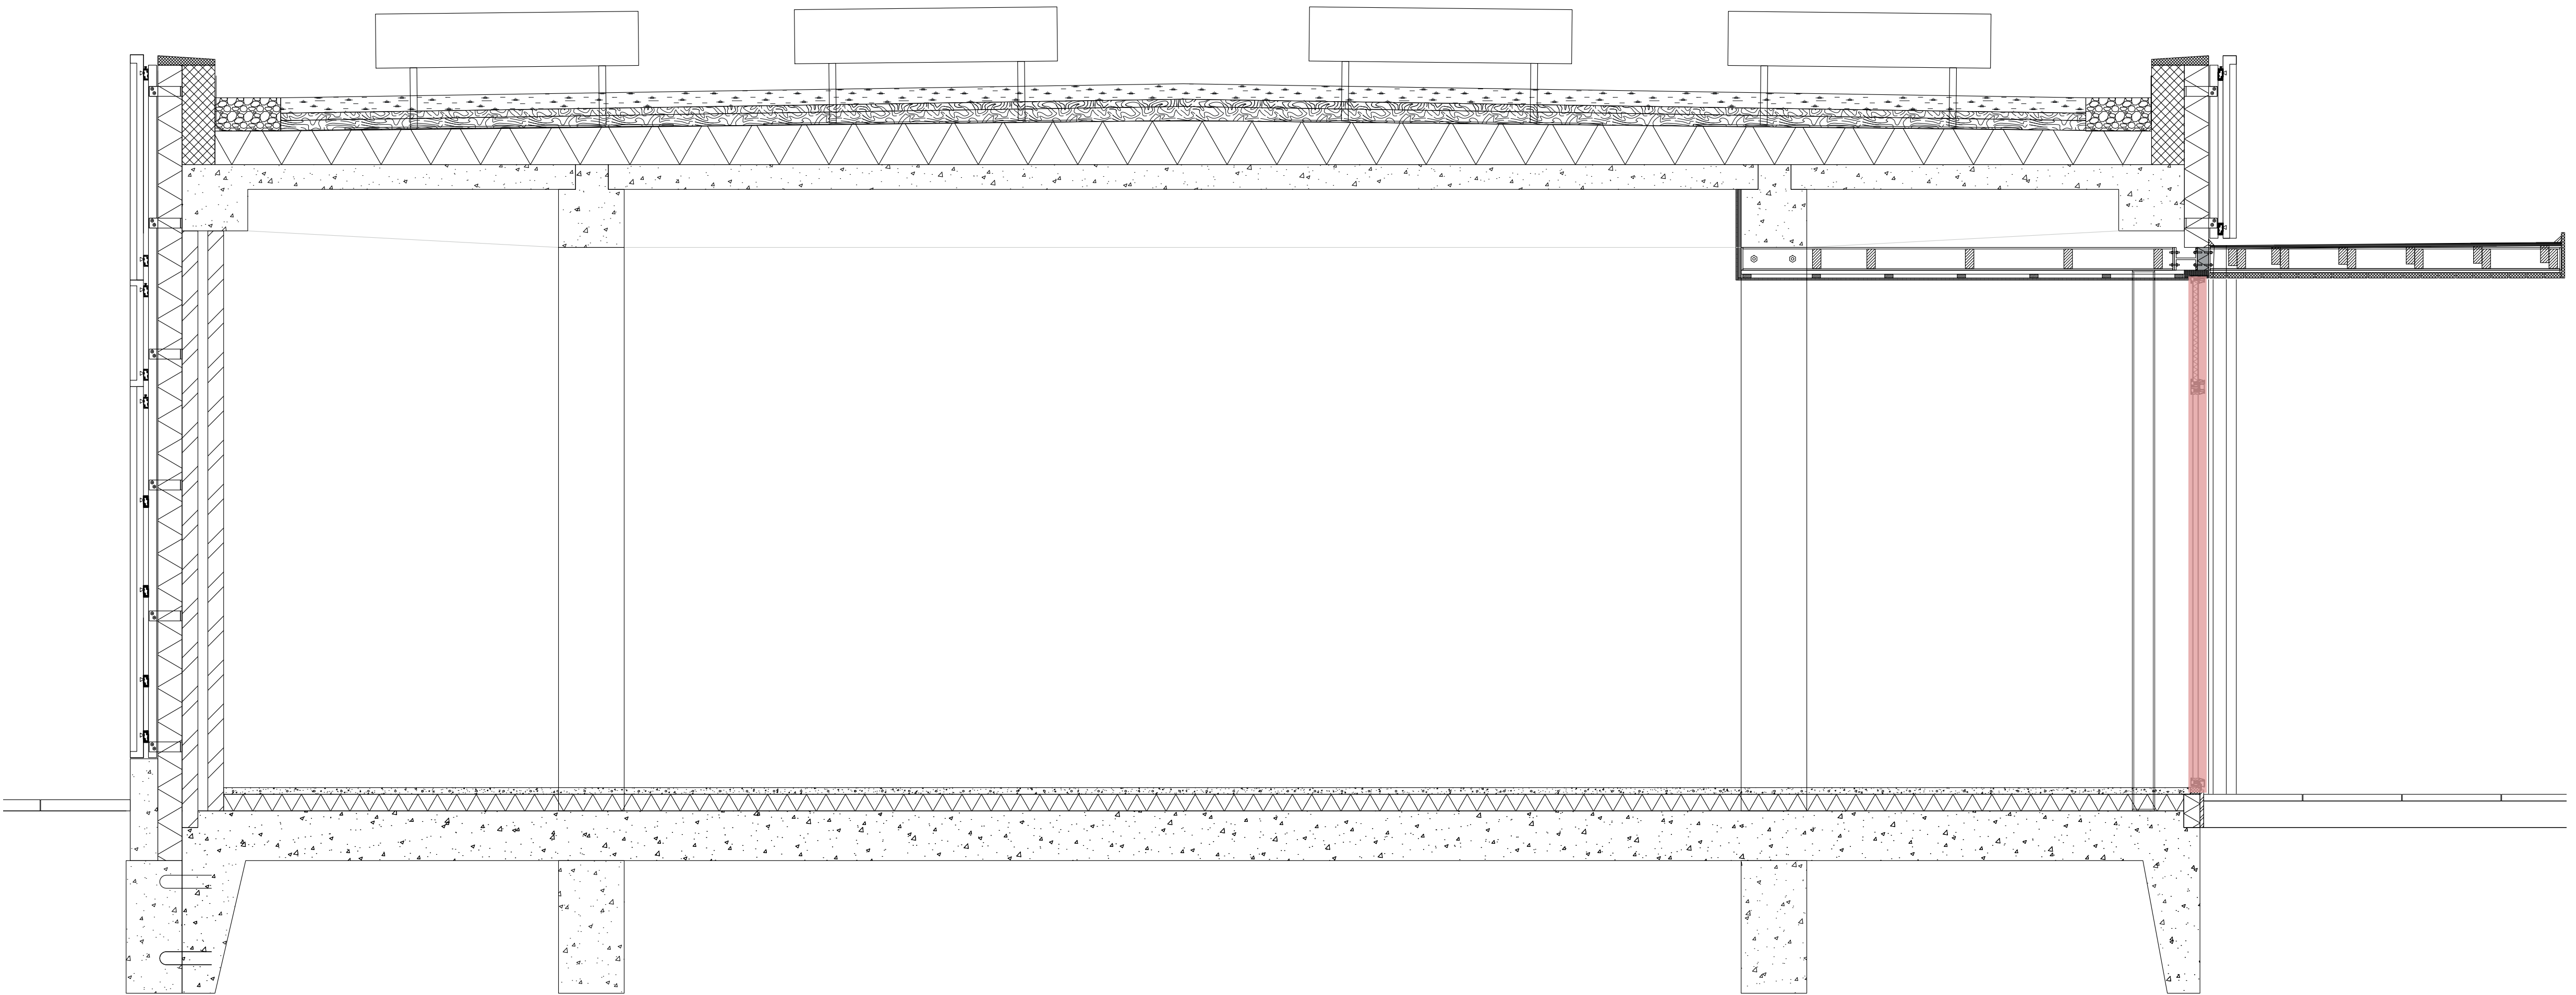


THE DISTRIBUTION STREET

transformation of the
existing

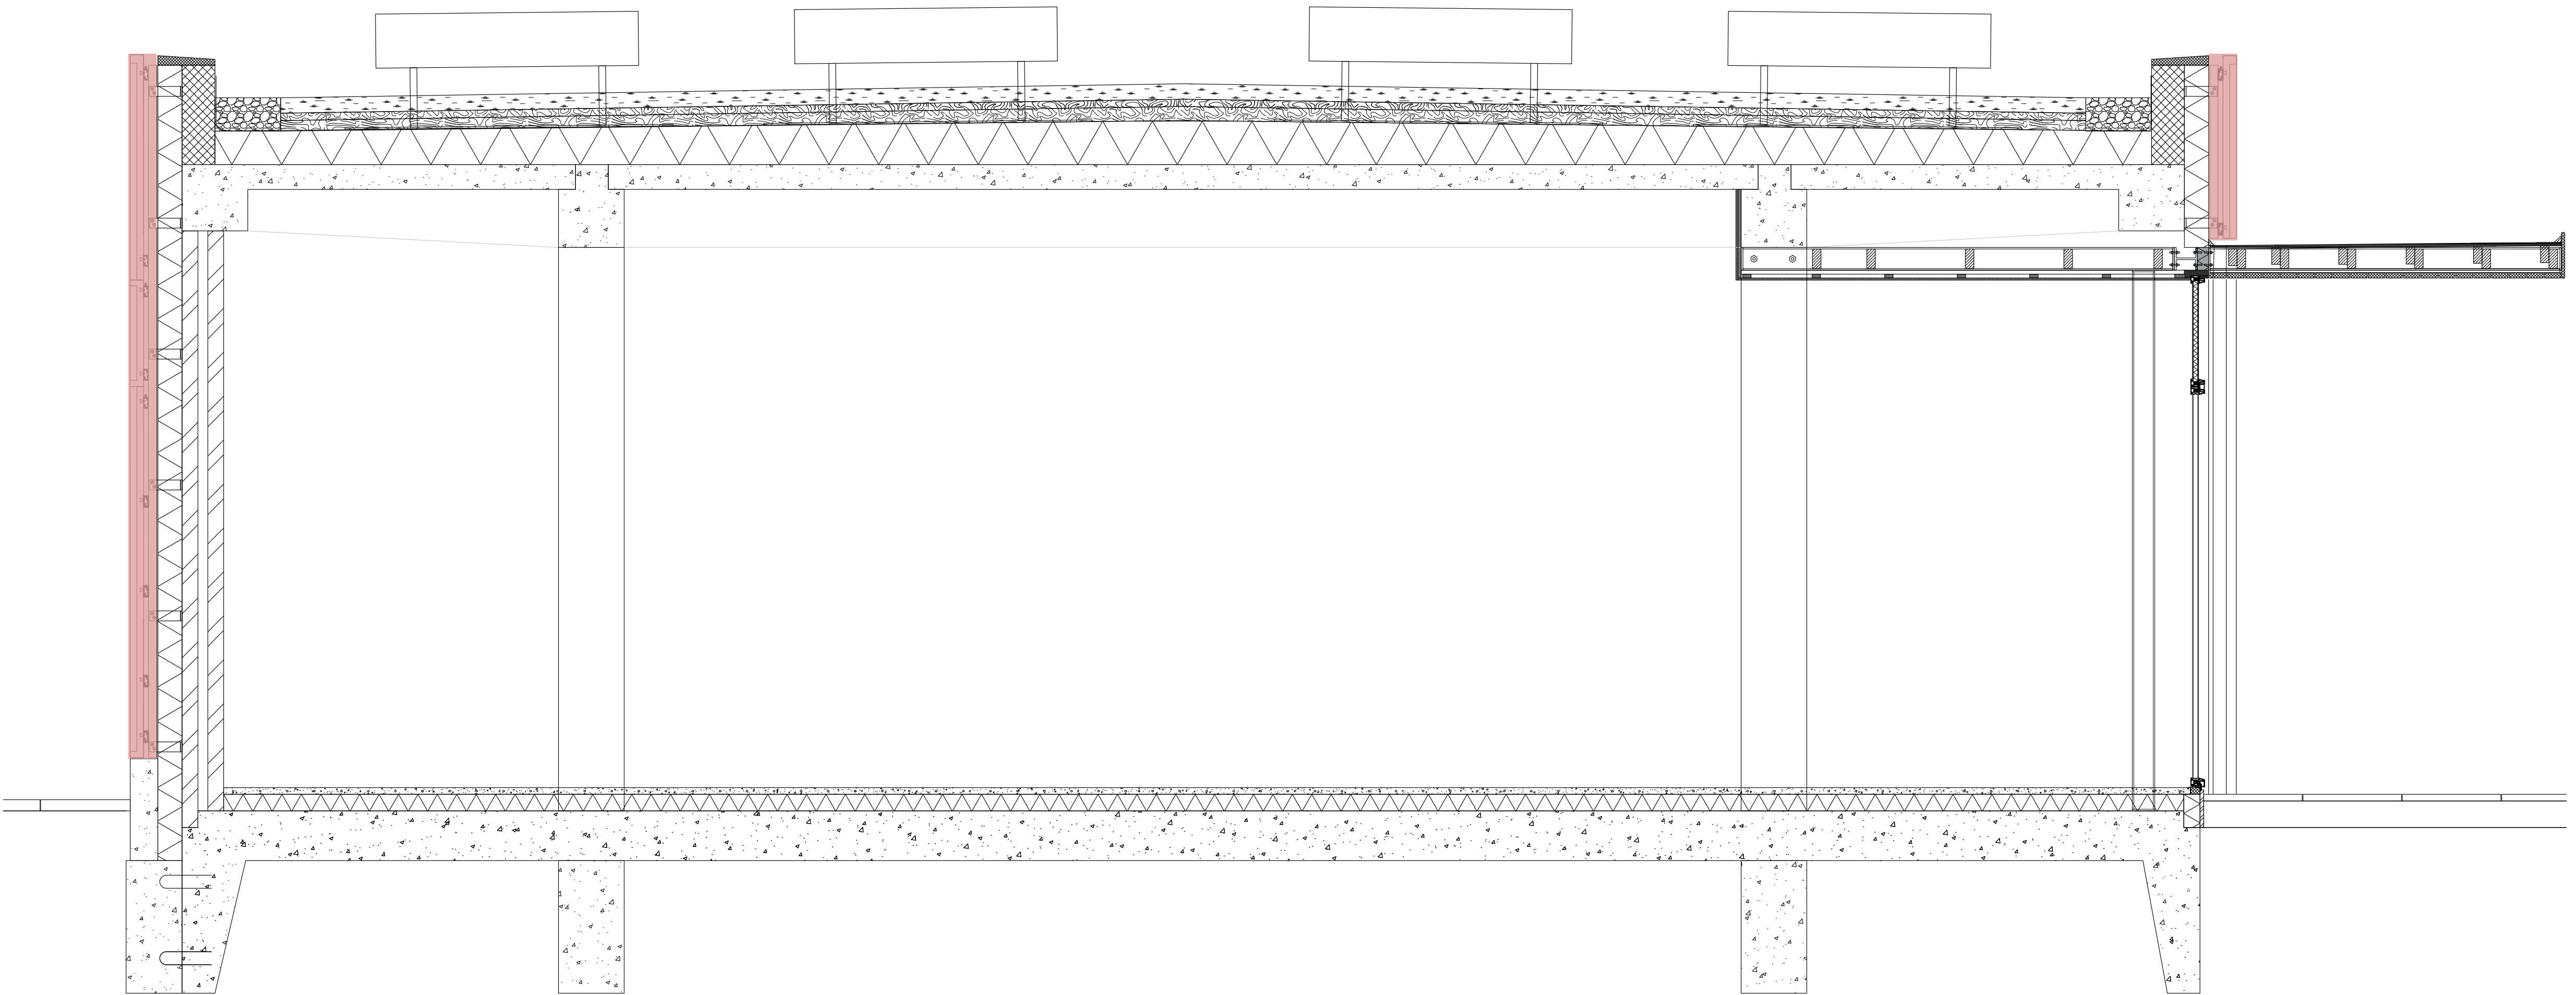


THE DISTRIBUTION STREET

transformation of the
existing

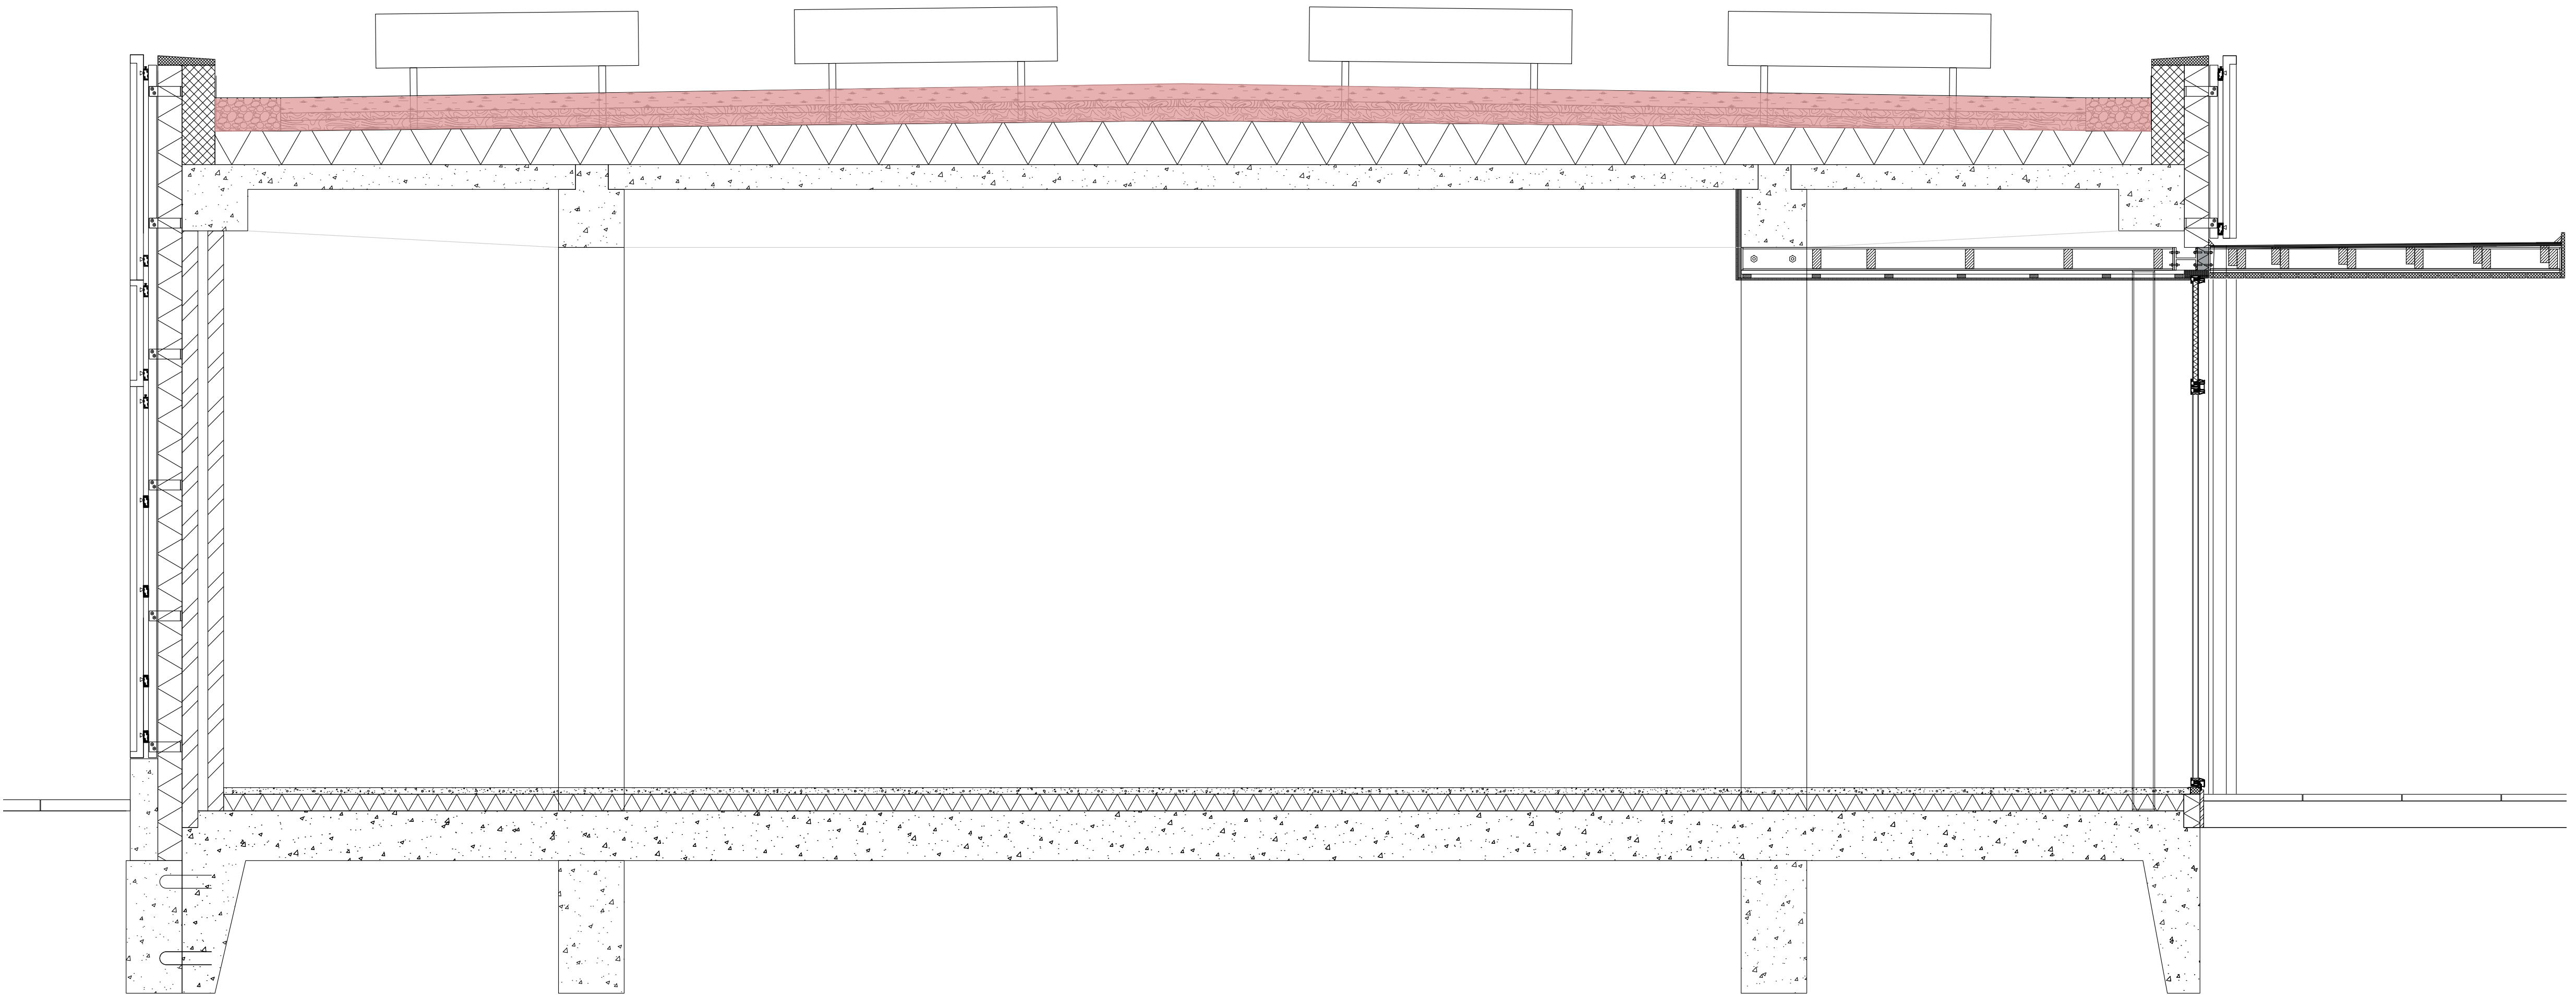

THE DISTRIBUTION STREET

transformation of the
existing

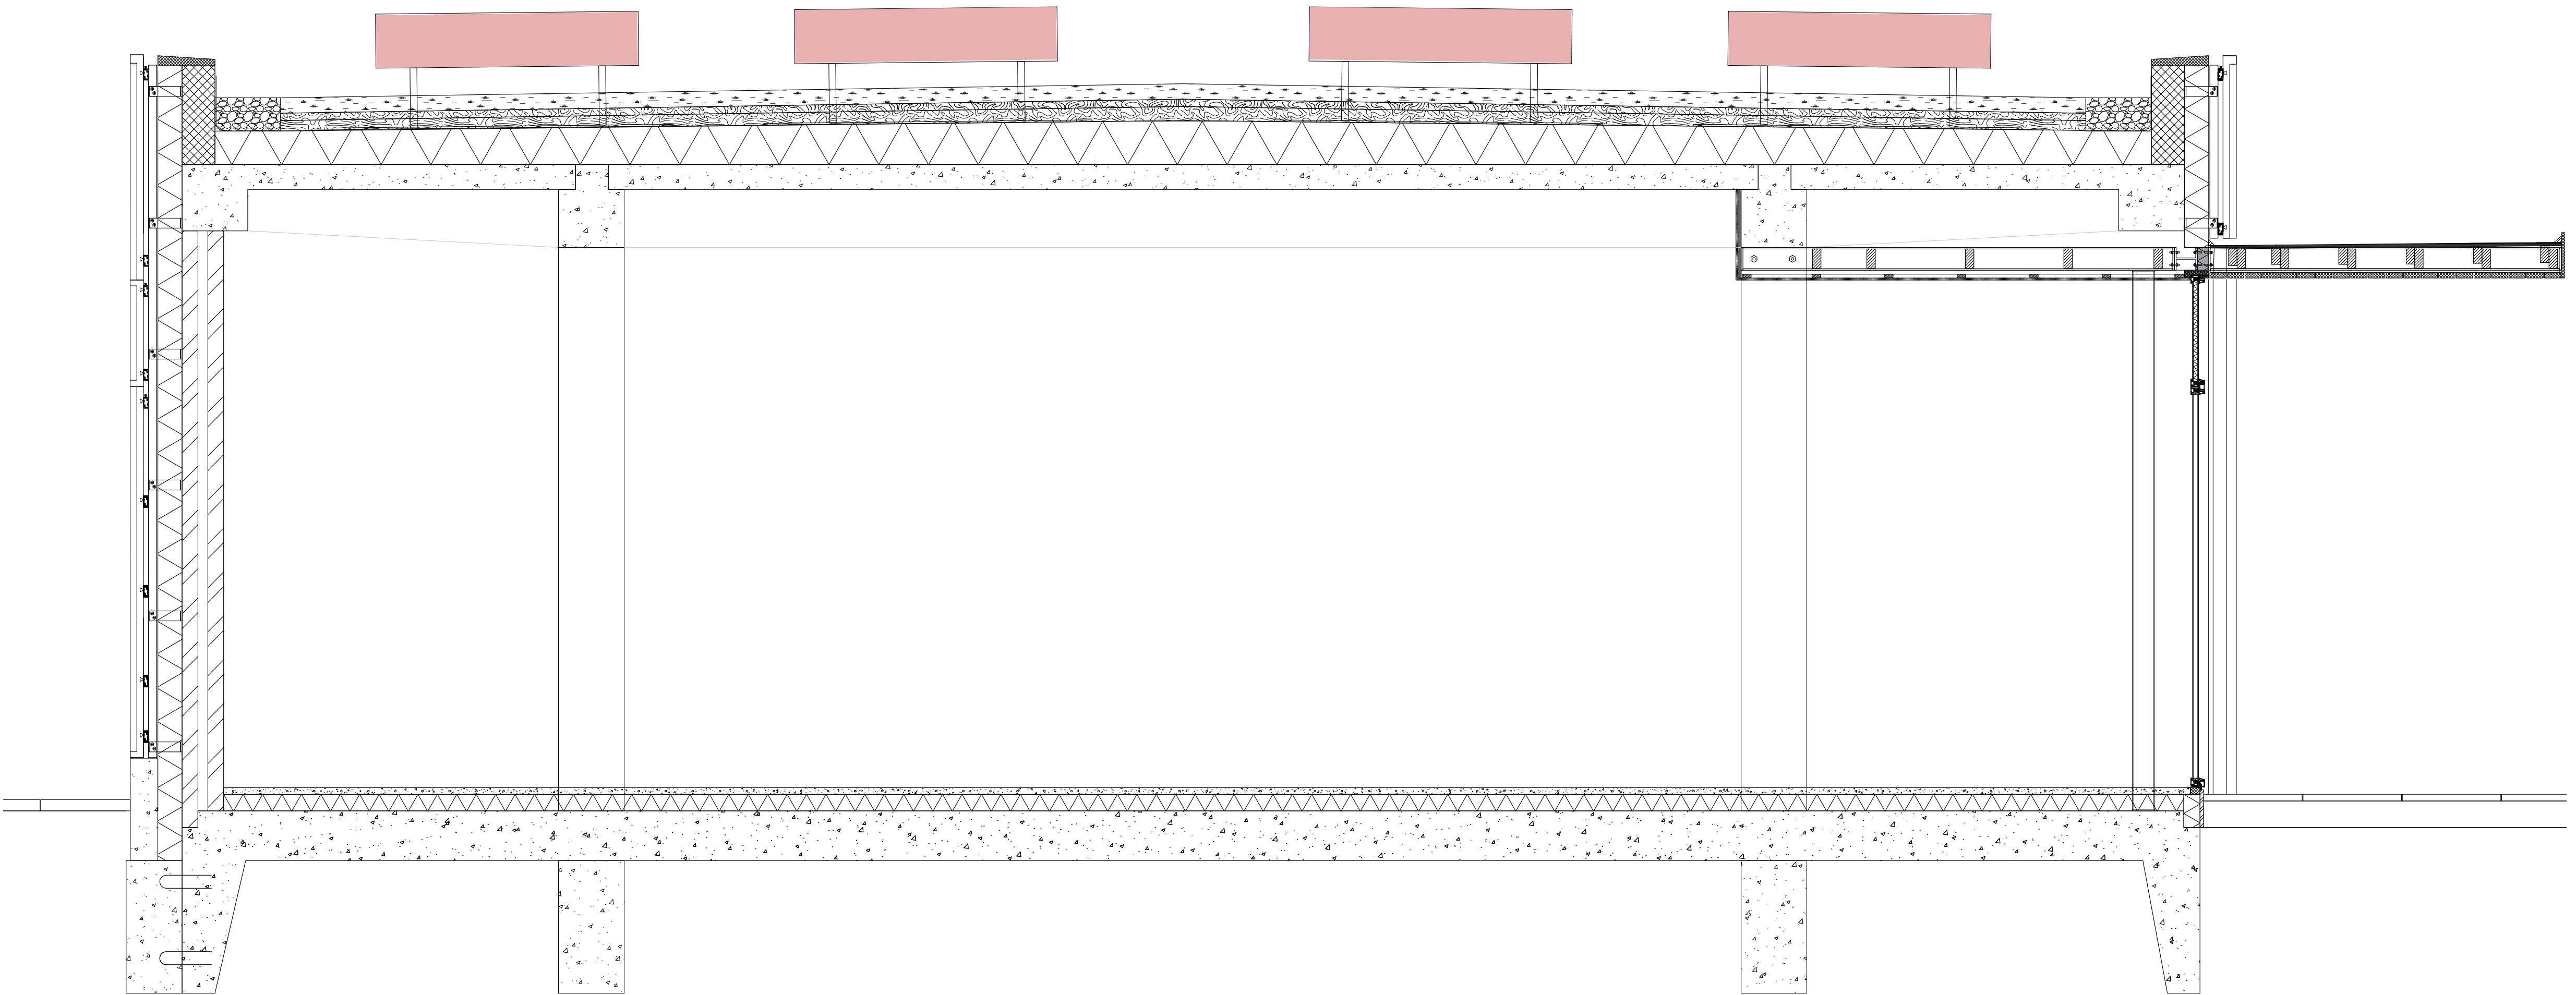


THE DISTRIBUTION STREET

transformation of the existing




THE DISTRIBUTION STREET

transformation of the existing

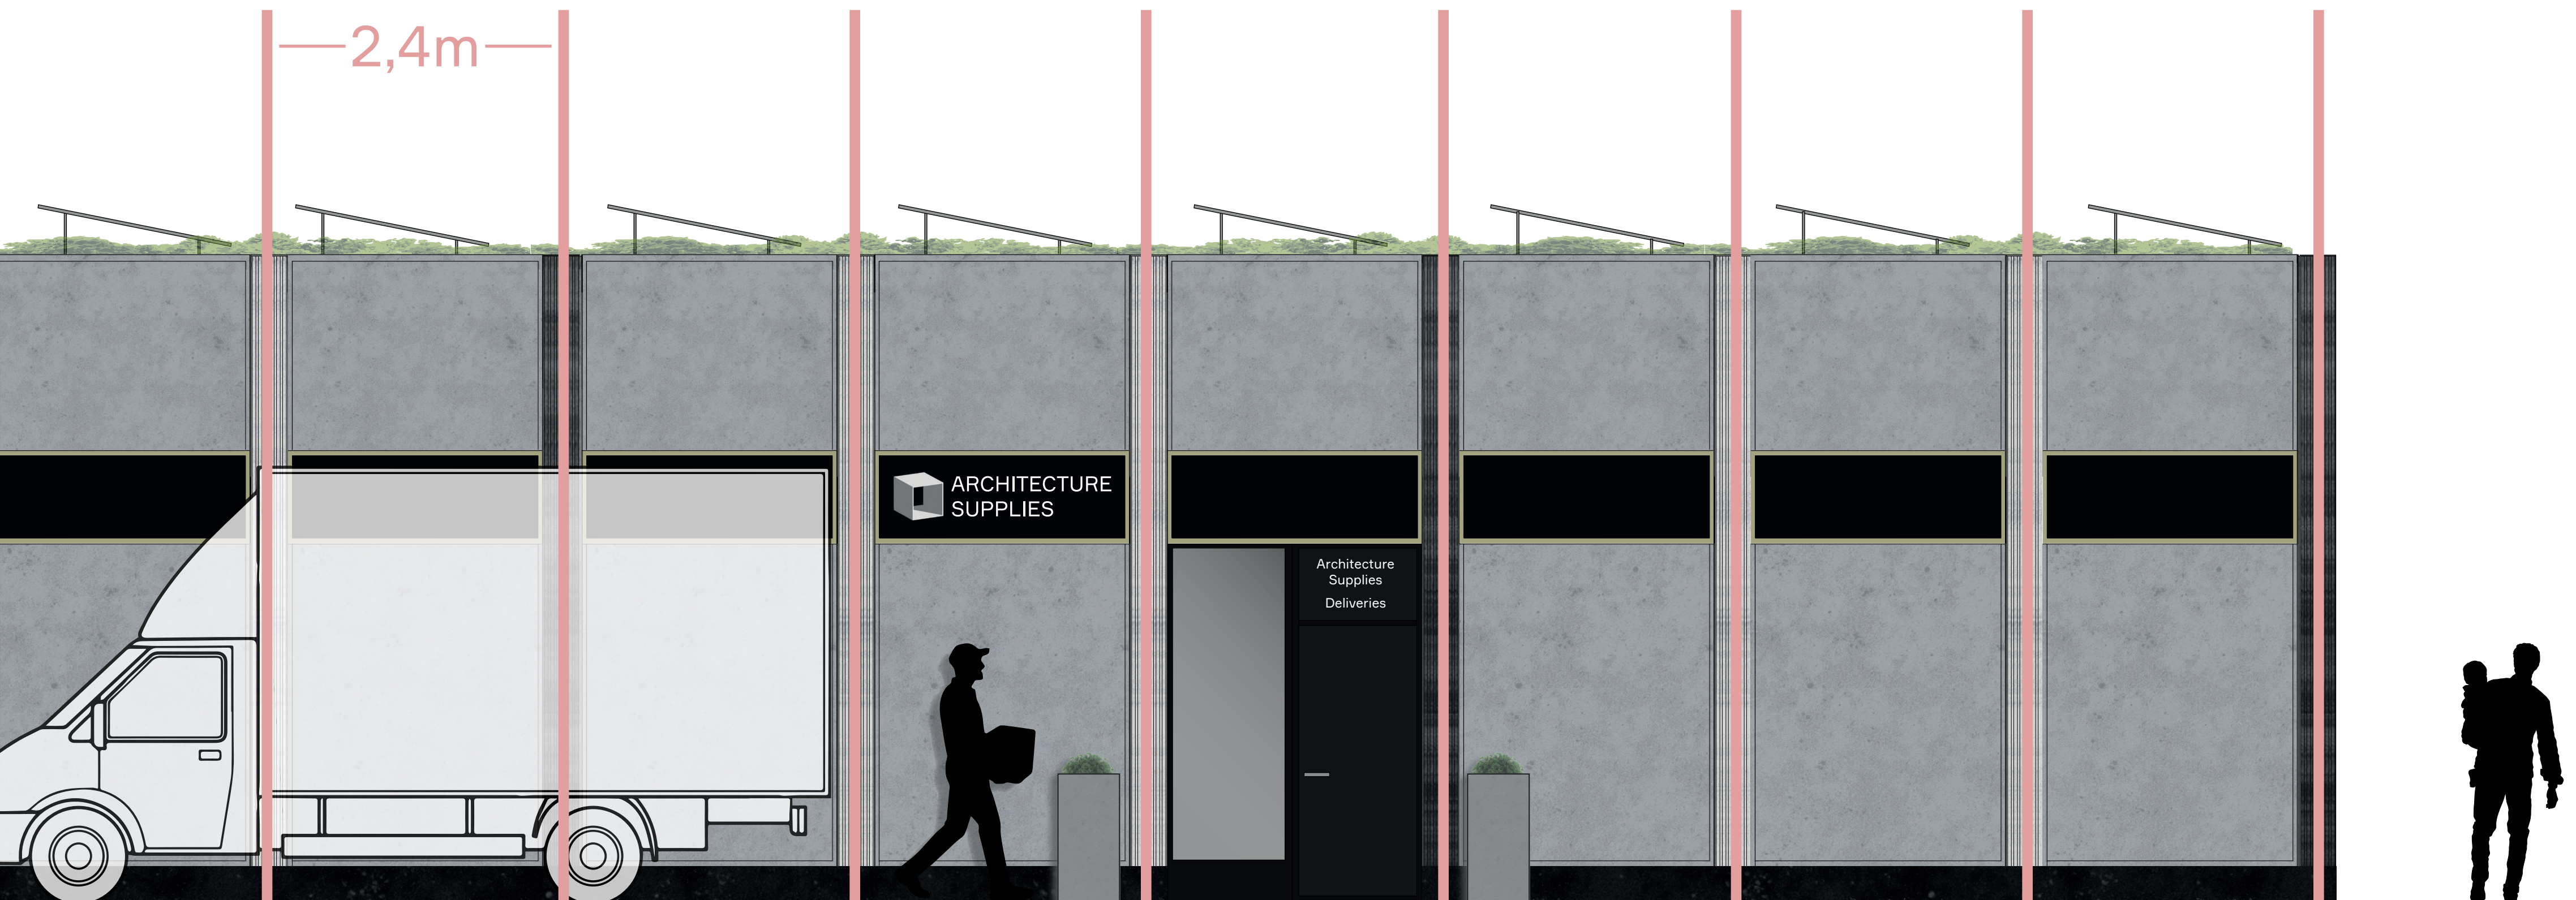


THE DISTRIBUTION STREET

transformation of the existing

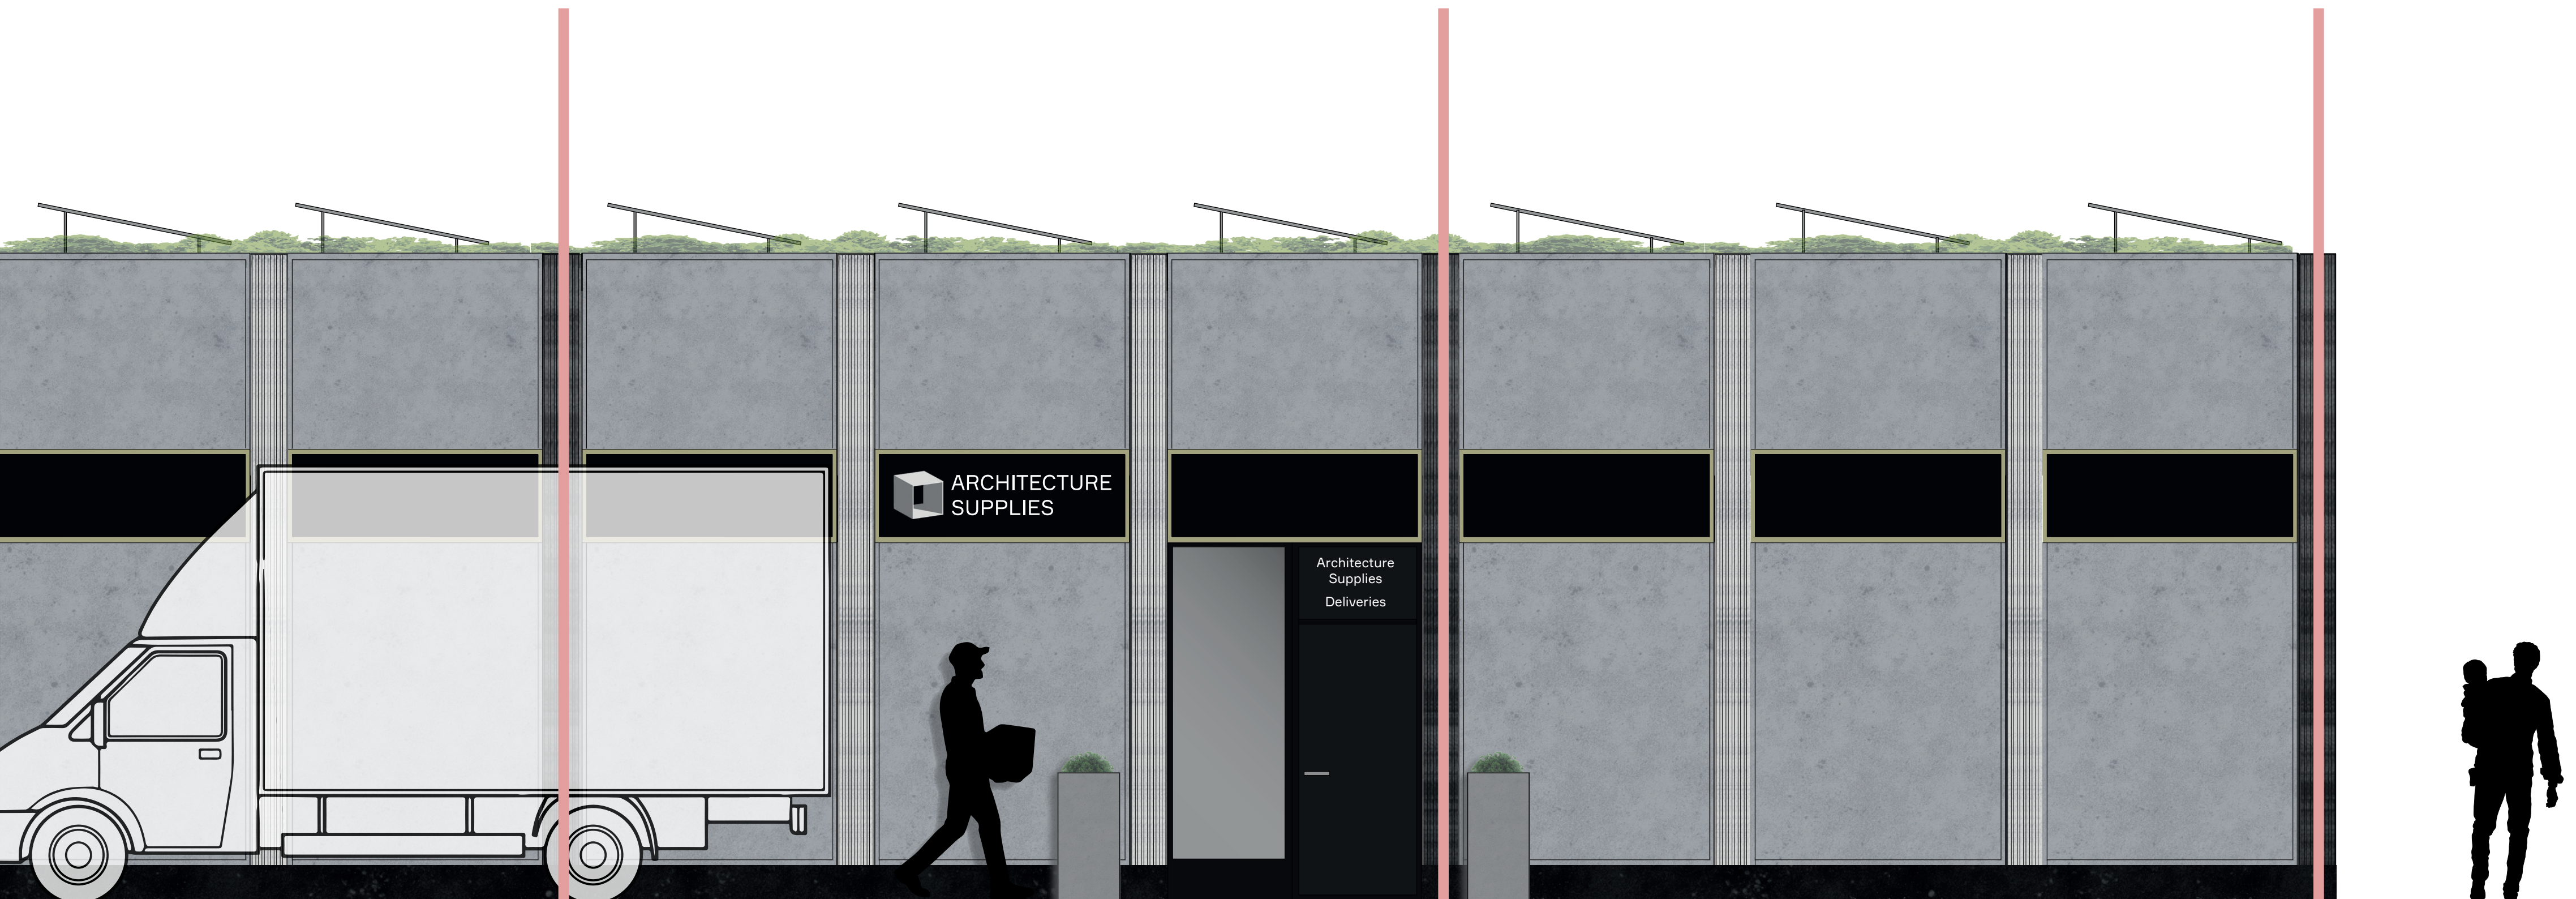

THE DISTRIBUTION STREET

new volume: woensL

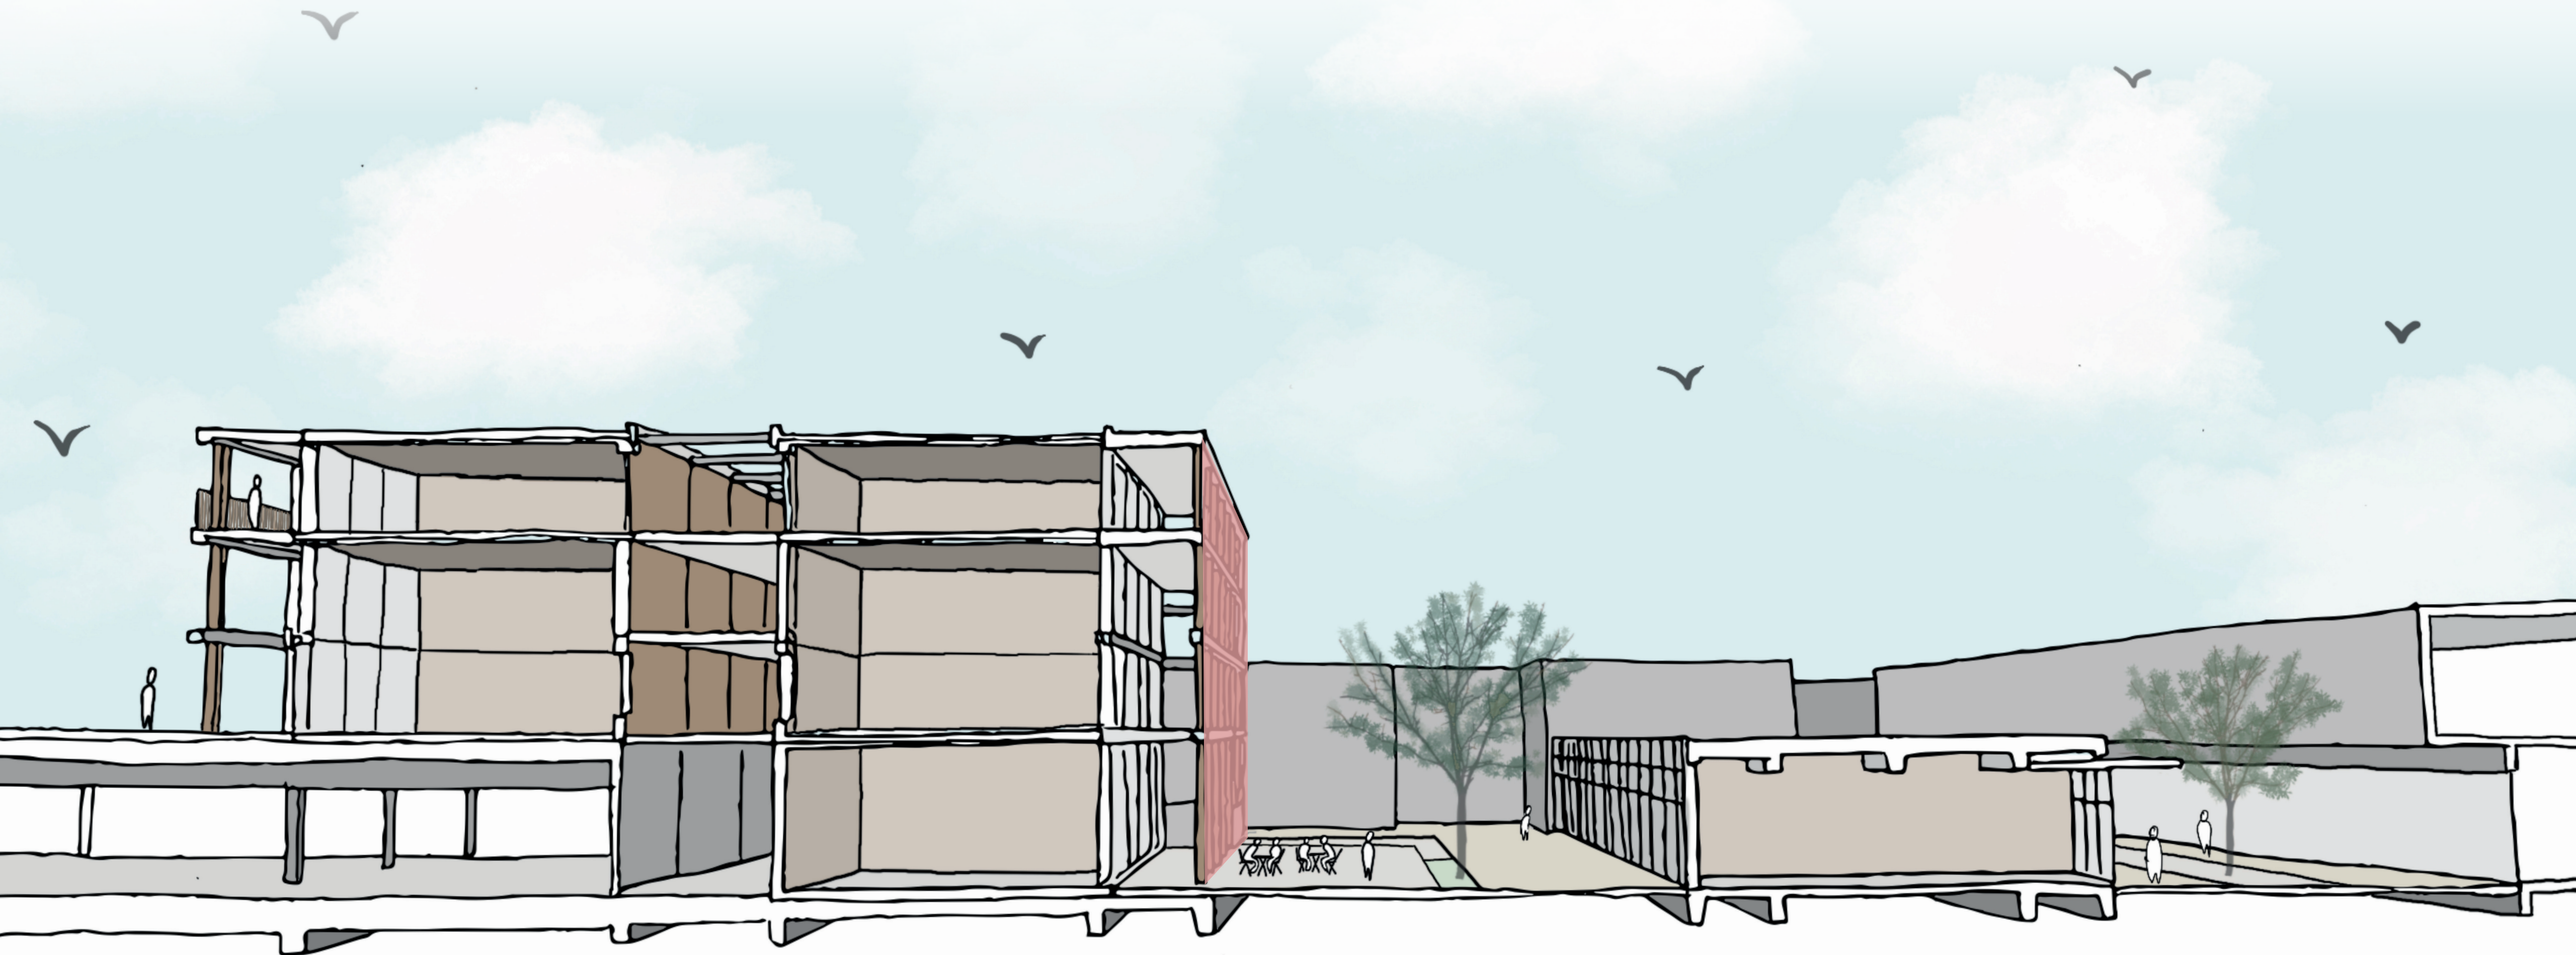

THE DISTRIBUTION STREET

new volume: woensL




THE DISTRIBUTION STREET

new volume: woensL




THE DISTRIBUTION STREET

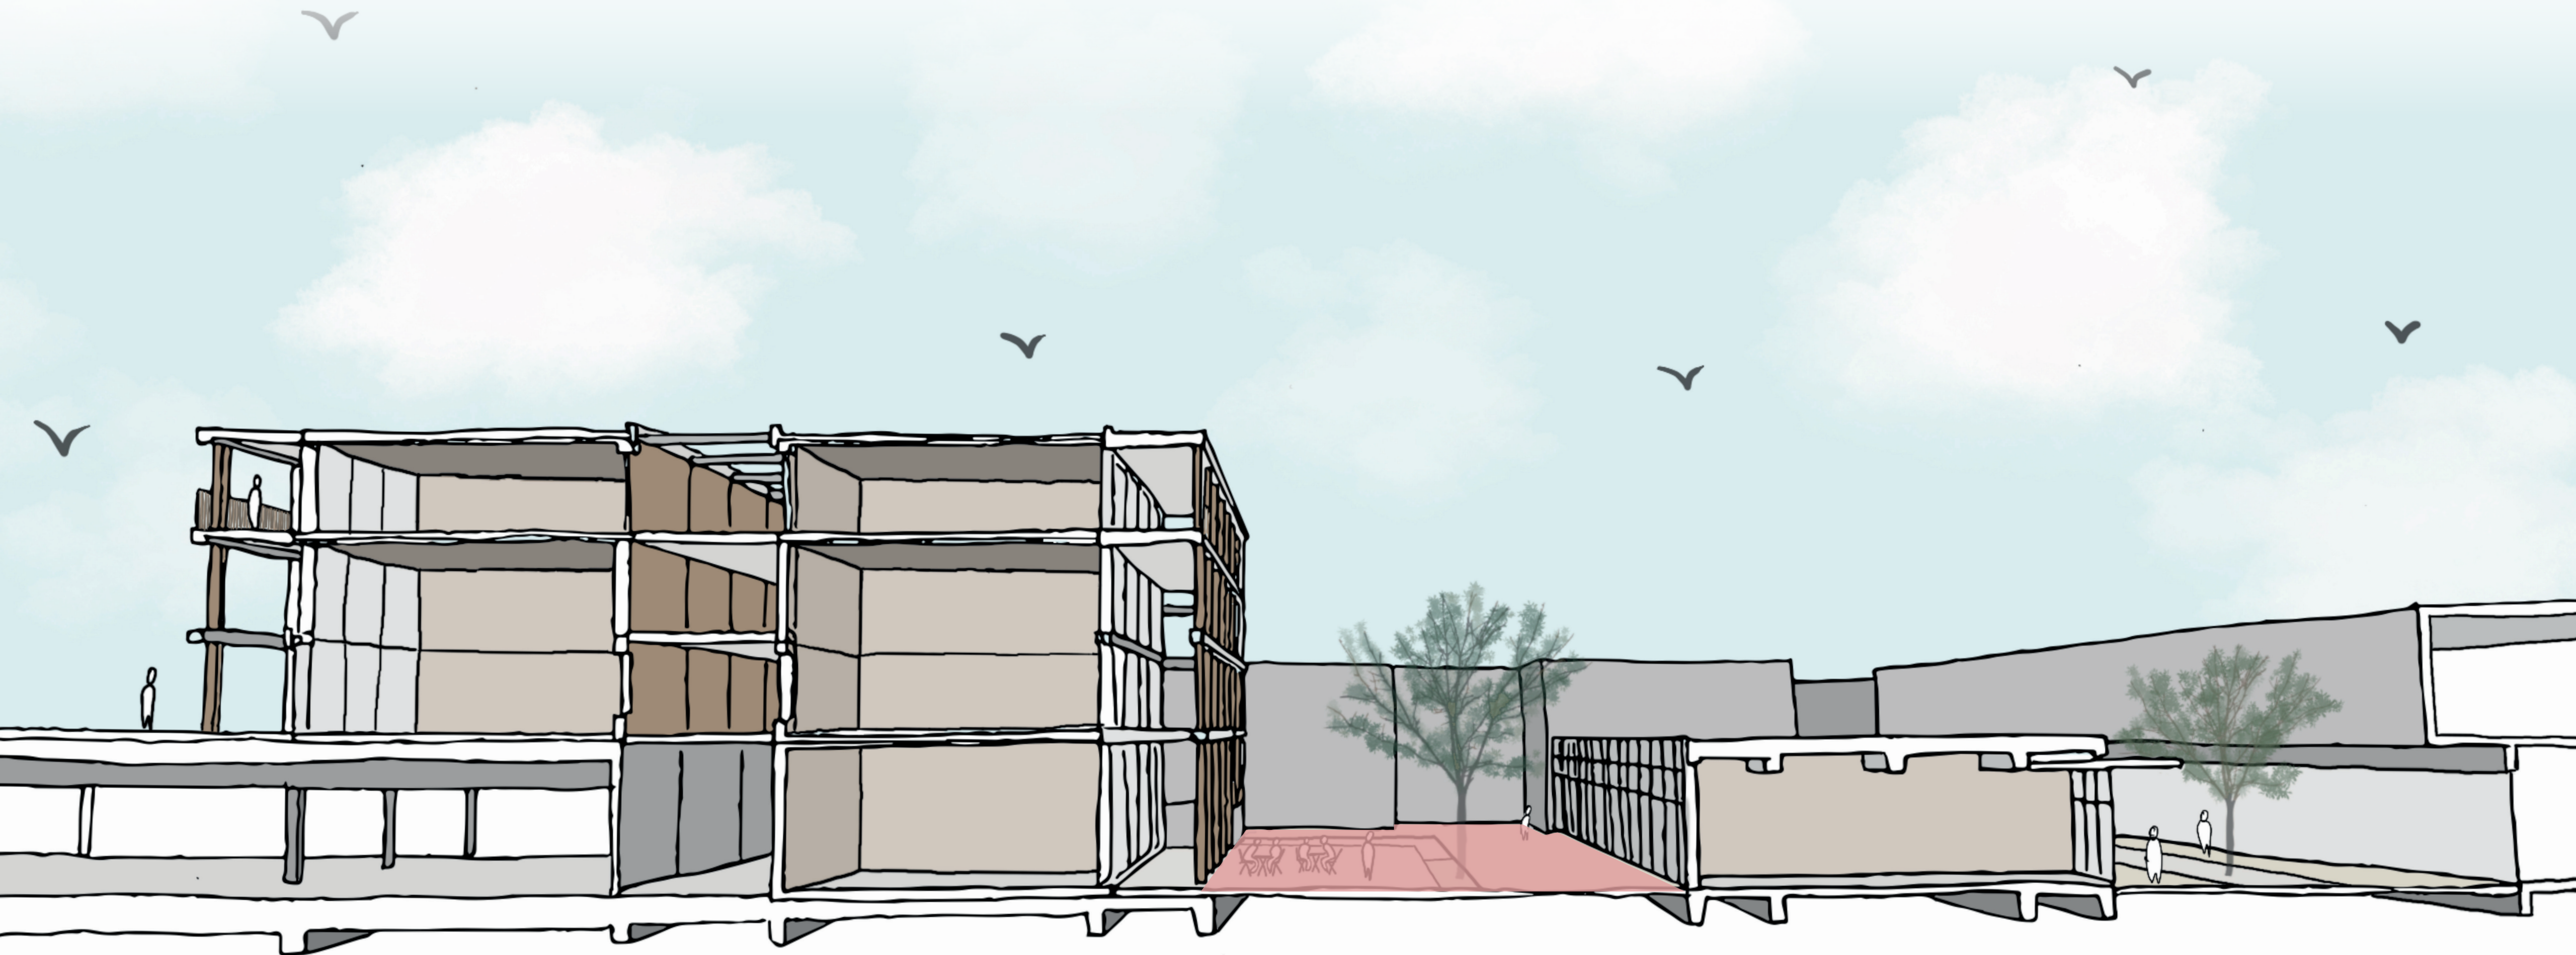


THE DISTRIBUTION STREET





THE DISTRIBUTION STREET

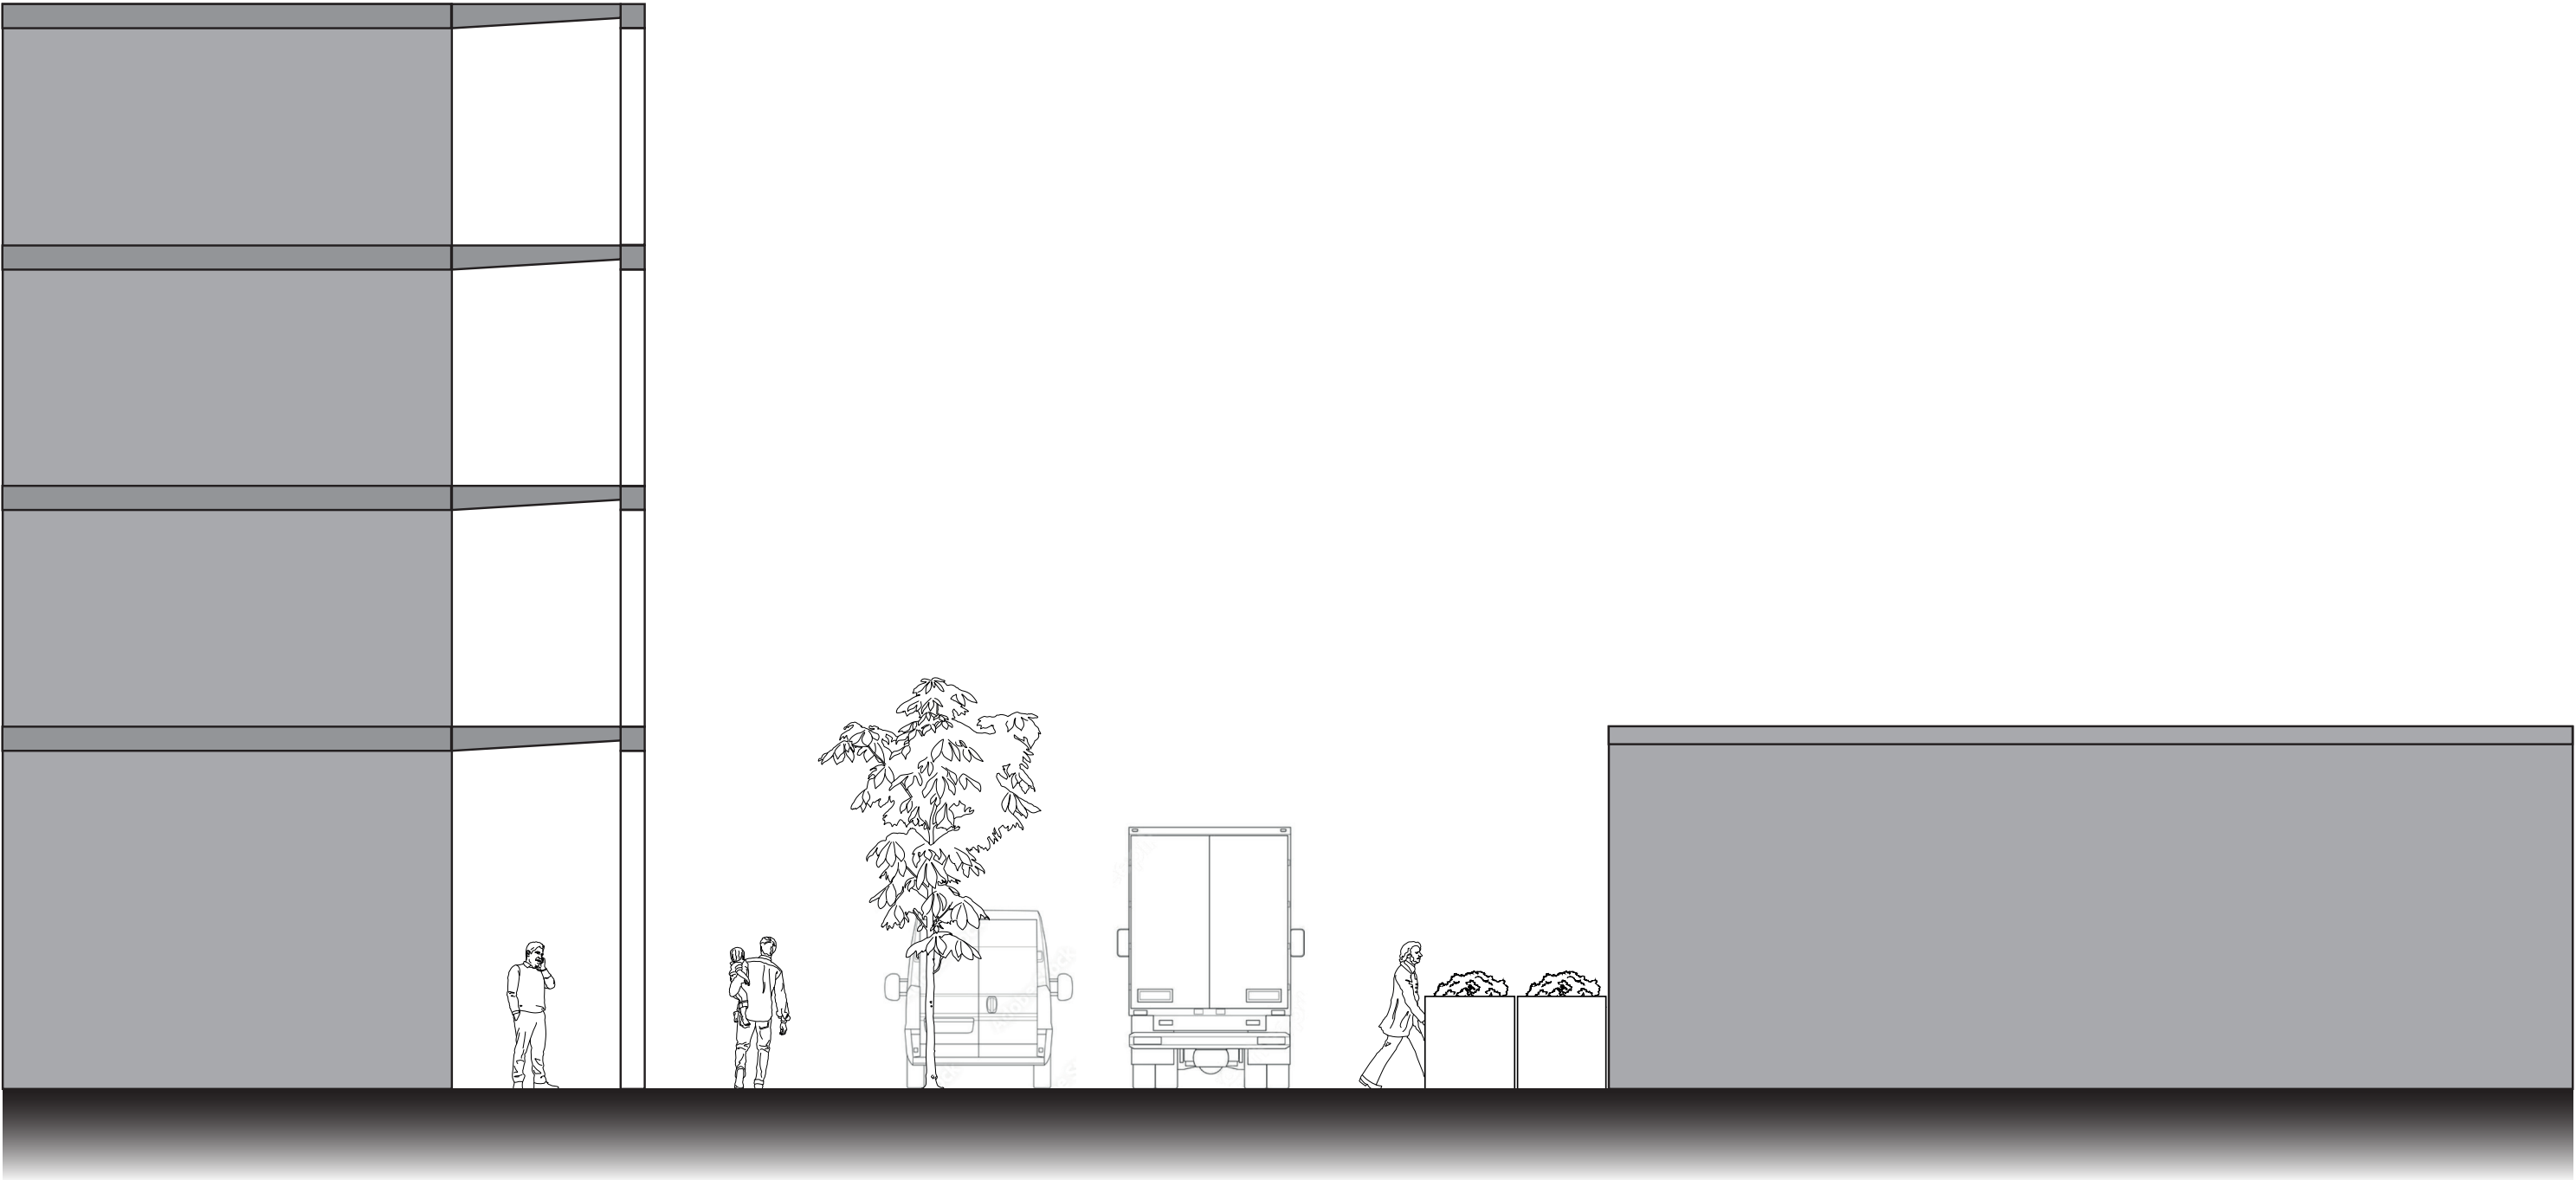

2,4m 2,4m 2,4m 4,8m 2,4m

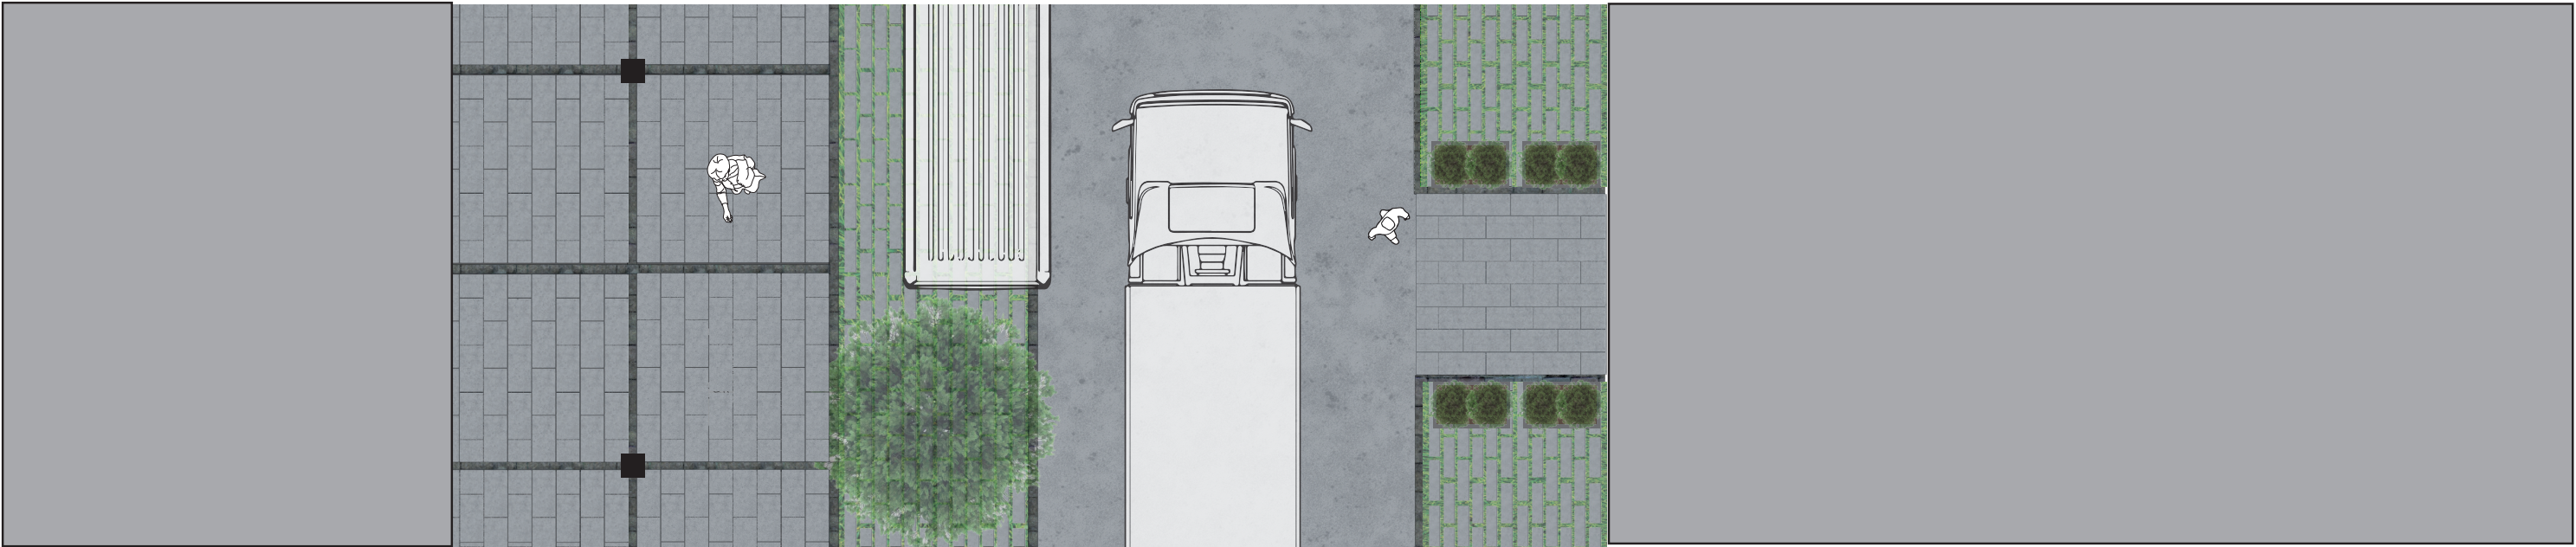

THE DISTRIBUTION STREET

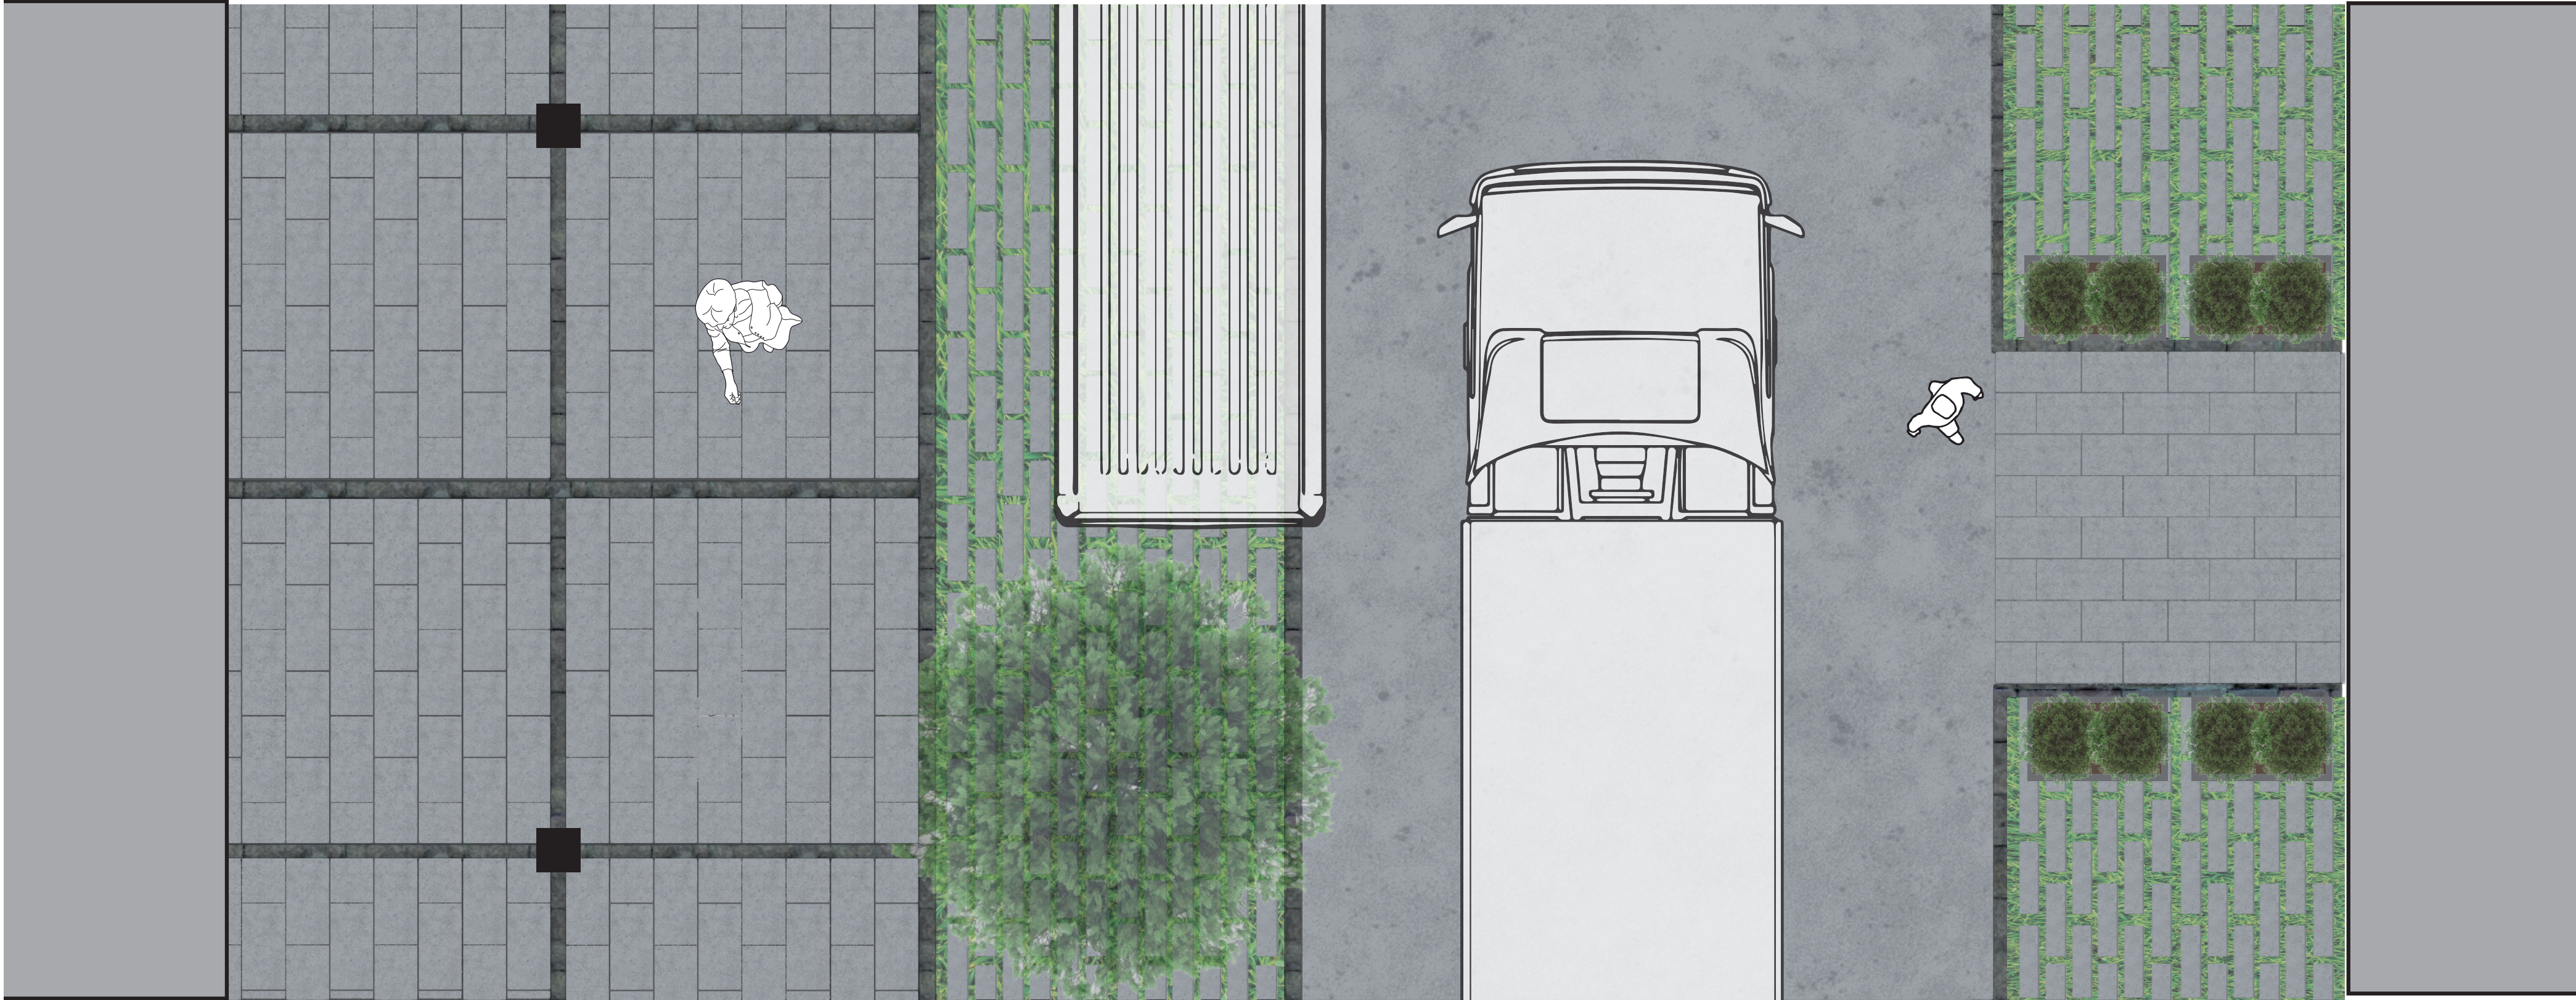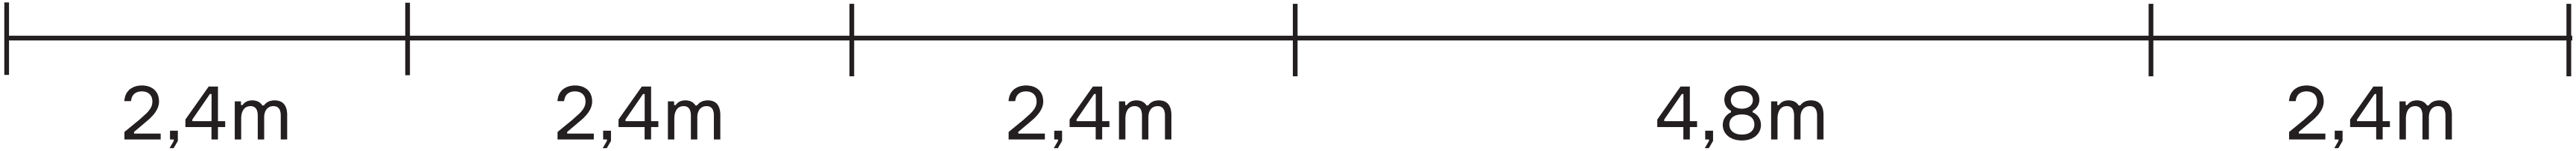




THE DISTRIBUTION STREET


transformation of the existing




TRANSFORMATION OF THE EXISTING

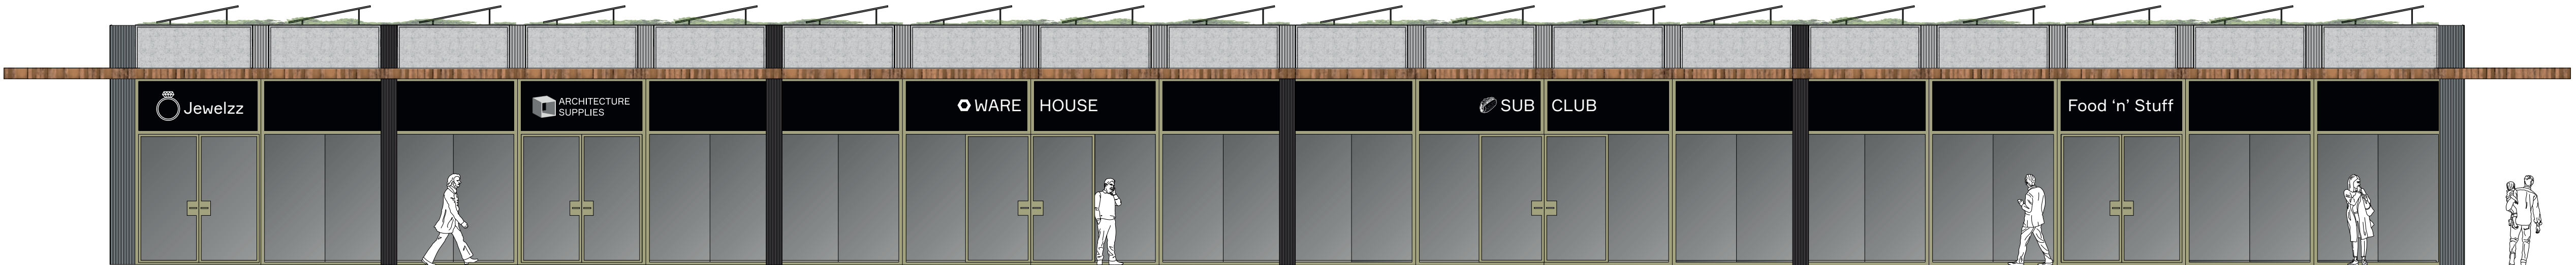


TRANSFORMATION OF THE EXISTING

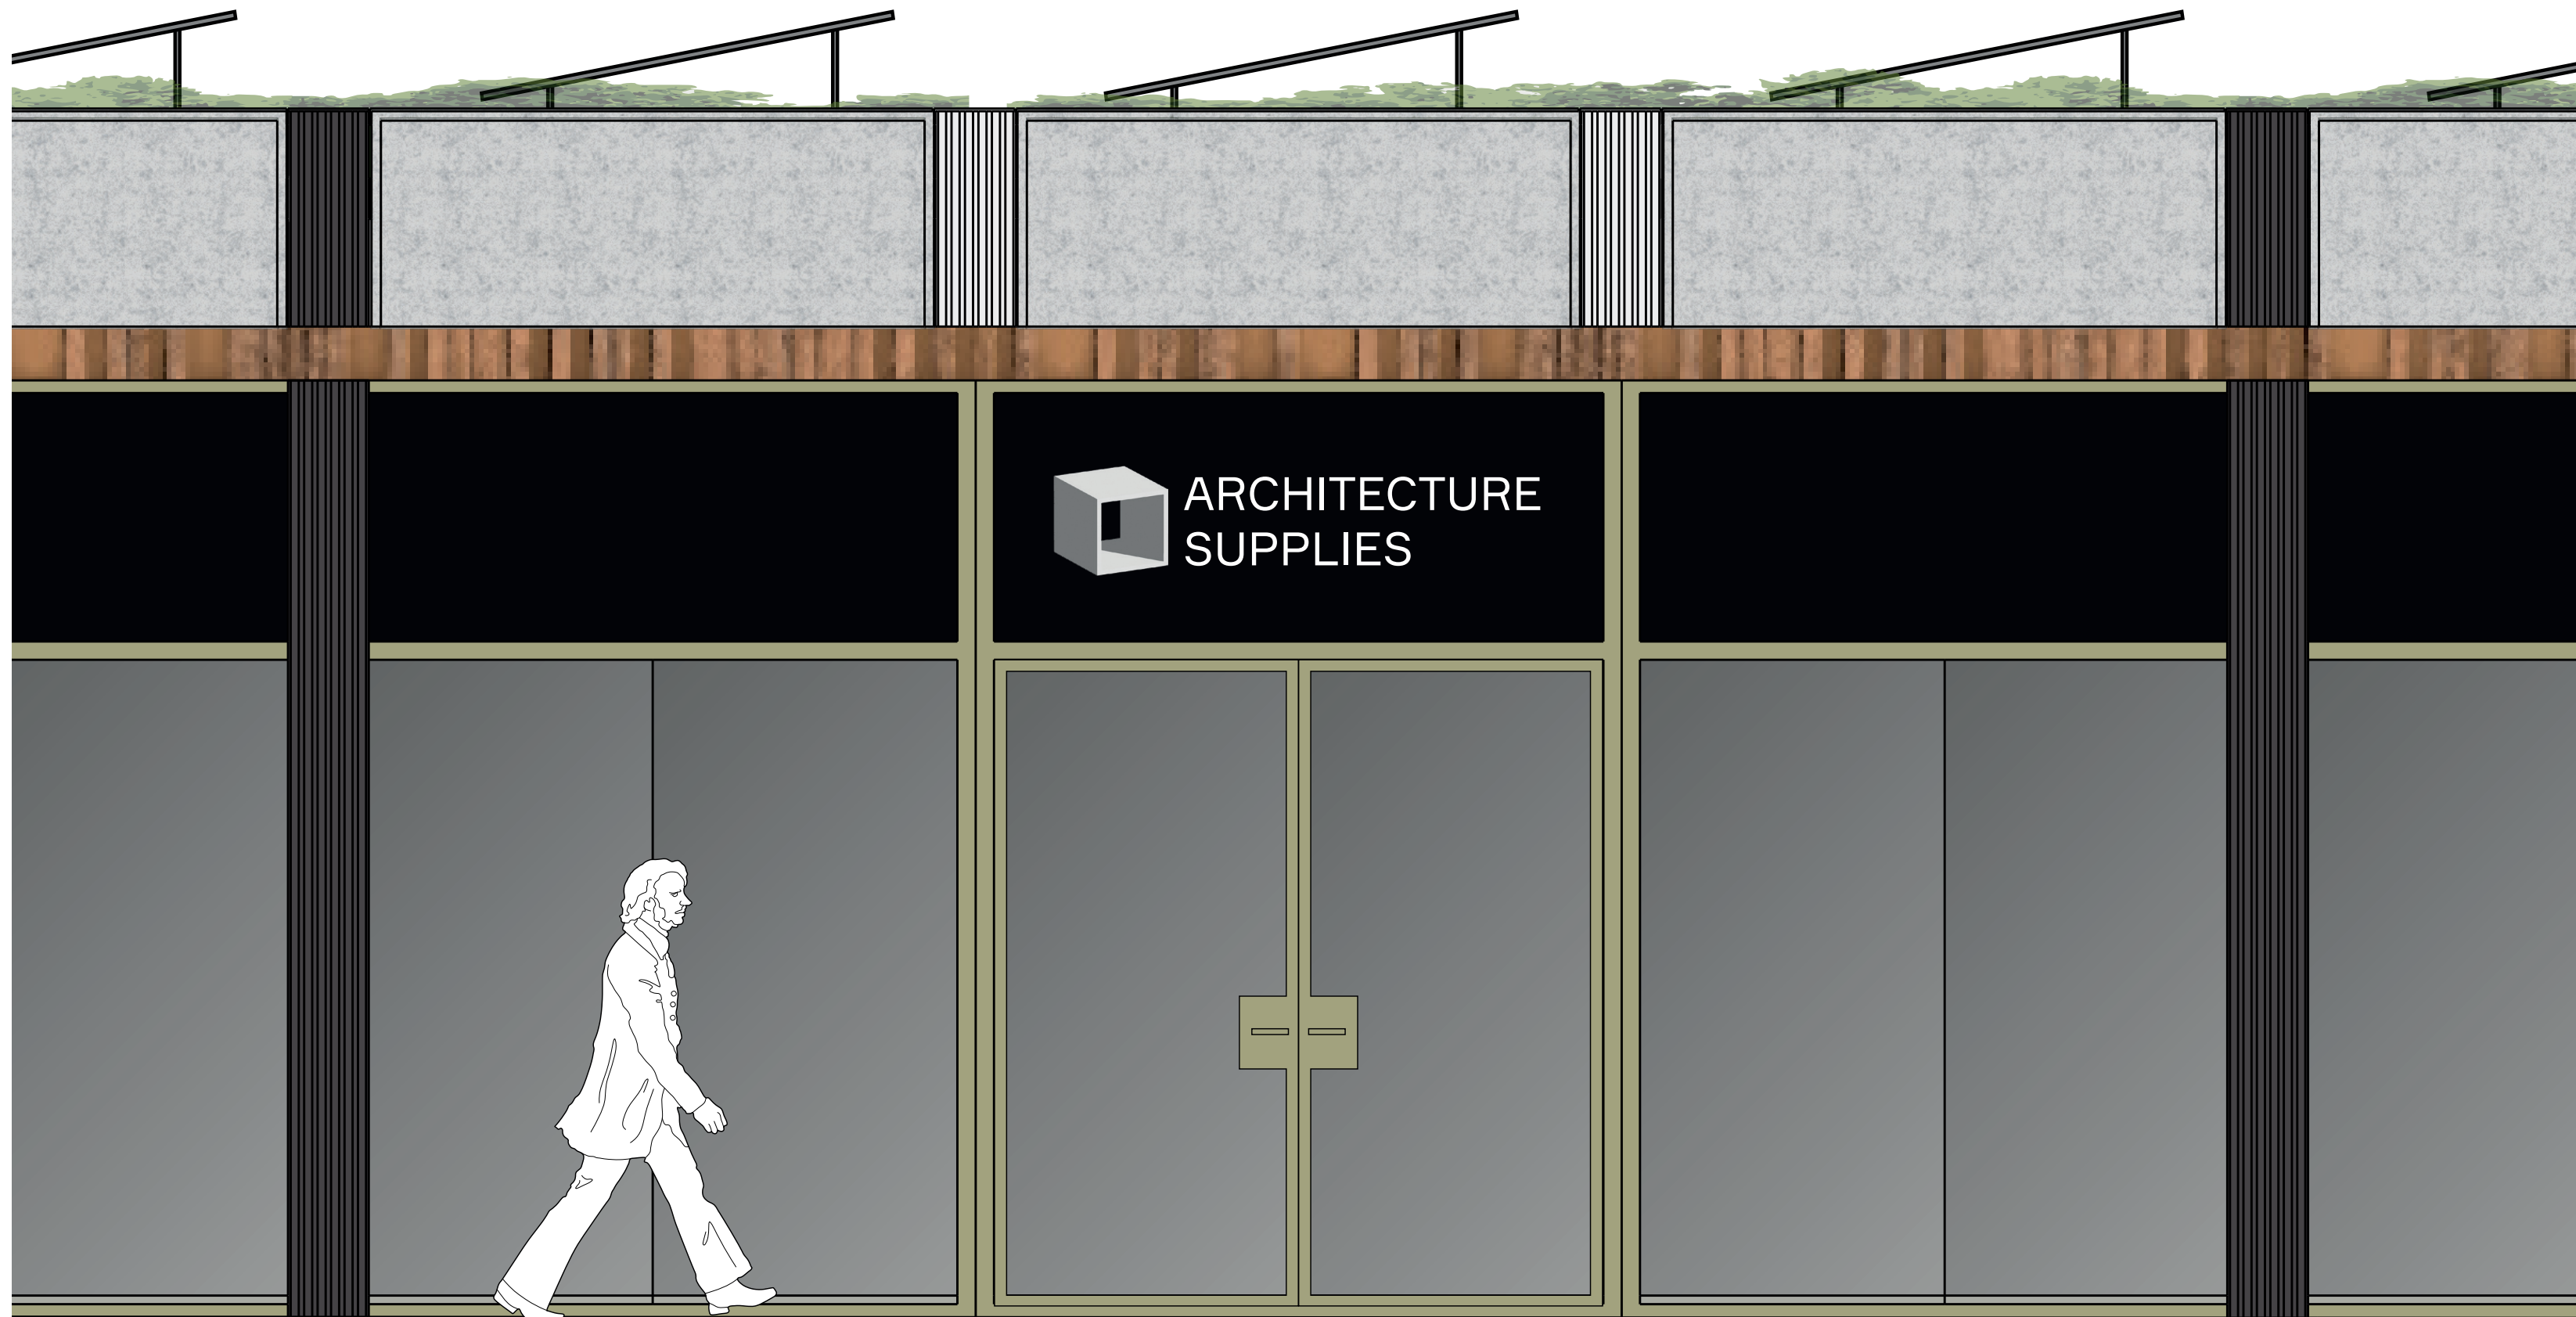


TRANSFORMATION OF THE EXISTING

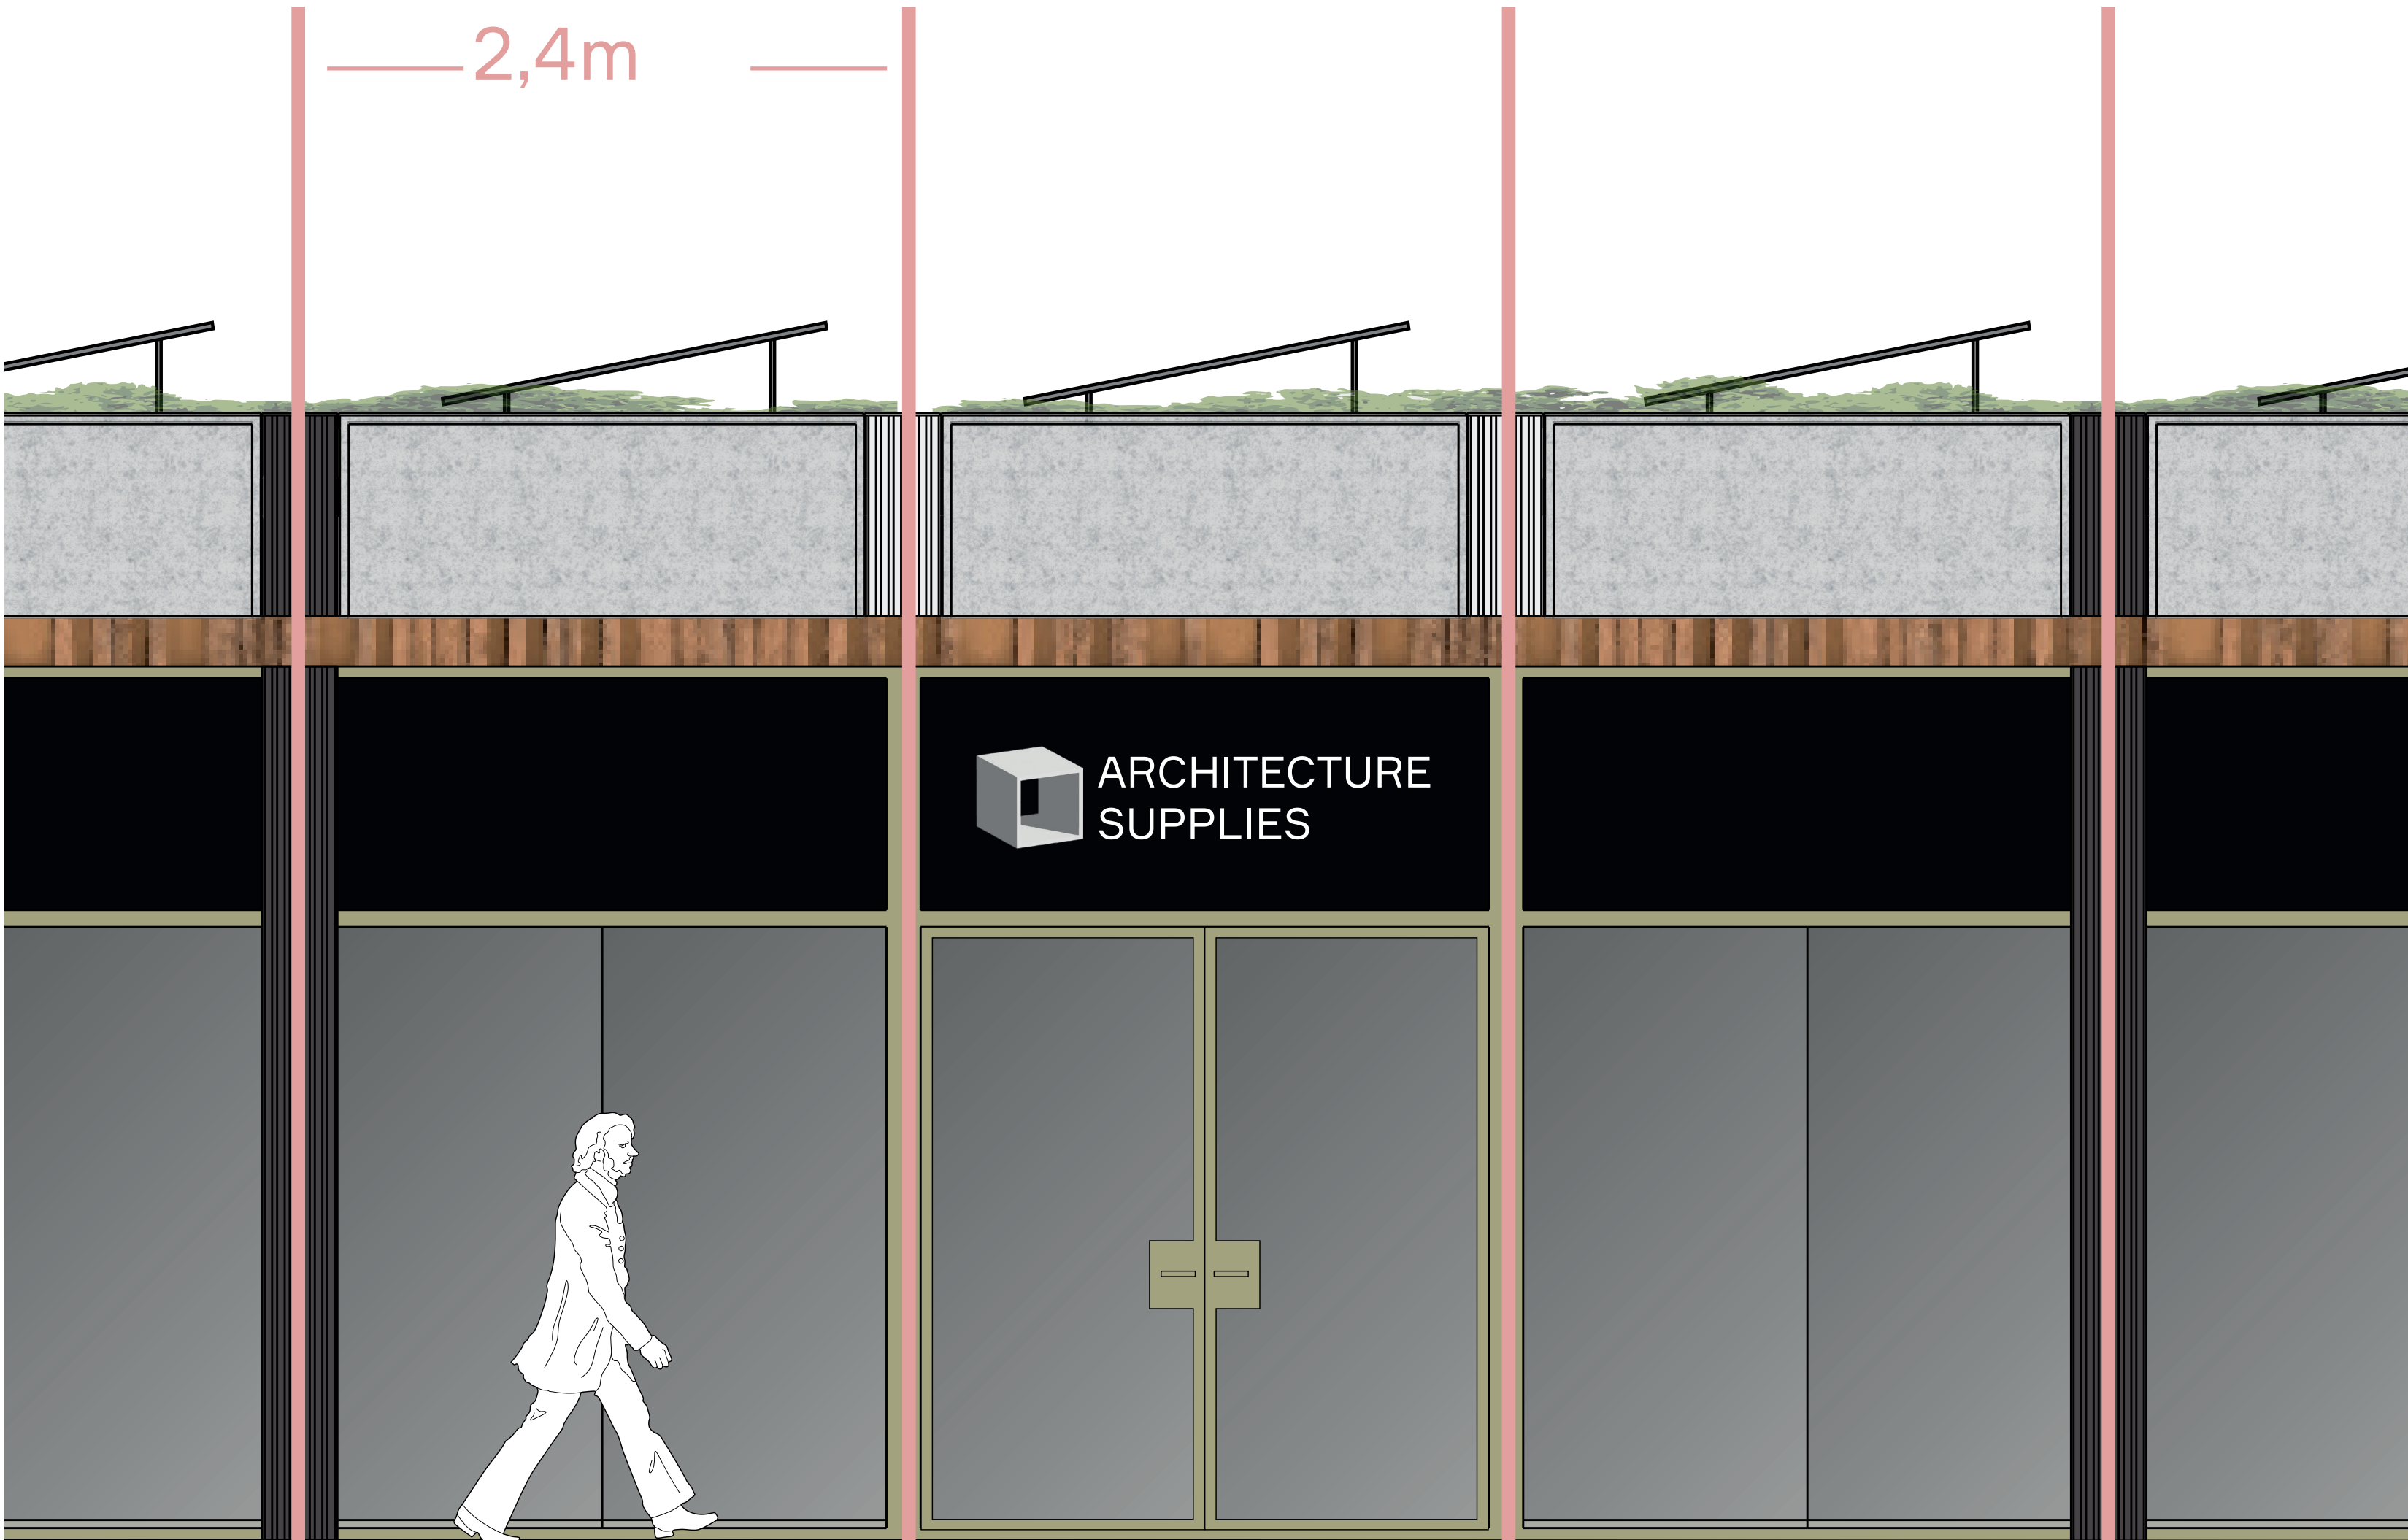



TRANSFORMATION OF THE EXISTING

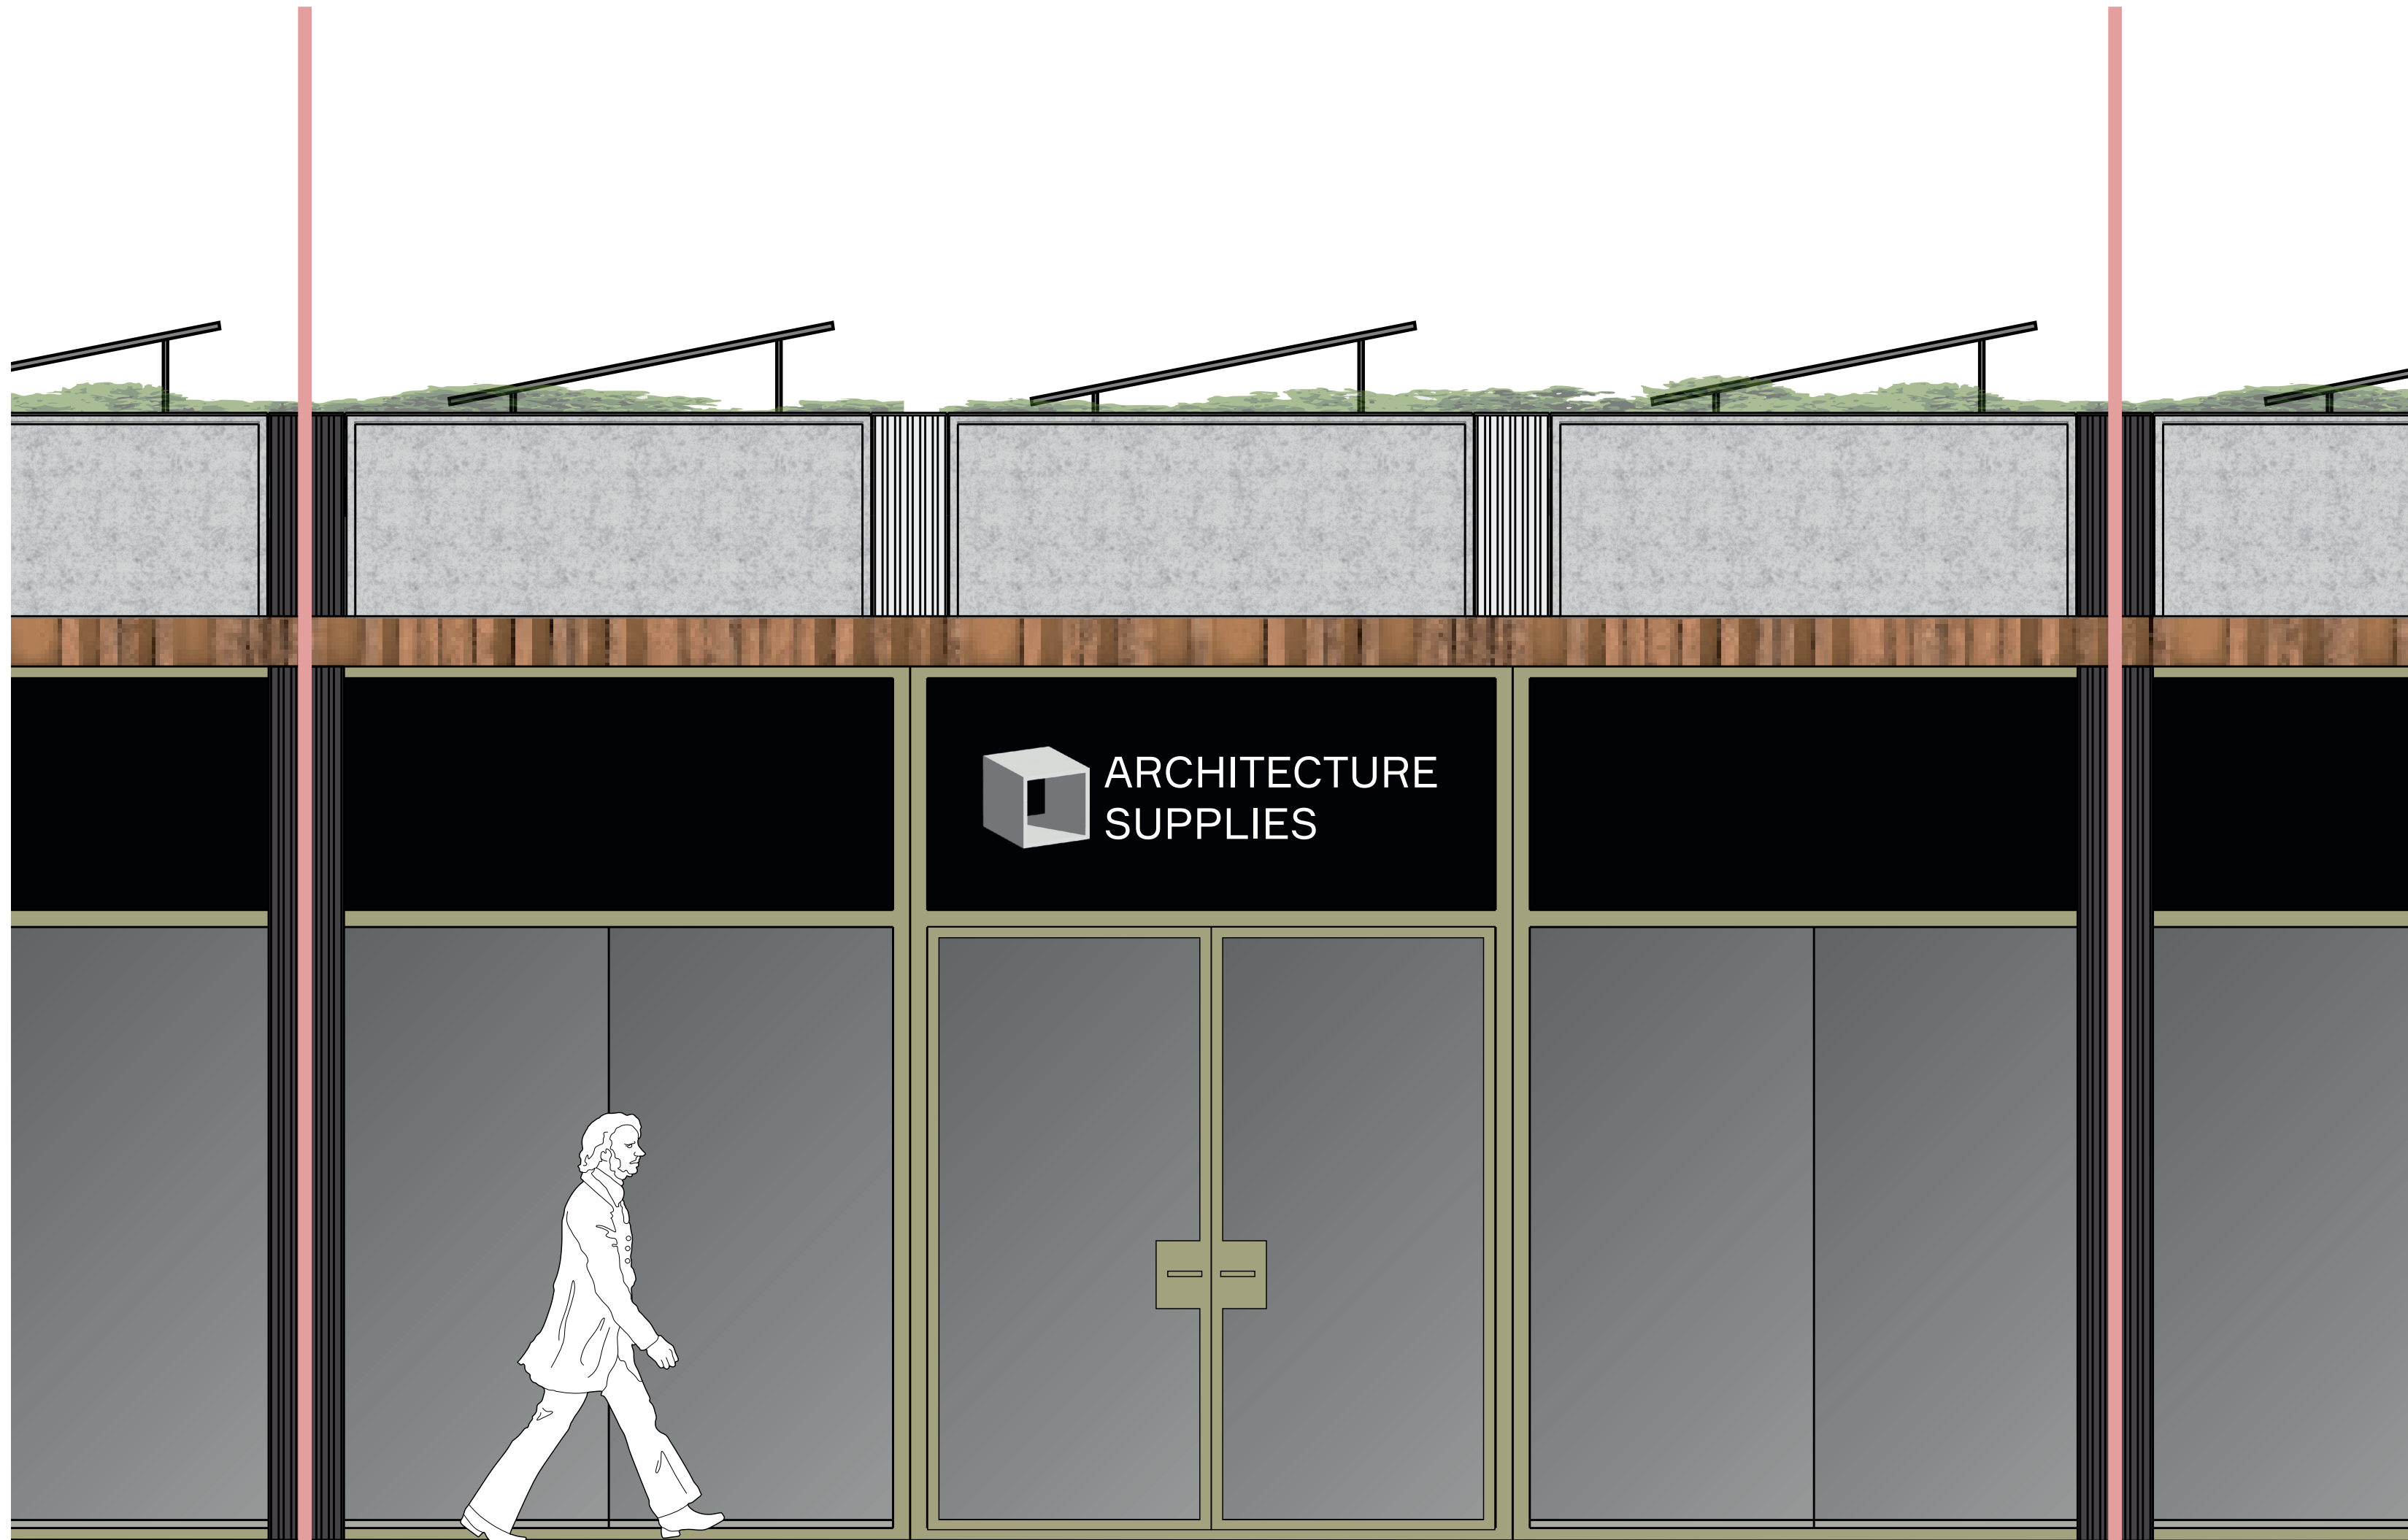


TRANSFORMATION OF THE EXISTING the shopping street

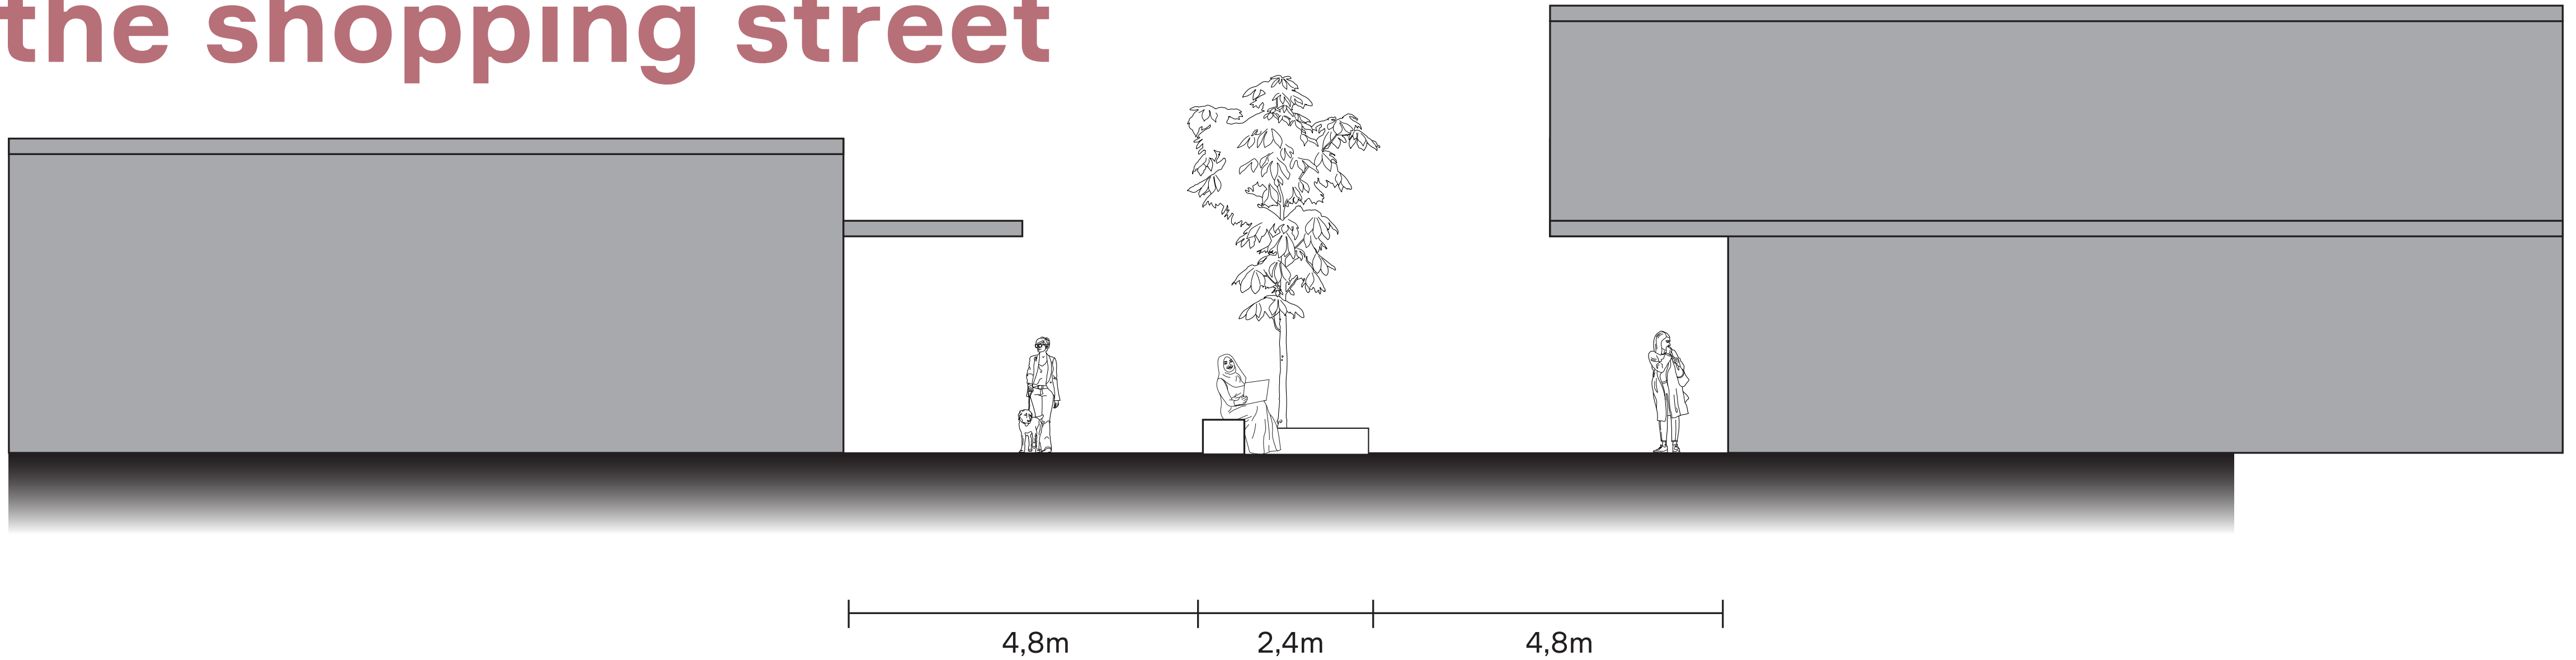


TRANSFORMATION OF THE EXISTING the shopping street

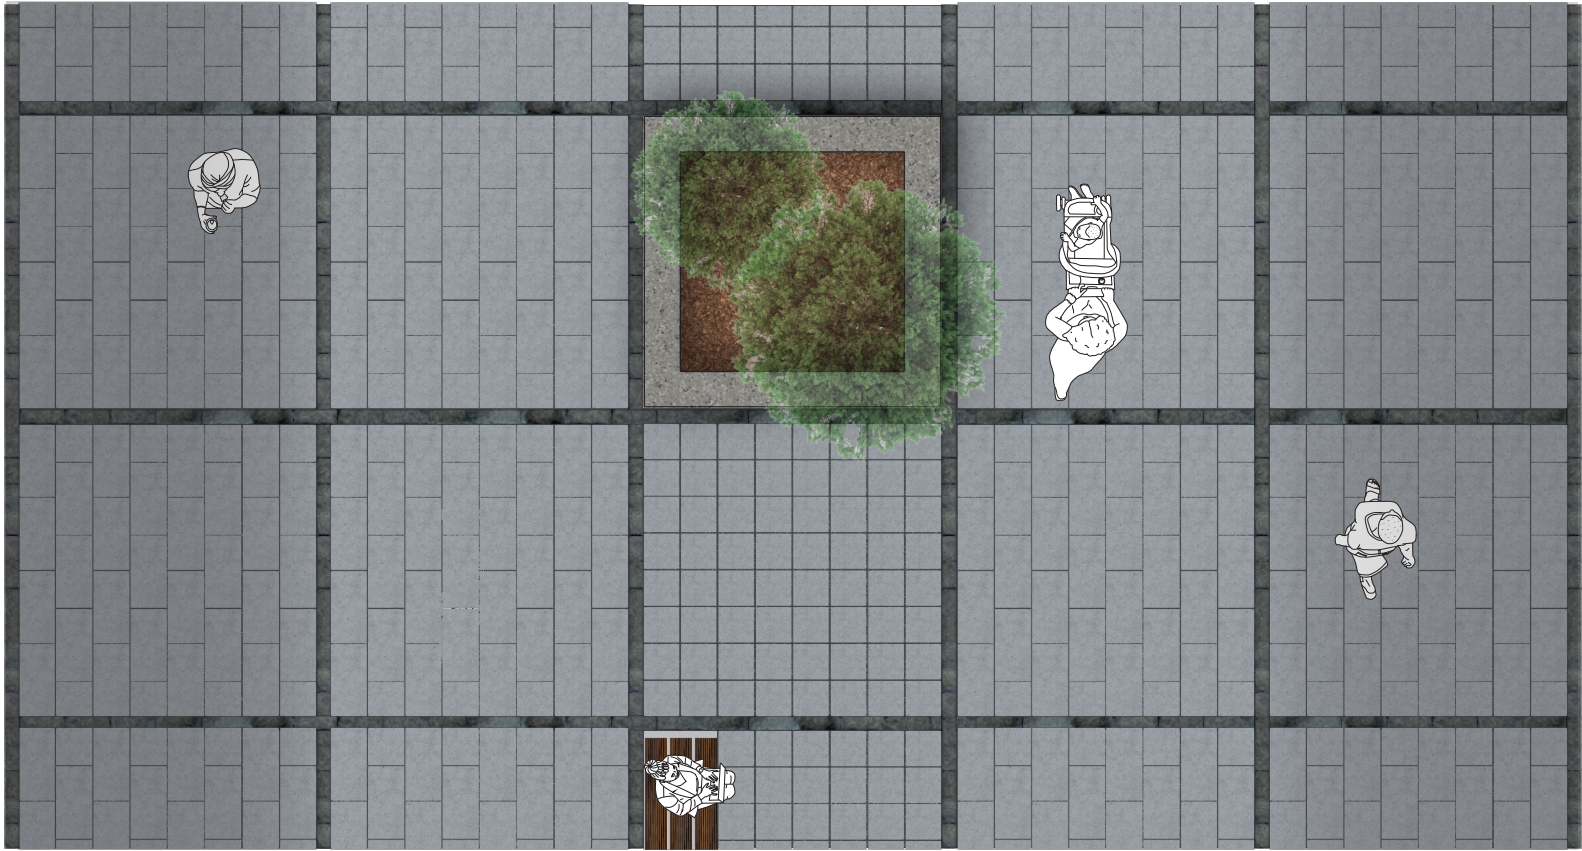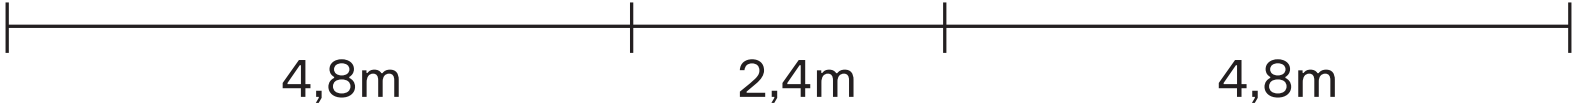

TRANSFORMATION OF THE EXISTING the shopping street

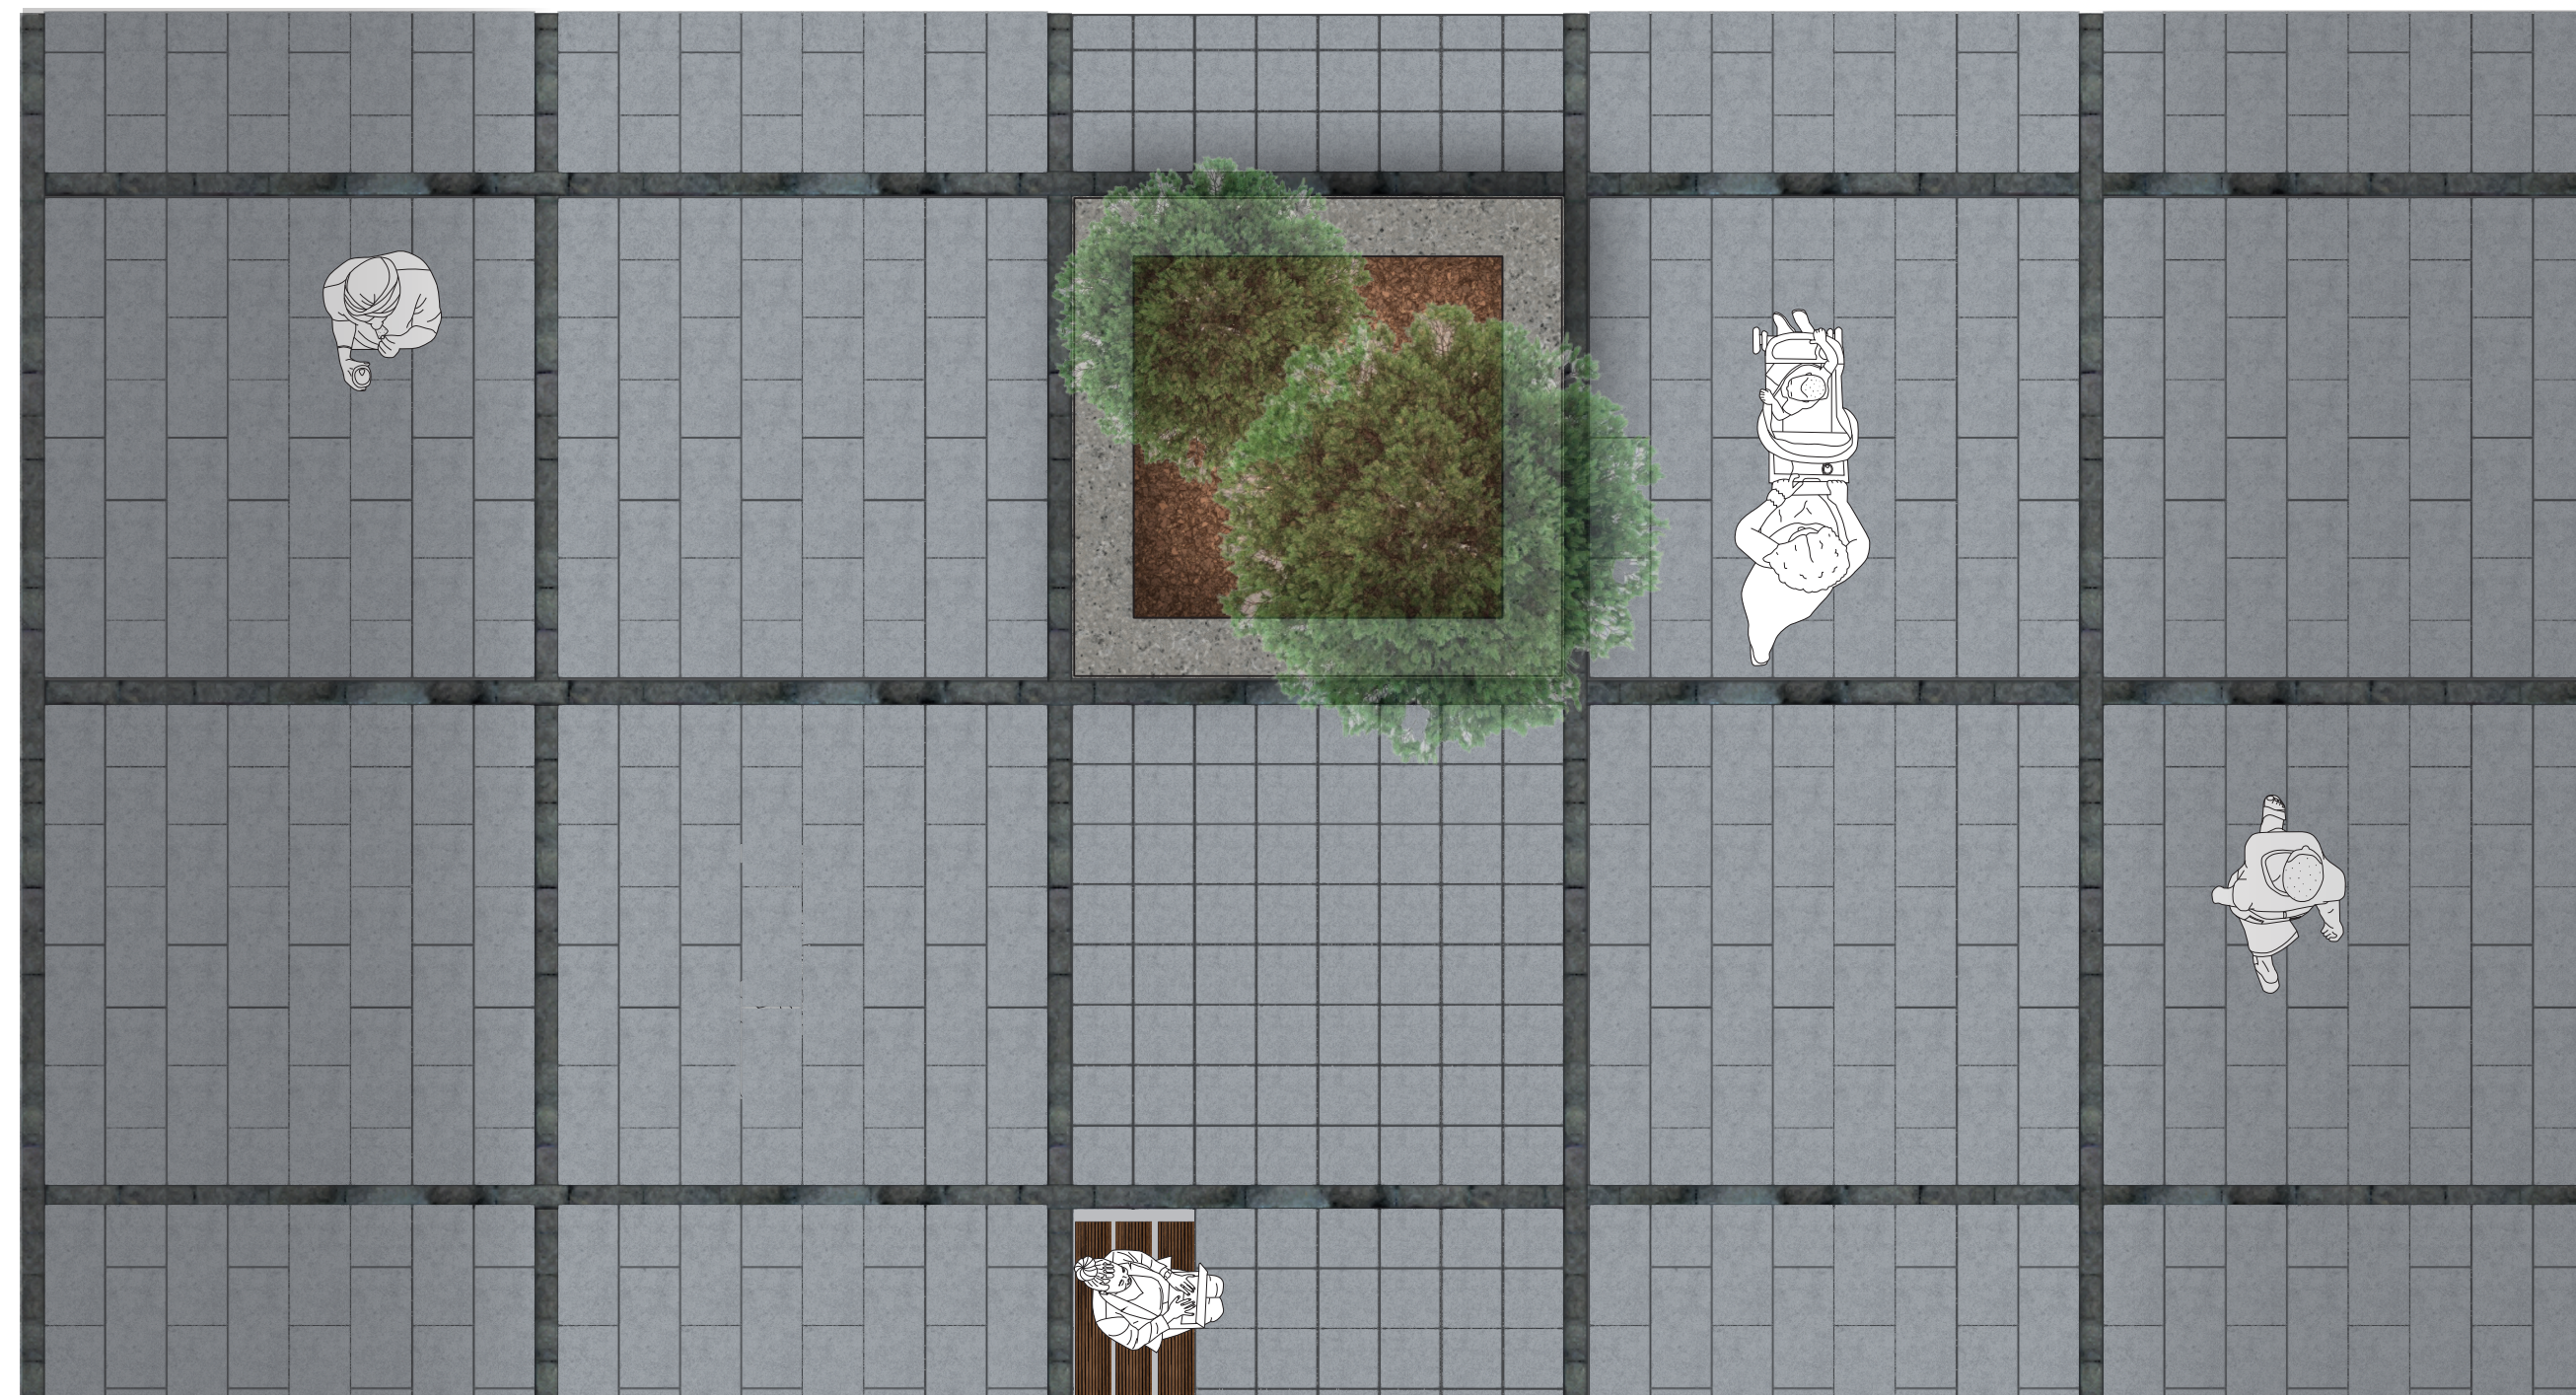

TRANSFORMATION OF THE EXISTING the shopping street

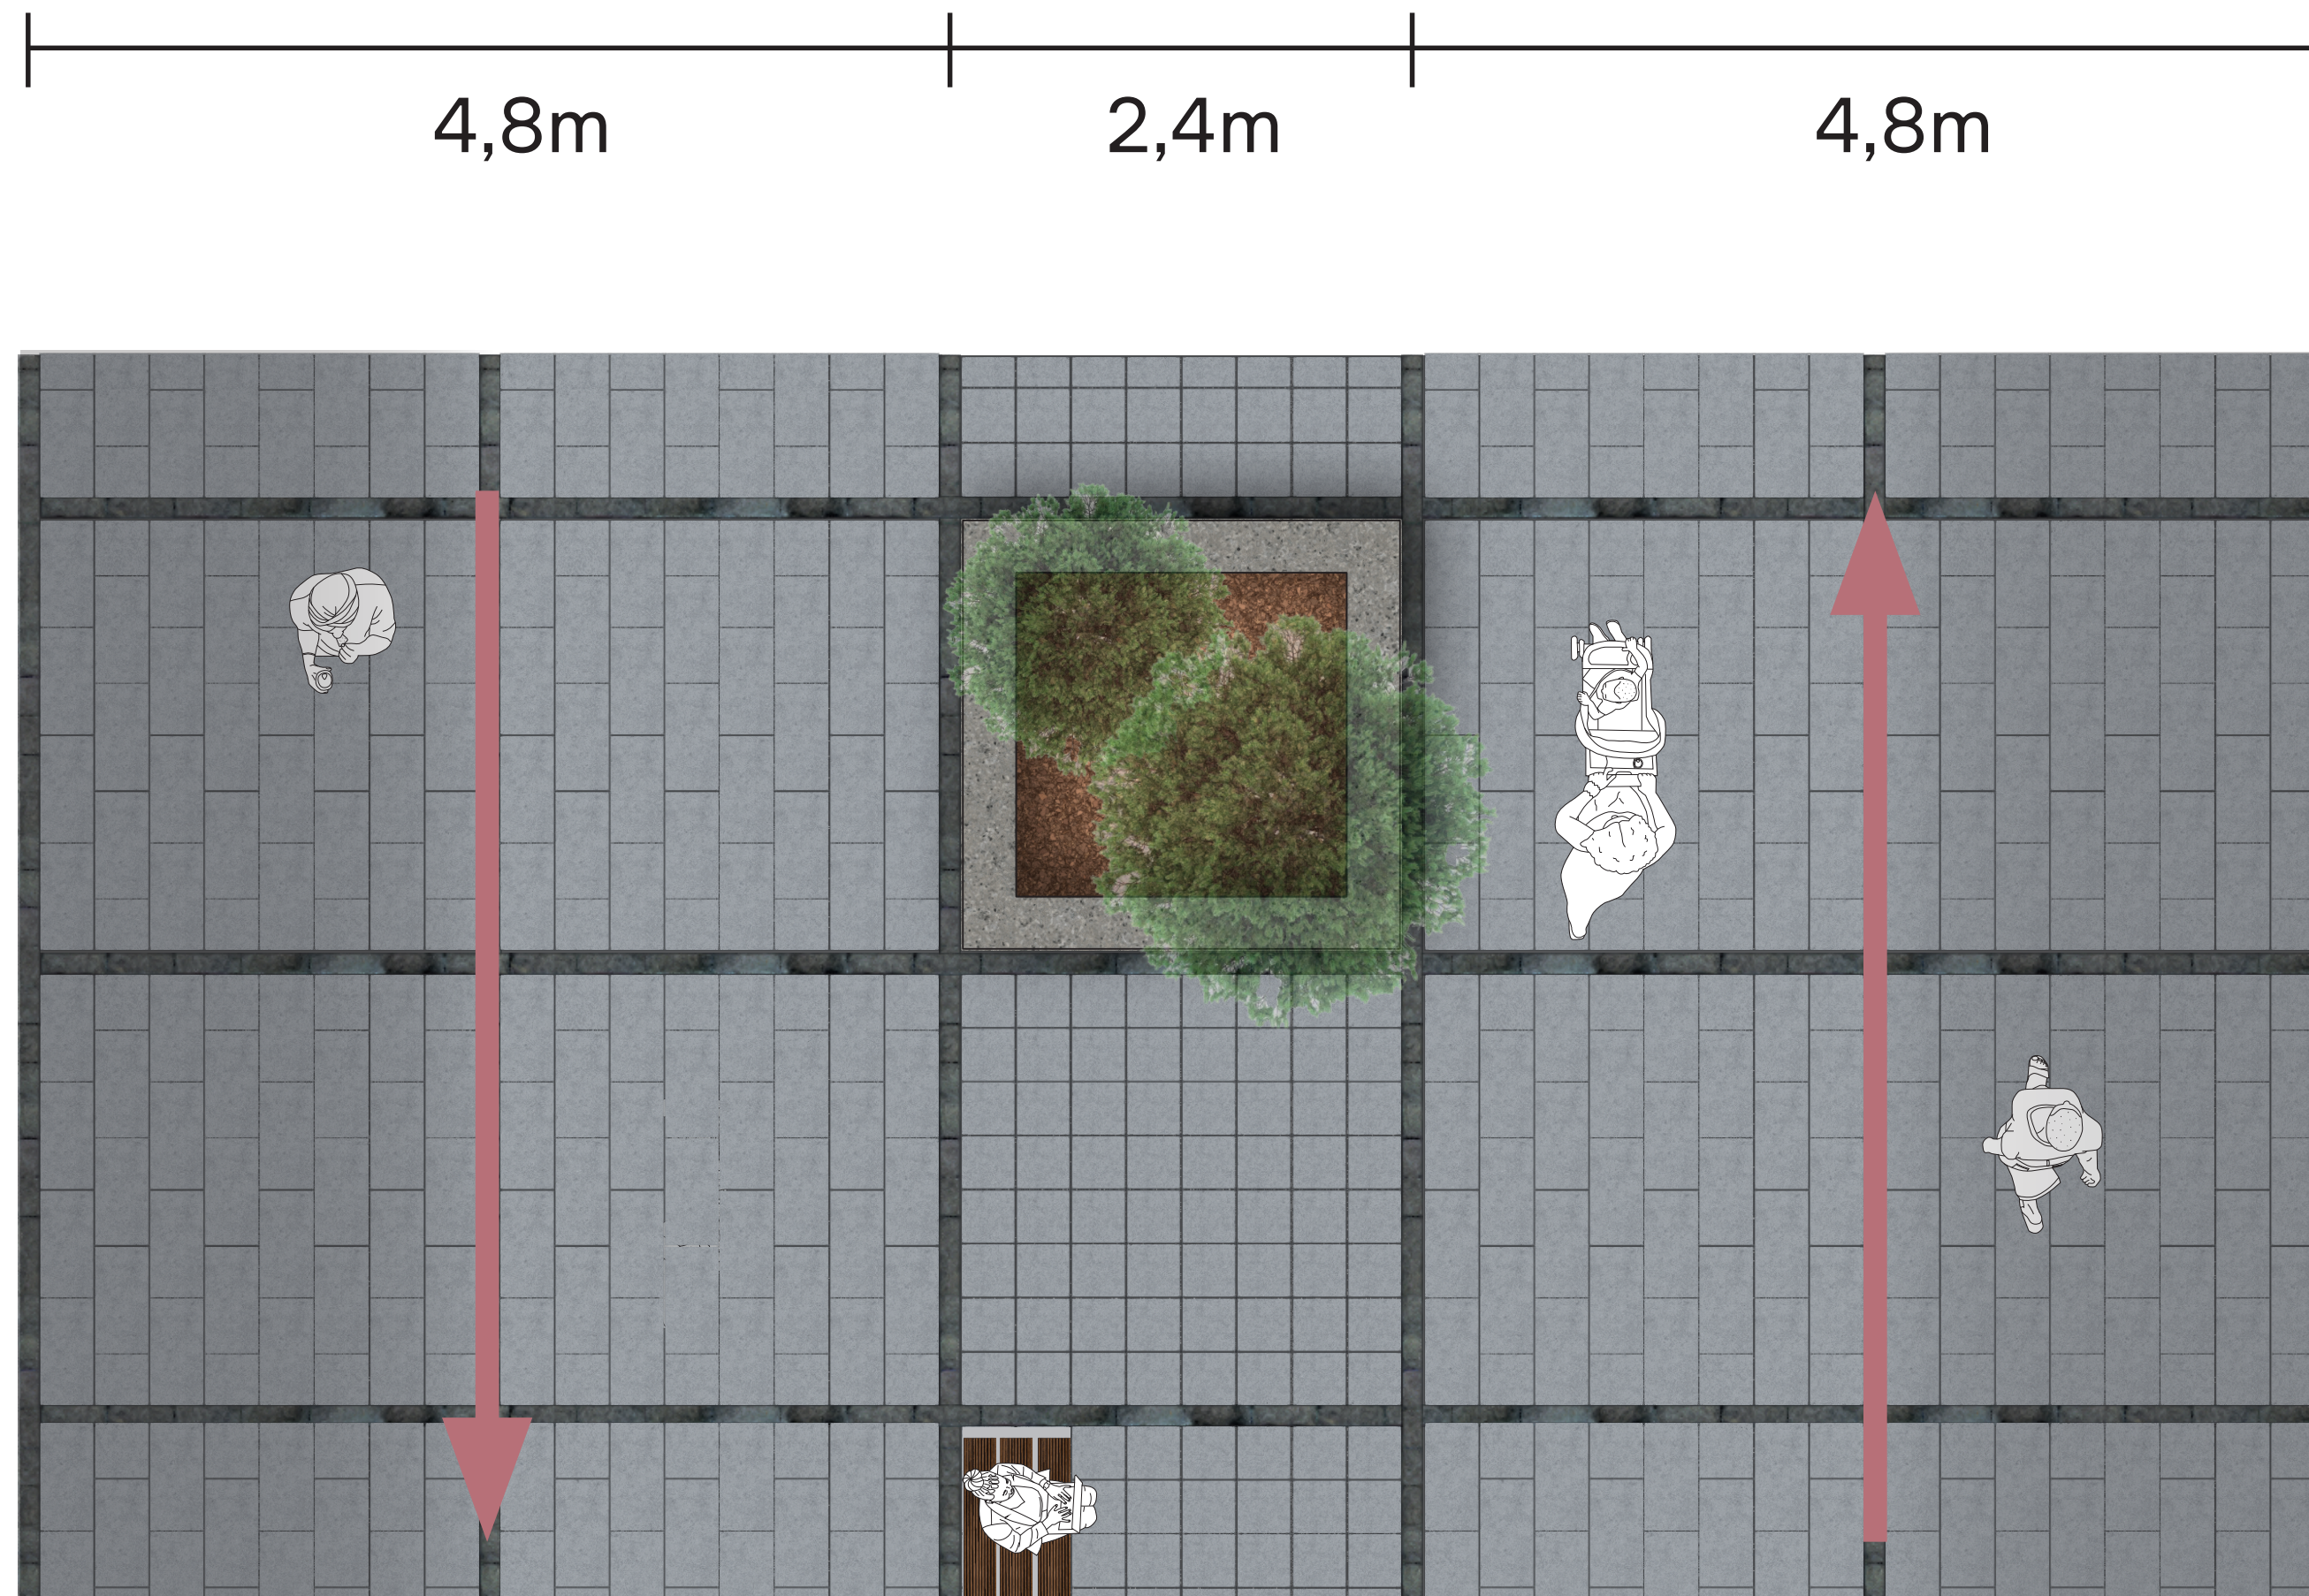


TRANSFORMATION OF THE EXISTING




TRANSFORMATION OF THE EXISTING




woensL

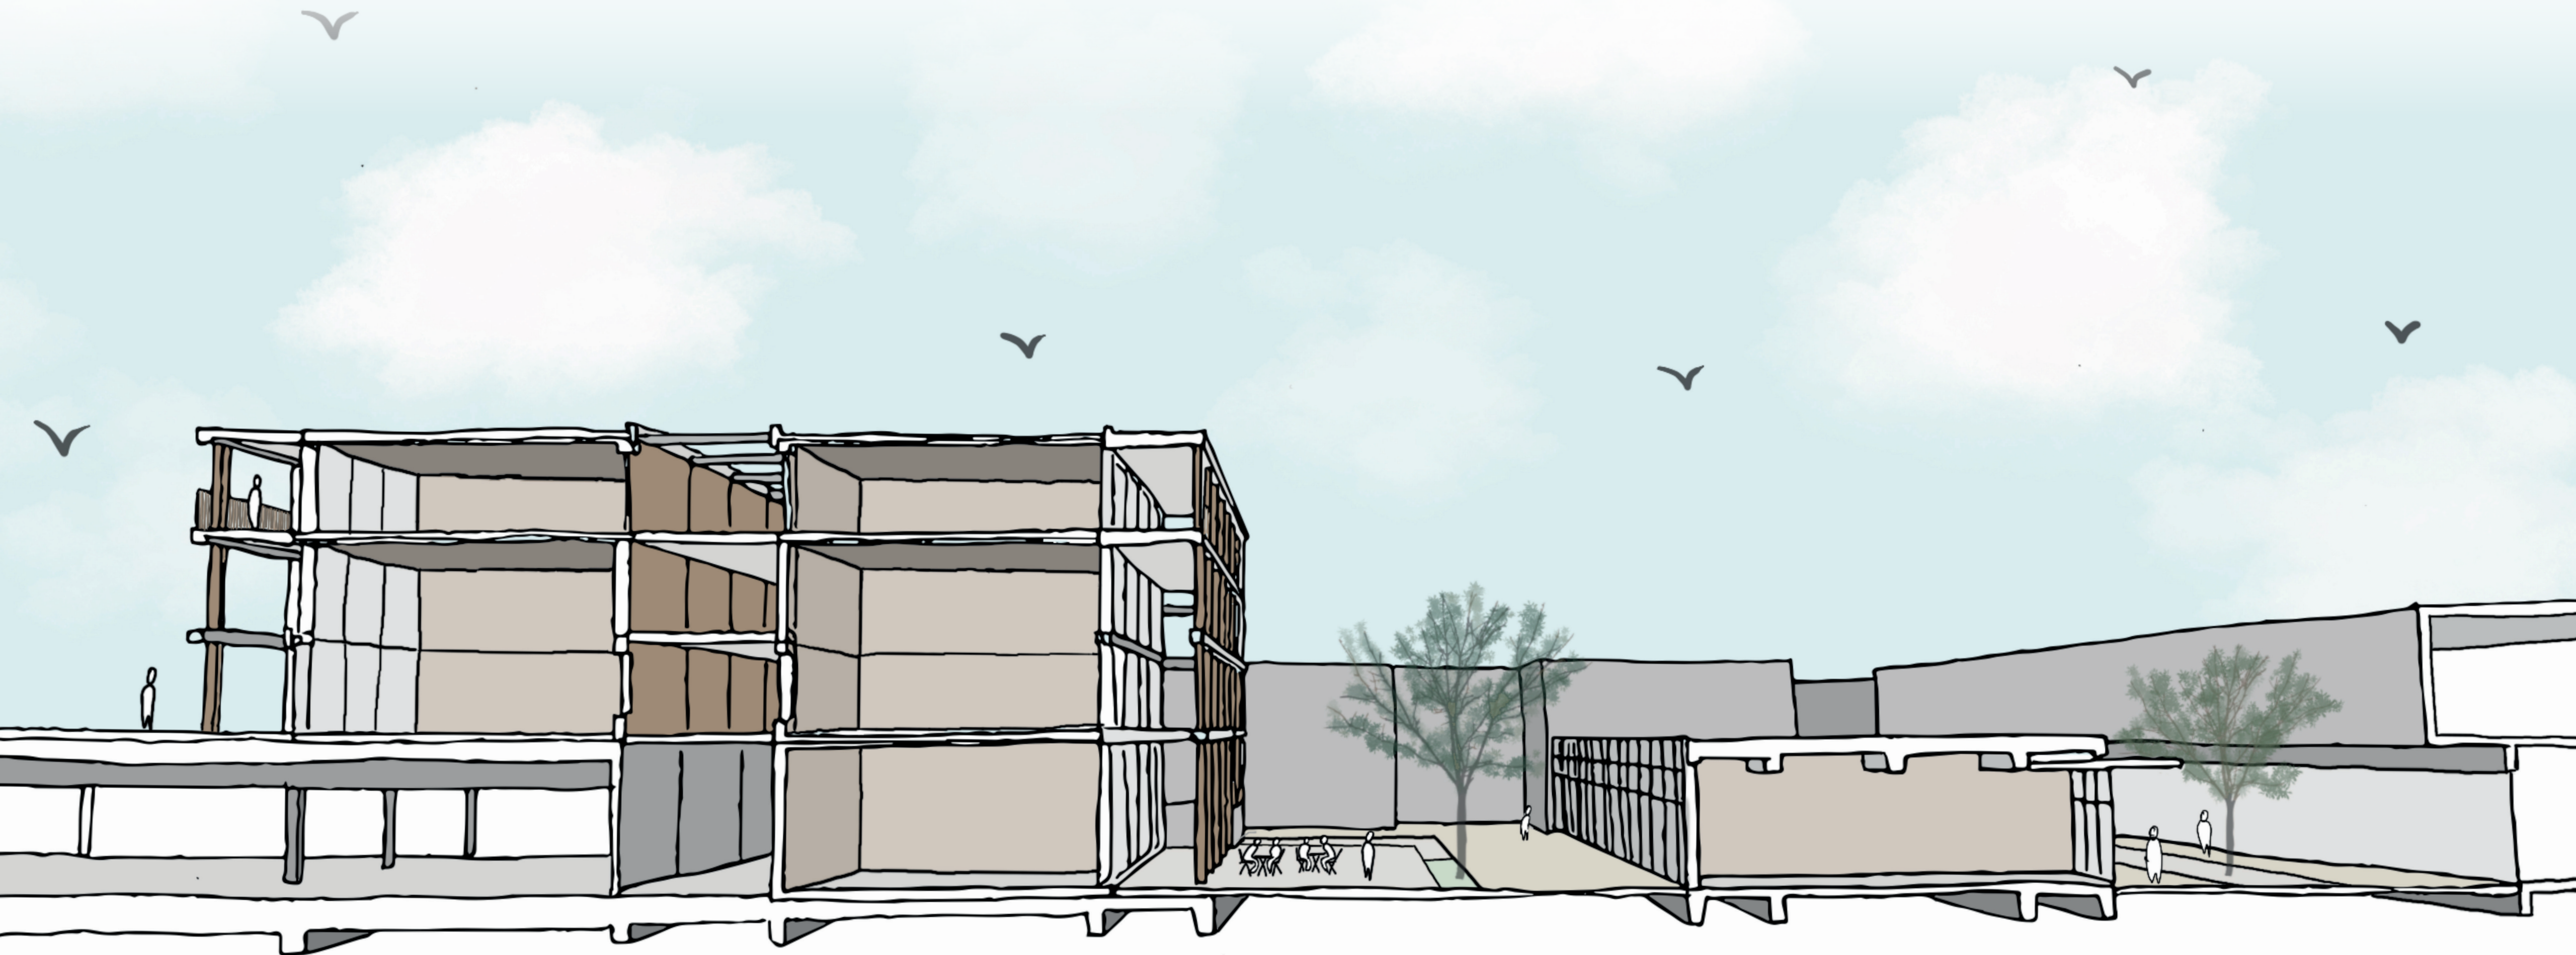

woensL

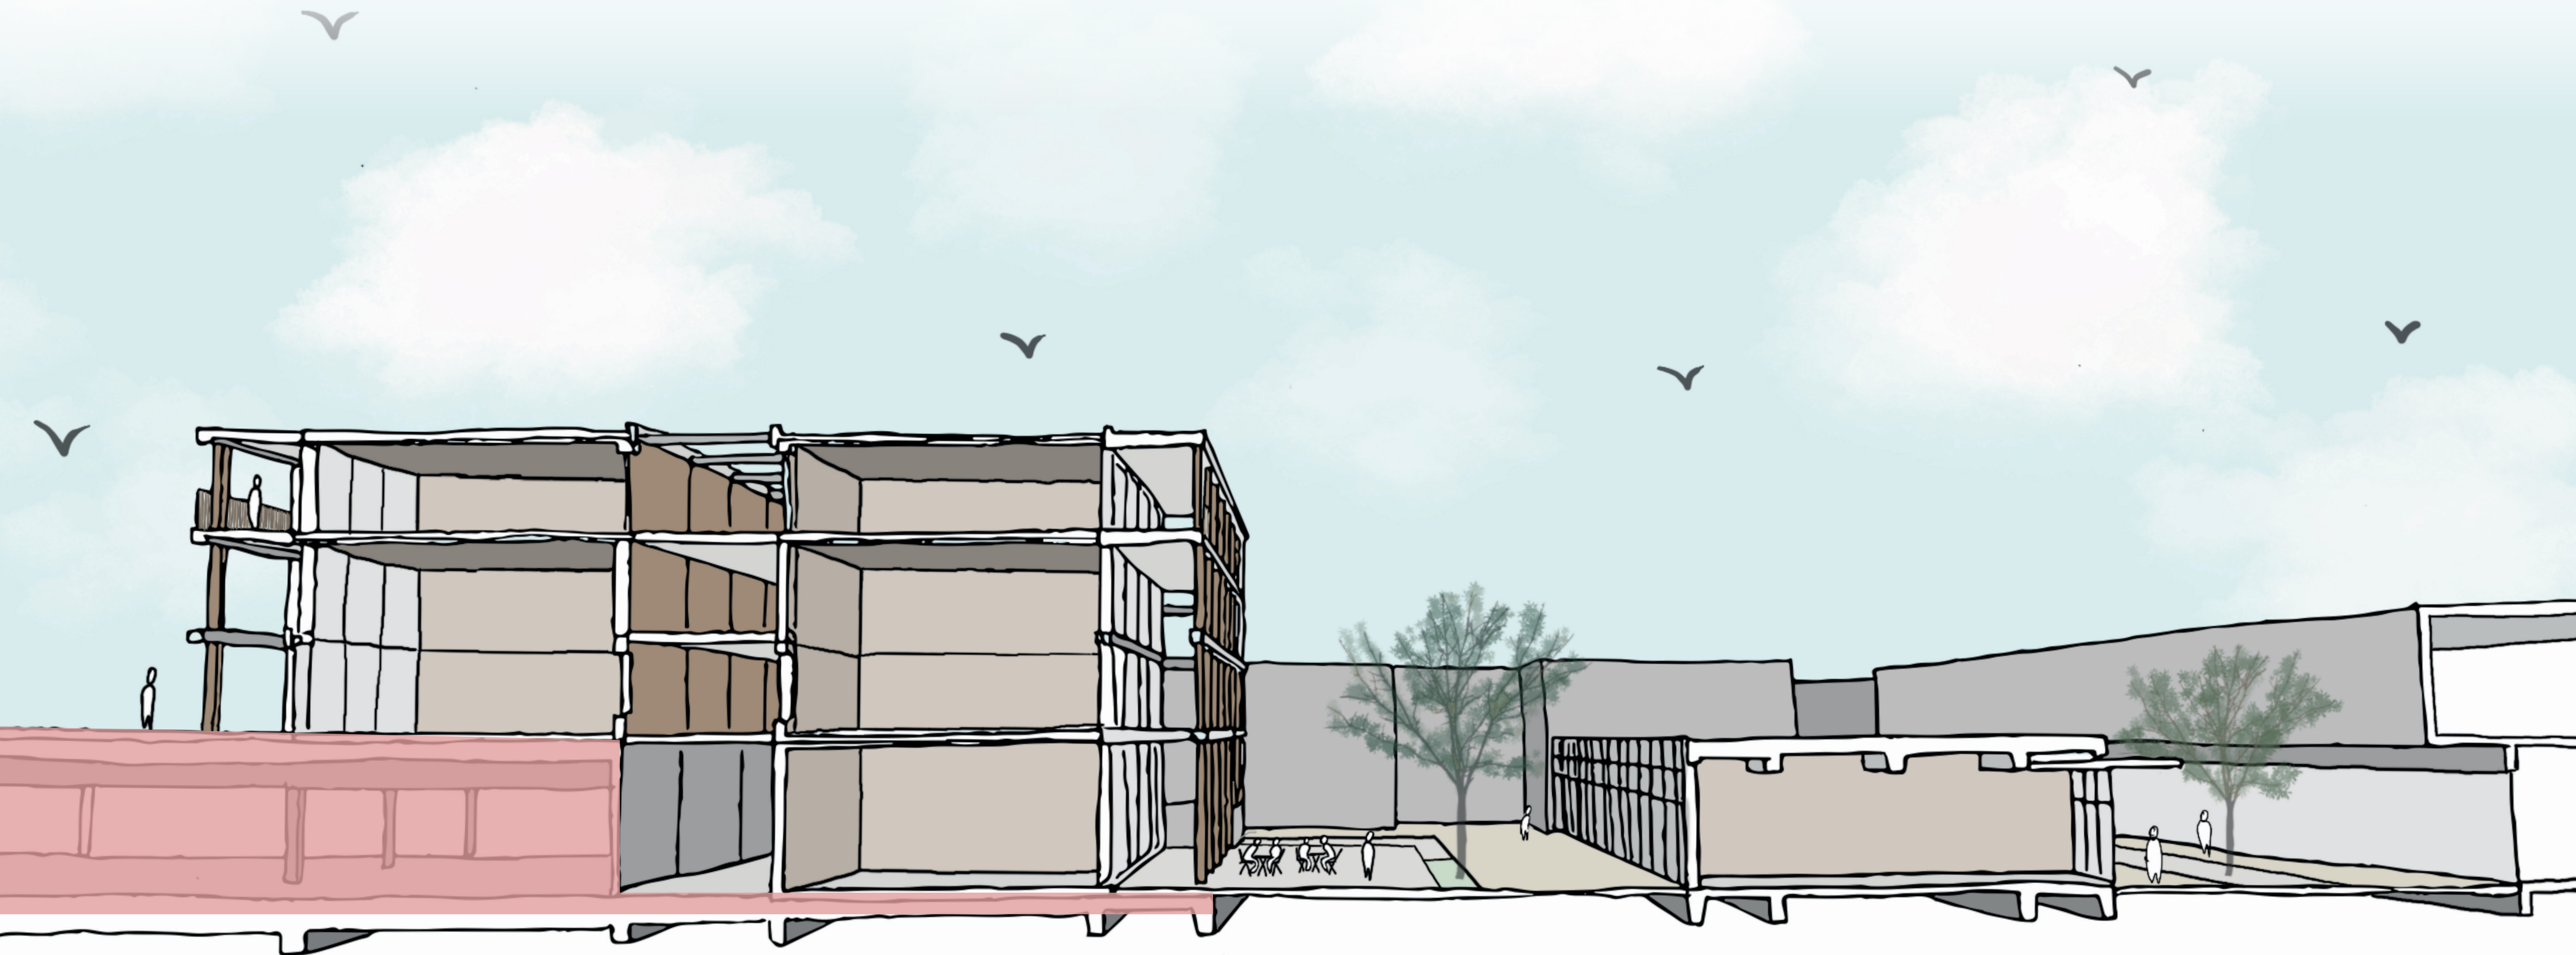

woensL

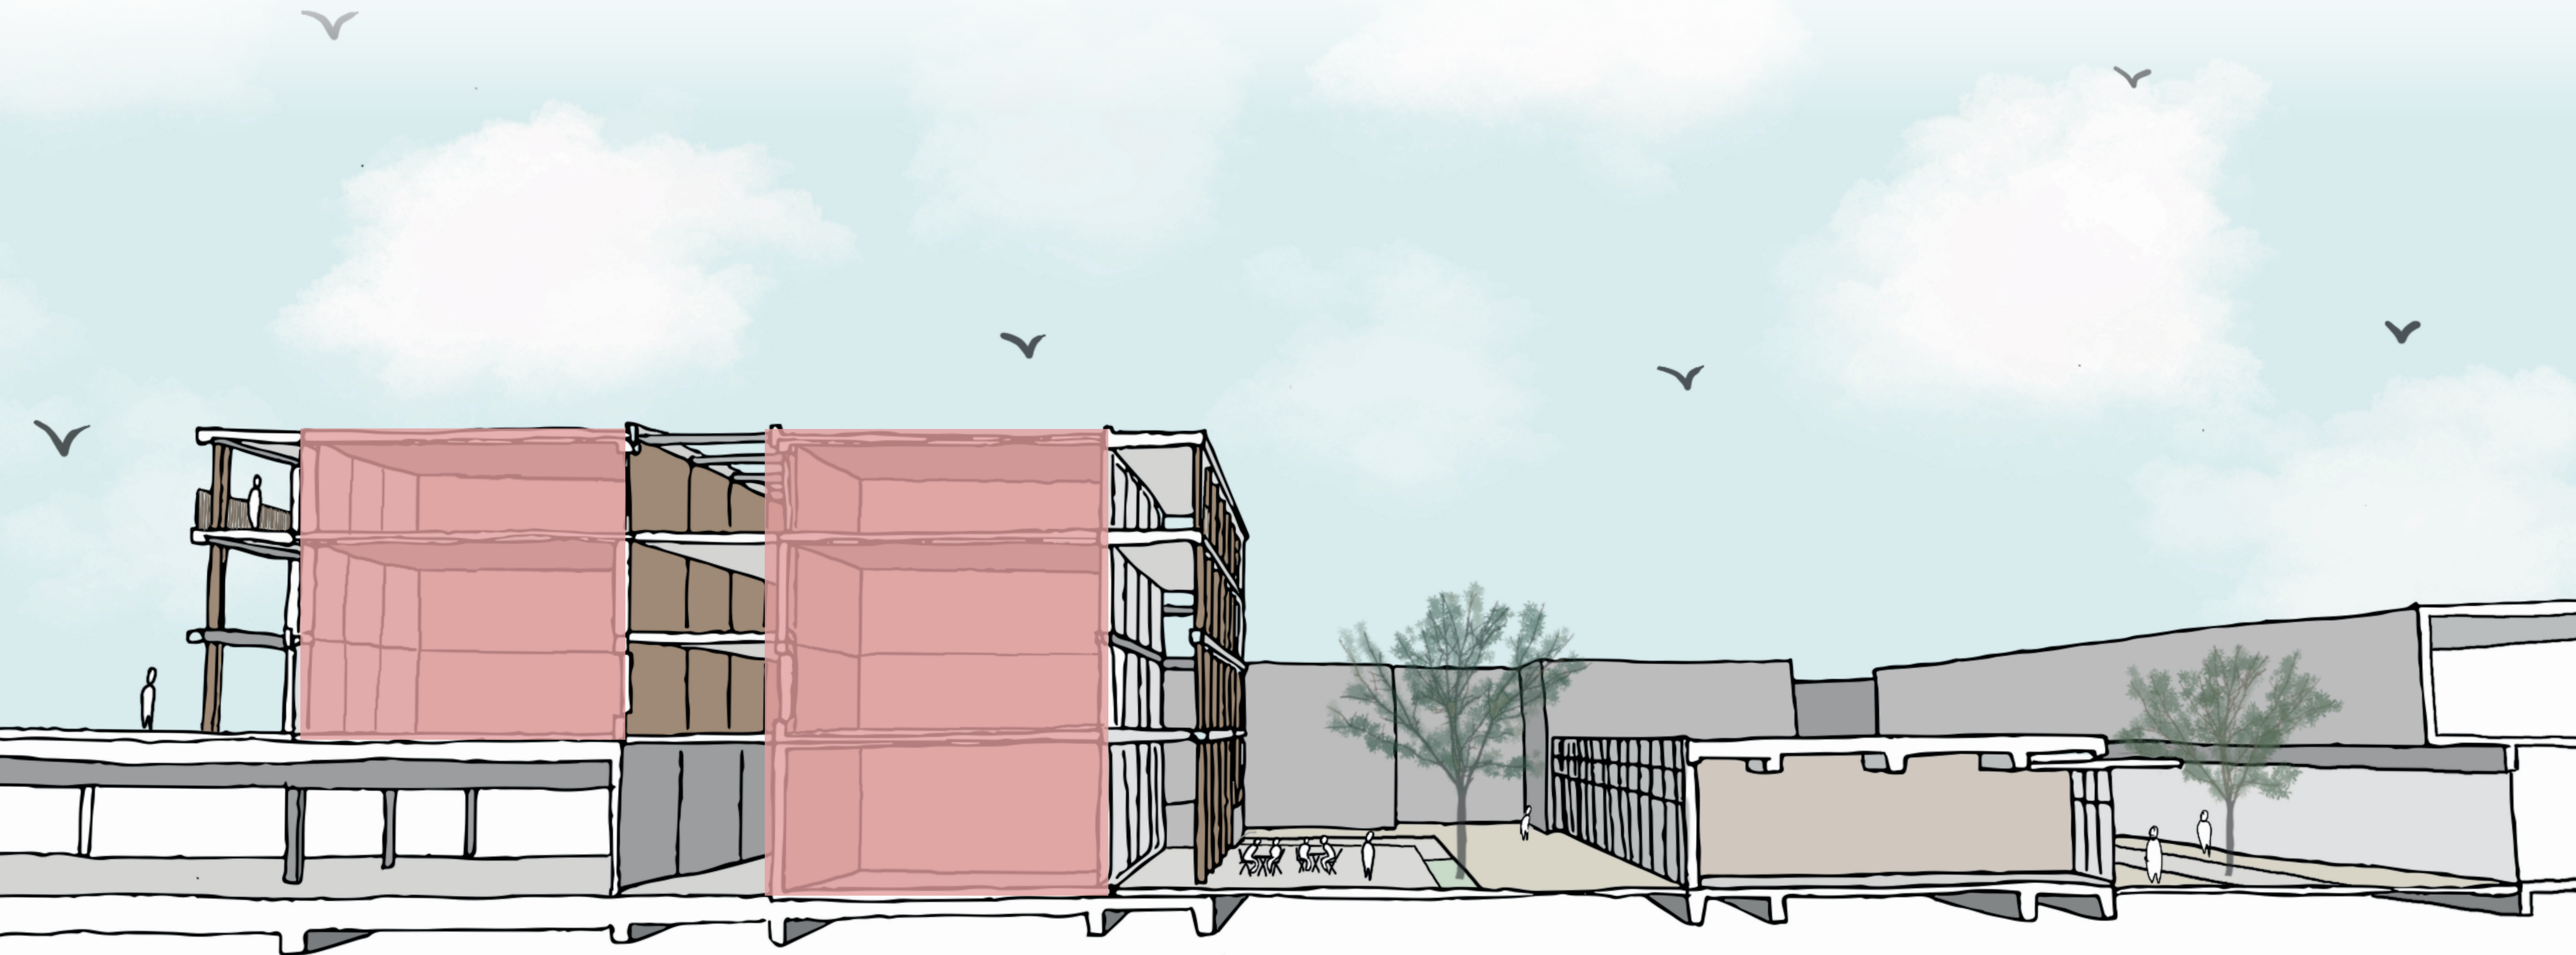

woensL




woensL







woensL





woensL

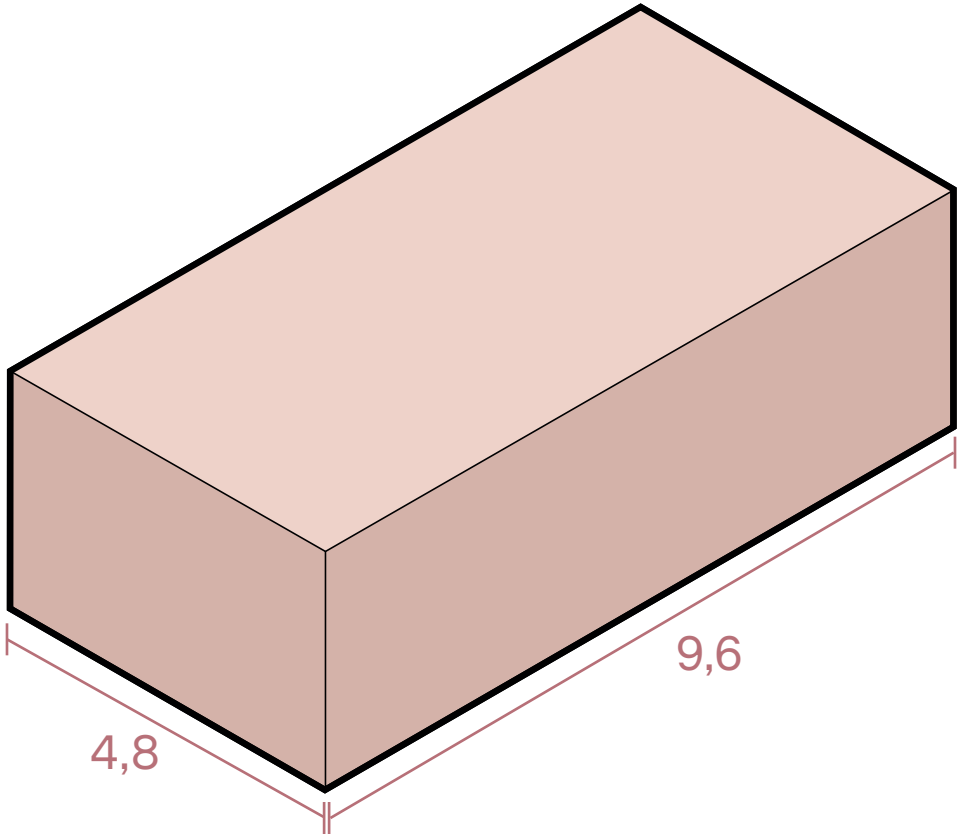



woensL

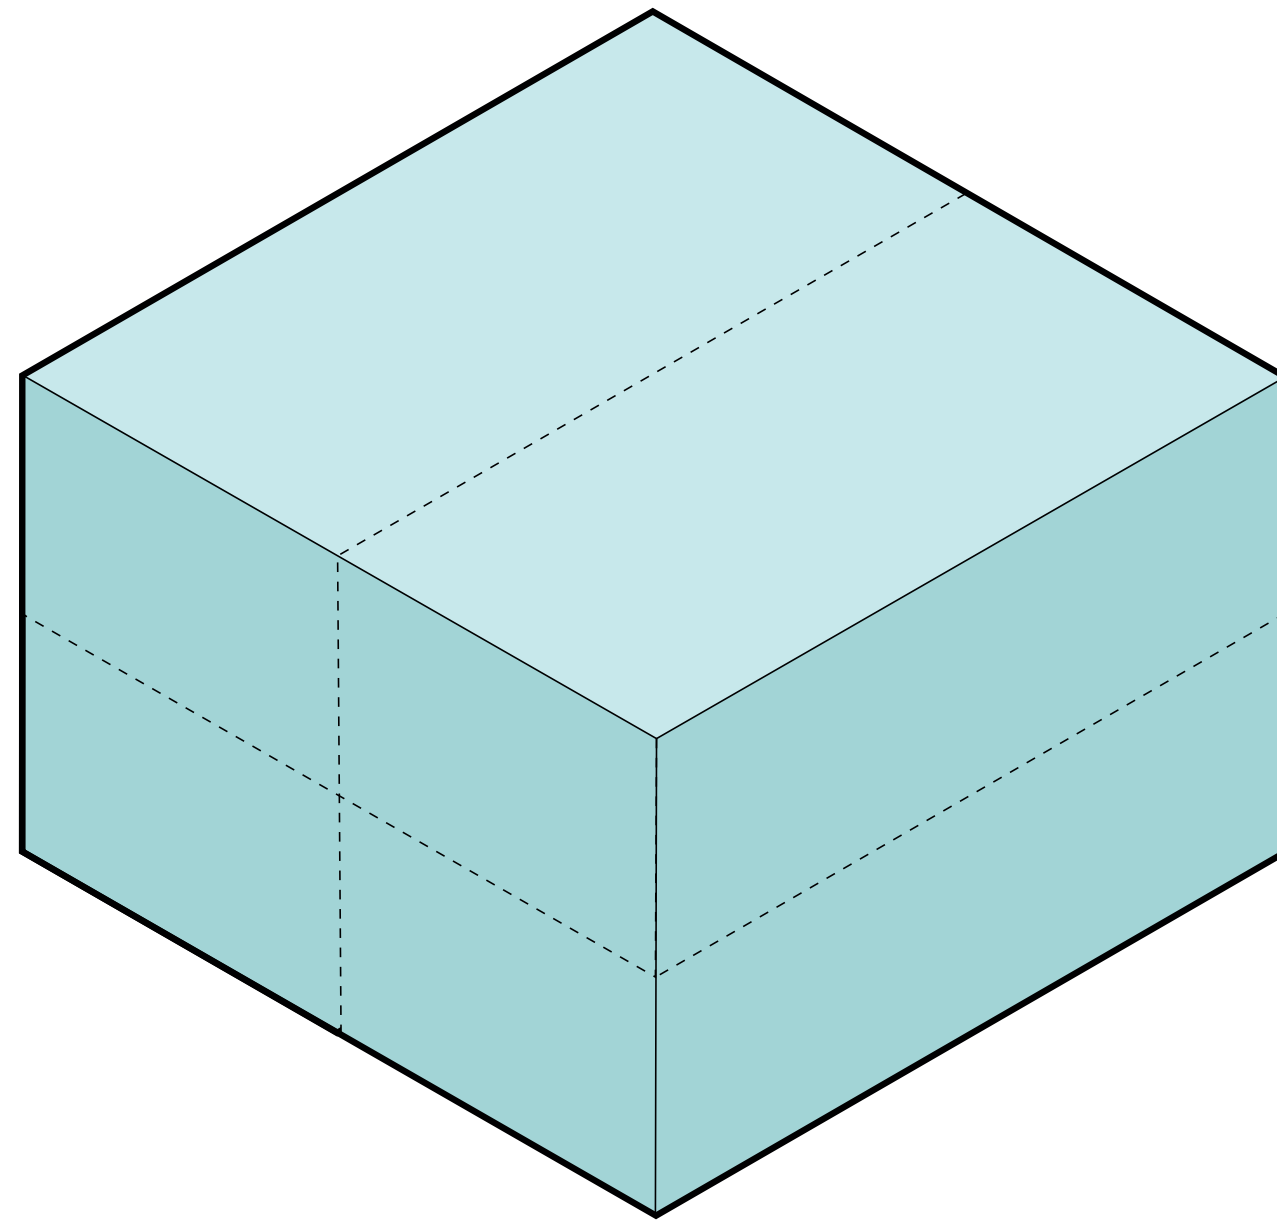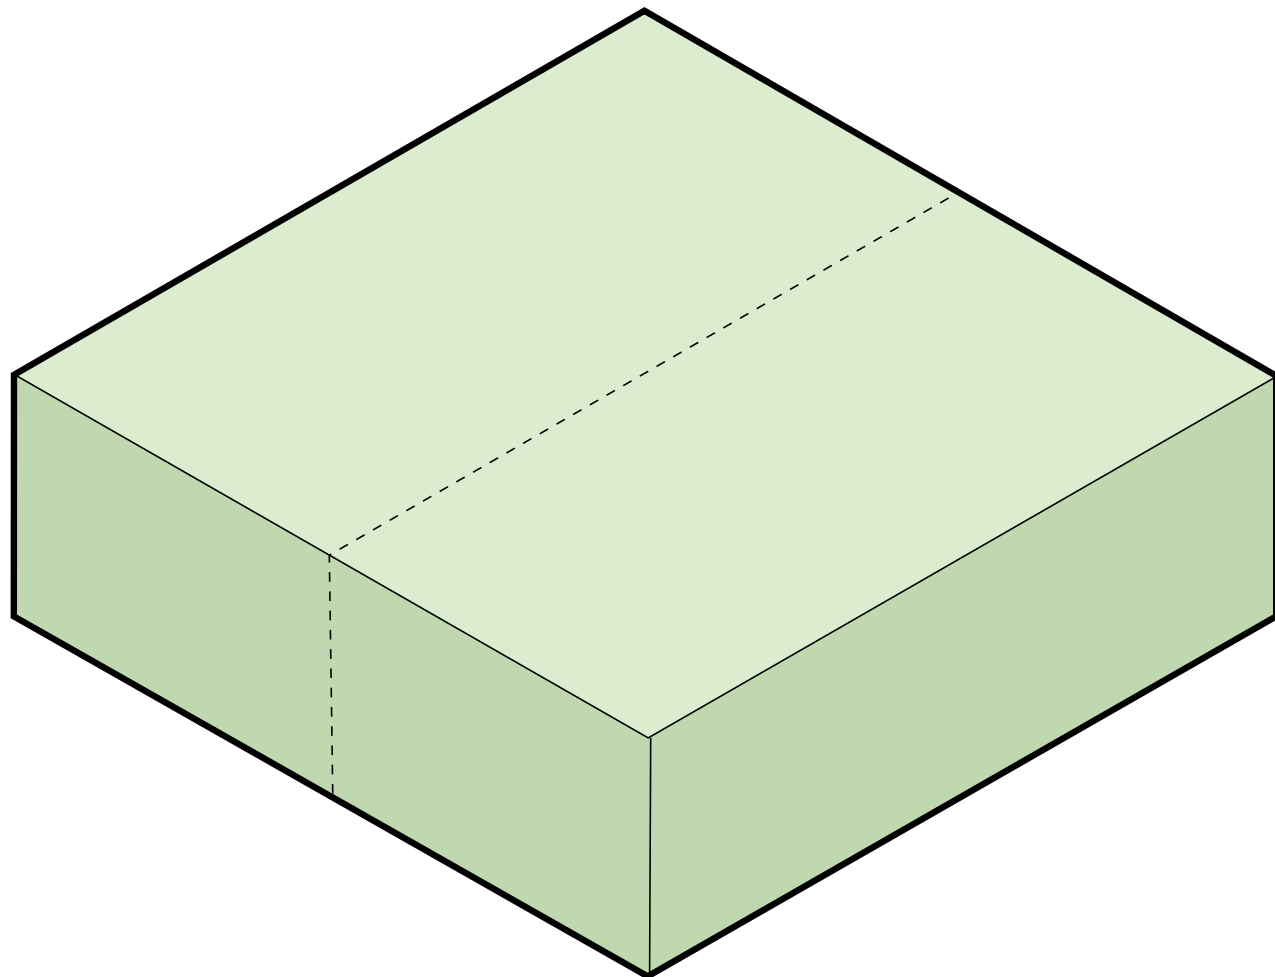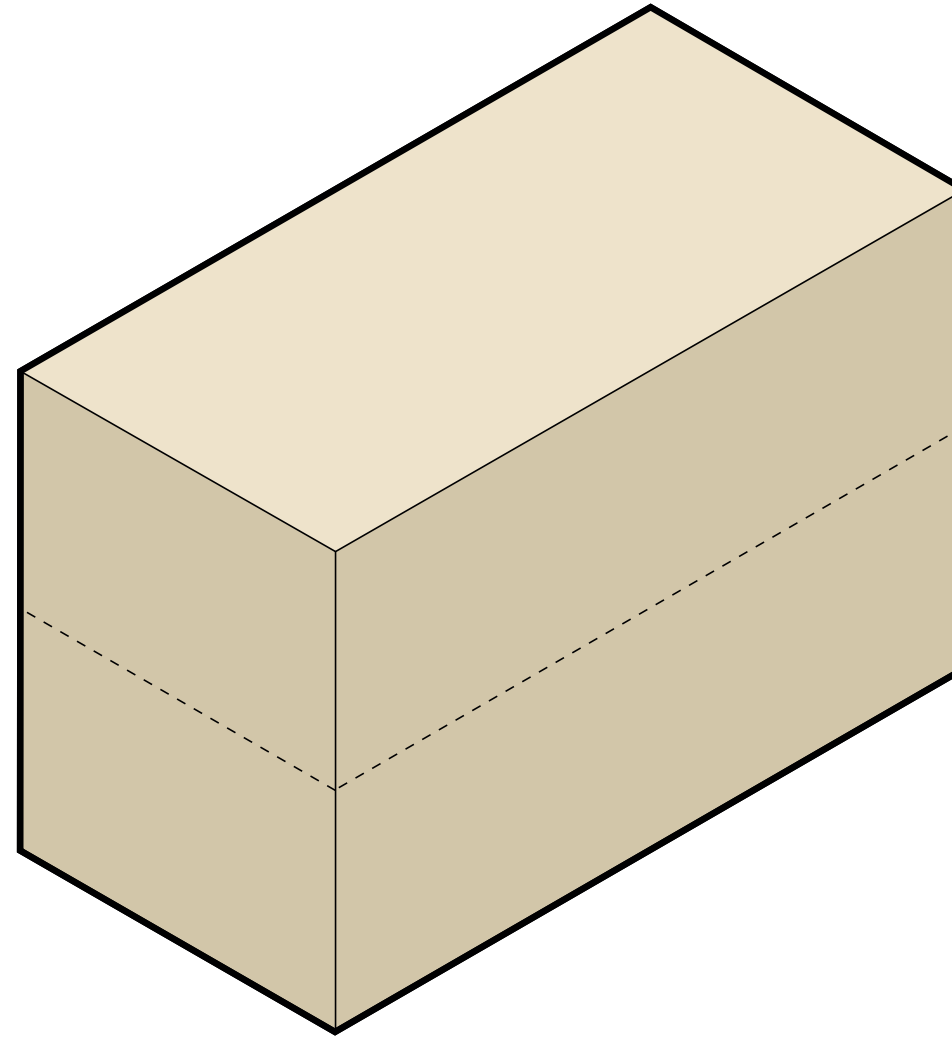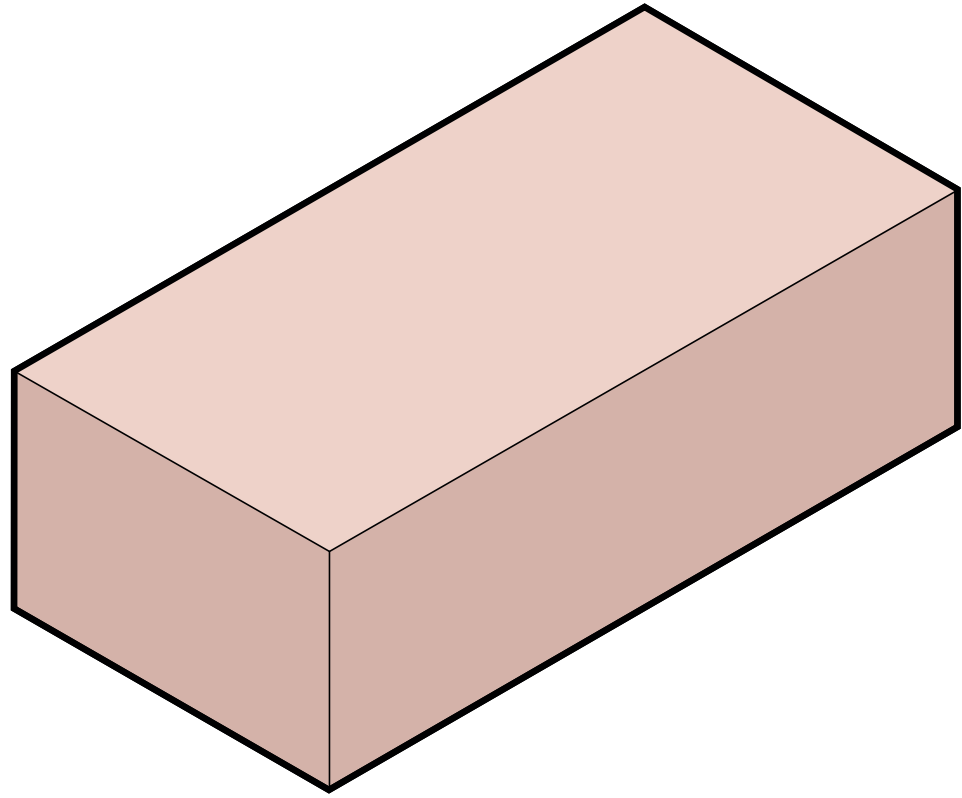



woensL
studio

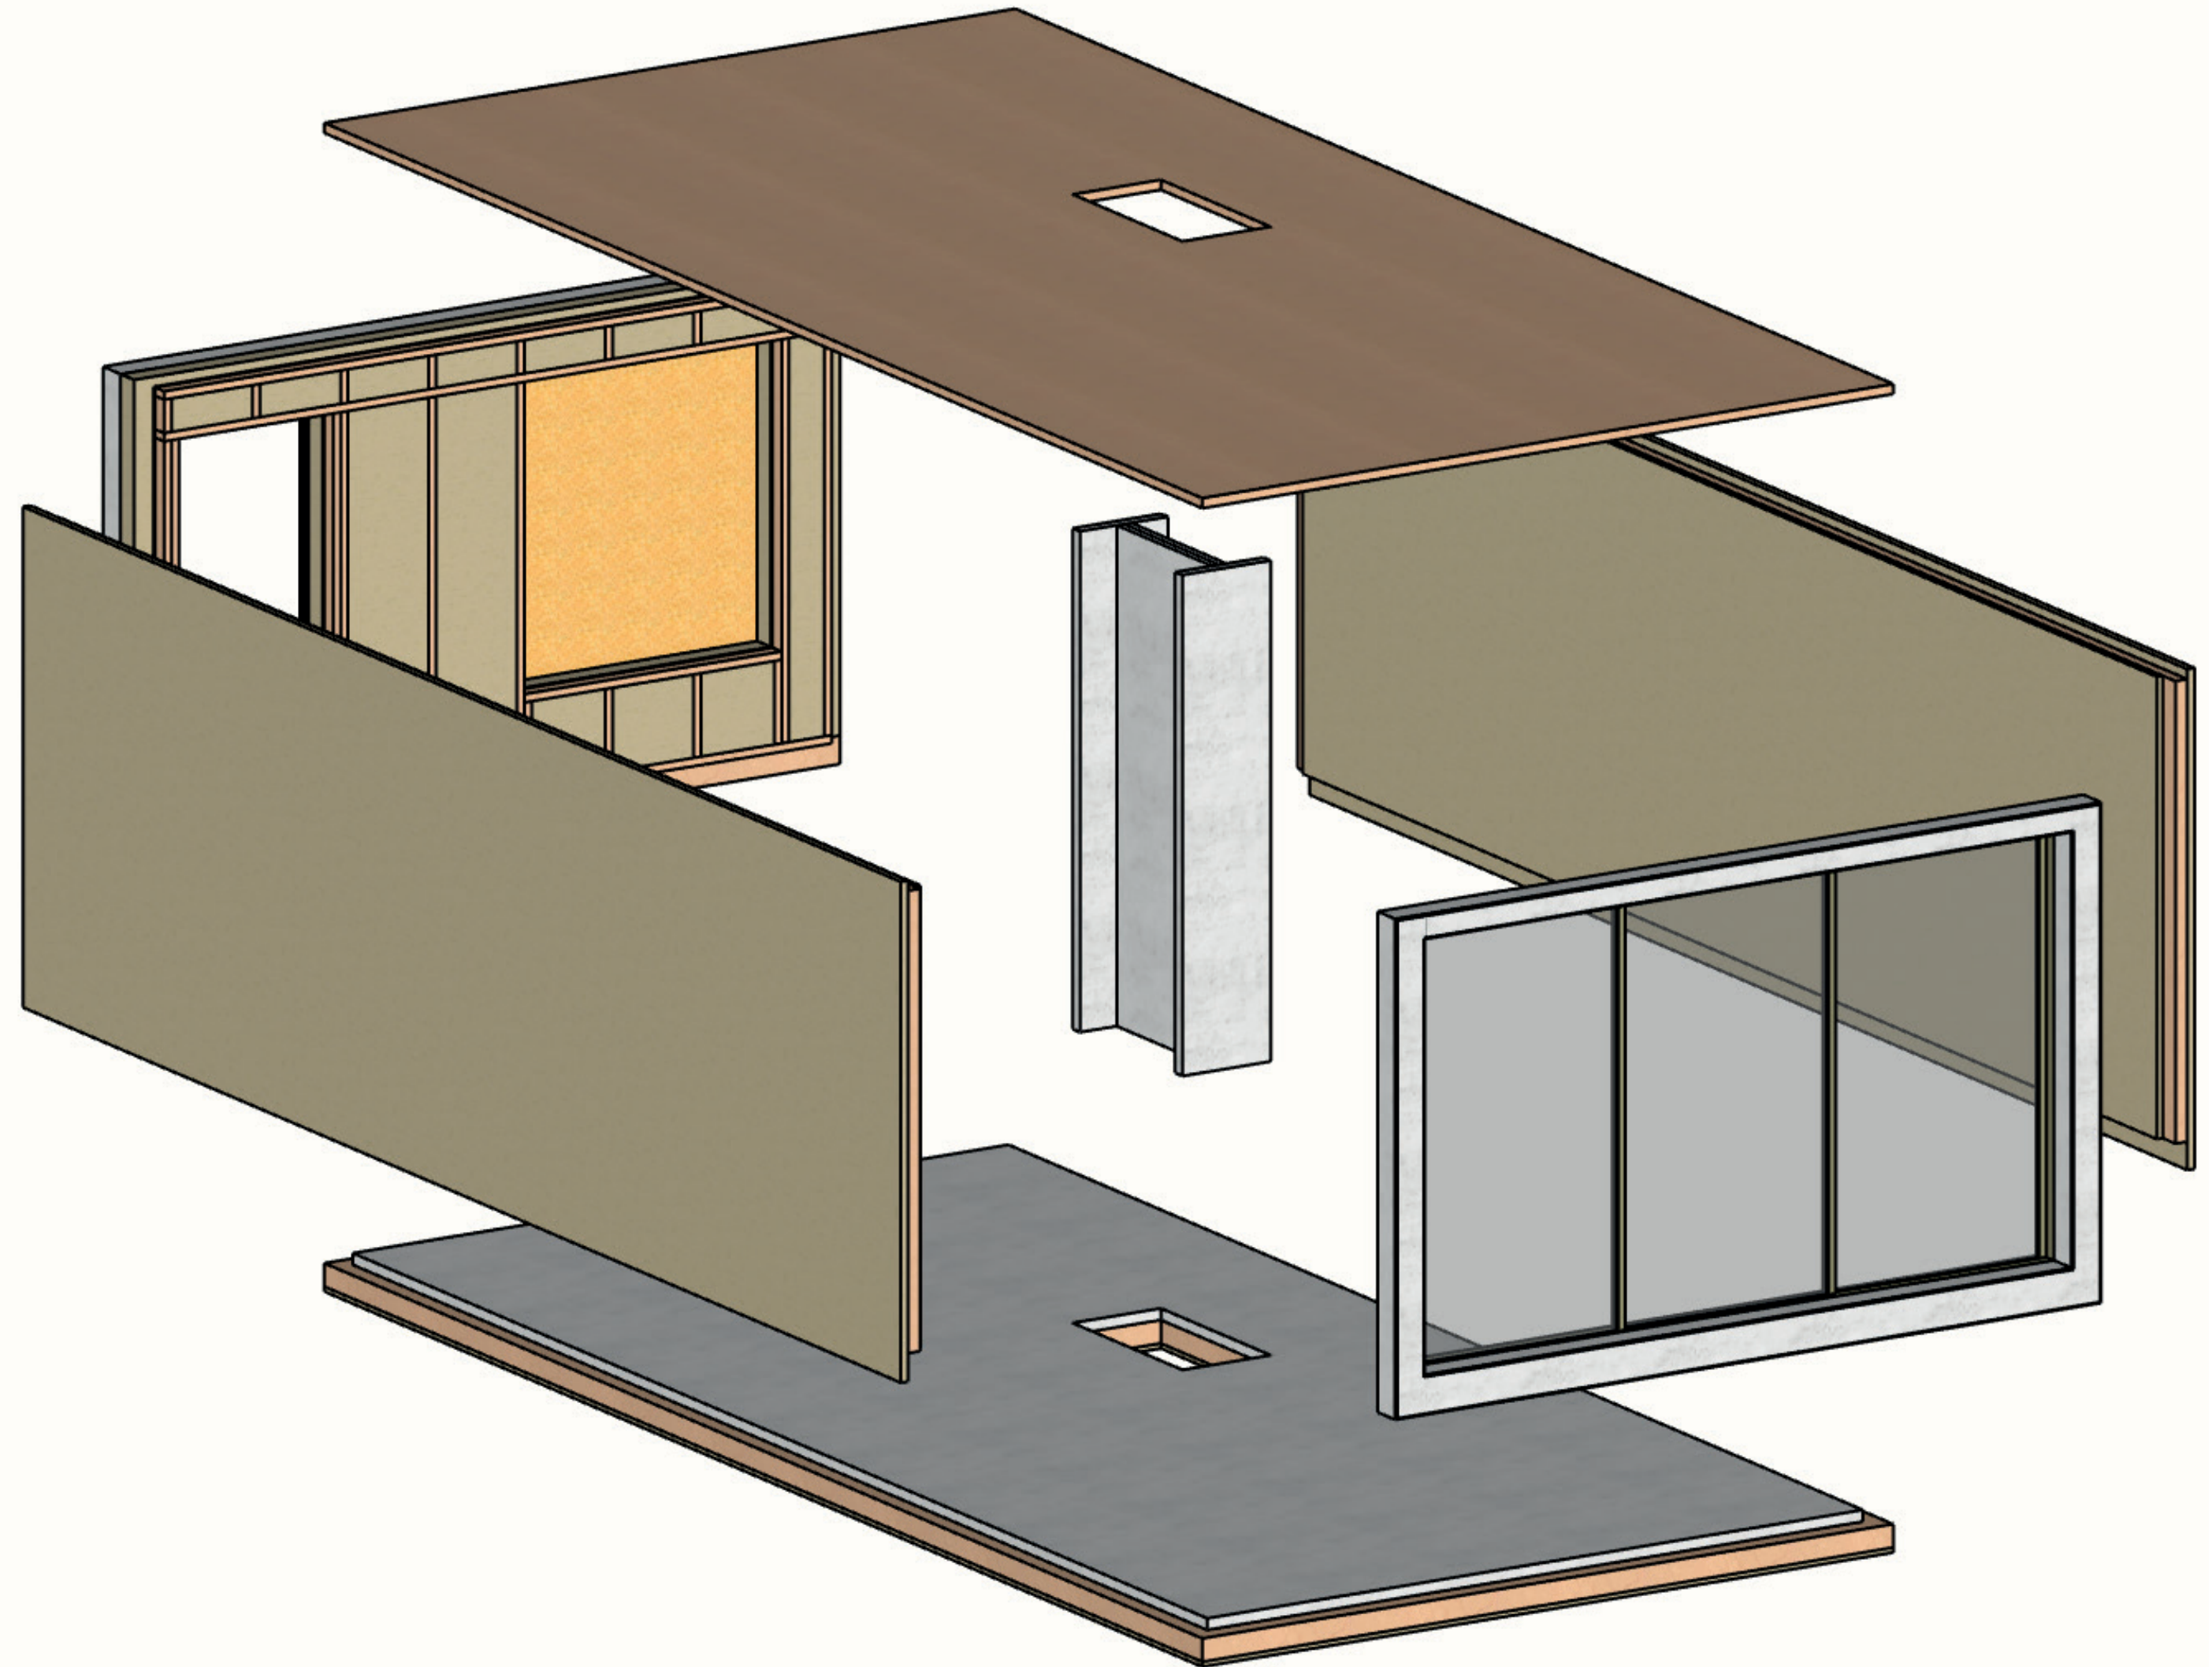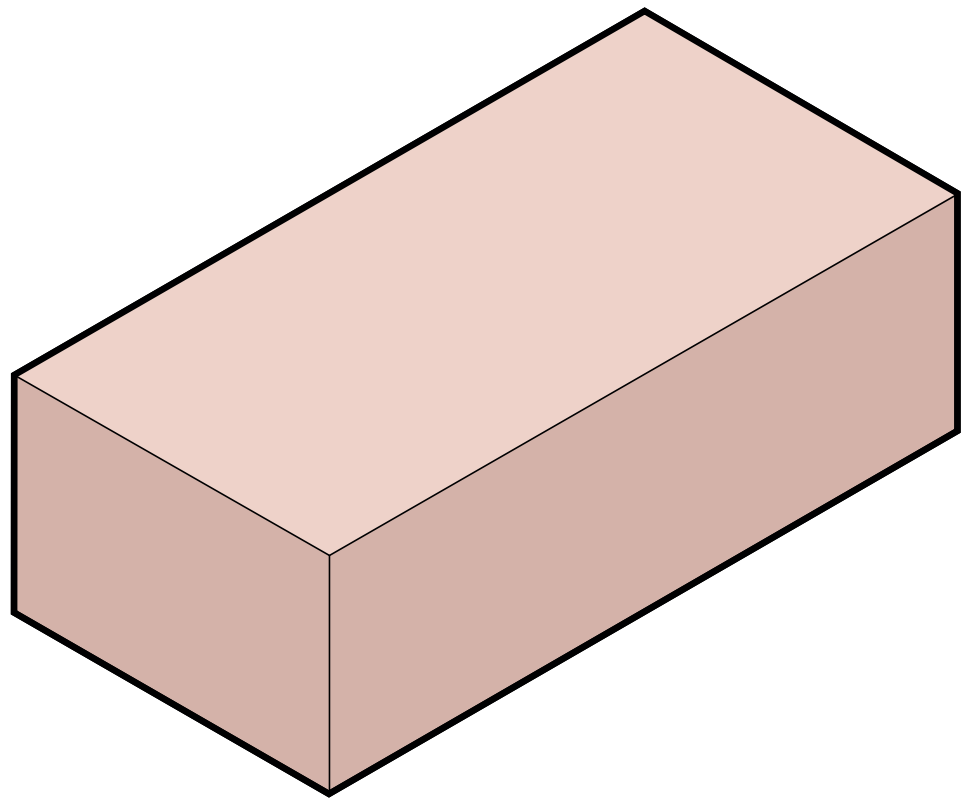



woensL studio

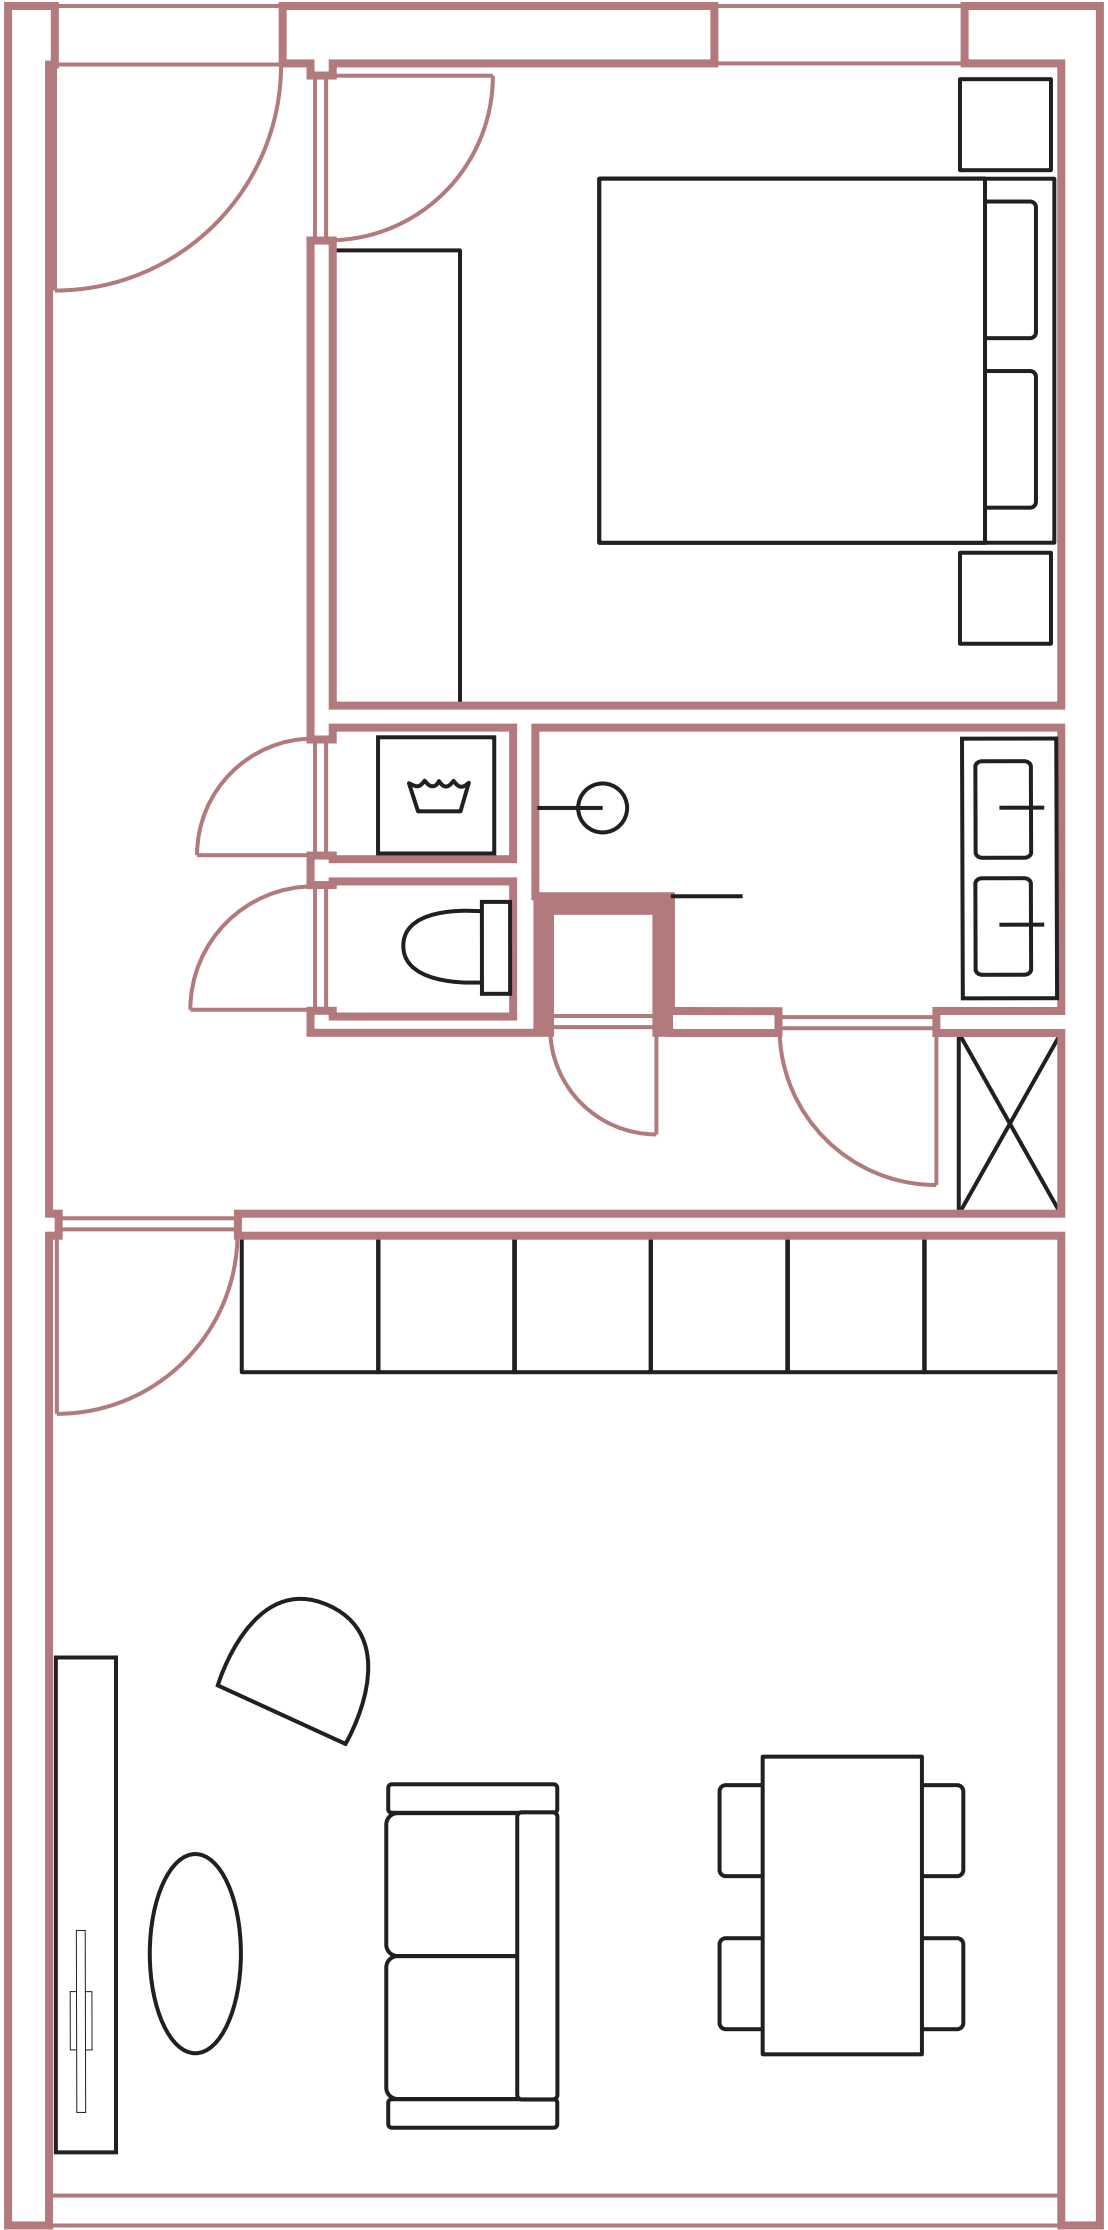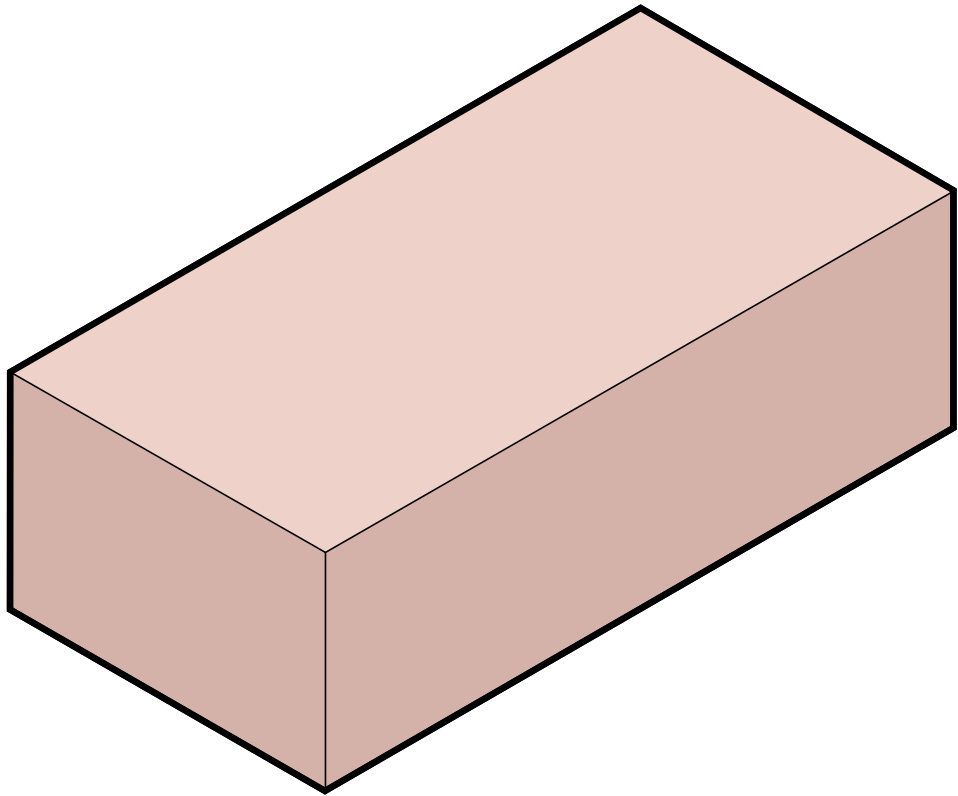



woensL duplex

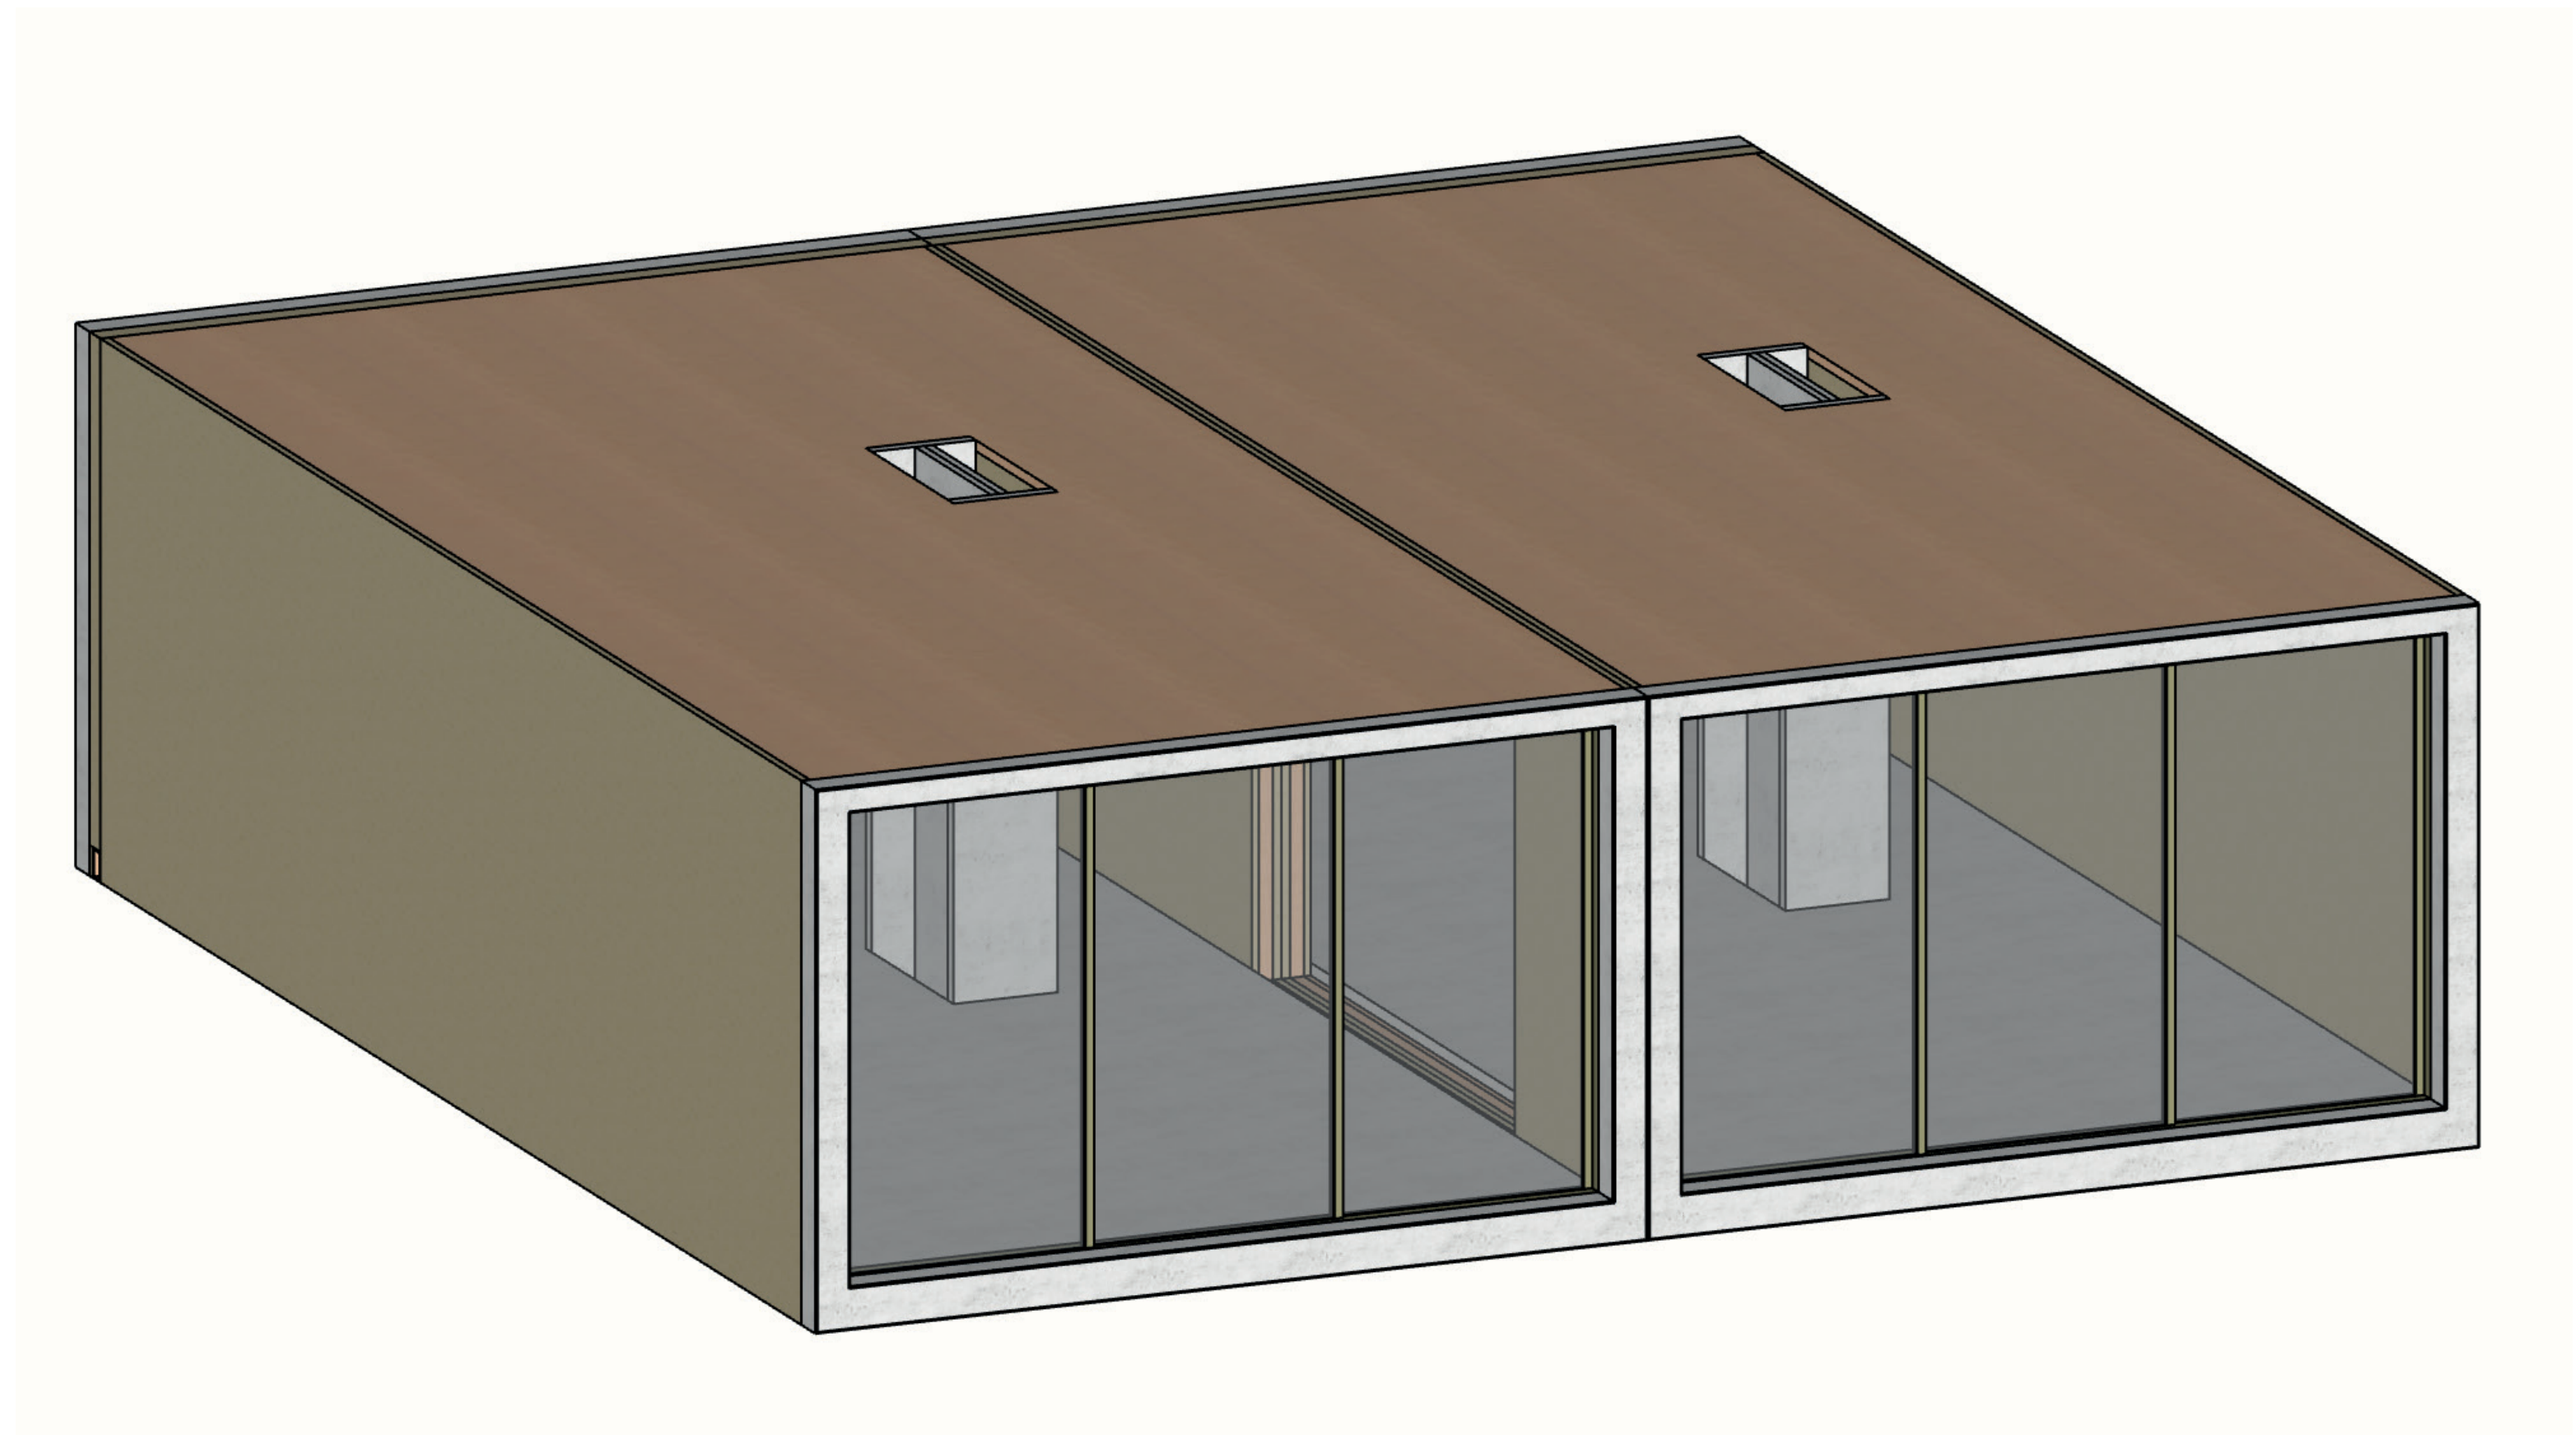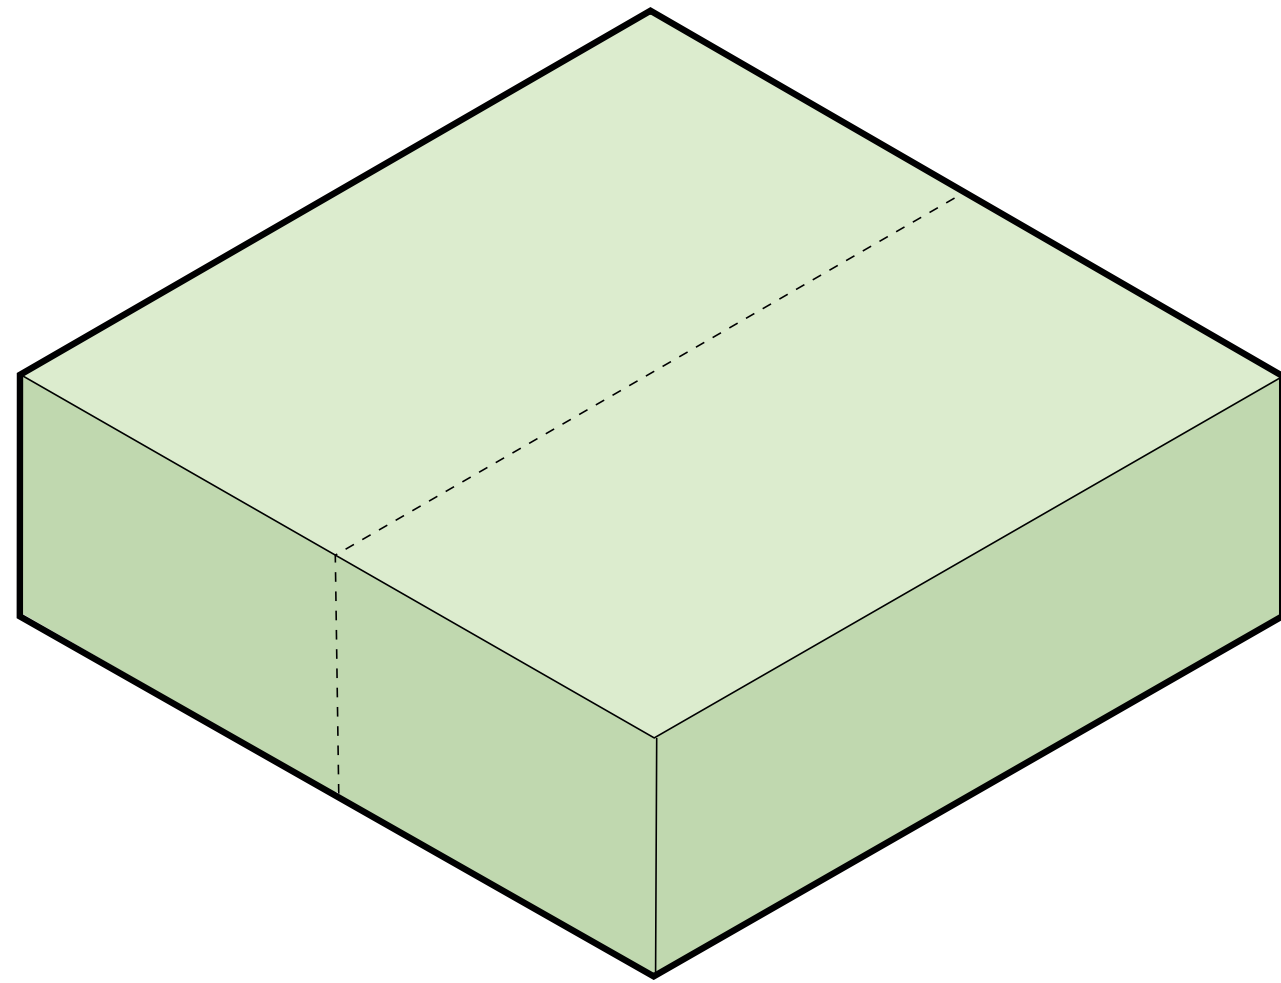




woensL duplex

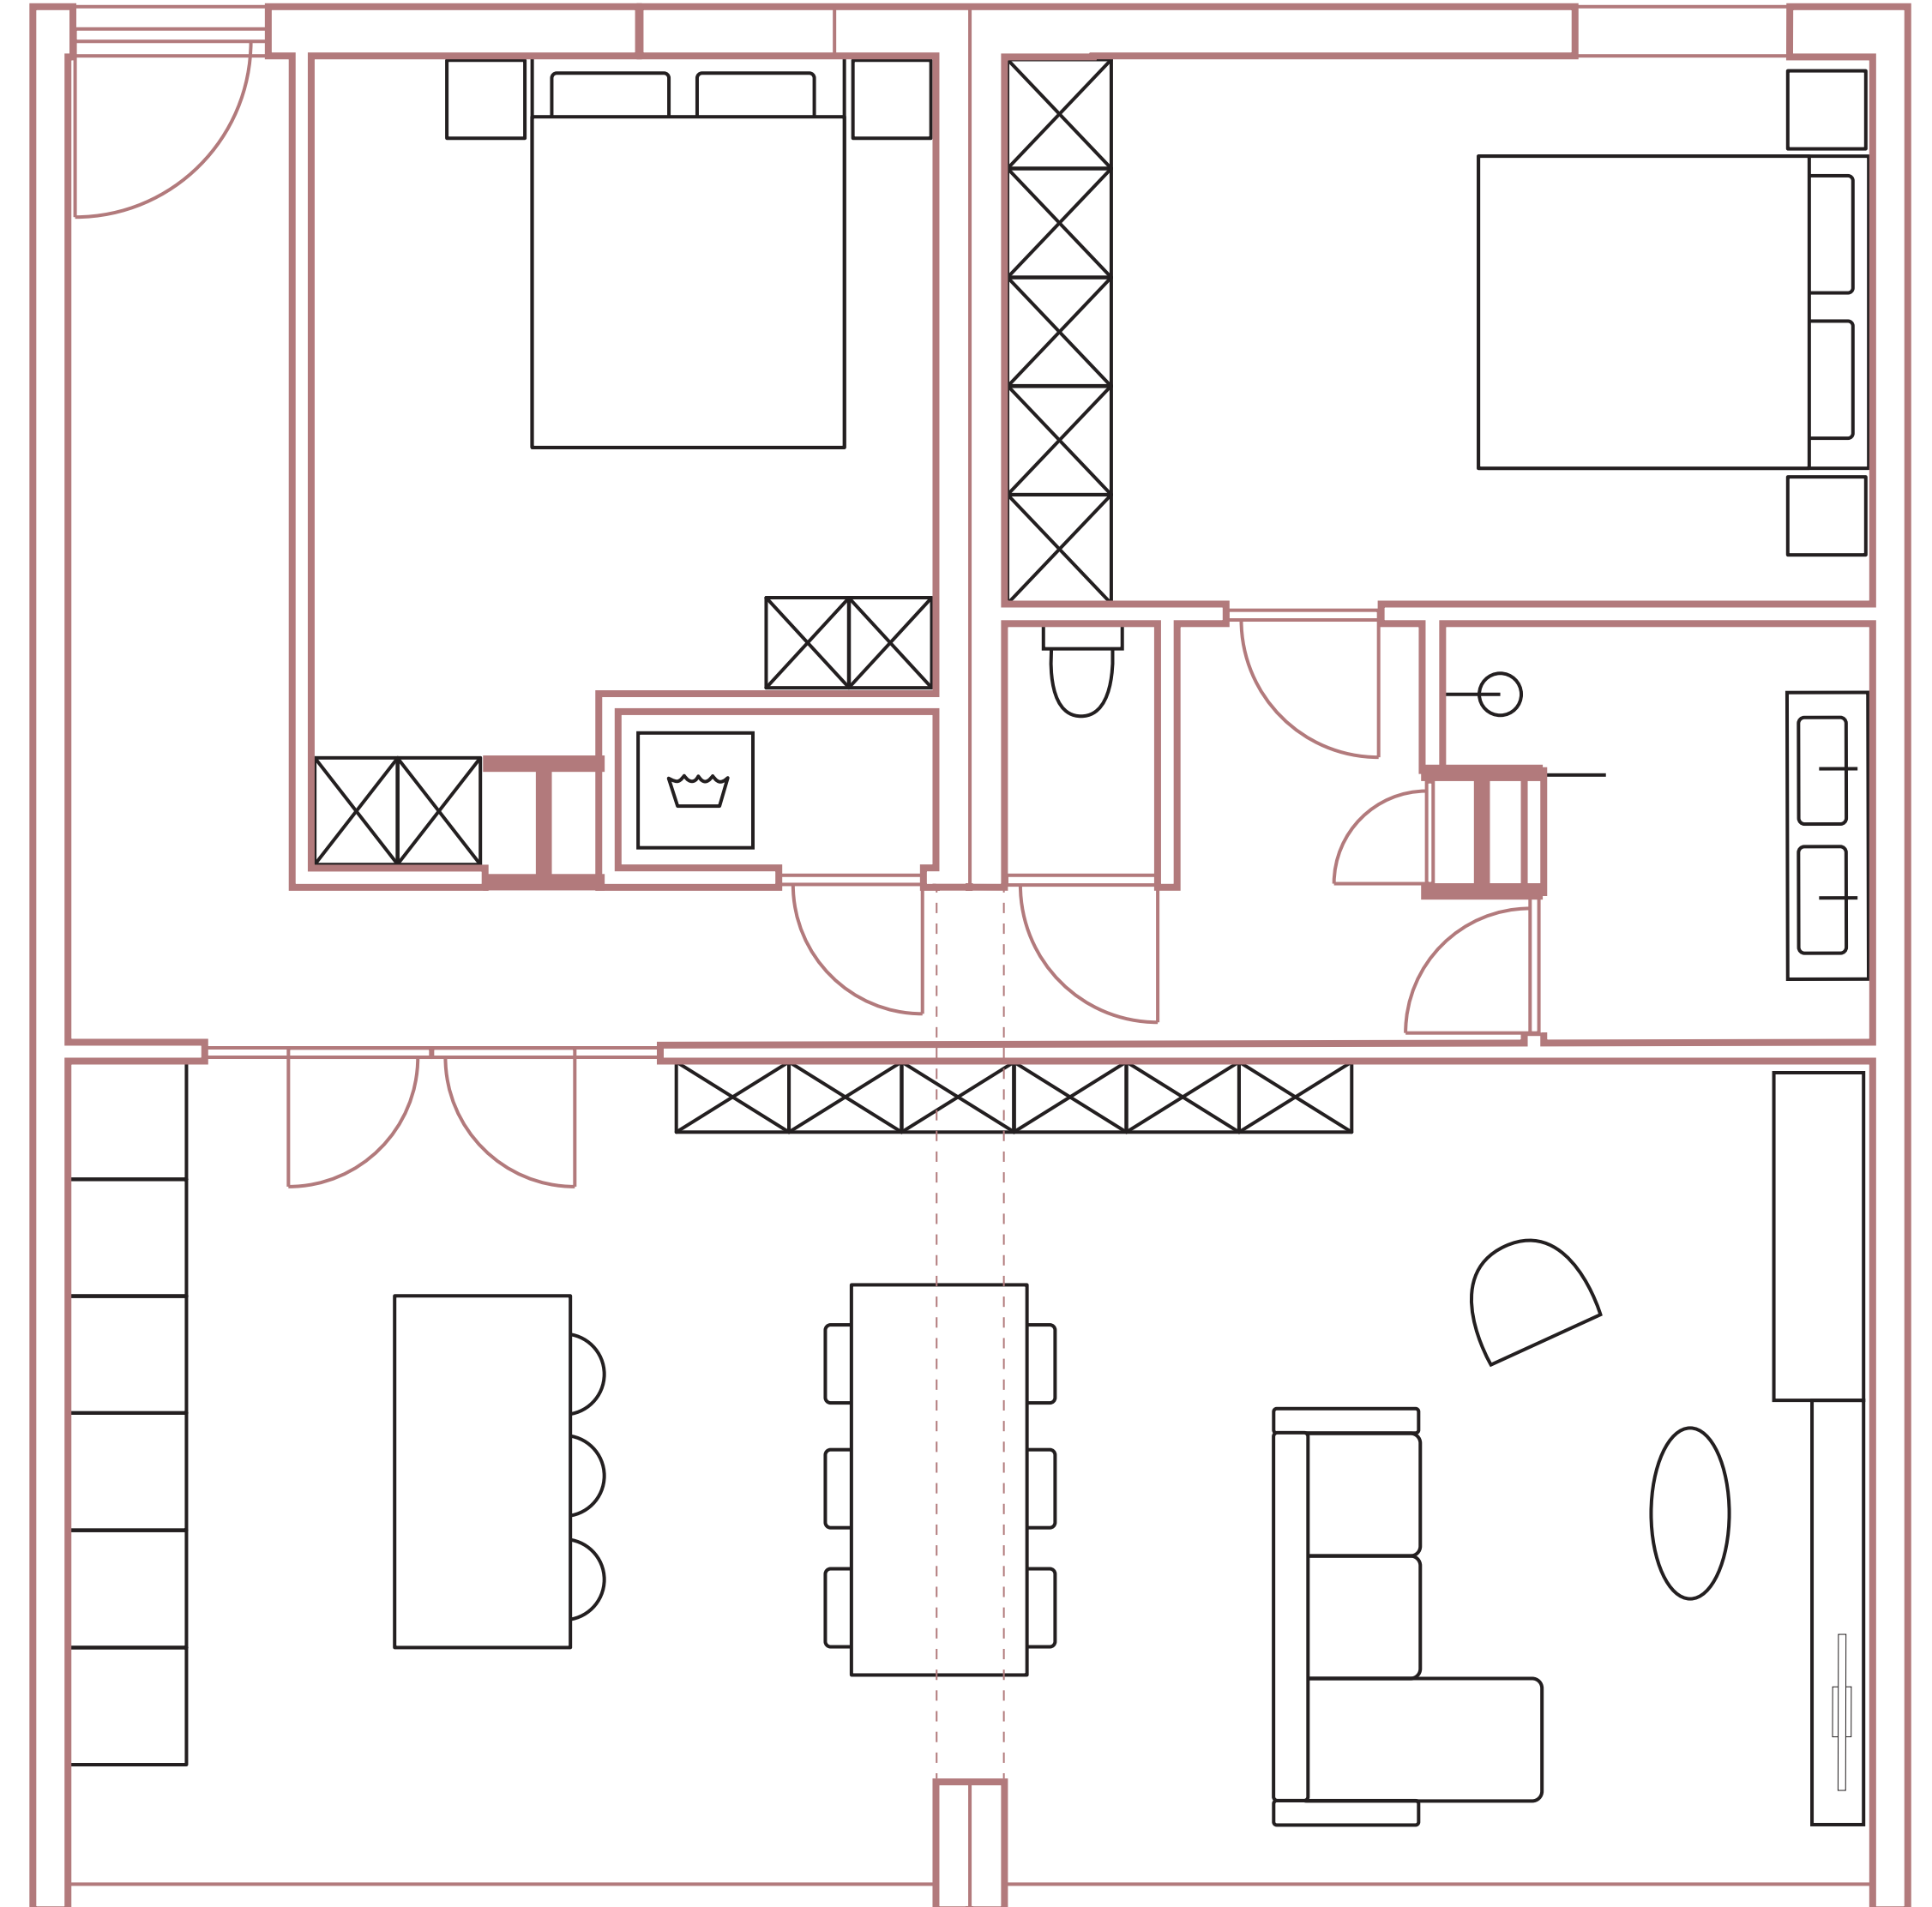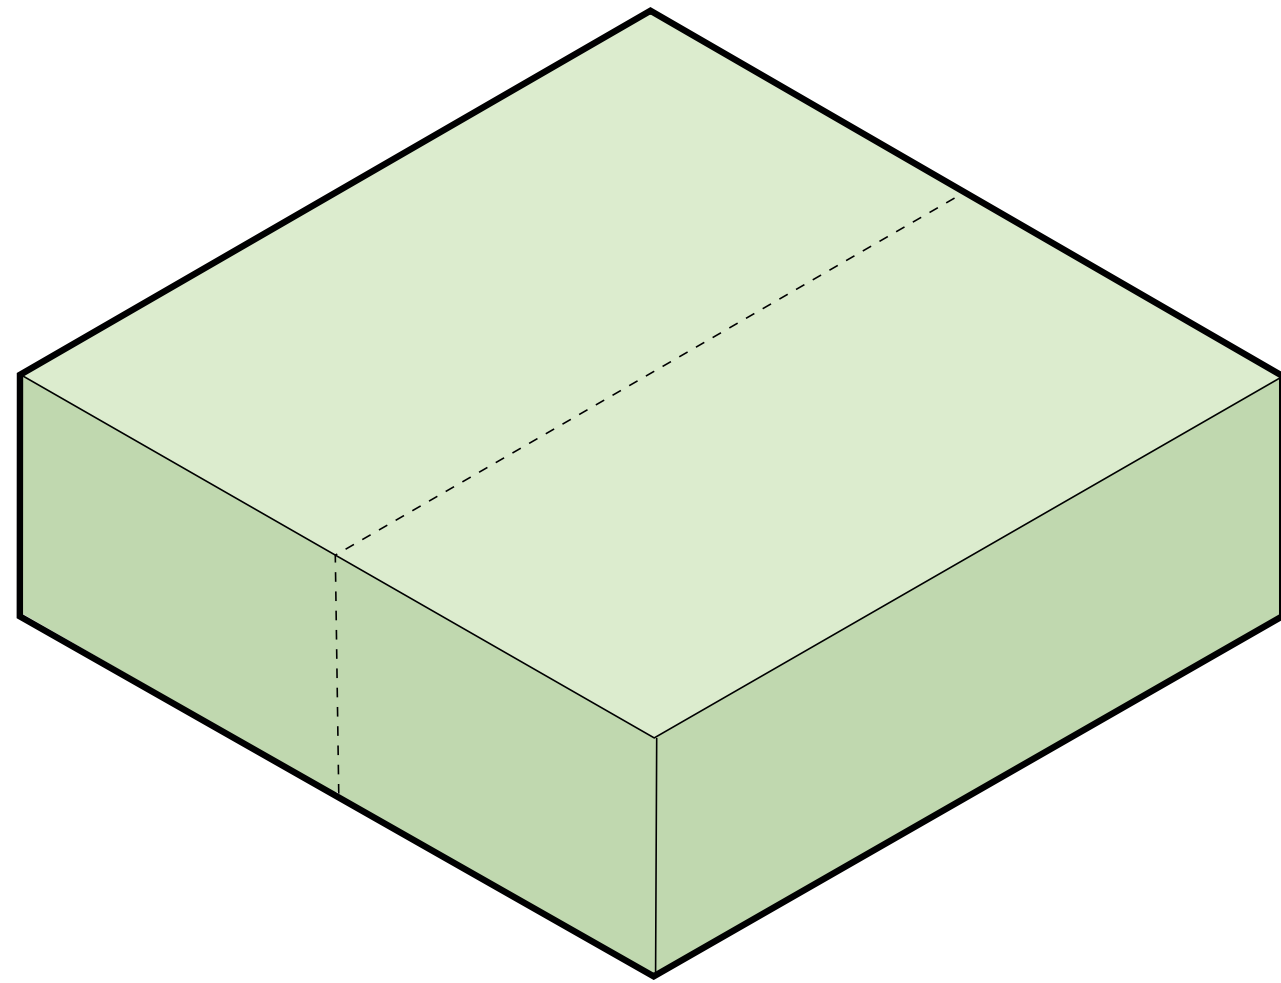



woensL maisonnette

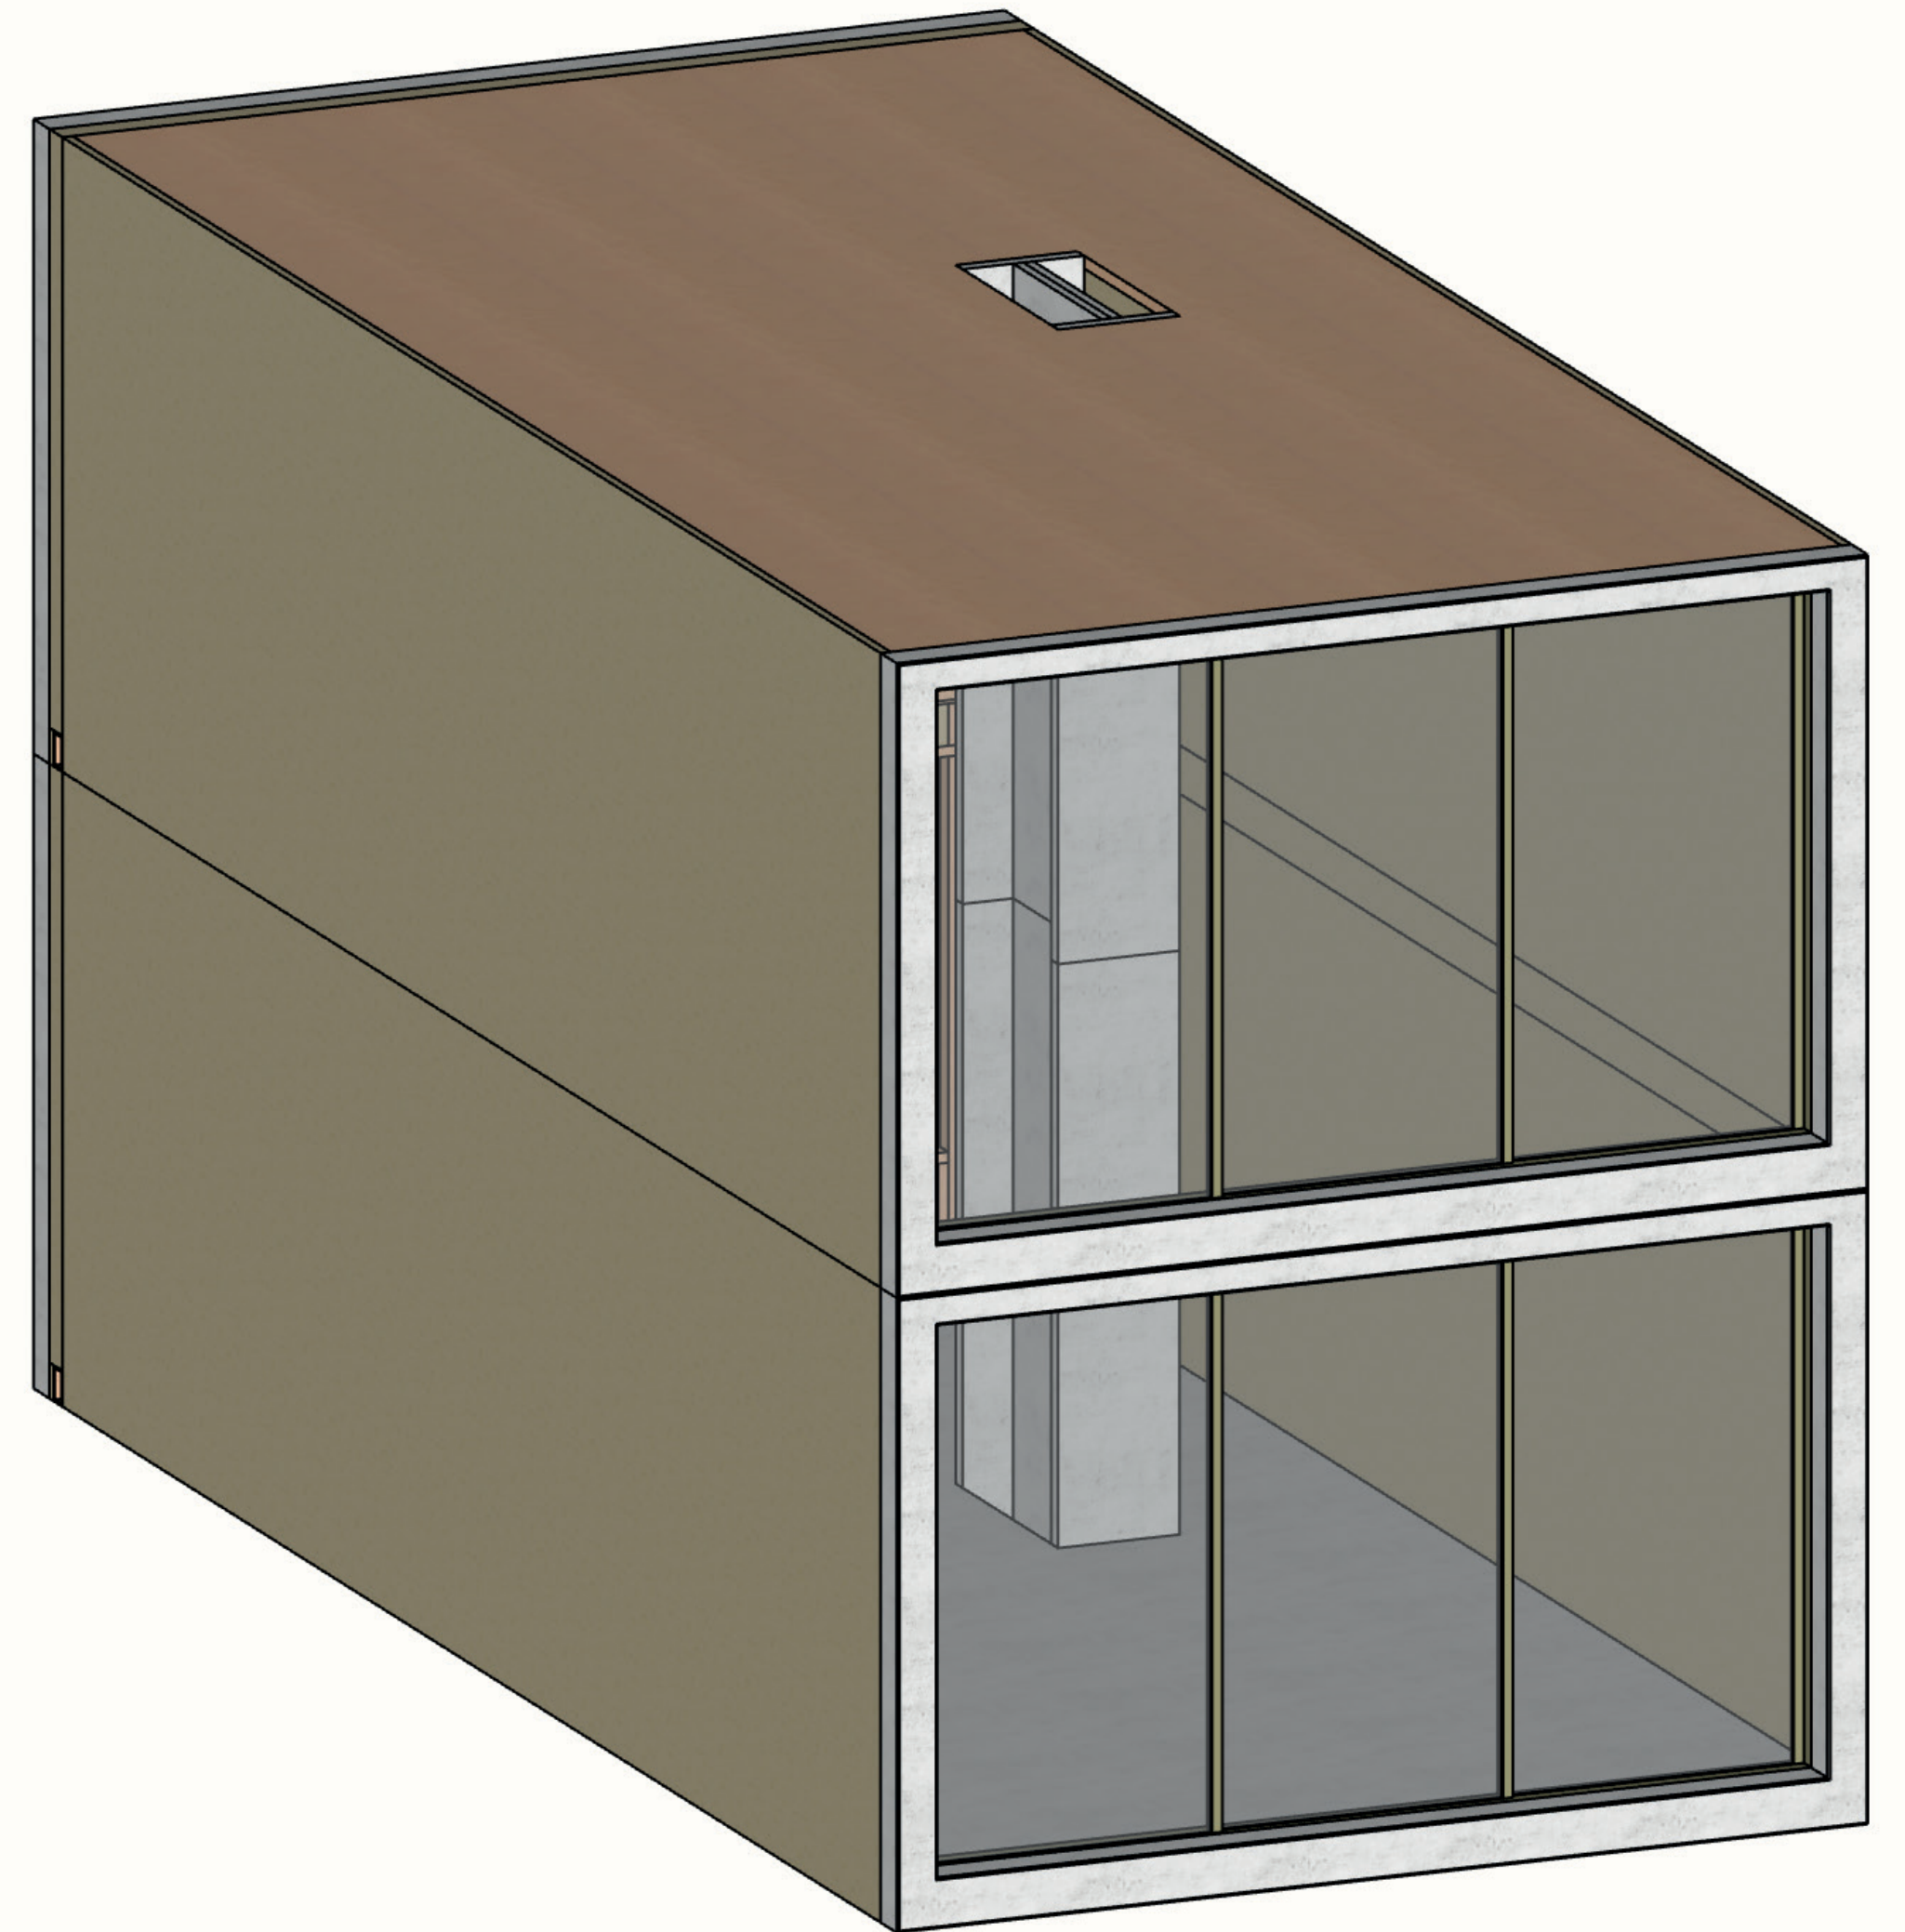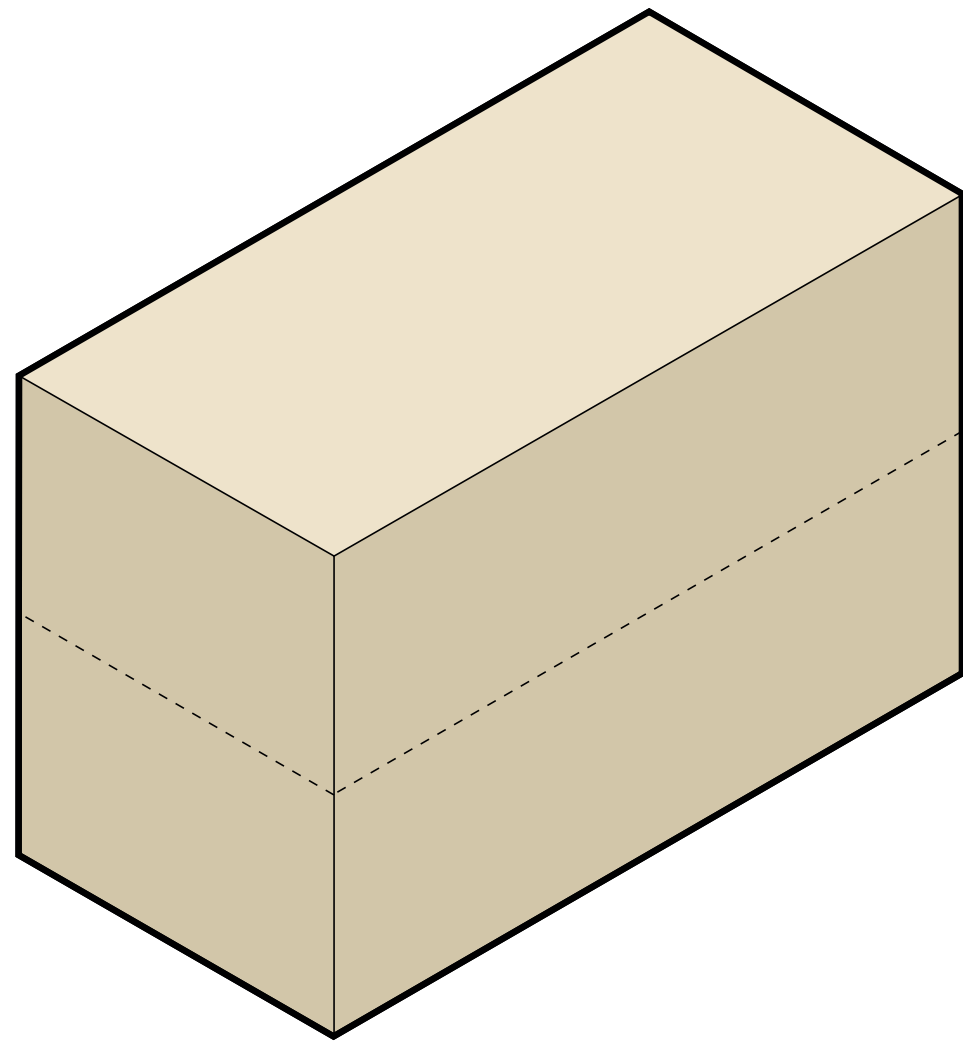



woensL
maisonnette

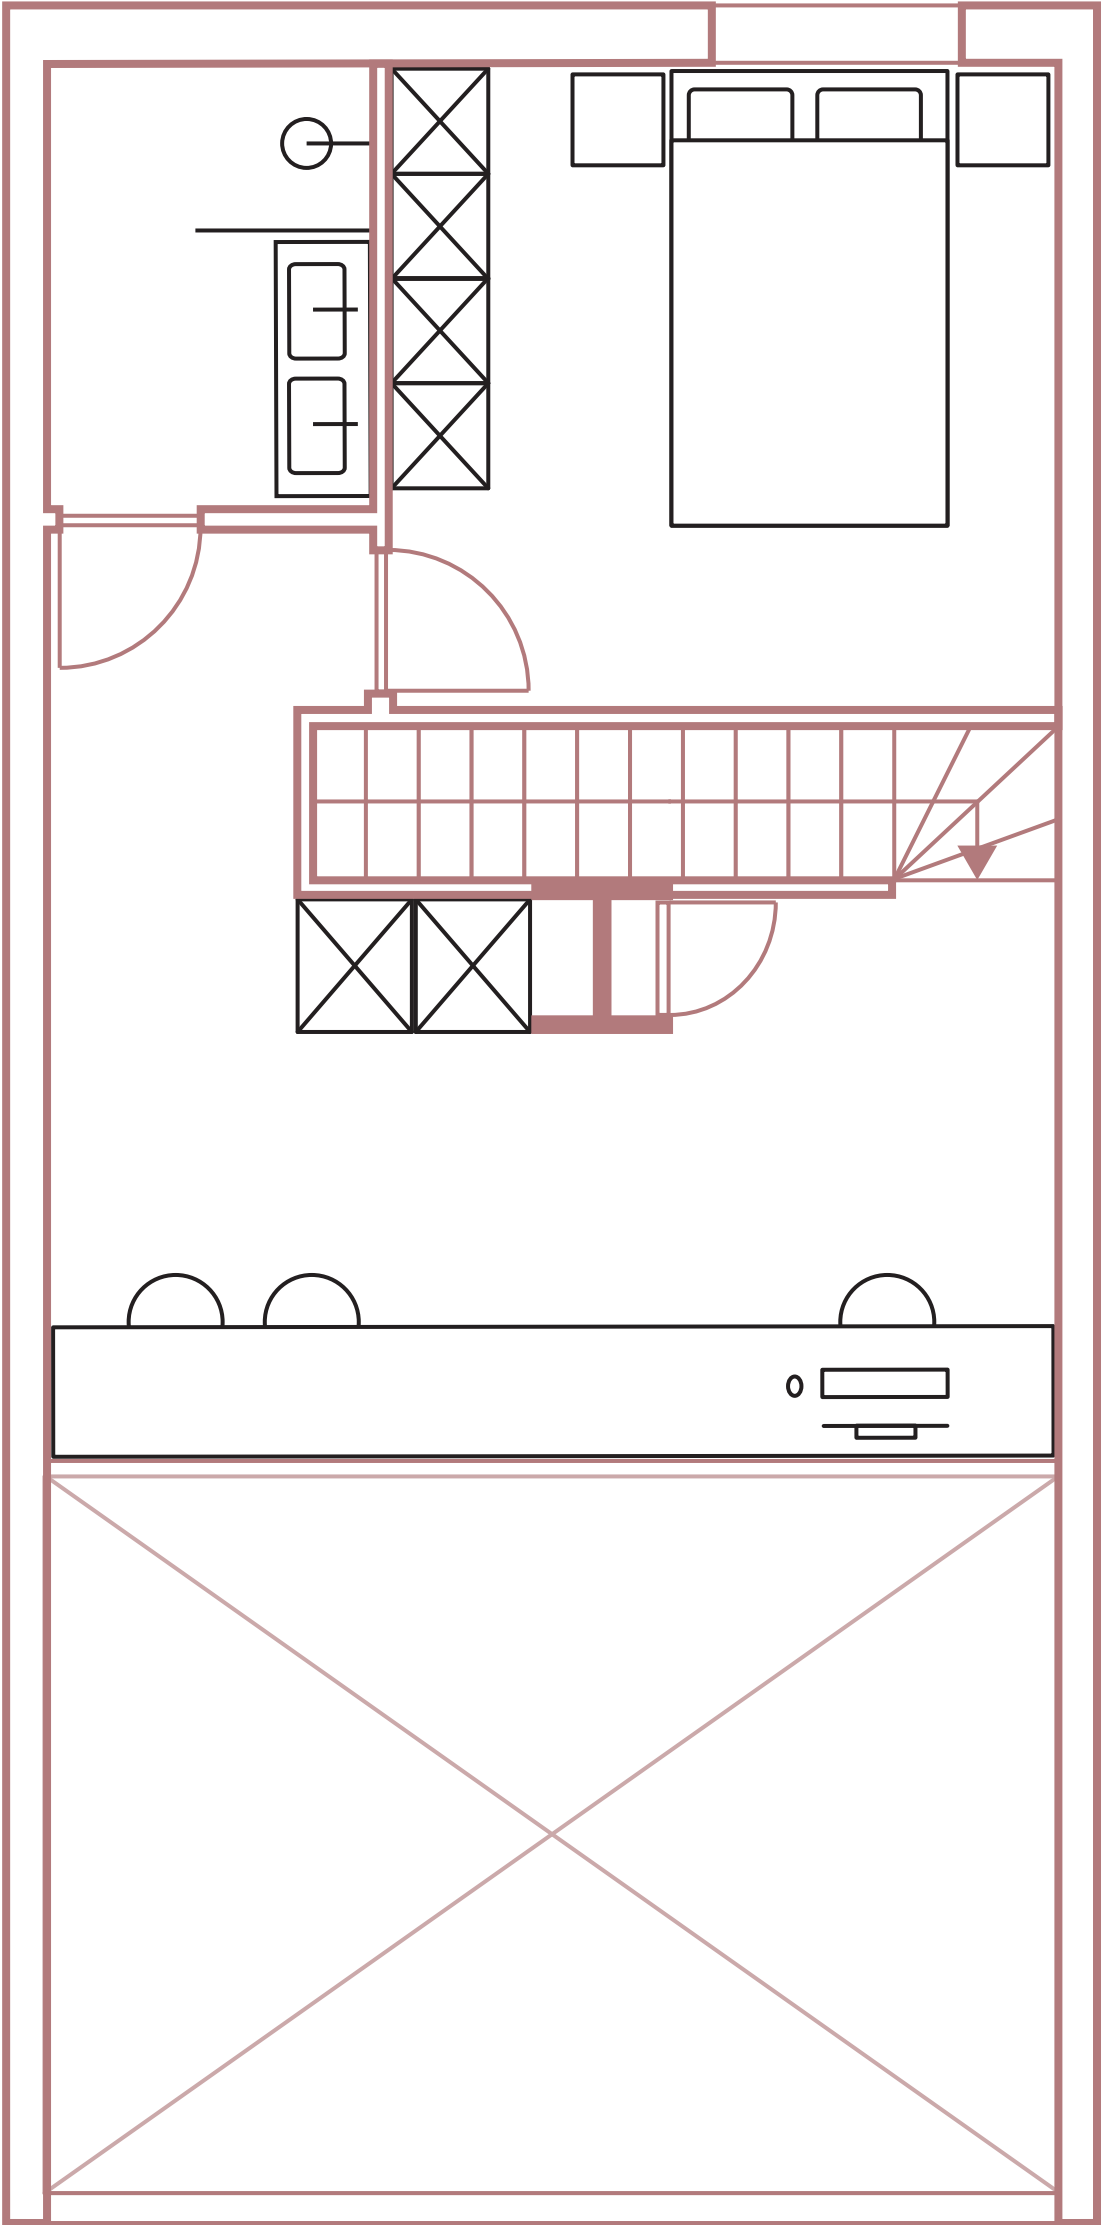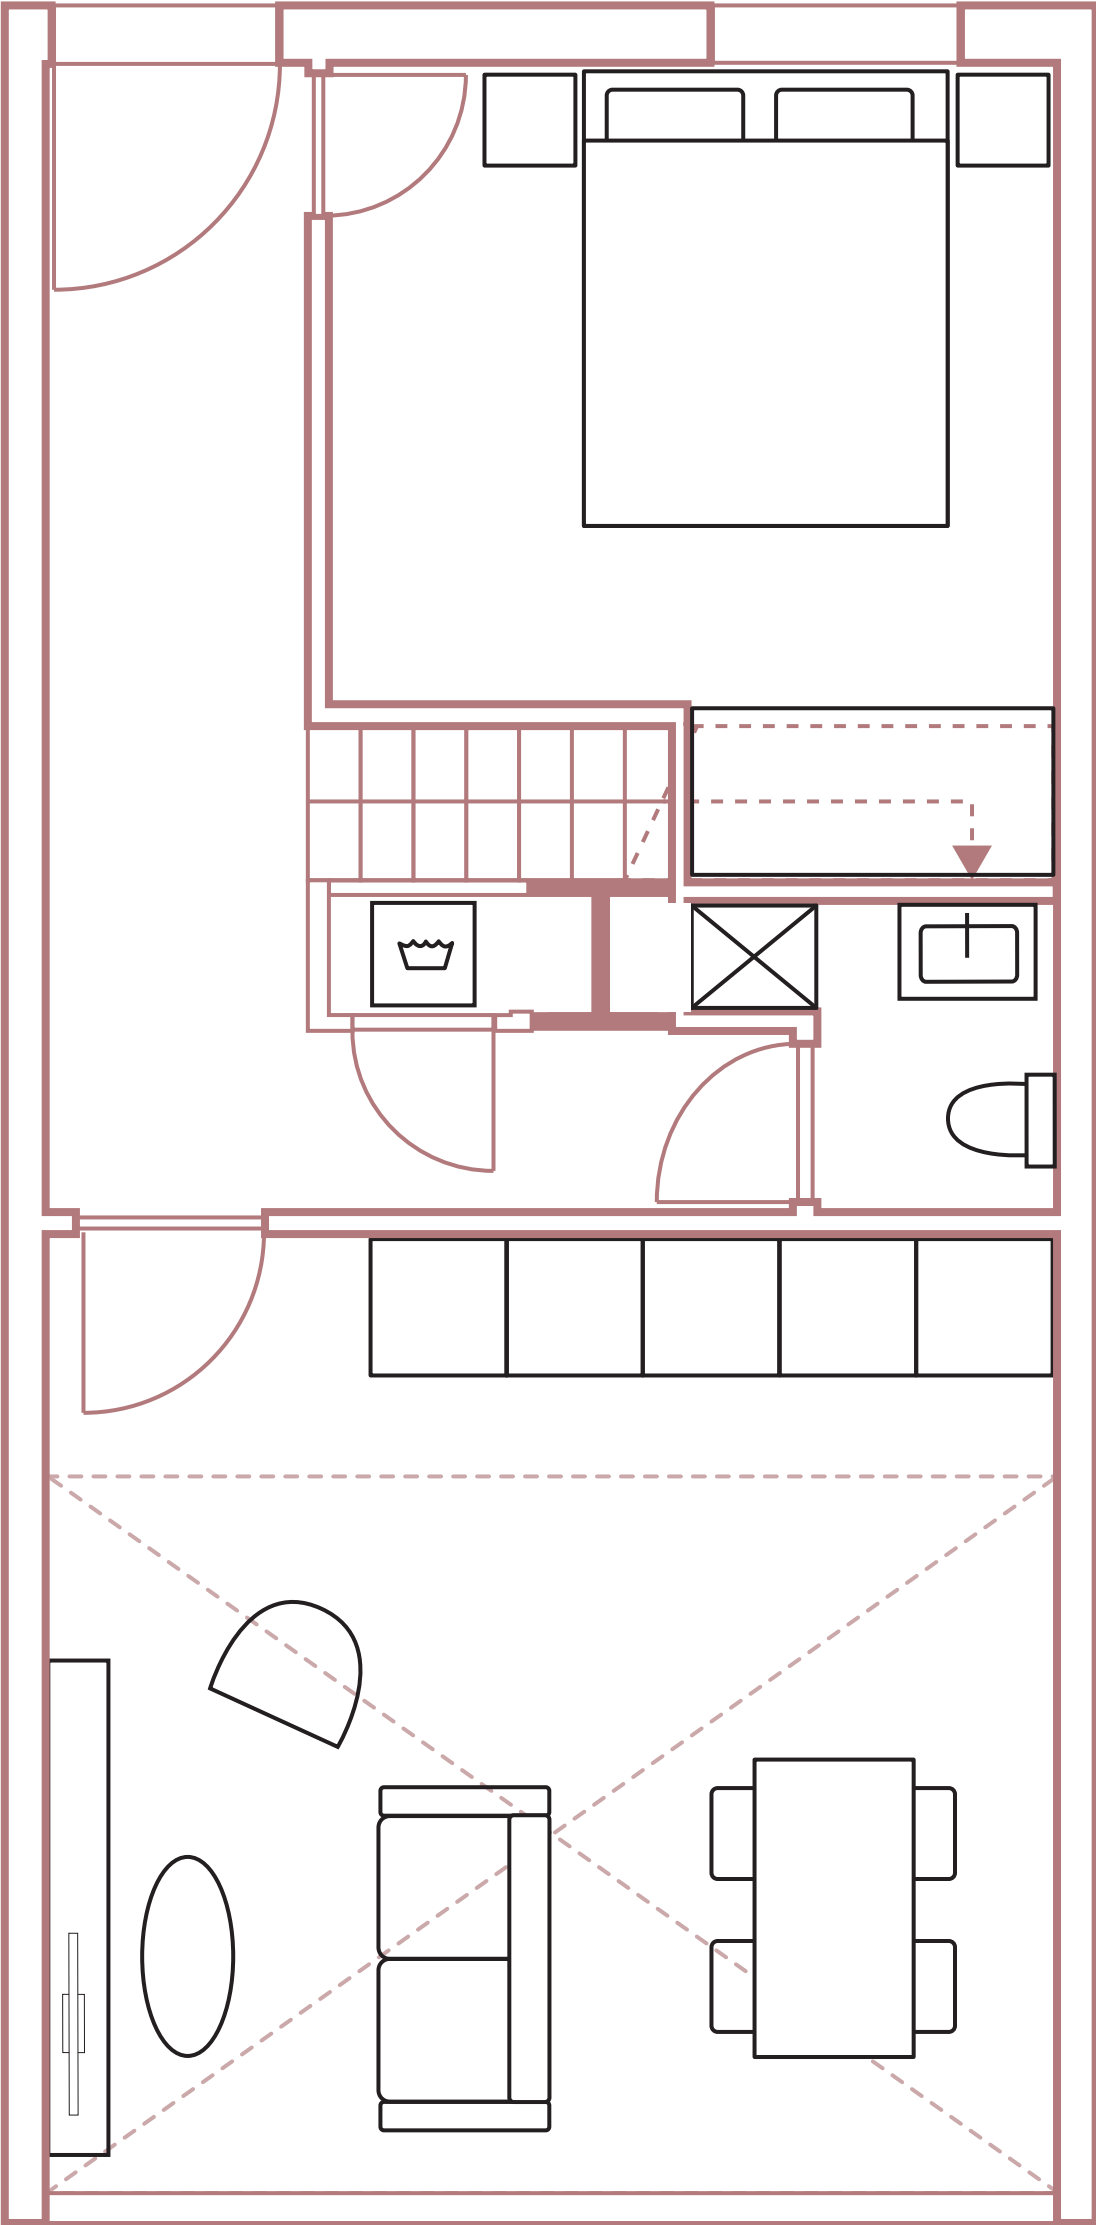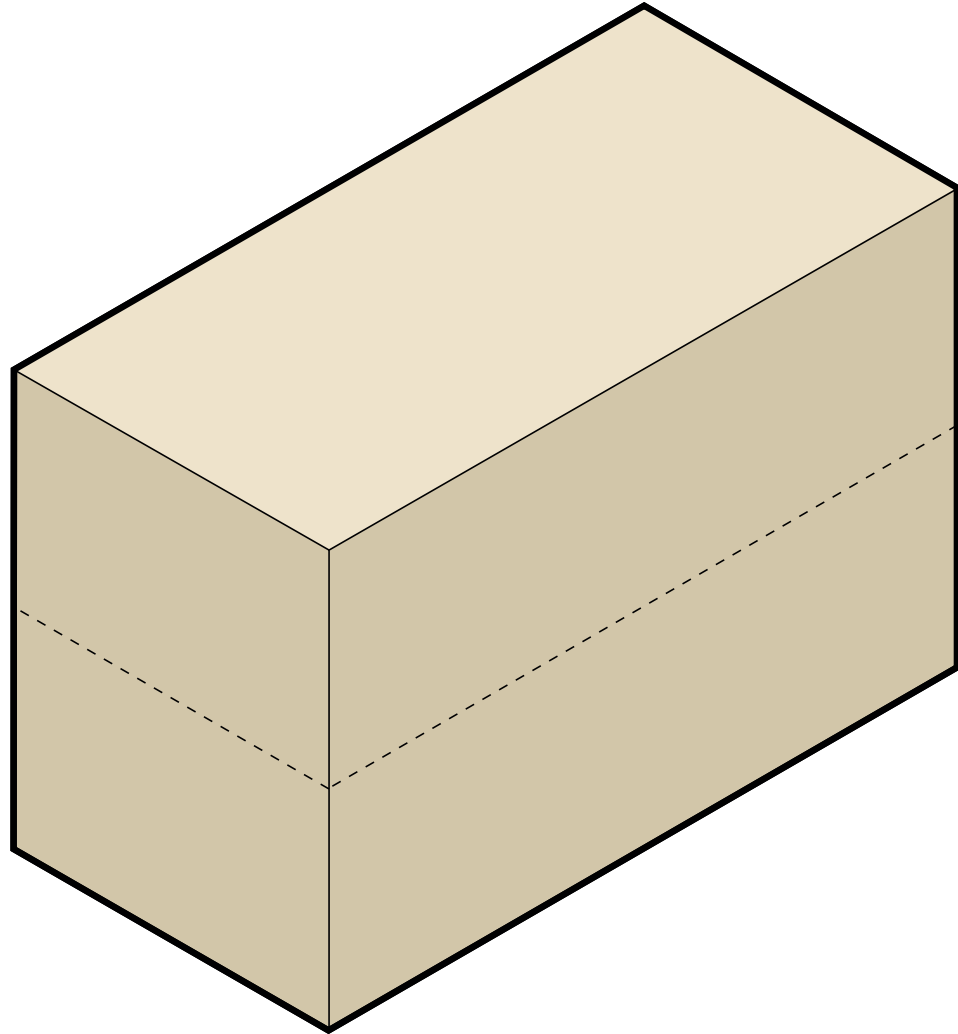



woensL loft

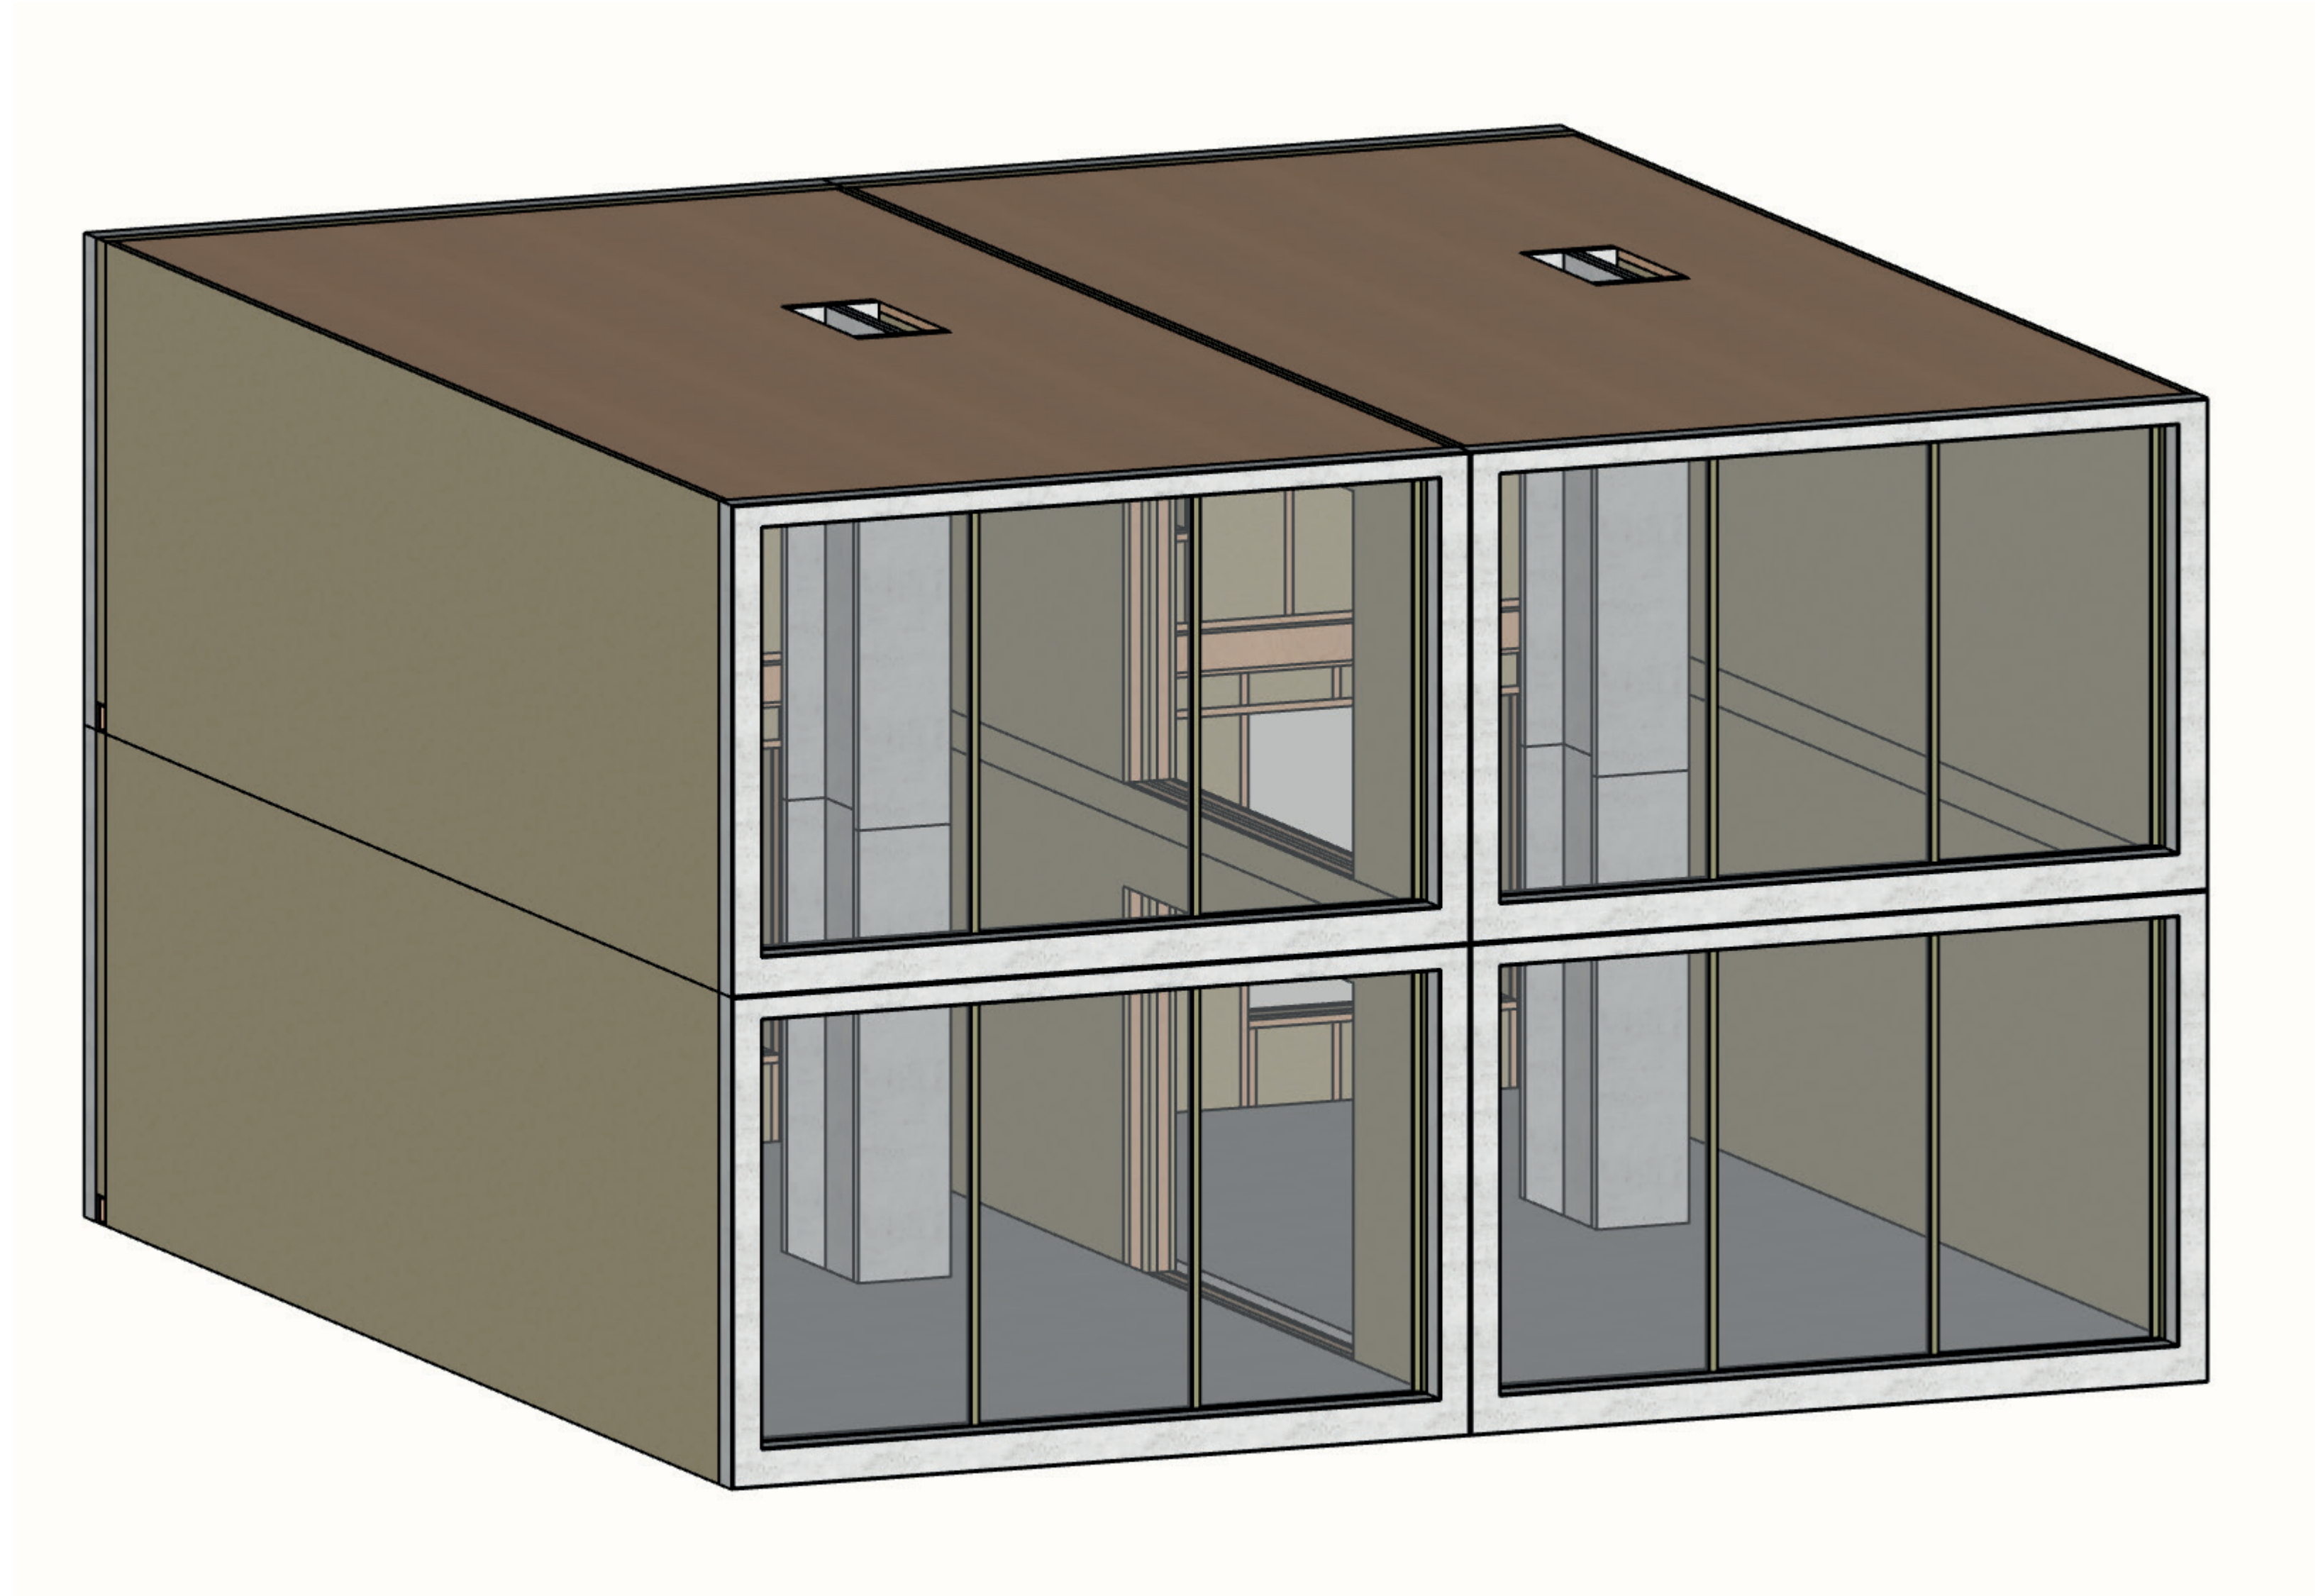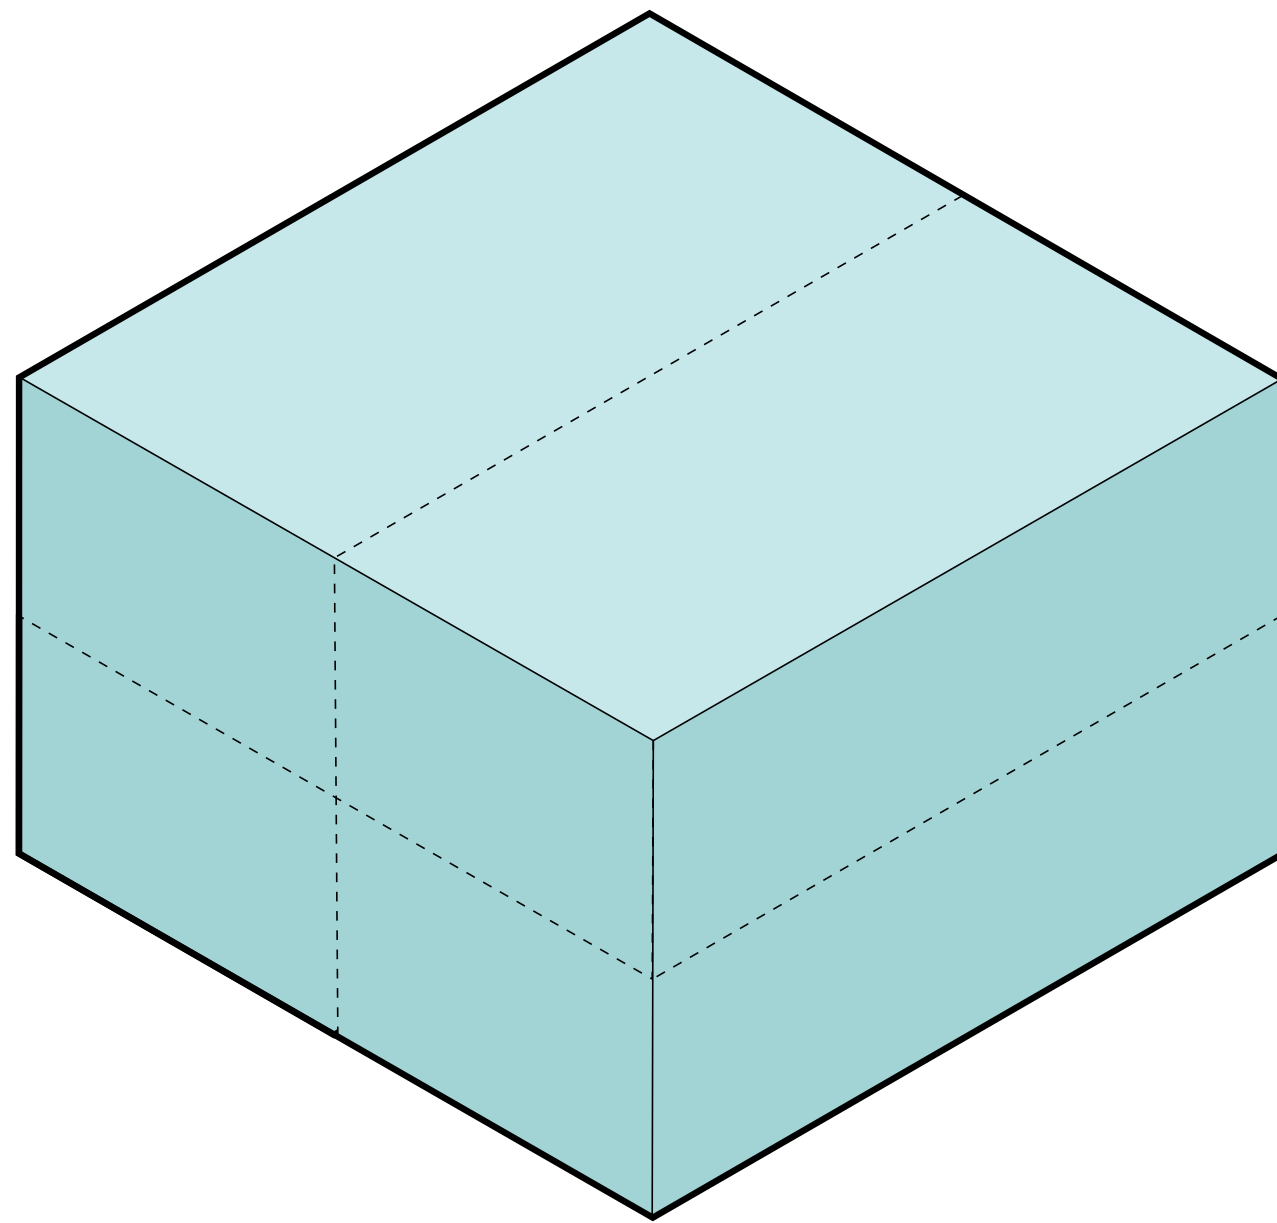

woensL
loft

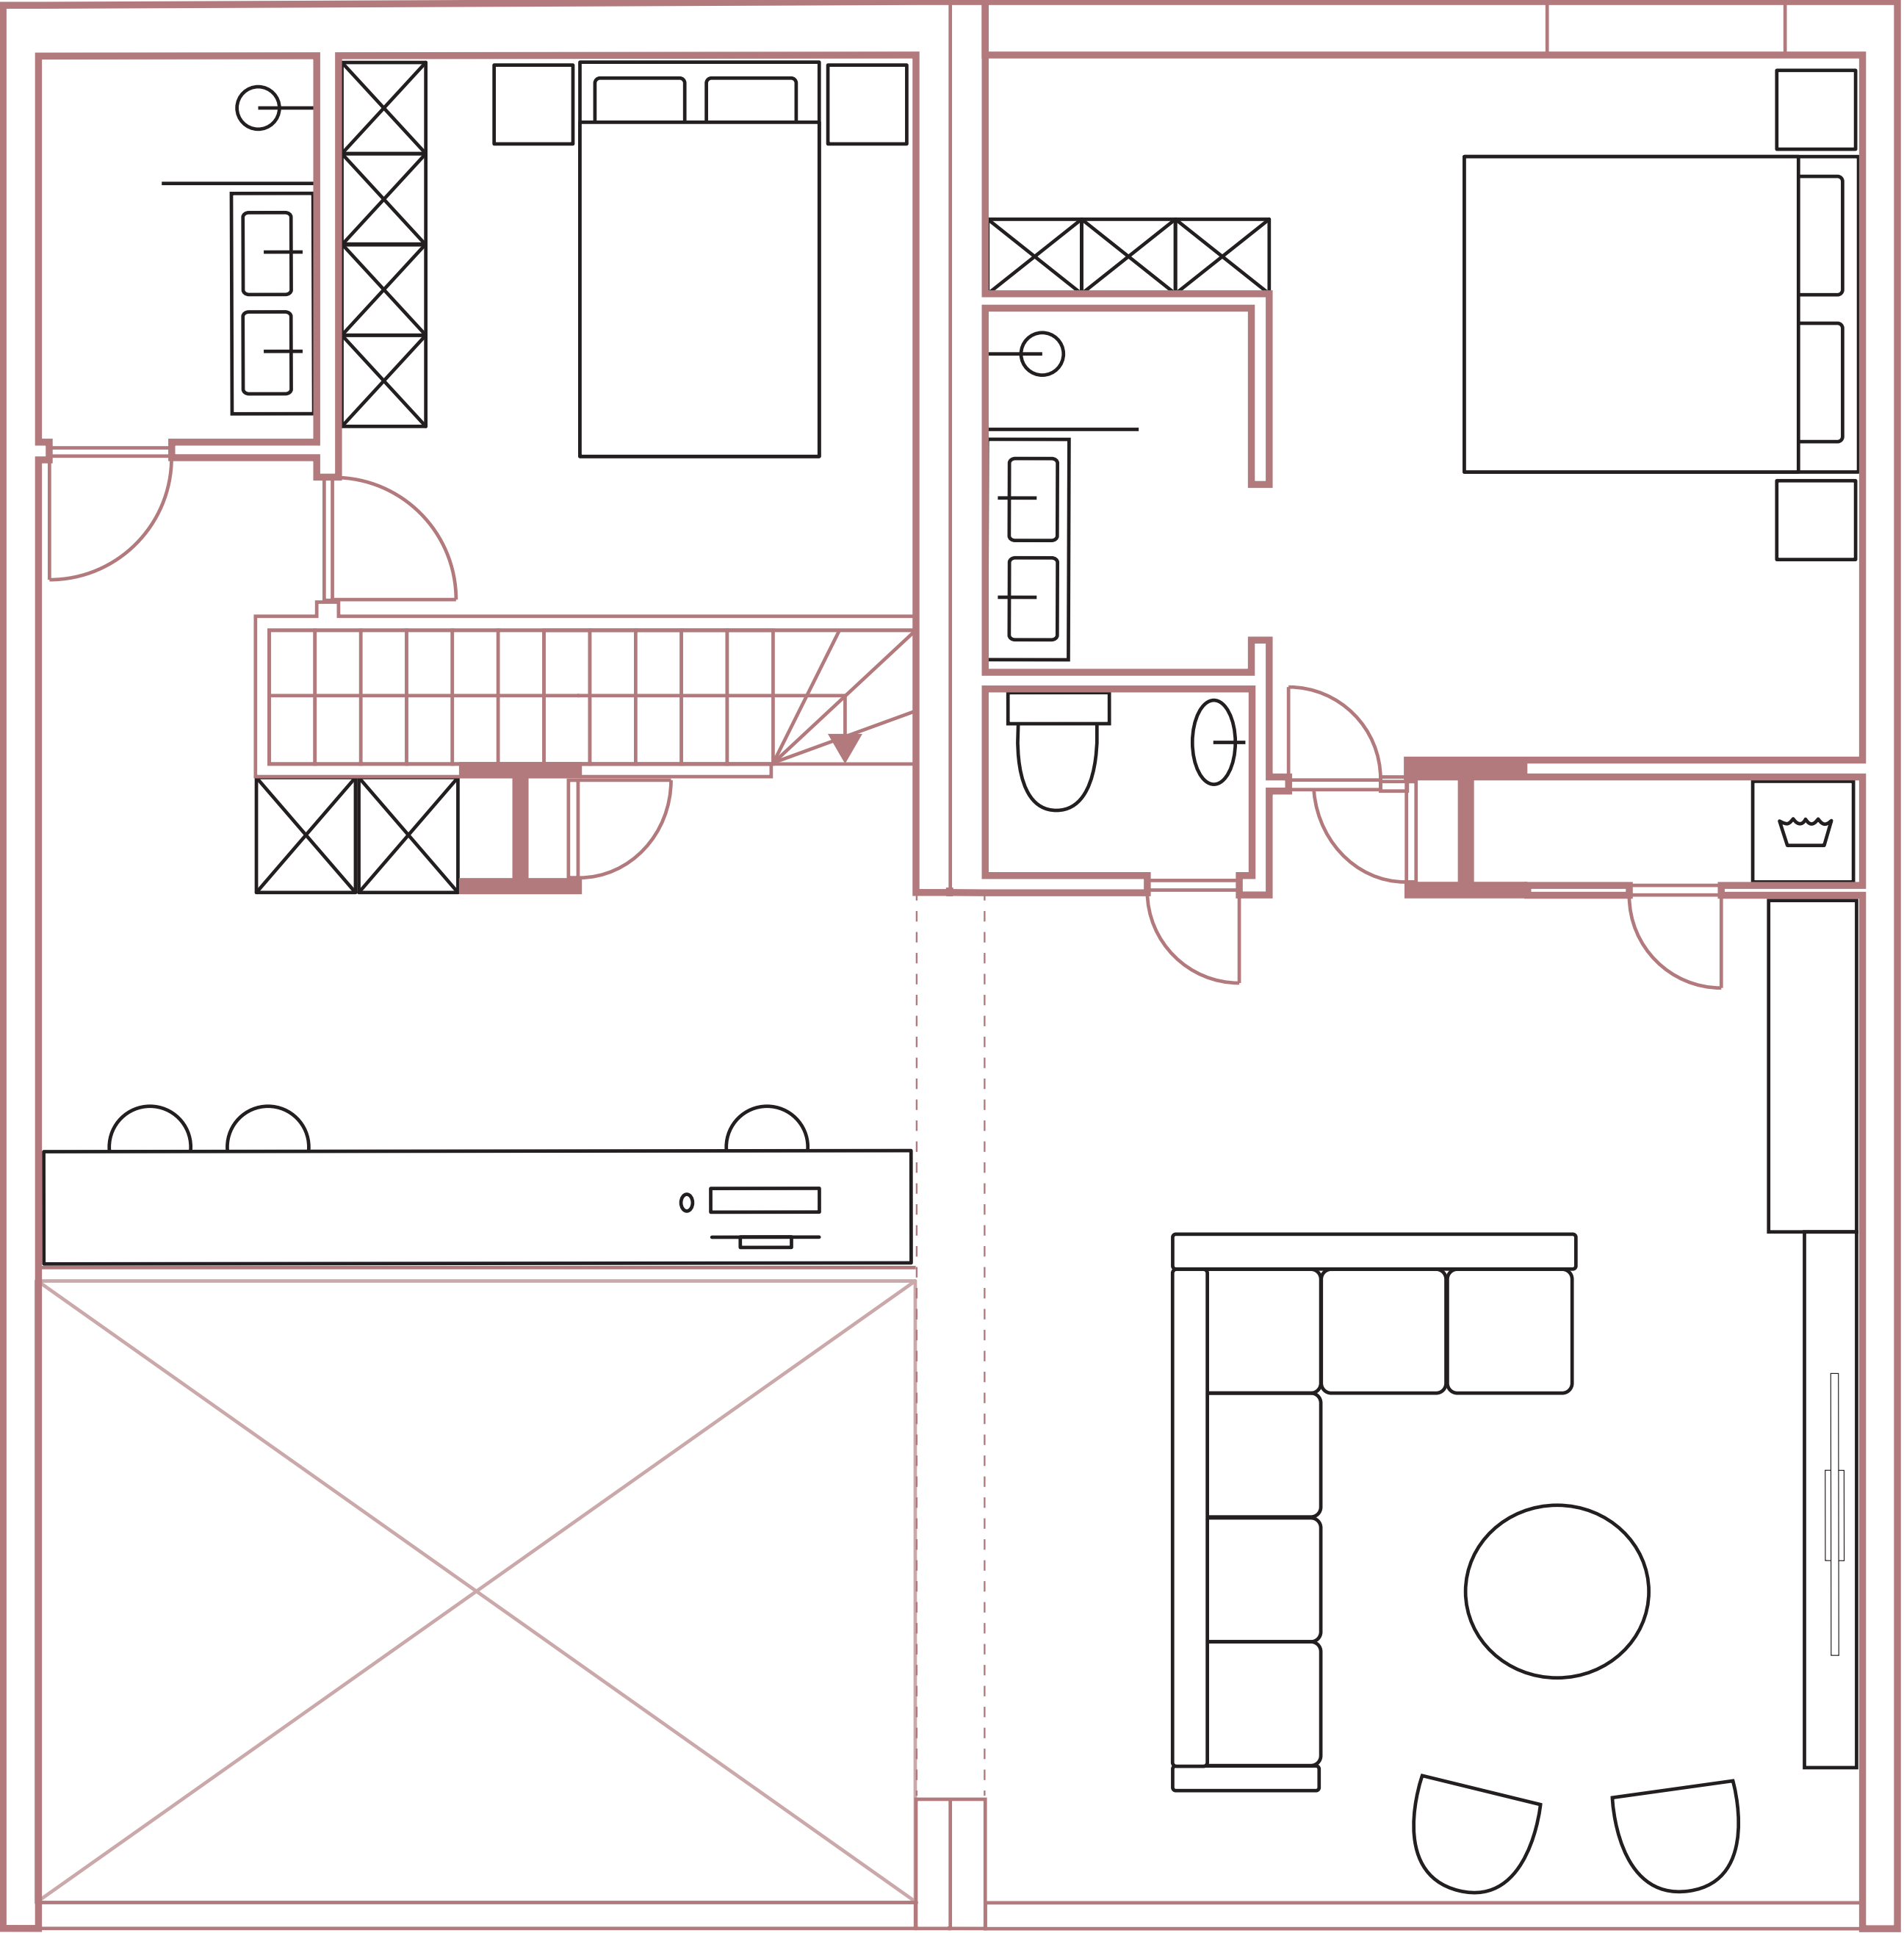
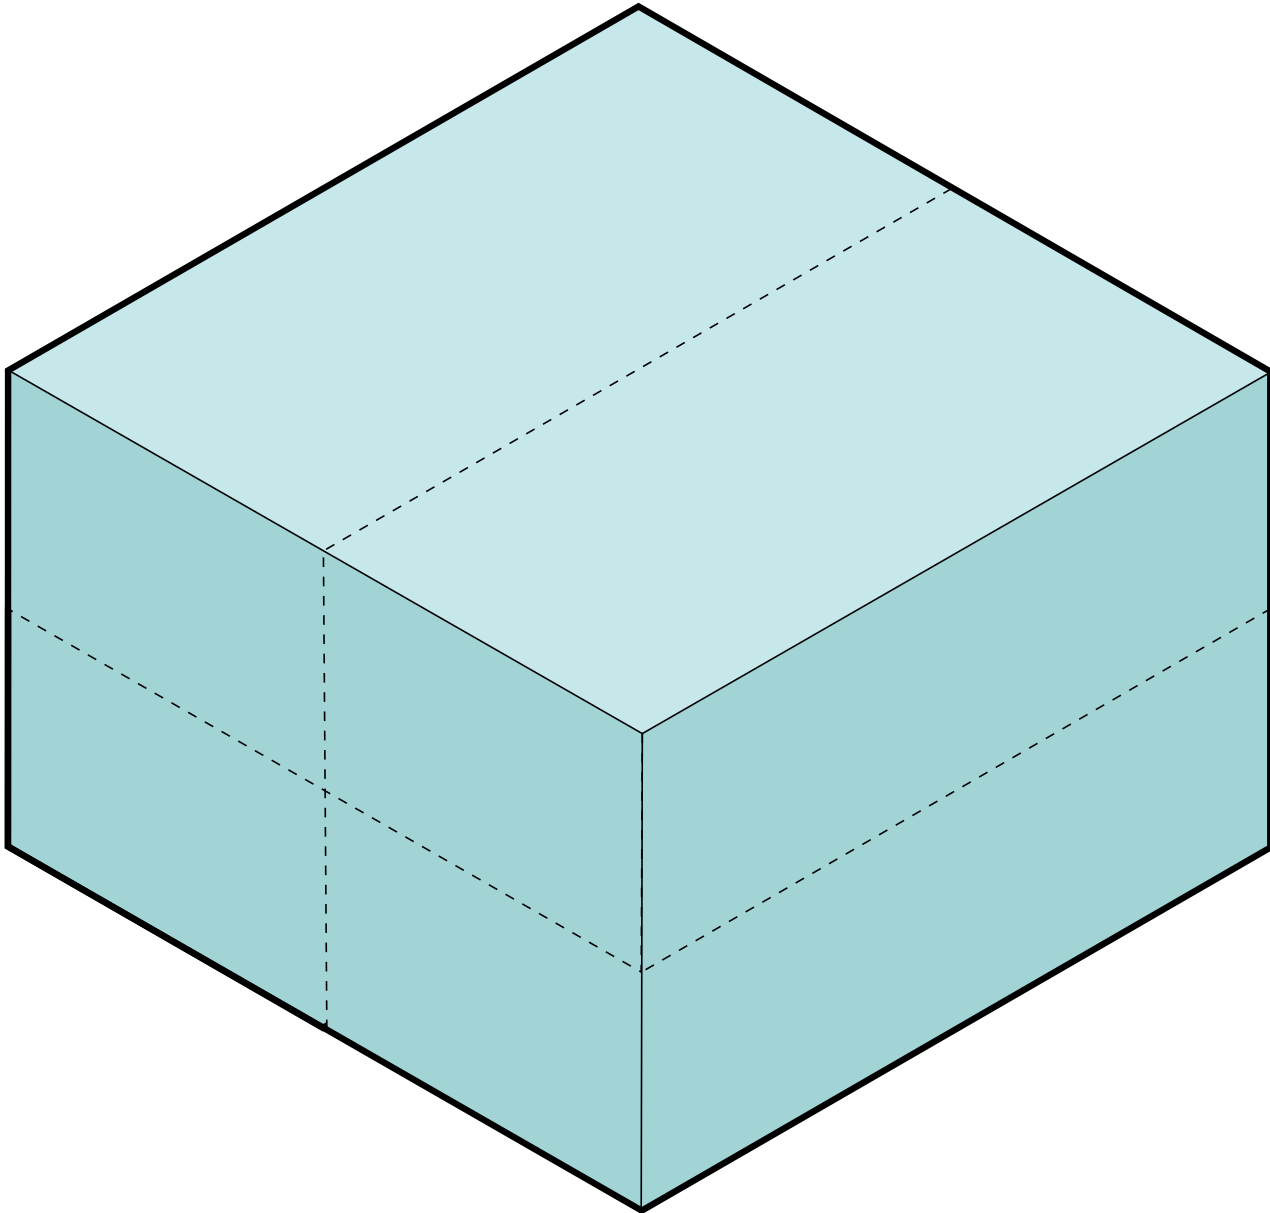


woensL
loft

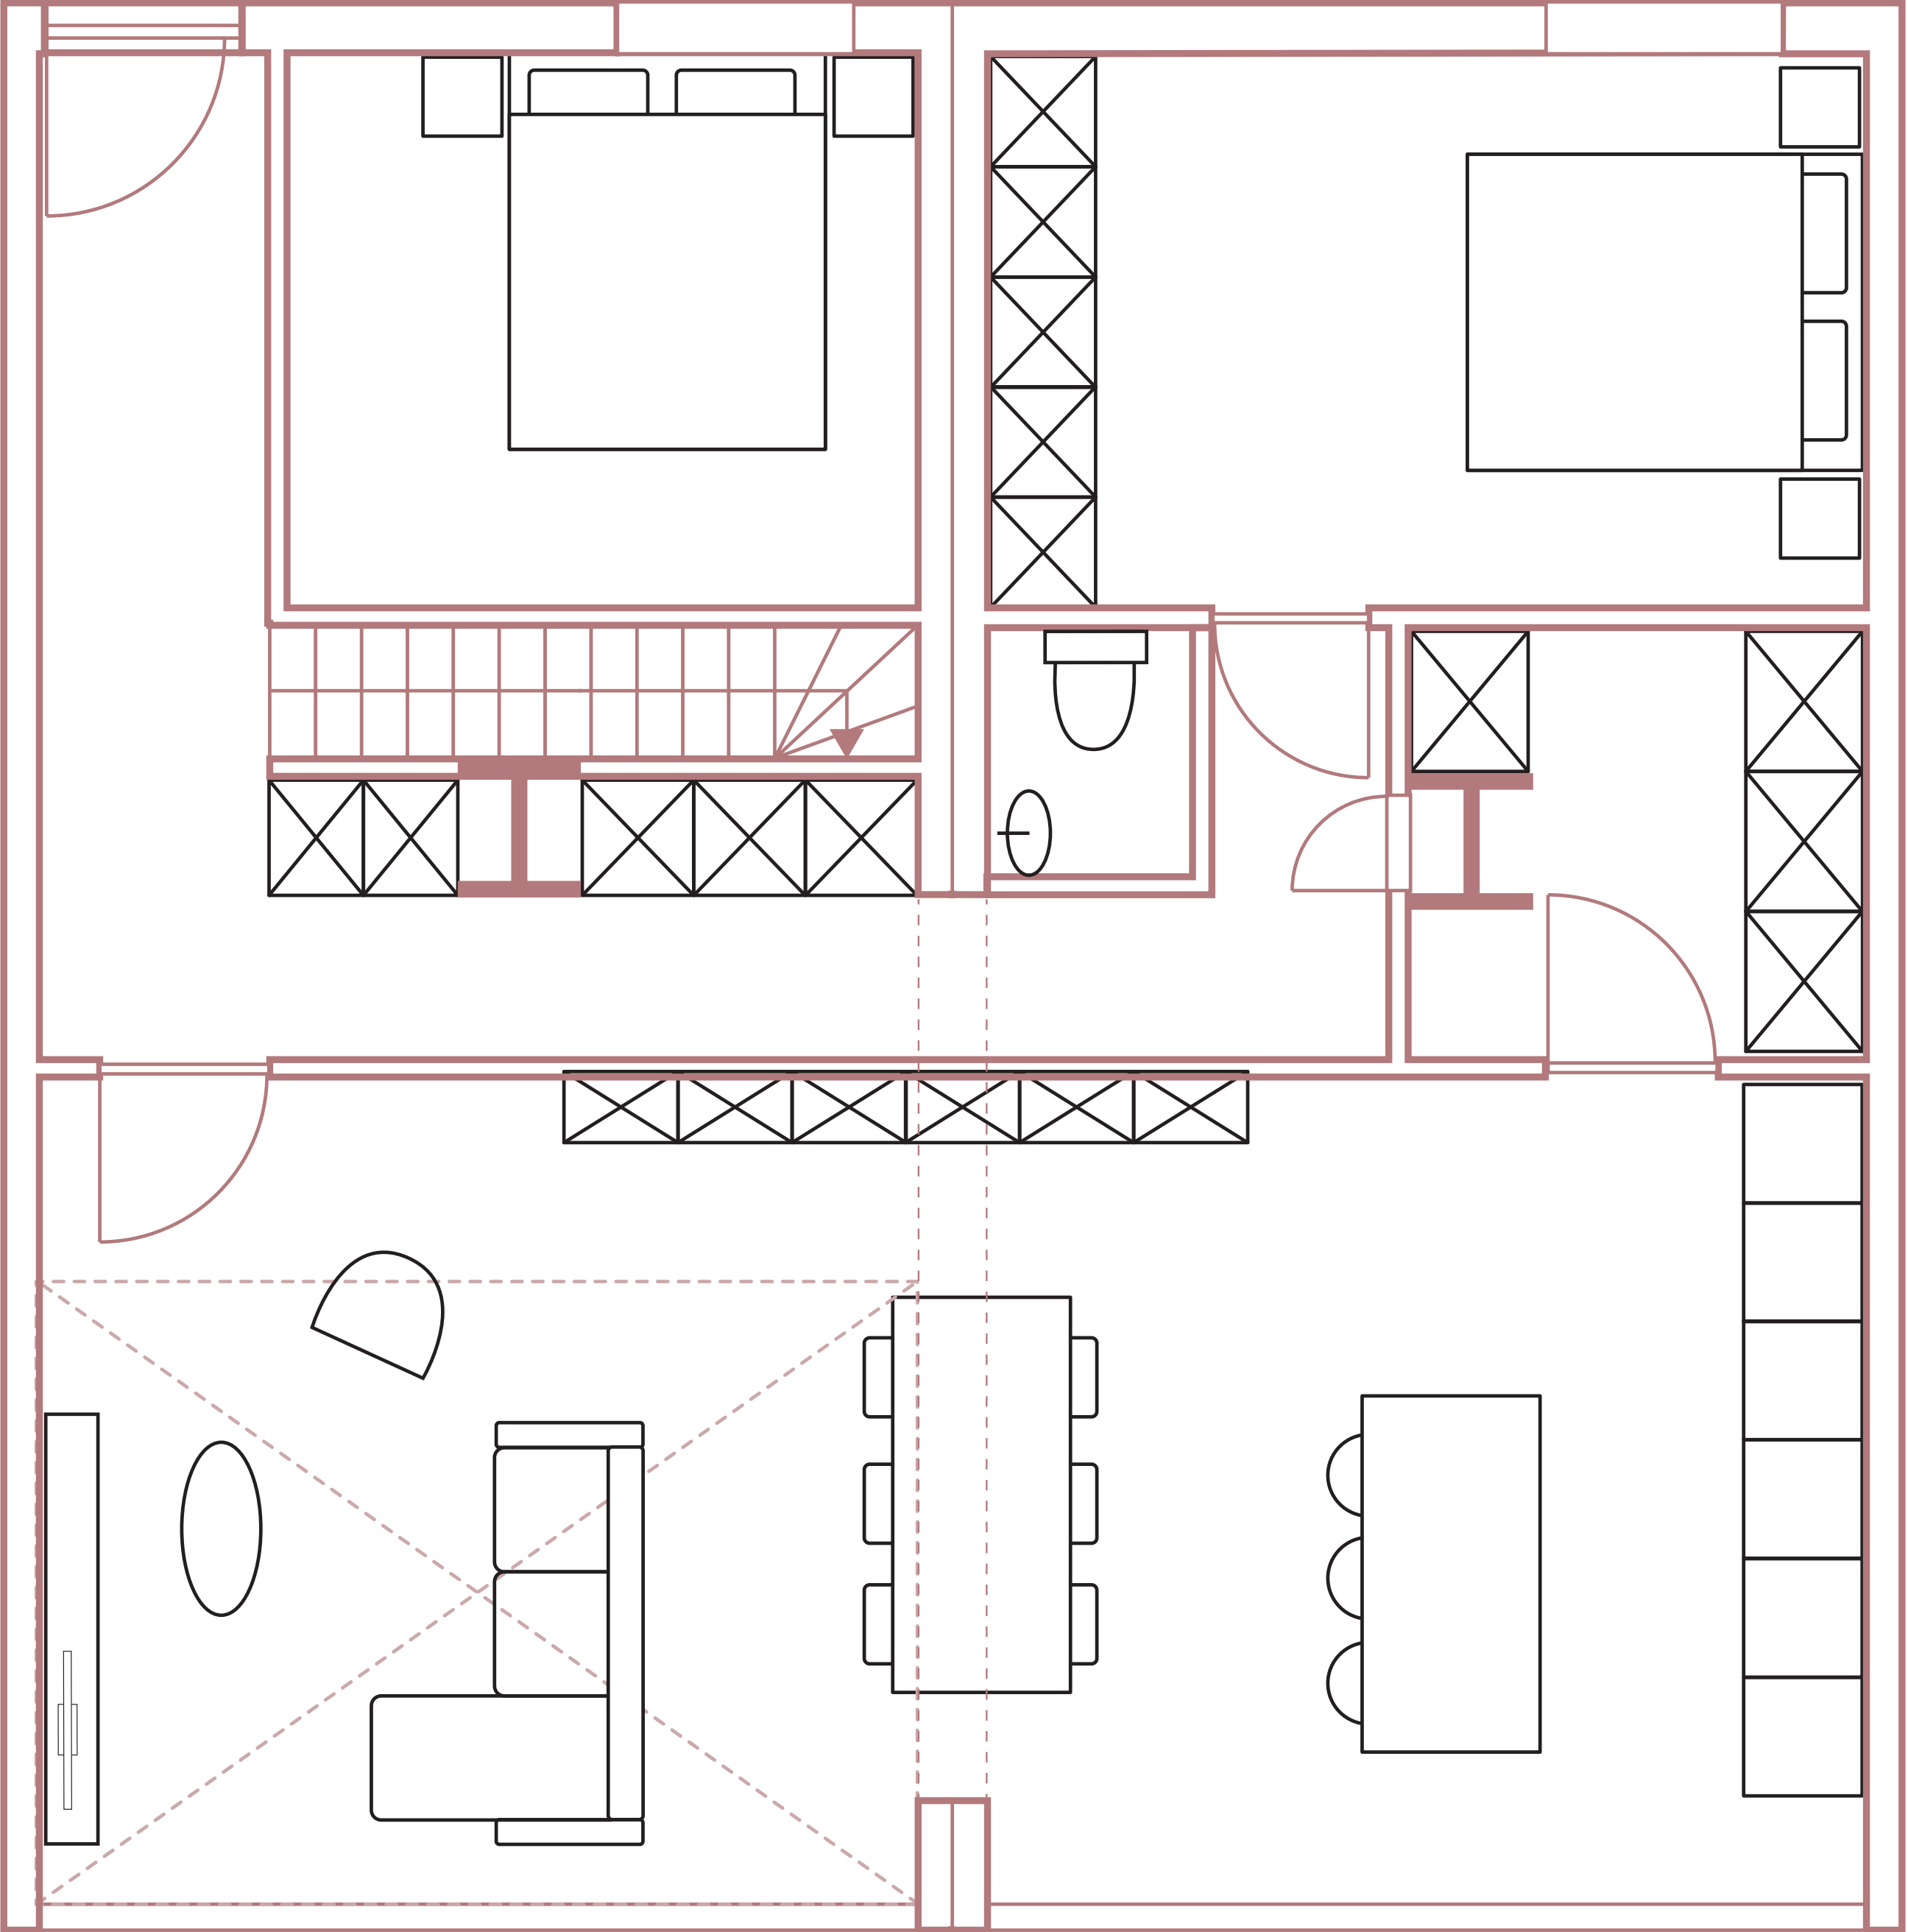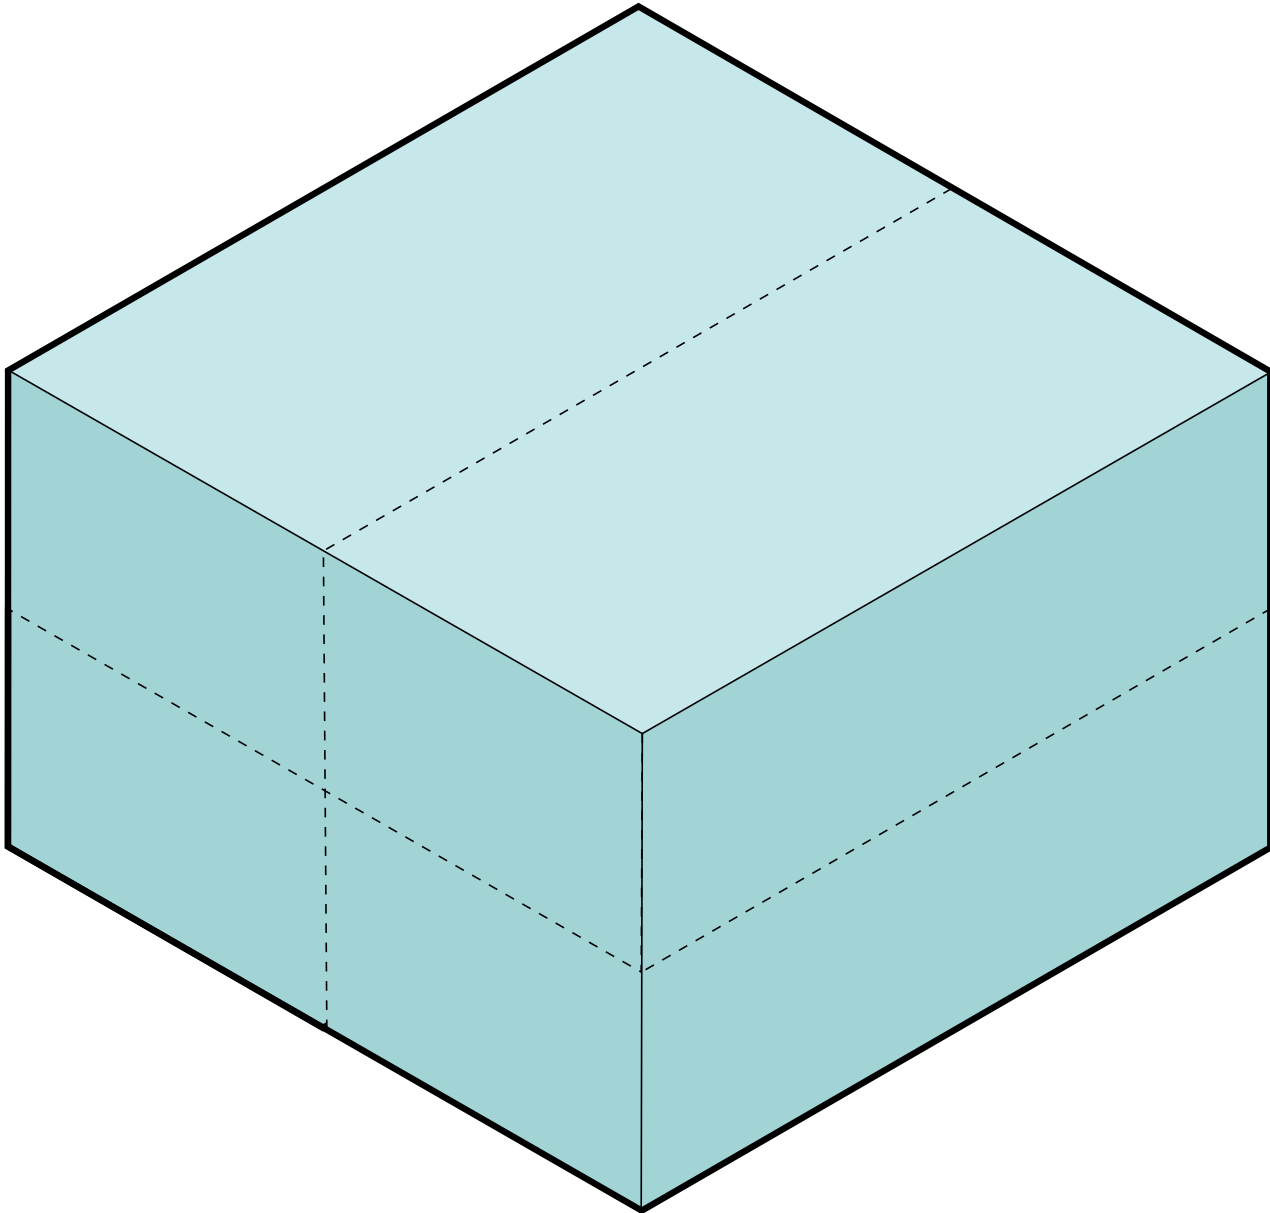


woensL


multifunctional space

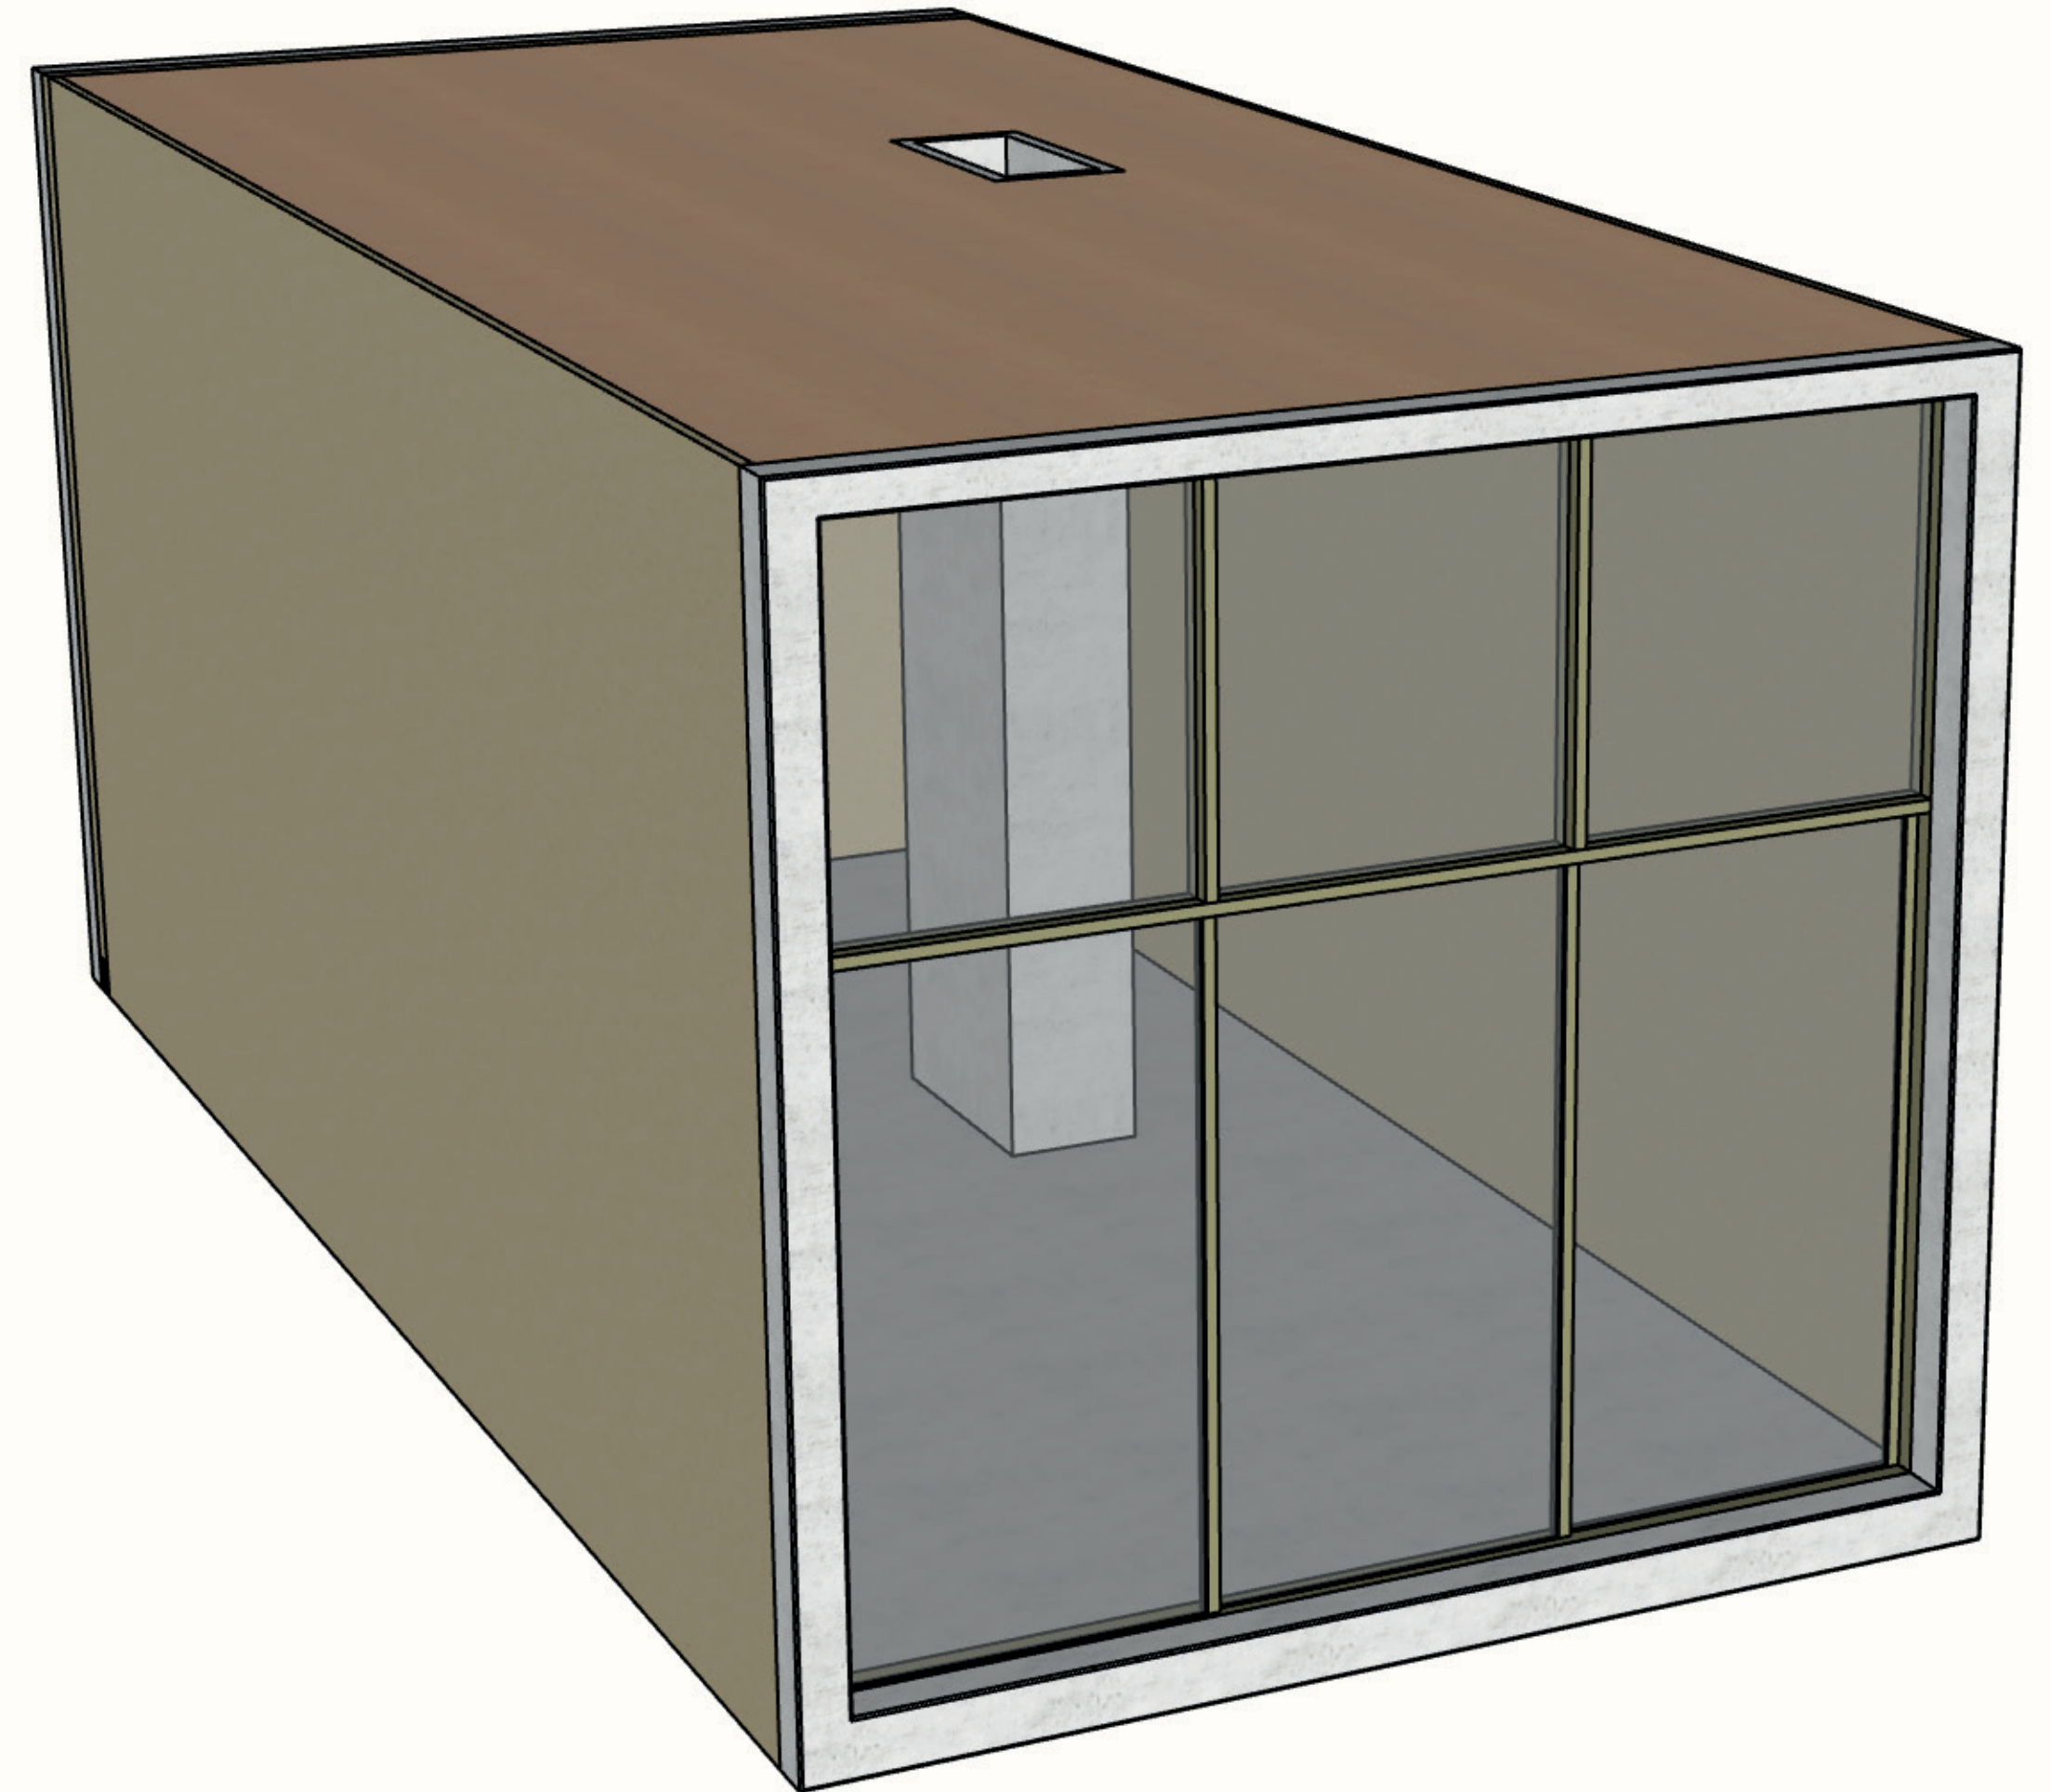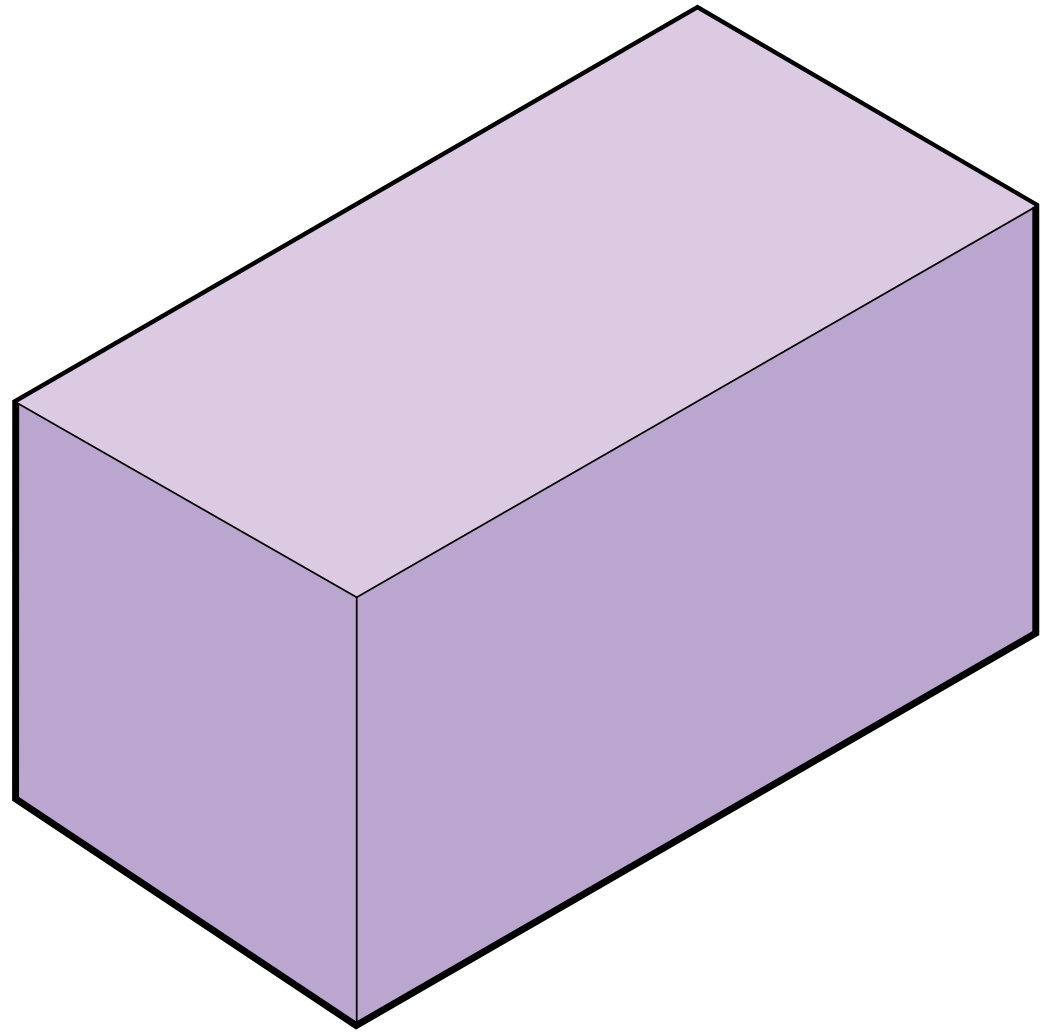


woensL multifunctional space

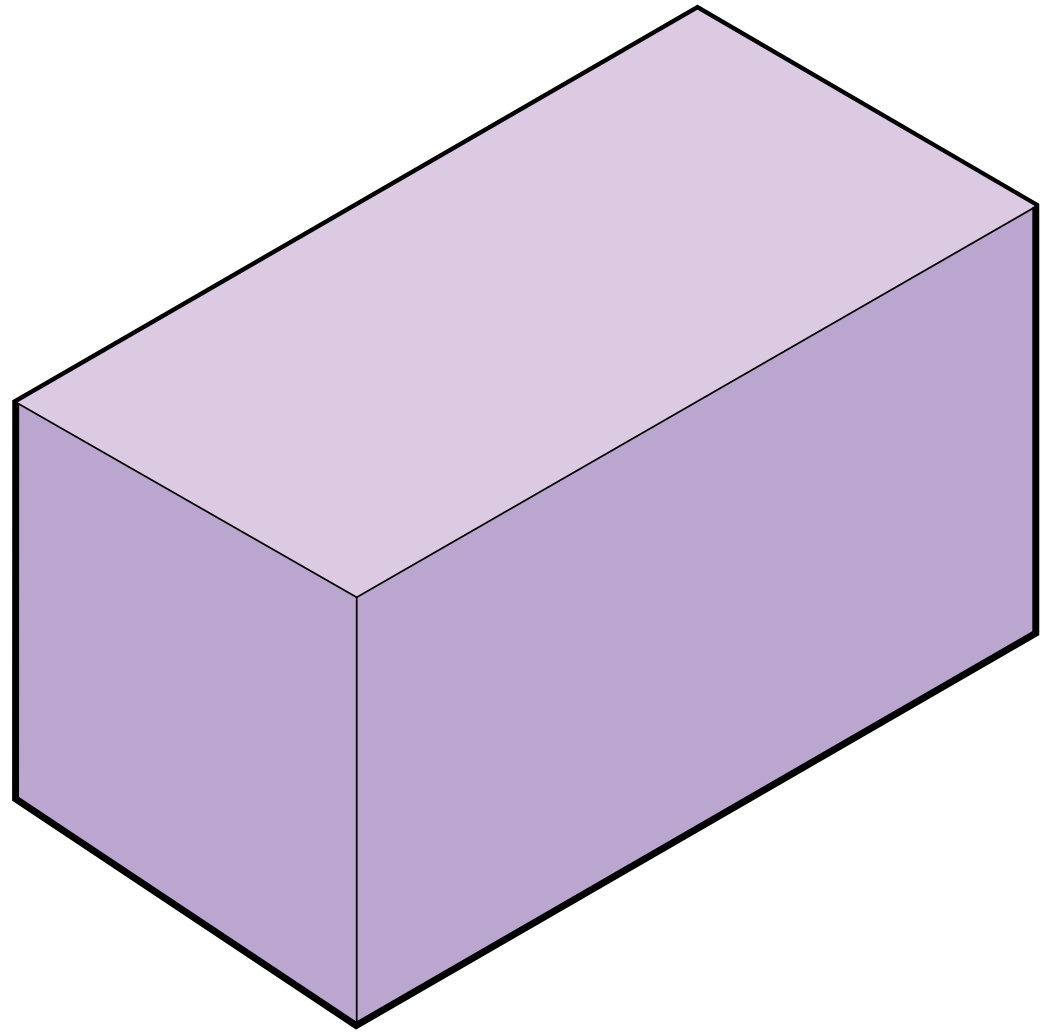


woensL

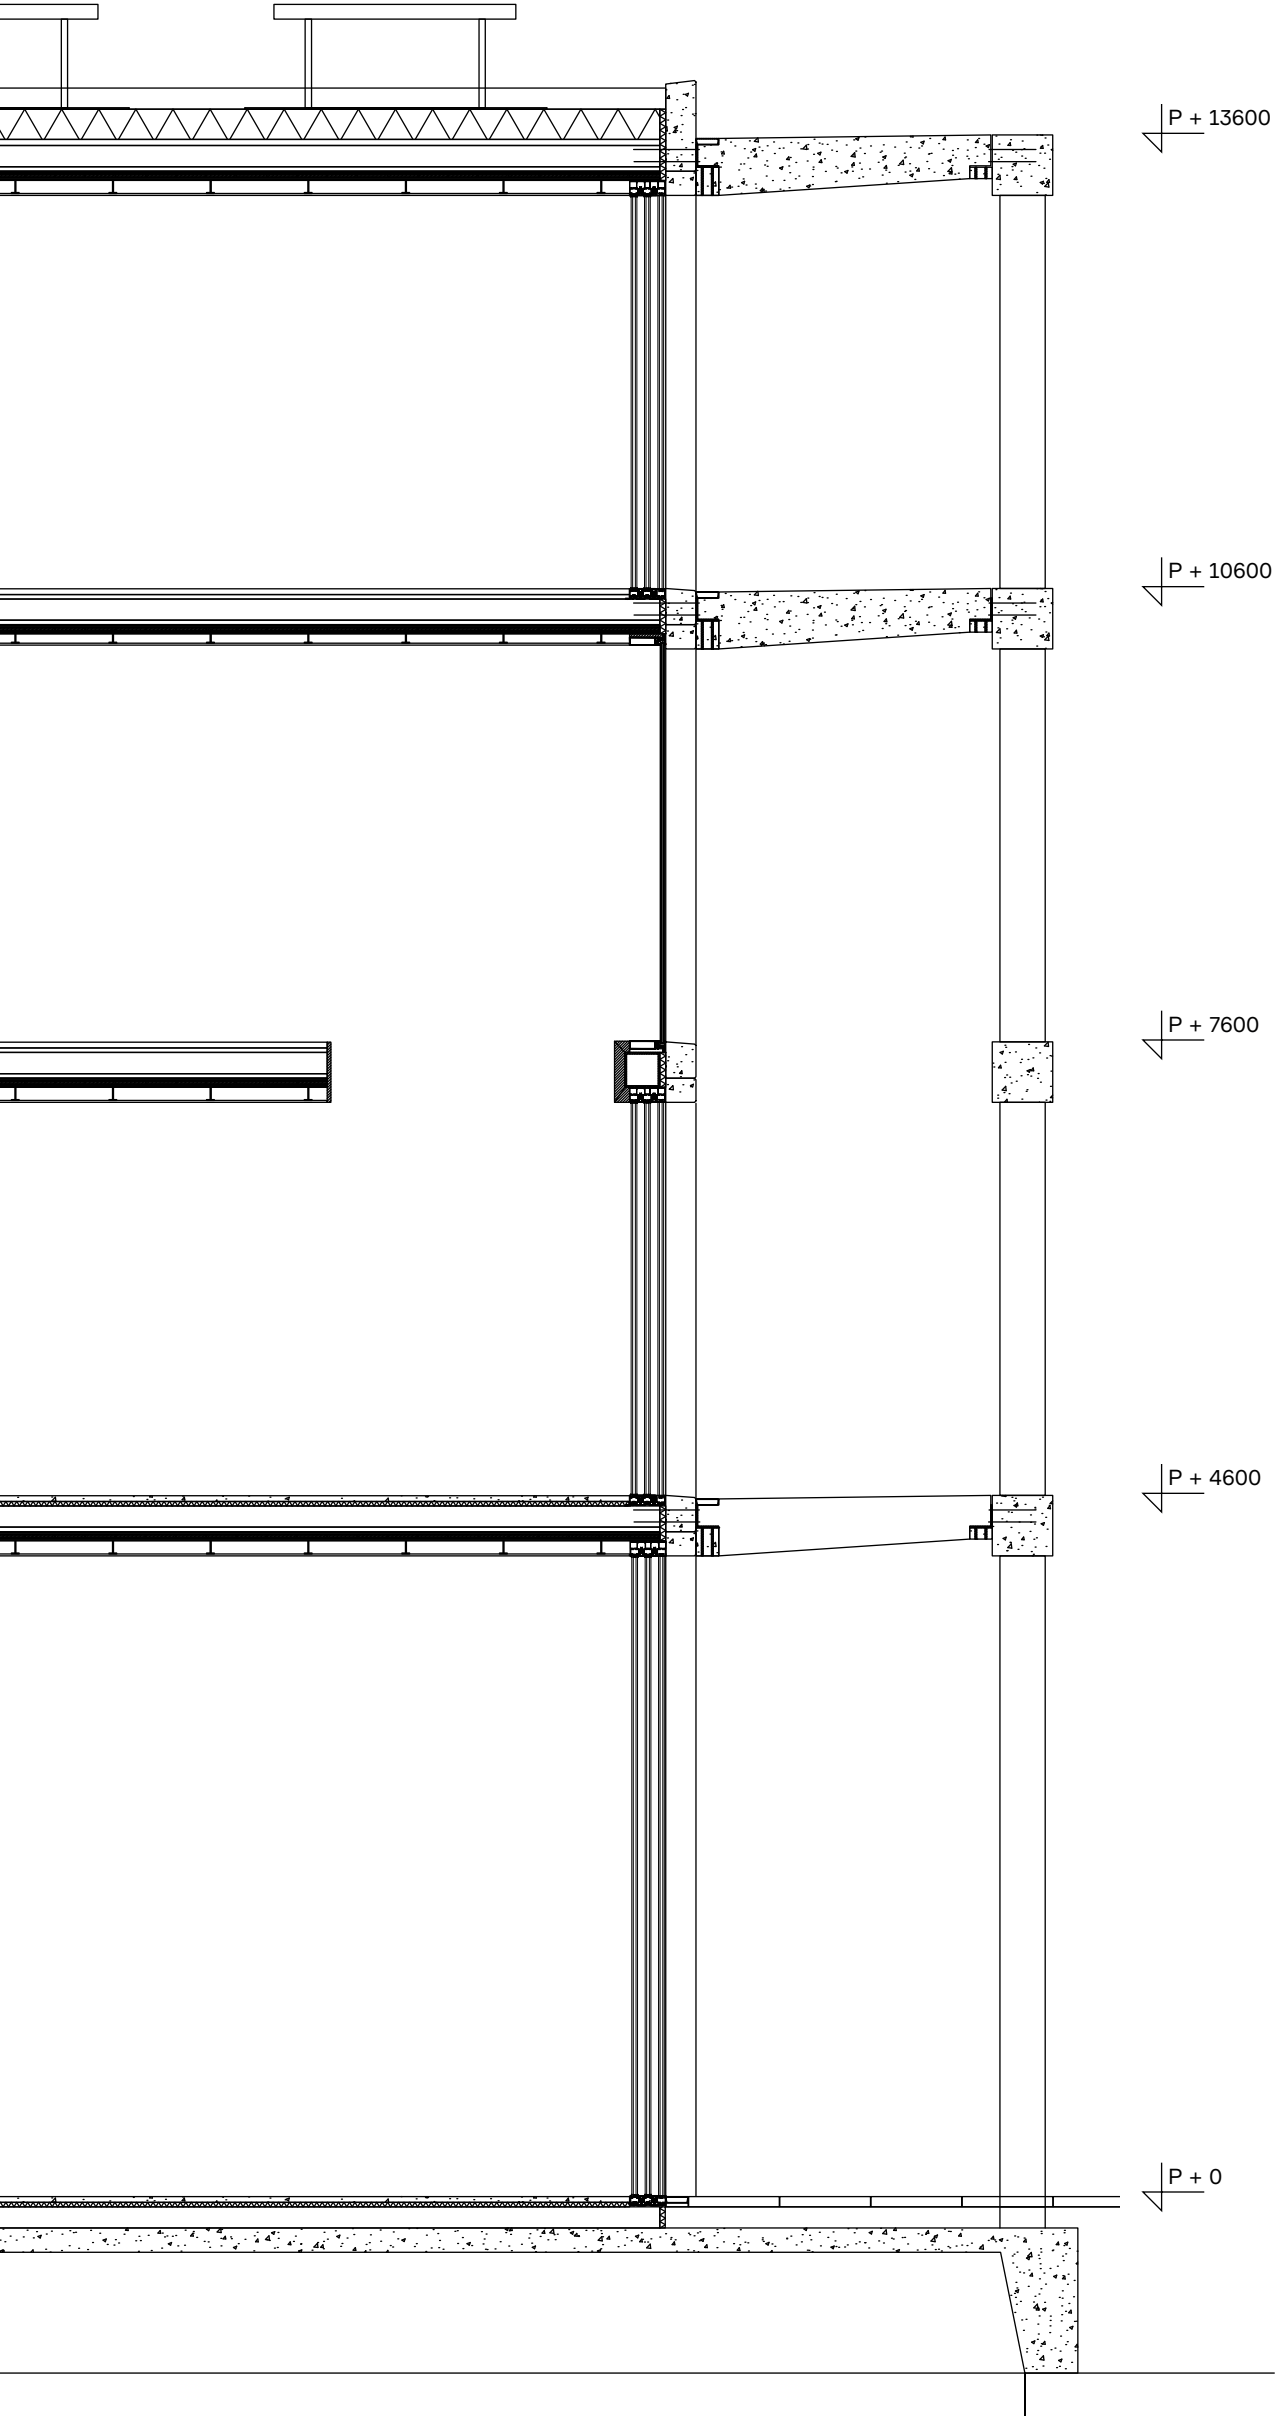


woensL

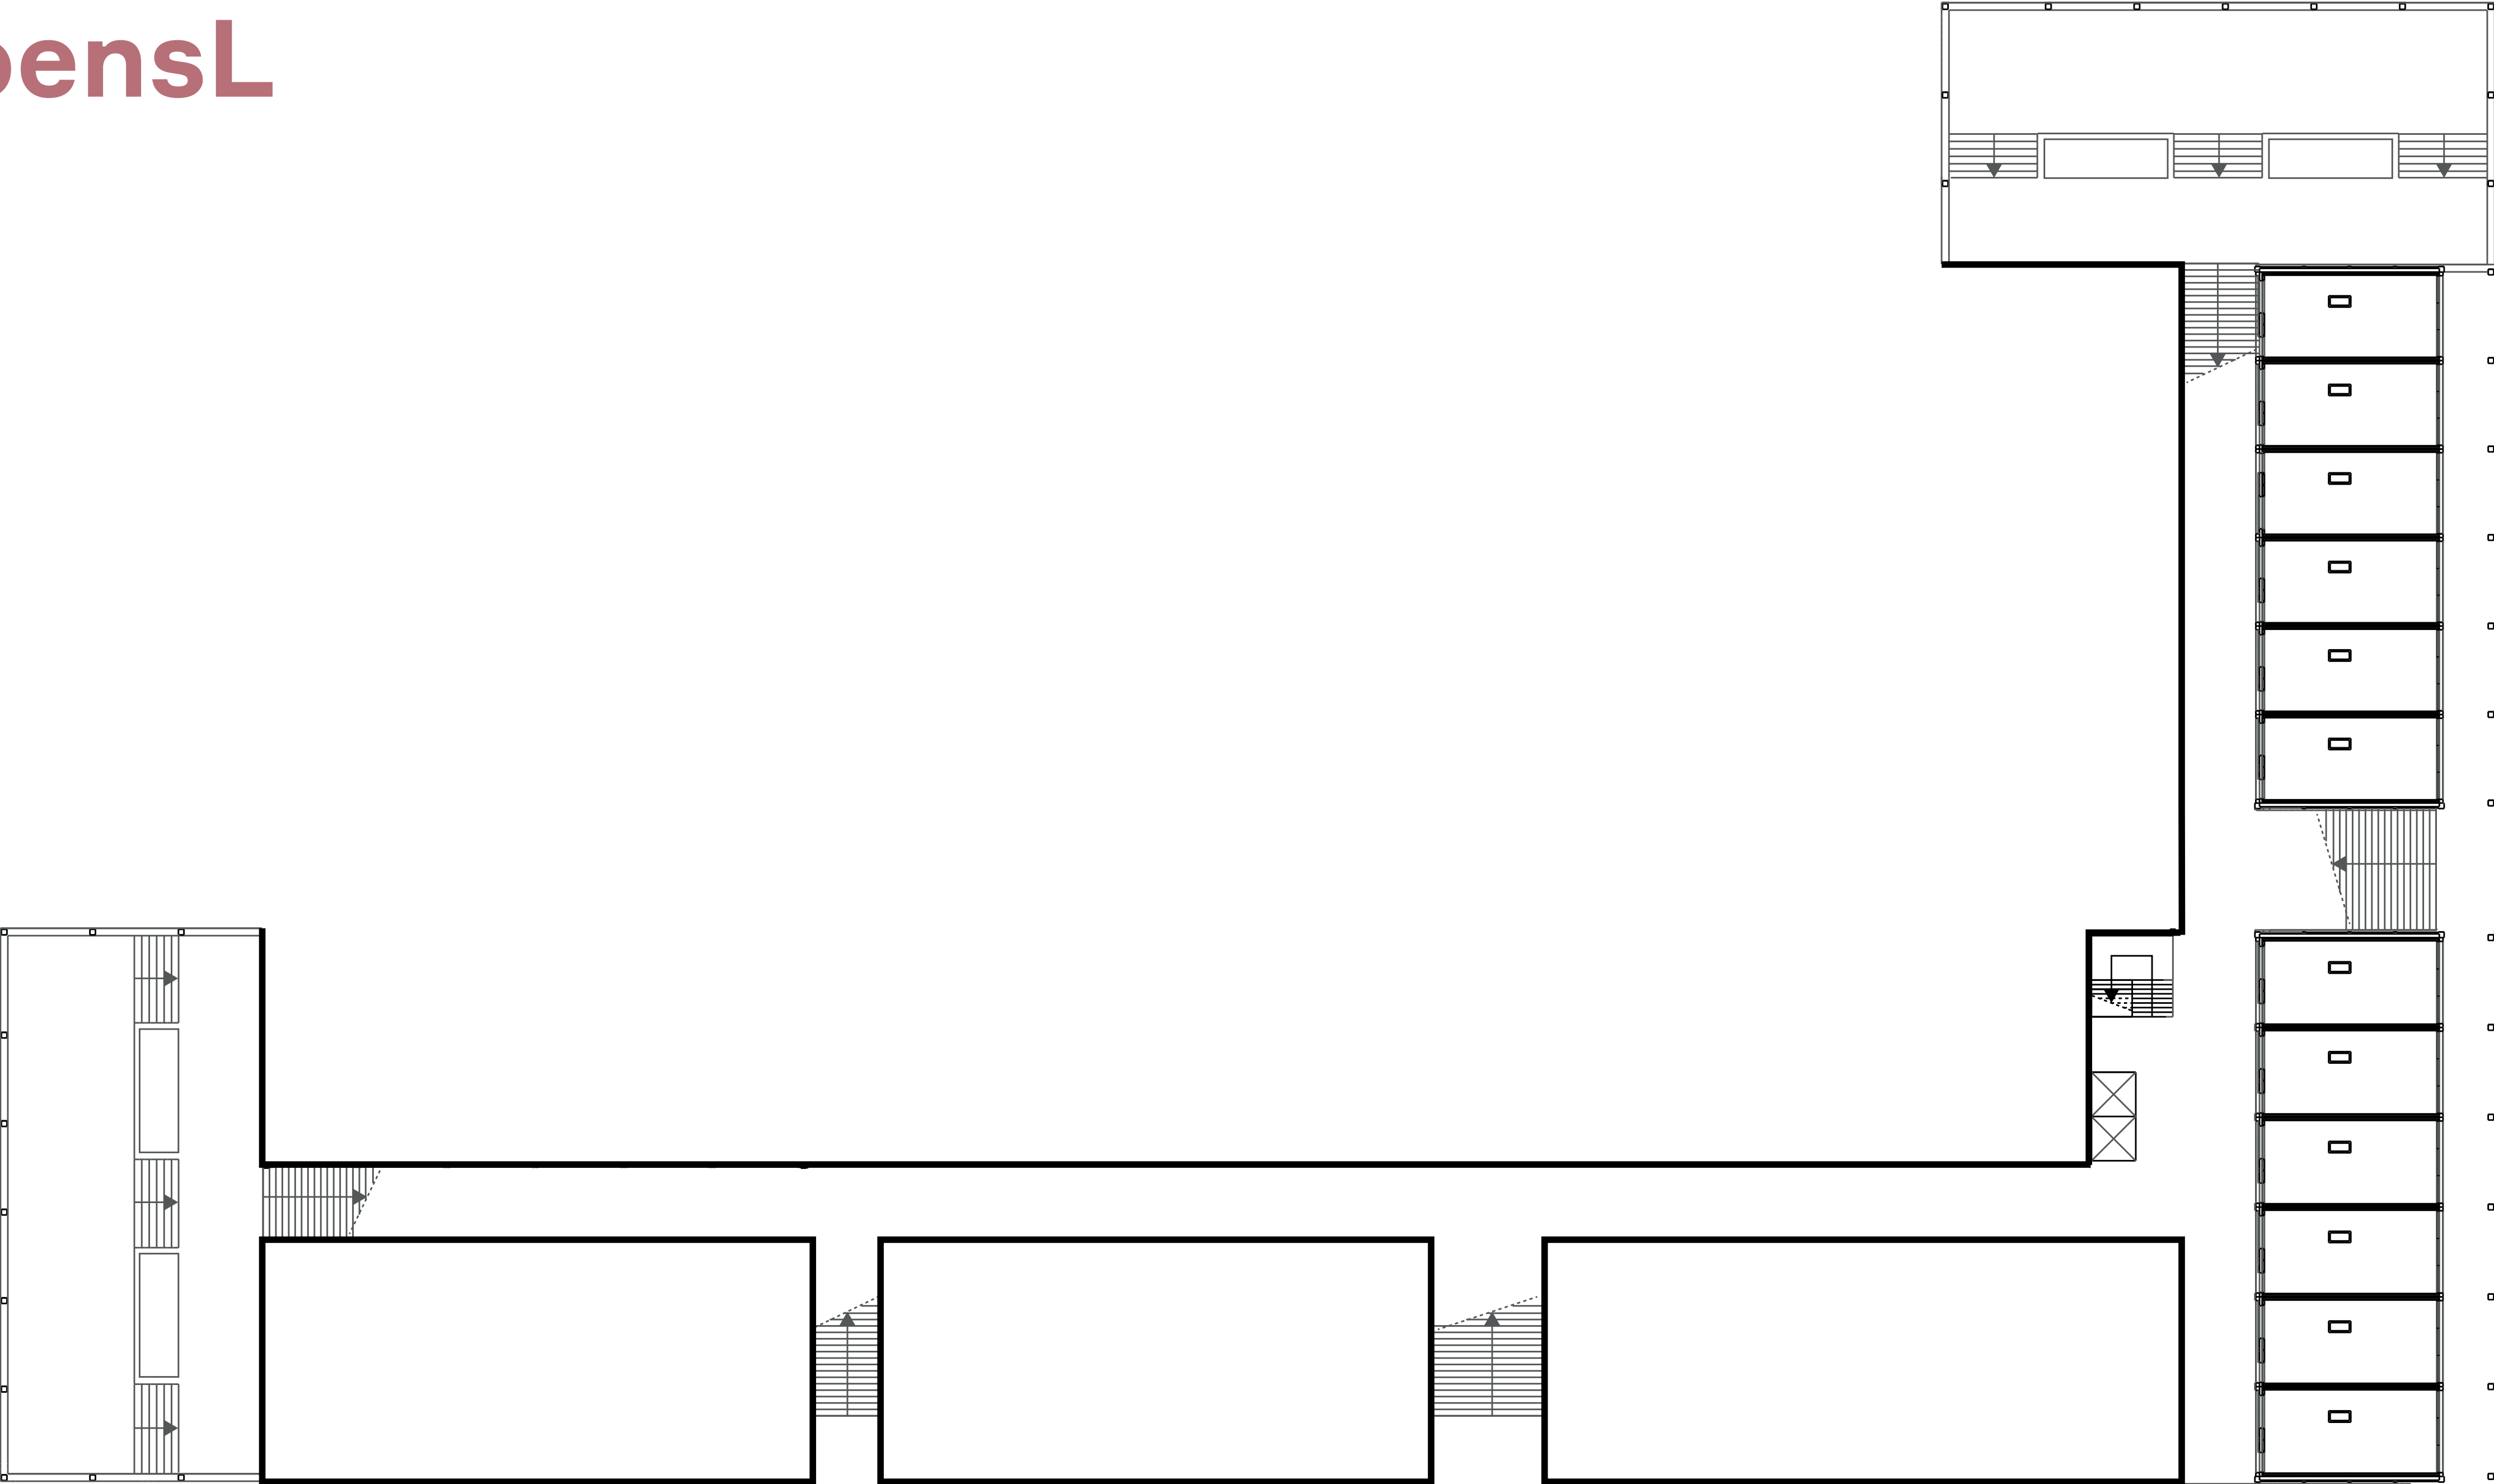


woensL

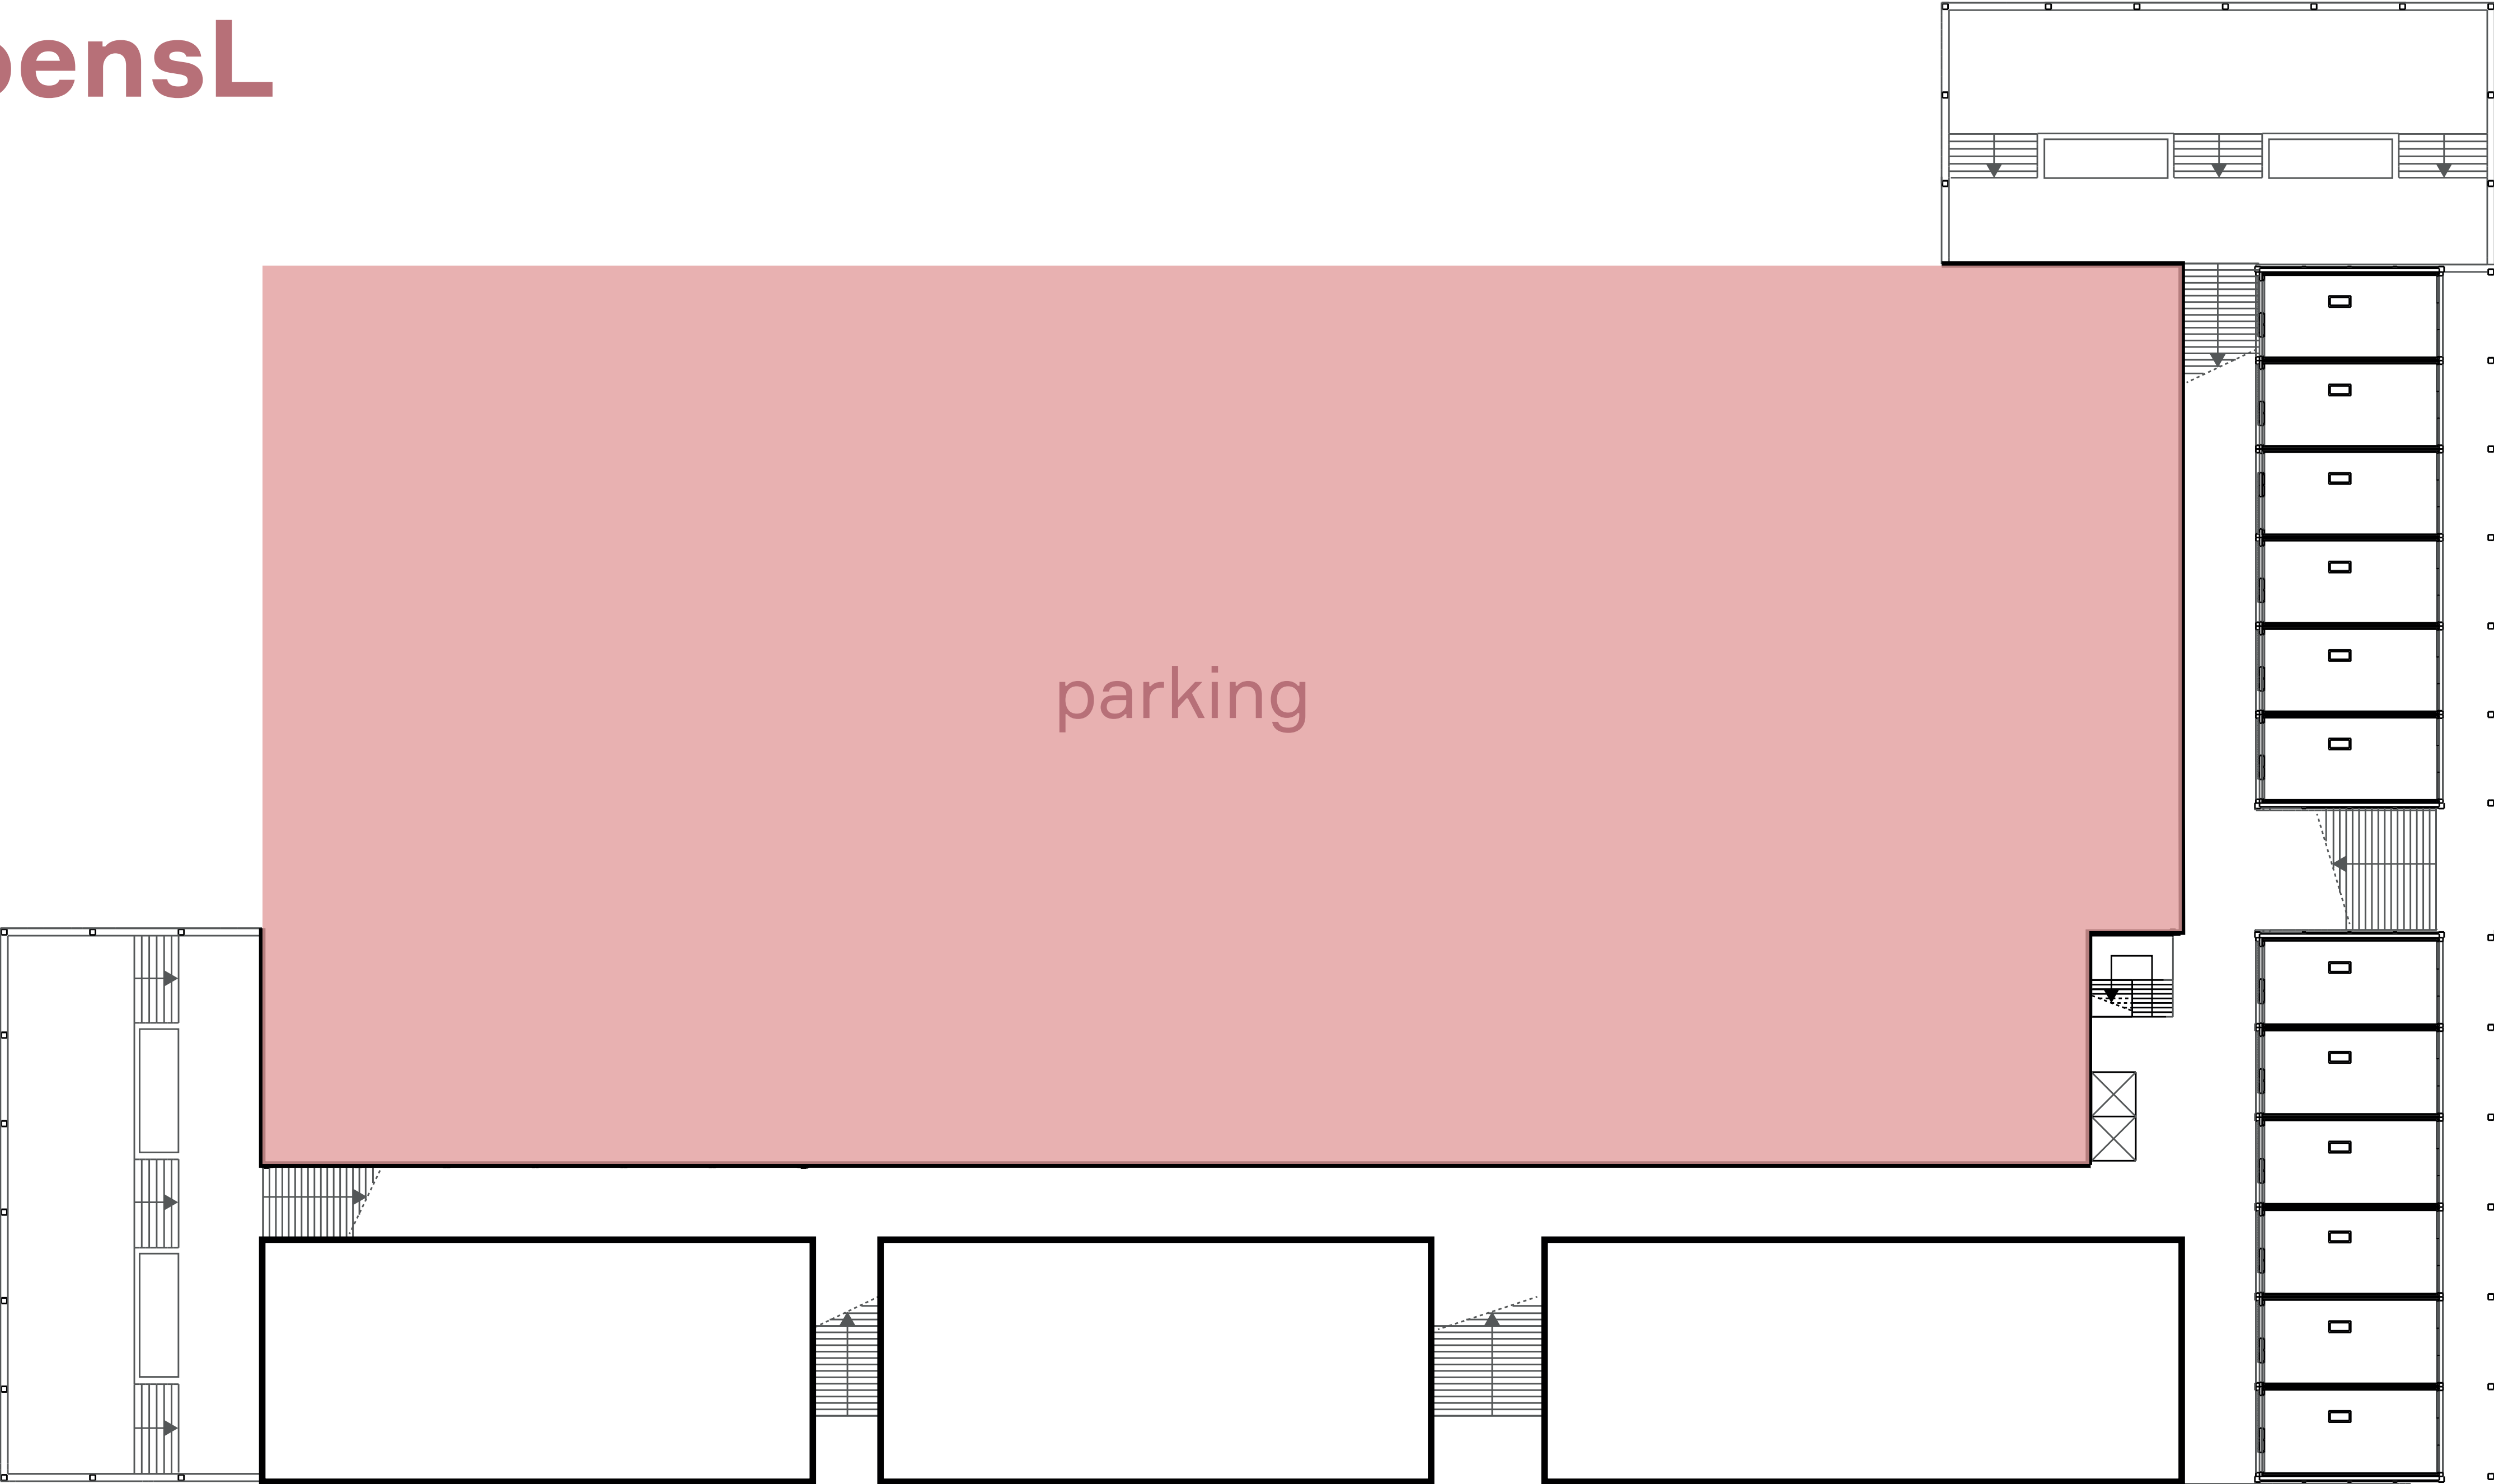


woensL

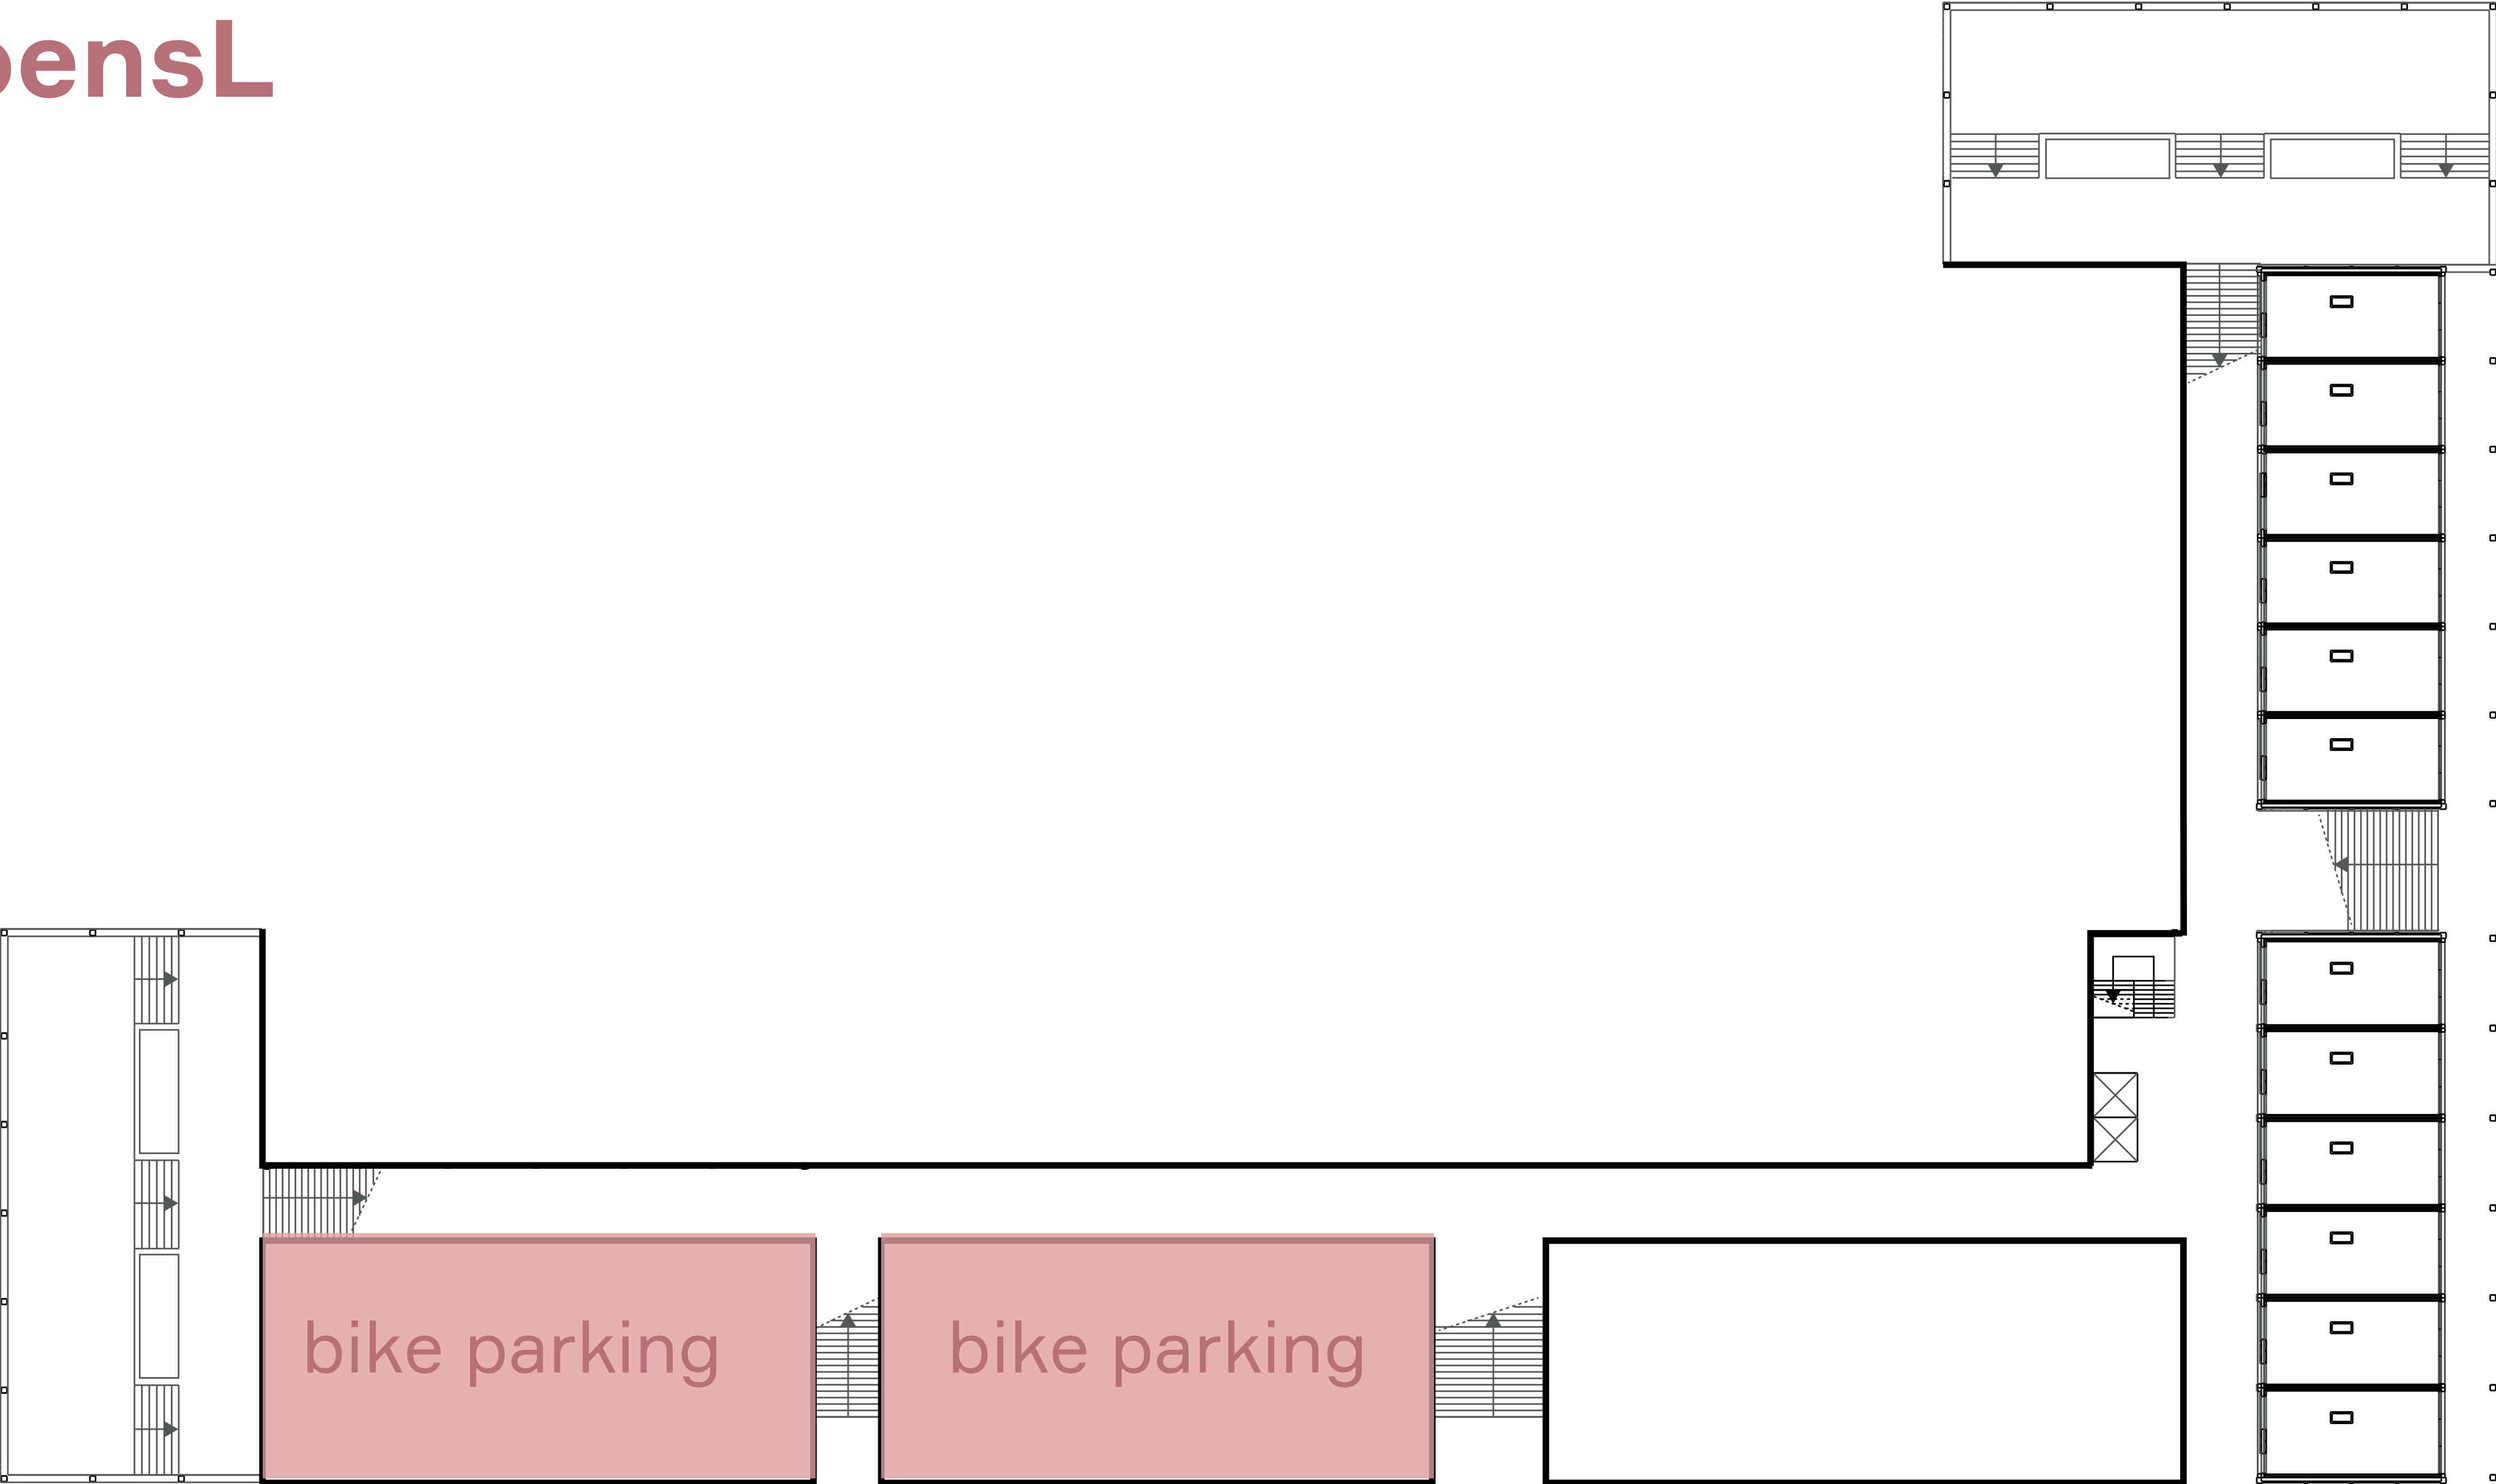


woensL

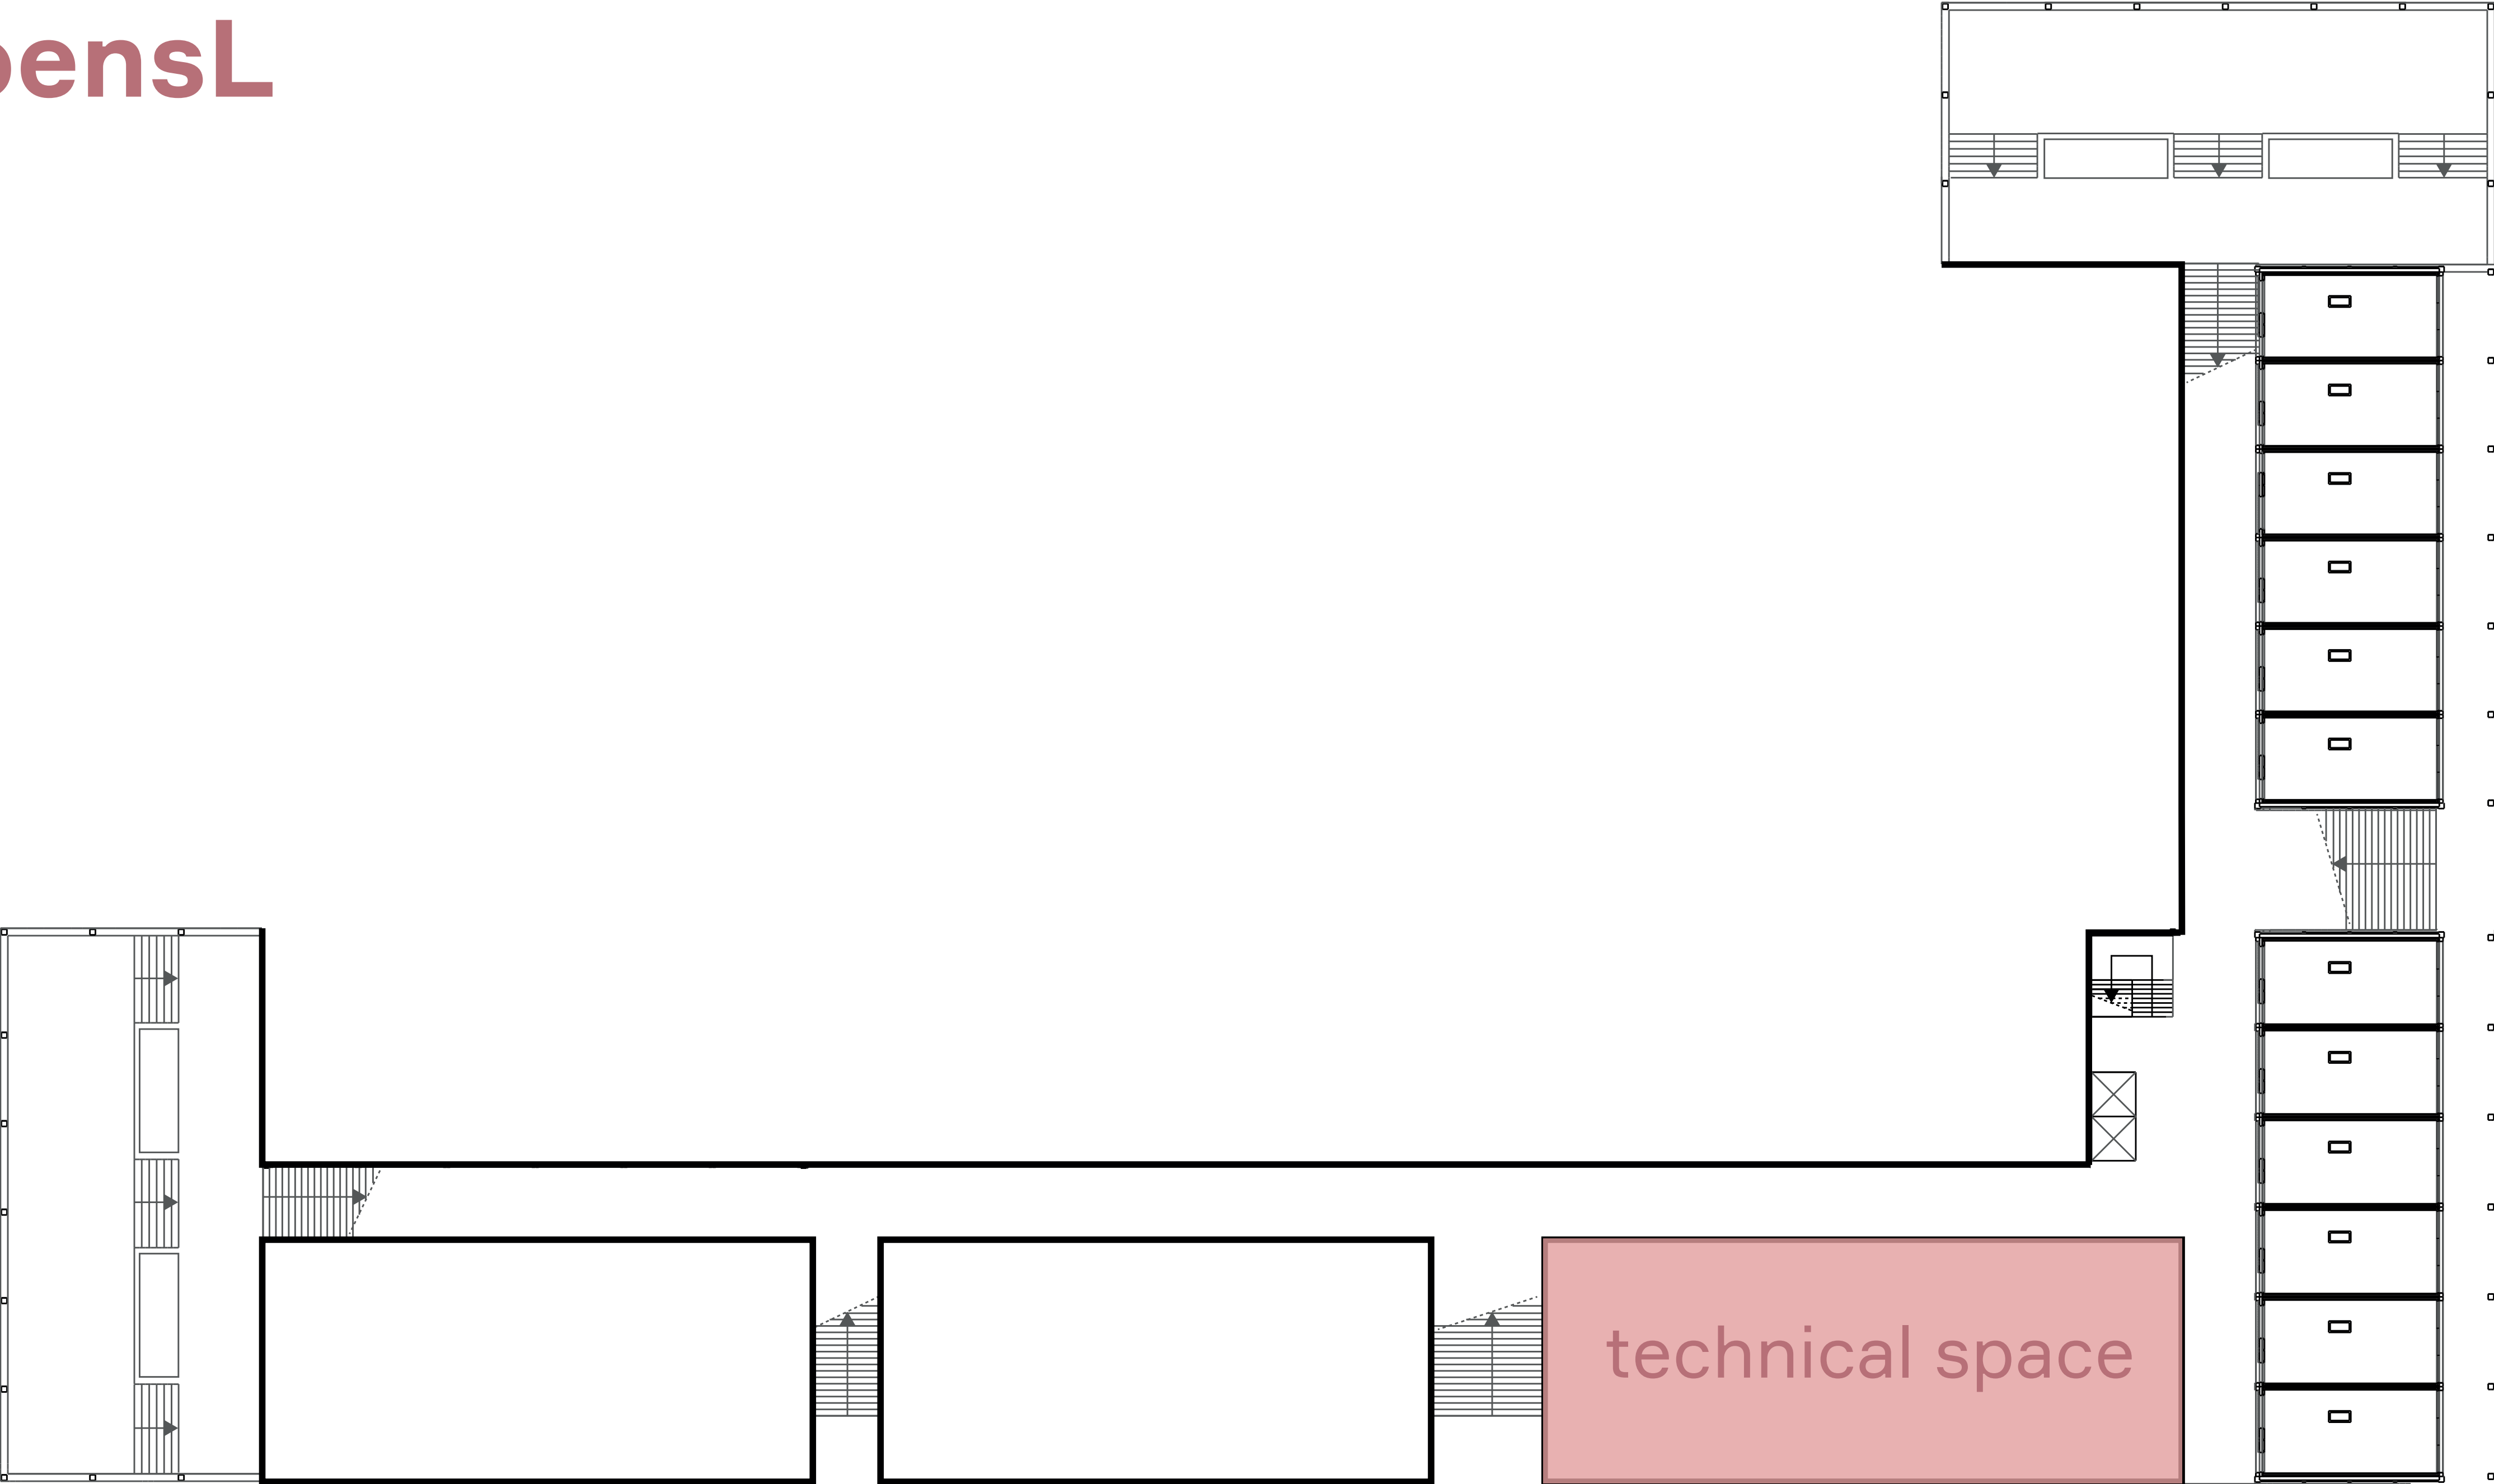

woensL

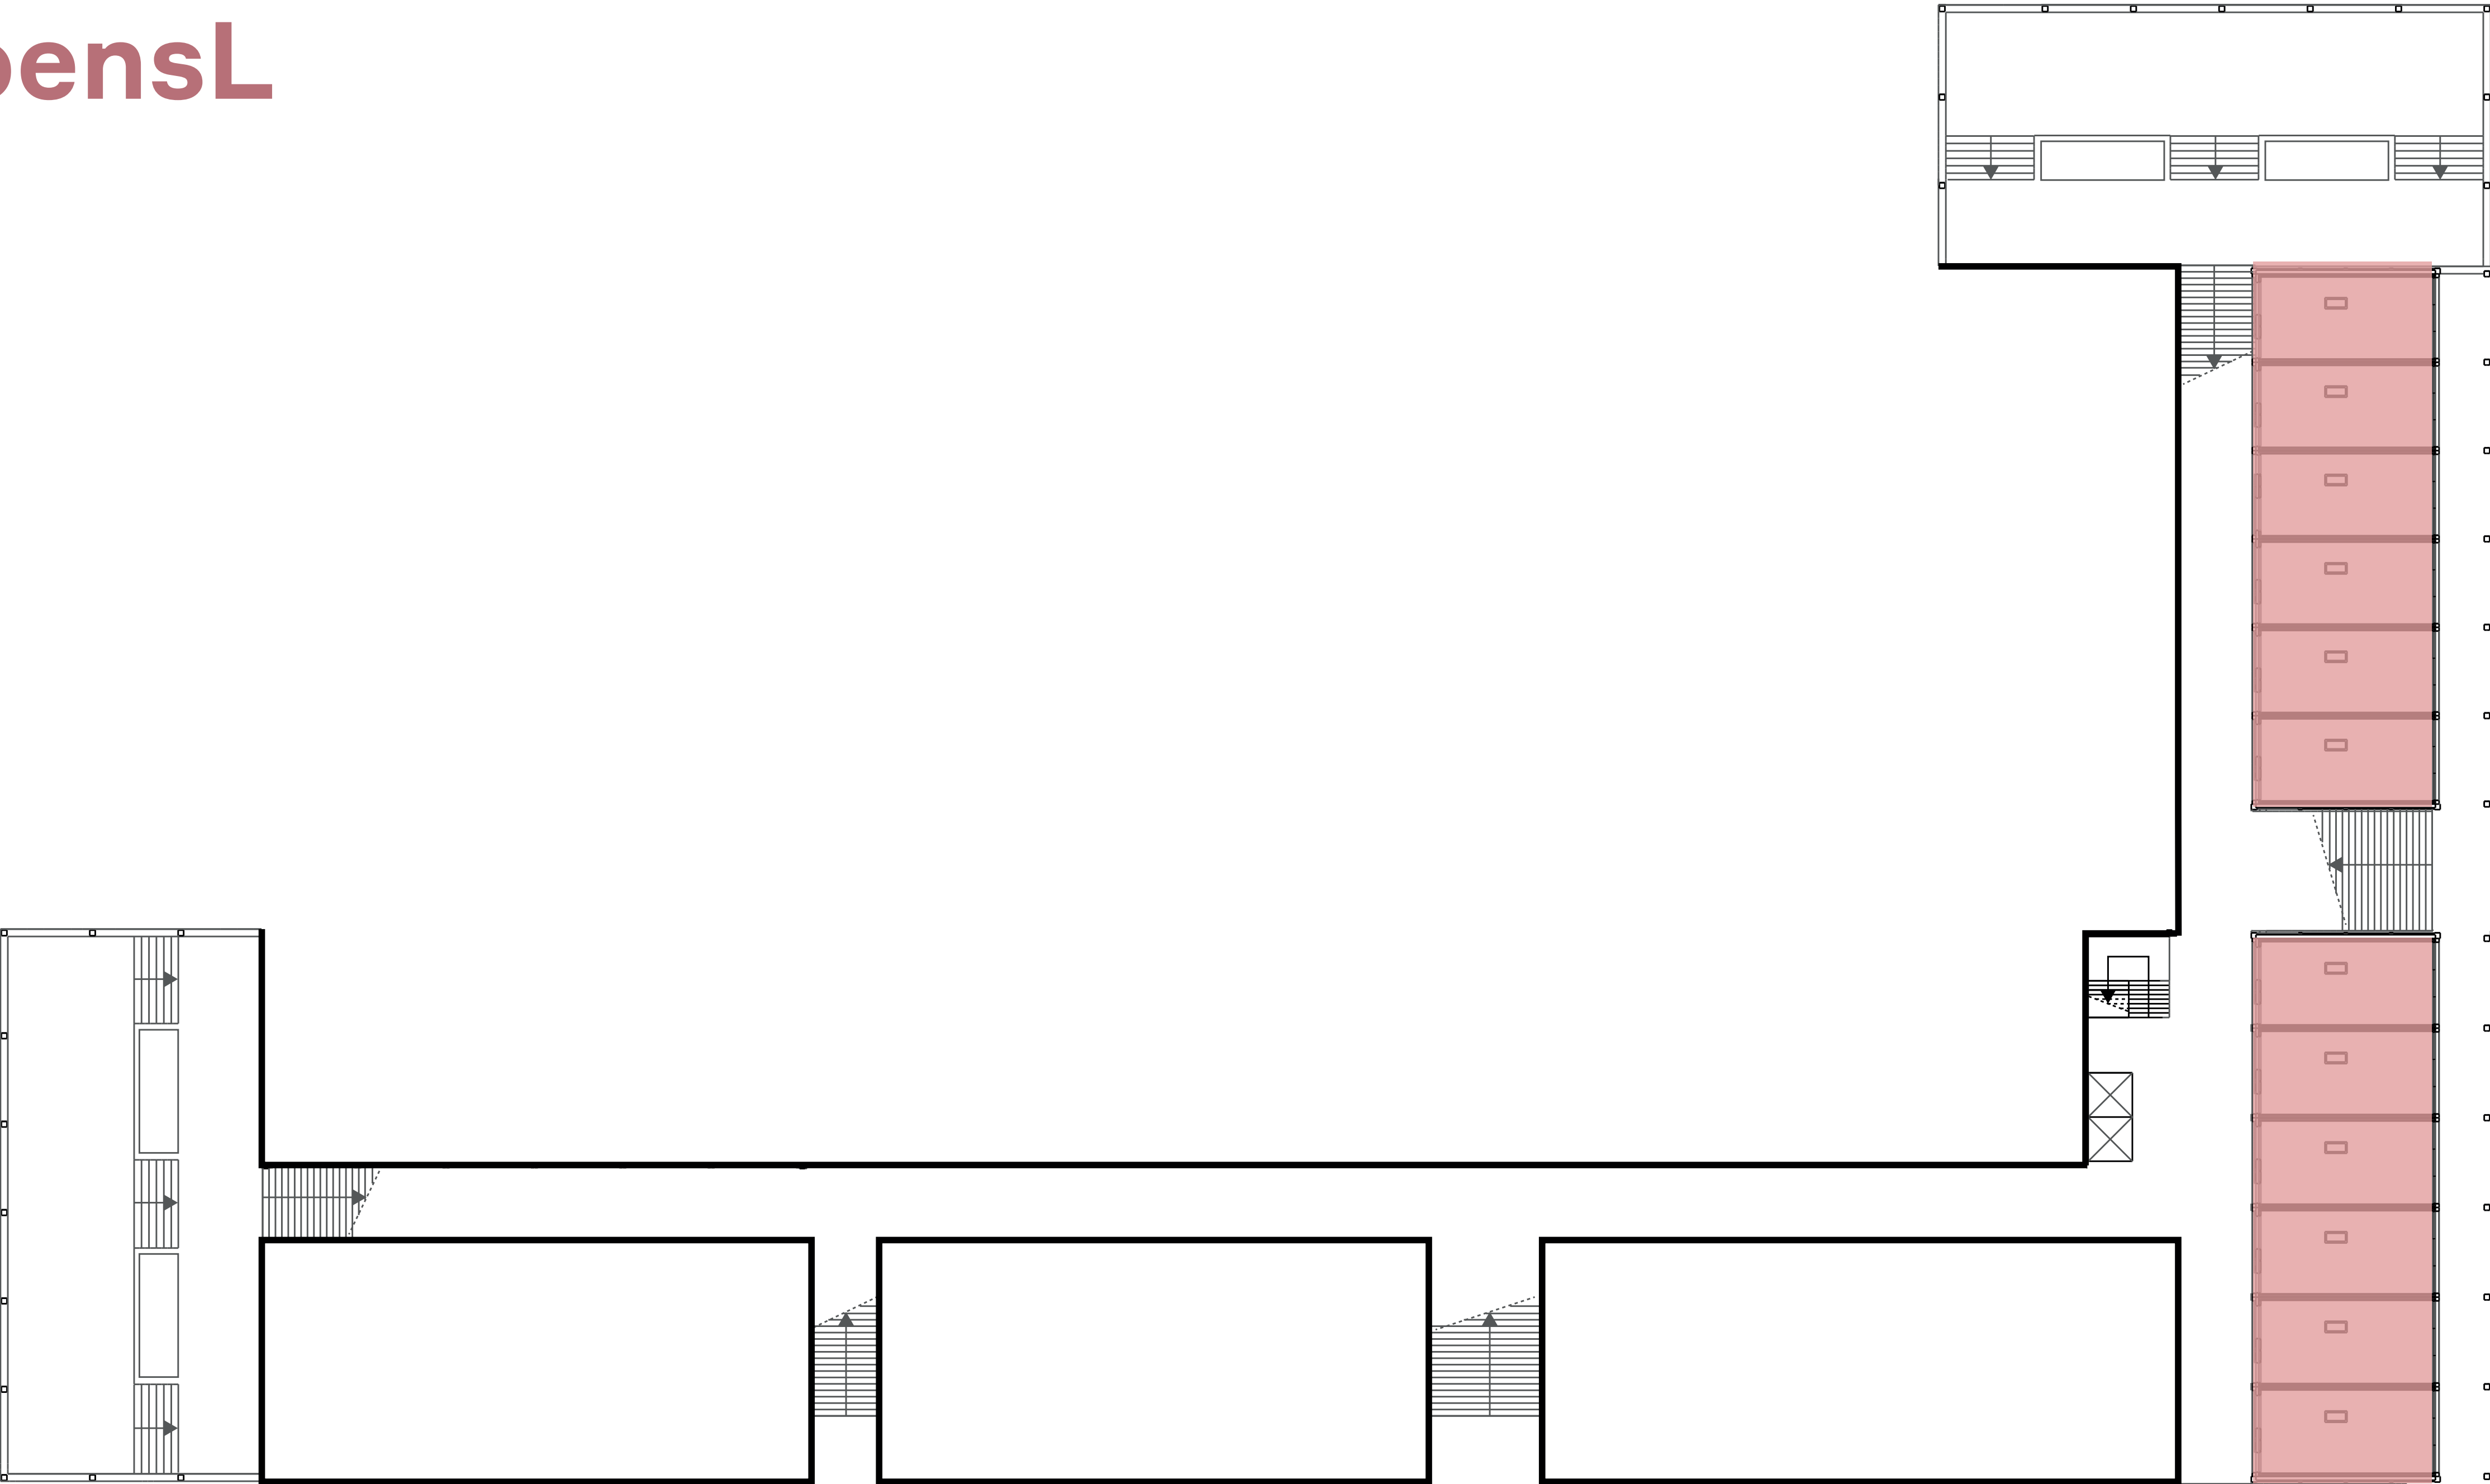


woensL

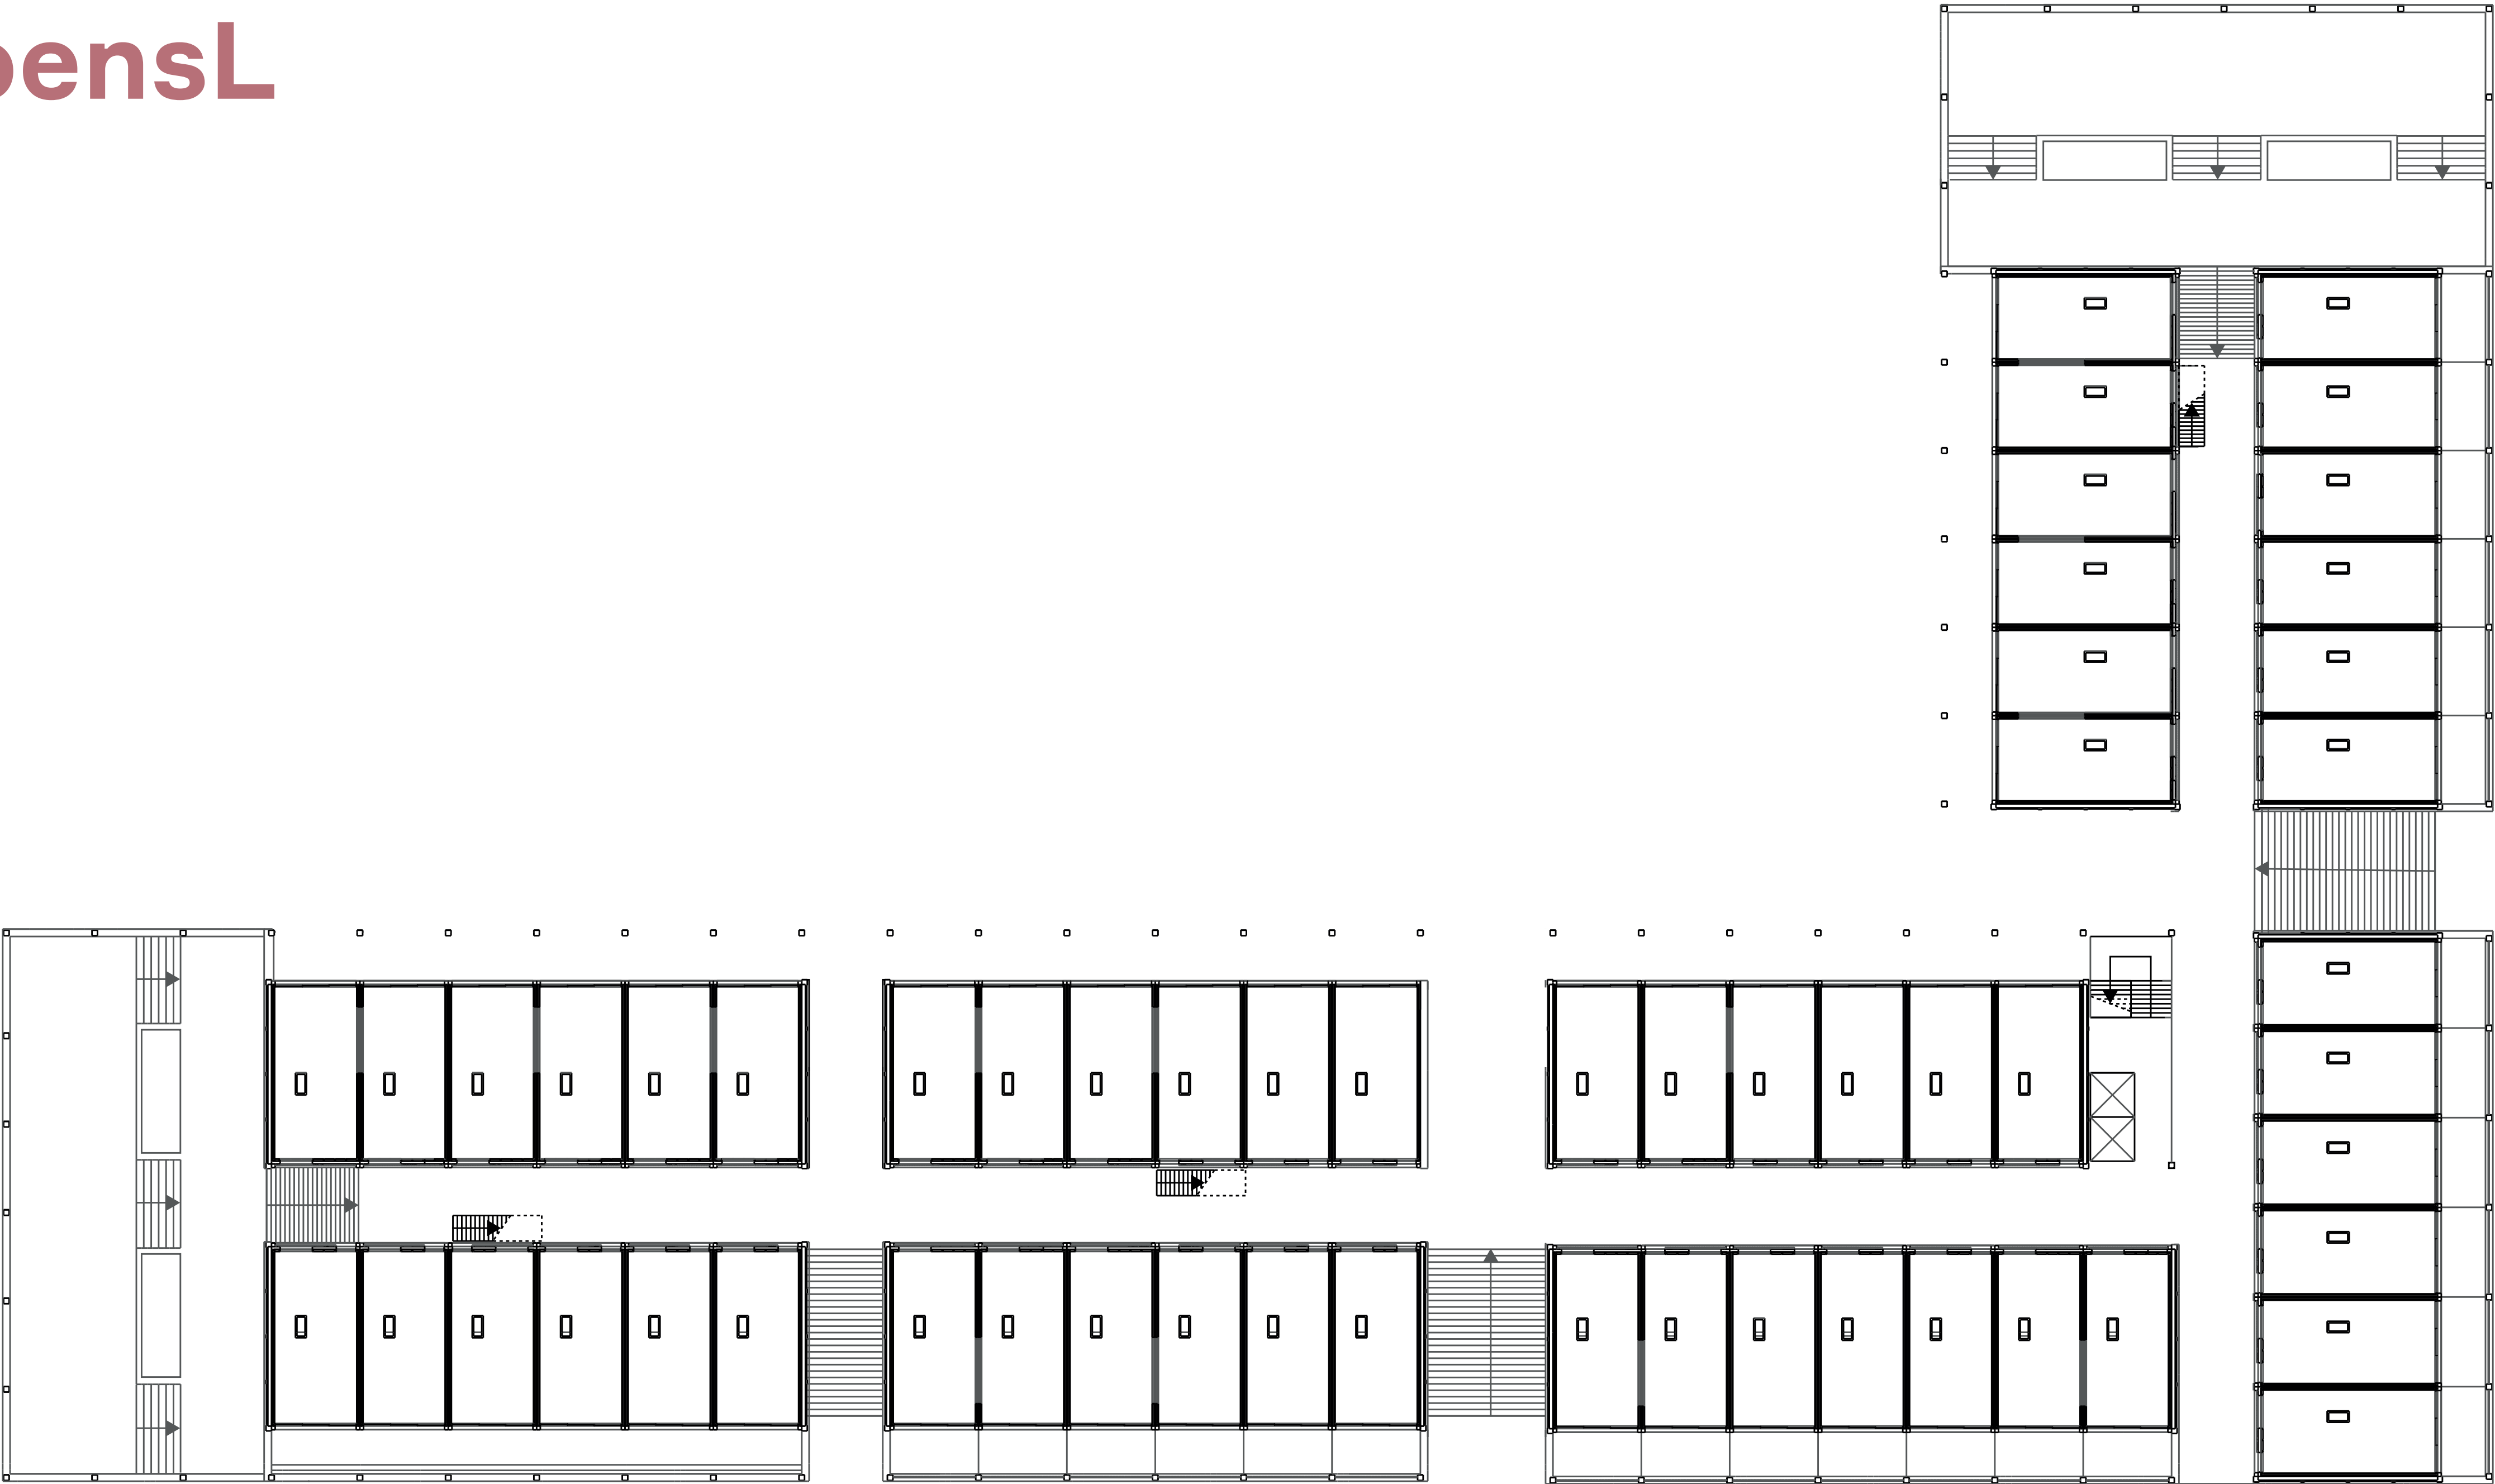


CLIMATE

winter

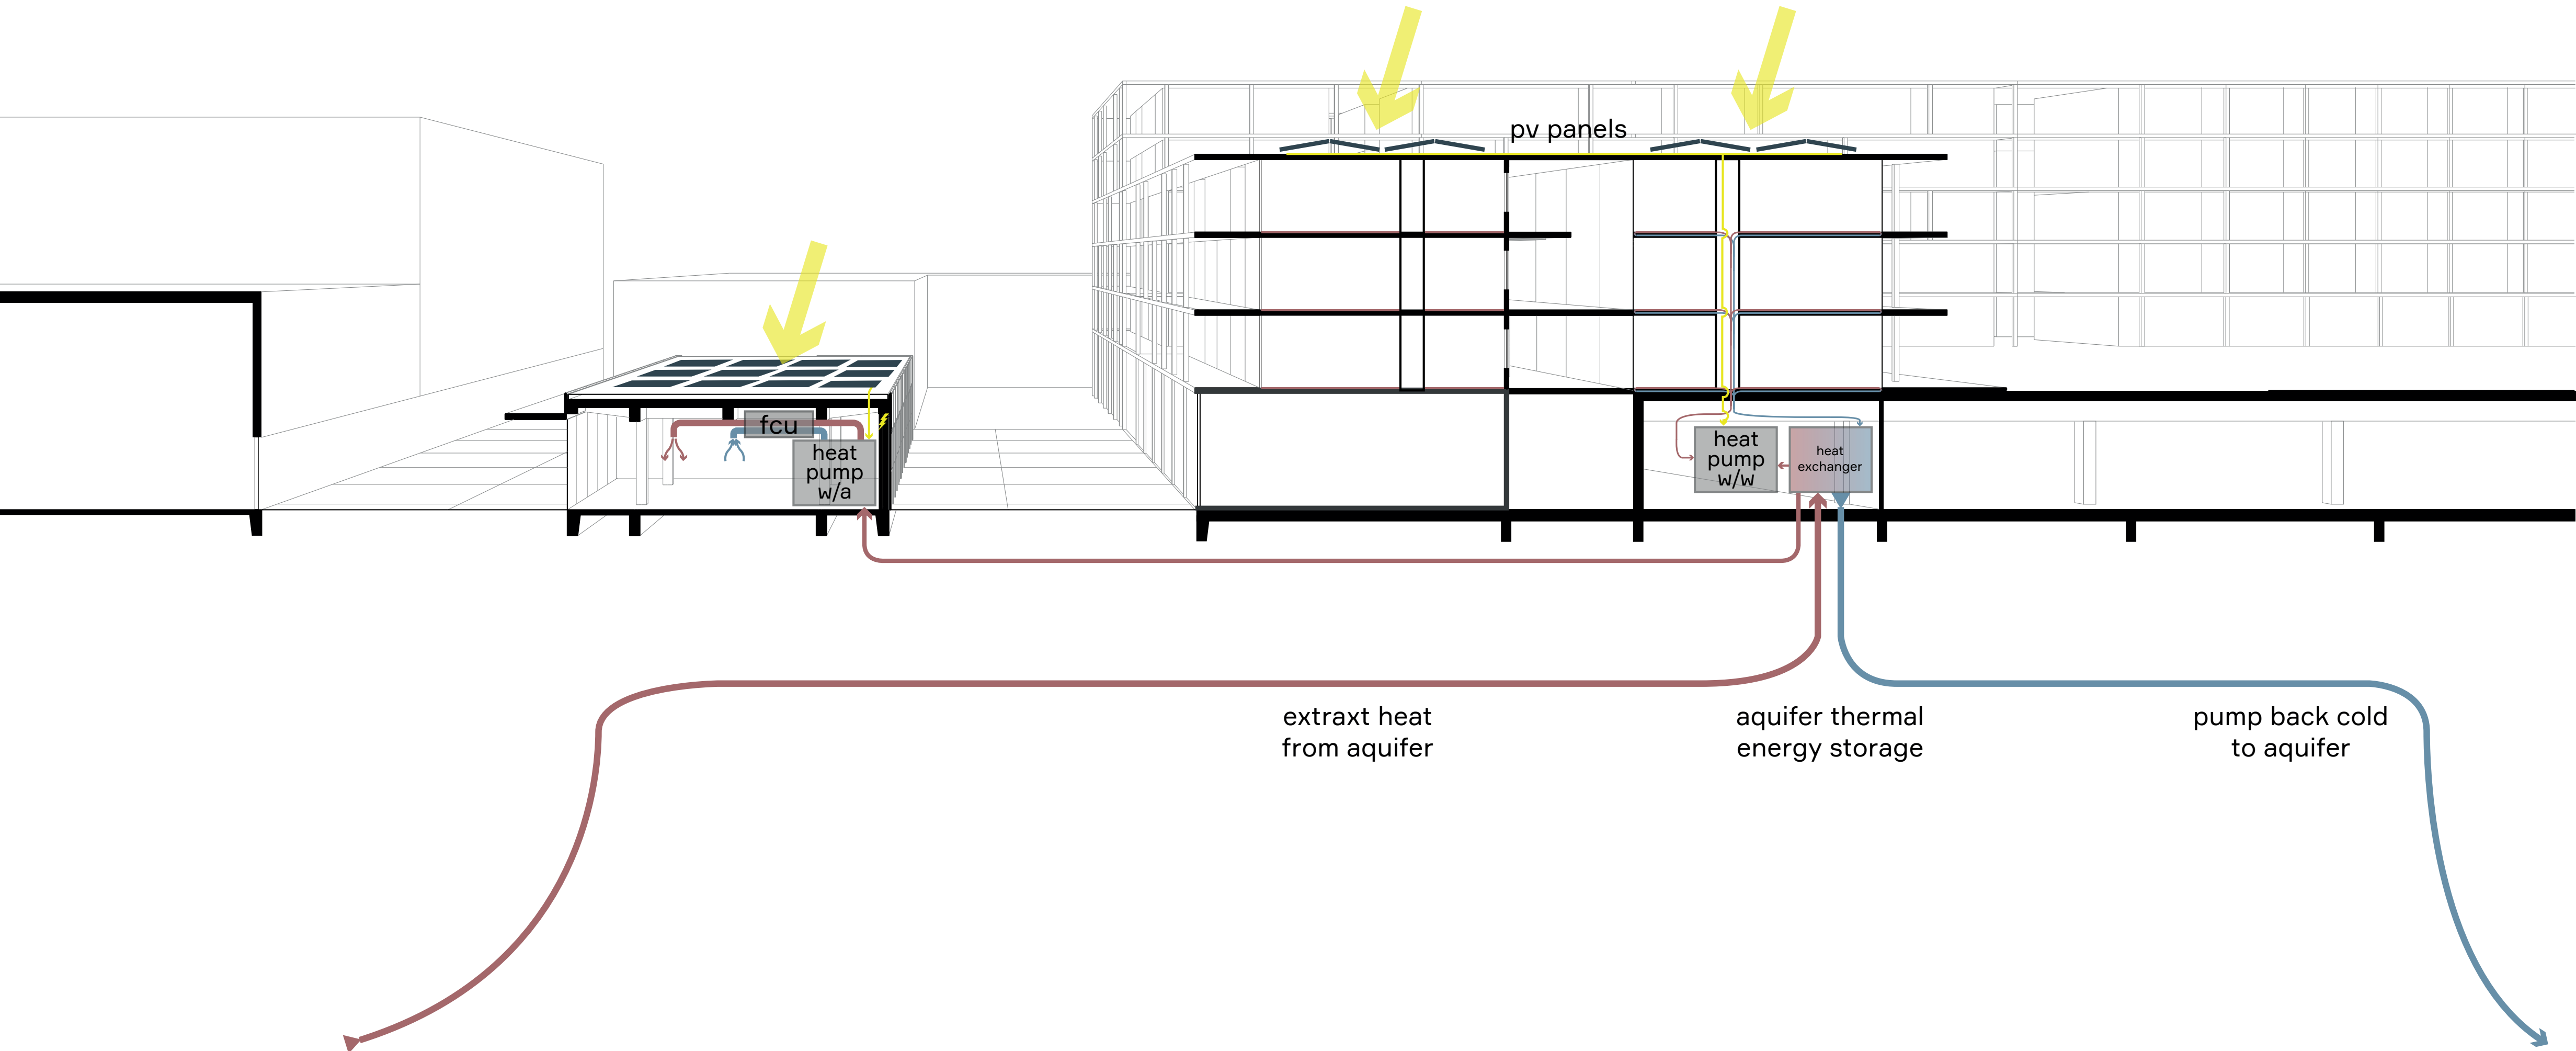

CLIMATE


summer

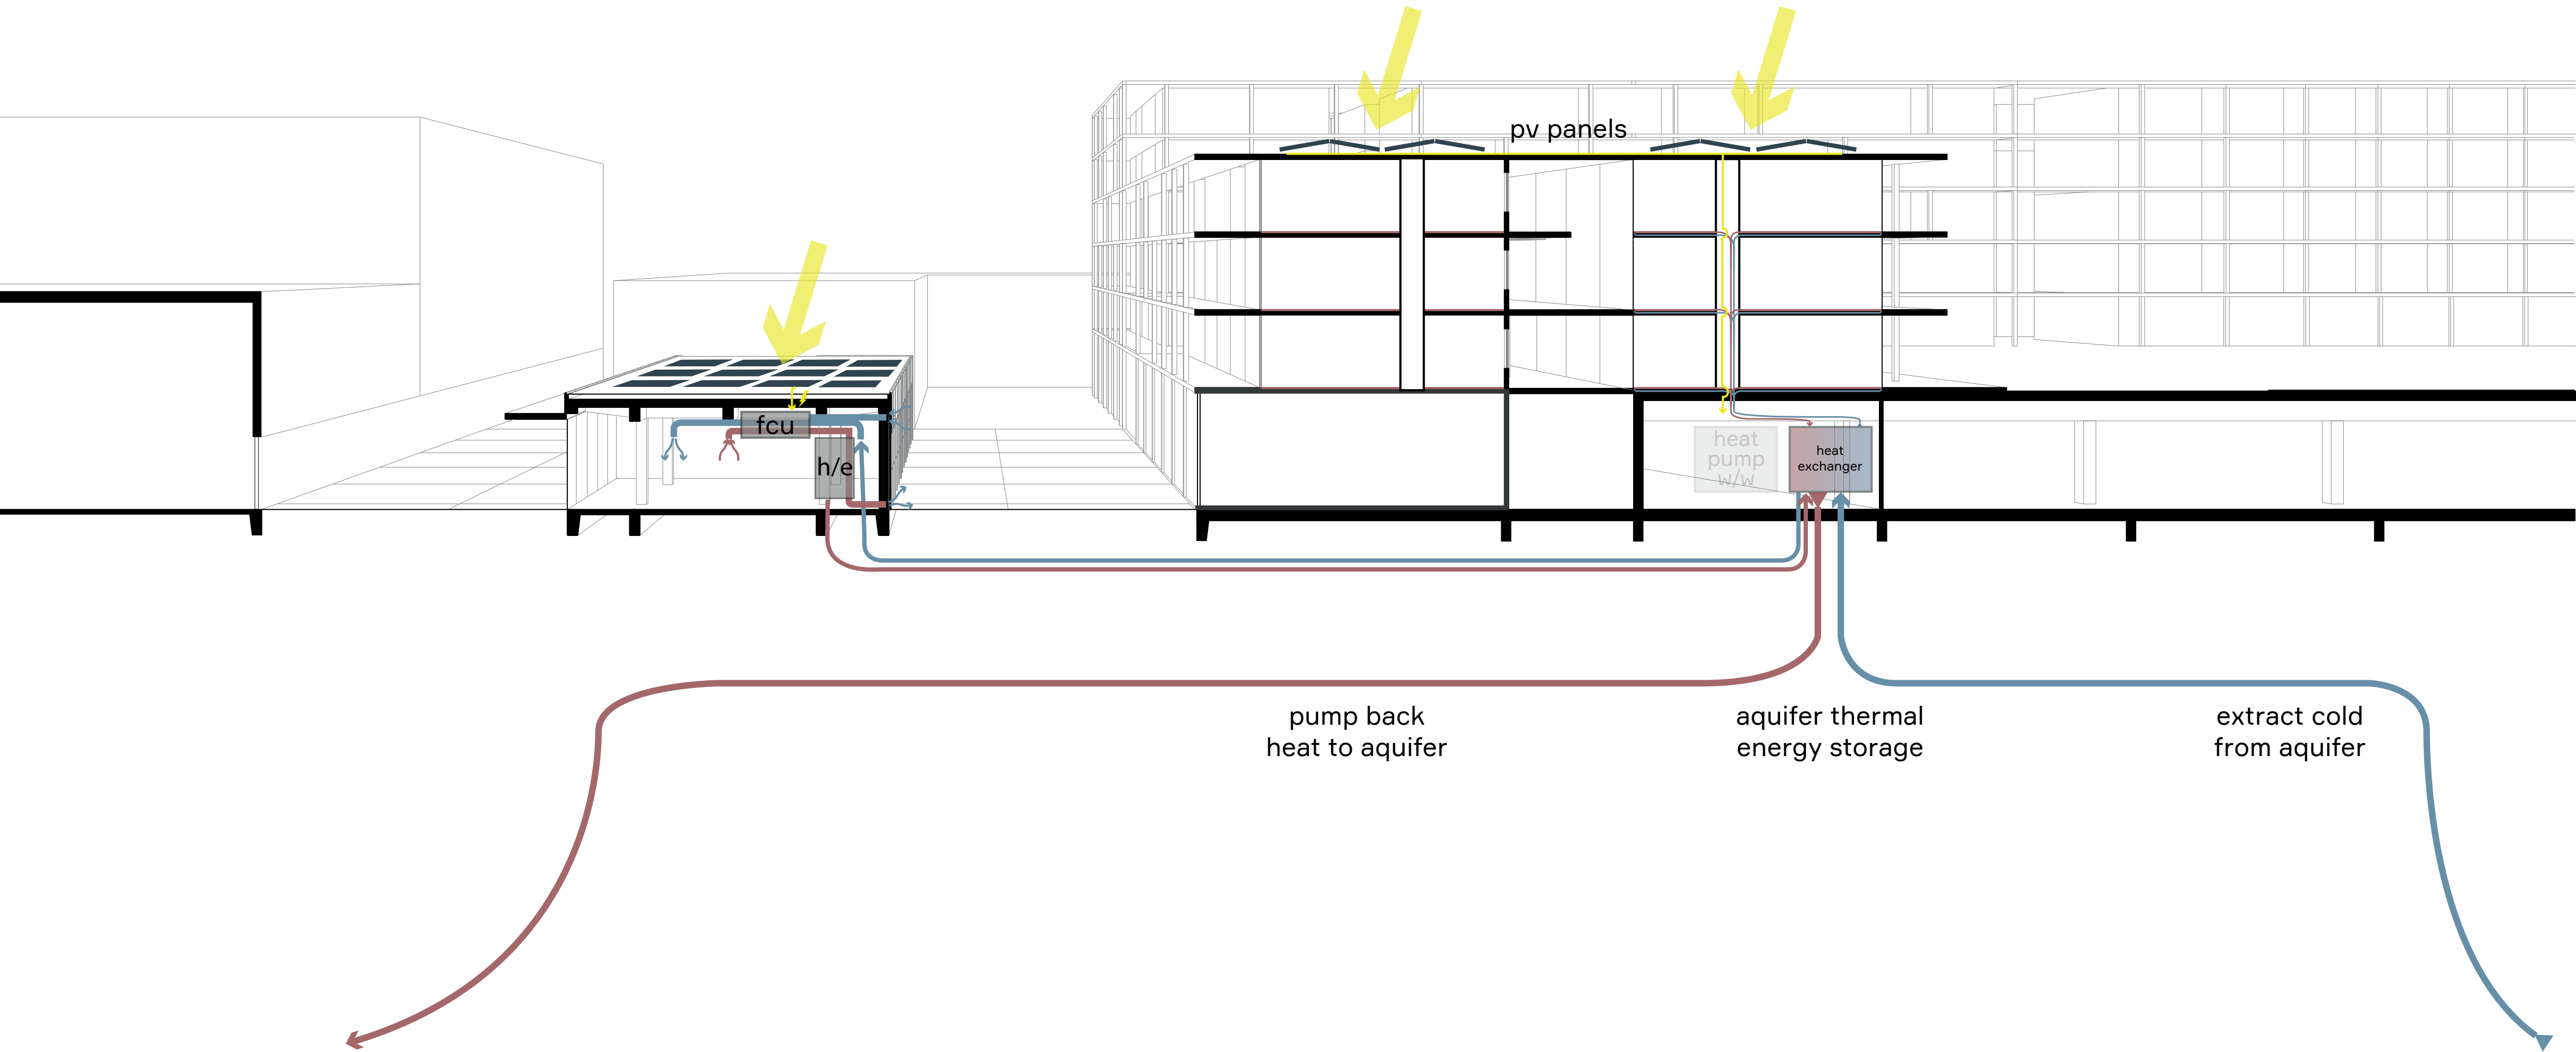

ARRIVAL



ARRIVAL

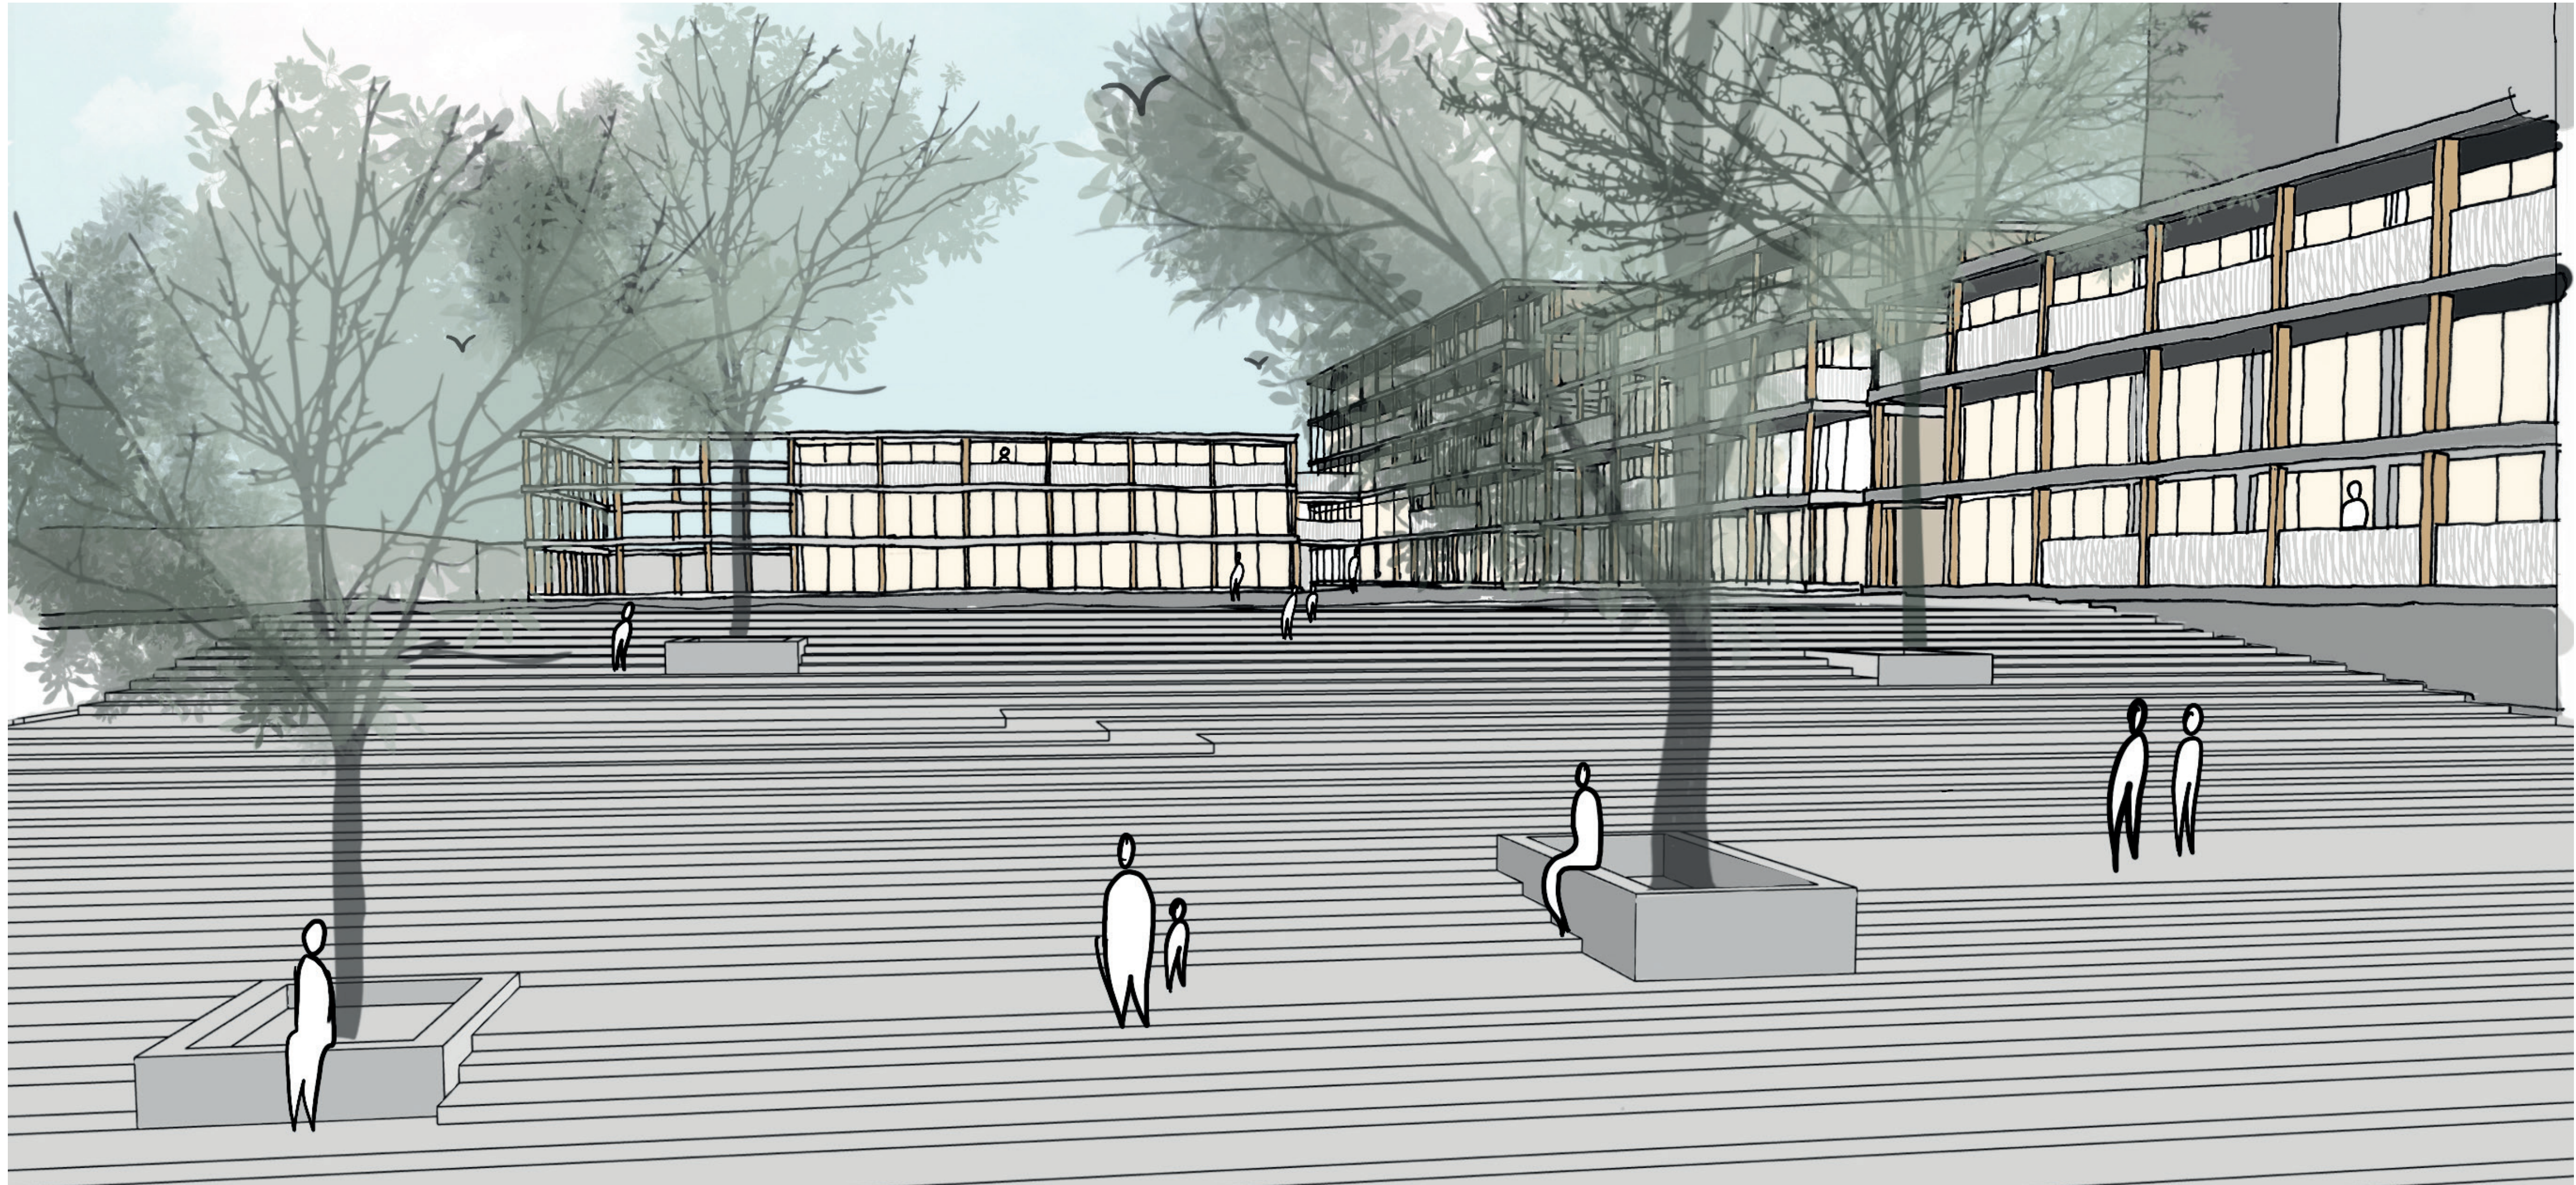


ARRIVAL



ARRIVAL



ARRIVAL

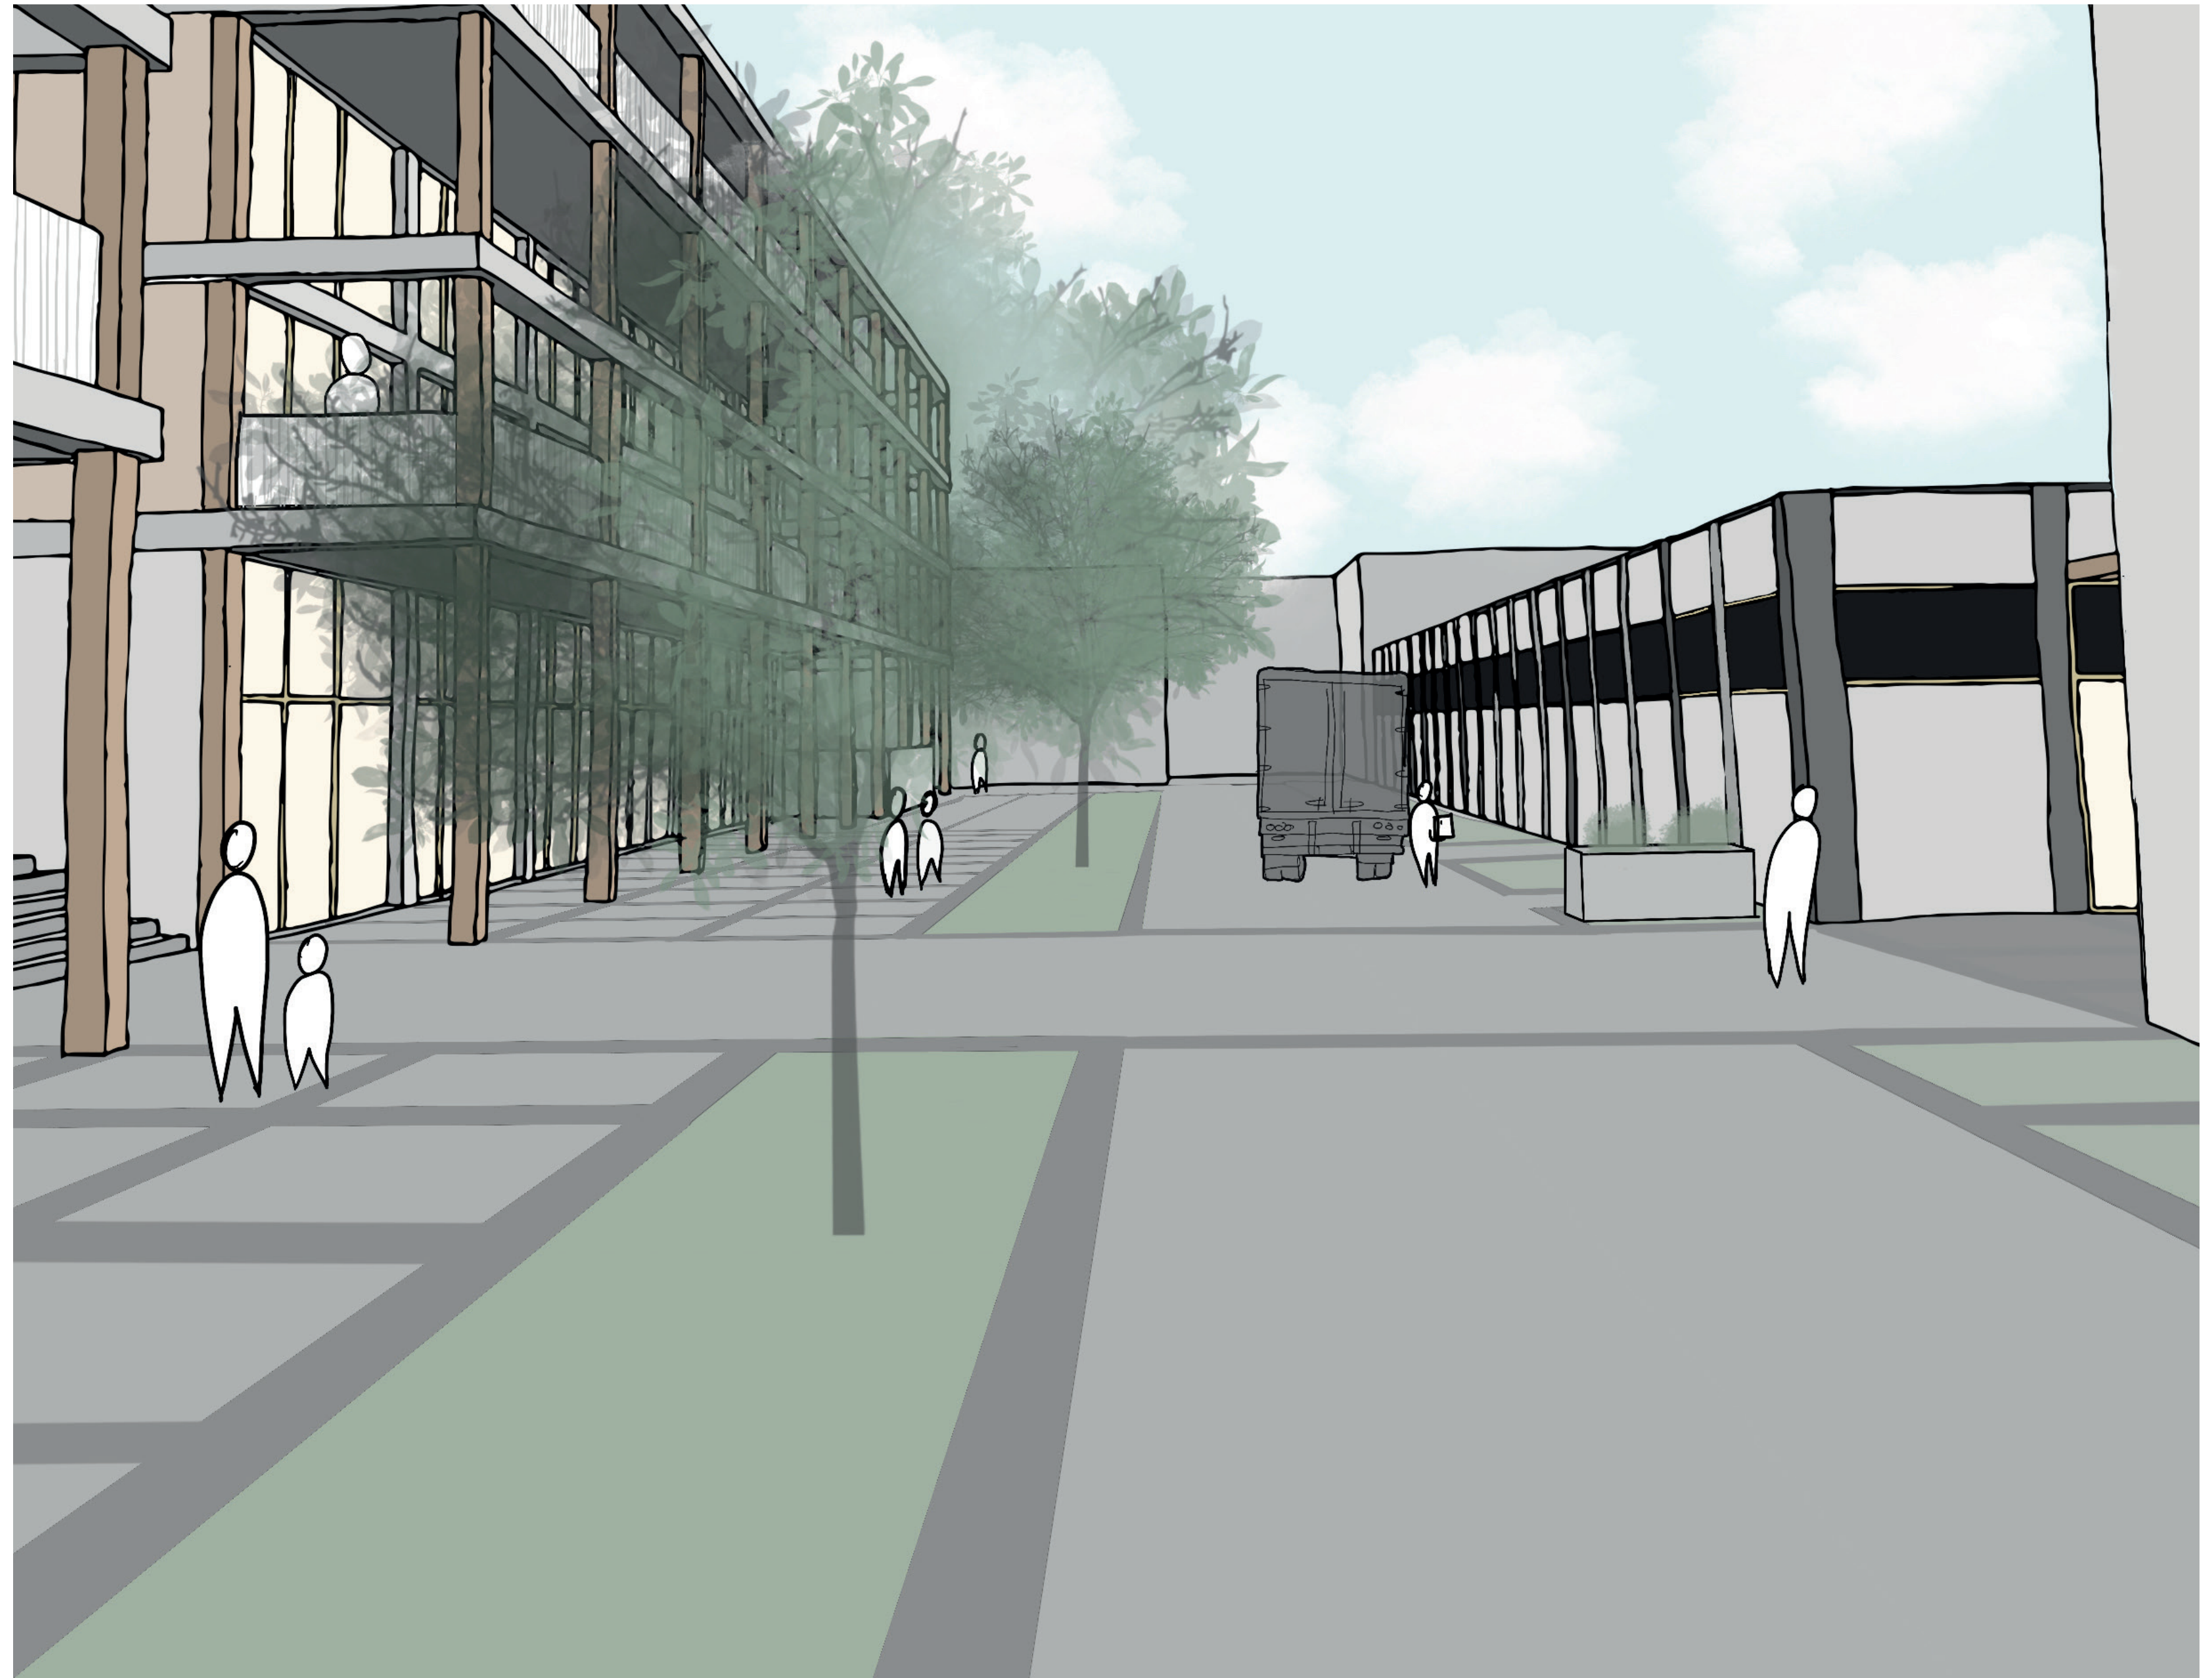

ARRIVAL

