


Heritage Reimagined as a Landscape

The Air Shelters of Airbase Soesterberg Repurposed as Nature School

Masterplan

scale 1:10,000

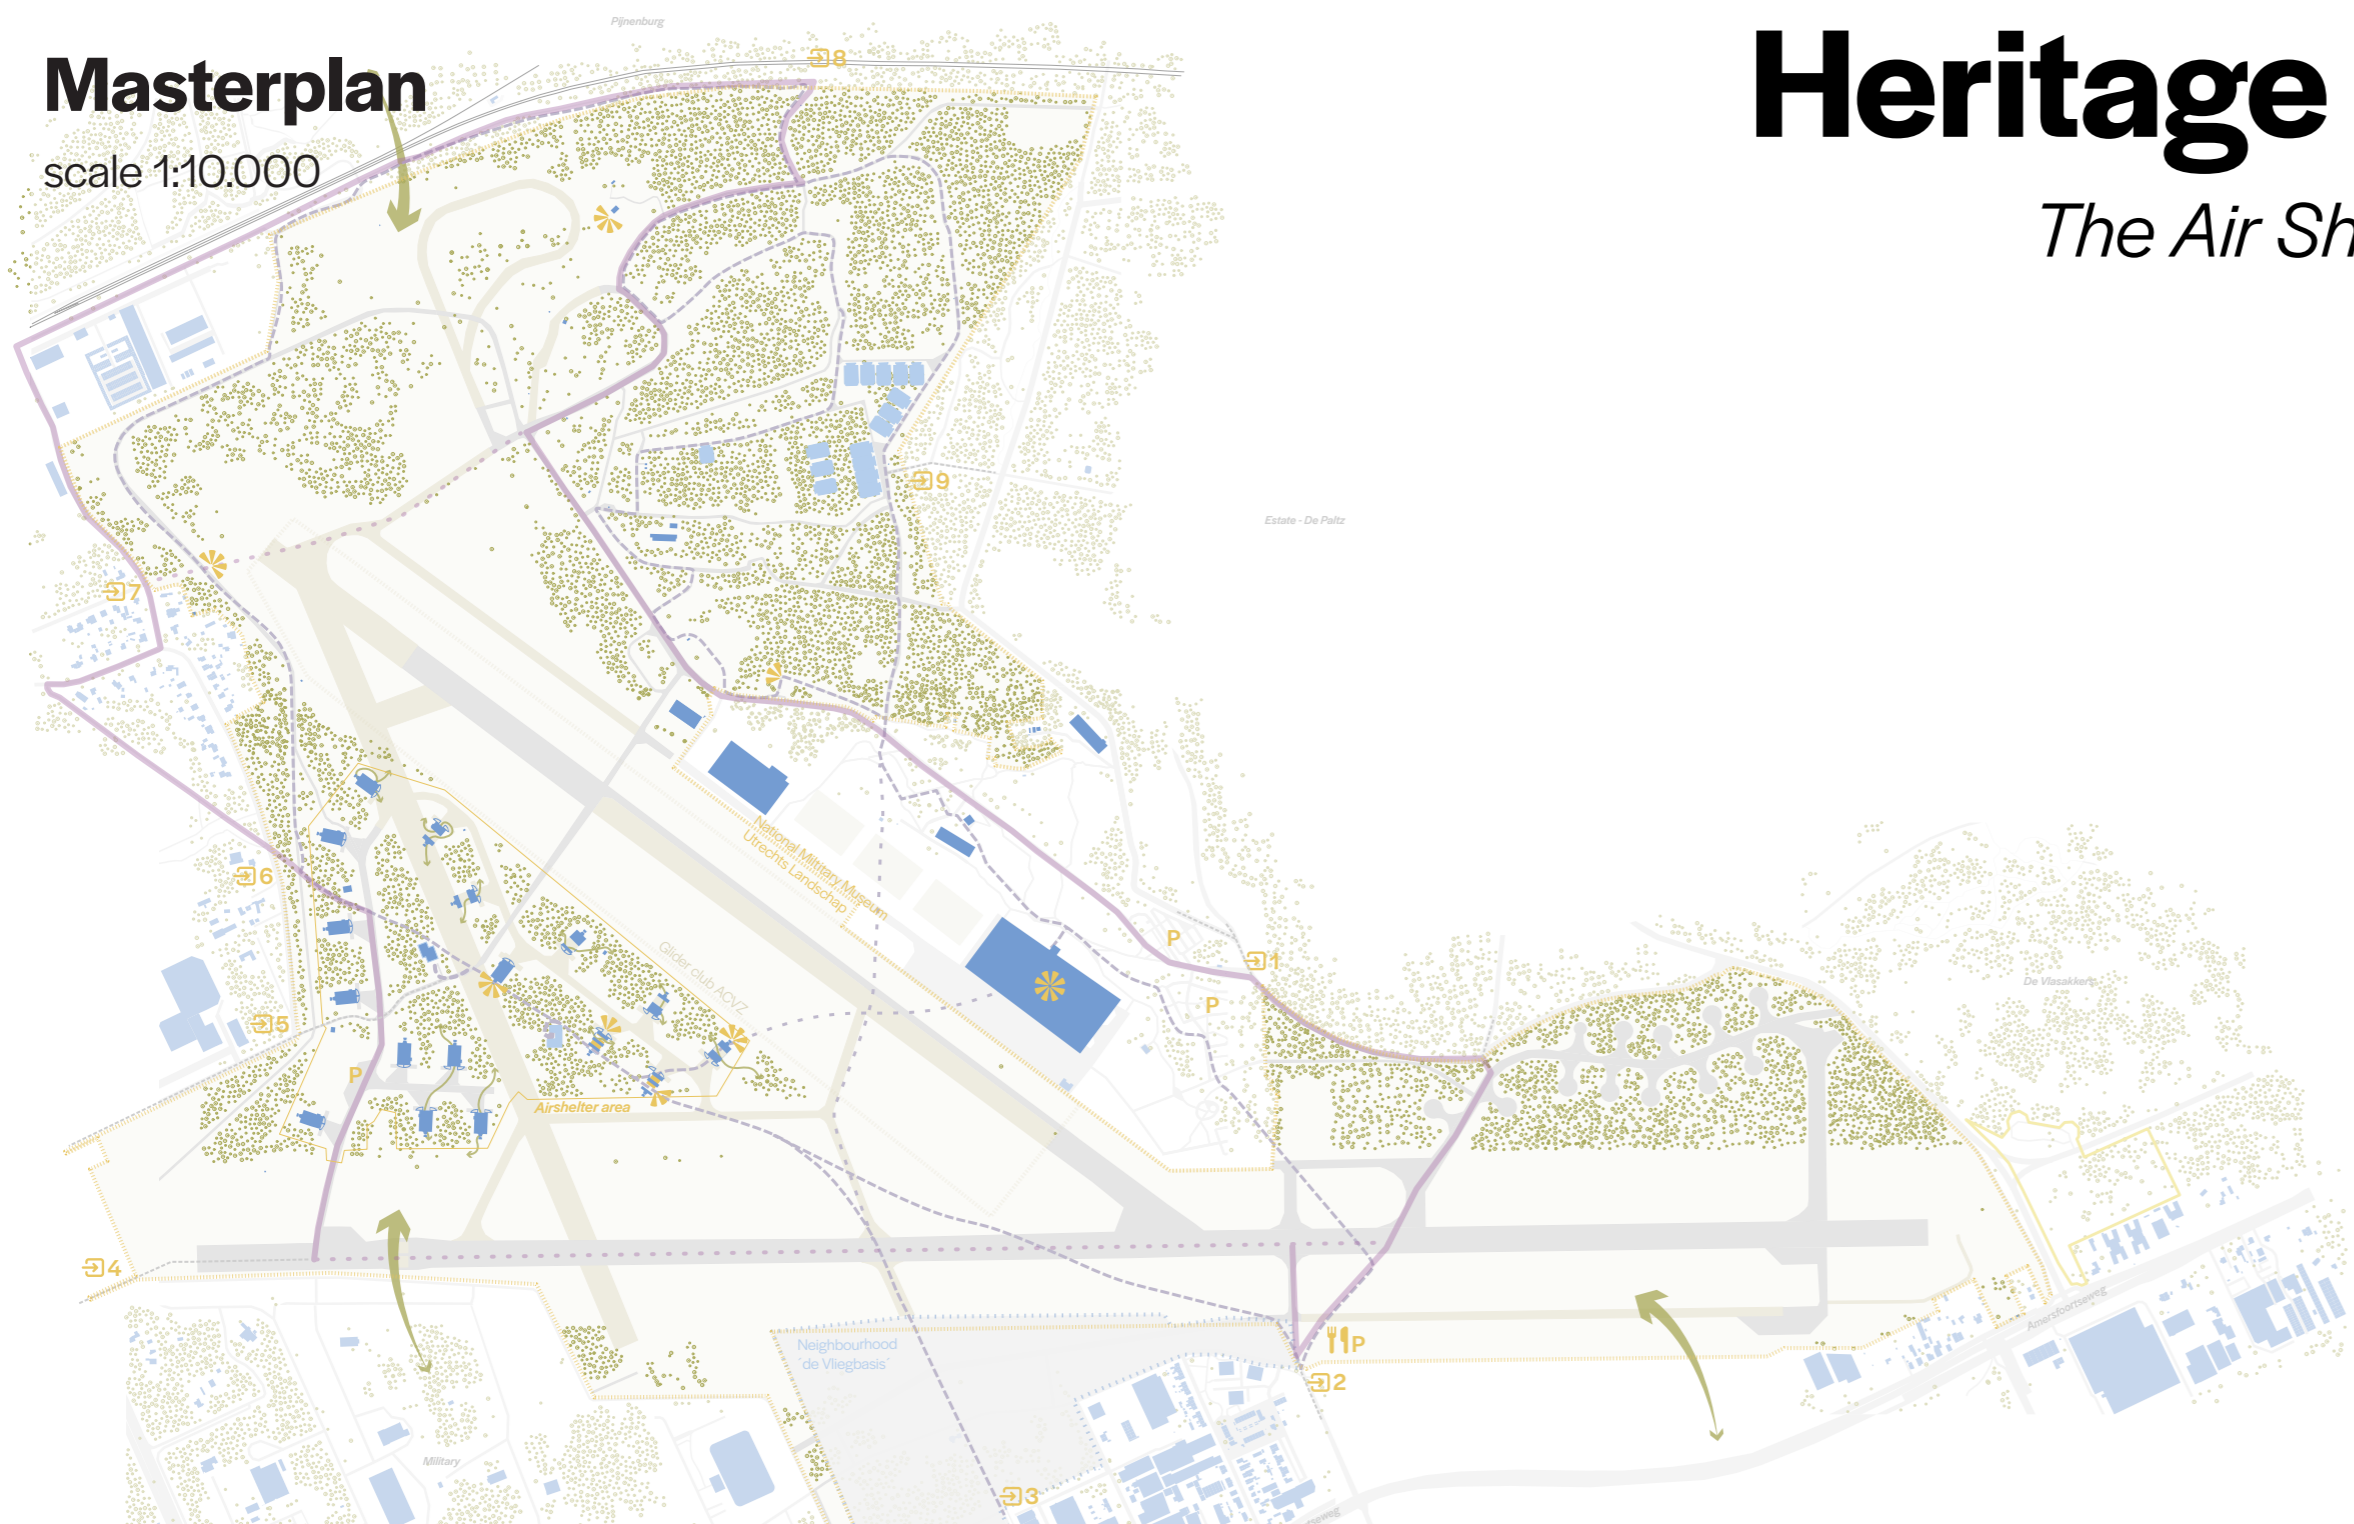

Site Characteristics


scale 1:200



Natural Paths



Natural Play Elements

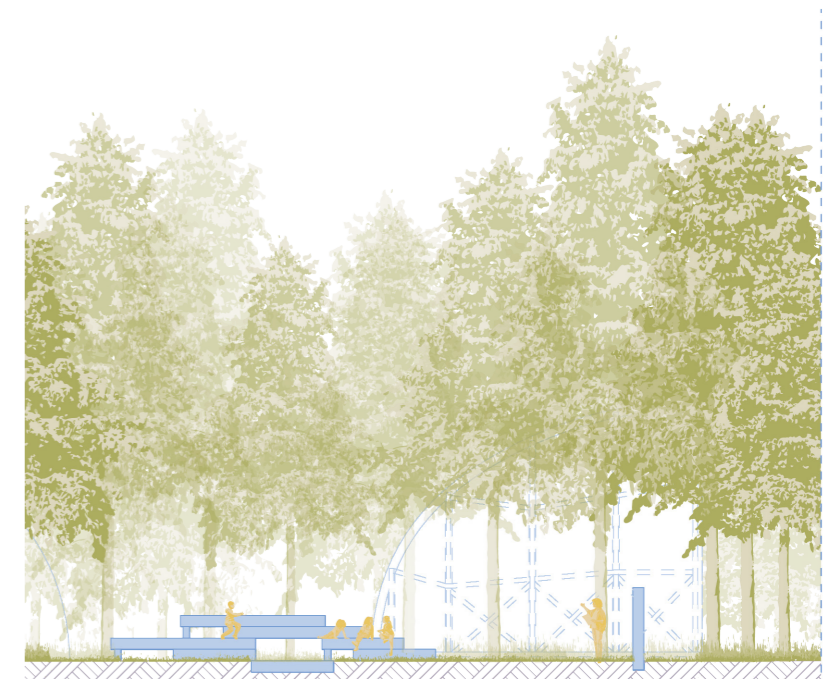


Repurposing Shelter Fragments

Site

Plan of playground and shelters
scale 1:500



Section CC


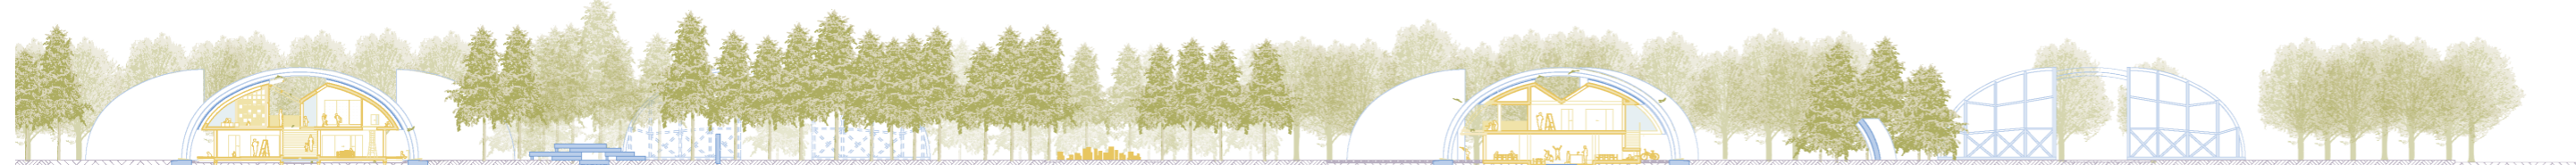


Bird's Eye View





Shelter 620

Ground Floor and Elevations
scale 1:200

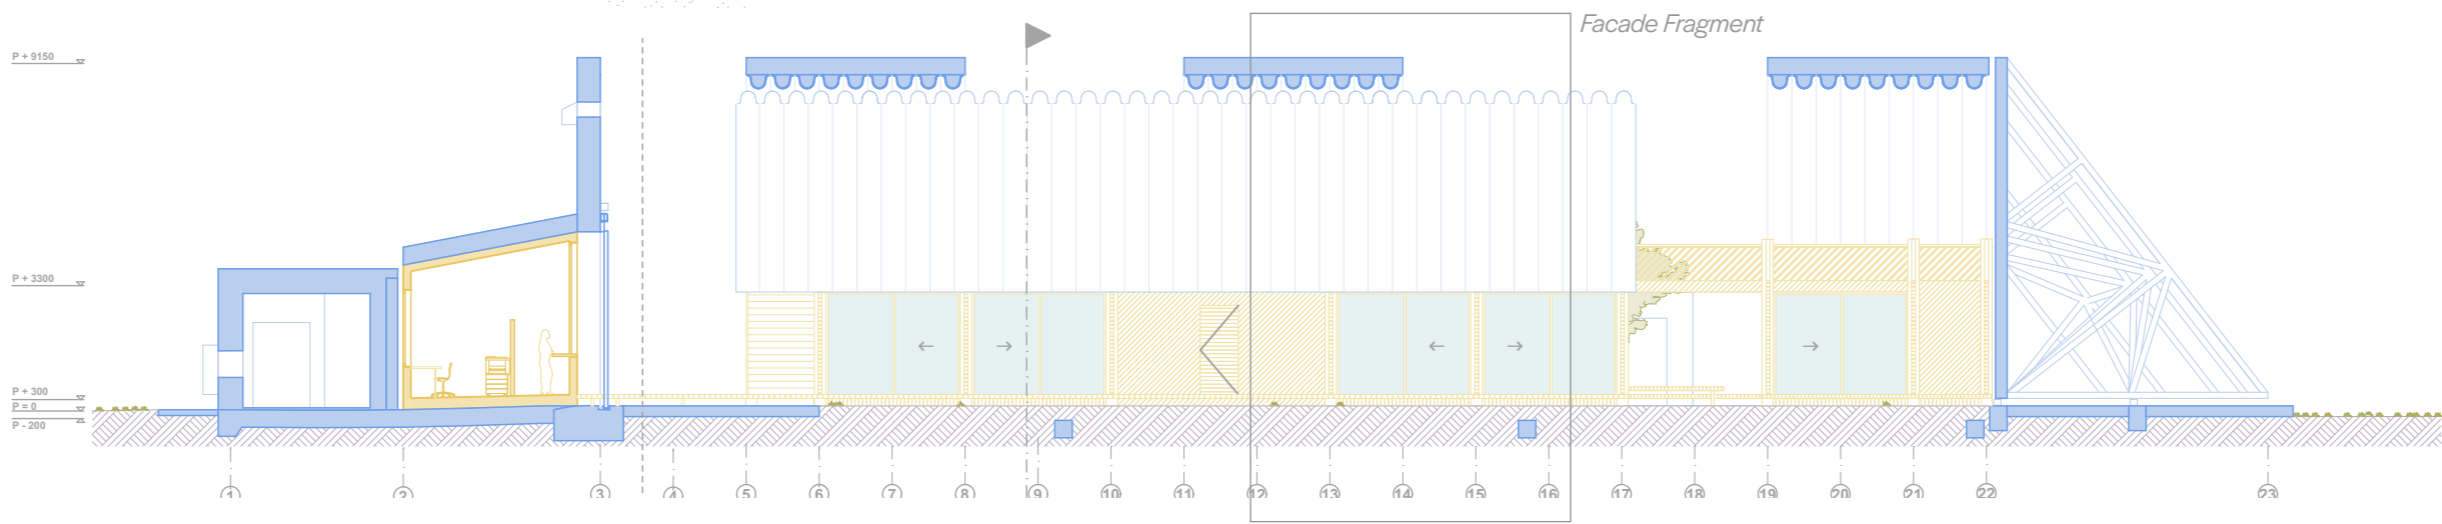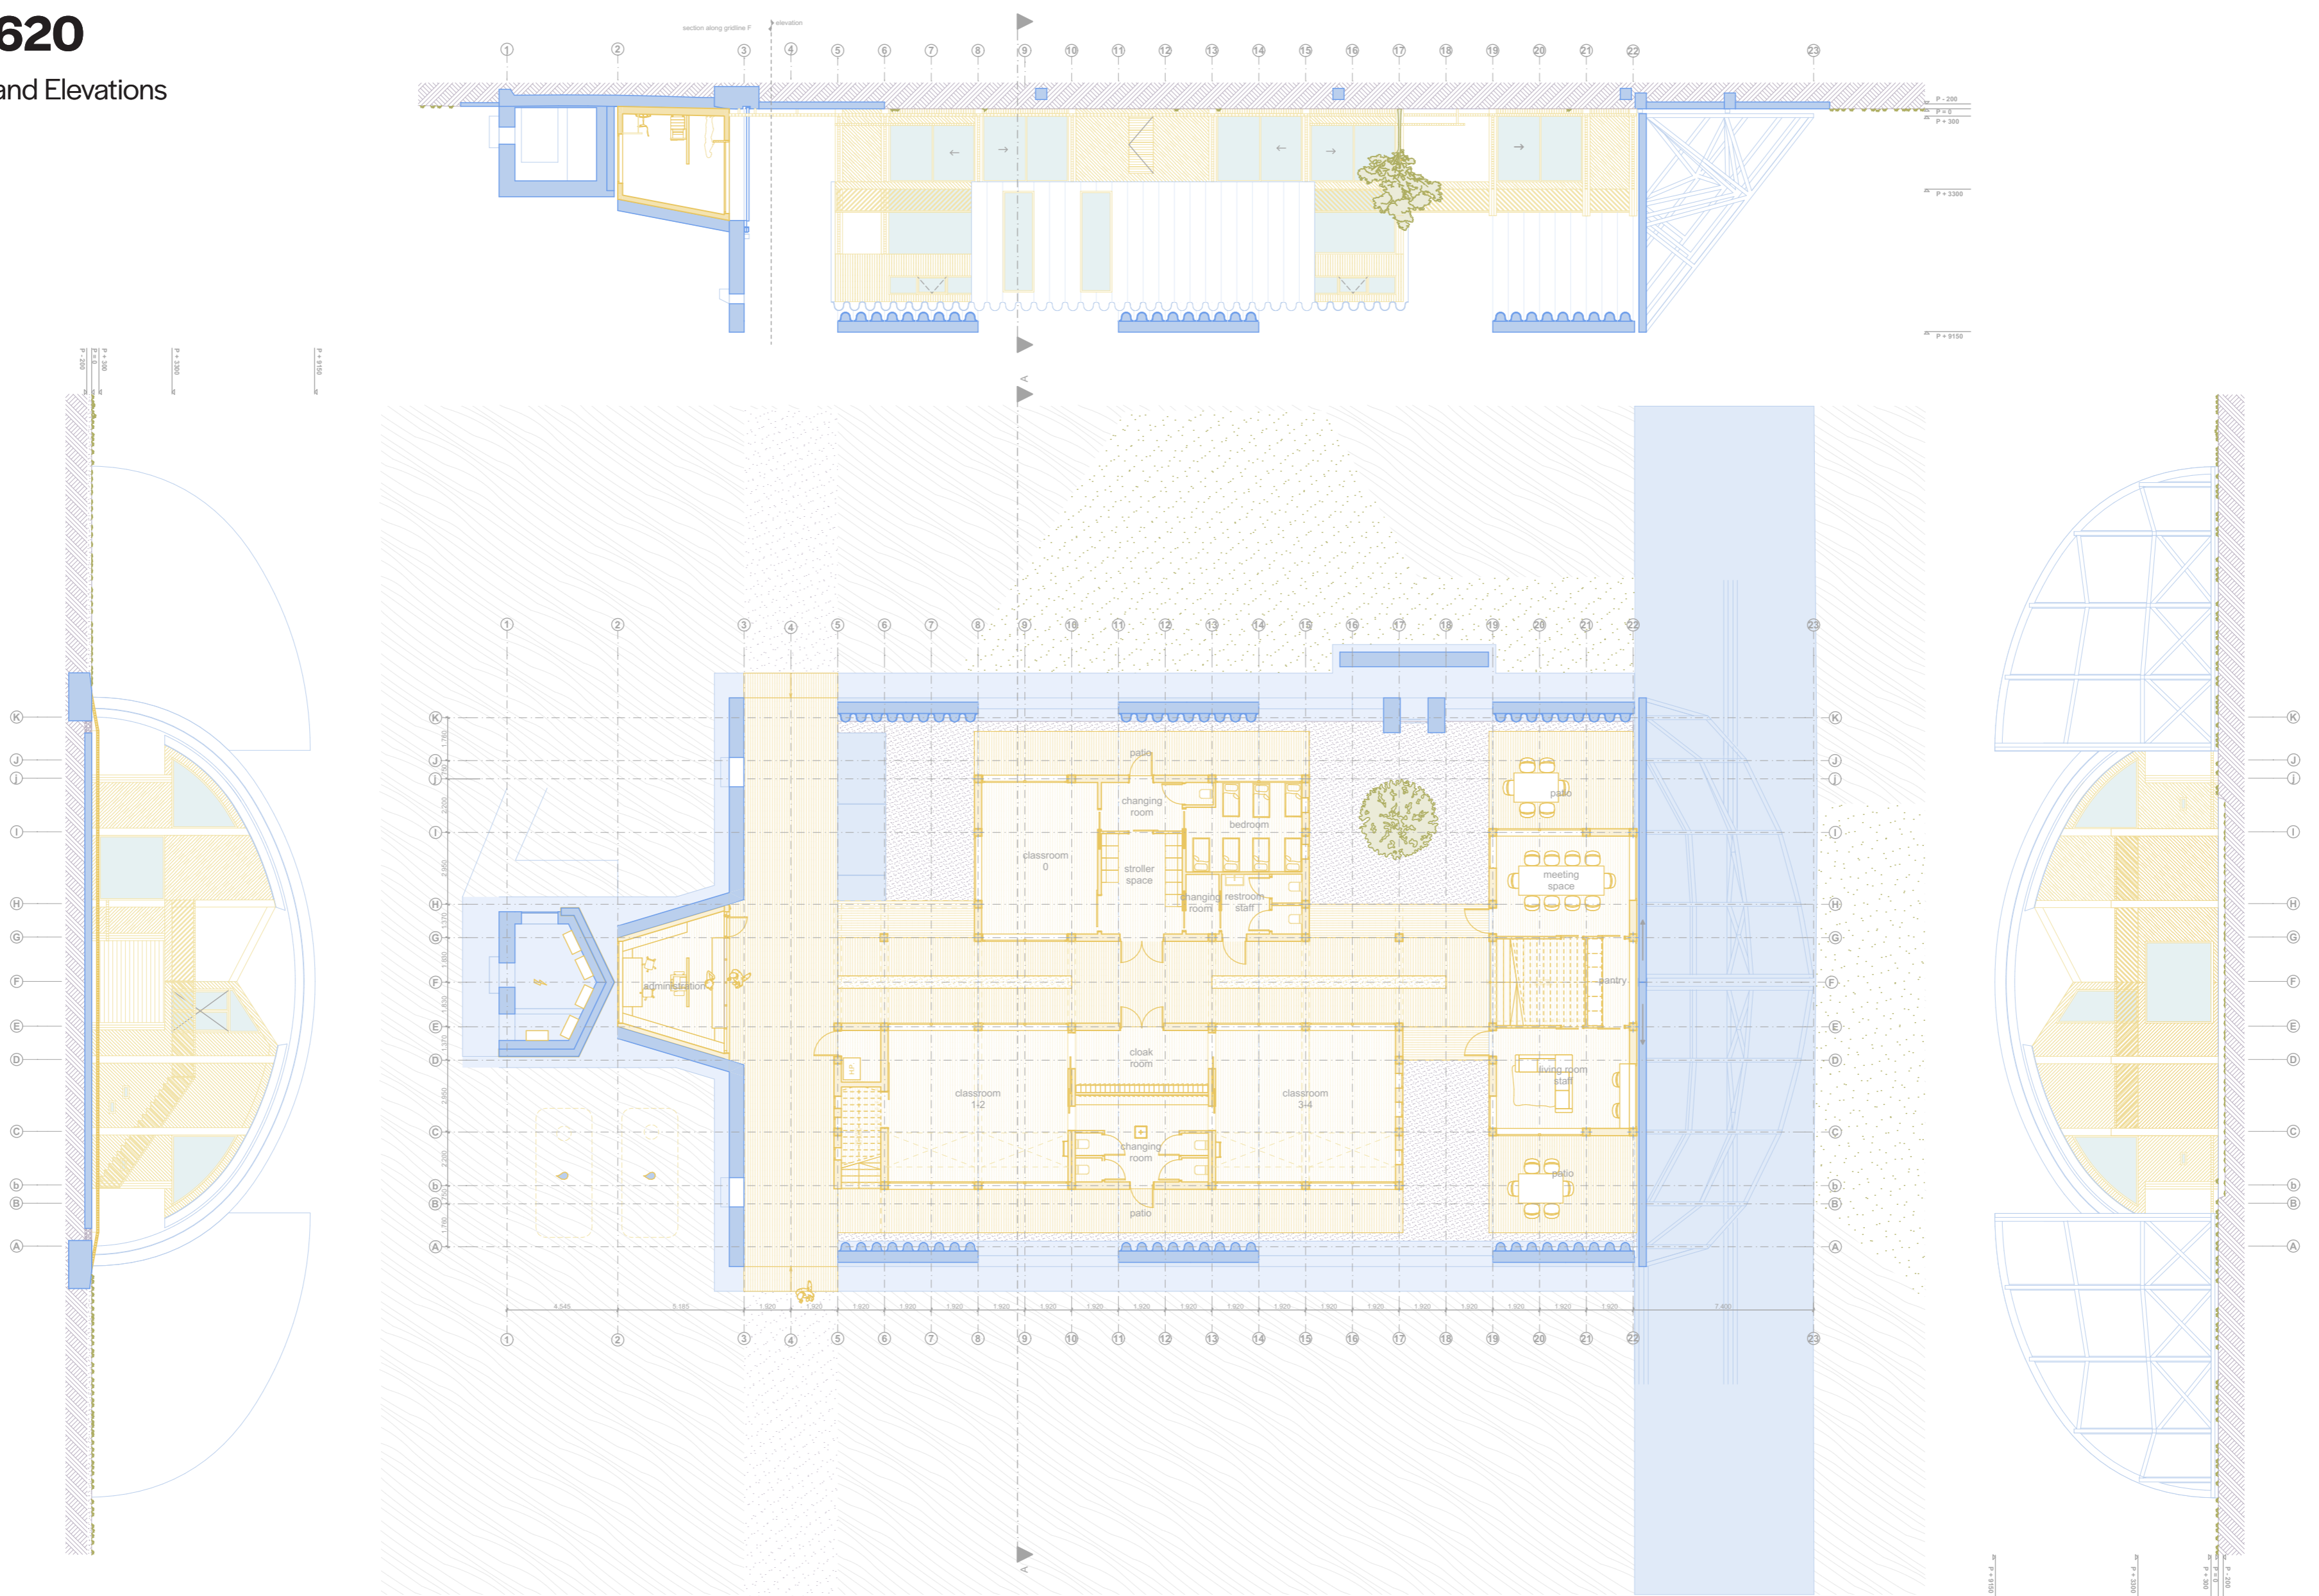


Shelter 622

Ground Floor and Elevations
scale 1:200

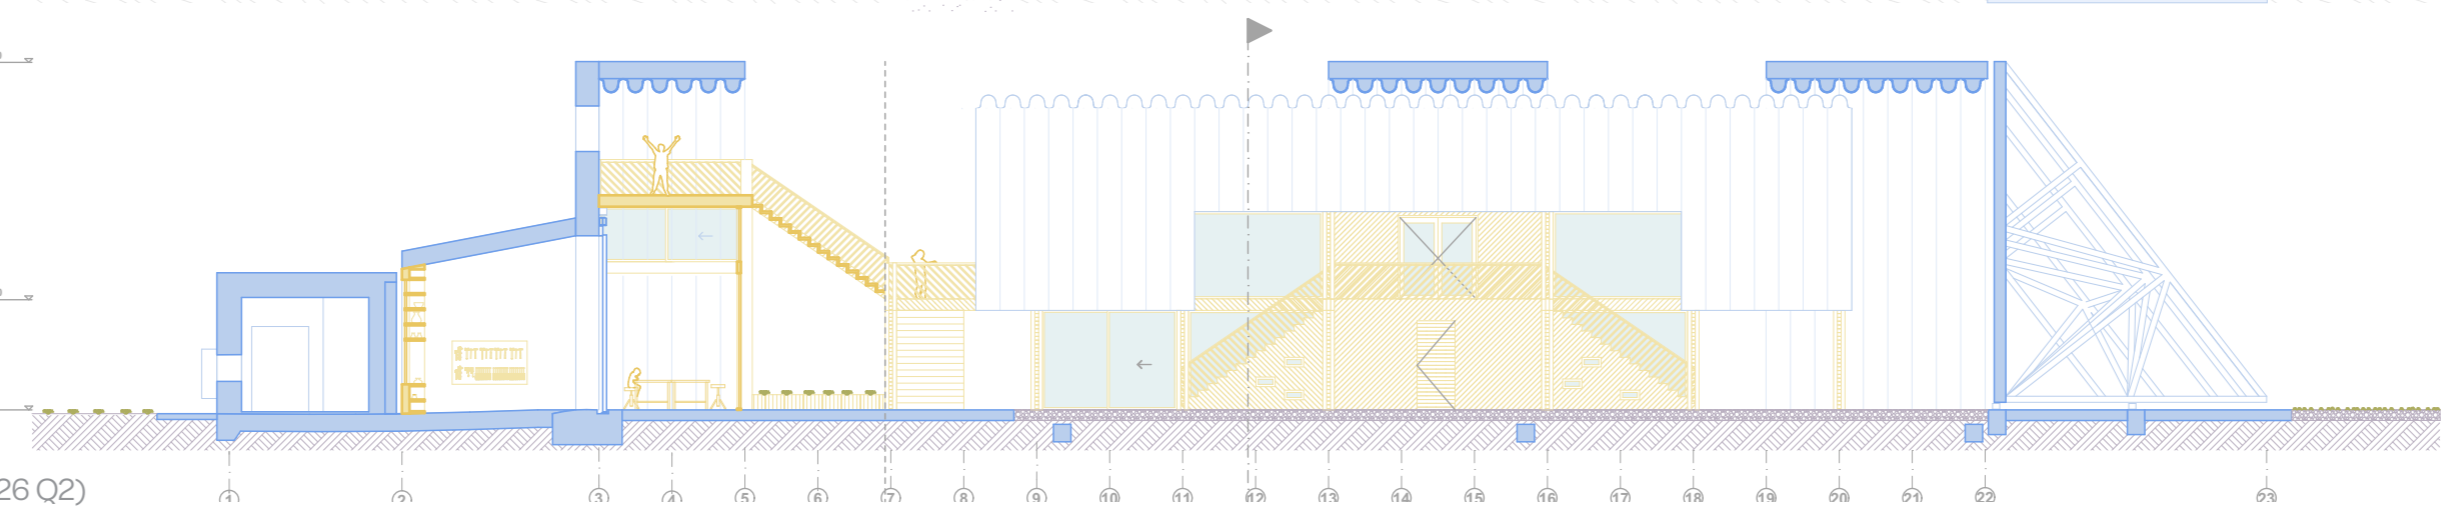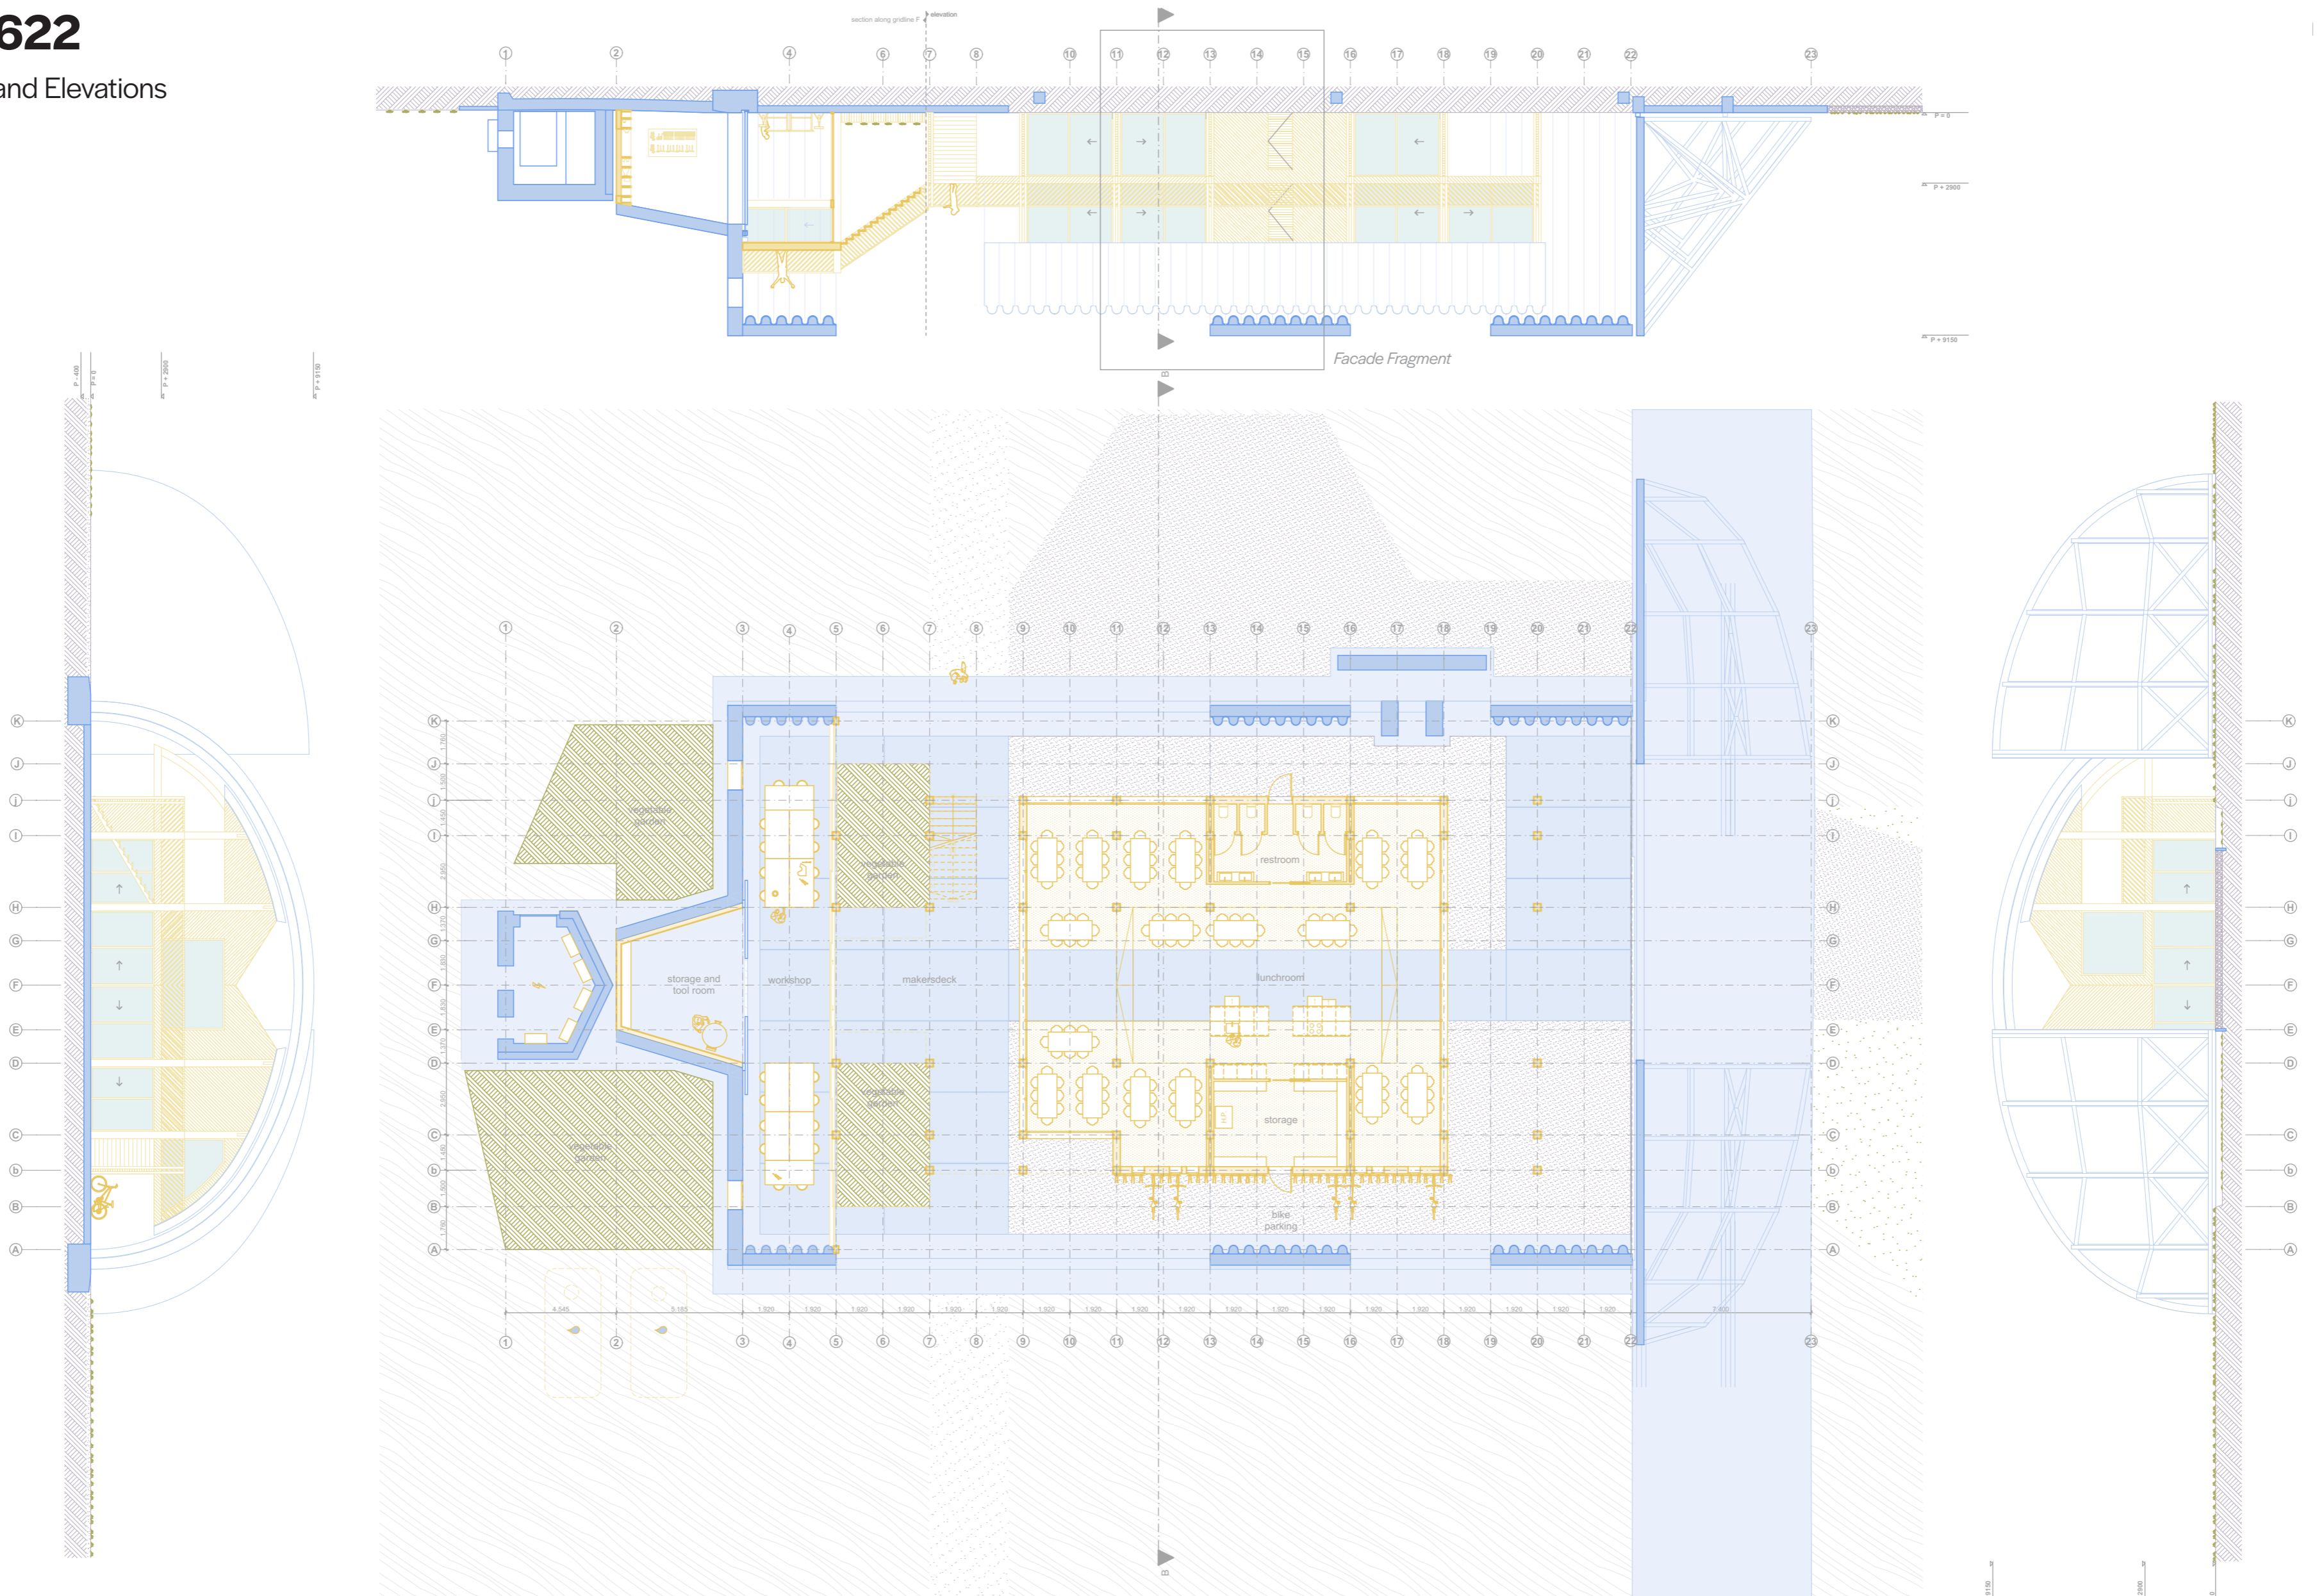


Shelter 620

Bird's Eye Perspective

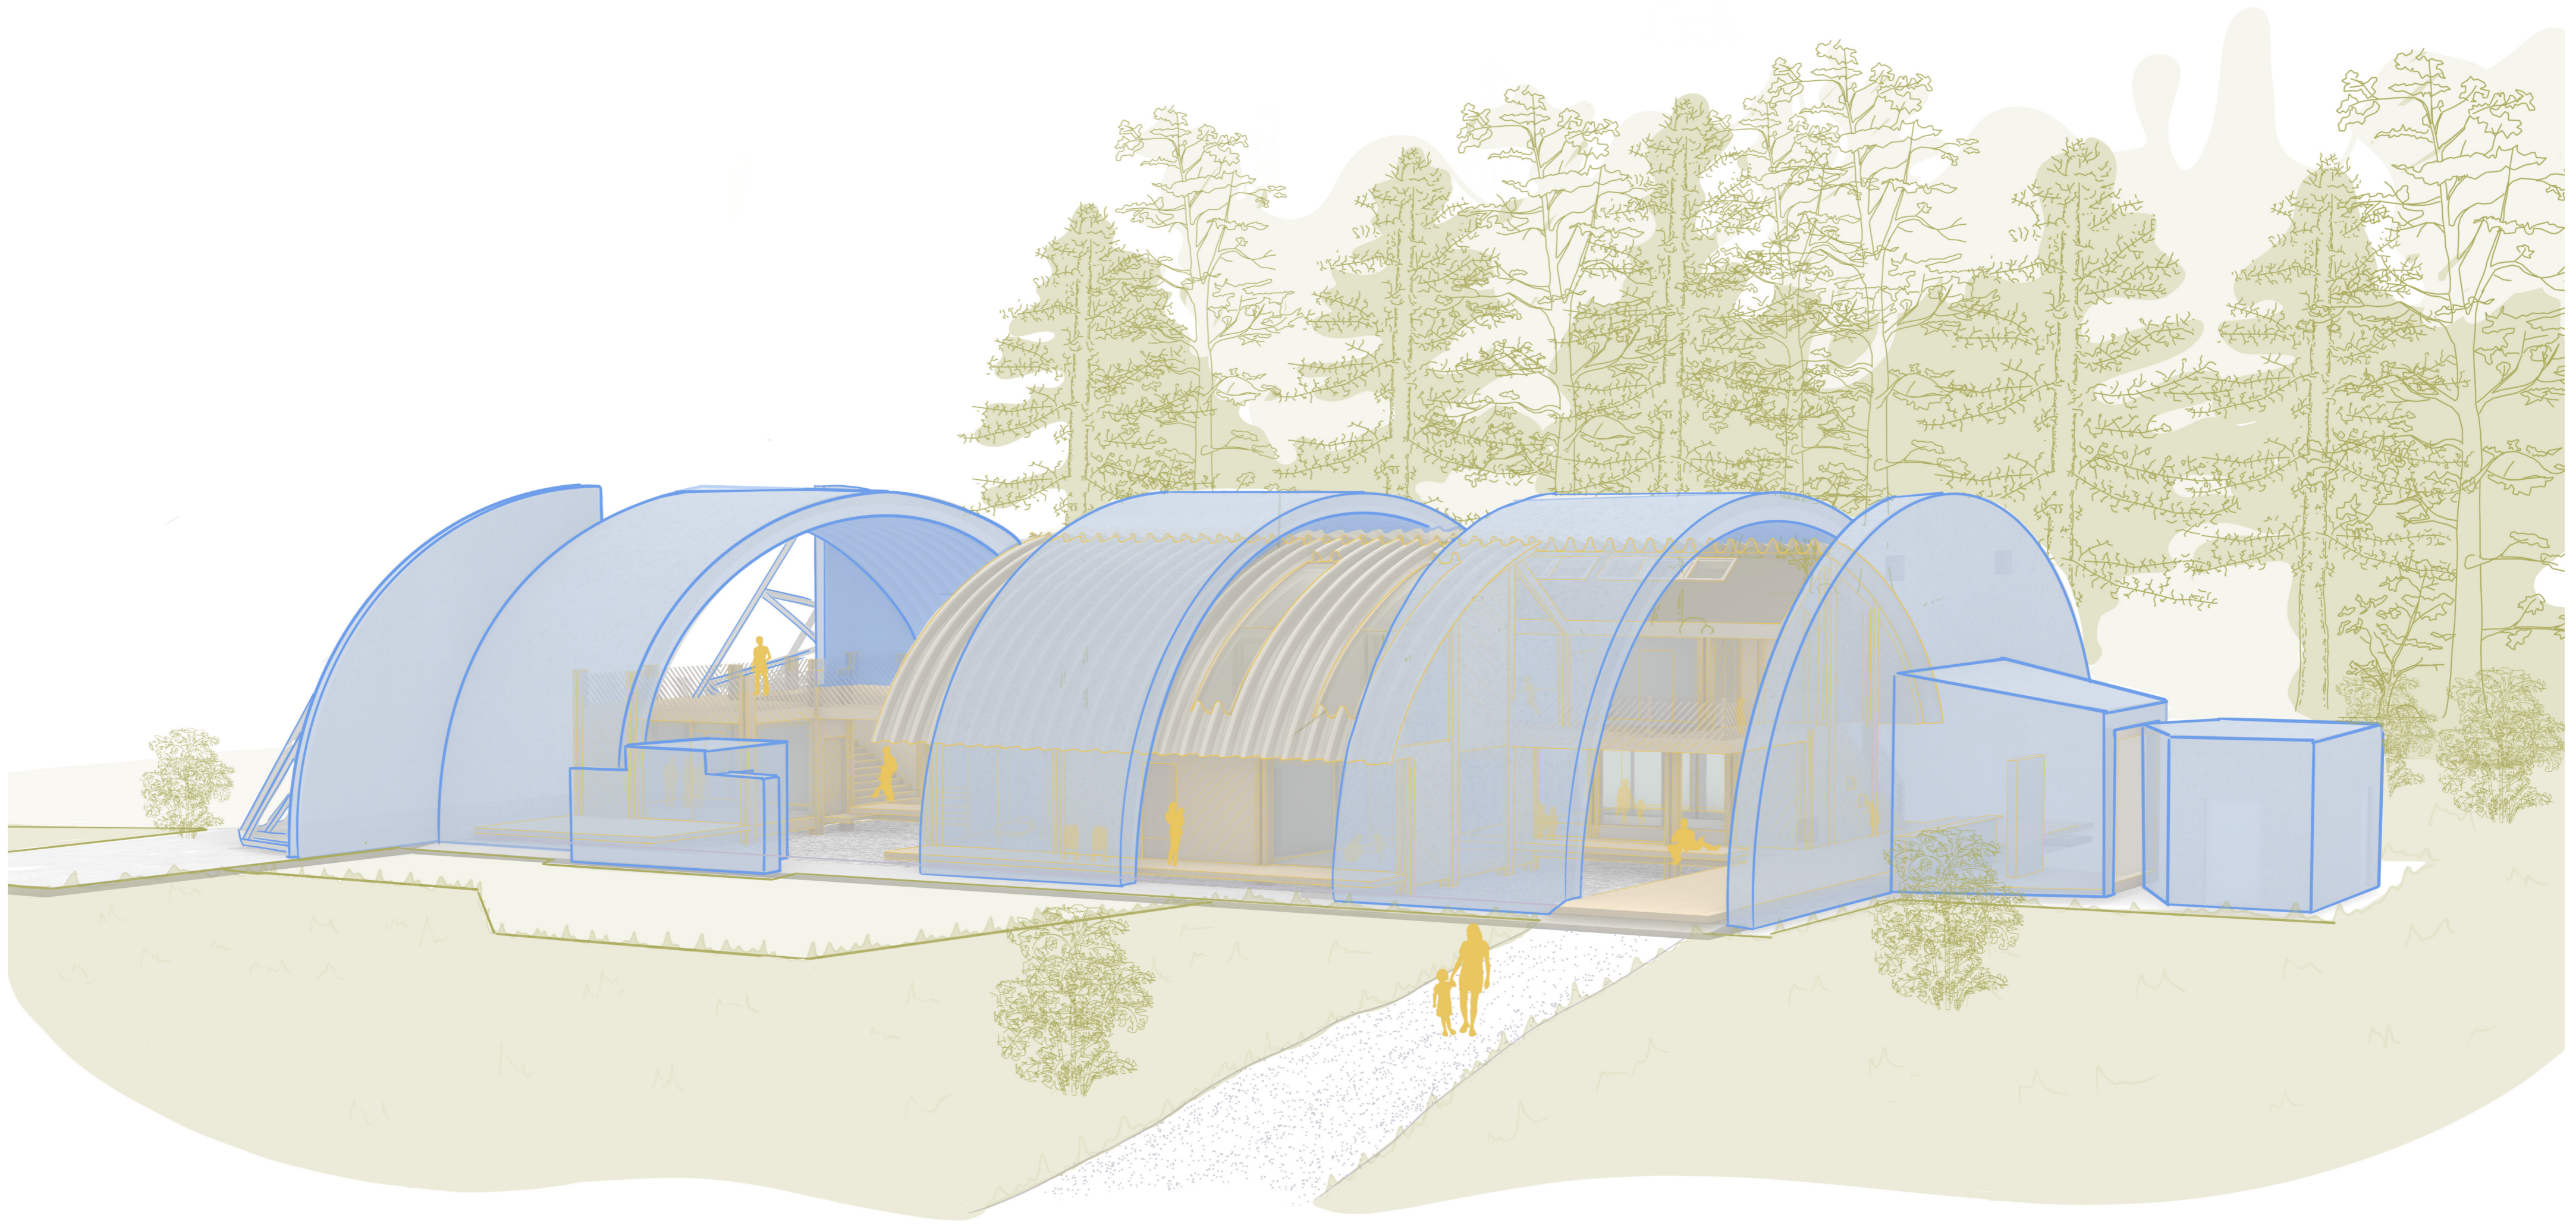


Facade Fragment
scale 1:25

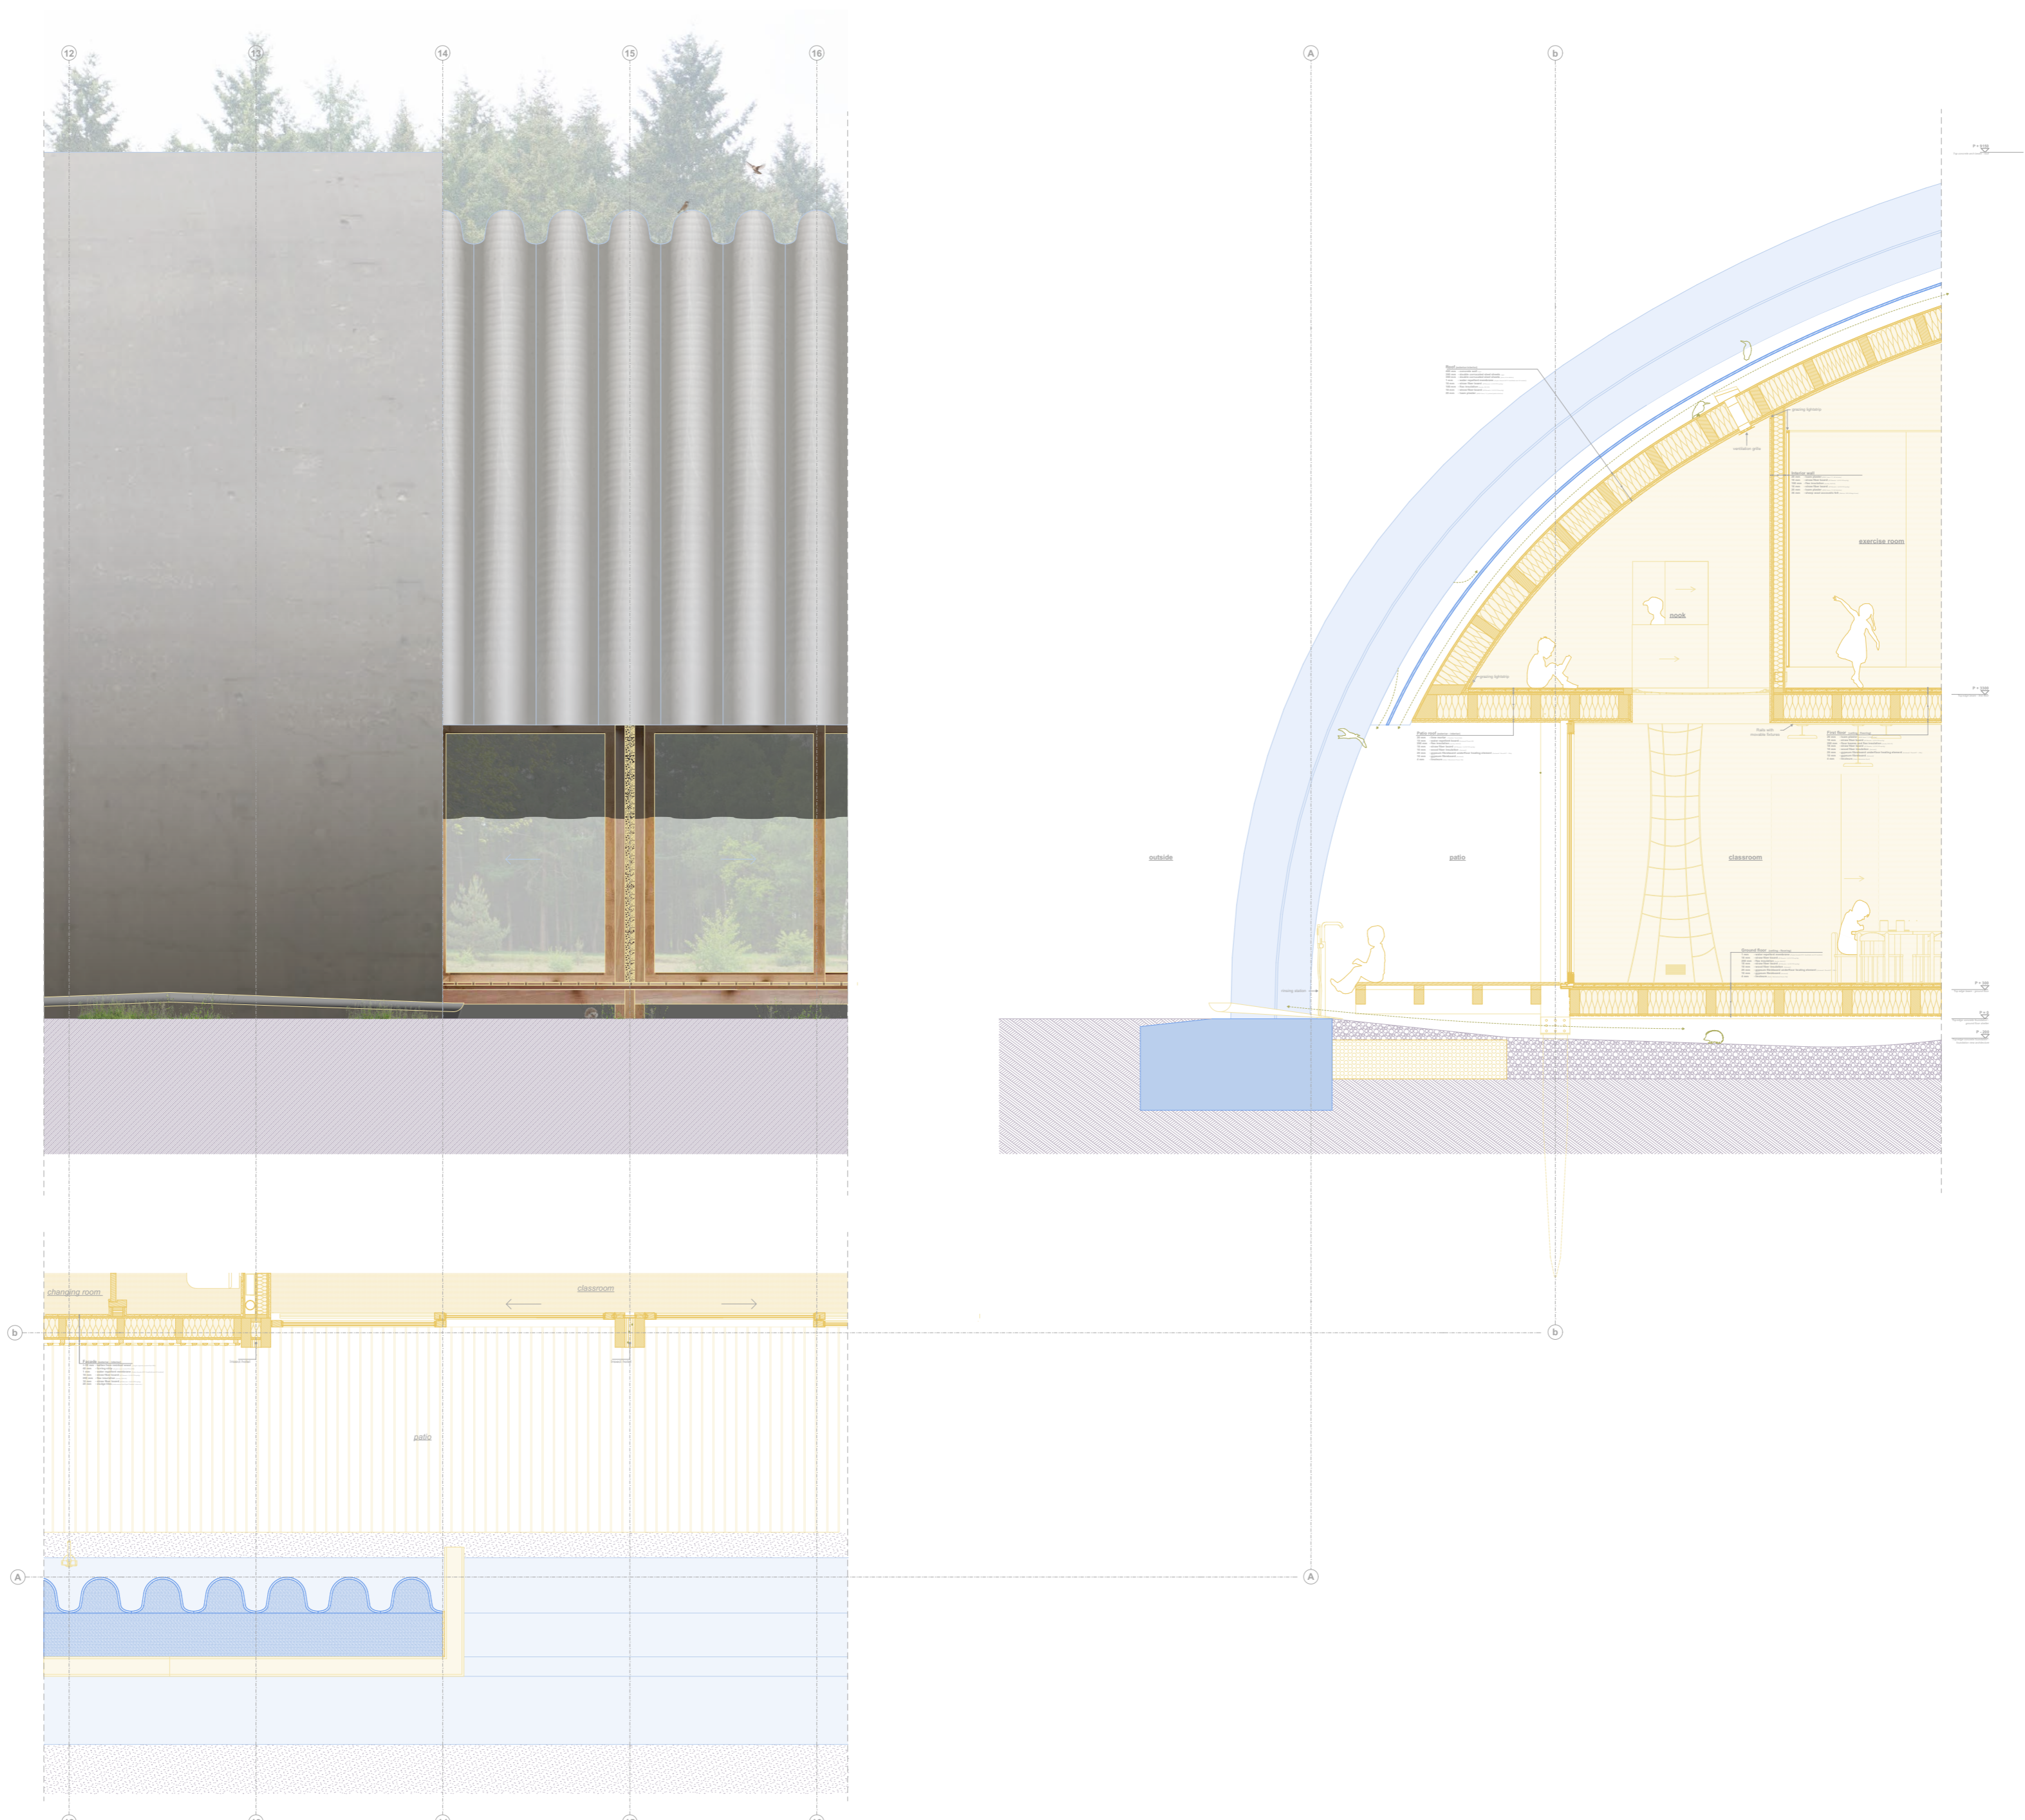

Shelter 622

Bird Eye Perspective

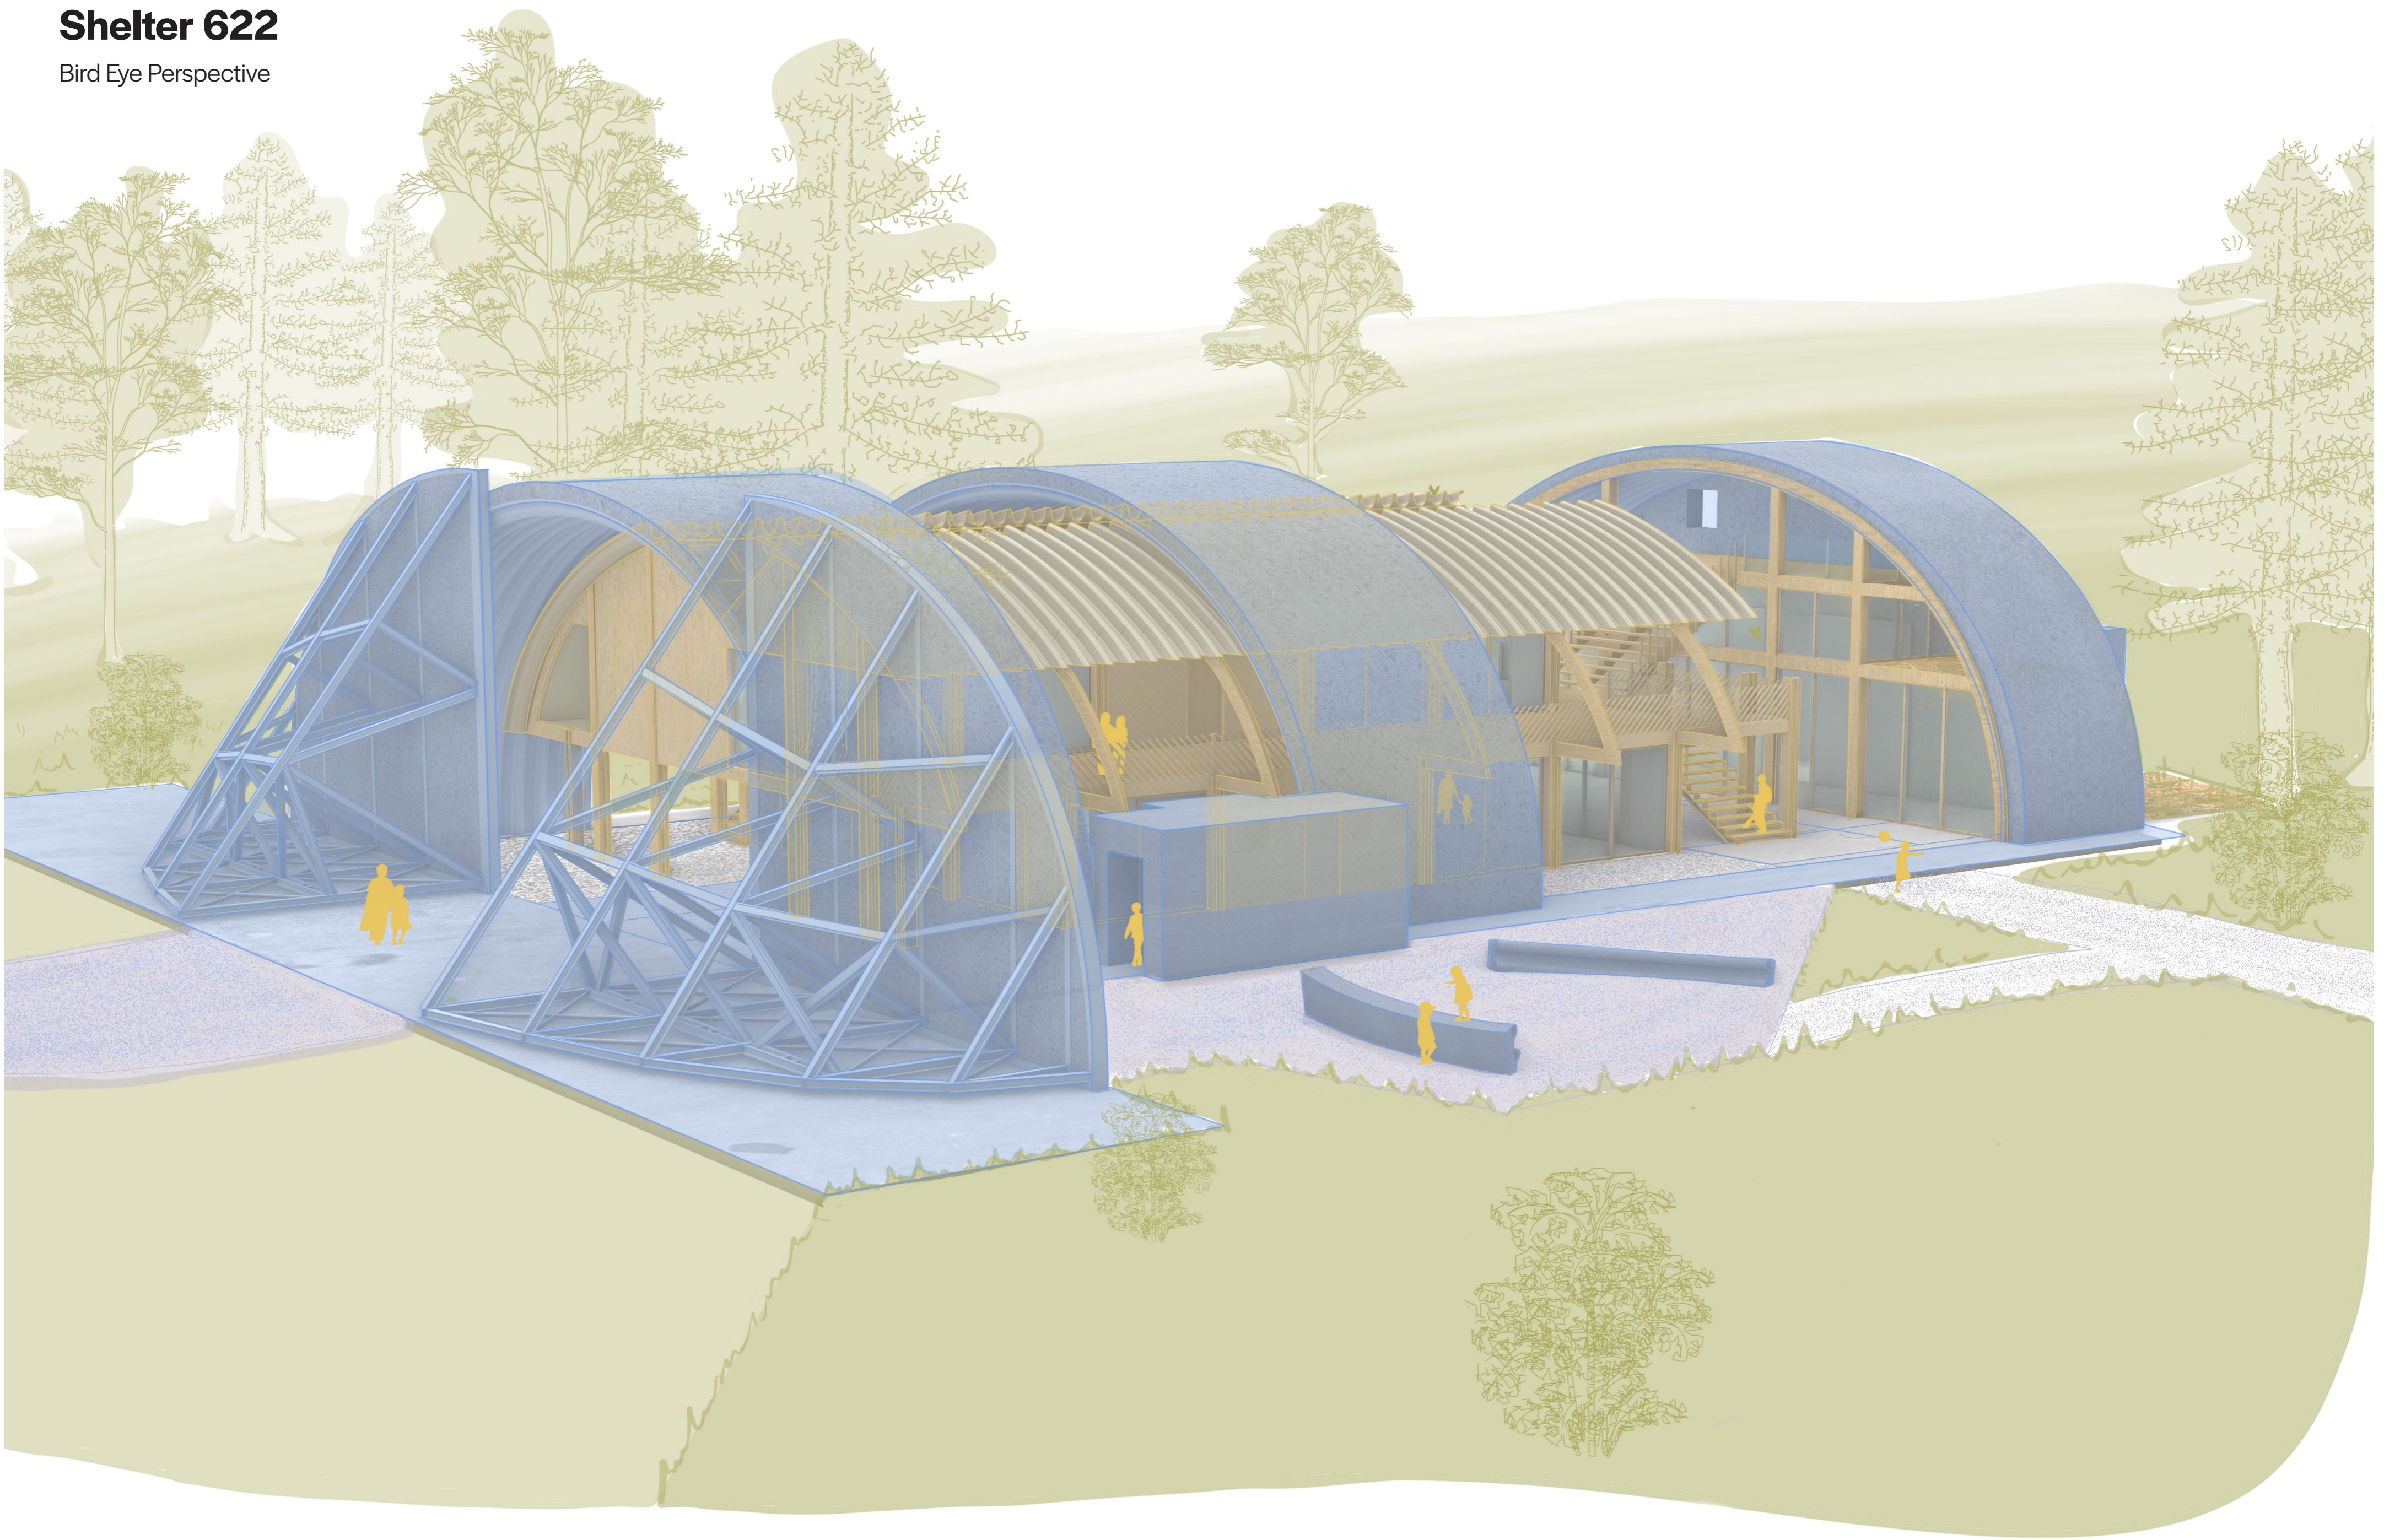

Facade Fragment

