





Calea Victoriei "TEATRUL"
comedy theater ensemble
1:500

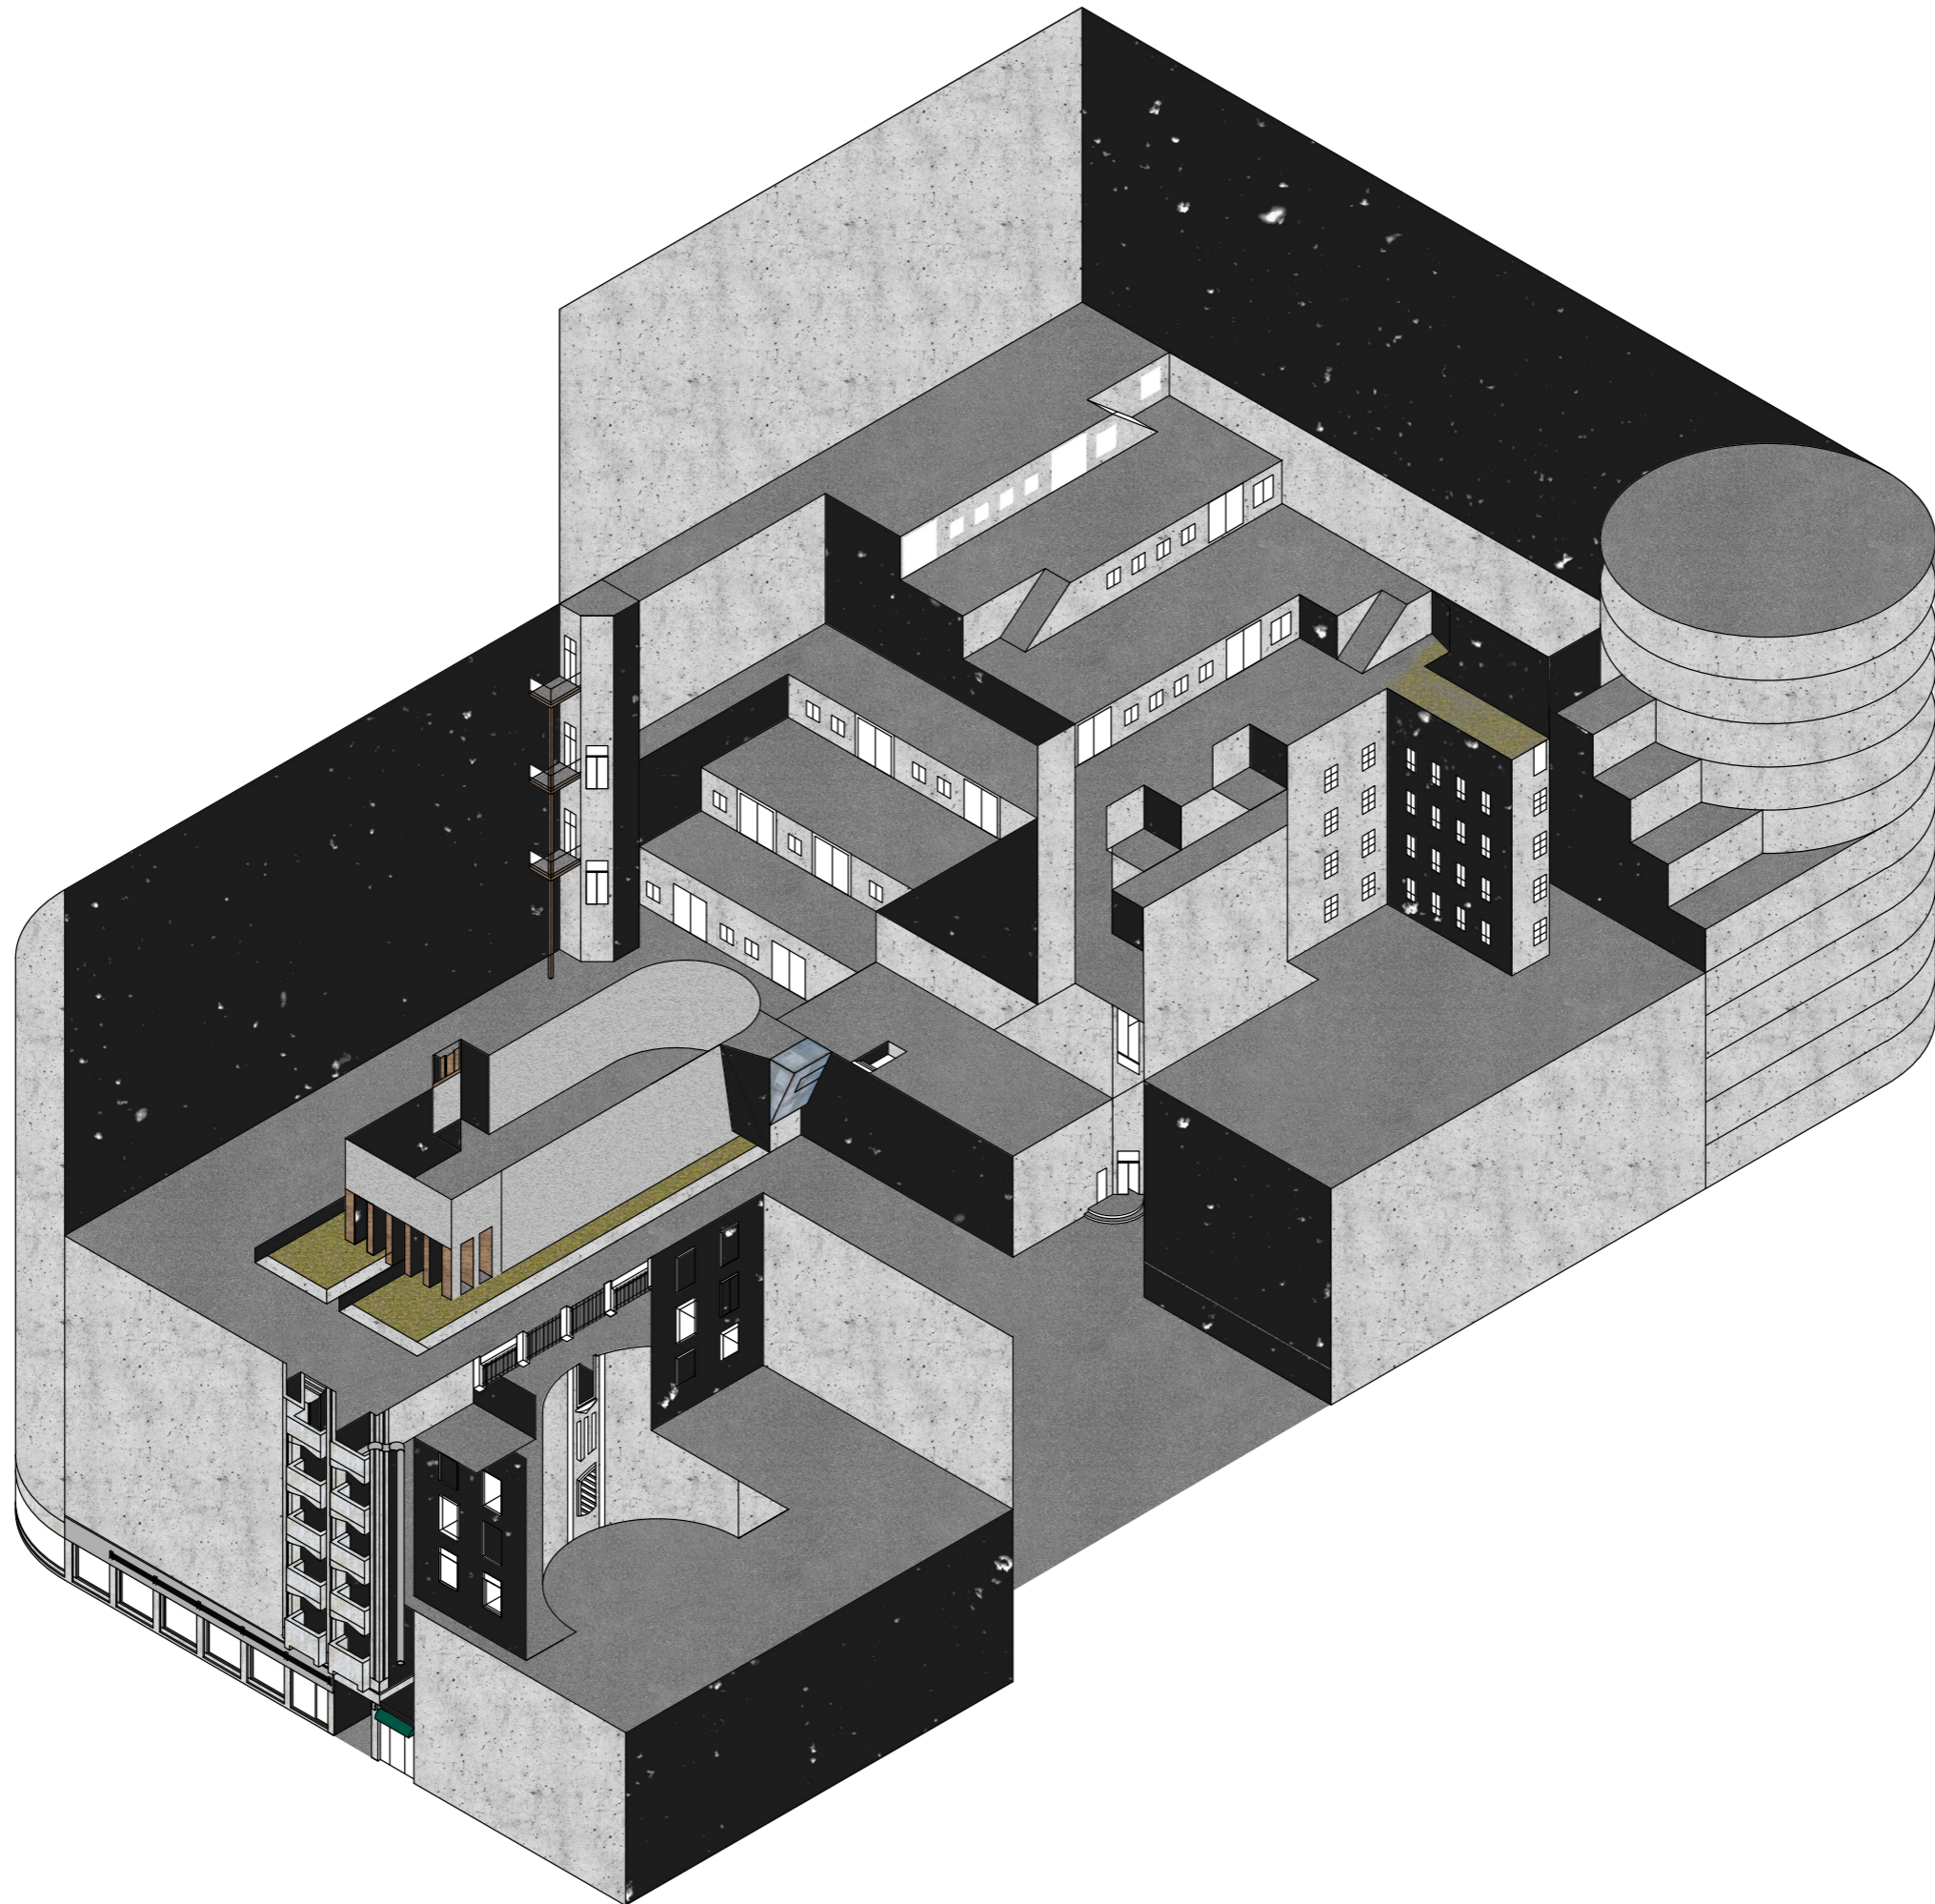


Calea Victoriei
"Piranesi" Urban block
1:500

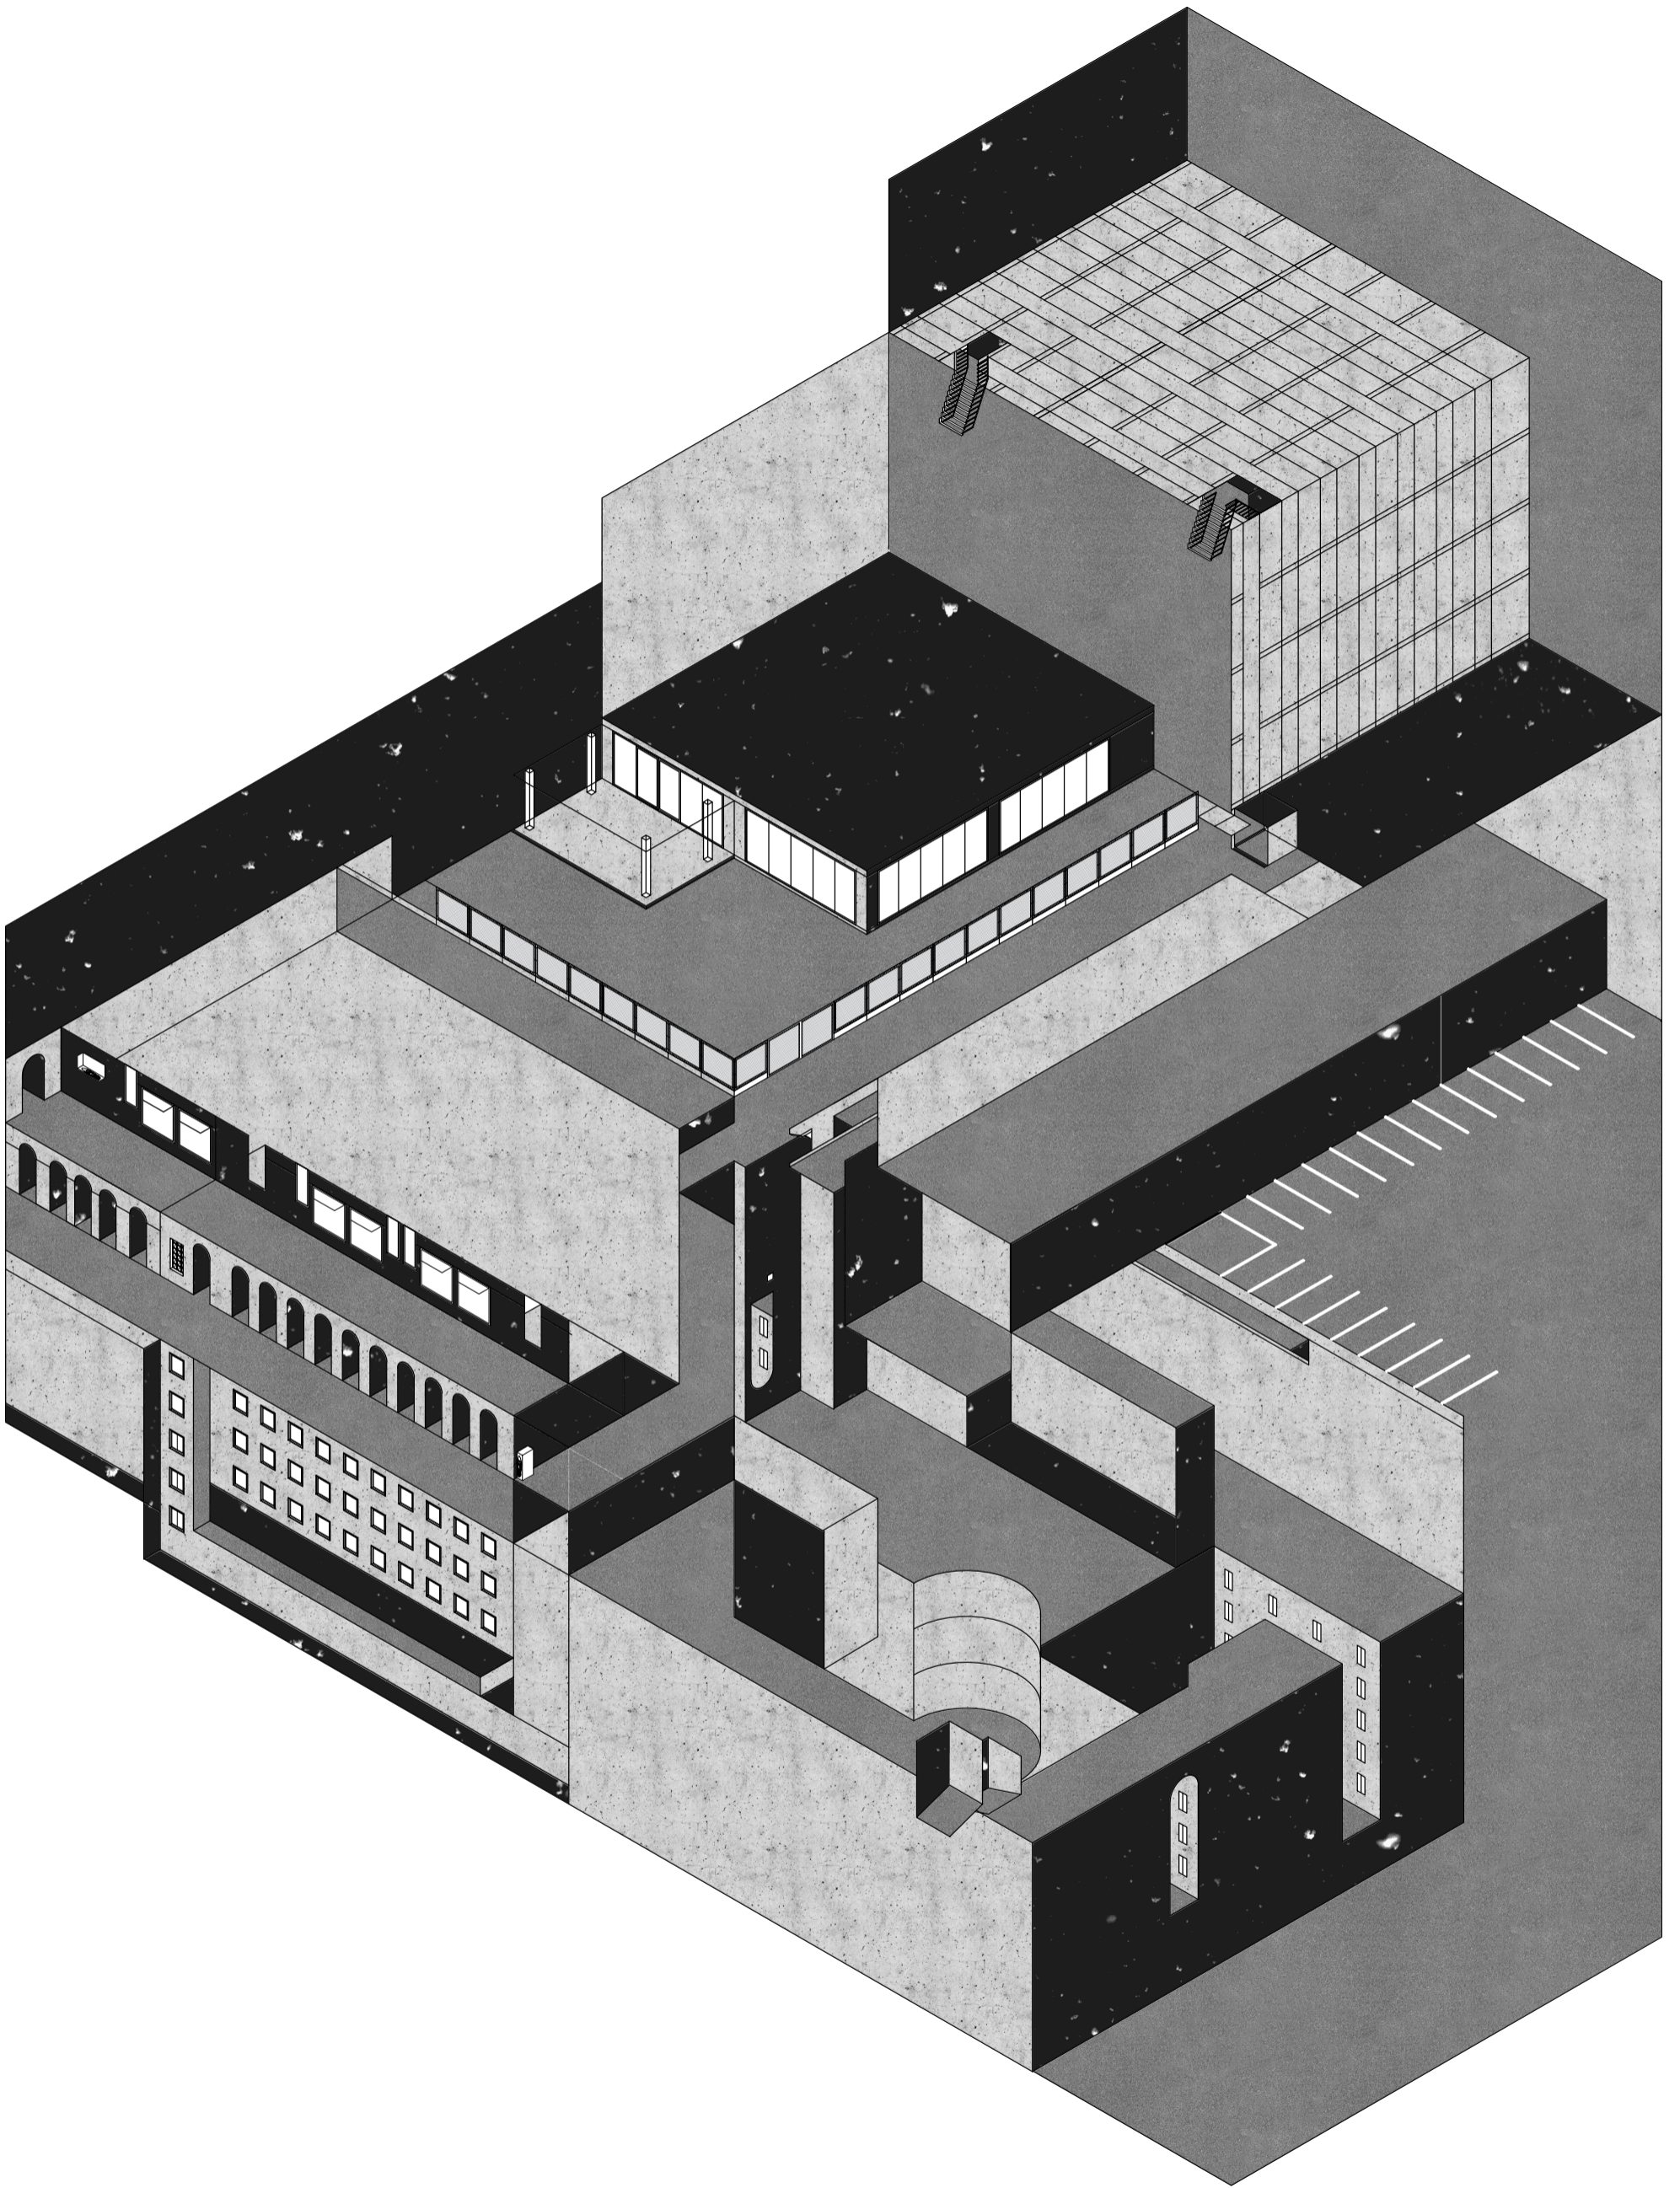


Strada Academiei "Arcades"
Shopping passage
1:500

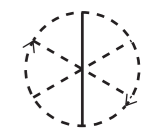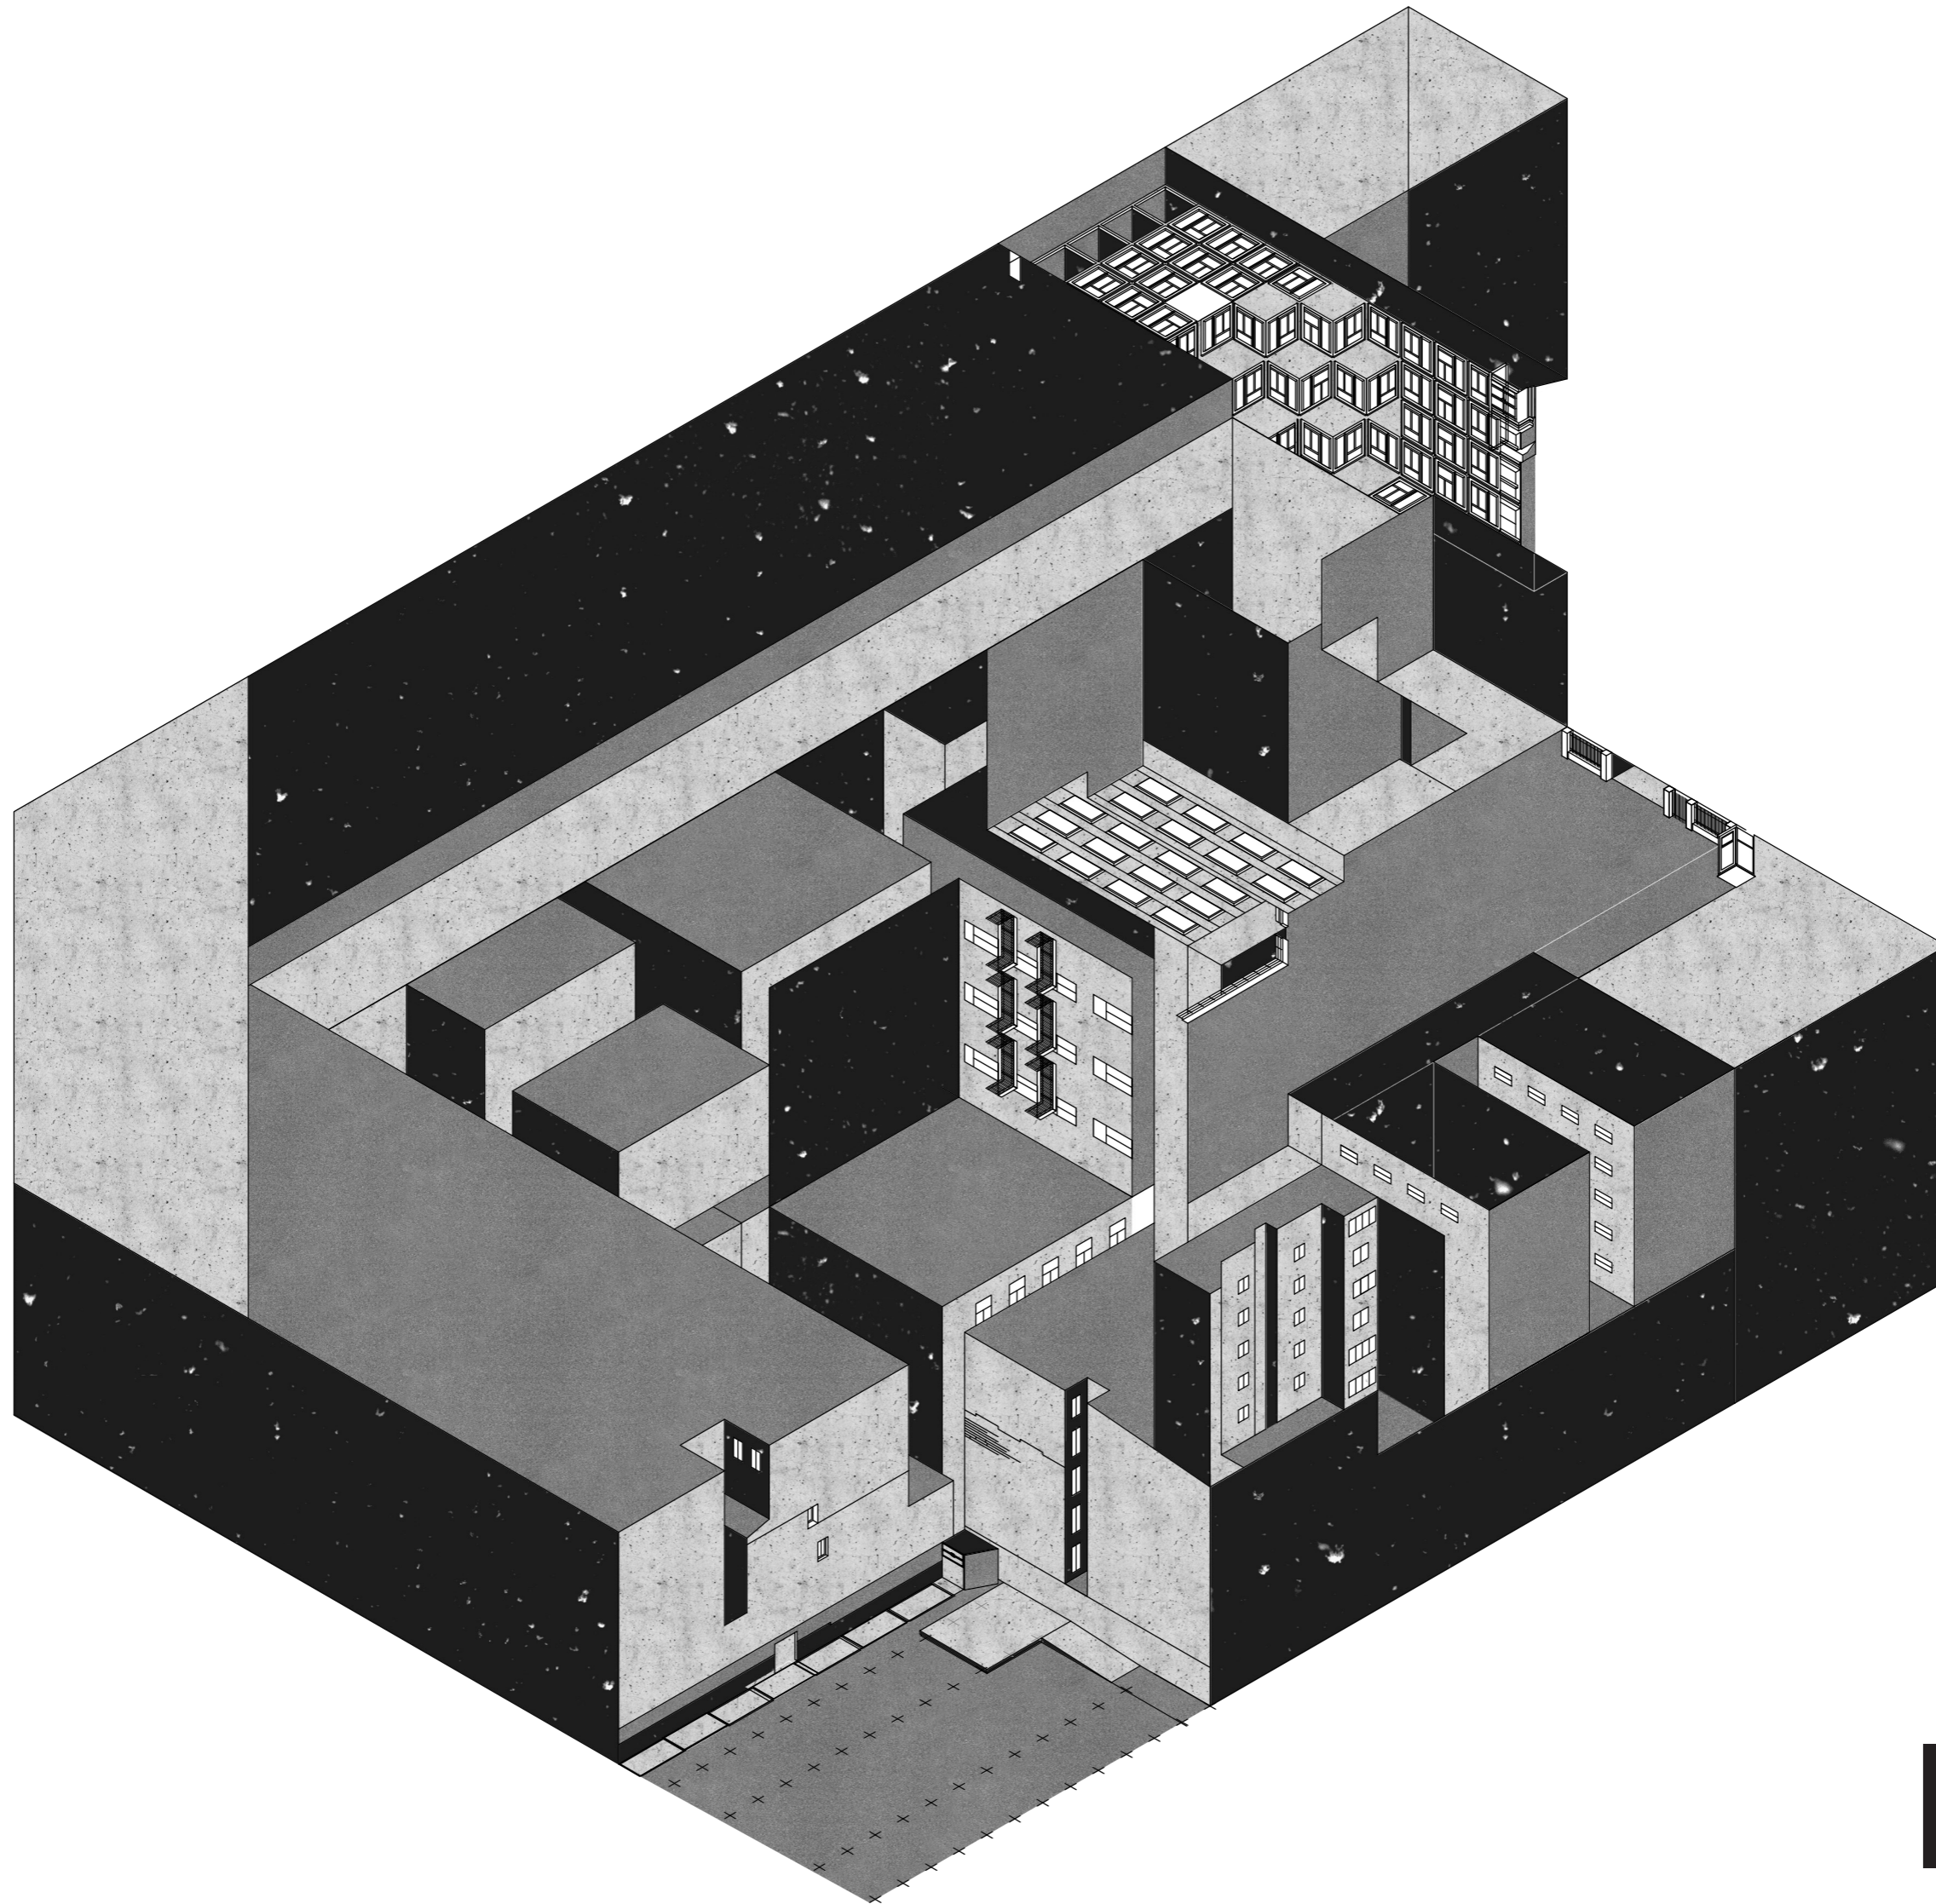


Strada Constantin Mille
"Voids" Urban block
1:500

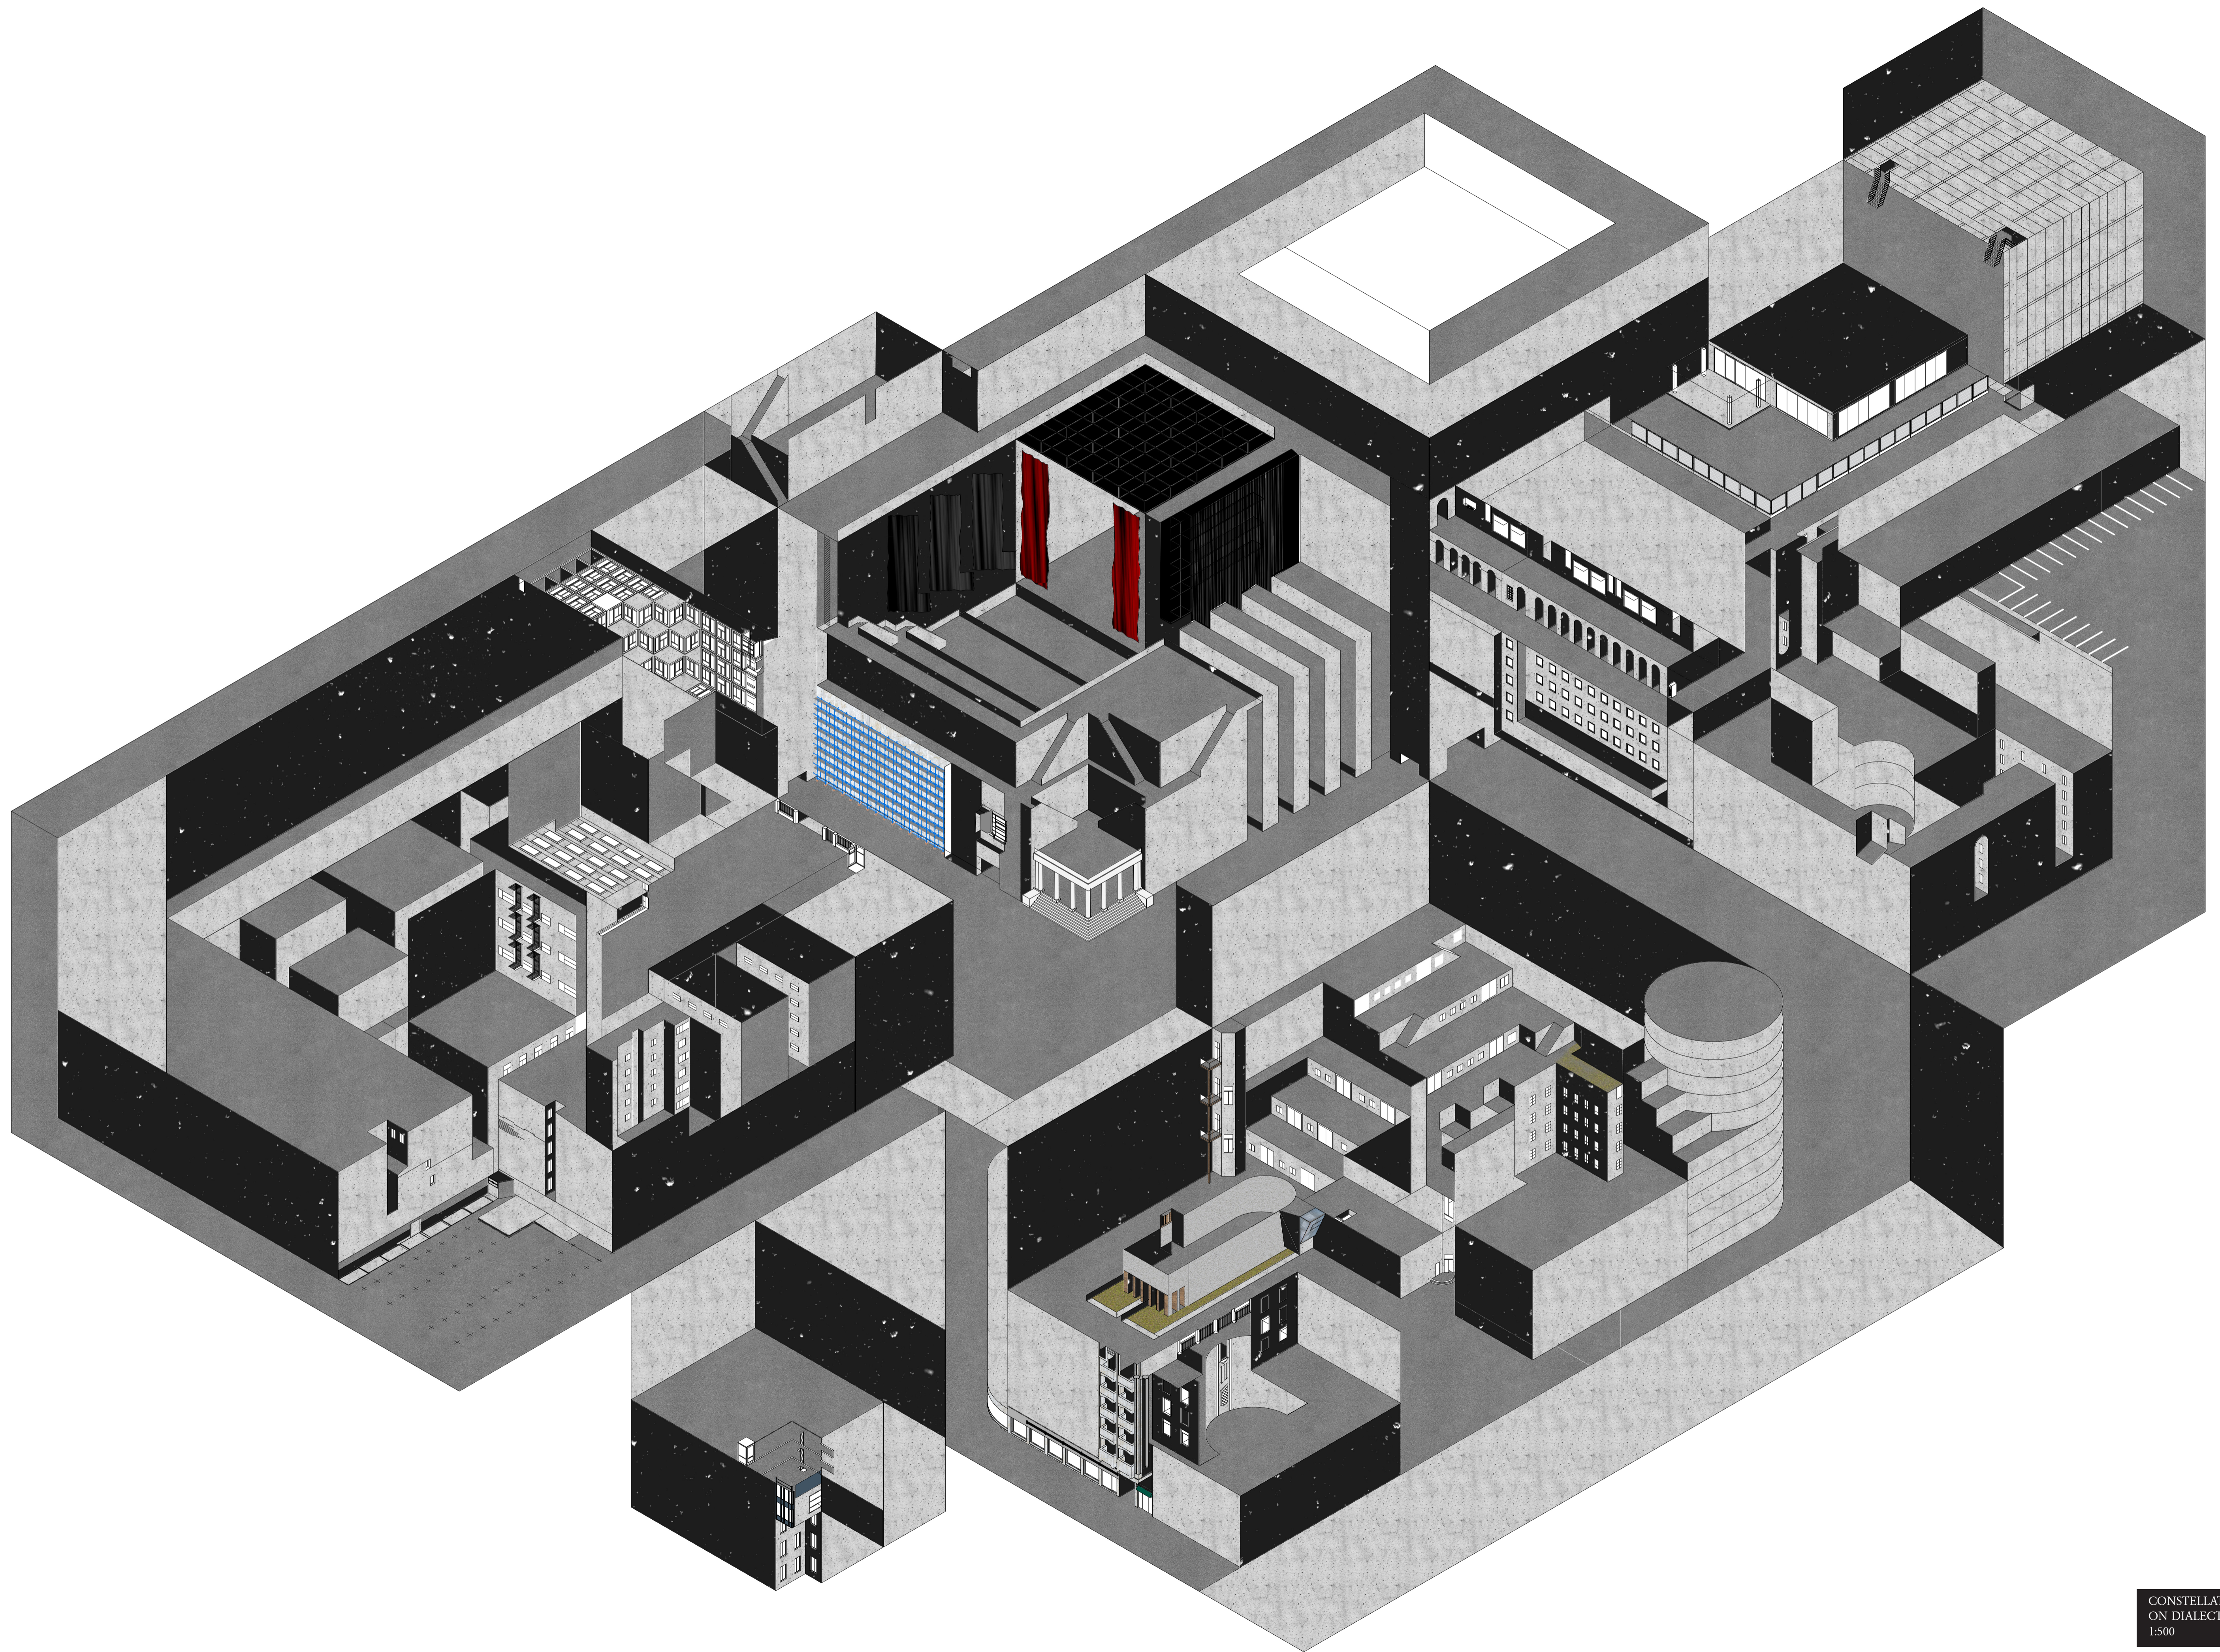

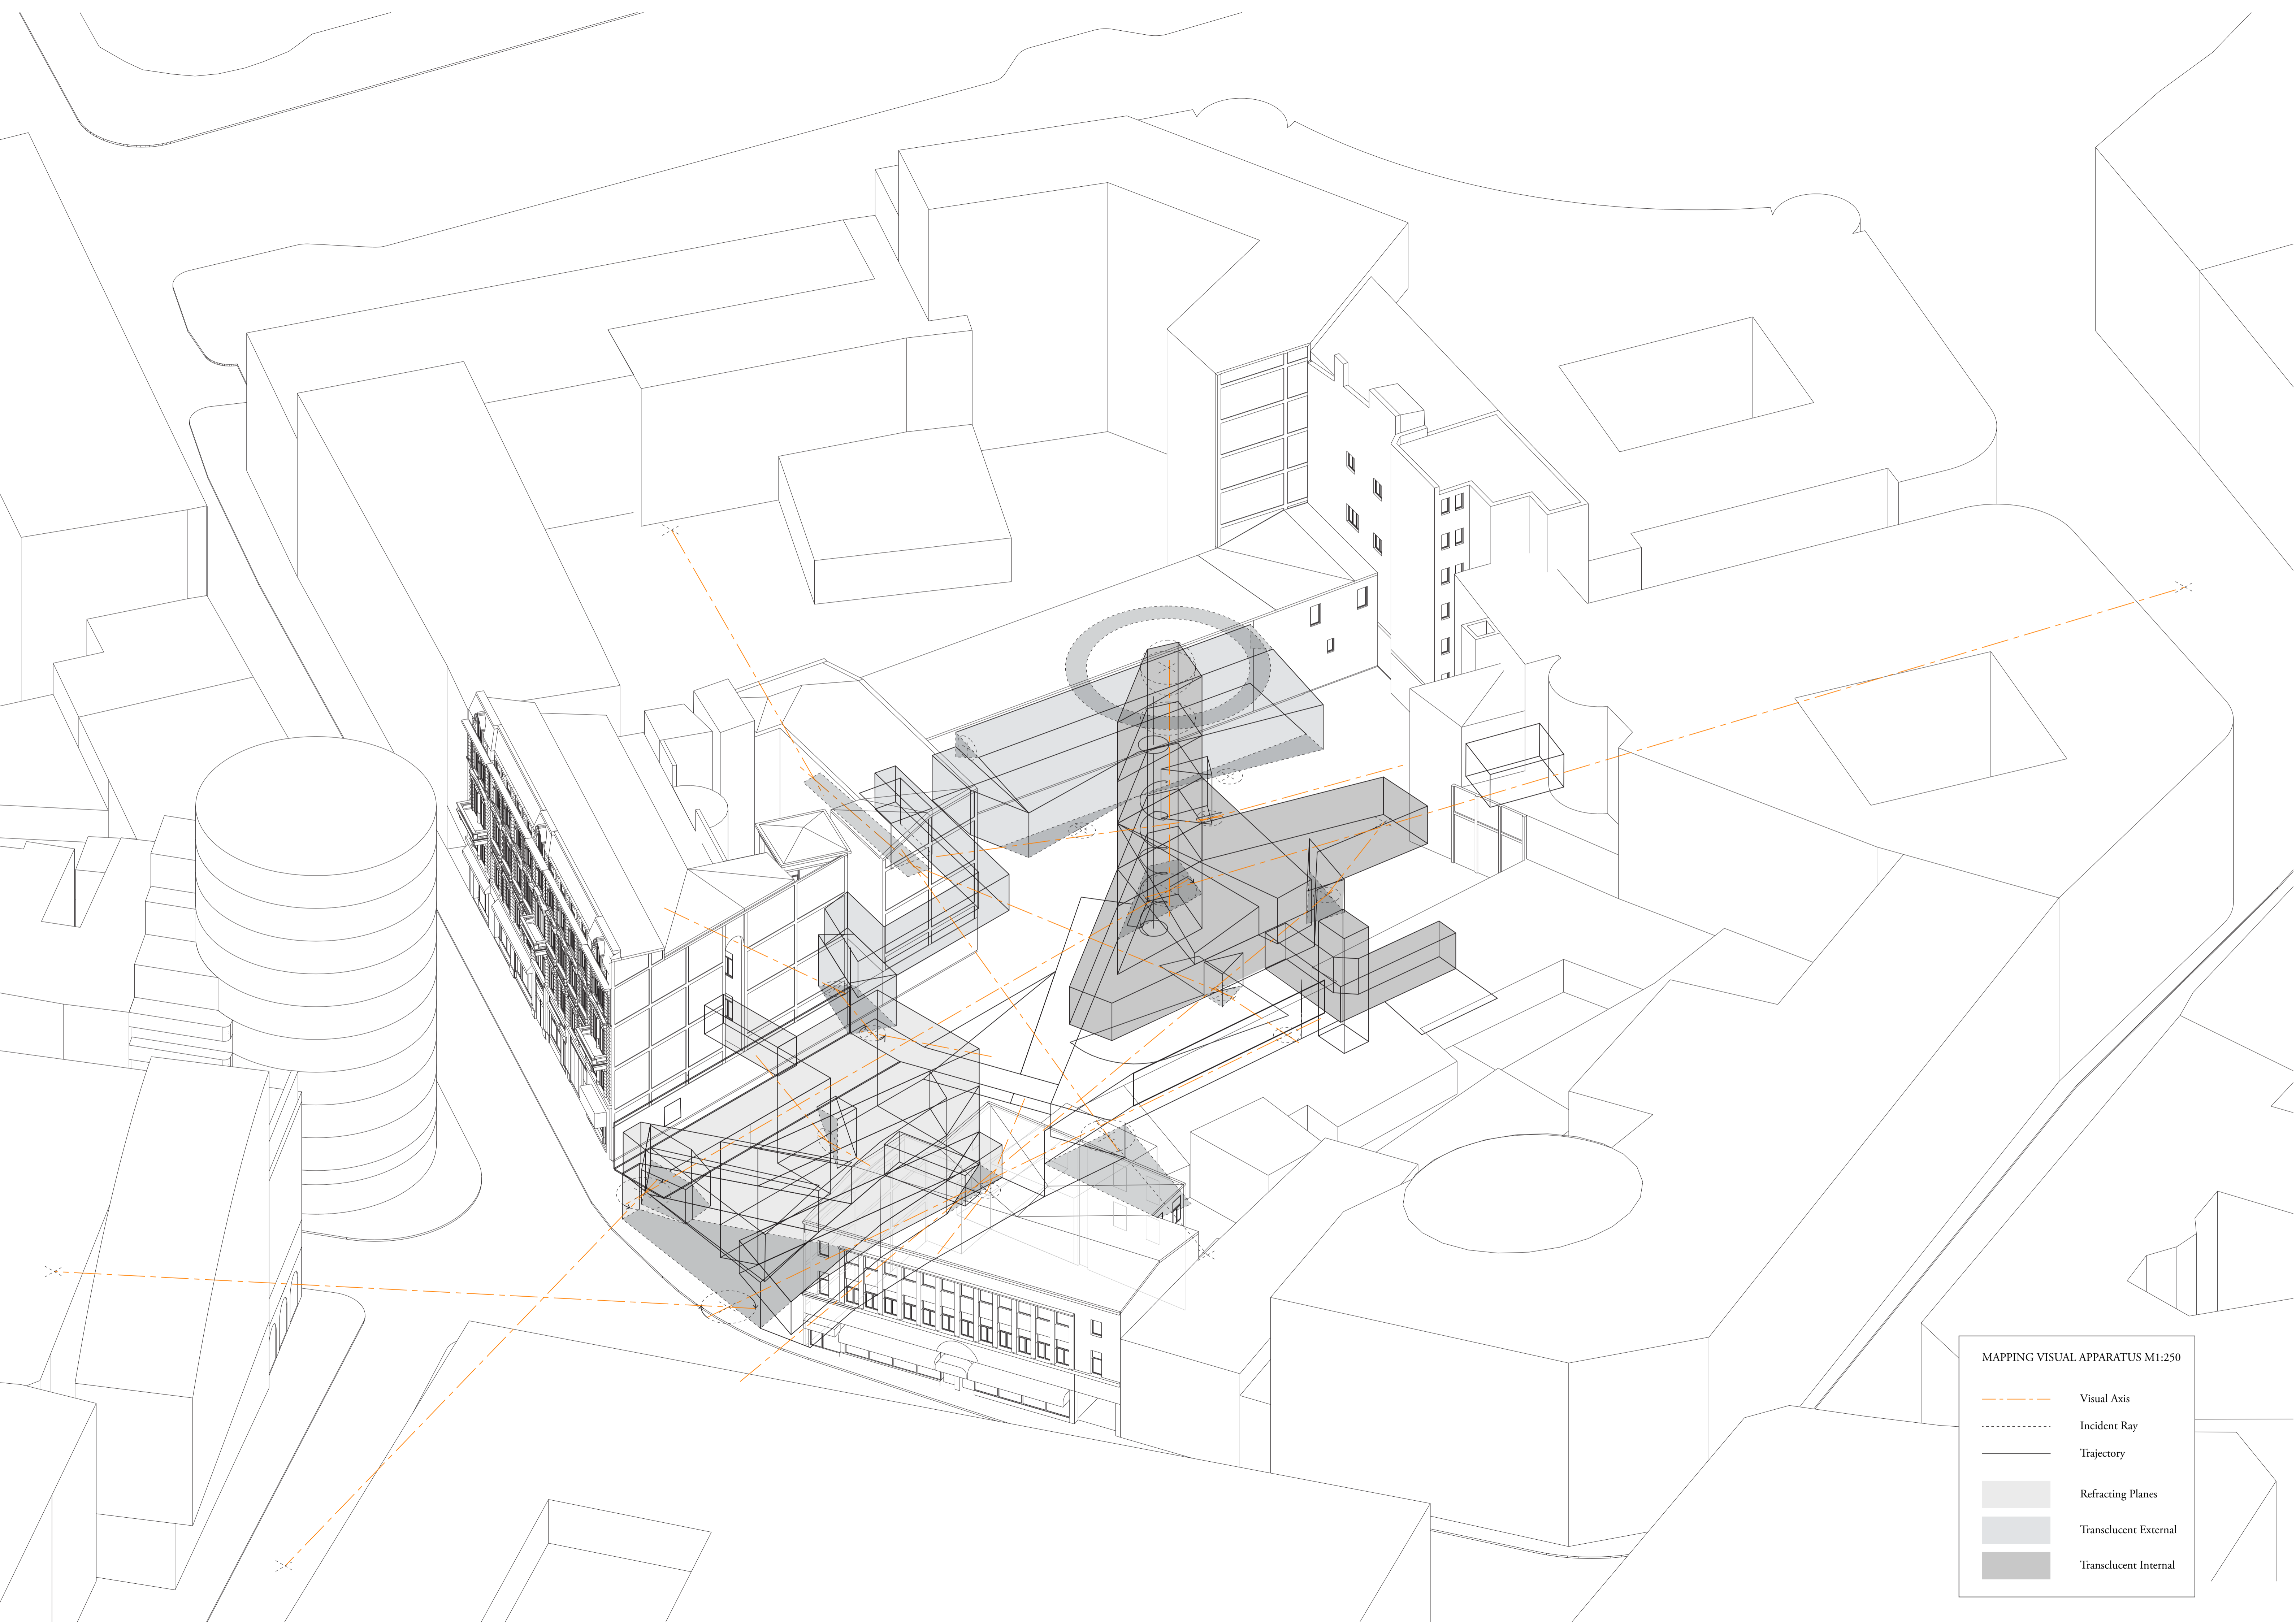

MAPPING VISUAL APPARATUS M1:250

- Visual Axis
- Incident Ray
- Trajectory
- Refracting Planes
- Translucent External
- Translucent Internal

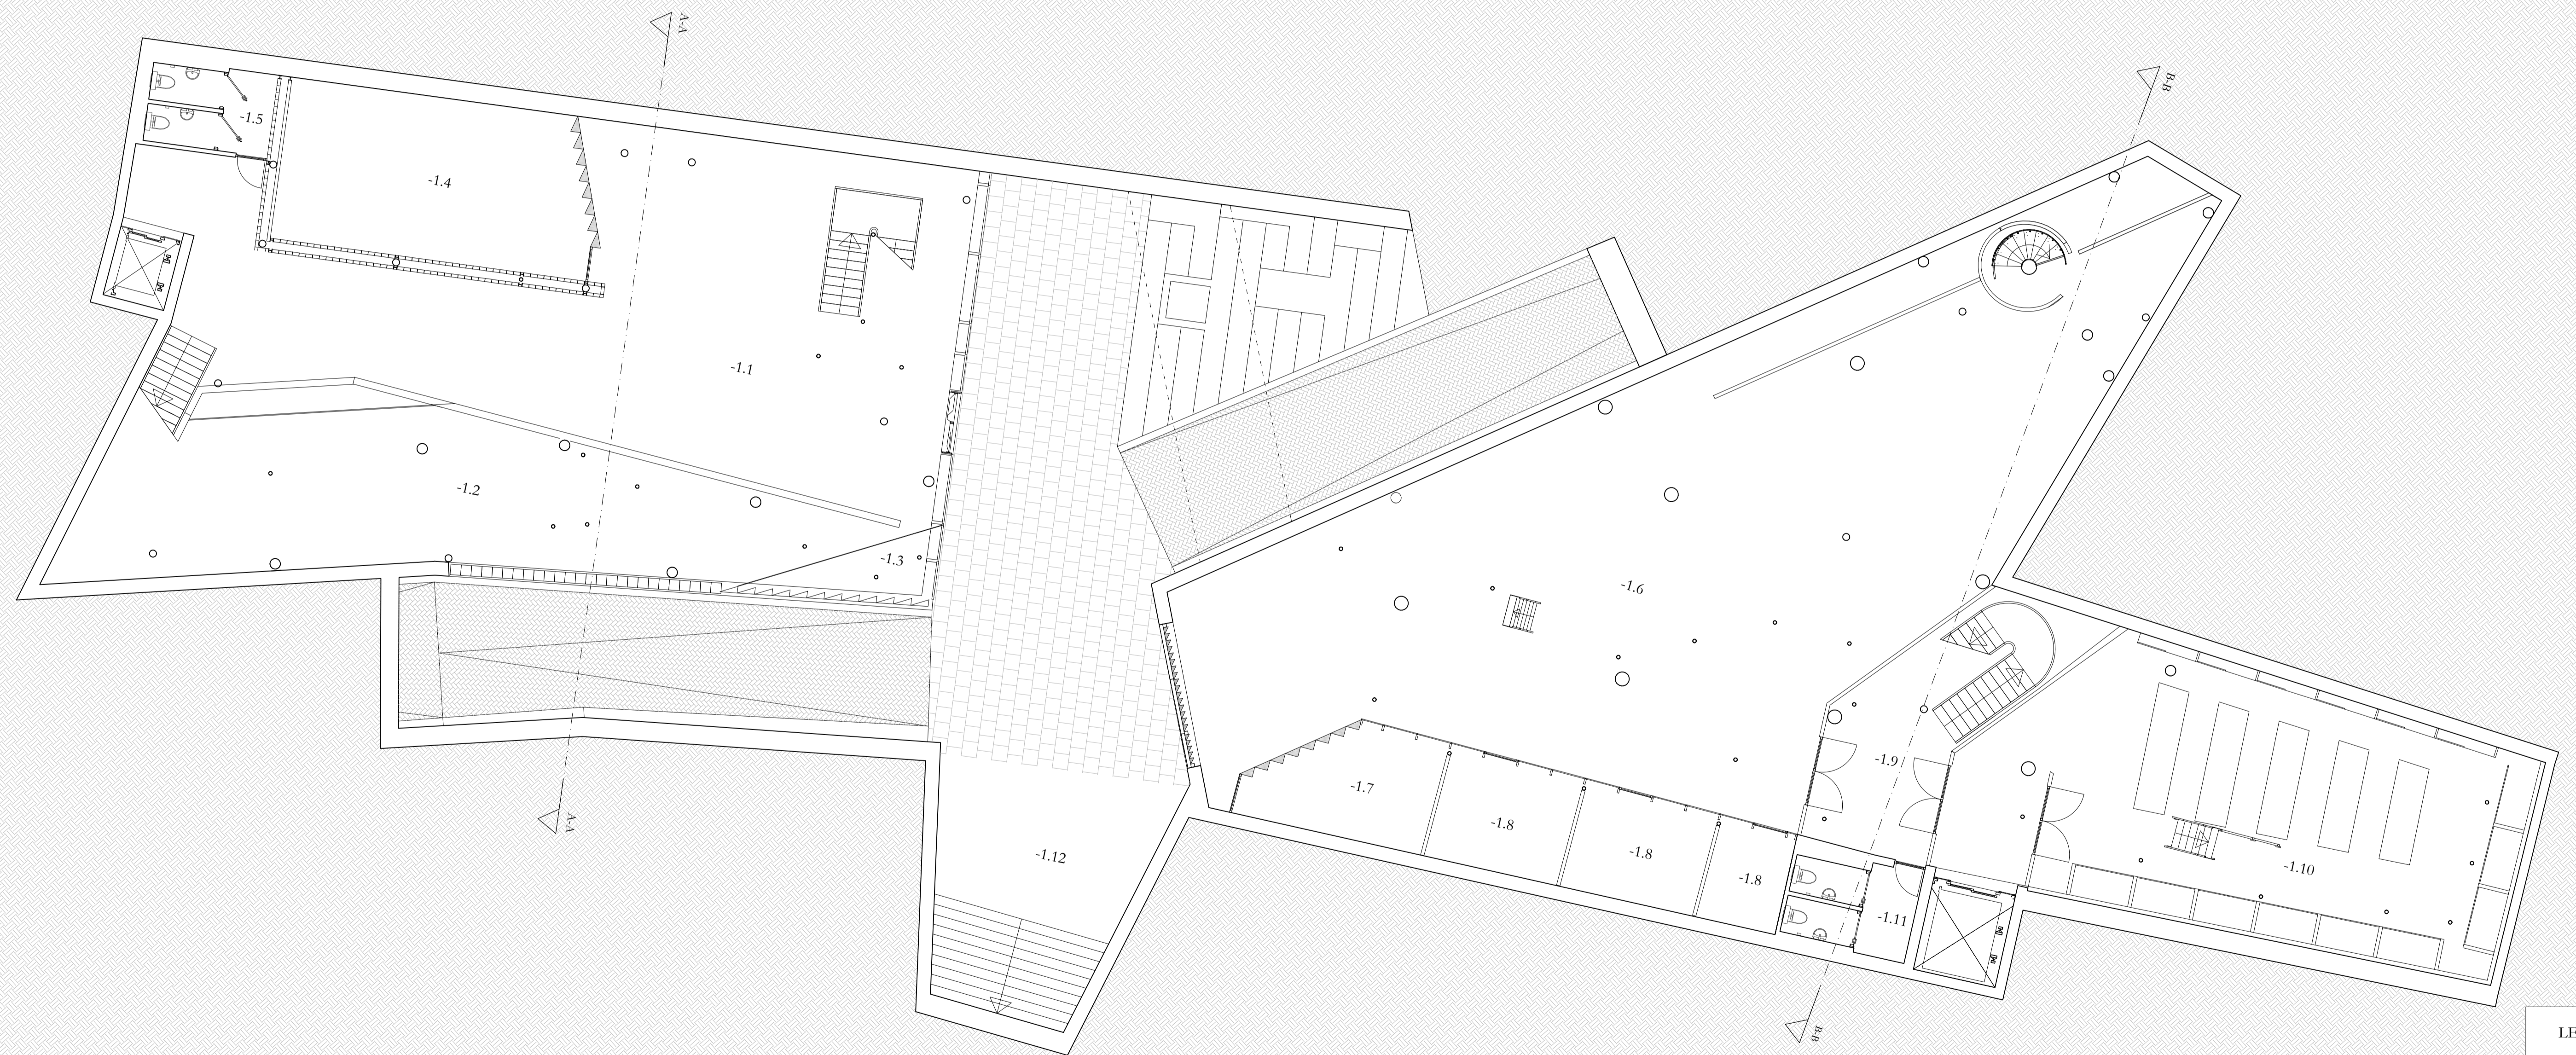



LEGEND

- Public Forensic Center
- 1.1 Exposition Hall
- 1.2 Learning Labs
- 1.3 Refracting Room
- 1.4 Classroom


- Forensic Research Institute
- 1.6 Core Laboratory
- 1.7 Surveillance Room
- 1.8 Storage
- 1.9 Staircase
- 1.10 Core Archive
- 1.11 Sanitary Unit

- 1.12 Entree to Horeca

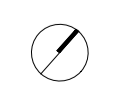

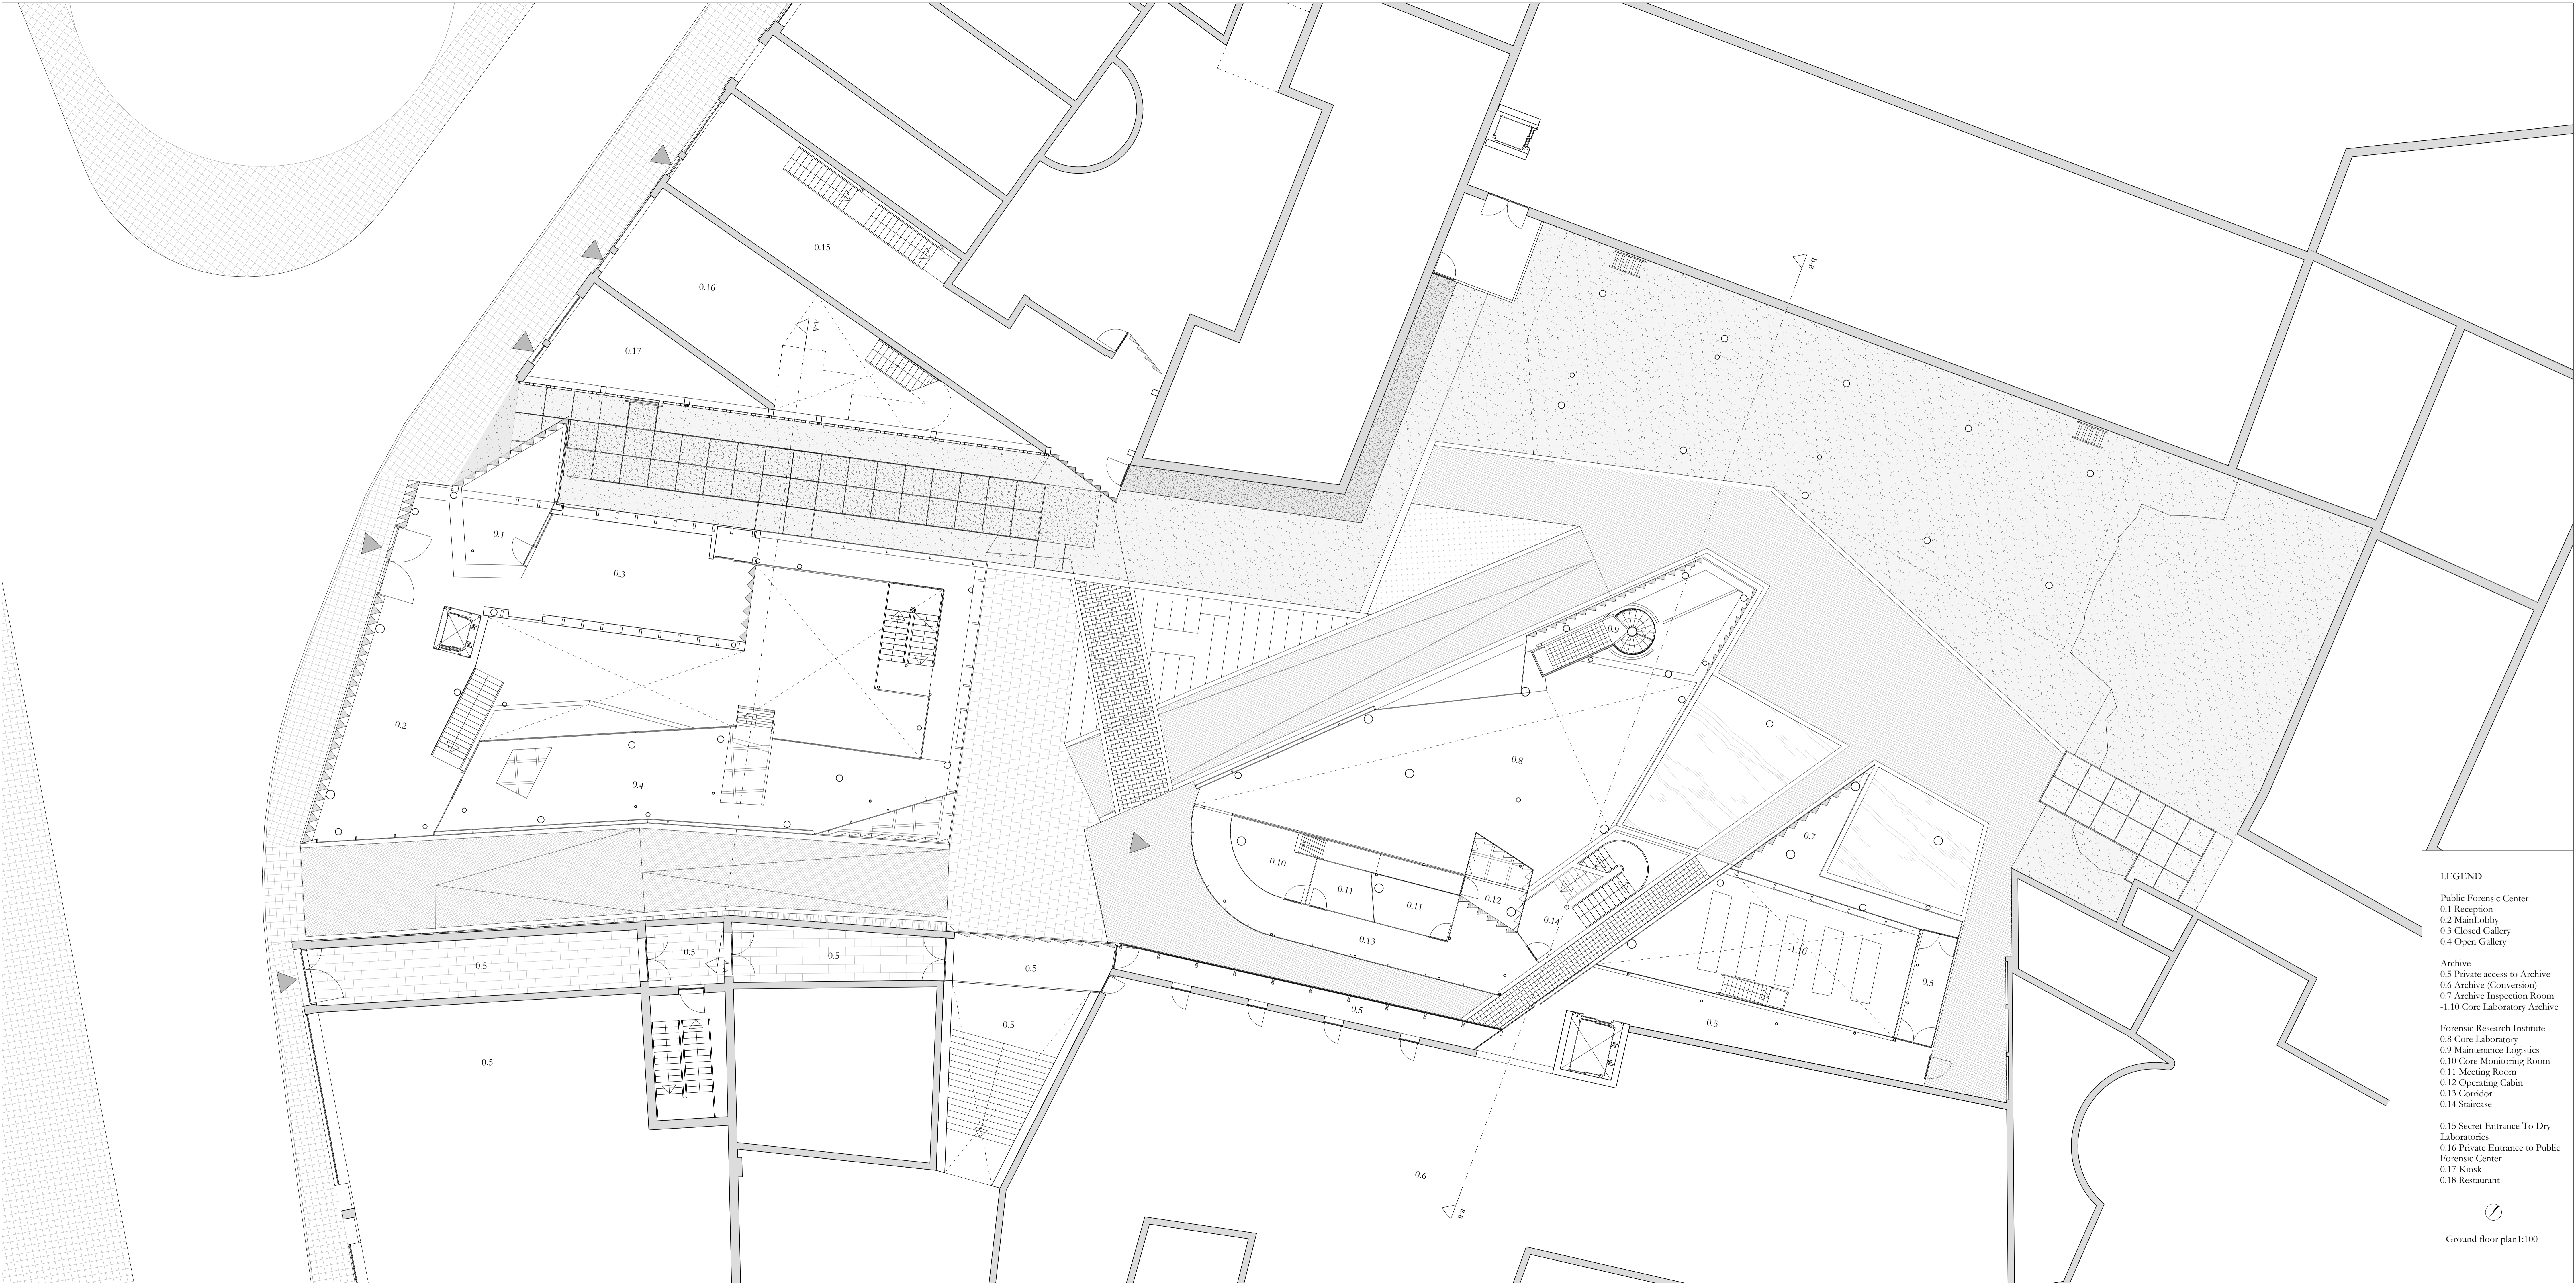

- LEGEND**
- Public Forensic Center
 - 0.1 Reception
 - 0.2 Main Lobby
 - 0.3 Closed Gallery
 - 0.4 Open Gallery
 - Archive
 - 0.5 Private access to Archive
 - 0.6 Archive (Conversion)
 - 0.7 Archive Inspection Room
 - 1.0 Core Laboratory Archive
 - Forensic Research Institute
 - 0.8 Core Laboratory
 - 0.9 Maintenance Logistics
 - 0.10 Core Monitoring Room
 - 0.11 Meeting Room
 - 0.12 Operating Cabin
 - 0.13 Corridor
 - 0.14 Staircase
 - 0.15 Secret Entrance To Dry Laboratories
 - 0.16 Private Entrance to Public Forensic Center
 - 0.17 Kiosk
 - 0.18 Restaurant

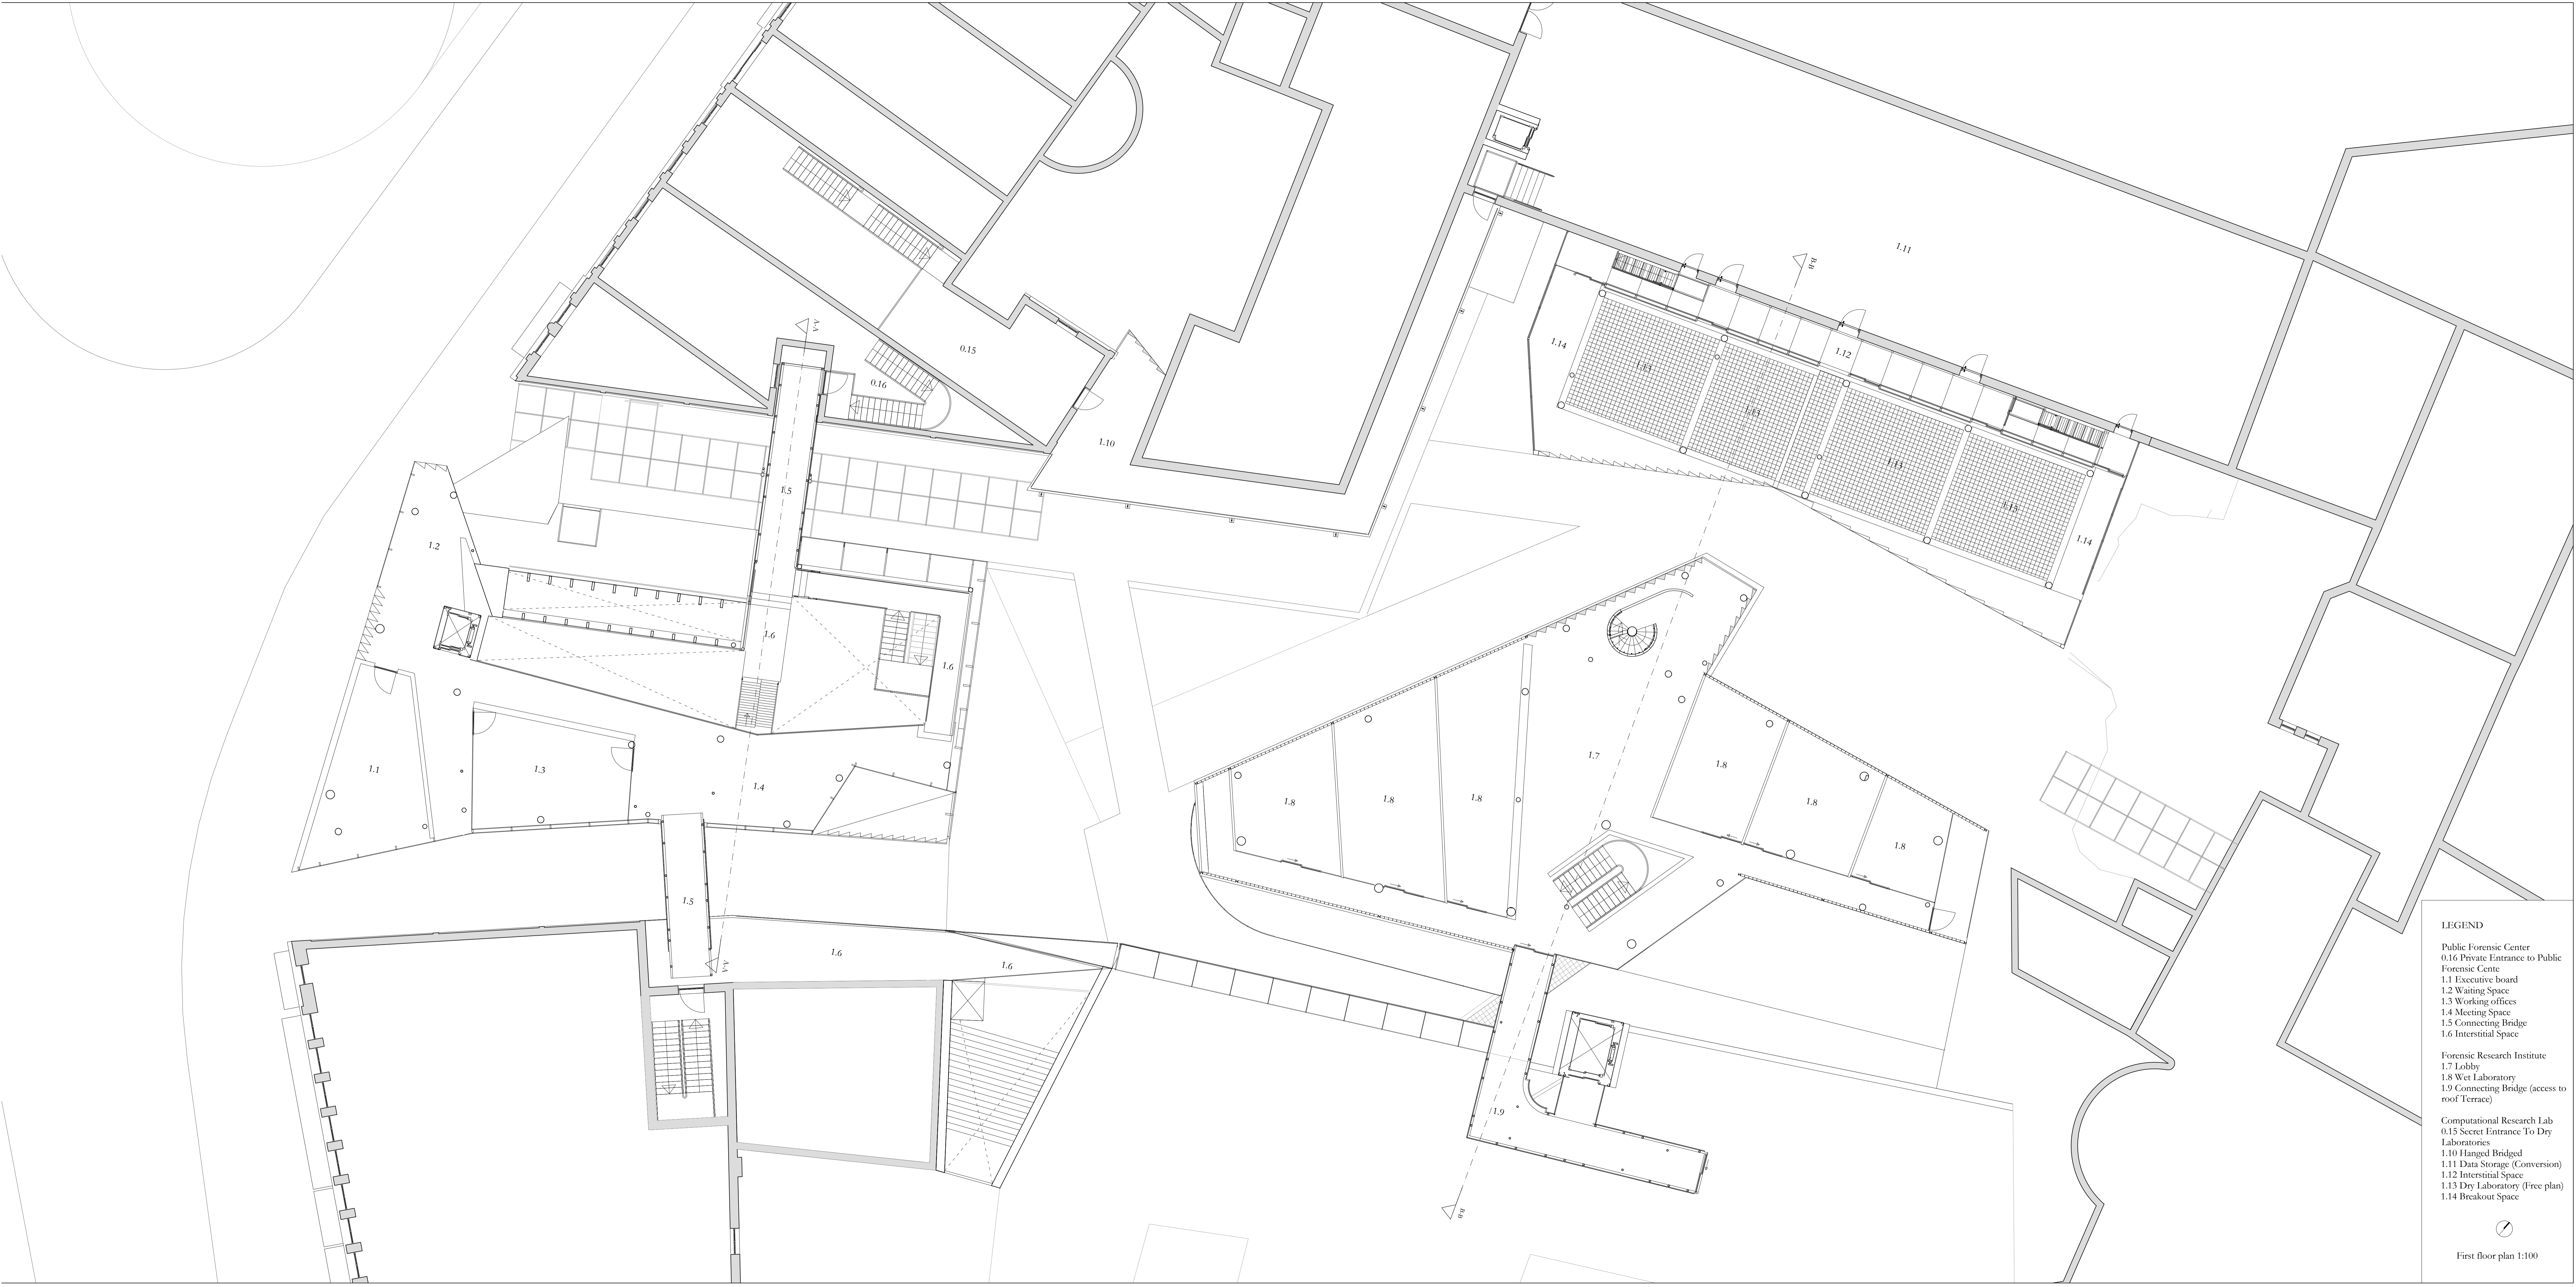



- LEGEND**
- Public Forensic Center
 - 0.16 Private Entrance to Public Forensic Centre
 - 1.1 Executive board
 - 1.2 Waiting Space
 - 1.3 Working offices
 - 1.4 Meeting Space
 - 1.5 Connecting Bridge
 - 1.6 Interstitial Space


 - Forensic Research Institute
 - 1.7 Lobby
 - 1.8 Wet Laboratory
 - 1.9 Connecting Bridge (access to roof Terrace)


 - Computational Research Lab
 - 0.15 Secret Entrance To Dry Laboratories
 - 1.10 Hanged Bridged
 - 1.11 Data Storage (Conversion)
 - 1.12 Interstitial Space
 - 1.13 Dry Laboratory (Free plan)
 - 1.14 Breakout Space




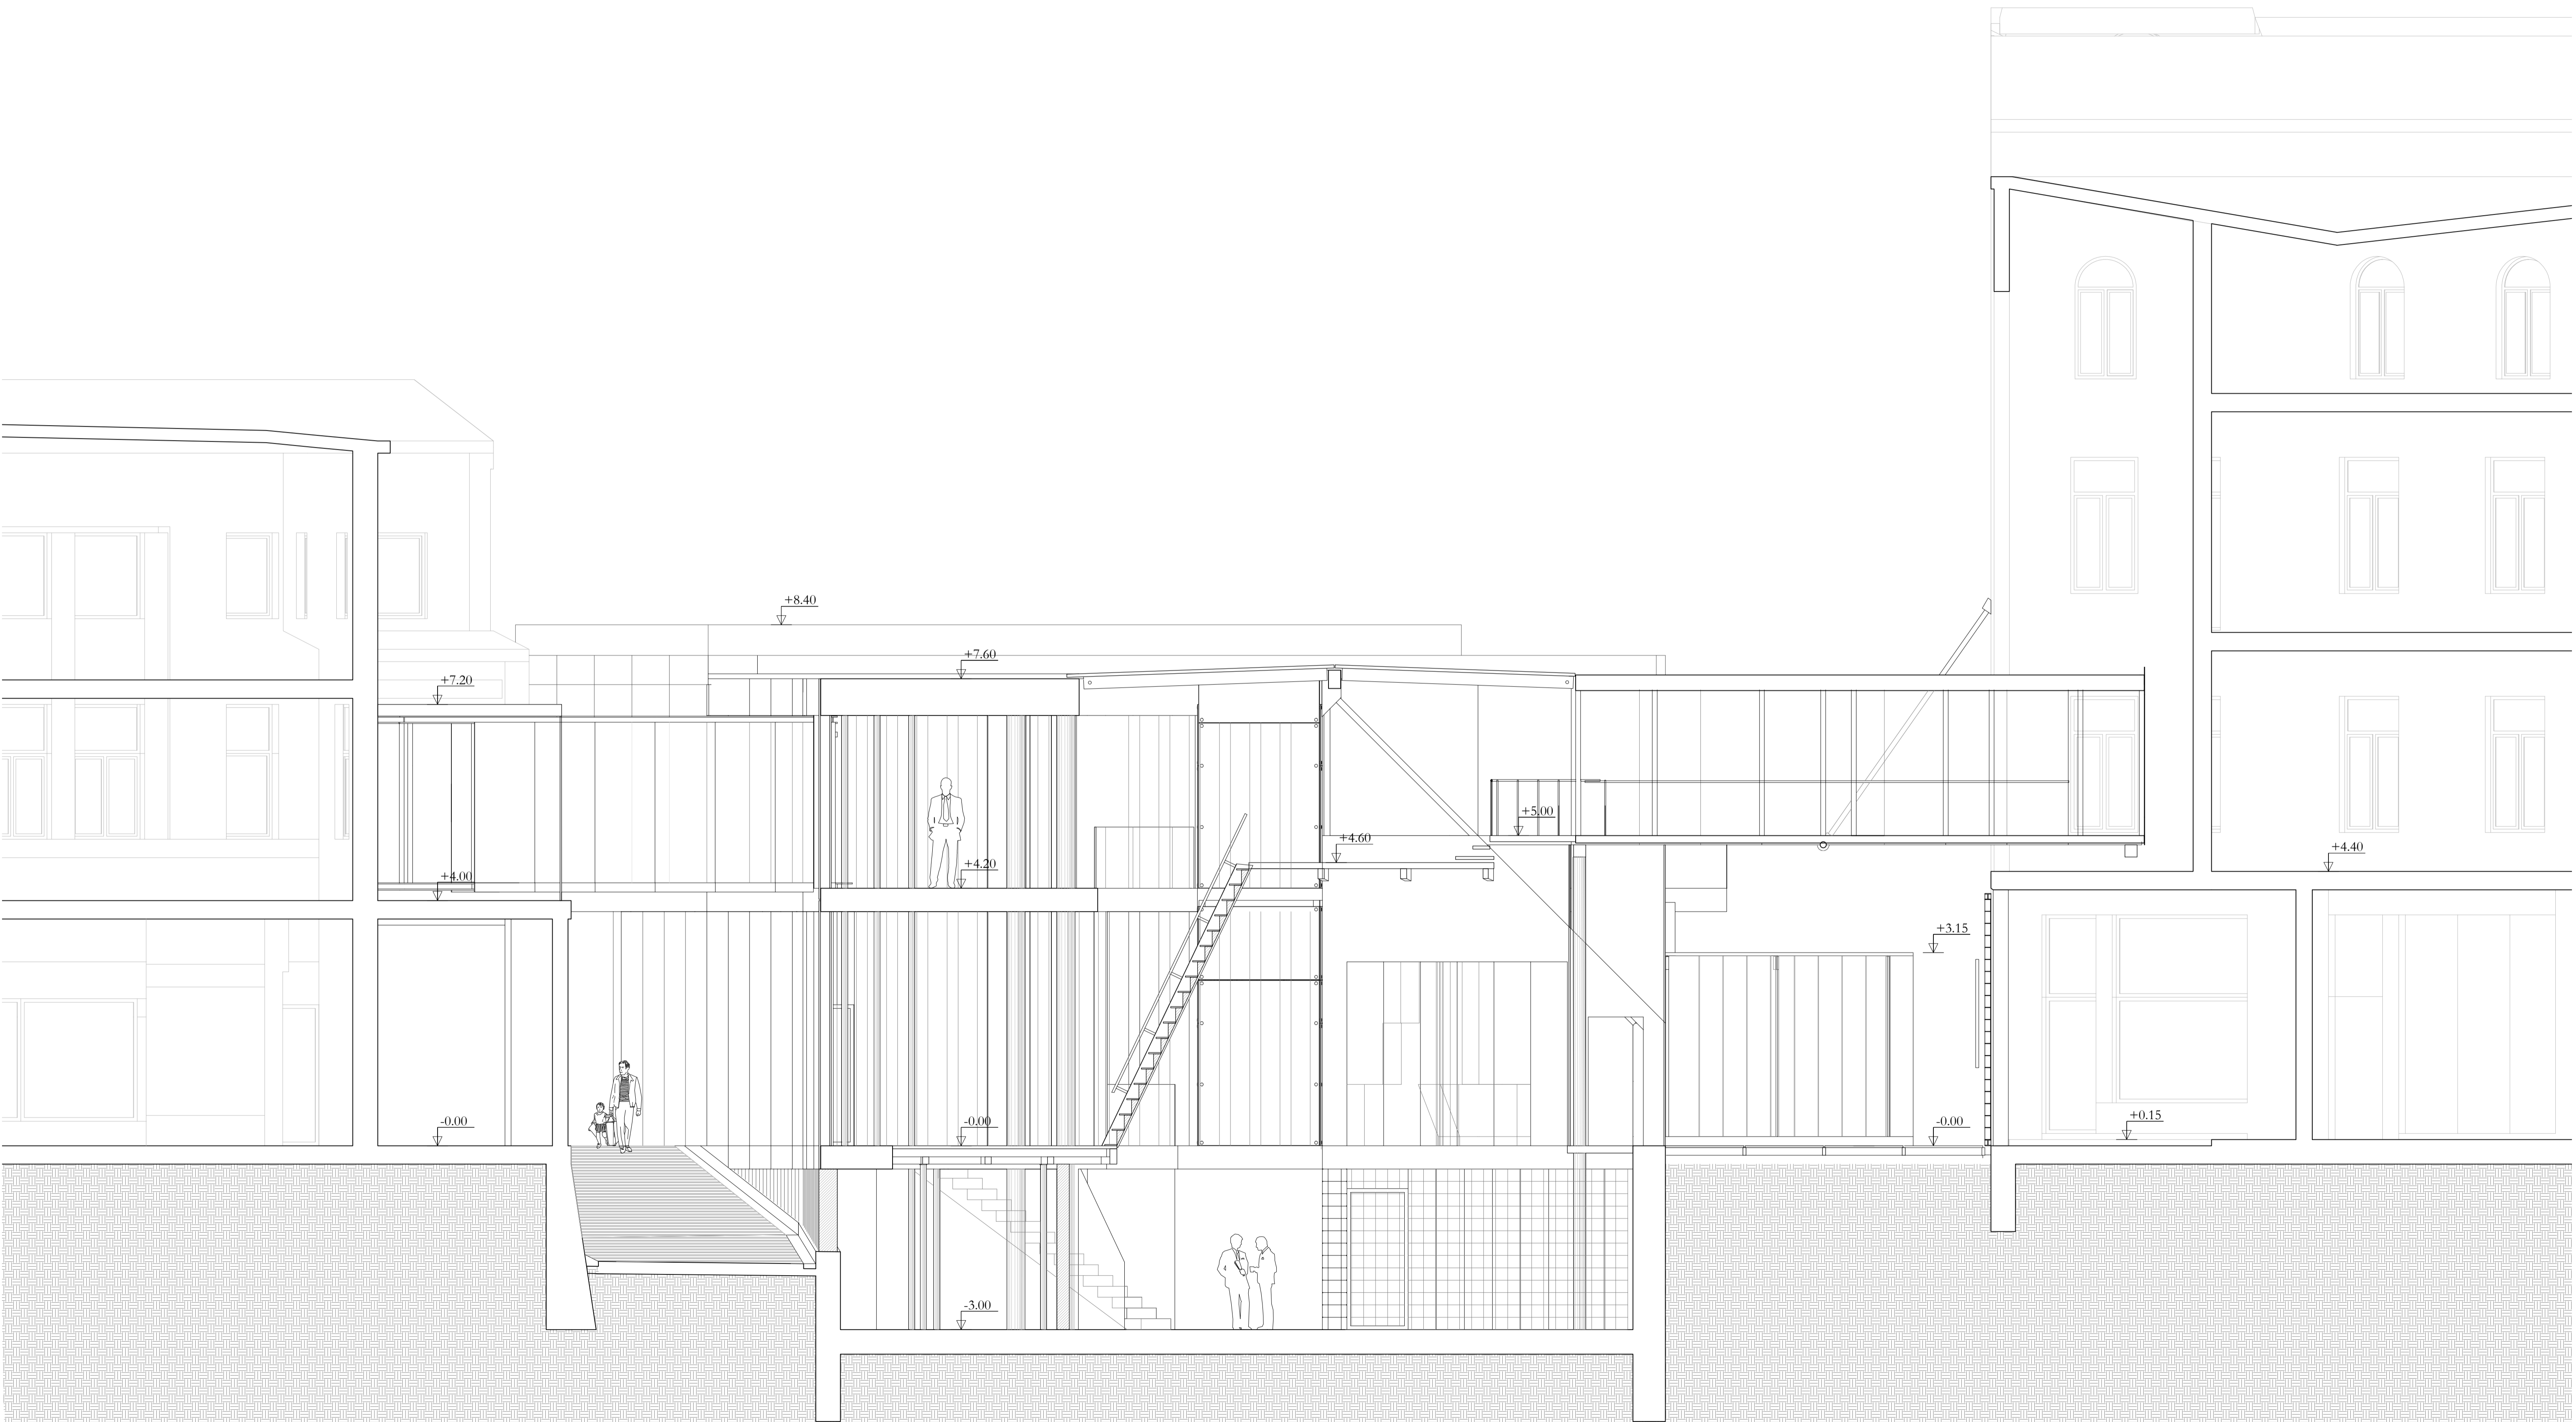


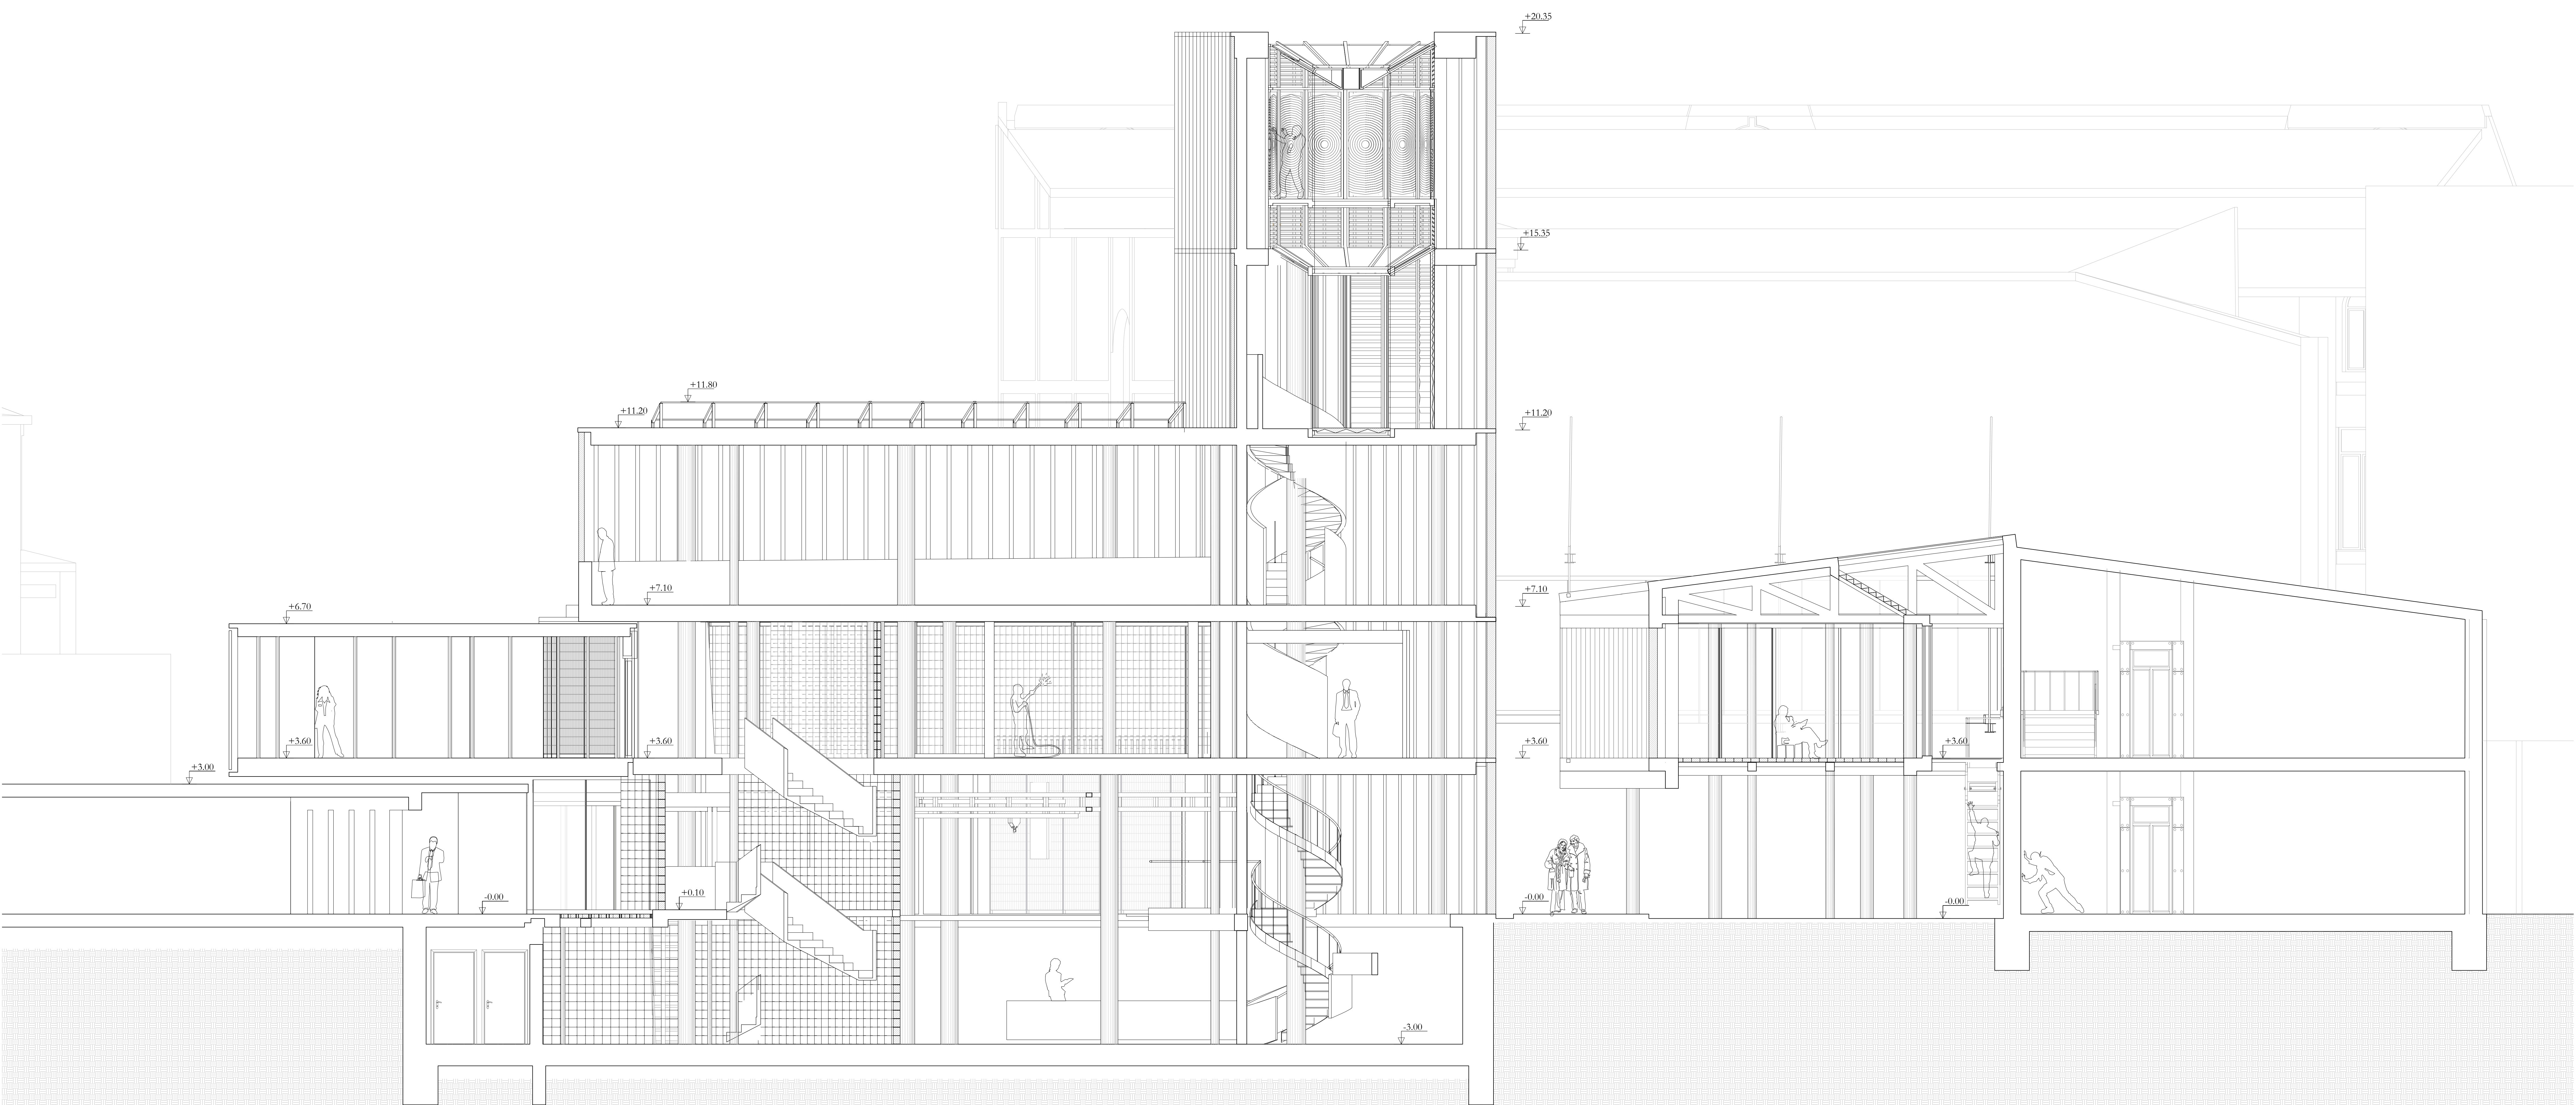


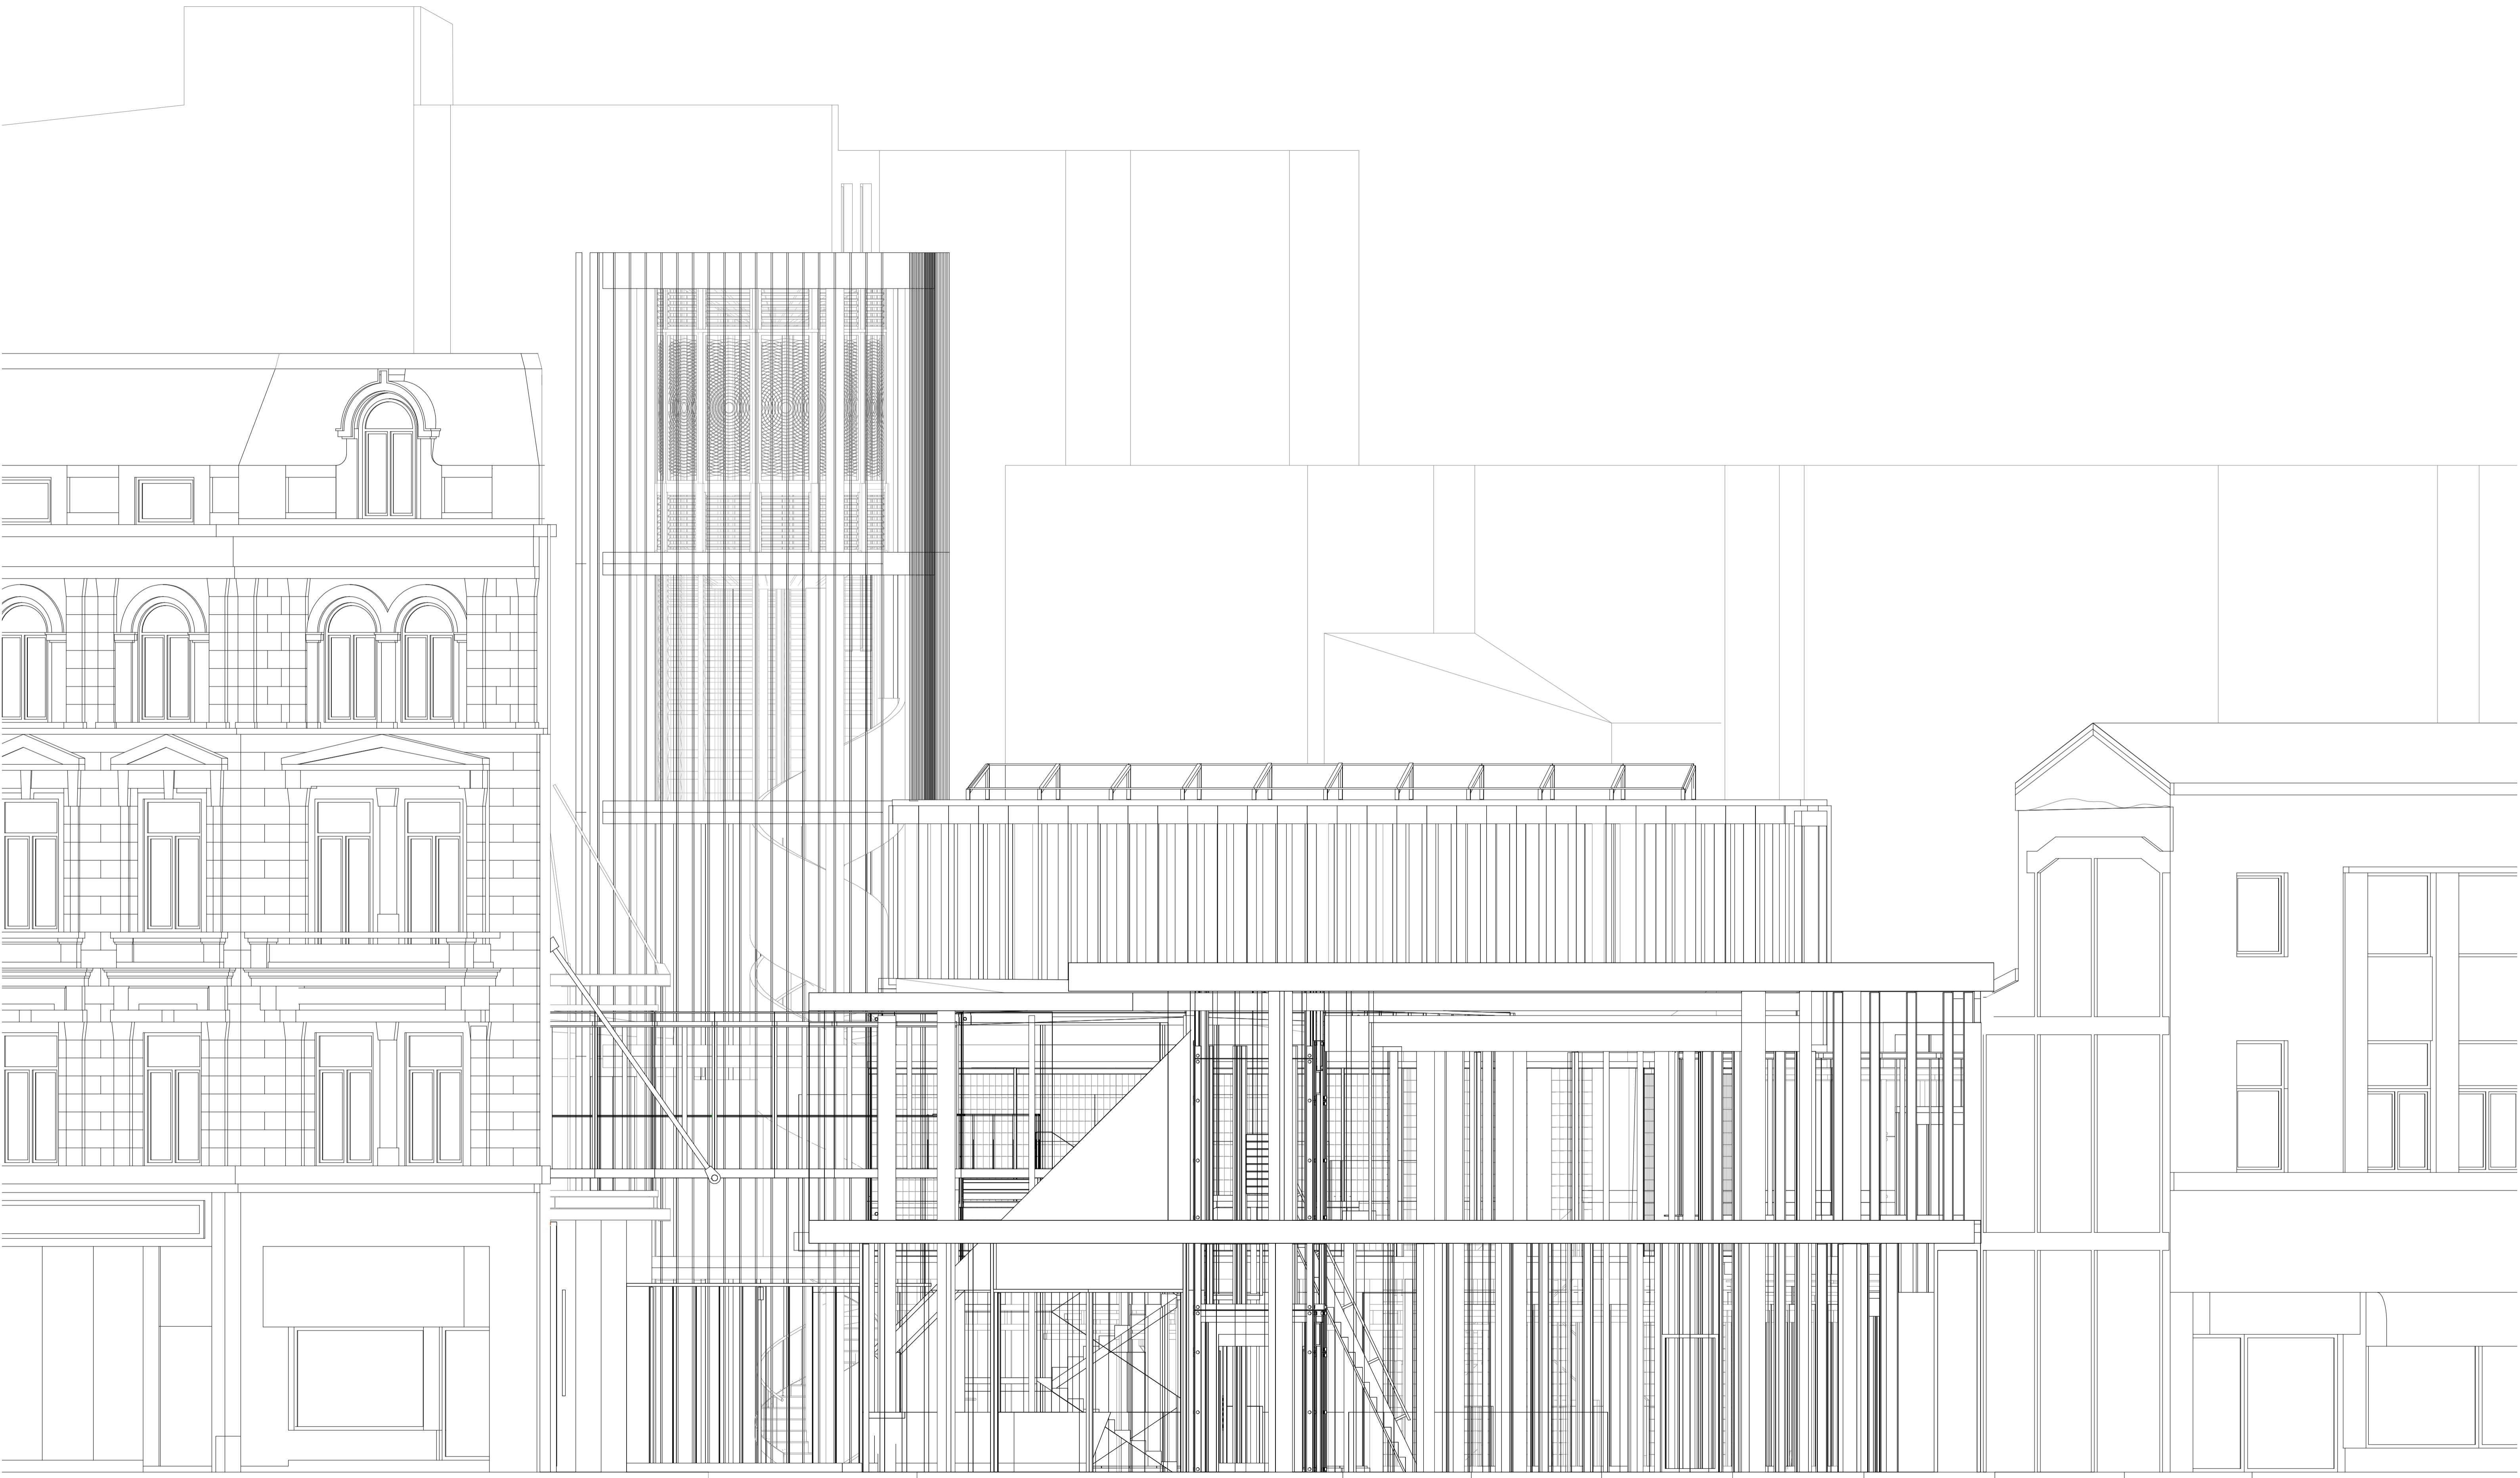

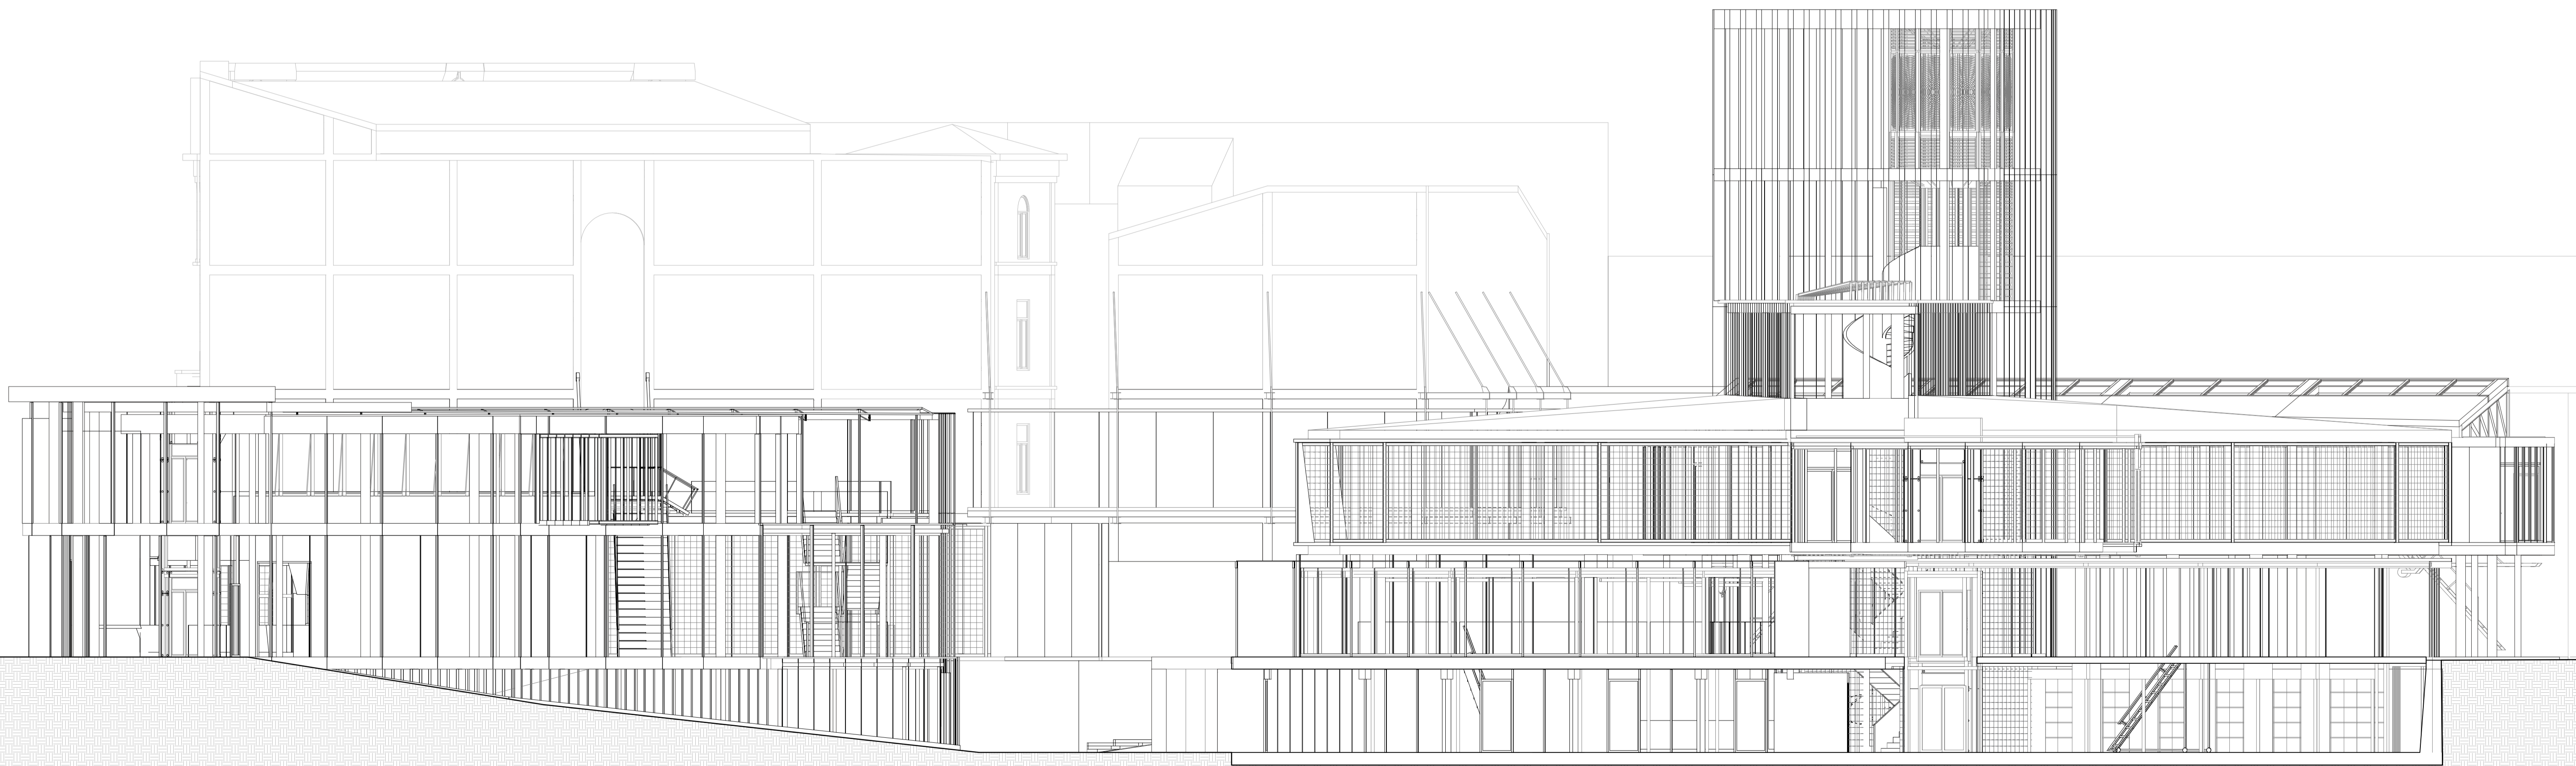

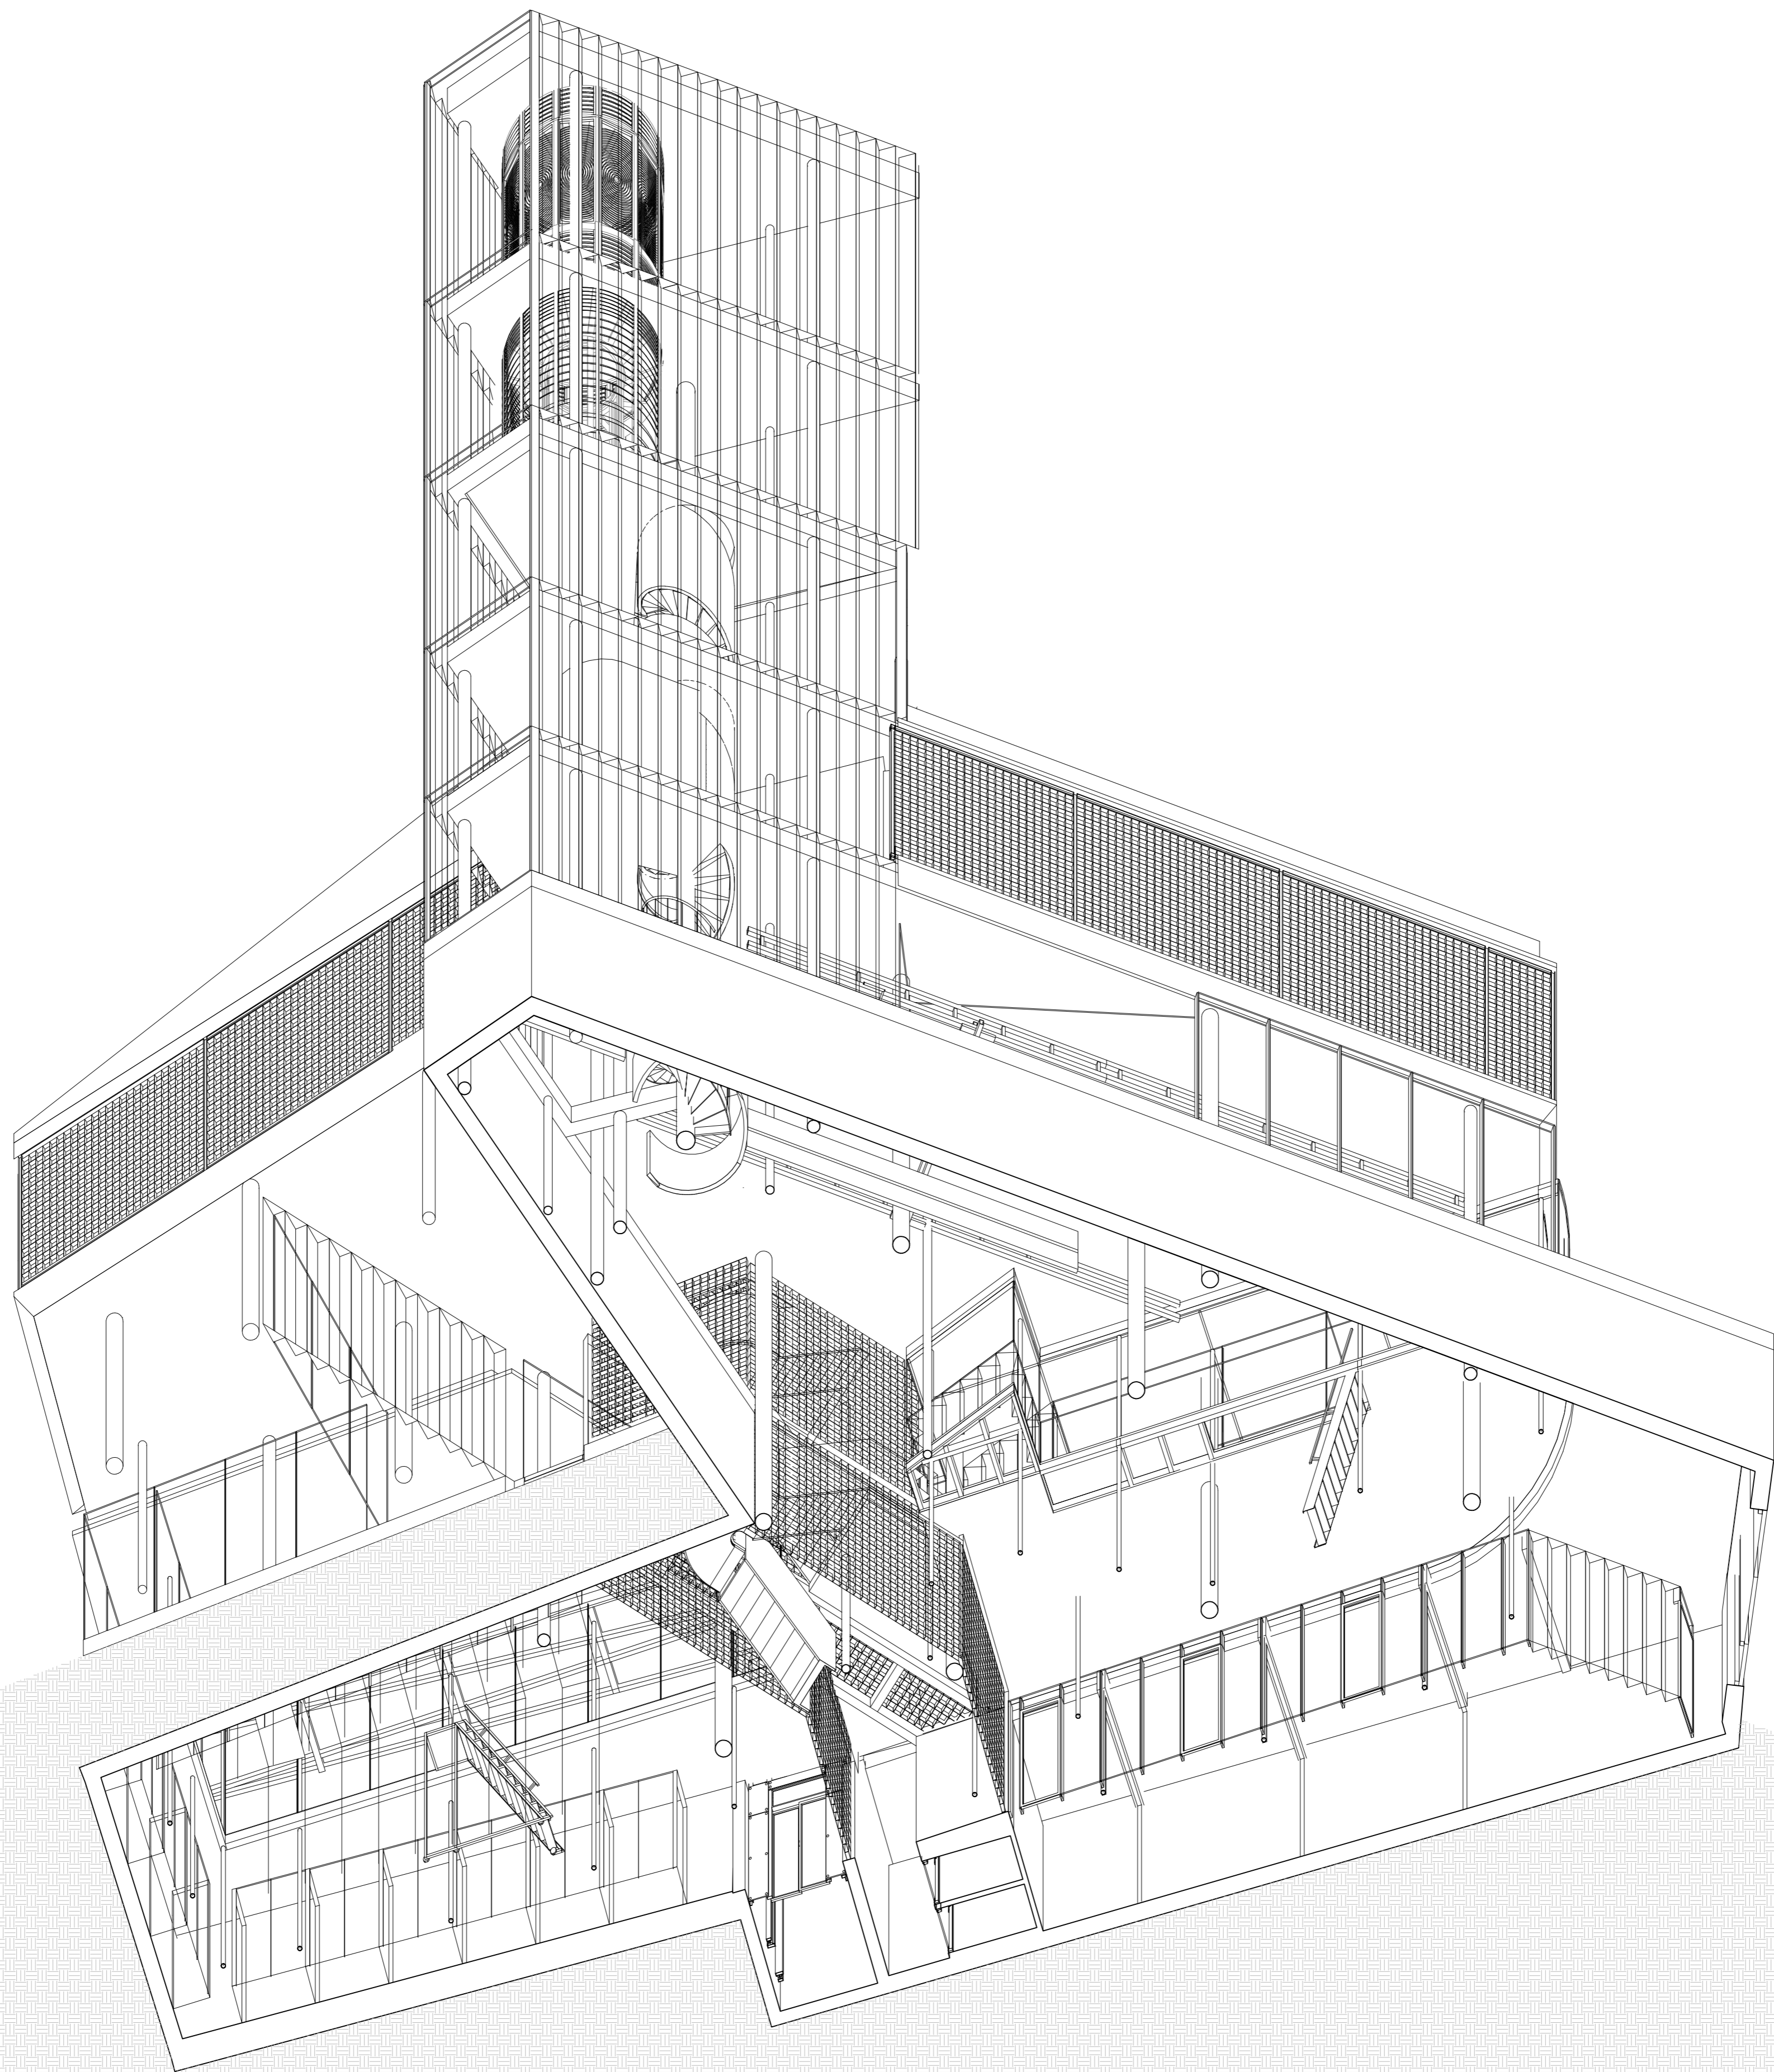


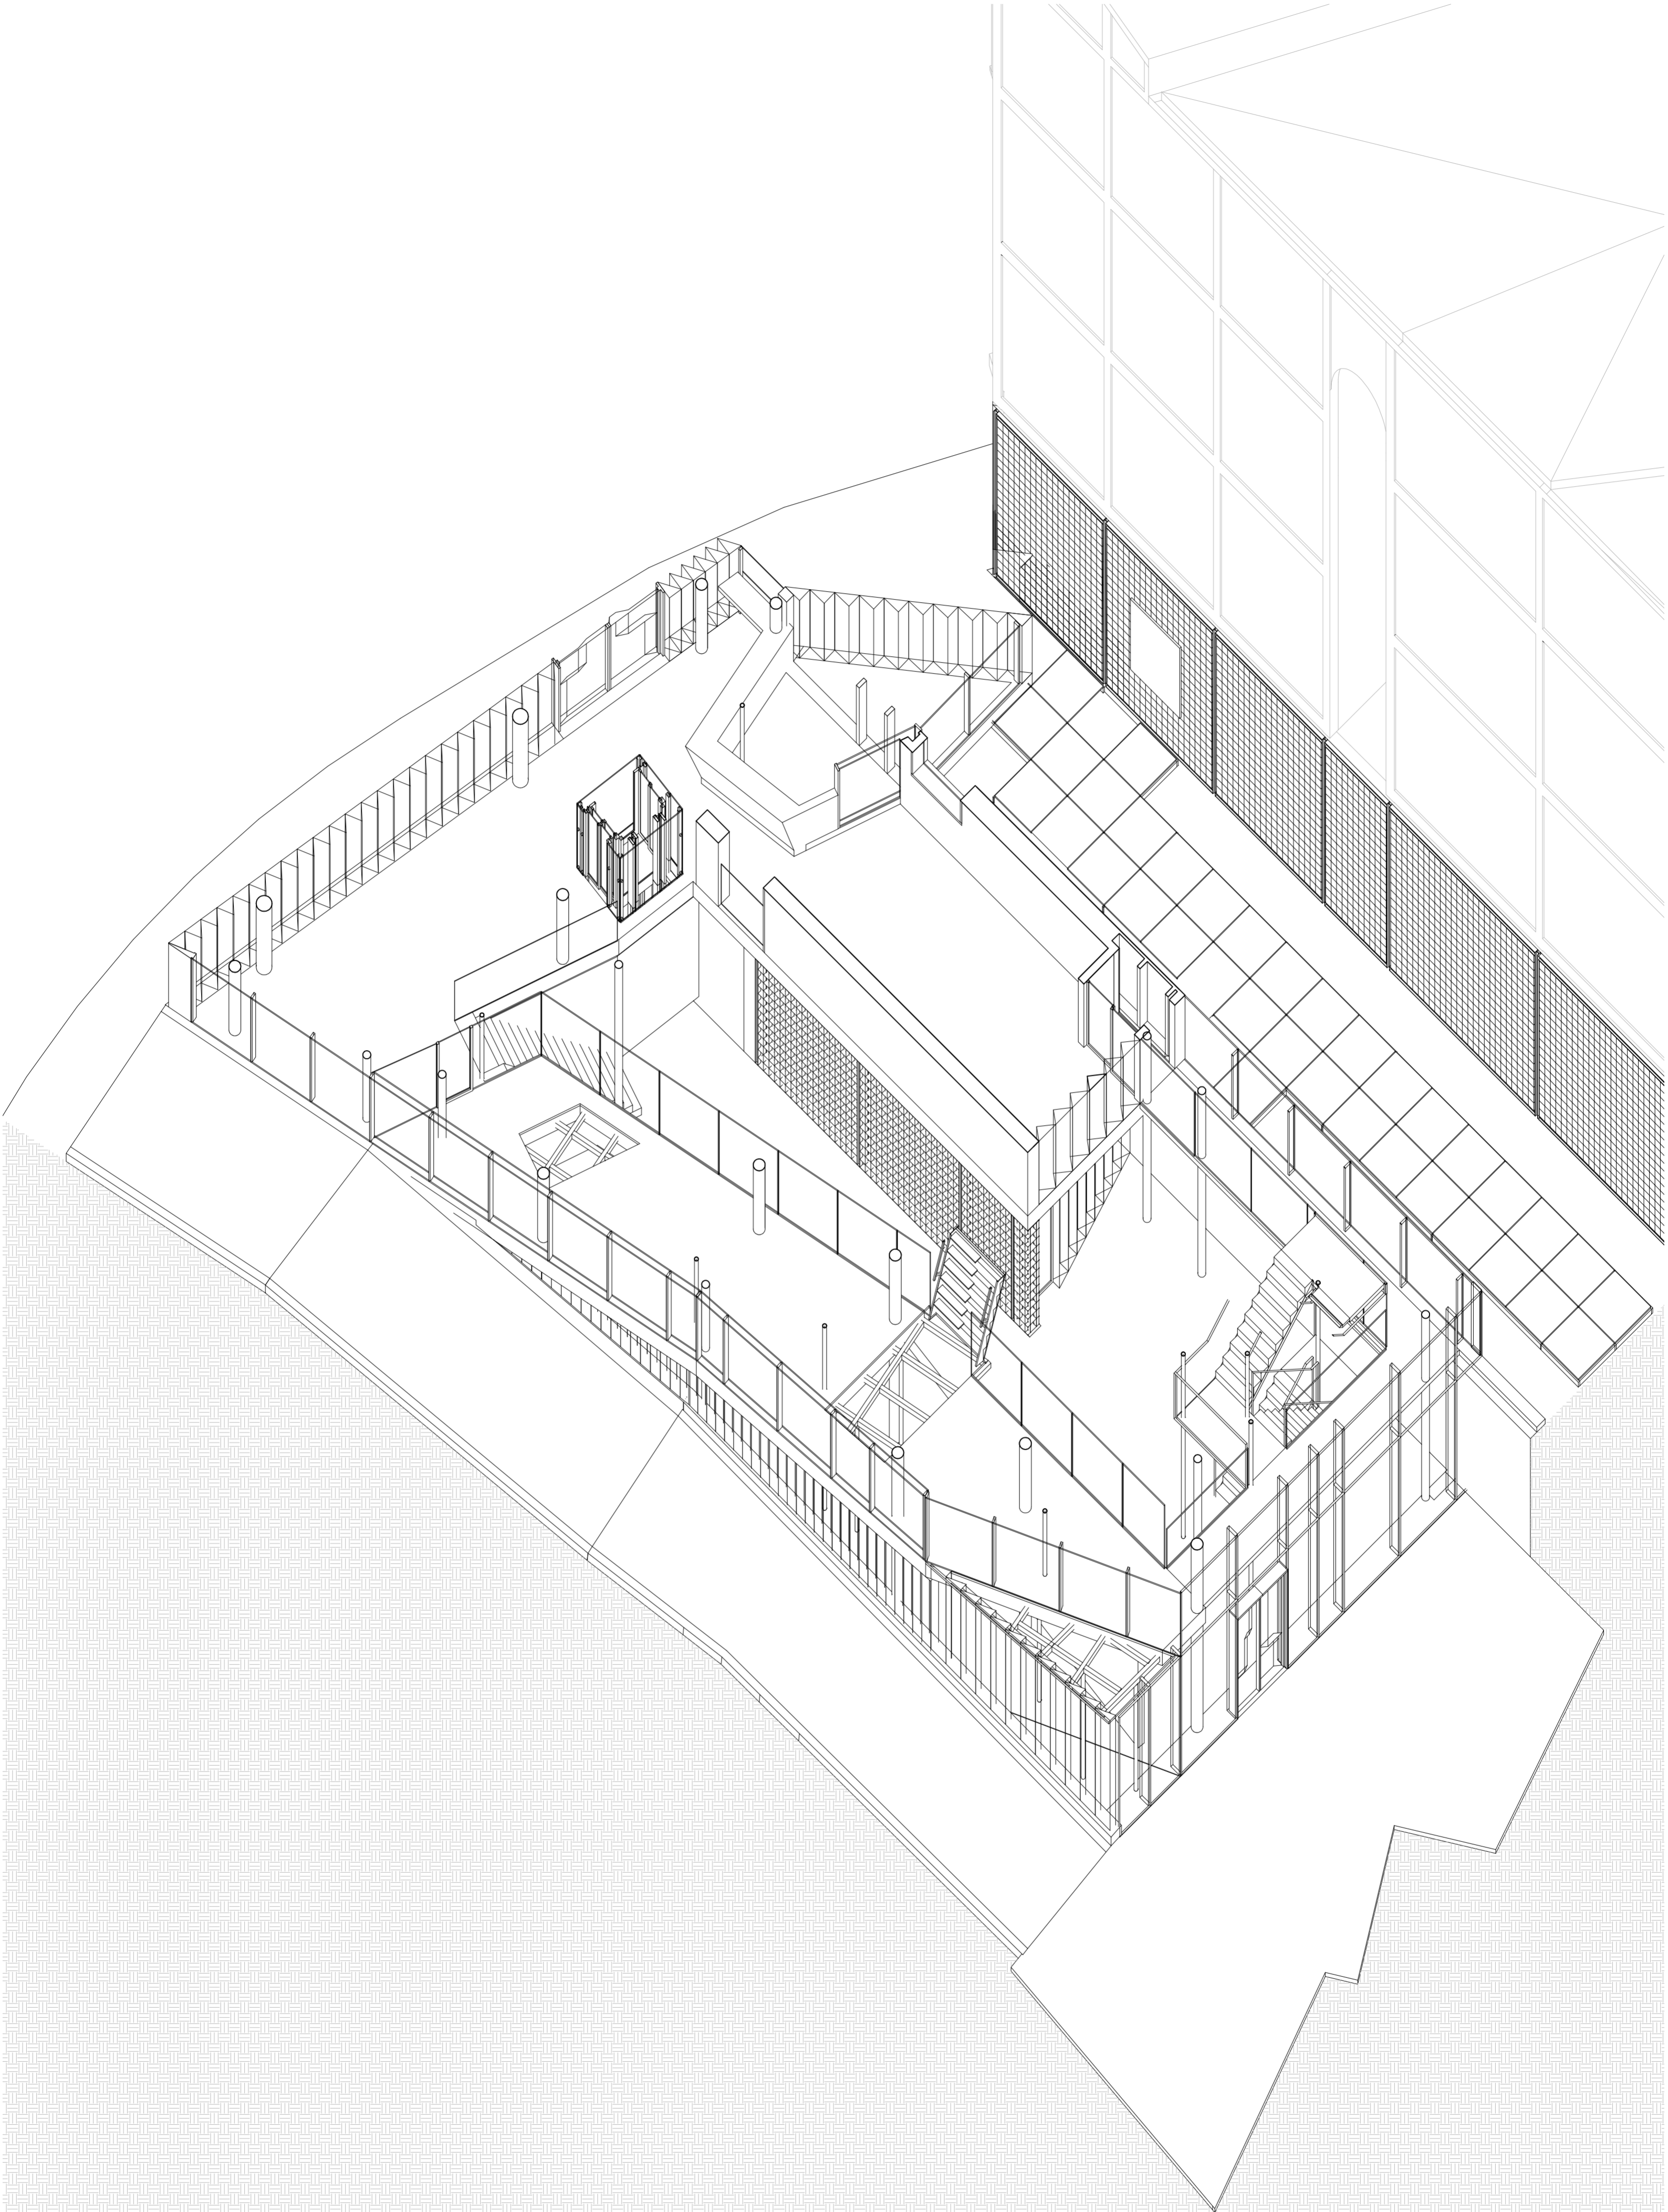

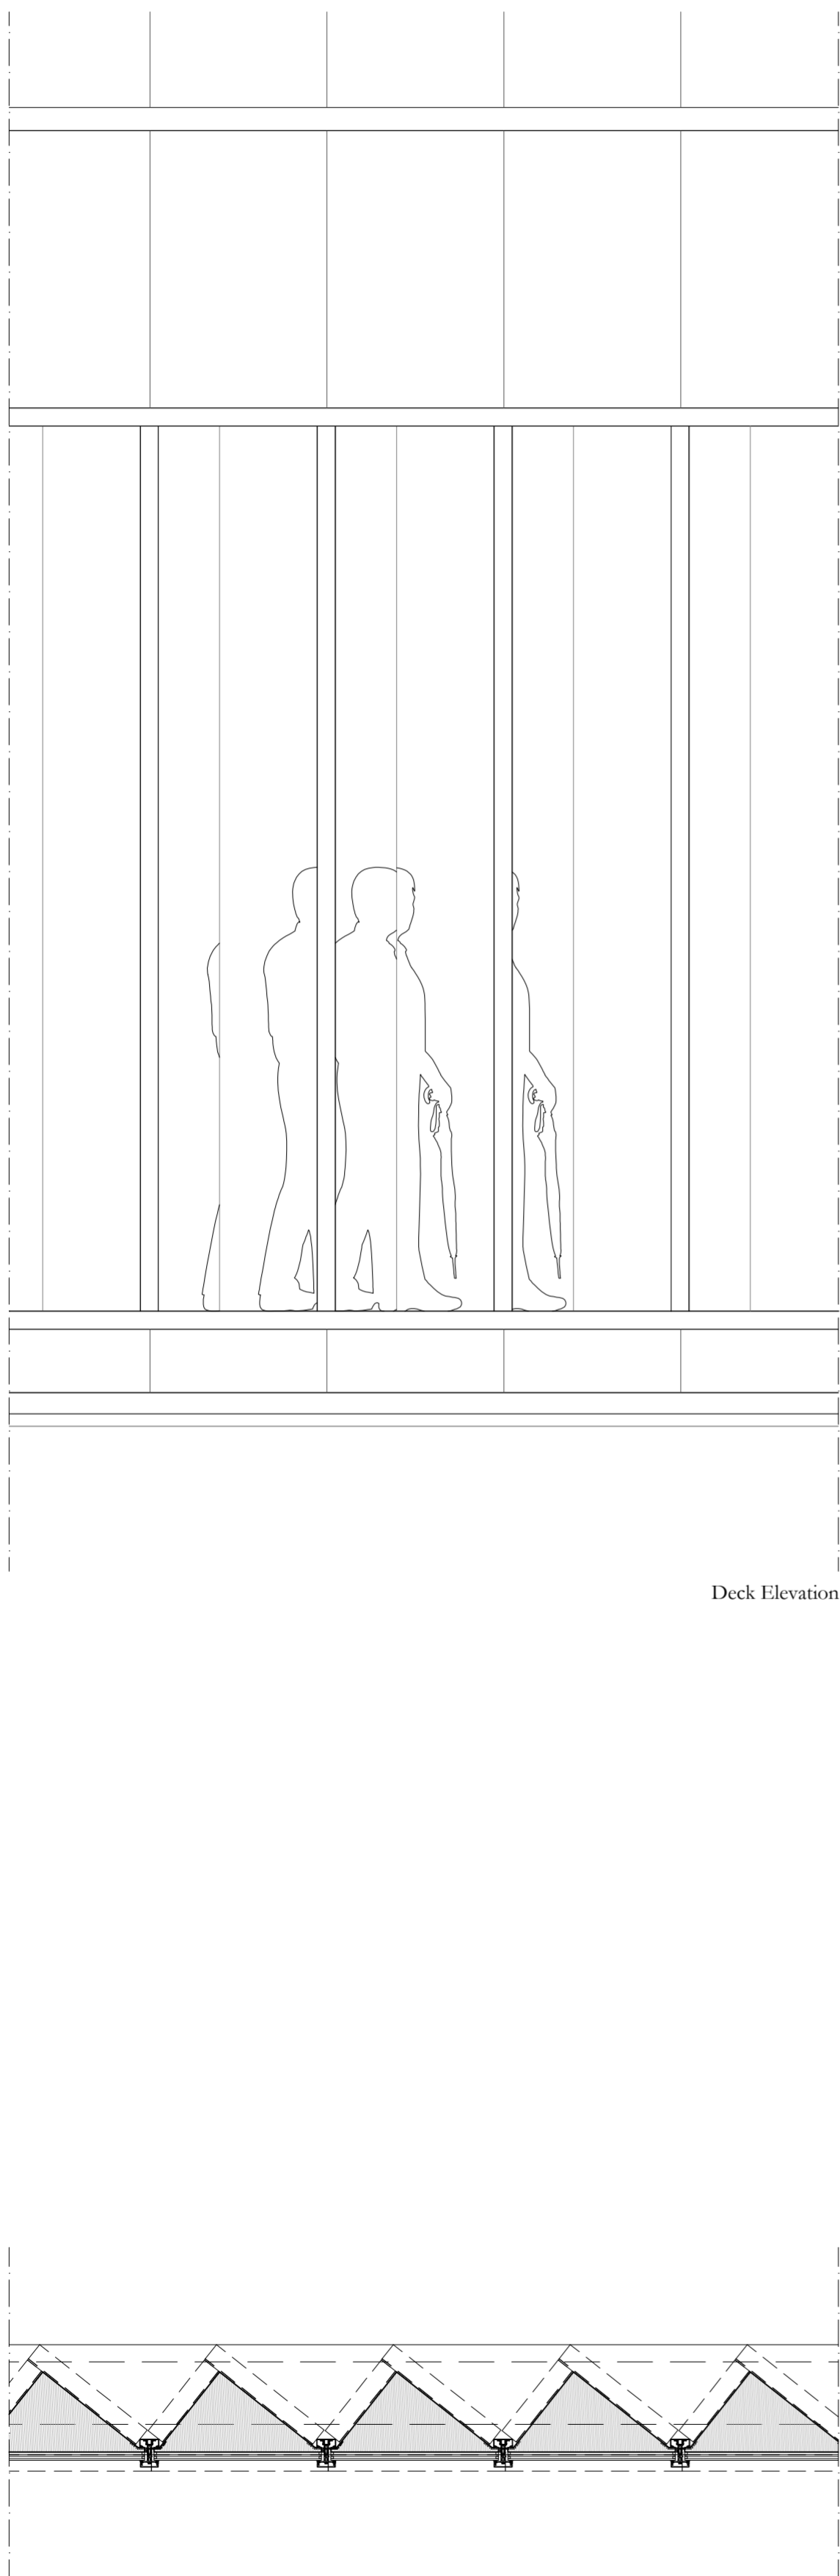

Deck Elevation

Facade Module Plan Section

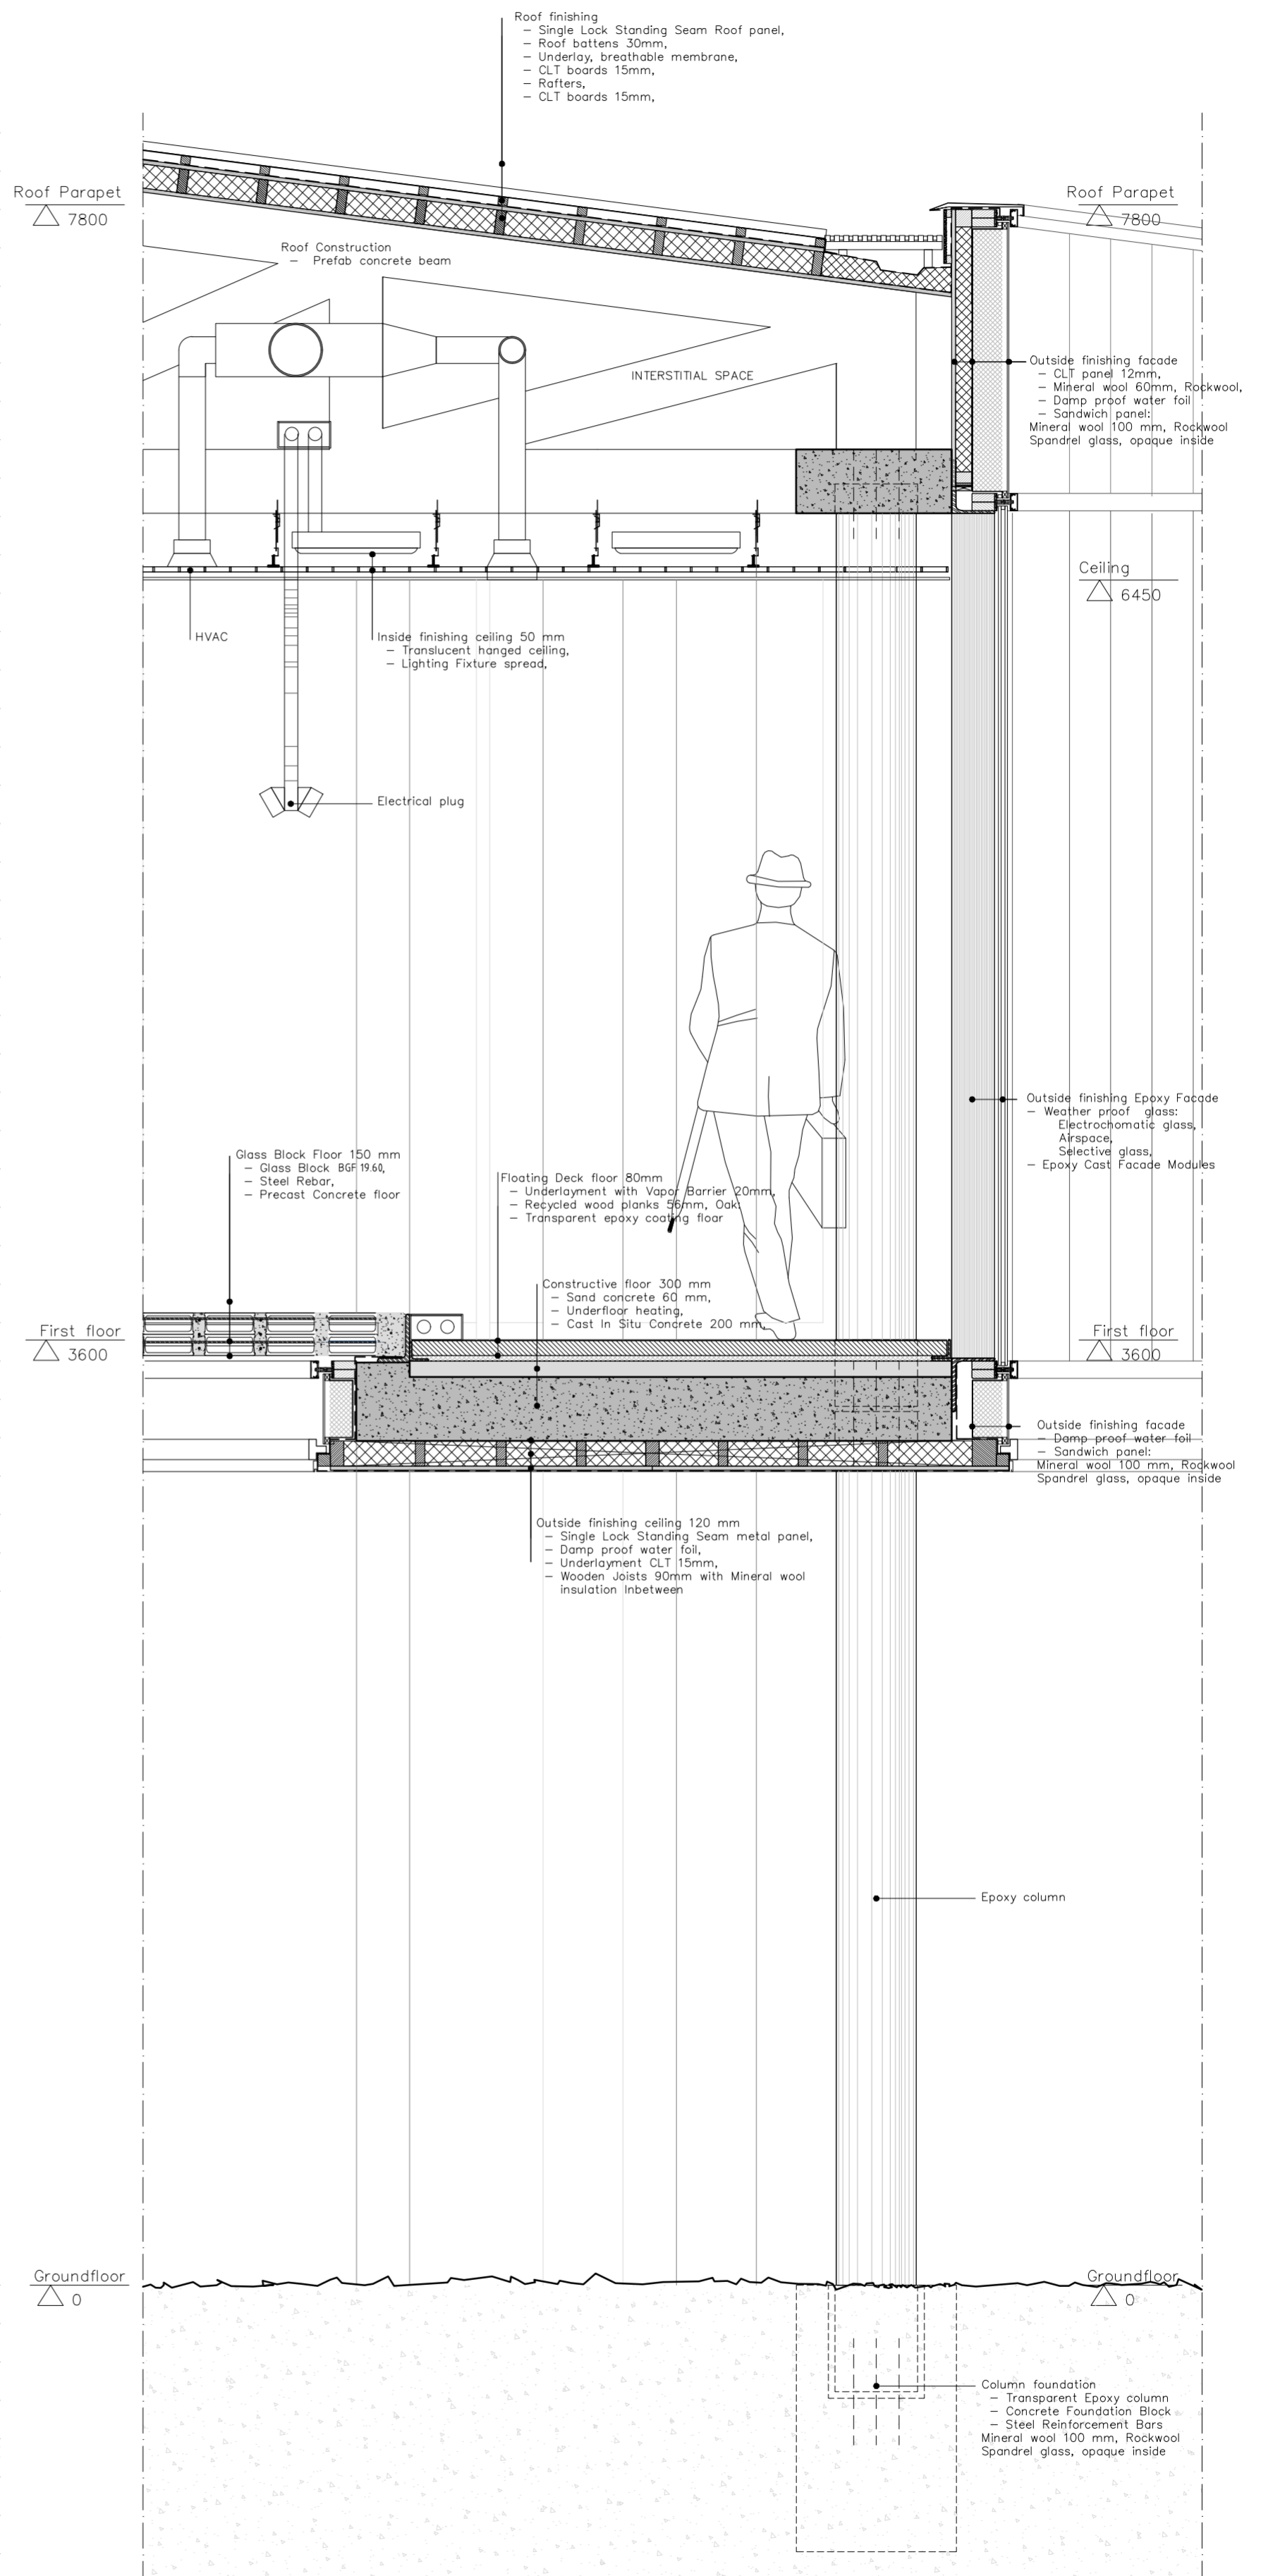

Cross Section