

Transfigurations

Shifting Landscape Imaginaries

Presentation P5 | Explore Lab Graduation Studio | 2024-2025

Mattia De Lotto

Design tutor: Stefano Milani

Research tutor: Elena Longhin

Building Technology Tutor: Rufus van den Ban




shifting perception
personal archive, ca. 1937, San Vito di Cadore (IT)



locating the site
map of mountainous regions (above 600 m.a.s.l.) of Italy and surroundings

transfigurations

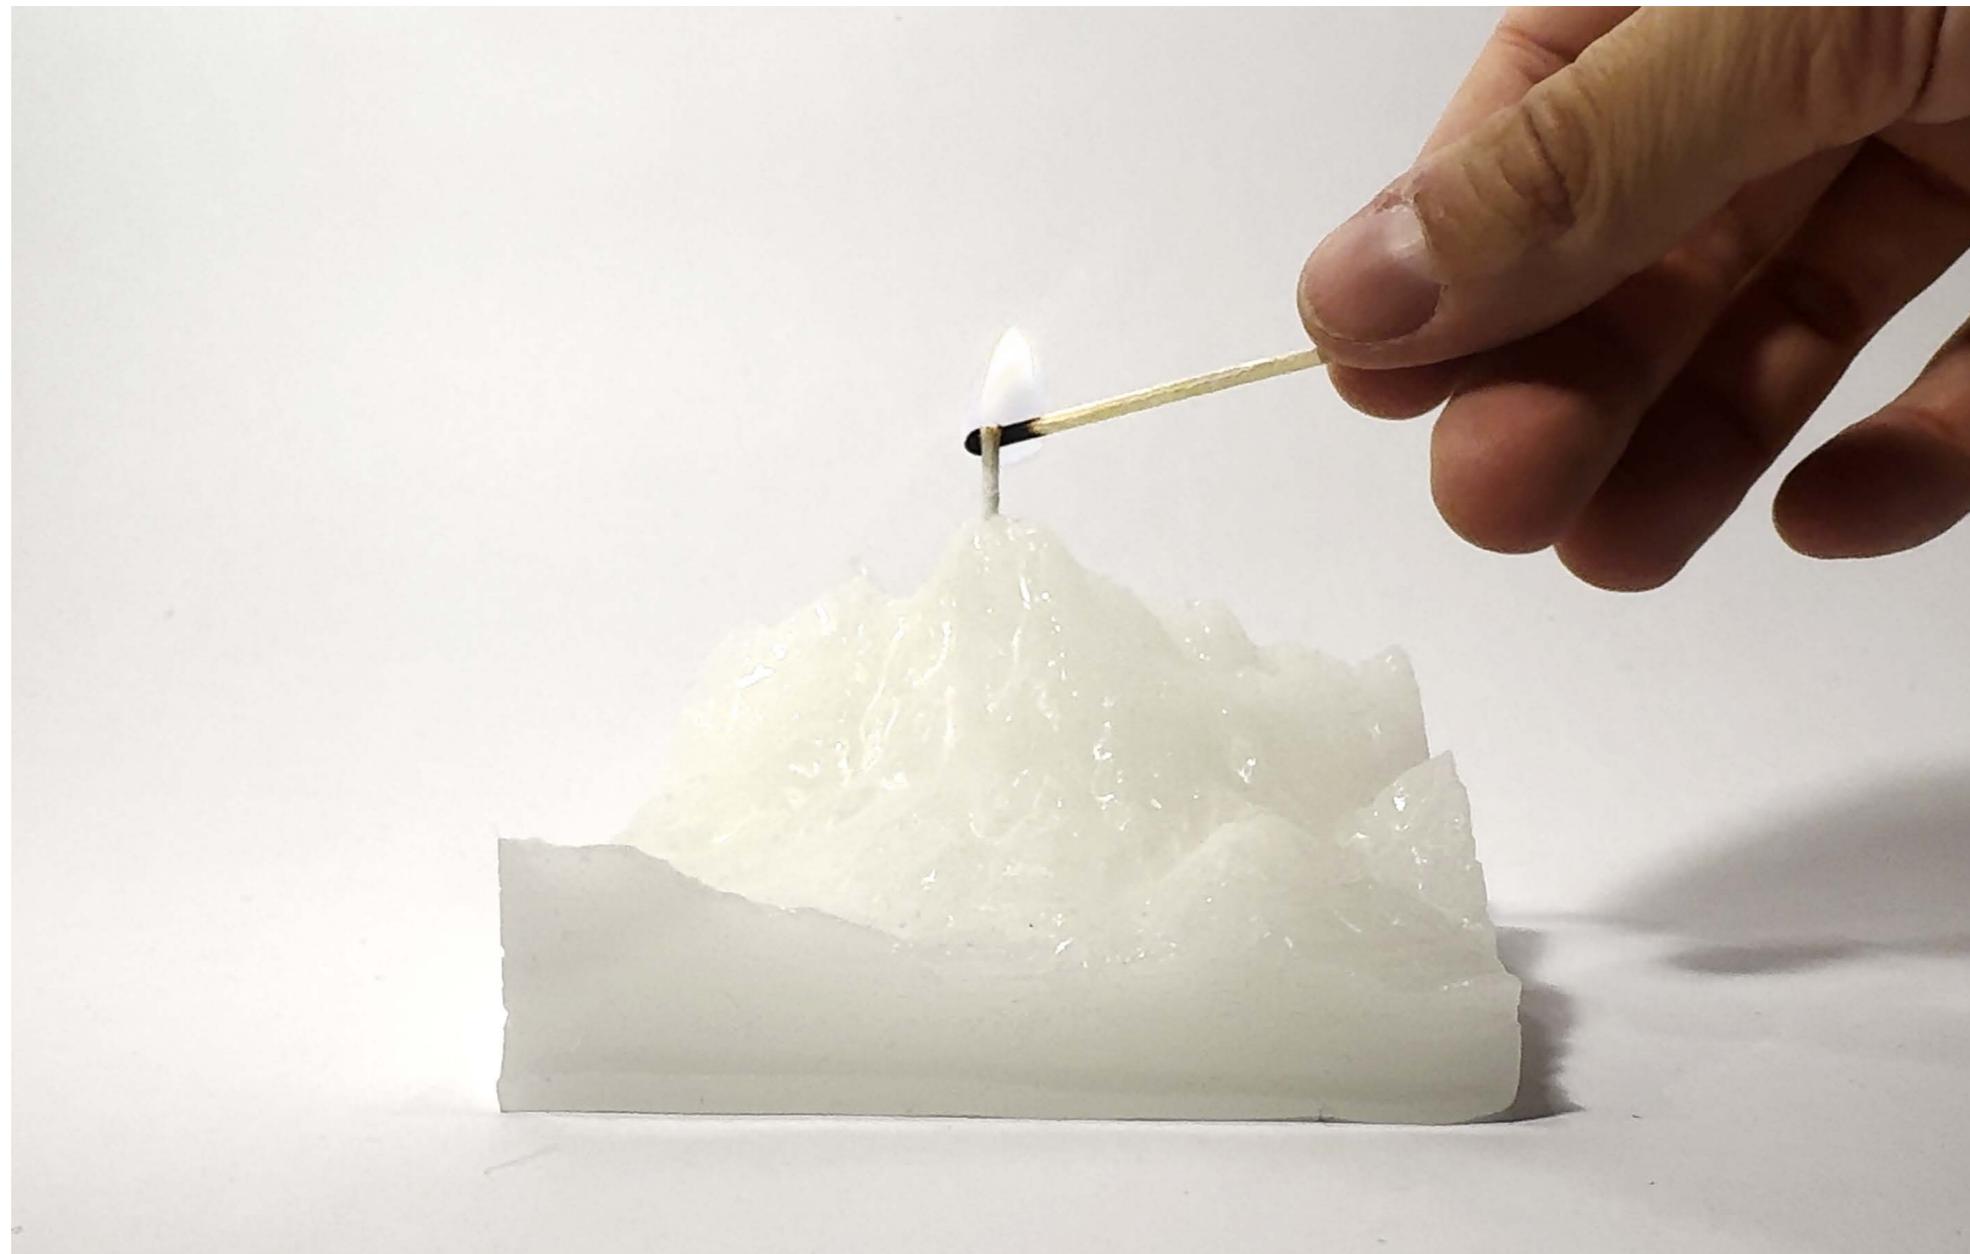

objectification of the landscape
Wax model of Antelao topography, 2024.

What could the role of the architectural practice be in engaging with the complexity and uncertainty of the future scenarios of this landscape?

I. Prologue

II. One site

III. Transfigurations

Decay

Digestion


Absorption

I. Prologue


“The landscape is not merely the visible result of natural and human processes, but a symbolic product that reflects the values, memories, and identity of the communities that inhabit it.”

landscape definition

Eugenio Turri, La conoscenza del Territorio, 2002

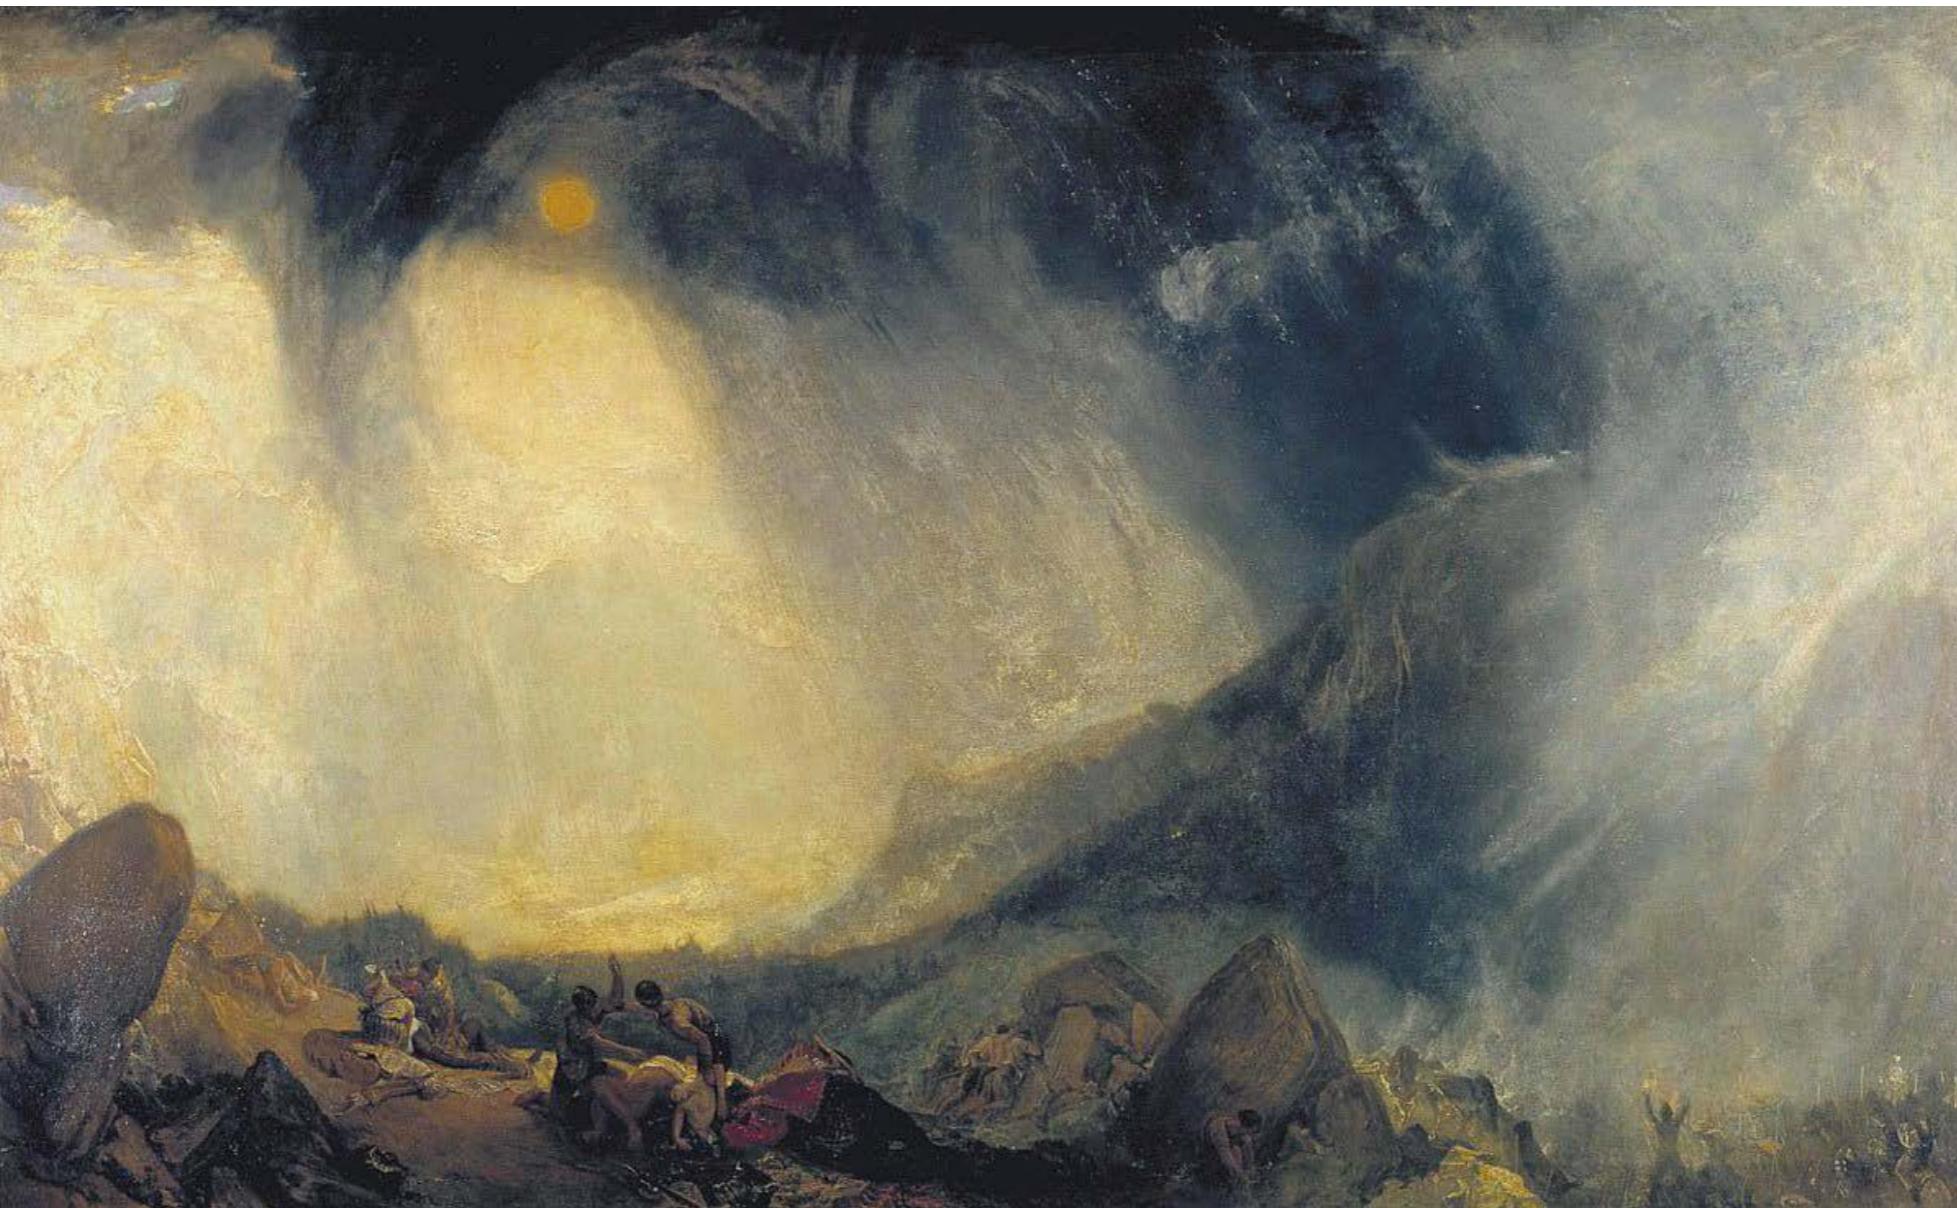

representation of the alpine landscape
Snow Storm: Hannibal and His Army Crossing the Alps. J. M. W. Turner, 1812.

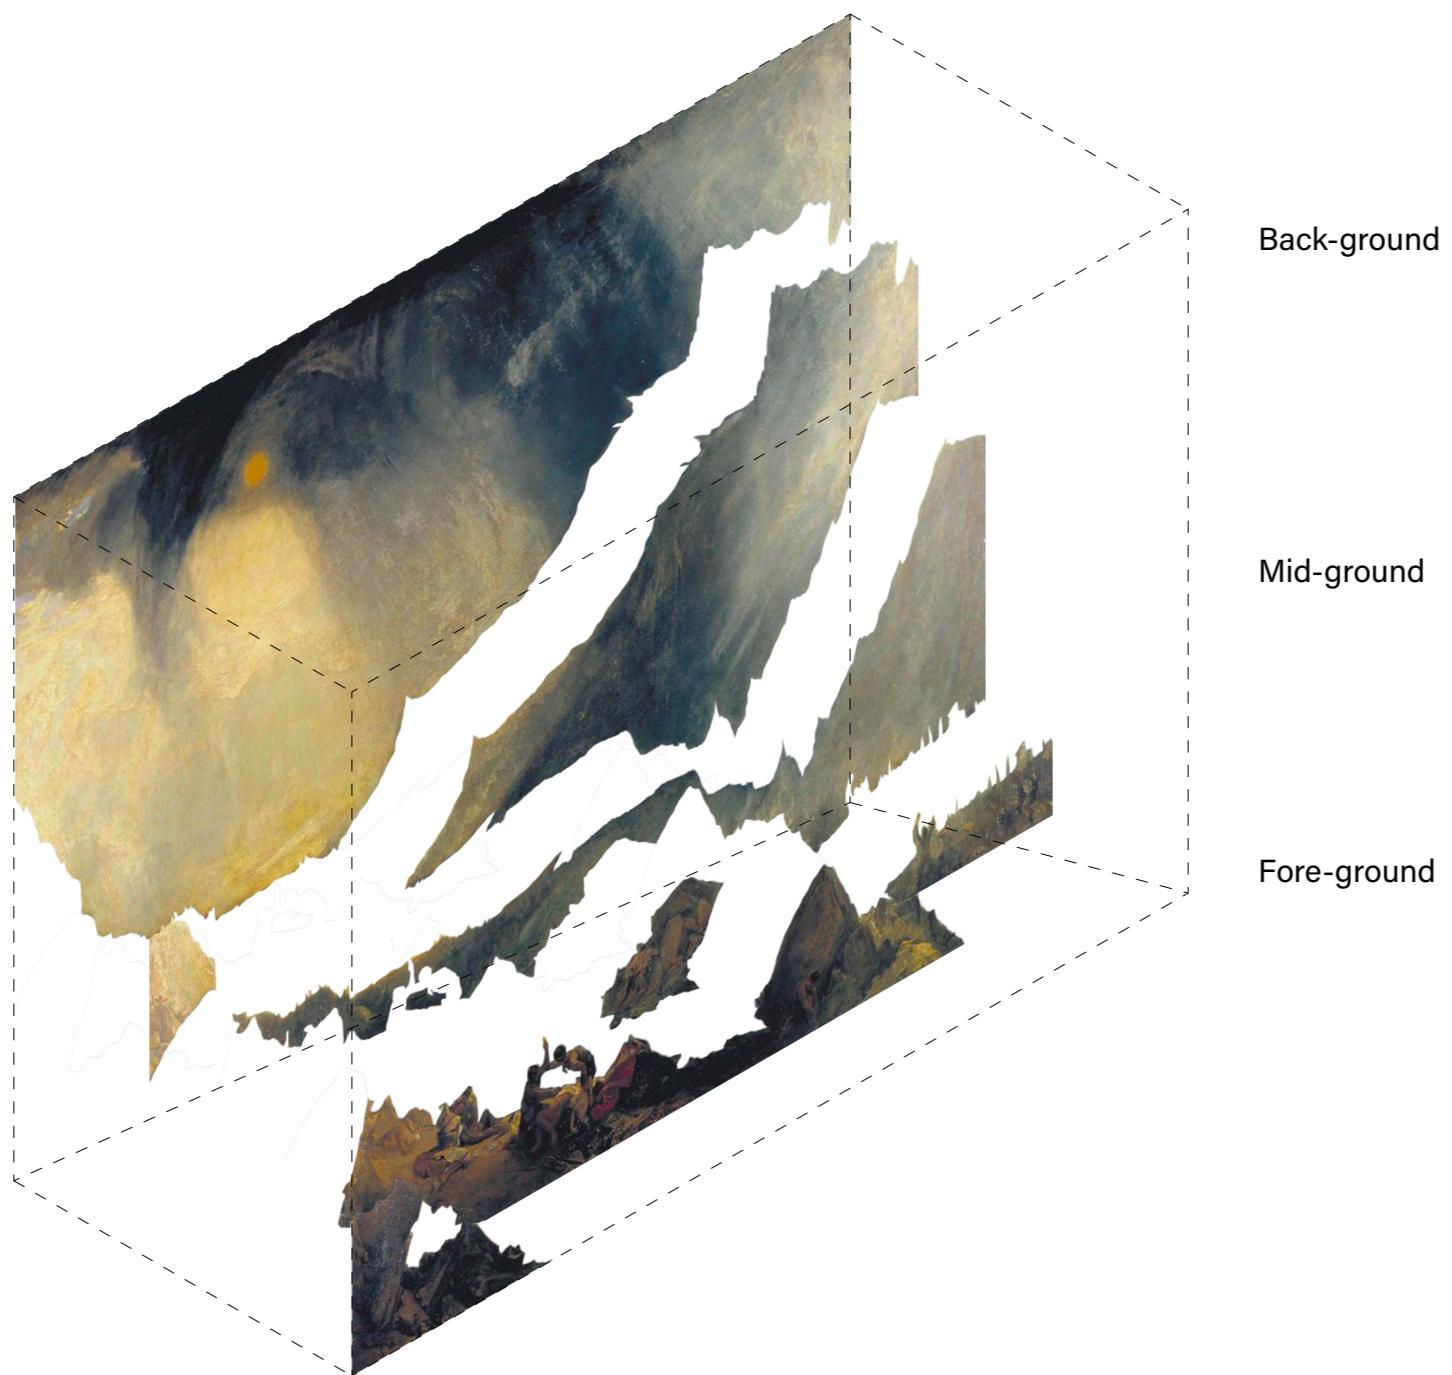


representation of the alpine landscape

Snow Storm: Hannibal and His Army Crossing the Alps. J. M. W. Turner, 1812. Author's interpretation of work by N. Lafoy.

transfigurations



representation of the alpine landscape
View on the valley of Chamonix. C. Hackert, 1796.

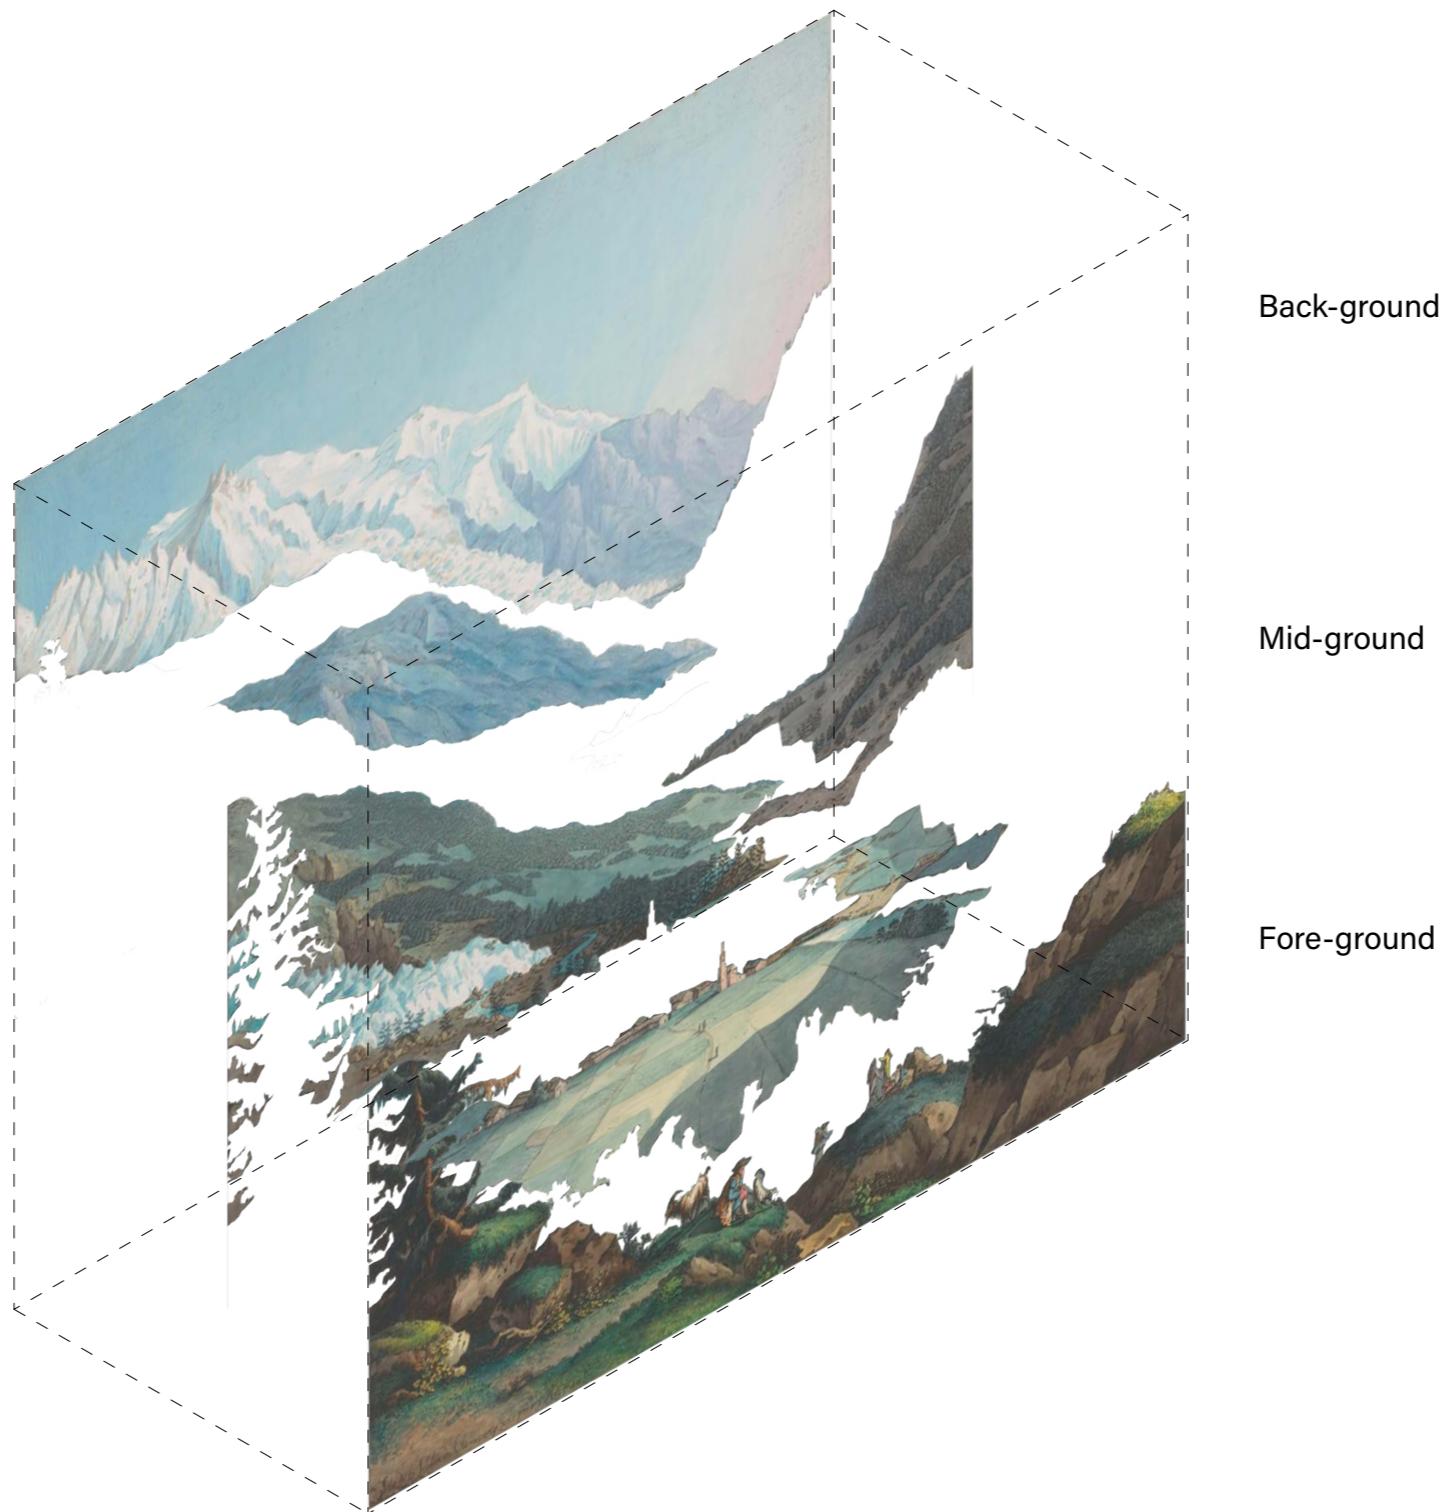

representation of the alpine landscape






View on the valley of Chamonix. C. Hackert, 1796. Author's interpretation of work by N. Lafoy.



representation of the alpine landscape - resortification

Cortina d'Ampezzo ski resort map, 2024.

transfigurations

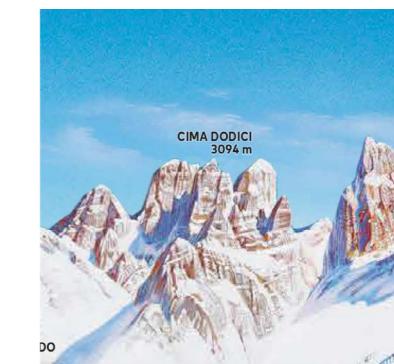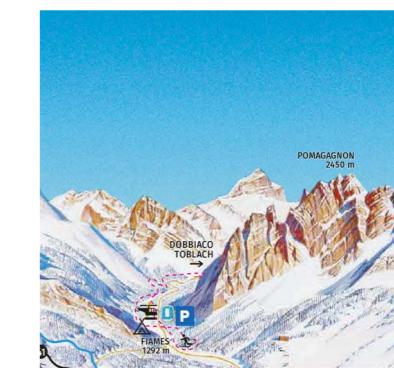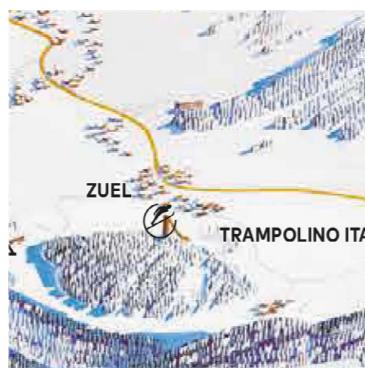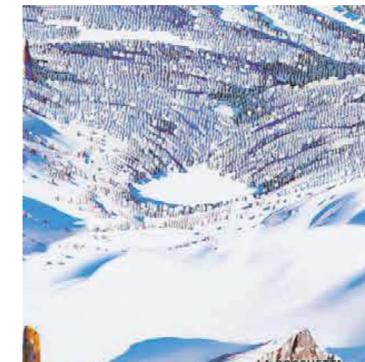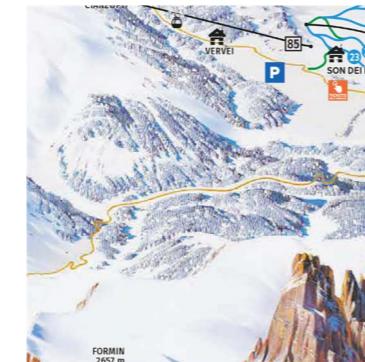


Fore-ground

Mid-ground

Back-ground


representation of the alpine landscape - *resortification*
Cortina d'Ampezzo ski resort map, 2024. Author's interpretation of work by N. Lafoy.

transfigurations

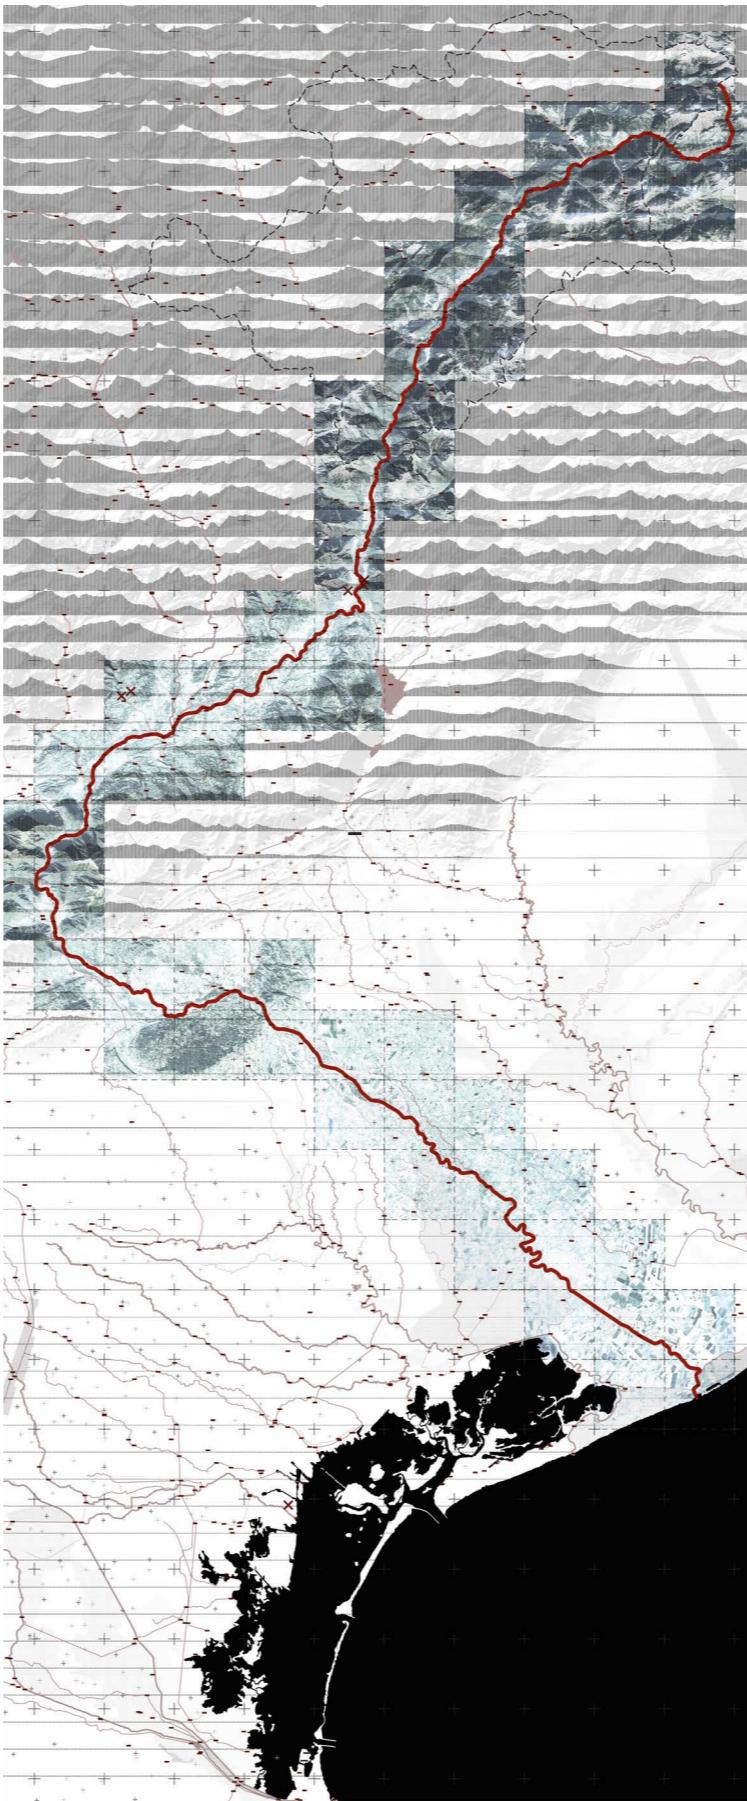

territorial scale
Piave river as the spine of the region.

transfigurations

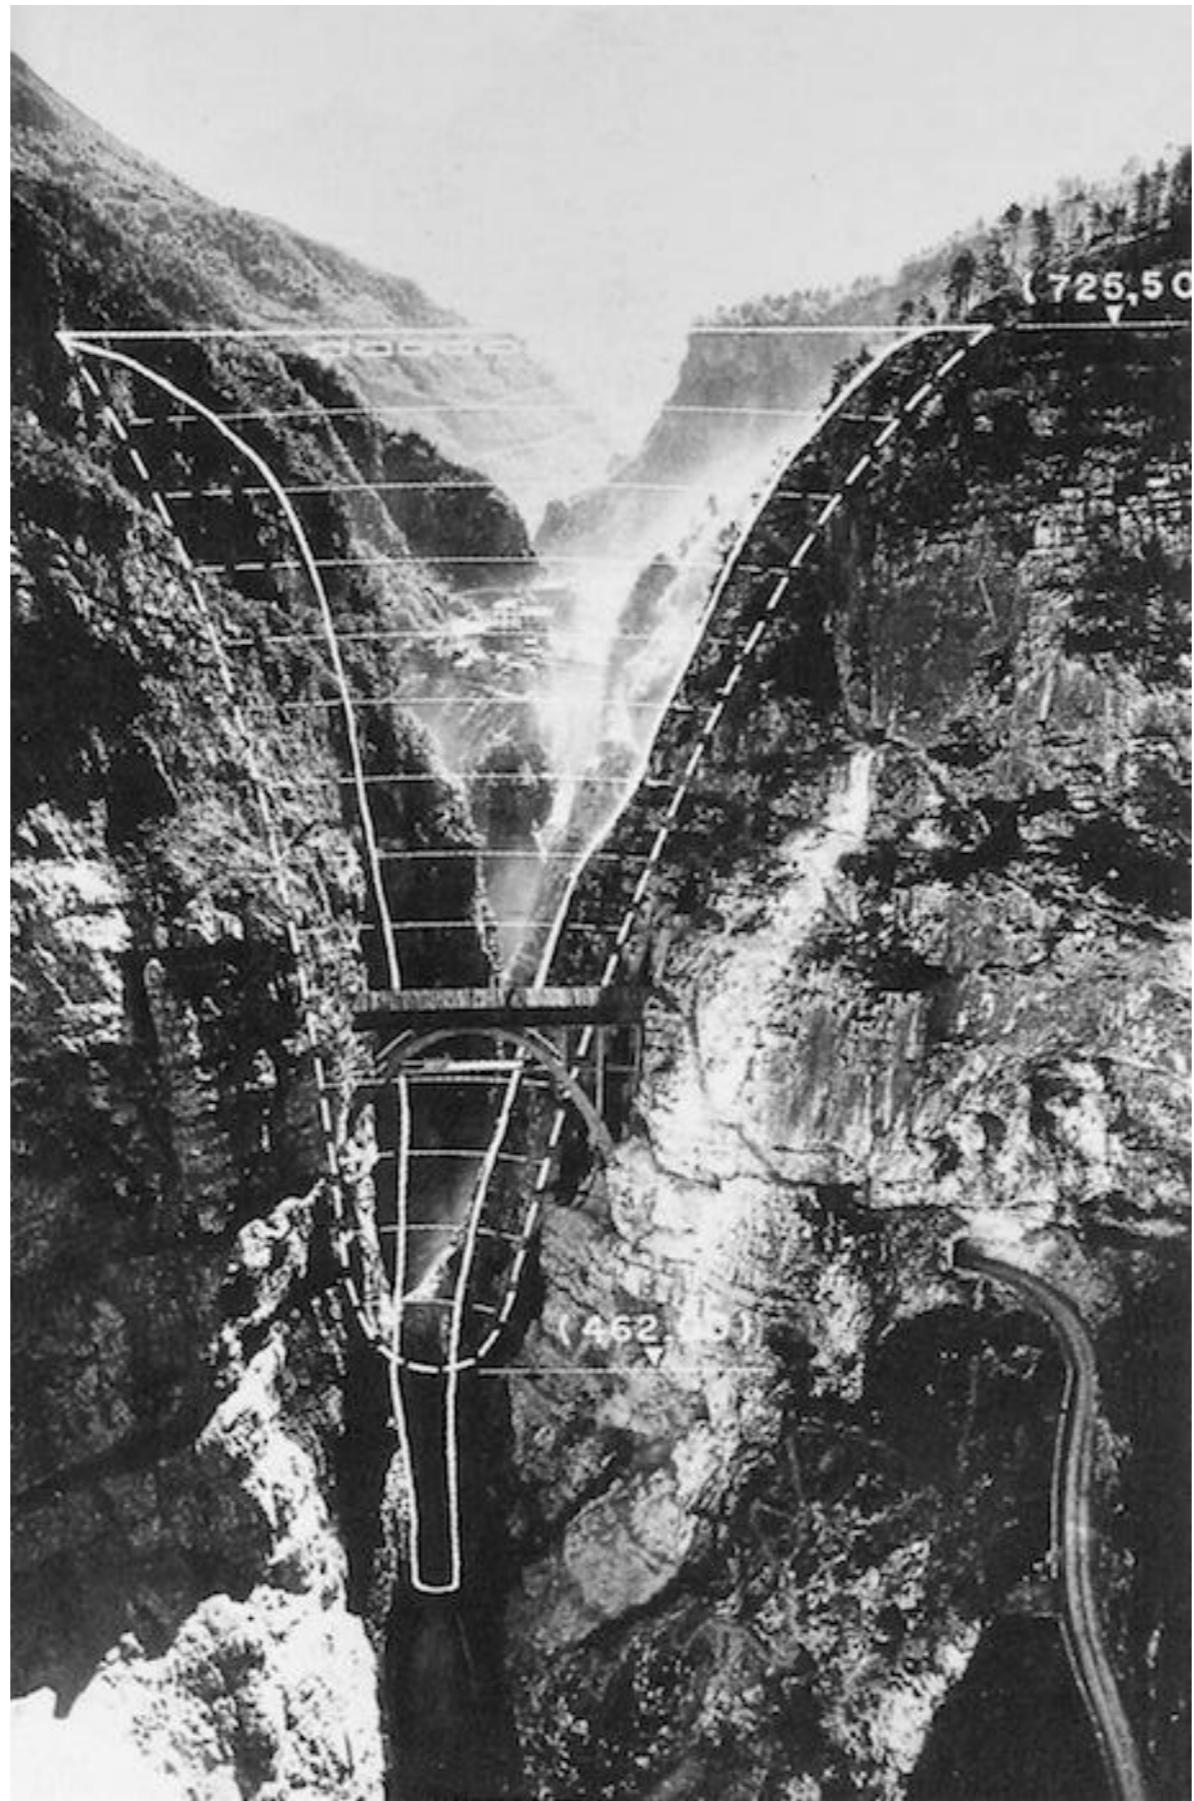


geo-engineering
Visual representation of the Vajont dam on its construction site.

transfigurations



geo-engineering
Vodo dam, 2024

transfigurations

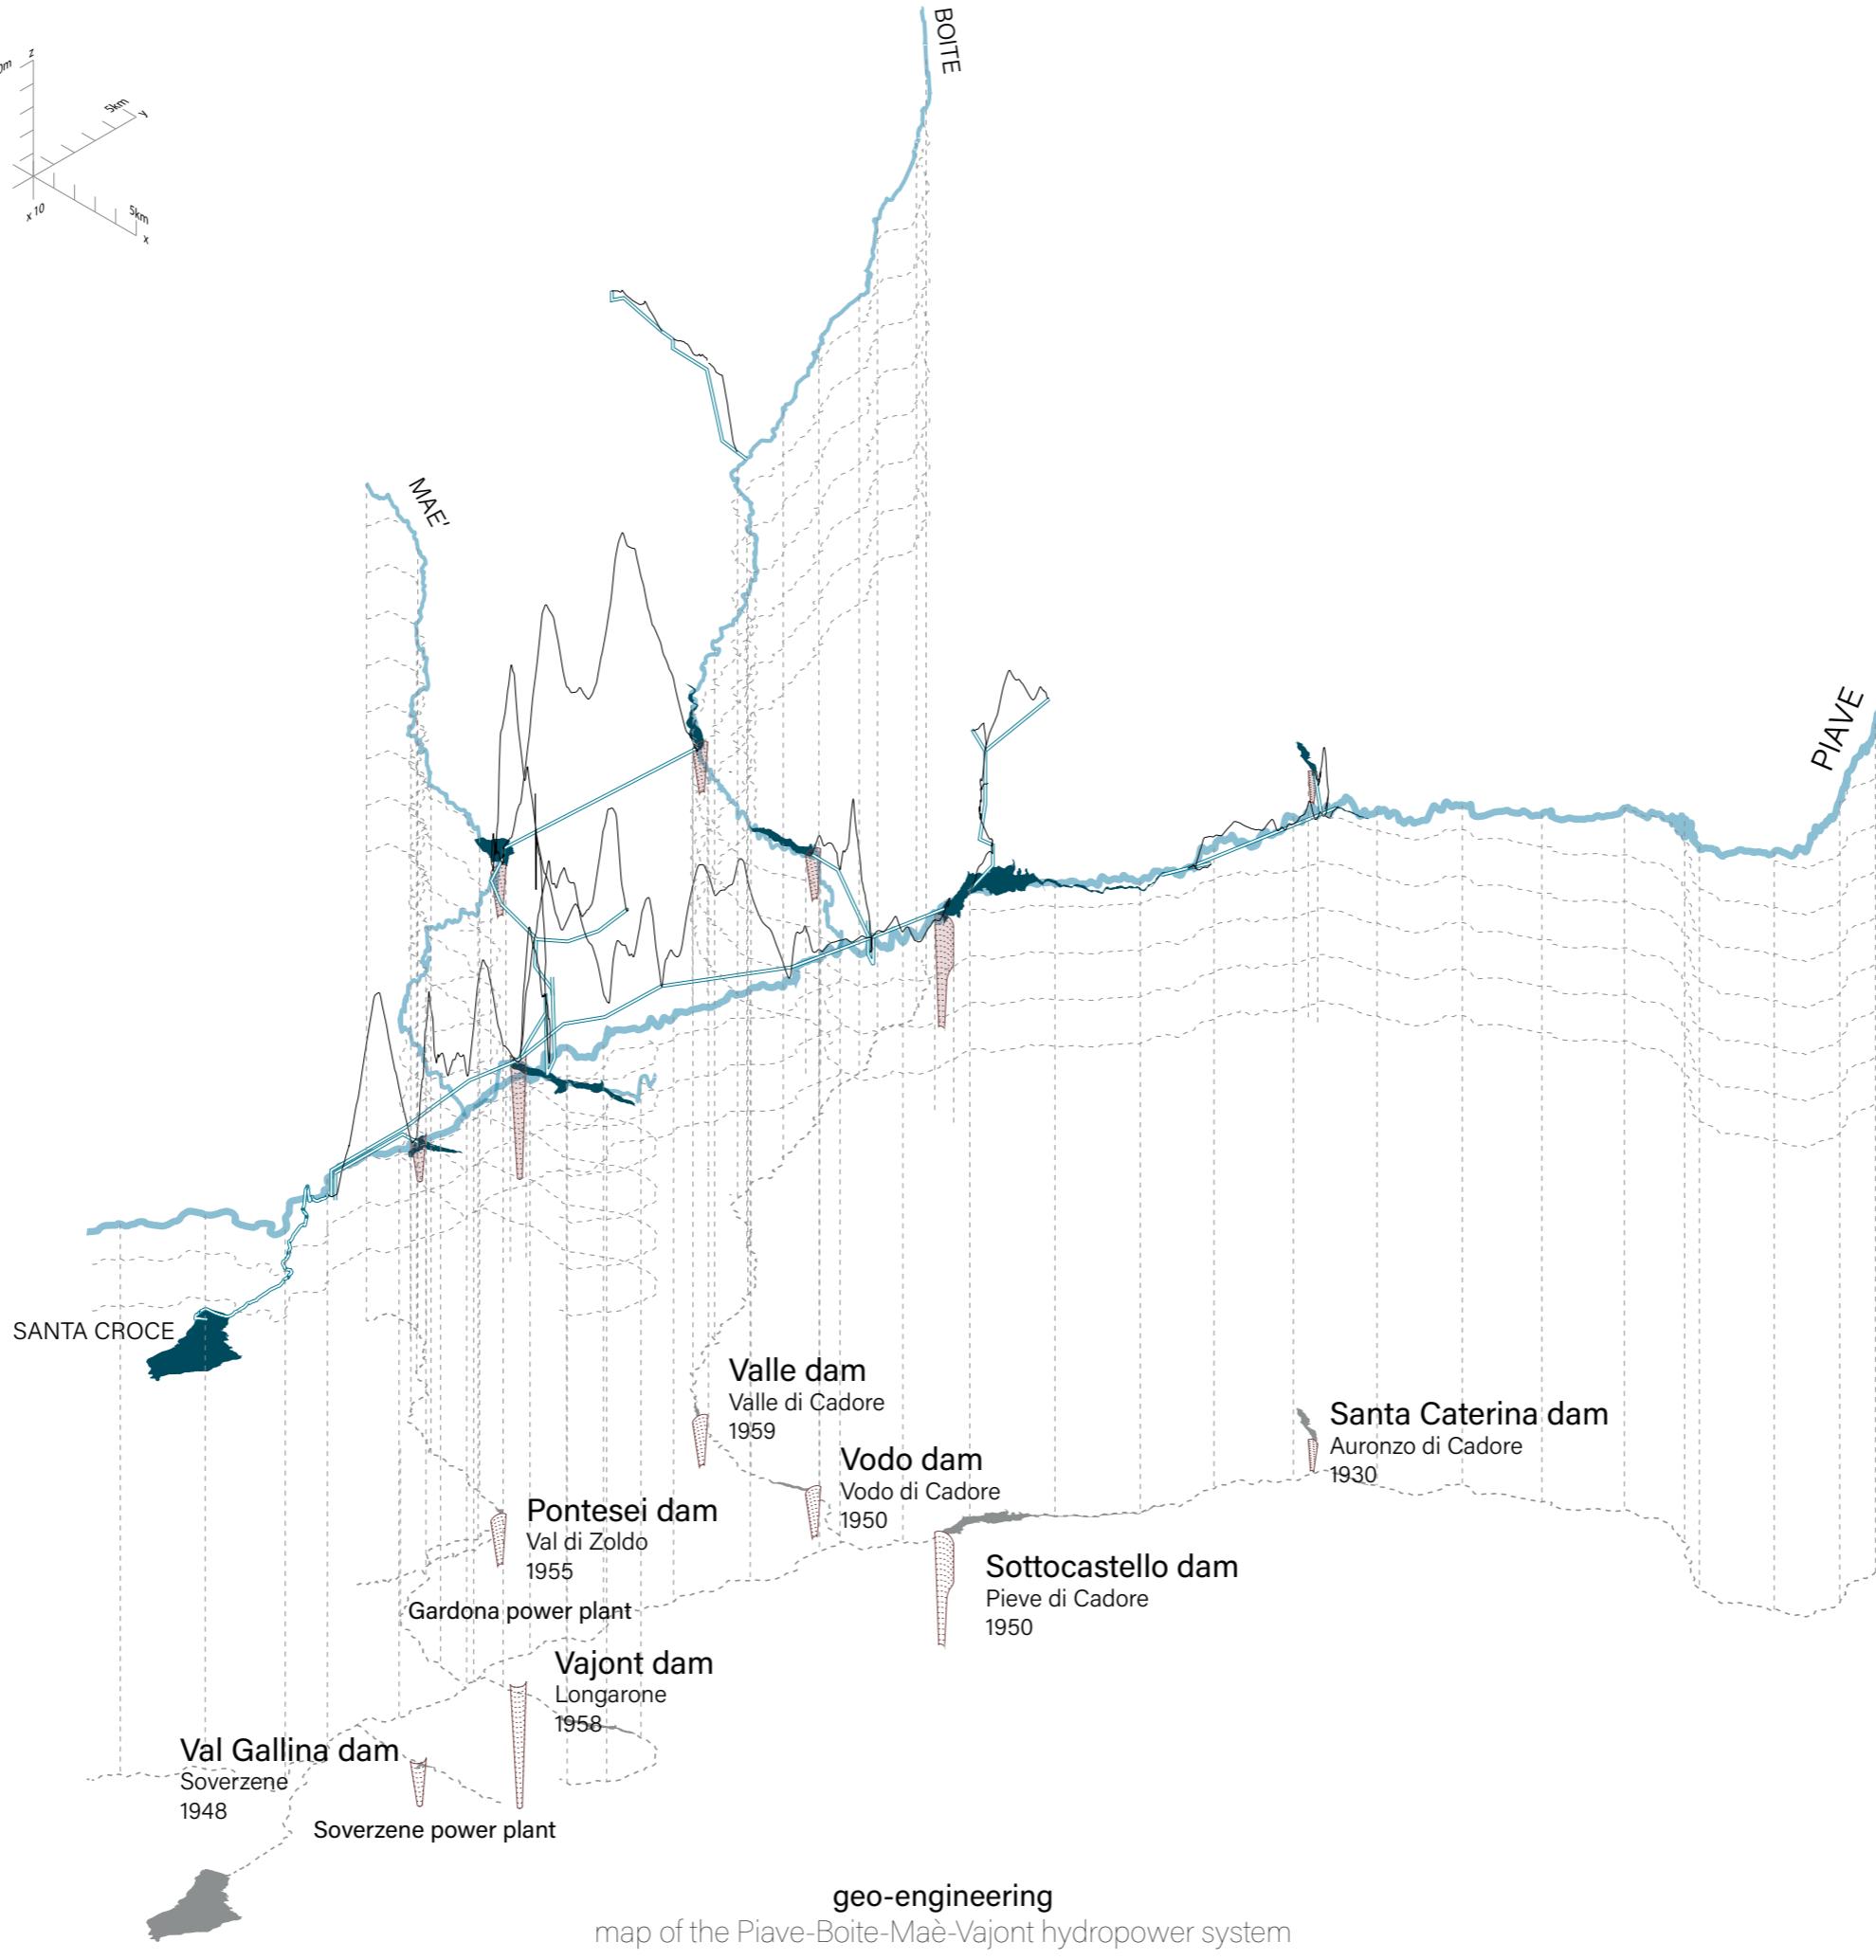

transfigurations




inhabiting
Variente Tai construction works, 2024

transfigurations




temporality
San Vito di Cadore ski area, 2024

transfigurations

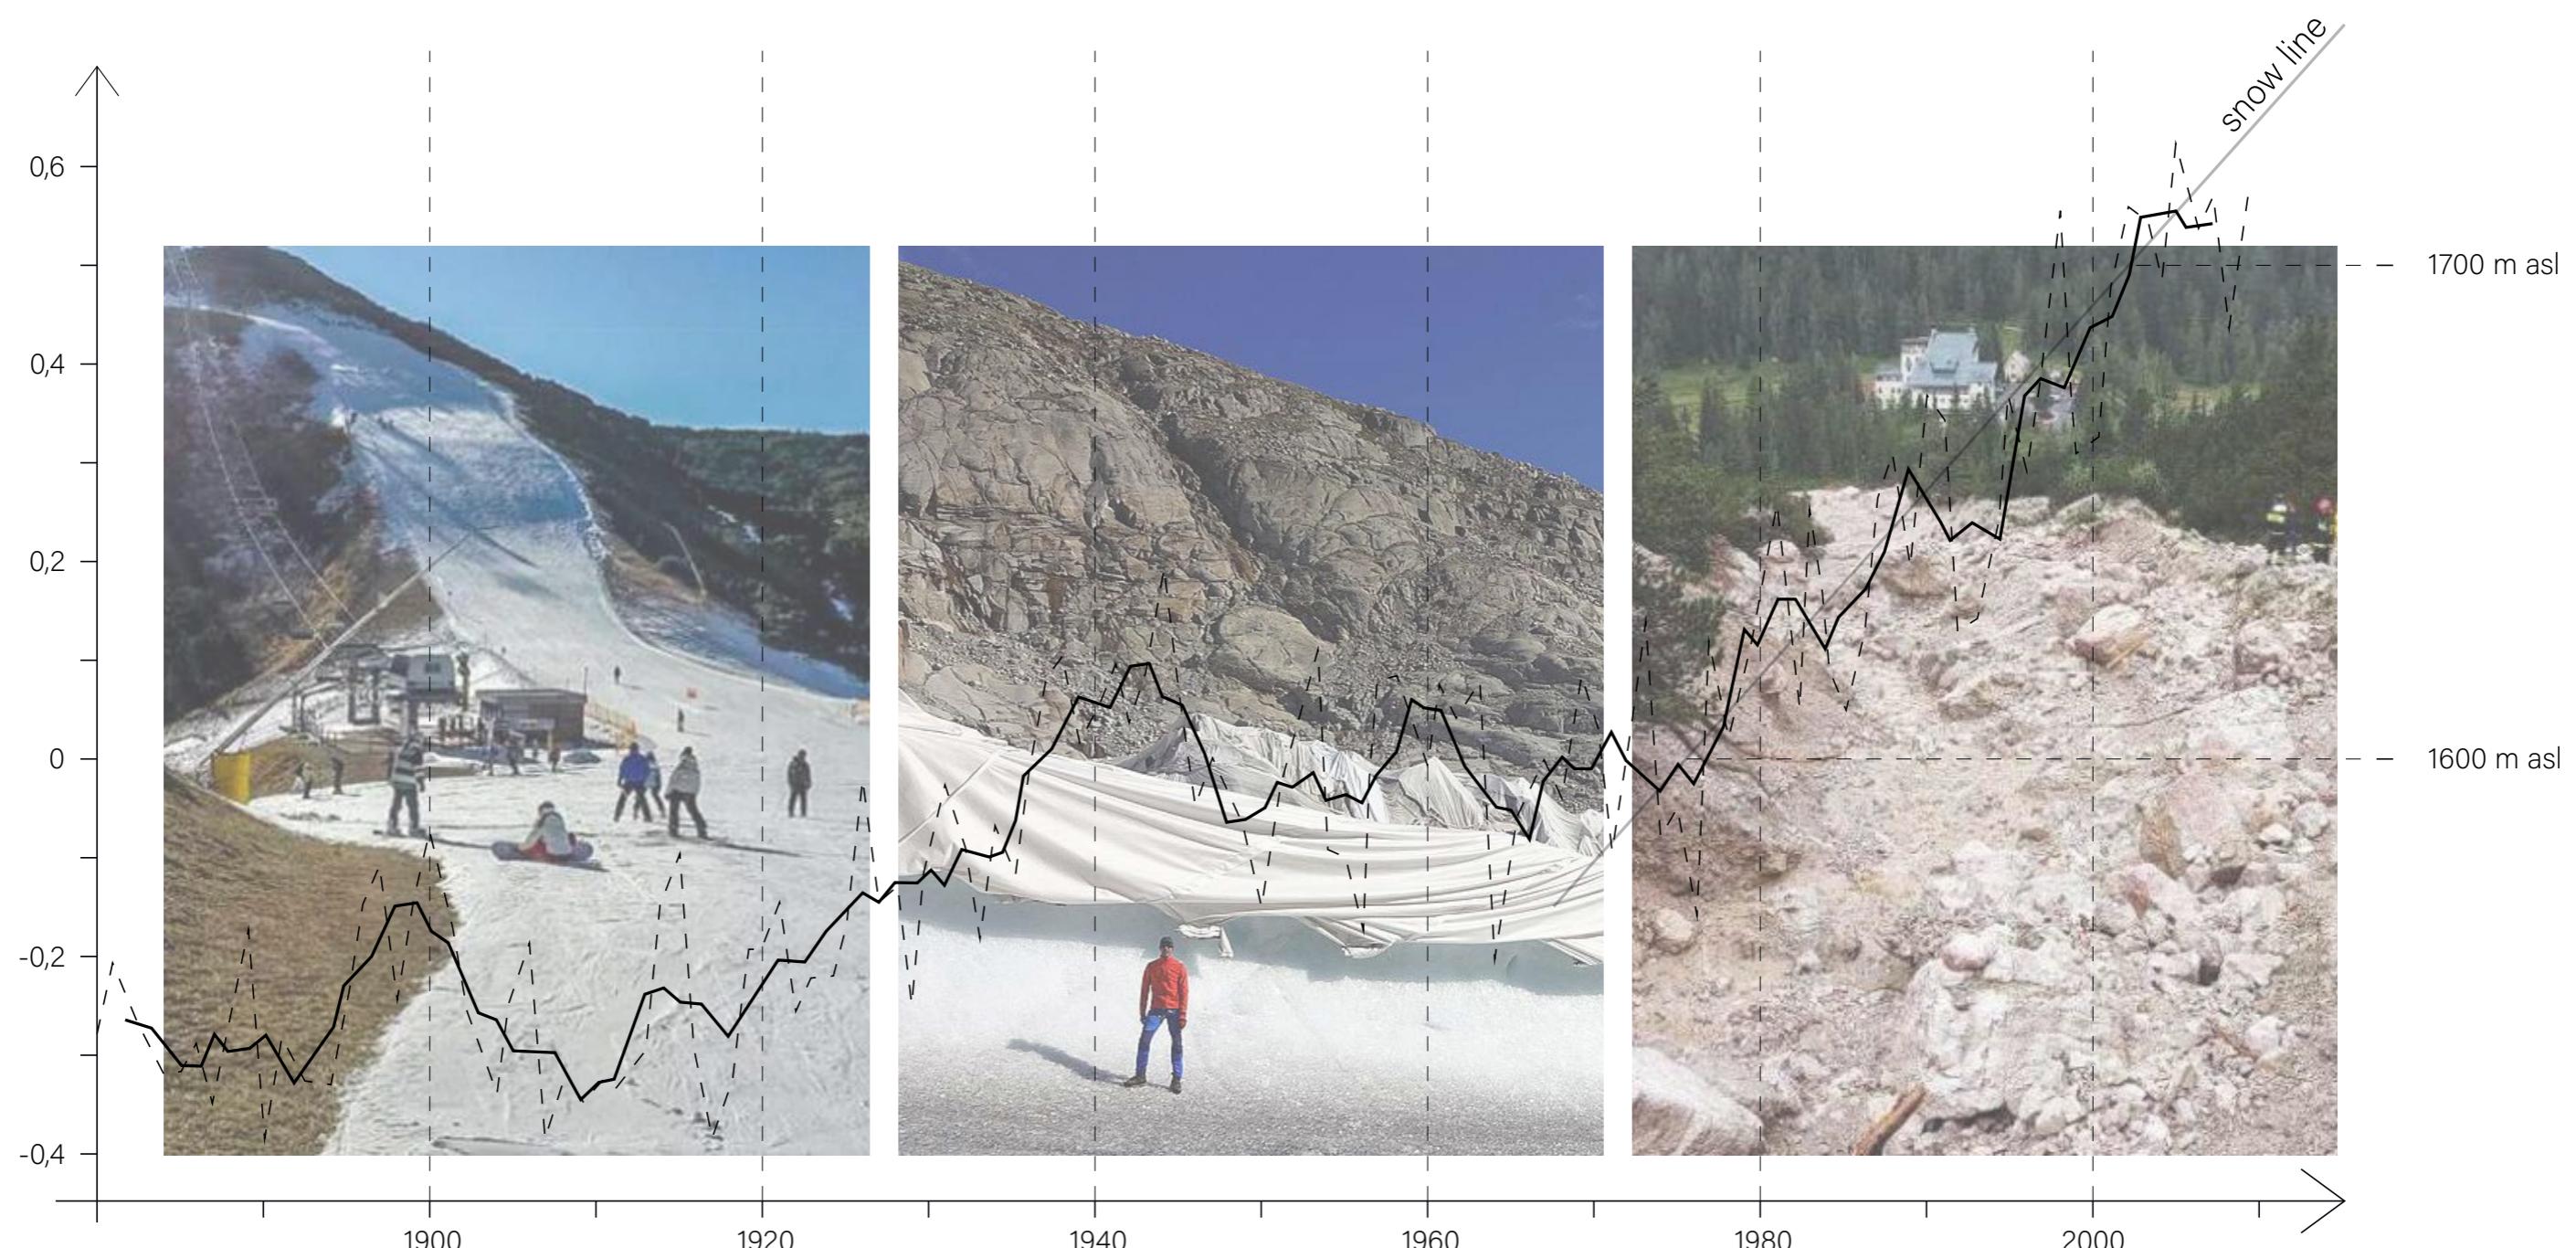

temporality
temperature increase diagram

transfigurations

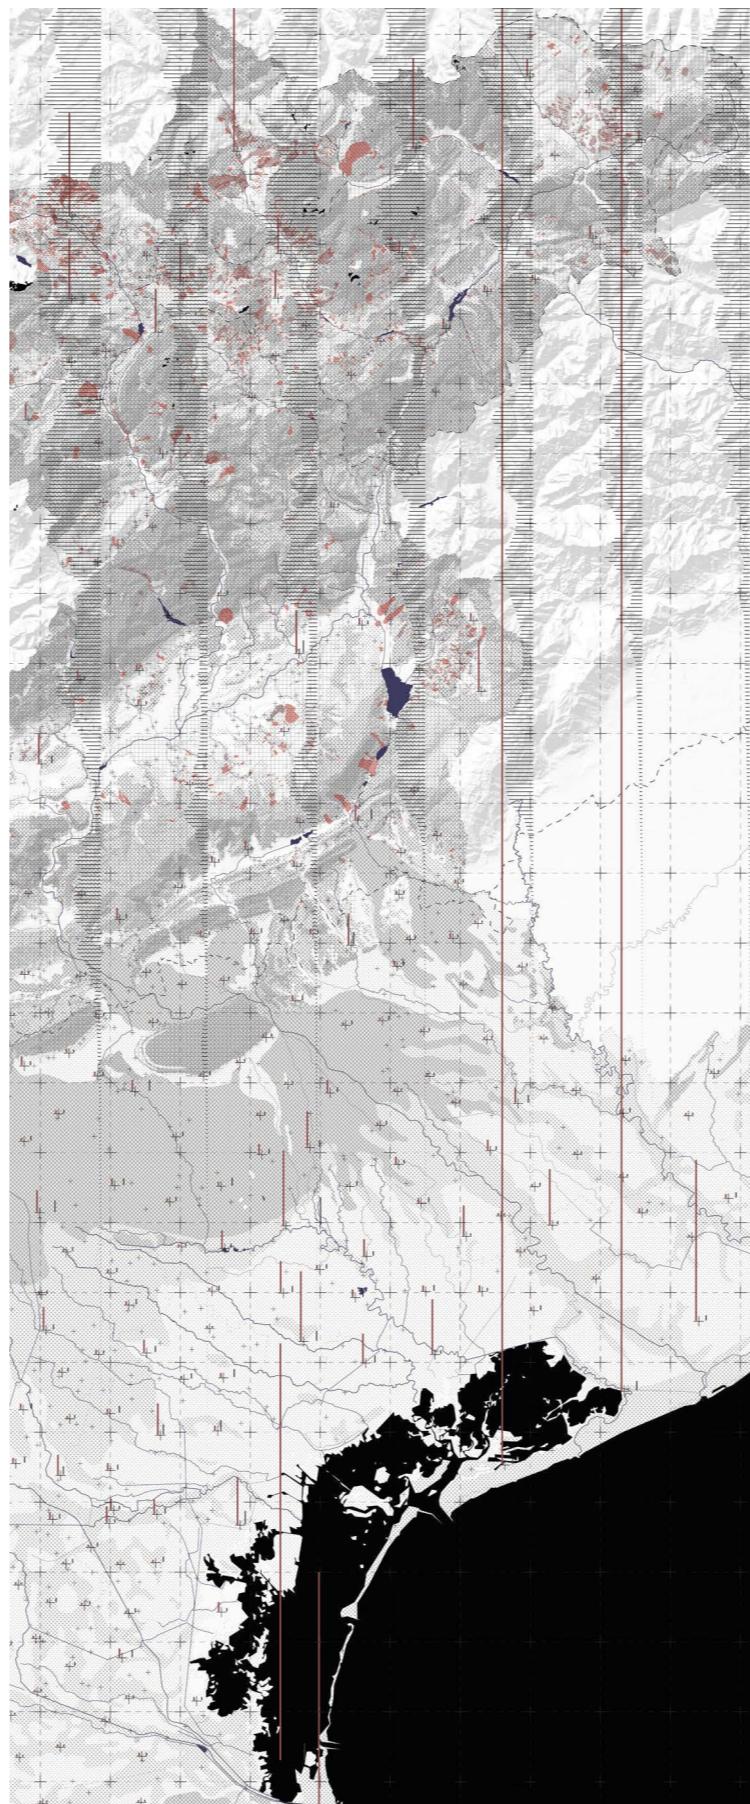


territorial scale
fragility of a landscape

transfigurations



The landscape condition
mosaic of forms of inhabitation in the Cadore region.

transfigurations

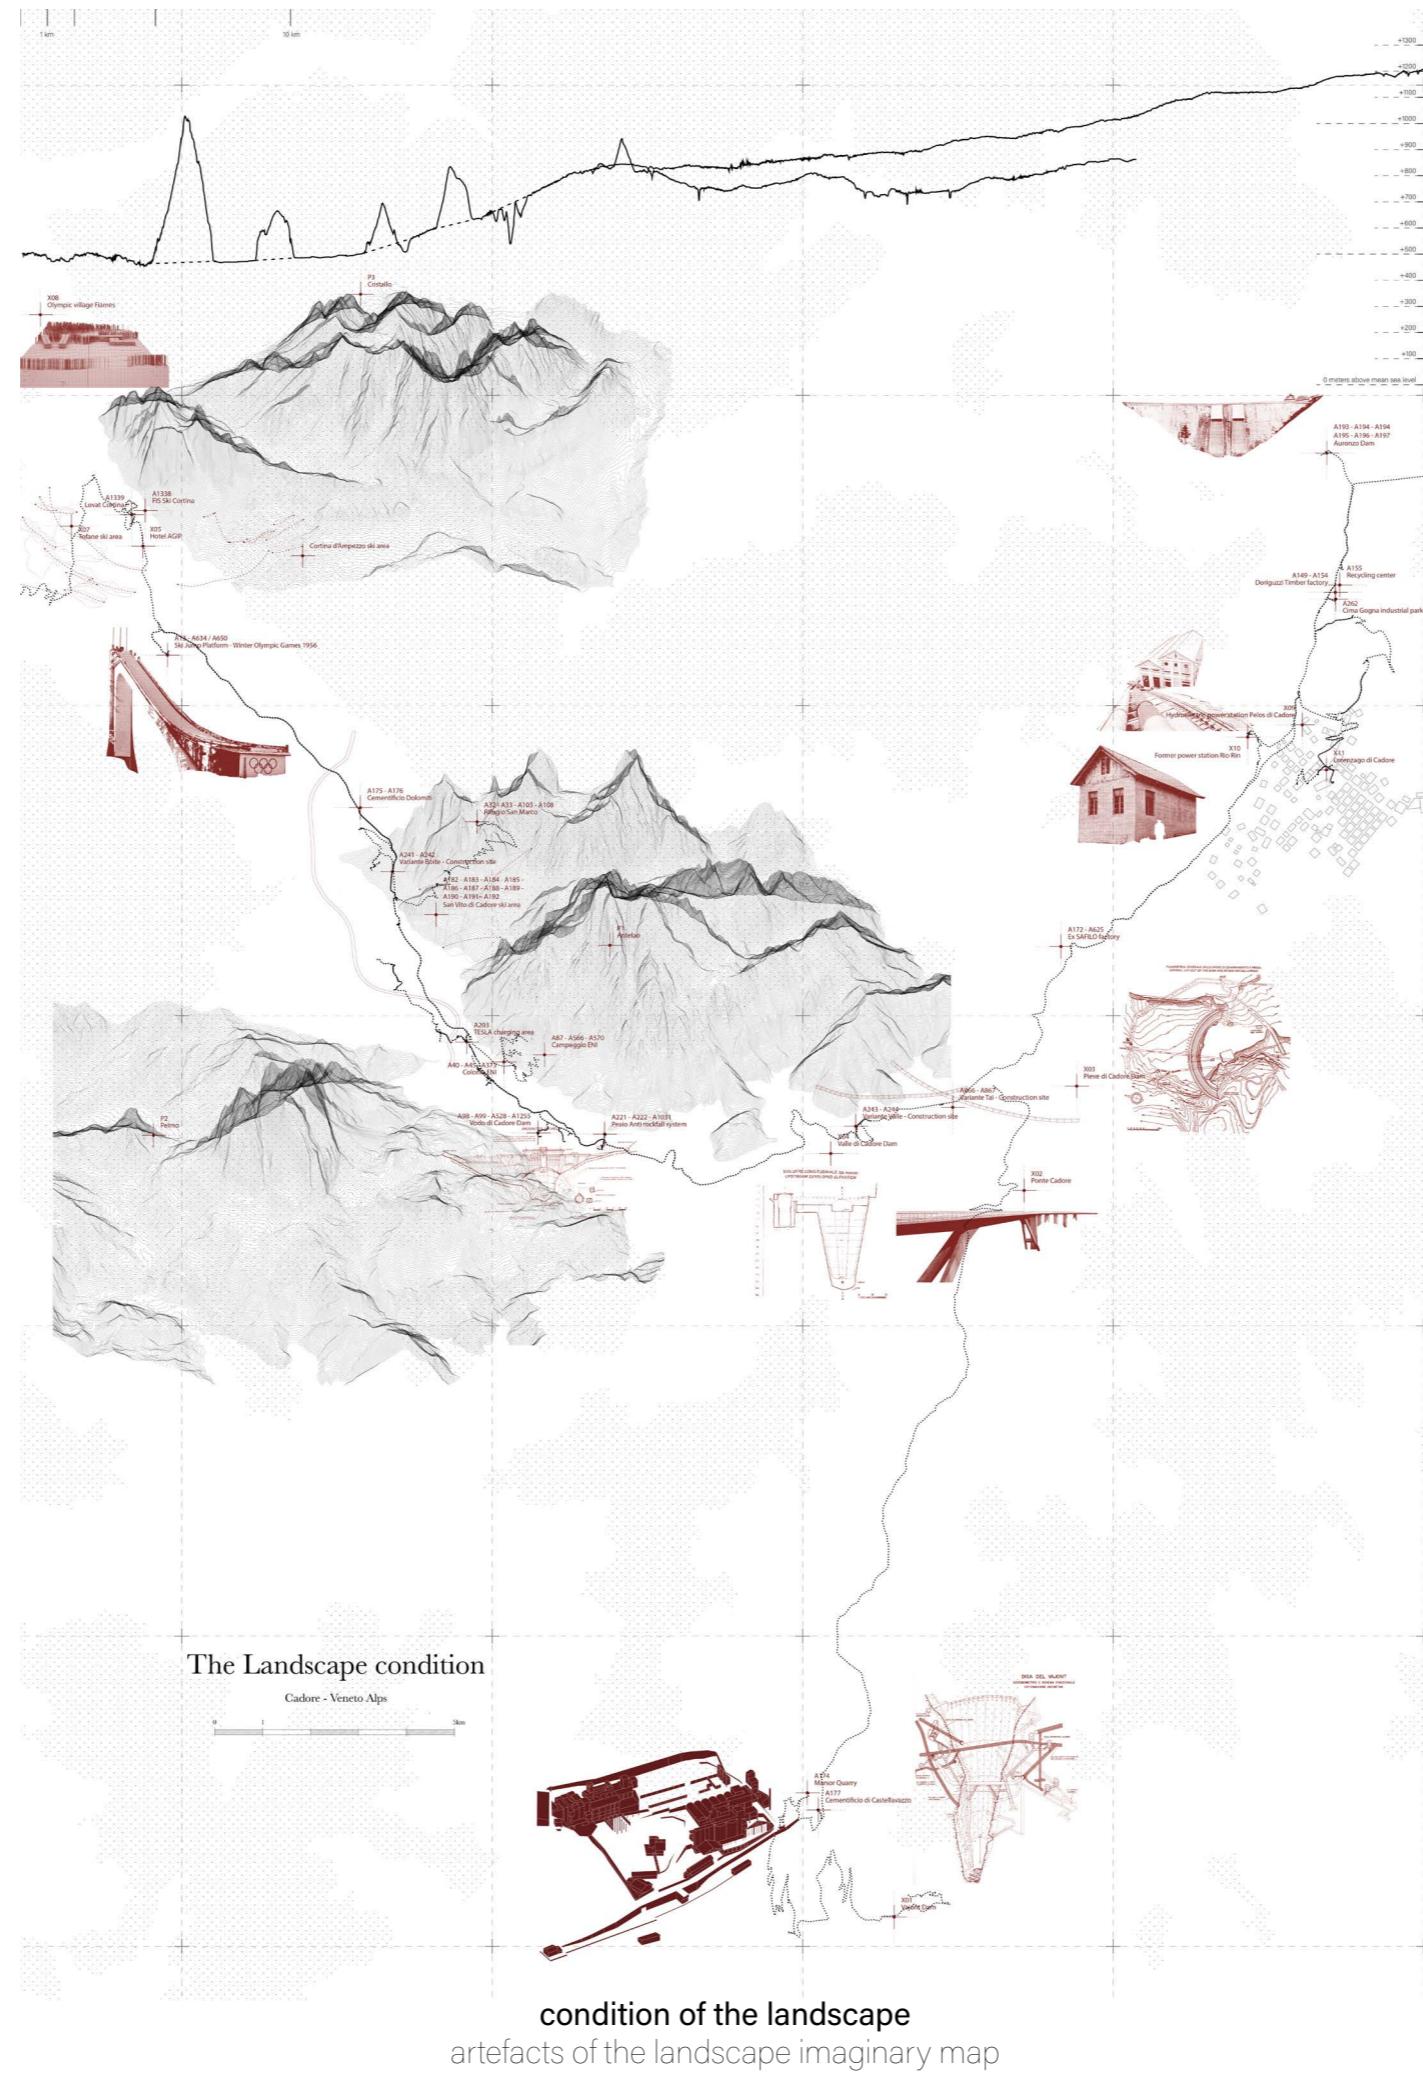


What could the role of the architectural practice be in engaging with the complexity and uncertainty of the future scenarios of this landscape?

transfigurations




measuring transformations
diachronic analysis of the Marmolada glacier, 1910-2022

transfigurations

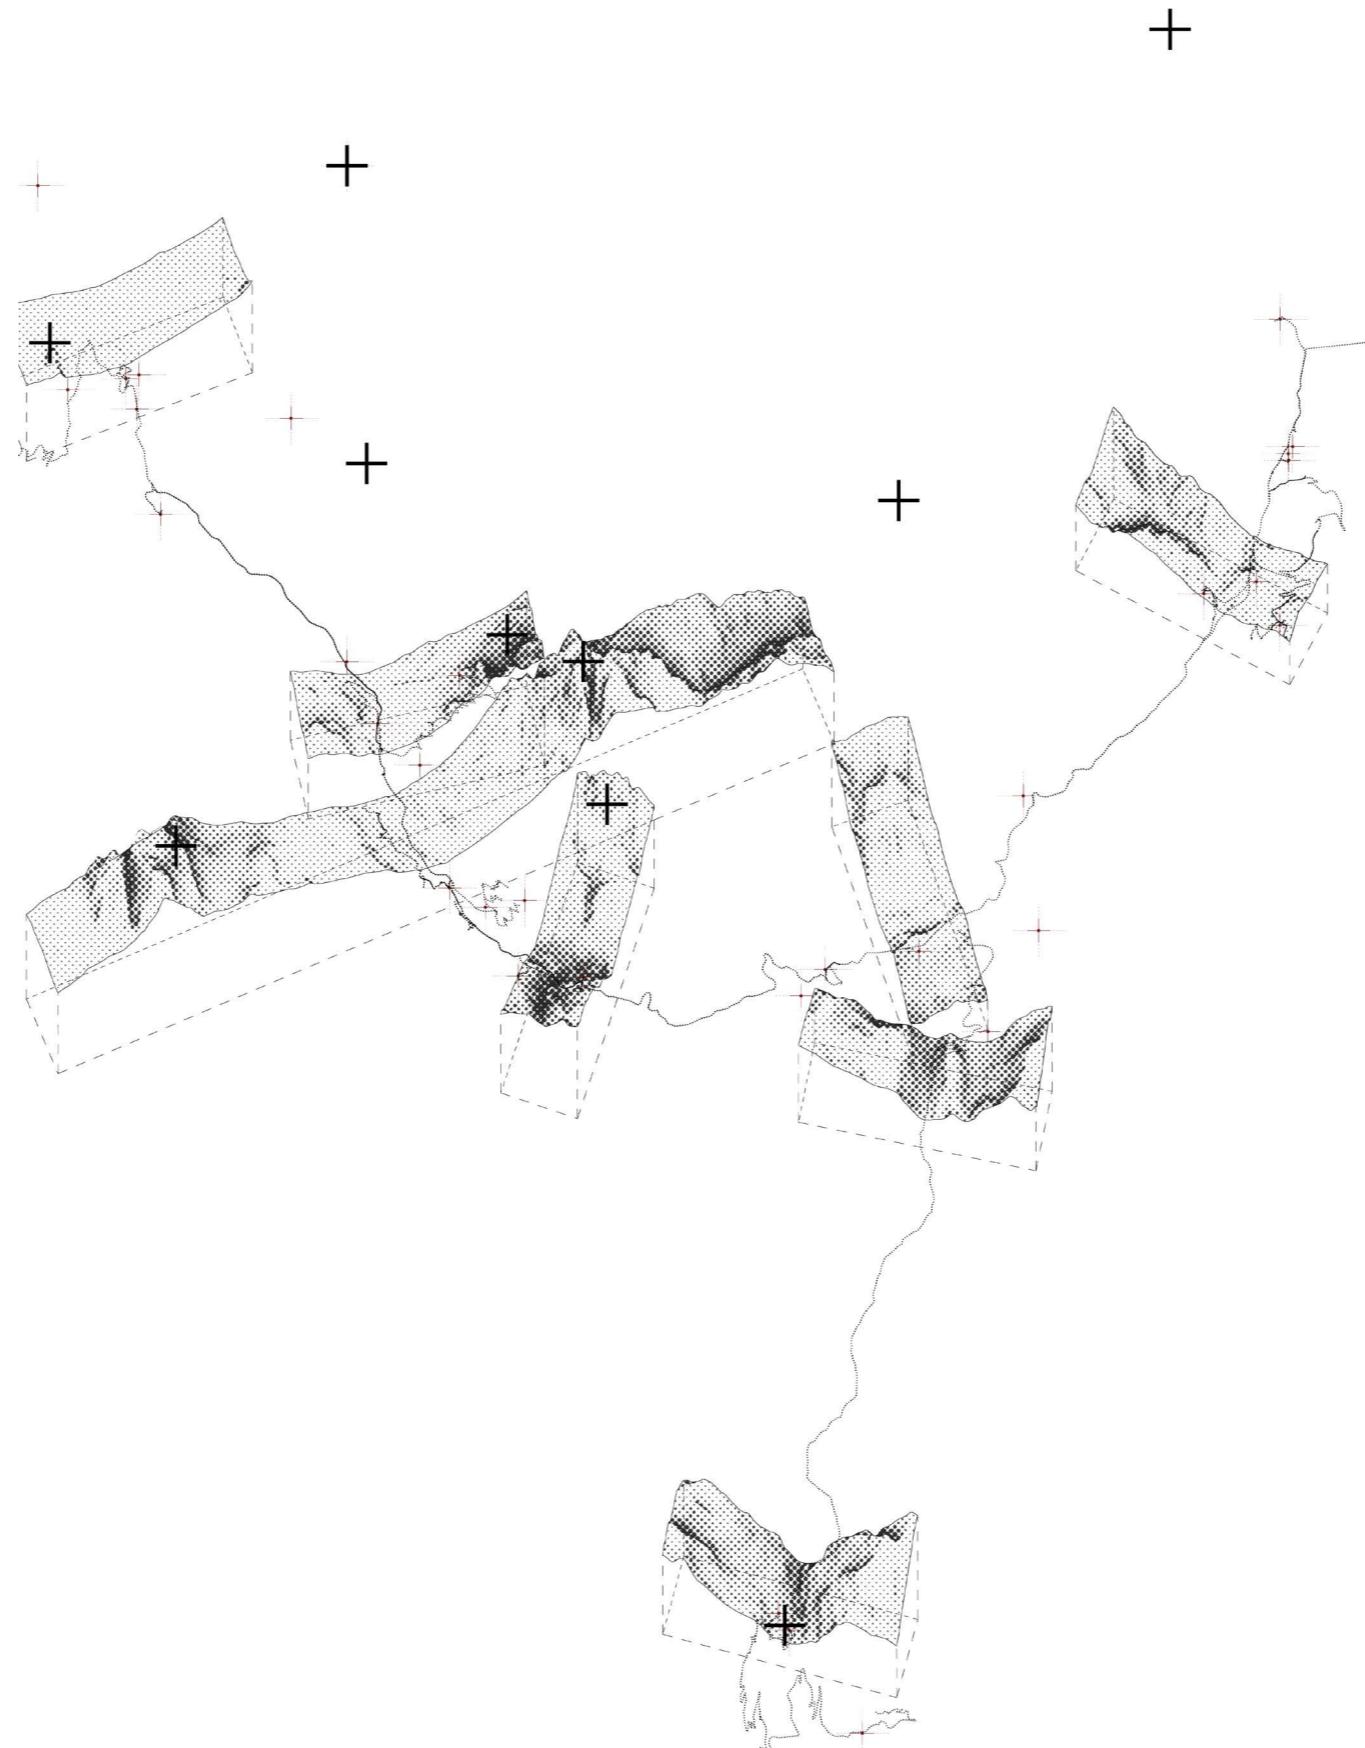


Masterplan
from landmarks to hotspots

transfigurations

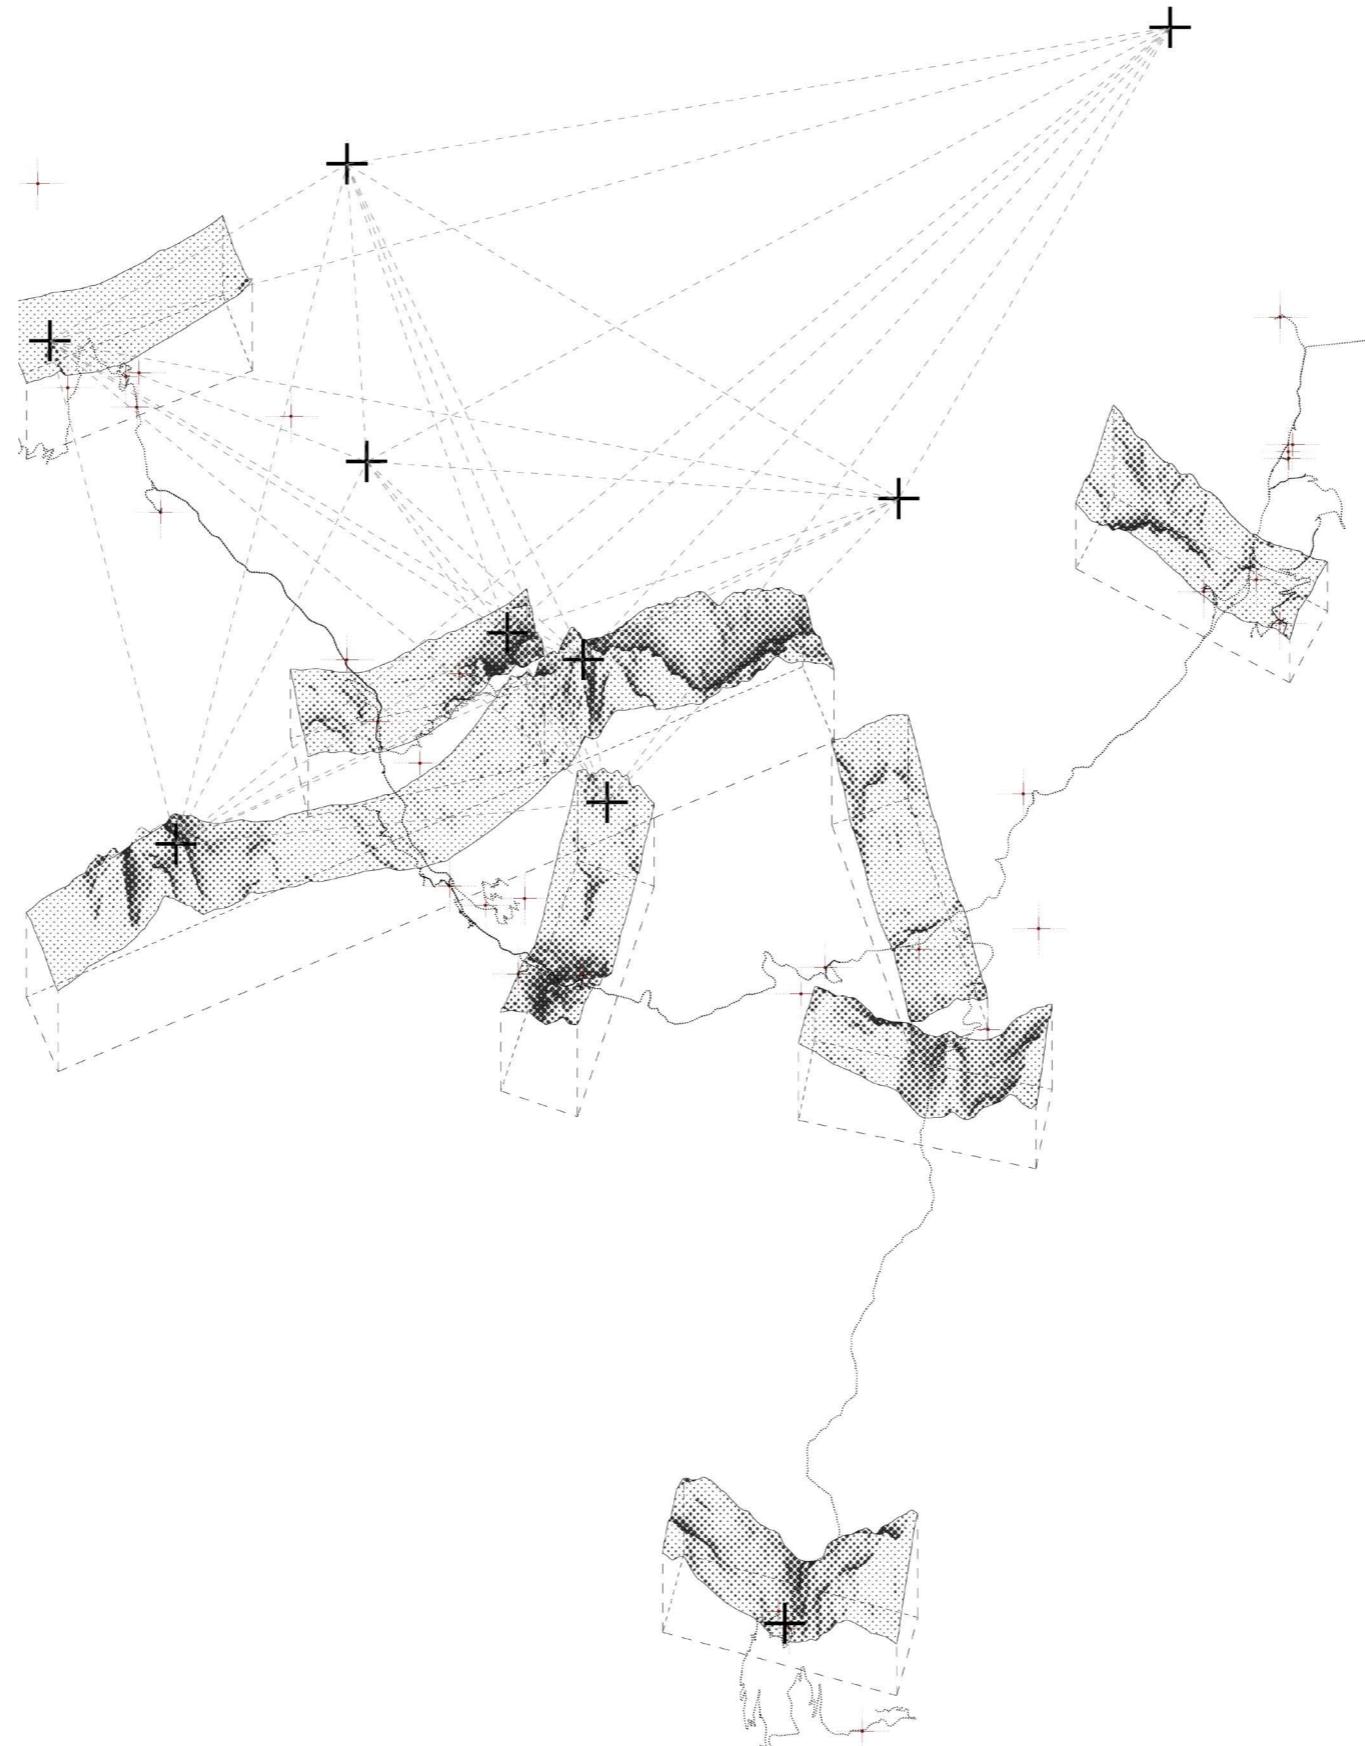


Masterplan
from hotspots to network

transfigurations

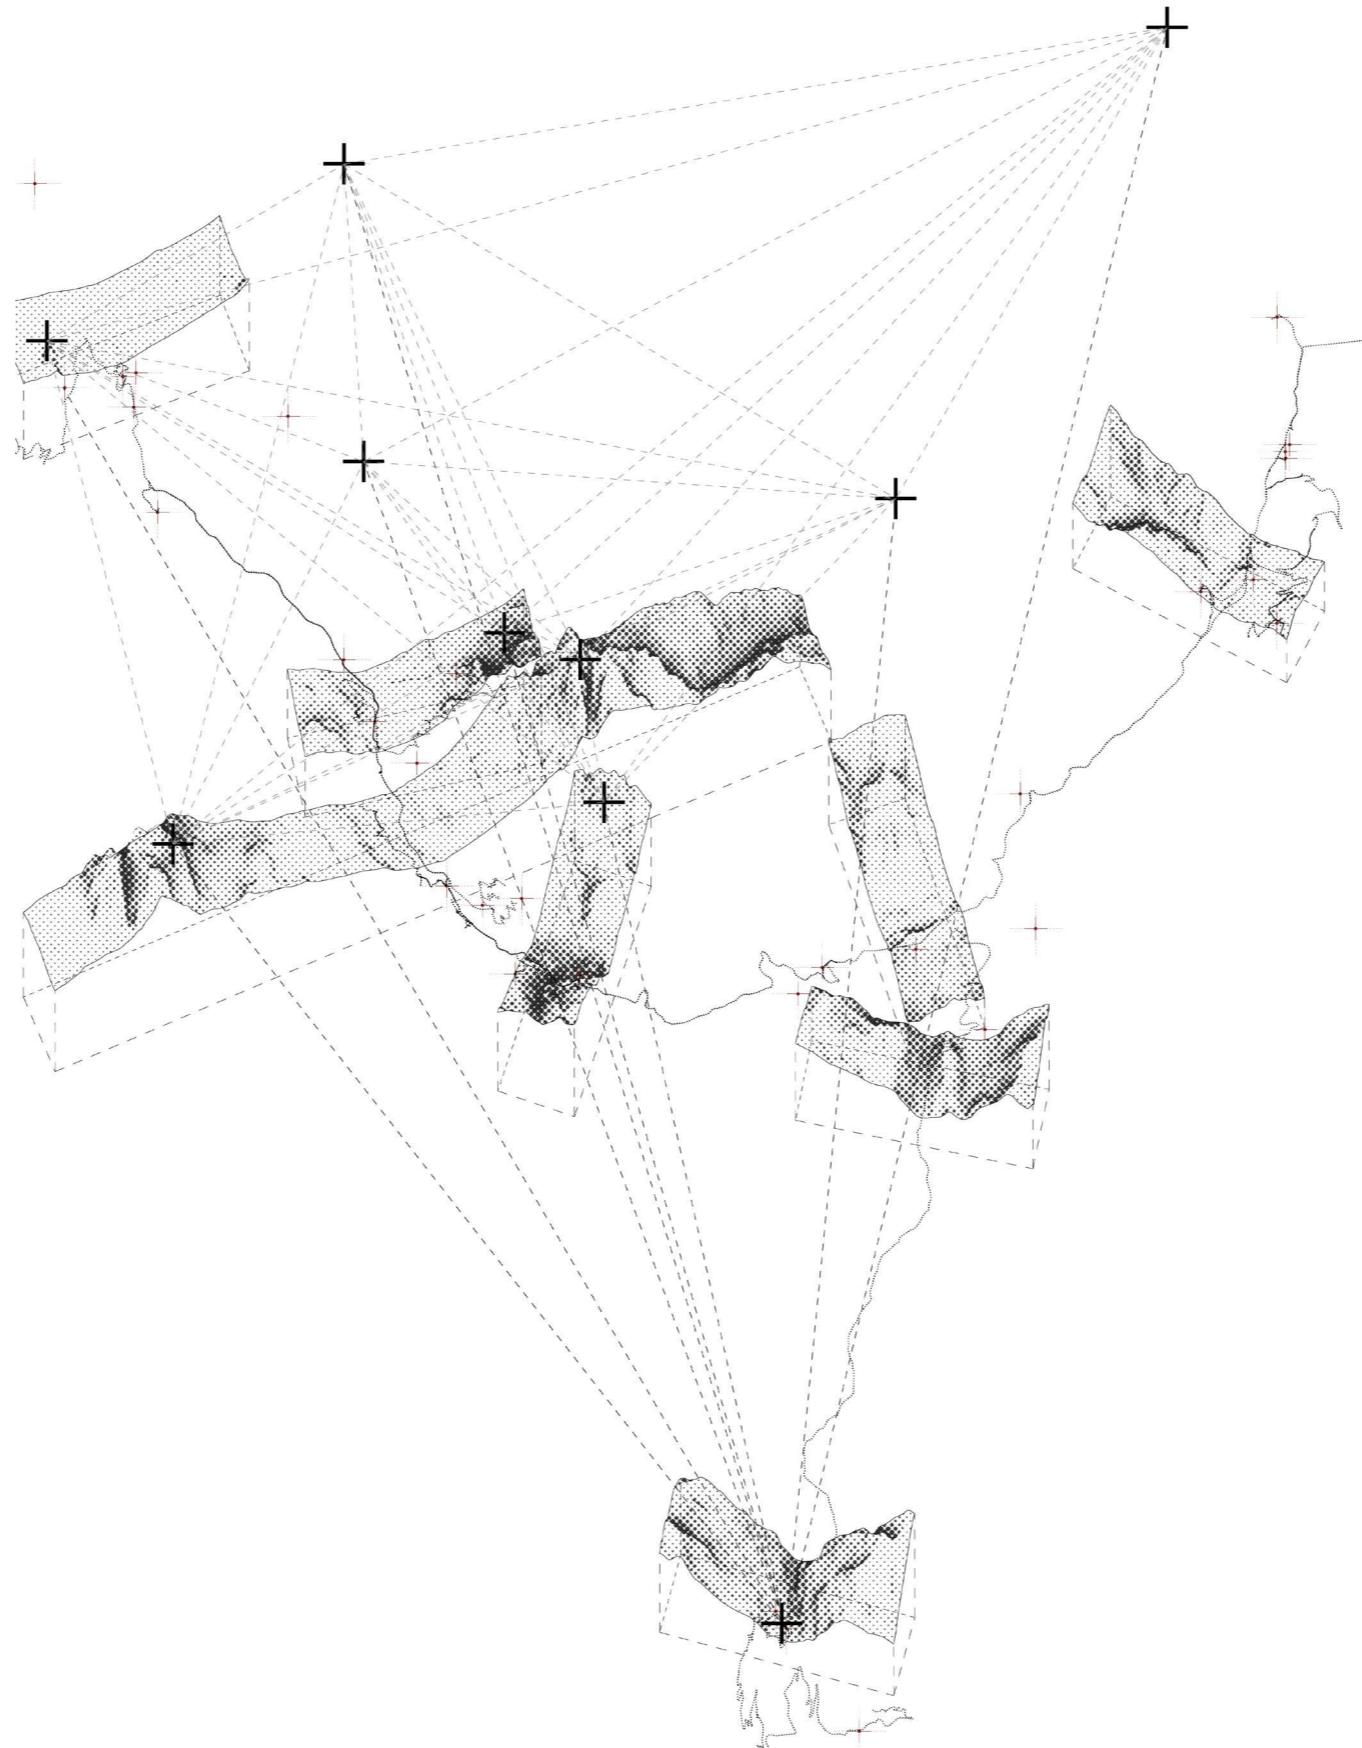

Masterplan
from network to system

transfigurations

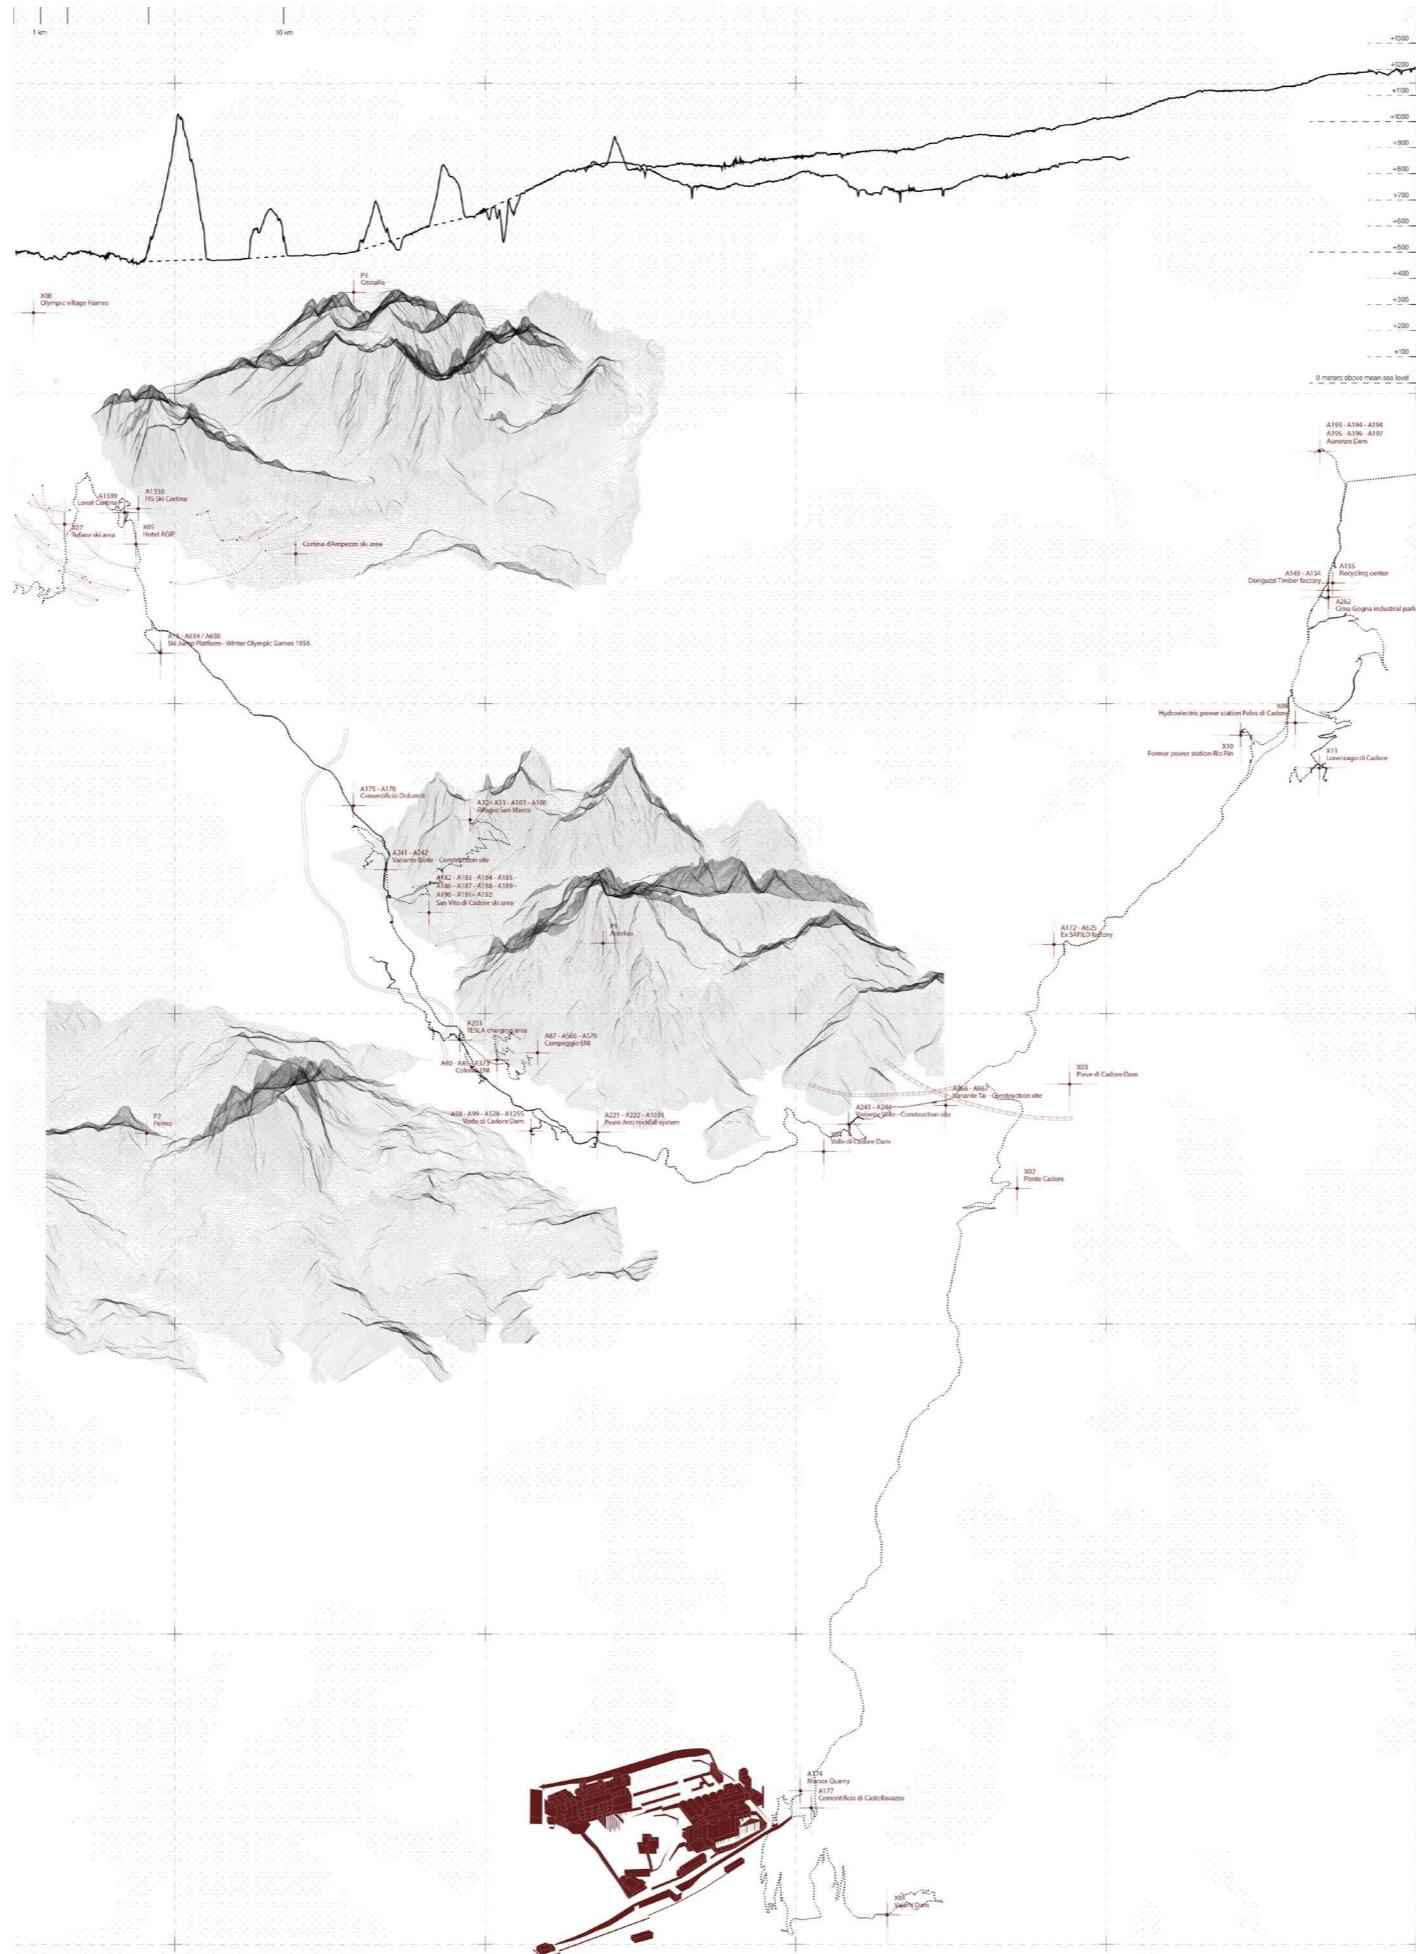

One site
Basecamp of a system of points


transfigurations



digestion + absorption

impression of demolished chunk of the Cement factory becoming the observation station

transfigurations

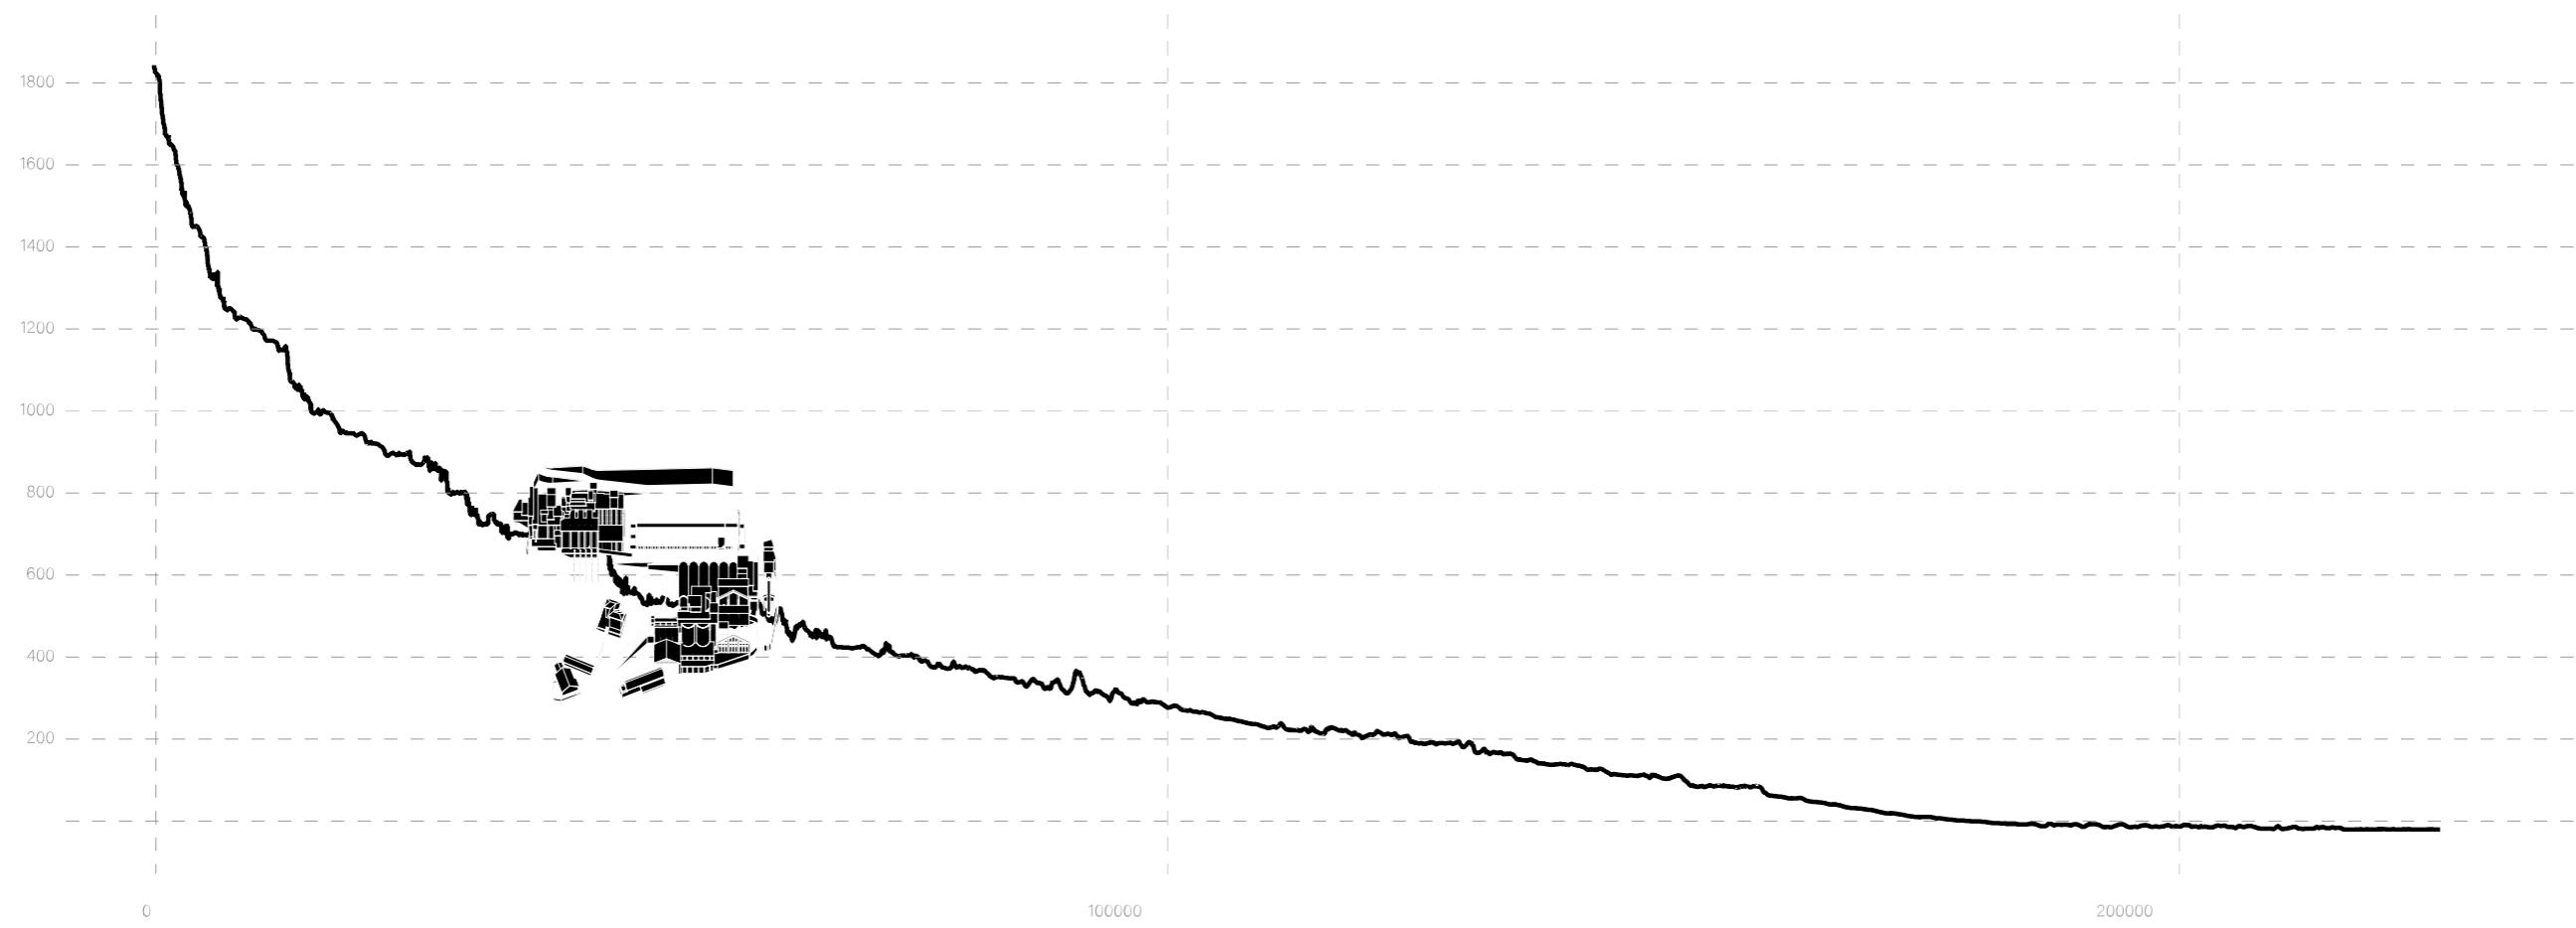


One basecamp
Location of the project site along the Piave river course

transfigurations

II. One site

transfigurations

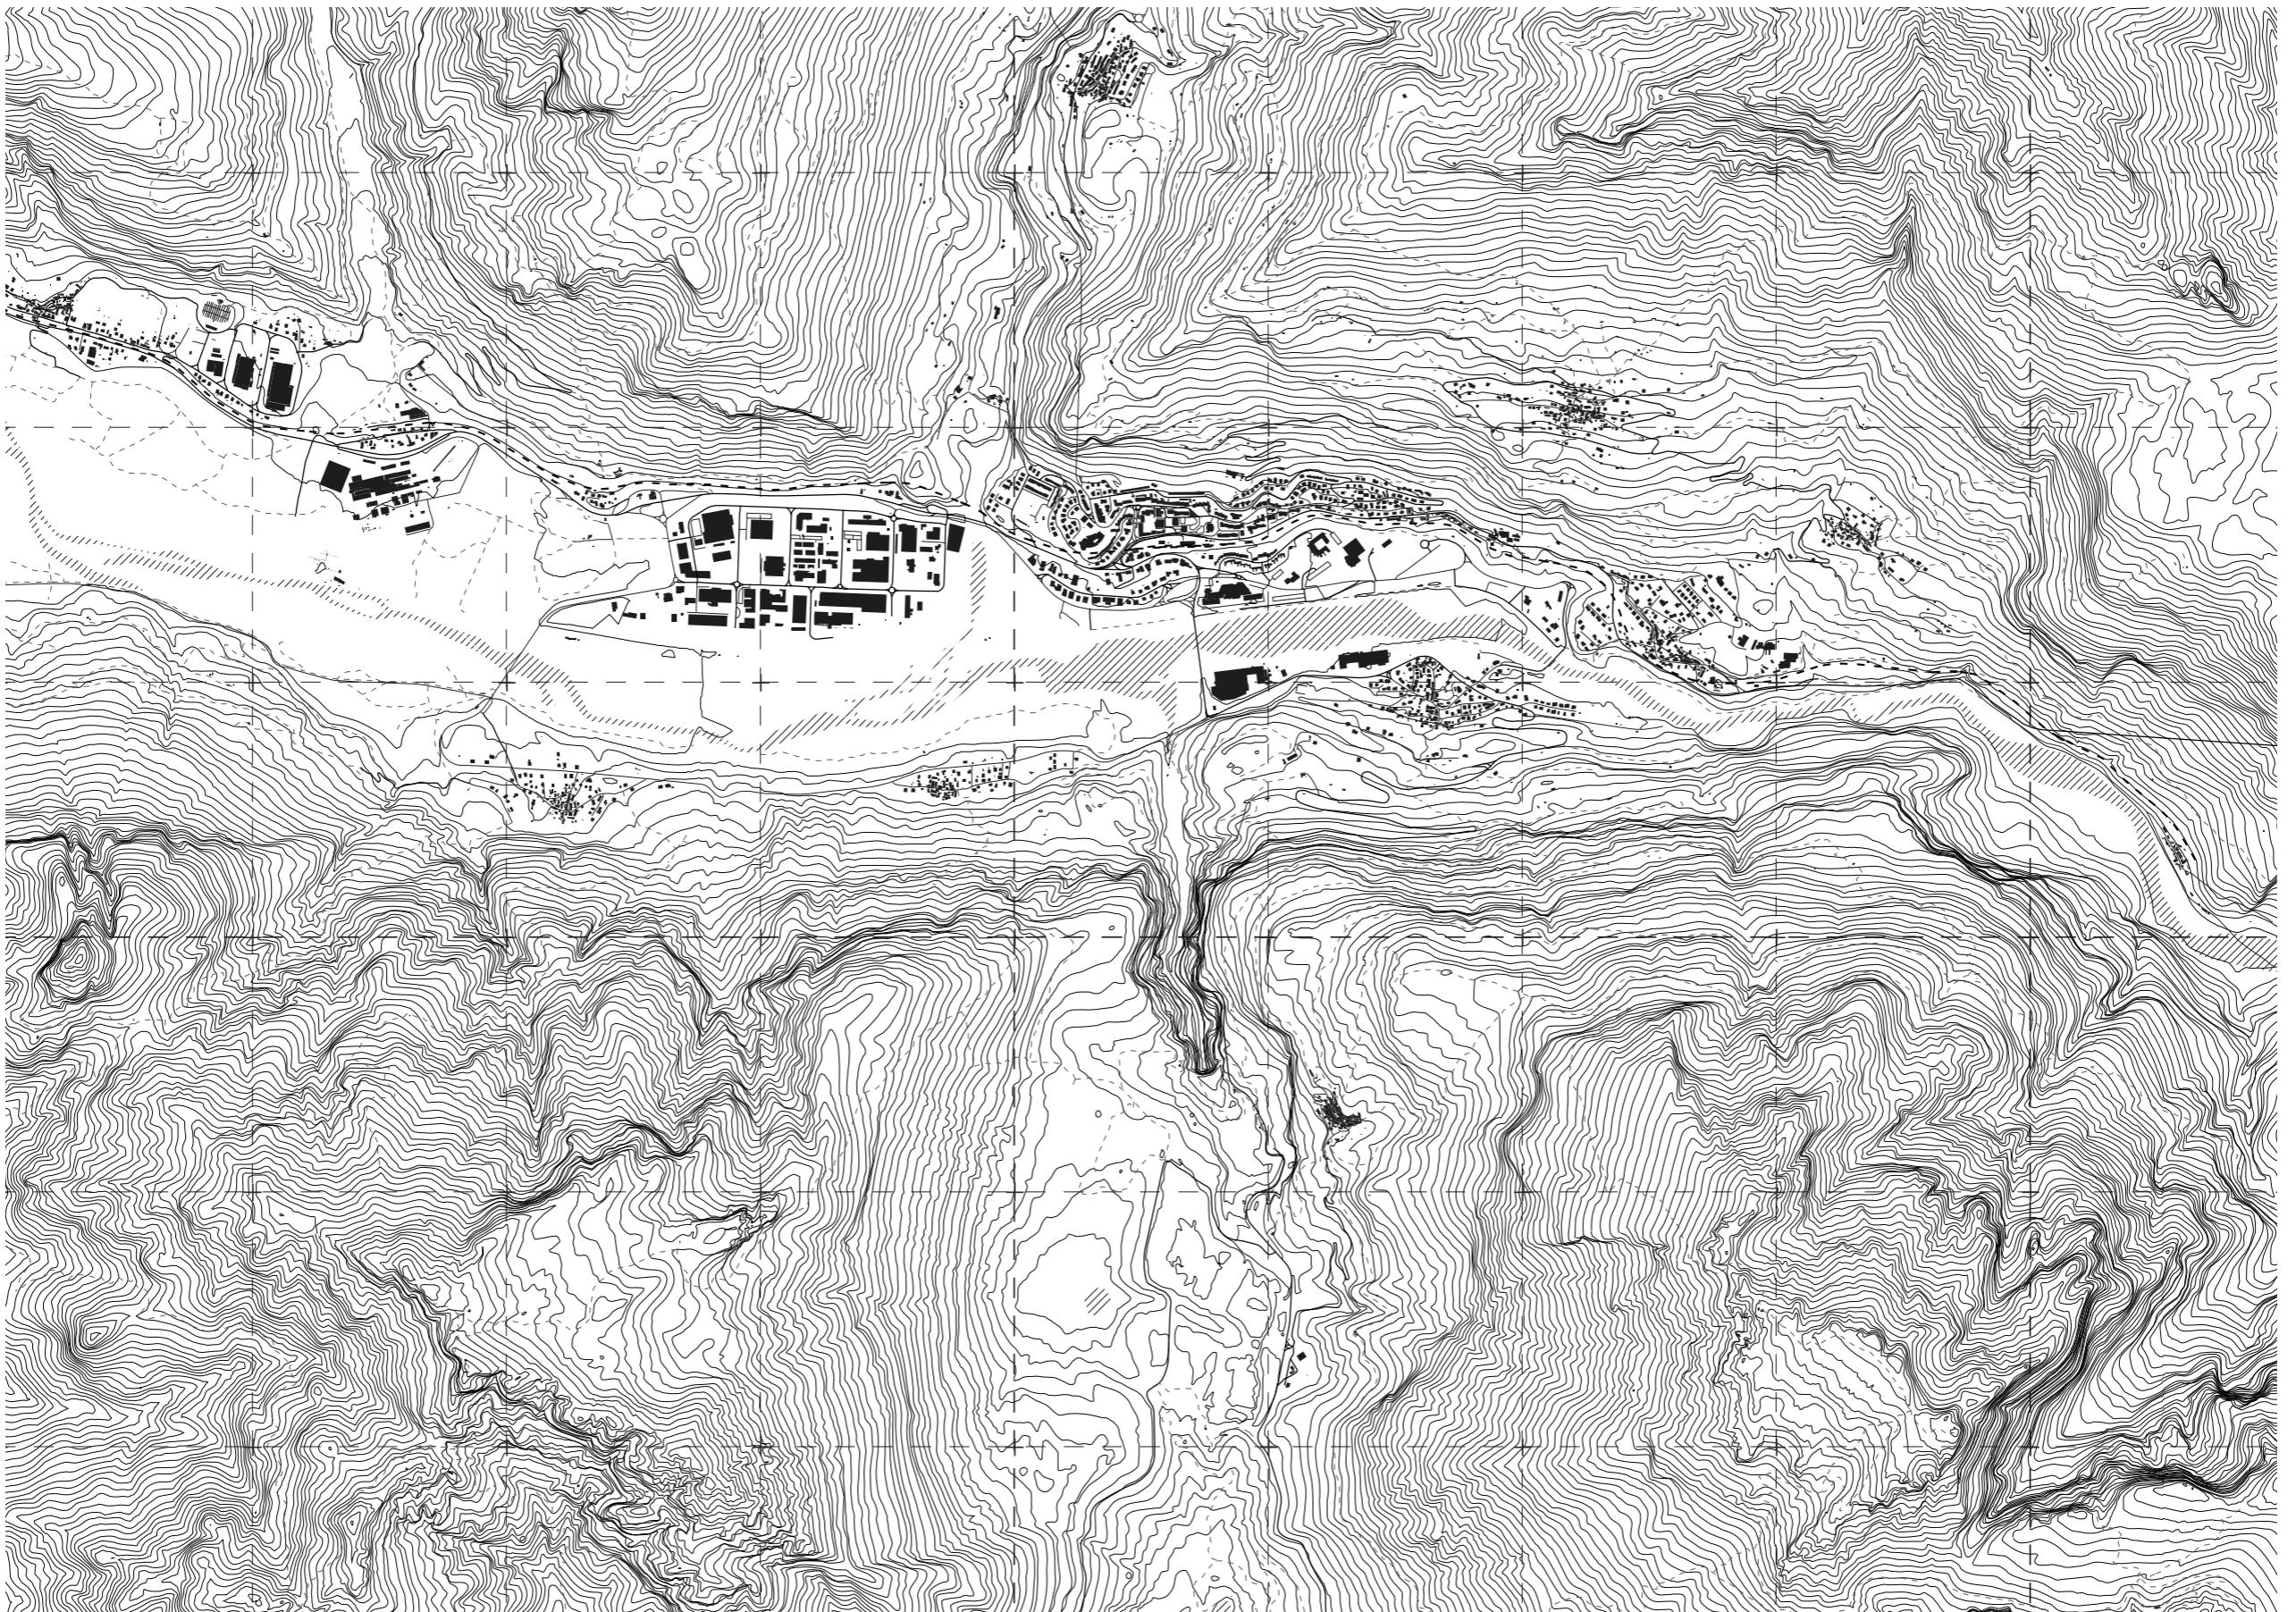

situating the object
urban scale

transfigurations




situating the object
urban scale

transfigurations




situating the object
urban scale

transfigurations

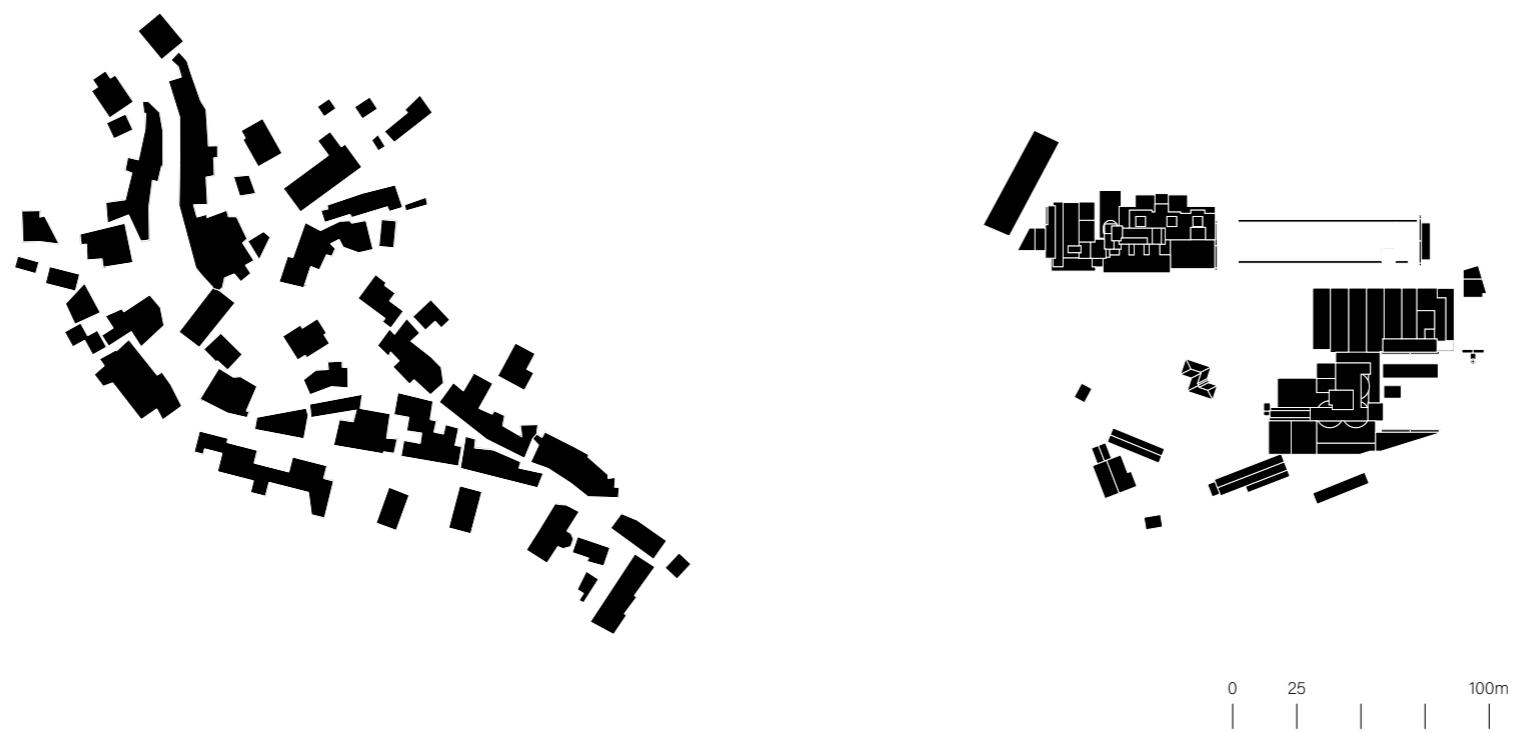

architecture as a form of measure of the landscape
confrontation of the factory and the urban center of Castellavazzo

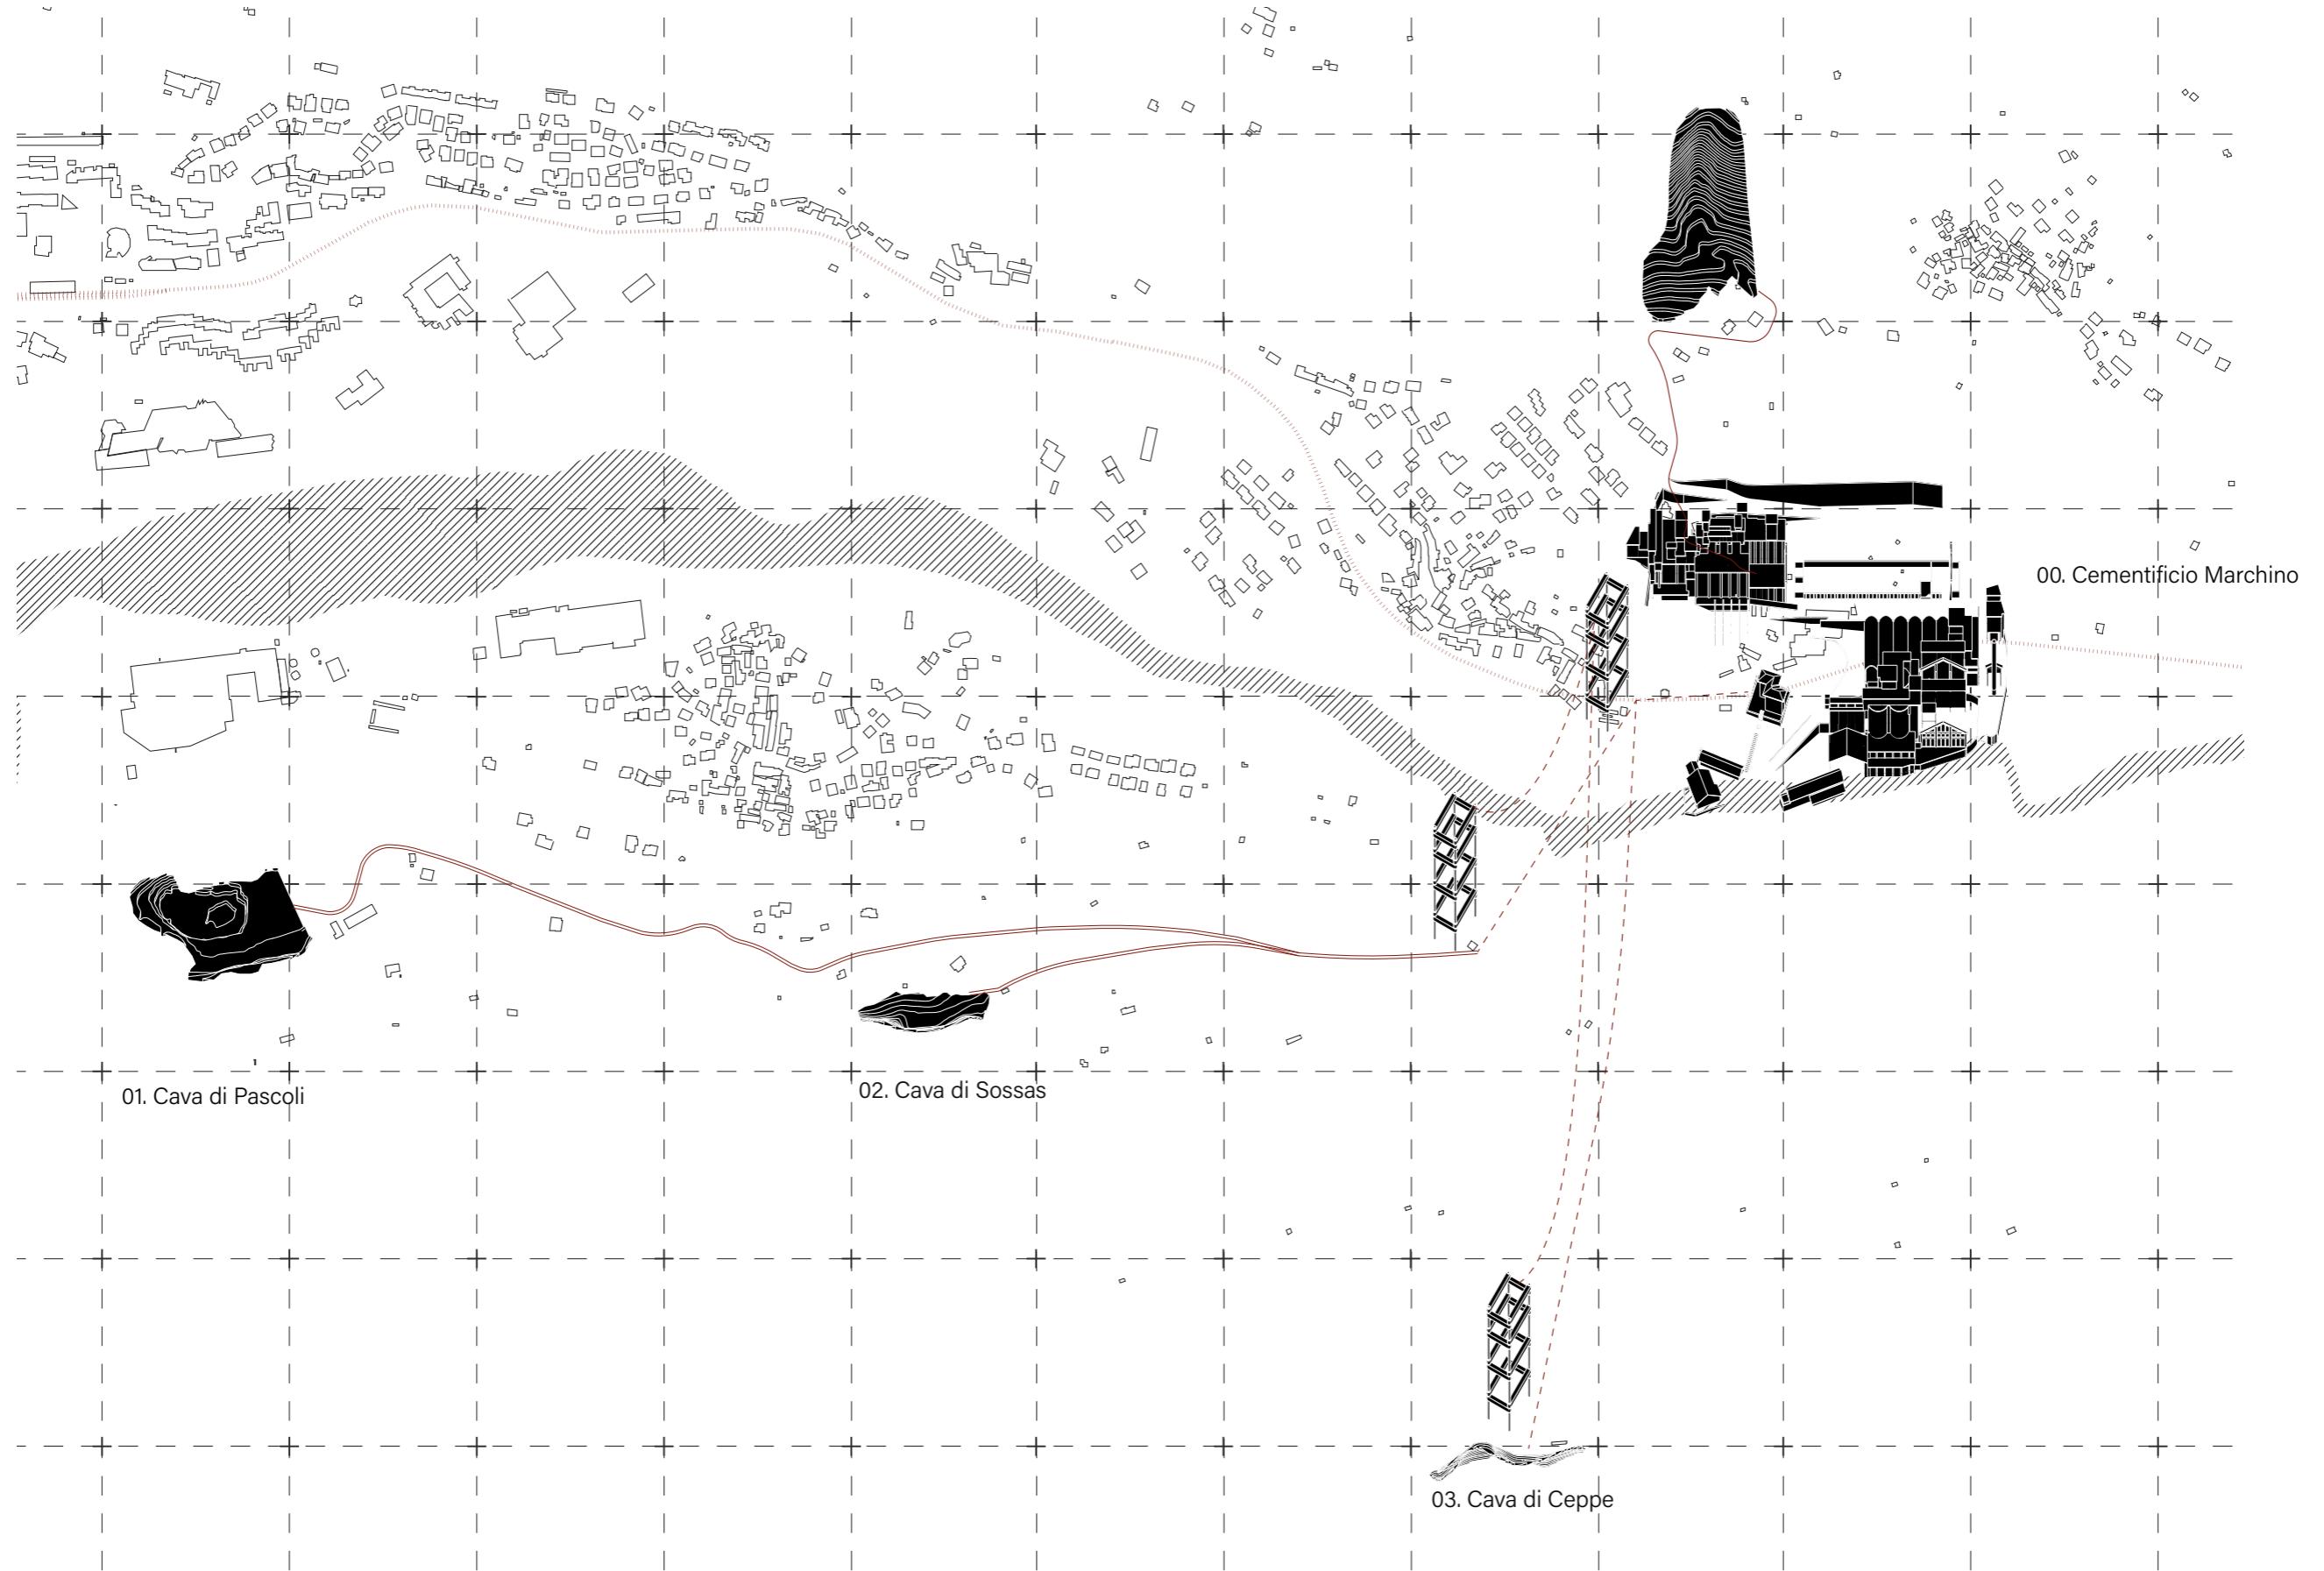

situating the object
map of the extraction sites

transfigurations




understanding the site

Historical image of the former Cement factory of Castellavazzo, 1930s

transfigurations

III. Transfigurations

transfigurations

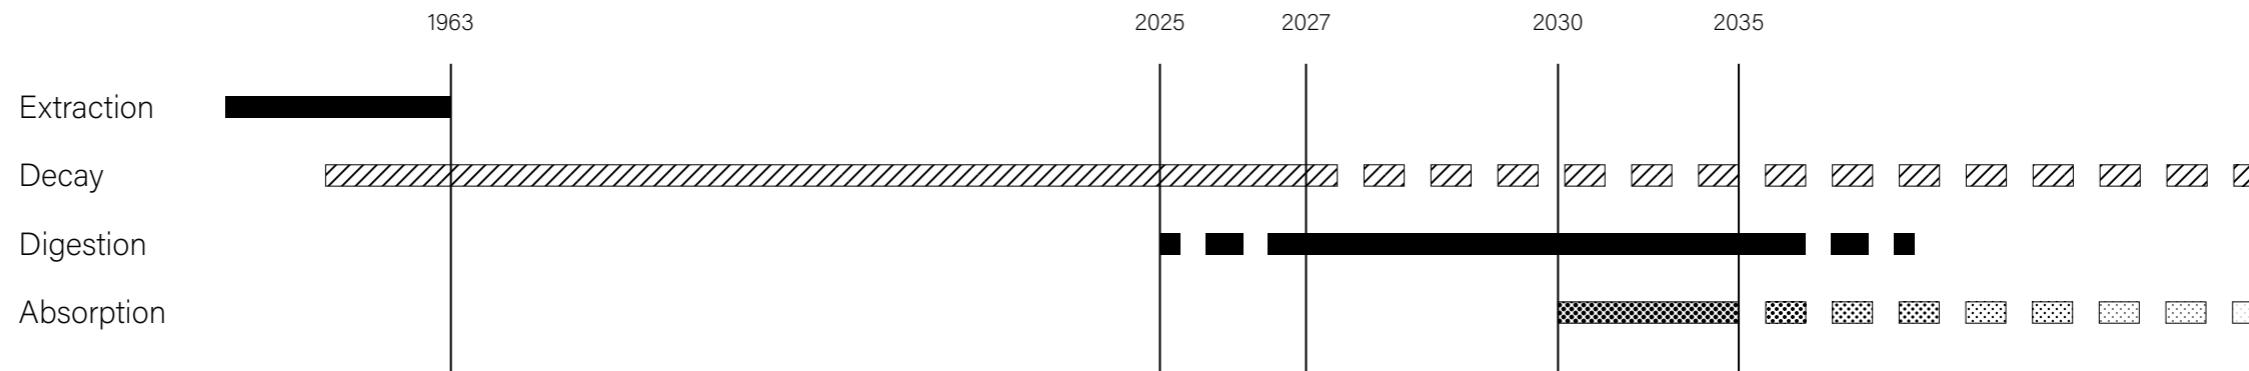


temporality

transfigurations

III. Transfigurations

Decay

transfigurations

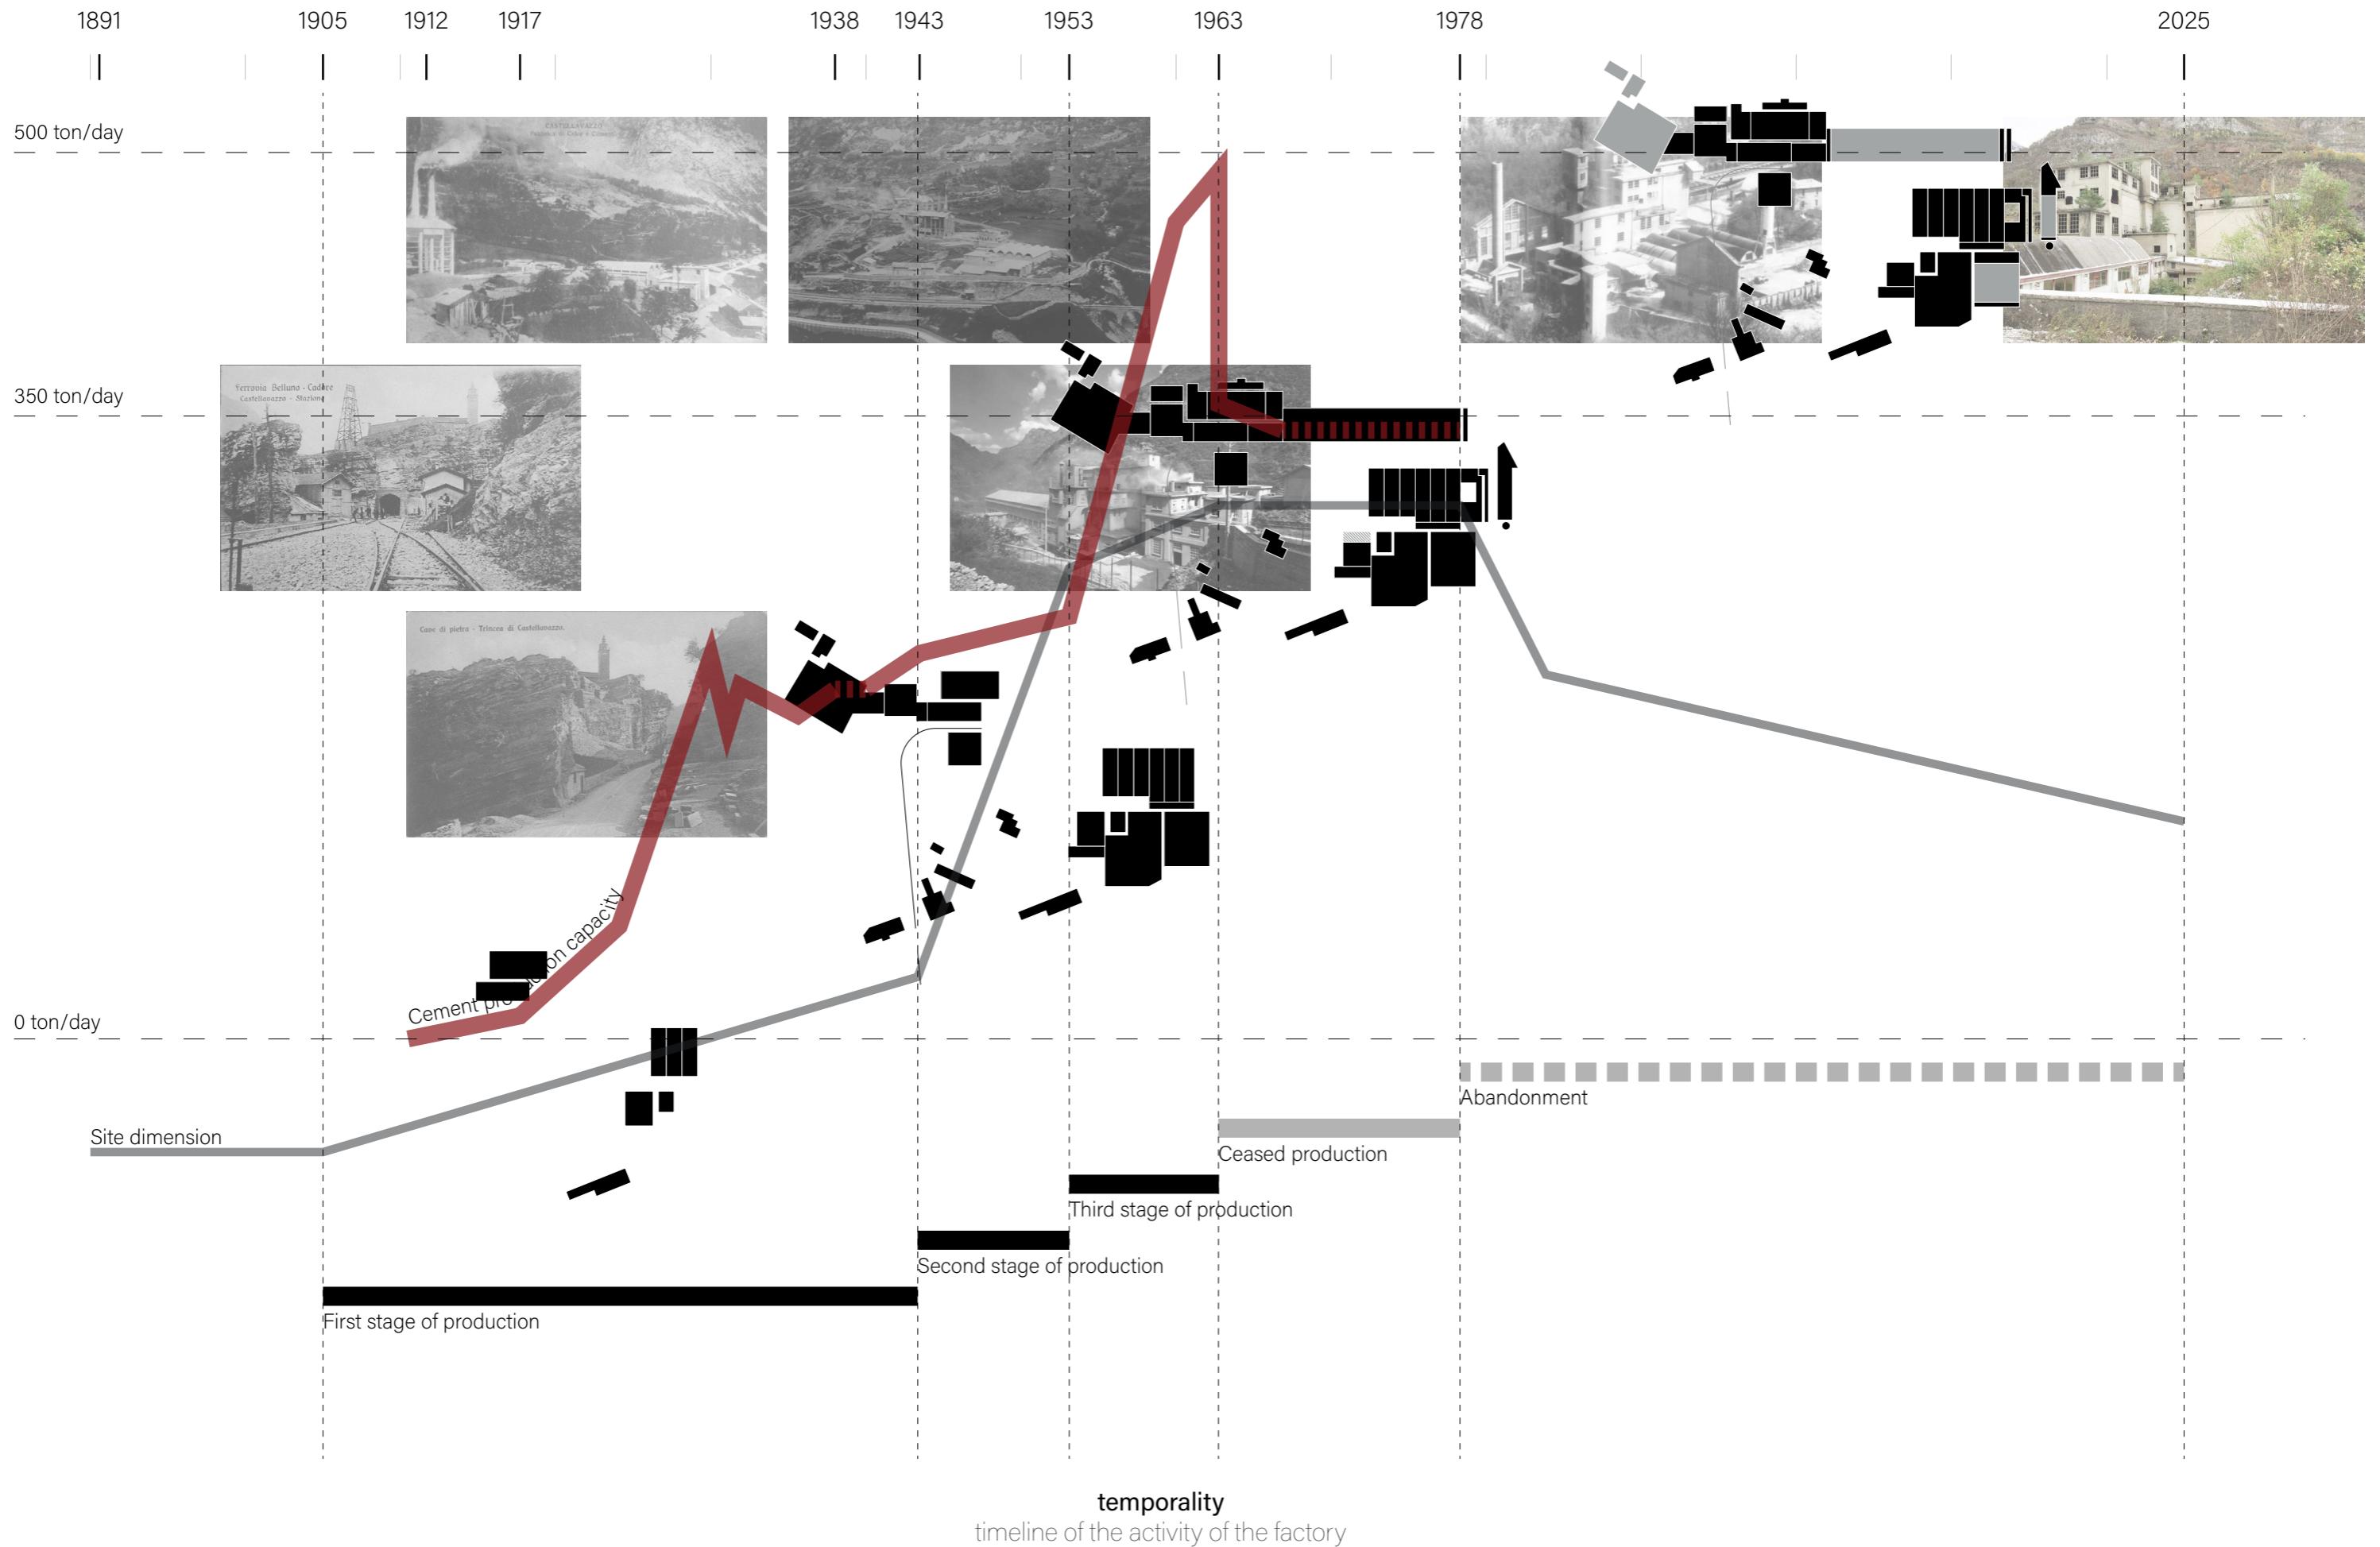

transfigurations



condition

former Cement factory of Castellavazzo, 2024



confronting the landscape
Elevation view of the site from the opposite side of the river

transfigurations

III. Transfigurations


Digestion

transfigurations




transforming

Elevation view of the site from the opposite side of the river in the second stage of the project

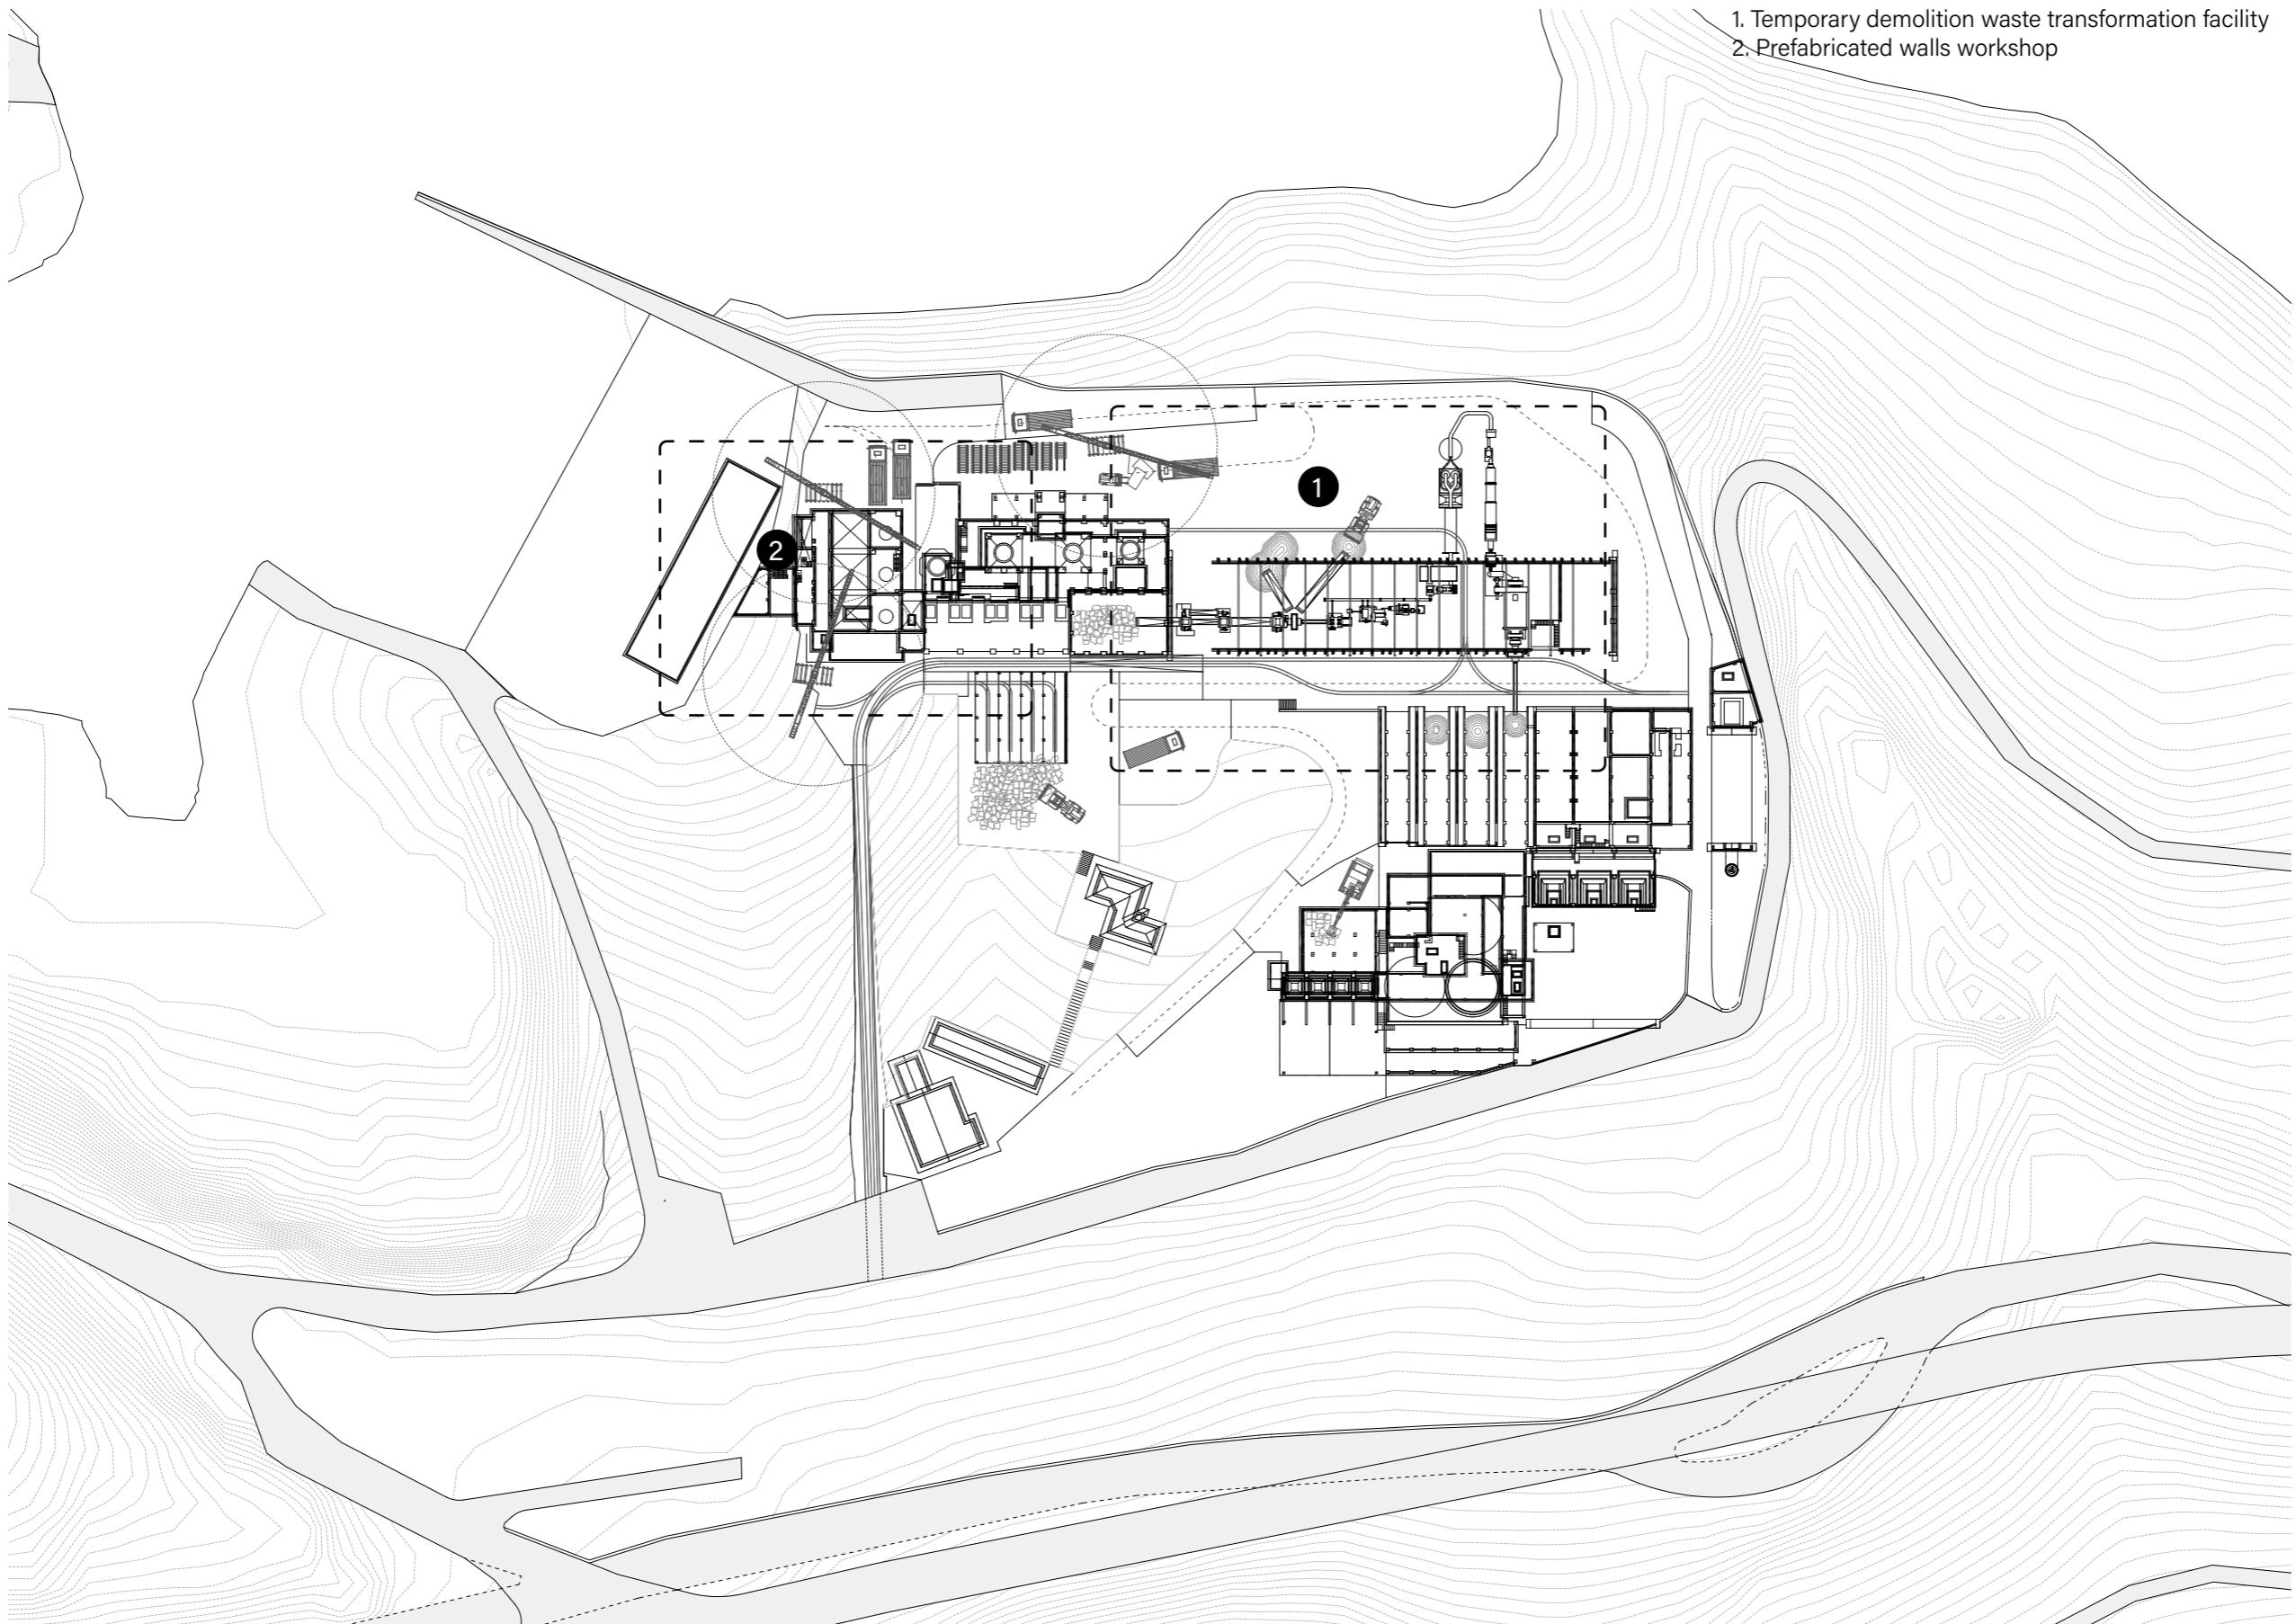

transforming


Site plan in the second stage of the project, 1-500.

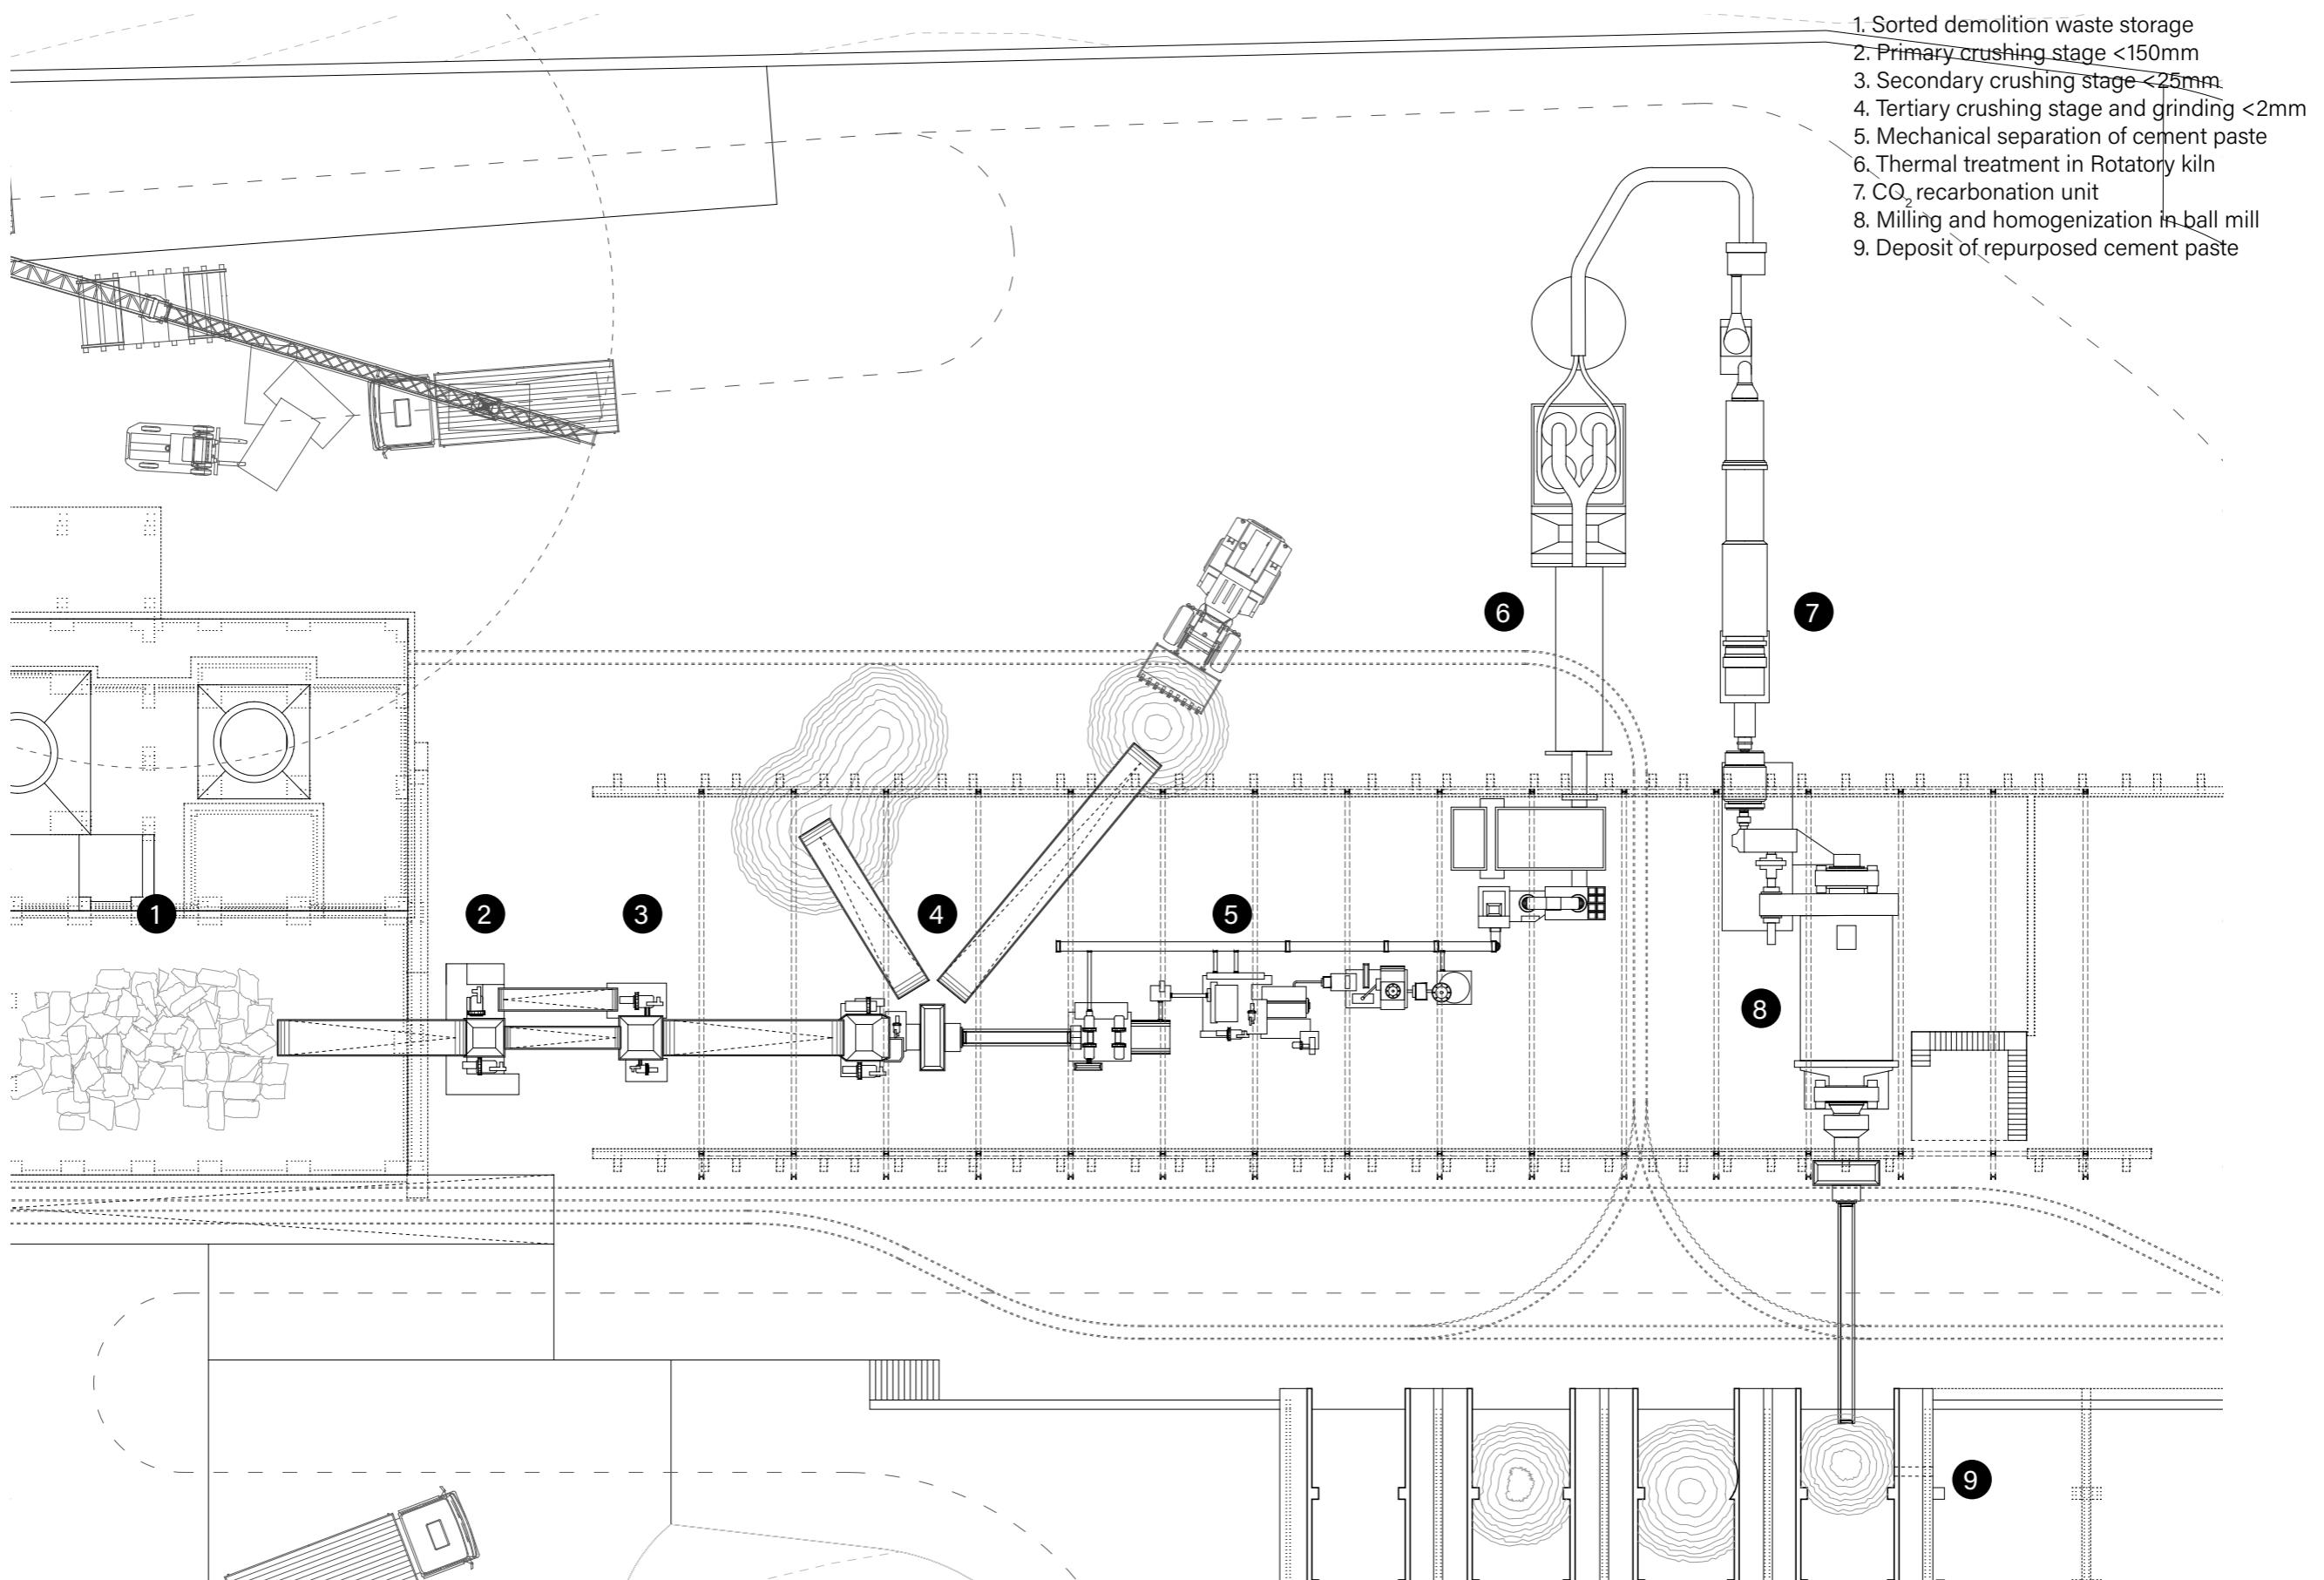

transforming


Processing plant plan in the second stage of the project, 1-100.

transfigurations

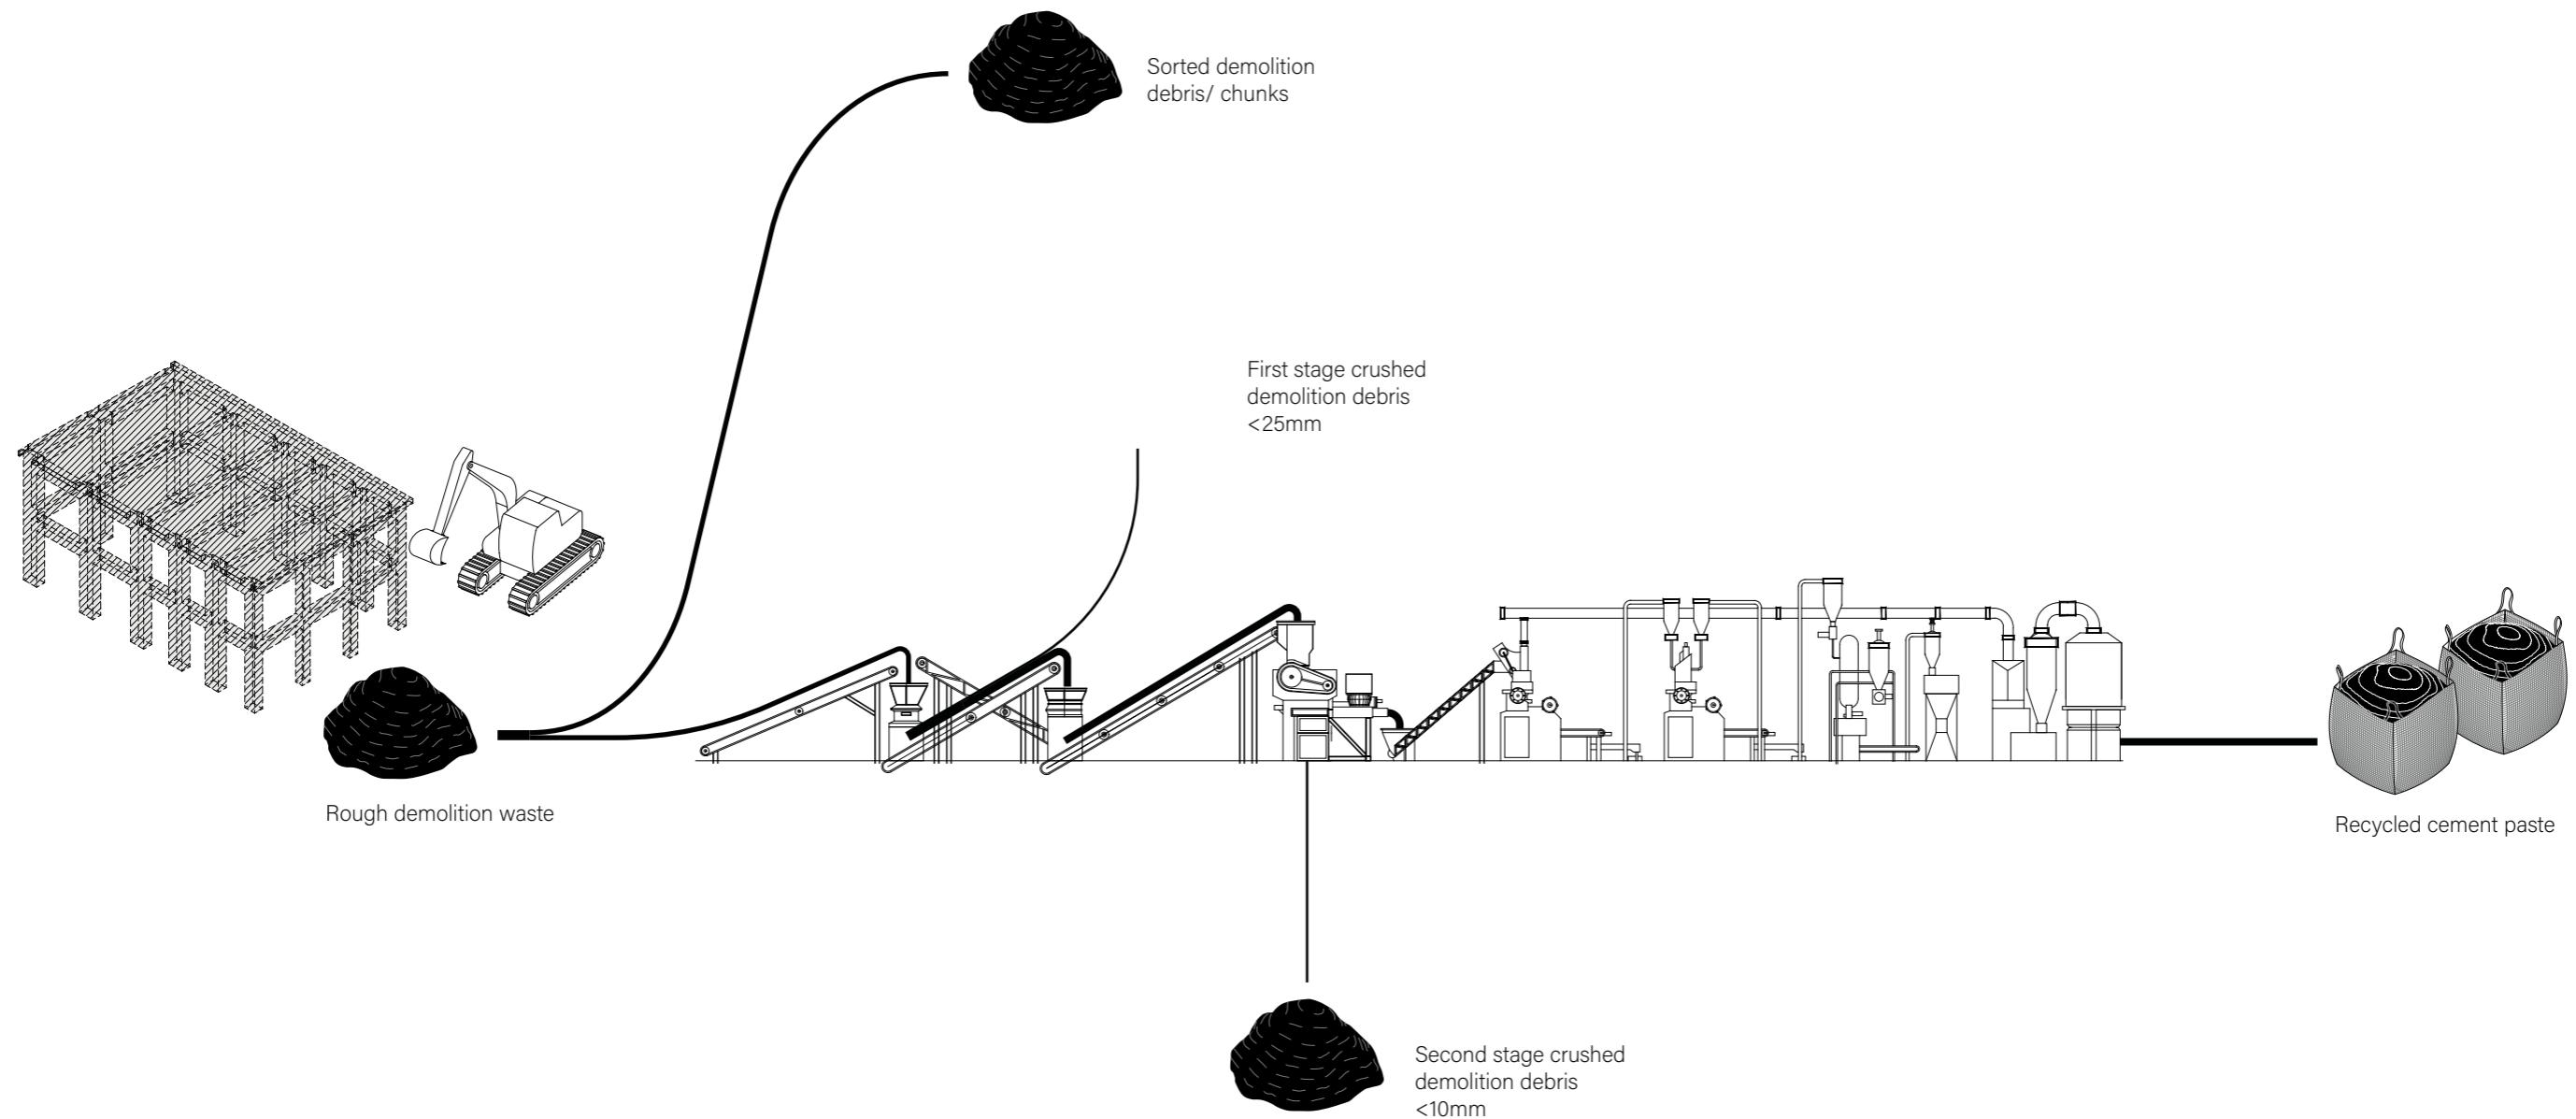

transforming
Diagram of processing of demolition waste material

transfigurations

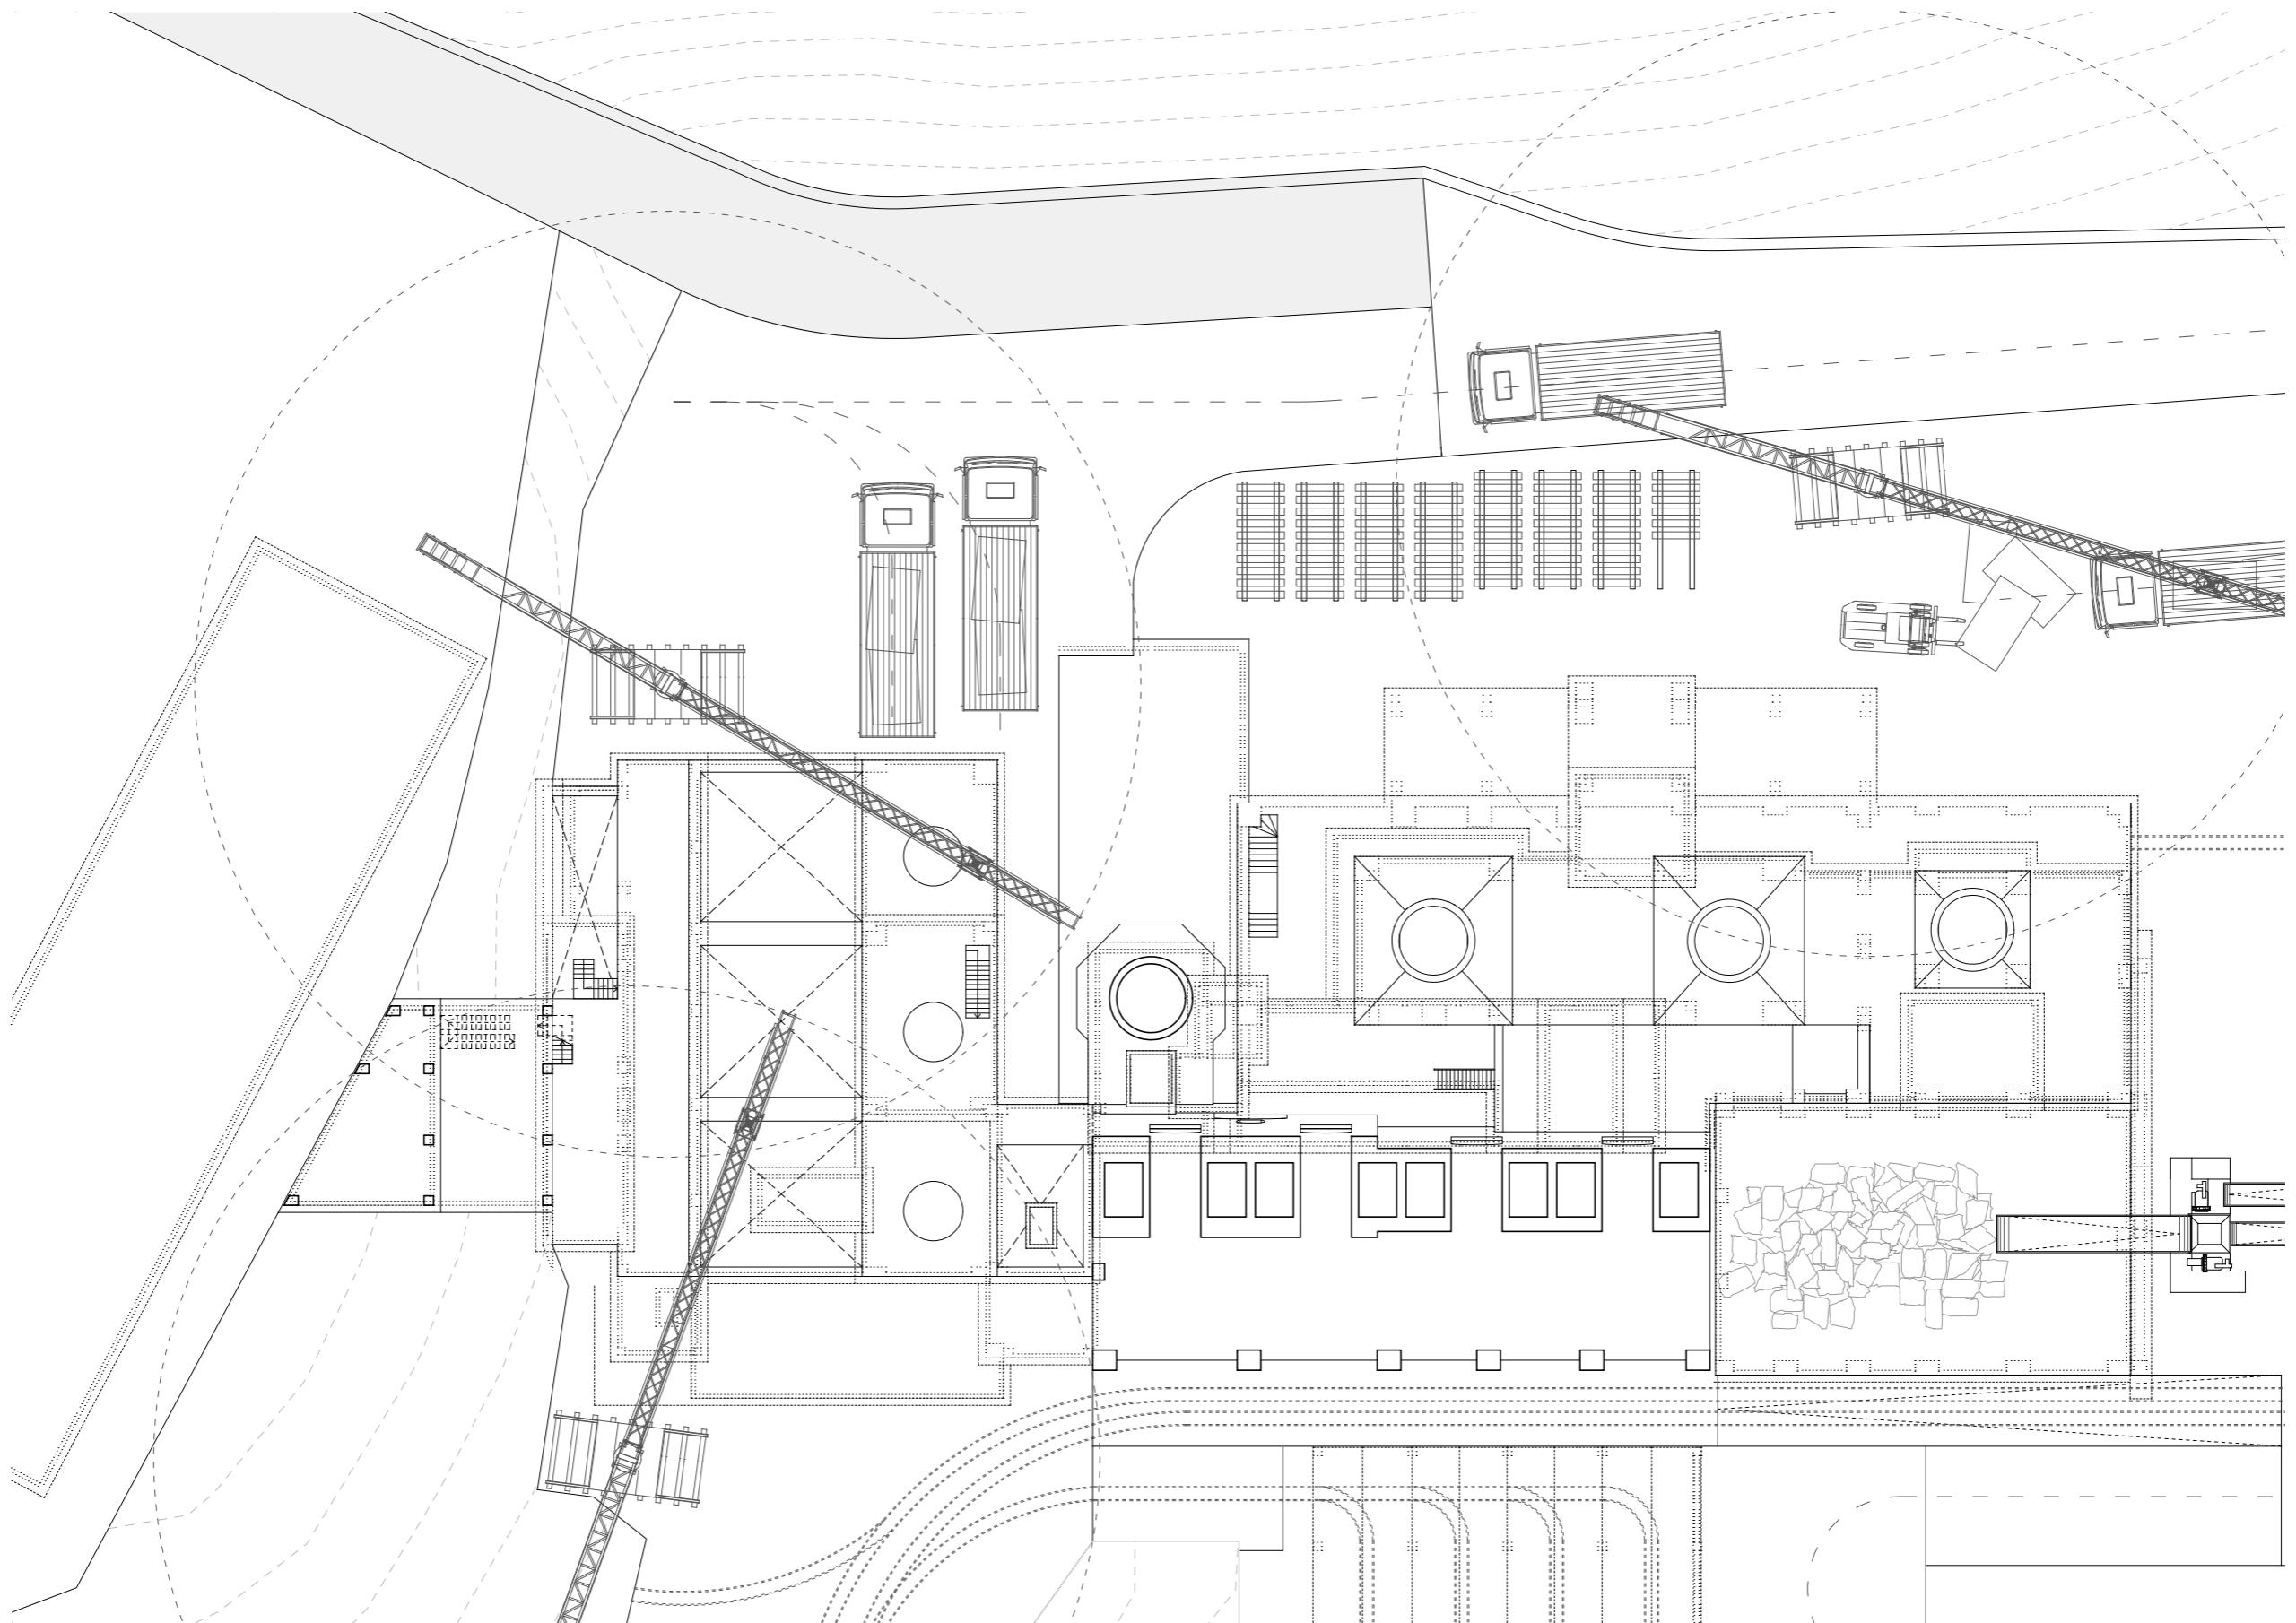


transforming


Workshop plan in the second stage of the project, 1-100.

transfigurations


Reusable formwork

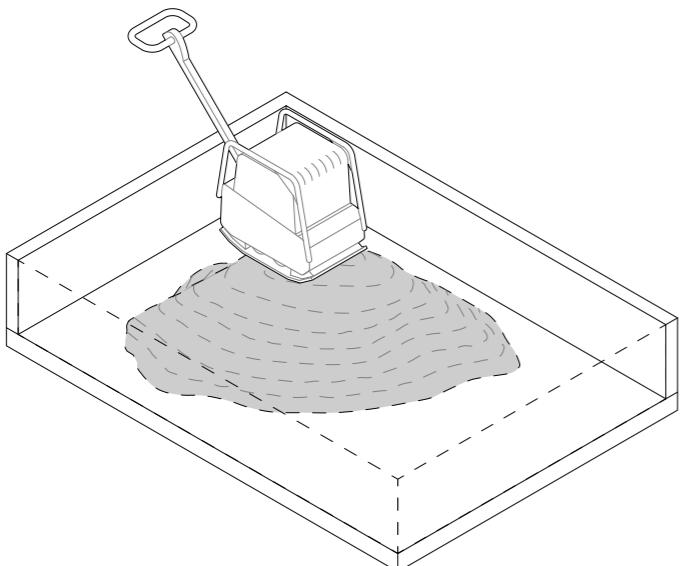


Pressed sand base

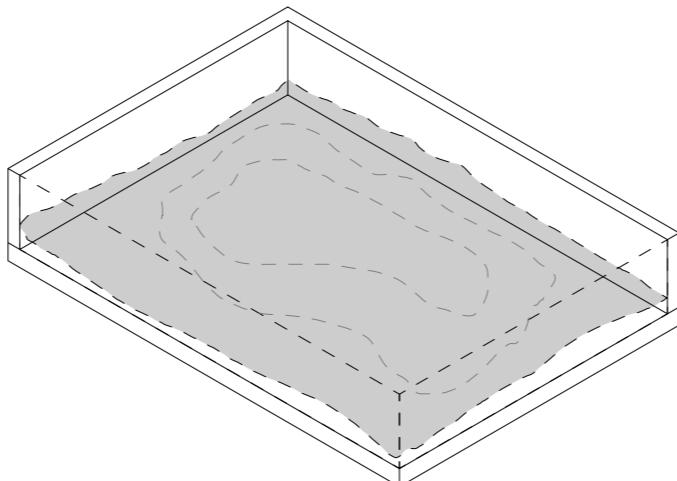


Addition of coarse demolition debris and rebars

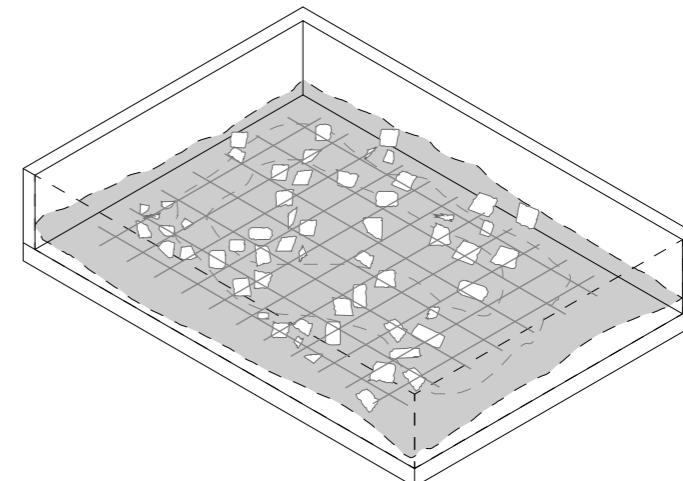

Fill up with mix of finer grain debris, recycled cement paste and cement

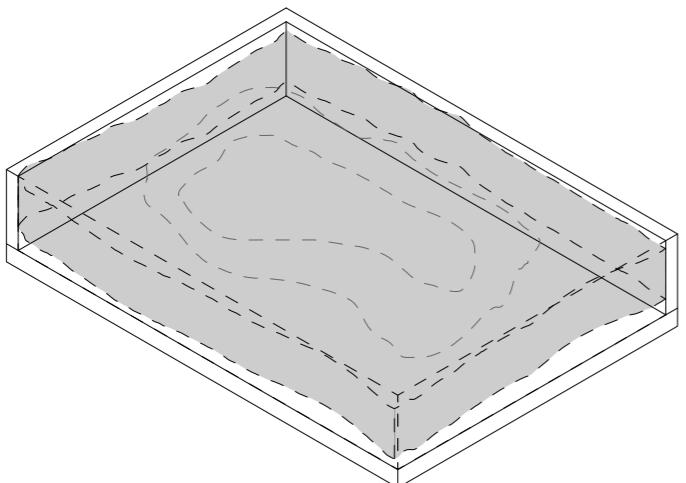

Let sit for 30 days for full capacity of concrete

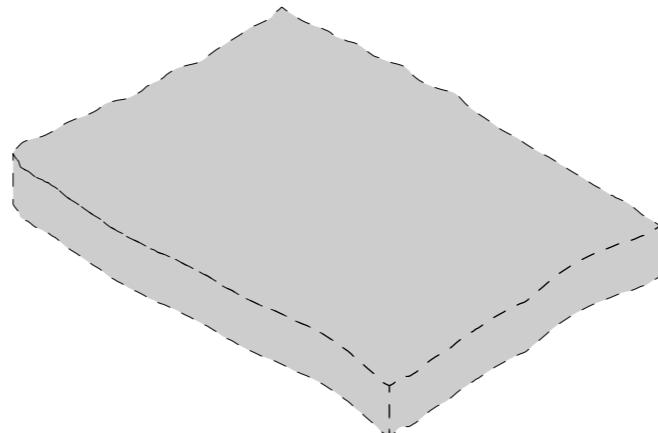

transforming

Diagram of up-cycling waste material of demolitions

transfigurations



absorption










transfigurations

III. Transfigurations

Absorption

reducing

transfigurations

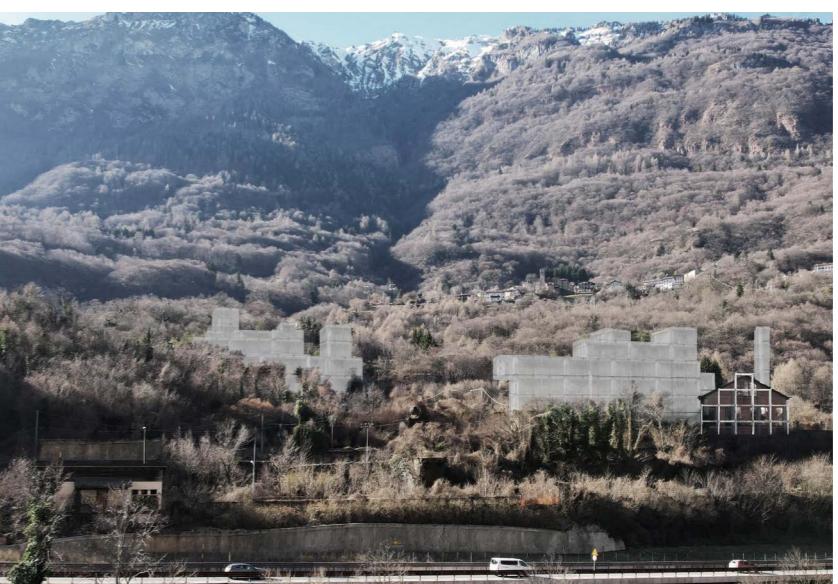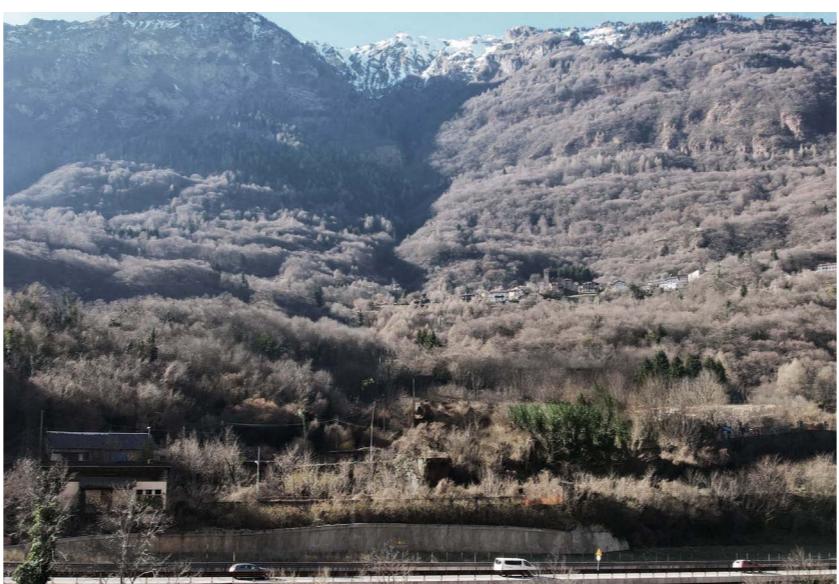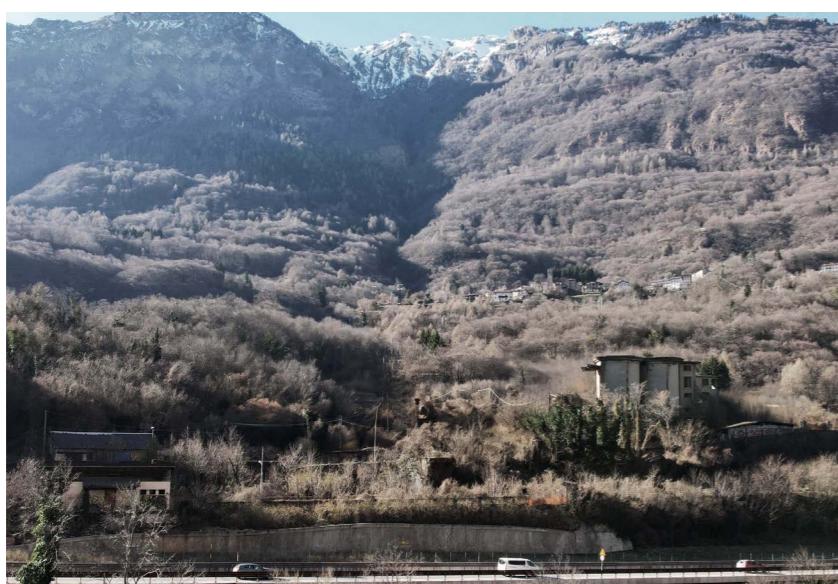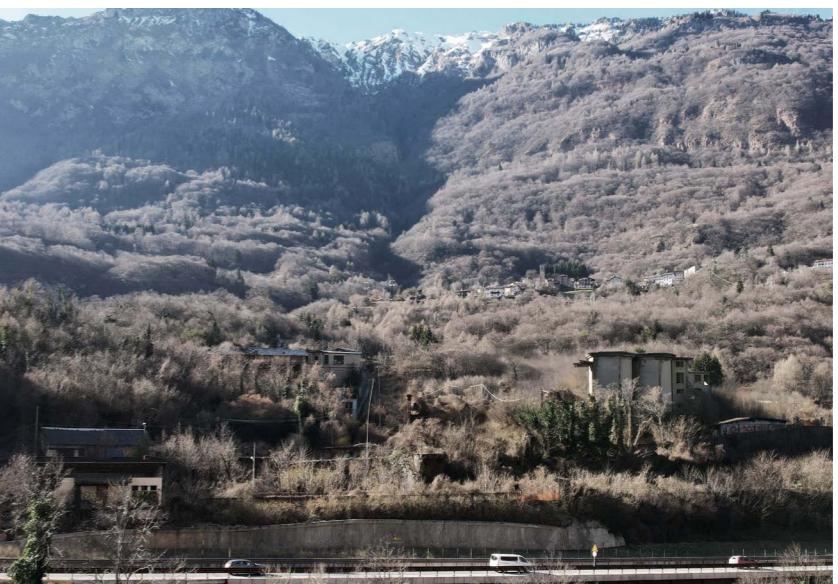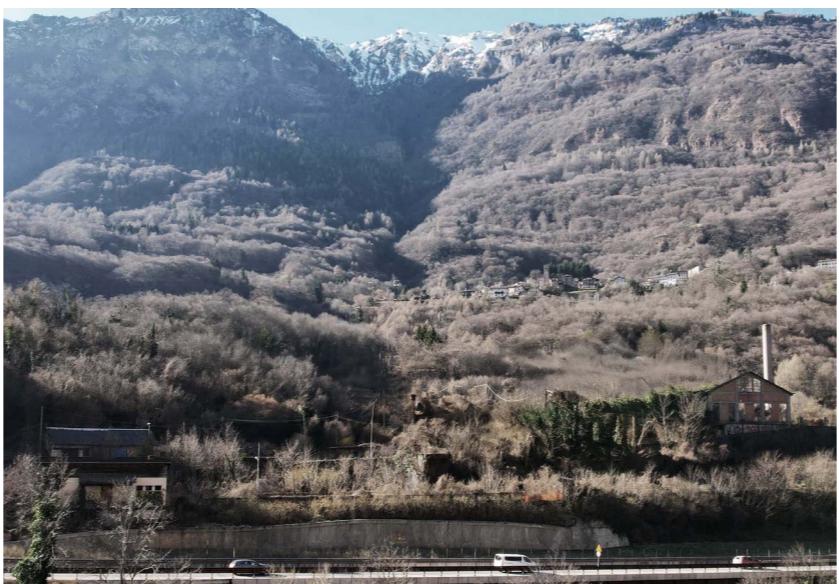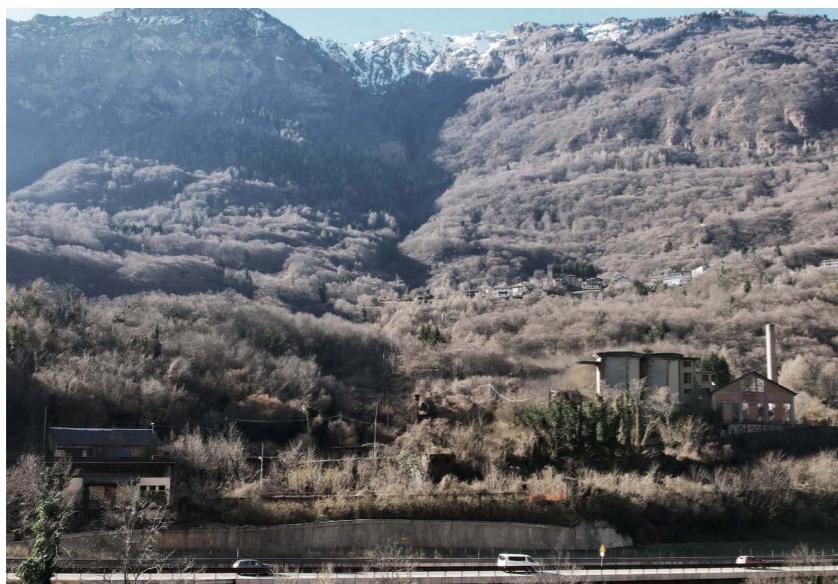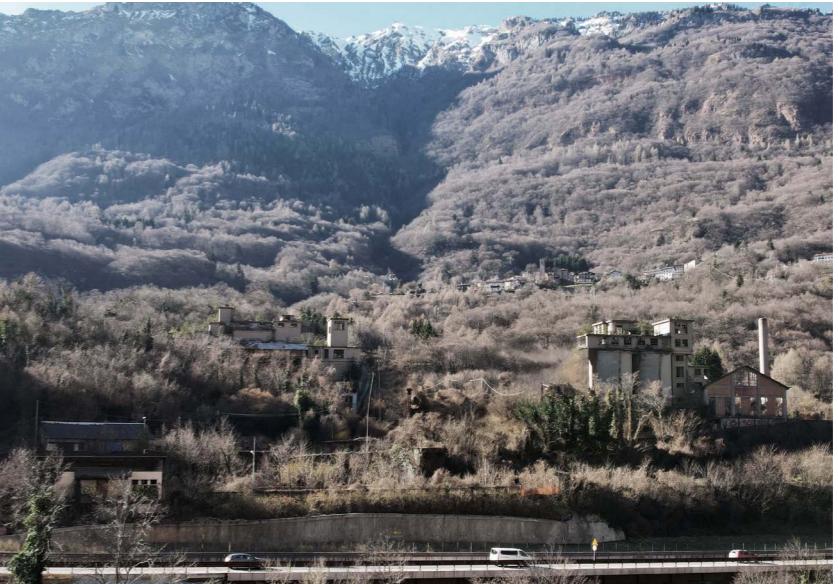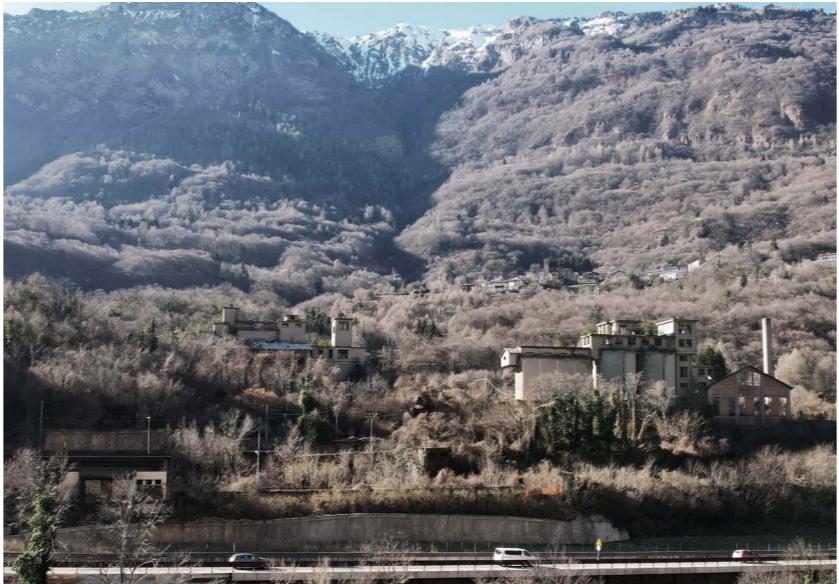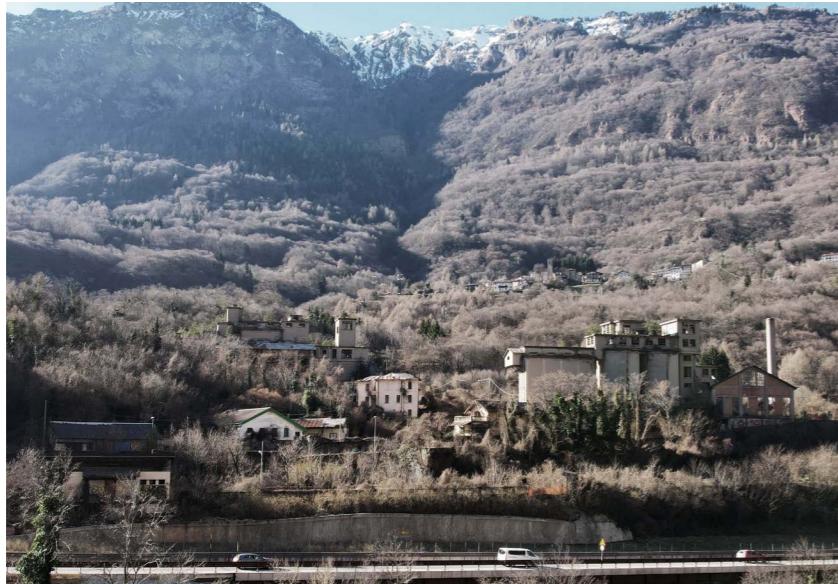


confronting the landscape
Design iteration of reduction of scale and subtractions



reducing


Elevation view of the site from the opposite side of the river with demolition proposal

transfigurations

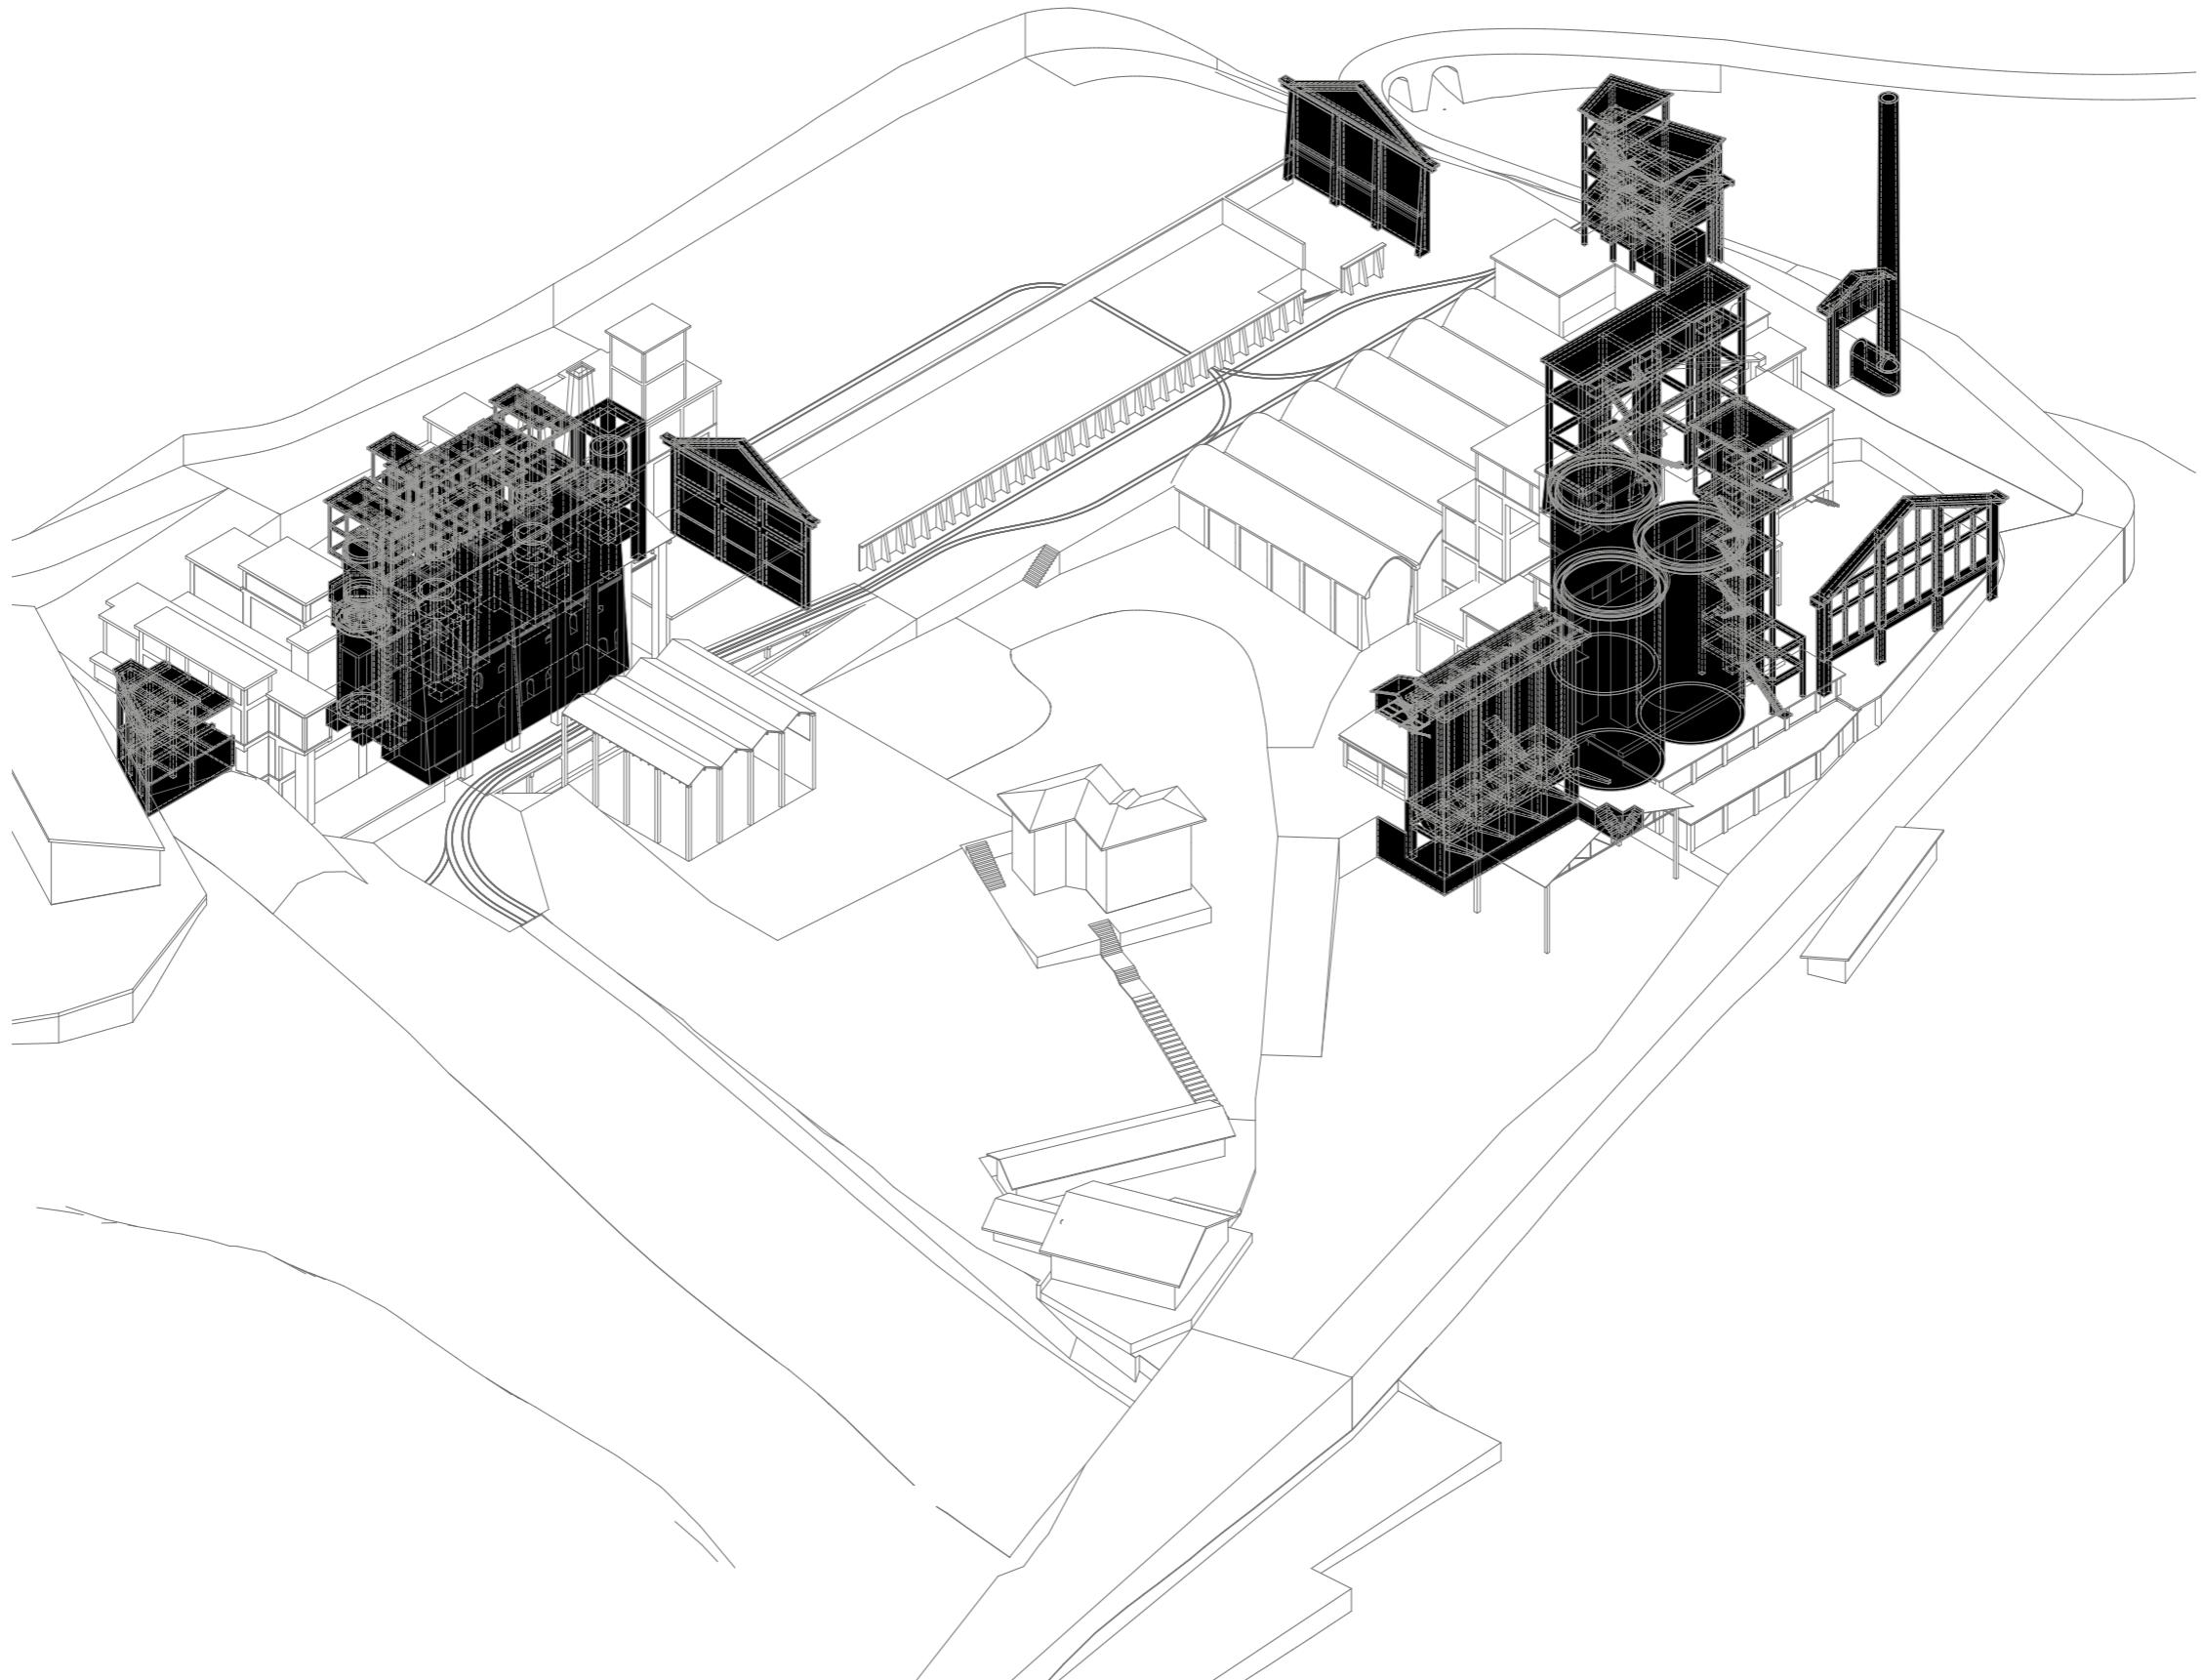

assessing the object
axonometric representation of built objects by heritage and historic value

transfigurations

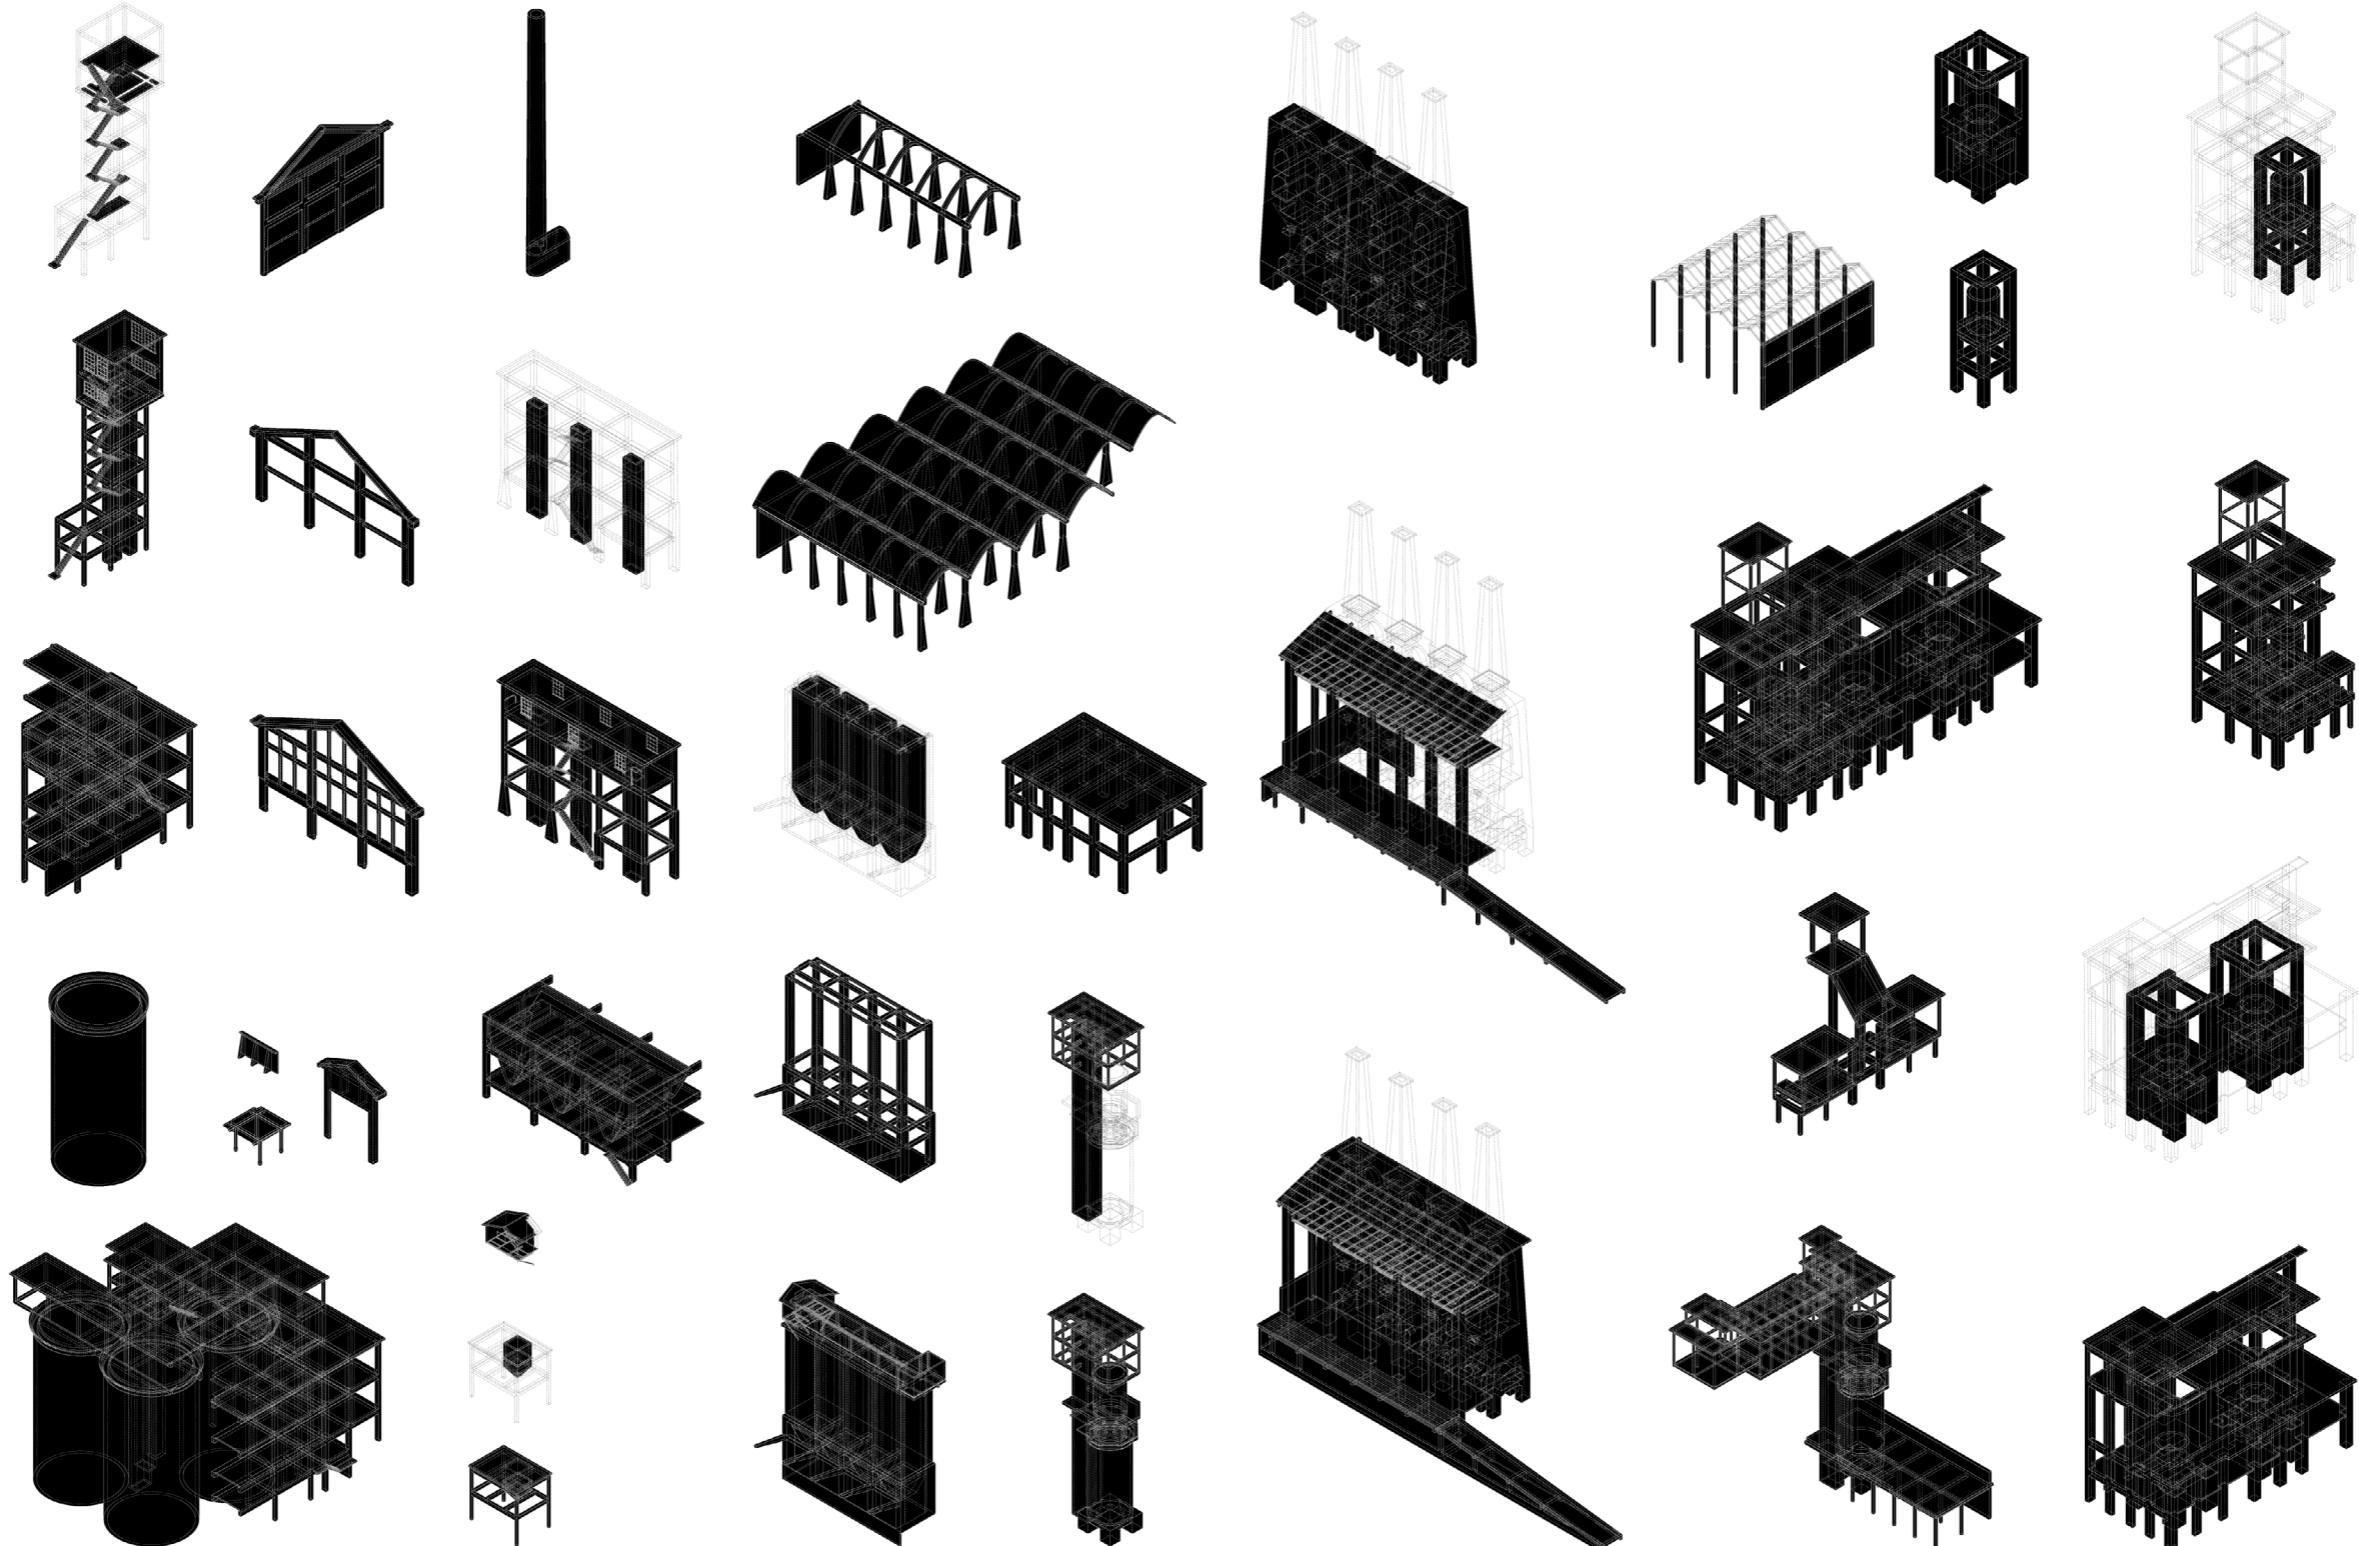

assessing the object
axonometric representation of built objects by heritage and historic value

transfigurations

III. Transfigurations

Absorption



adding



adding


Elevation view of the site from the opposite side of the river in the third stage of the project

transfigurations

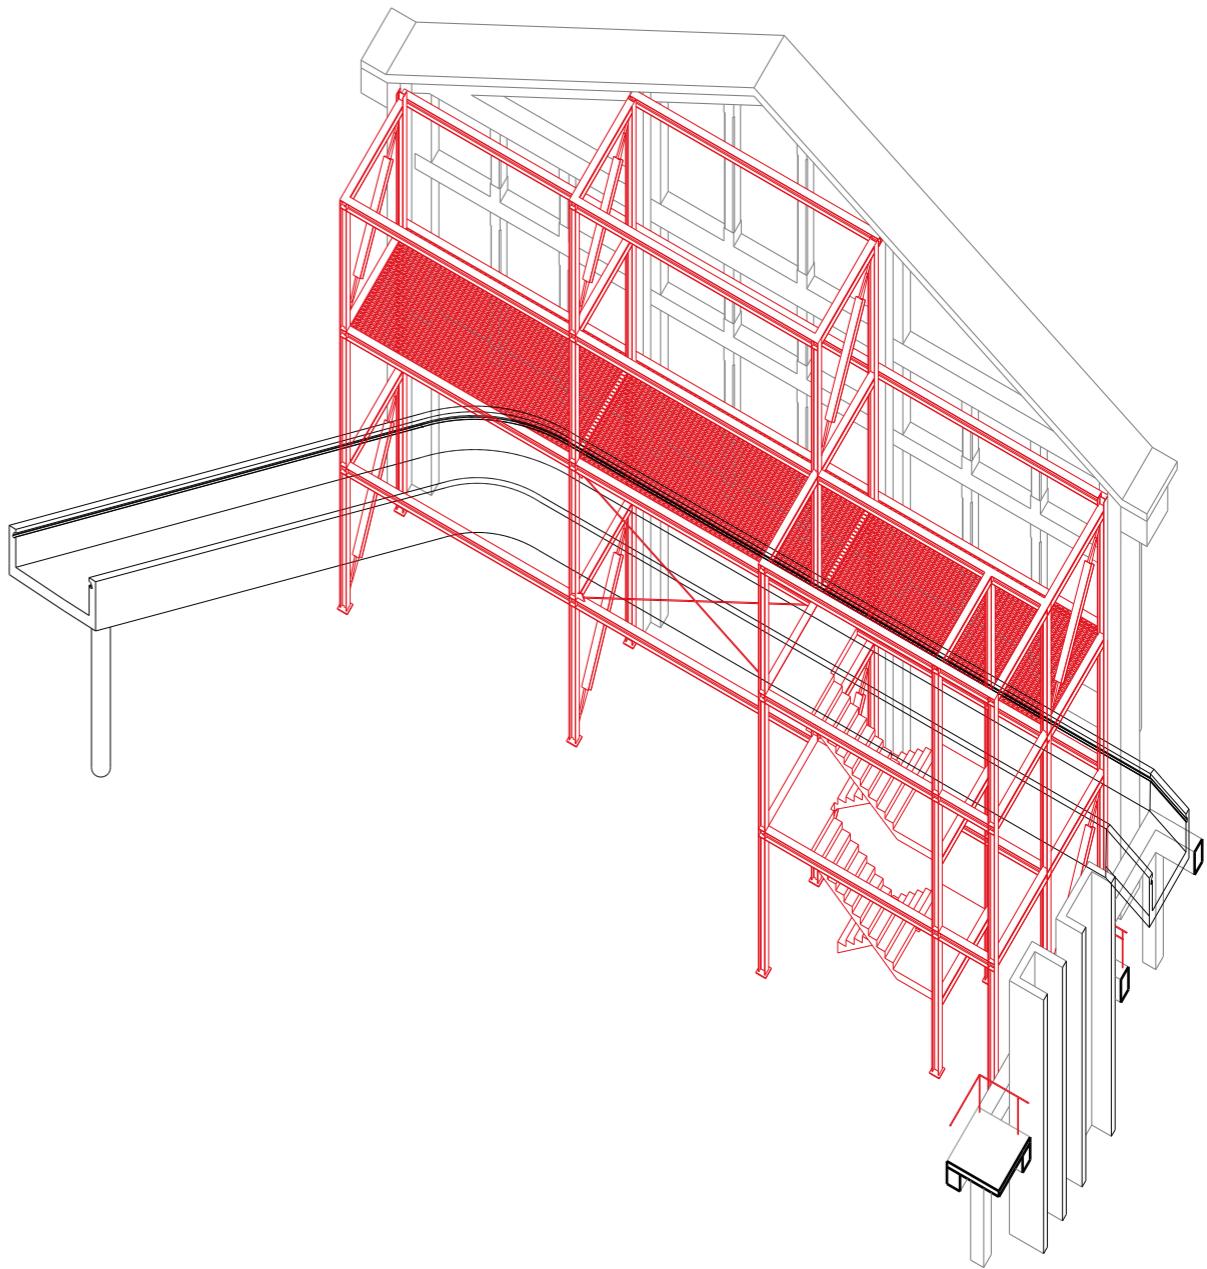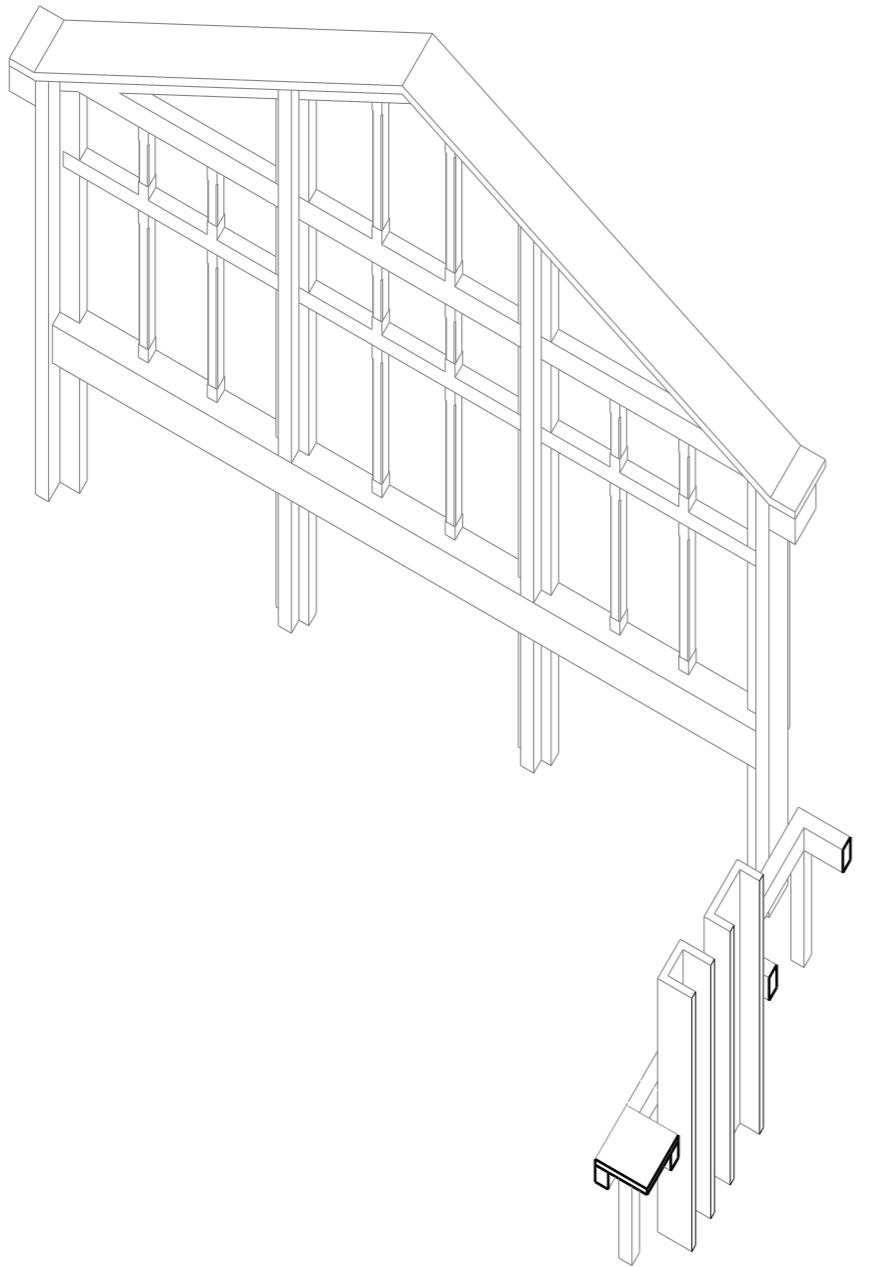


anatomy of the site
devices of restoration and preservation of existing structures

transfigurations

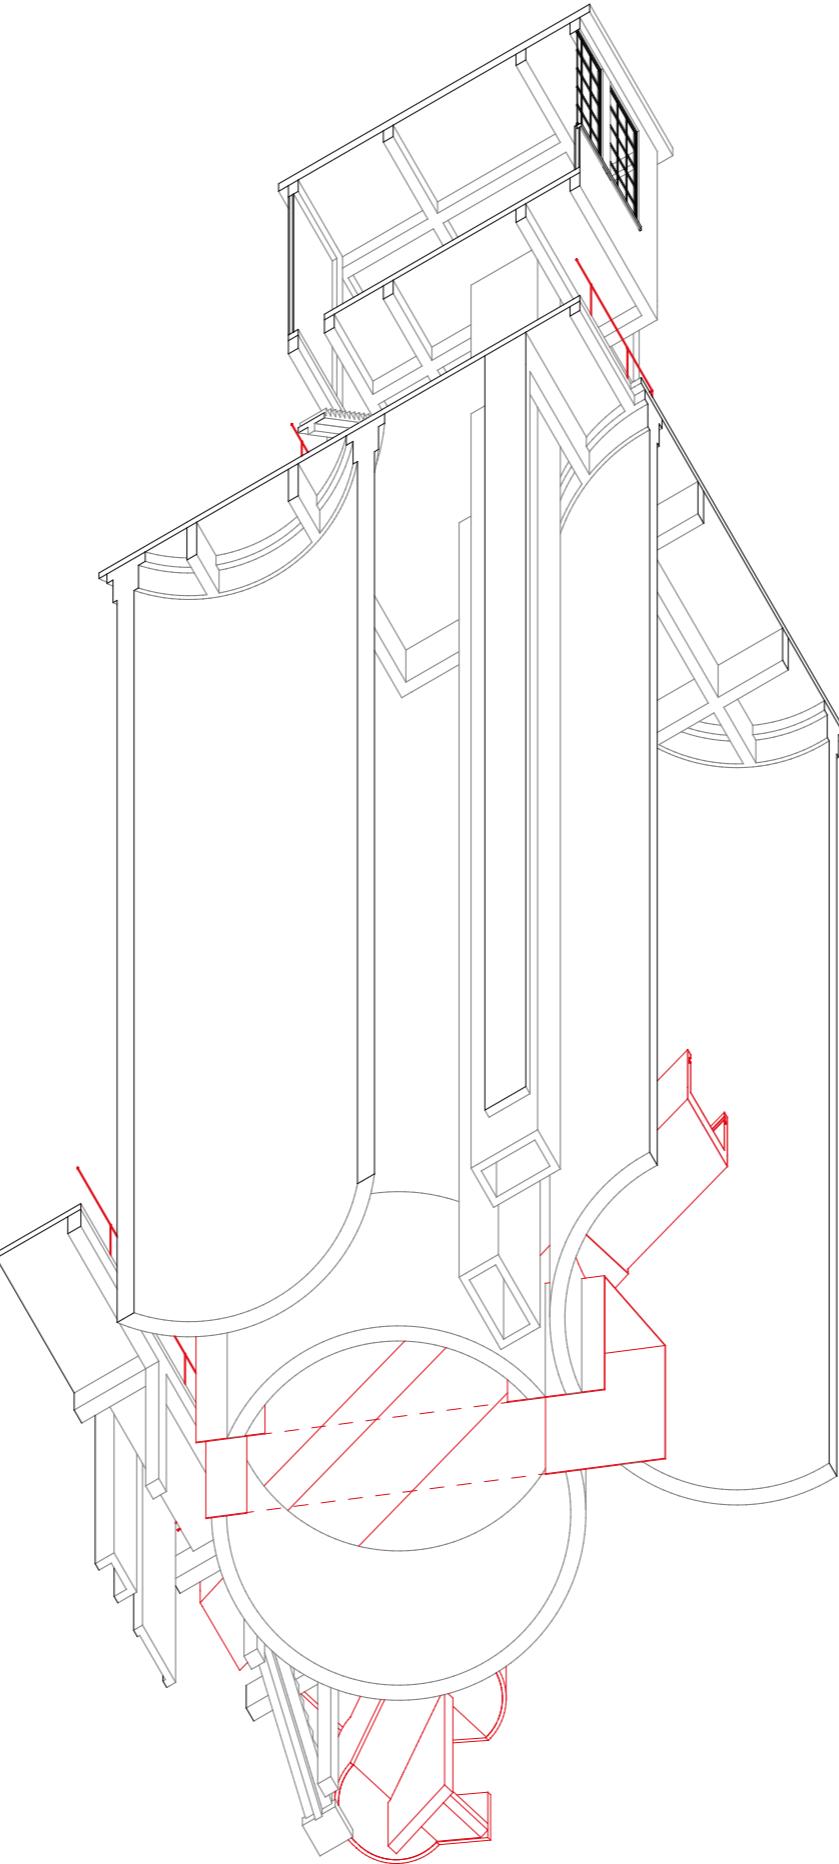



anatomy of the site
devices of restoration and preservation of existing structures

transfigurations

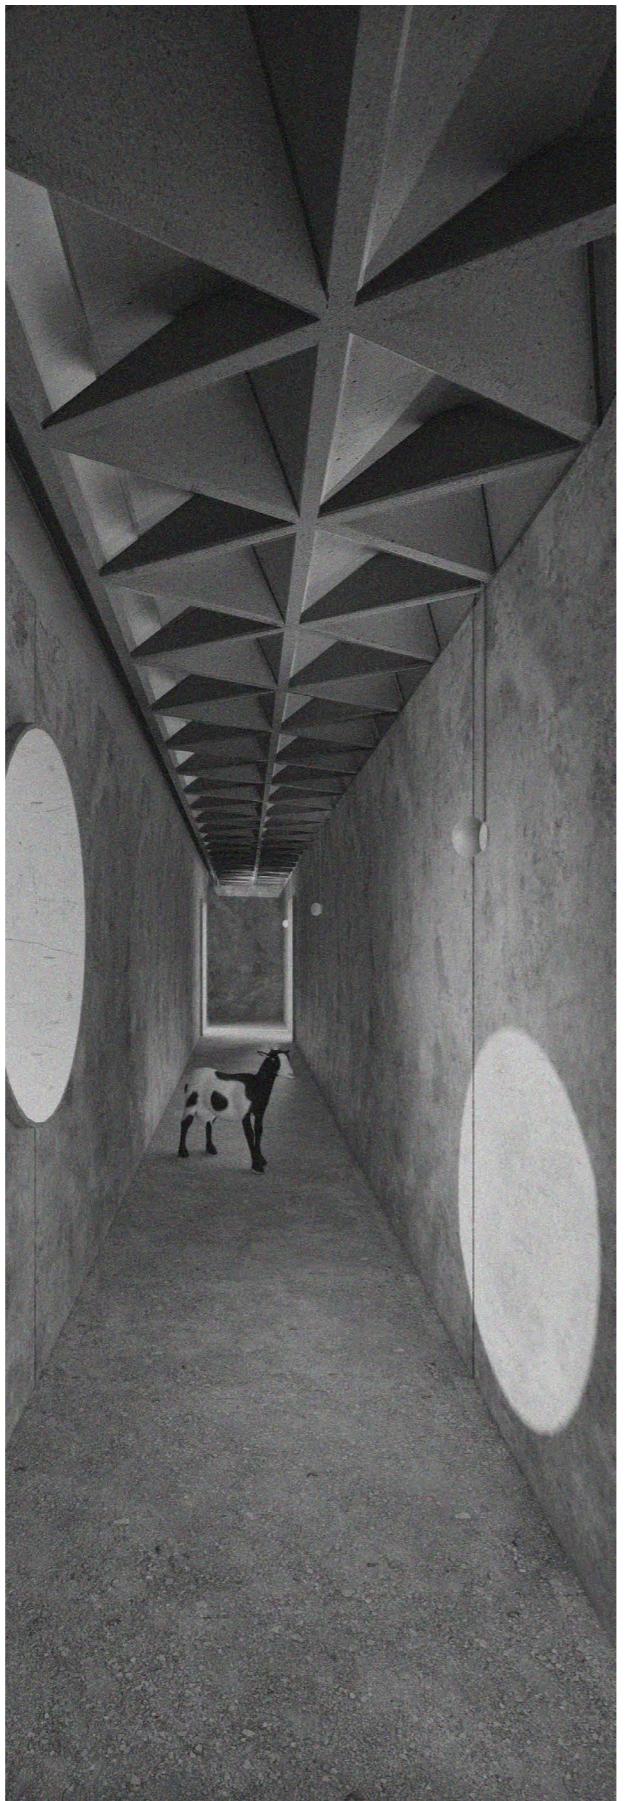




absorption

transfigurations

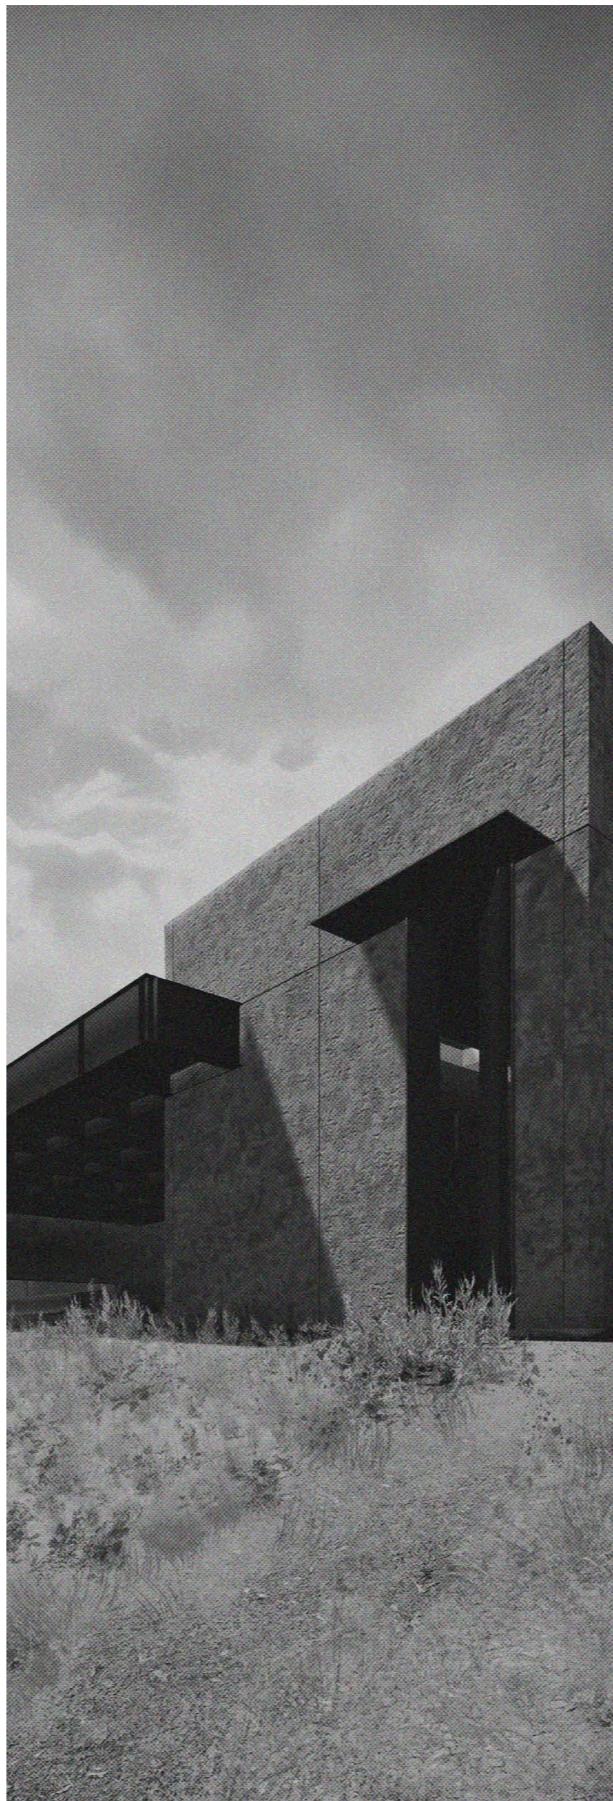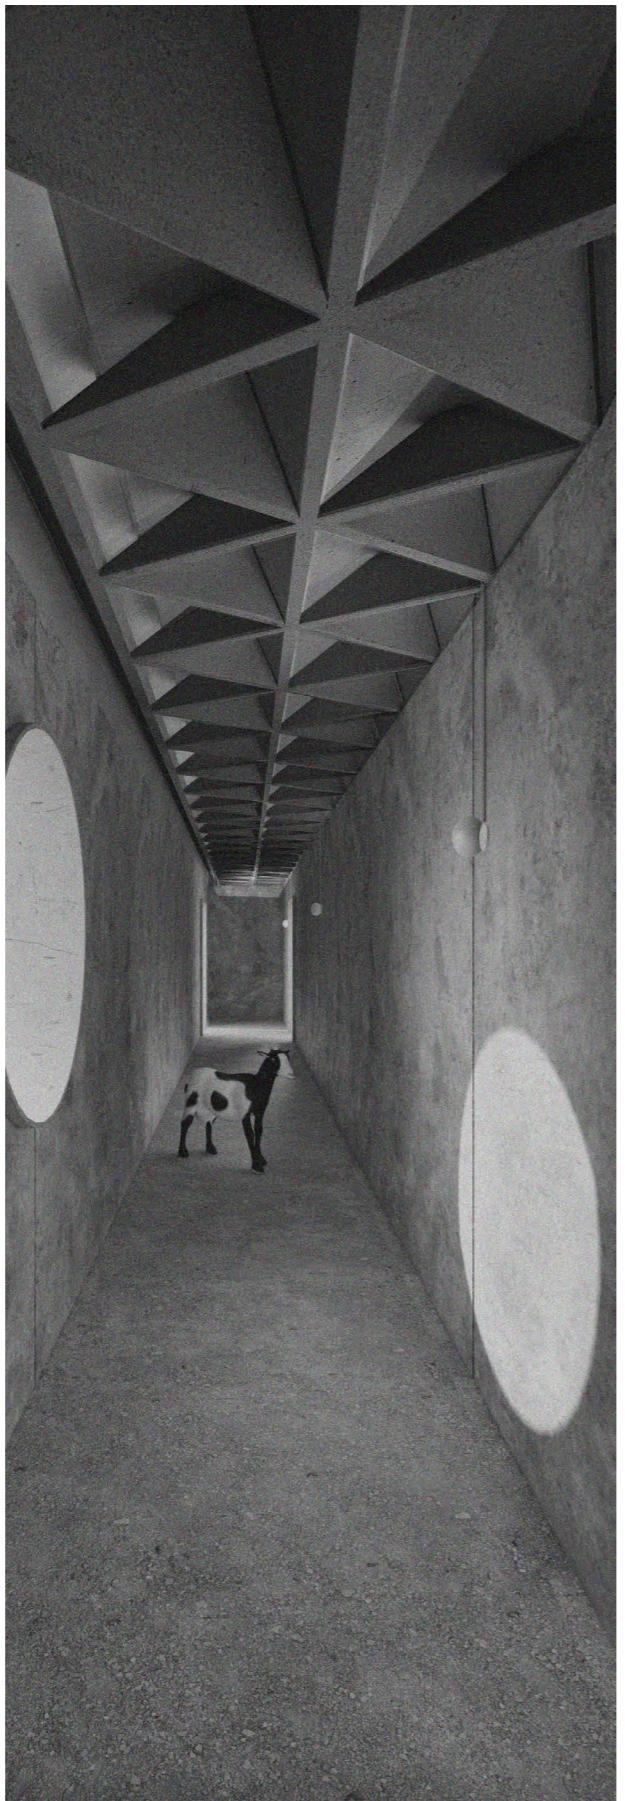


absorption

transfigurations

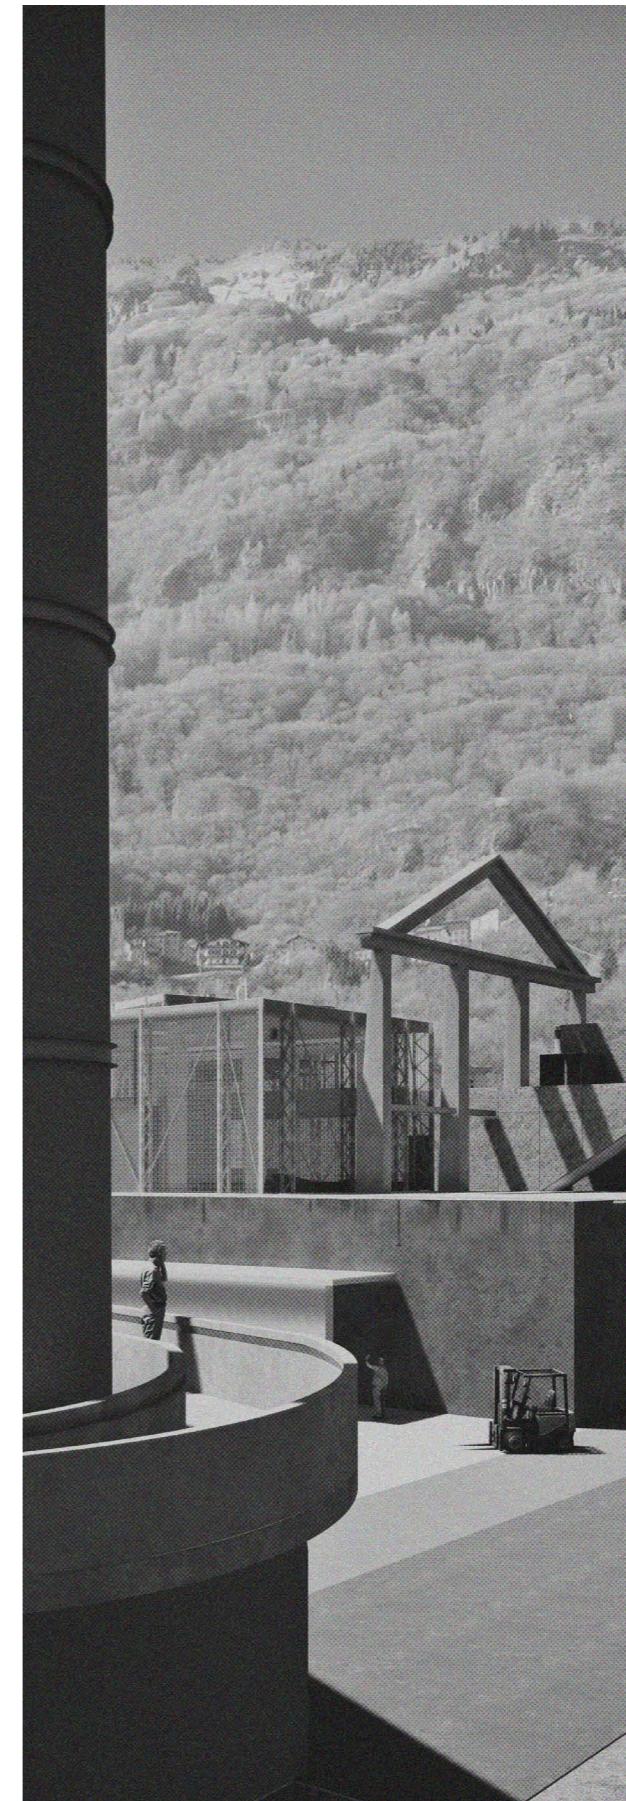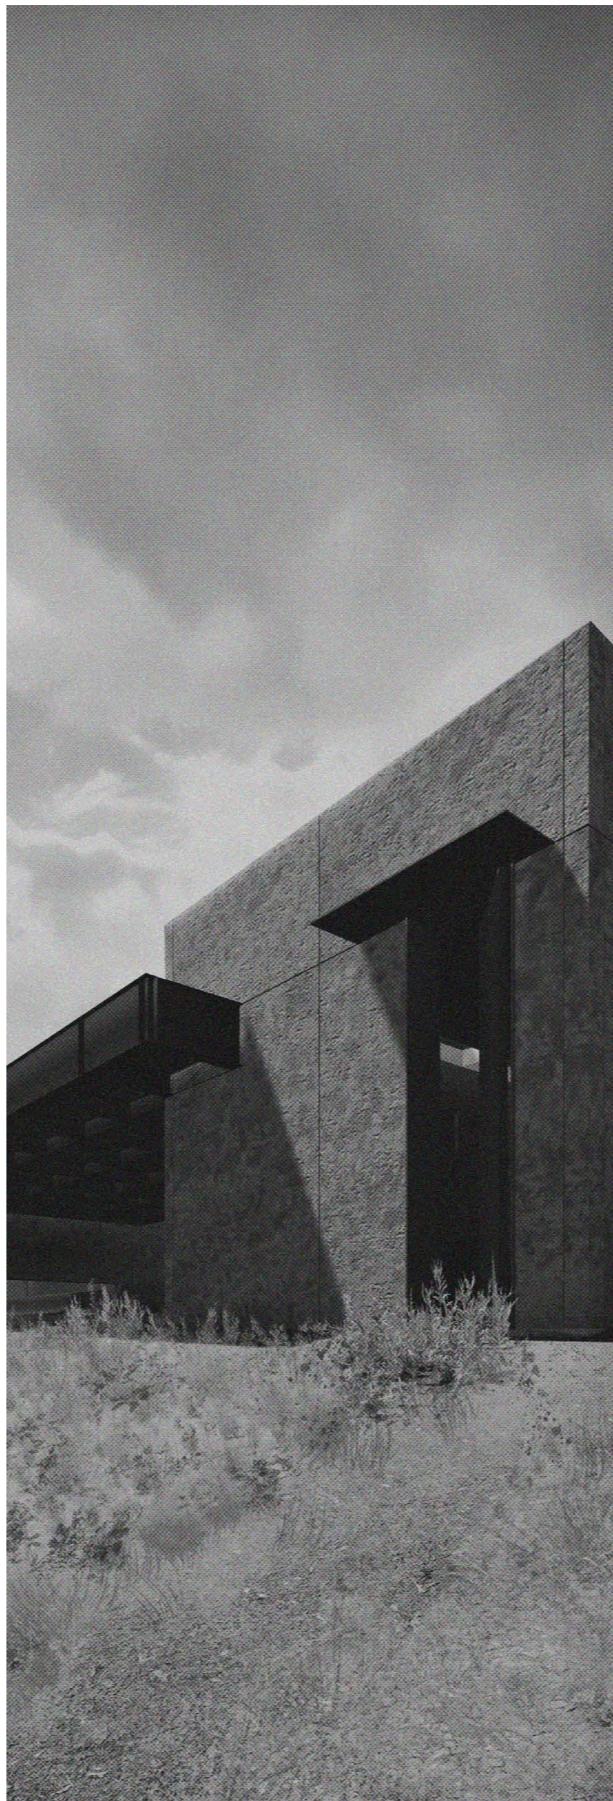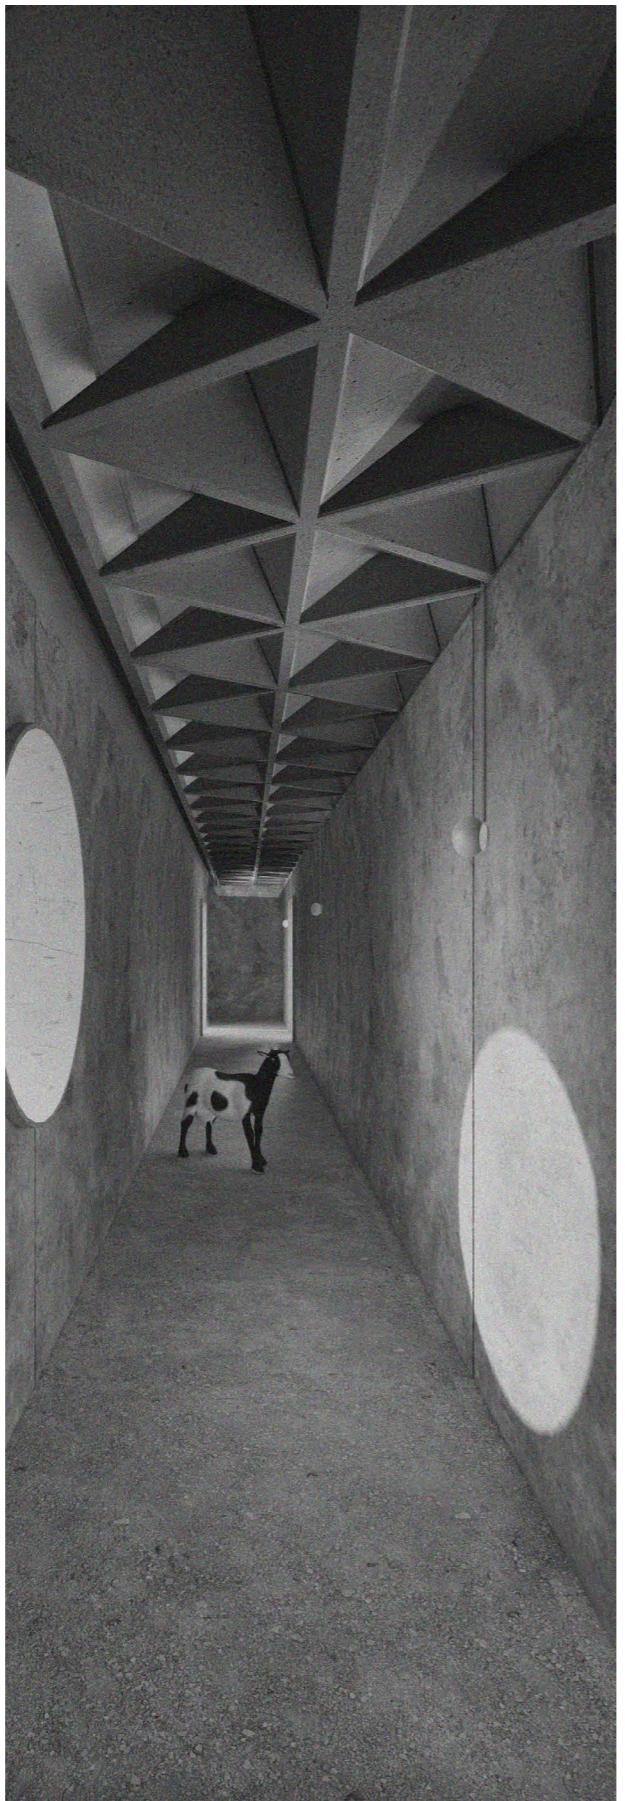

absorption

transfigurations

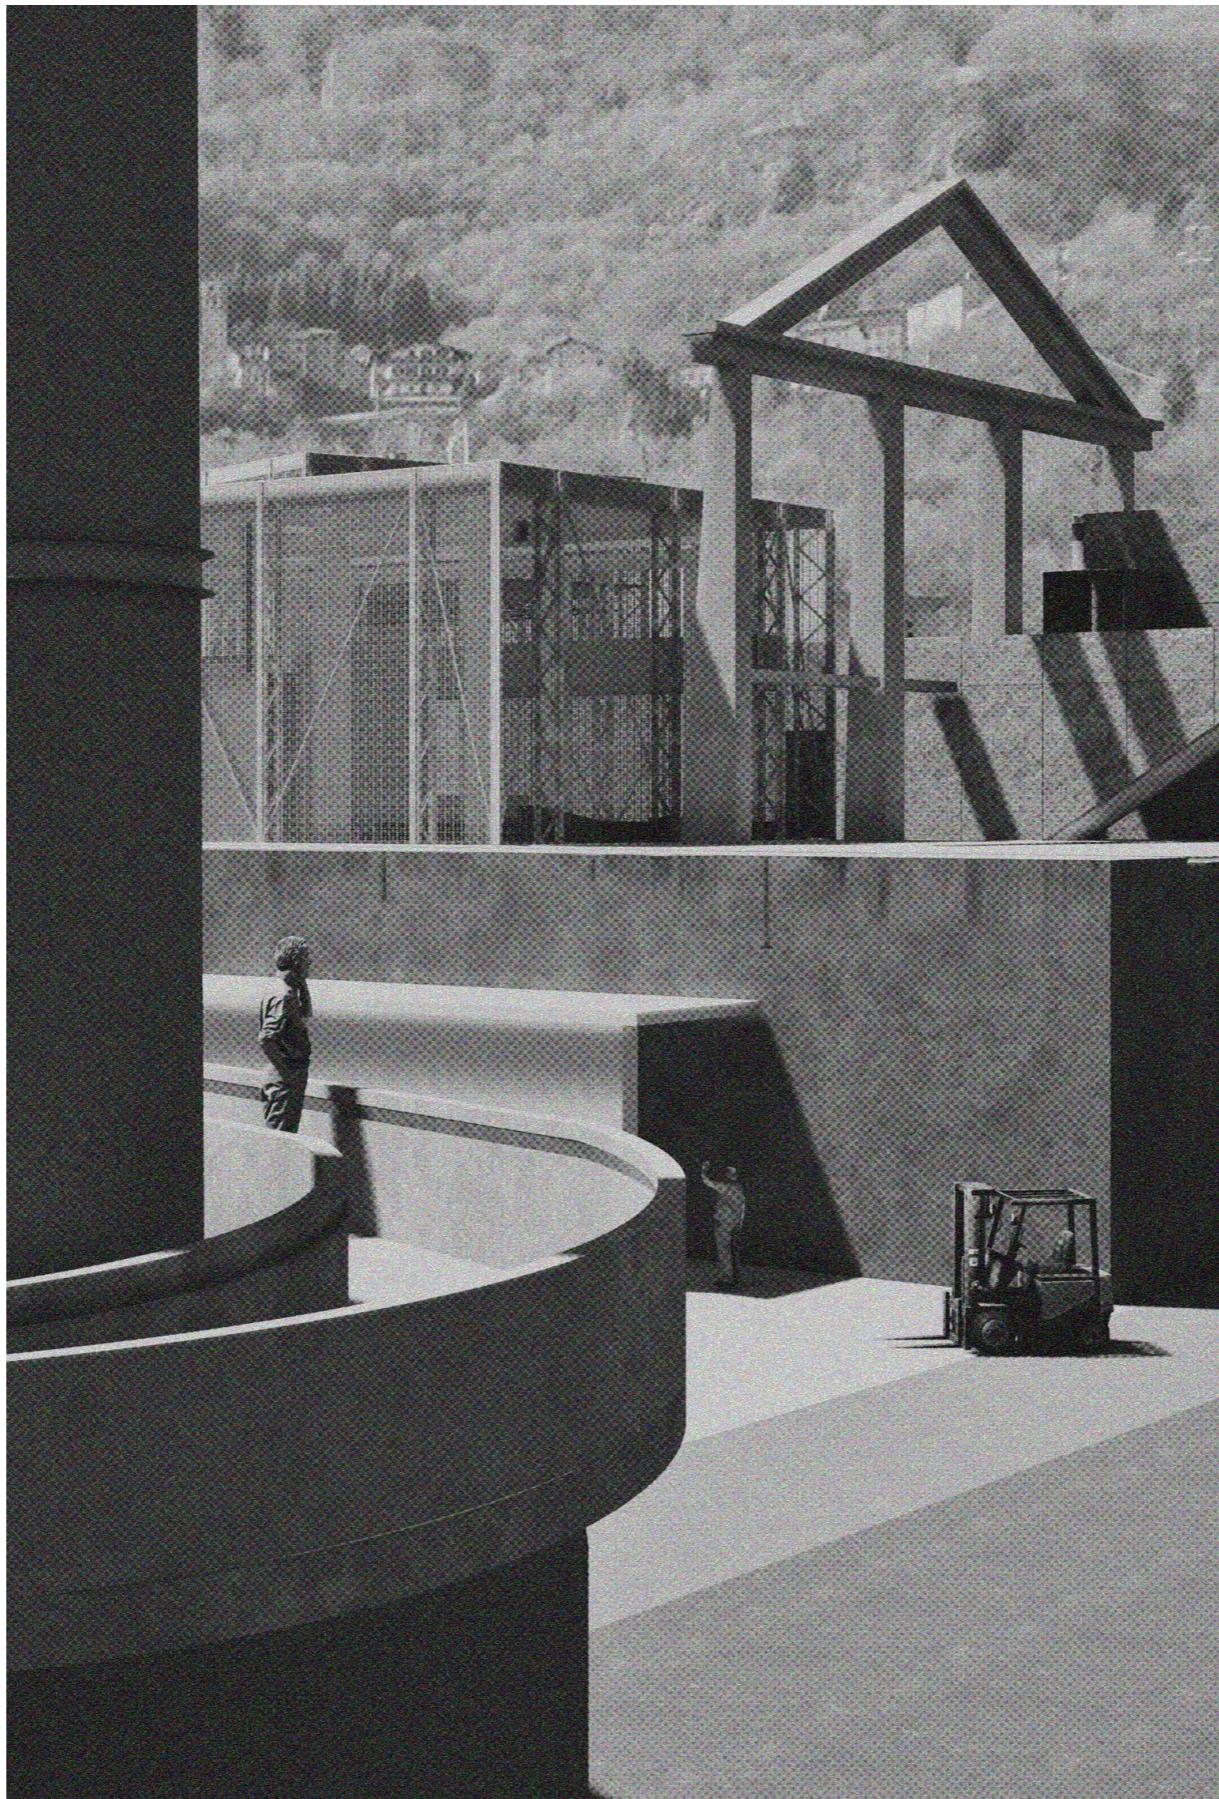

transfigurations