


THE ZZP WORKHOME

Minervahaven Amsterdam



DRAWINGS P5


DUTCH HOUSING
GRADUATION STUDIO
2018-2019
MAUD KLEIN HORSMAN

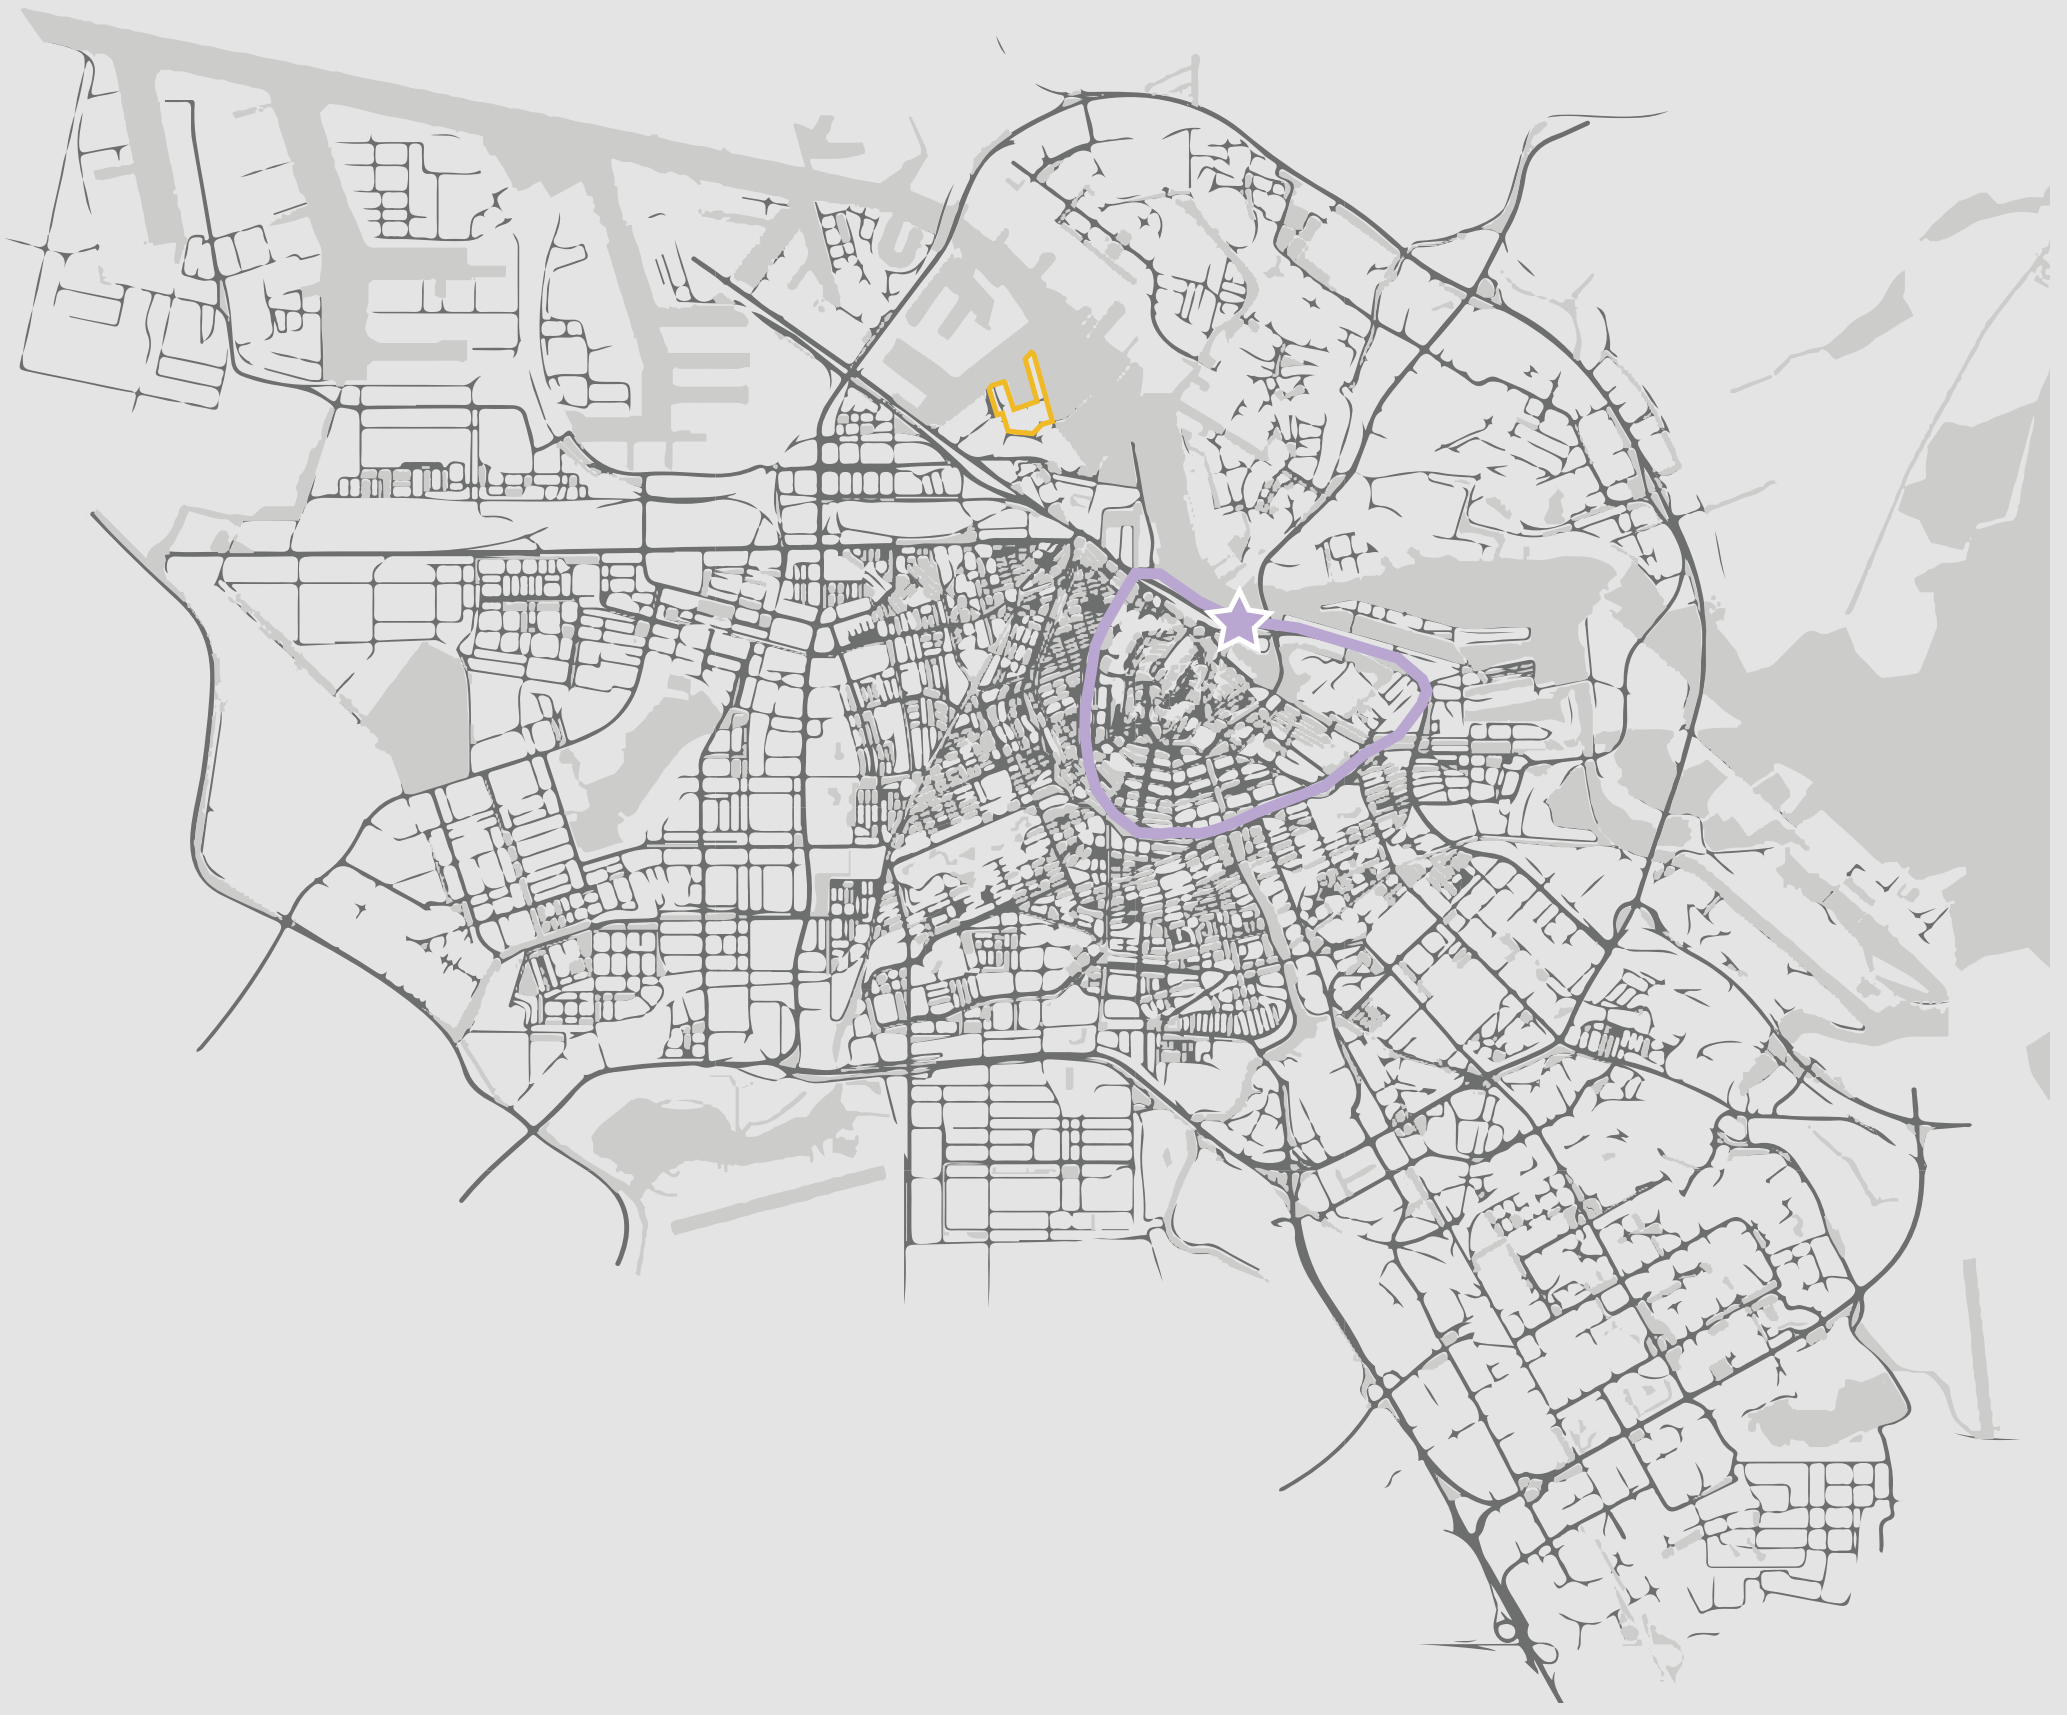



DESIGN LOCATION AMSTERDAM




MASTERPLAN 1:1000
MAIN ELEMENTS MASTERPLAN

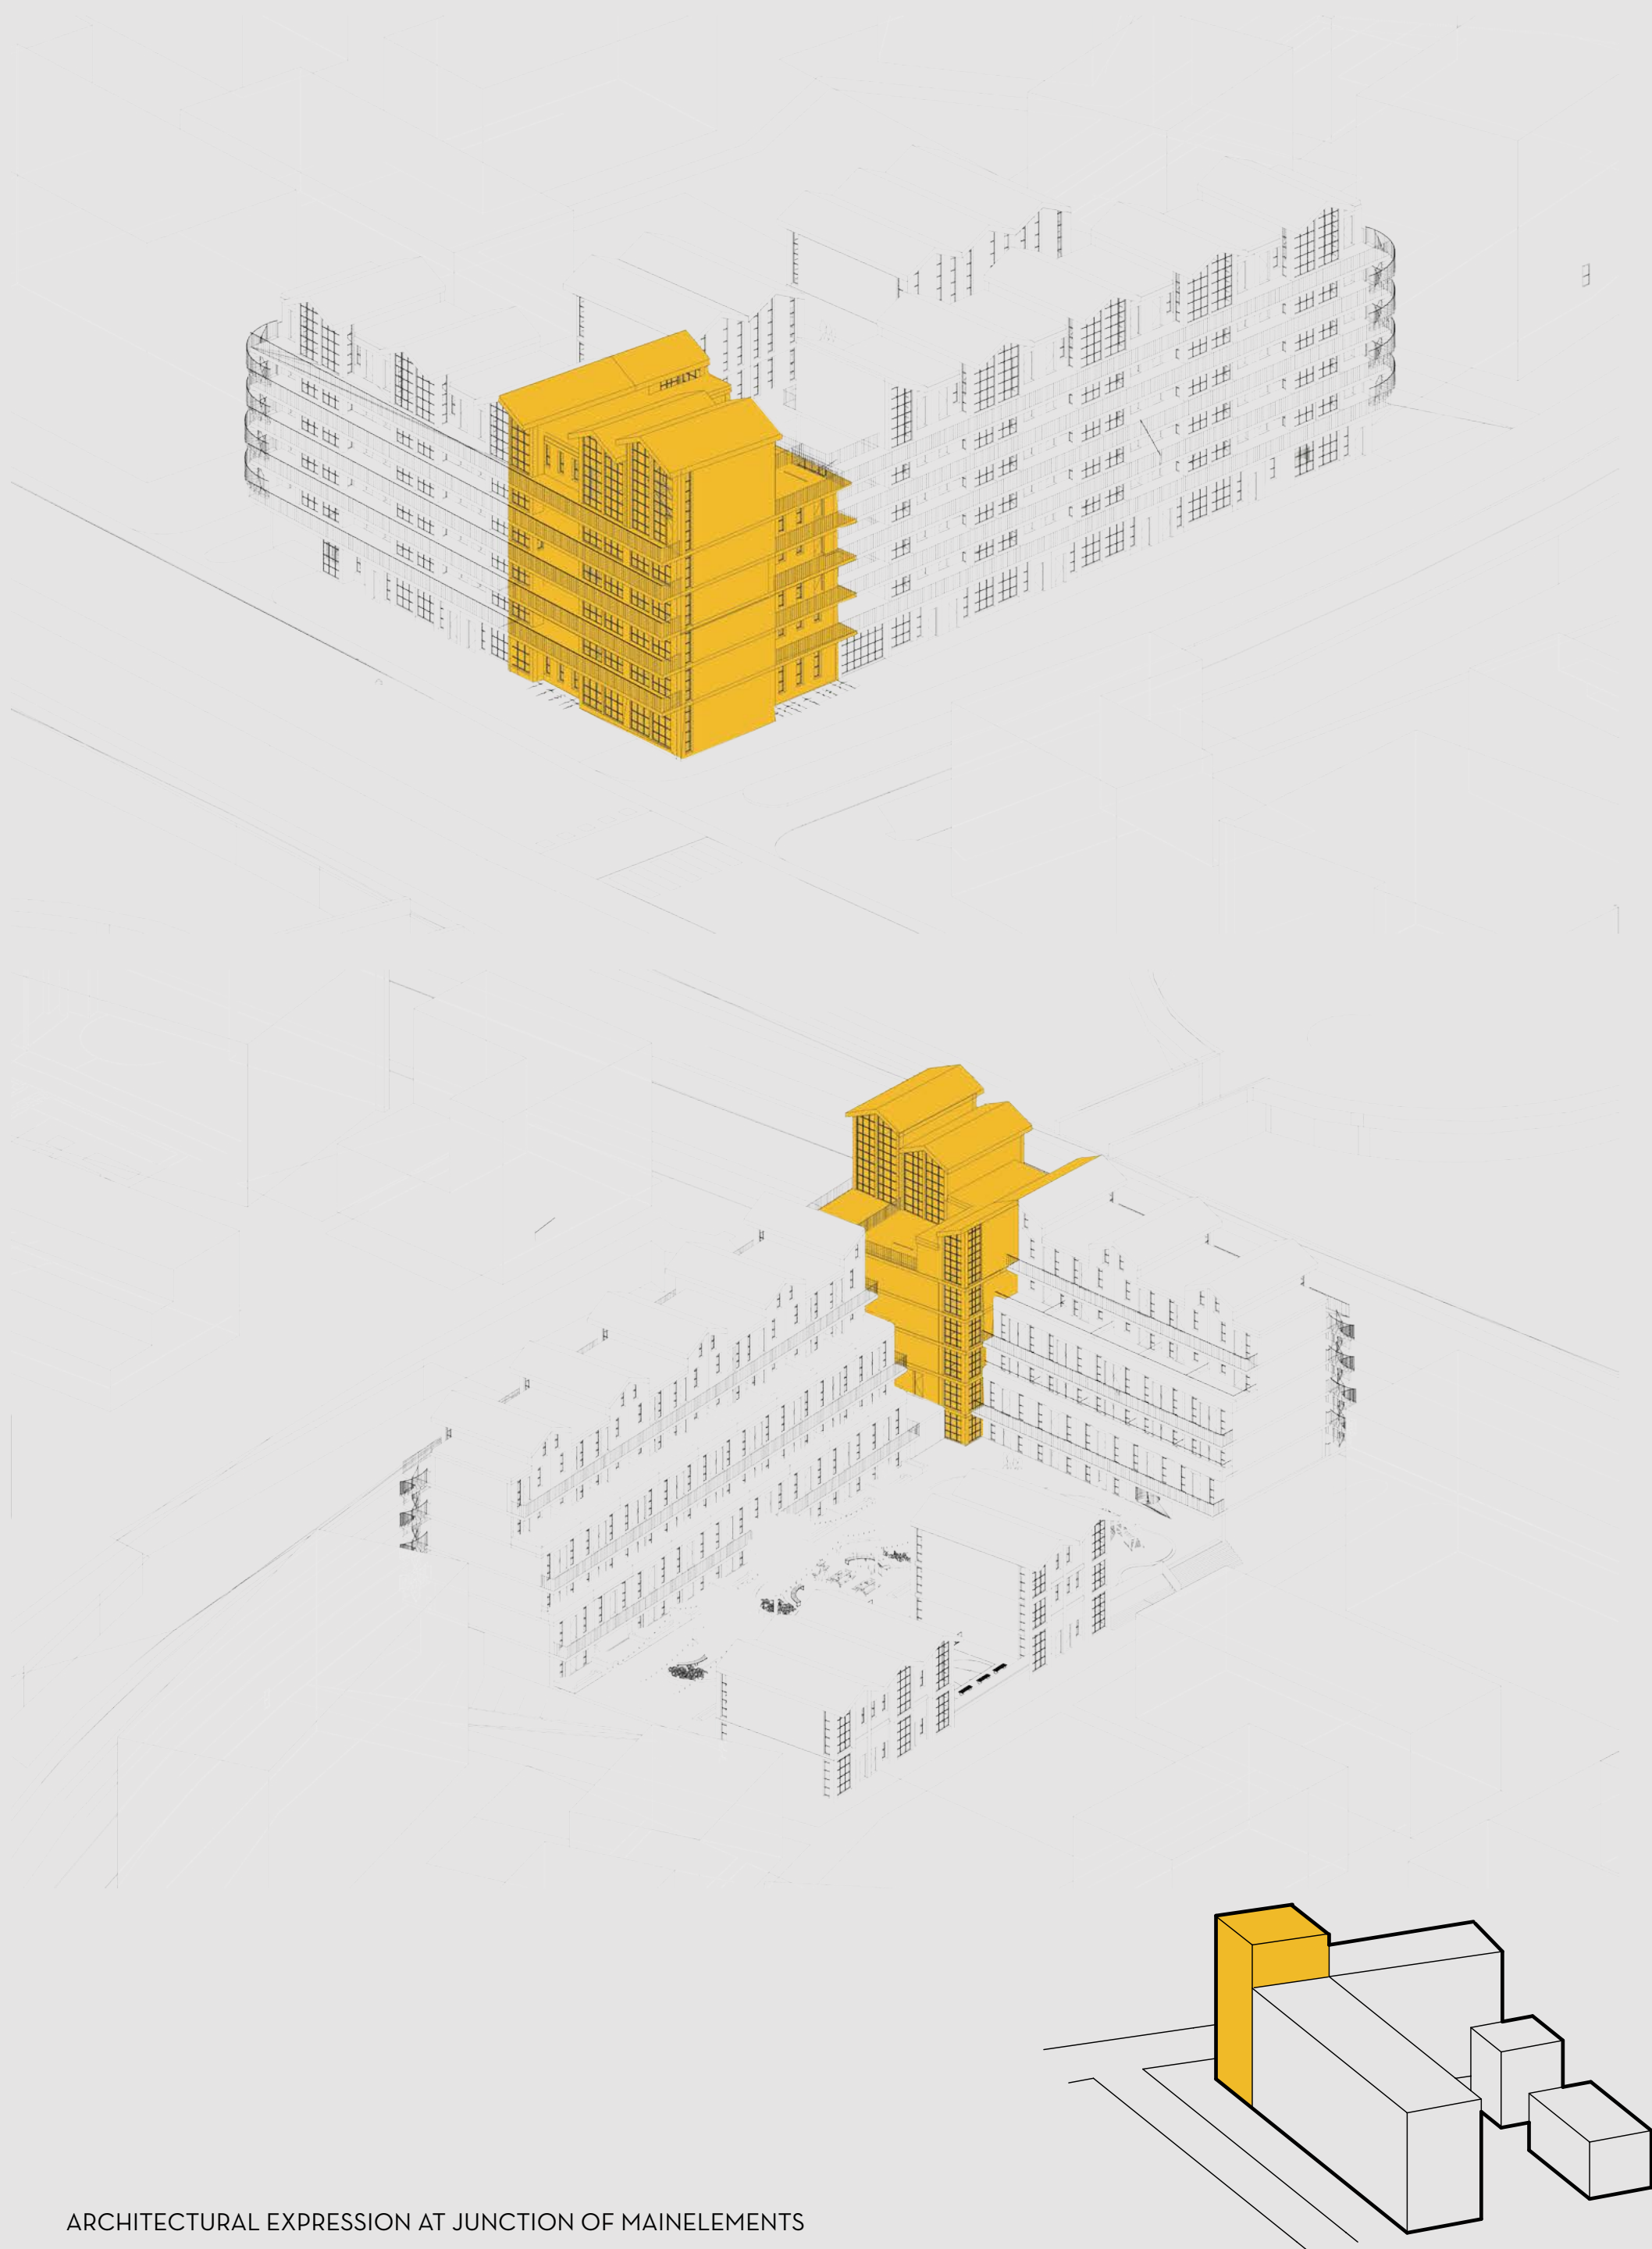




ARCHITECTURAL EXPRESSION AT JUNCTION OF MAINELEMENTS

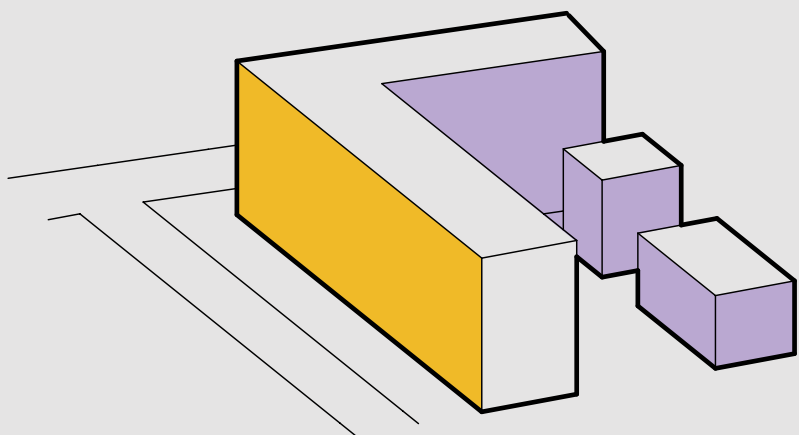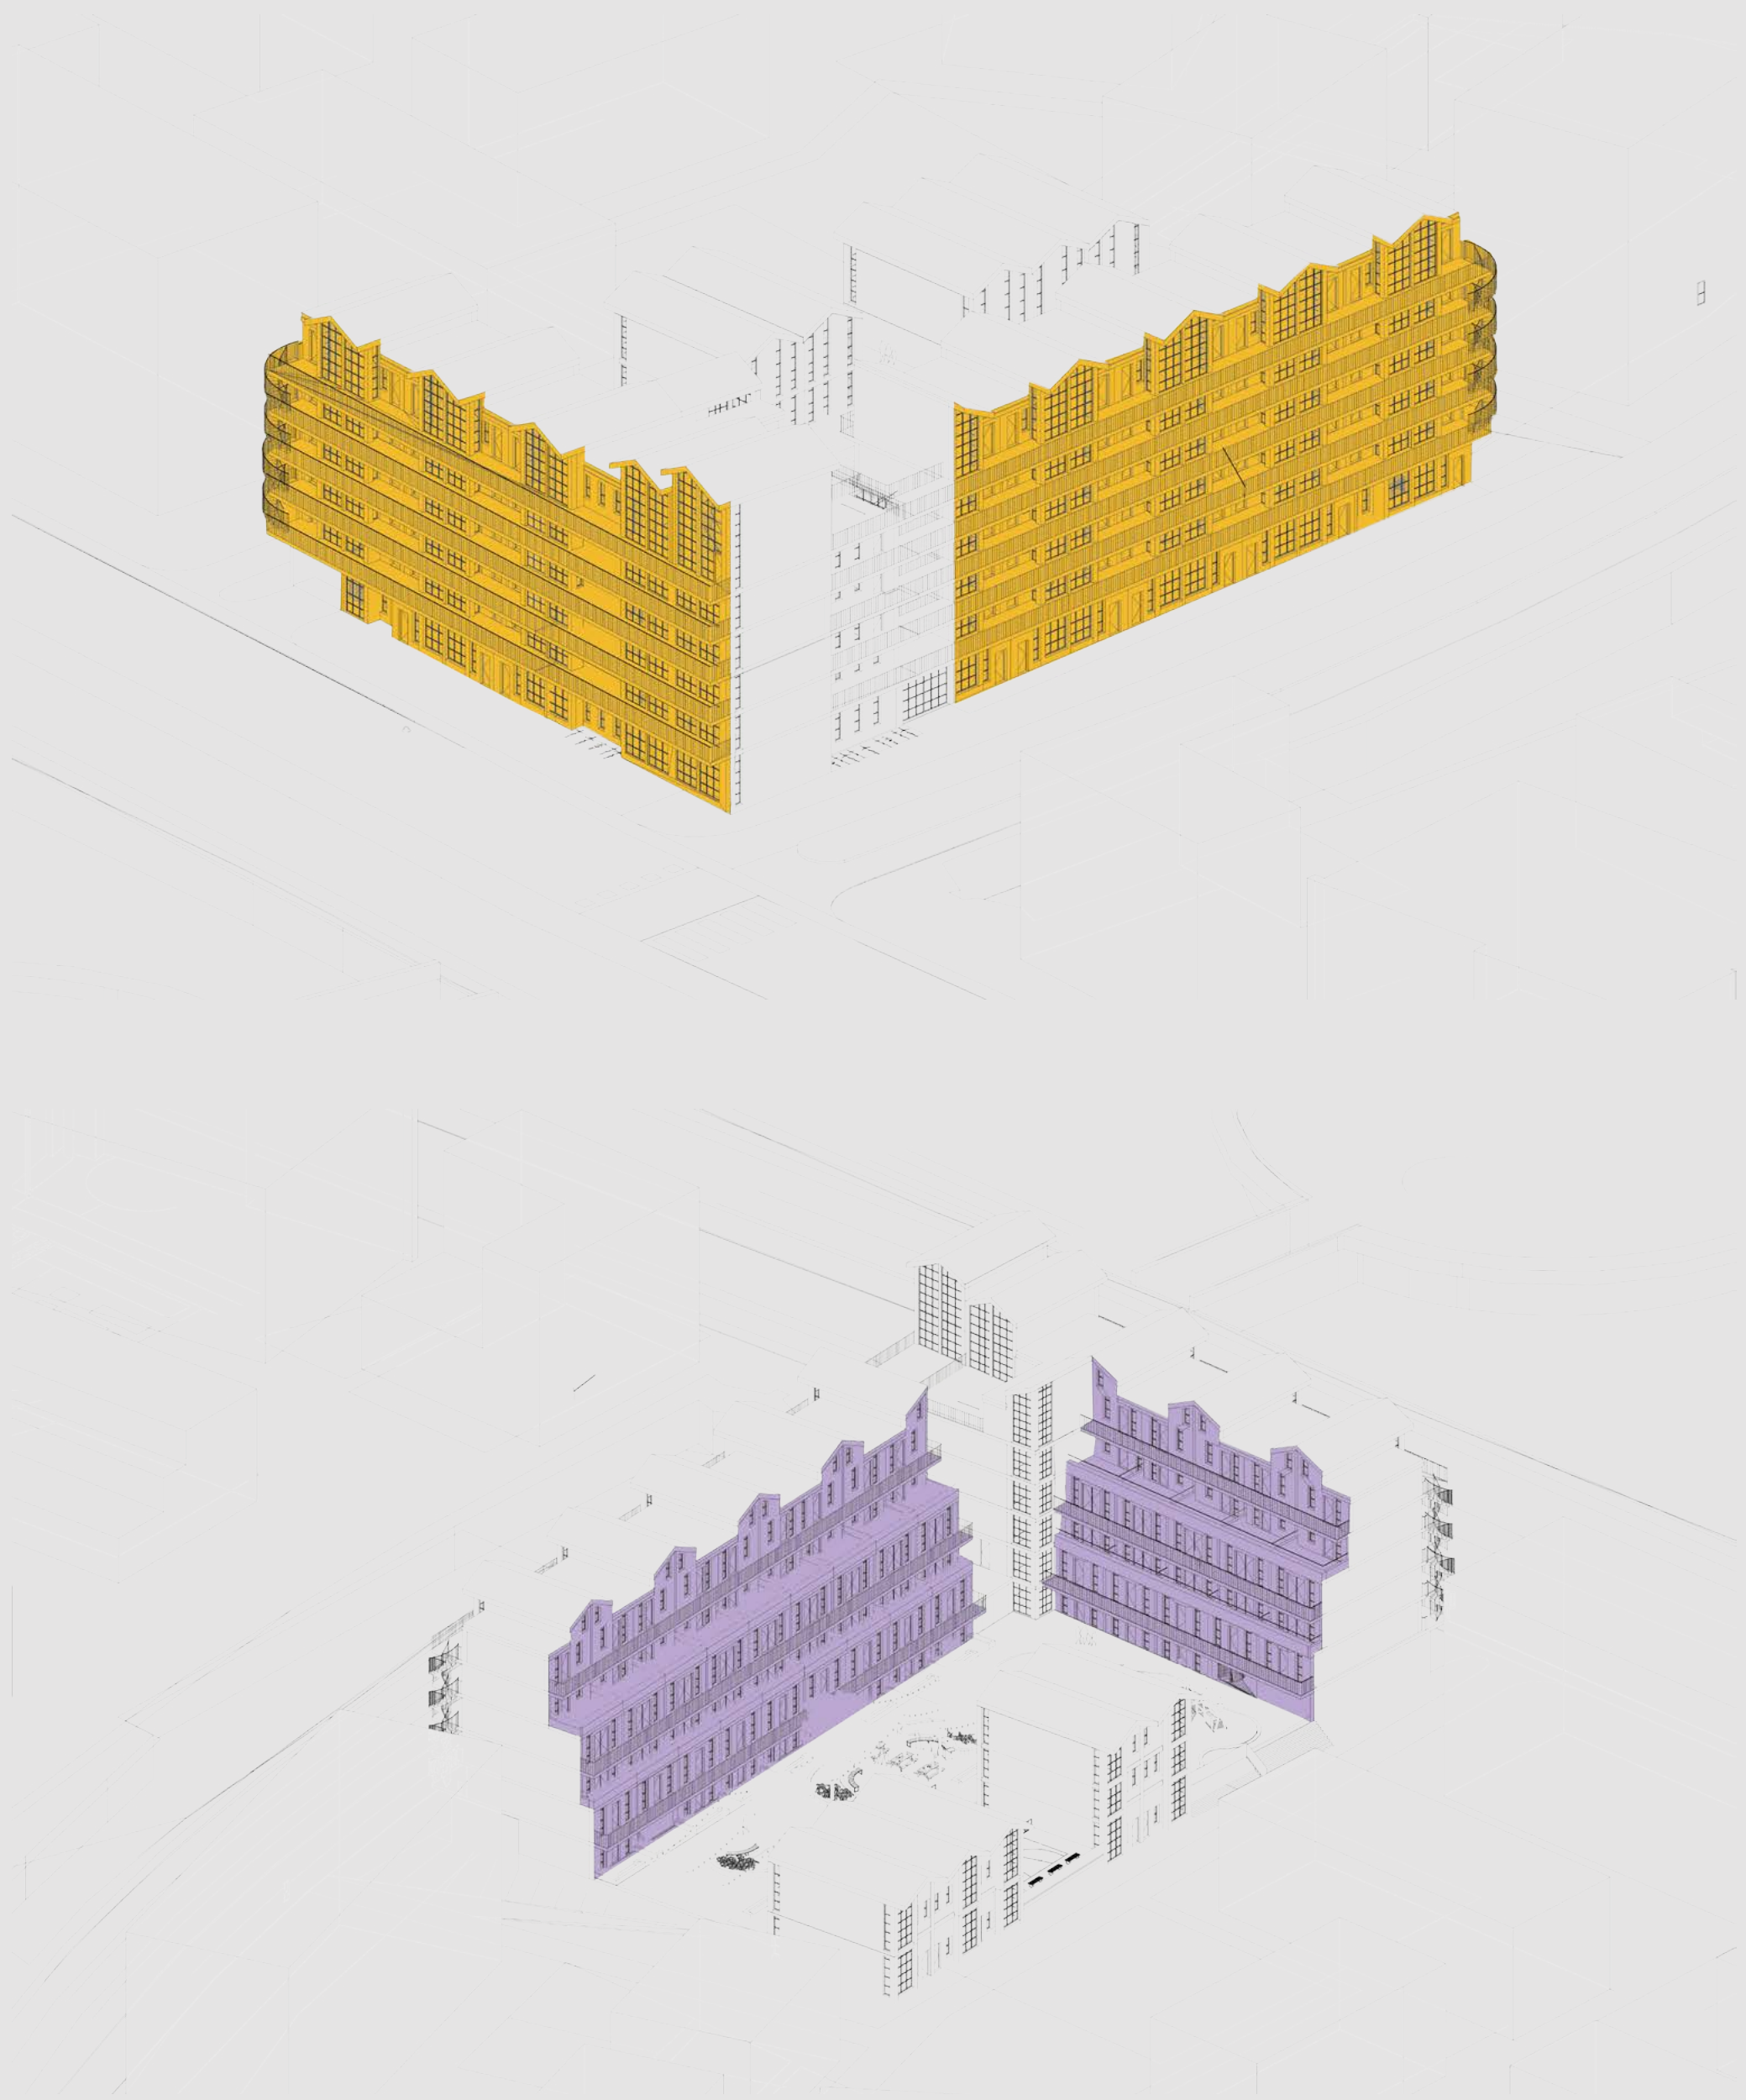

TWO EXPRESSIONS, PUBLIC AND PRIVATE

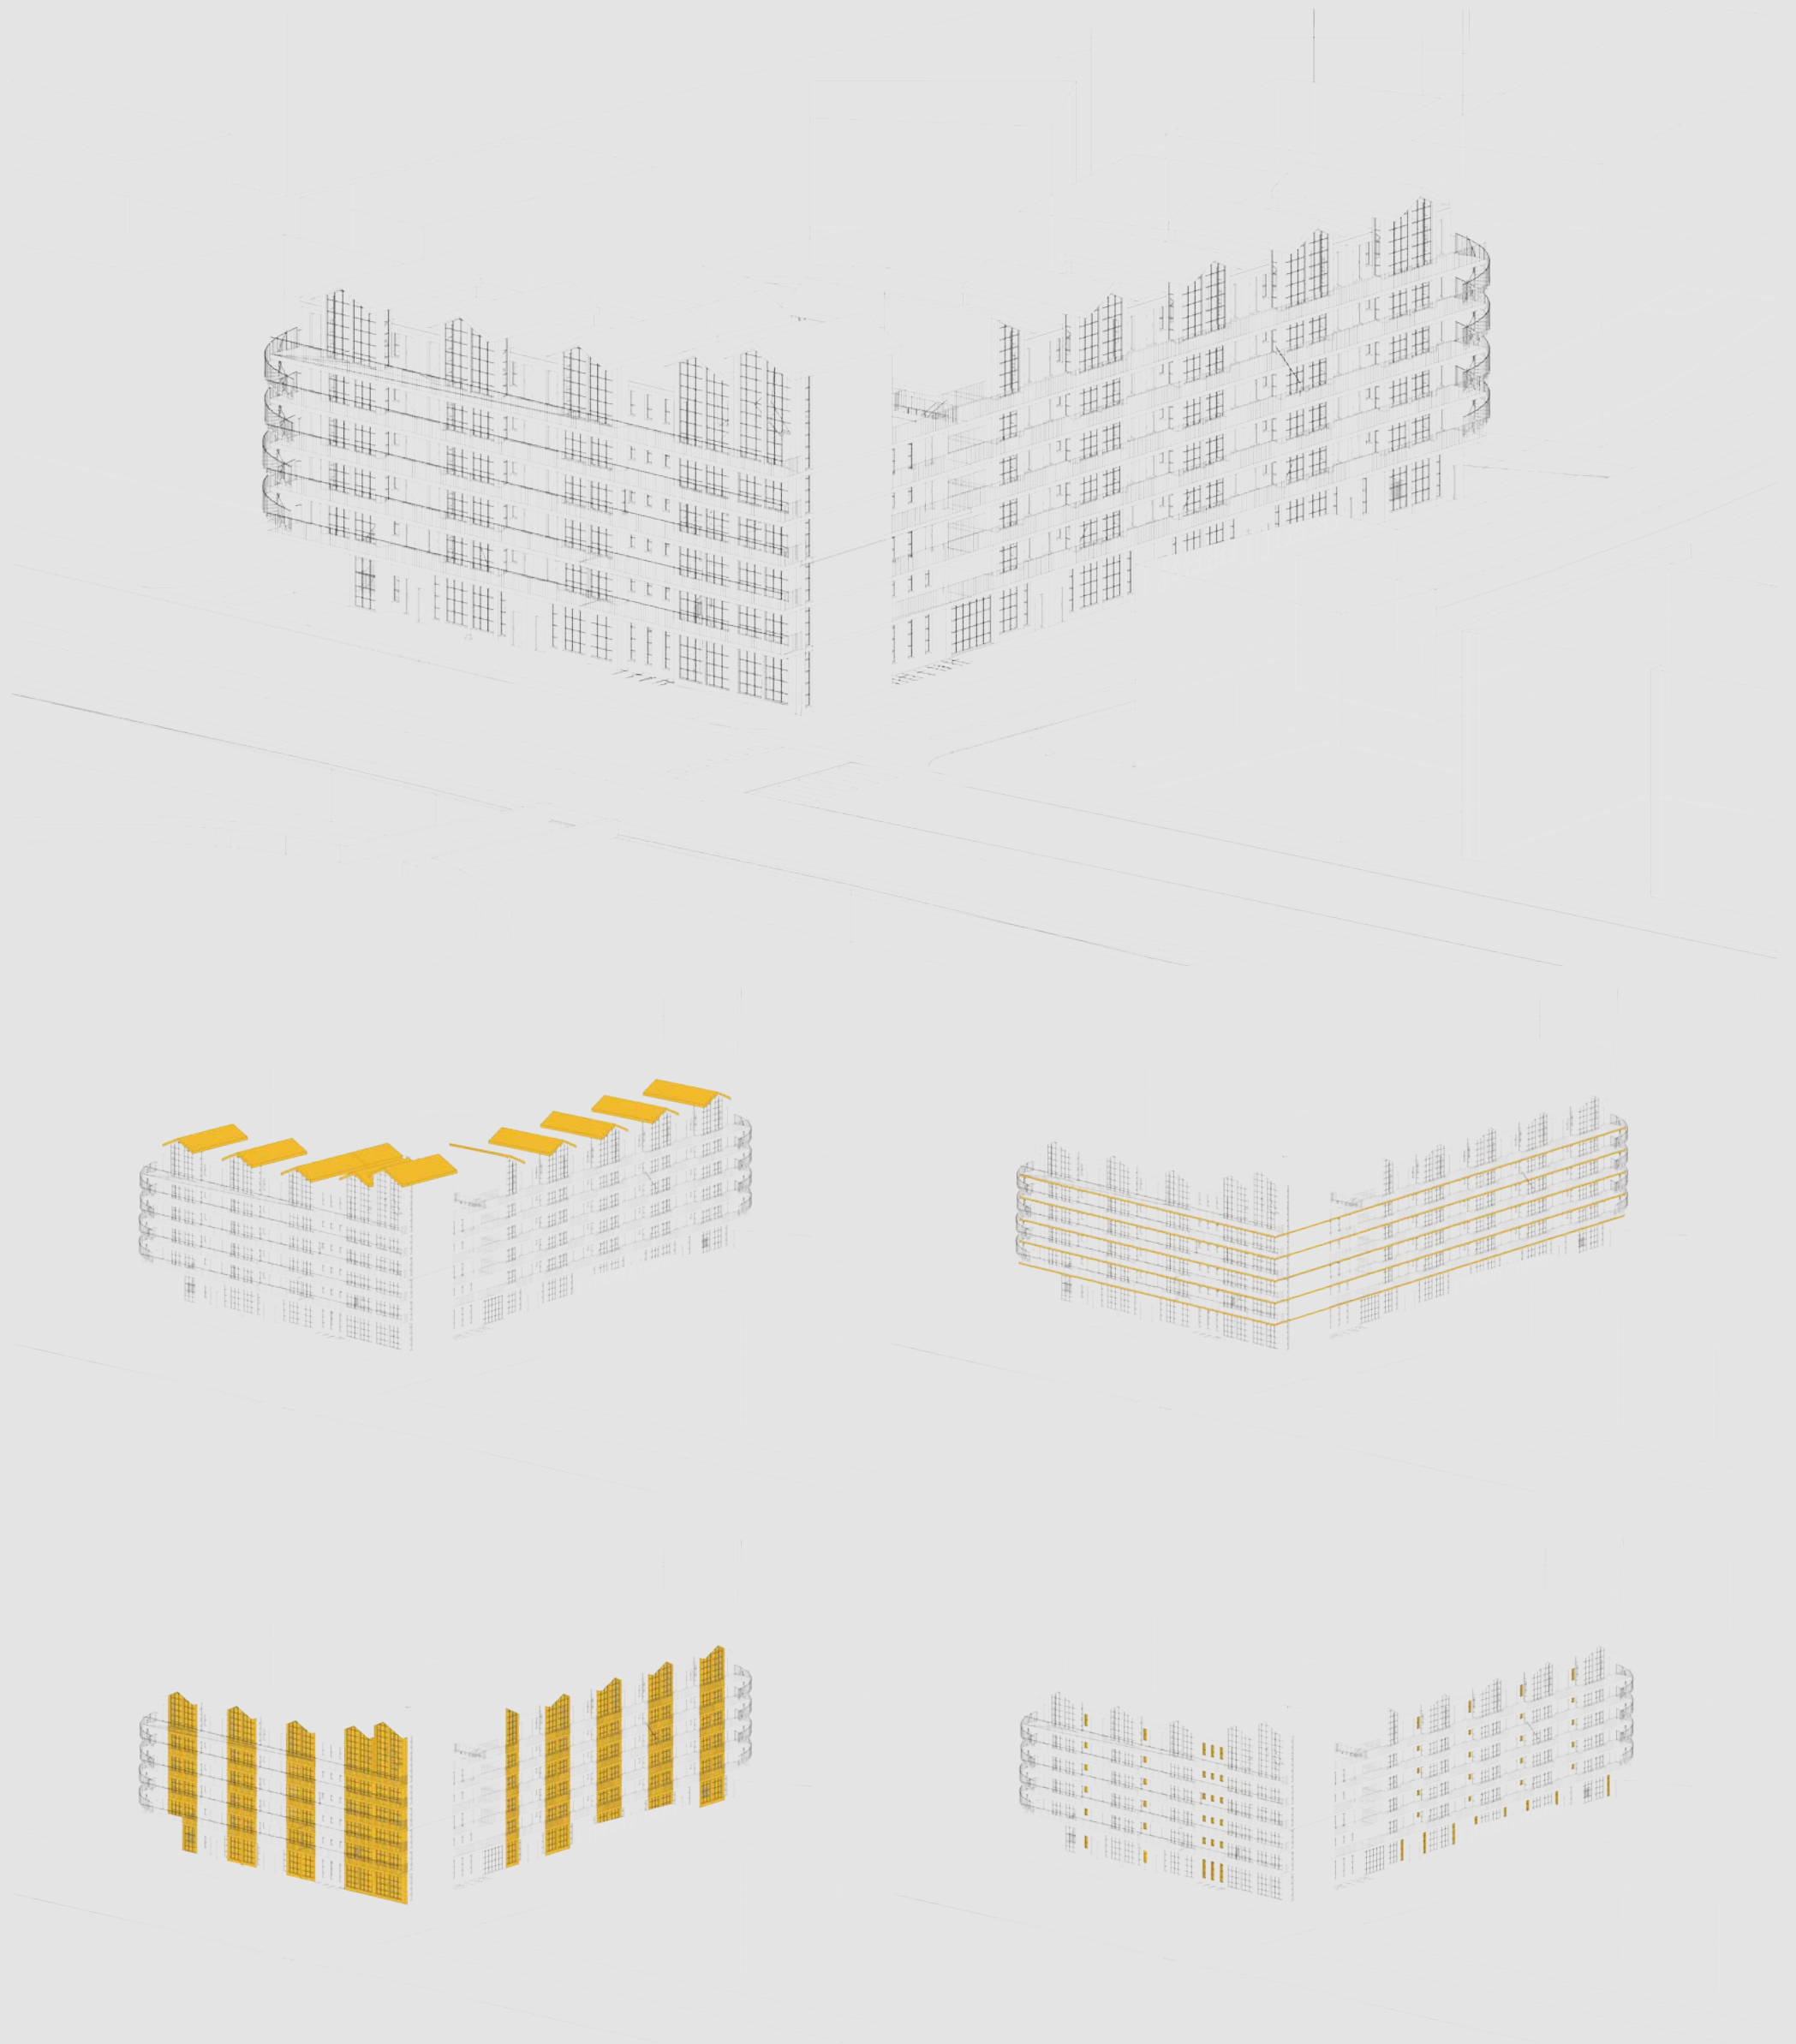

WAREHOUSE ARCHITECTURE

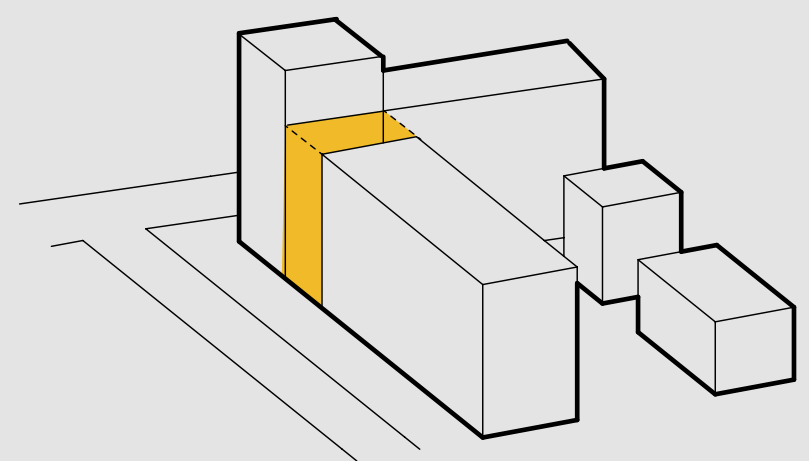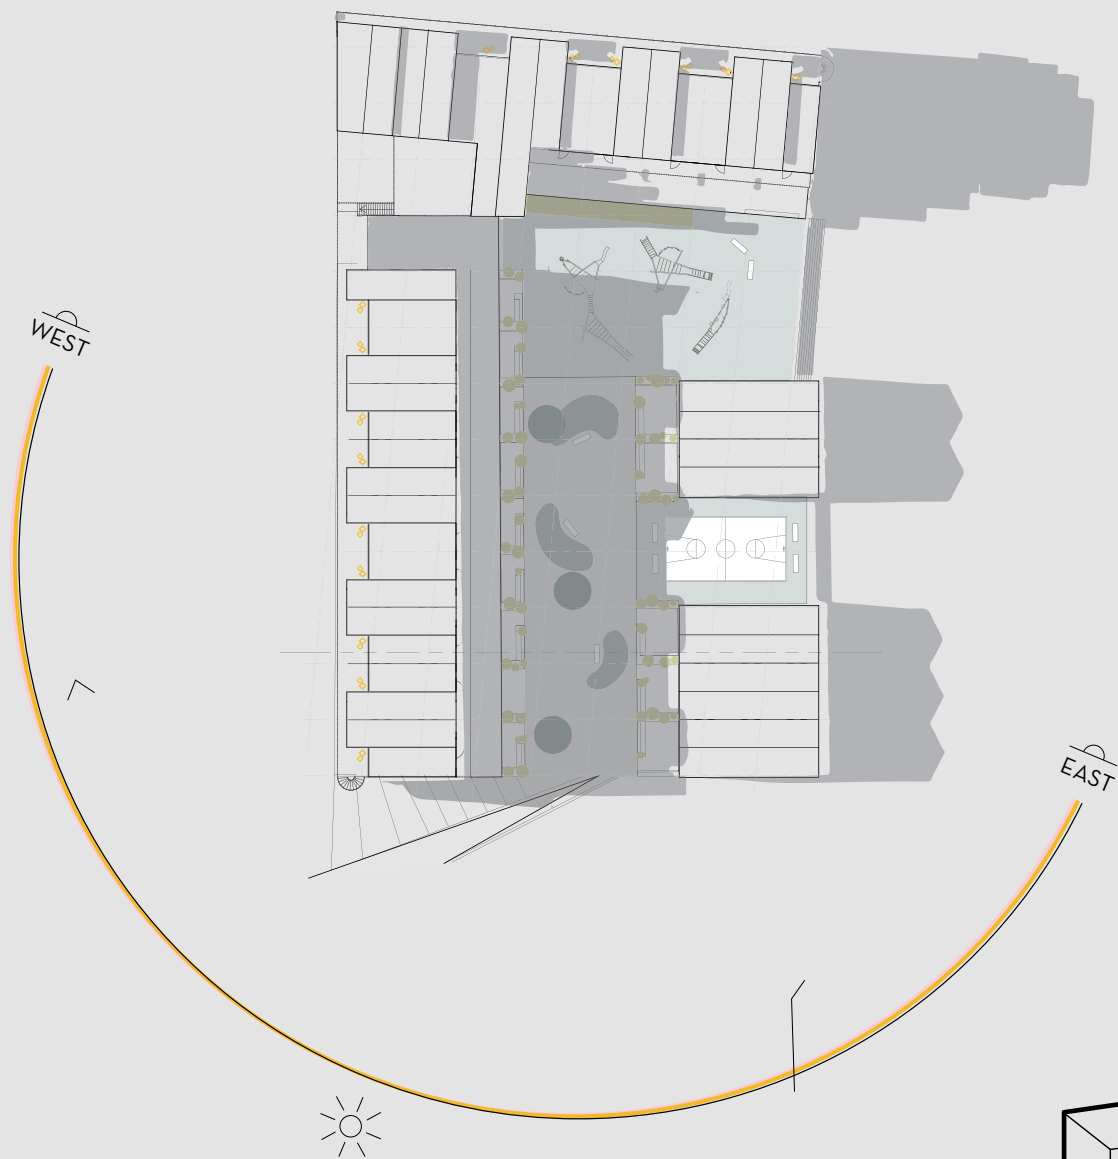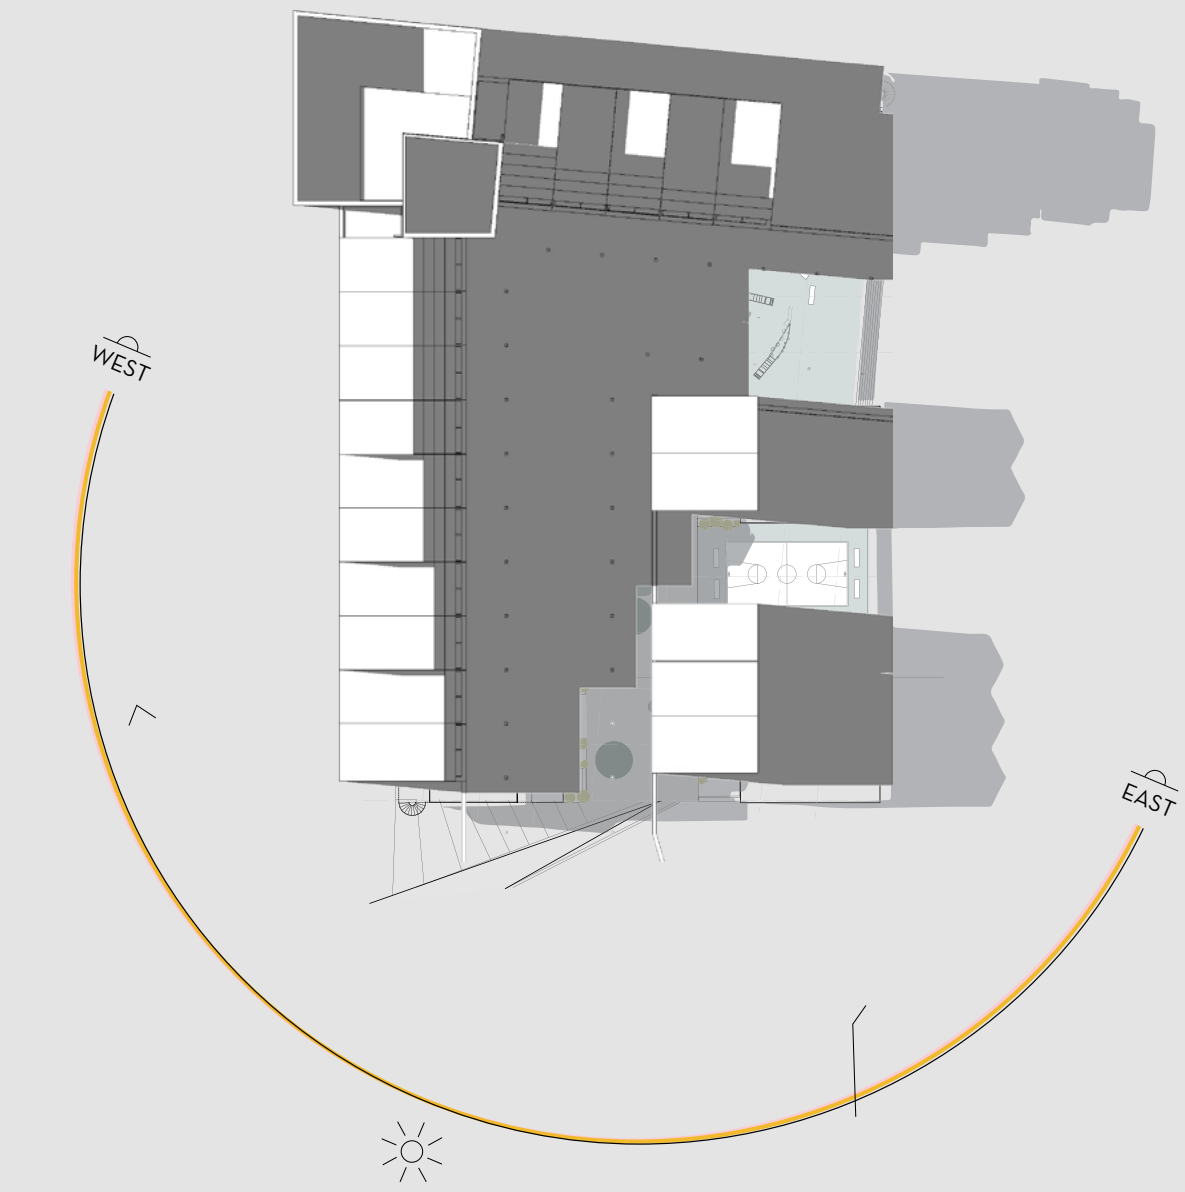

OPENING TO PROVIDE SUNLIGHT IN THE COURTYARD




URBAN PLAN SCALE 1:500



COURTYARD



BASEMENT SCALE 1:250

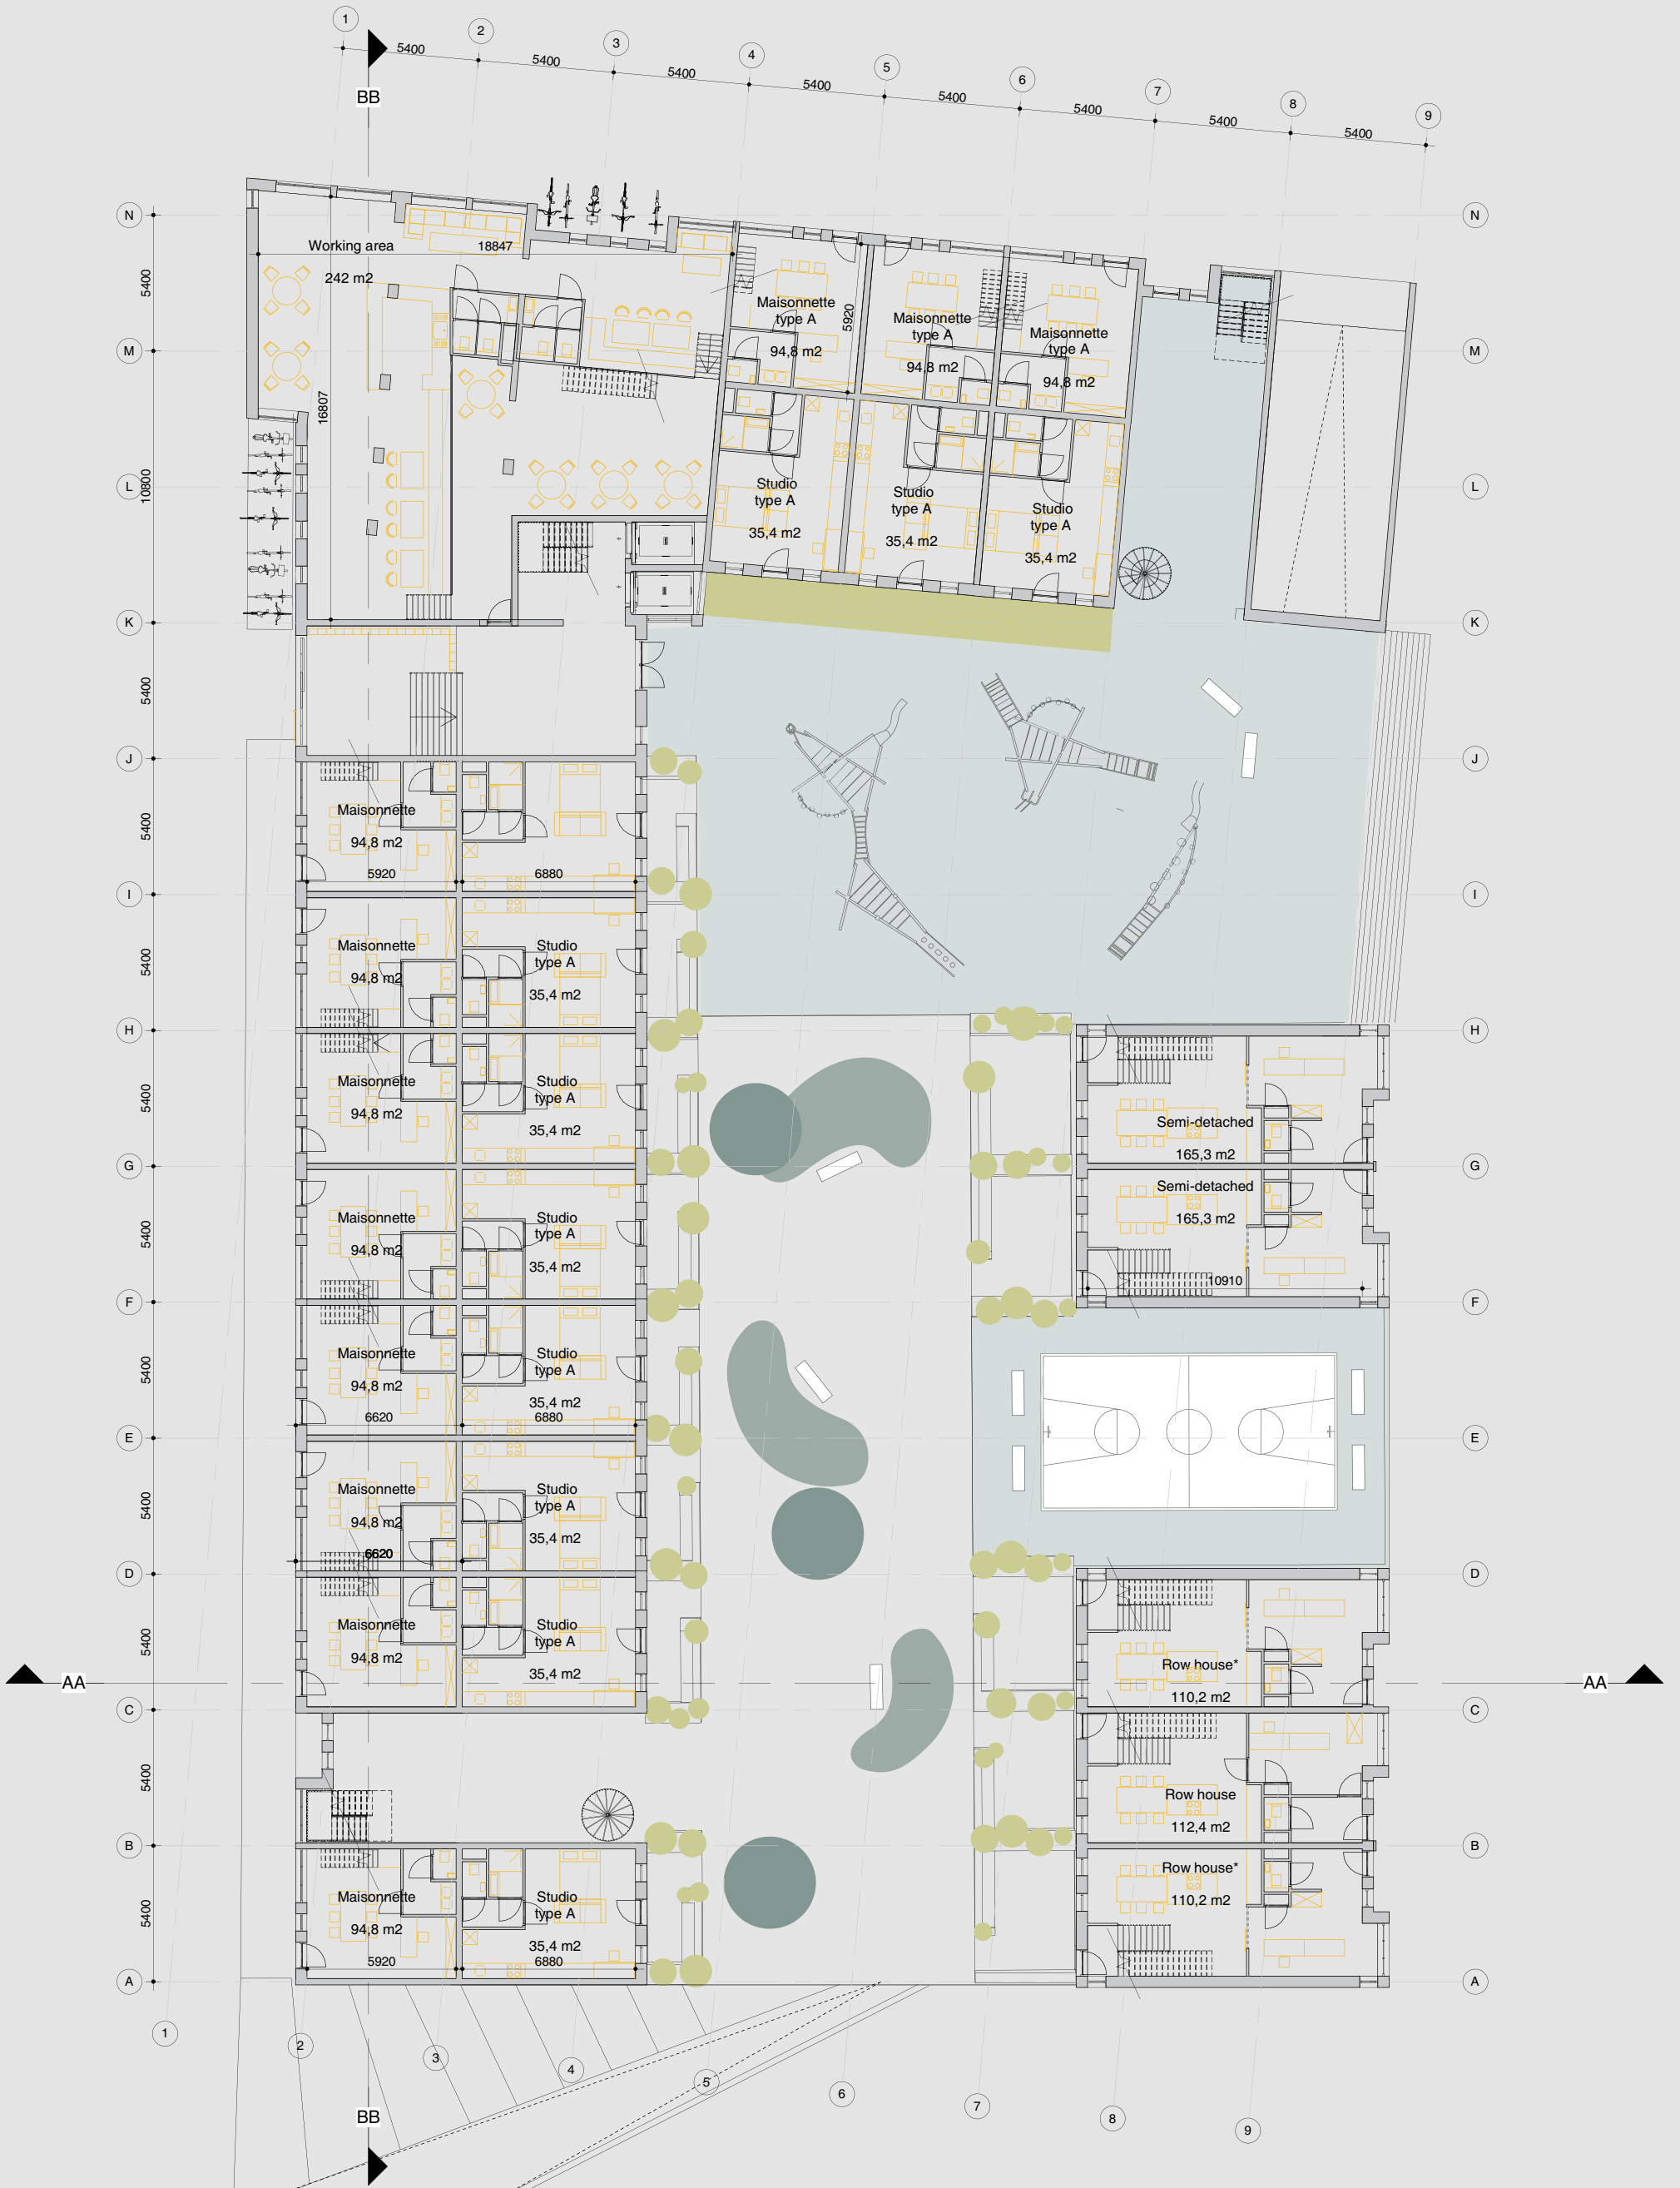

GROUND FLOOR SCALE 1:250



FIRST FLOOR SCALE 1:250



SECOND FLOOR SCALE 1:250




THIRD FLOOR SCALE 1:250







FOURTH FLOOR SCALE 1:250




FIFTH FLOOR SCALE 1:250

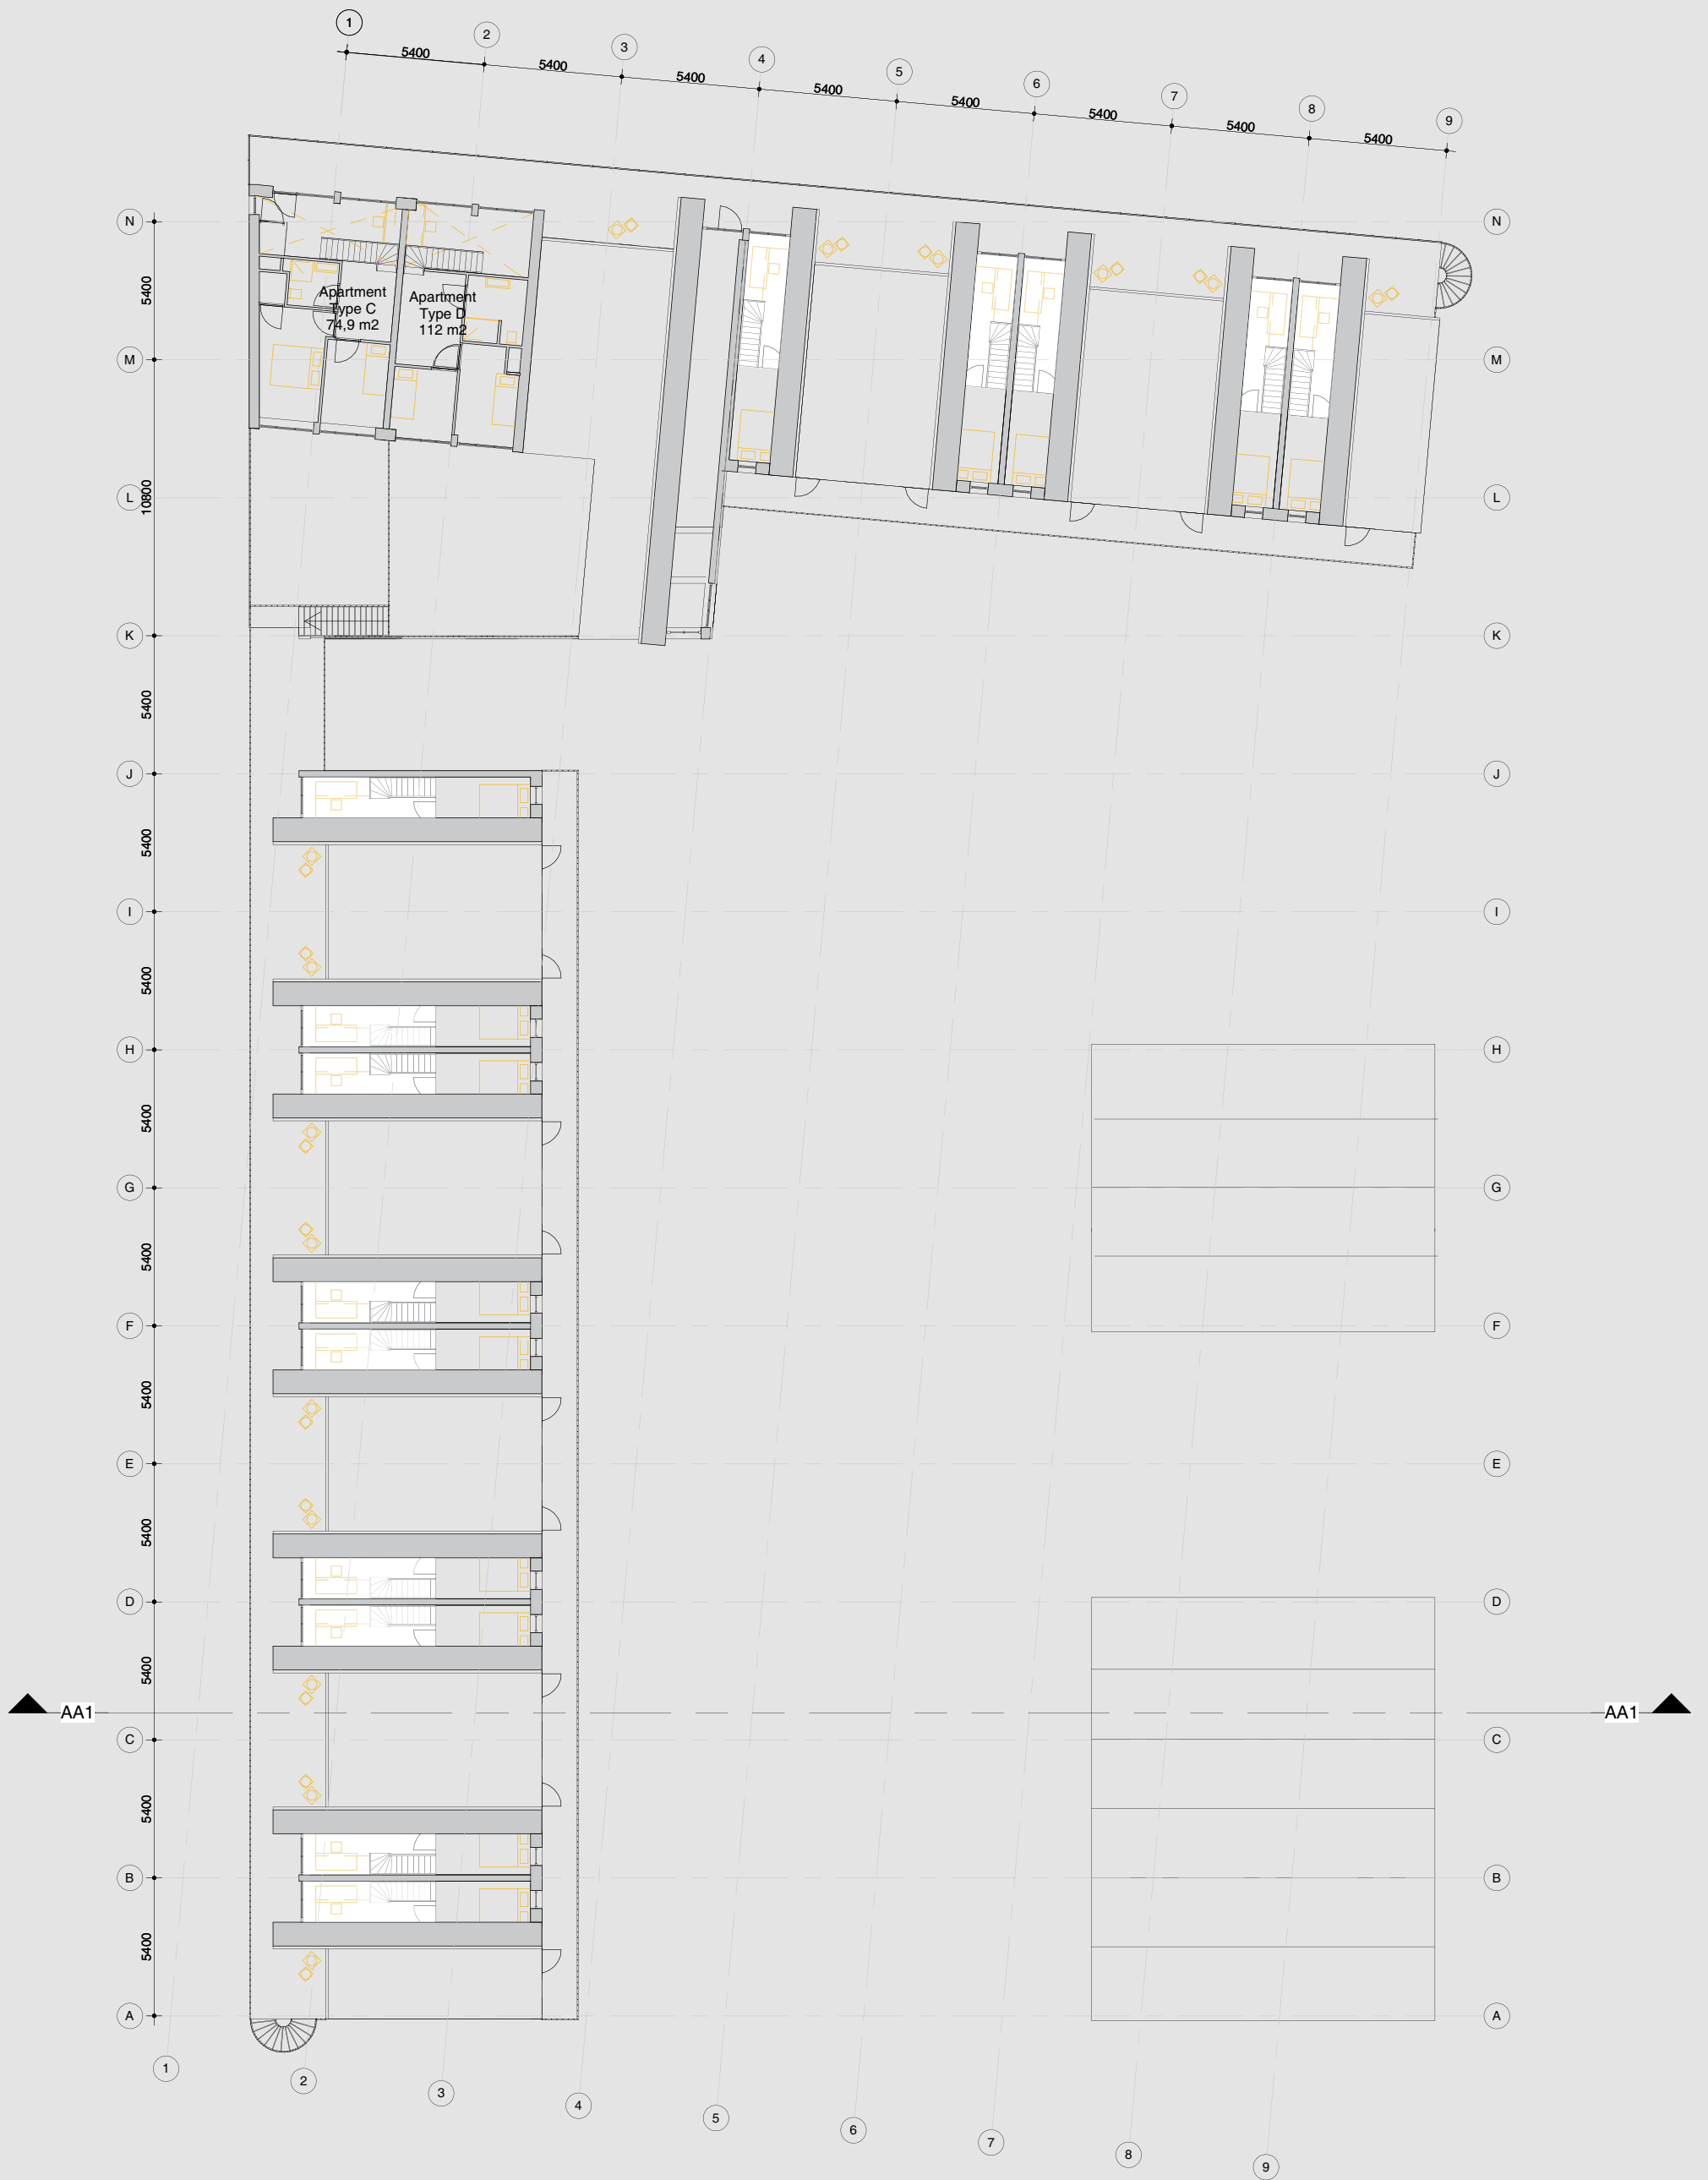


SIXTH FLOOR SCALE 1:250

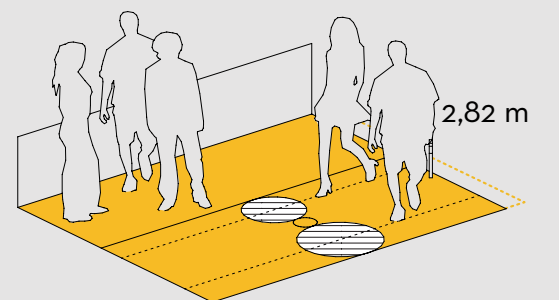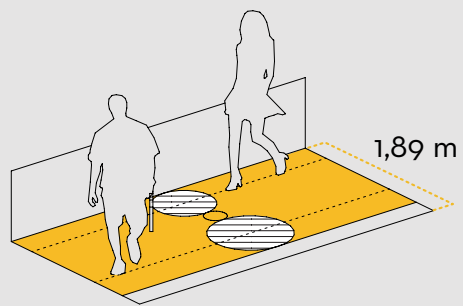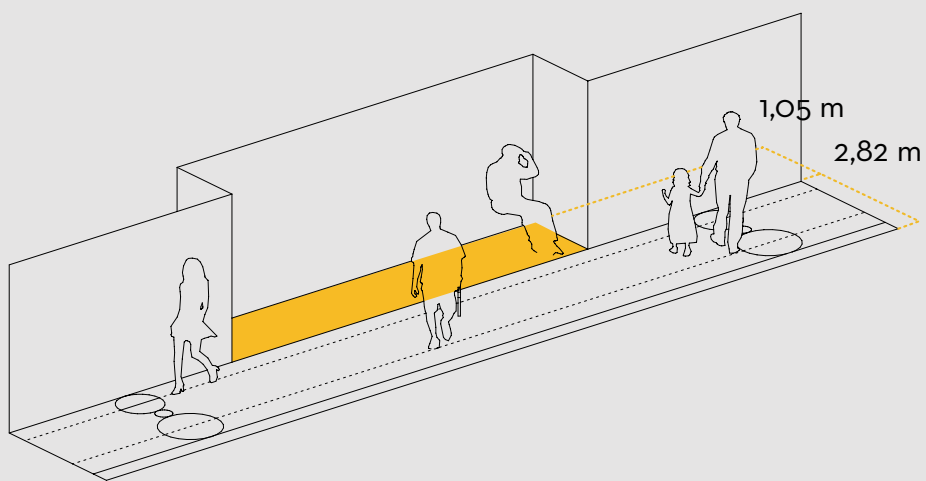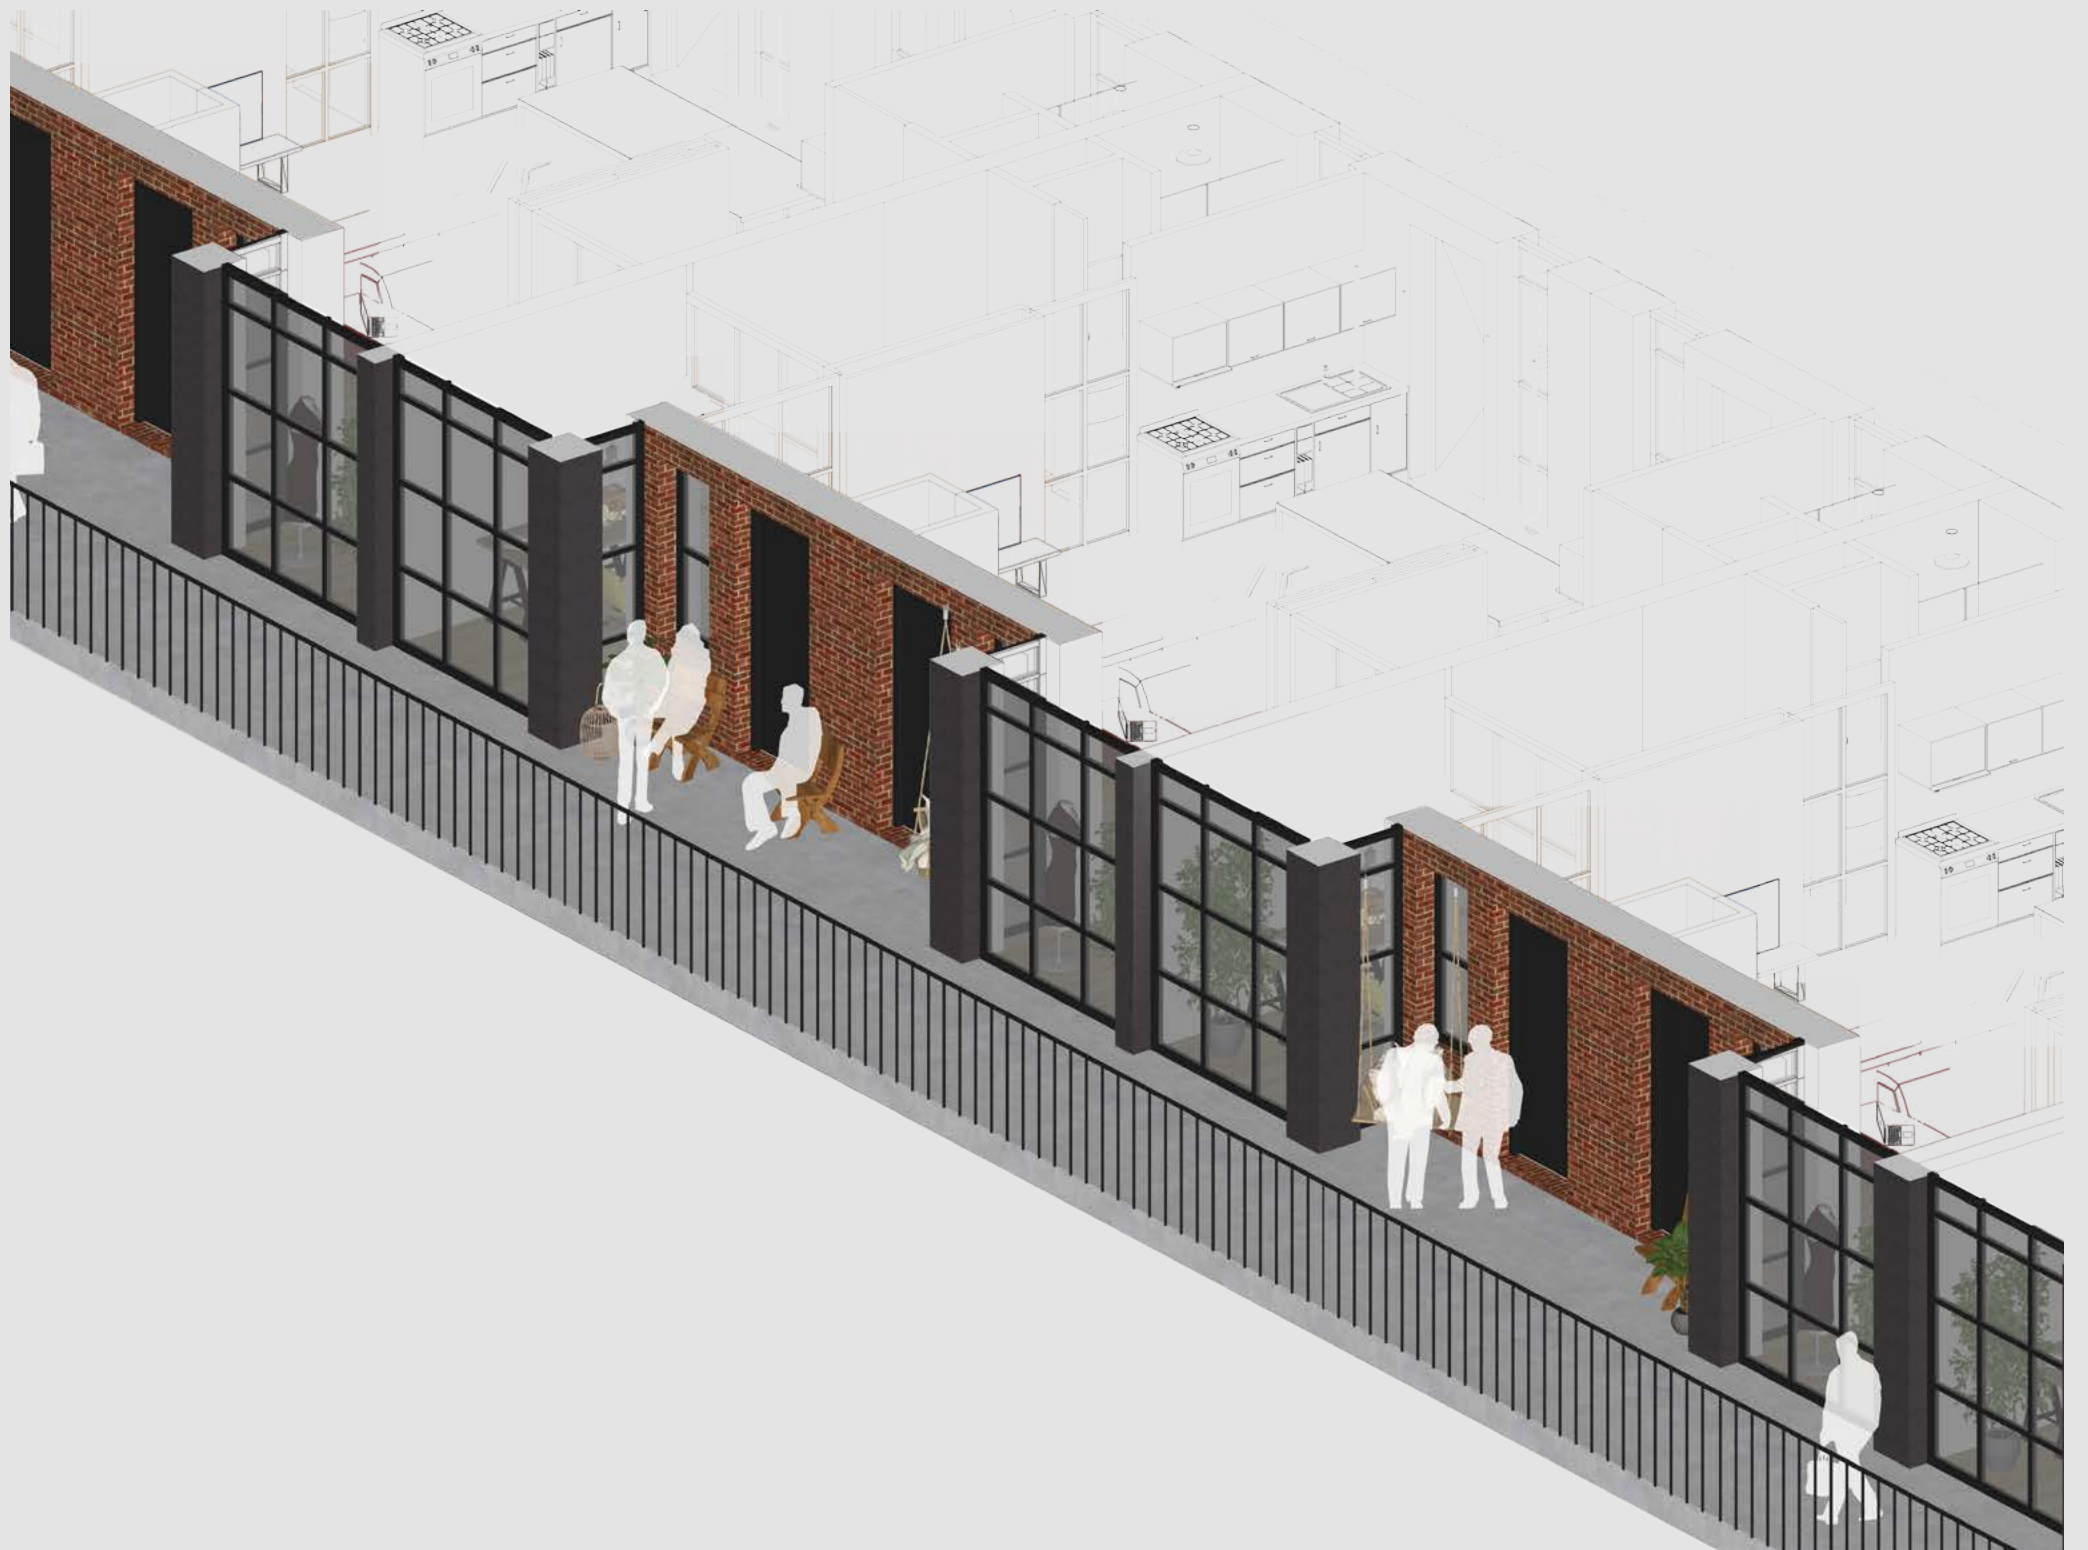

IMPRESSION CORRIDOR

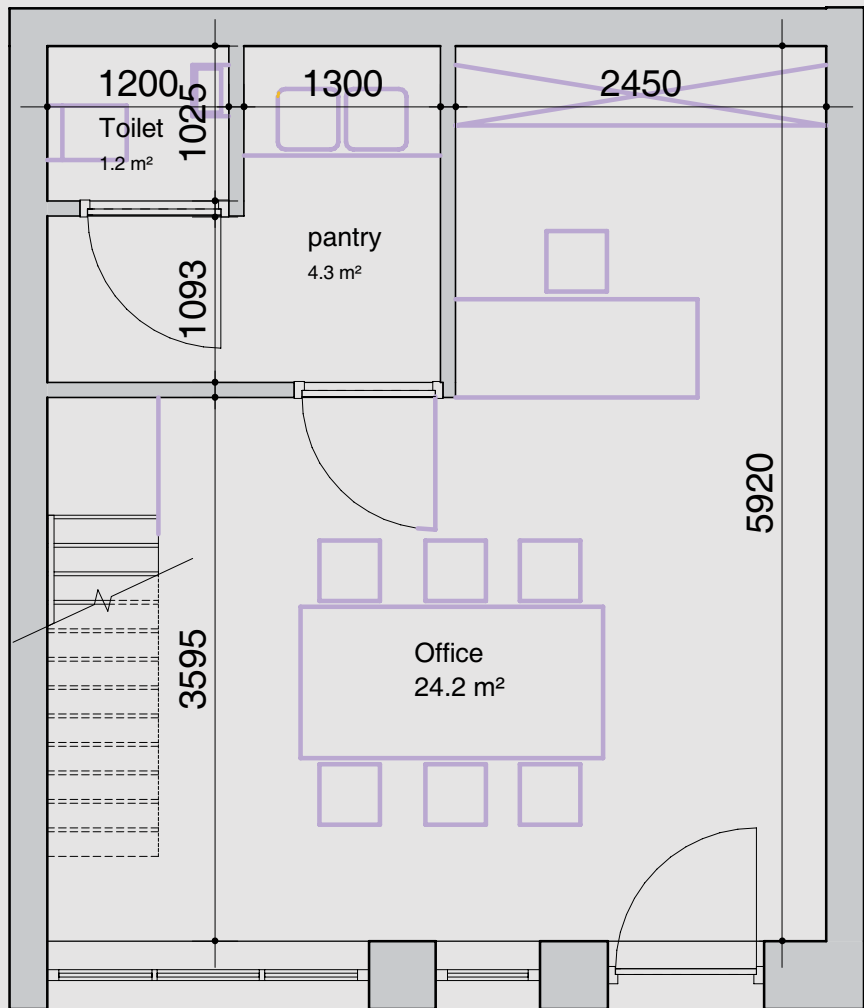


GROUND FLOOR

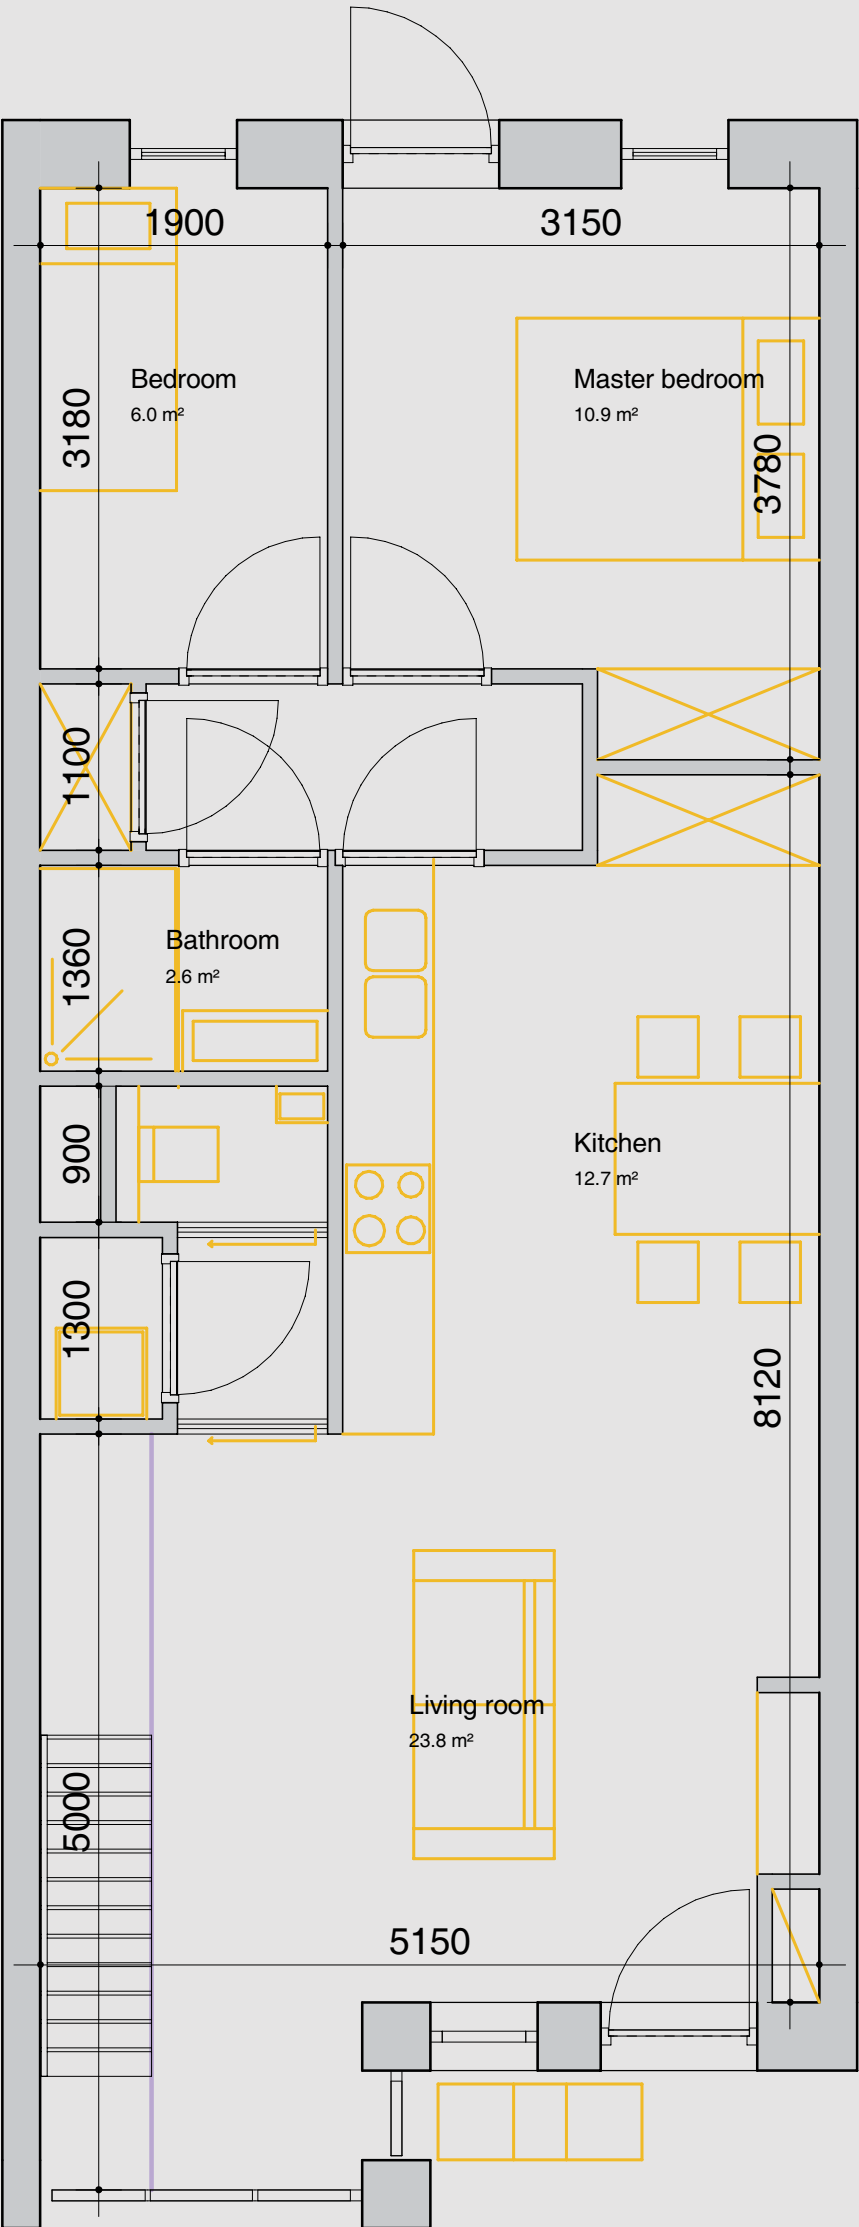

FIRST FLOOR




IMPRESSION MAISONNETTE

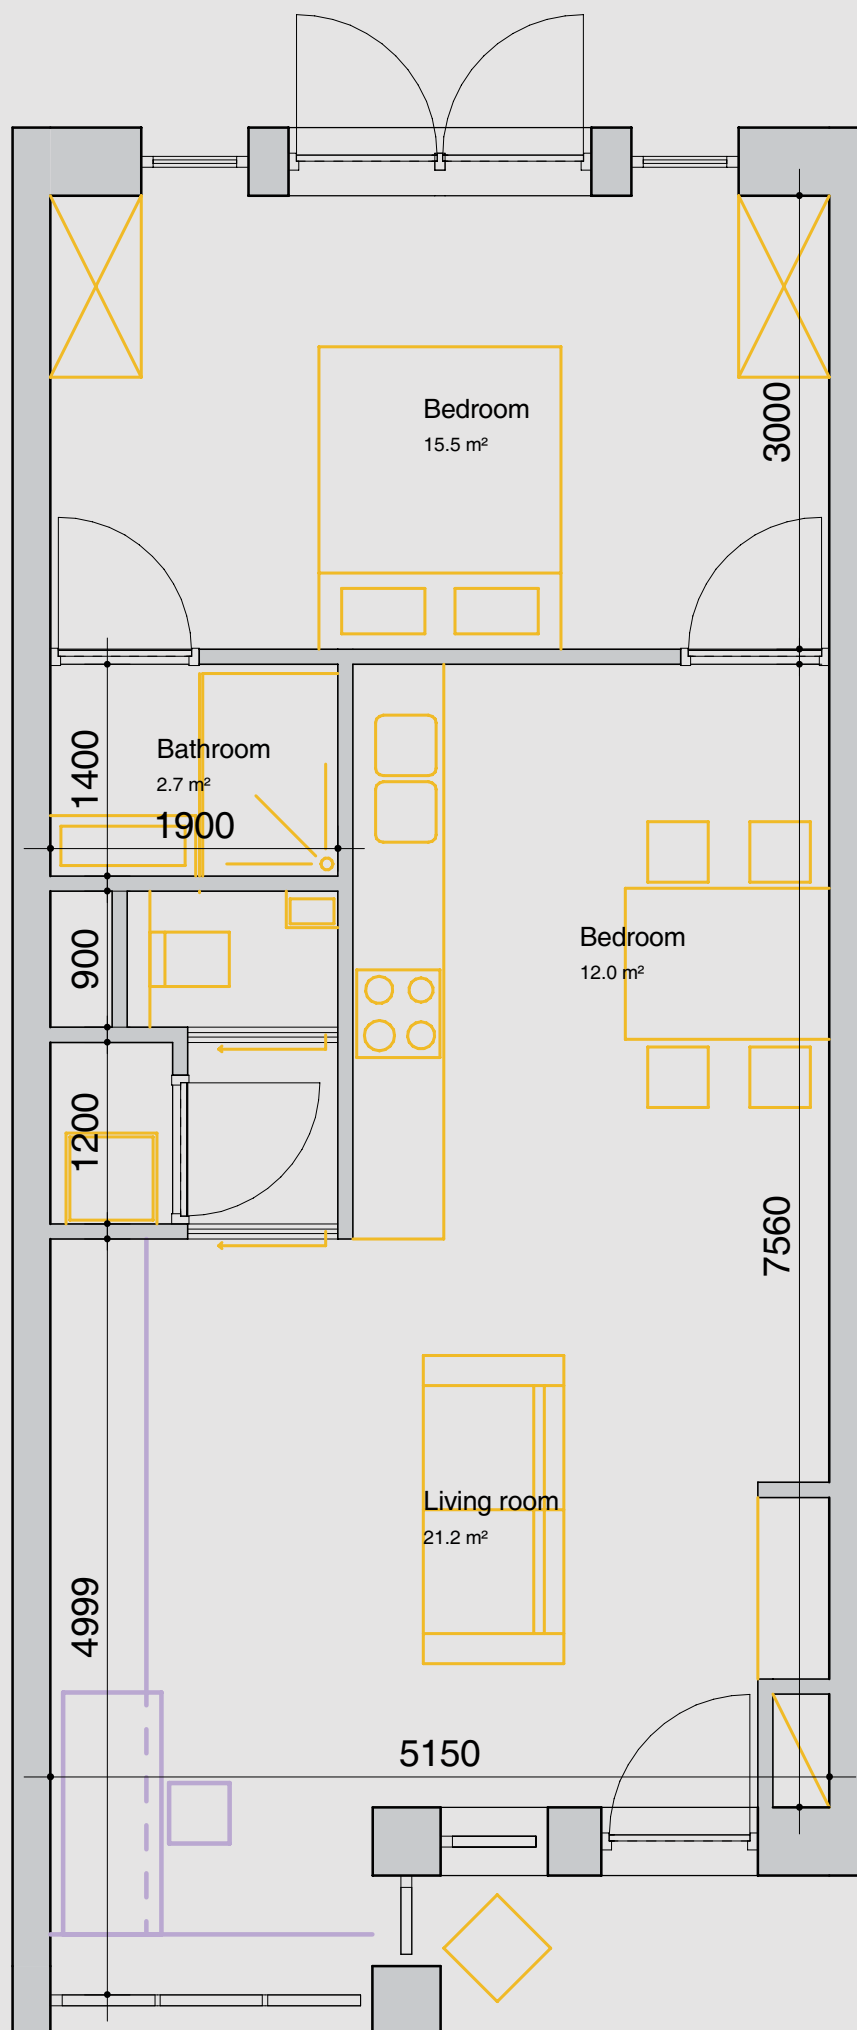



APARTMENT TYPE B FLOOR SCALE 1:50




IMPRESSION APARTMENT TYPE B

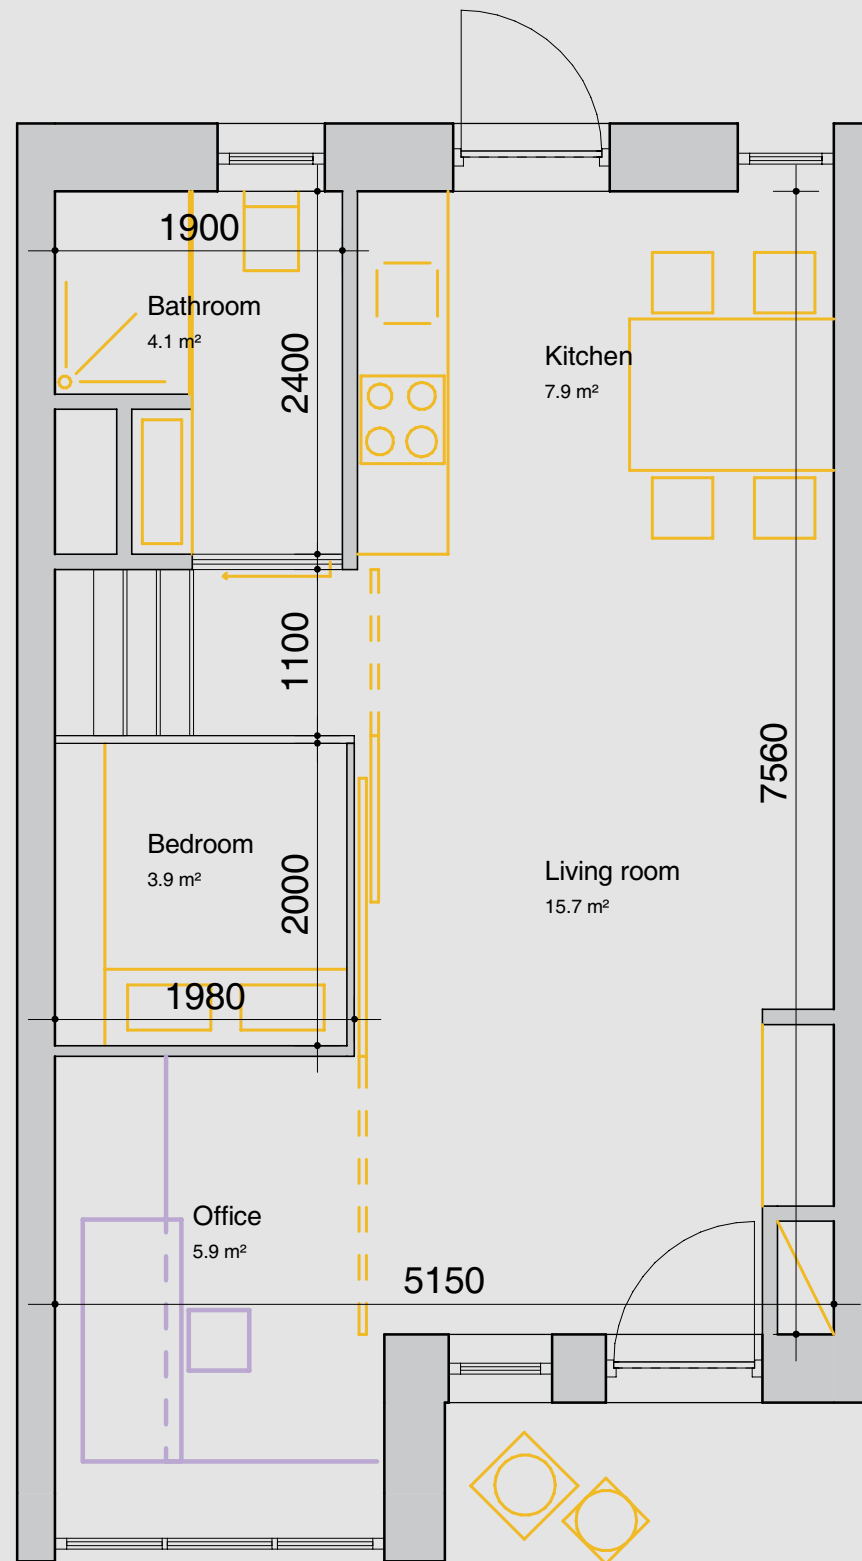




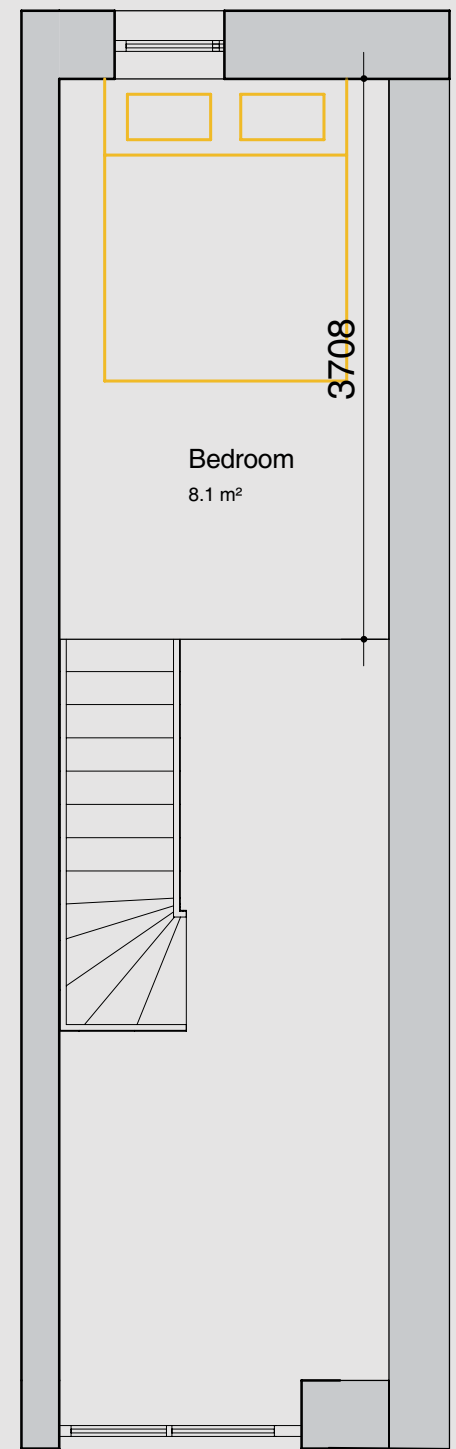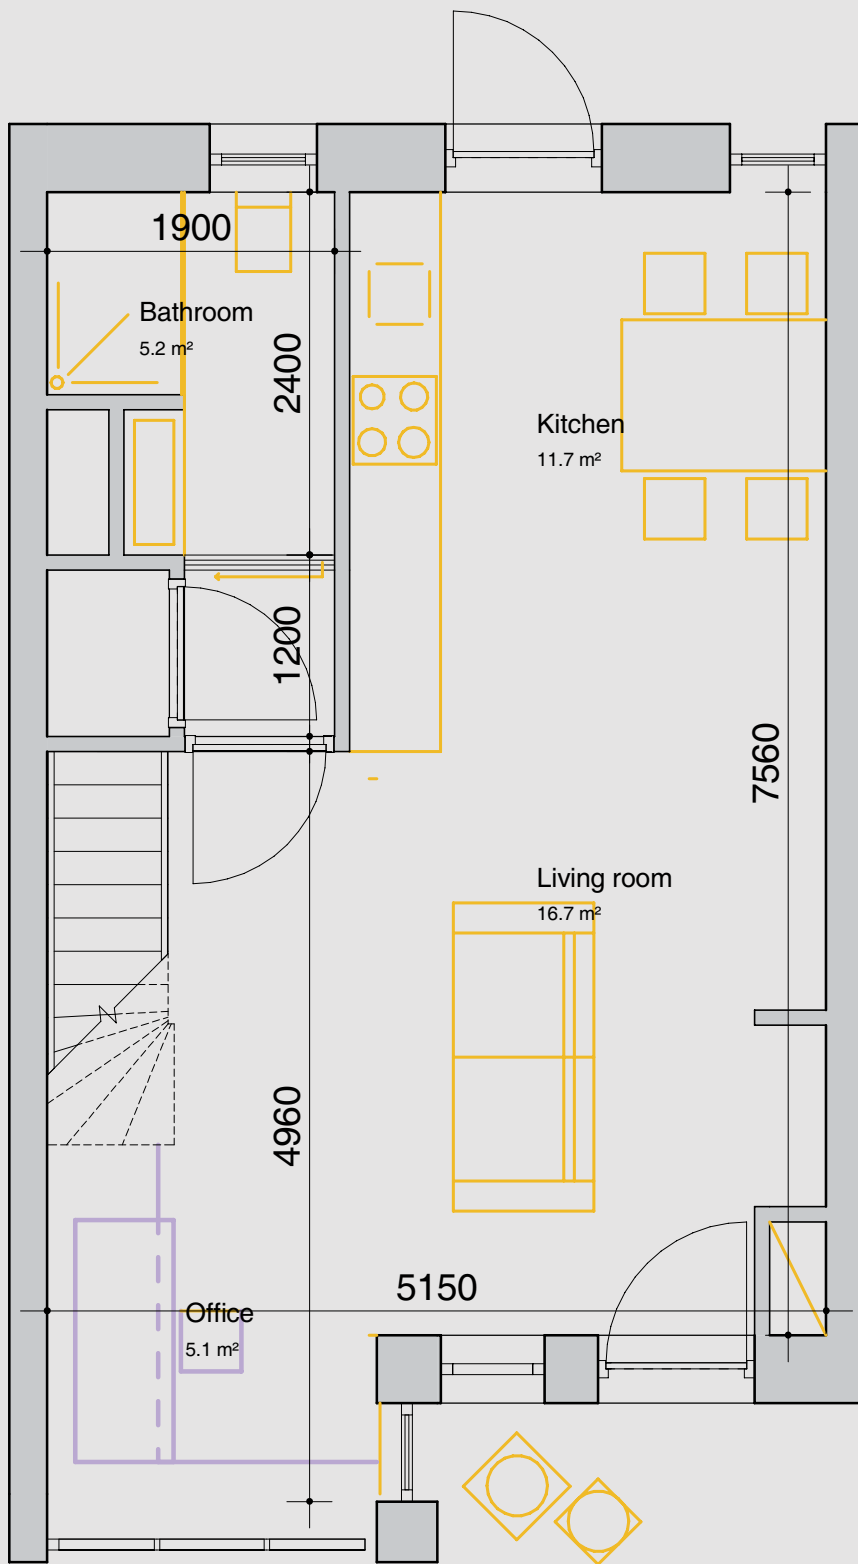

STUDIO TYPE B SCALE 1:50

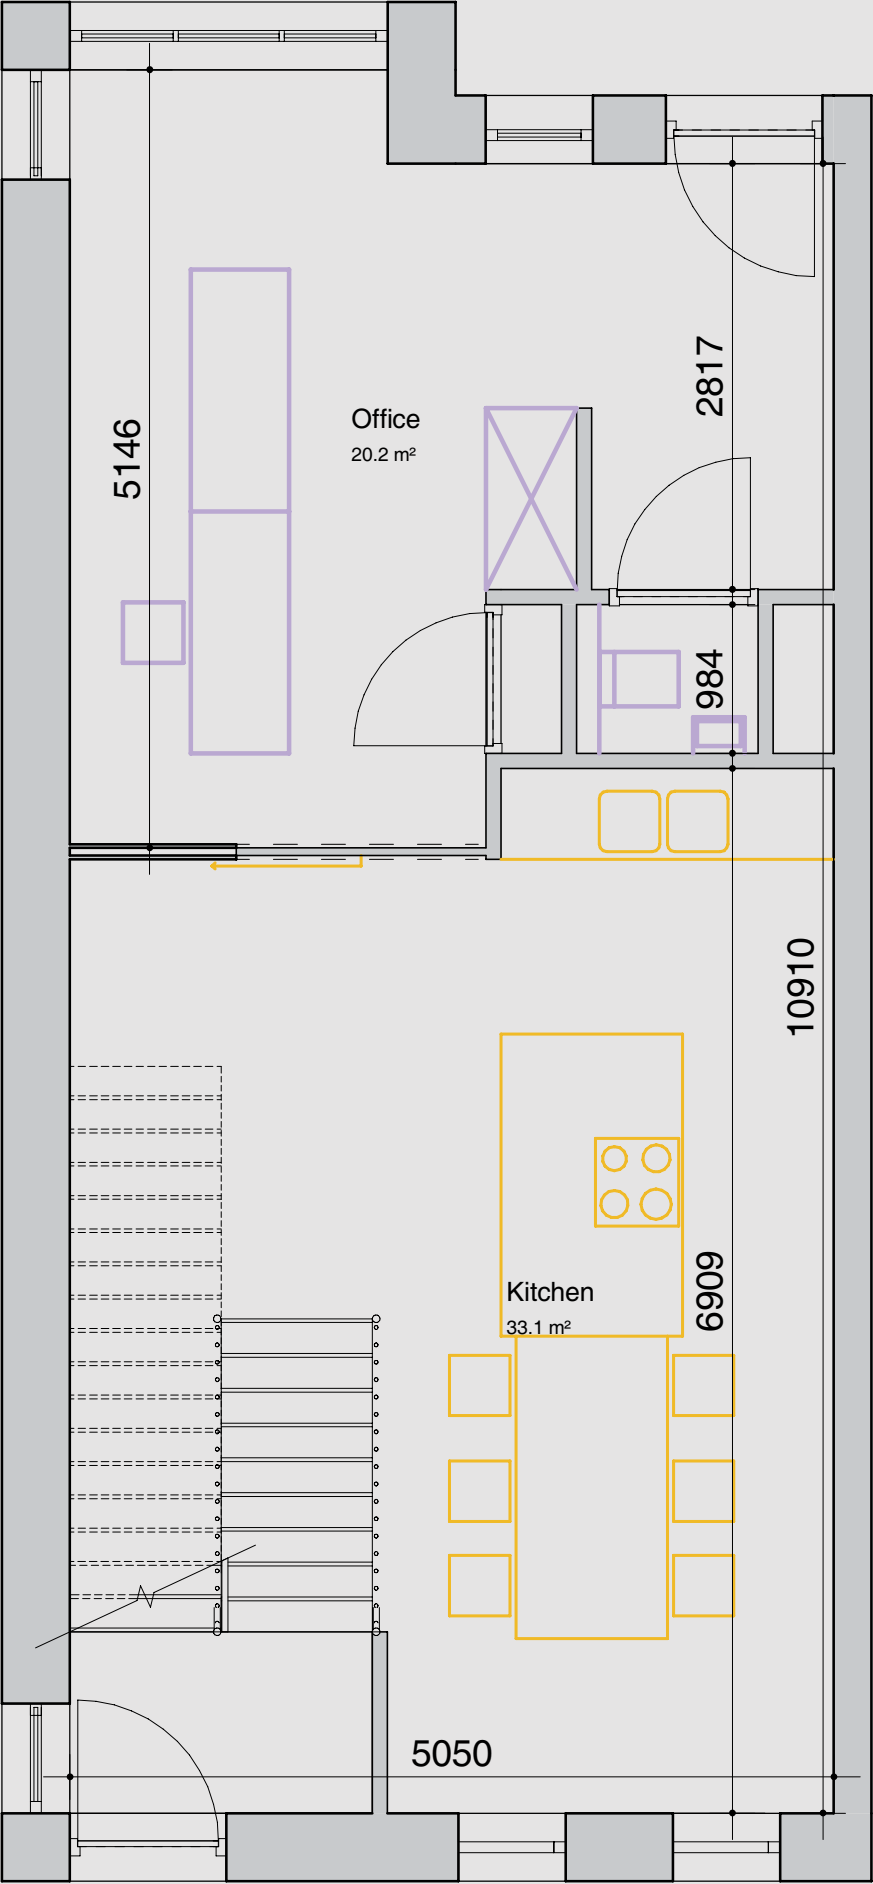


GROUND FLOOR

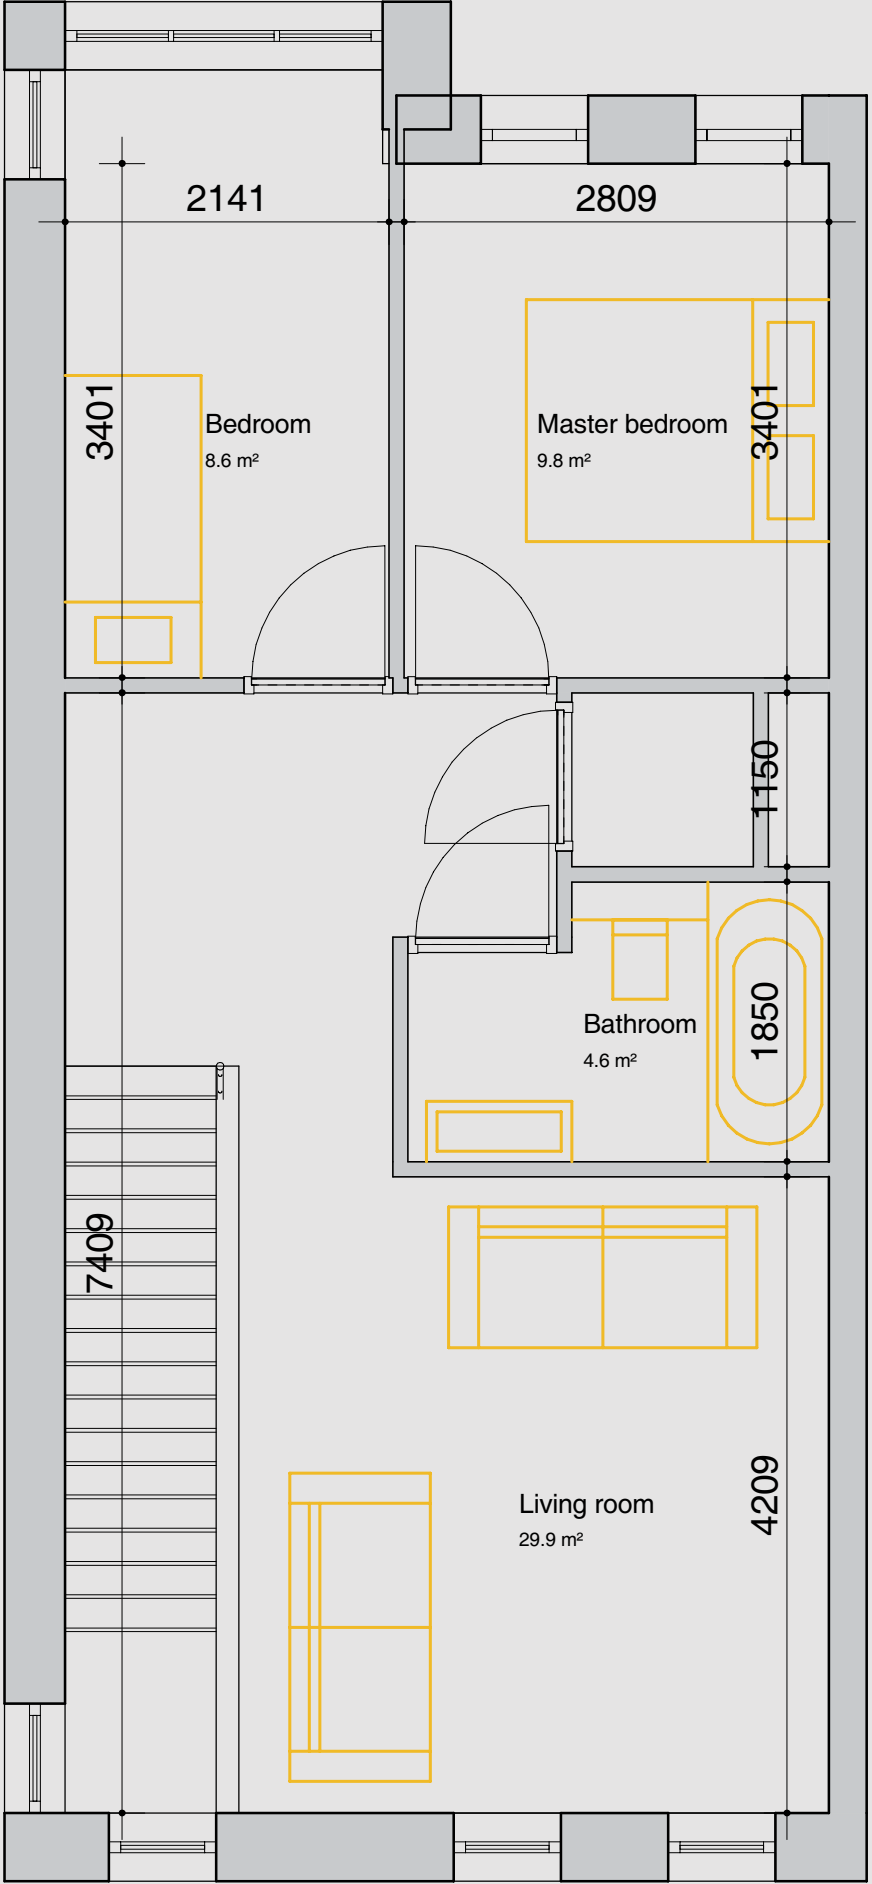


FIRST FLOOR




IMPRESSION ROW HOUSE

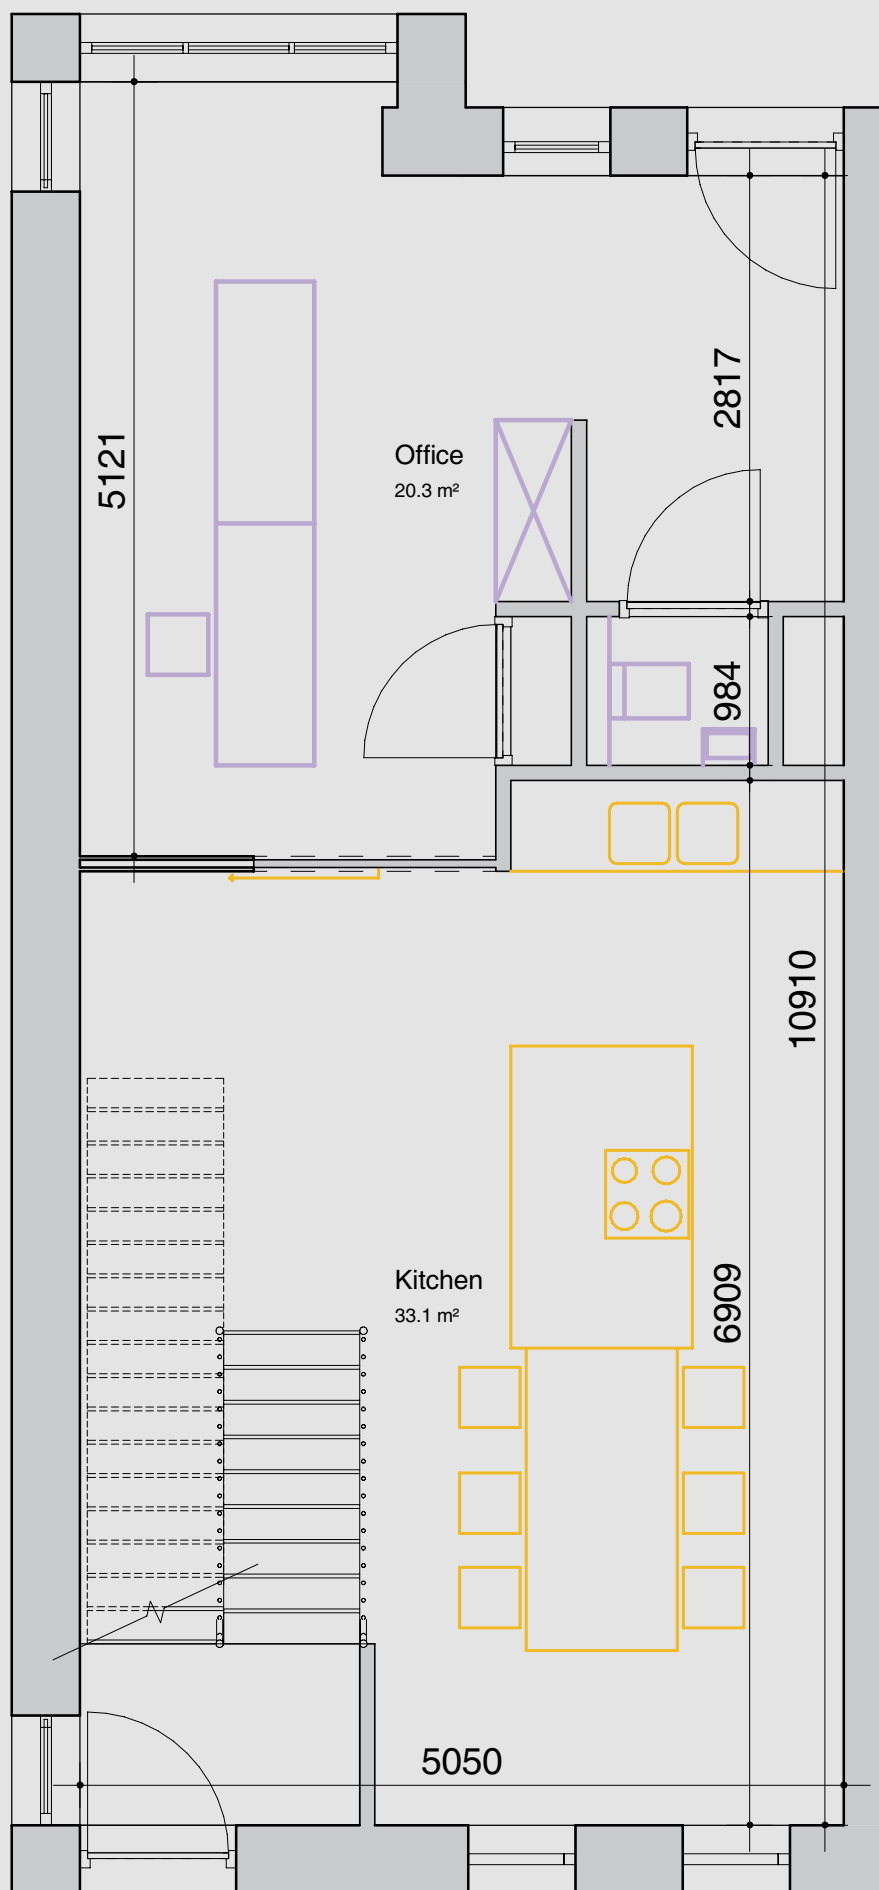

GROUND FLOOR

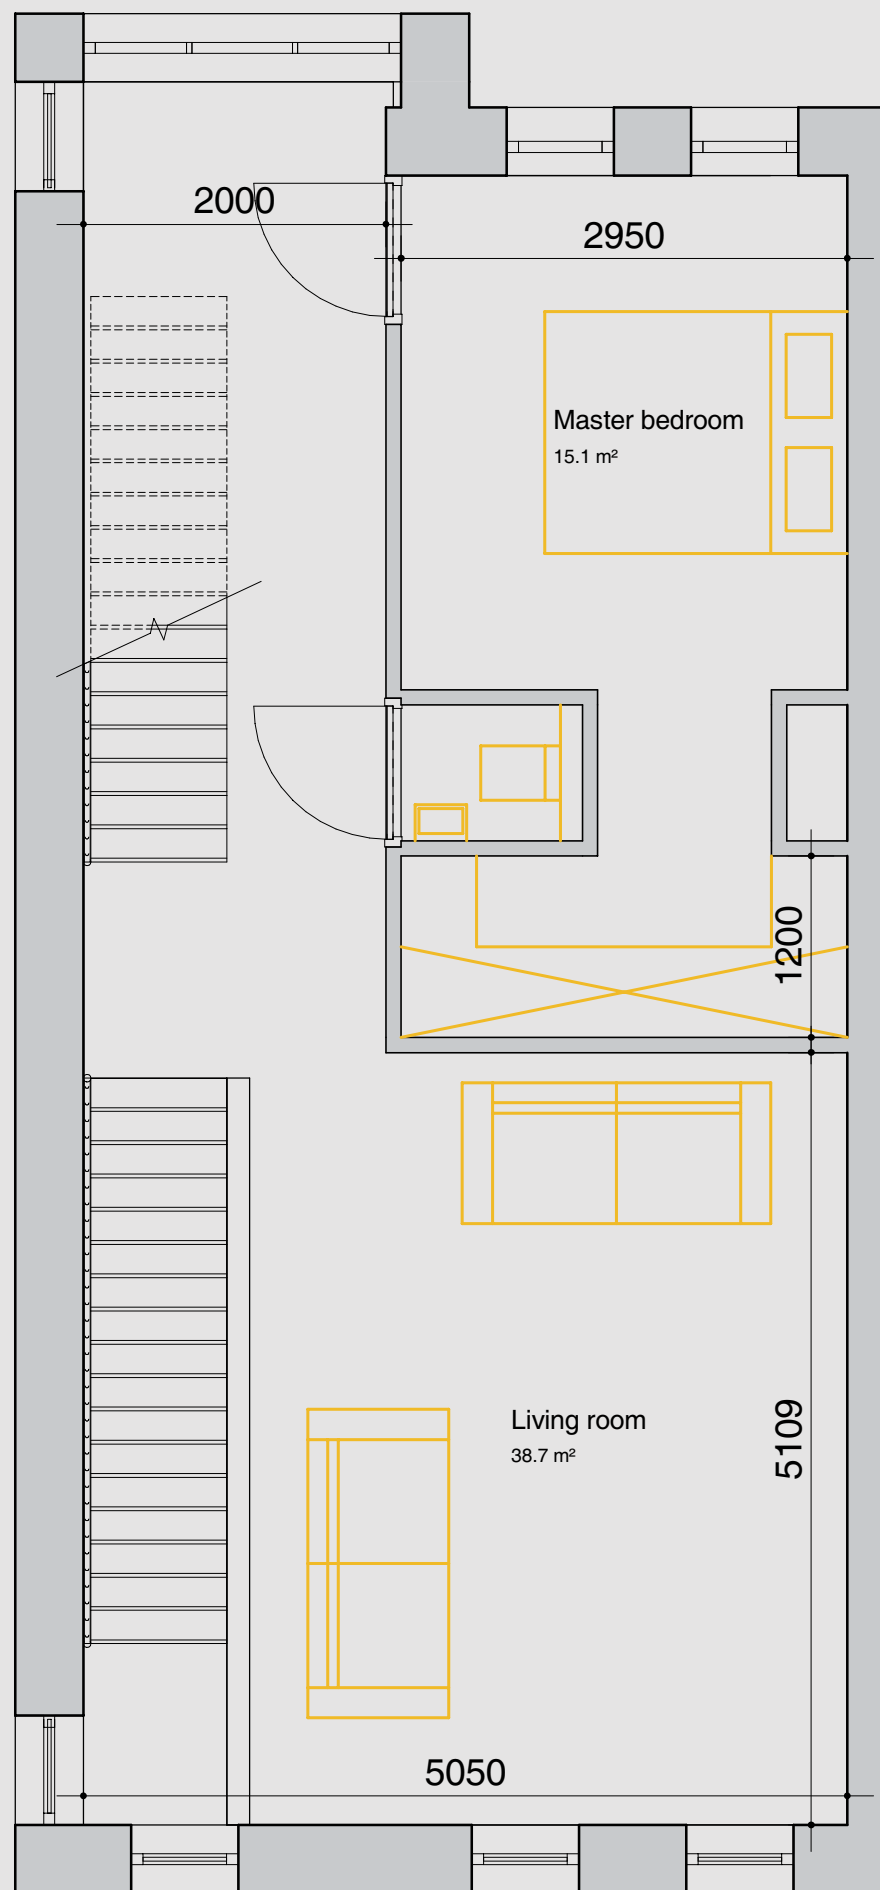

FIRST FLOOR

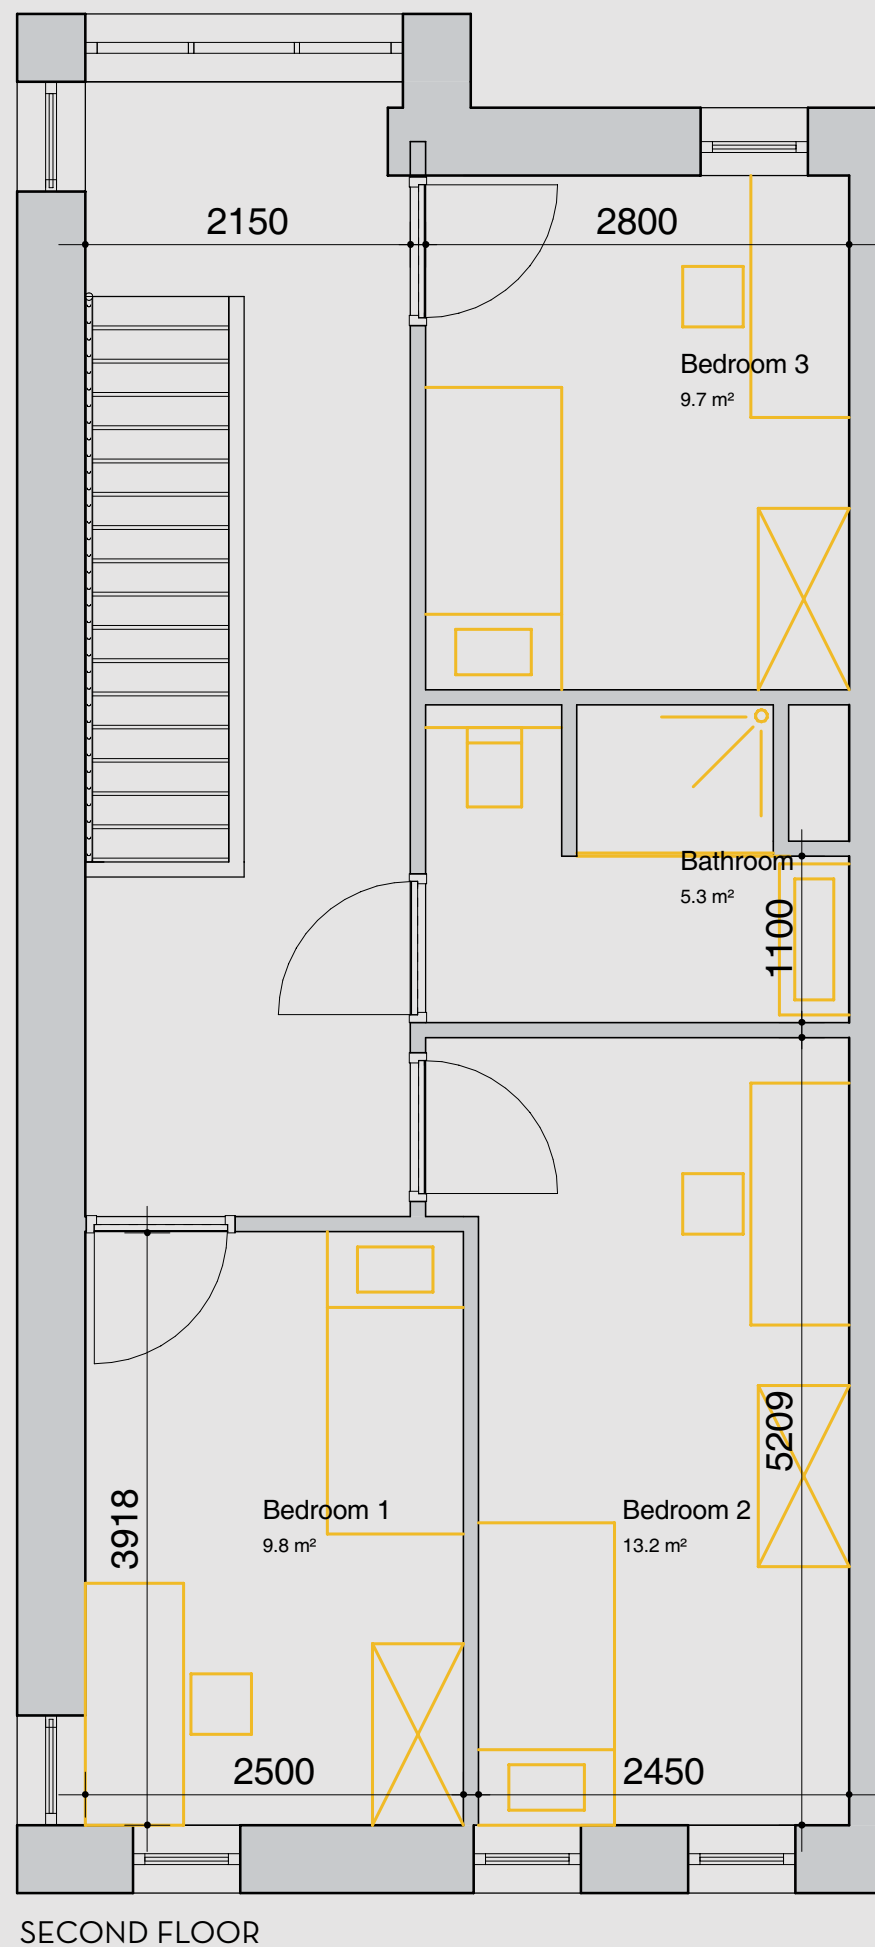





IMPRESSION DWELLING TYPES WITH ADAPTIVE FURNITURE



ADAPTIVE FURNITURE

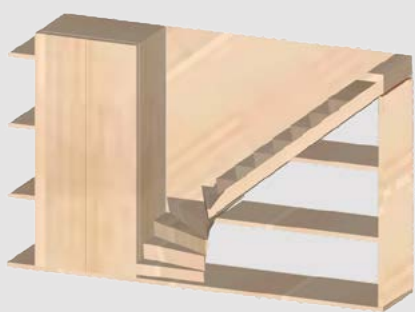

ADAPTIVE FURNITURE STUDIO TYPE B

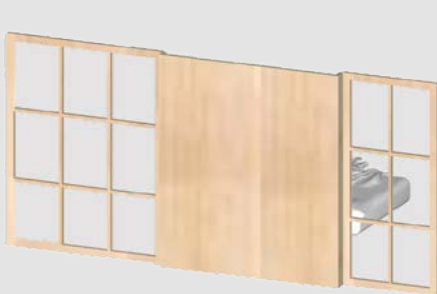

ADAPTIVE FORUNITURE STUDIO TYPE A





ADAPTIVE FURNITURE APARTMENT TYPE B




ADAPTIVE FURNITURE MAISONETTE



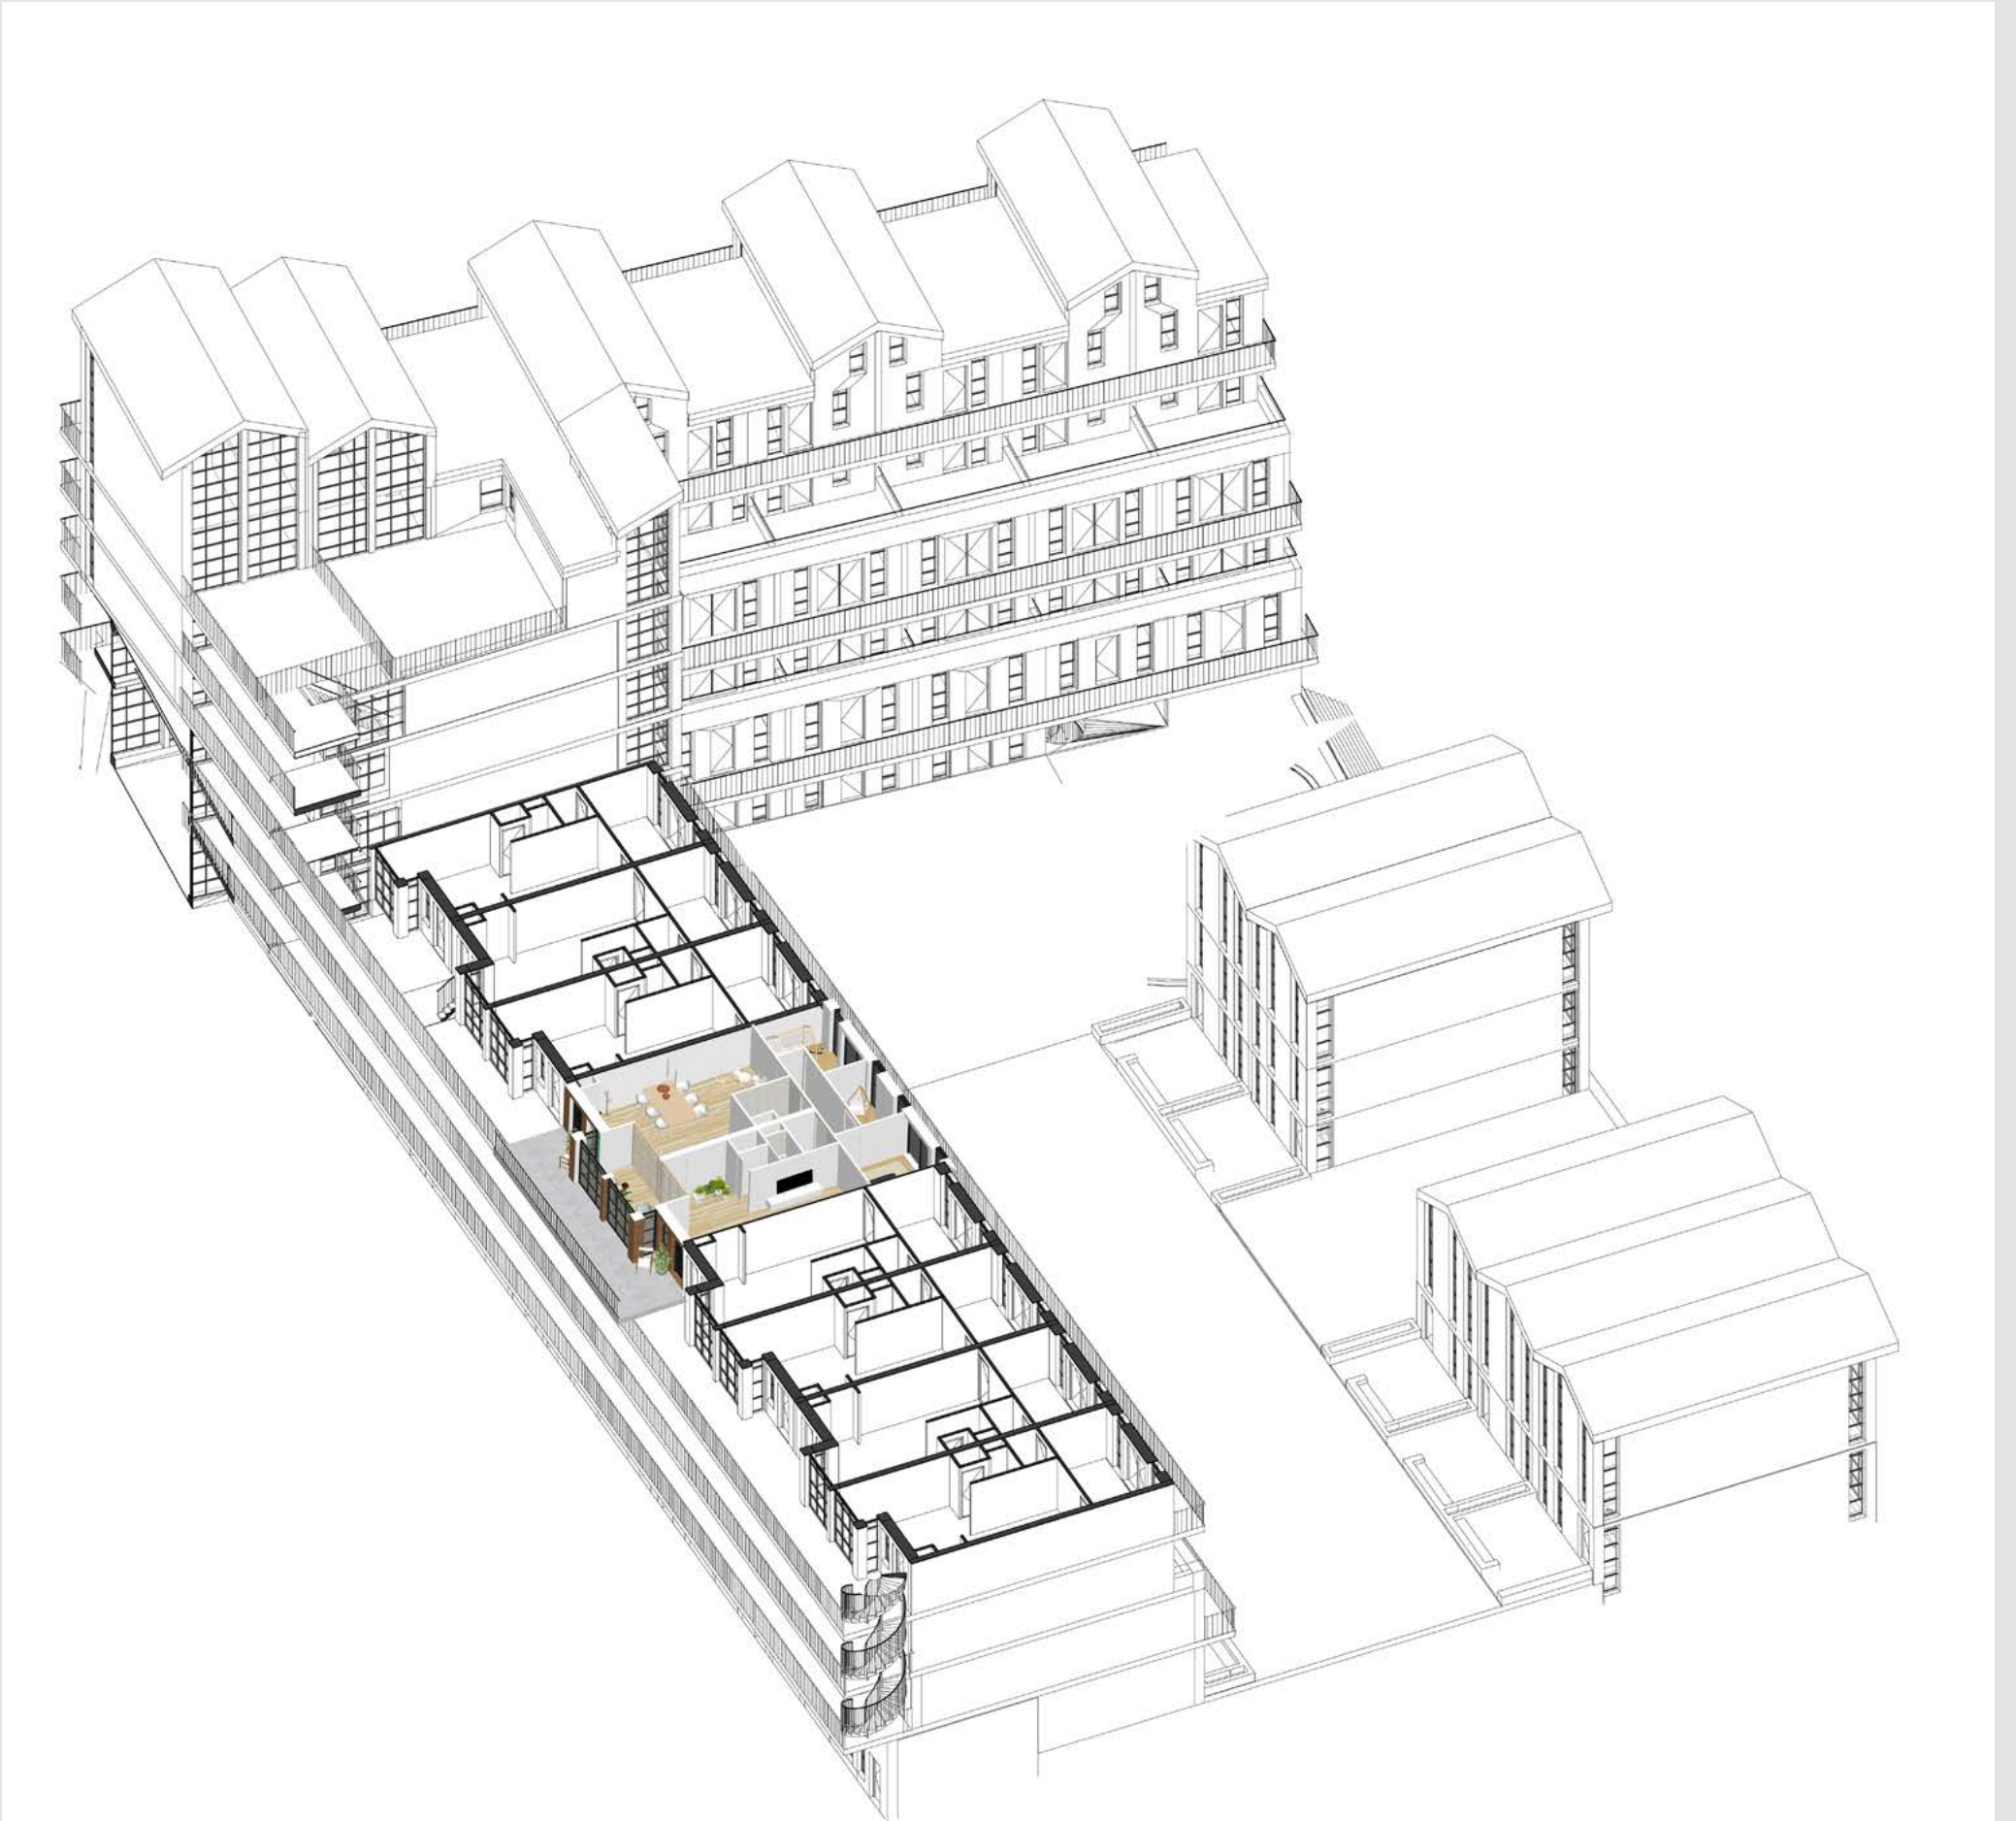


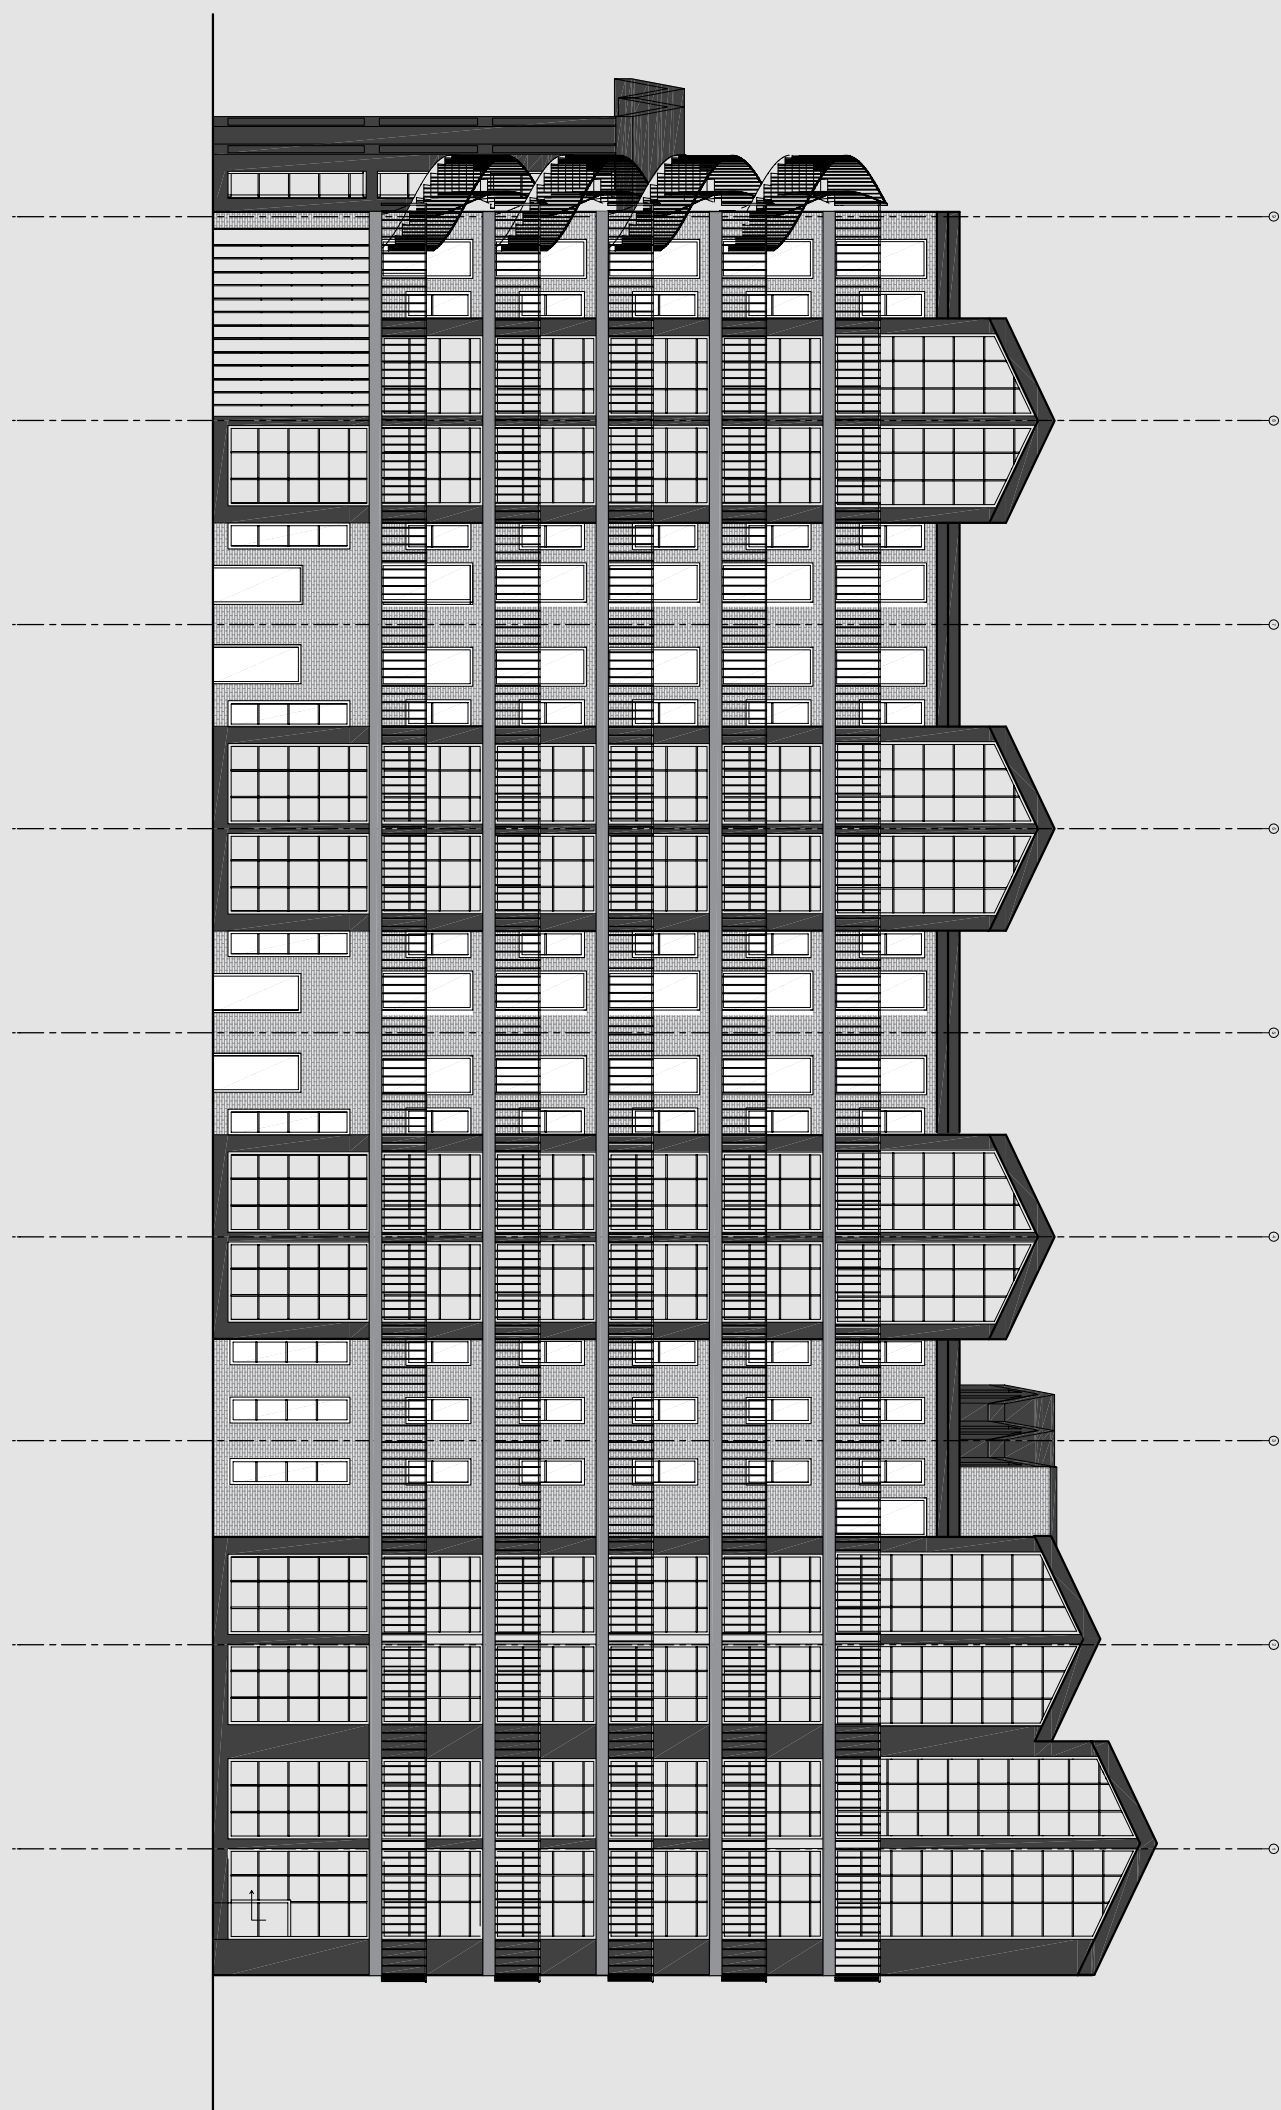

FRONT FAÇADE SCALE 1:200

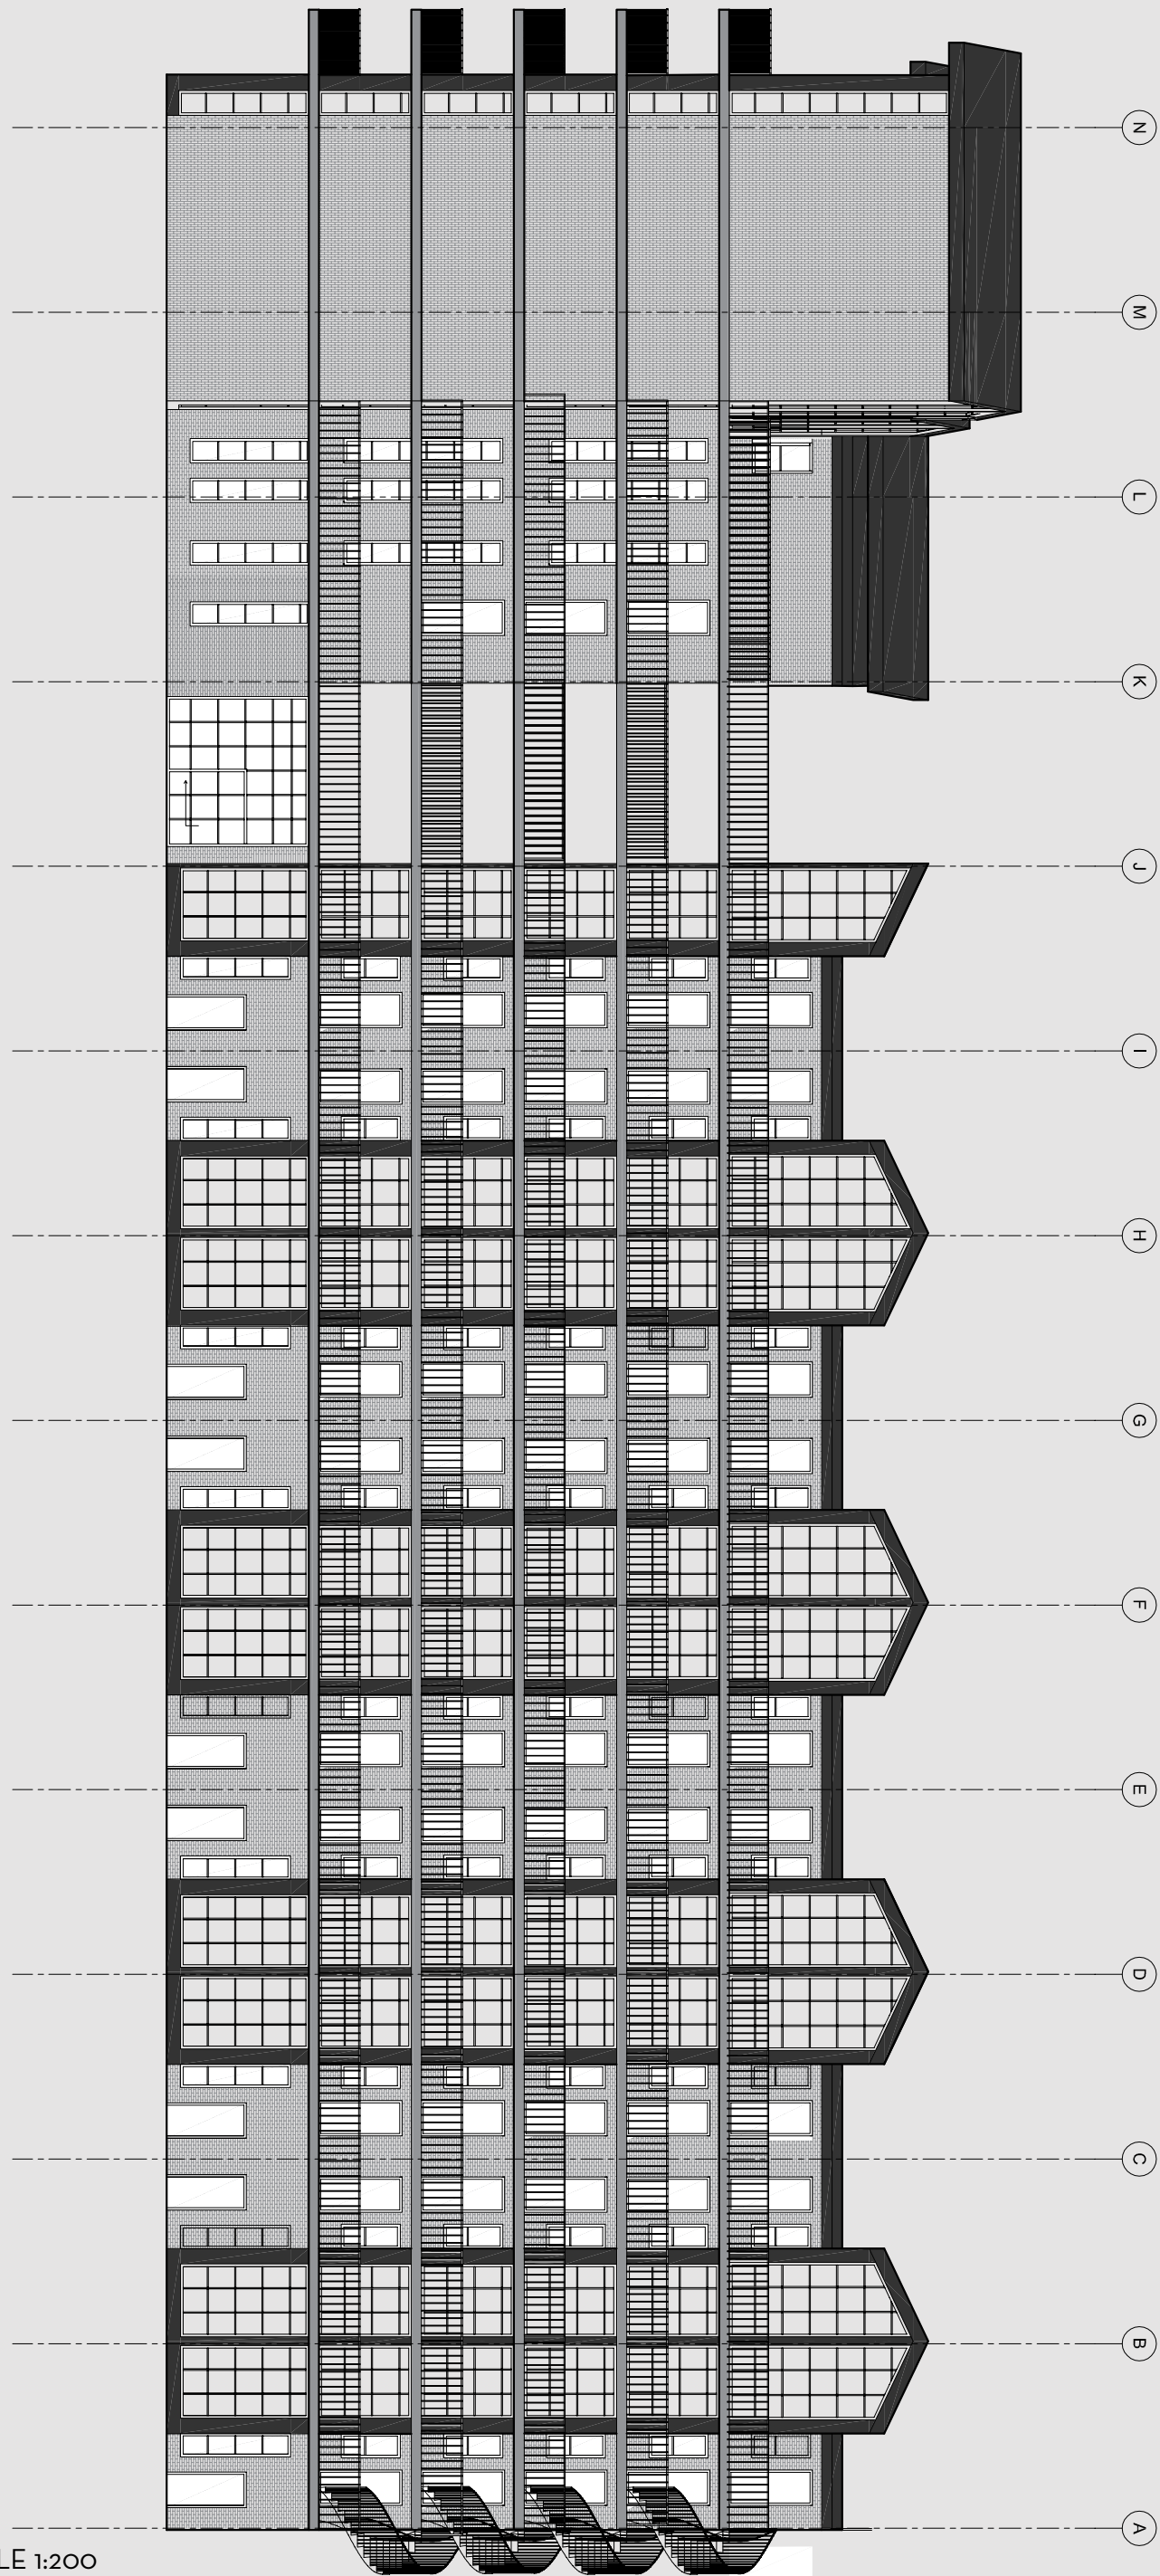


RIGHT FAÇADE SCALE 1:200

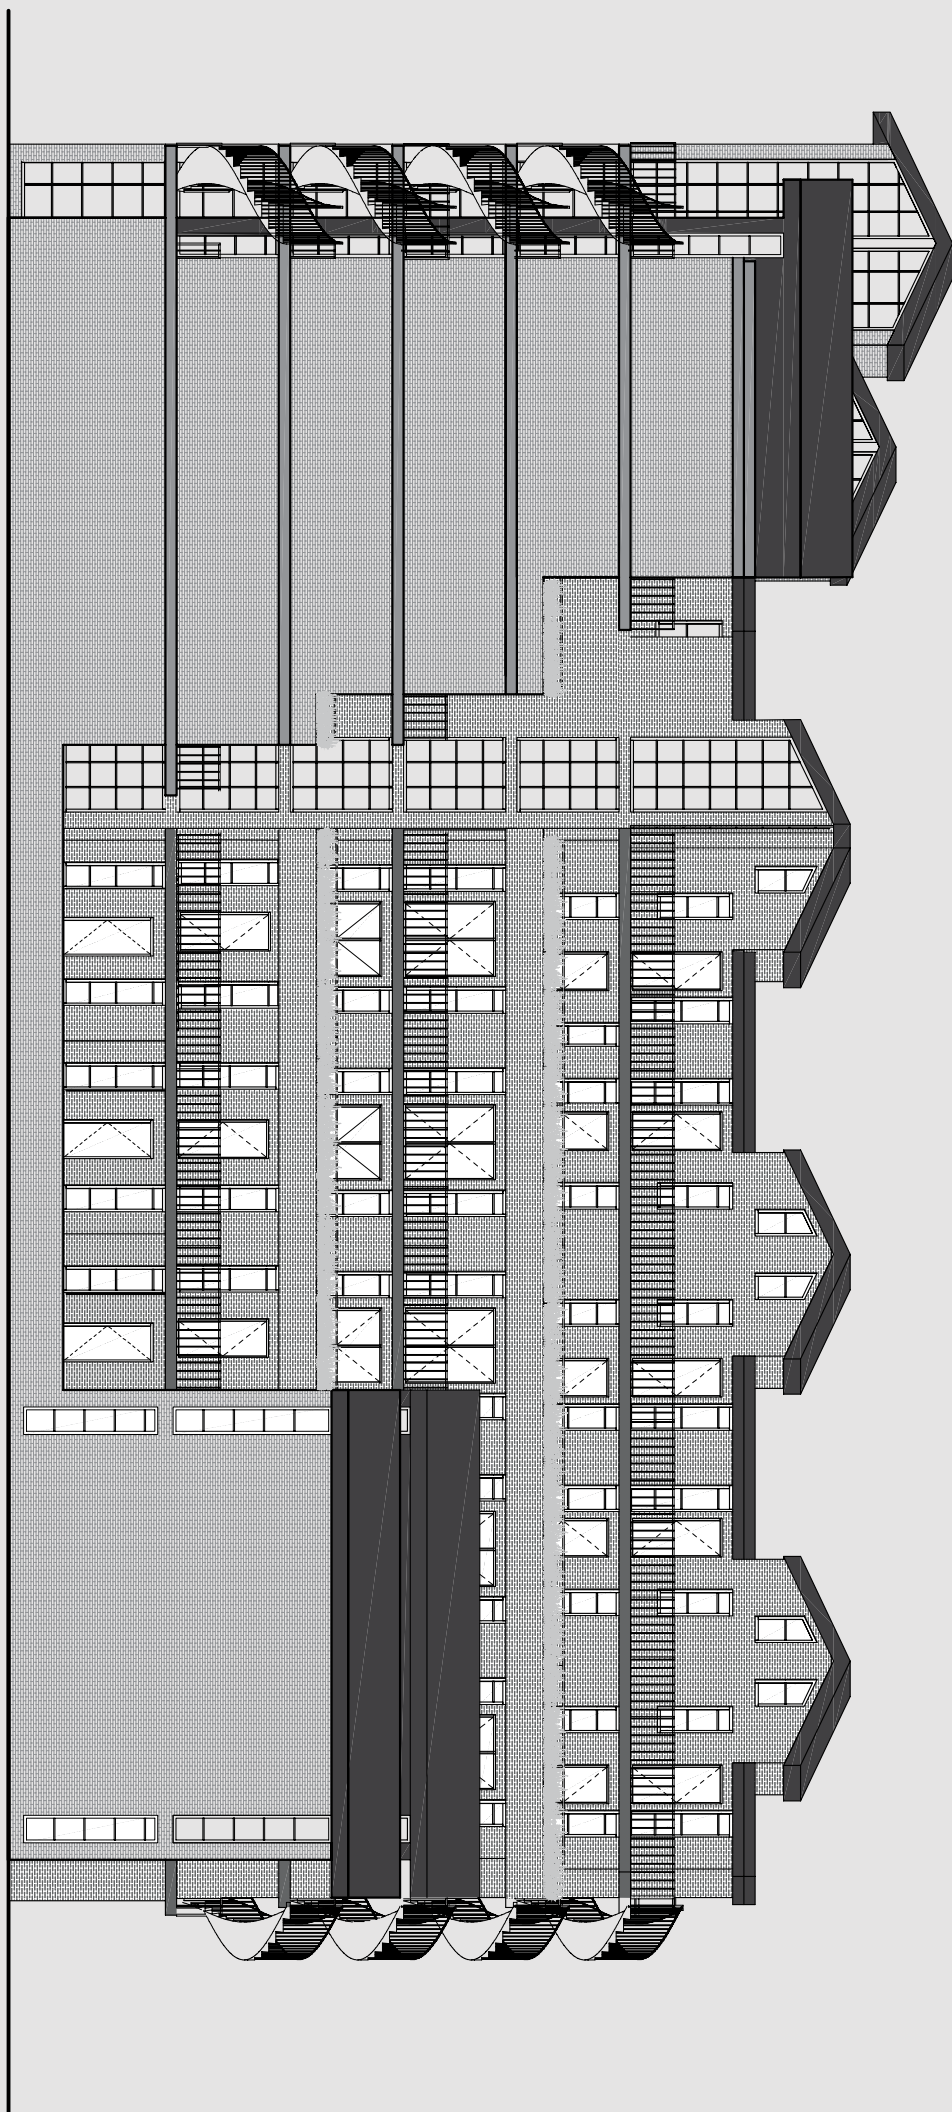

BACK FAÇADE SCALE 1:200

LEFT FAÇADE SCALE 1:200

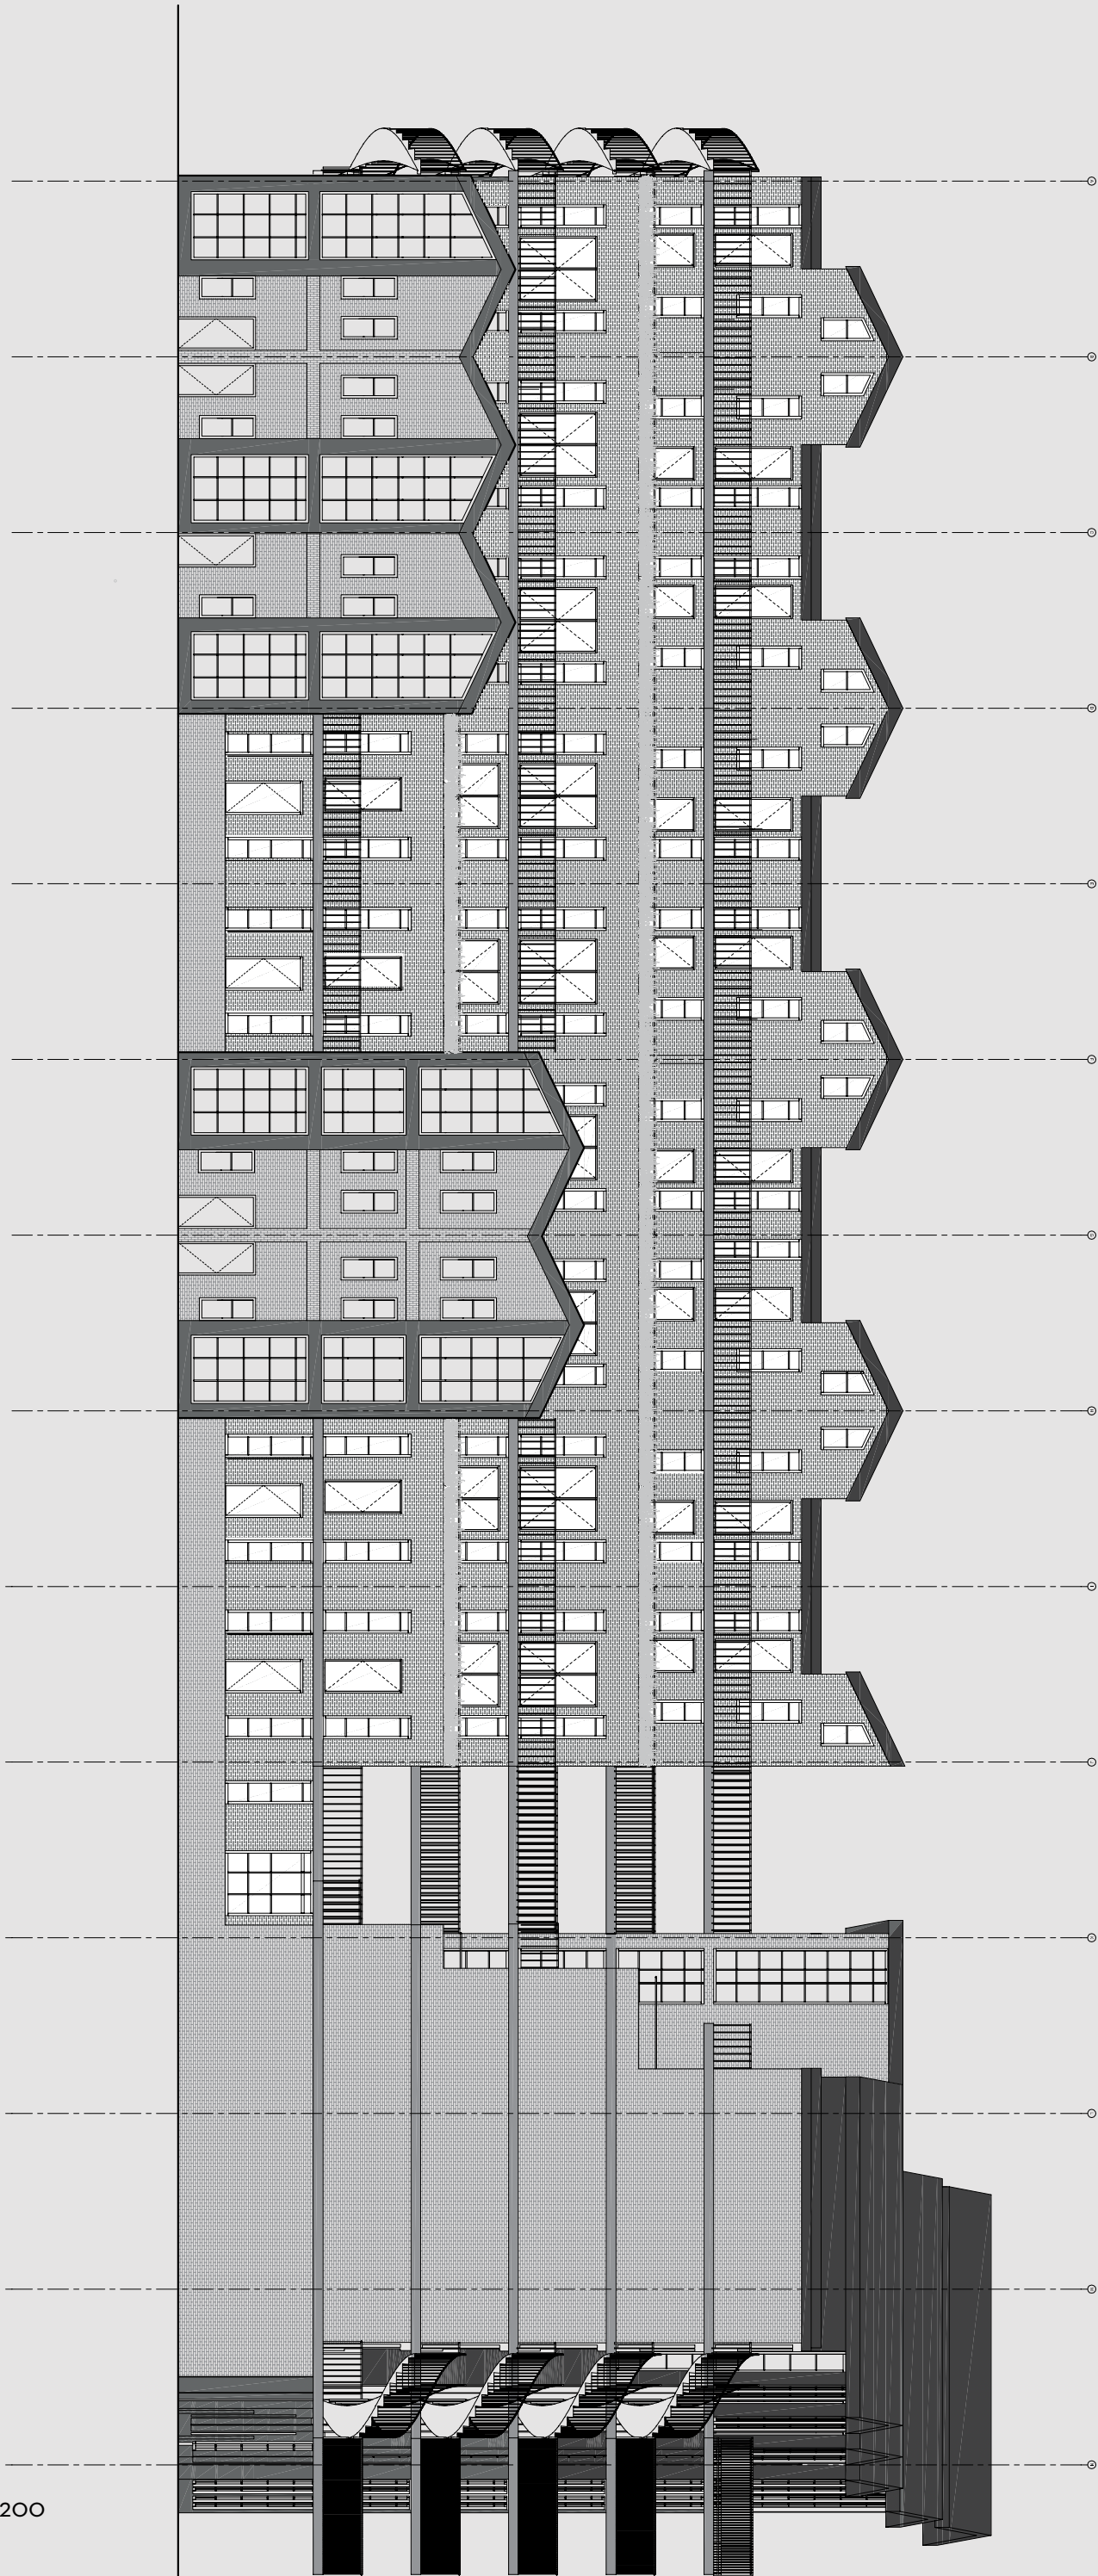


SECTIONS




SECTION A SCALE 1:250


FRAGMENTS

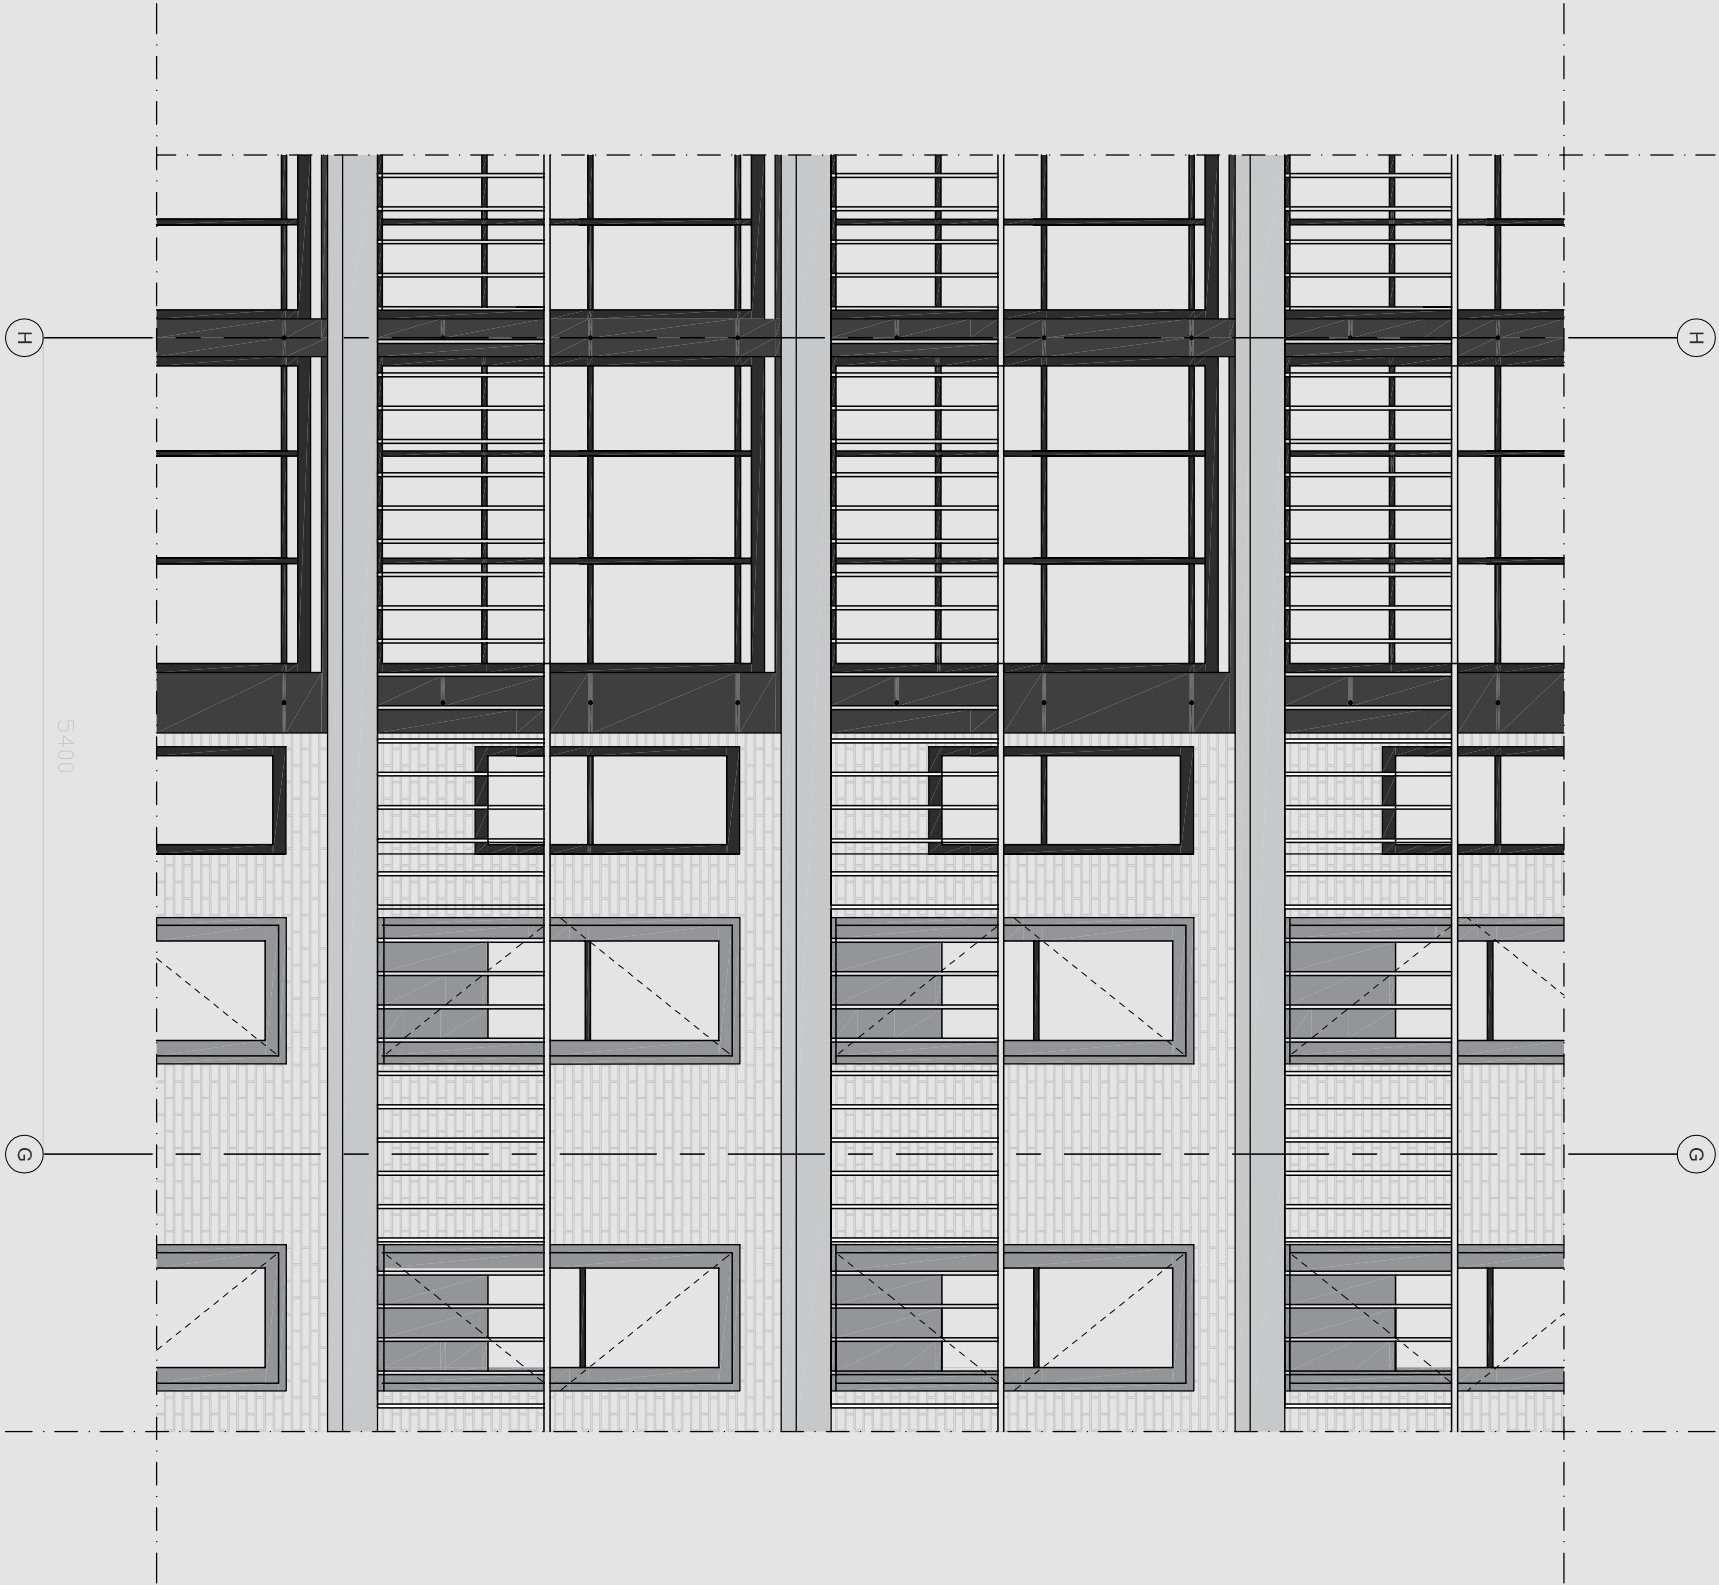


FAÇADE SCALE 1:50

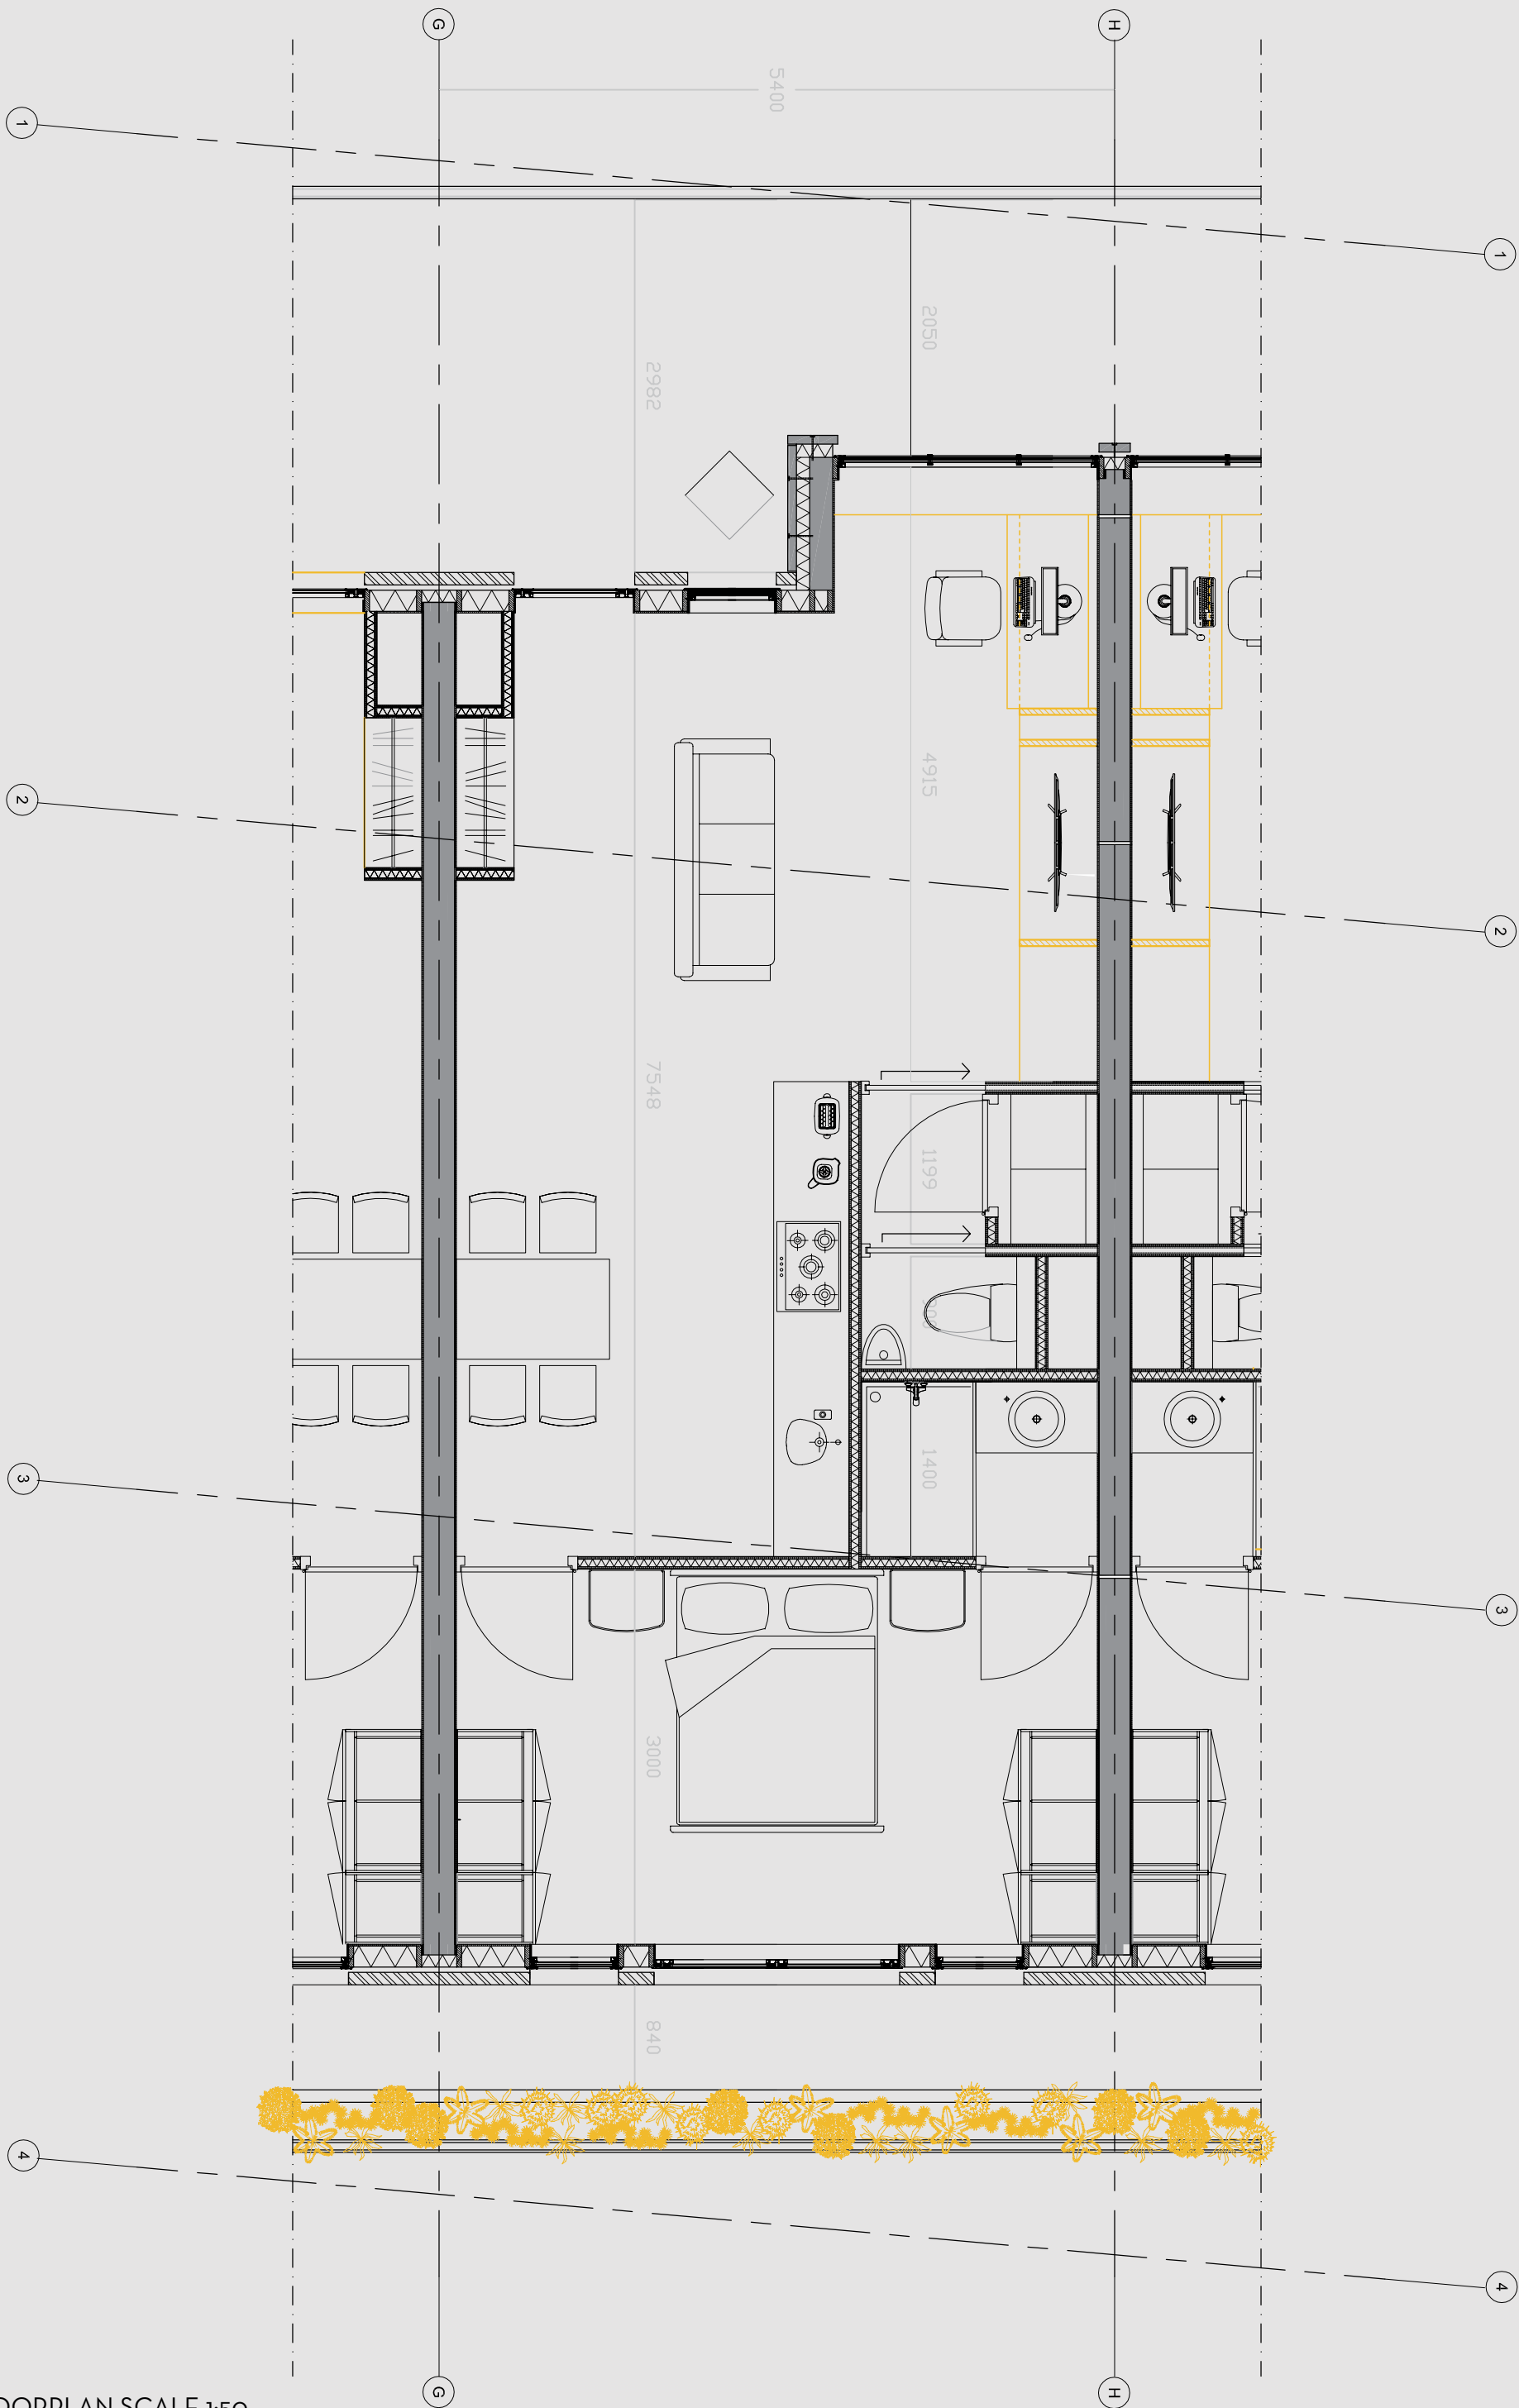


FLOORPLAN SCALE 1:50

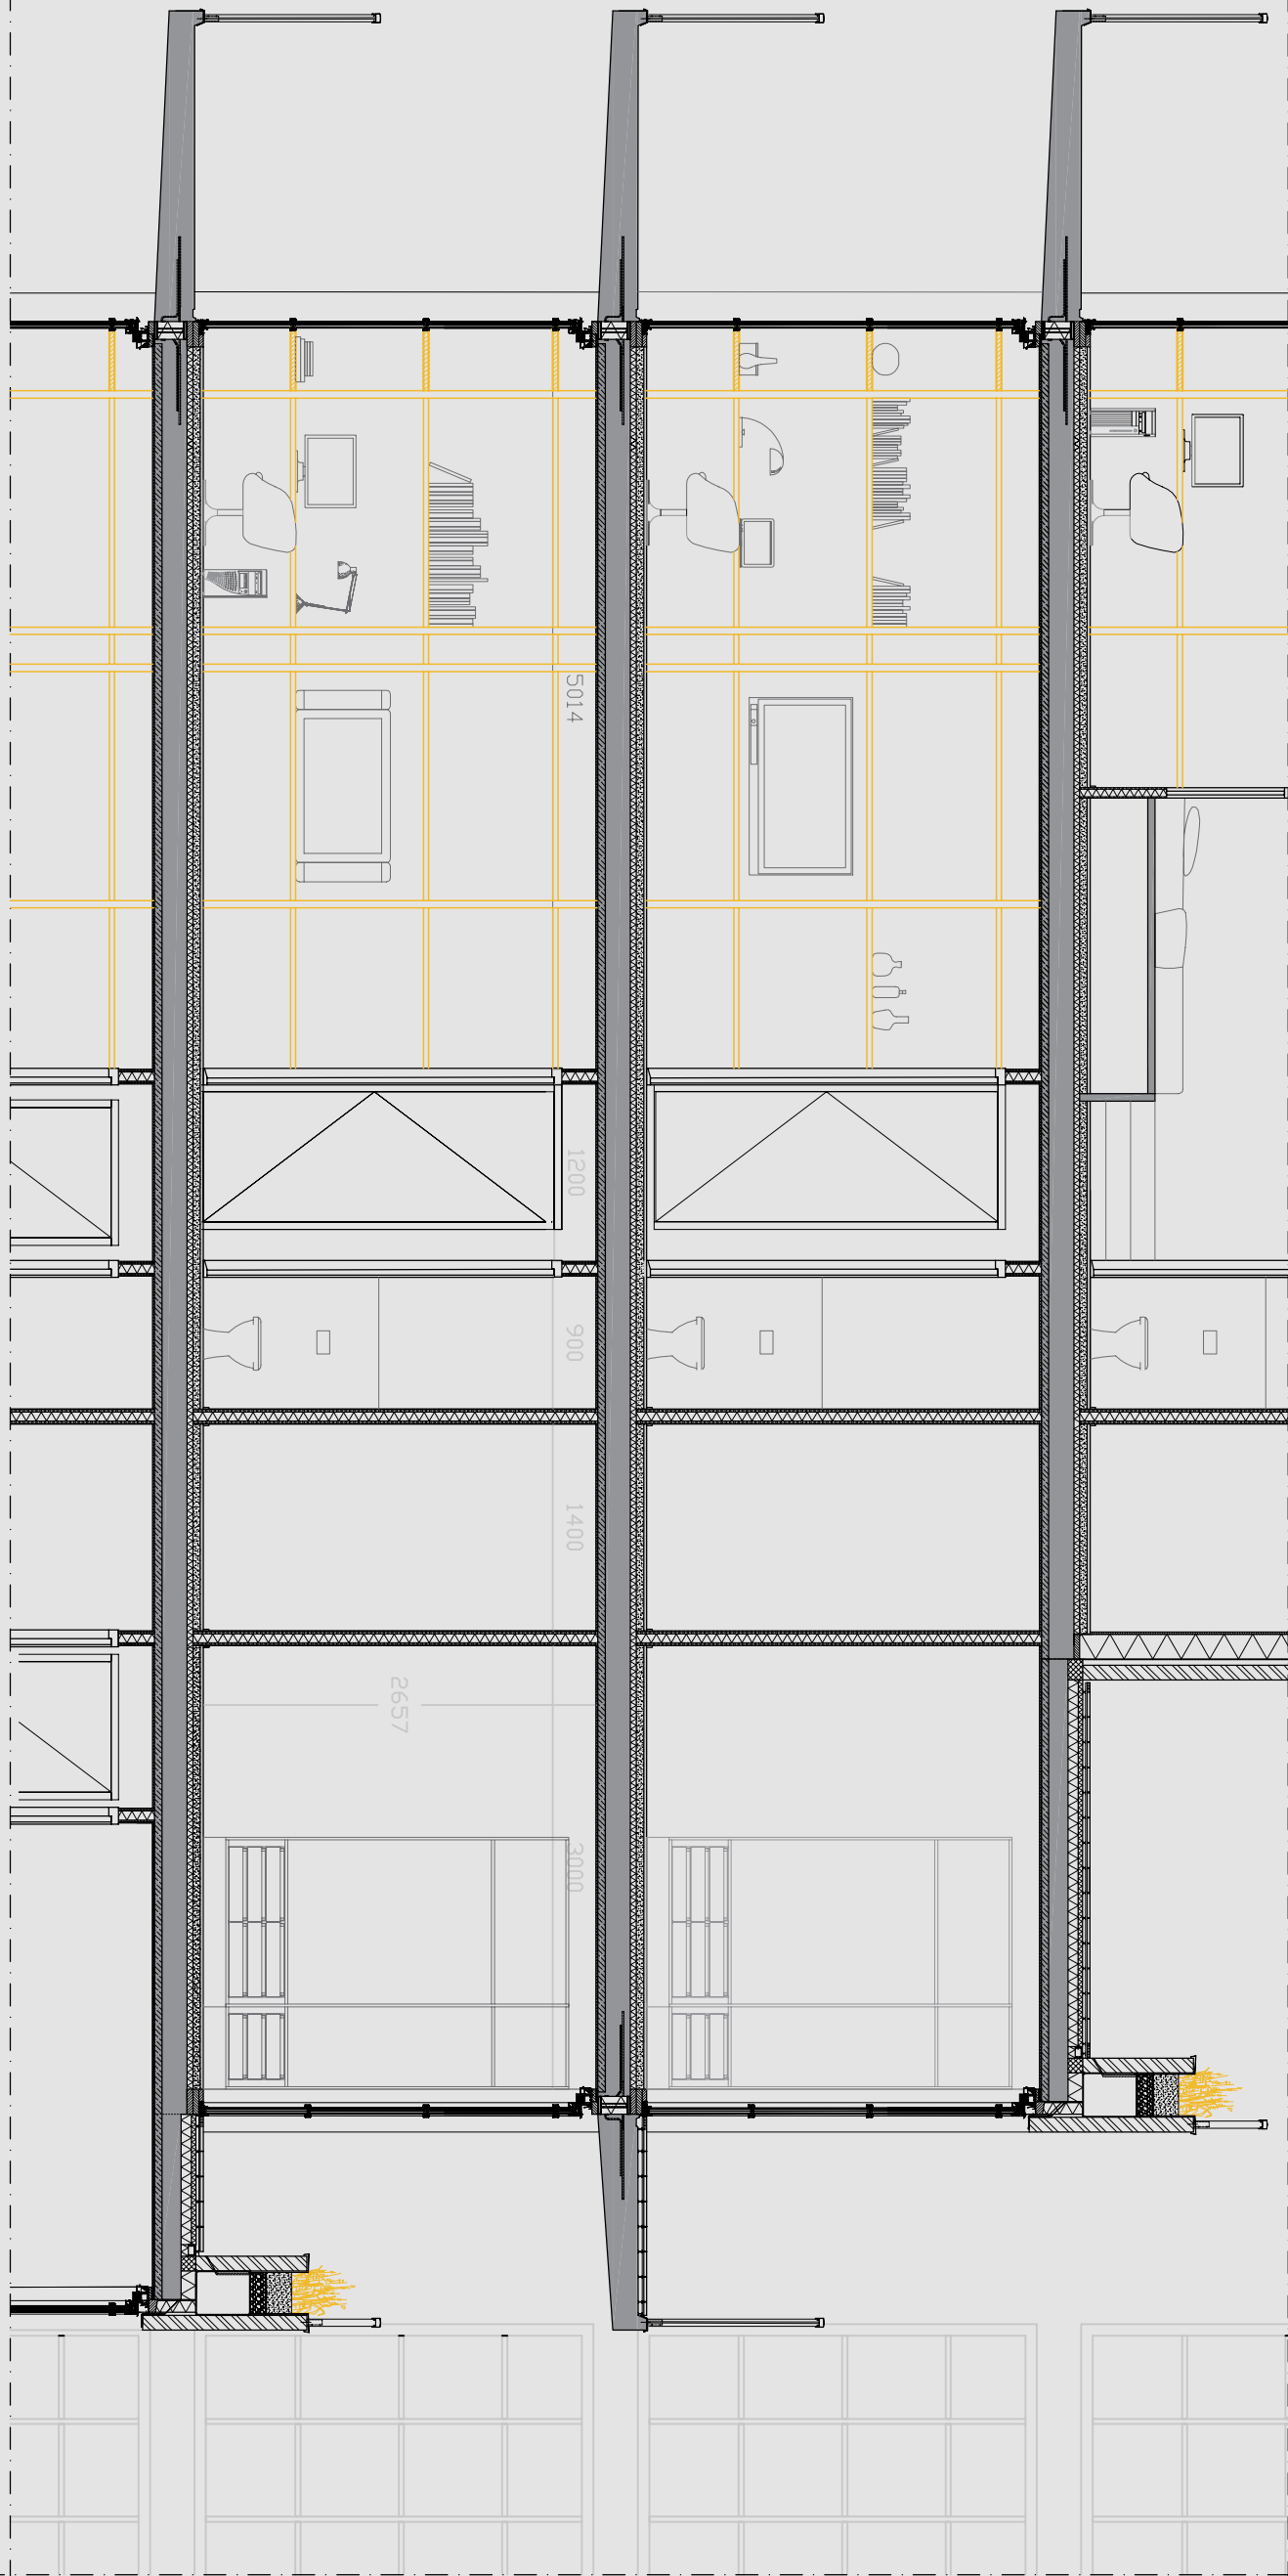


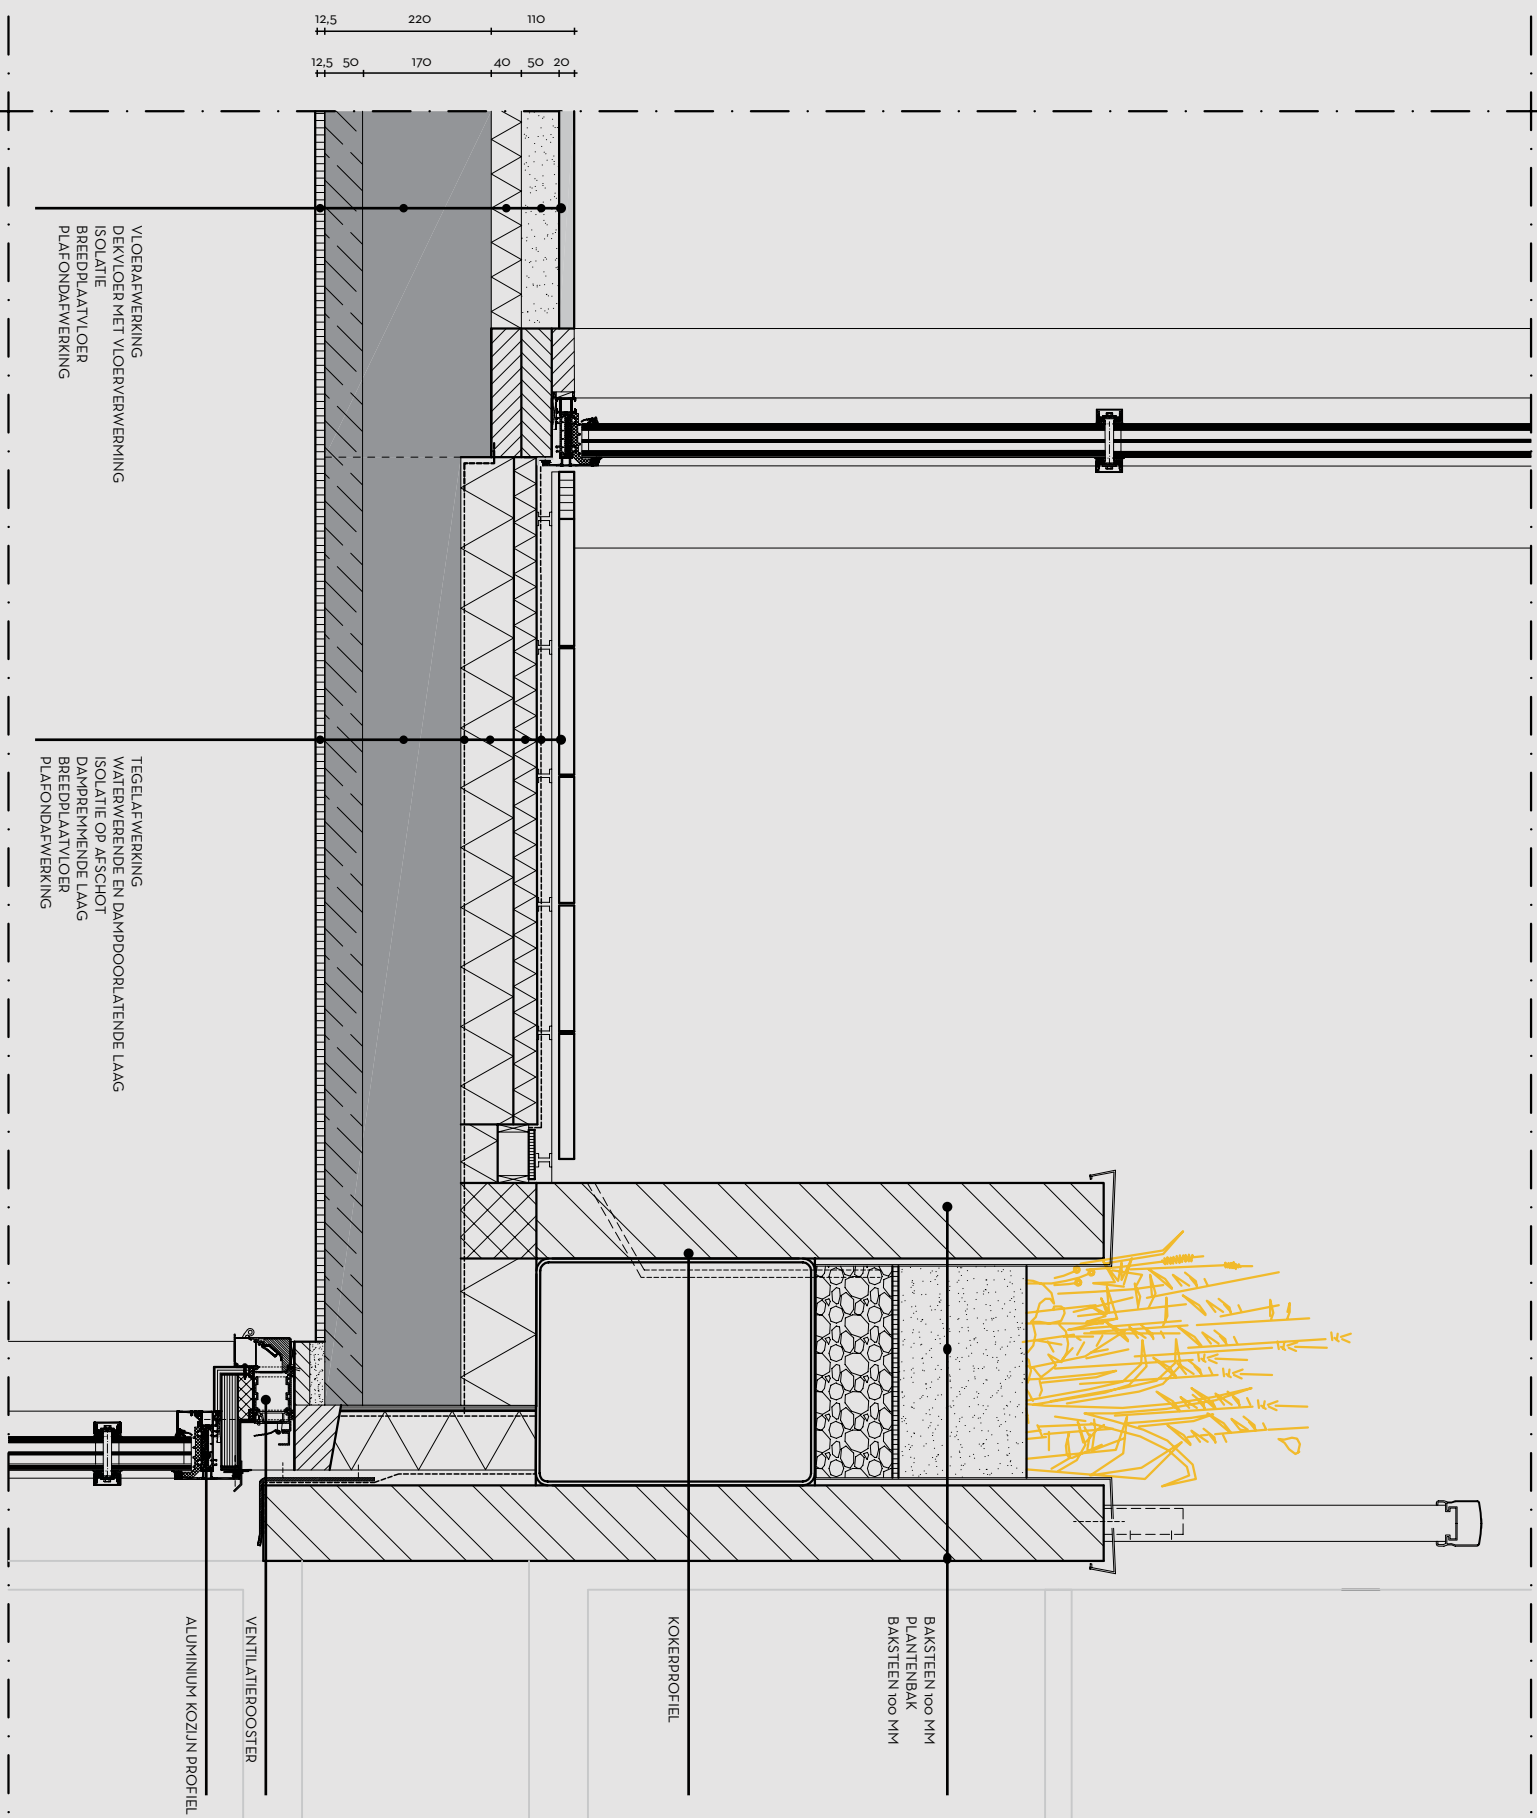

DETAIL 1 SCALE 1:10

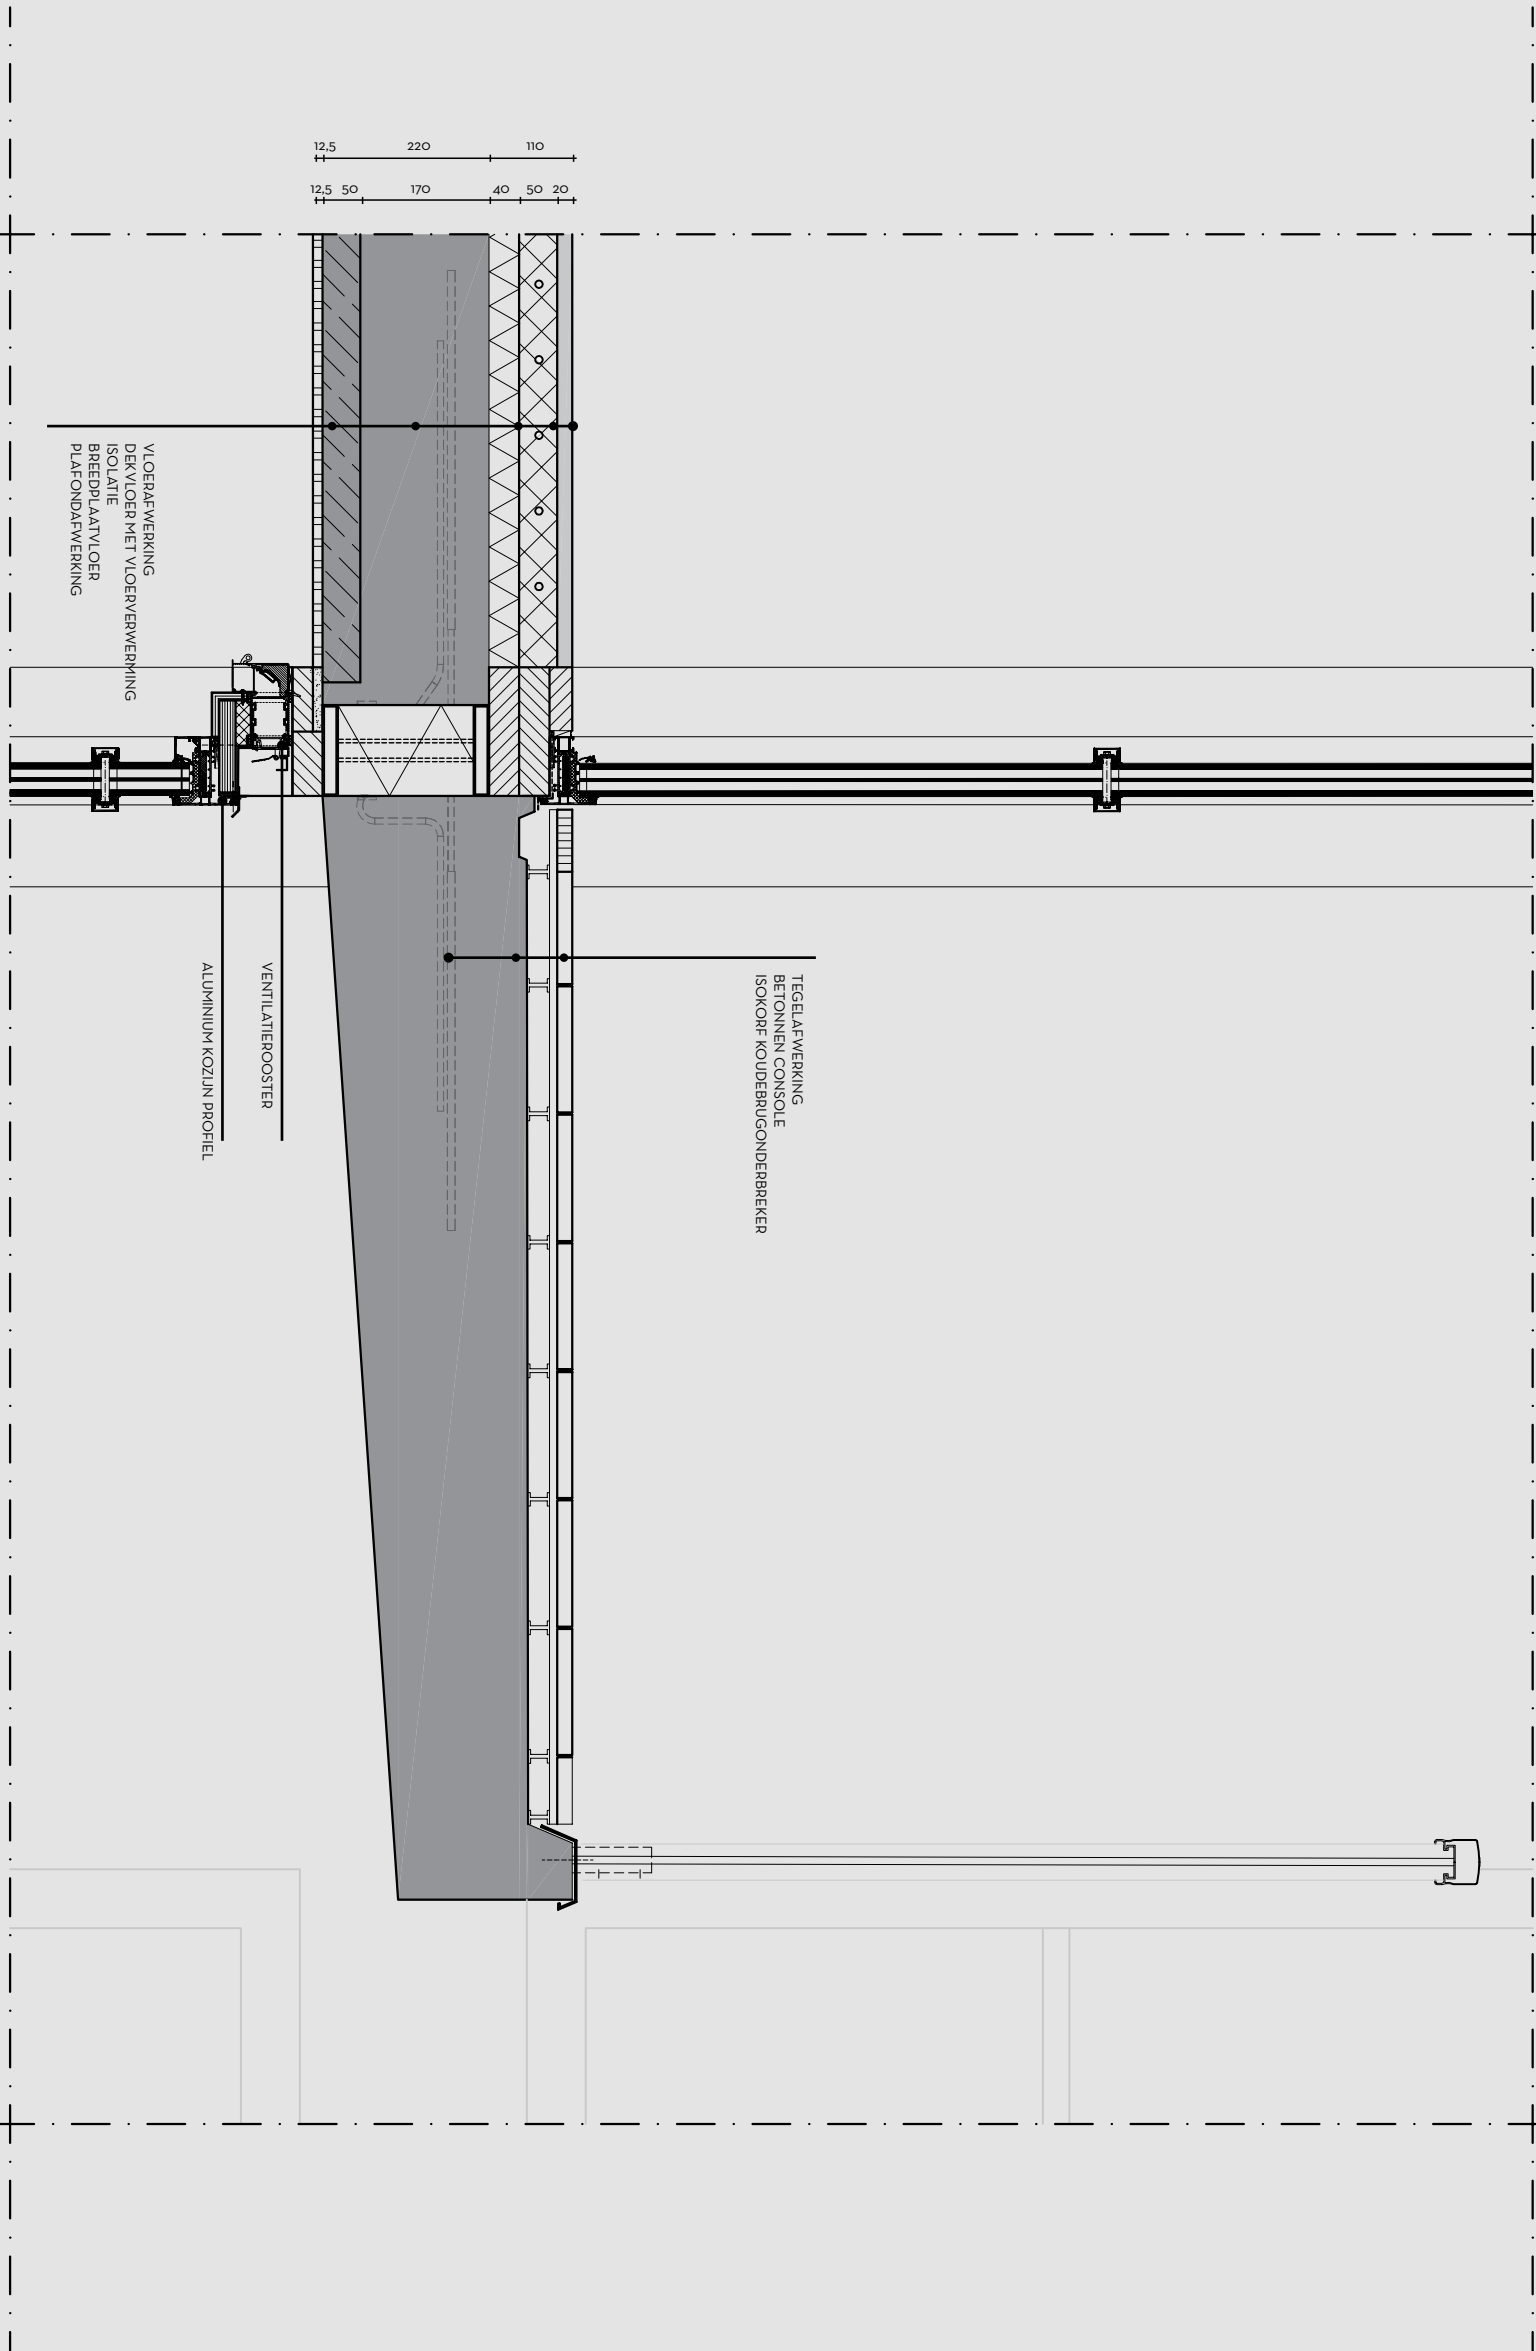

DETAIL 2 SCALE 1:10

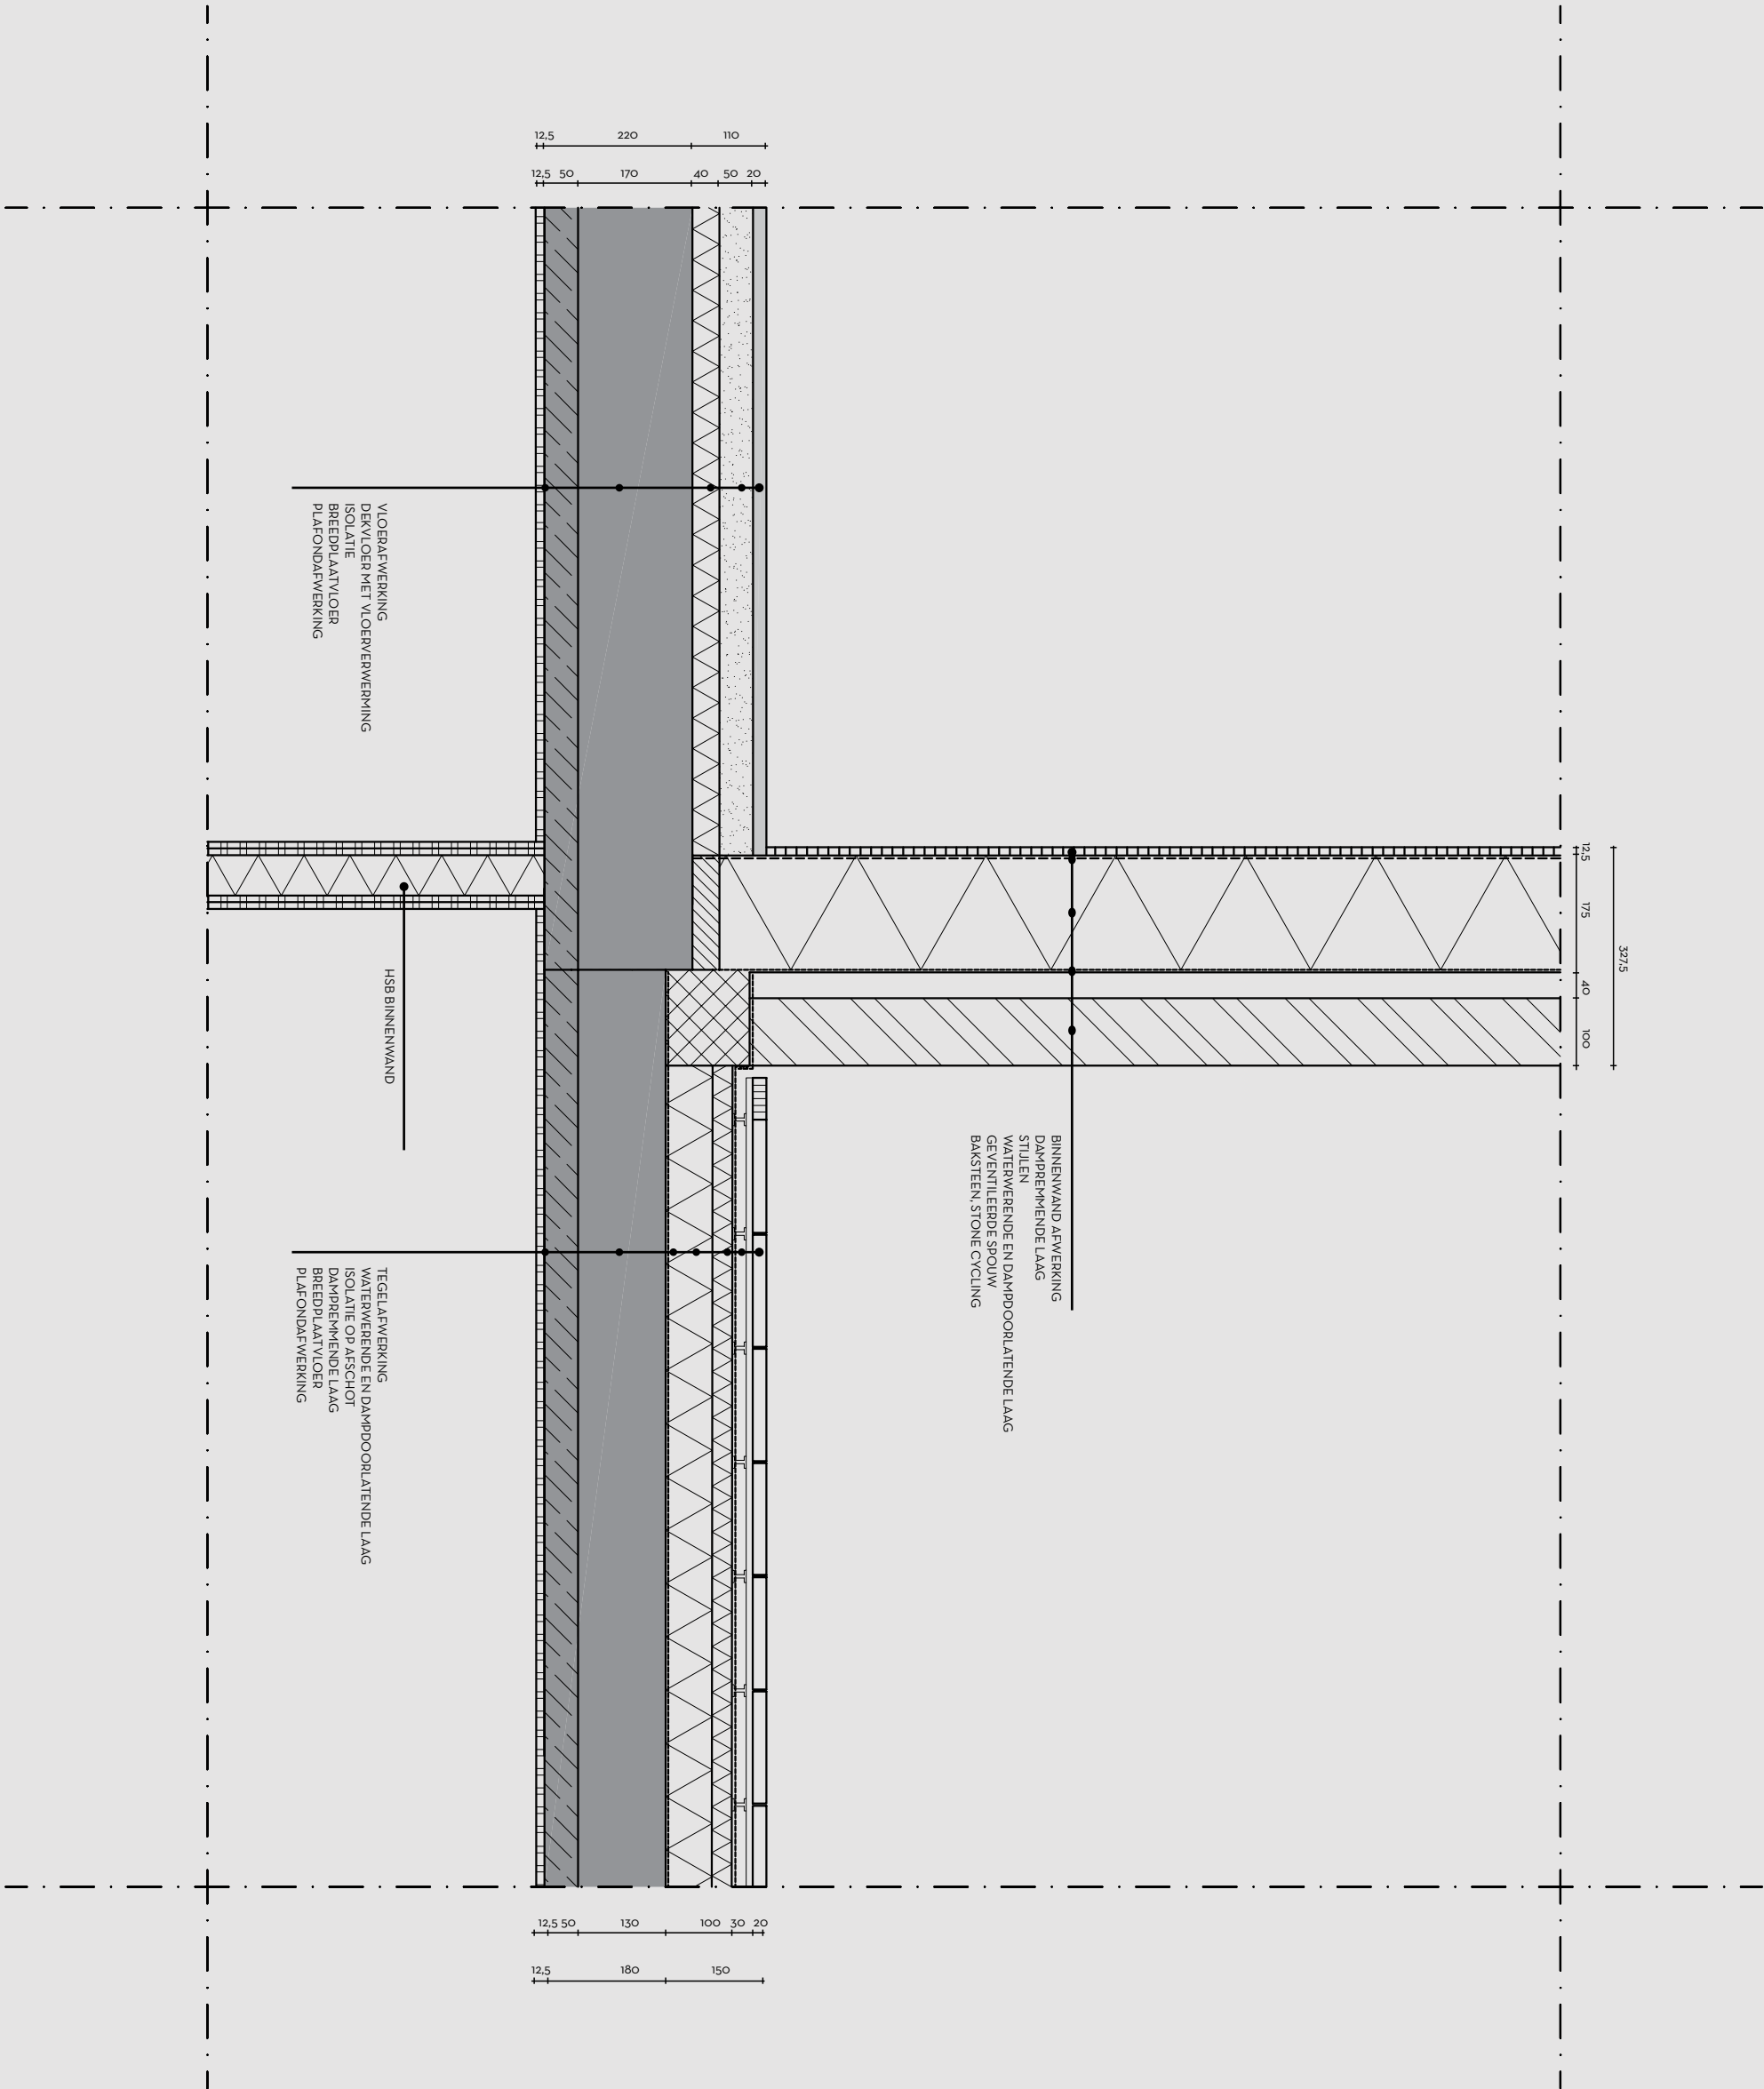


DETAIL 3 SCALE 1:10



PVT PANELEN

wekt elektrische energie op en verzamelt warmte dat onder de panelen ontstaat

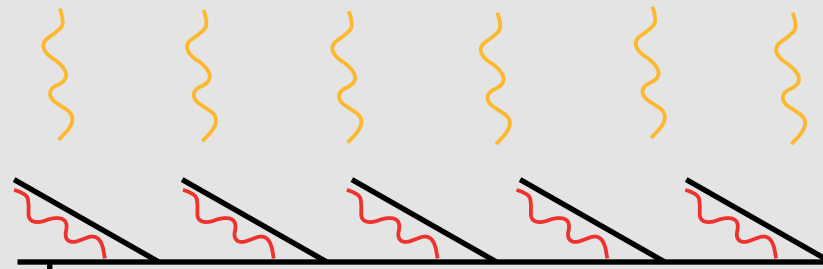

BALANSVENTILATIE

mechanische invoer van
schone lucht



NIBE F750

combinatie van
ventilatie,
cv-verwarming en
warmtapwater

warmtepomp
180 liter boiler
warmte terugwinning

NIBE SAM 40

verwarmt de
toevoerlucht
voor

IN

UIT

IN

UIT


UIT

BALANSVENTILATIE


mechanische afvoer van
vervuilde lucht




VLOERVERWARMING

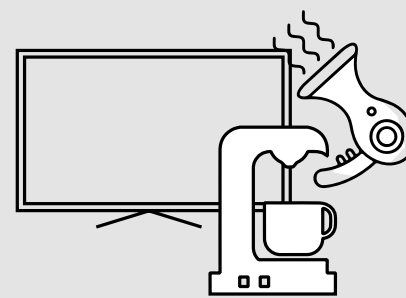

ELECTRISCHE APPARATEN

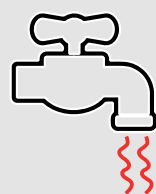

WARM TAPWATER

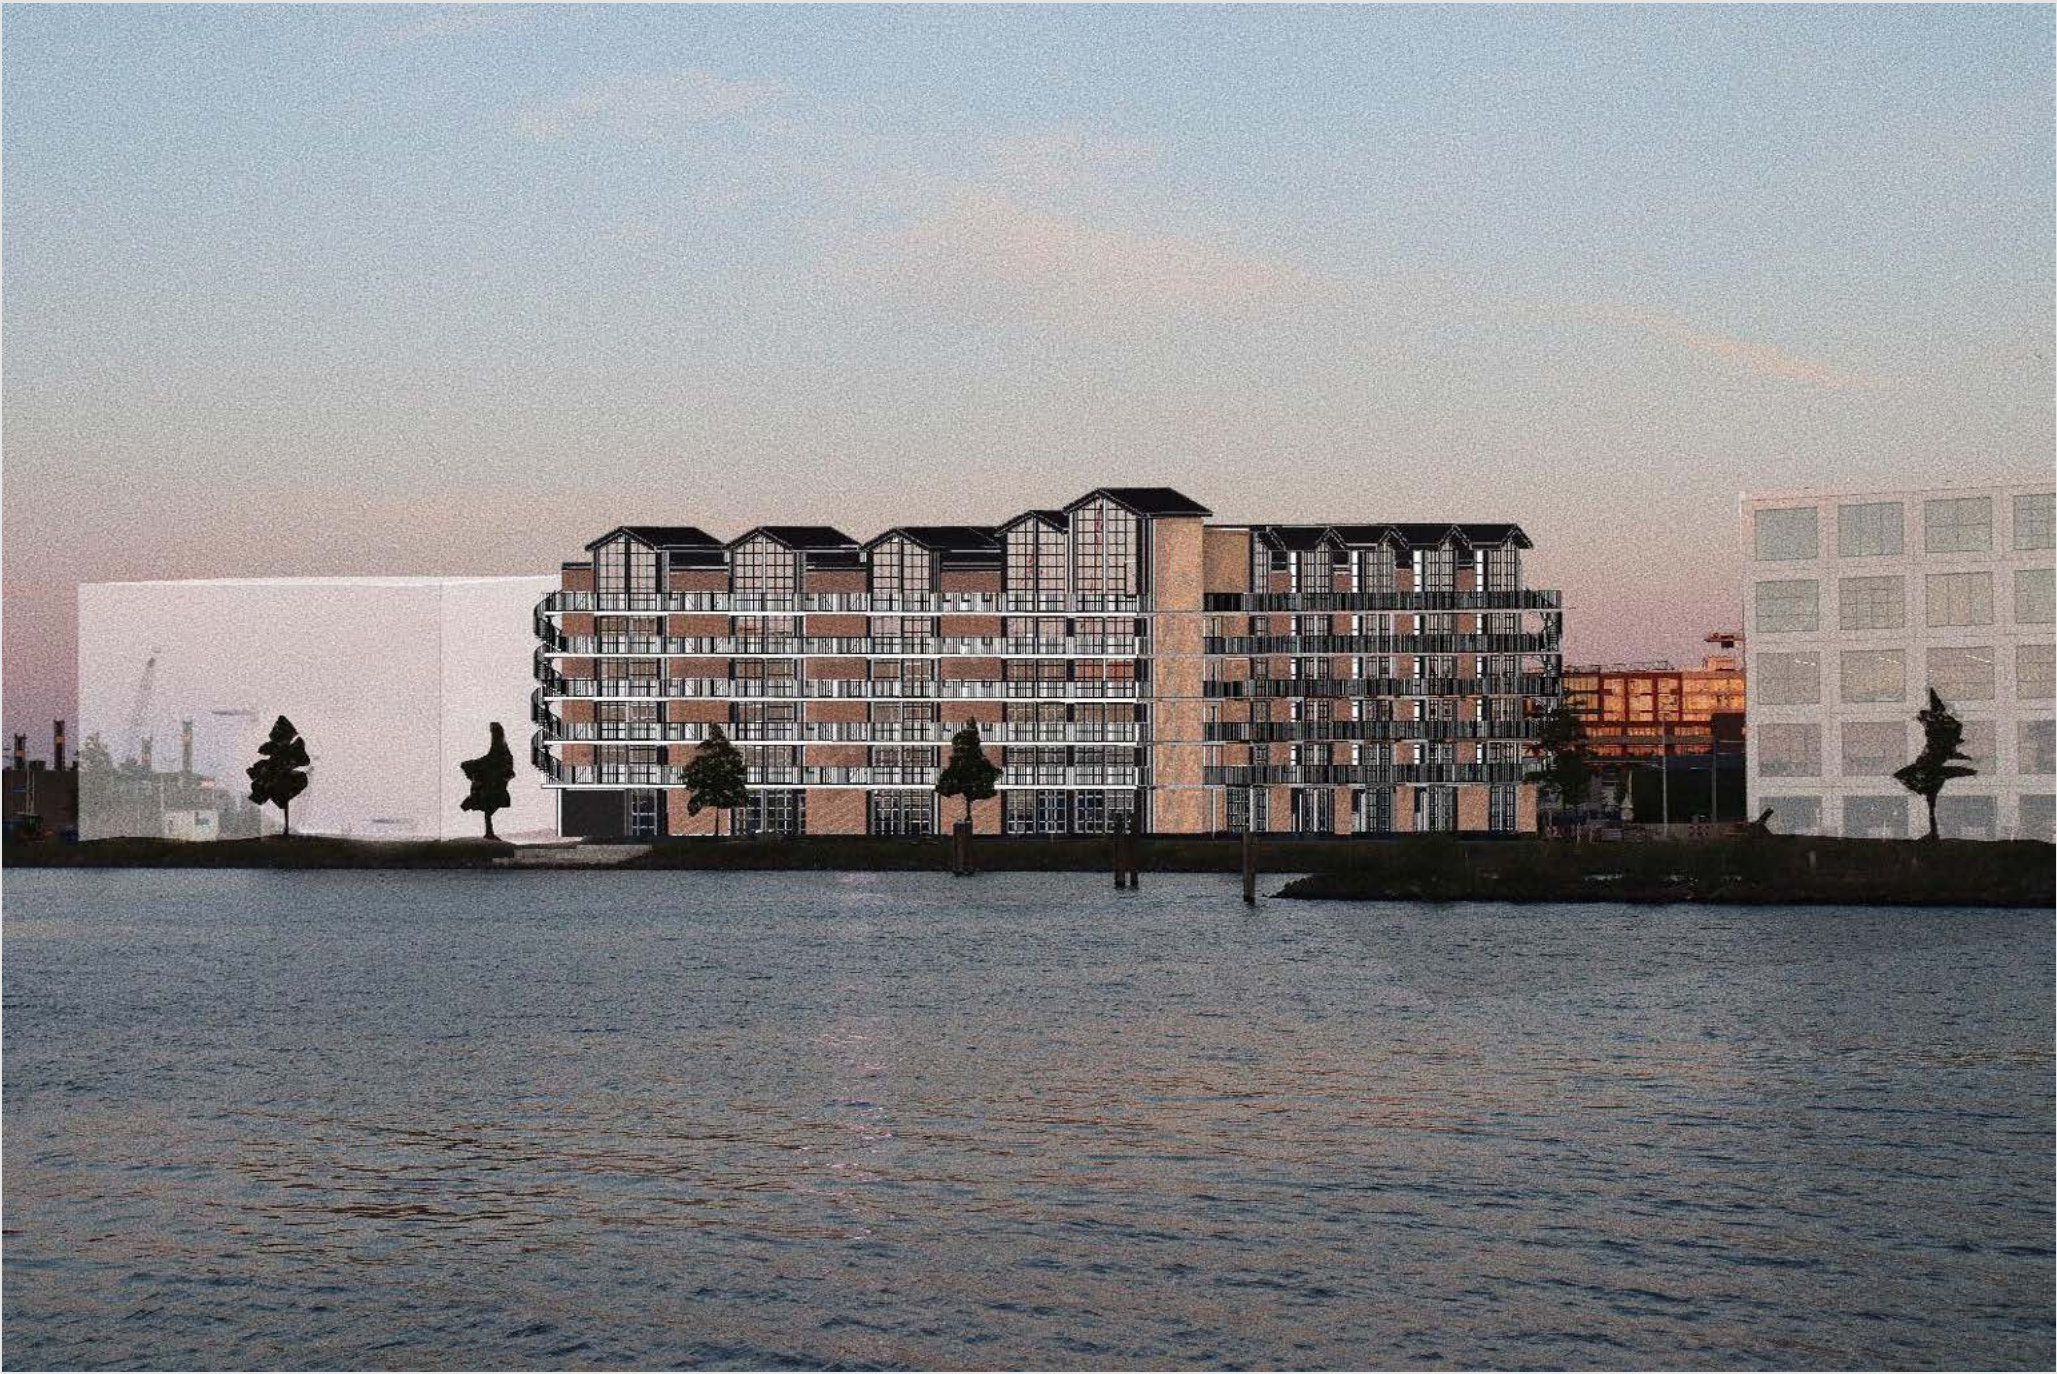

IMPRESSION EXTERIOR



IMPRESSION COURTYARD




IMPRESSION COURTYARD




IMPRESSION COURTYARD



IMPRESSION WORKSPACE, SECTION

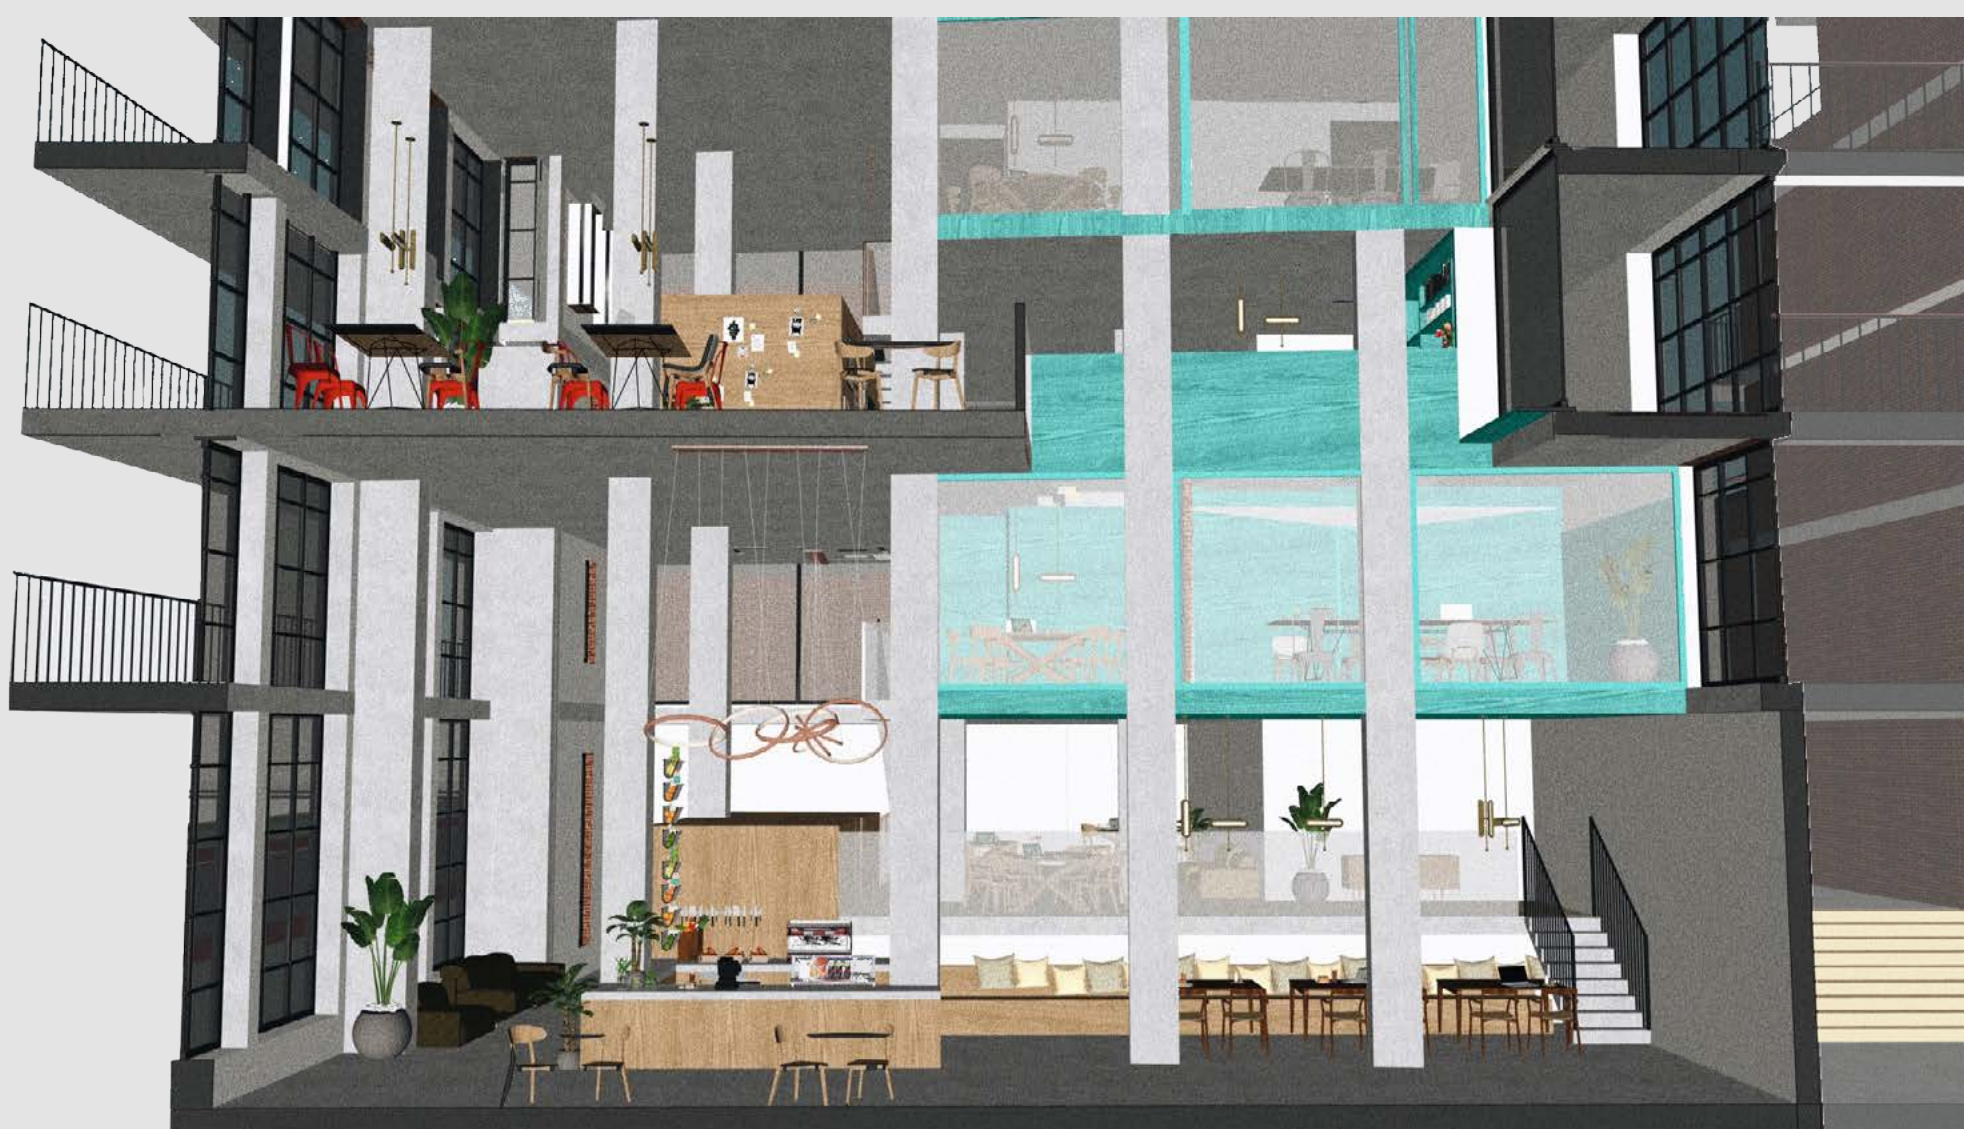


IMPRESSION WORKSPACE, SECTION

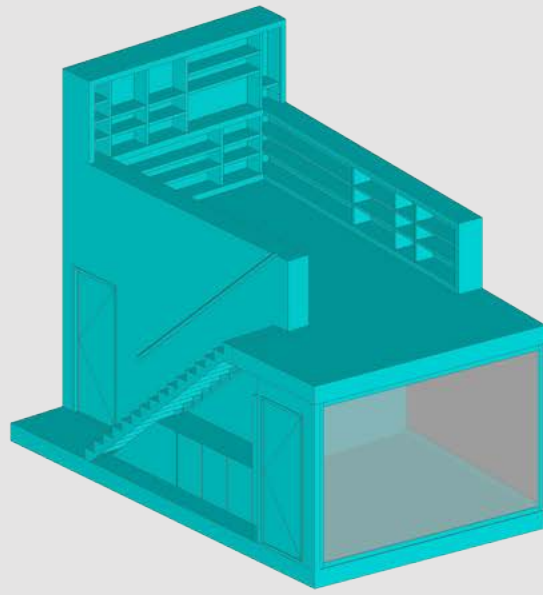


FURNITURE OBJECT WITH SHARED FUNCTIONS
IN WORKSPACE



KITCHEN

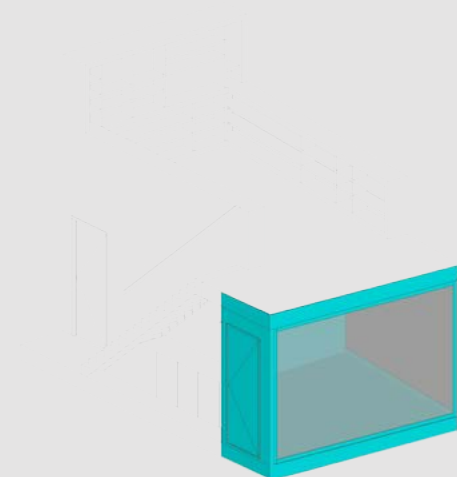


MEETING ROOM

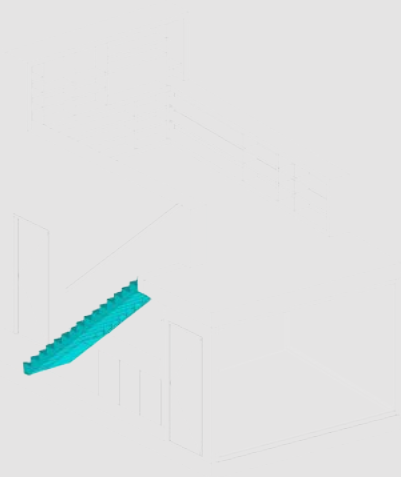


CONNECTION WITH NEXT FLOOR



WORKSPACE

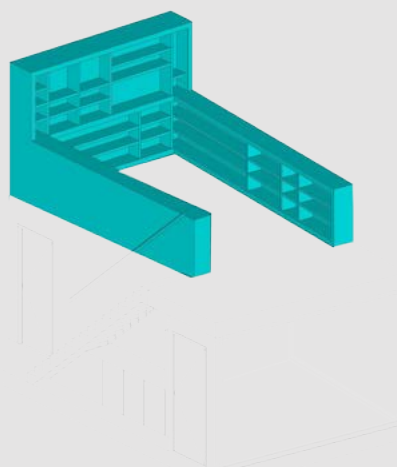

LOCKERS & LIBRARY

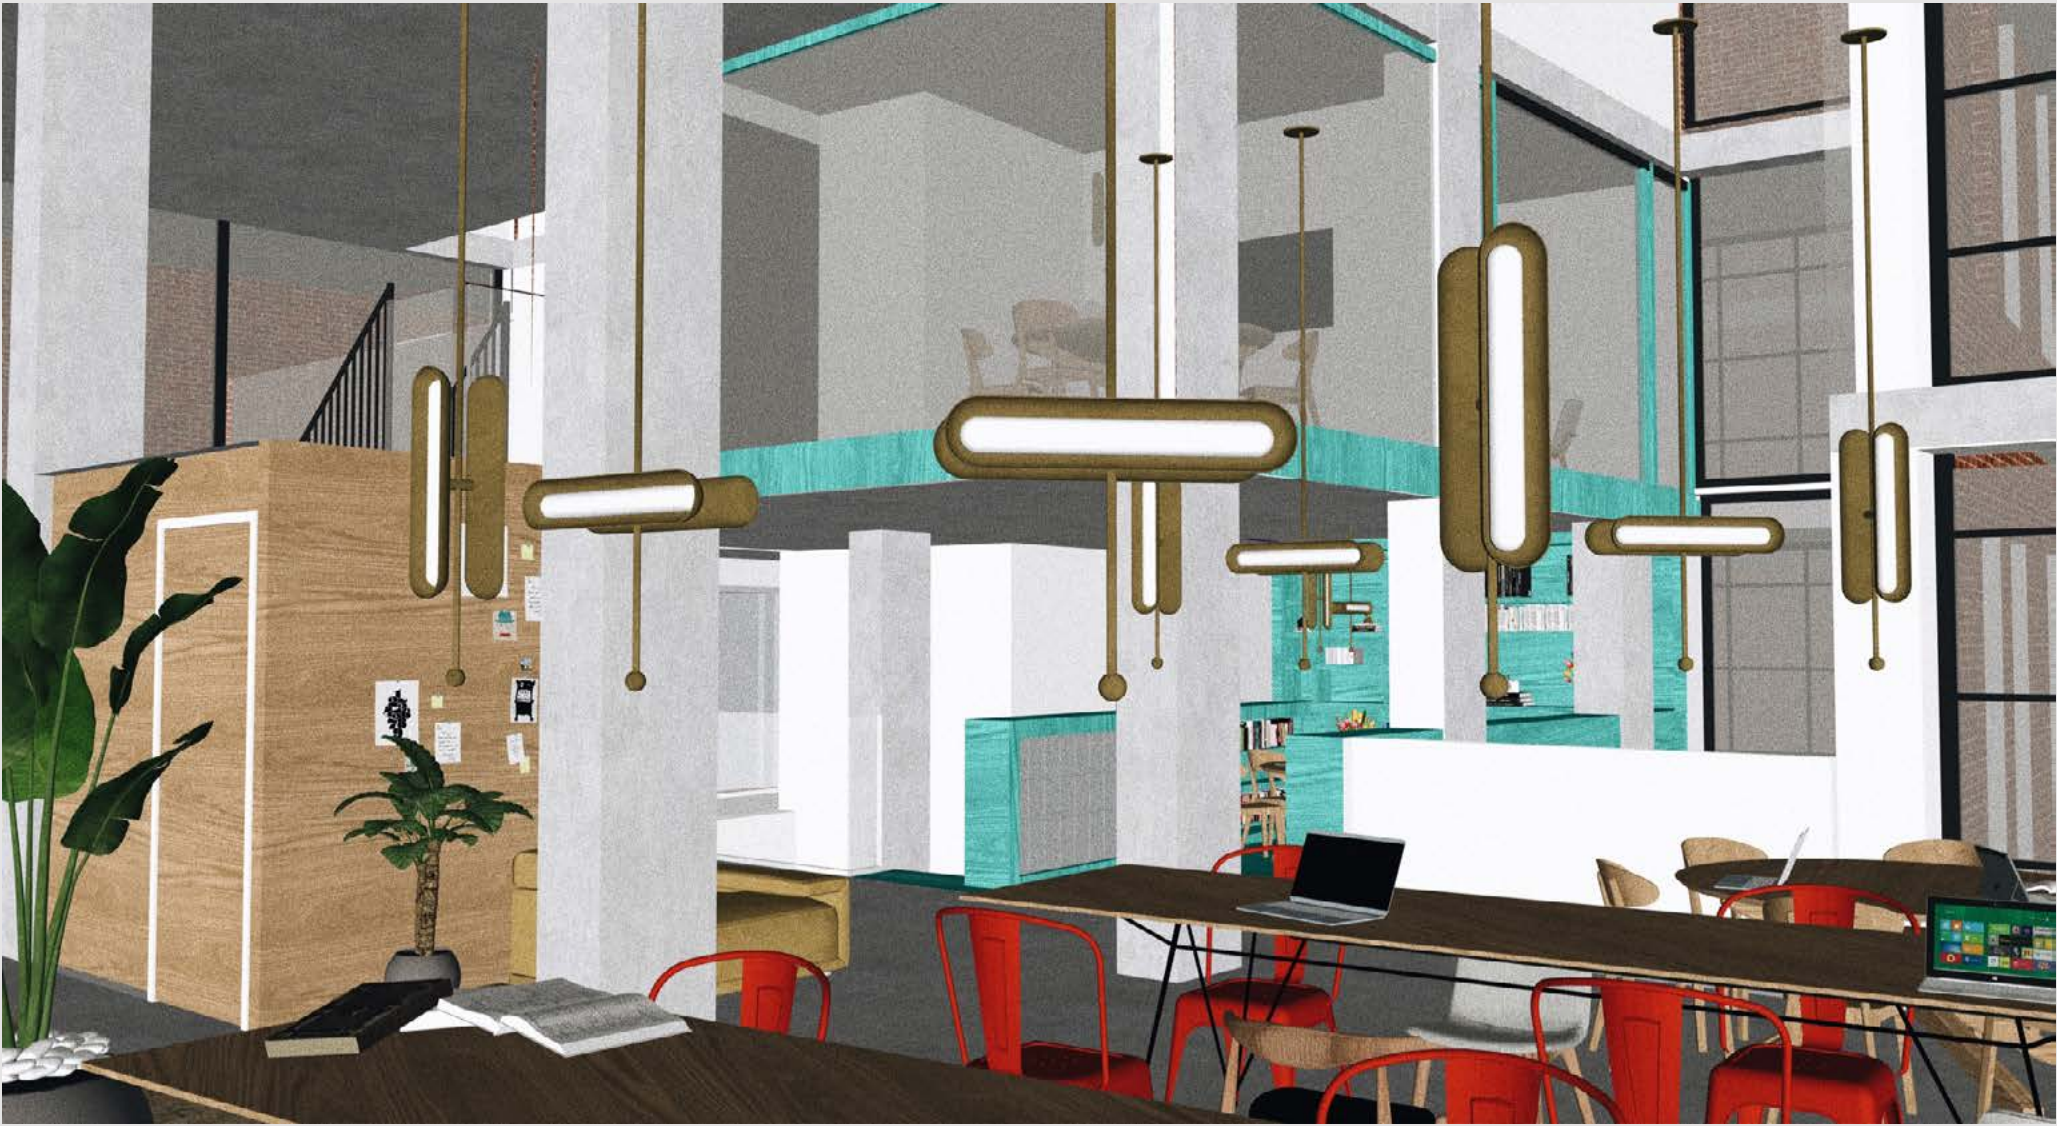

IMPRESSION WORKSPACE INTERIOR



IMPRESSION WORKSPACE INTERIOR



IMPRESSION WORKSPACE INTERIOR