




ADDICTION CARE CENTER in ROTTERDAM

THE ARCHITECTURE OF DREAMS

ARTHUR WAISBLAT - 4215311 - Msc P5 GRADUATION - EXPLORE LAB17 -16/12/2014

TRANSCENDENTAL MEDITATION / BIOPOLITICS / NEUROPLASTICITY / PARADIGM SHIFT

Tutors: Robert Nottrot, Cor Wagenaar, Peter Lescuere




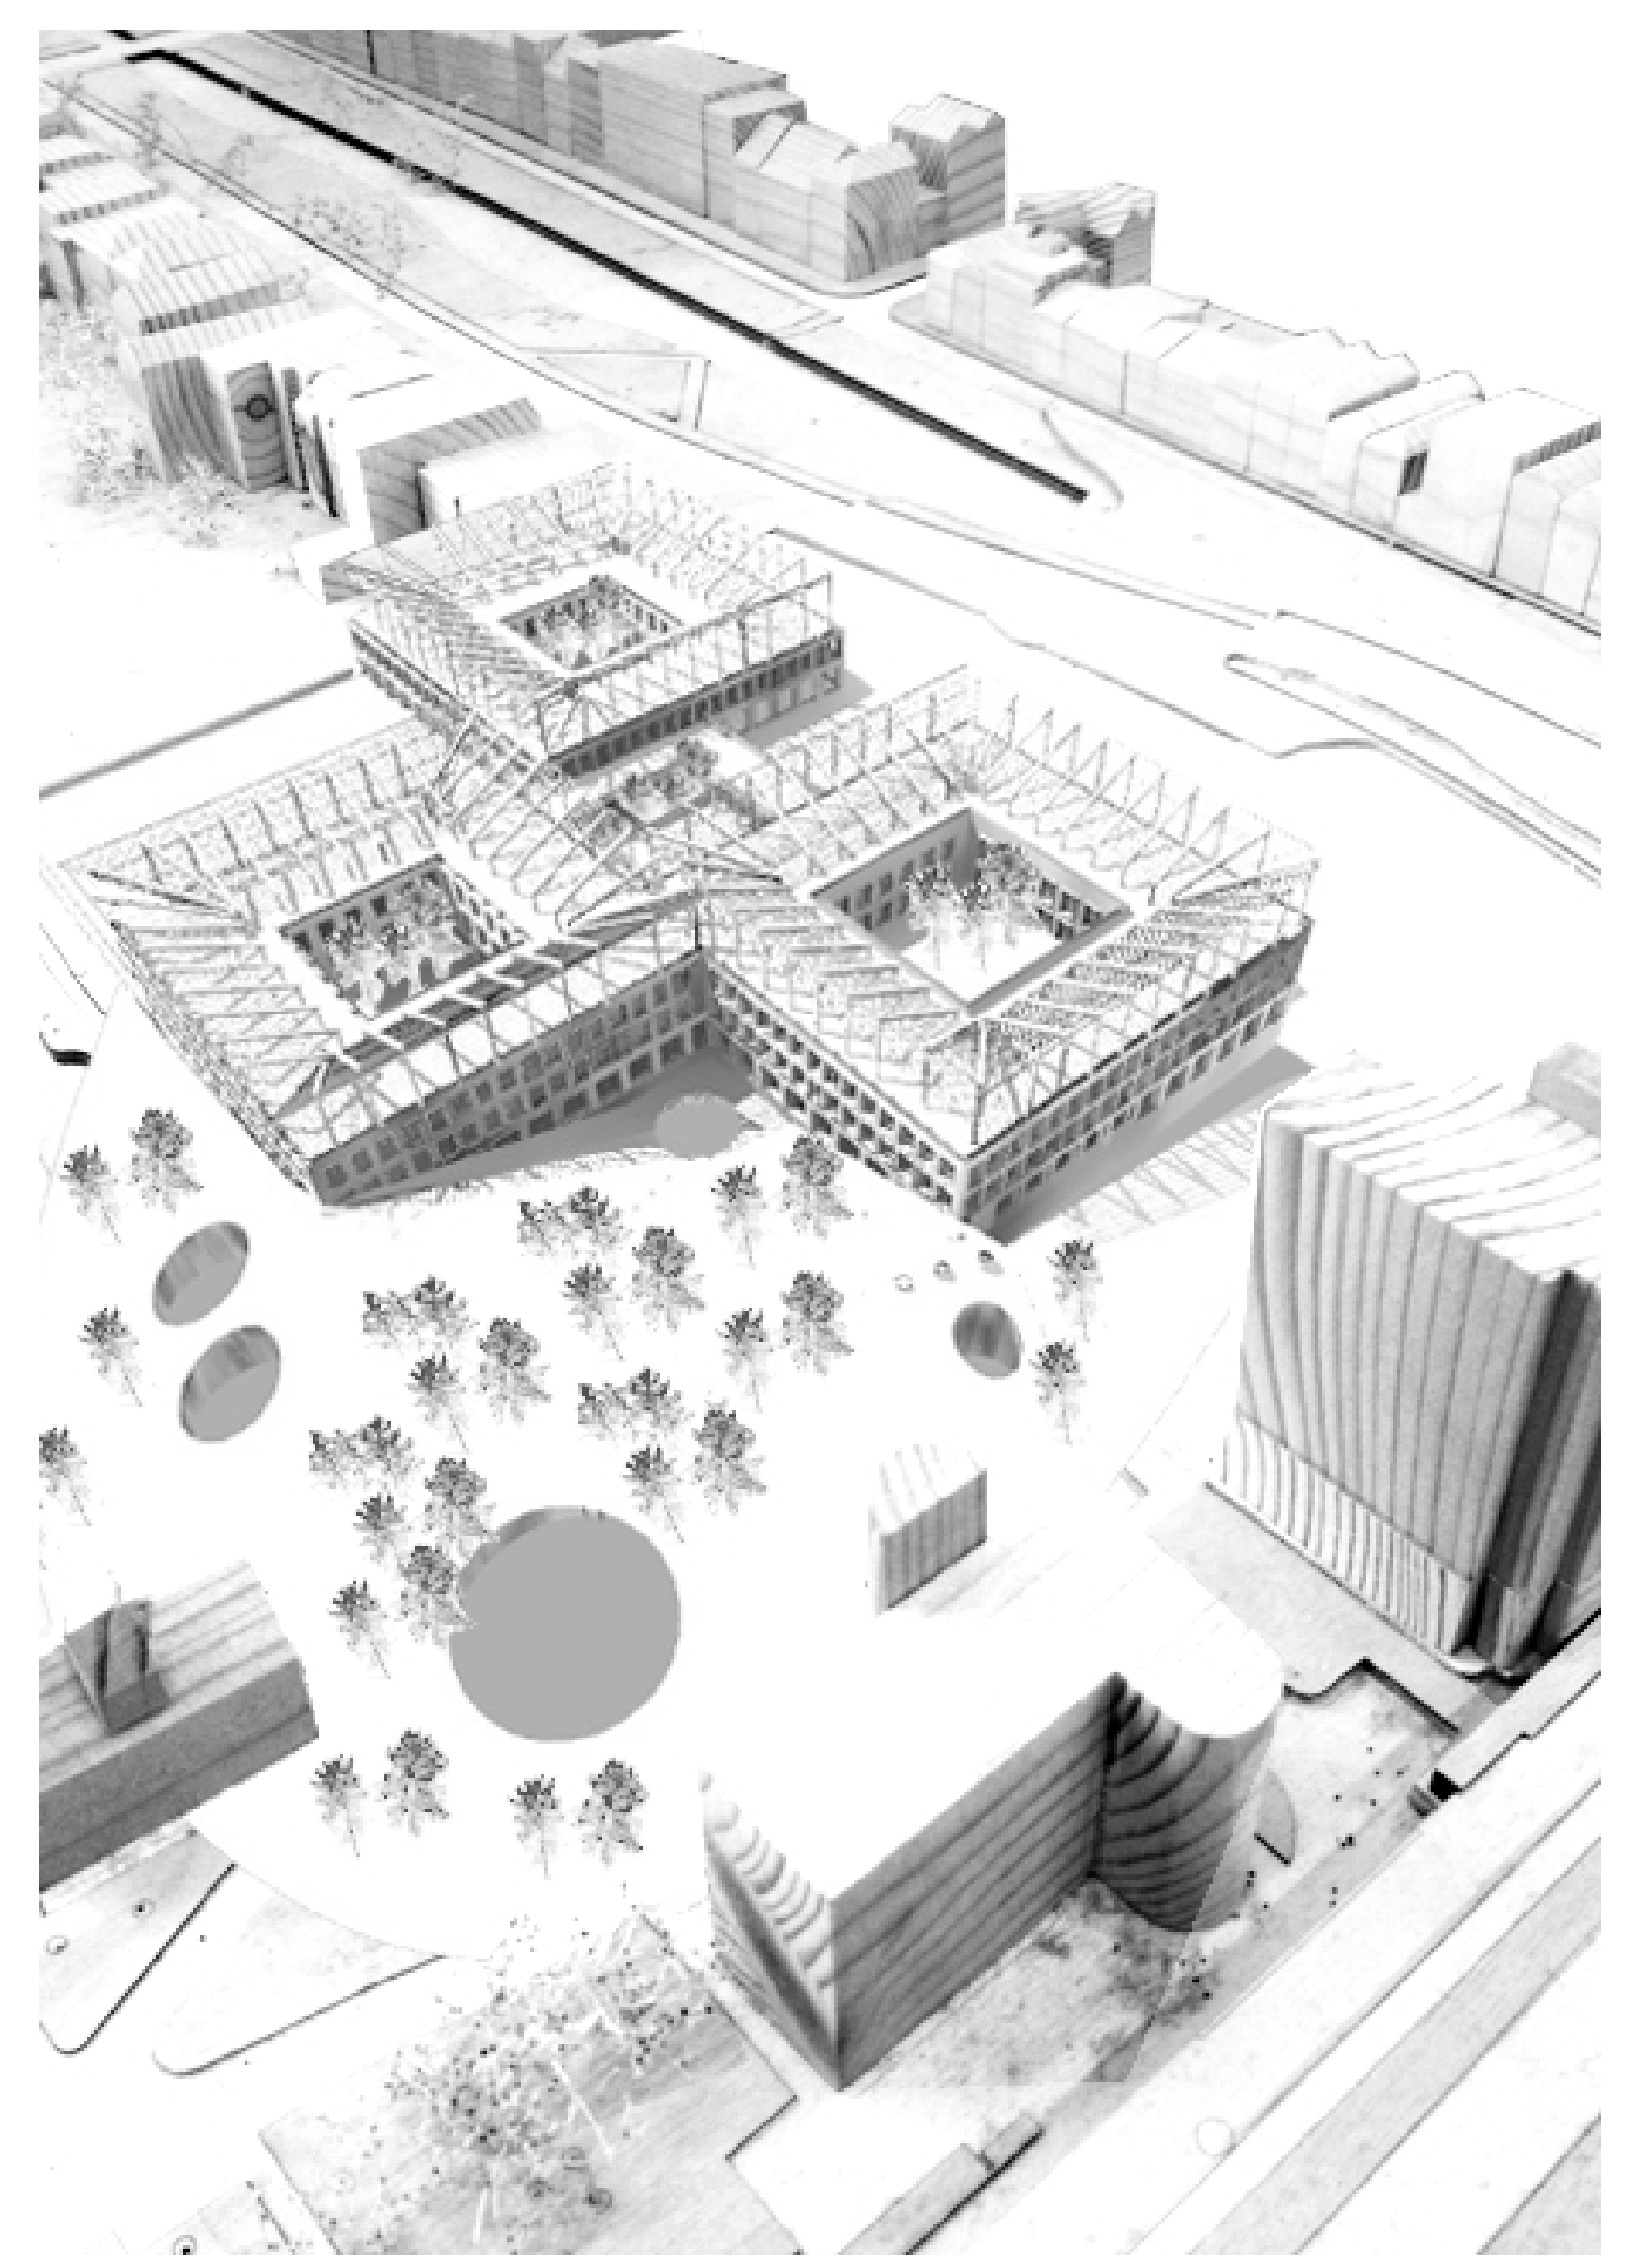
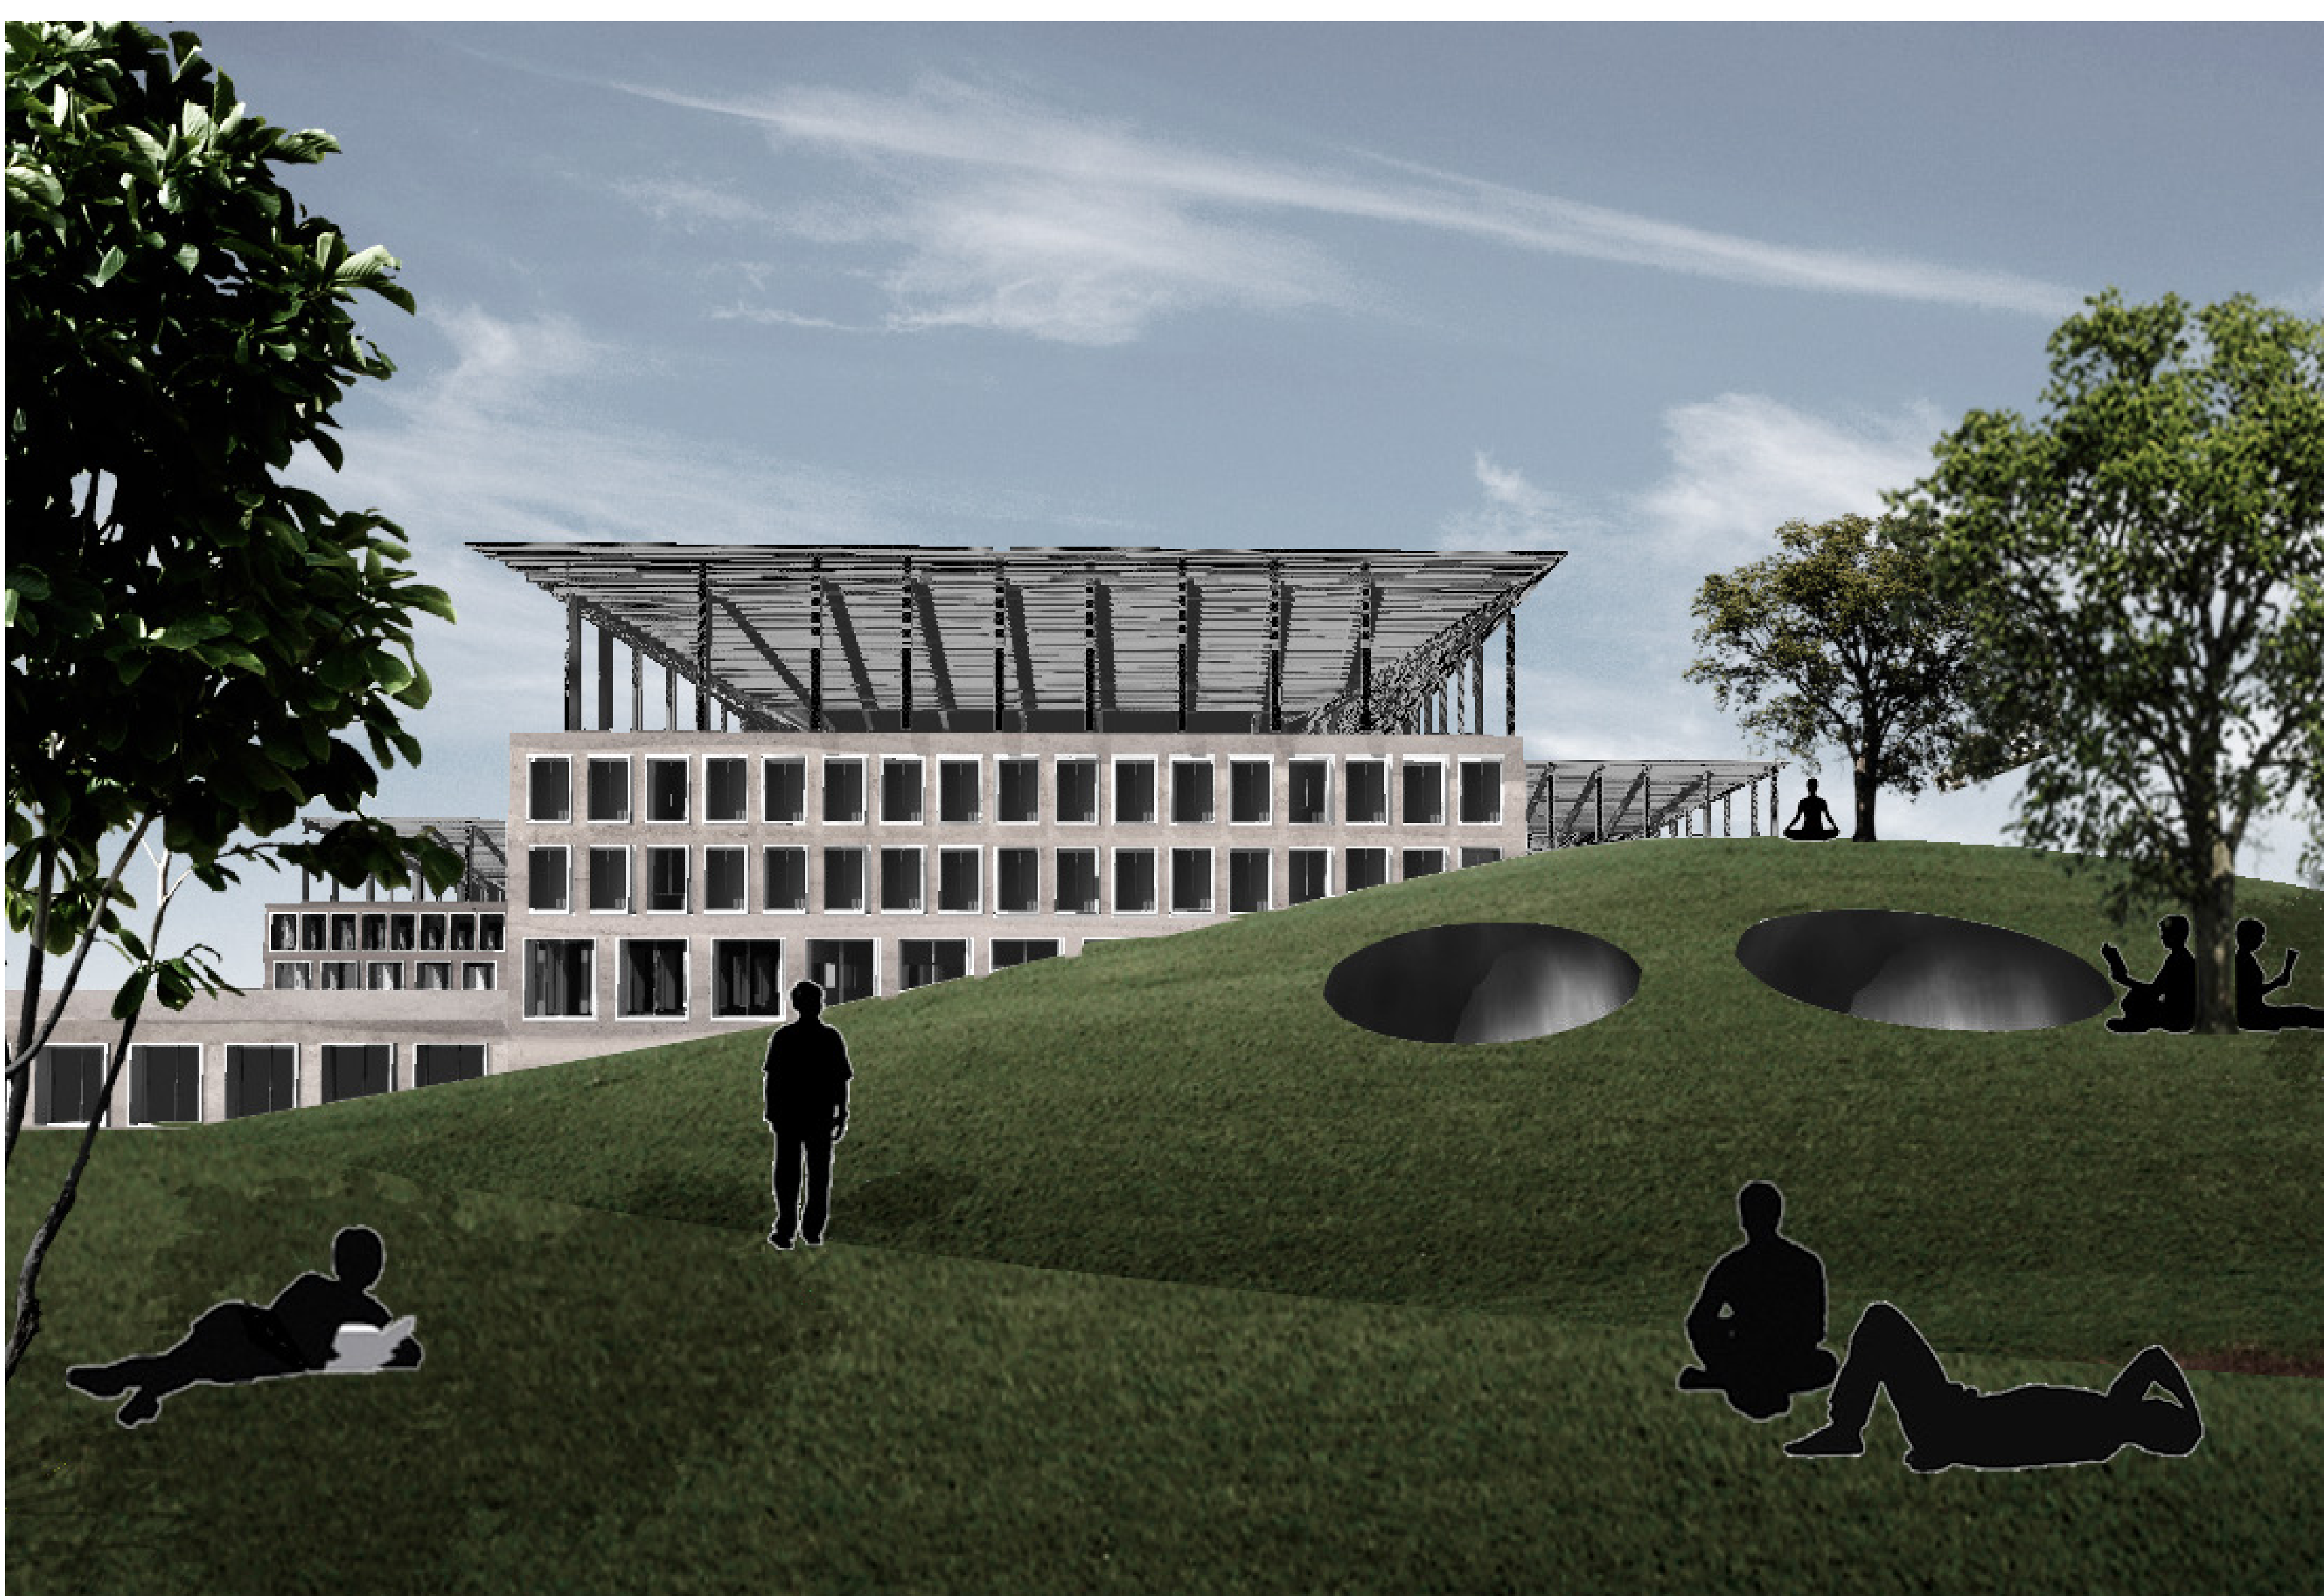
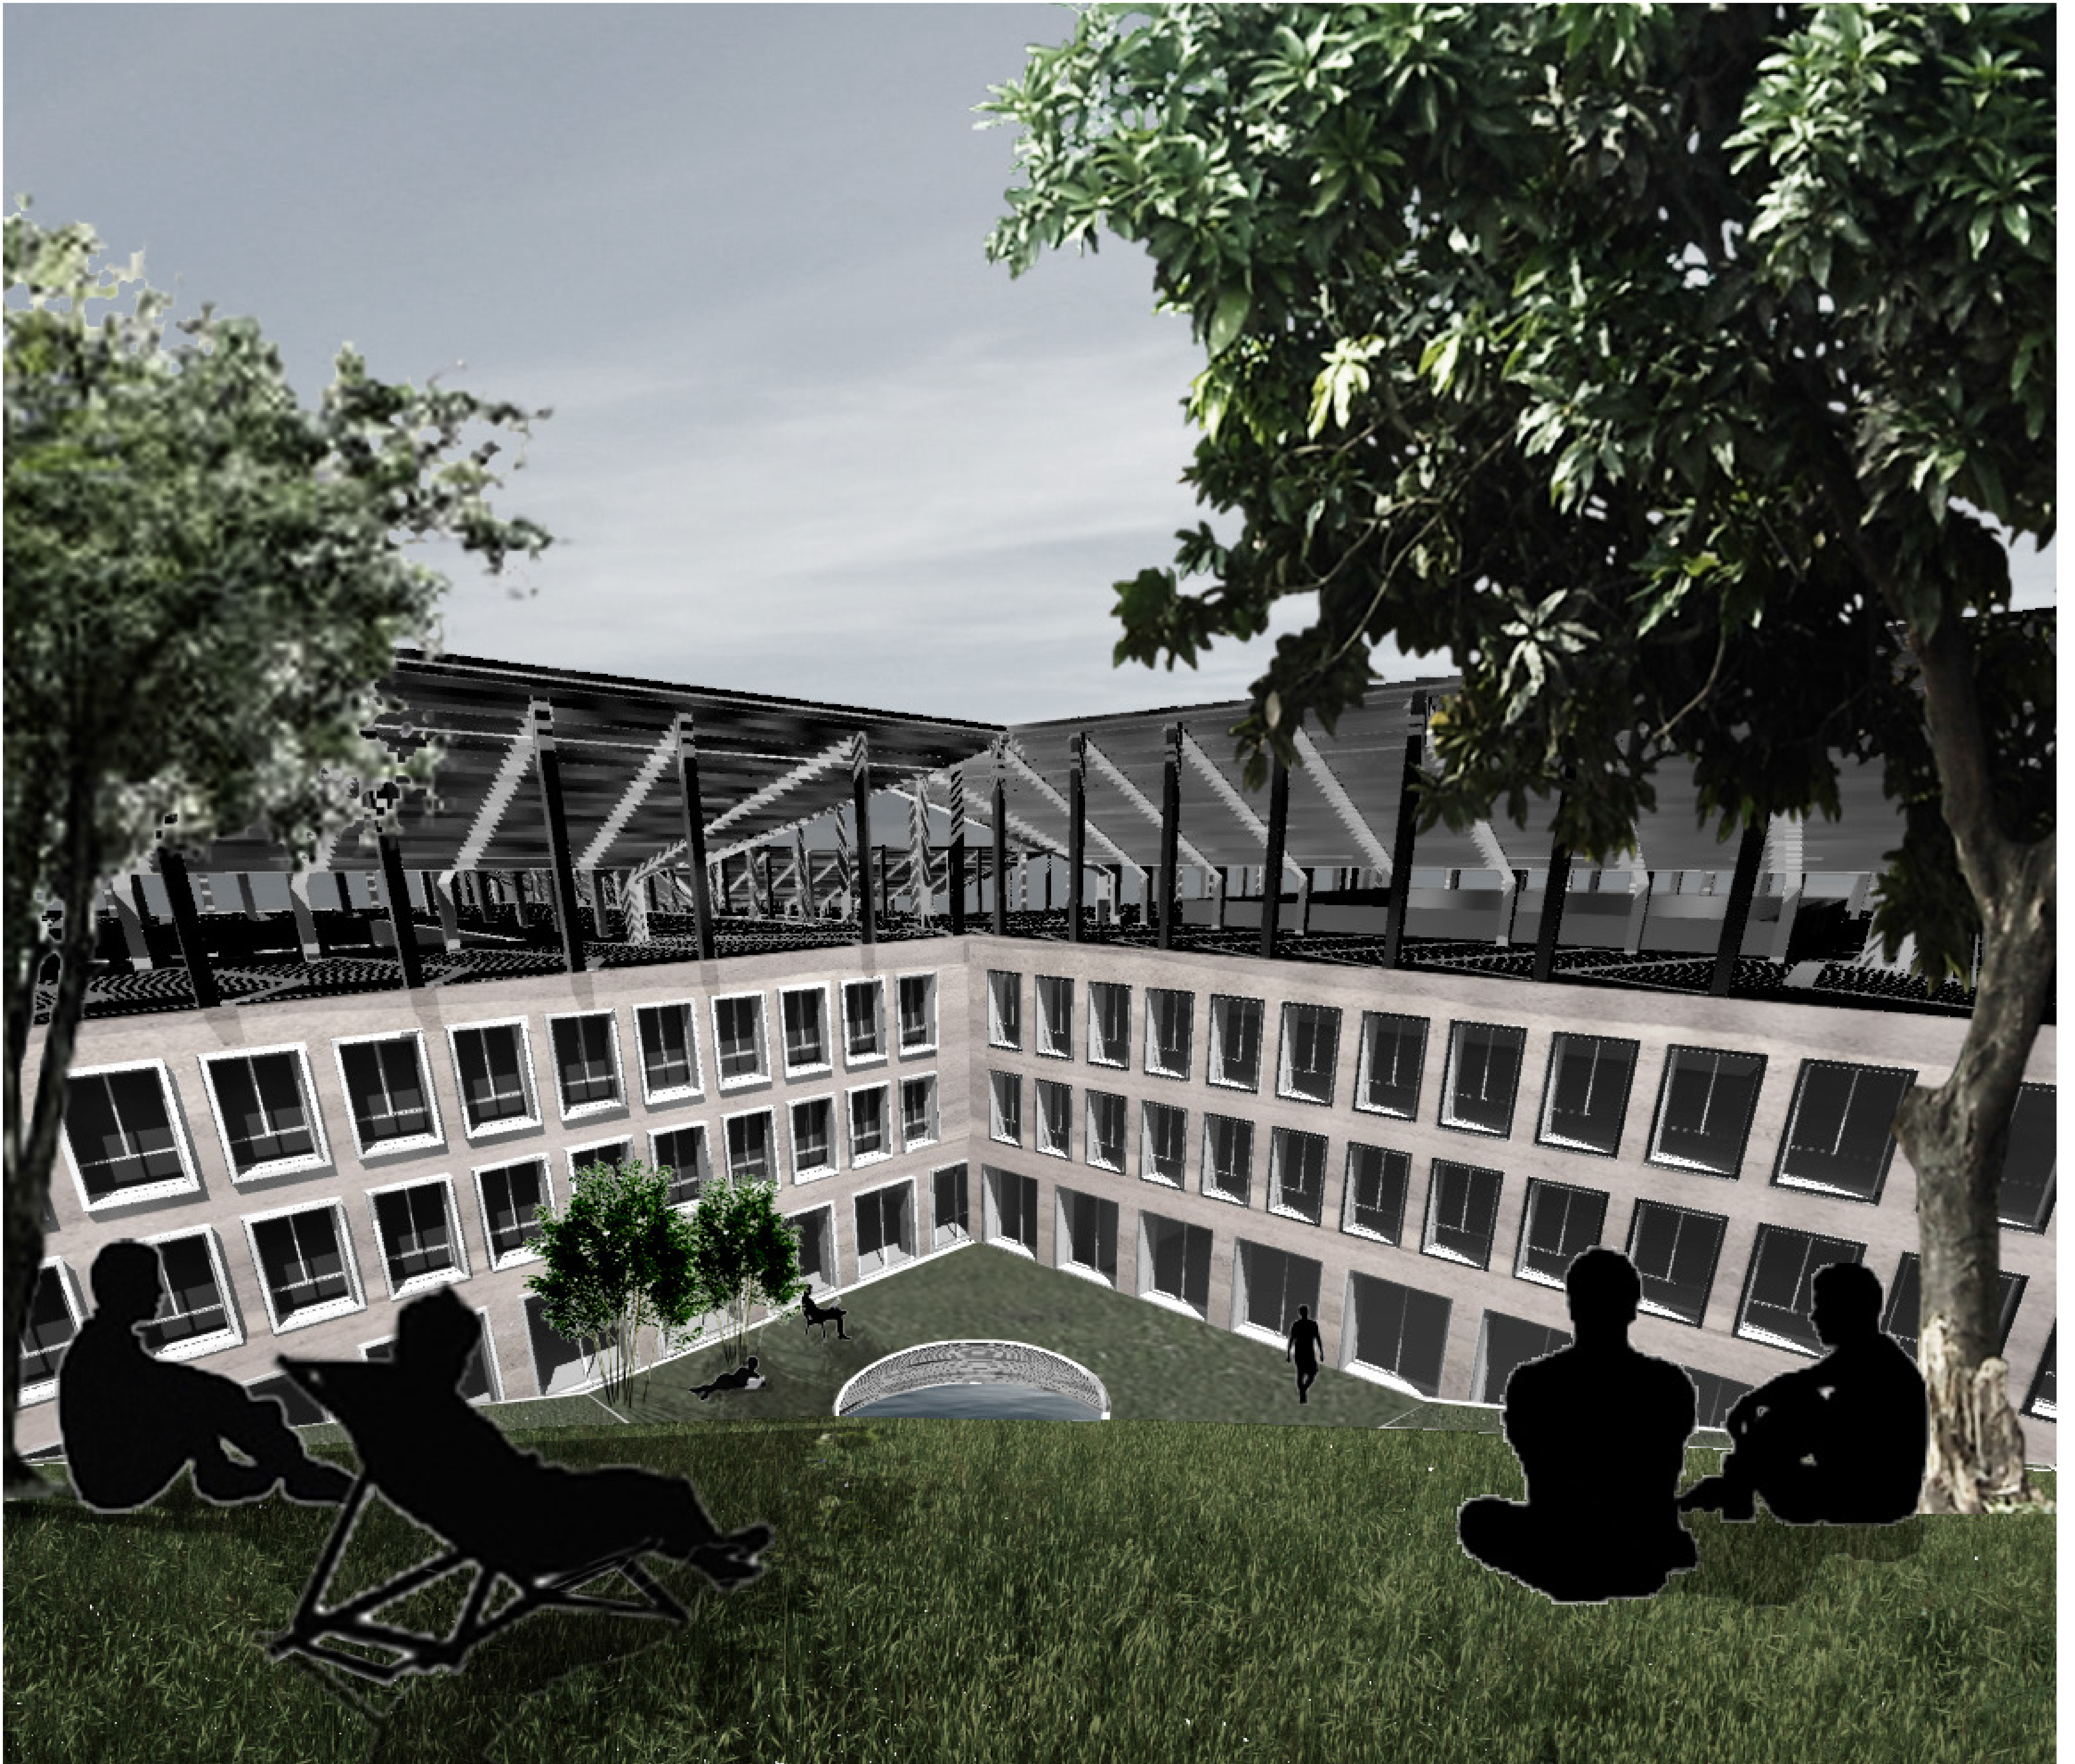


THE ARCHITECTURE OF DREAMS

ARTHUR WAISBLAT - 4215311 - Msc P5 GRADUATION - EXPLORE LAB17 -16/12/2014

TRANSCENDENTAL MEDITATION / BIOPOLITICS / NEUROPLASTICITY / PARADIGM SHIFT

Tutors: Robert Nottrot, Cor Wagenaar, Peter Lescuere

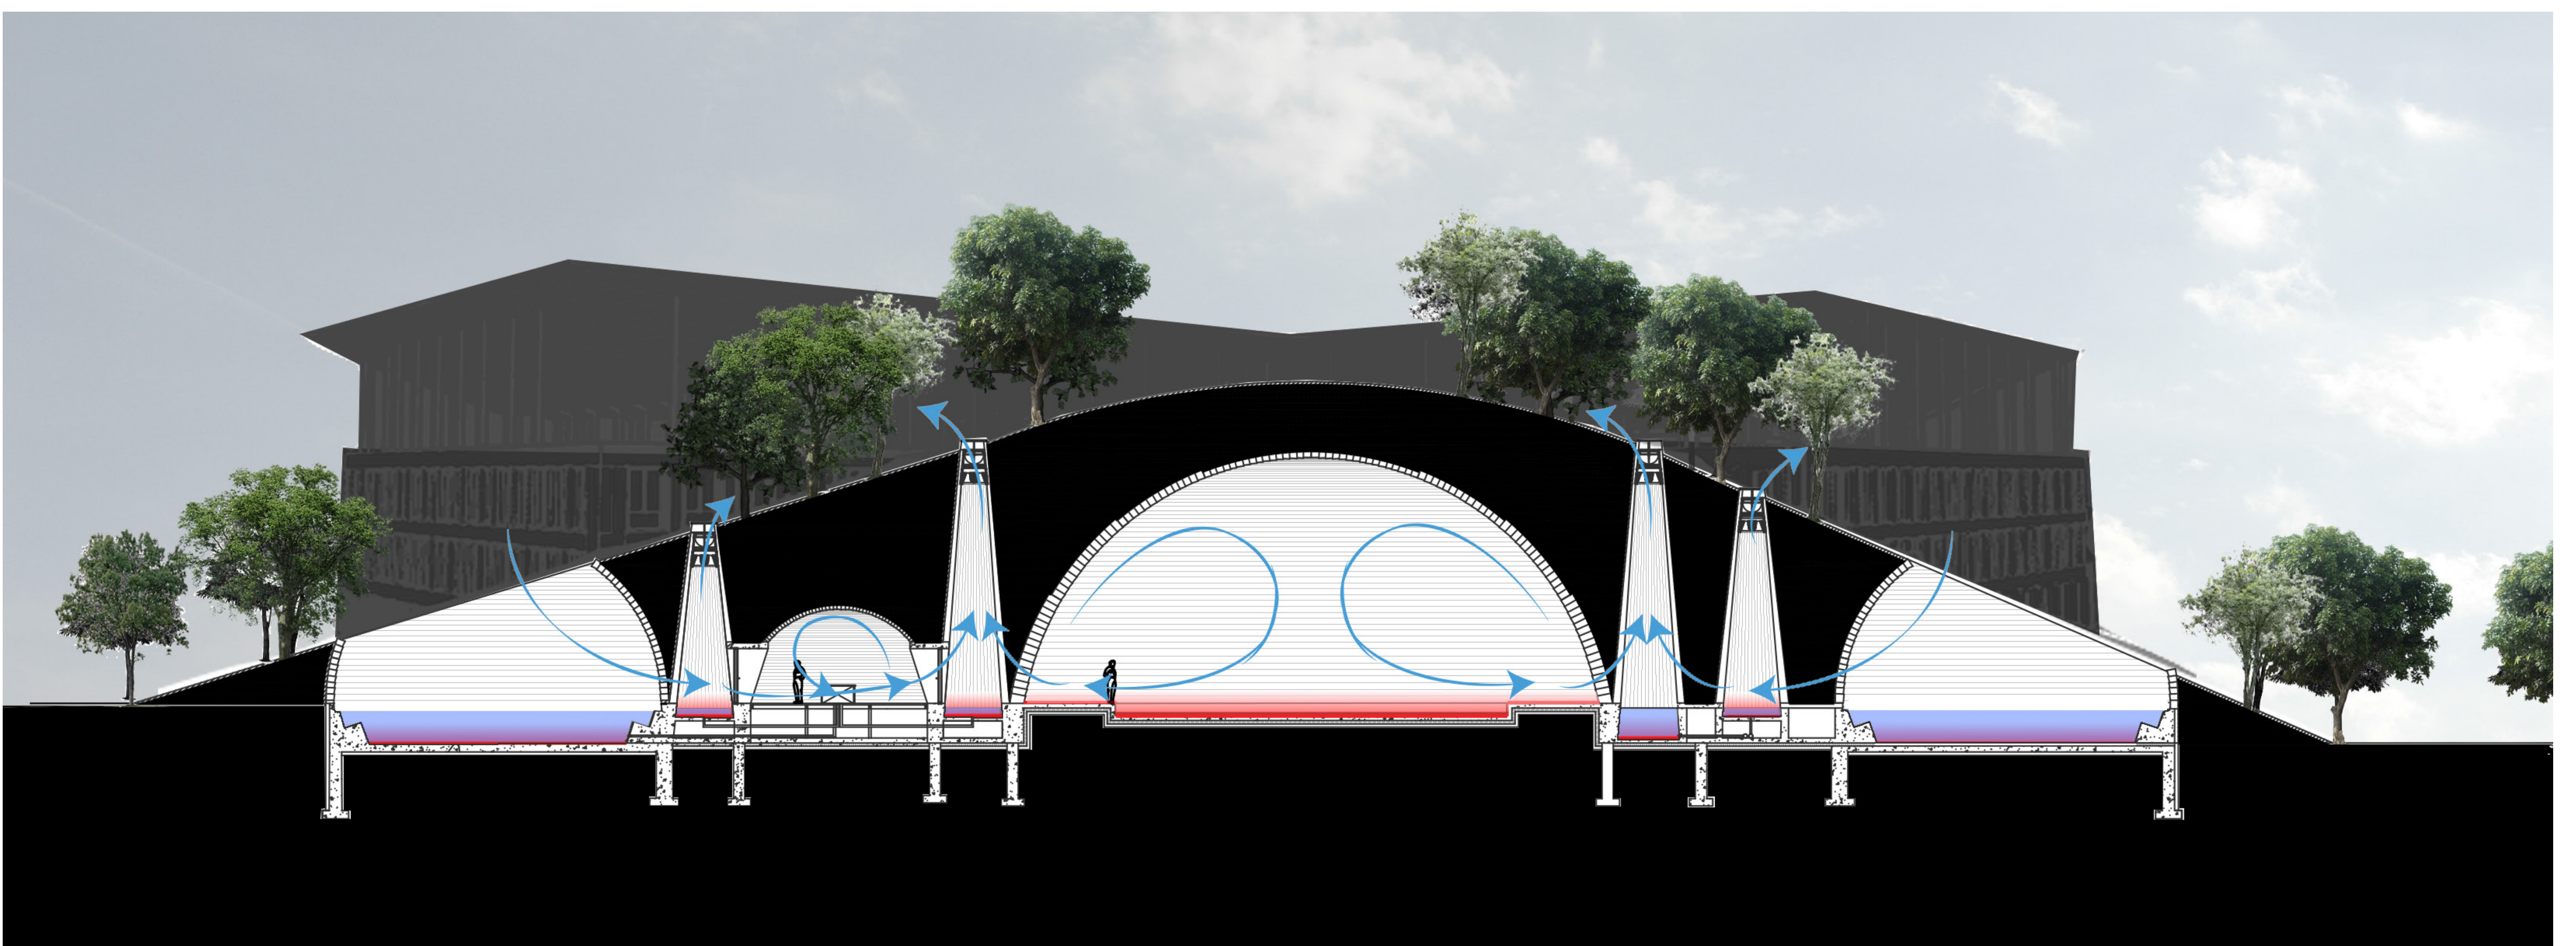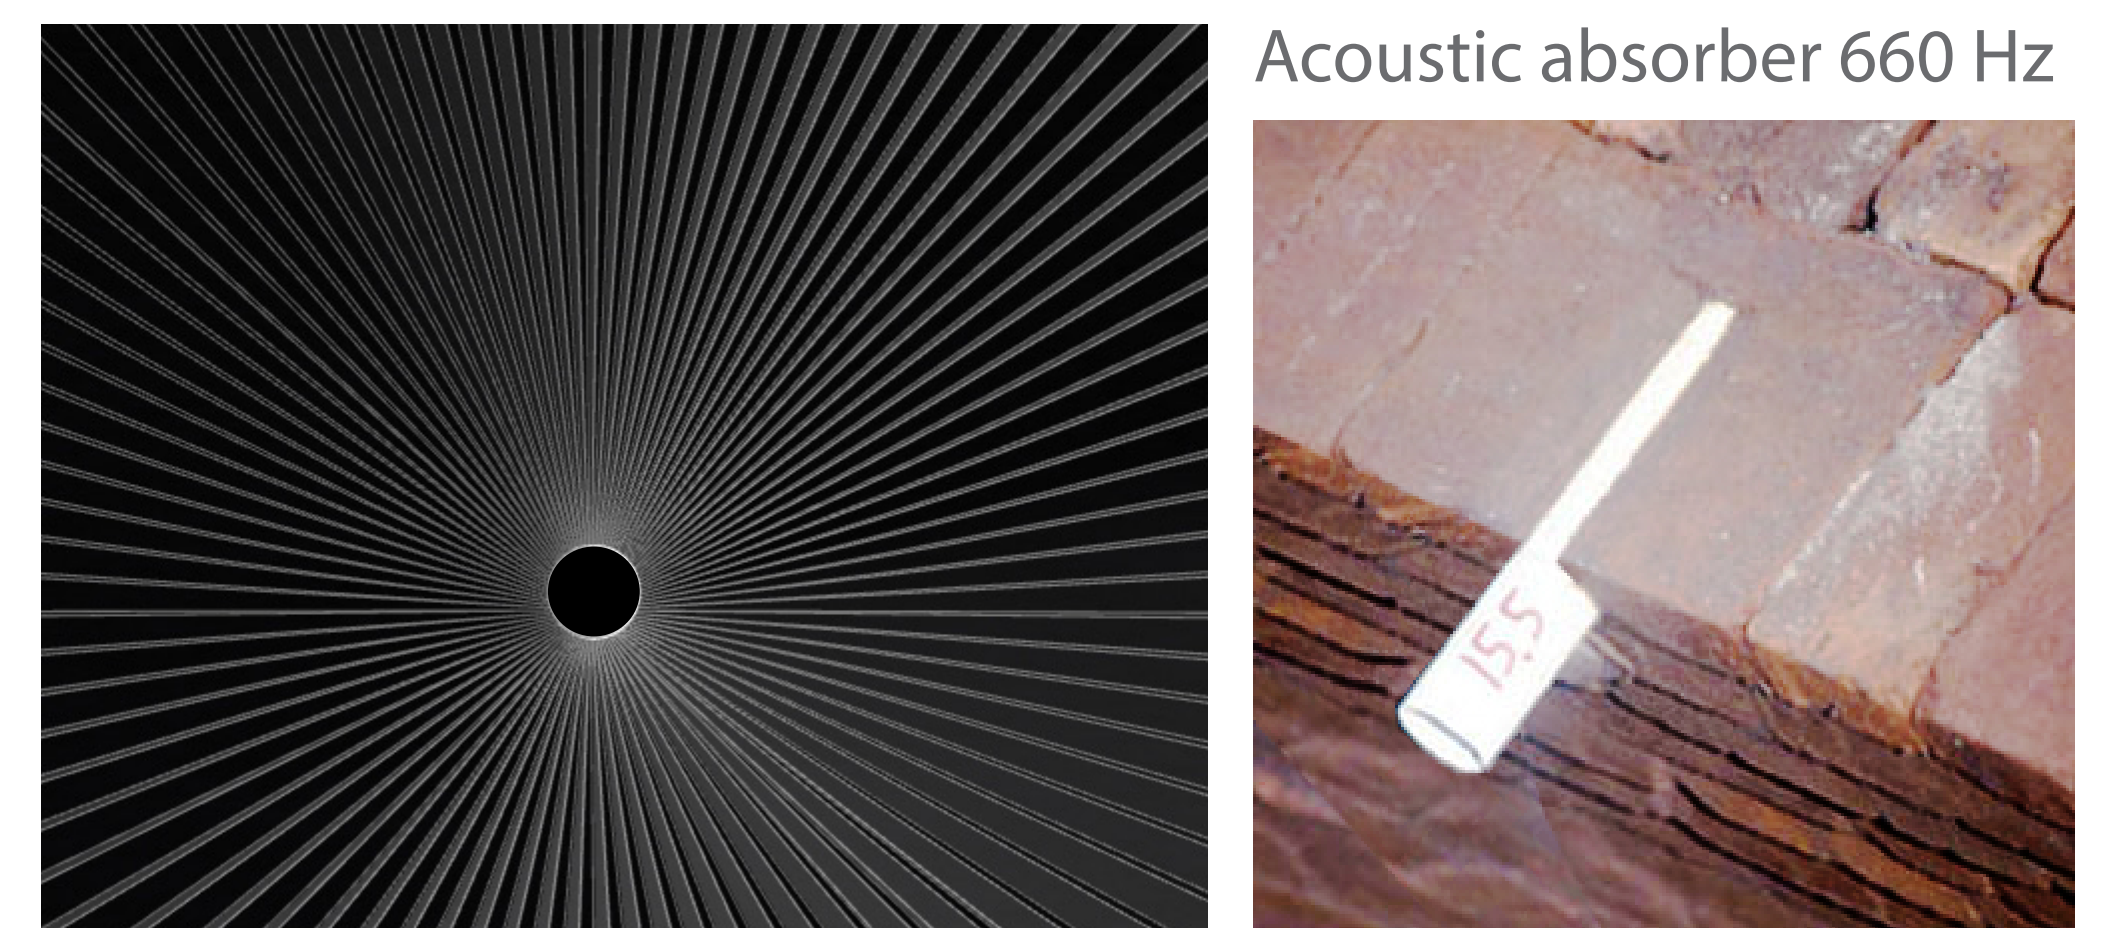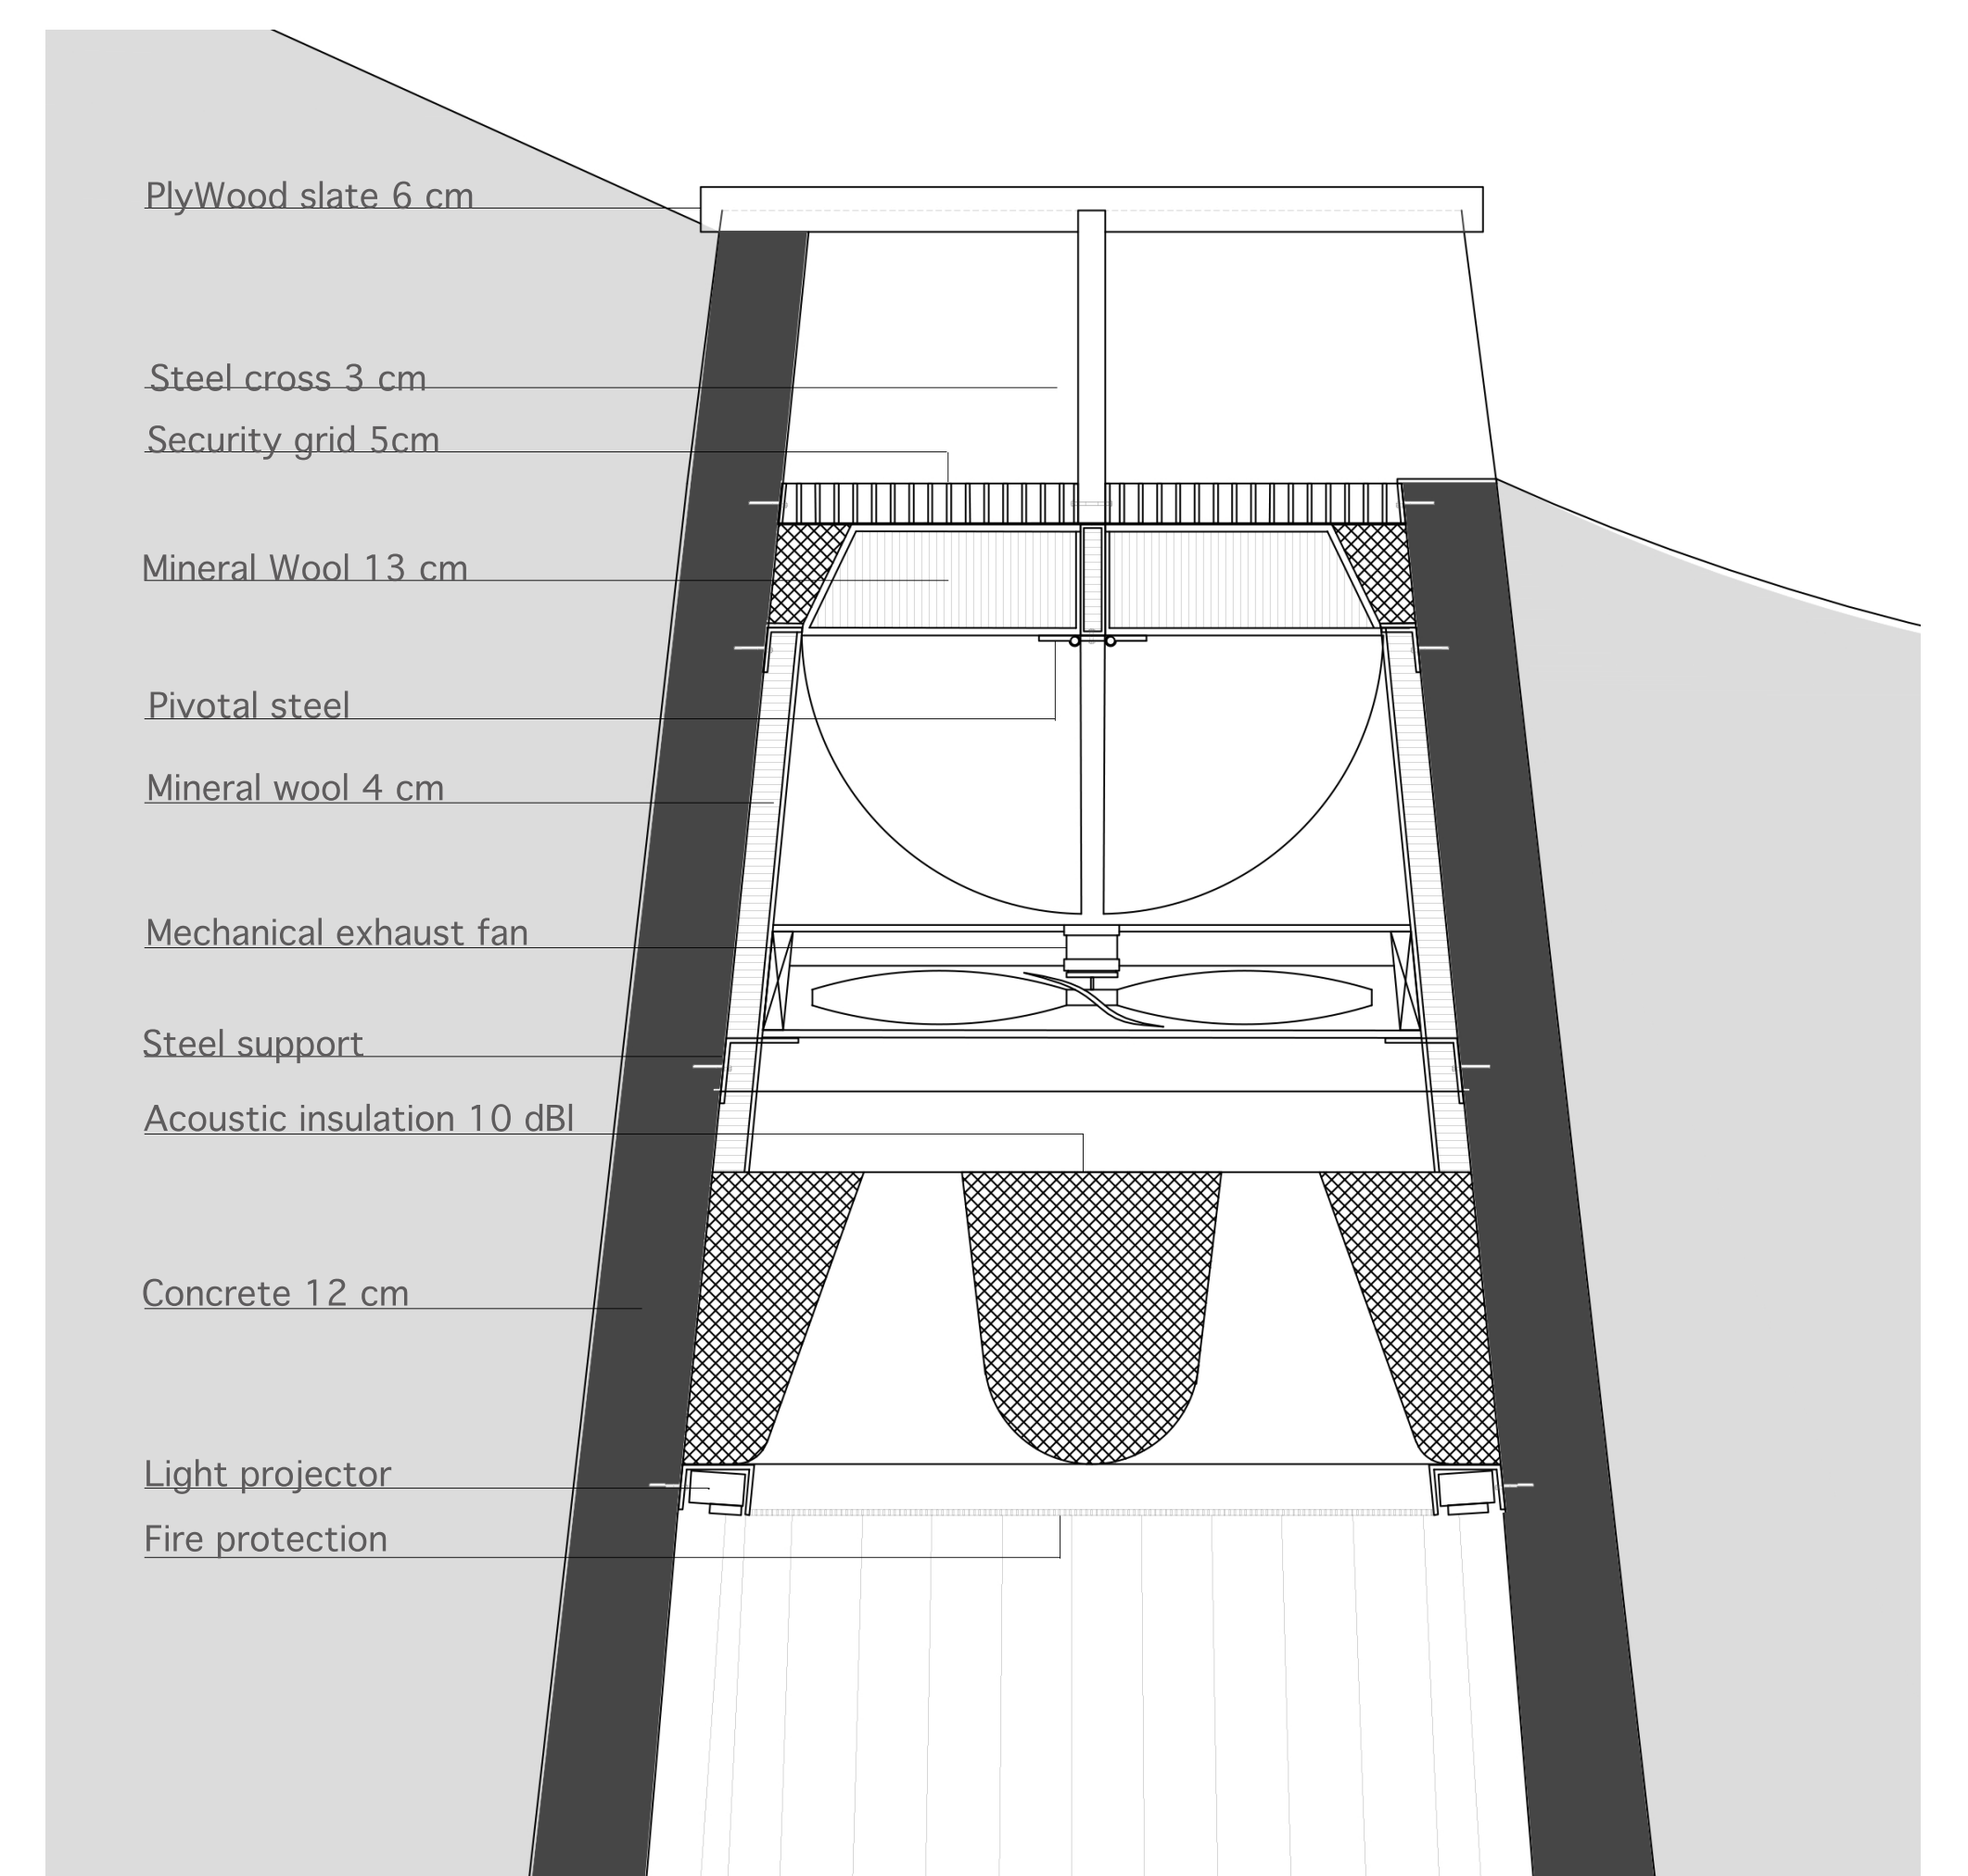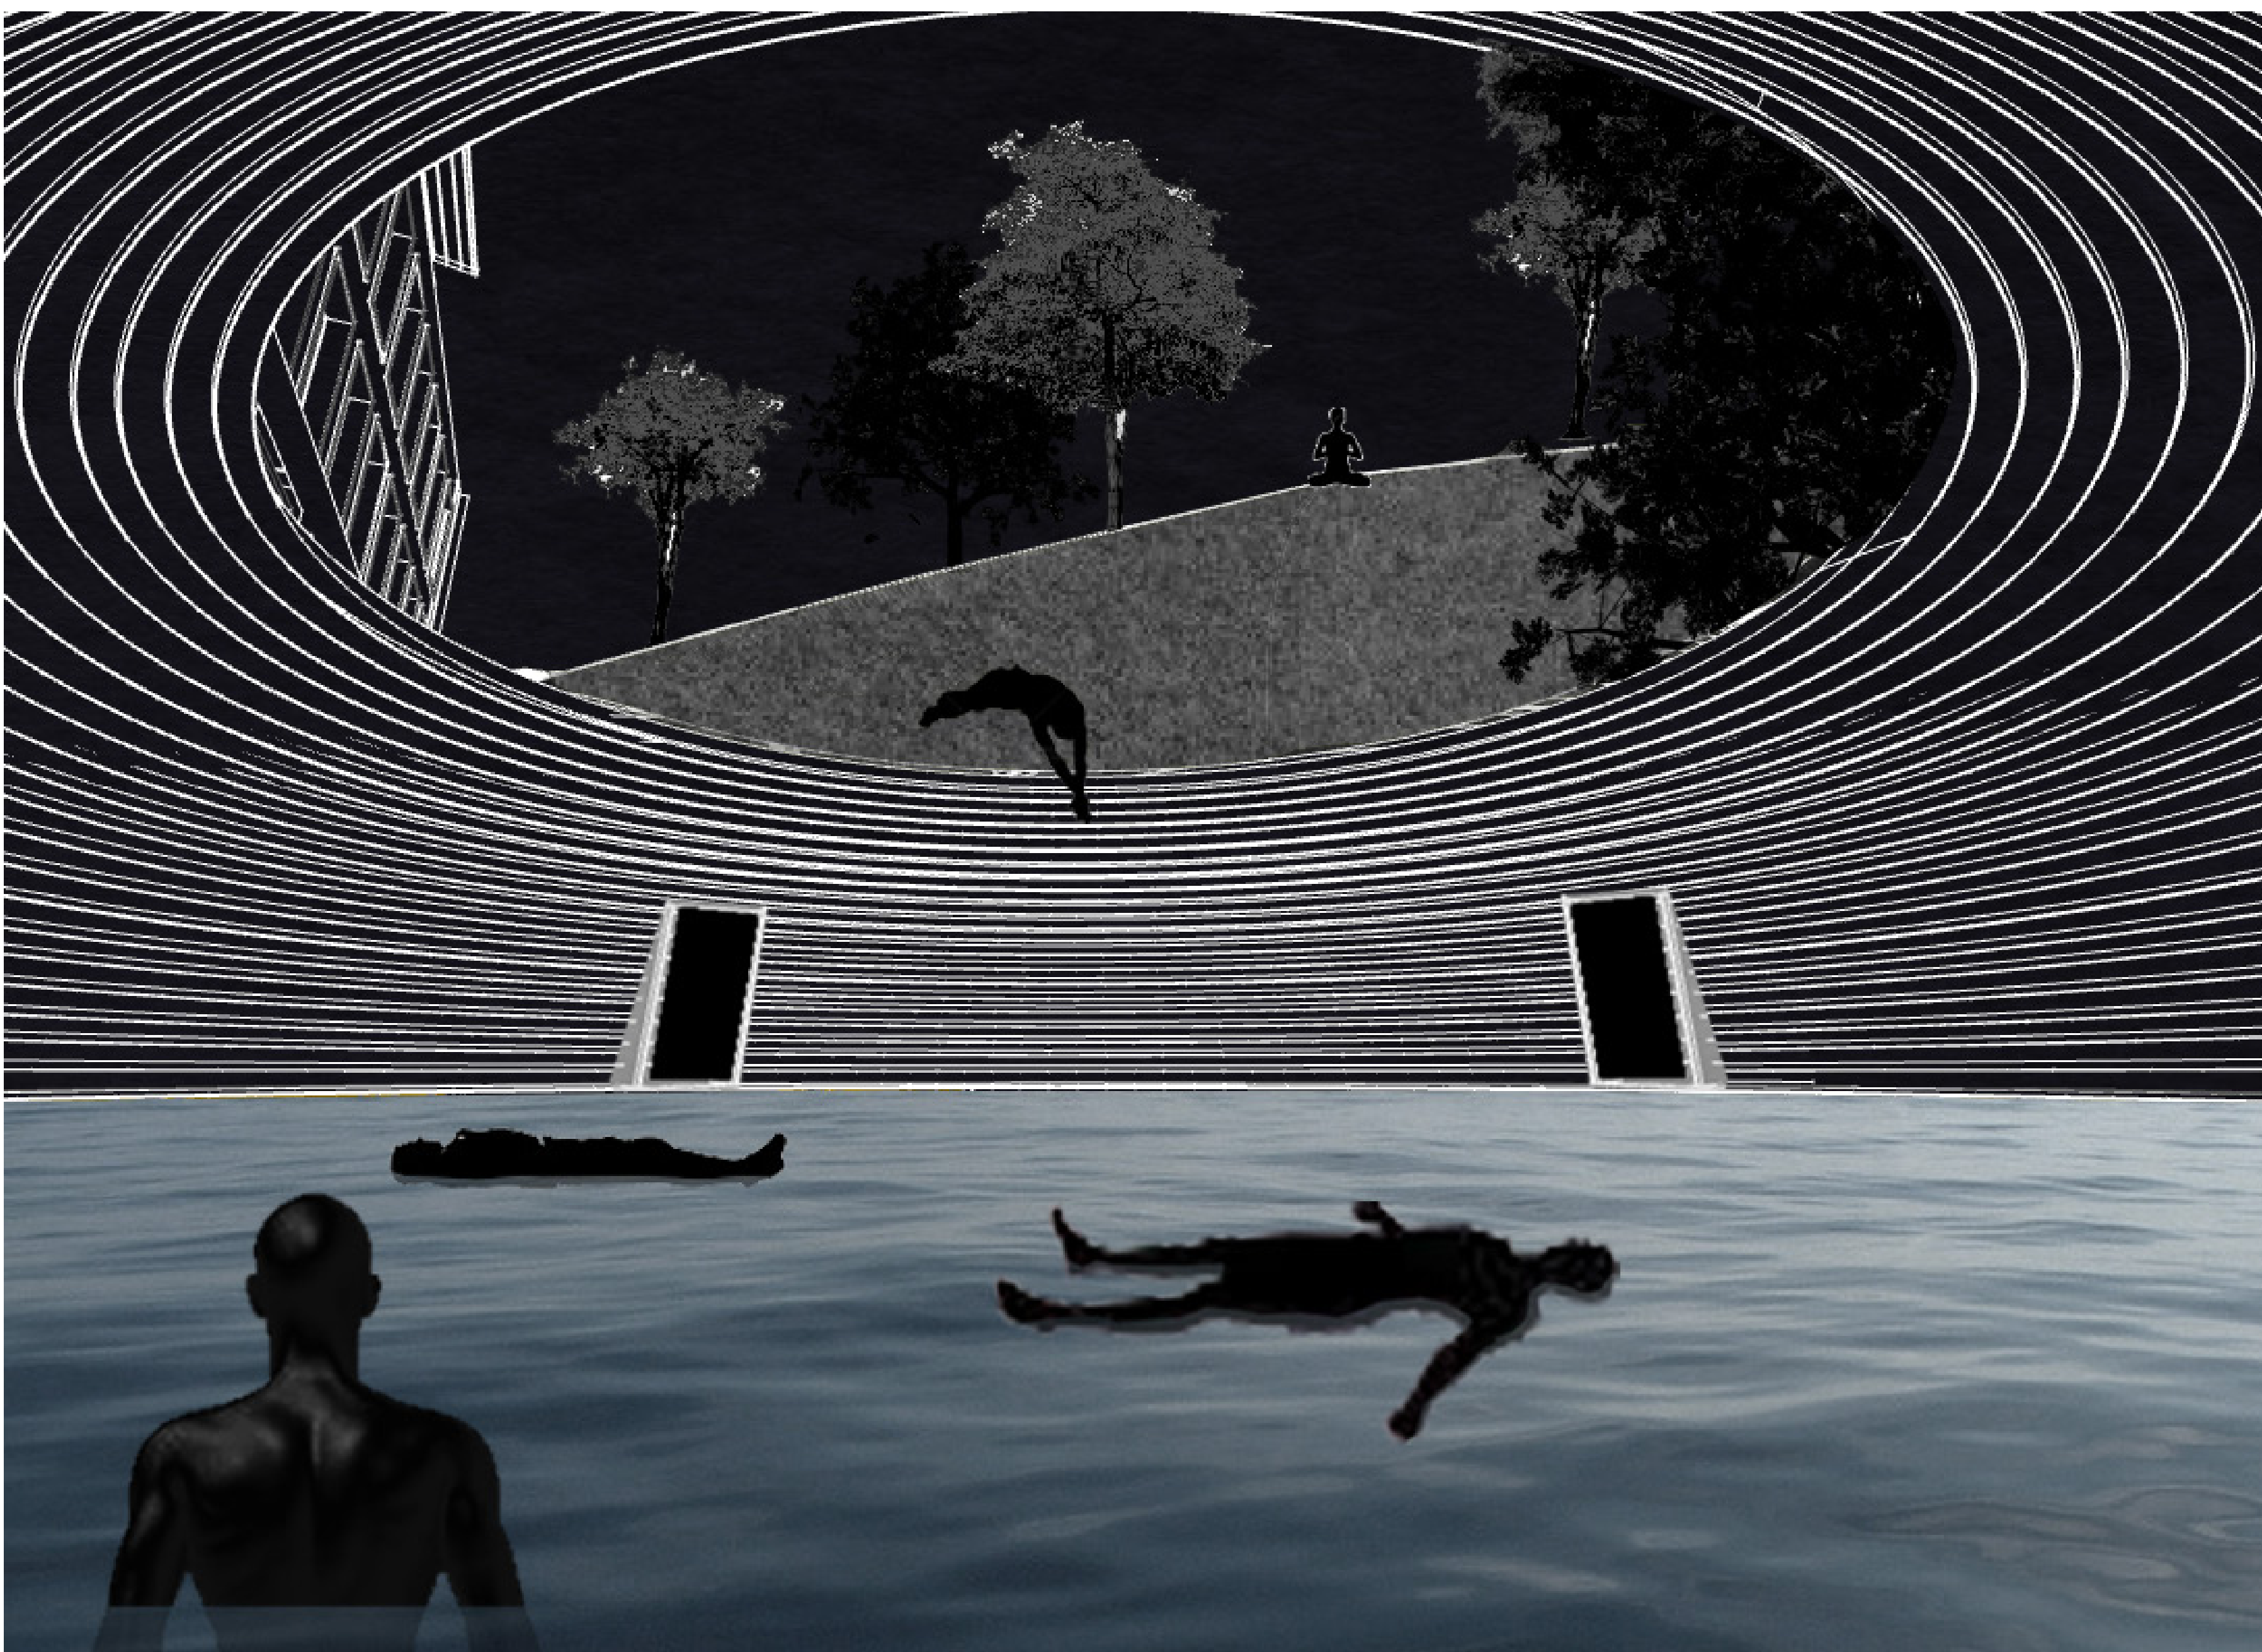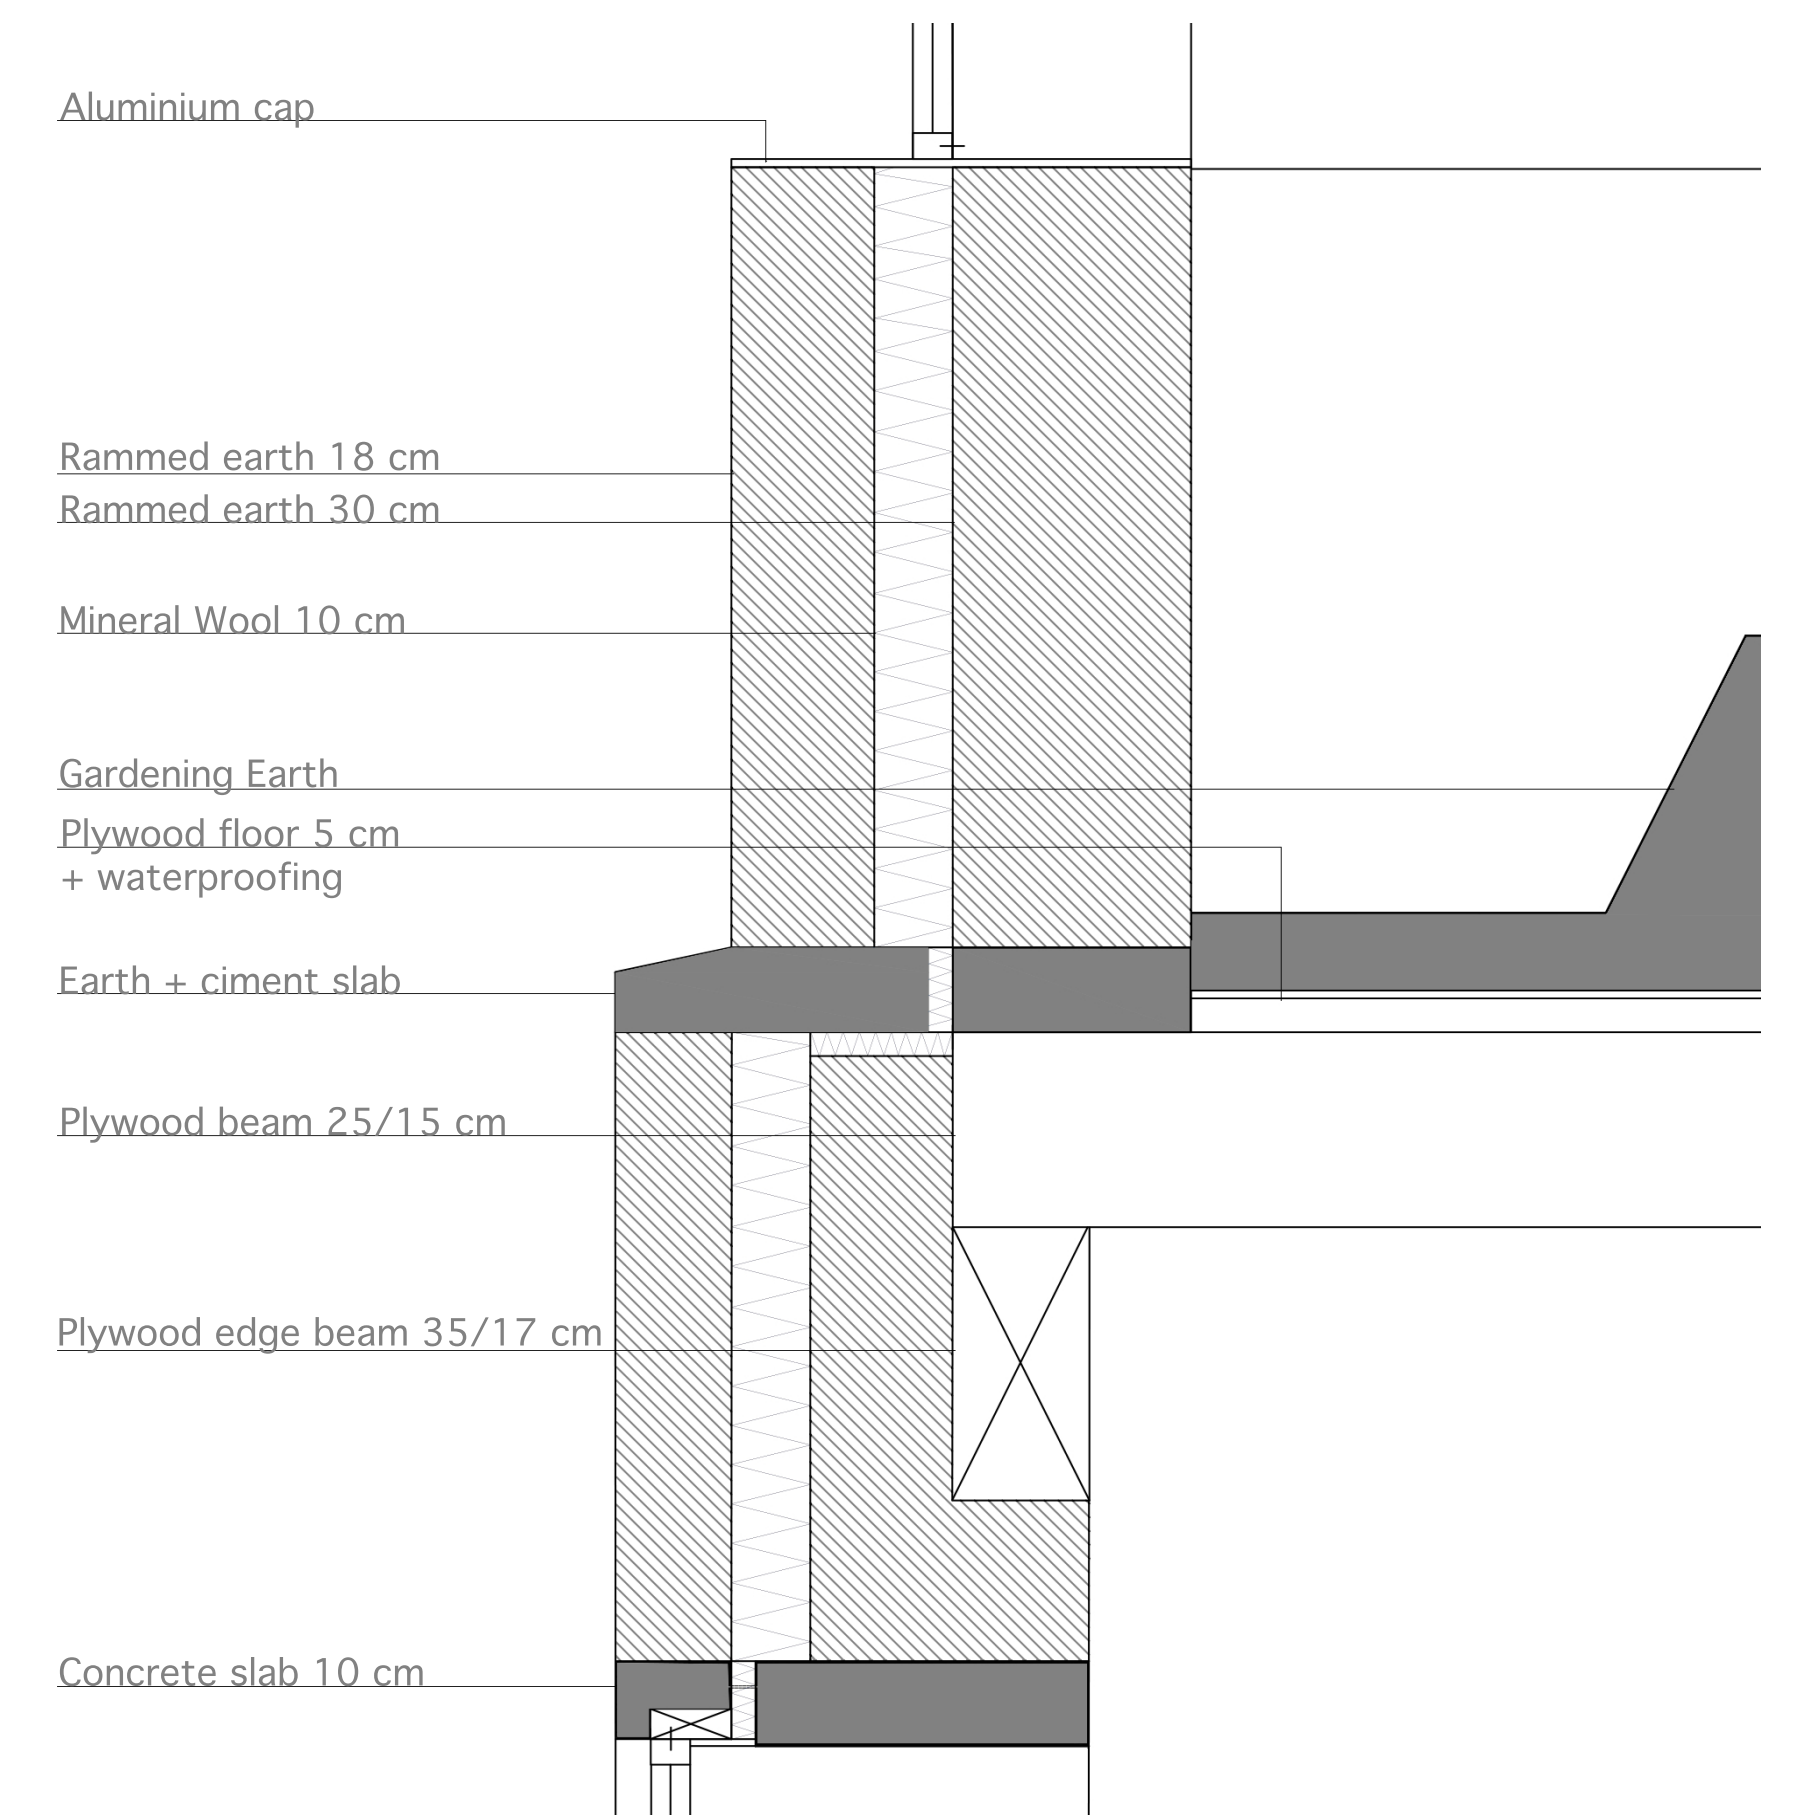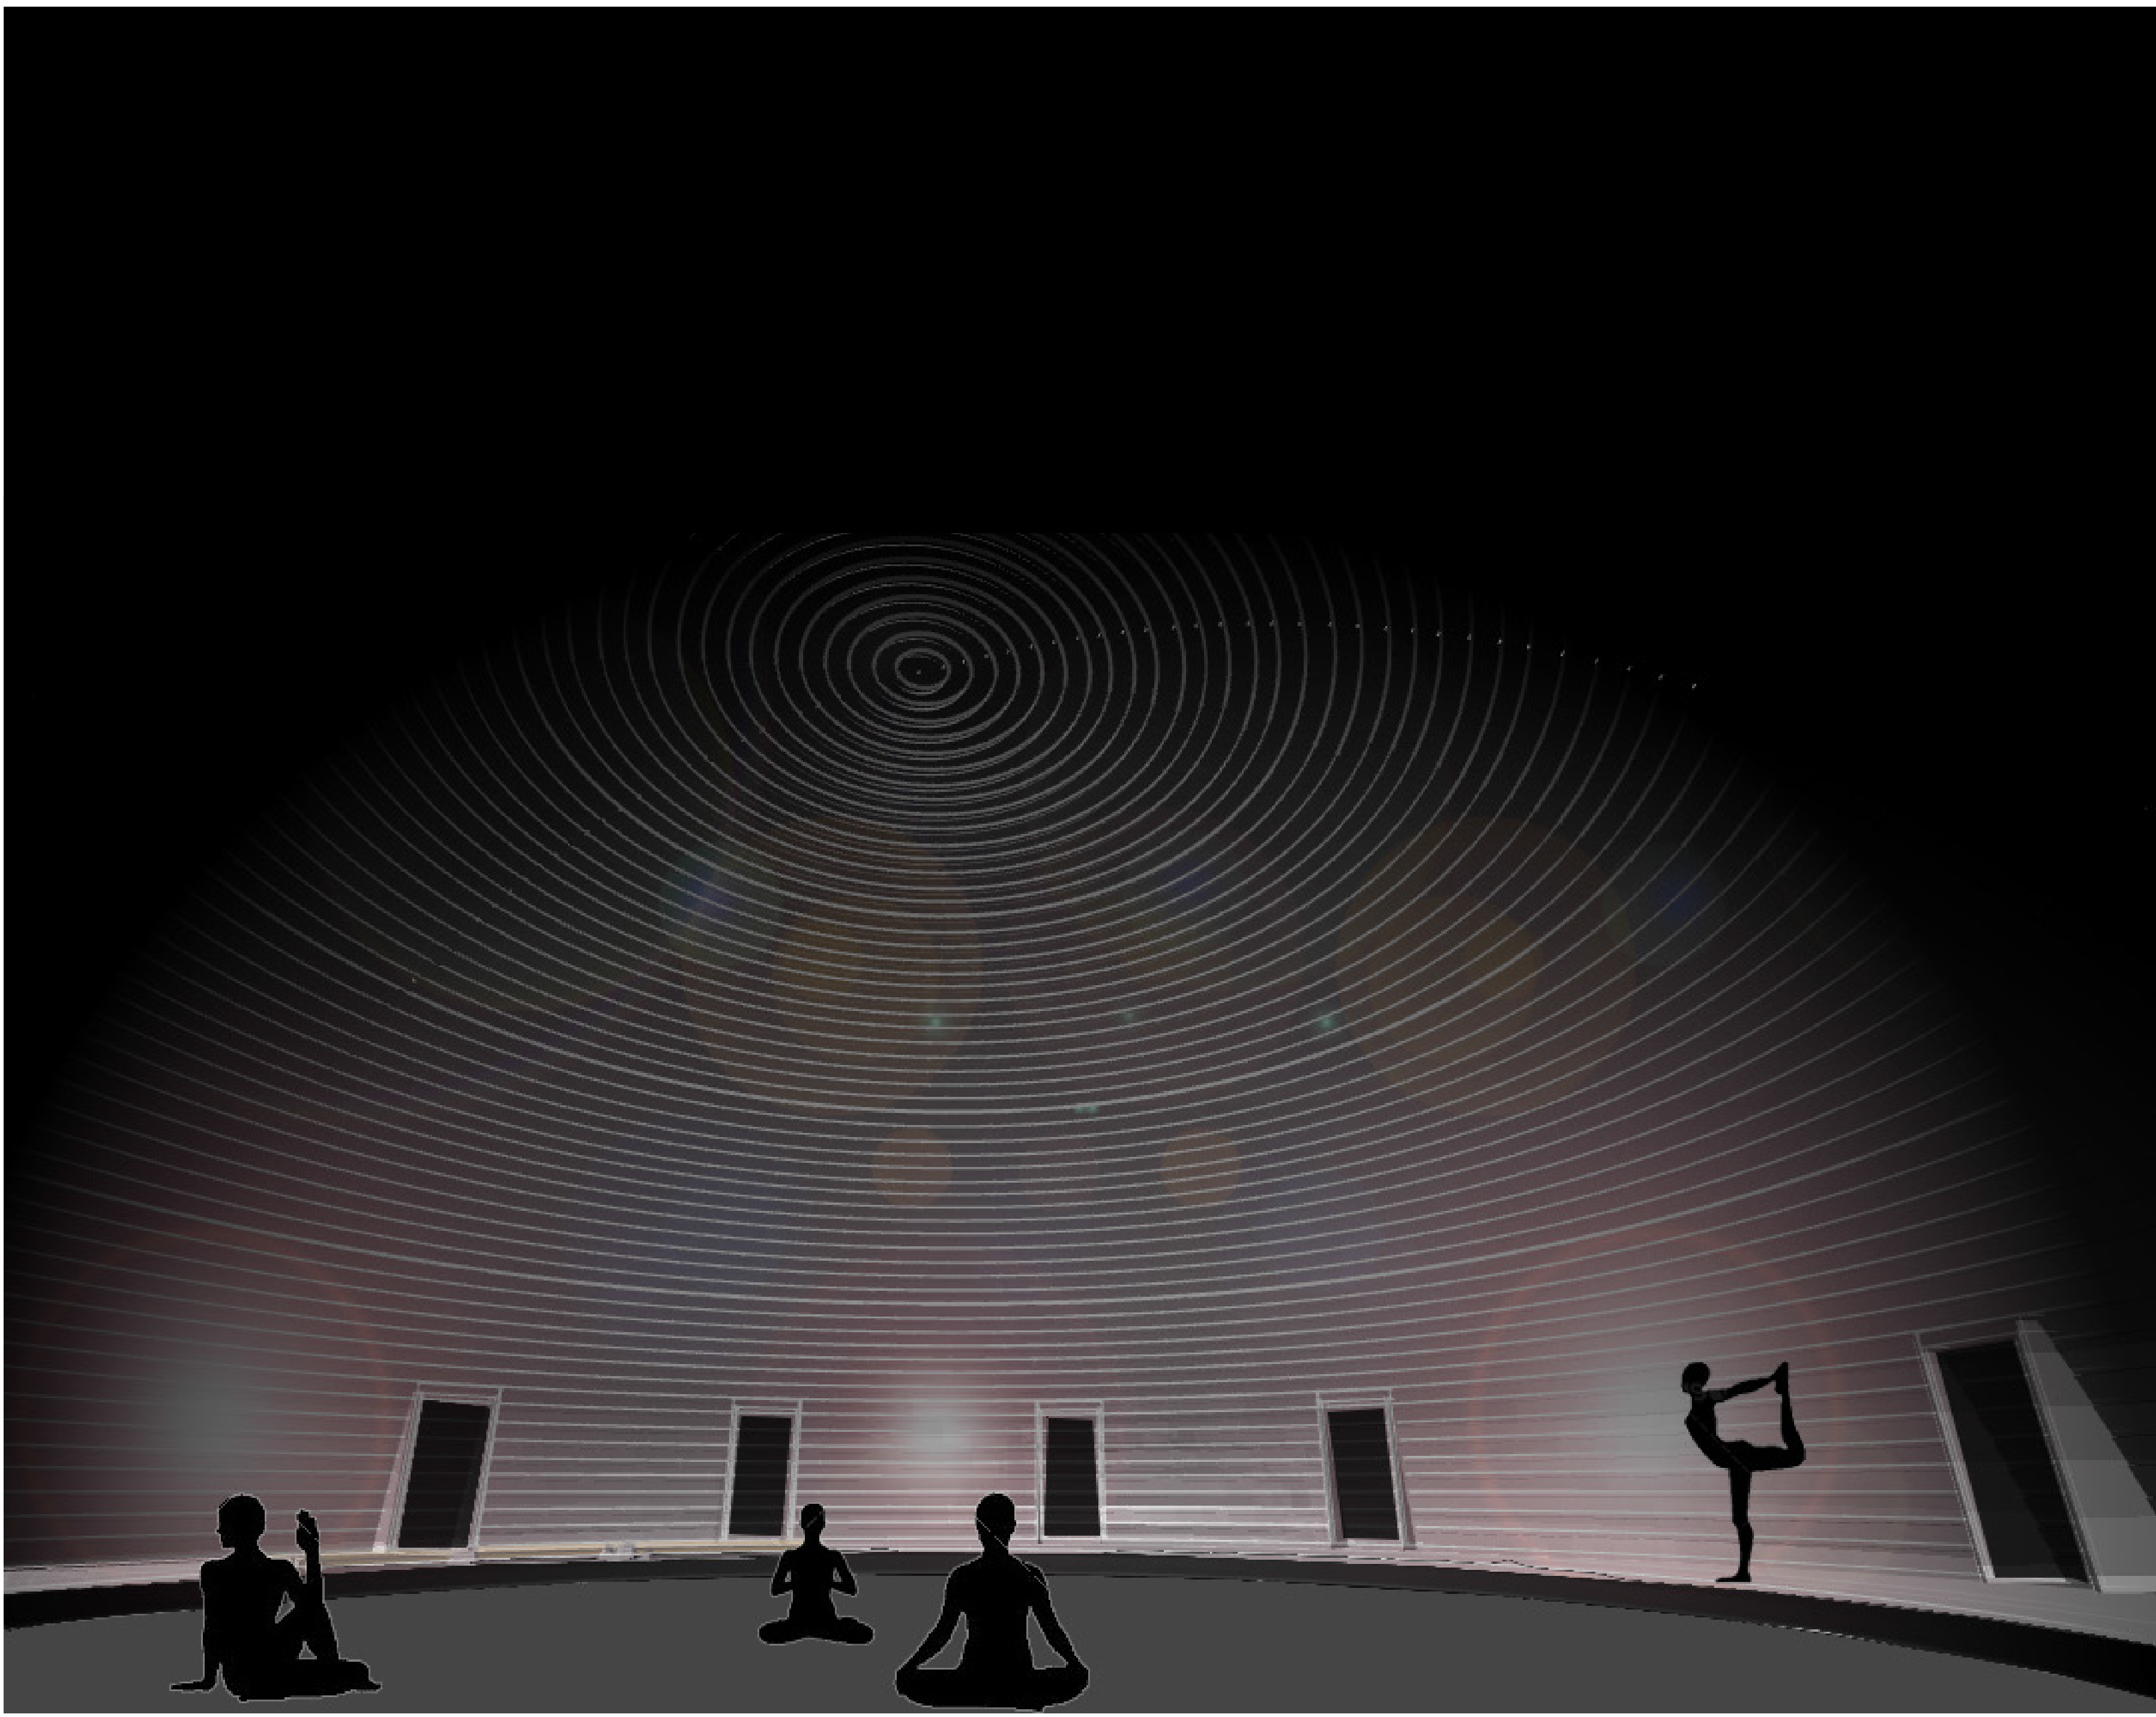


ADDICTION CARE CENTER in ROTTERDAM

THE ARCHITECTURE OF DREAMS


ARTHUR WAISBLAT - 4215311 - MSc P5 GRADUATION - EXPLORE LAB17 - 16/12/2014

TRANSCENDENTAL MEDITATION / BIOPOLITICS / NEUROPLASTICITY / PARADIGM SHIFT

Tutors: Robert Nottrot, Cor Wagenaar, Peter Lescuere

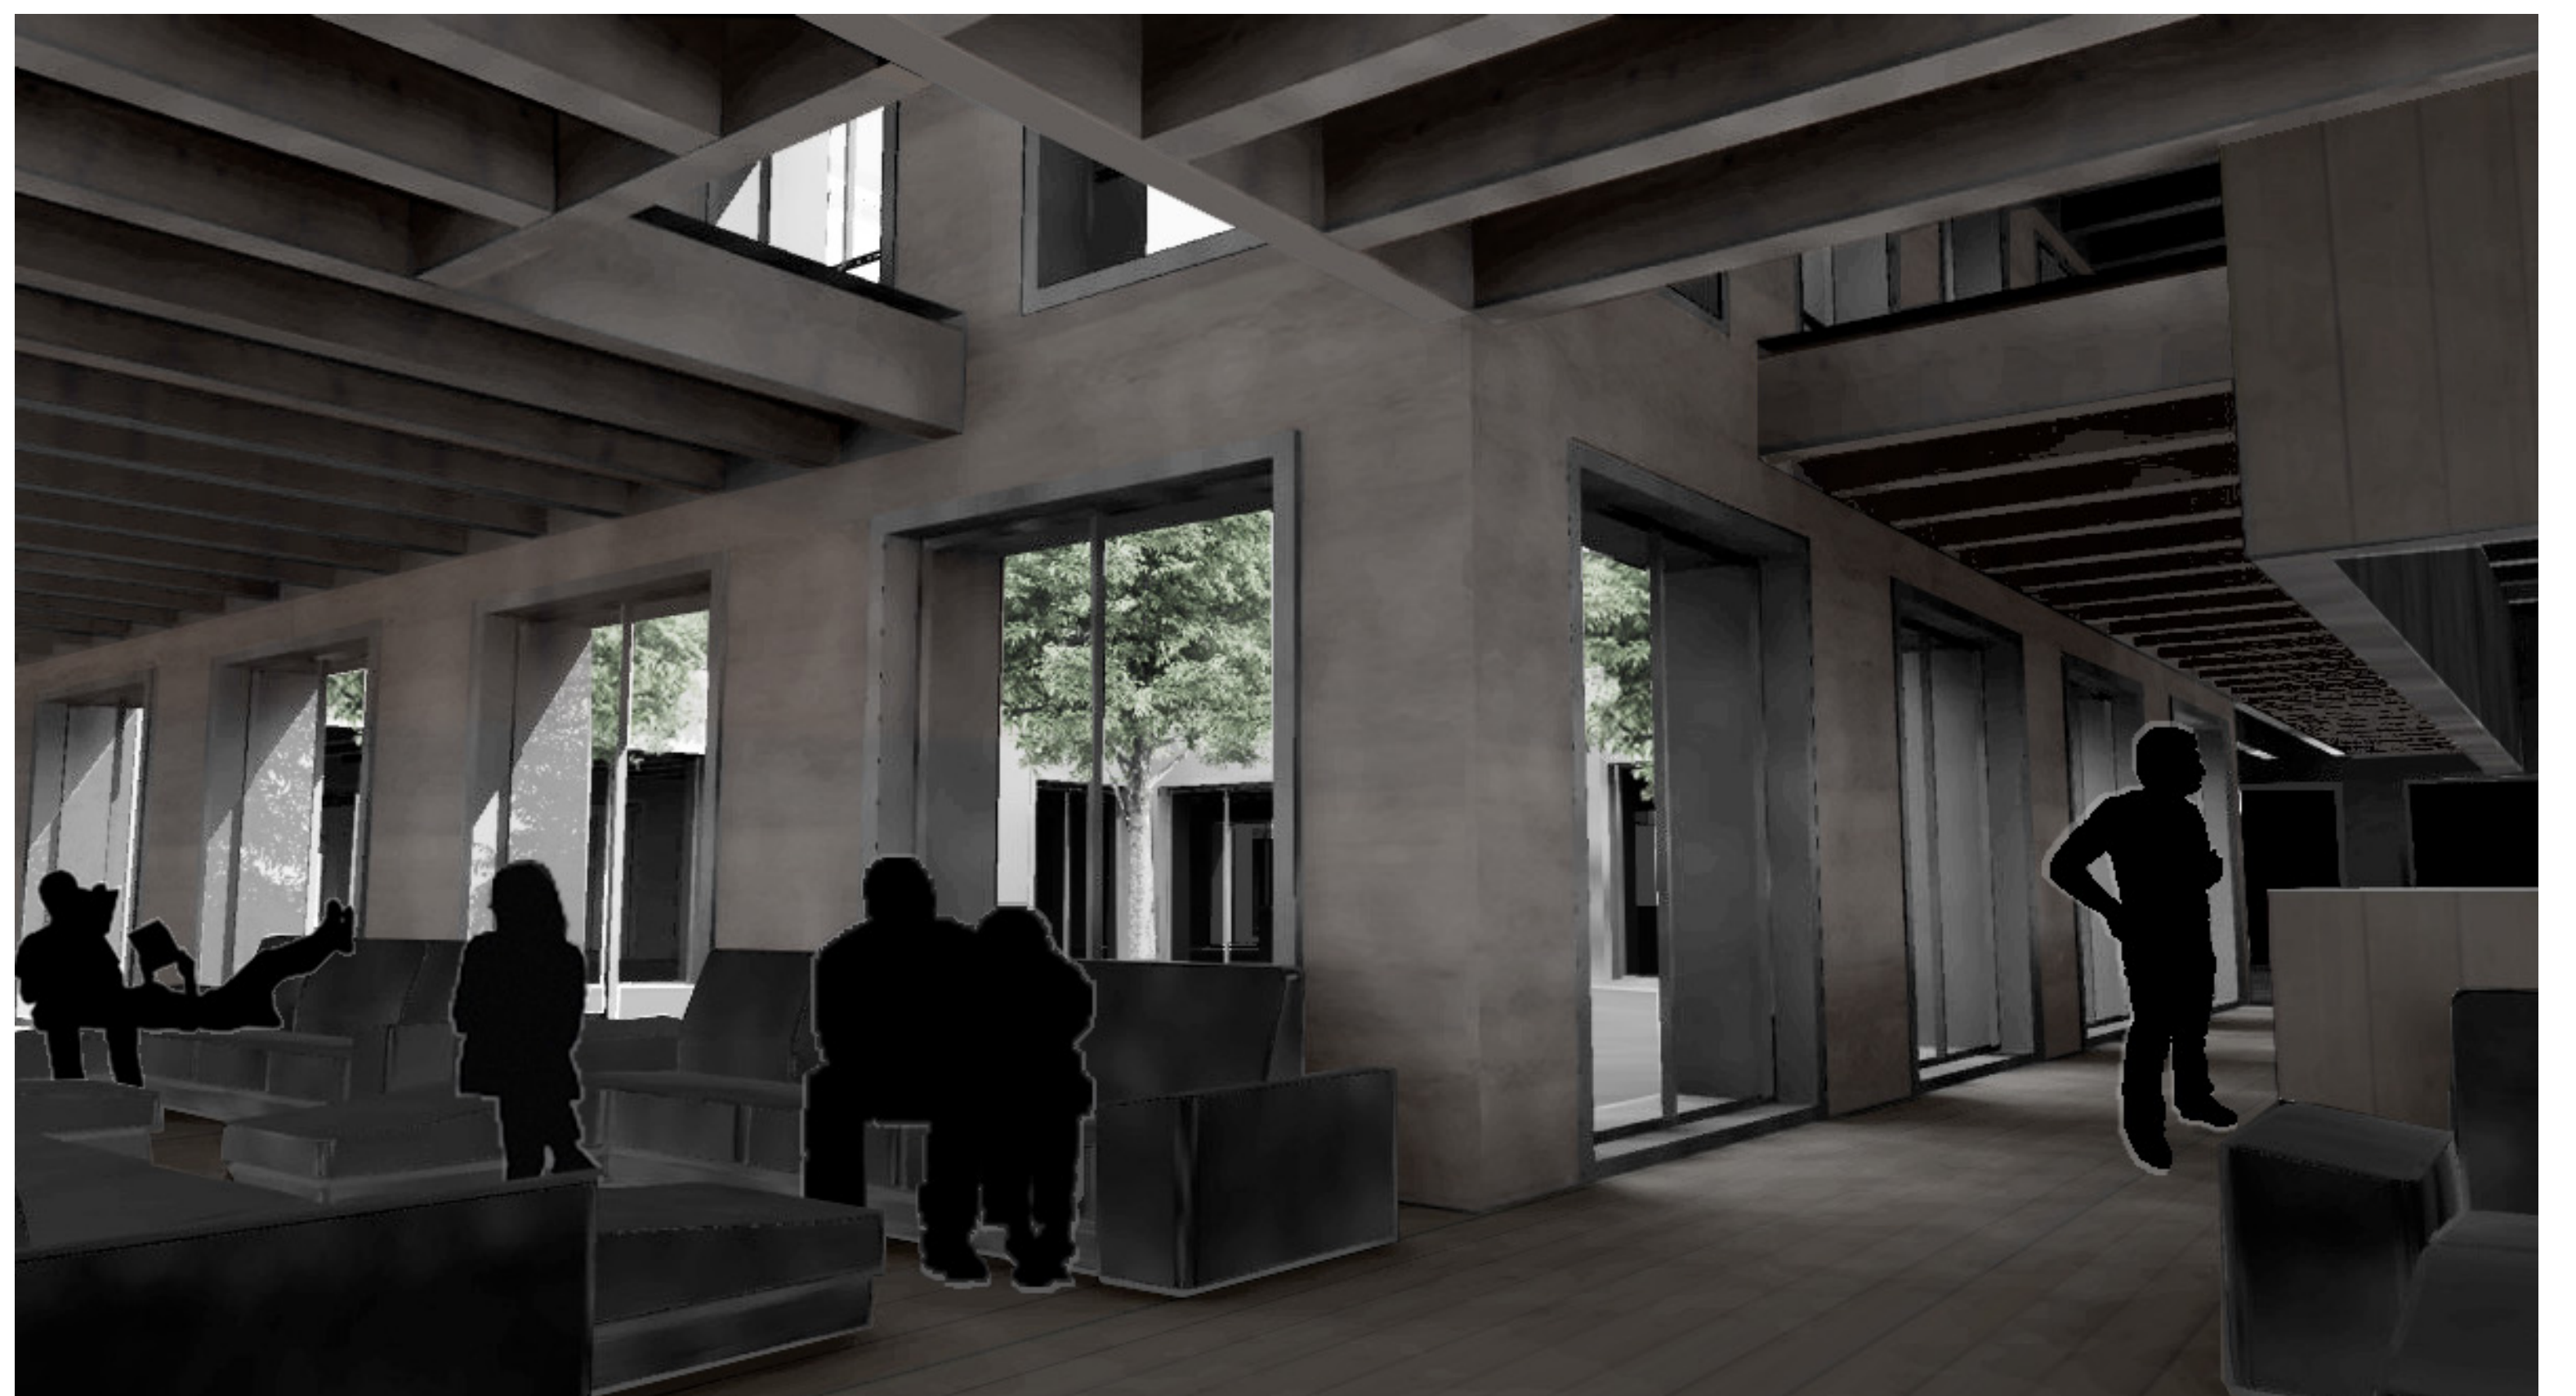

	SURFACE	PRODUCTION
FARMING	3900 m ²	39 meals /day
PV CELLS	1200 m ²	240 mWh /year
	COMPOSITION	U VALUE
WALL	0,5m r.earth 0,1m insul.	0,22 W/m ² K
DOME	4m earth 0,35m brick	0,10 W/m ² K

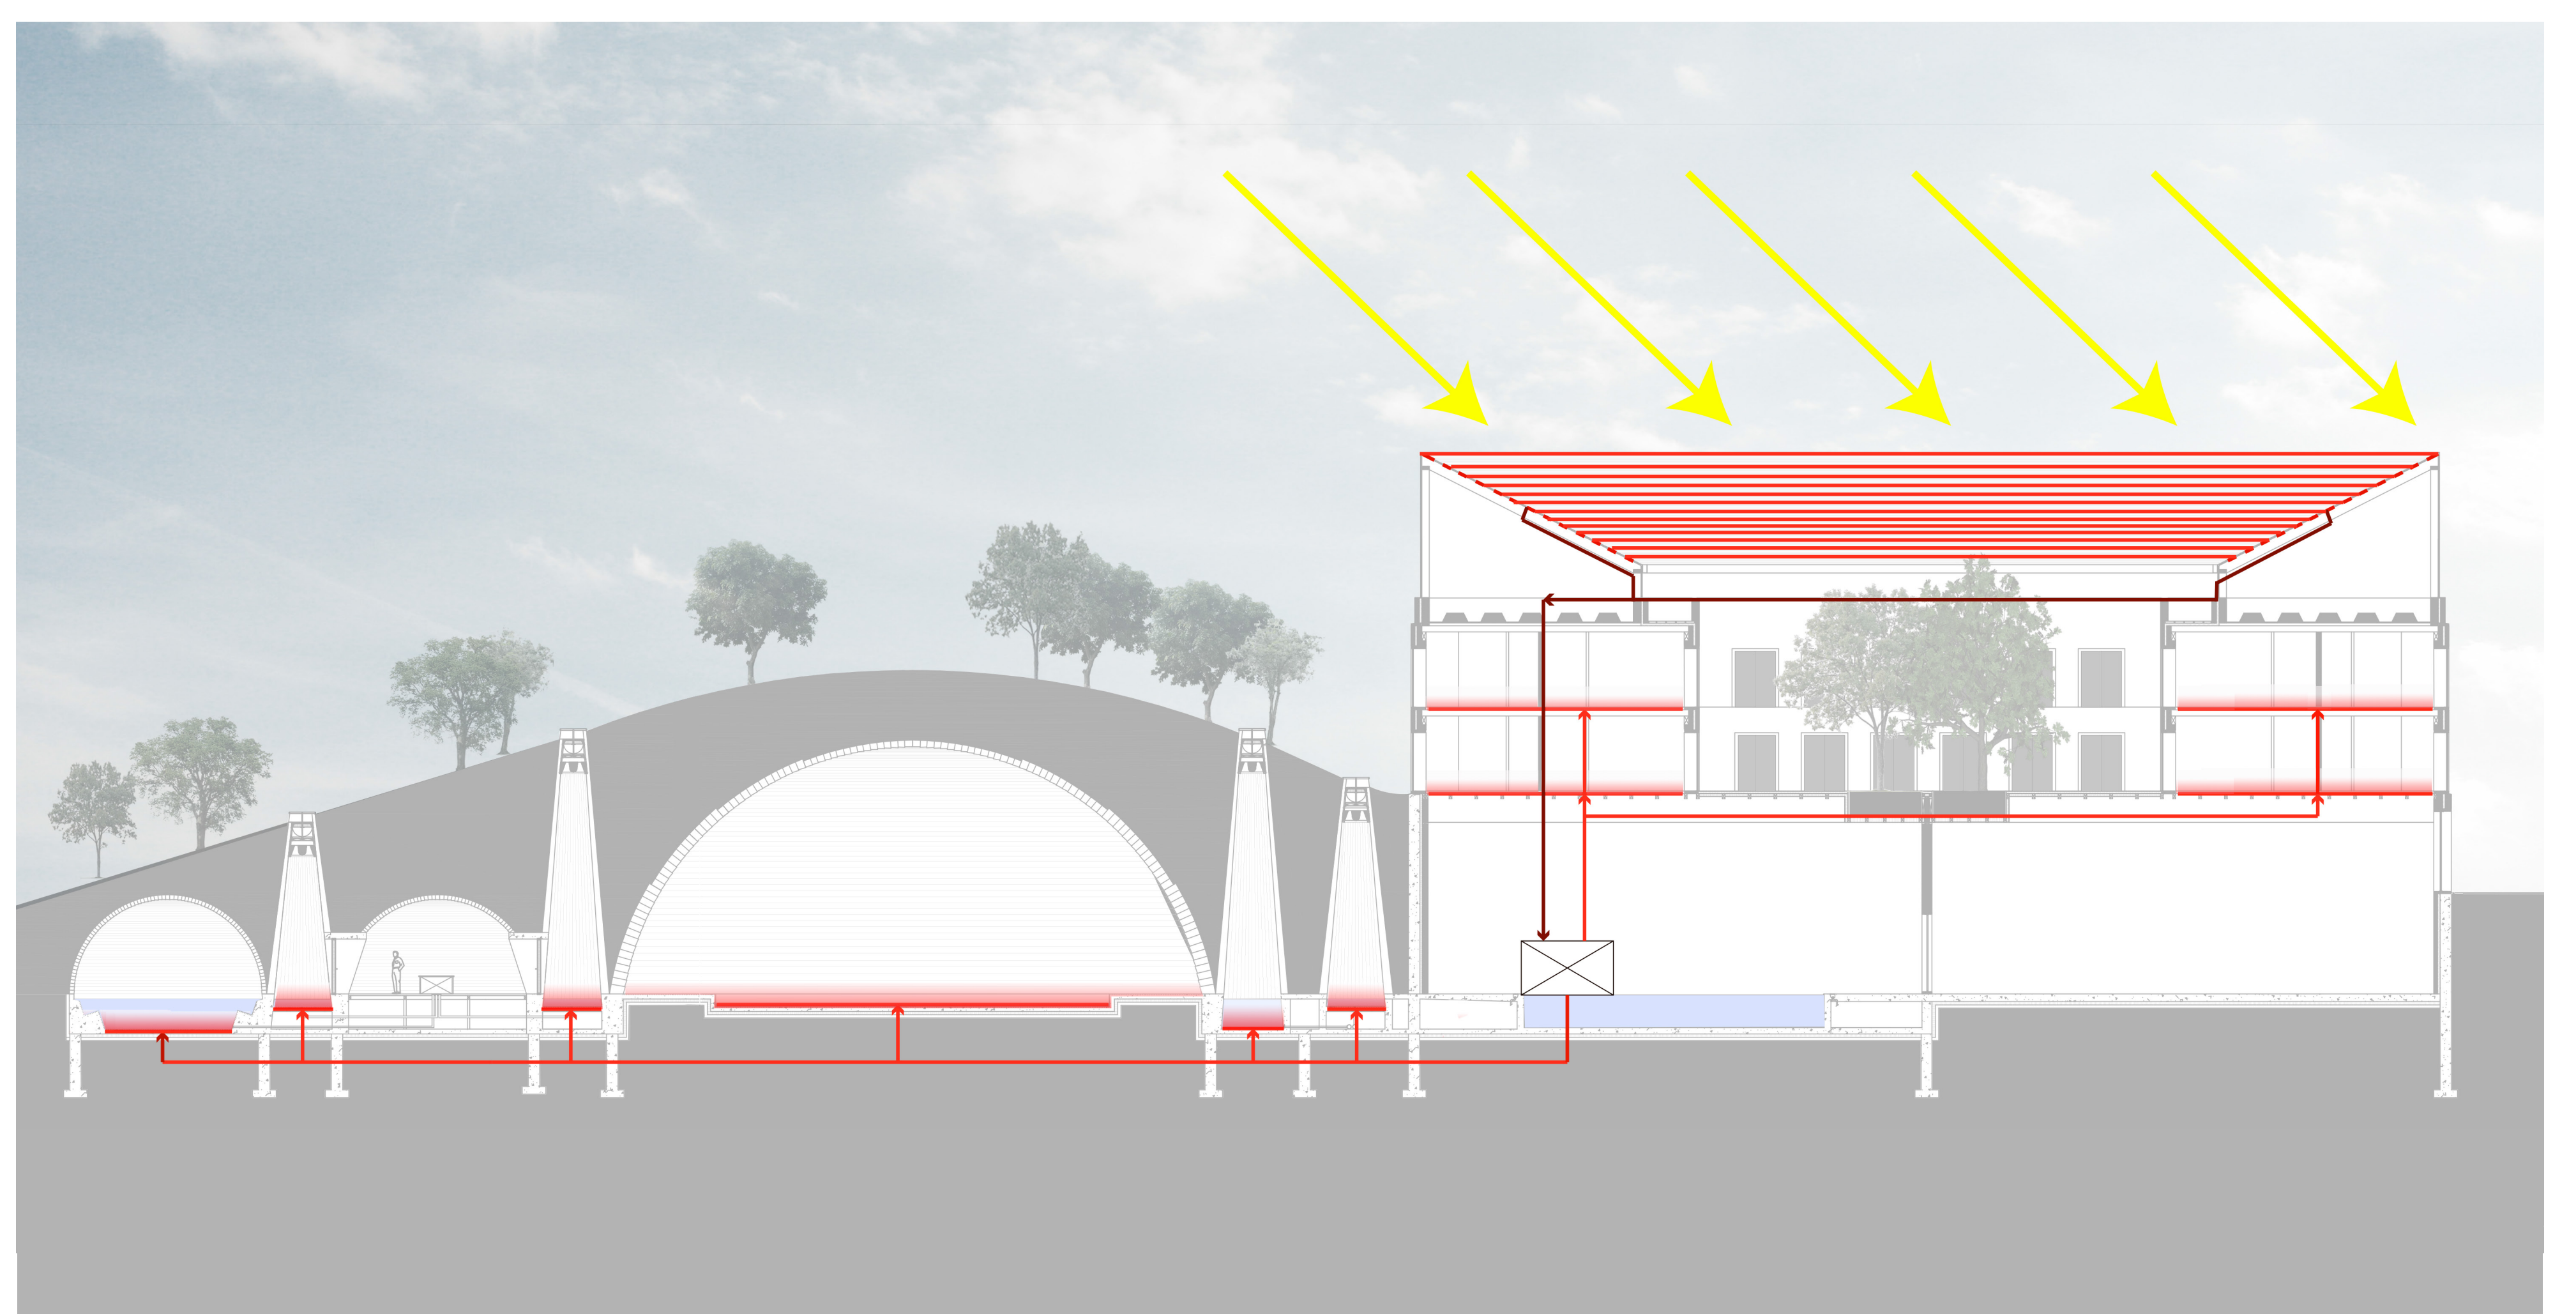

ADDICTION CARE CENTER in ROTTERDAM

THE ARCHITECTURE OF DREAMS

ARTHUR WAISBLAT - 4215311 - MSc P5 GRADUATION - EXPLORE LAB17/16-12-2014

TRANSCENDENTAL MEDITATION / BIOPOLITICS / NEUROPLASTICITY / PARADIGM SHIFT

Tutors: Robert Nottrot, Cor Wagenaar, Peter Lescuere

