

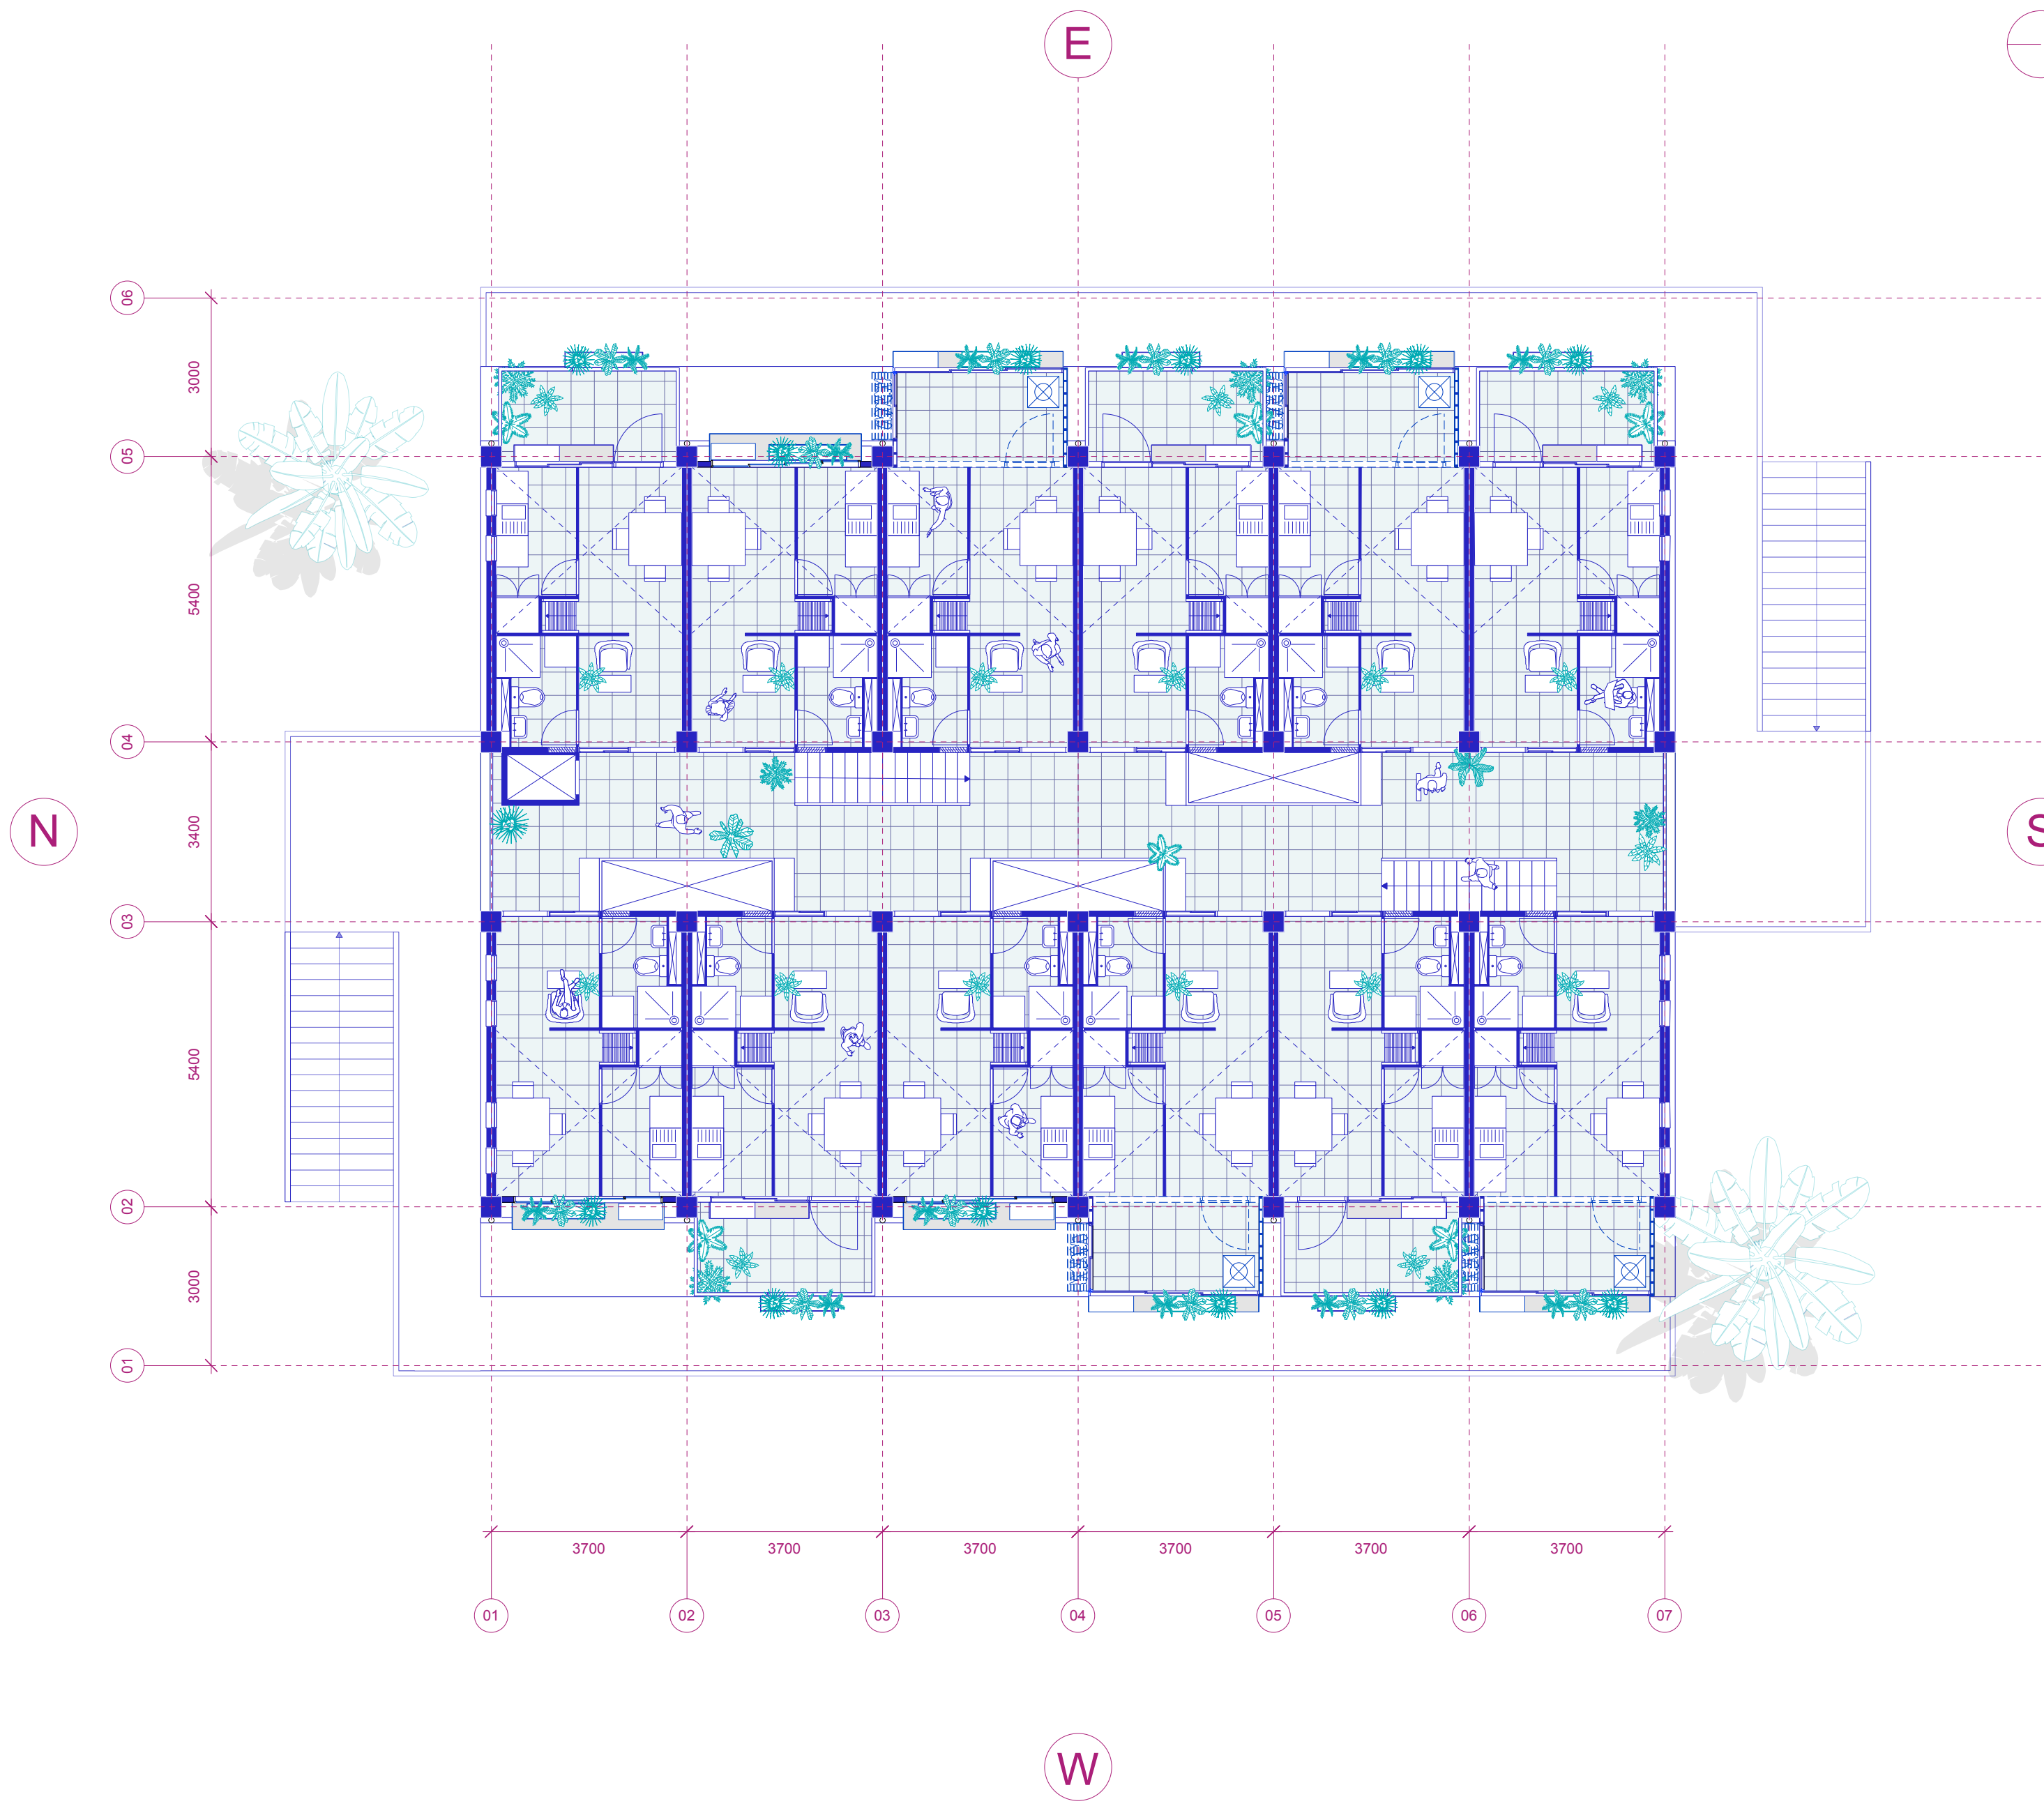
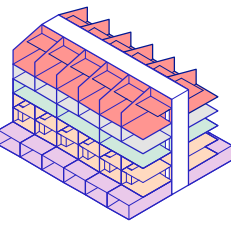




FLOORPLANS
+5

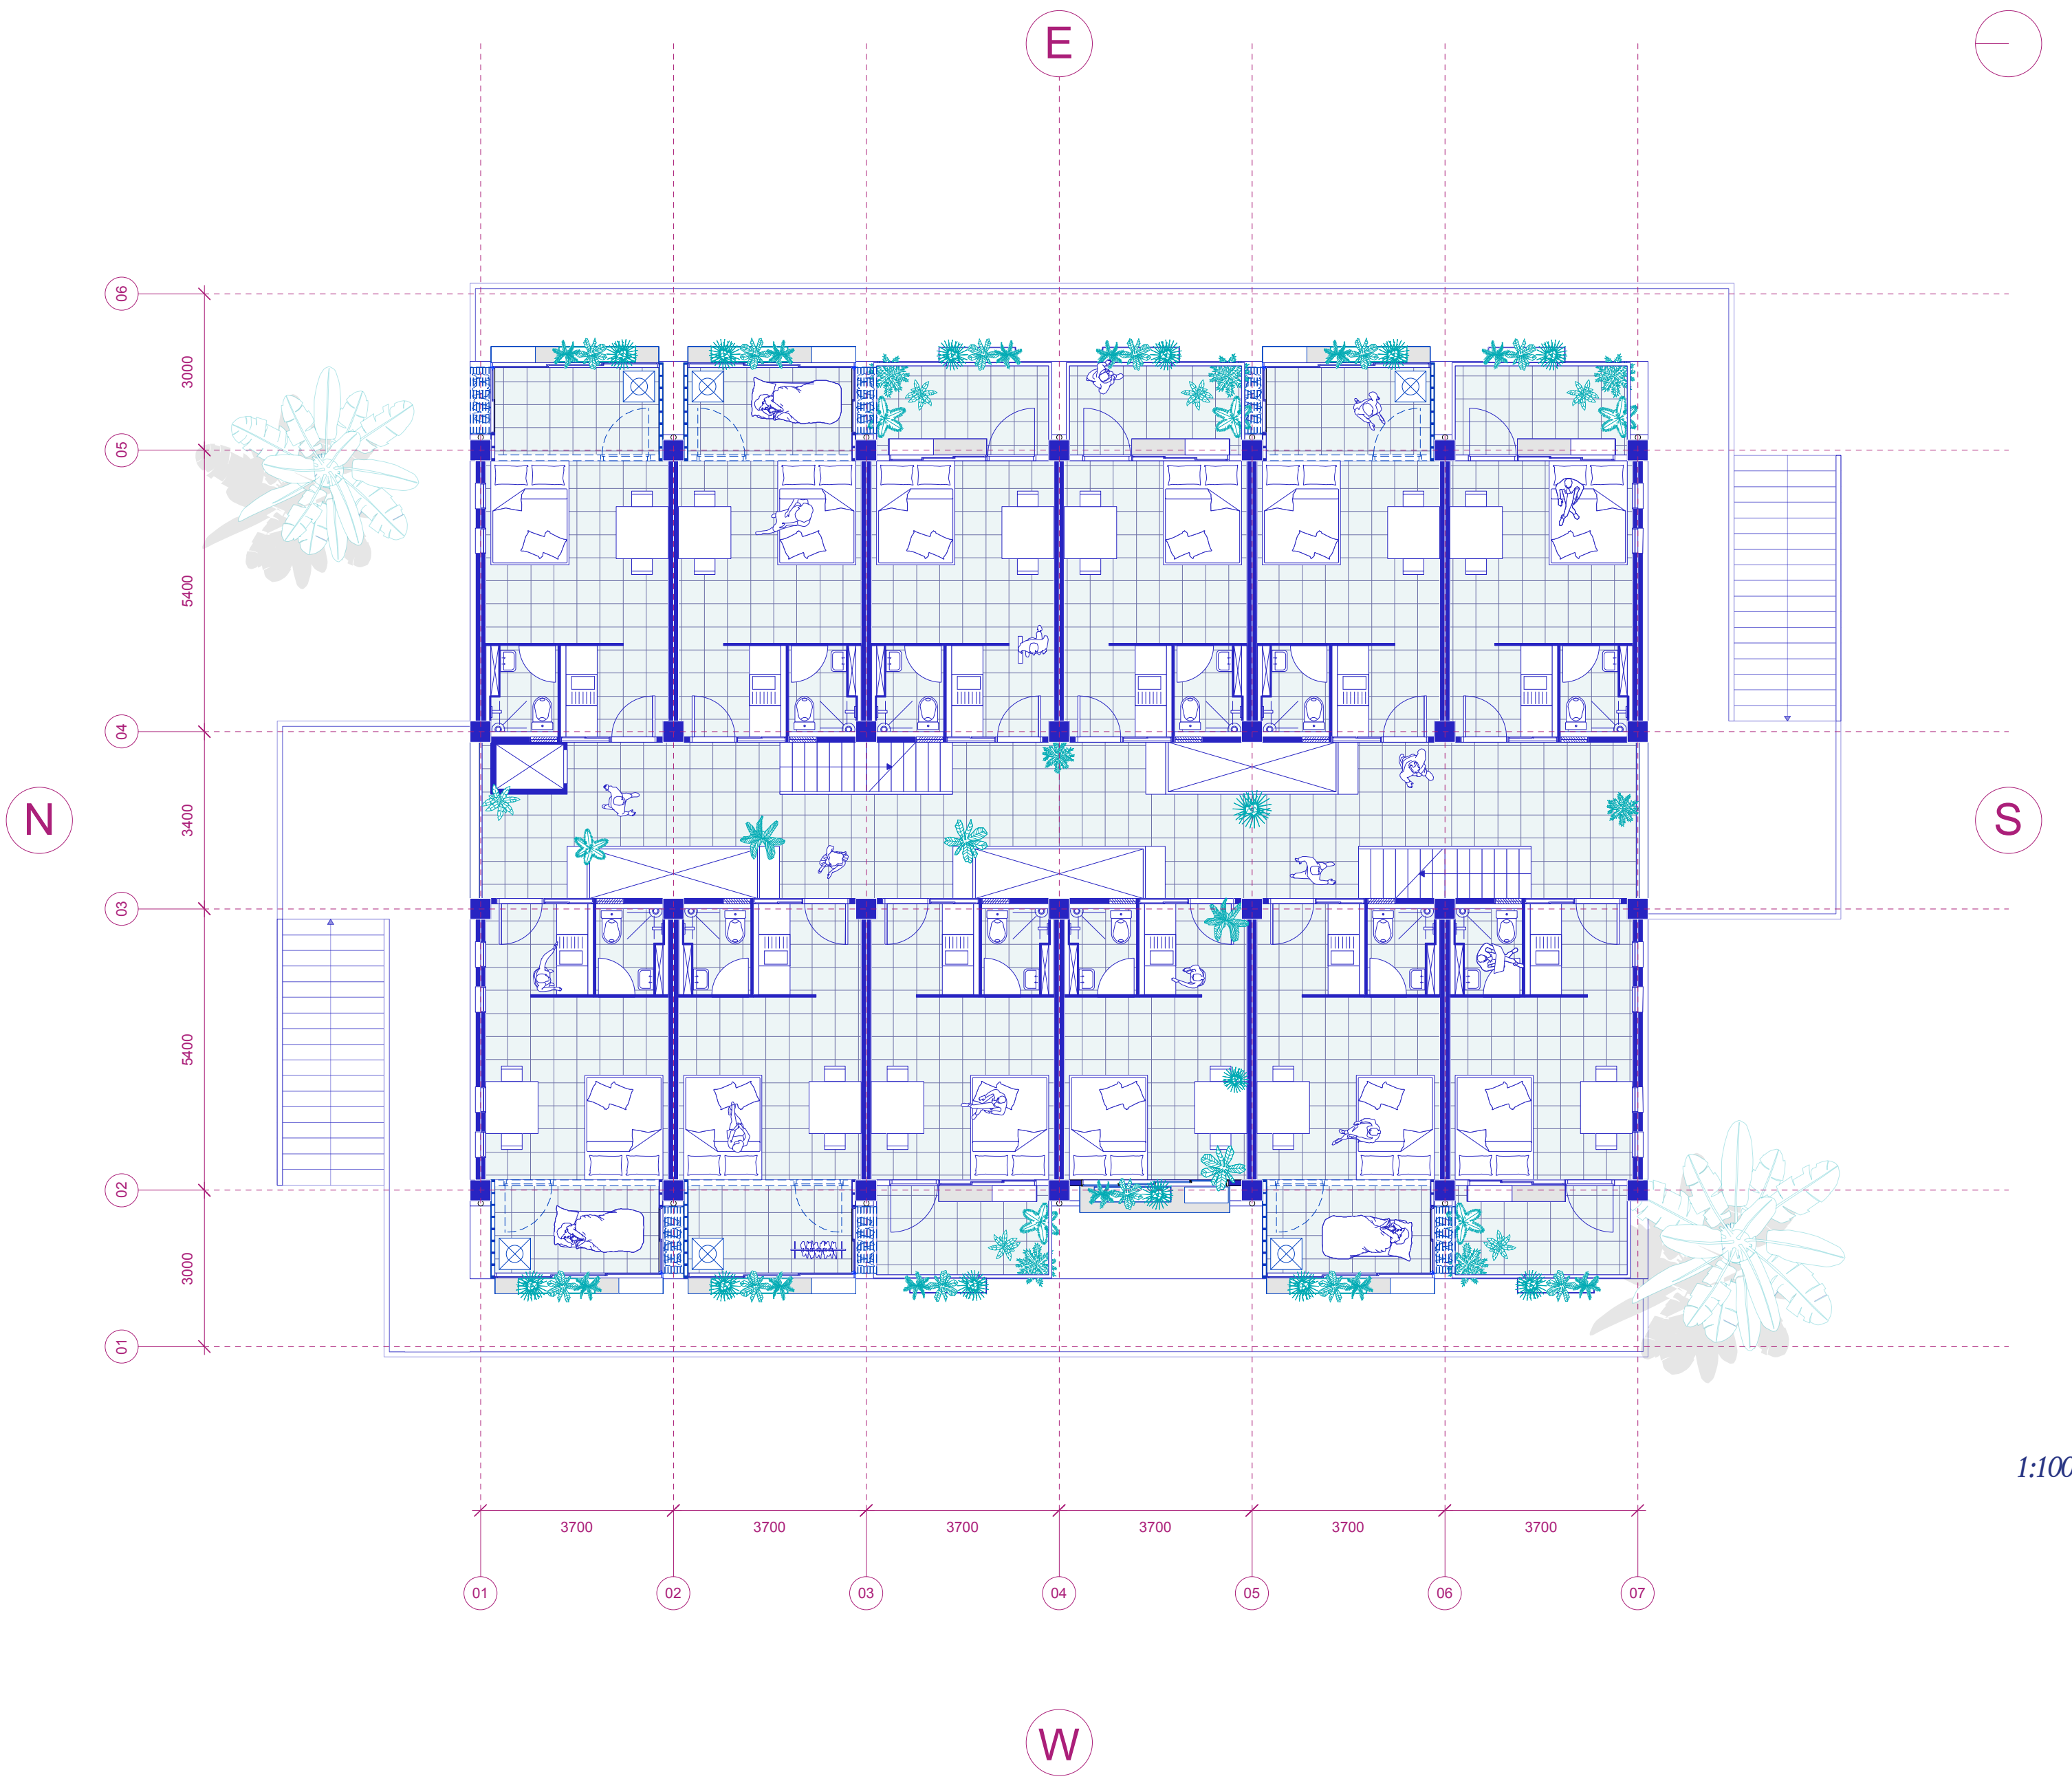



FLOORPLANS
+4

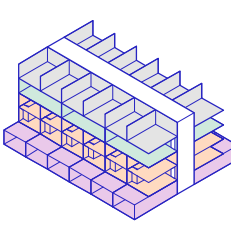



FLOORPLANS
+3

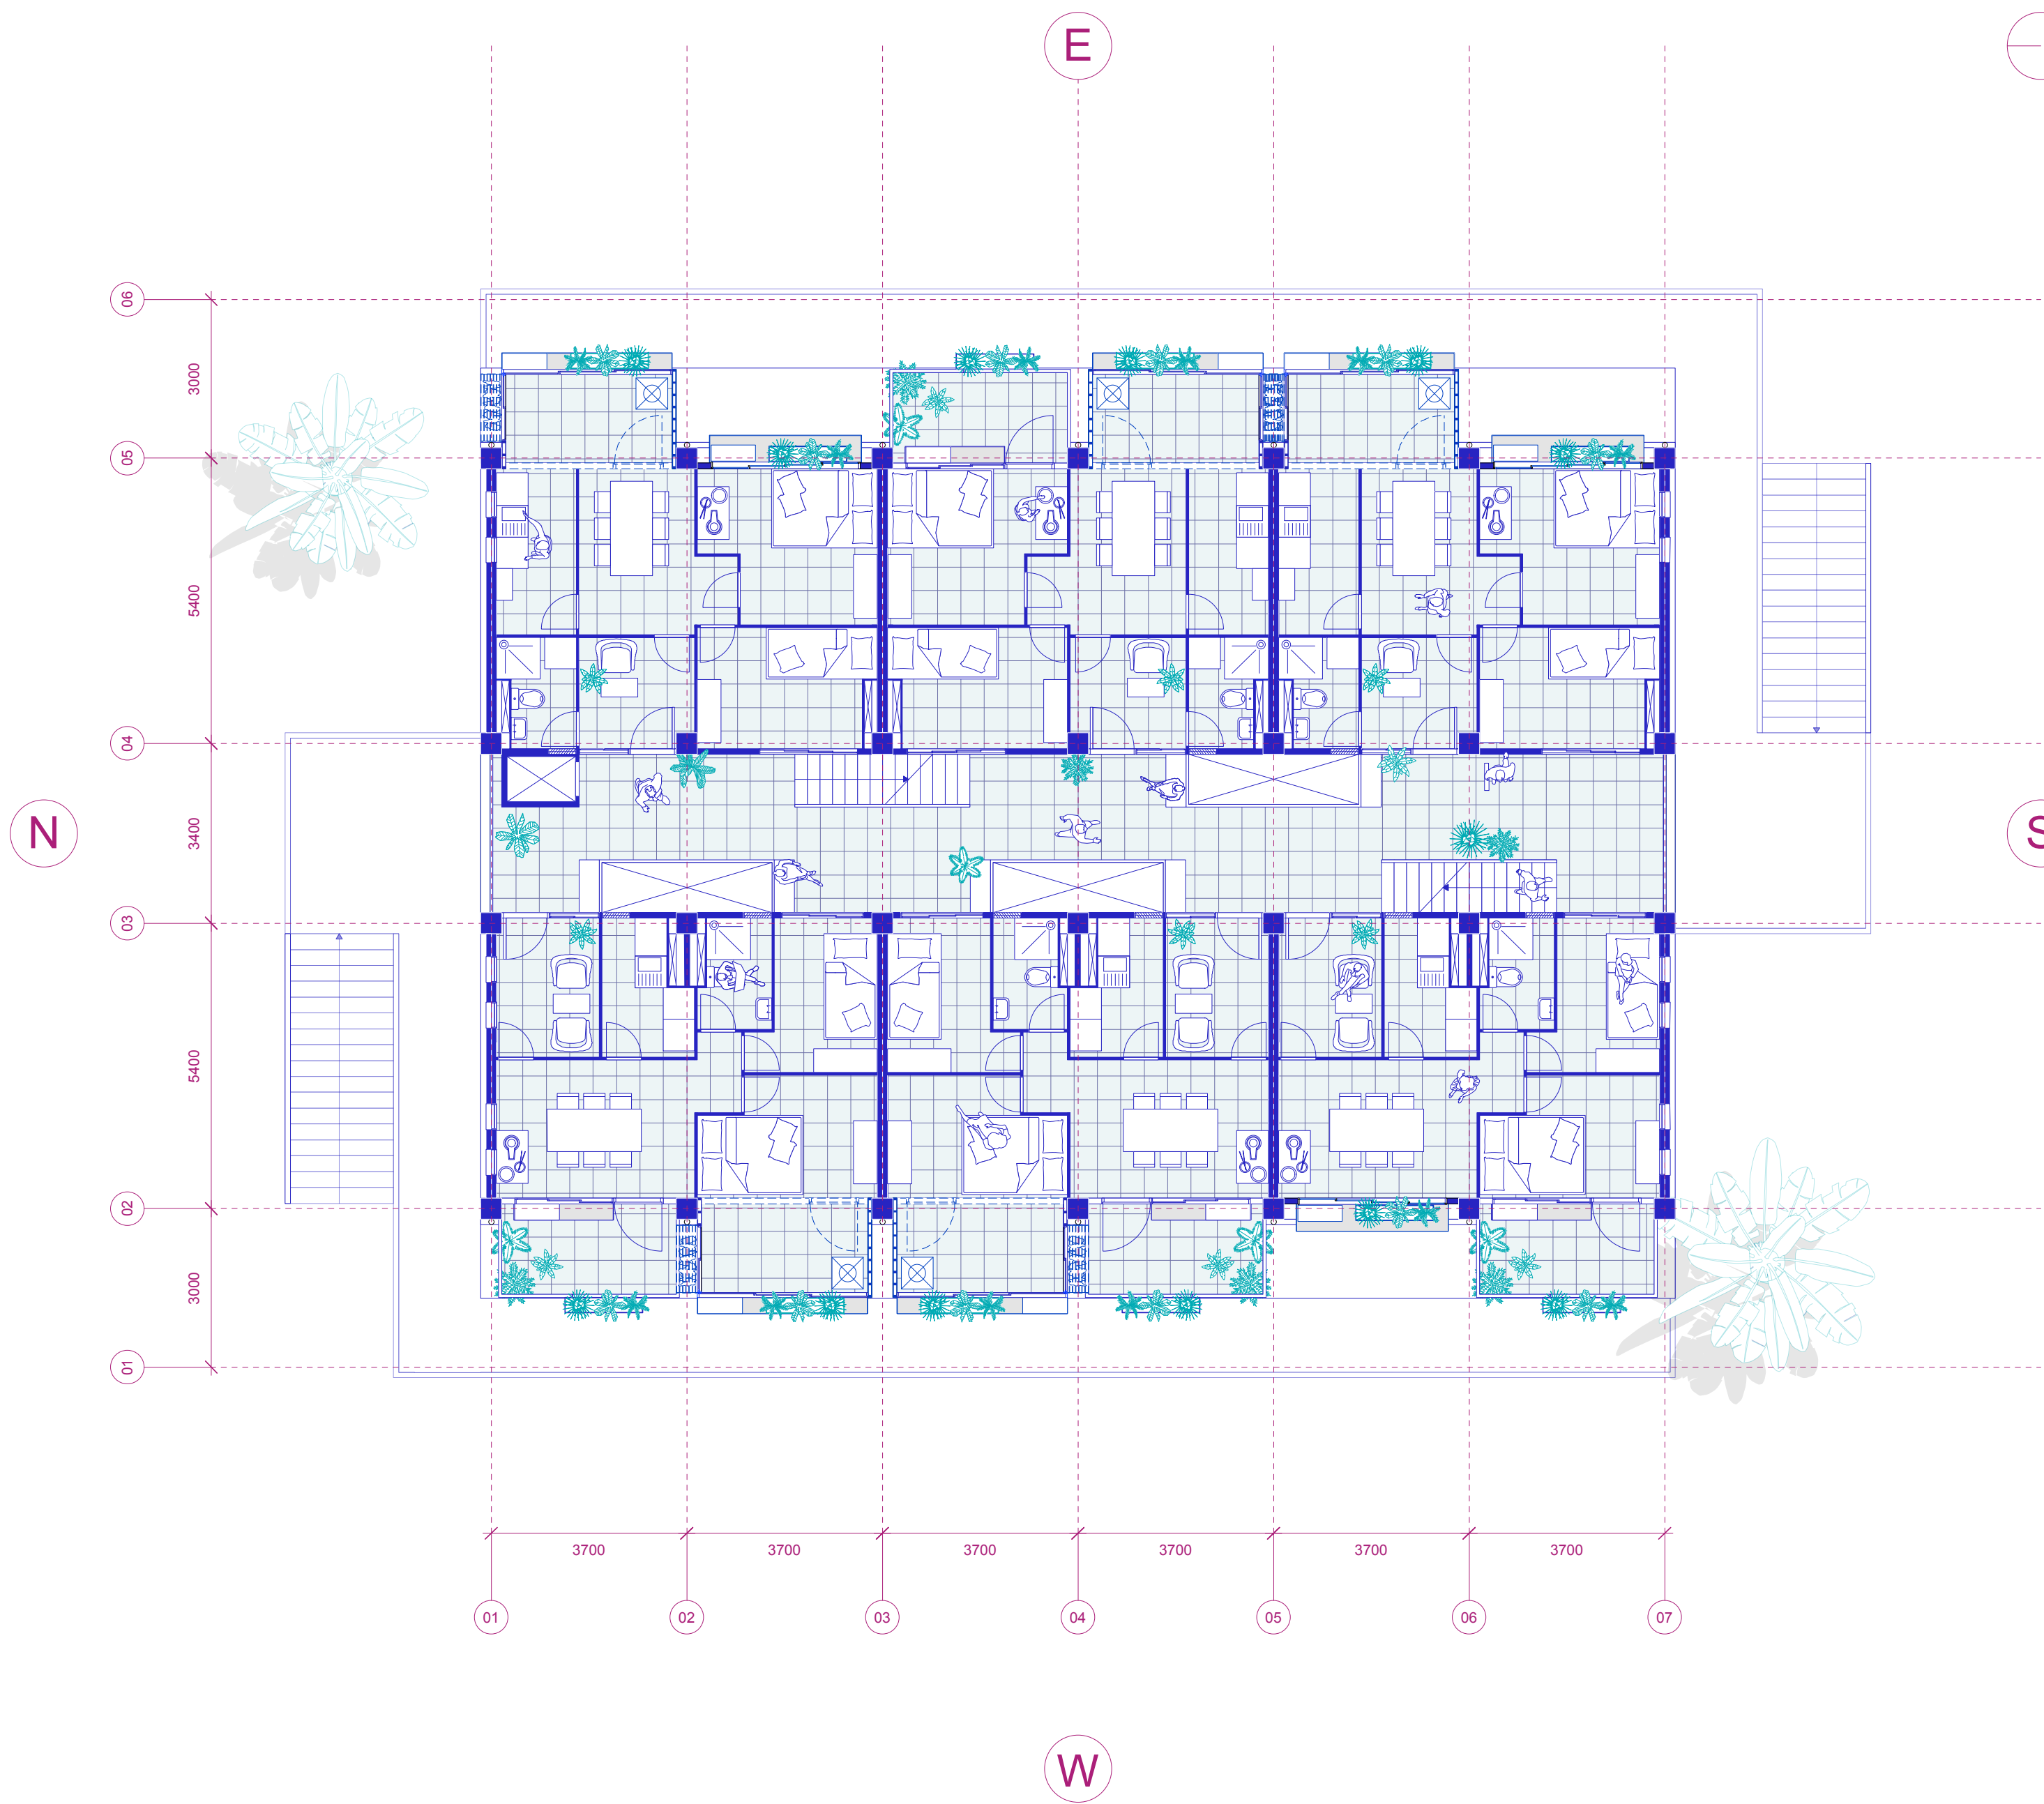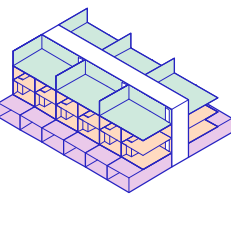

FLOORPLANS
+2

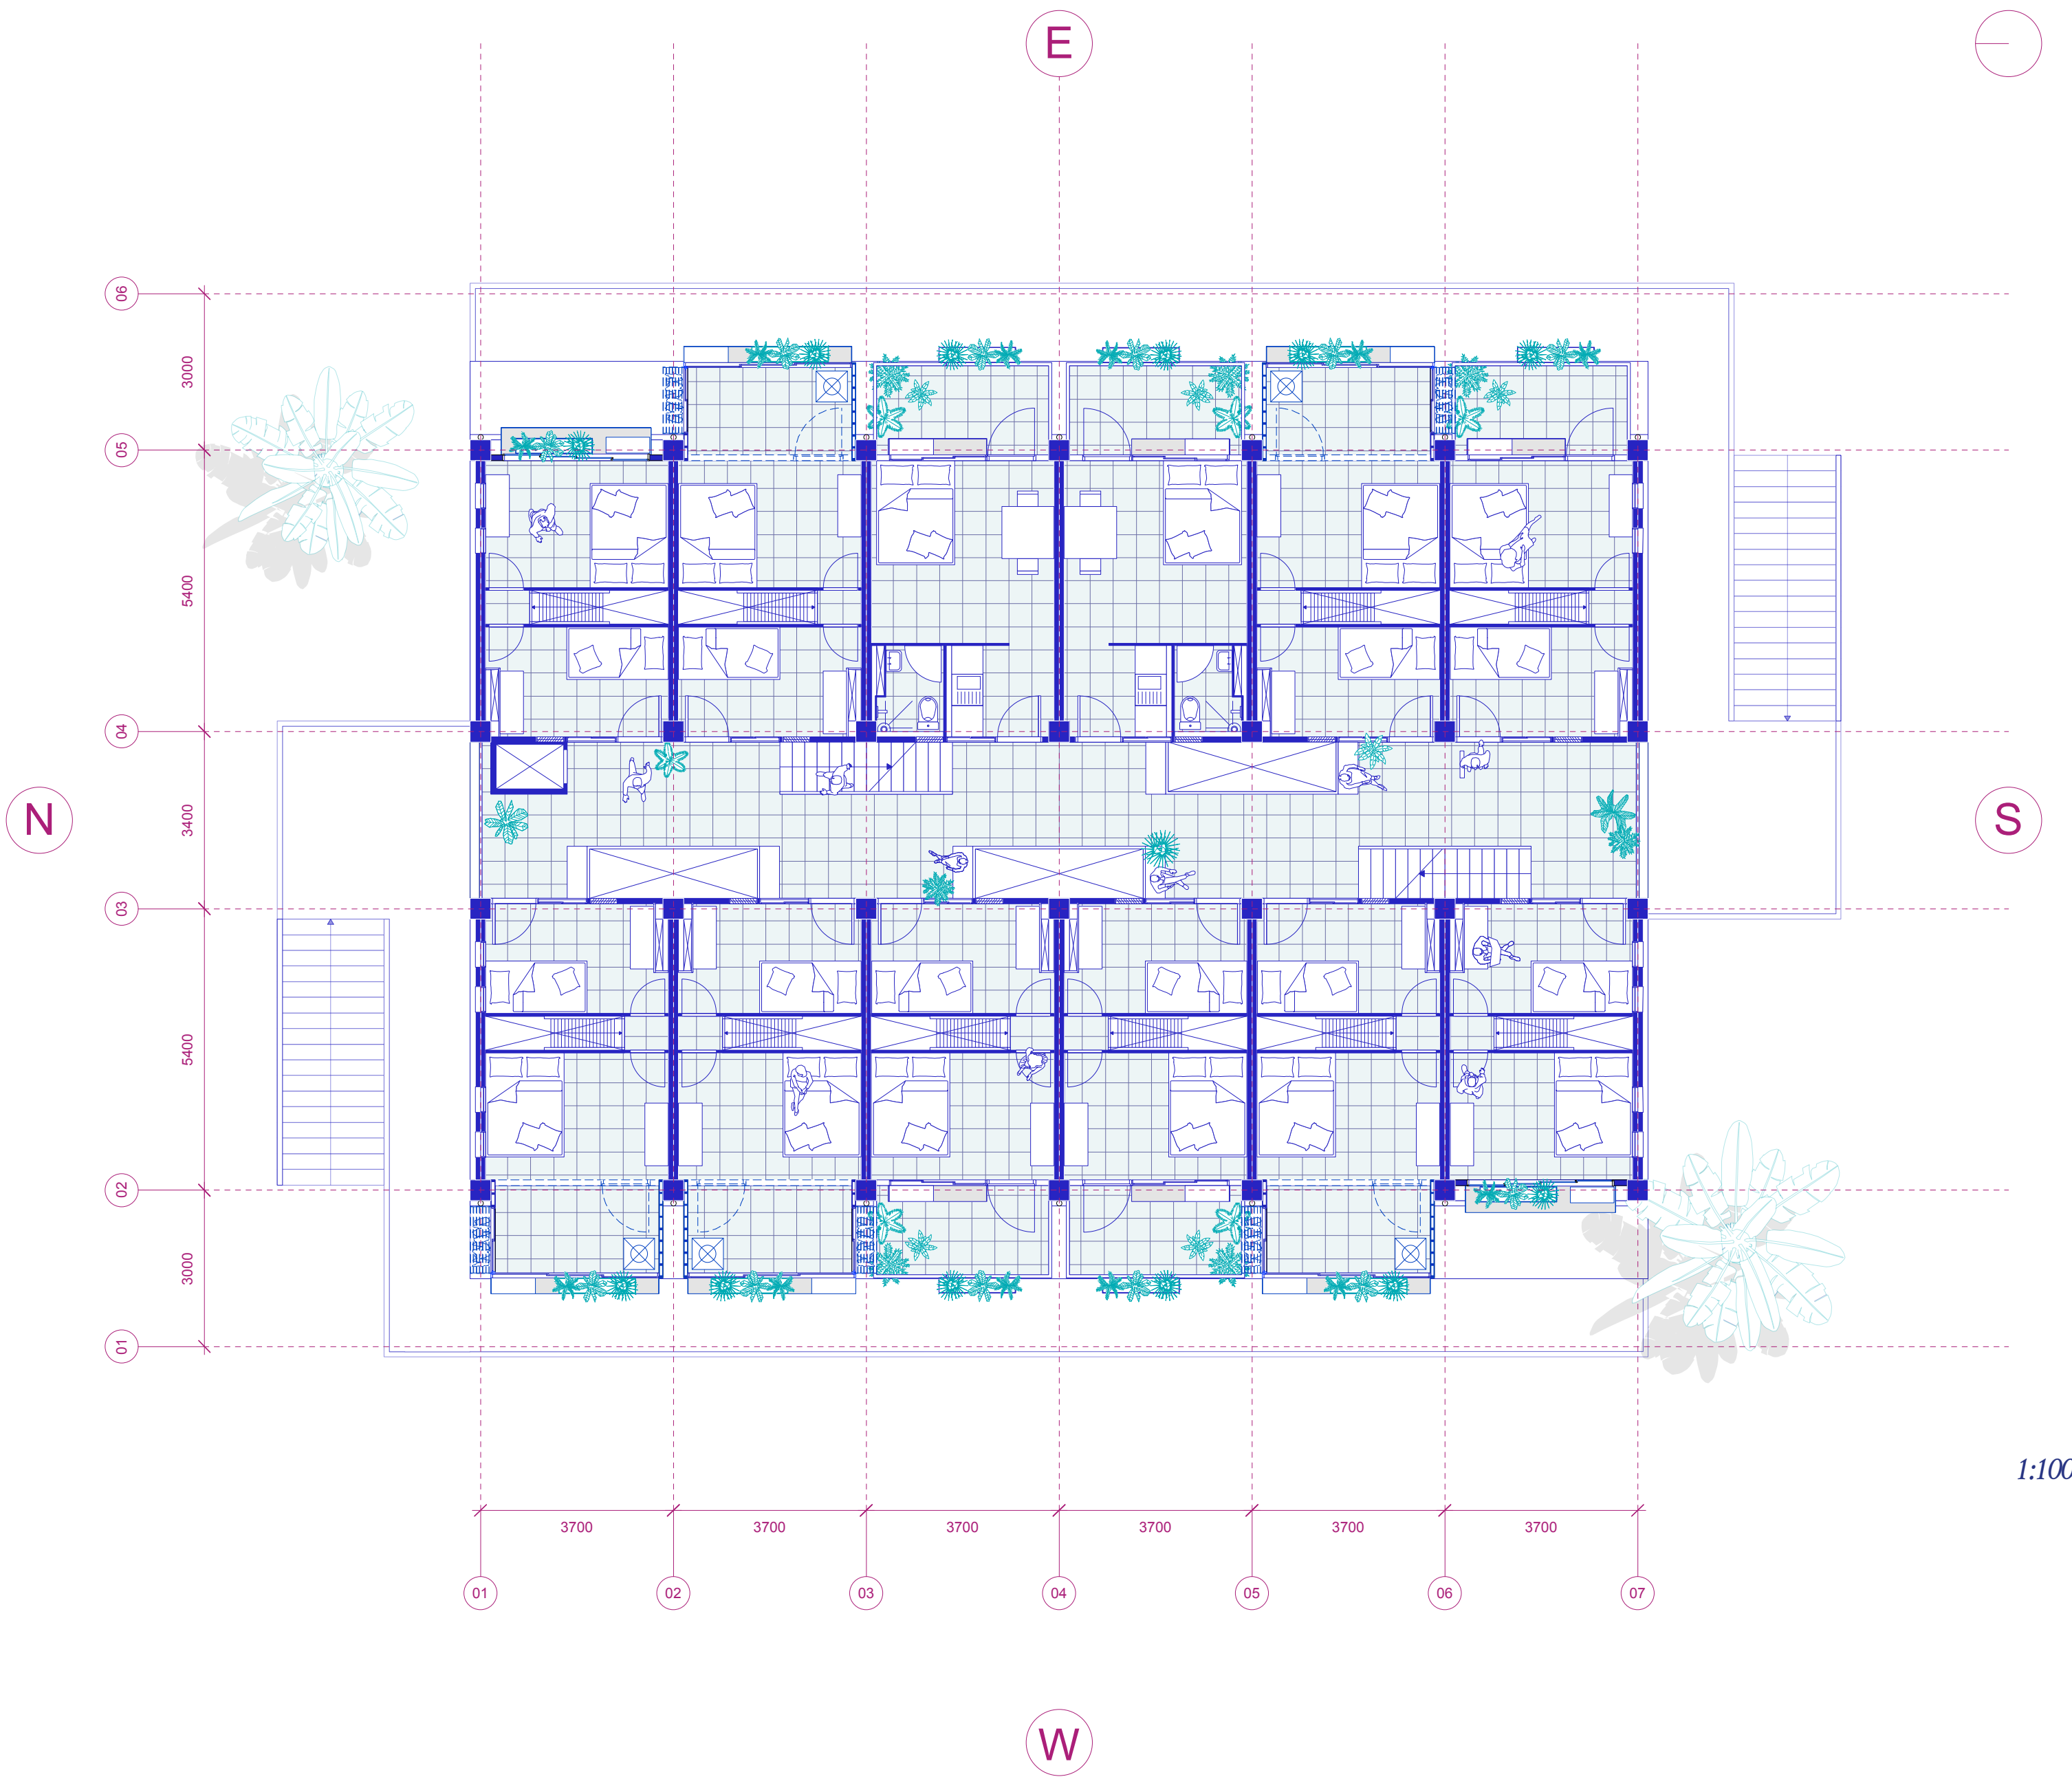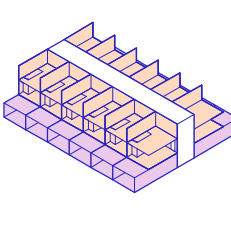

FLOORPLANS
+1

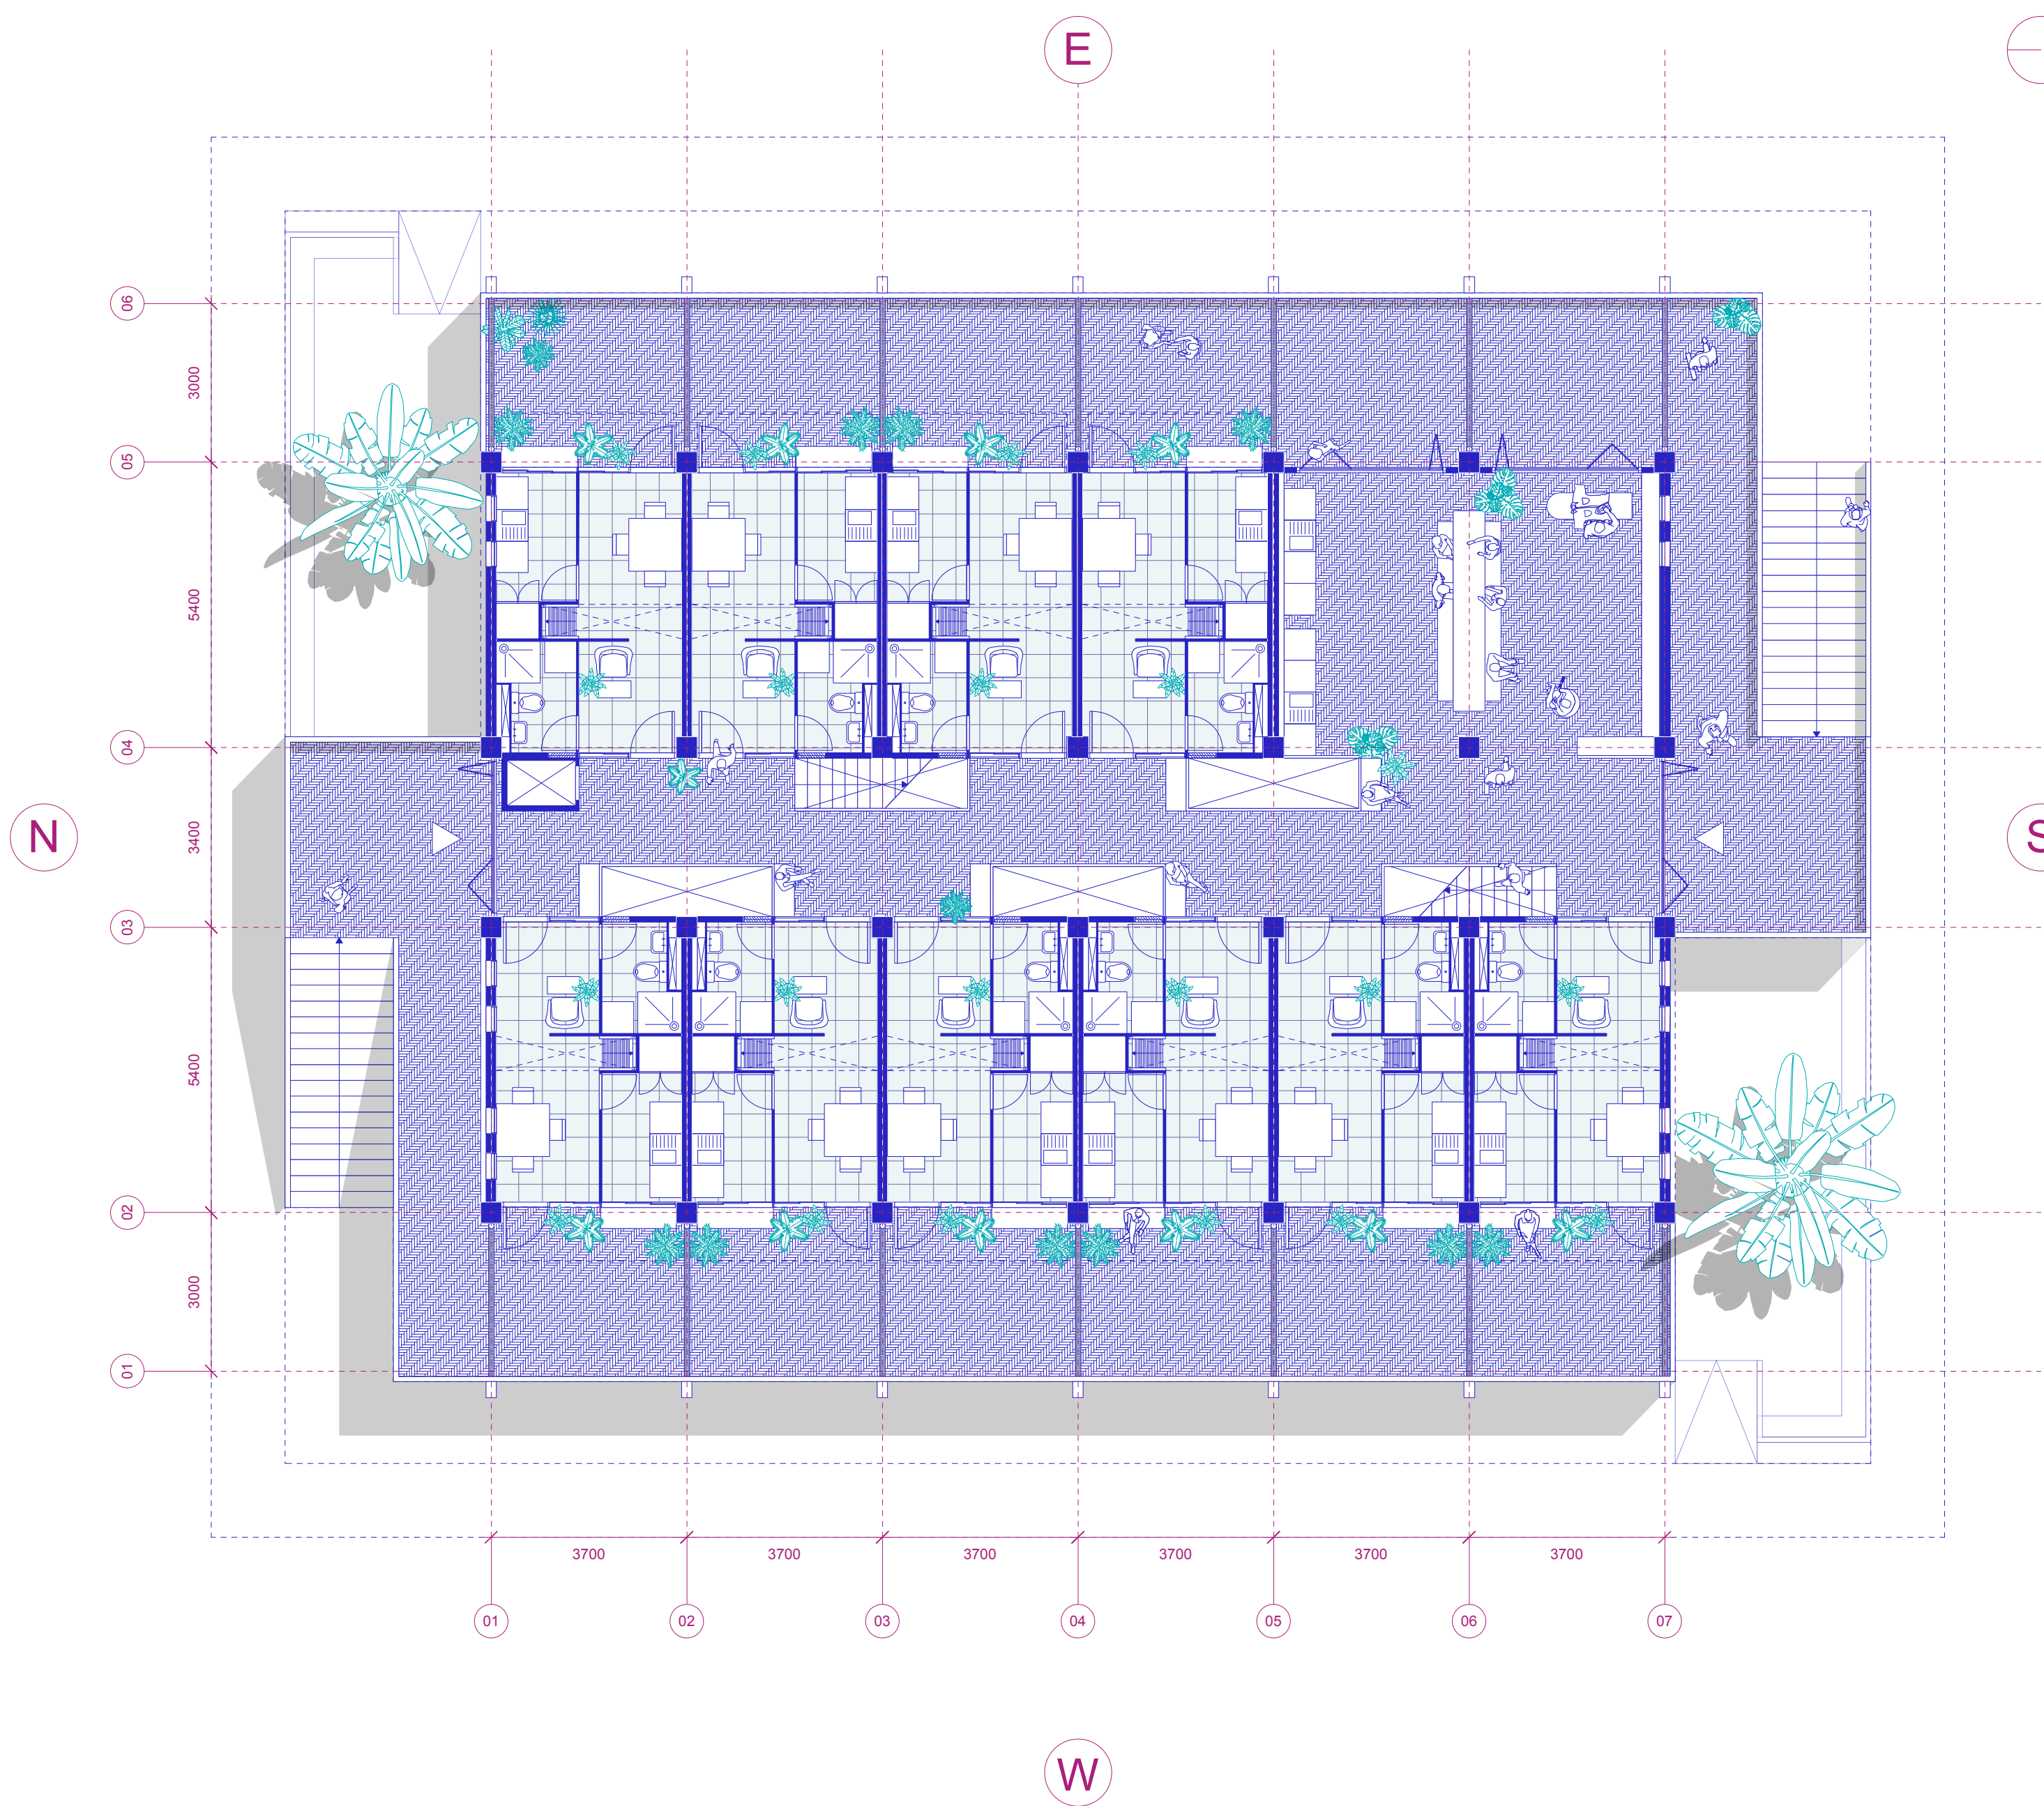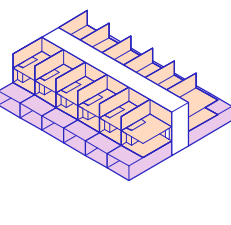

FLOORPLANS
+0

