

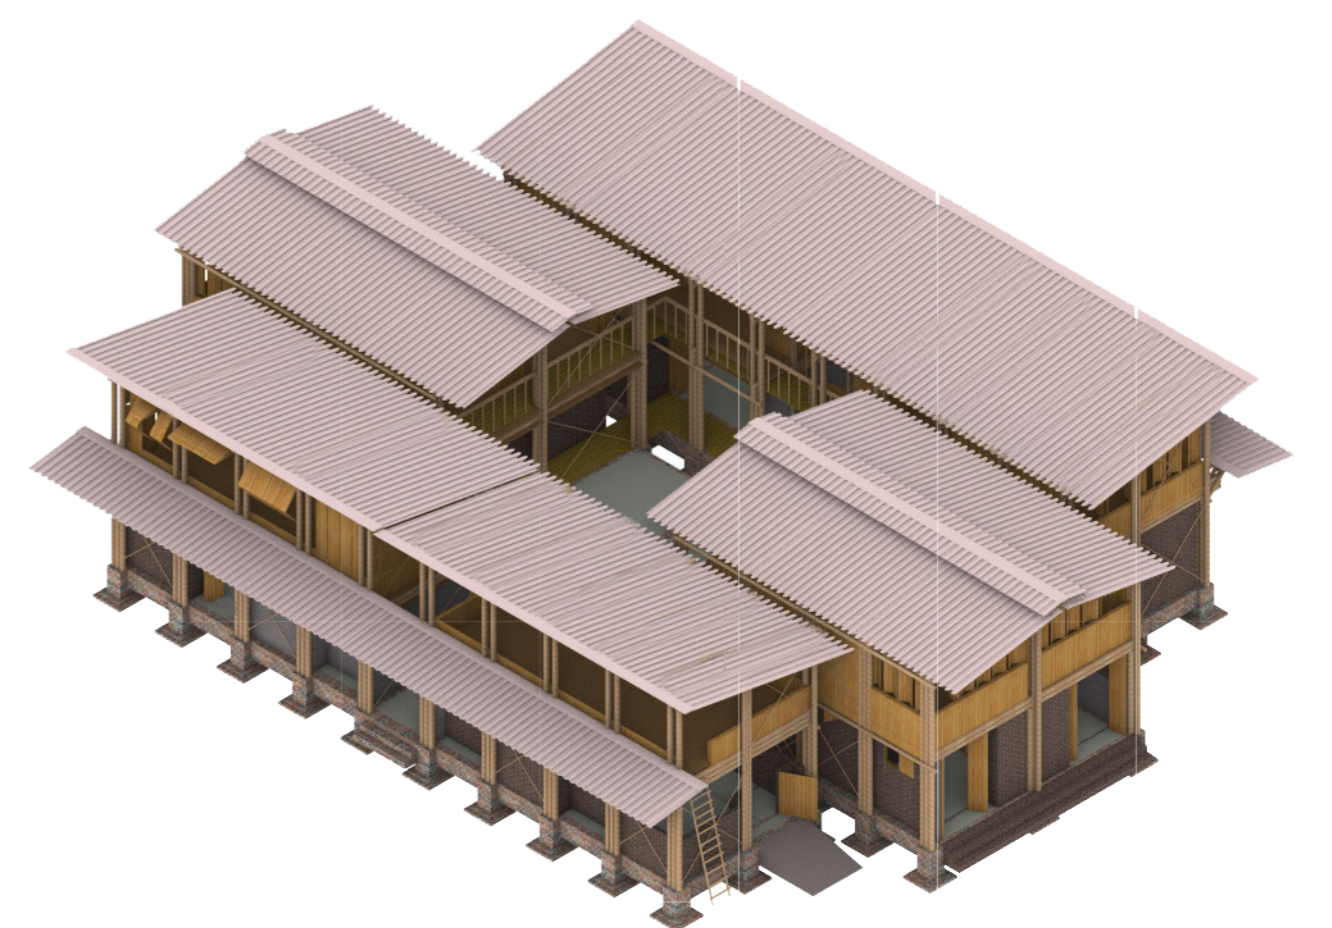



Middle Income Cluster

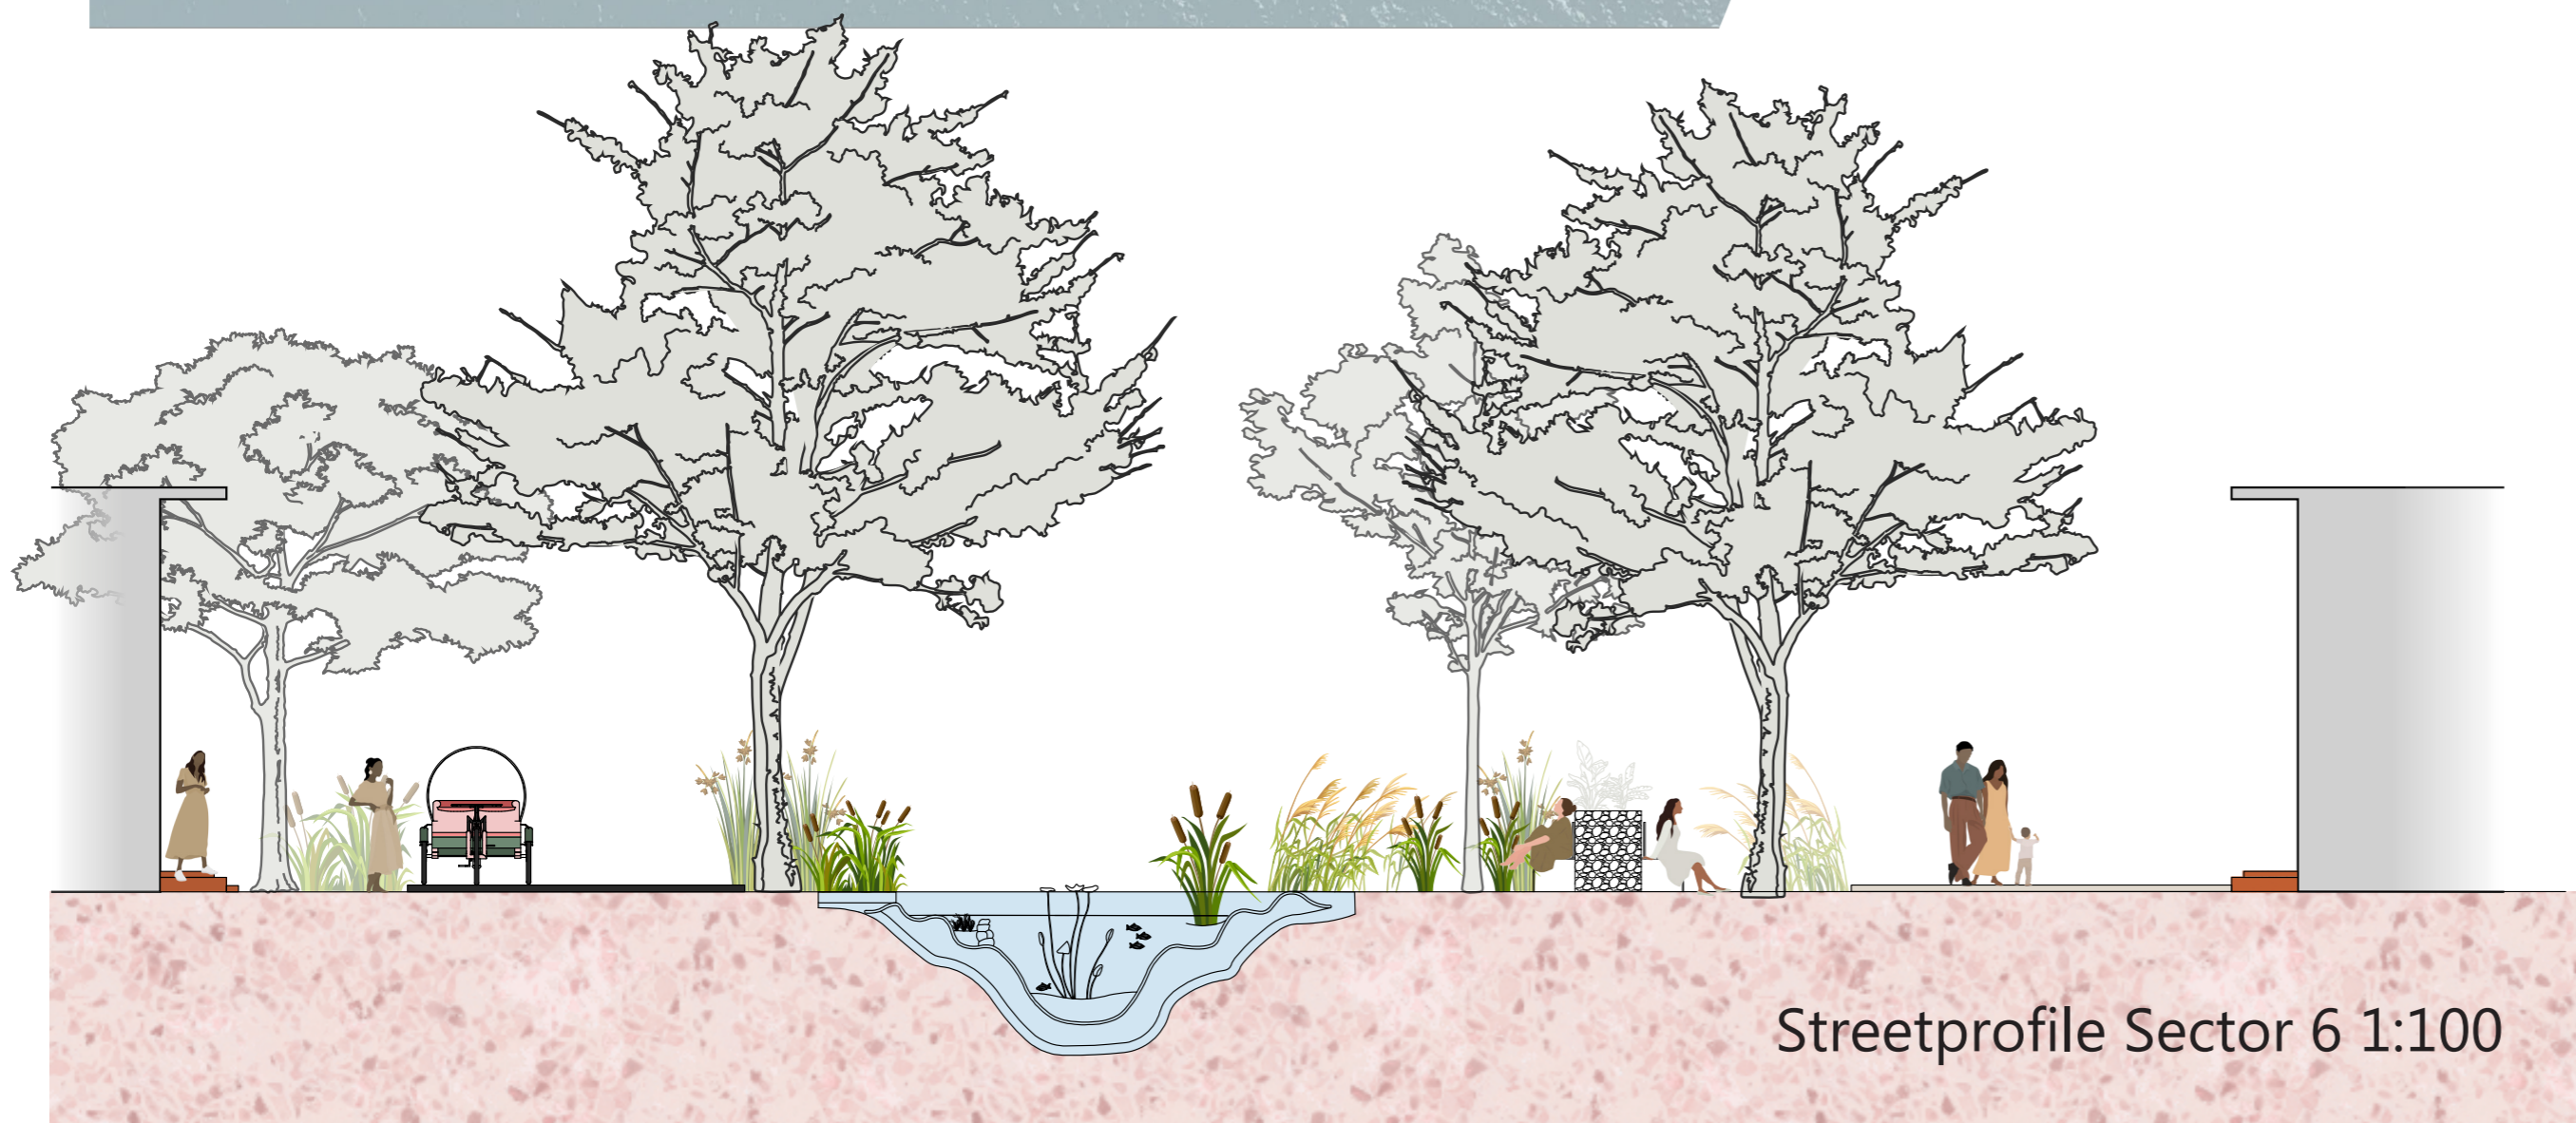


Low Income Cluster

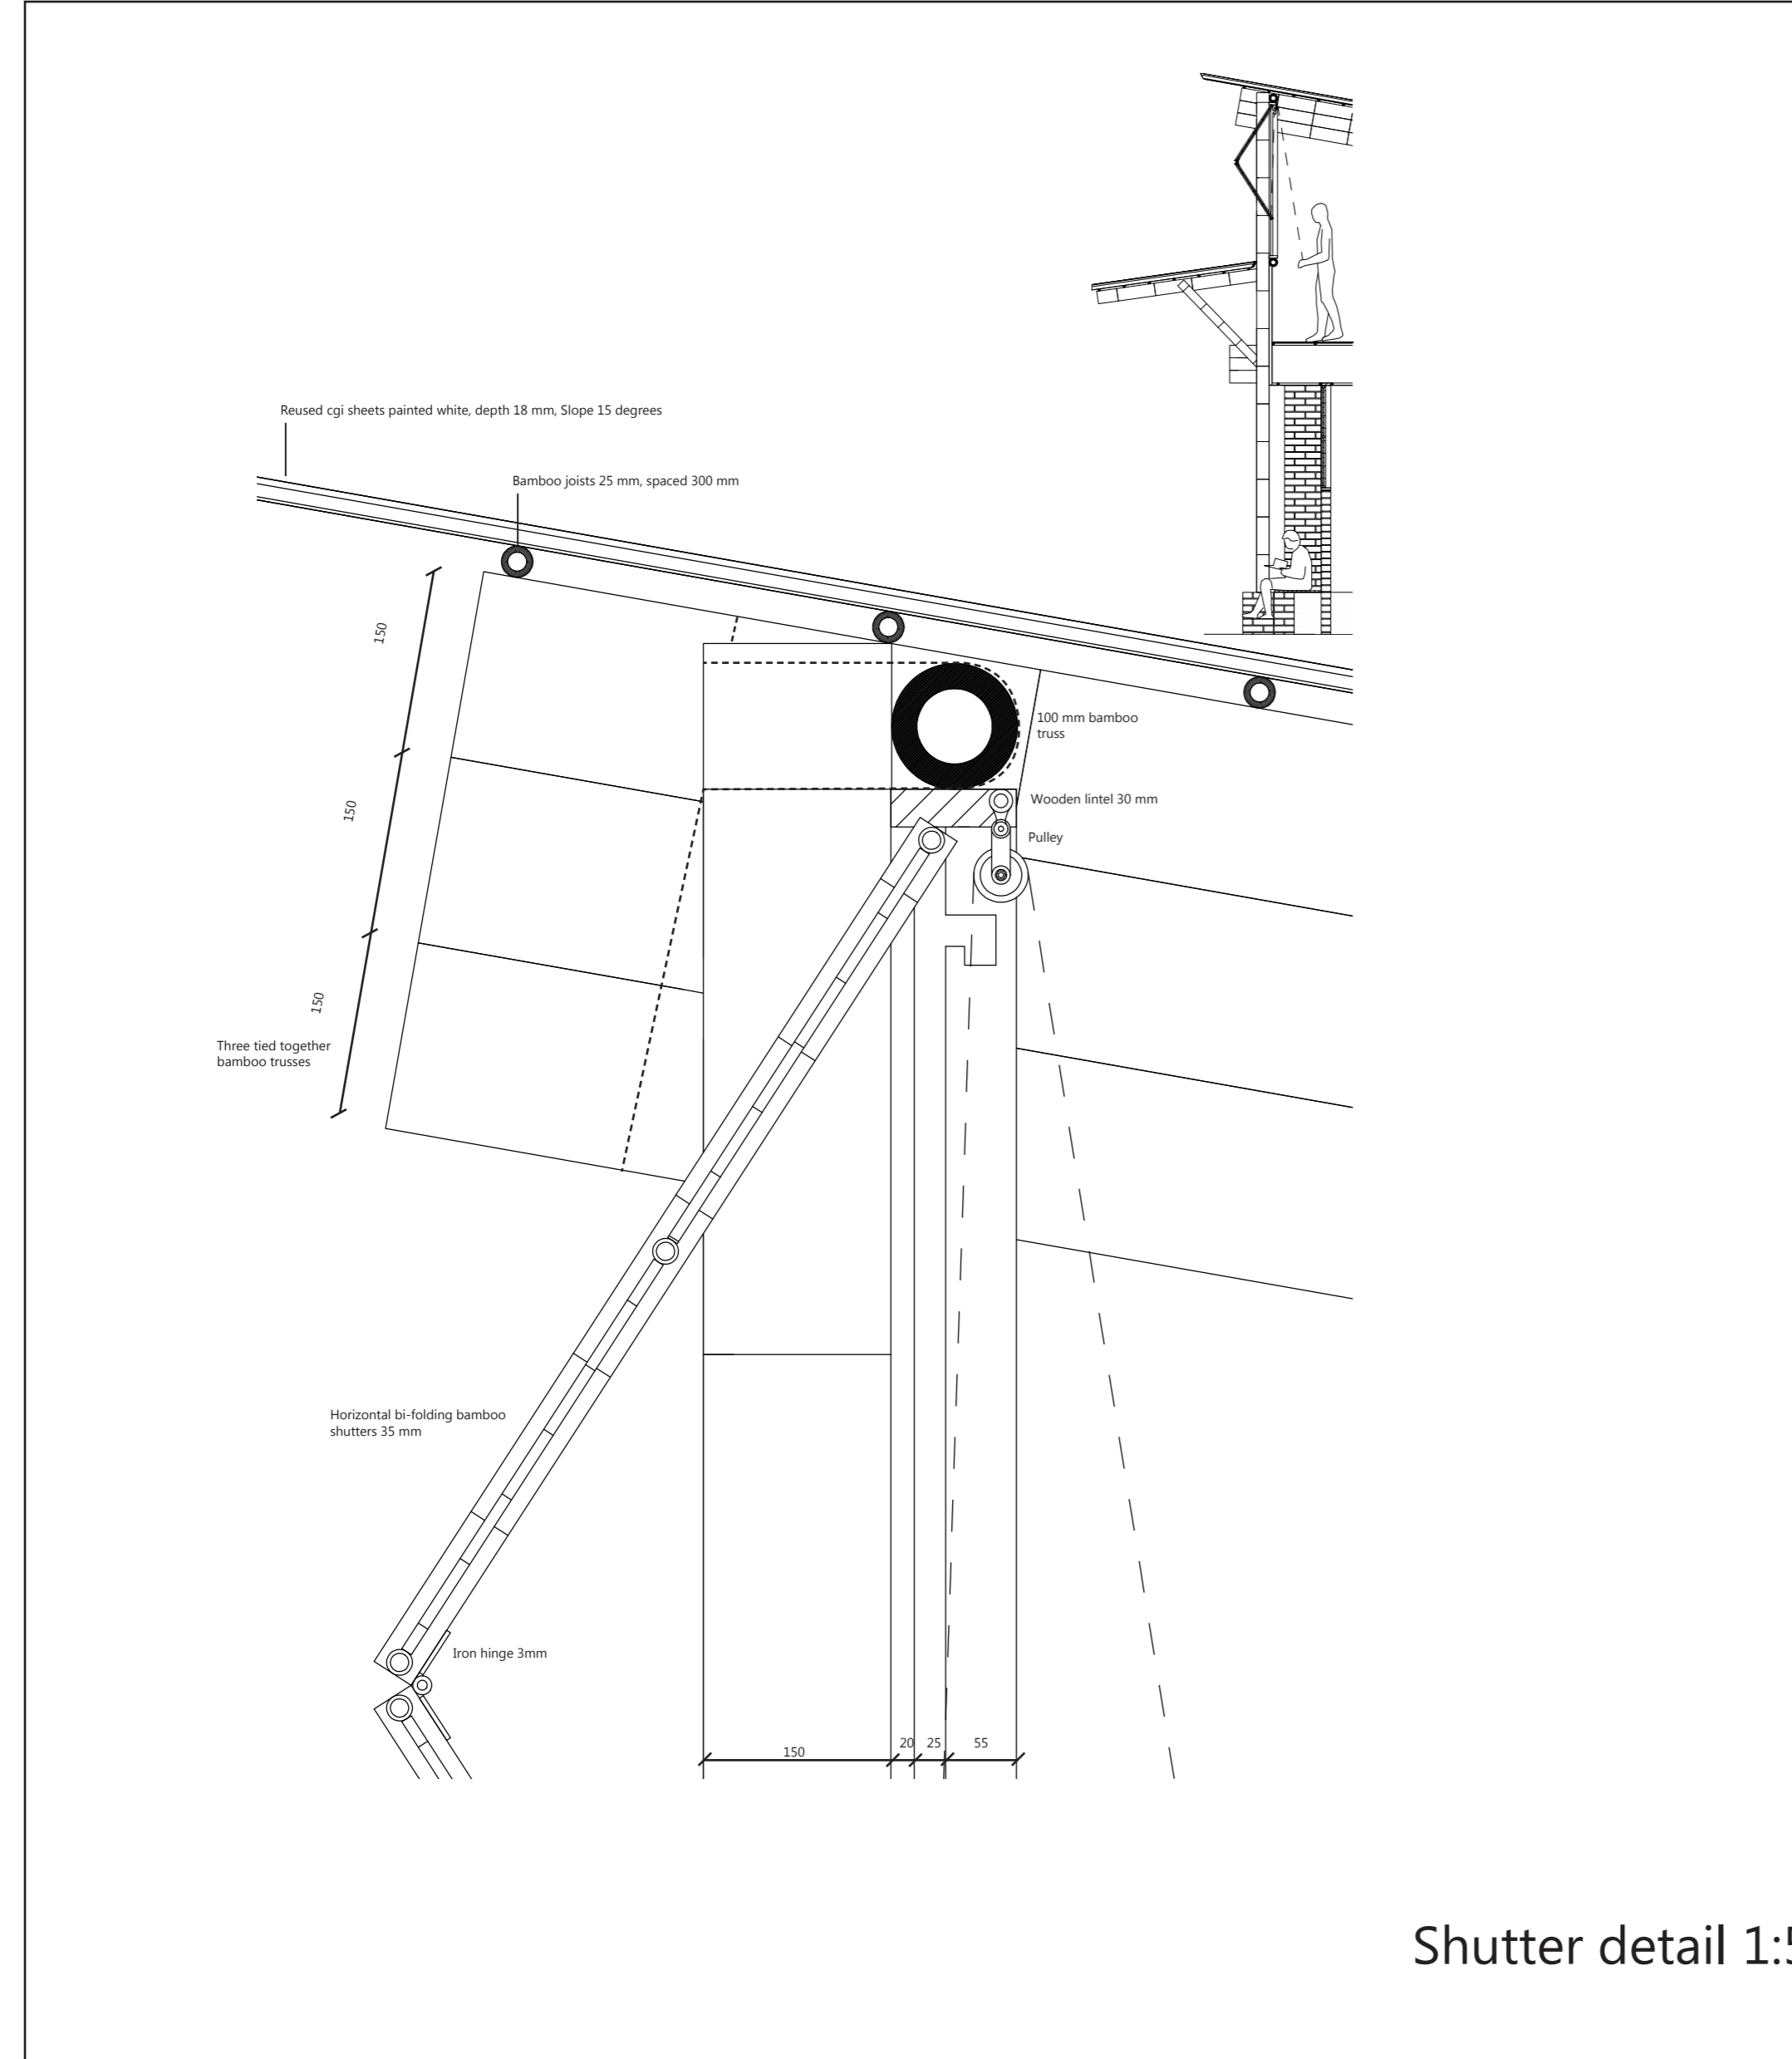


Shutter detail 1:5

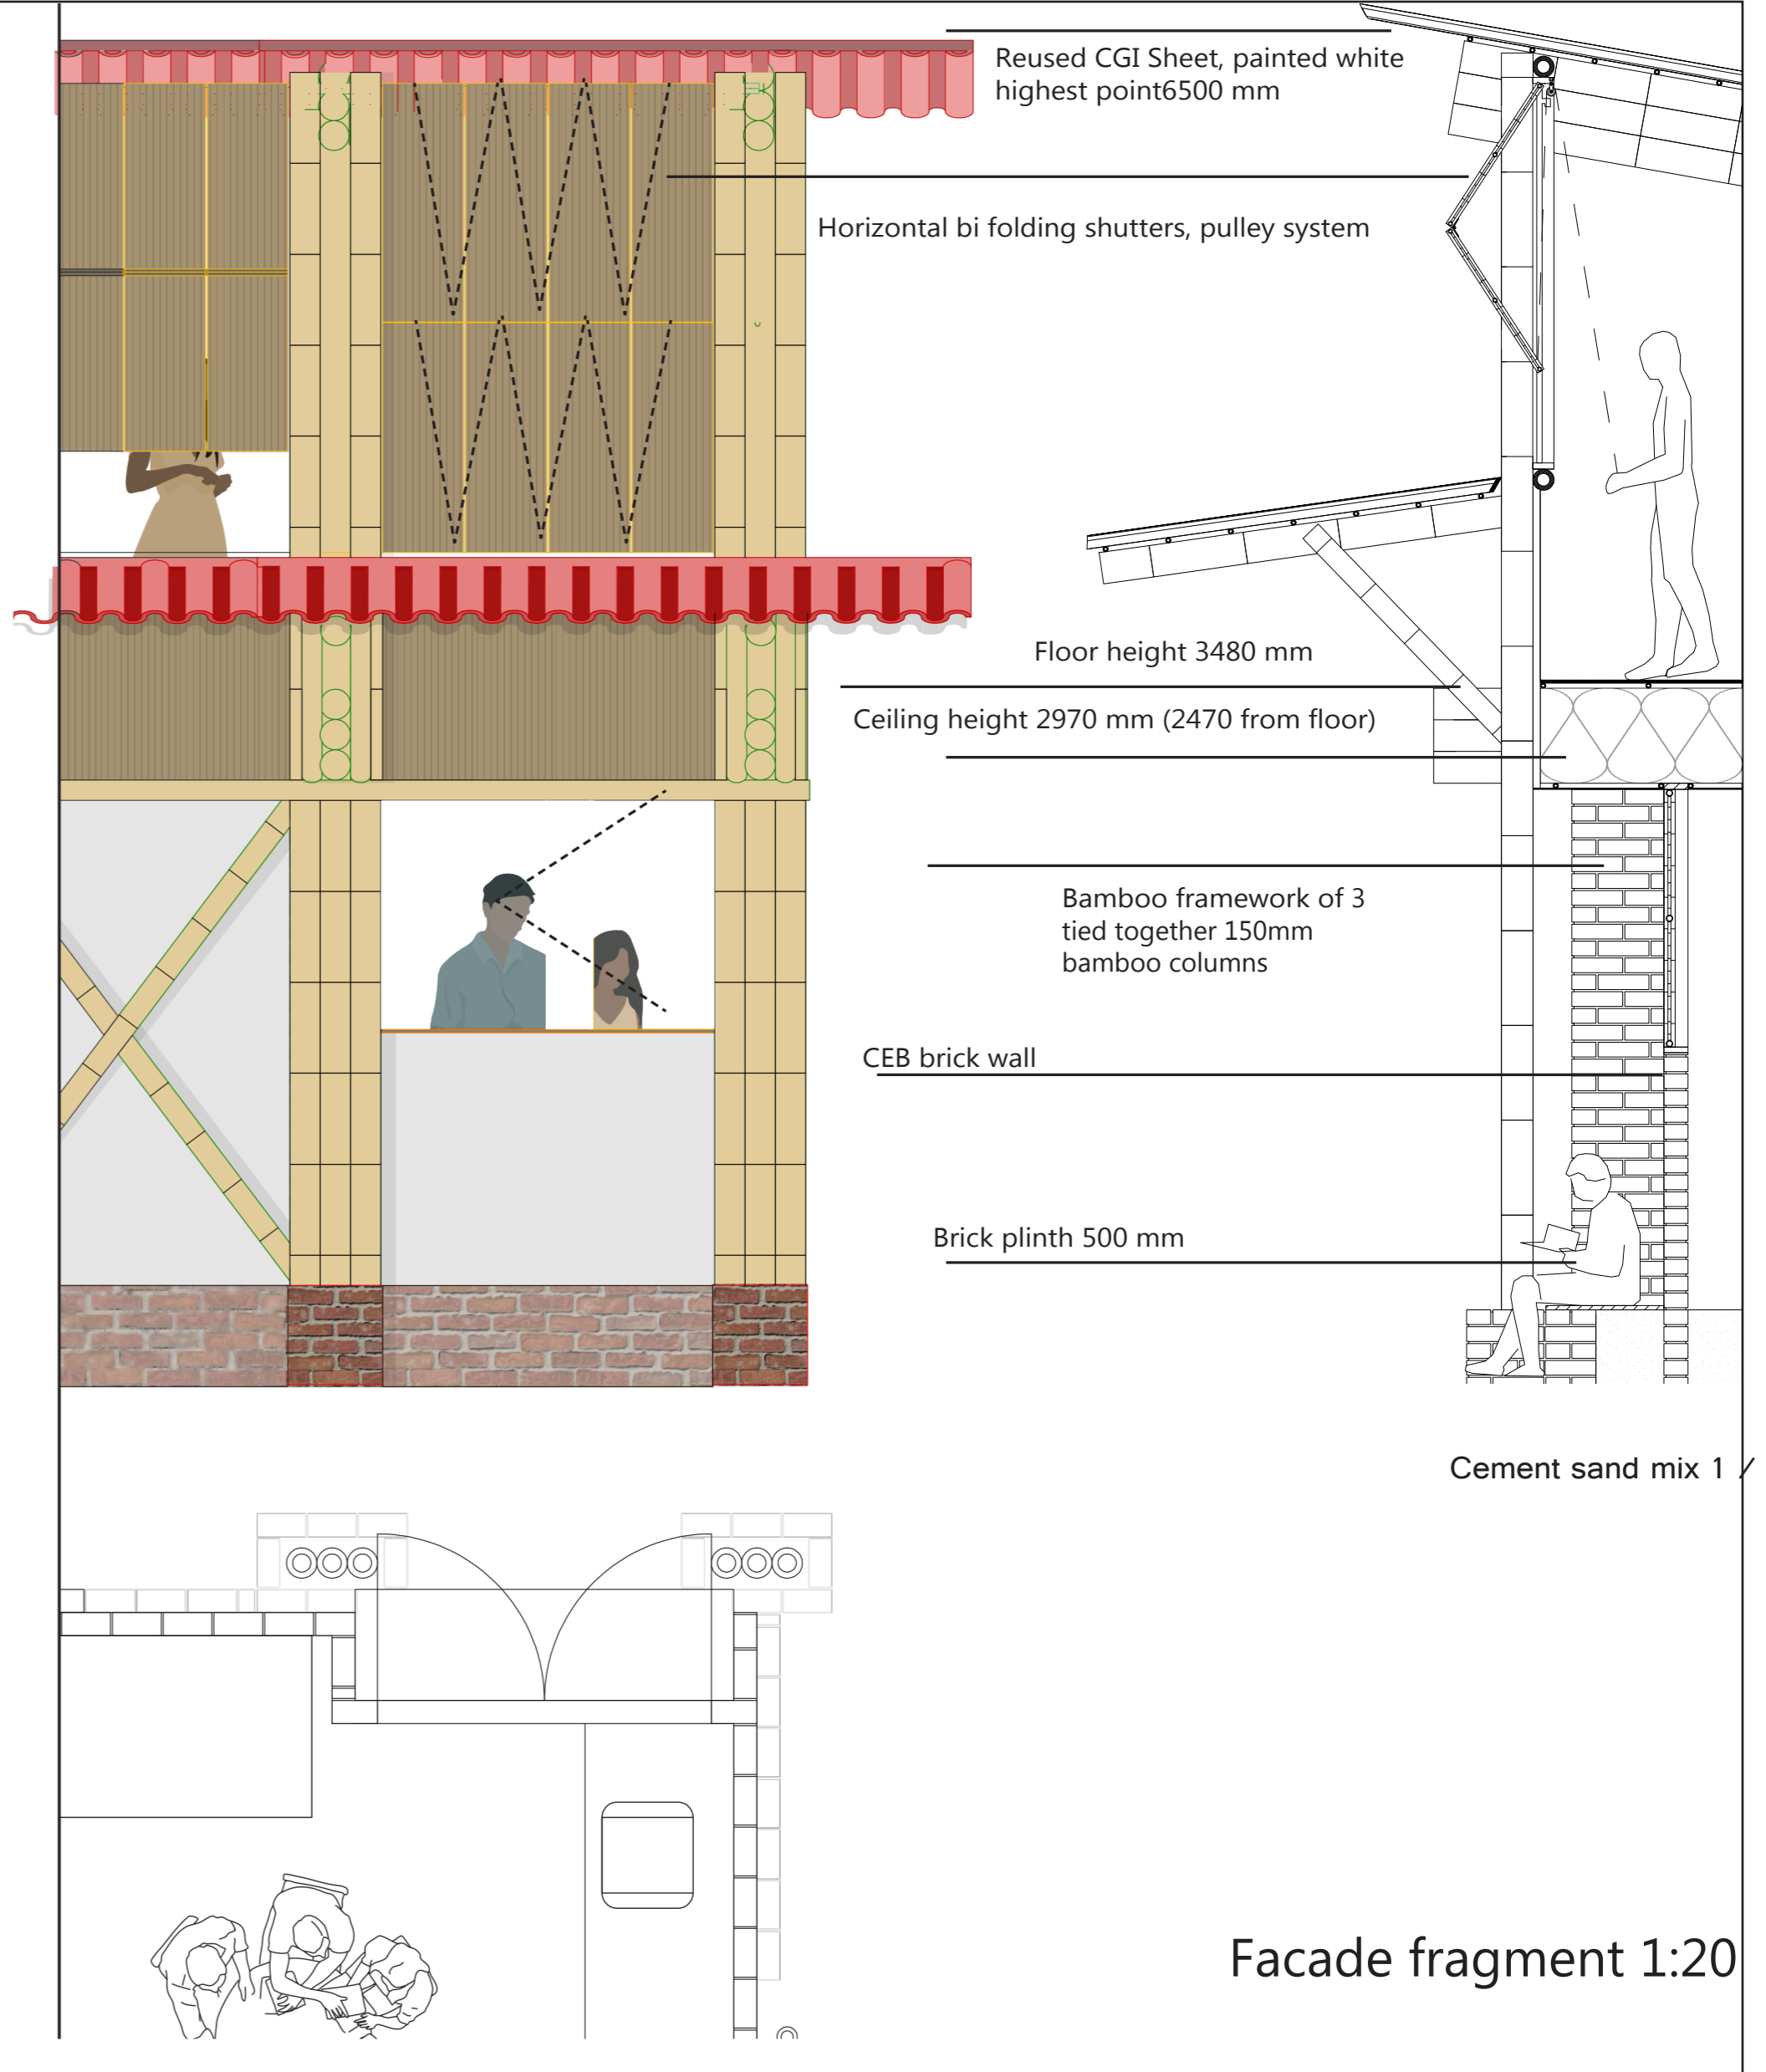


Facade fragment 1:20

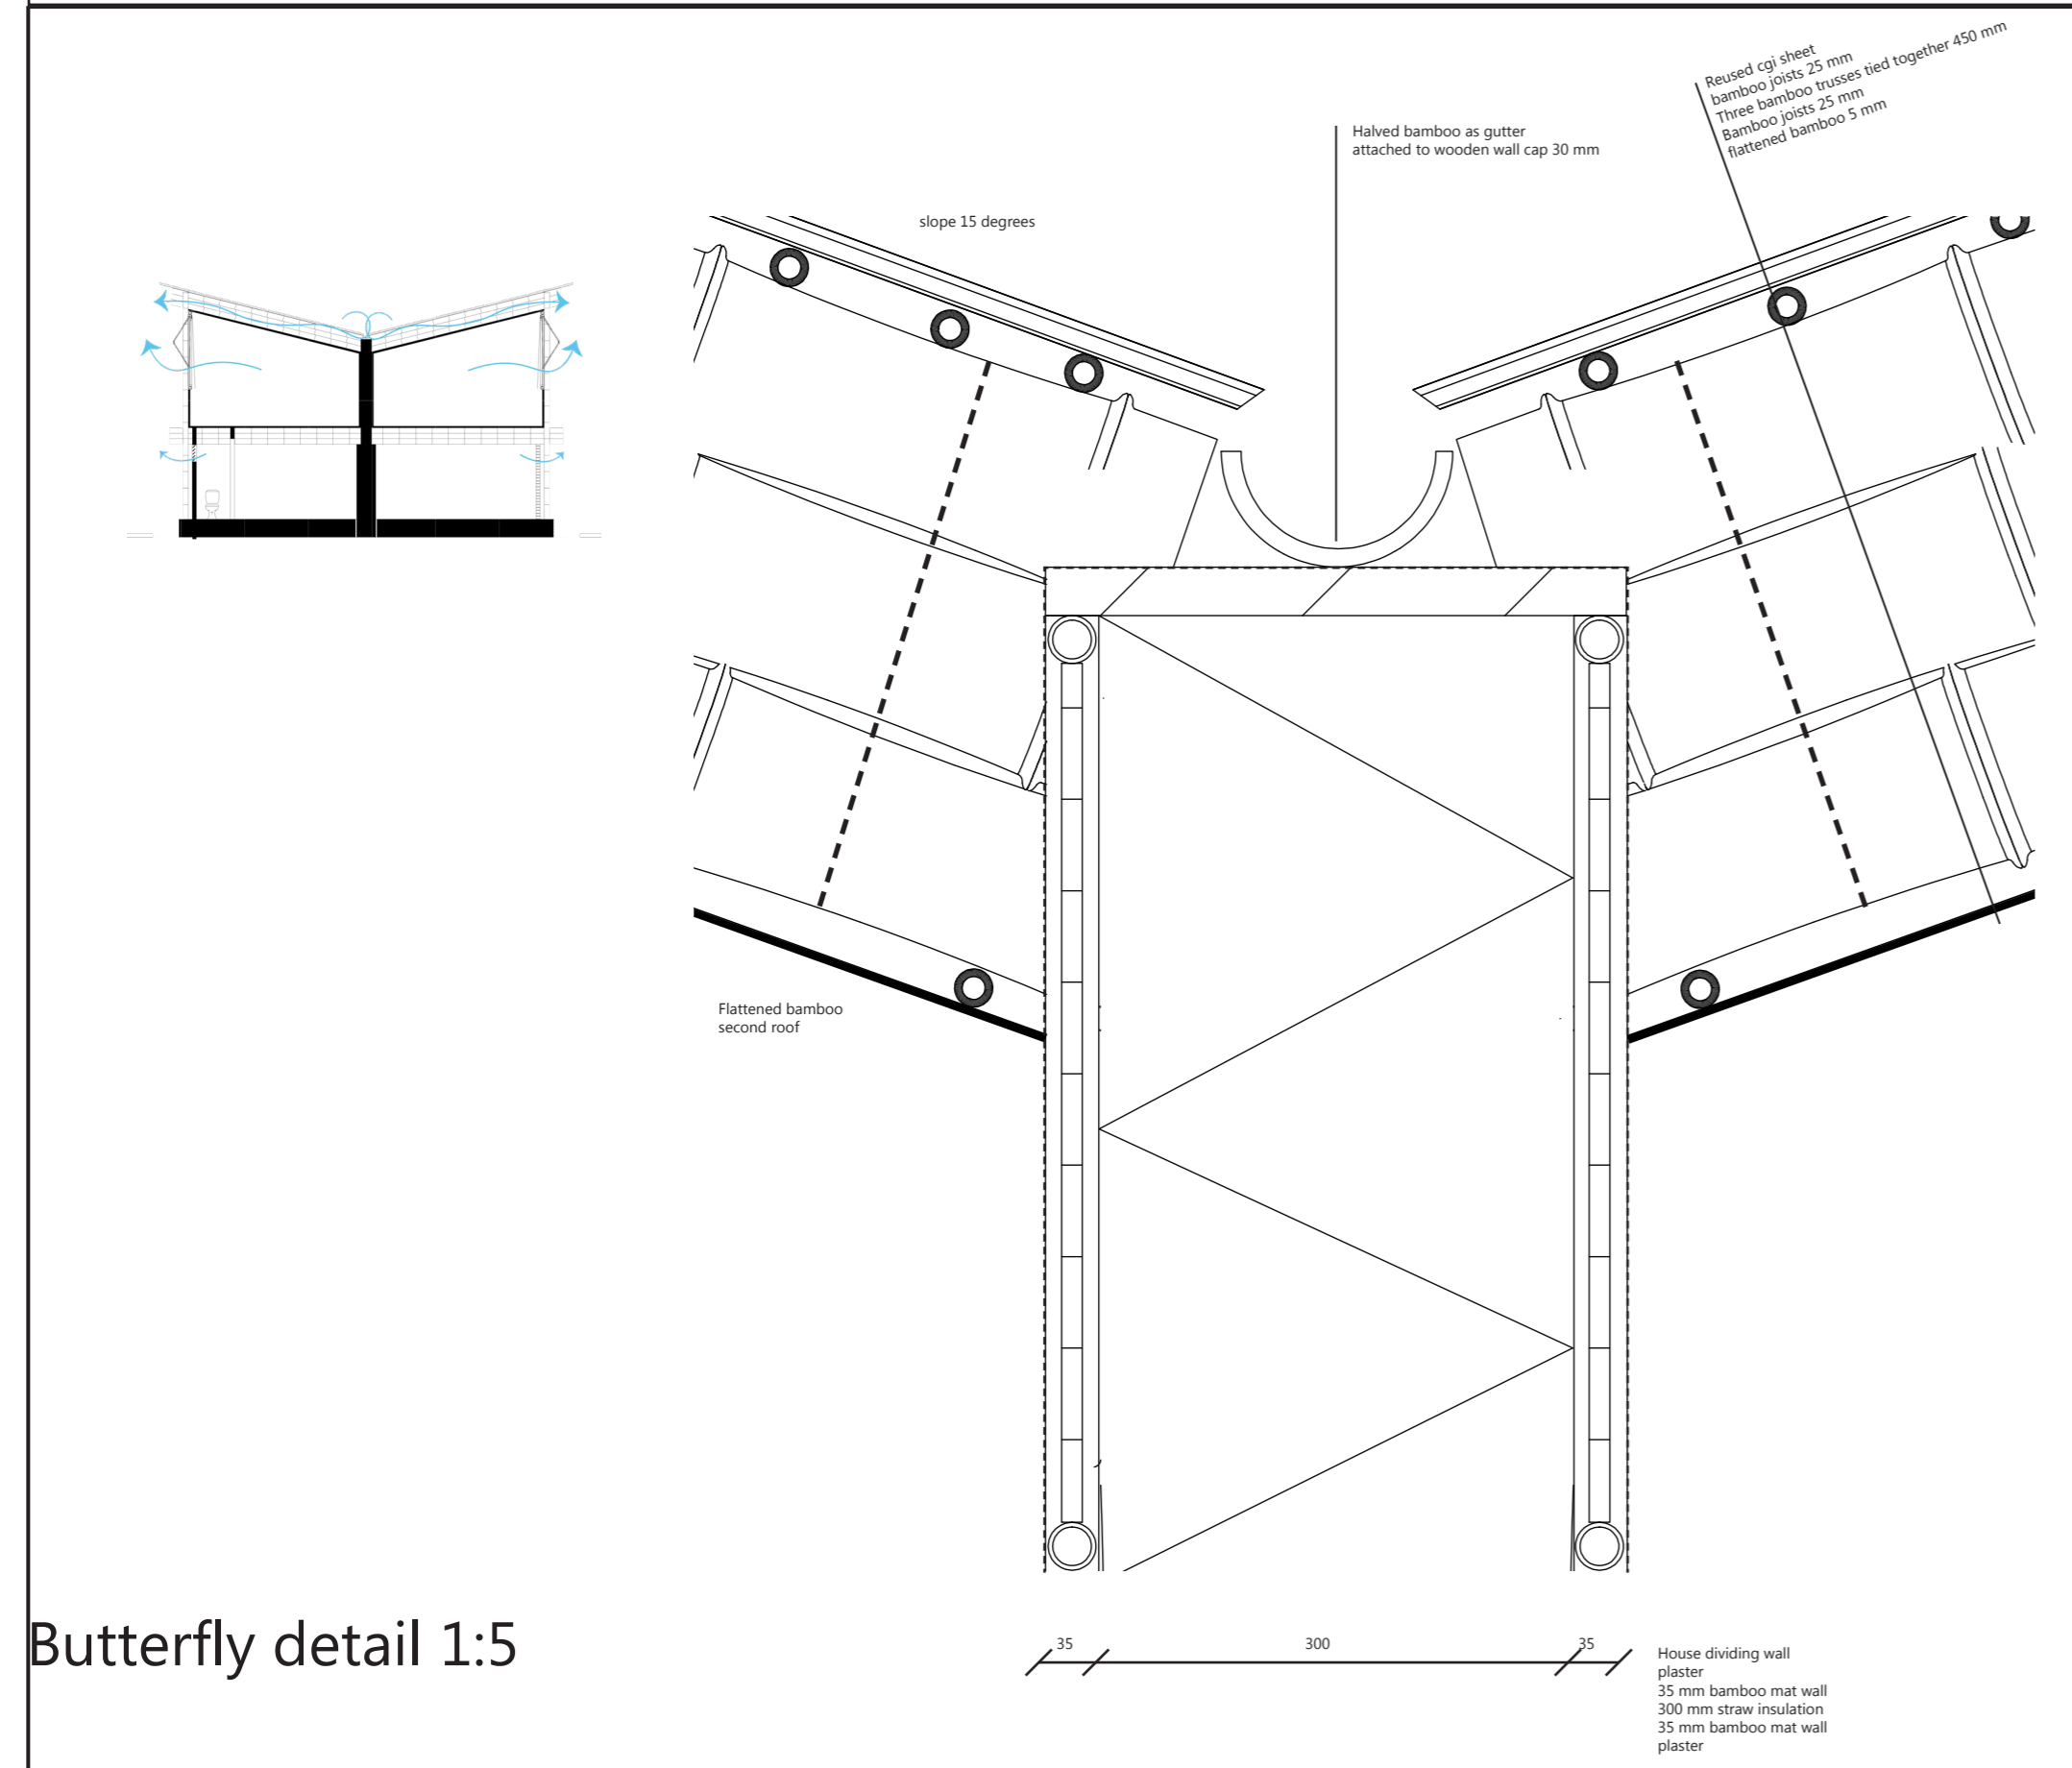


Butterfly detail 1:5

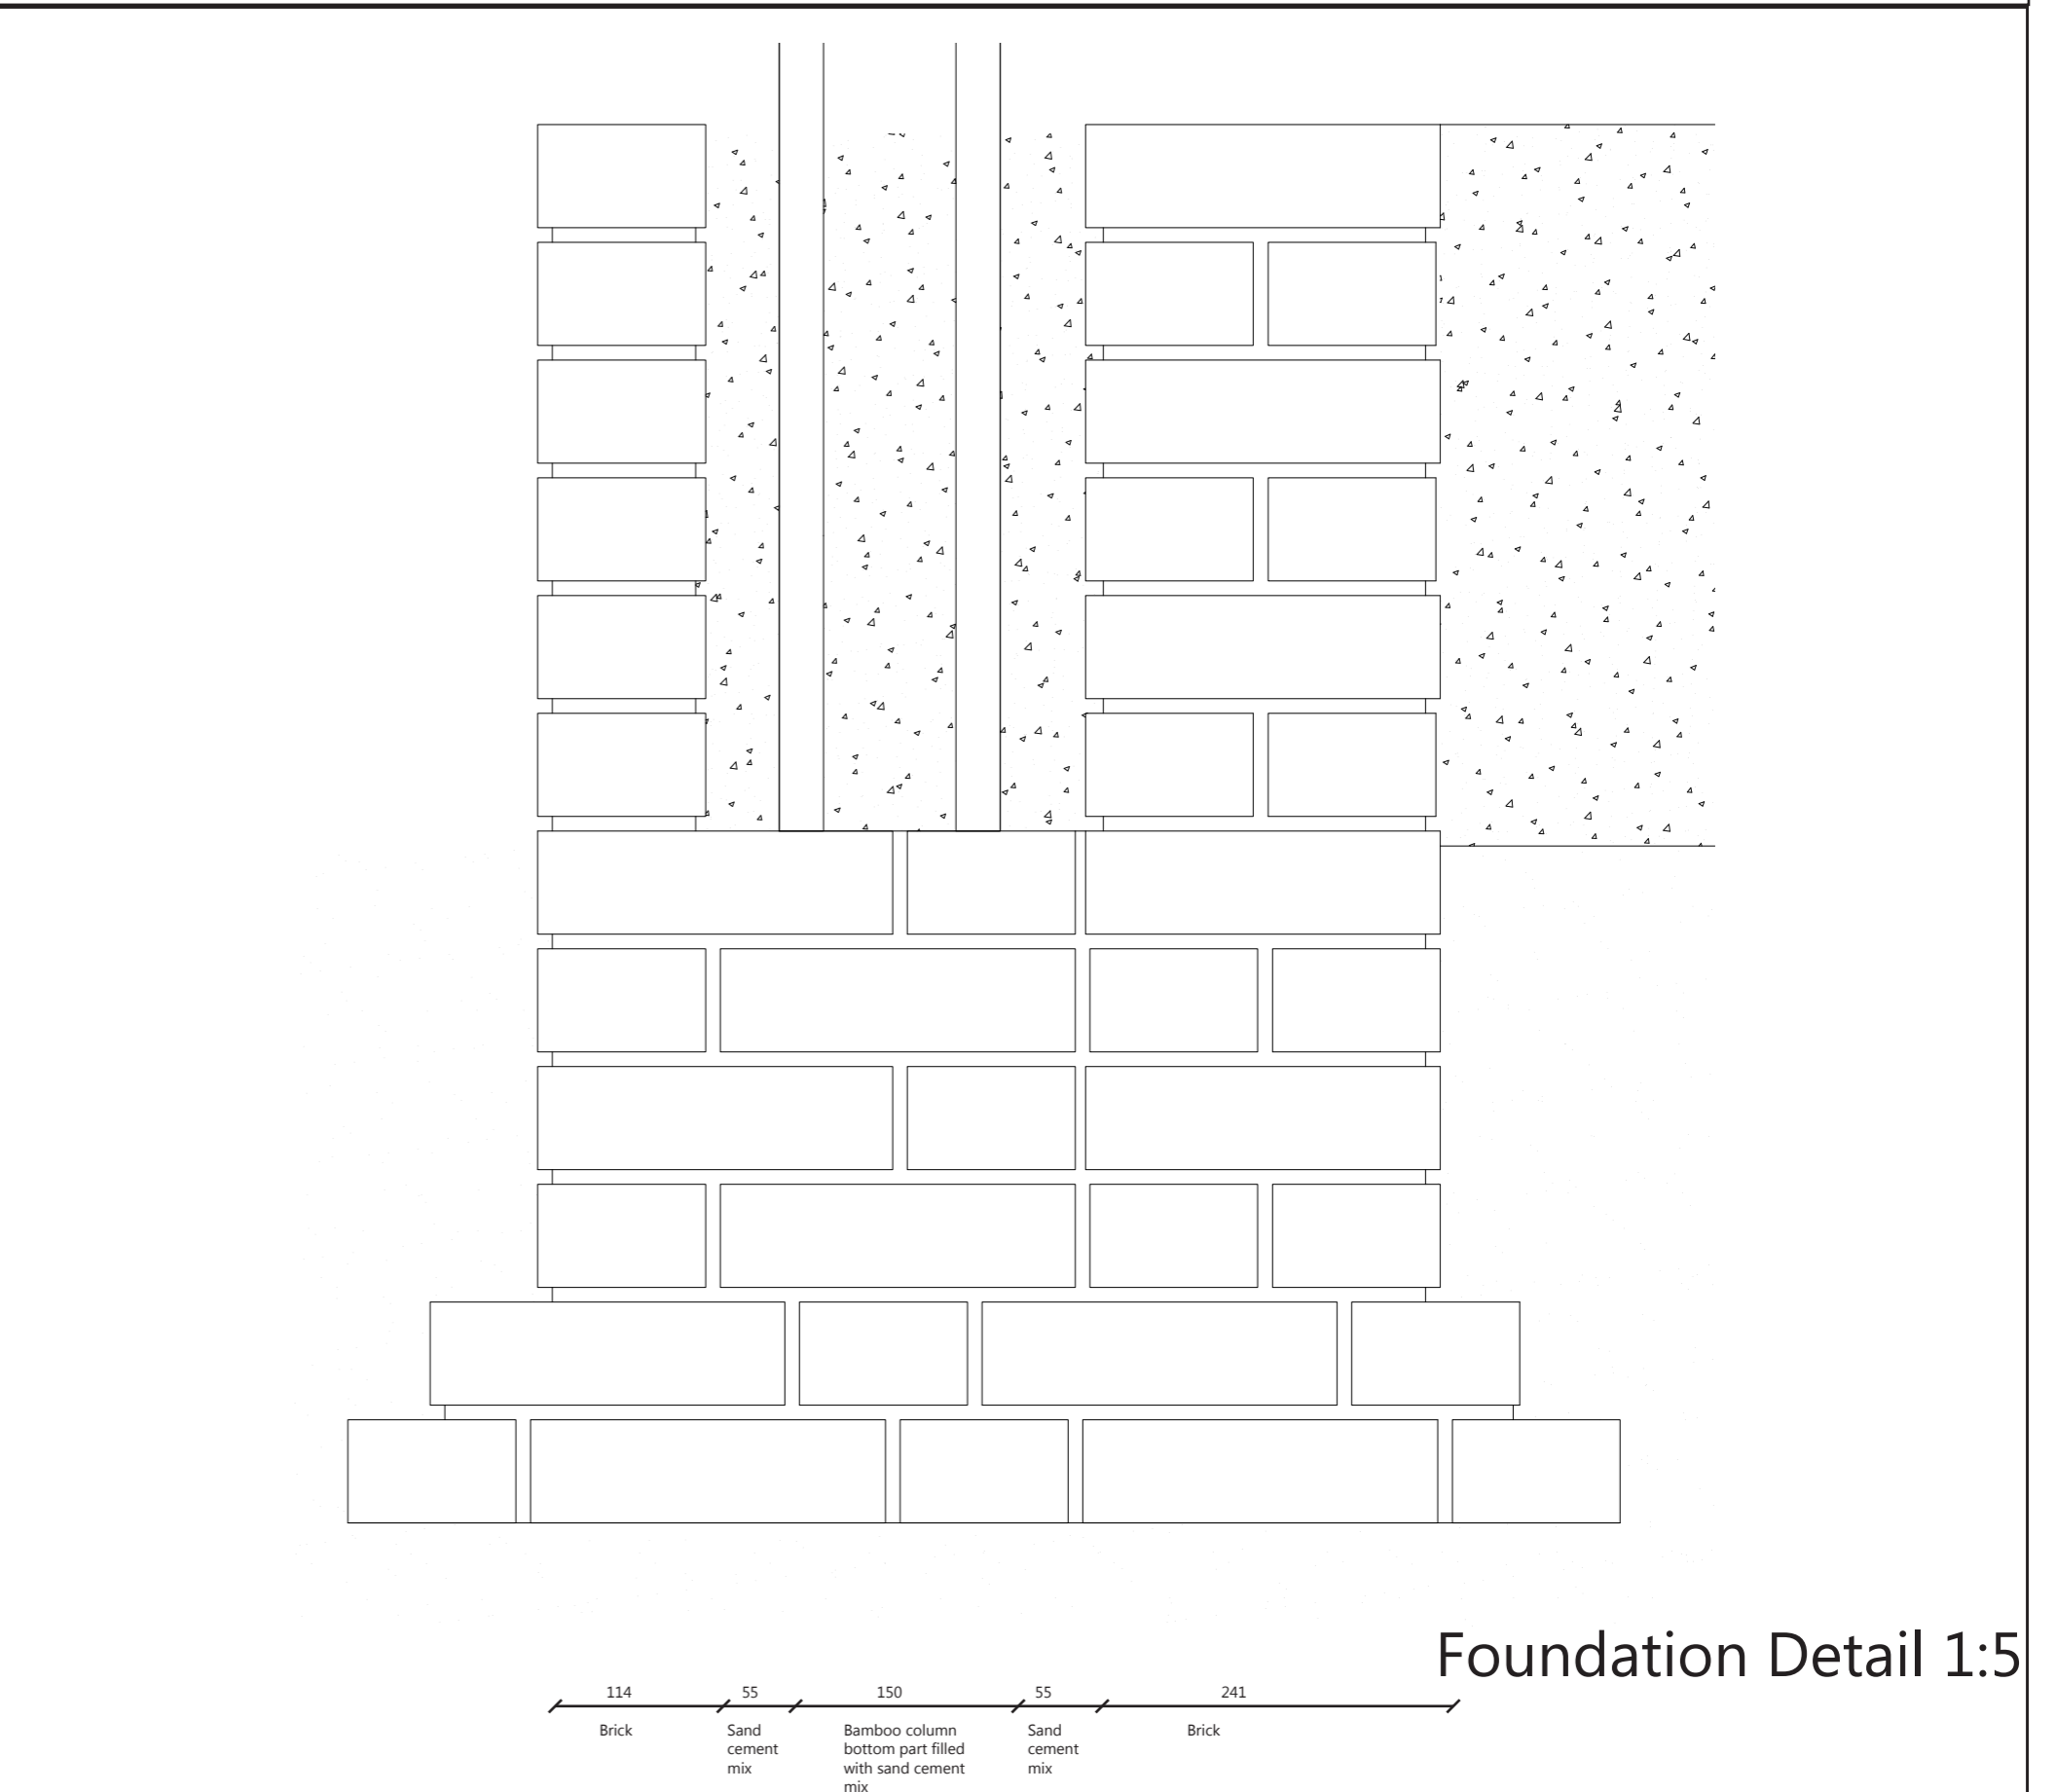

Foundation Detail 1:5

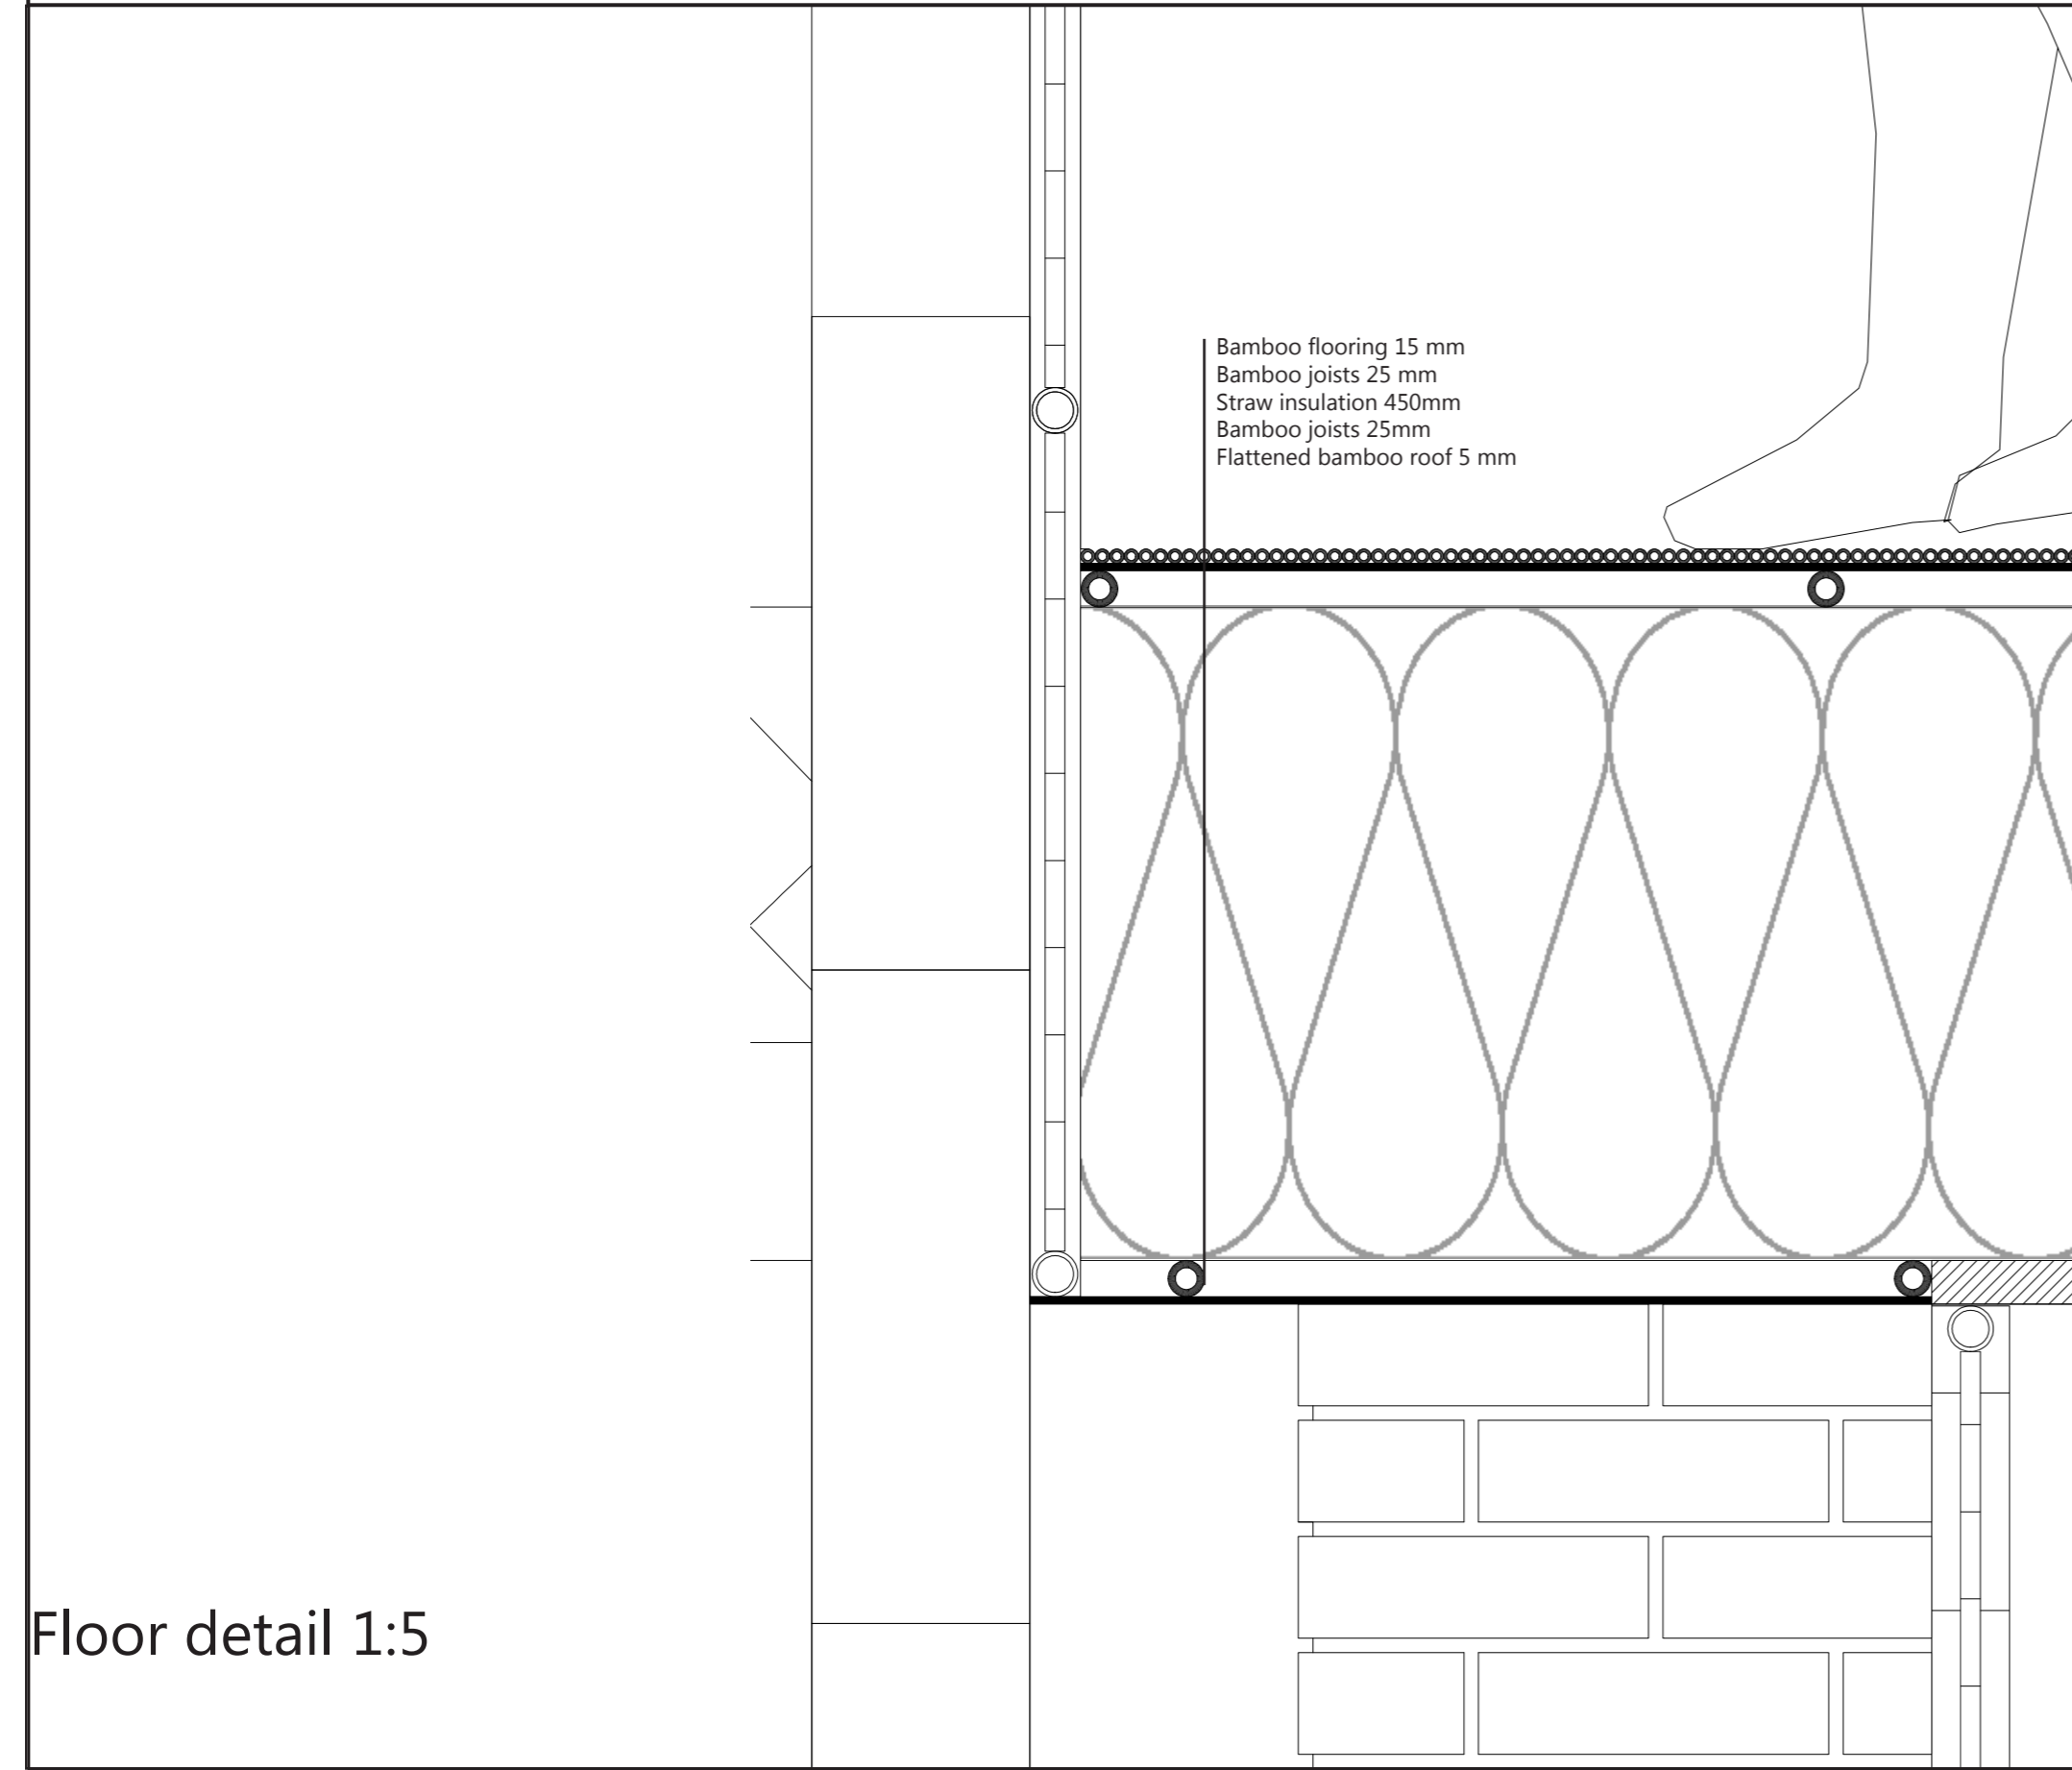

Floor detail 1:5

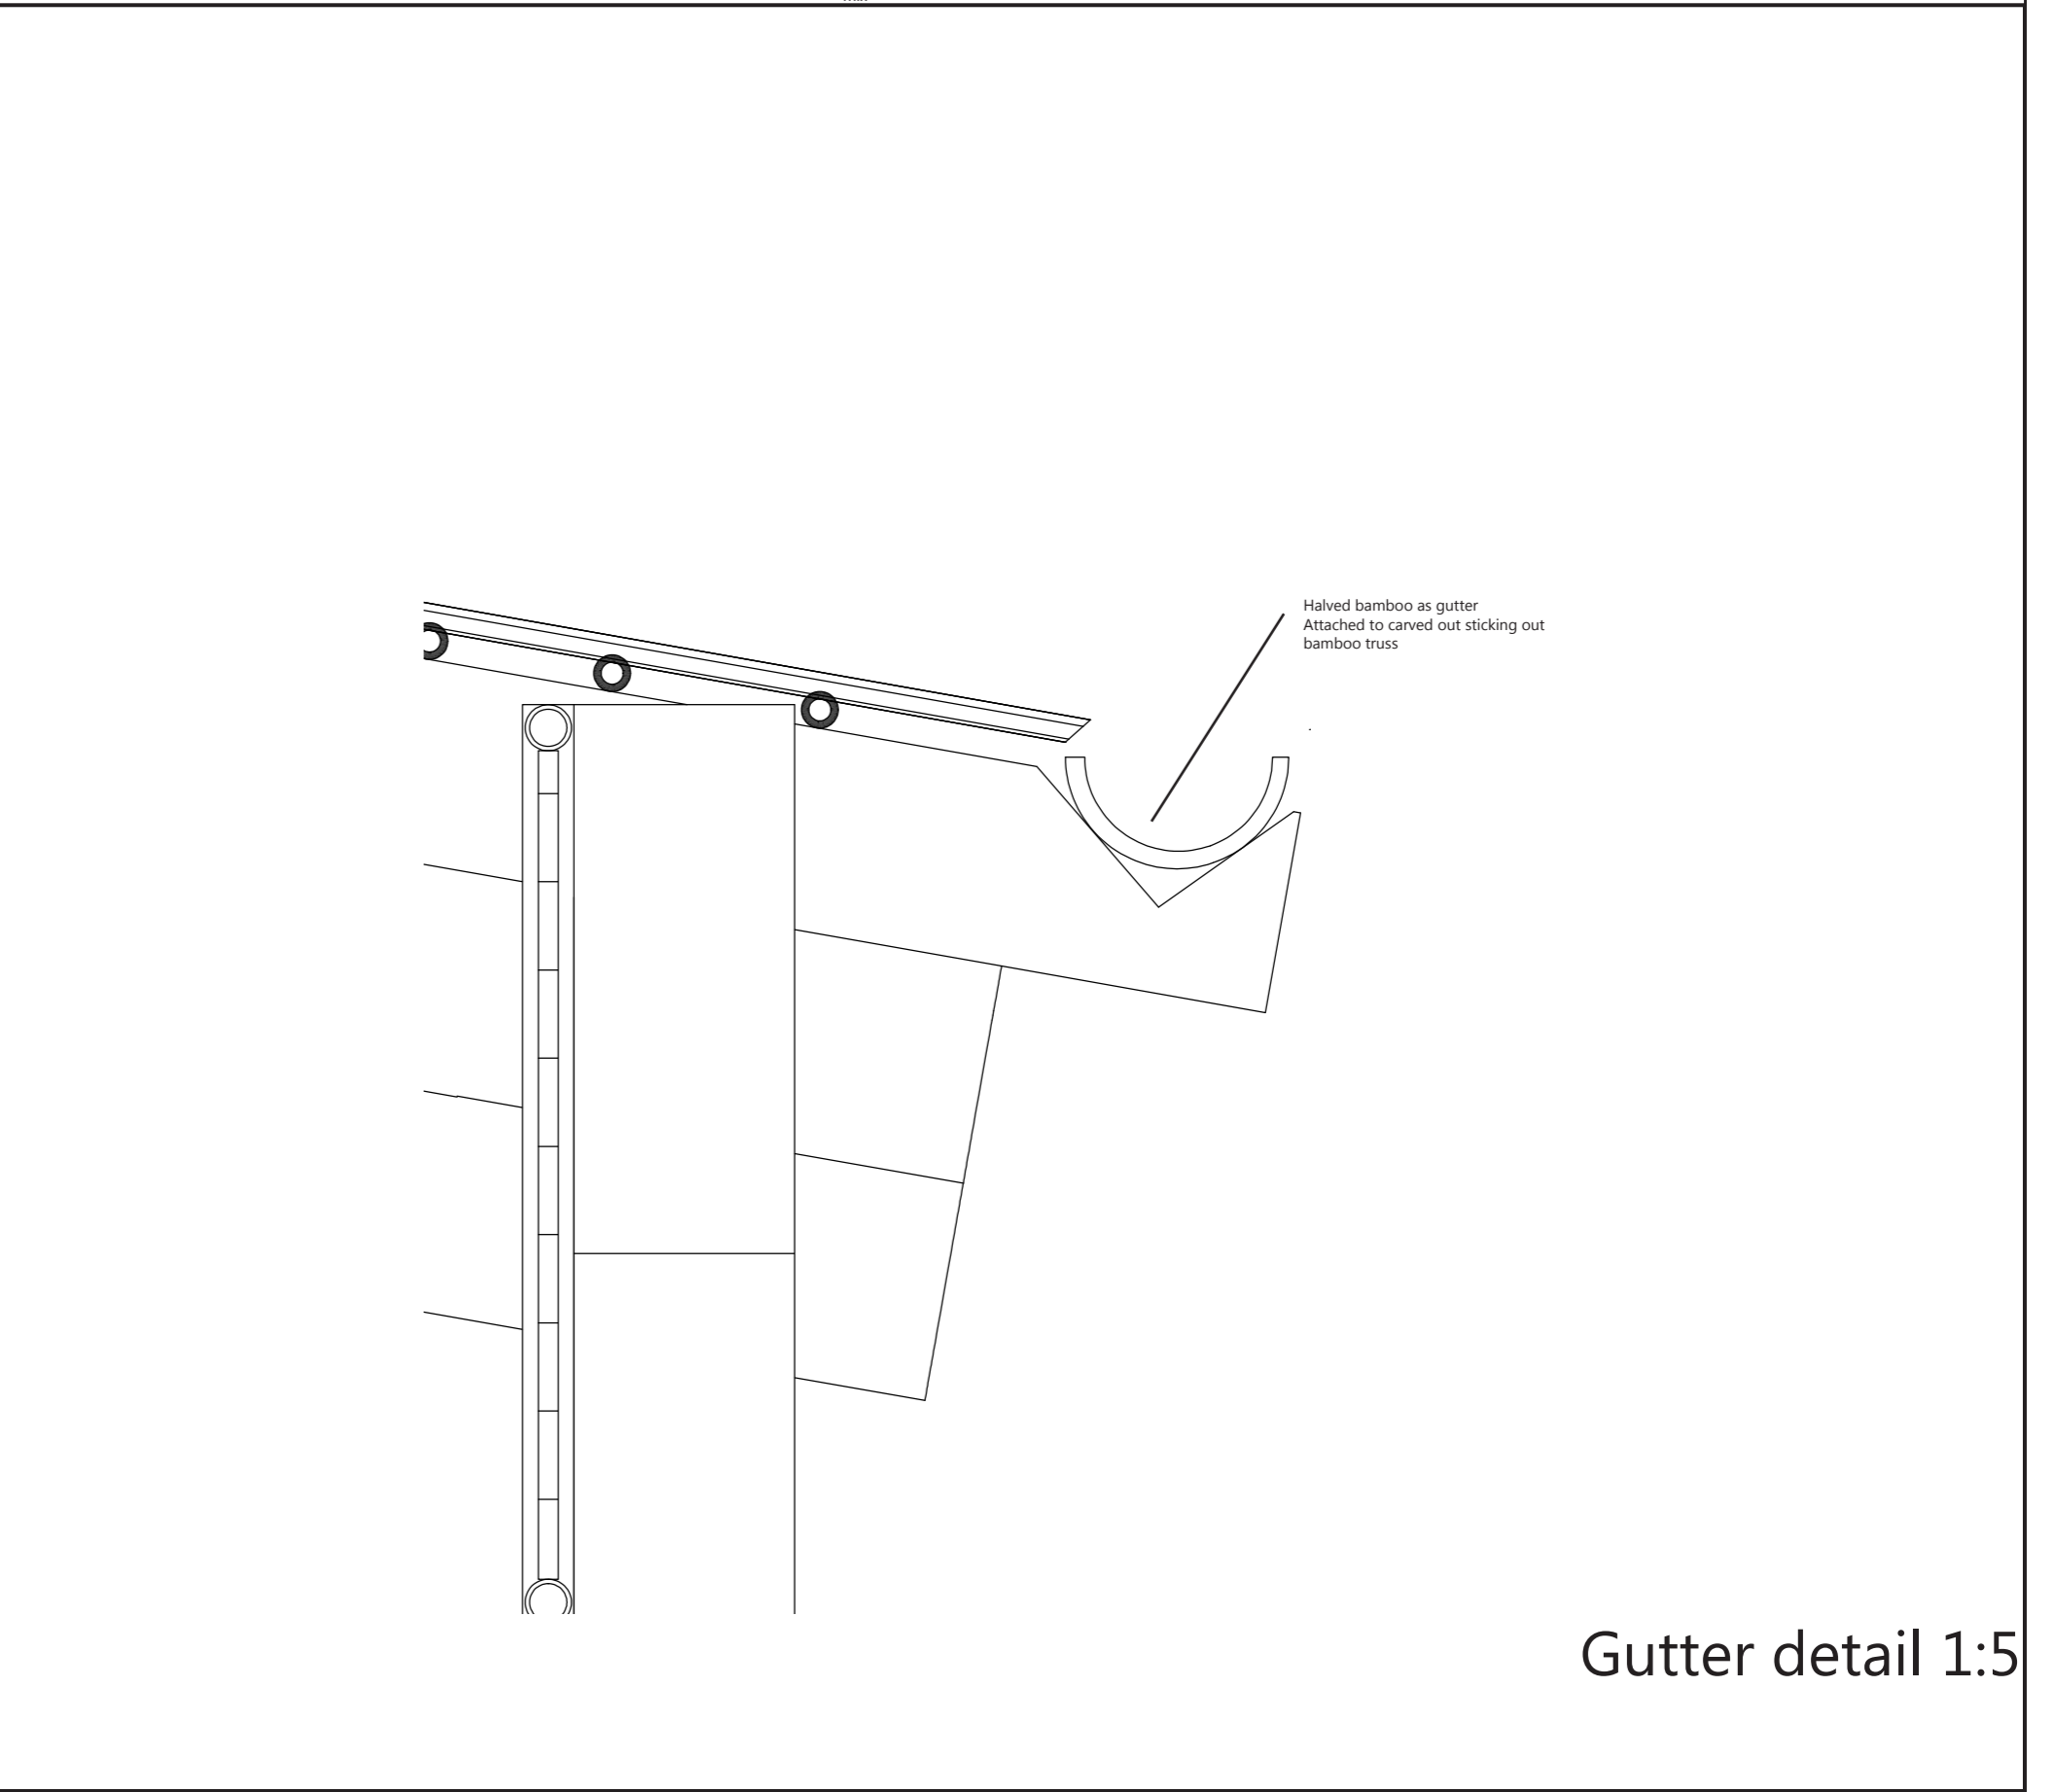

Gutter detail 1:5