



section BB 1:200

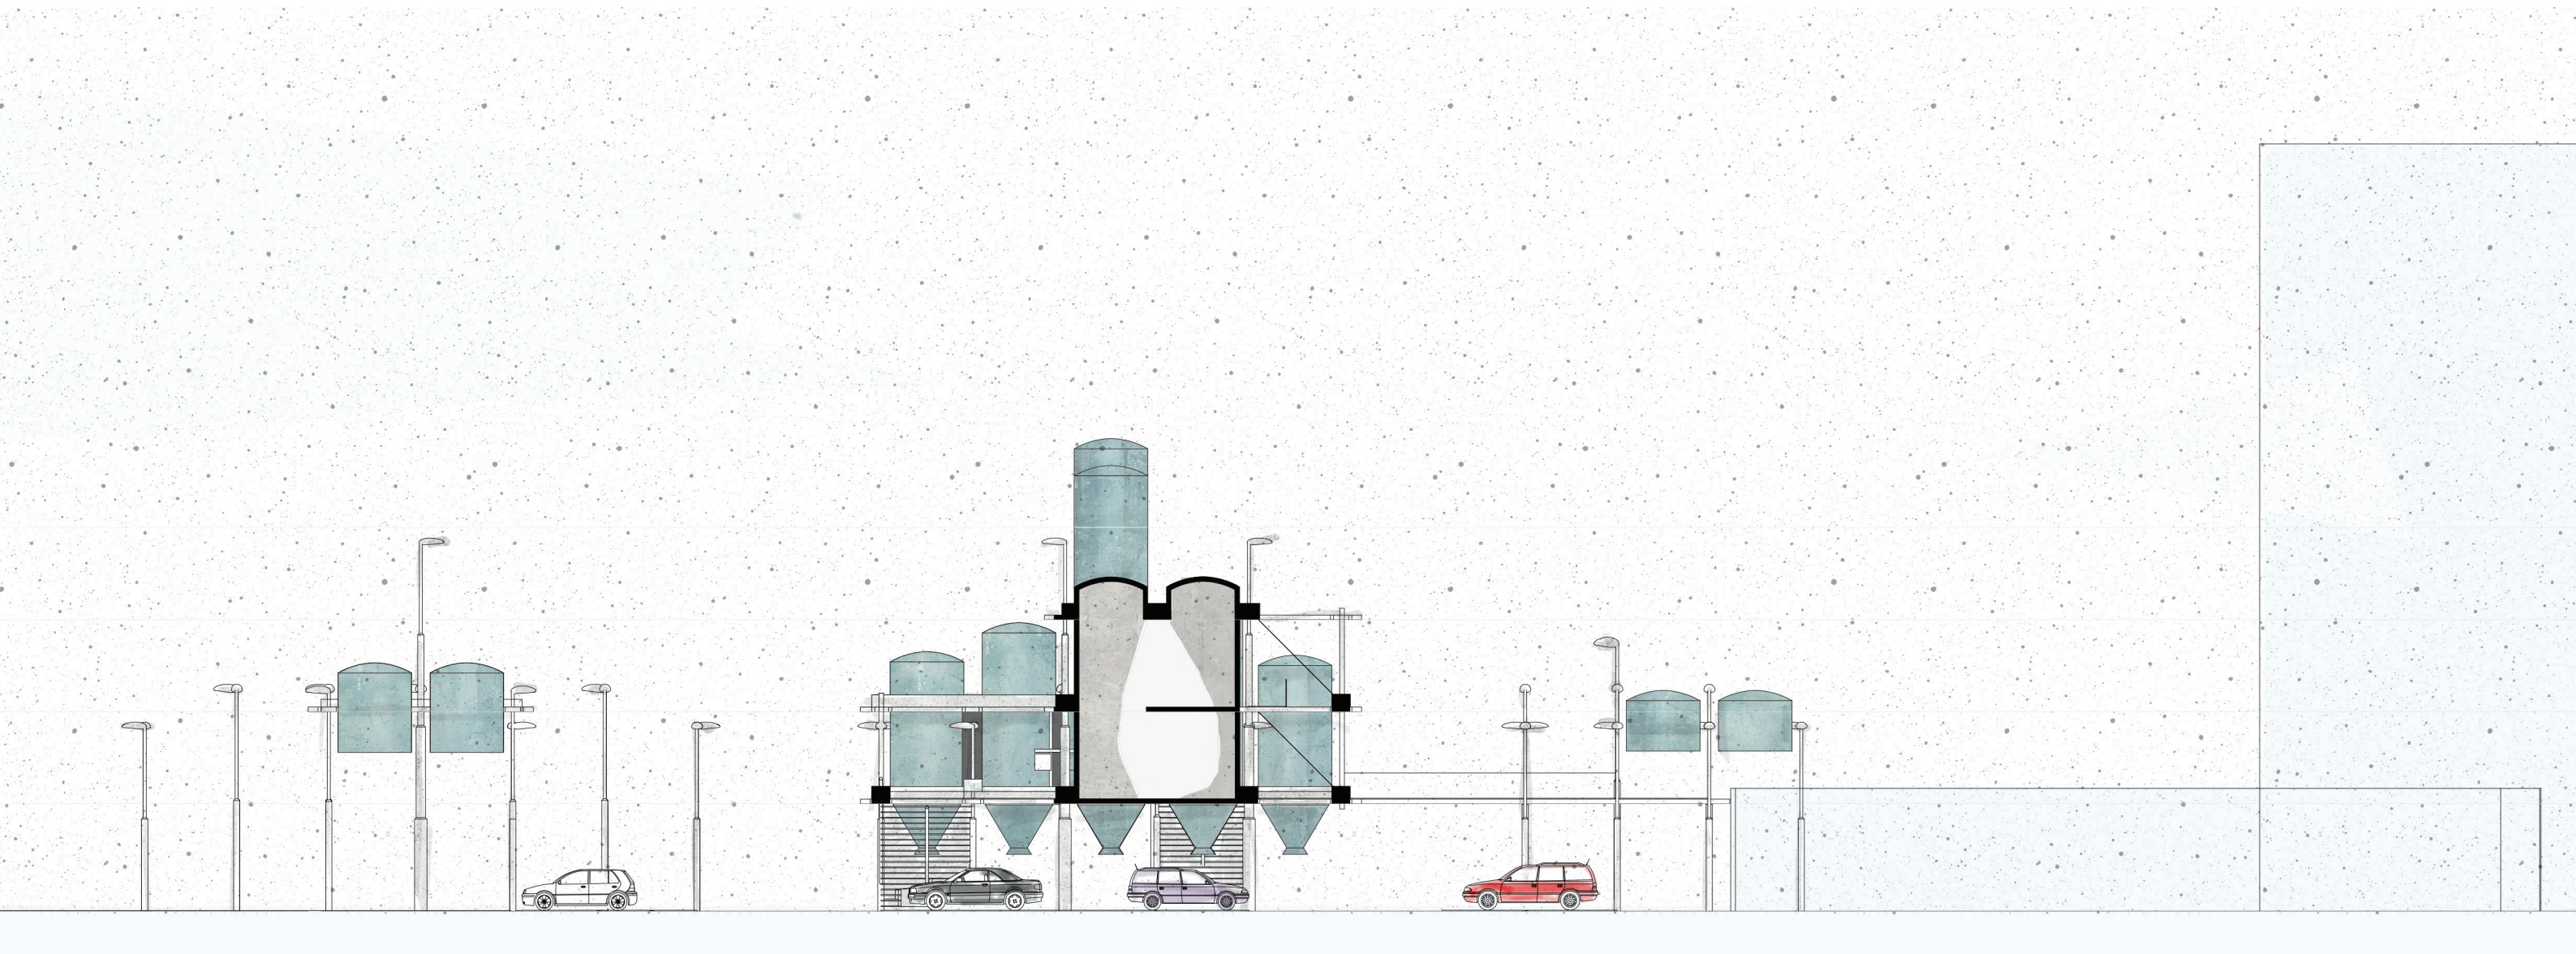


section CC 1:200

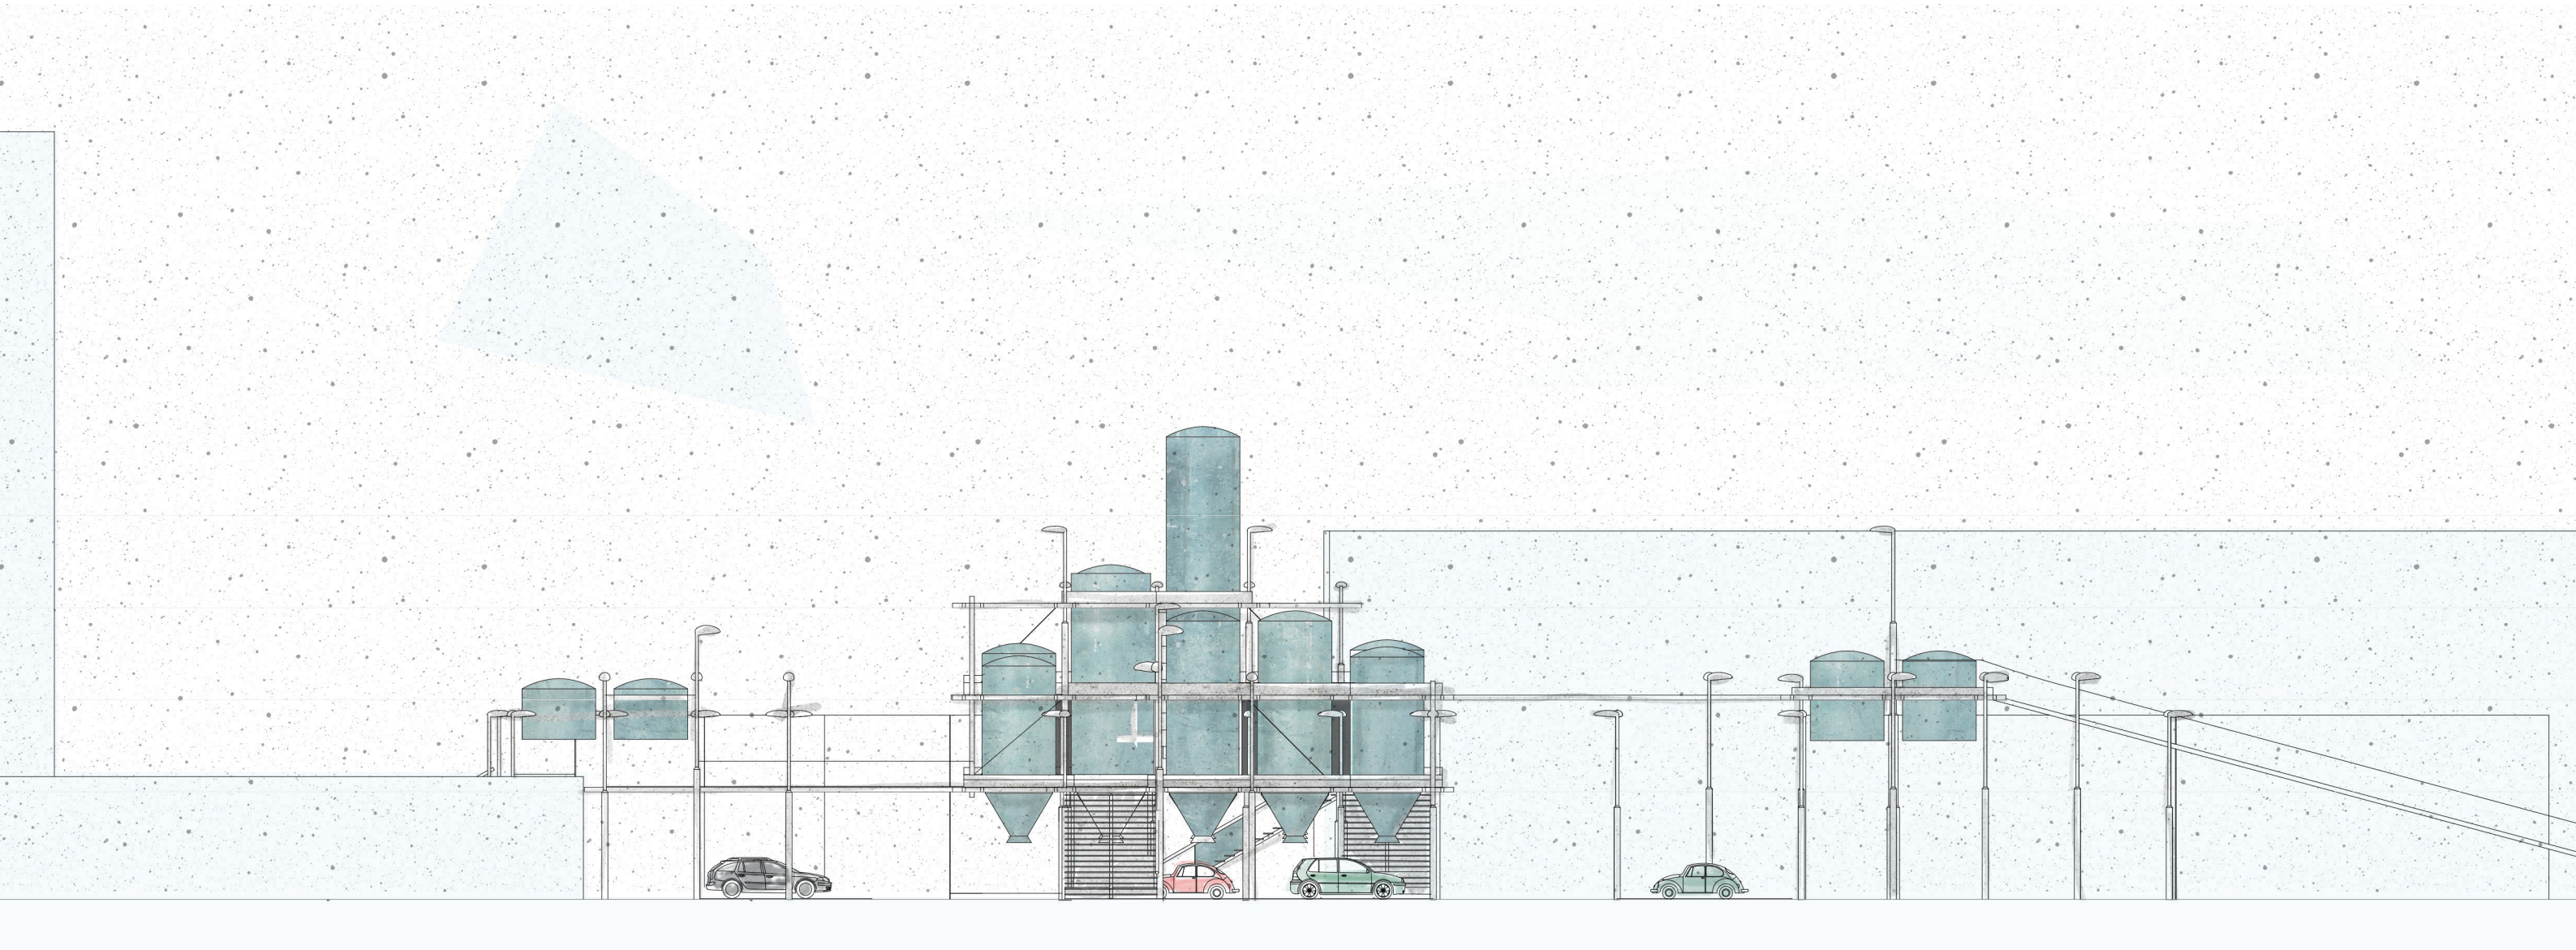


west 1:200




north 1:200

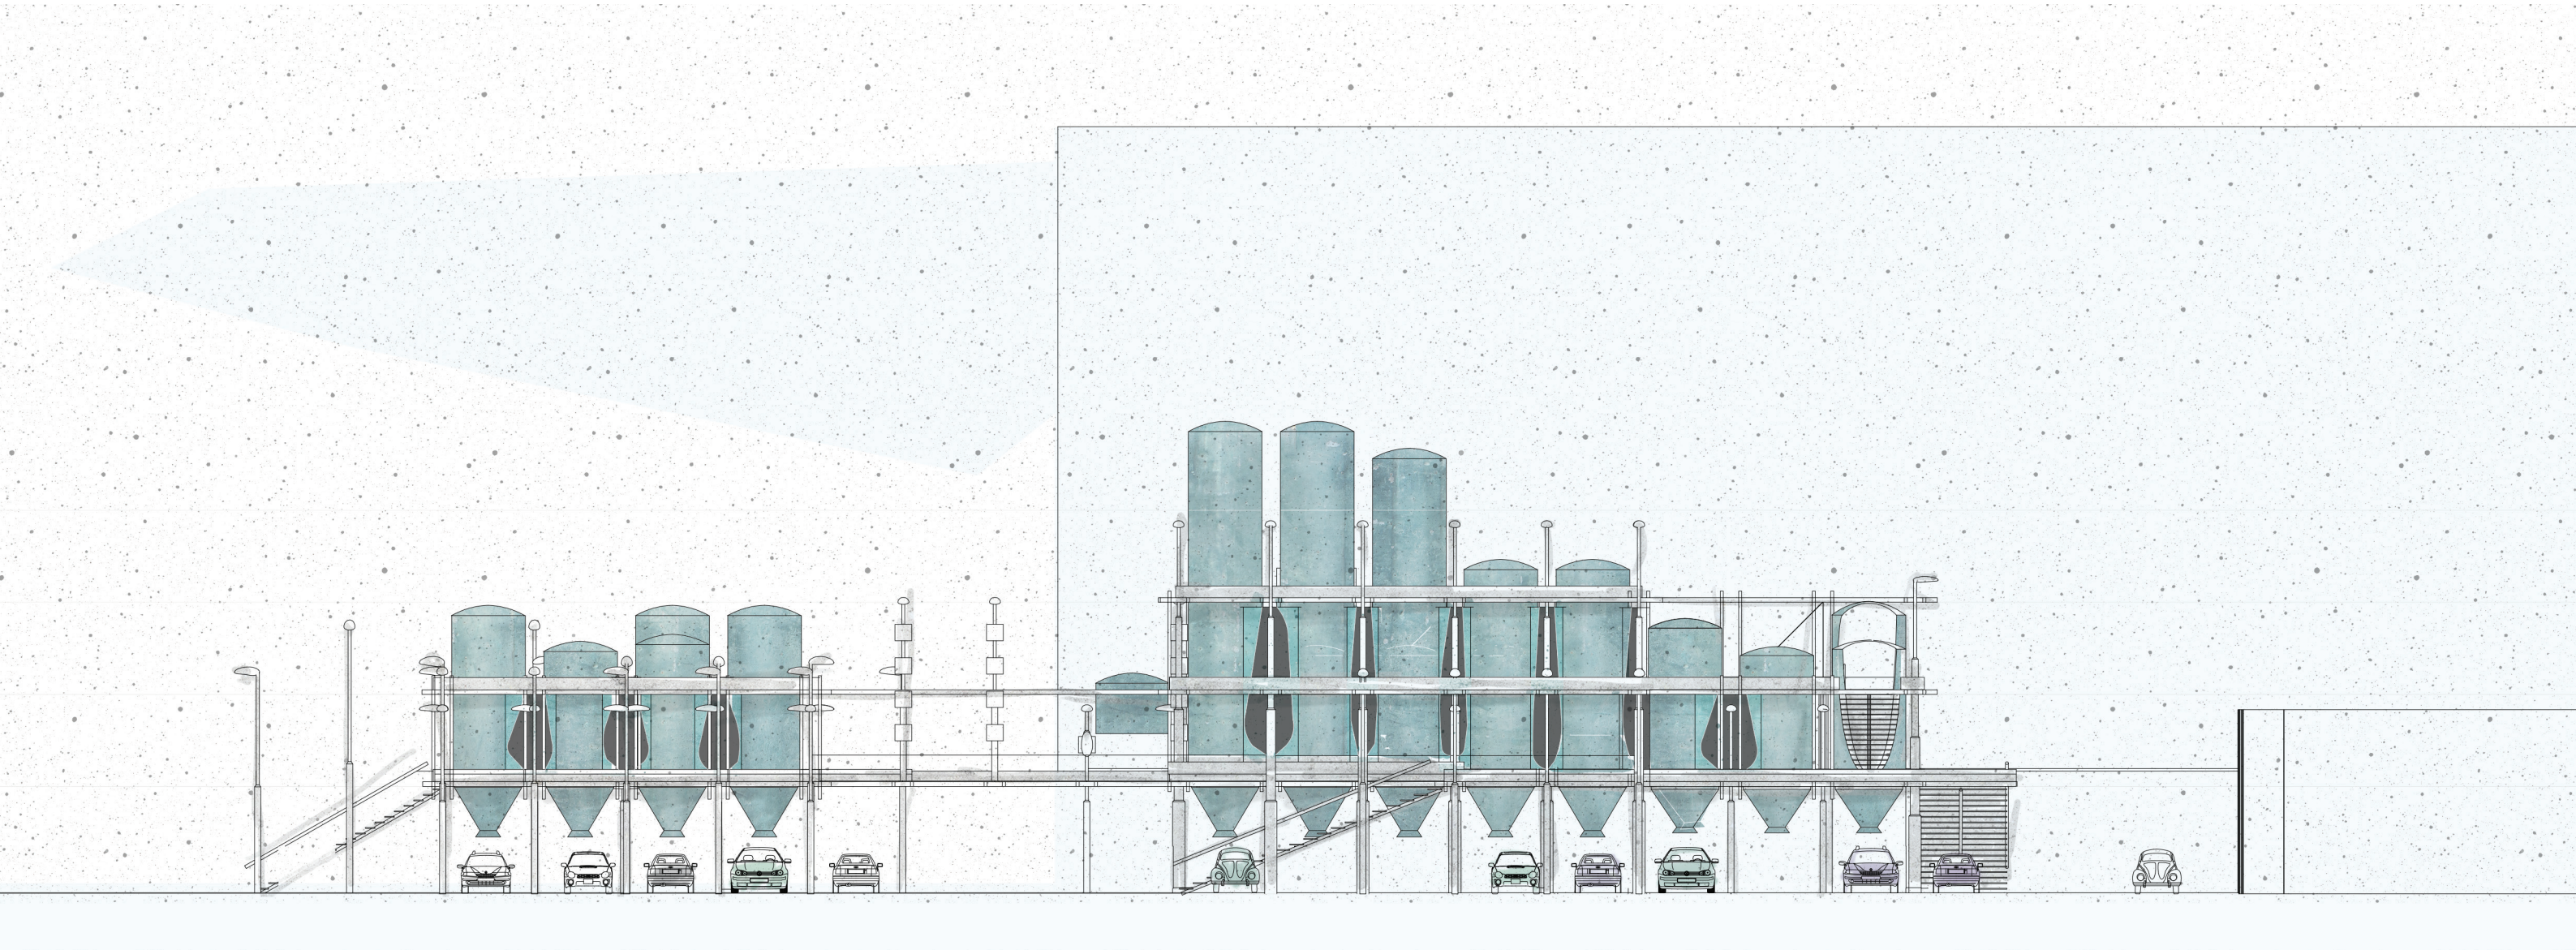


south 1:200

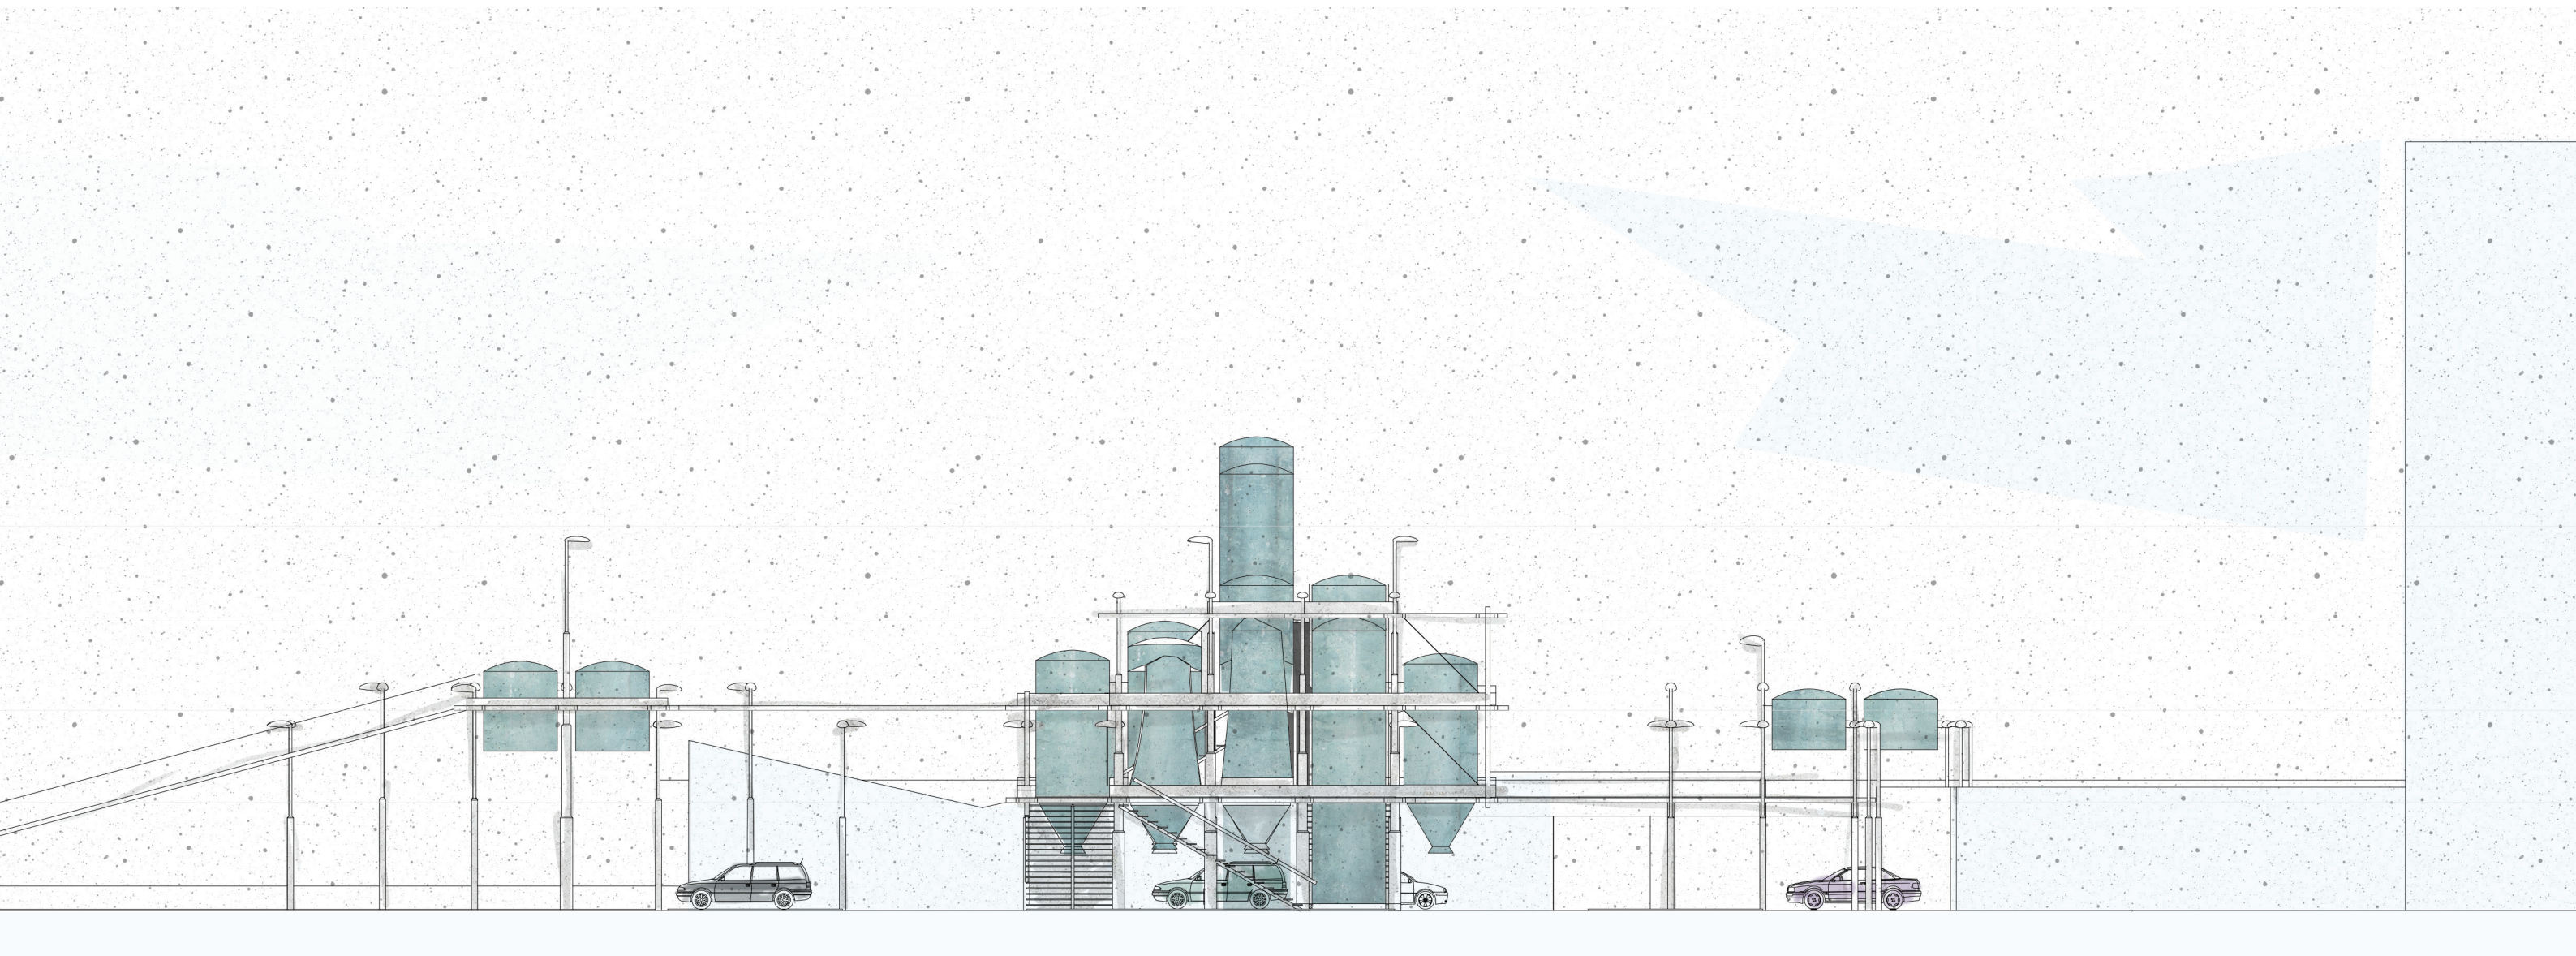


east 1:200

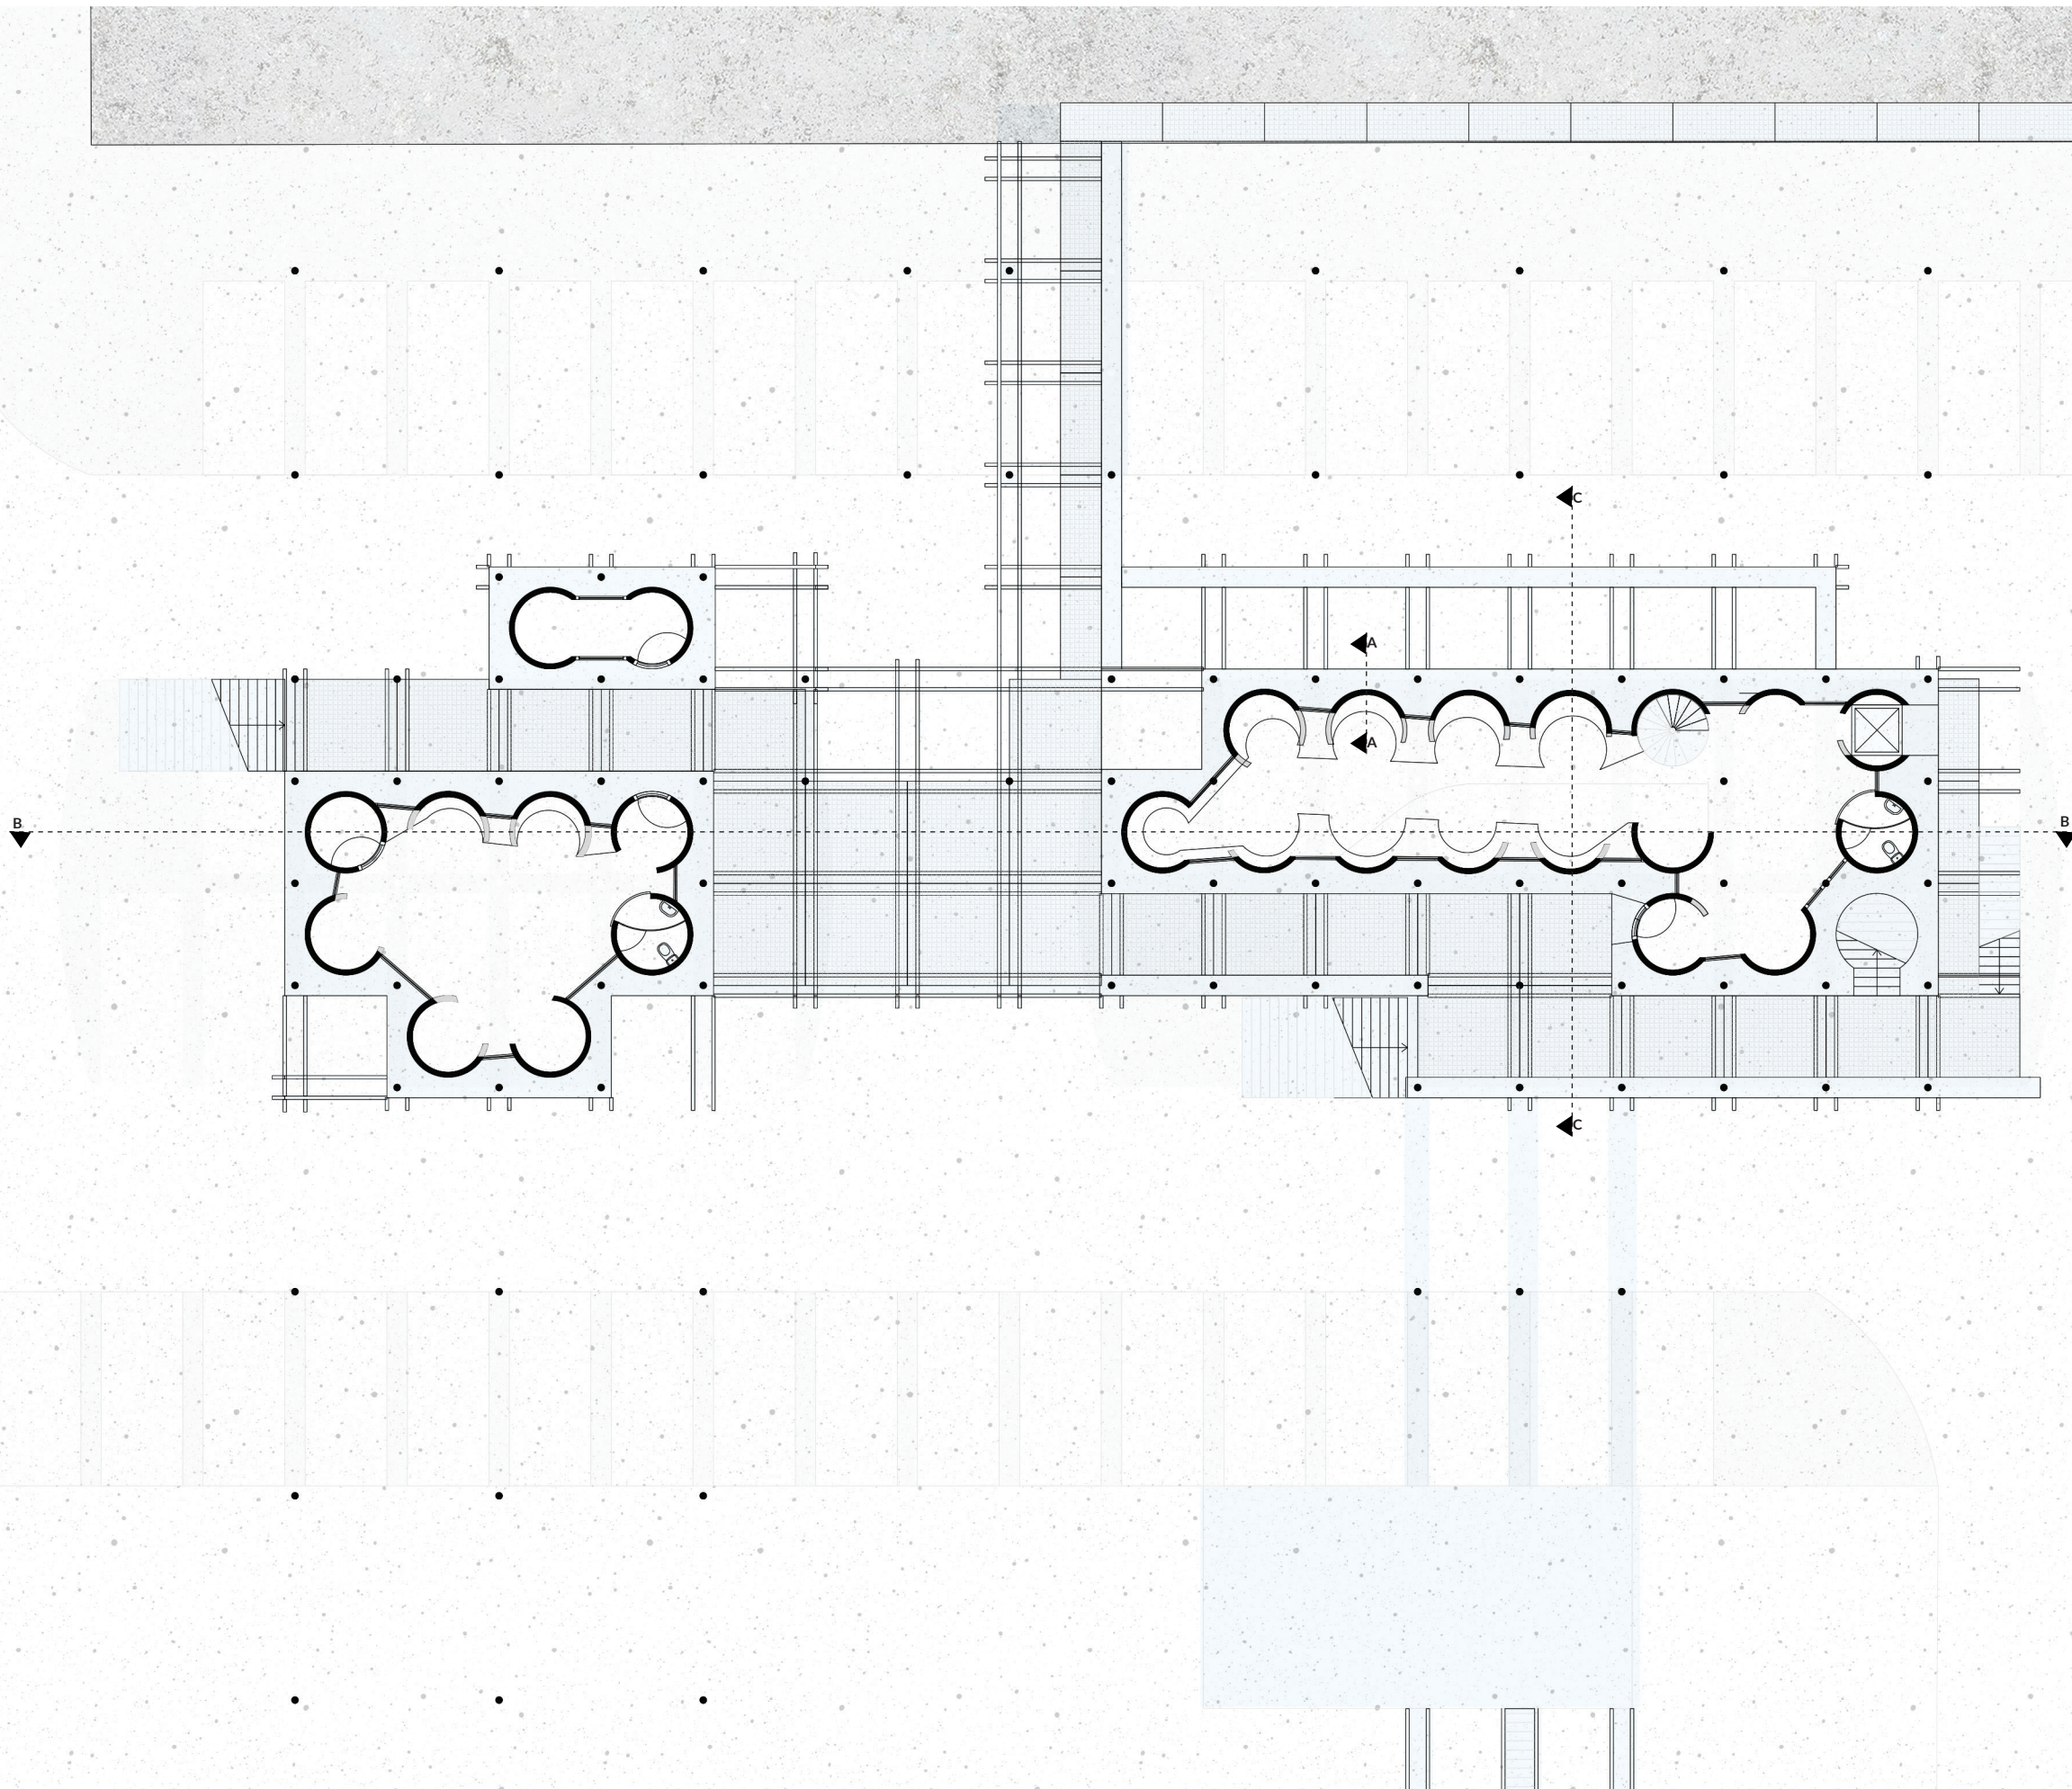


first floor 1:200

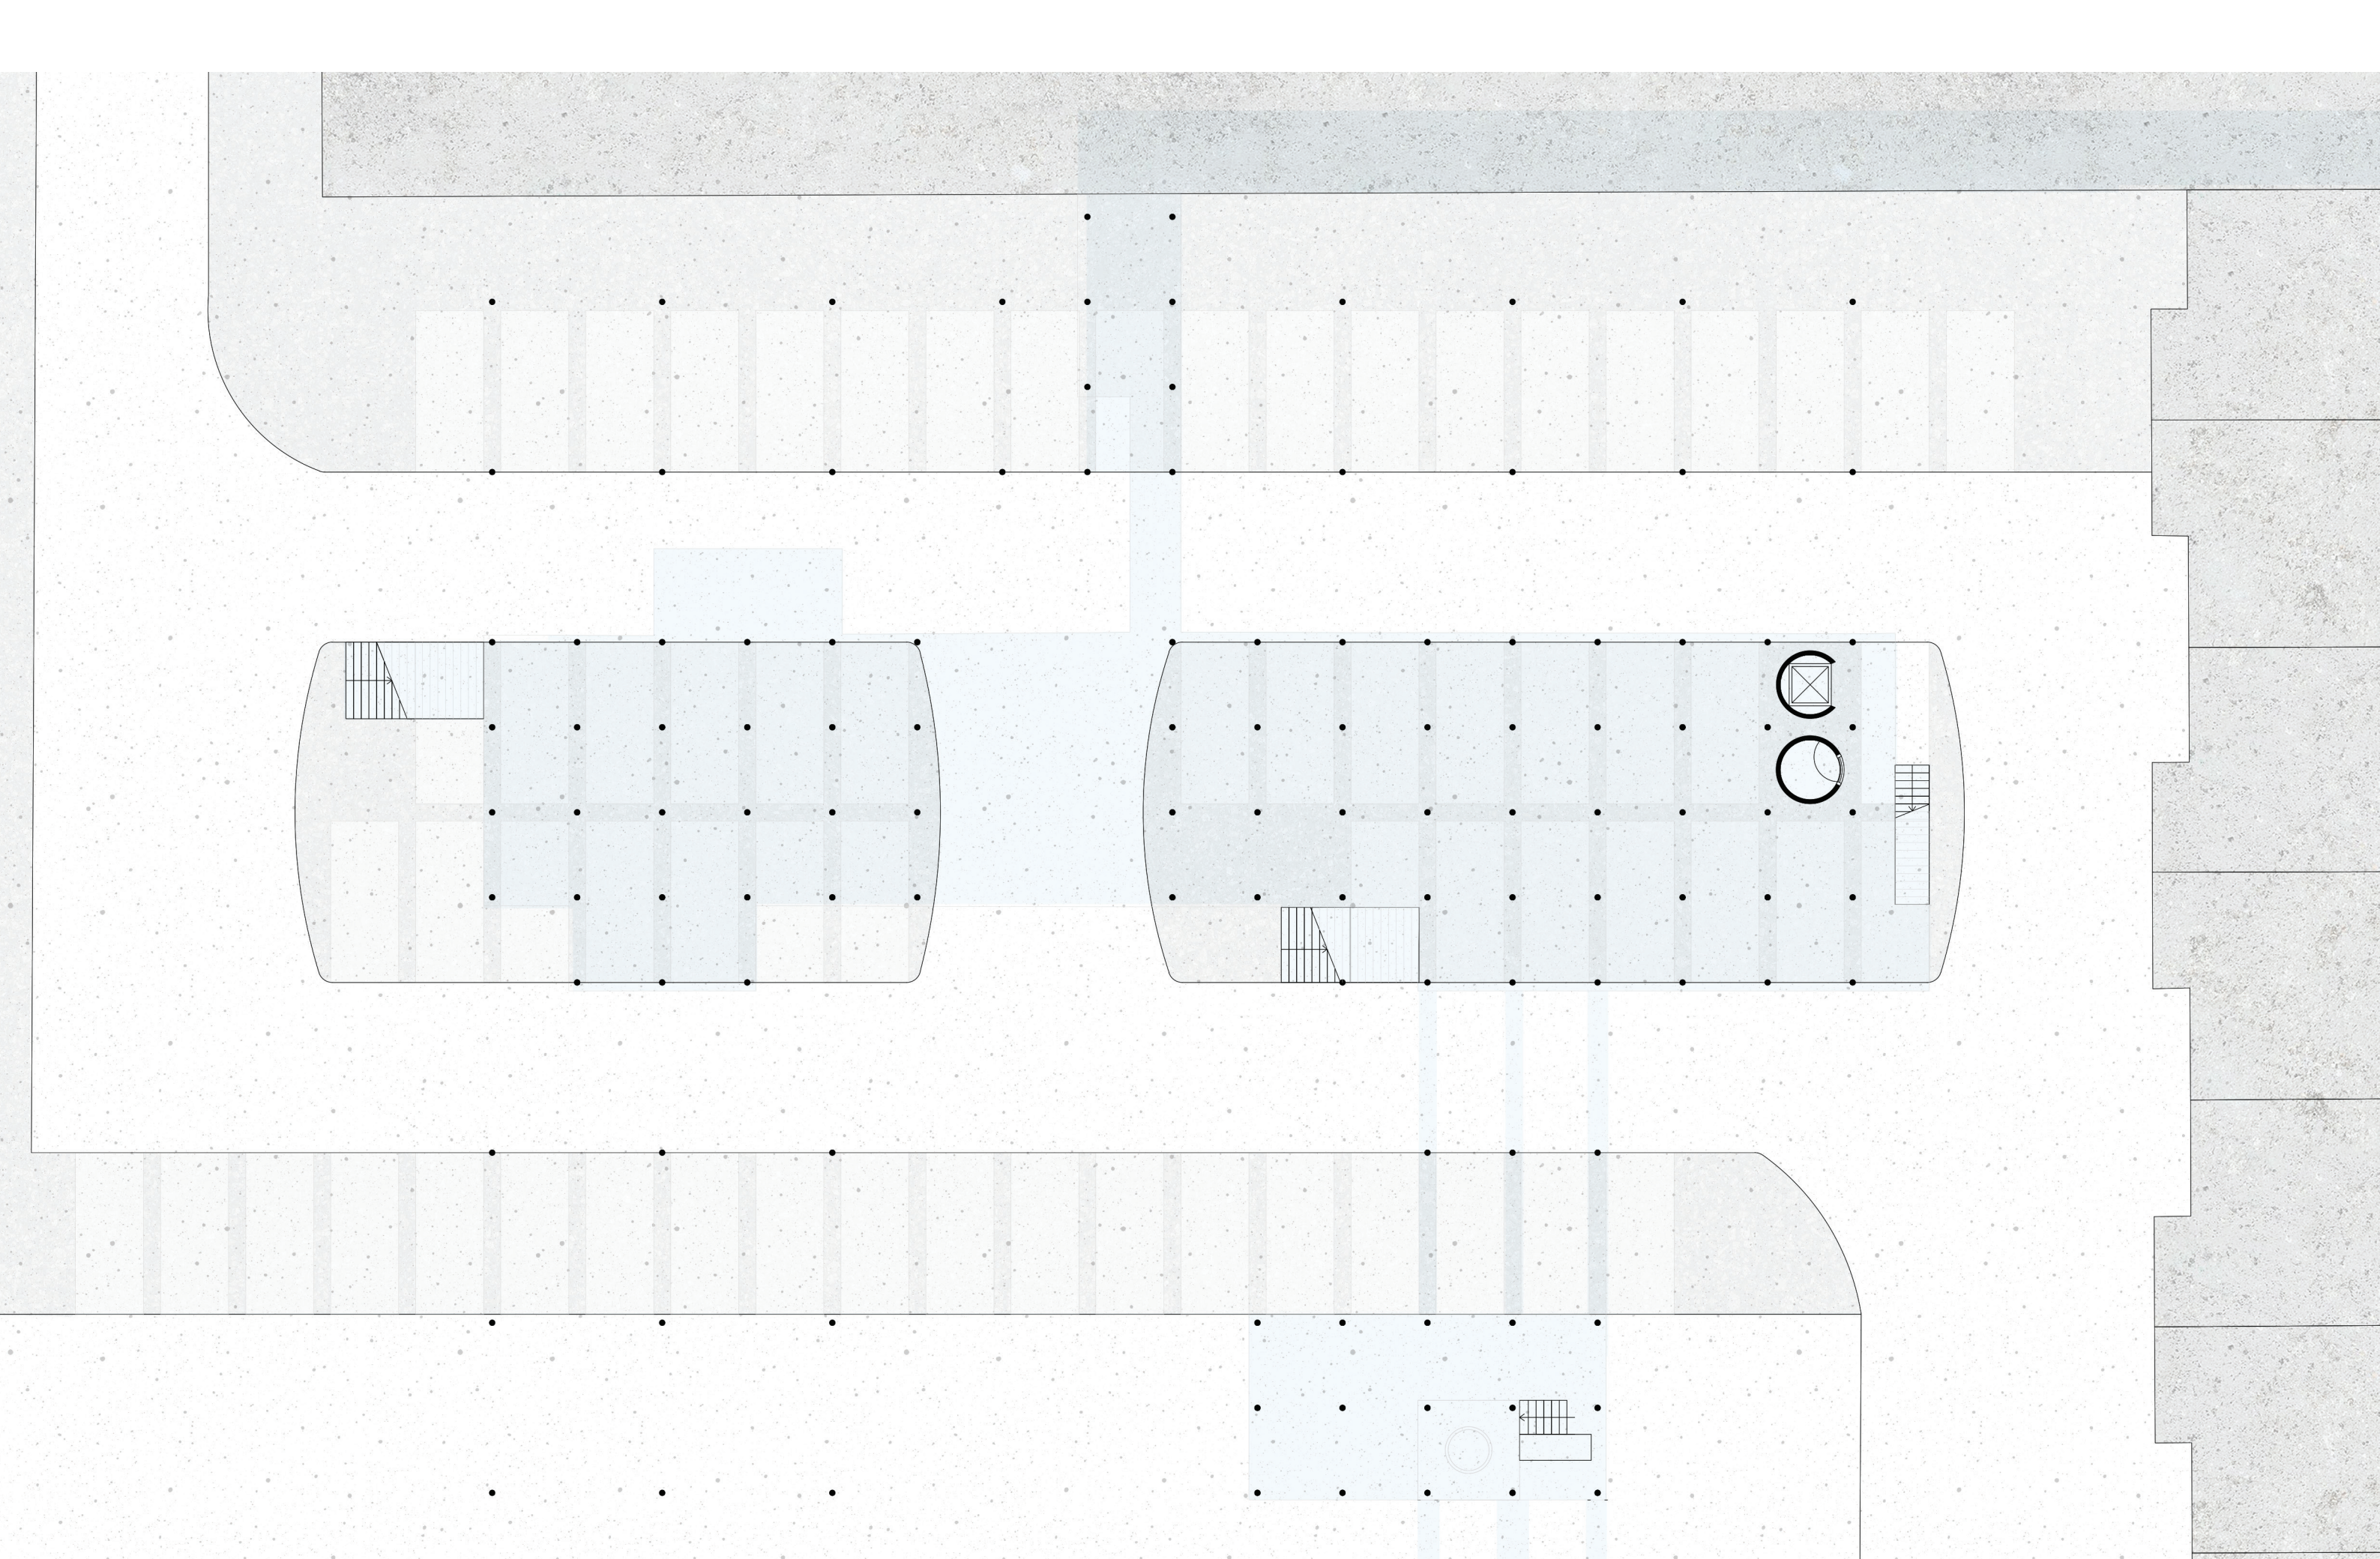


ground floor 1:200

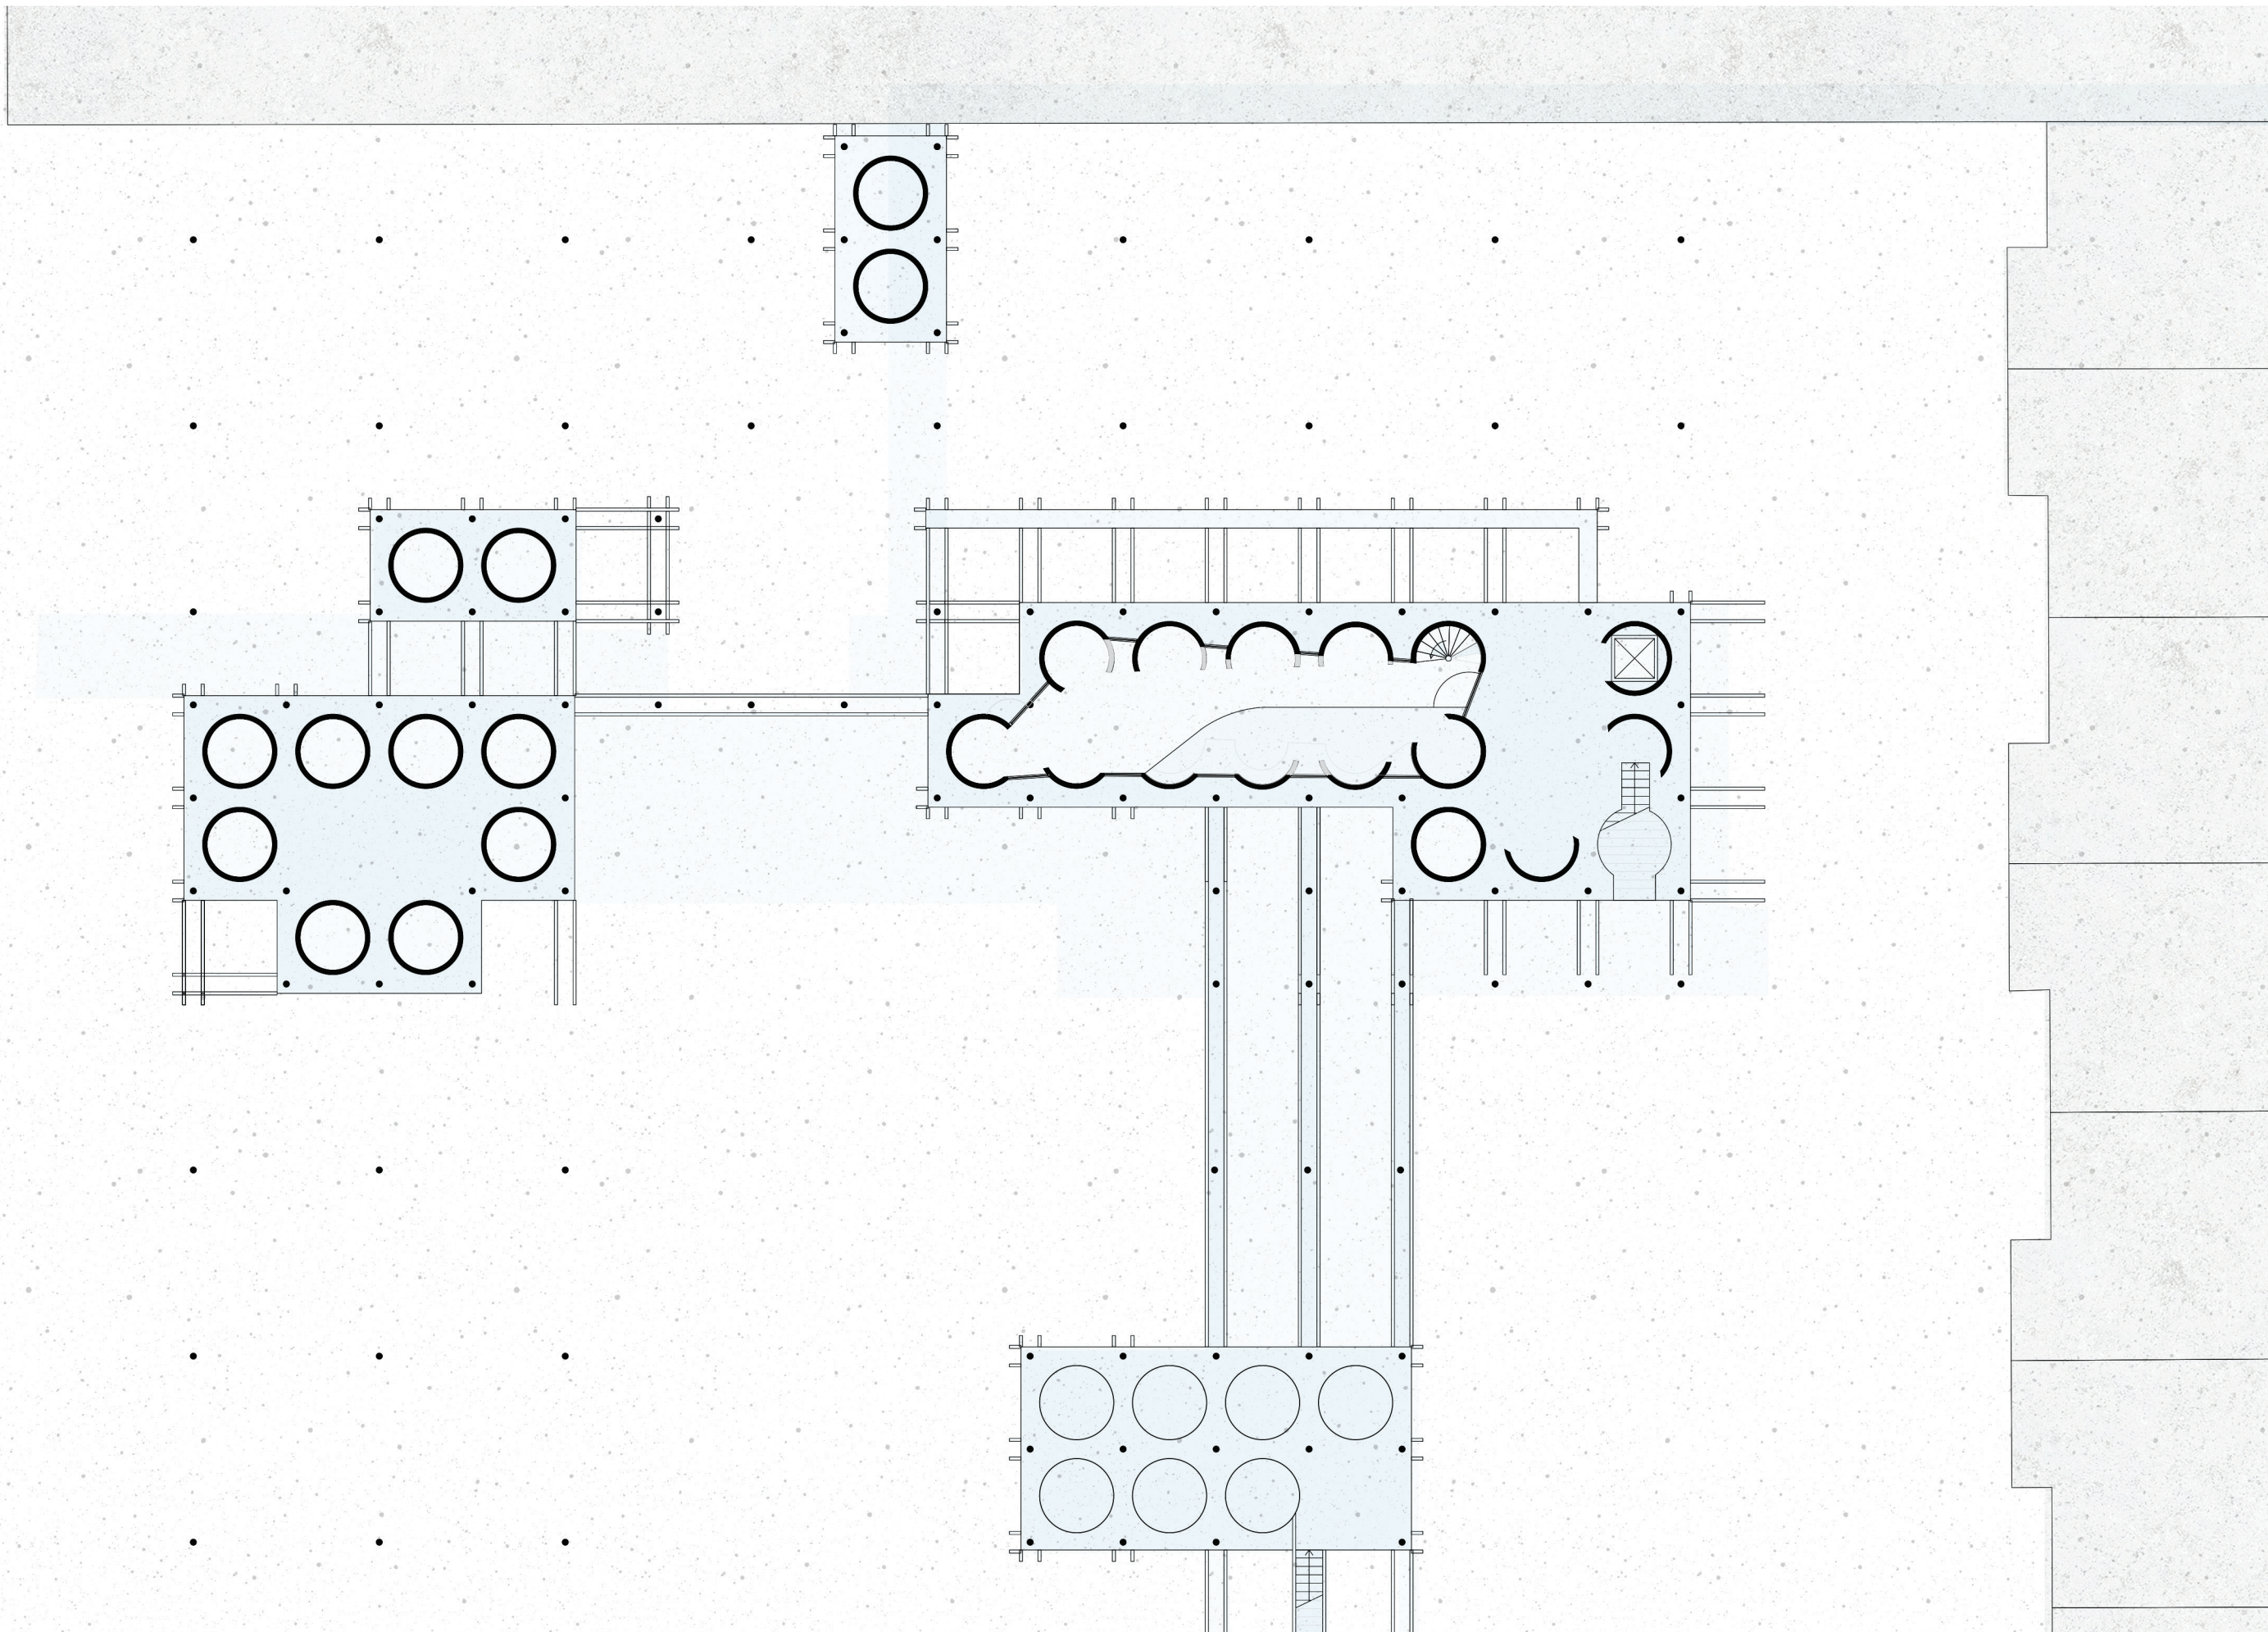

second floor 1:200

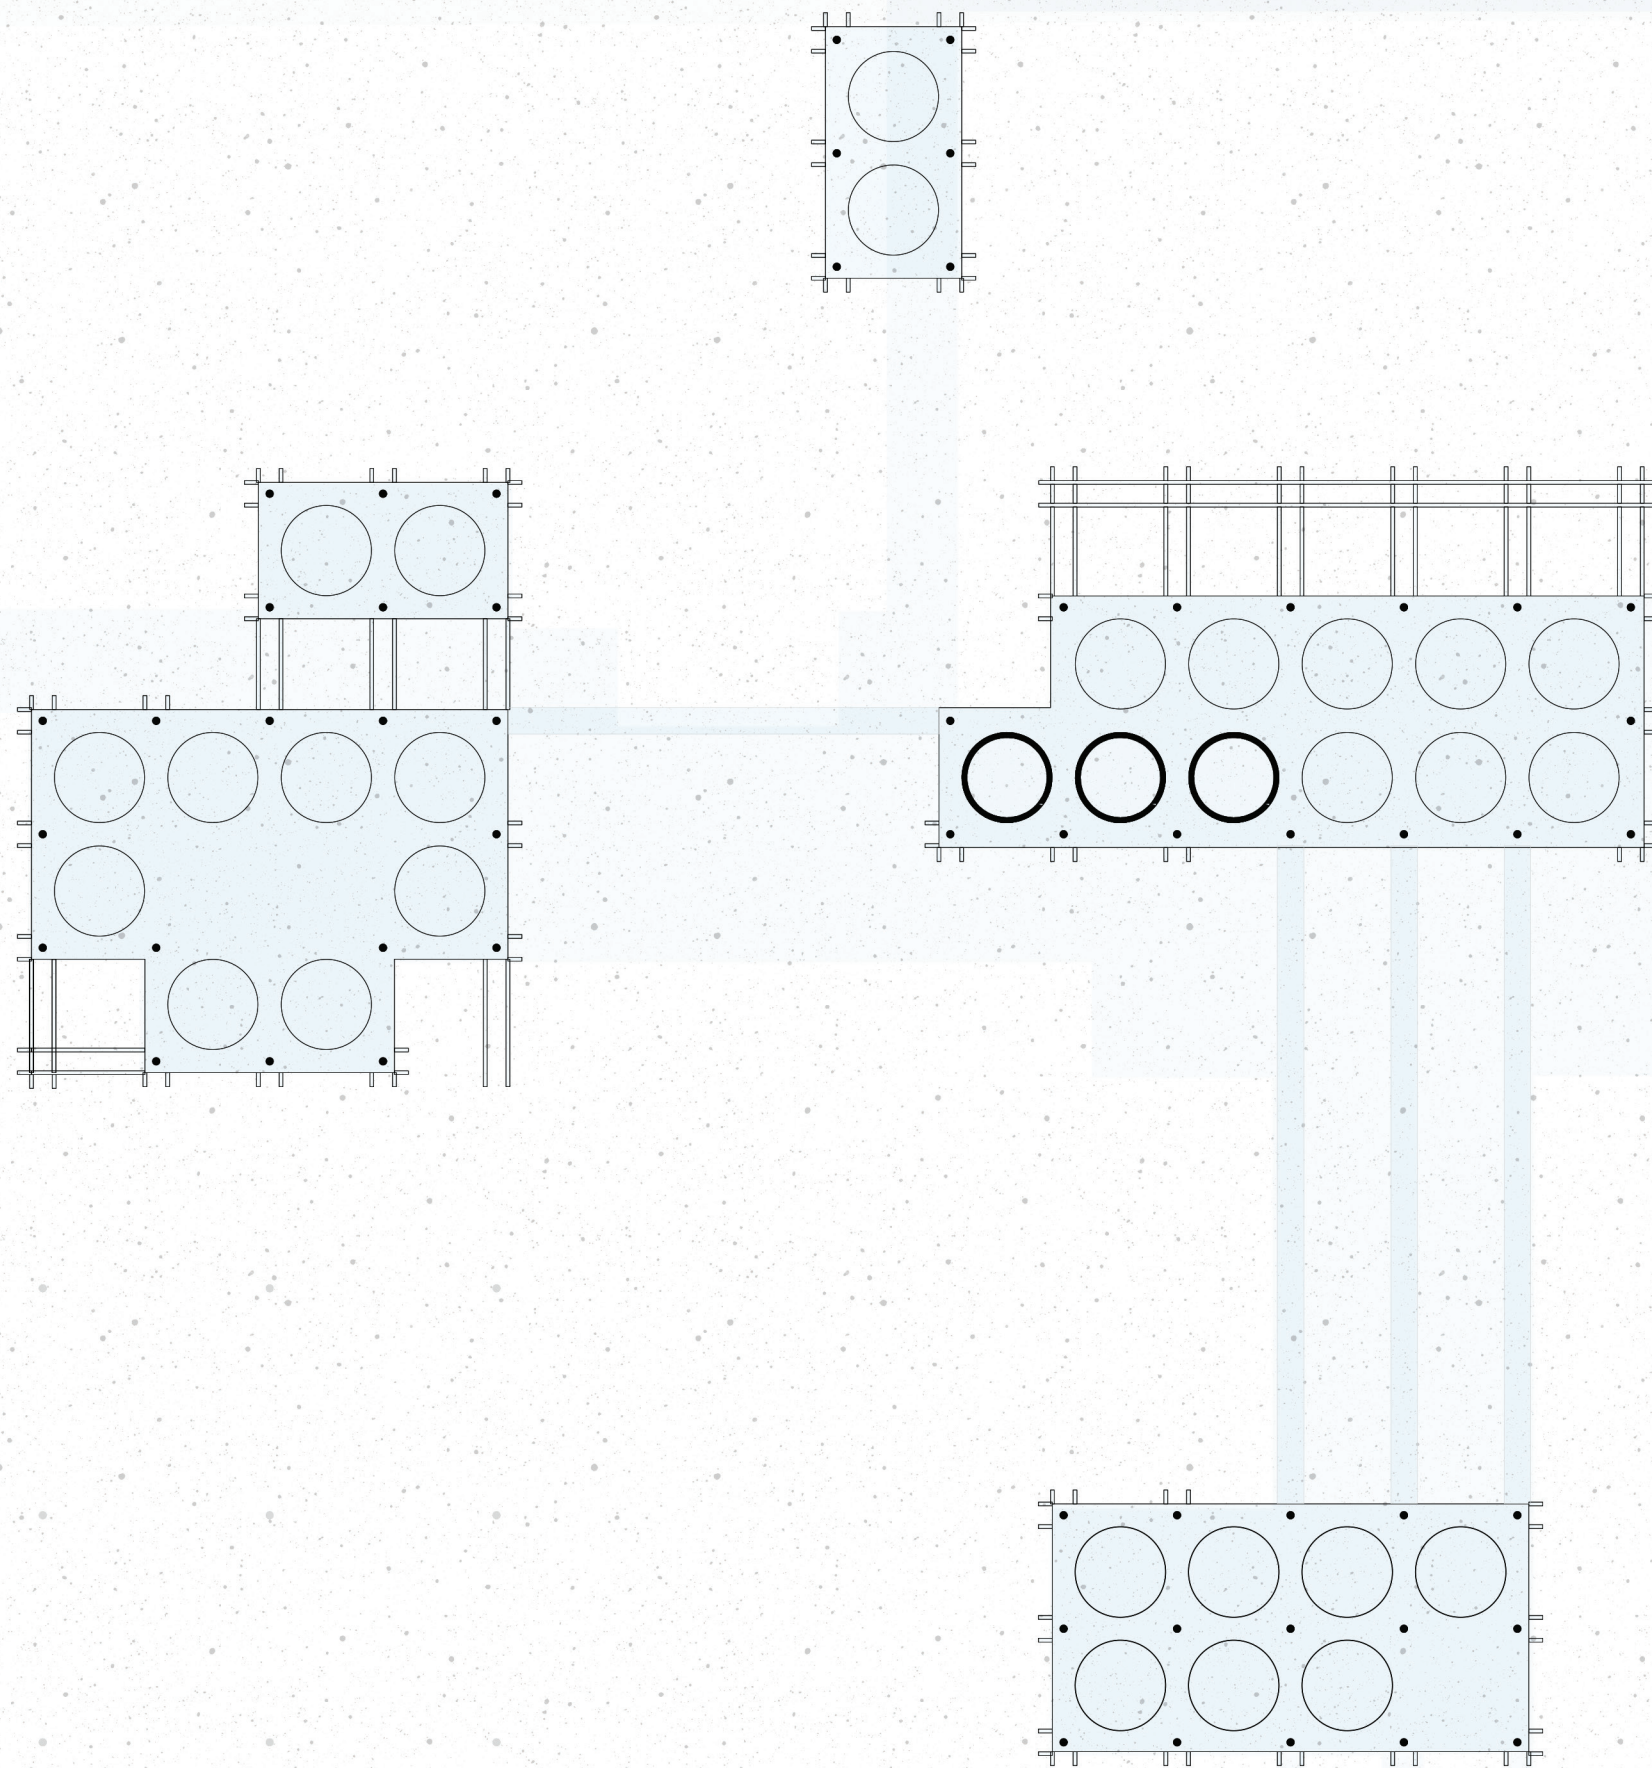


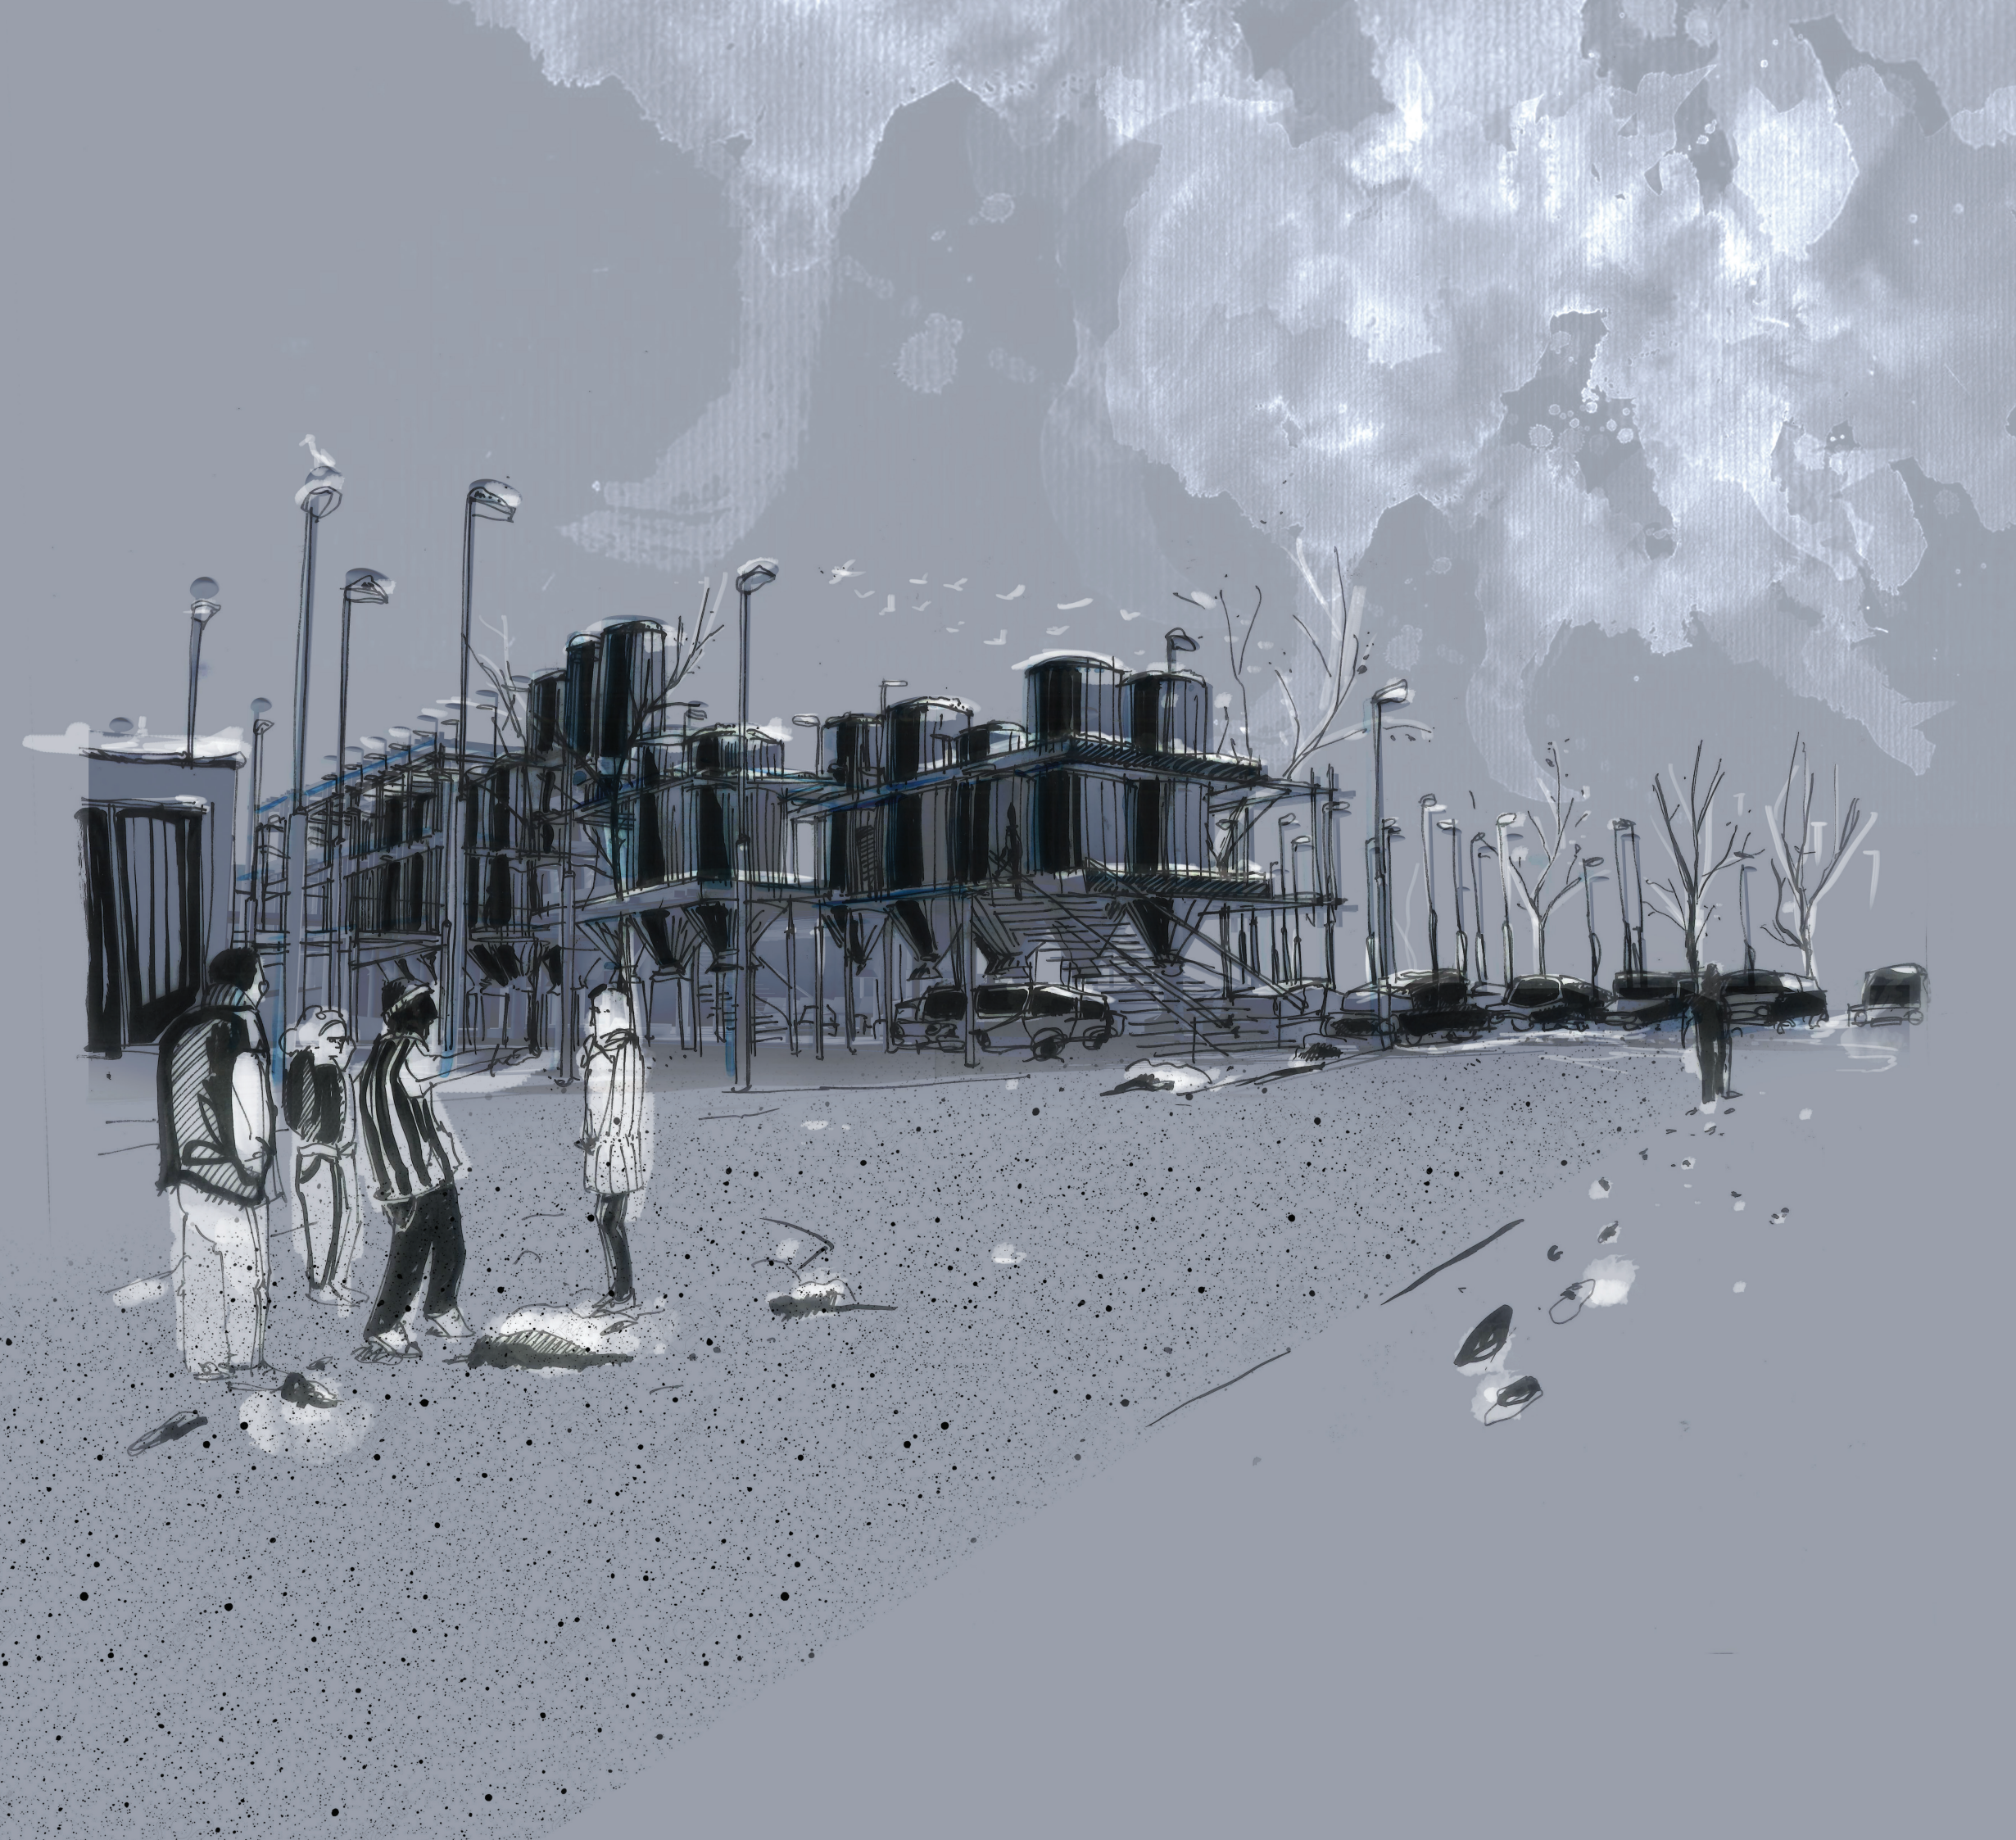

winter
view from n/w




autumn
view from first floor bridge

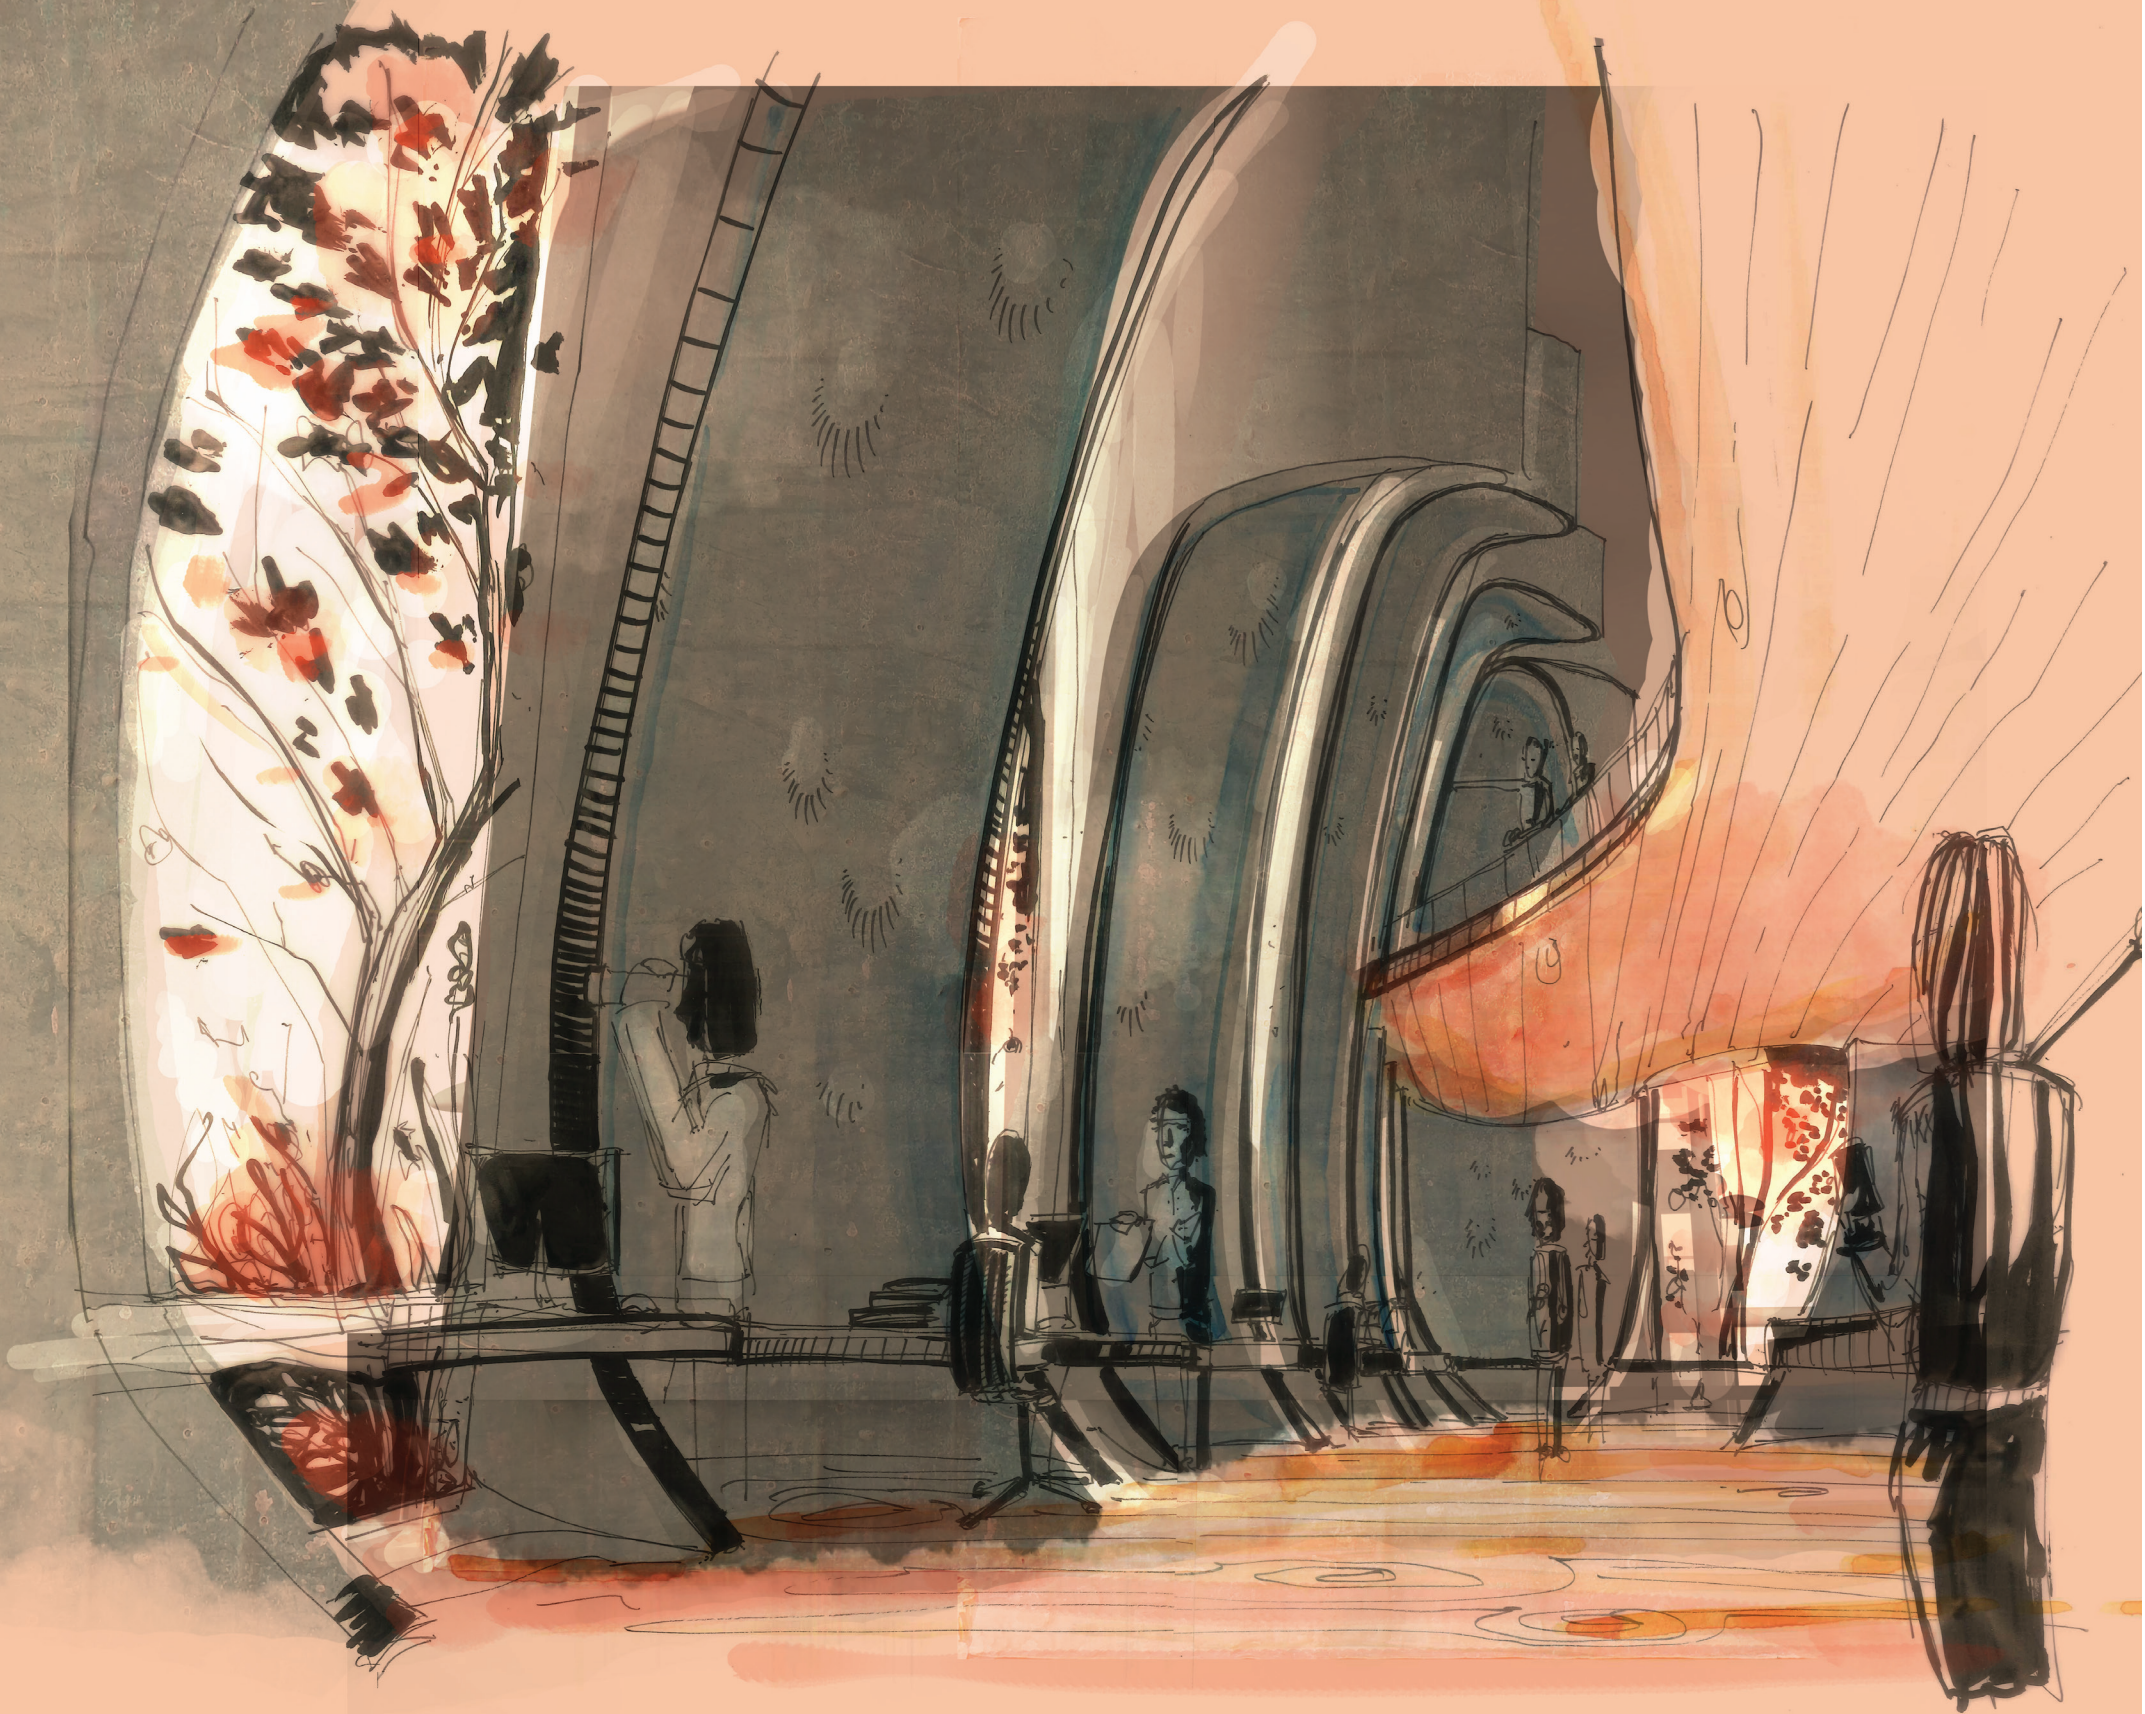

interior
view from east




spring
view from s/w

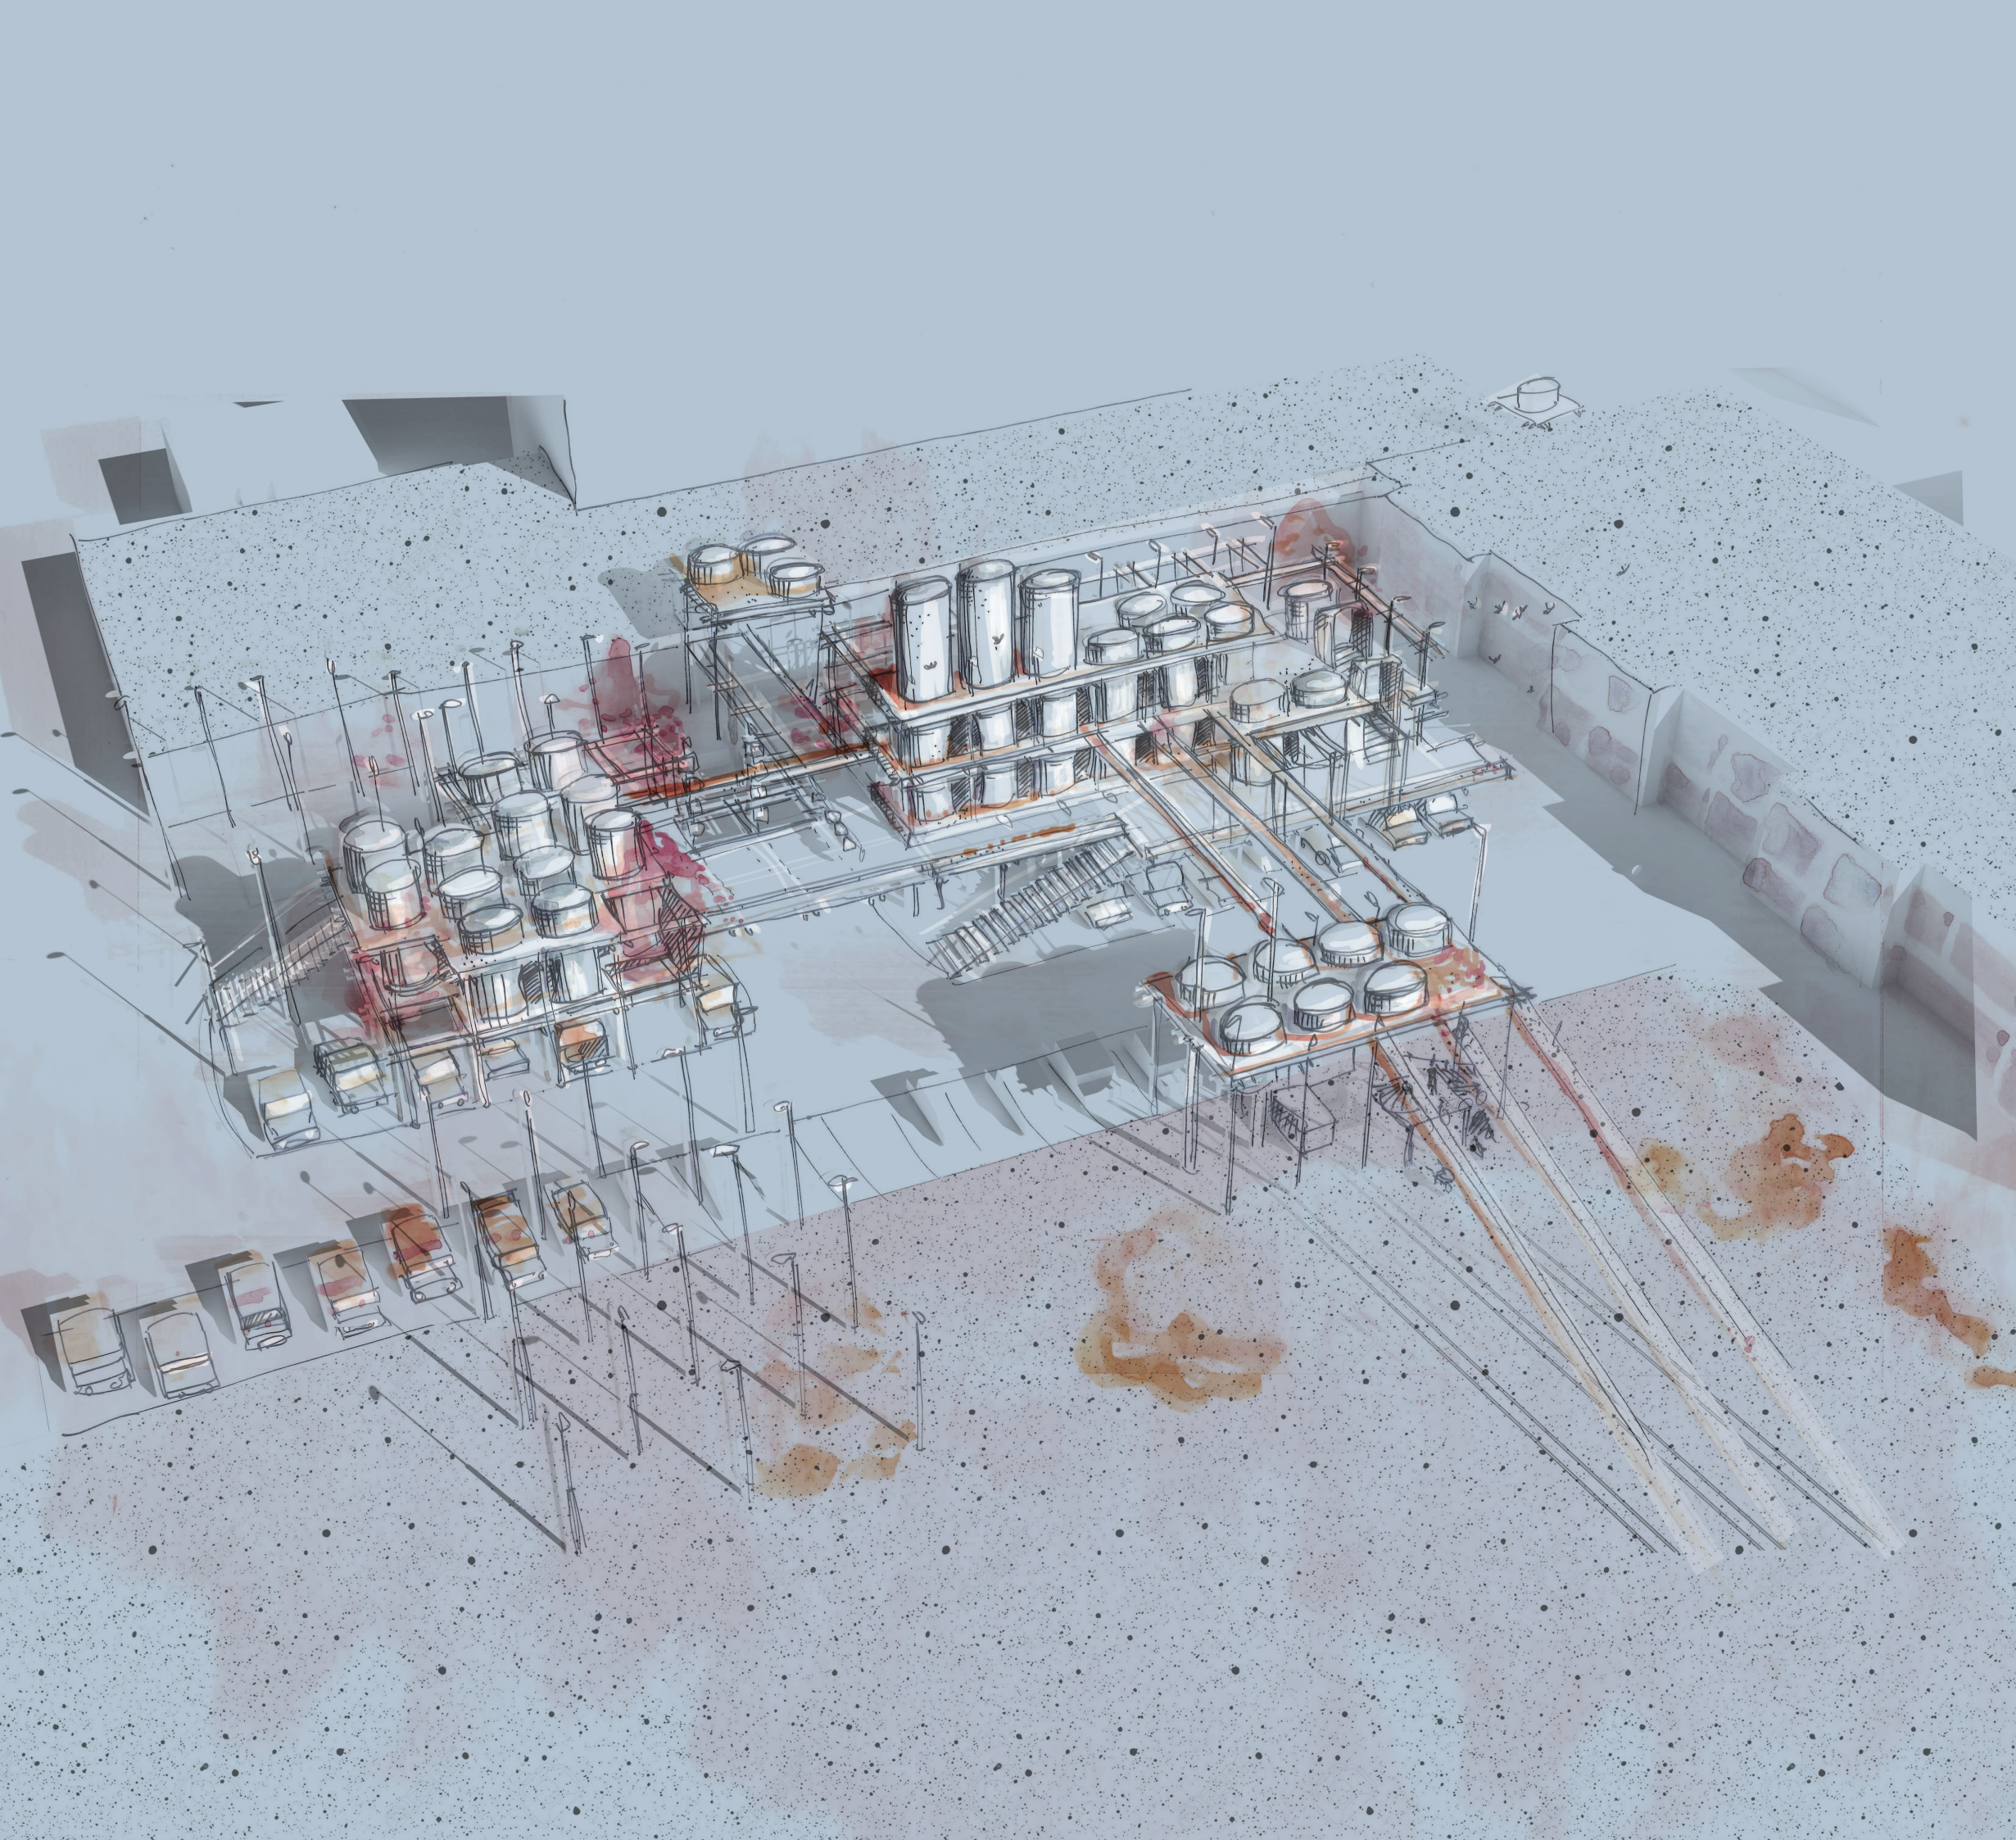

birds eye
view from s/w



summer
view from s/e

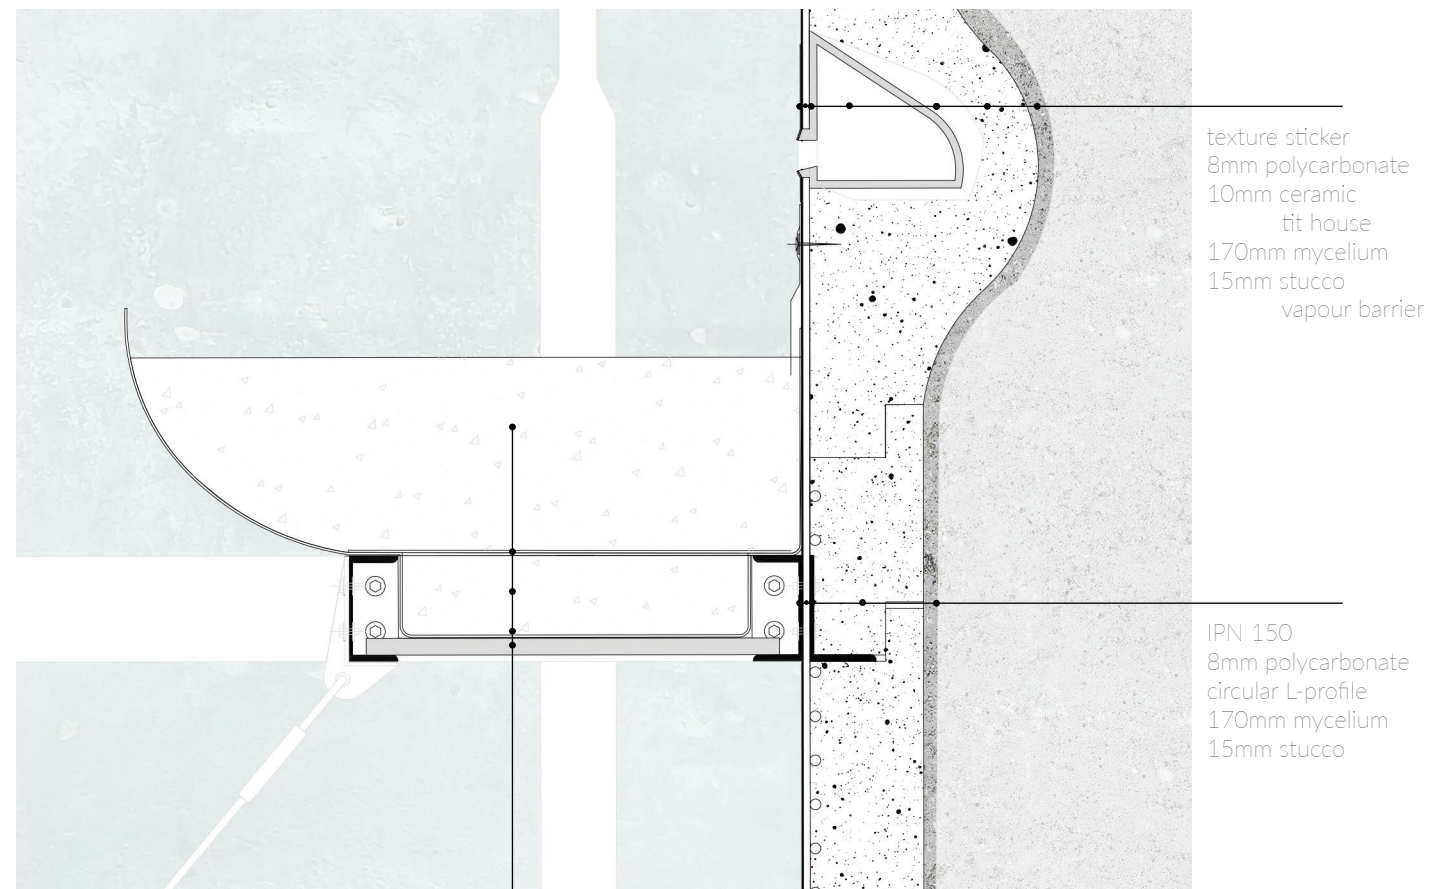


Detail A 1:10

400mm soil
root fabric
100mm hydrorock
3mm steel planter
22mm waterresistant plywood


texture sticker
8mm polycarbonate
10mm ceramic
tit house
170mm mycelium
15mm stucco
vapour barrier

IPN 150
8mm polycarbonate
circular L-profile
170mm mycelium
15mm stucco

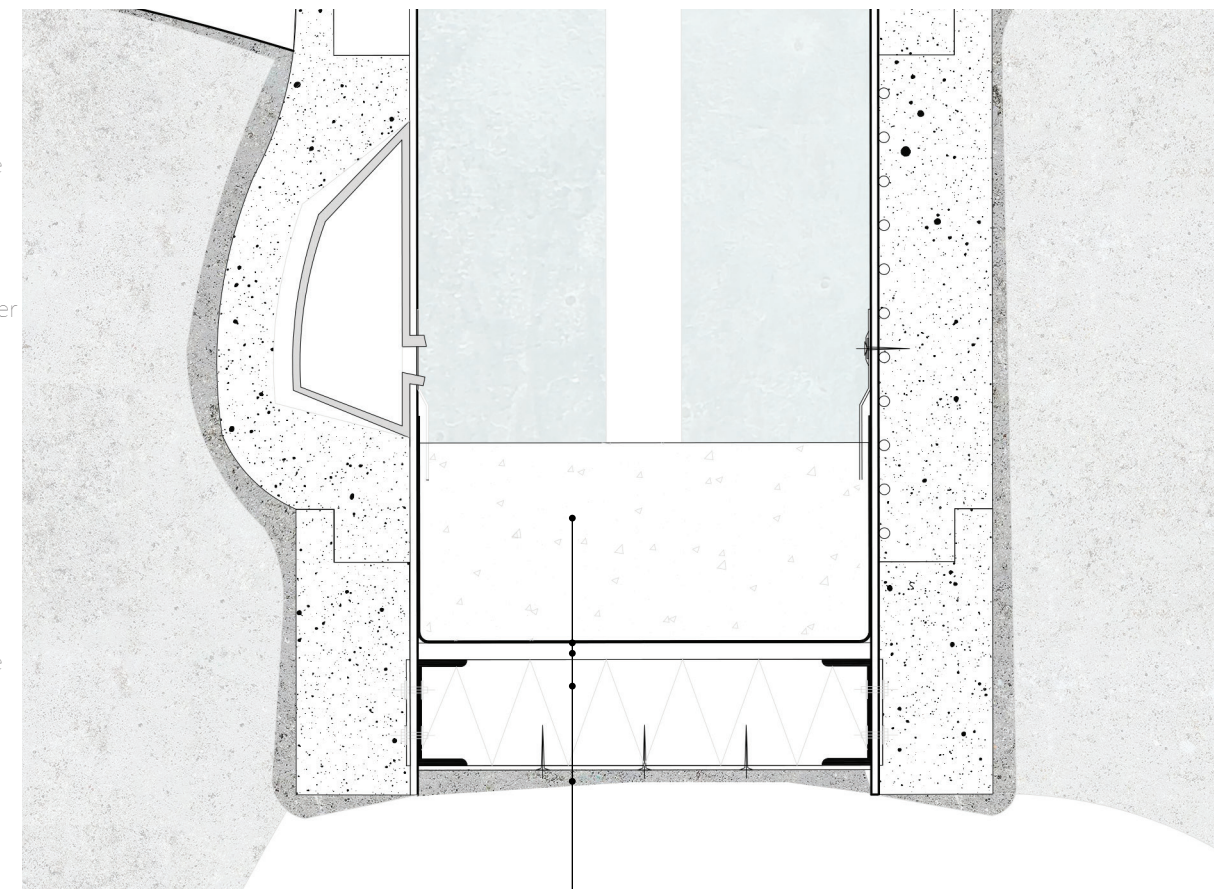

Detail B 1:10


400mm soil
3mm steel planter
22mm waterresistant plywood
140mm fibre board insulation
8mm plywood
15mm stucco

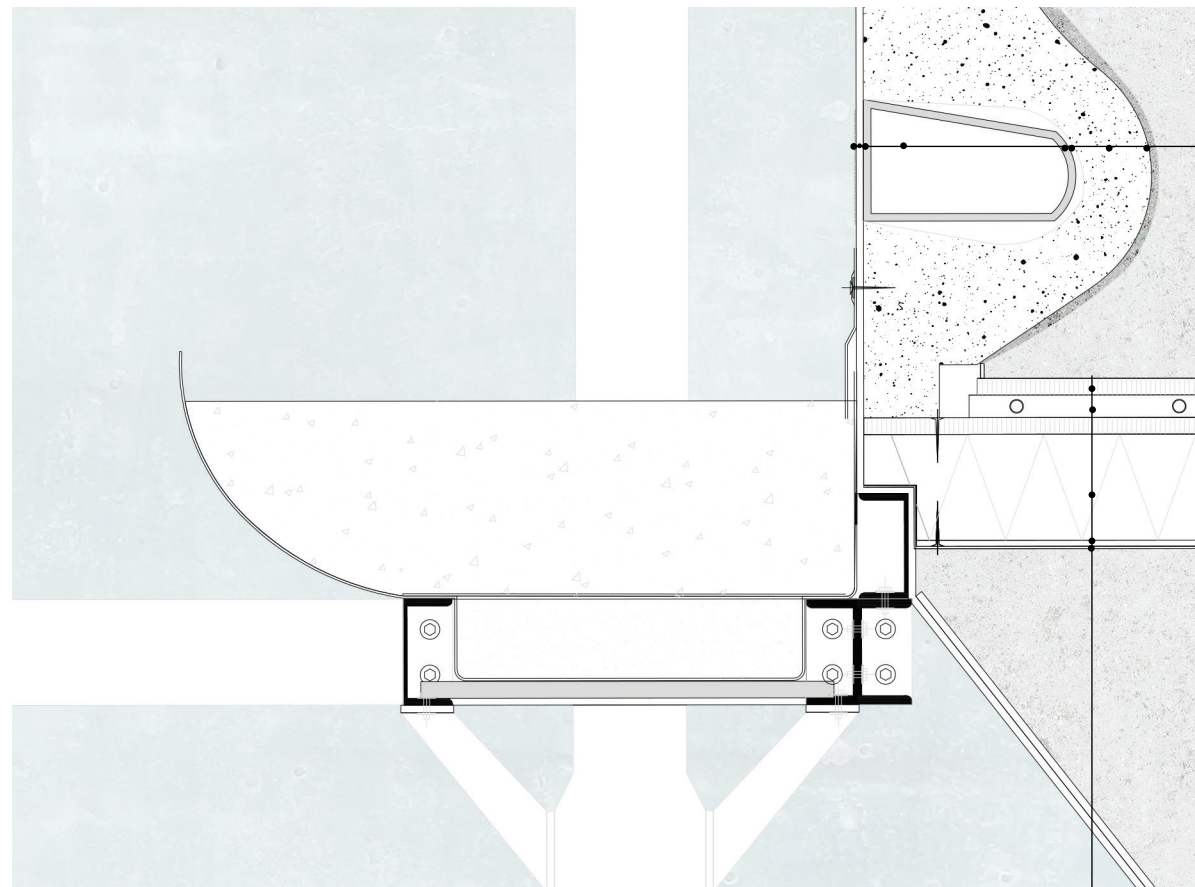

texture sticker
8mm polycarbonate
10mm ceramic
butterfly
crevass
170mm mycelium
15mm stucco
vapour barrier

Detail C 1:10

22mm hard wood top floor
30mm underfloor heating
22mm plywood
150mm fibre board insulation
12mm plywood
2mm EPDM

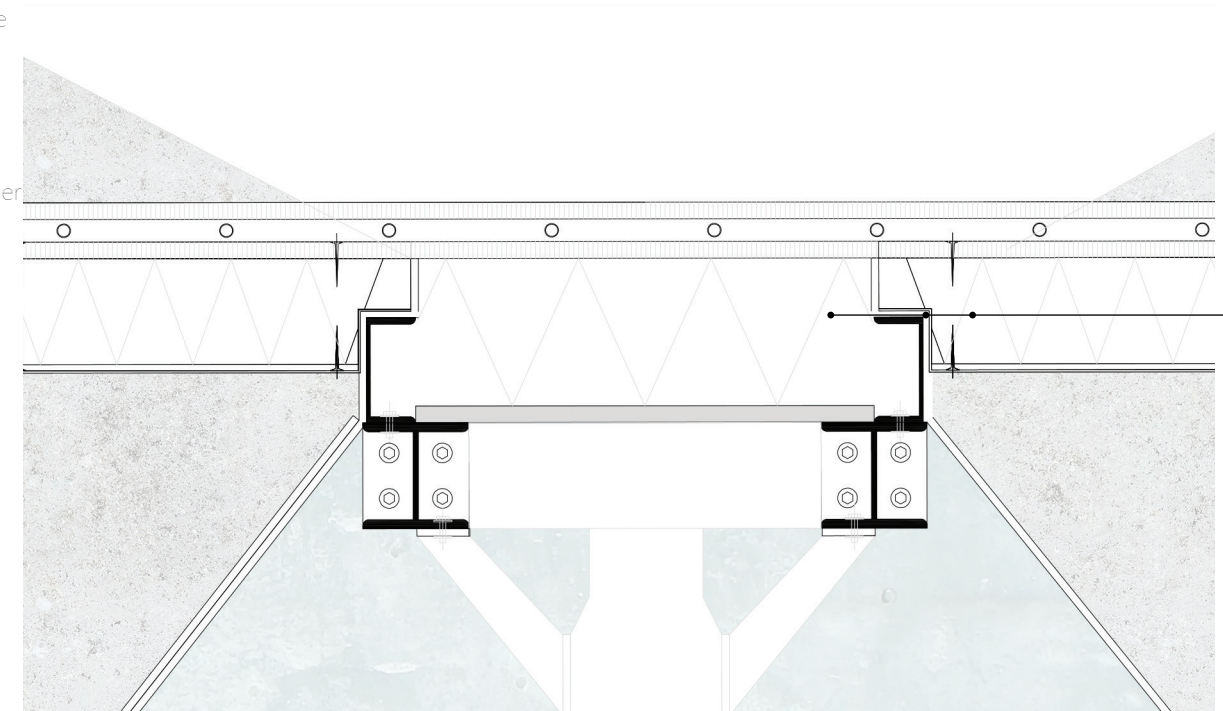

200mm fibre board
4mm steel z profile
15mm fibre board

Detail D 1:10

