



theoretical framework

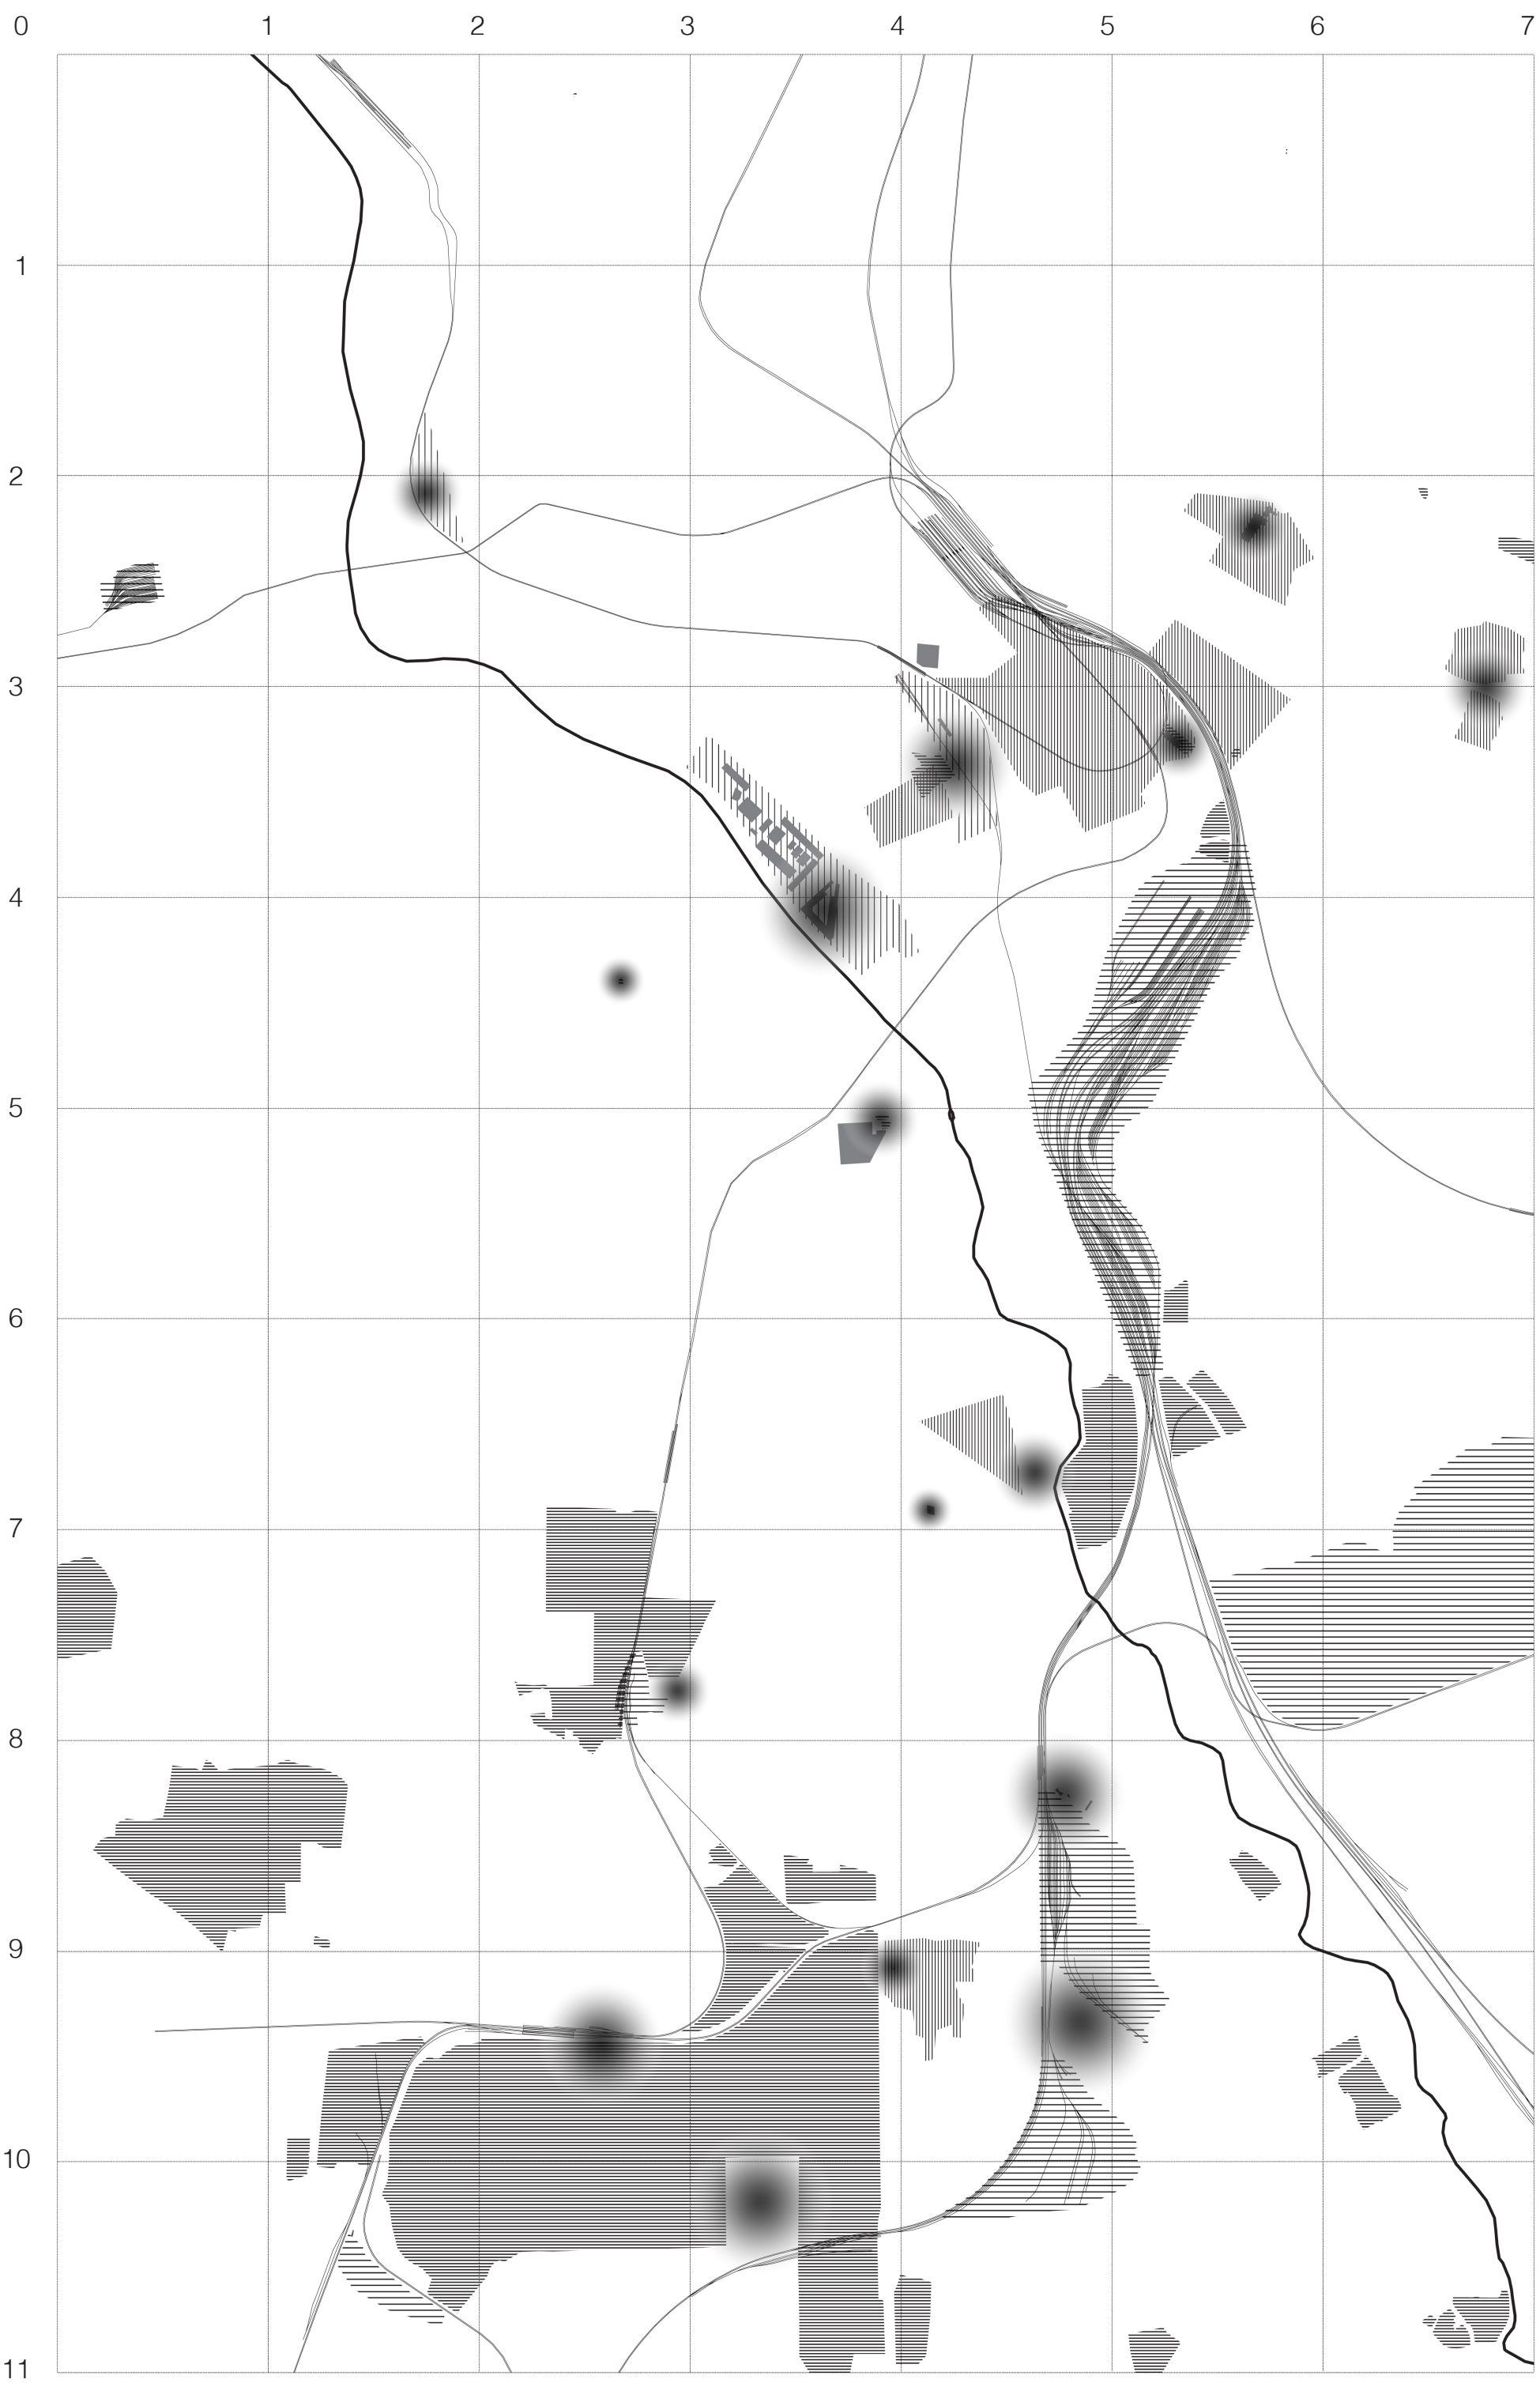


spatial and temporal mapping of urban - operational dynamics

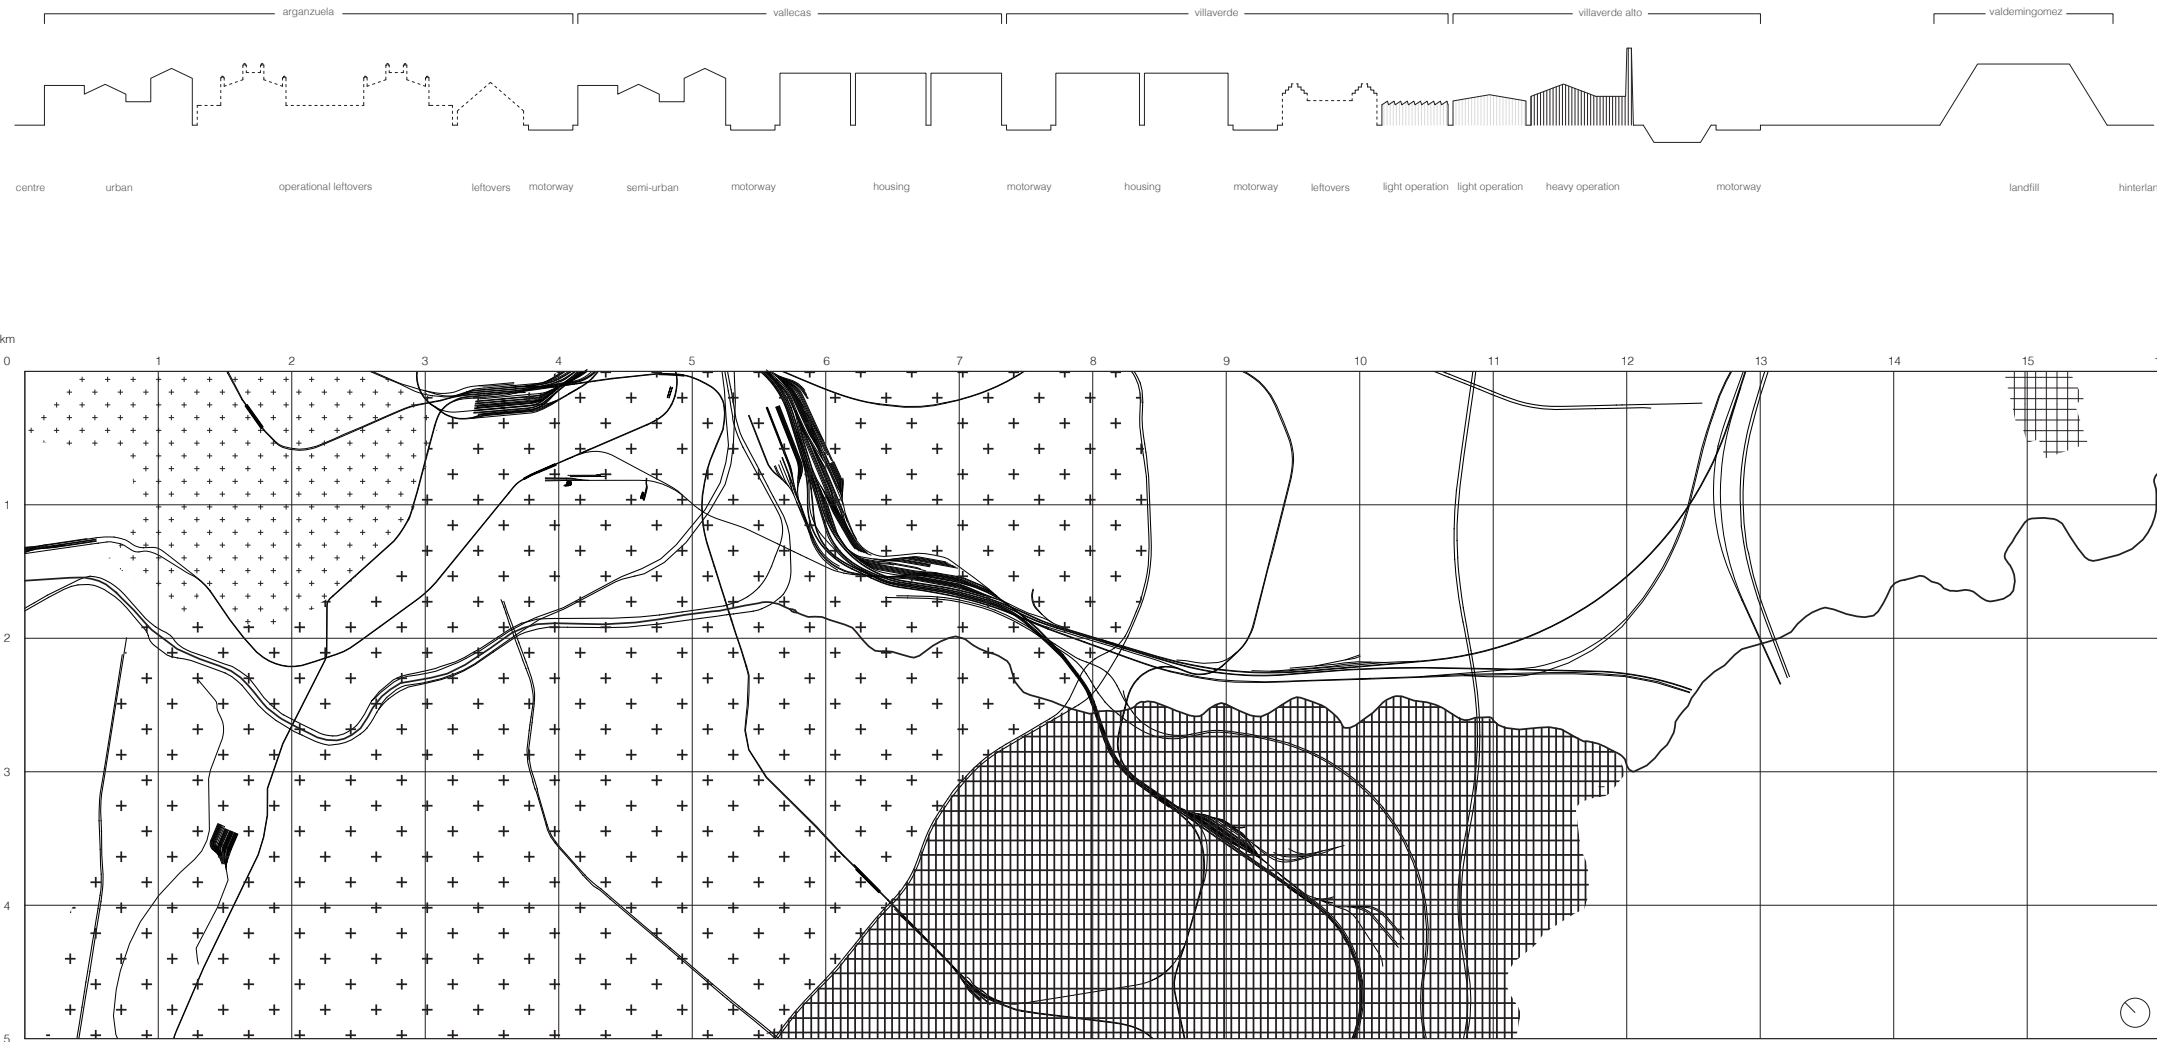


wasteful and segregated development landscape


design objectives

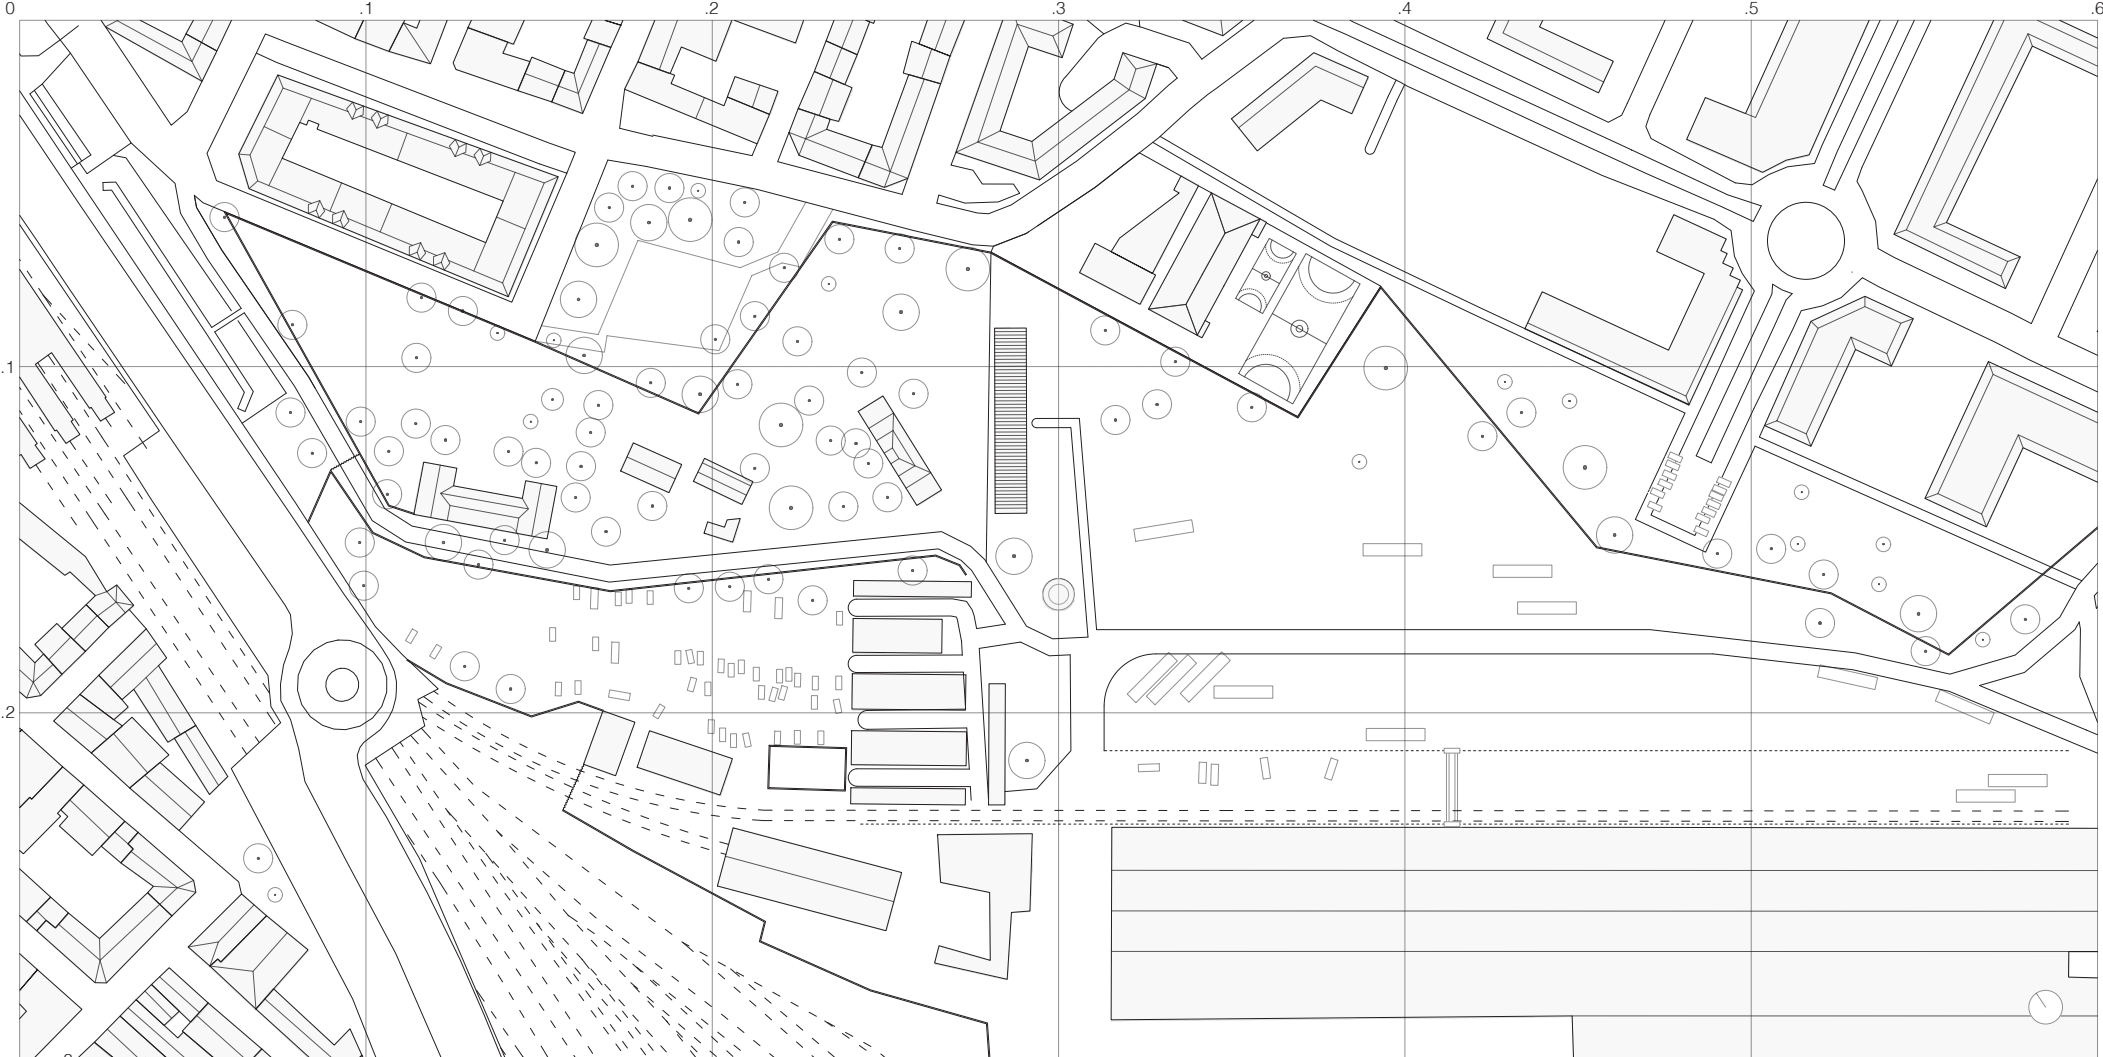


existing site

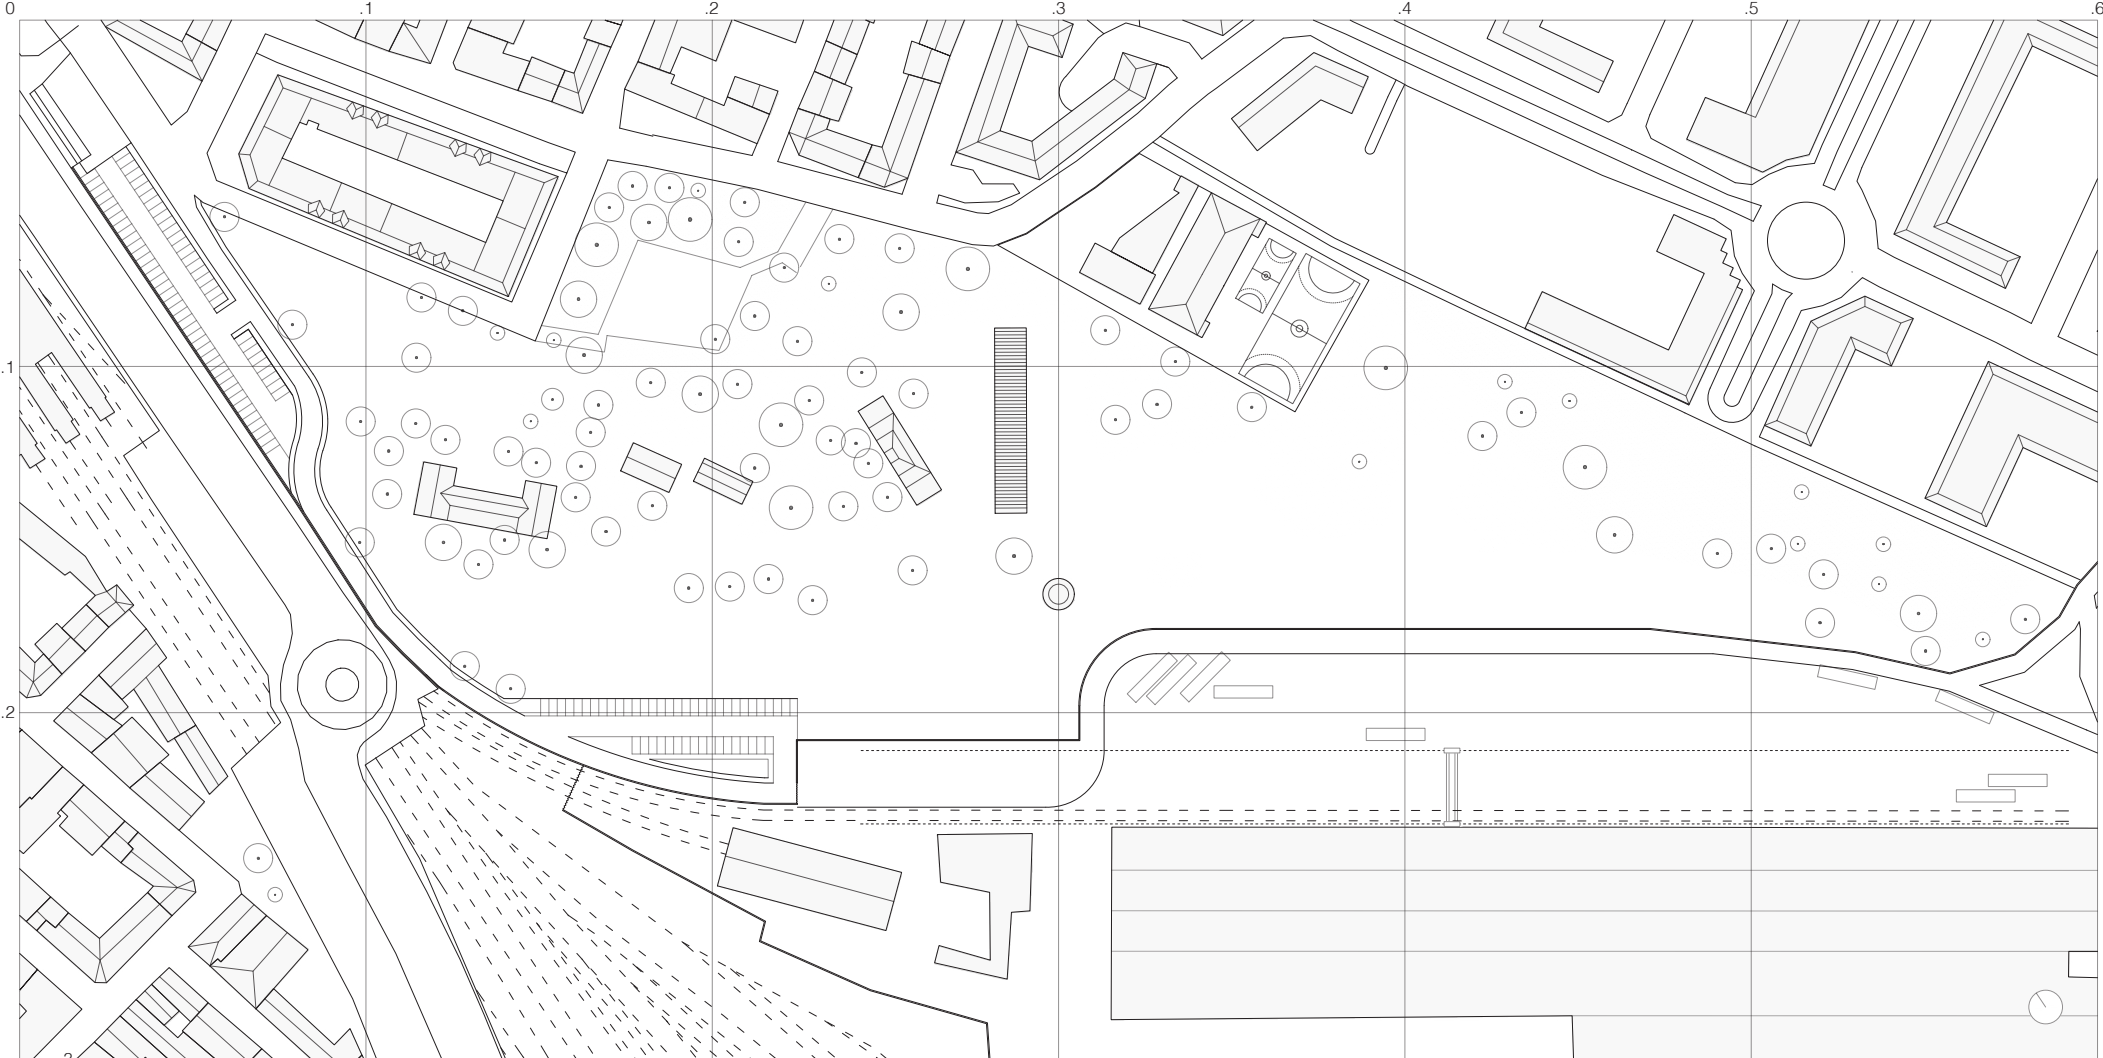

opened site

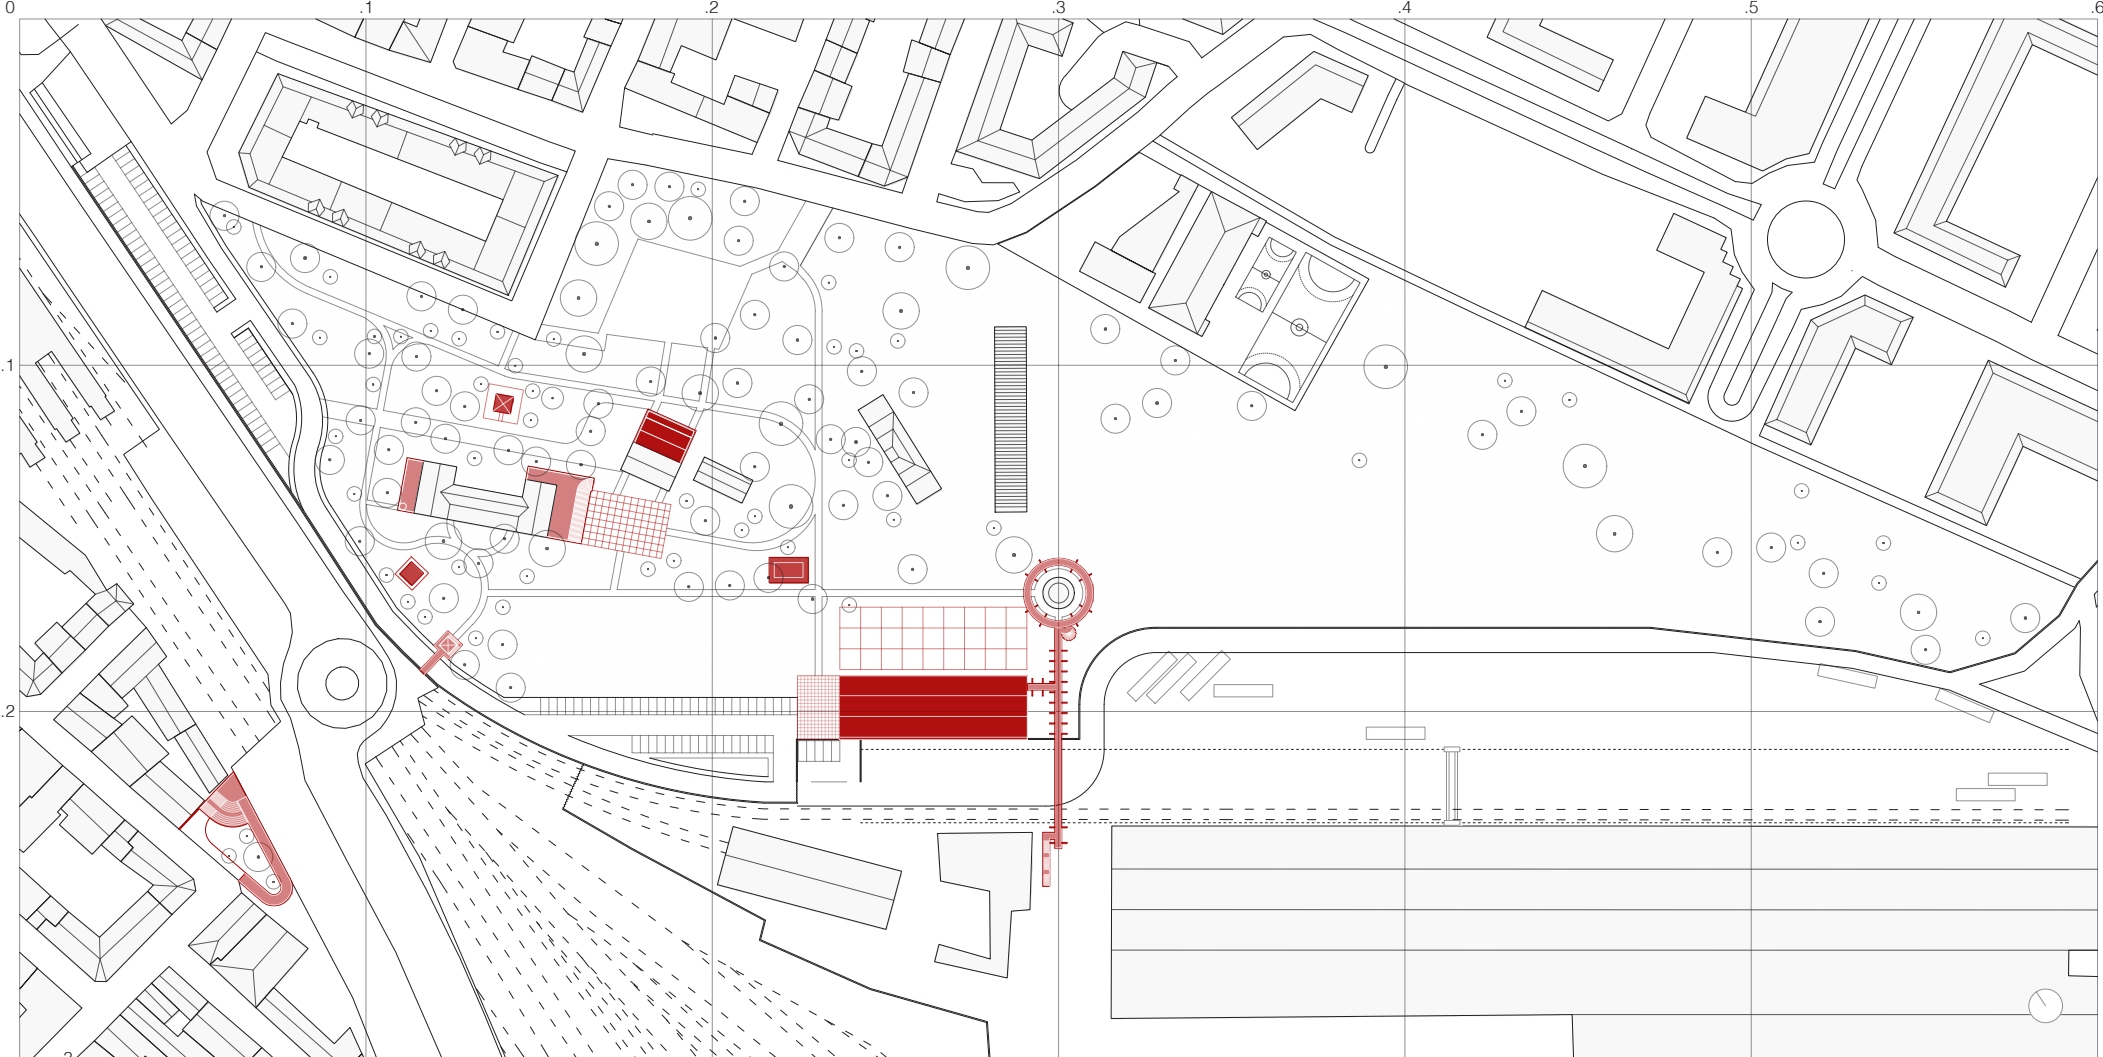


completion of first phase

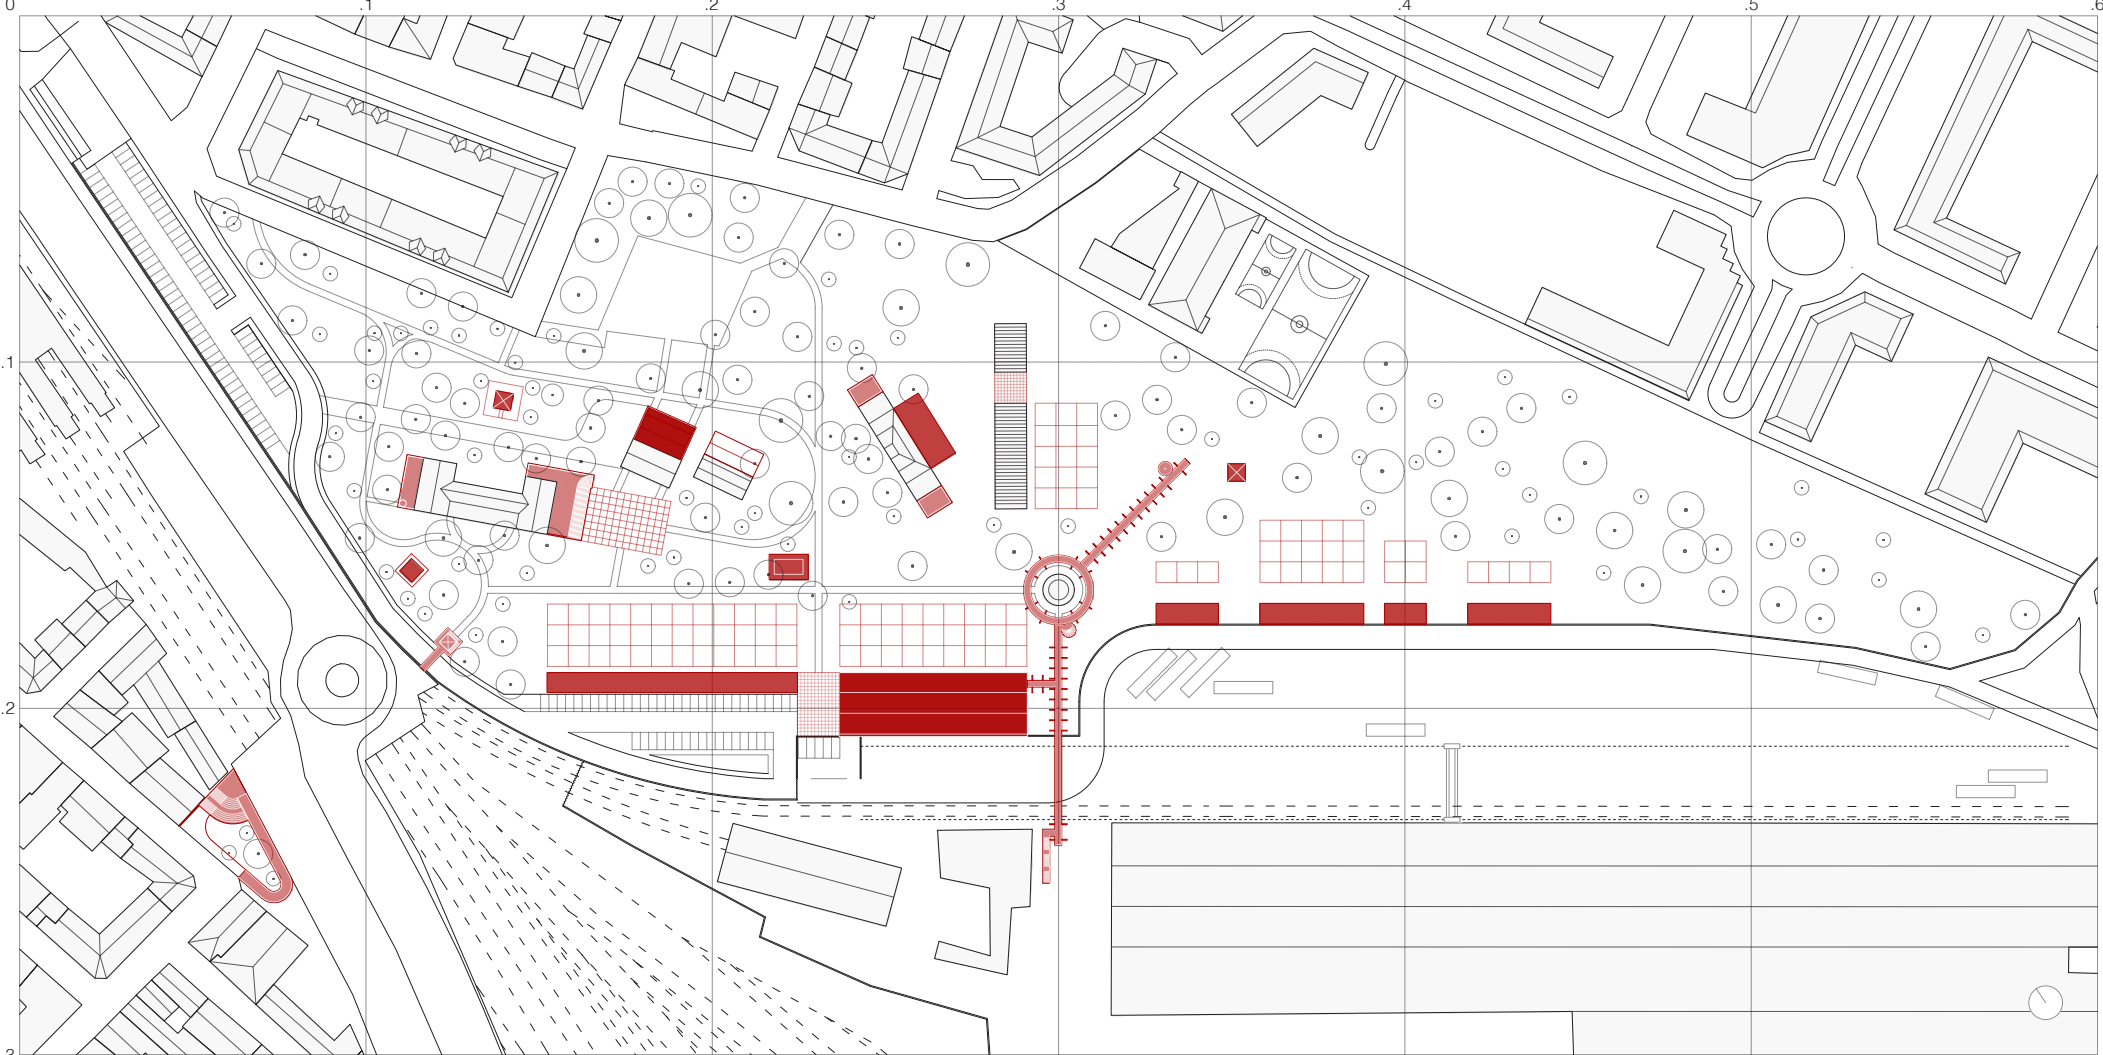


potential future scenario

site development and future scenario



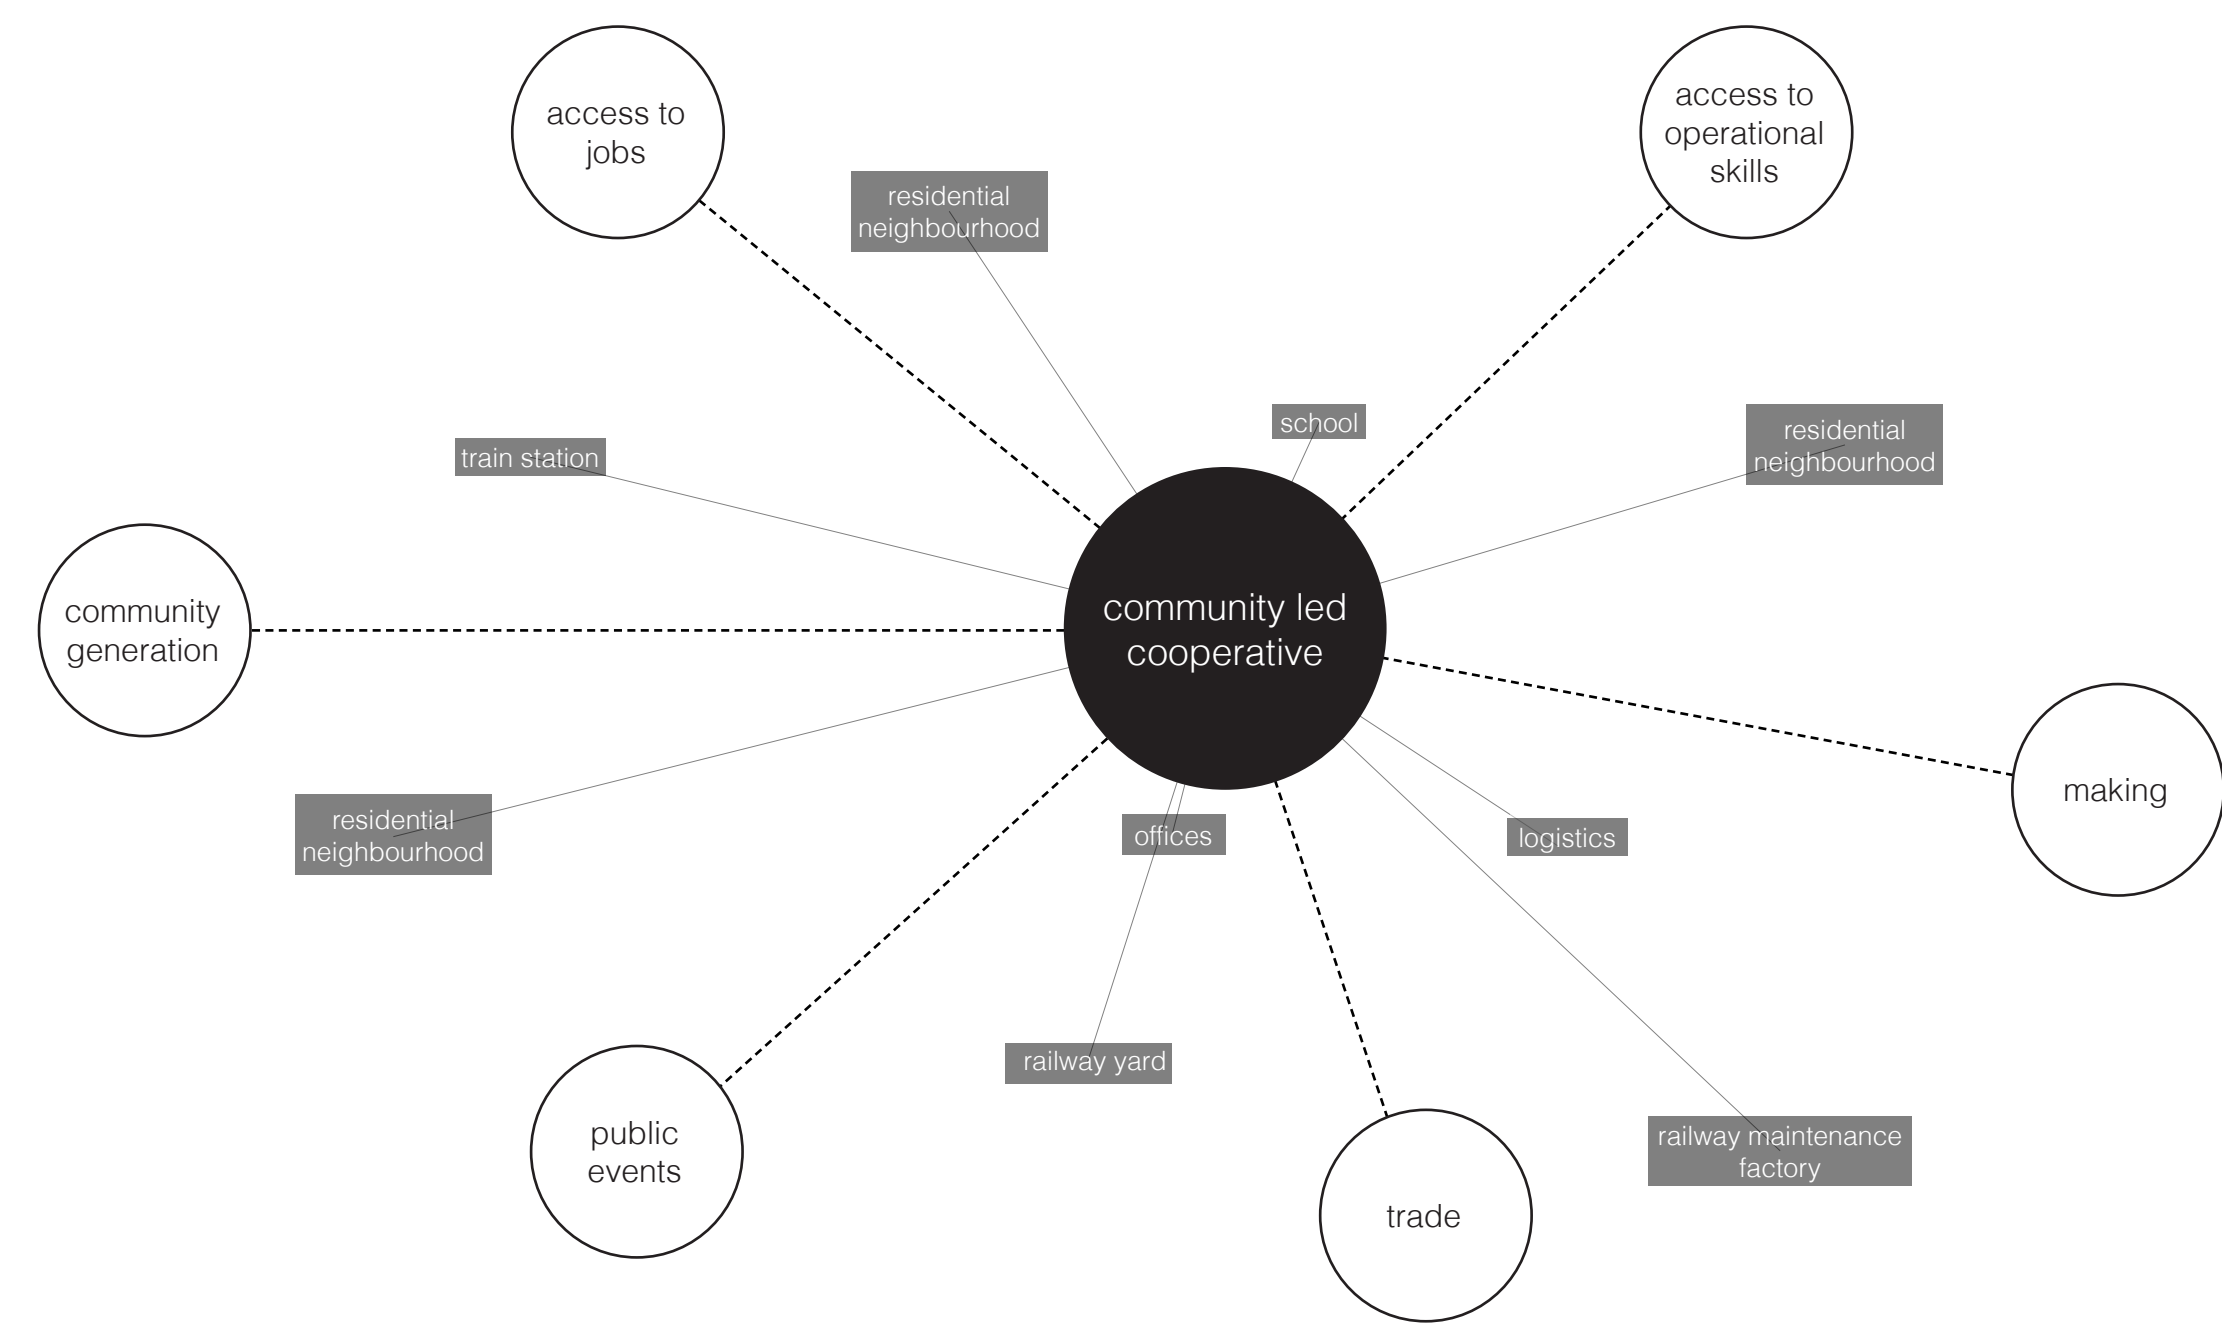


outdoor environment

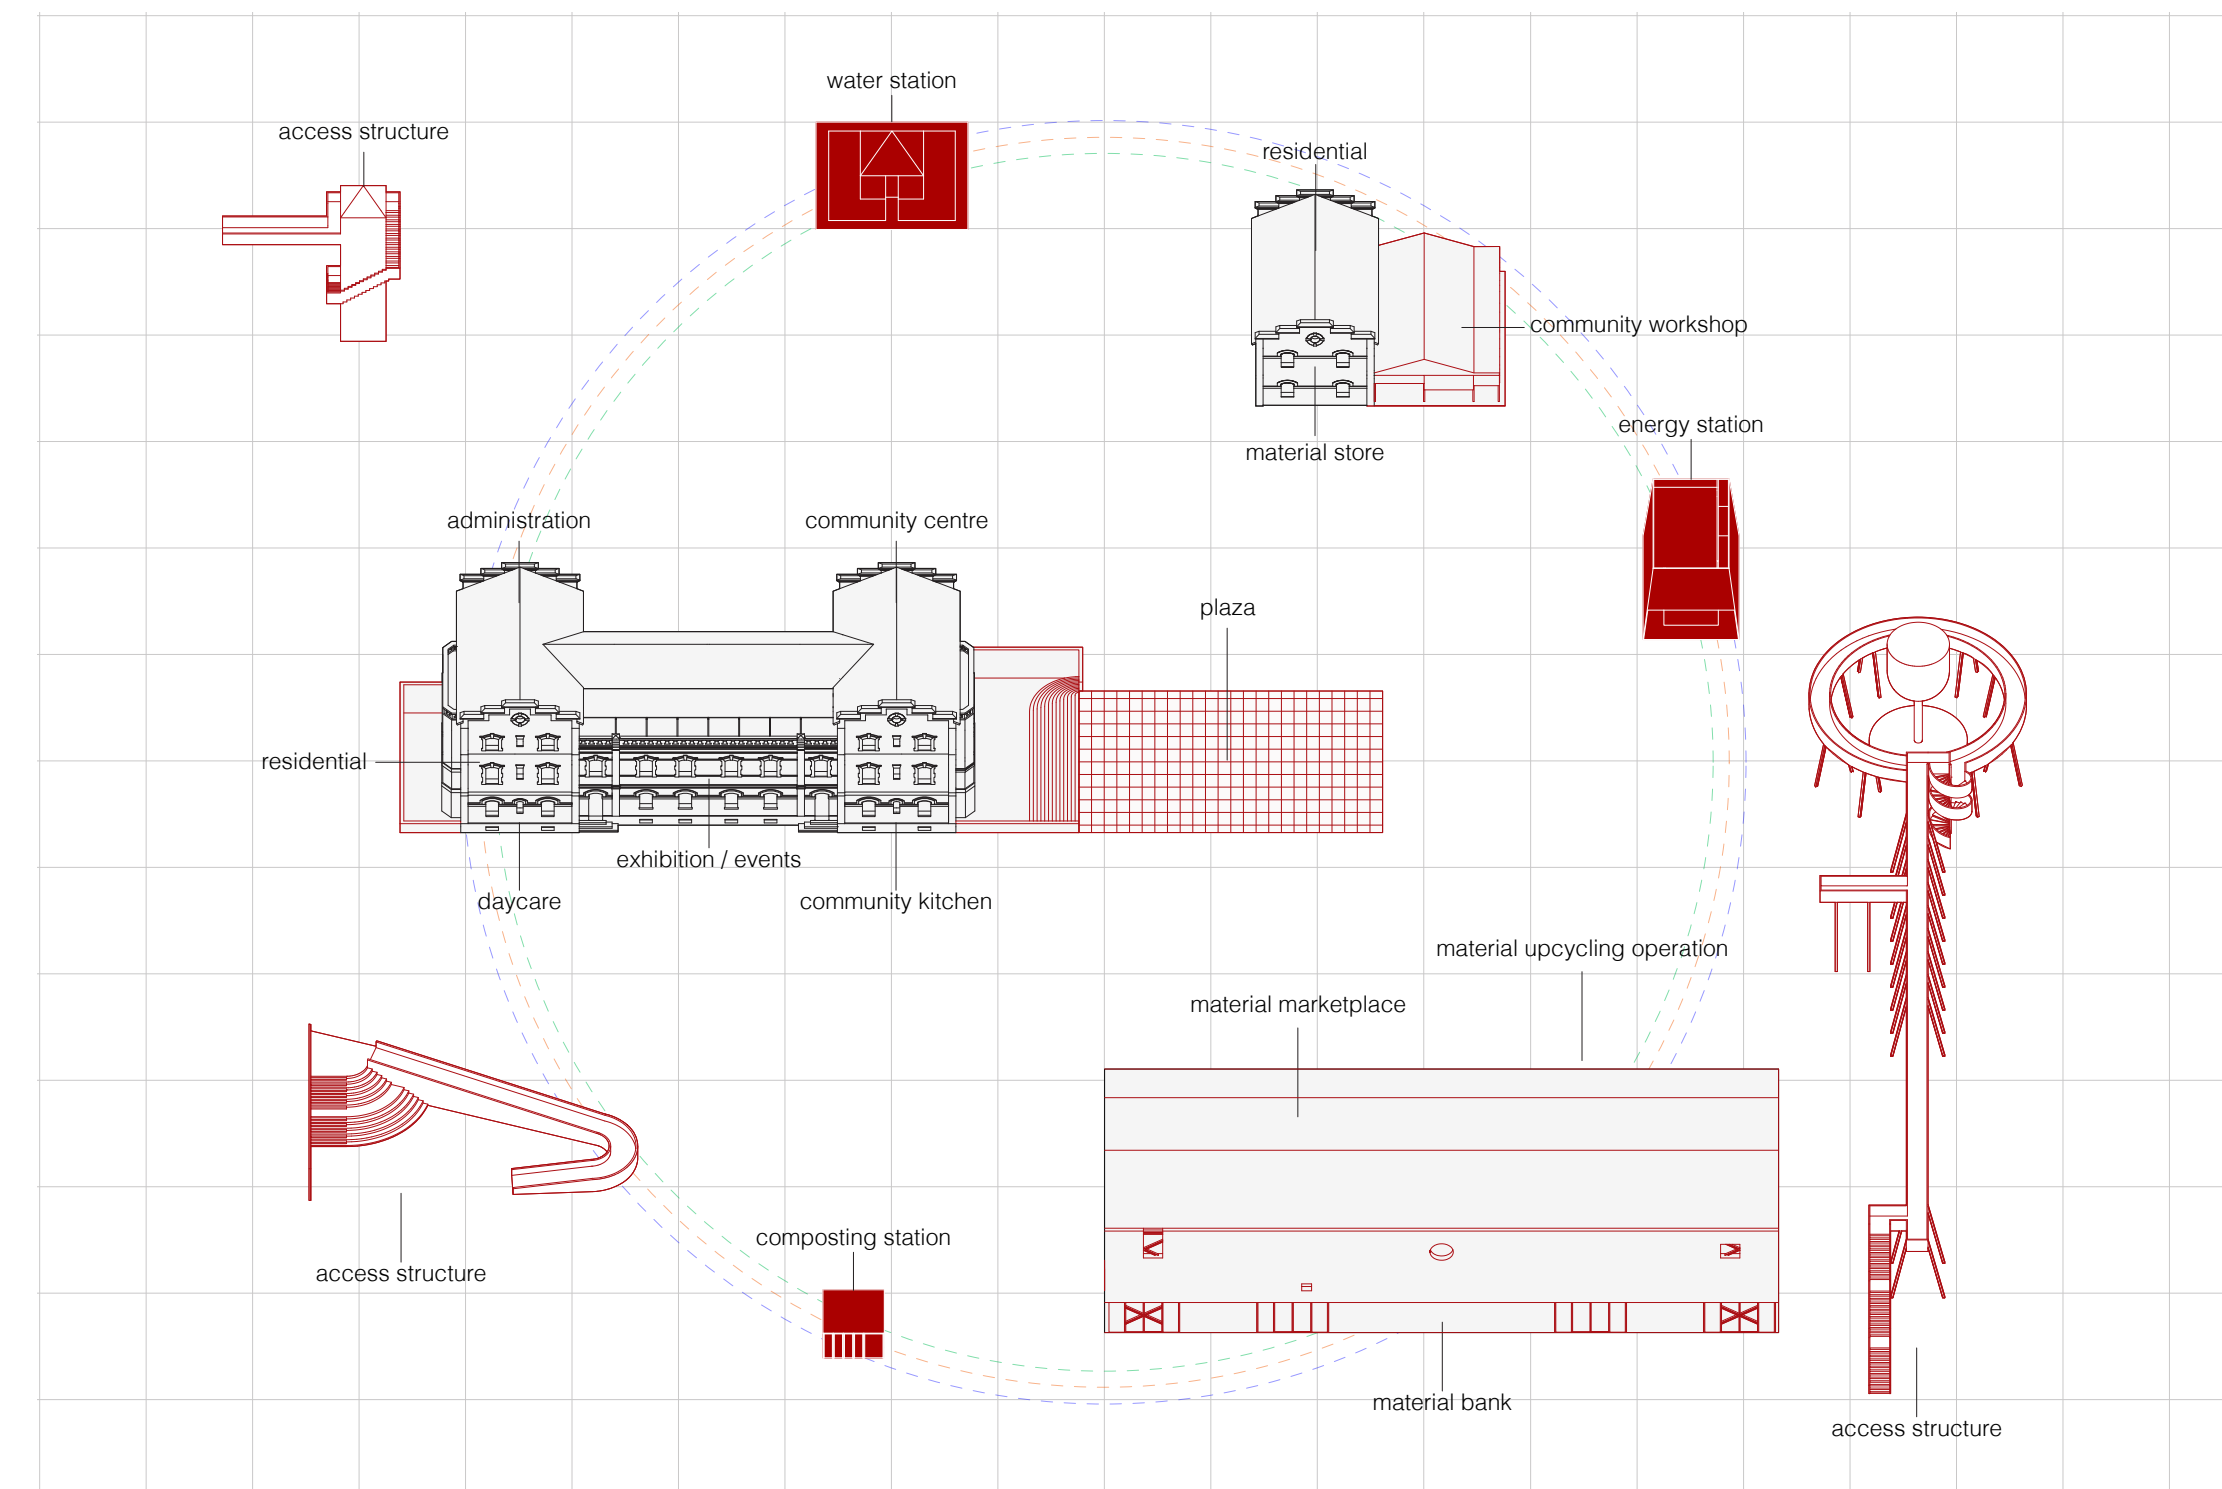

cooperative program



community base sunken plaza

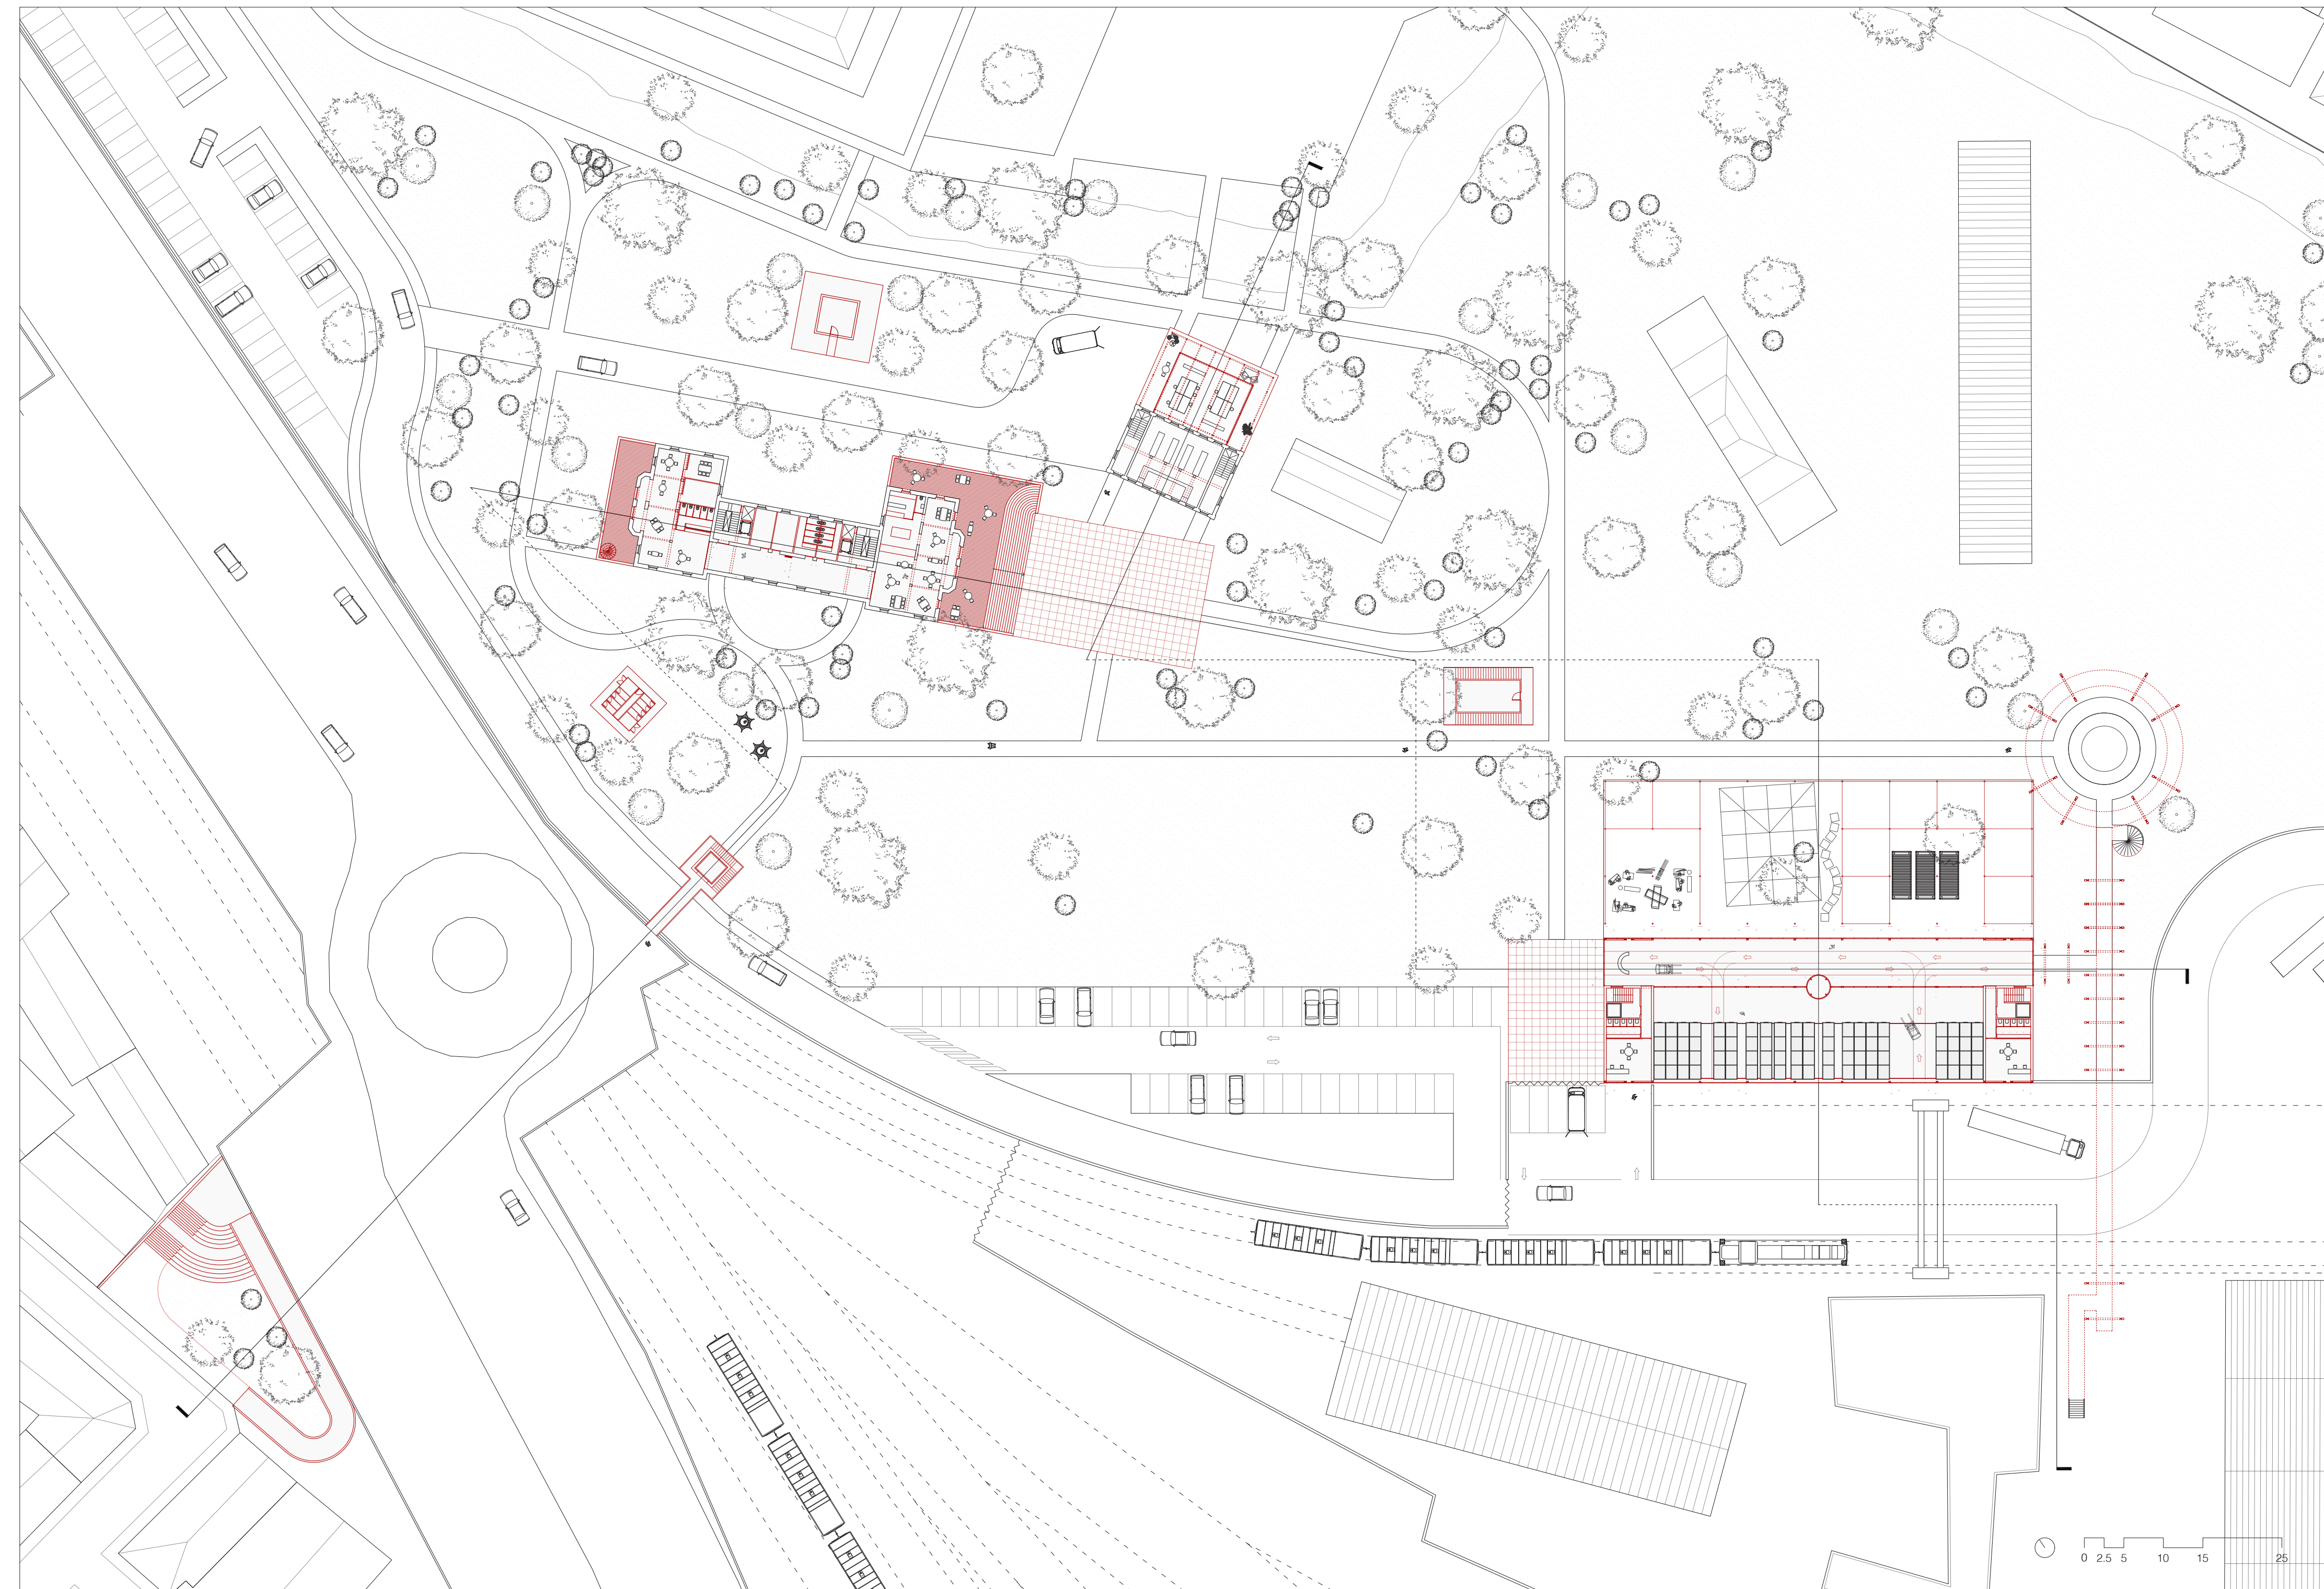

contextual site plan 1:500





2




a.

2

^

- 1 social space
- 2 community workshop
- 3 material / equipment store
- 4 store counter
- 5 entry hall
- 6 bedroom
- 7 bathroom
- 8 kitchen
- 9 dining
- 10 living

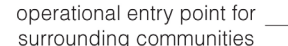


community base program

- 1 sunken garden
- 2 daycare play area
- 3 meeting room
- 4 storage
- 5 bathrooms
- 6 shaft
- 7 lift
- 8 mechanical room
- 9 exhibition space
- 10 restaurant back of house
- 11 restaurant kitchen
- 12 dining area
- 13 sunken plaza
- 14 bedroom
- 15 living space
- 16 dining
- 17 kitchen
- 18 entry hall
- 19 office
- 20 administration work space
- 21 rentable work space
- 22 communal terrace
- 23 community hall
- 24 social space
- 25 public workshops



community workshop interior impression

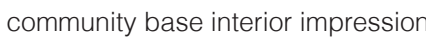






interior impression




approach from industry

community base program


- 1 sunken garden
- 2 daycare play area
- 3 meeting room
- 4 storage
- 5 bathrooms
- 6 shaft
- 7 lift
- 8 mechanical room
- 9 exhibition space
- 10 restaurant back of house
- 11 restaurant kitchen
- 12 dining area
- 13 sunken plaza
- 14 bedroom
- 15 living space
- 16 dining
- 17 kitchen
- 18 entry hall
- 19 office
- 20 administration work space
- 21 rentable work space
- 22 communal terrace
- 23 community hall
- 24 social space
- 25 public workshops

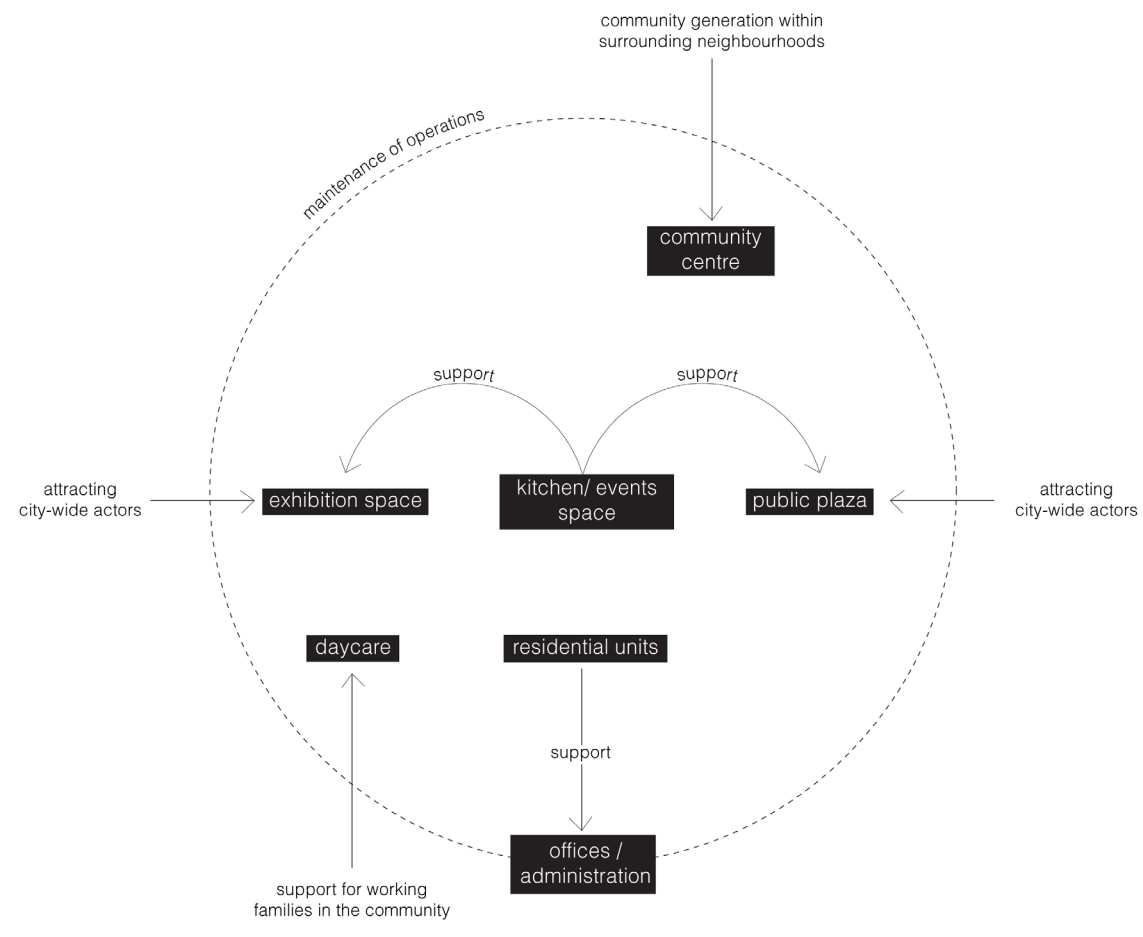


operational base program

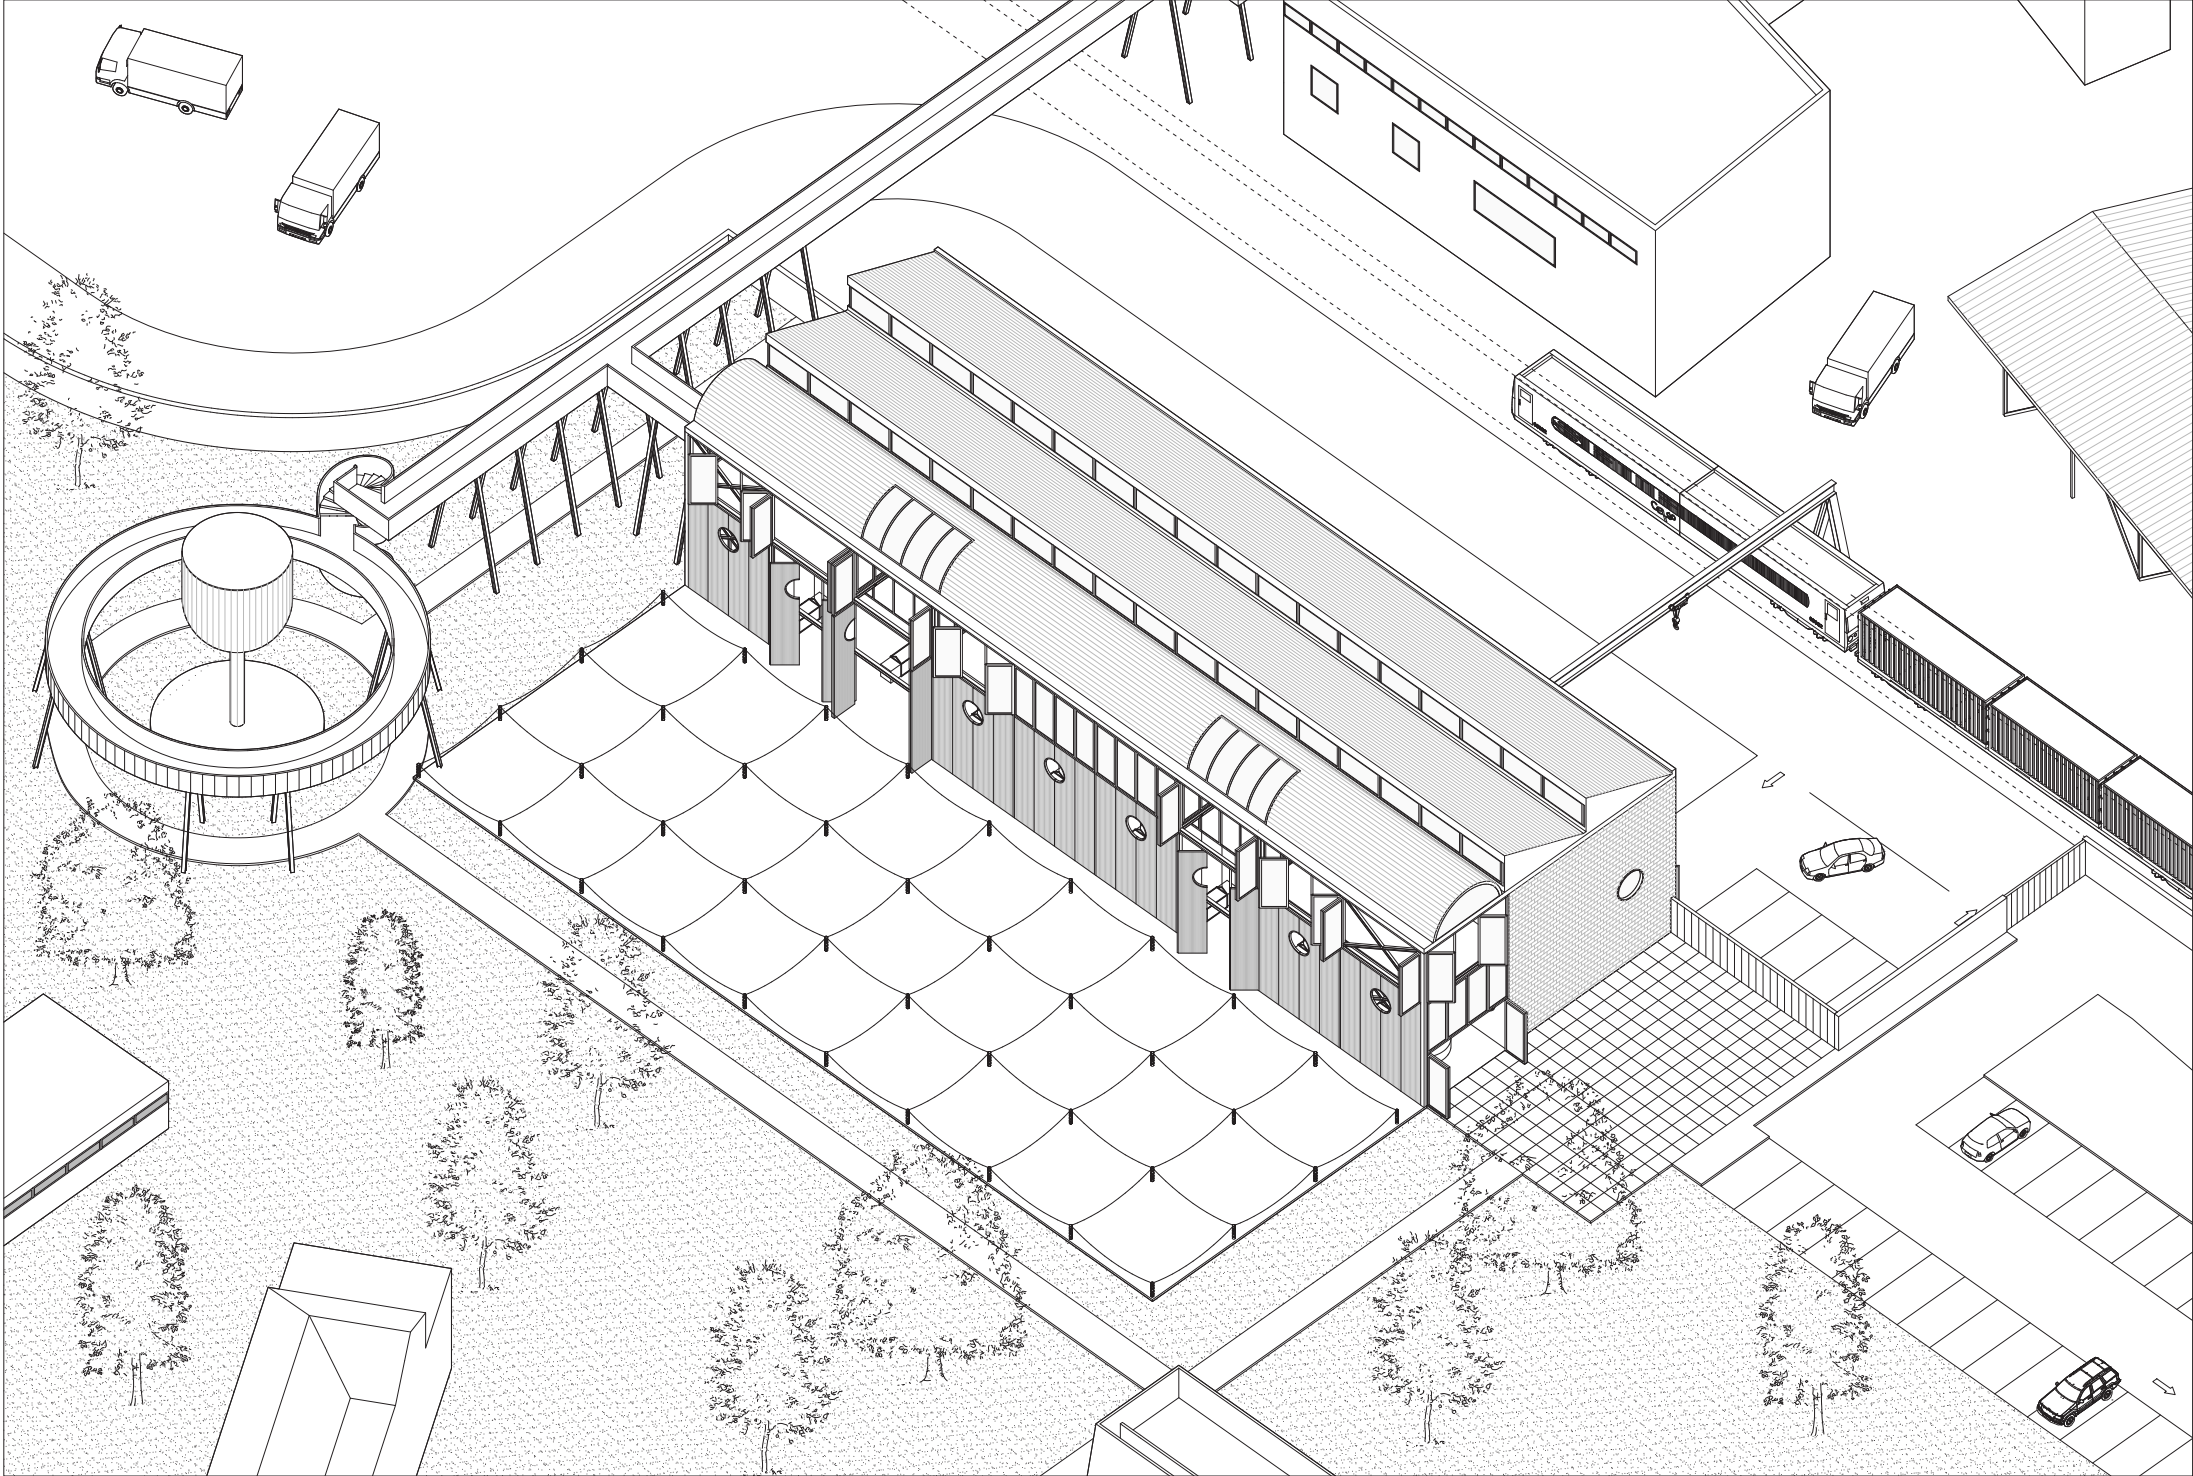

contextual axonometric view








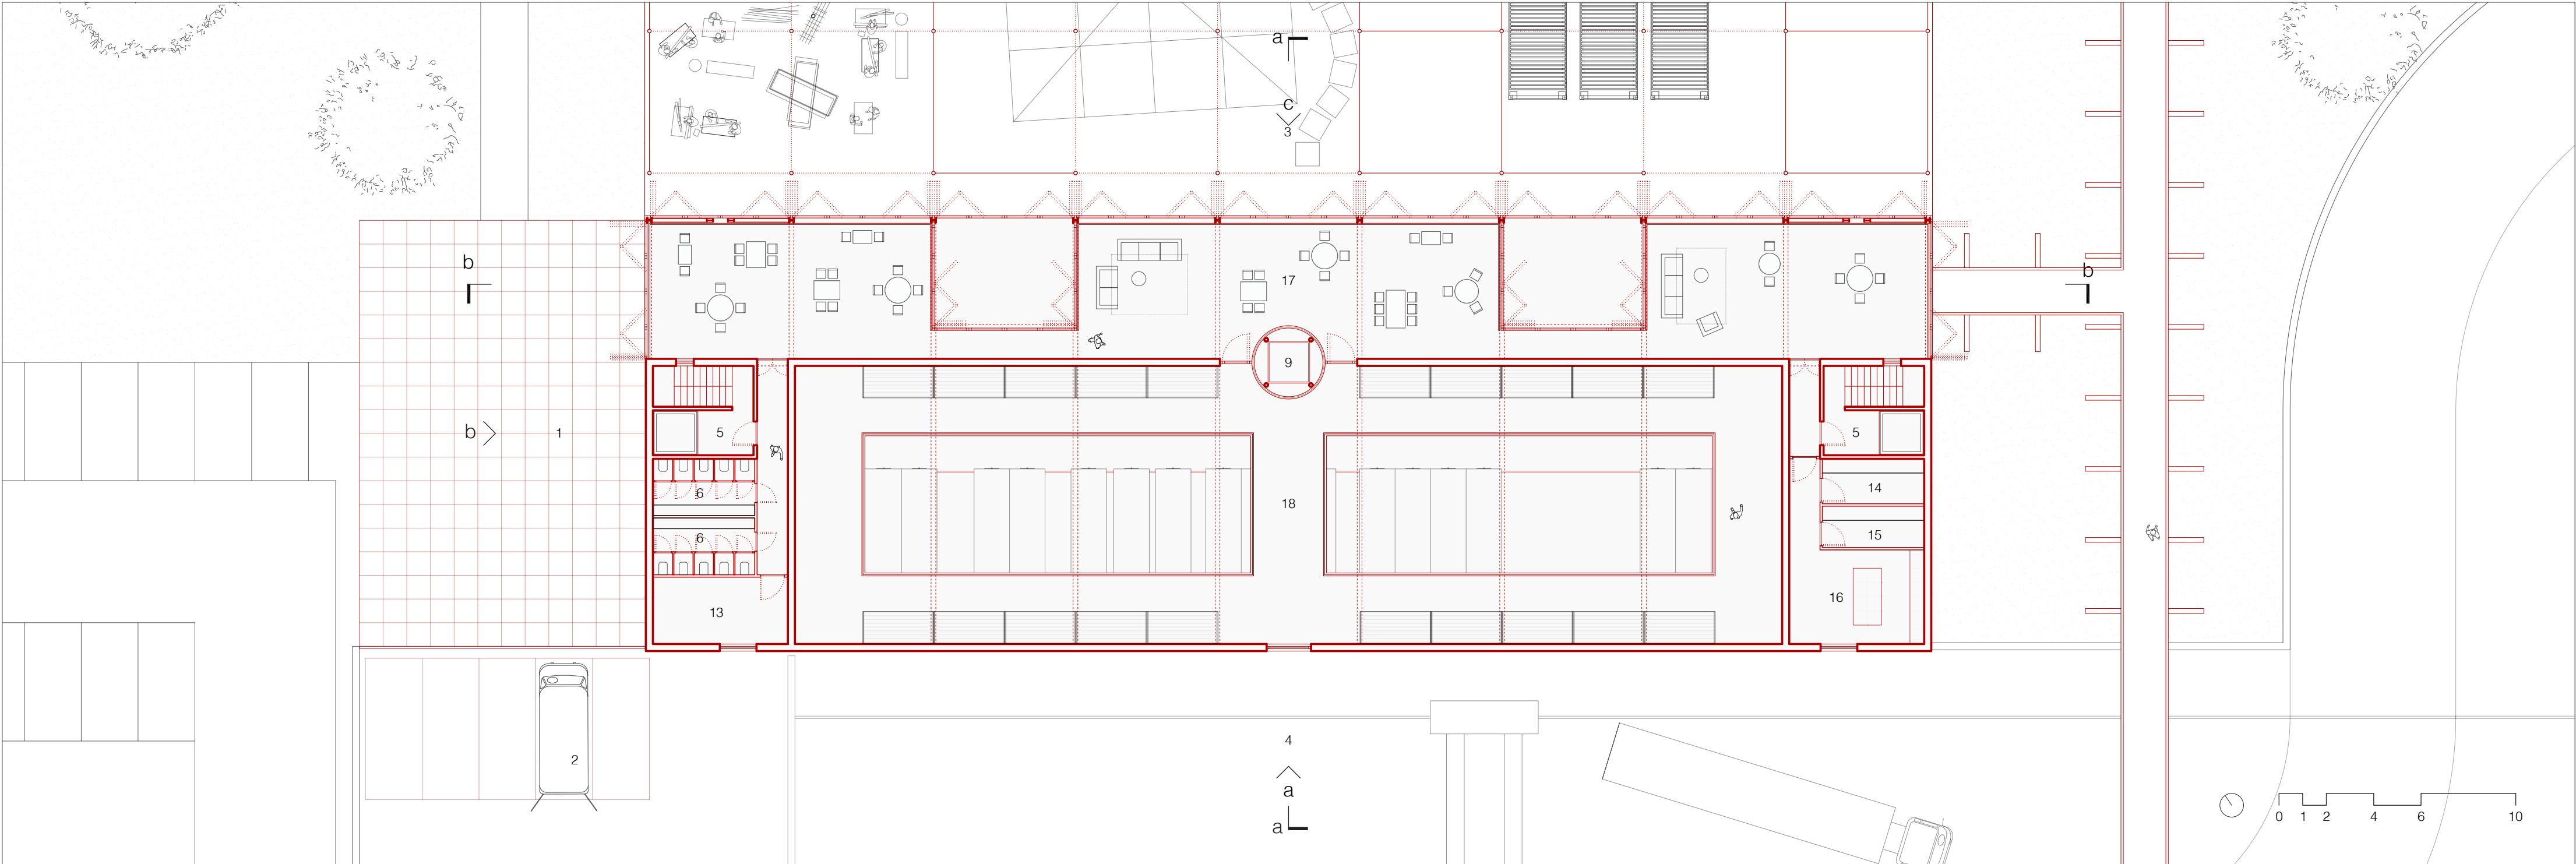


operational base first floor plan



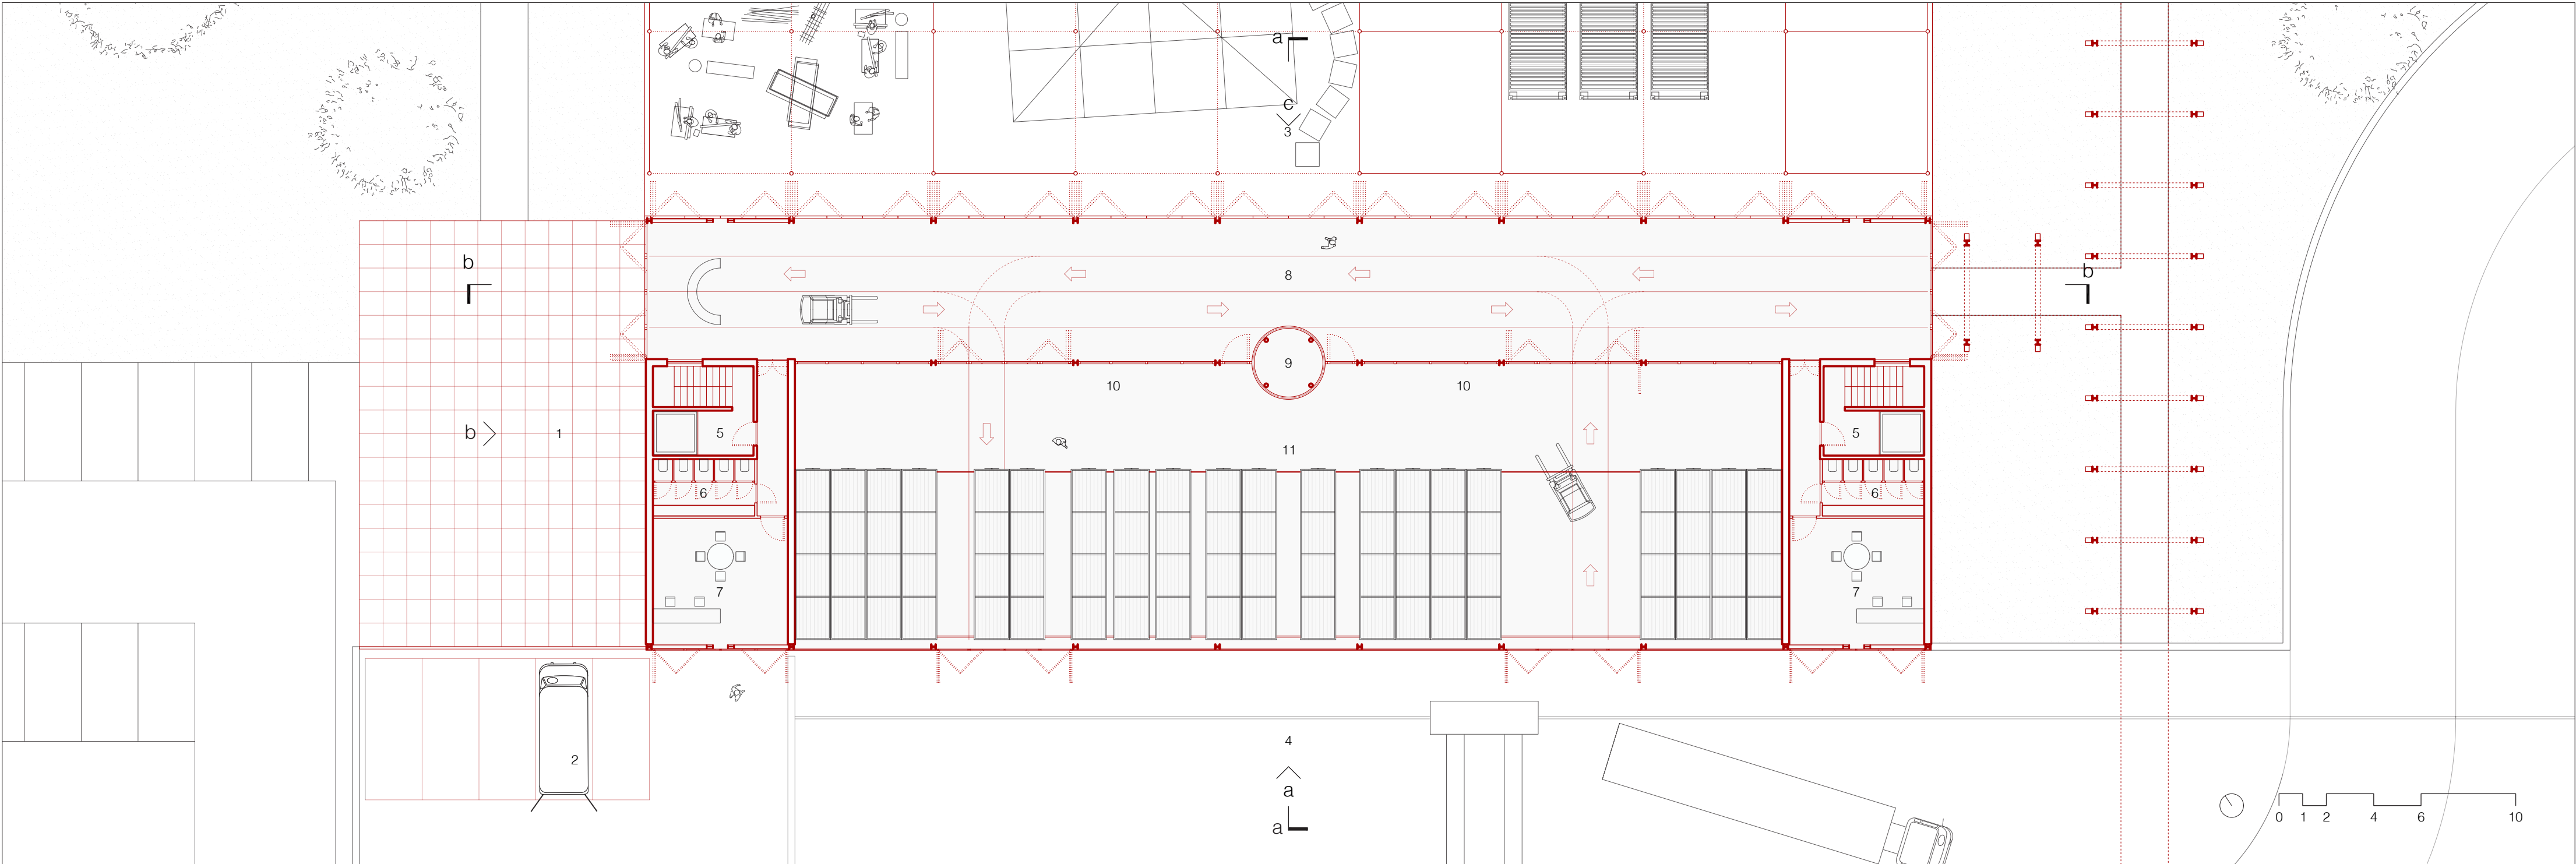


operational base ground floor plan




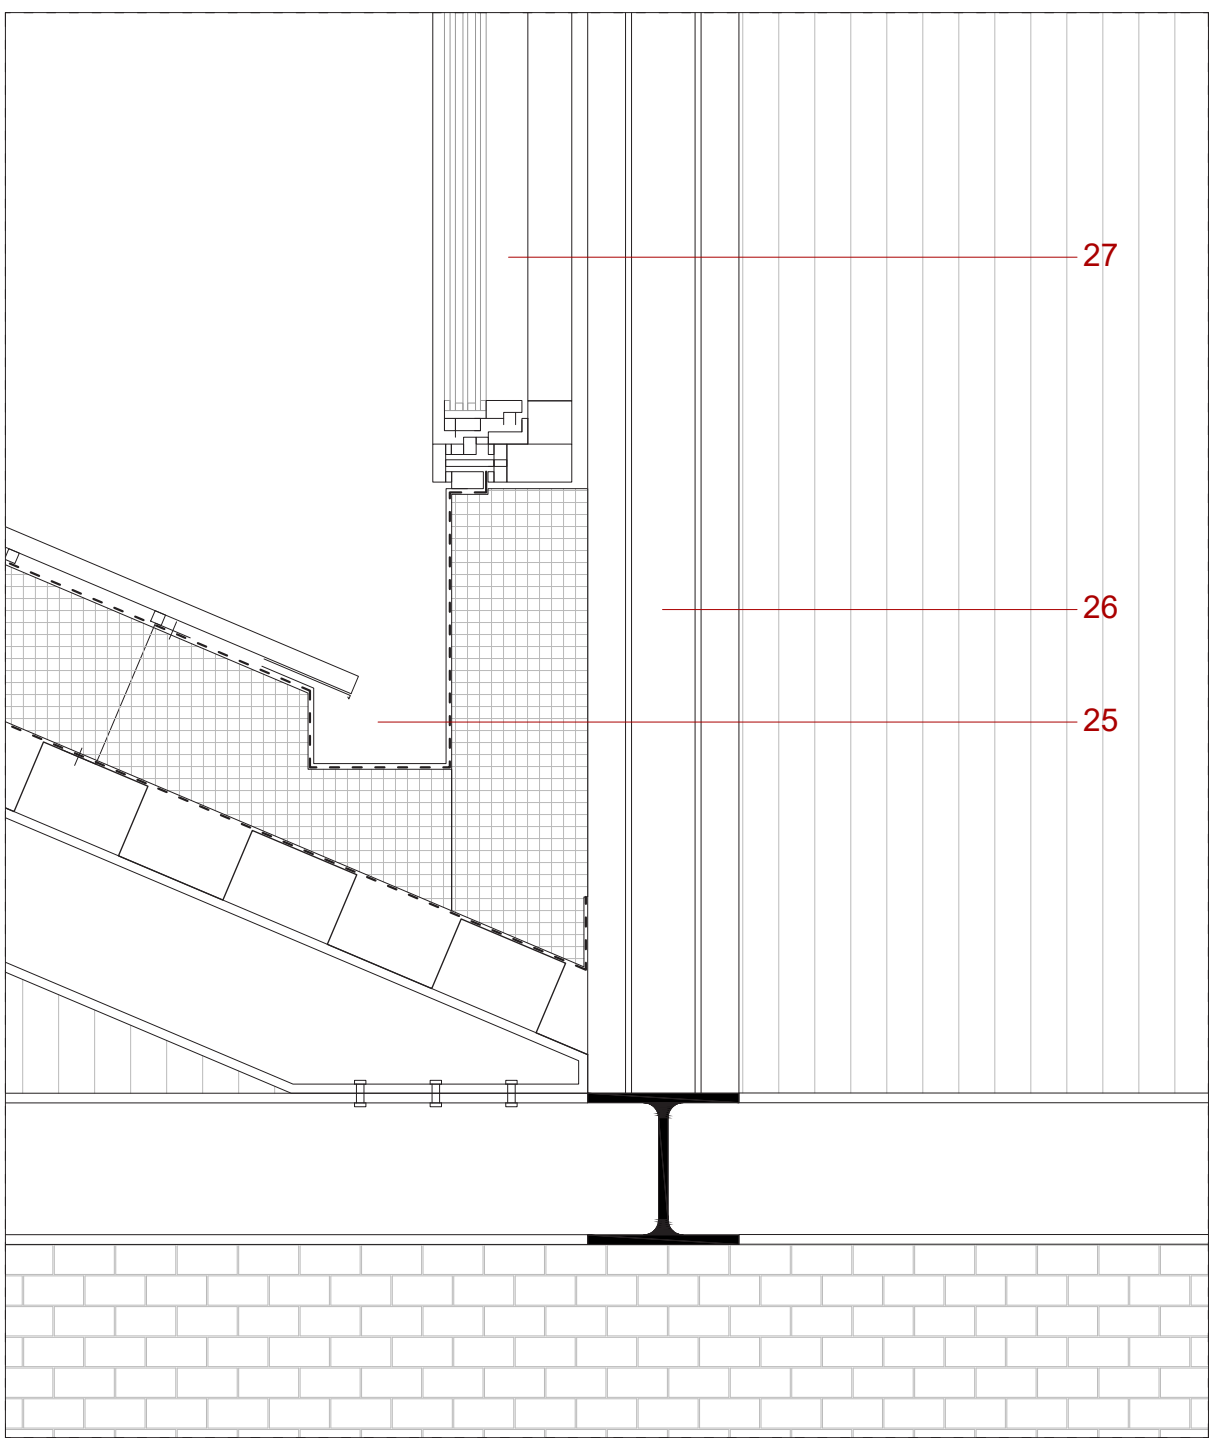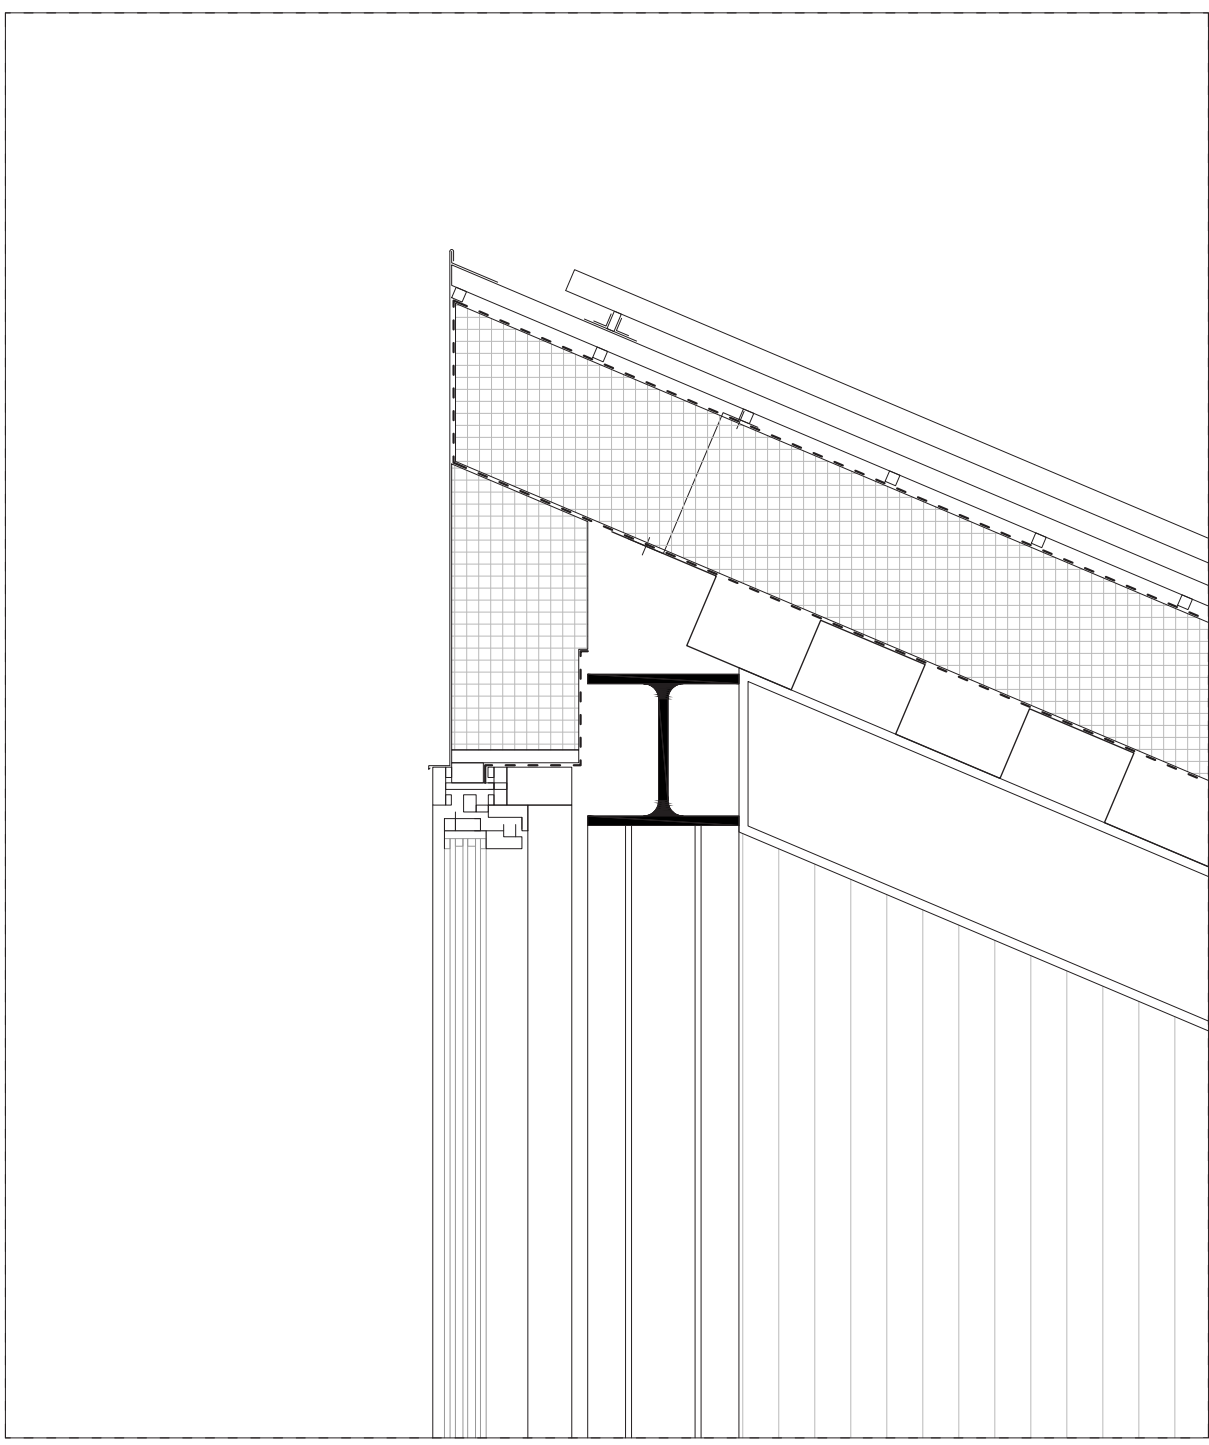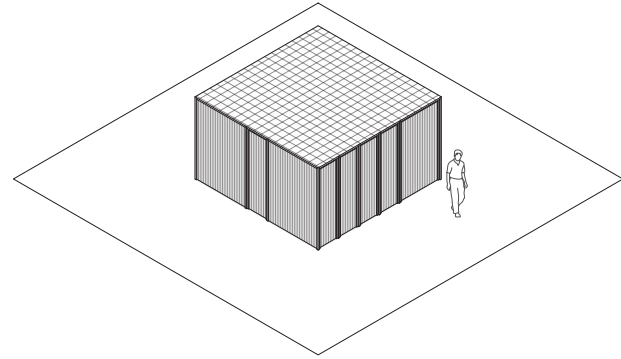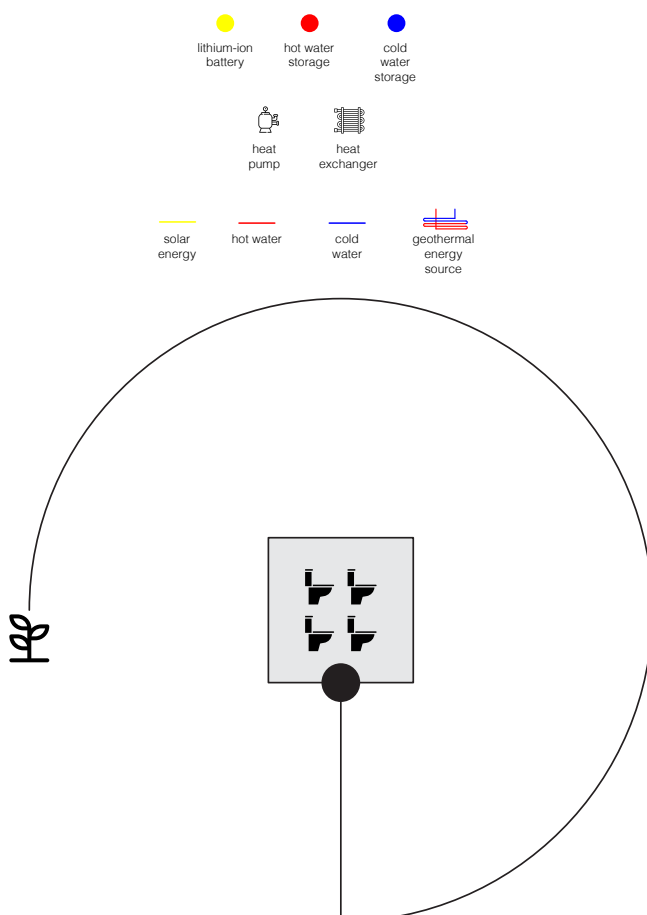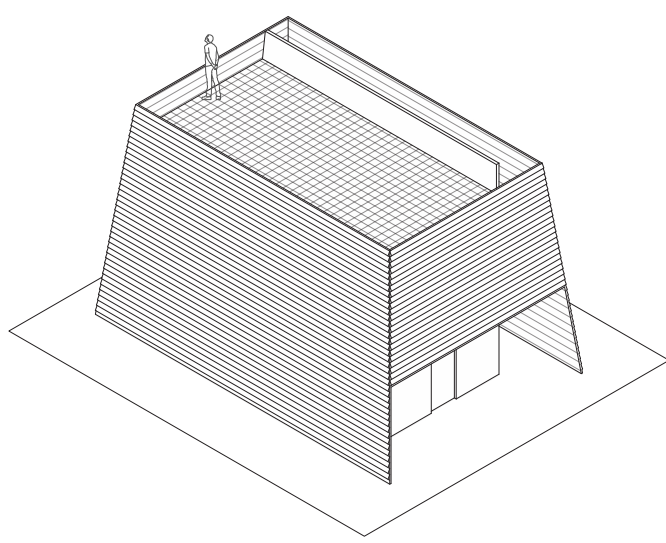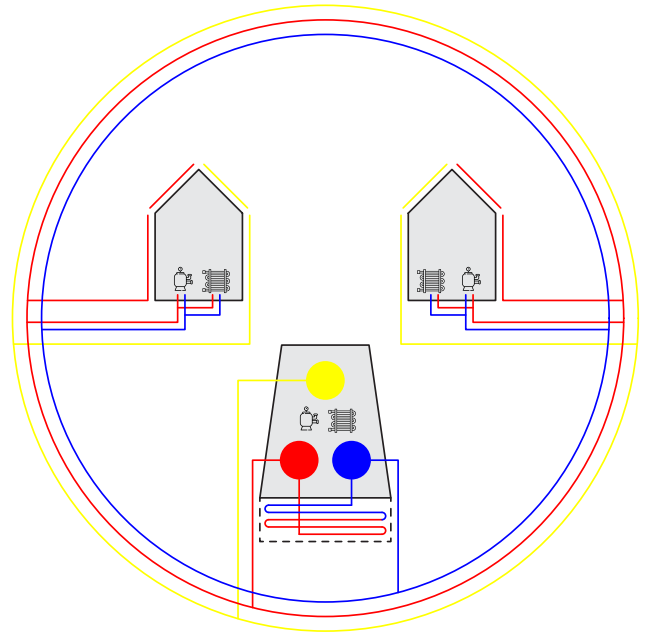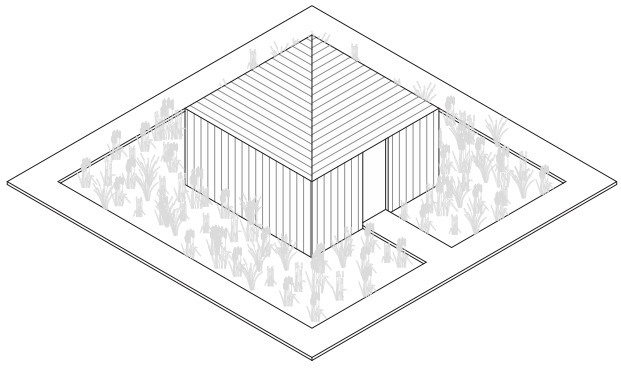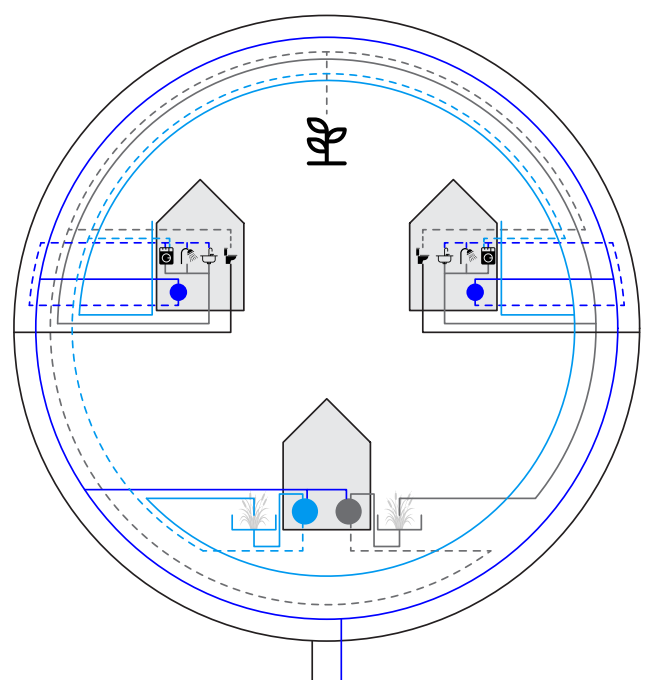

1:5 roof details

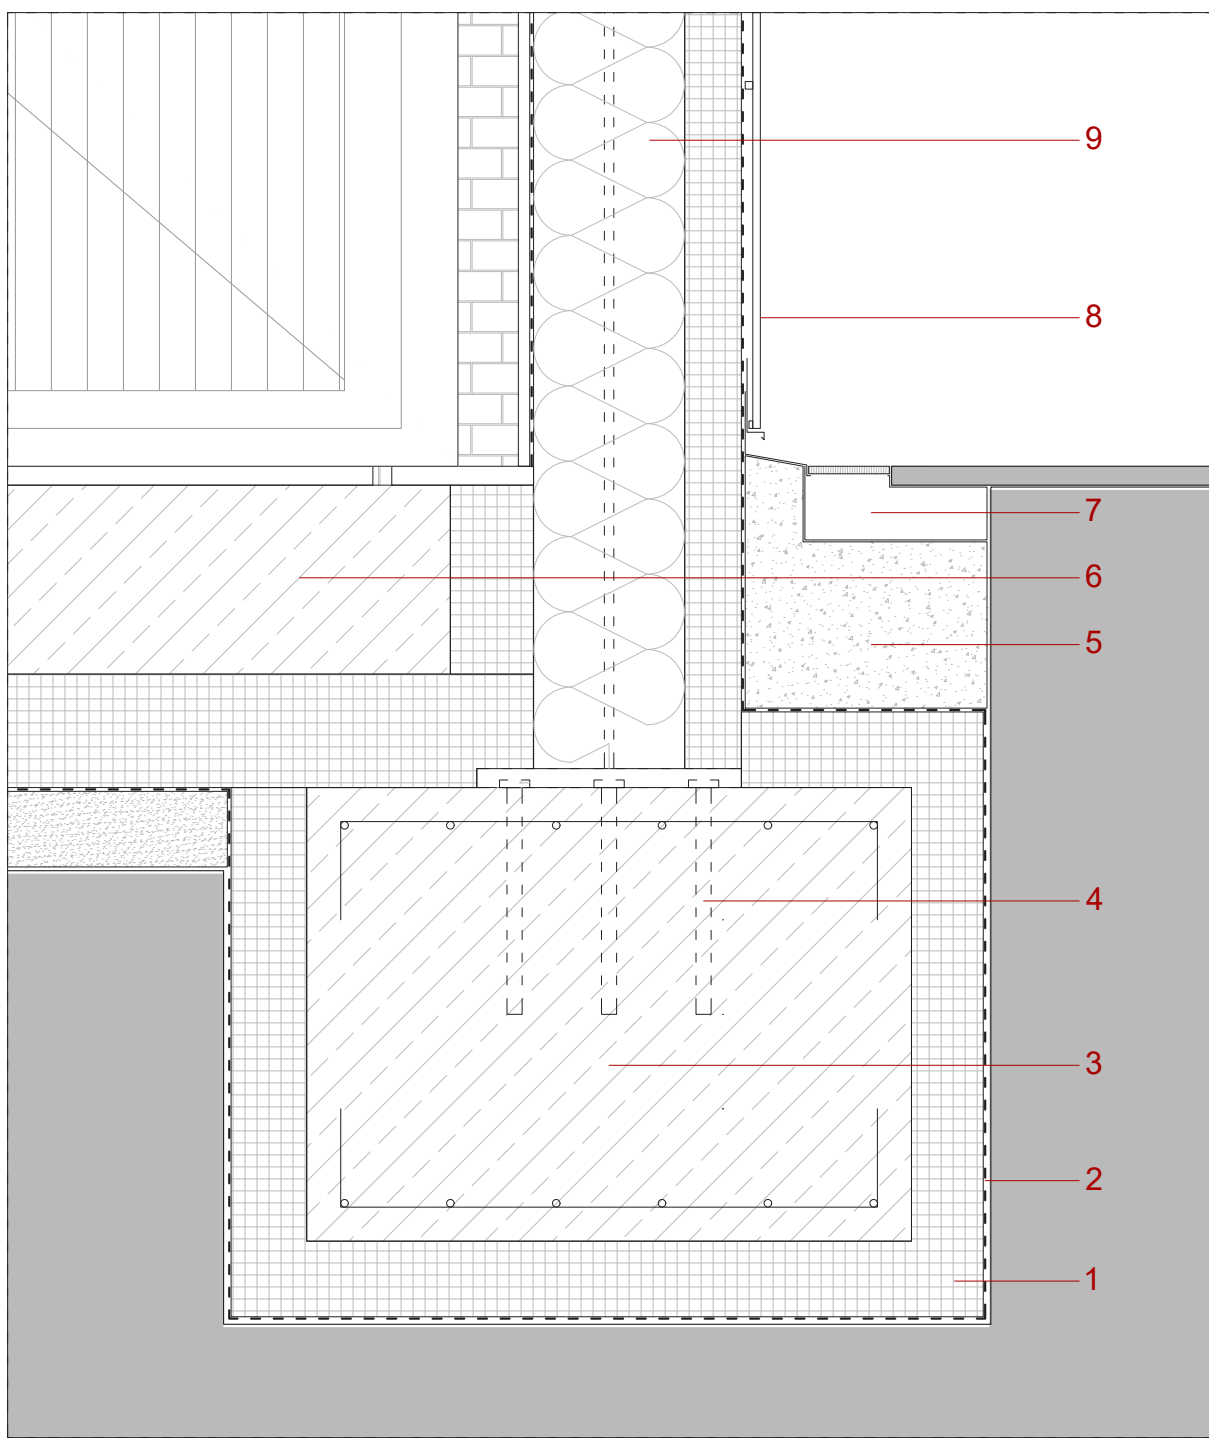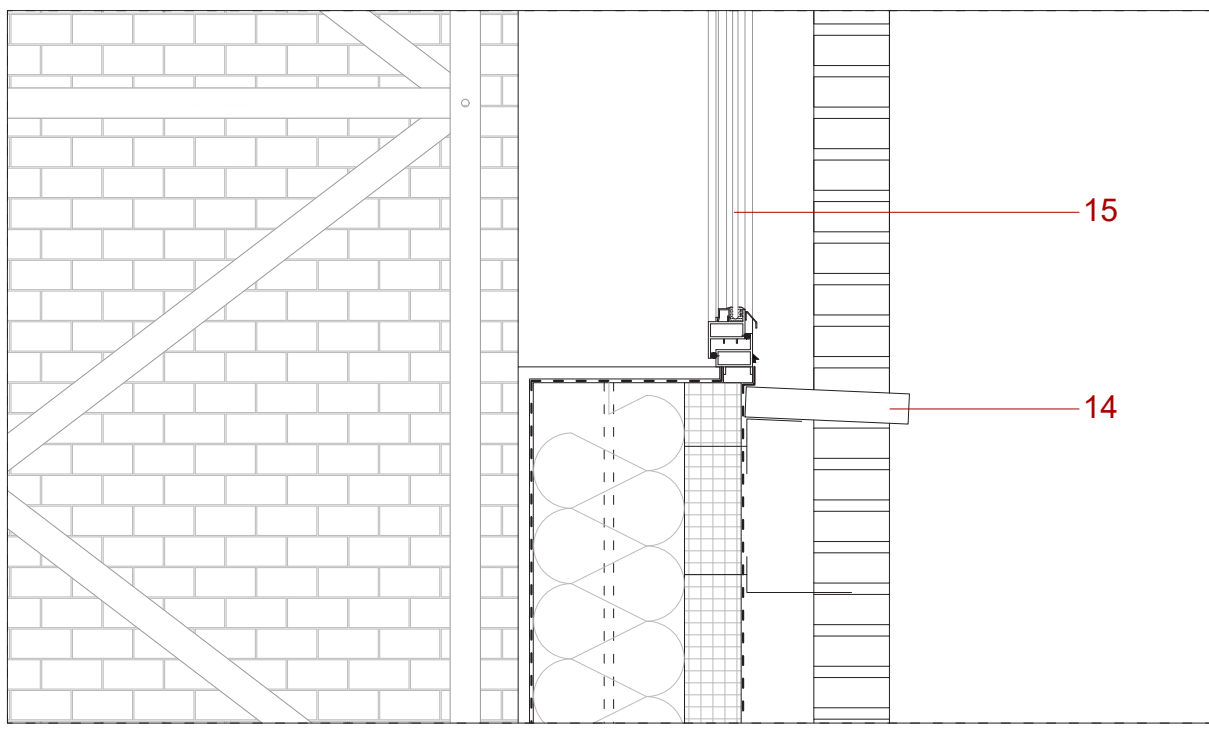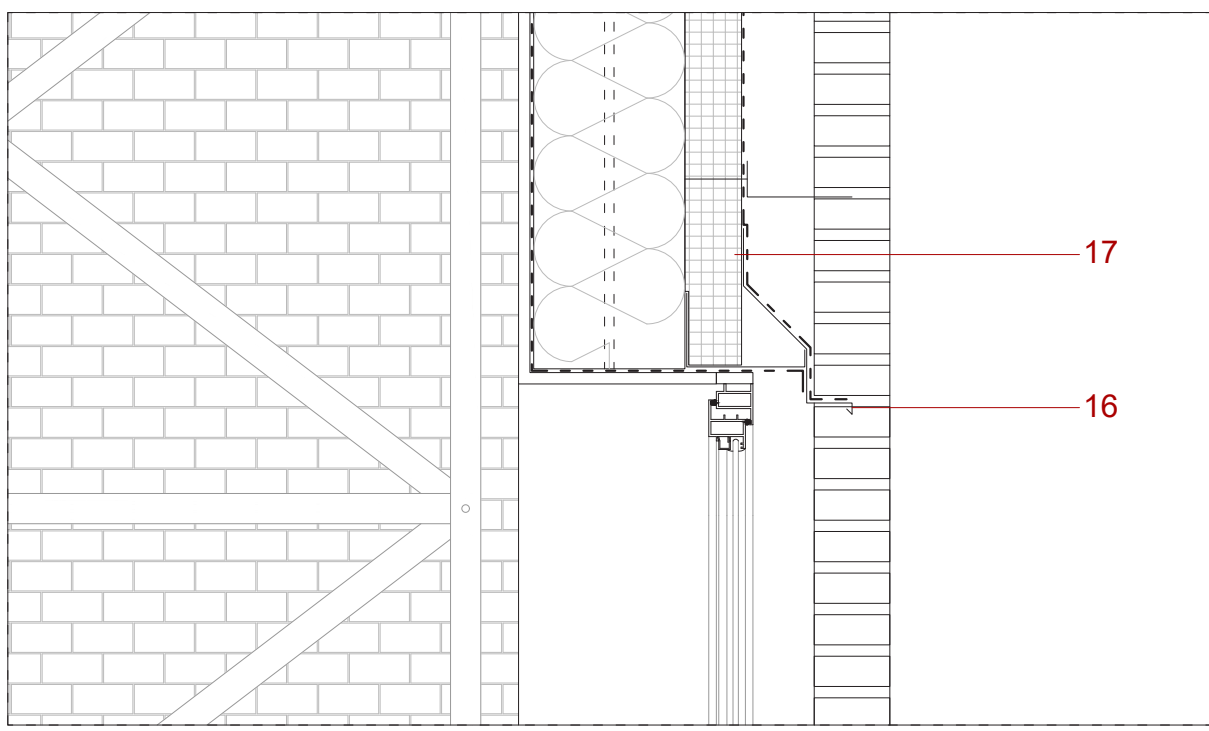

1:5 facade details

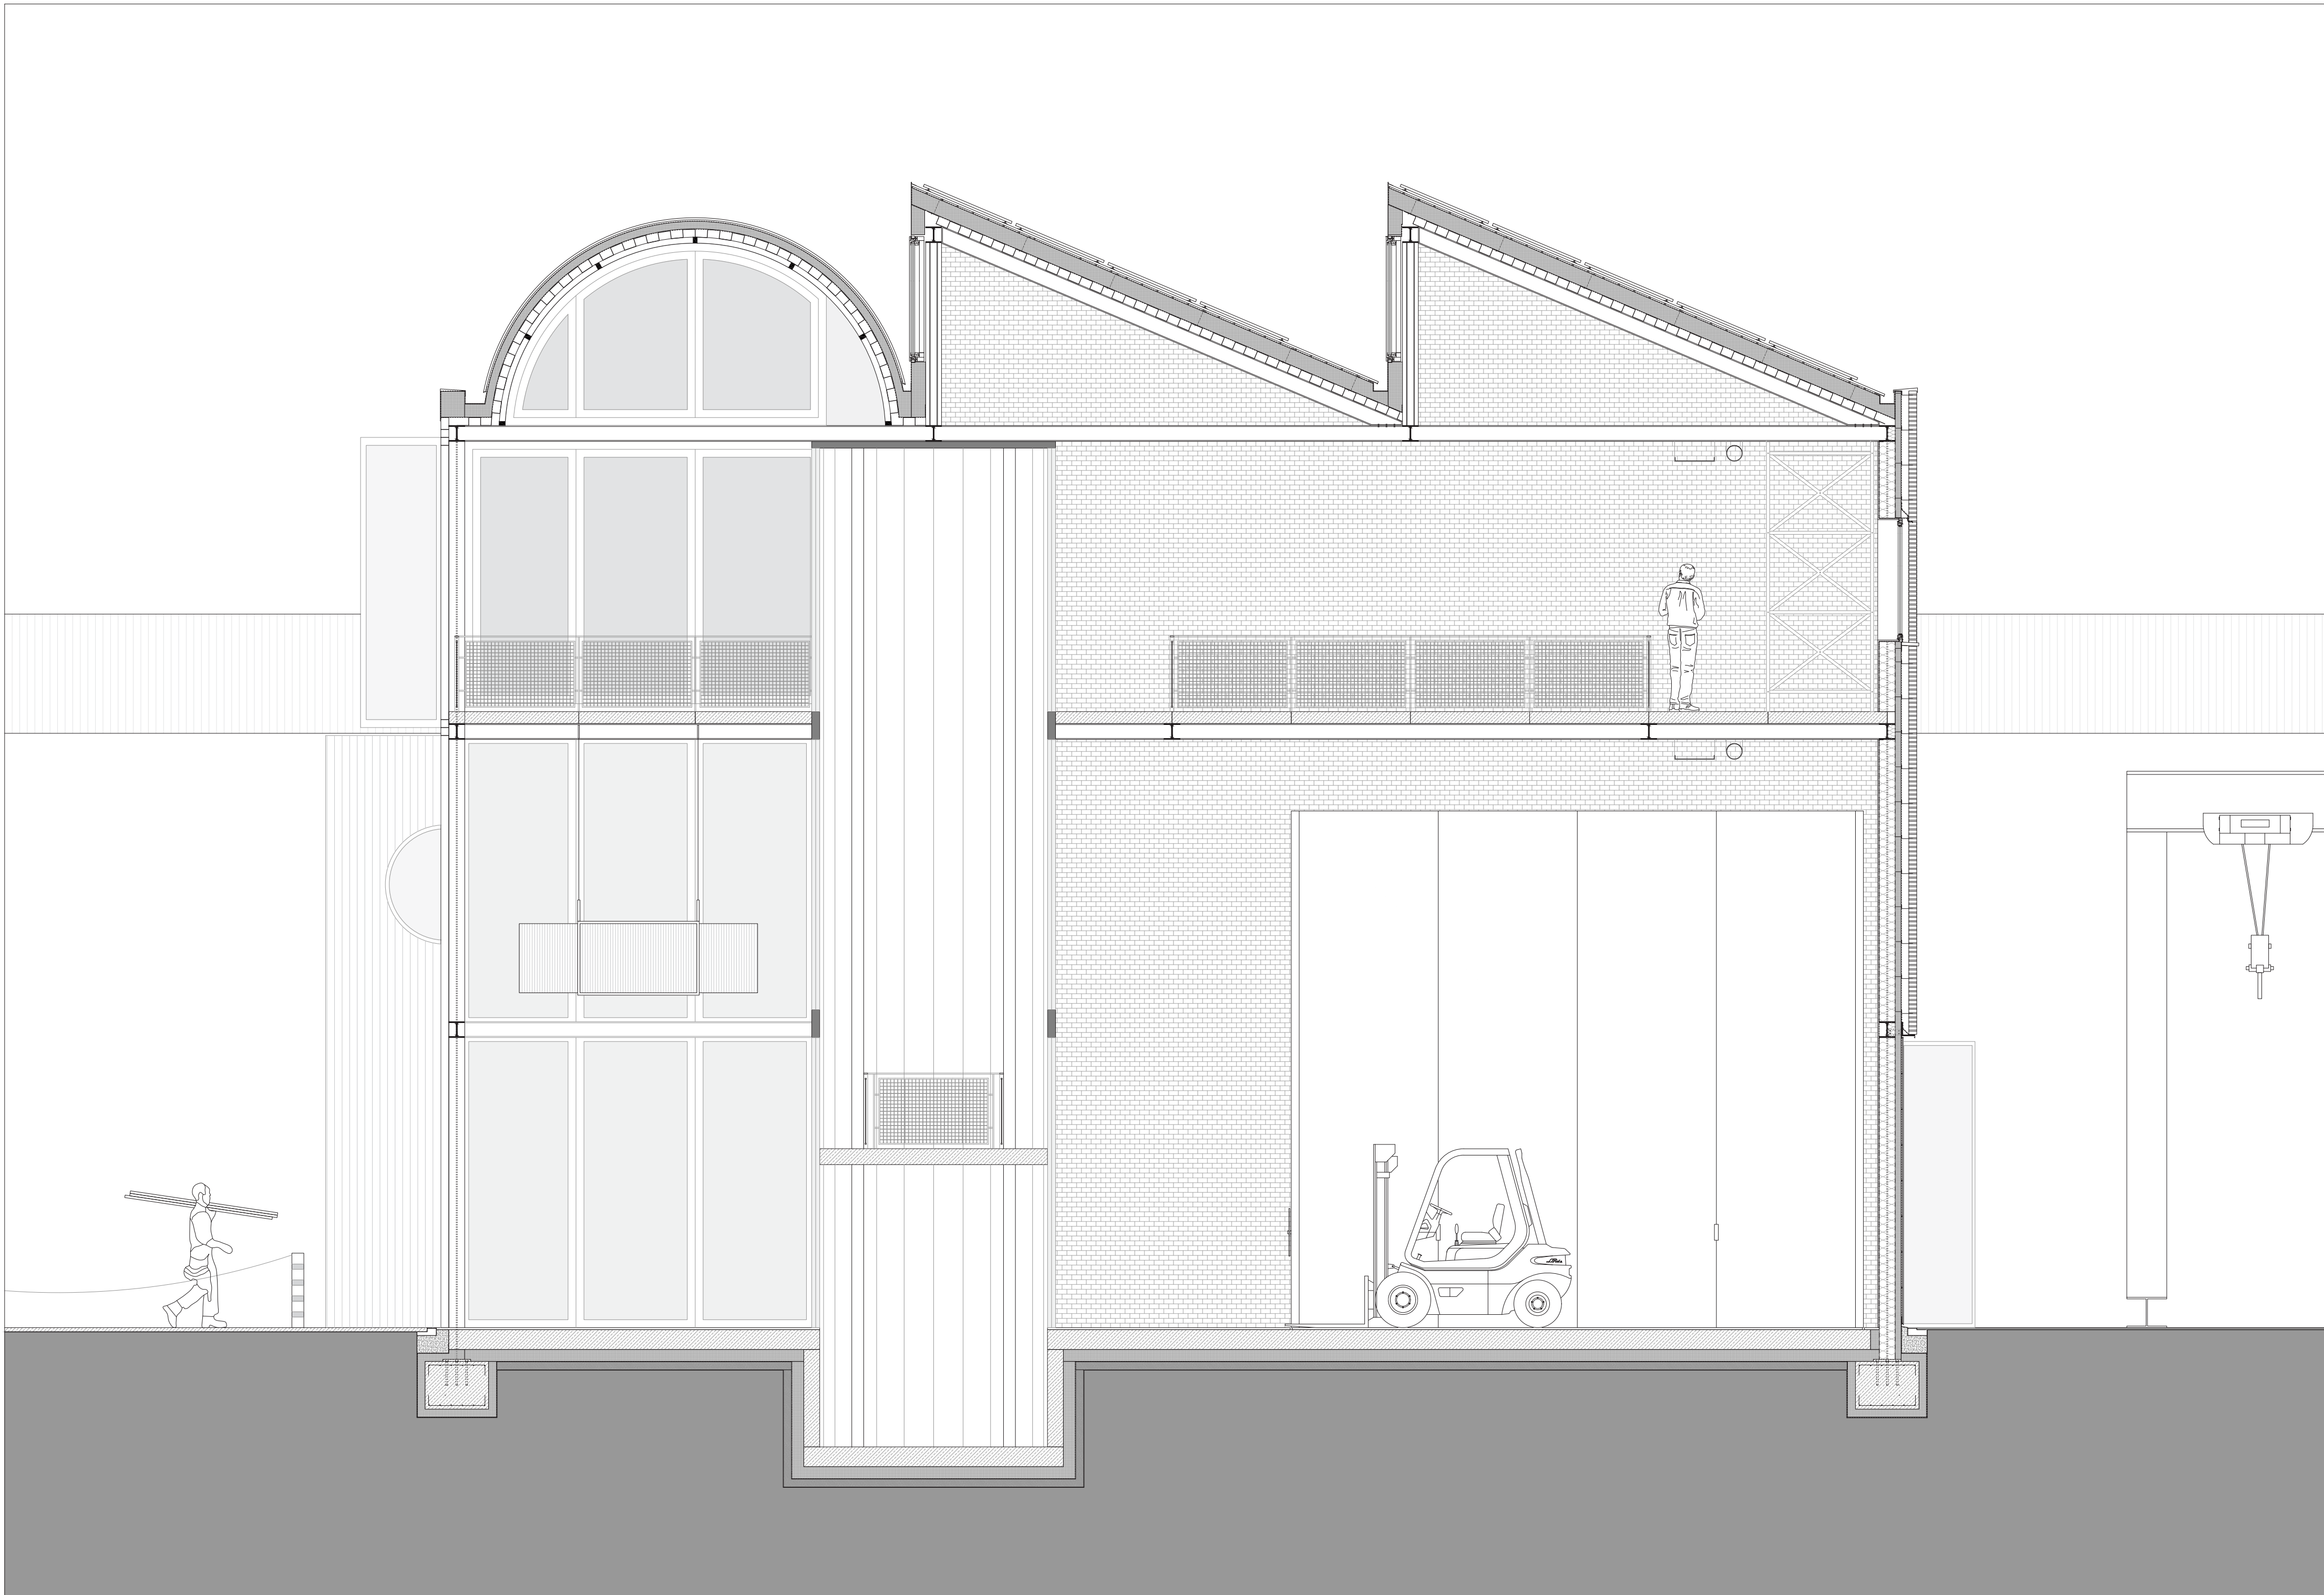

1:50 section