






FACADE
1:20

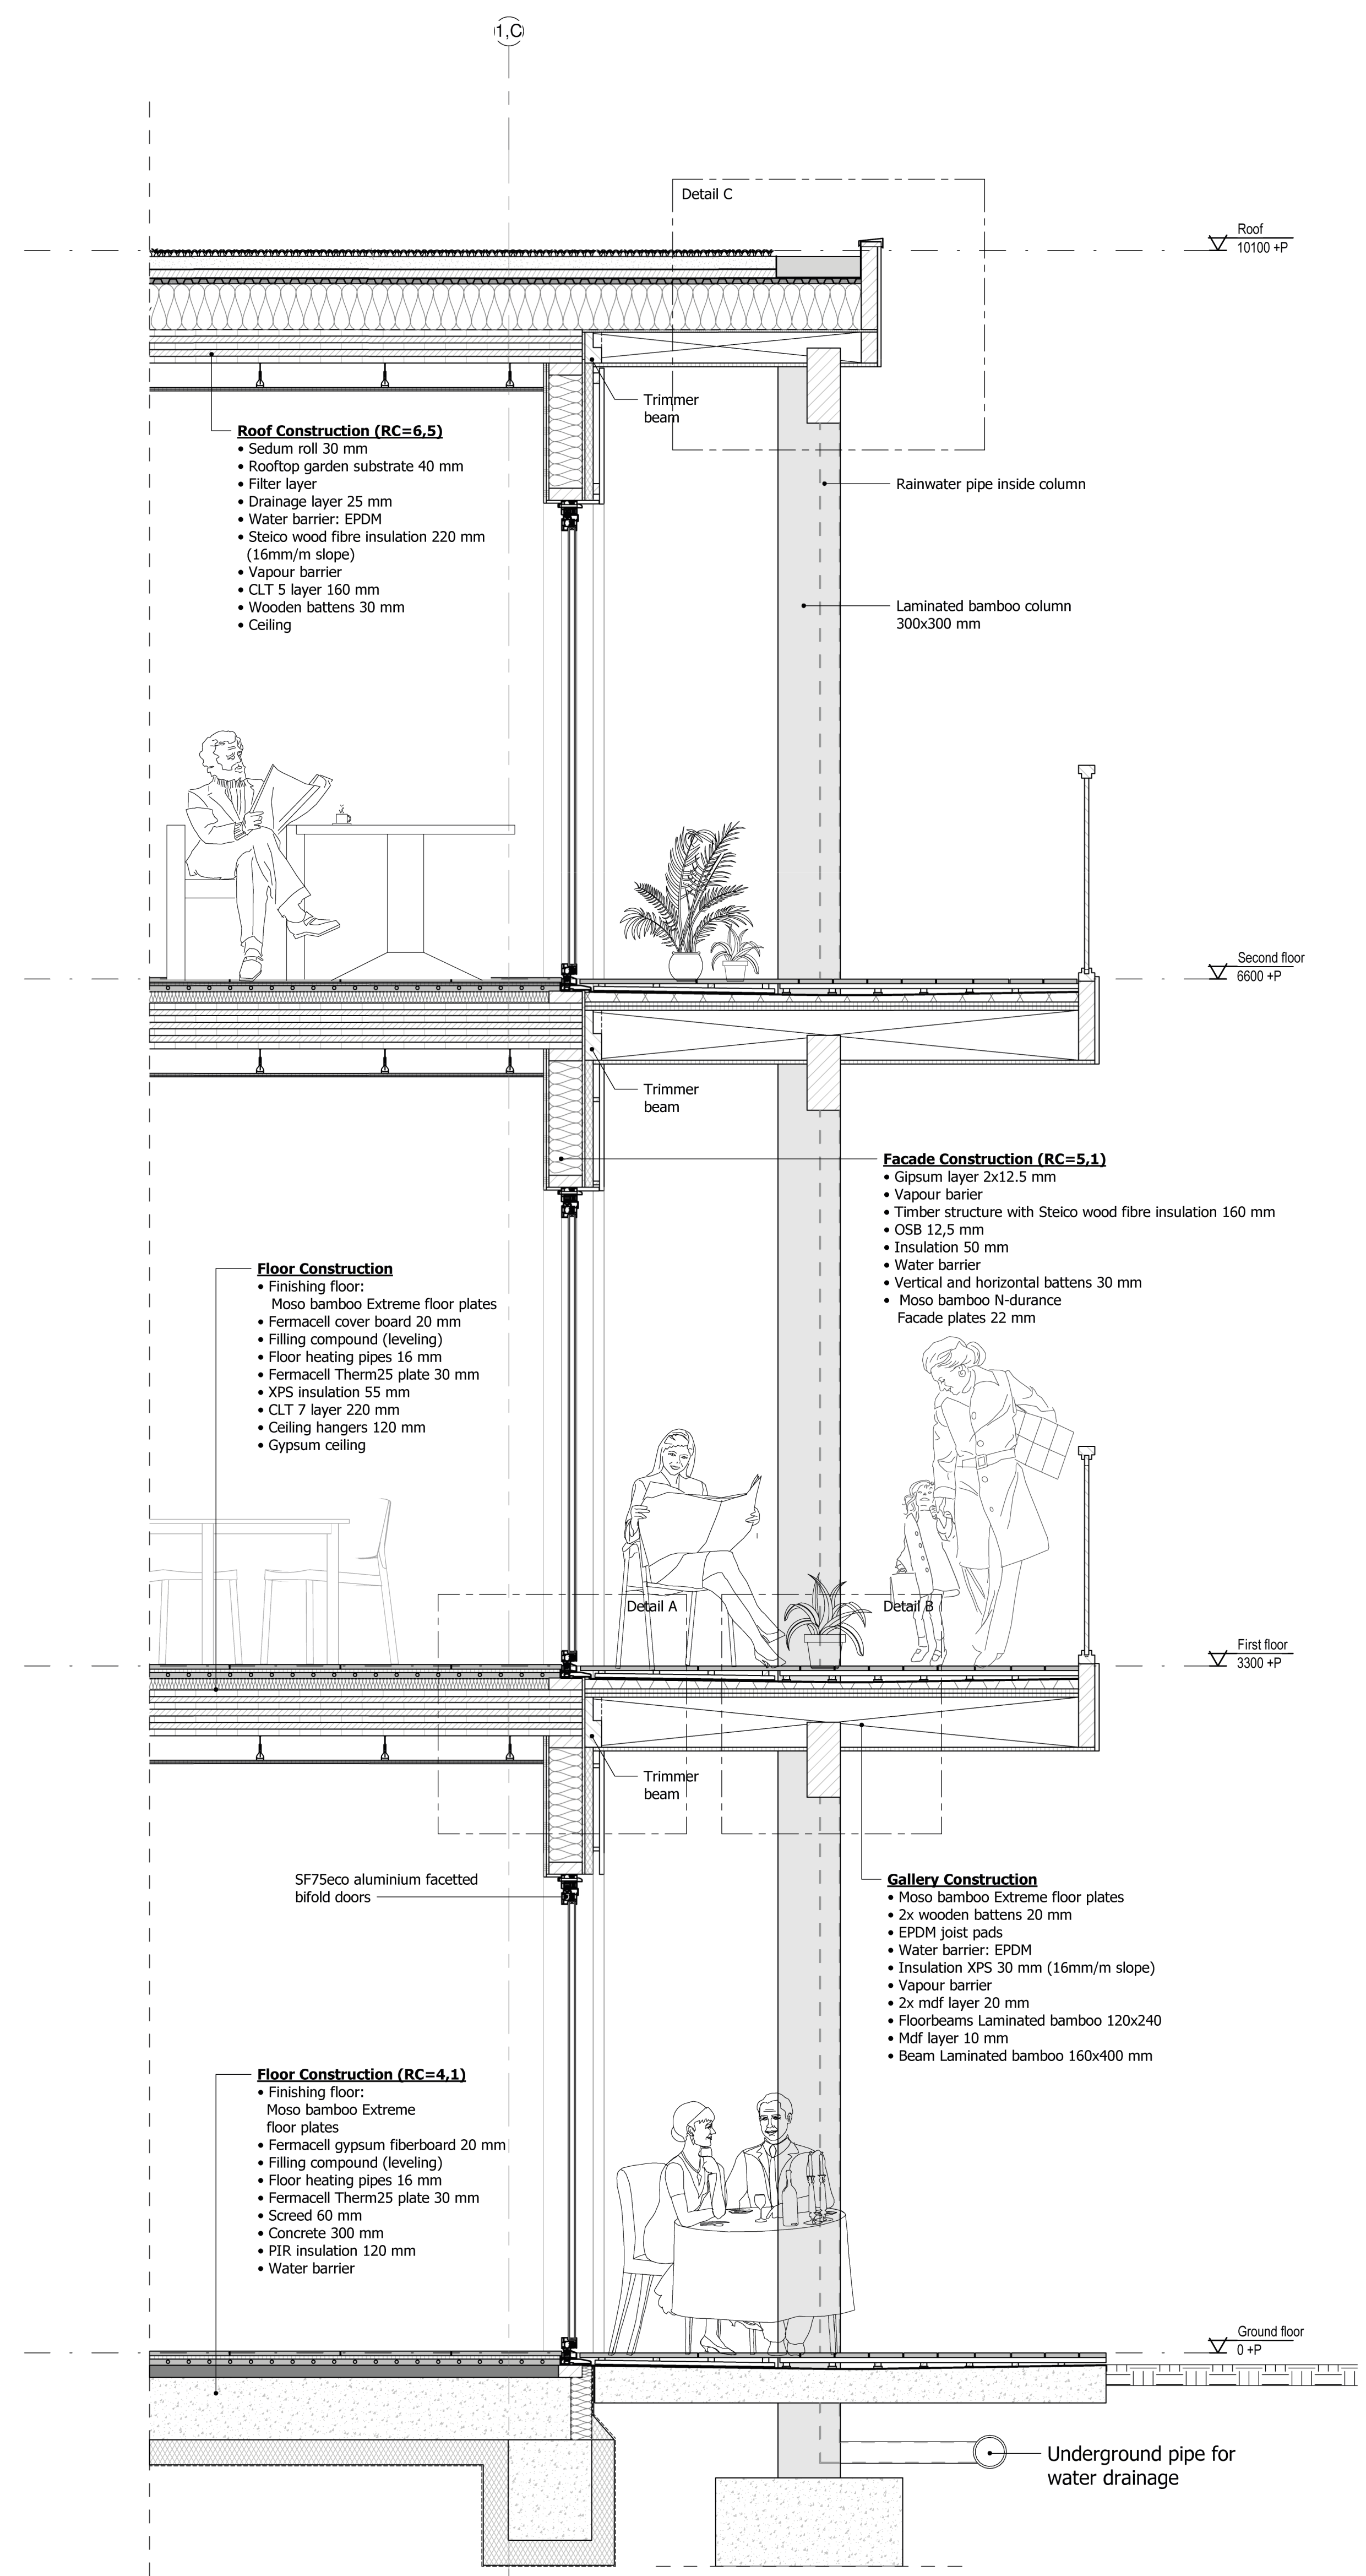

FACADE SECTION
1:20

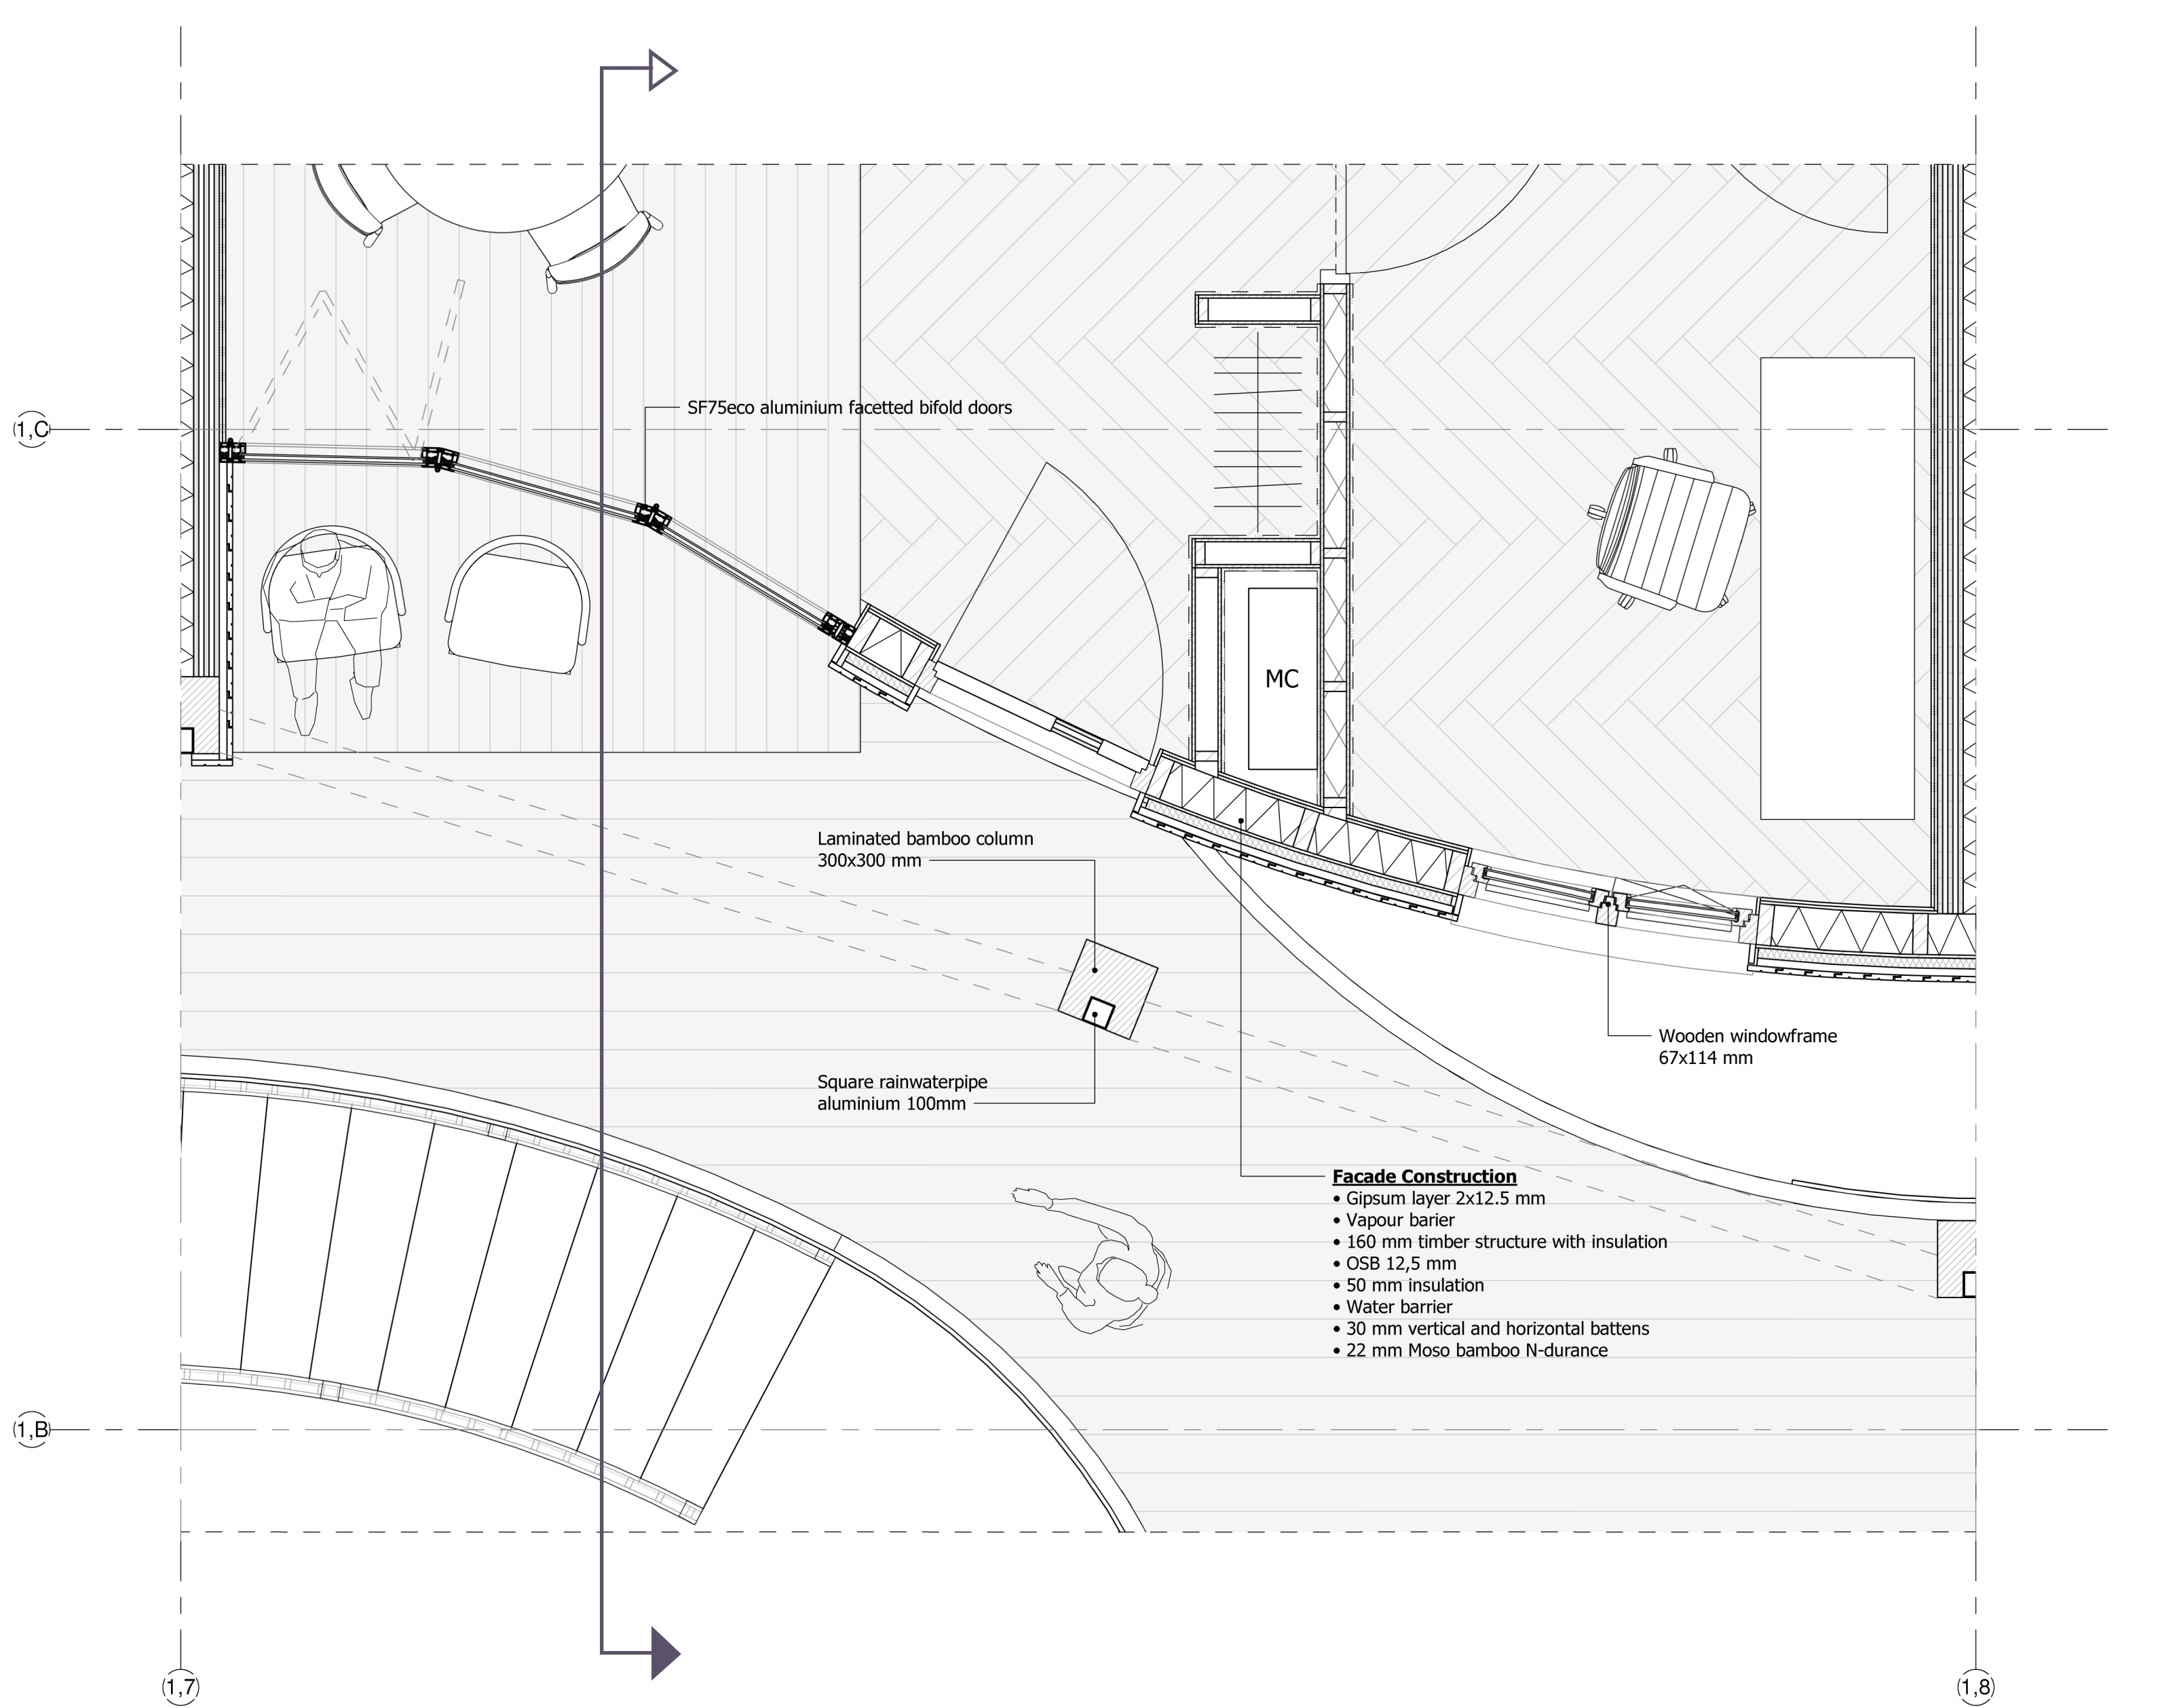


PLAN FRAGMENT
1:20

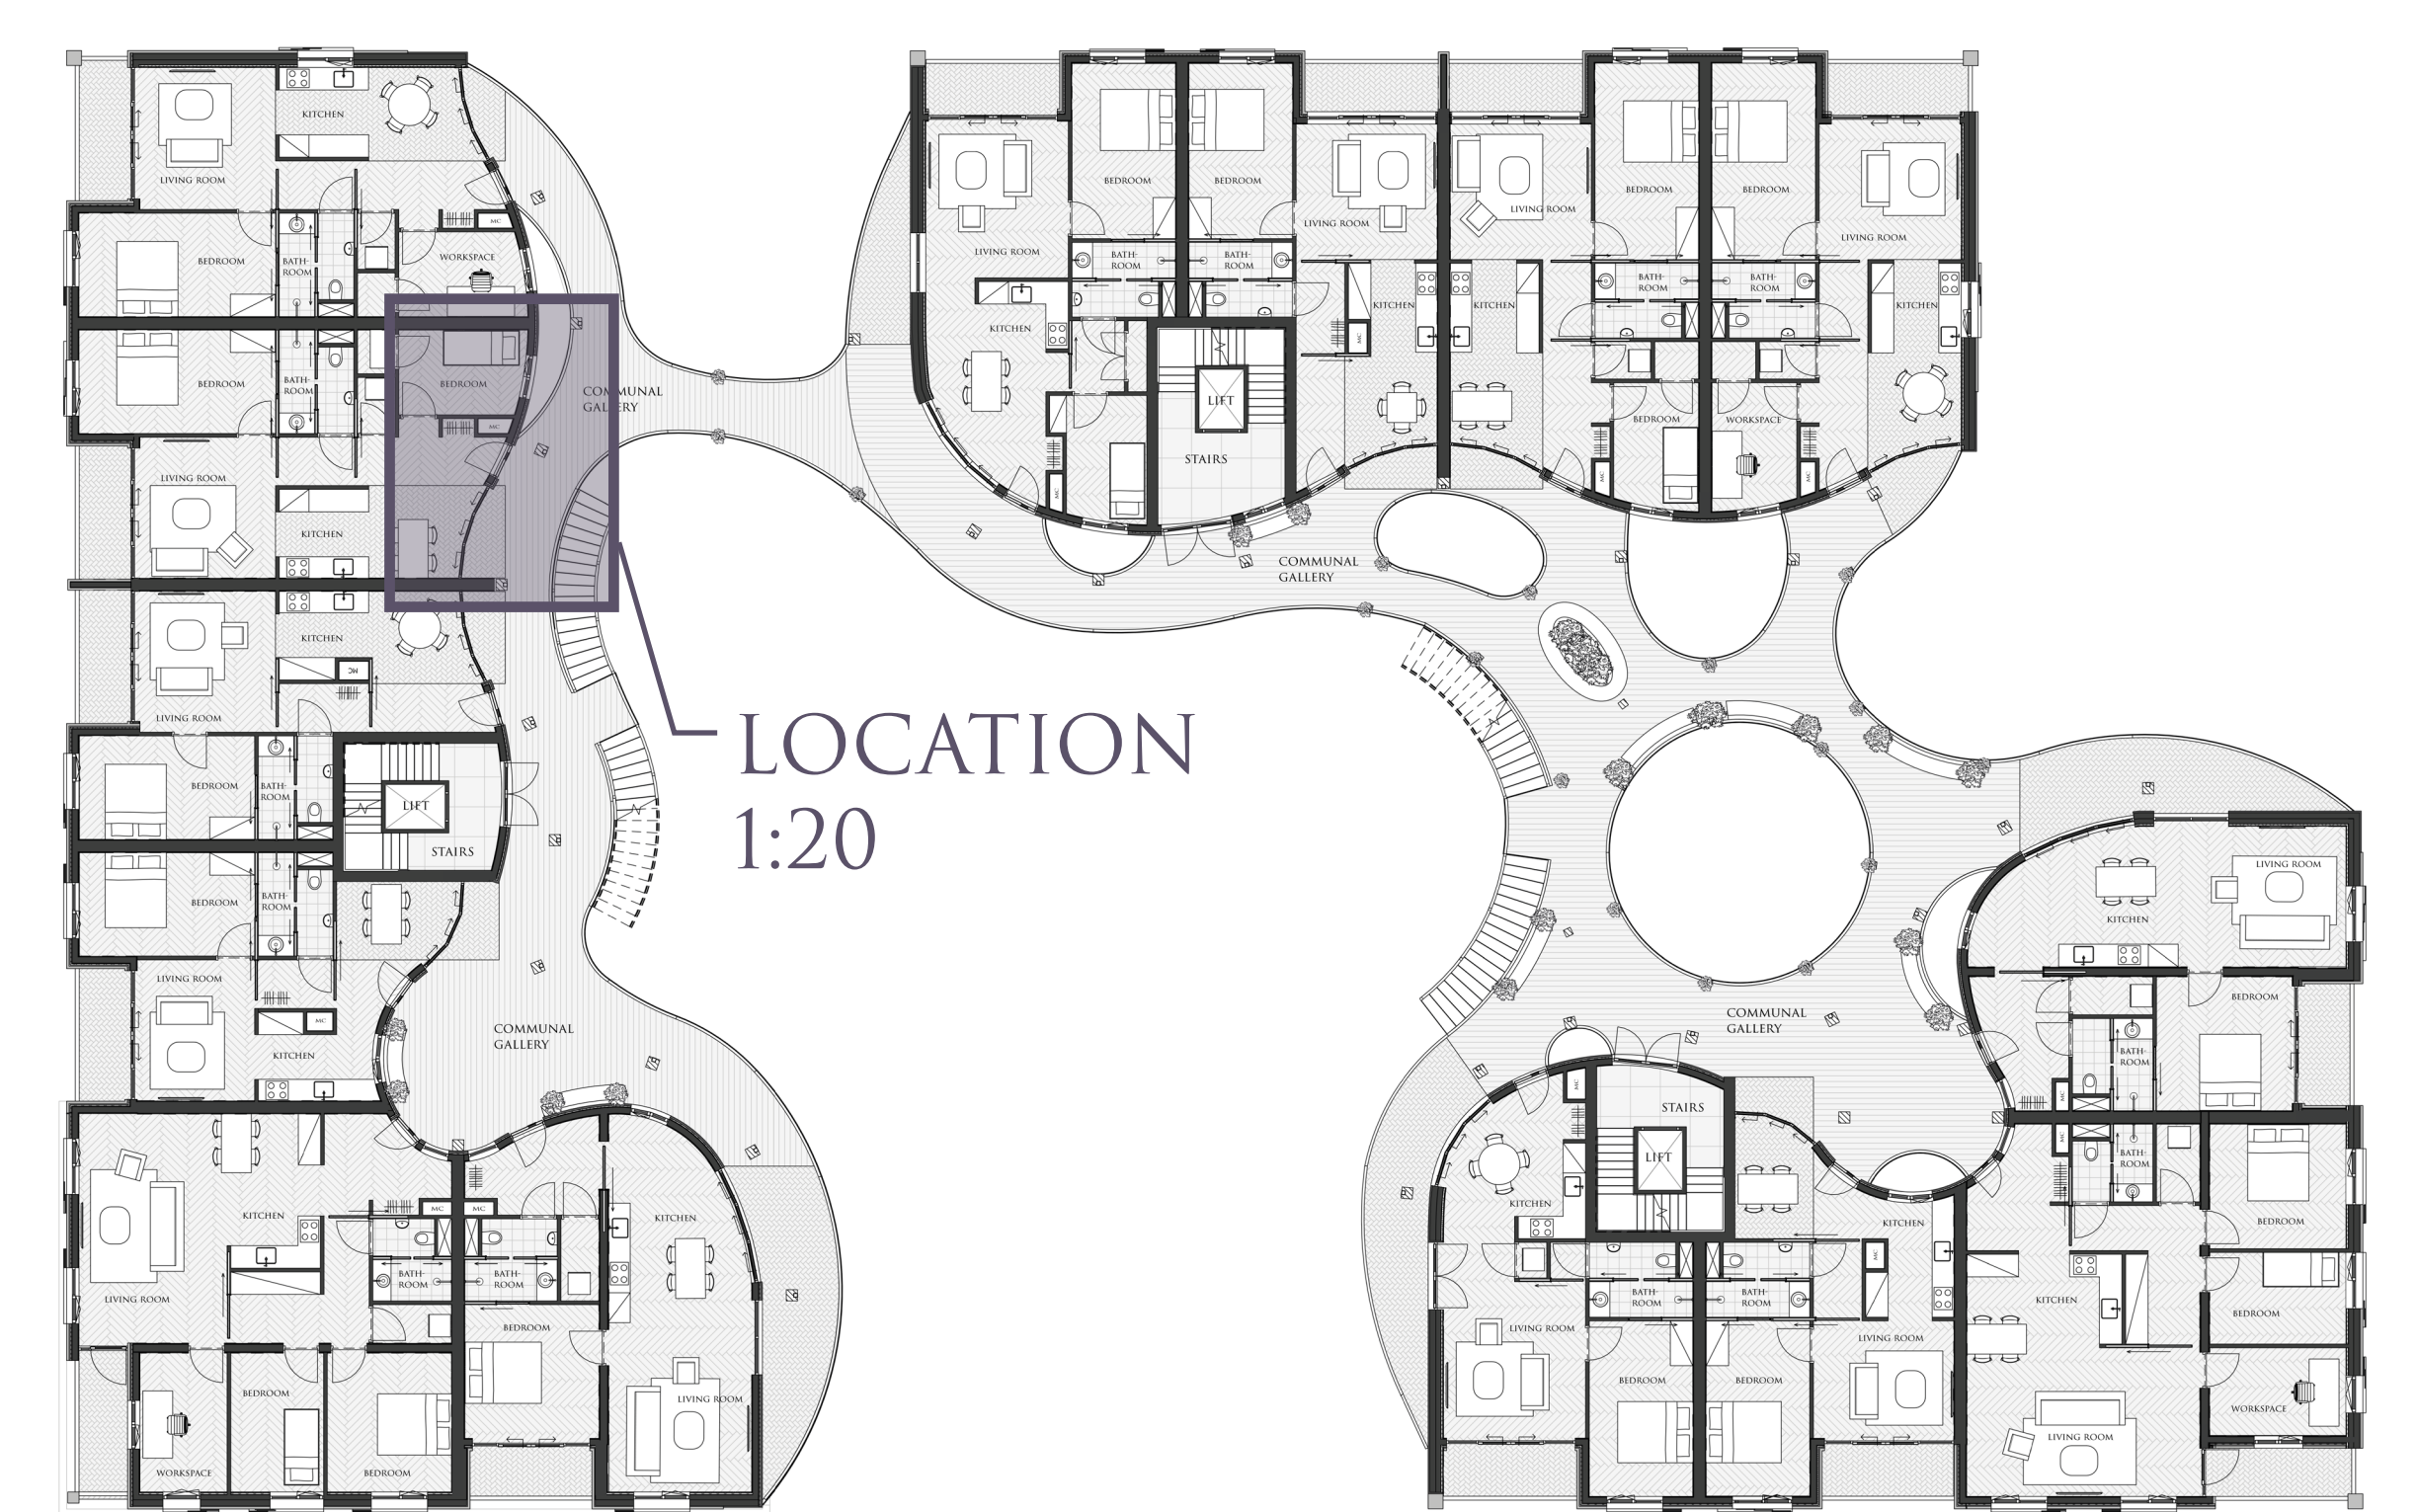


GROUND FLOOR PLAN

LOCATION
1:20

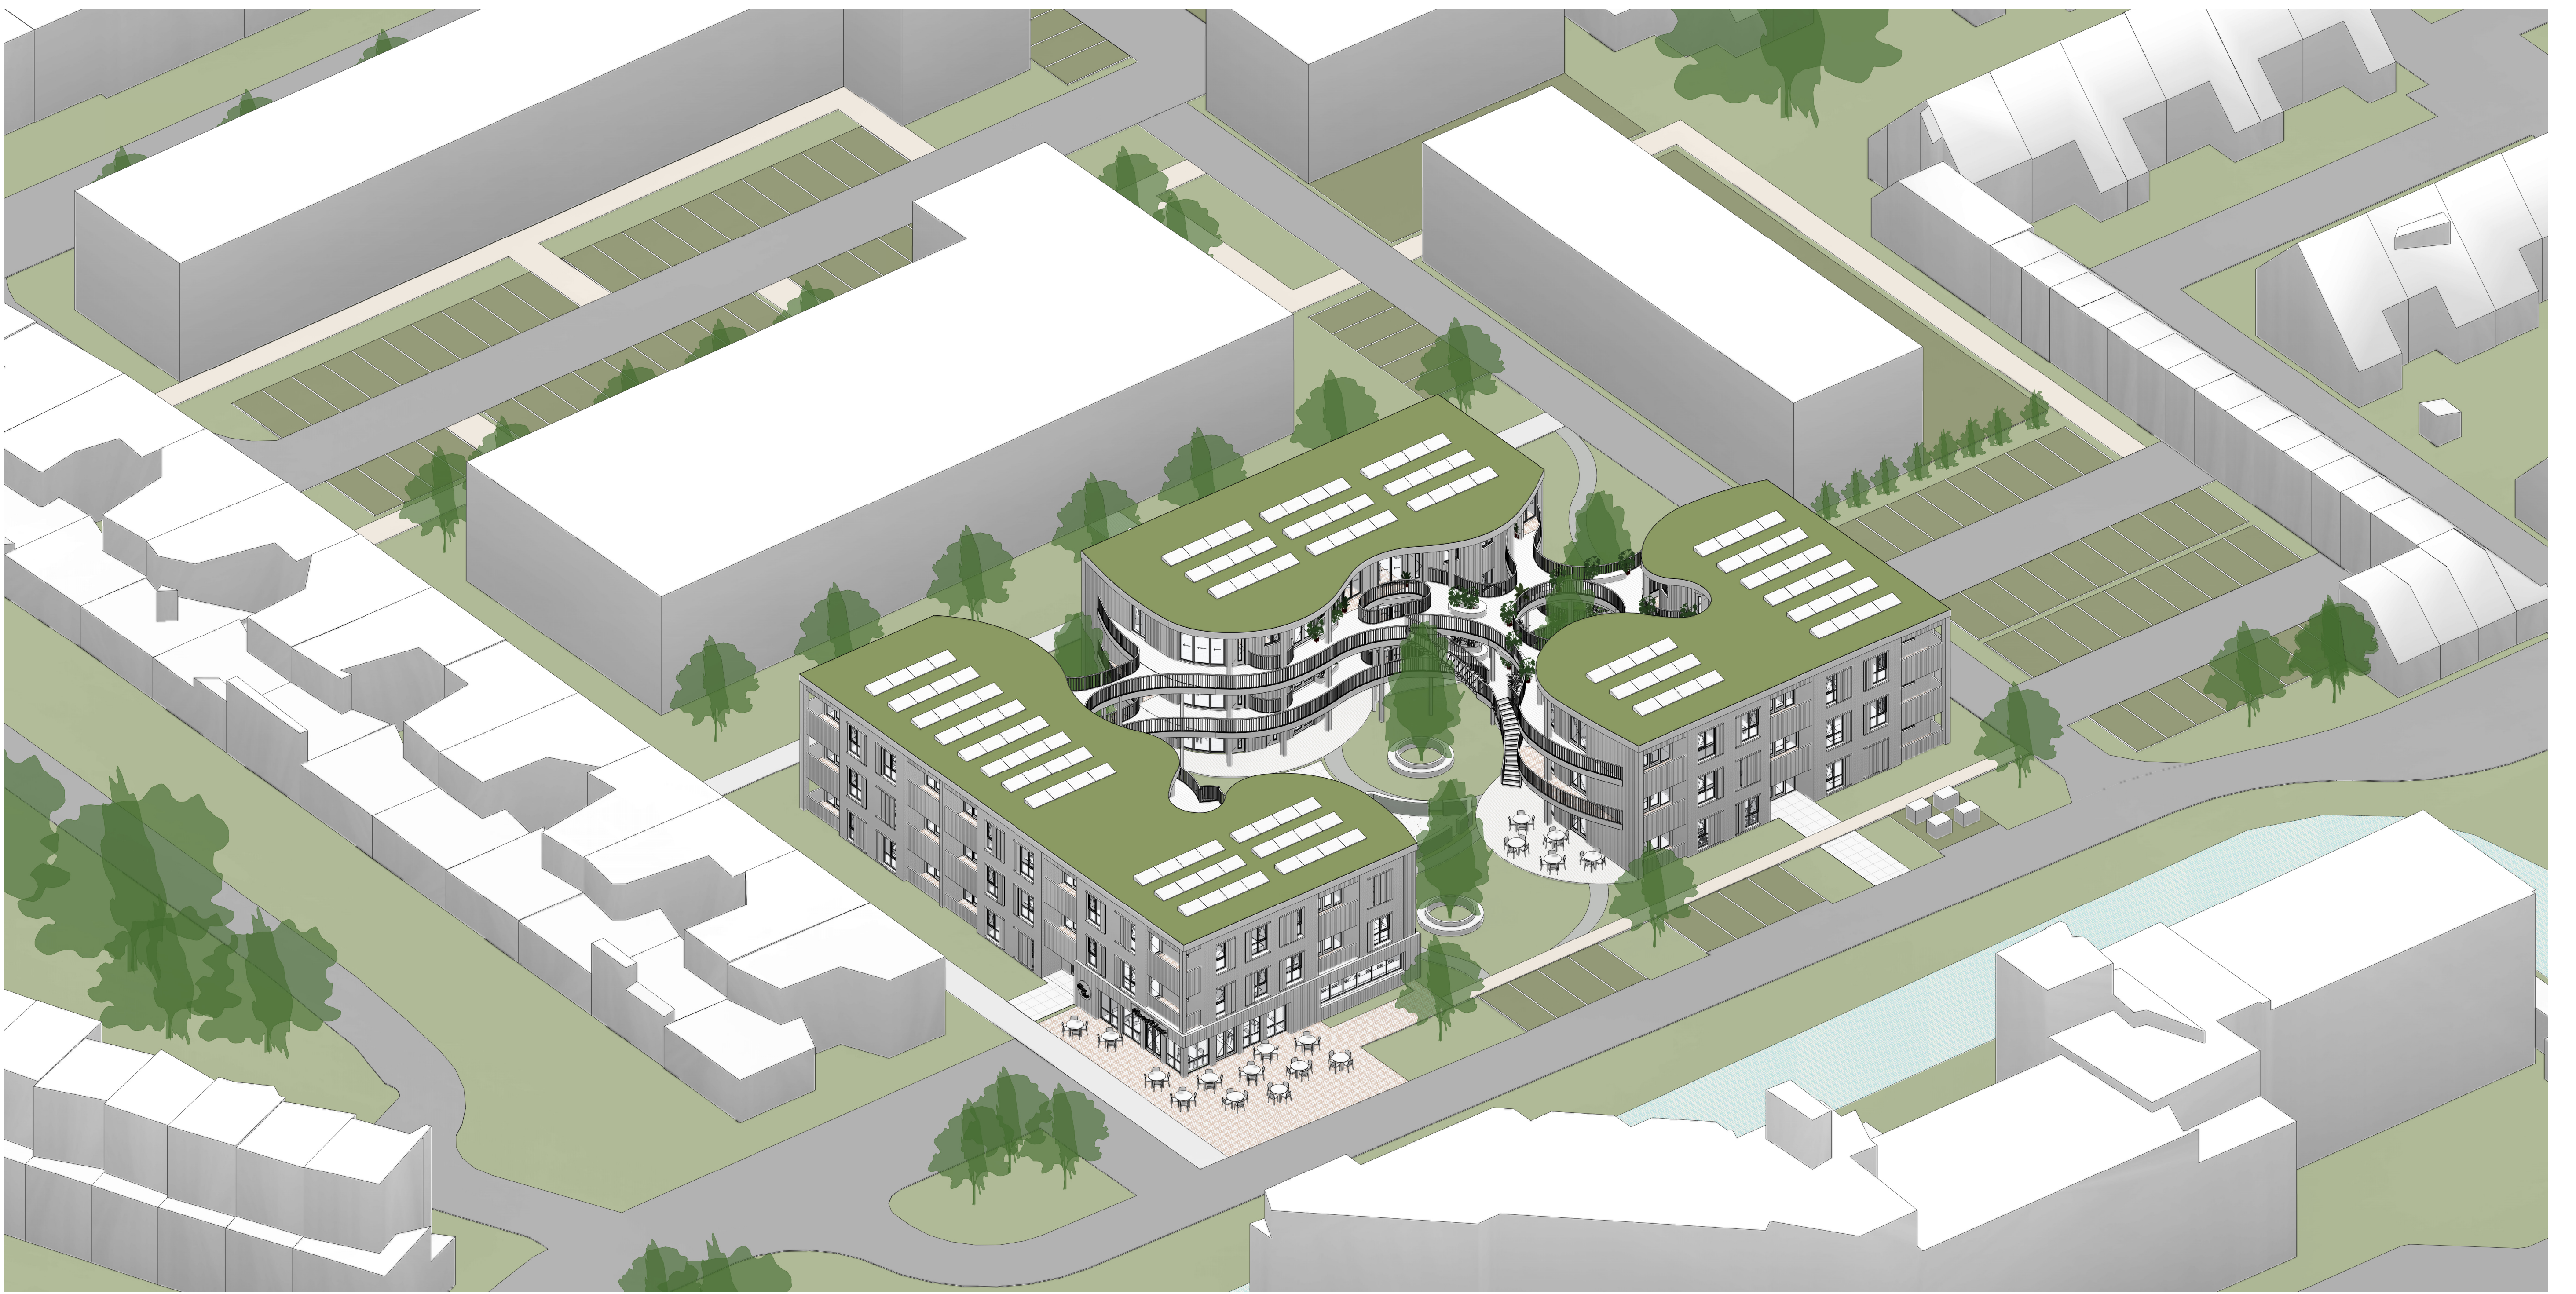


HOME IN HOUTWIJK

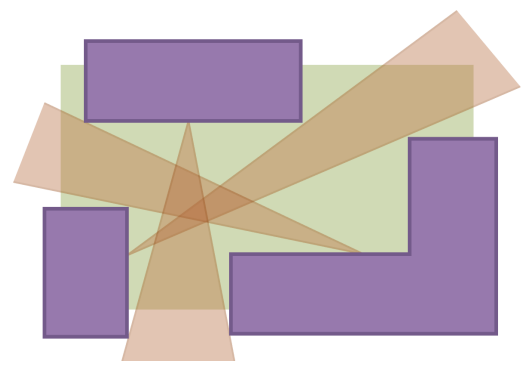


1. Sightlines/clear overview




2. Organic/soft forms:

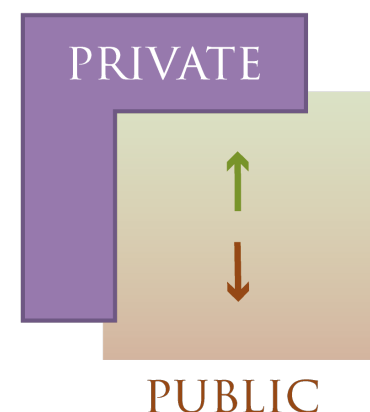


3. Layered privacy

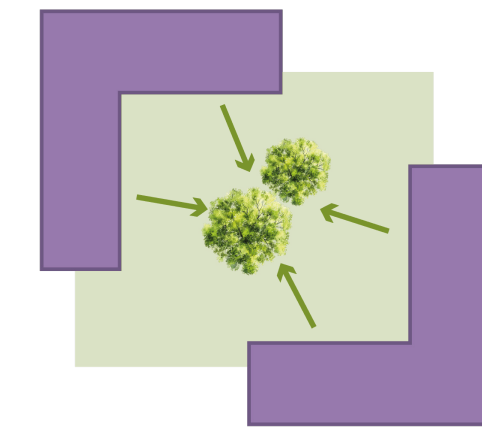


4. Oriented to greenery

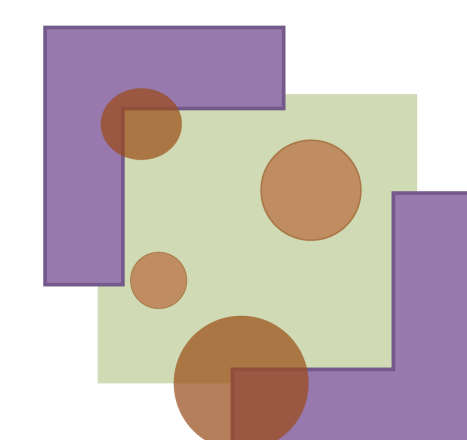

5. Formal and informal meeting places

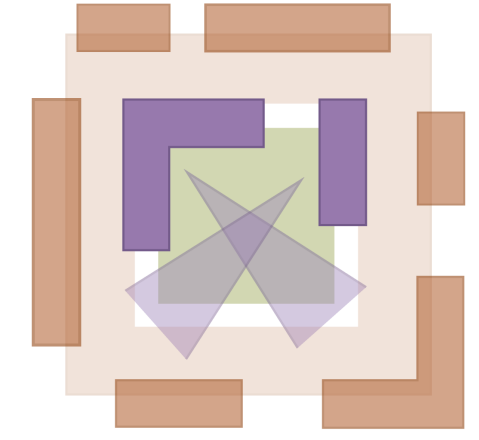


6. Openness to neighbourhood

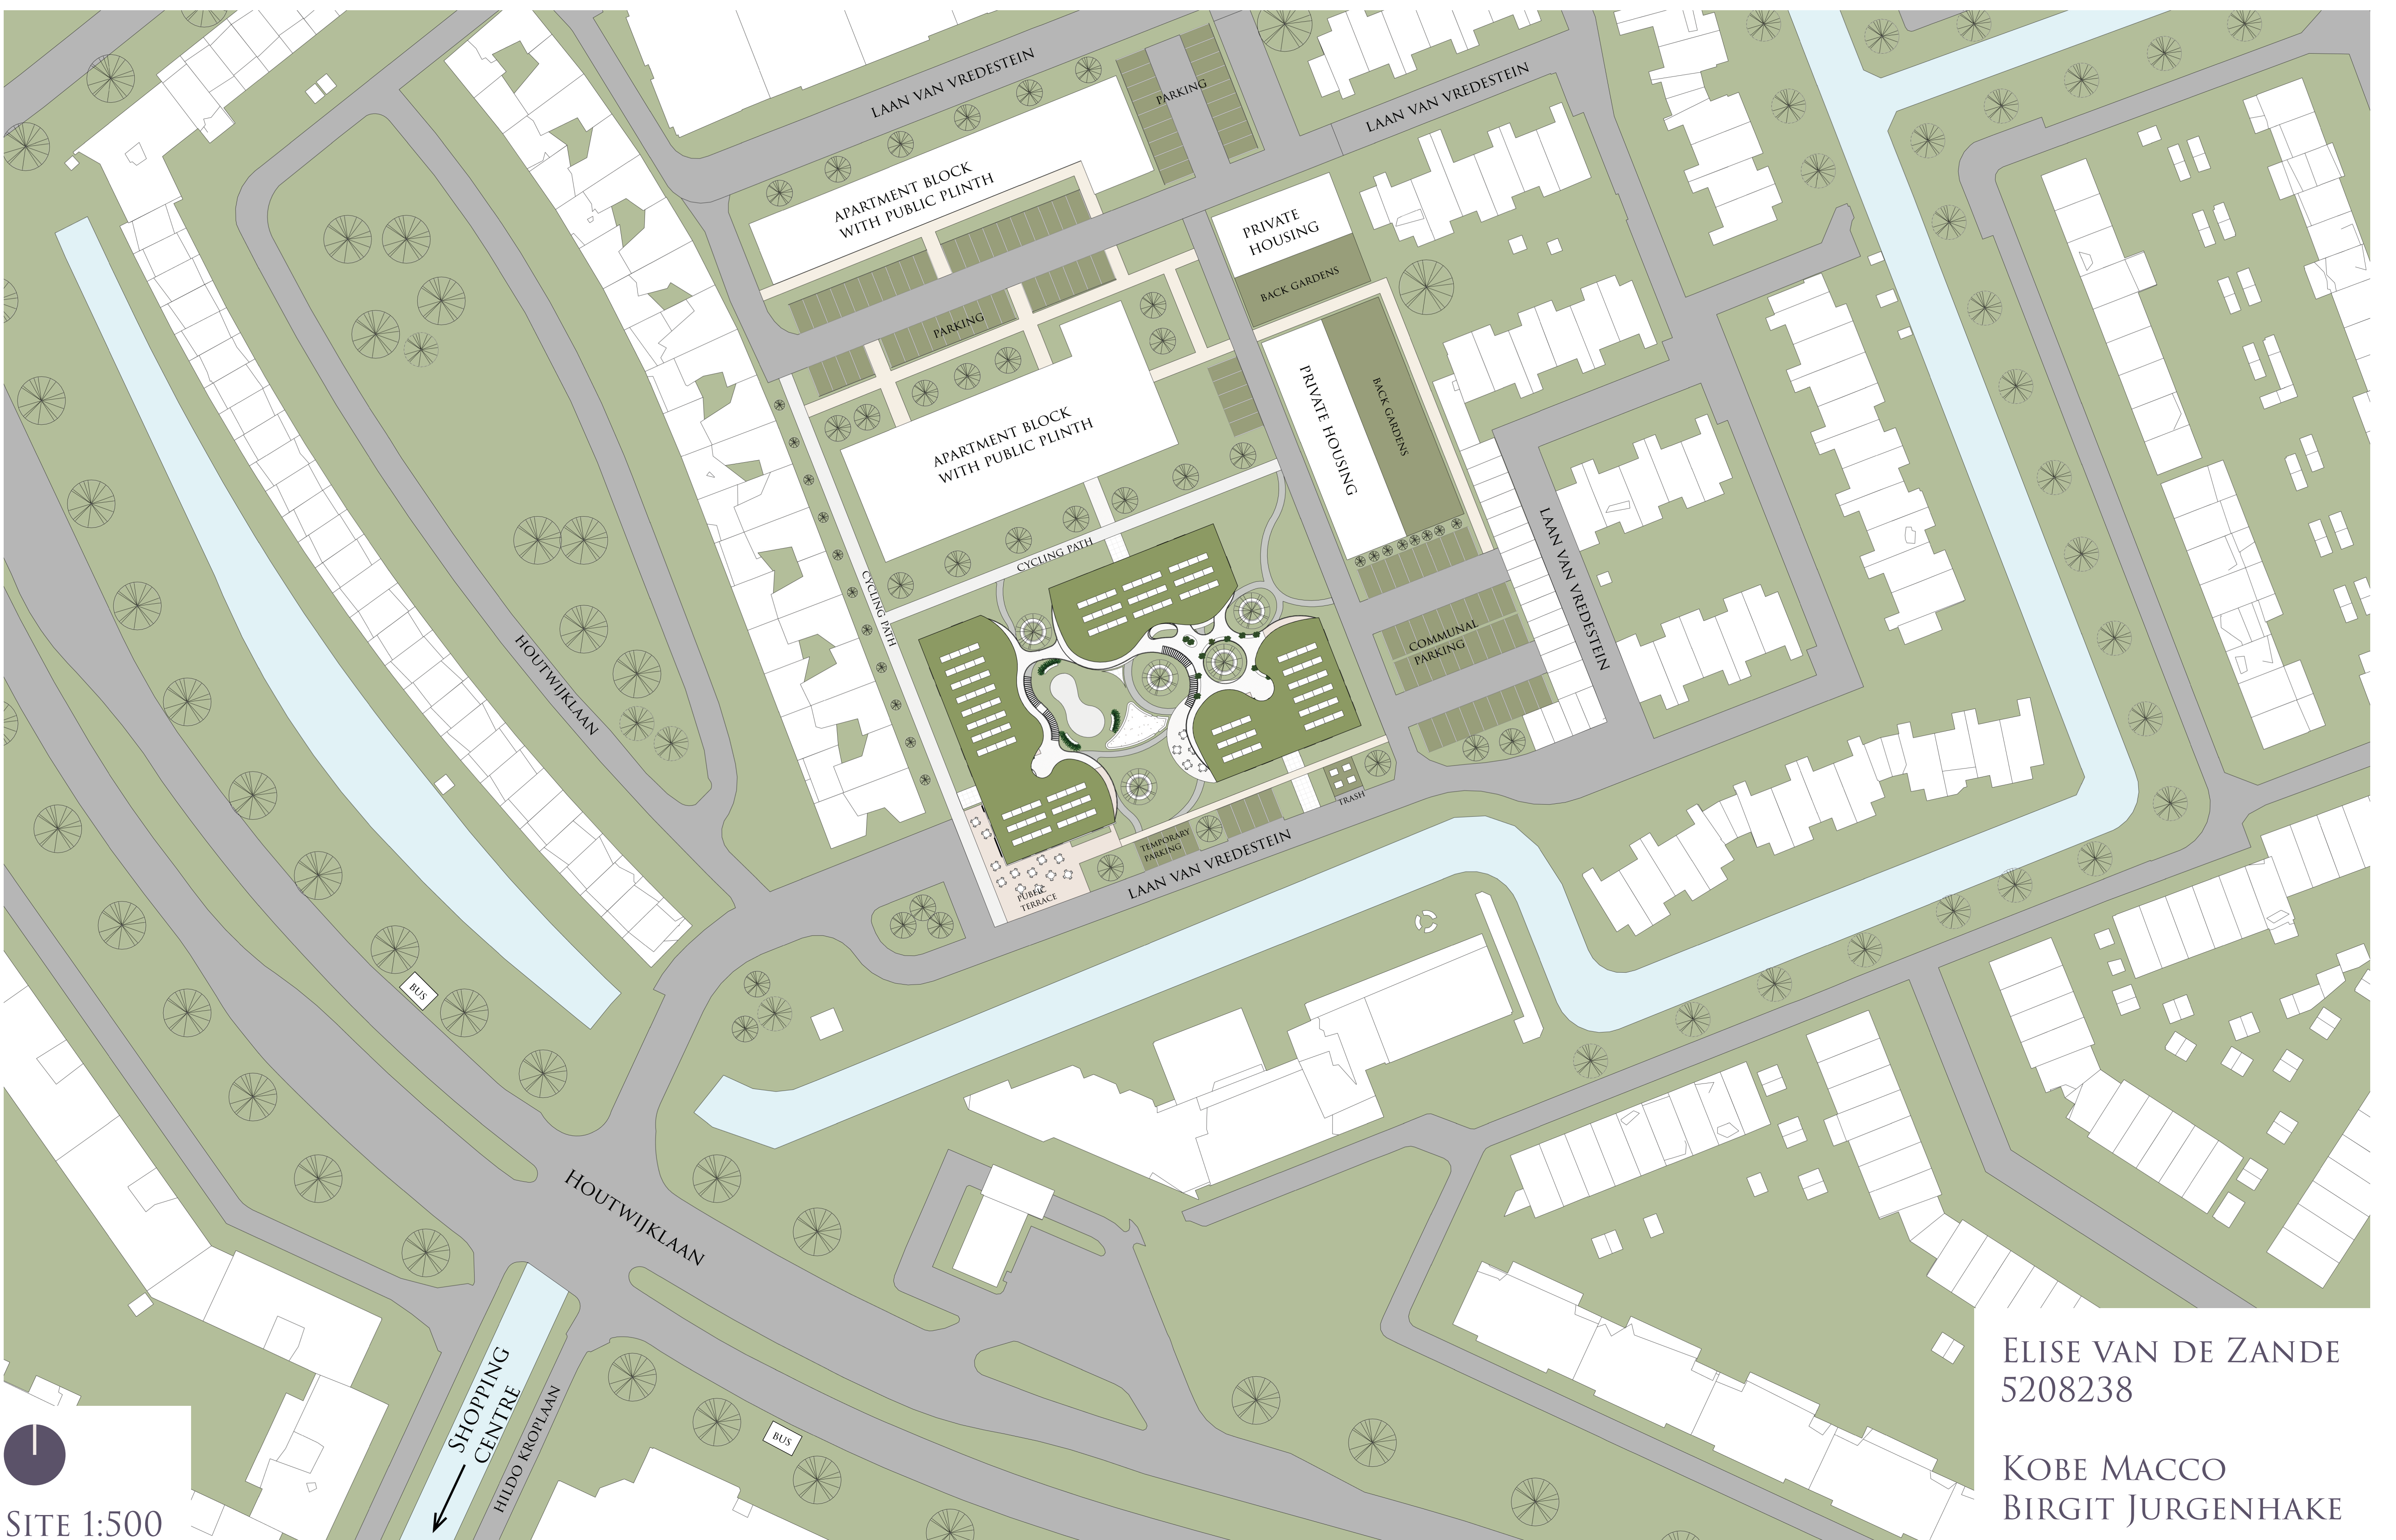


SITE 1:500

ELISE VAN DE ZANDE
5208238

KOBE MACCO
BIRGIT JURGENHAKE

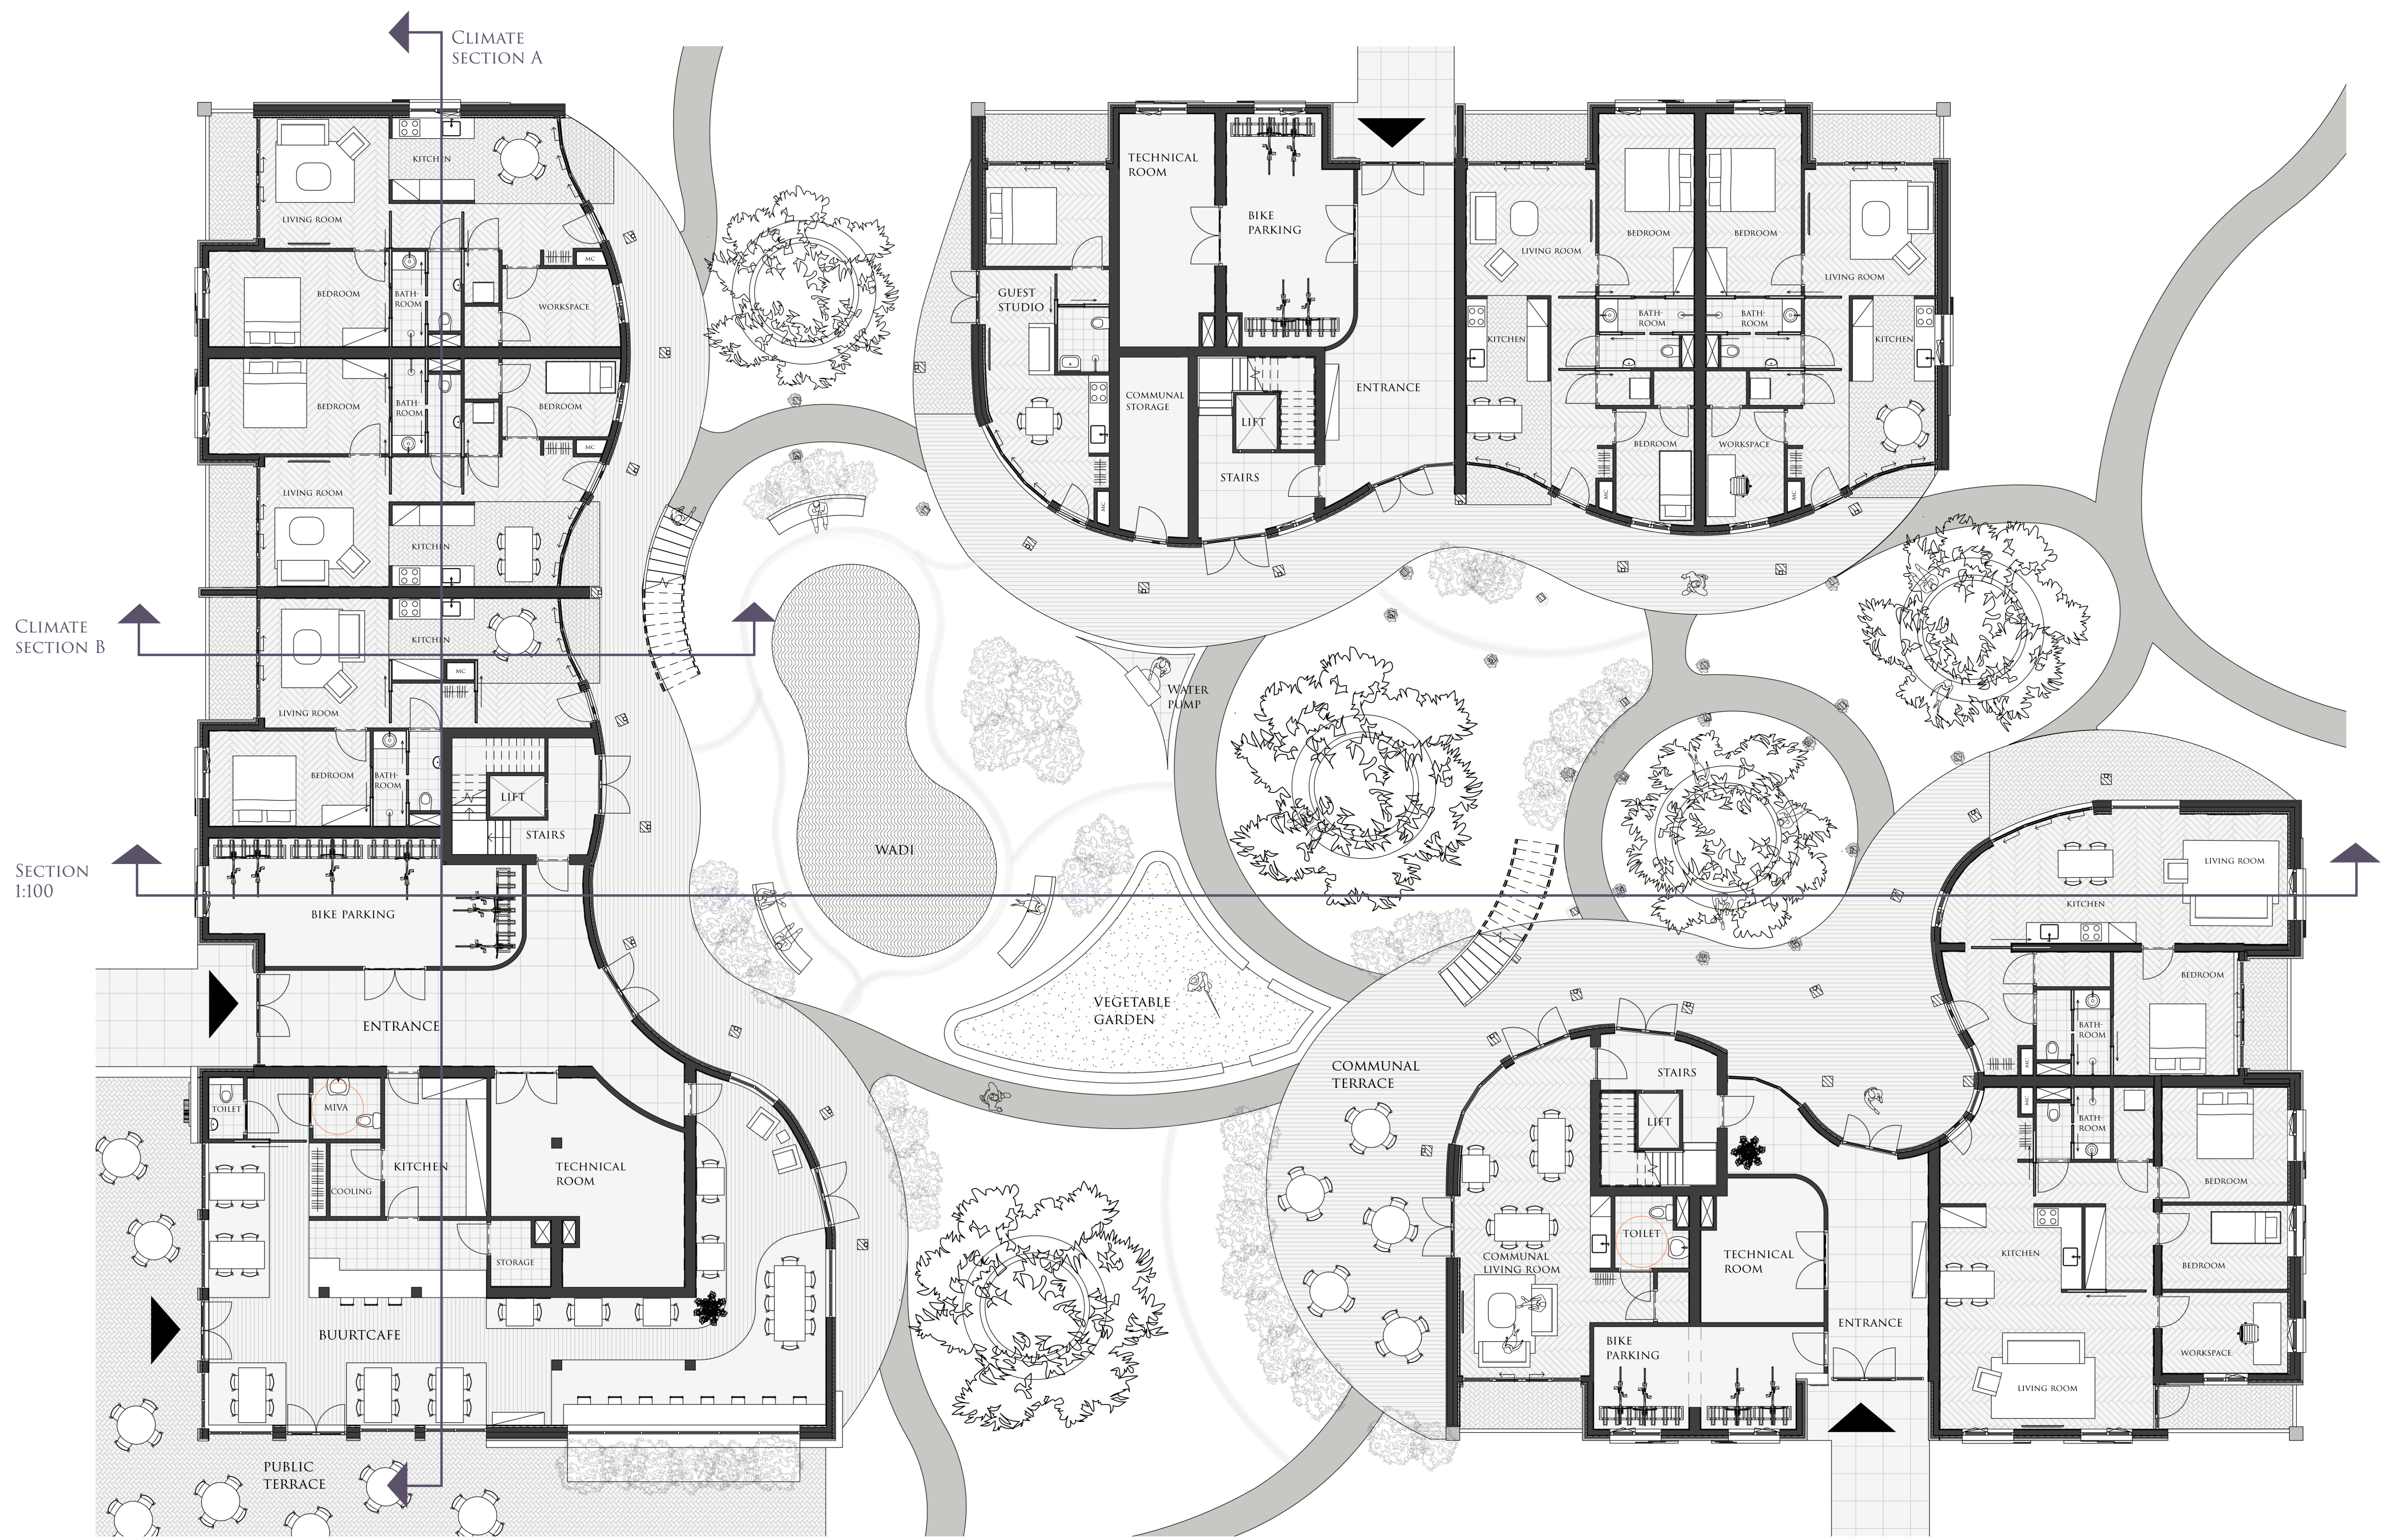

GROUND FLOOR
1:100

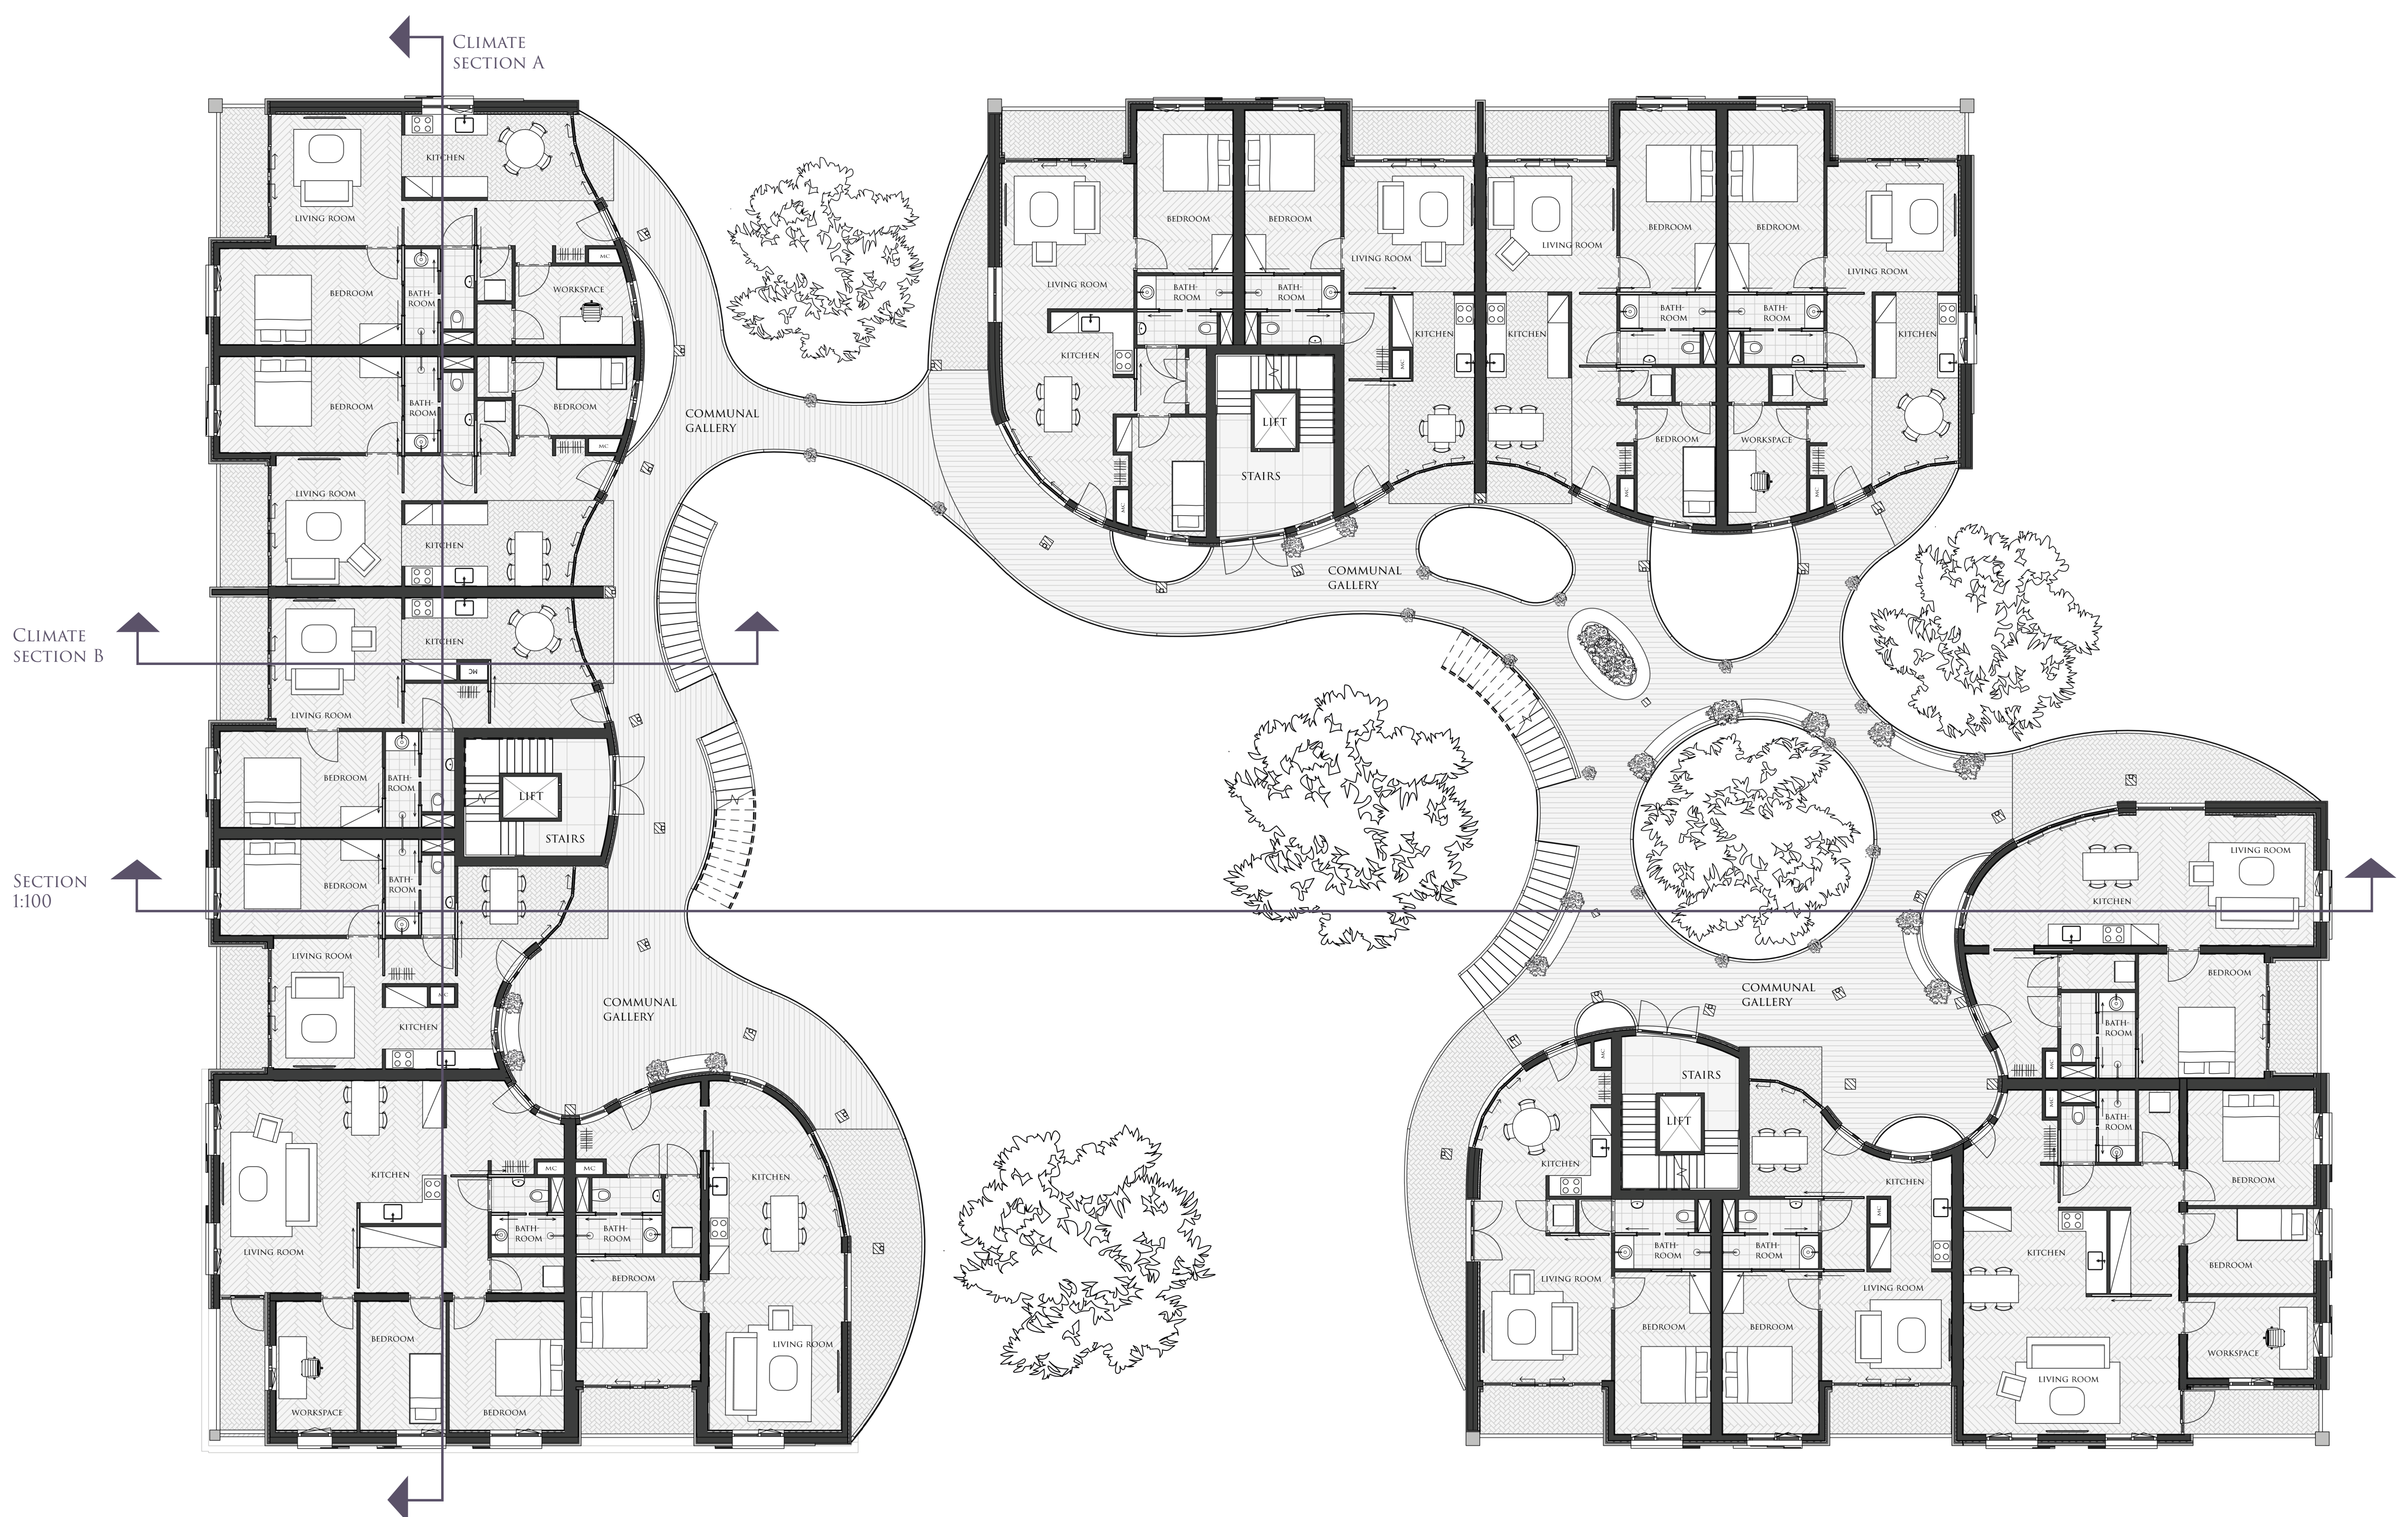


FIRST/SECOND FLOOR
1:100



SECTION 1:100




WEST FACADE
1:100

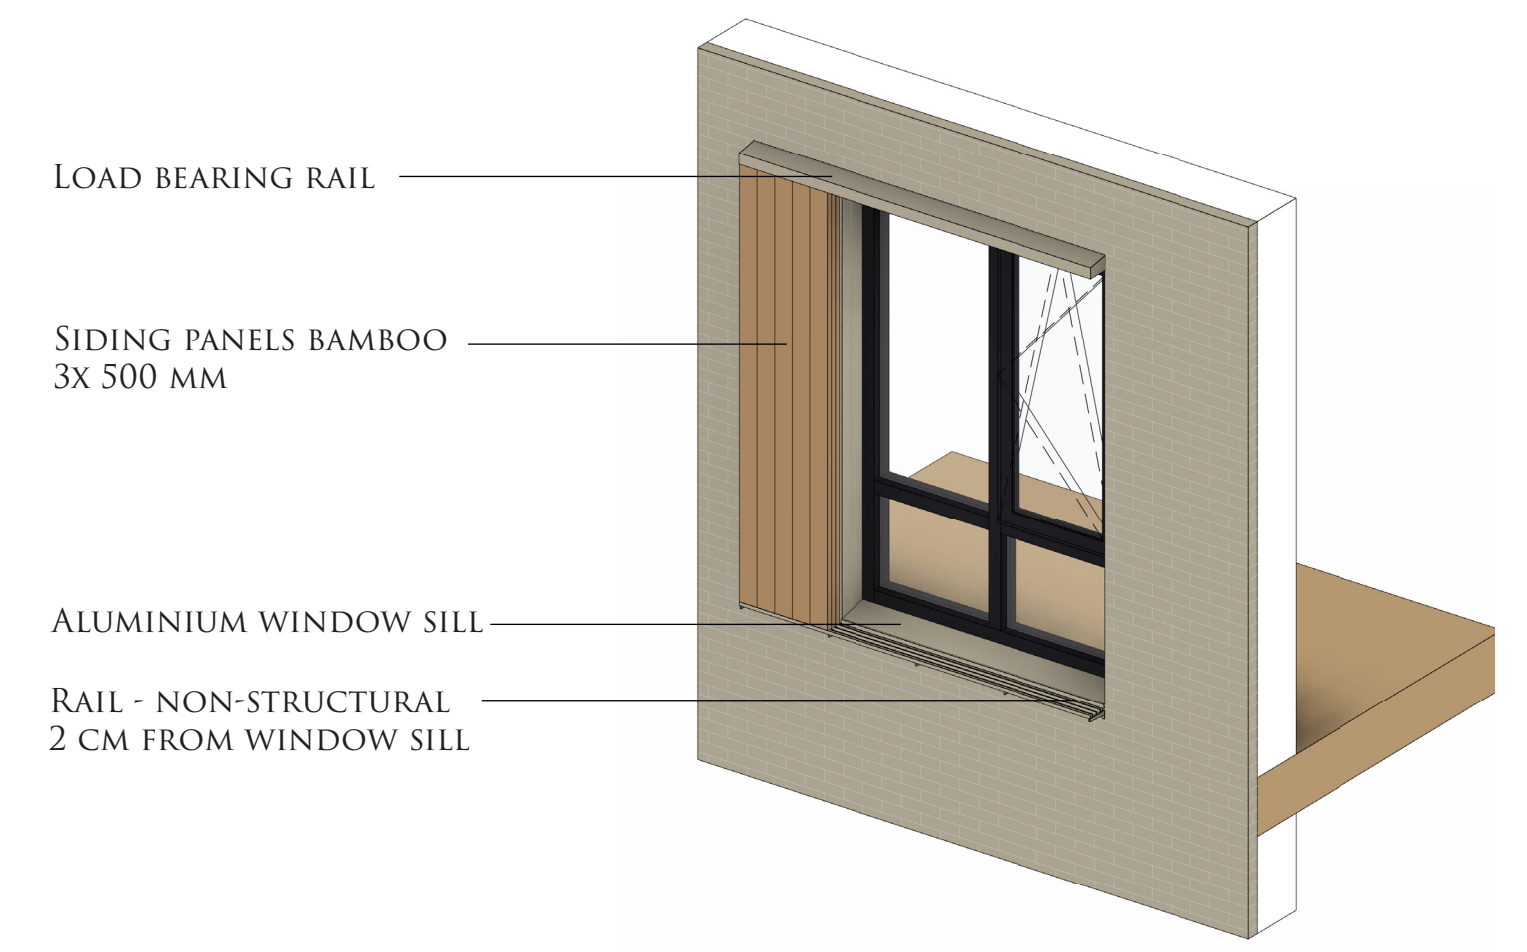

SLIDING PANELS
FOR SUNSHADING
OPEN



SOUTH FACADE
1:200

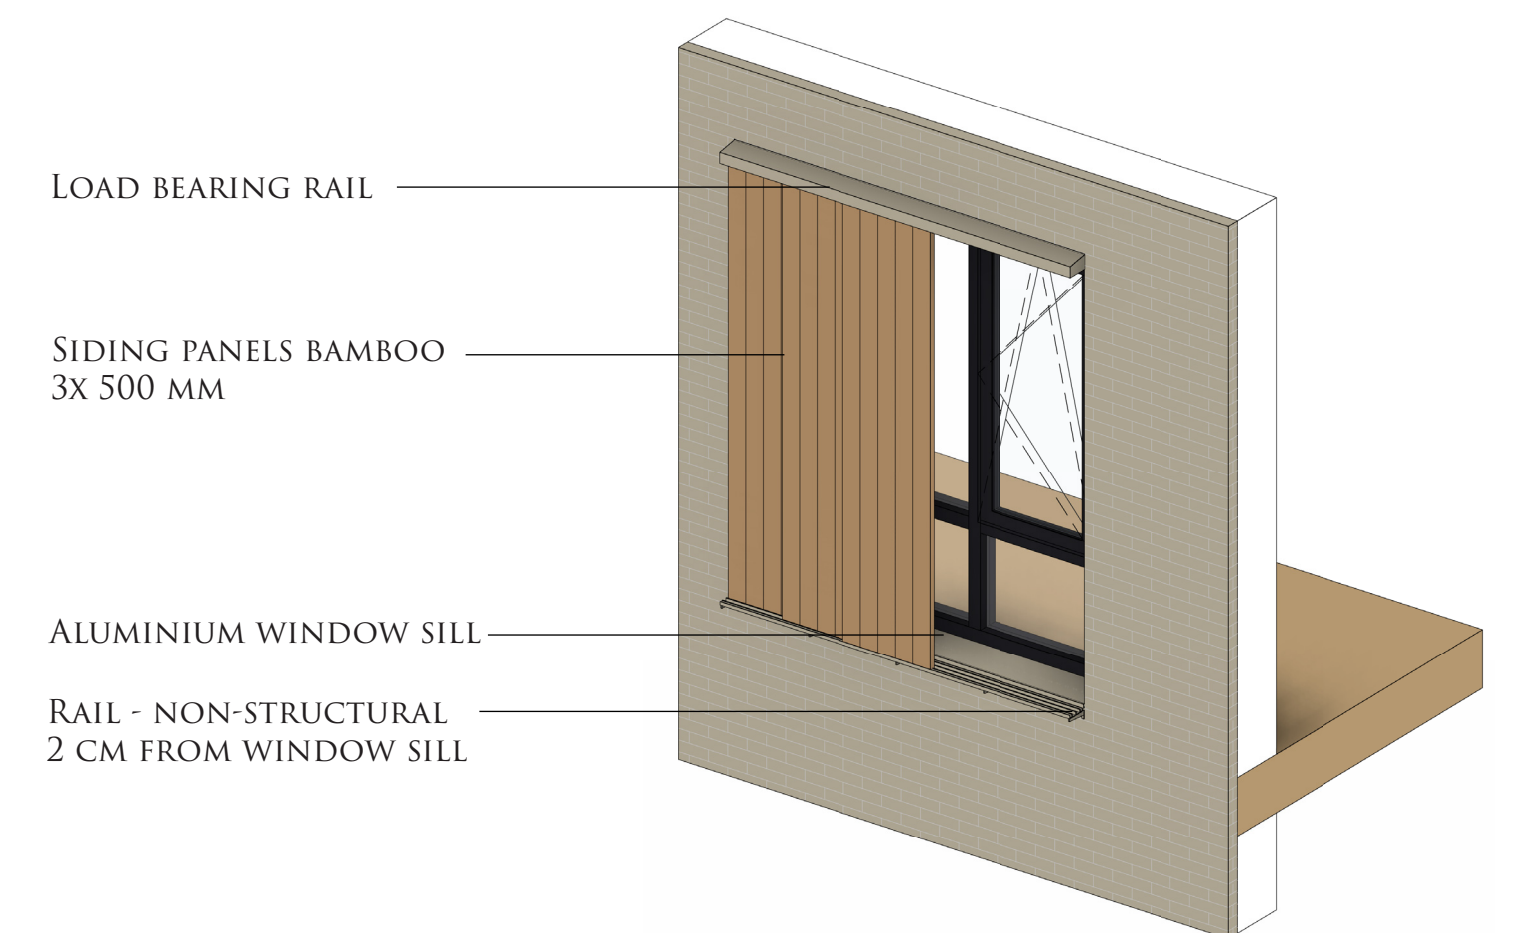

SLIDING PANELS
FOR SUNSHADING
CLOSED




EAST FACADE
1:200



NORTH FACADE
1:200



EAST FACADE COURTYARD
1:100

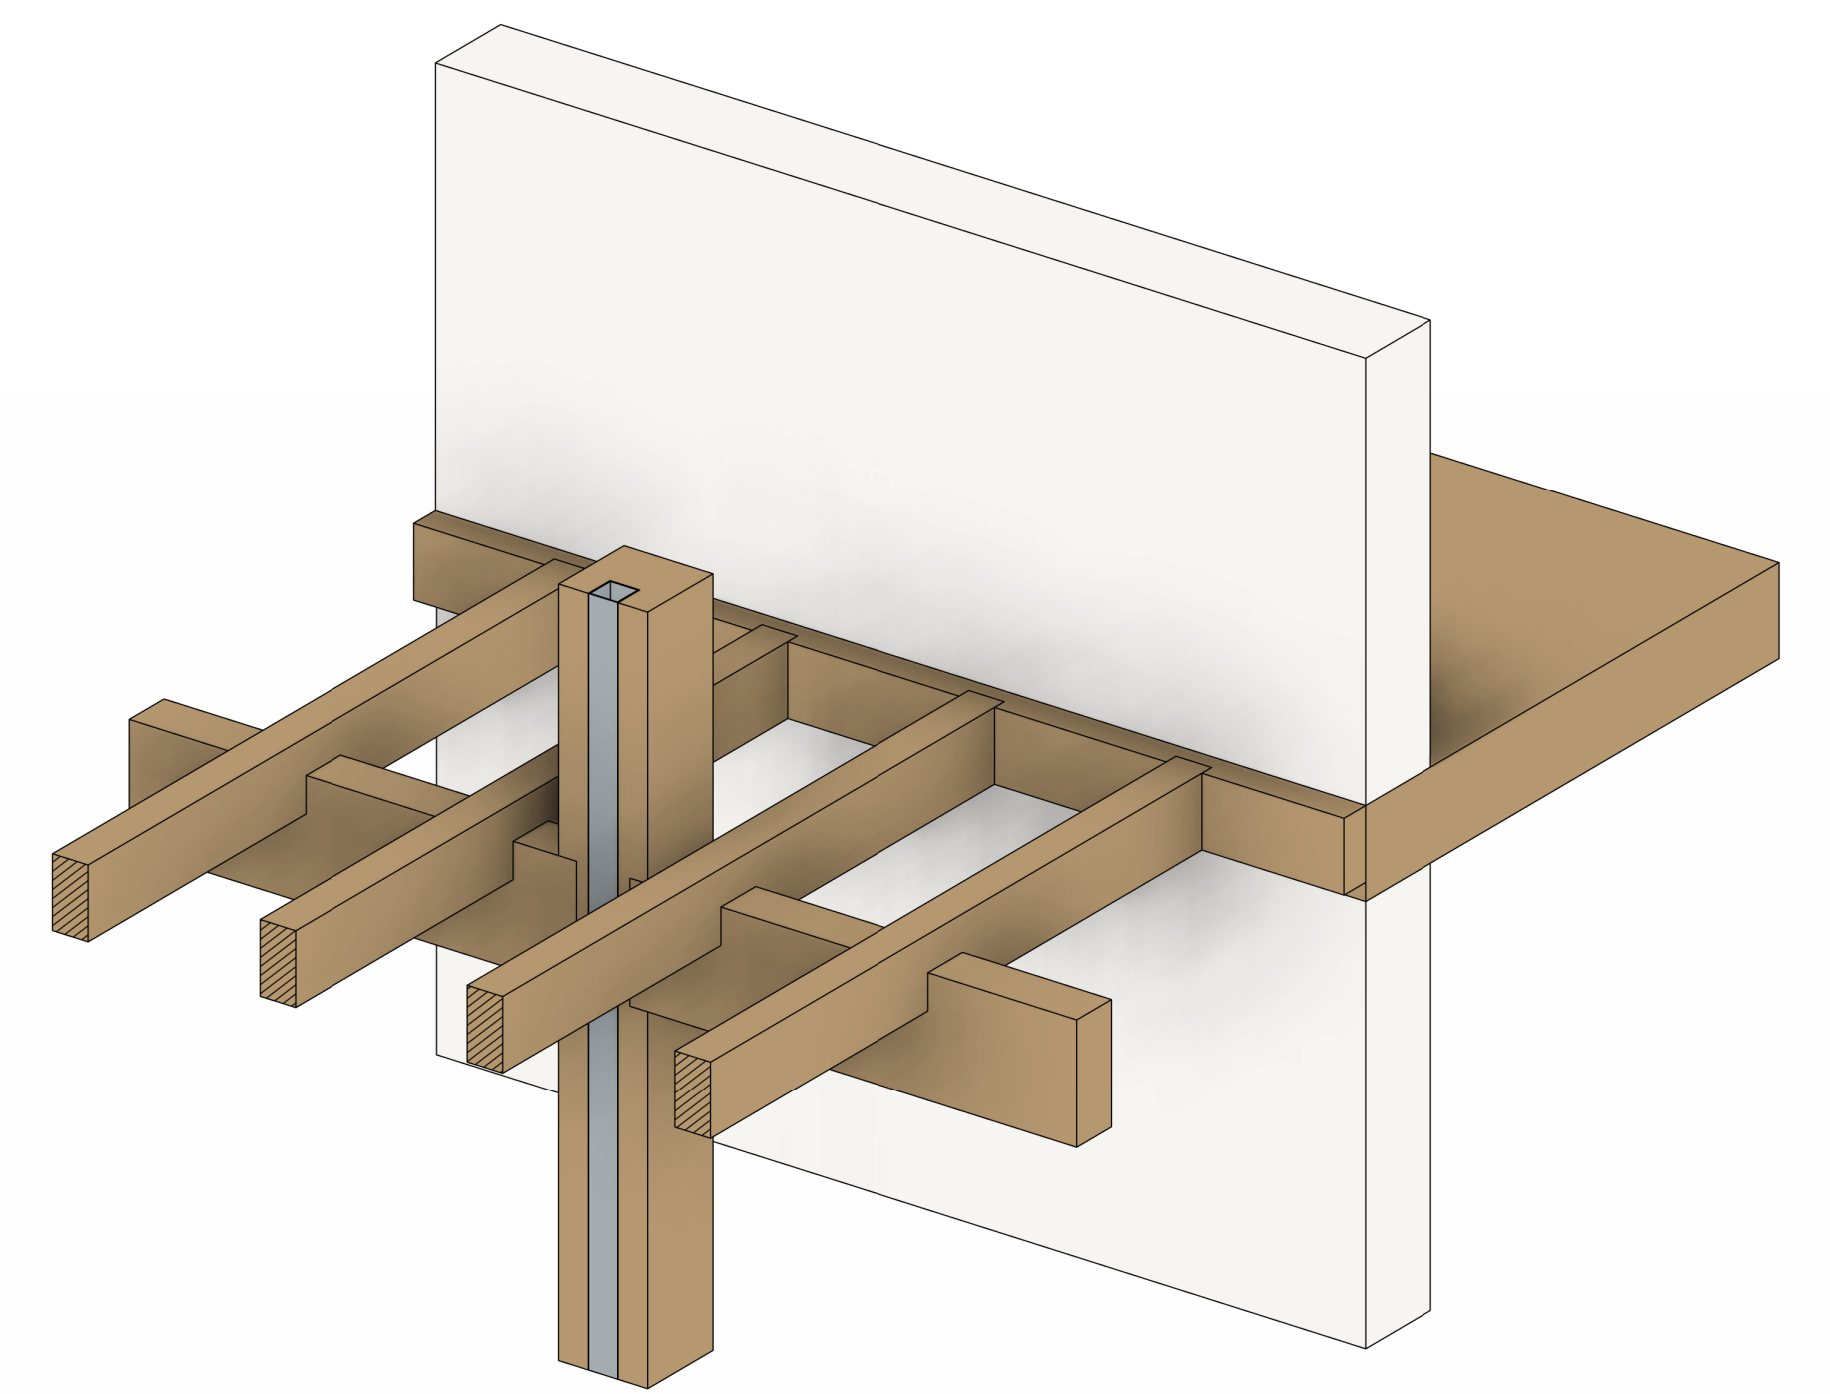


3D DETAIL
CONSTRUCTION GALLERY




NORTH FACADE COURTYARD
1:200




SOUTH FACADE COURTYARD
1:200

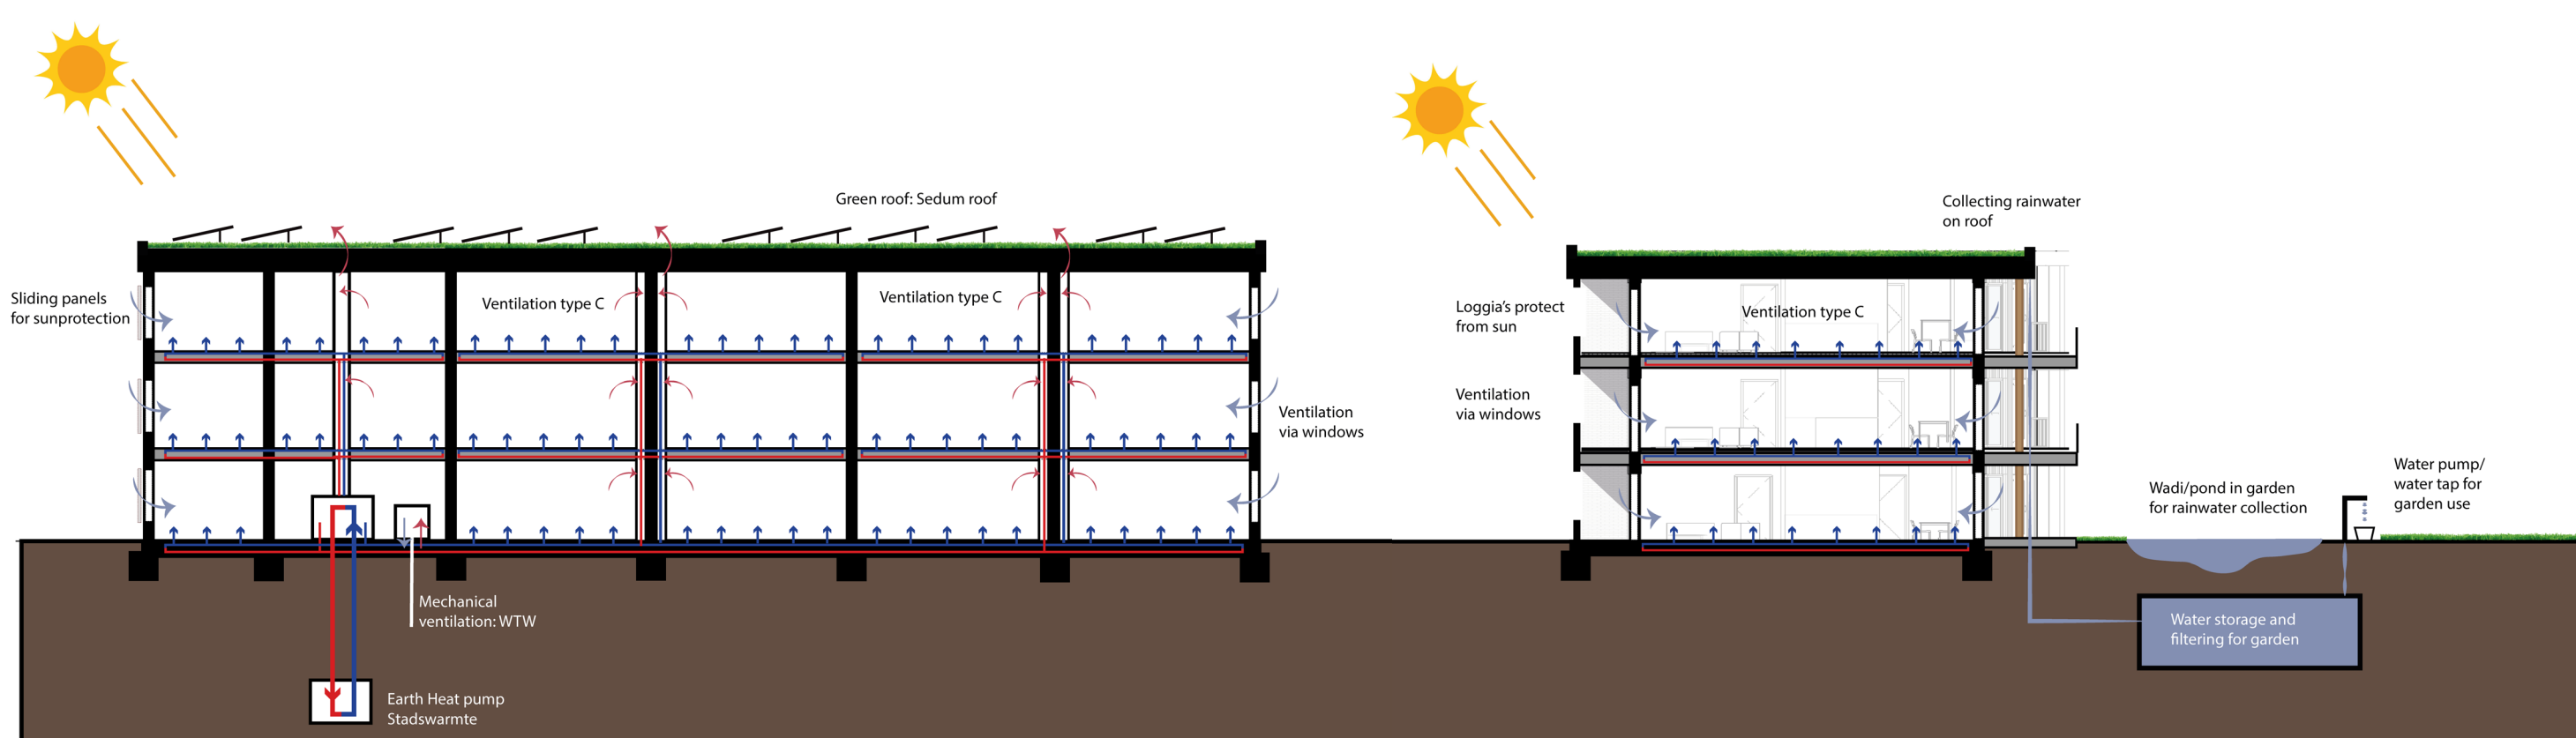


CLIMATE SECTION A
SUMMER

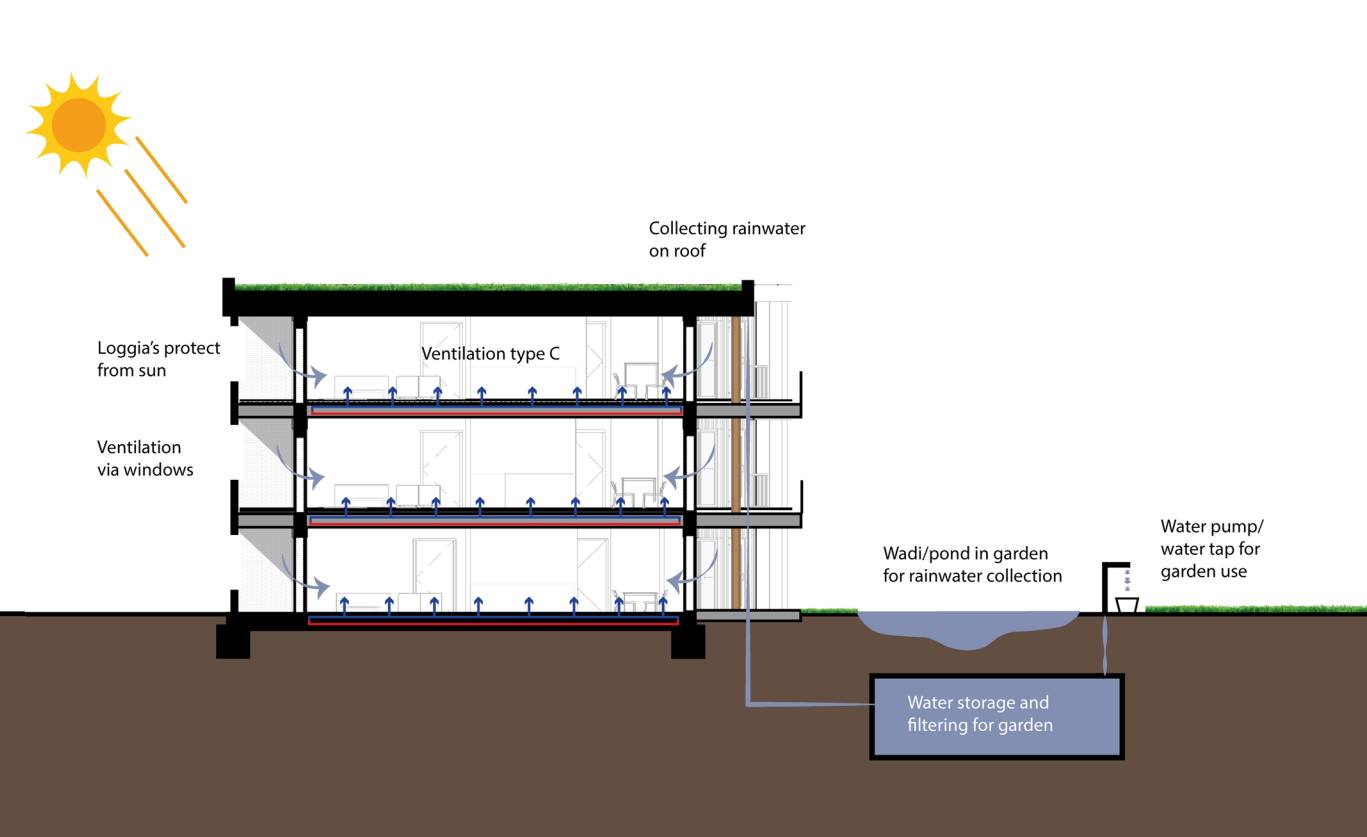


CLIMATE SECTION B
SUMMER

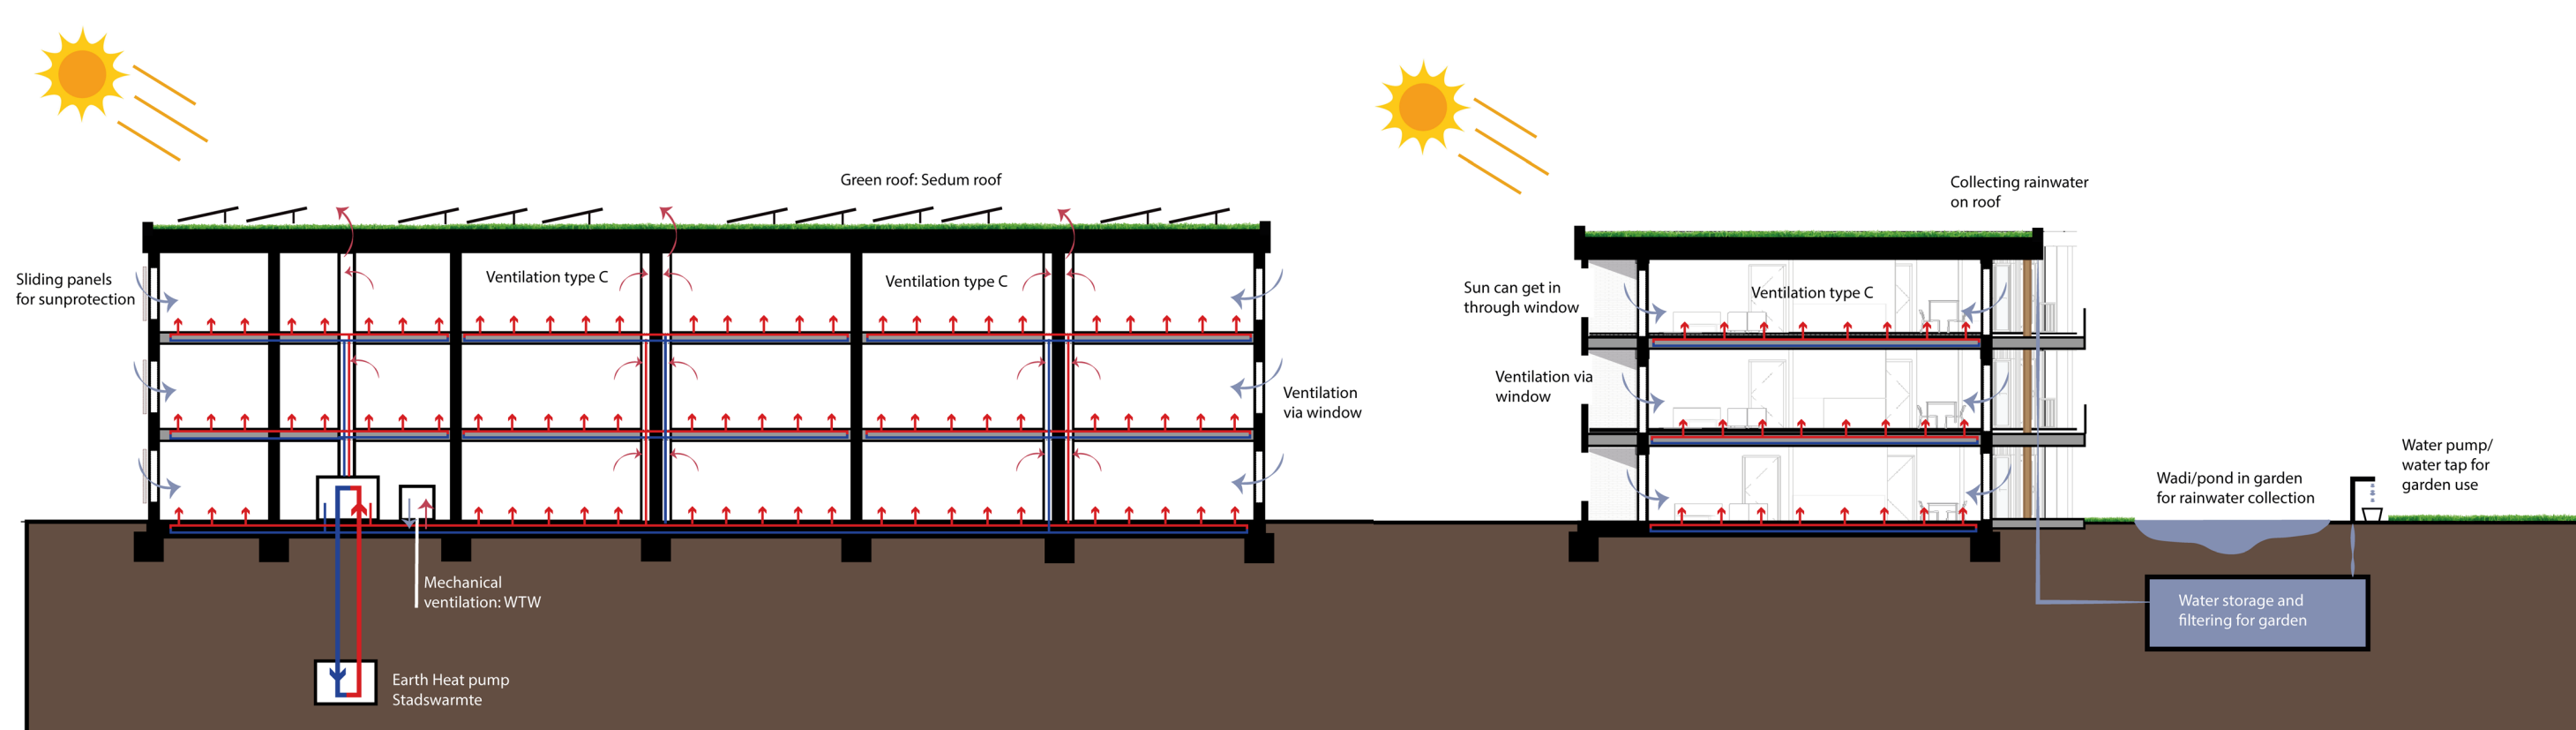


CLIMATE SECTION A
WINTER

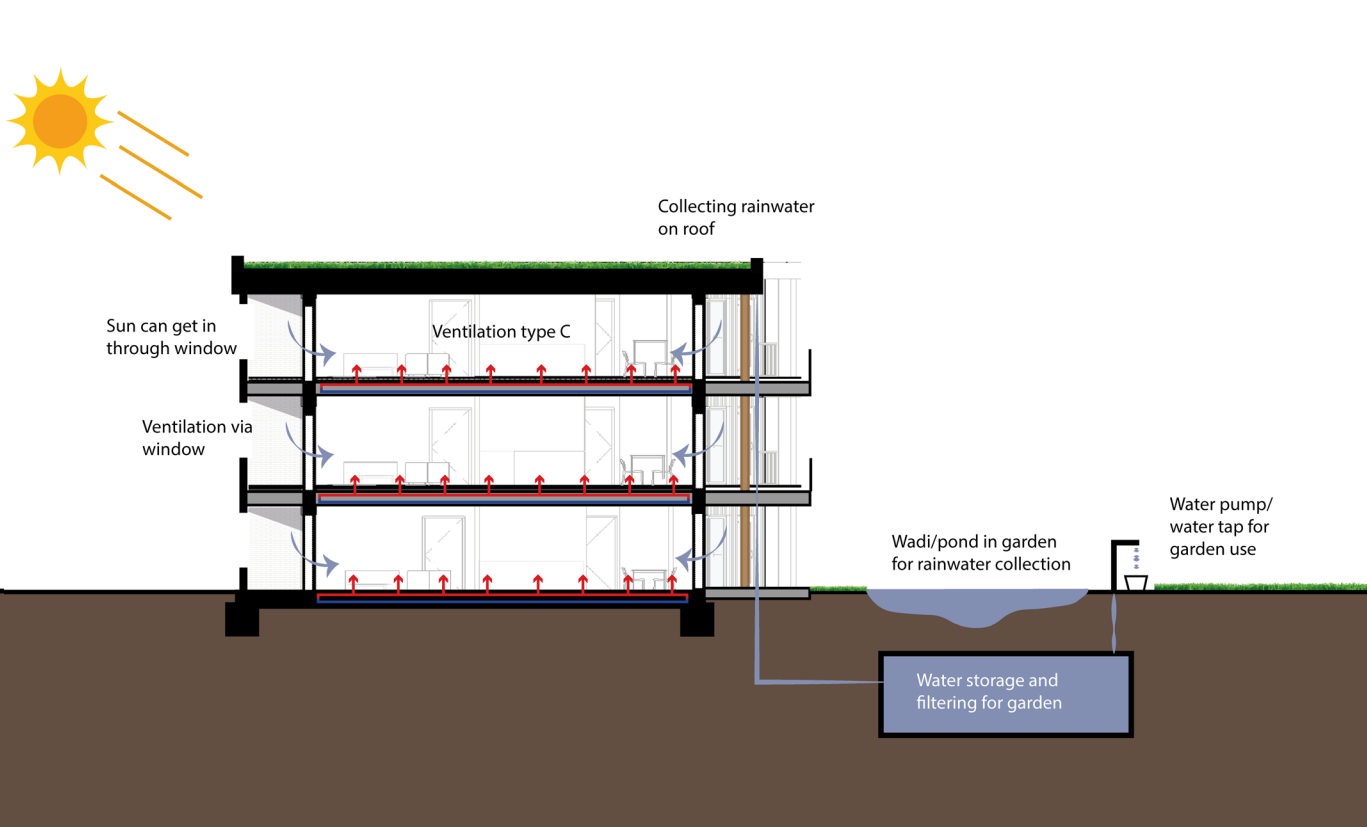


CLIMATE SECTION B
WINTER

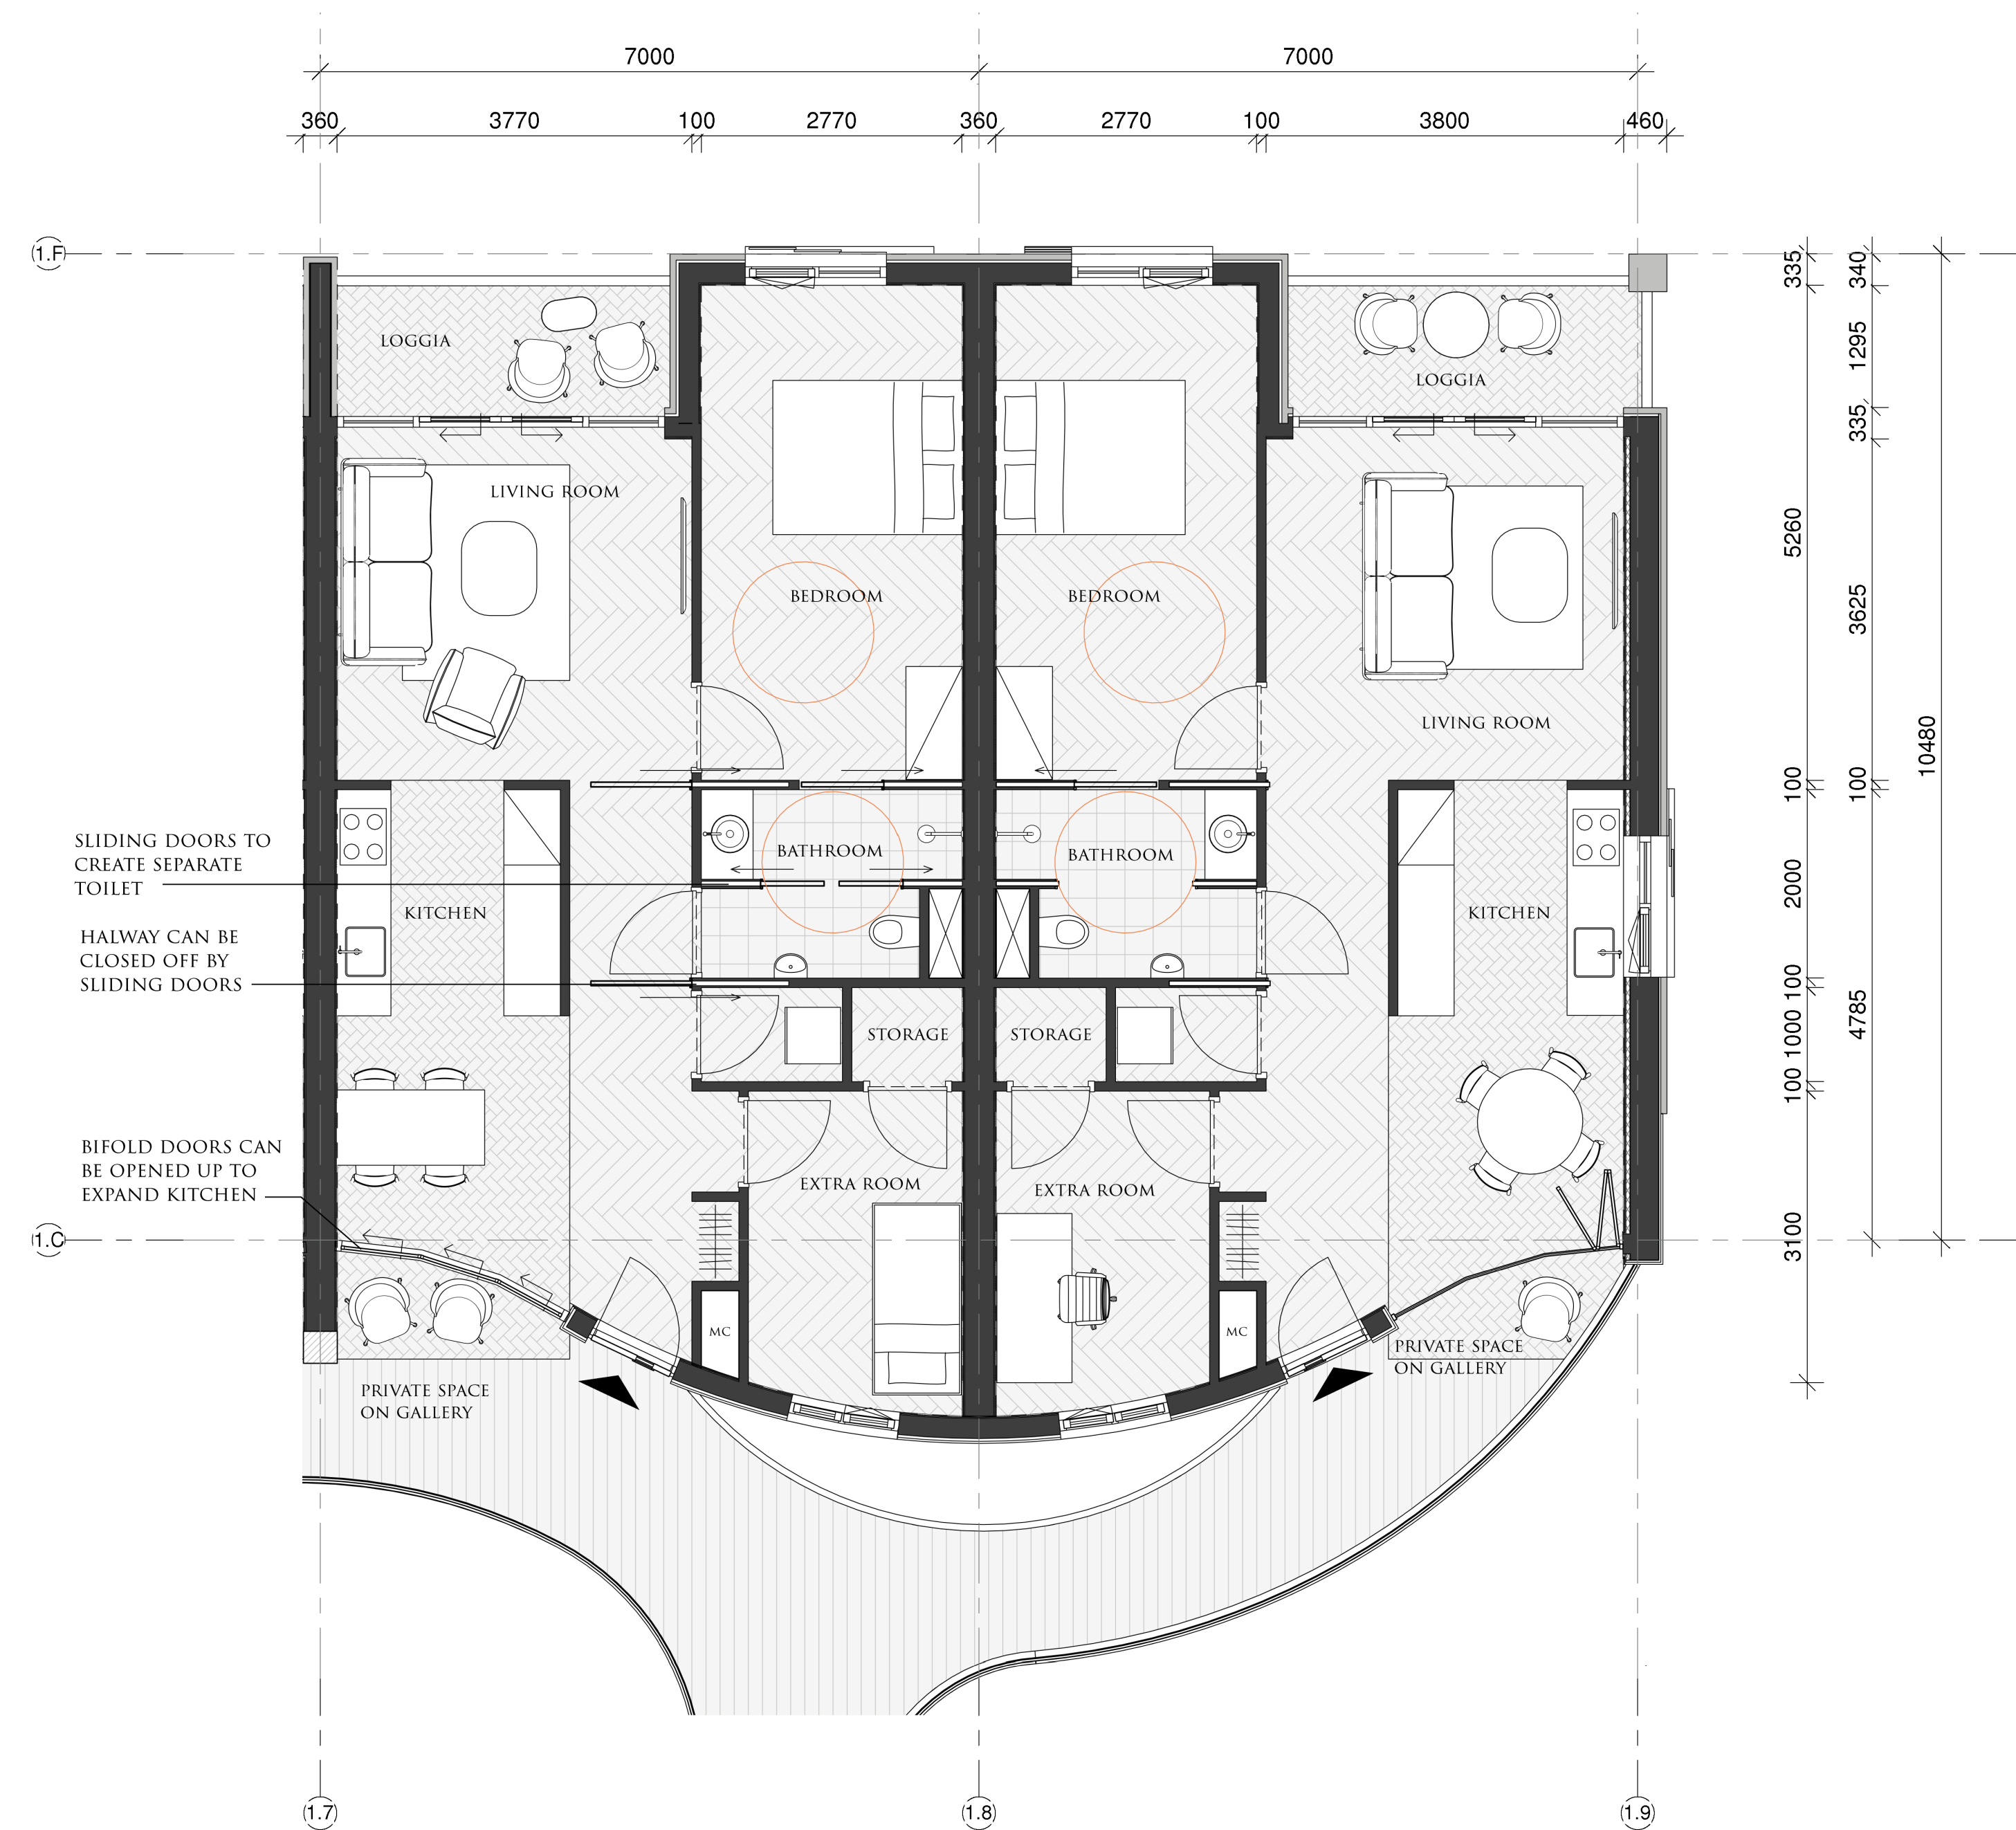


PLAN APARTMENT
1:50

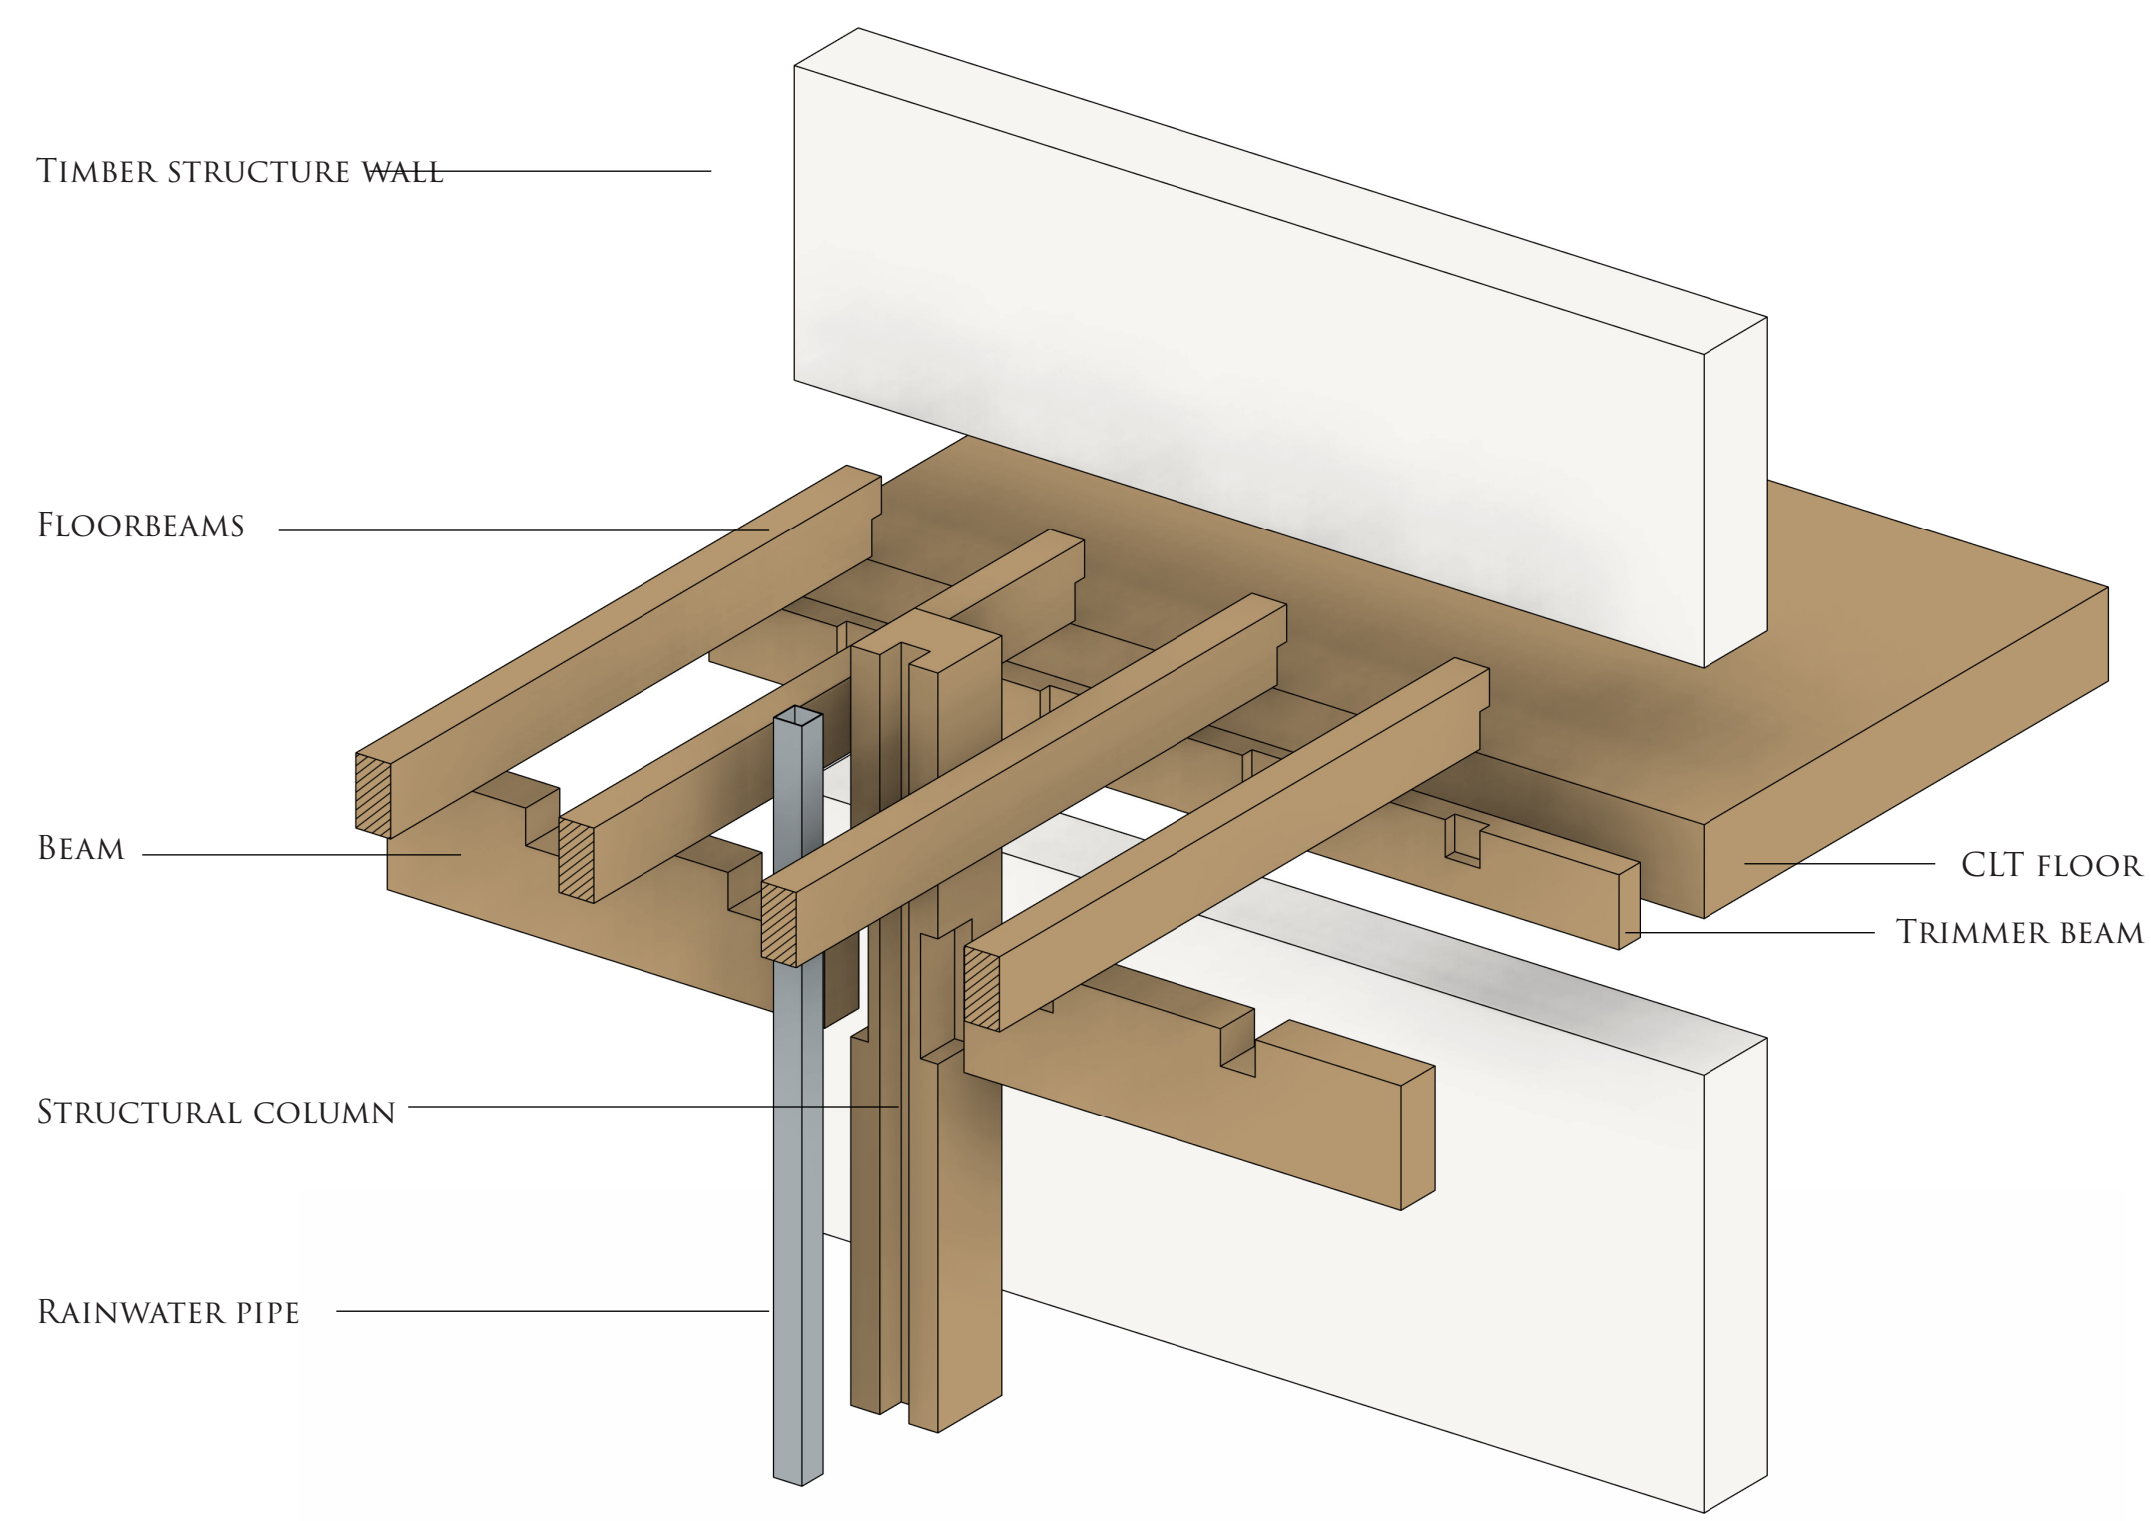


3D DETAIL
CONSTRUCTION GALLERY

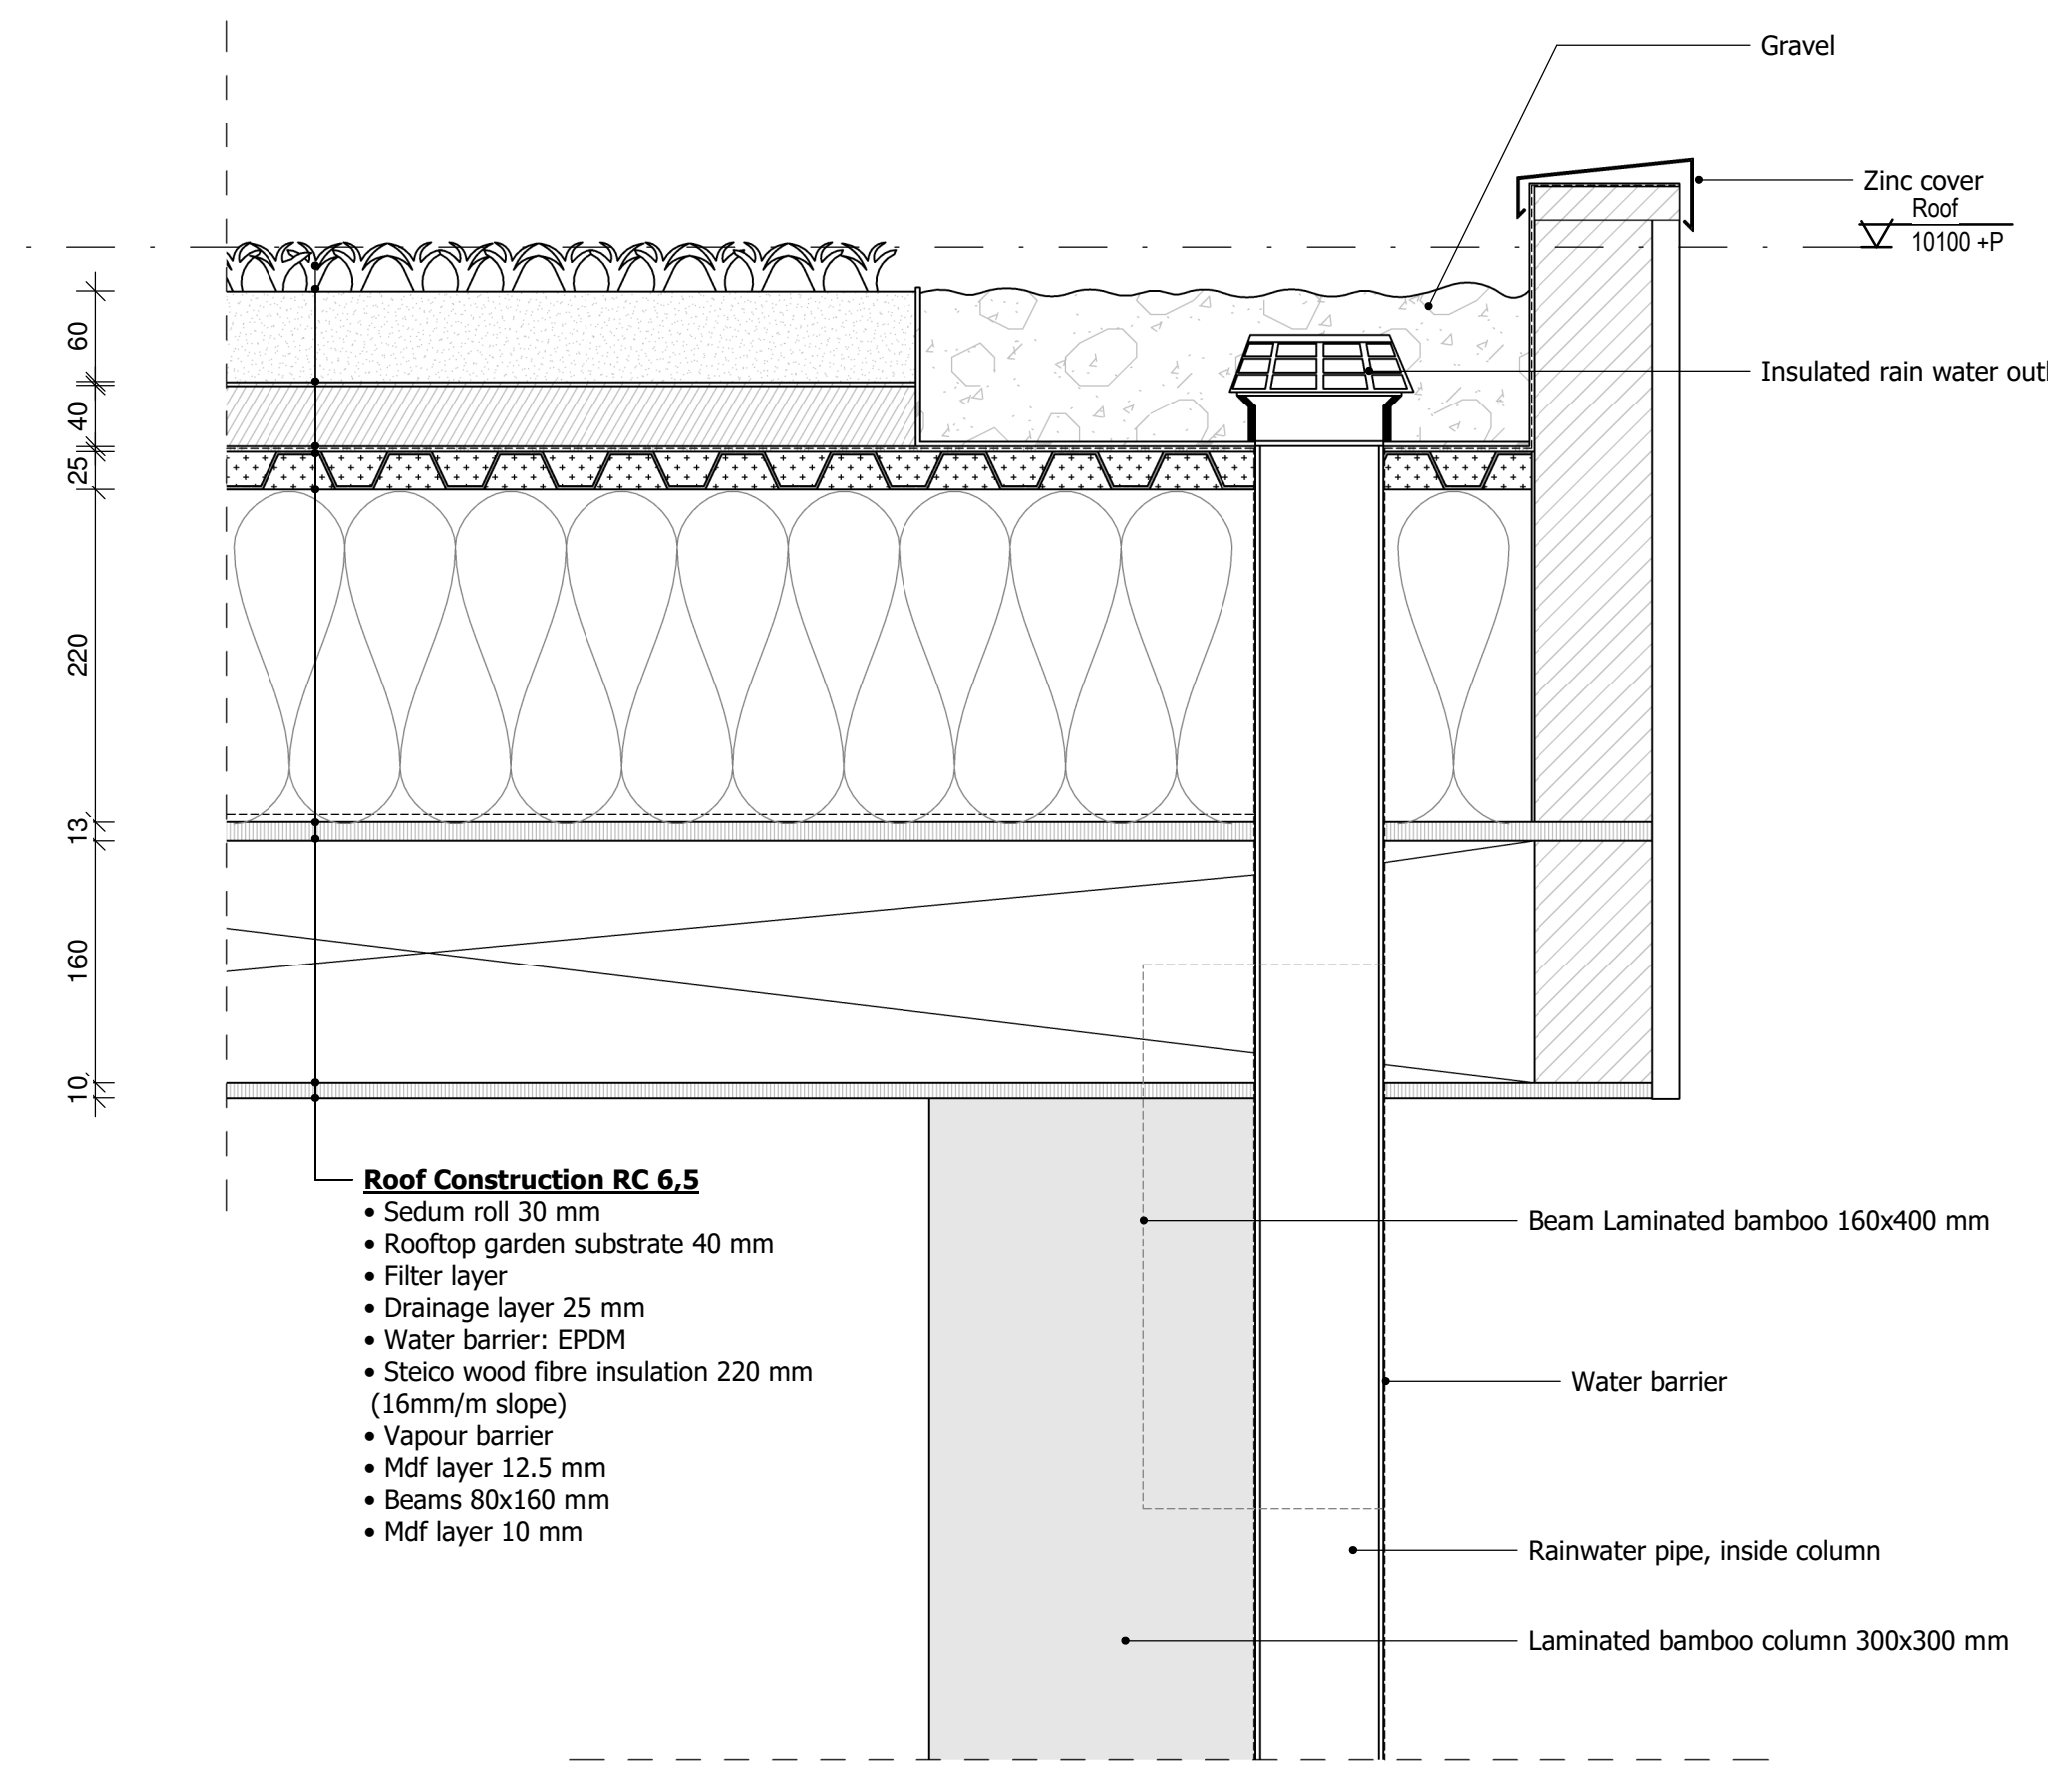


DETAIL C
1:5

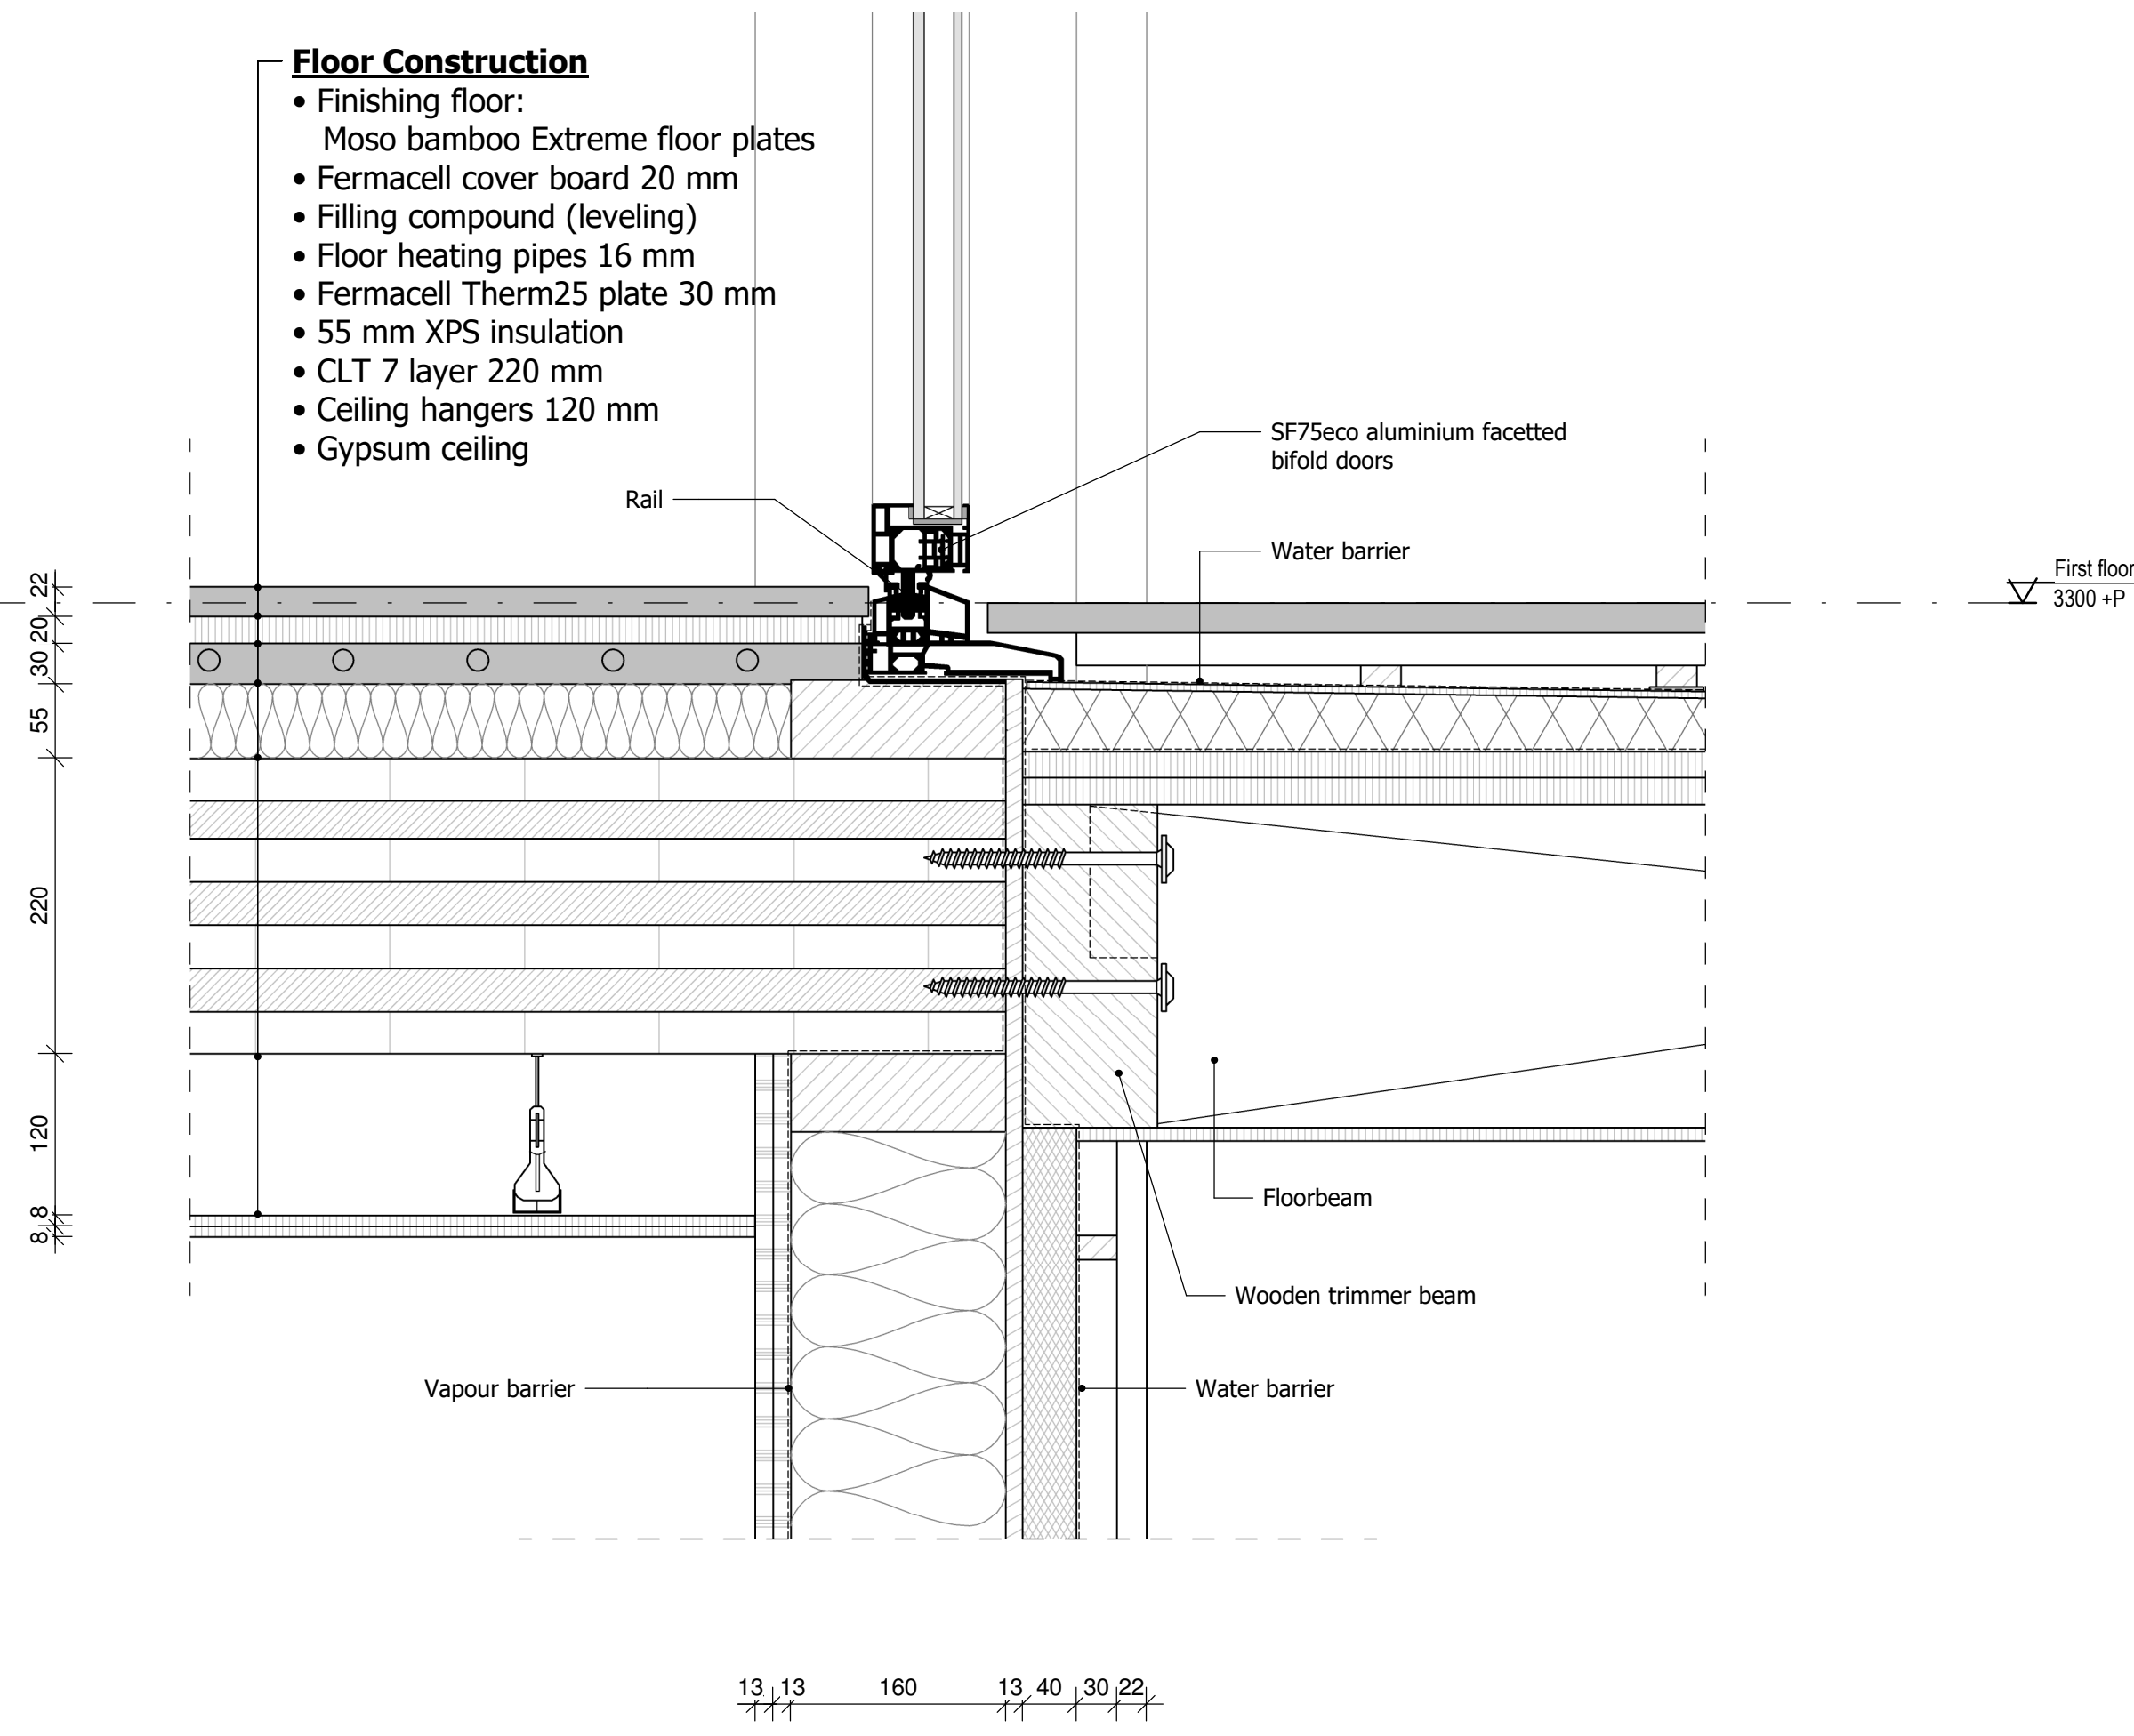


DETAIL A
1:5

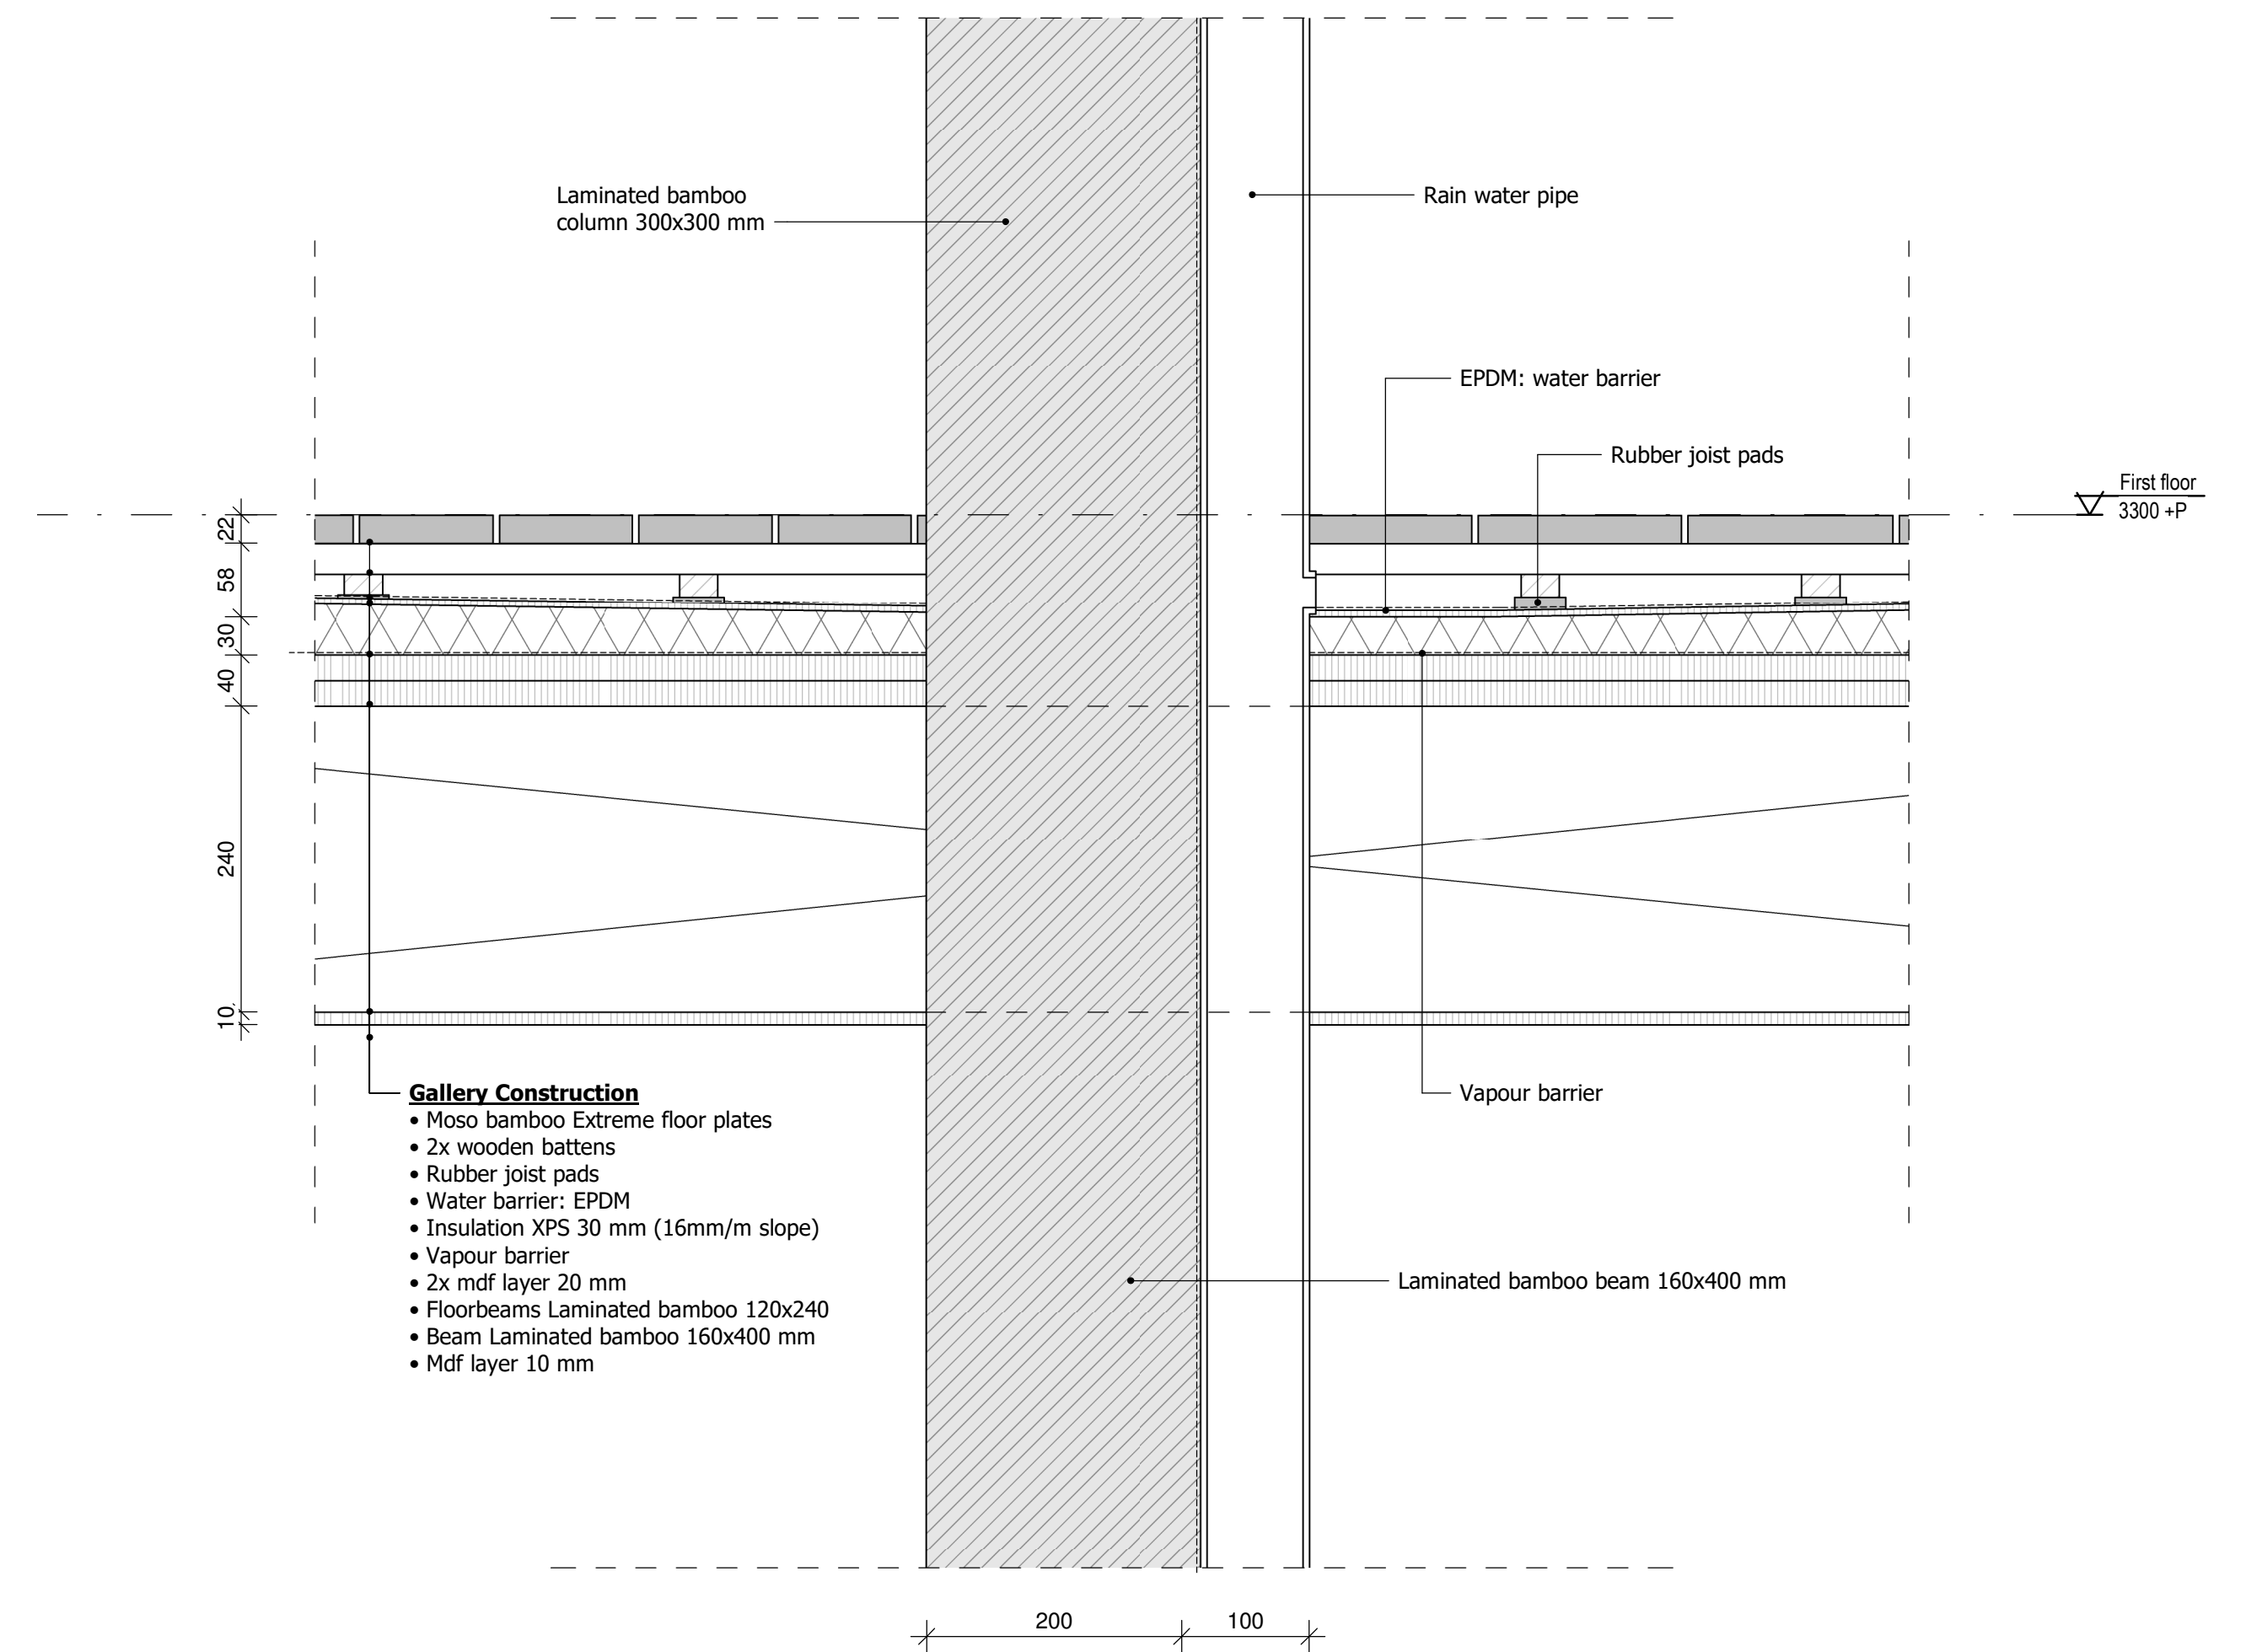


DETAIL B
1:5

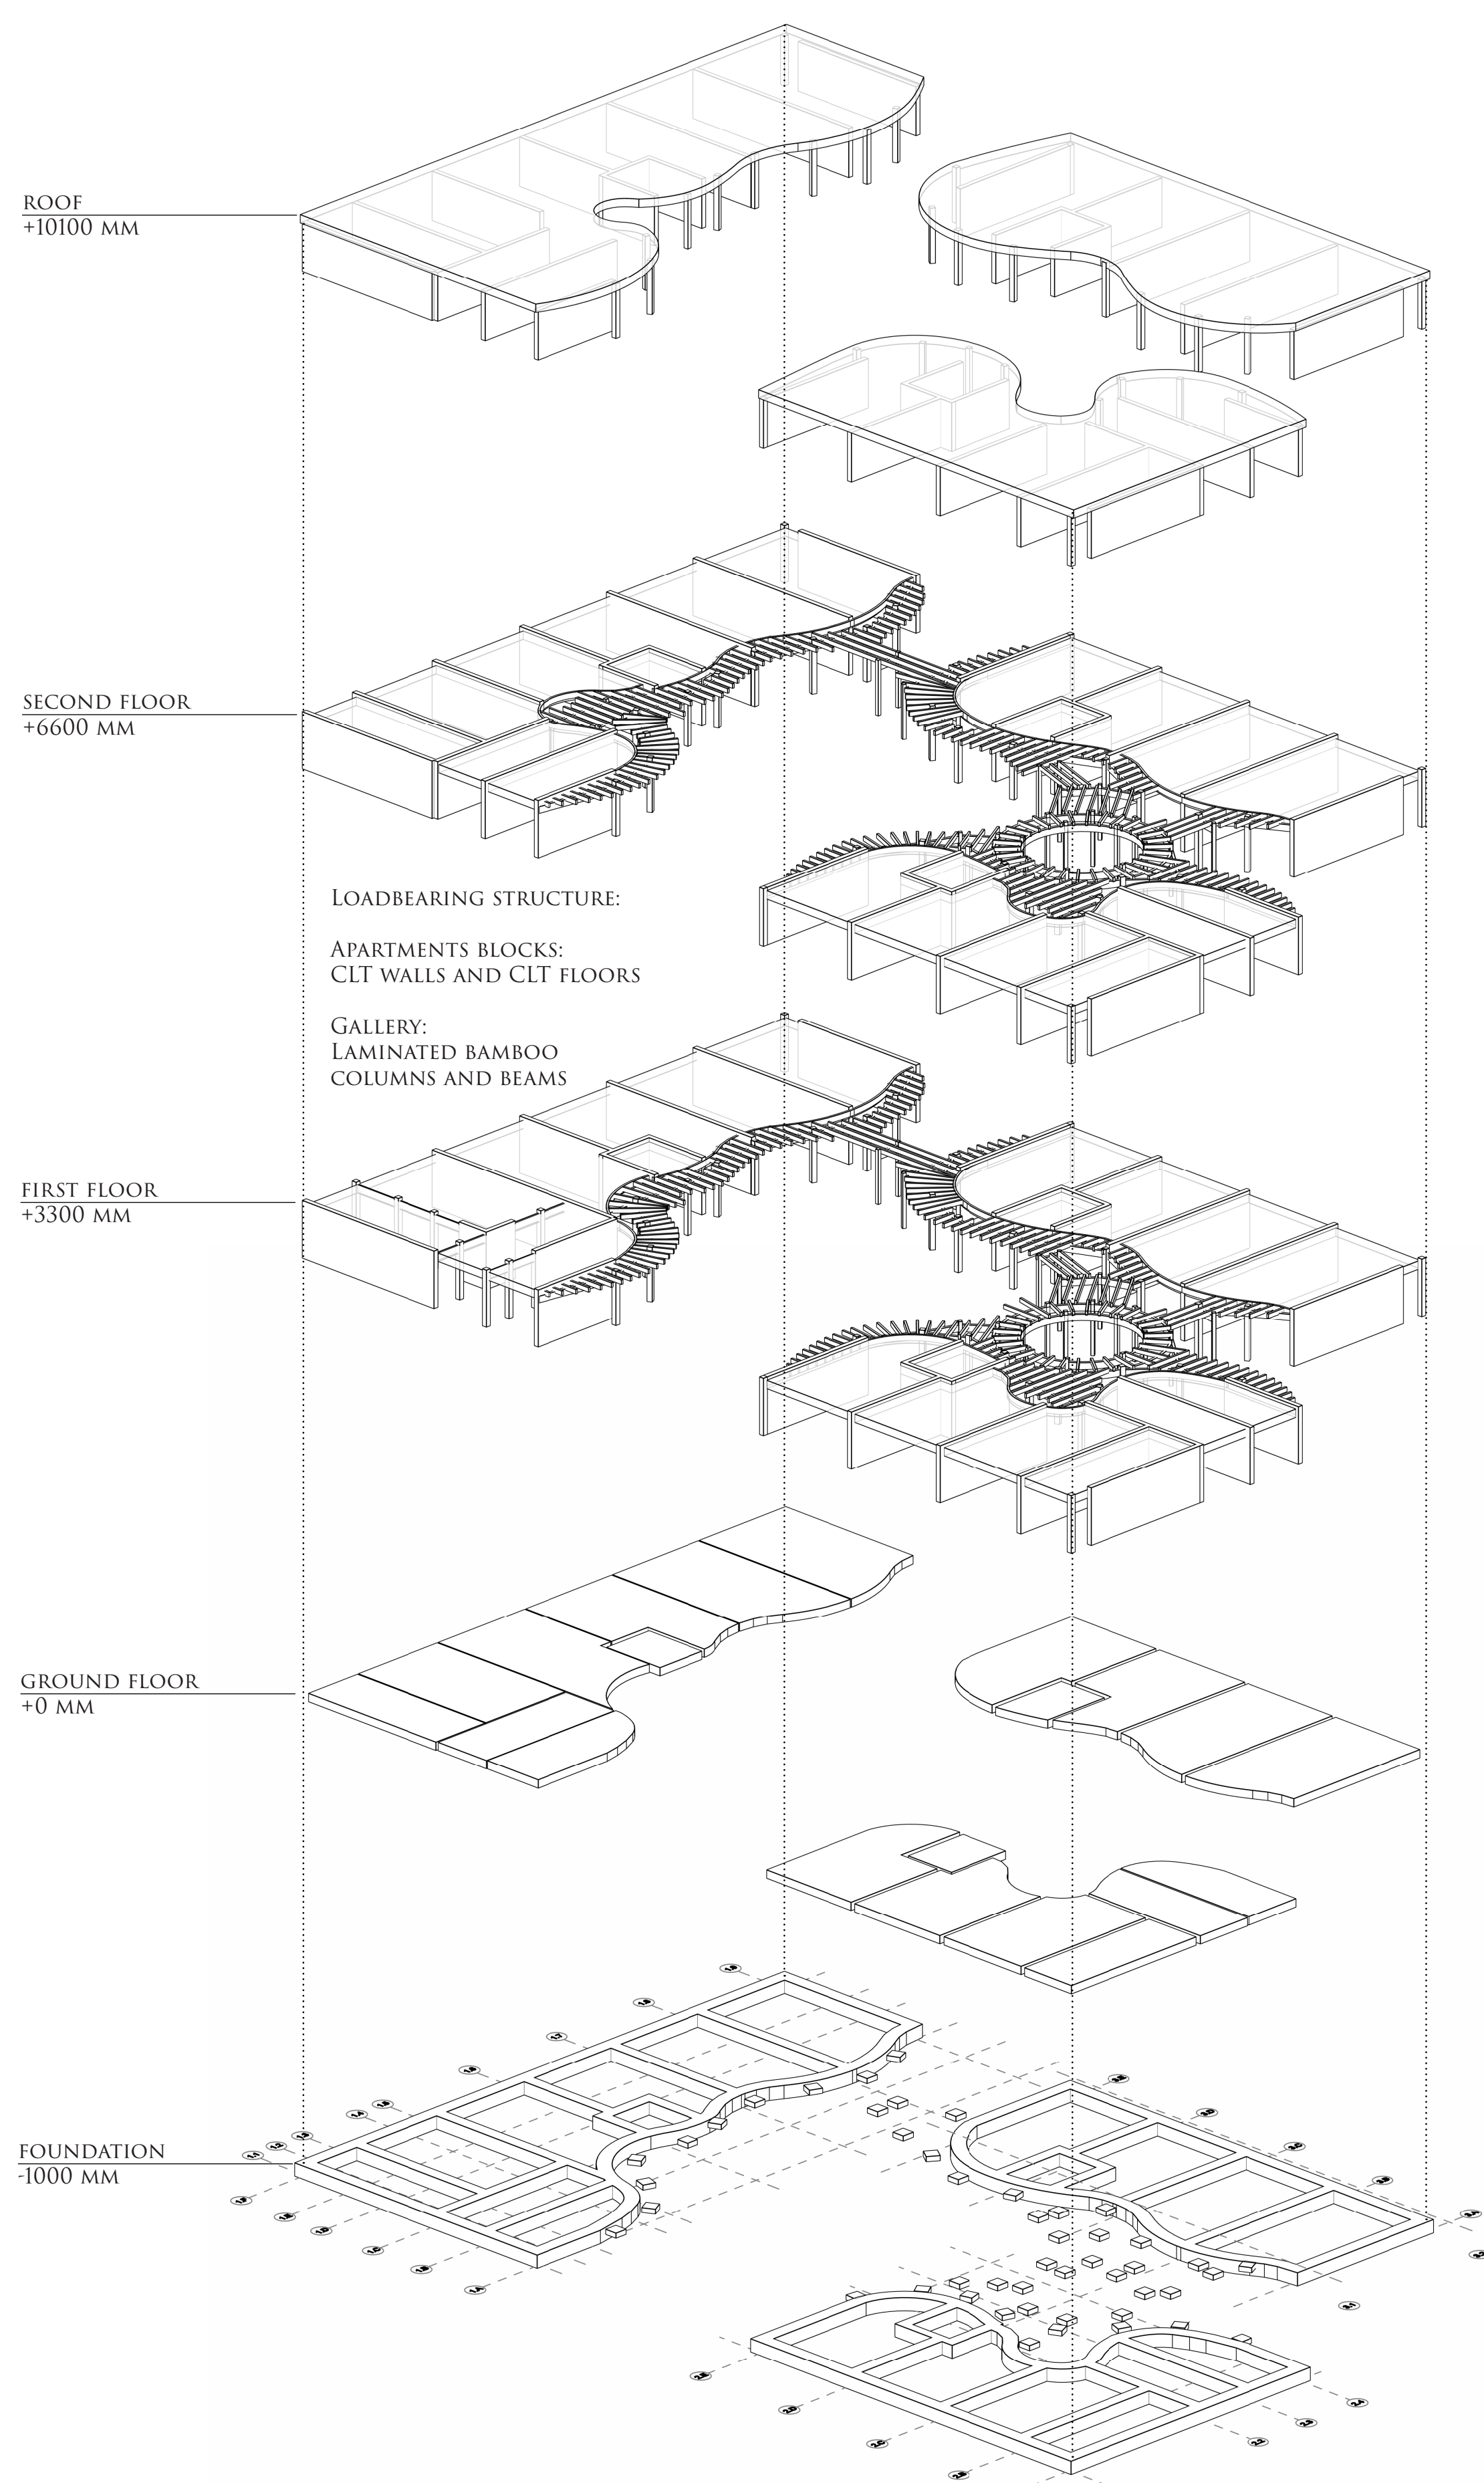

AXONOMETRY CONSTRUCTION

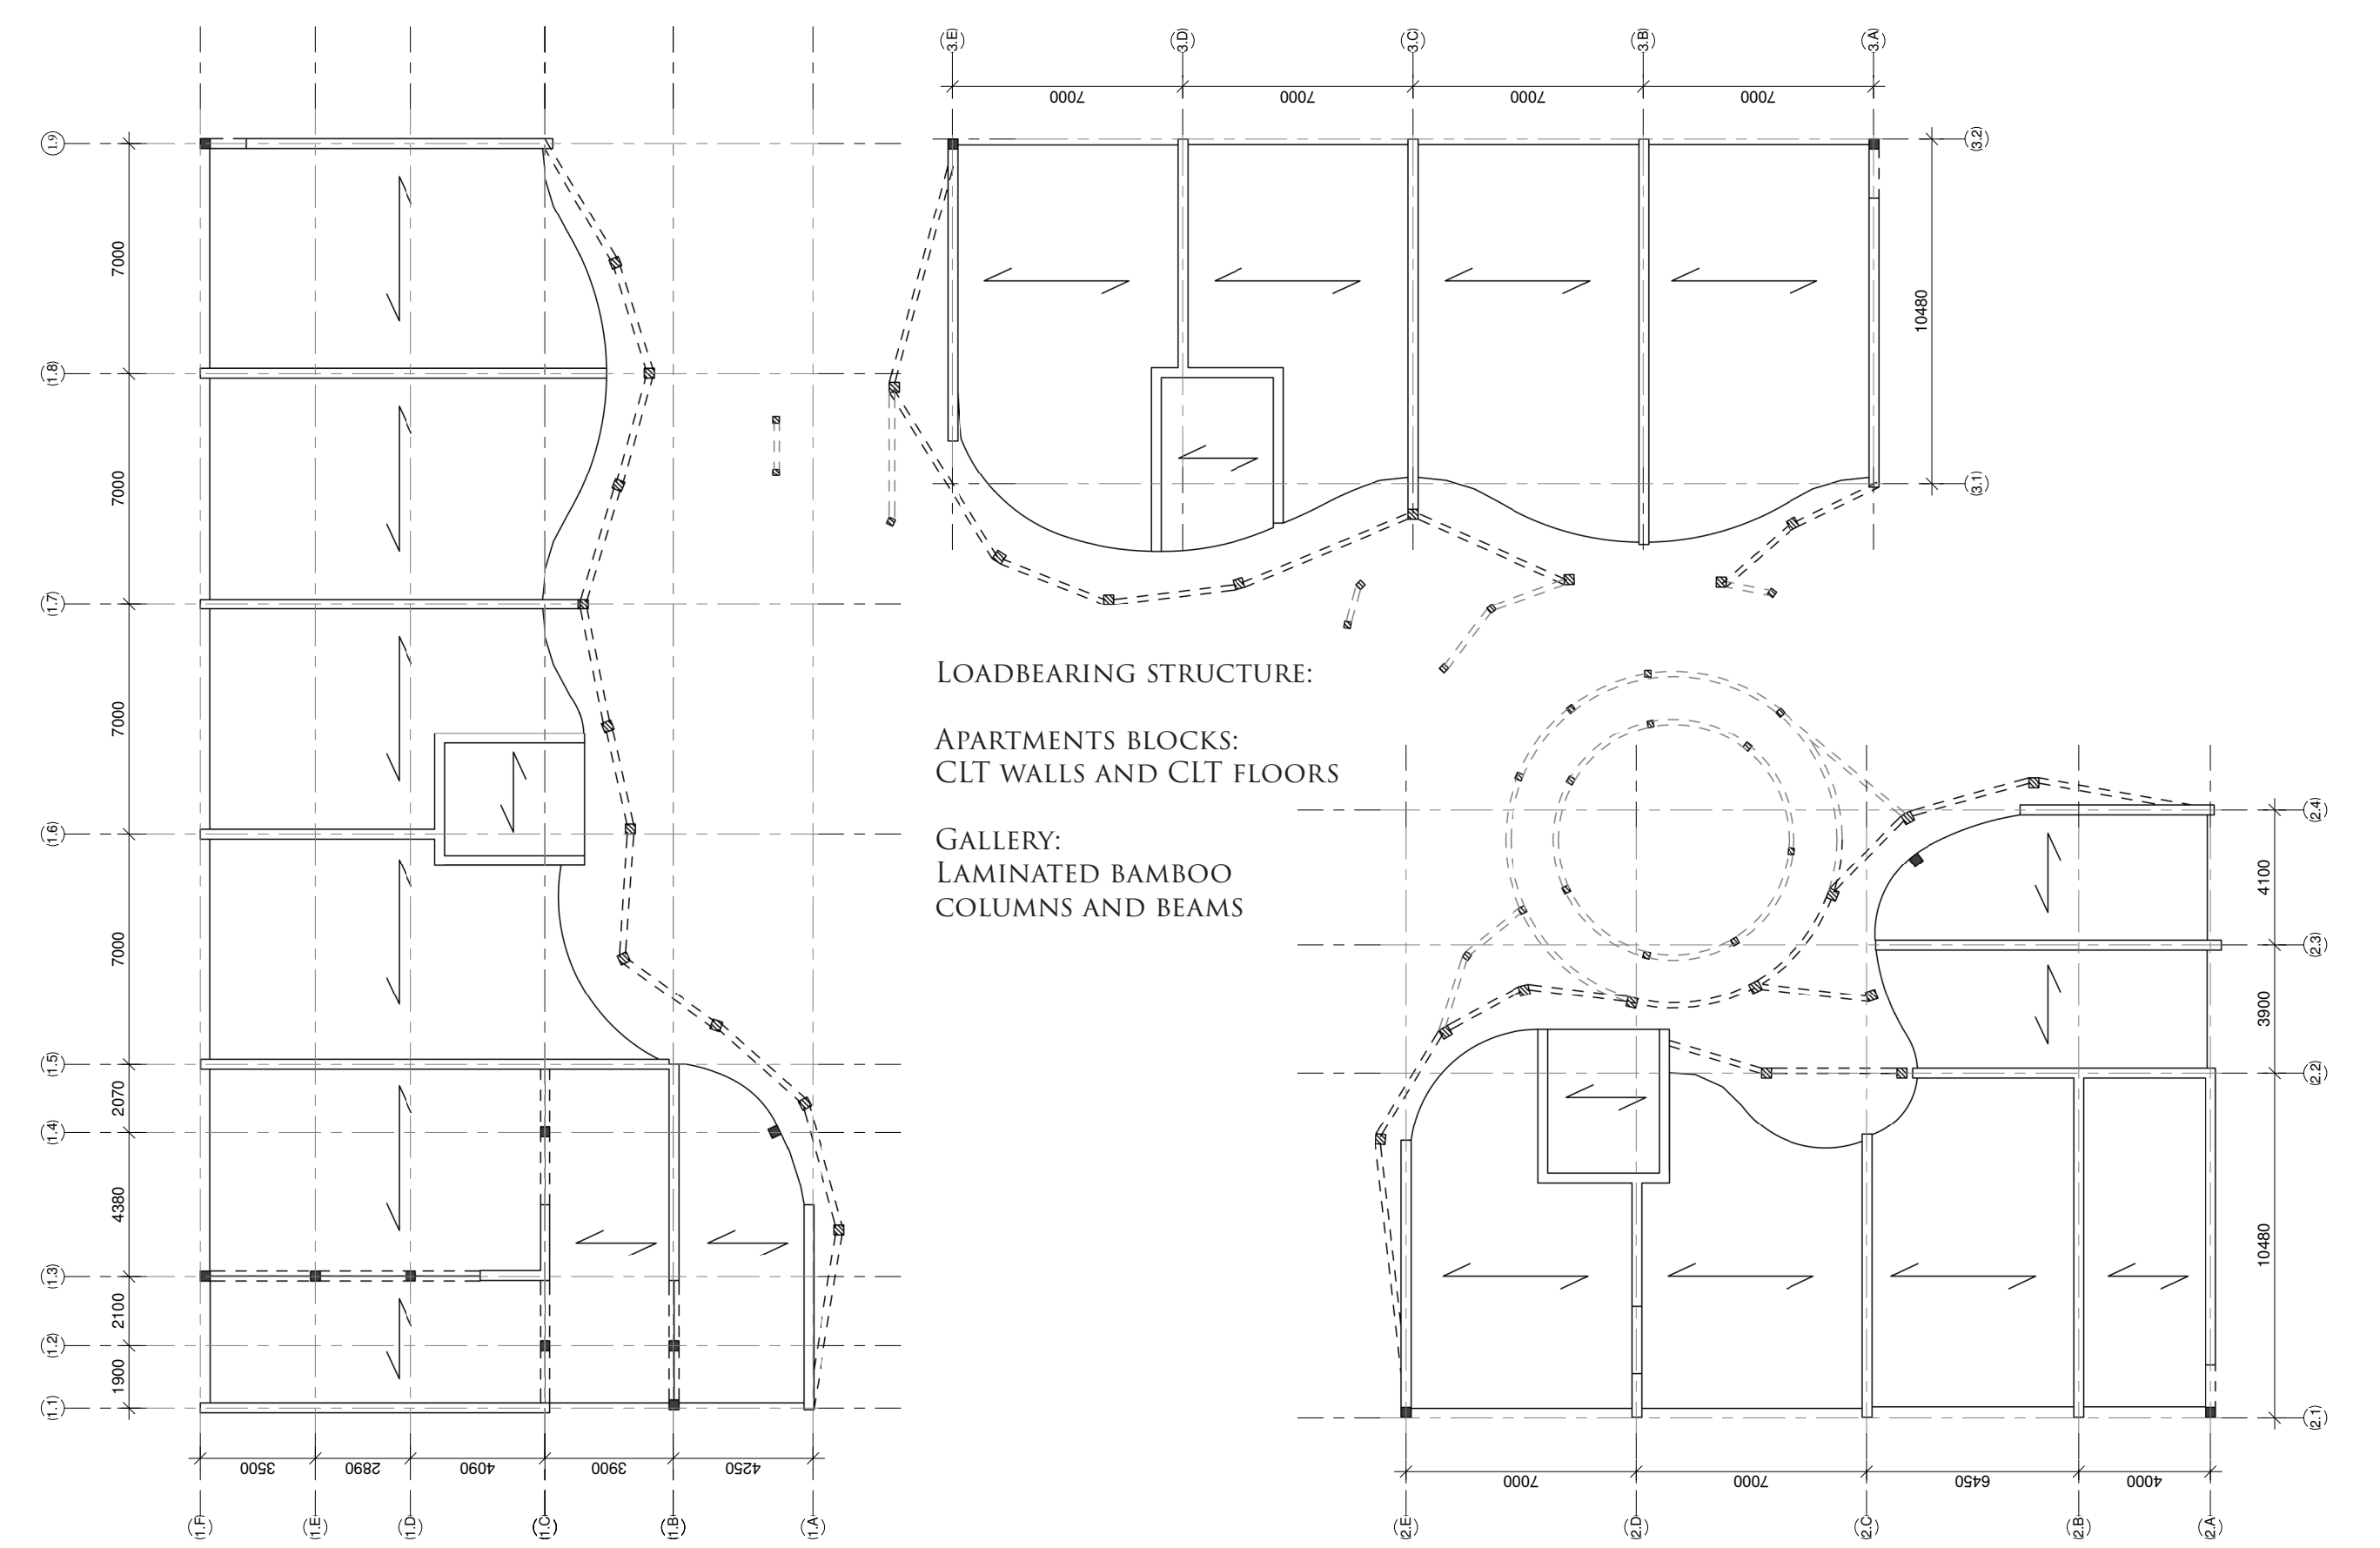

CONSTRUCTION PLAN GROUND FLOOR
1:200

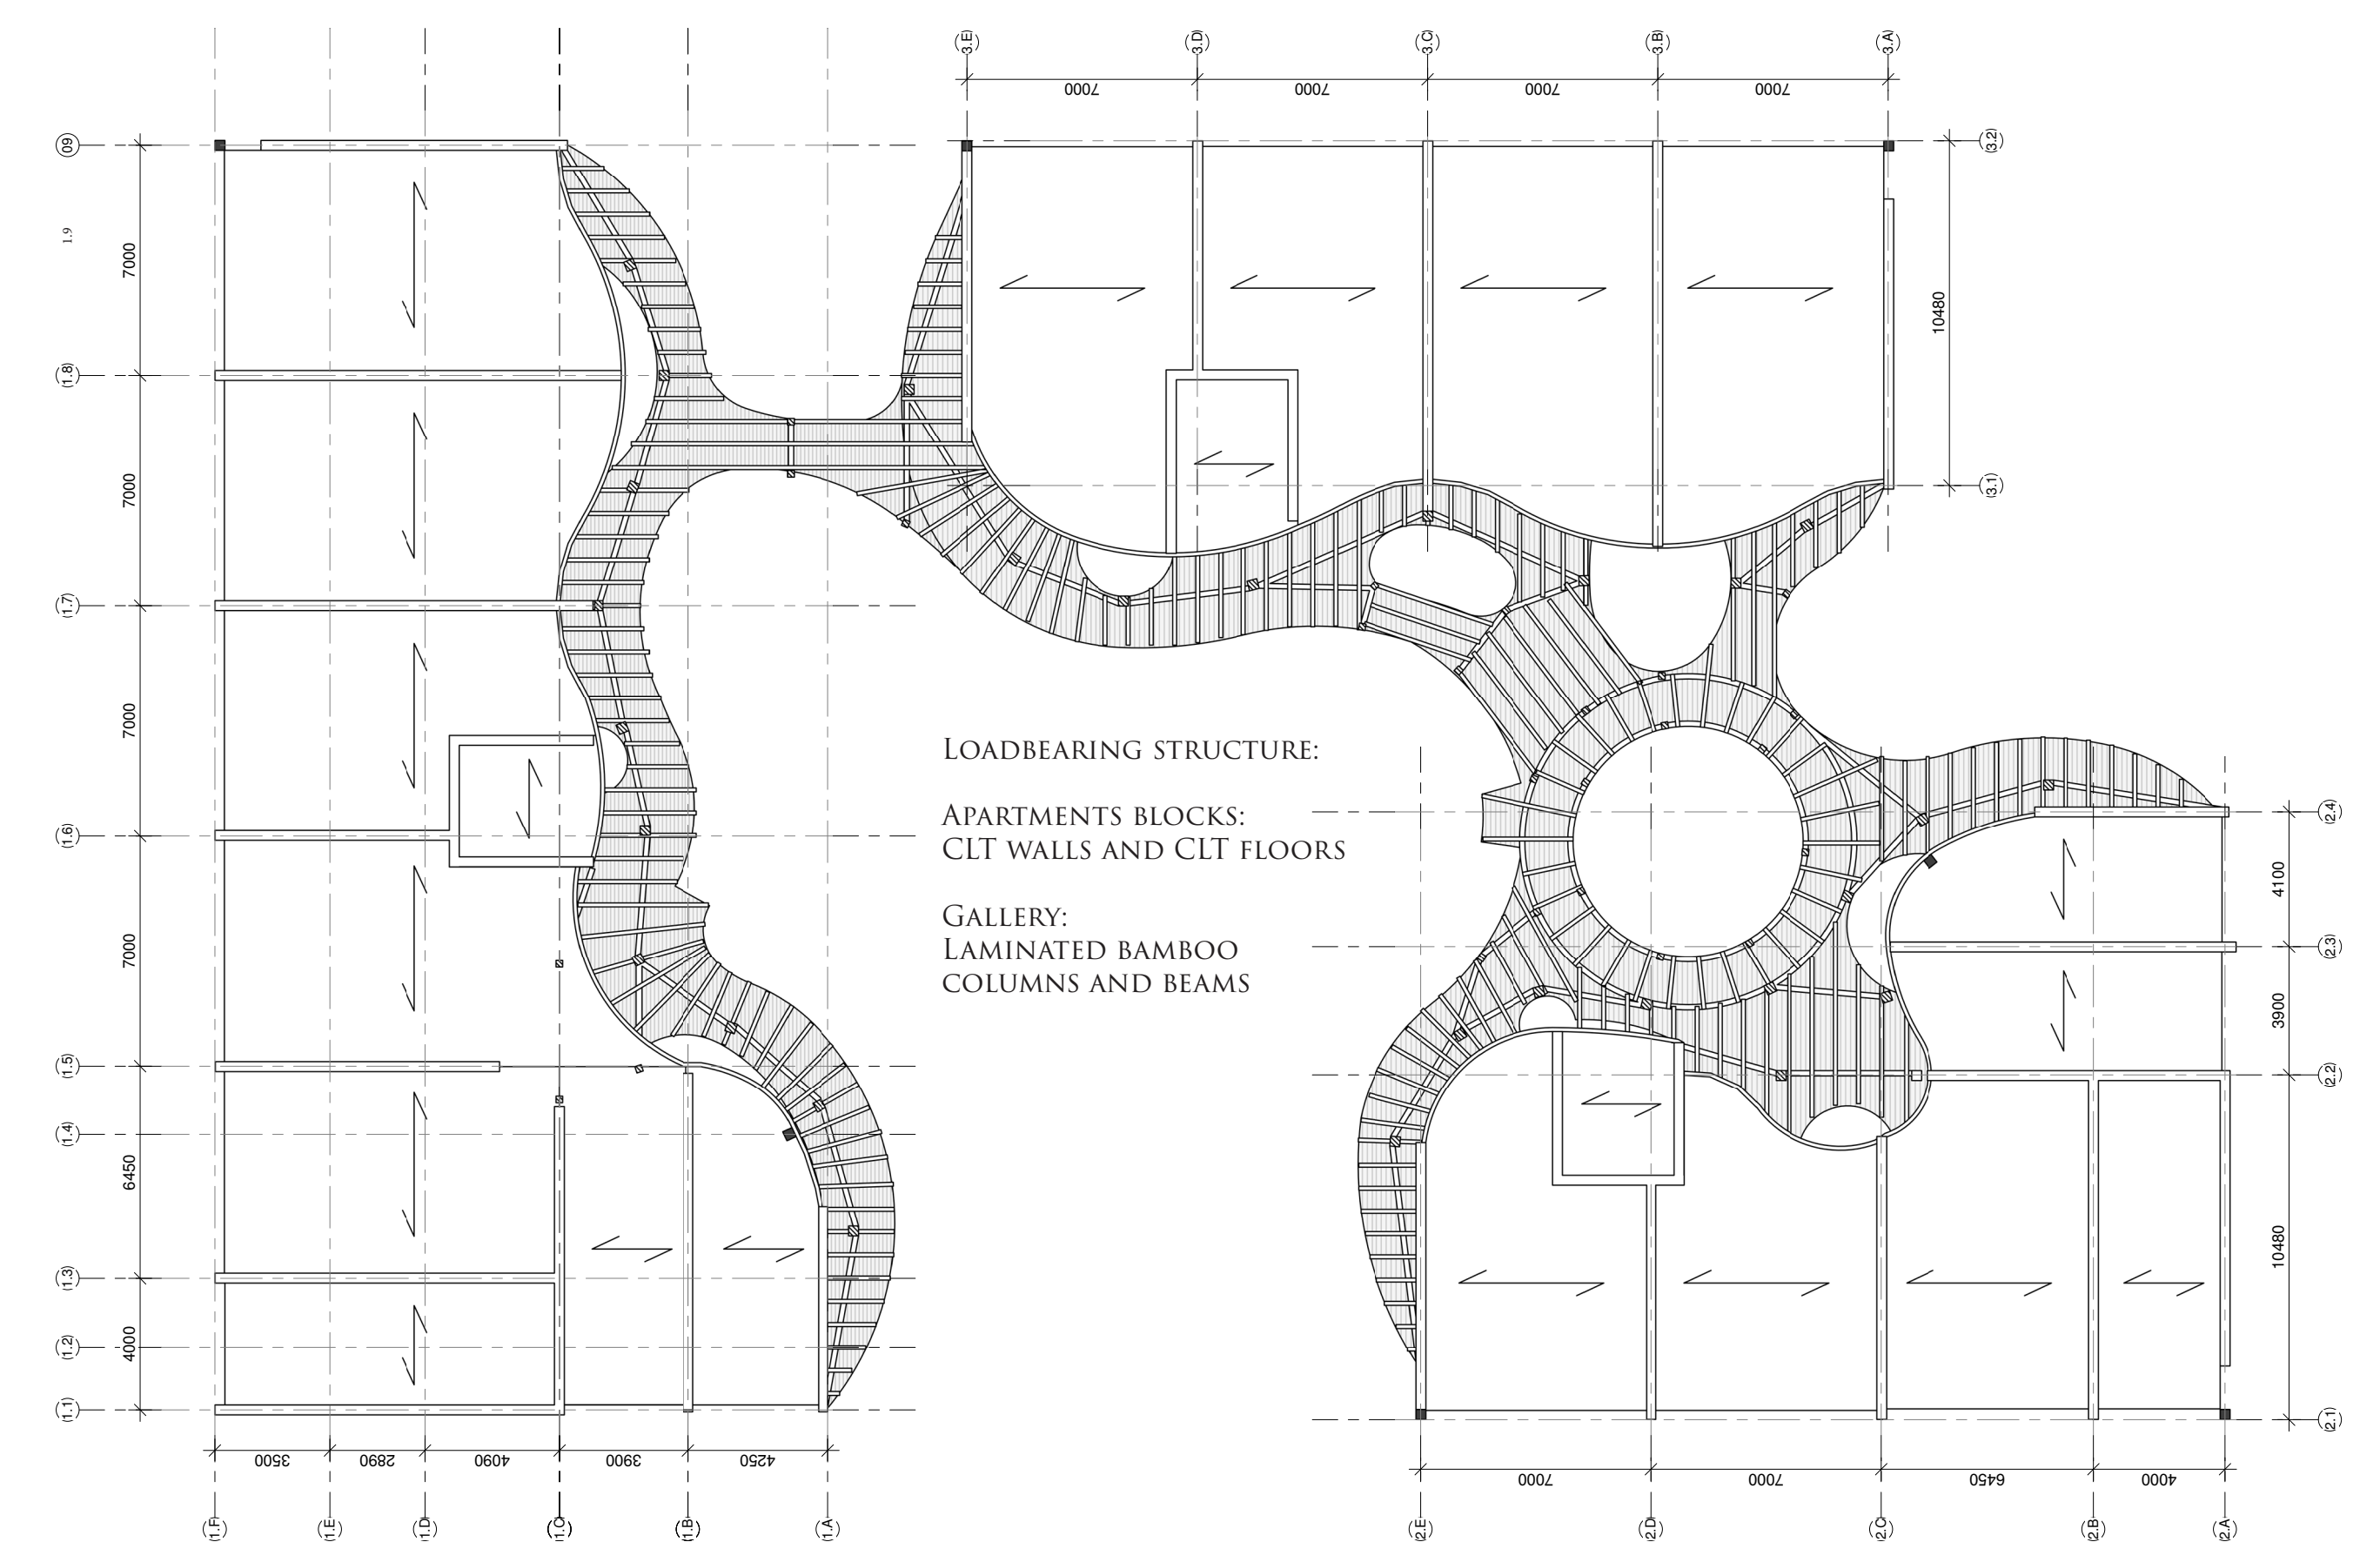

CONSTRUCTION PLAN FIRST/SECOND FLOOR
1:200