



Architecture of Production:  
Juárez Garment Factory

Niek van Laere


4036018

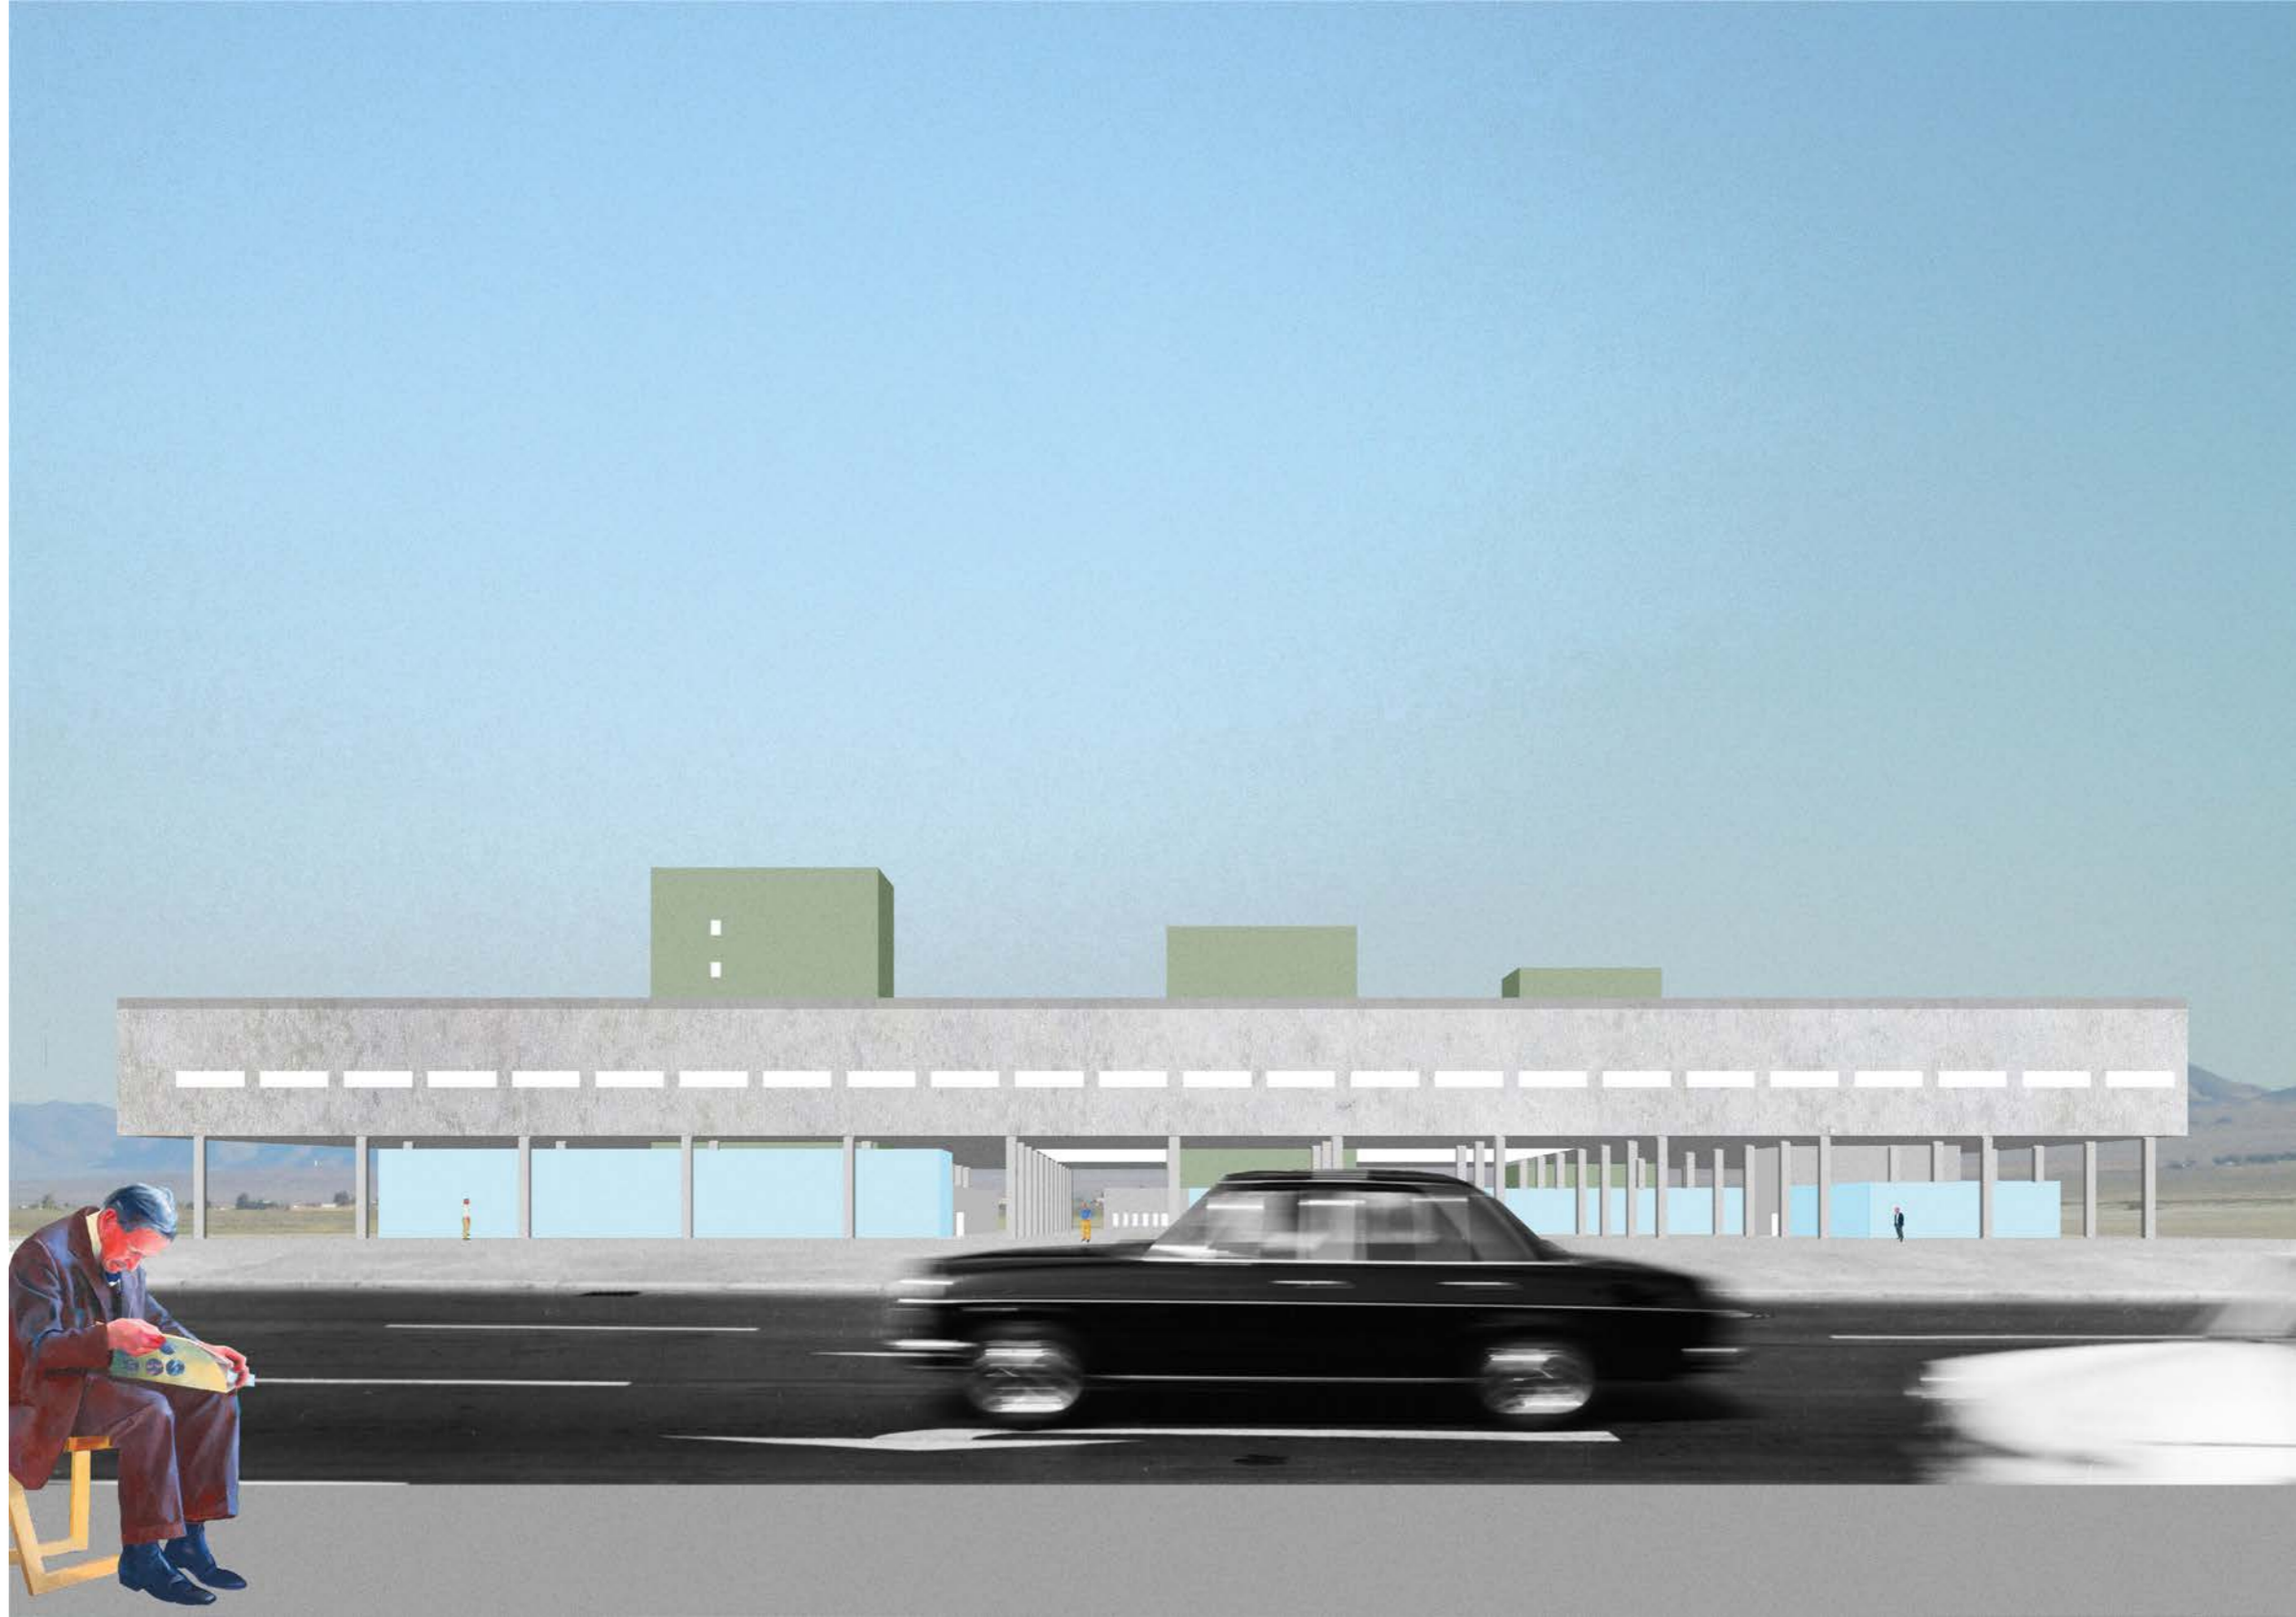

South elevation  
Collage

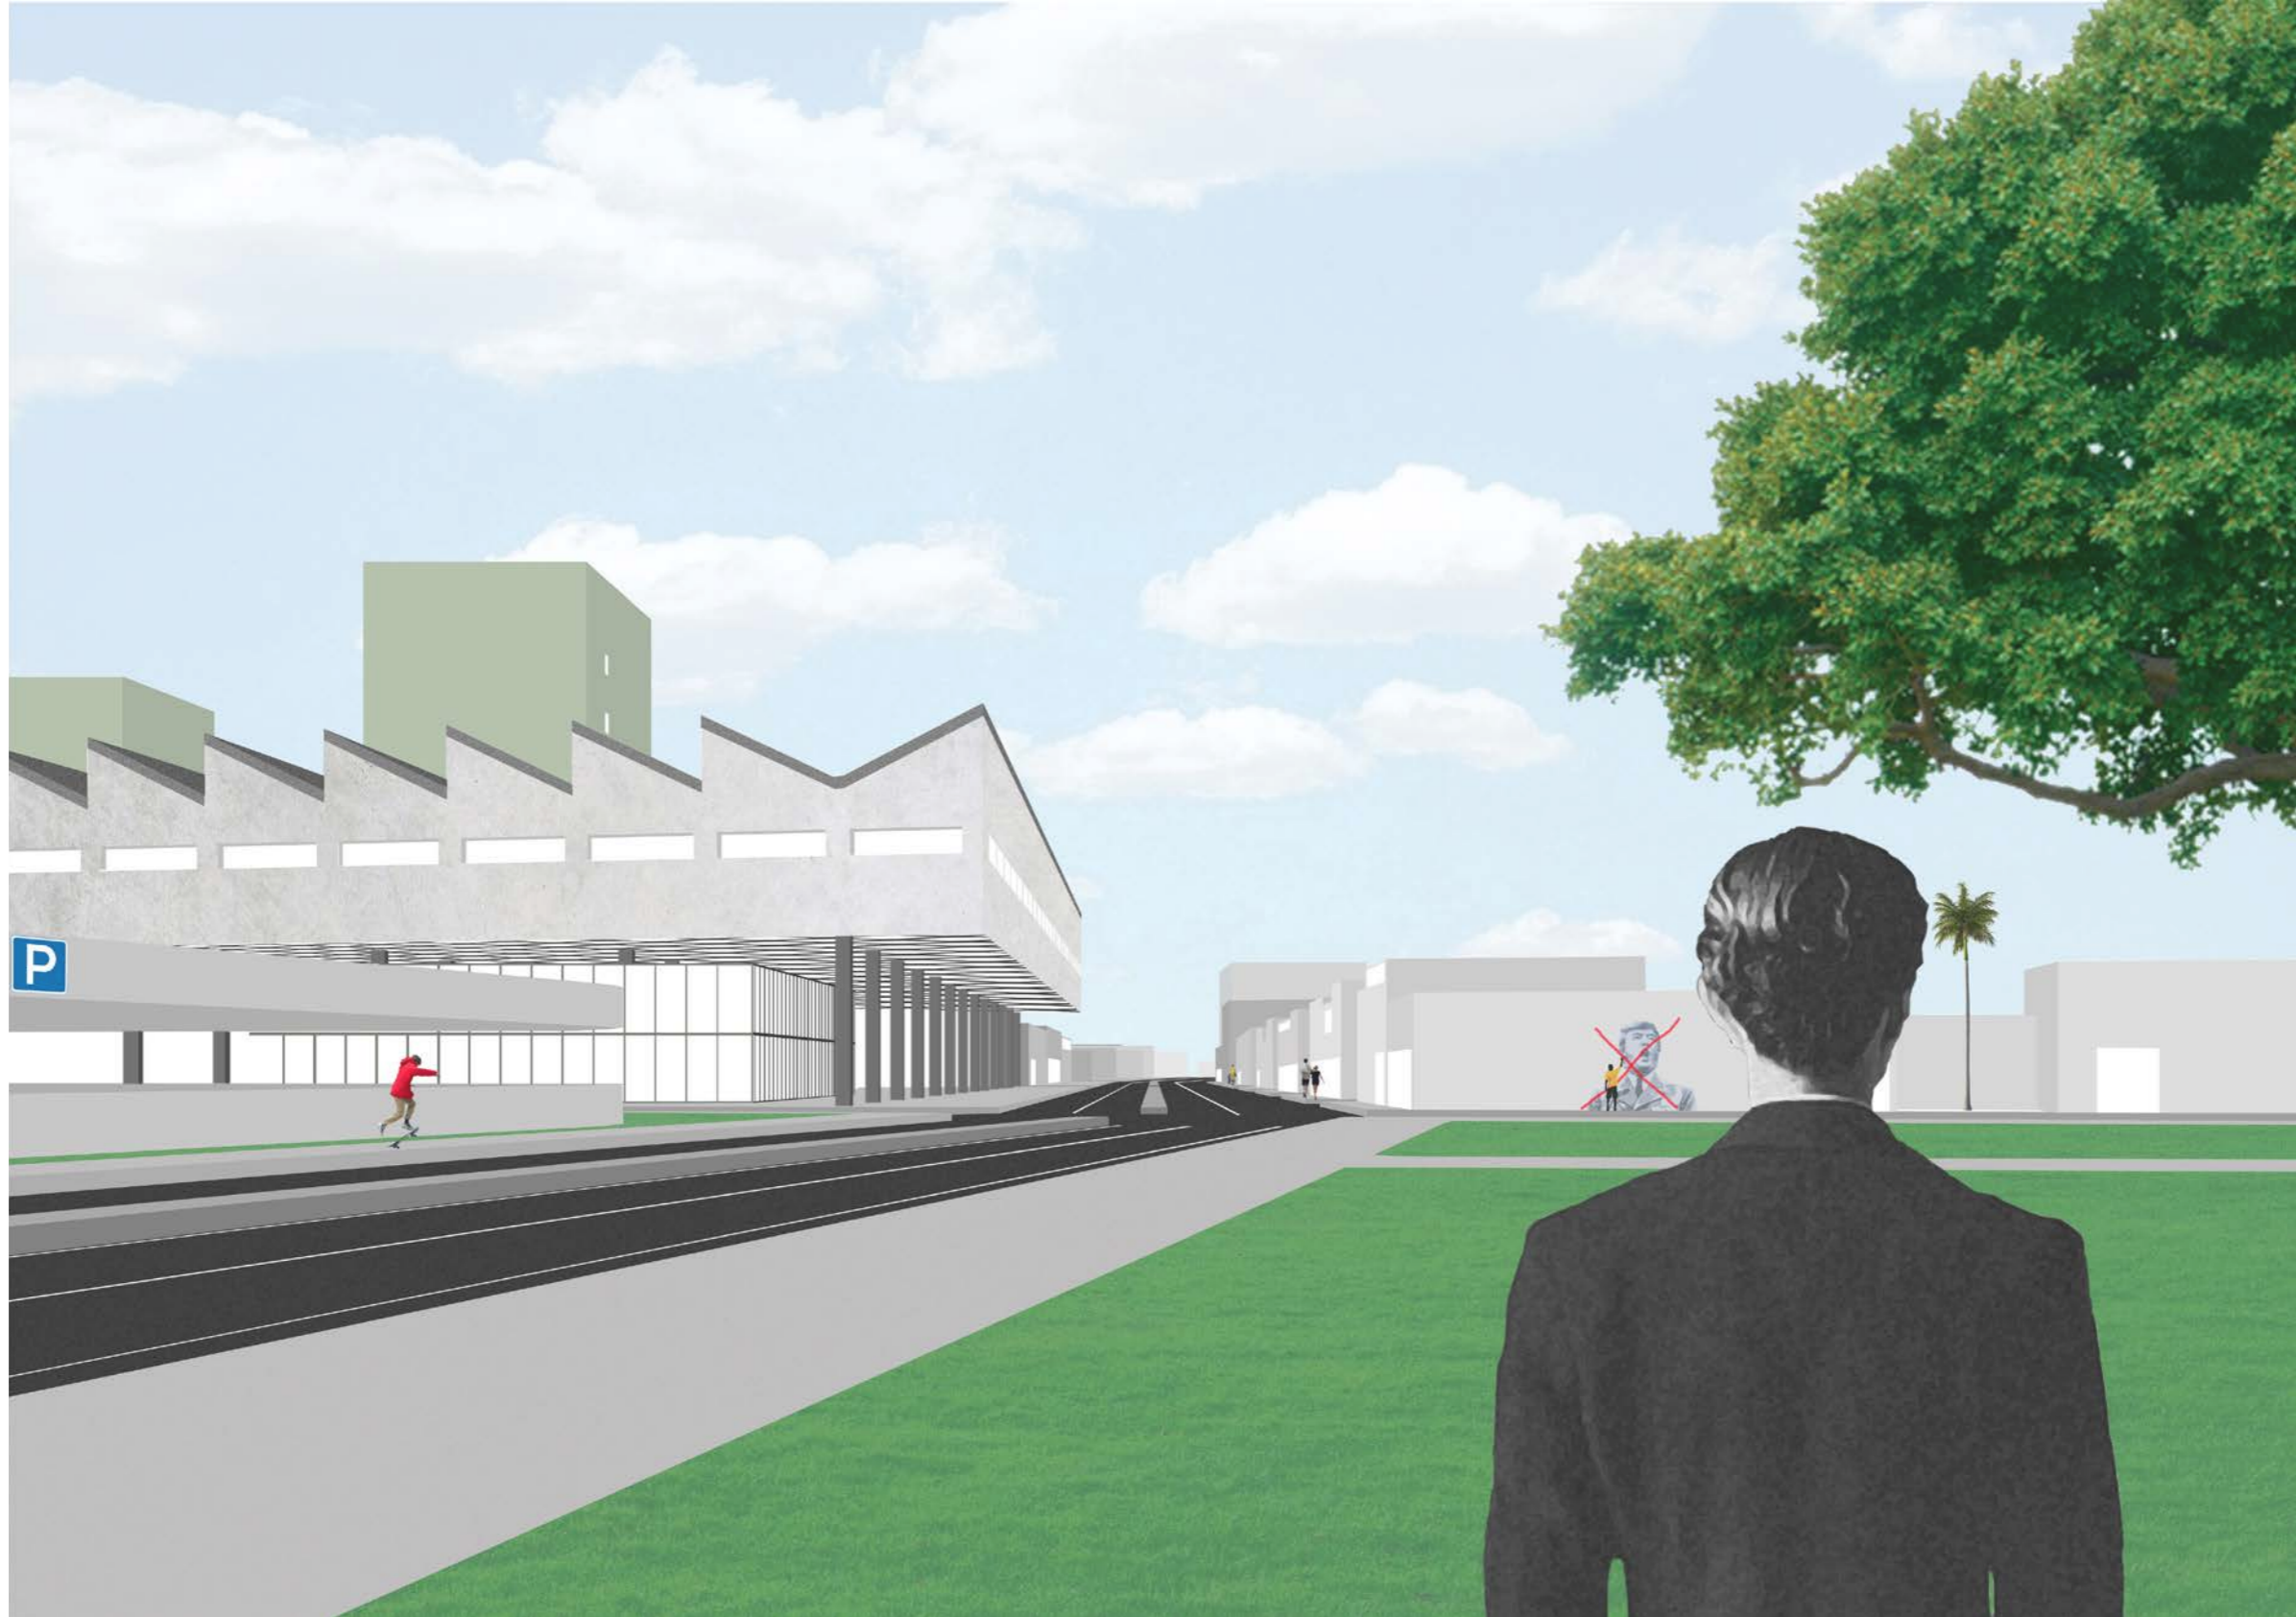

**Building in context**  
Collage

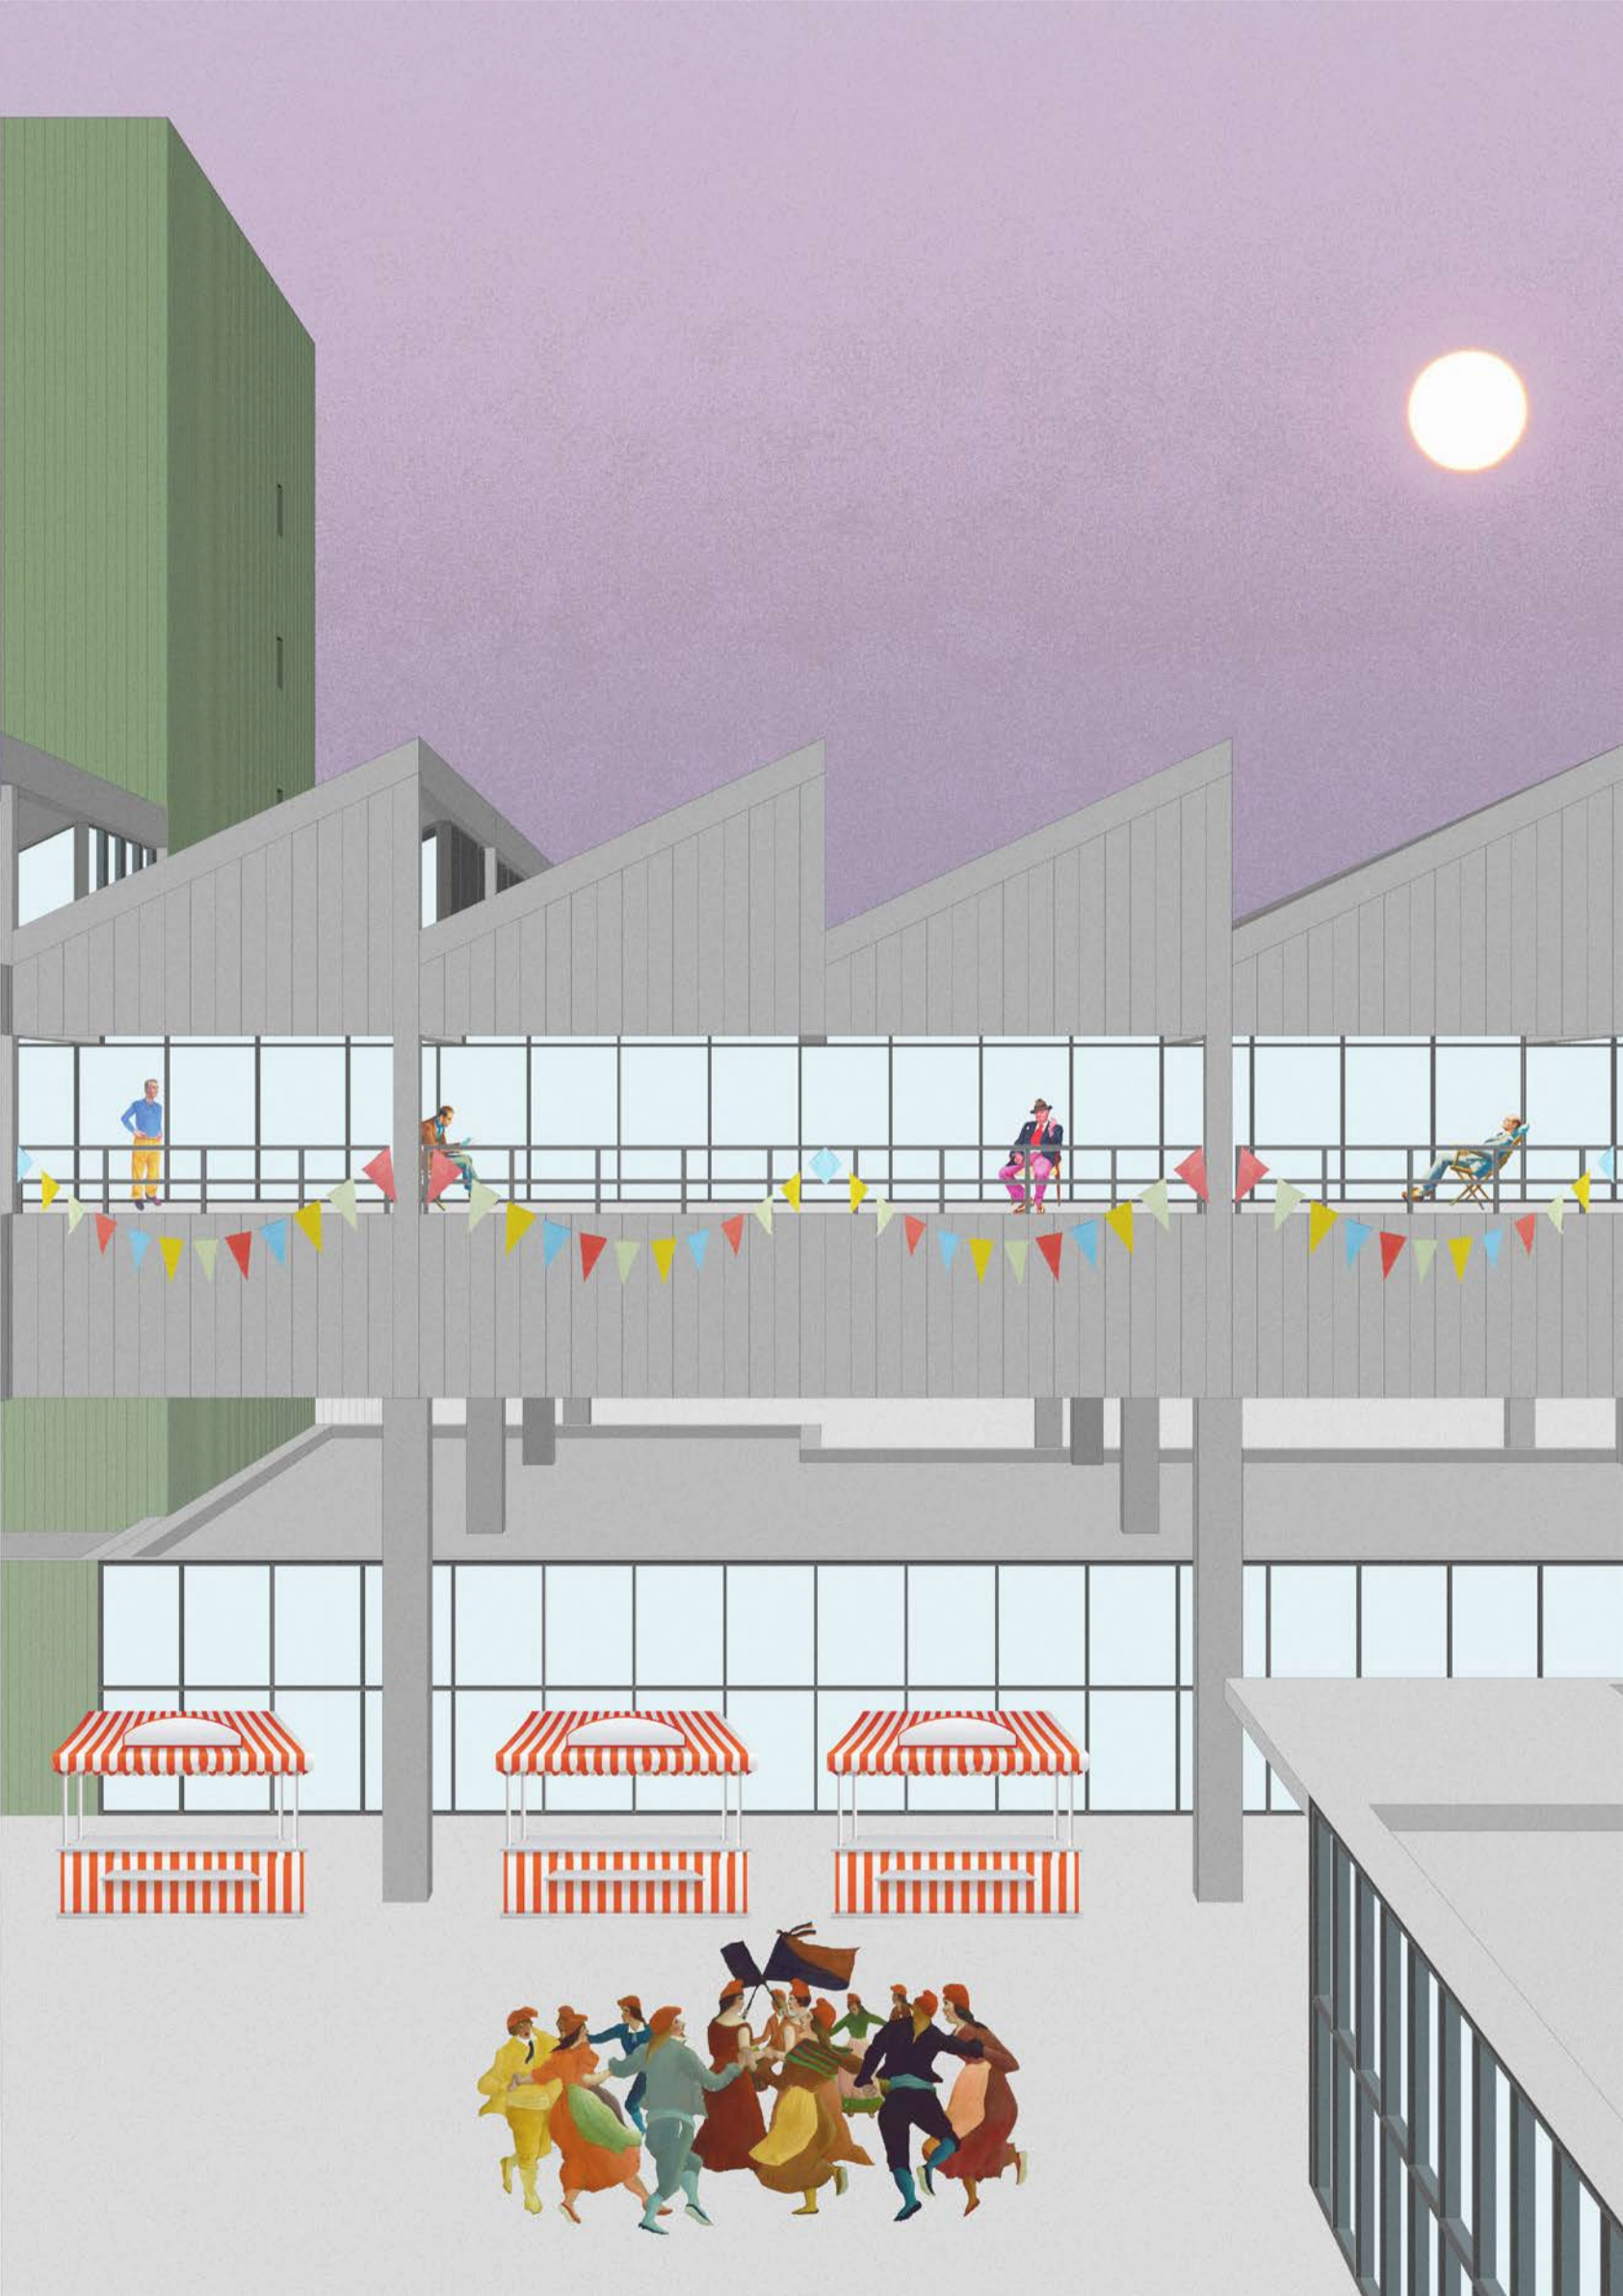

Courtyard  
Collage




**Machine room**  
Collage



Shipping  
Collage




Entrance space  
Collage

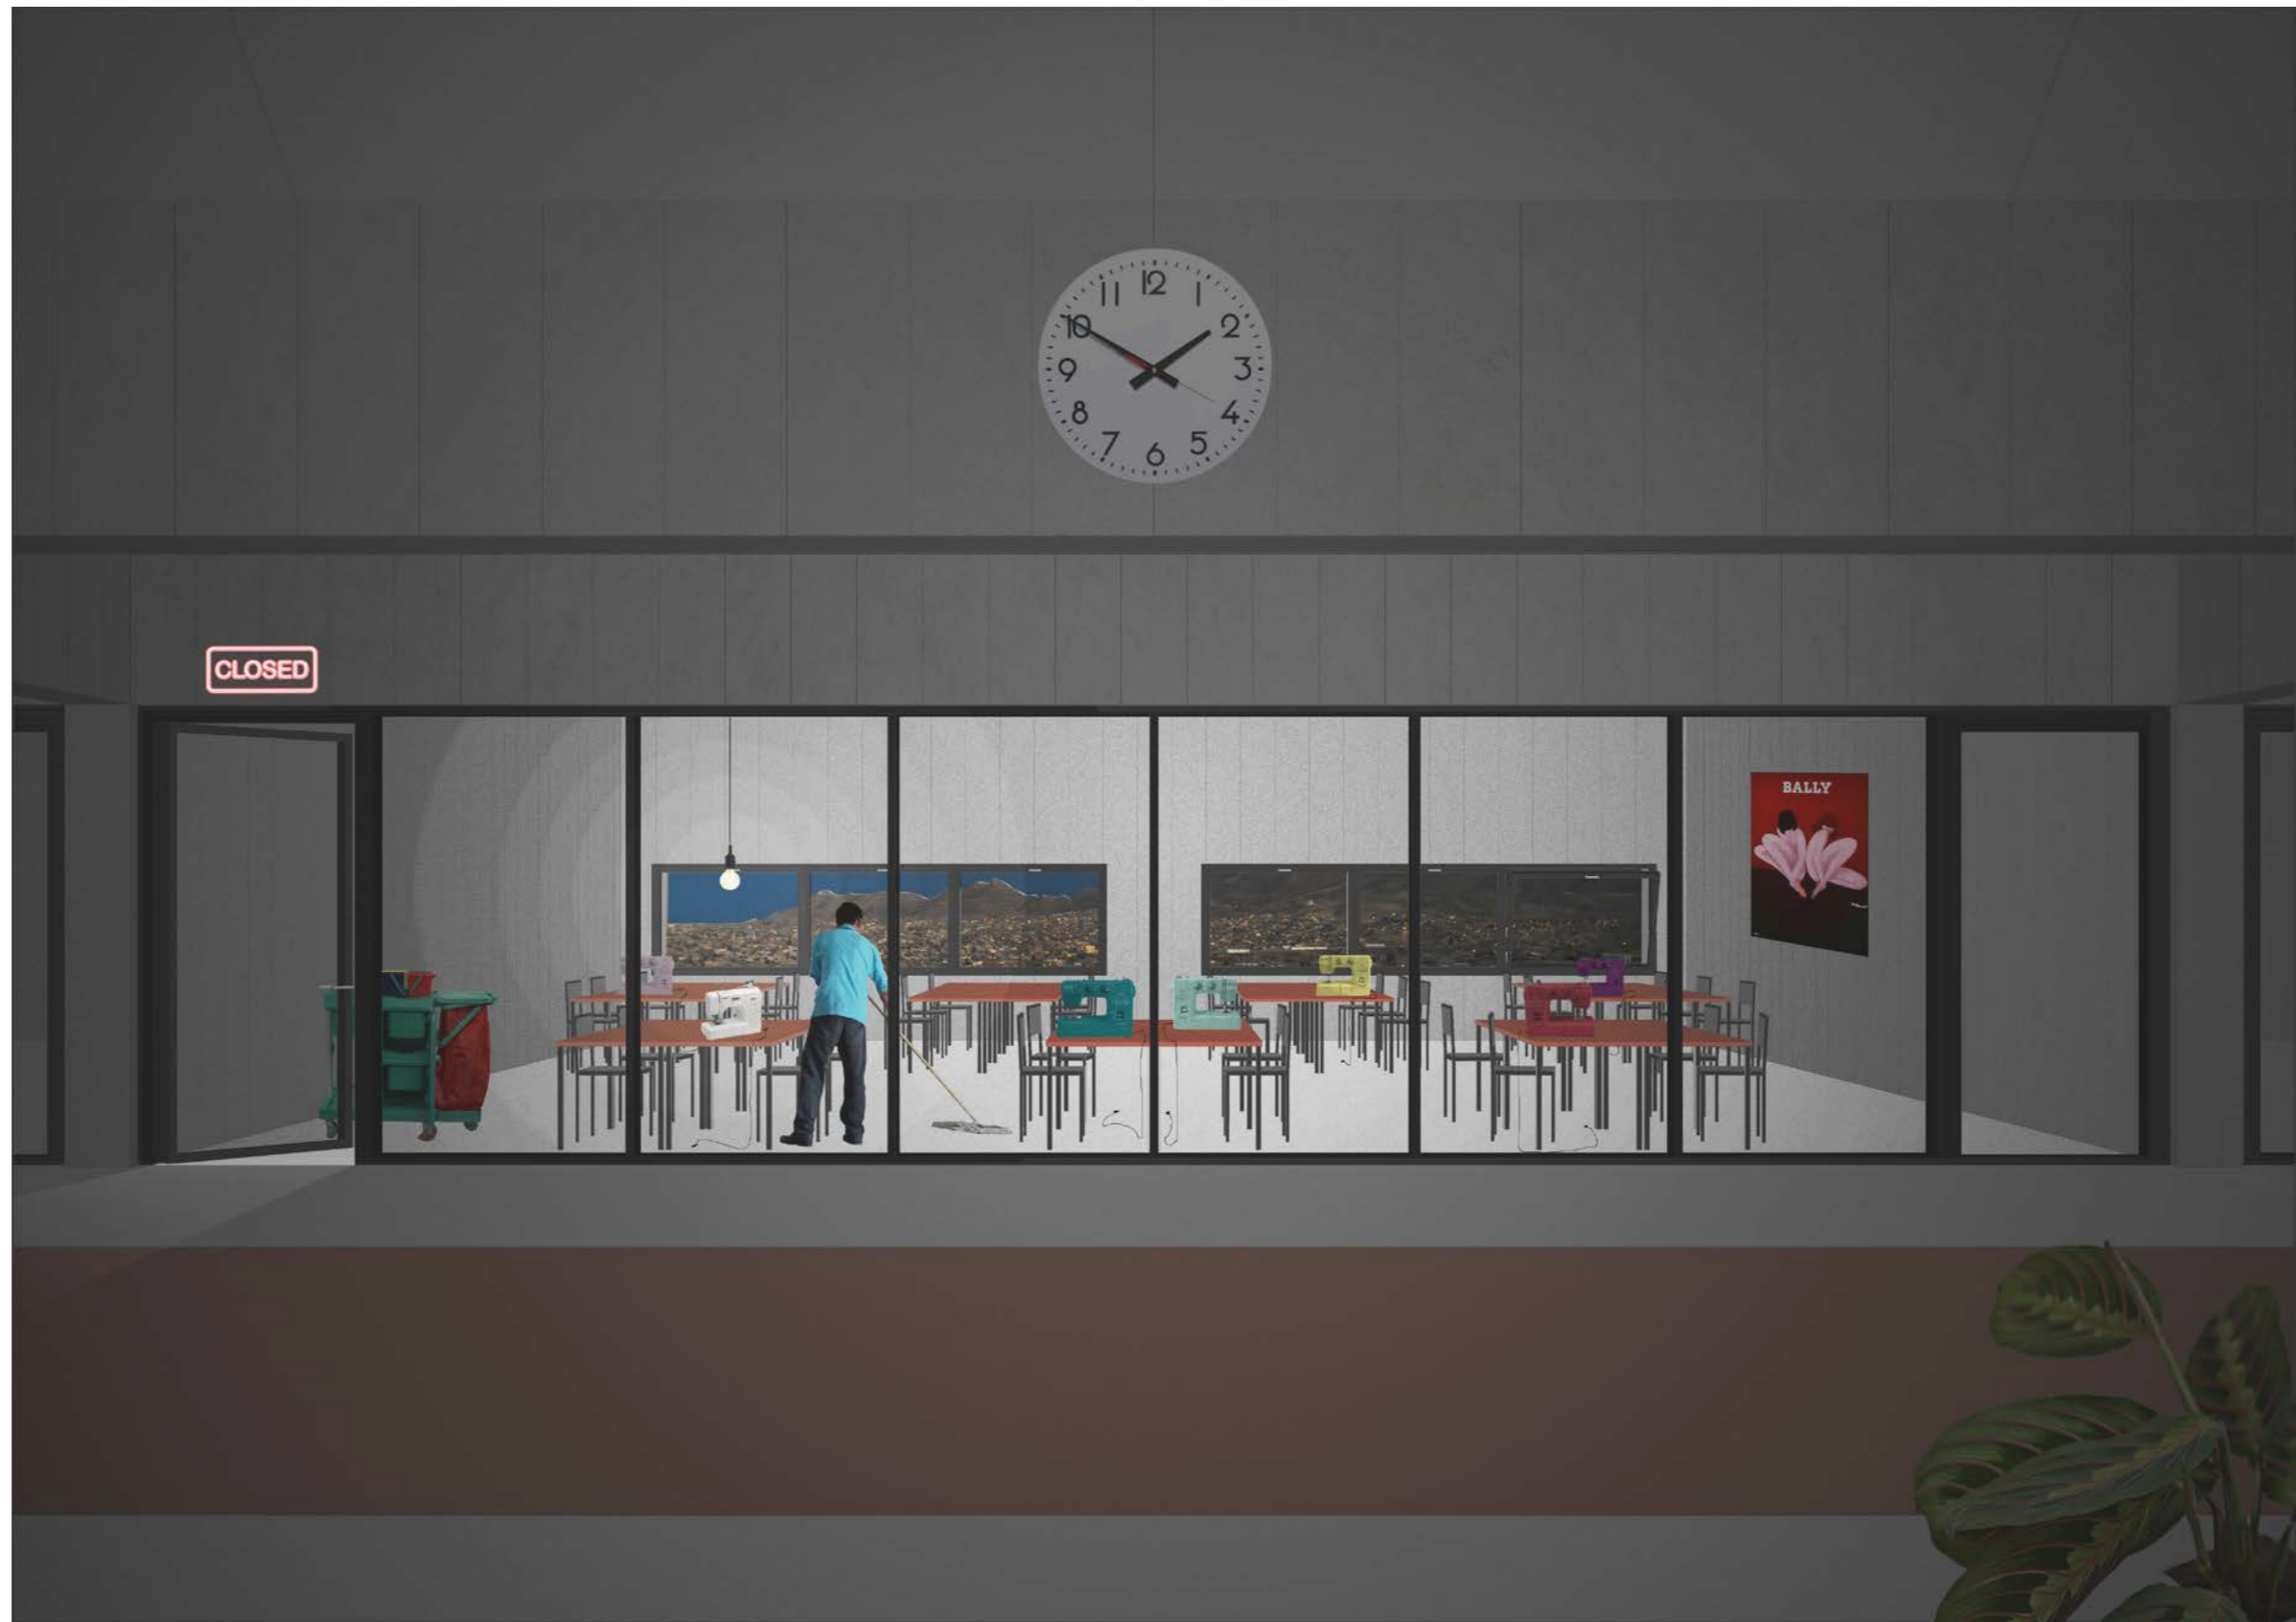


Sewing workspace by night  
Collage



**Sewing workspace**  
Collage

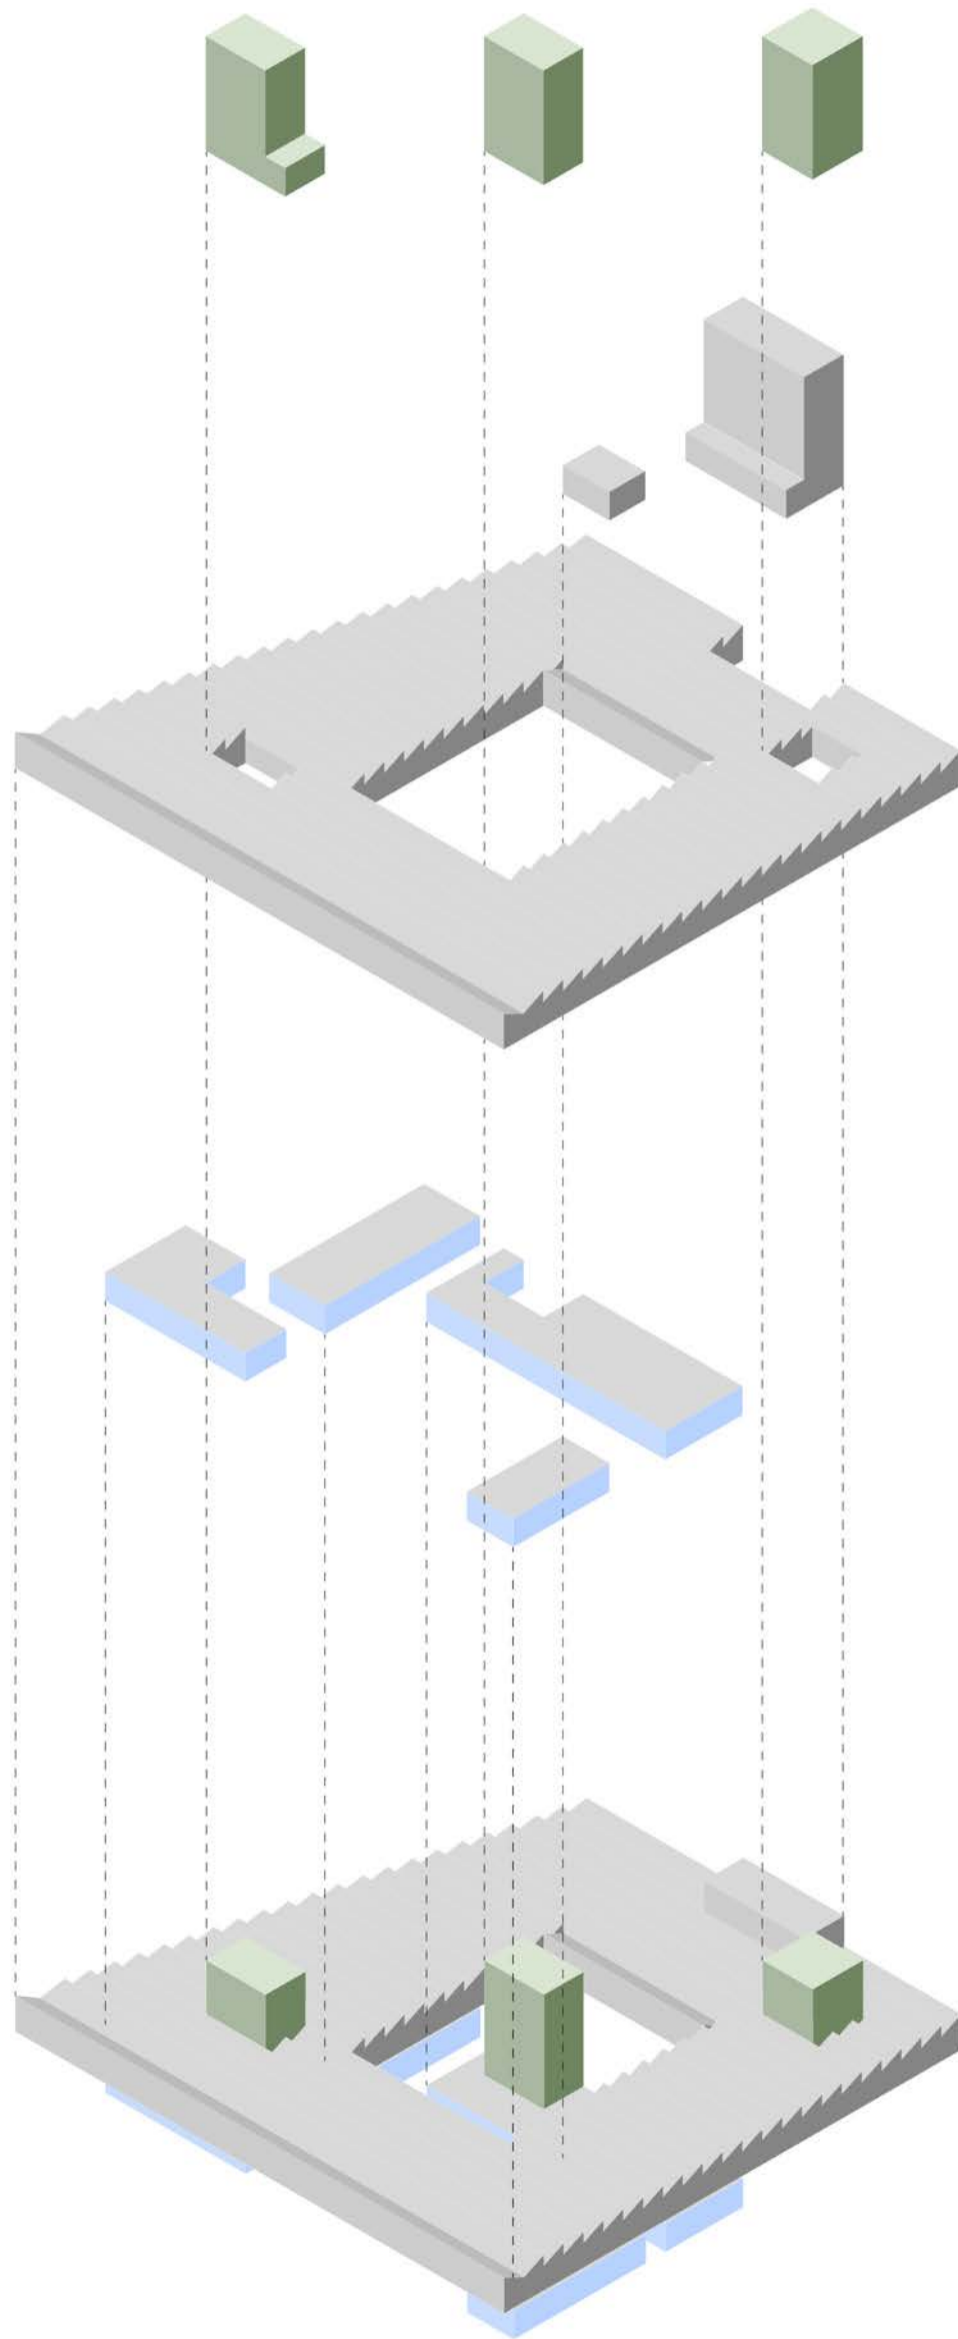


**Massing**  
Exploded axonometric model

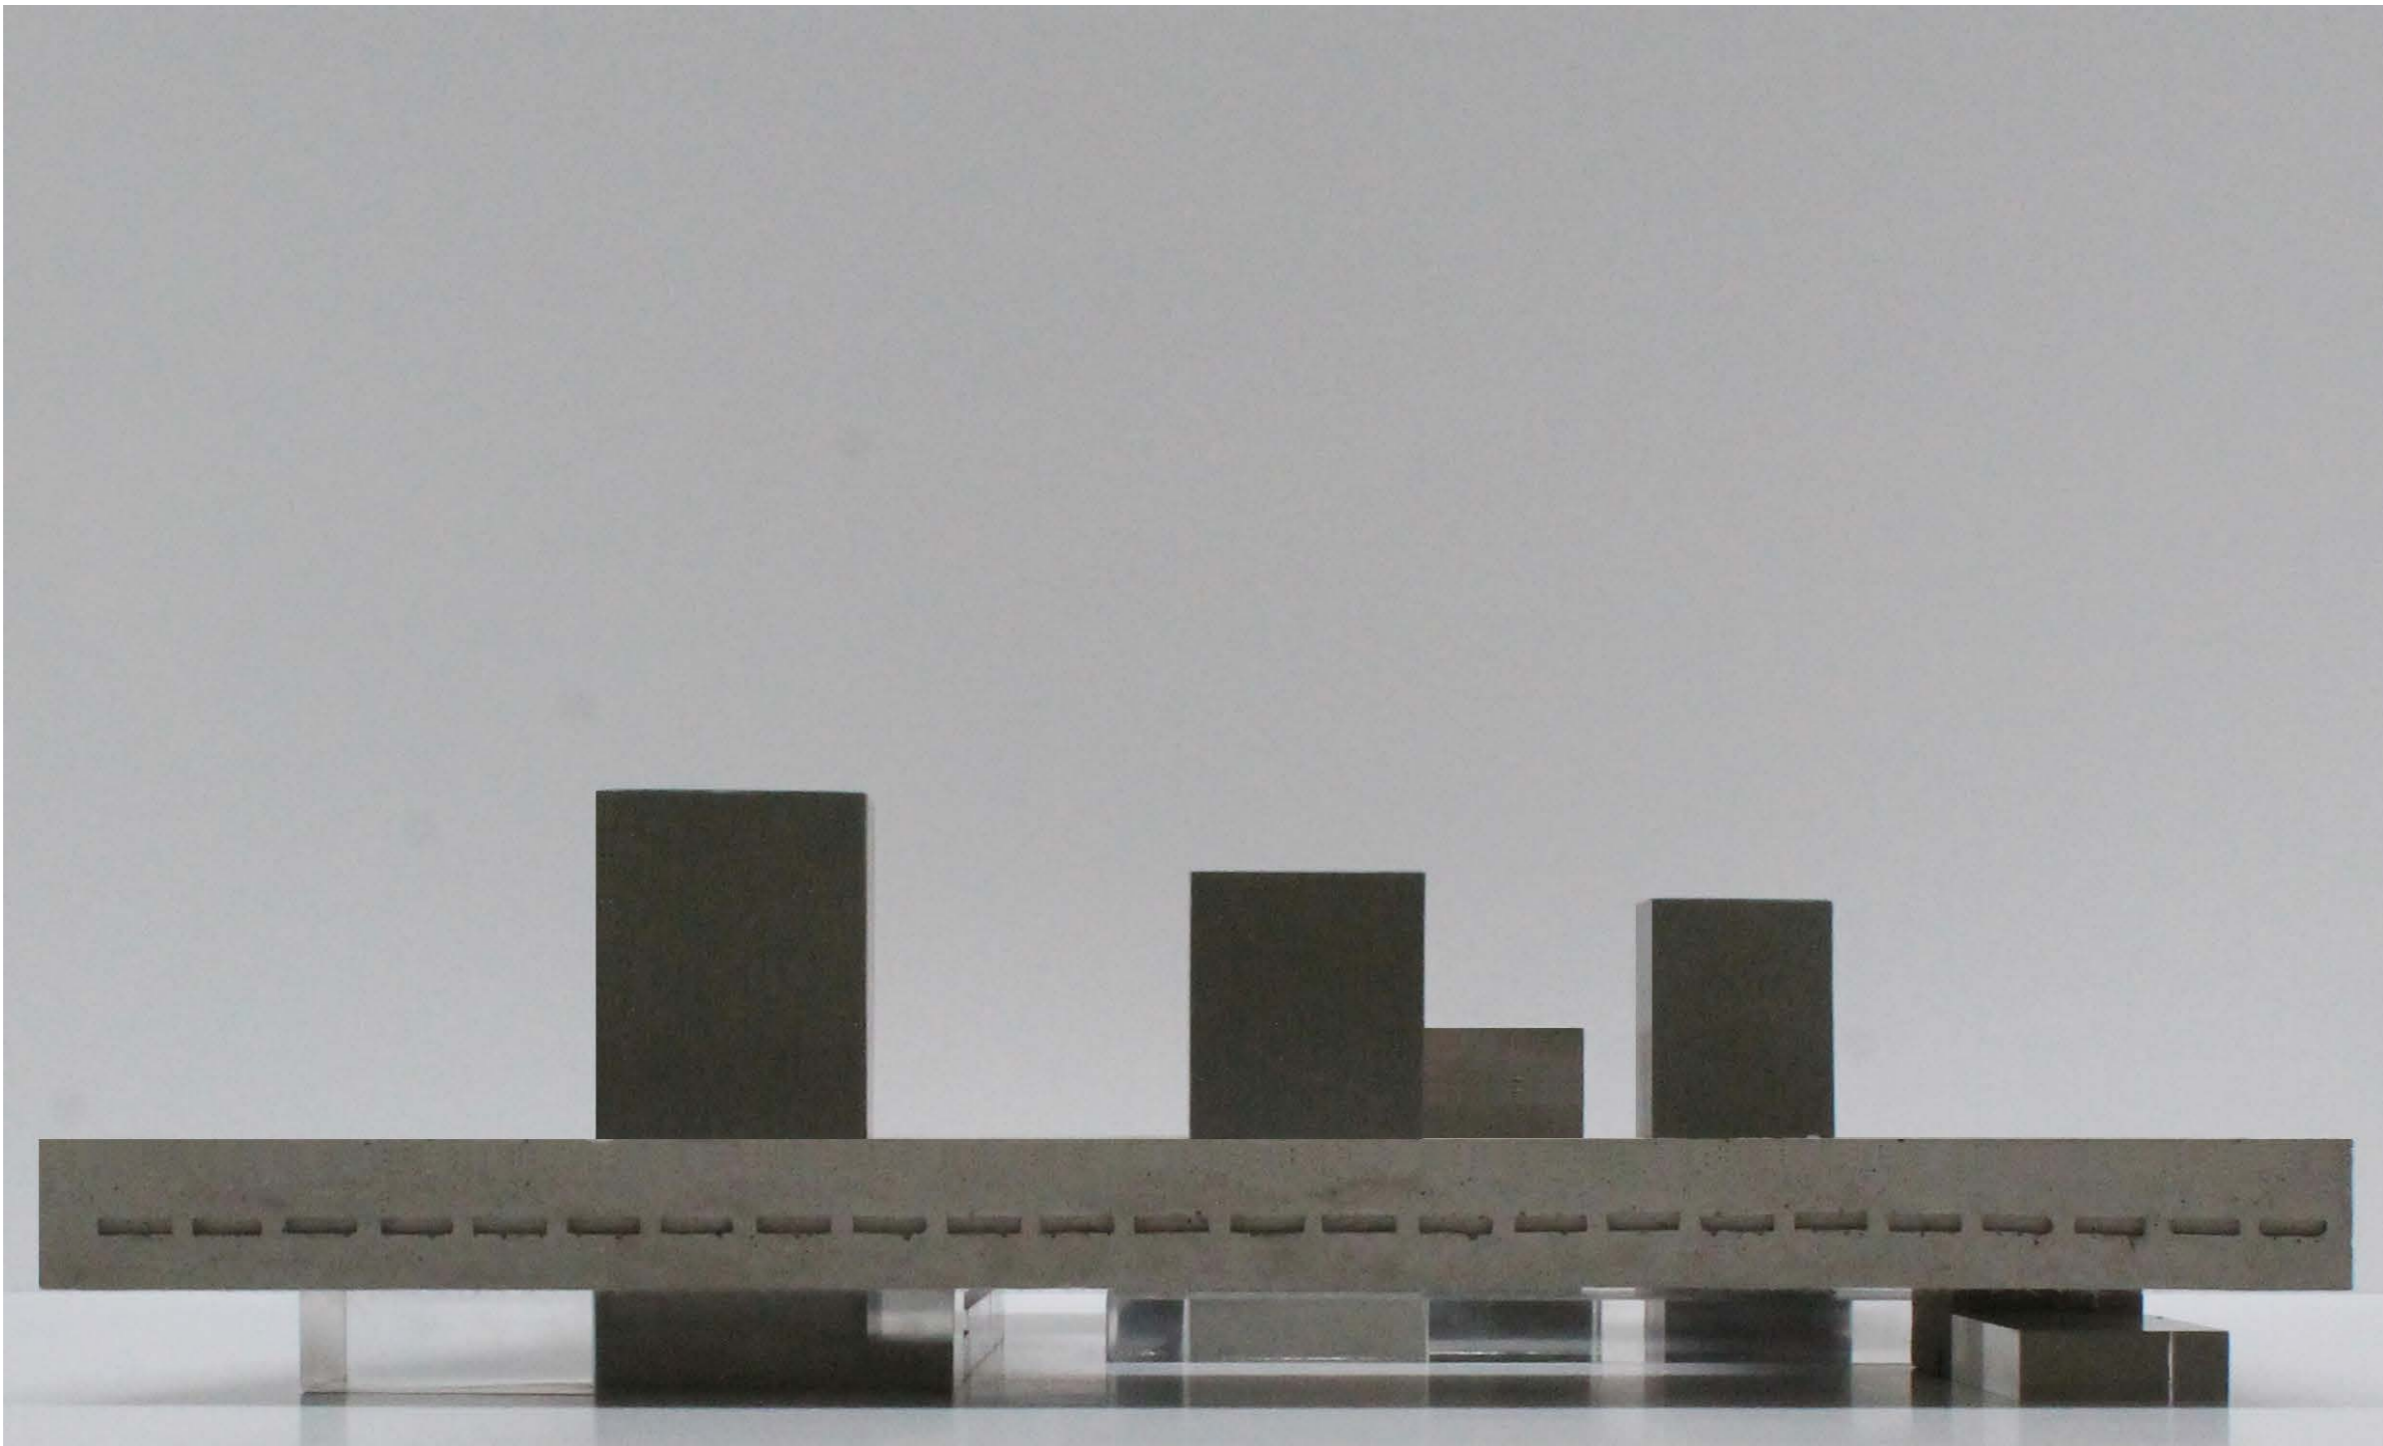





**Juárez Garment Factory**  
Model s=1:333








**Courtyard**  
Model s=1:333


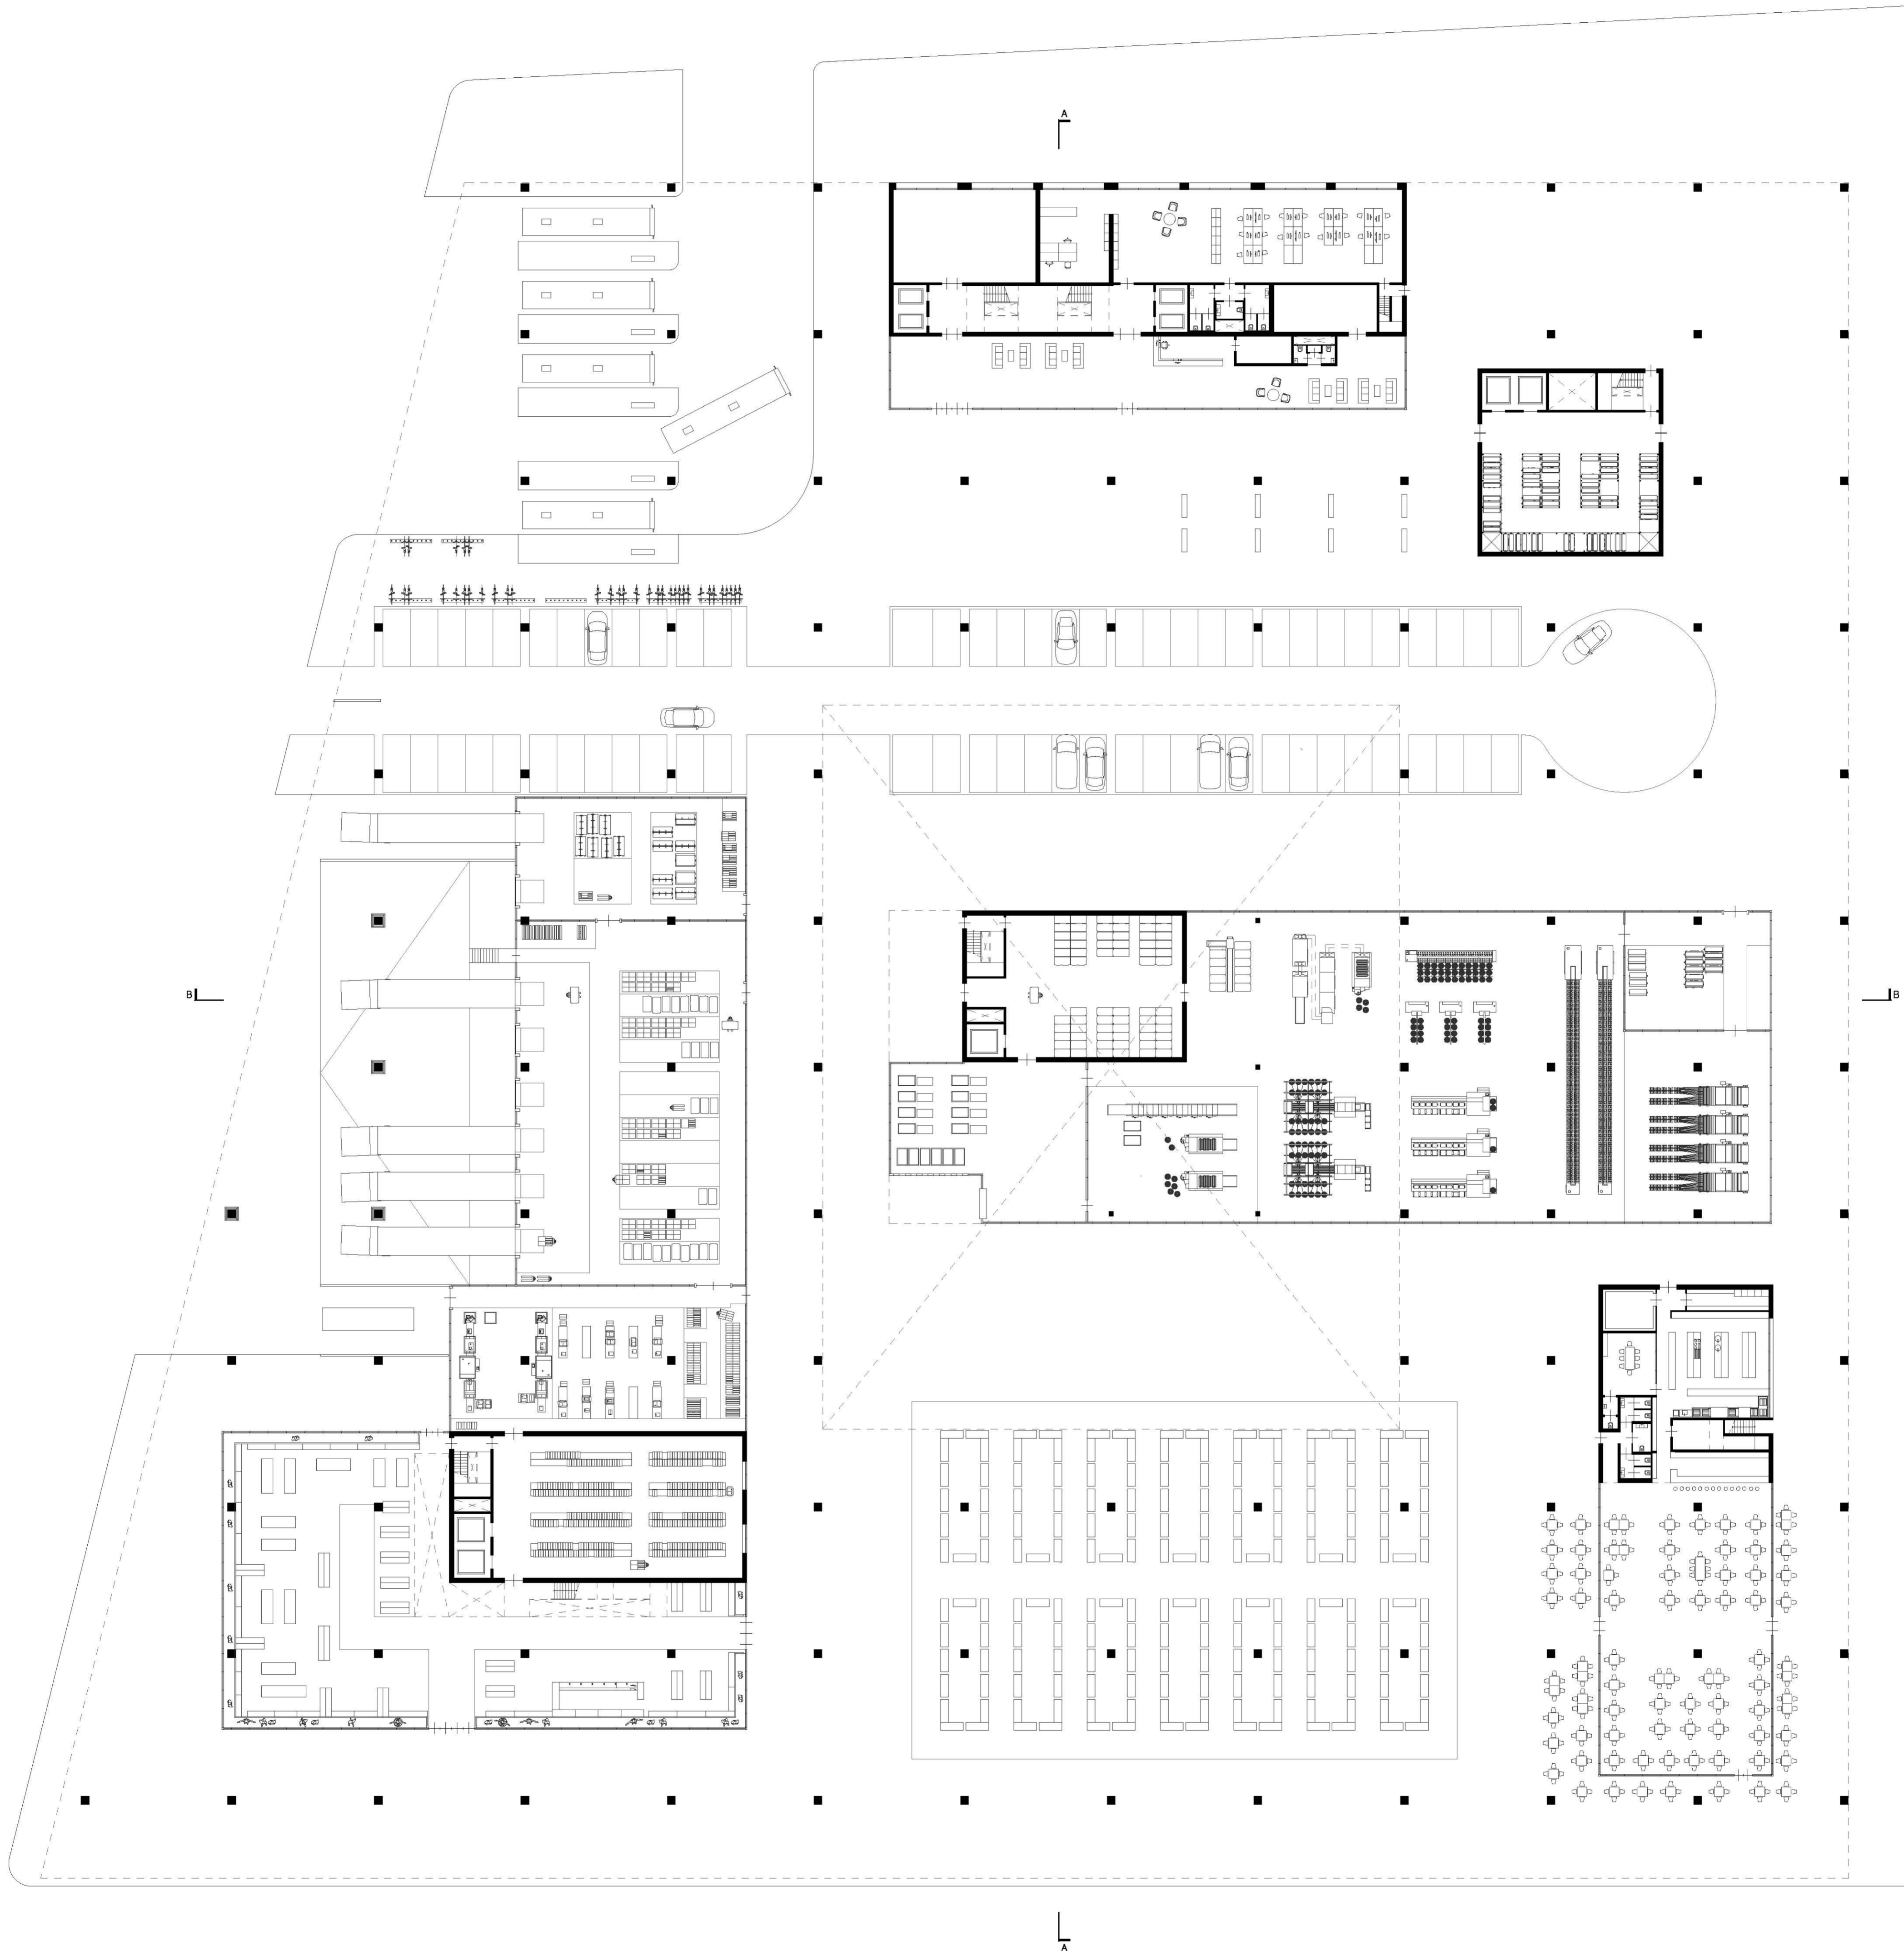


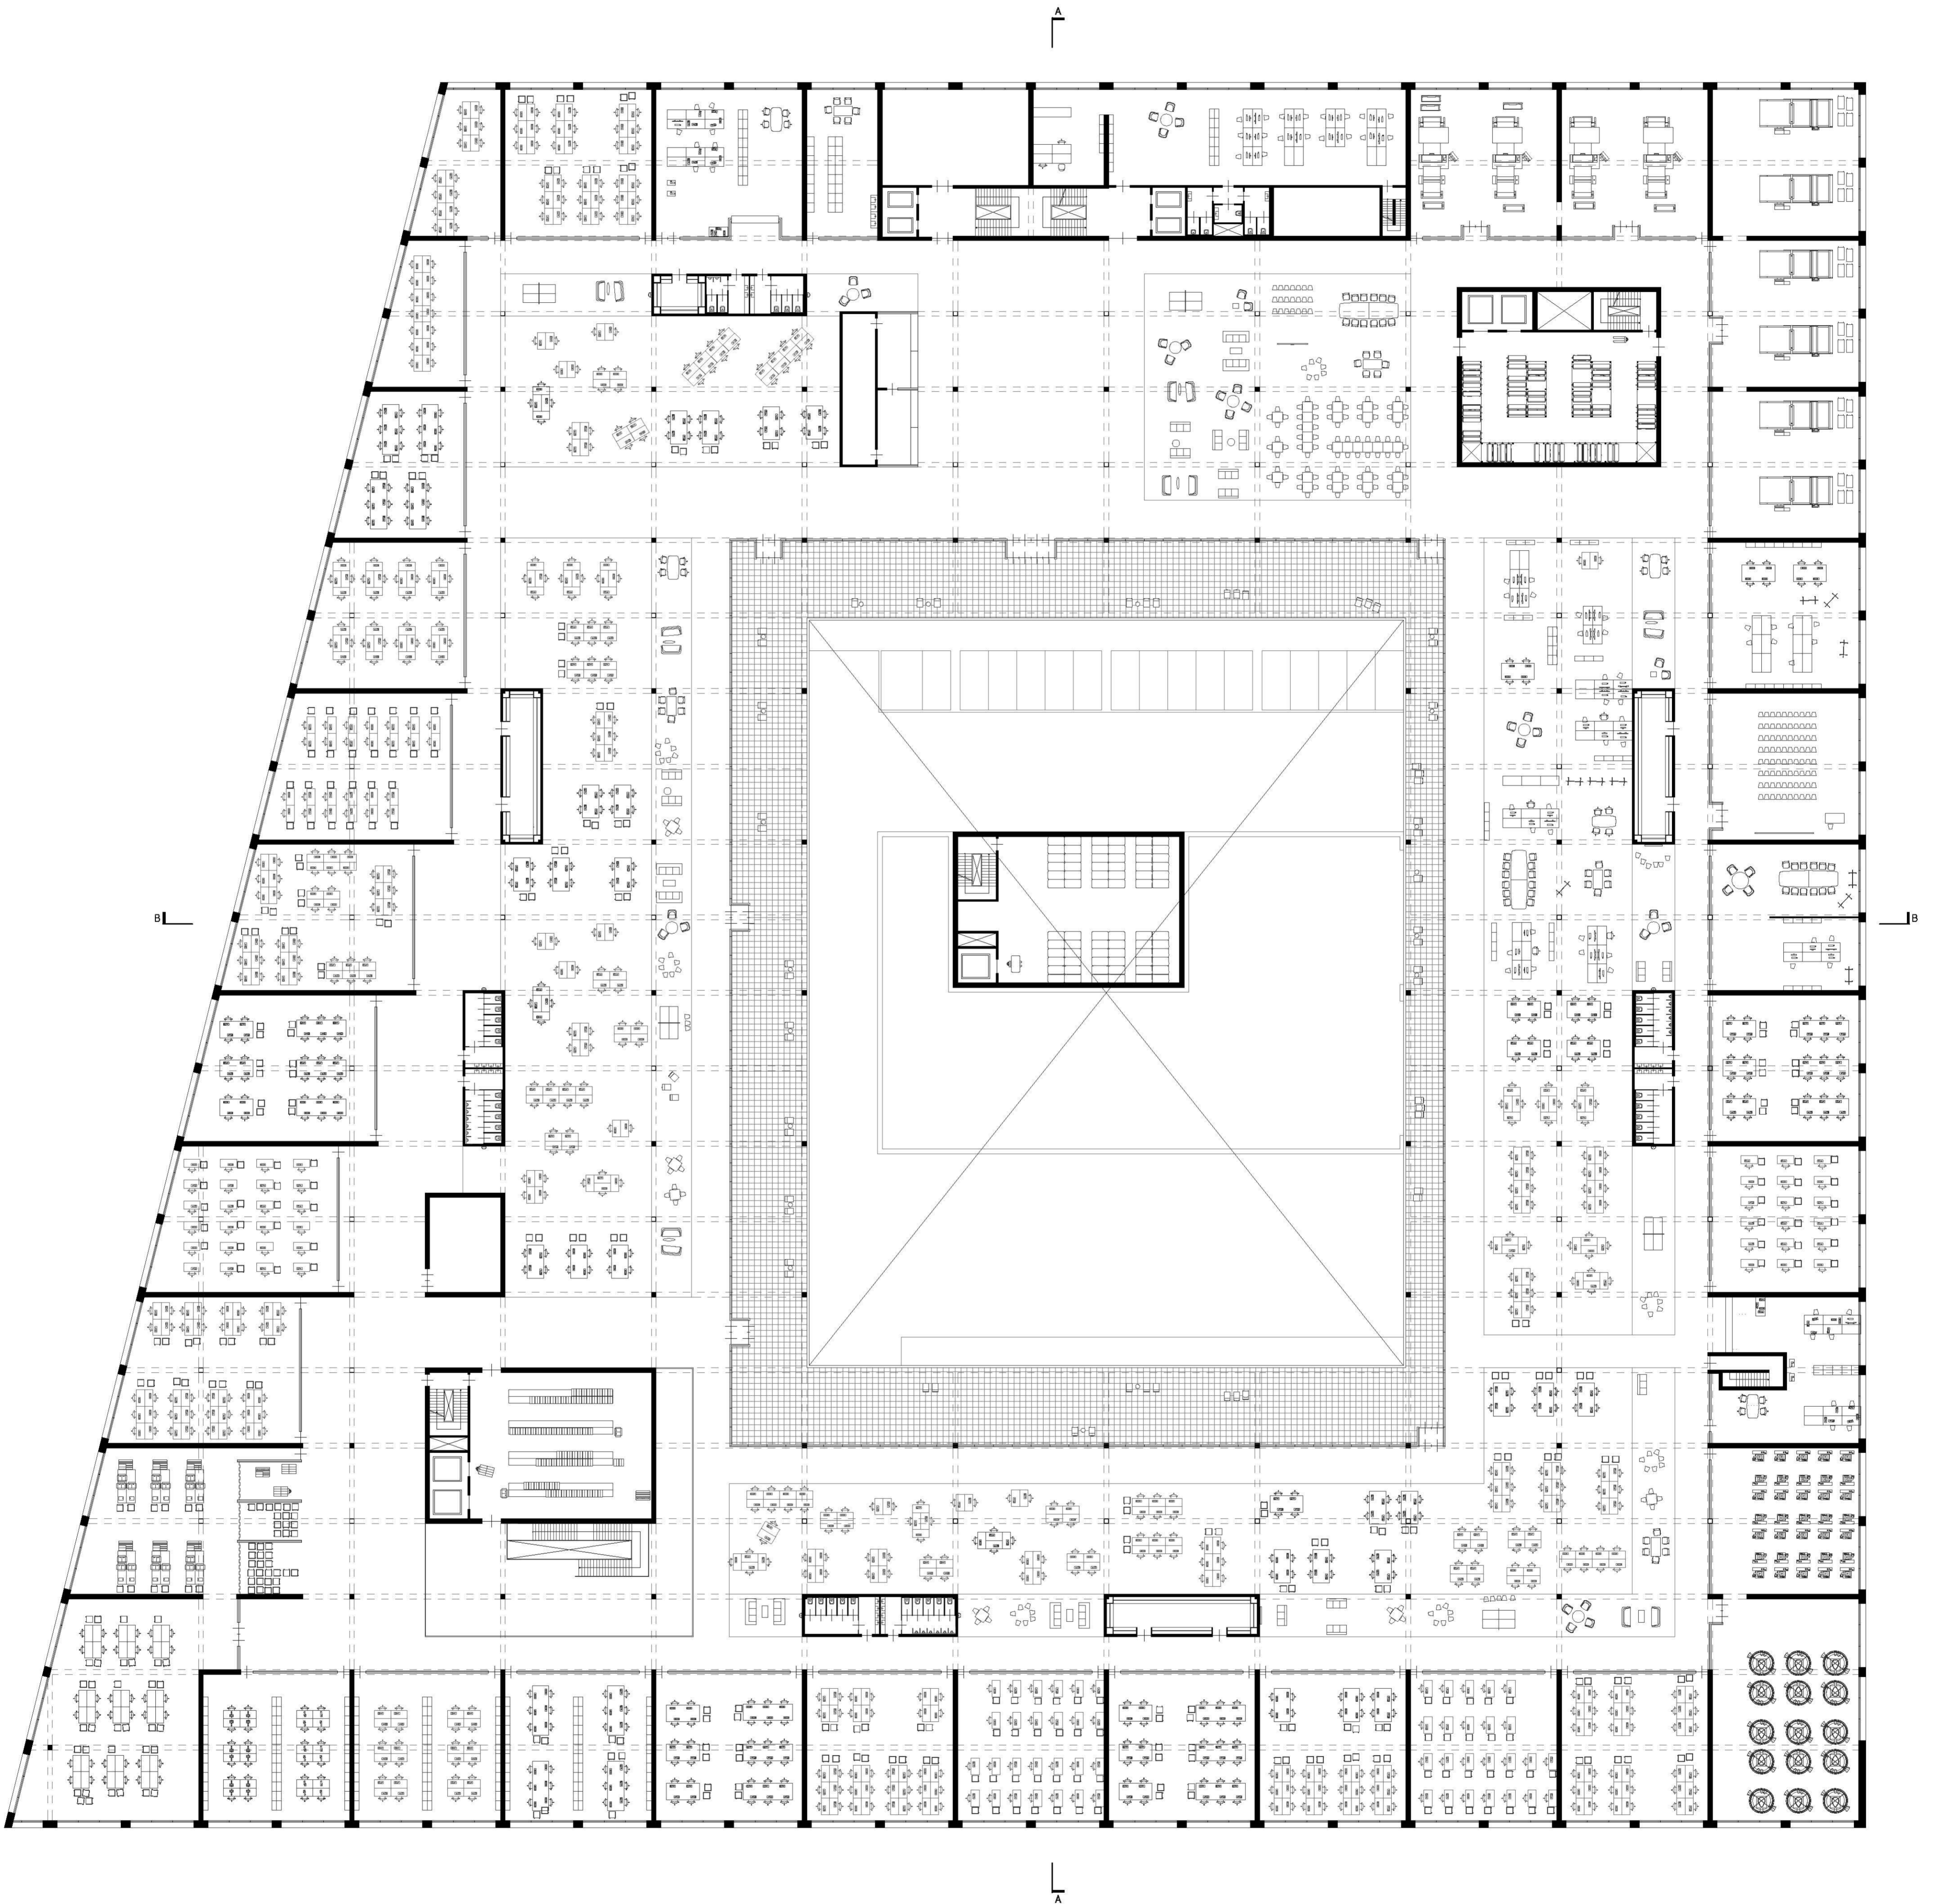

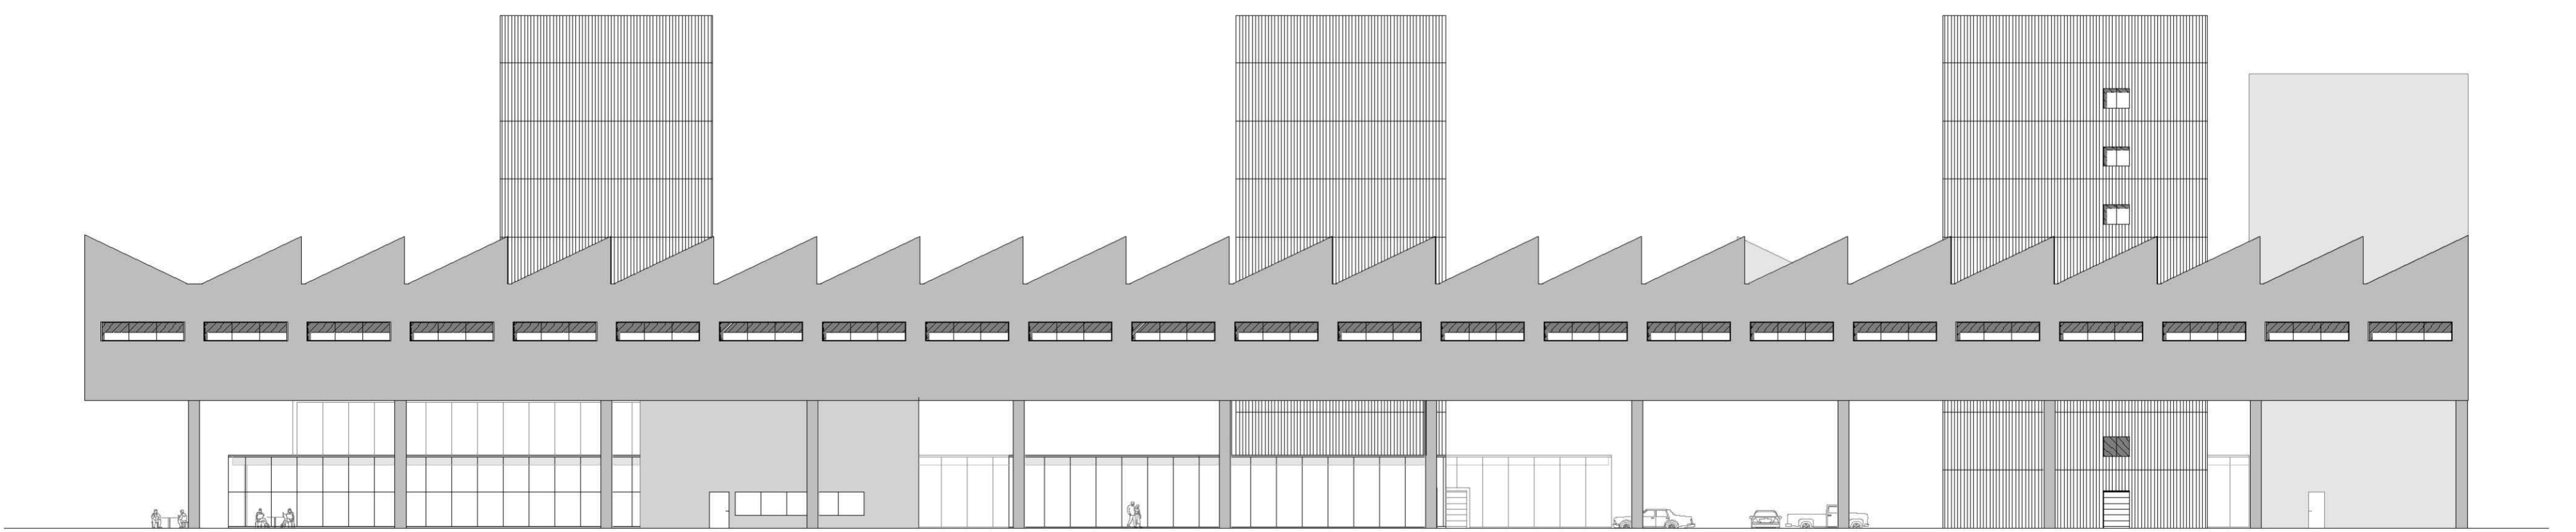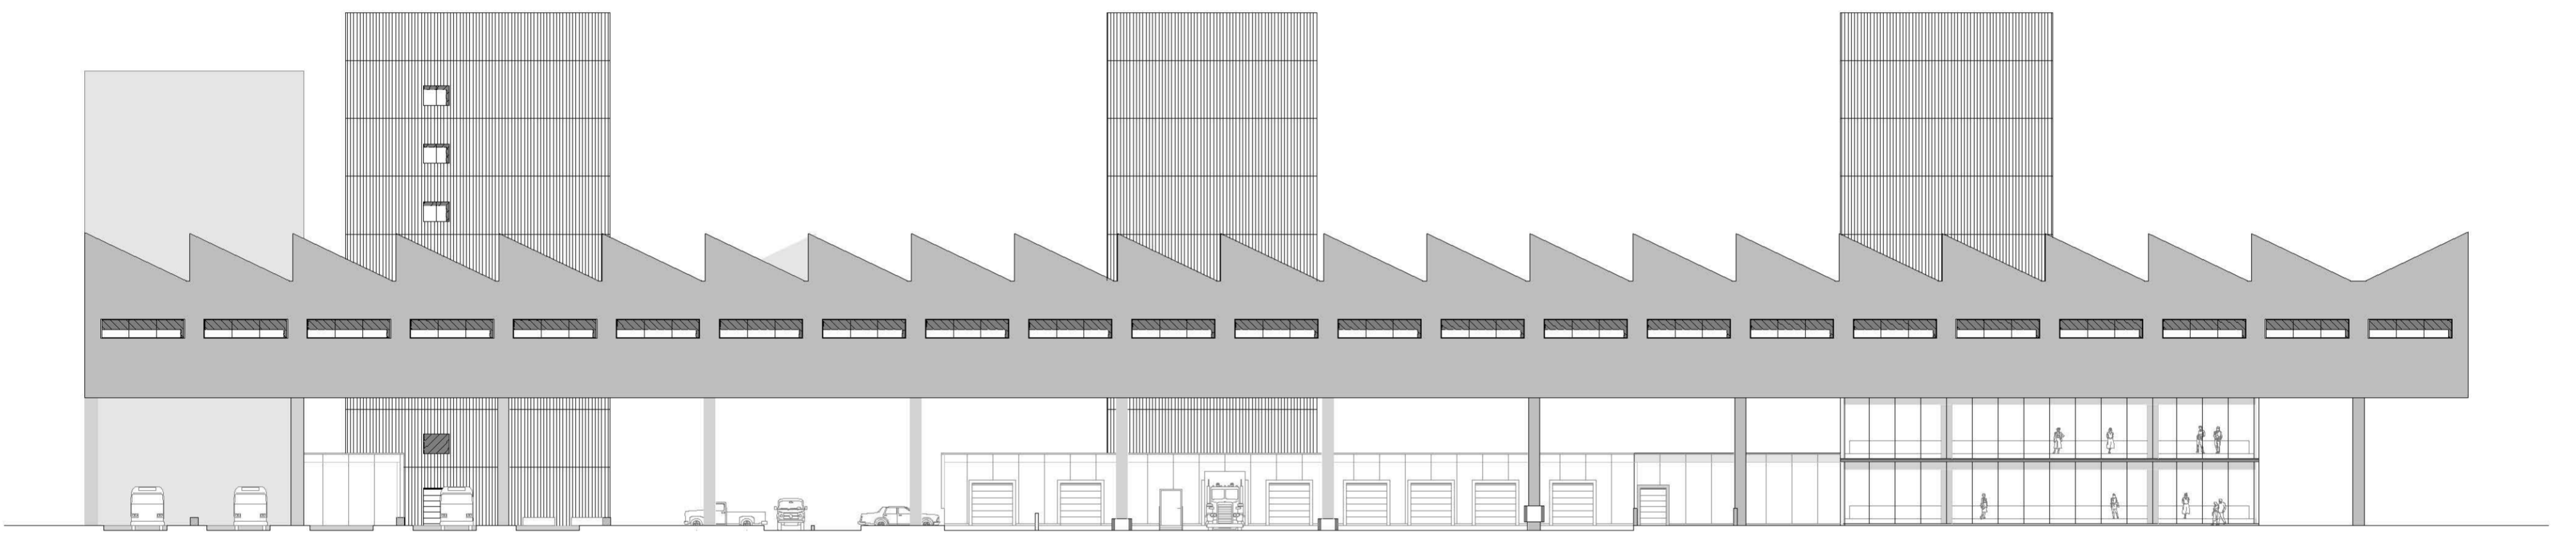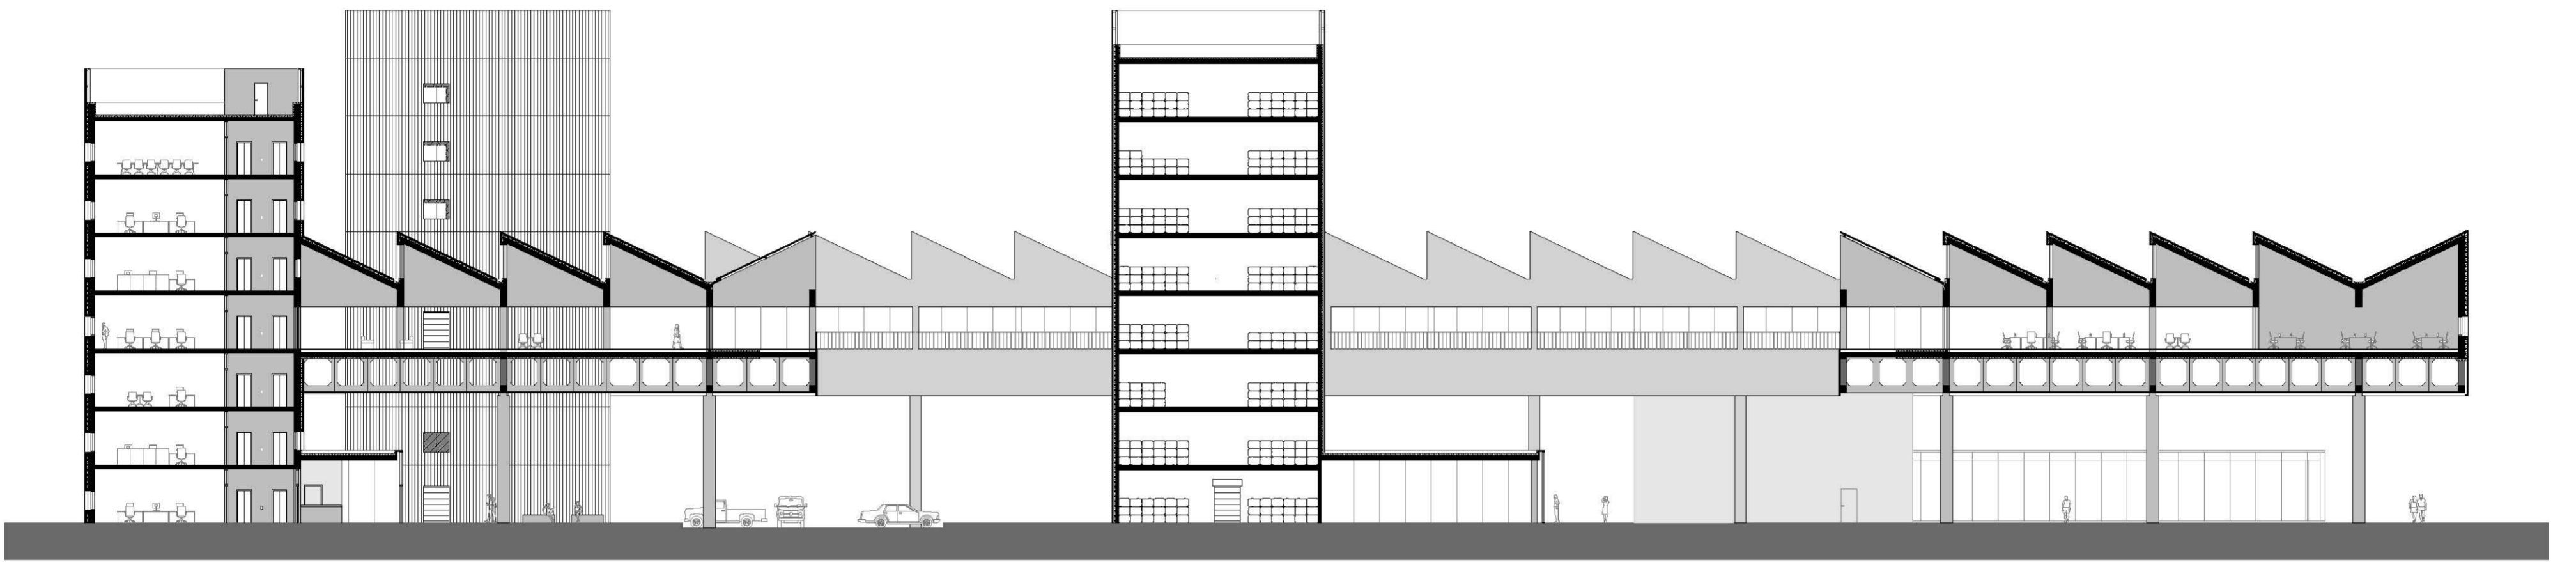

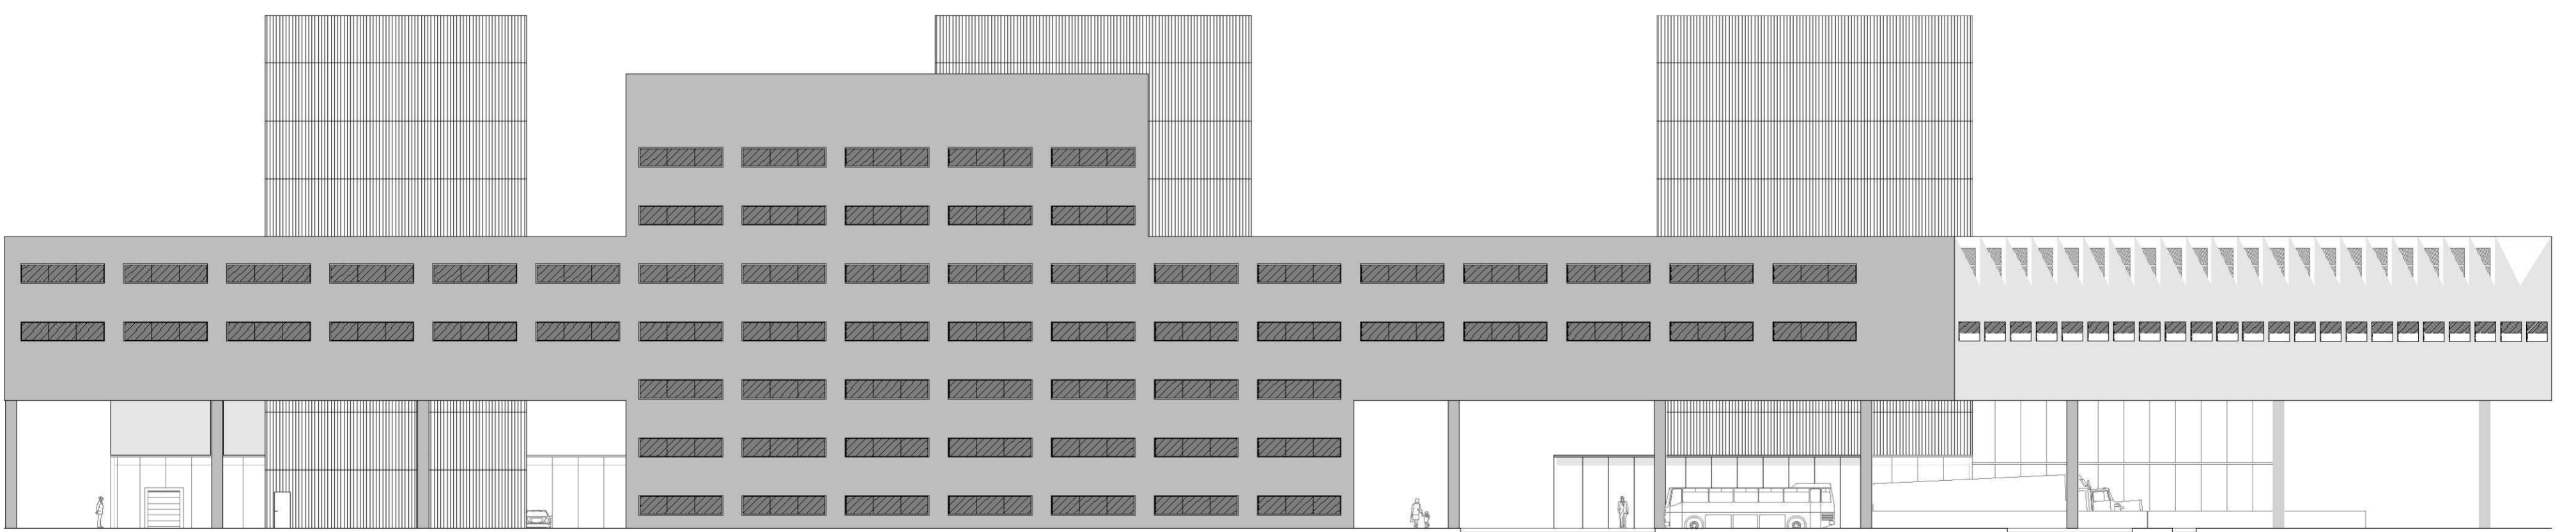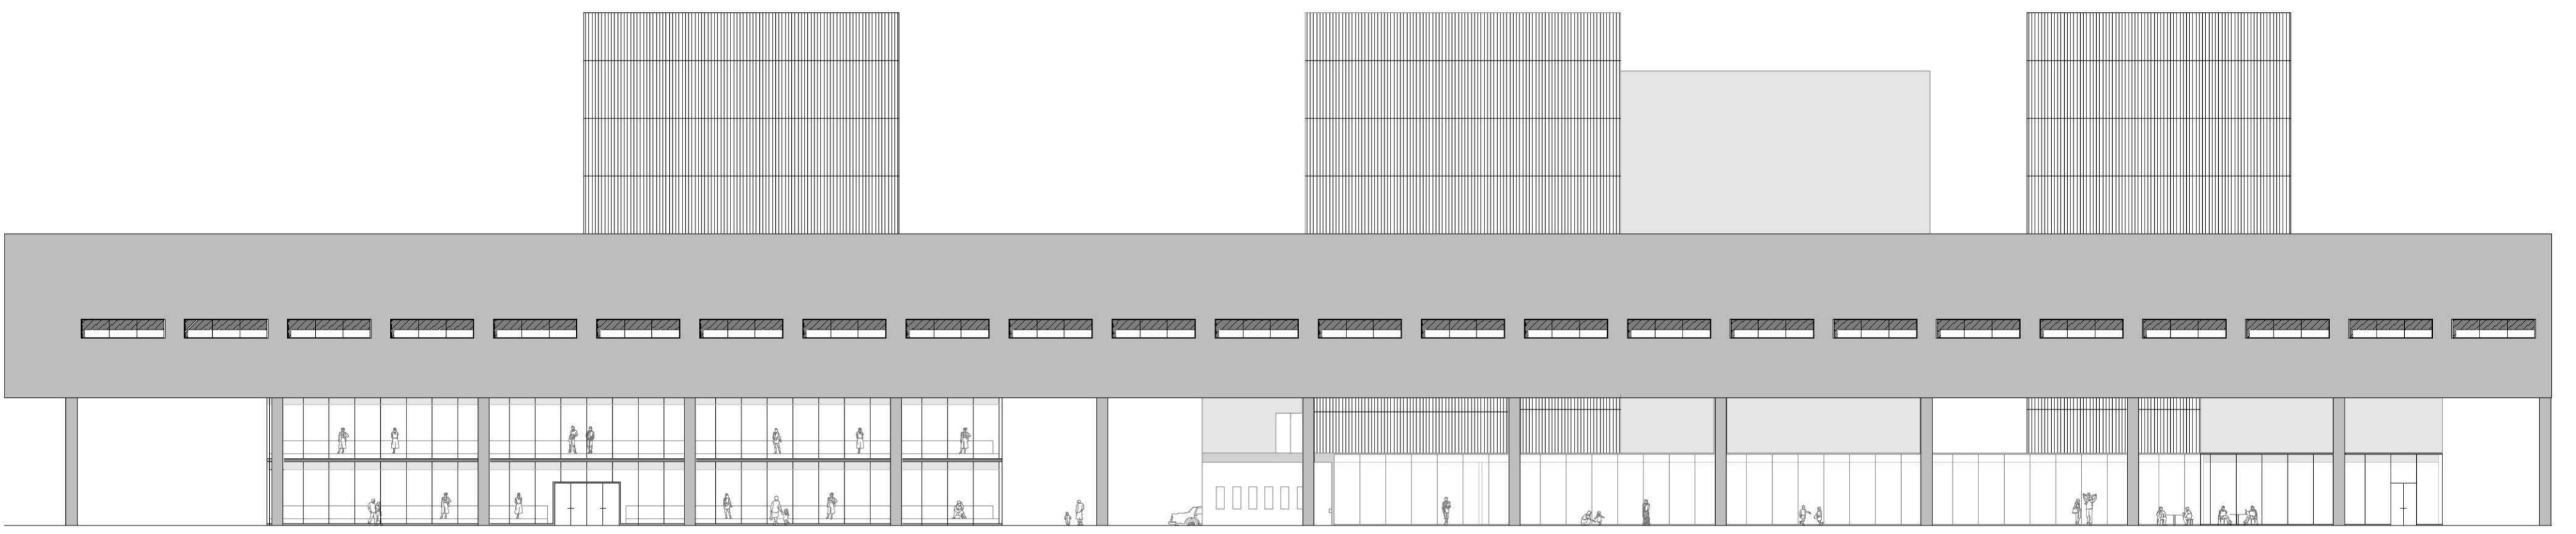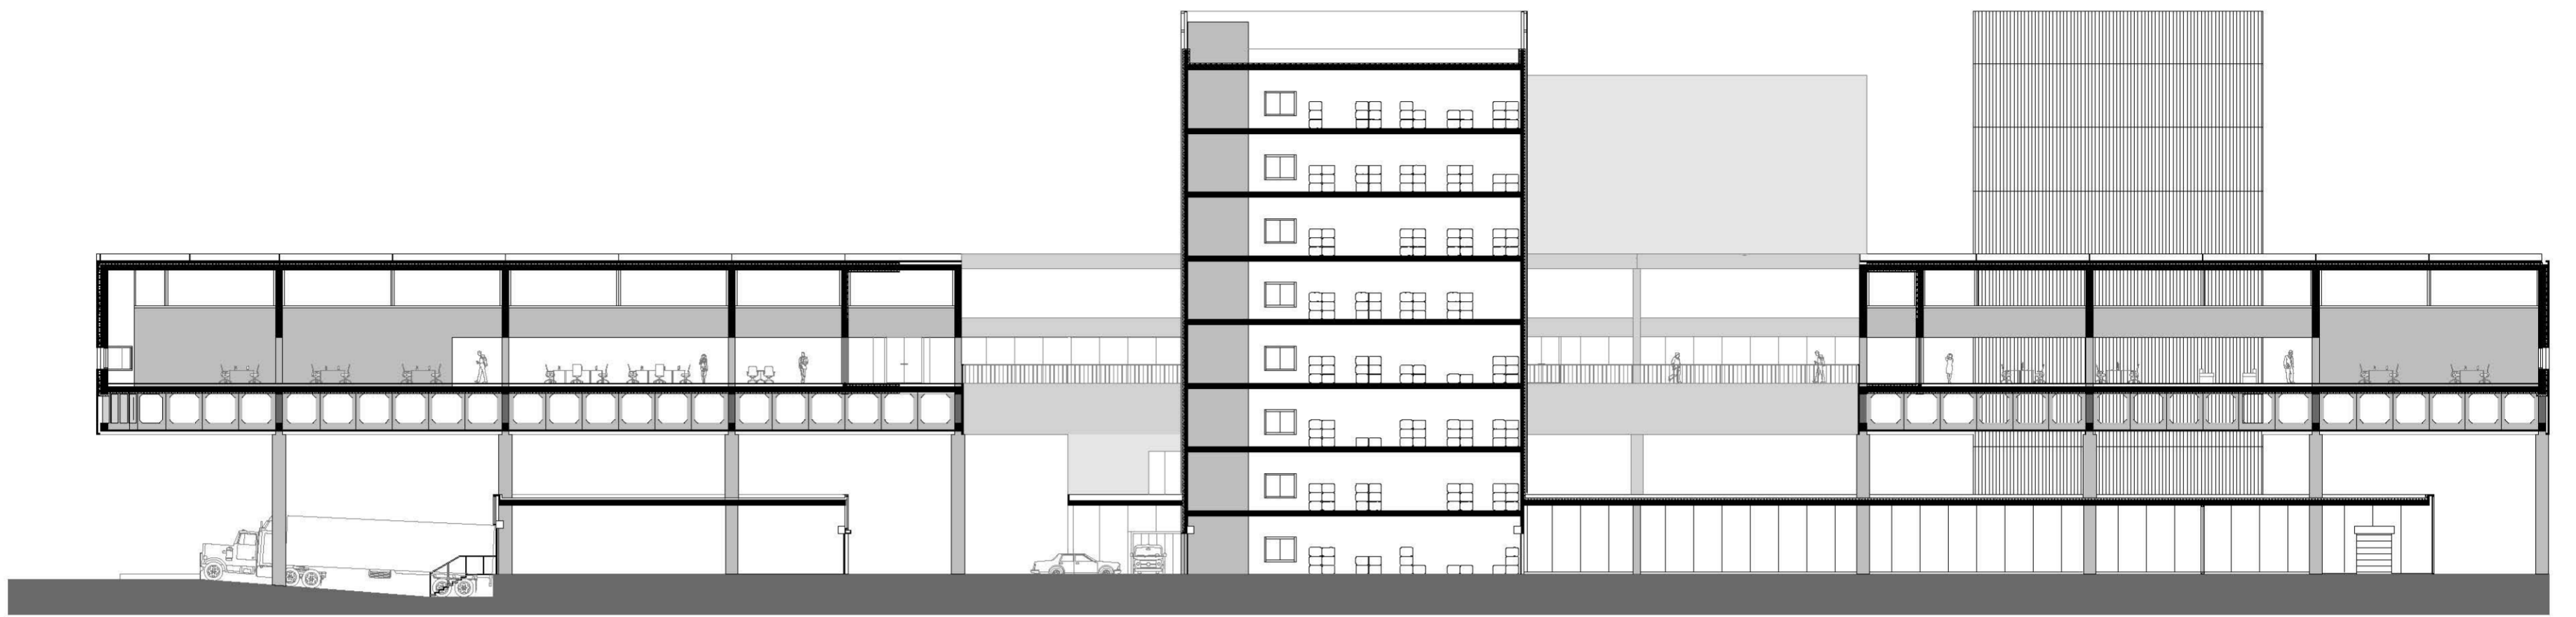

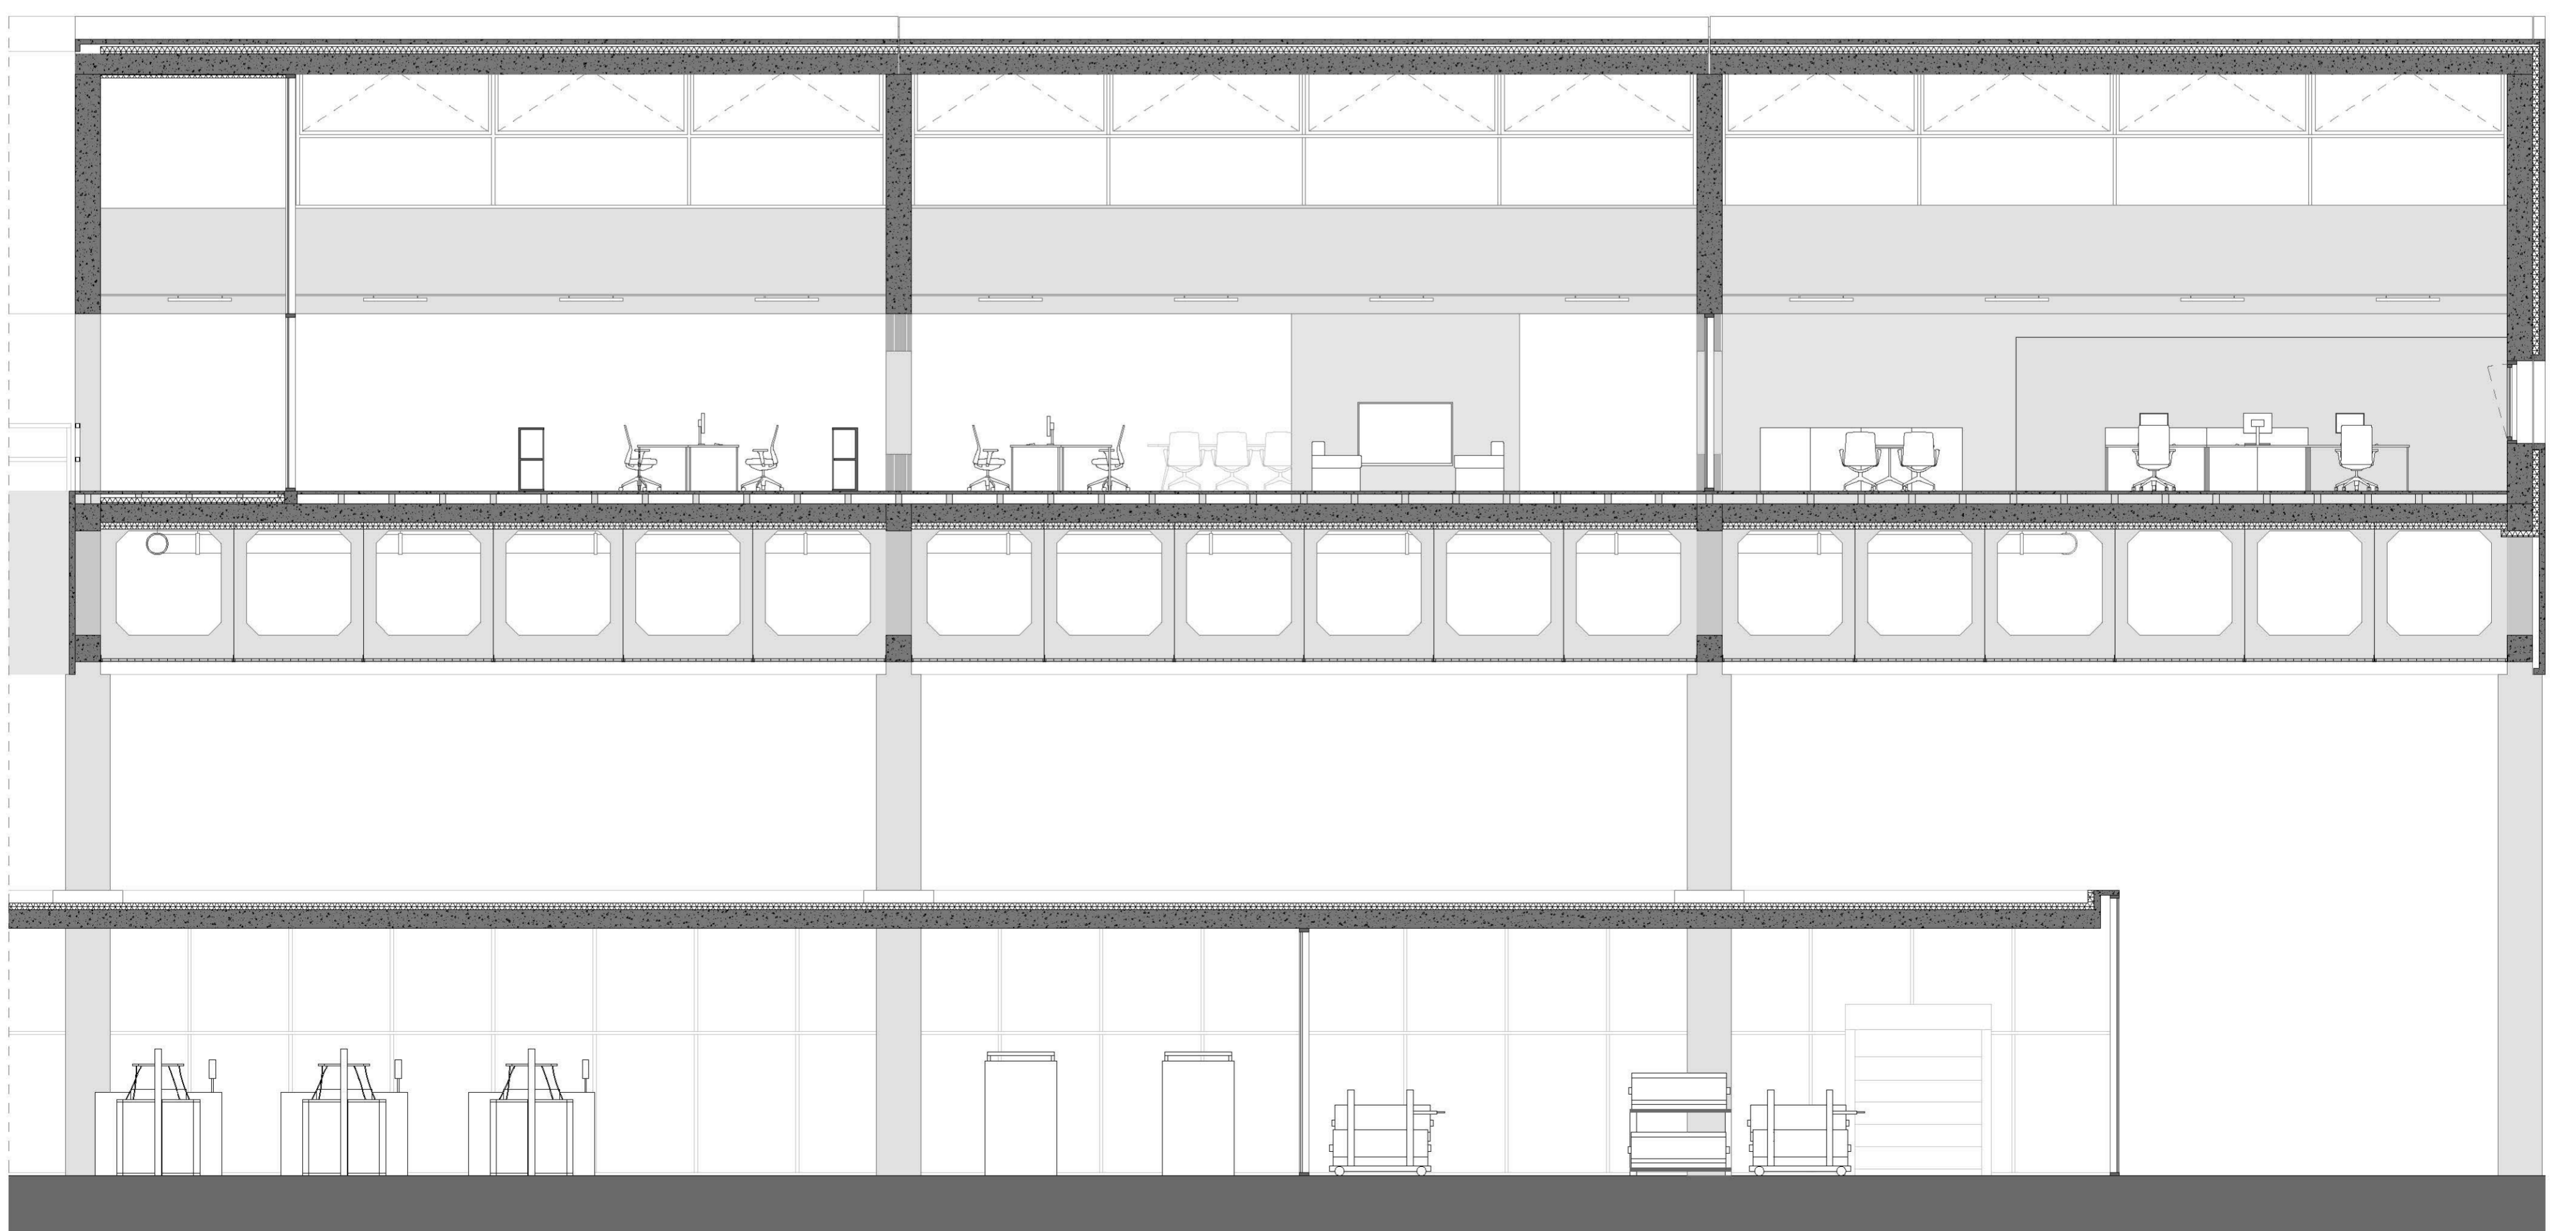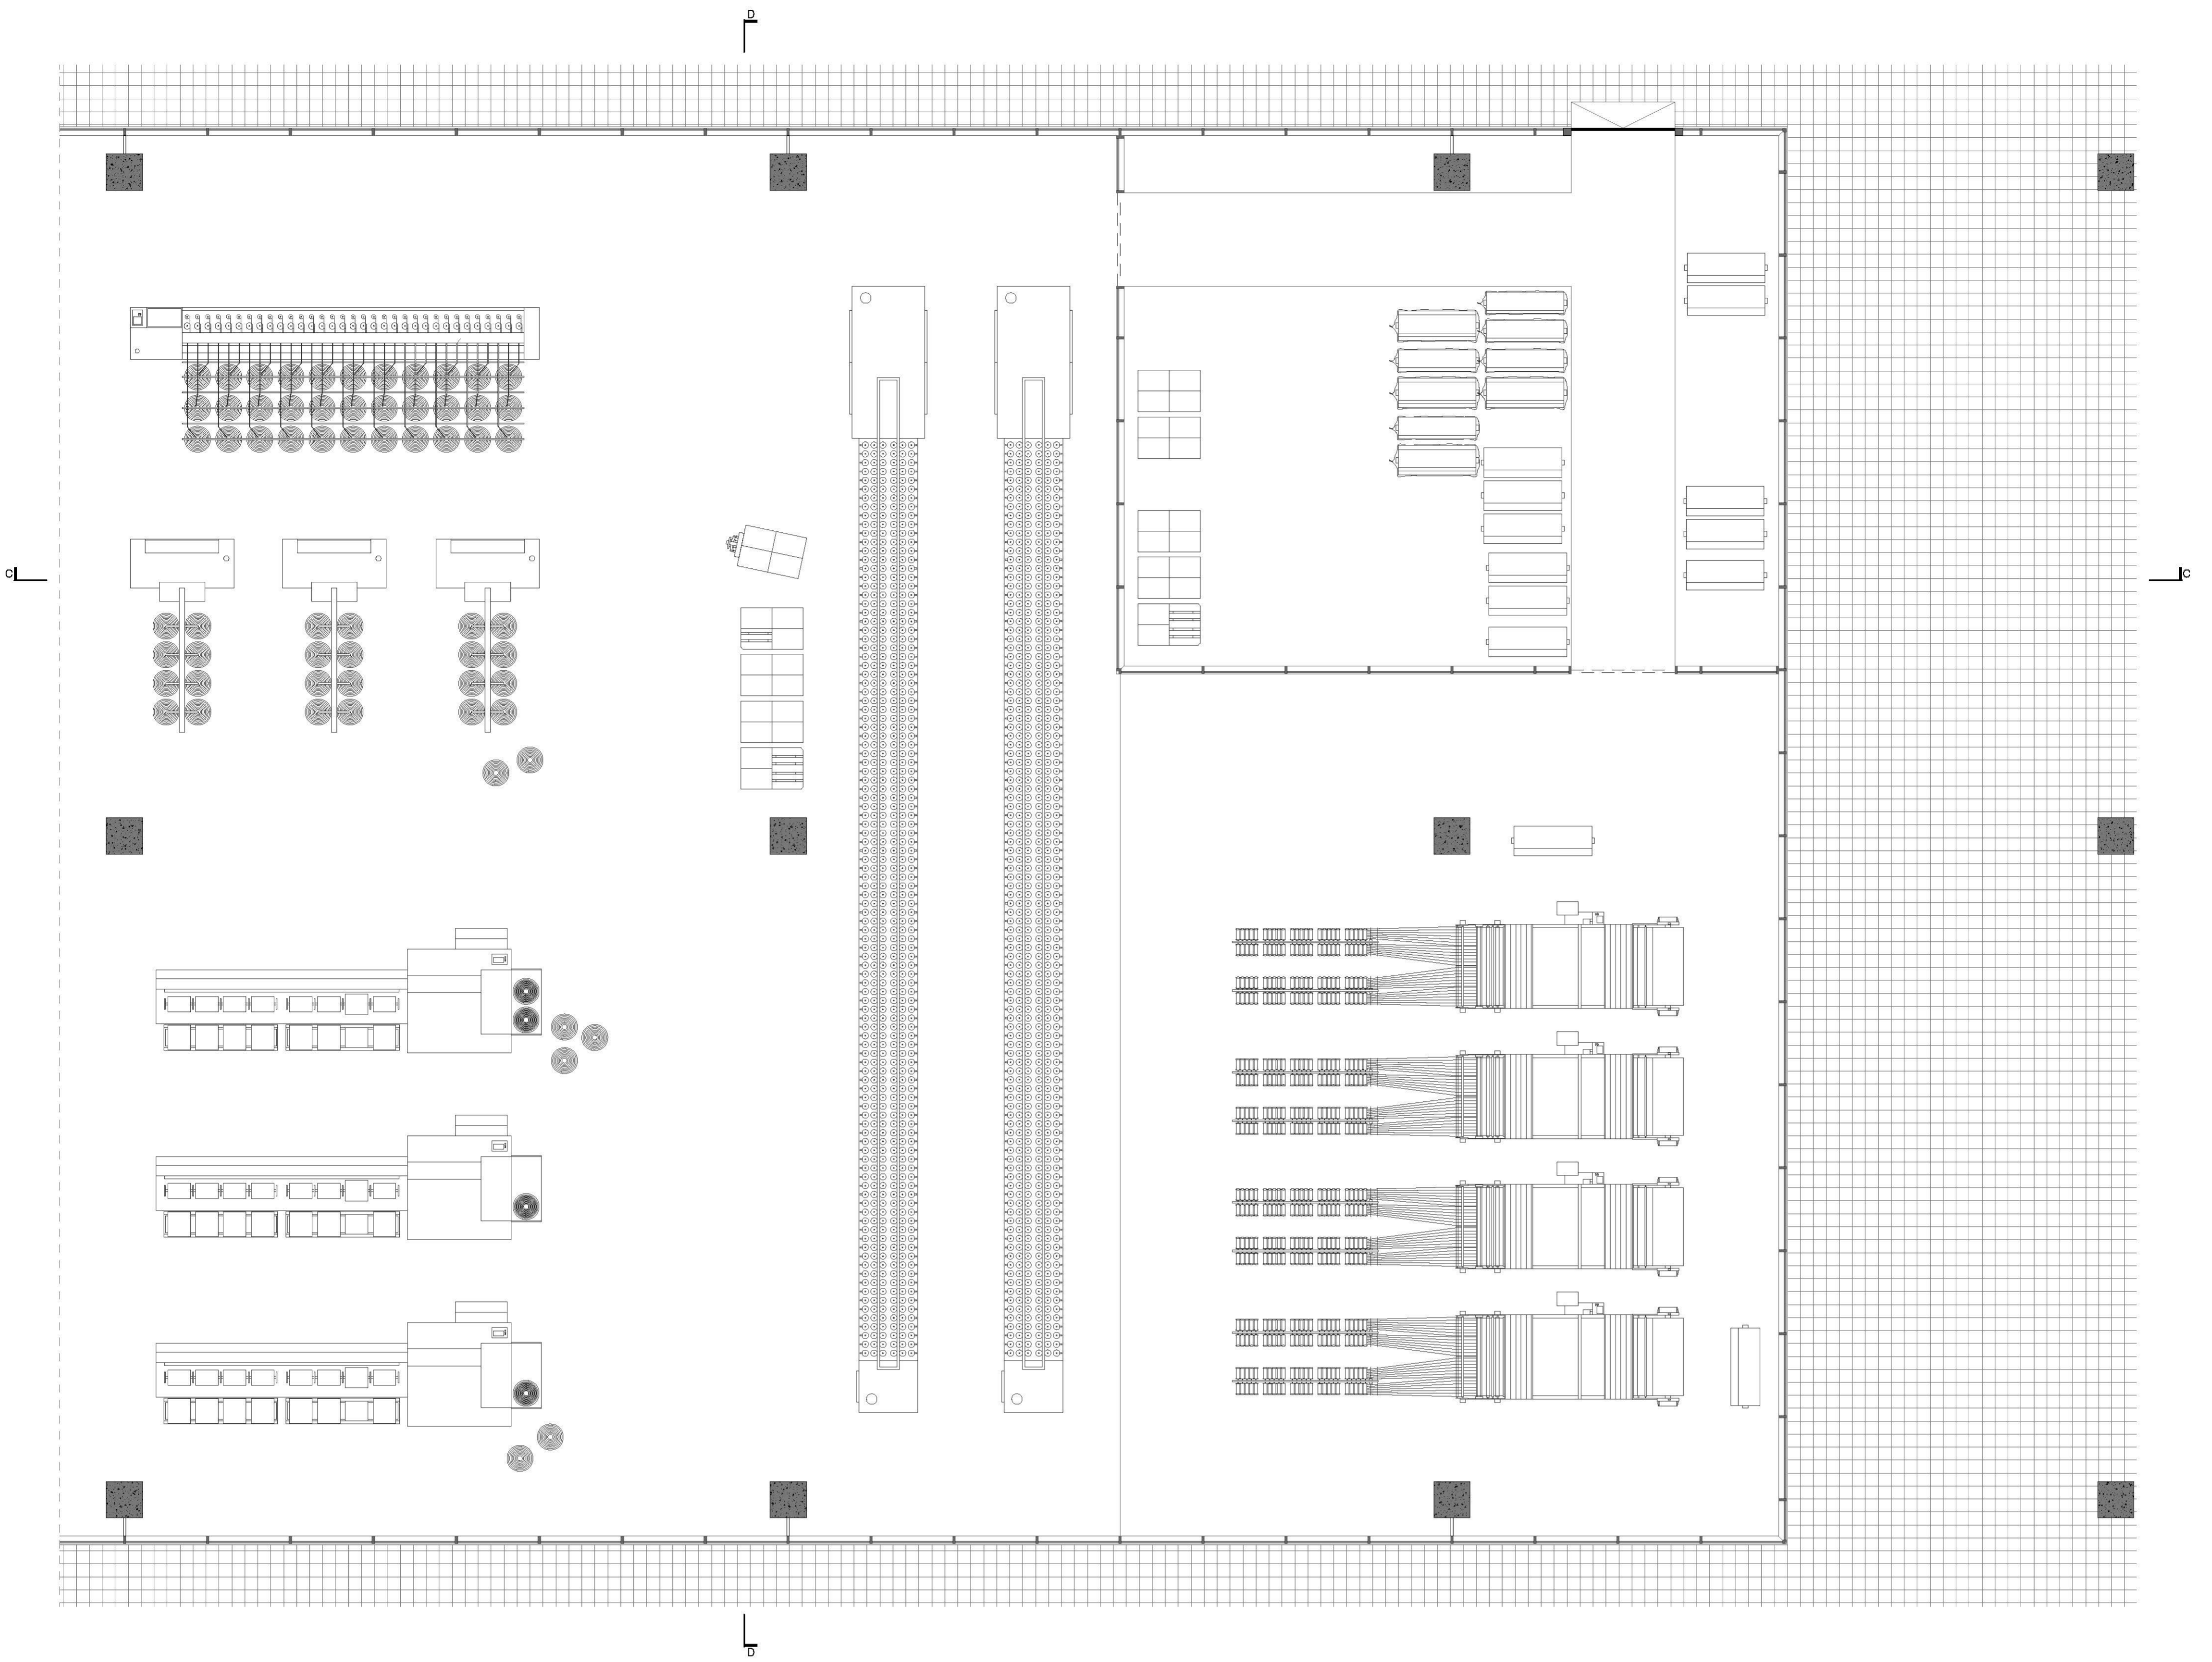

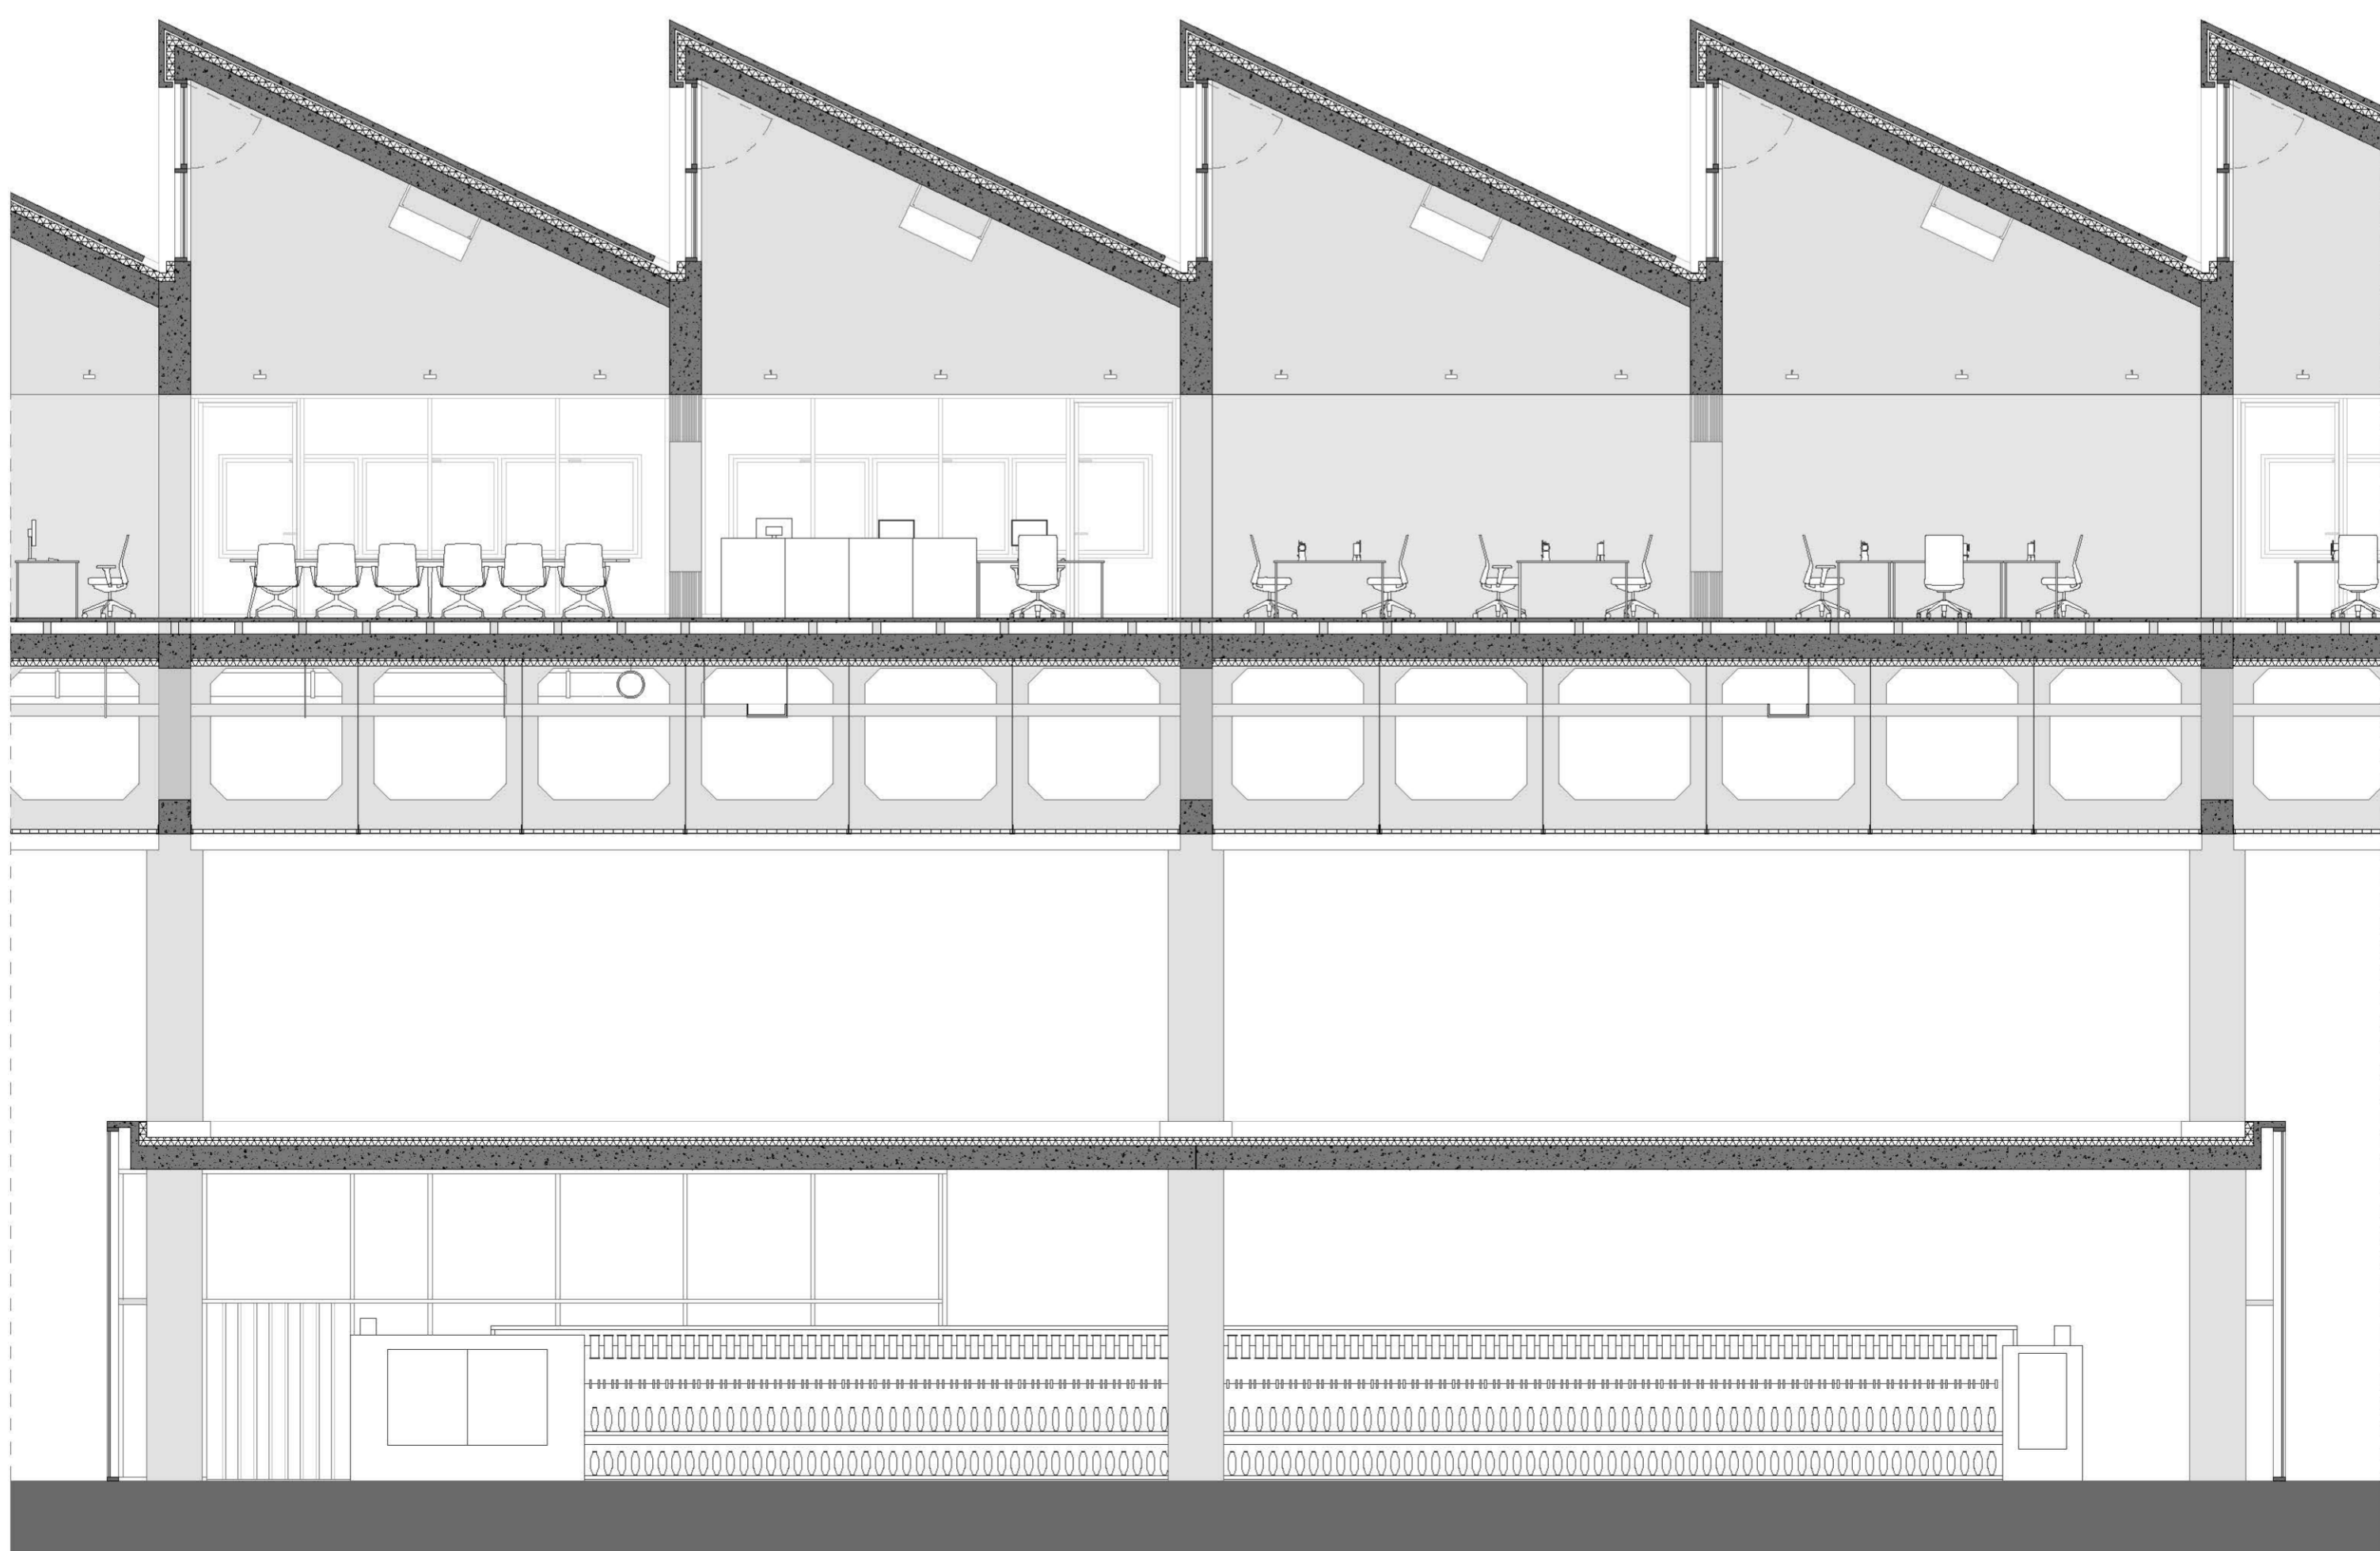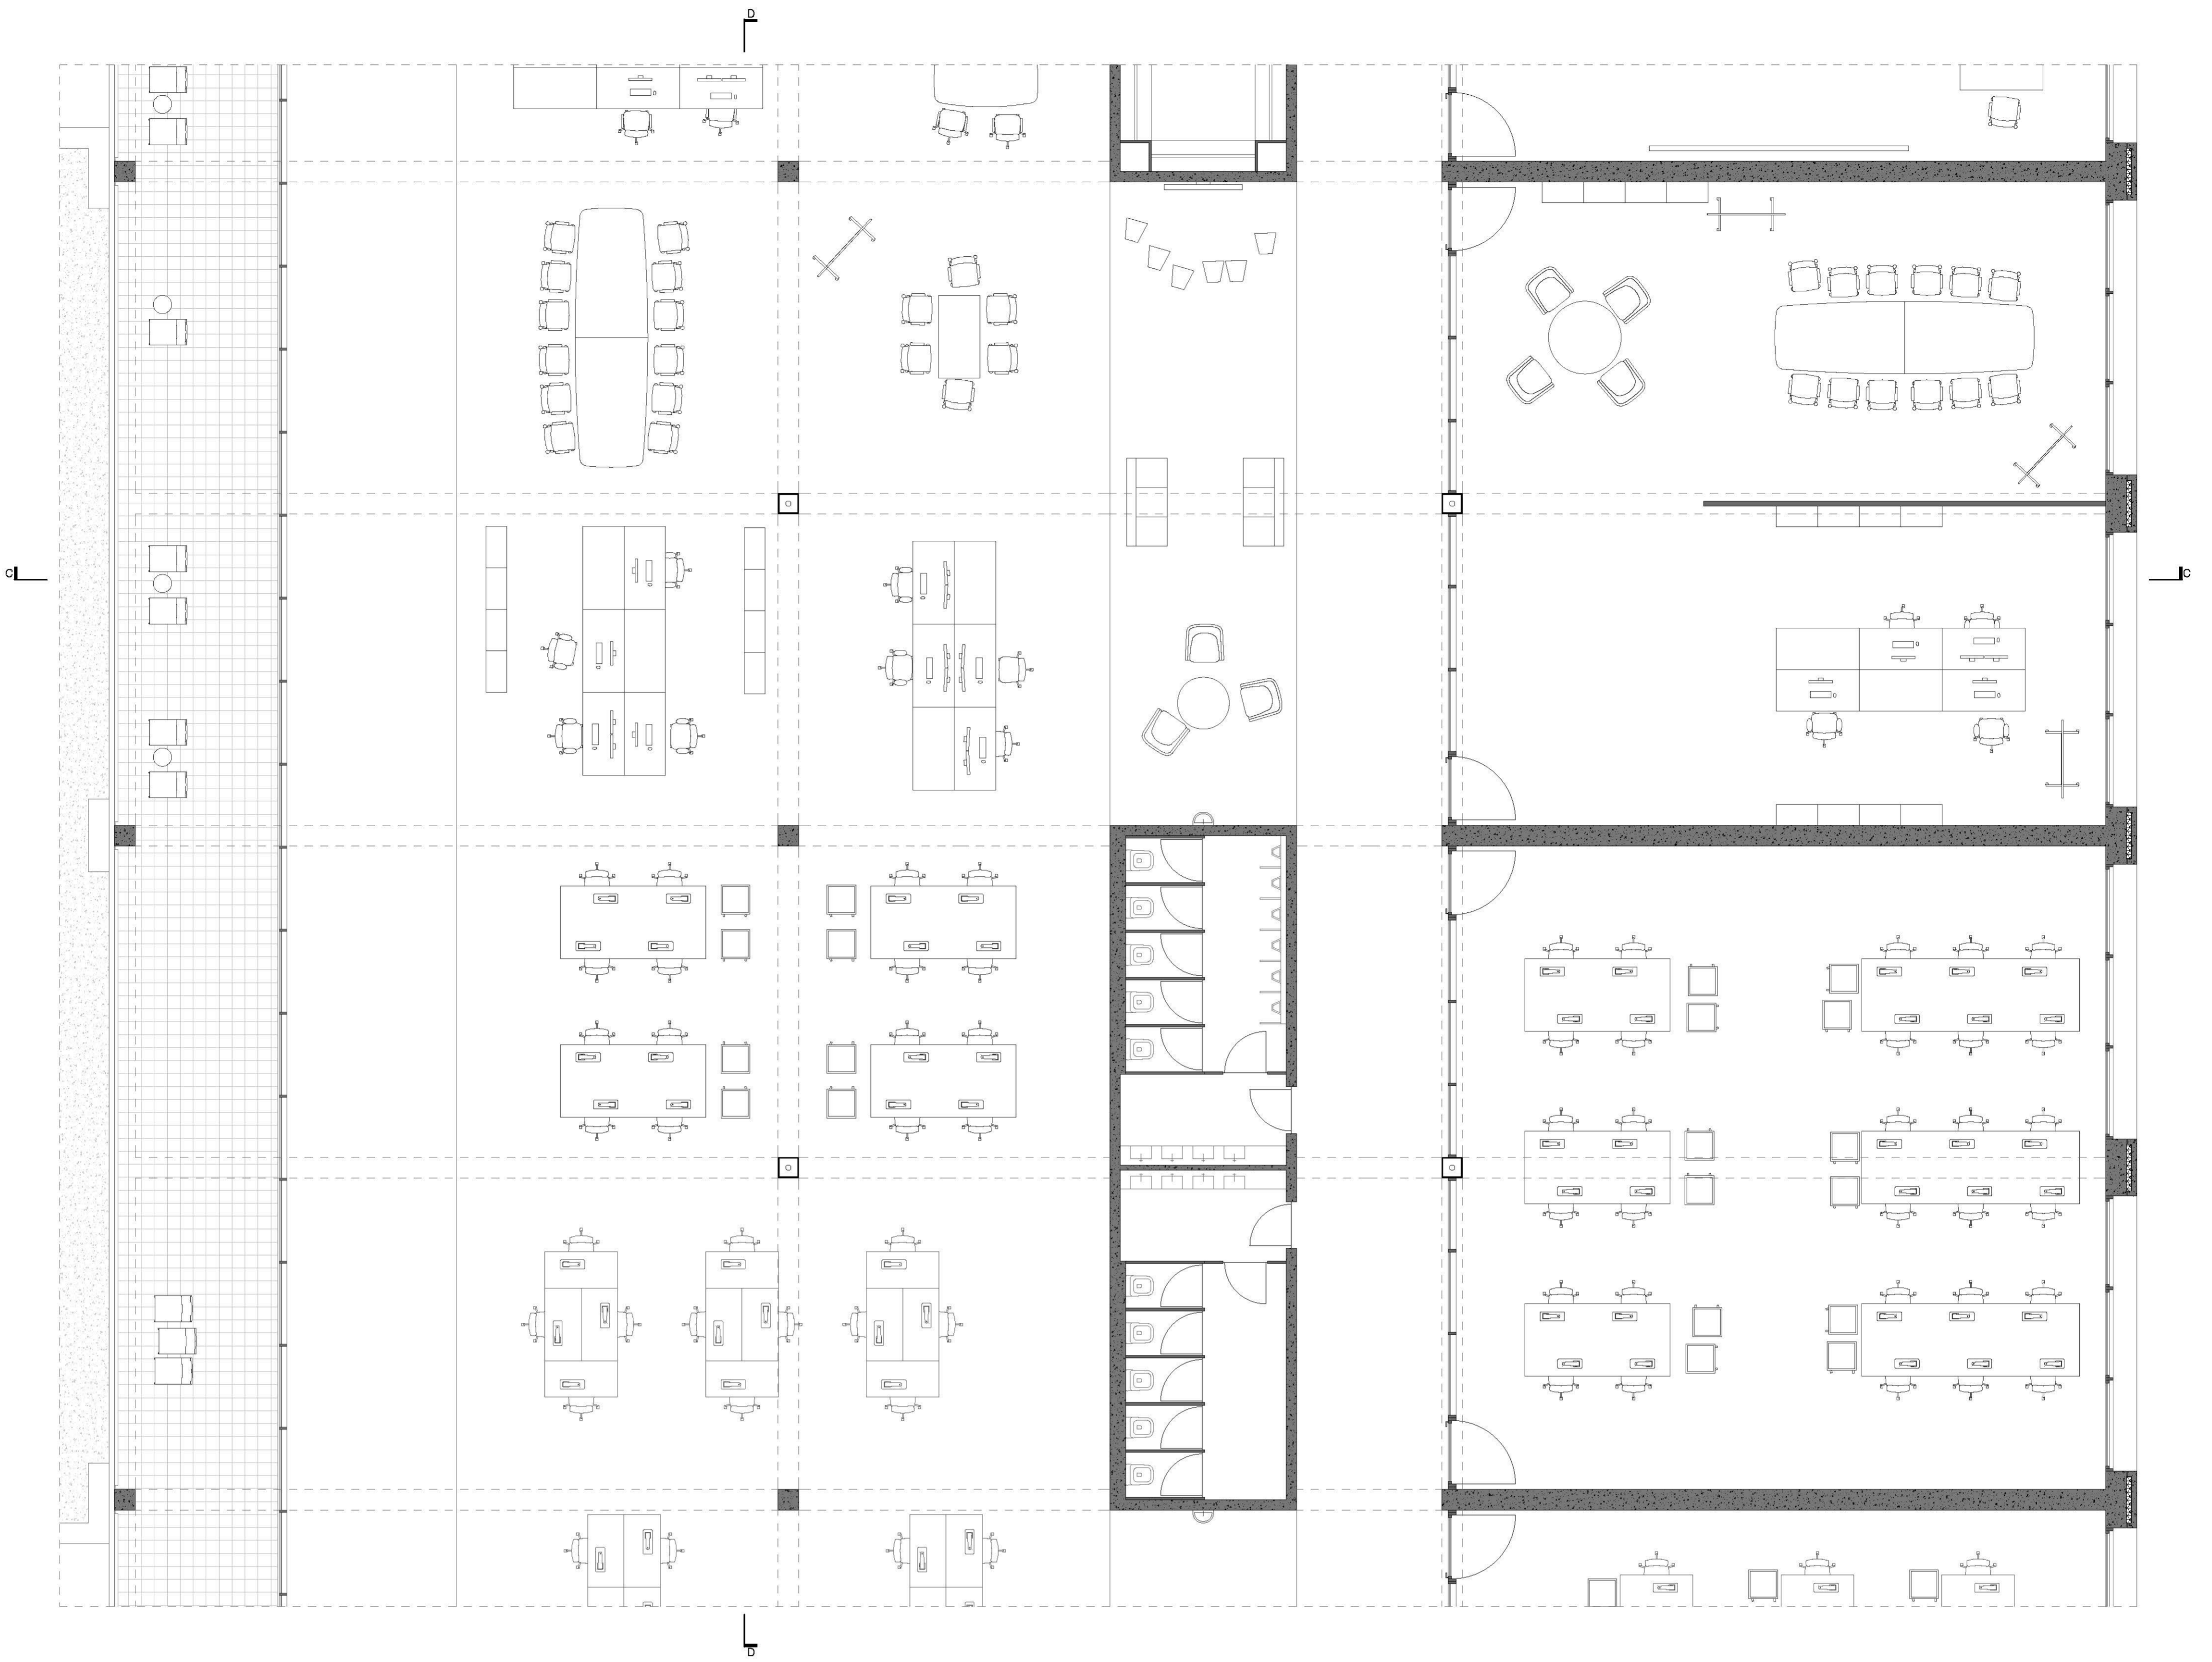



Architecture of Production:  
Juarez Garment Factory  
N.D. van Laere

Urban Implementation  
s=1:600

Complex Projects  
Border Studio: El Paso - Juarez







1. General site layout  
2. General core layout  
3. Characterisation  
4. Masterplan  
5. Urban layout  
6. Urban layout  
Chemical Strategy  
© 2010

0 100m 200m 300m 400m






Chamizal Strategy  
Collage



**Chamizal Strategy**  
Model s=1:2500

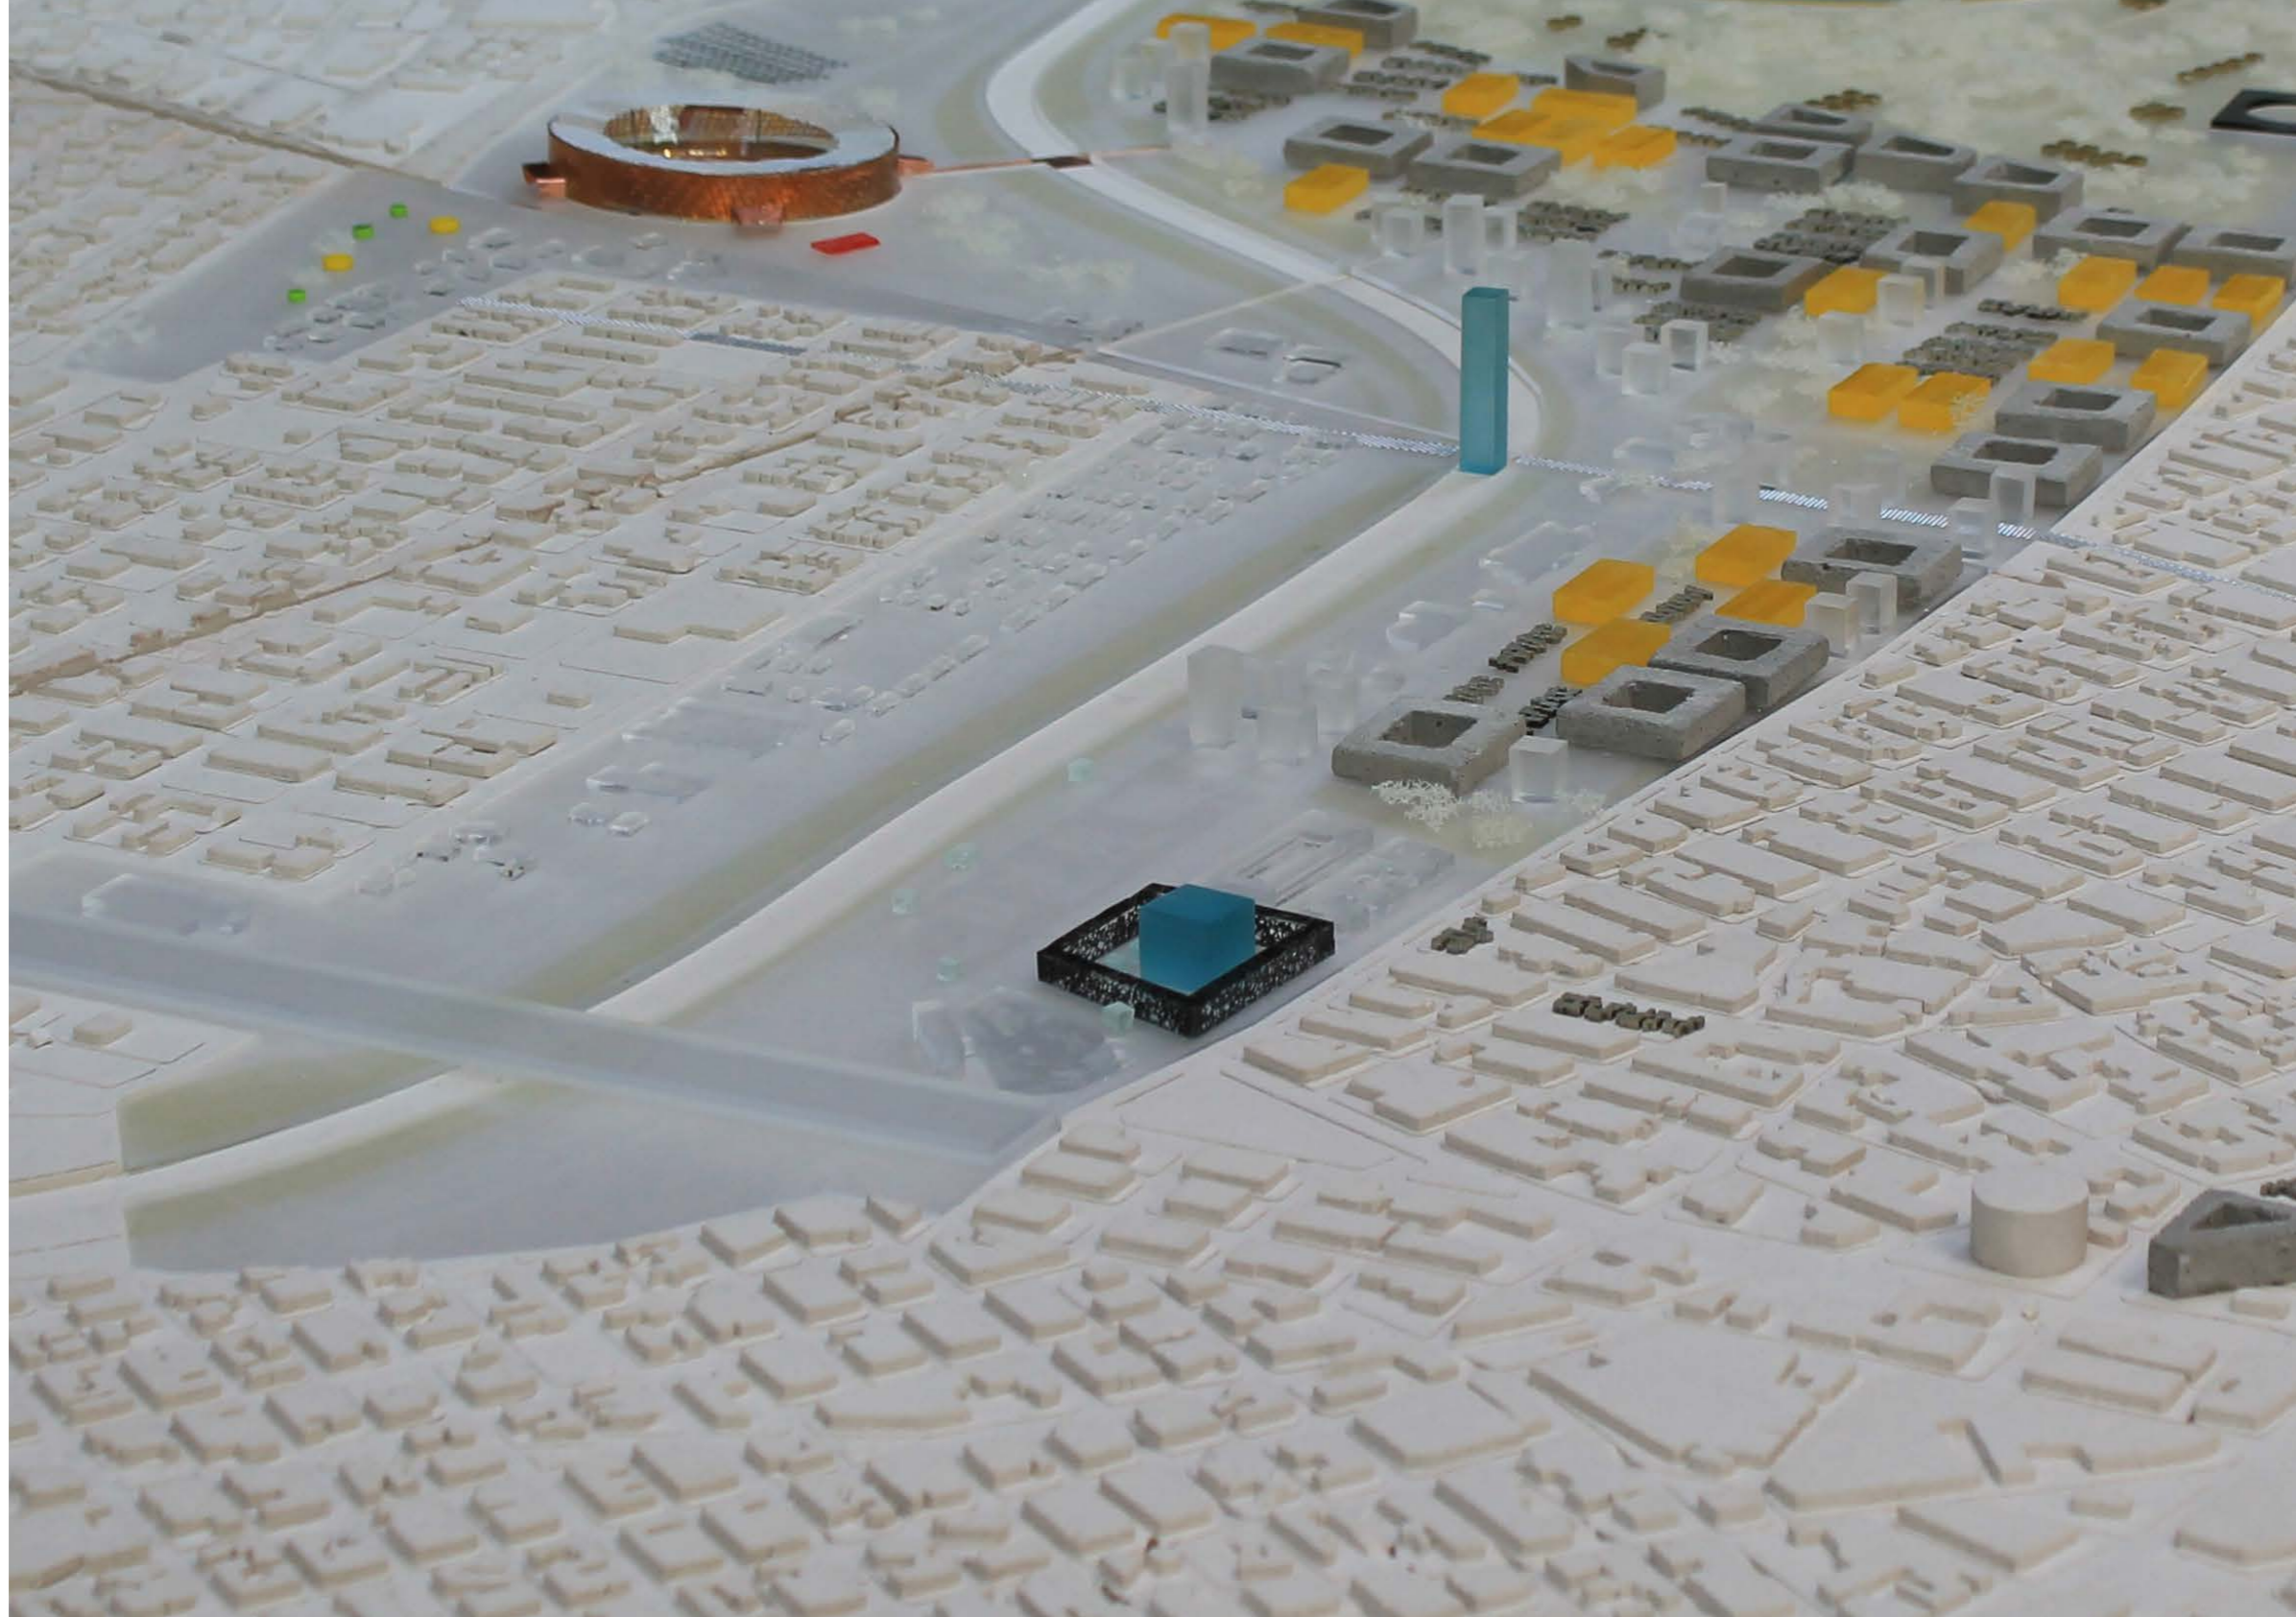

**Garment Factory in Chamizal Strategy**  
Model s=1:2500