



Factory building floorplan level 00

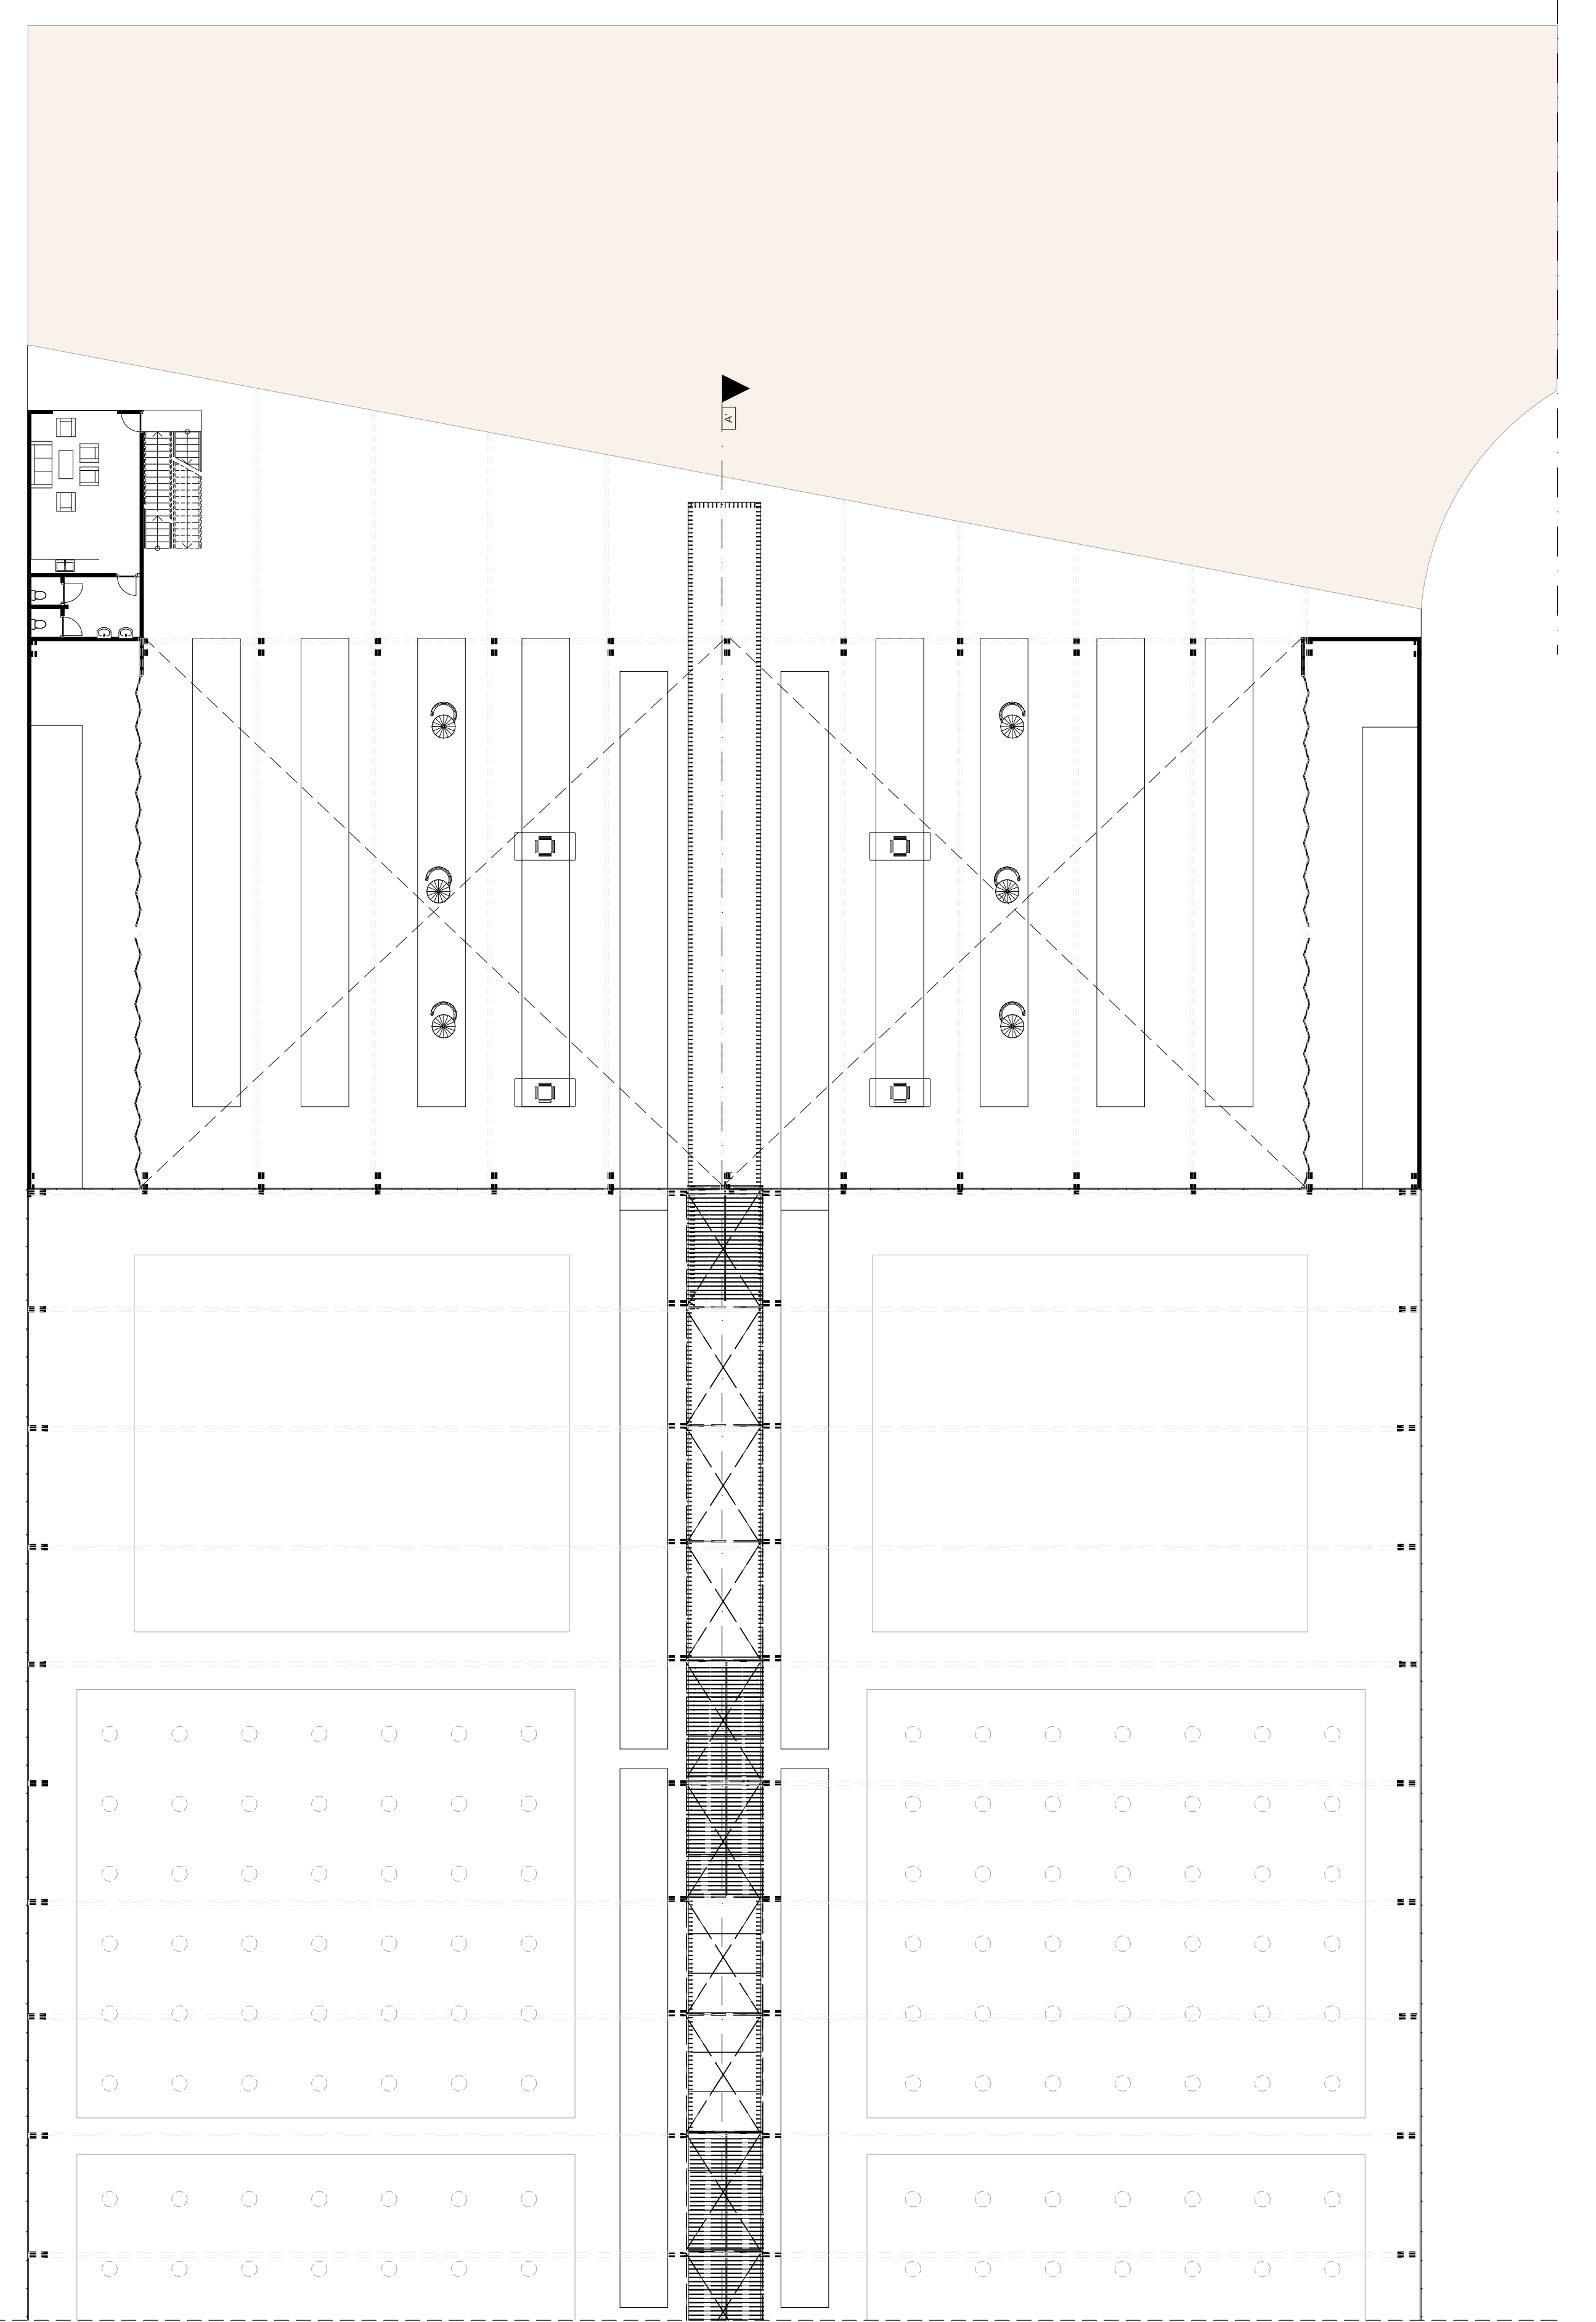


Factory building floorplan level 01



Entrance building floorplan level 00

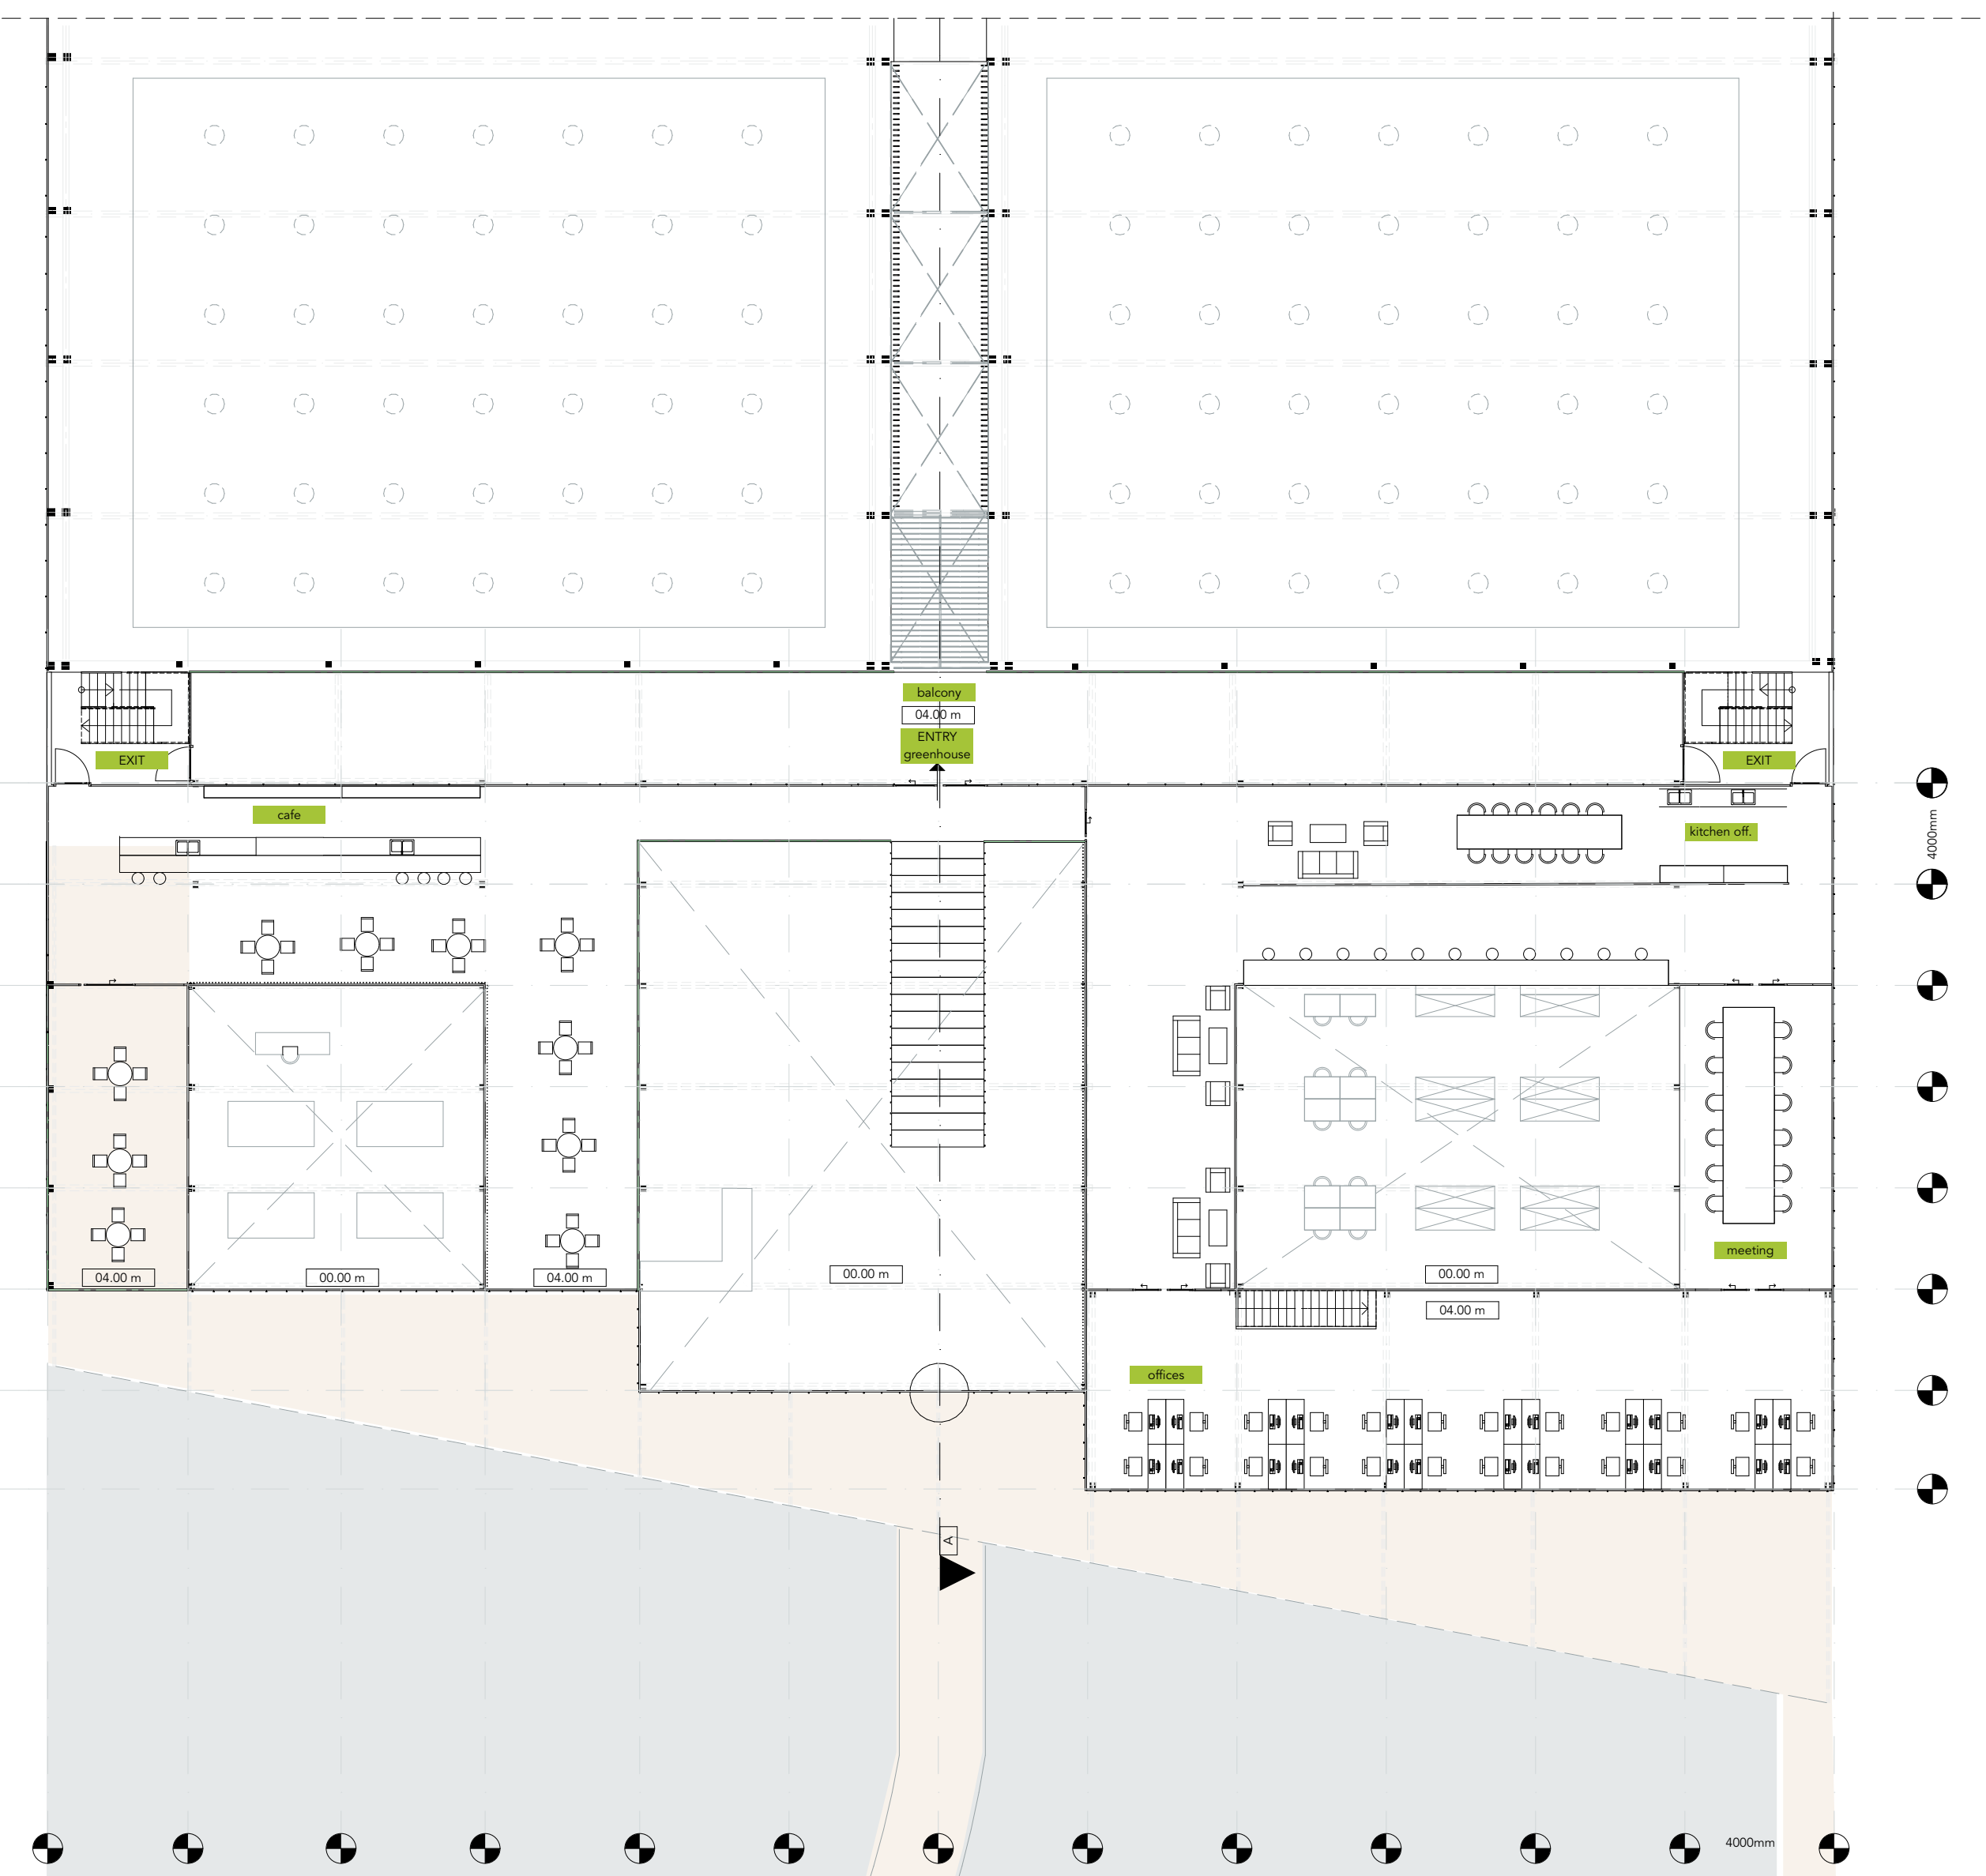


Entrance building floorplan level 01

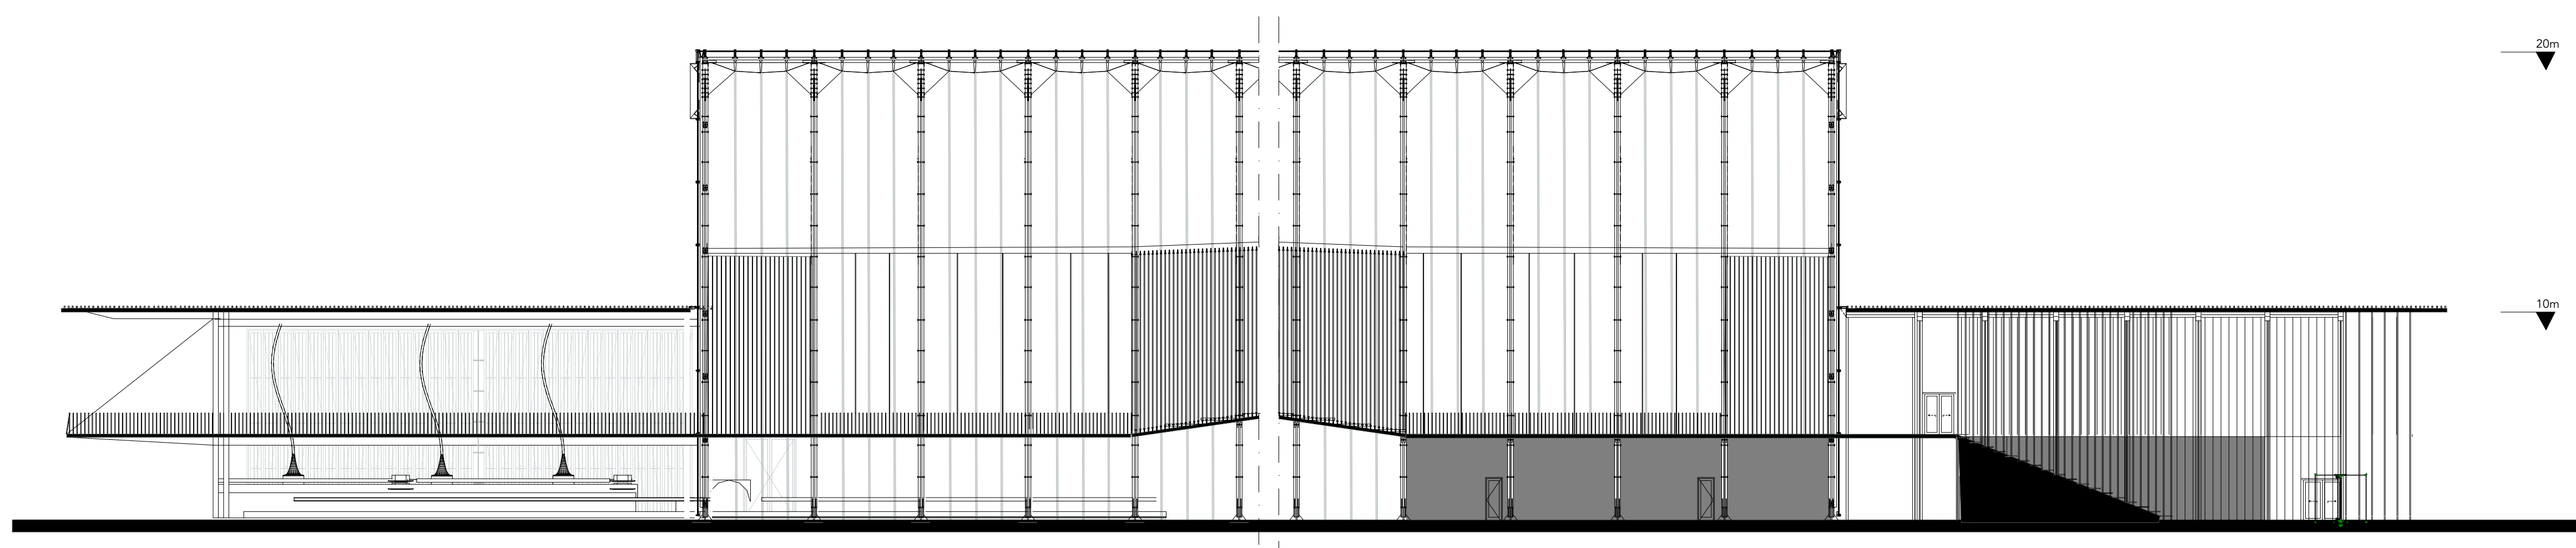


Section AA' 1:200




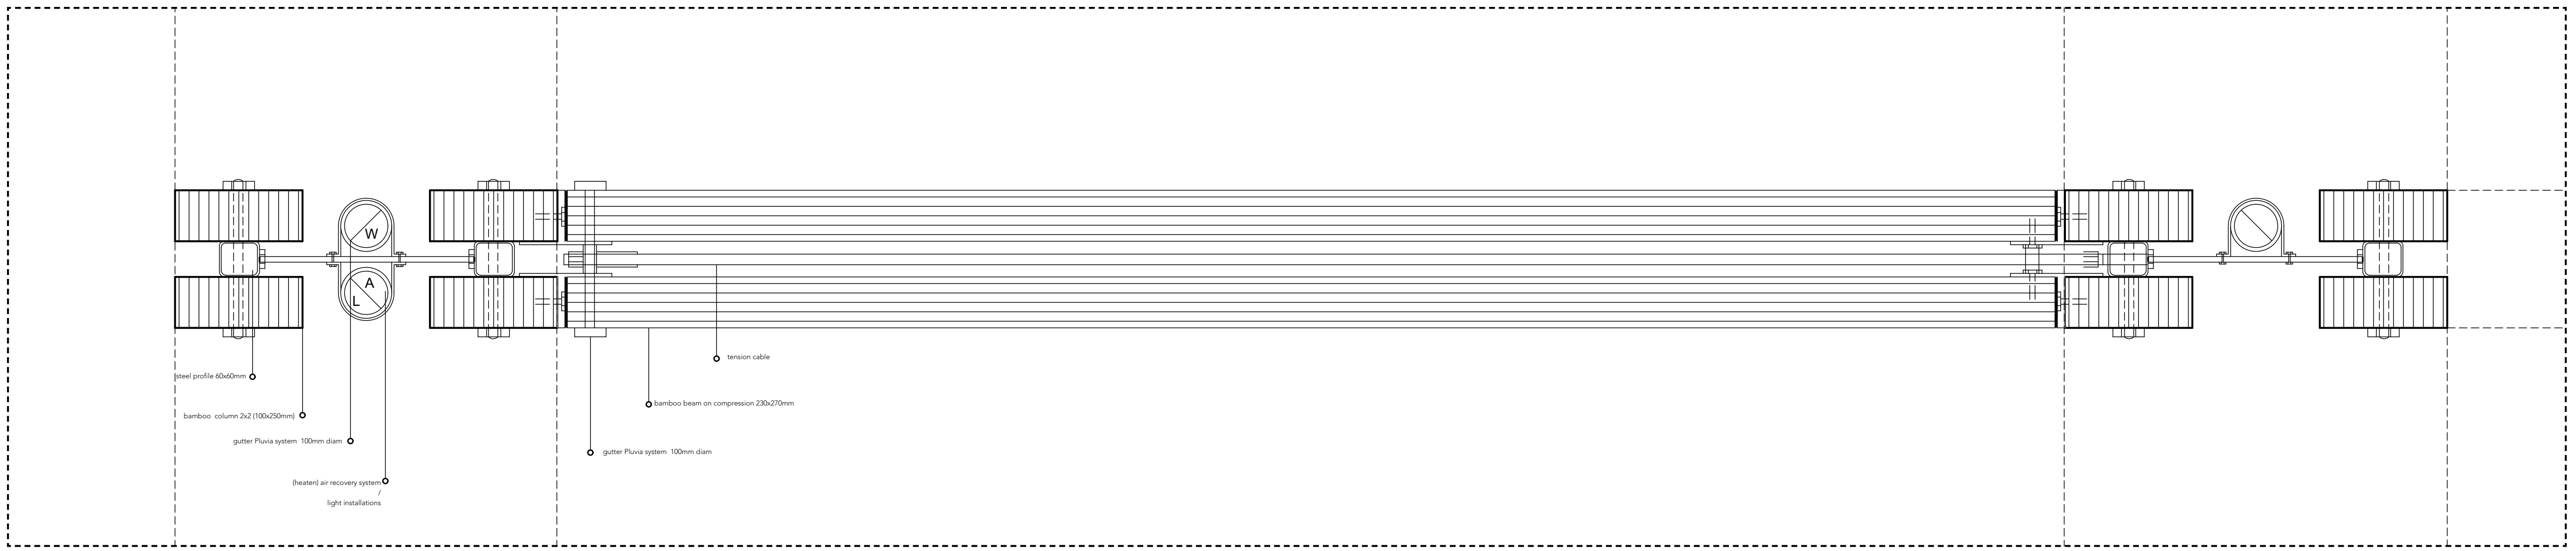


Detail n.1

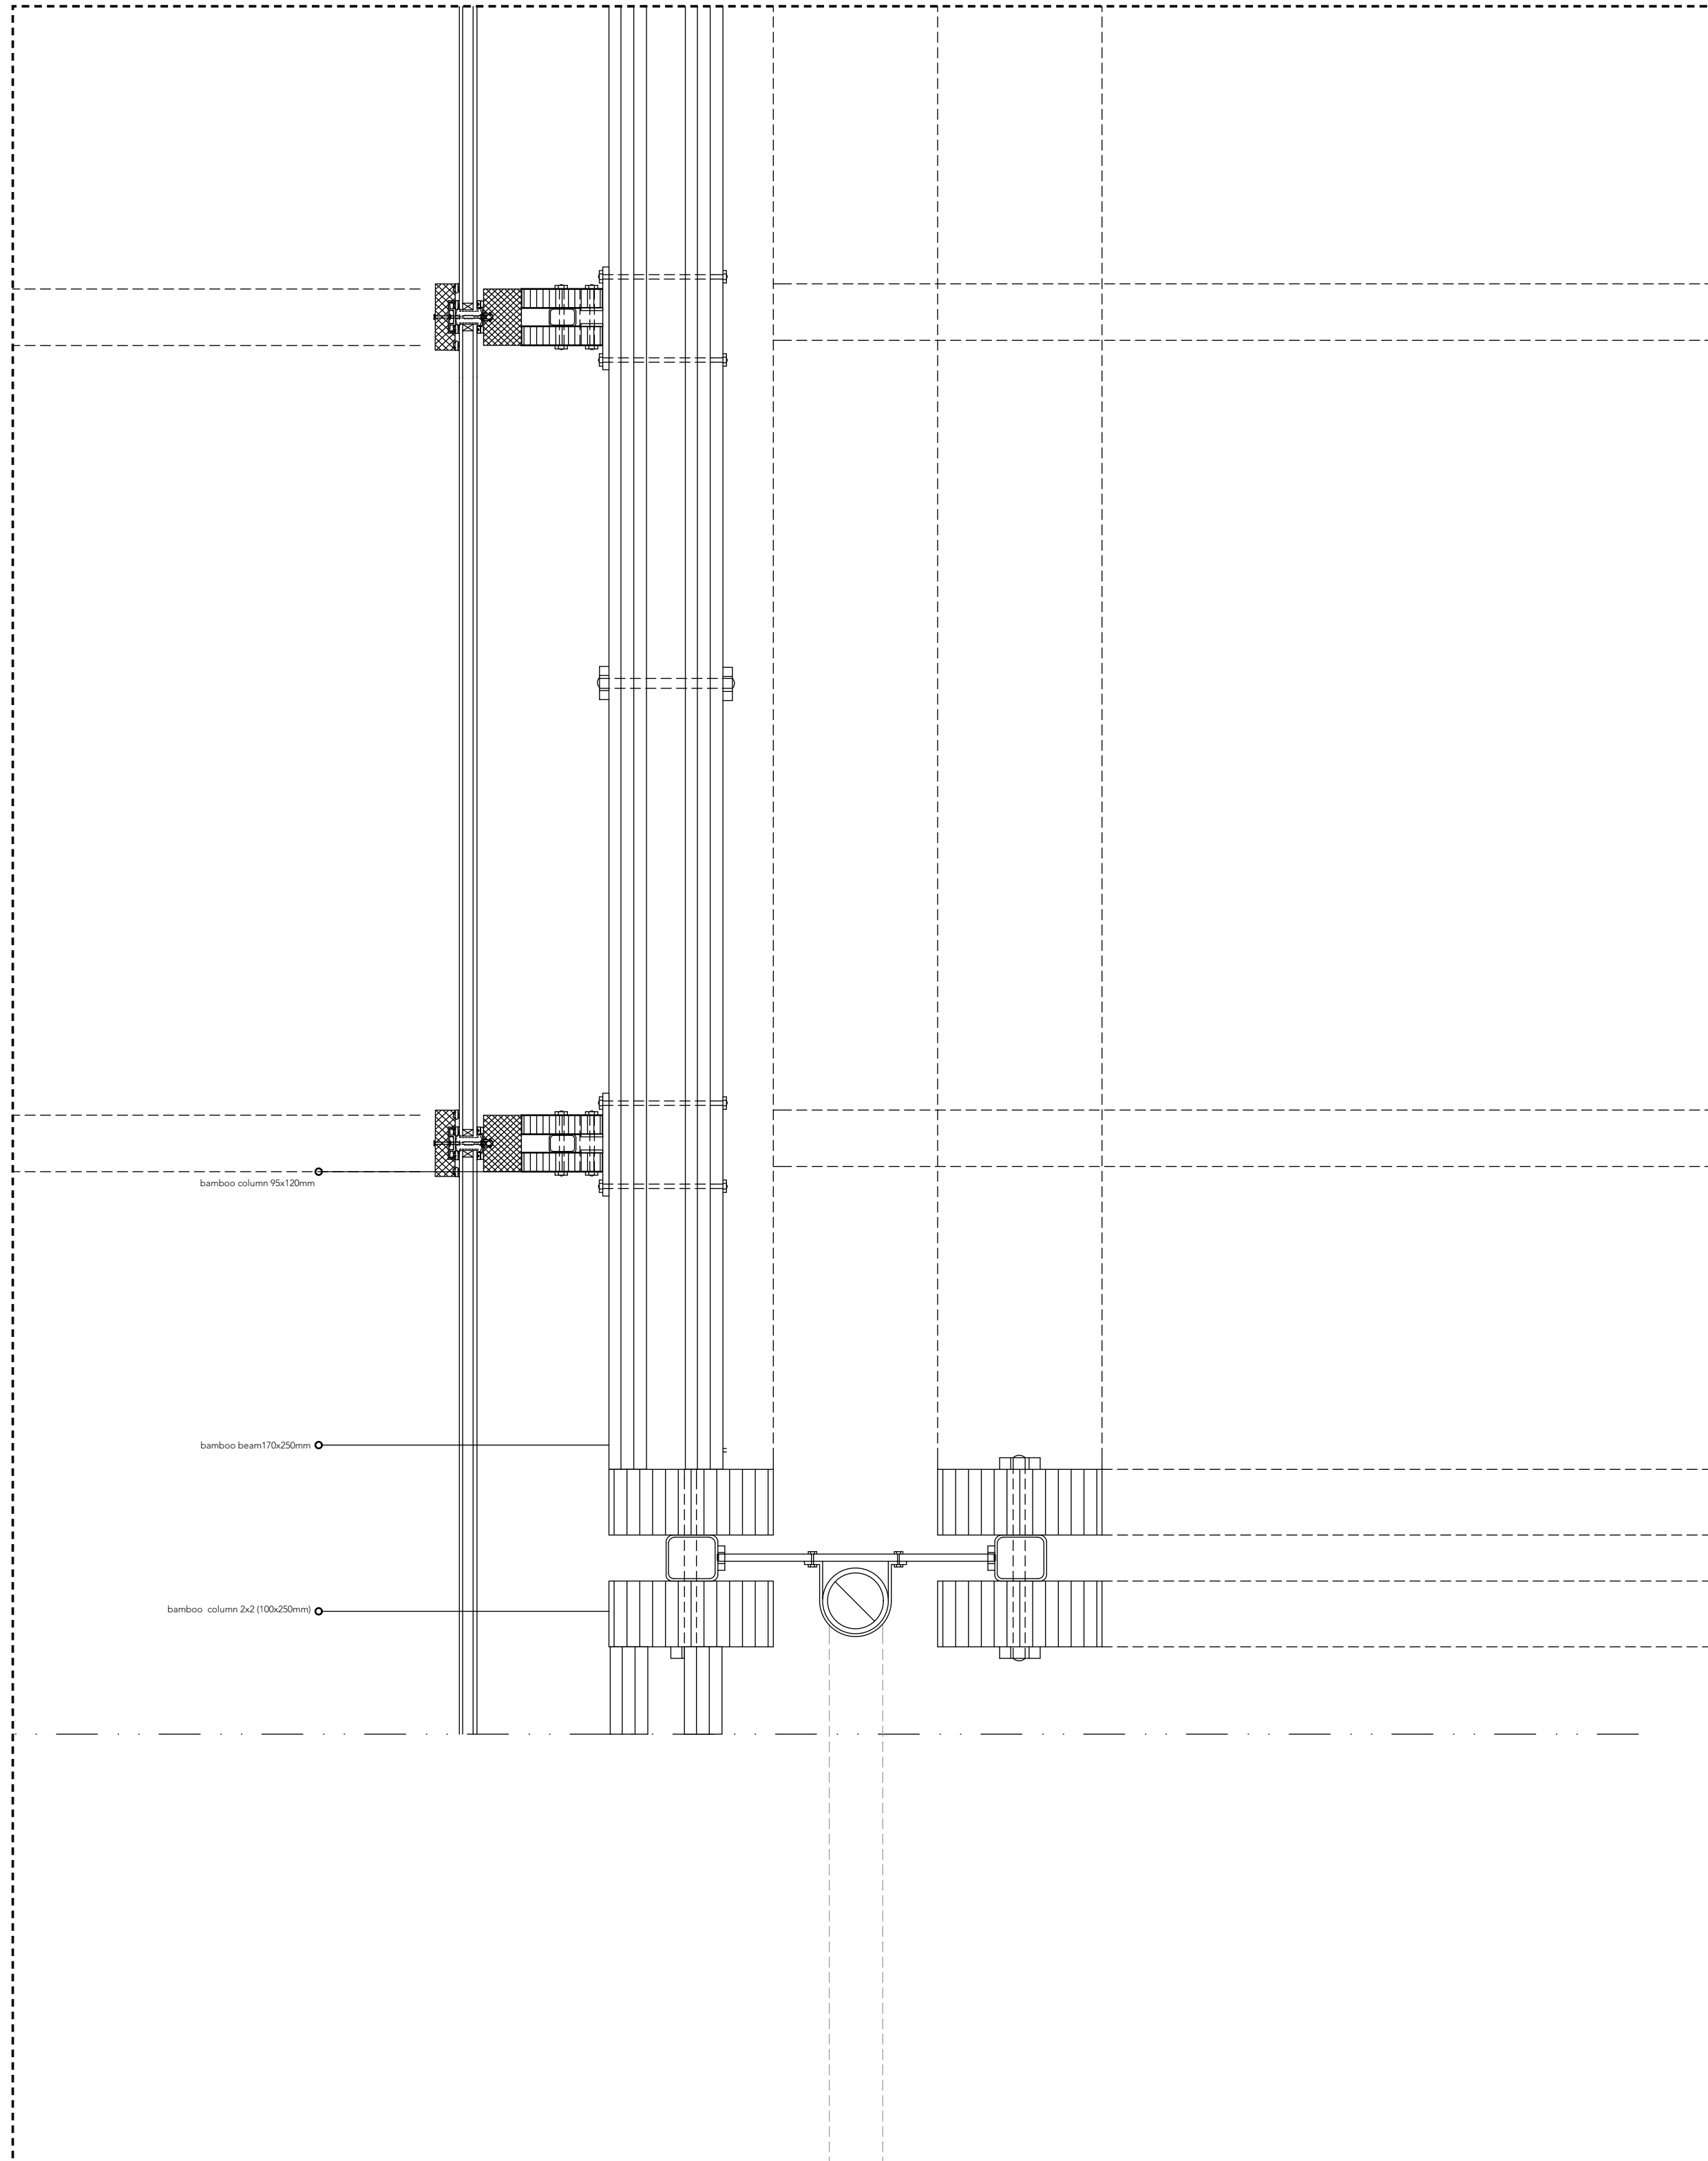


Detail n.2

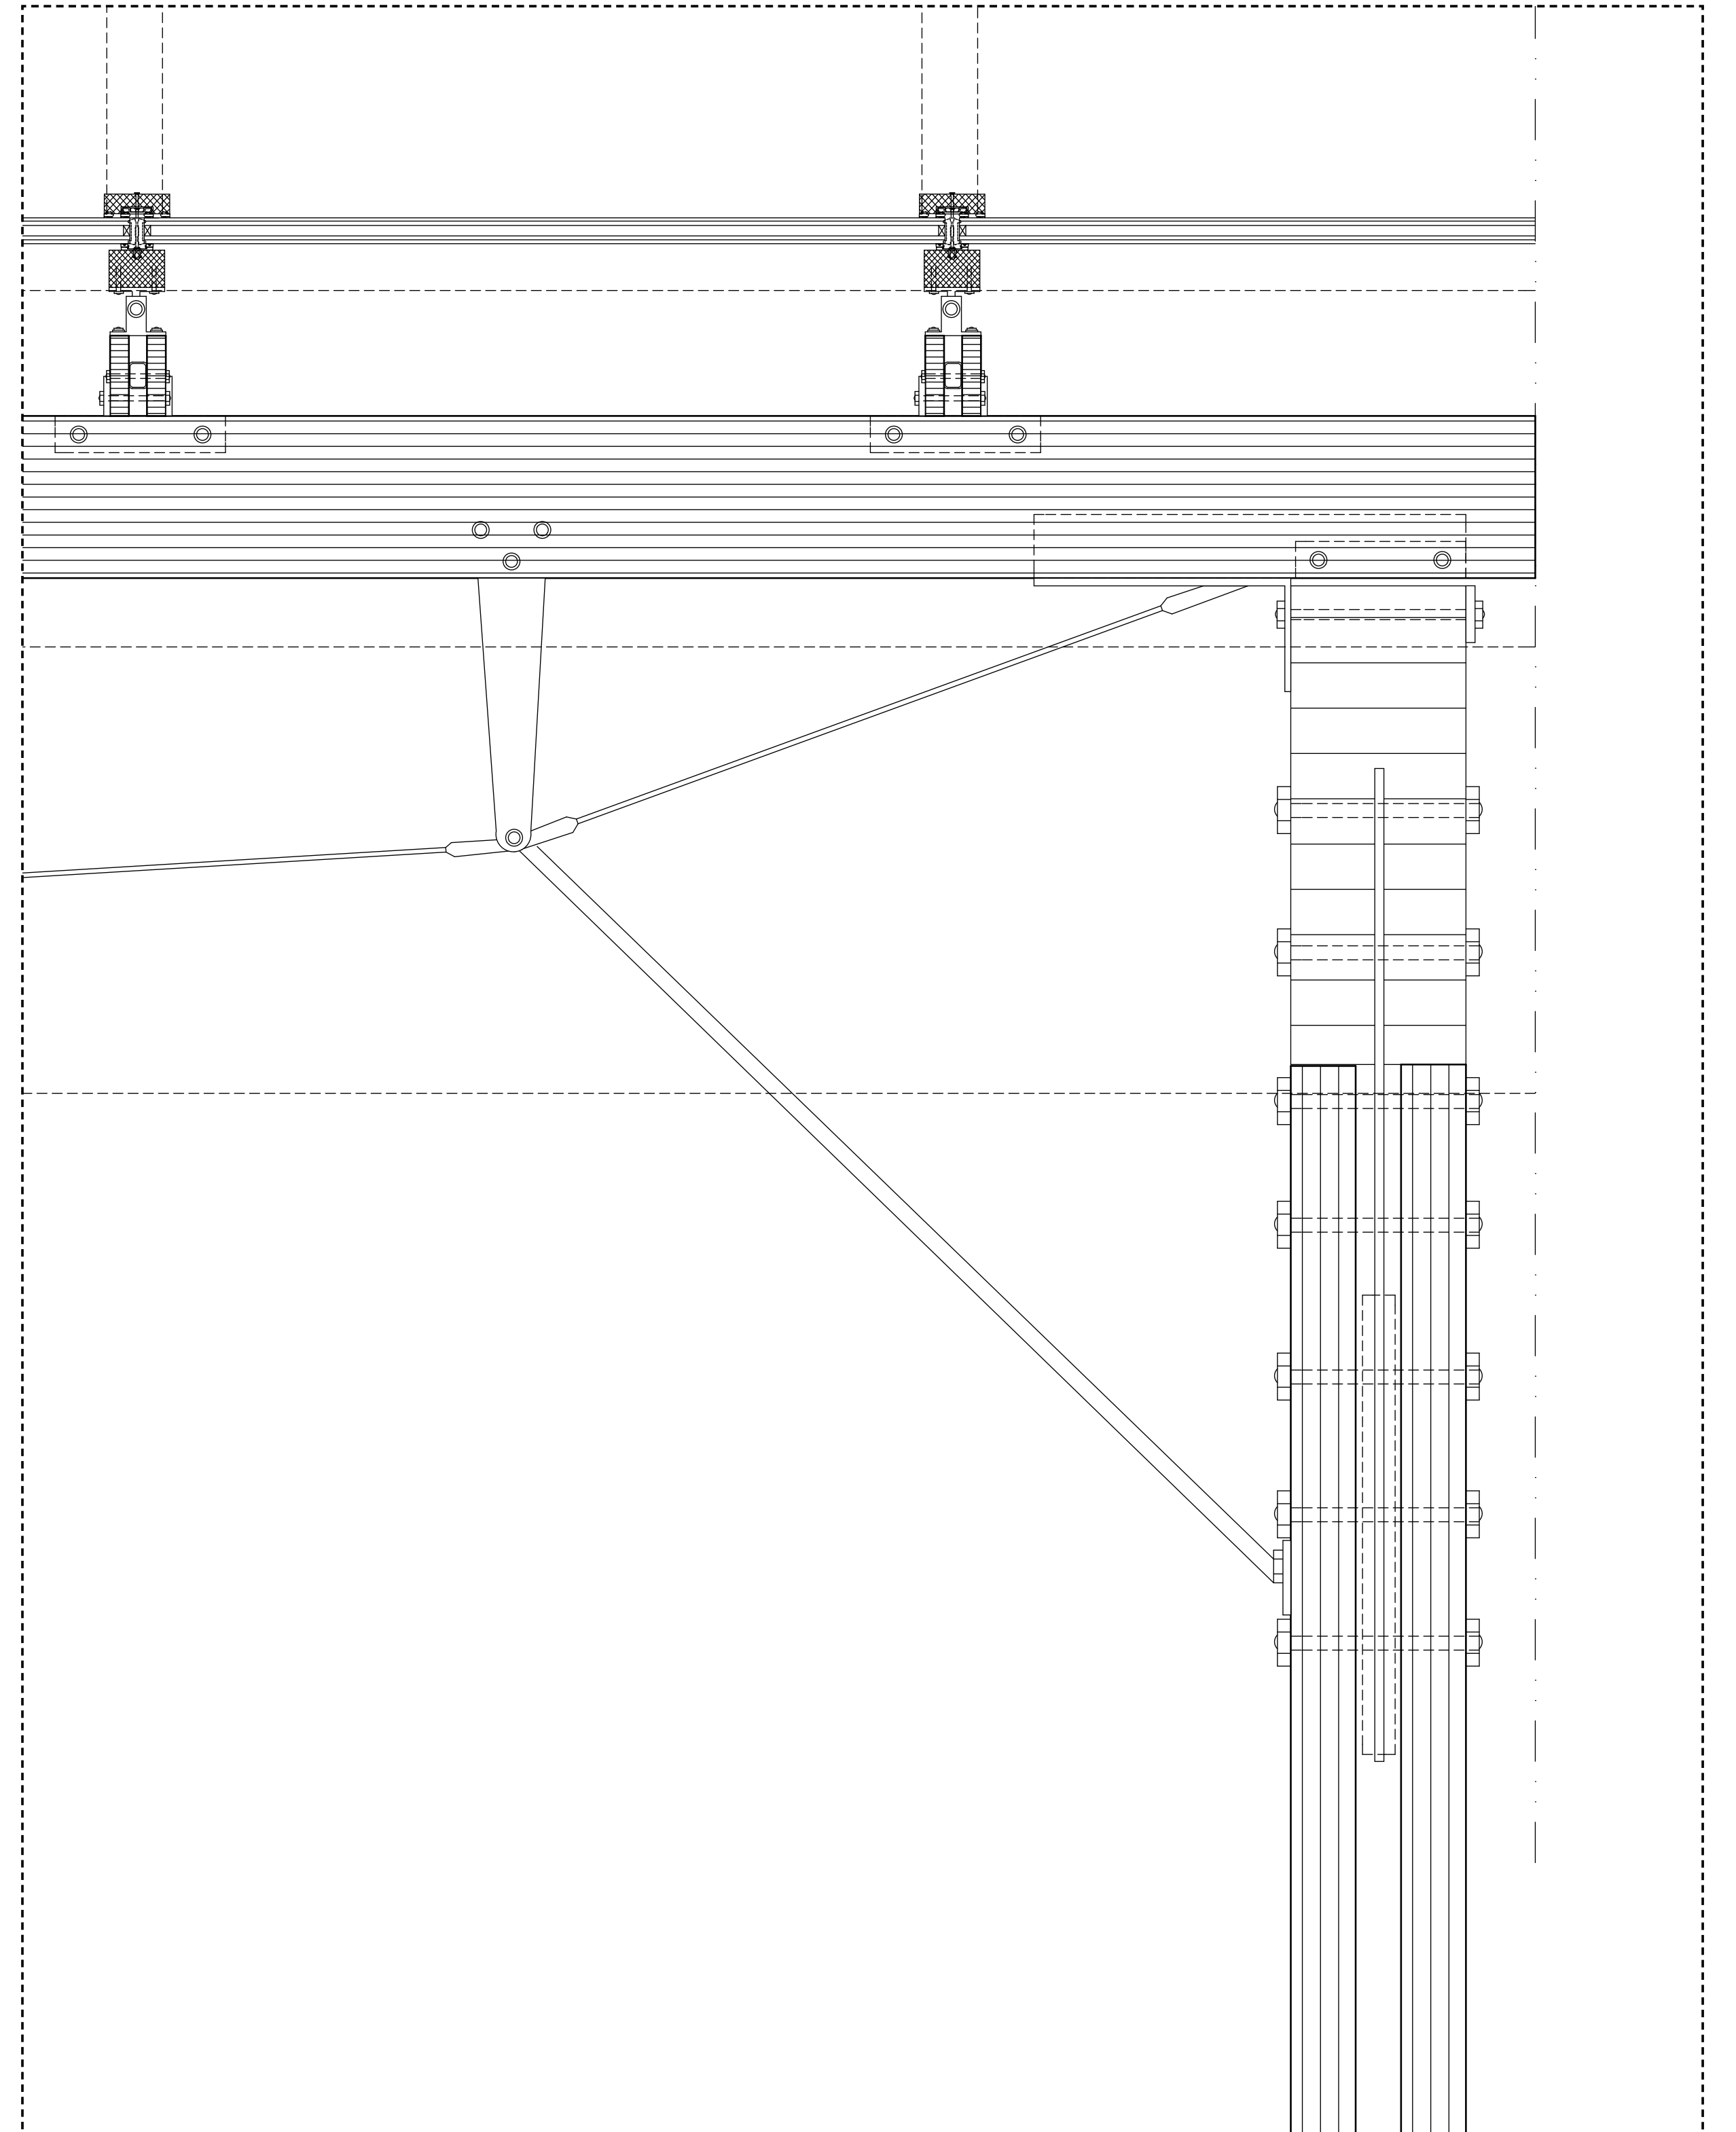

Detail n.3

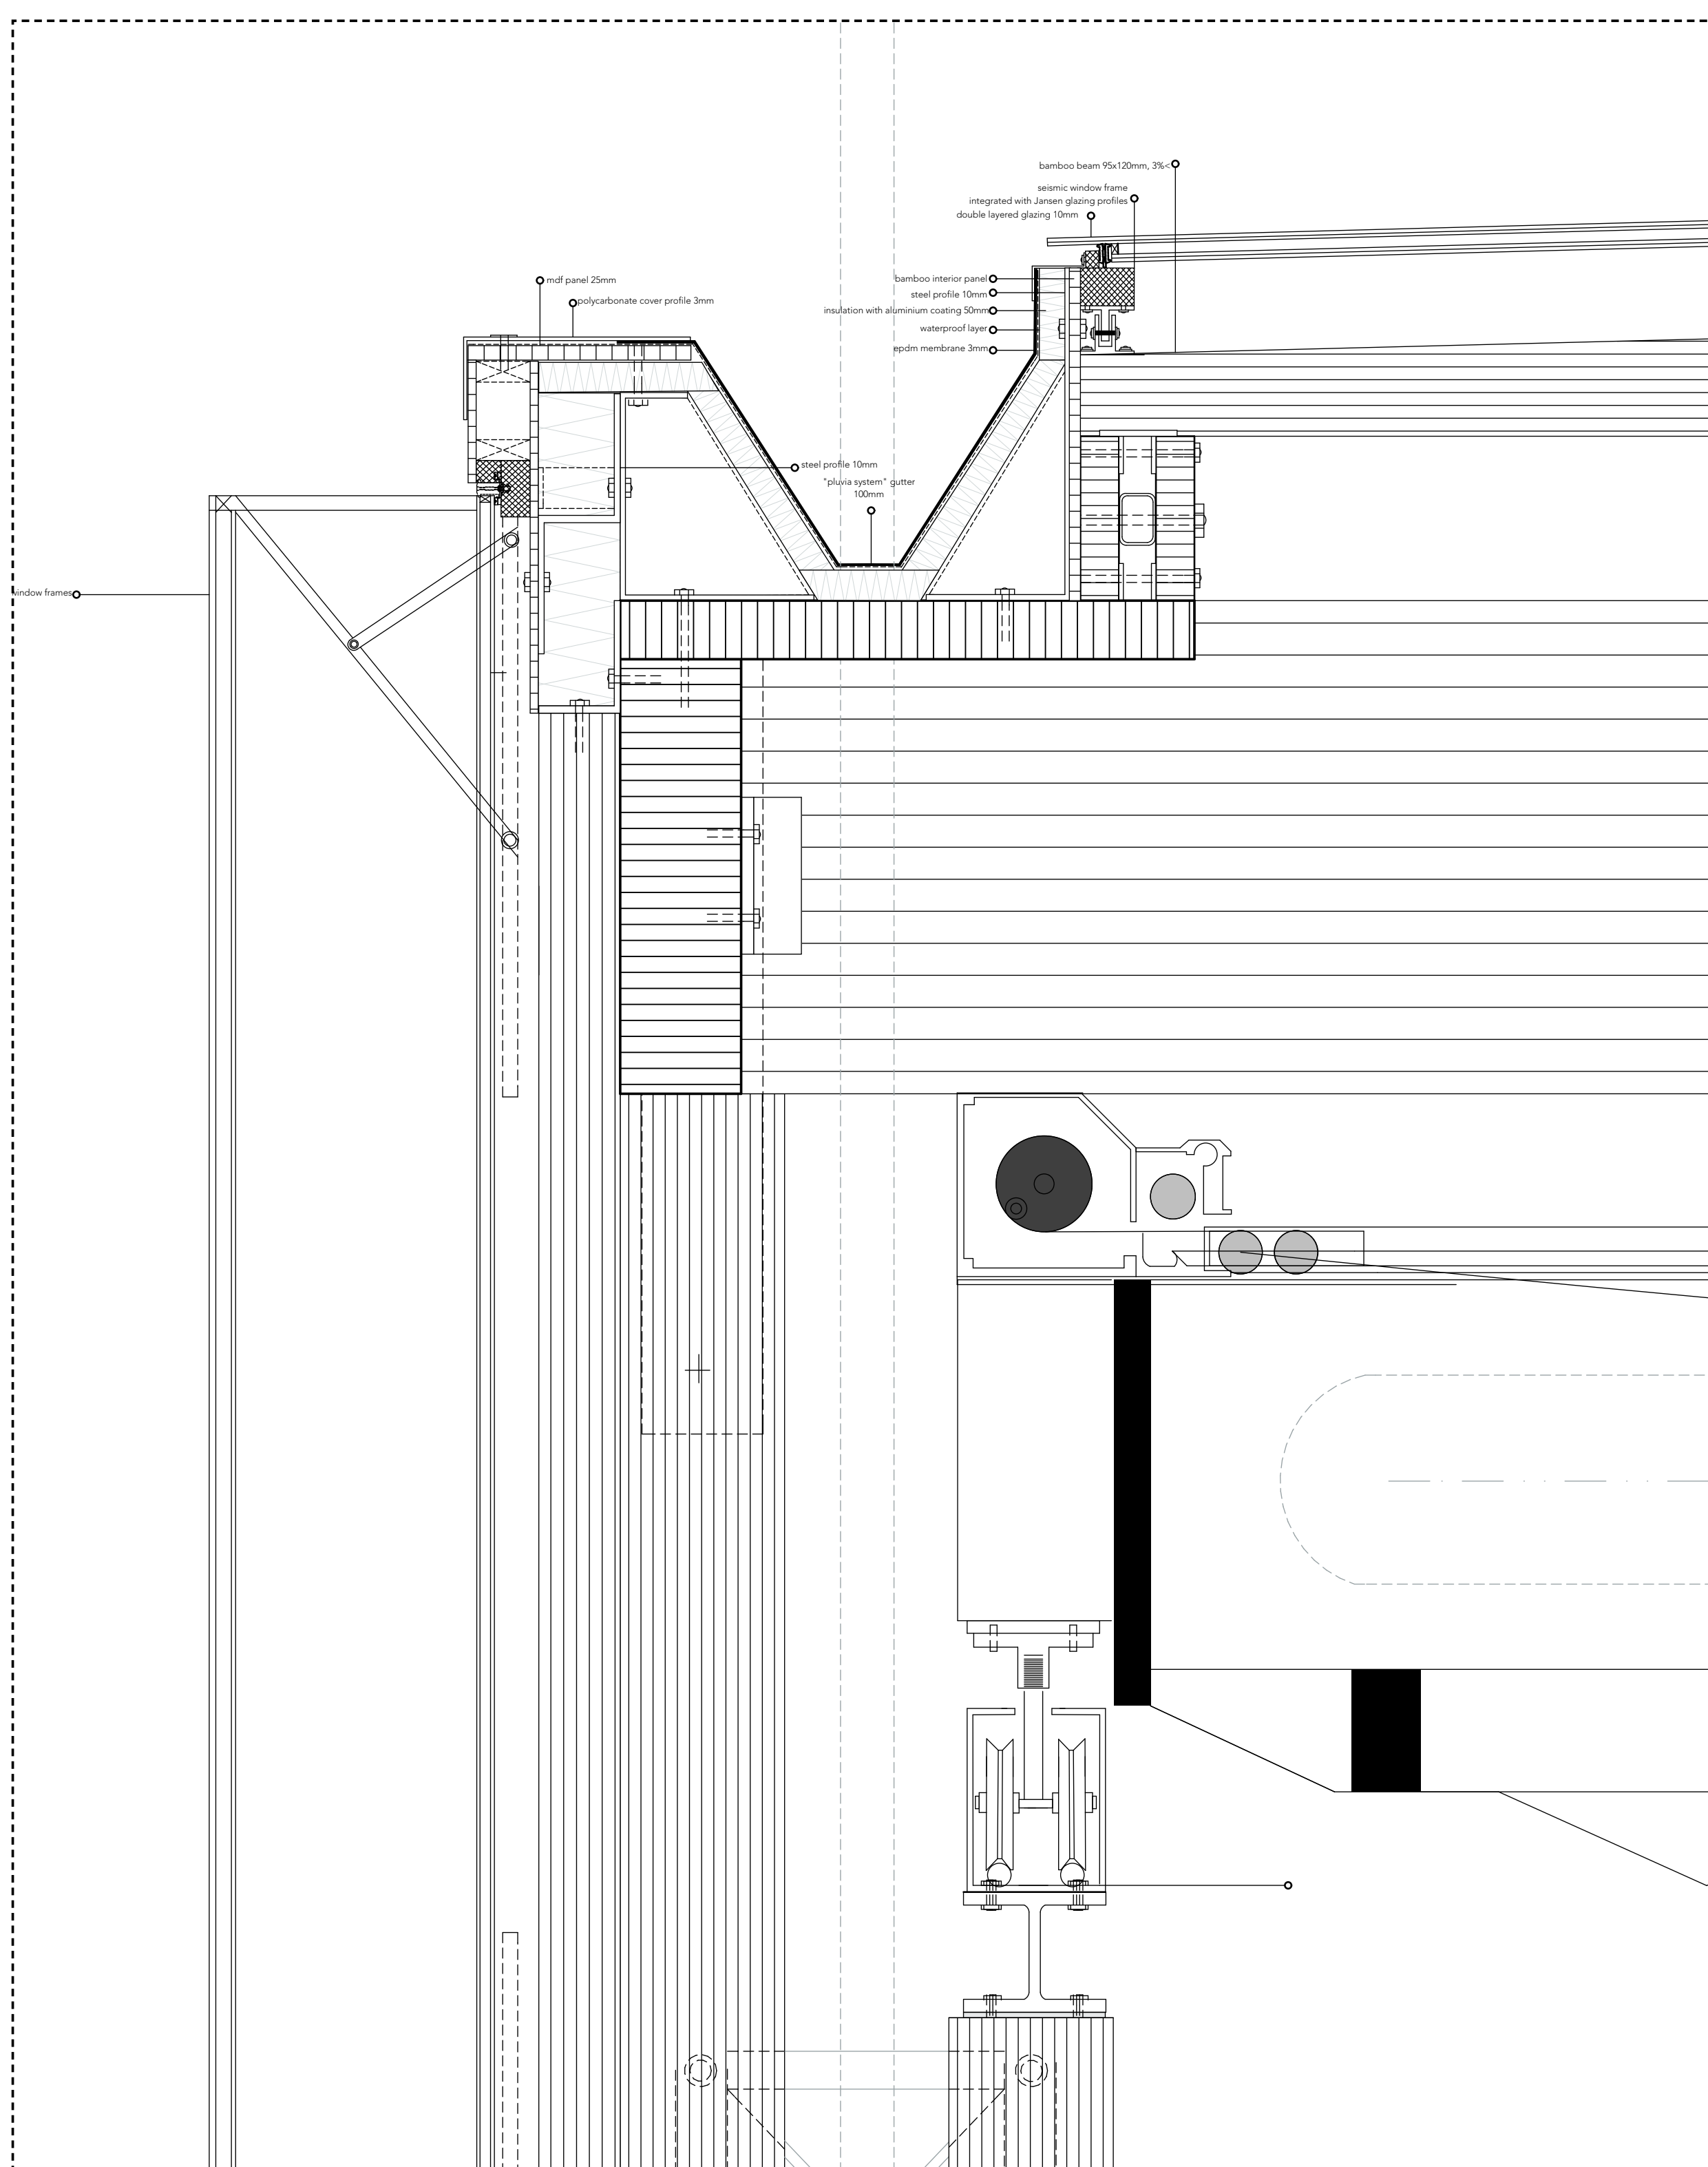

Detail n.5

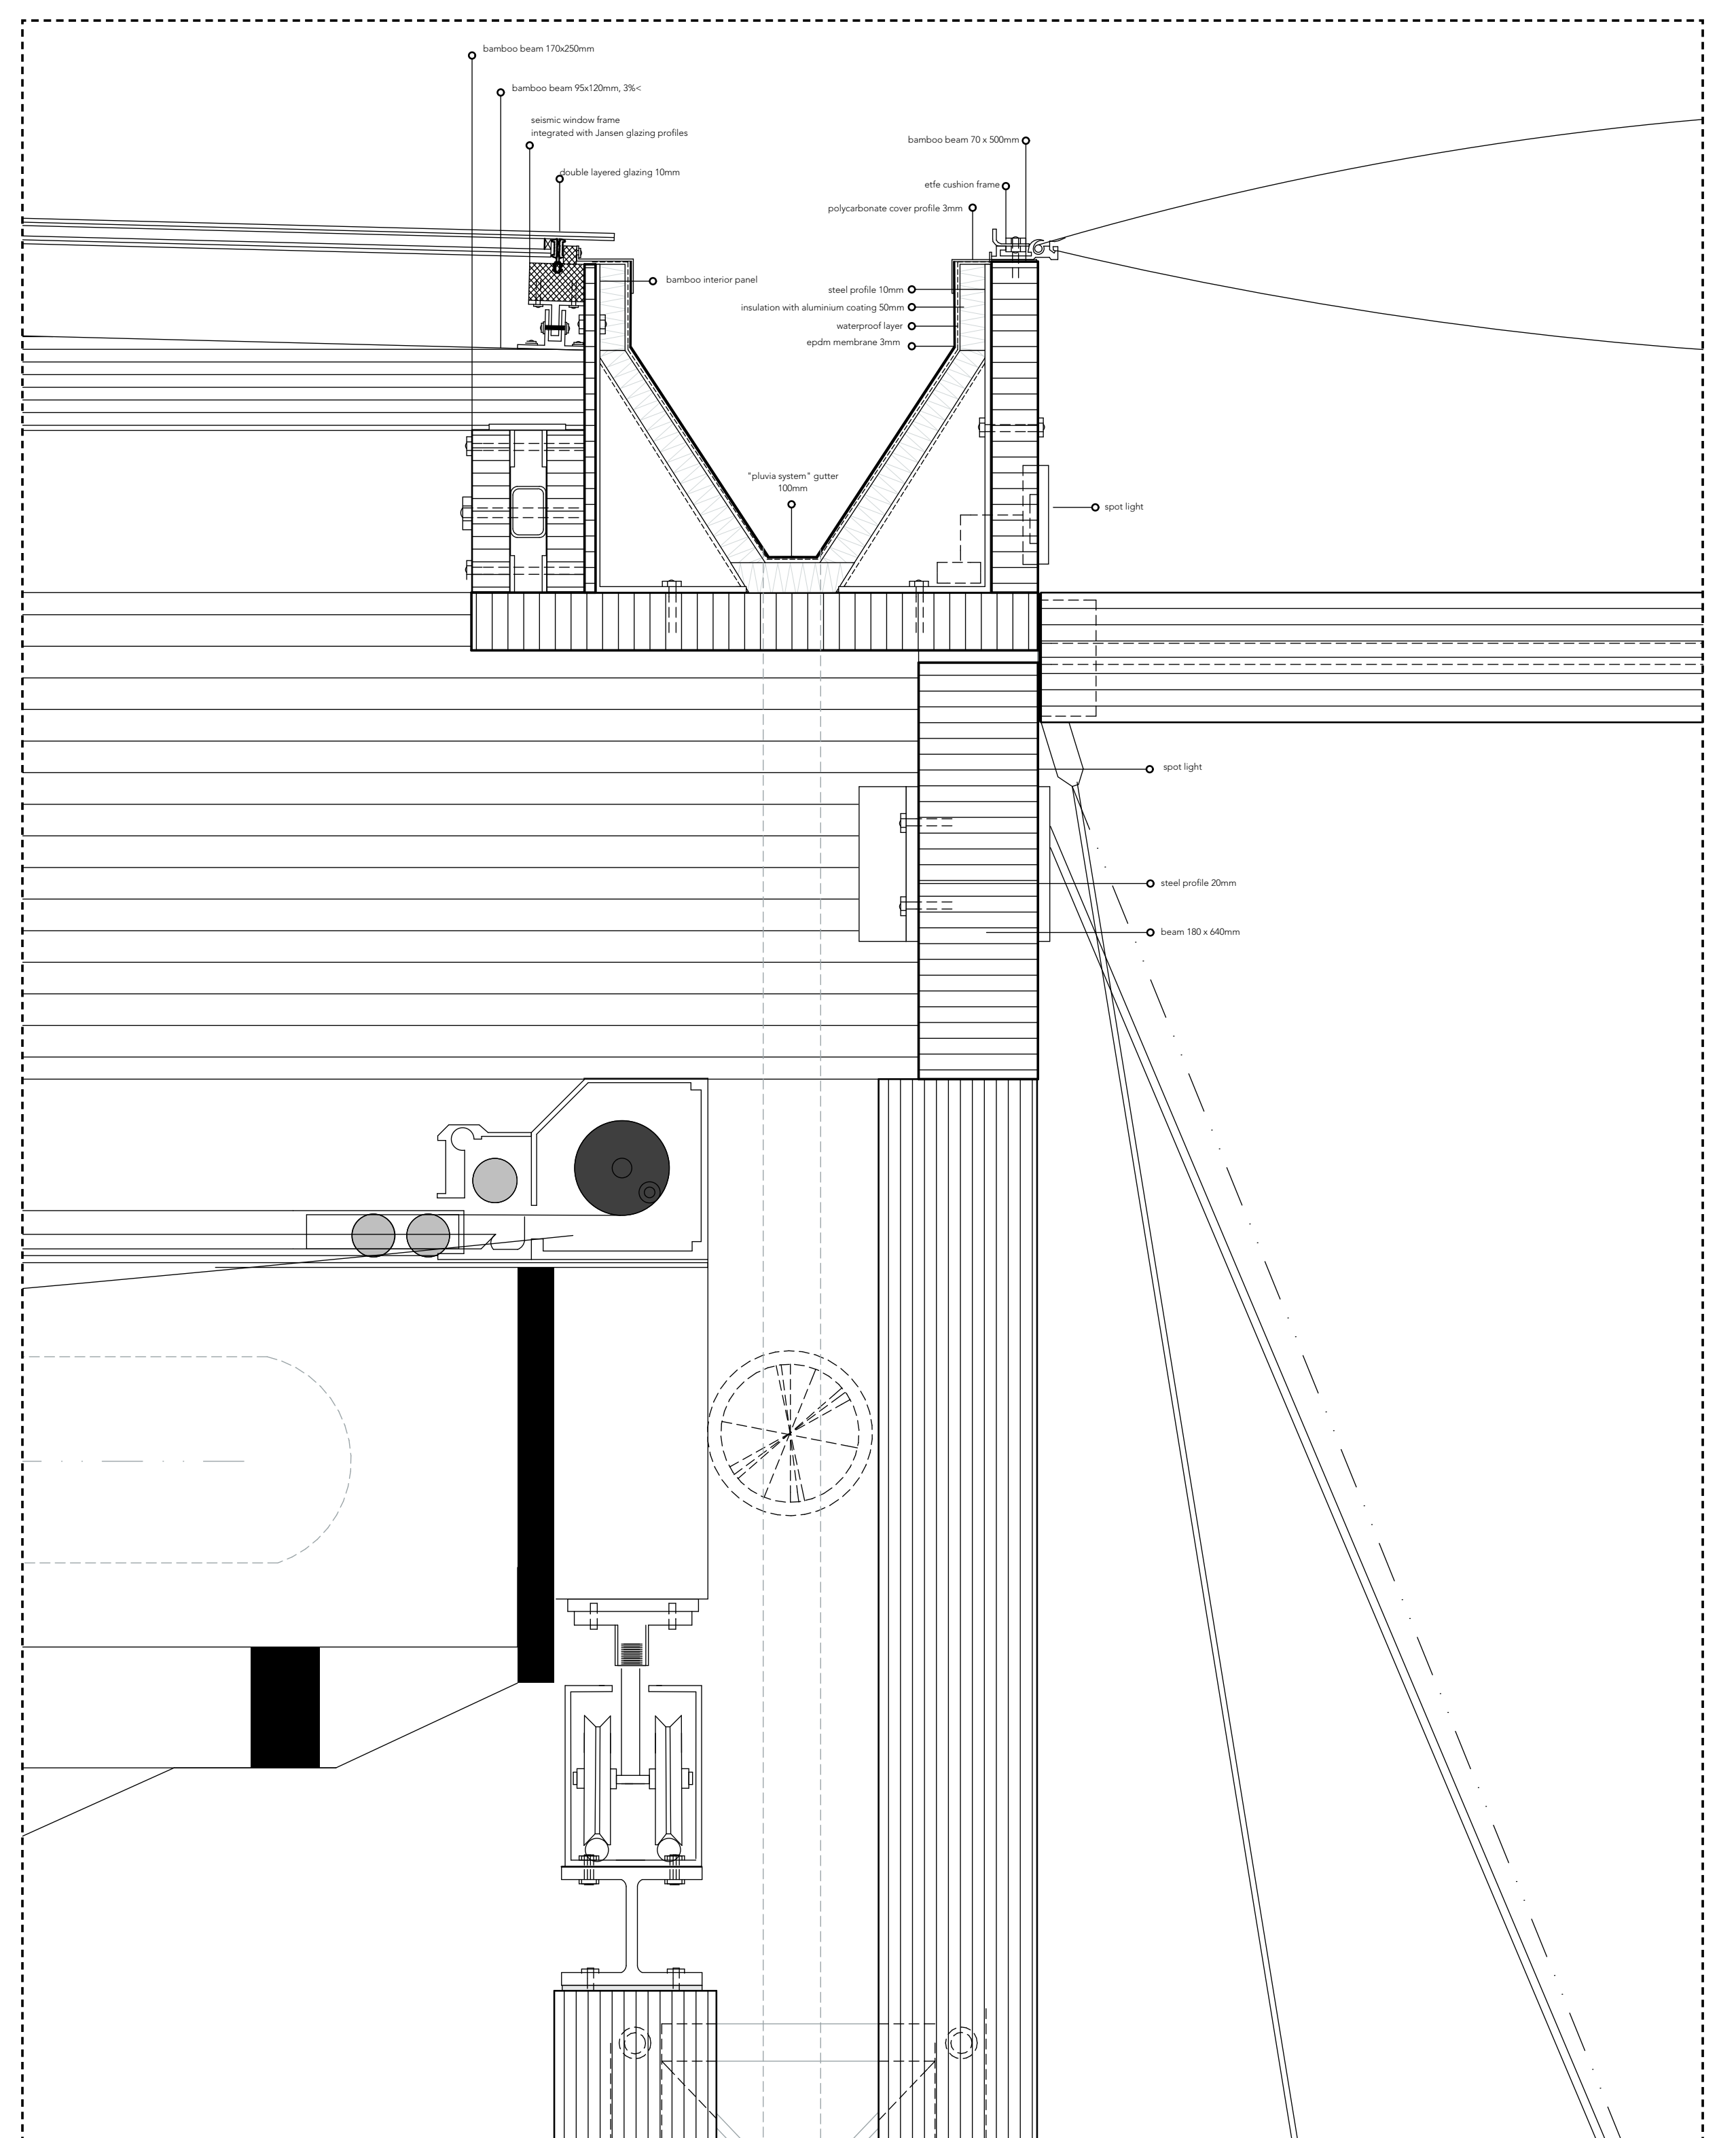

Detail n.4



