
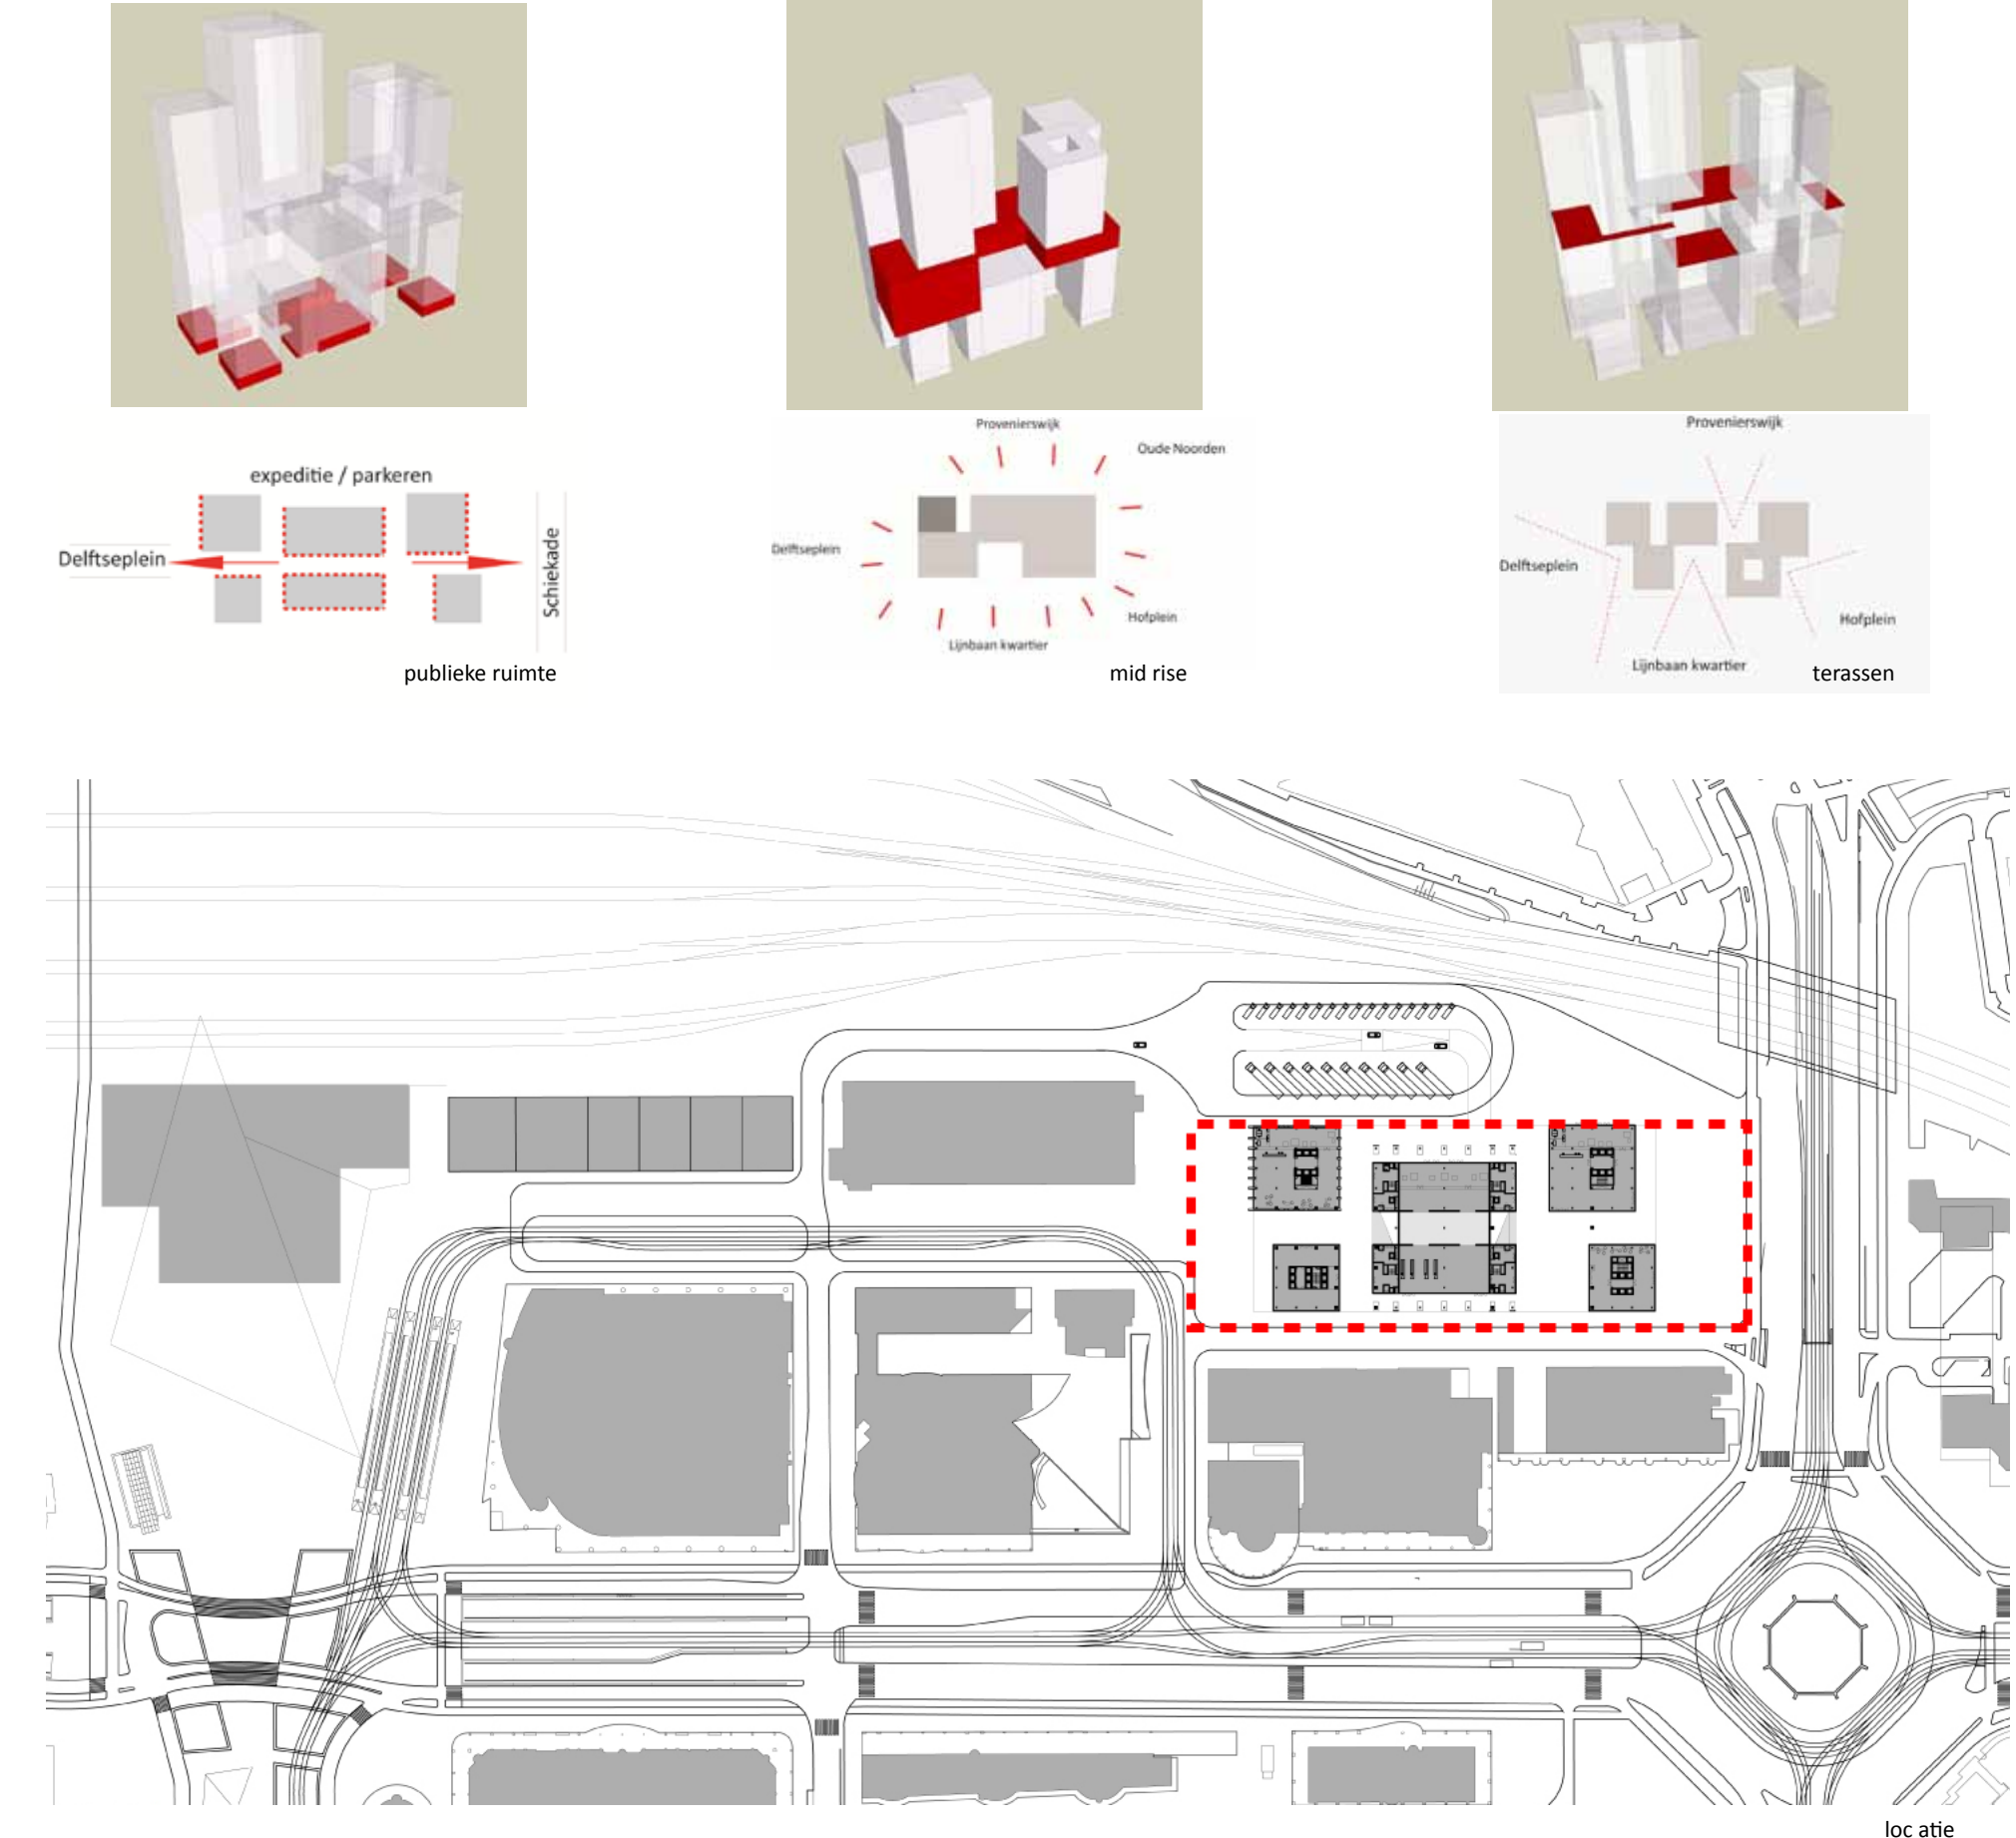



TALL 01

DenCity

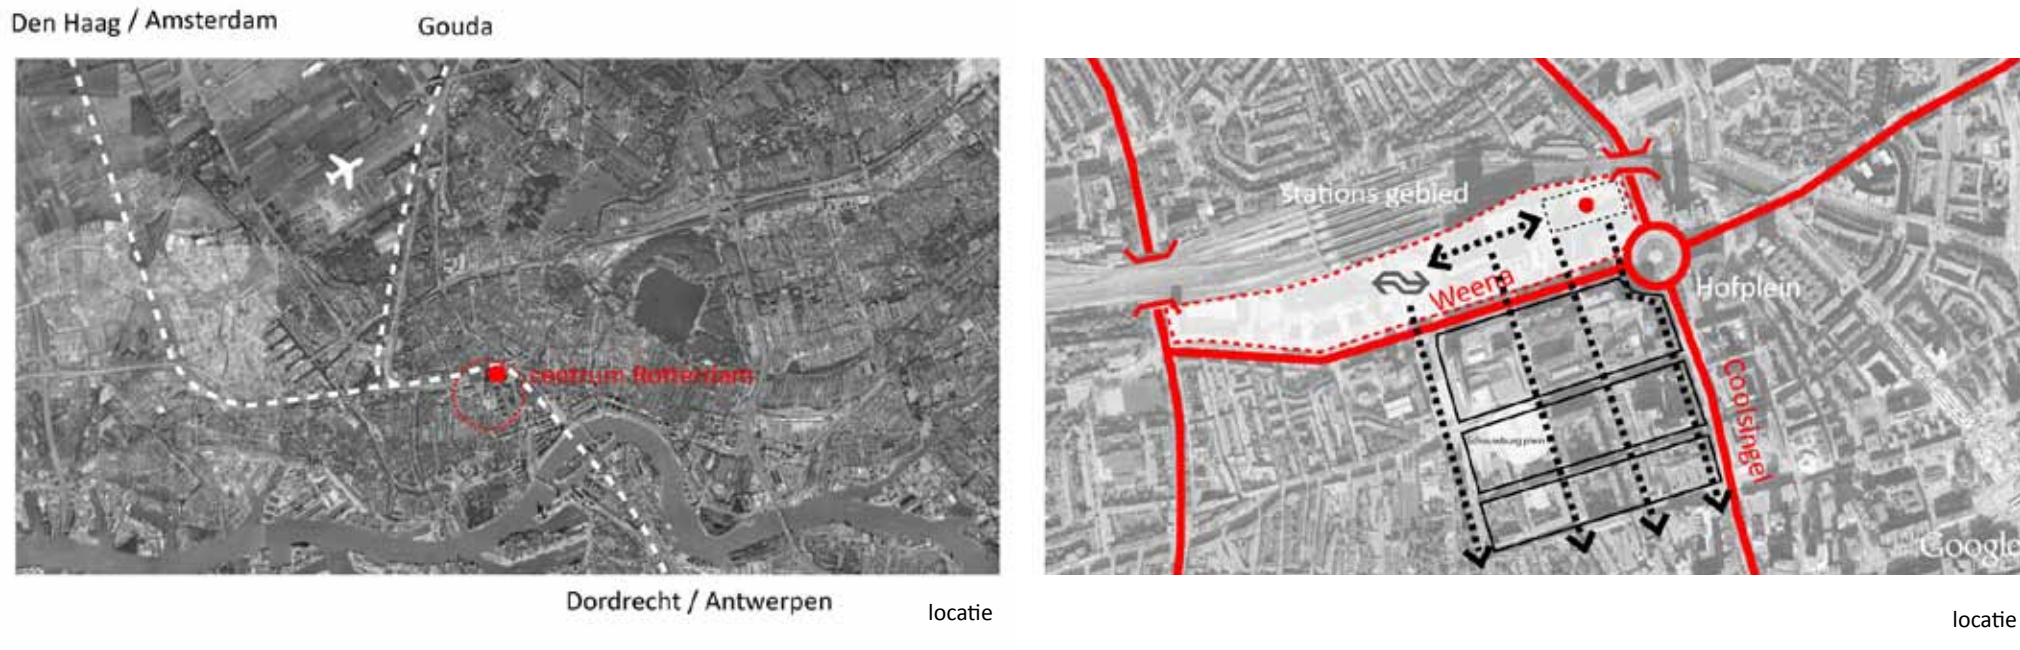


TALL 02

DenCity

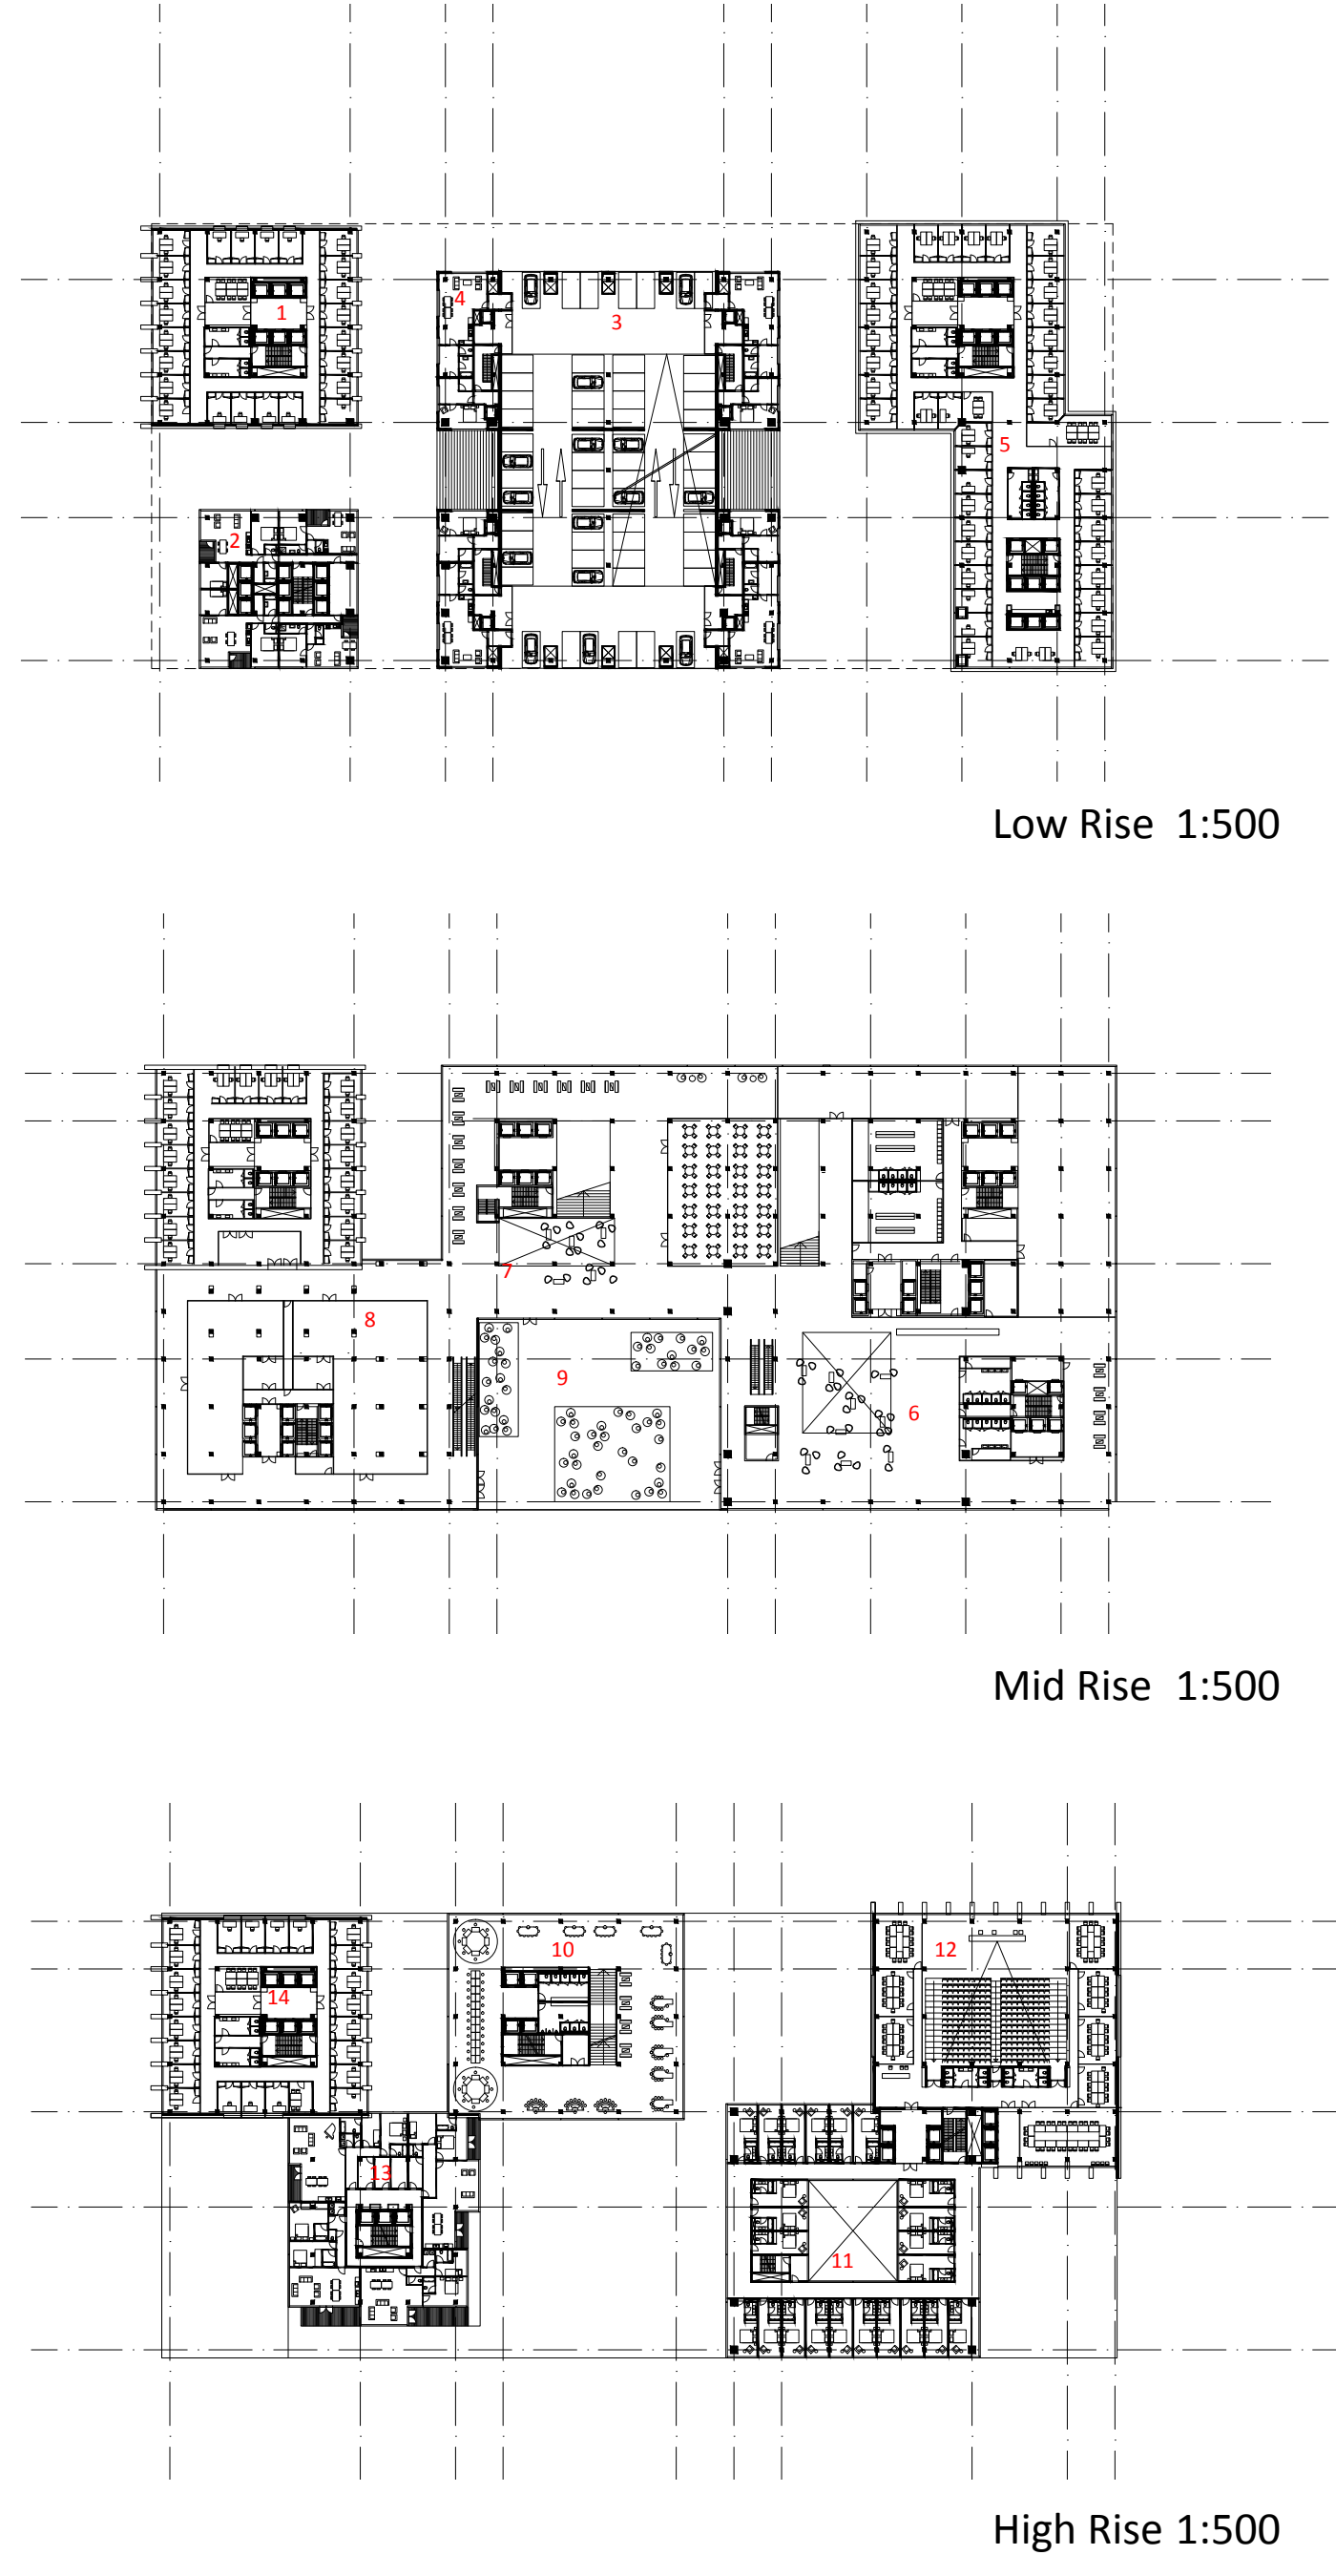


TALL 03

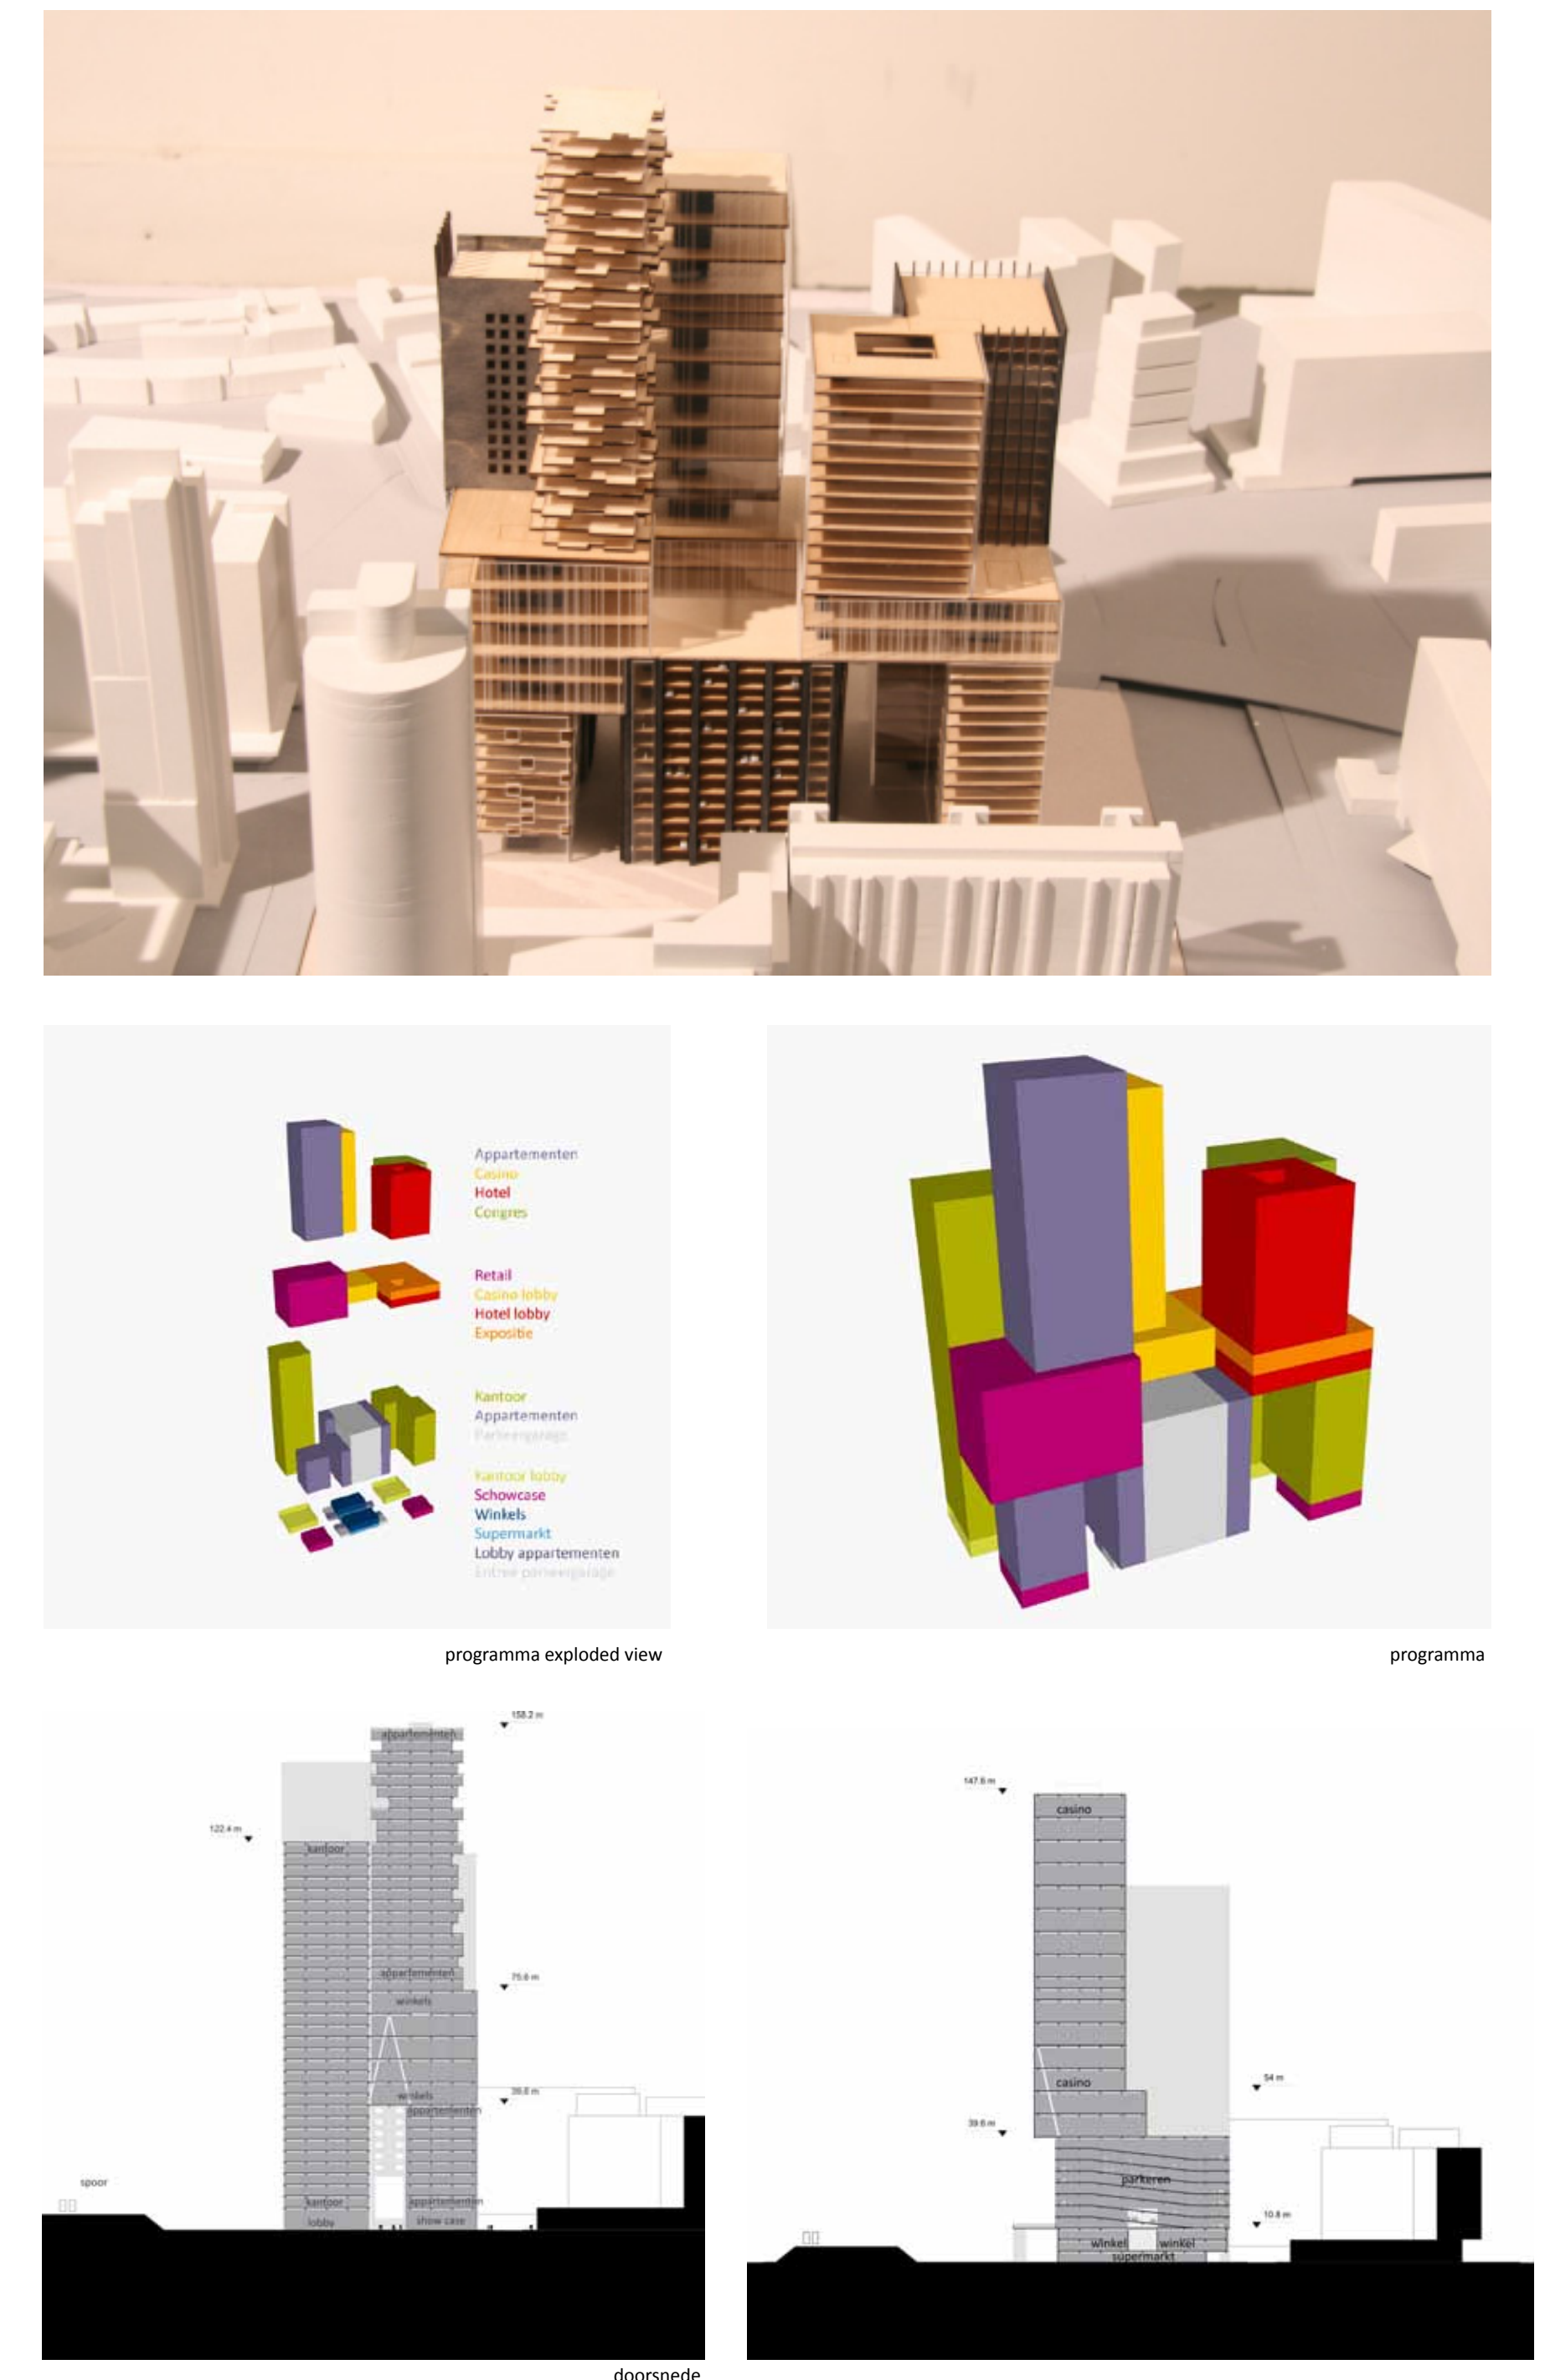

TALL 04

DenCity

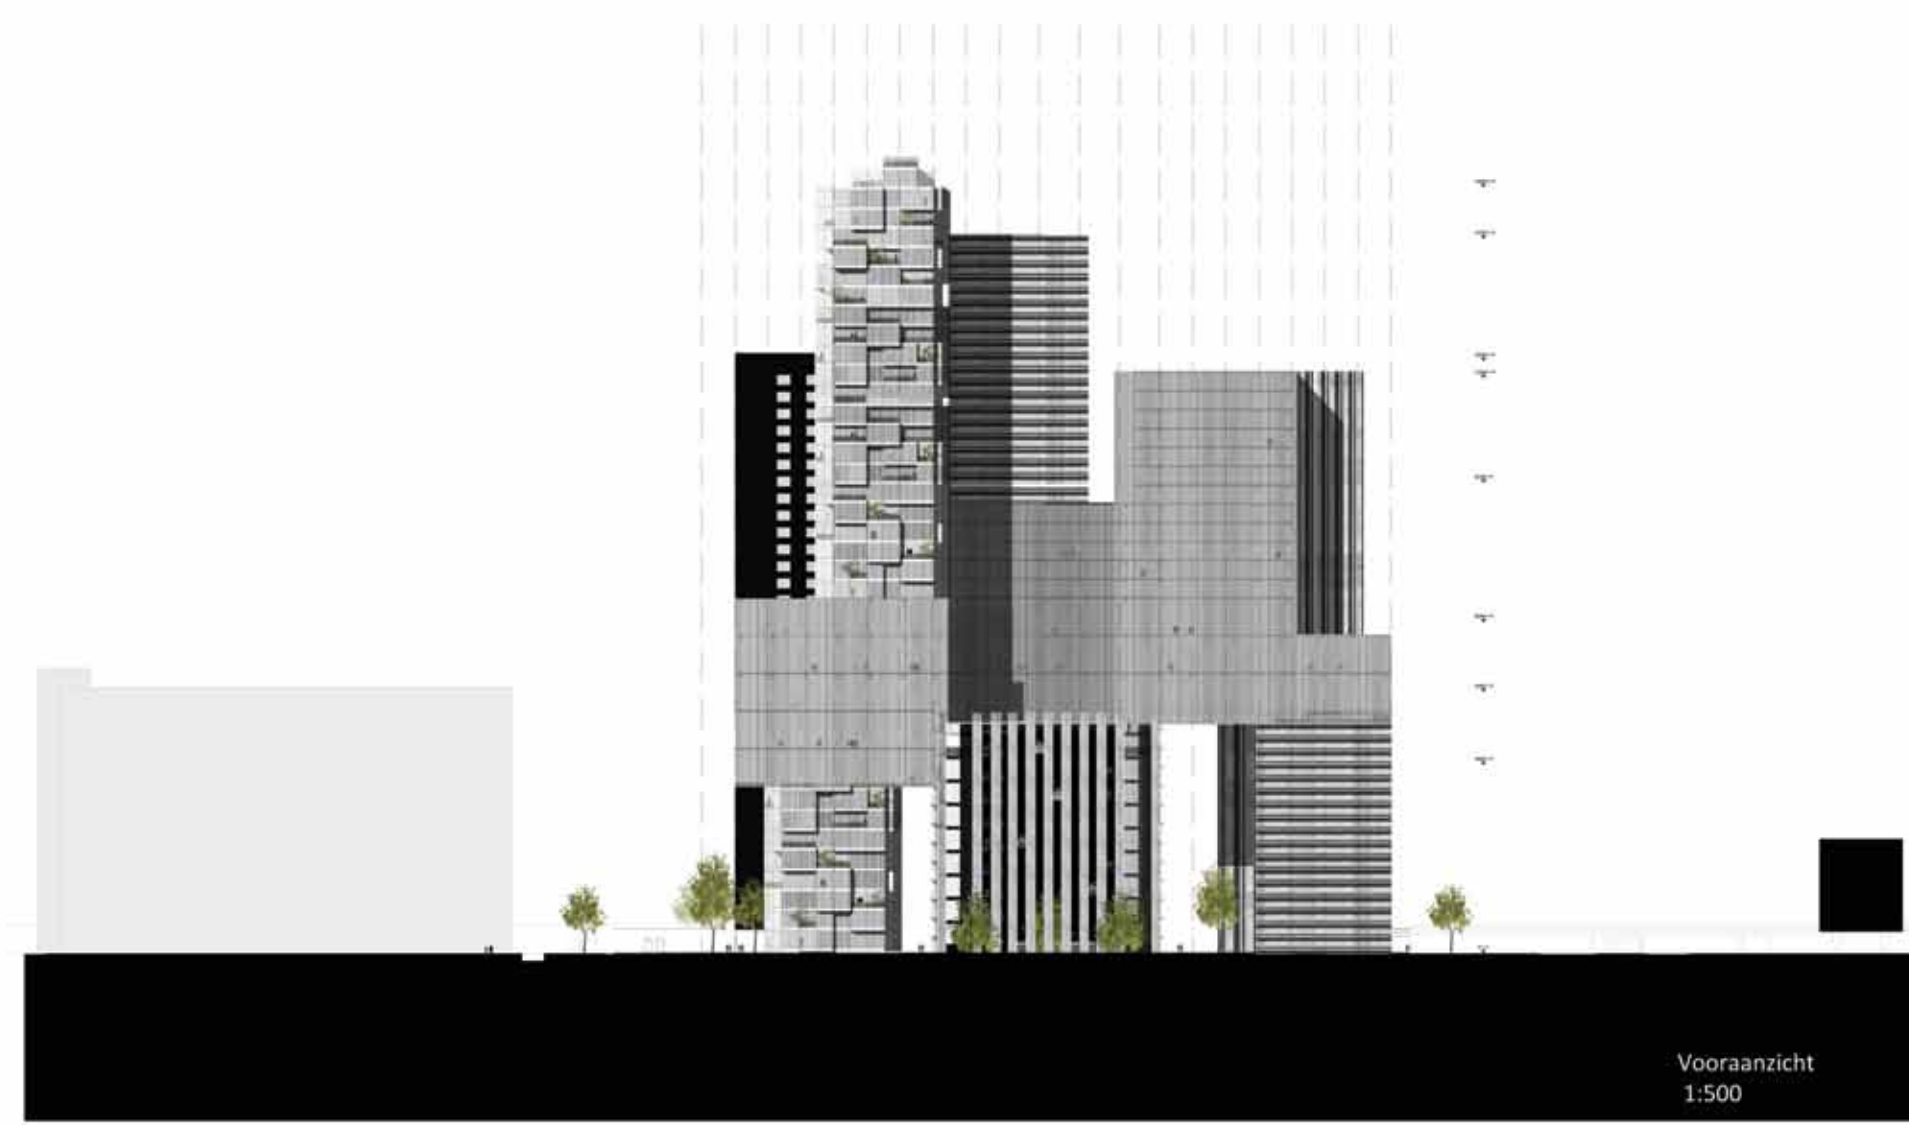

TALL 05

TALL 06

