




ground floor (1:200)

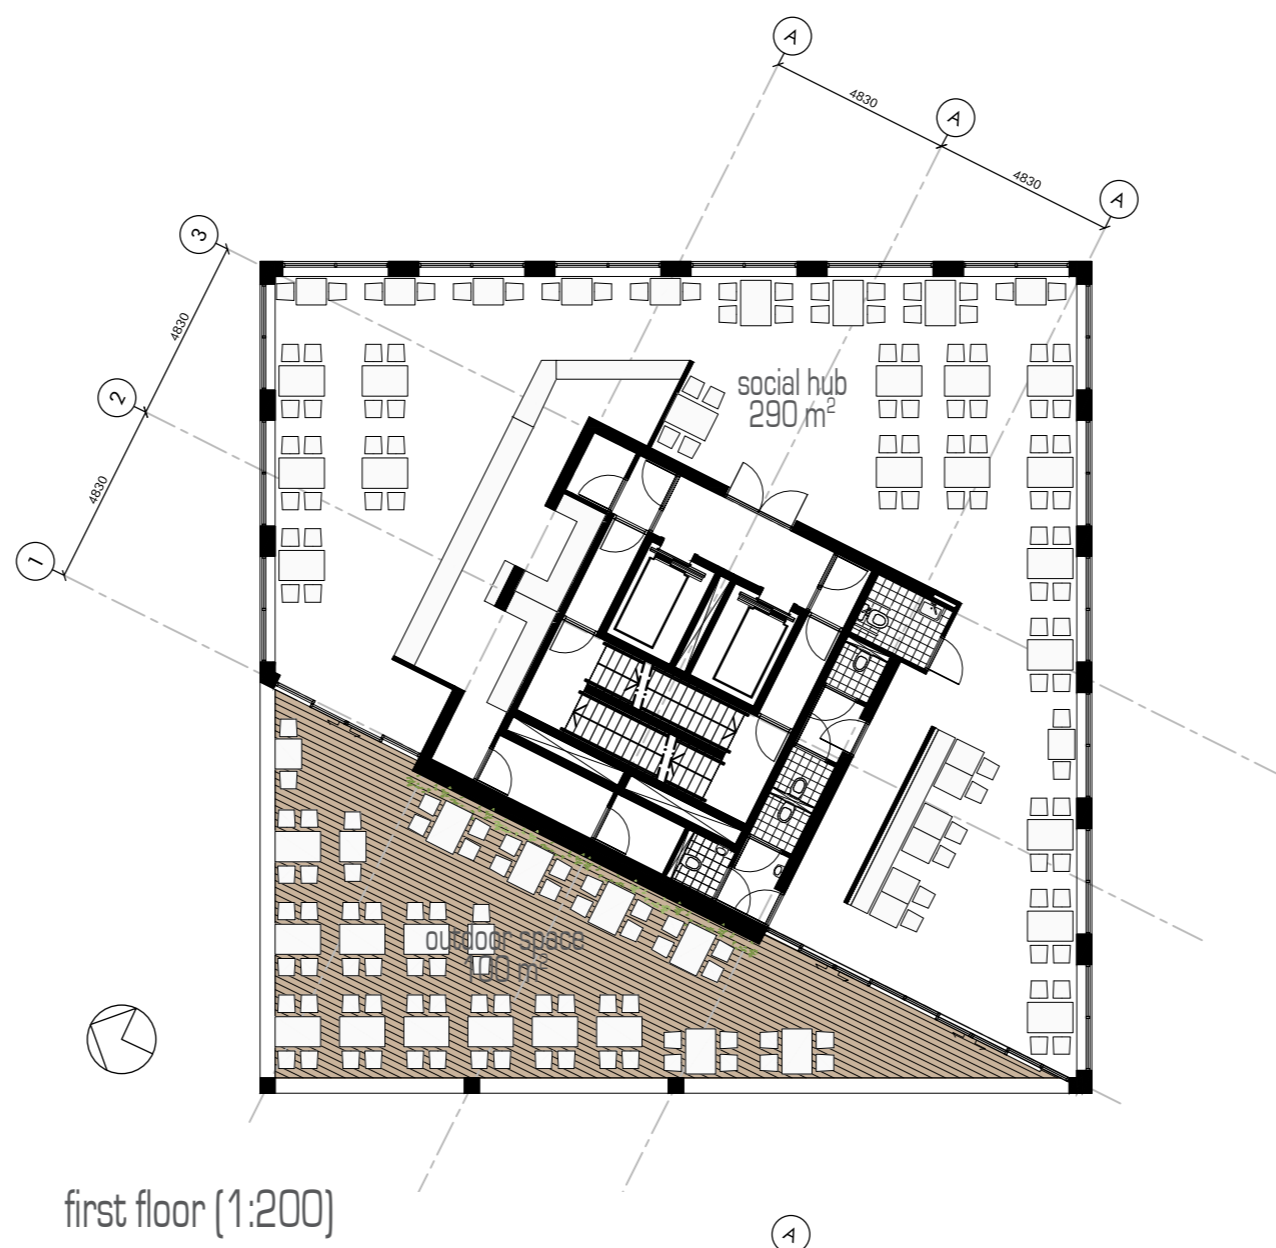


first floor (1:200)

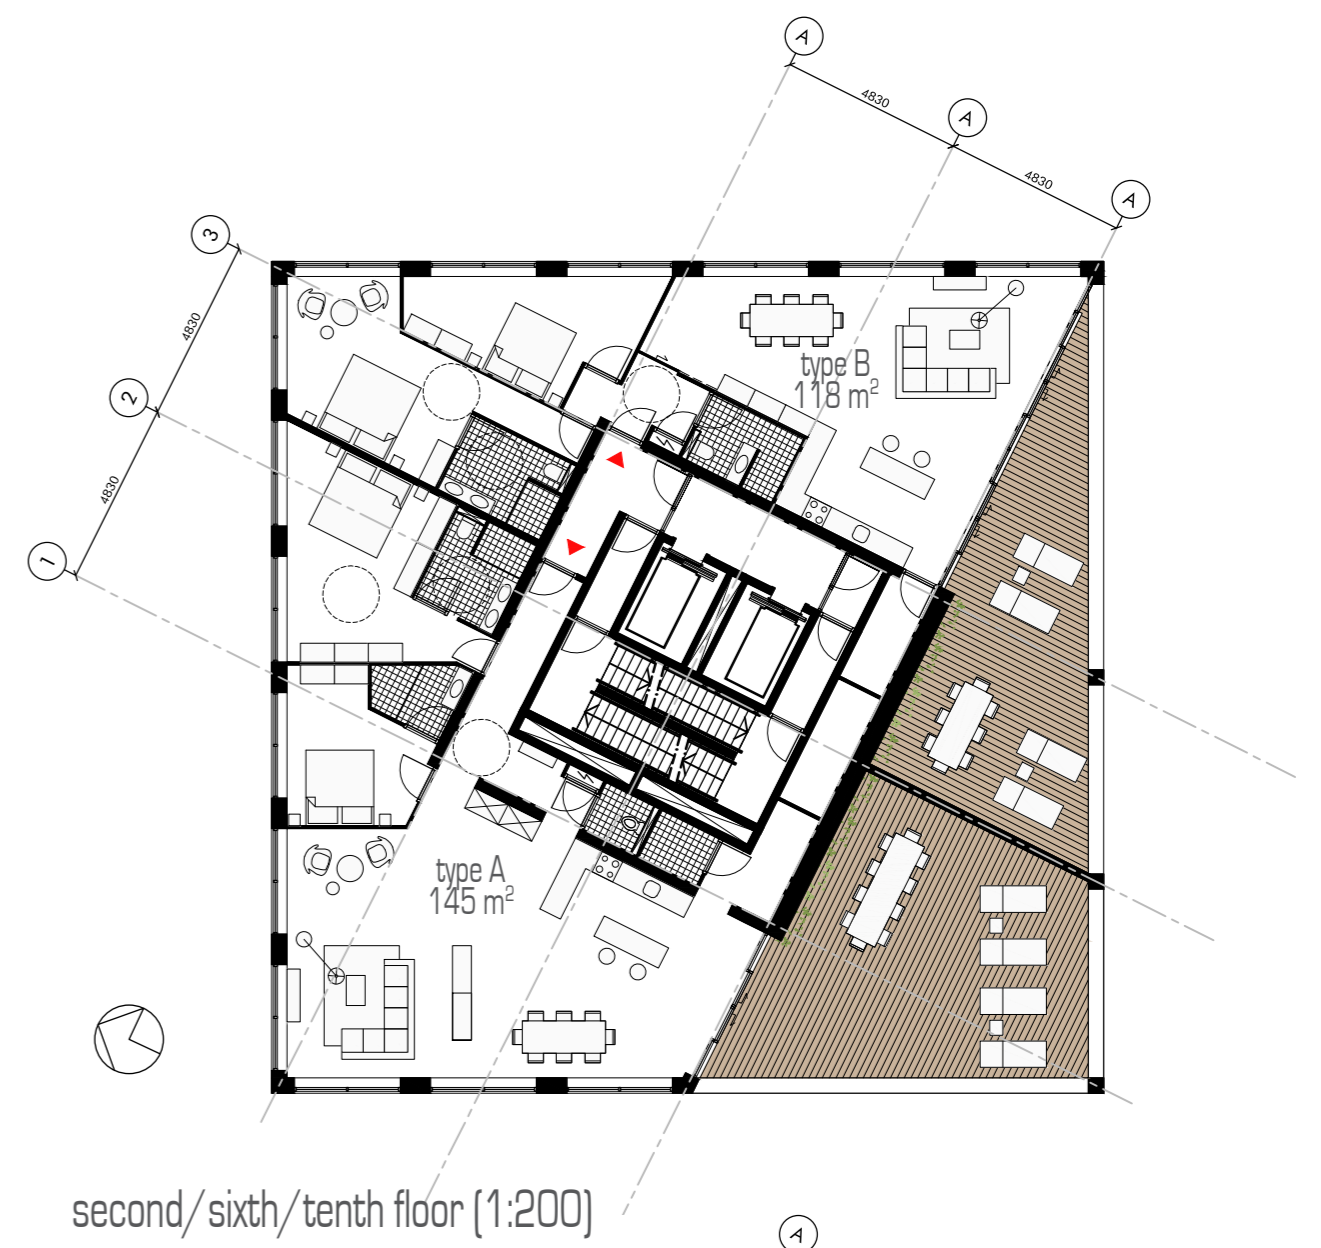


second/sixth/tenth floor (1:200)

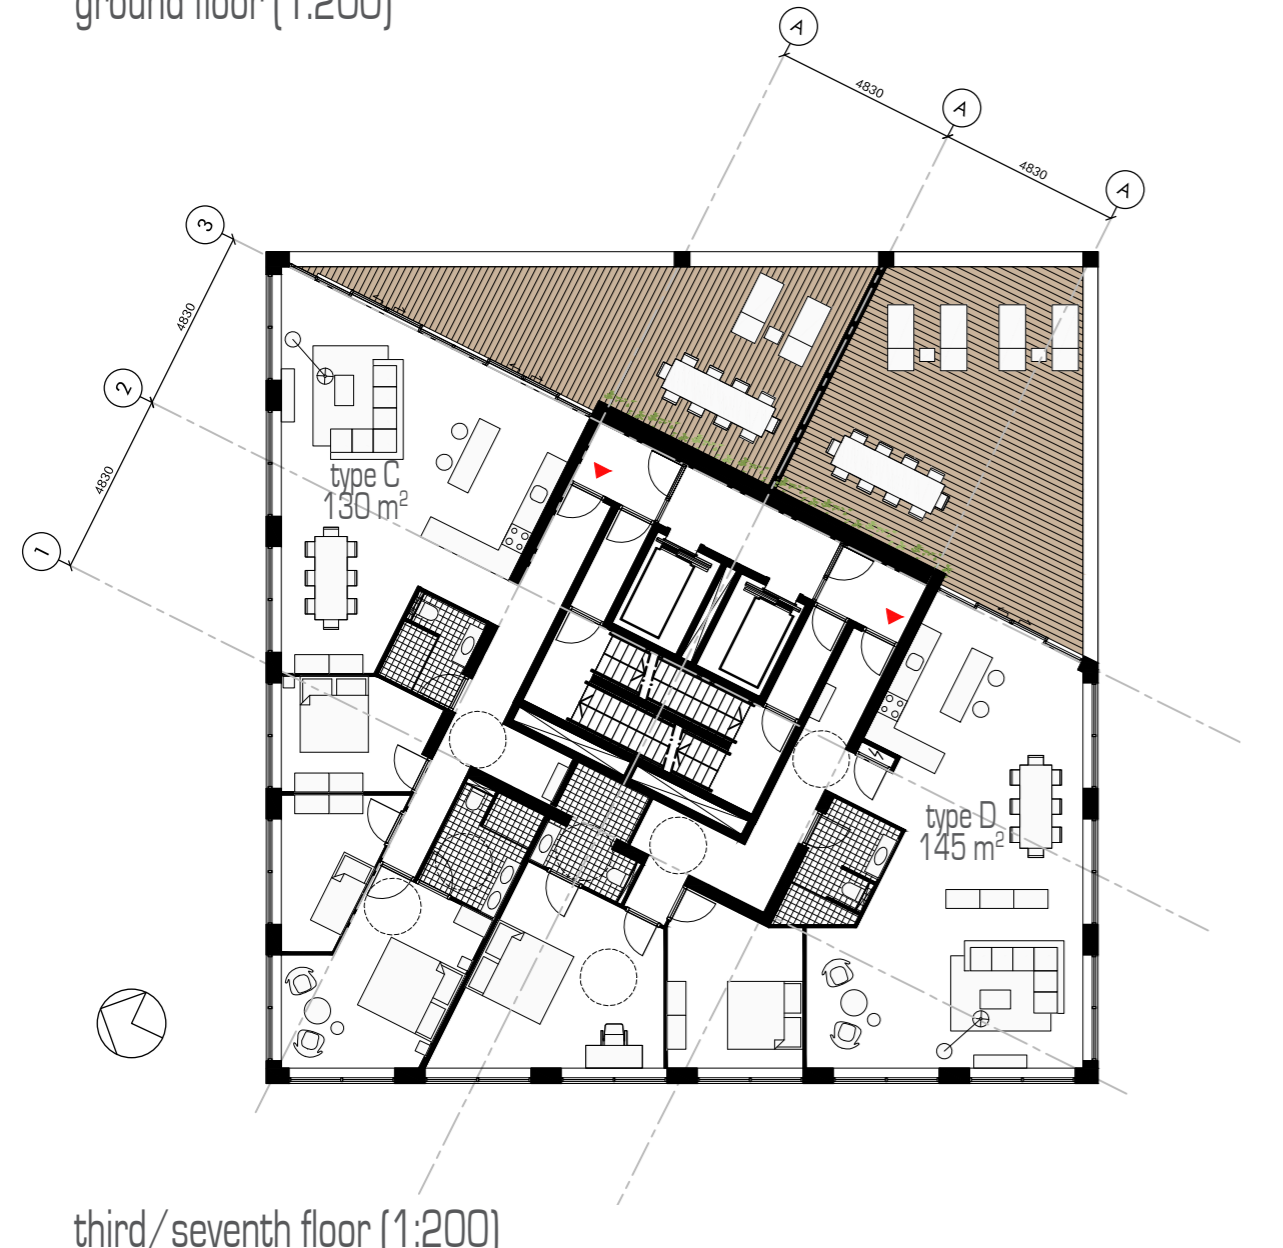


third/seventh floor (1:200)

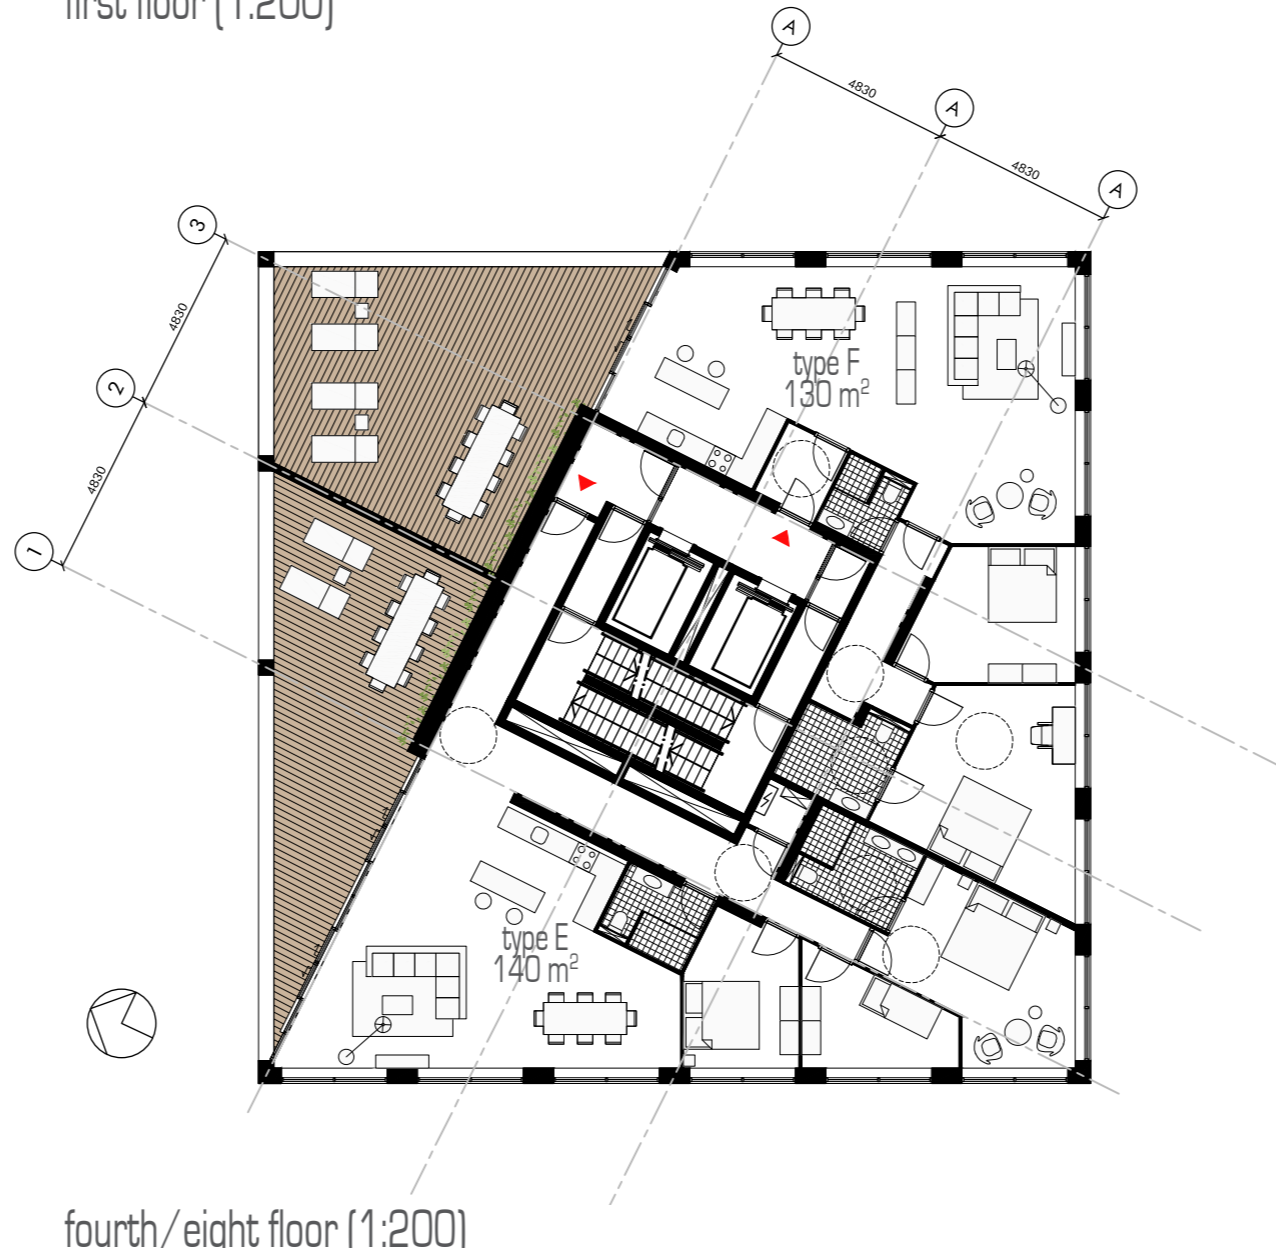

fourth/eighth floor (1:200)

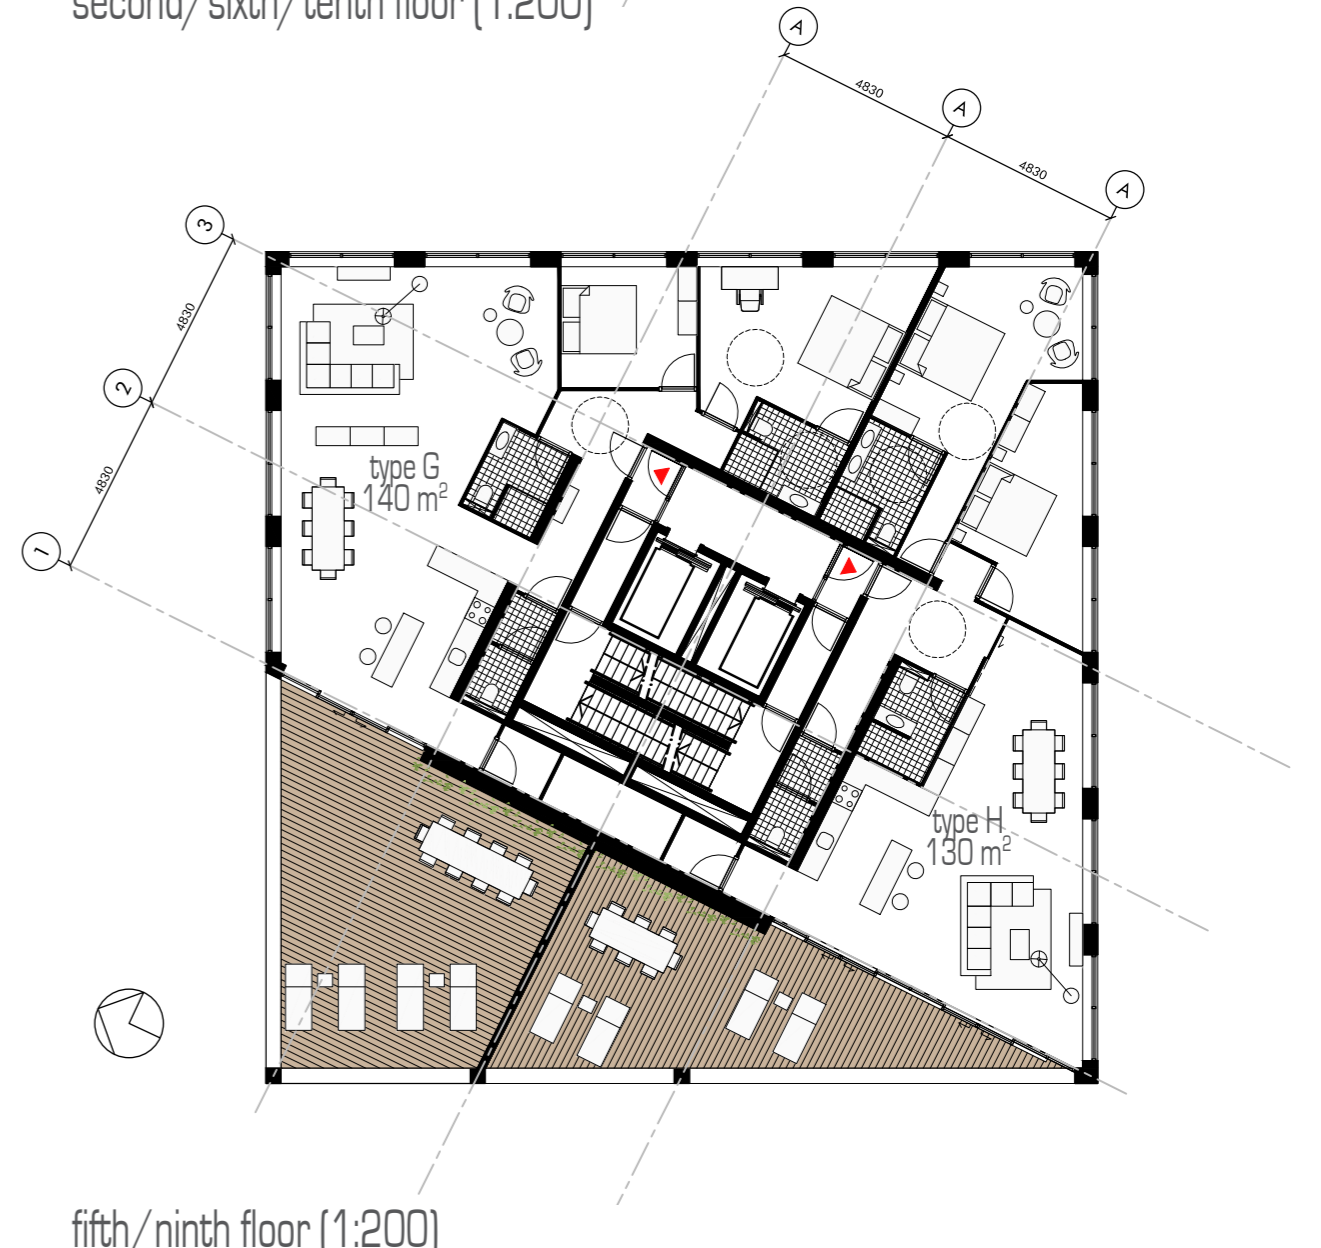

fifth/ninth floor (1:200)

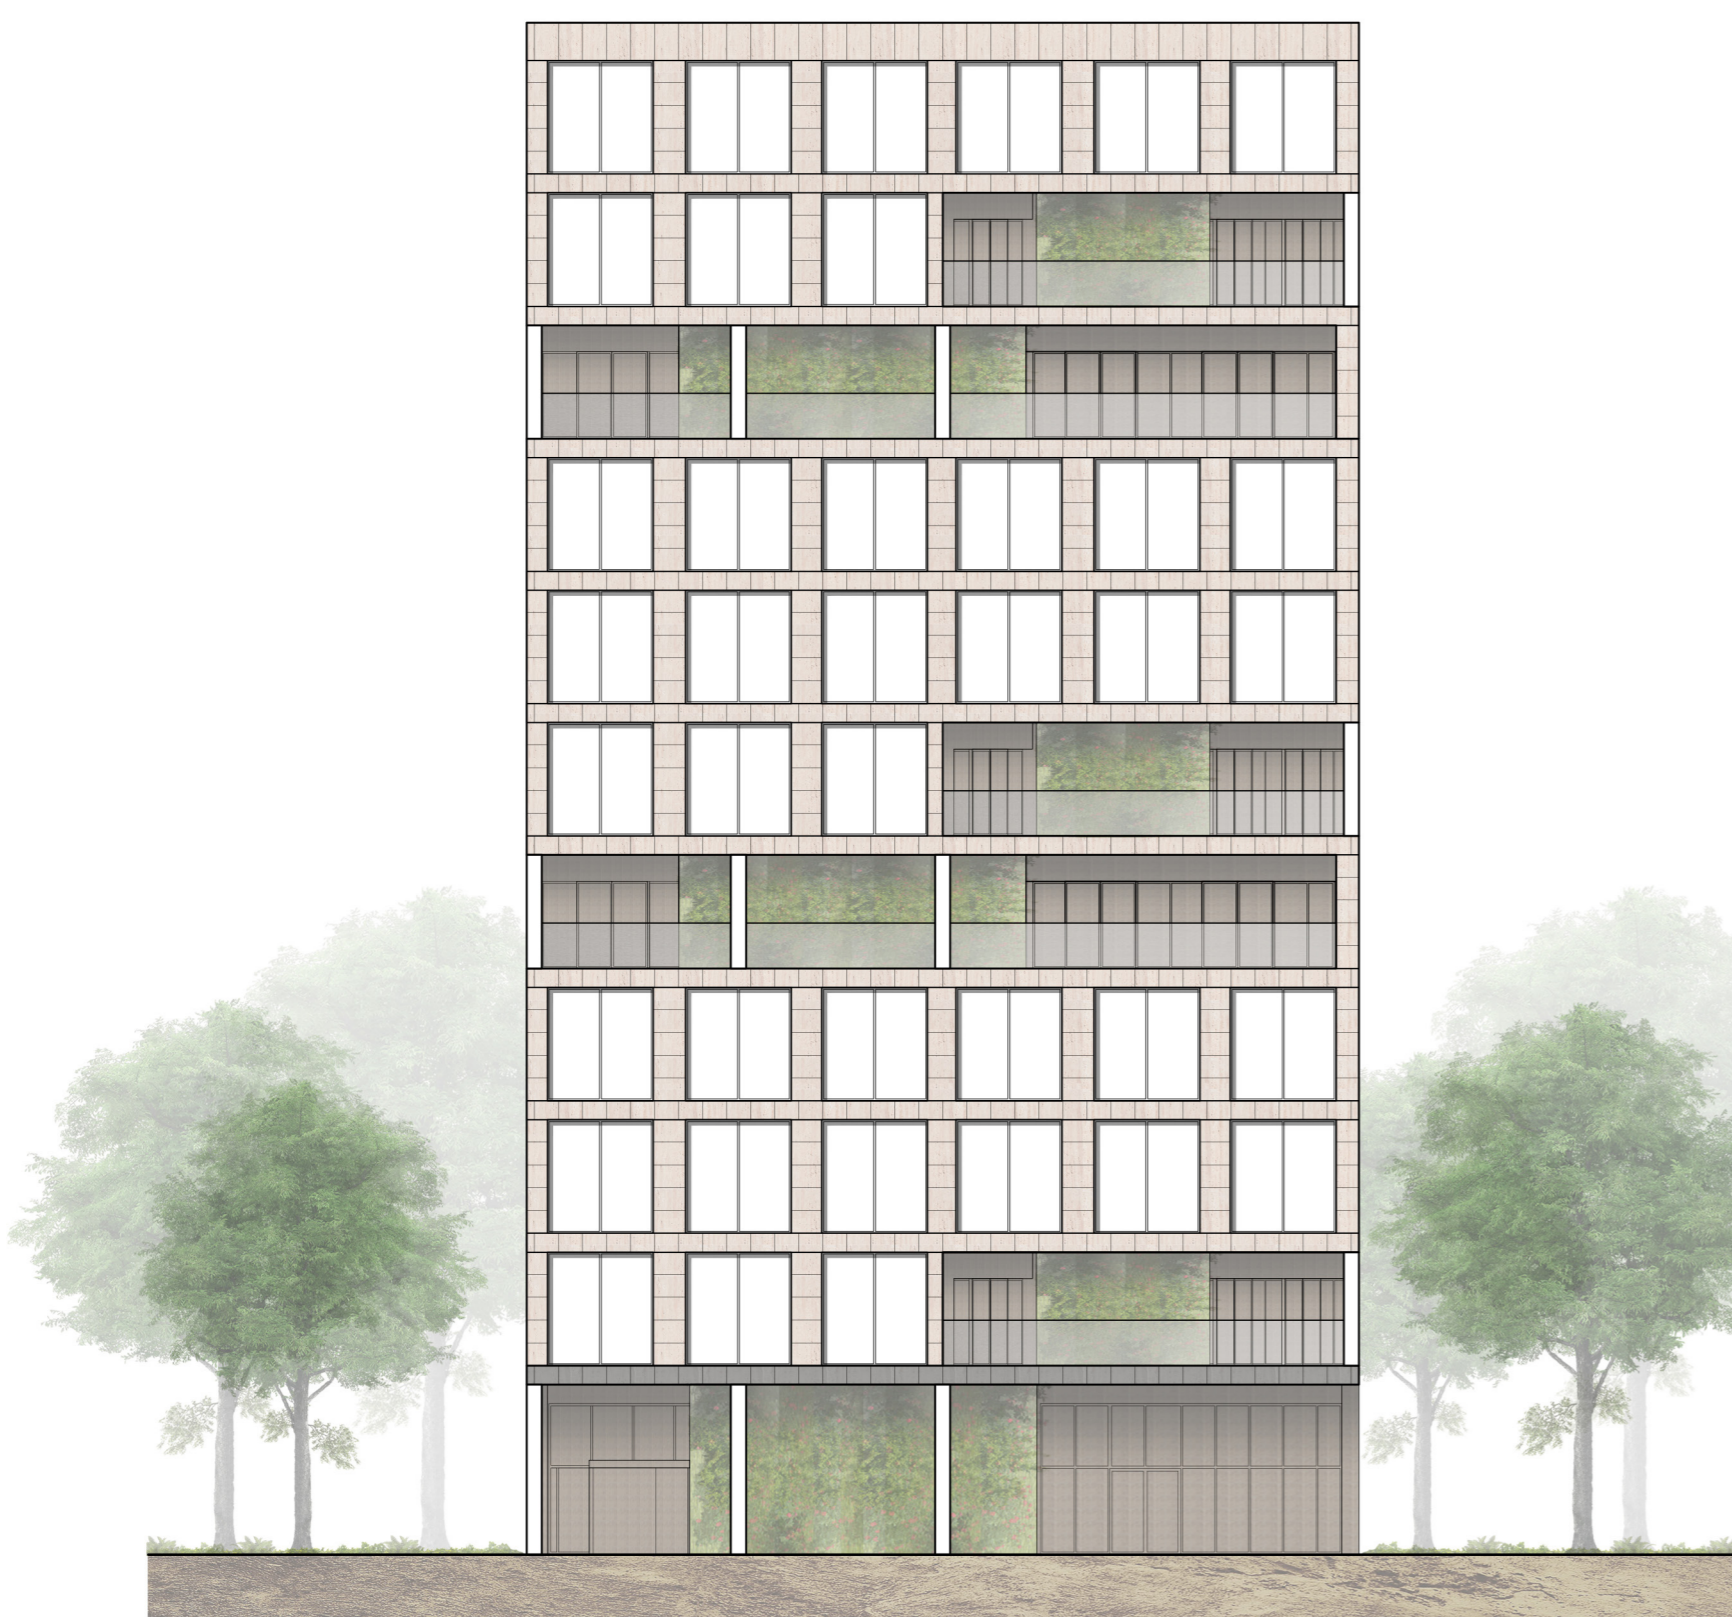

north elevation (1:200)



south elevation (1:200)



west elevation (1:200)



east elevation (1:200)