


# OPEN THE DOOR

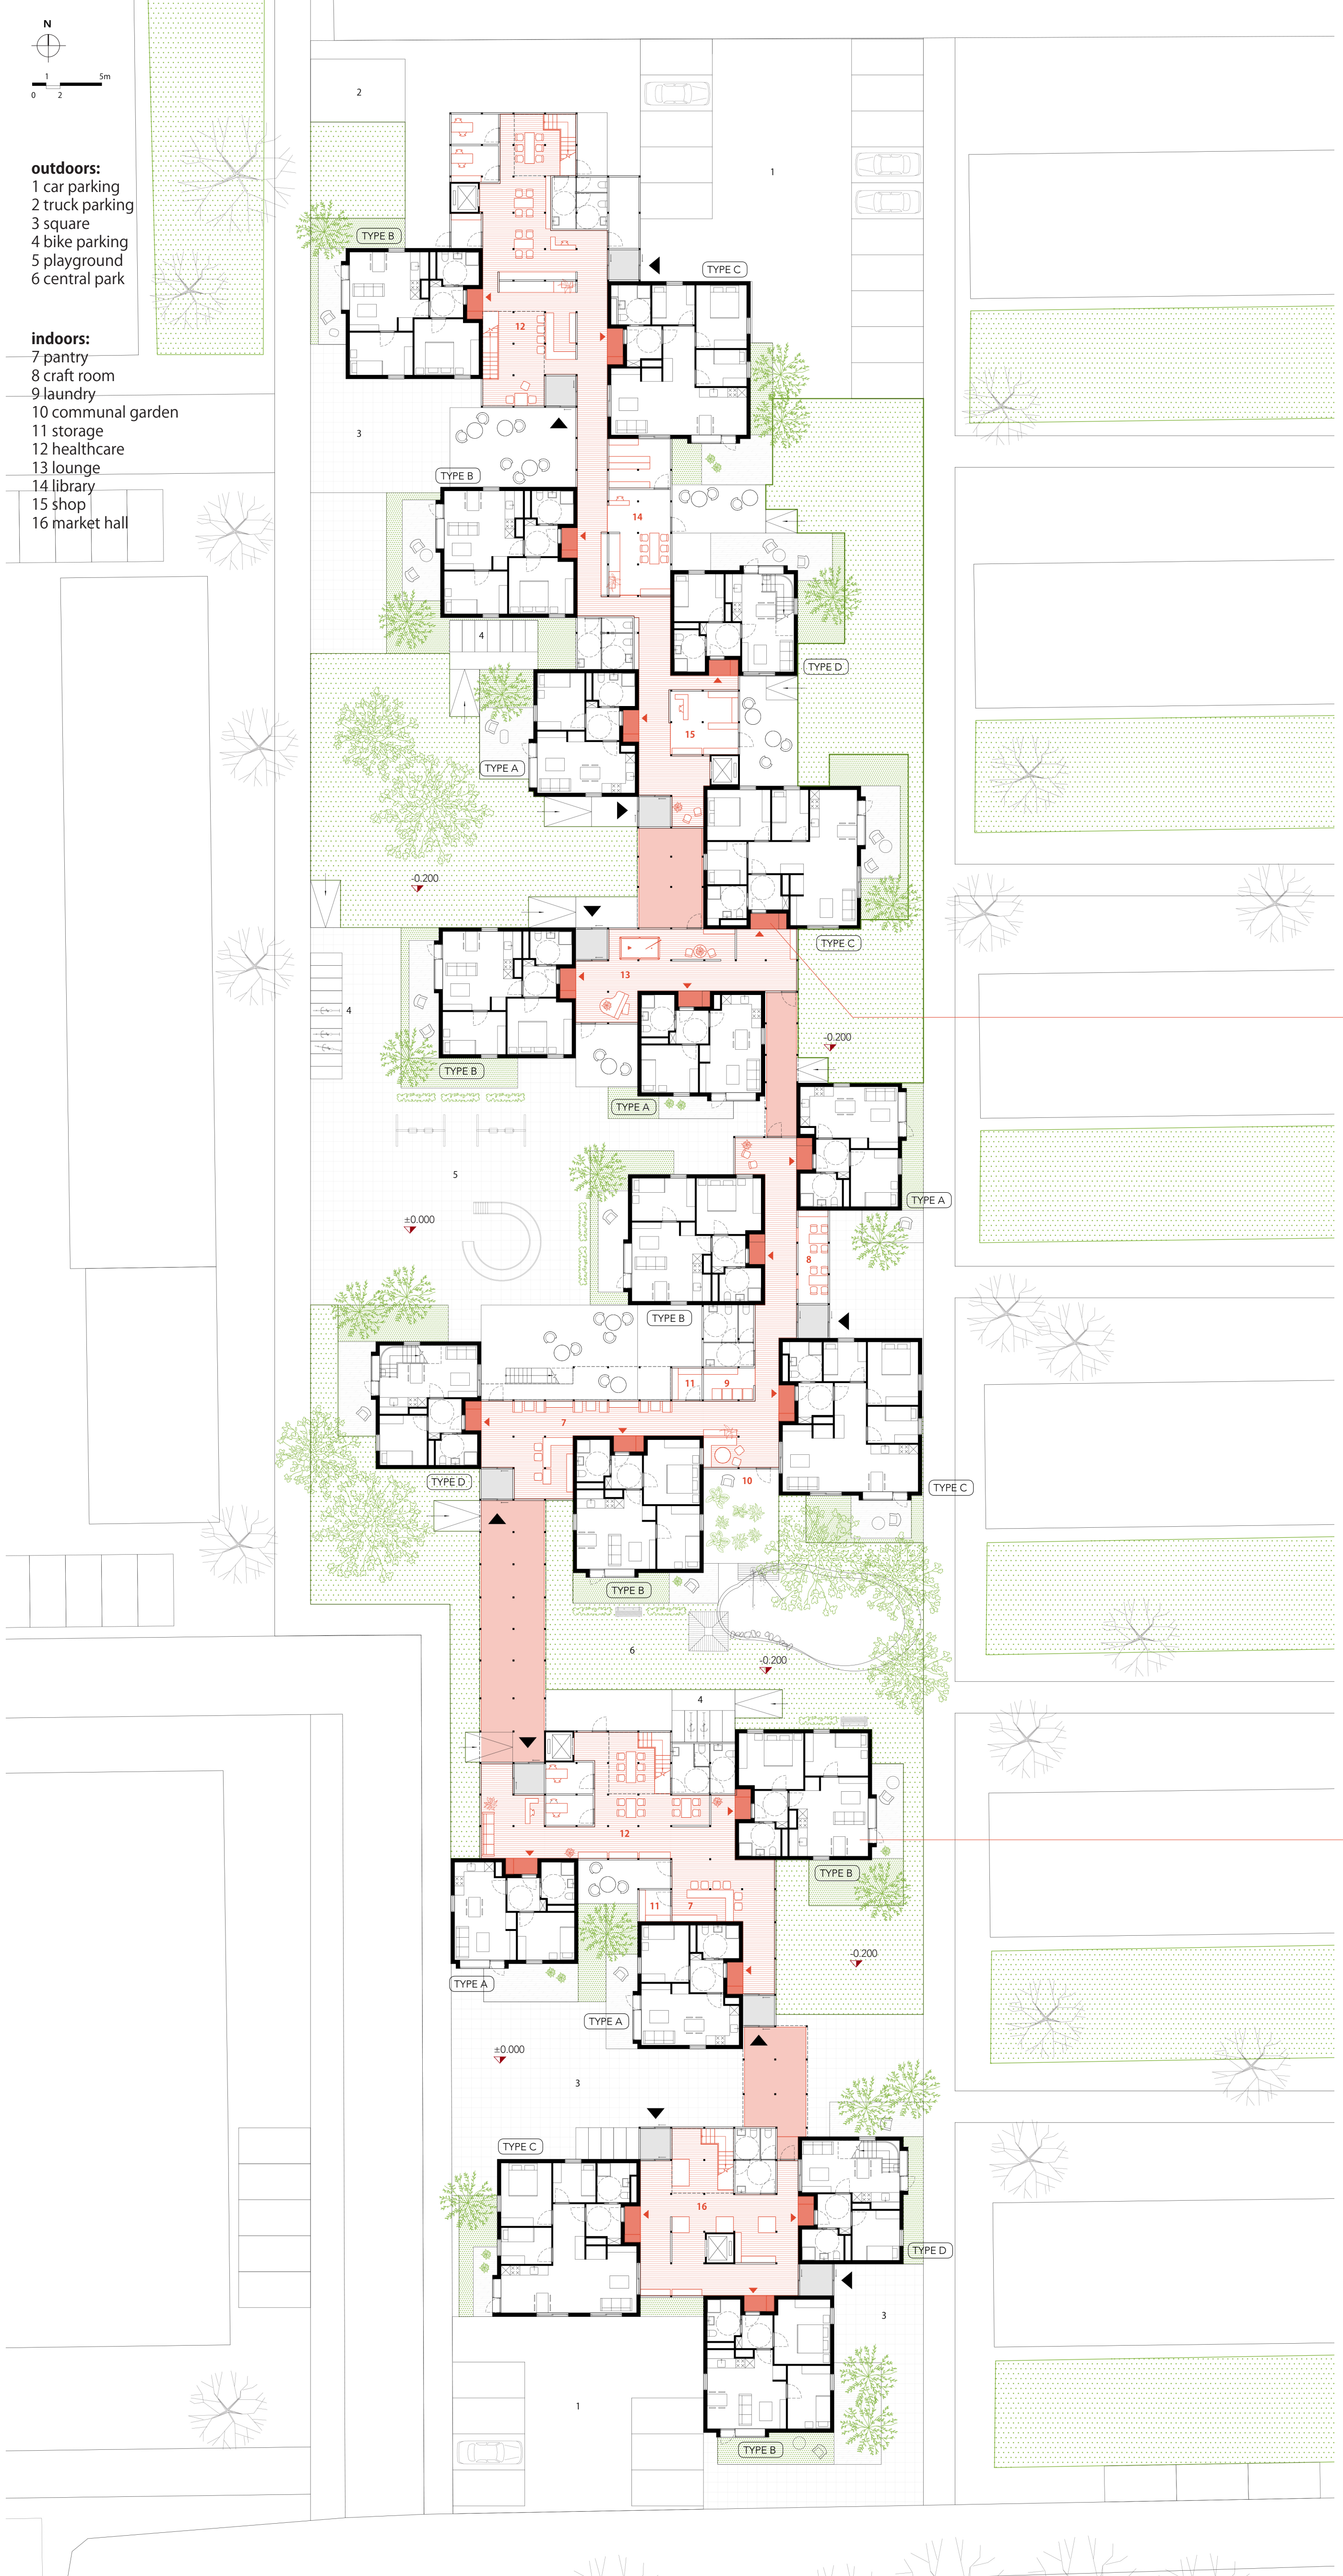


## GROUND FLOOR

scale 1:200





## PROCESS OF MASTERPLAN

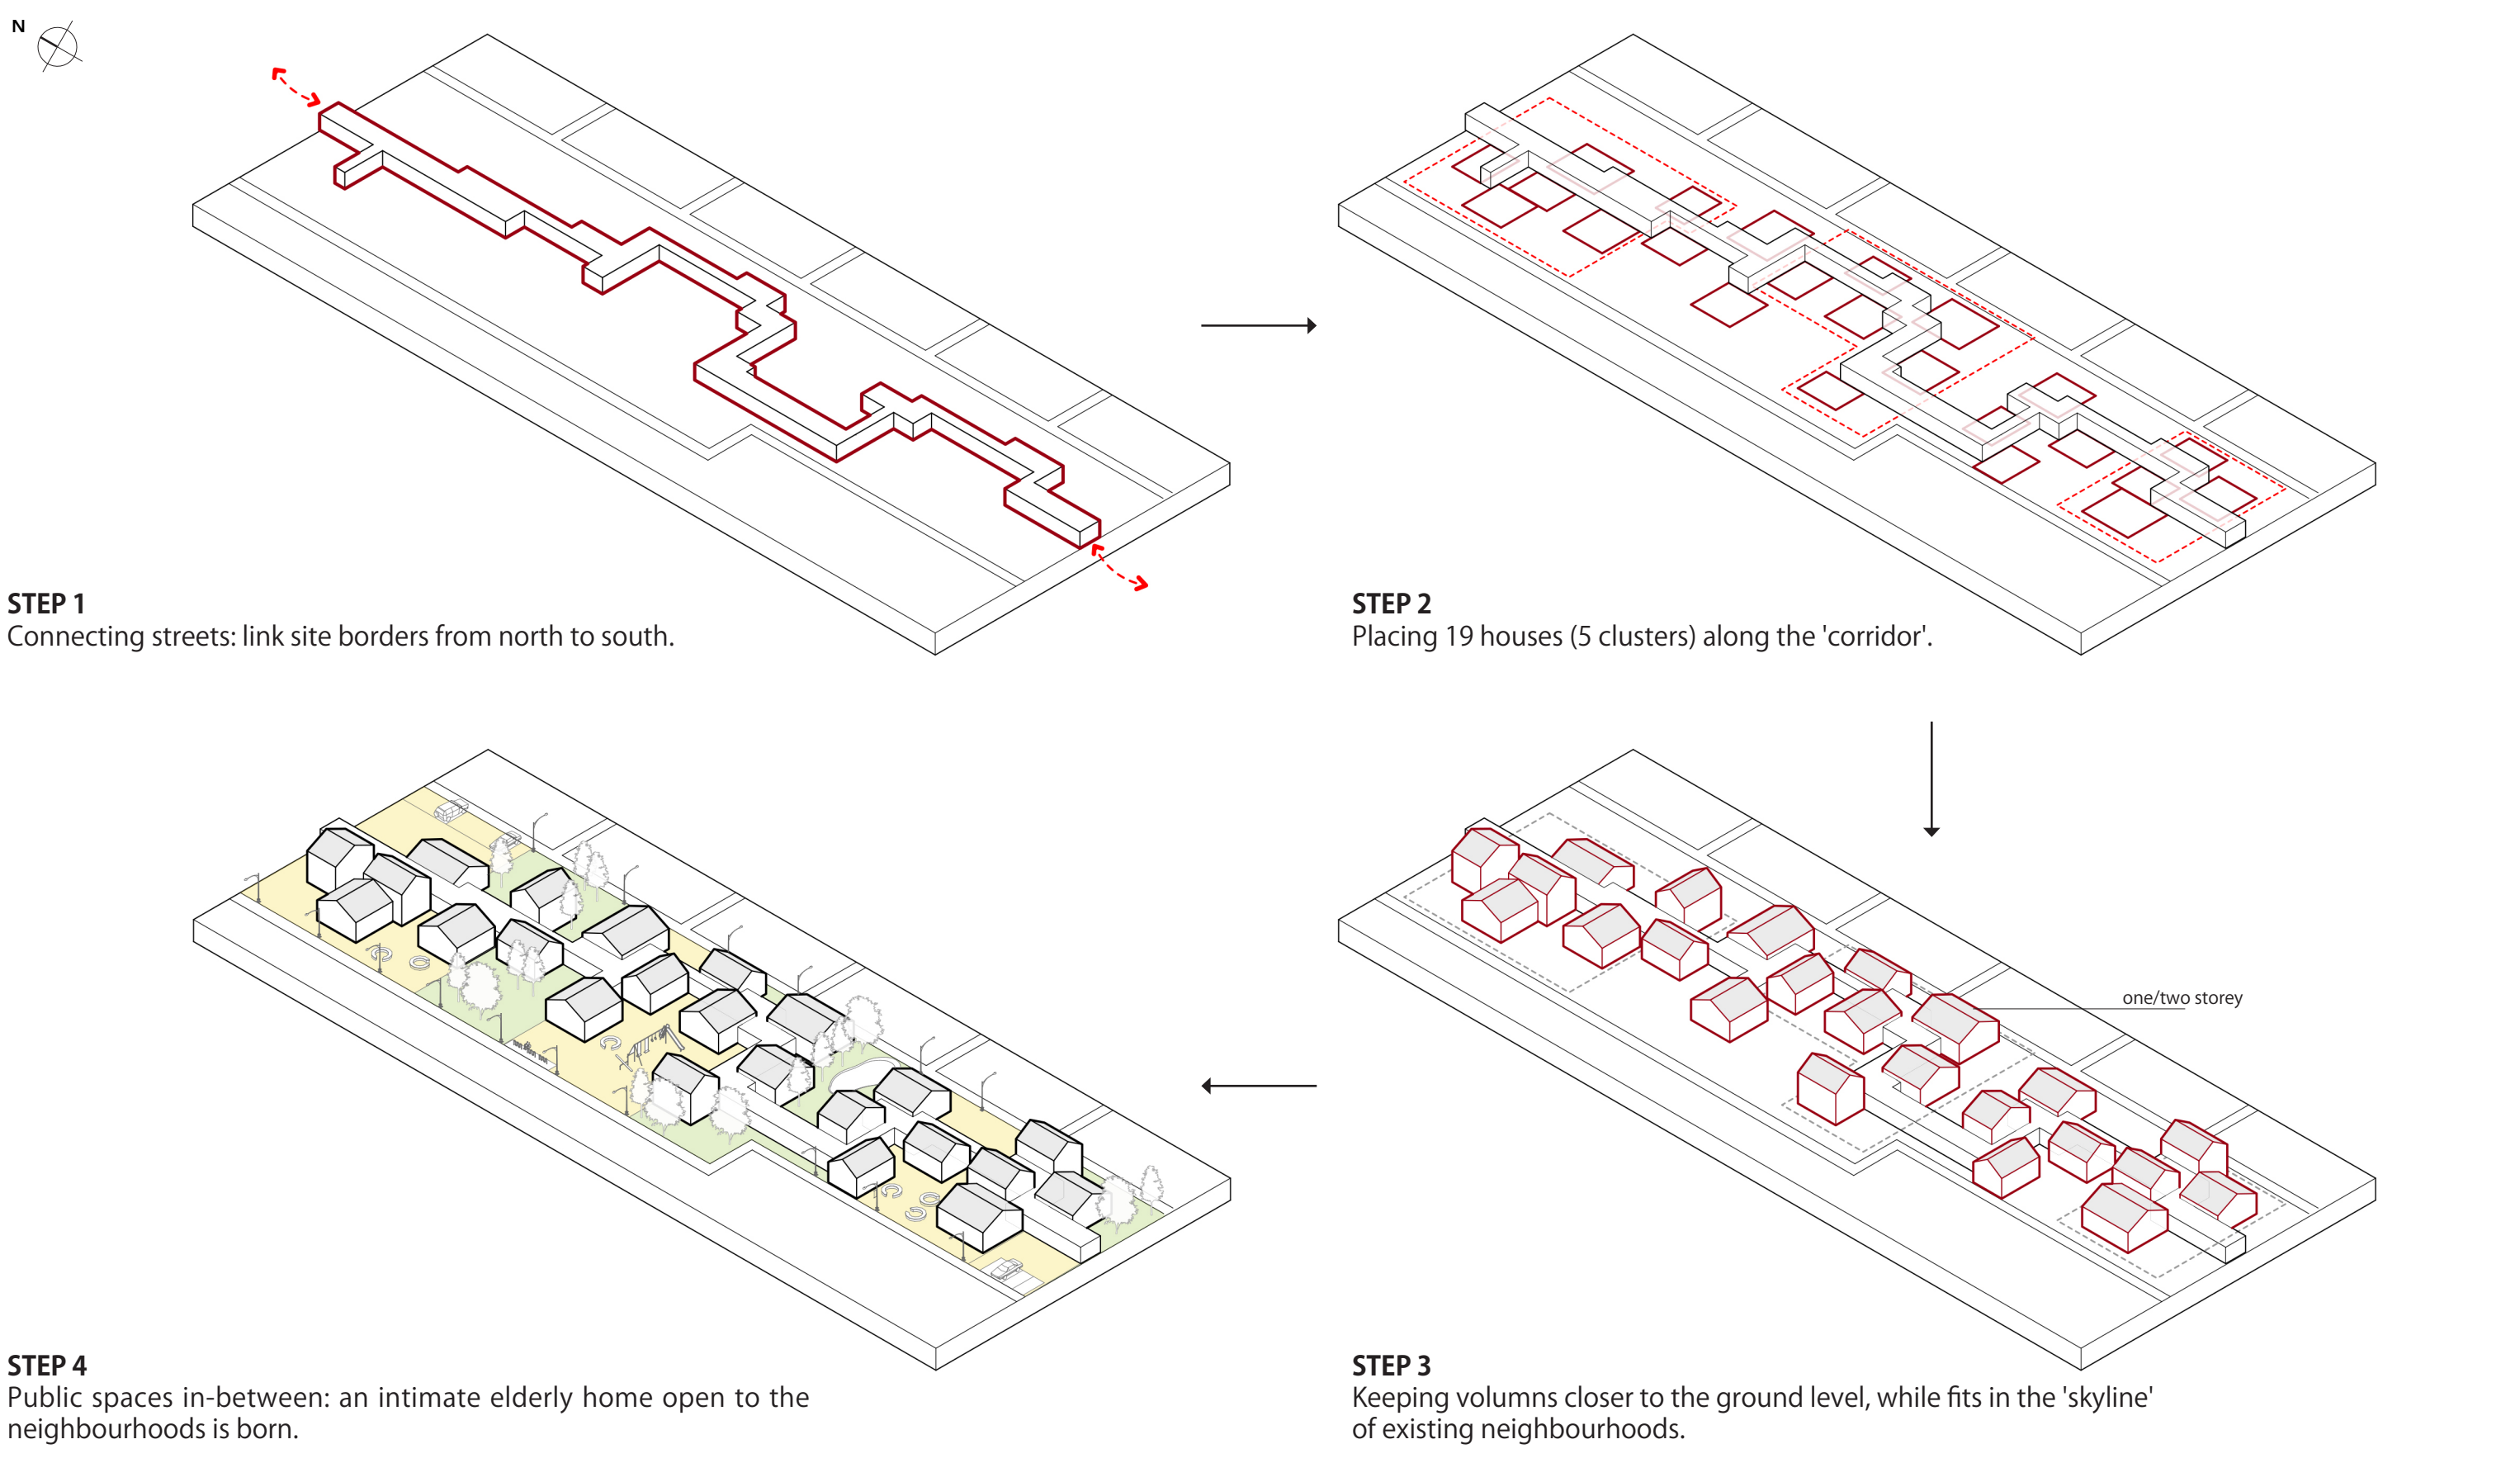




# OPEN THE DOOR

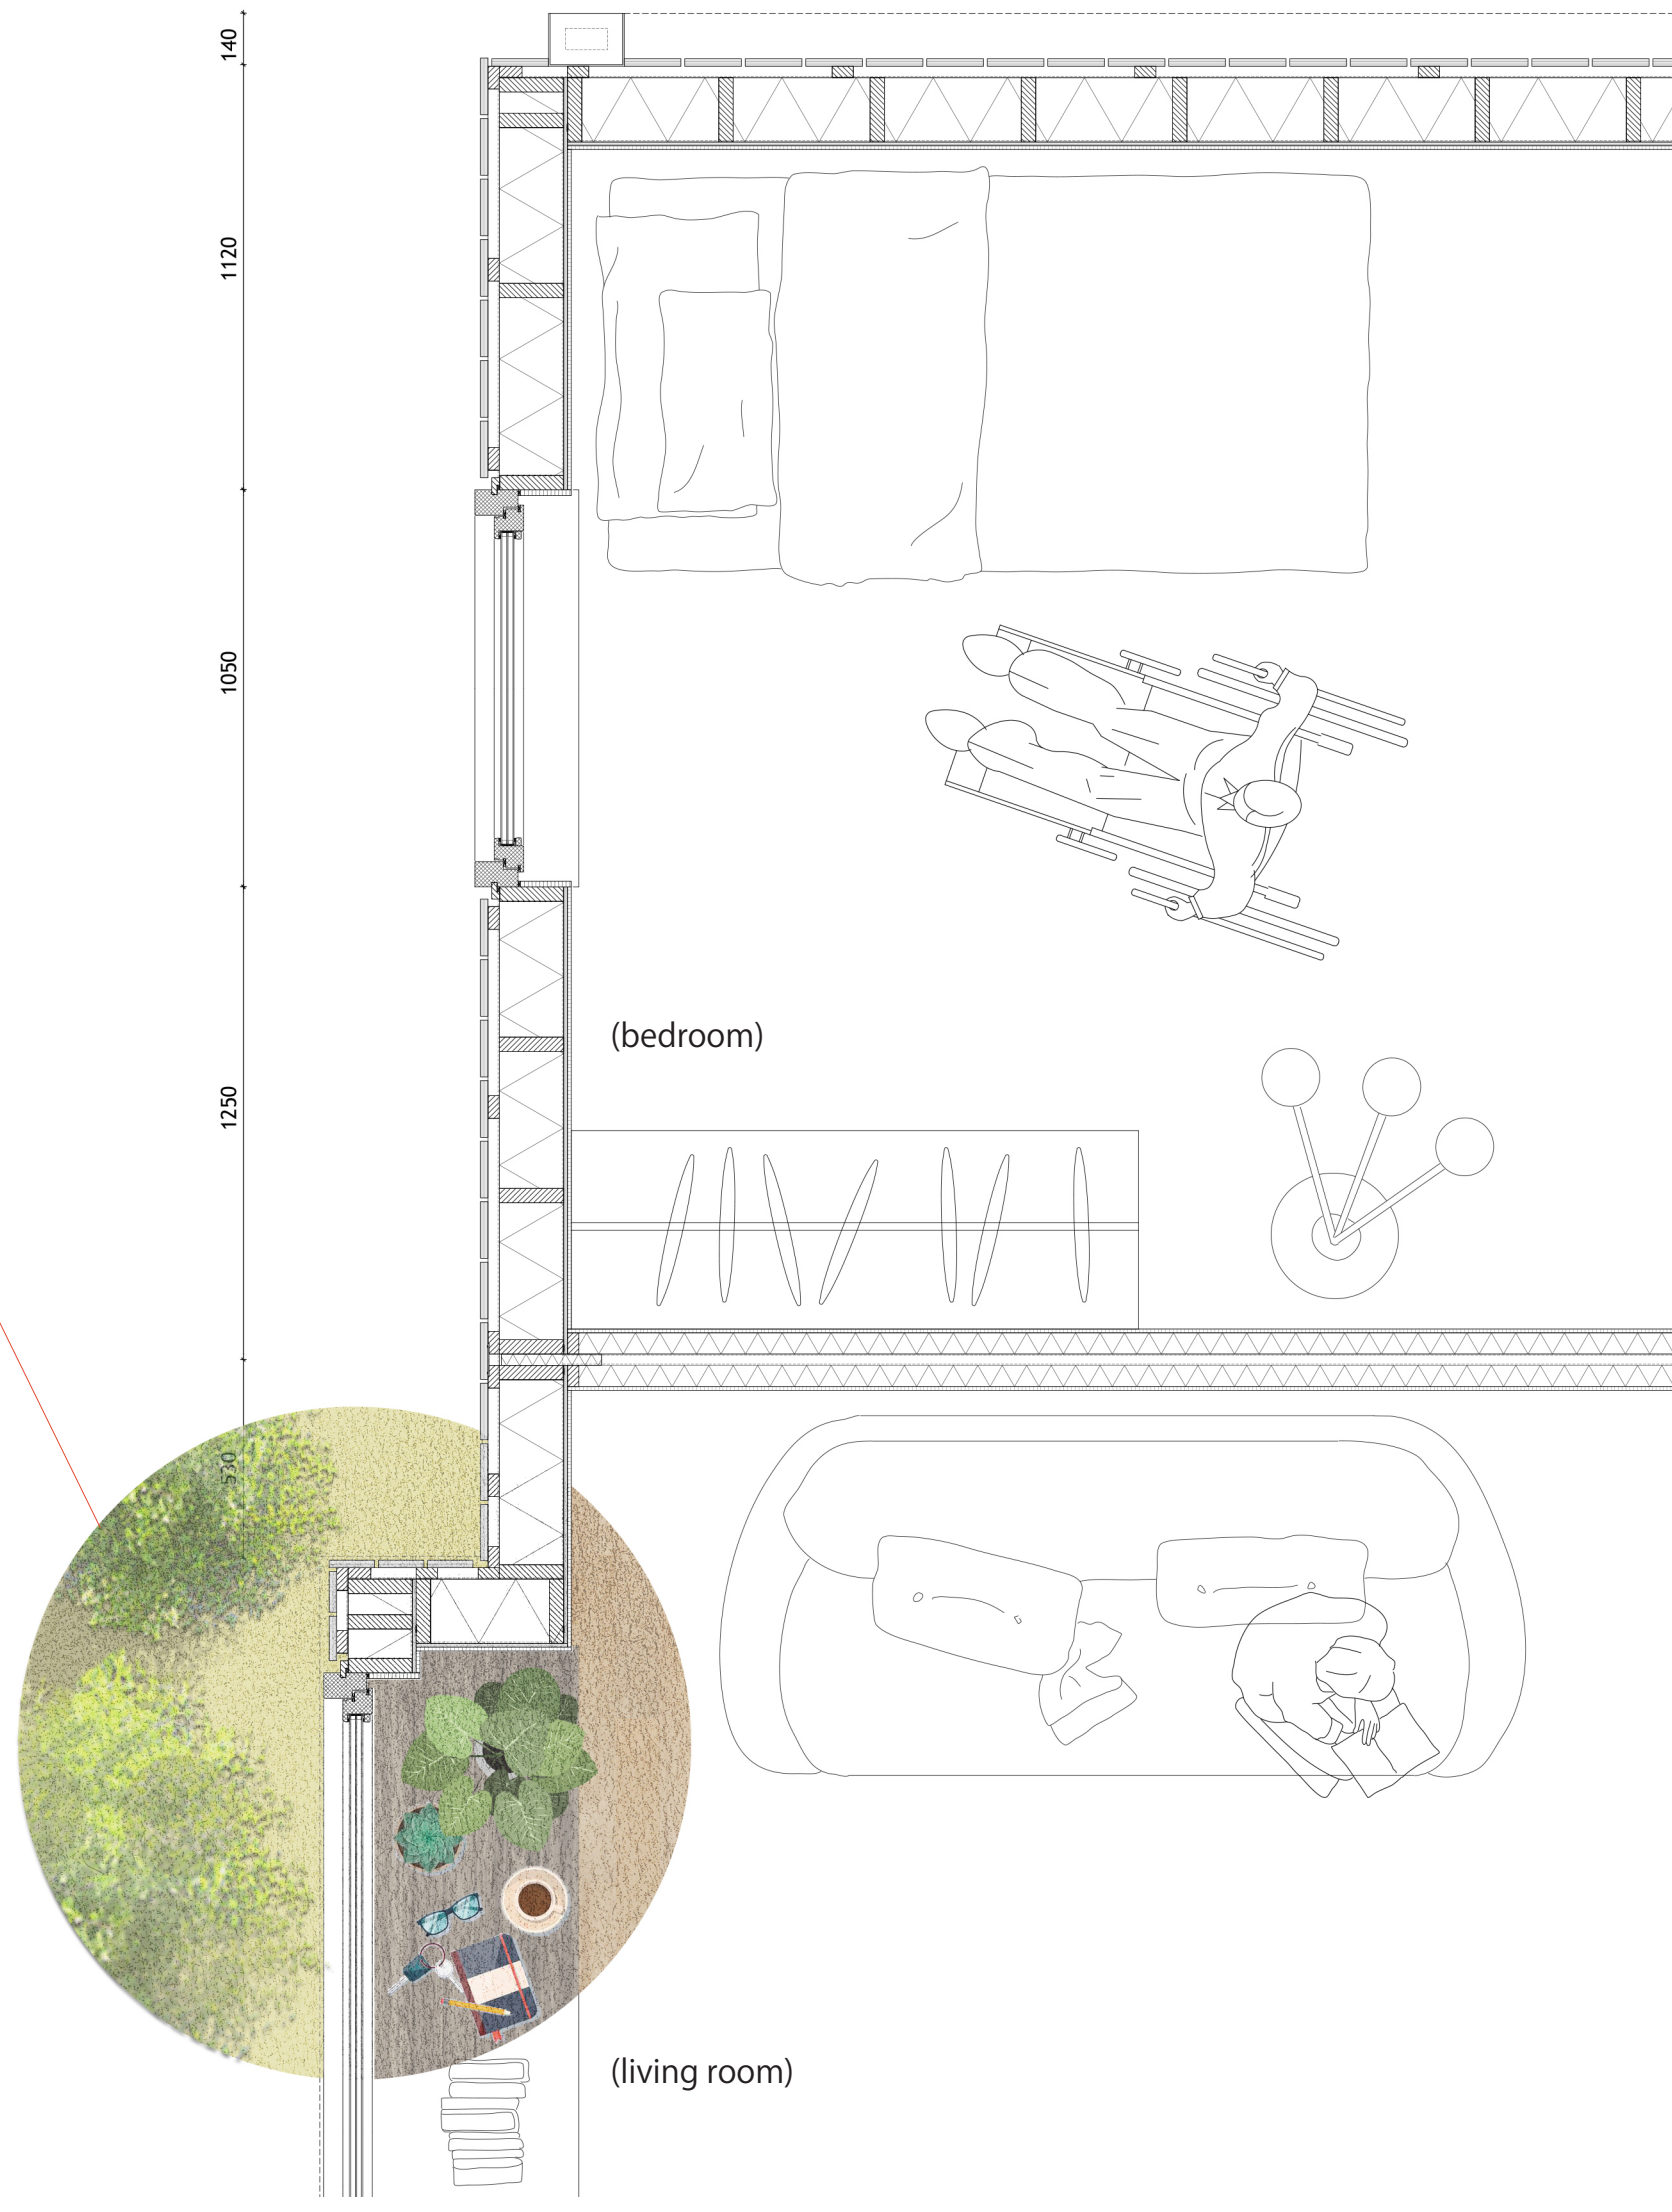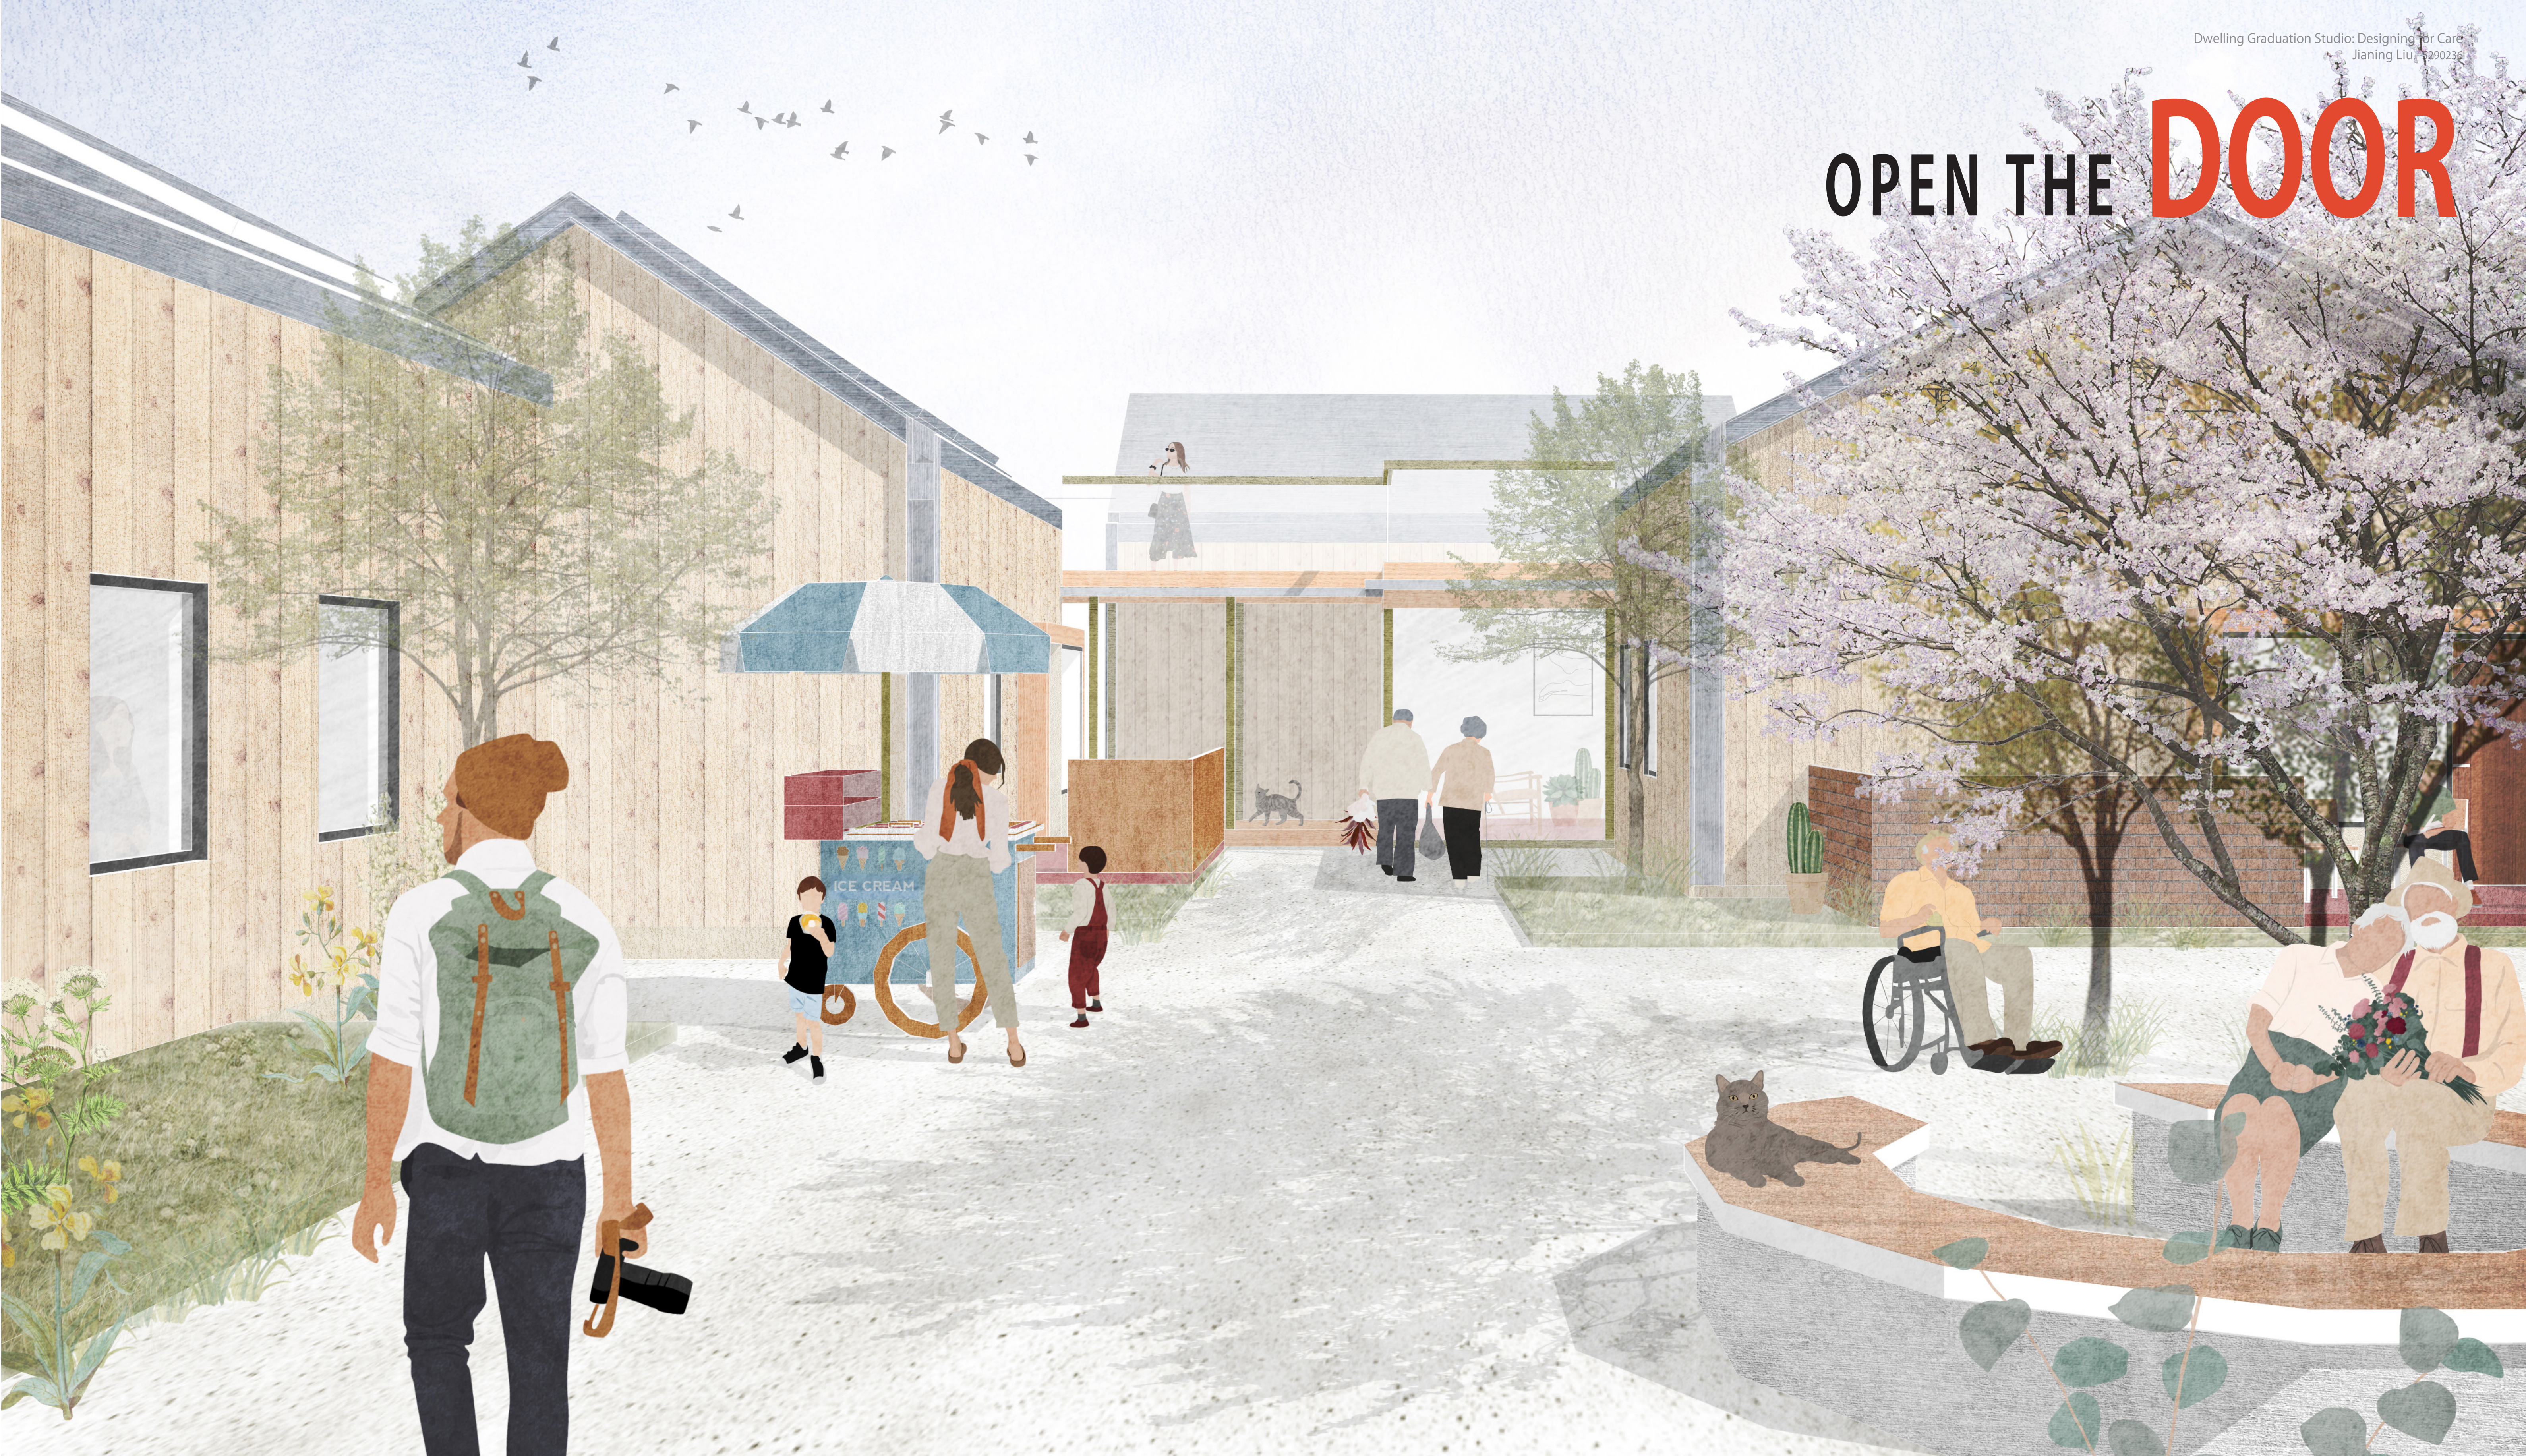


HORIZONTAL SECTION  
scale 1:20

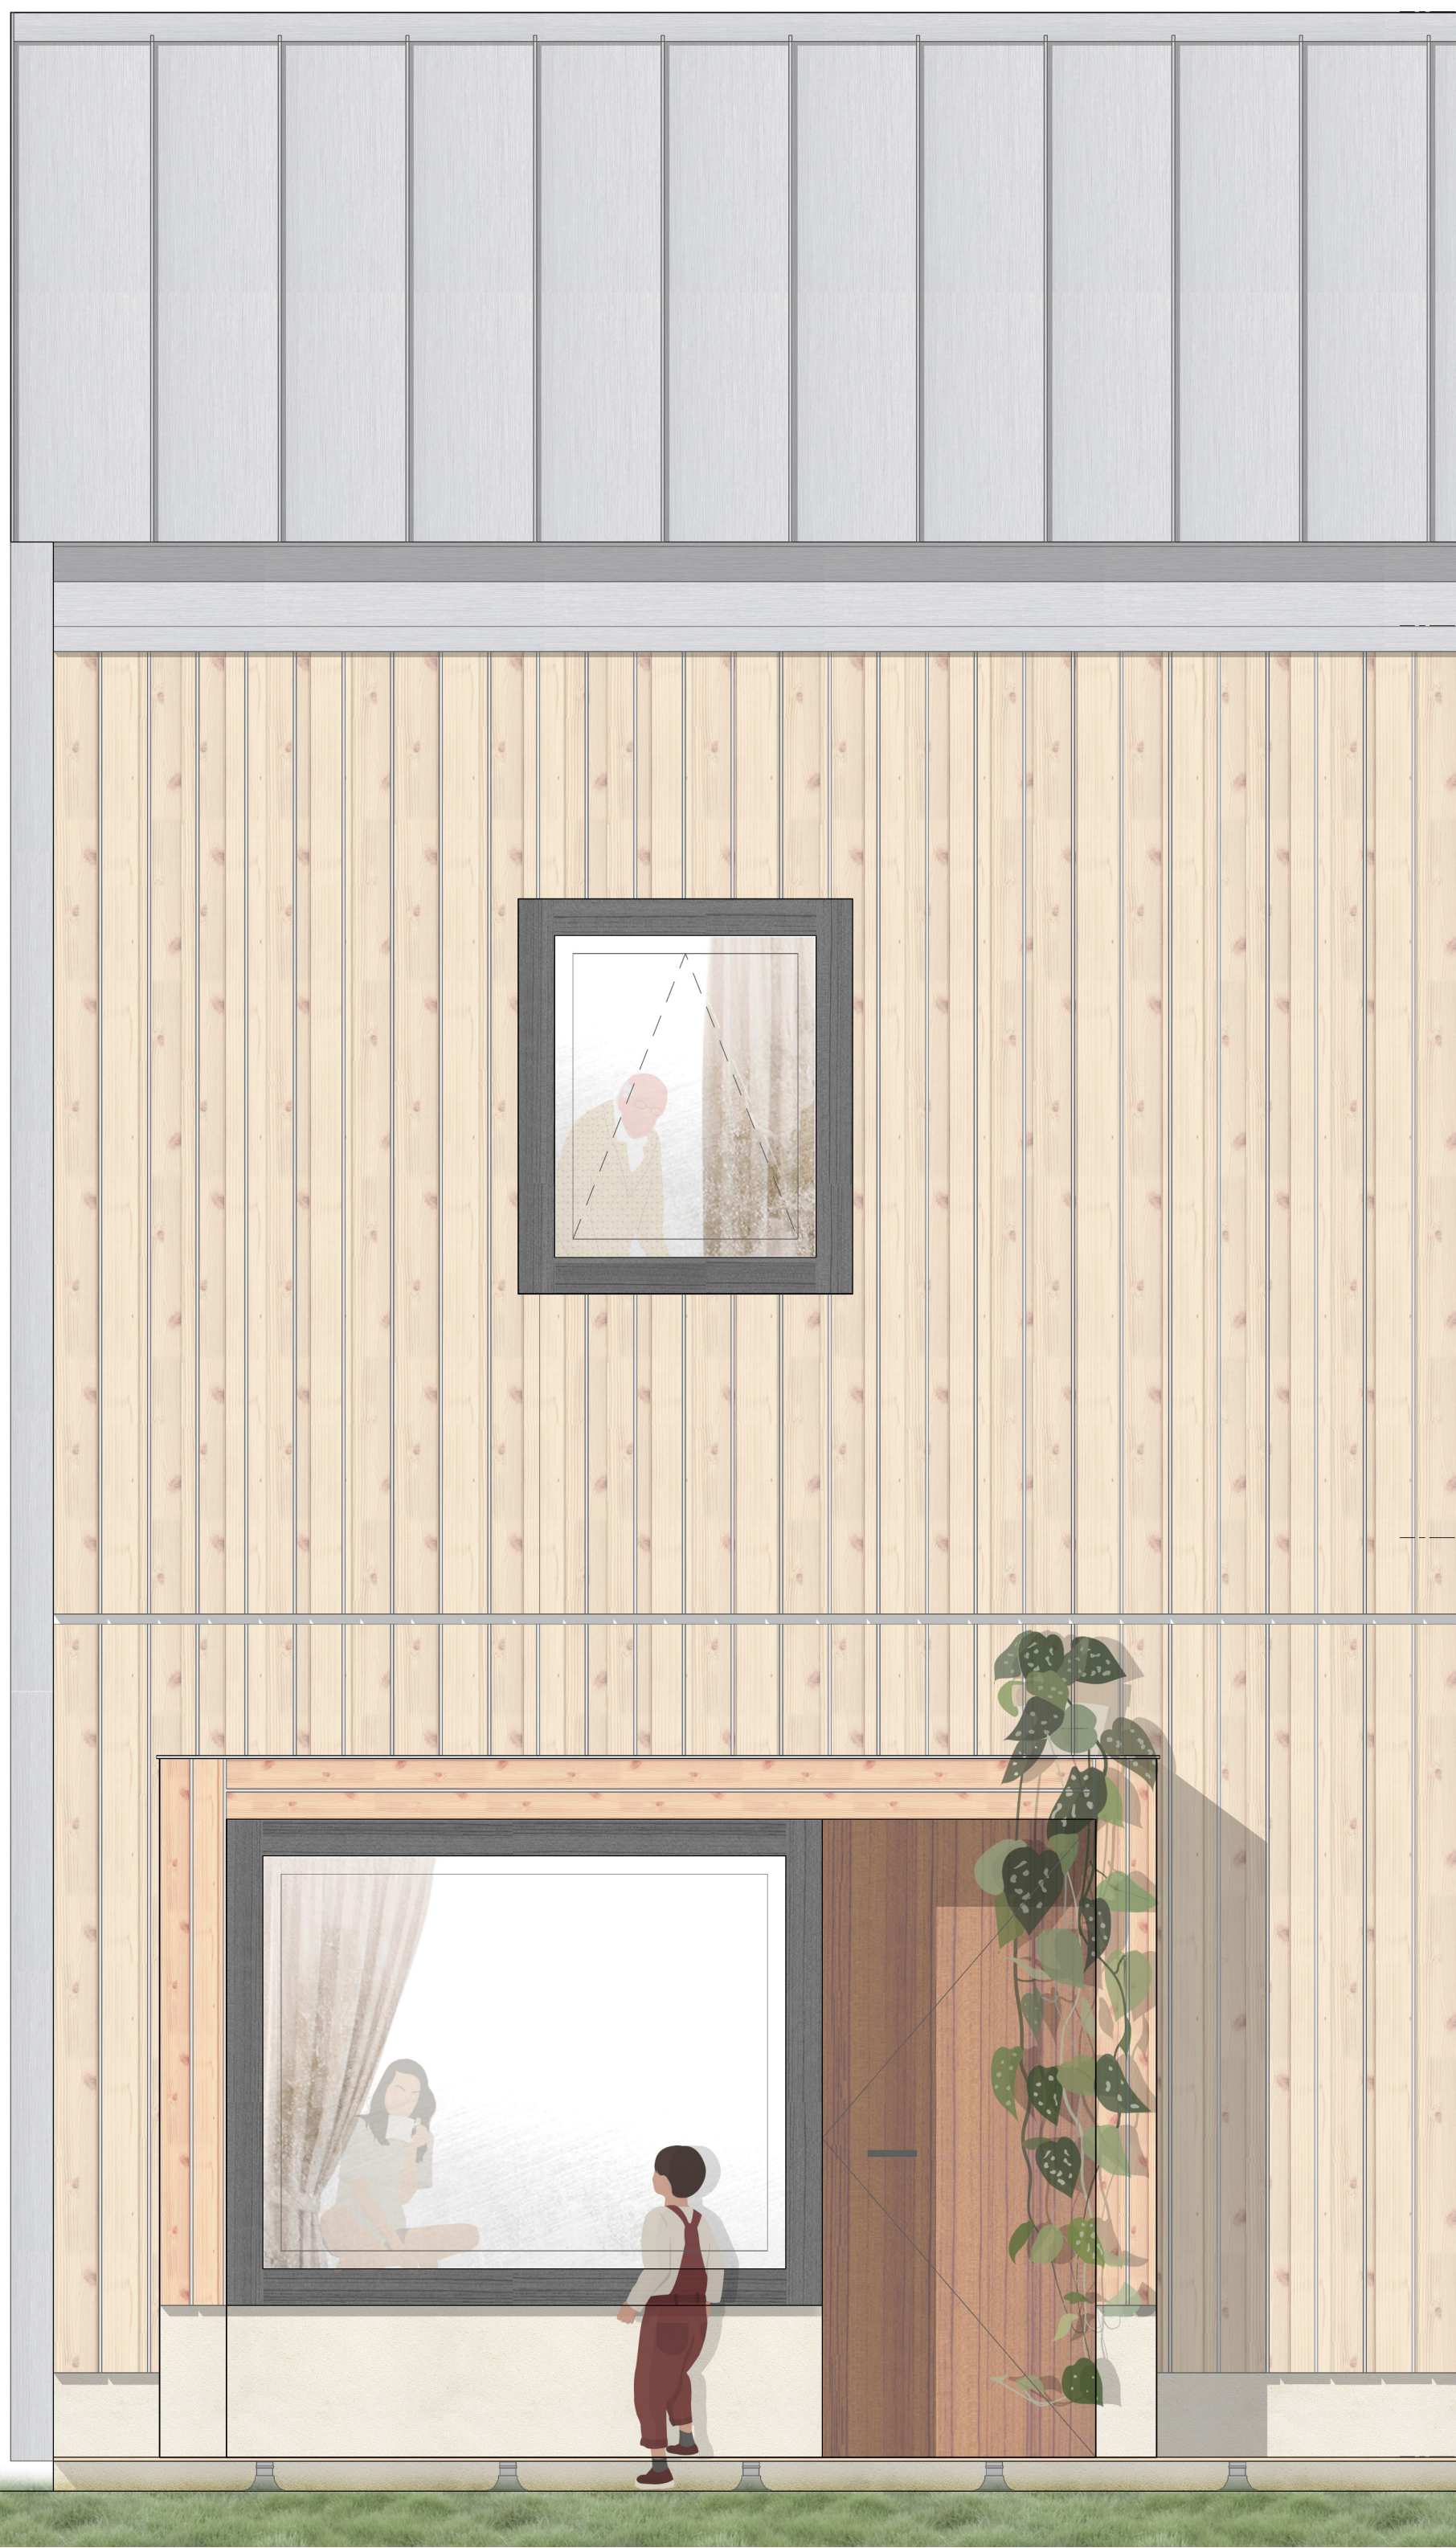


FACADE DETAIL  
TYPE D

scale 1:20

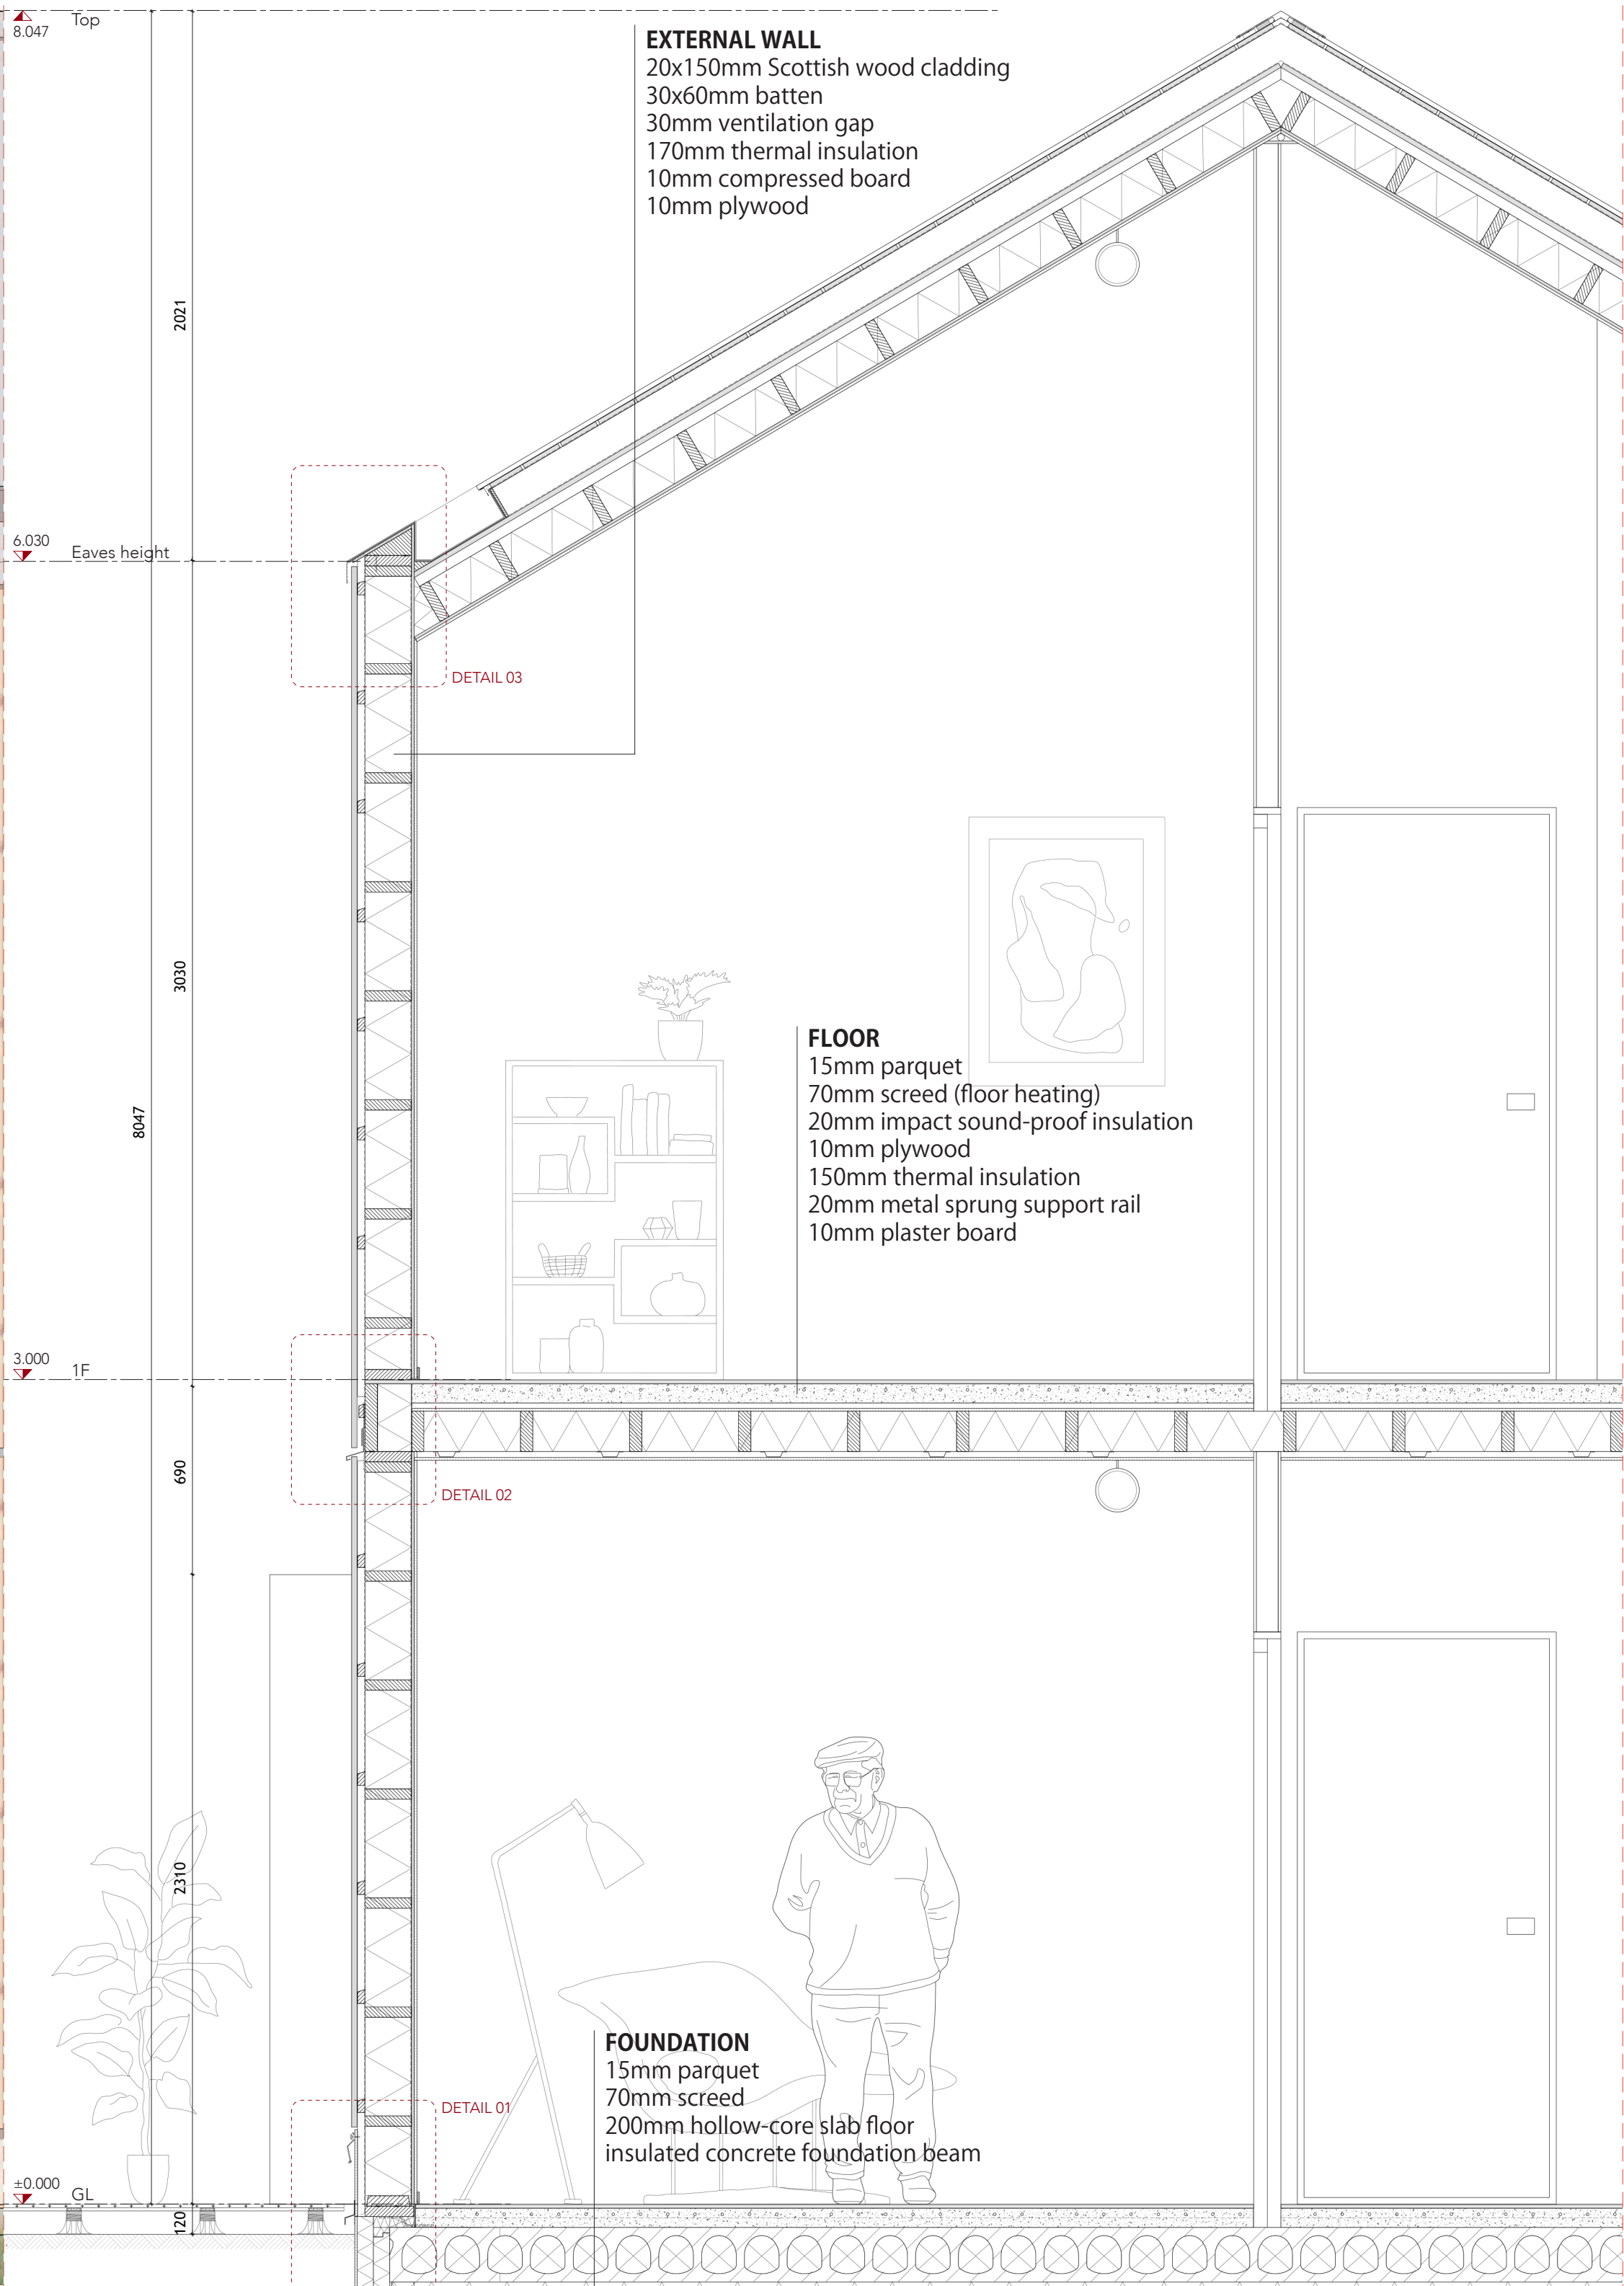


VERTICAL SECTION 1  
scale 1:20

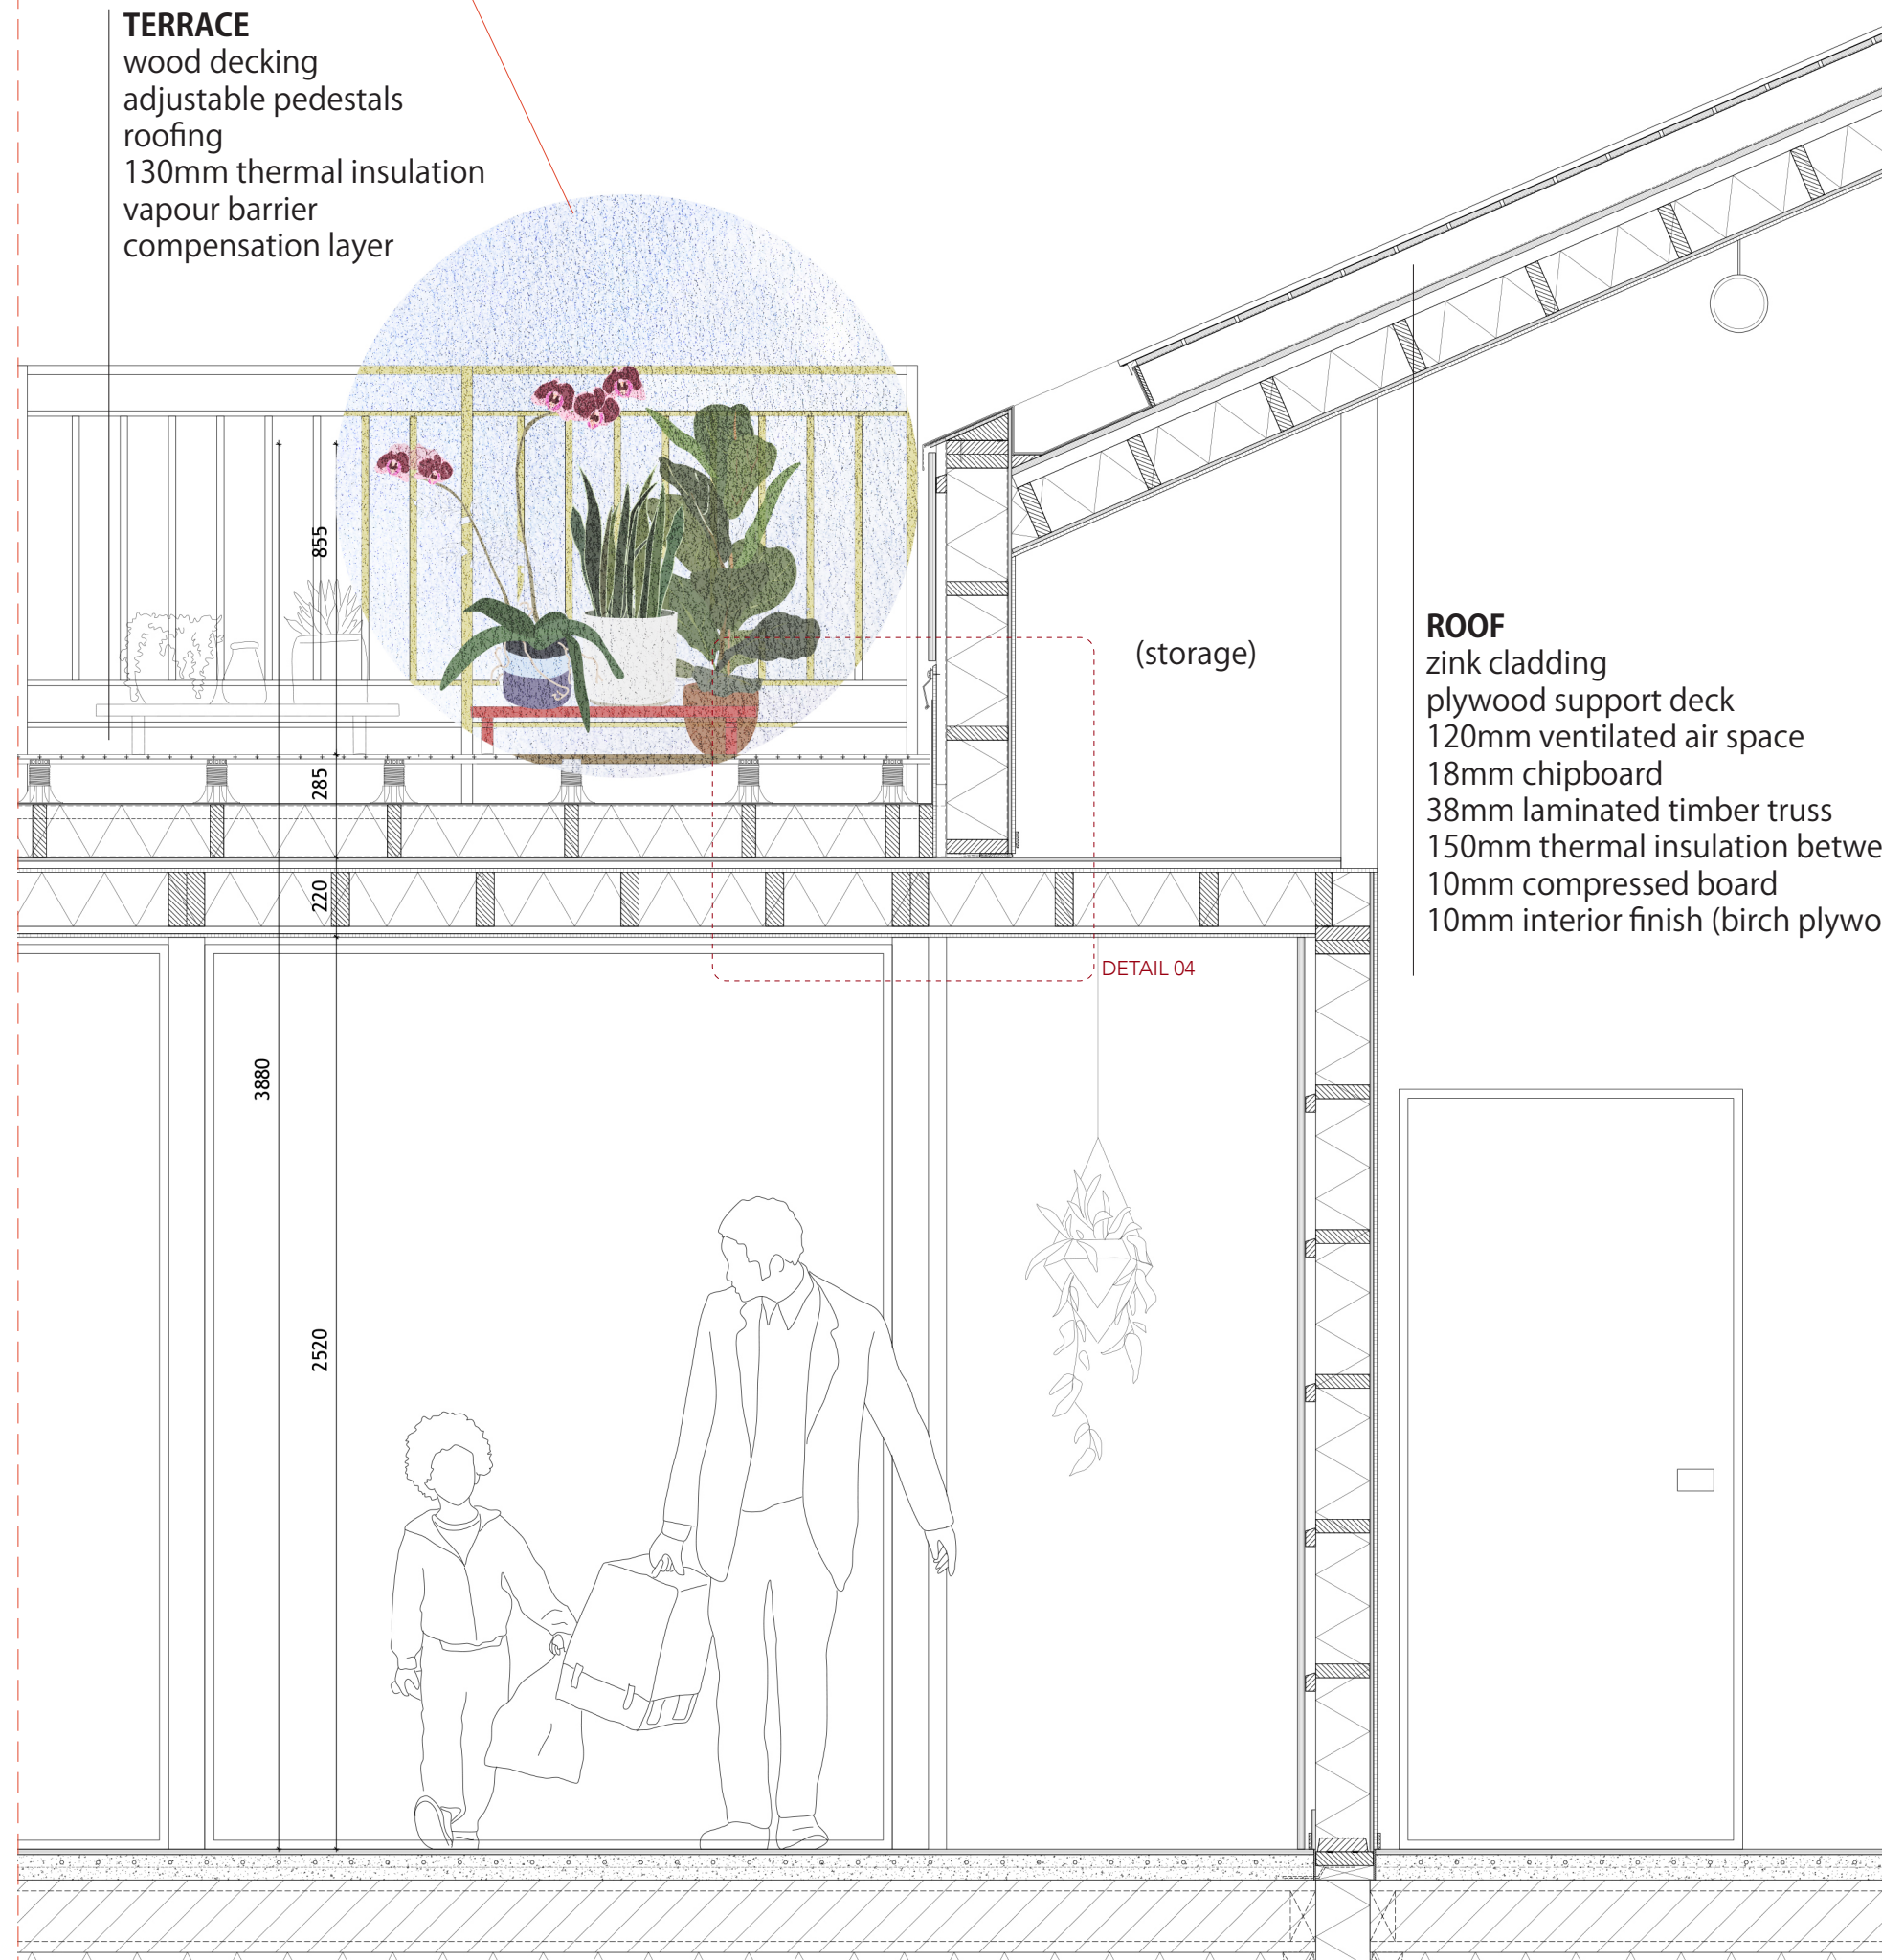

VERTICAL SECTION 2  
scale 1:20



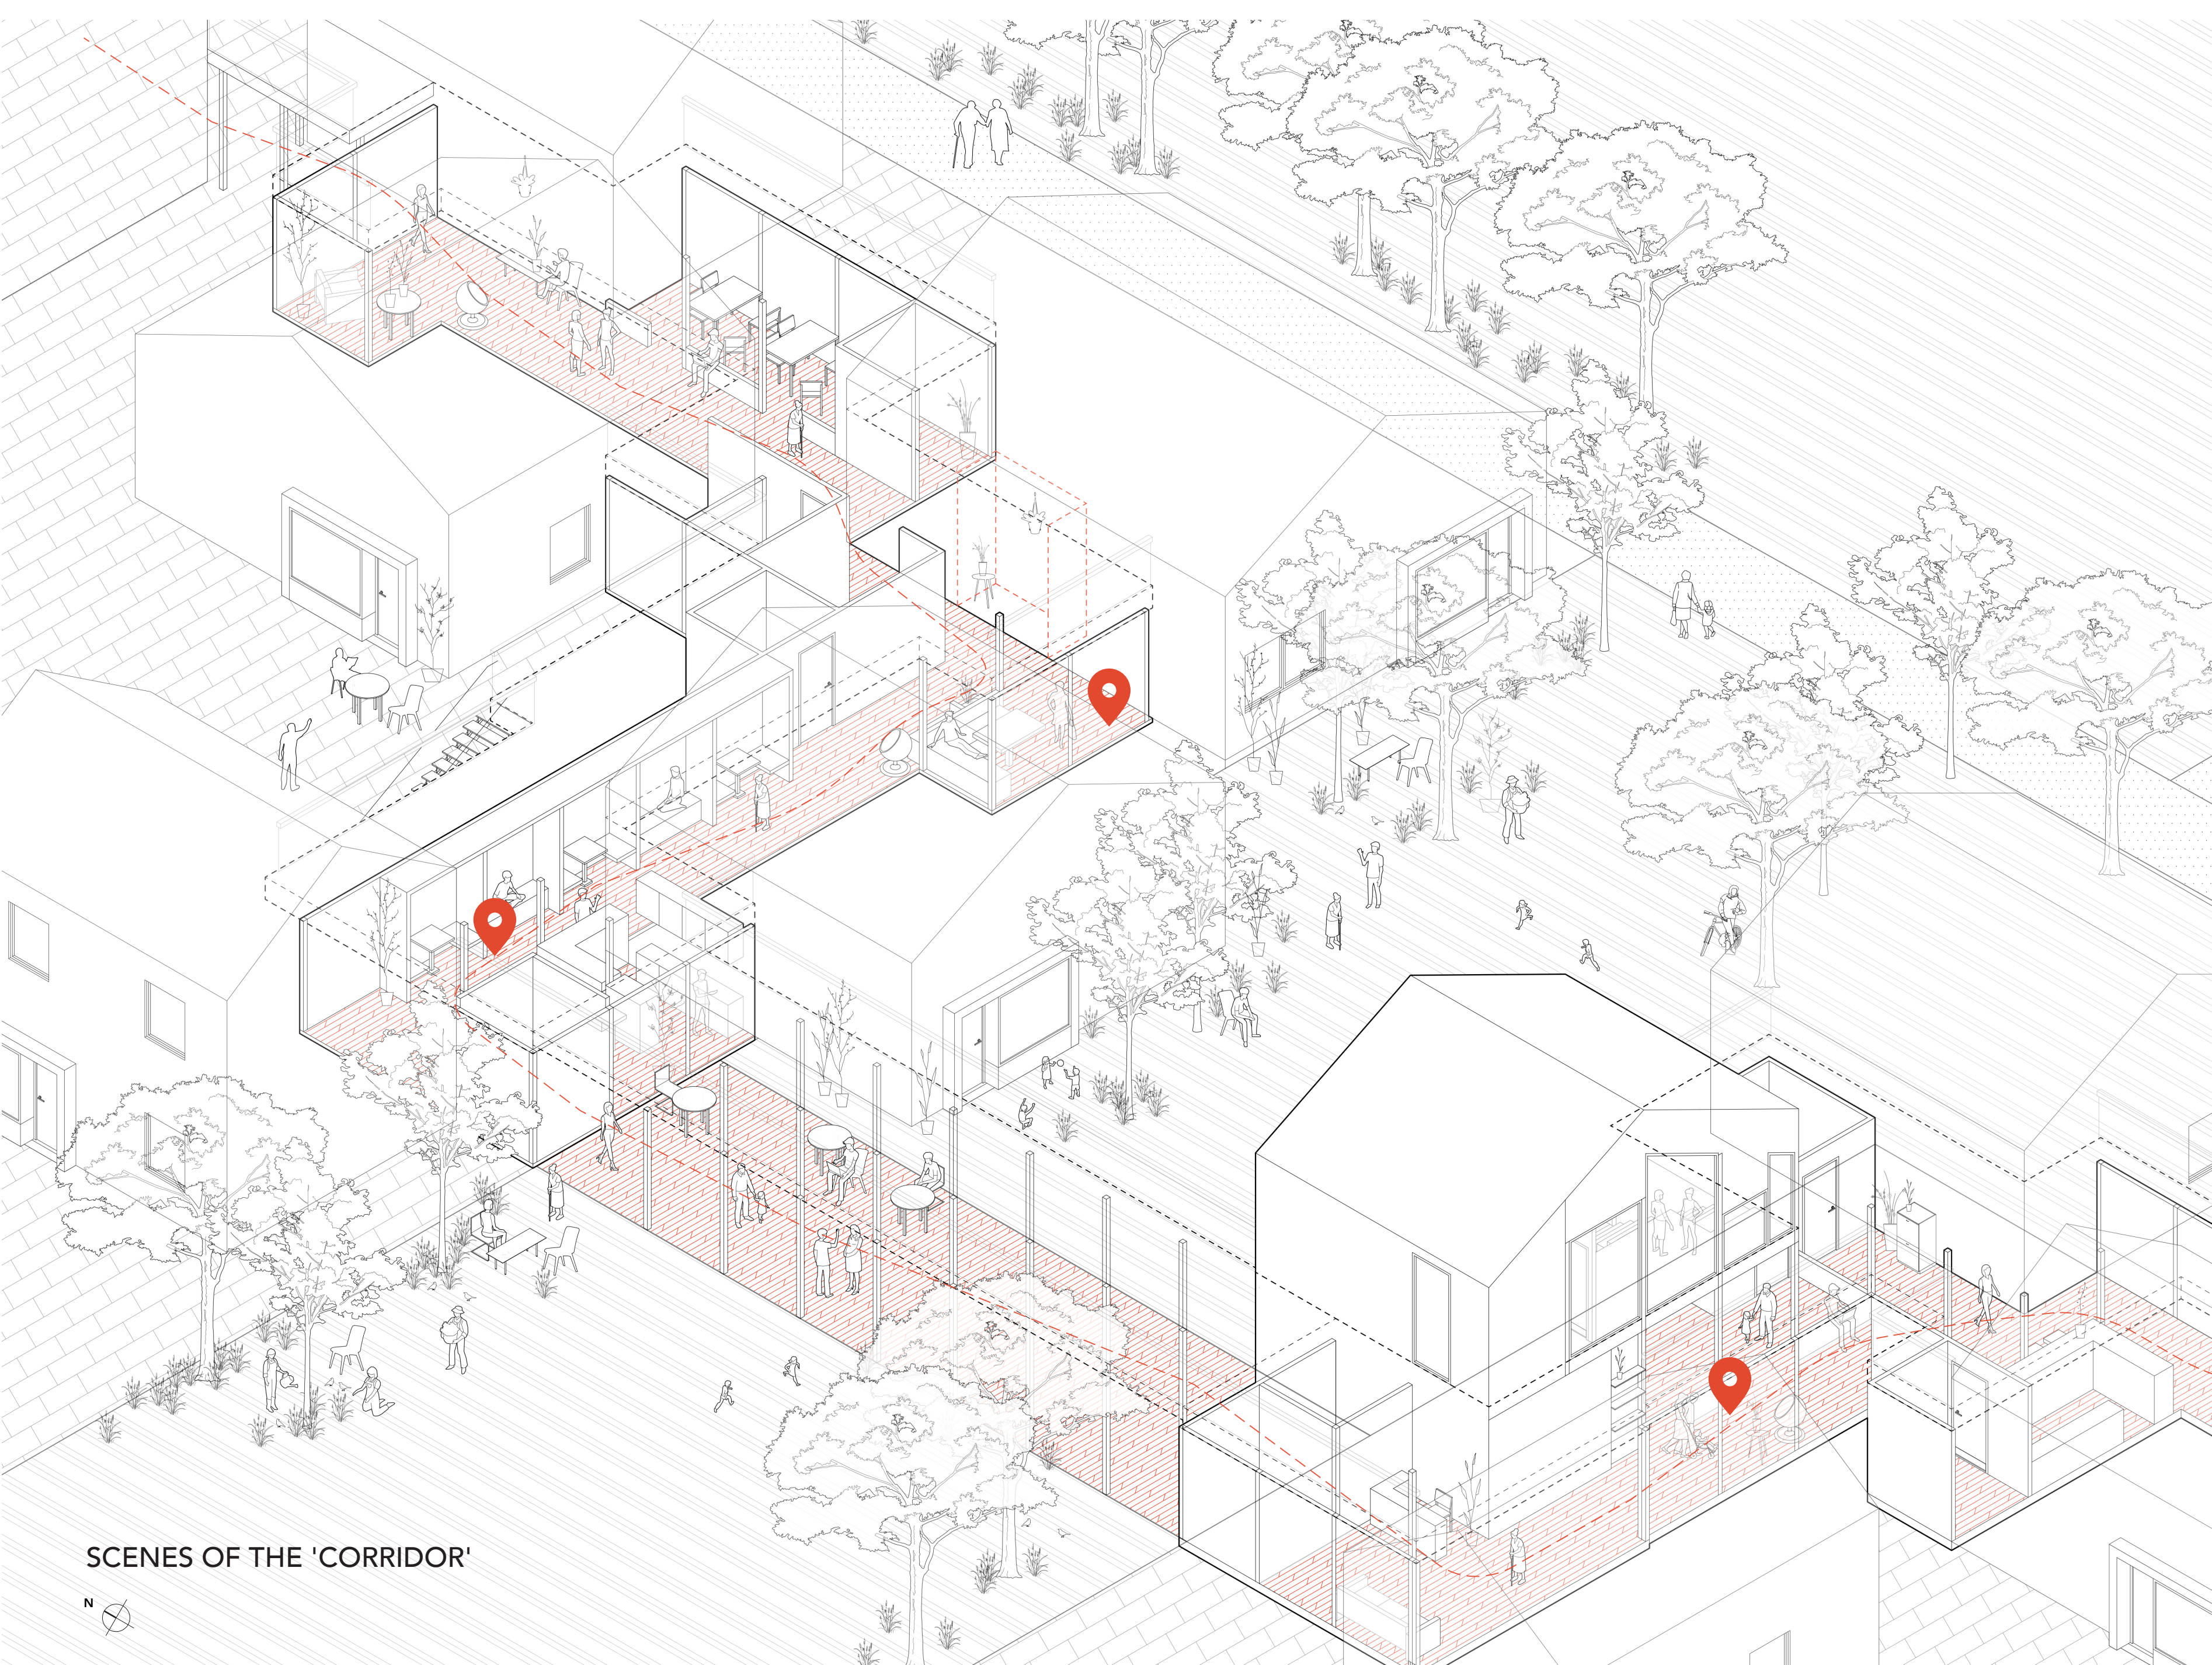

SCENES OF THE 'CORRIDOR'



110 Morgen 「2.0」

A place to **enjoy**.

A place to **be together**.

A place to love your life, **your neighbours**.

Dwelling Graduation Studio: Designing for Care  
Jianing Liu 5290236

# OPEN THE DOOR

