




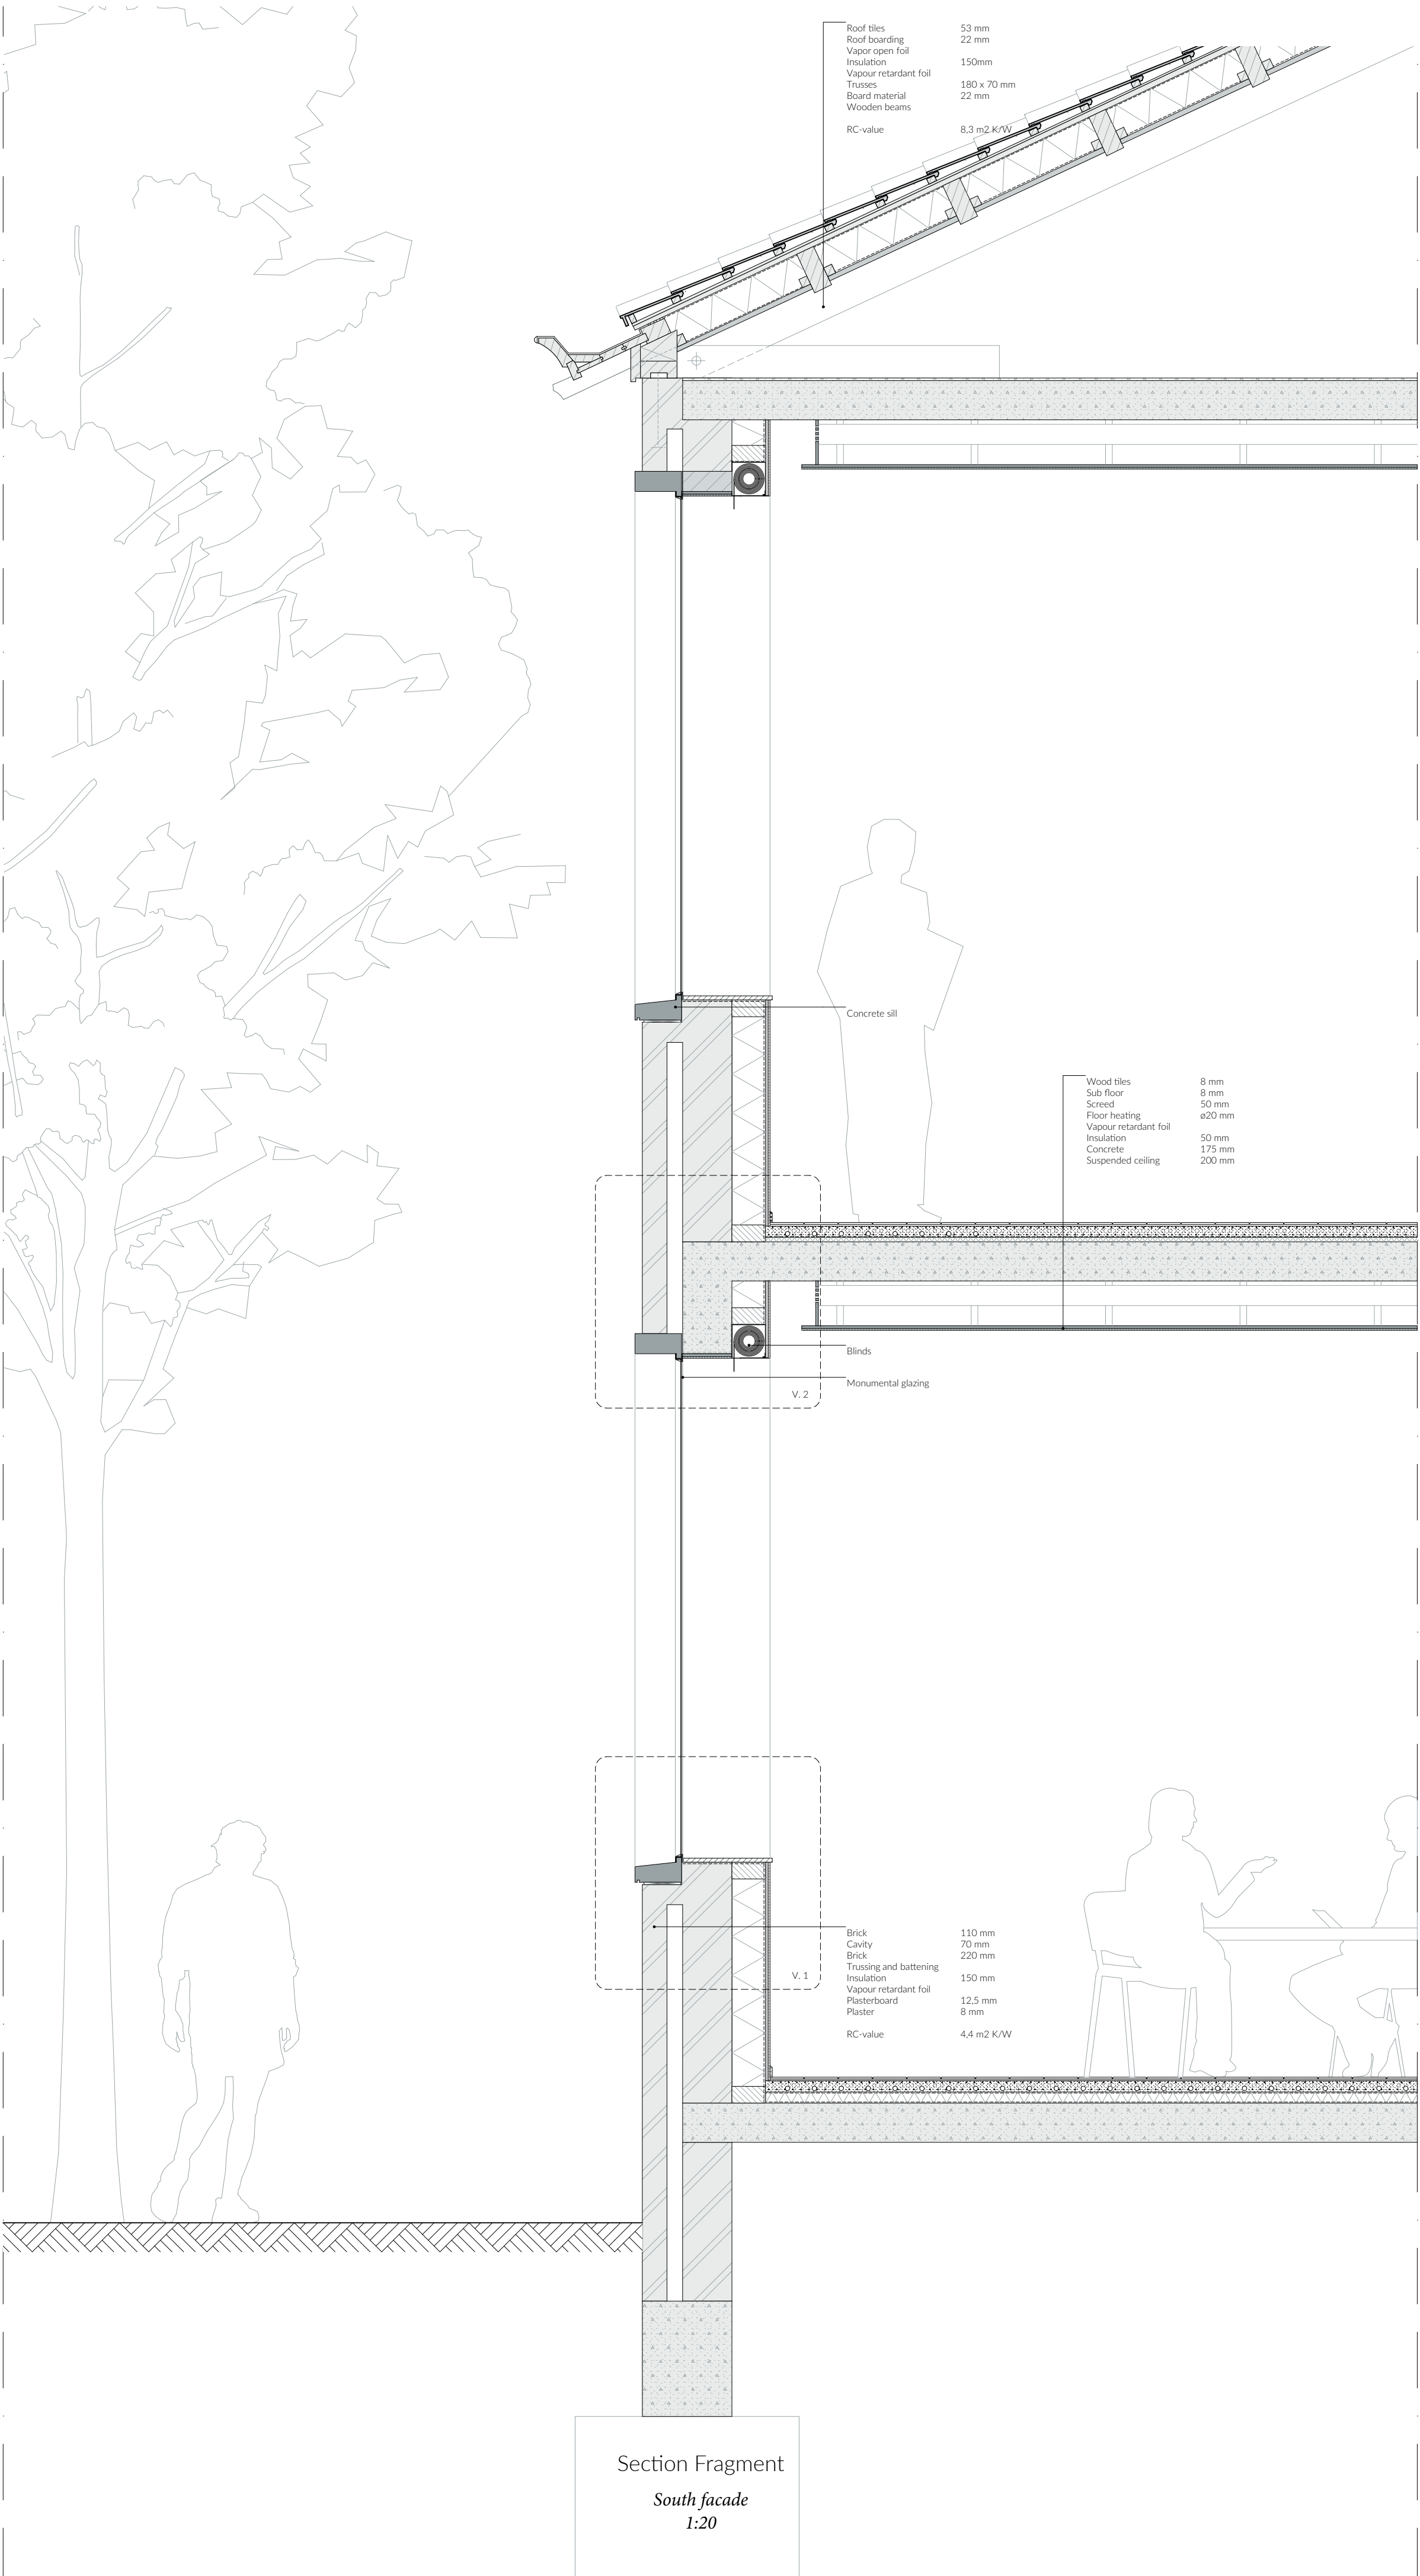

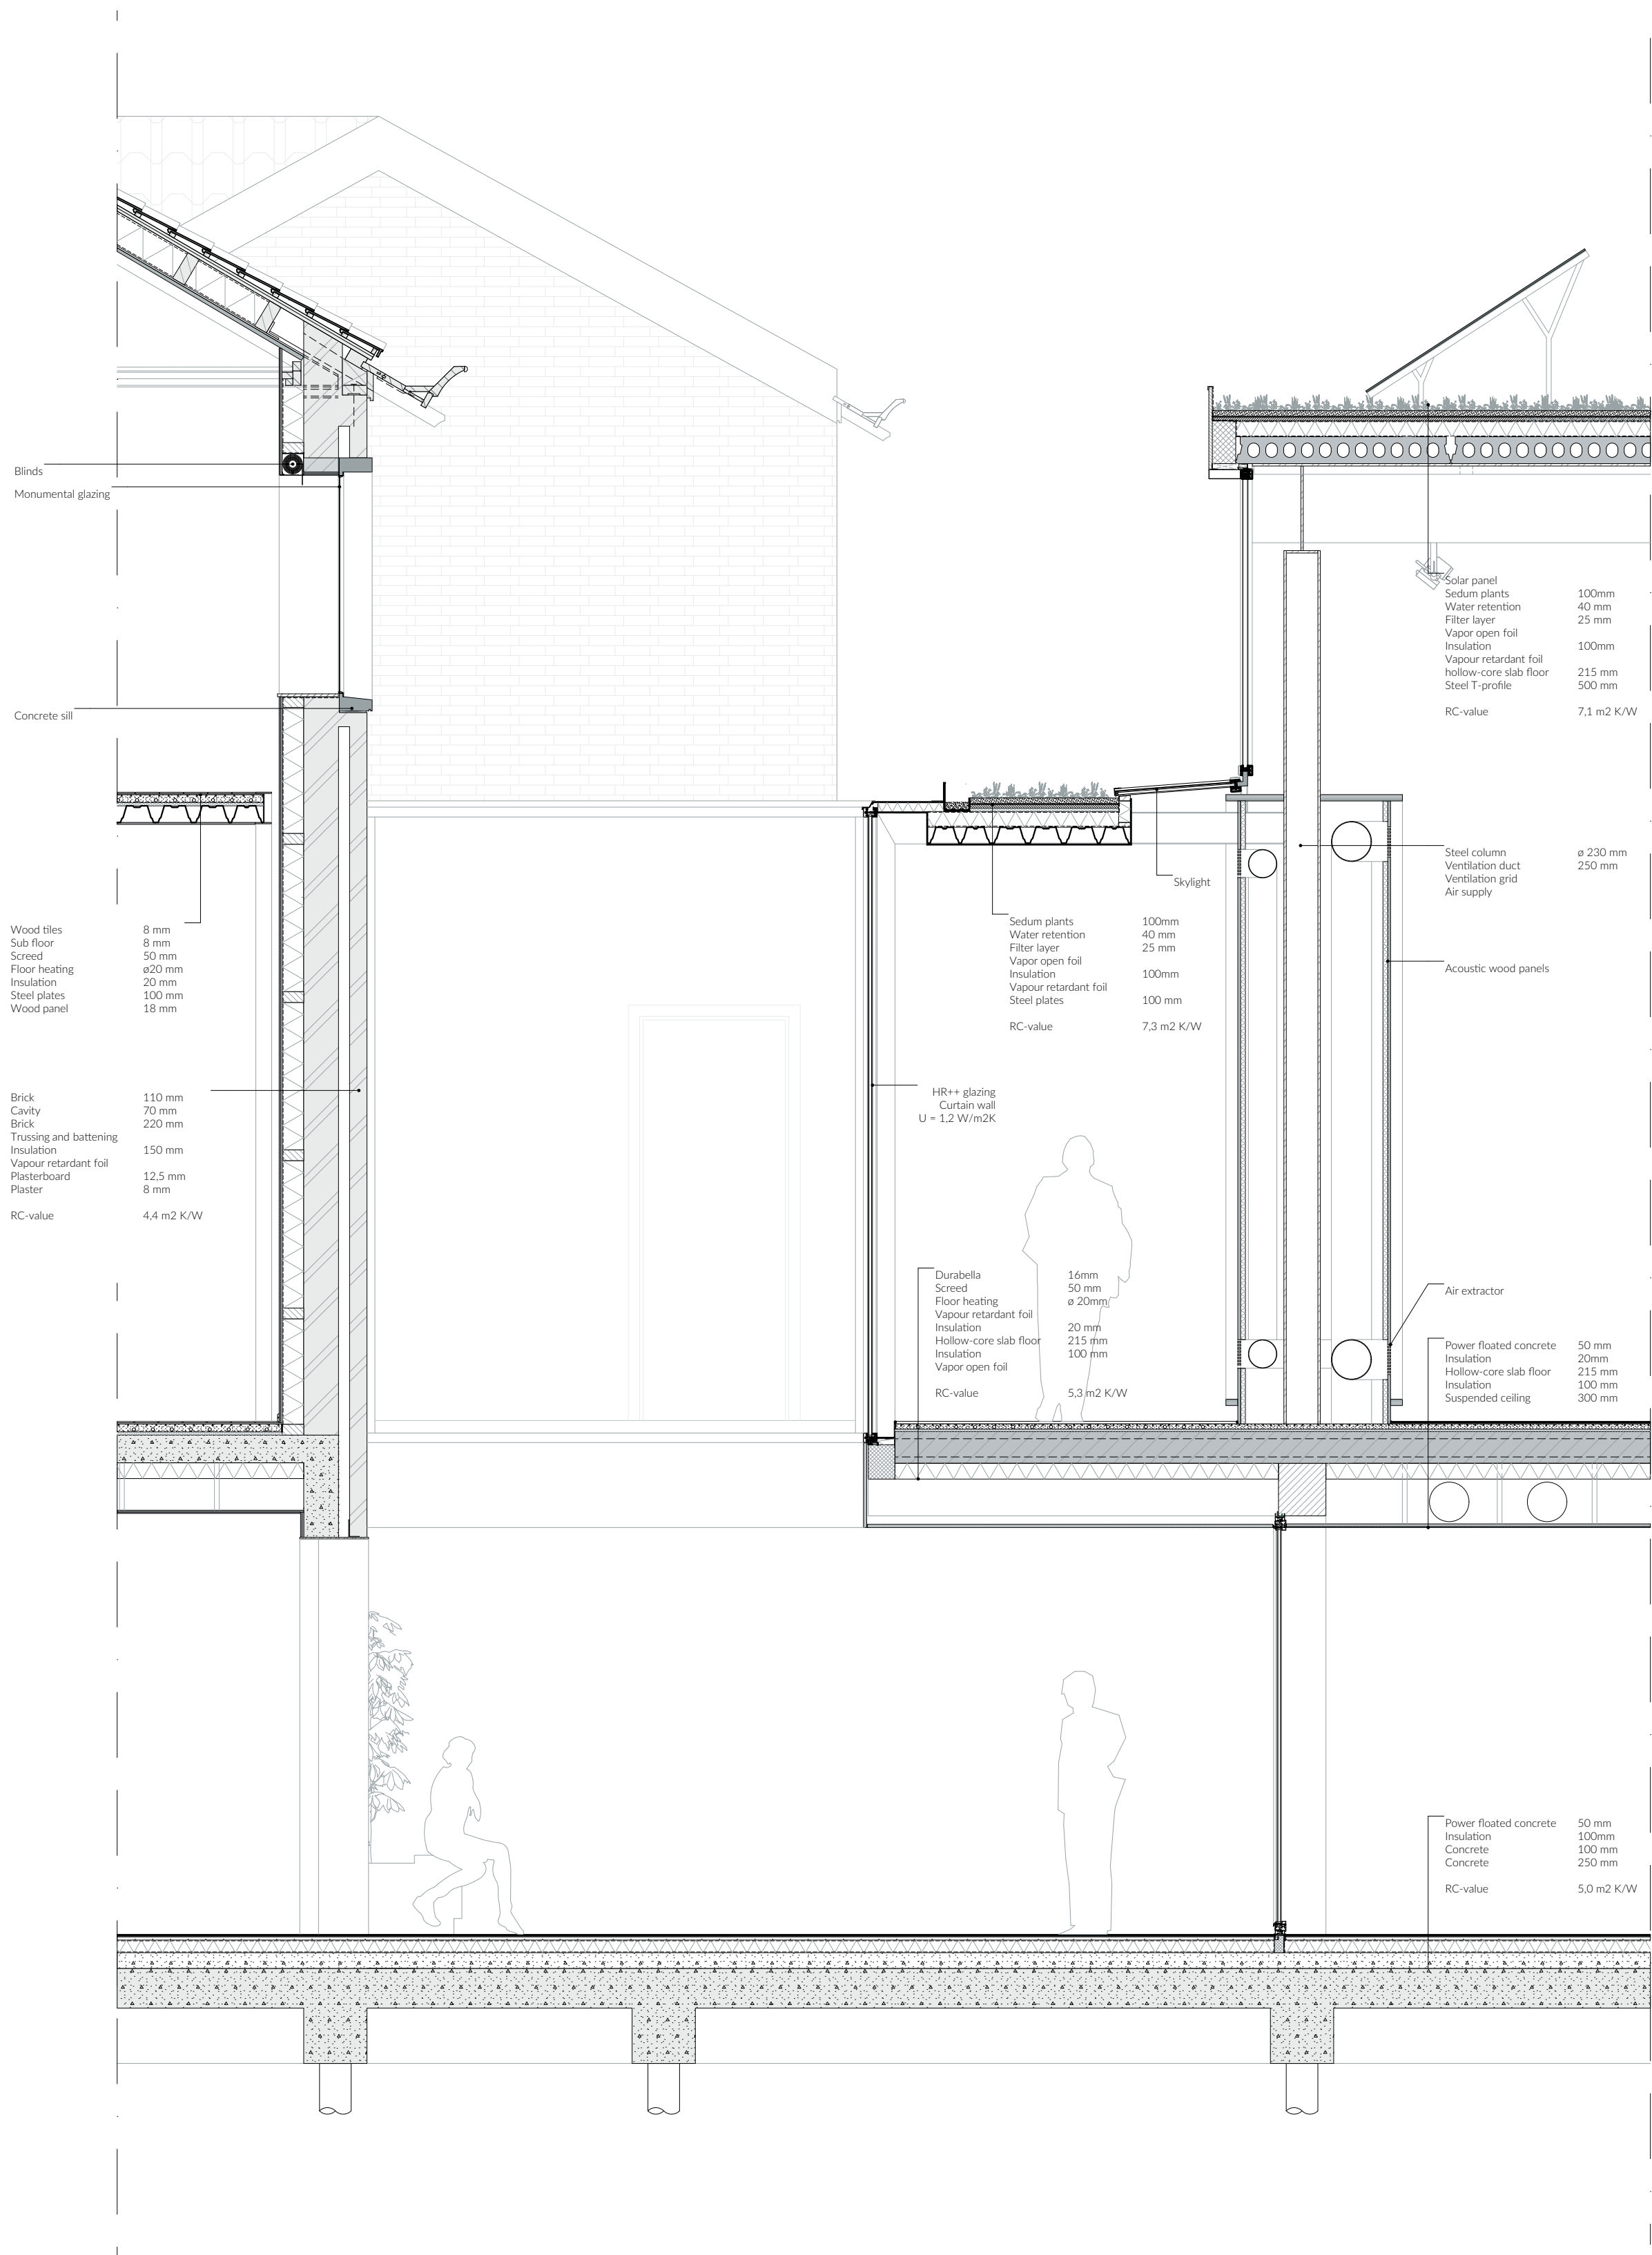


Section Fragment
In-between library & exhibition hall
1:33

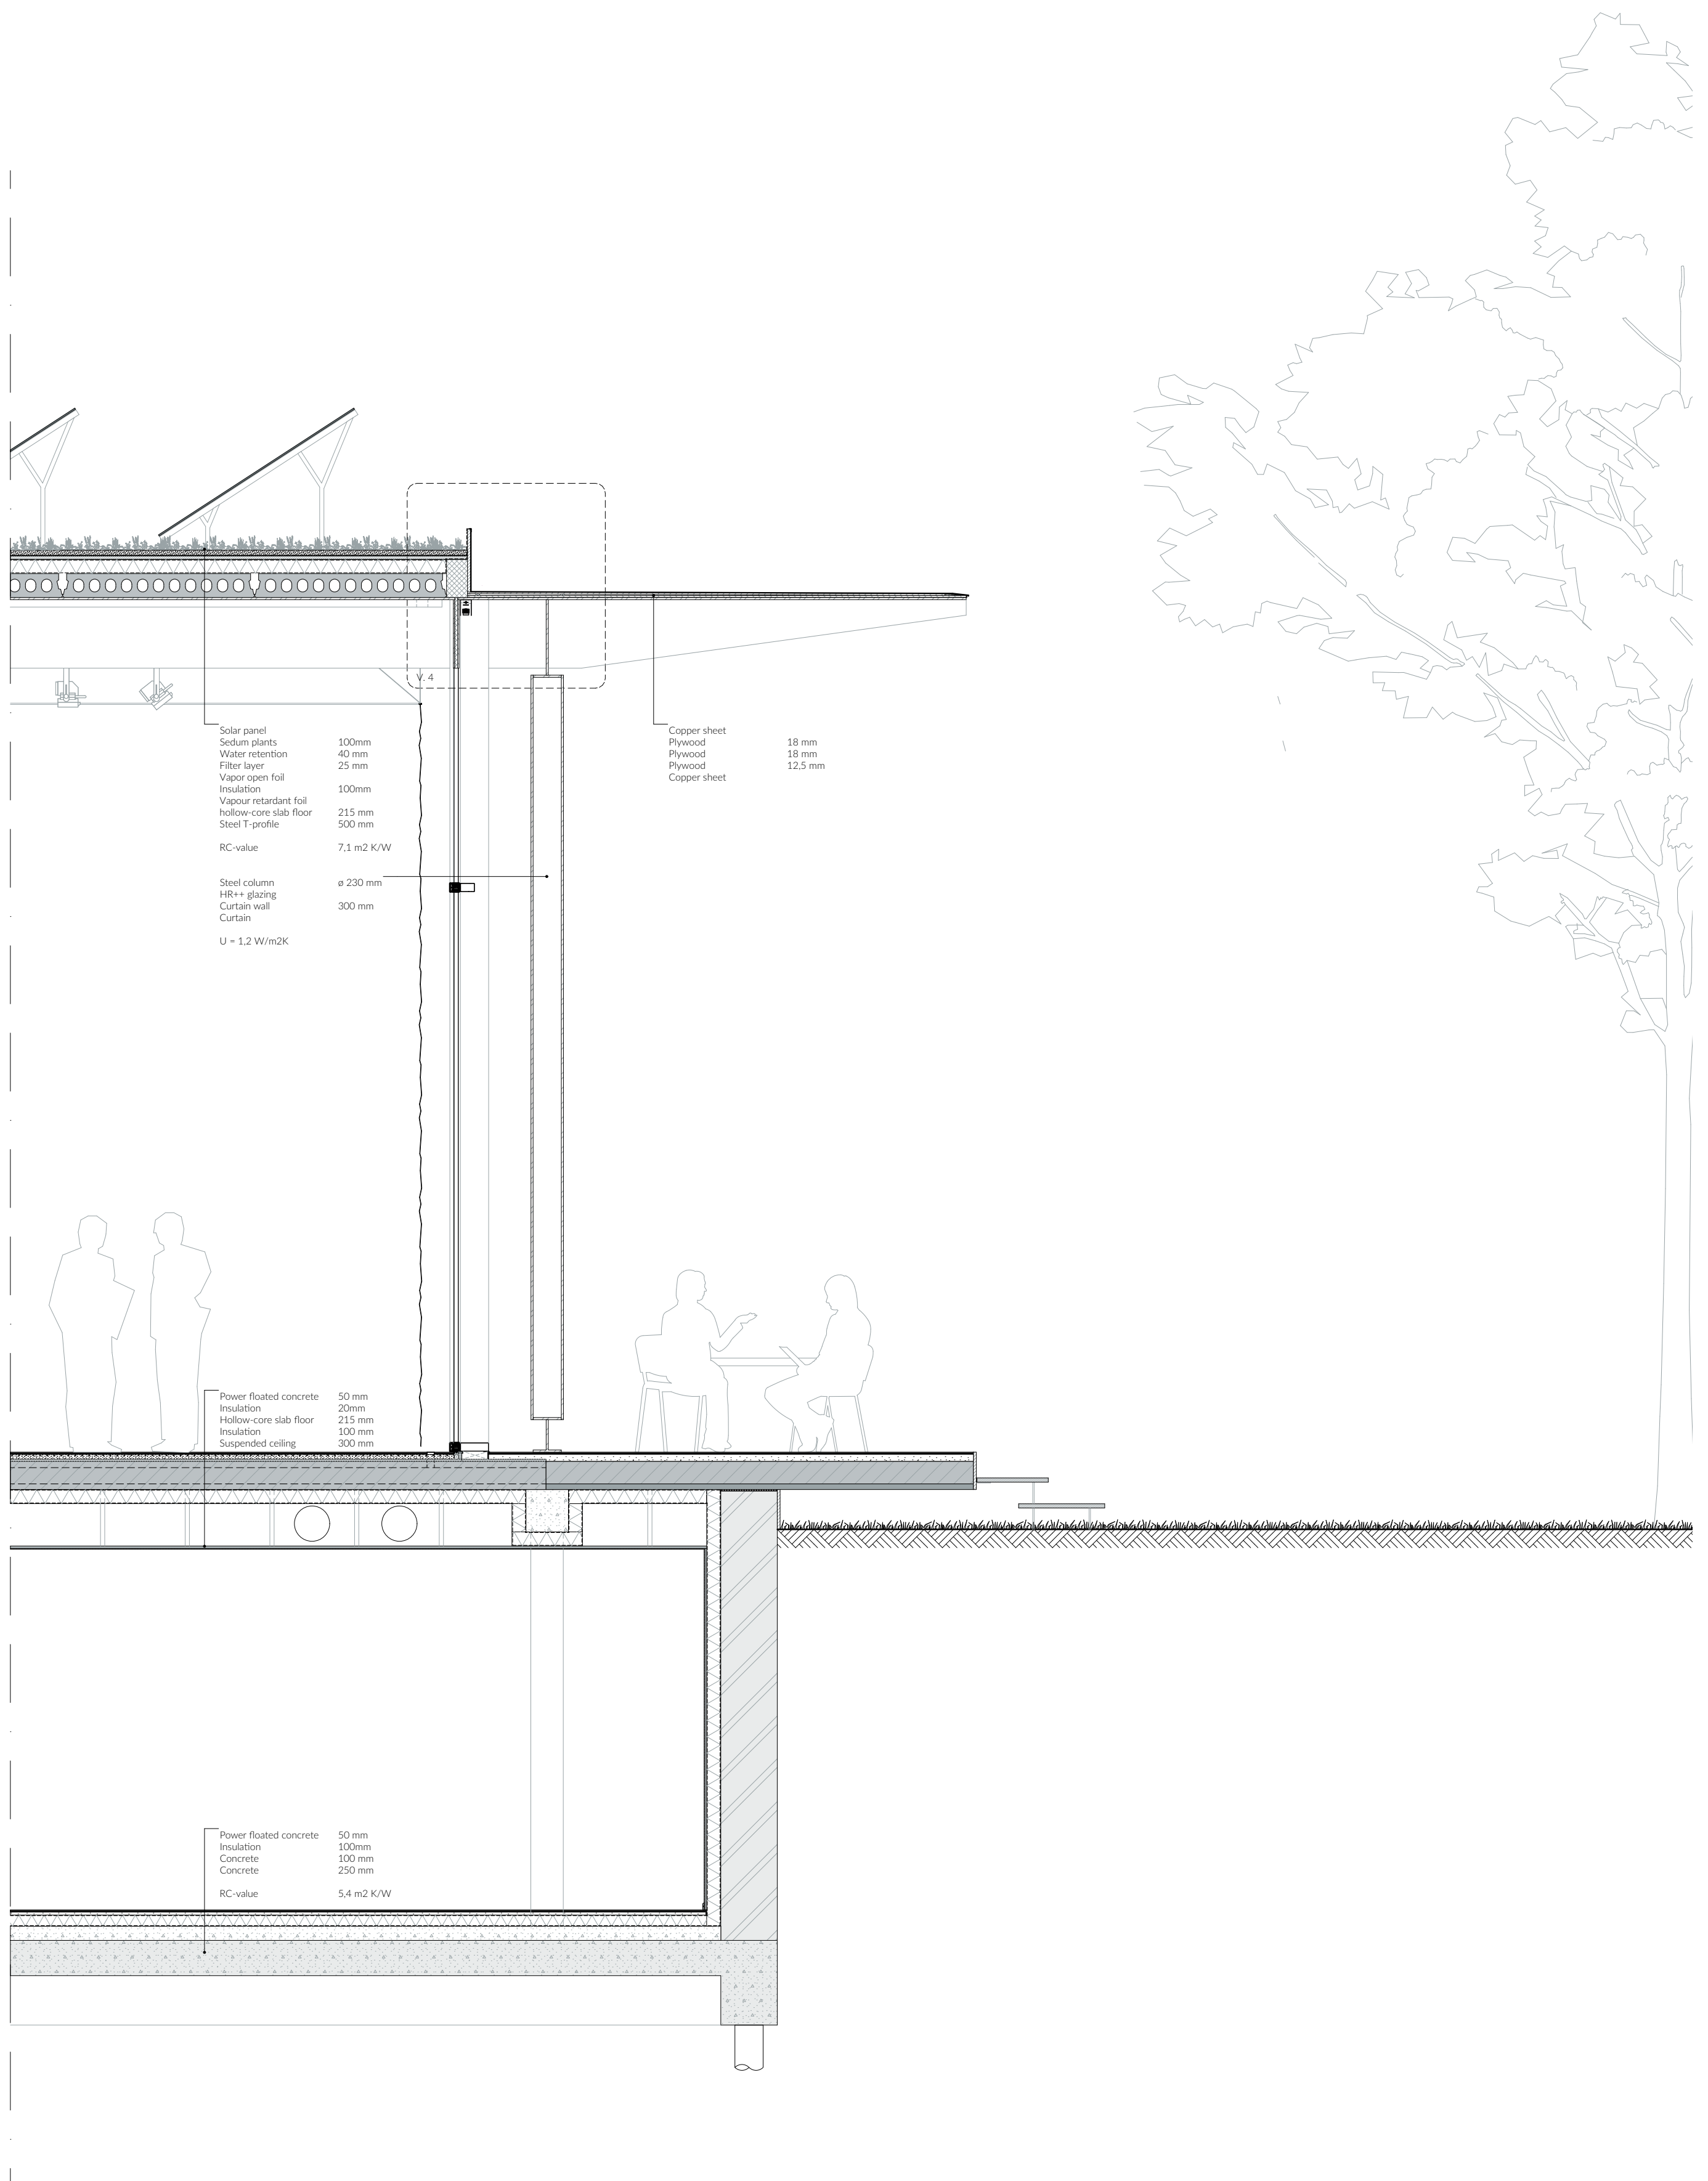

Section Fragment

Exposition Hall

1:33

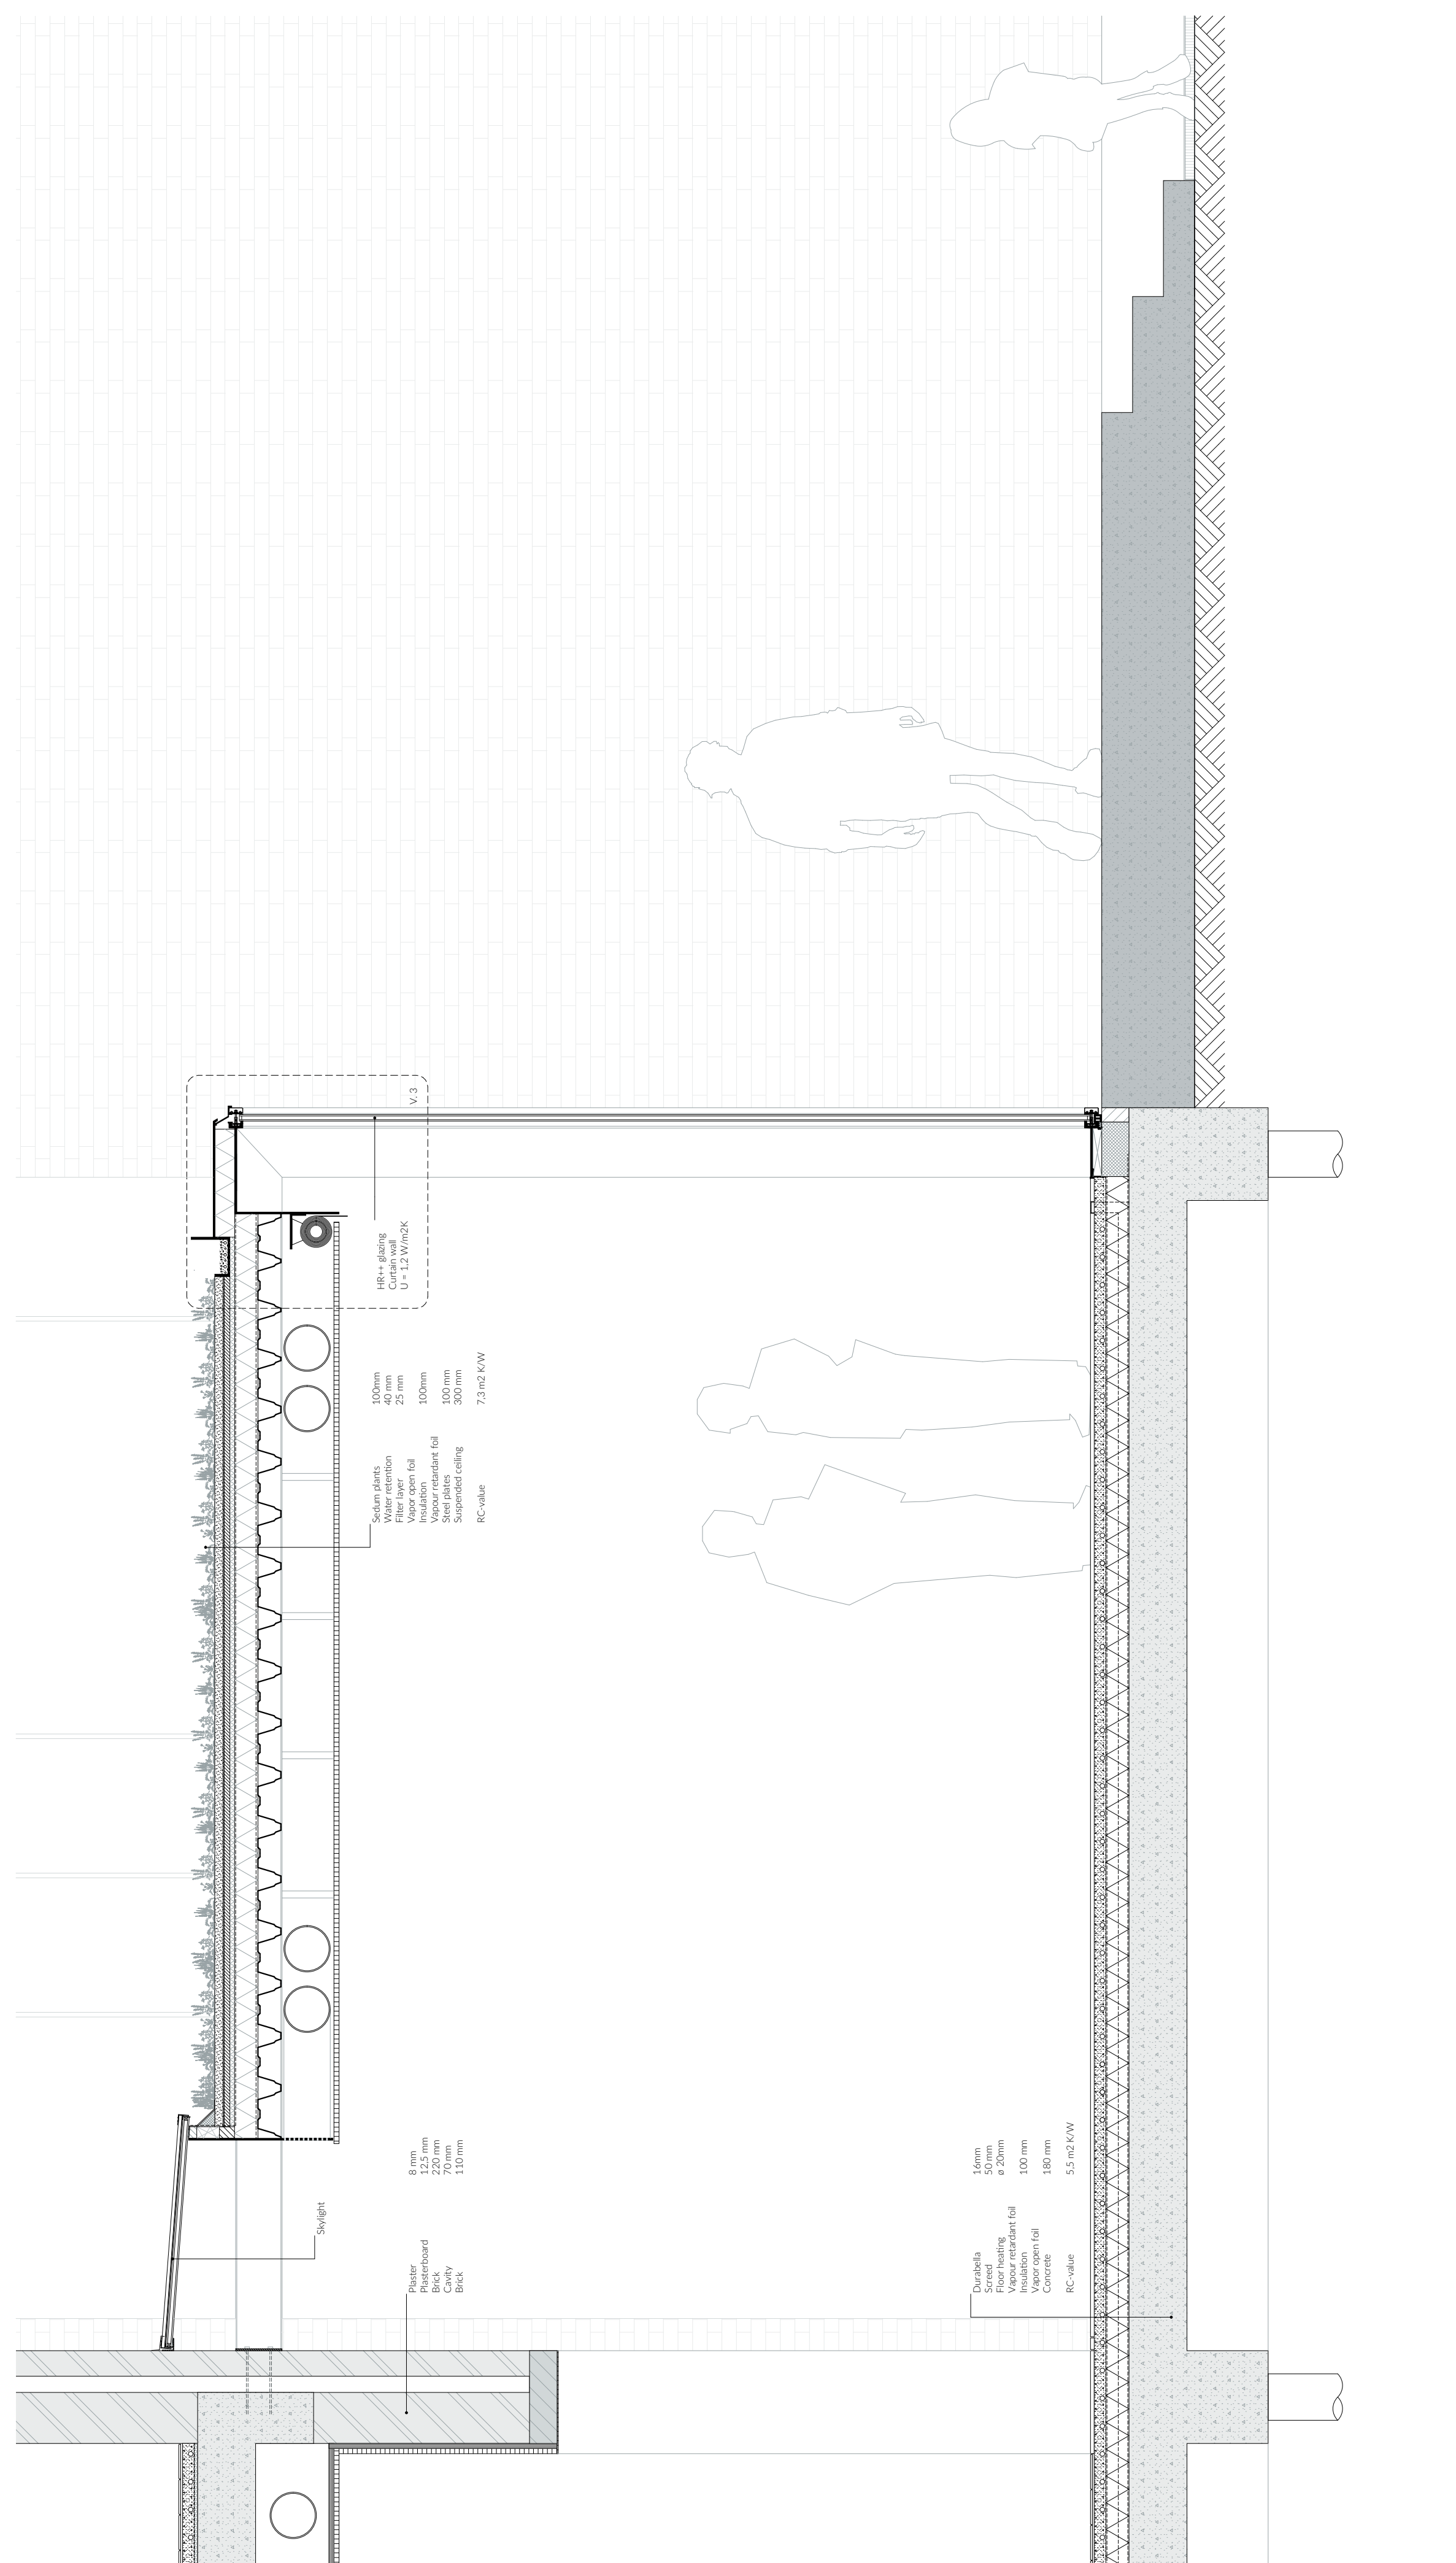

Section Fragment

Corridor
1:20