



Public Academic Library

Facade elevations, sections, details


Facade fragment and section Sarphatiestraat (North) 1:20

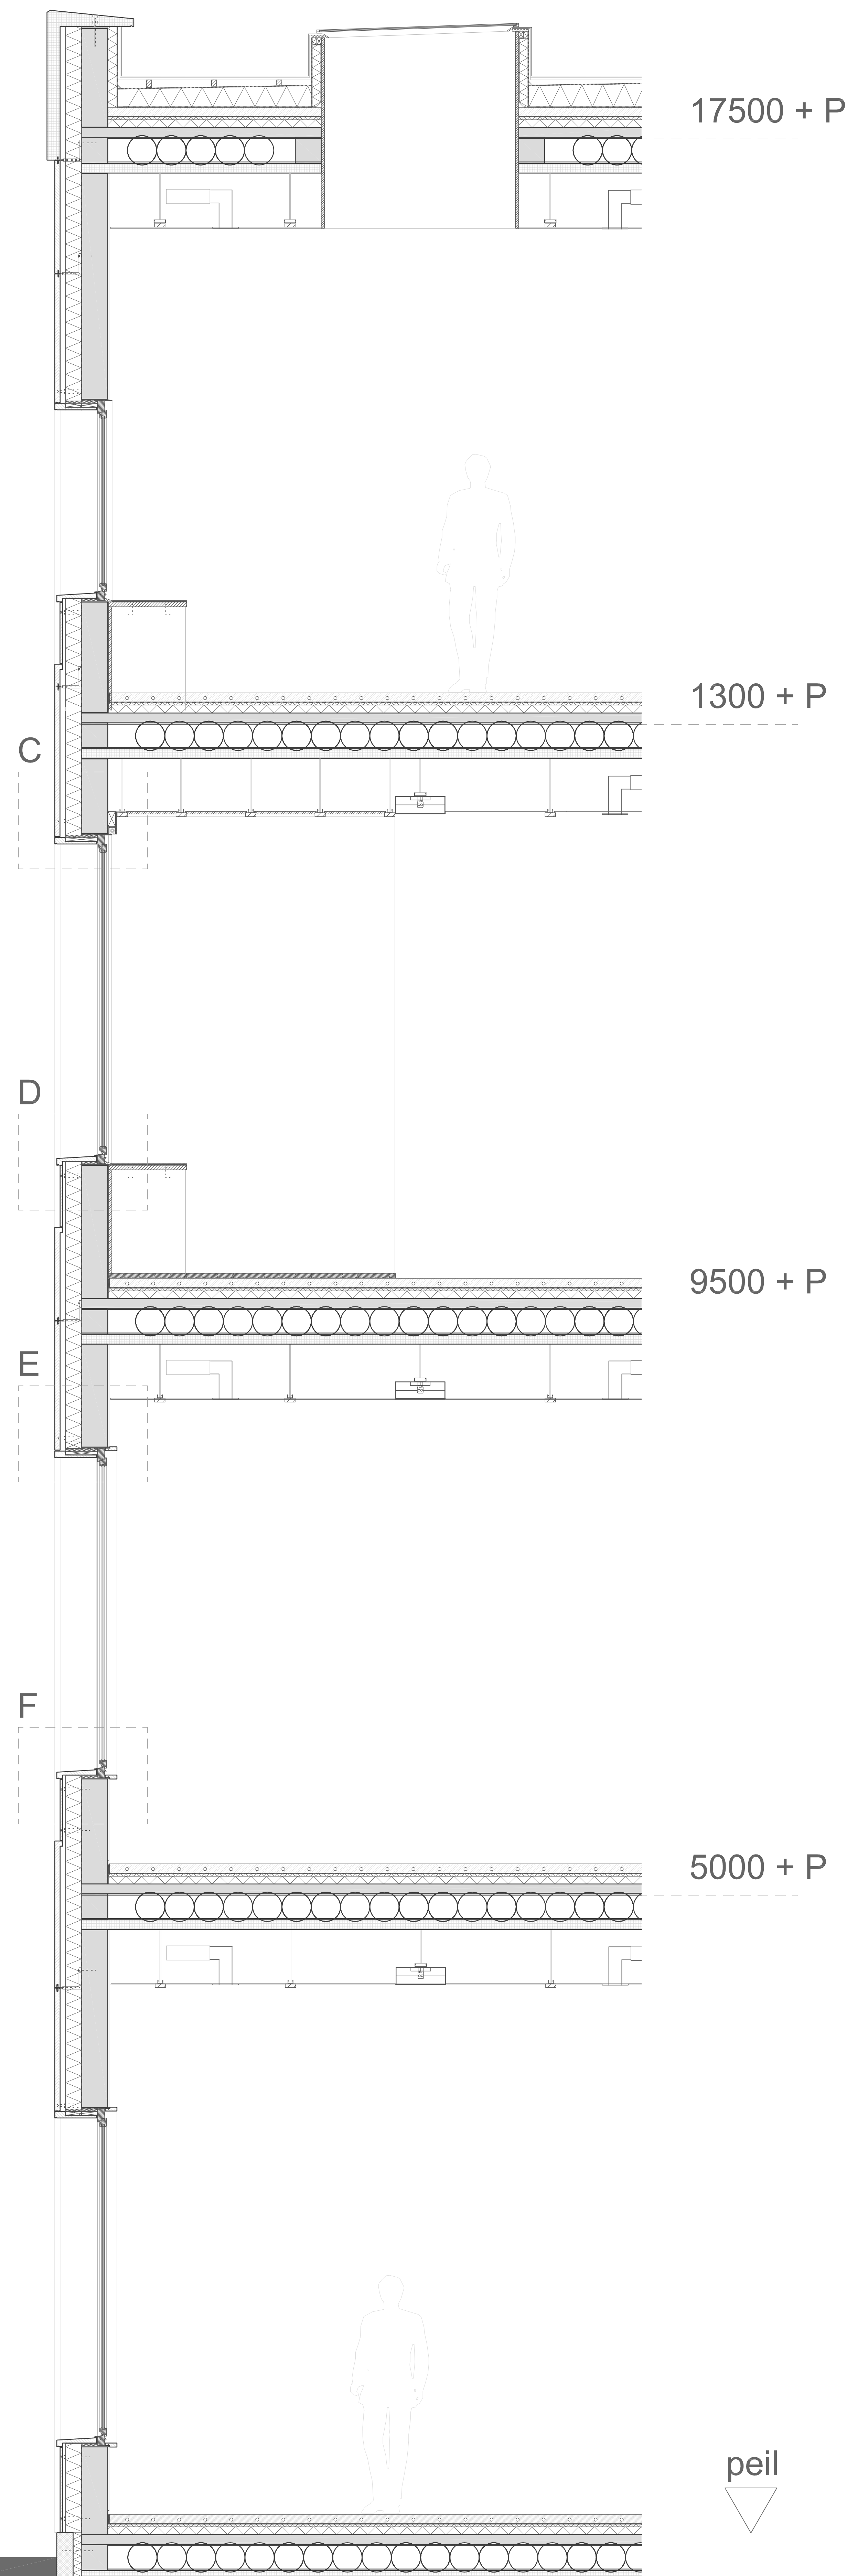


Horizontal section A 1:20

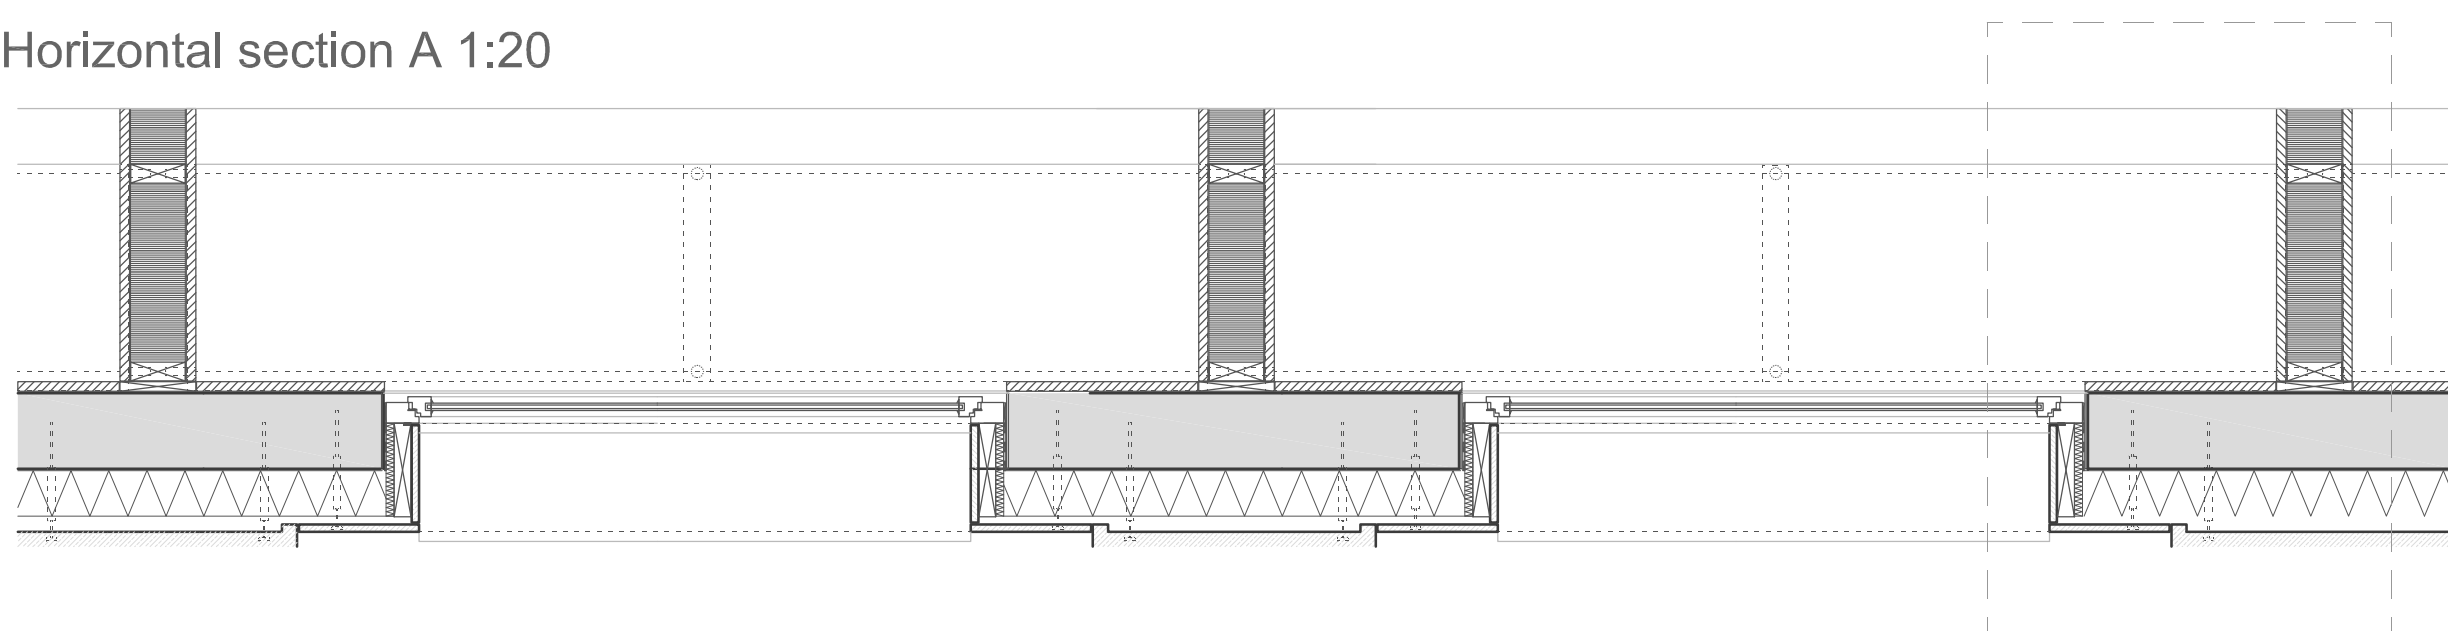


Horizontal section B 1:20

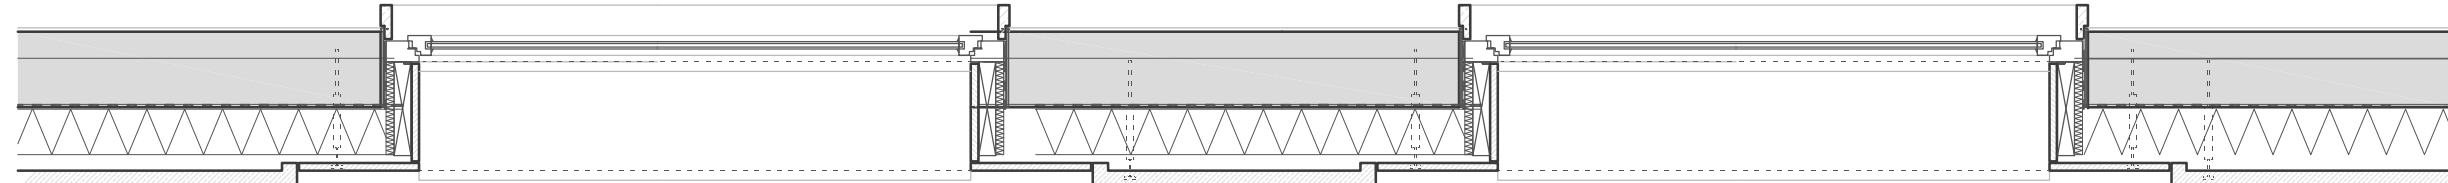

Facade fragment and section Singelgracht (South) 1:20

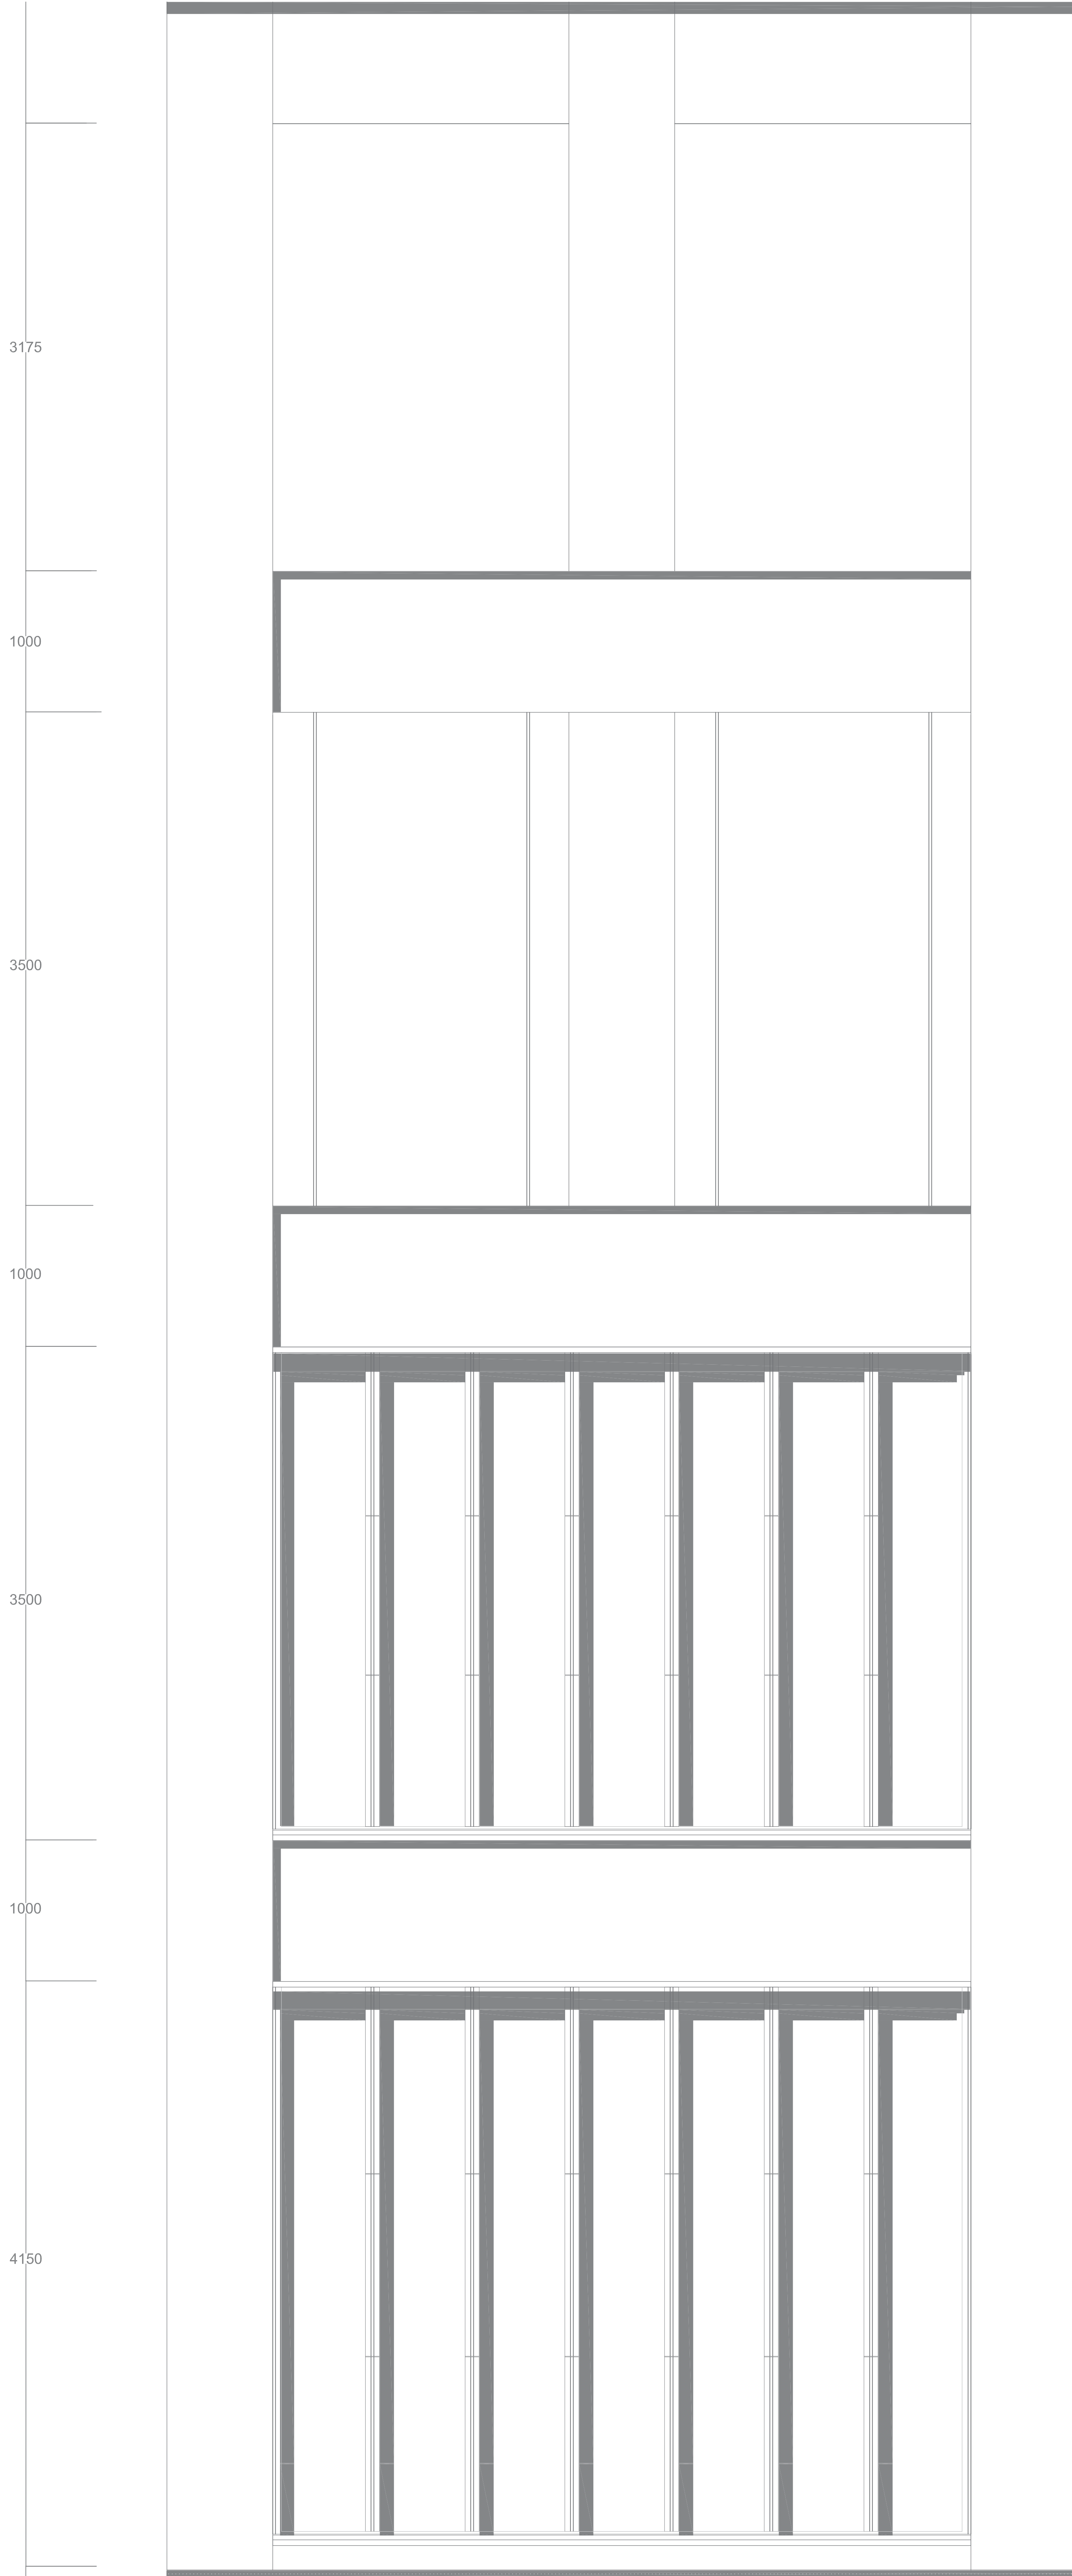

Horizontal section G 1:20

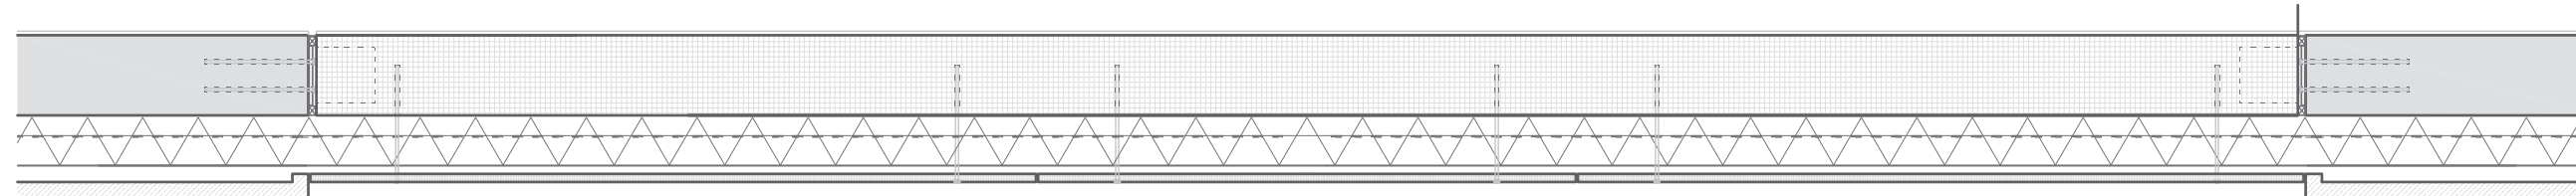


17750 + P

14250 + P


9750 + P

5250 + P


peil

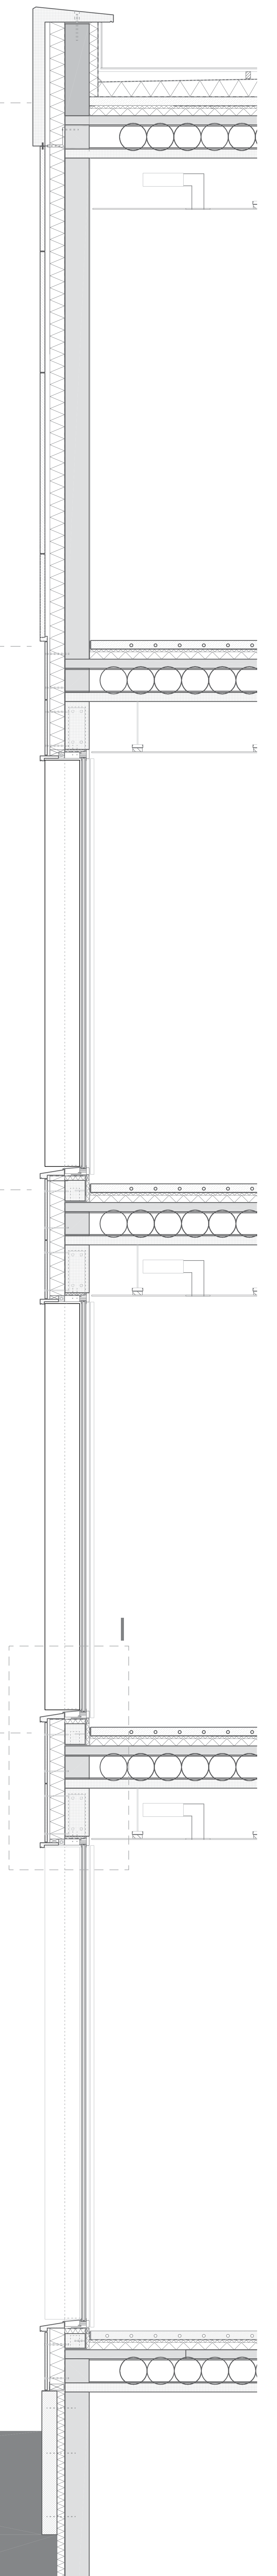


Detail I

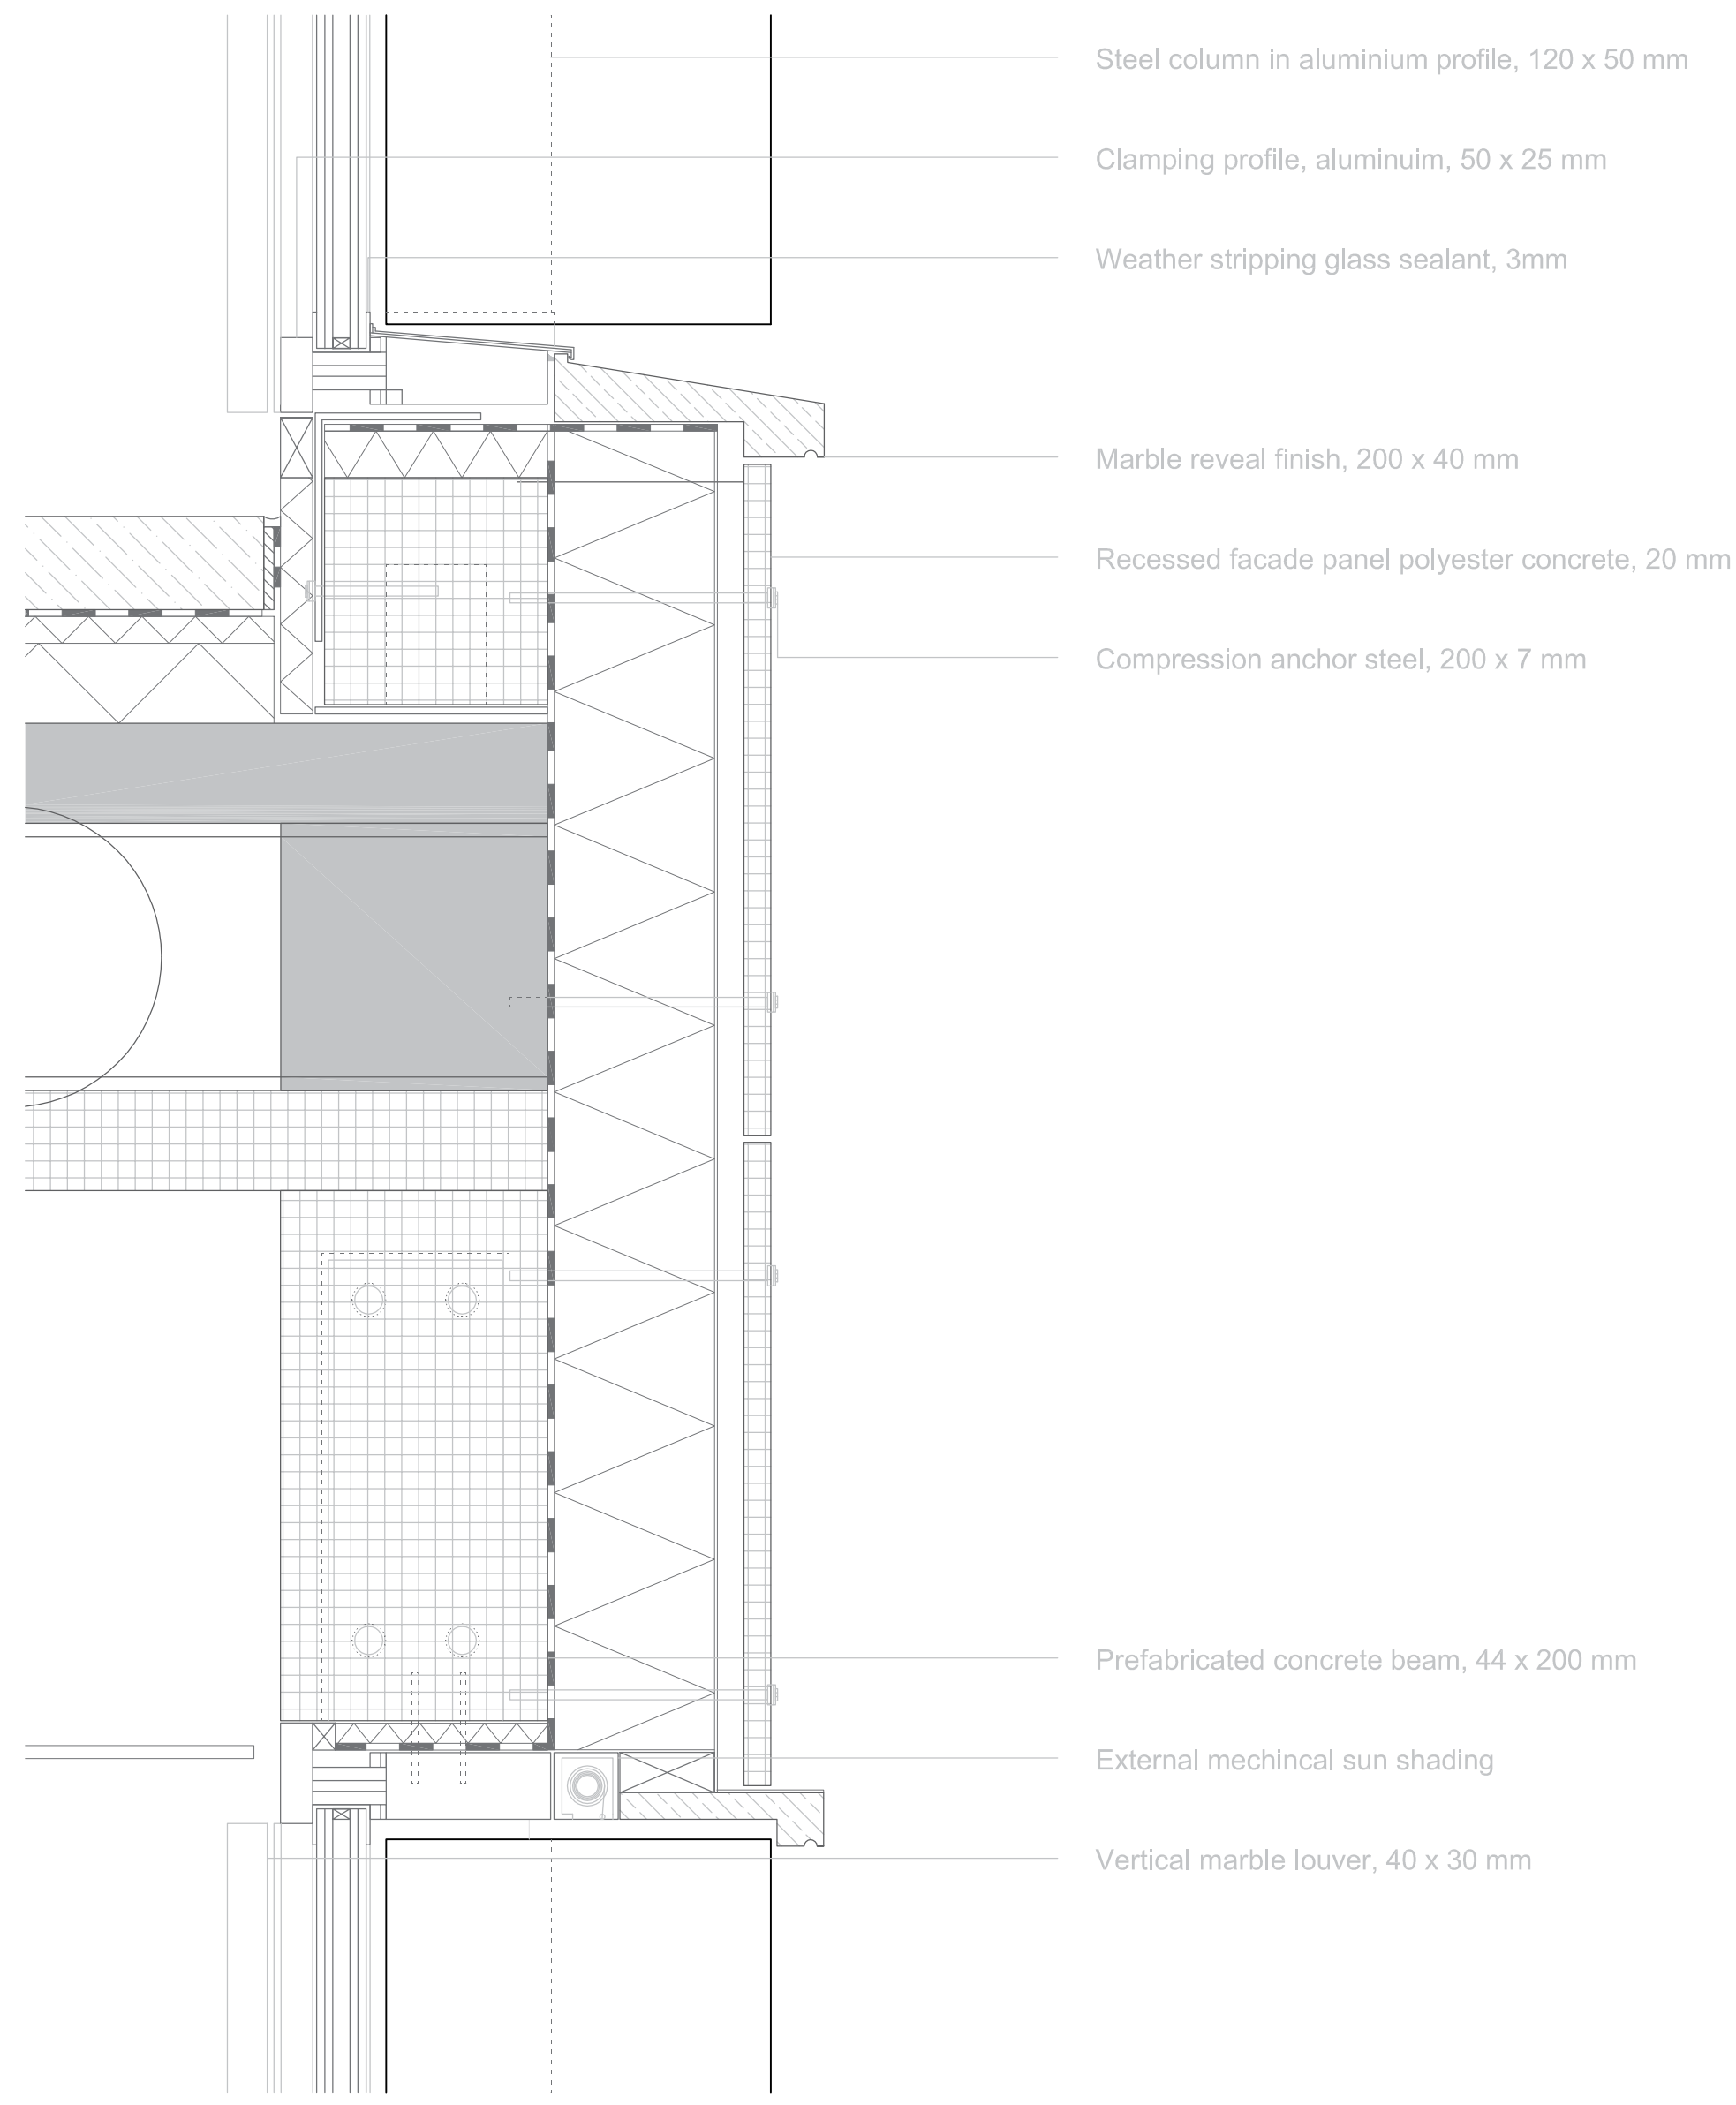

Detail H

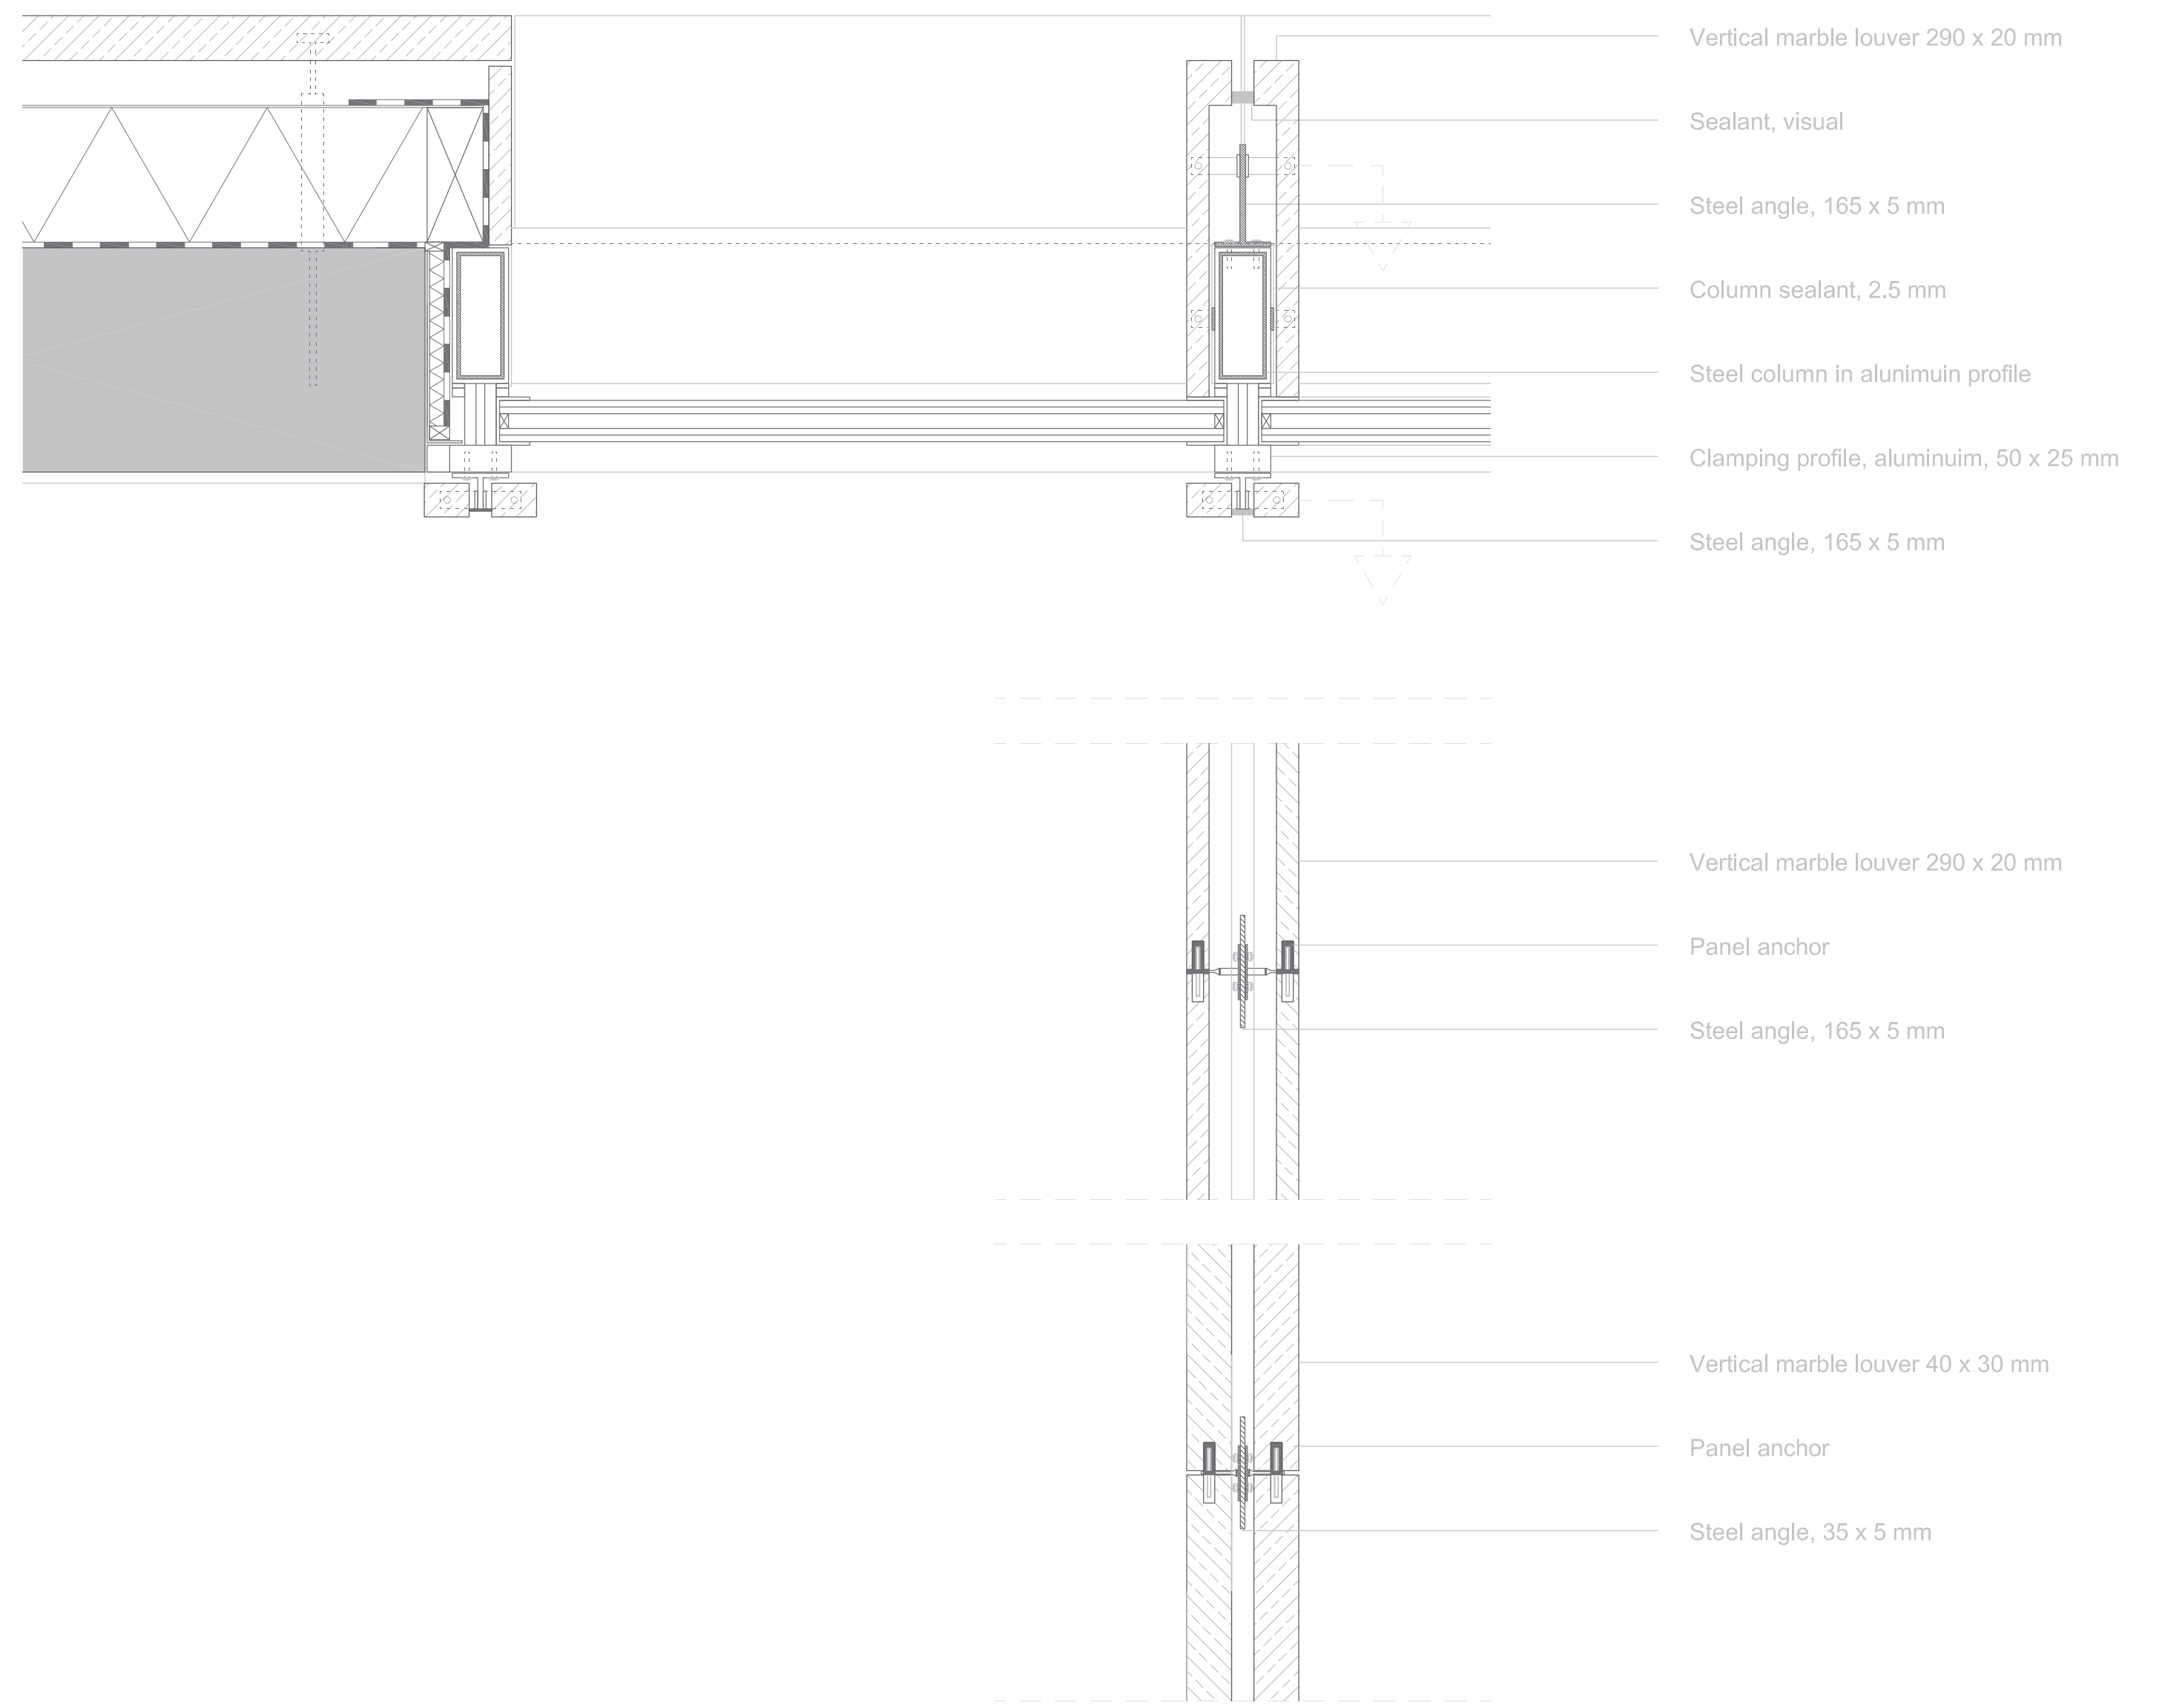


Axonometric view louver window (details I, H)

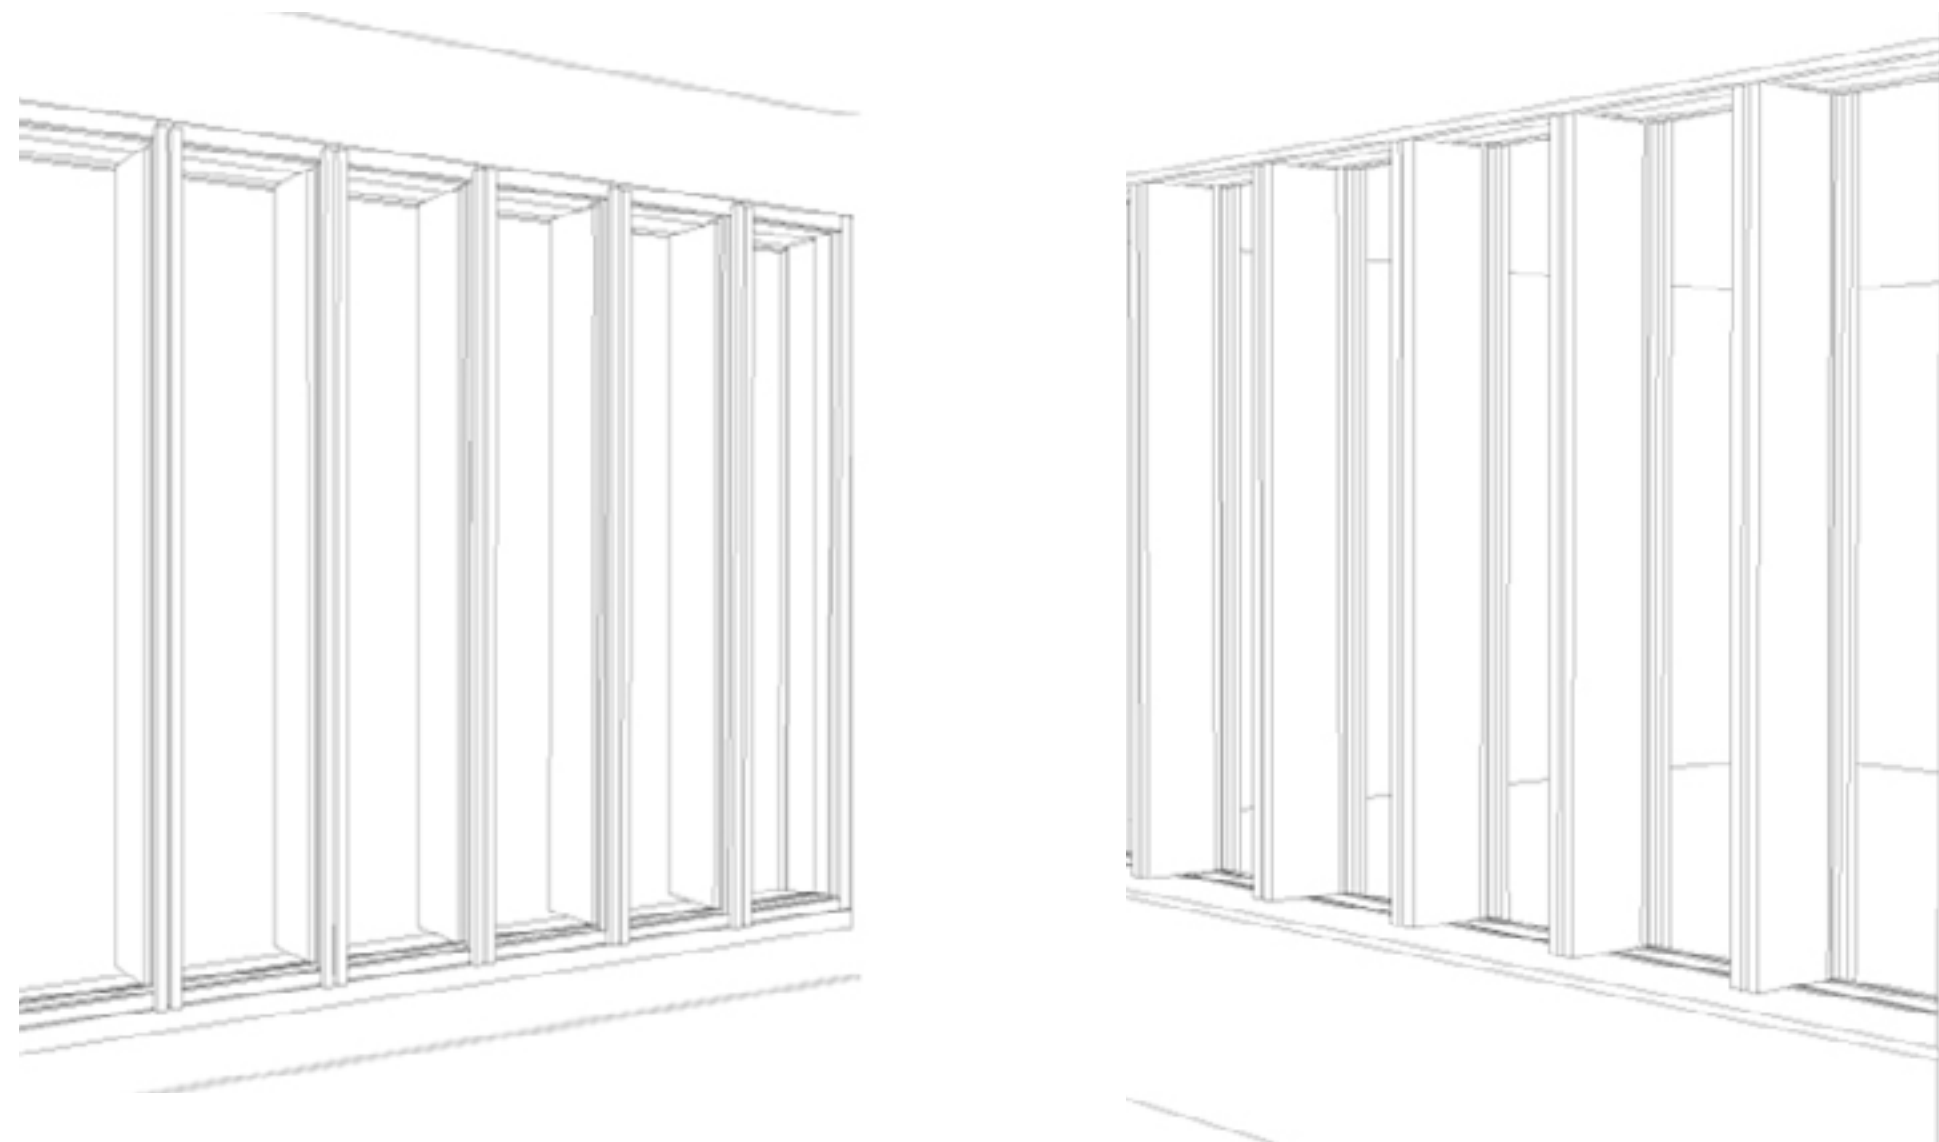

Interior

Exterior


Axonometric view study cell window (details C, A)

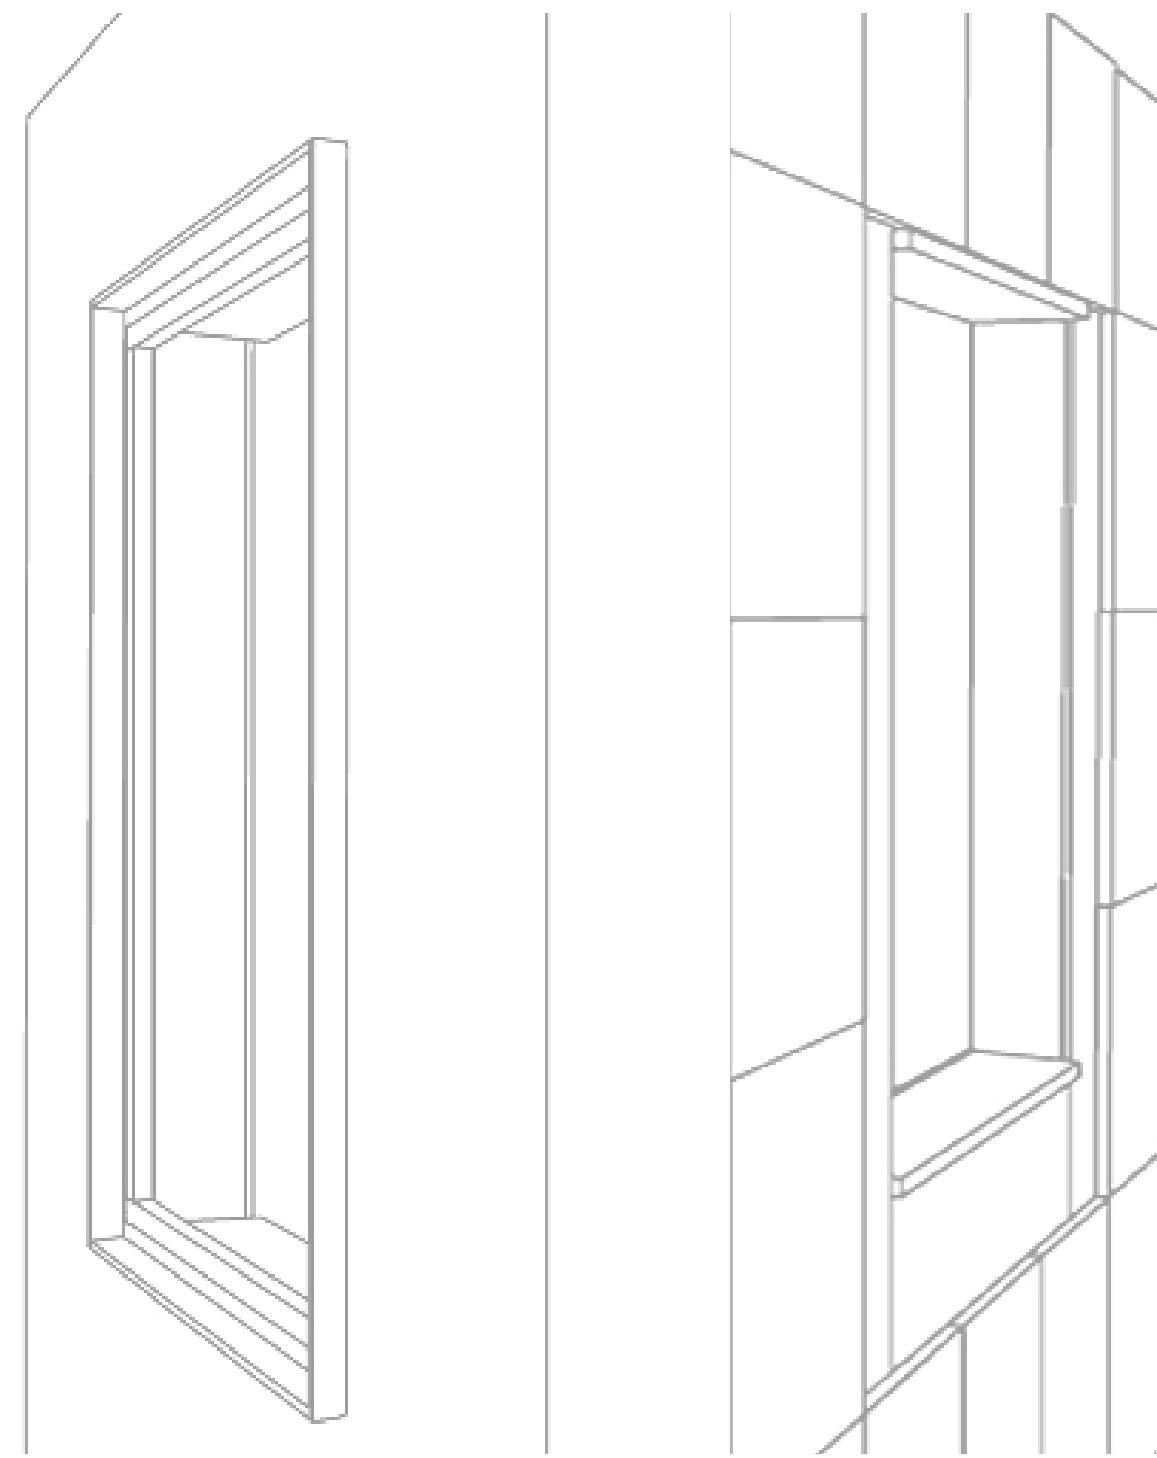


Interior

Exterior


Interior view study cells

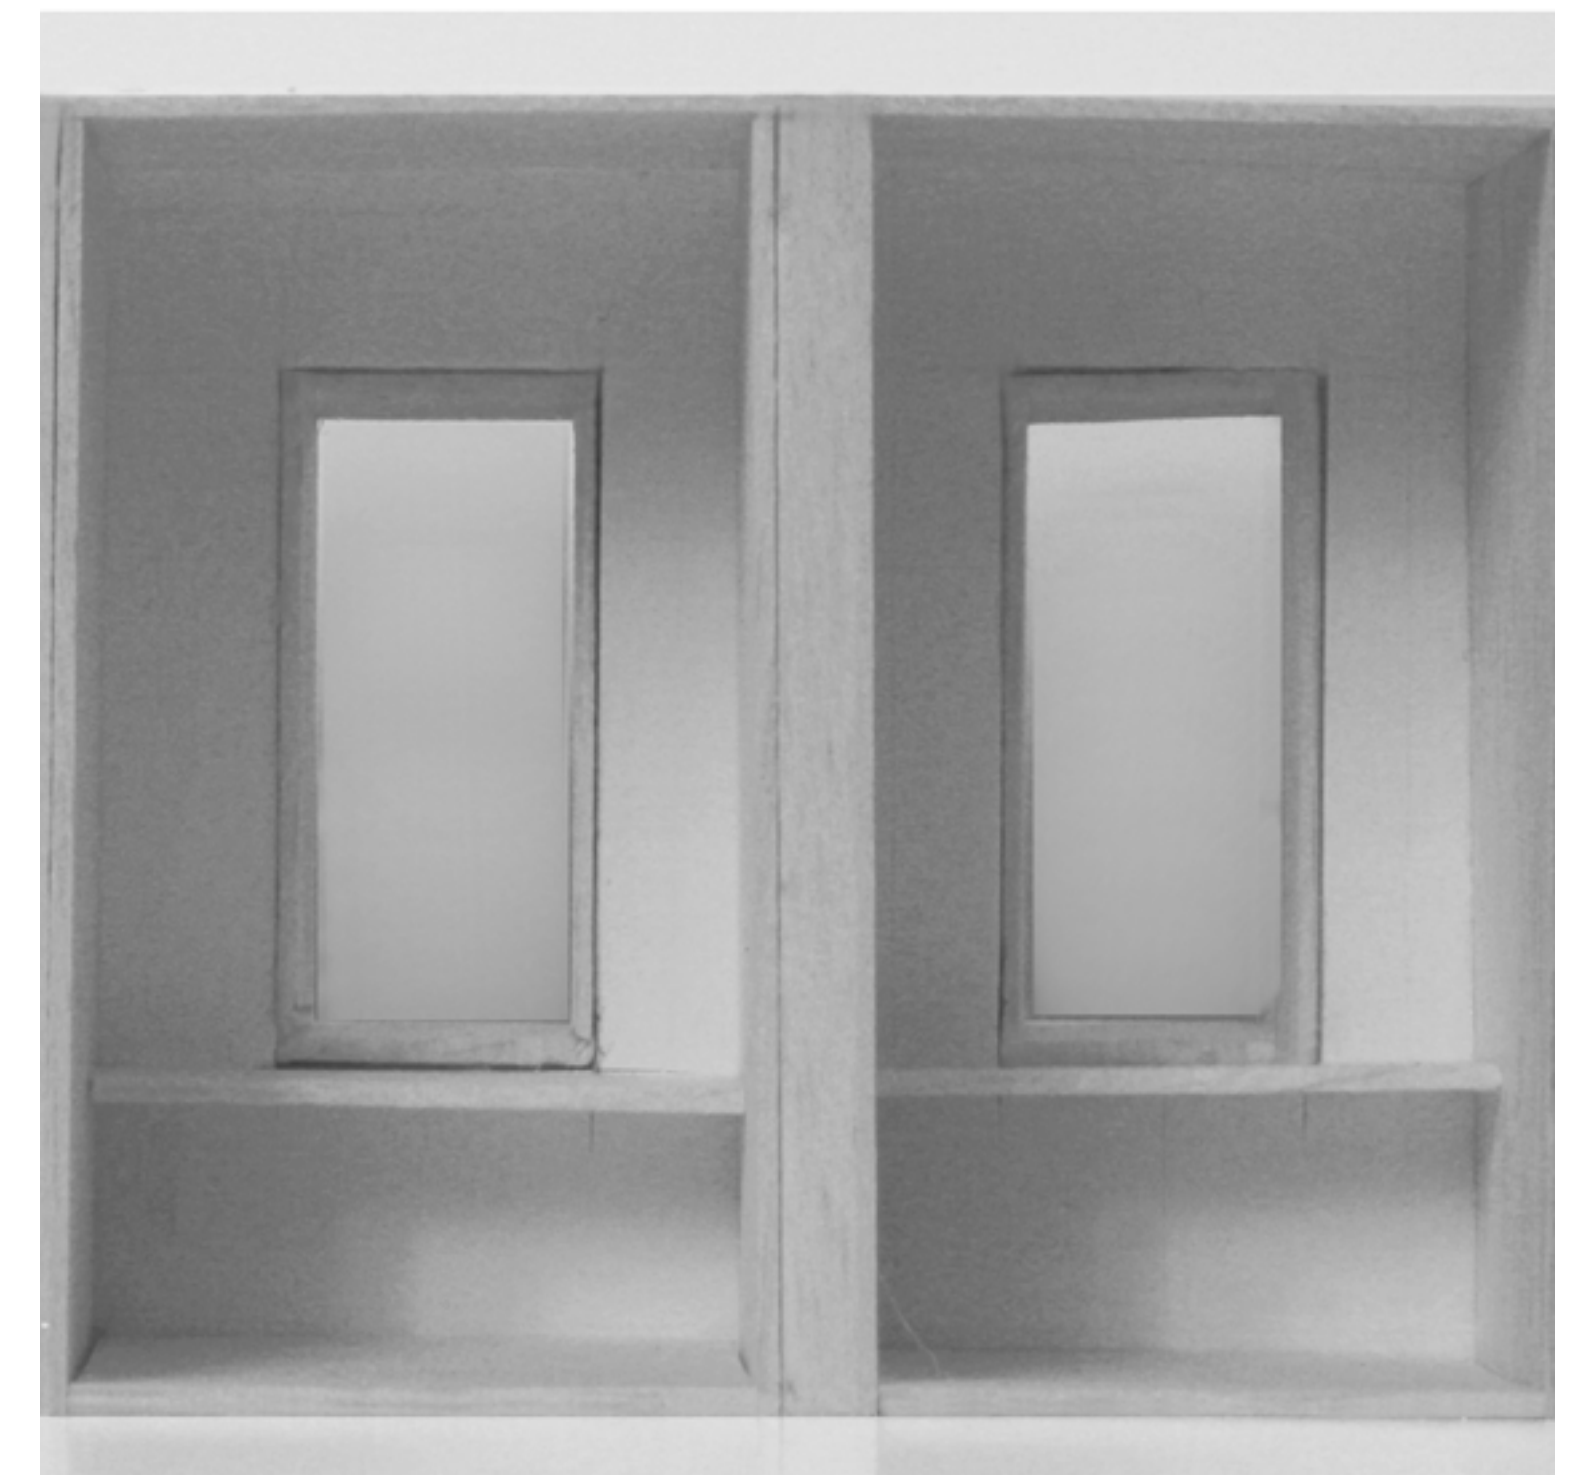


Detail C

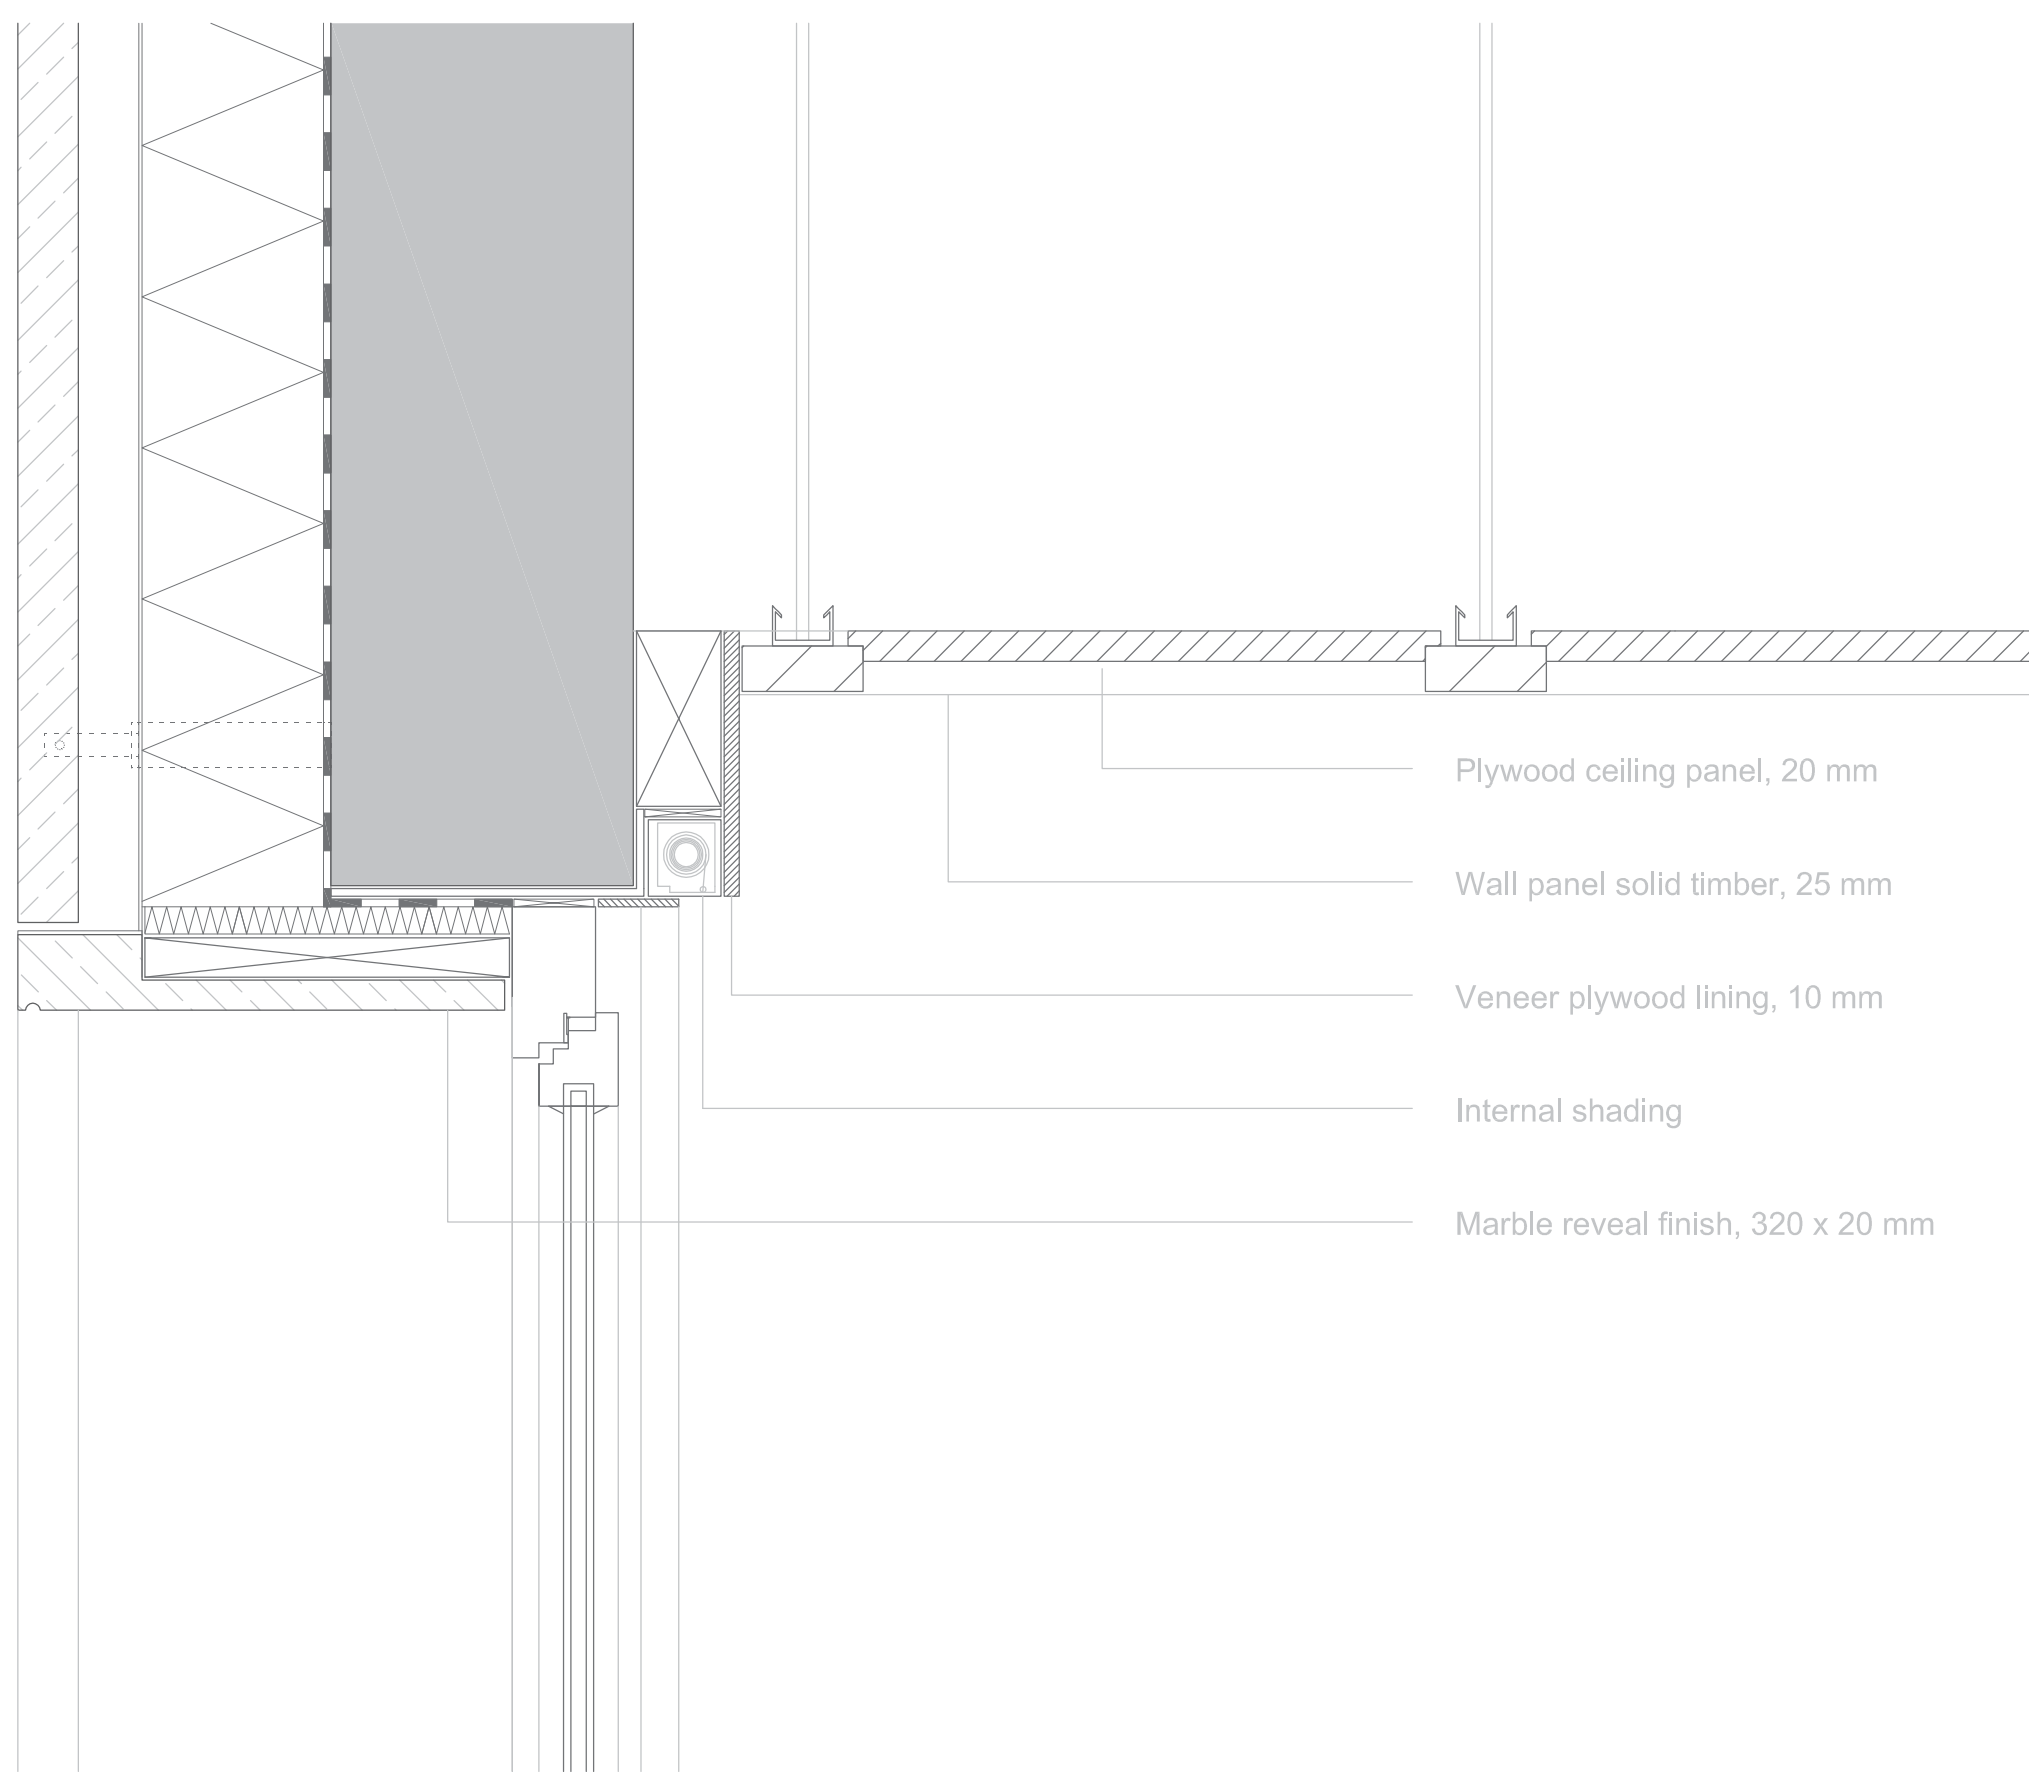


Detail A

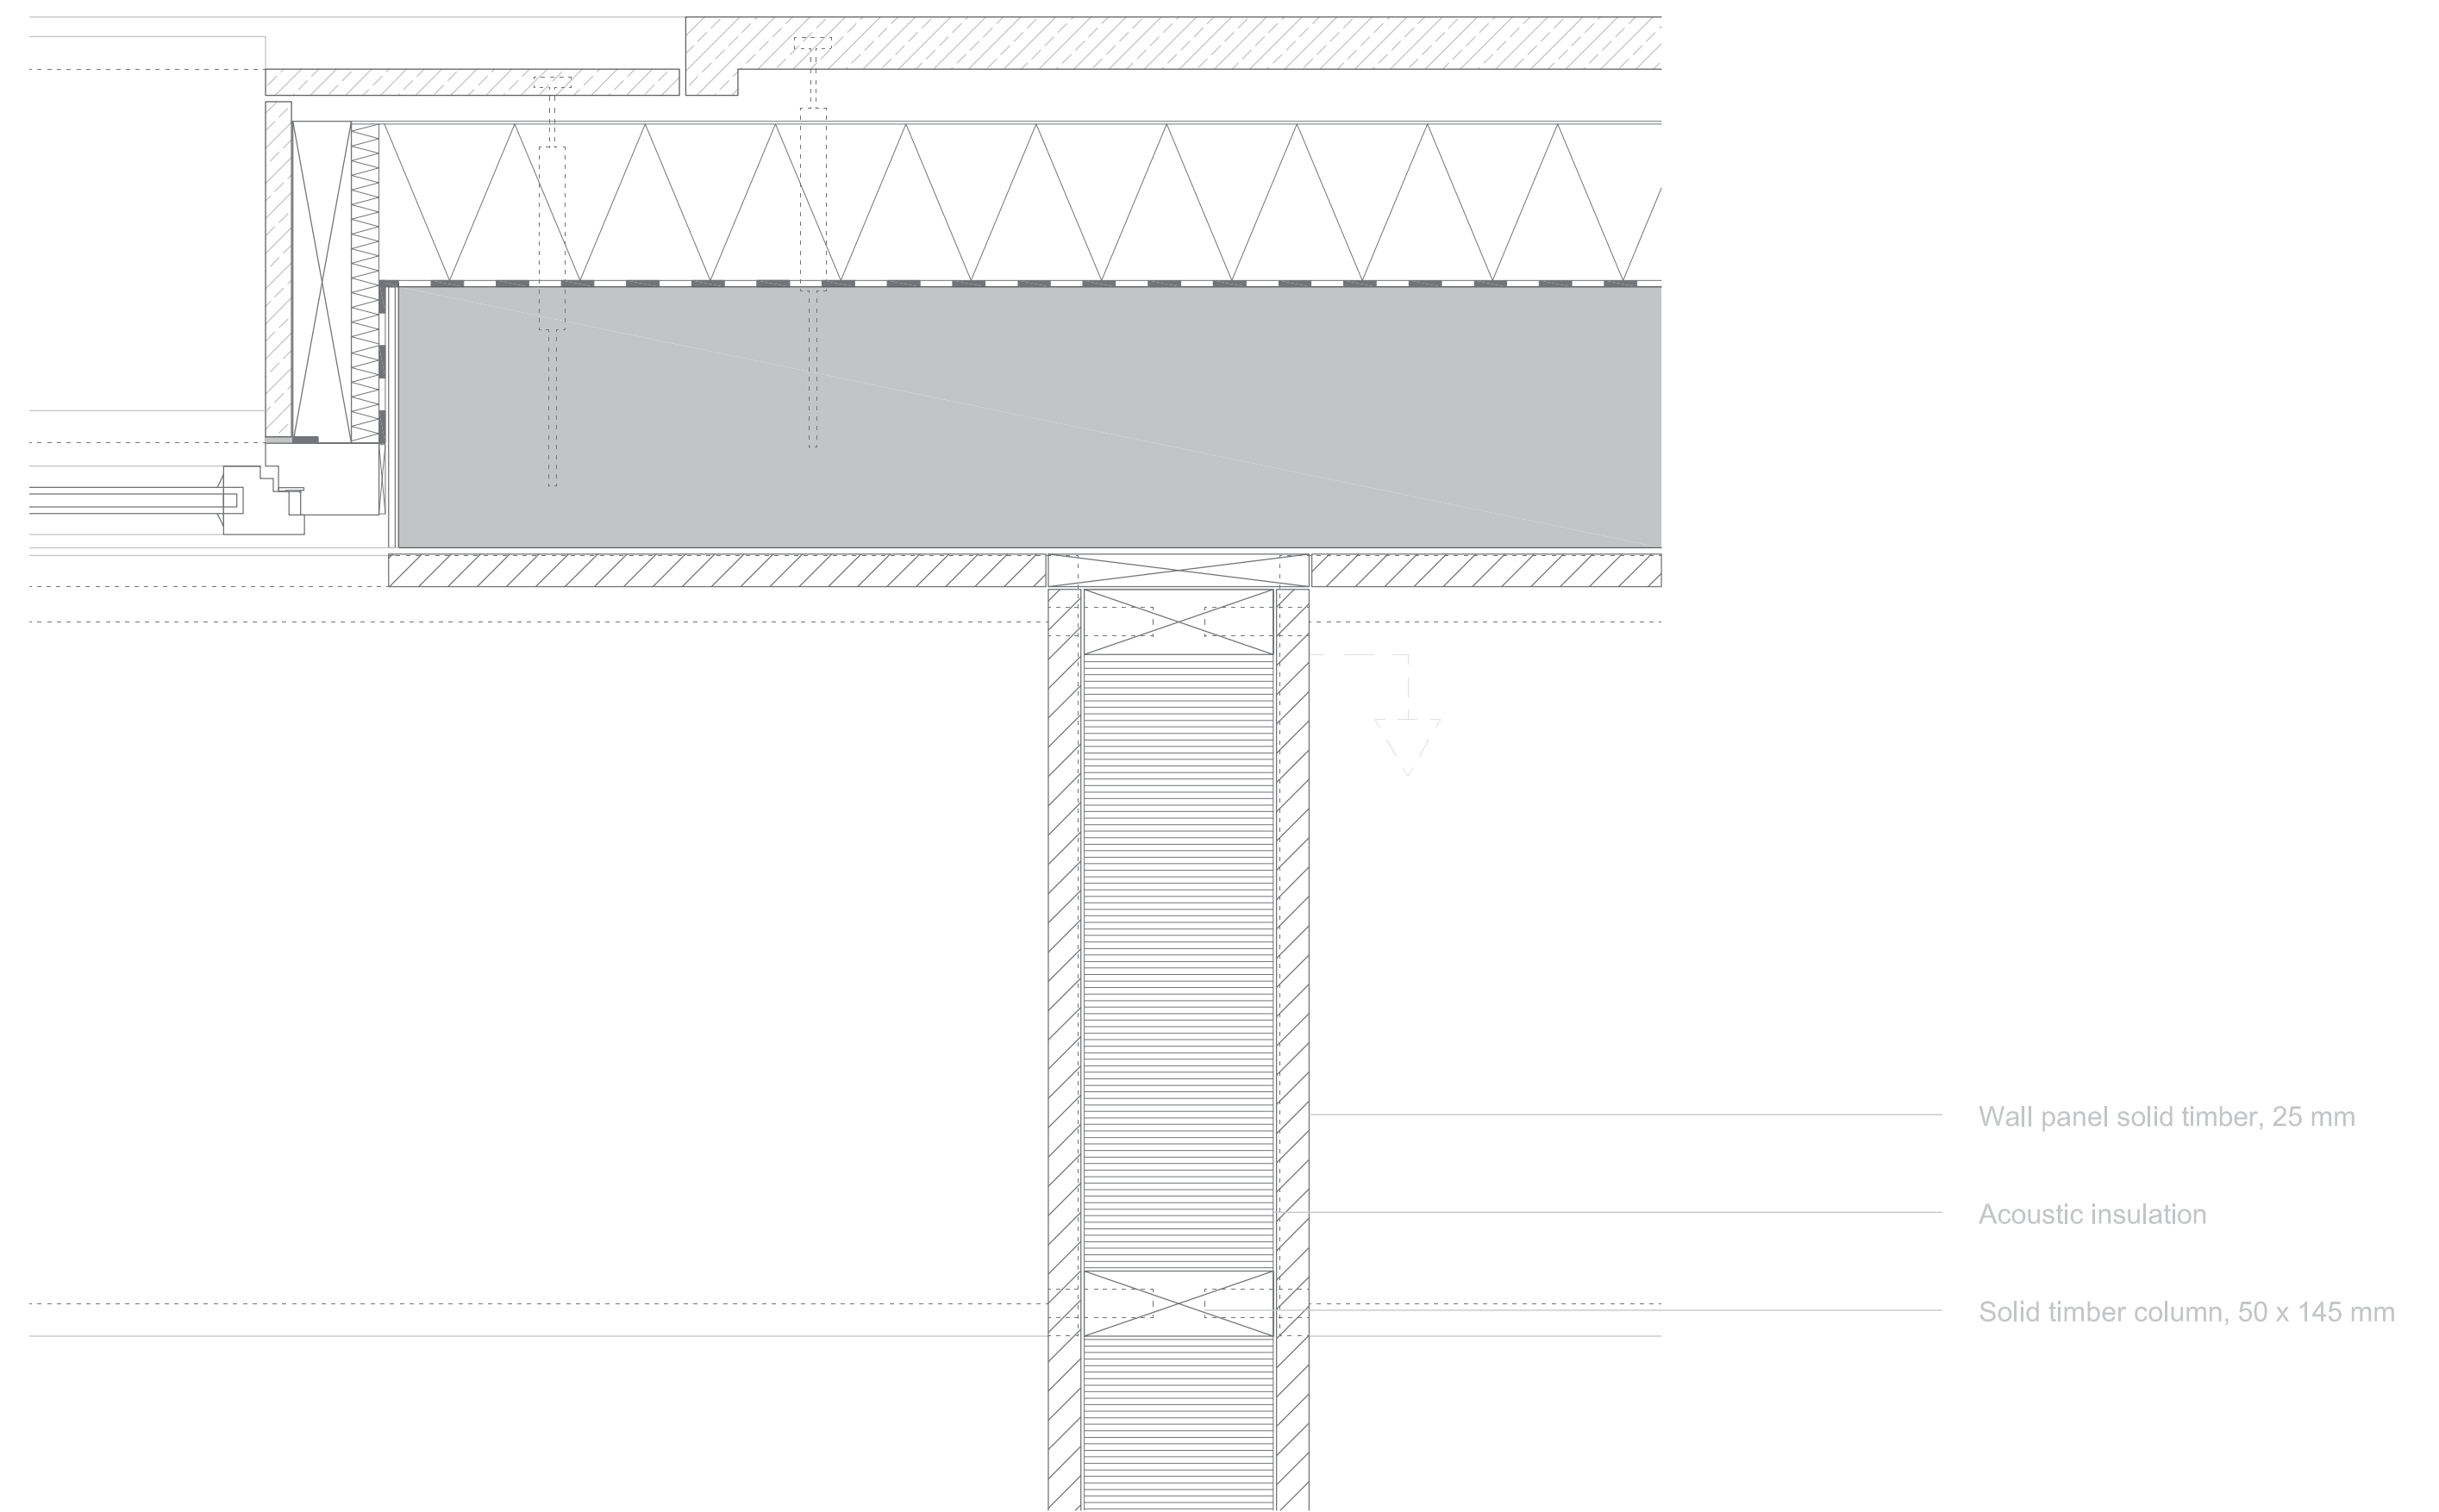


Detail D

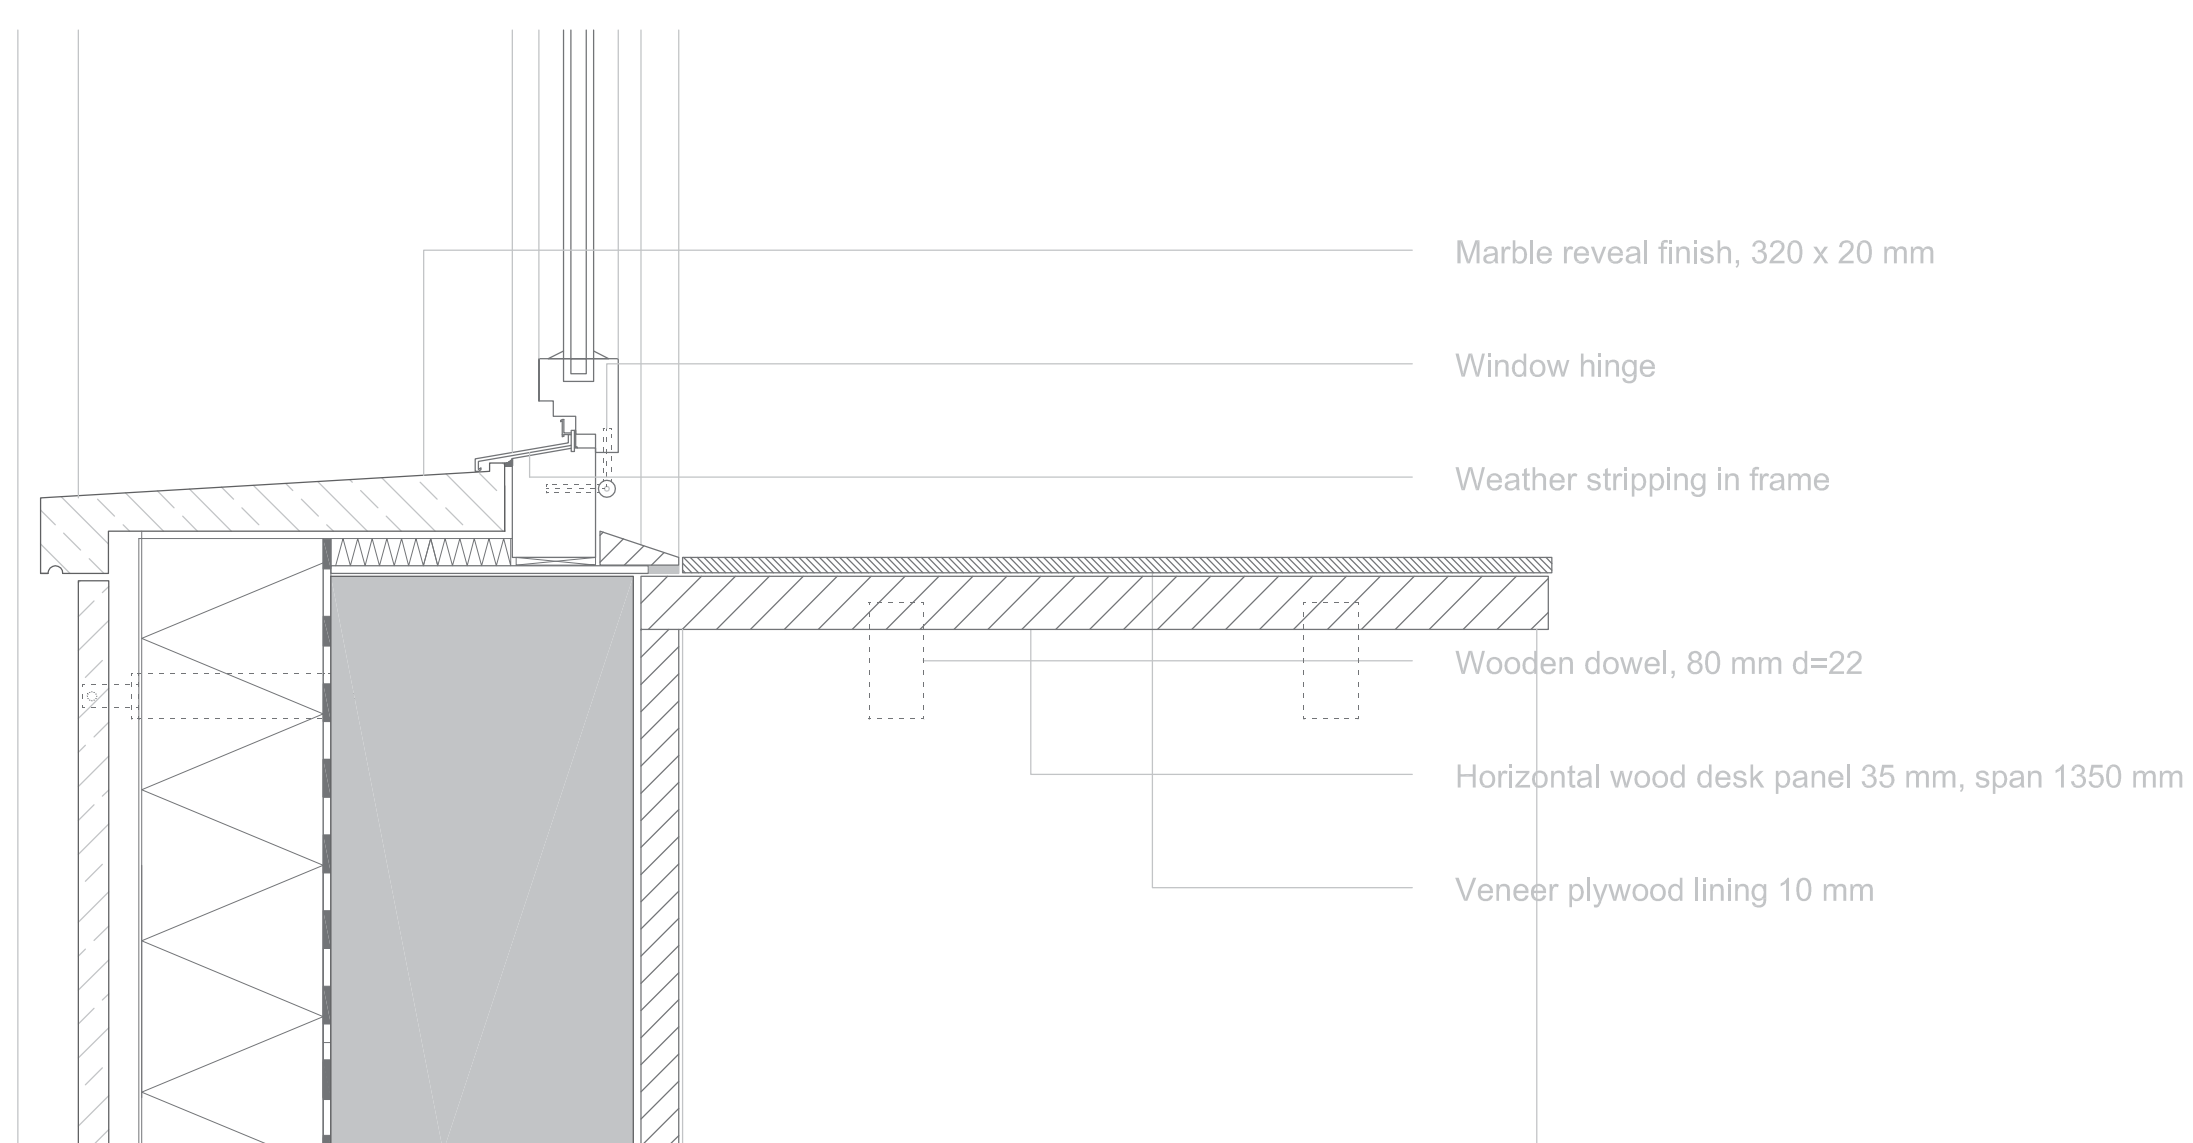


Detail A Vertical through acoustic study cell wall

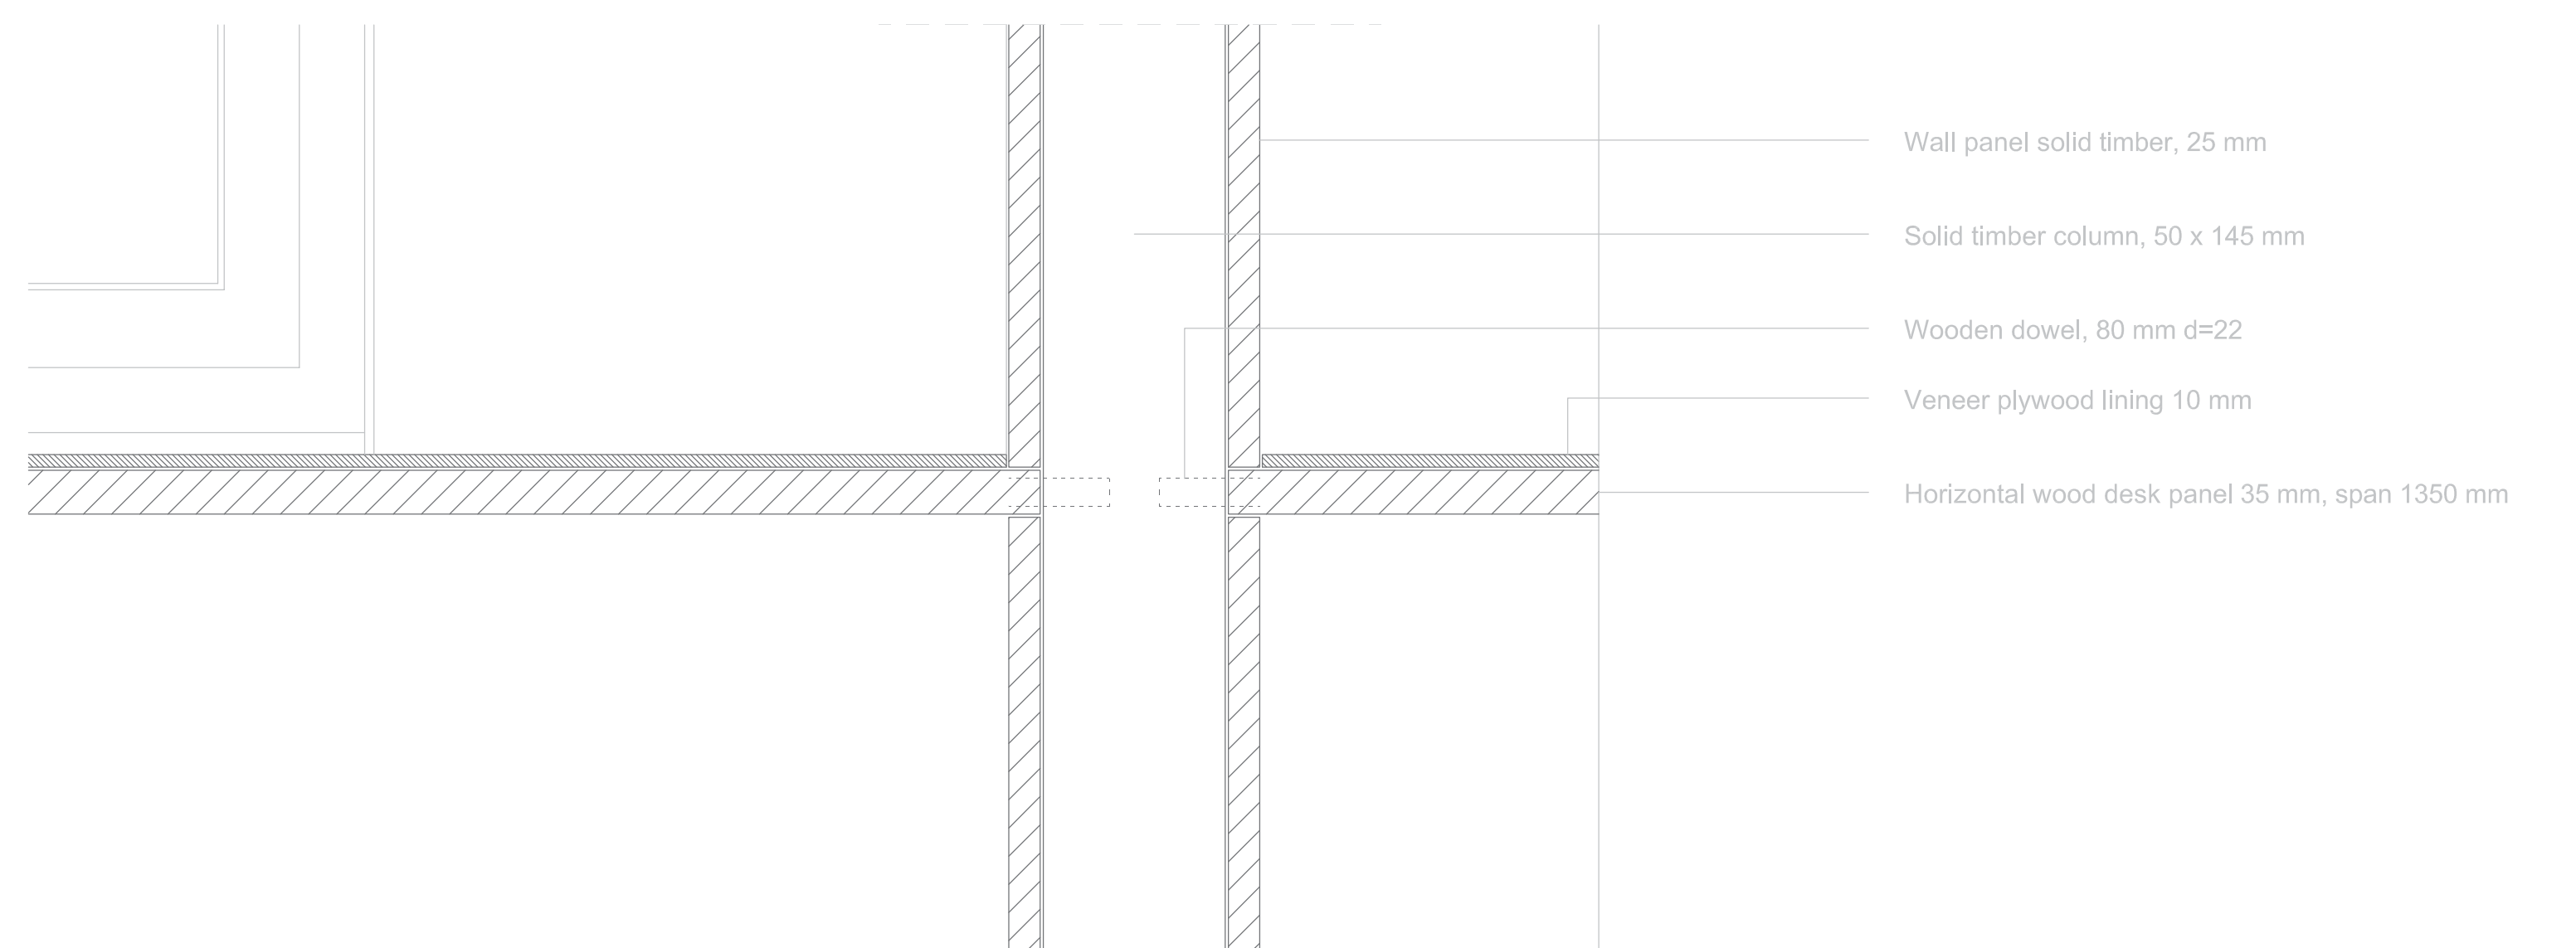

Public Academic Library
Plans 1:200

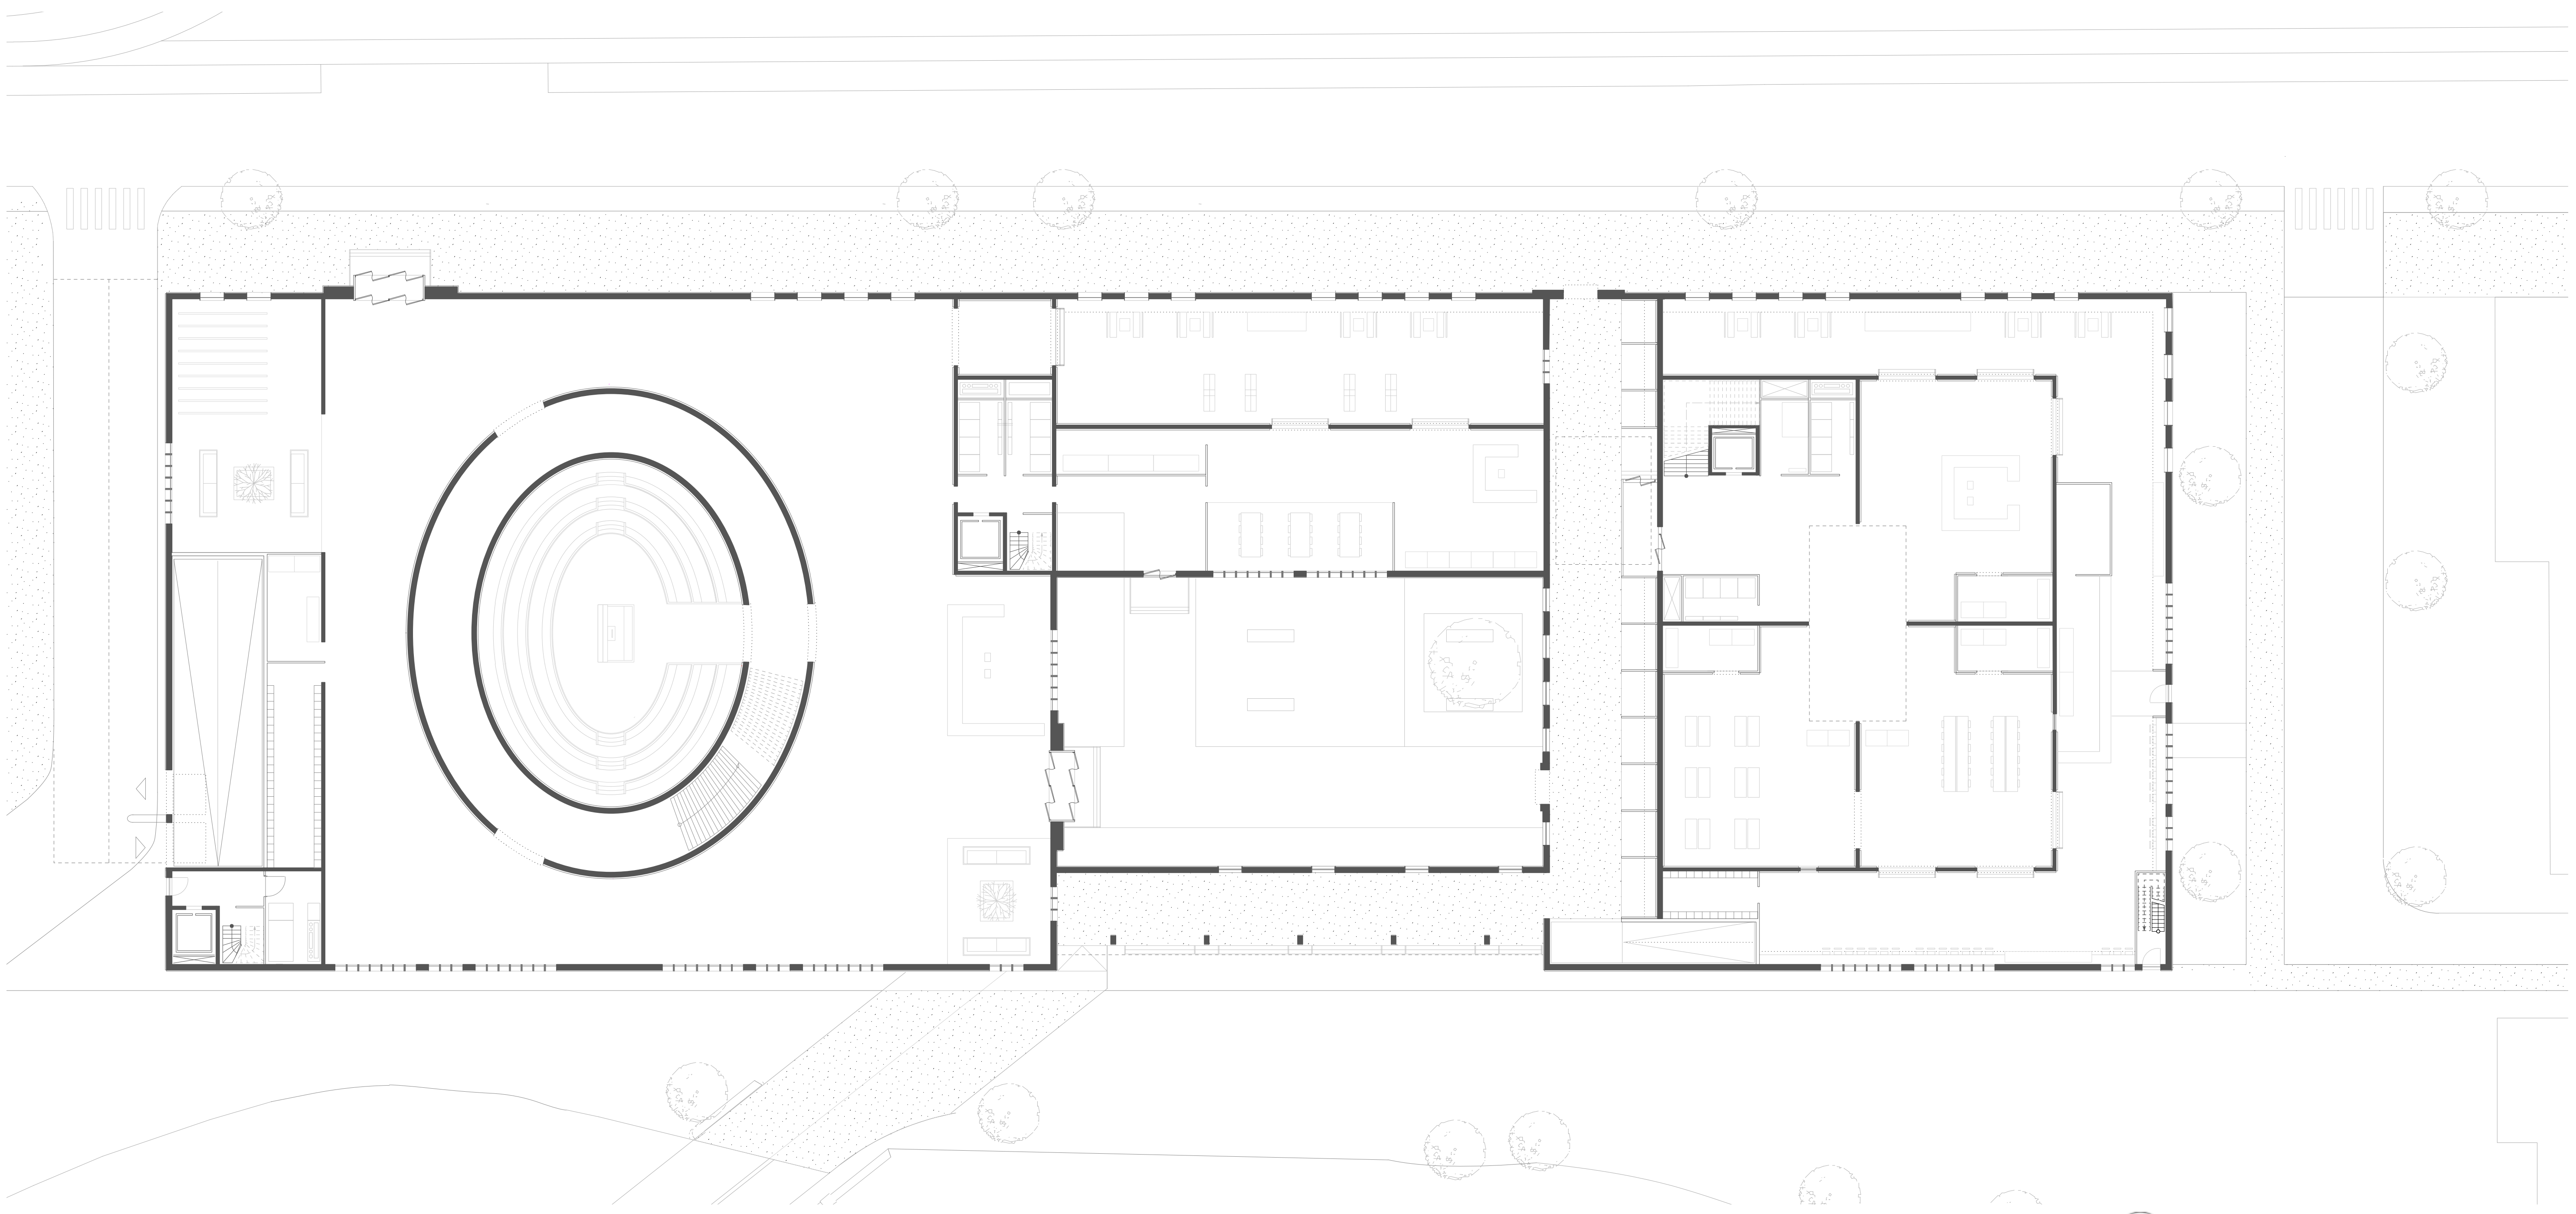


Ground floor

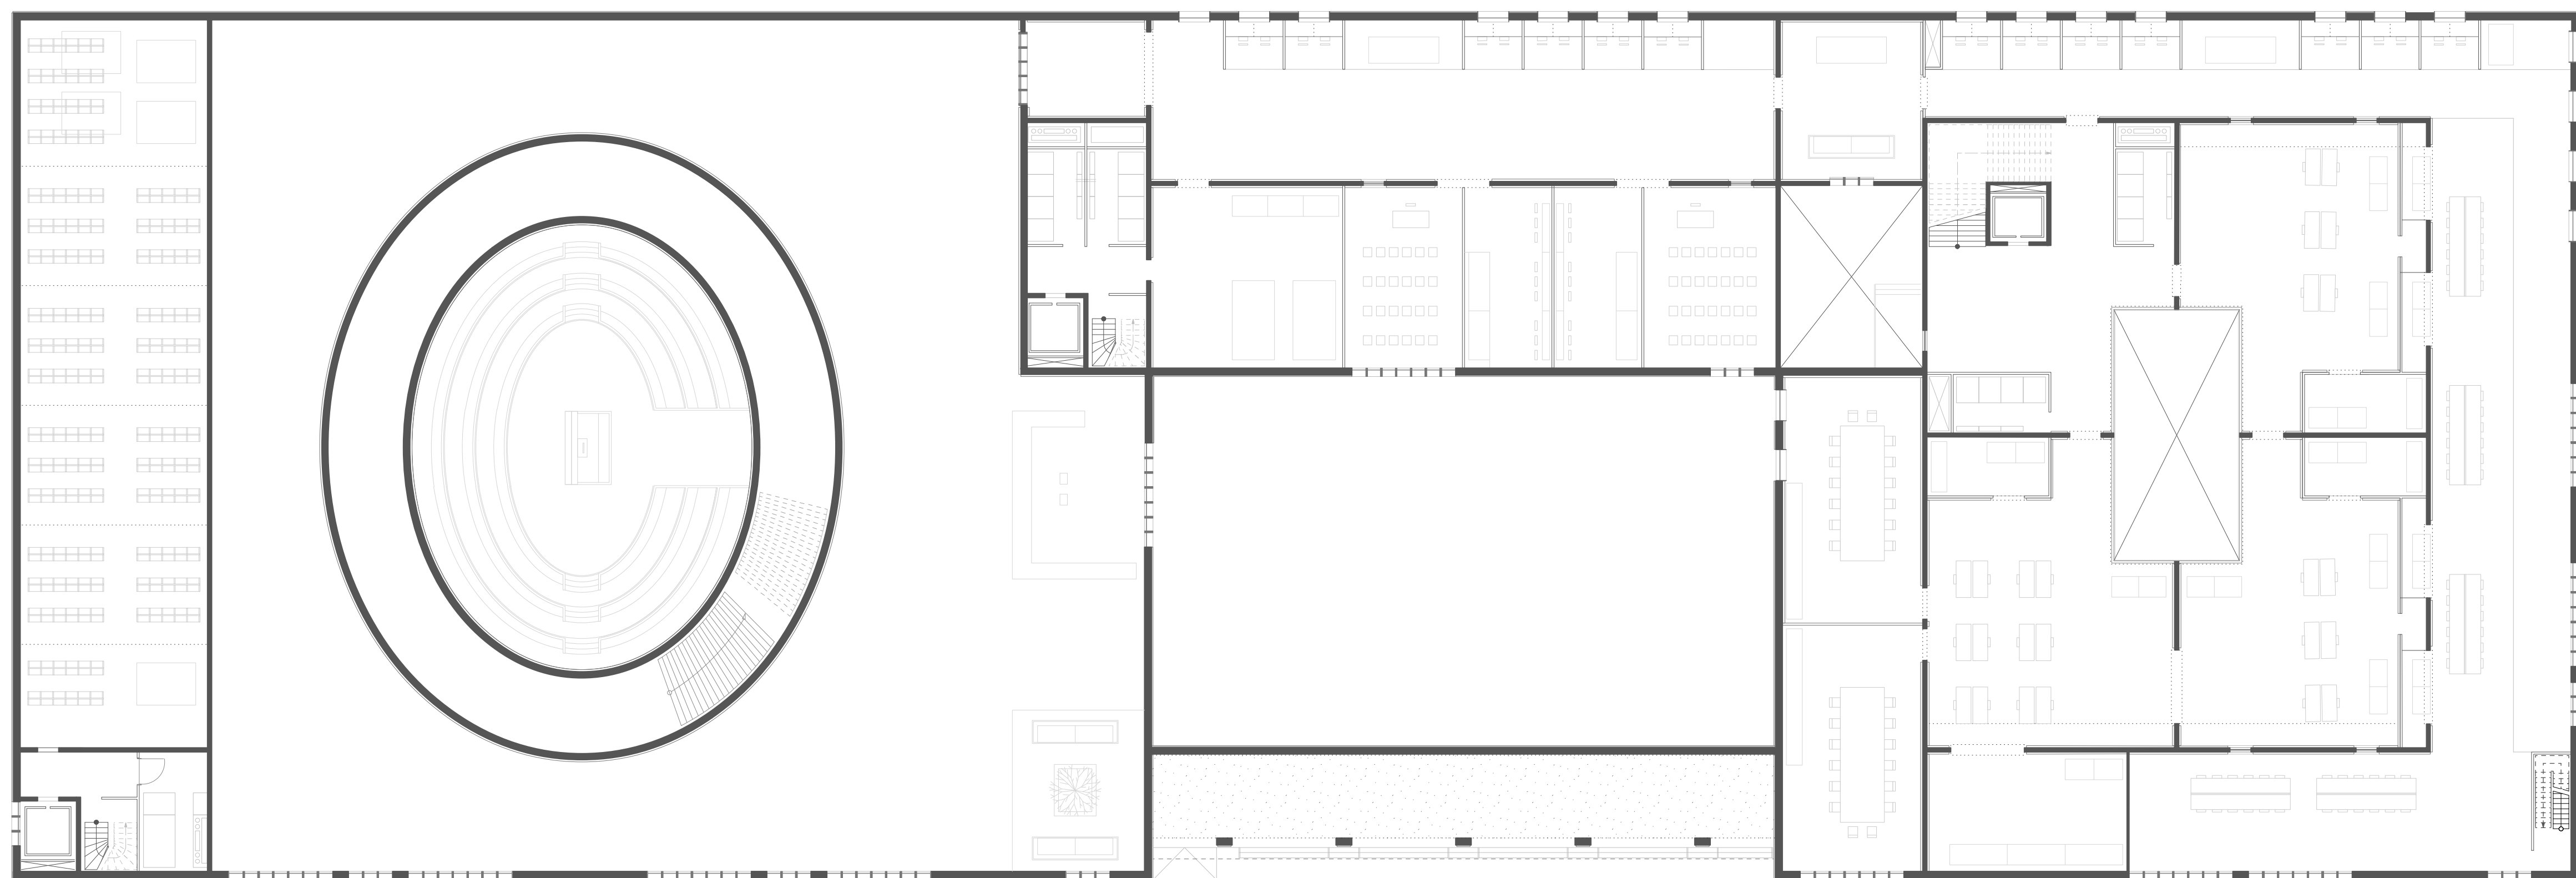


FL_1

Section through public auditorium 1:200

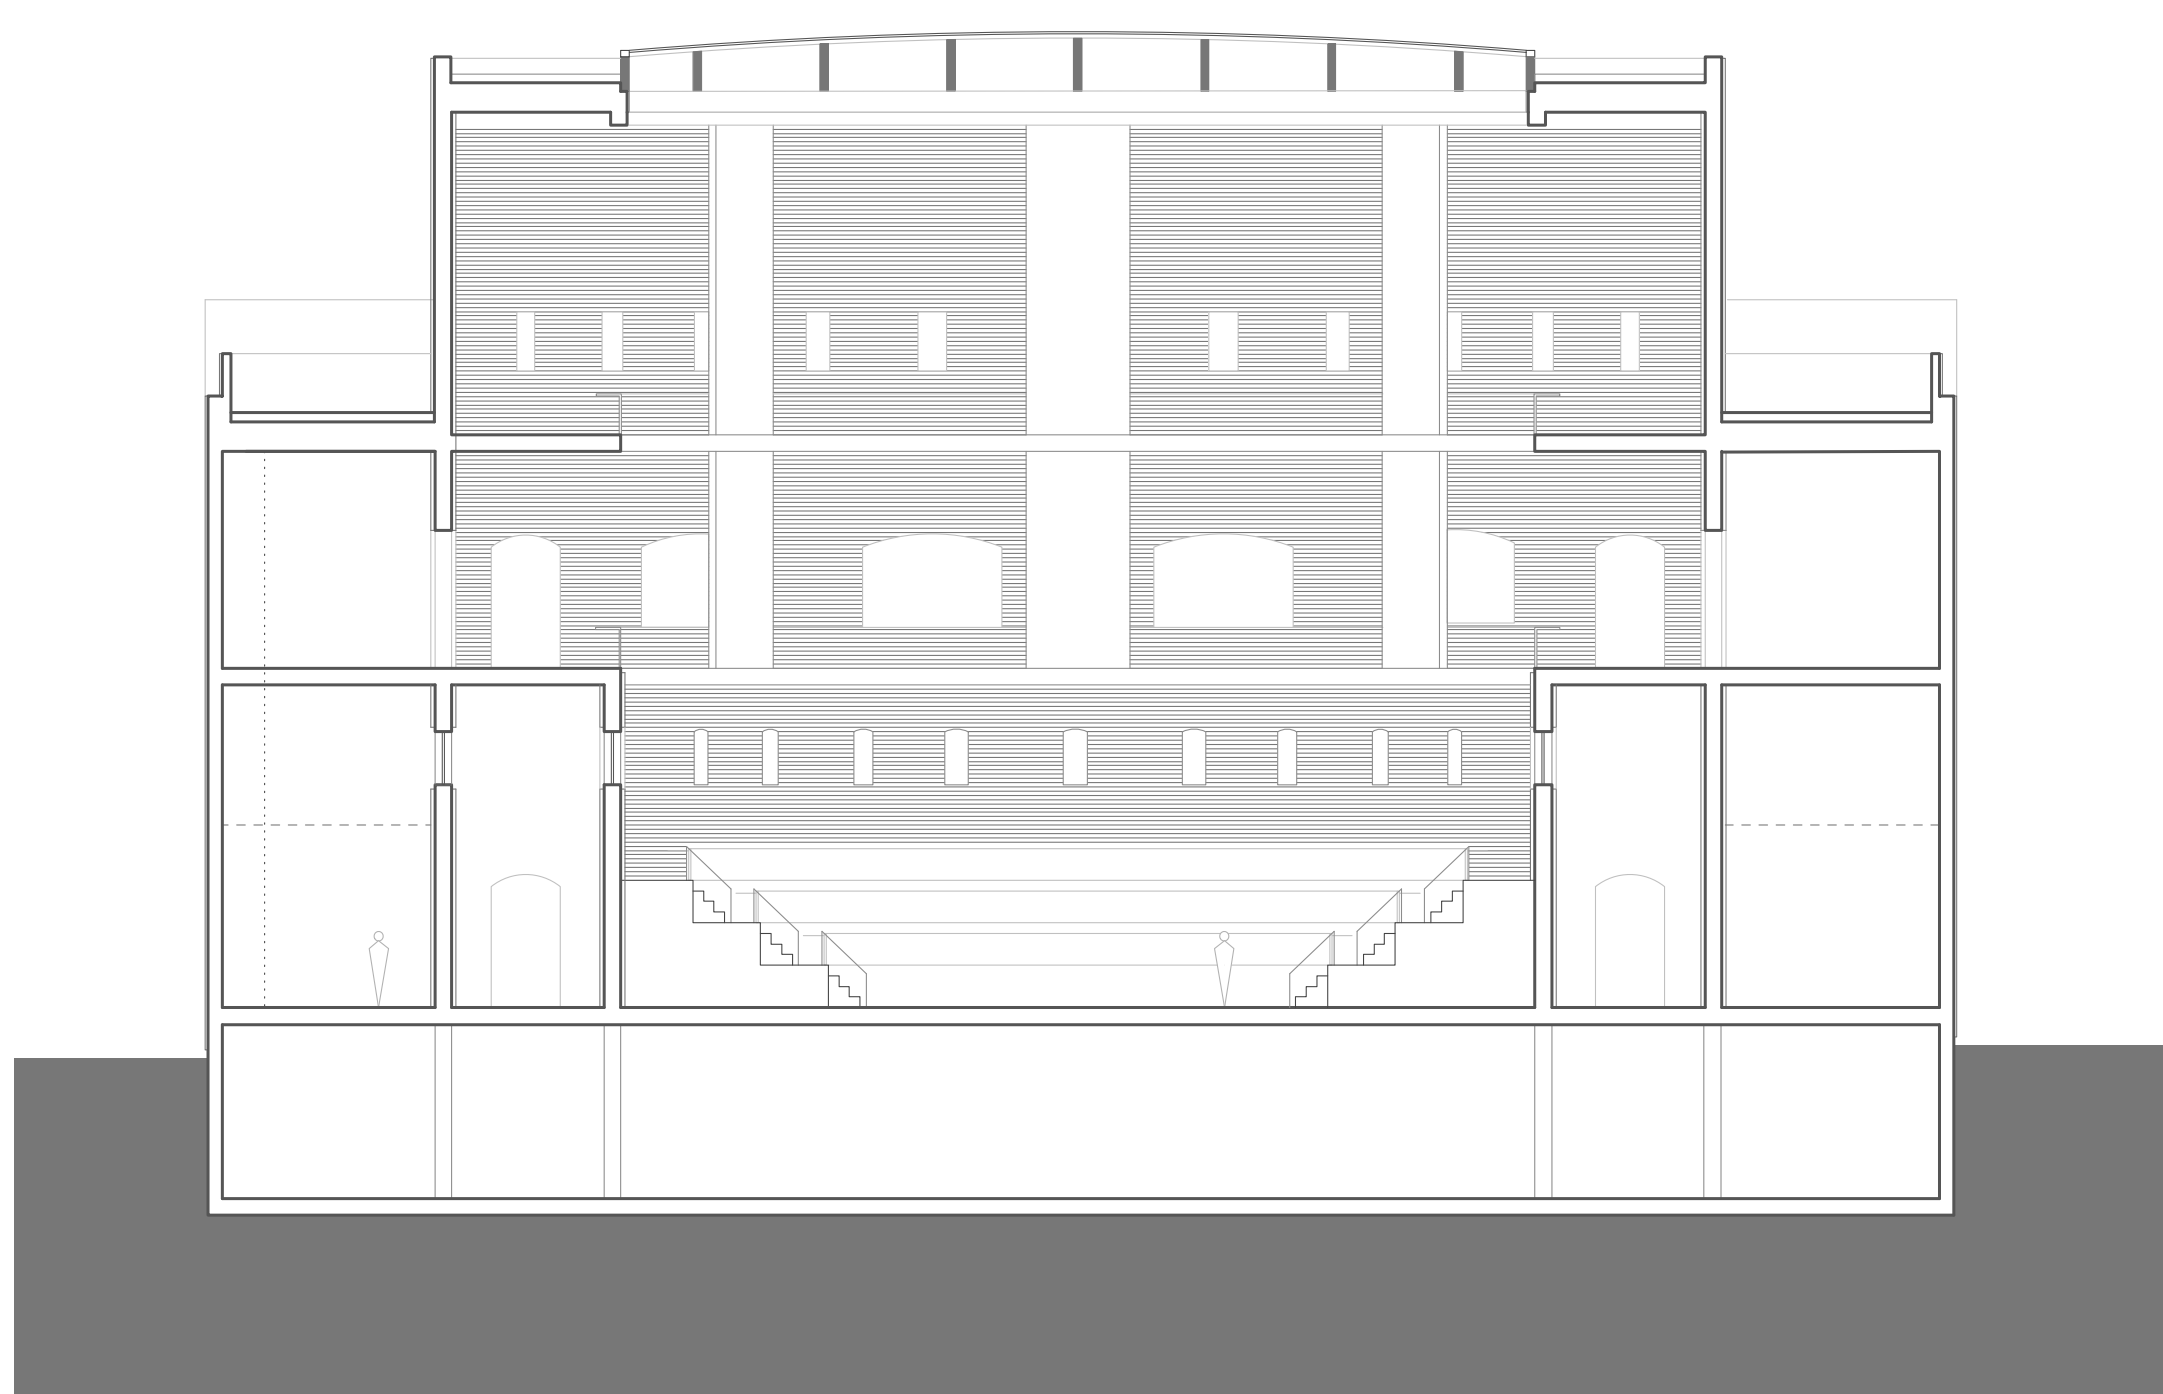


Overhead view




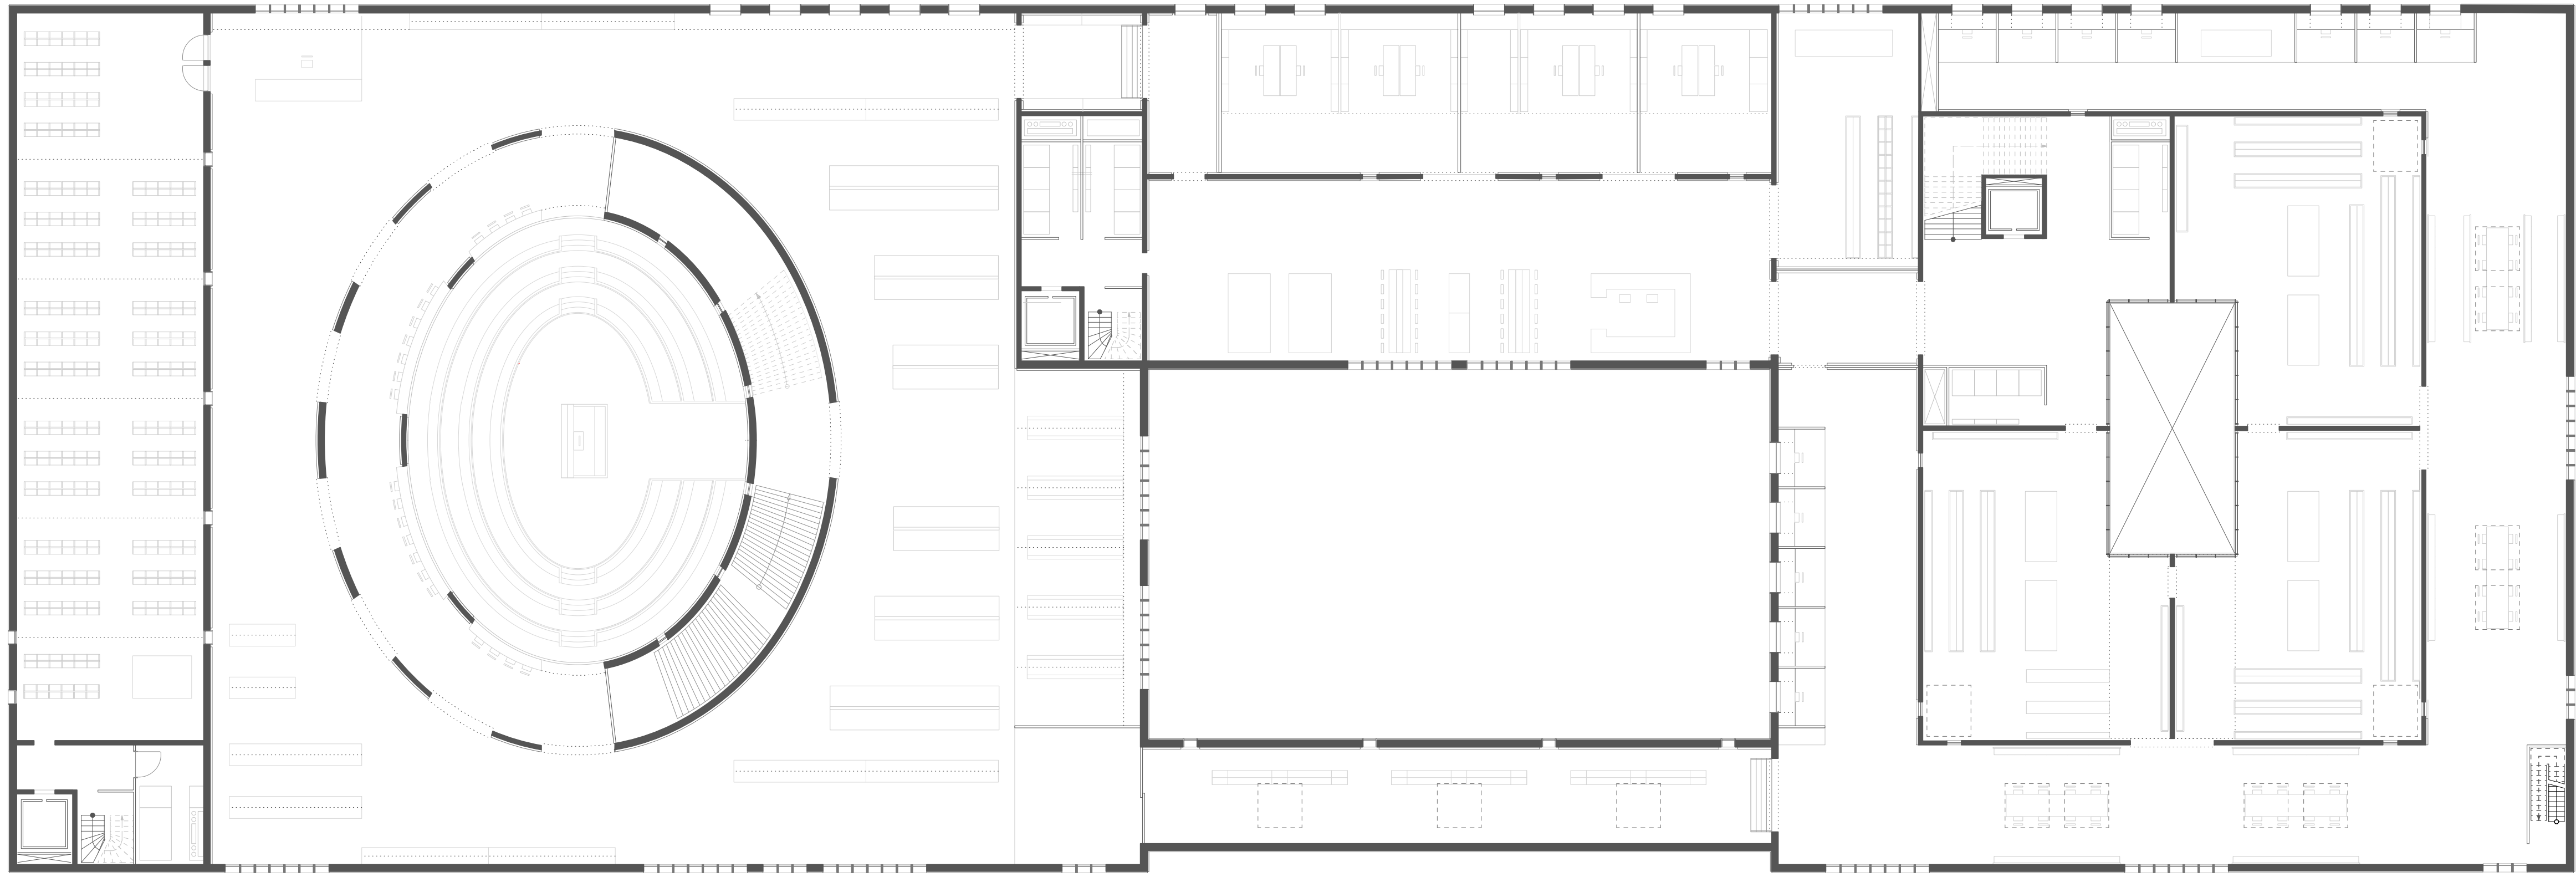

FL_2

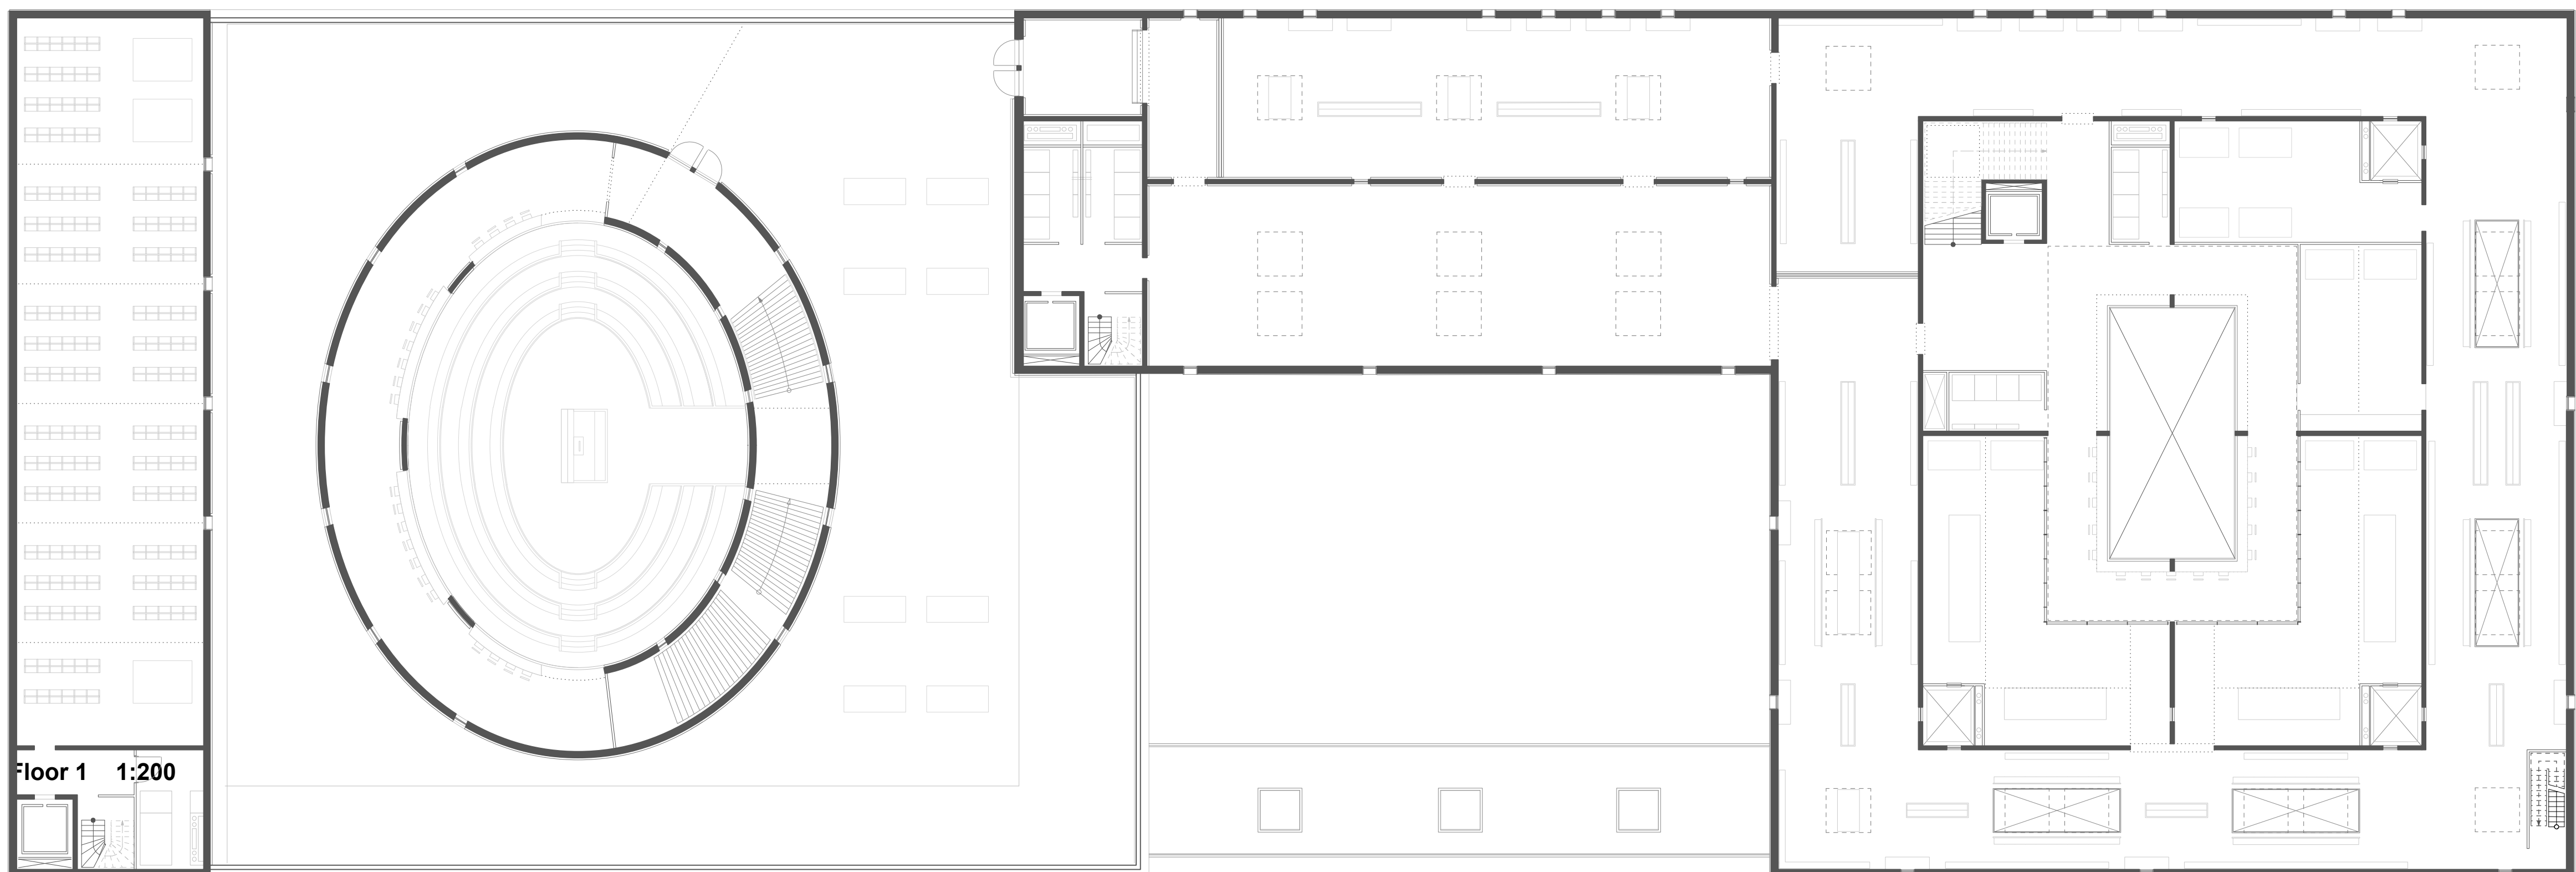

FL_3

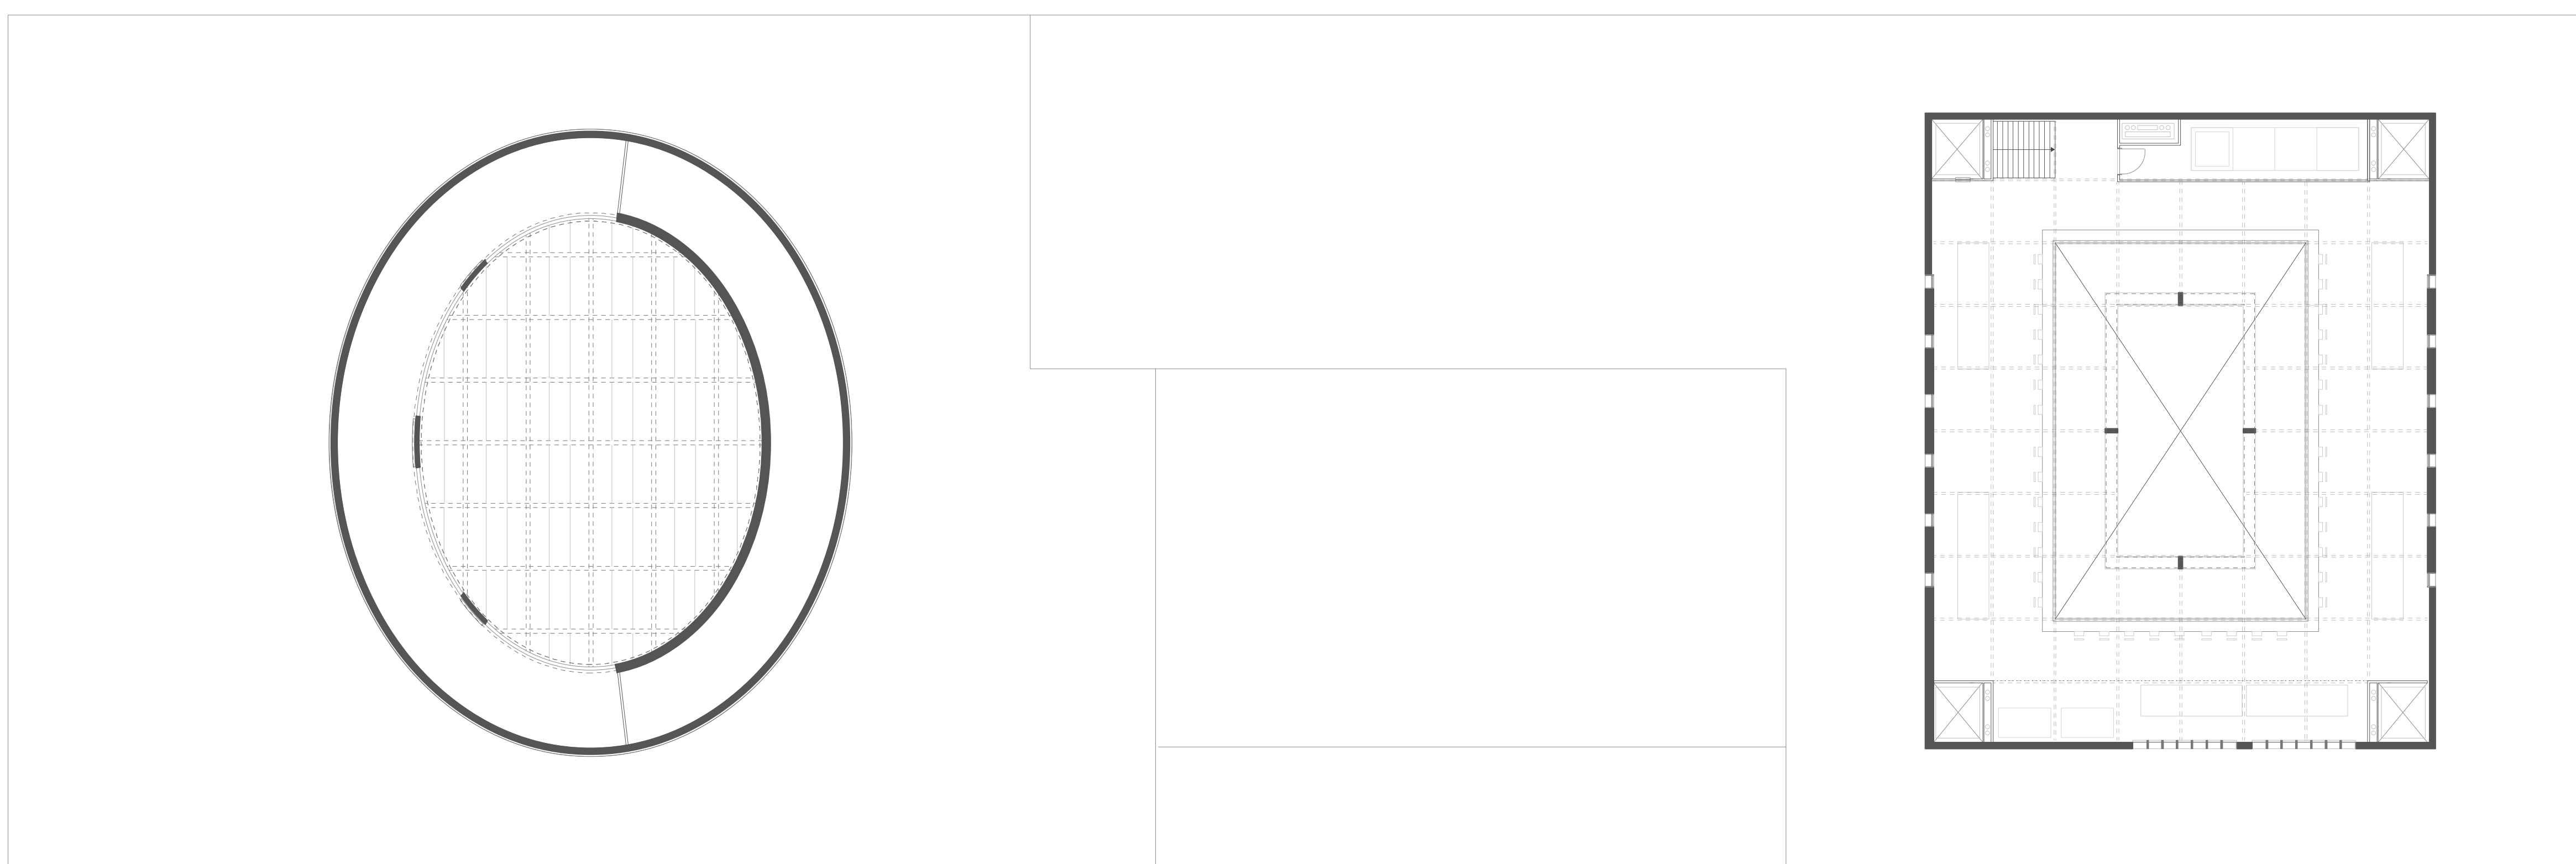

FL_4