



- Ockenburgh Community Hotel -

Duong Vu Hong, 4511549, P5 presentation
aE studio - INTECTURE 2017/2018
the Hague, the Netherlands

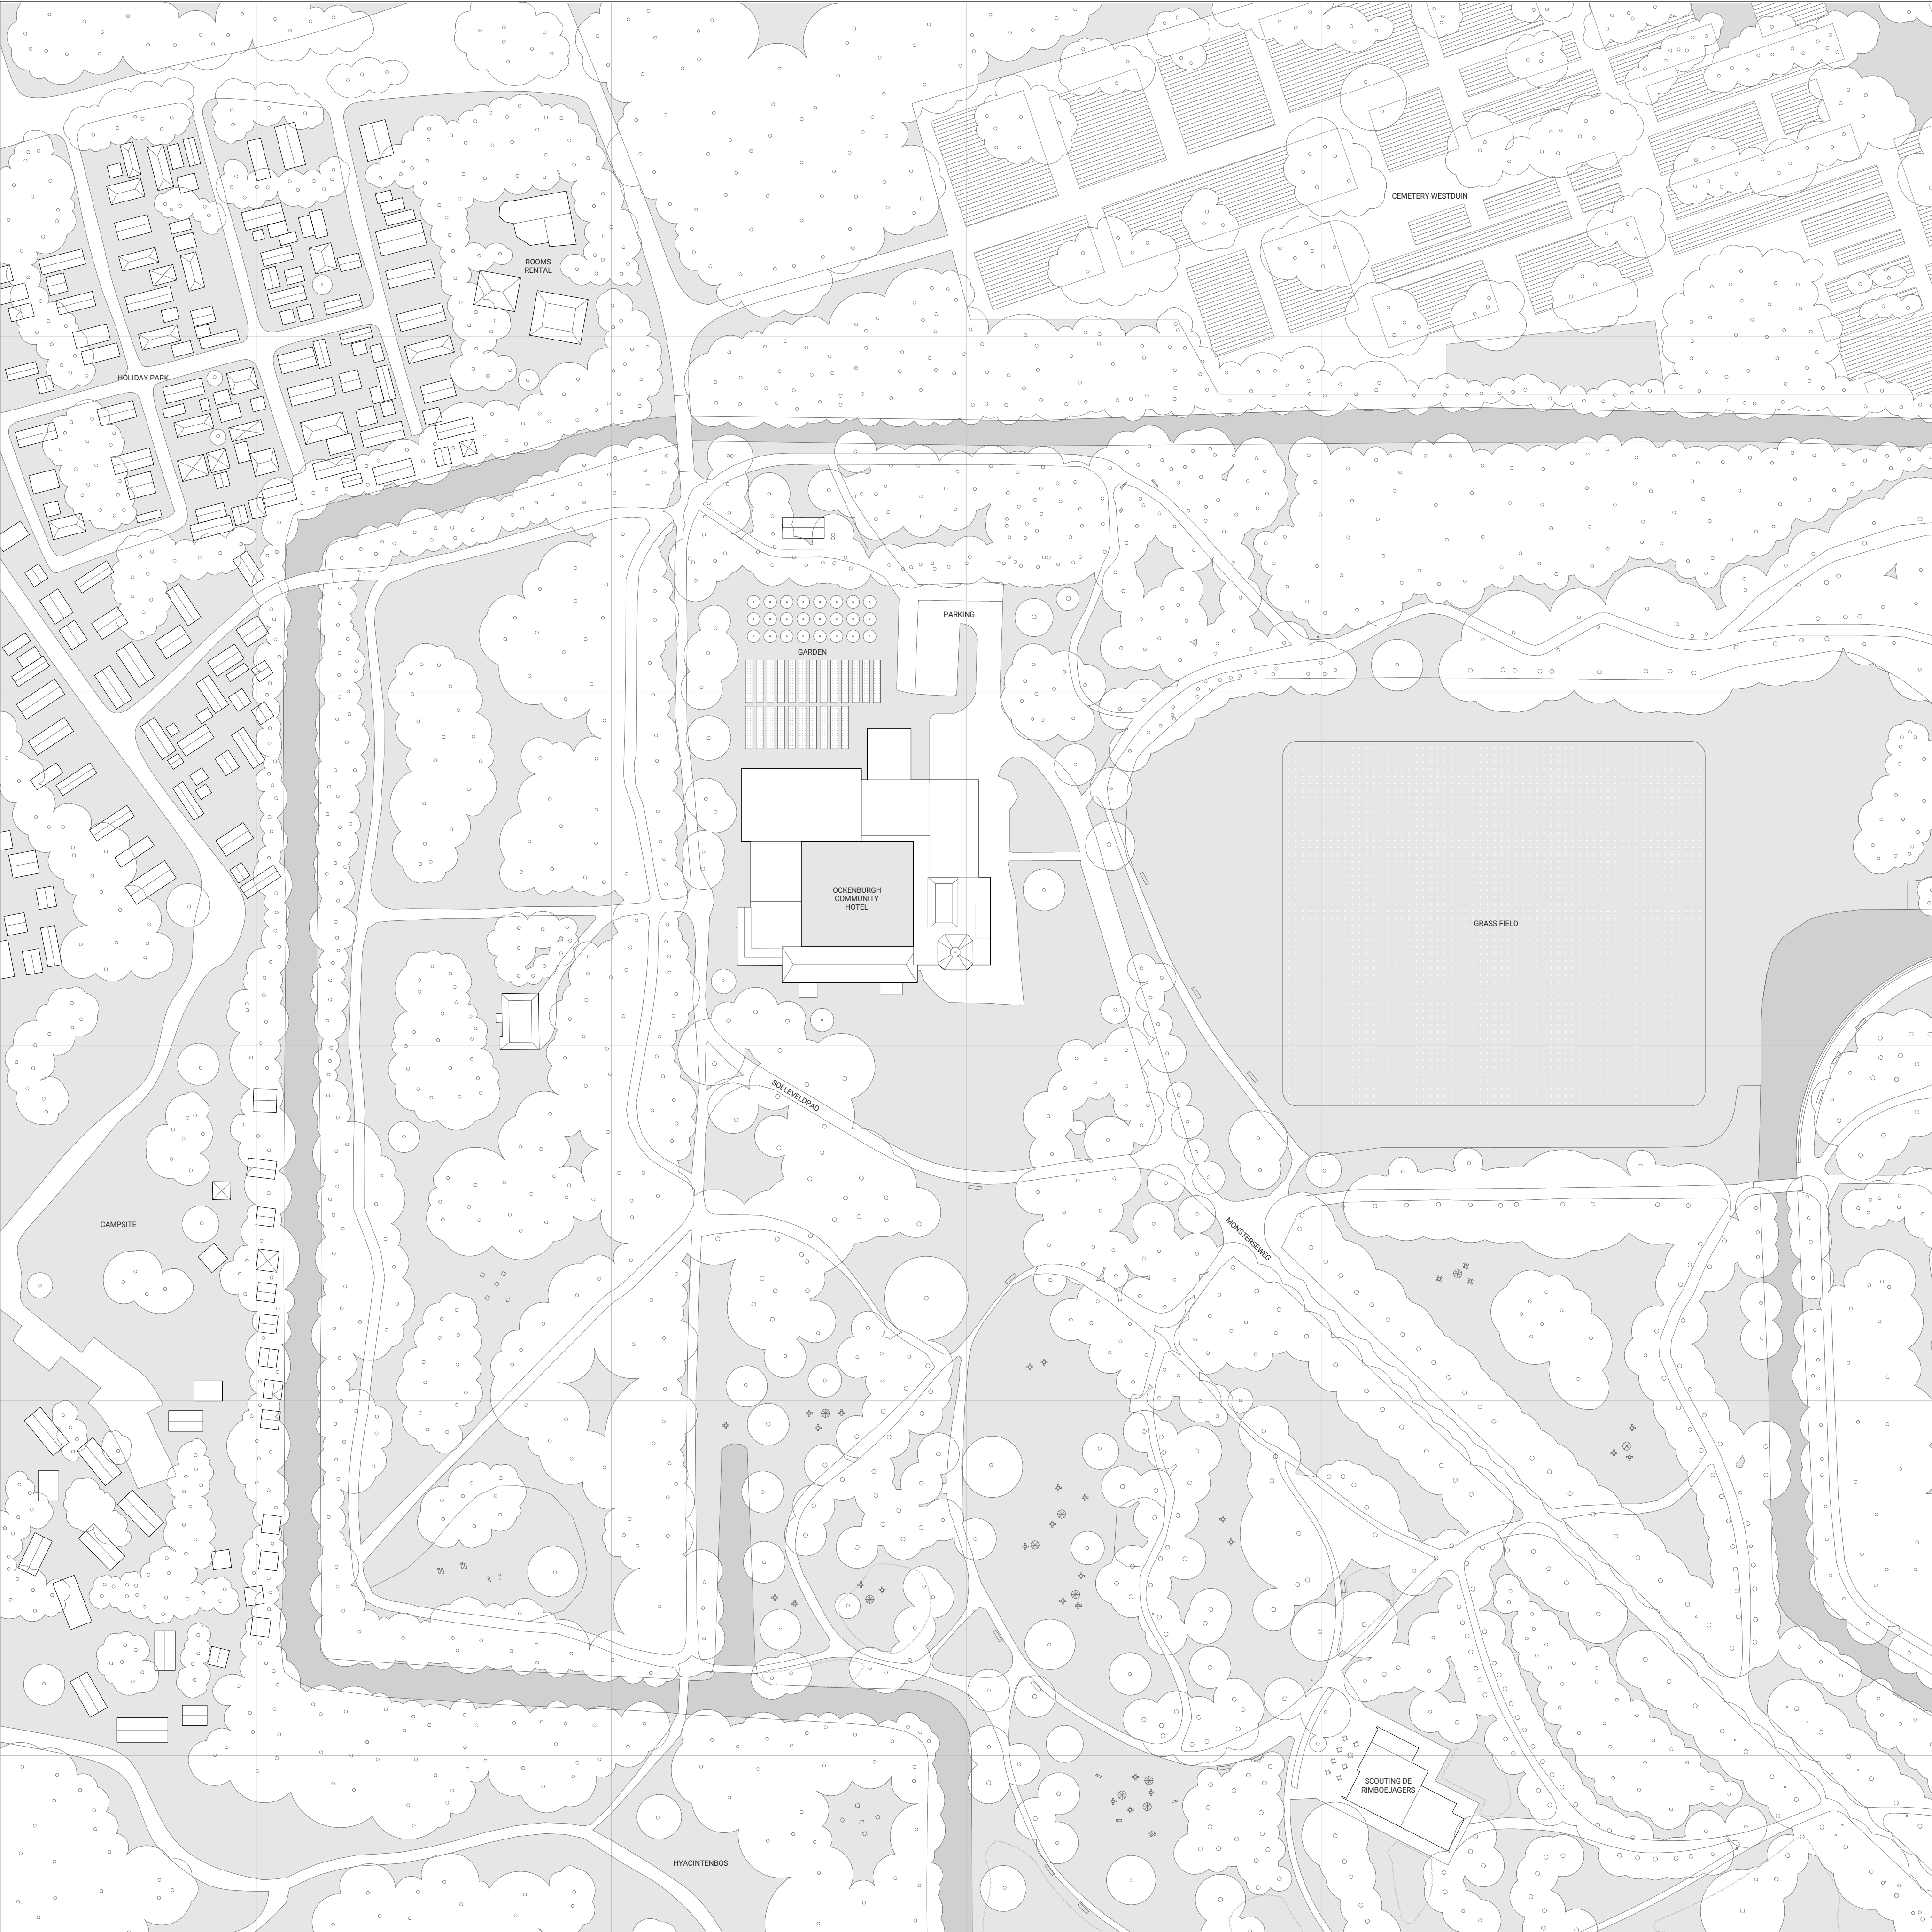


URBAN PLAN
1:1000

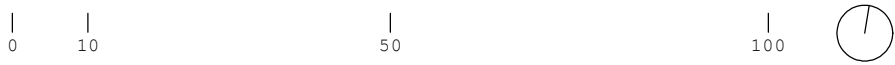

LOCATION
Monsterseweg 4, 2553 RL Den Haag, NL
52°05'N 4°22'E

- Ockenburgh Community Hotel -

Duong Vu Hong, 4511549, P5 presentation
aE studio - INTECTURE 2017/2018
the Hague, the Netherlands

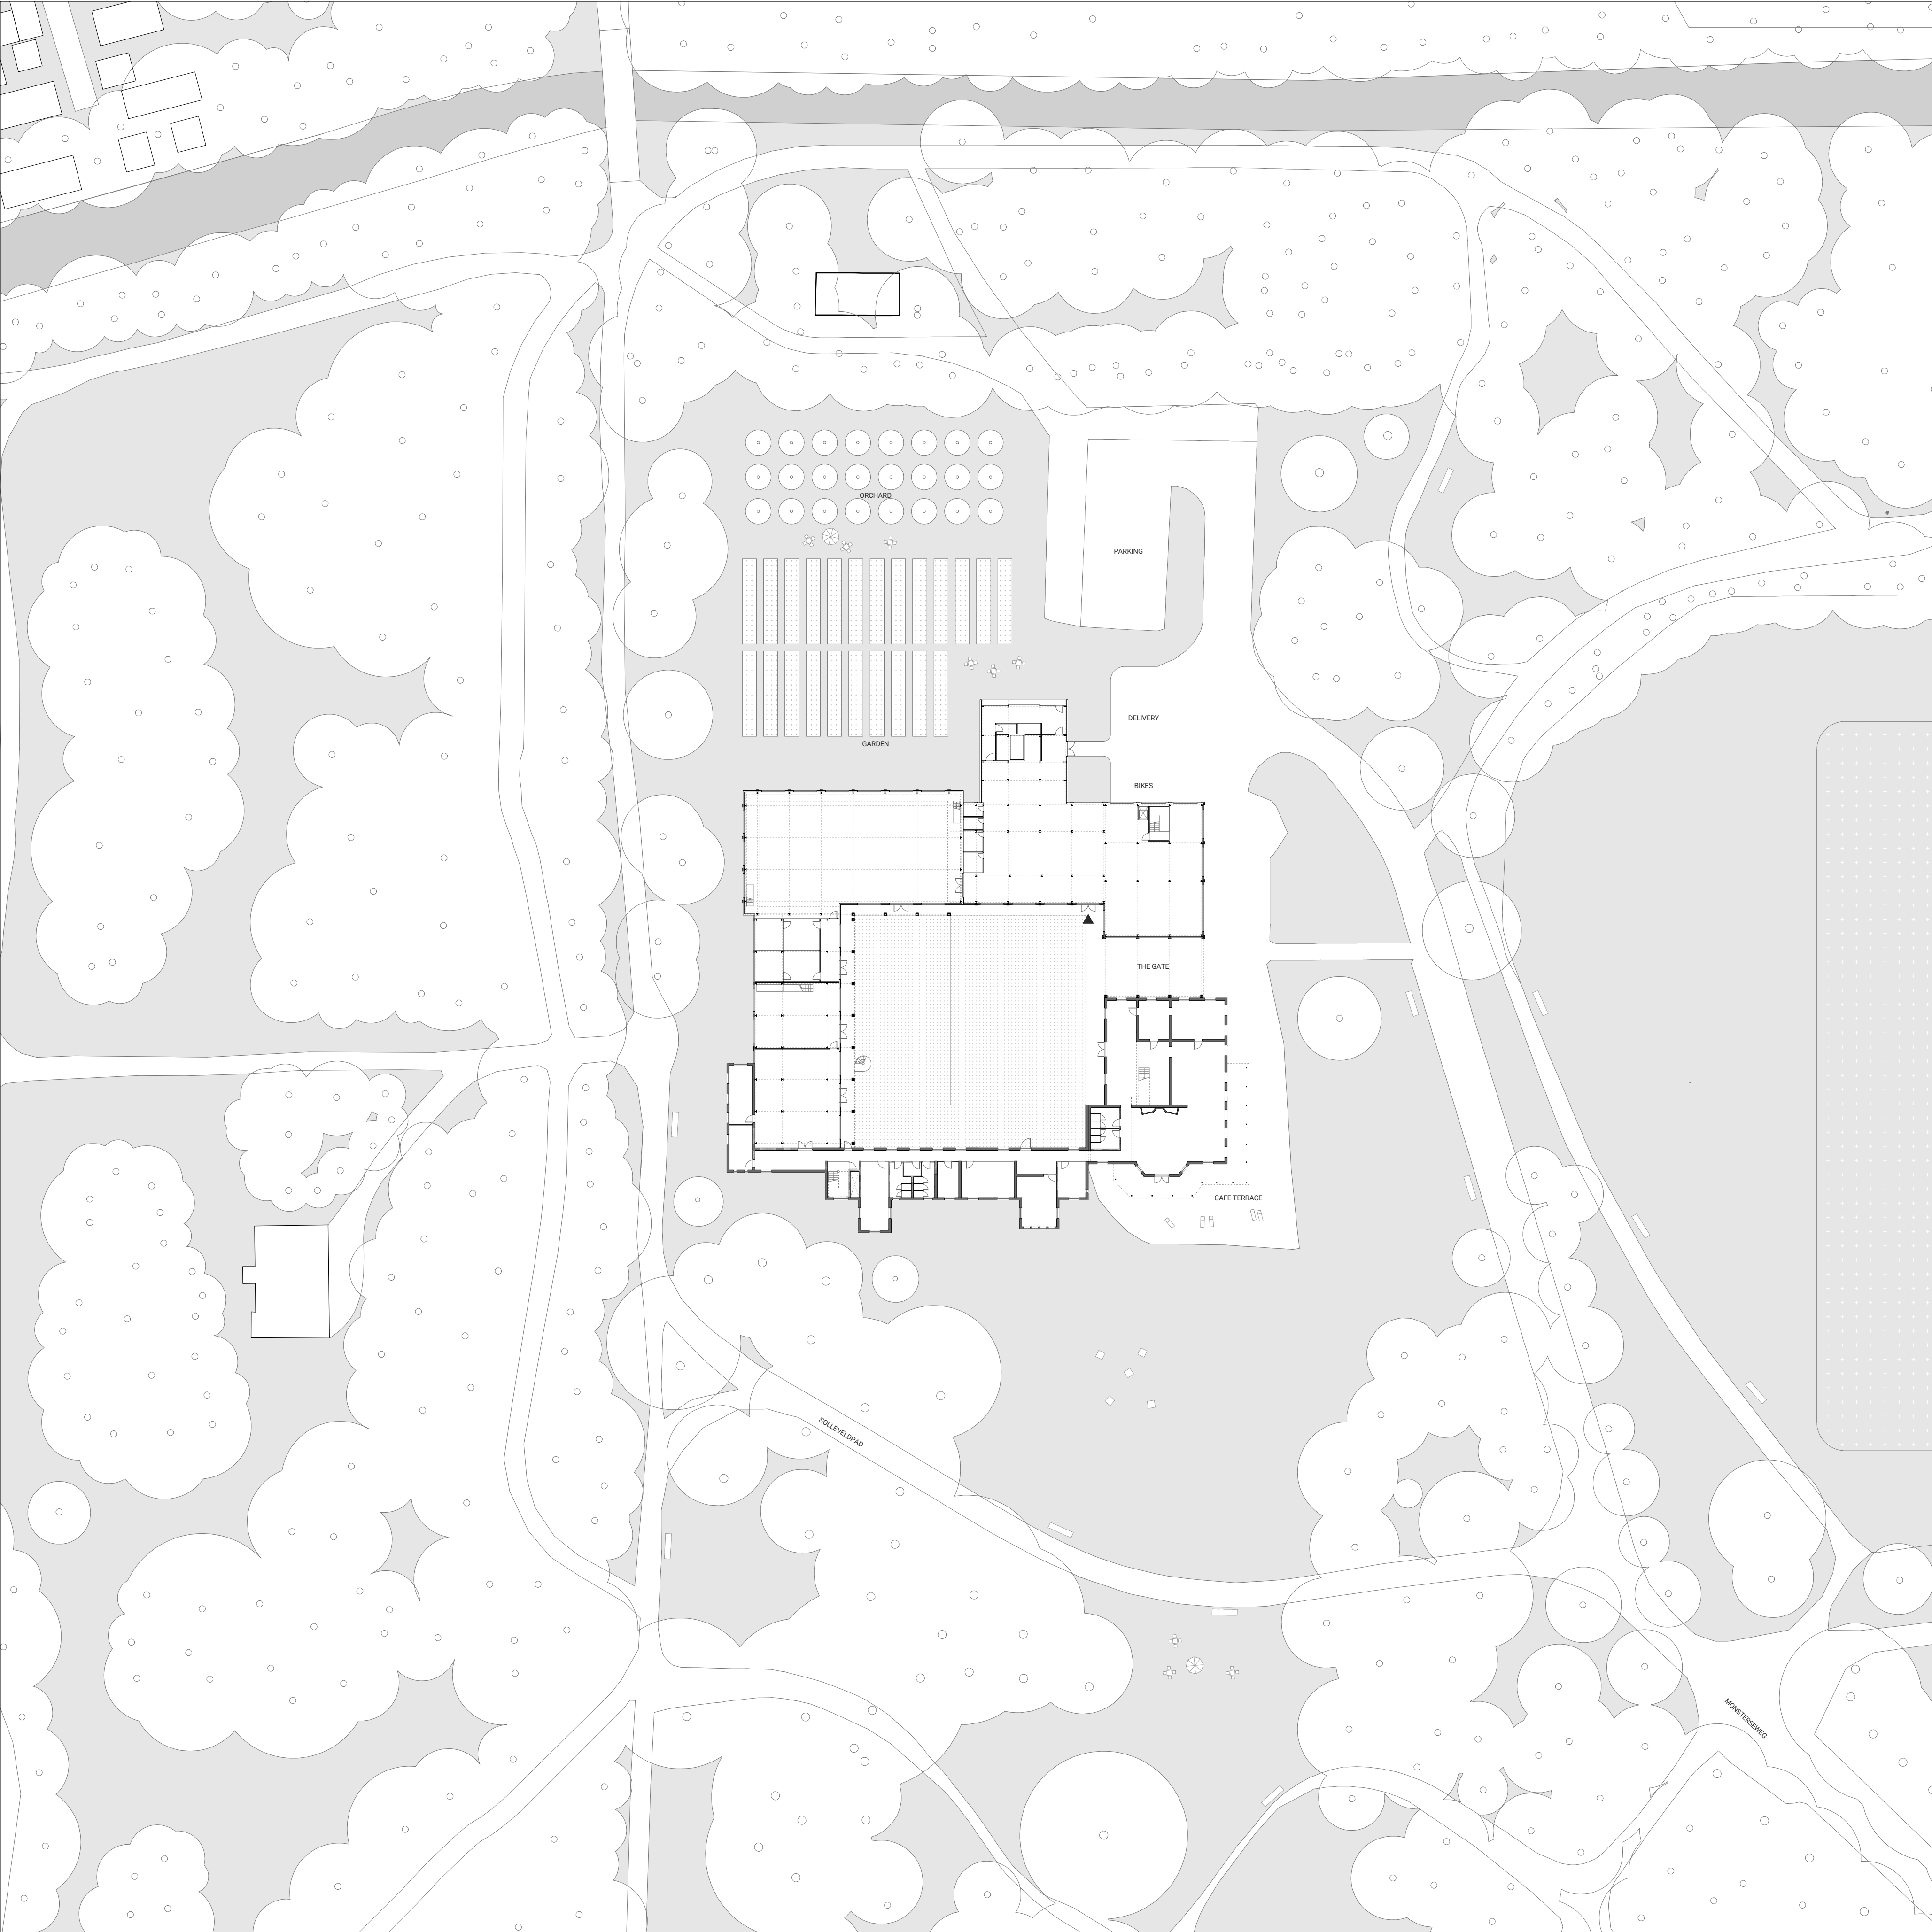


SITE PLAN
1:500



URBAN SECTION
1:500


- Ockenburgh Community Hotel -

Duong Vu Hong, 4511549, P5 presentation
aE studio - INTECTURE 2017/2018
the Hague, the Netherlands

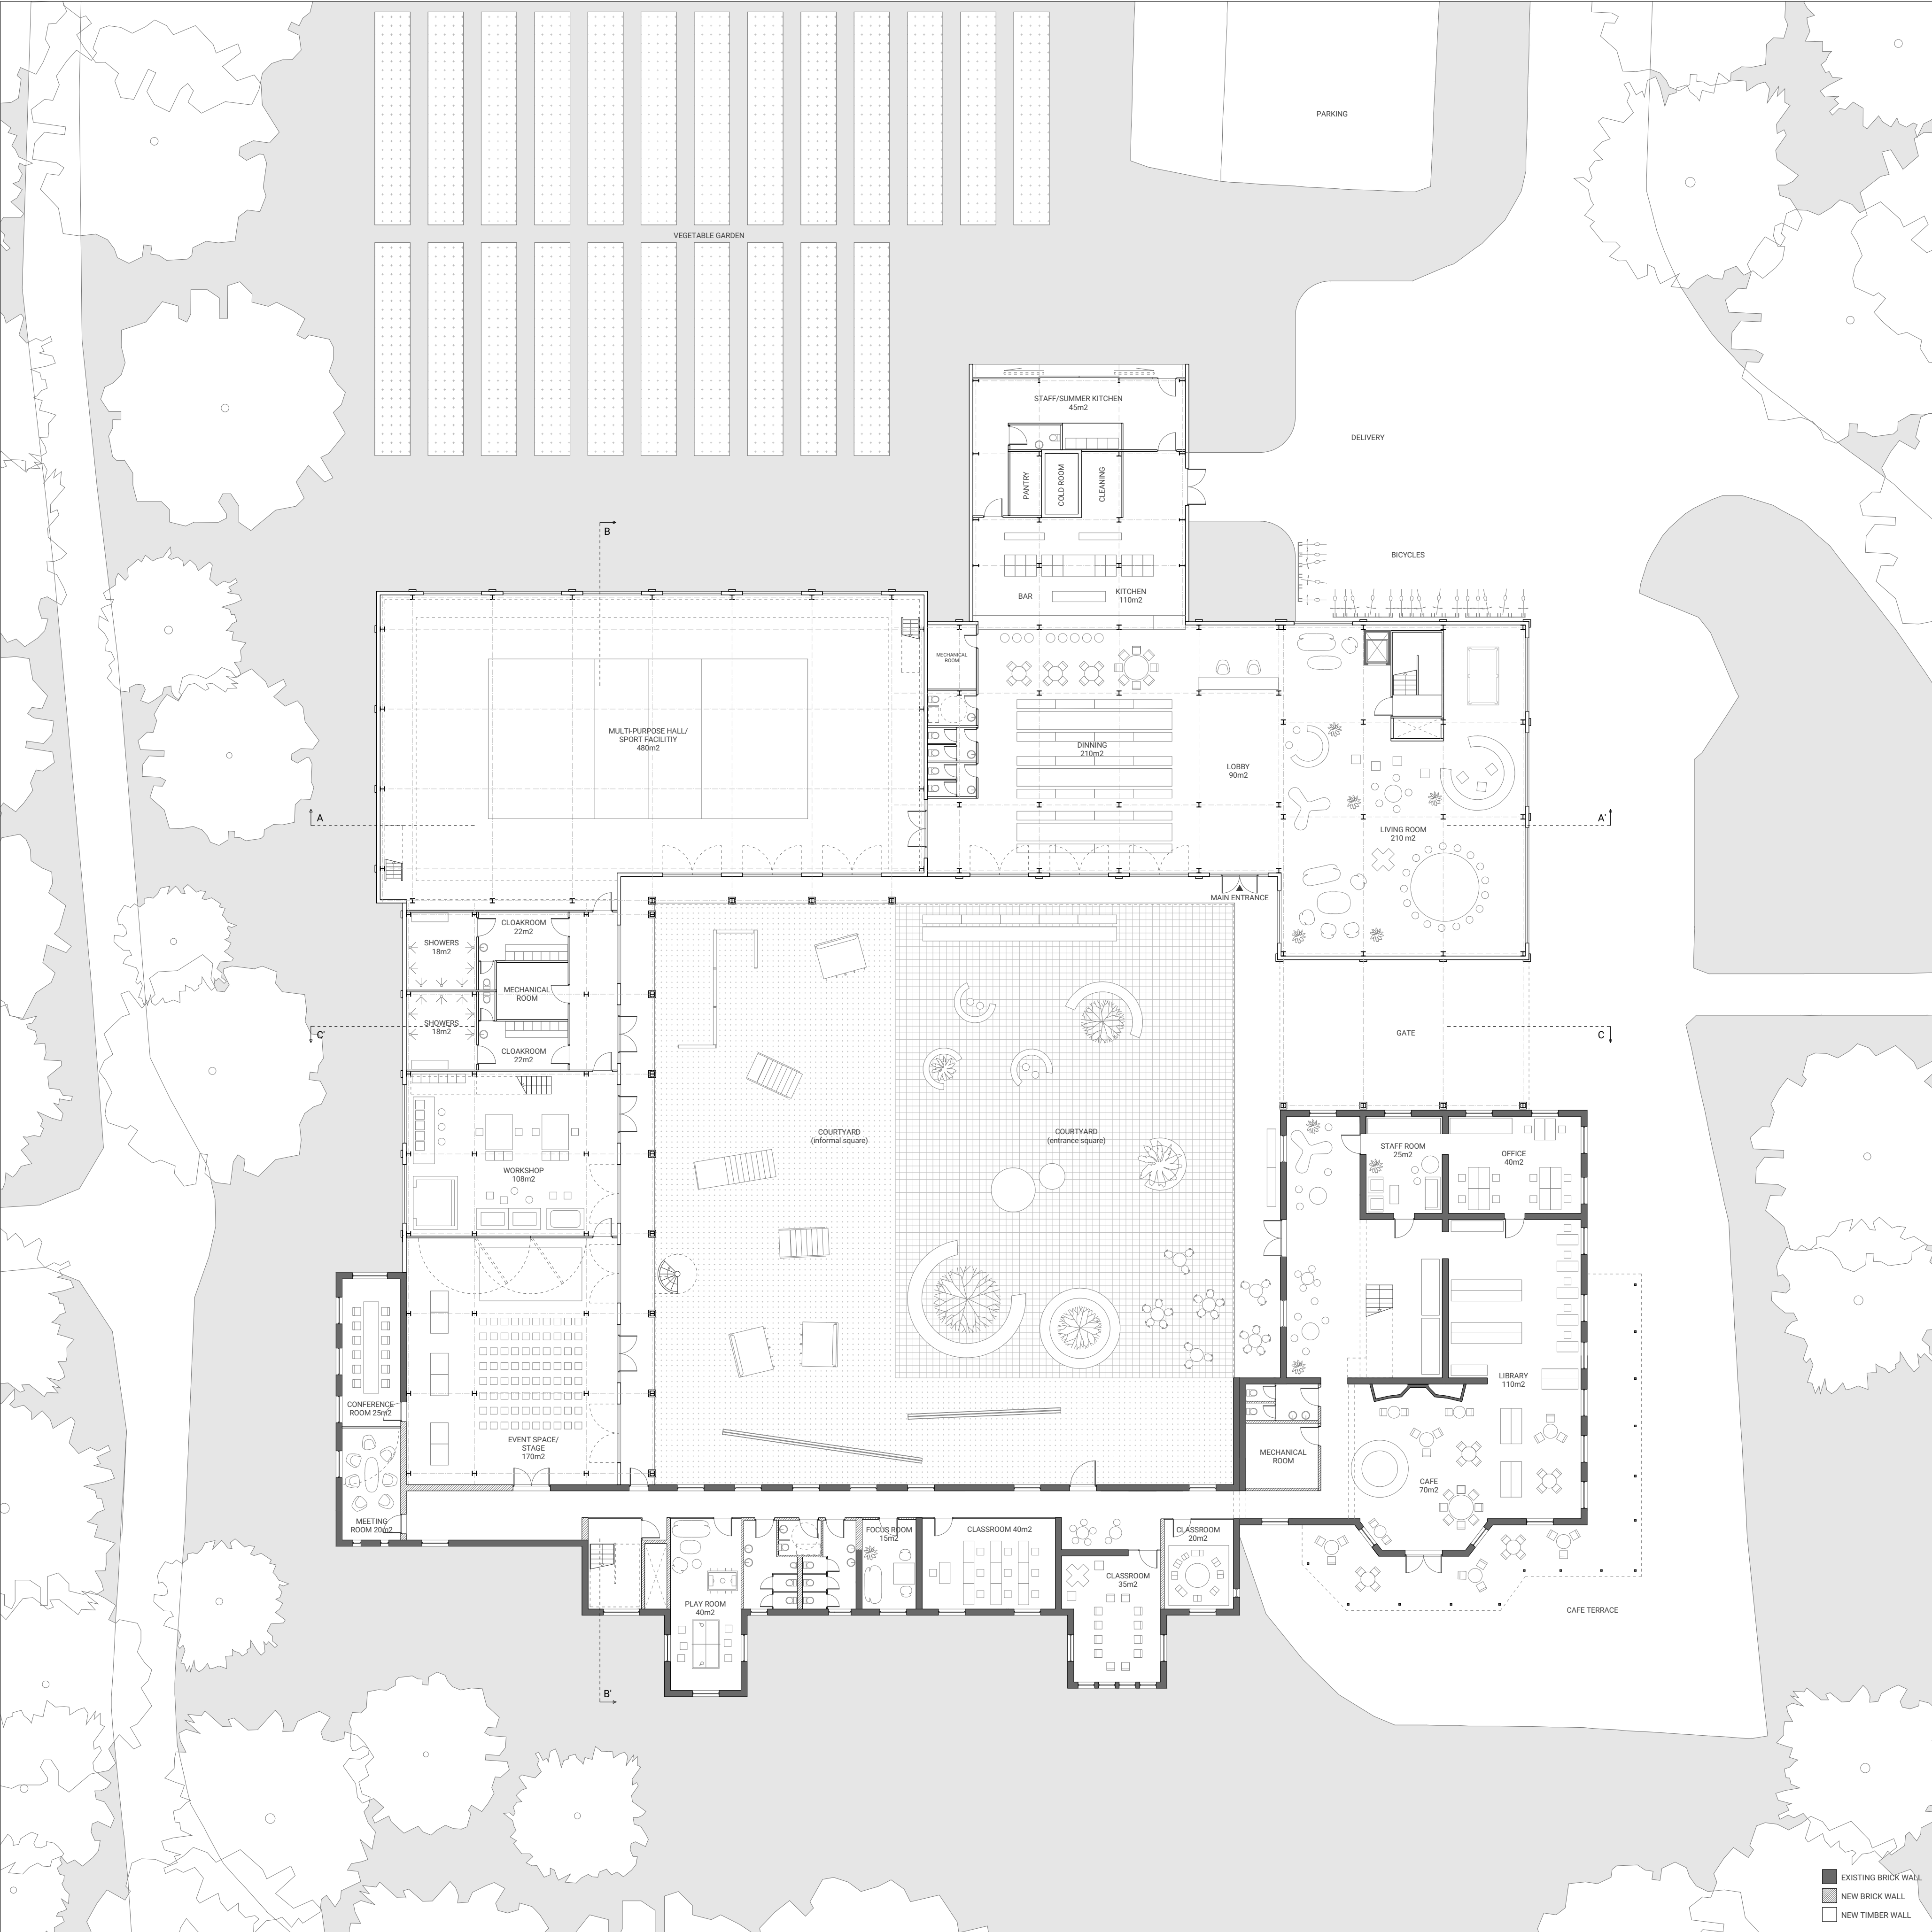

FLOOR PLAN 0

1:200


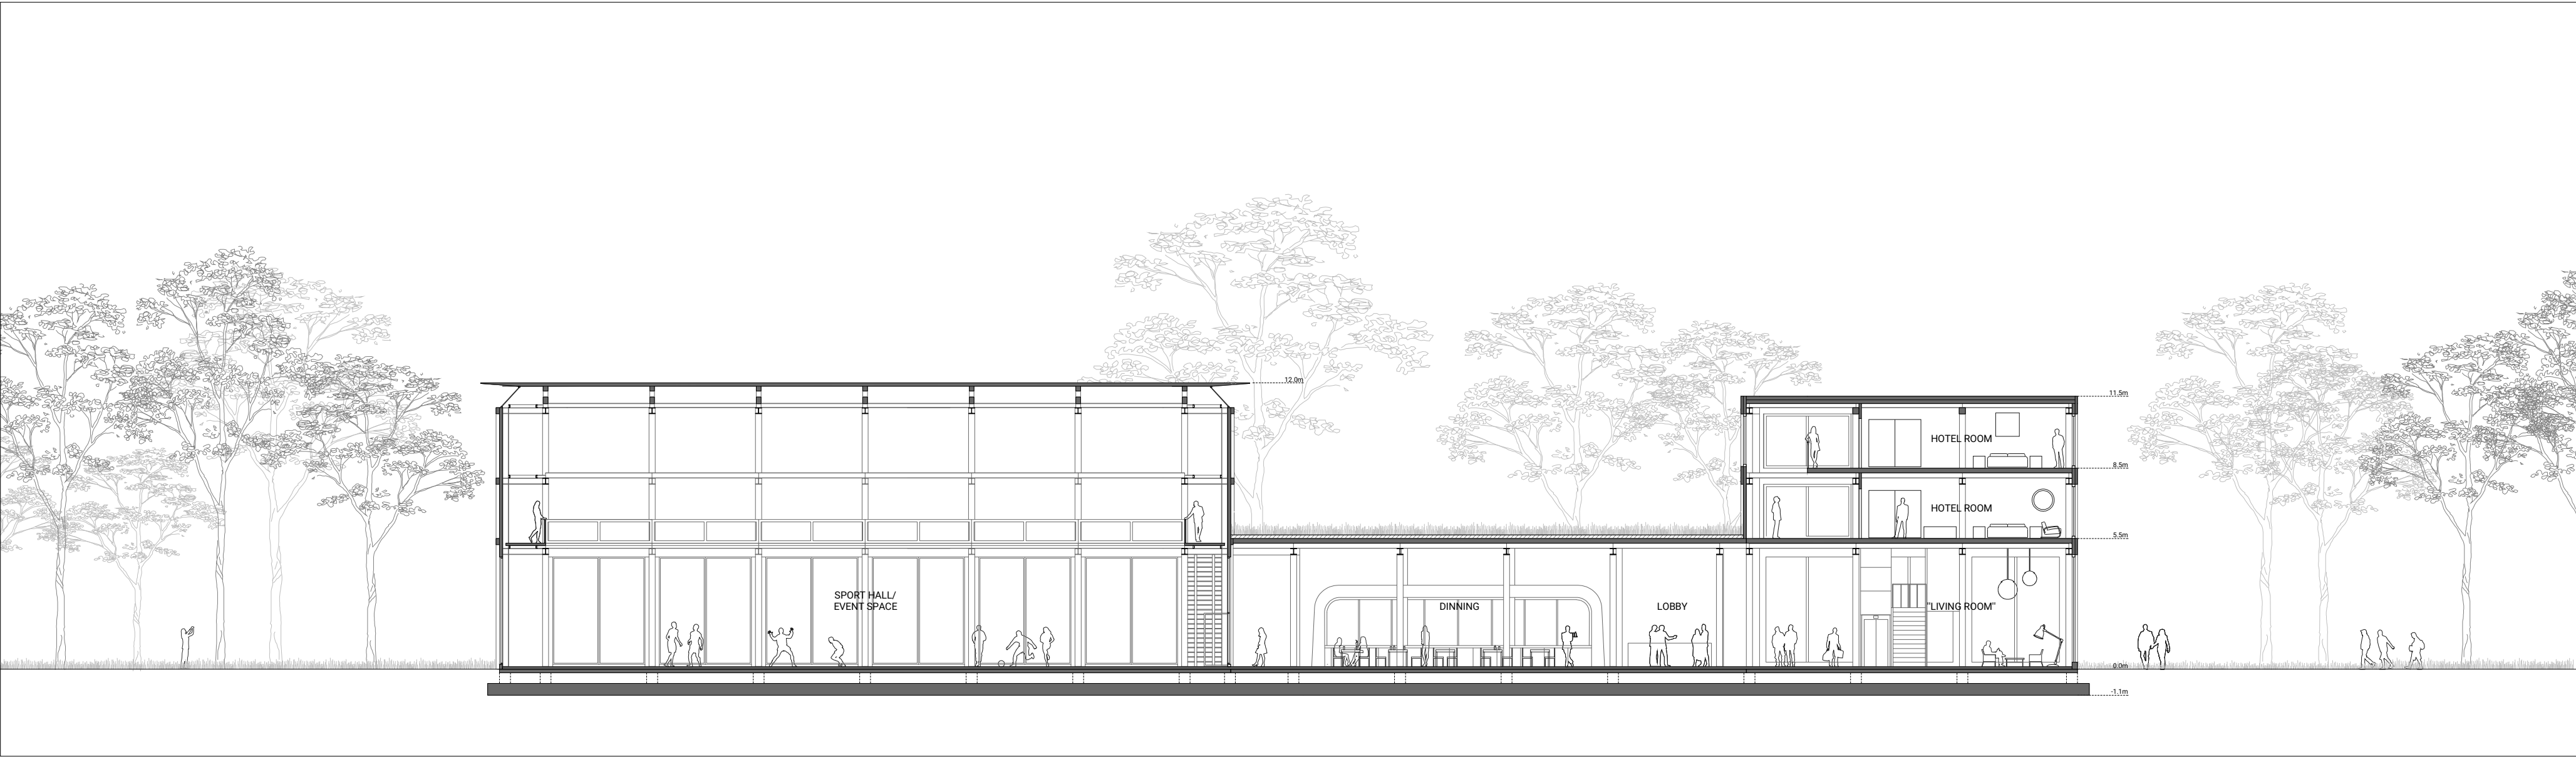


SECTION A-A'

1:200



- Ockenburgh Community Hotel -

Duong Vu Hong, 4511549, P5 presentation
aE studio - INTECTURE 2017/2018
the Hague, the Netherlands

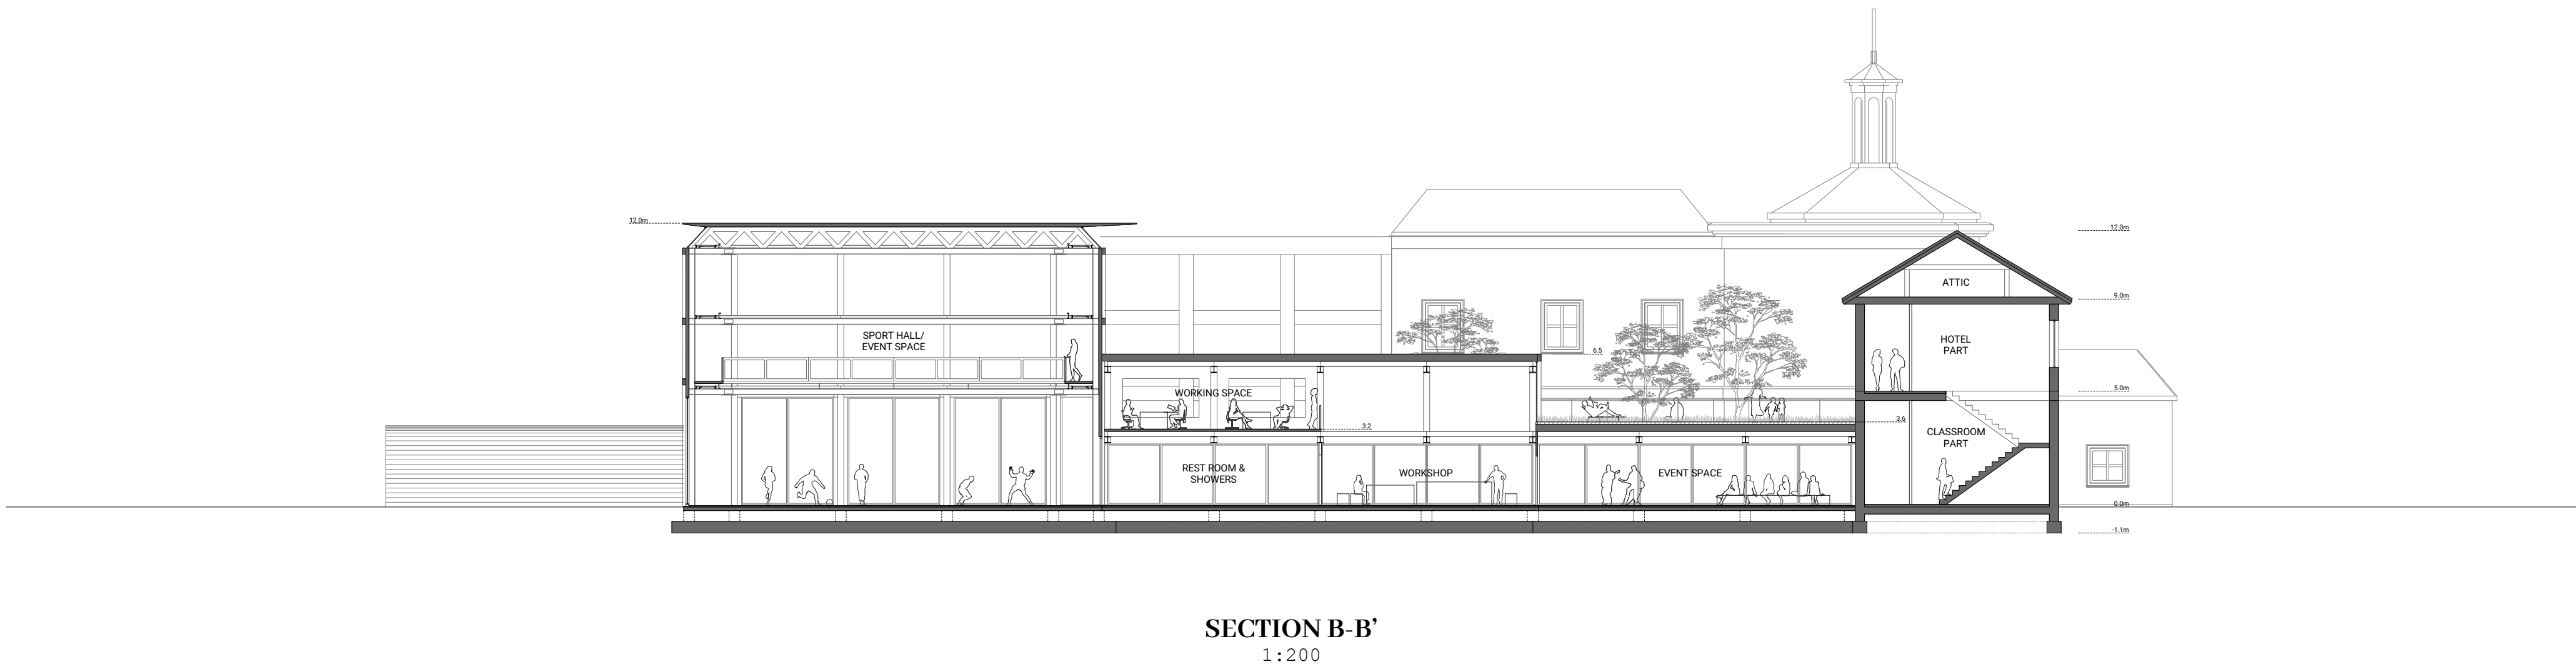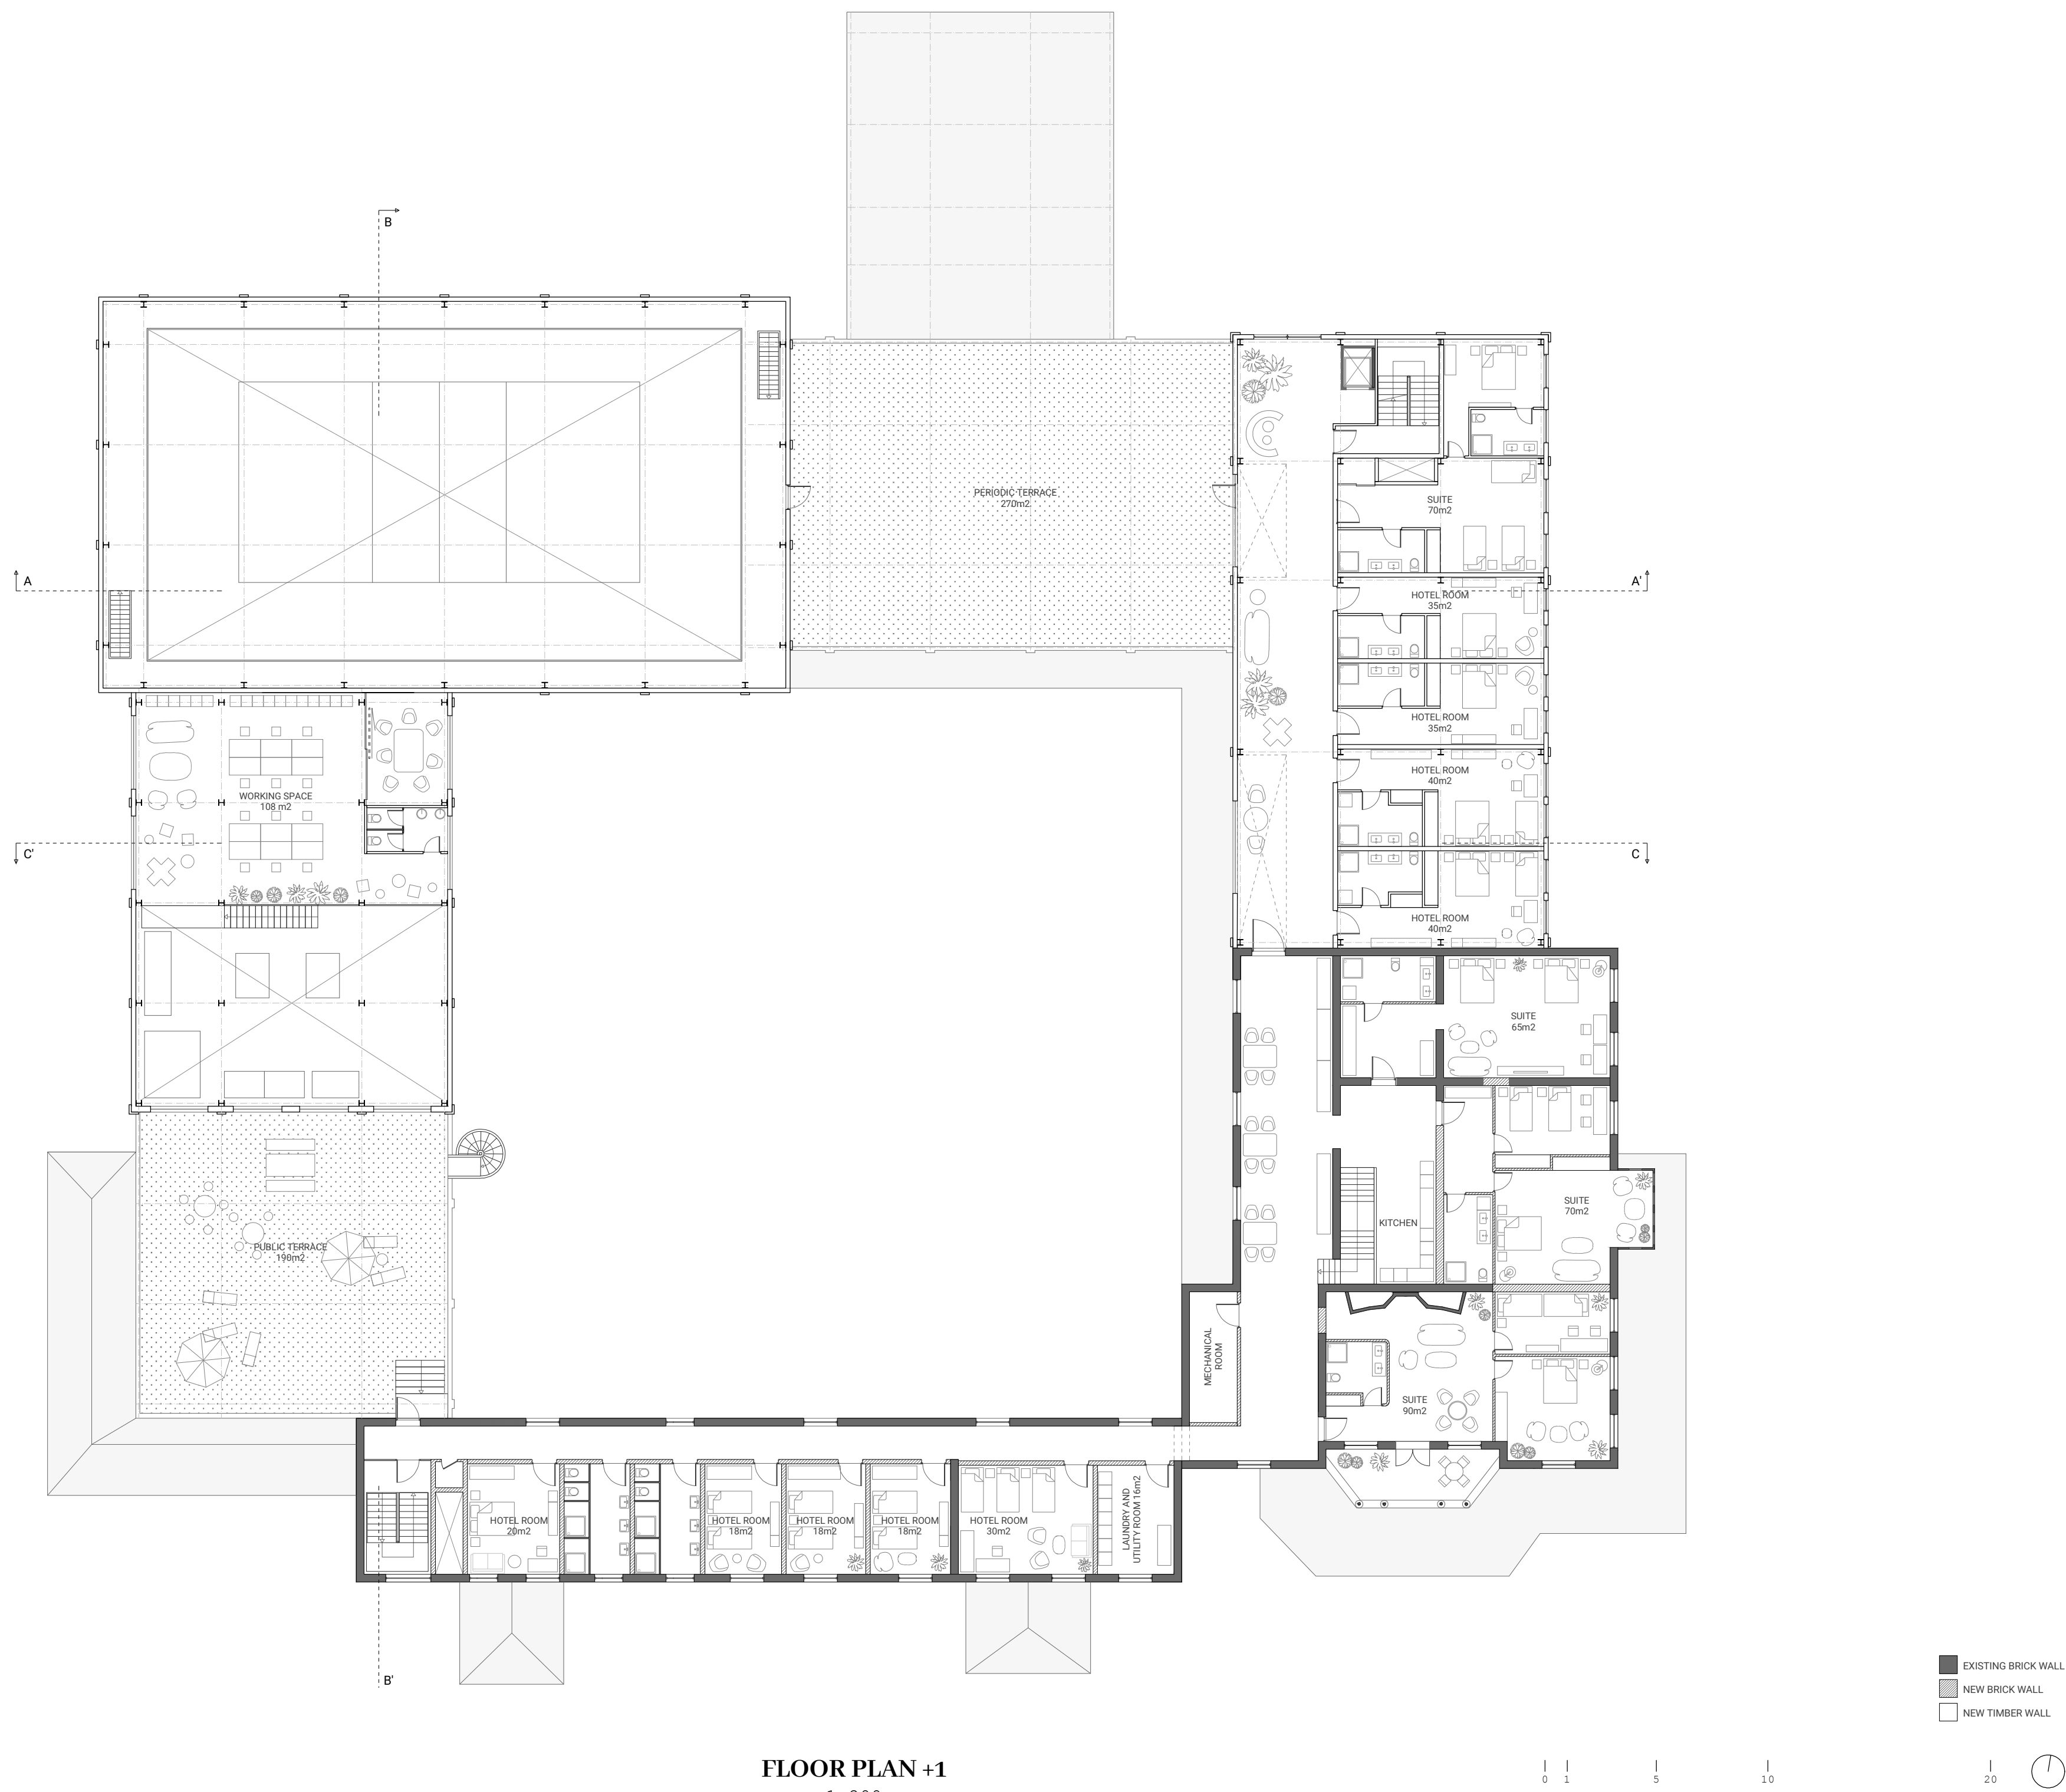

- Ockenburgh Community Hotel -

Duong Vu Hong, 4511549, P5 presentation
aE studio - INTECTURE 2017/2018
the Hague, the Netherlands

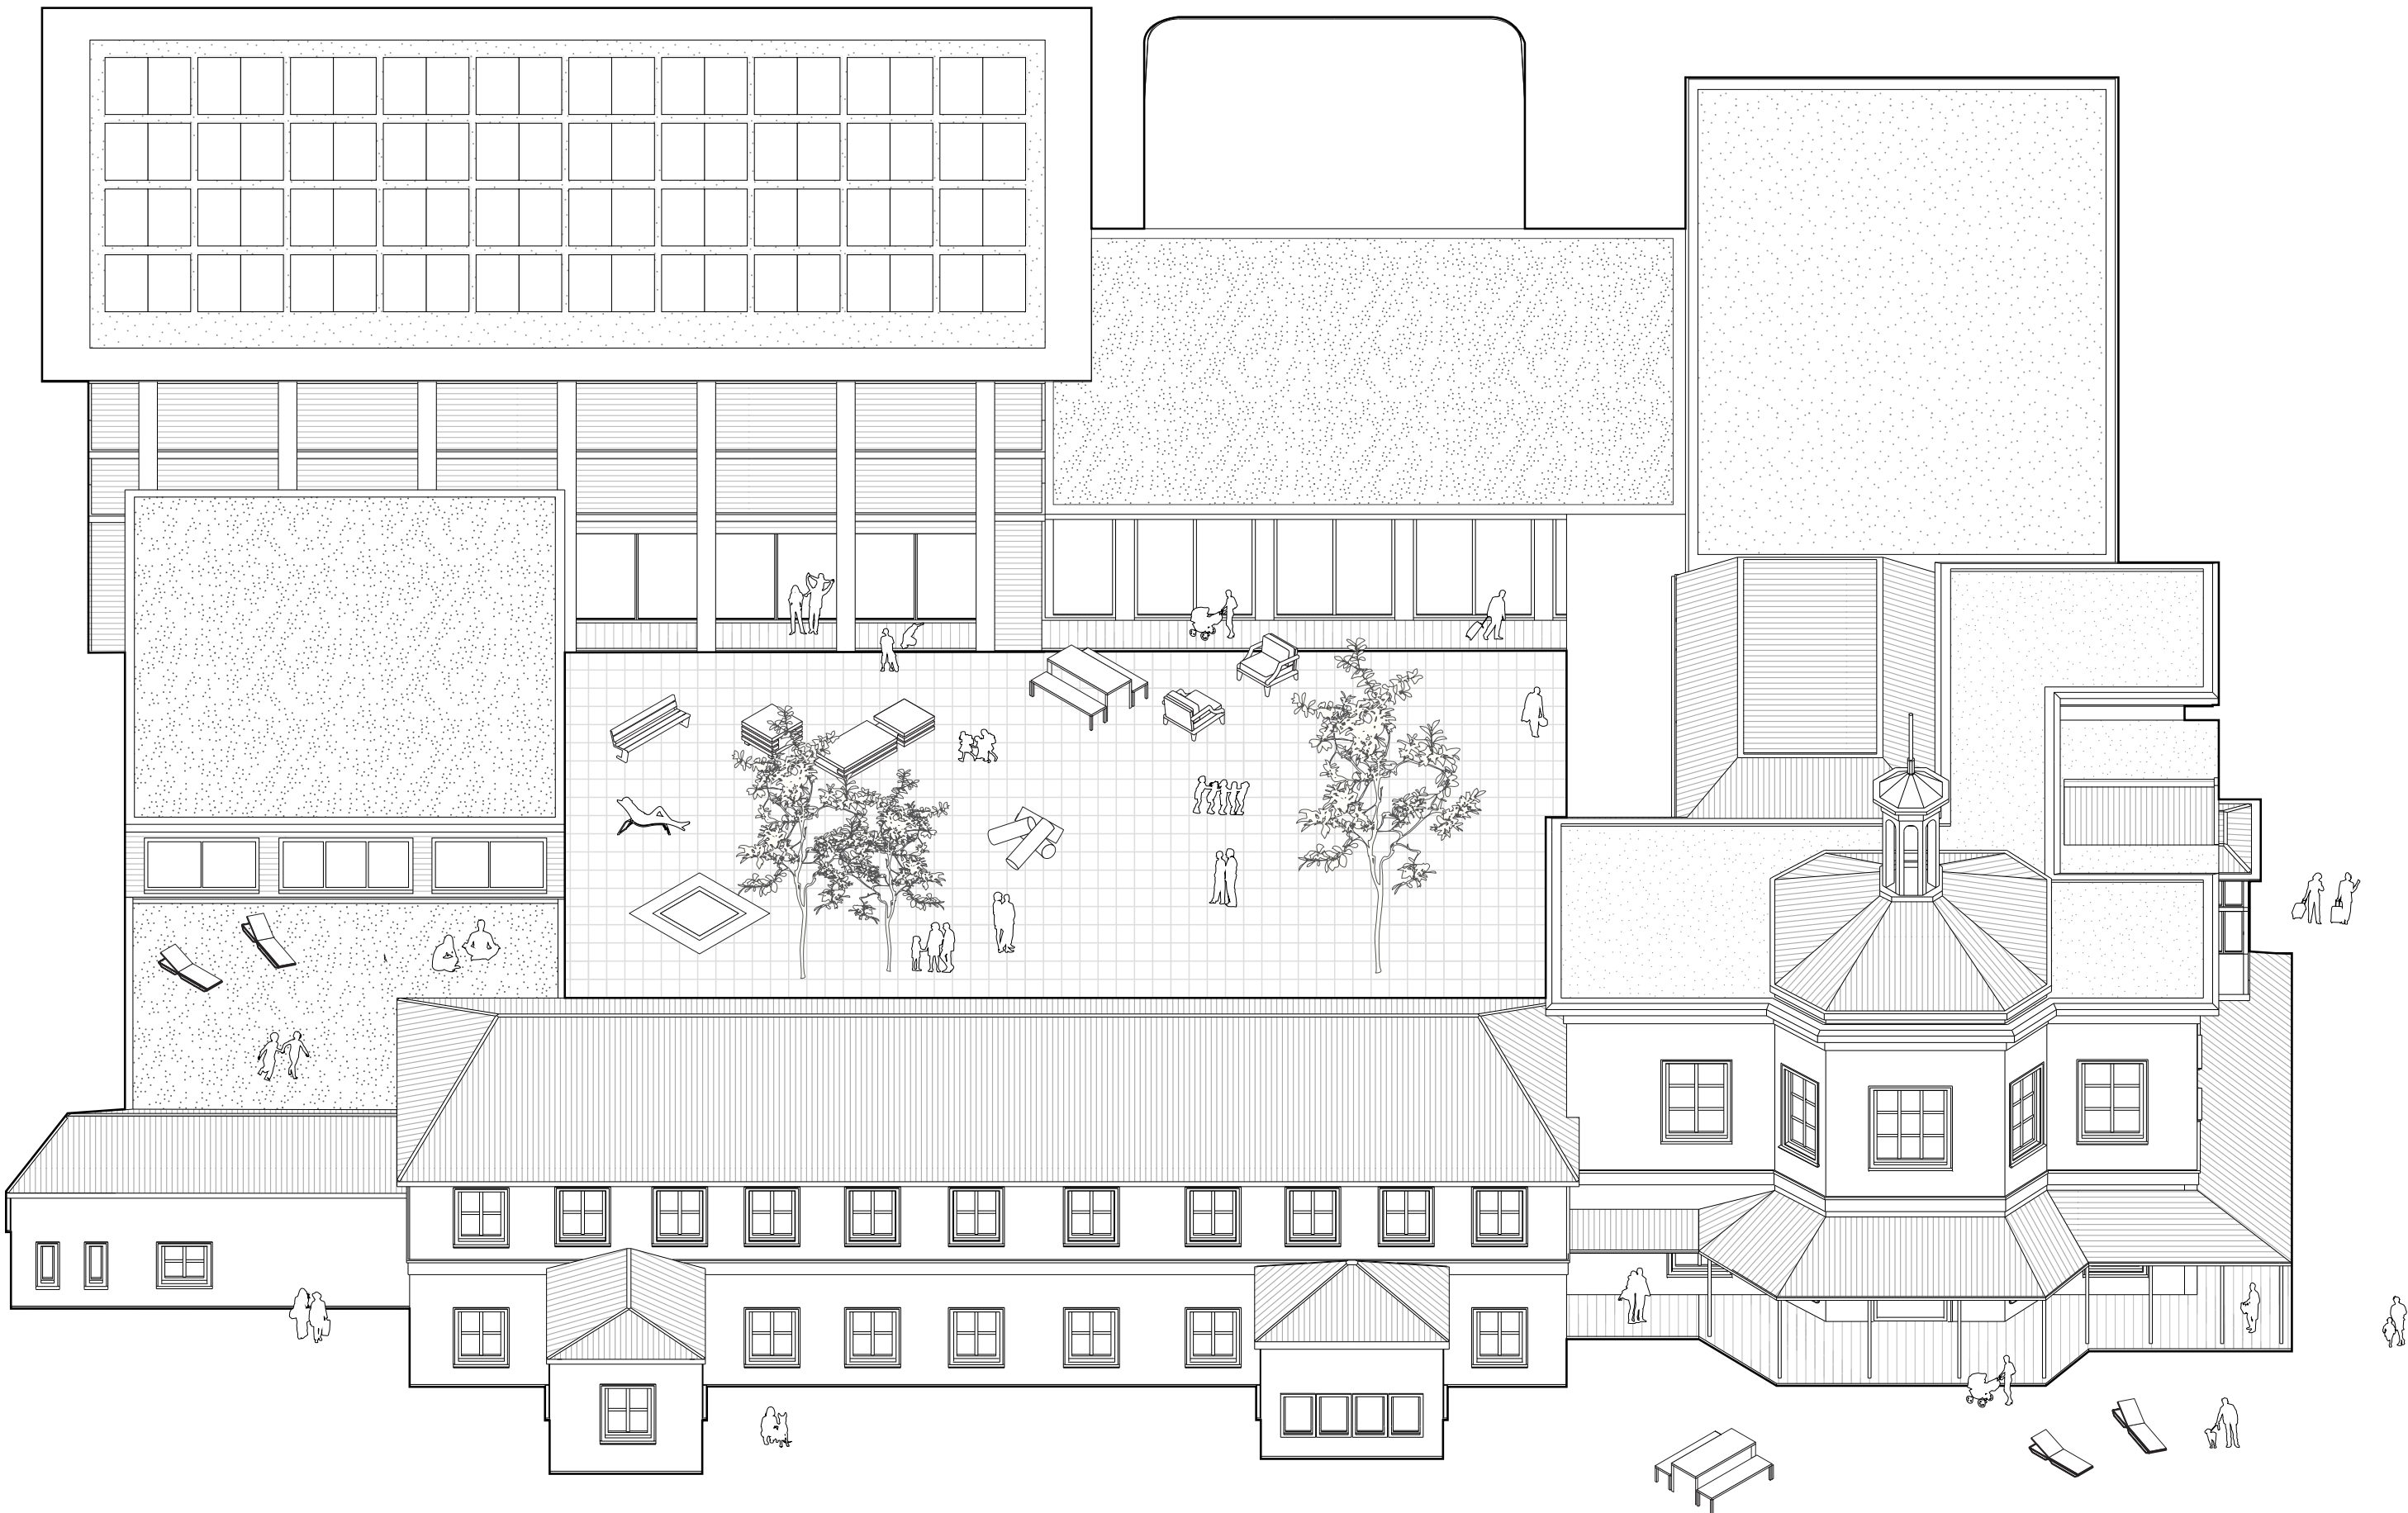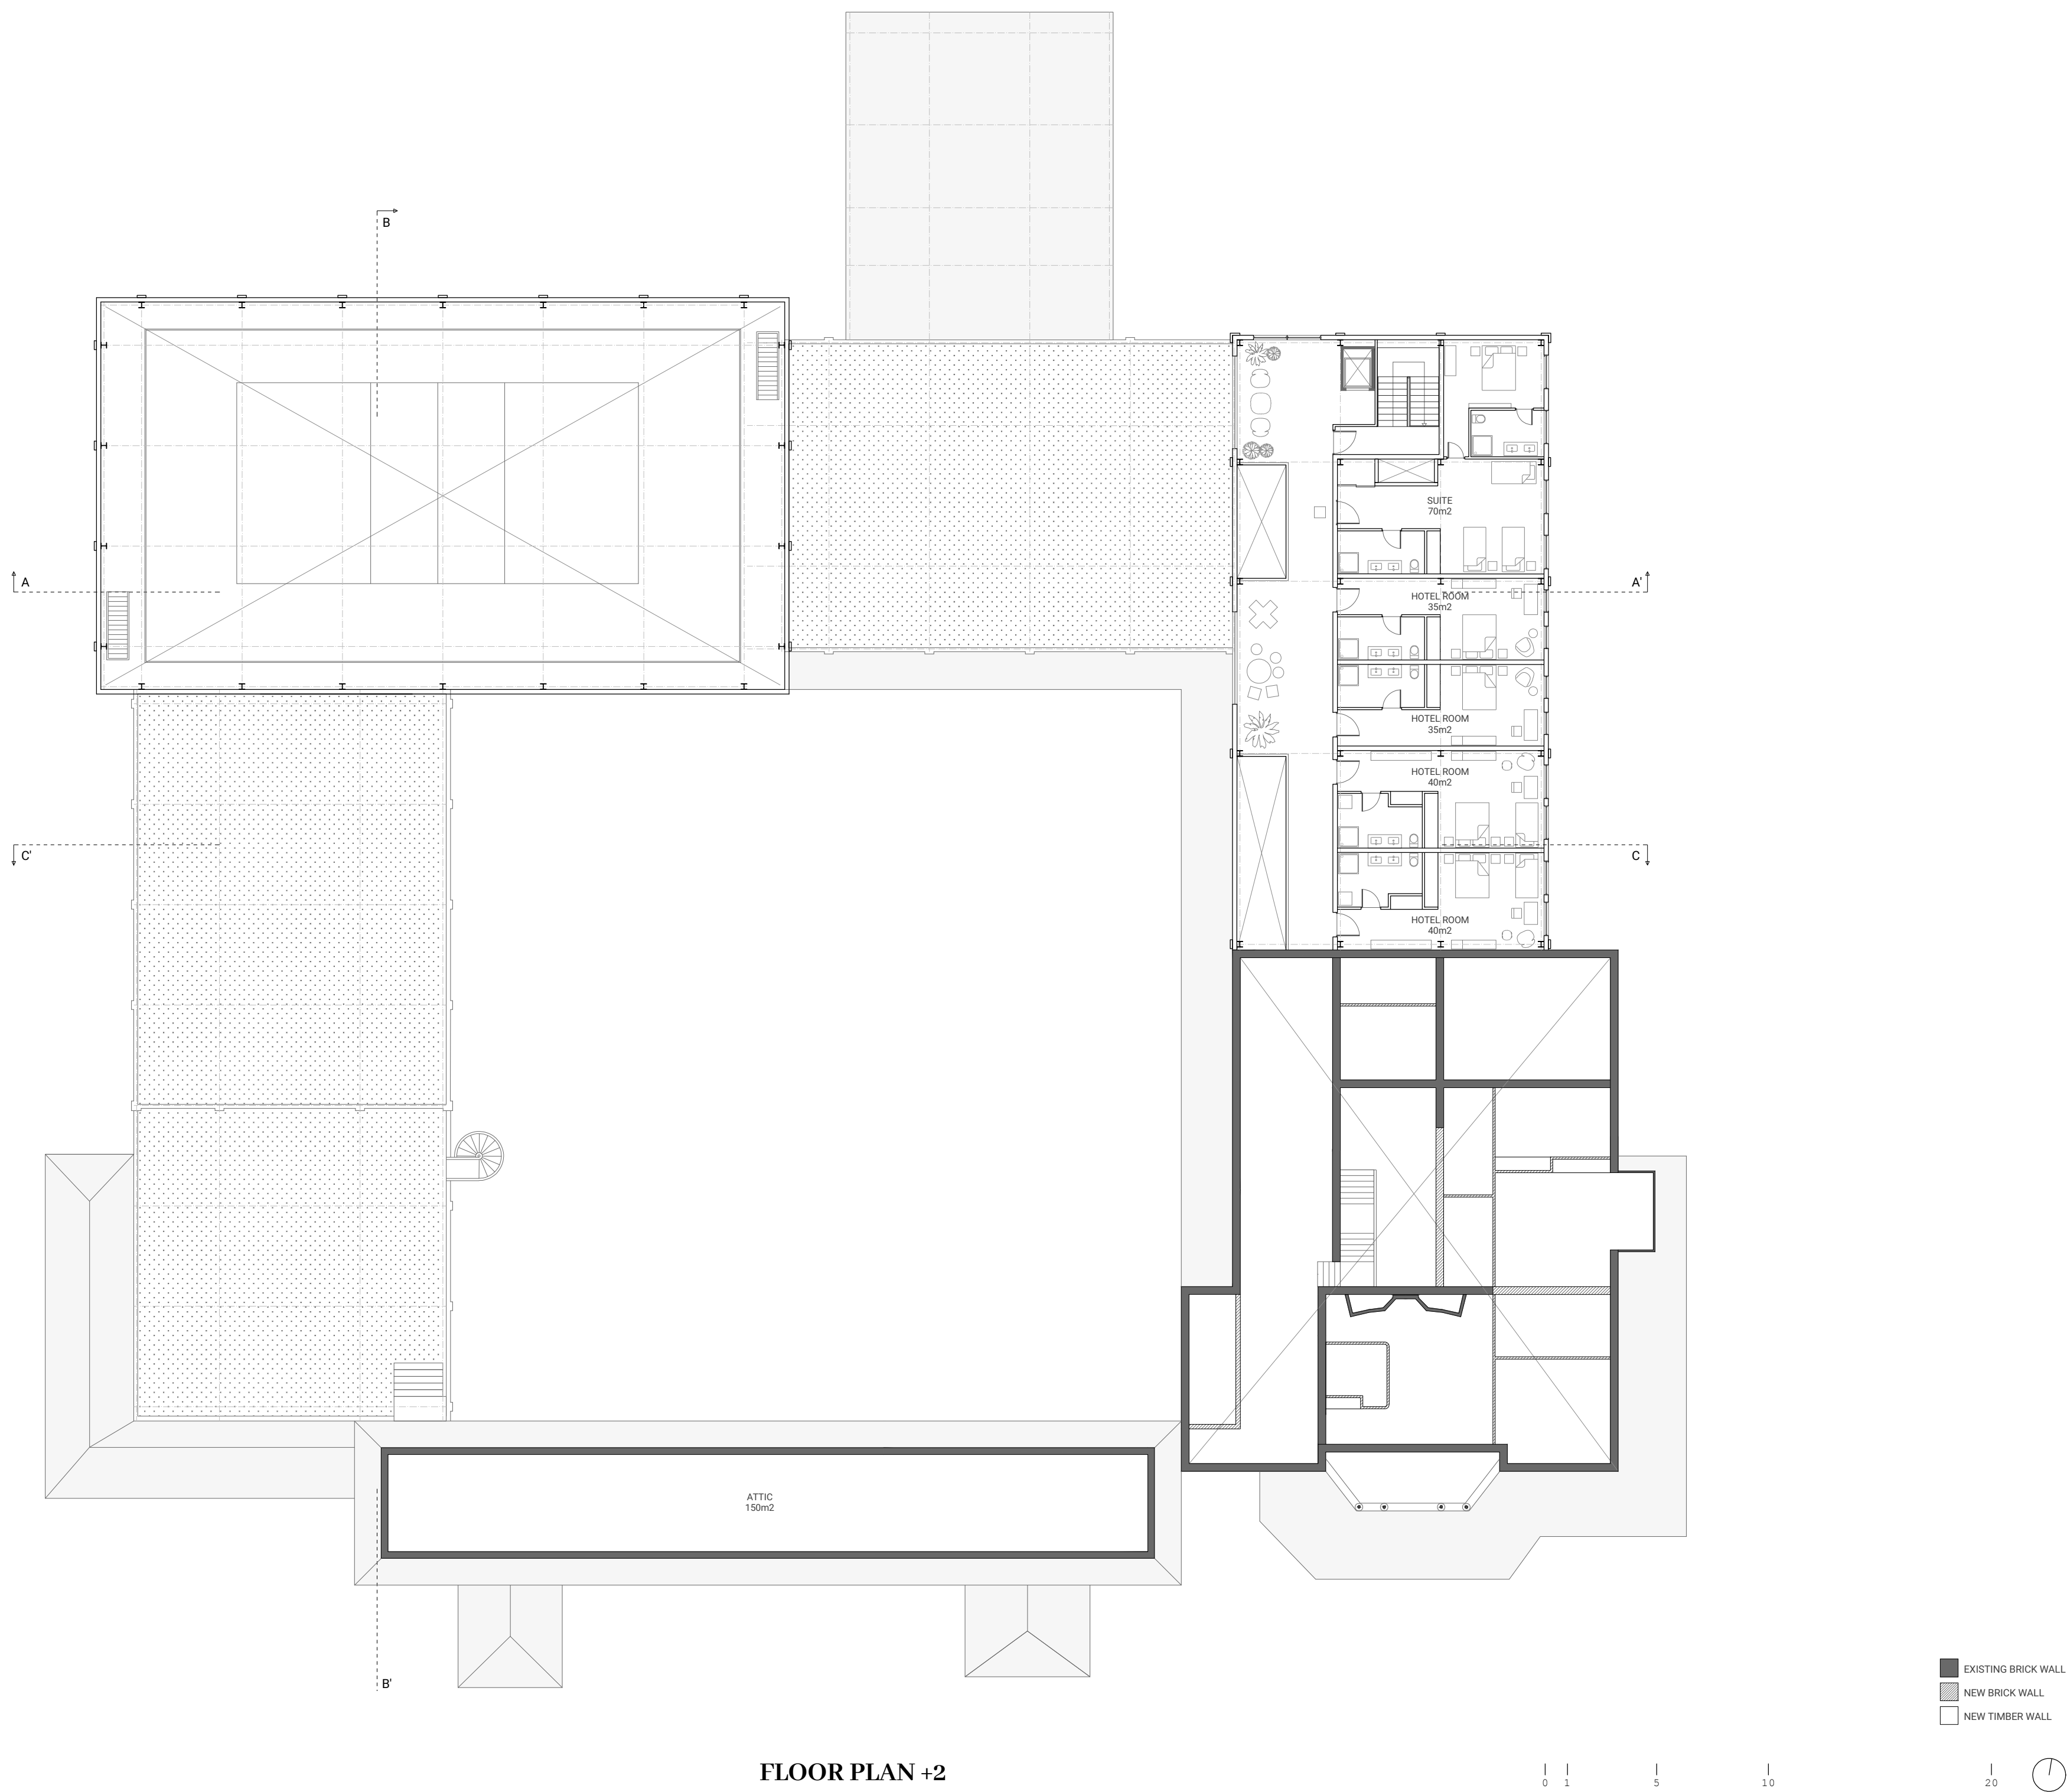

ISOMETRIC PROJECTION
view from the South

- Ockenburgh Community Hotel -

Duong Vu Hong, 4511549, P5 presentation
aE studio - INTECTURE 2017/2018
the Hague, the Netherlands




NORTH ELEVATION
1:200



SOUTH ELEVATION
1:200




EAST ELEVATION
1:200

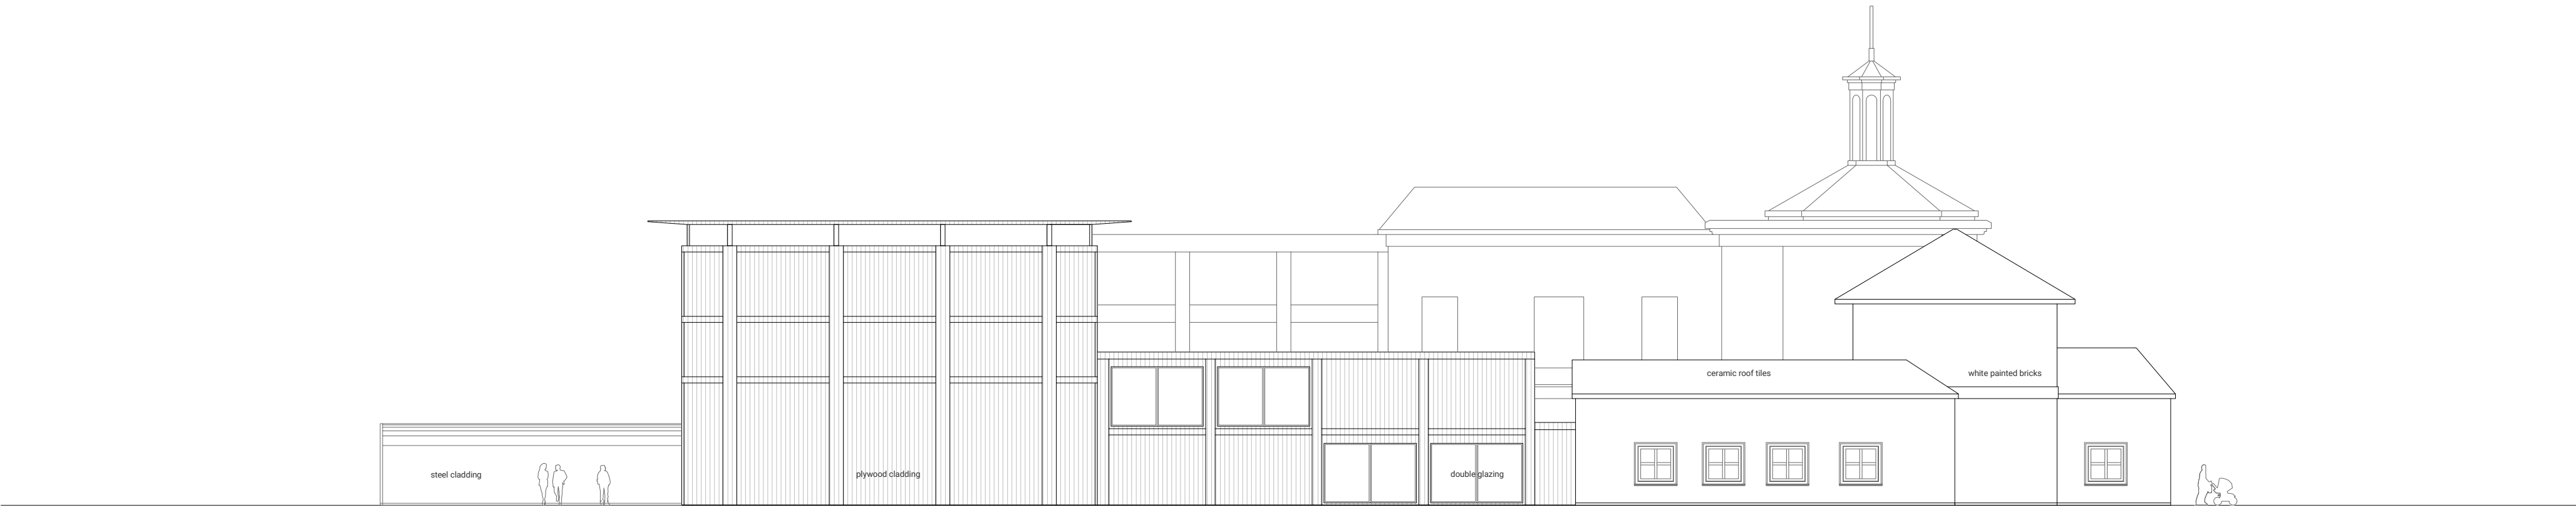


WEST ELEVATION
1:200

- Ockenburgh Community Hotel -

Duong Vu Hong, 4511549, P5 presentation
aE studio - INTECTURE 2017/2018
the Hague, the Netherlands

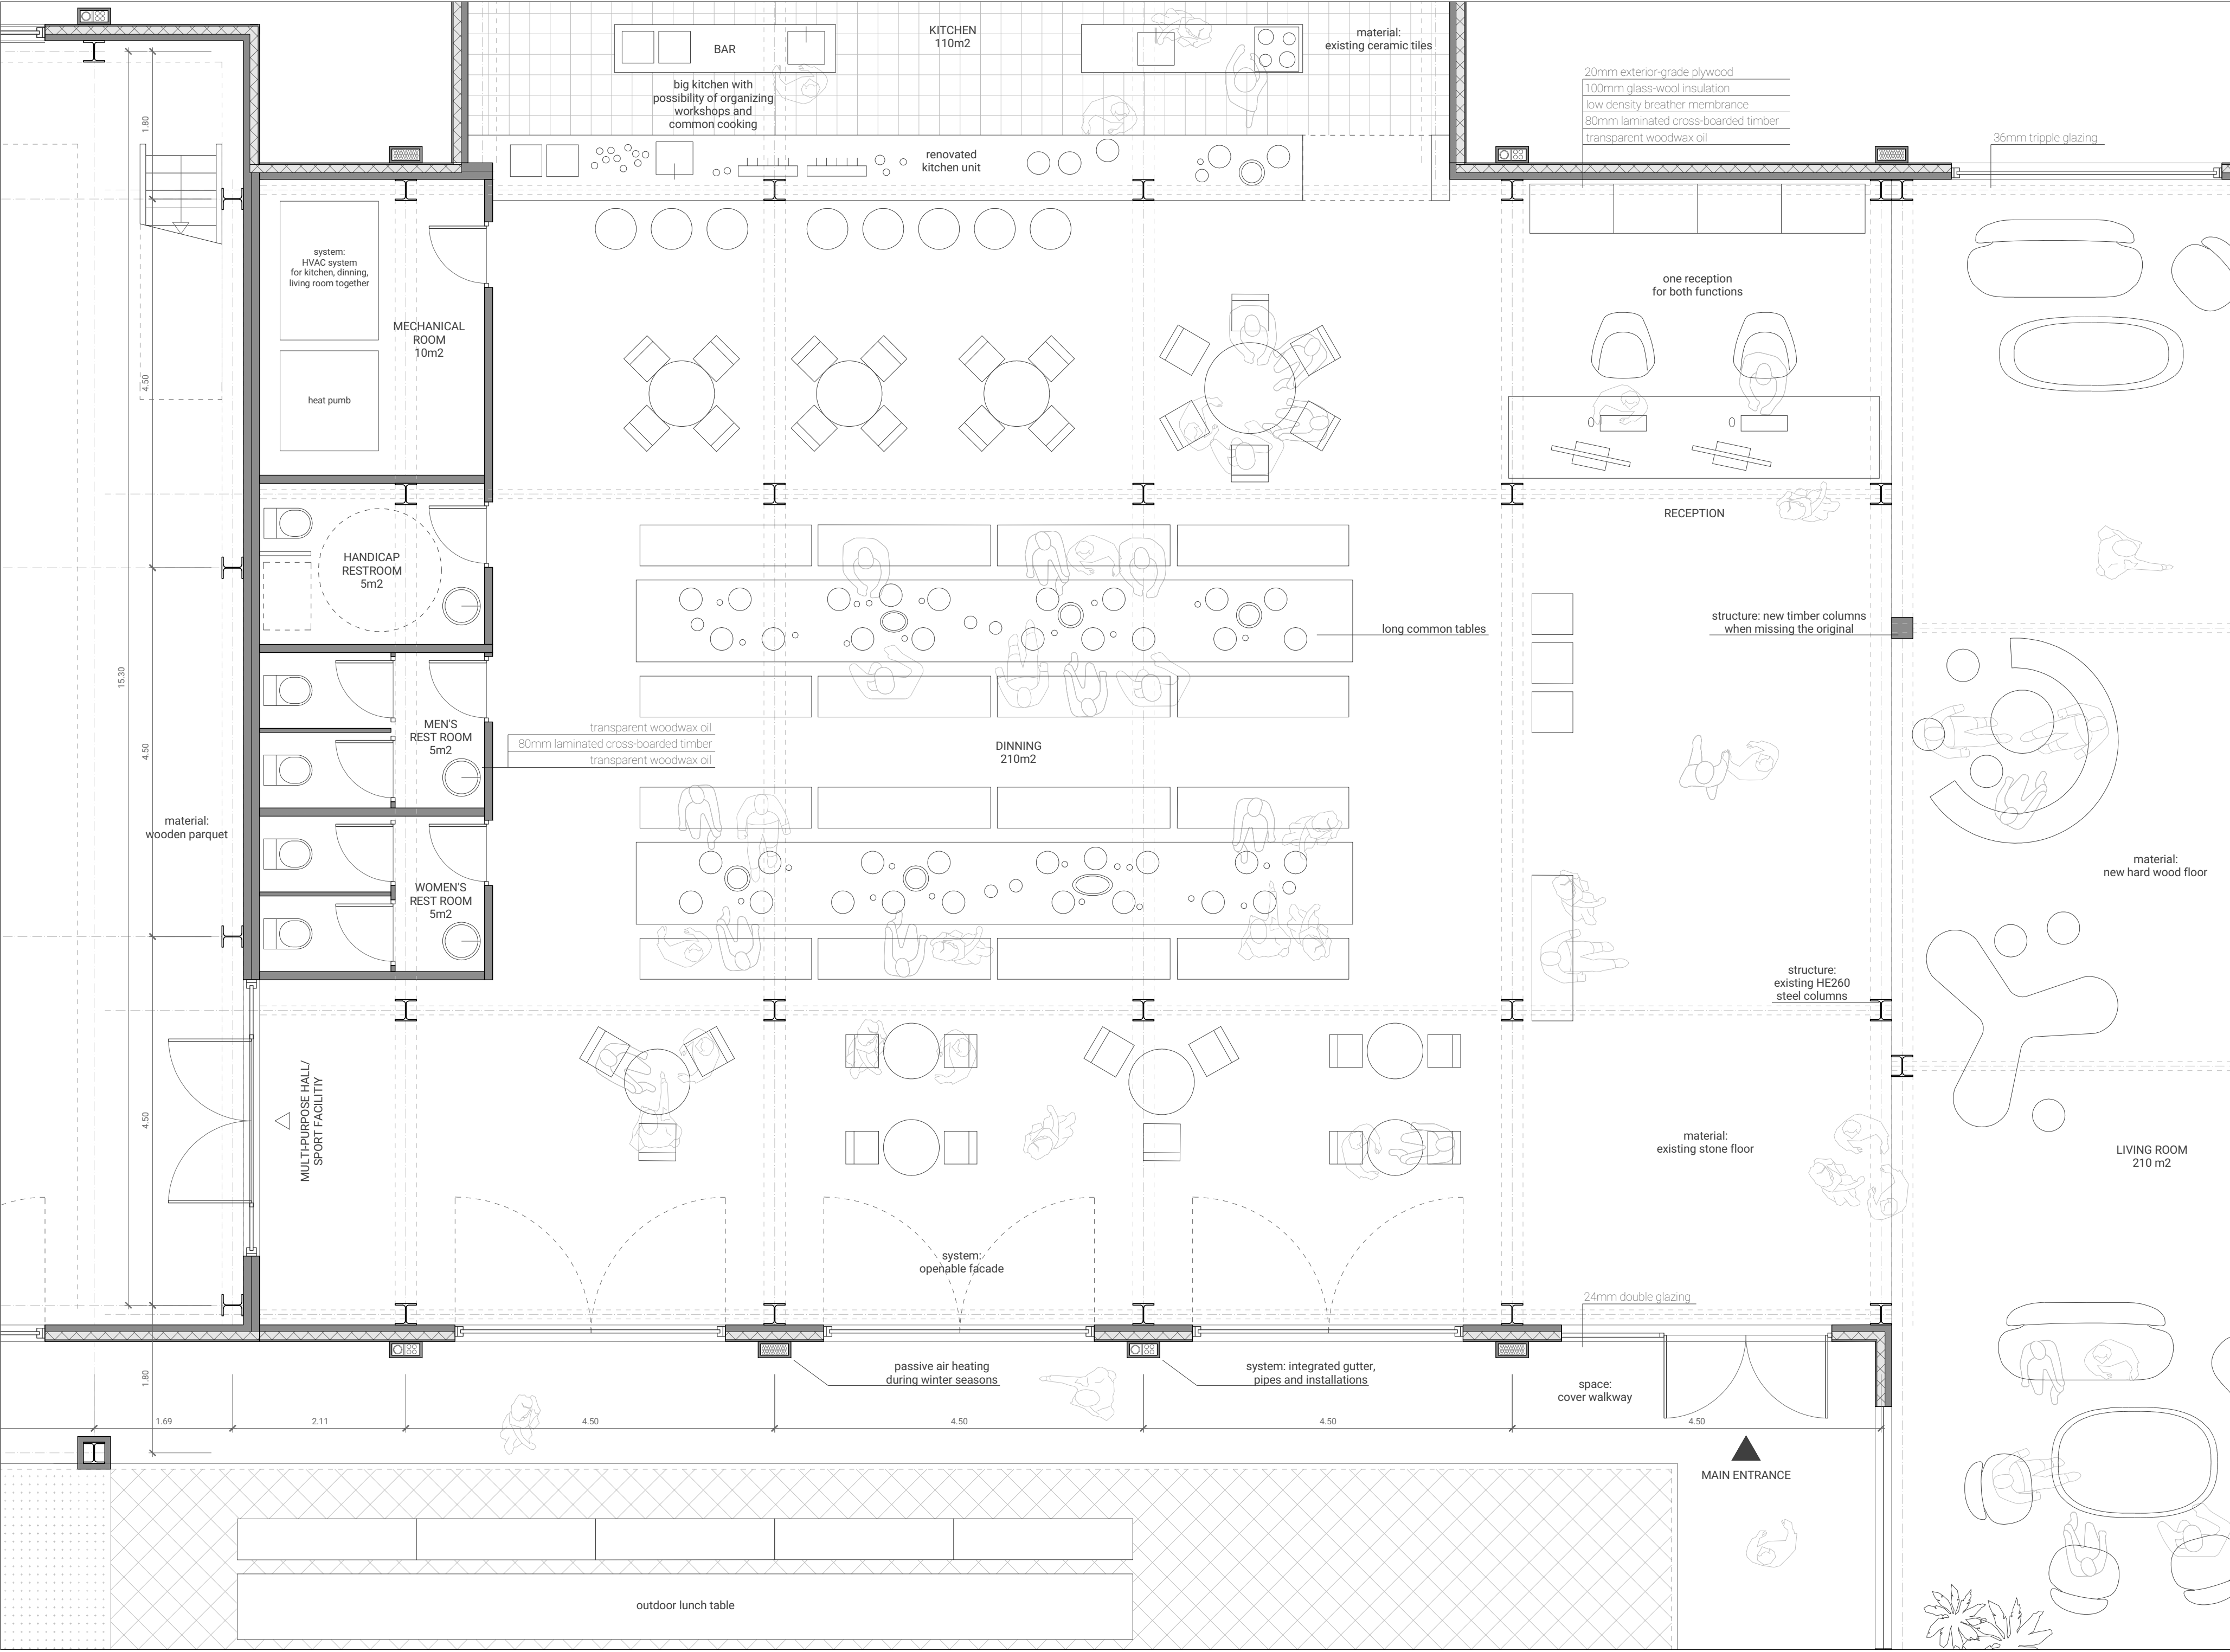


FLOOR PLAN FRAGMENT
1:50

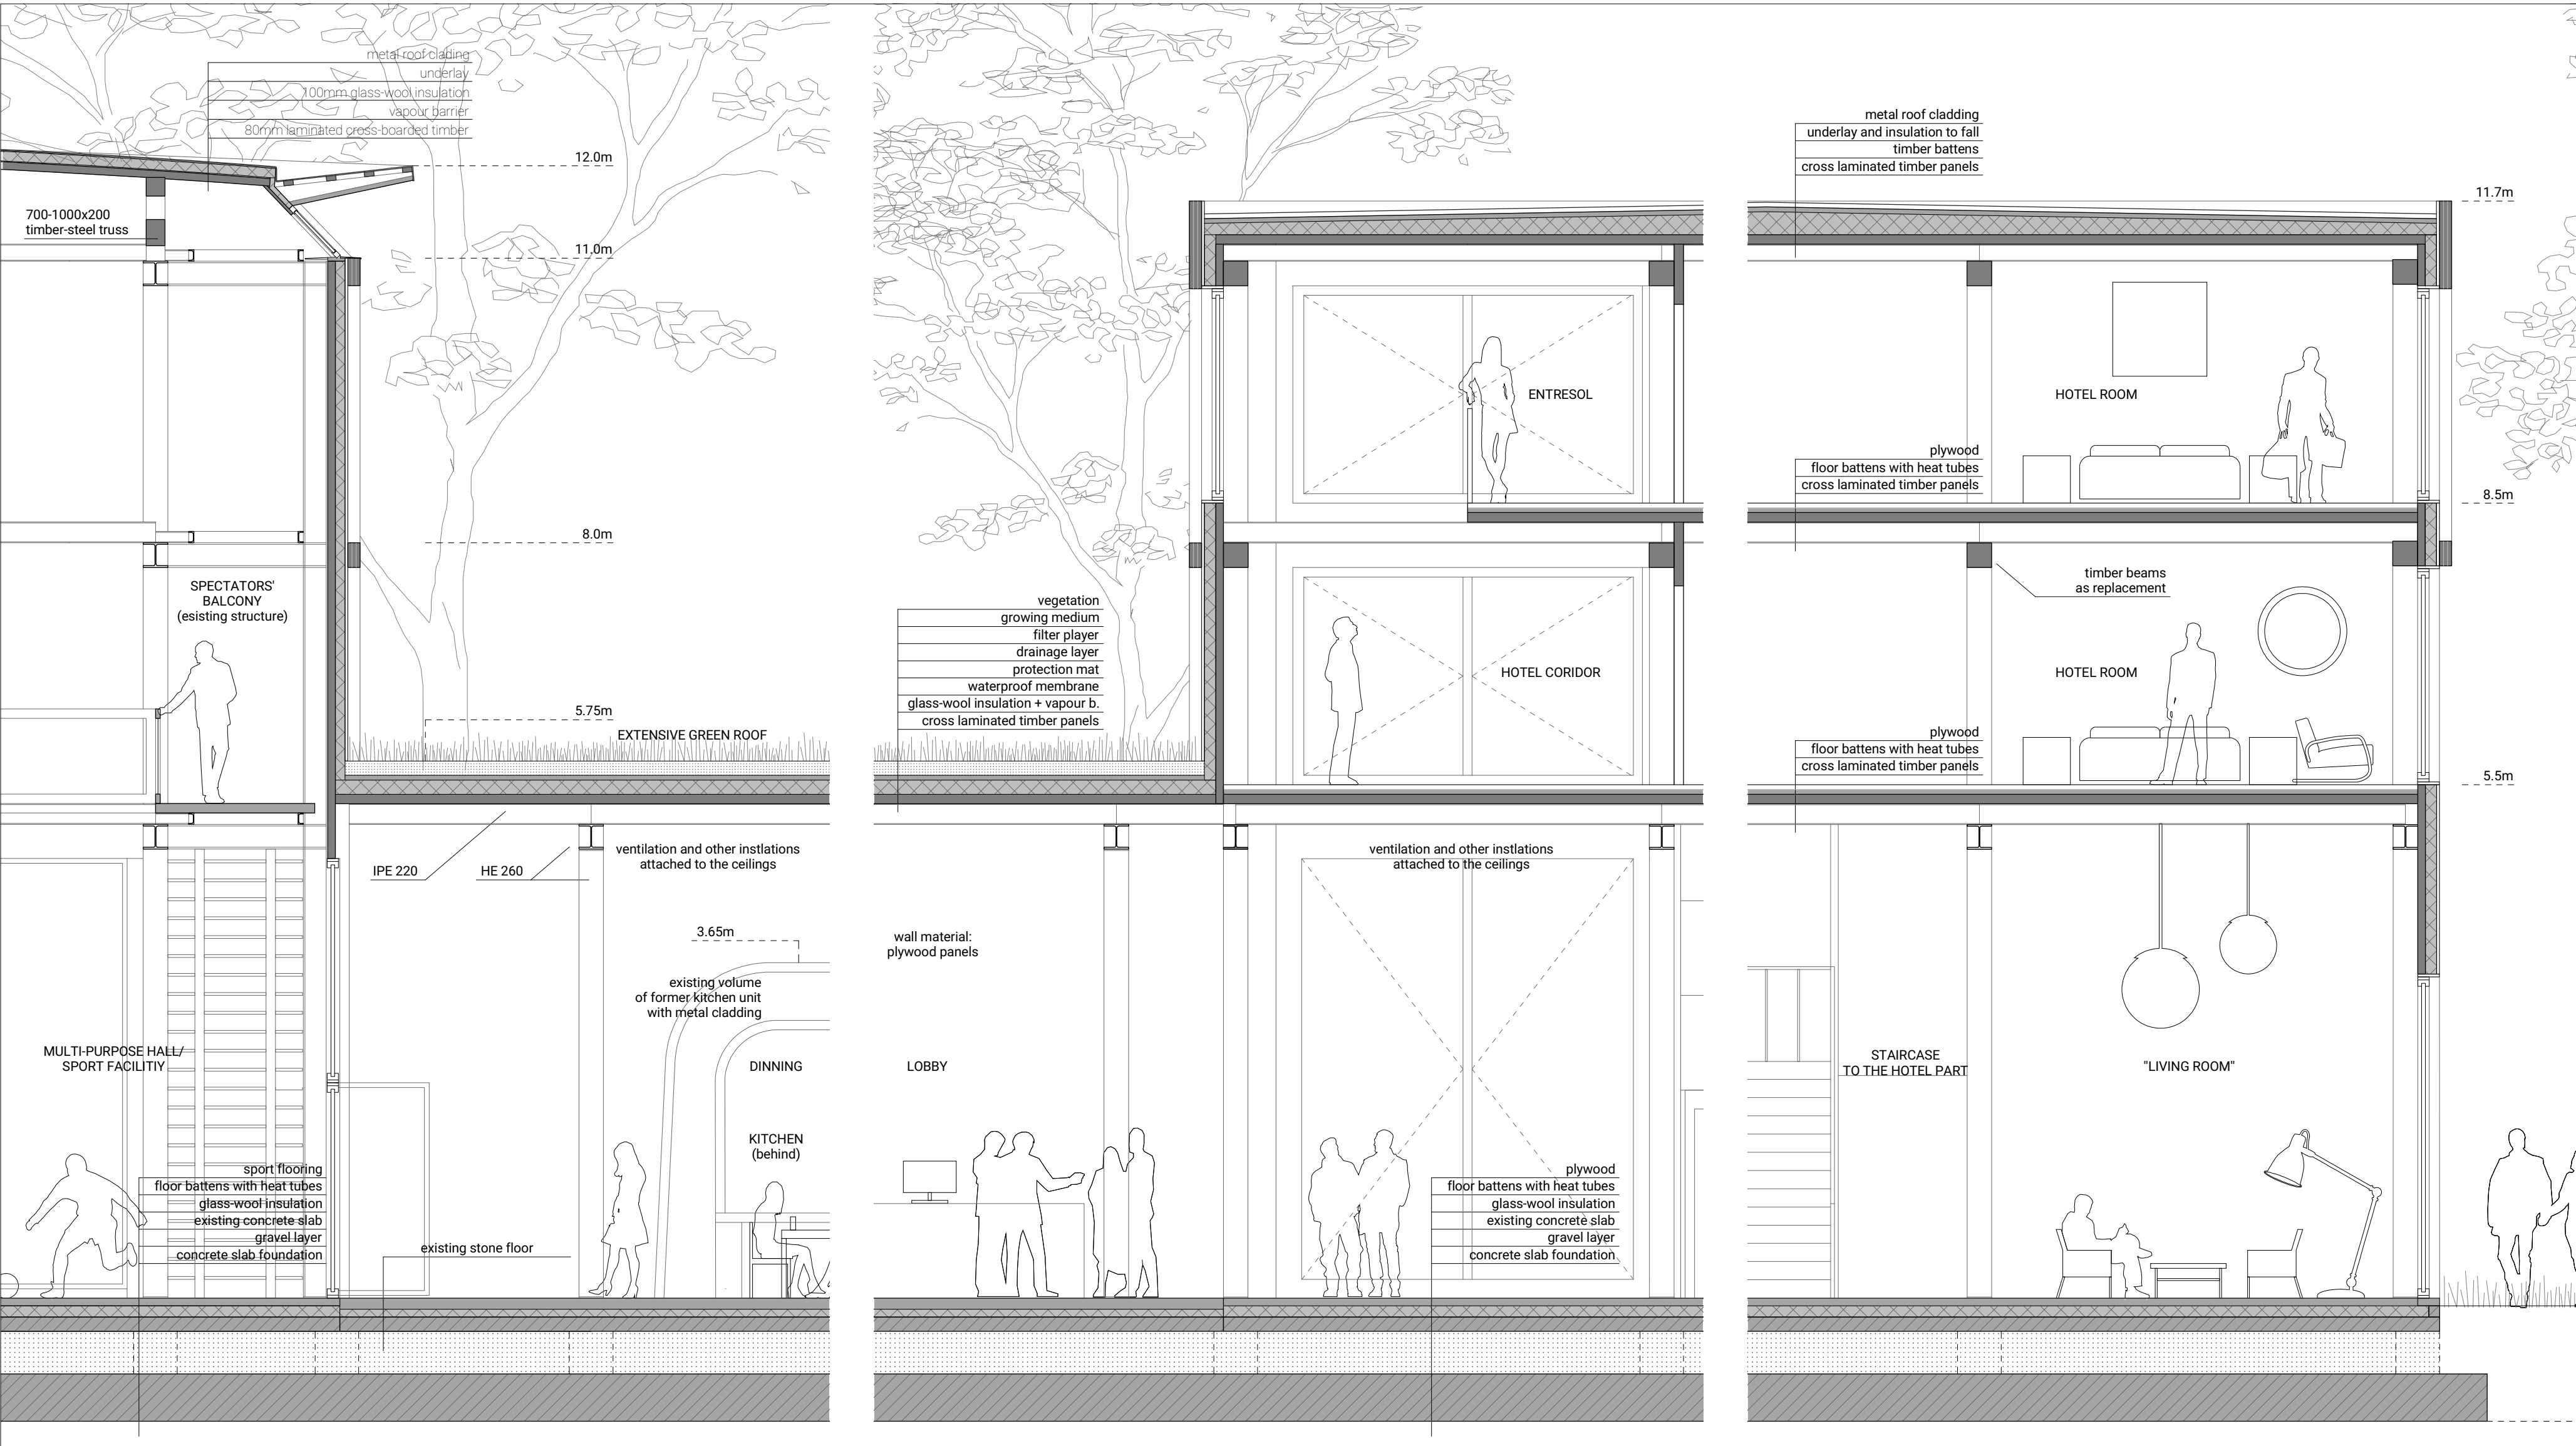

SECTION A-A' FRAGMENTS
1:50


- Ockenburgh Community Hotel -

Duong Vu Hong, 4511549, P5 presentation
aE studio - INTECTURE 2017/2018
the Hague, the Netherlands

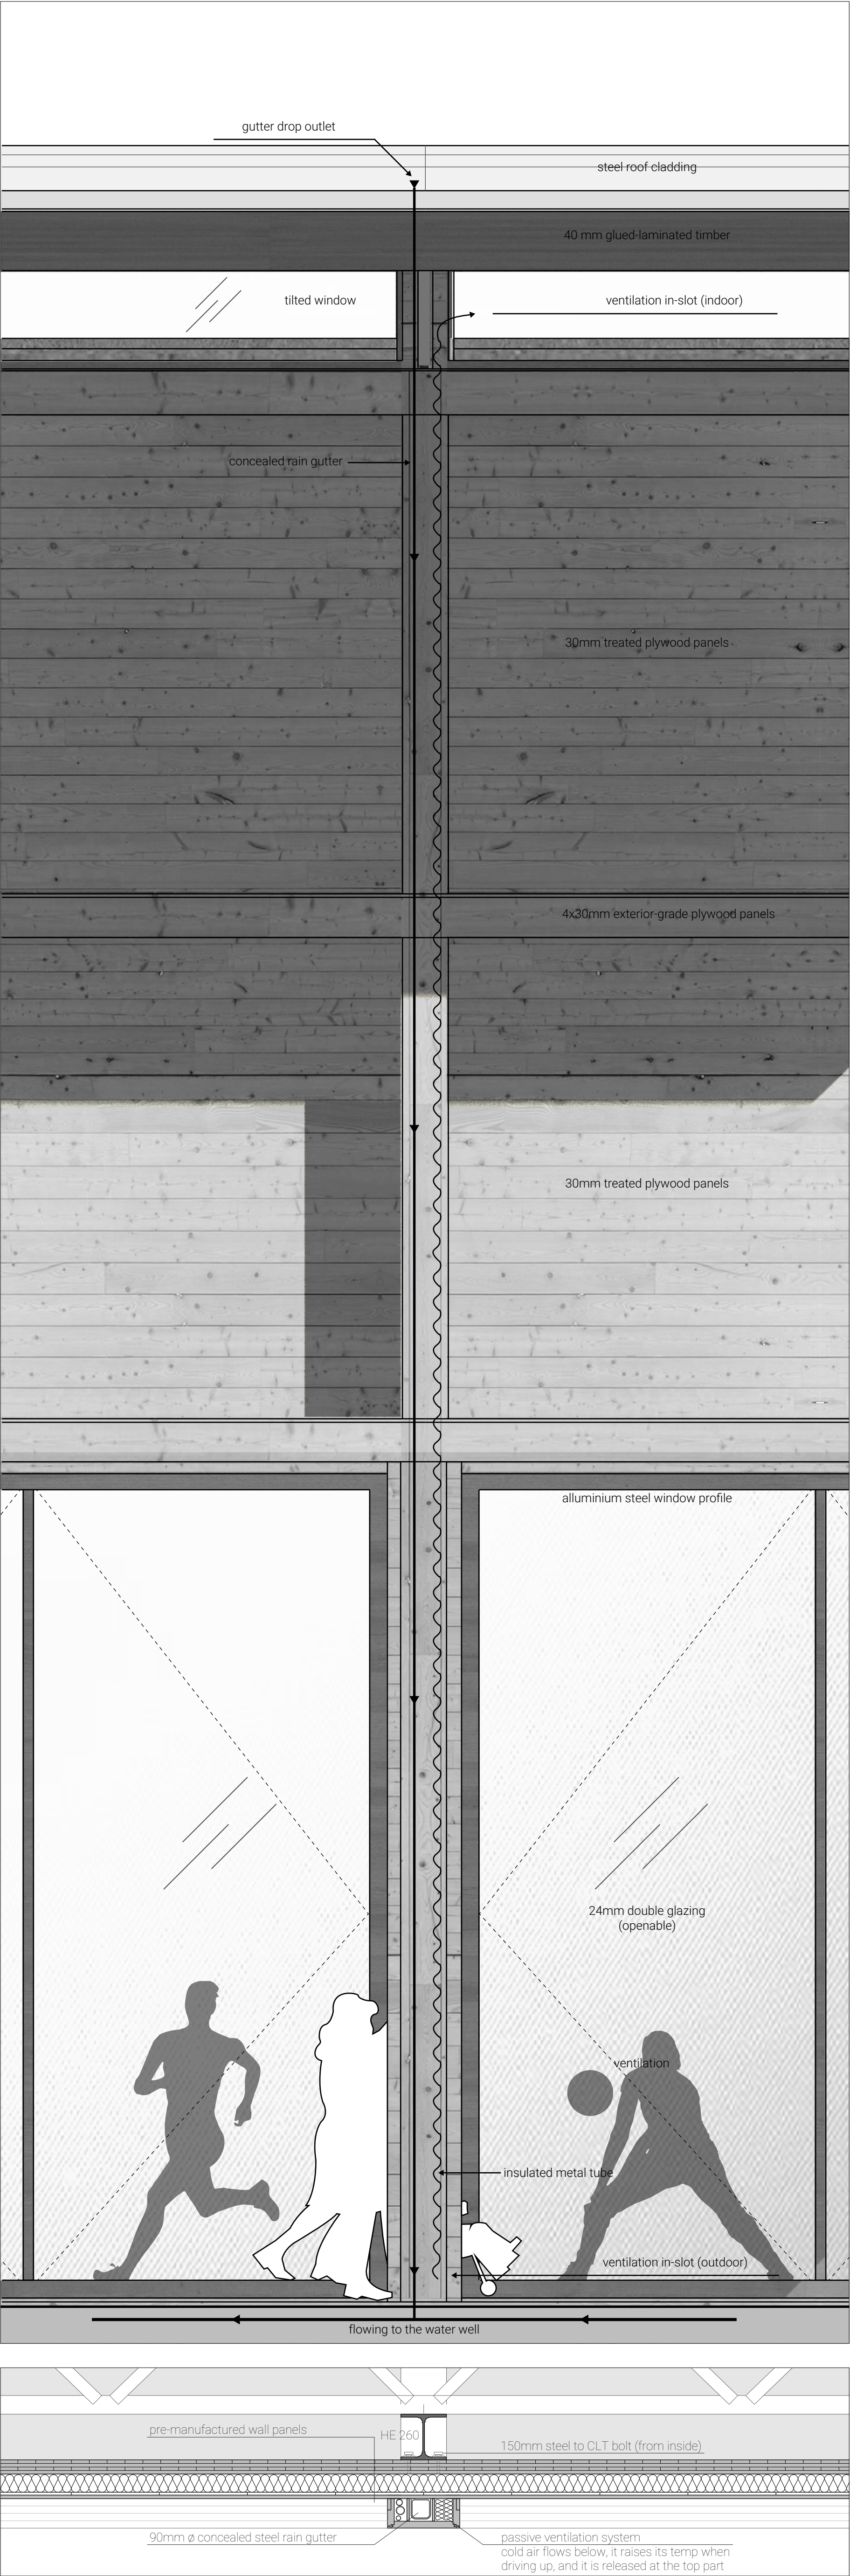

FAÇADE FRAGMENTS - ELEVATION AND HORIZONTAL CUT

1:20

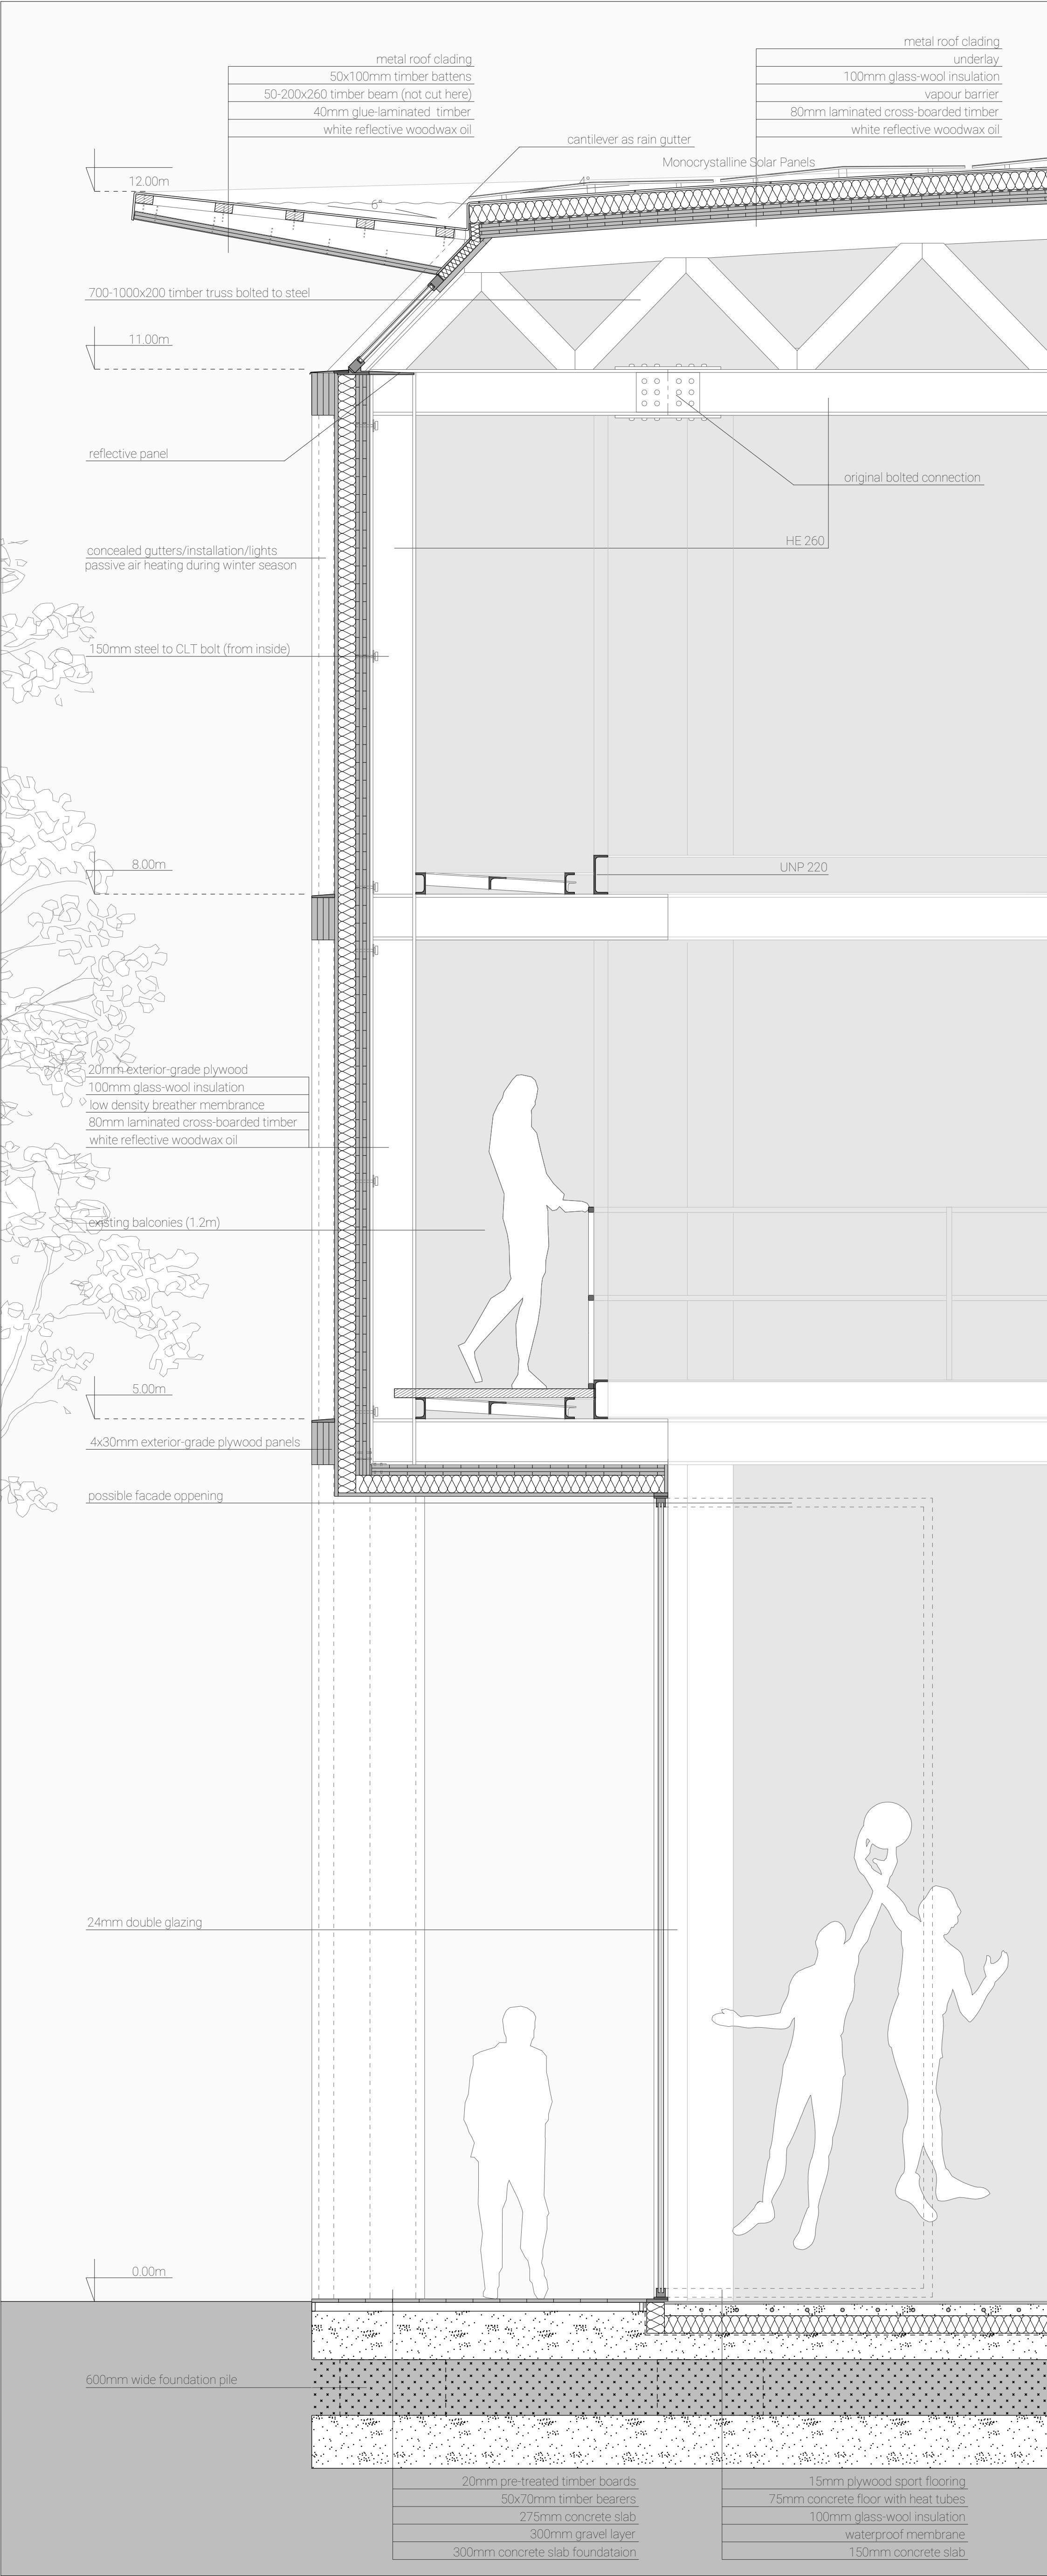


FAÇADE FRAGMENT - VERTICAL CROSS-CUT


1:20

- Ockenburgh Community Hotel -


Duong Vu Hong, 4511549, P5 presentation
aE studio - INTECTURE 2017/2018
the Hague, the Netherlands

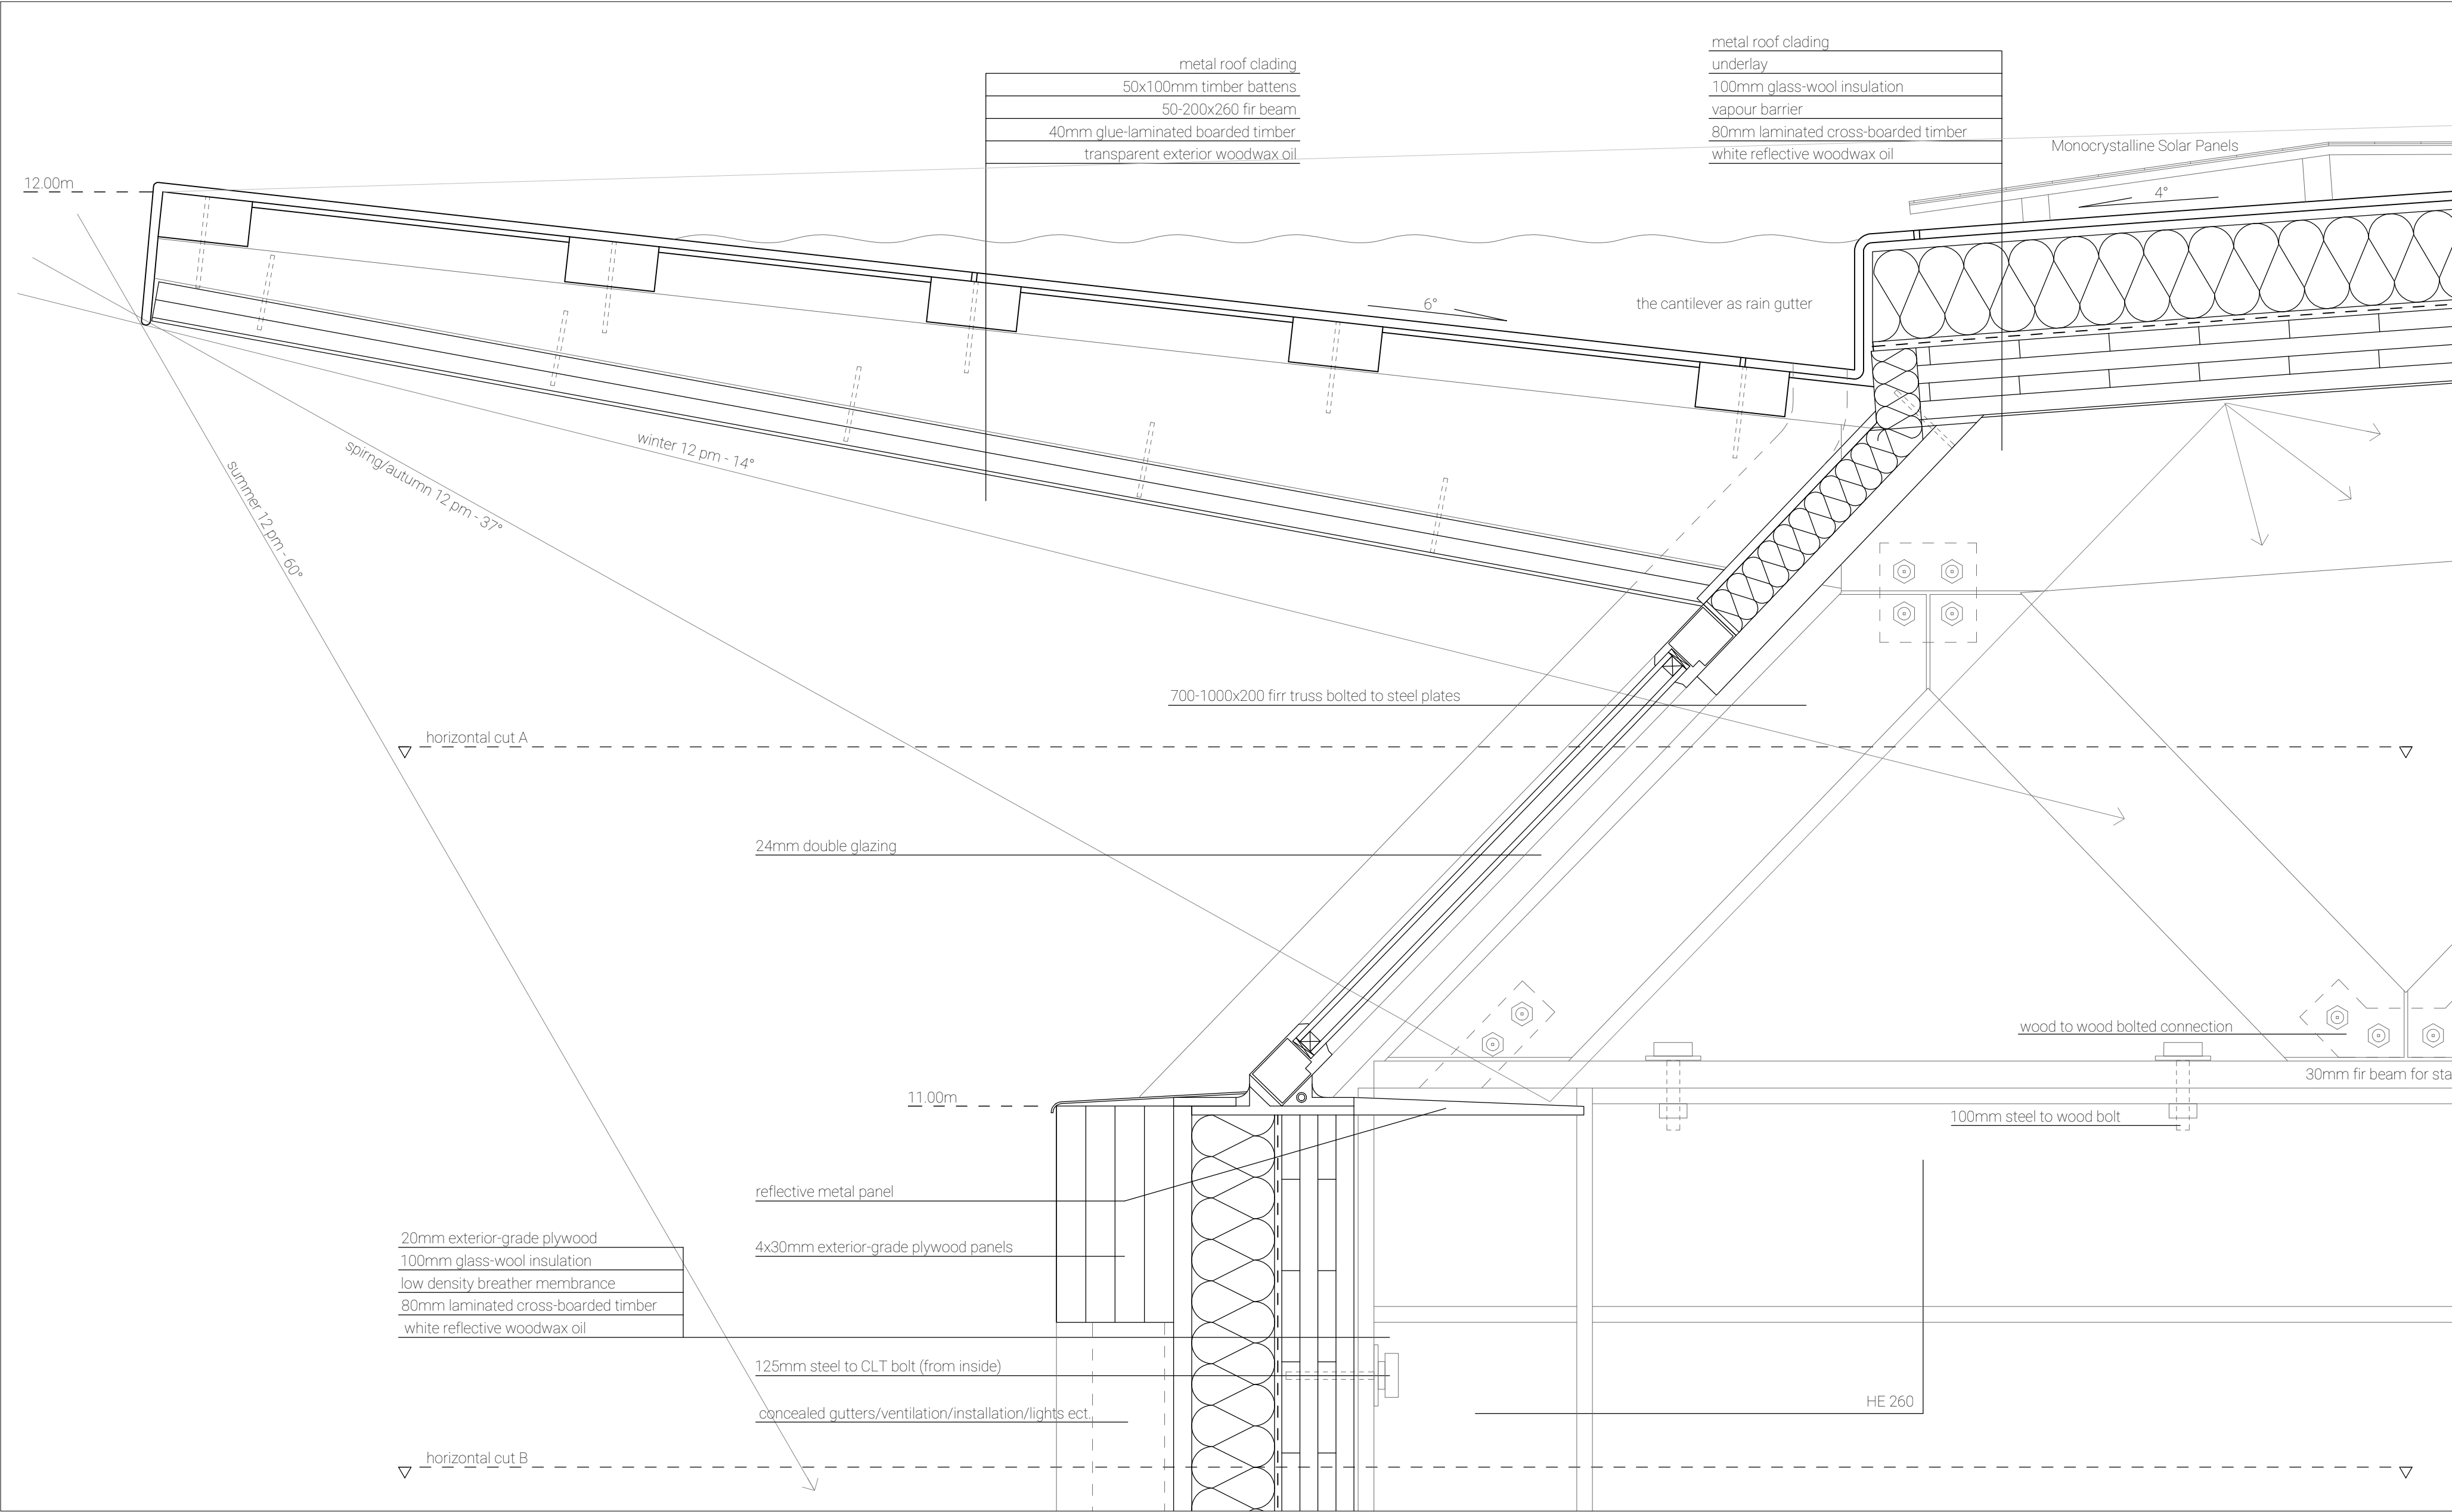


DETAIL 01 - vertical cut
1:5

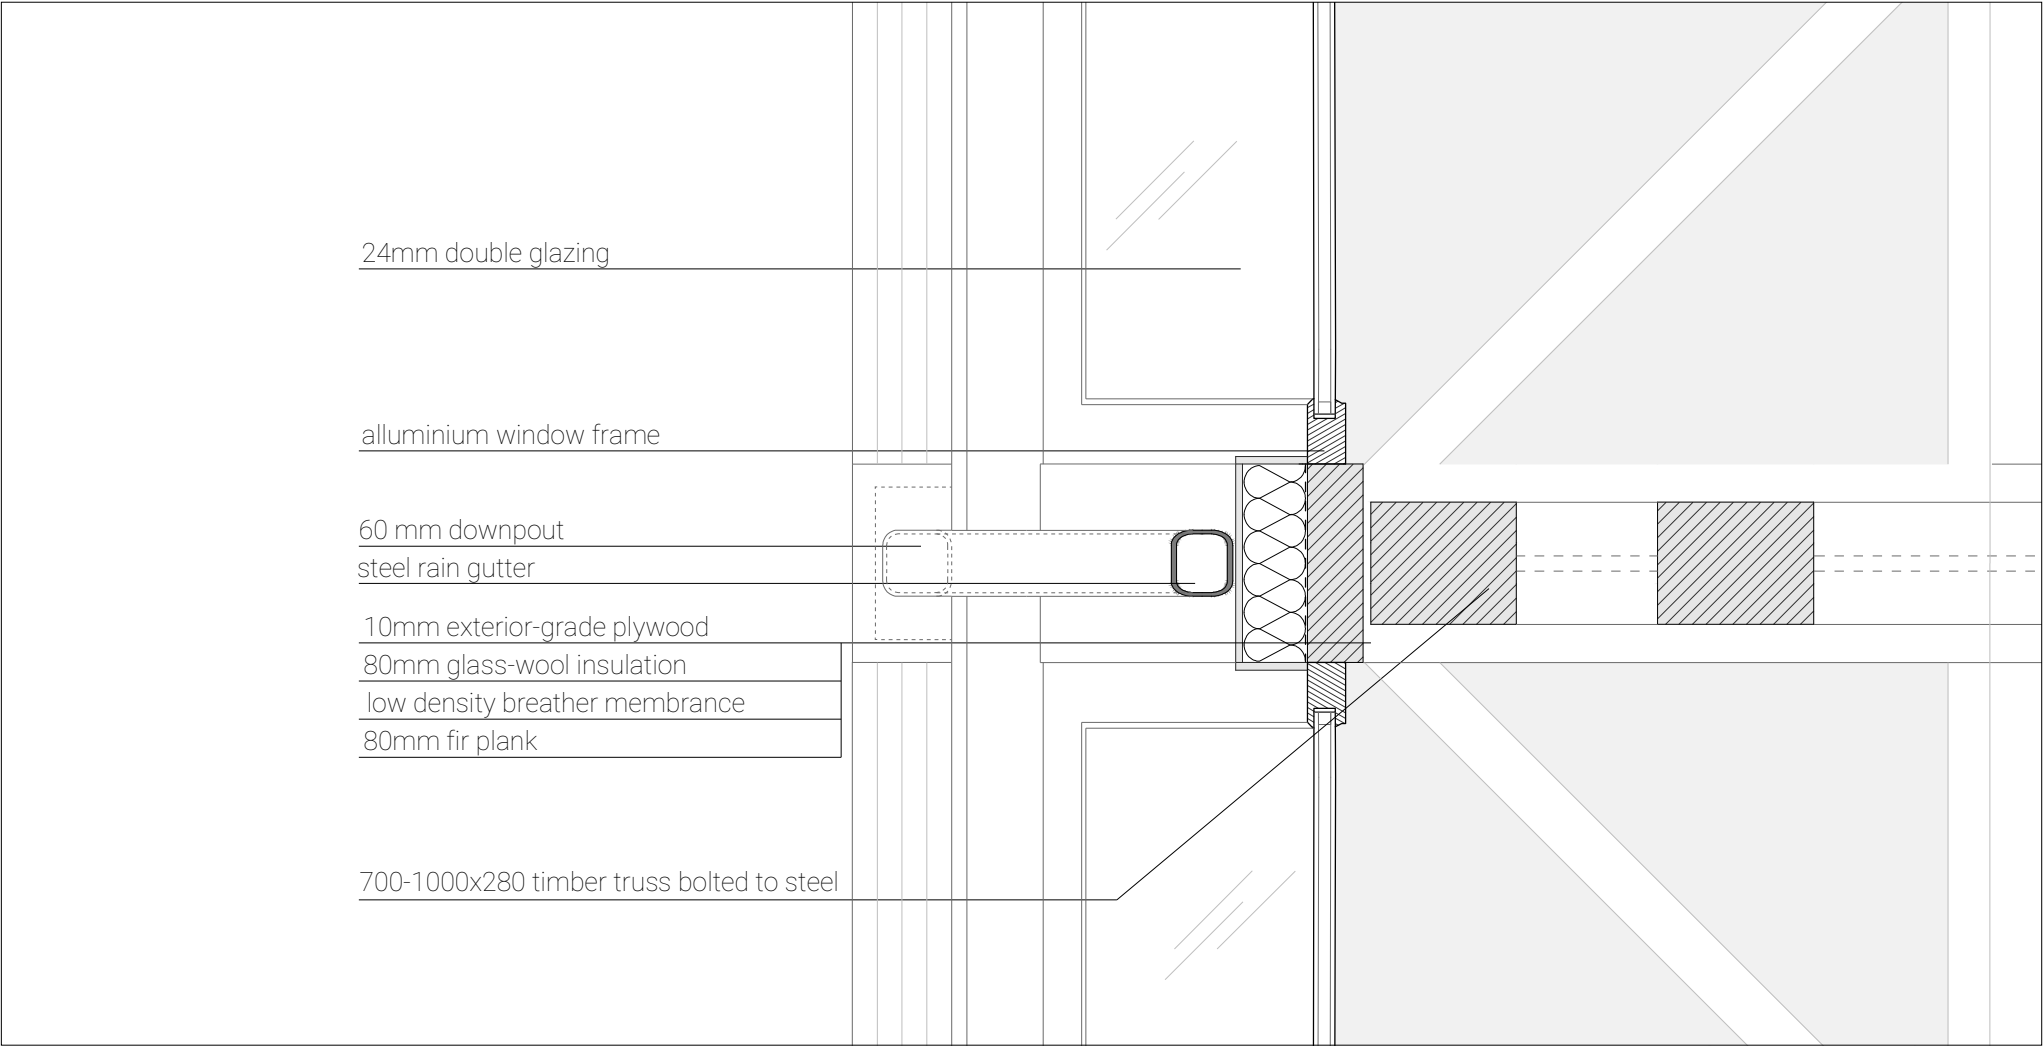


DETAIL 02 - horizontal cut A
1:10

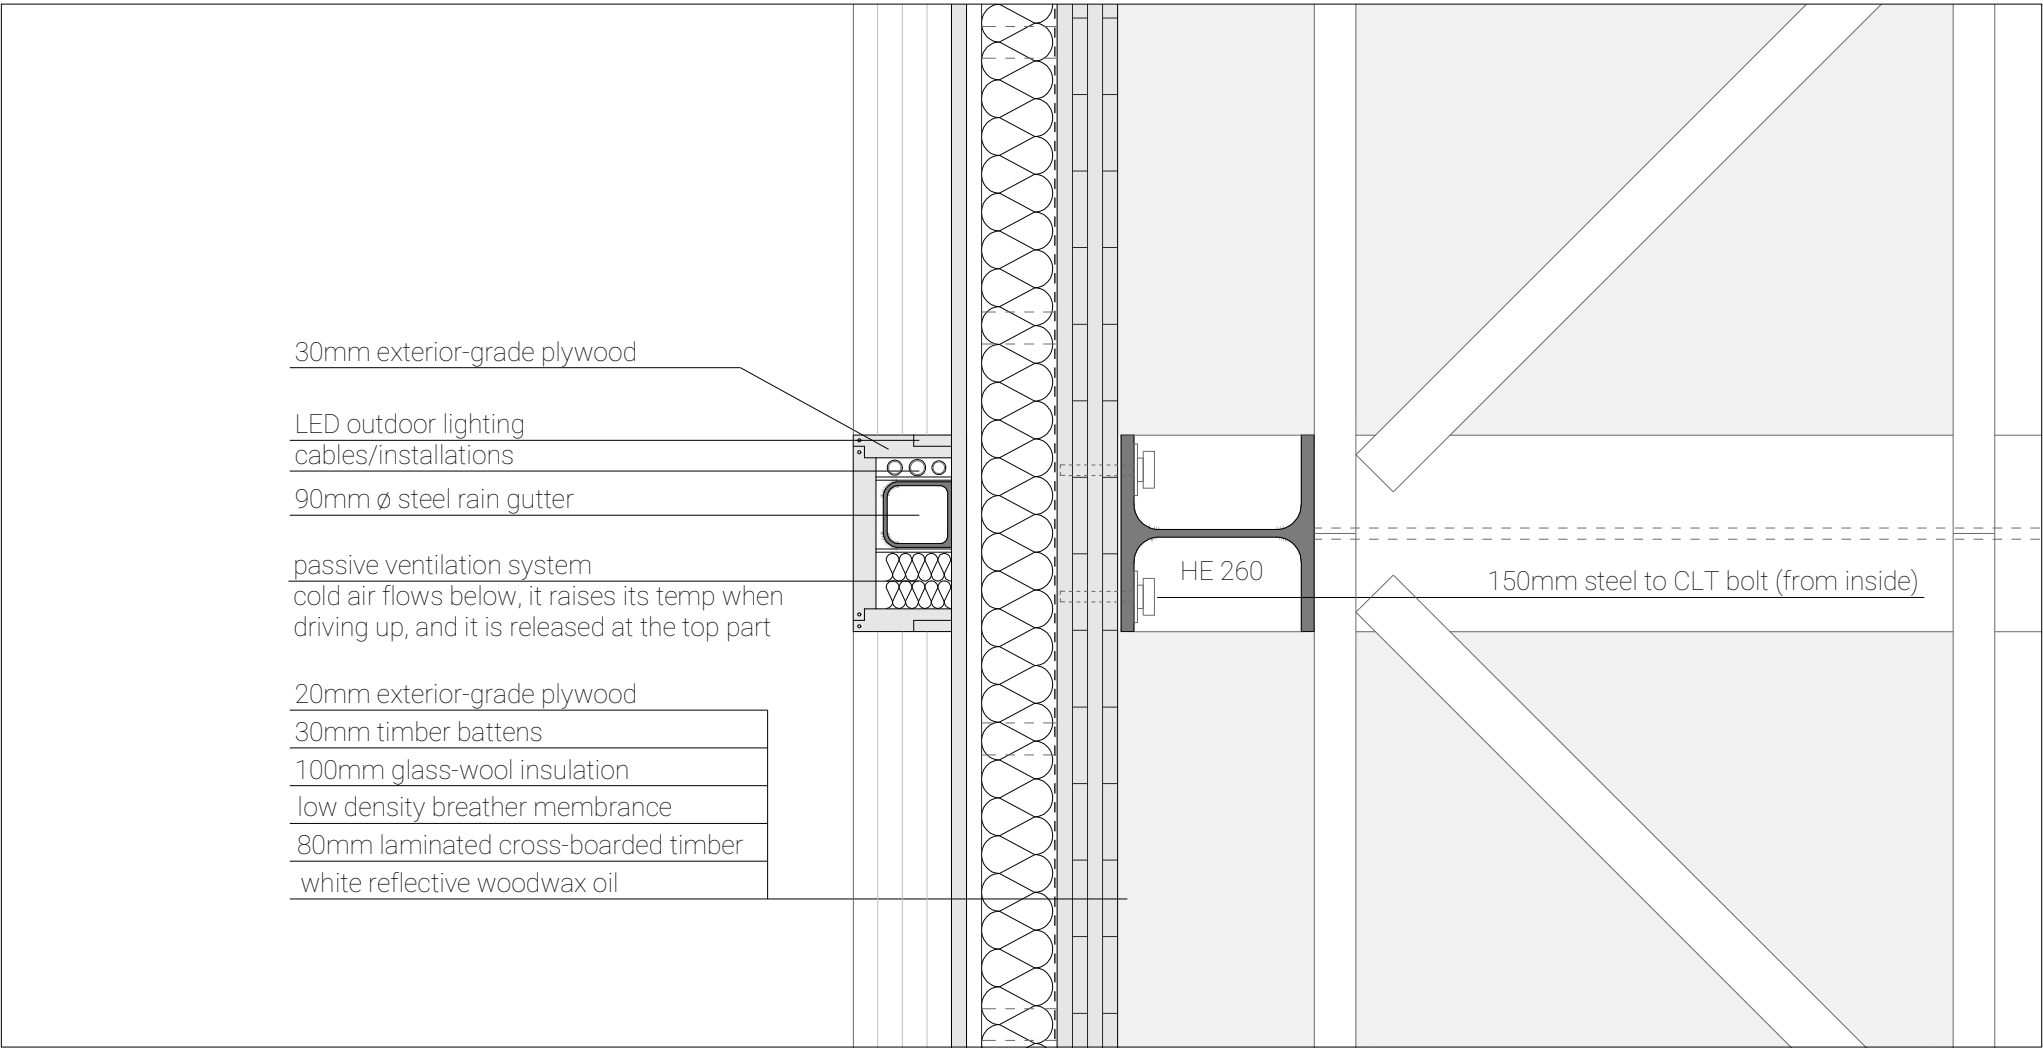

DETAIL 03 - horizontal cut B
1:10

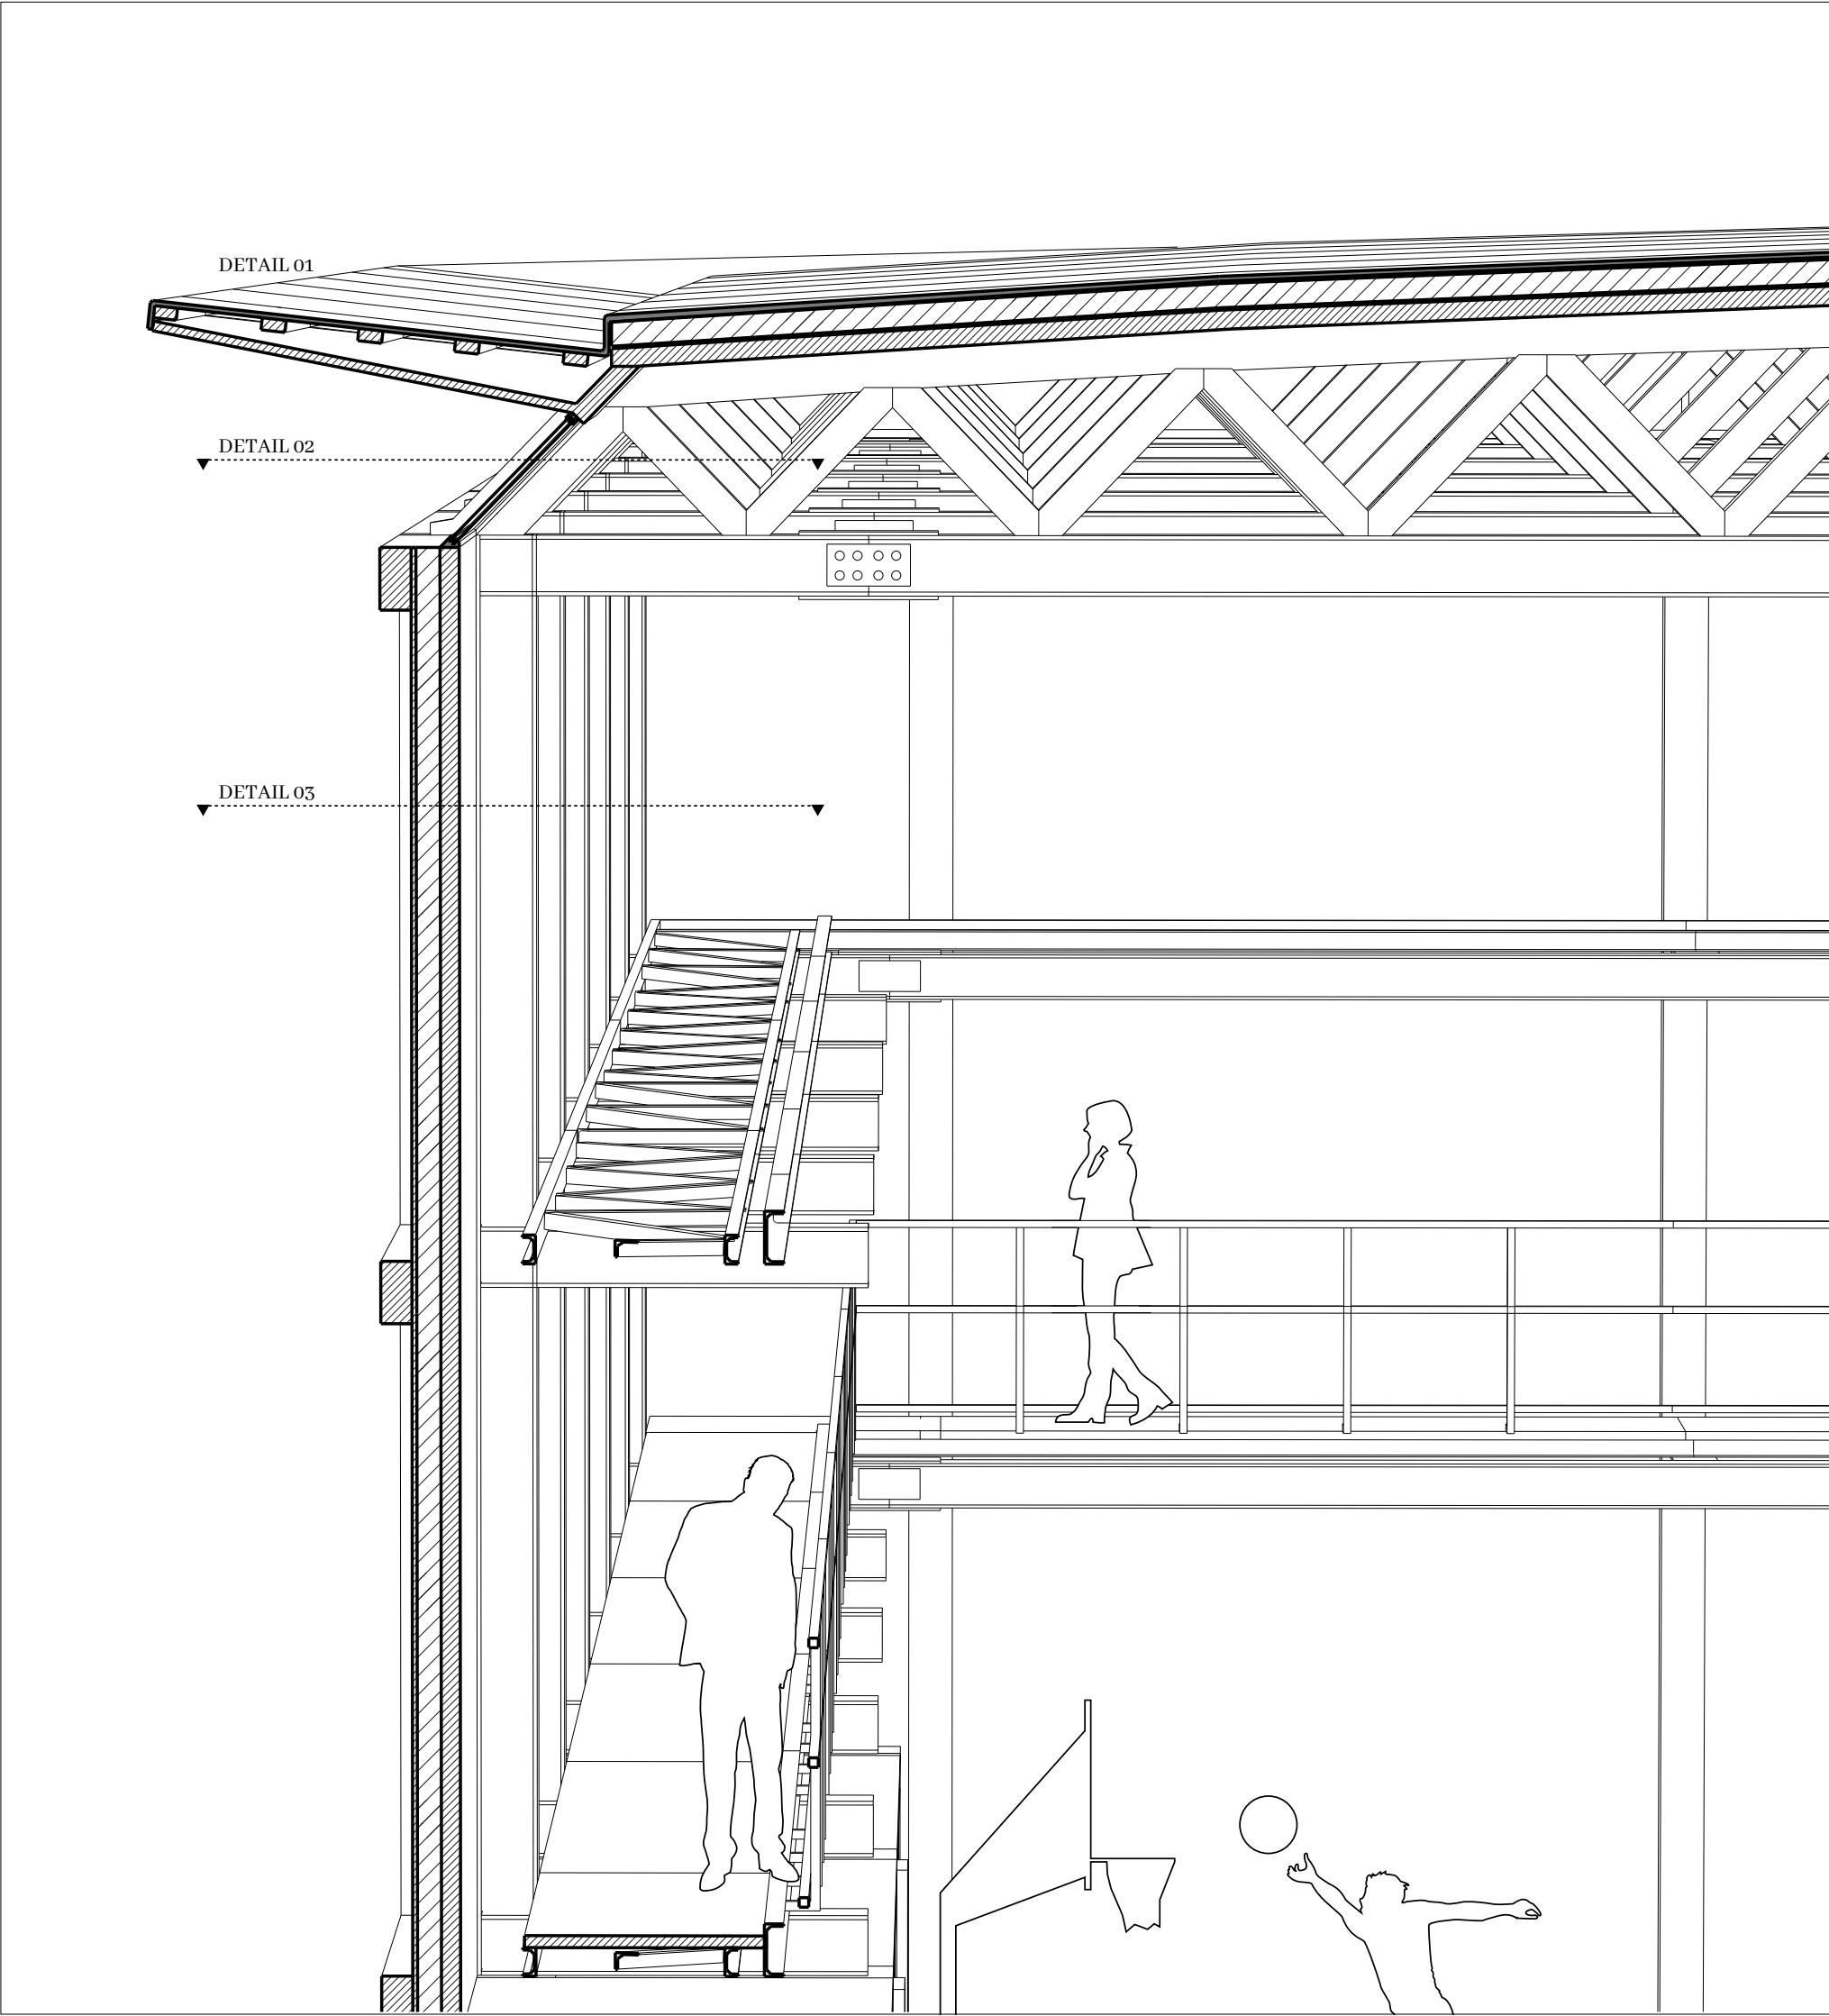


PERSPECTIVE DRAWING
non-scale

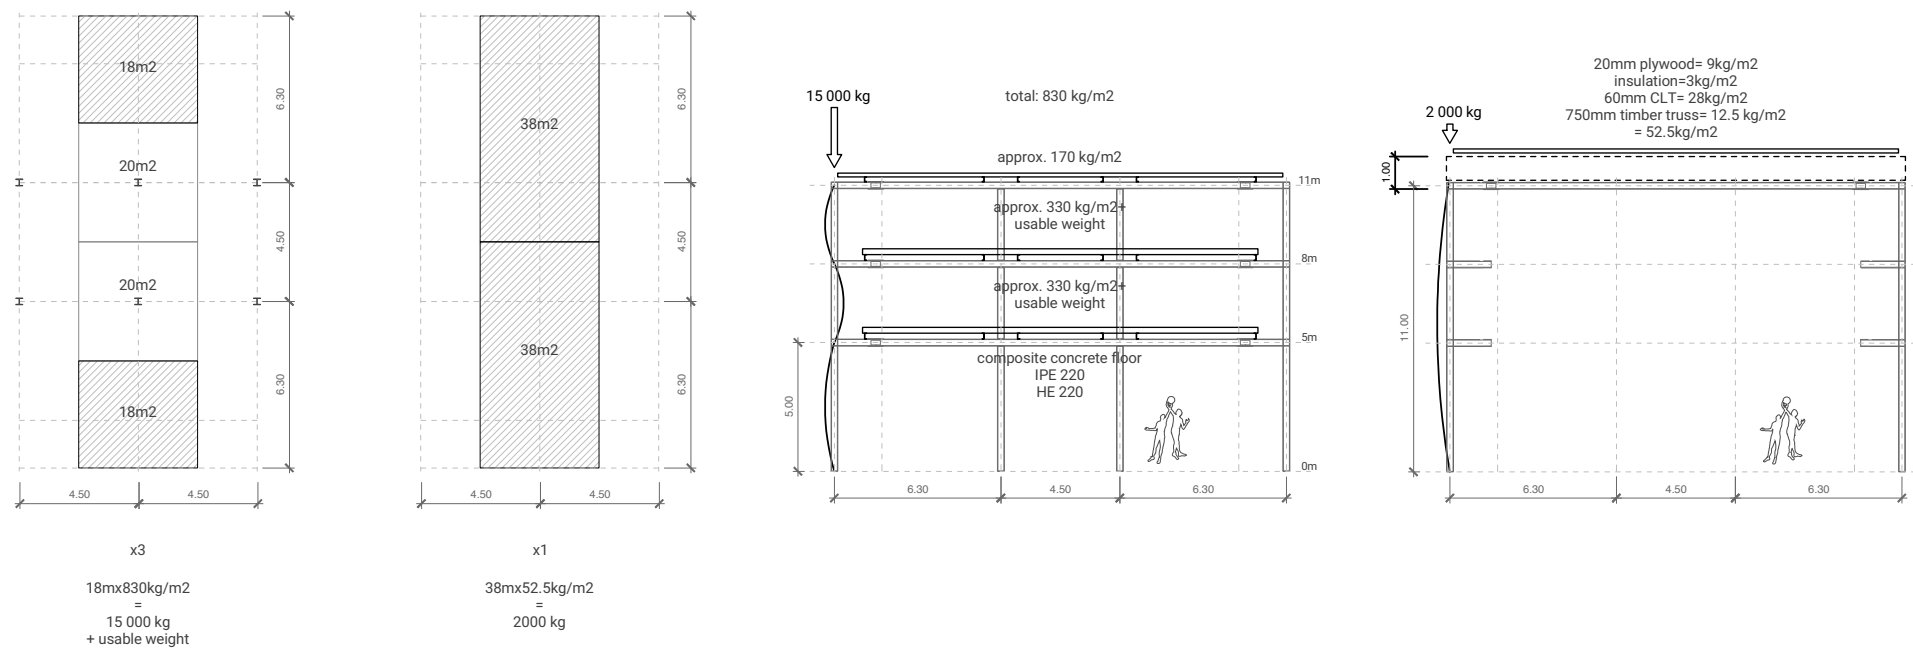

- Ockenburgh Community Hotel -

Duong Vu Hong, 4511549, P5 presentation
aE studio - INTECTURE 2017/2018
the Hague, the Netherlands

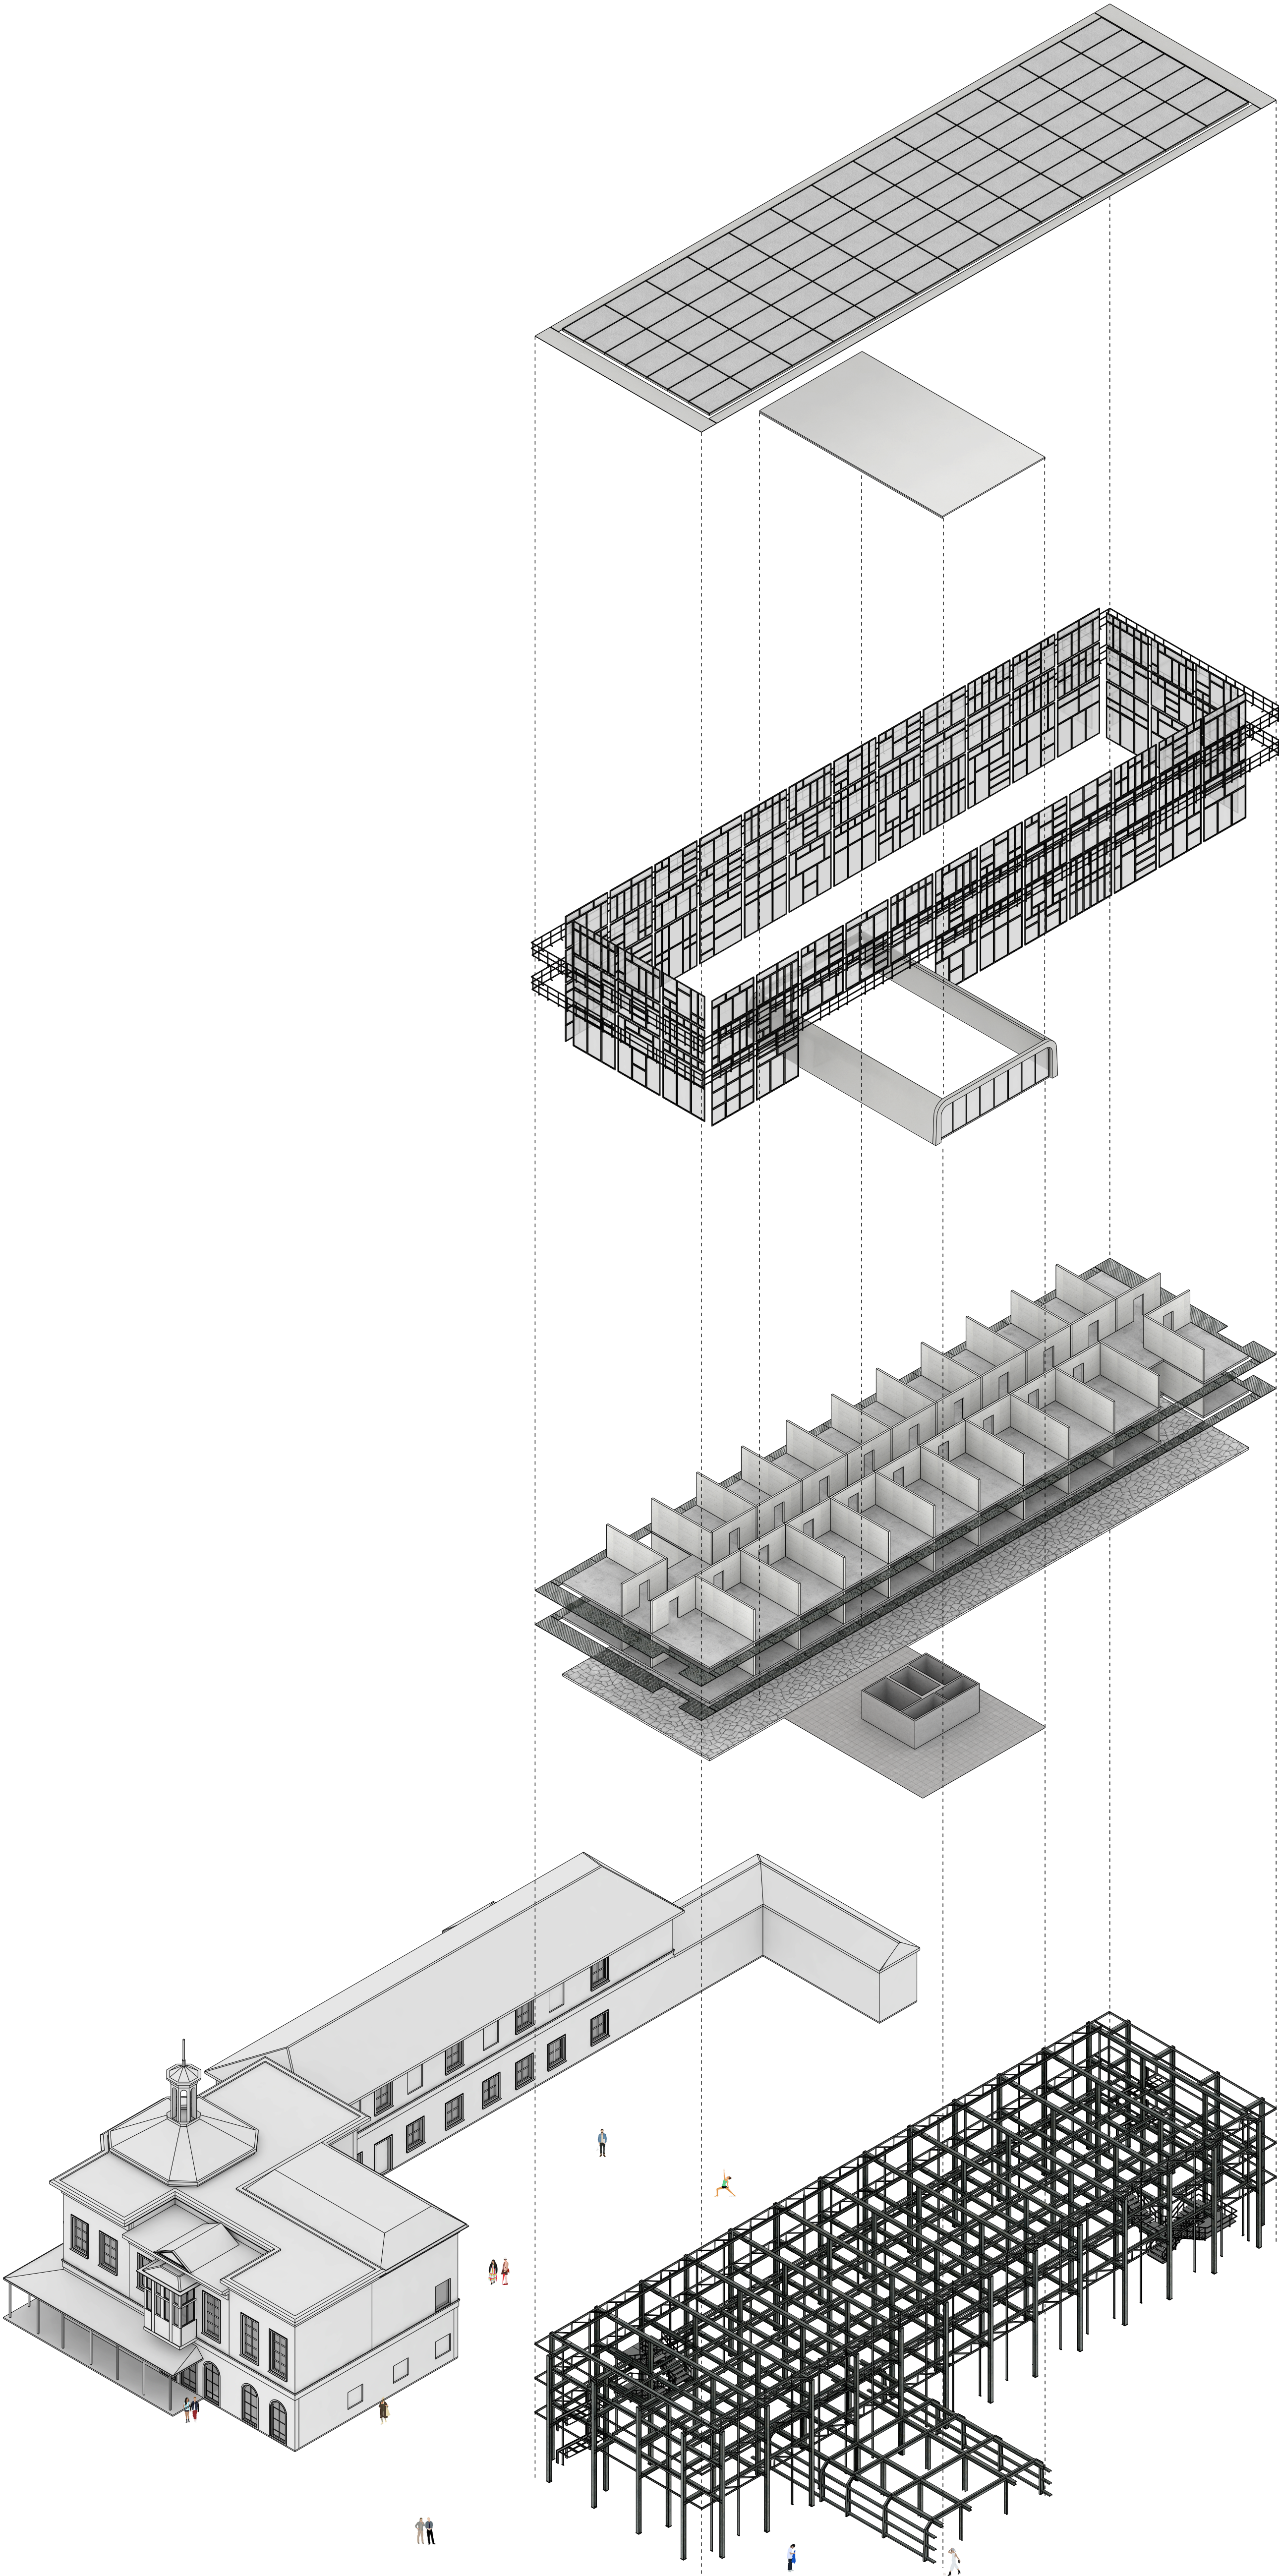

Roofing
composite concrete roof, steel cladding

Facade
curtain wall with aluminum window frames


Floors and walls
stone and ceramic floors on ground floor,
composite concrete floor on 2nd and 3rd floors,
concrete blocks walls

Structure
dark steel structure bolted together

Ockenburgh Youth Hostel
situation from 1971 to 2005

- Ockenburgh Community Hotel -

Duong Vu Hong, 4511549, P5 presentation
aE studio - INTECTURE 2017/2018
the Hague, the Netherlands

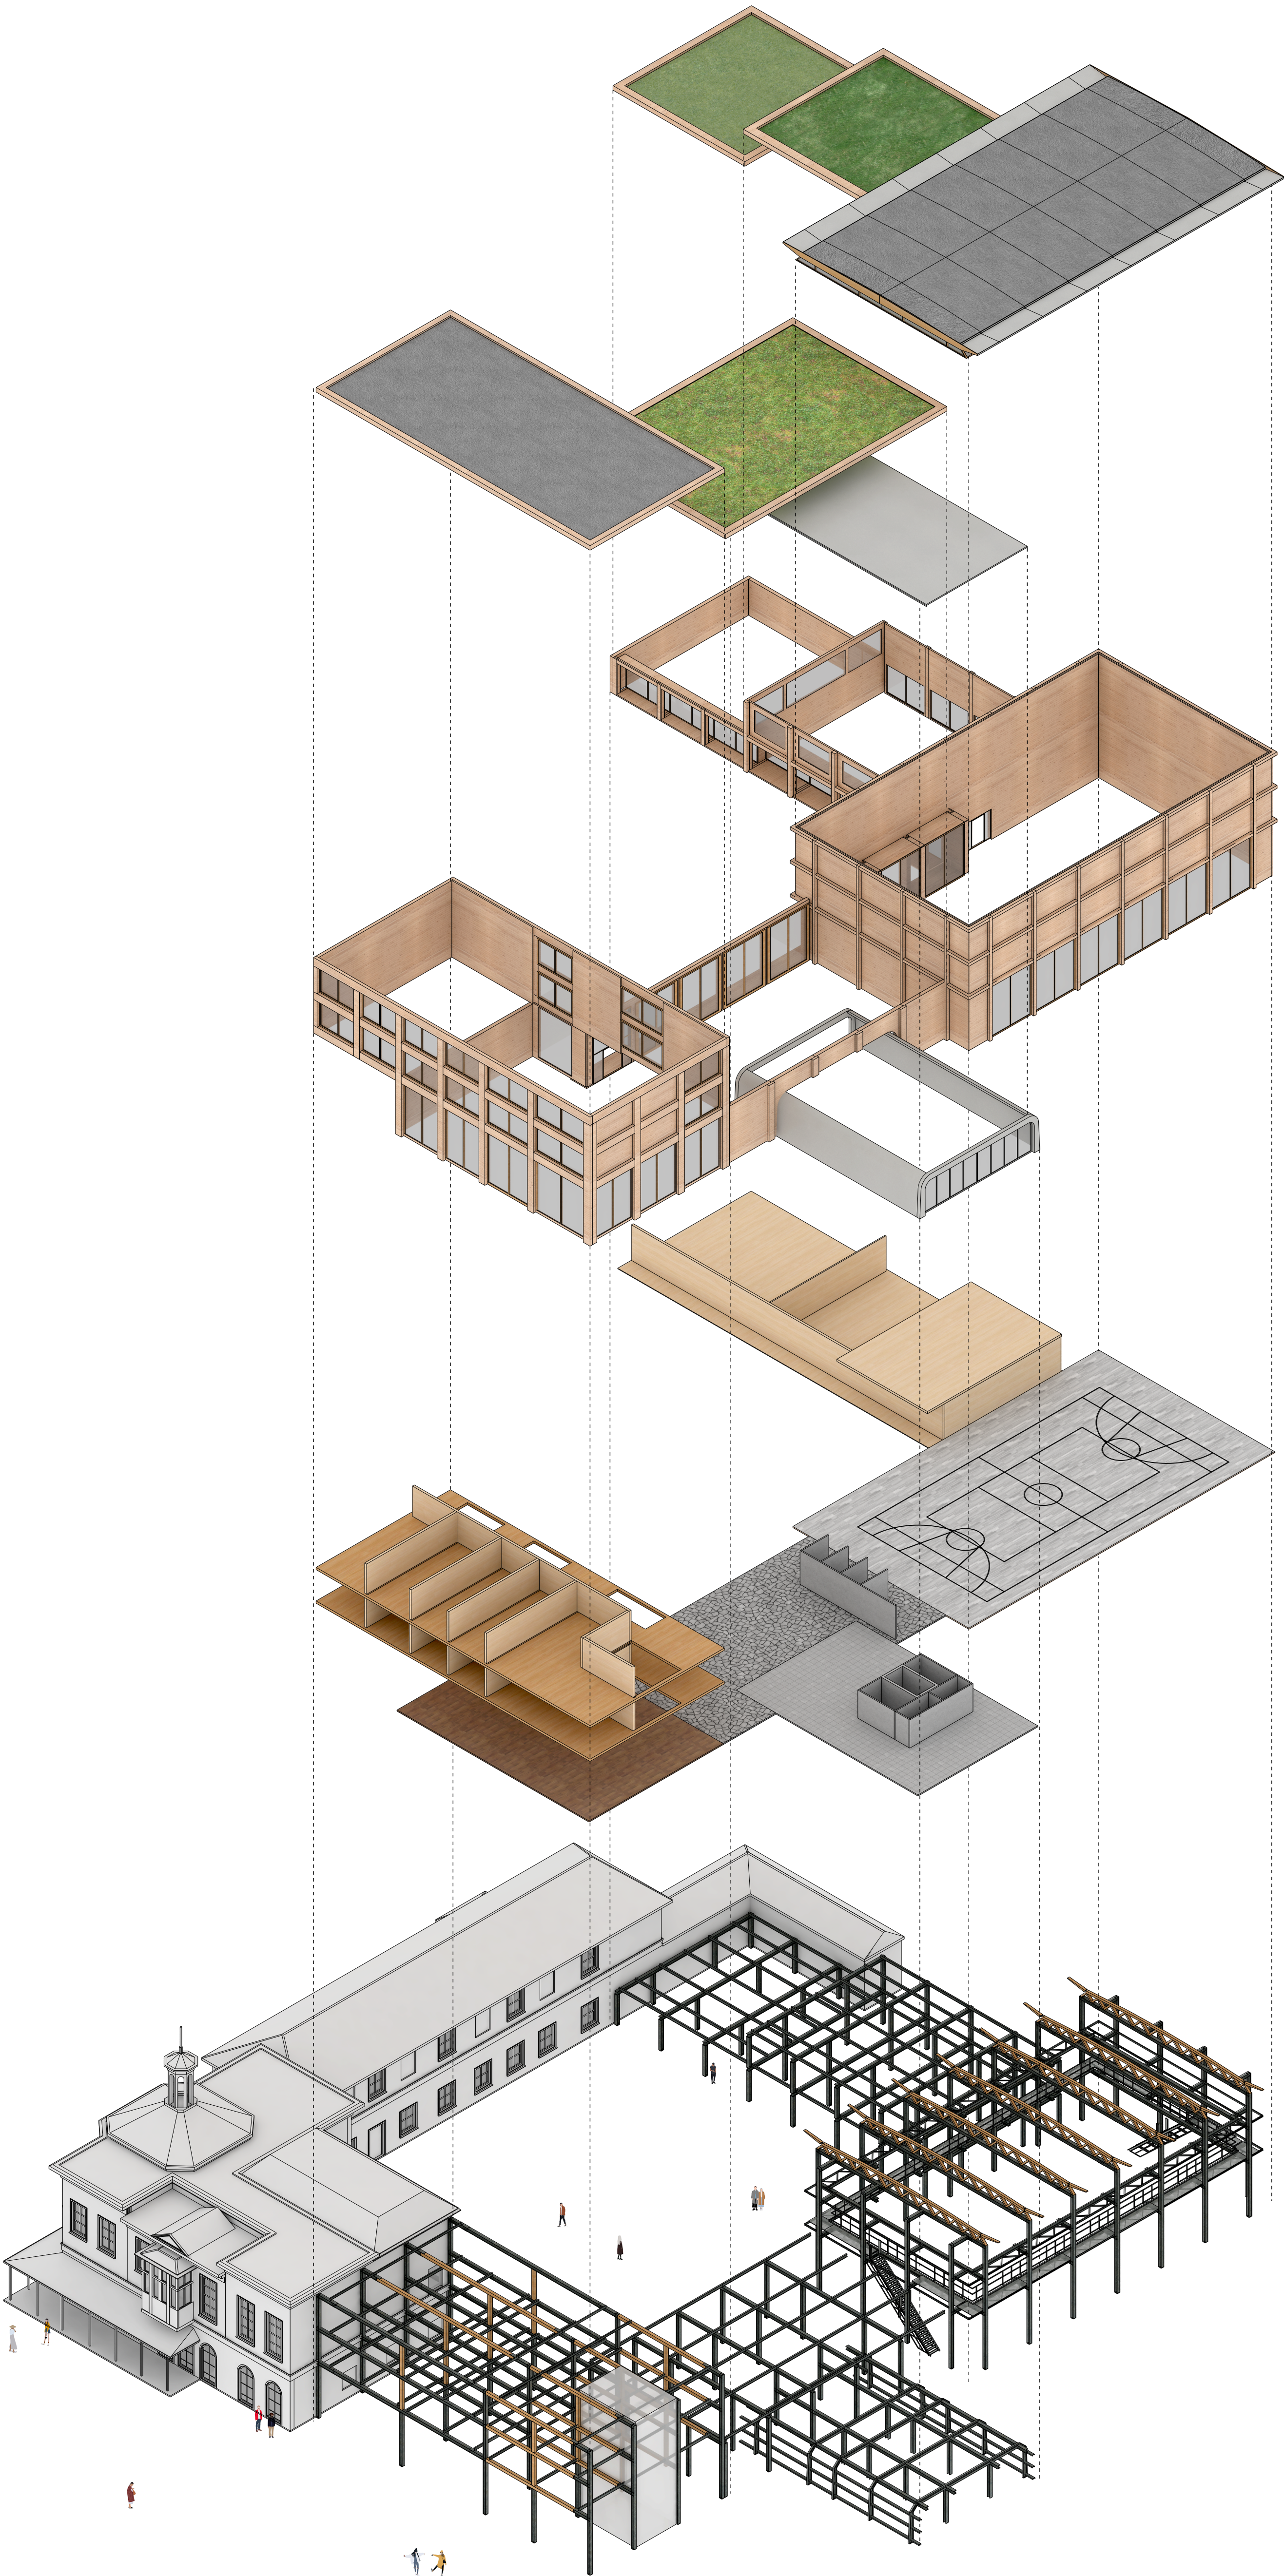

Roofing
clt panels, metal cladding, green roofs

Facade
prefabricated clt panels, double glazing

Floors and walls
existing stone and floors in combination with
new cross-laminated timber panels

Structure
dark steel in combination with timber elements