

# **DRAWING SET**

ADAPTING BELLEVUE


lucas hartog  
5000440

AE graduation studio  
january 2026

# FLOORPLAN

situation


1 1000

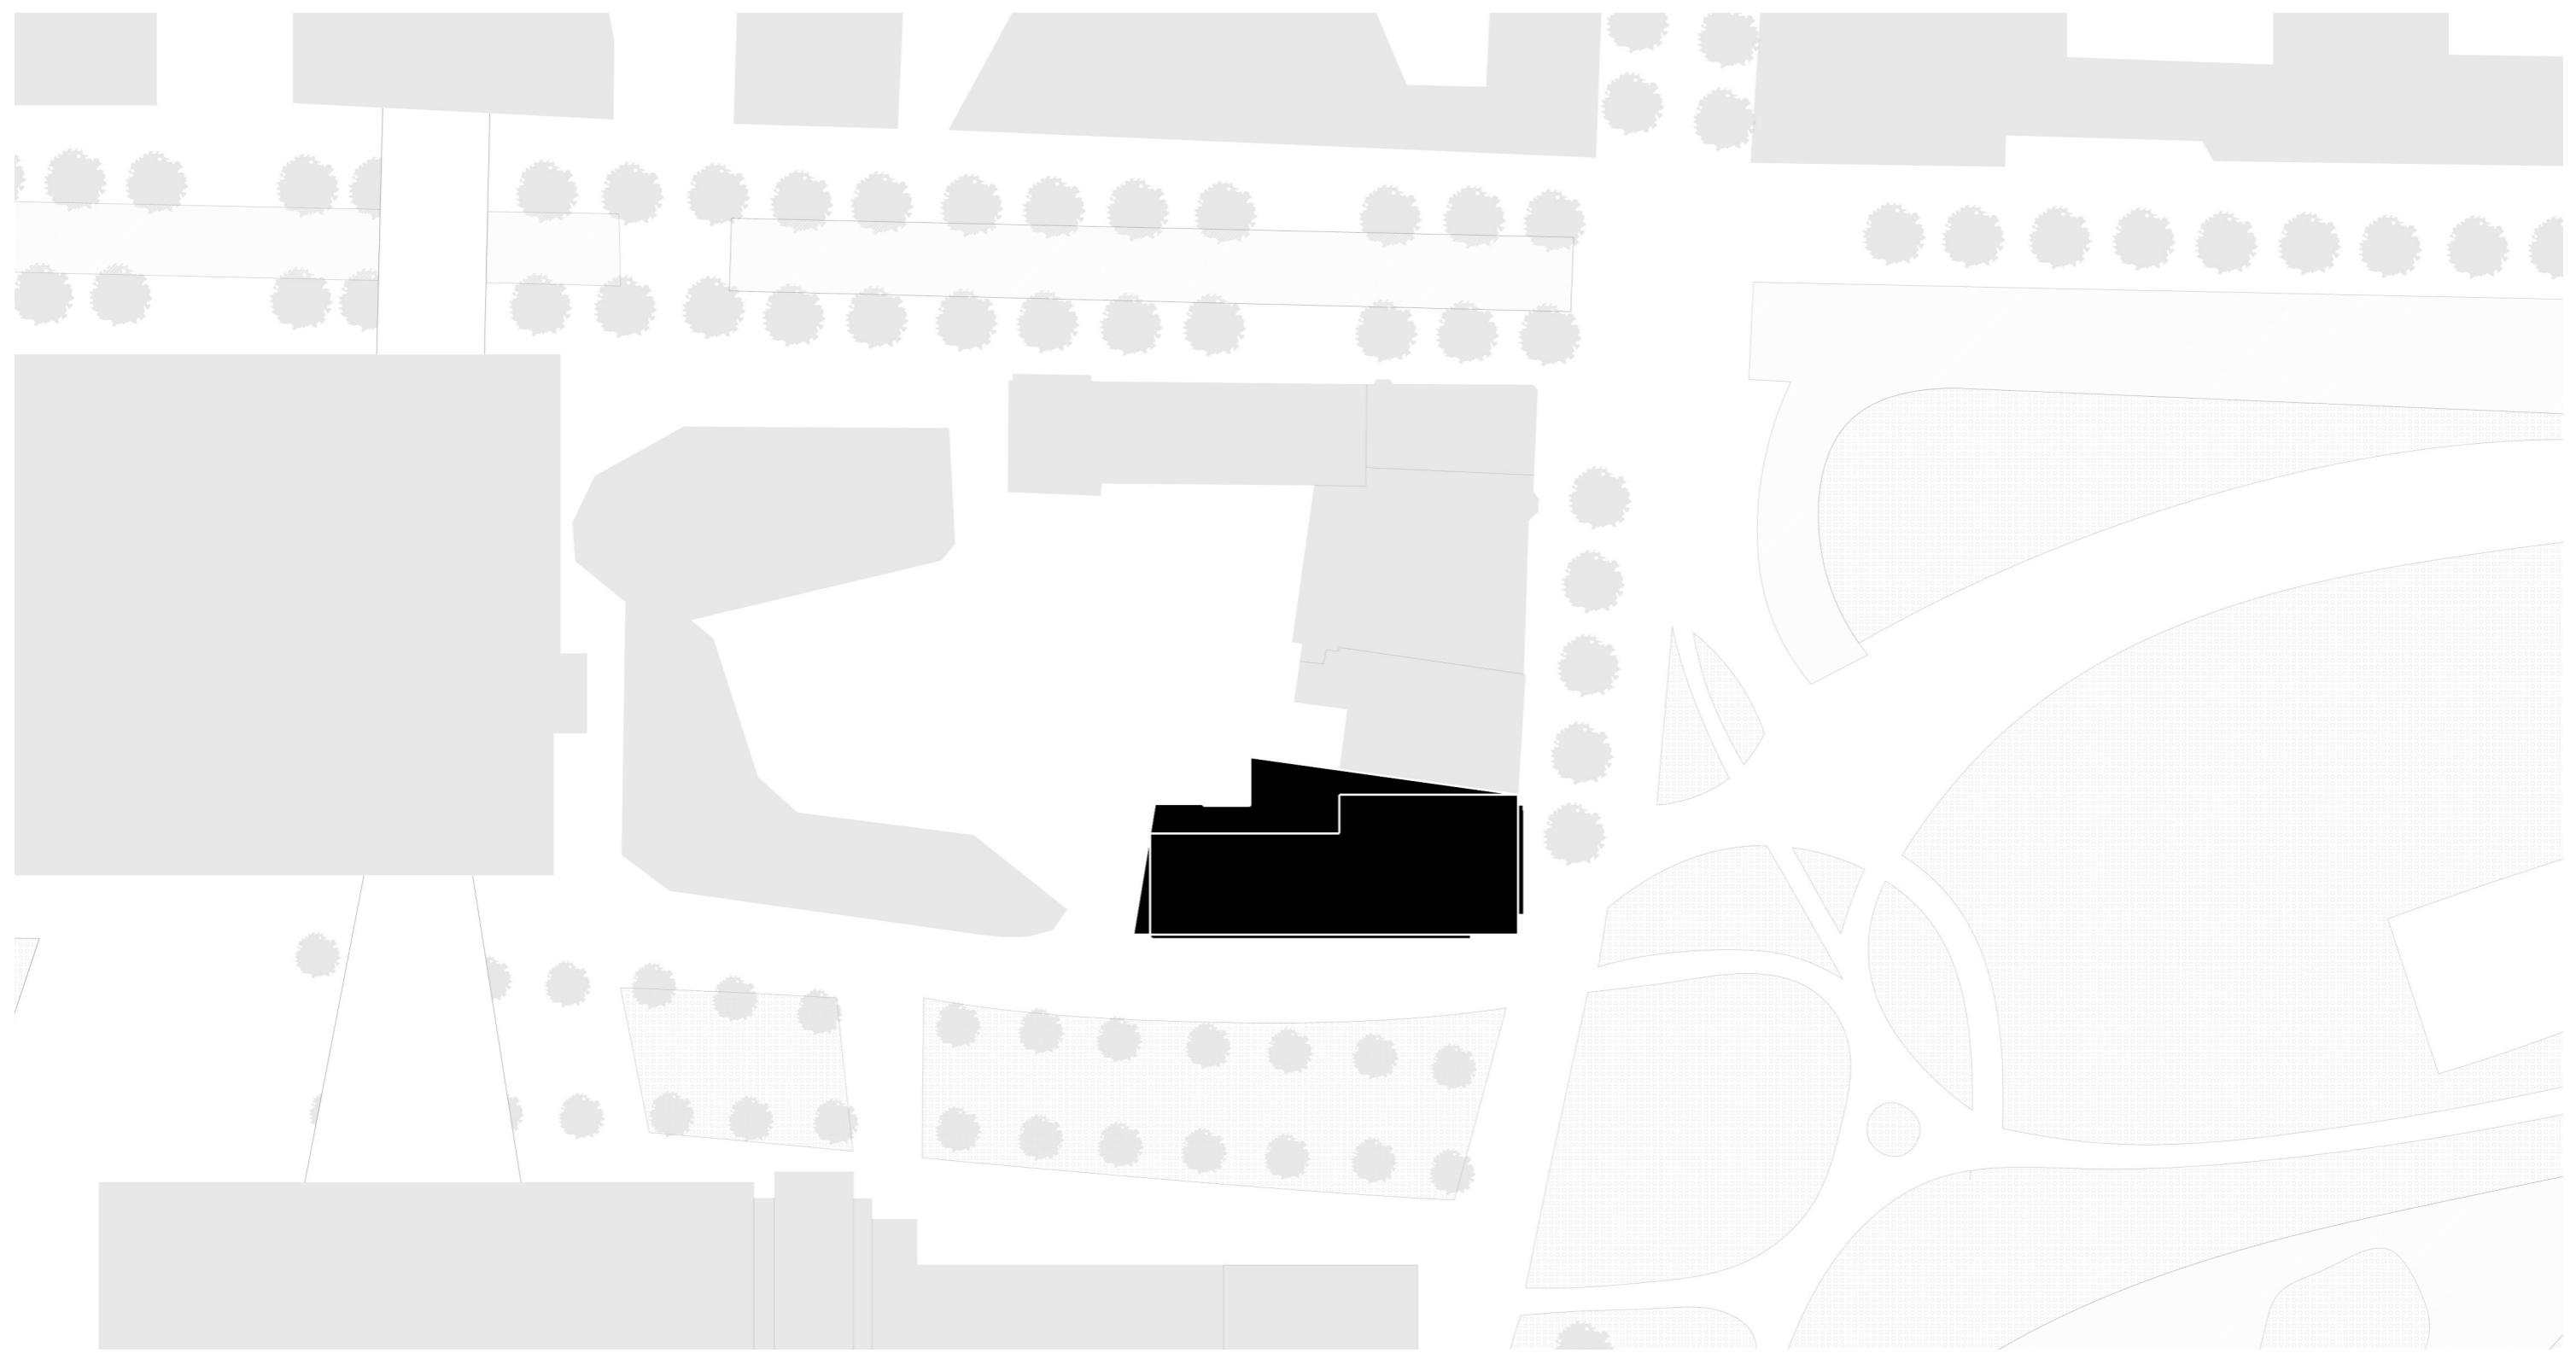

# FLOORPLAN

00 ground floor - bellevue market


1 200

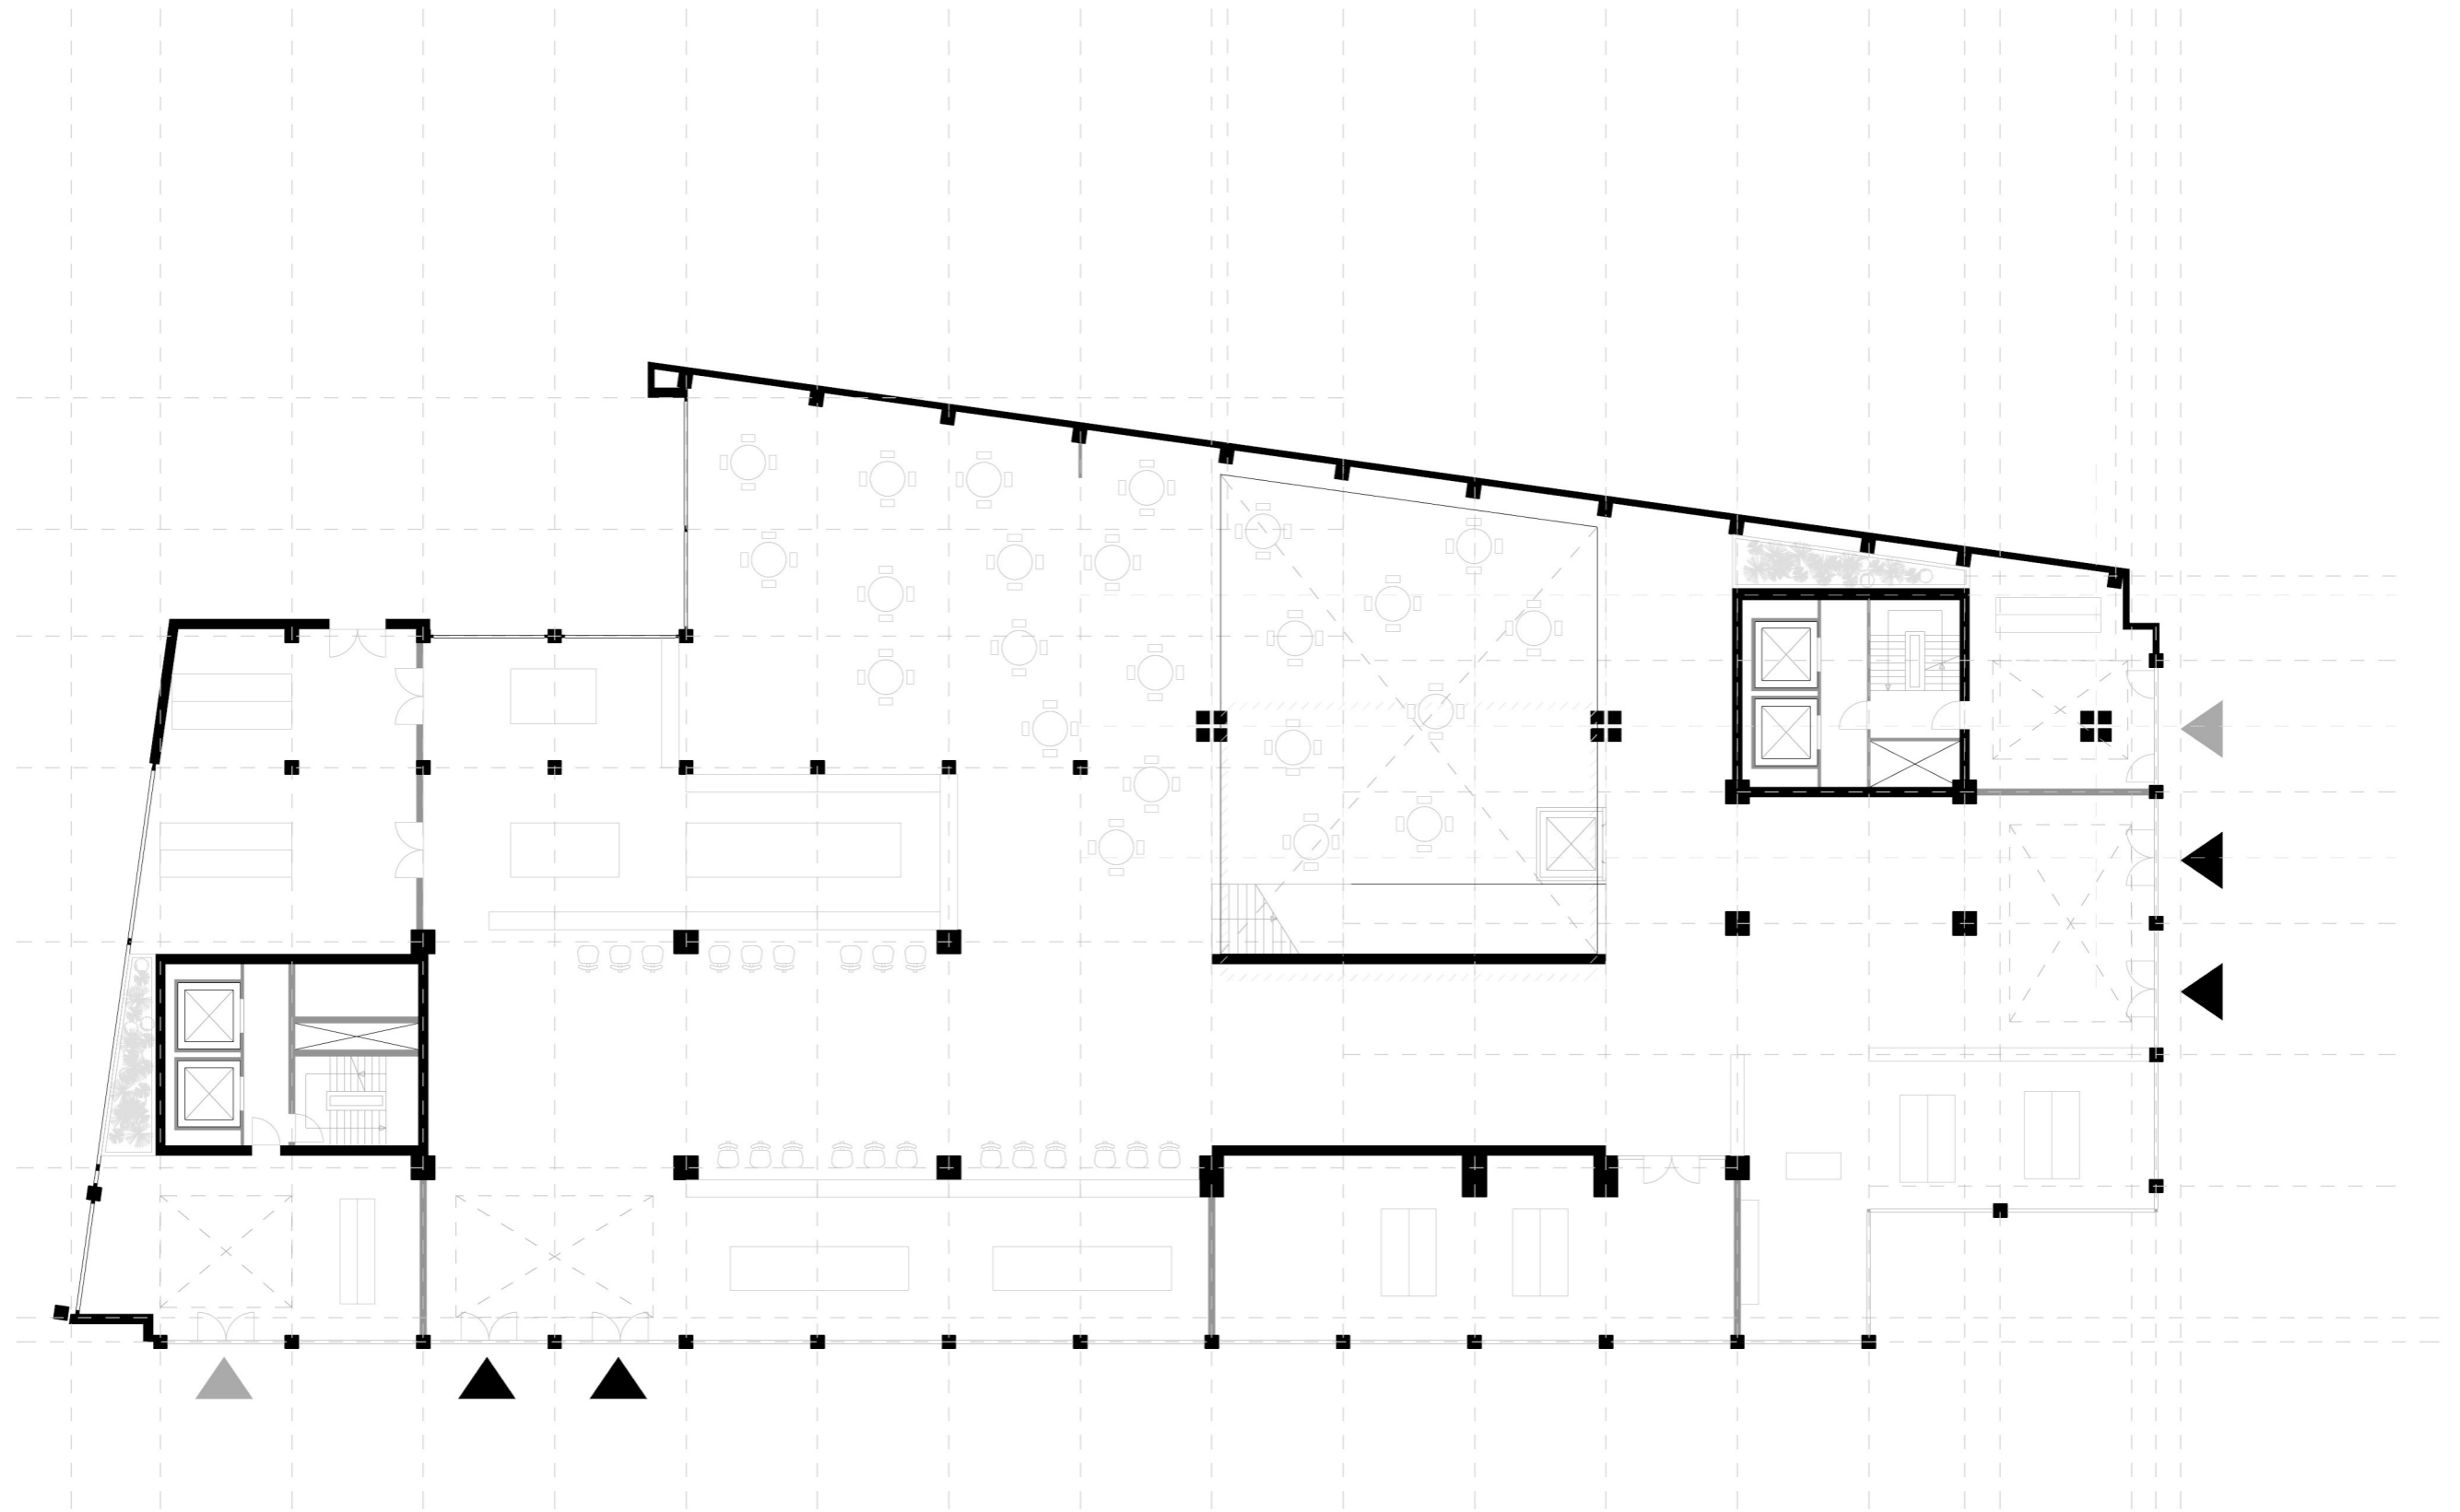

# FLOORPLAN

02 2nd floor - bellevue hotel


1 200

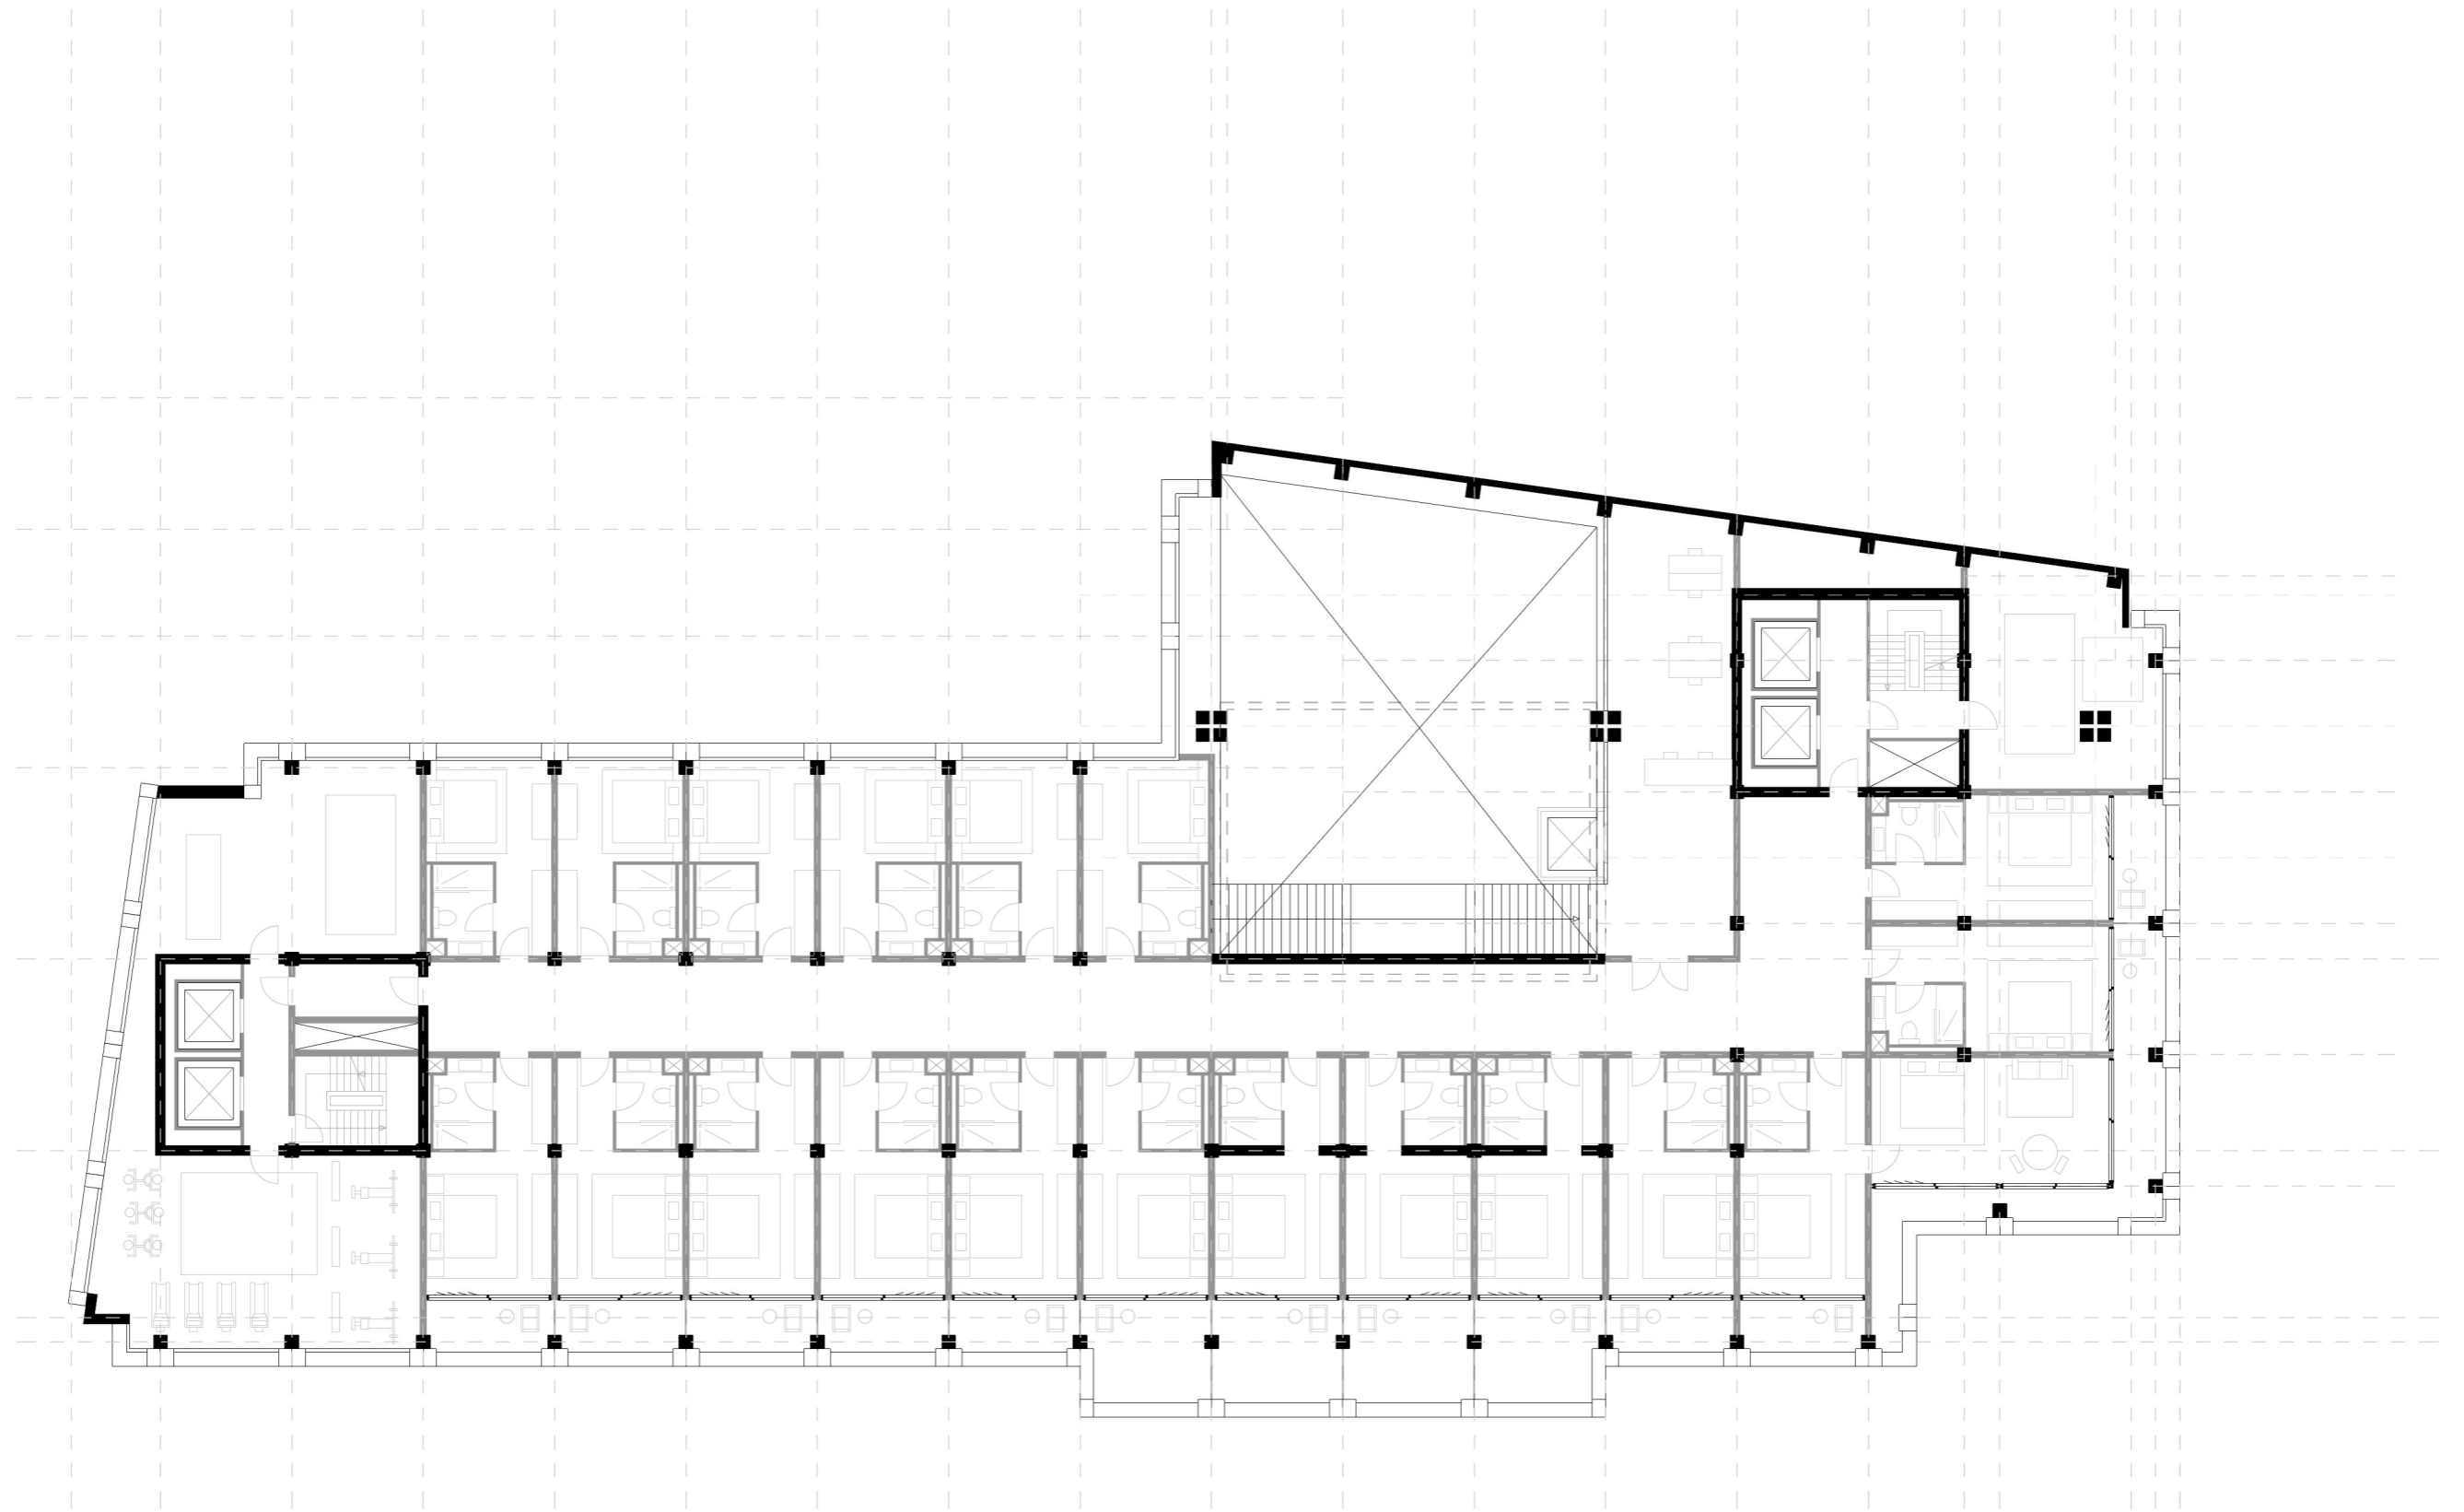

# FLOORPLAN

03 3th floor - bellevue housing - type A.1 and A.2


1 200

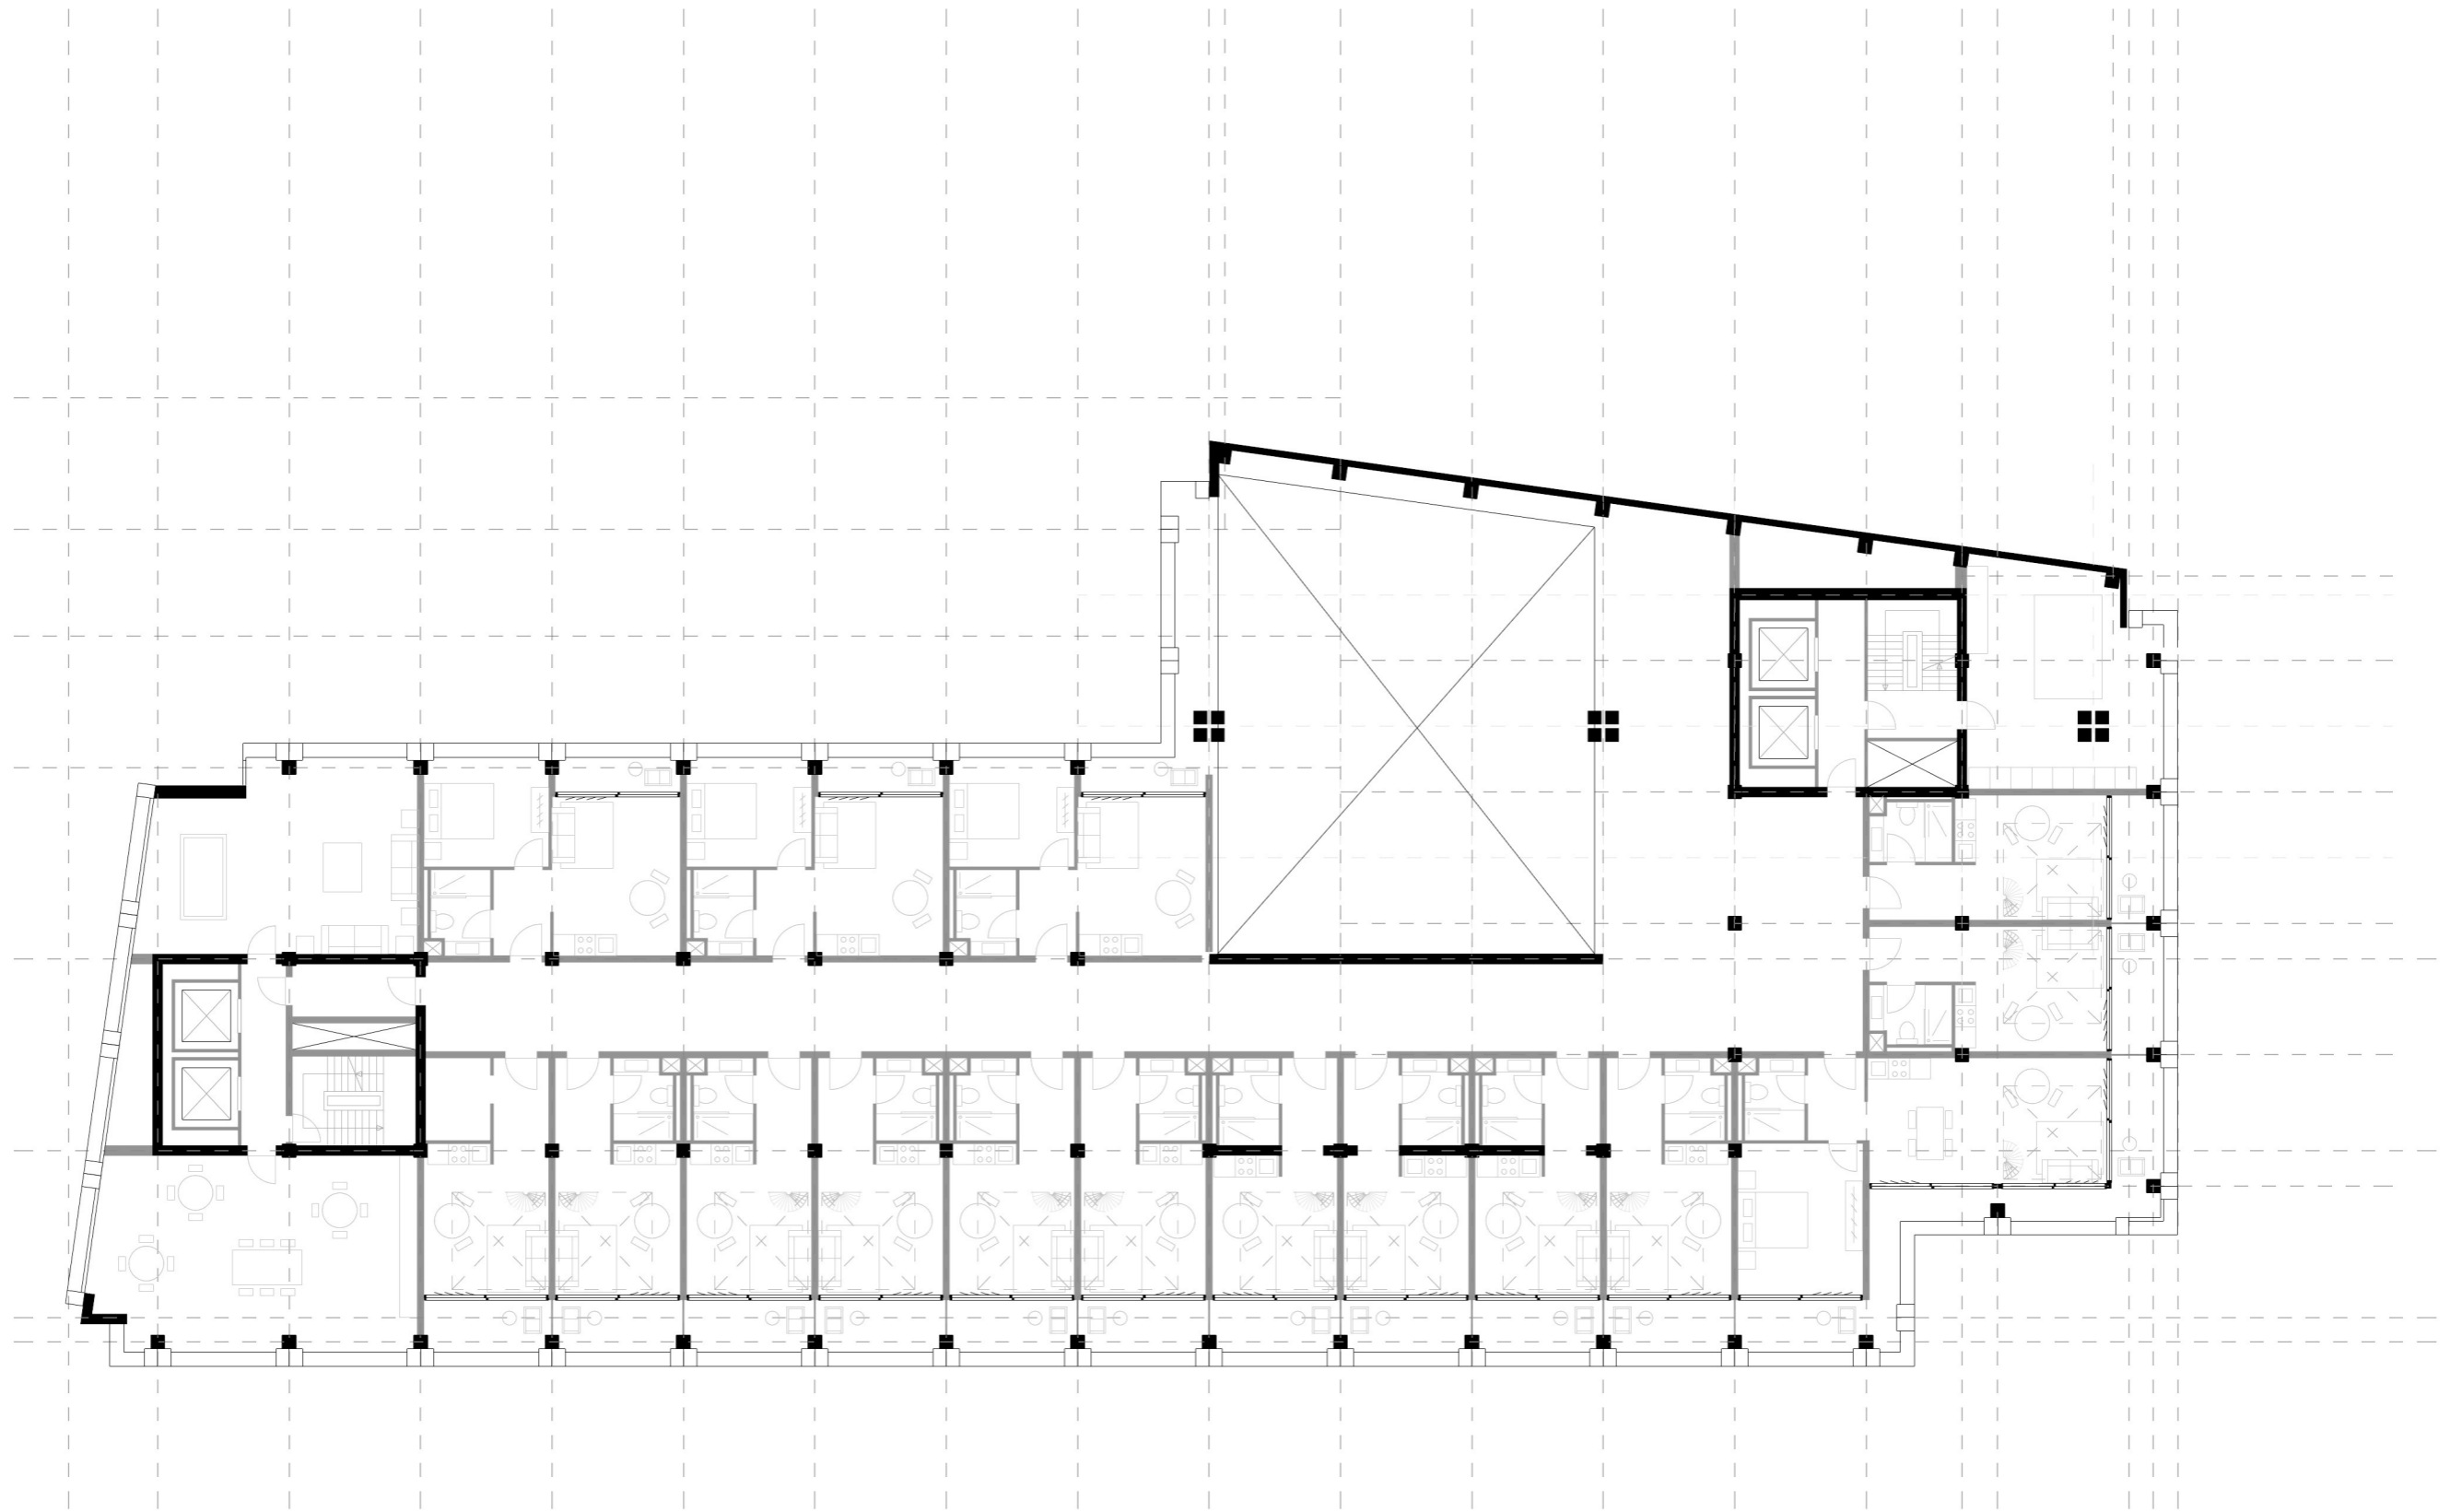

# FLOORPLAN

11 11th floor - new mass housing - type B.1 and A.2


1 200

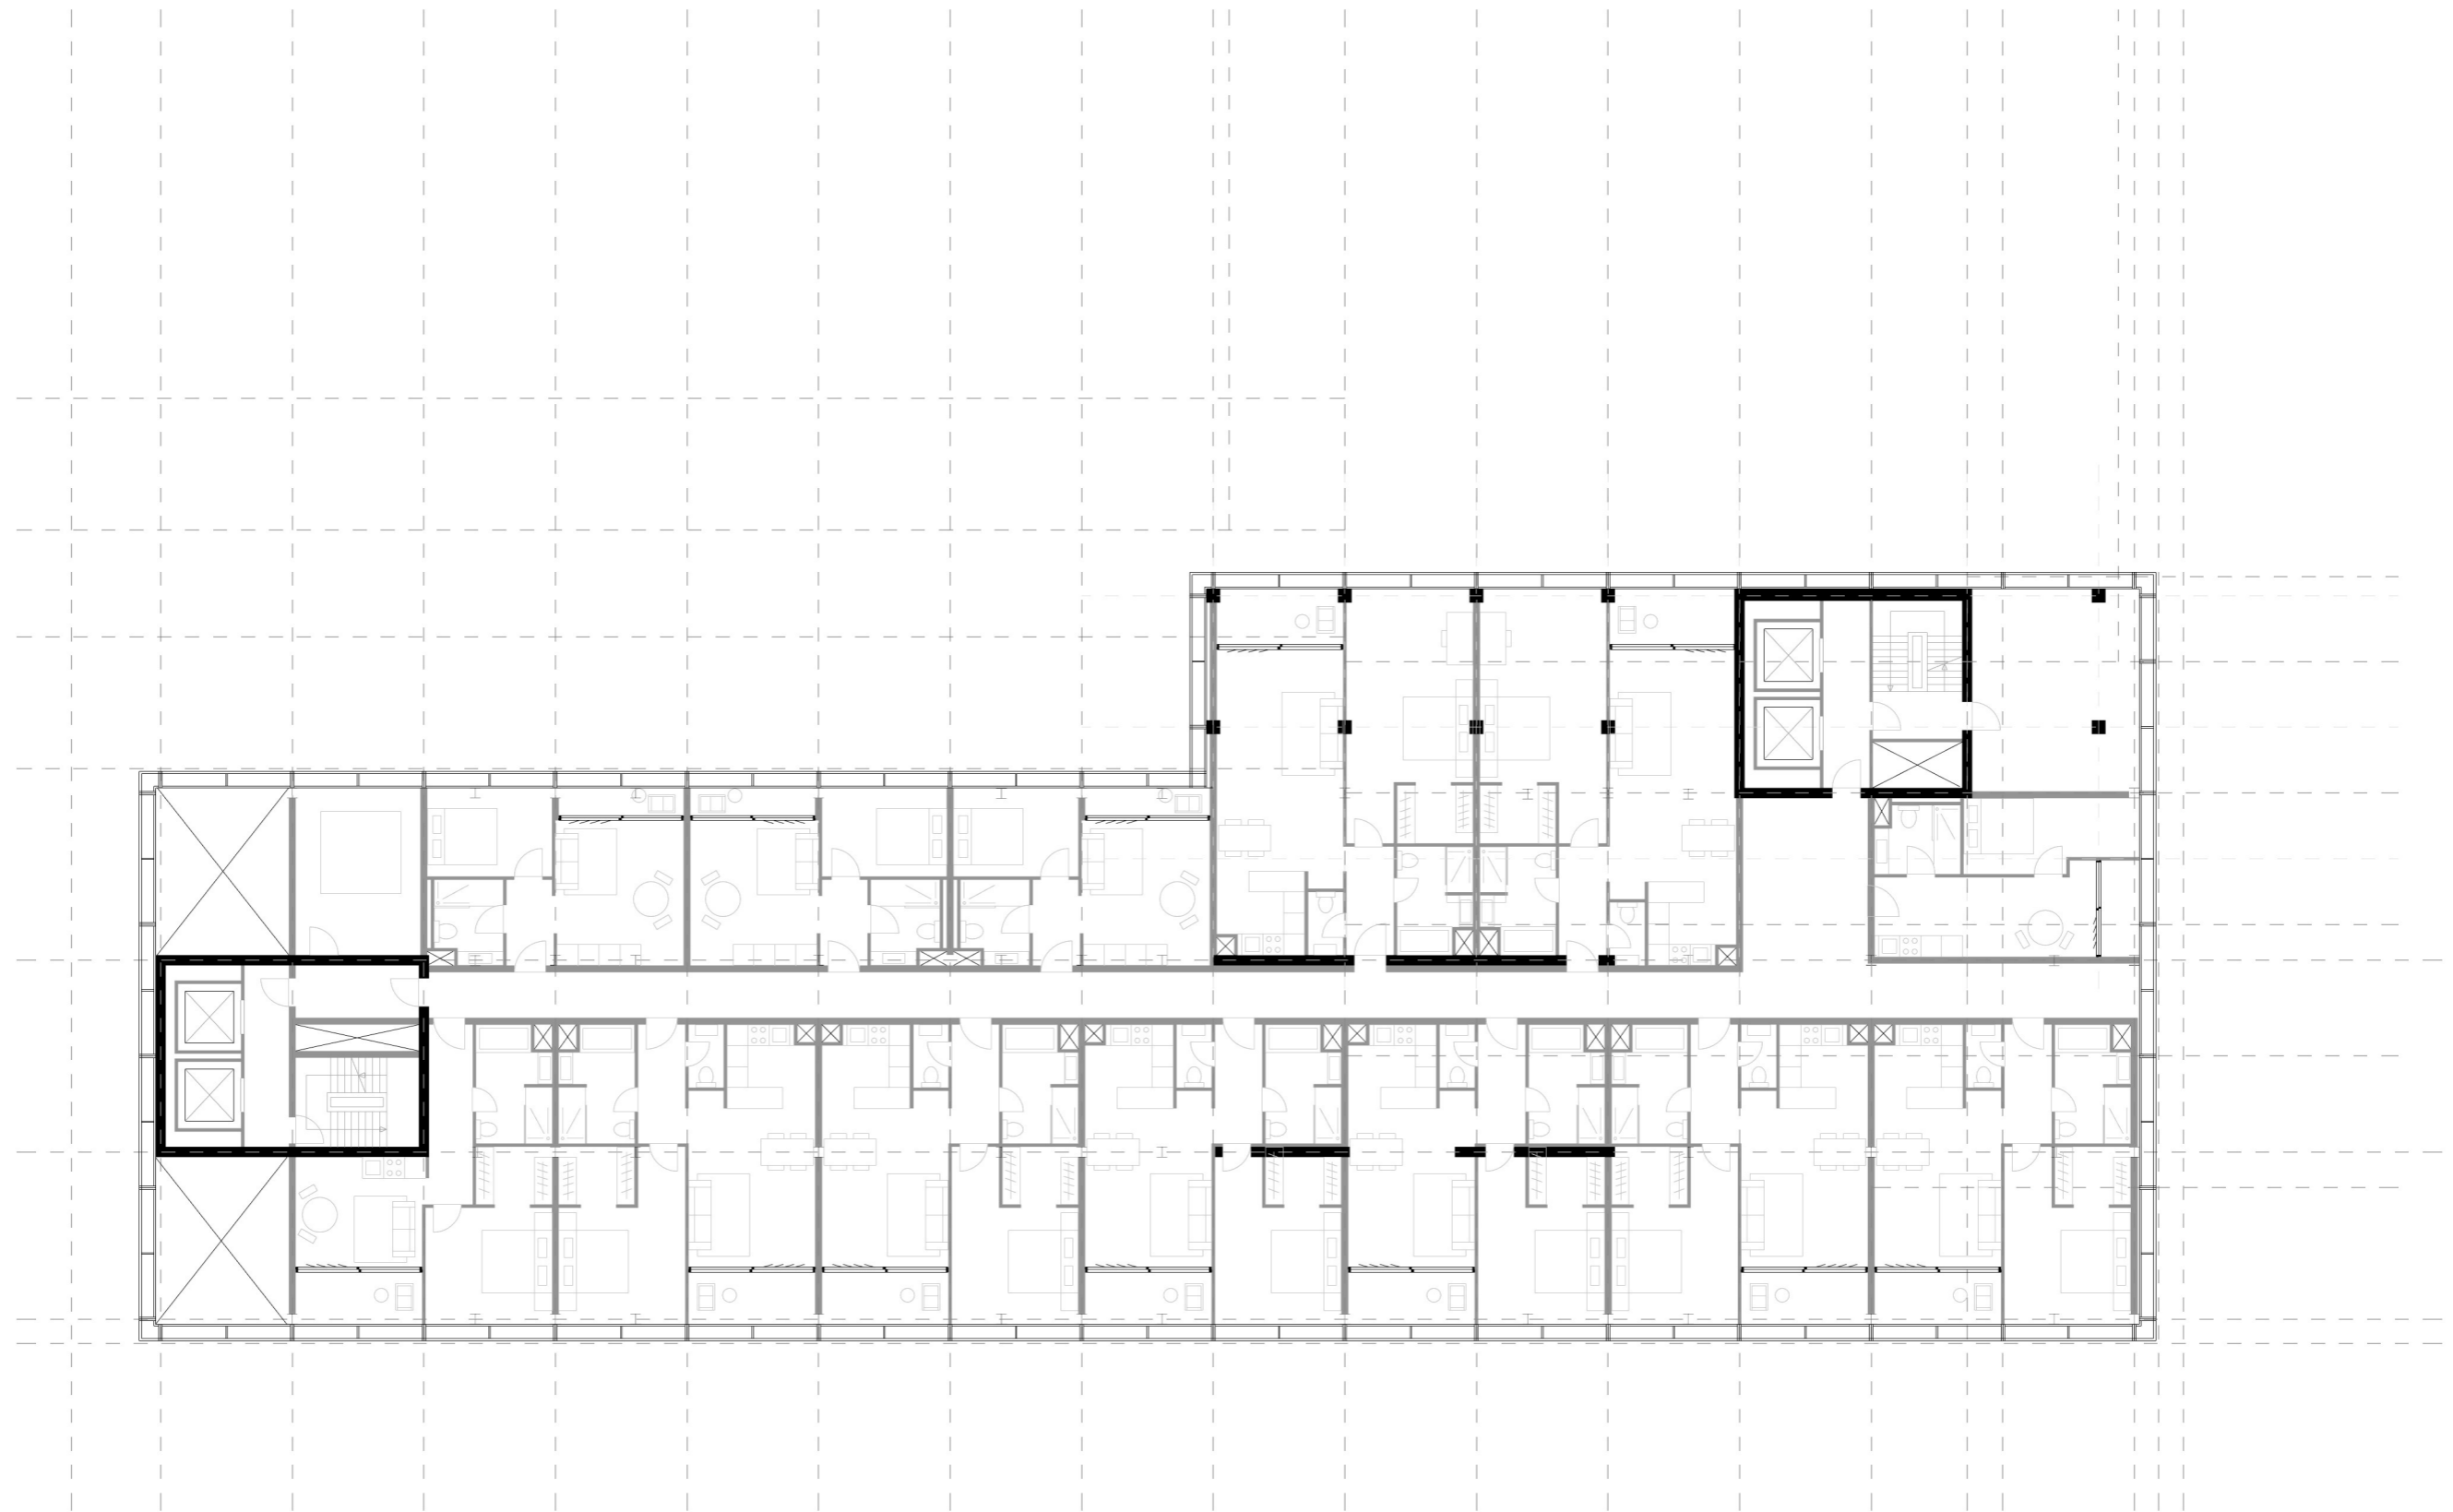

# FLOORPLAN

bellevue housing - type A.1


1 50

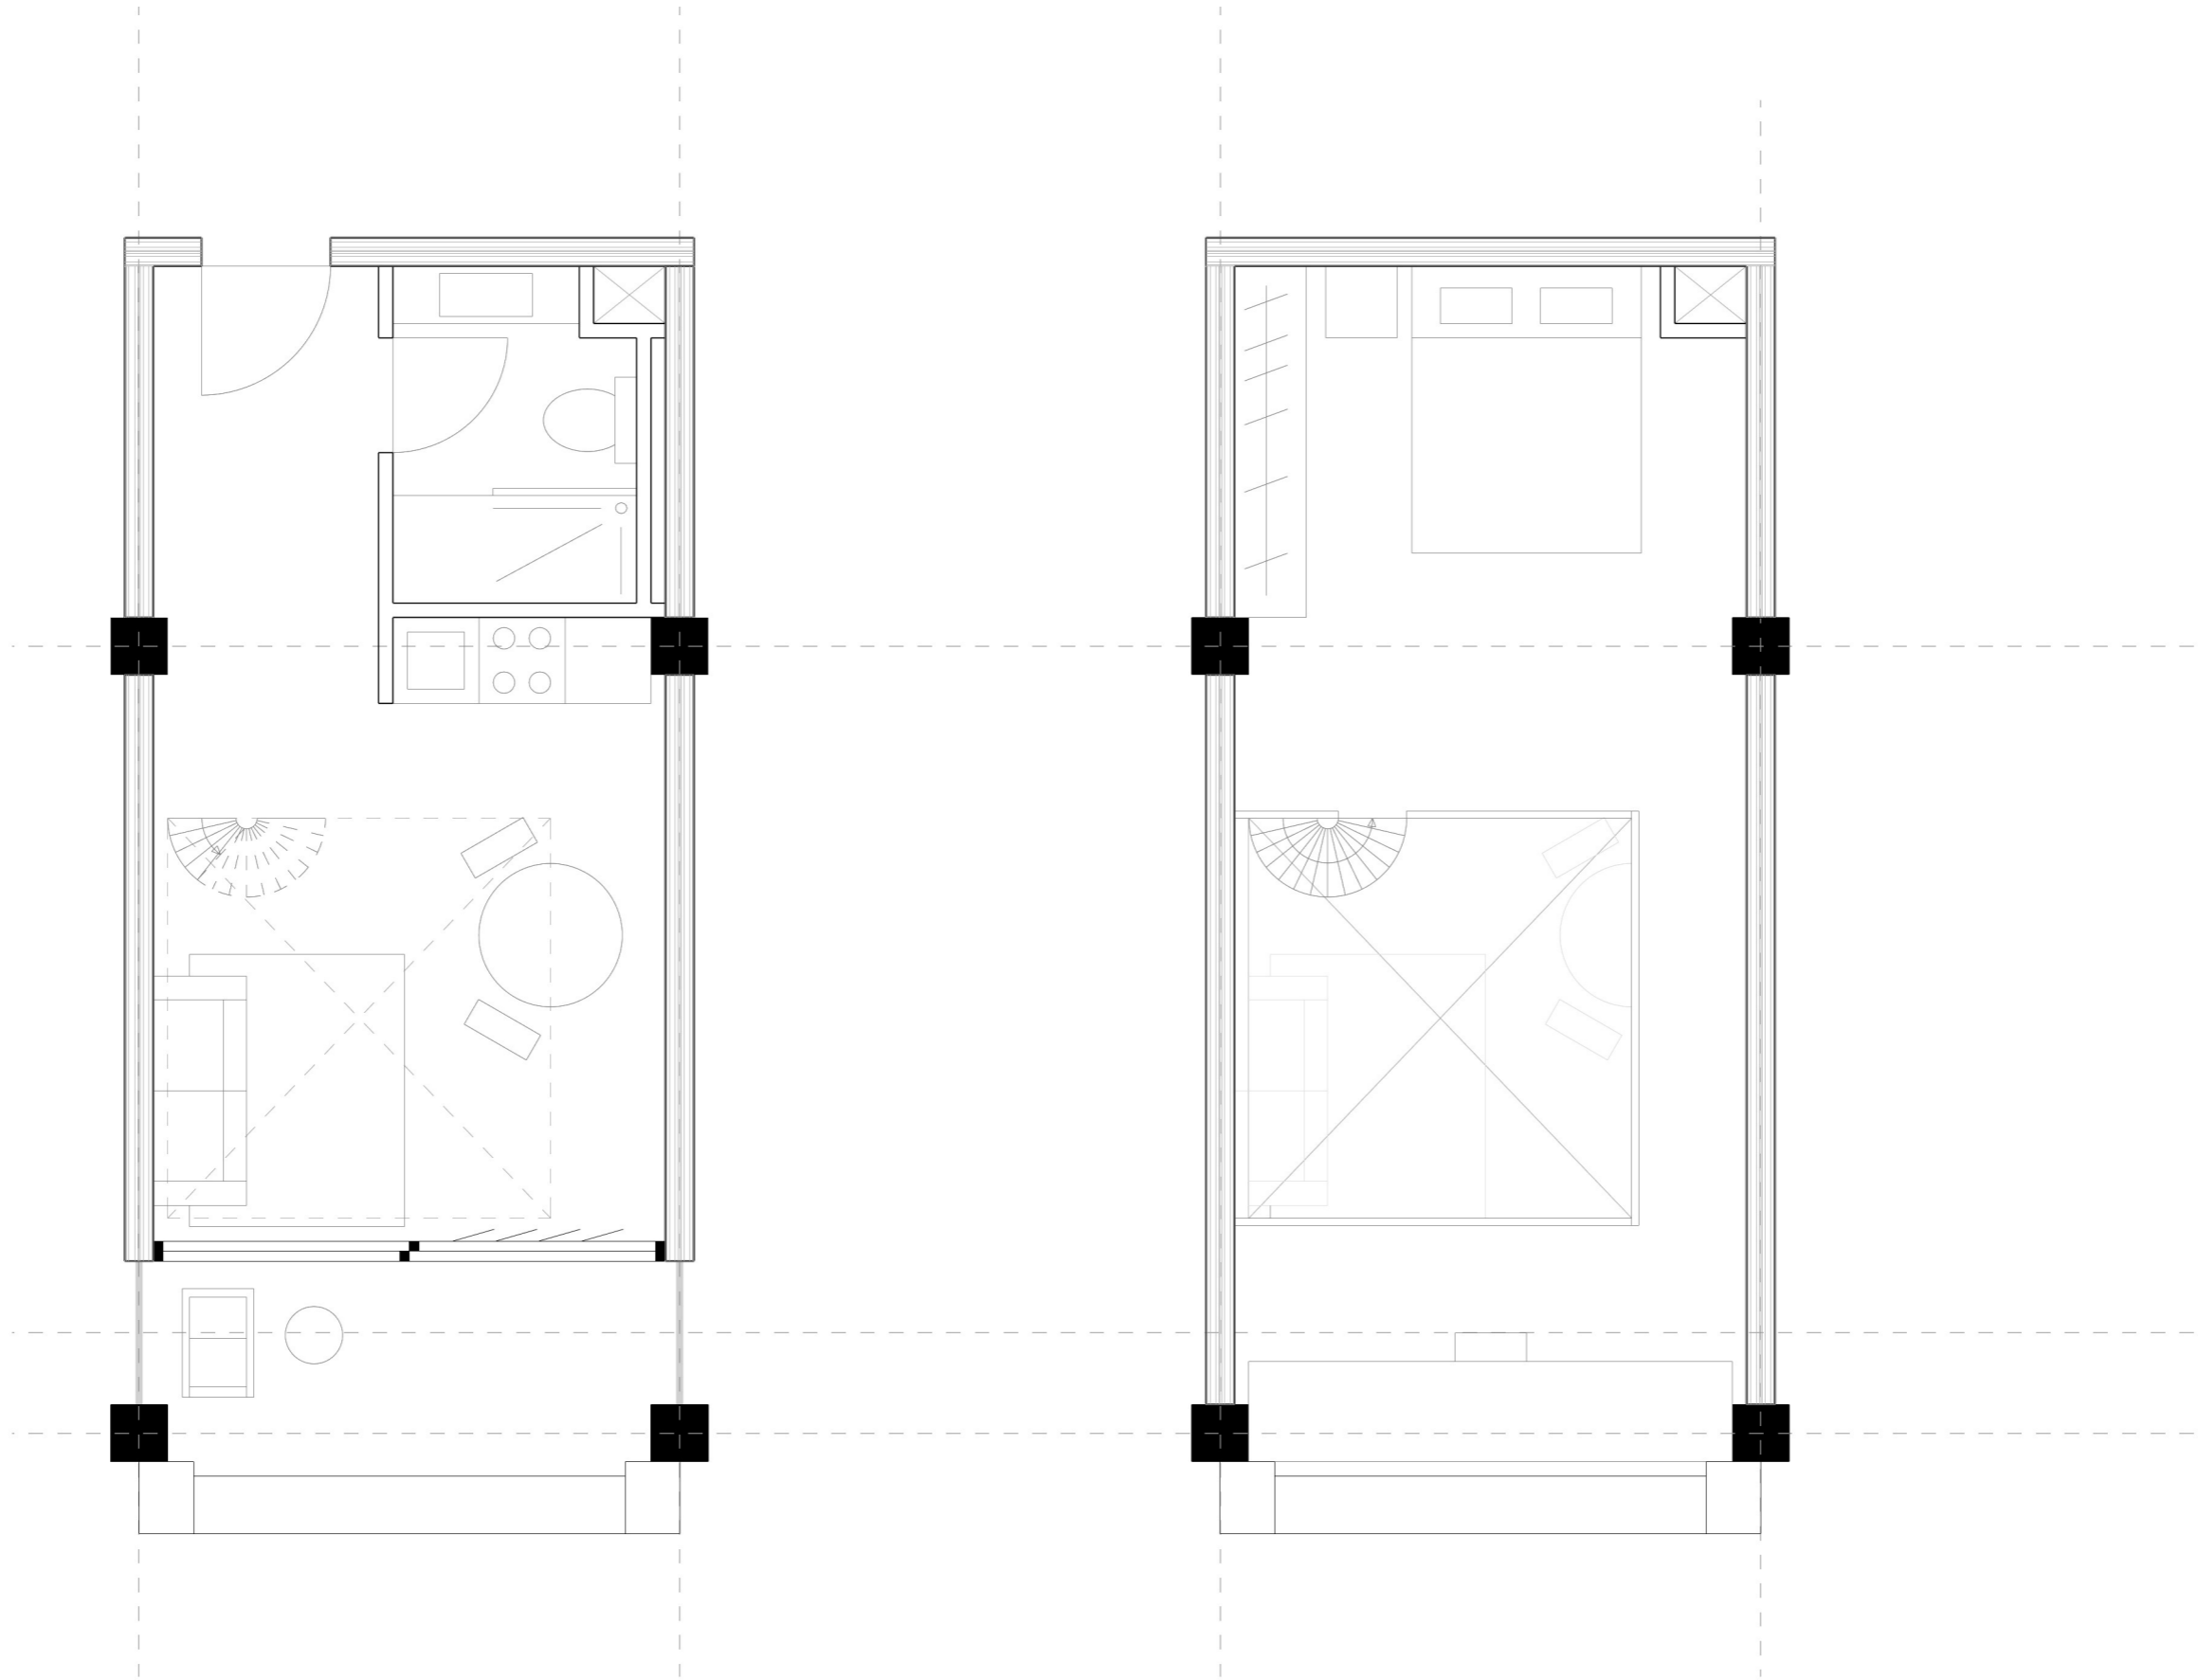

# FLOORPLAN

bellevue housing - type A.2


1 50

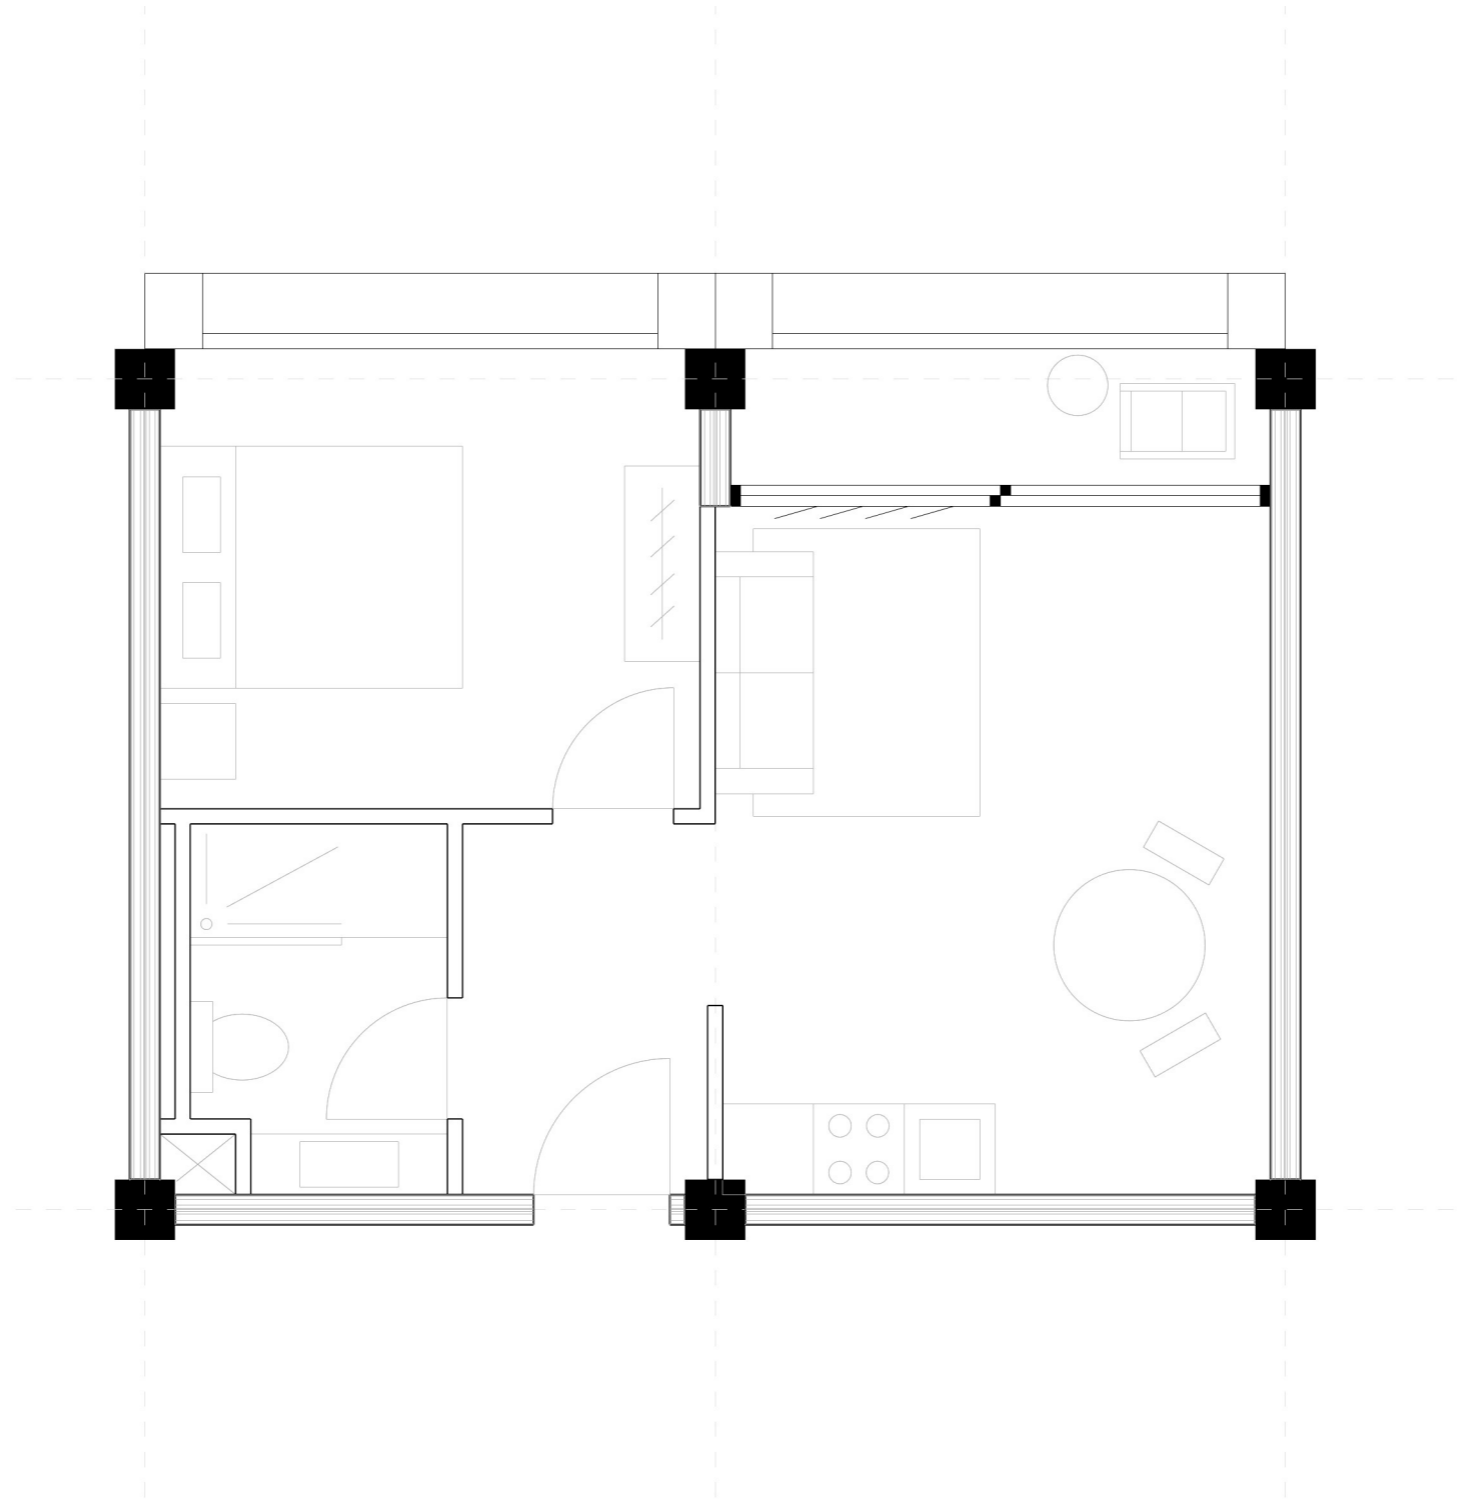

# FLOORPLAN

bellevue housing - type A.3


1 50

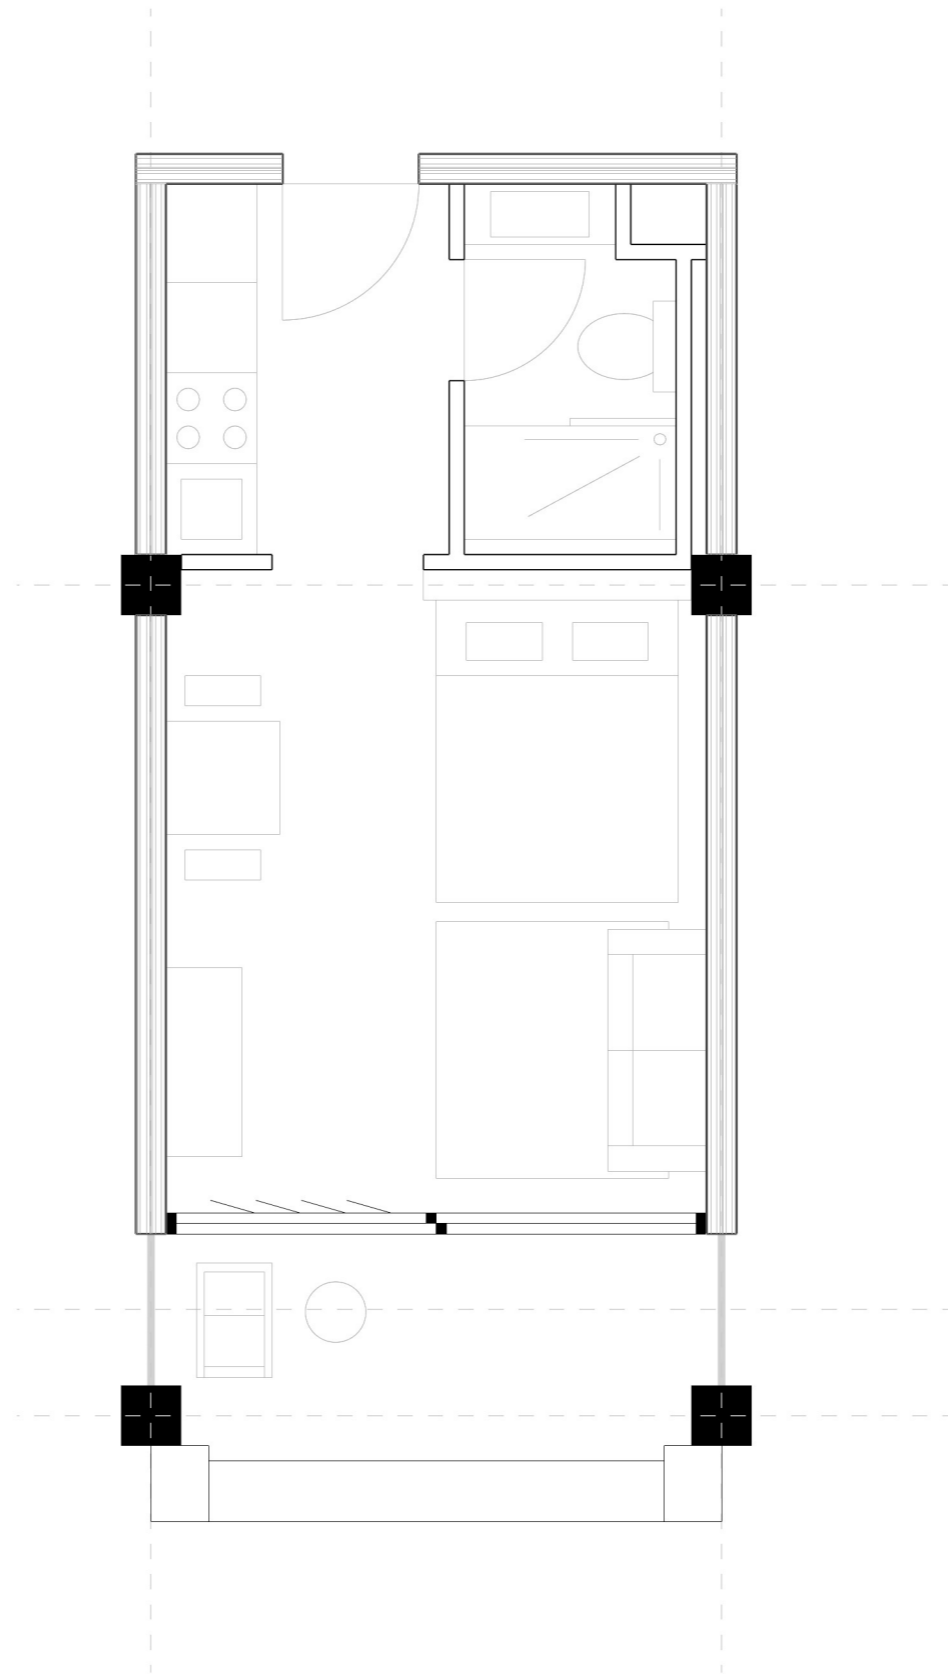

# FLOORPLAN

new mass housing - type B.1


1 50

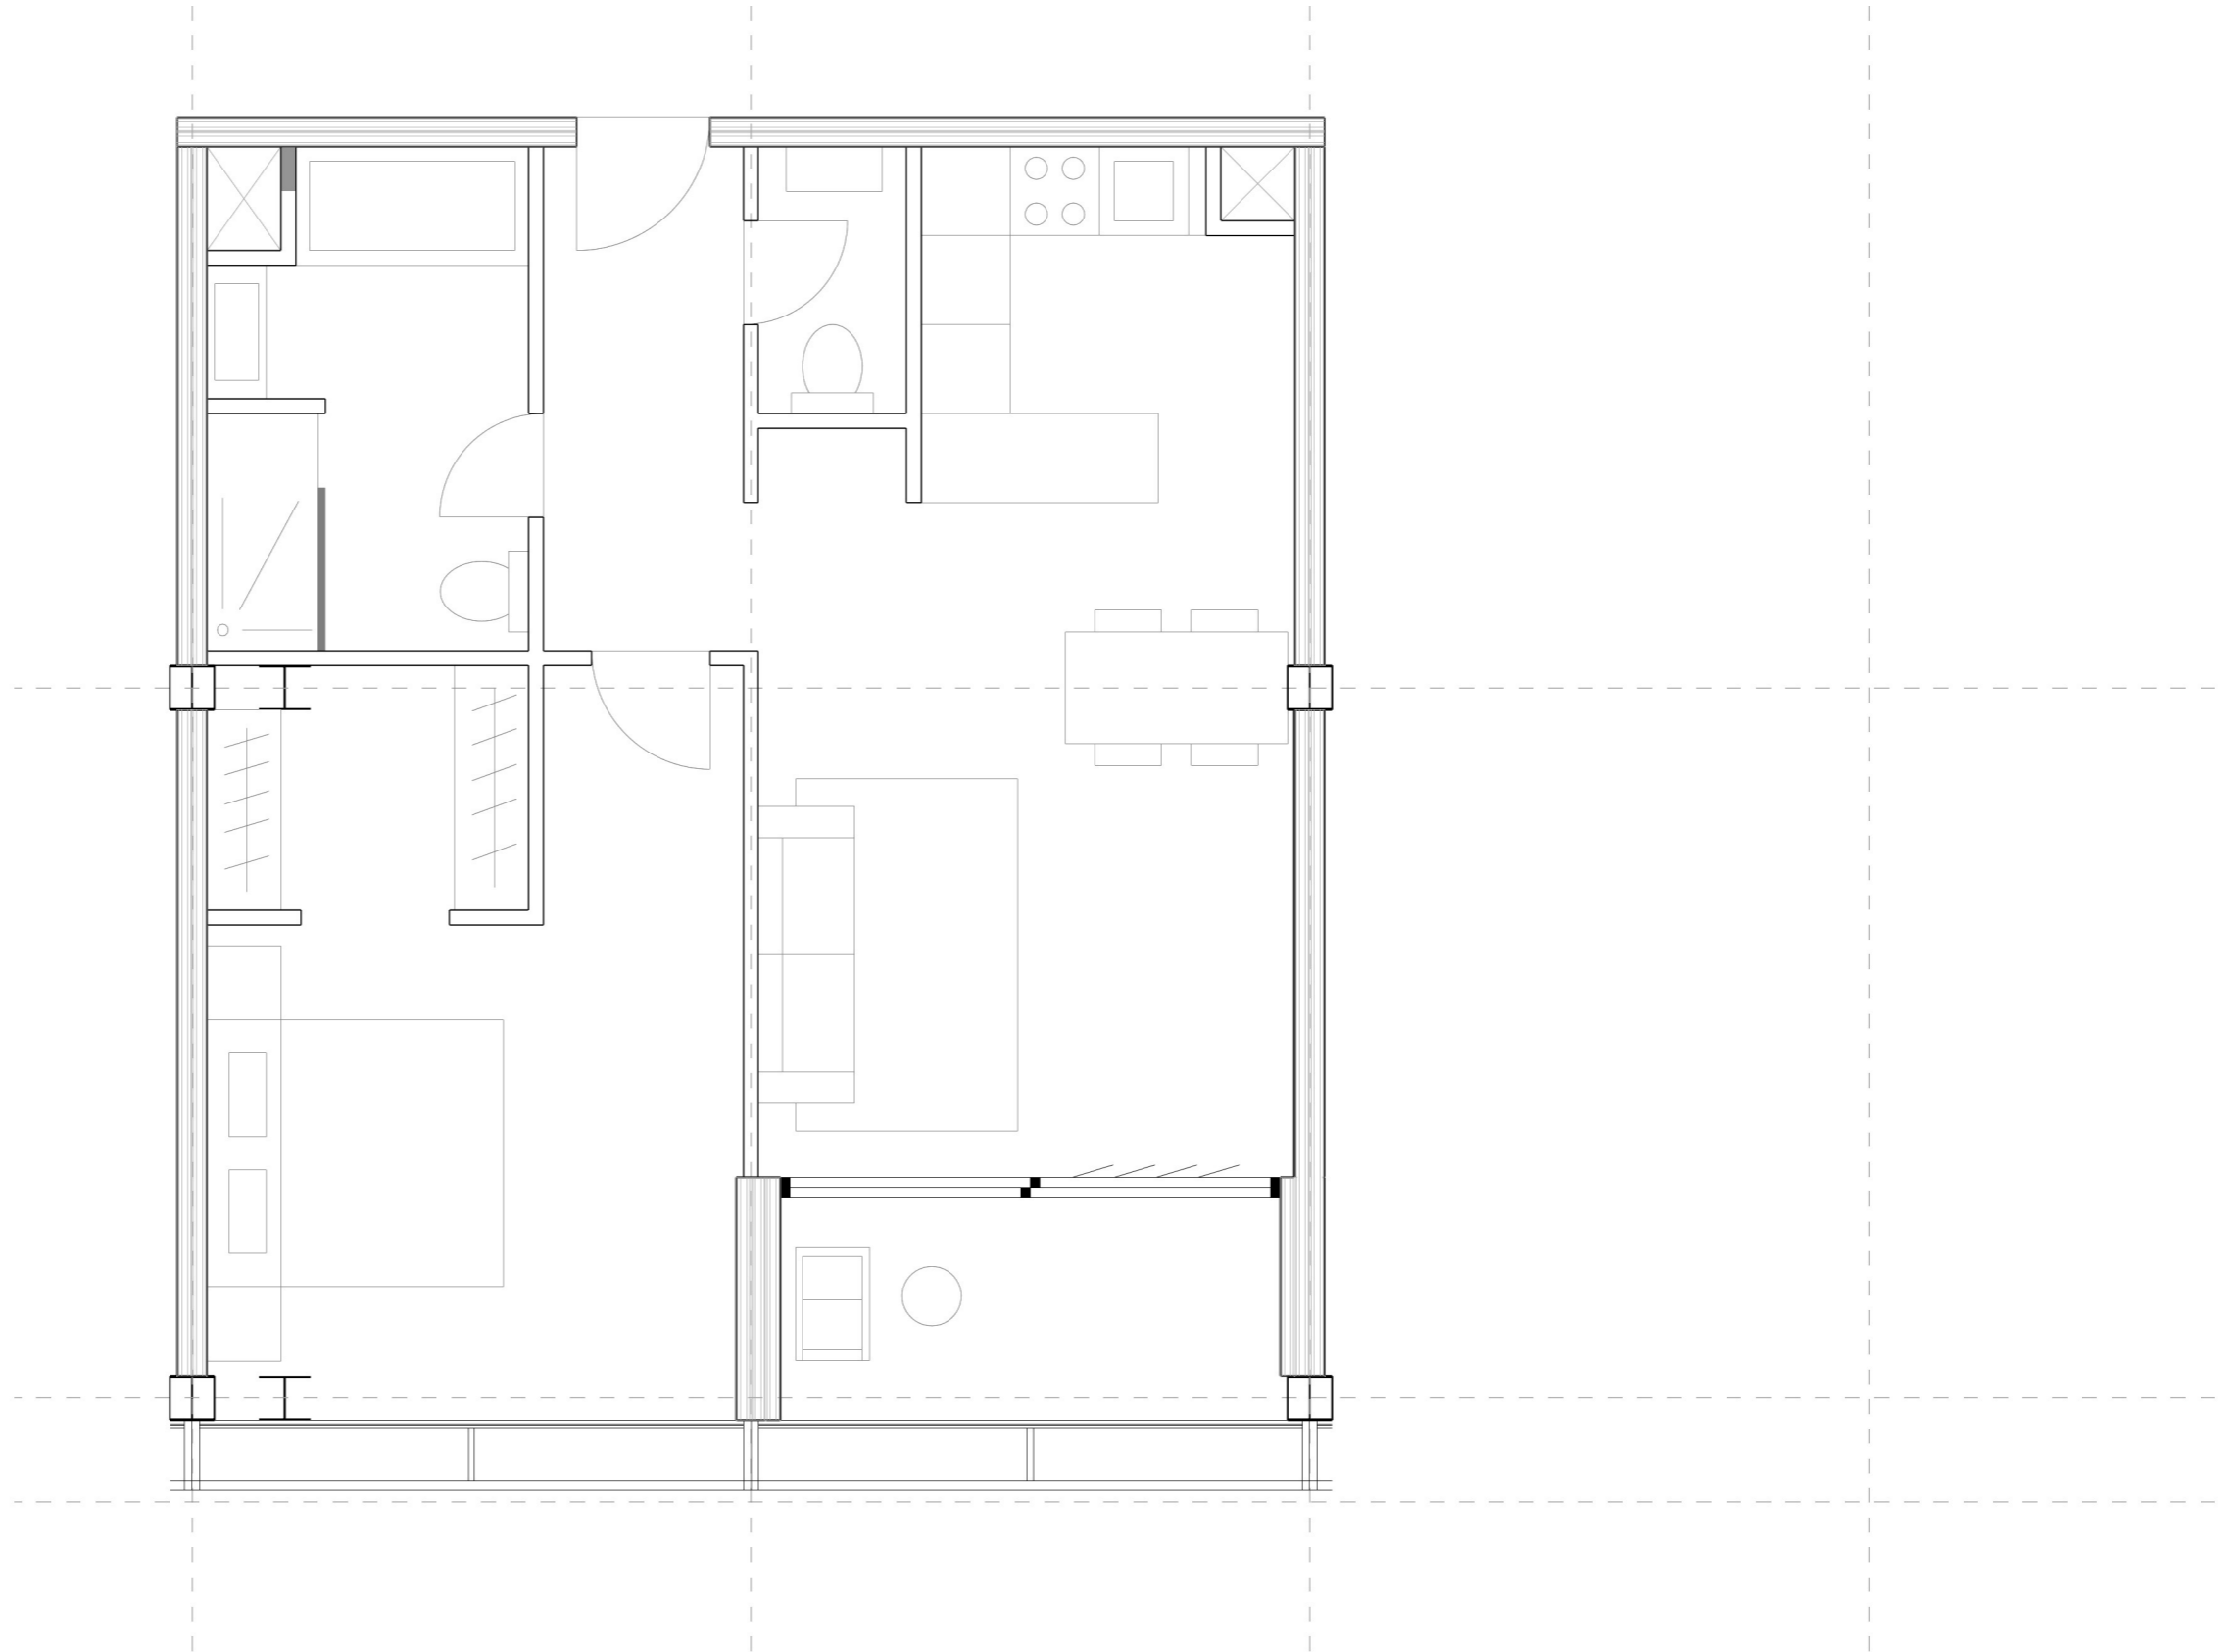

CROSS SECTION

1-1'


1 200

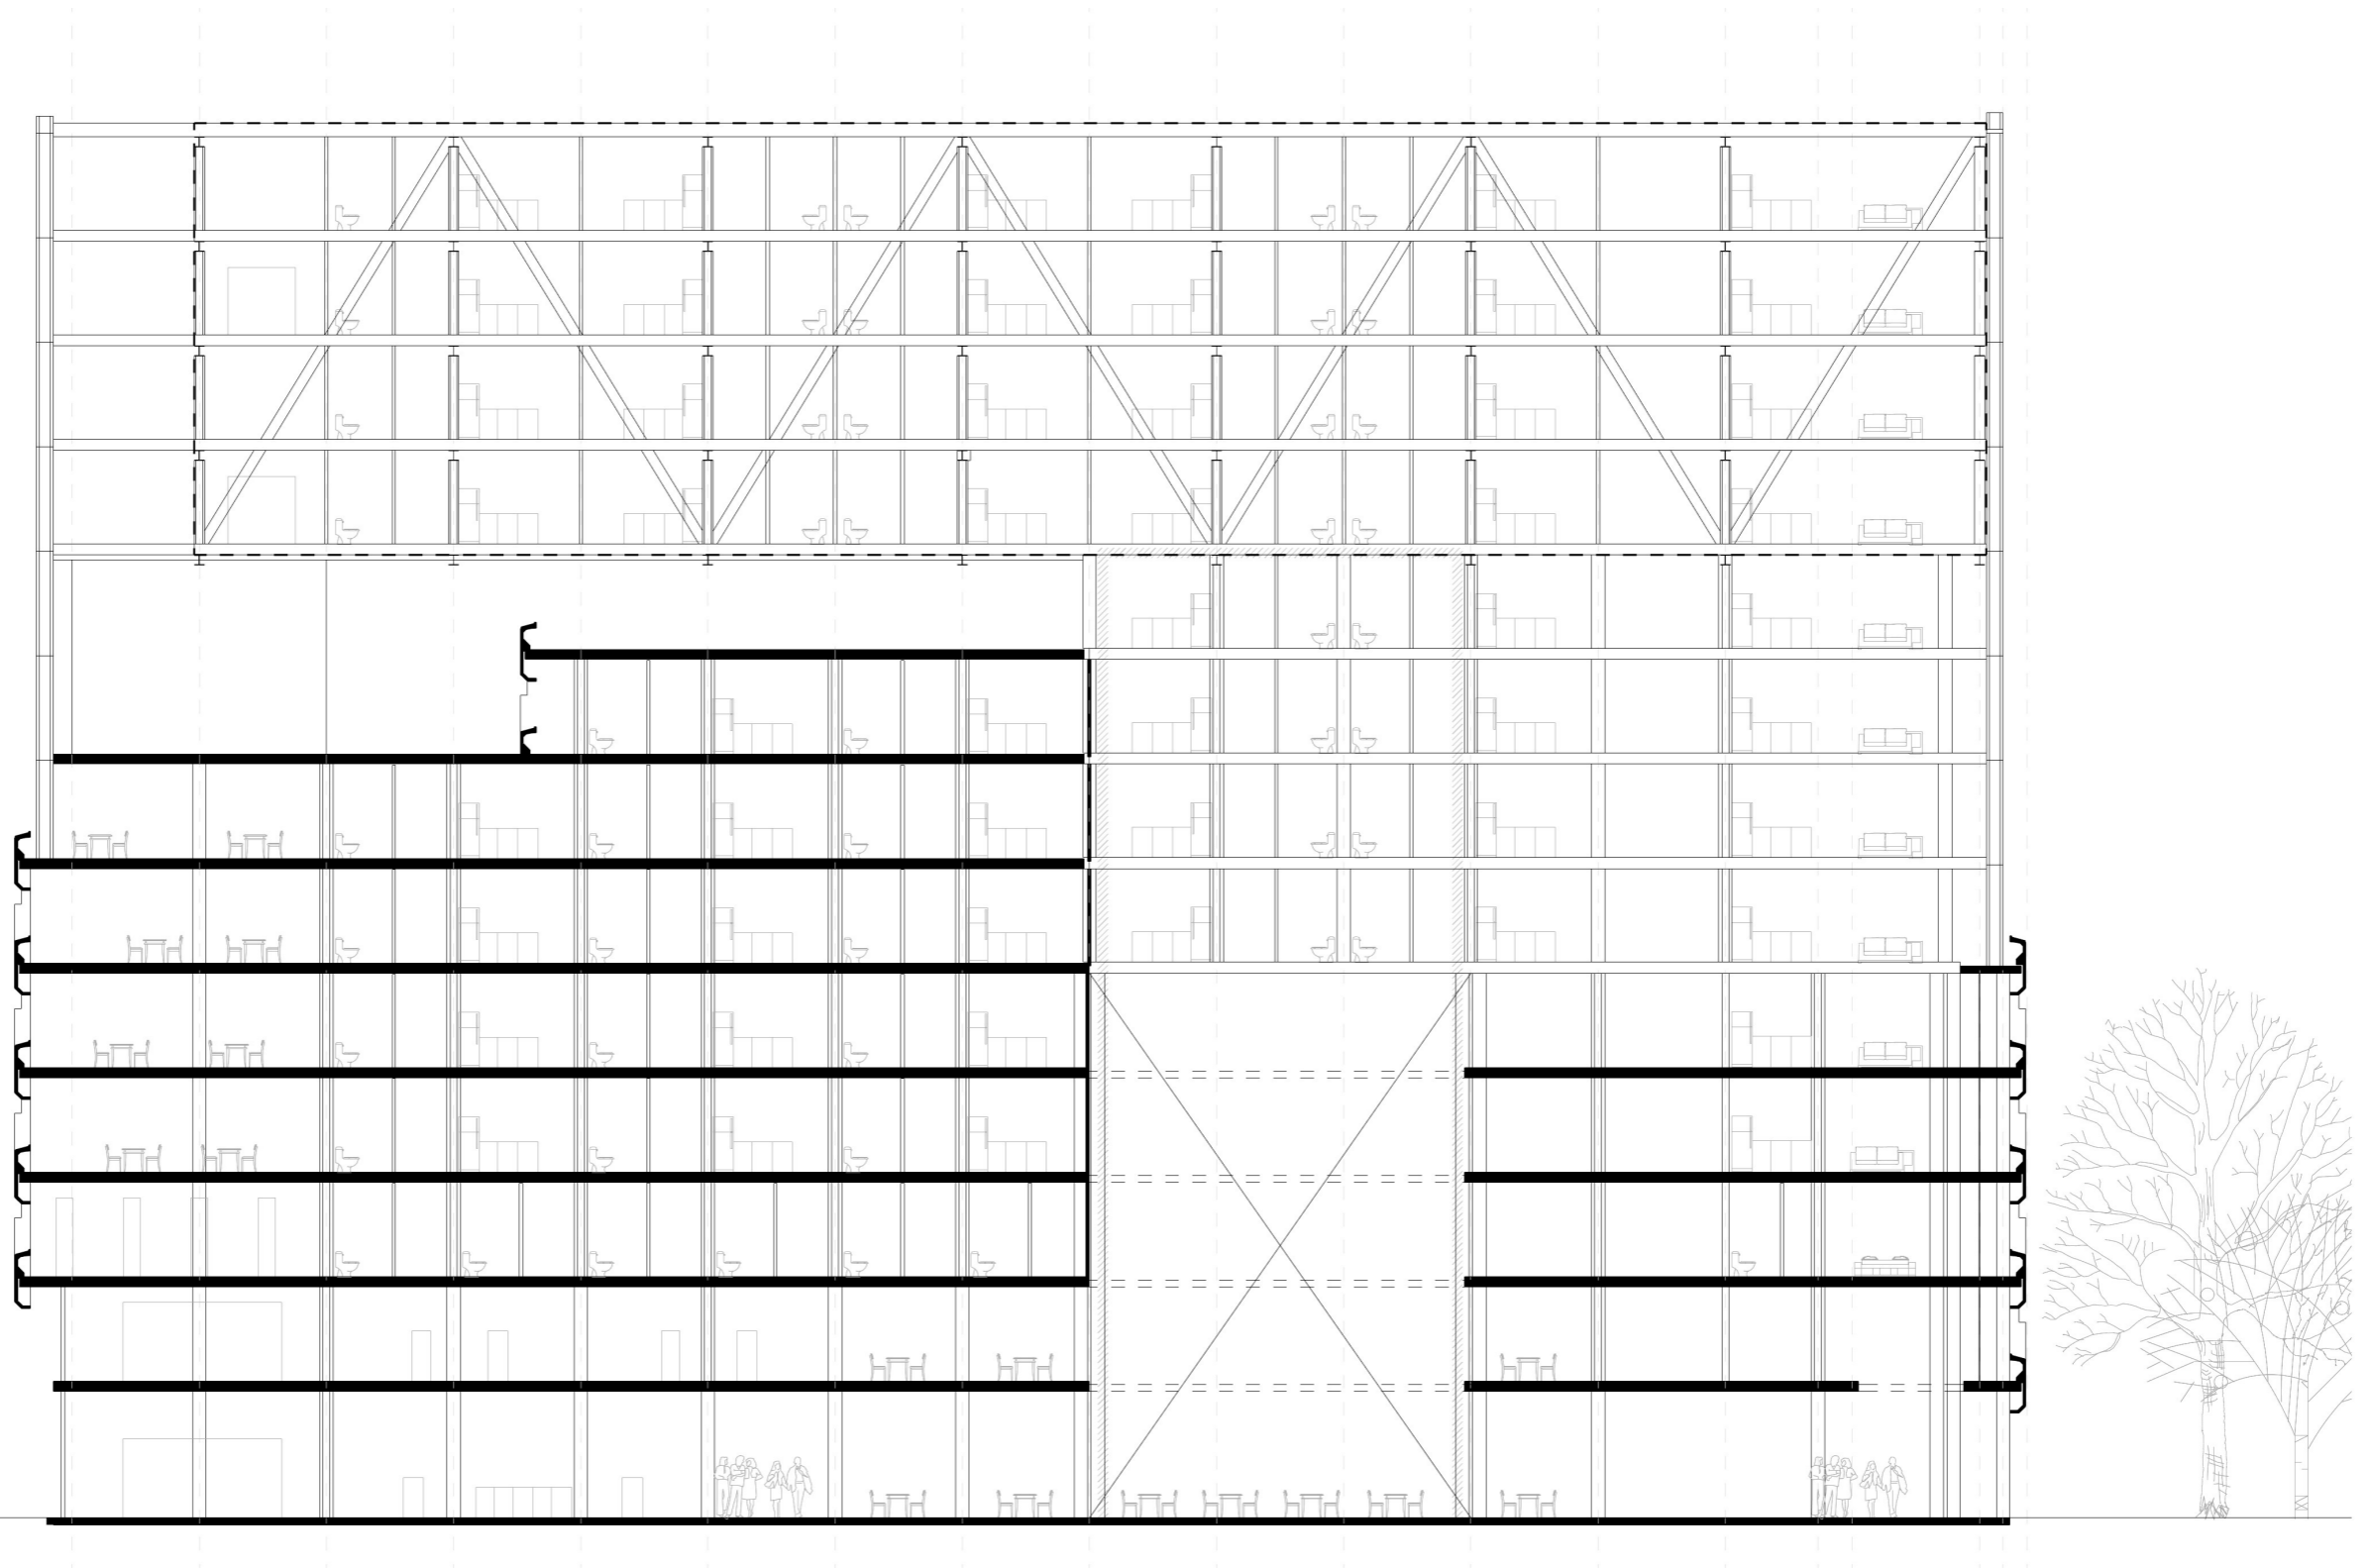

CROSS SECTION


A-A'

1 200

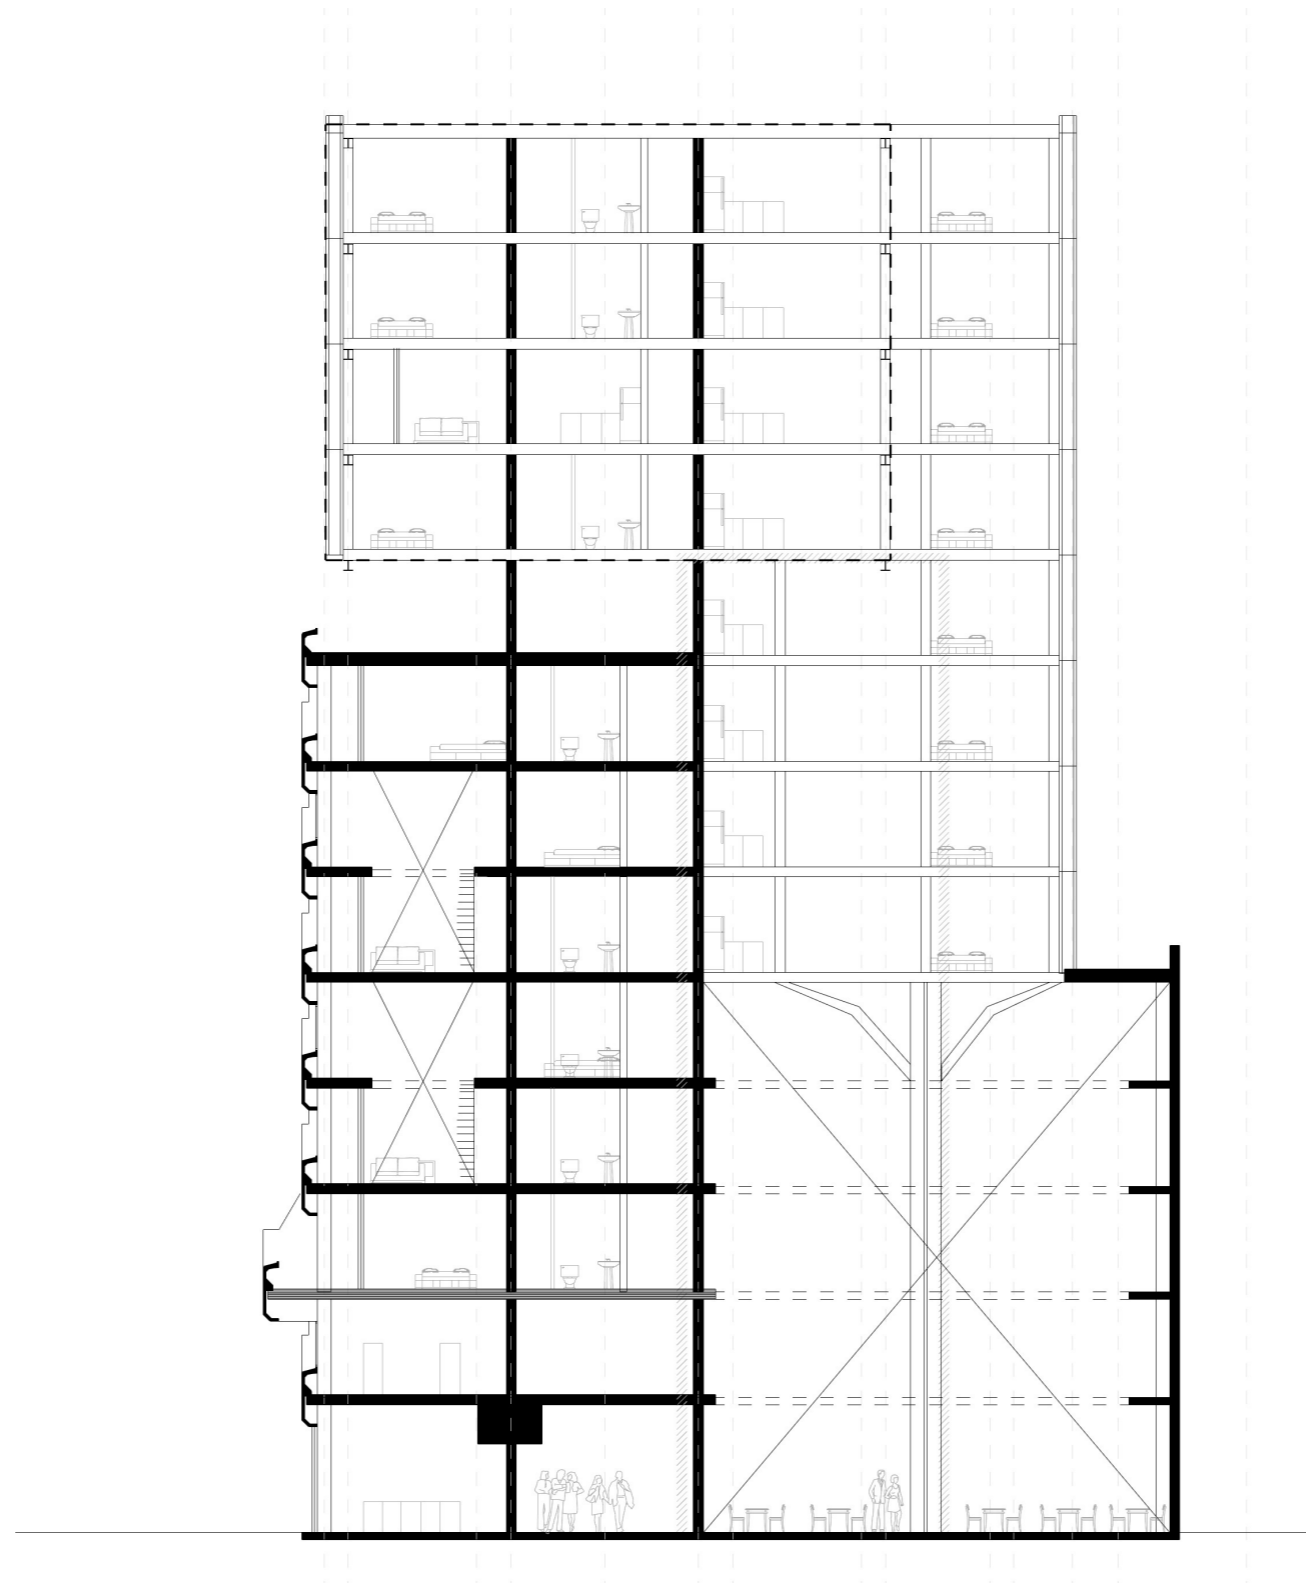


# CROSS SECTION

bellevue housing - type A.1 and A.2

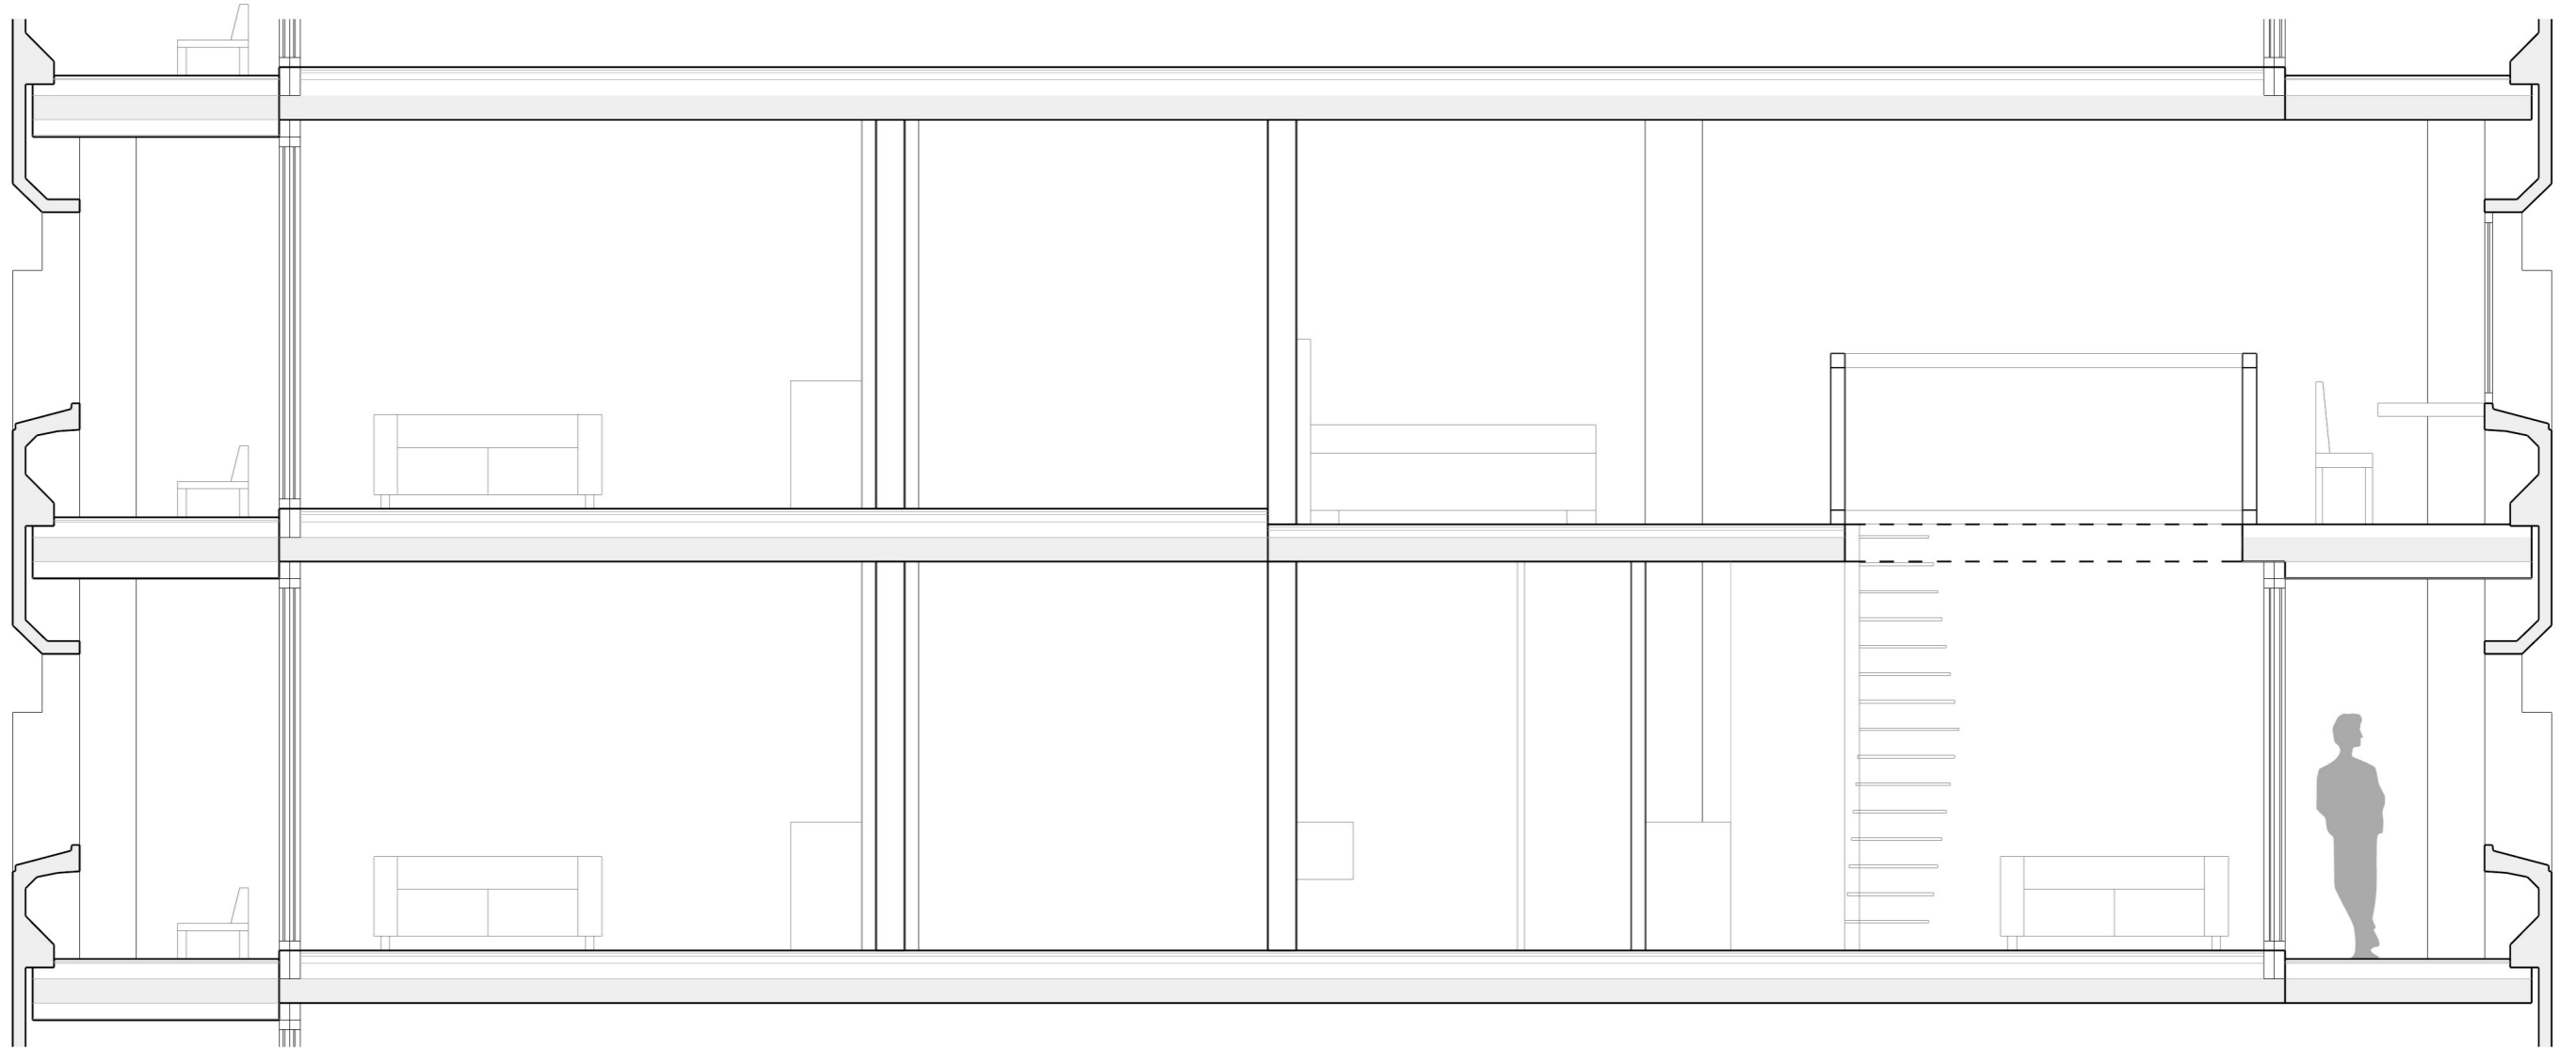


# CROSS SECTION

new mass housing - type B.1 and A.2

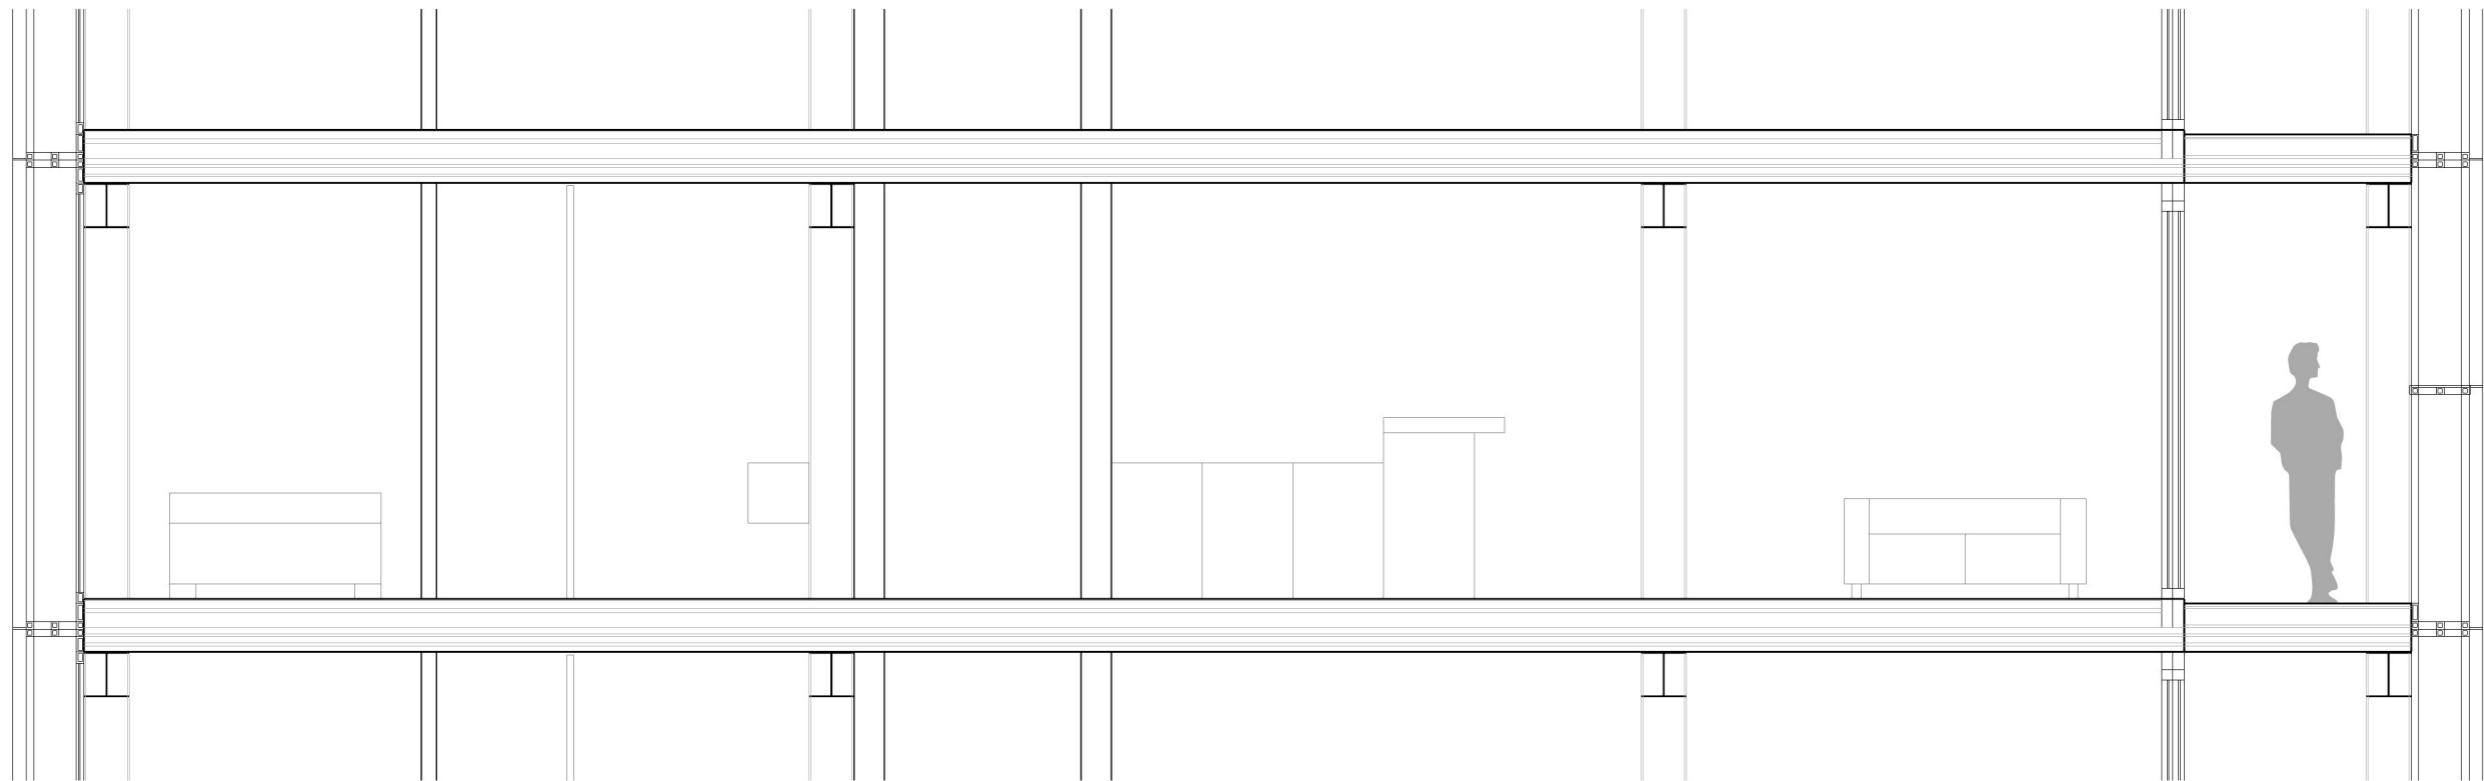

**FACADE VIEW**  
east

1 200

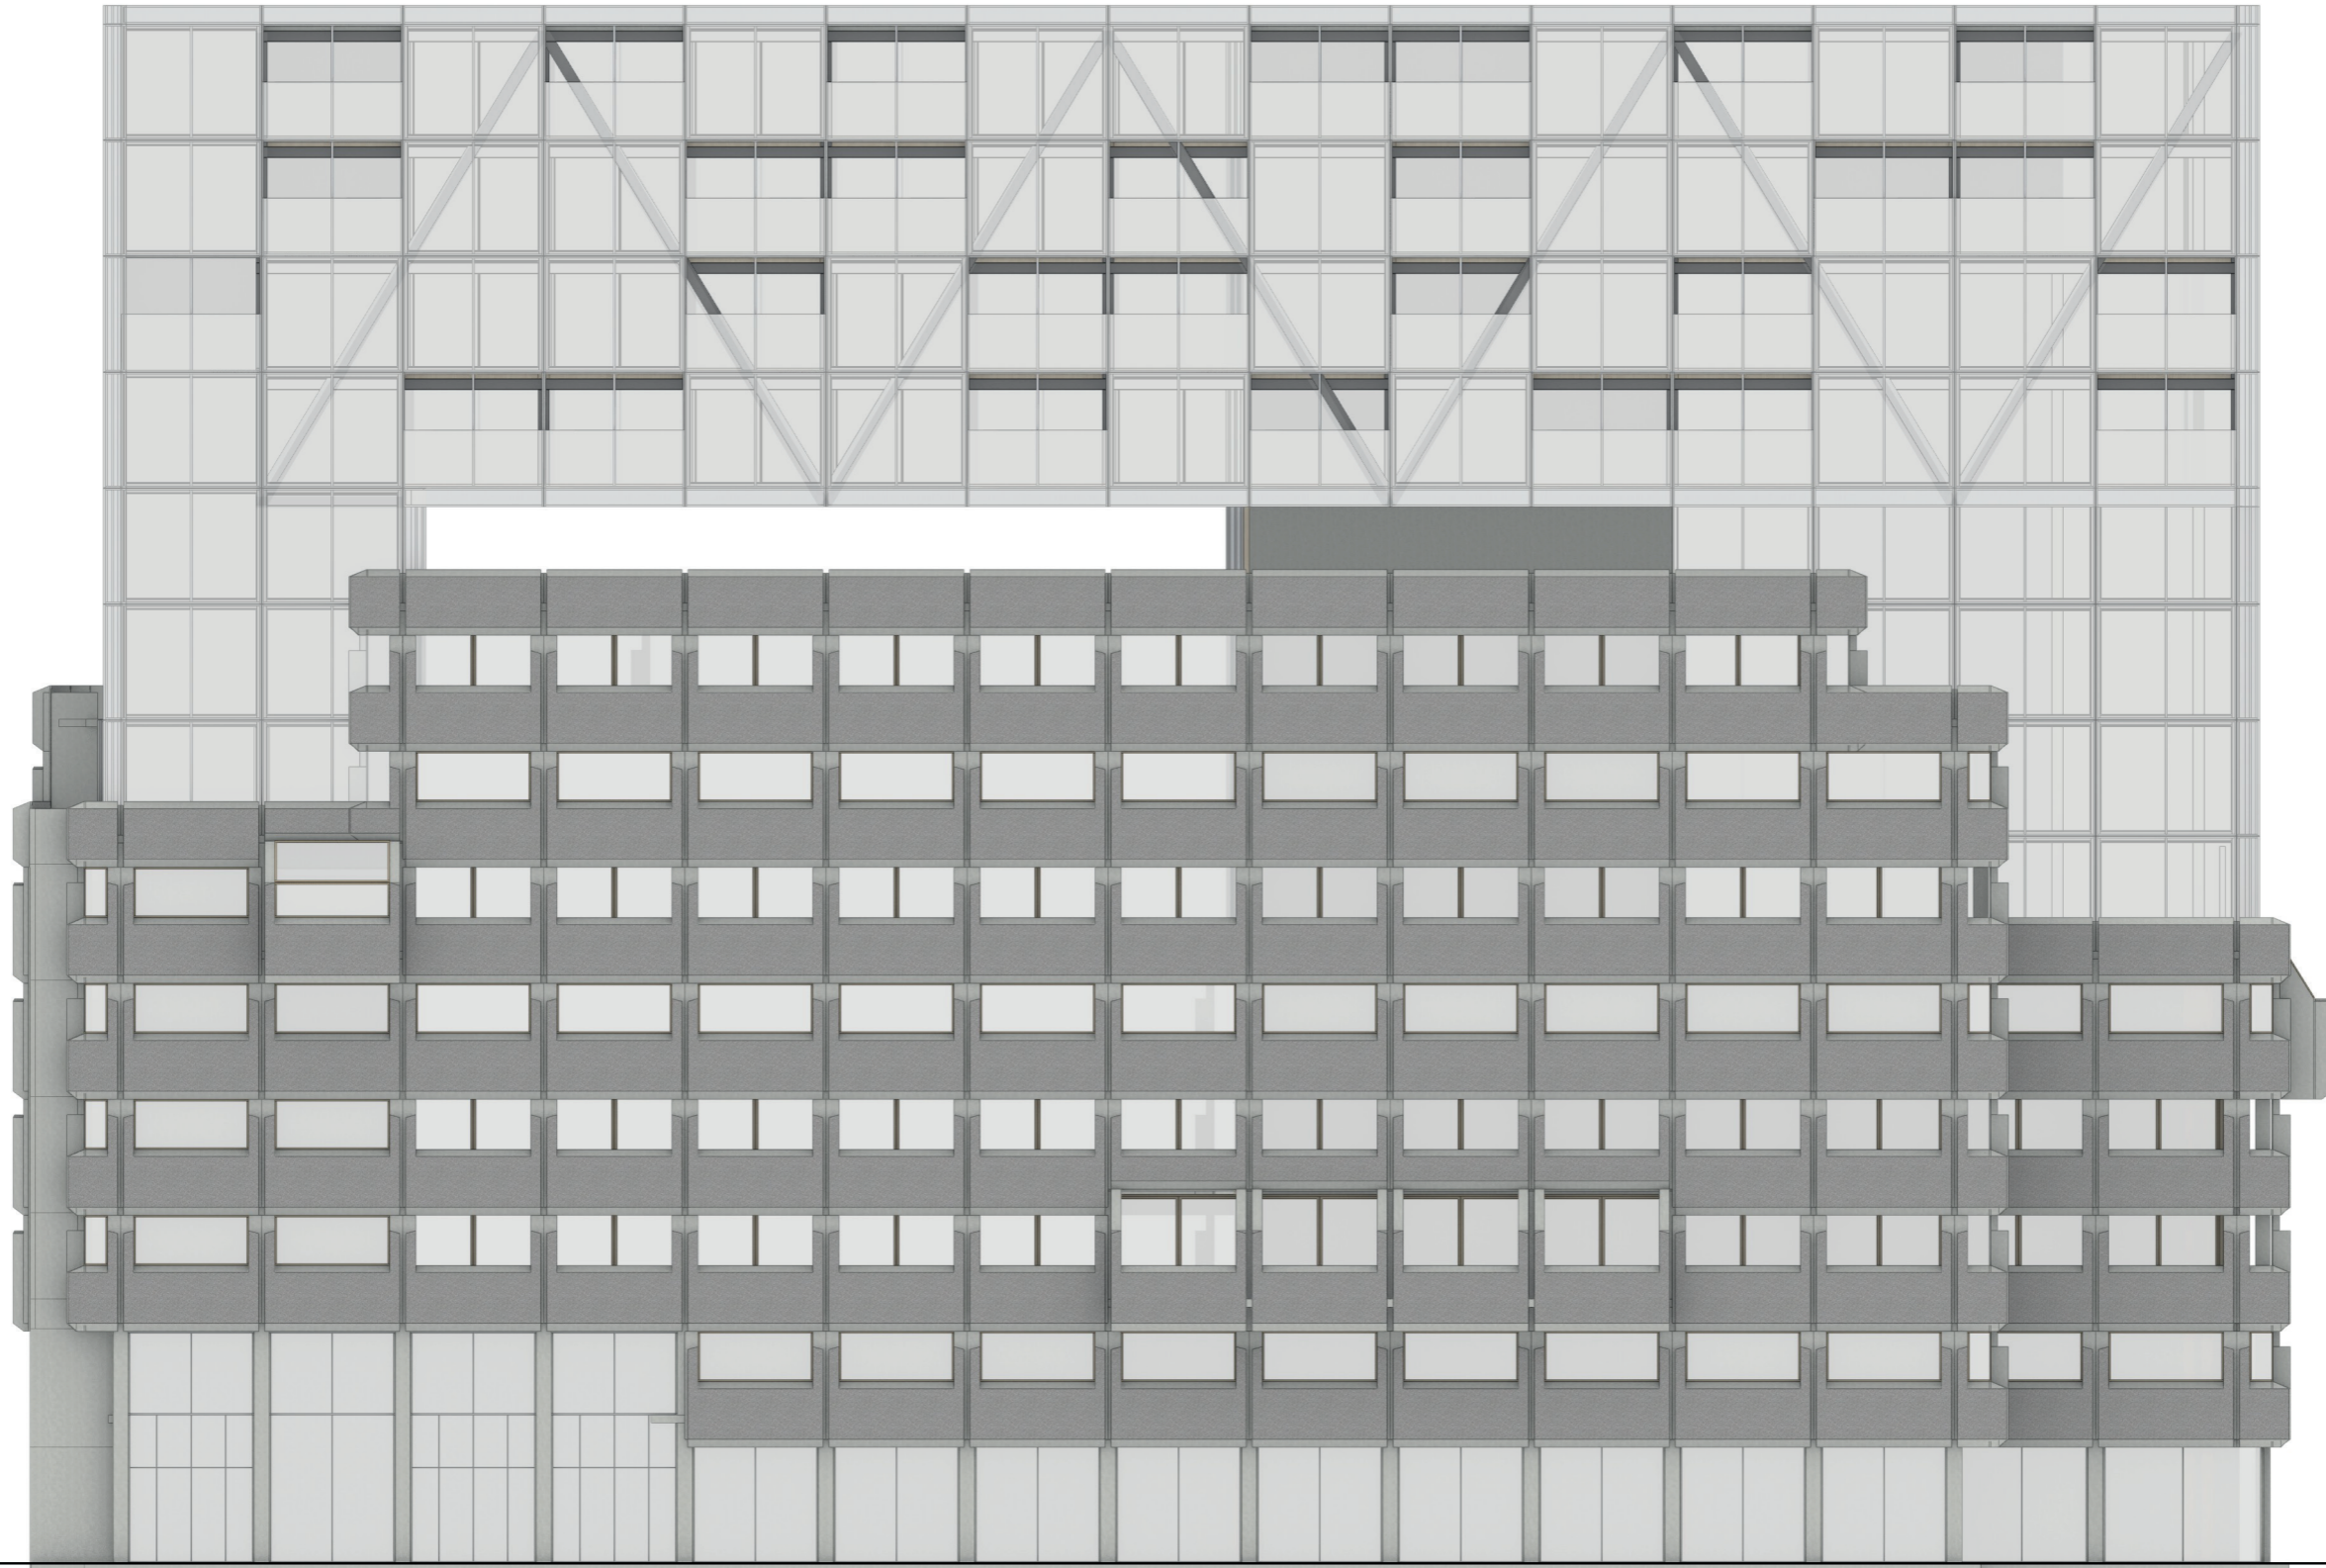


**FACADE VIEW**  
north

1 200




**3D VIEW**

bellevue housing - type A.1

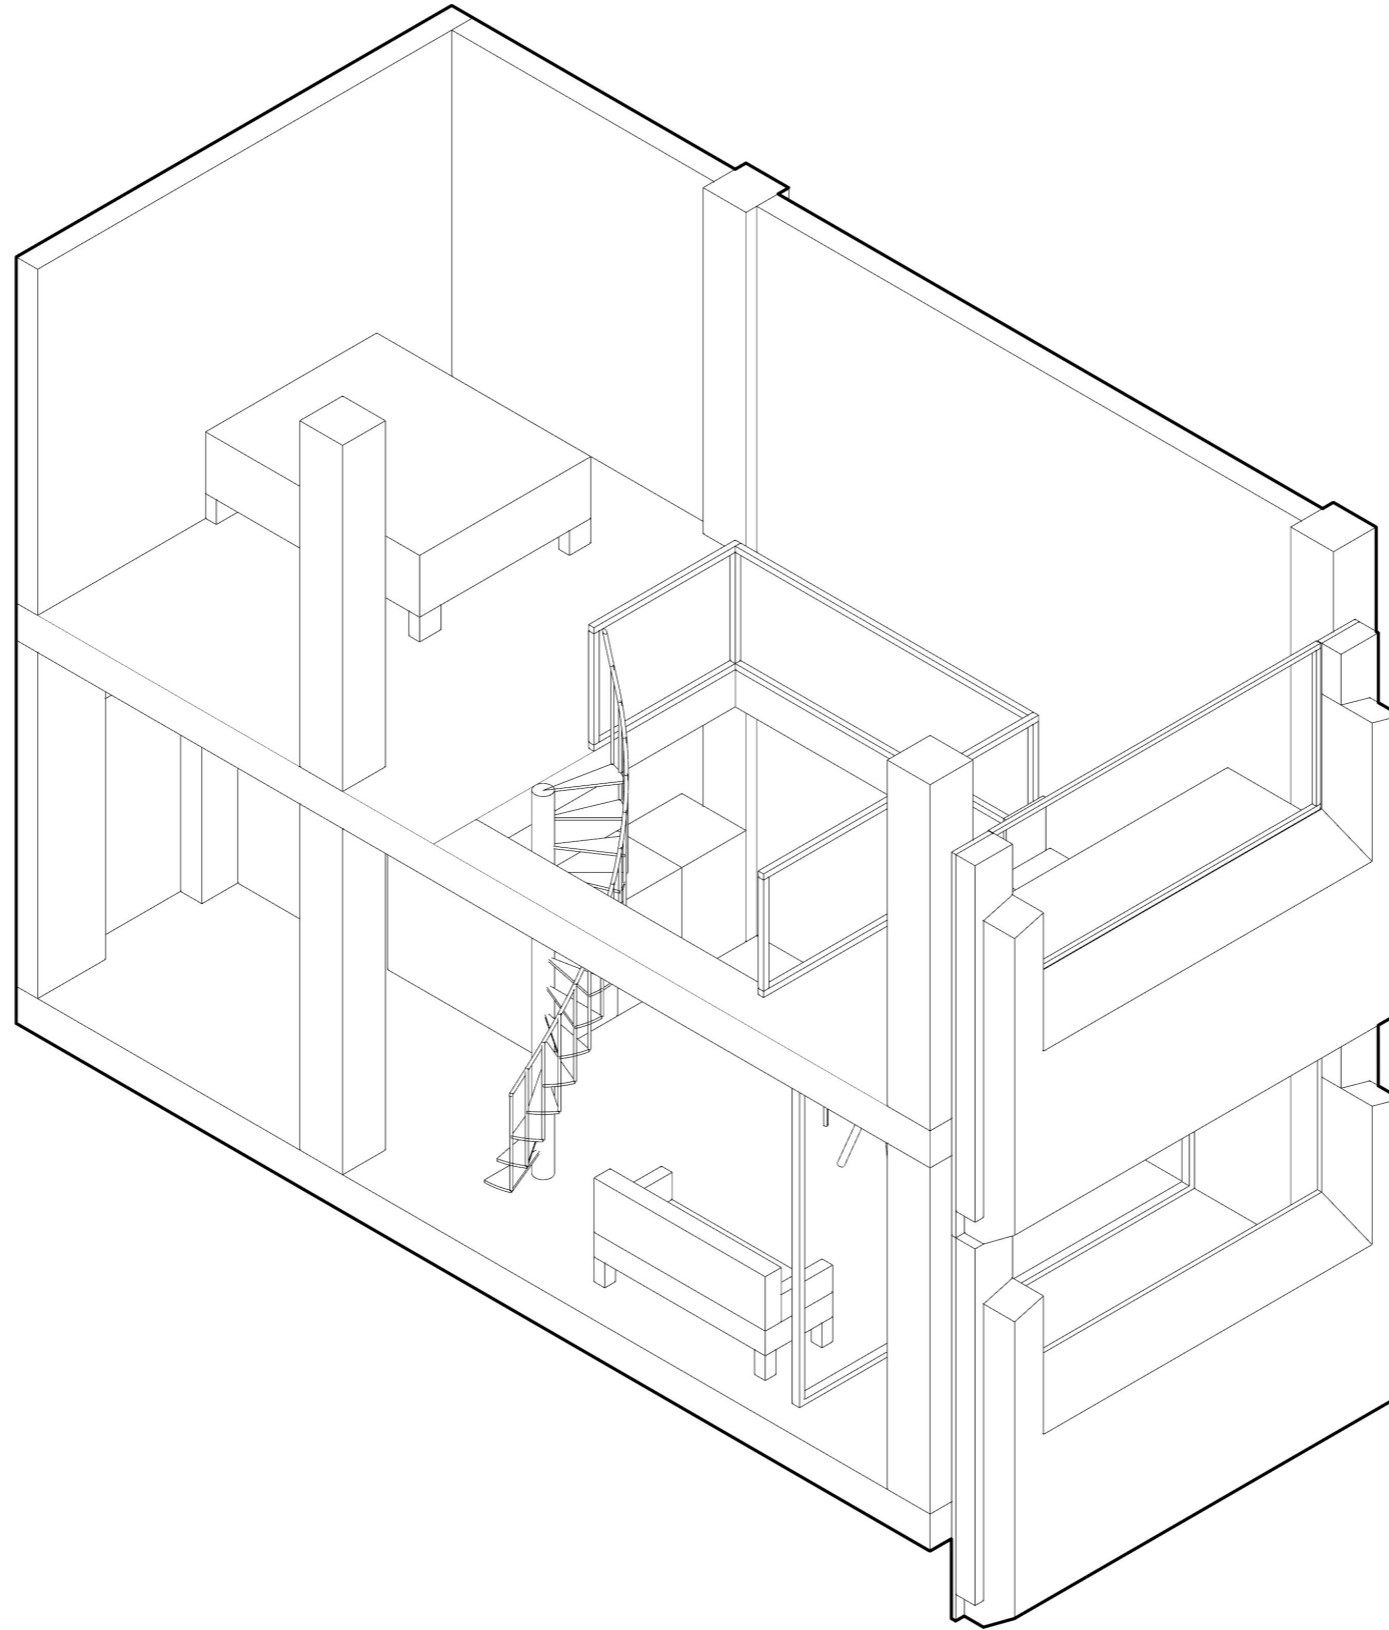


# 3D VIEW

new mass housing - type B.1

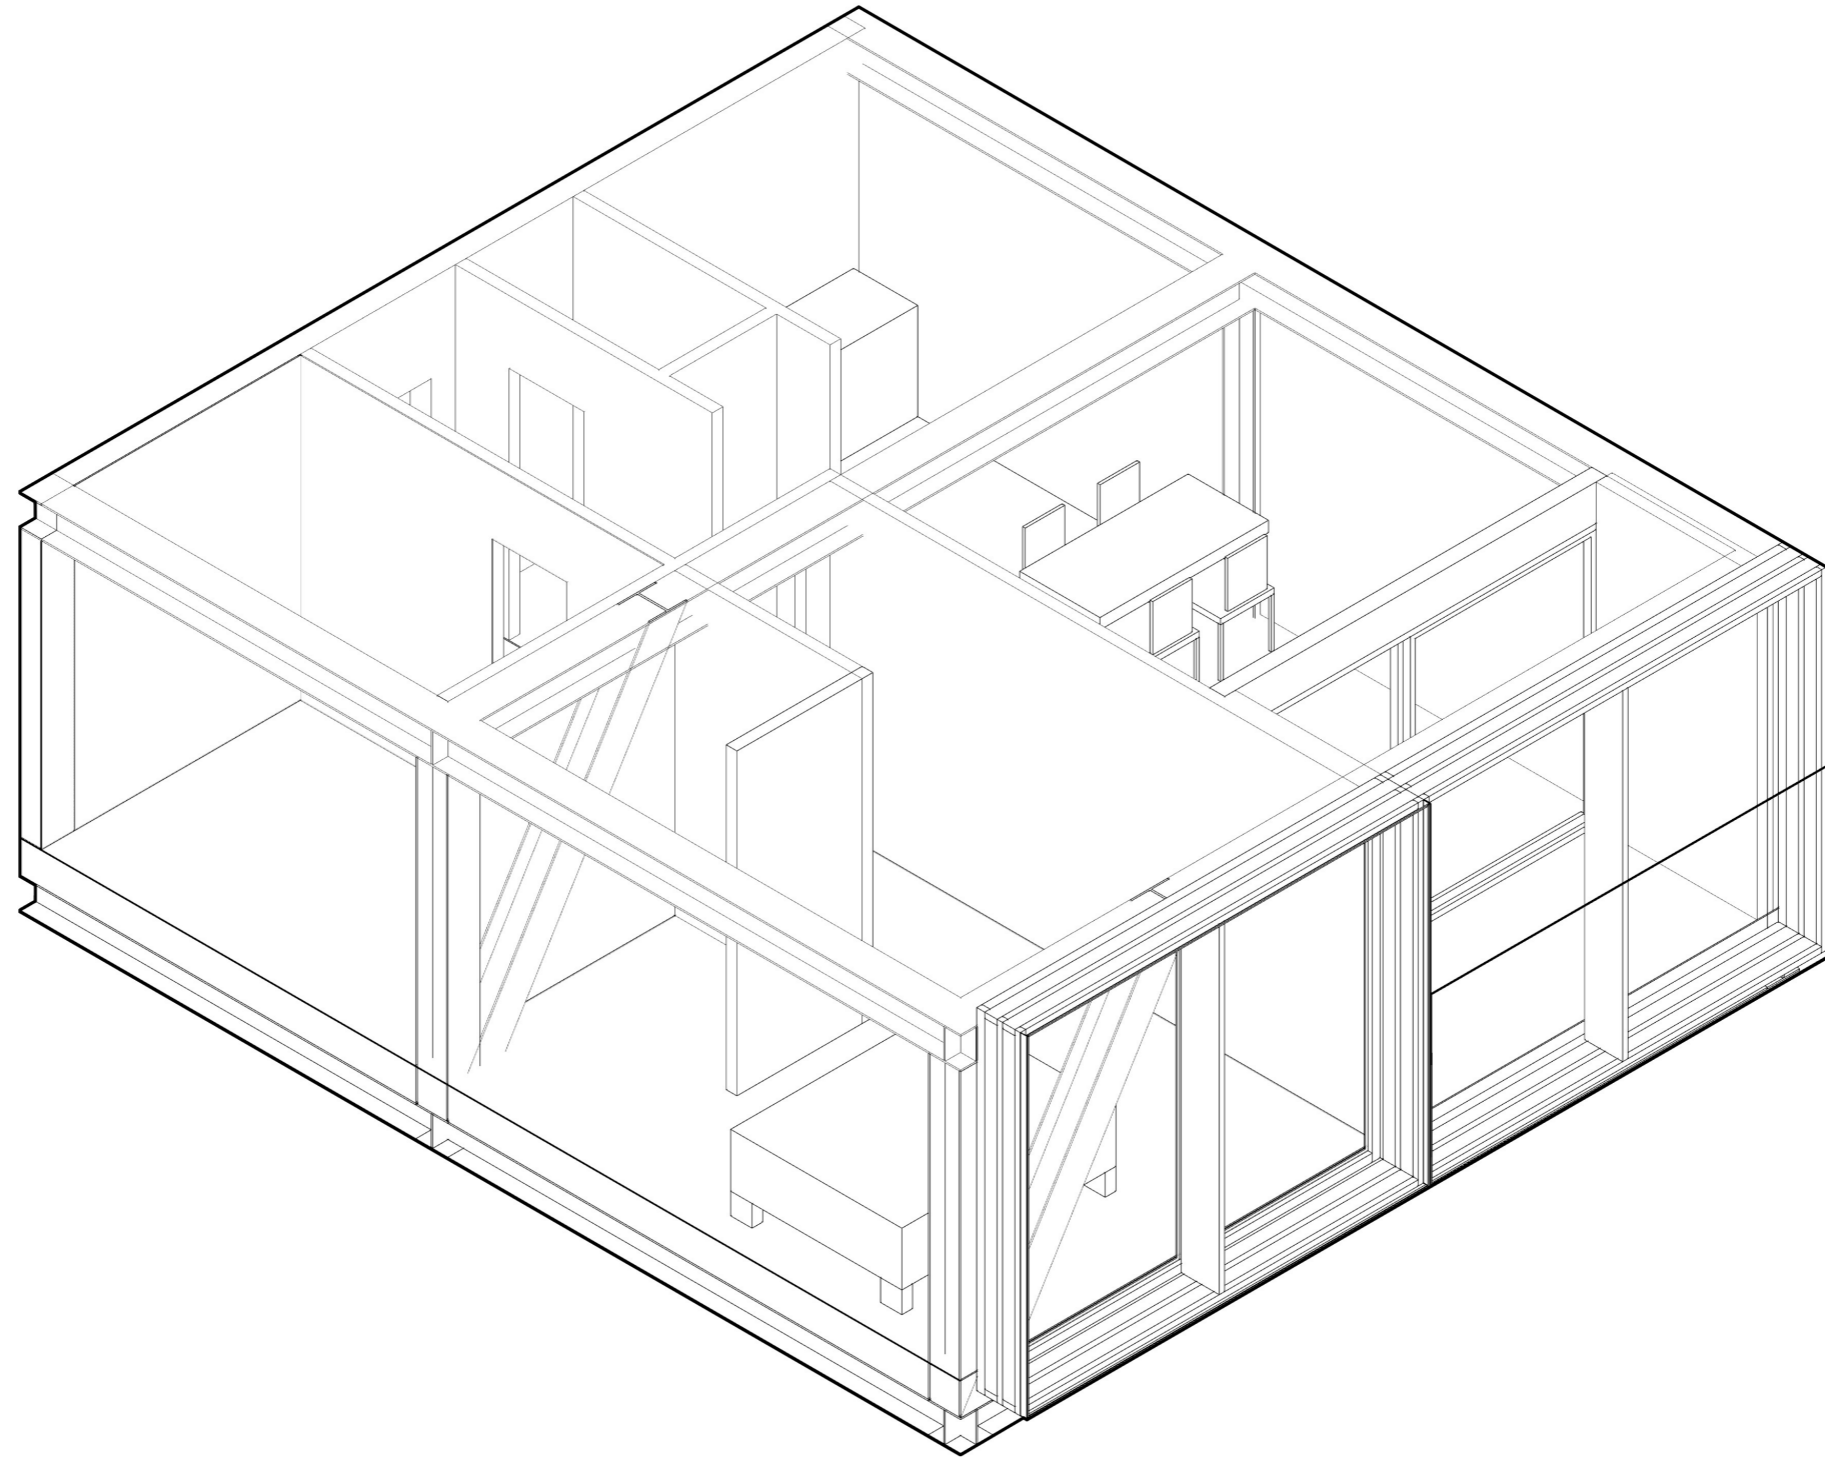


# DETAIL

## 1.1 facade Bellevue vertical

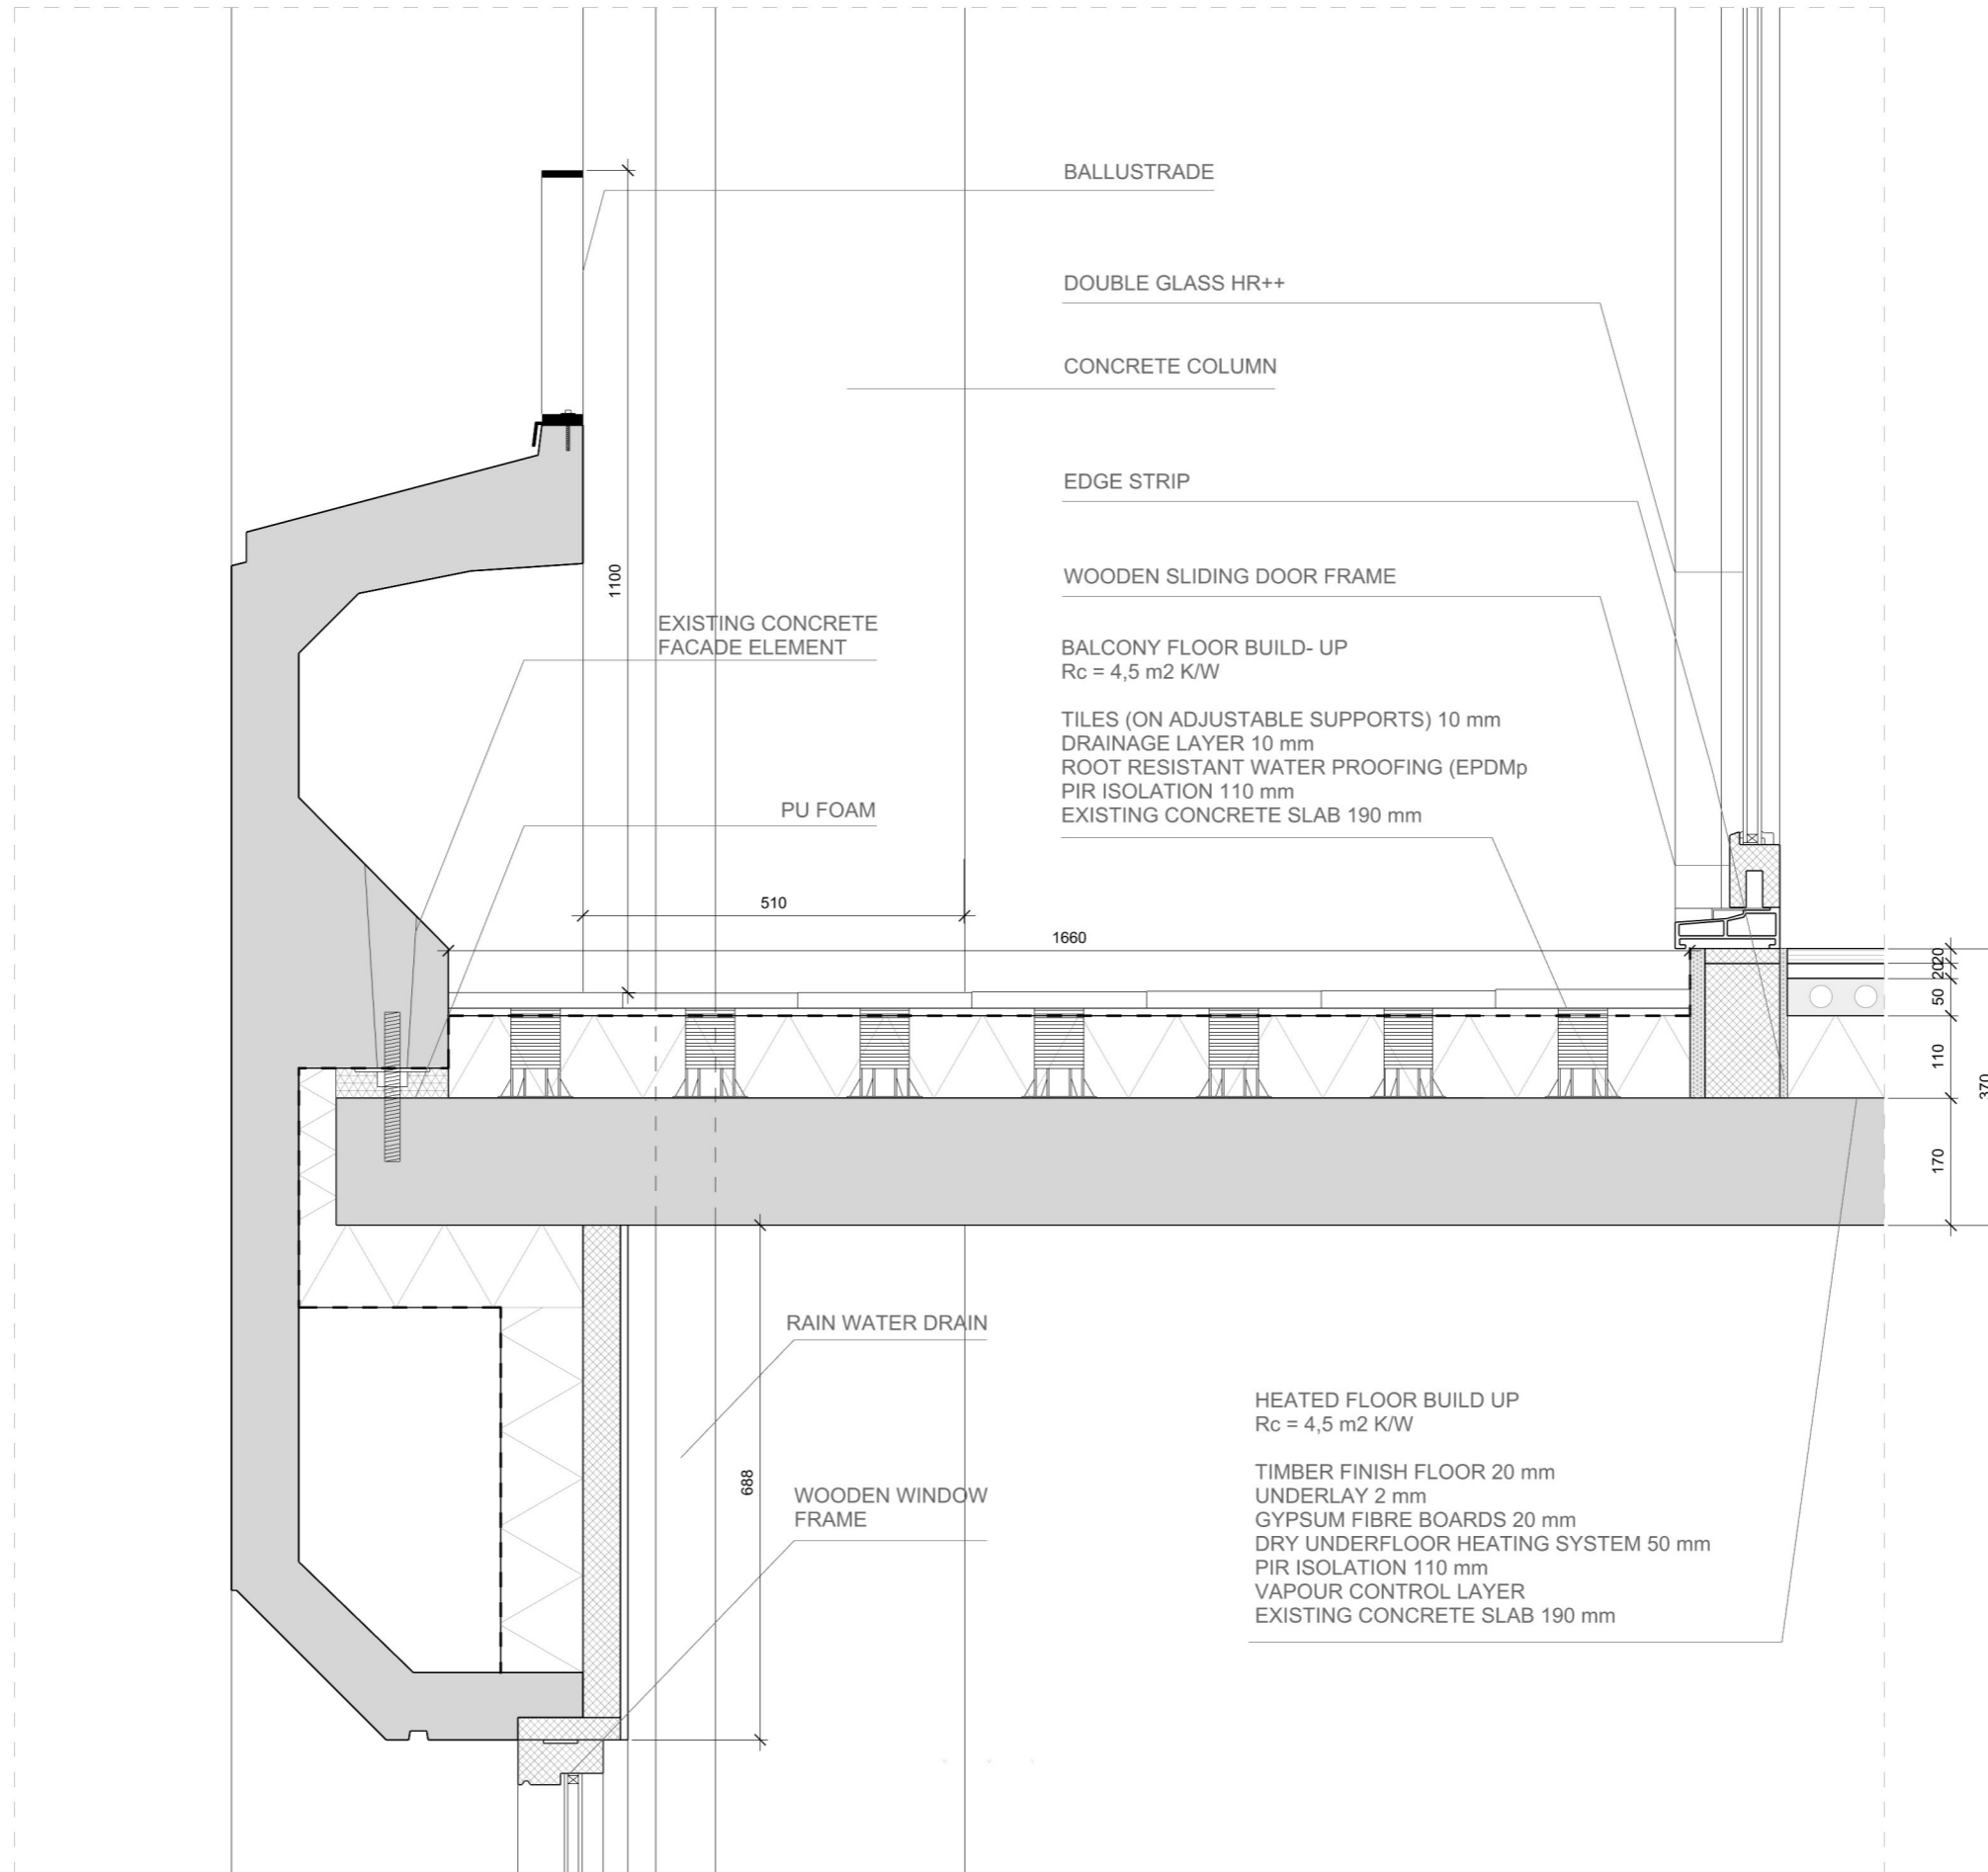


# DETAIL

## 1.2 facade bellevue horizontal

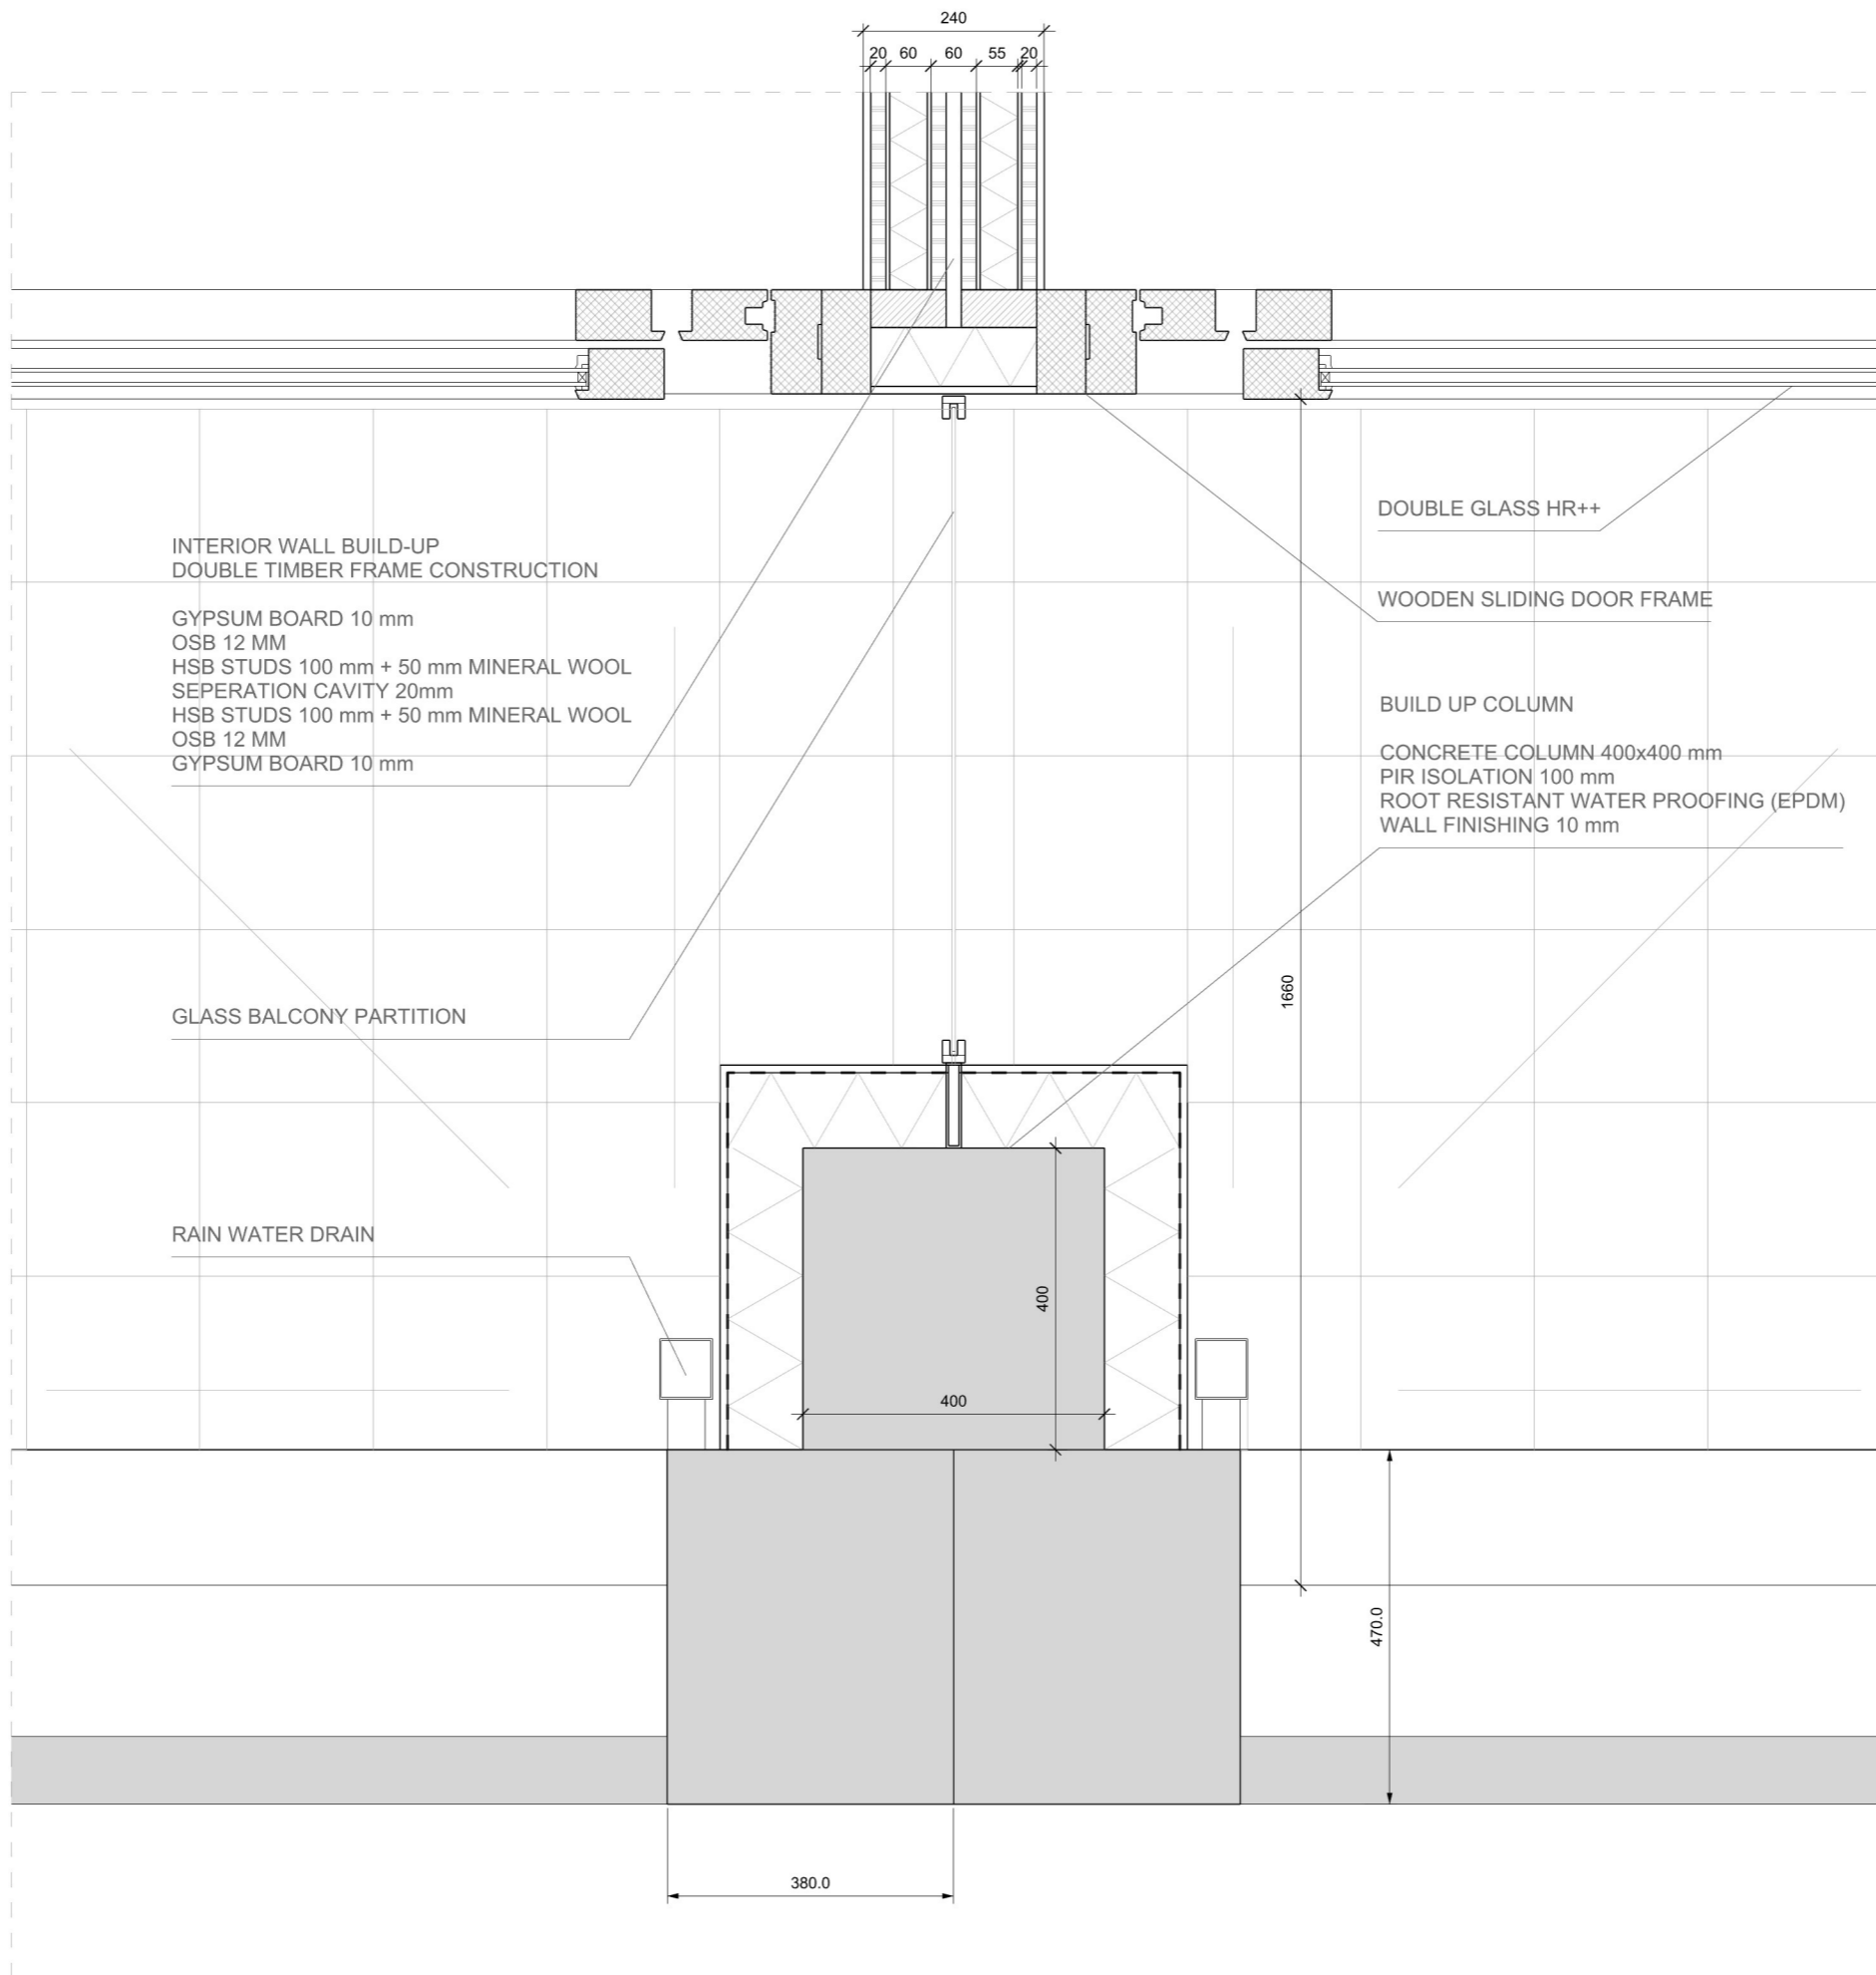


# DETAIL


## 1.3 roof Bellevue vertical

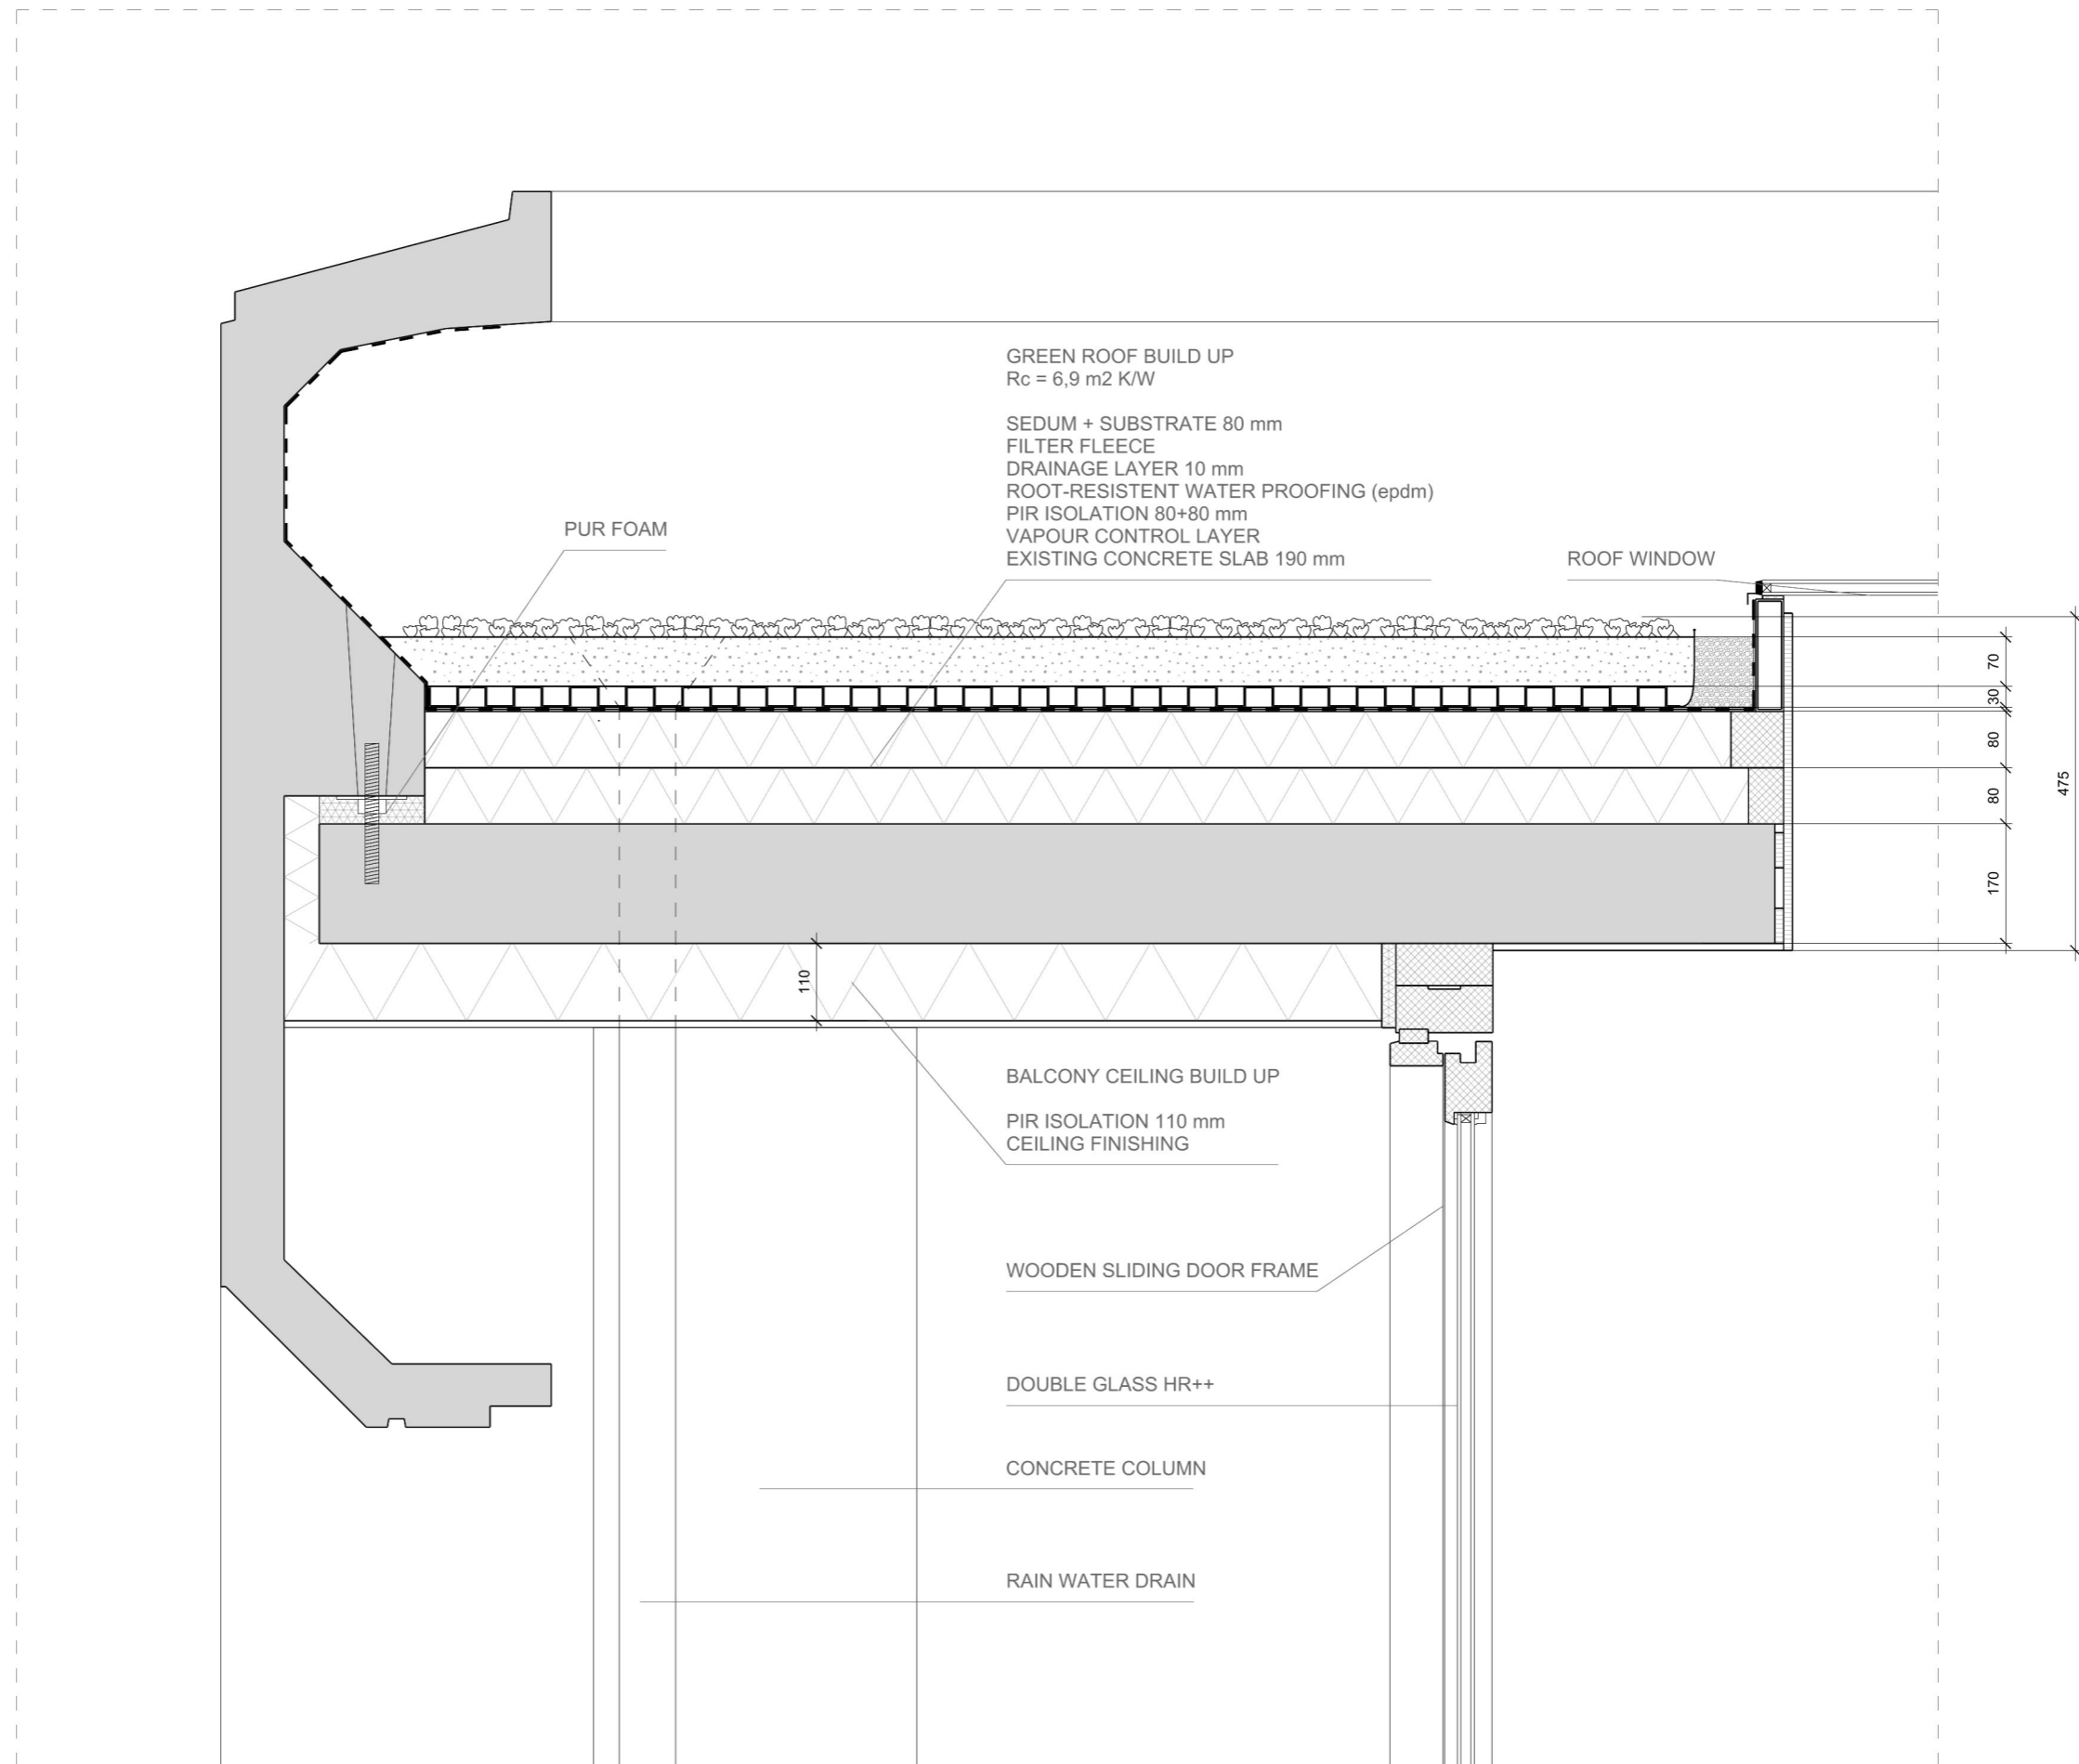


**DETAIL**  
2.1 new facade  
vertical

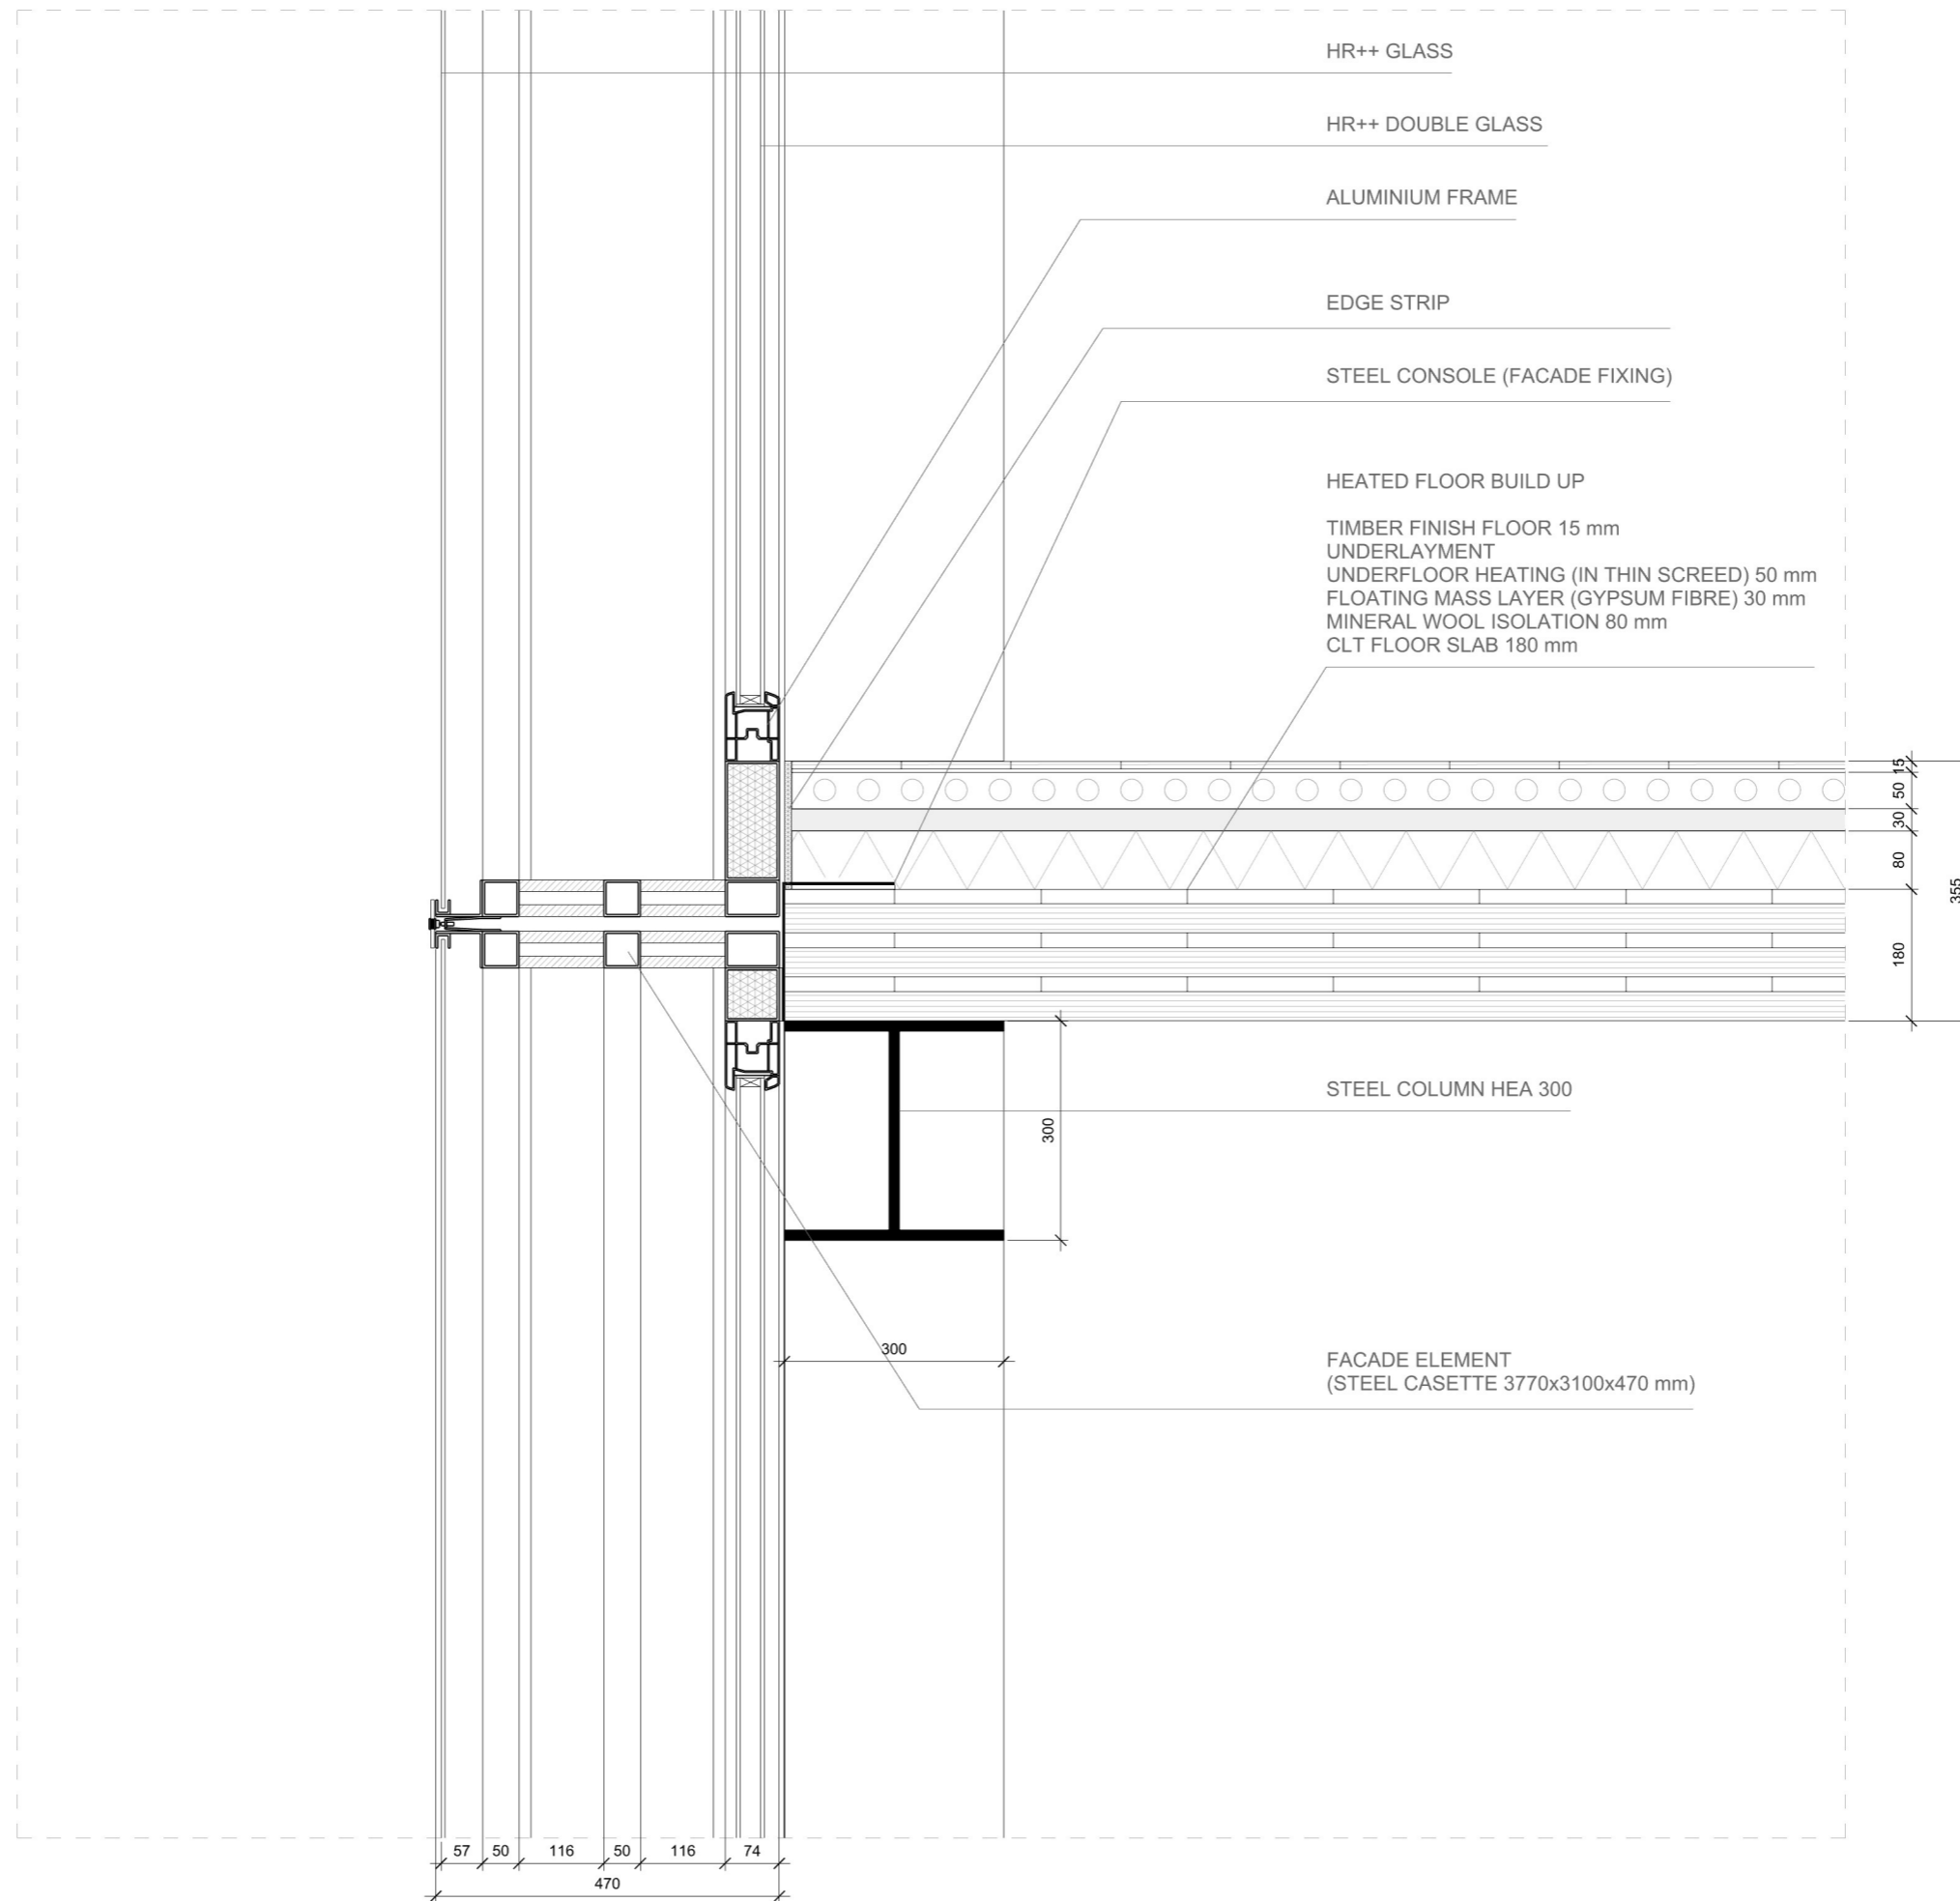


**DETAIL**  
2.2 new facade  
horizontal

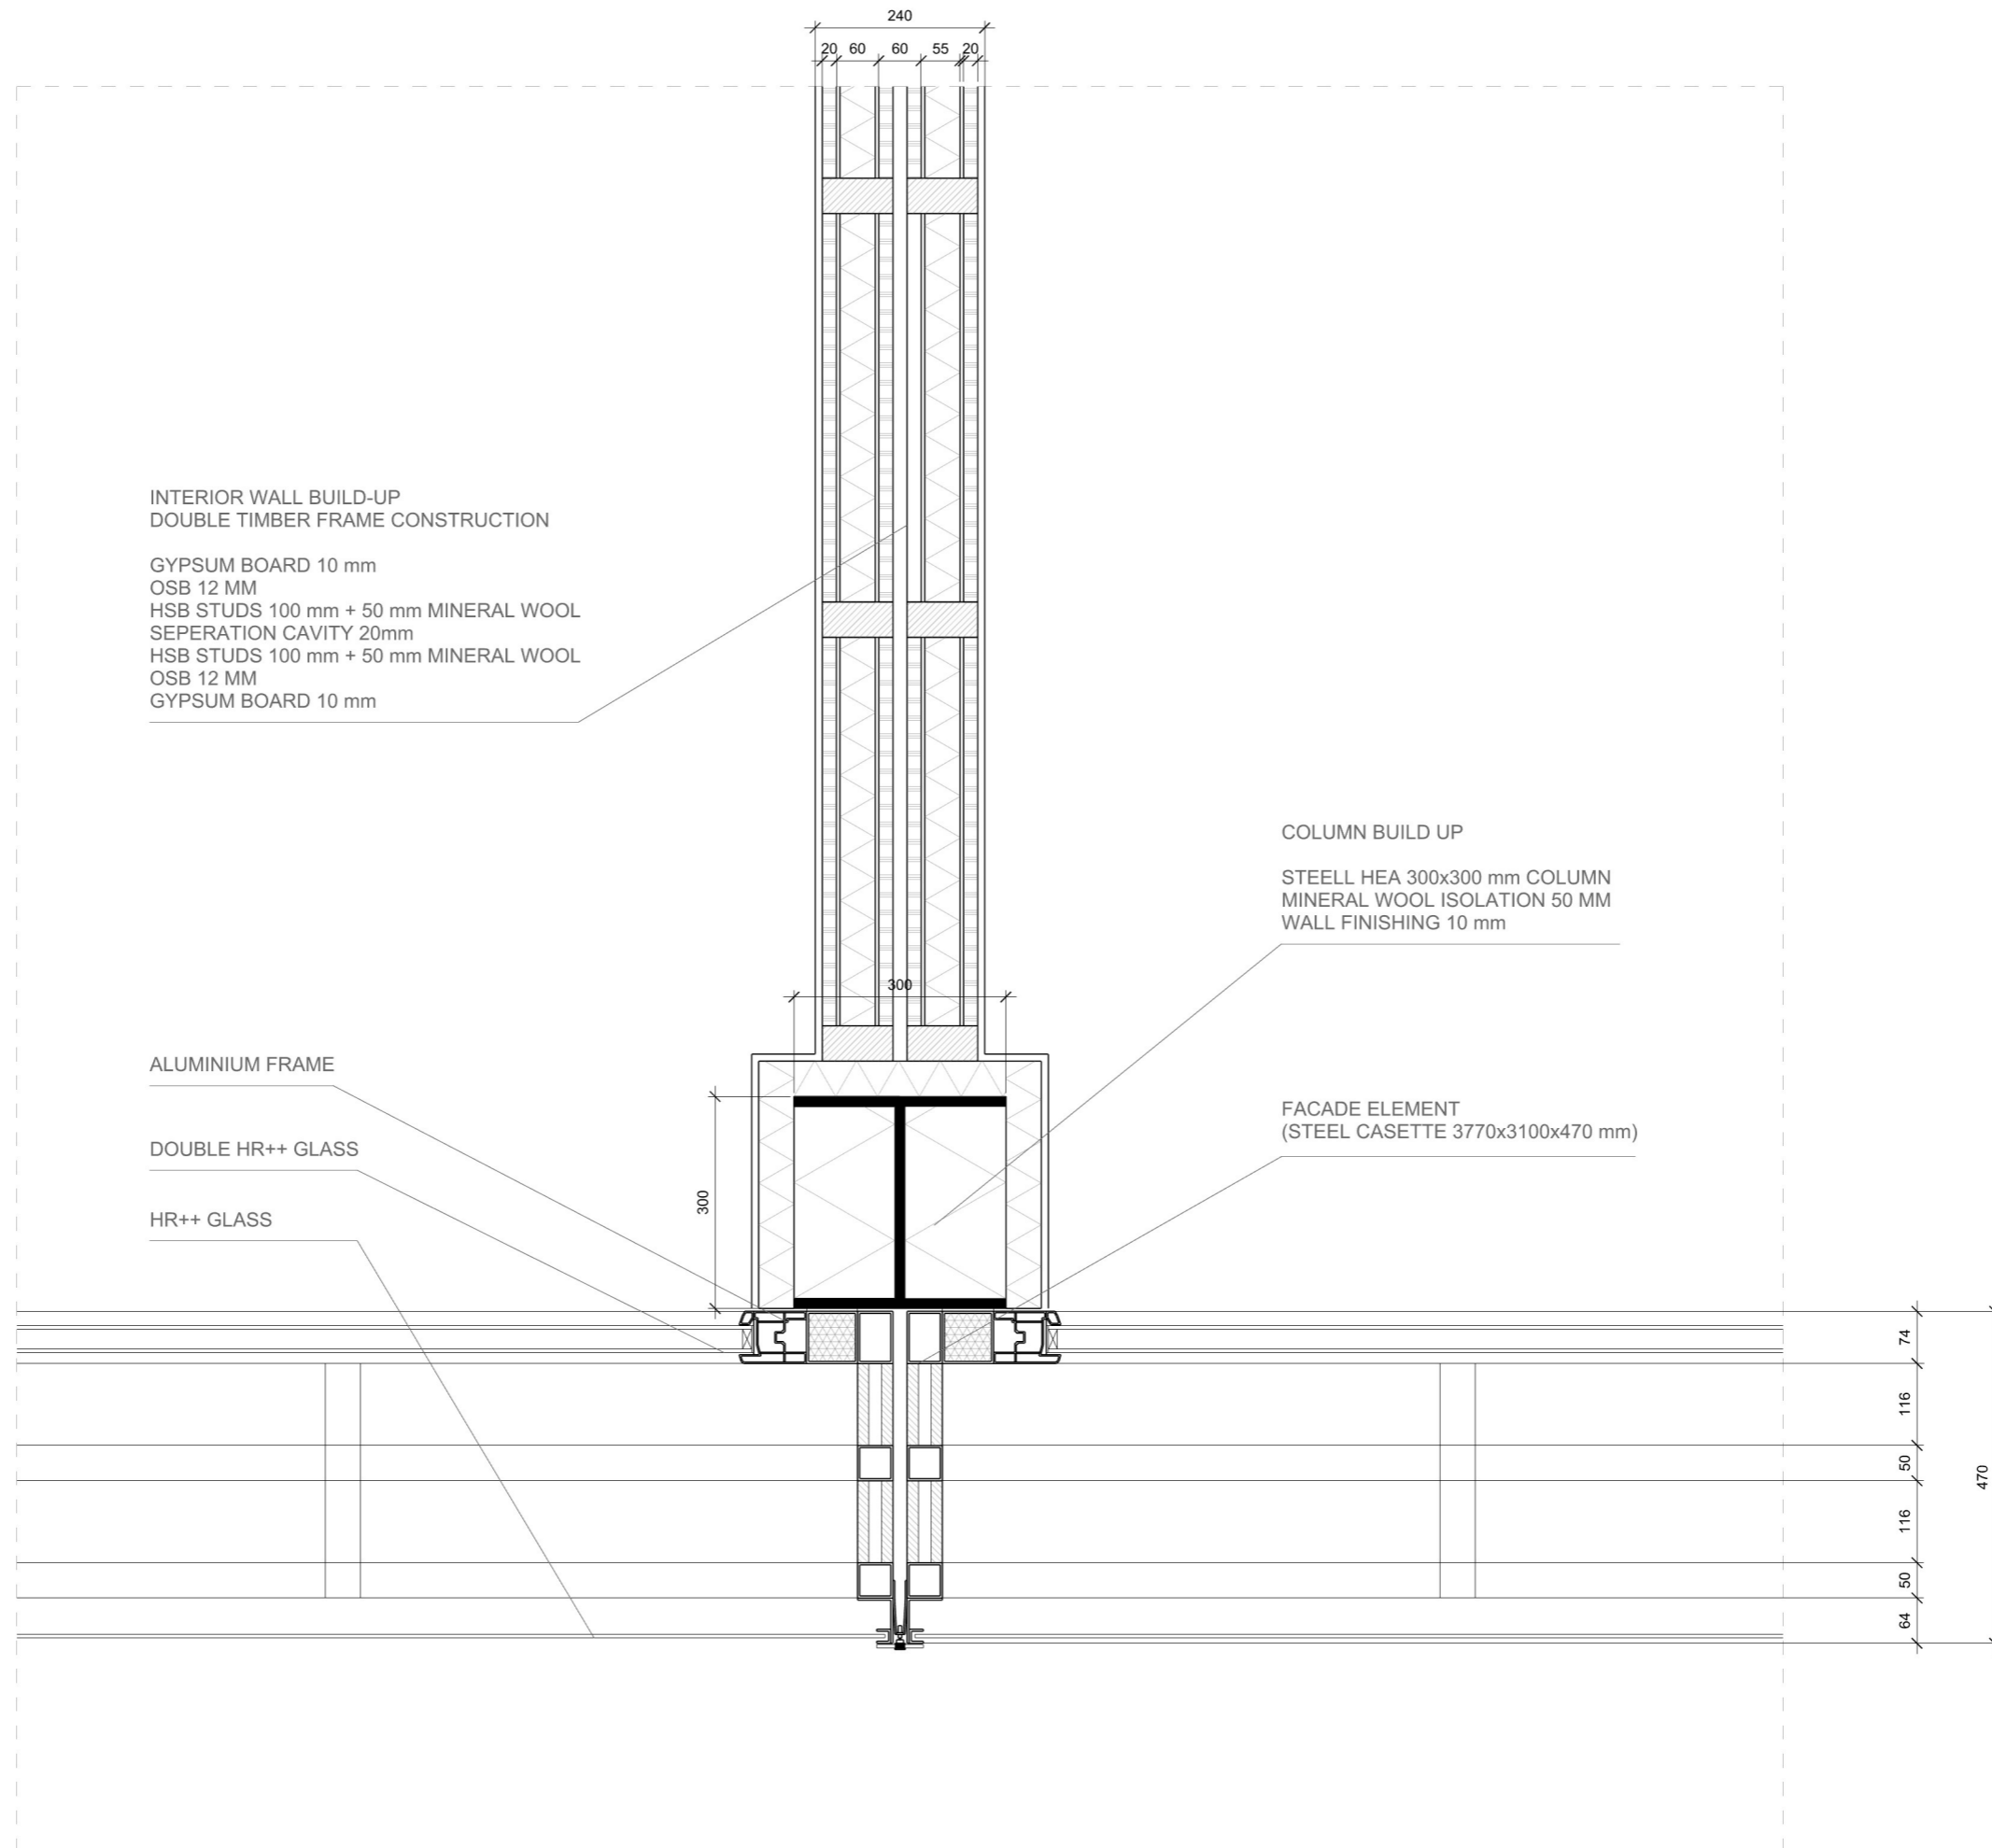


**DETAIL**  
2.3 corner  
horizontal

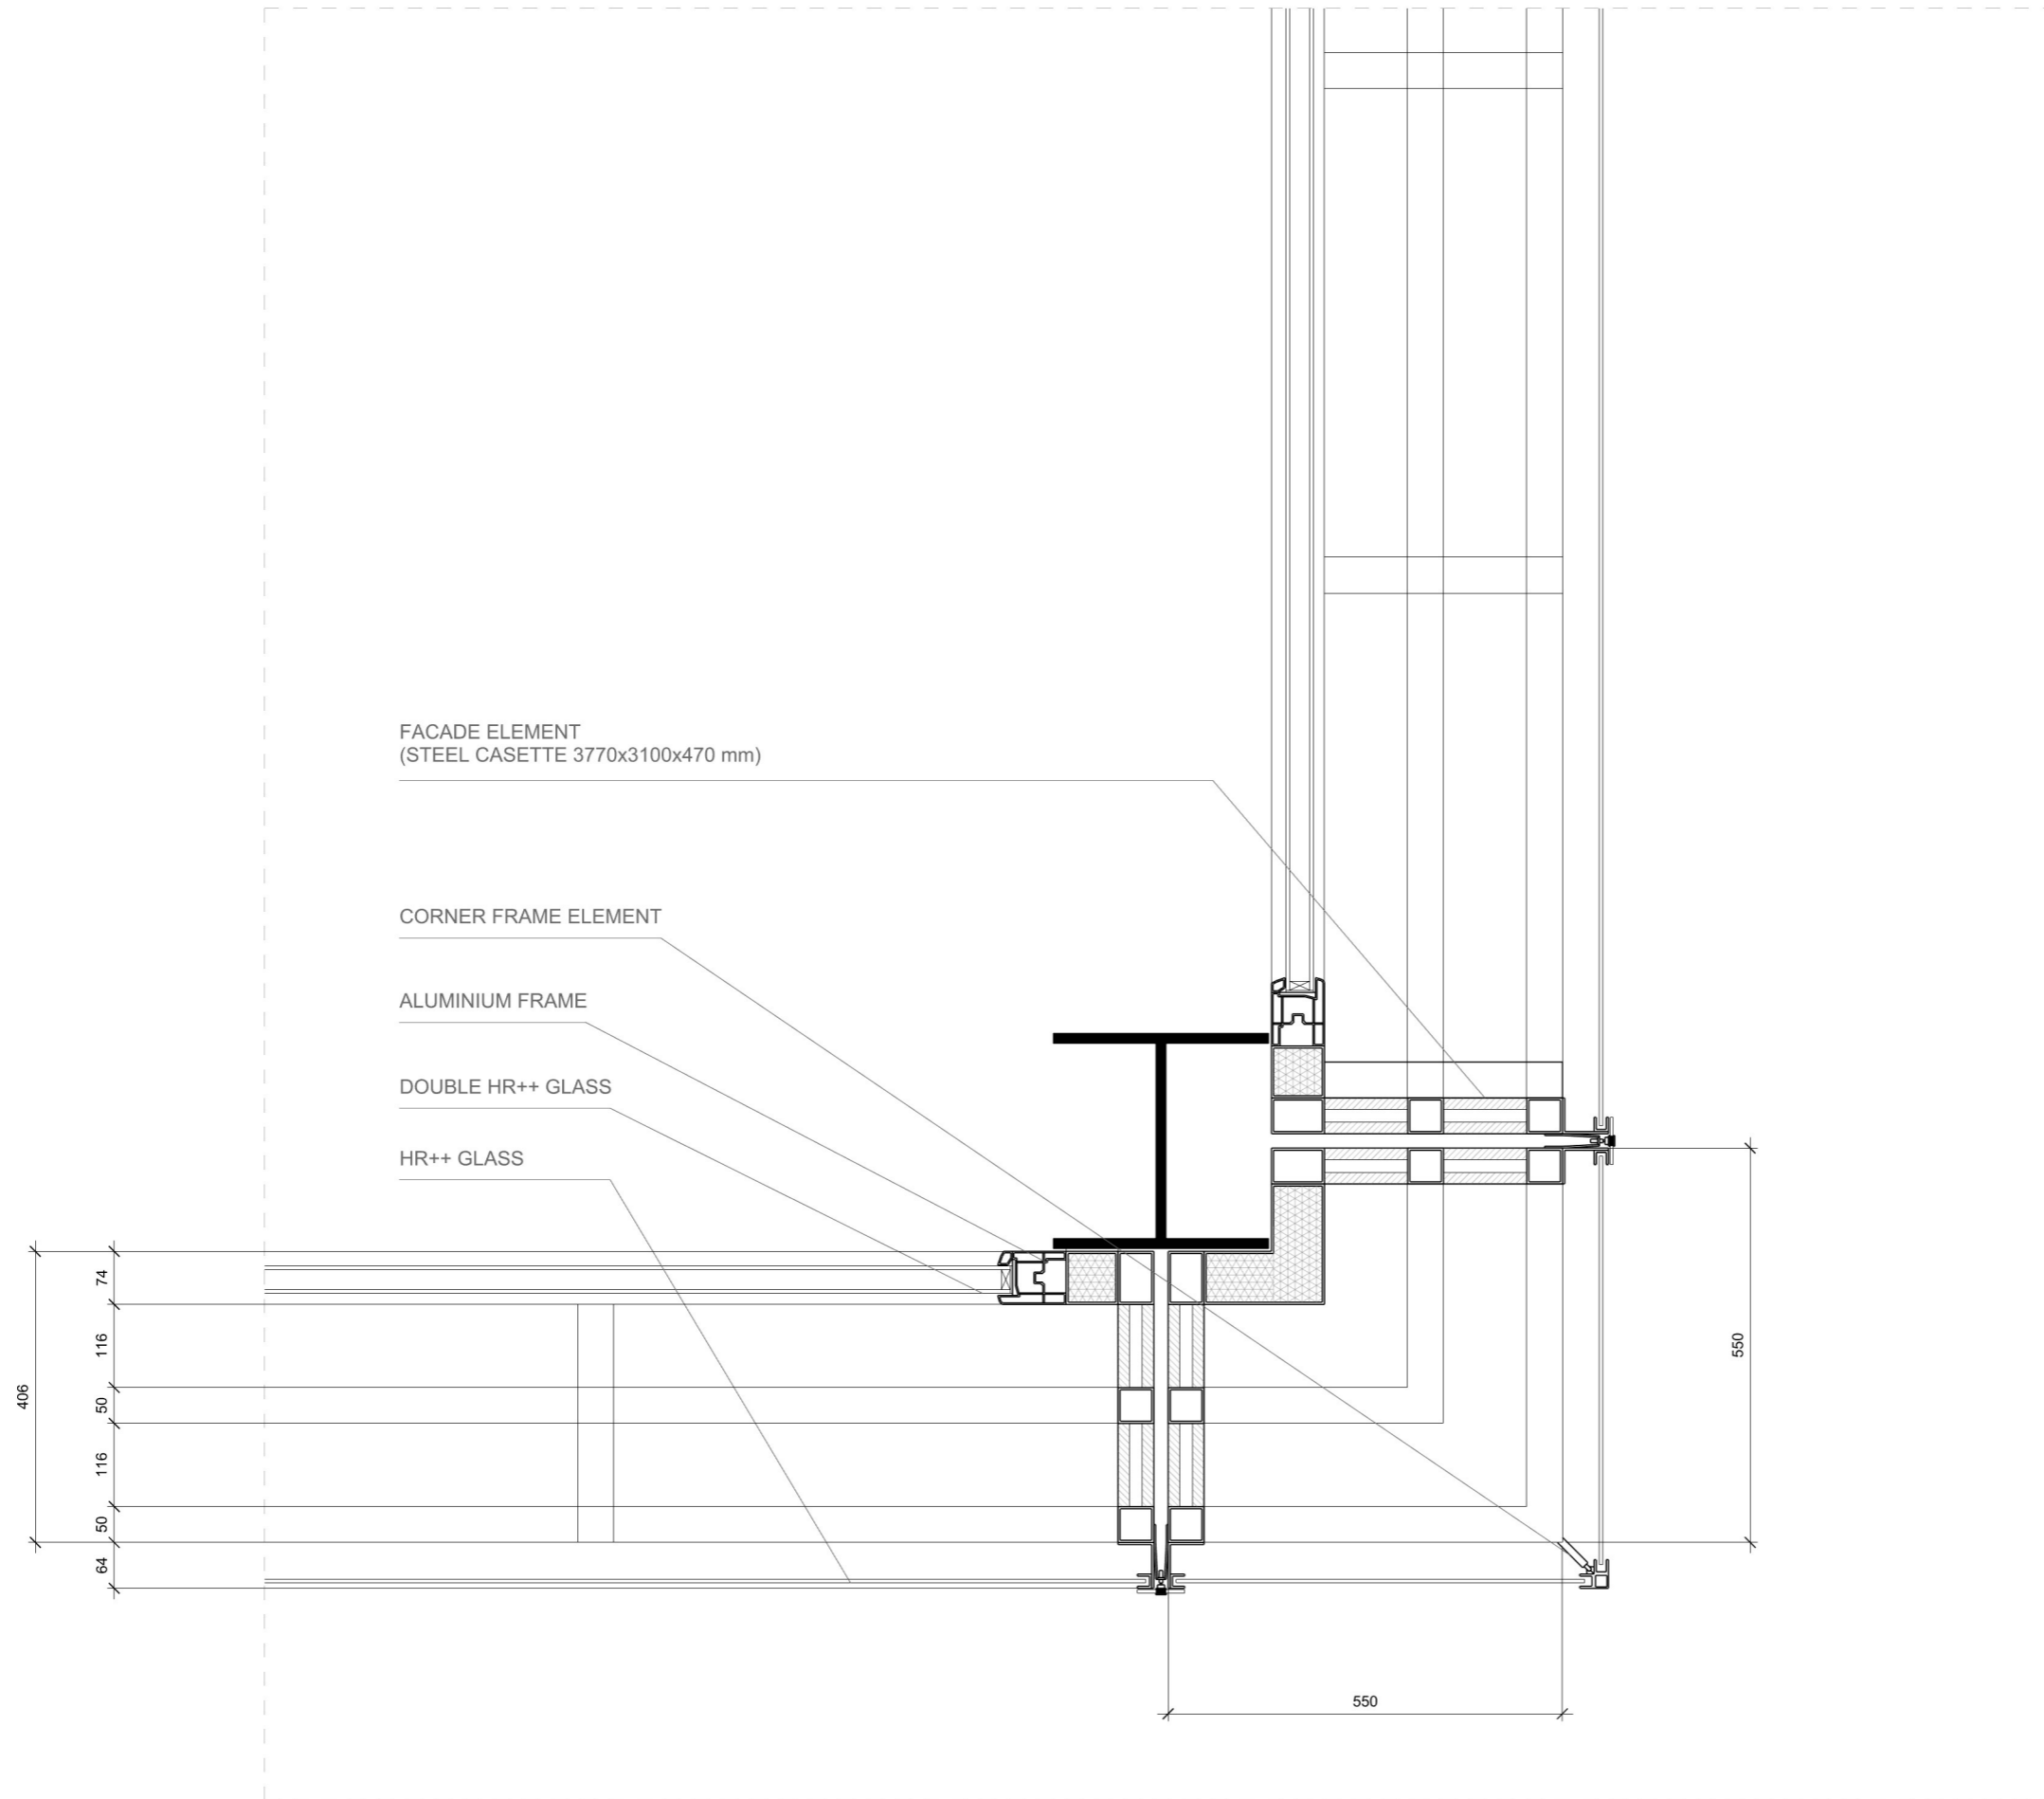


**DETAIL**  
2.4 roof  
vertical

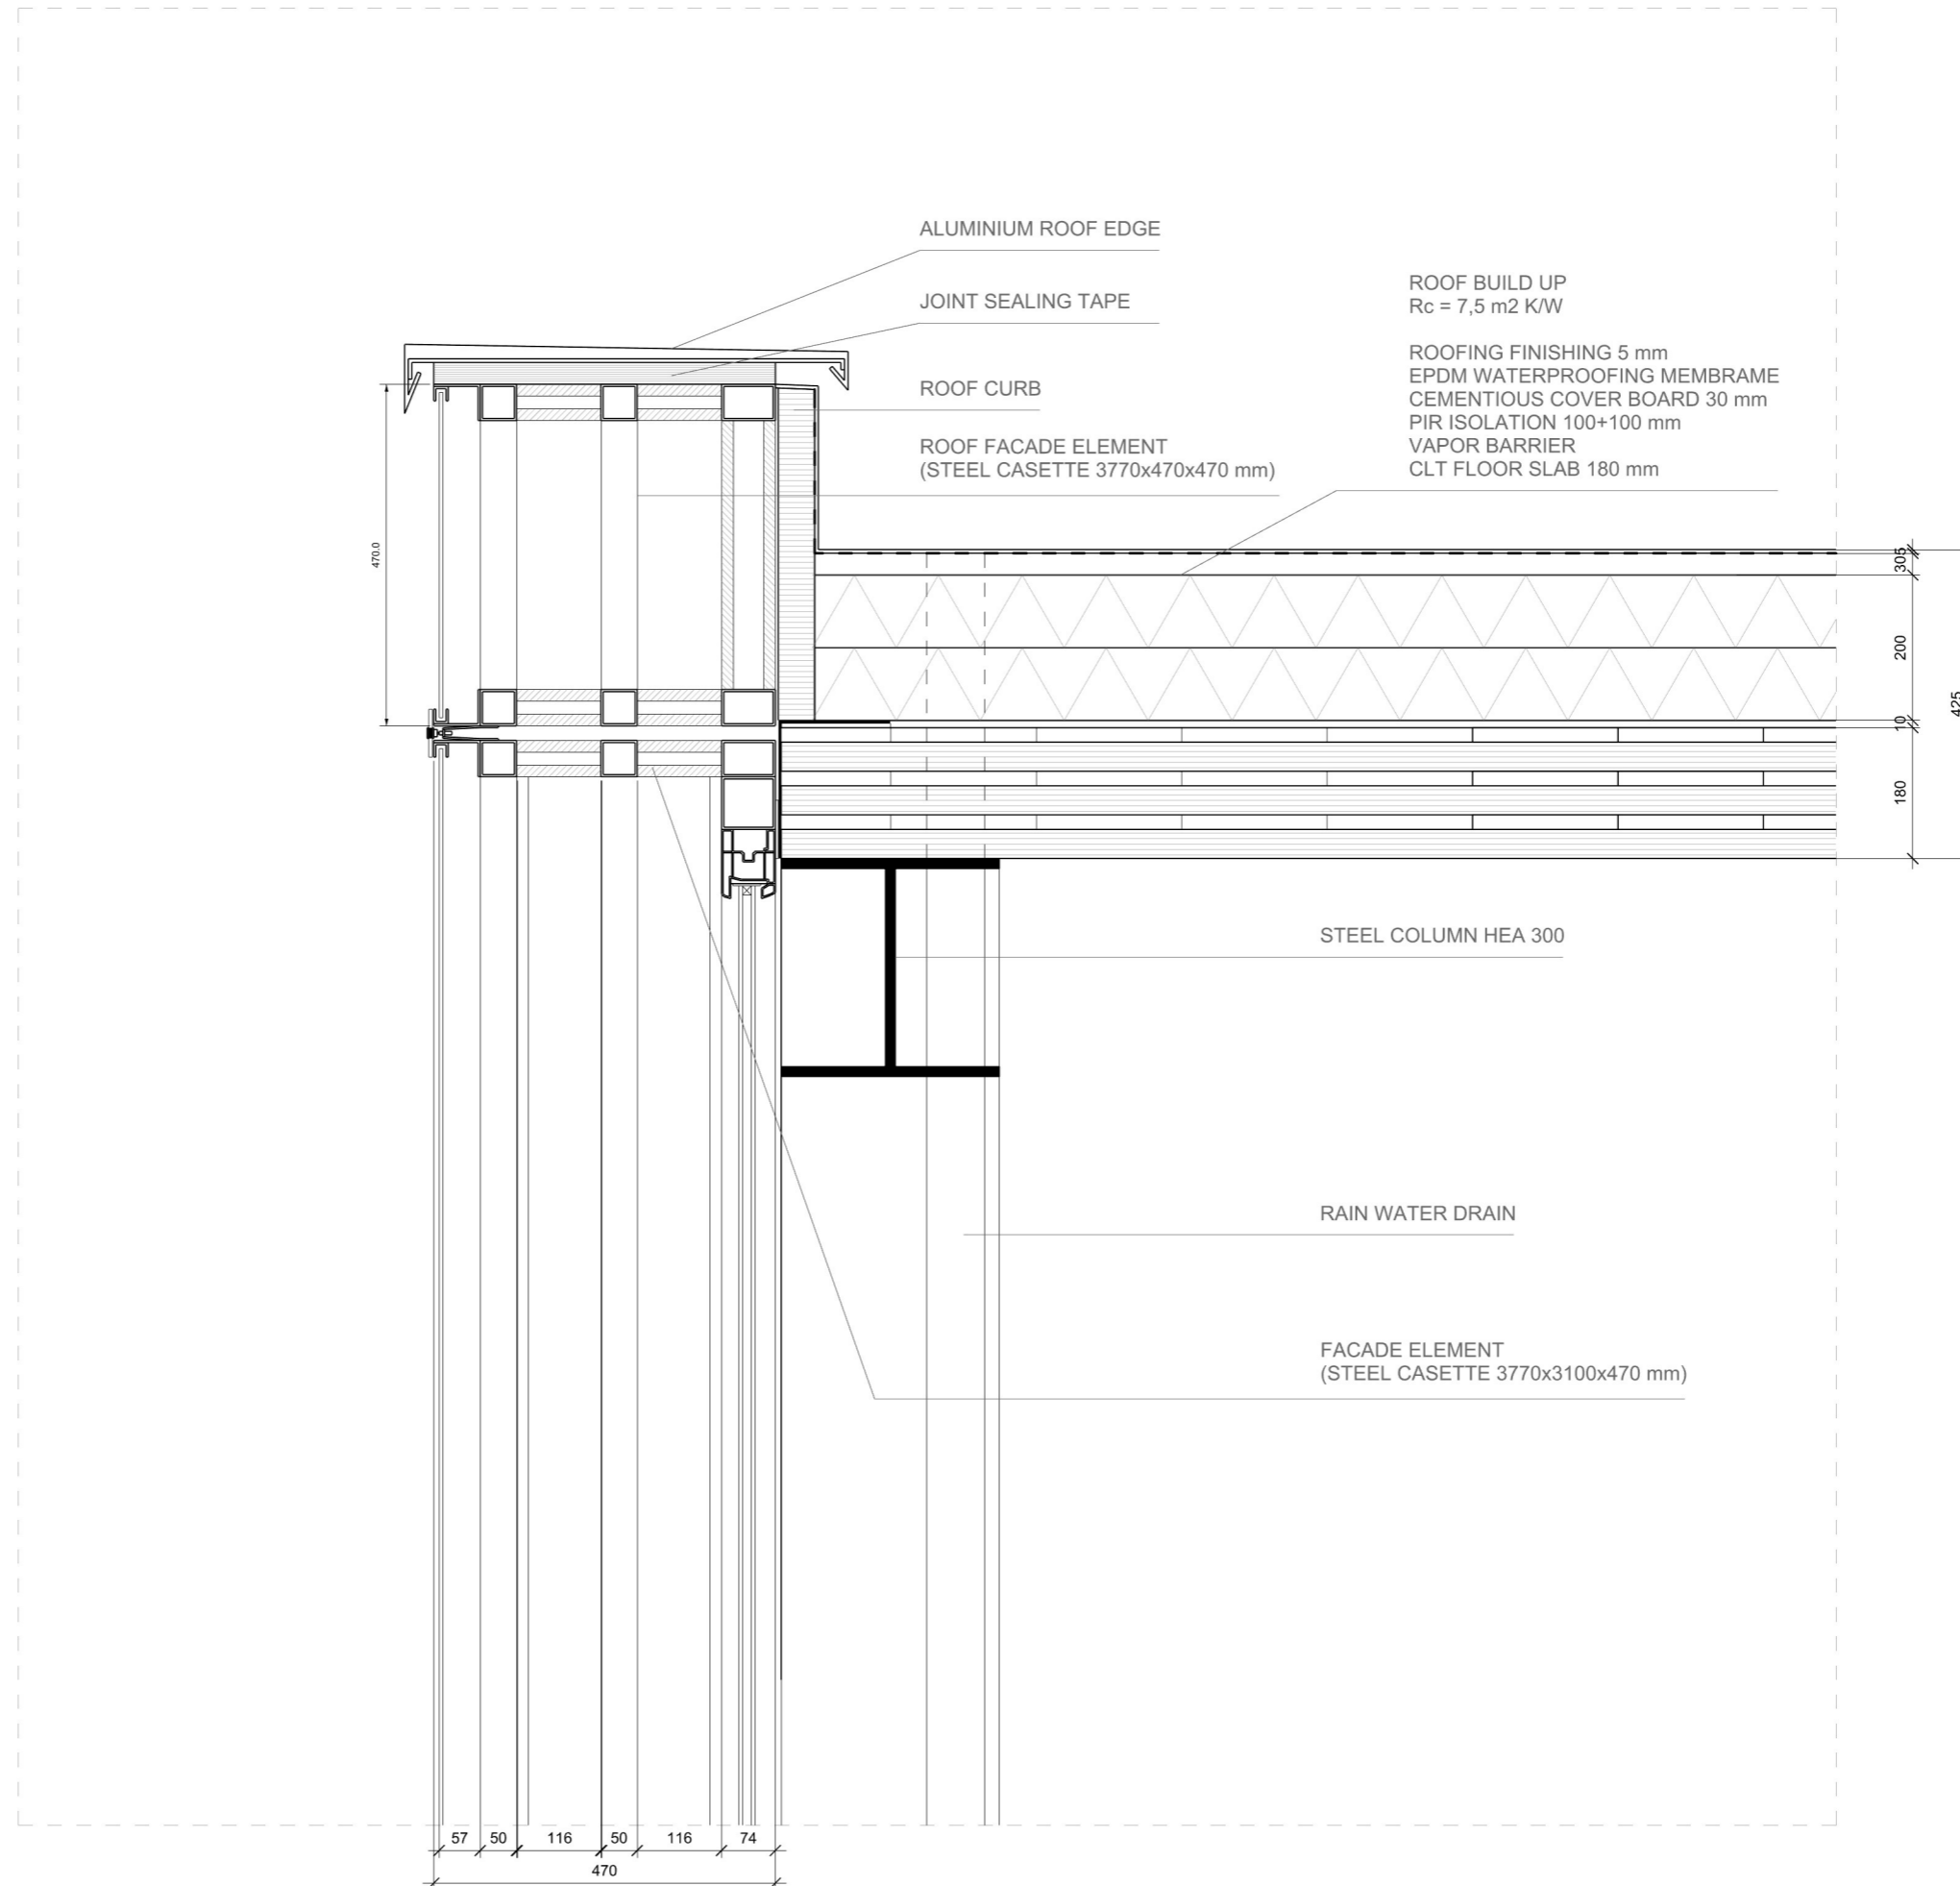

**DETAIL**  
2.5 loggia  
vertical

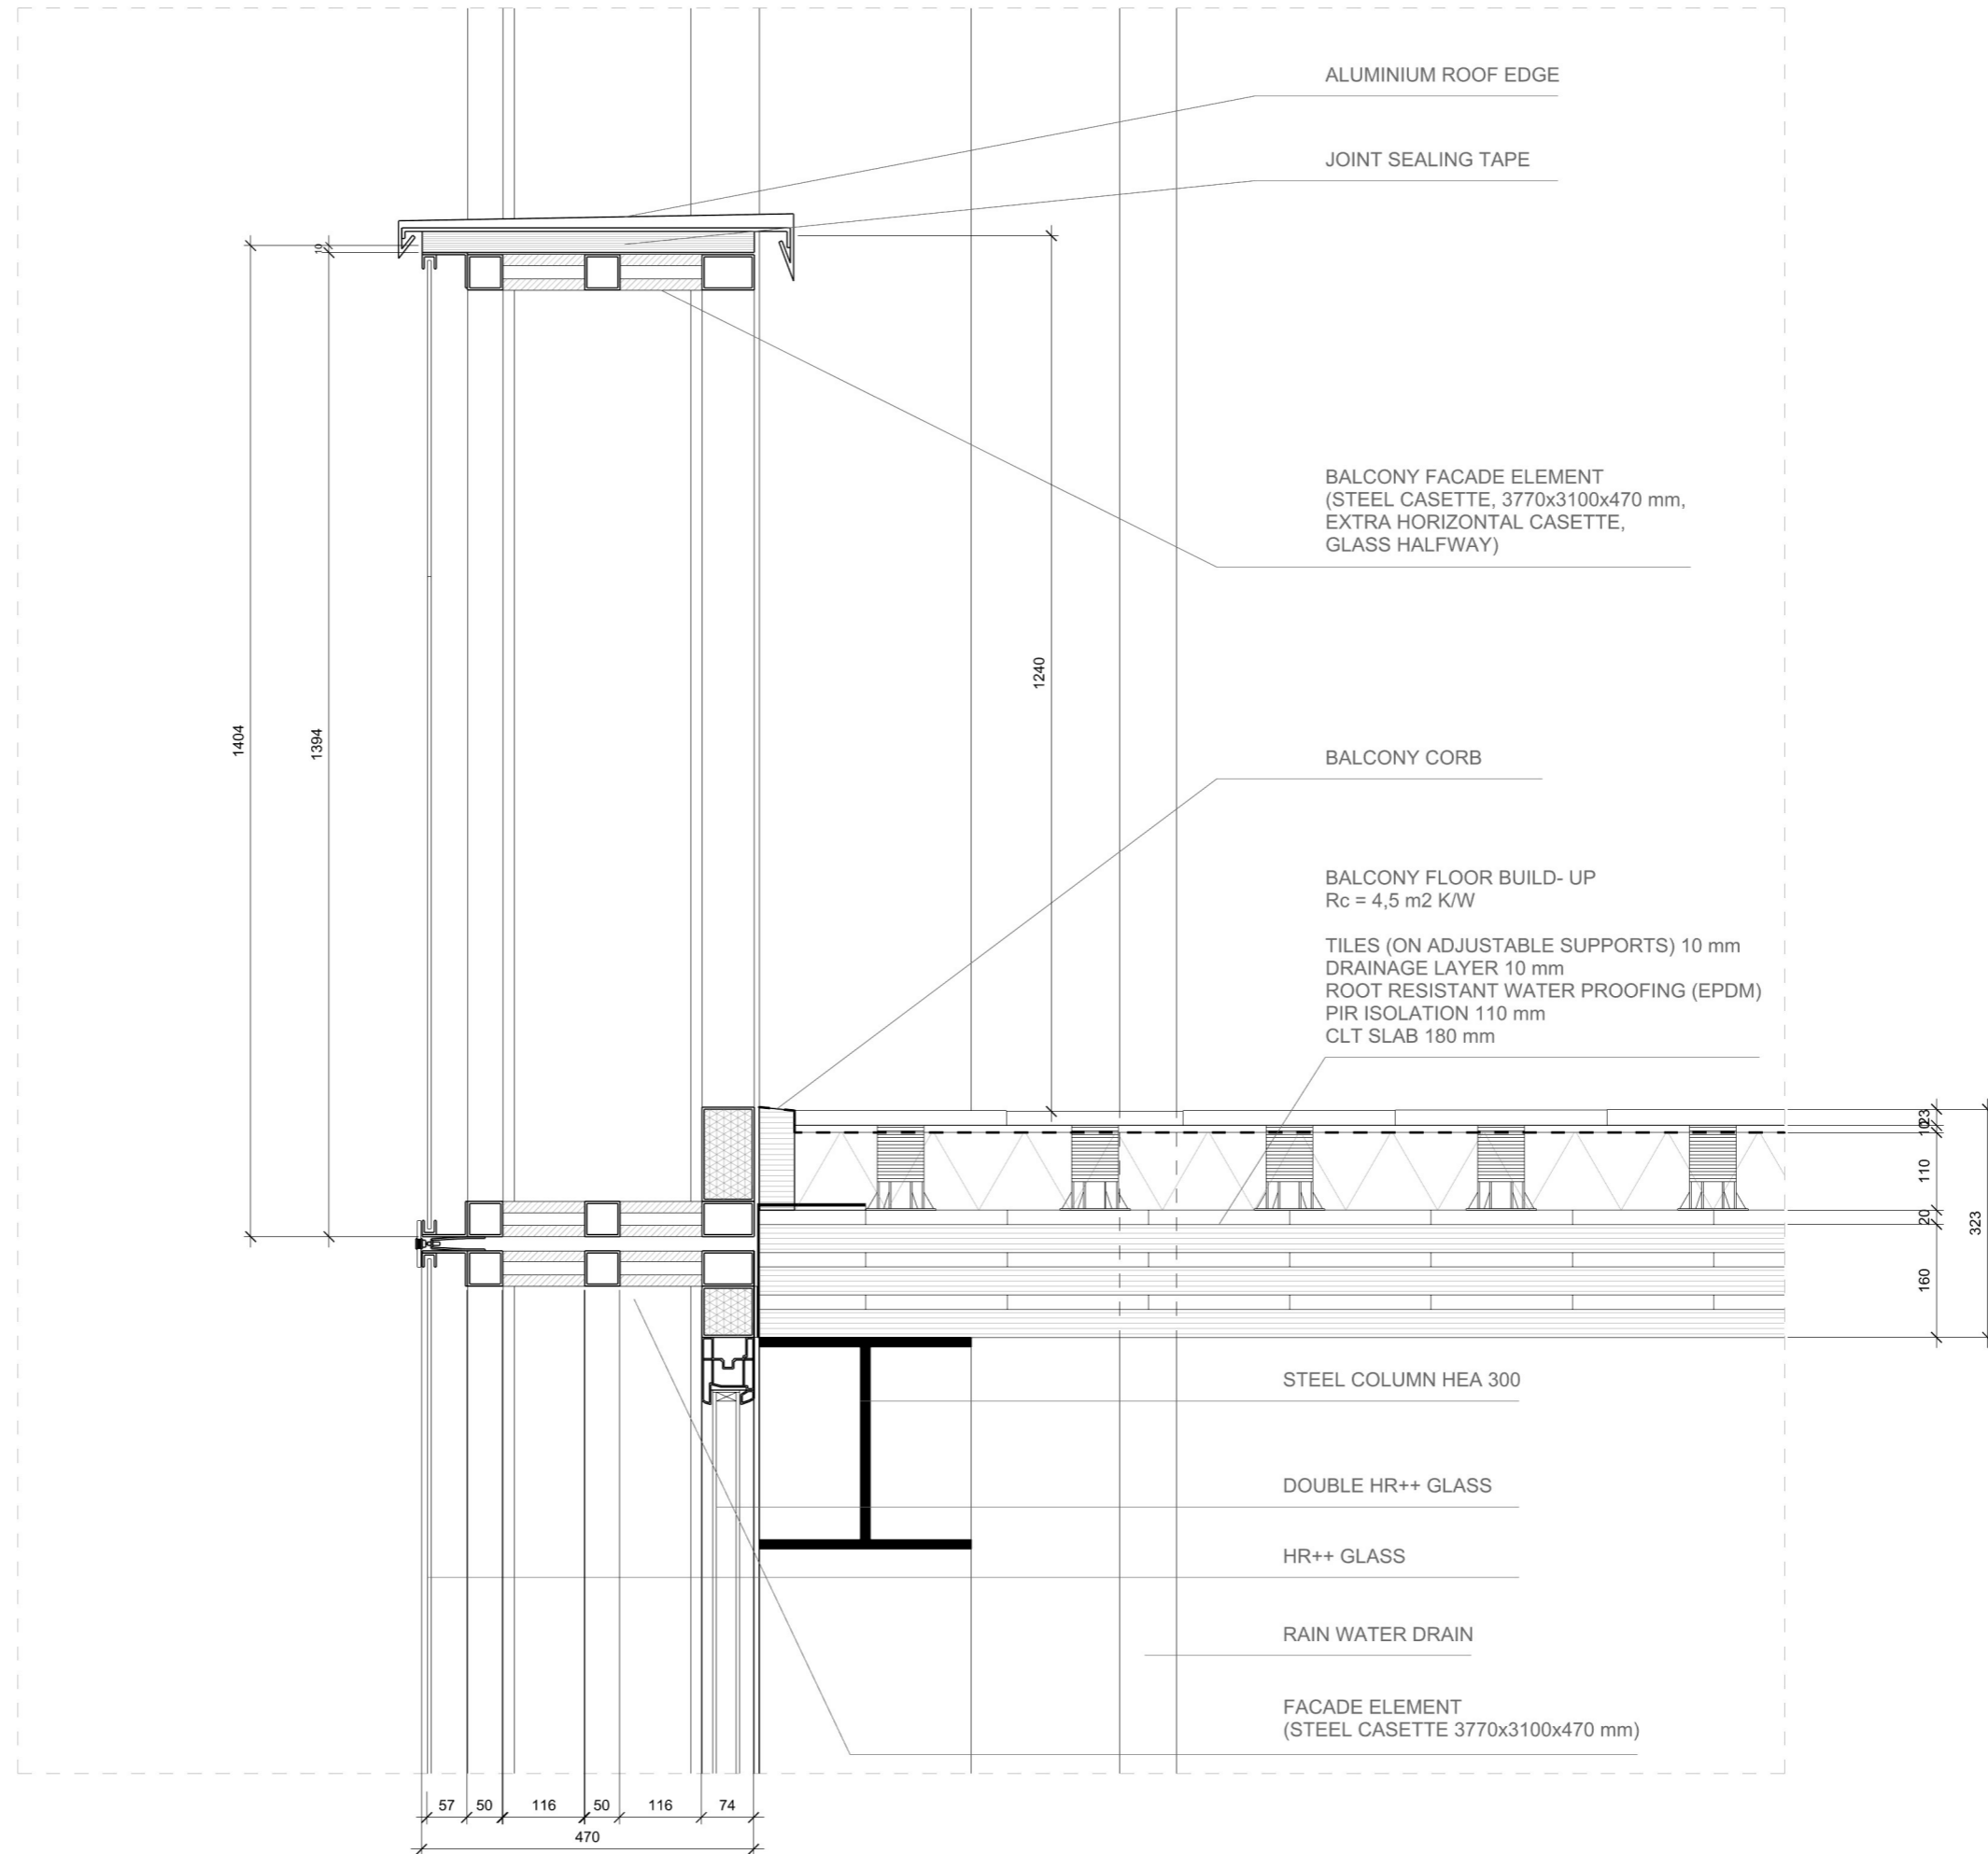

**DETAIL**  
2.6 loggia  
horizontal

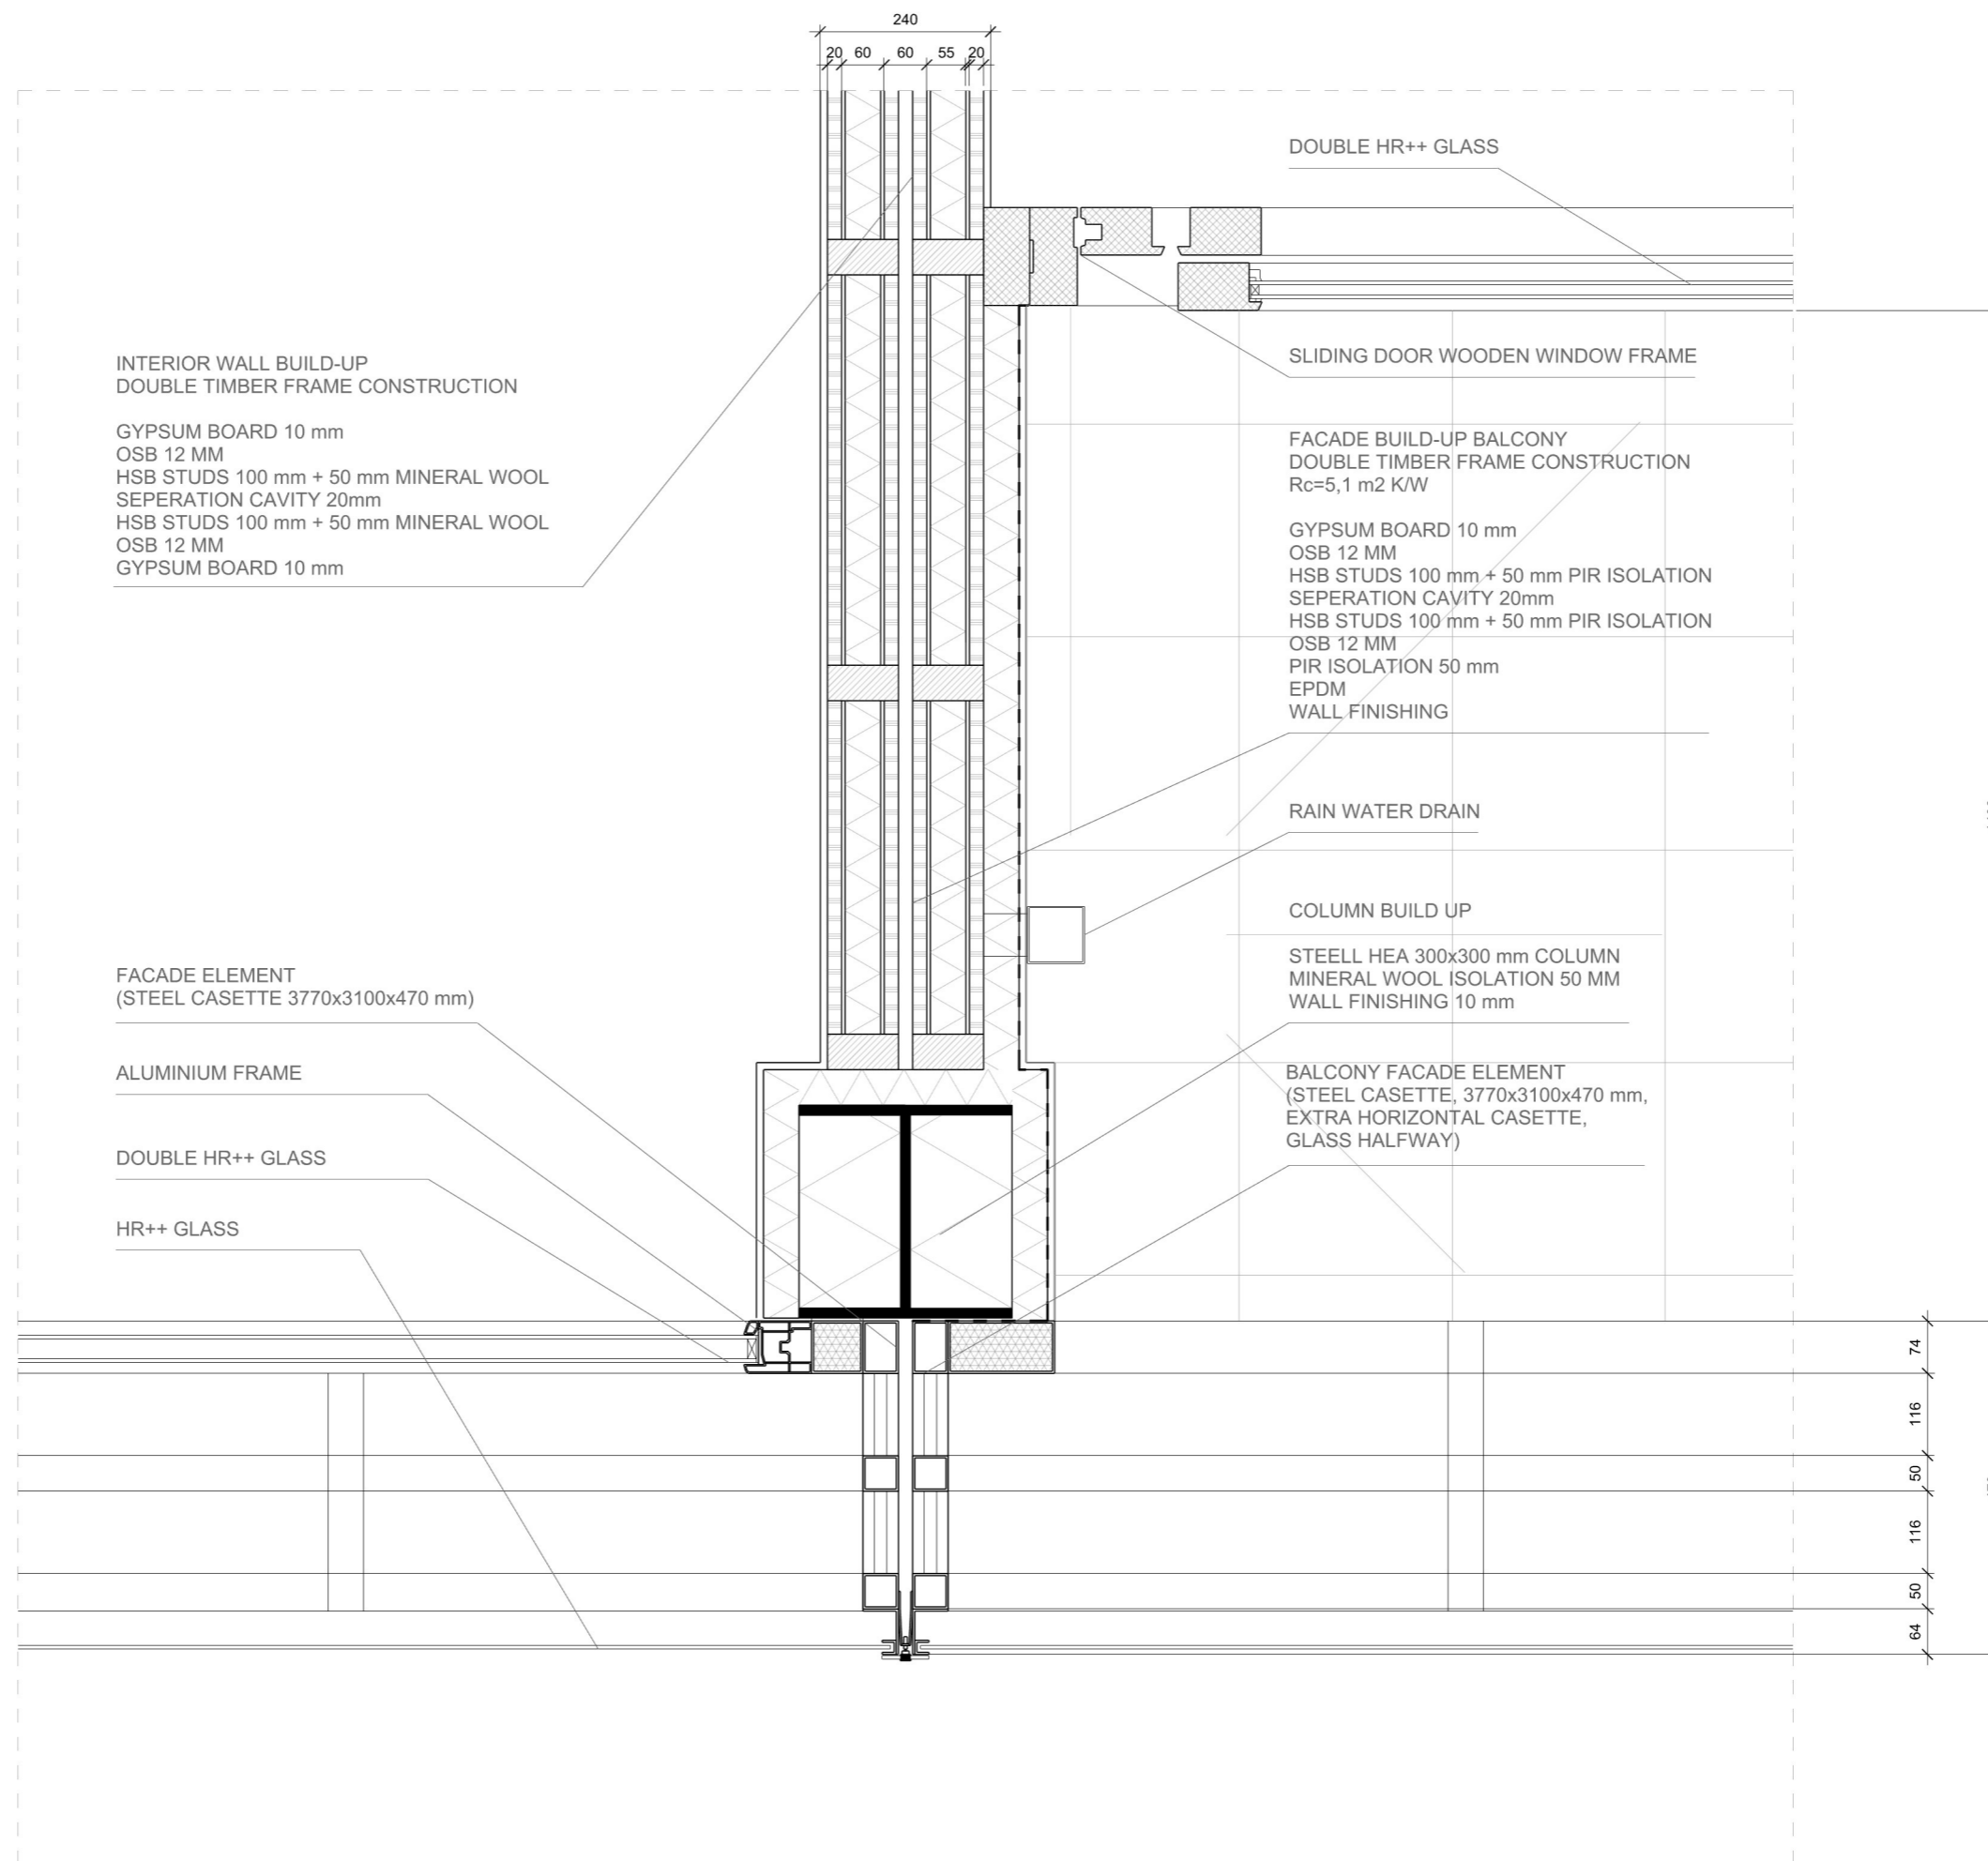

**FACADE FRAGMENT**  
bellevue and new mass

**1 50**  
**(REDUCED)**

