



•	•		
	SPHERE MACY		
	SPHERE MACY	•	




Axonometric Diagram

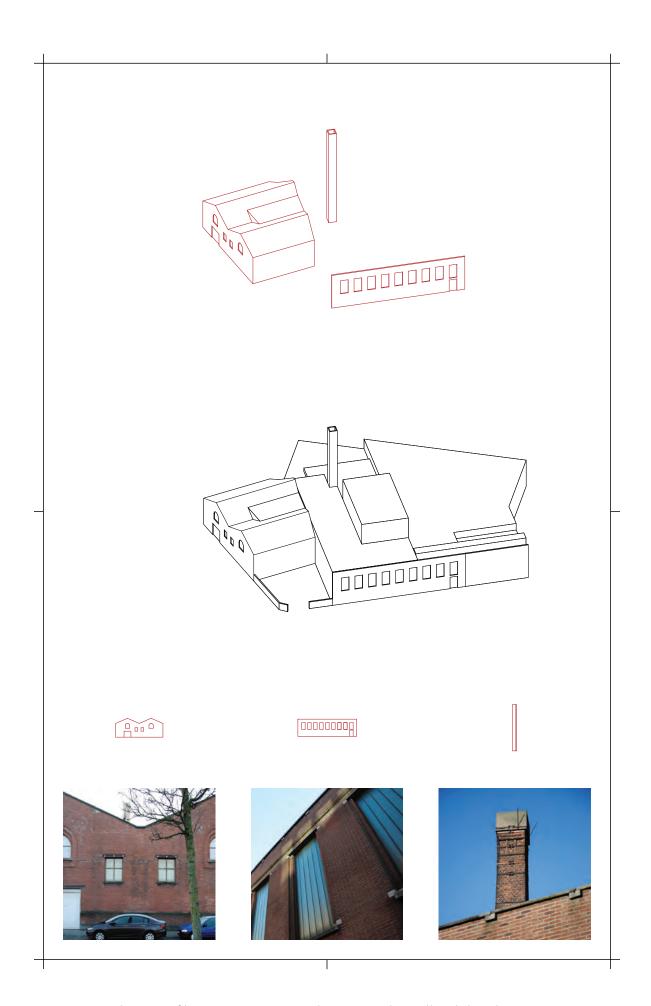



Elements of heritage preservation: the Factory, the Wall and the Chimney

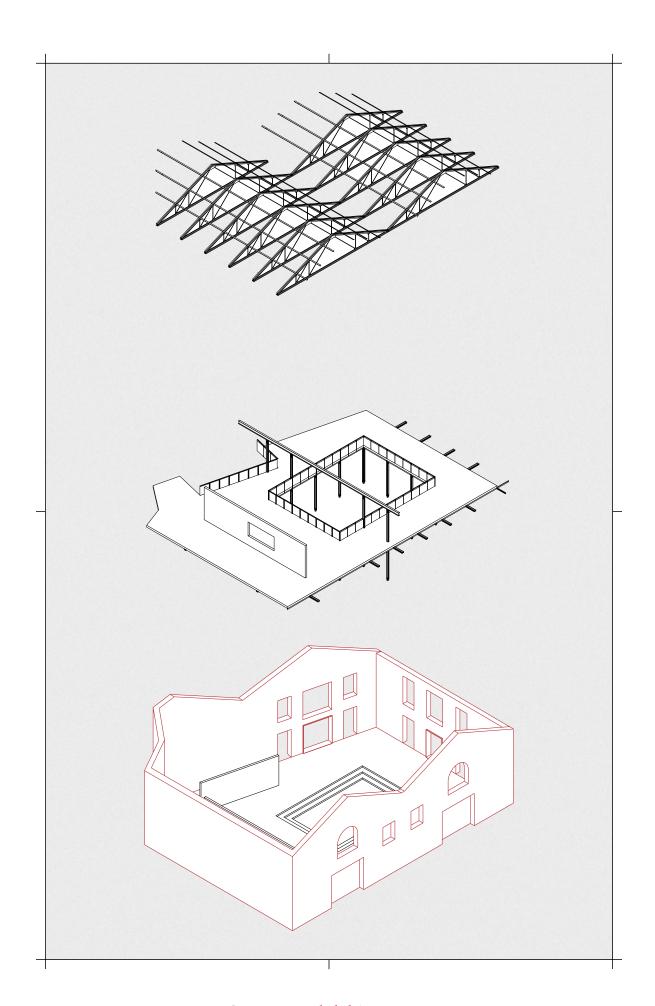



City Room Exploded Axonometric

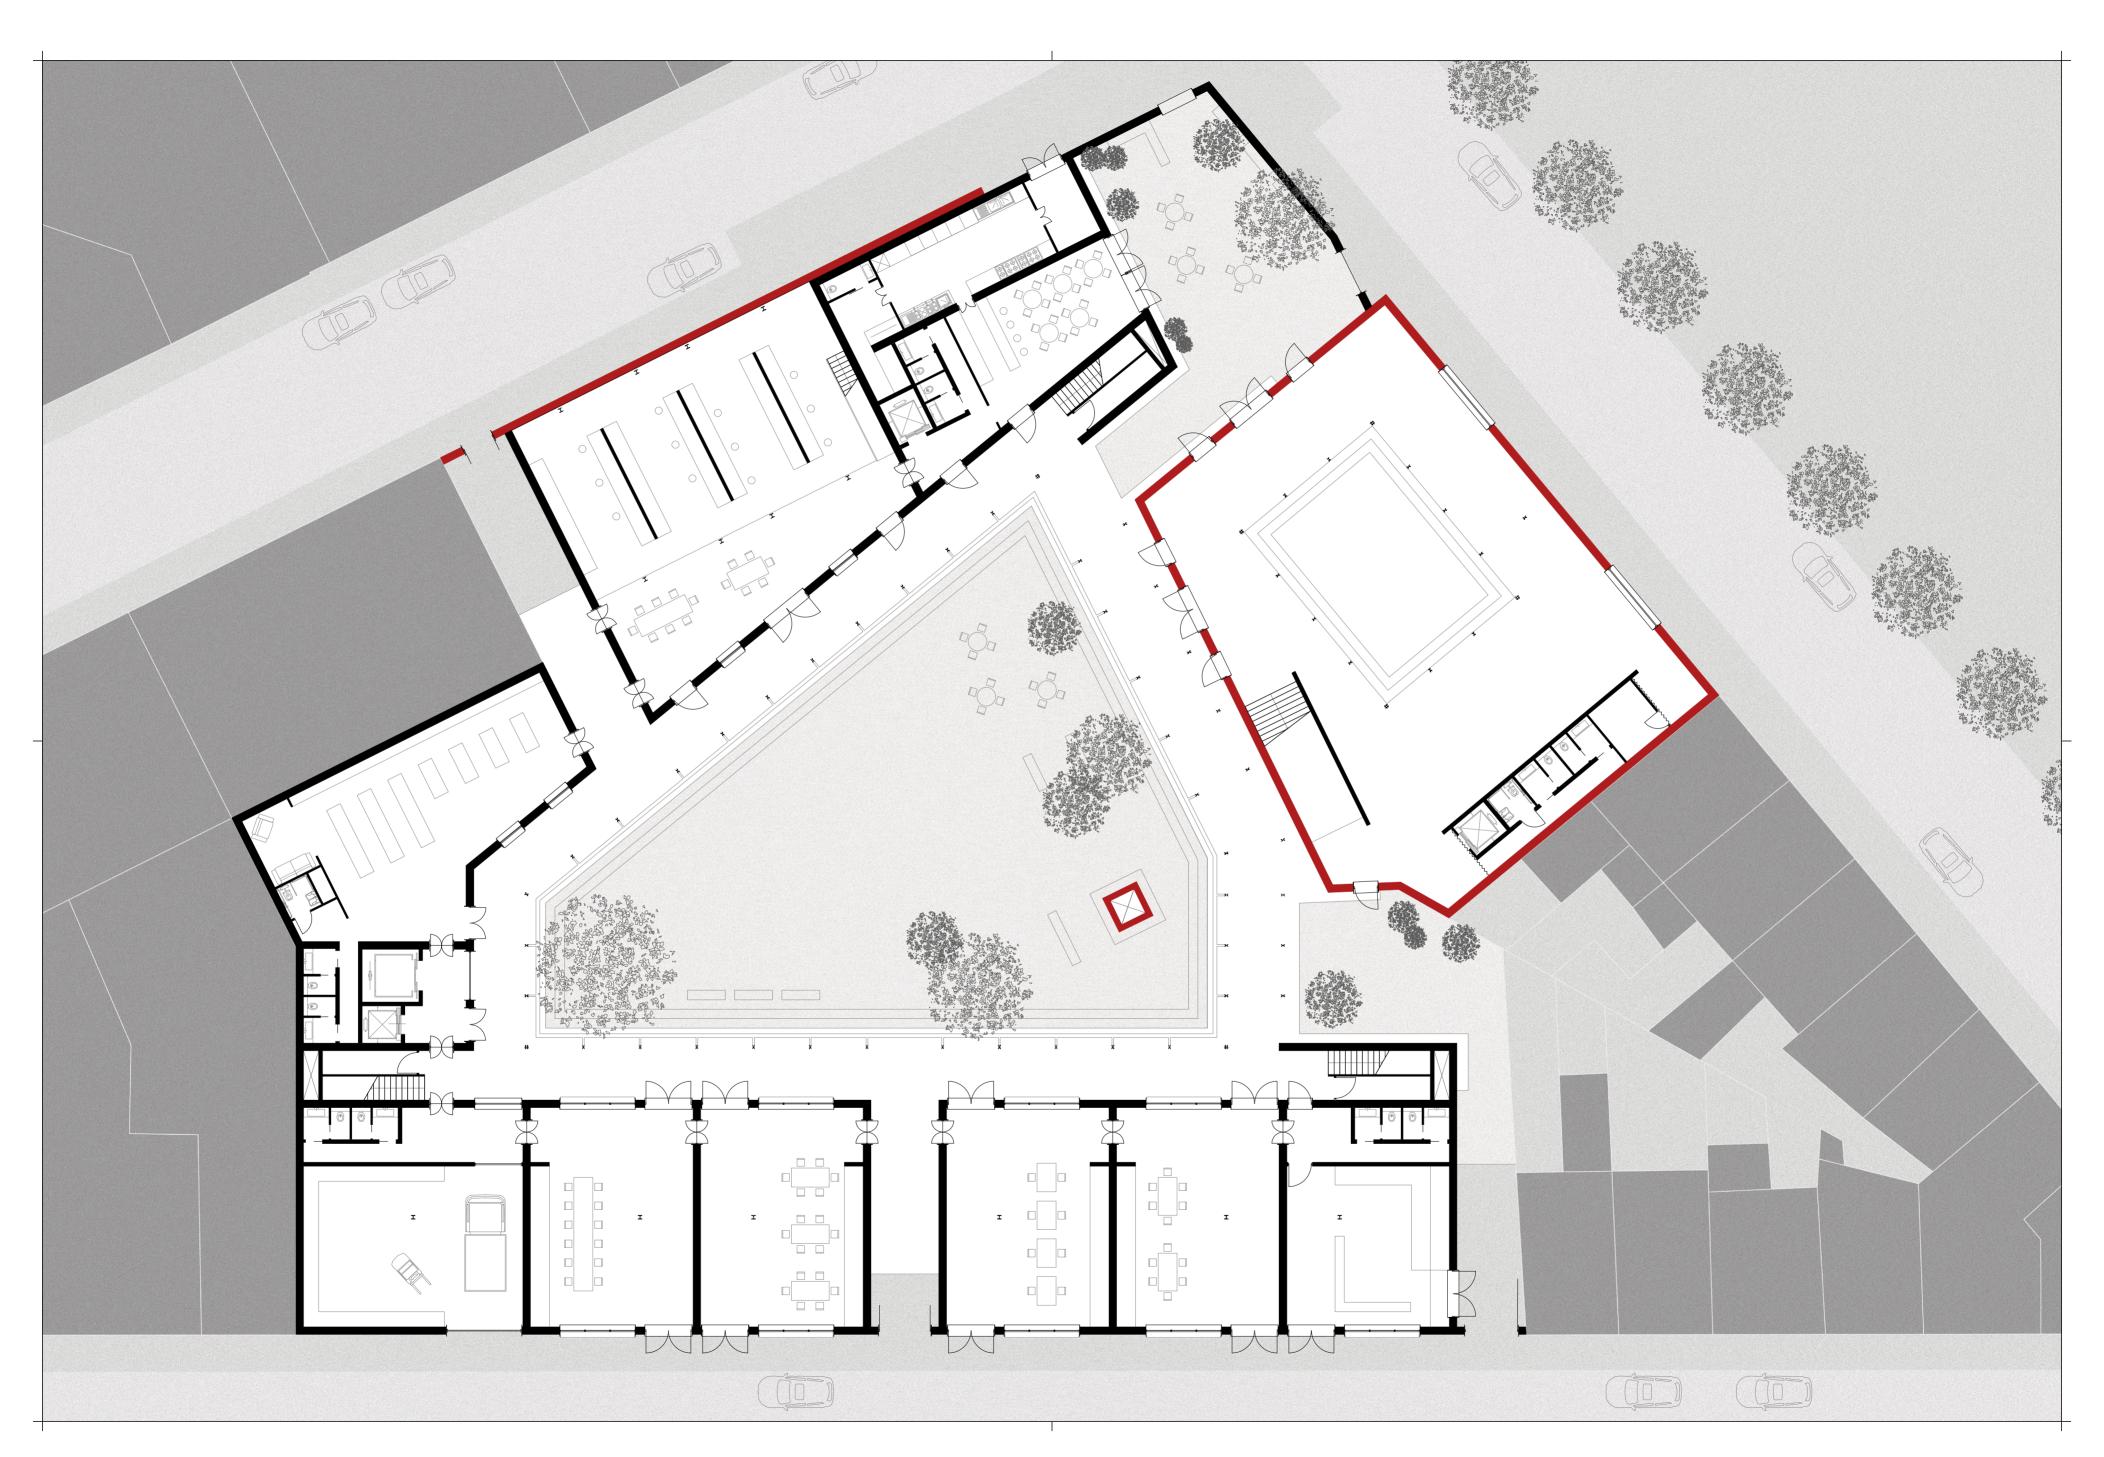


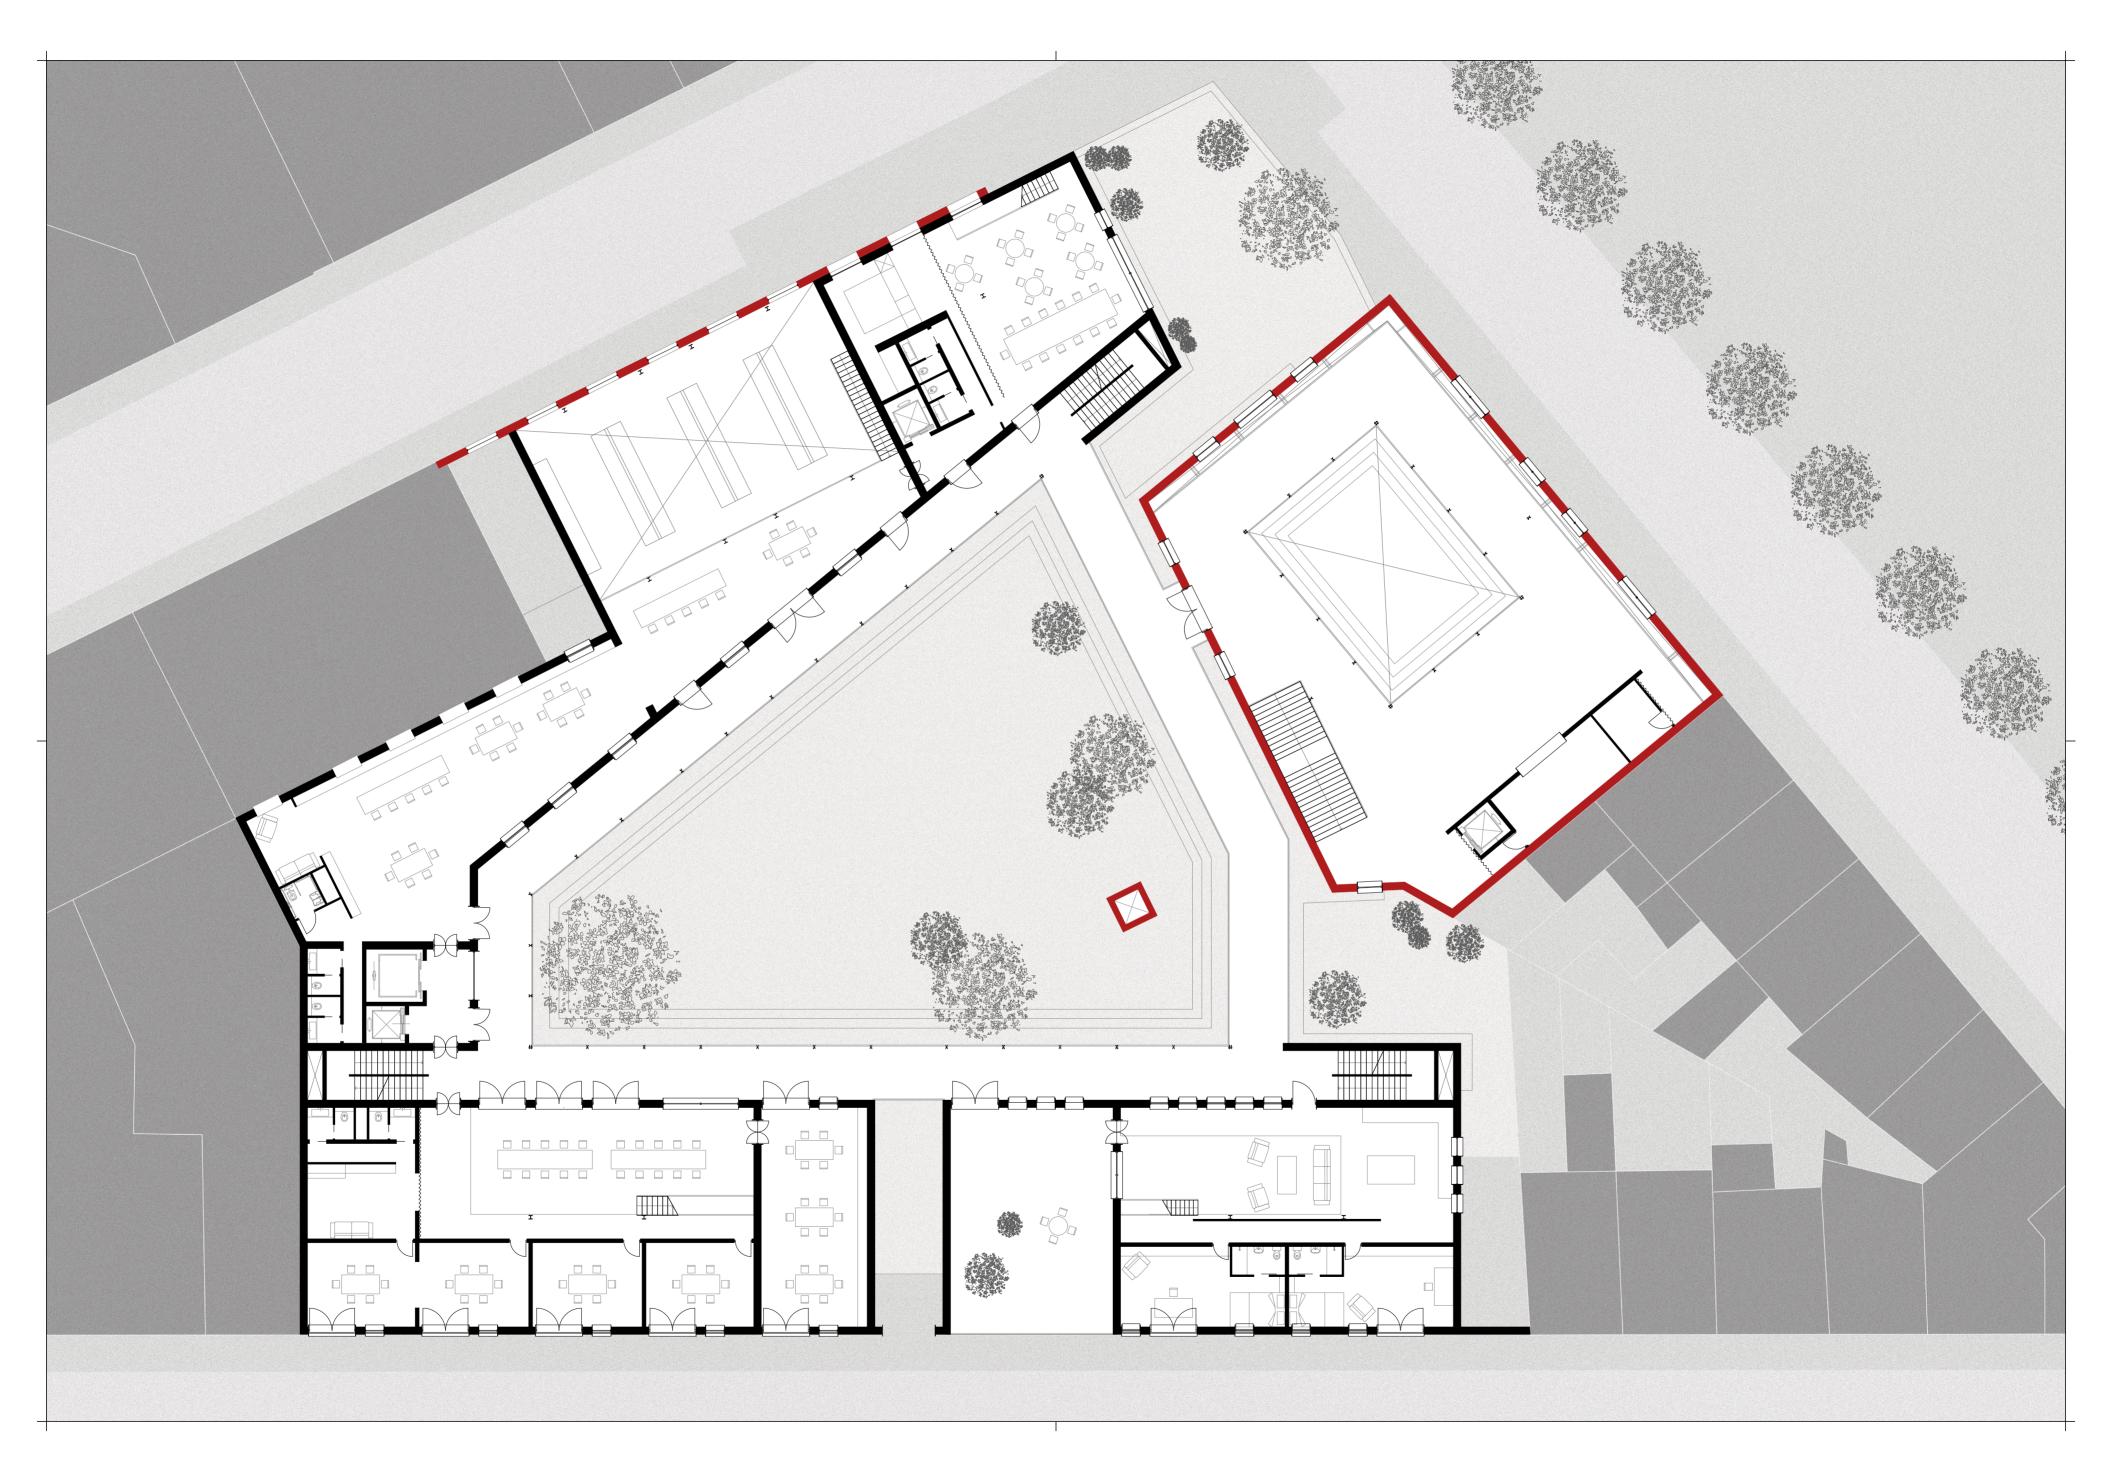


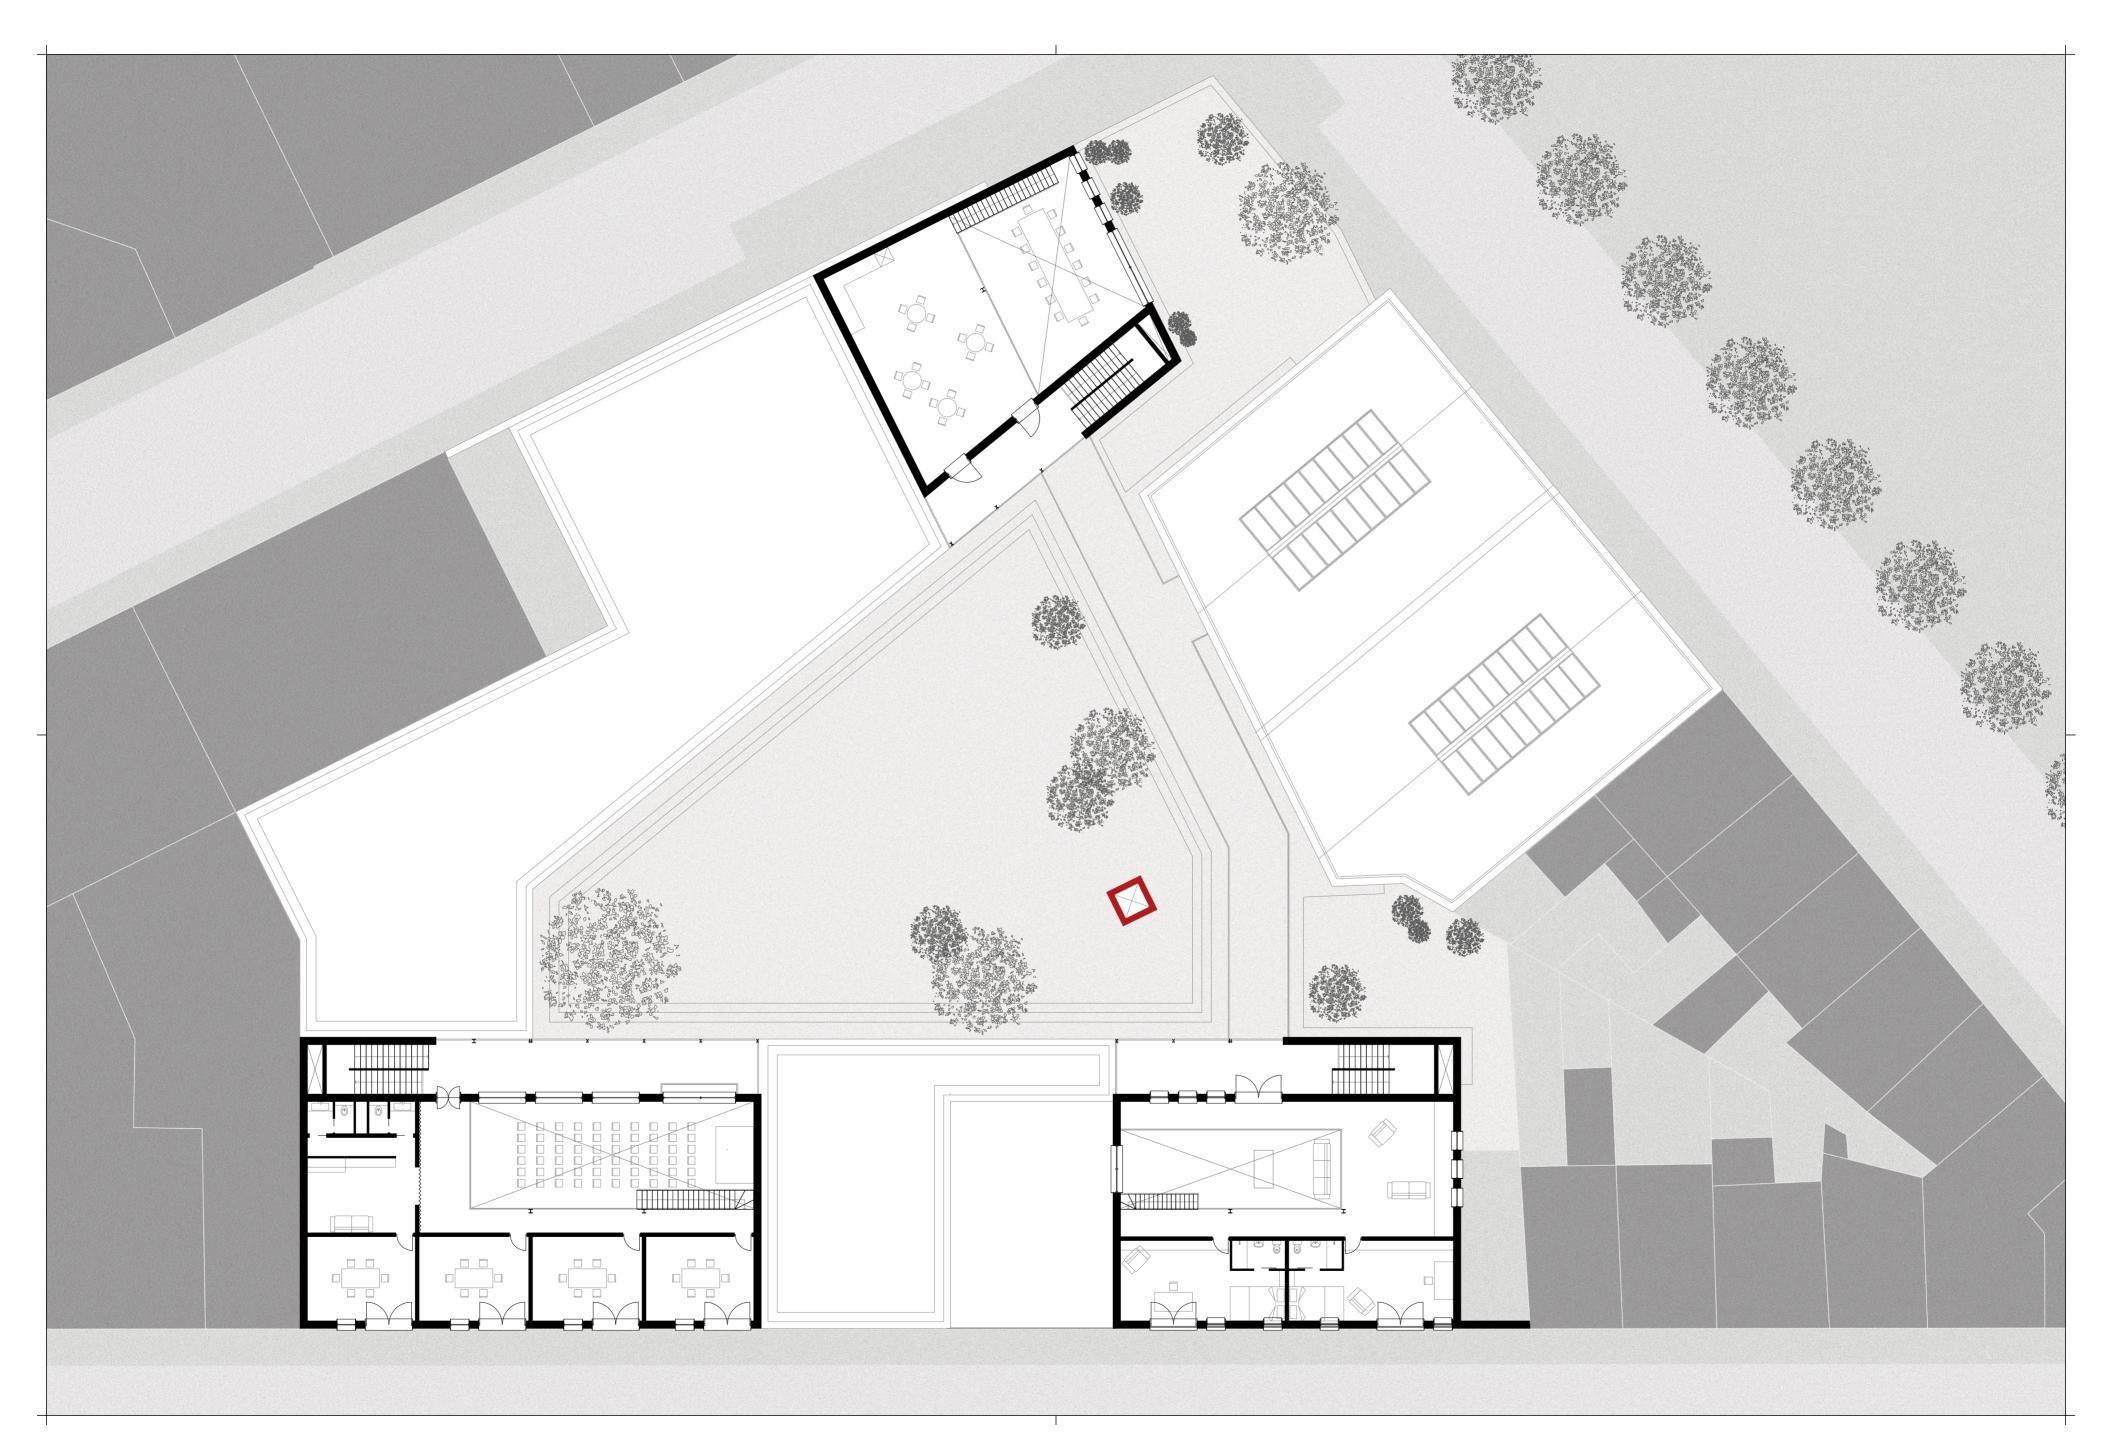

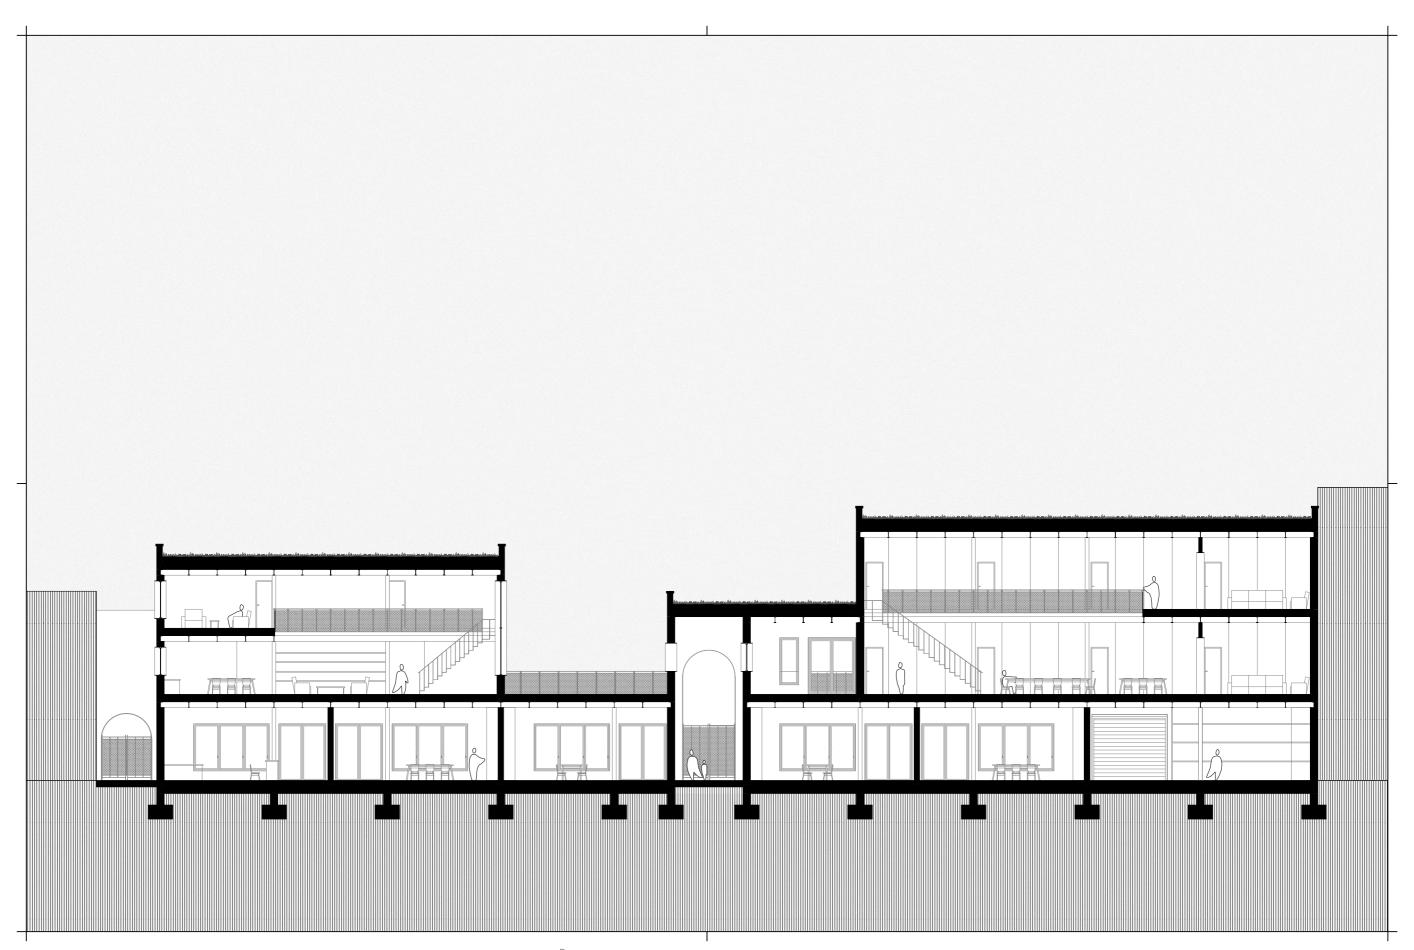


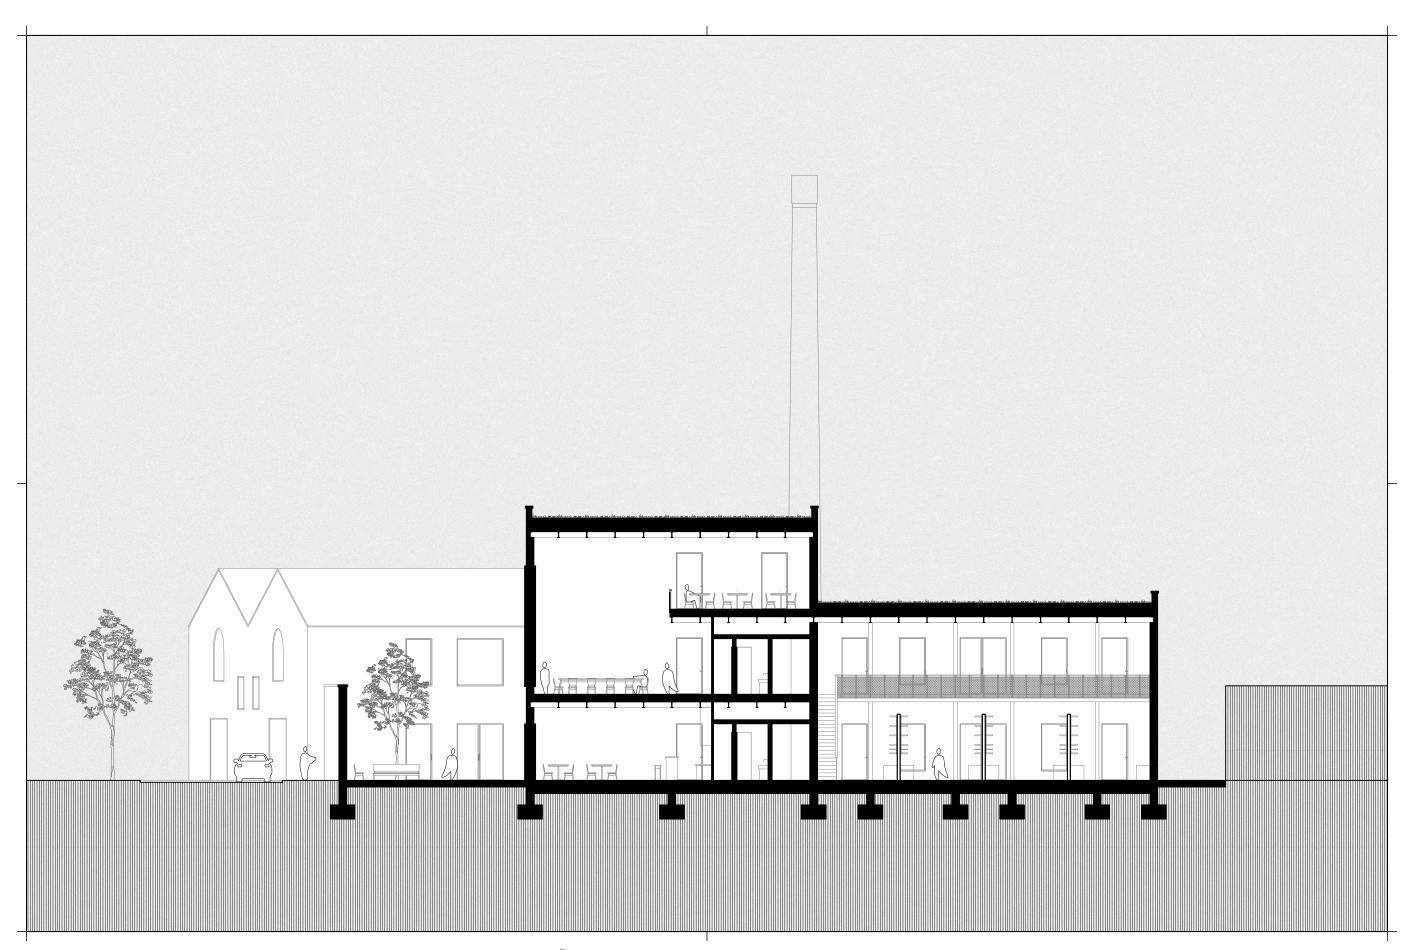

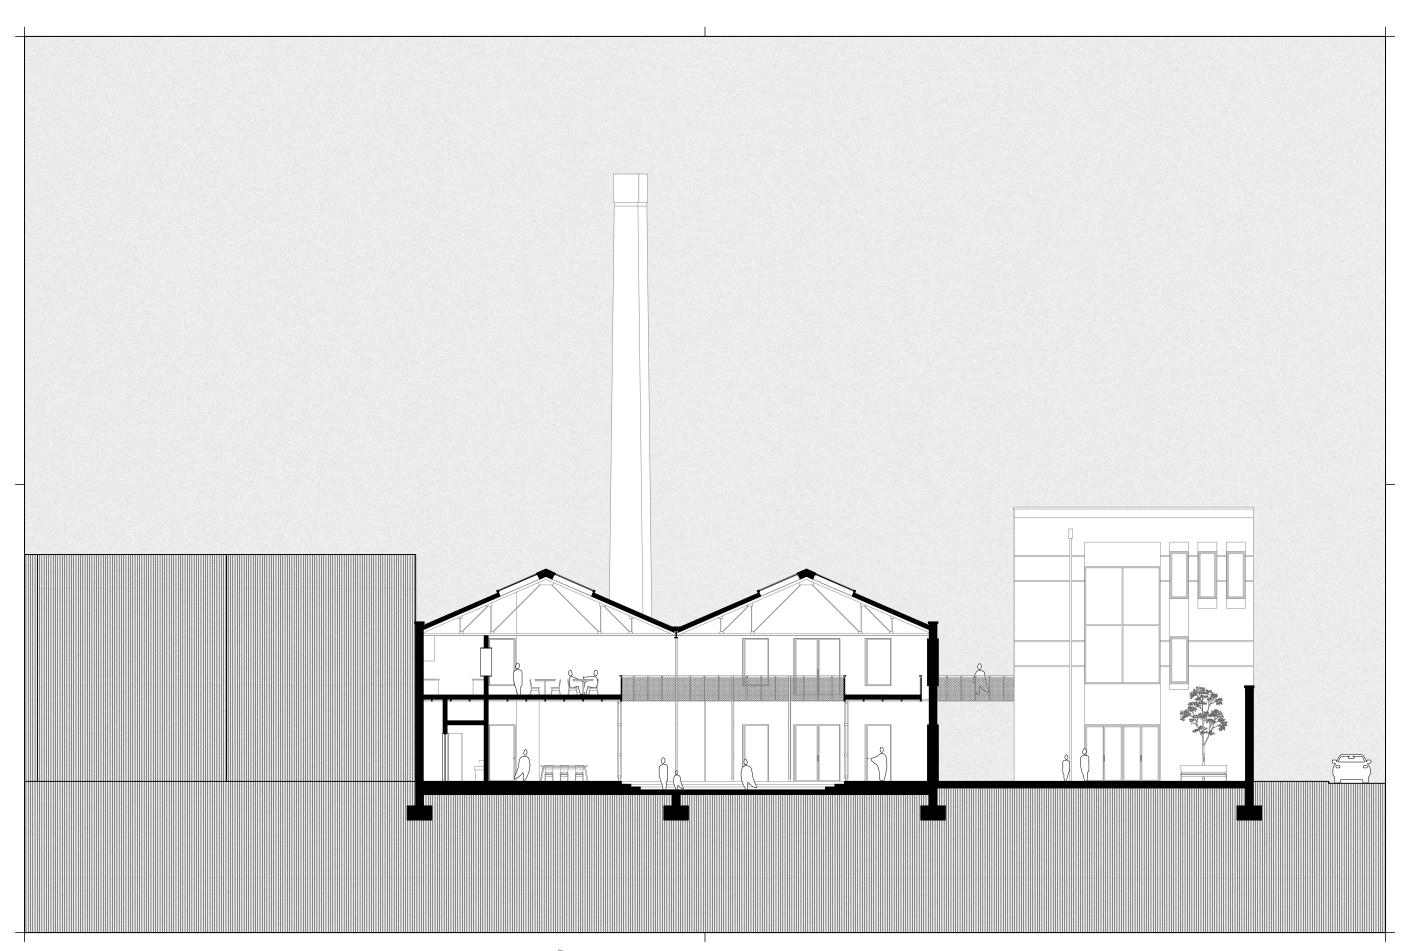


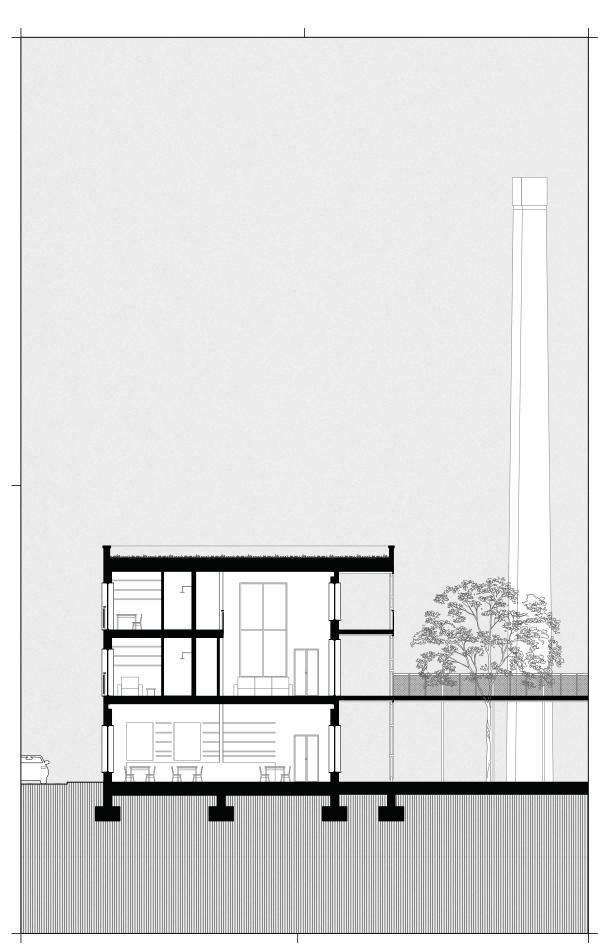



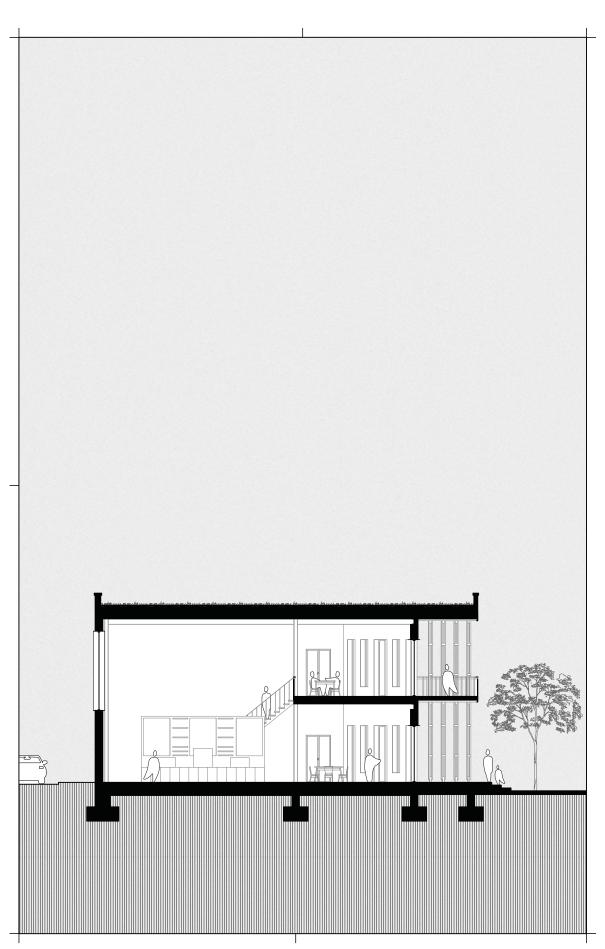





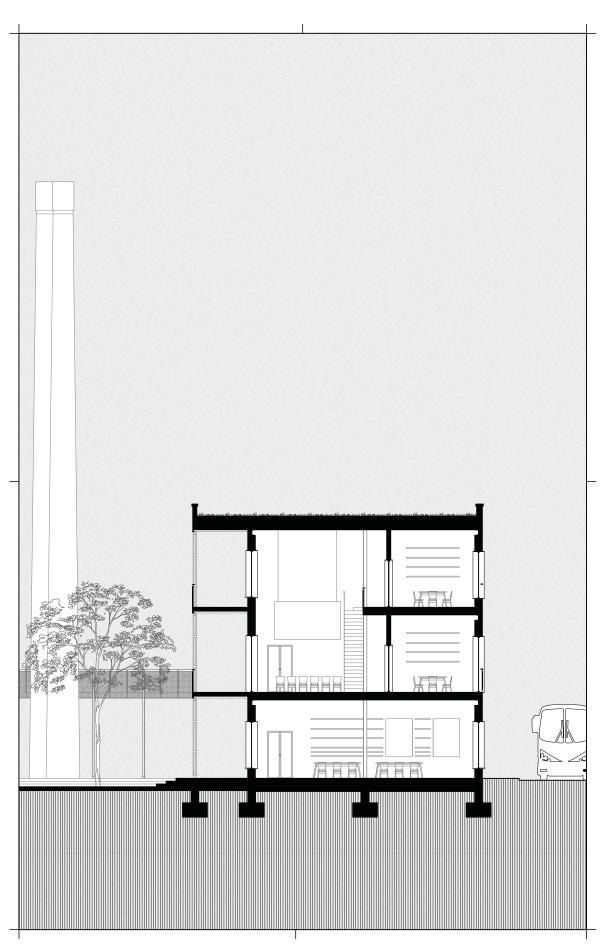








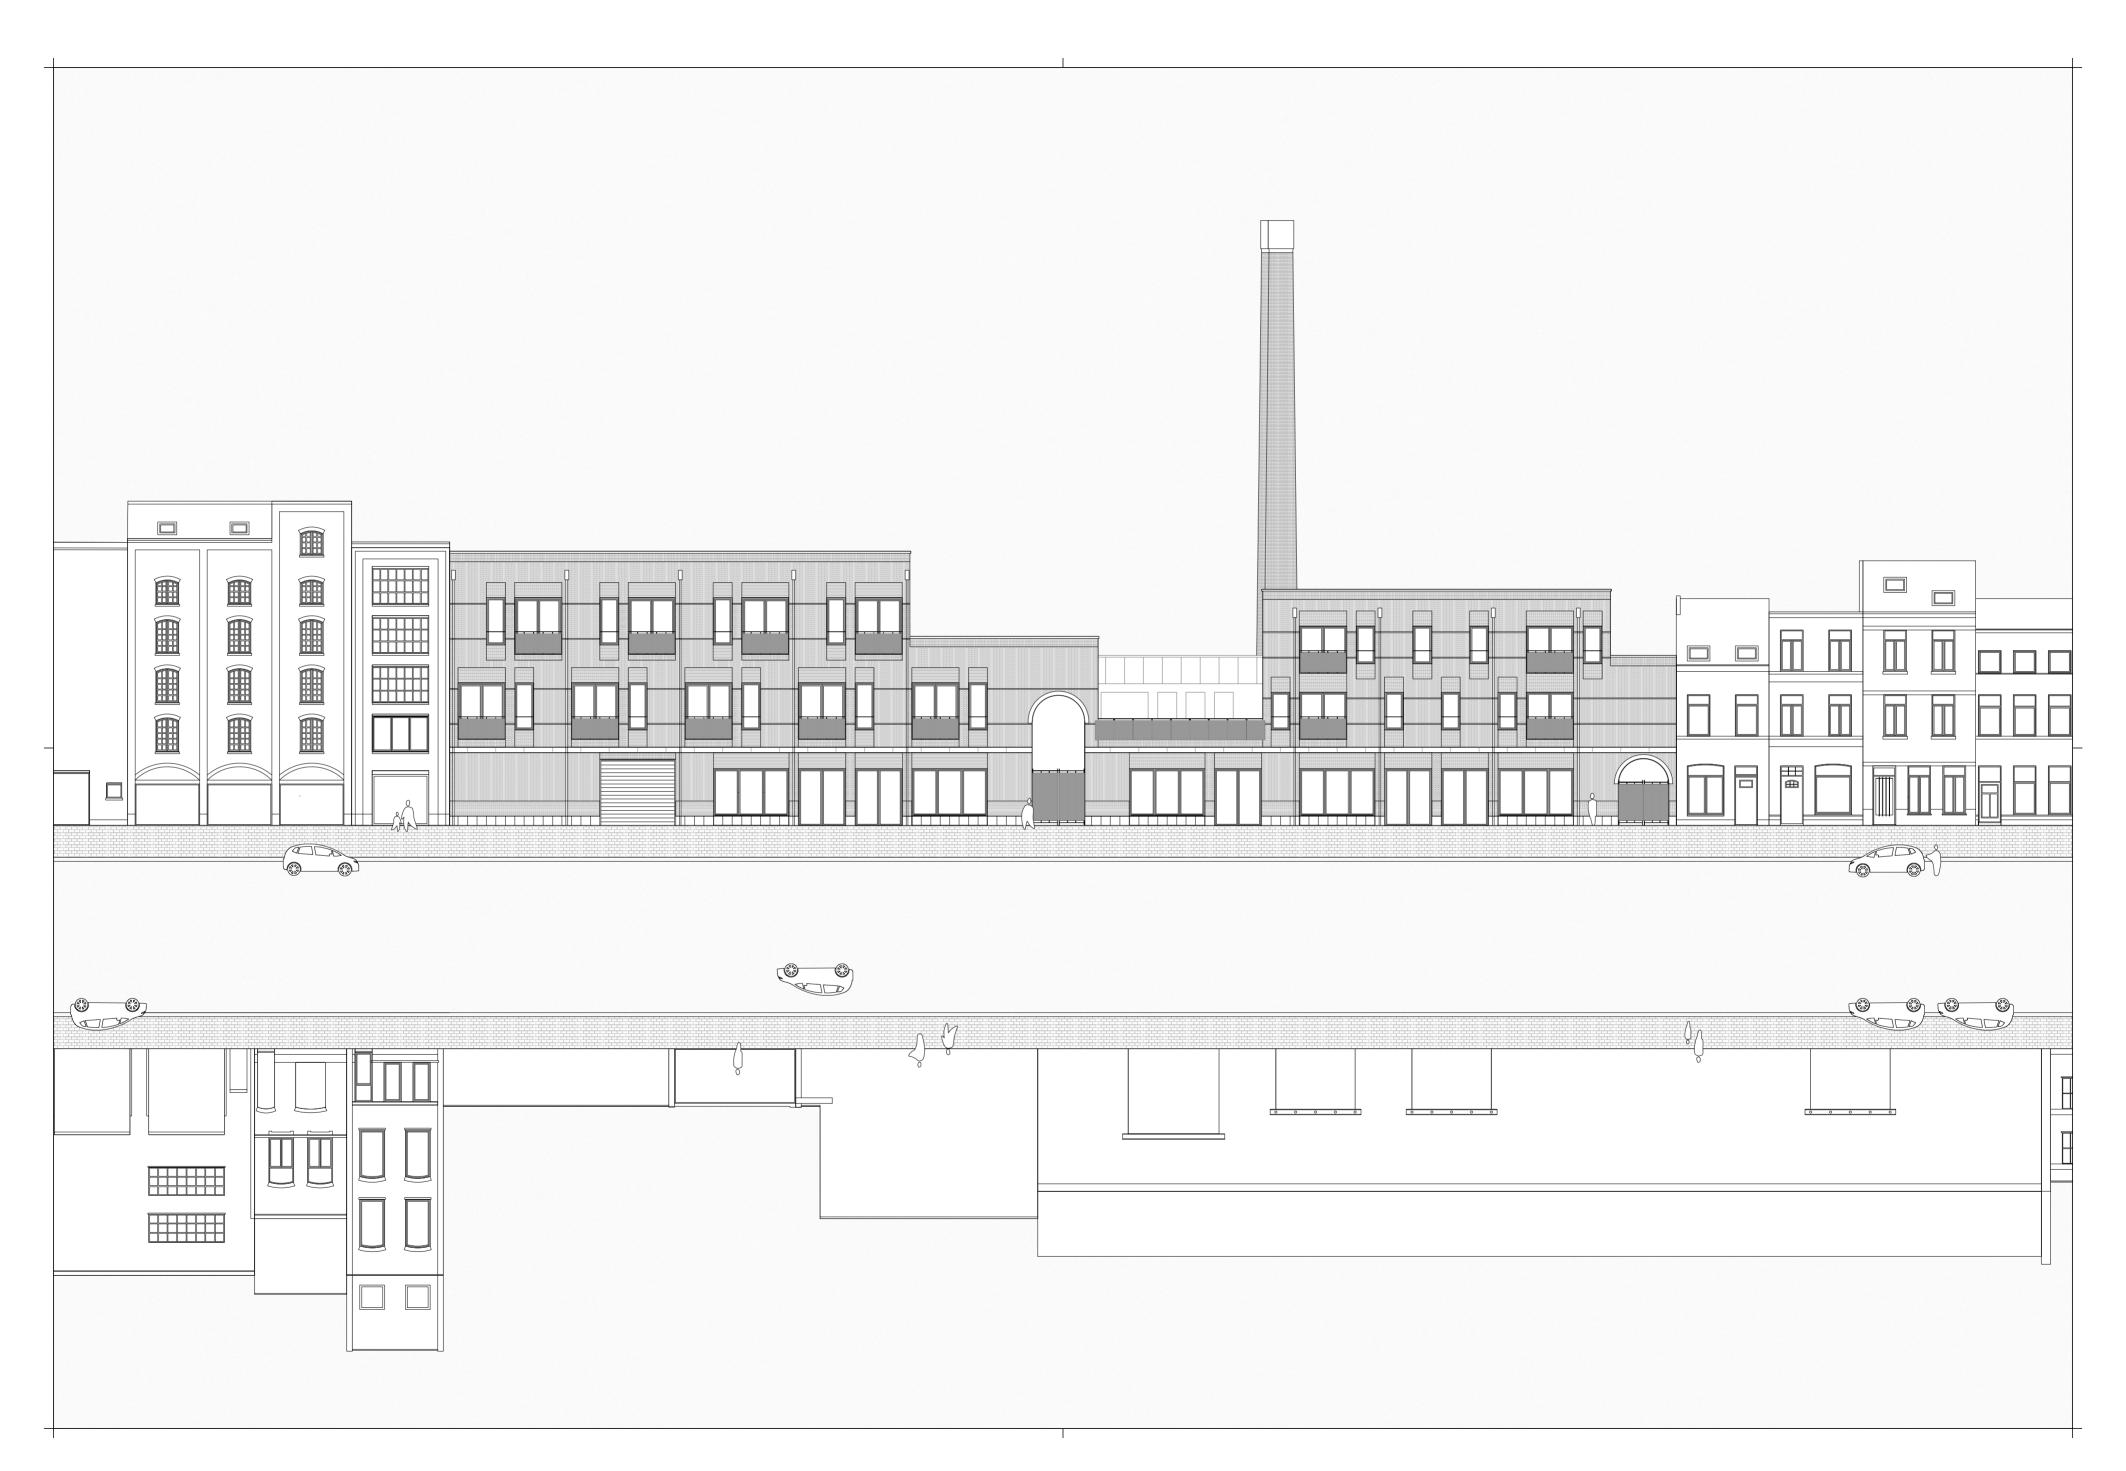


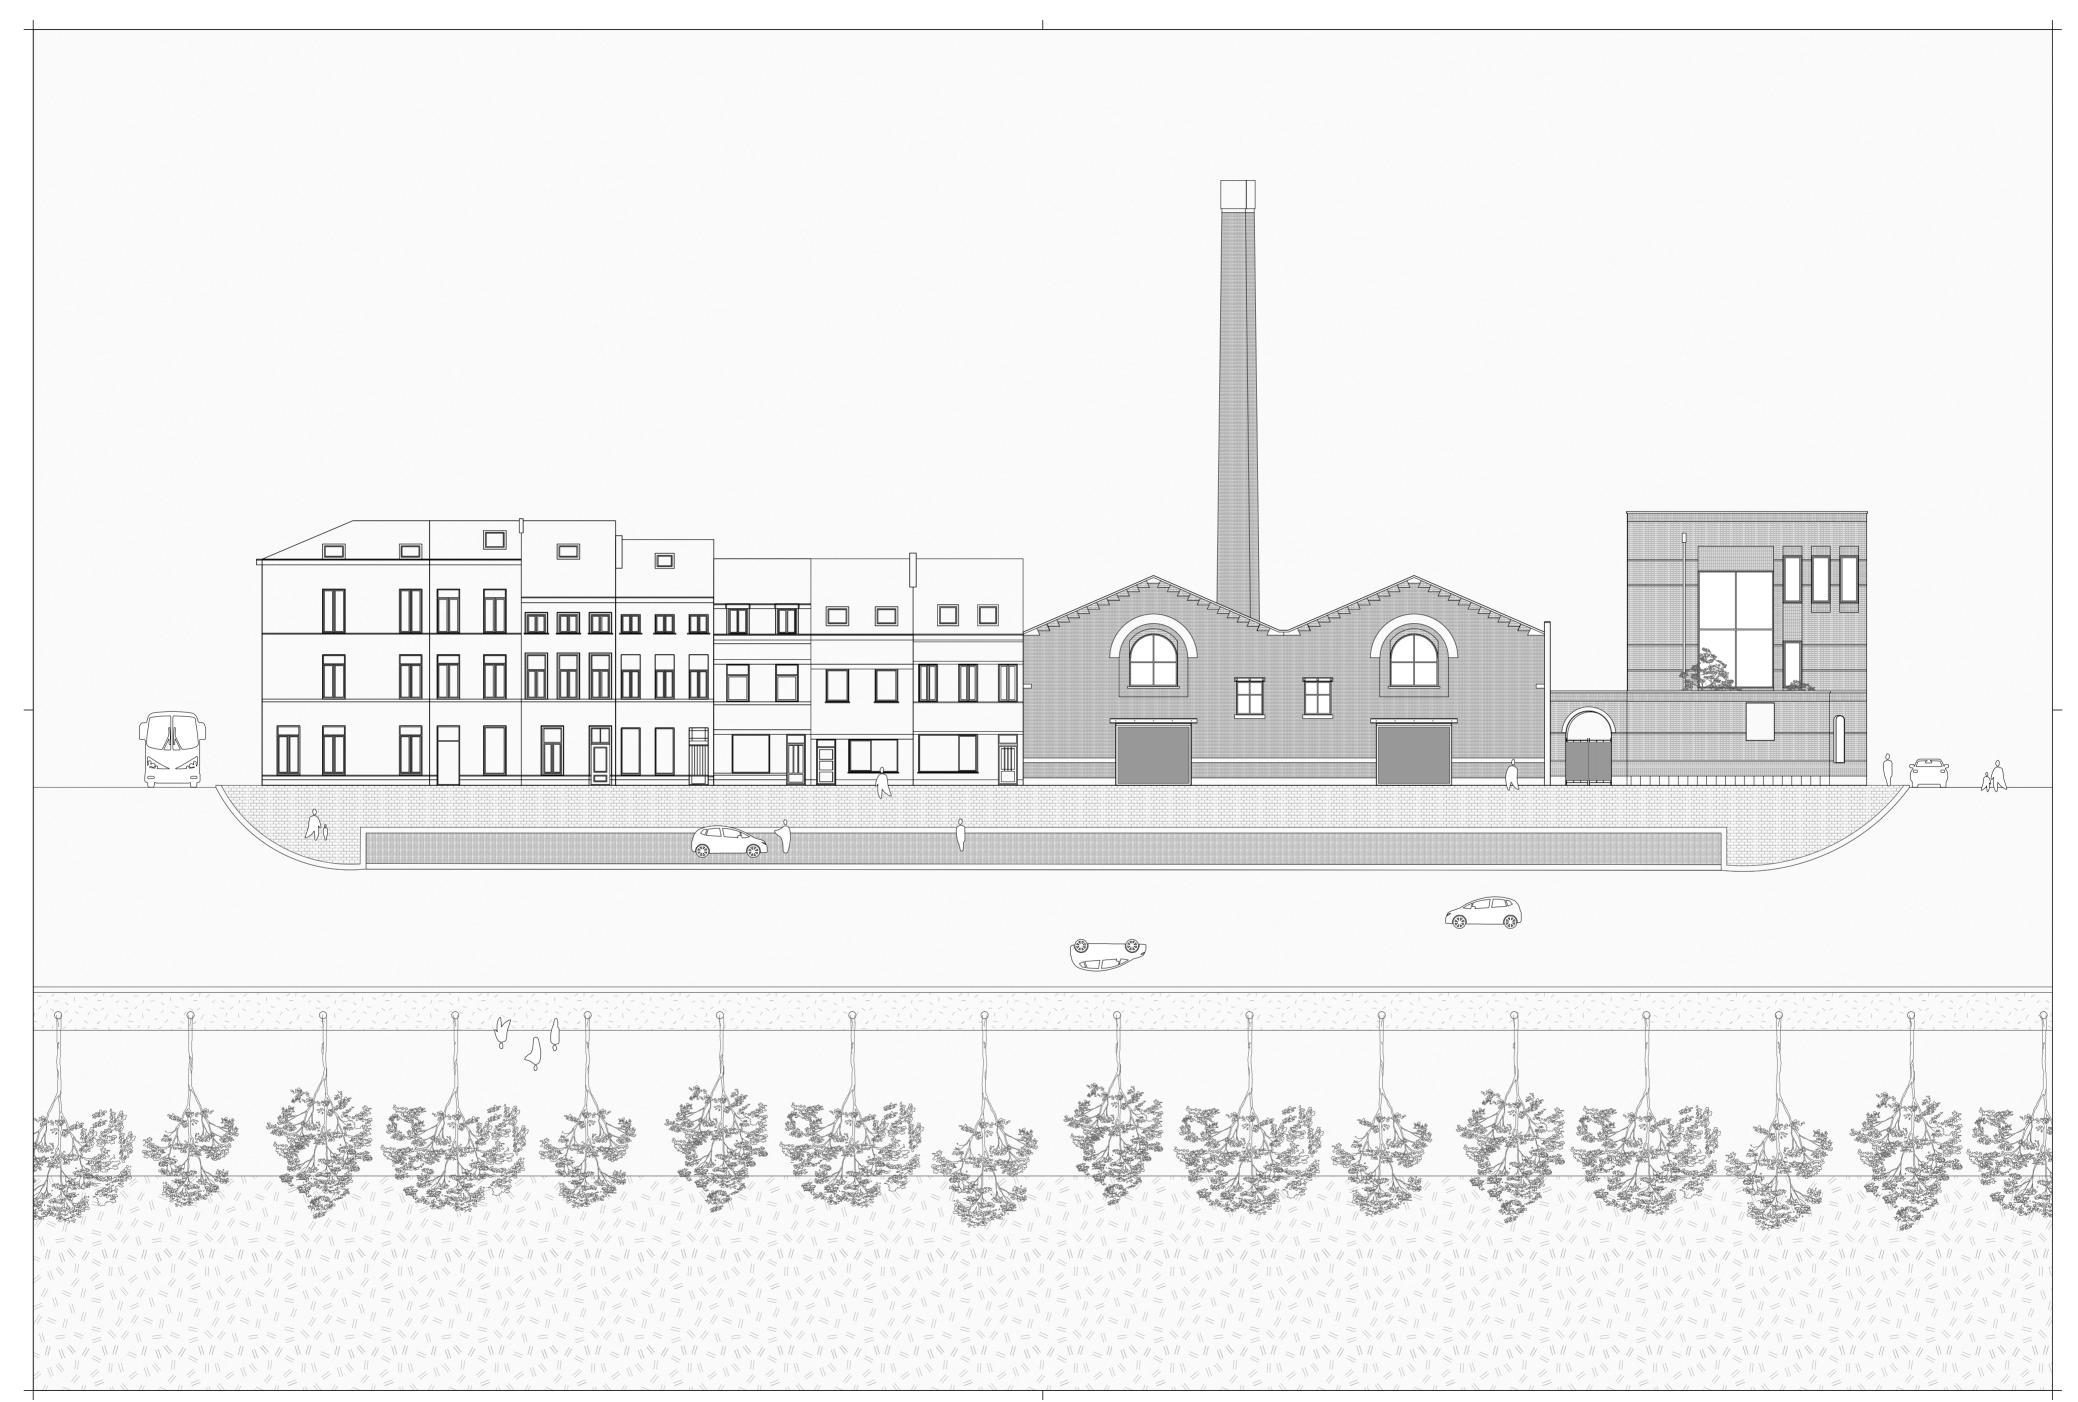


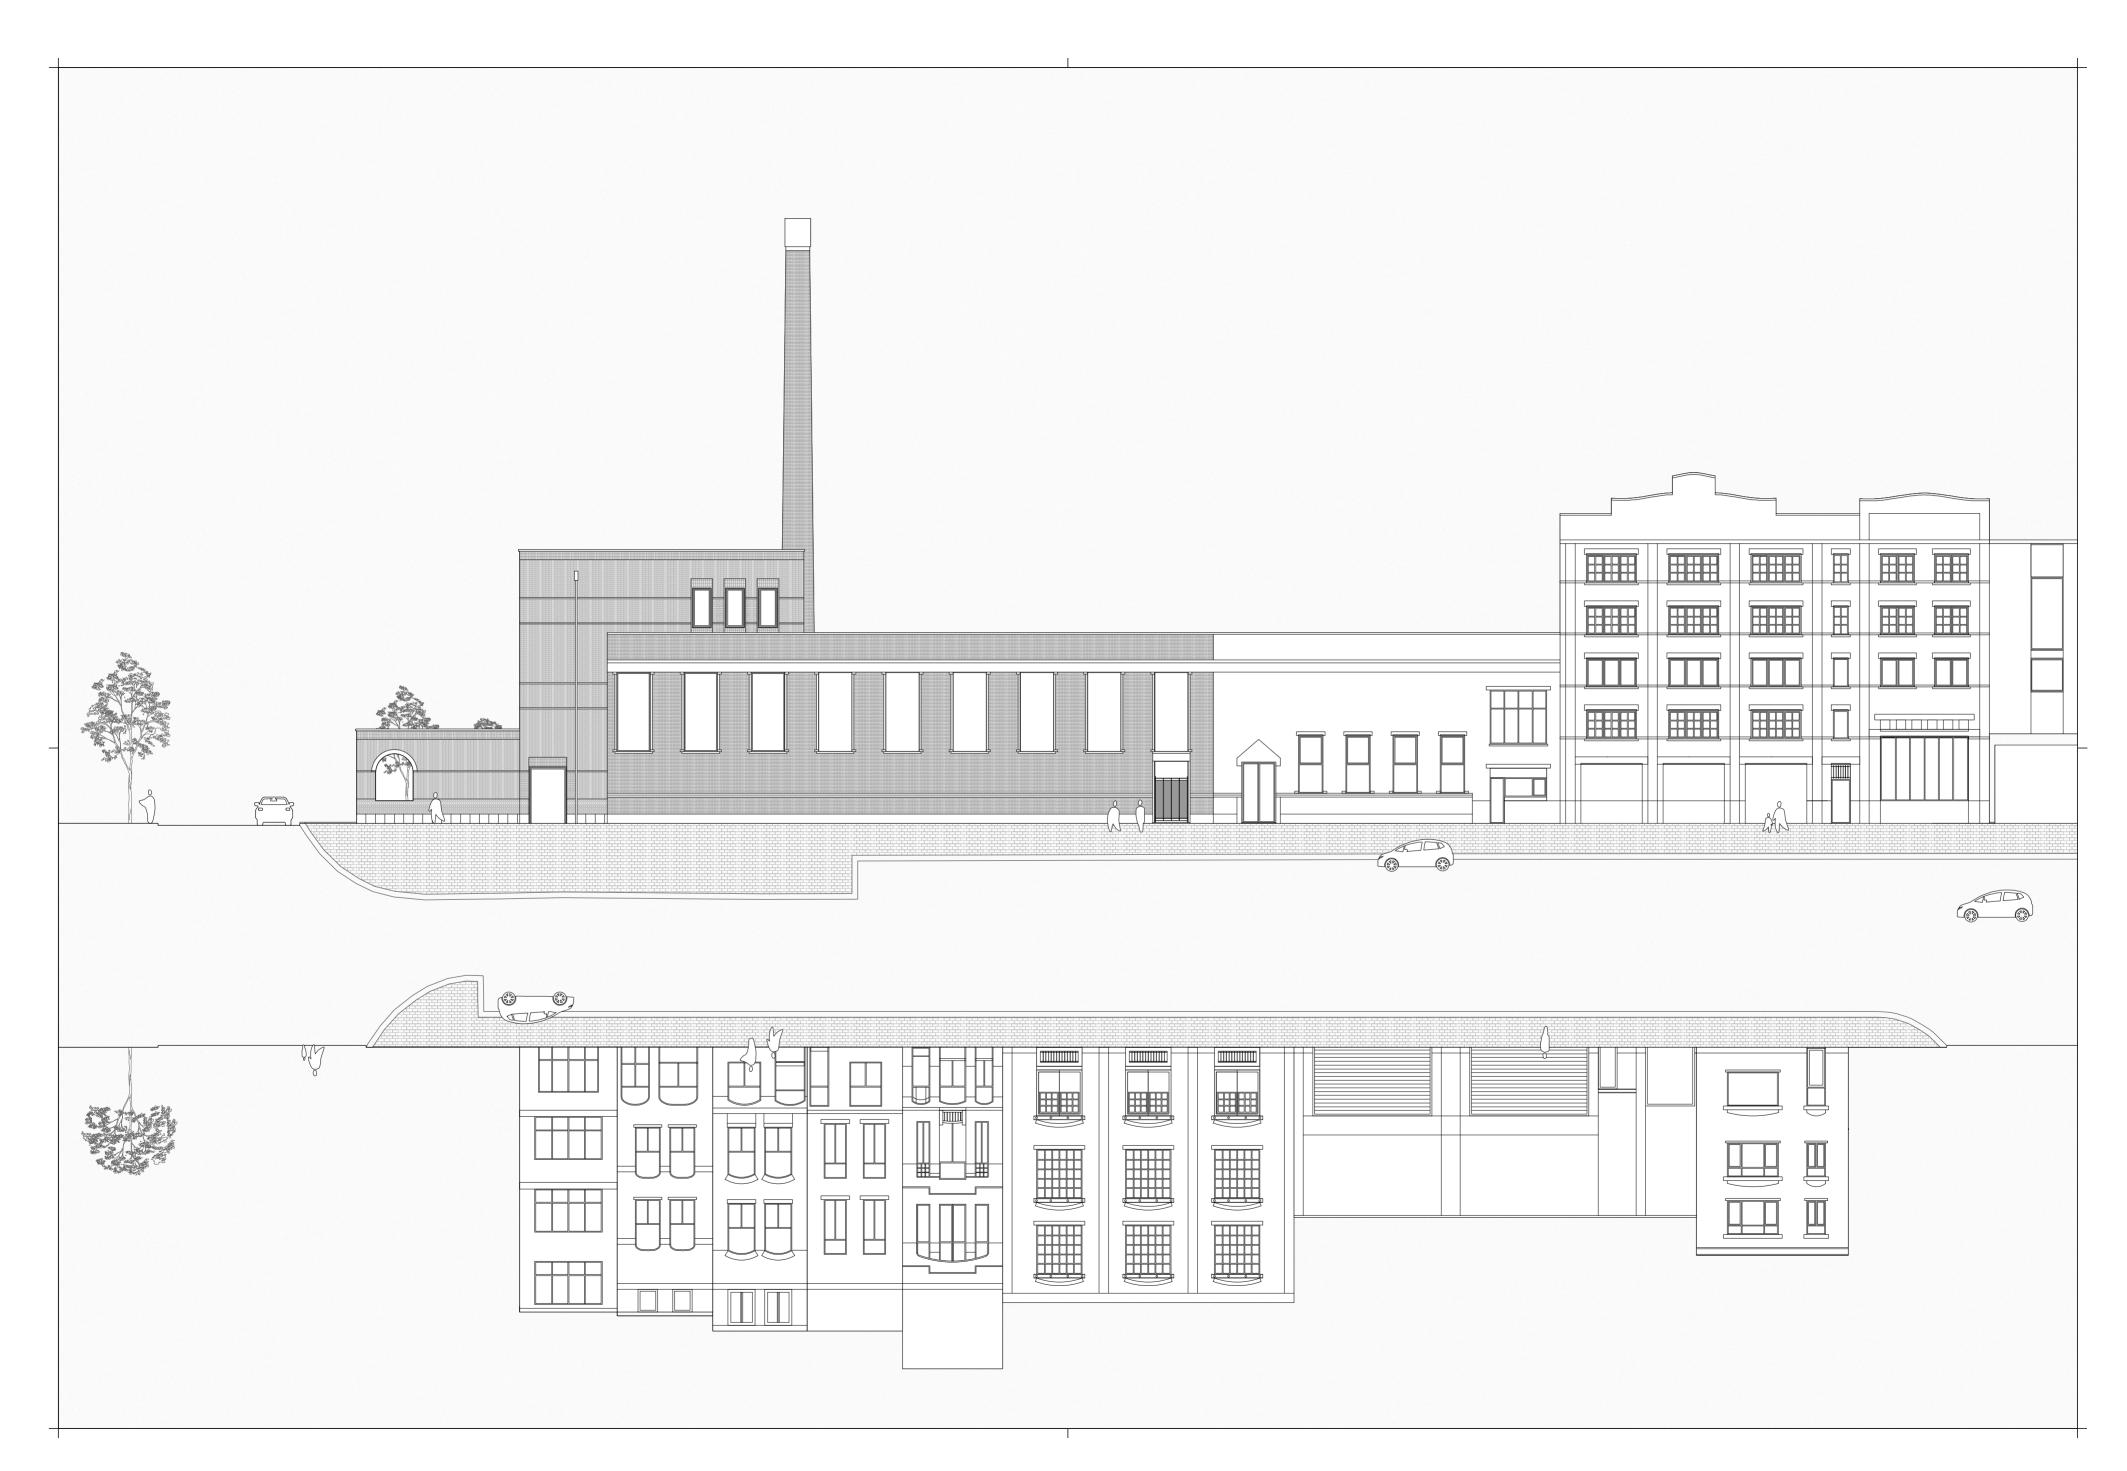


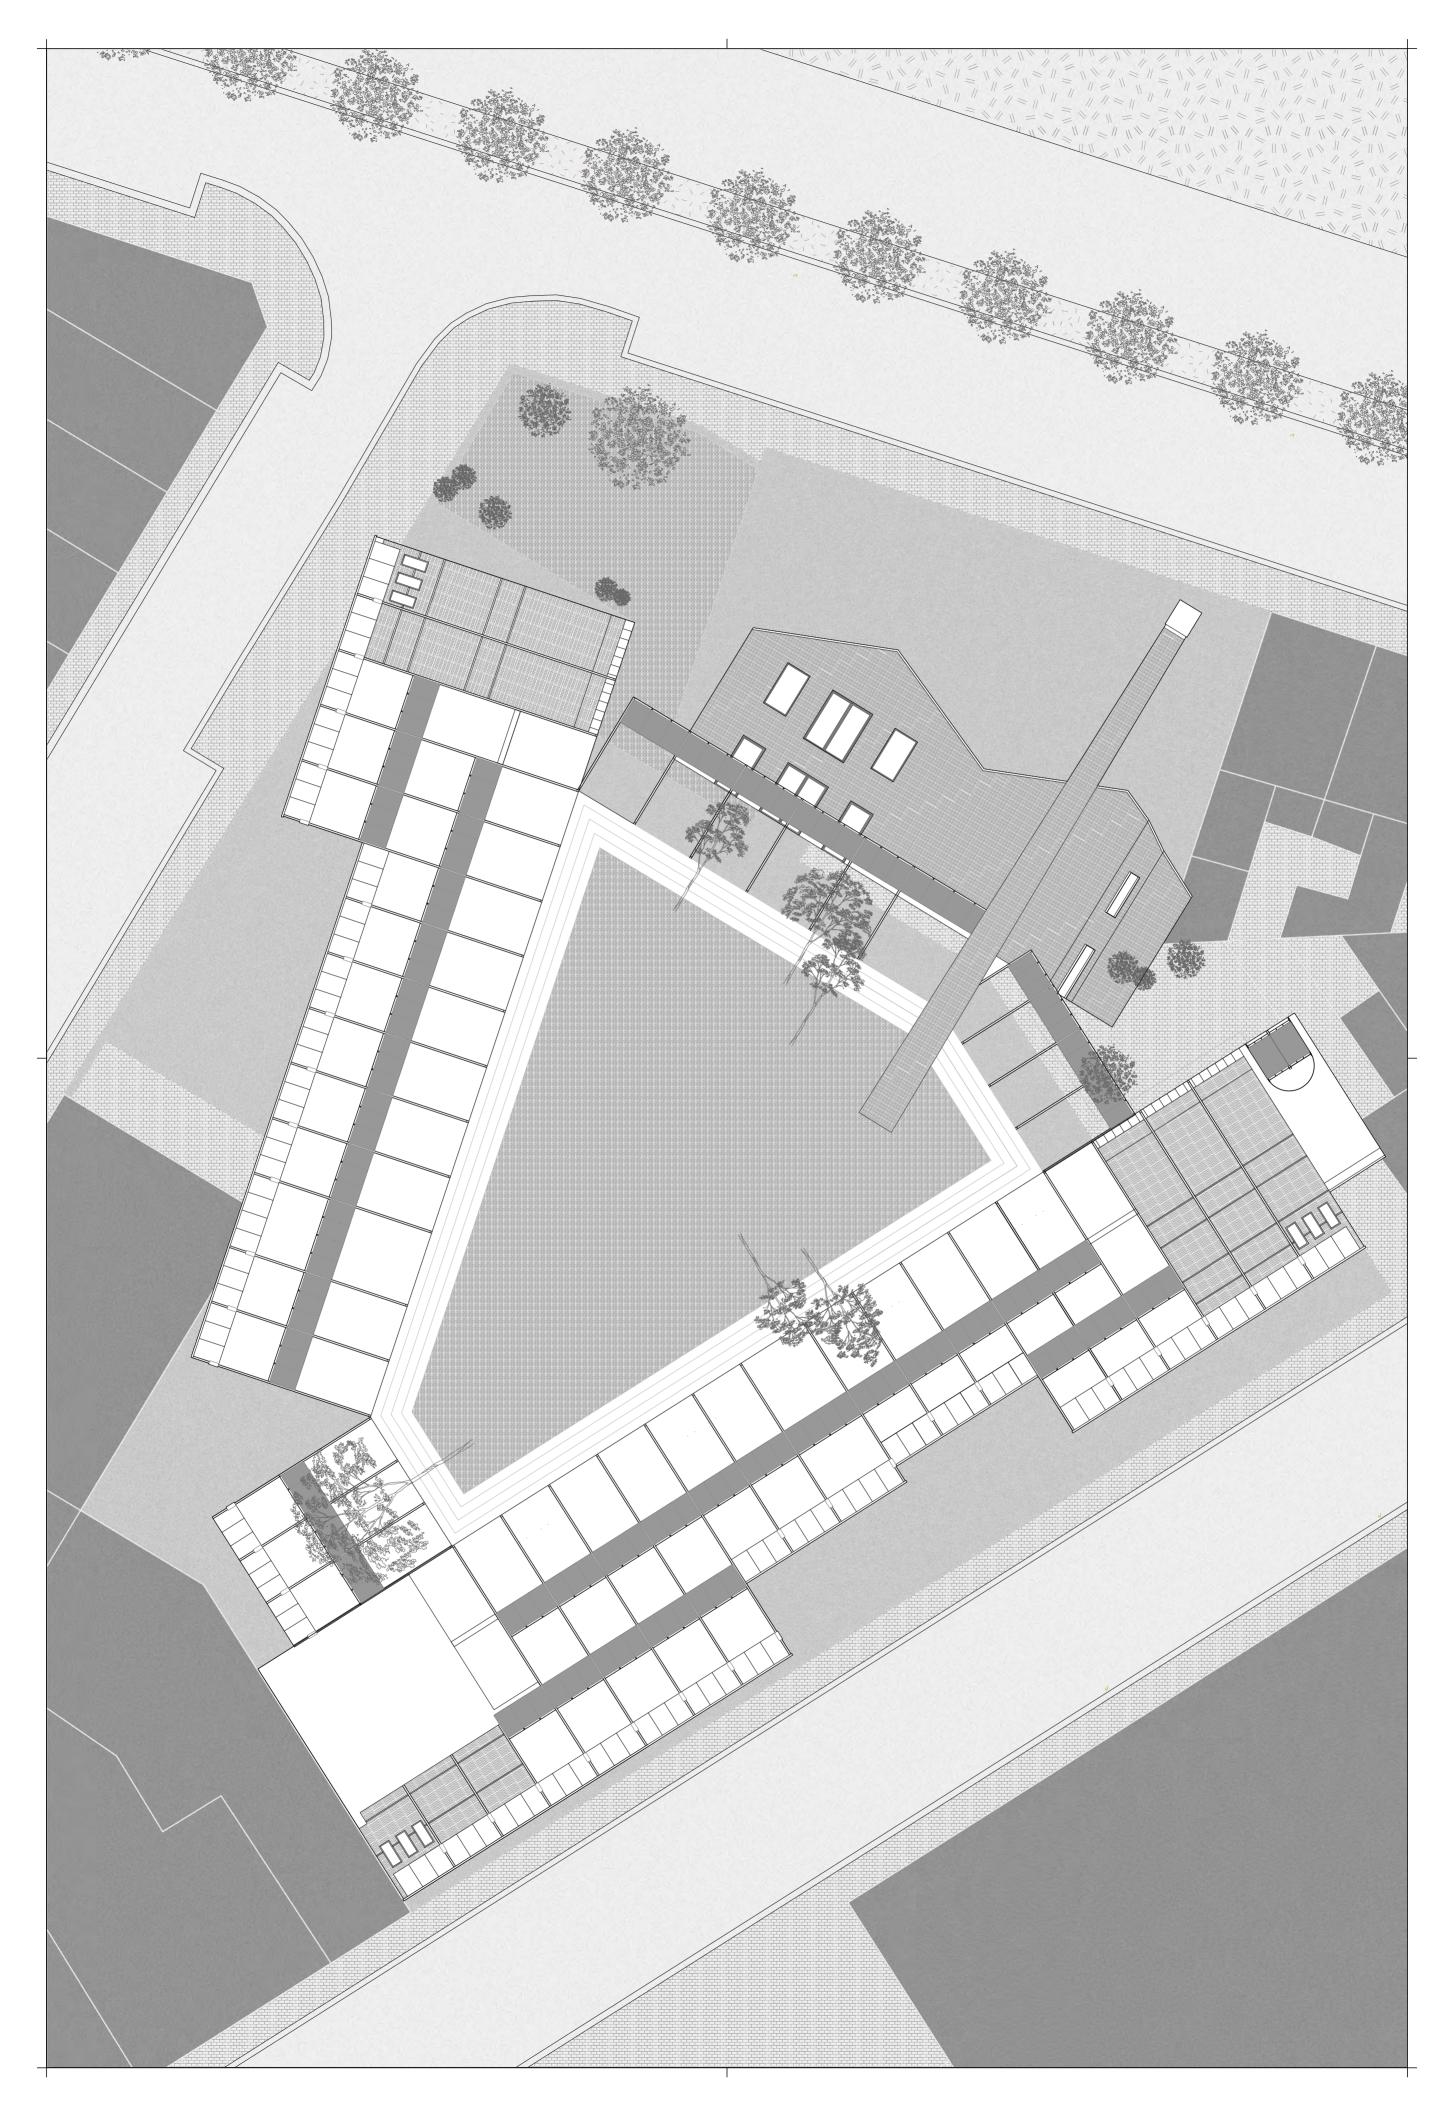

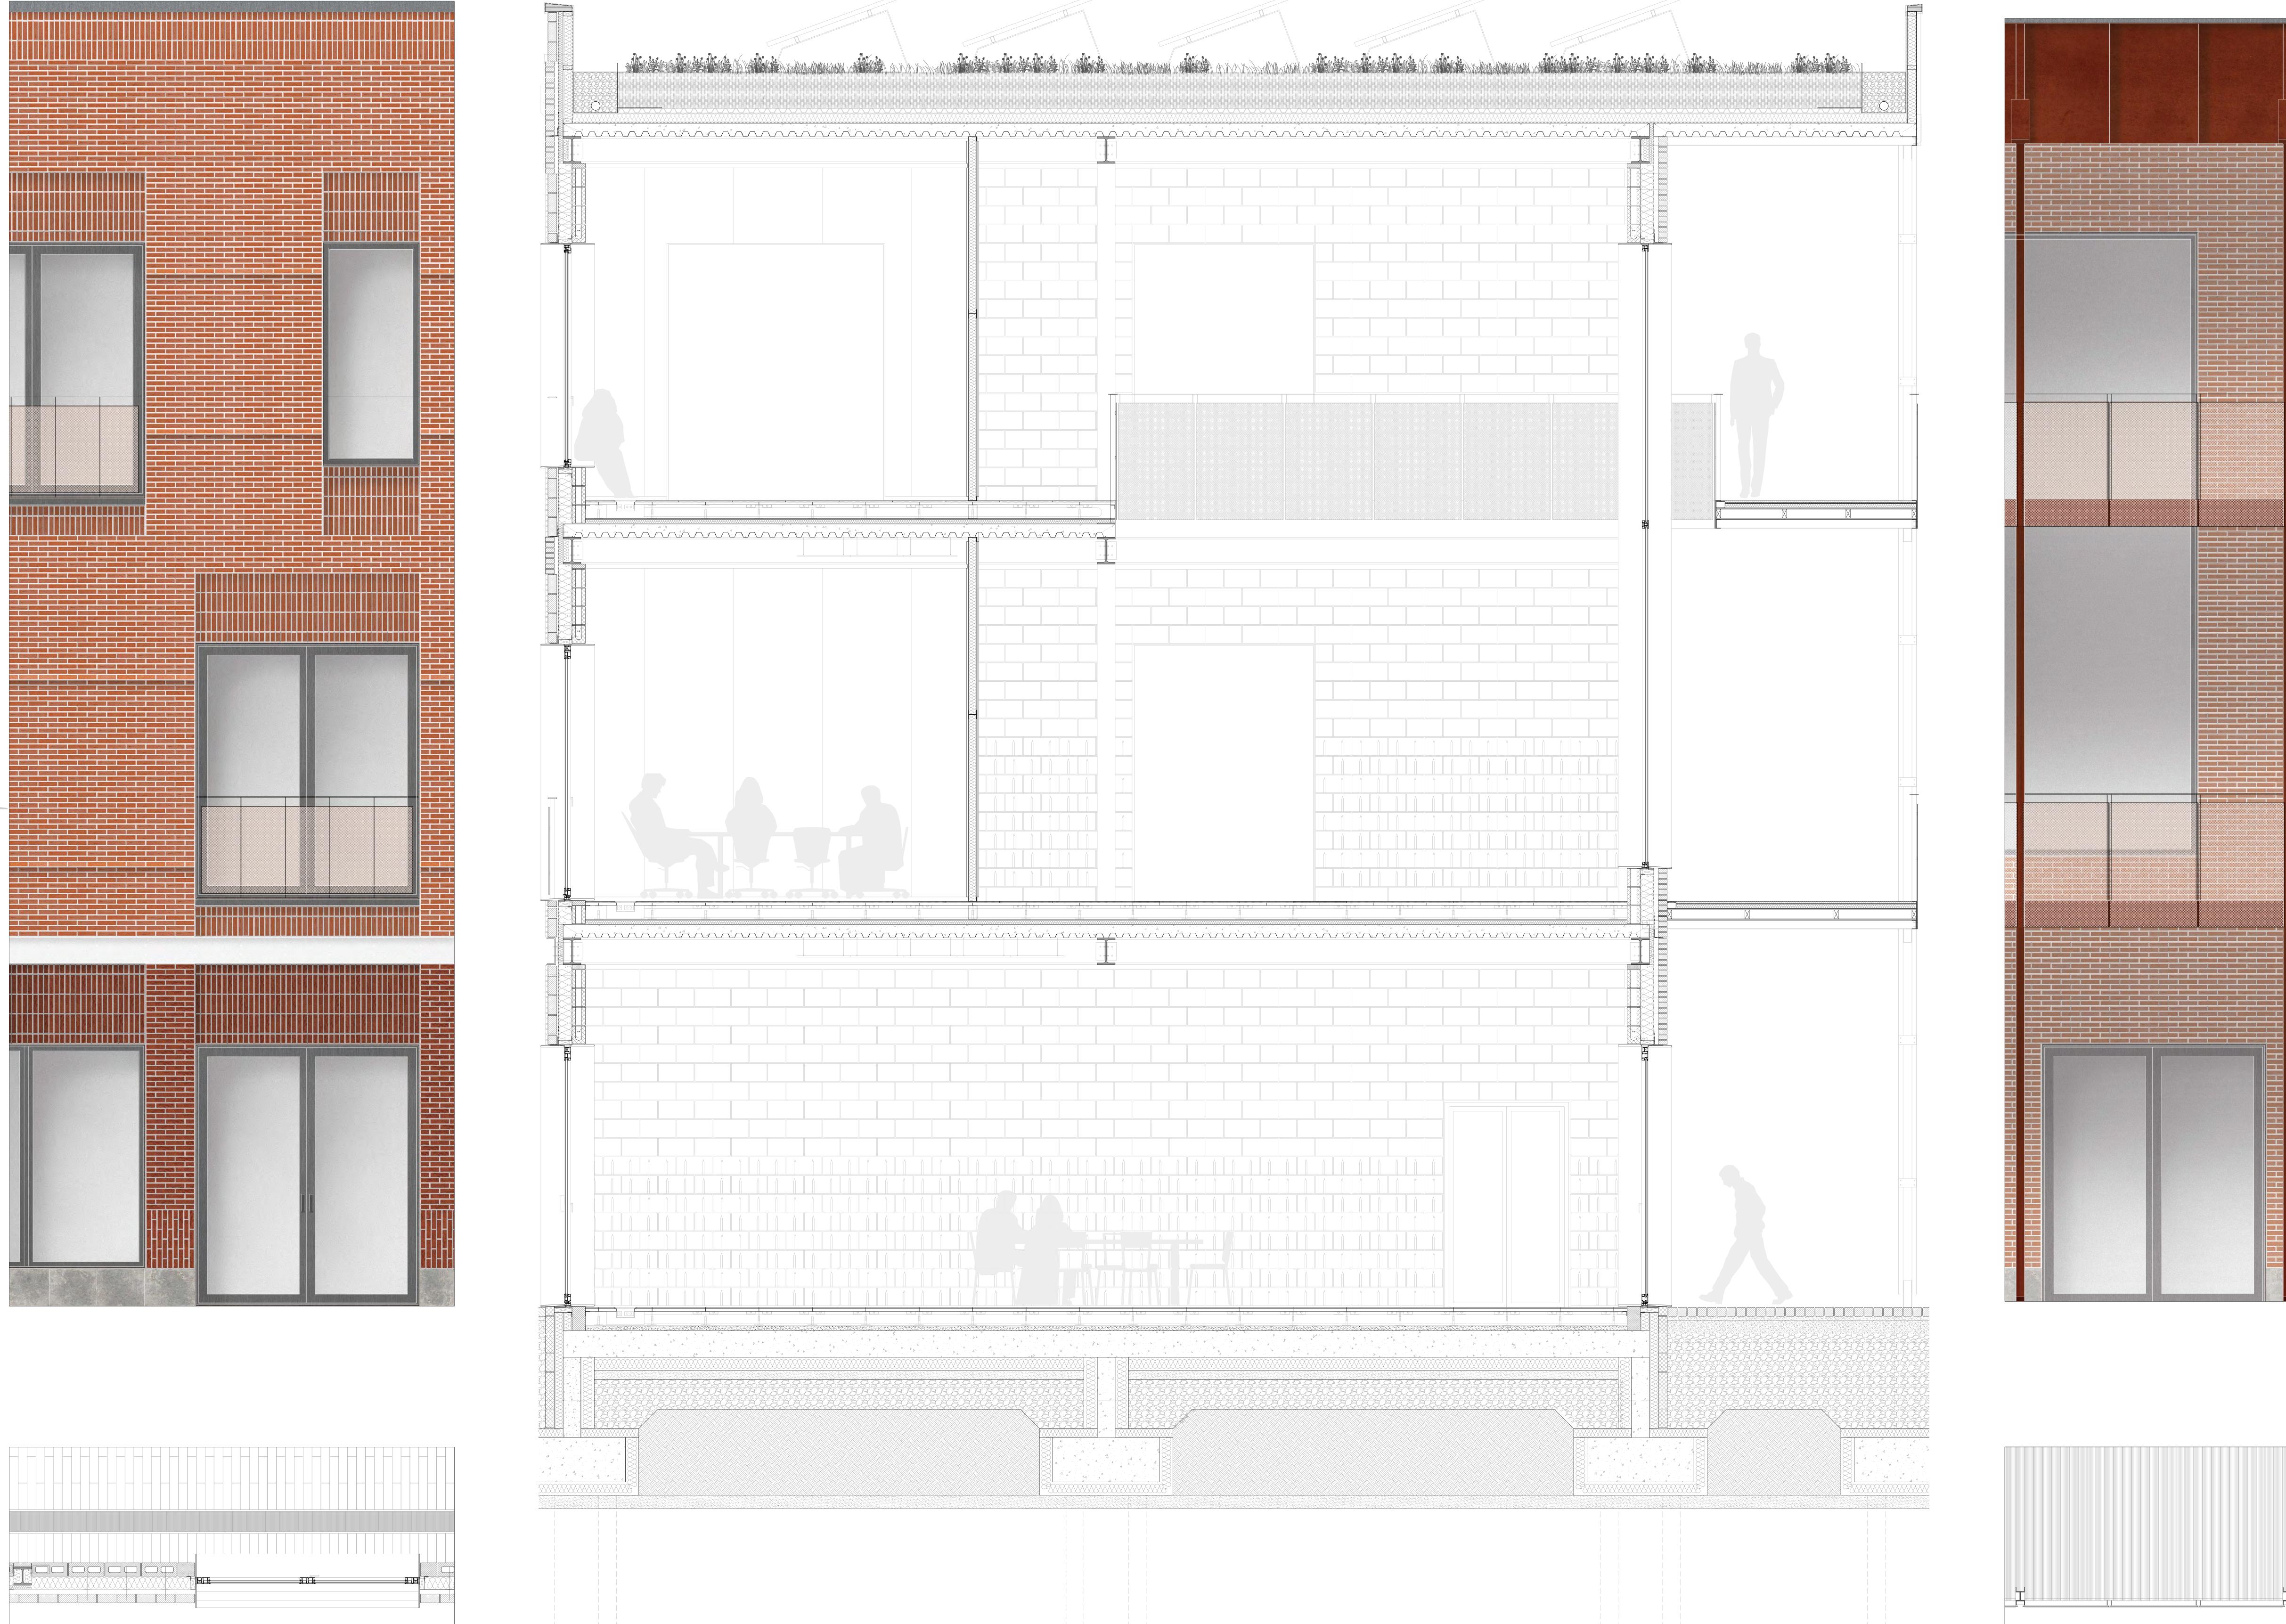


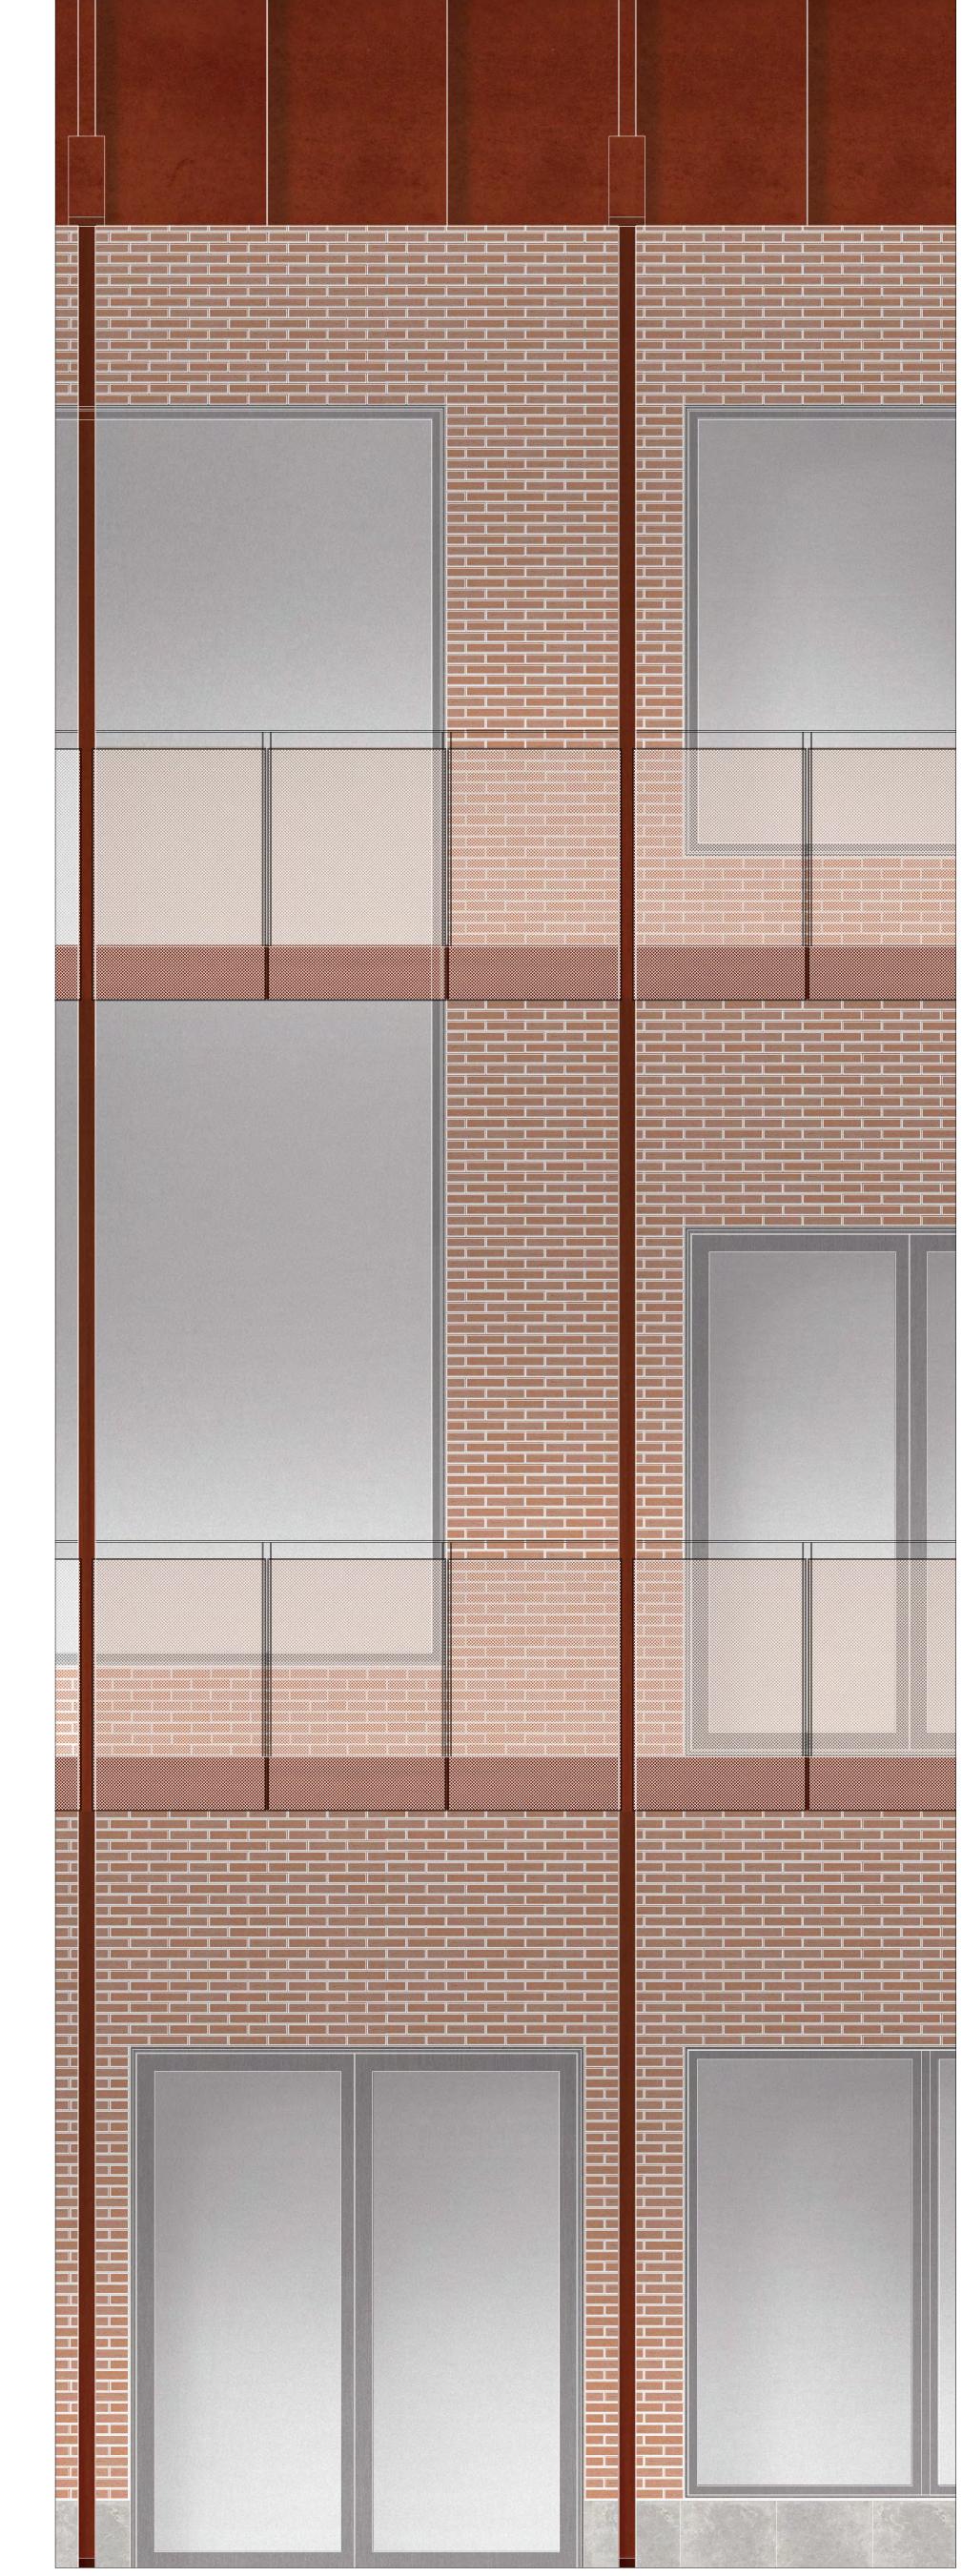

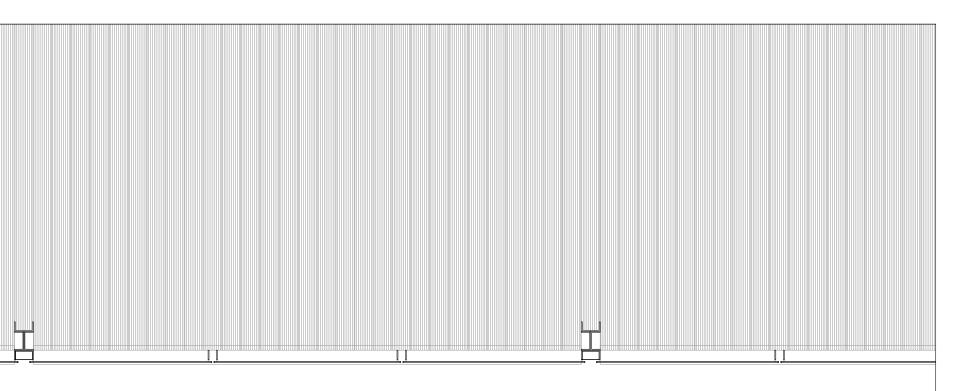

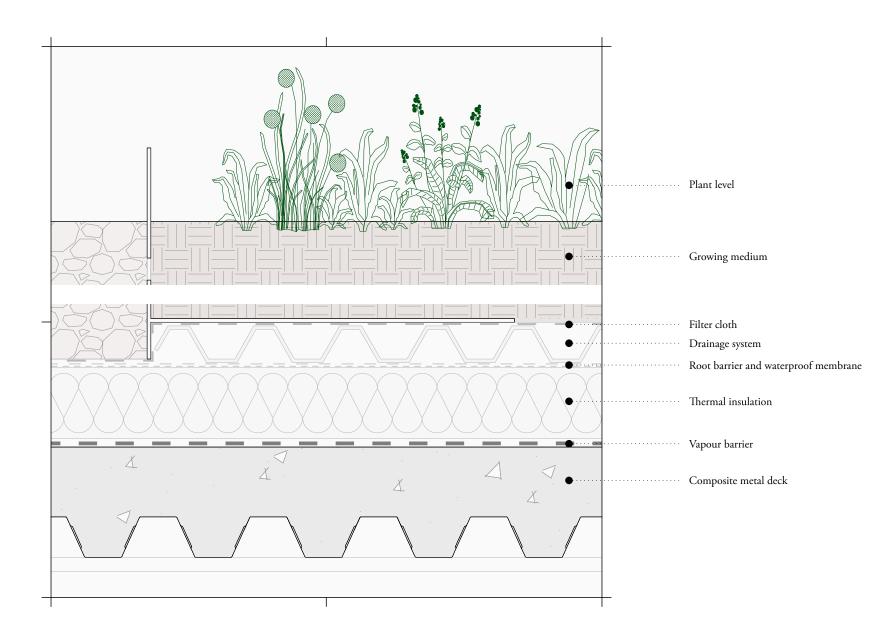

Green solar roof detail, 1:5

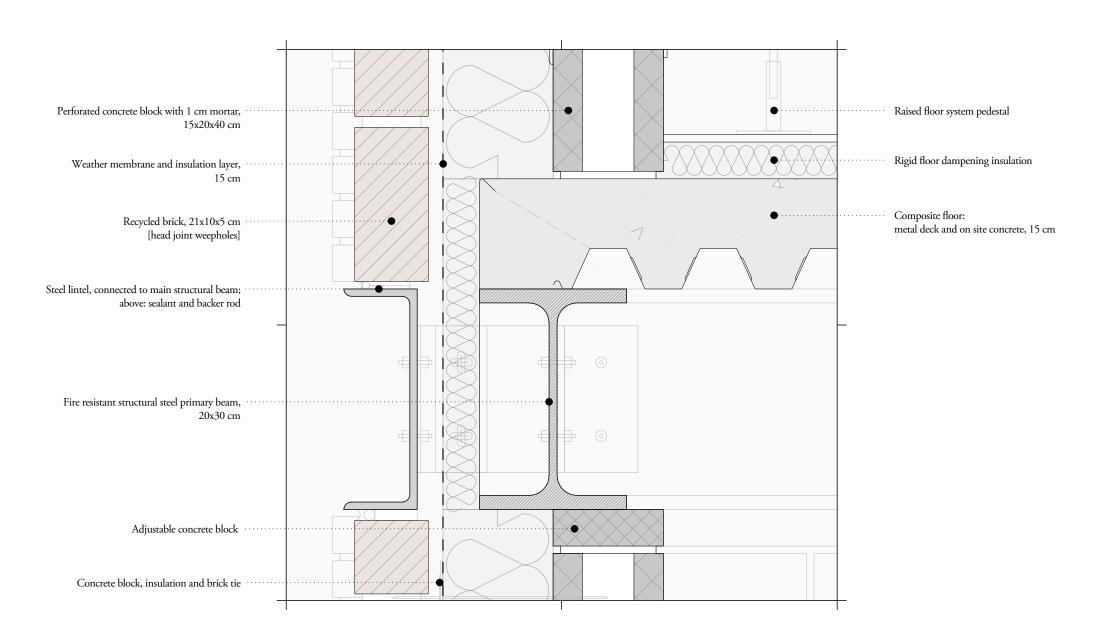

Beam detail, 1:5

