




Program new building

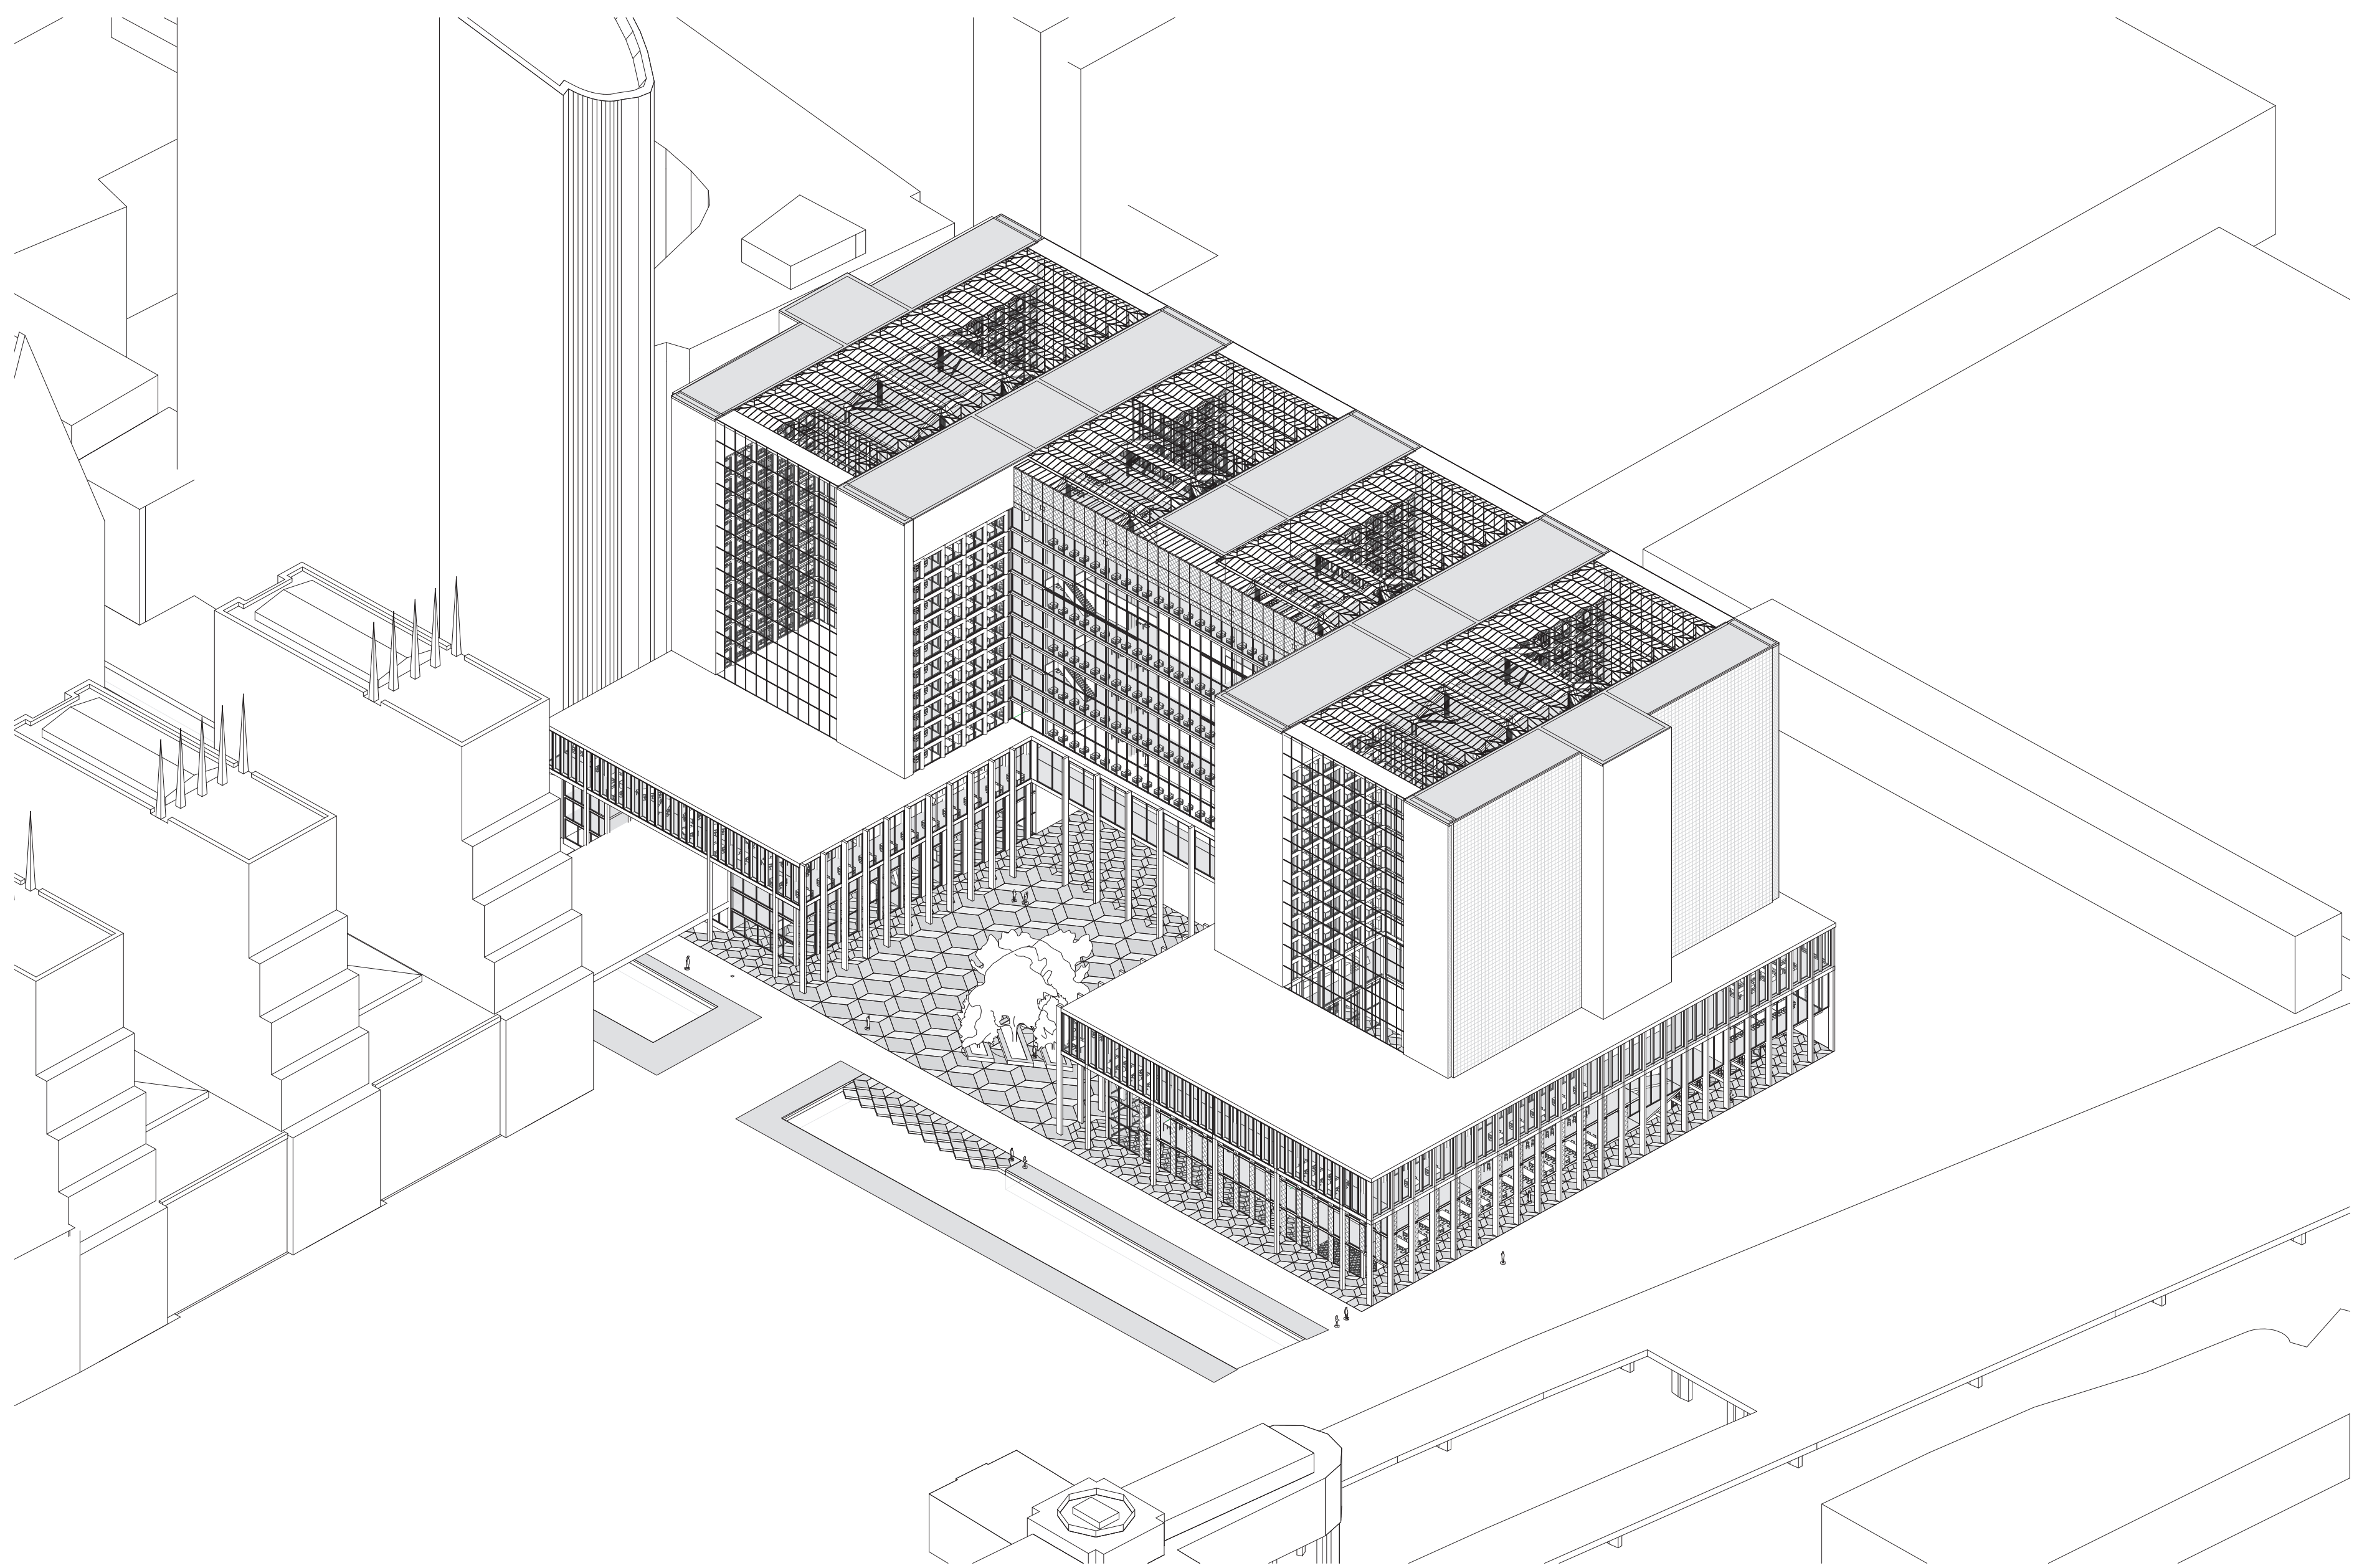

Axonometric projection of the new building.

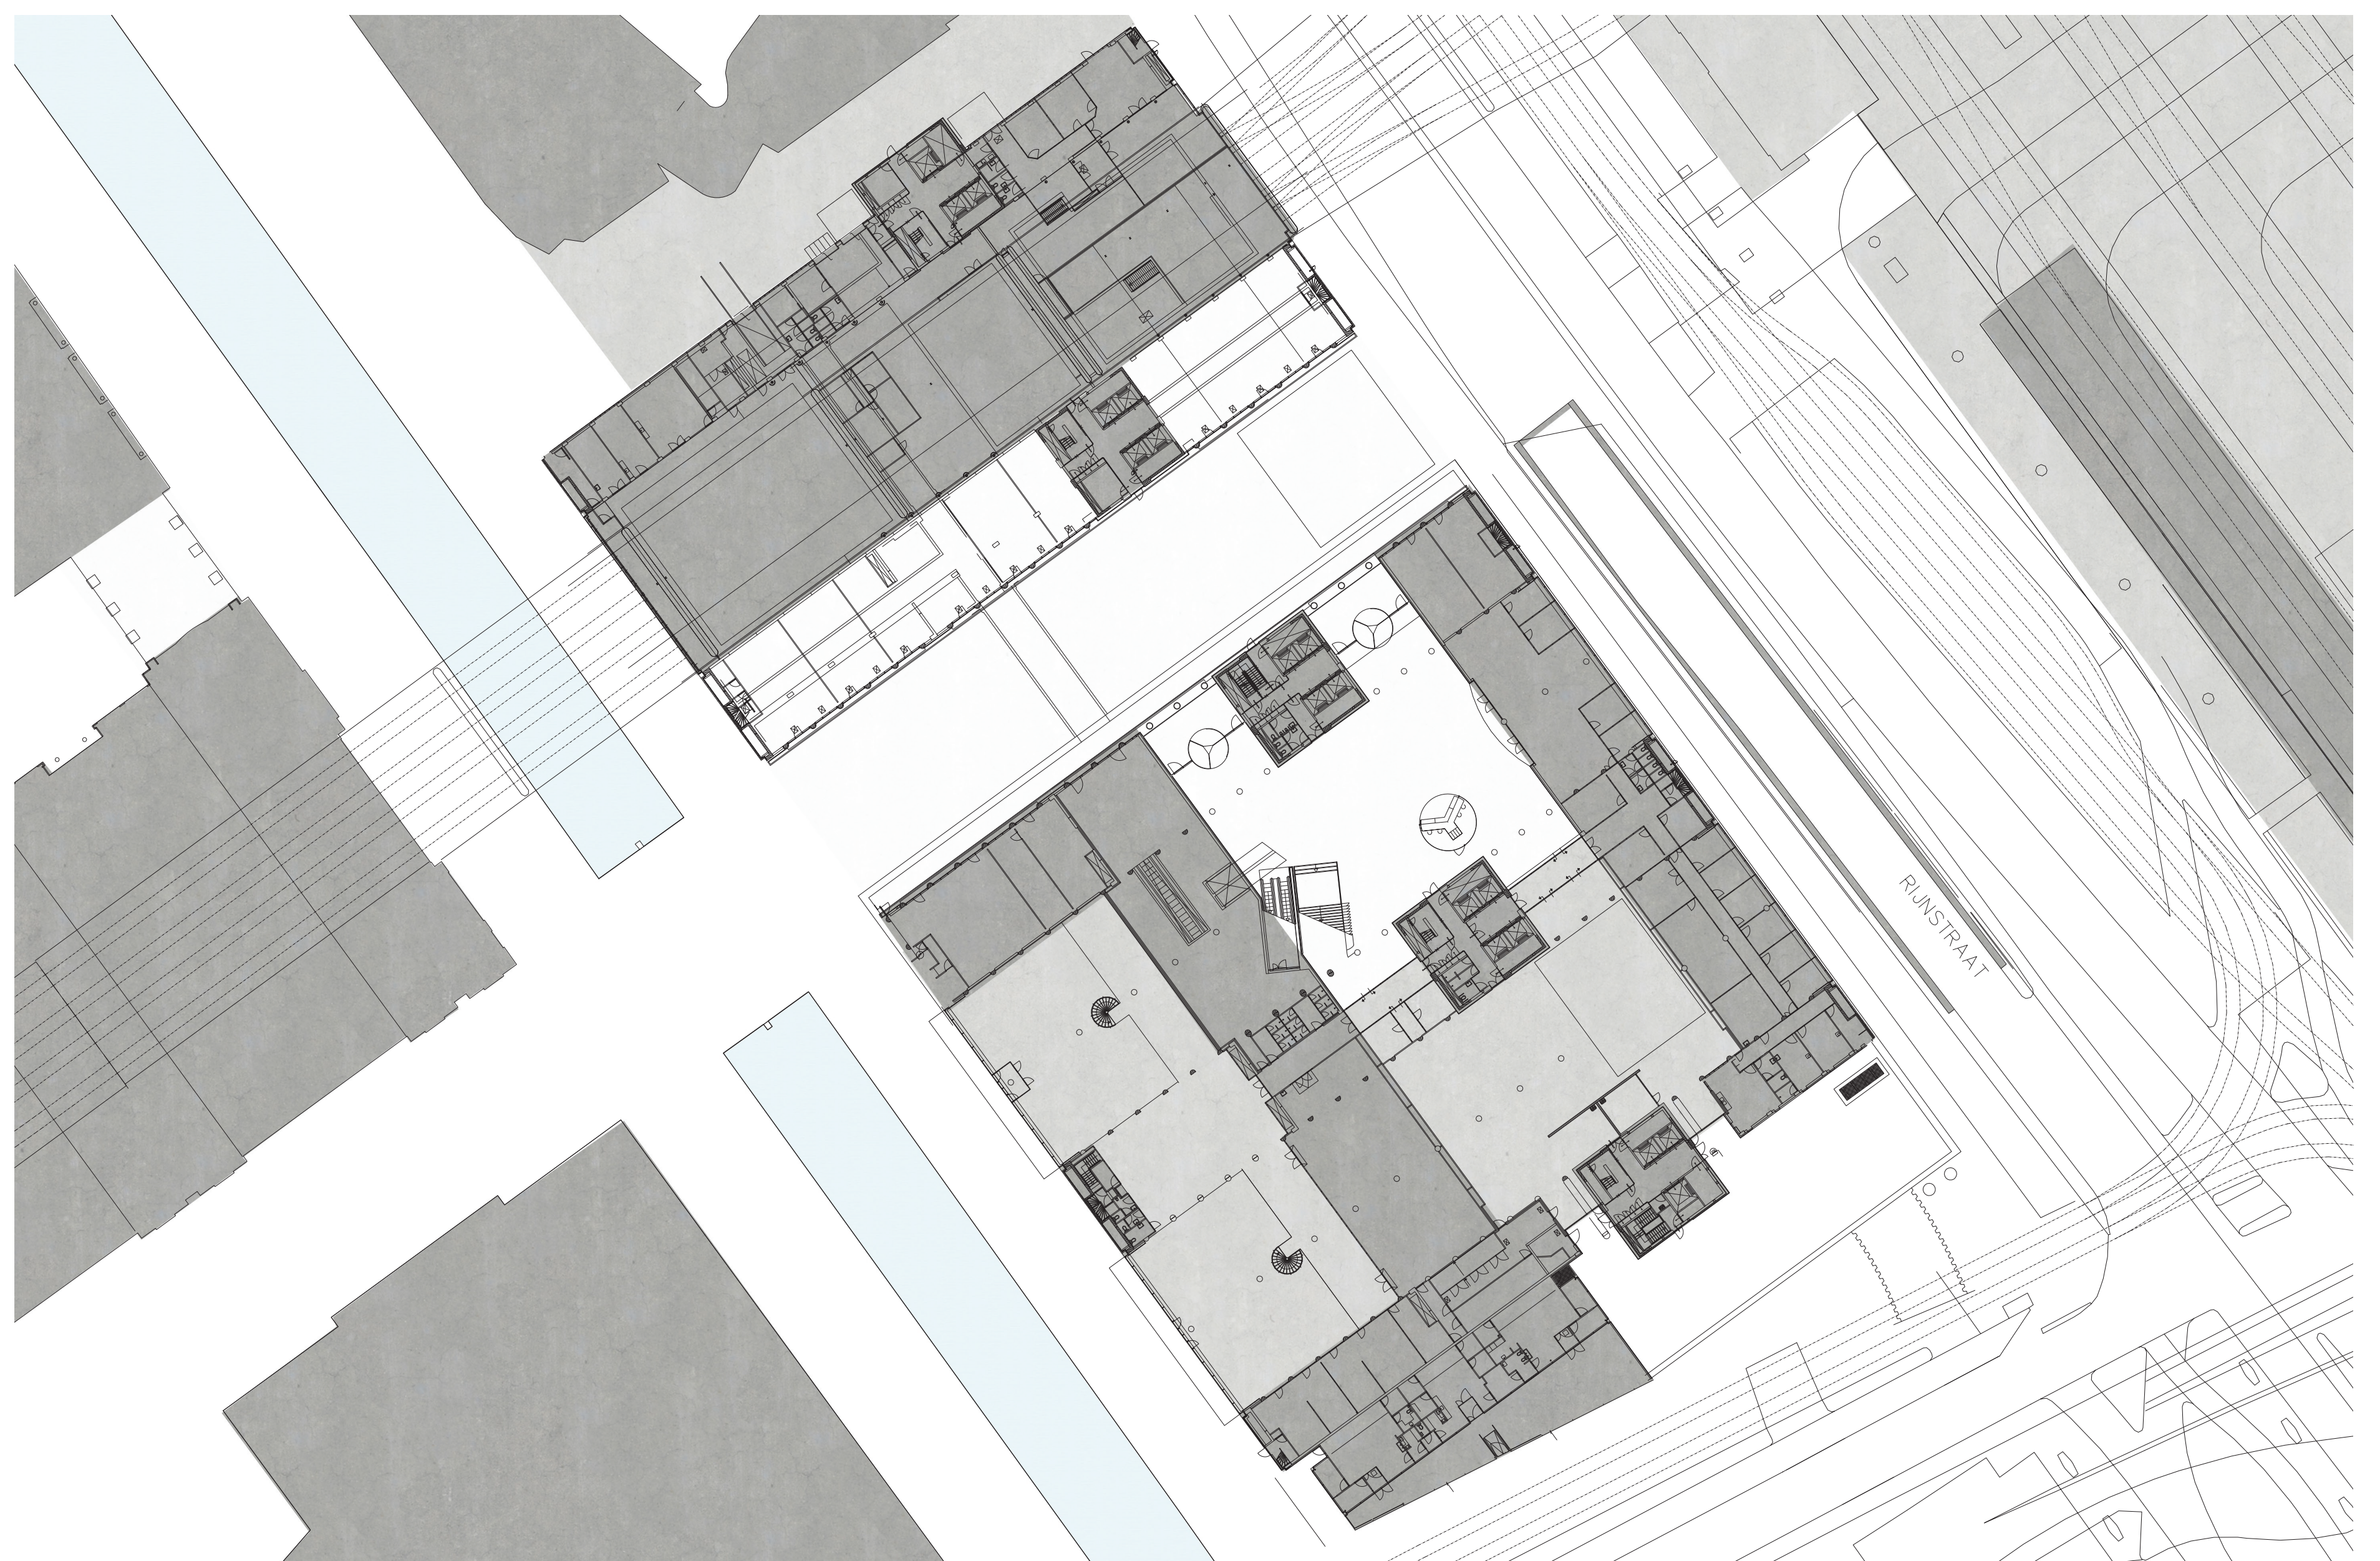

Old situation ground floor building and environment. Scale 1:500

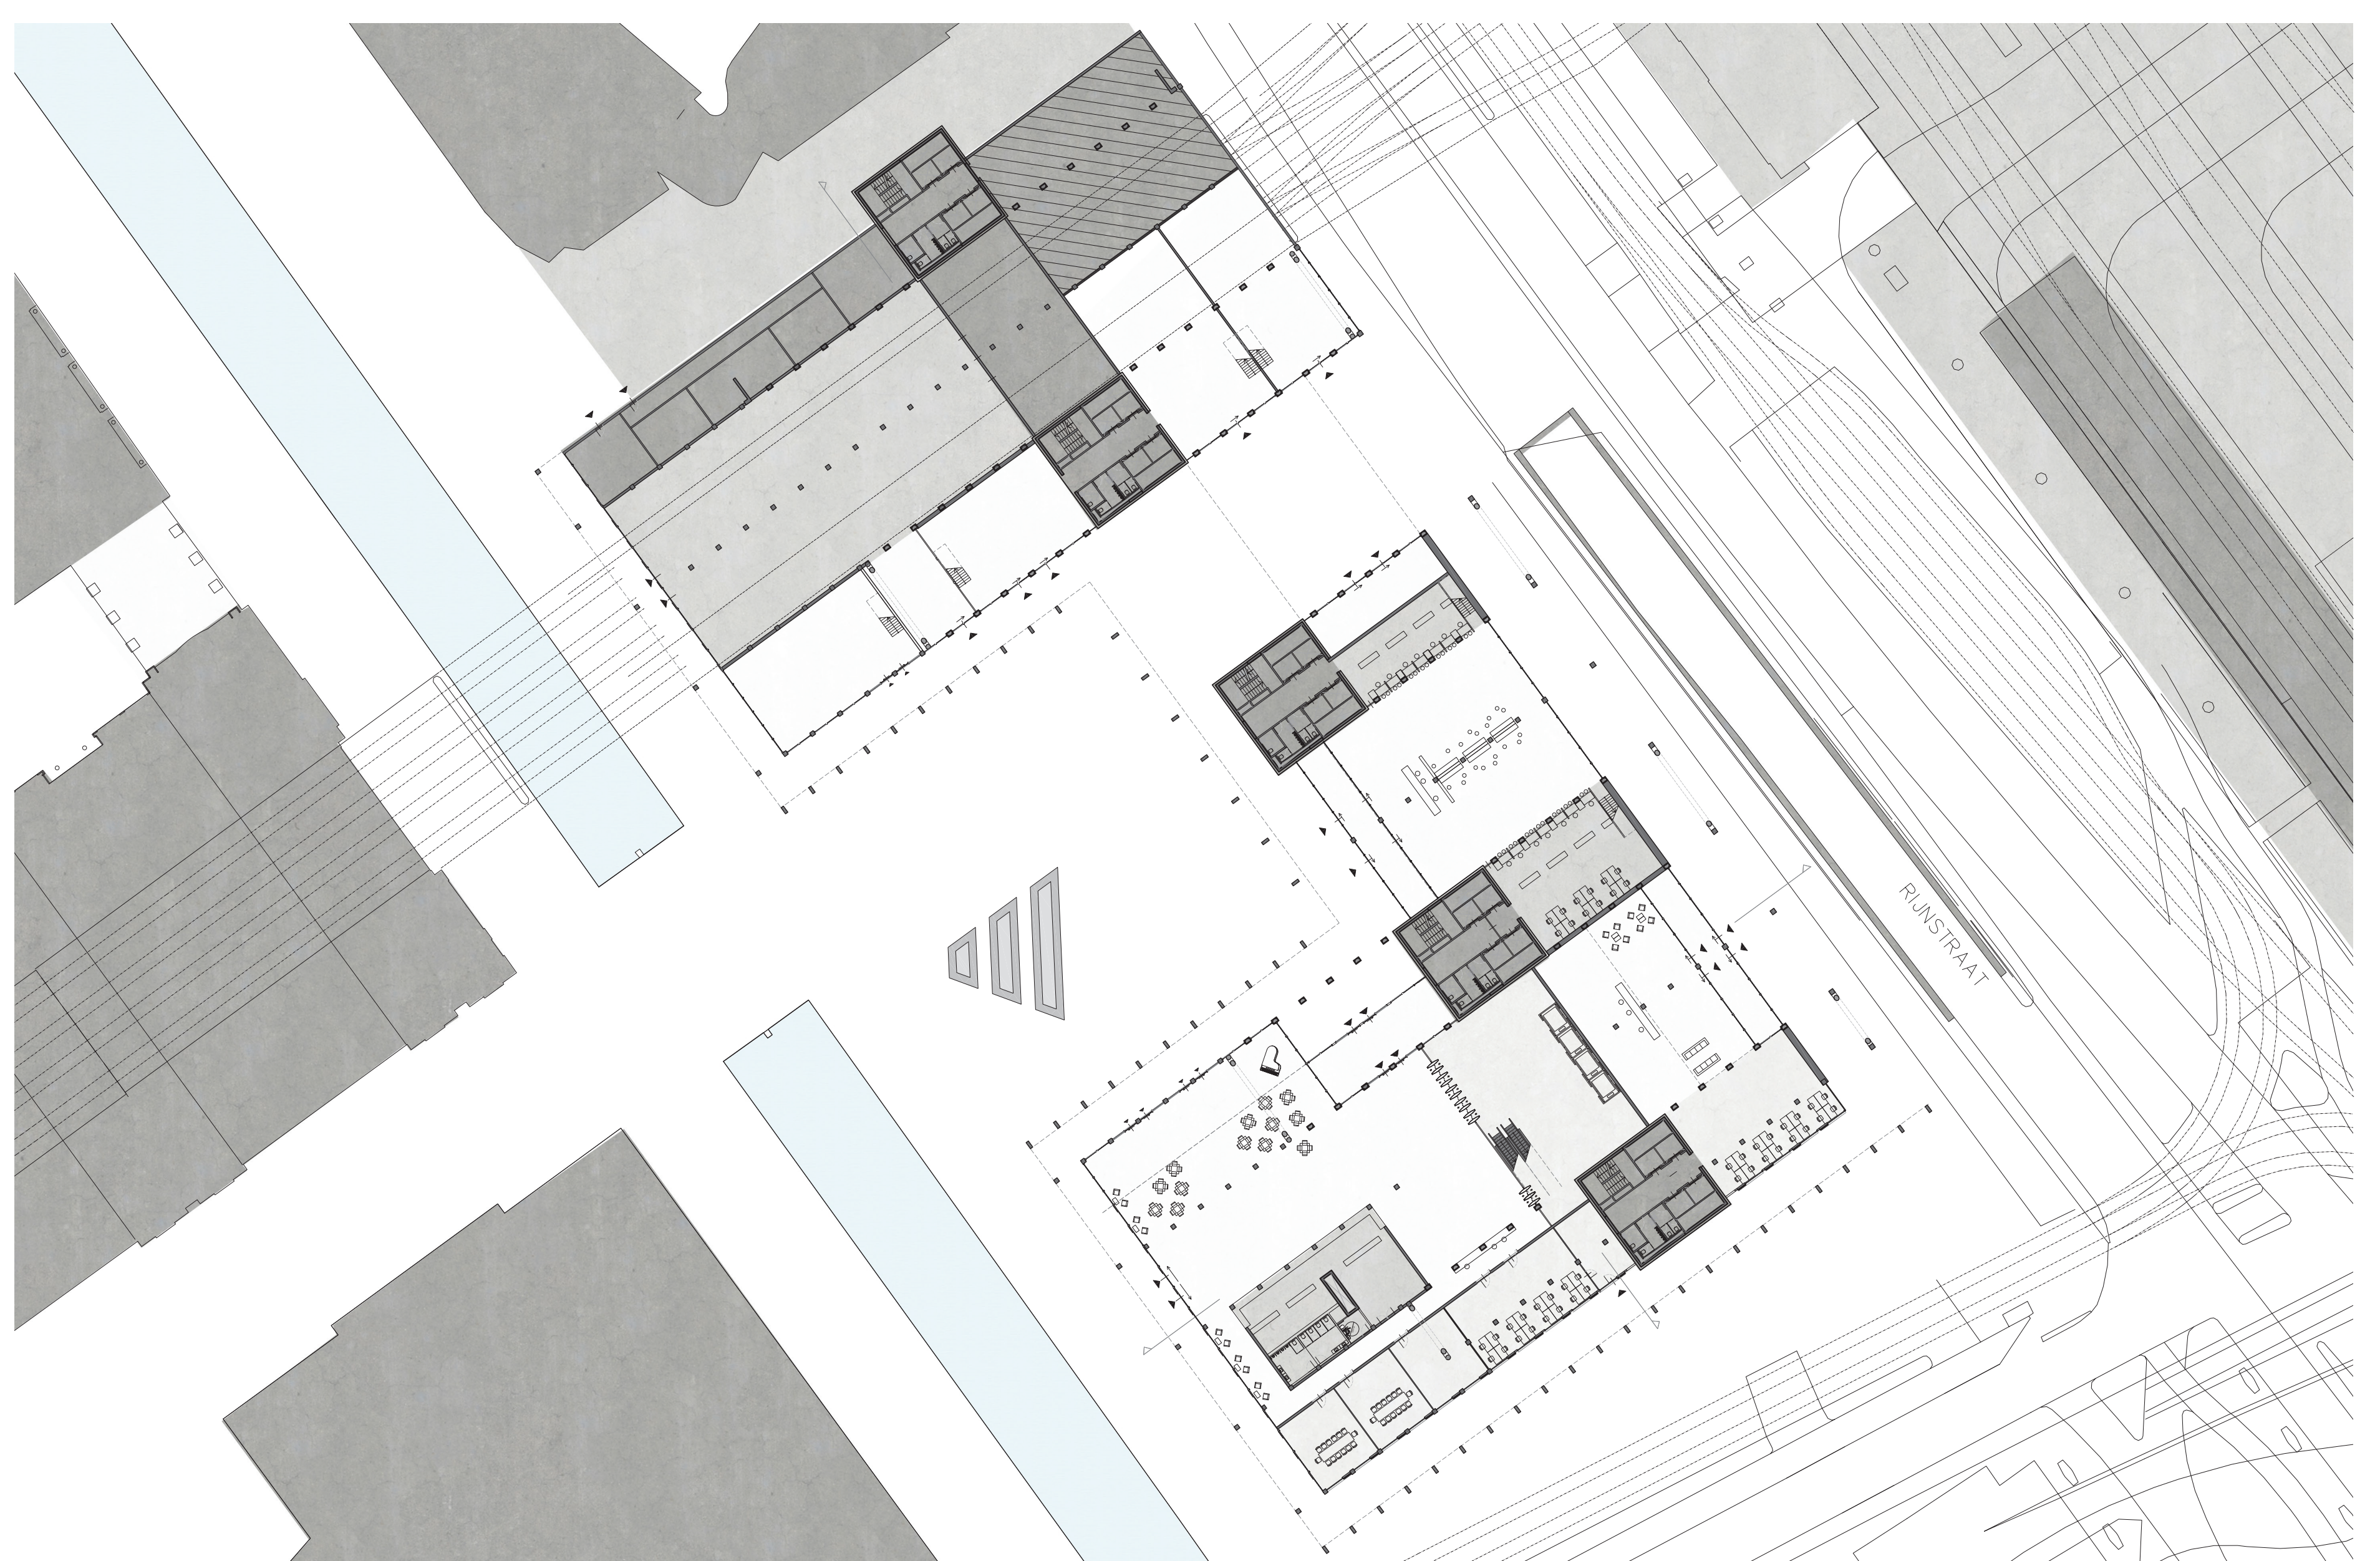

New situation ground floor building and environment. Scale 1:500