

# FUTURE INNER CITY LIVE-WORK TYPOLOGIES BANDUNG

SECTION CITY BLOCK

SCALE 1 TO 100




SECTION A-A'

# FUTURE INNER CITY LIVE-WORK TYPOLOGIES BANDUNG

## MASTERPLAN CITY BLOCK

SCALE 1 TO 100

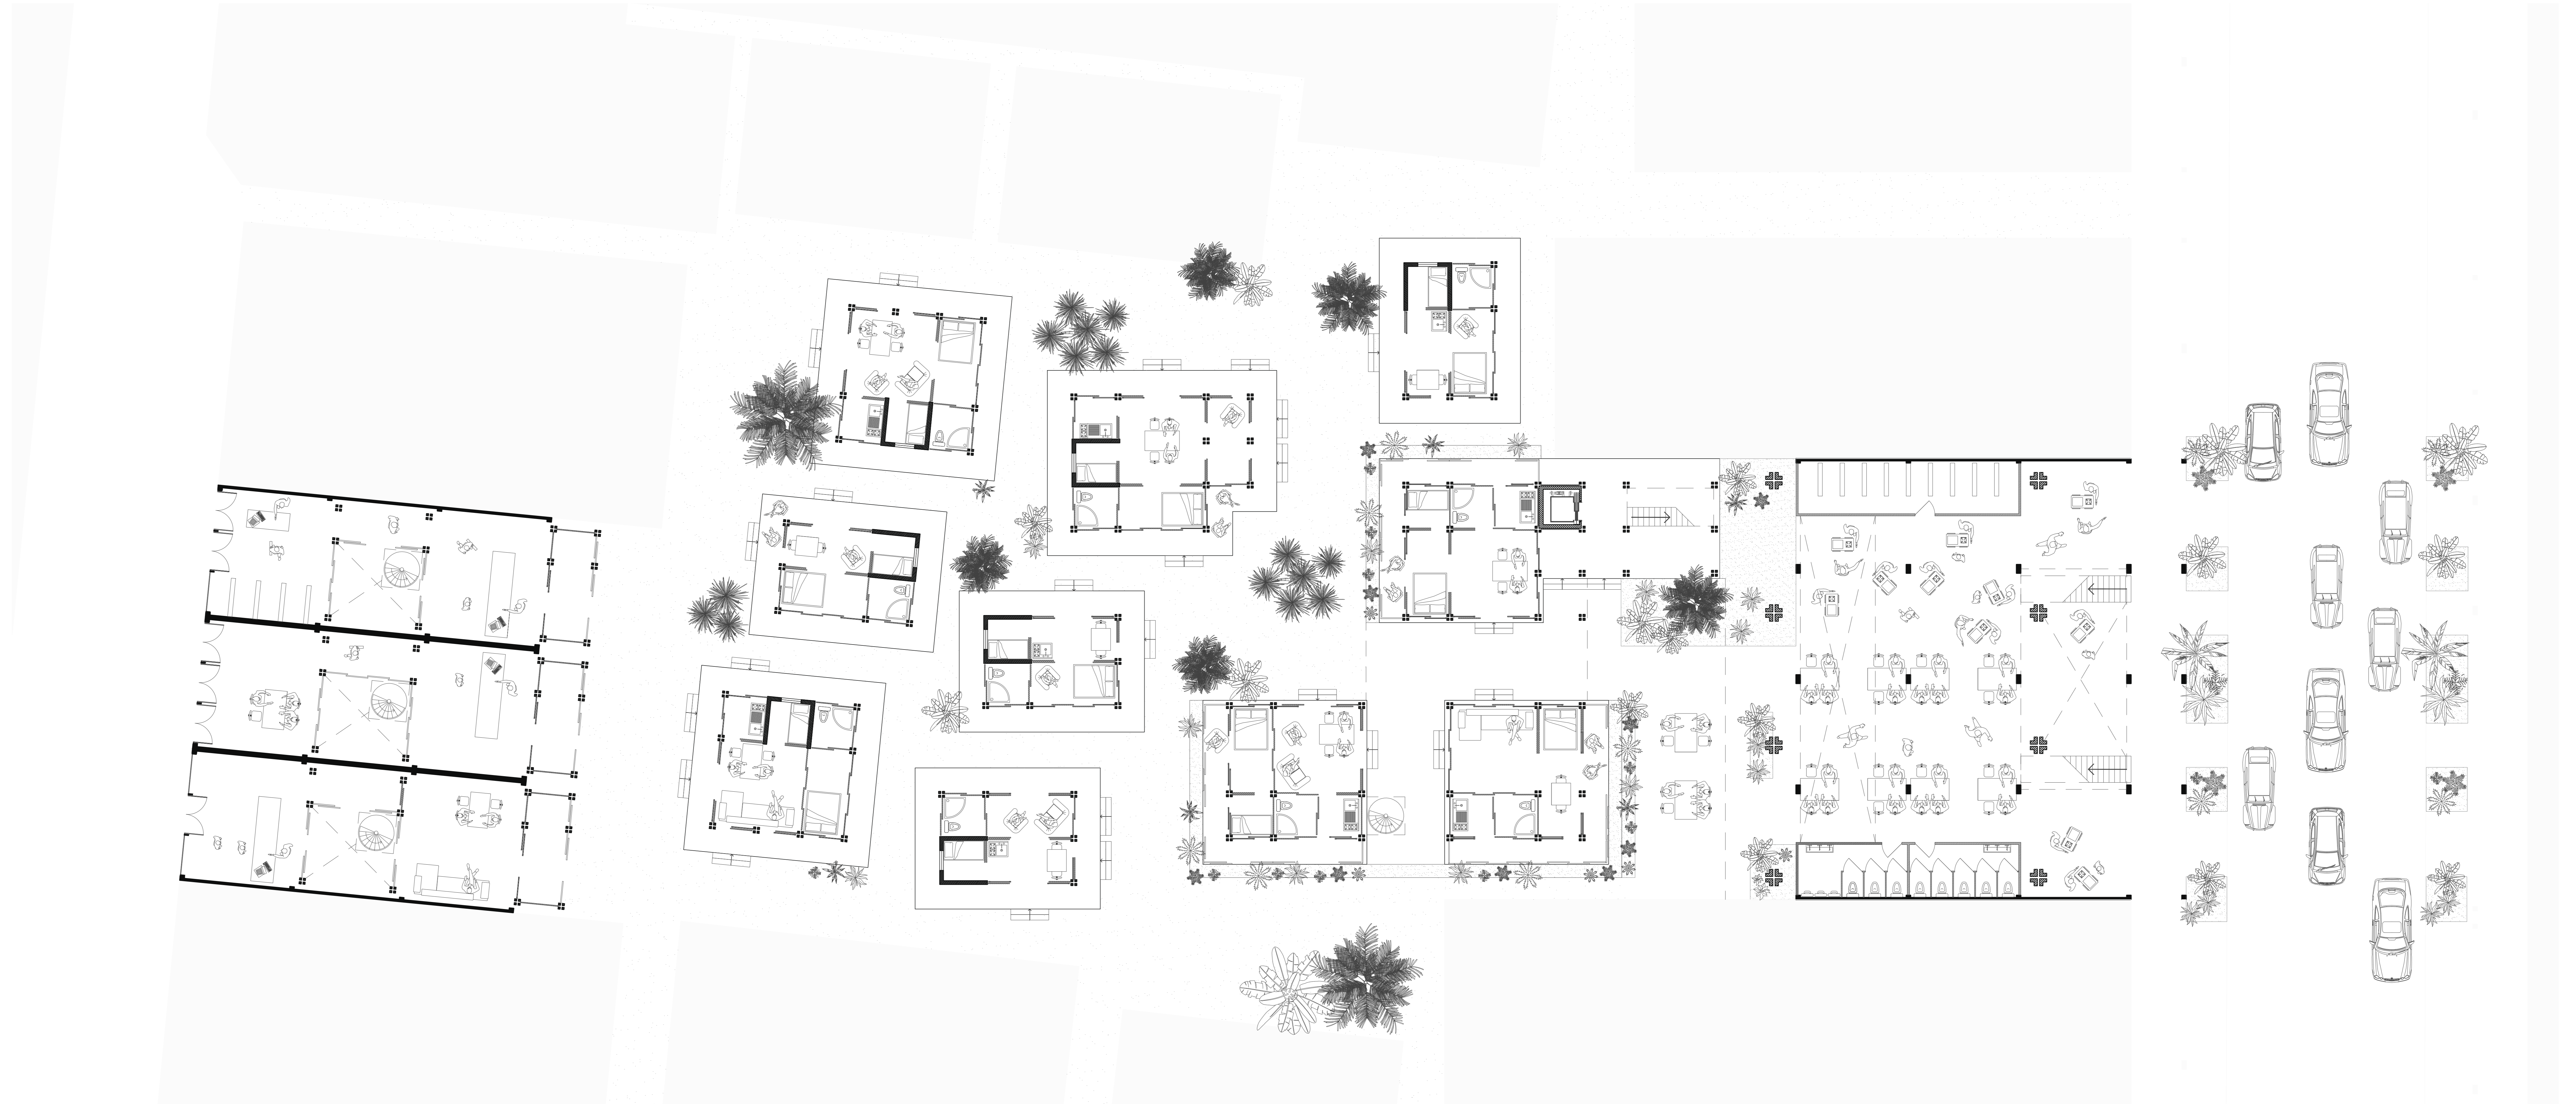


# FUTURE INNER CITY LIVE-WORK TYPOLOGIES BANDUNG

## SECTION & FLOOR PLANS


SCALE 1 TO 100



SECTION B-B'

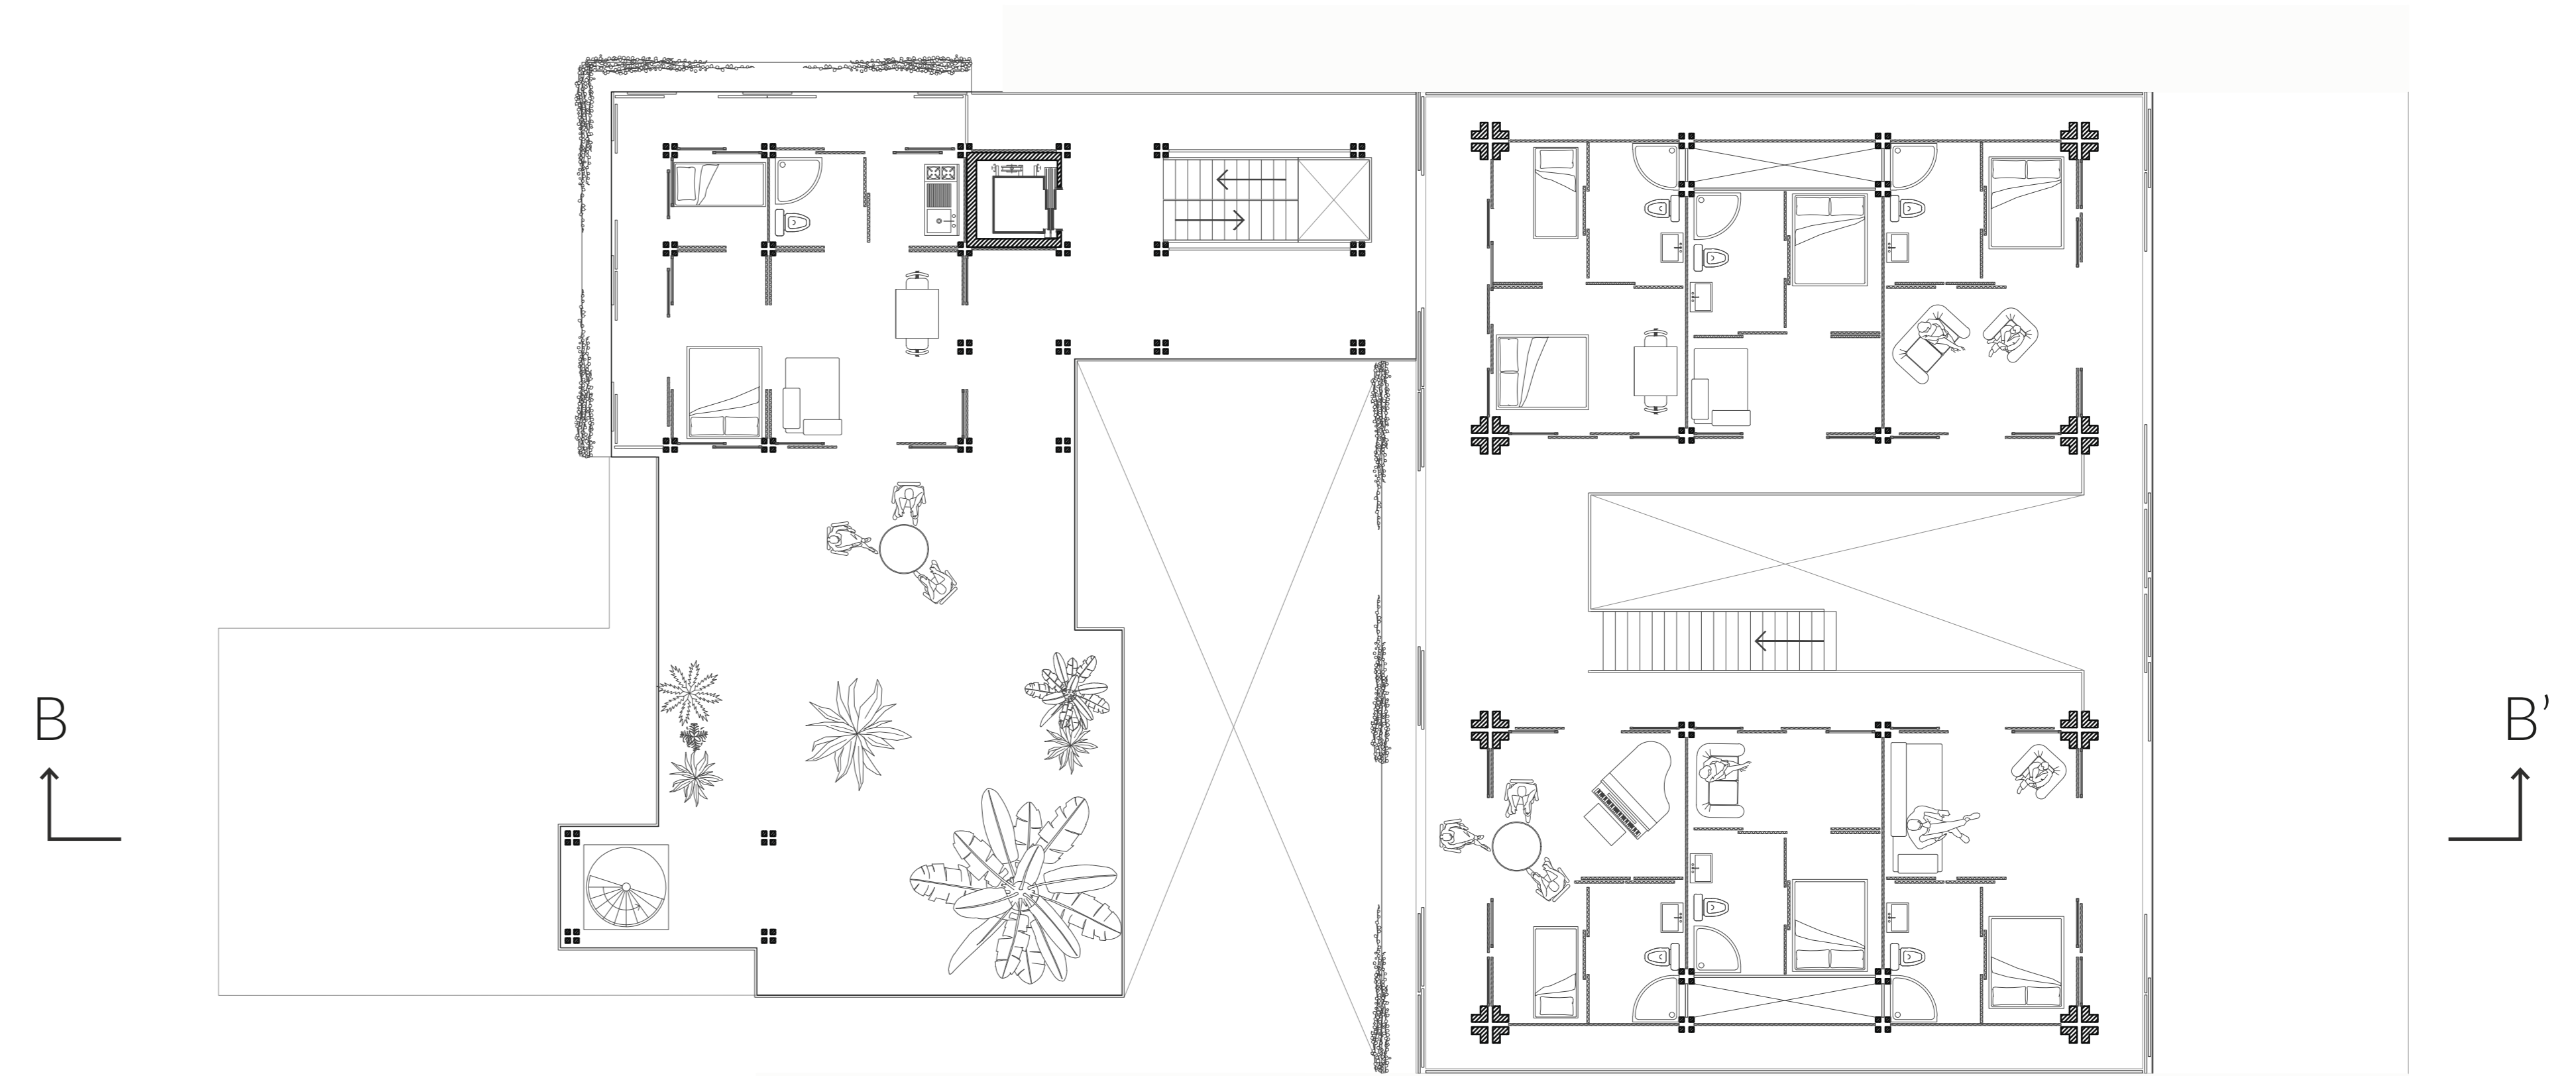

RESIDENTIAL FLOOR PLAN 4<sup>th</sup> FLOOR

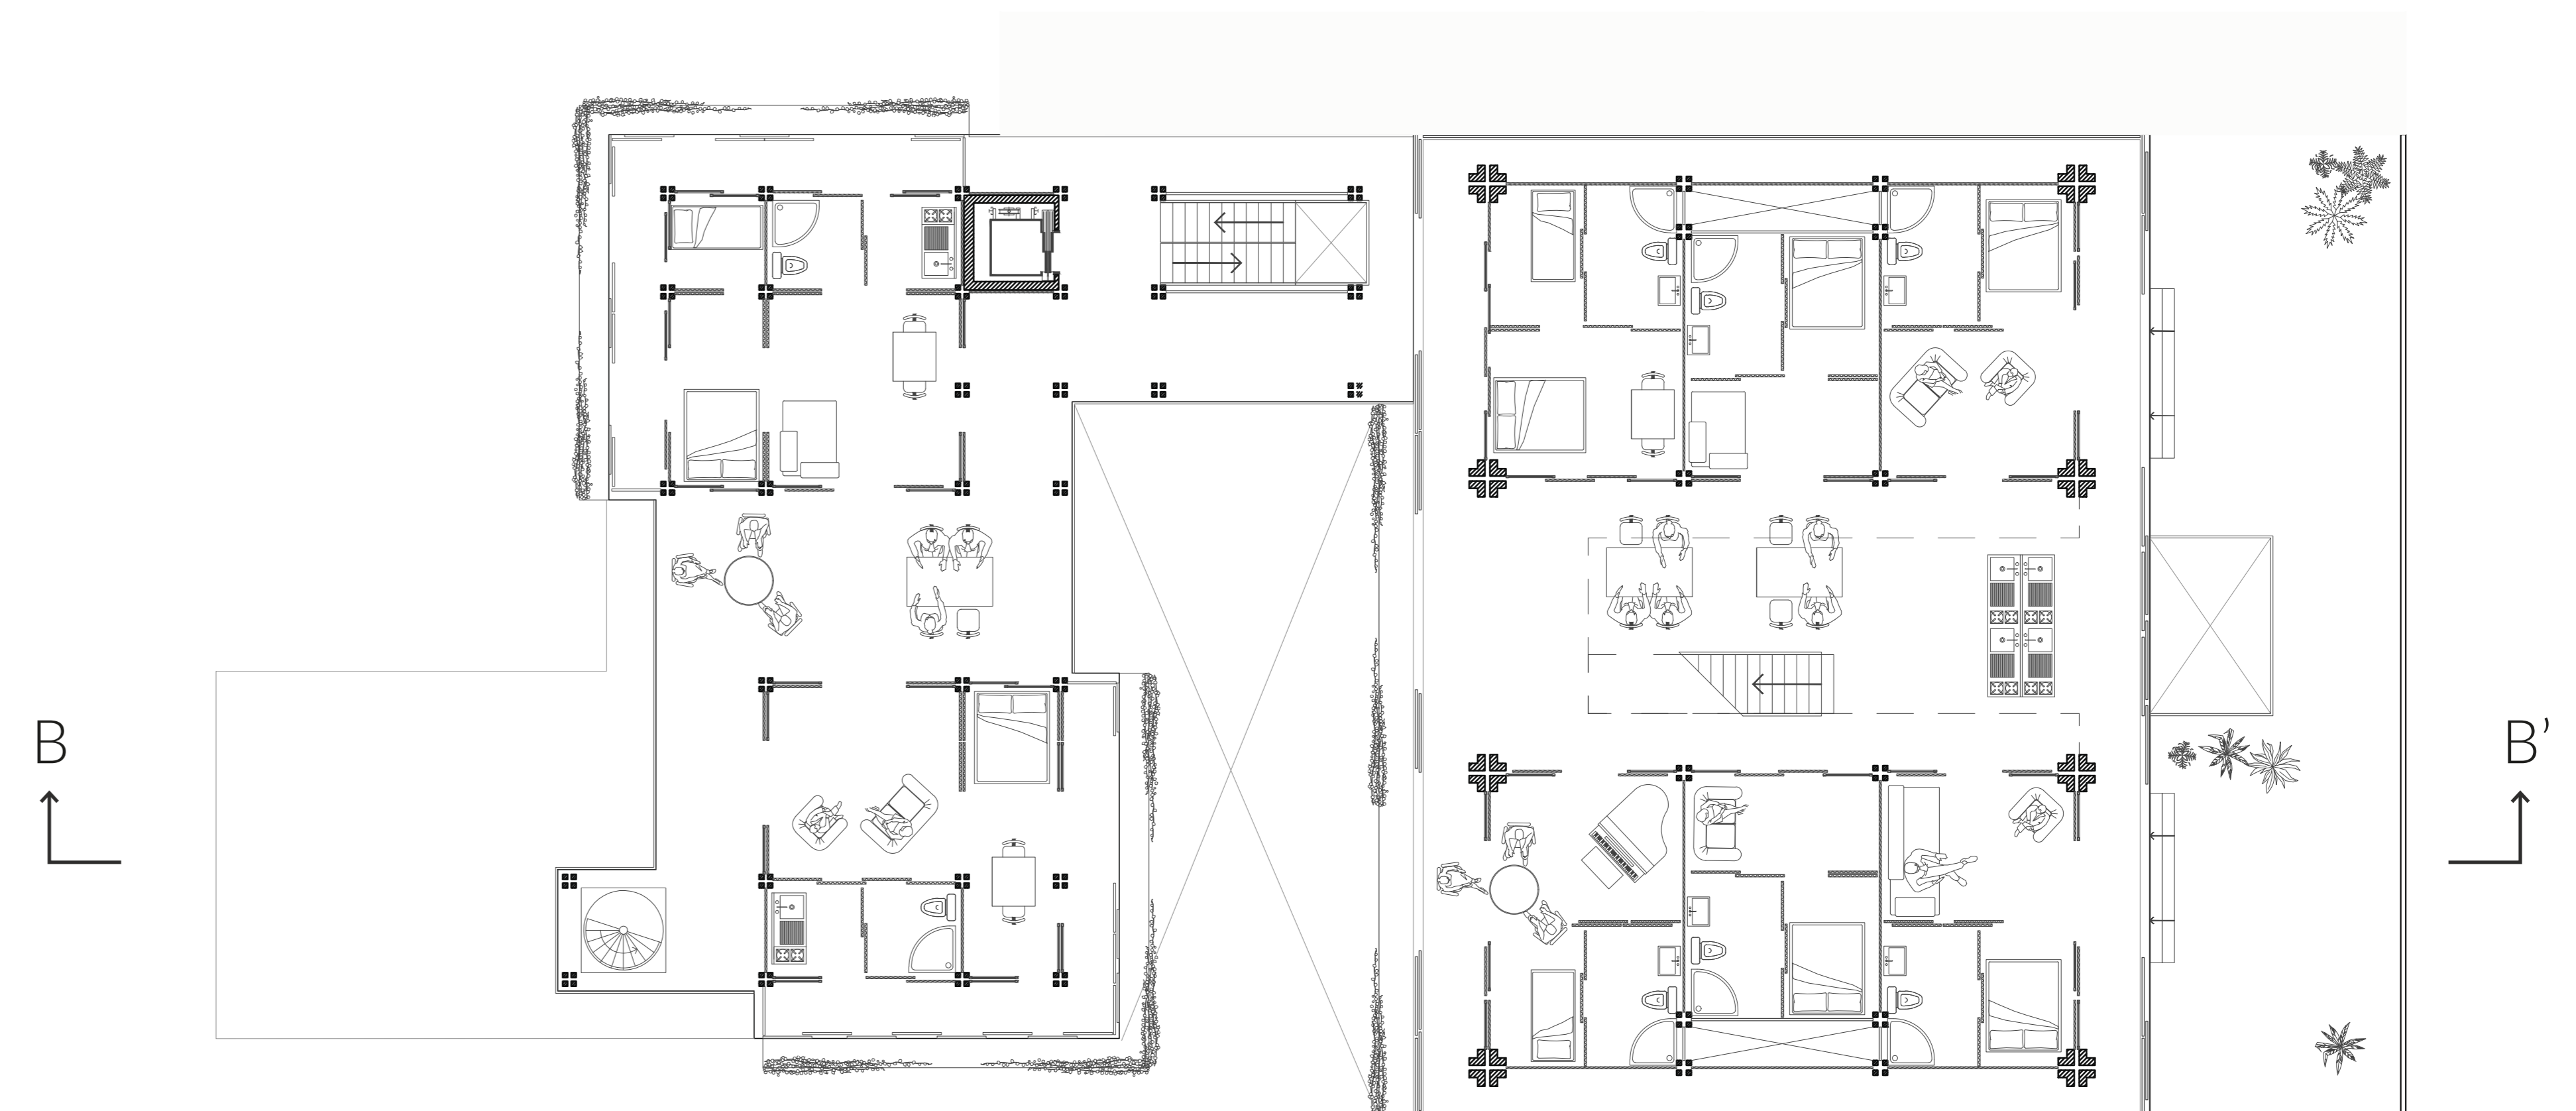


RESIDENTIAL FLOOR PLAN 3<sup>rd</sup> FLOOR

# FUTURE INNER CITY LIVE-WORK TYPOLOGIES BANDUNG


## TECHNICAL DETAILS

SCALE 1 TO 10

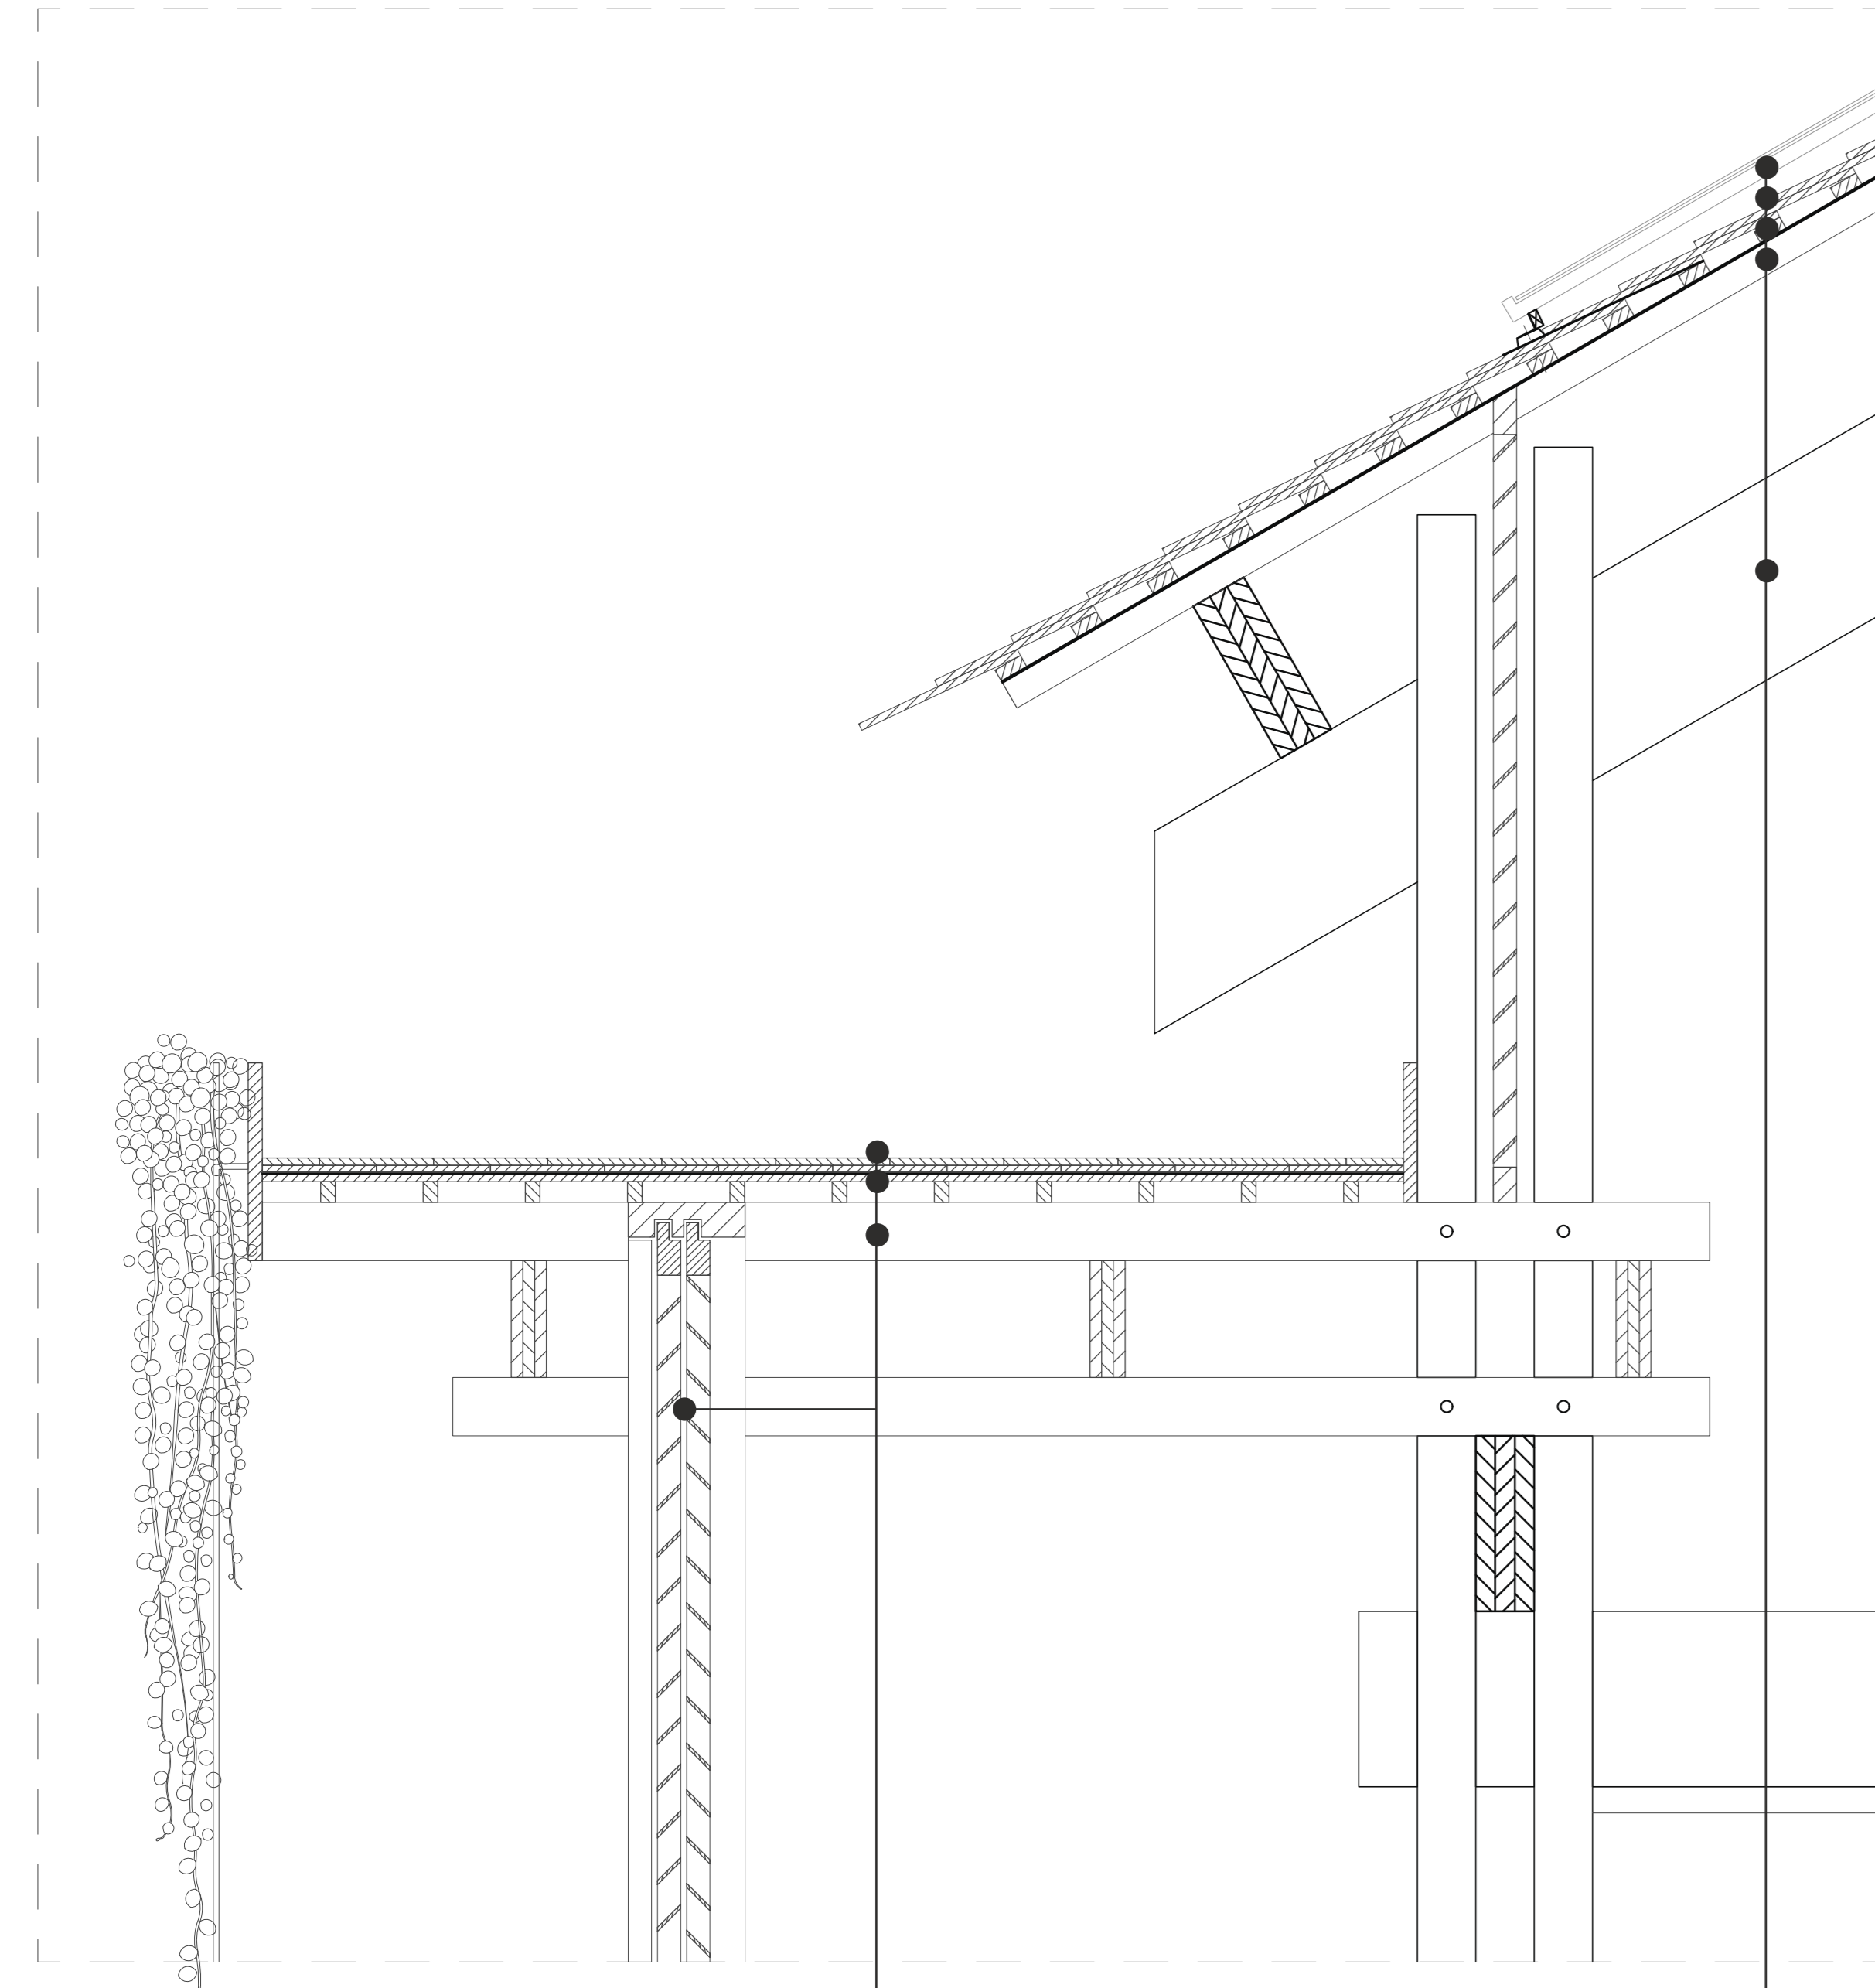


VERTICAL ROOF DETAIL, A

- |                                    |   |                       |   |
|------------------------------------|---|-----------------------|---|
| TIMBER SHINGLE GUTTER              | • | SOLAR PANEL           | • |
| PLASTIC FOIL                       | • | TIMBER SHINGLE ROOF   | • |
| LAMINATED TIMBER SUPPORT STRUCTURE | • | TIMBER ROOF FITTINGS  | • |
| FACADE PANEL WITH LOUVRES          | • | PLASTIC FOIL          | • |
|                                    |   | LAMINATED TIMBER BEAM | • |

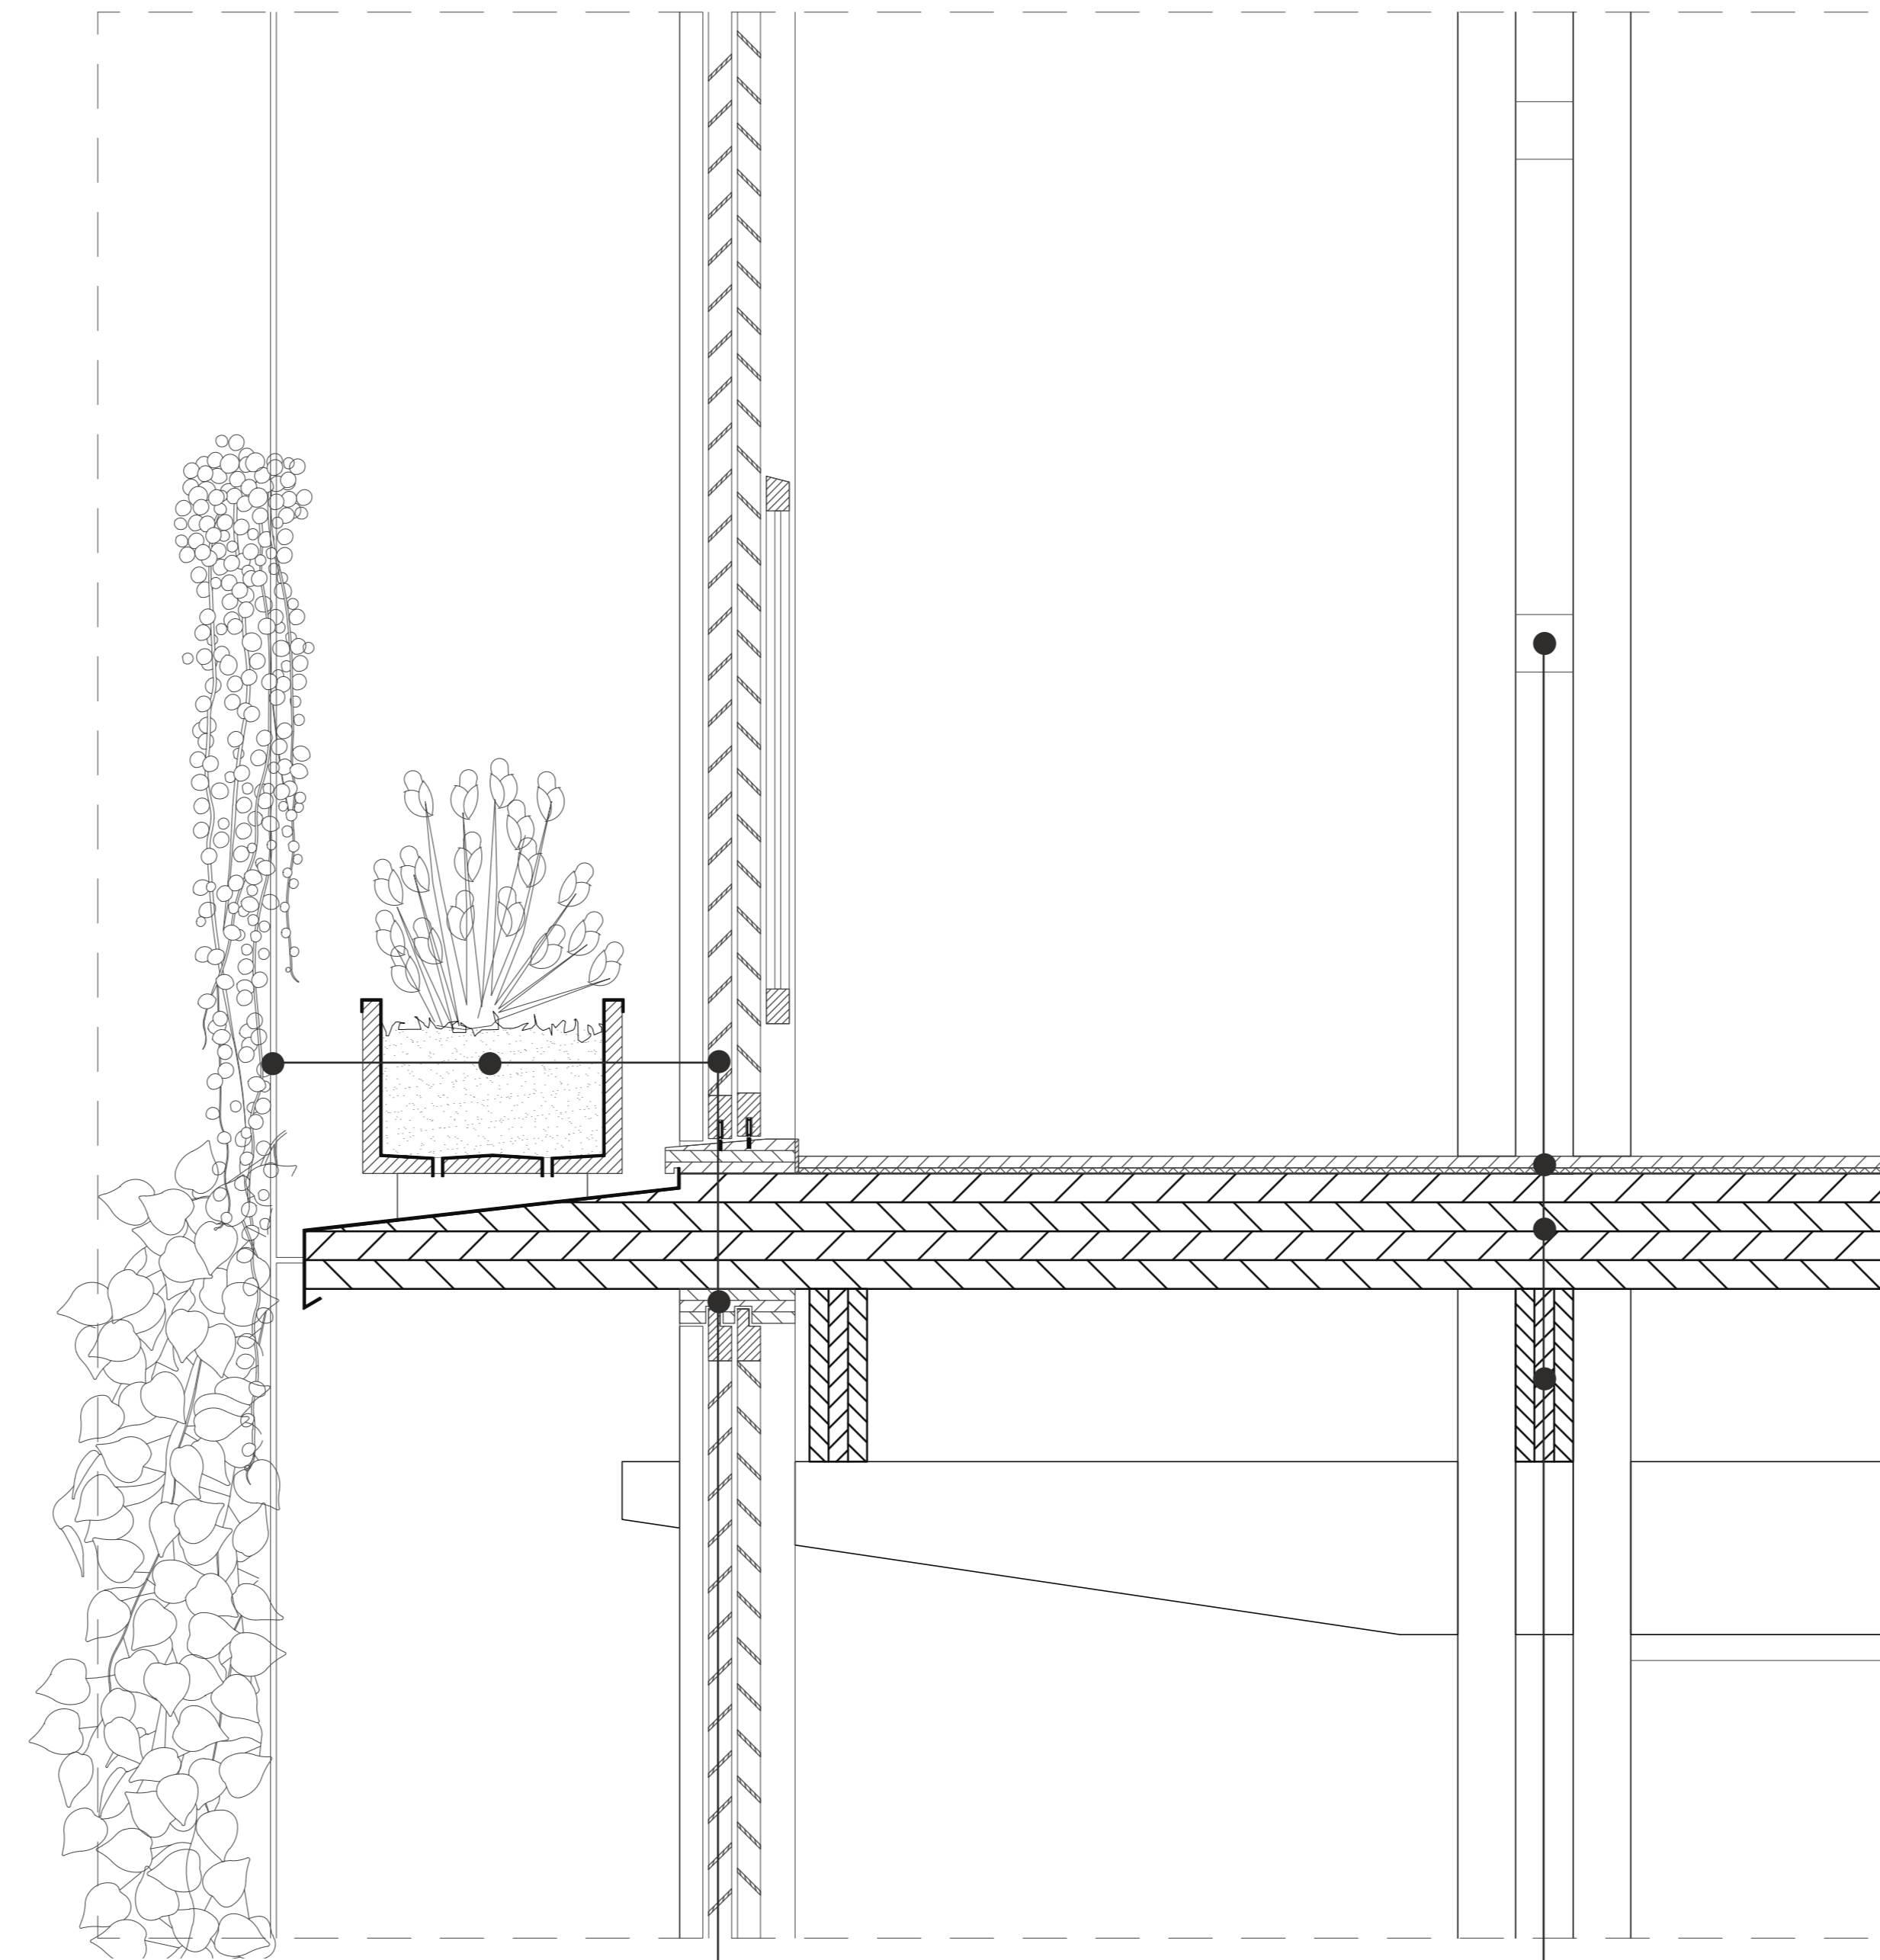

VERTICAL FACADE DETAIL, B

- |                           |   |                          |   |
|---------------------------|---|--------------------------|---|
| METAL MESH                | • | FLOOR FINISH             | • |
| PLANT TRAY                | • | NATURAL FIBRE INSULATION | • |
| FACADE PANEL WITH LOUVRES | • | CLT FLOOR                | • |
| CLT TIMBER FACADE FRAME   | • | LAMINATED TIMBER BEAM    | • |

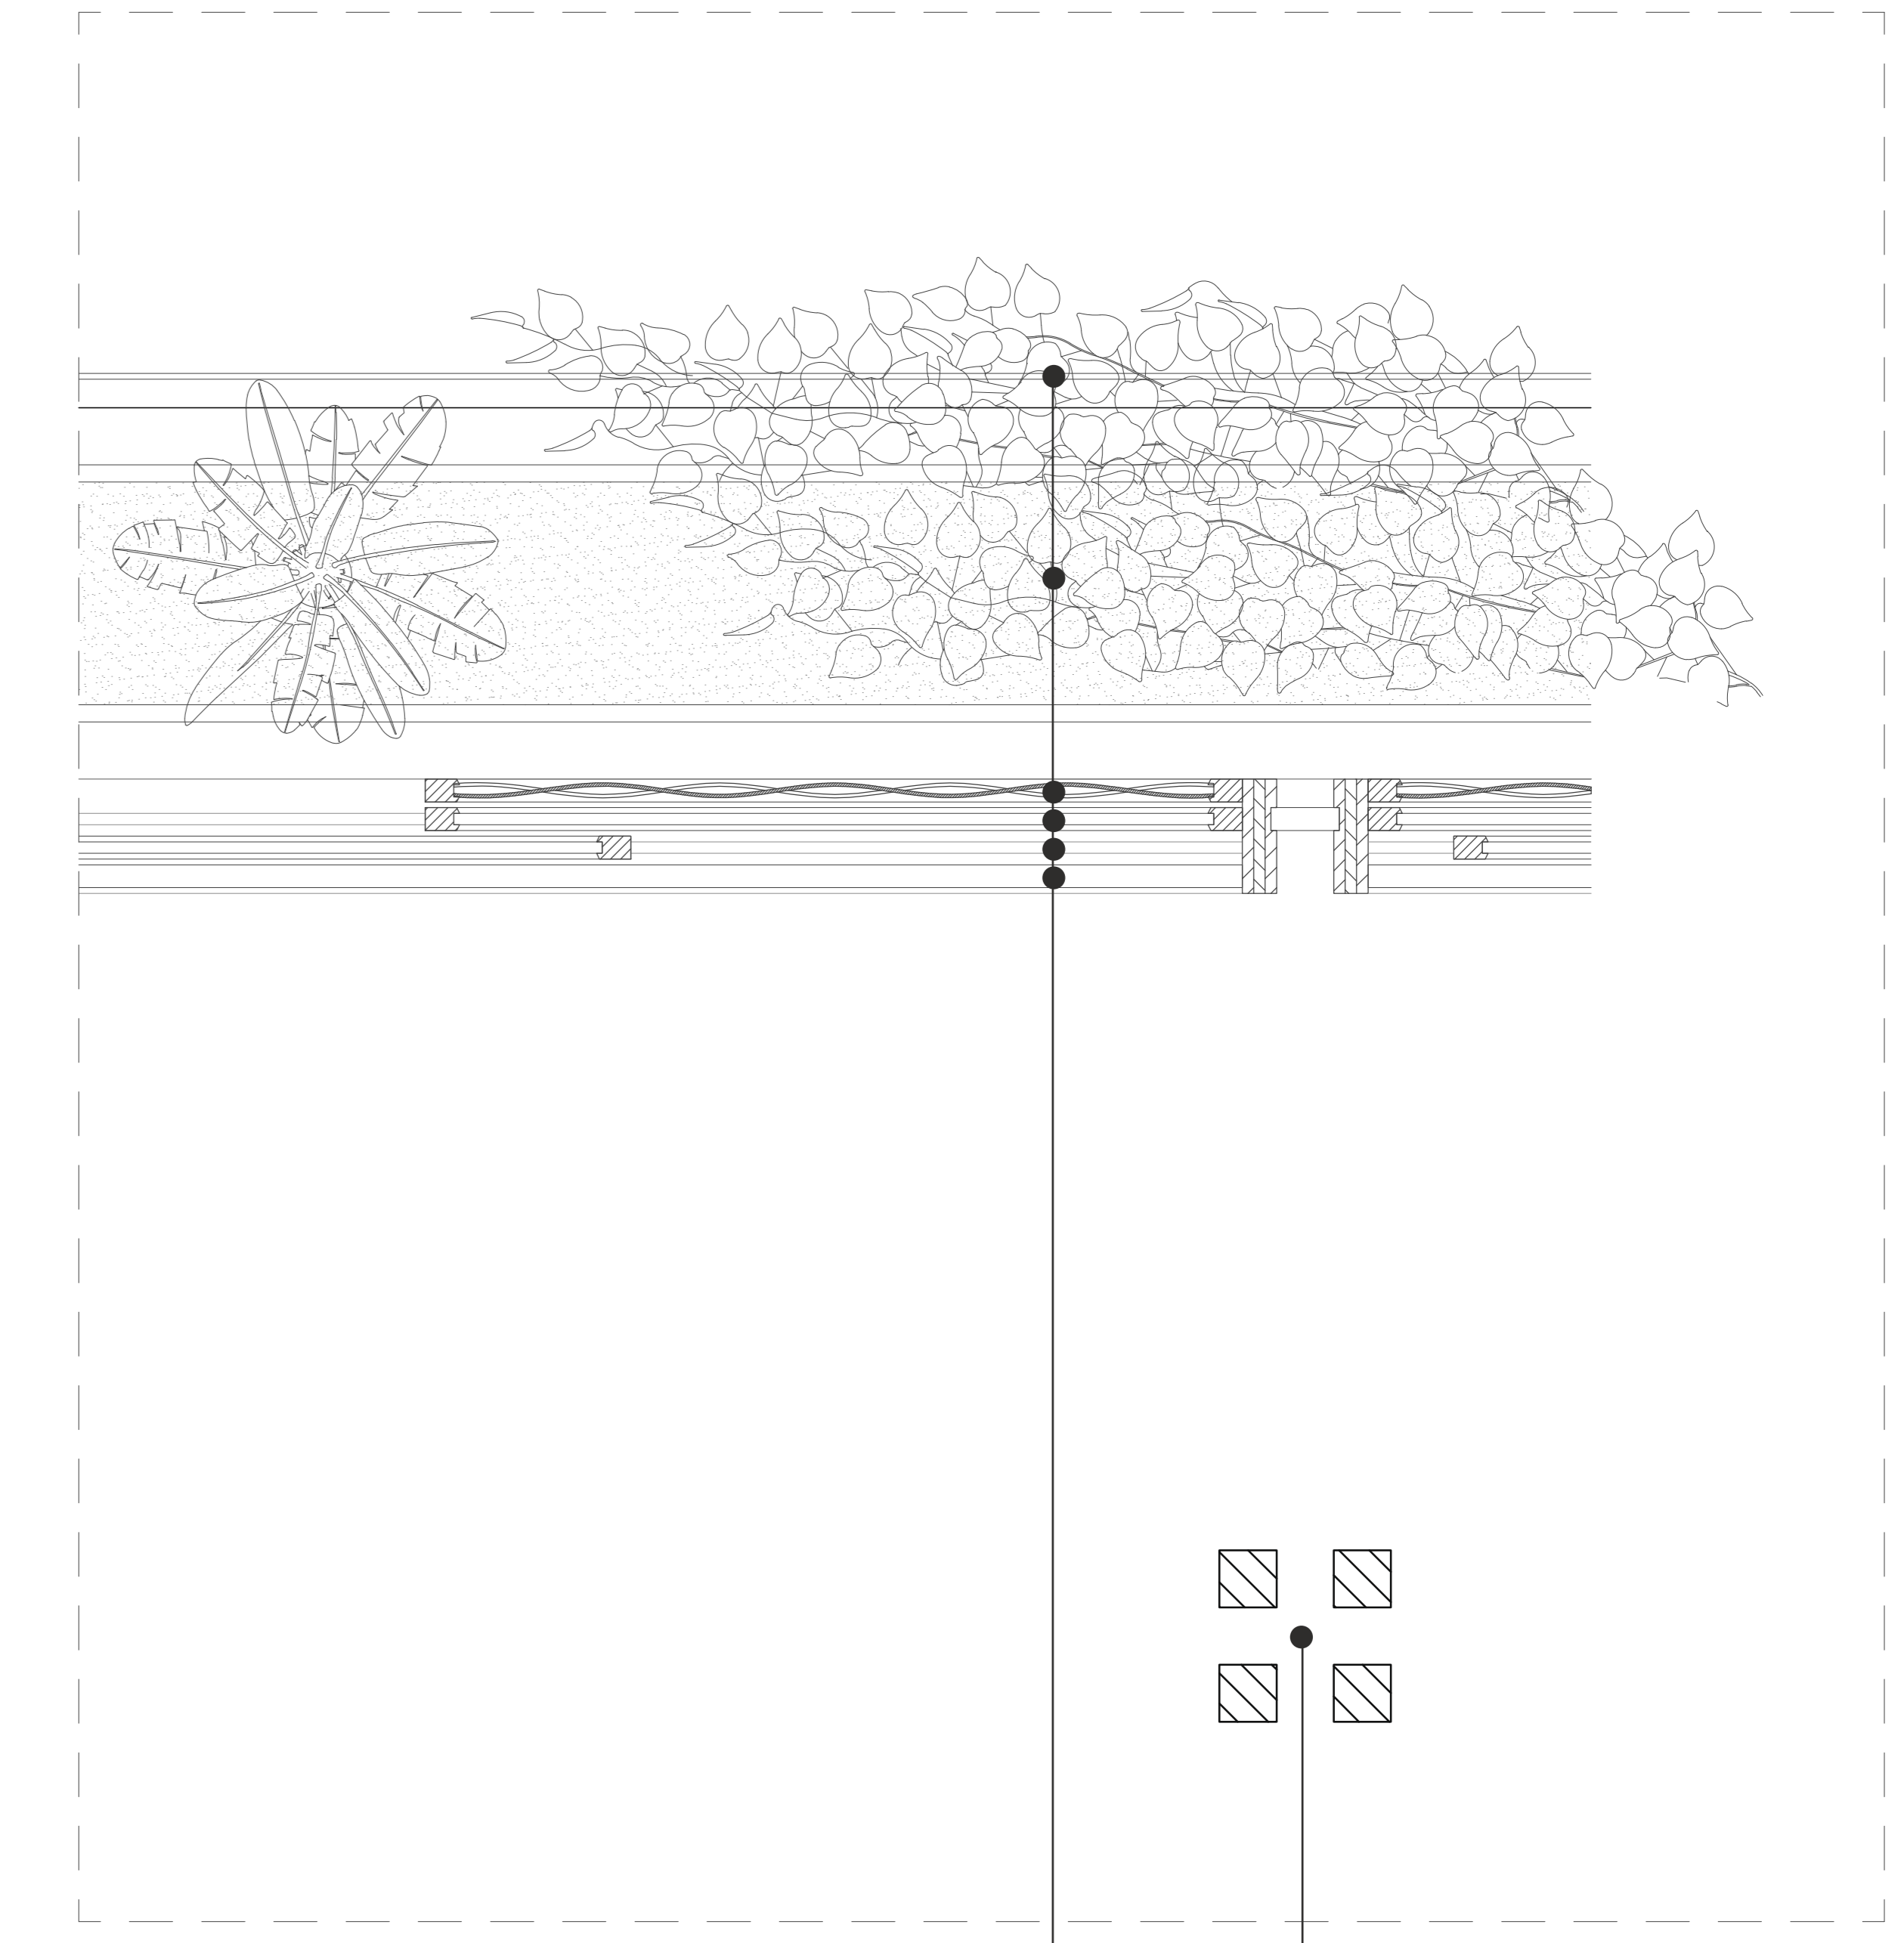


HORIZONTAL FACADE DETAIL

- |                           |   |                  |   |
|---------------------------|---|------------------|---|
| METAL MESH                | • |                  |   |
| PLANT TRAY                | • |                  |   |
| WOVEN BAMBOO PANEL        | • |                  |   |
| FACADE PANEL WITH LOUVRES | • |                  |   |
| FACADE PANEL WITH LOUVRES | • |                  |   |
| GLASS RAILING             | • |                  |   |
|                           |   | LAMINATED COLUMN | • |

# FUTURE INNER CITY LIVE-WORK TYPOLOGIES BANDUNG

DETAILED FACADE SECTION

SCALE 1 TO 20

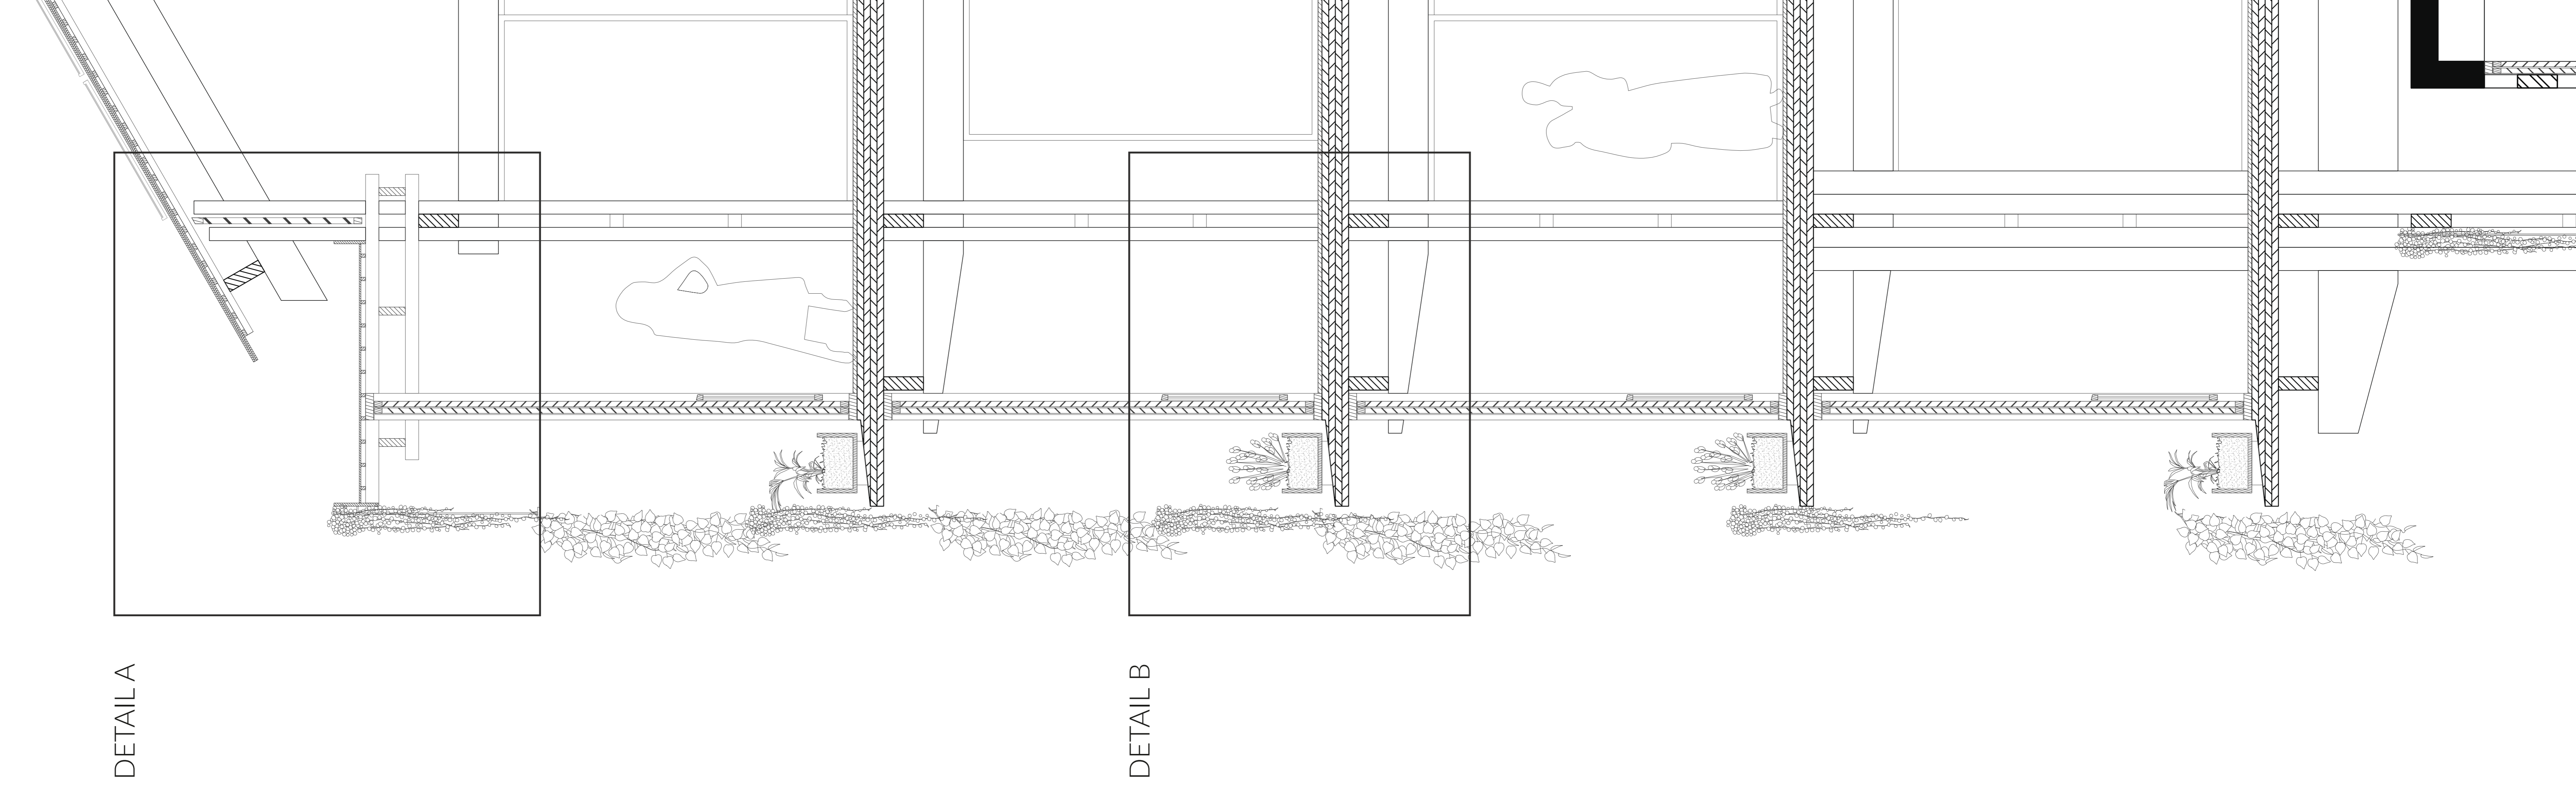

VERTICAL SECTION GREEN FACADE