



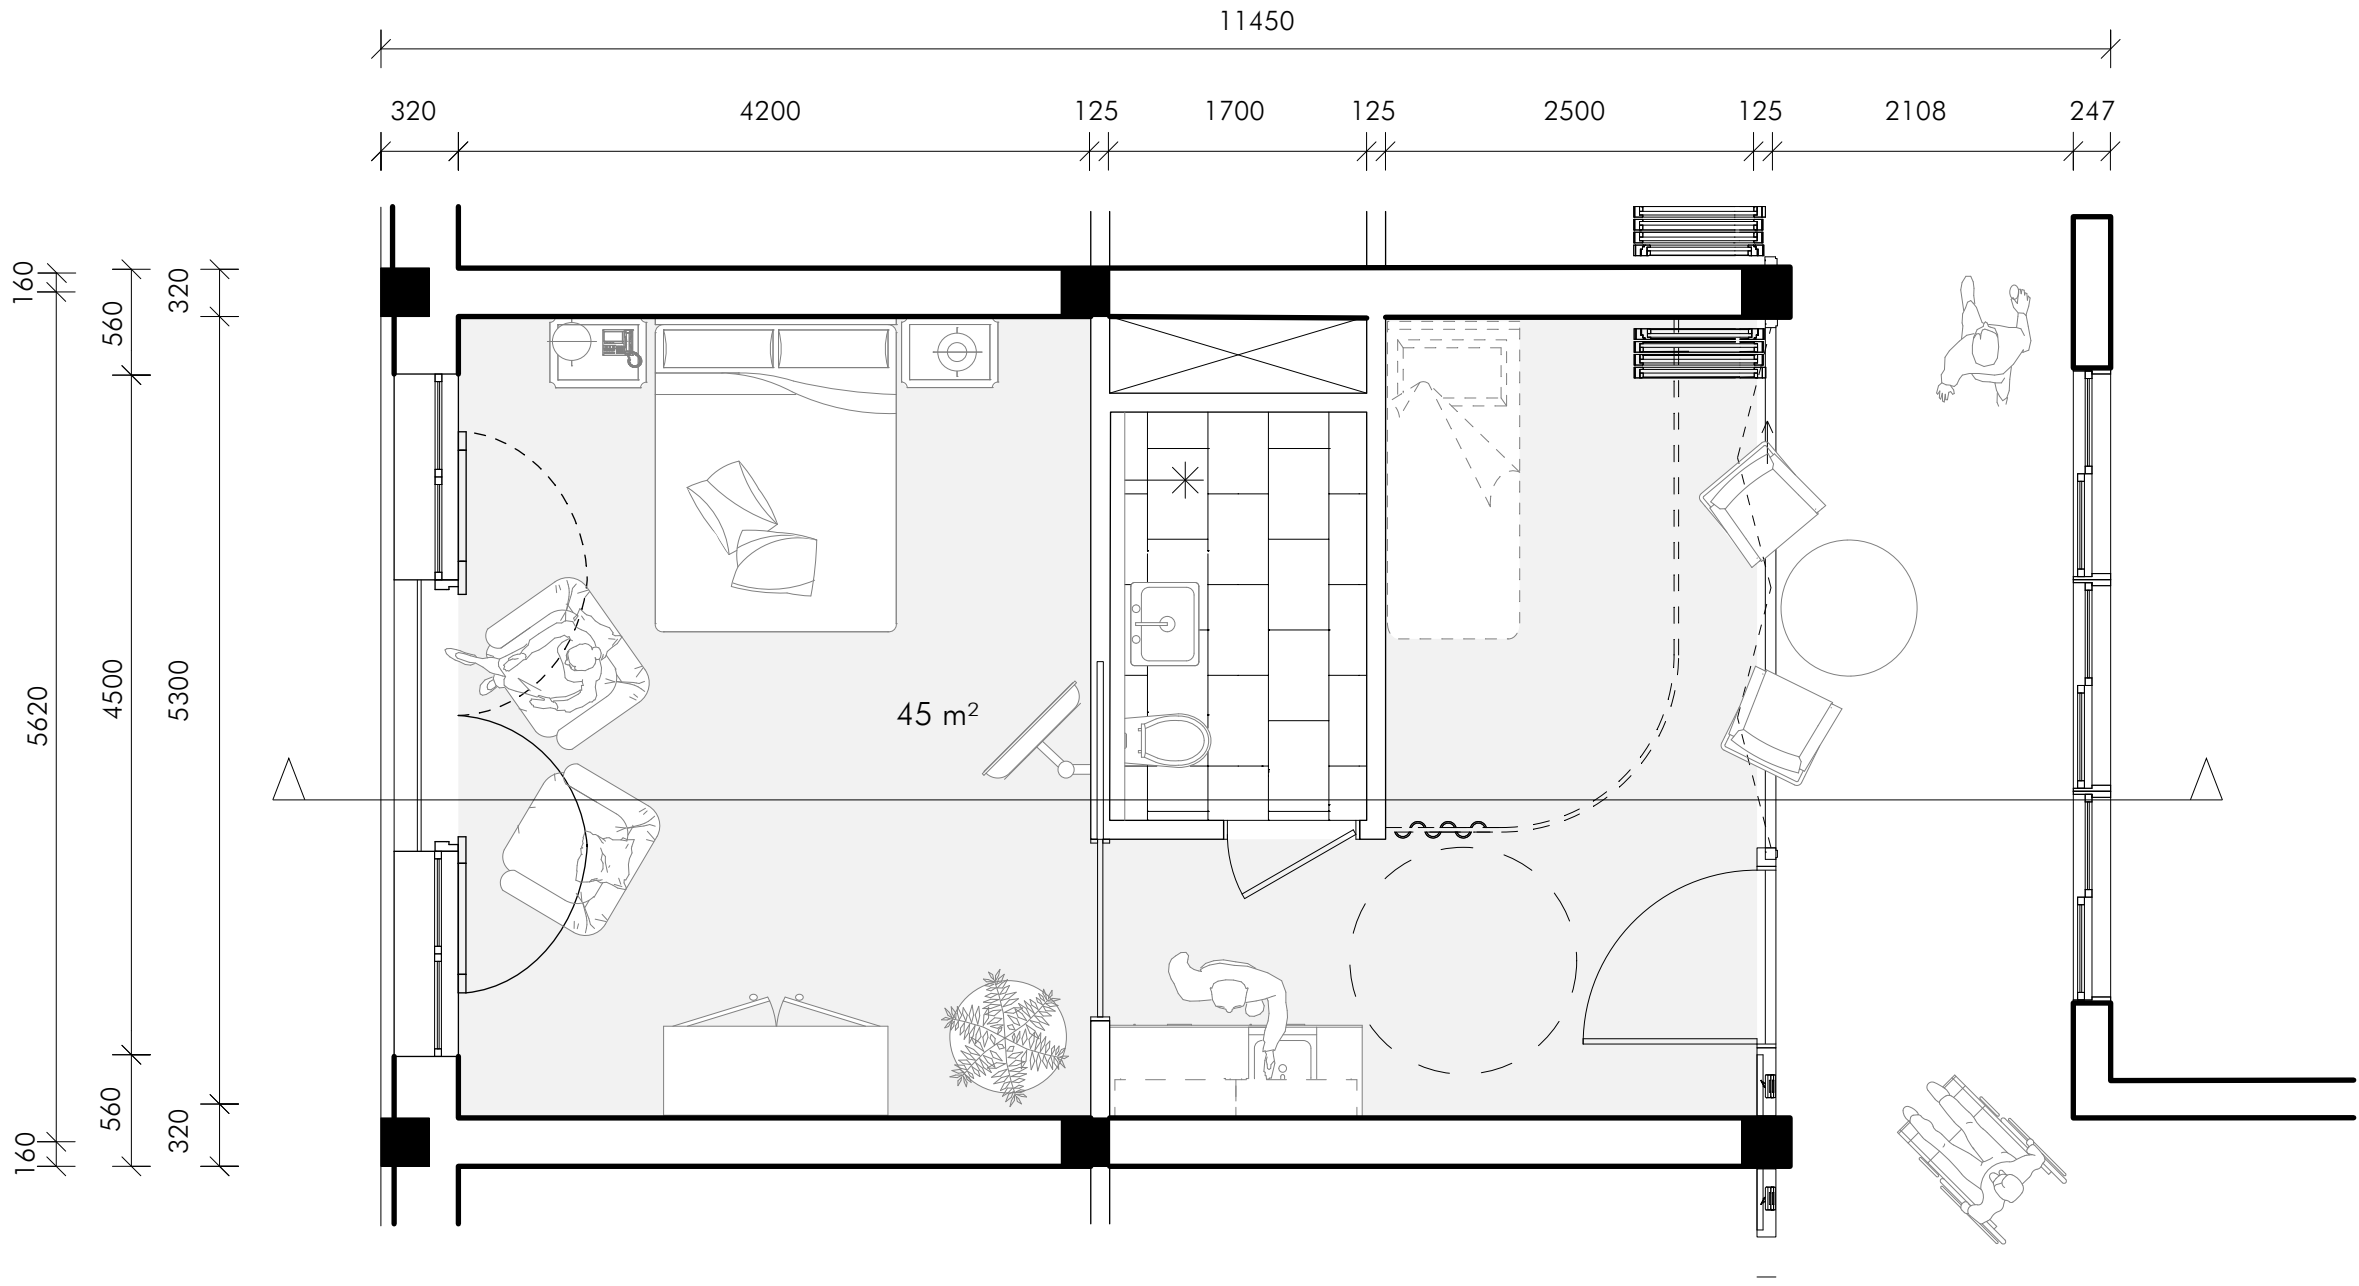


Forget me not


“Dwelling in the past, designing for the future”

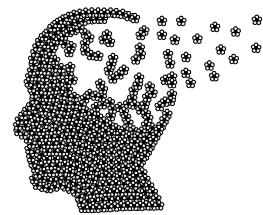

Floor plan 1:50

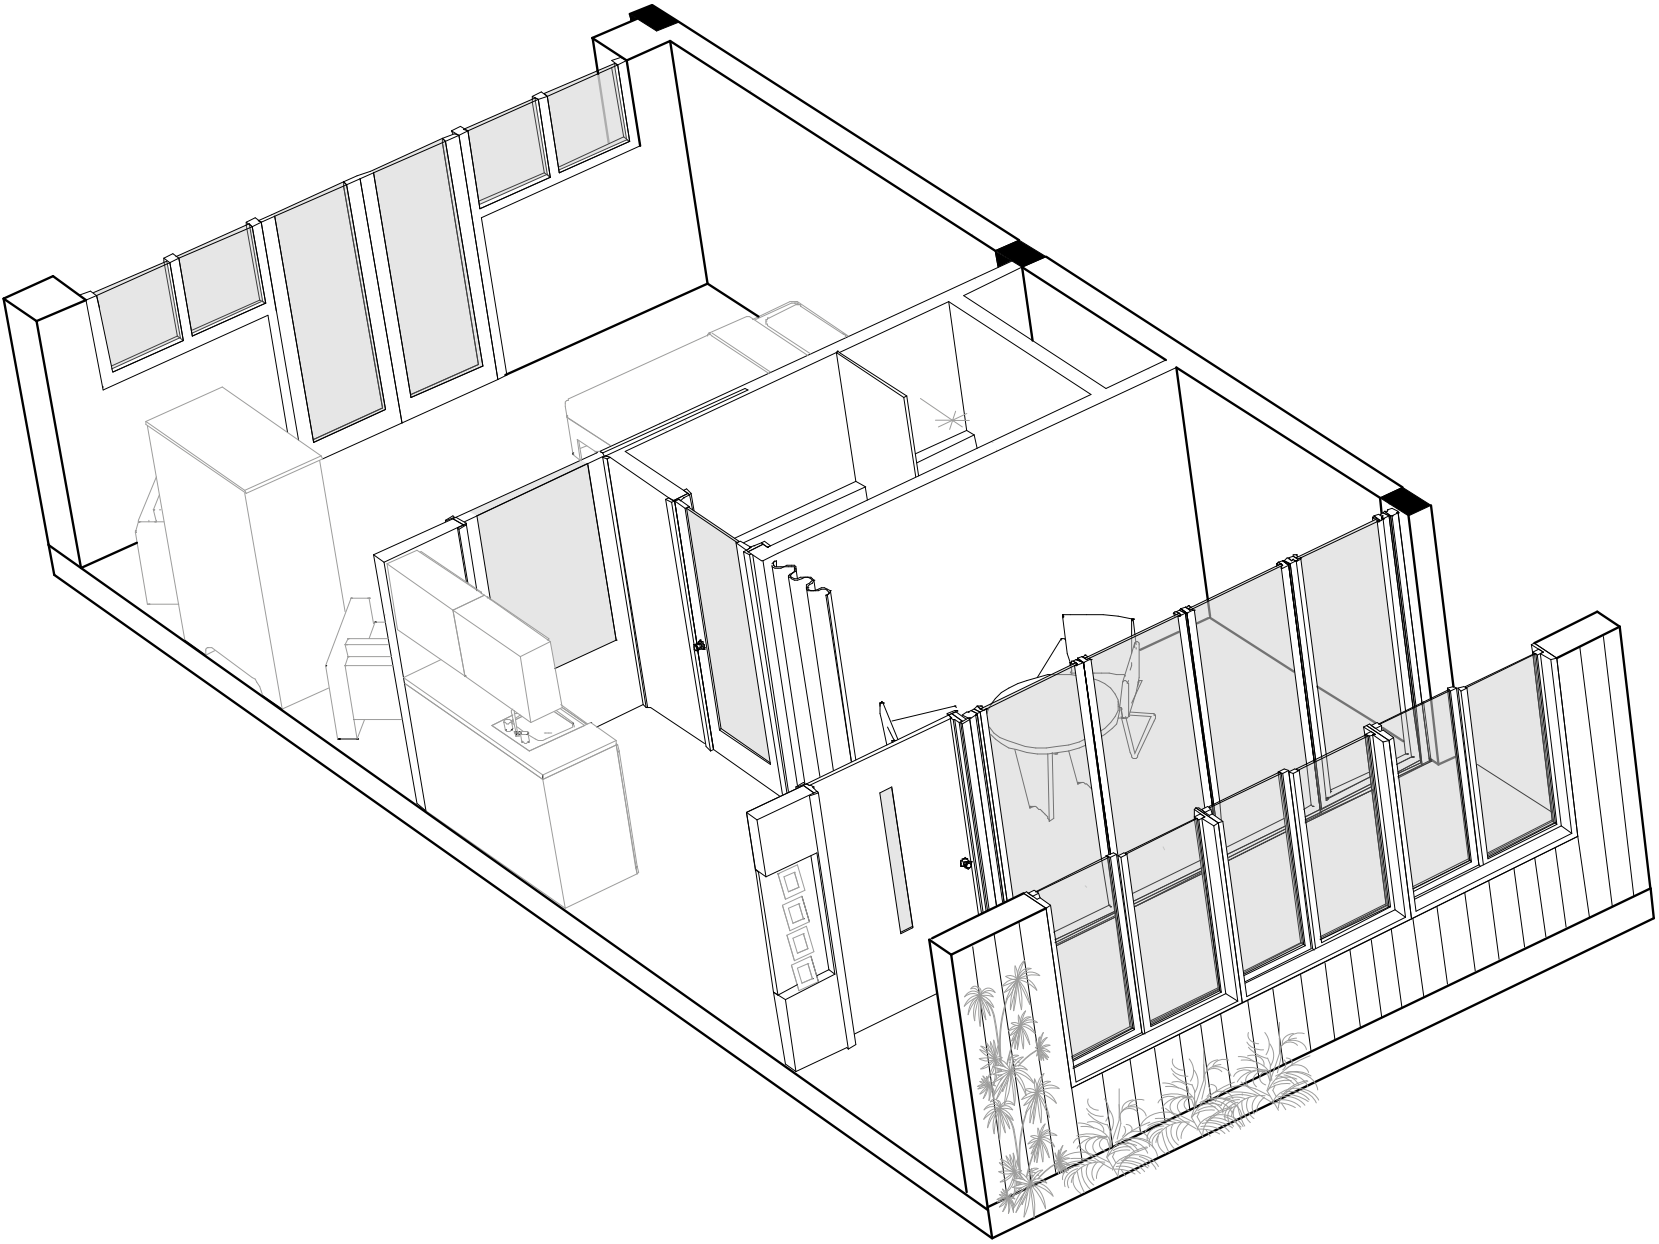


Axonometric dementia dwelling

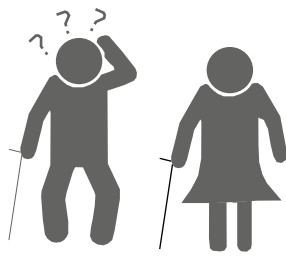


Type:	Dementia unit
Orientation:	Single & Dual
Sizes:	45 m ²
Amount:	32
First floor:	Group size 11
Shared space:	528 m ² (24 m ² p.p.)
Outside space:	112 m ² (5 m ² p.p.)
Second floor:	Group size 11
Shared space:	528 m ² (24 m ² p.p.)
Outside space:	57 m ² (2.6 m ² p.p.)
Third floor:	Group size 10
Shared space:	248 m ² (12.4 m ² p.p.)
Outside space:	200 m ² (10 m ² p.p.)

▽ 02 Second floor
8320 +P

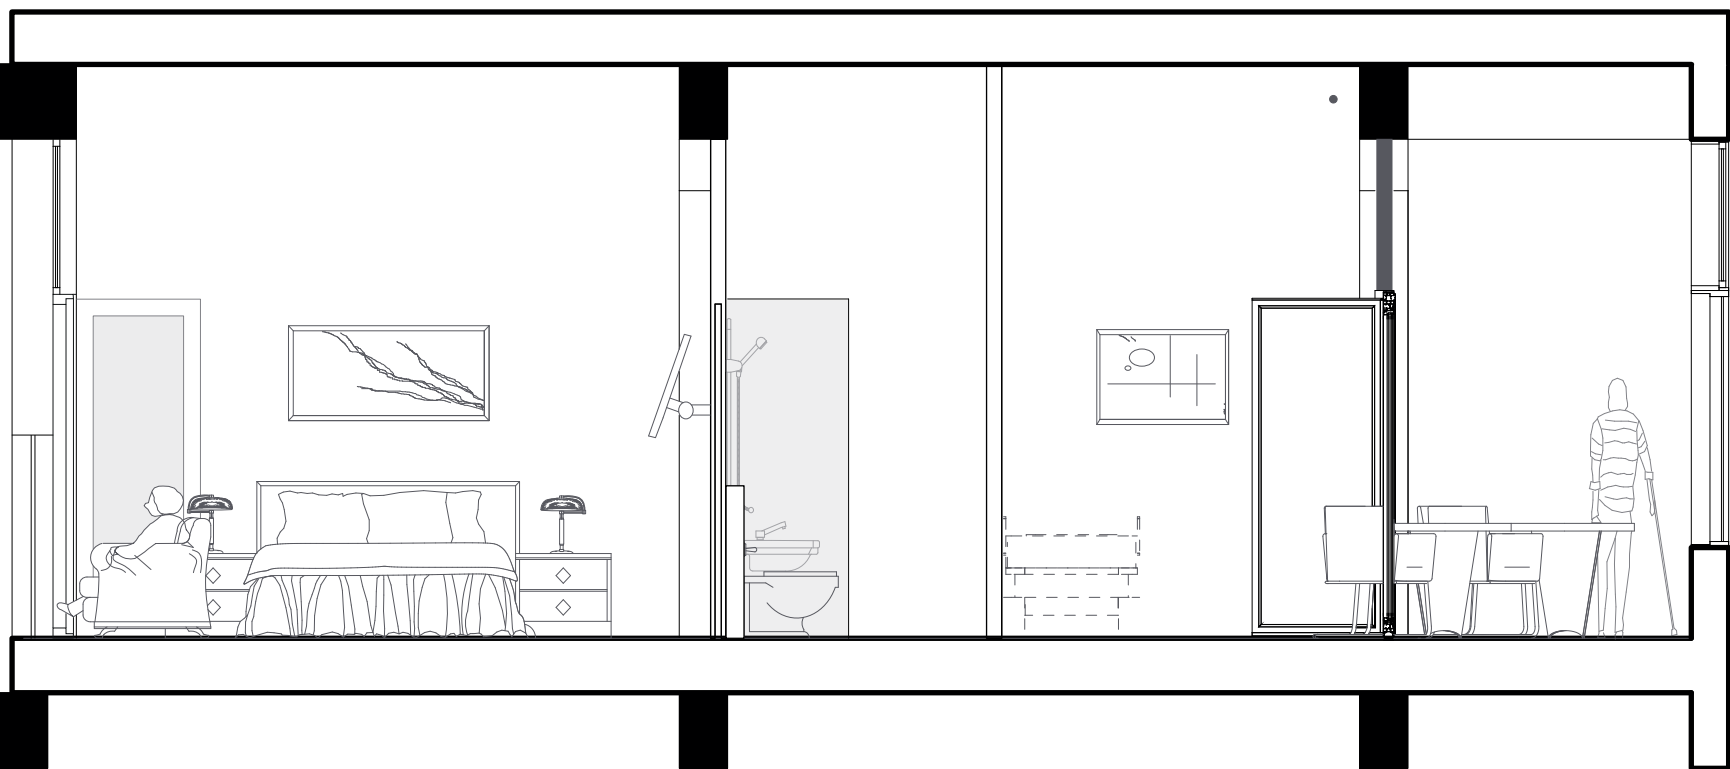


Section 1:50


▽ 01 First floor
4160 +P

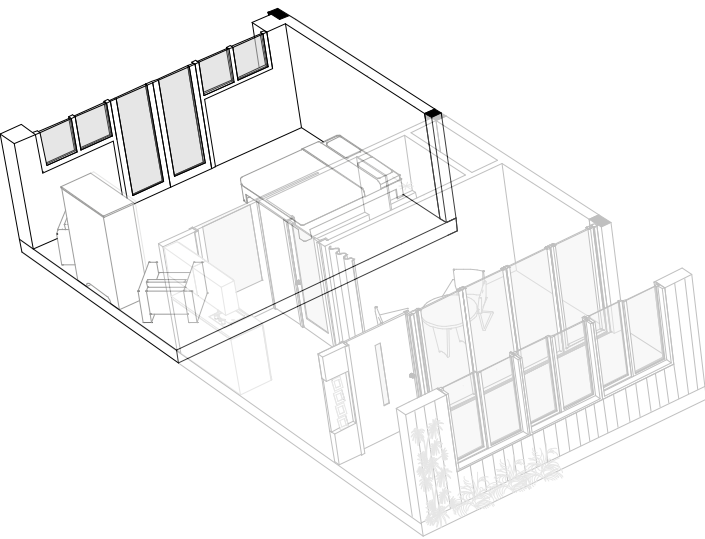


Private space

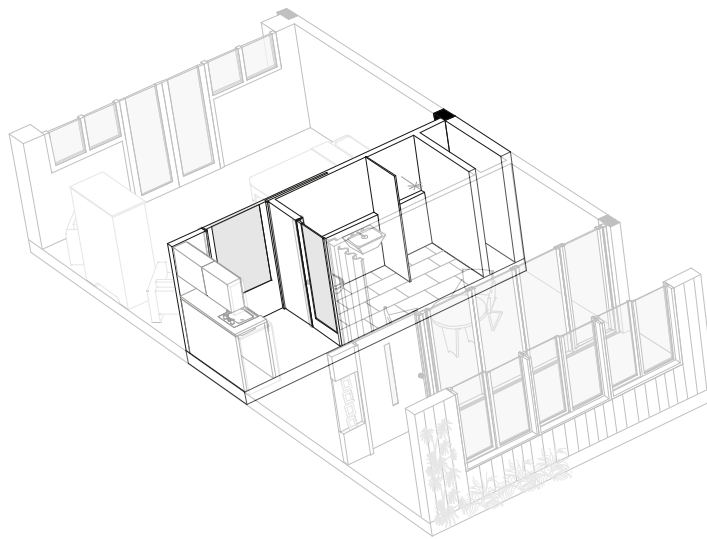


Wet-core

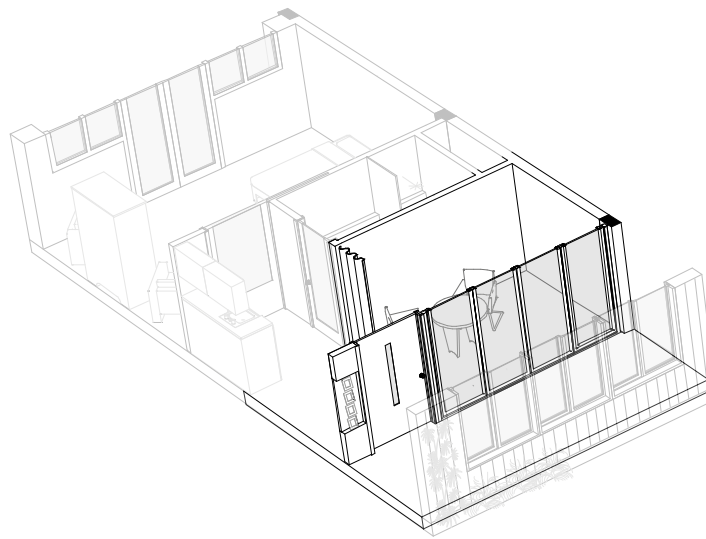


Transition zone

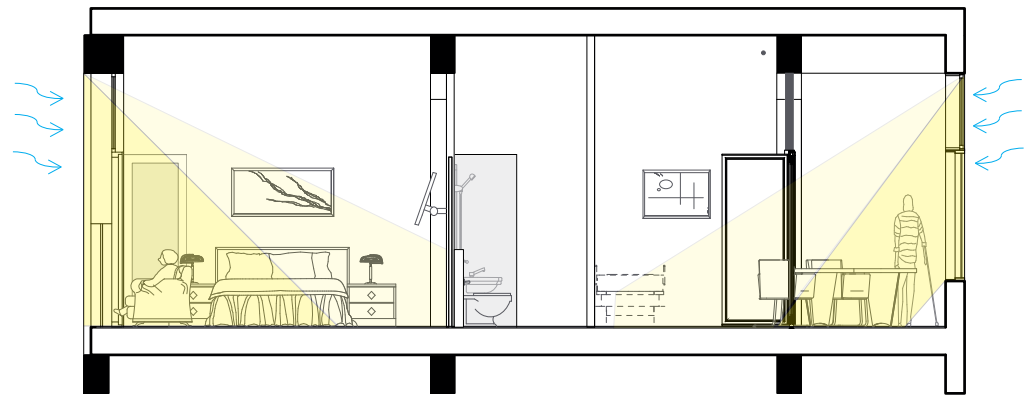


Daylight & natural ventilation

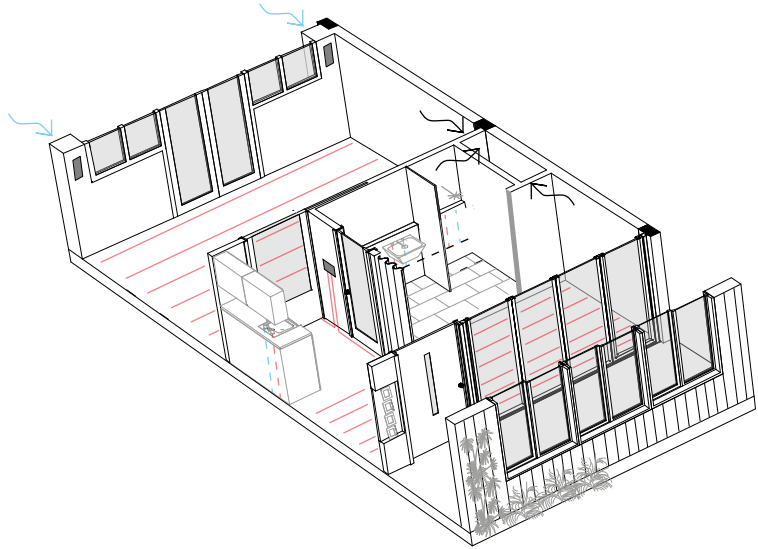


Installations Water, Ventilation & Heating

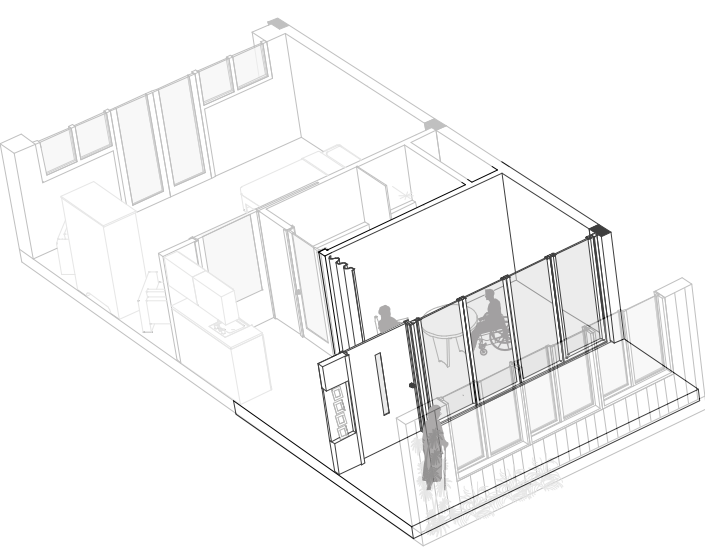

Closed - private transition zone

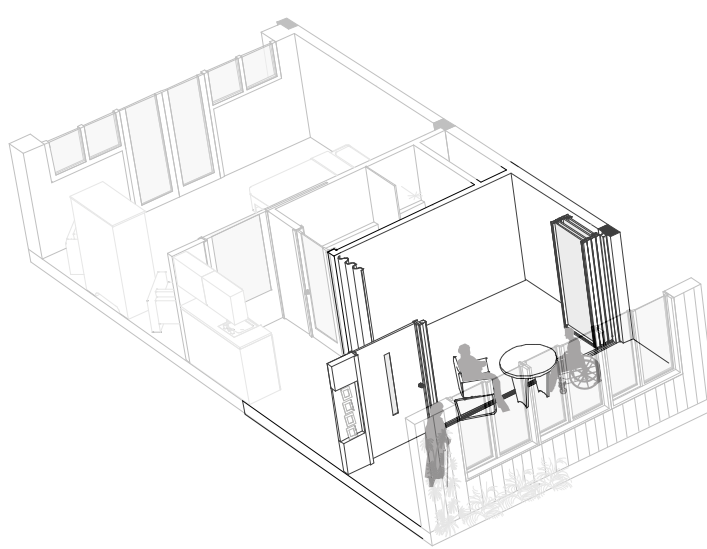

Open - communal transition zone

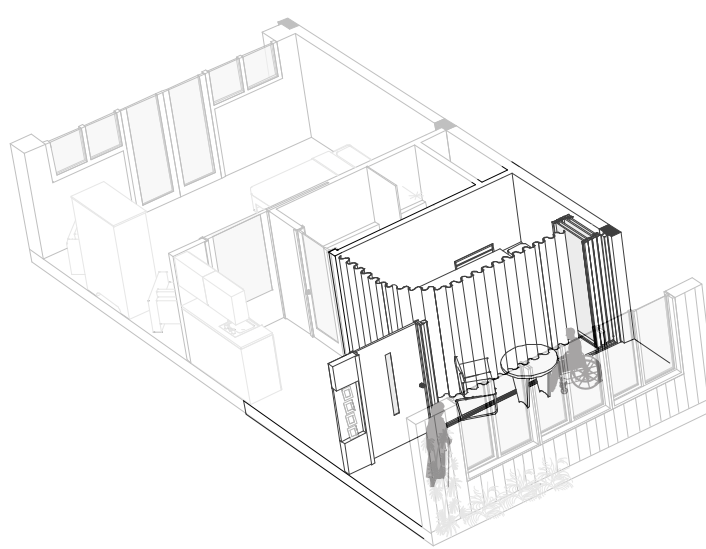

Open - private transition zone

Name:	Jeffrey Blokker	Chair:	Dwelling	Tutors:	T. Kupers
St. number:	4437152		Dutch Housing		F. Adema
Date:	05-06-2018	Course:	“Stronghold Amsterdam”		P v.d. Putt